


## LEGEND

EXISTING TREE TO BE REMOVED  
REFER TO ARBORIST REPORT &  
LANDSCAPE CONSULTANT DRAWINGS

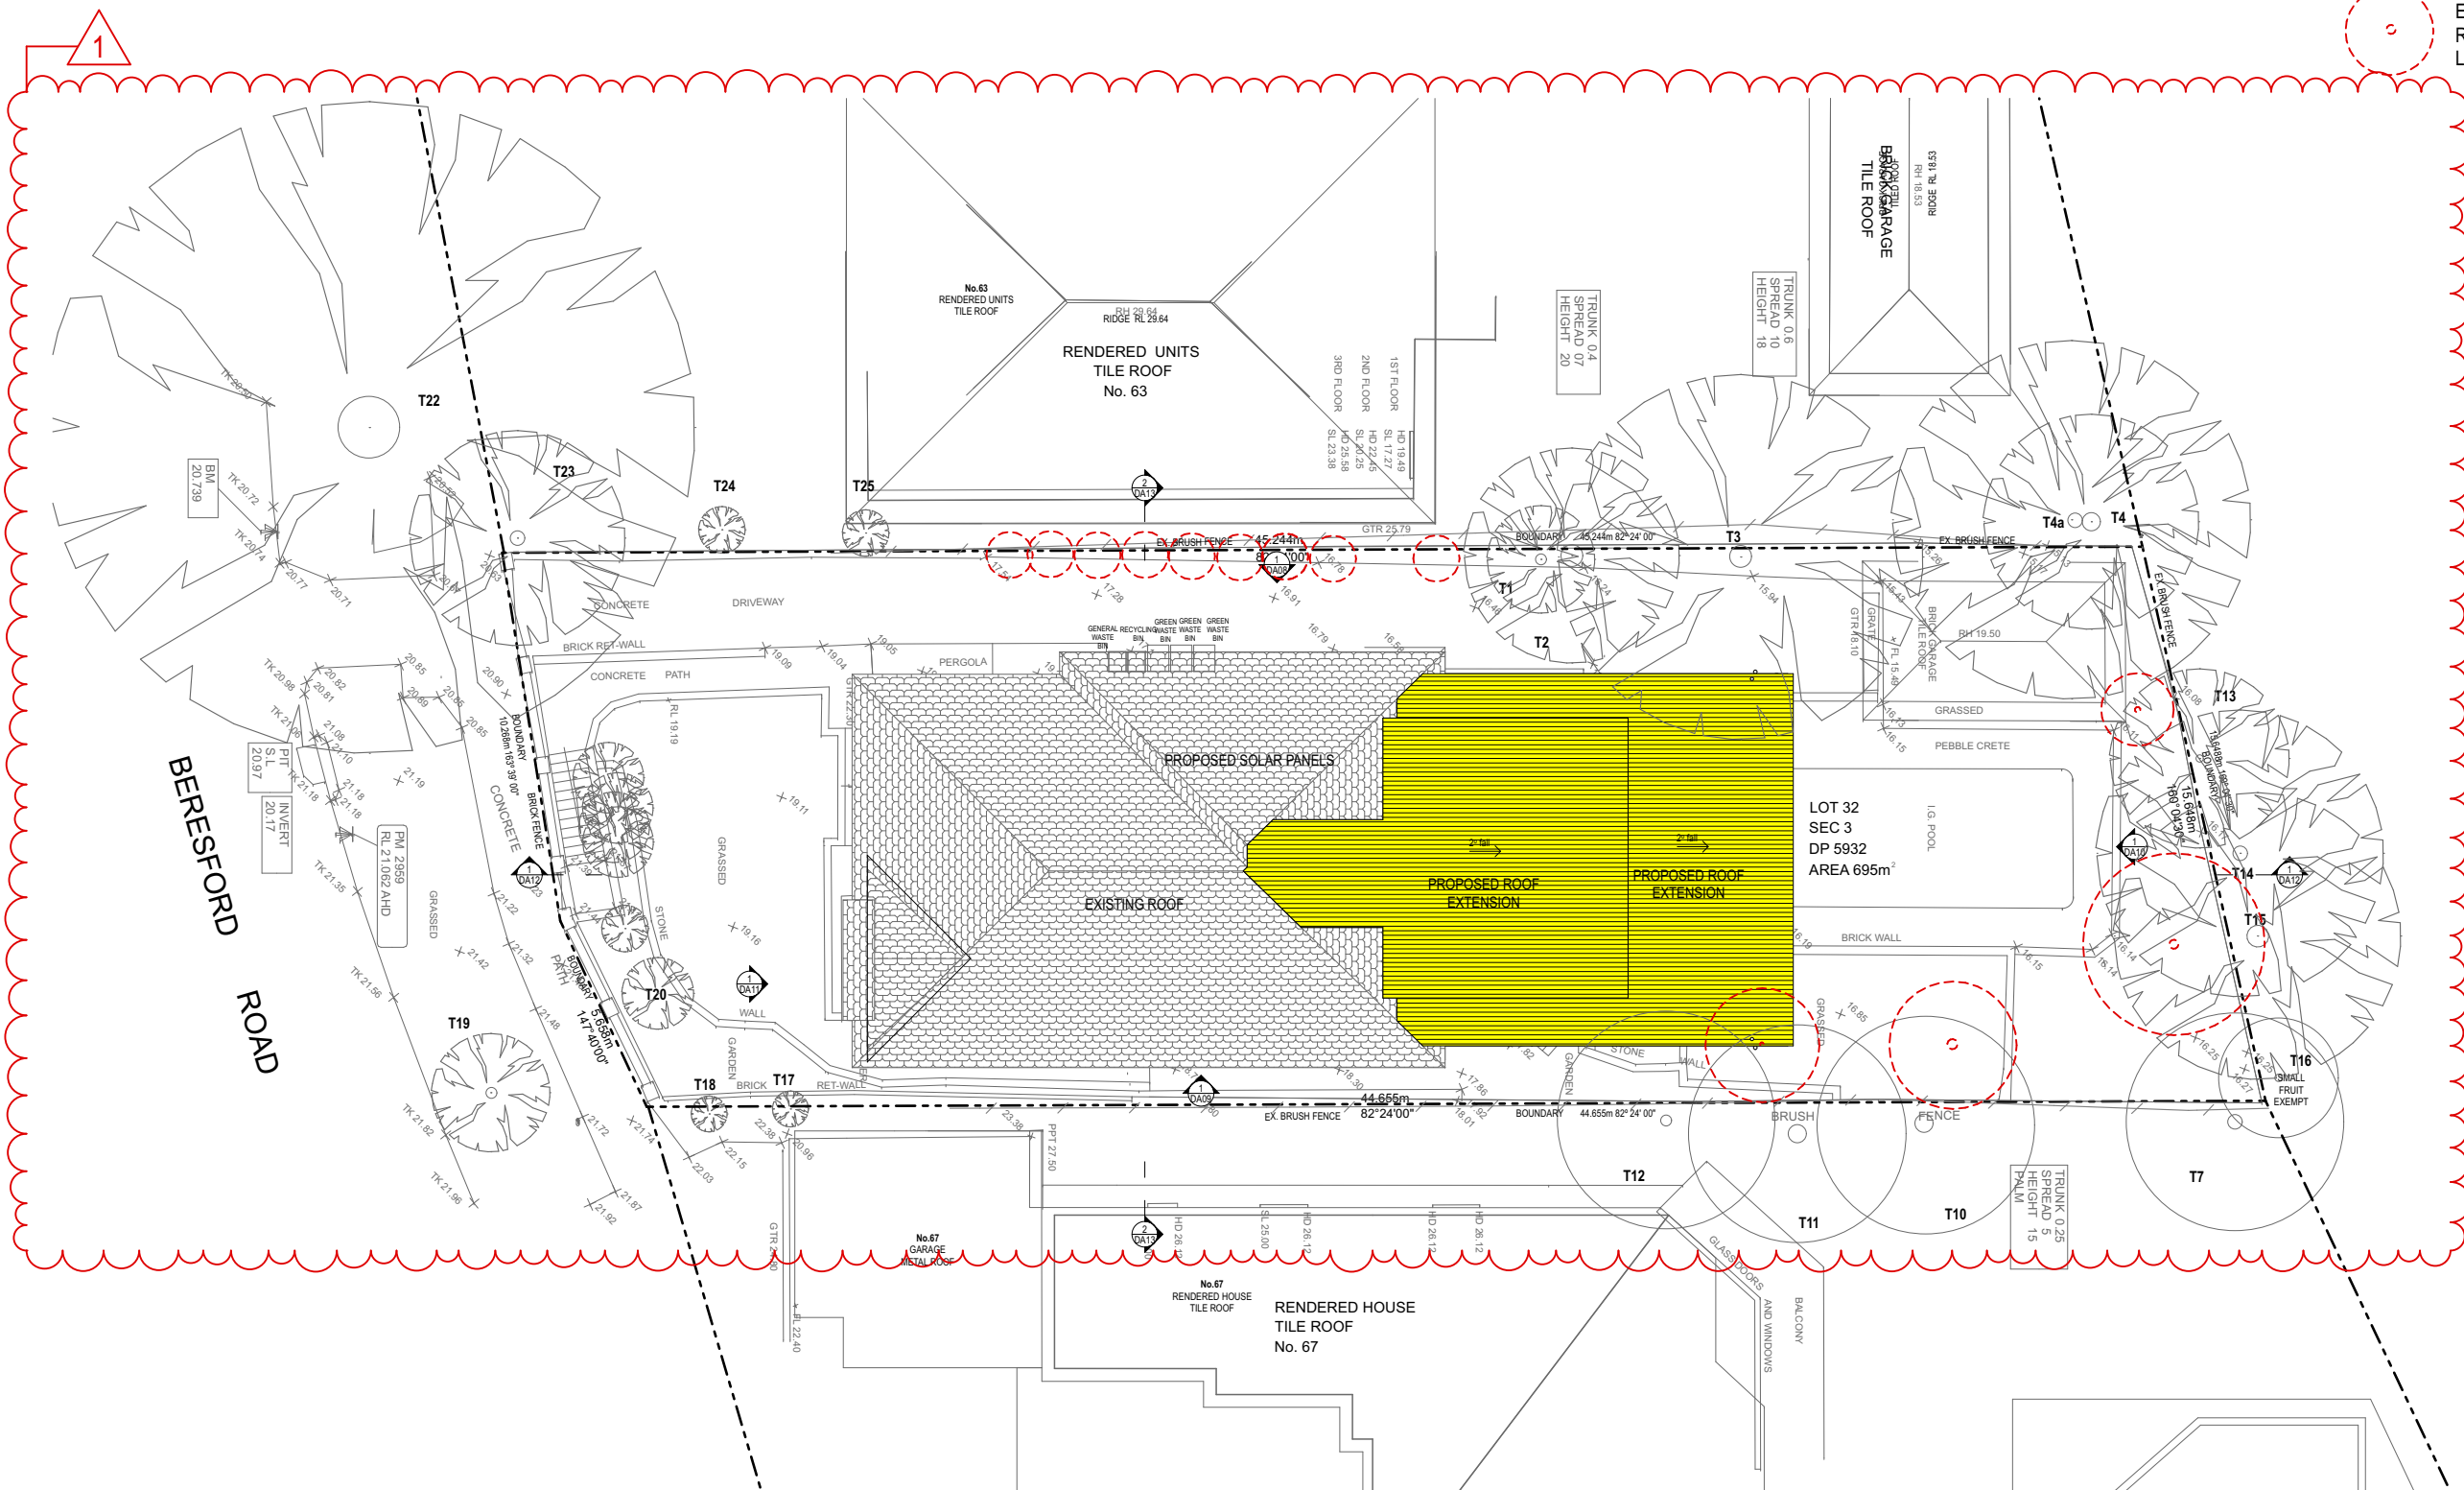

SITE PLAN  
1:200

## NOTE

- Contractors to verify all dimensions on site before any shop drawings or work is commenced.
- Any discrepancies between drawings of differing scales or between drawings and specification where appropriate to be notified to superintendent and/or the architects for decision.
- Figured dimensions to be taken in preference to scaled dimensions.
- Critical dimensions to be taken from site.
- This drawing is to be read in conjunction with the specification and engineers' drawings.

This drawing is the copyright of Mostaghim architects and may not be altered, reproduced or transmitted in any form or by any means, in part or in whole without the prior express written consent of Mostaghim architects.

## REVISION NOTE

REV	DESCRIPTION	BY	DATE
P1	ISSUE FOR CO-ORDINATION		20/10/20
A	DEVELOPMENT APPLICATION SUBMISSION		24/11/20
B	ISSUE FOR LAND & ENVIRONMENTAL COURT		20/8/21

## REVISION NOTE

REV	DESCRIPTION	BY	DATE

**MOSTAGHIM**

a L2, 17 federation rd, newtown nsw 2042  
w mostaghim.com.au  
e info@mostaghim.com.au  
p 02 9557 2002

NORTH POINT:



CLIENT:

ALEX THORPE

PROJECT ADDRESS:

65 BEREFORD STREET BELLEVUE HILL  
SYDNEY NSW 2023

PROJECT TITLE:

THORPE RESIDENCE

DRAWING TITLE:

SITE PLAN


## CLOUDED MODIFICATIONS:

1. REVISE PLANTING AS PER REVISED SURVEY PLAN.

DRAWN BY: MO	CHECKED BY: AM
50 mm ACTUAL	
IF THE ABOVE DIMENSION DOES NOT MEASURE FIFTY MILLIMETERS (50 mm) EXACTLY, THIS DRAWING WILL HAVE BEEN ENLARGED OR REDUCED, AFFECTING ALL LABELED SCALES.	
SCALE: 1:200 @ A3	PROJECT NUMBER: 20017
A disc	DA01 stage / dwg no.
B revision	





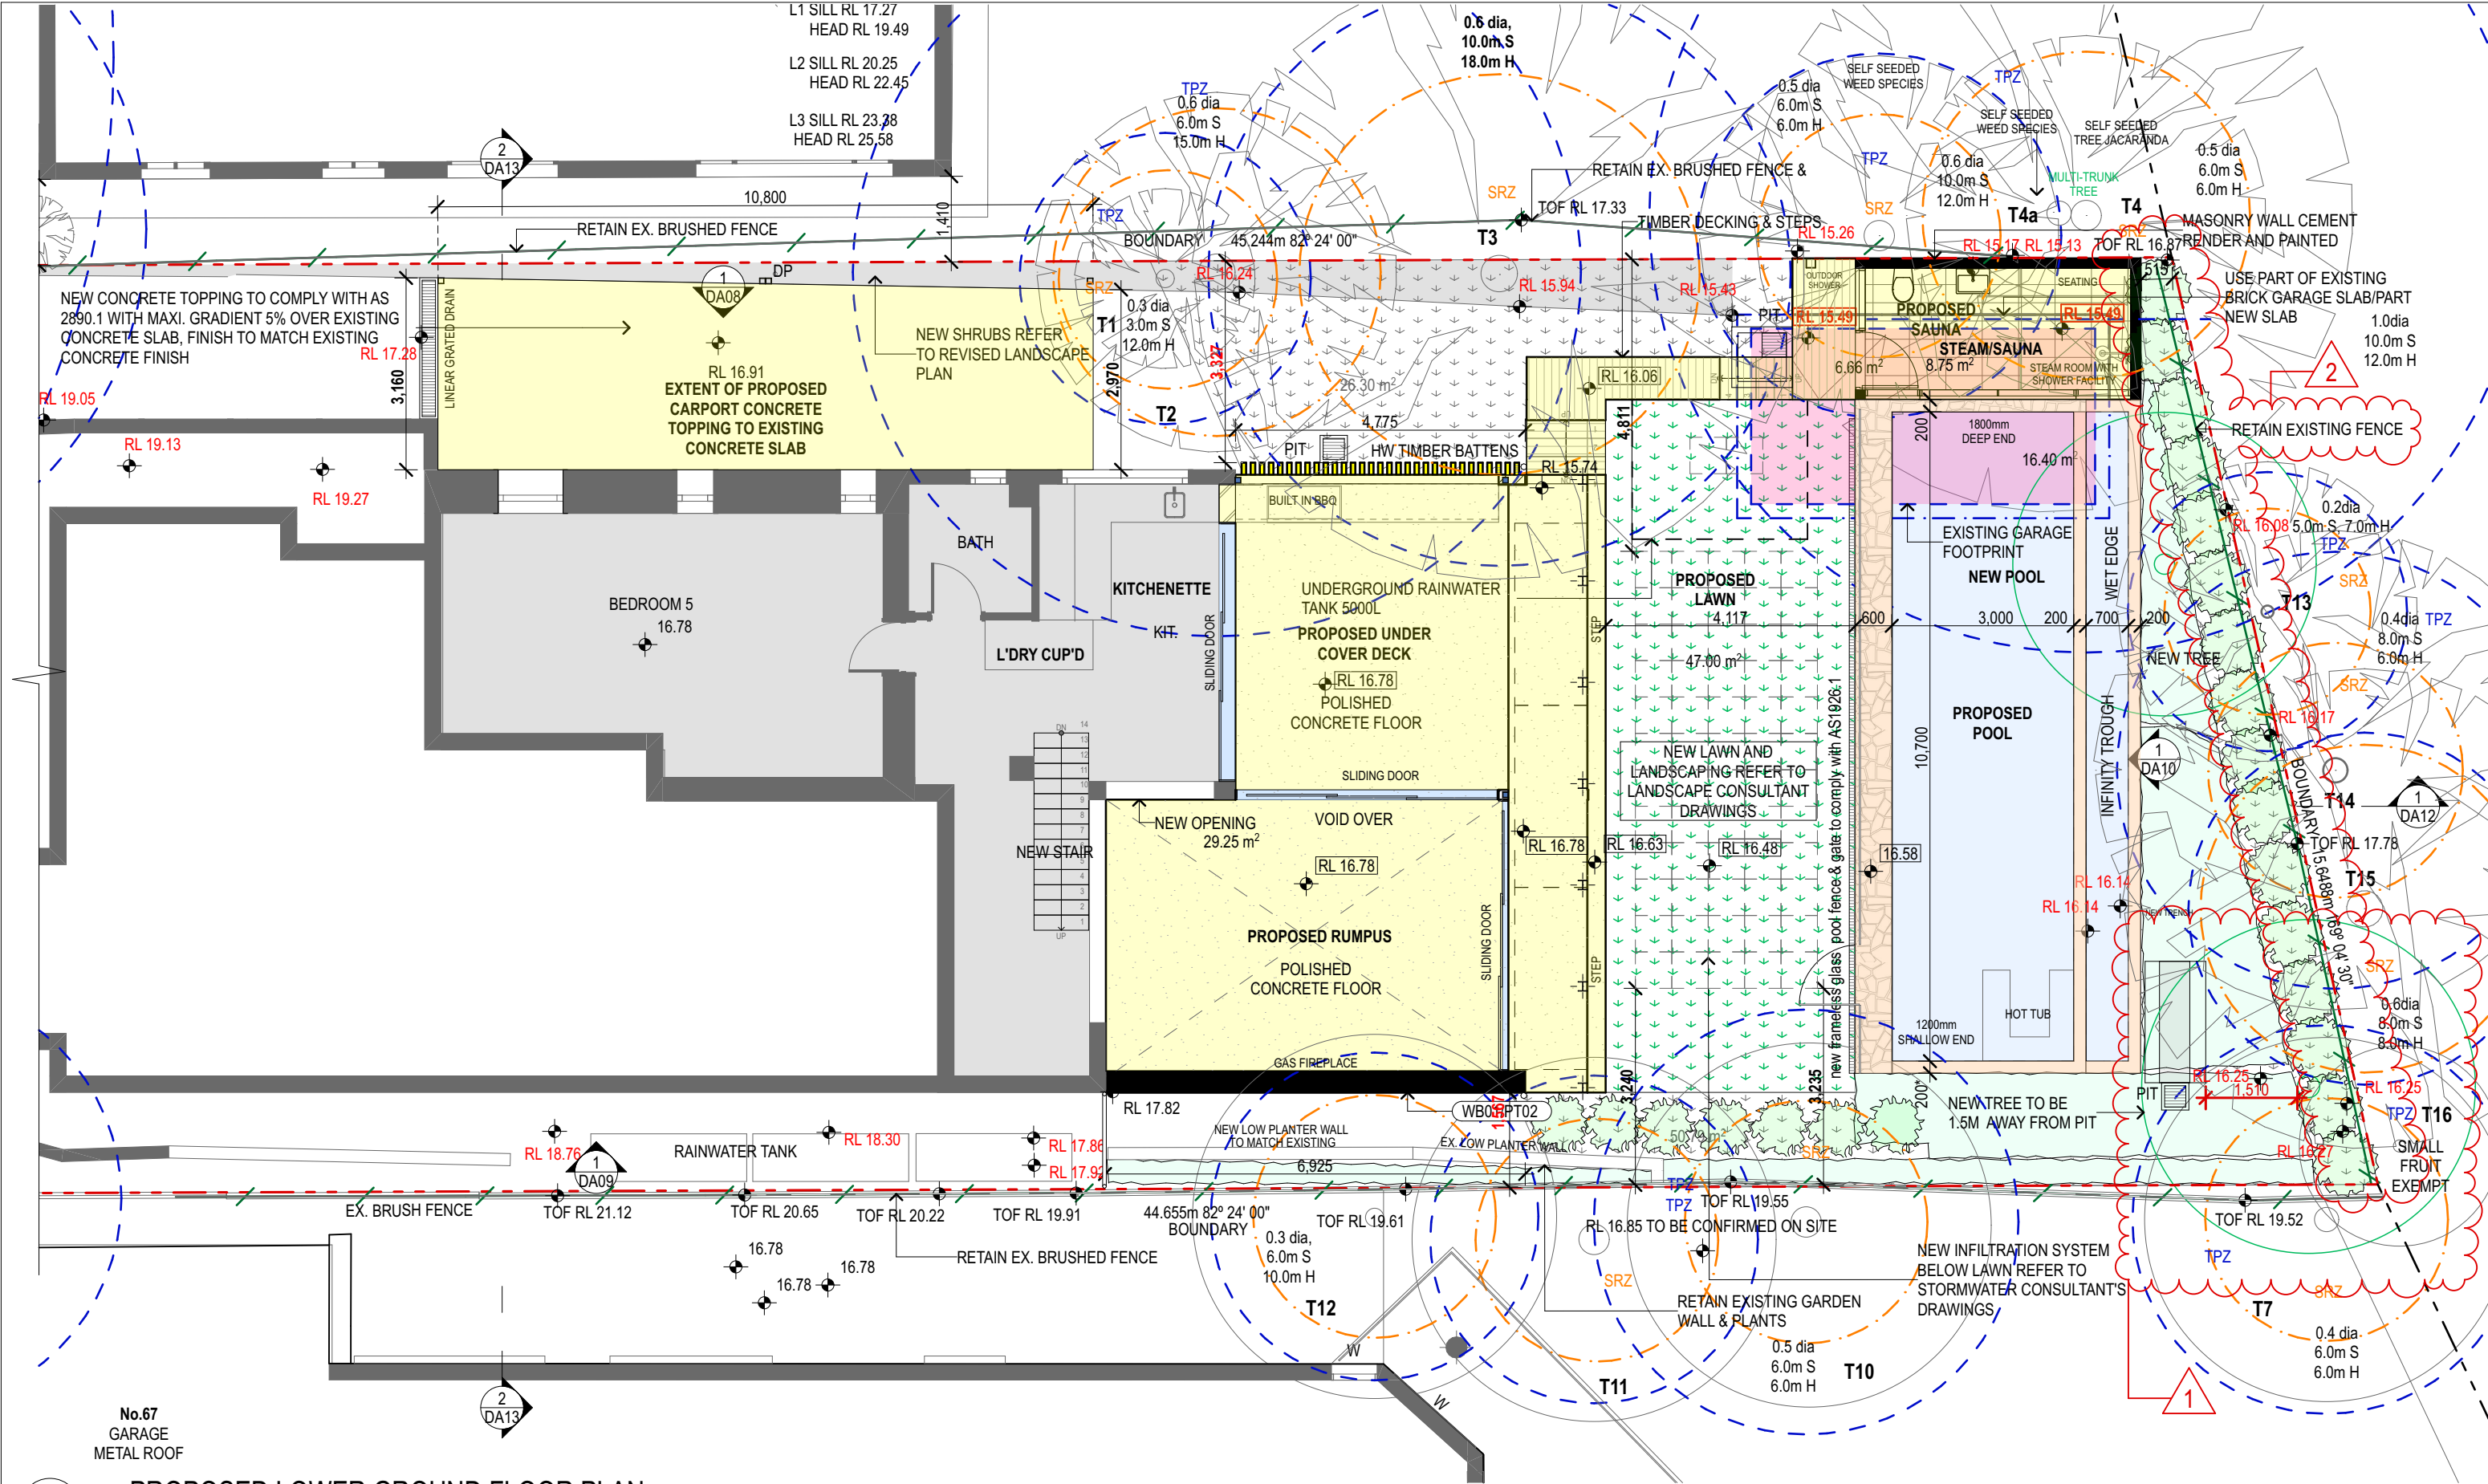

1 PROPOSED LOWER GROUND FLOOR PLAN  
1:100

**NOTE**

1. Contractors to verify all dimensions on site before any shop drawings or work is commenced.

2. Any discrepancies between drawings of differing scales or between drawings and specification where appropriate to be notified to superintendent and/or the architects for decision.

3. Figured dimensions to be taken in preference to scaled dimensions.

4. Critical dimensions to be taken from site.


5. This drawing is to be read in conjunction with the specification and engineers' drawings.

This drawing is the copyright of Mostaghim architects and may not be altered, reproduced or transmitted in any form or by any means, in part or in whole without the prior express written consent of Mostaghim architects.

REVISION NOTE				REVISION NOTE			
REV	DESCRIPTION	BY	DATE	REV	DESCRIPTION	BY	DATE
P1	DEVELOPMENT APPLICATION		2/9/20				
P2	ISSUE FOR CO-ORDINATION		20/10/20				
A	DEVELOPMENT APPLICATION SUBMISSION		24/11/20				
B	REVISED DEVELOPMENT APPLICATION SUBMISSION		24/2/21				
C	ISSUE FOR LAND & ENVIRONMENTAL COURT		20/9/21				
D	ISSUE FOR LAND & ENVIRONMENTAL COURT		8/9/21				

**MOSTAGHIM**

a L2, 17 federation rd, newtown nsw 2042  
w mostaghim.com.au  
e info@mostaghim.com.au  
p 02 9557 2002

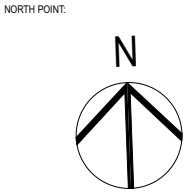

CLIENT:  
ALEX THORPE

PROJECT ADDRESS:  
65 BEREFORD STREET BELLEVUE HILL  
SYDNEY NSW 2023


**CLOUDED MODIFICATIONS:**


1. RELOCATE NEW TREE AWAY FROM PIT, MIN. 1500mm.  
2. RETAIN EXISTING FENCE TO EAST.

PROJECT TITLE:  
THORPE RESIDENCE

DRAWING TITLE:  
PROPOSED LOWER GROUND FLOOR  
PLAN

DRAWN BY: MO	CHECKED BY: AM
50 mm ACTUAL	
IF THE ABOVE DIMENSION DOES NOT MEASURE FIFTY MILLIMETERS (50 mm) EXACTLY, THIS DRAWING WILL HAVE BEEN ENLARGED OR REDUCED, AFFECTING ALL LABELED SCALES.	
SCALE: 1:100 @ A3	PROJECT NUMBER: 20017
A disc	DA05 stage / dwg no.
D revision	

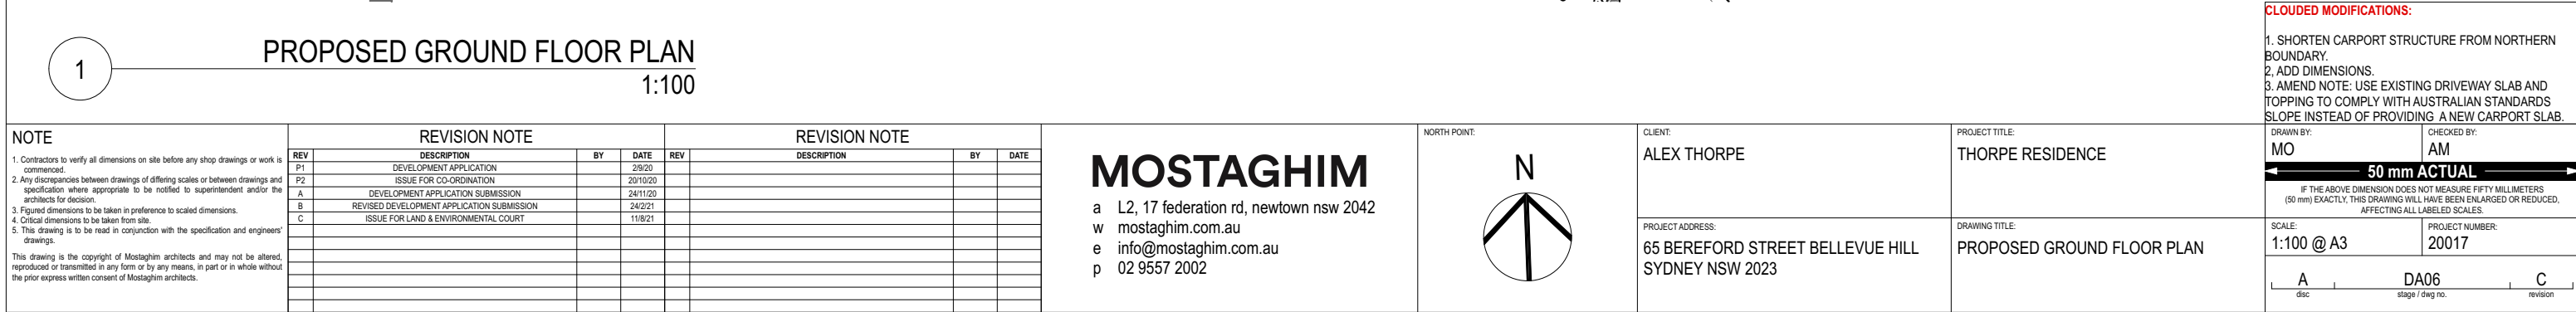

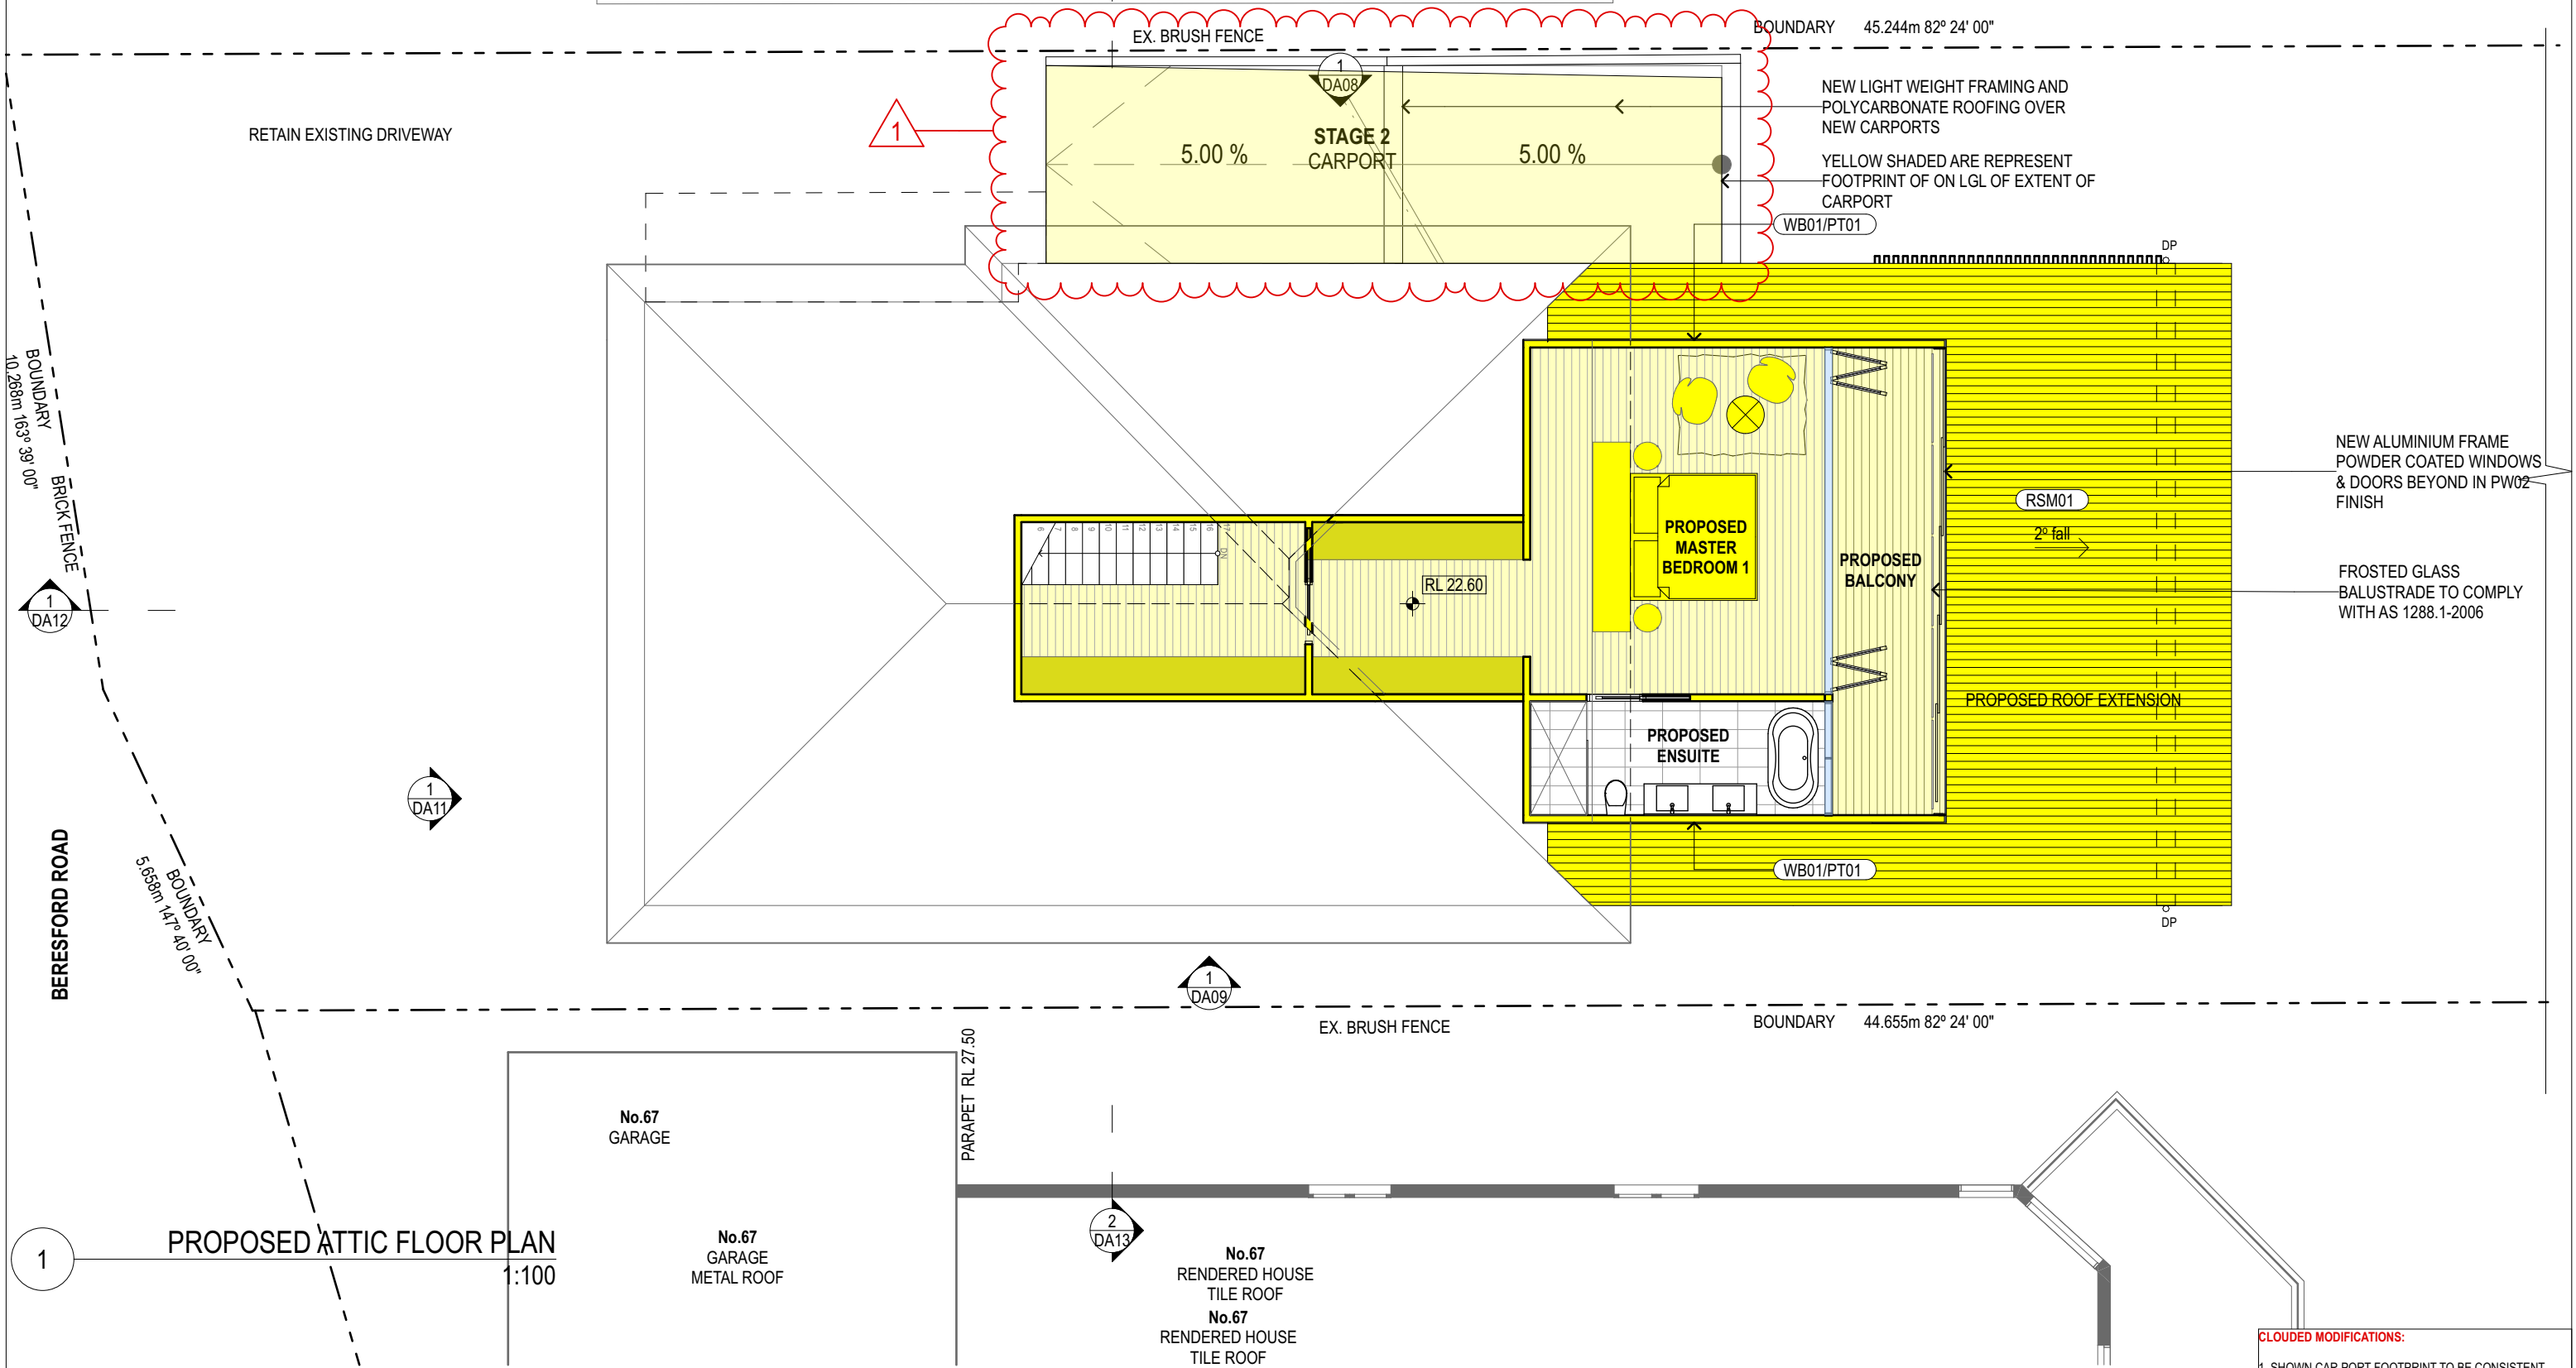[illegible]

**MOSTAGHIM**  
a L2, 17 federation rd, newtown nsw 2042  
w [mostaghim.com.au](http://mostaghim.com.au)  
e [info@mostaghim.com.au](mailto:info@mostaghim.com.au)  
p 02 9557 2002

	NORTH POINT:
--	--------------

CLIENT:  
**ALEX THORPE**

PROJECT ADDRESS:  
65 BEREFORD STREET BELLEVUE HILL  
SYDNEY NSW 2023

PROJECT TITLE:  
THORPE RESIDENCE

DRAWING TITLE:

**PROPOSED ATTIC FLOOR PLAN**

**CLOUDED MODIFICATIONS:**

1. SHOWN CAR PORT FOOTPRINT TO BE CONSISTENT WITH GROUND AND LOWER GROUND LEVEL PLANS.

DRAWN BY: MO	CHECKED BY: AM
-----------------	-------------------

**50 mm ACTUAL**

IF THE ABOVE DIMENSION DOES NOT MEASURE FIFTY MILLIMETERS (50 mm) EXACTLY, THIS DRAWING WILL HAVE BEEN ENLARGED OR REDUCED, AFFECTING ALL LABELED SCALES.

SCALE: 1:100 @ A3	PROJECT NUMBER: 20017
----------------------	--------------------------

A
DA07
B

disc
stage / dwg no.
revision




MATERIALS PALETTE

- WB01


WEATHERTEX ARCHITECTURAL WEATHERGROOVE  
RUFF SAWN 150mm PROFILE CLADDING  
SIZE: 3660mm x 1196mm x 9.5mm THICK  
FORMAT: VERTICAL FORMAT, COLOUR: TO MATCH ROOF COLOUR
- WB01

PAINTED IN PT02: DULUX WEATHERSHIELD

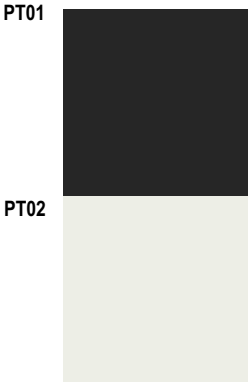

- PW01

ALUMINIUM POWERCOAT WINDOWS  
& DOORS FRAME & ANY STEEL ELEMENTS  
TYPE: DULUX DURALLOY  
COLOUR: WHITE, FINISH: SATIN

 


- PW02

ALUMINIUM POWERCOAT WINDOWS  
& DOORS FRAME  
DULUX DURALLOY  
COLOUR: DURALLOY® MONUMENT®  
FINISH: SATIN 2729067S




- RSM01

COLORBOND STEEL ROOFING  
TYPE: LYSAGHT  
COLOUR: MONUMENT, FINISH: SATIN

 

- NEW PALING TIMBER FENCE

COLOUR: BLACK

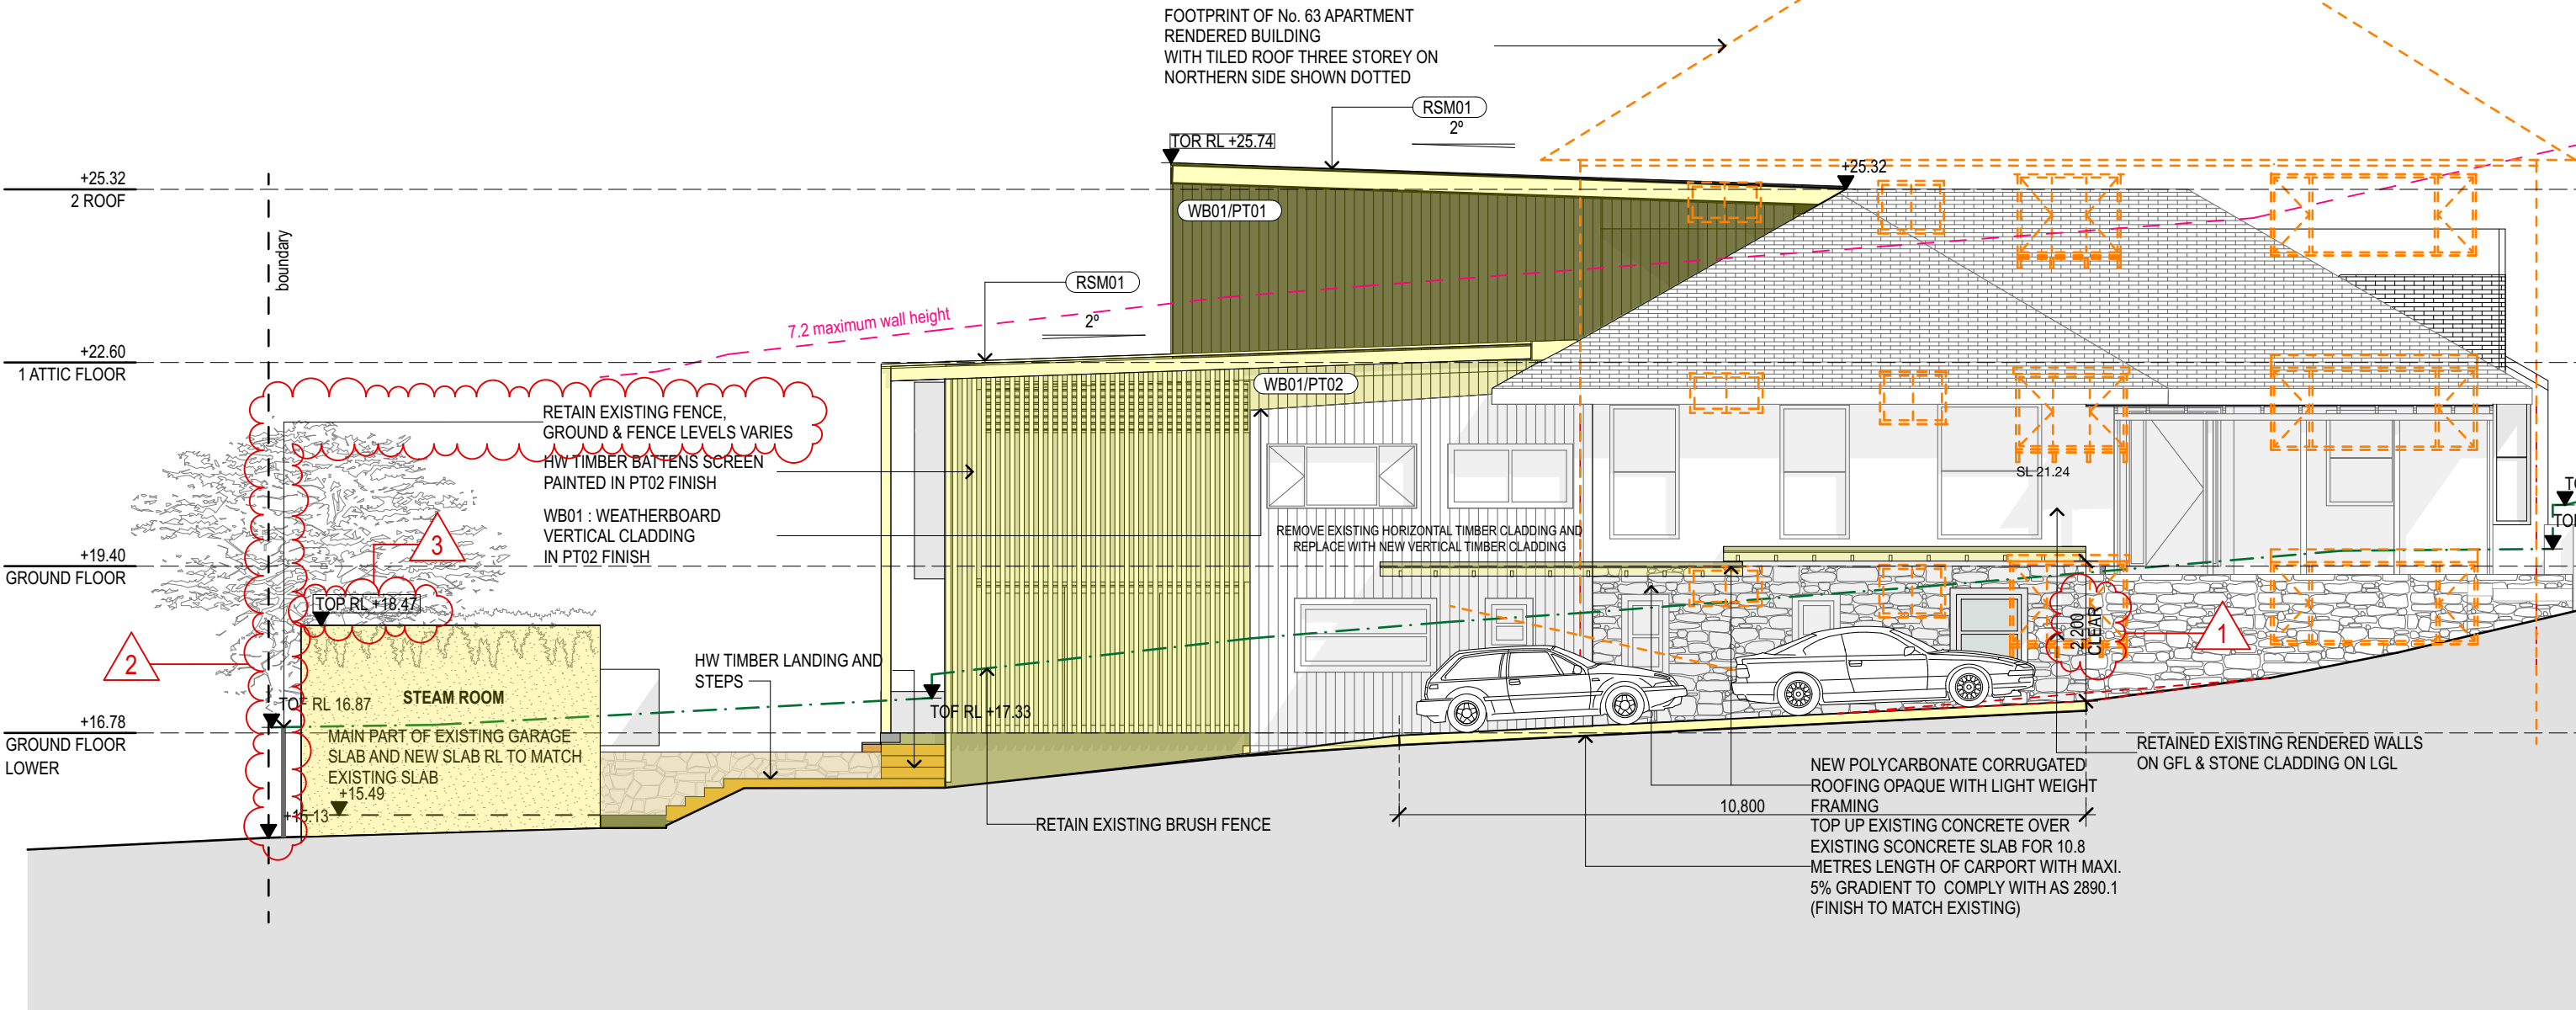

NORTH ELEVATION

1:100

NOTE

- Contractors to verify all dimensions on site before any shop drawings or work is commenced.
  - Any discrepancies between drawings of differing scales or between drawings and specification where appropriate to be notified to superintendent and/or the architects for decision.
  - Figured dimensions to be taken in preference to scaled dimensions.
  - Critical dimensions to be taken from site.
  - This drawing is to be read in conjunction with the specification and engineers' drawings.
- This drawing is the copyright of Mostaghim architects and may not be altered, reproduced or transmitted in any form or by any means, in part or in whole without the prior express written consent of Mostaghim architects.

REVISION NOTE

REV	DESCRIPTION	BY	DATE
A	DEVELOPMENT APPLICATION SUBMISSION		24/11/20
B	REVISED DEVELOPMENT APPLICATION SUBMISSION		24/2/21
C	ISSUE FOR LAND & ENVIRONMENTAL COURT		20/8/21
D	ISSUE FOR LAND & ENVIRONMENTAL COURT		8/9/21

REVISION NOTE

REV	DESCRIPTION	BY	DATE

**MOSTAGHIM**

a L2, 17 federation rd, newtown nsw 2042  
w mostaghim.com.au  
e info@mostaghim.com.au  
p 02 9557 2002

NORTH POINT:

CLIENT:

ALEX THORPE

PROJECT ADDRESS:

65 BEREFORD STREET BELLEVUE HILL  
SYDNEY NSW 2023

PROJECT TITLE:

THORPE RESIDENCE

DRAWING TITLE:

NORTH ELEVATION

CLOUDED MODIFICATIONS:

- SHOW 2.2M CLEARANCE TO U/S OF CARPORT.
- RETAIN EXISTING FENCE ON EASTERN BOUNDARY.
- STEAM ROOM TOP OF WALL AMENDED FROM DA DRAWING RL 18.15 TO RL 18.47, TO REUSE PART OF EXISTING GARAGE SLAB TO AVOID DISTURBANCE TO TREE ROOTS AT NEIGHBOURING PROPERTY.


DRAWN BY: MO	CHECKED BY: AM
50 mm ACTUAL	
IF THE ABOVE DIMENSION DOES NOT MEASURE FIFTY MILLIMETERS (50 mm) EXACTLY, THIS DRAWING WILL HAVE BEEN ENLARGED OR REDUCED, AFFECTING ALL LABELED SCALES.	
SCALE: 1:100 @ A3	PROJECT NUMBER: 20017
A disc	DA08 stage / dwg no.
	D revision

MATERIALS PALETTE

**WB01** WEATHERTEX ARCHITECTURAL WEATHERGROOVE  
RUFF SAWN 150mm PROFILE CLADDING  
SIZE: 3660mm x 1196mm x 9.5mm THICK  
FORMAT: VERTICAL FORMAT, COLOUR: TO MATCH ROOF COLOUR  
**WB01** PAINTED IN PT02: DULUX WEATHERSHIELD




**PW01** ALUMINIUM POWERCOAT WINDOWS  
& DOORS FRAME & ANY STEEL ELEMENTS  
TYPE: DULUX DURALLOY  
COLOUR: WHITE, FINISH: SATIN

 


**PW02** ALUMINIUM POWERCOAT WINDOWS  
& DOORS FRAME  
DULUX DURALLOY  
COLOUR: DURALLOY® MONUMENT®  
FINISH: SATIN 2729067S



**RSM01** COLORBOND STEEL ROOFING  
TYPE: LYSAGHT  
COLOUR: MONUMENT, FINISH: SATIN

 

**NEW PALING TIMBER FENCE**  
COLOUR: BLACK

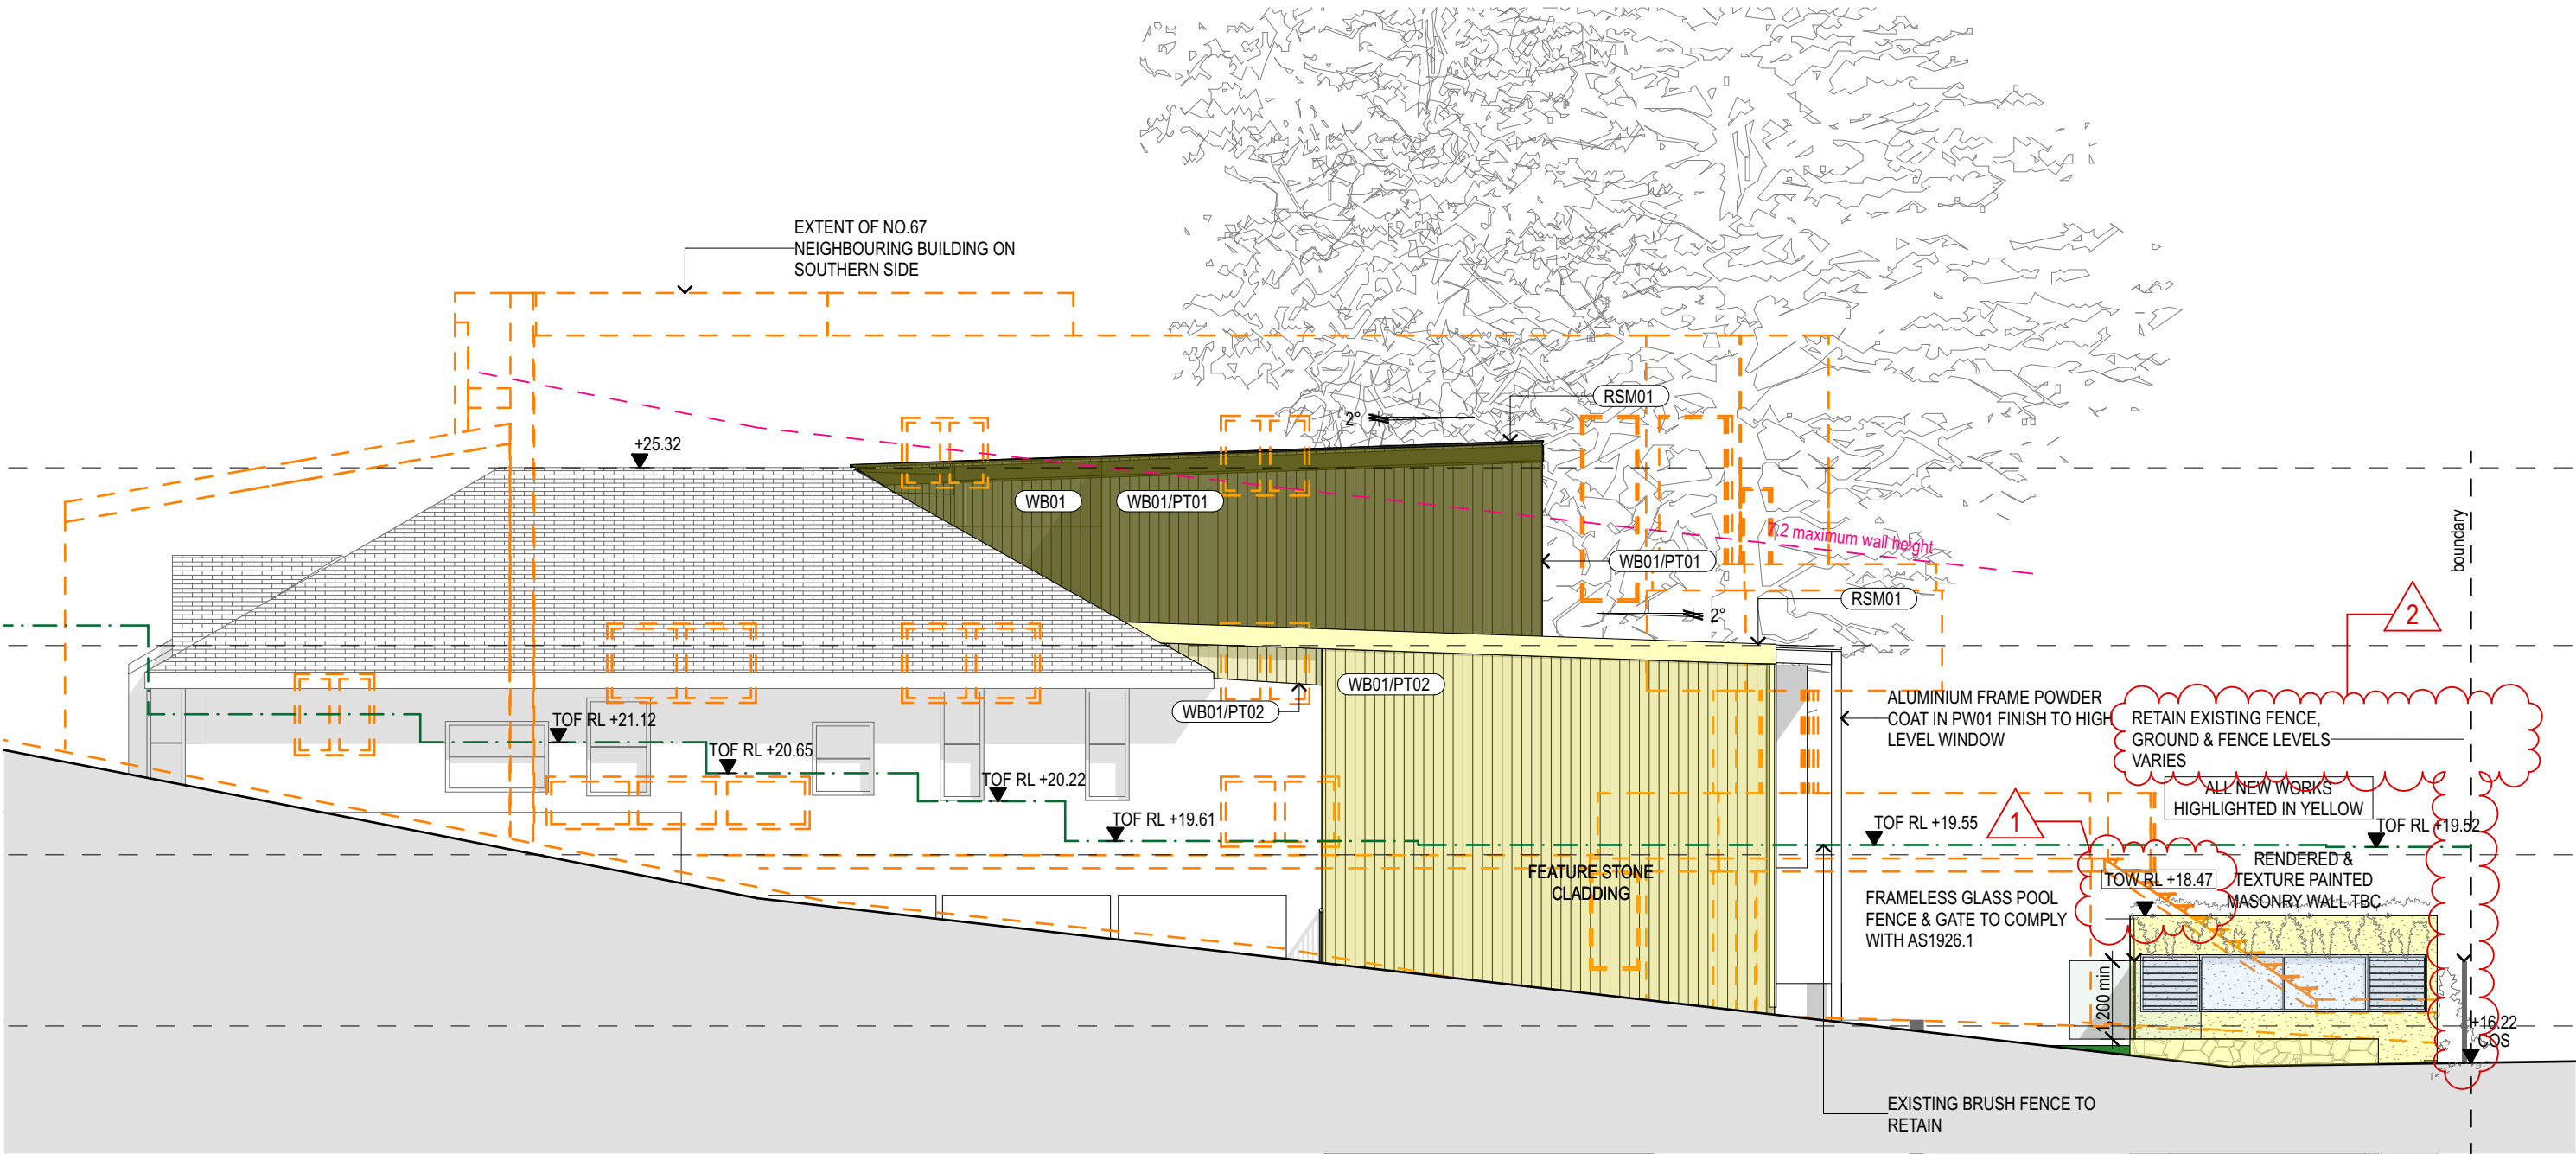

1 SOUTH ELEVATION  
1:100

NOTE

- Contractors to verify all dimensions on site before any shop drawings or work is commenced.
  - Any discrepancies between drawings of differing scales or between drawings and specification where appropriate to be notified to superintendent and/or the architects for decision.
  - Figured dimensions to be taken in preference to scaled dimensions.
  - Critical dimensions to be taken from site.
  - This drawing is to be read in conjunction with the specification and engineers' drawings.
- This drawing is the copyright of Mostaghim architects and may not be altered, reproduced or transmitted in any form or by any means, in part or in whole without the prior express written consent of Mostaghim architects.

REVISION NOTE

REV	DESCRIPTION	BY	DATE
A	DEVELOPMENT APPLICATION SUBMISSION		24/11/20
B	ISSUE FOR LAND & ENVIRONMENTAL COURT		20/8/21
C	ISSUE FOR LAND & ENVIRONMENTAL COURT		8/9/21

REVISION NOTE

REV	DESCRIPTION	BY	DATE

**MOSTAGHIM**  
a L2, 17 federation rd, newtown nsw 2042  
w mostaghim.com.au  
e info@mostaghim.com.au  
p 02 9557 2002

NORTH POINT:

CLIENT:

ALEX THORPE

PROJECT ADDRESS:

65 BEREFORD STREET BELLEVUE HILL  
SYDNEY NSW 2023

PROJECT TITLE:

THORPE RESIDENCE

DRAWING TITLE:

SOUTH ELEVATION

CLOUDED MODIFICATIONS:

- STEAM ROOM TOP OF WALL AMENDED FROM DA DRAWING RL 18.15 TO RL 18.47, TO REUSE PART OF EXISTING GARAGE SLAB TO AVOID DISTURBANCE TO TREE ROOTS AT NEIGHBOURING PROPERTY.
- RETAIN EXISTING FENCE ON EASTERN BOUNDARY.

DRAWN BY:

MO

CHECKED BY:

AM

50 mm ACTUAL

IF THE ABOVE DIMENSION DOES NOT MEASURE FIFTY MILLIMETERS (50 mm) EXACTLY, THIS DRAWING WILL HAVE BEEN ENLARGED OR REDUCED, AFFECTING ALL LABELED SCALES.

SCALE:

1:100 @ A3

PROJECT NUMBER:

20017

A disc

DA09 stage / dwg no.


C revision



<b>WB01</b>	<b>WEATHERTEX</b> ARCHITECTURAL WEATHERGROOVE RUFF SAWN 150mm PROFILE CLADDING SIZE: 3660mm x 1196mm x 9.5mm THICK FORMAT: VERTICAL FORMAT, COLOUR: TO MATCH ROOF COLOUR
<b>WB01</b>	PAINTED IN PT02: DULUX WEATHERSHIELD



the 1990s, the number of people in the United States who are 65 years of age or older has increased by 50 percent. The number of people 75 years of age or older has increased by 100 percent. The number of people 85 years of age or older has increased by 200 percent. The number of people 95 years of age or older has increased by 400 percent. The number of people 100 years of age or older has increased by 1,000 percent. The number of people 105 years of age or older has increased by 2,000 percent. The number of people 110 years of age or older has increased by 4,000 percent. The number of people 115 years of age or older has increased by 8,000 percent. The number of people 120 years of age or older has increased by 16,000 percent. The number of people 125 years of age or older has increased by 32,000 percent. The number of people 130 years of age or older has increased by 64,000 percent. The number of people 135 years of age or older has increased by 128,000 percent. The number of people 140 years of age or older has increased by 256,000 percent. The number of people 145 years of age or older has increased by 512,000 percent. The number of people 150 years of age or older has increased by 1,024,000 percent. The number of people 155 years of age or older has increased 205 years of age or older has increased by 2,097,152,000 percent. The number of people 210 years of age or older has increased by 4,194,304,000 percent. The number of people 215 years of age or older has increased by 8,388,608,000 percent. The number of people 220 years of age or older has increased by 16,777,216,000 percent. The number of people 225 years of age or older has increased by 33,554,432,000 percent. The number of people 230 years of age or older has increased by 67,108,864,000 percent. The number of people 235 years of age or older has increased by 134,217,728,000 percent. The number of people 240 years of age or older has increased by 268,435,456,000 percent. The number of people 245 years of age or older has increased by 536,870,912,000 percent. The number of people 250 years of age or older has increased by 1,073,741,824,000 percent. The number of people 255 years of age or older has increased by 2,147,483,648,000 percent. The number of people 260 years of age or older has increased by 4,294,967,296,000 percent. The number of people 265 years of age or older has increased by 8,589,934,592,000 percent. The number of people 270 years of age or older has increased by 17,179,869,184,000 percent. The number of people 275 years of age or older has increased by 34,359,738,368,000 percent. The number of people 280 years of age or older has increased by 68,719,476,736,000 percent. The number of people 285 years of age or older has increased by 137,438,953,472,000 percent. The number of people 290 years of age or older has increased by 274,877,906,944,000 percent. The number of people 295 years of age or older has increased by 549,755,813,888,000 percent. The number of people 300 years of age or older has increased by 1,099,511,627,776,000 percent. The number of people 305 years of age or older has increased by 2,199,023,255,552,000 percent. The number of people 310 years of age or older has increased by 4,398,046,511,104,000 percent. The number of people 315 years of age or older has increased by 8,796,093,022,208,000 percent. The number of people 320 years of age or older has increased by 17,592,186,044,416,000 percent. The number of people 325 years of age or older has increased by 35,184,372,088,832,000 percent. The number of people 330 years of age or older has increased by 70,368,744,177,664,000 percent. The number of people 335 years of age or older has increased by 140,737,488,355,328,000 percent. The number of people 340 years of age or older has increased by 281,474,976,710,656,000 percent. The number of people 345 years of age or older has increased by 562,949,953,421,312,000 percent. The number of people 350 years of age or older has increased by 1,125,899,906,842,624,000 percent. The number of people 355 years of age or older has increased by 2,251,799,813,685,248,000 percent. The number of people 360 years of age or older has increased by 4,503,599,627,370,496,000 percent. The number of people 365 years of age or older has increased by 9,007,199,254,740,992,000 percent. The number of people 370 years of age or older has increased by 18,014,398,509,481,984,000 percent. The number of people 375 years of age or older has increased by 36,028,797,018,963,968,000 percent. The number of people 380 years of age or older has increased by 72,057,594,037,927,936,000 percent. The number of people 385 years of age or older has increased by 144,115,188,075,855,872,000 percent. The number of people 390 years of age or older has increased by 288,230,376,151,711,744,000 percent. The number of people 395 years of age or older has increased by 576,460,752,303,423,488,000 percent. The number of people 400 years of age or older has increased by 1,152,921,504,606,846,976,000 percent. The number of people 405 years of age or older has increased by 2,305,843,009,213,693,952,000 percent. The number of people 410 years of age or older has increased by 4,611,686,018,427,387,904,000 percent. The number of people 415 years of age or older has increased by 9,223,372,036,854,775,808,000 percent. The number of people 420 years of age or older has increased by 18,446,744,073,709,551,616,000 percent. The number of people 425 years of age or older has increased by 36,893,488,147,419,103,232,000 percent. The number of people 430 years of age or older has increased by 73,786,976,294,838,206,464,000 percent. The number of people 435 years of age or older has increased by 147,573,952,589,676,412,928,000 percent. The number of people 440 years of age or older has increased by 295,147,905,179,352,825,856,000 percent. The number of people 445 years of age or older has increased by 590,295,810,358,705,651,712,000 percent. The number of people 450 years of age or older has increased by 1,180,591,620,717,411,303,424,000 percent. The number of people 455 years of age or older has increased by 2,361,183,241,434,822,606,848,000 percent. The number of people 460 years of age or older has increased by 4,722,366,482,869,645,213,696,000 percent. The number of people 465 years of age or older has increased by 9,444,732,965,739,290,427,392,000 percent. The number of people 470 years of age or older has increased by 18,889,465,931,478,580,854,784,000 percent. The number of people 475 years of age or older has increased by 37,778,931,862,957,161,709,568,000 percent. The number of people 480 years of age or older has increased by 75,557,863,725,914,323,419,136,000 percent. The number of people 485 years of age or older has increased by 151,115,727,451,828,646,838,272,000 percent. The number of people 490 years of age or older has increased by 302,231,454,903,657,293,676,544,000 percent. The number of people 495 years of age or older has increased by 604,462,909,807,314,587,353,088,000 percent. The number of people 500 years of age or older has increased by 1,208,925,819,614,629,174,706,176,000 percent. The number of people 505 years of age or older has increased by 2,417,851,639,229,258,349,412,352,000 percent. The number of people 510 years of age or older has increased by 4,835,703,278,458,516,698,824,704,000 percent. The number of people 515 years of age or older has increased by 9,671,406,556,917,033,397,649,408,000 percent. The number of people 520 years of age or older has increased by 19,342,813,113,834,066,795,298,816,000 percent. The number of people 525 years of age or older has increased by 38,685,626,227,668,133,590,597,632,000 percent. The number of people 530 years of age or older has increased by 77,371,252,455,336,267,181,195,264,000 percent. The number of people 535 years of age or older has increased by 154,742,504,910,672,534,362,390,528,000 percent. The number of people 540 years of age or older has increased by 309,485,009,821,345,068,724,781,056,000 percent. The number of people 545 years of age or older has increased by 618,970,019,642,690,137,449,562,112,000 percent. The number of people 550 years of age or older has increased by 1,237,940,039,285,380,274,899,124,224,000 percent. The number of people 555 years of age or older has increased by 2,475,880,078,570,760,549,798,248,448,000 percent. The number of people 560 years of age or older has increased by 4,951,760,157,141,521,099,596,496,896,000 percent. The number of people 565 years of age or older has increased by 9,903,520,314,283,042,199,193,993,792,000 percent. The number of people 570 years of age or older has increased by 19,807,040,628,566,084,398,387,9

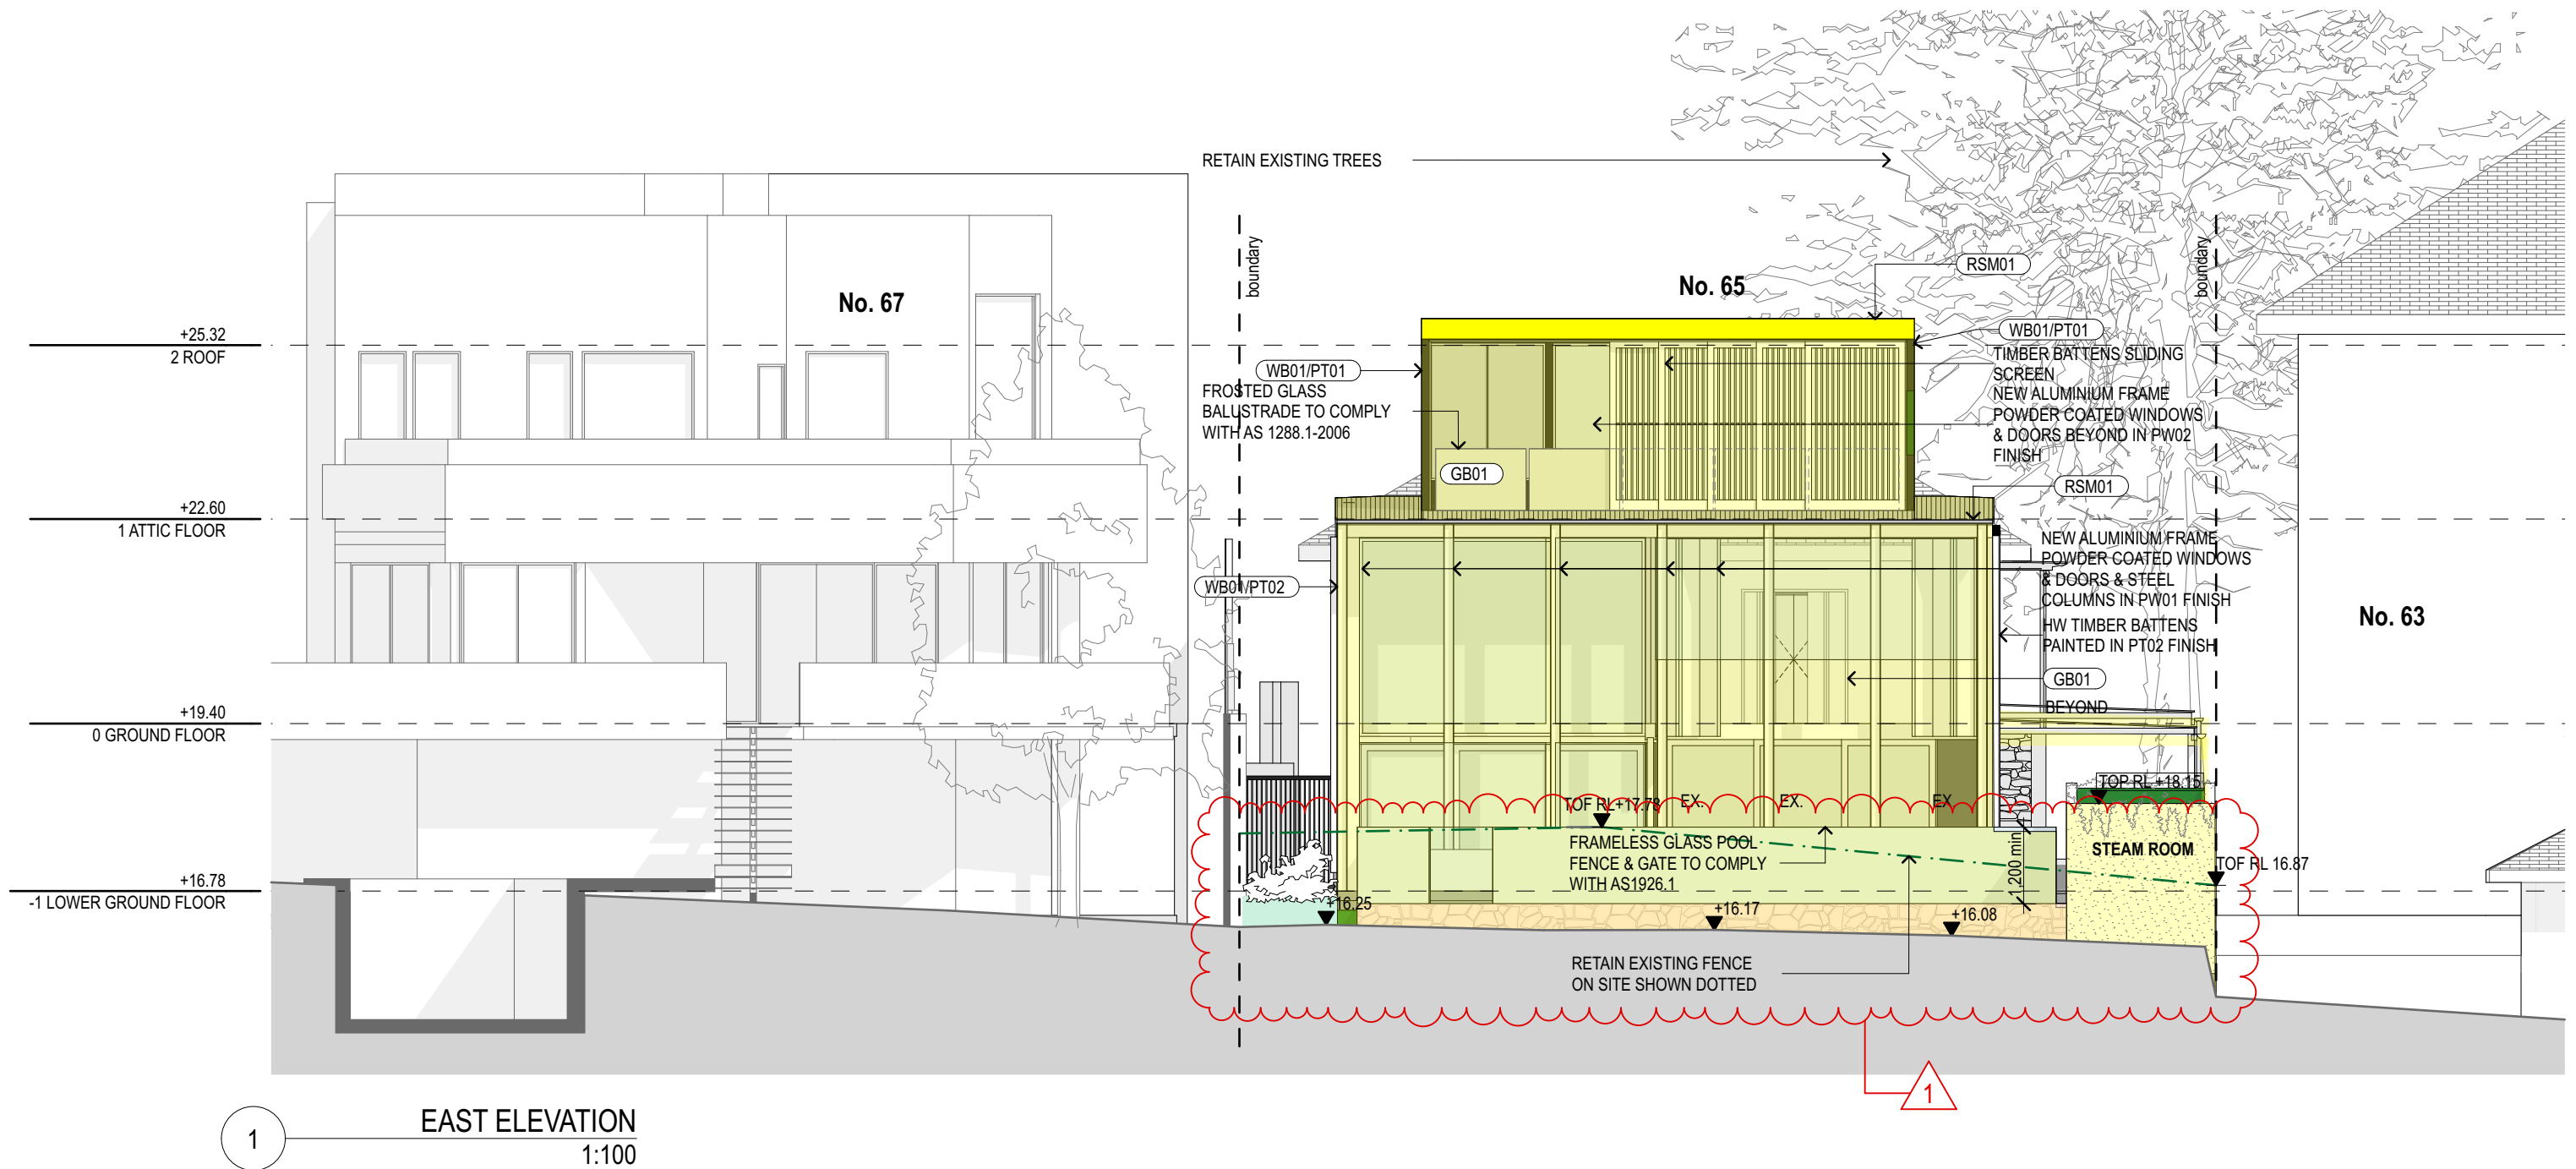

1. Contractors to verify all dimensions on site before any shop drawings or work is initiated.
2. Any discrepancies between drawings of differing scales or between drawings and specifications where appropriate to be notified to superintendent and/or the architects for decision.
3. Figure dimensions to be taken in preference to scaled dimensions.
4. Critical dimensions to be taken from site.
5. This drawing is to be read in conjunction with the specification and engineers drawings.

This drawing is the copyright of Mostaghim architects and may not be altered, reproduced or transmitted in any form or by any means, in part or in whole without the prior express written consent of Mostaghim architects.

[illegible]

a L2, 17 federation rd, newtown nsw 2042  
w mostaghim.com.au  
e info@mostaghim.com.au  
p 02 9557 2002

PROJECT ADDRESS:  
65 BEREFORD STREET BELLEVUE HILL  
SYDNEY NSW 2023

DRAWING TITLE:  
EAST ELEVATION

A
DA10
B

---

disc
stage / dwg no.
revision




<b>WB01</b>	<b>WEATHERTEX</b> ARCHITECTURAL WEATHERGROOVE RUFF SAWN 150mm PROFILE CLADDING SIZE: 3660mm x 1196mm x 9.5mm THICK FORMAT: VERTICAL FORMAT, COLOUR: TO MATCH ROOF COLOUR
<b>WB01</b>	PAINTED IN PT02: DULUX WEATHERSHIELD



11

the 1990s, the number of people in the United States who are 65 years of age or older has increased by 50 percent, and the number of people 75 years of age or older has increased by 100 percent. The number of people 85 years of age or older has increased by 200 percent. The number of people 95 years of age or older has increased by 400 percent. The number of people 100 years of age or older has increased by 1,000 percent. The number of people 105 years of age or older has increased by 2,000 percent. The number of people 110 years of age or older has increased by 4,000 percent. The number of people 115 years of age or older has increased by 8,000 percent. The number of people 120 years of age or older has increased by 16,000 percent. The number of people 125 years of age or older has increased by 32,000 percent. The number of people 130 years of age or older has increased by 64,000 percent. The number of people 135 years of age or older has increased by 128,000 percent. The number of people 140 years of age or older has increased by 256,000 percent. The number of people 145 years of age or older has increased by 512,000 percent. The number of people 150 years of age or older has increased or older has increased by 536,870,912,000 percent. The number of people 250 years of age or older has increased by 1,073,741,824,000 percent. The number of people 255 years of age or older has increased by 2,147,483,648,000 percent. The number of people 260 years of age or older has increased by 4,294,967,296,000 percent. The number of people 265 years of age or older has increased by 8,589,934,592,000 percent. The number of people 270 years of age or older has increased by 17,179,869,184,000 percent. The number of people 275 years of age or older has increased by 34,359,738,368,000 percent. The number of people 280 years of age or older has increased by 68,719,476,736,000 percent. The number of people 285 years of age or older has increased by 137,438,953,472,000 percent. The number of people 290 years of age or older has increased by 274,877,906,944,000 percent. The number of people 295 years of age or older has increased by 549,755,813,888,000 percent. The number of people 300 years of age or older has increased by 1,099,511,627,776,000 percent. The number of people 305 years of age or older has increased by 2,199,023,255,552,000 percent. The number of people 310 years of age or older has increased by 4,398,046,511,104,000 percent. The number of people 315 years of age or older has increased by 8,796,093,022,208,000 percent. The number of people 320 years of age or older has increased by 17,592,186,044,416,000 percent. The number of people 325 years of age or older has increased by 35,184,372,088,832,000 percent. The number of people 330 years of age or older has increased by 70,368,744,177,664,000 percent. The number of people 335 years of age or older has increased by 140,737,488,355,328,000 percent. The number of people 340 years of age or older has increased by 281,474,976,710,656,000 percent. The number of people 345 years of age or older has increased by 562,949,953,421,312,000 percent. The number of people 350 years of age or older has increased by 1,125,899,906,842,624,000 percent. The number of people 355 years of age or older has increased by 2,251,799,813,685,248,000 percent. The number of people 360 years of age or older has increased by 4,503,599,627,370,496,000 percent. The number of people 365 years of age or older has increased by 9,007,199,254,740,992,000 percent. The number of people 370 years of age or older has increased by 18,014,398,509,481,984,000 percent. The number of people 375 years of age or older has increased by 36,028,797,018,963,968,000 percent. The number of people 380 years of age or older has increased by 72,057,594,037,927,936,000 percent. The number of people 385 years of age or older has increased by 144,115,188,075,855,872,000 percent. The number of people 390 years of age or older has increased by 288,230,376,151,711,744,000 percent. The number of people 395 years of age or older has increased by 576,460,752,303,423,488,000 percent. The number of people 400 years of age or older has increased by 1,152,921,504,606,846,976,000 percent. The number of people 405 years of age or older has increased by 2,305,843,009,213,693,952,000 percent. The number of people 410 years of age or older has increased by 4,611,686,018,427,387,904,000 percent. The number of people 415 years of age or older has increased by 9,223,372,036,854,775,808,000 percent. The number of people 420 years of age or older has increased by 18,446,744,073,709,551,616,000 percent. The number of people 425 years of age or older has increased by 36,893,488,147,419,103,232,000 percent. The number of people 430 years of age or older has increased by 73,786,976,294,838,206,464,000 percent. The number of people 435 years of age or older has increased by 147,573,952,589,676,412,928,000 percent. The number of people 440 years of age or older has increased by 295,147,905,179,352,825,856,000 percent. The number of people 445 years of age or older has increased by 590,295,810,358,705,651,712,000 percent. The number of people 450 years of age or older has increased by 1,180,591,620,717,411,303,424,000 percent. The number of people 455 years of age or older has increased by 2,361,183,241,434,822,606,848,000 percent. The number of people 460 years of age or older has increased by 4,722,366,482,869,645,213,696,000 percent. The number of people 465 years of age or older has increased by 9,444,732,965,739,290,427,392,000 percent. The number of people 470 years of age or older has increased by 18,889,465,931,478,580,854,784,000 percent. The number of people 475 years of age or older has increased by 37,778,931,862,957,161,709,568,000 percent. The number of people 480 years of age or older has increased by 75,557,863,725,914,323,419,136,000 percent. The number of people 485 years of age or older has increased by 151,115,727,451,828,646,838,272,000 percent. The number of people 490 years of age or older has increased by 302,231,454,903,657,293,676,544,000 percent. The number of people 495 years of age or older has increased by 604,462,909,807,314,587,353,088,000 percent. The number of people 500 years of age or older has increased by 1,208,925,819,614,629,174,706,176,000 percent. The number of people 505 years of age or older has increased by 2,417,851,639,229,258,349,412,352,000 percent. The number of people 510 years of age or older has increased by 4,835,703,278,458,516,698,824,704,000 percent. The number of people 515 years of age or older has increased by 9,671,406,556,917,033,397,649,408,000 percent. The number of people 520 years of age or older has increased by 19,342,813,113,834,066,795,298,816,000 percent. The number of people 525 years of age or older has increased by 38,685,626,227,668,133,590,597,632,000 percent. The number of people 530 years of age or older has increased by 77,371,252,455,336,267,181,195,264,000 percent. The number of people 535 years of age or older has increased by 154,742,504,910,672,534,362,390,528,000 percent. The number of people 540 years of age or older has increased by 309,485,009,821,345,068,724,781,056,000 percent. The number of people 545 years of age or older has increased by 618,970,019,642,690,137,449,562,112,000 percent. The number of people 550 years of age or older has increased by 1,237,940,039,285,380,274,899,124,224,000 percent. The number of people 555 years of age or older has increased by 2,475,880,078,570,760,549,798,248,448,000 percent. The number of people 560 years of age or older has increased by 4,951,760,157,141,521,099,596,496,896,000 percent. The number of people 565 years of age or older has increased by 9,903,520,314,283,042,199,193,993,792,000 percent. The number of people 570 years of age or older has increased by 19,807,040,628,566,084,398,387,

1

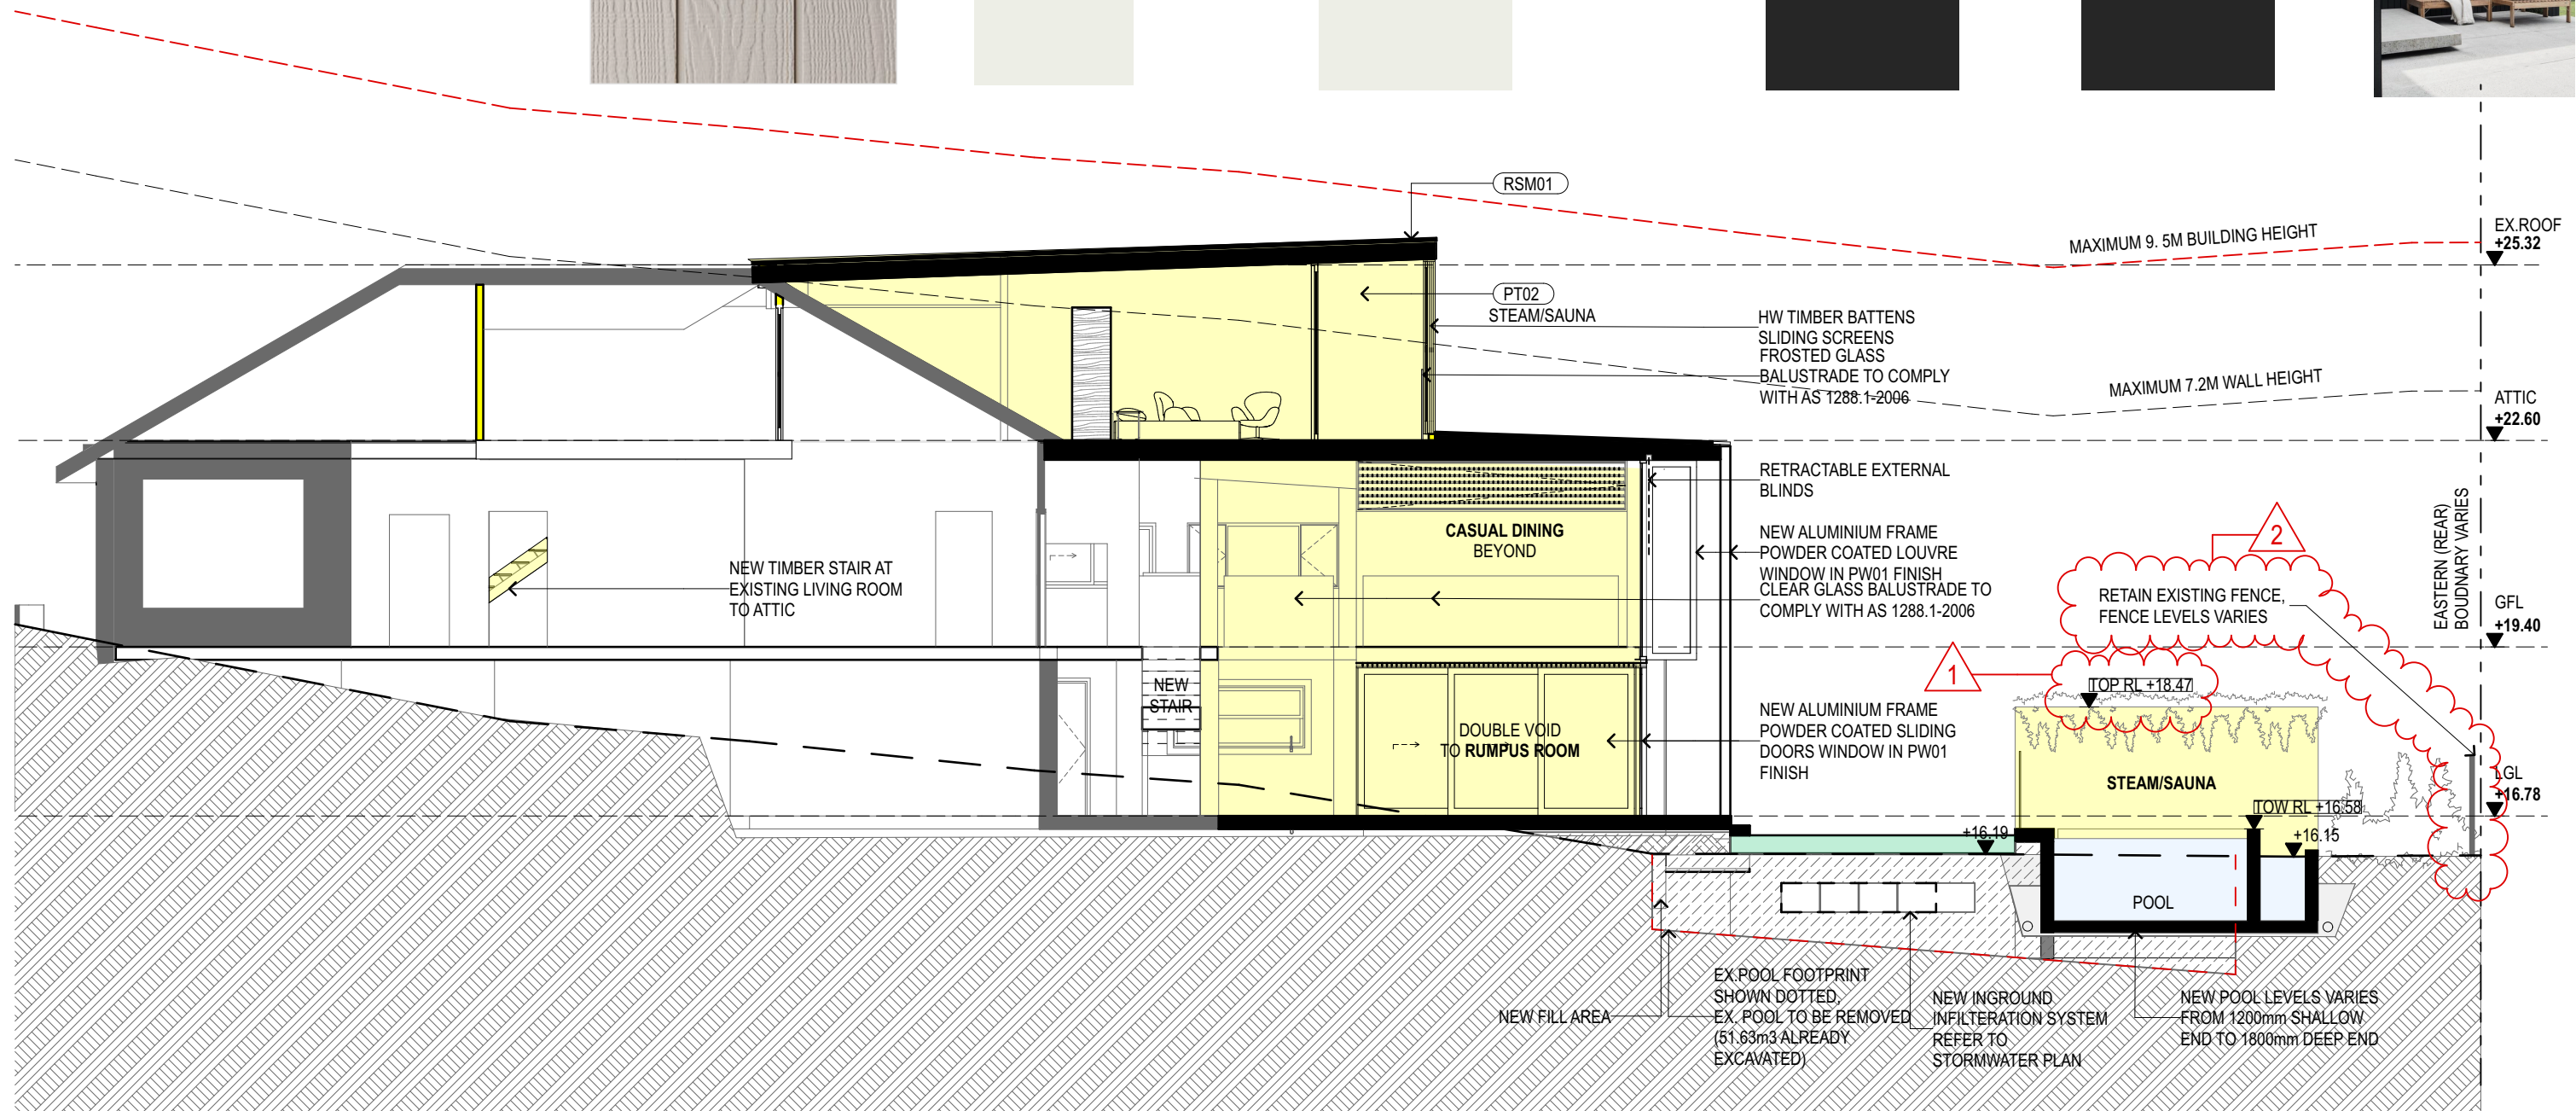

LONG SECTION  
1:100

1. Contractors to verify all dimensions on site before any shop drawings or work is initiated.
2. Any discrepancies between drawings of differing scales or between drawings and specifications shall be notified to superintendent and/or the architects for decision.
3. Figure dimensions to be taken in preference to scaled dimensions.
4. Critical dimensions to be taken from site.
5. This drawing is to be read in conjunction with the specification and engineers drawings.

This drawing is the copyright of Mostaghim architects and may not be altered, reproduced or transmitted in any form or by any means, in part or in whole without the prior express written consent of Mostaghim architects.

[illegible]

**MOSTAGHIM**  
a L2, 17 federation rd, newtown nsw 2042  
w [mostaghim.com.au](http://mostaghim.com.au)  
e [info@mostaghim.com.au](mailto:info@mostaghim.com.au)  
p 02 9557 2002


CLIENT:  
**ALEX THORPE**

PROJECT ADDRESS:  
65 BEREFORD STREET BELLEVUE HILL  
SYDNEY NSW 2023

PROJECT TITLE:  
THORPE RESIDENCE

DRAWING TITLE:	SECTIONS
----------------	----------

1. STEAM ROOM TOP OF WALL AMENDED FROM DA DRAWING RL 18.15 TO RL 18.47, TO REUSE PART OF EXISTING GARAGE SLAB TO AVOID DISTURBANCE TO TREE ROOTS AT NEIGHBOURING PROPERTY.
2. RETAIN EXISTING FENCE ON EASTERN BOUNDARY.

DRAWN BY: <b>MO</b>		CHECKED BY: <b>AM</b>	
 <b>50 mm ACTUAL</b>			
IF THE ABOVE DIMENSION DOES NOT MEASURE FIFTY MILLIMETERS (50 mm) EXACTLY, THIS DRAWING WILL HAVE BEEN ENLARGED OR REDUCED, AFFECTING ALL LABELED SCALES.			
SCALE: <b>1:100 @ A3</b>		PROJECT NUMBER: <b>20017</b>	
disc	<b>DA12</b>		B
	stage / dwg no.		revision