


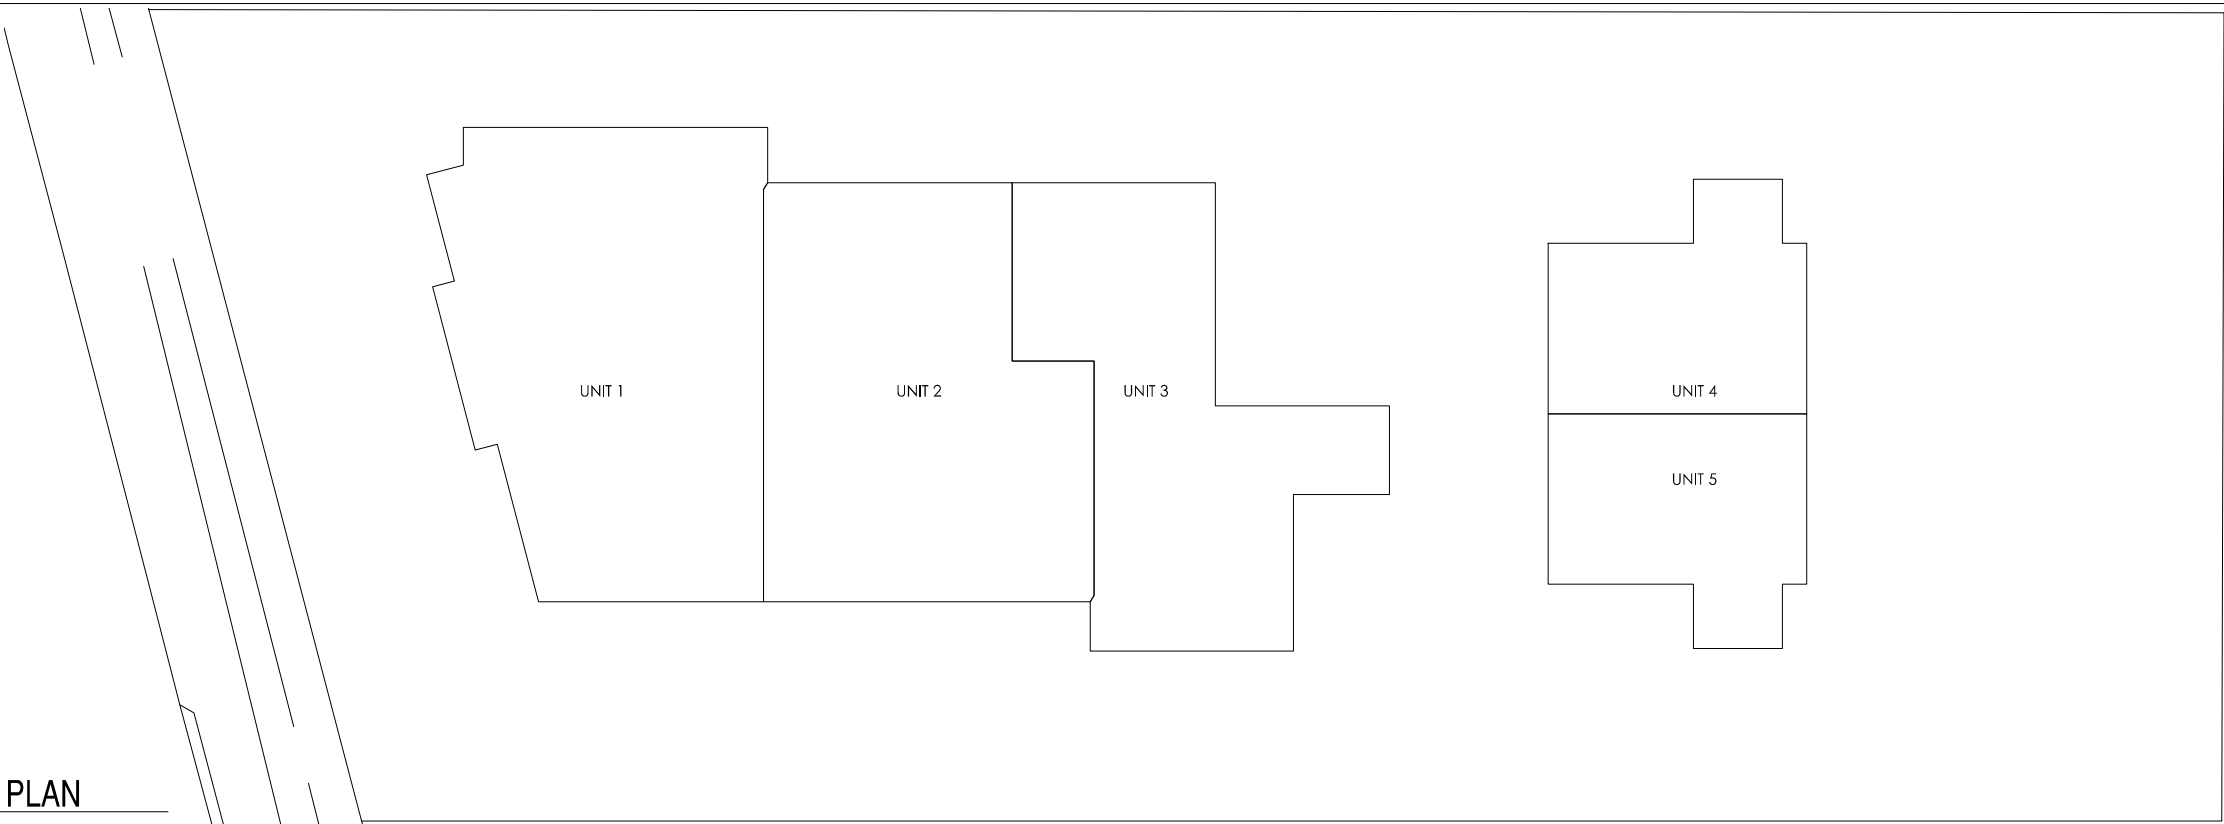


02
-
1:200

UPPER FLOOR PLAN



01
-
1:200

GROUND FLOOR PLAN

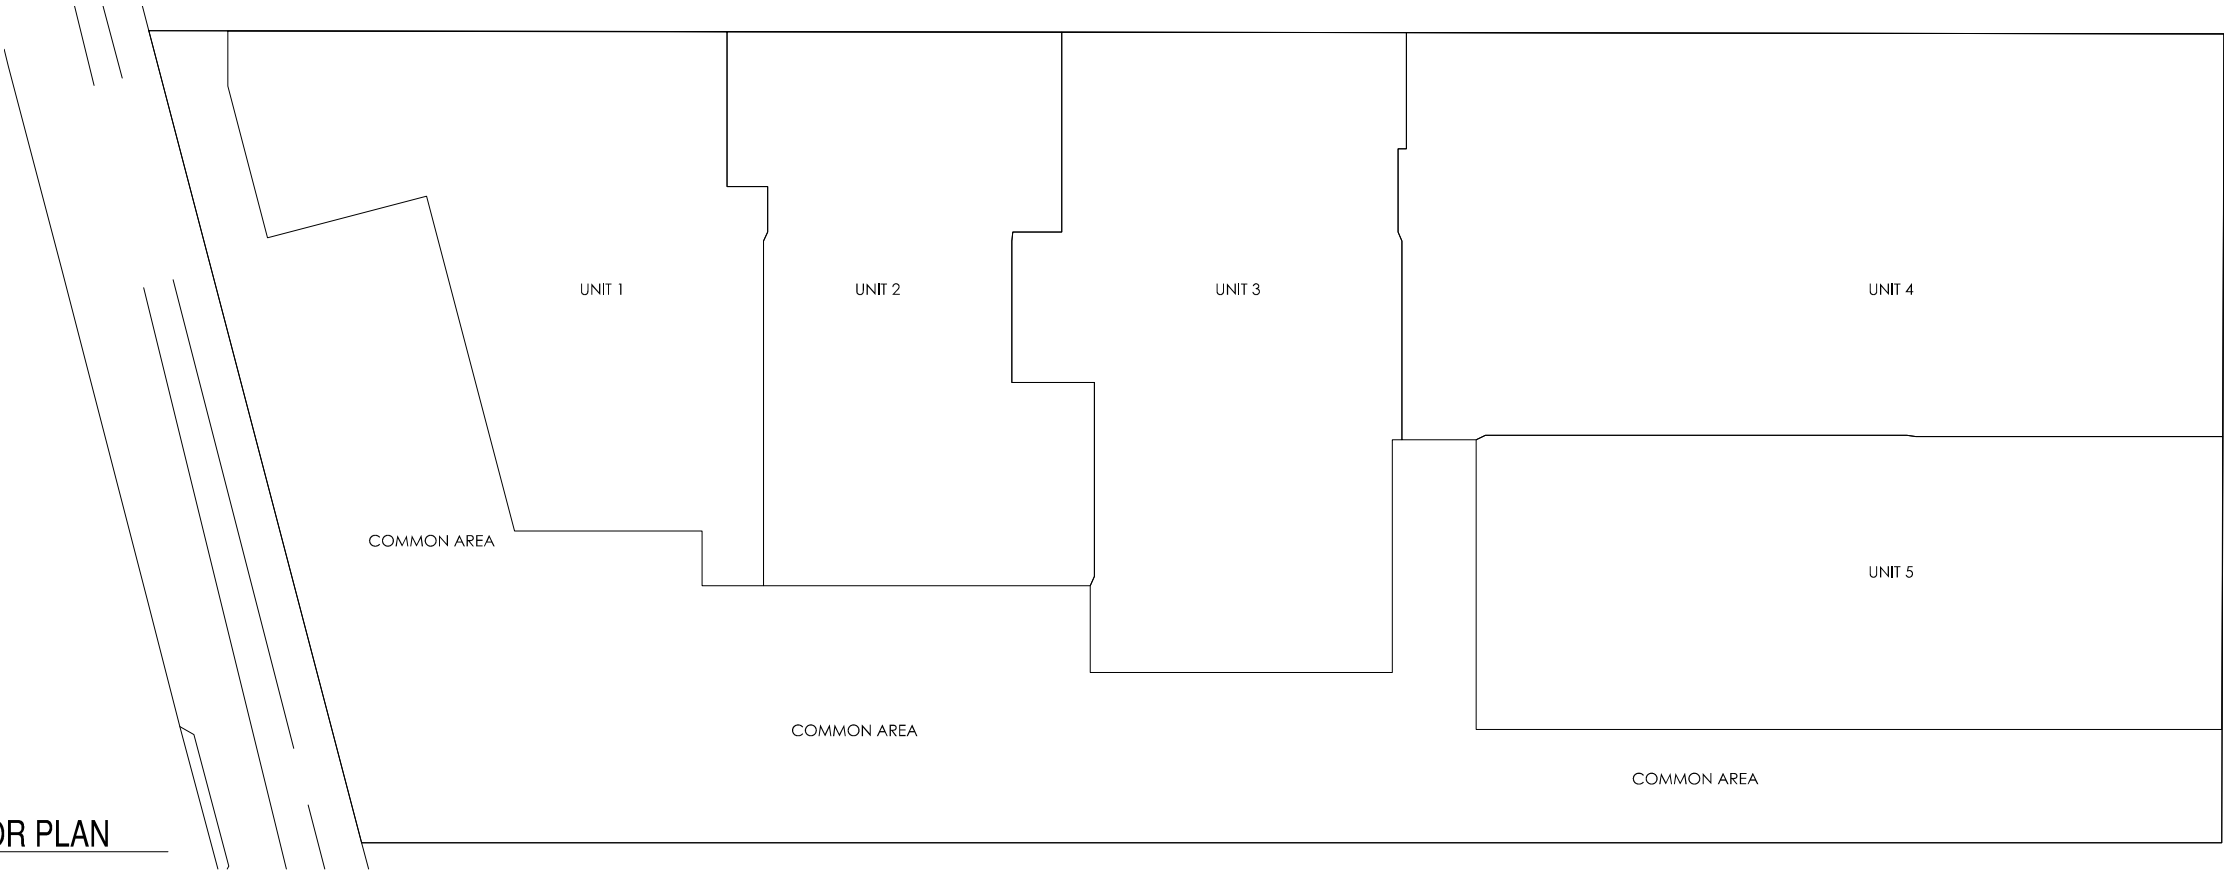

ALL WORKS TO FULLY COMPLY WITH BCA AND RELEVANT AUSTRALIAN STANDARDS	DATE	REV	COMMENT	<div>CONSULTANTS:</div> <div> TCSARCHITECTS</div> <div>66 Oatlands Street Wentworthville NSW 2145 Tel : 02 9863 8096 / 0403 005 376</div>	CLIENT: MAYOORAN THANABALASINGHAM 1 Binalong Rd, Pendle Hill		PROPOSED DEVELOPMENT AT 427 WENTWORTH AV, TOONGABBIE		
	28.10.19	DA1	ISSUED FOR DA		PROJECT NO.: 20226		TITLE: SUBDIVISION PLAN		
	05.02.20	DA2	PLANS REVISED IN DISCUSSION WITH COUNCIL		DRAWN: TS	CHECKED: KC			
	06.12.21	DA3	PLANS REVISED IN DISCUSSION WITH COUNCIL		STAGE / STATUS: DA		SCALE: AS SHOWN @ A3	DRAWING NO.: A12	REV: DA3
ALL DIMENSIONS TO BE VERIFIED ON SITE PRIOR TO COMMENCEMENT OF ON-SITE AND OR OFF-SITE FABRICATION. FIGURED DIMENSION TO BE TAKEN IN PREFERENCE TO SCALED DIMENSIONS. THIS DRAWING IS COPYRIGHT AND REMAINS THE PROPERTY OF TCS ARCHITECTS. REPRODUCTION IN WHOLE OR PART OF THESE DRAWINGS WITHOUT WRITTEN CONSENT CONSTITUTES AN INFRINGEMENT OF COPYRIGHT.									