

01
—

INDICATIVE GROUND FLOOR PLAN

1:500

P R E L I M I N A R Y

THE INFORMATION CONTAINED IN THIS DOCUMENT IS FOR THE CLIENT ONLY. THE CLIENT SHALL MAKE ITS OWN ENQUIRIES ANALYSIS AND CALCULATIONS AND FORM ITS OWN VIEWS IN RELATION TO THE USE OR DEVELOPMENT OF THE PROPERTY INCLUDING THE APPLICATION OF LOCAL GOVERNMENT AND STATUTORY CONTROLS. IT IS ASSUMED THAT THE CLIENT WILL RELY ON ITS OWN EXPERTISE IN CONSIDERING THE INFORMATION.




SK 10

GROUND FLOOR PLAN

PROJECT: 13-17 REGENT ST, PETERSHAM
 CLIENT: DEICORP PROJECTS (PETERSHAM) P/L
 DATE: 05 MAY 2017

JOB NO: 5766
 SHEET: A3
 SCALE: 1:500

CANDALEPAS
 ASSOCIATES

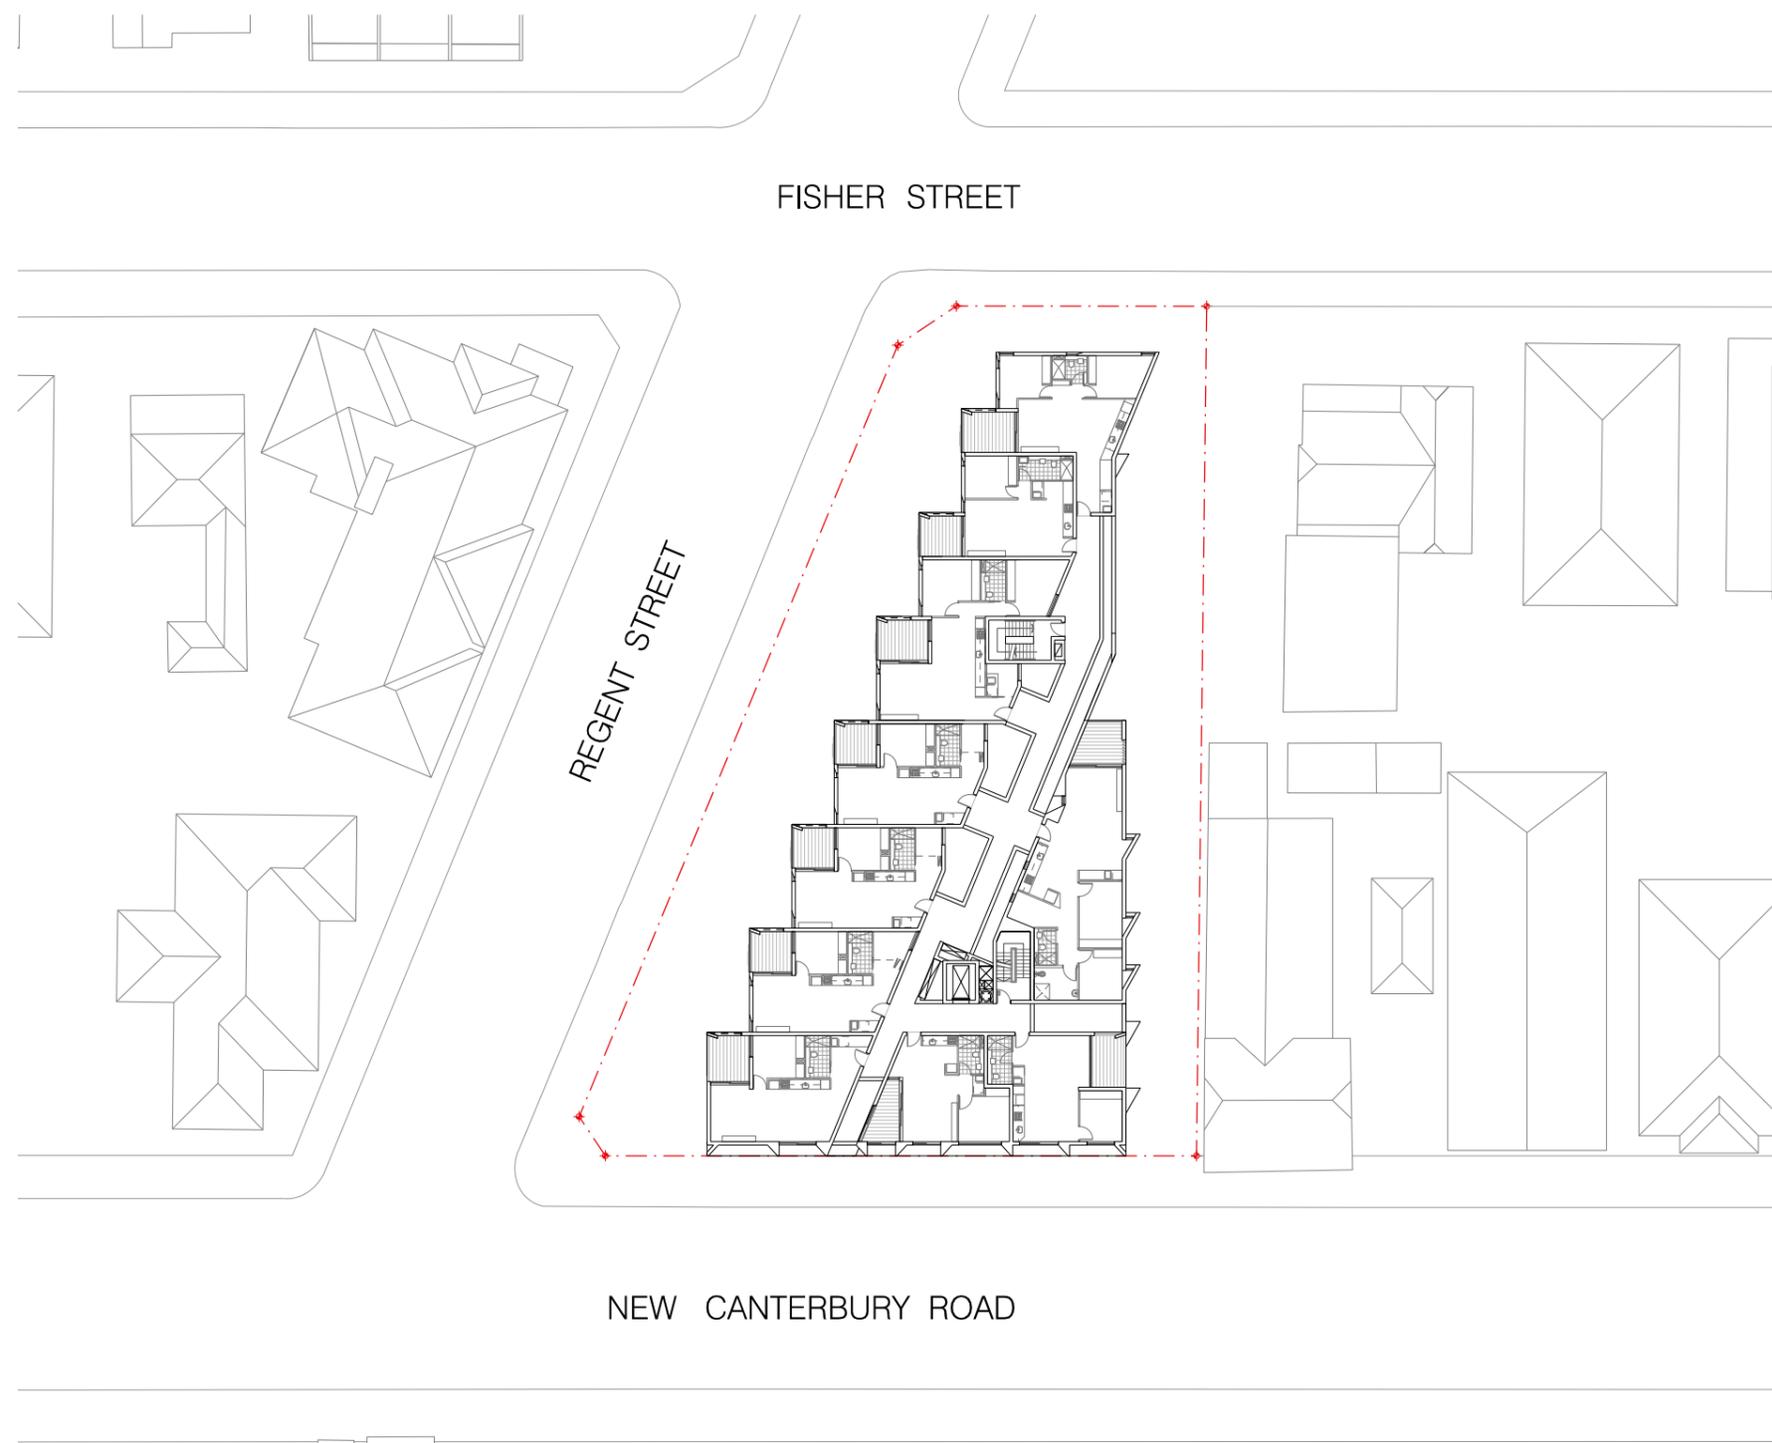

01
—

INDICATIVE TYPICAL LEVEL FLOOR PLAN

1:500

P R E L I M I N A R Y

THE INFORMATION CONTAINED IN THIS DOCUMENT IS FOR THE CLIENT ONLY. THE CLIENT SHALL MAKE ITS OWN ENQUIRIES ANALYSIS AND CALCULATIONS AND FORM ITS OWN VIEWS IN RELATION TO THE USE OR DEVELOPMENT OF THE PROPERTY INCLUDING THE APPLICATION OF LOCAL GOVERNMENT AND STATUTORY CONTROLS. IT IS ASSUMED THAT THE CLIENT WILL RELY ON ITS OWN EXPERTISE IN CONSIDERING THE INFORMATION.




SK 11 TYPICAL LEVEL FLOOR PLAN

PROJECT: 13-17 REGENT ST, PETERSHAM
 CLIENT: DEICORP PROJECTS (PETERSHAM) P/L
 DATE: 05 MAY 2017

JOB NO: 5766
 SHEET: A3
 SCALE: 1:500

CANDALEPAS
 ASSOCIATES

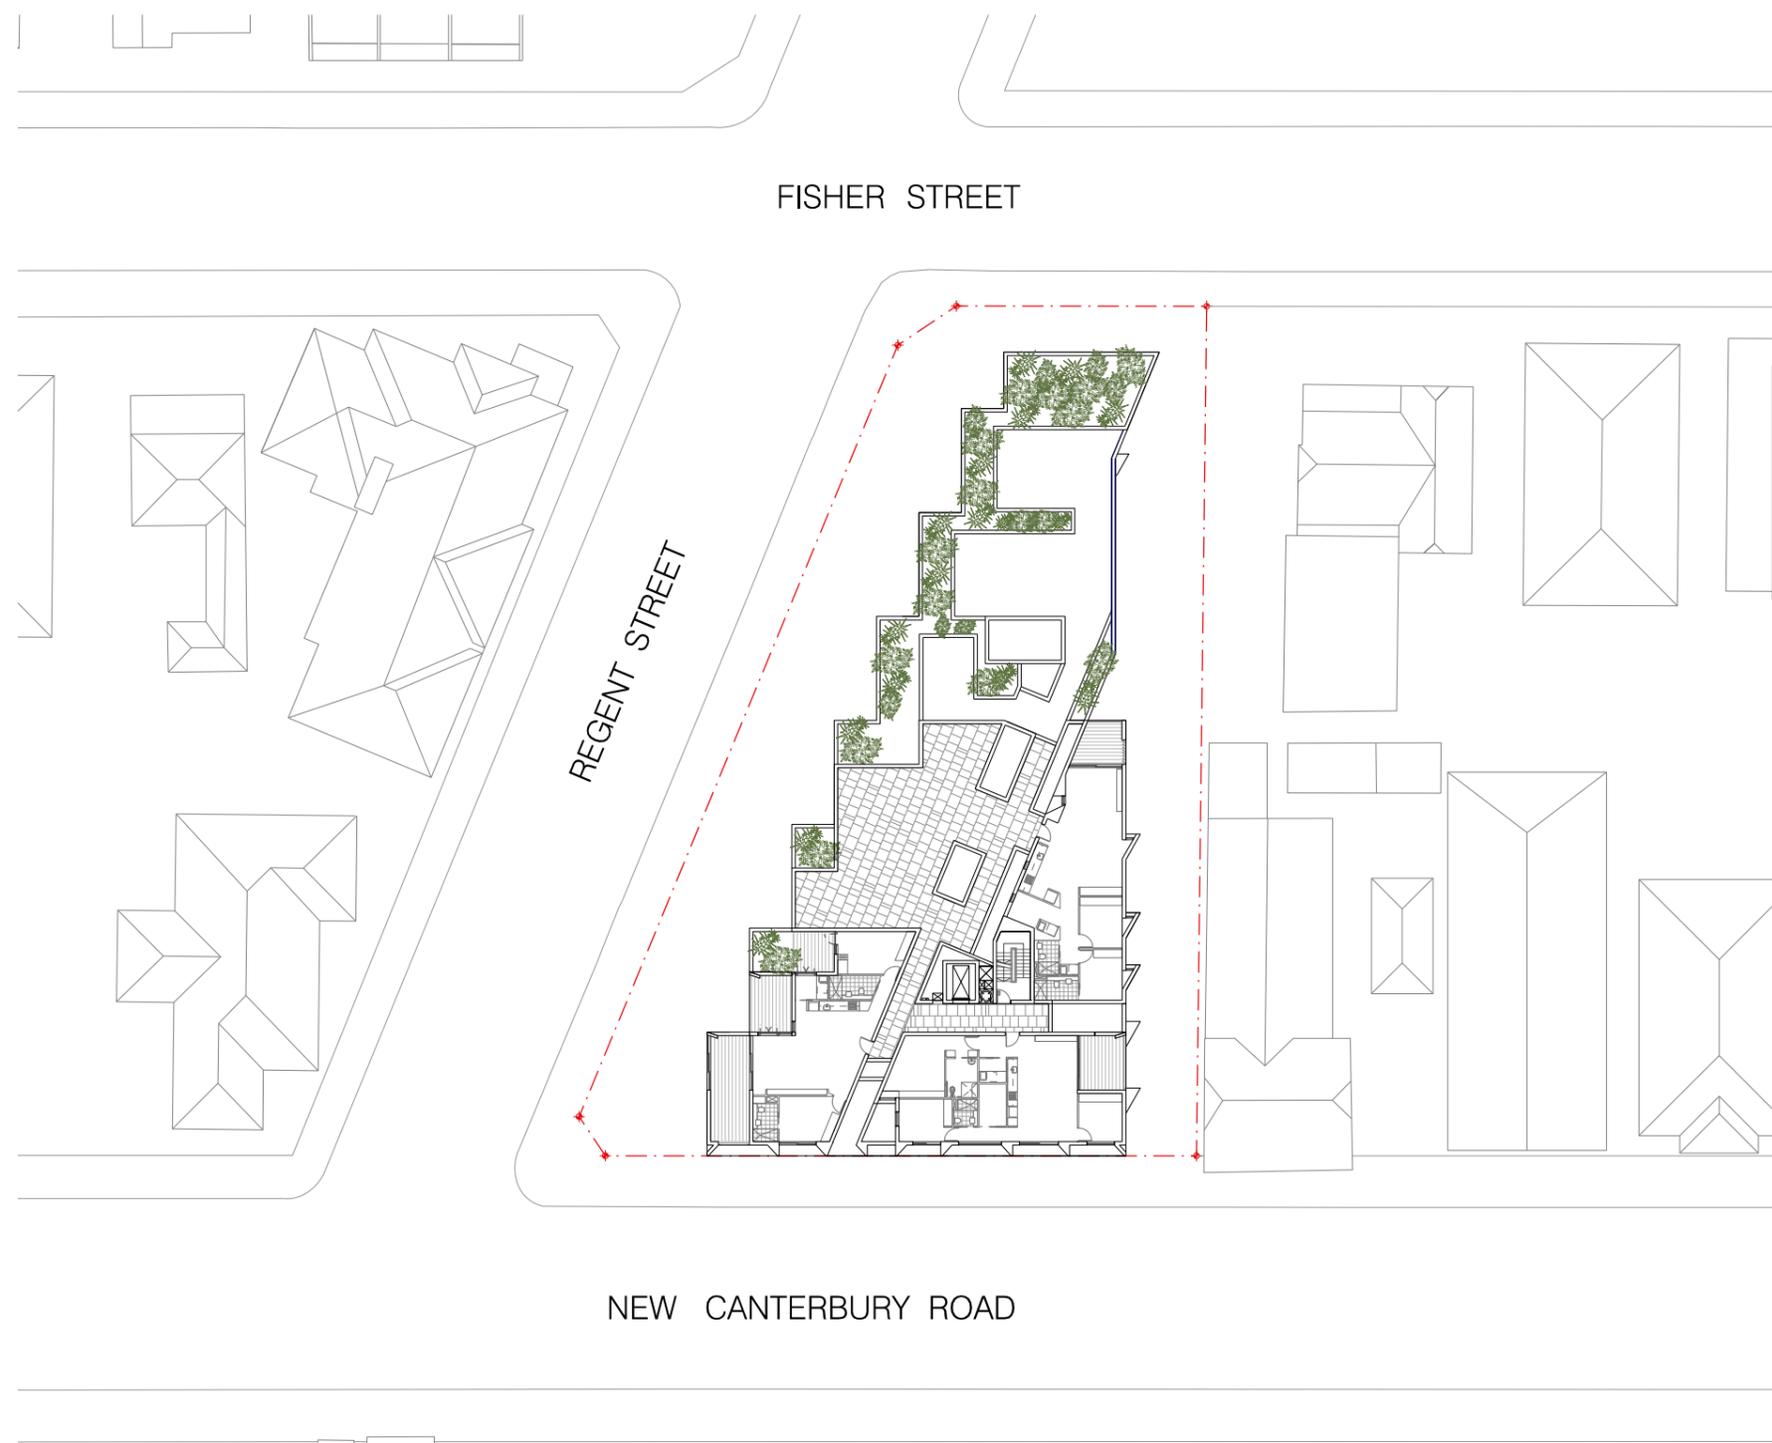

01
—

INDICATIVE UPPER LEVEL FLOOR PLAN

1:500

P R E L I M I N A R Y

THE INFORMATION CONTAINED IN THIS DOCUMENT IS FOR THE CLIENT ONLY. THE CLIENT SHALL MAKE ITS OWN ENQUIRIES ANALYSIS AND CALCULATIONS AND FORM ITS OWN VIEWS IN RELATION TO THE USE OR DEVELOPMENT OF THE PROPERTY INCLUDING THE APPLICATION OF LOCAL GOVERNMENT AND STATUTORY CONTROLS. IT IS ASSUMED THAT THE CLIENT WILL RELY ON ITS OWN EXPERTISE IN CONSIDERING THE INFORMATION.



SK 12 UPPER LEVEL FLOOR PLAN

PROJECT: 13-17 REGENT ST, PETERSHAM
 CLIENT: DEICORP PROJECTS (PETERSHAM) P/L
 DATE: 05 MAY 2017

JOB NO: 5766
 SHEET: A3
 SCALE: 1:500

CANDALEPAS
 ASSOCIATES