


schedule of changes

Letter	Date	Description
A.	18.04.2019	INDIICATIVE TREE CANOPY EXTENT REMOVED FROM PLAN
B.	18.04.2019	BASEMENT EXTENT MODIFIED TO SUIT TPZ - RESULTANT REDUCTION
C.	18.04.2019	BARN RETAIL BUILDING FOOTPRINT REDUCED TO SUIT TPZ
D.	08.02.2018	EXTENT OF HARD PAVING REDUCED TO SUIT TPZ

NORTH ELEVATION



SOUTH ELEVATION

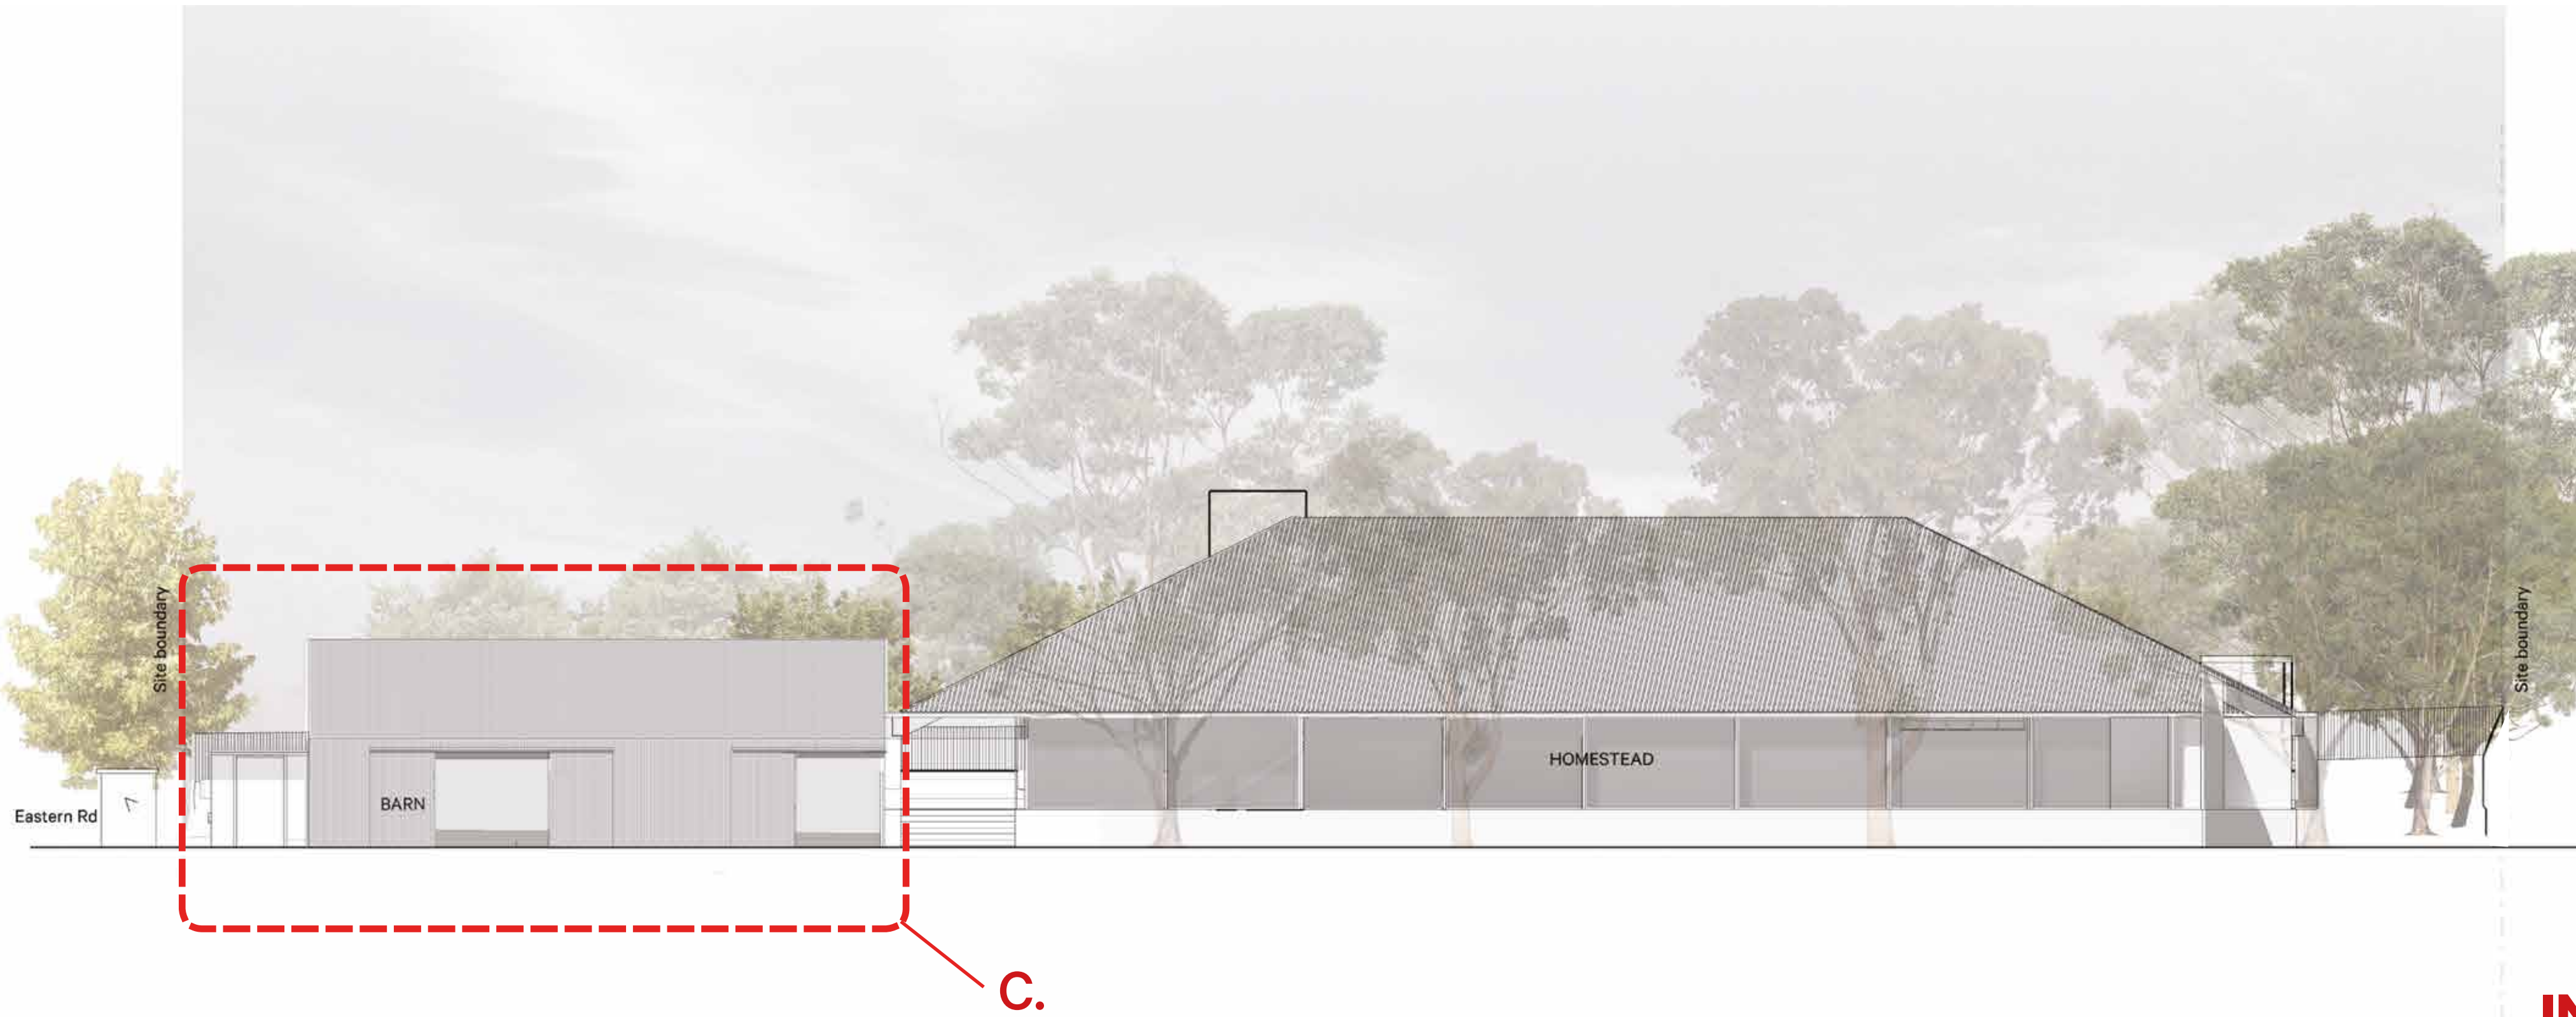

Revision	Date	Reason for issue	Drawn by
1	08.02.2018	For Information	TANDEM
2	20.08.2018	For Town Planning Submission	TANDEM
3	23.08.2018	For Town Planning Submission	TANDEM
4	18.04.2019	Amended TP Sub-mission -TPZ modifications	TANDEM

PRELIMINARY
NOT FOR CONSTRUCTION
Figured dimensions take precedence to scale readings. Verify all dimensions on site. Report any discrepancies to TANDEM for decision before proceeding with the work. Do not scale drawings.

1:150 @ A1

4m 0 4m 8m 12m

TANDEM
TANDEM design studio pty ltd
LEVEL 2, 322 LITTLE LONSDALE STREET MELBOURNE
VICTORIA 3000 AUSTRALIA
TEL +61 3 9600 4117
EMAIL STUDIO@TANDEM-STUDIO.NET
WWW.TANDEM-STUDIO.NET
ABN 25 115 144 100

Project Title
**45 Tennyson Avenue &
105 Eastern Road, Turrumurra**

Client
**WINSTON LANGLEY +
HARRIS FARM**

Drawing Title
**ELEVATIONS
N-S**

Project Number 17_003	Drawing Number A300
Drawing Status TP	Revision Number 4


INDICATIVE CONCEPT ONLY



EAST ELEVATION




WEST ELEVATION

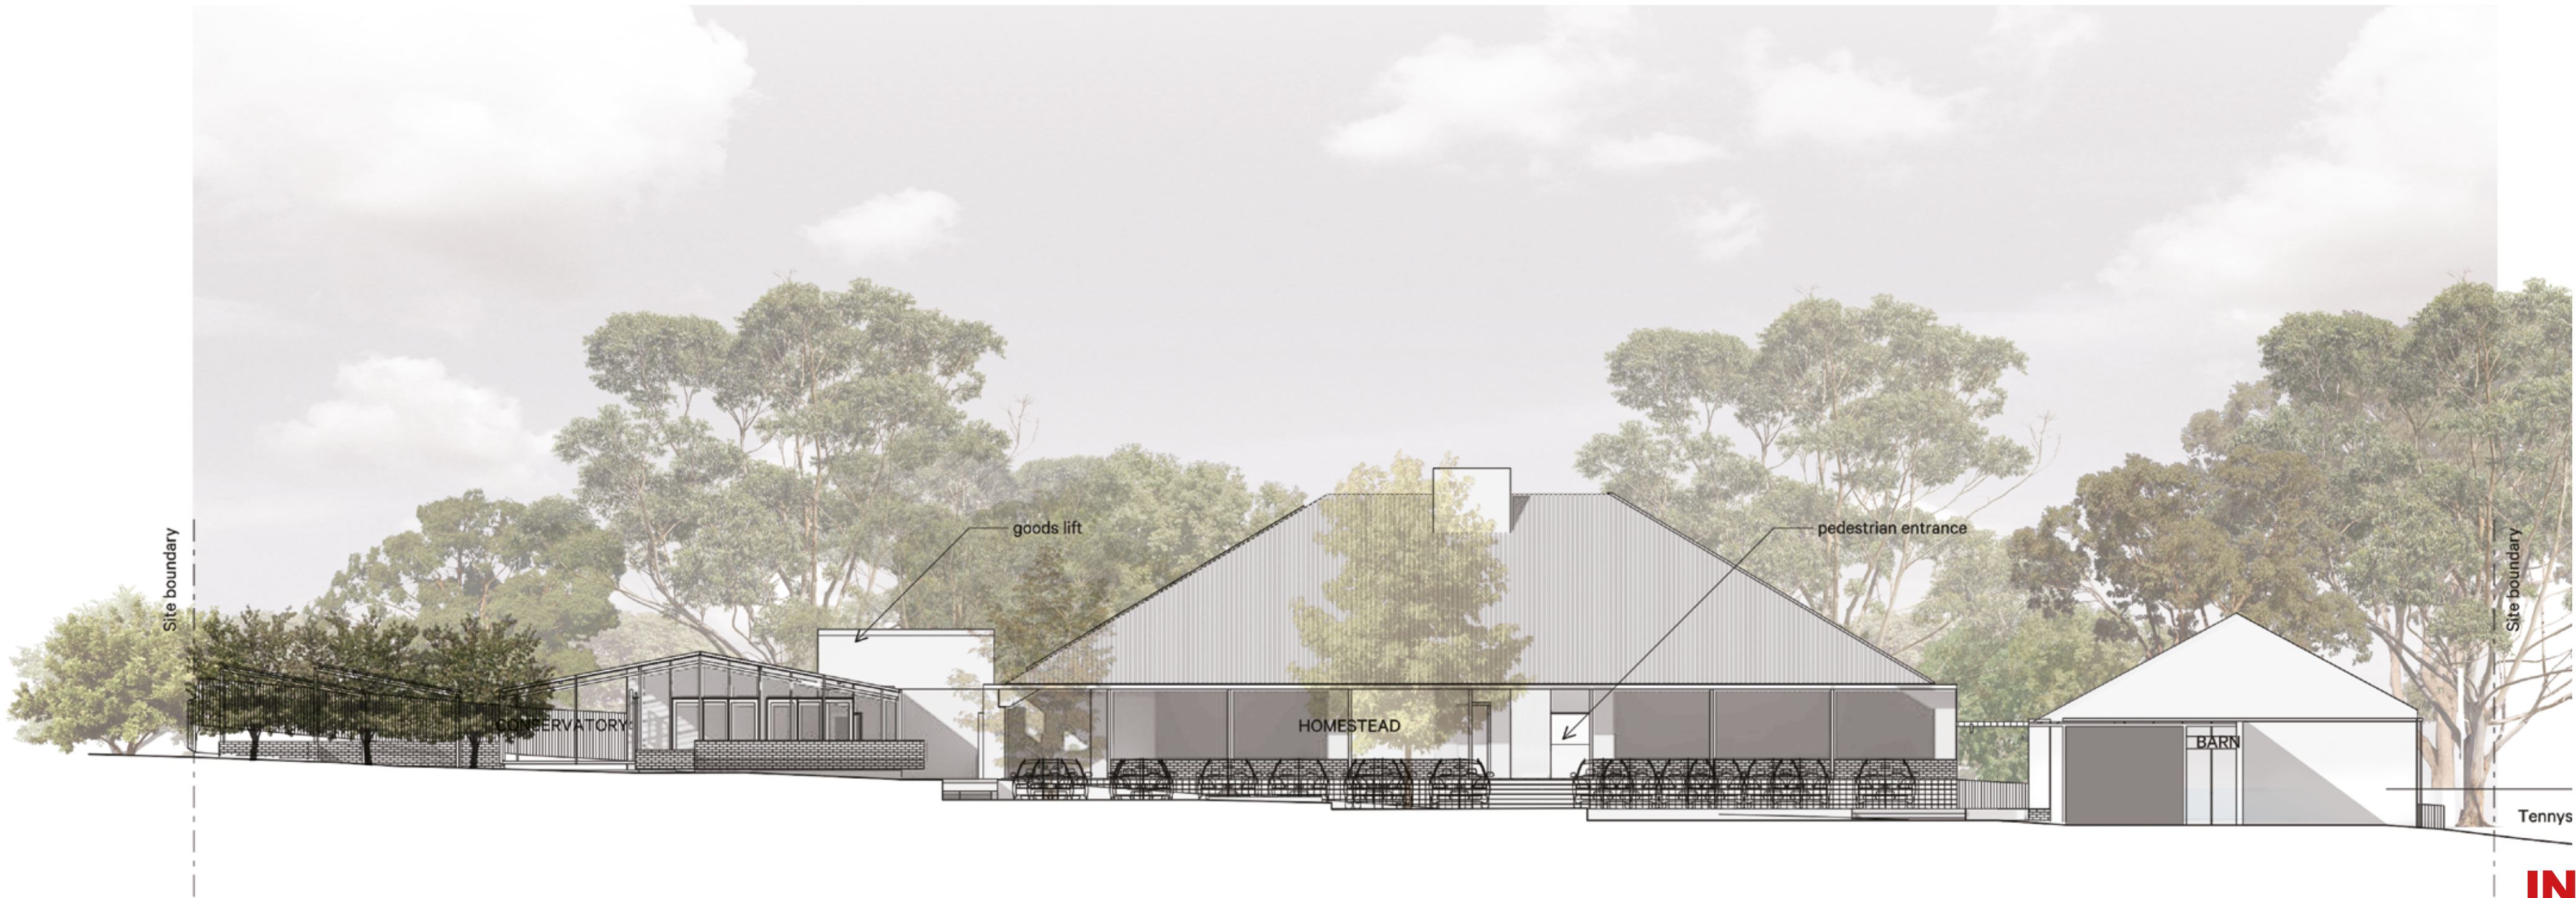

Revision	Date	Reason for issue	Drawn by
1	08.02.2018	For Information	TANDEM
2	20.08.2018	For Town Planning Submission	TANDEM
3	23.08.2018	For Town Planning Submission	TANDEM
4	18.04.2019	Amended TP Sub-mission -TPZ modifications	TANDEM

PRELIMINARY
NOT FOR CONSTRUCTION
Figured dimensions take precedence to scale readings.
Verify all dimensions on site. Report any discrepancies to
TANDEM for decision before proceeding with the work.
Do not scale drawings.

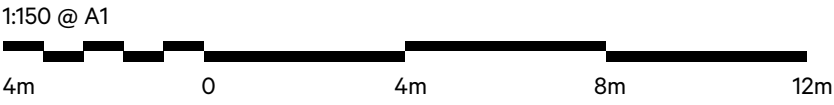

TANDEM

TANDEM design studio pty ltd
LEVEL 2, 322 LITTLE LONSDALE STREET MELBOURNE
VICTORIA 3000 AUSTRALIA
TEL +61 3 9600 4117
EMAIL STUDIO@TANDEM-STUDIO.NET
WWW.TANDEM-STUDIO.NET
ABN 25 115 144 100

Project Title
**45 Tennyson Avenue &
105 Eastern Road, Turrumurra**

Client
**WINSTON LANGLEY +
HARRIS FARM**

Drawing Title
**ELEVATIONS
E-W**

Project Number	Drawing Number
17_003	A301
Drawing Status	Revision Number
TP	4

INDICATIVE CONCEPT ONLY