

Gran Central Parramatta Road, Good Street & Cowper Street, Granville




krikis tayler architects

CONCEPT DESIGN

July 2015

CONTENTS

SK01	Location Plan
SK02	Context Plan
SK03	Site Analysis
SK04	Concept Massing Diagram
BASE SCHEME	
SK05	Ground Level - Concept Plan
SK06	Typical Podium - Concept Plan
SK07	Podium Roof Plan - Concept Plan
SK08	Typical Tower - Concept Plan
SK09	Section A-A
SK10	Section B-B
SK11	Aerial Perspectives
SK12	Aerial Perspectives
SK13	Perspective Views from Parramatta Rd.
SK14	Perspective Views from Cowper Street
SK15	Shadow Diagrams
SK16	Shadow Diagrams
SK17	Perspective 1 from Parramatta Rd. Looking West
SK18	Perspective 2 from Parramatta Rd. Looking West
SK19	Perspective 3 from Parramatta Rd. Looking East
SK20	Perspective 4 from Parramatta Rd. Looking East
SK21	Perspective 5 Looking Heritage Square & Laneway
SK22	Perspective 6 from Laneway Looking North

 





© krikis tayler architects Pty Ltd These drawings are subject to copyright and may not be copied, used or reproduced in any way without the express permission of krikis tayler architects. Pty Ltd.

50mm

100mm



LOCATION PLAN



150mm ON ORIGINAL

PROPRIETOR

AIRBOSI PTY LTD

APPROVED DEVELOPMENTS

- 1. ASPIRE TOWER 306m
- 2. 330 CHURCH ST 176m
- DISCOVER CENTRE 150m AUTO ALLEY 130m 3.
- 4.
- MACQUARIE PLACE 90m 5.
- MACQUARIE ST CARPARK 90m 6.
- 181 JAMES RUSE DRIVE, CAMELLIA 86m 7.
- 8. WESTFIELD 120m

SITE

PROJECT NO.	PROJECT NO.	D. DRAWING NO.





These drawings are subject to copyright and may not be copied, used or reproduced in any way without the express permission of **krikis tayler** architects Pty Ltd.

50mm


100mm




150mm ON ORIGINAL

CONTEXT PLAN



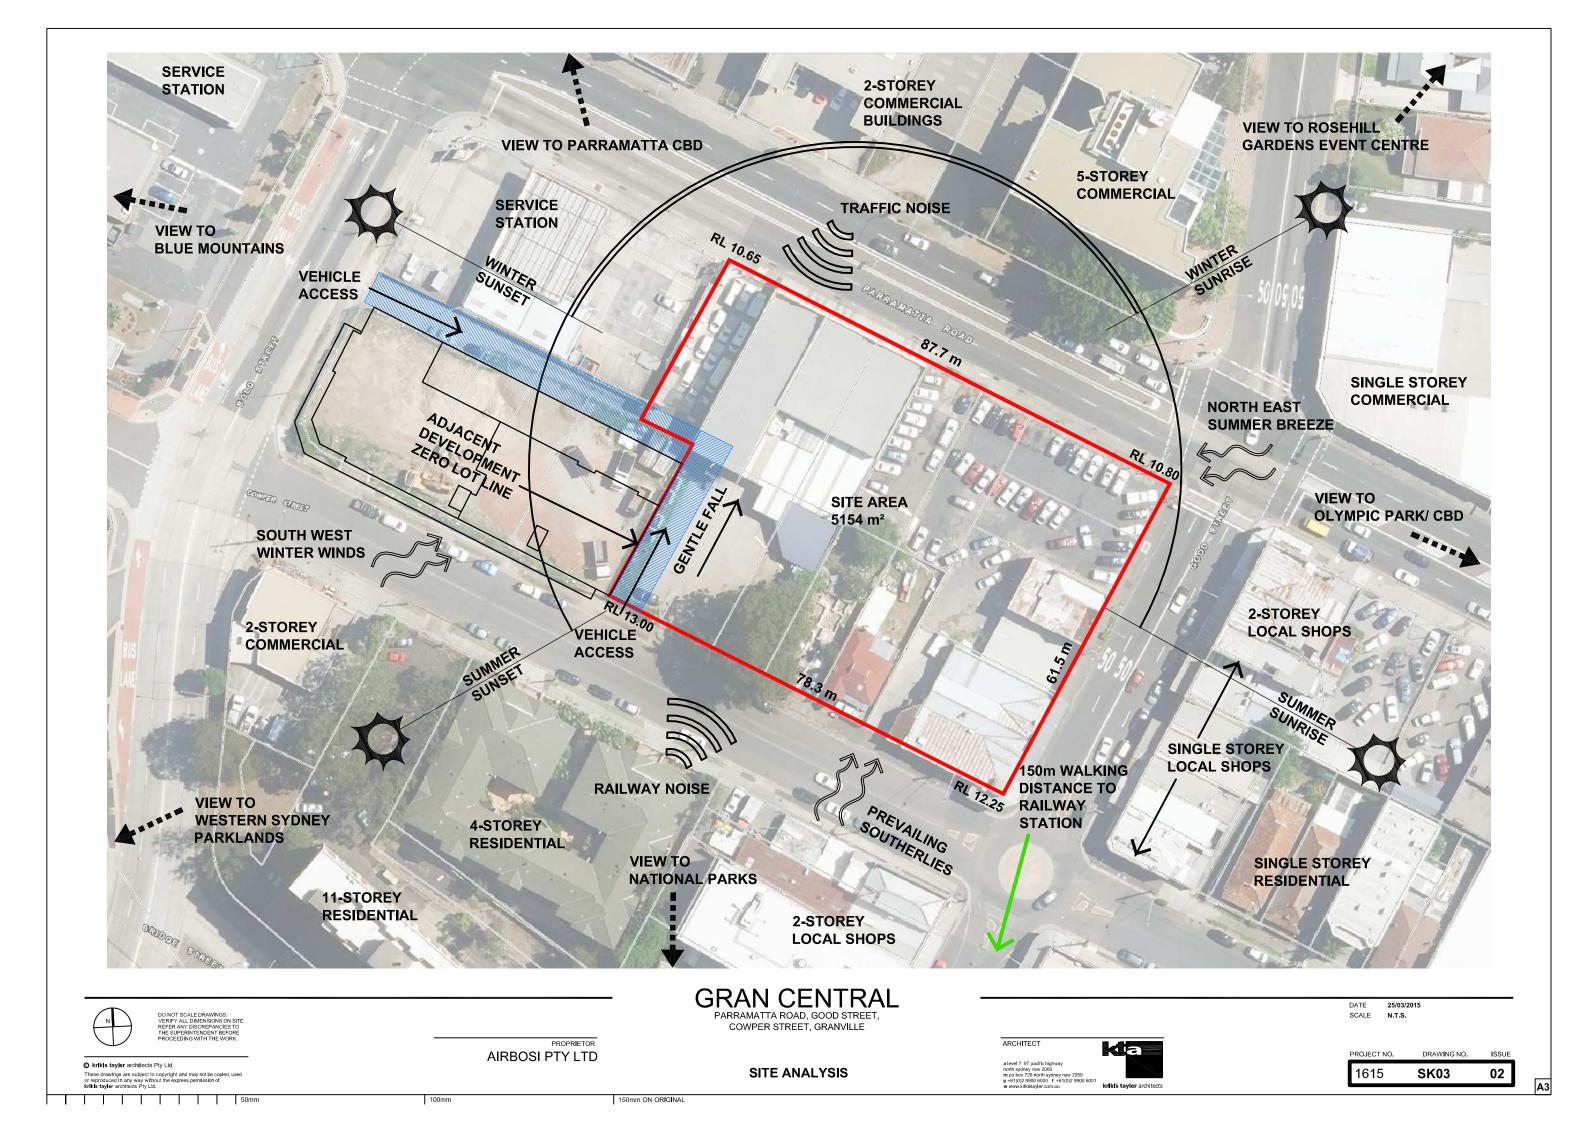

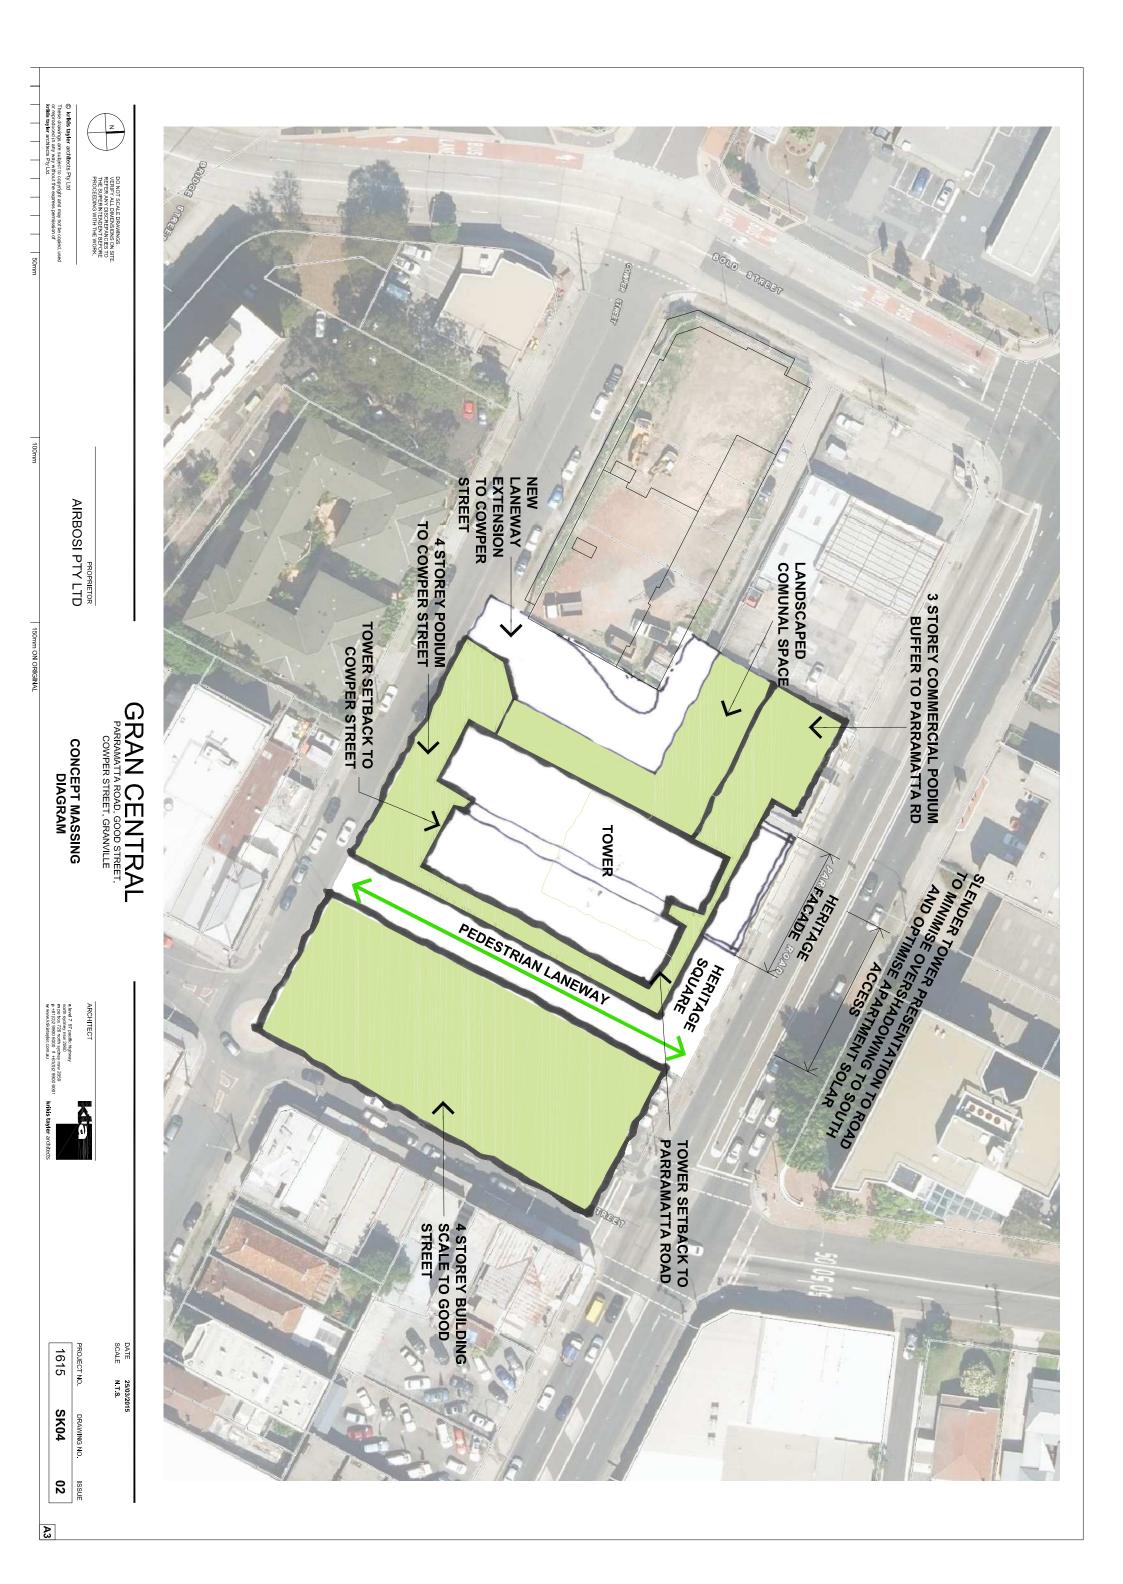

BASE SCHEME STATISTICS

SITE - 5150 m2

FSR - 6:1

Retail

Commercial

Residential

Approximately

HEIGHT -




krikis tayler architects


360 dwellings

34 STOREYS PLUS PLANT / ROOF MODELLING APPROXIMATELY 118 m


July 2015

B SK16 1400 FOOTPATH PARRAMATTA ROAD HERITAGE FACADE HERITAGE SQUARE VOLDOVER $\mathbf{\Lambda}$ SHOWROOM/ RETAIL ADJOINING COMMERCIAL SERVICE STATION COMMERCIAL PARKING LOBBY **MEZZANINE OVER** A SK09 PEDESTRIAN LANEWAY **BOLD STREET** \leftarrow ONE WAY RETAIL MRV RETAIL GARB. ÷ ROOM SRV IN RAMP -RAMP TO BASEMENT PROPOSED RESID. GARB. ROOM MRV ADJOINING LOBBIES DEVELOPMENT TWO PLANT/ WAY B.O.H. RETAIL $\uparrow_{|}$ \checkmark SUB 9000 STN \mathbf{J} B SK16 **COWPER STREET**

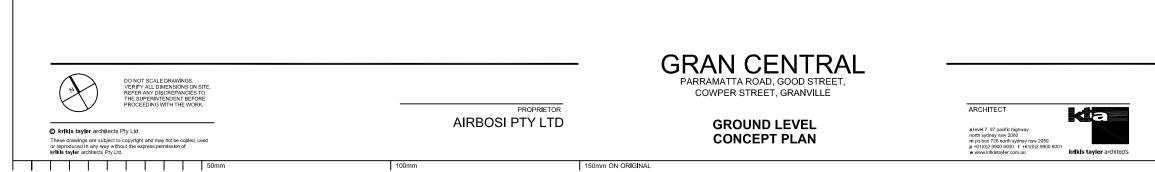


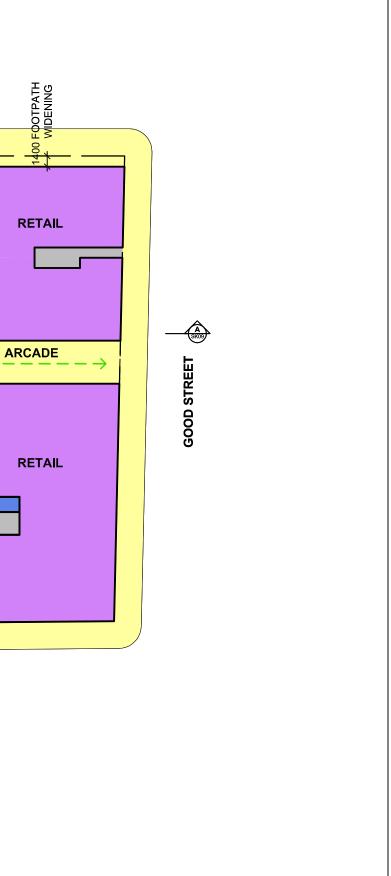

0 5 10 20 project no. drawing no. issue 1615 SK05 02
0 5 10 20

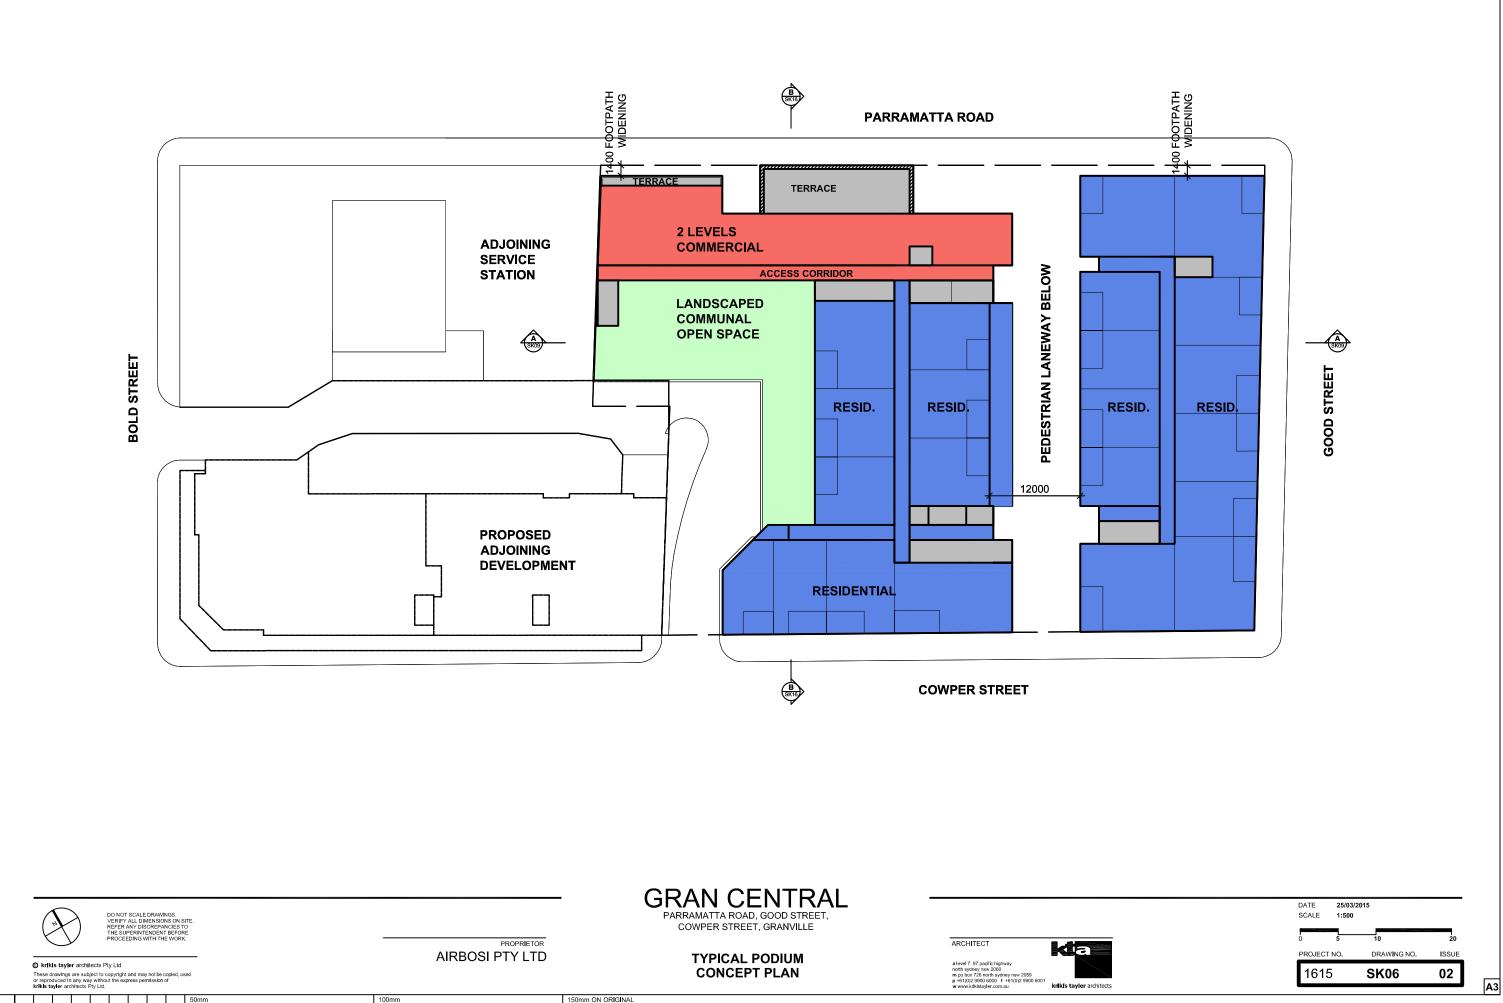

50mm

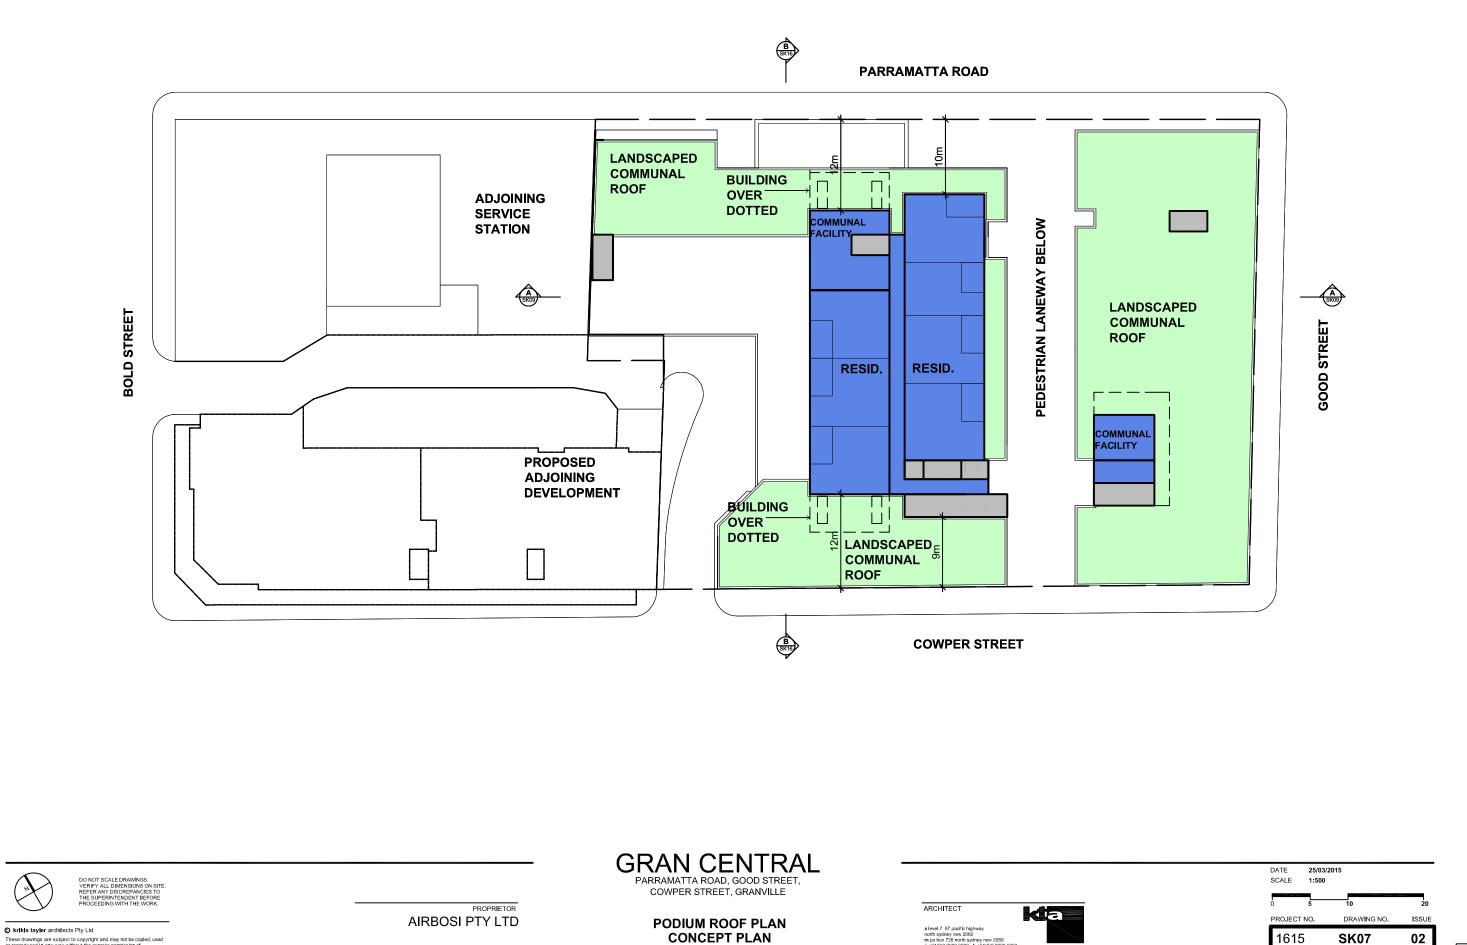


These drawings are subject to copyright and may not be copled, used or reproduced in any way without the express permission of krikis tayler architects. Pty Ltd.

50mm

100mm

a level 7 97 pacific highway north sydney naw 2060 m pa box 726 north sydney naw 2059 p +61(0)2 9900 0000 f + 61(0)2 9900 6001 wrwi.krikister.com.au

A3

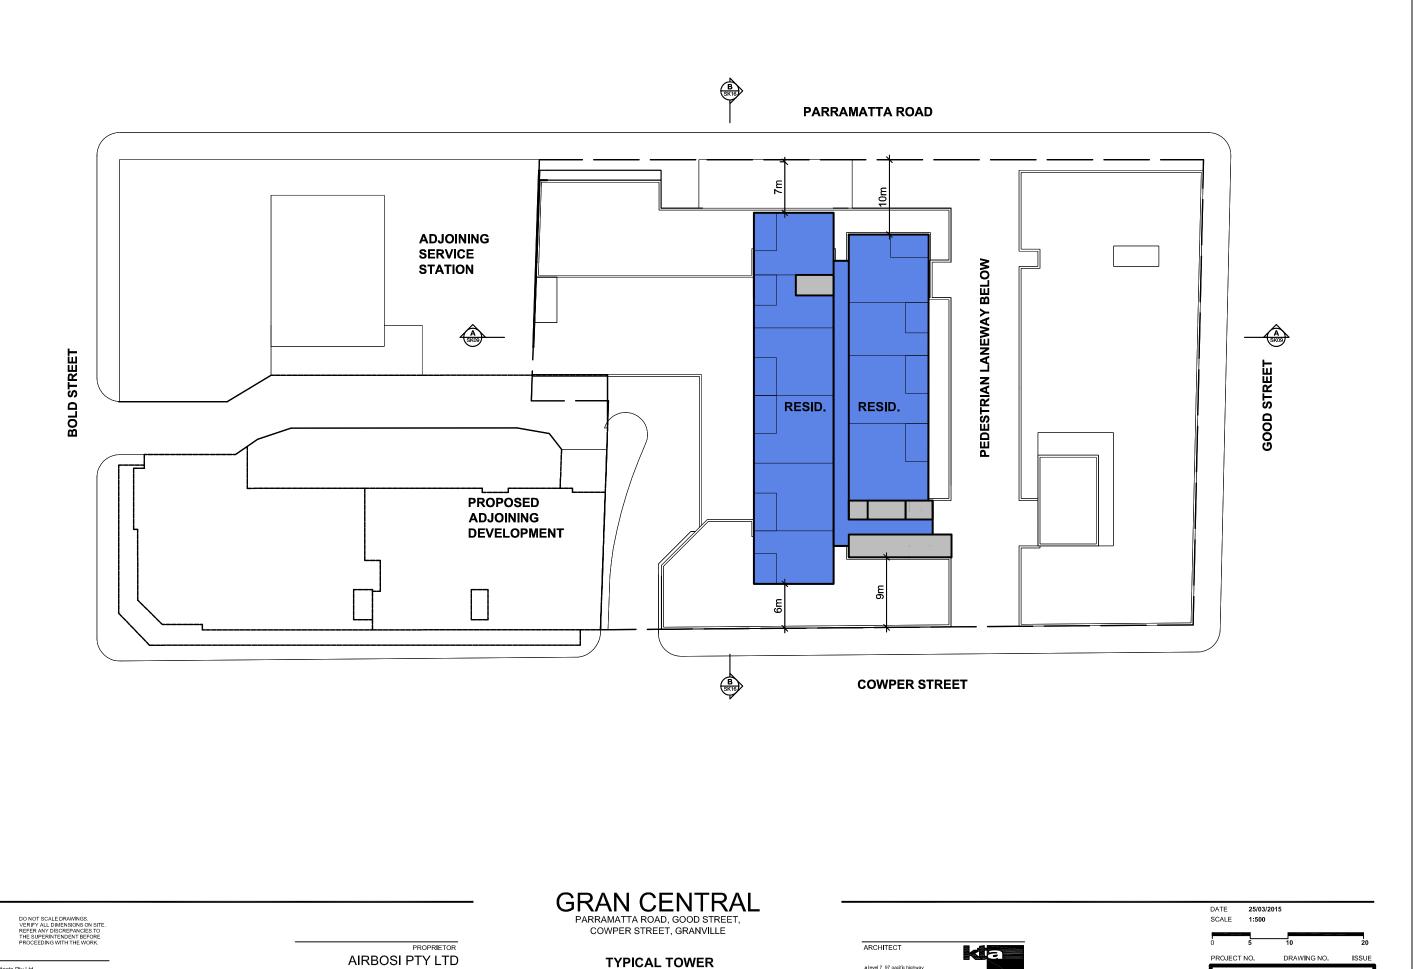

CONCEPT PLAN

Krikis tayler architects Pty Ltd These drawings are subject to copyright and may not be copied, used or reproduced in any way without the express permission of krikis tayler architects Pty Ltd.

50mm

100mm

150mm ON ORIGINAL




A3


02

1615

SK08

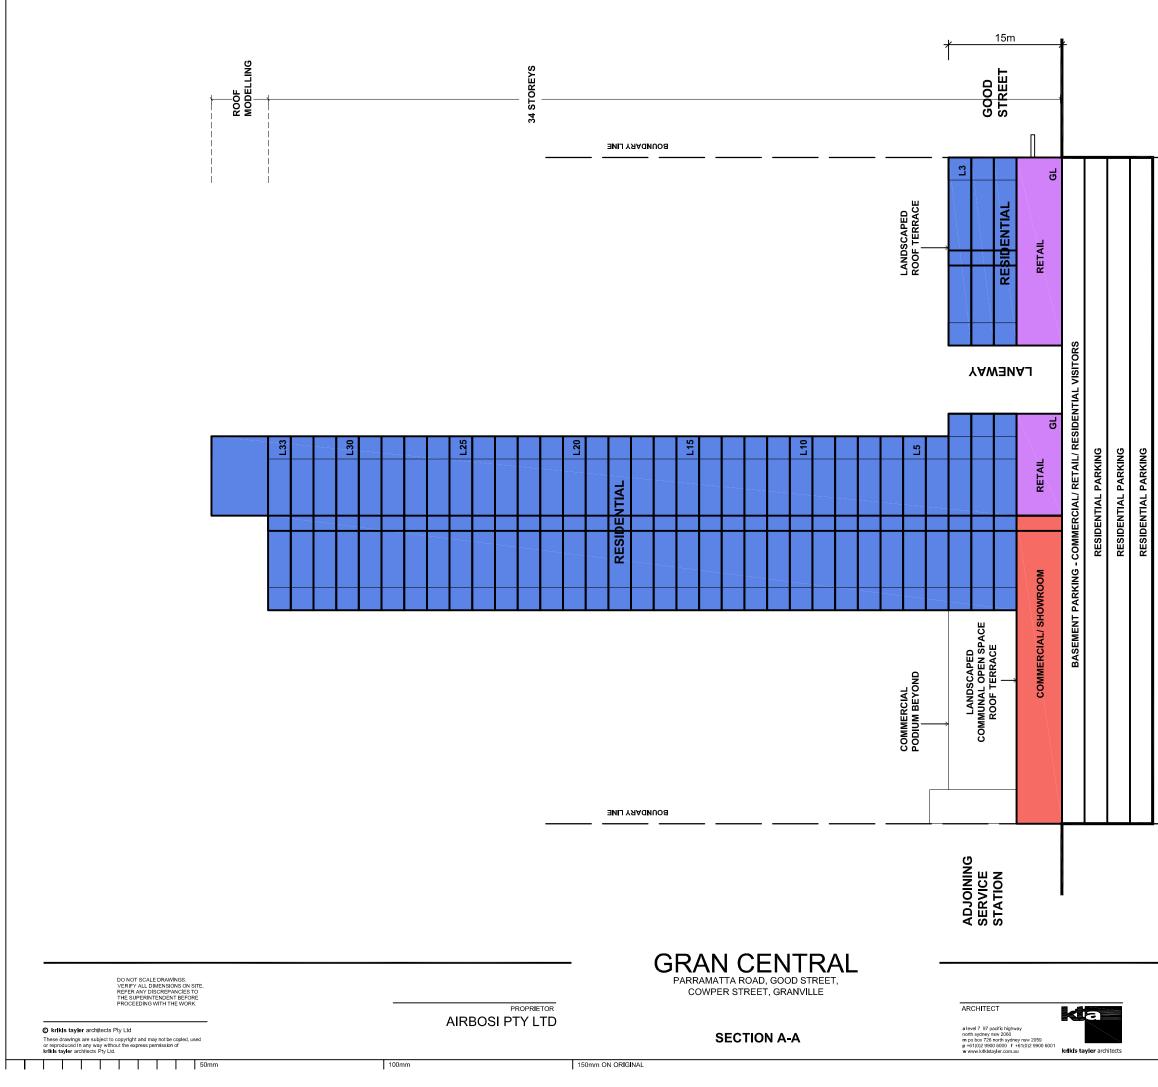

DATE 10/0 SCALE 1:50	7/2015)	
PROJECT NO.	DRAWING NO.	ISSUE
1615	SK09	03

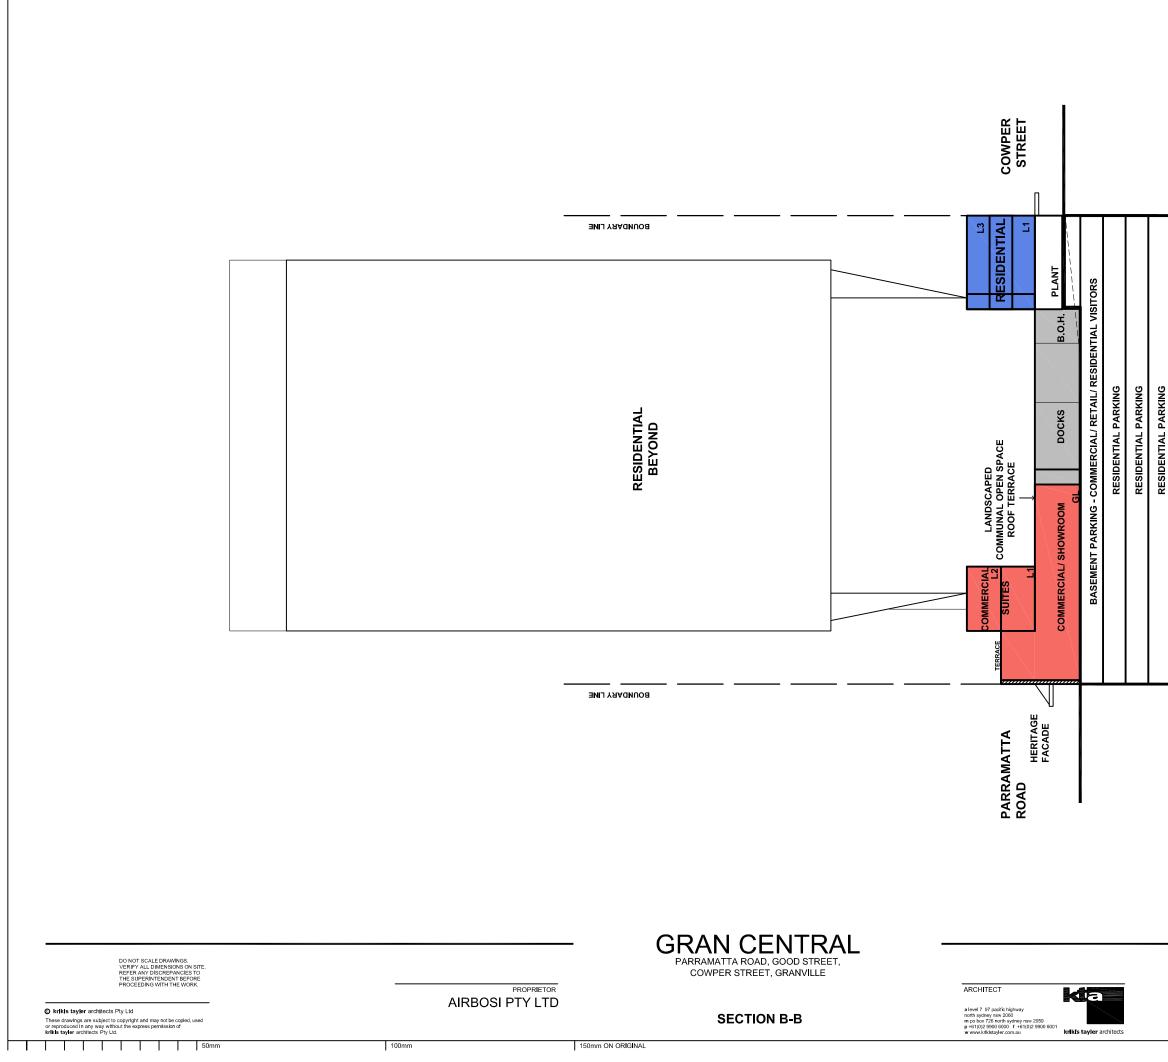

G
-
~
×
~
◄
۵Ľ
_
_
∢
_
⊢
~
<u> </u>
ш
Δ
=
S
Ш
-

DATE 10/ SCALE 1:5	07/2015 00	
PROJECT NO.	DRAWING NO	ISSUE
1615	SK10	03



NORTH-WEST AERIAL VIEW

NORTH-EAST AERIAL VIEW



C krikis tayler architects Pty Ltd These drawings are subject to copyright and may not be copied, used or reproduced in any way without the express permission of krikis tayler architects Pty Lud.

50mm

100mm

PROPRIETOR AIRBOSI PTY LTD

AERIAL PERSPECTIVES SHEET 1 OF 2

150mm ON ORIGINAL

GRAN CENTRAL PARRAMATTA ROAD, GOOD STREET, COWPER STREET, GRANVILLE



SCALE N.	T.S.	
PROJECT NO.	DRAWING NO.	ISSUE
1615	SK11	03



SOUTH-EAST AERIAL VIEW

SOUTH-WEST AERIAL VIEW

ARCHITECT KE a level 7 97 pacific highway north sydney nsw 2060 m po box 726 north sydney nsw 2059 p+61(0)2 9900 6000 f+61(0)2 9900 6001 w www.krtkistayler.com.au krikis tayler architects

© krikis tayler architects Pty Ltd These drawings are subject to copyright and may not be copied, used or reproduced in any way without the express permission of **krikis tayler** architects Pty Ltd.

50mm

100mm

PROPRIETOR AIRBOSI PTY LTD

150mm ON ORIGINAL

GRAN CENTRAL PARRAMATTA ROAD, GOOD STREET, COWPER STREET, GRANVILLE

AERIAL PERSPECTIVES SHEET 2 OF 2

SCALE N.T.S. PROJECT NO. DRAWING NO. ISSUE	16	515 S	SK12	03
SUALE N.I.S.	PROJ	ECT NO.	DRAWING NO.	ISSUE
	SCAL	E N.1.5.		



VIEW FROM PARRAMATTA RD LOOKING EAST



100mm

C krikis tayler architects Pty Ltd These drawings are subject to copyright and may not be copied, used or reproduced in any way without the express permission of **krikis tayler** architects Pty Ltd.

50mm

PROPRIETOR AIRBOSI PTY LTD



PERSPECTIVE VIEWS SHEET 1 OF 2






150mm ON ORIGINAL

VIEW FROM PARRAMATTA RD LOOKING WEST

SCALE N.T.S. PROJECT NO. DRAWING NO. ISSUE	- I	1615	SK13	03
SCALE N.T.S.	P	PROJECT NO	DRAWING NO.	ISSUE
	s	CALE N	.T.S.	

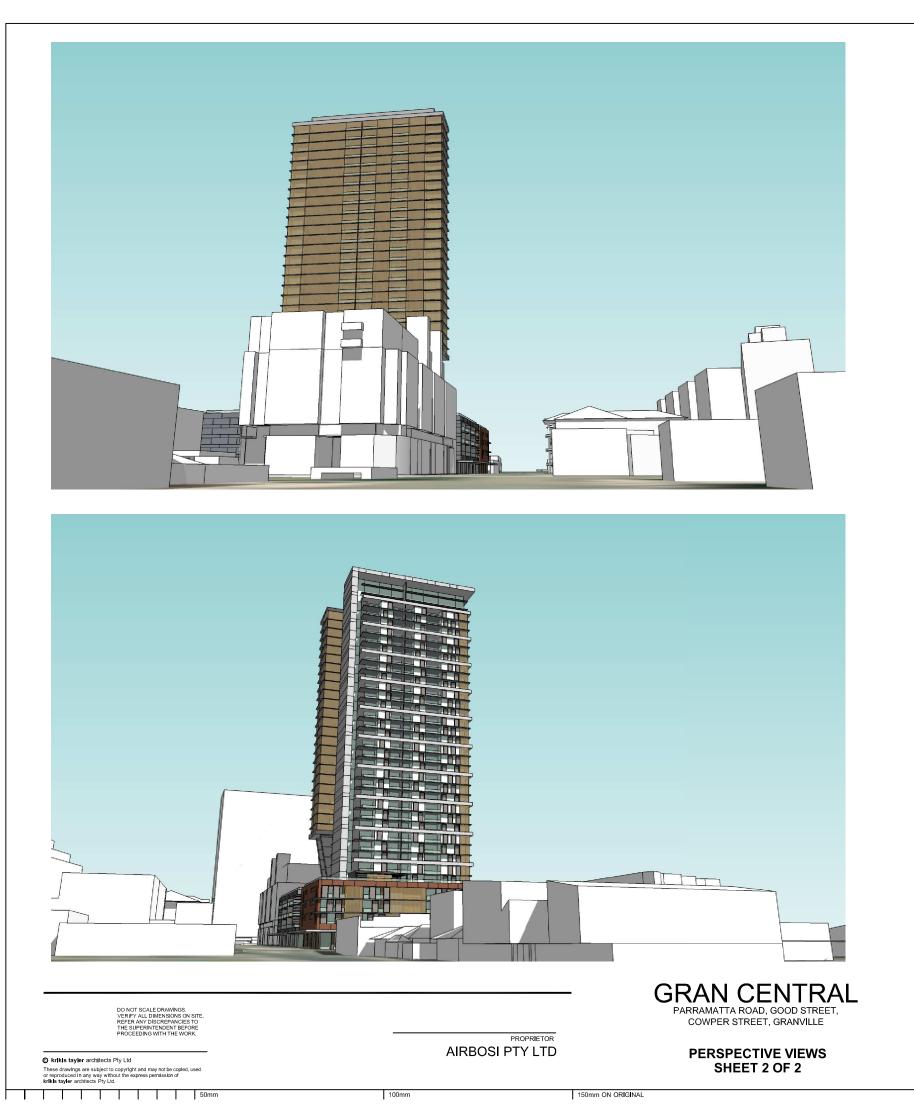

VIEW FROM COWPER STREET LOOKING EAST

VIEW FROM COWPER STREET LOOKING WEST

ARCHITECT a level 7 97 pacific highway north sydney nav 2050 p + 6100 2 900 6800 1 + 01(0)2 9900 6001 w www.krklstayler.com.au

SCALE N.T.S. PROJECT NO. DRAWING NO. ISSUE	1615	5	SK14	03
SCALE N.T.S.	PROJECT	NO.	DRAWING NO.	ISSUE
SCALE N.T.S.				
	SCALE	N.T.S.		





21 JUNE - 10 AM

21 JUNE - 9 AM





21 JUNE - 11 AM

21 JUNE - NOON



NOT SCALE DRAWINGS. RIFY ALL DIMENSIONS ON SITE. FER ANY DISCREPANCIES TO E SUPERINTENDENT BEFORE DCEEDING WITH THE WORK.

C krikis tayler architects Pty Ltd
These drawings are subject to copyright and may not be copied, used or reproduced in any way without the express permission of krikis tayler architects. Pty Ltd.

PROPRIETOR AIRBOSI PTY LTD GRAN CENTRAL PARRAMATTA ROAD, GOOD STREET, COWPER STREET, GRANVILLE

SHADOW DIAGRAMS WINTER SOLSTICE SHEET 1 OF 2



50mm

DATE 10/07/ SCALE N.T.S.		
PROJECT NO.	DRAWING NO.	ISSUE
1615	SK15	03





21 JUNE - 1 PM



100mm

21 JUNE - 2 PM

21 JUNE - 3 PM



VICTOT SCALE DRAWINGS. VERIFY ALL DIMENSIONS ON SITE. REFER ANY DISCREPANCIES TO THE SUPERINTENDENT BEFORE PROCEEDING WITH THE WORK.

krikis tayler architects Pty Ltd	
These drawings are subject to copyright and may not be copied, used or reproduced in any way without the express permission of krikis tayler architects Pty Ltd.	

50mm

PROPRIETOR AIRBOSI PTY LTD

150mm ON ORIGINAL



SHADOW DIAGRAMS WINTER SOLSTICE SHEET 2 OF 2



DATE SCALE	10/07/201 N.T.S.	5	
PROJECT	NO.	DRAWING NO.	ISSUE
1615		SK16	03





Krikis tayler architects Pty Ltd These drawings are subject to copyright and may not be copied, used or reproduced in any way without the express permission of krikis tayler architects Pty Ltd.

50mm

100mm



150mm ON ORIGINAL

A3





krikis tayler architects Pty Ltd
These drawings are subject to copyright and may not be copied, used
or reproduced in any way without the express permission of
krikis tayler architects Pty Lud.

50mm

PROPRIETOR

100mm



PERSPECTIVE 2 FROM PARRAMATTA RD. LOOKING WEST



150mm ON ORIGINAL

SCALE	N.T.S.		
PROJE	CT NO.	DRAWING NO.	ISSUE





Introduction of the state of

50mm

PROPRIETOR AIRBOSI PTY LTD

100mm

PERSPECTIVE 3 FROM PARRAMATTA RD. LOOKING EAST



150mm ON ORIGINAL

DATE SCALE	10/07/20 N.T.S.)15		
PROJECT	NO.	DRAWING NO.	ISSUE	
1615		SK19	03	





krikis tayler architects Pty Ltd
These drawings are subject to copyright and may not be copied, use
or reproduced in any way without the express permission of
krikis tayler architects Pty Ltd.

50mm

PROPRIETOR AIRBOSI PTY LTD


100mm




PERSPECTIVE 4 FROM PARRAMATTA RD. LOOKING EAST



| '

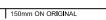


DATE SCALE	25/03/20 N.T.S.	015	
PROJECT	NO.	DRAWING NO.	ISSUE
1615		SK20	02

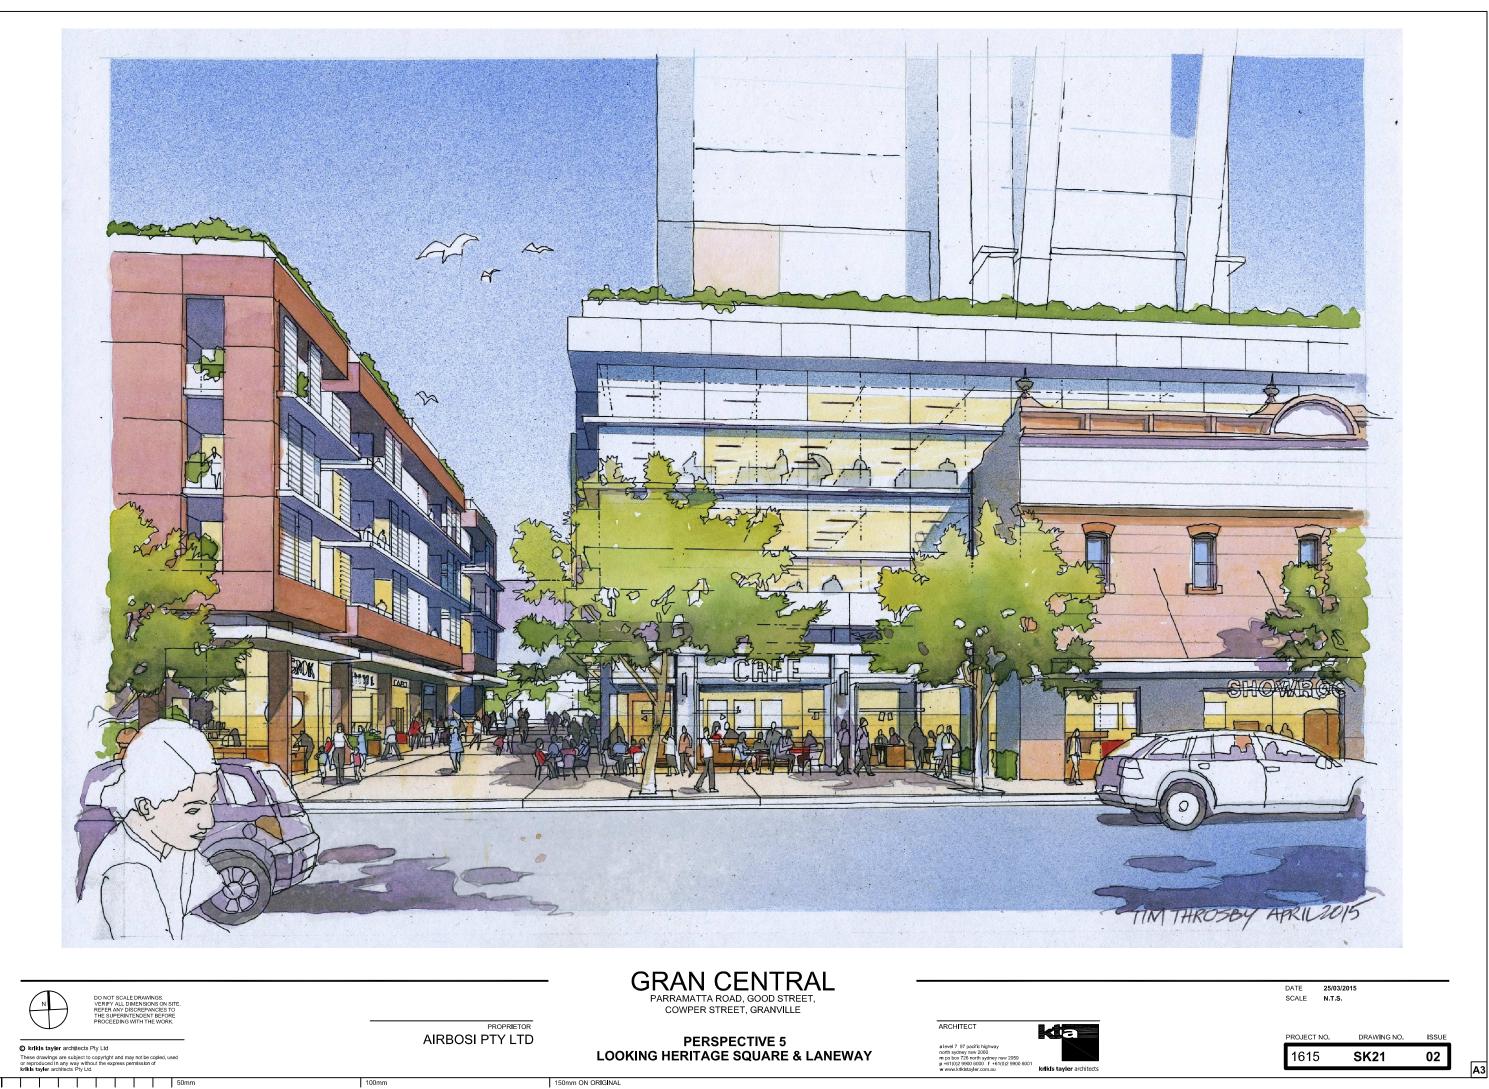



50mm



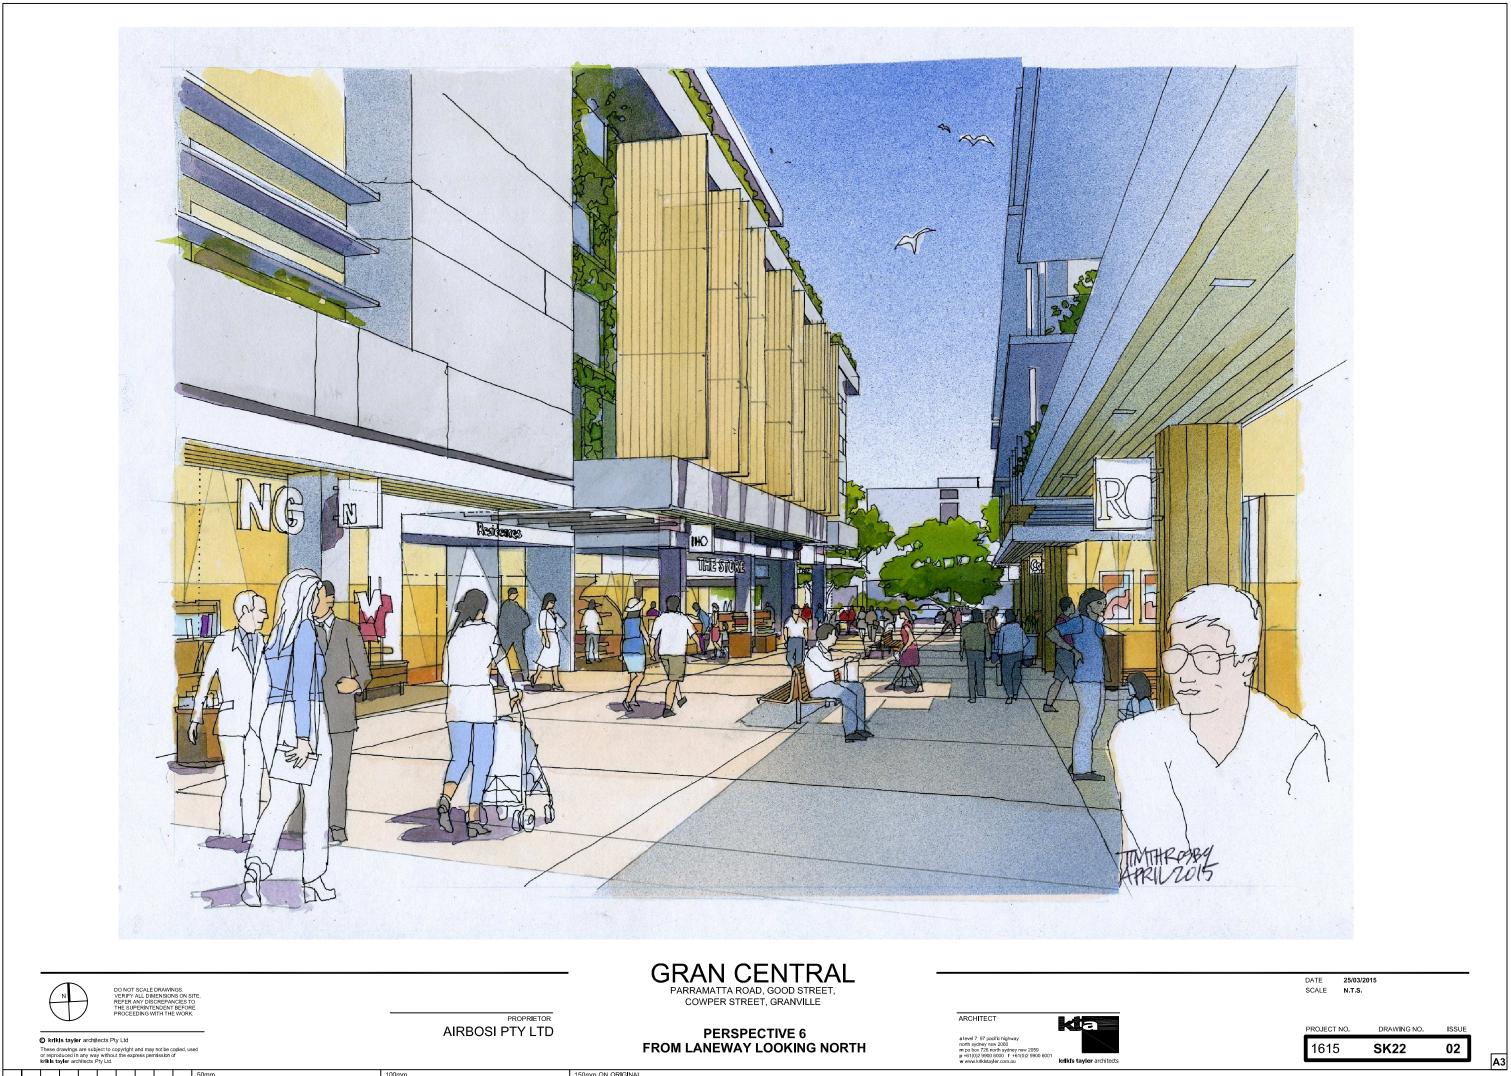

50mm

100mm