



ATTACHMENT 1 – MASTERPLAN

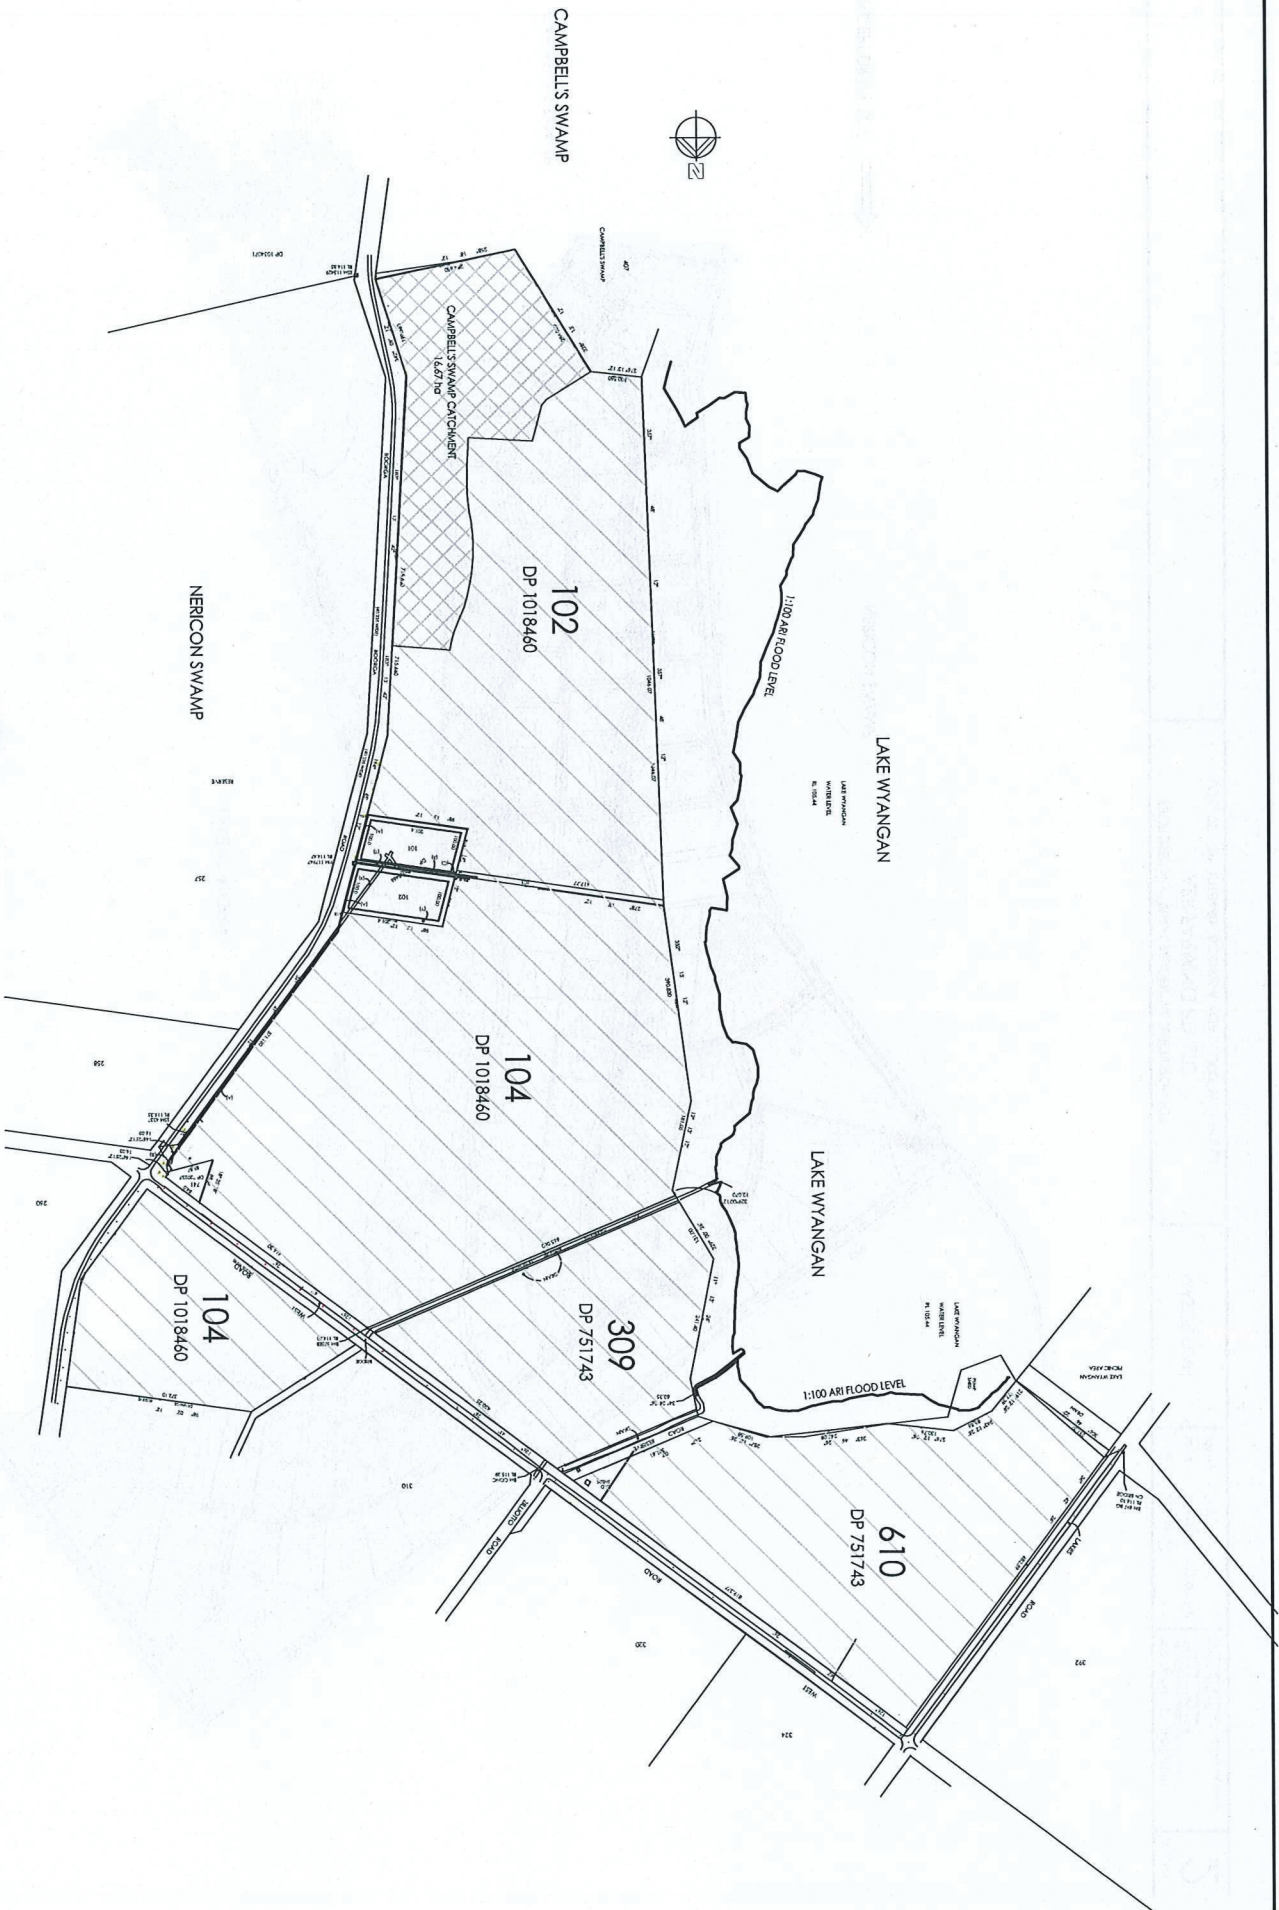

PROPOSED NEW RURAL RESIDENTIAL SUBDIVISION FOR ABR FARMING PTY LTD LOT 102 DP: 1018460 BOORGA ROAD LAKE WYANGAN	SITE PLAN	DATE: 23 MAY 2017 SCALE: 1:5000 (A1) 1:10000 (A3) JOB NO: 1414	BIDD & PARTNERS ARCHITECTS 40 CALABRIGOS STREET, COBHAM, N.S.W. TEL: 02 9371 1111 FAX: 02 9371 1111 EMAIL: info@bidd.com.au WWW: www.bidd.com.au
---	------------------	----------------------------------------------------------------------	---

7

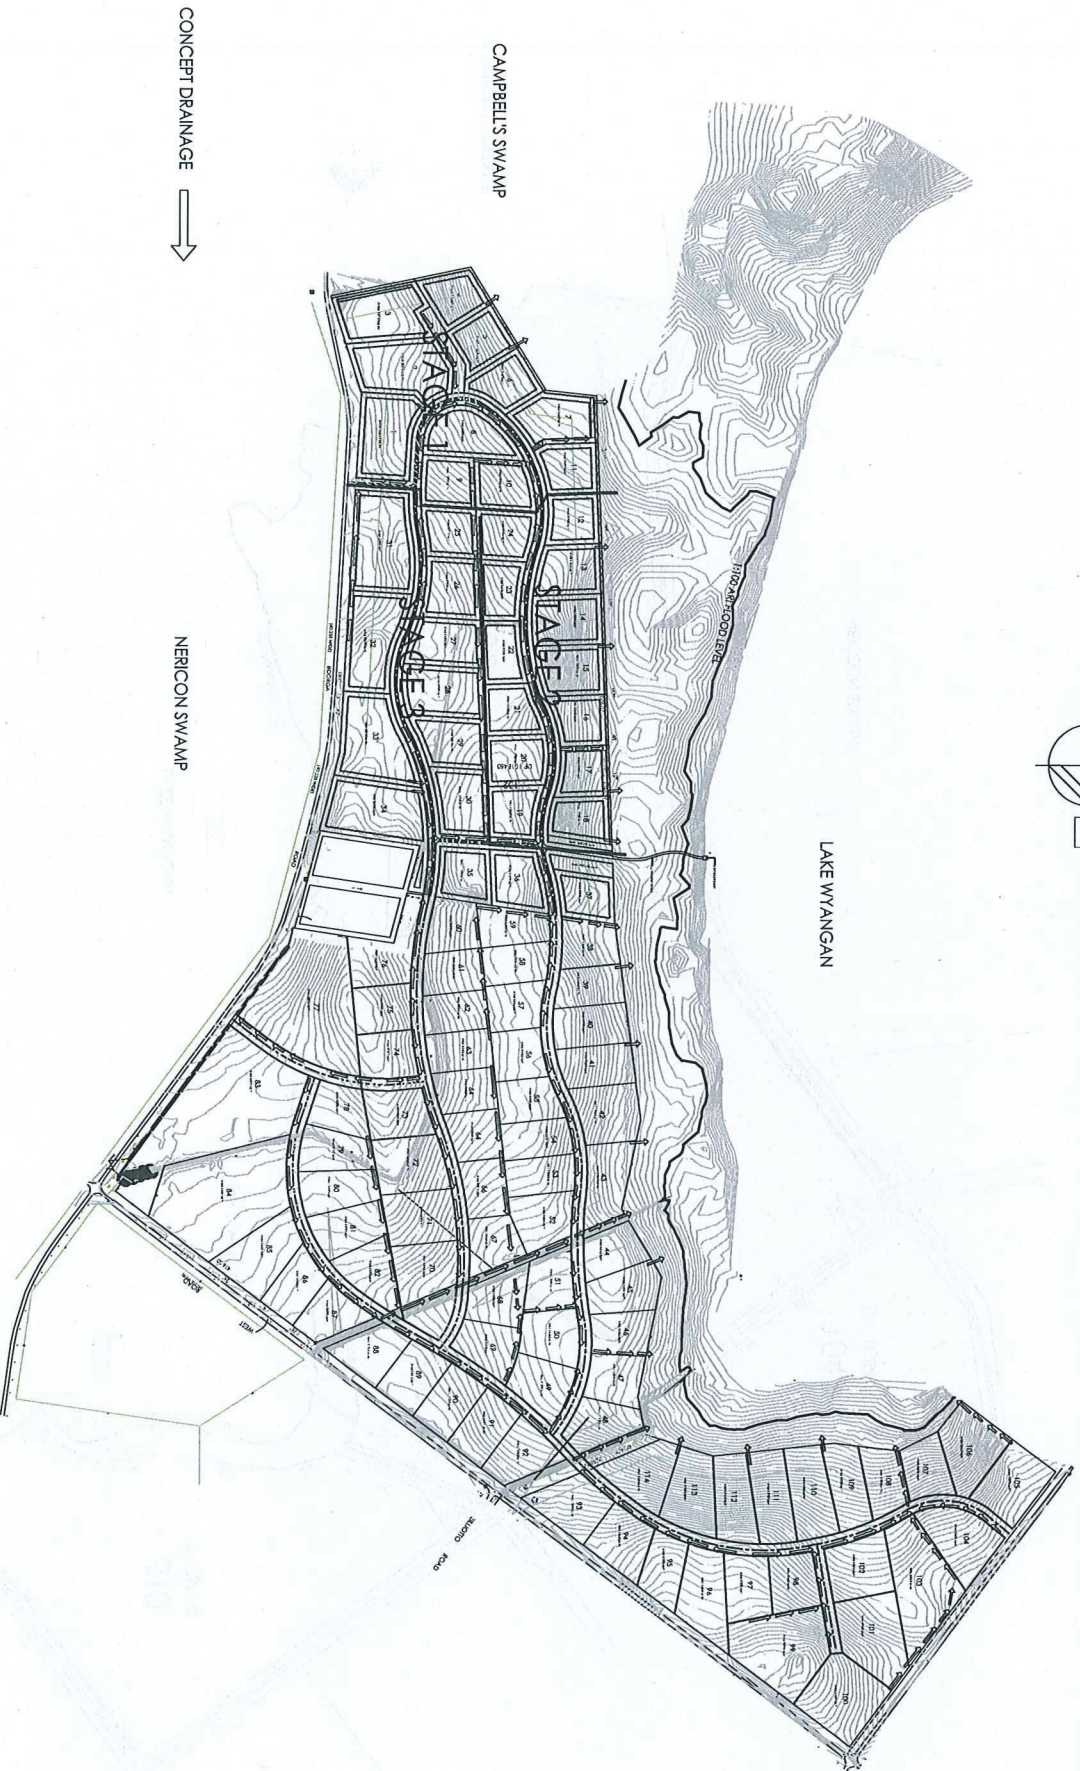

	<p>PROPOSED NEW RURAL RESIDENTIAL SUBDIVISION FOR ABR FARMING PTY LTD LOT 102 DP: 1018460 BOORGA ROAD LAKE WYANGAN</p>	<p>MASTER PLAN</p>	<p>DATE: 23 MAY 2017 SCALE: 1:5000 (A1) 1:10000 (A3) JOB NO.: 1414</p>	<p>BUDO & PARTNERS ARCHITECTS 42 CANNANWOOD STREET, GERRIN, VIC 3043 TEL: 03 93 84 44 69 FAX: 03 93 84 44 70 HONORARIO ARCHITECT FEE: \$100,000.00 (GST INCL)</p>	<p>DWG NO. 2</p>
--	---	--------------------	--------------------------------------------------------------------------------	---	----------------------

ATTACHMENT 2 – LAND CAPABILITY ASSESSMENT