


01 BASEMENT PLAN
1:200

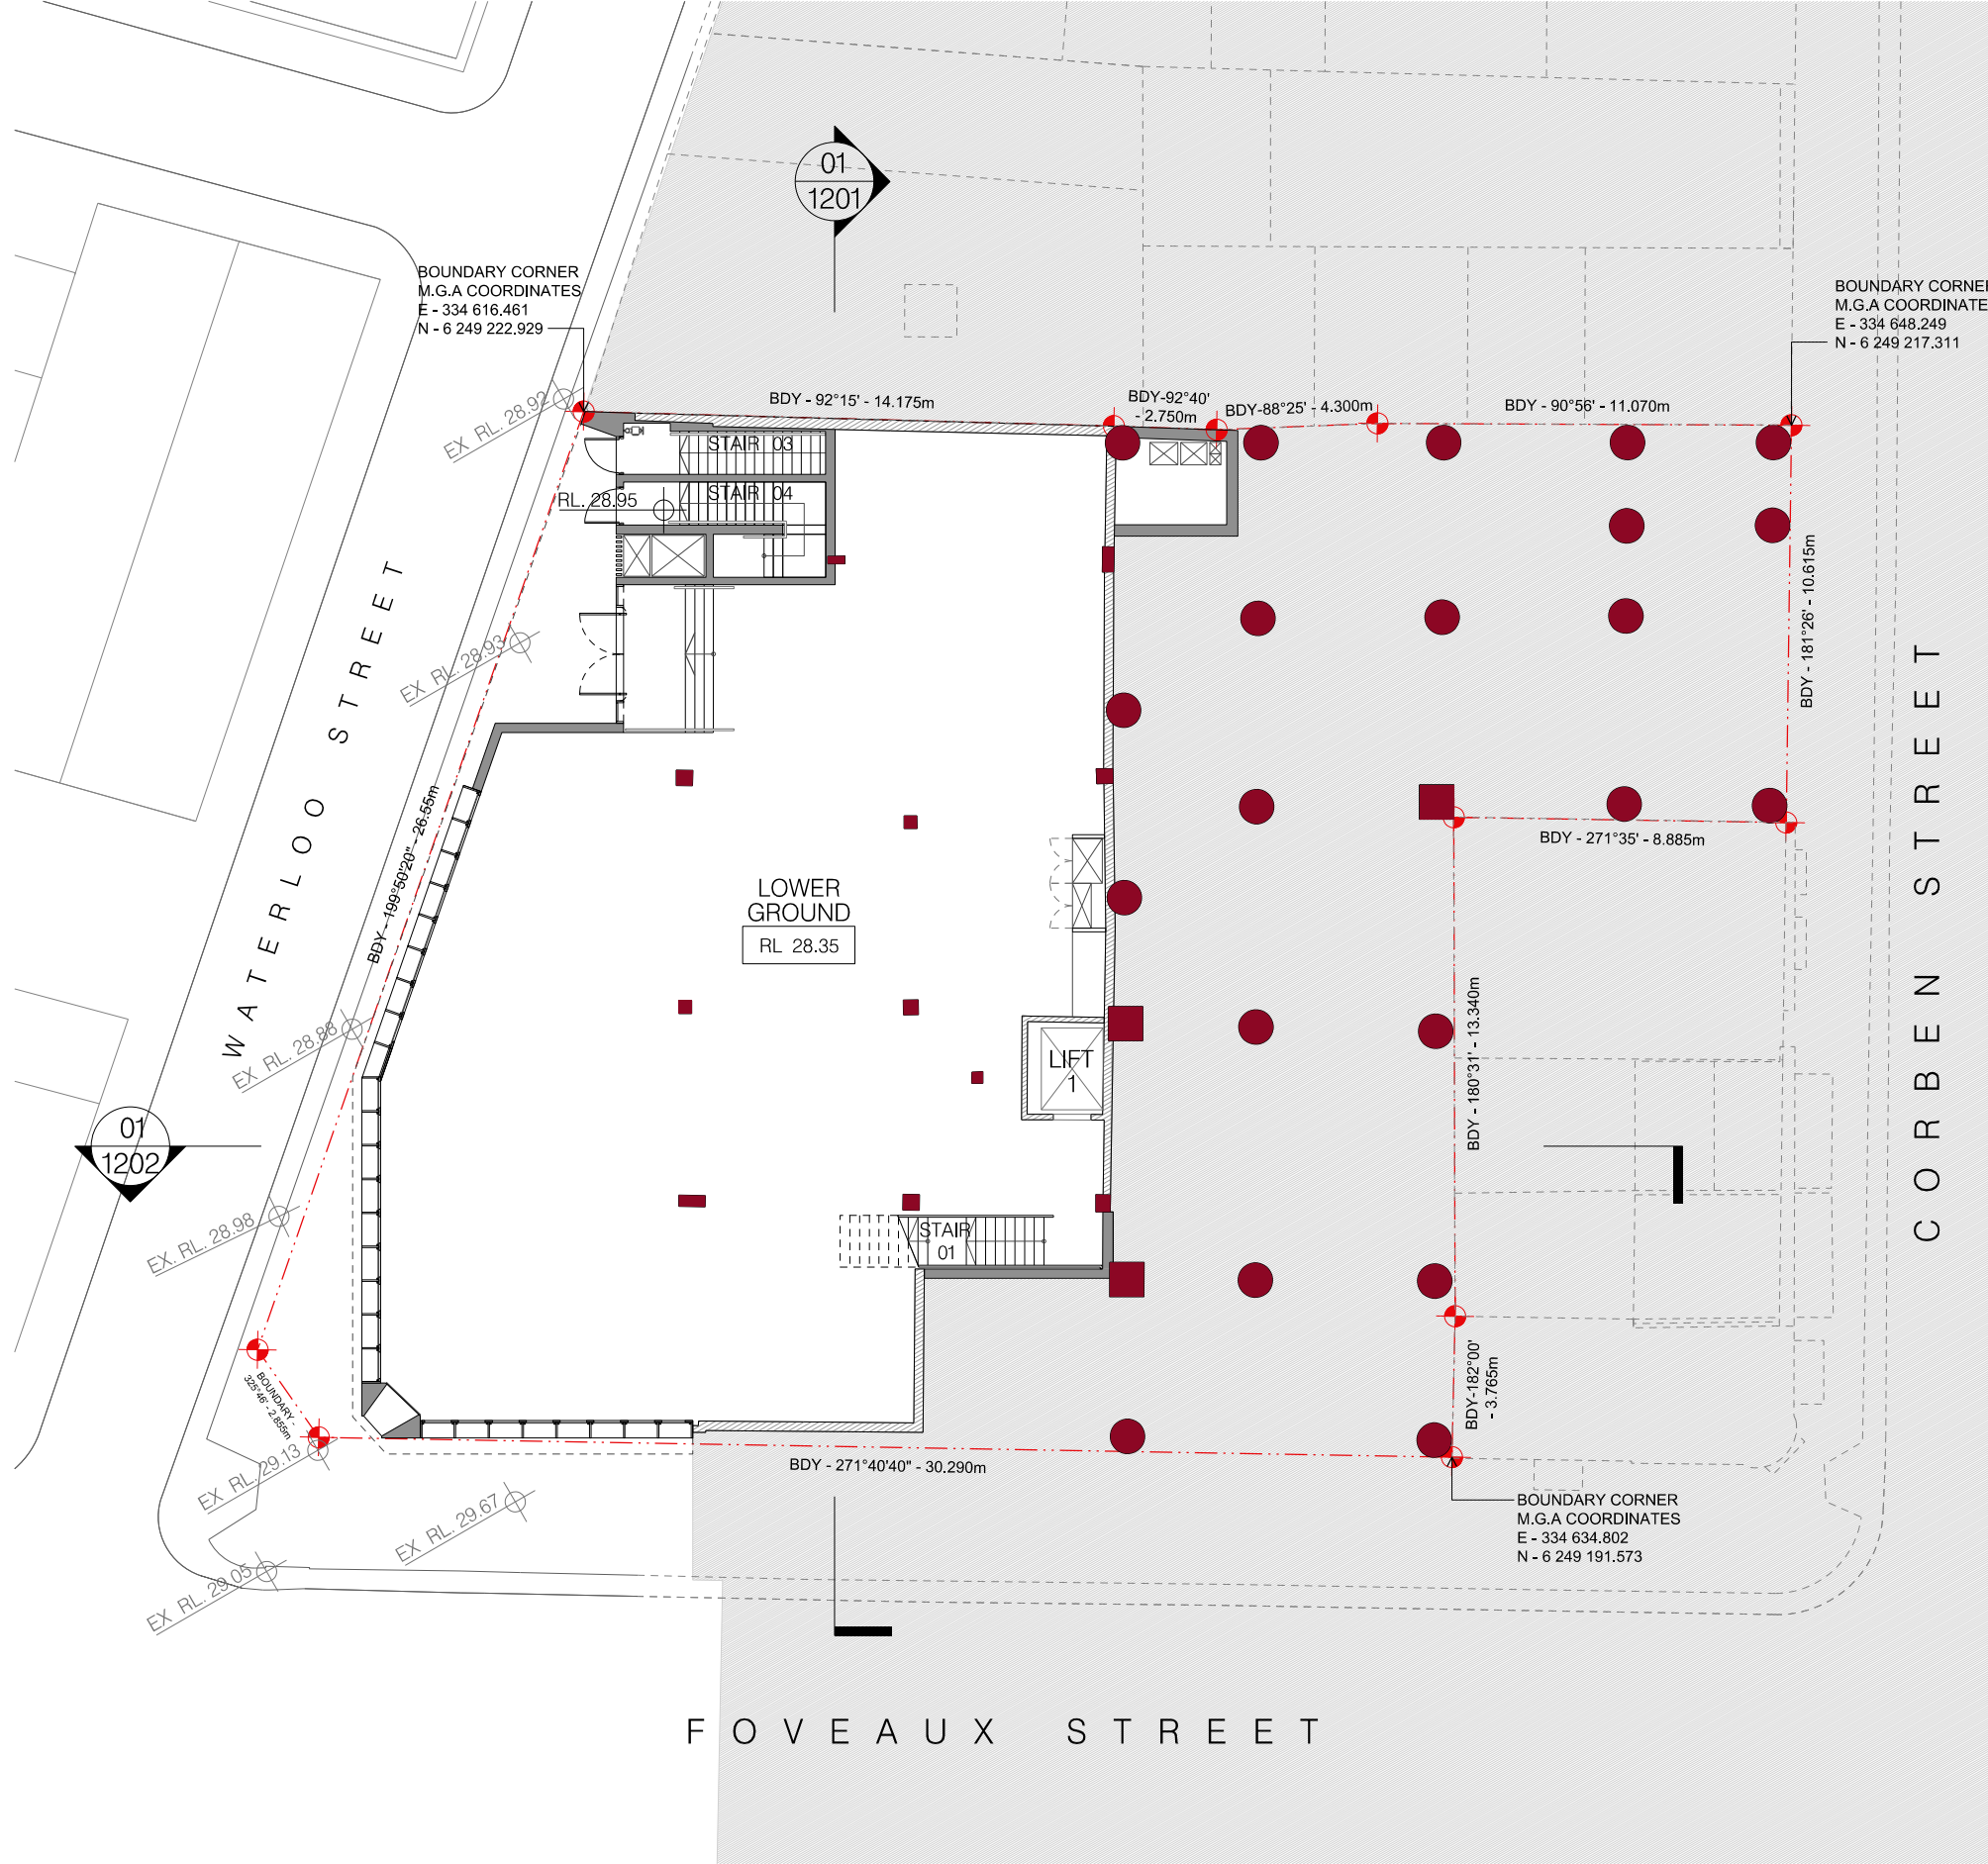

02 LOWER GROUND PLAN
1:200

EXISTING BUILDING WALLS
EXISTING STRUCTURE

PRELIMINARY

A 140319 DA ISSUE A
Issue Date Description
Drawing Original Size A2

FOR DA PURPOSES ONLY
NOT FOR CONSTRUCTION
© COPYRIGHT

THIS DOCUMENT IS THE PROPERTY OF ANGELO CANDALEPAS & ASSOCIATES PTY LTD. THIS DRAWING SHALL ONLY BE USED FOR THE PURPOSE FOR WHICH IT WAS COMMISSIONED. UNAUTHORISED USE OF THIS DRAWING IS PROHIBITED.
DO NOT SCALE THIS DRAWING. USE ONLY FIGURED DIMENSIONS. REPORT ANY DISCREPANCY TO THE ARCHITECT FOR CLARIFICATION PRIOR TO THE COMMENCEMENT OF ANY WORK.

ARCHITECT:
CANDALEPAS ASSOCIATES
309 SUSSEX ST
SYDNEY NSW 2000
T: 02 9283 7755
F: 02 9283 7477
E: architects@candalepas.com.au
NSW ARCHITECTS REG. No. - 5773

PROJECT:
72-84 FOVEAUX STREET, SURRY HILLS

CLIENT:
STASIA HOLDINGS PTY LTD


SCALE: 1:200@A2
0 5m 10m

DATE:
MAR 2019
CHECKED 1:
LM
CHKD2/APPD:
ACu
DRAWN BY:
KC, LM


DRAWING:
BASEMENT &
LOWER GROUND
FLOOR PLAN

DRAWING No.
DA - 1101

JOB No.
5638
ISSUE
A

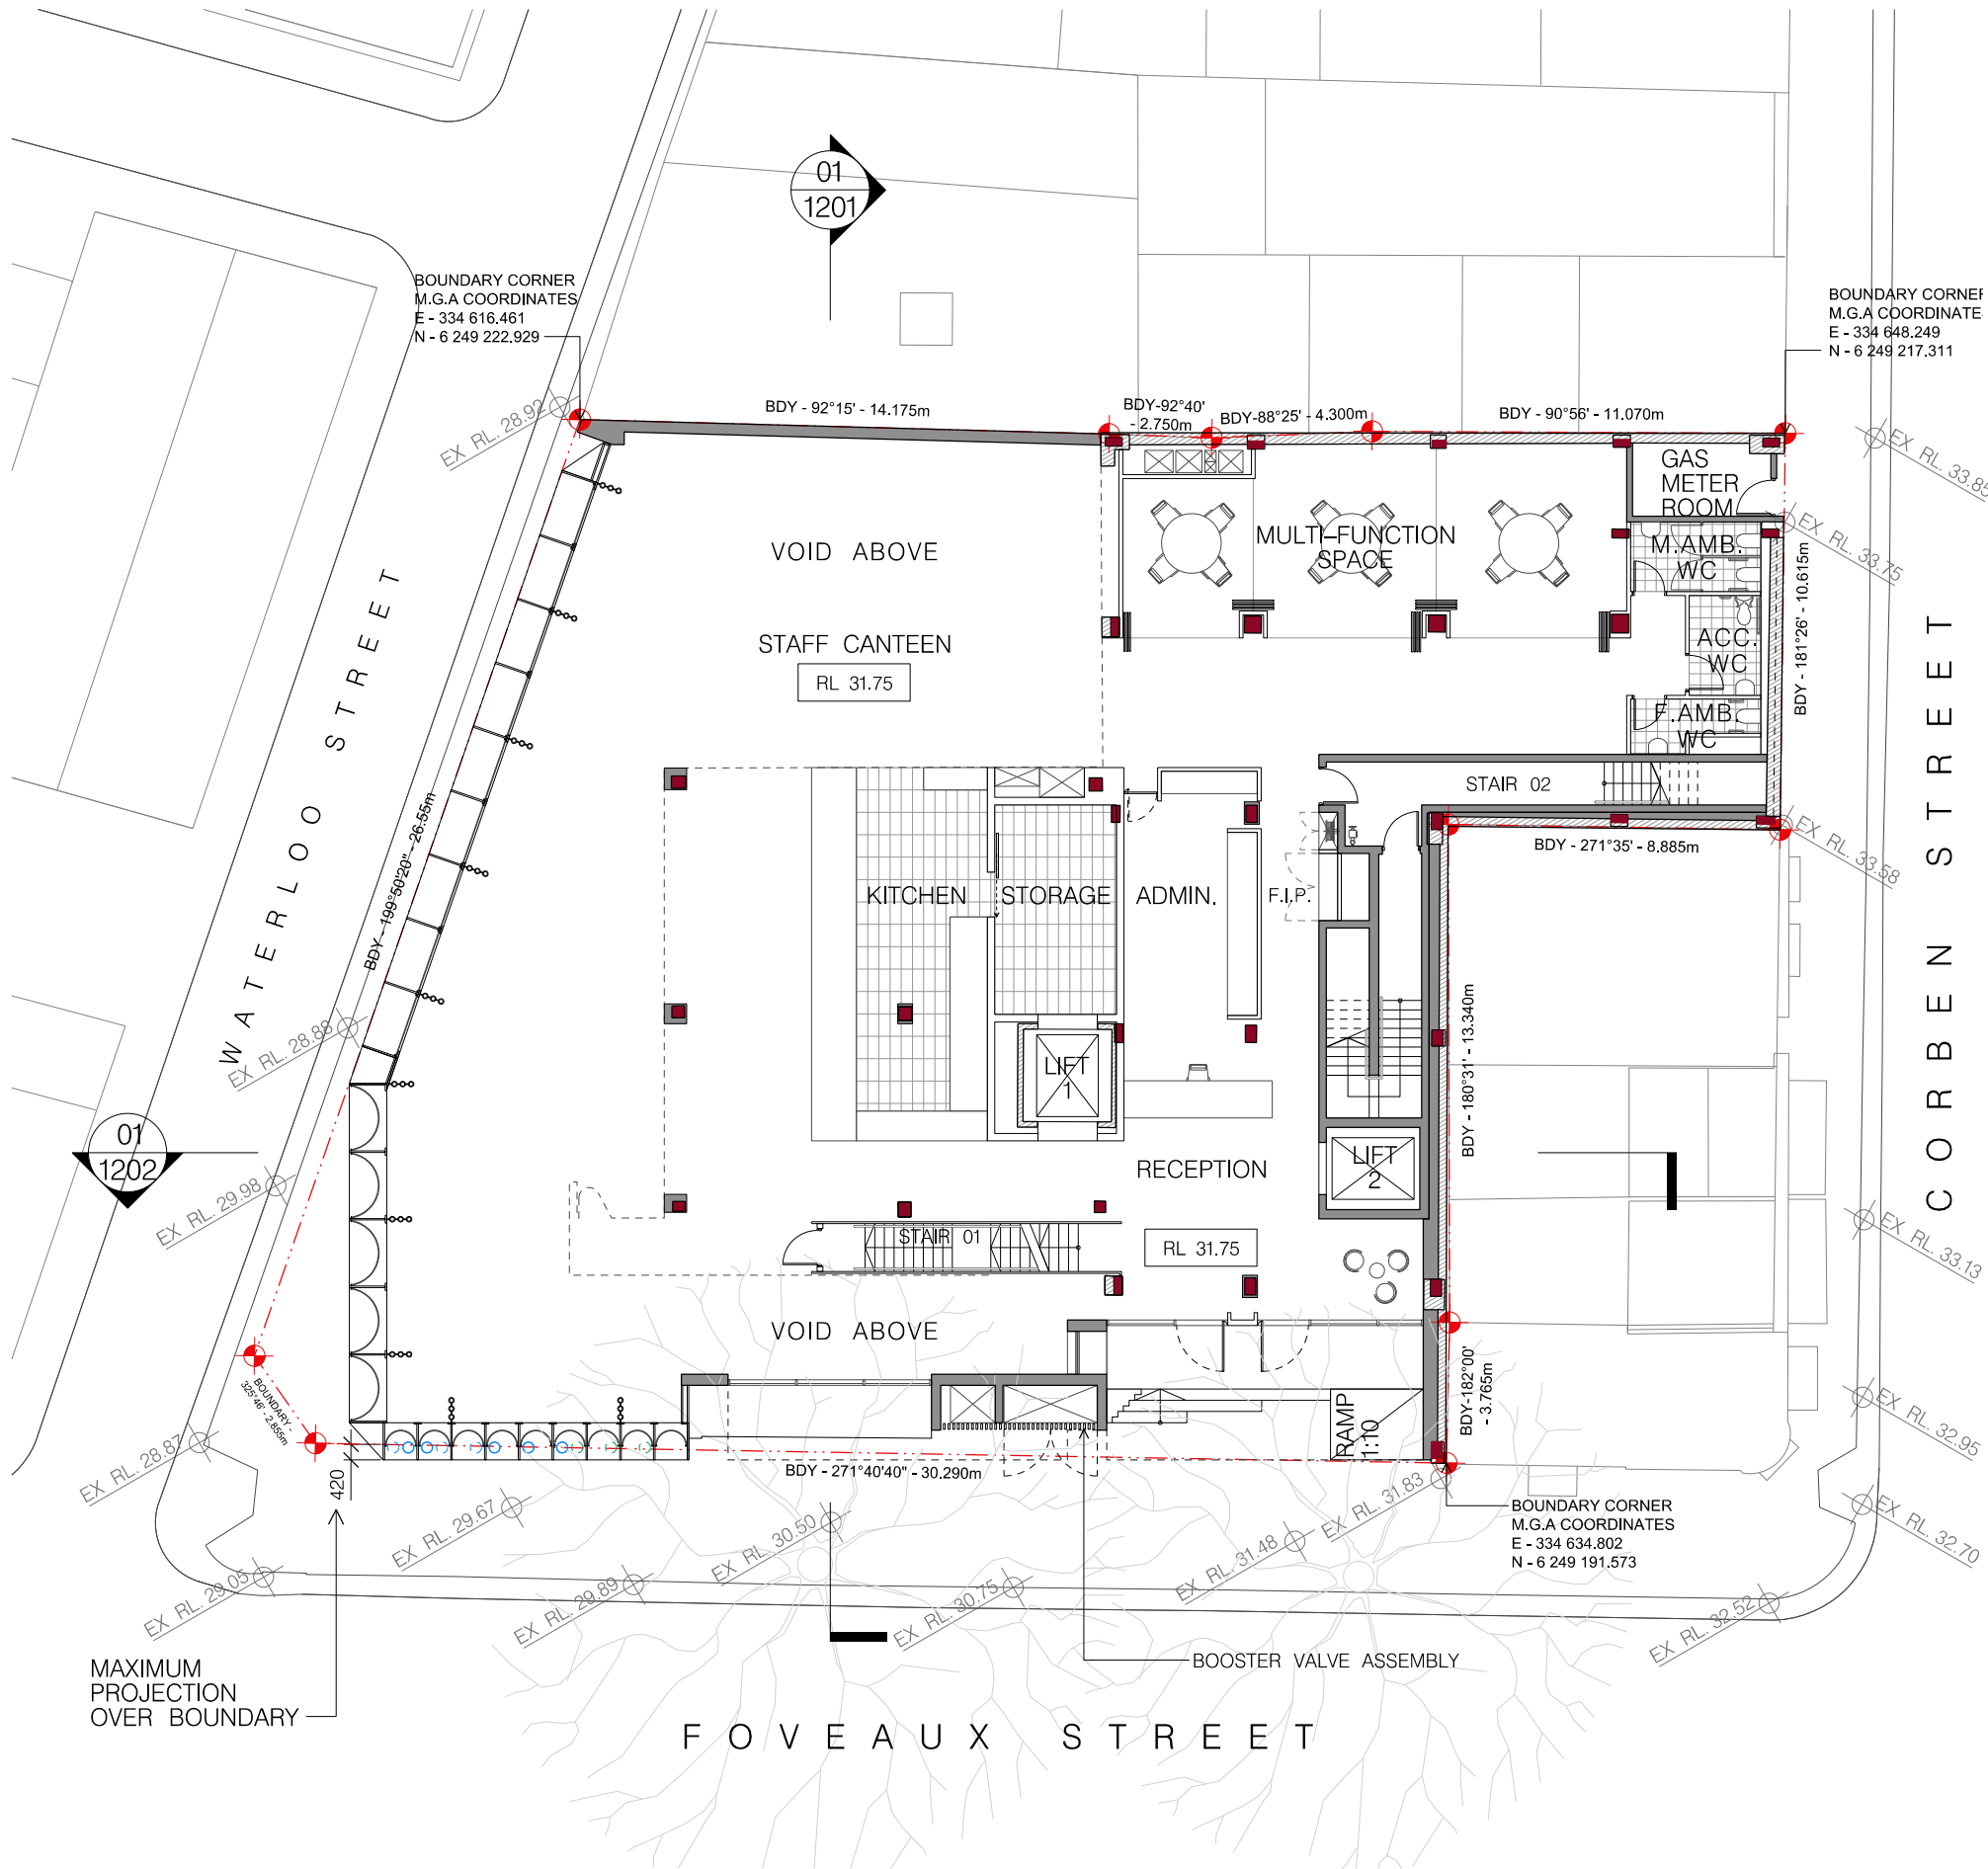

01 GROUND FLOOR PLAN
1:200

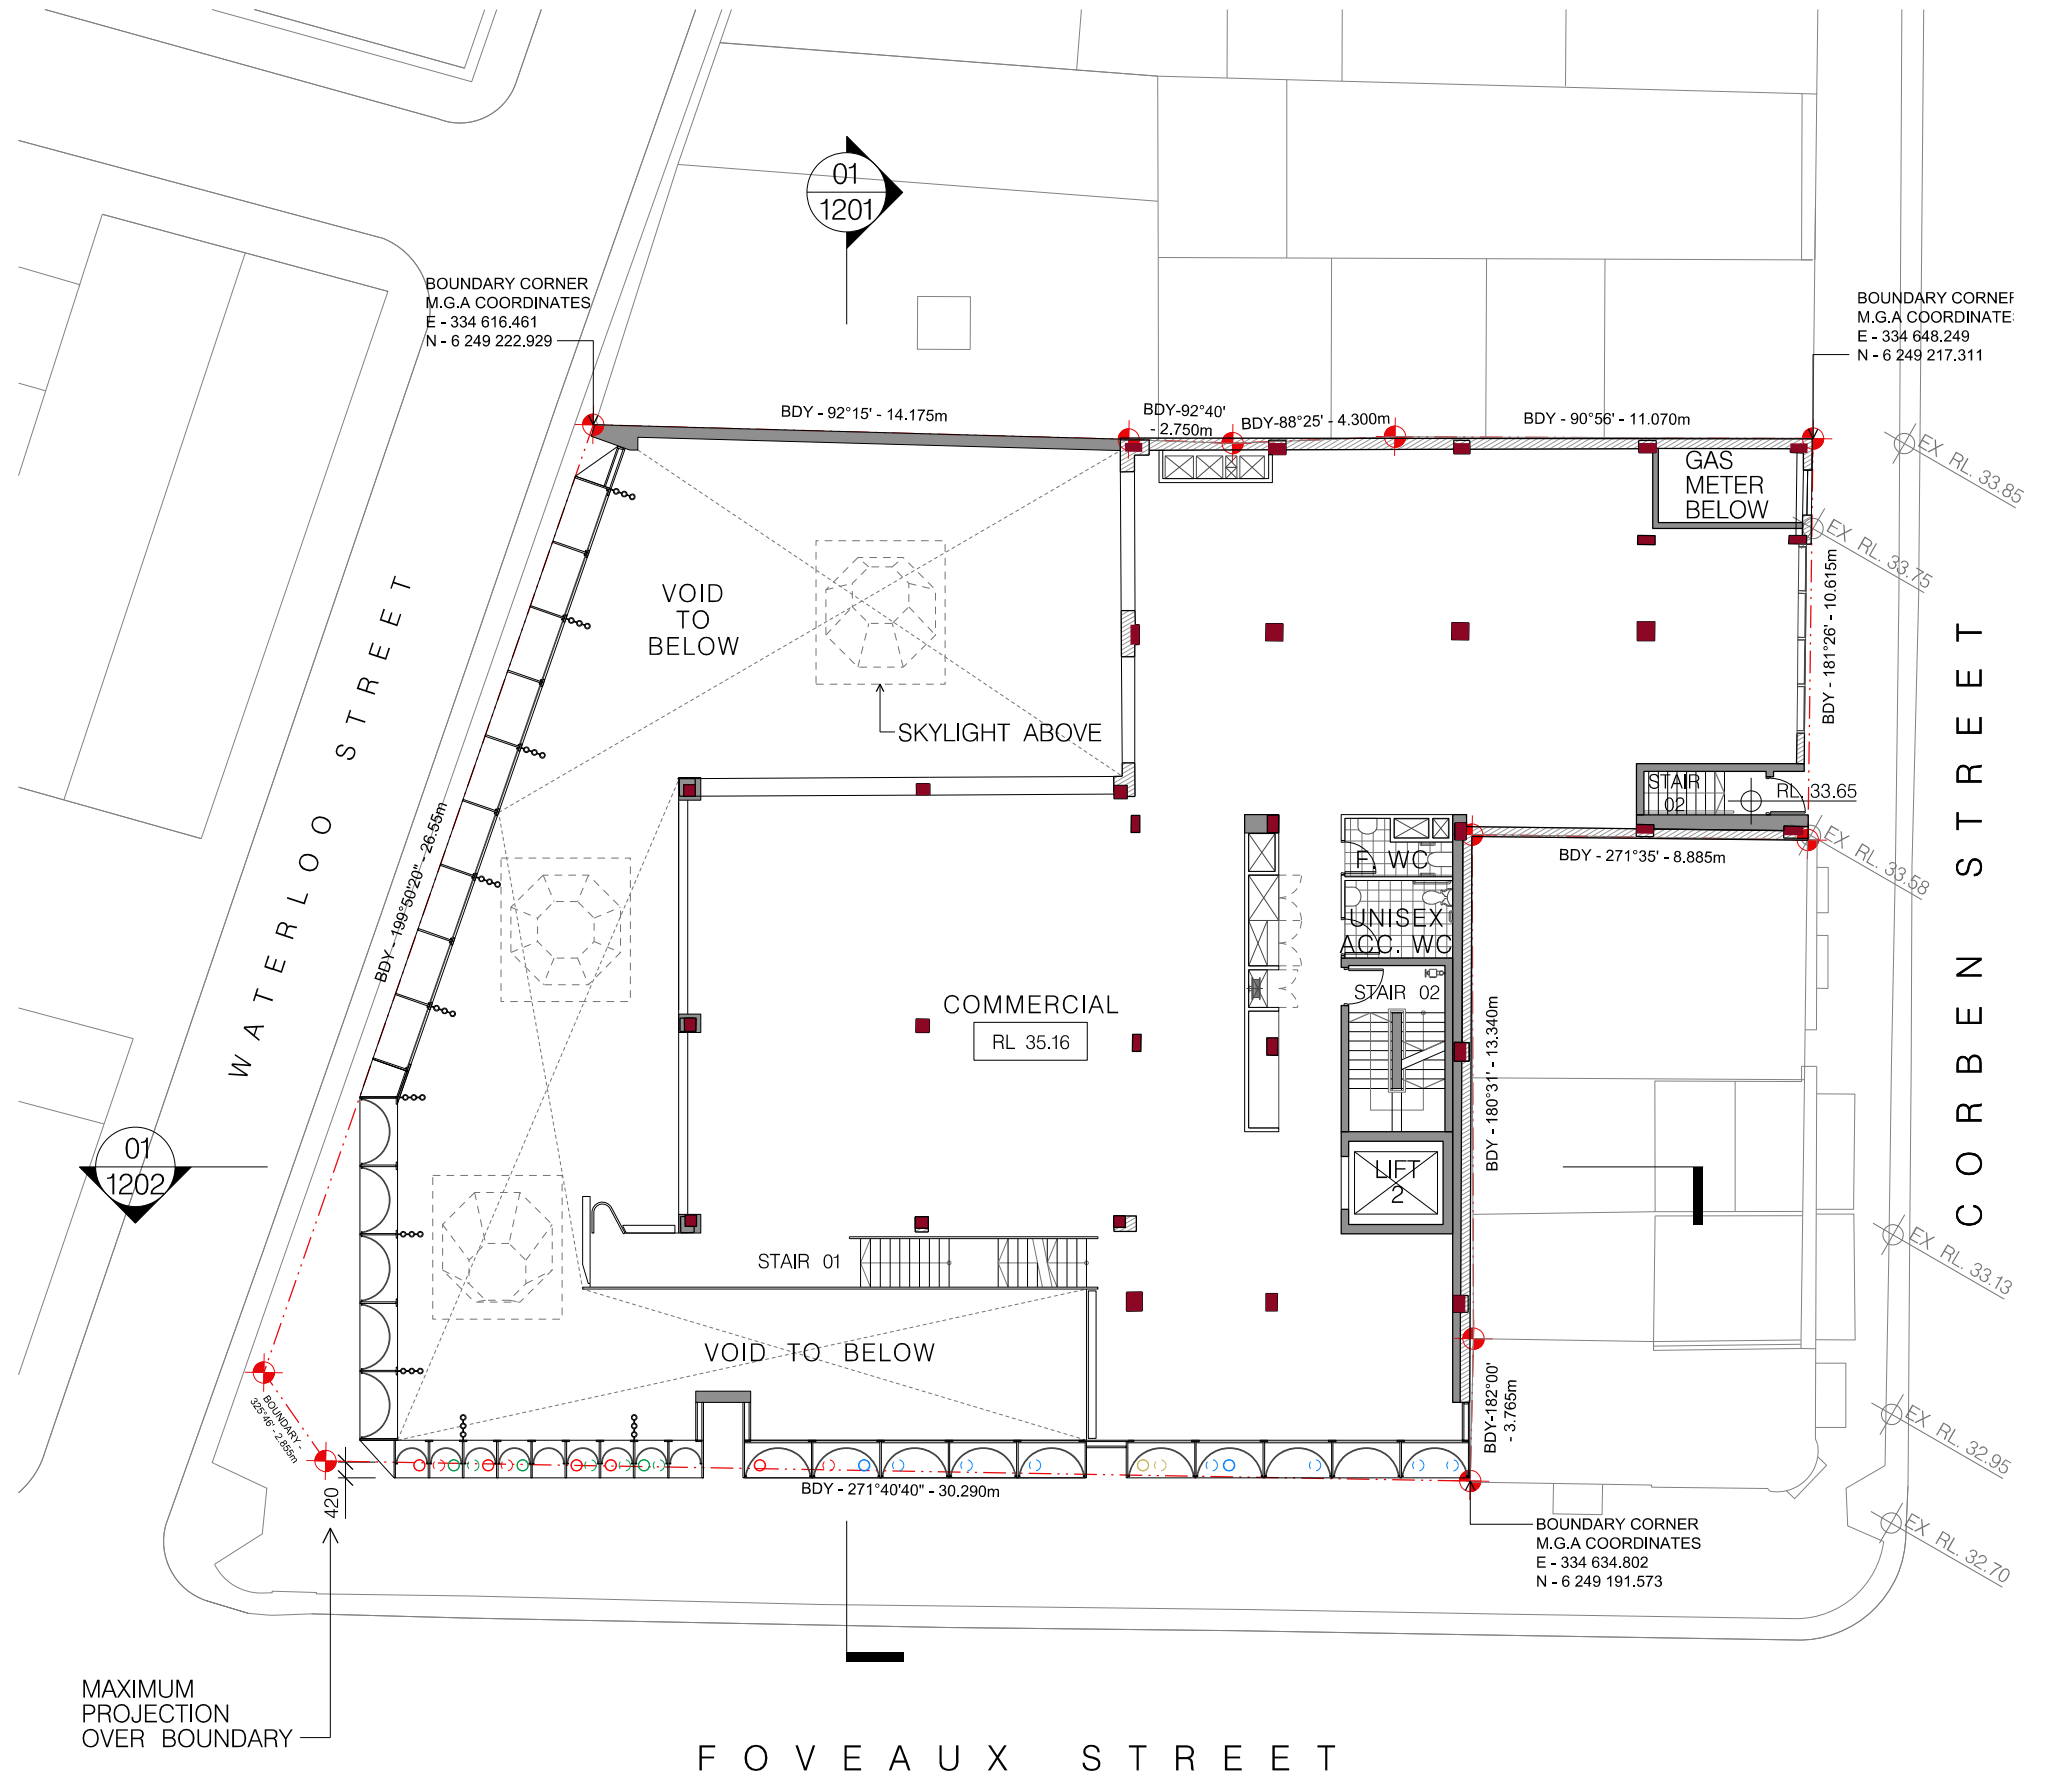

02 LEVEL 1 PLAN
1:200

EXISTING BUILDING WALLS
EXISTING STRUCTURE

PRELIMINARY

A 140319 DA ISSUE A
Issue Date Description
Drawing Original Size A2

FOR DA PURPOSES ONLY
NOT FOR CONSTRUCTION
© COPYRIGHT


THIS DOCUMENT IS THE PROPERTY OF ANGELO CANDALEPAS & ASSOCIATES PTY LTD. THIS DRAWING SHALL ONLY BE USED FOR THE PURPOSE FOR WHICH IT WAS COMMISSIONED. UNAUTHORISED USE OF THIS DRAWING IS PROHIBITED.
DO NOT SCALE THIS DRAWING. USE ONLY FIGURED DIMENSIONS. REPORT ANY DISCREPANCY TO THE ARCHITECT FOR CLARIFICATION PRIOR TO THE COMMENCEMENT OF ANY WORK.

ARCHITECT:
CANDALEPAS ASSOCIATES
309 SUSSEX ST
SYDNEY NSW 2000
T: 02 9283 7755
F: 02 9283 7477
E: architects@candalepas.com.au
NSW ARCHITECTS REG No. - 5773

PROJECT:
72-84 FOVEAUX STREET, SURRY HILLS

CLIENT:
STASIA HOLDINGS PTY LTD

SCALE: 1:200@A2
0 5m 10m

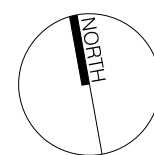


DATE:
MAR 2019
CHECKED 1:
LM
CHKD2/APPD:
ACu
DRAWN BY:
KC, LM


DRAWING:
GROUND &
LEVEL 1 FLOOR
PLAN

DRAWING No.
DA - 1102

JOB No.
5638
ISSUE
A

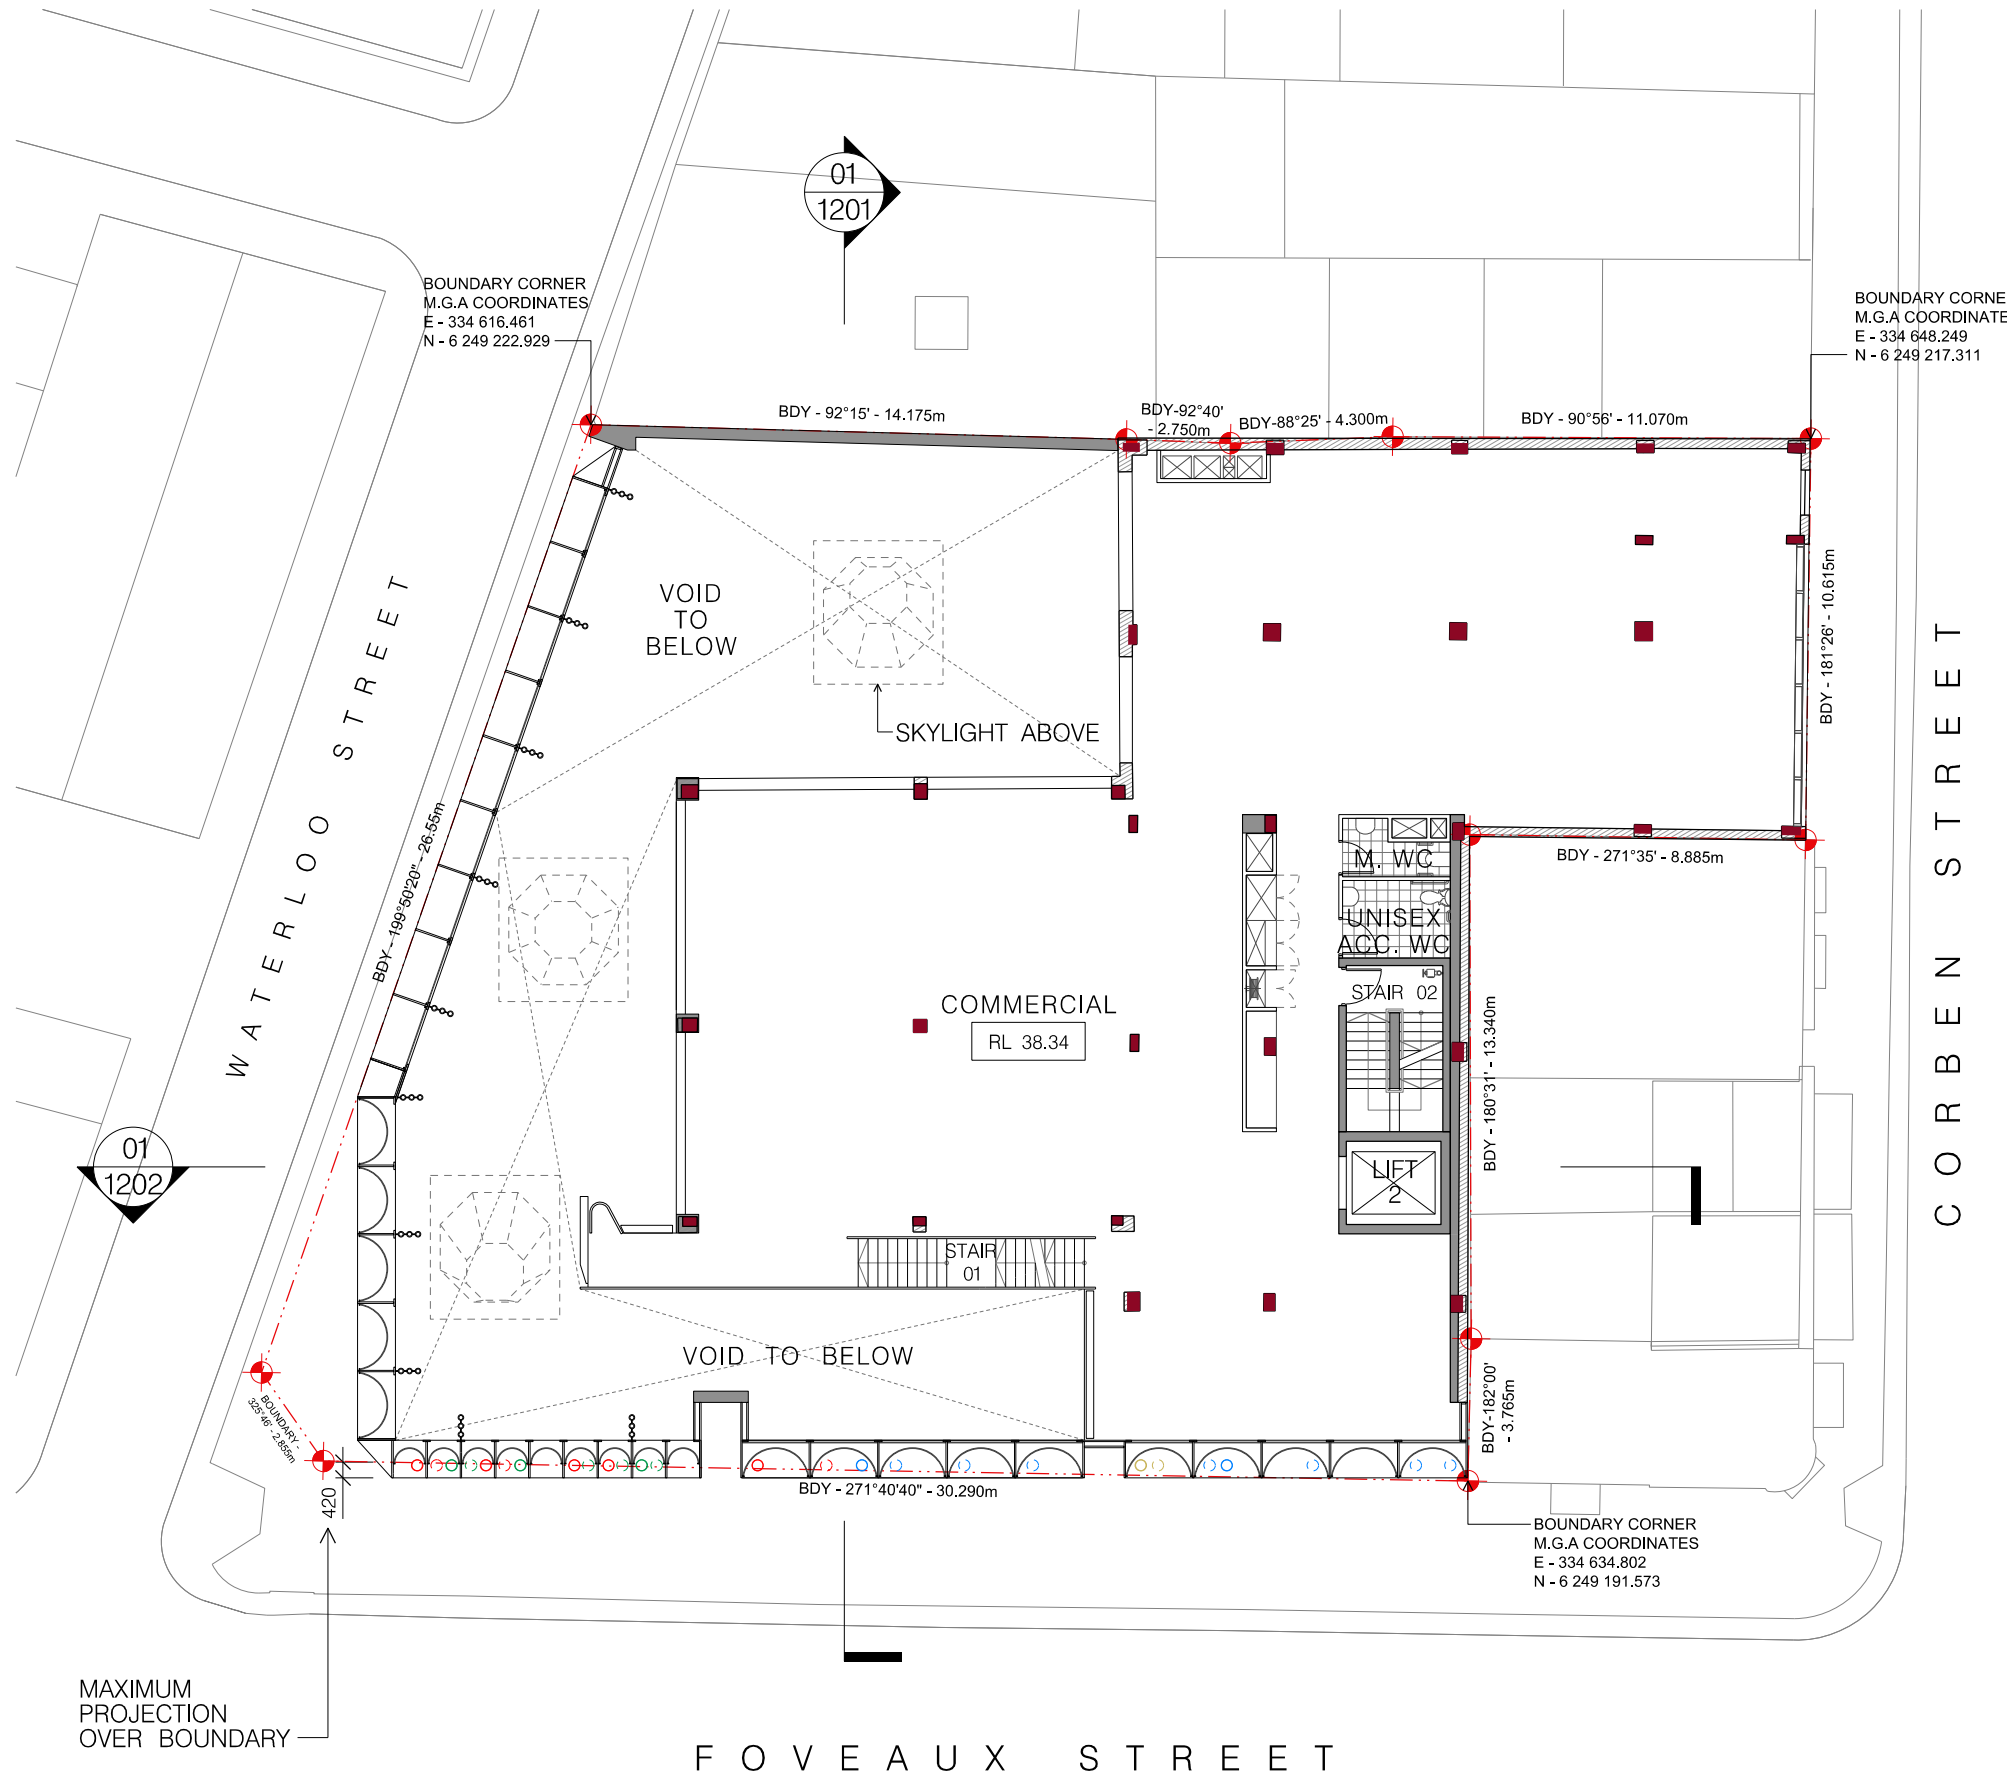

01 LEVEL 2 PLAN
1:200

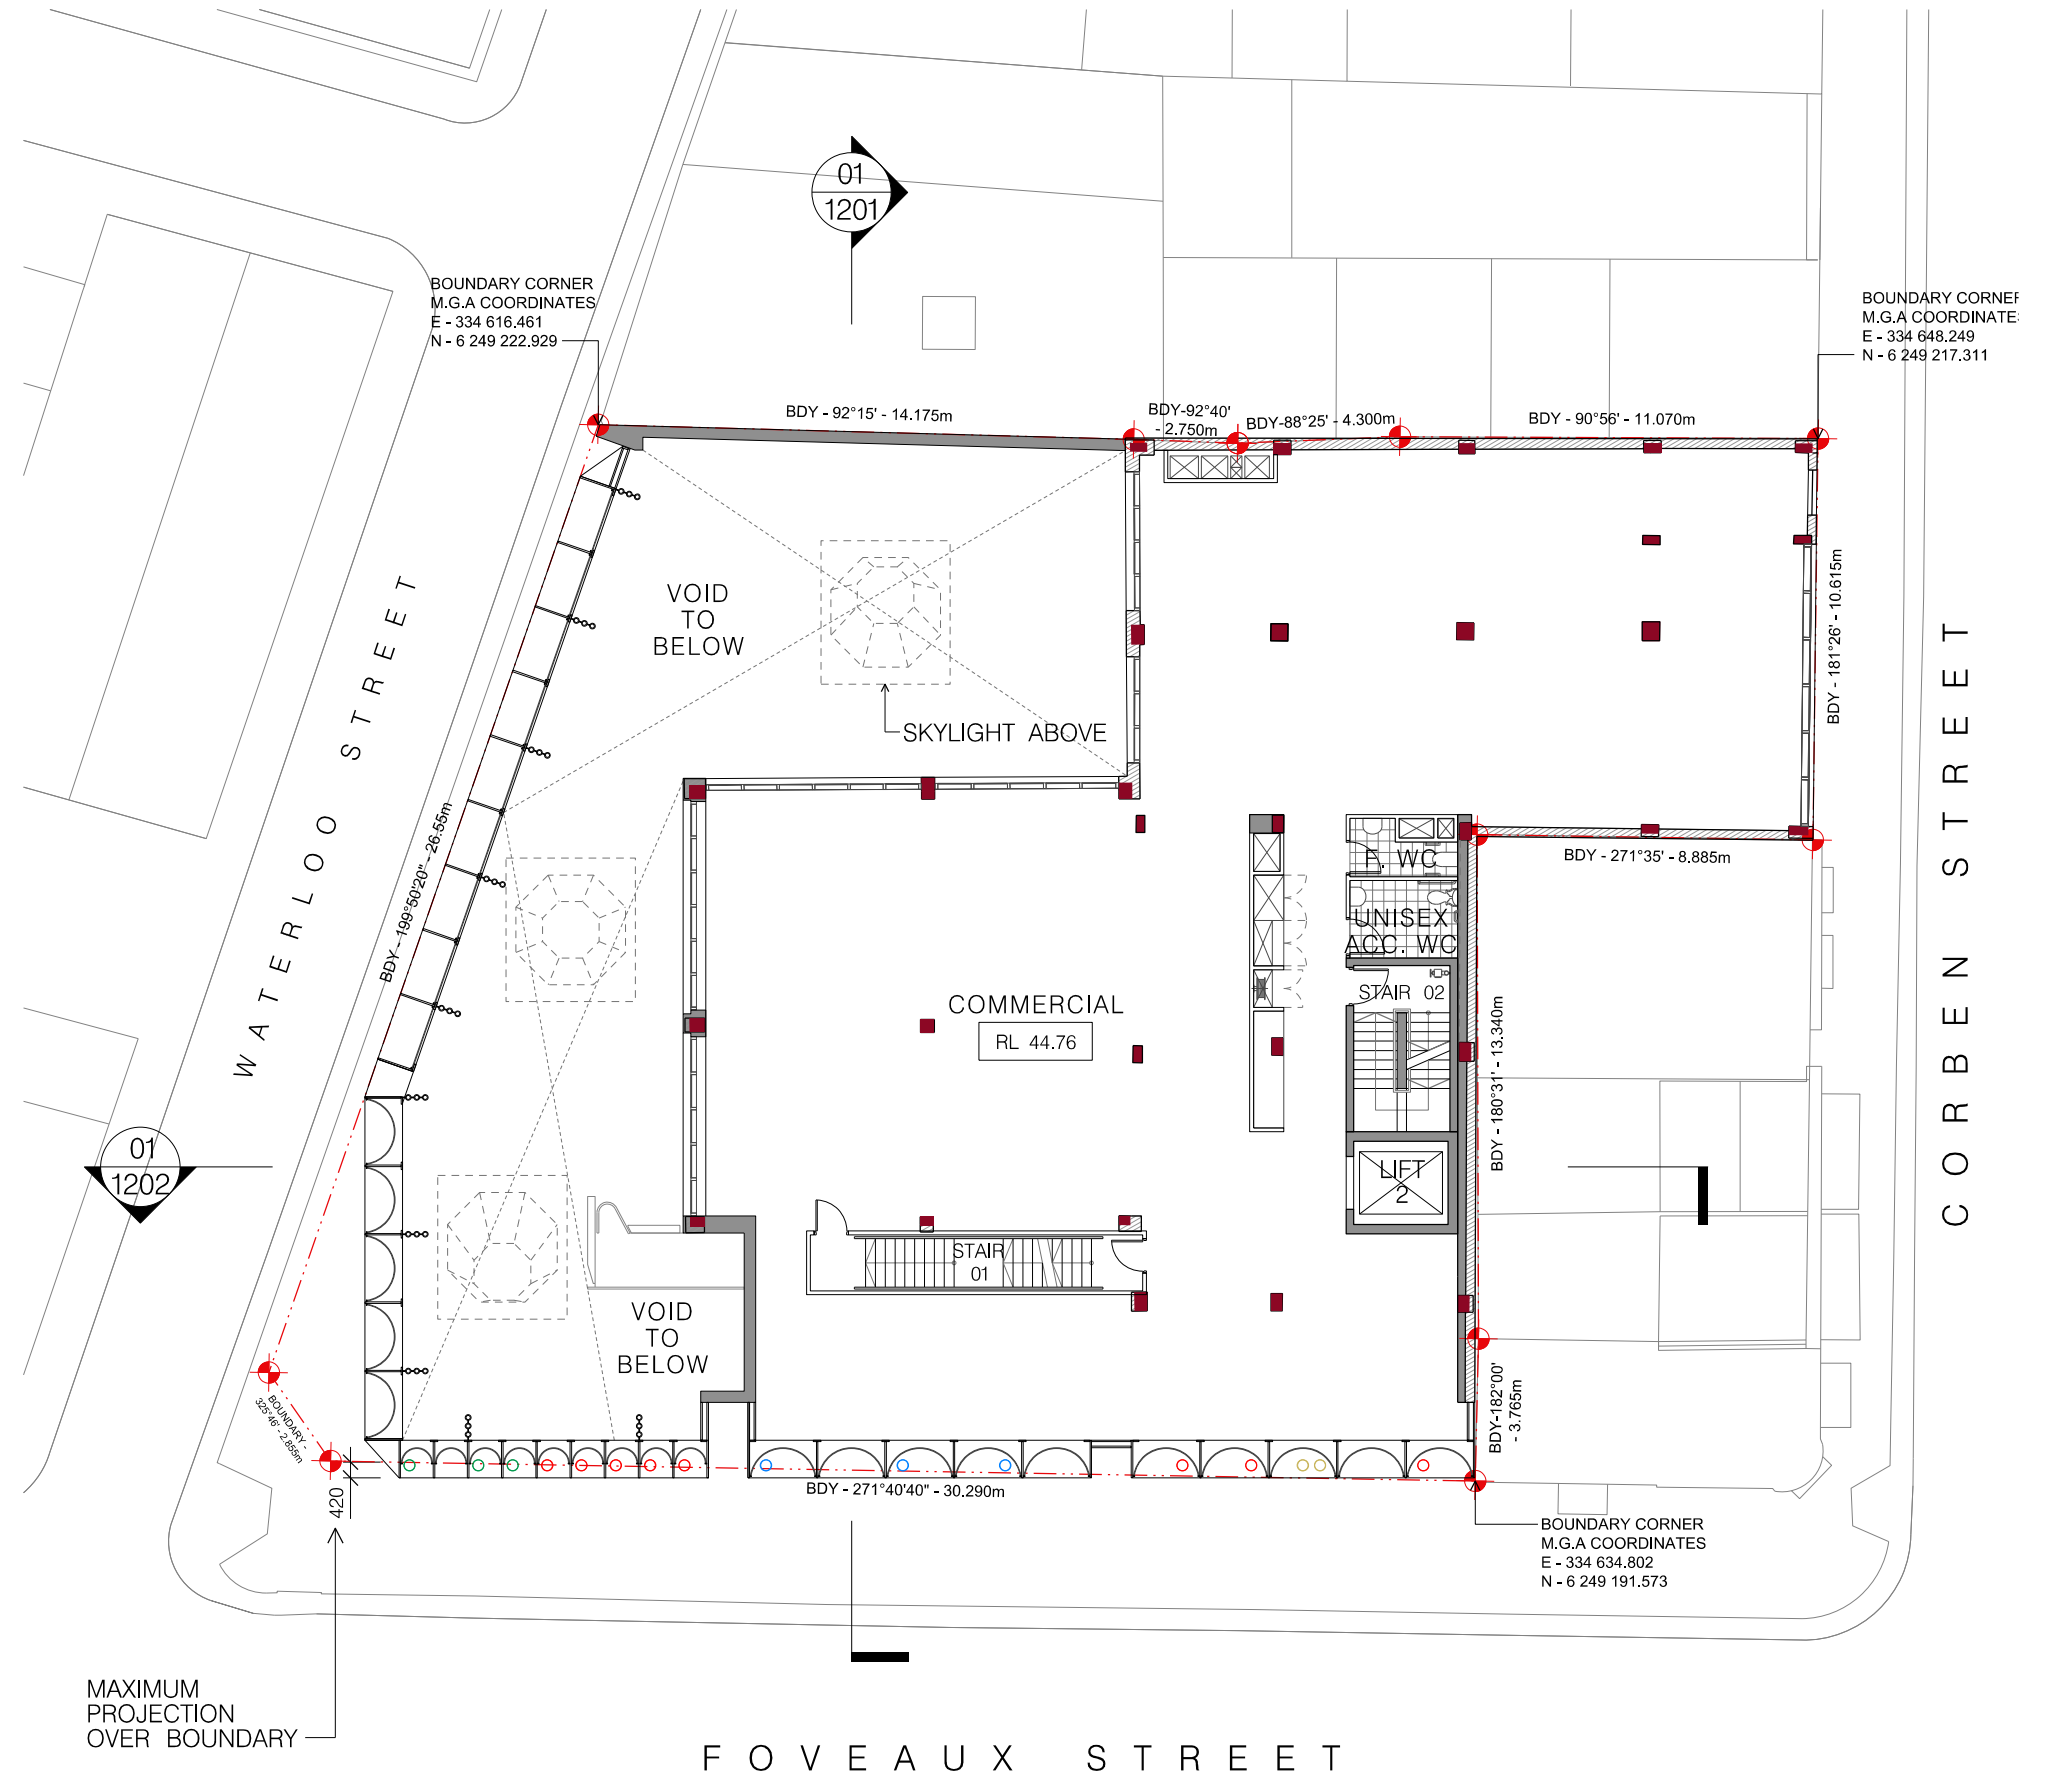

02 LEVEL 3 PLAN
1:200

EXISTING BUILDING WALLS
EXISTING STRUCTURE

PRELIMINARY

Issue	Date	Description
1	14/03/19	DA ISSUE A

FOR DA PURPOSES ONLY
NOT FOR CONSTRUCTION
© COPYRIGHT

THIS DOCUMENT IS THE PROPERTY OF ANGELO CANDALEPAS & ASSOCIATES PTY LTD. THIS DRAWING SHALL ONLY BE USED FOR THE PURPOSE FOR WHICH IT WAS COMMISSIONED. UNAUTHORISED USE OF THIS DRAWING IS PROHIBITED.

DO NOT SCALE THIS DRAWING. USE ONLY FIGURED DIMENSIONS. REPORT ANY DISCREPANCY TO THE ARCHITECT FOR CLARIFICATION PRIOR TO THE COMMENCEMENT OF ANY WORK.

ARCHITECT:
CANDALEPAS
ASSOCIATES
309 SUSSEX ST
SYDNEY NSW 2000
T: 02 9283 7755
F: 02 9283 7477
E: architects@candalepas.com.au
NSW ARCHITECTS REG No. - 5773

PROJECT:
72-84 FOVEAUX STREET, SURRY HILLS

CLIENT:
STASIA HOLDINGS PTY LTD



SCALE: 1:200@A2
0 5m 10m

DATE:
MAR 2019
CHECKED 1:
LM
CHKD2/APPD:
ACU
DRAWN BY:
KC, LM

DRAWING:
LEVEL 2 &
LEVEL 3 FLOOR
PLAN

DRAWING No.
DA - 1103


JOB No.
5638
ISSUE
A

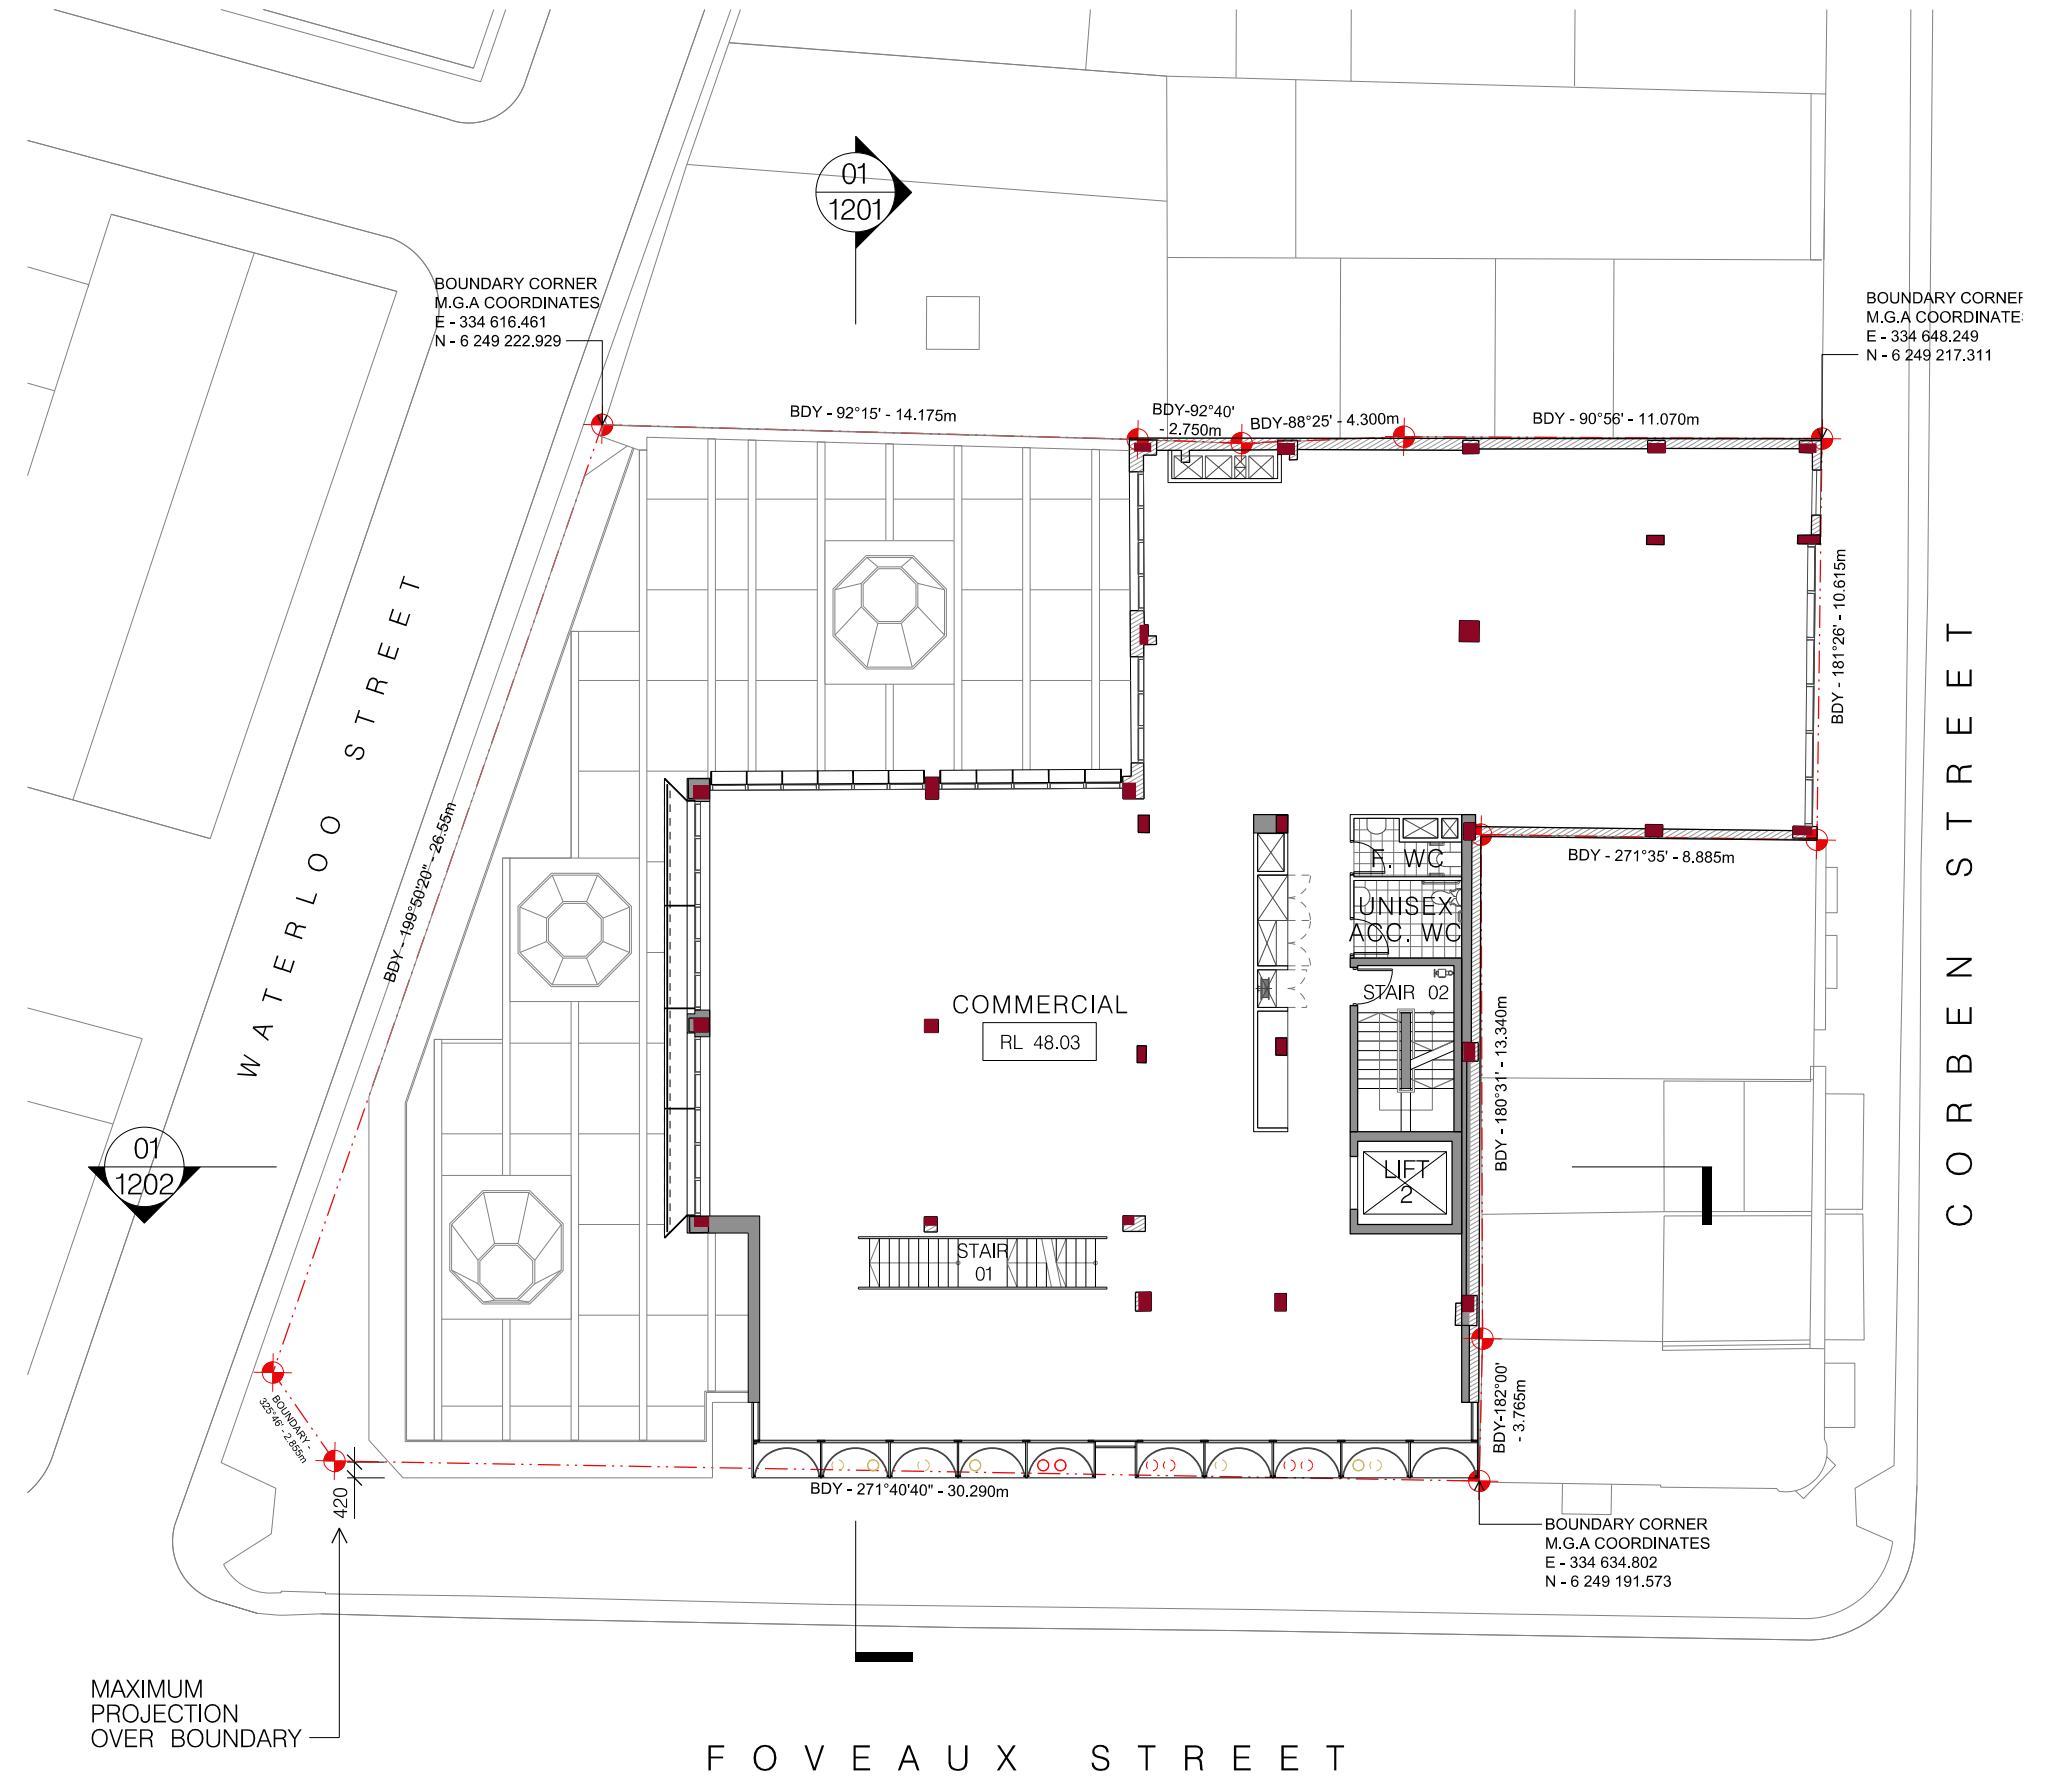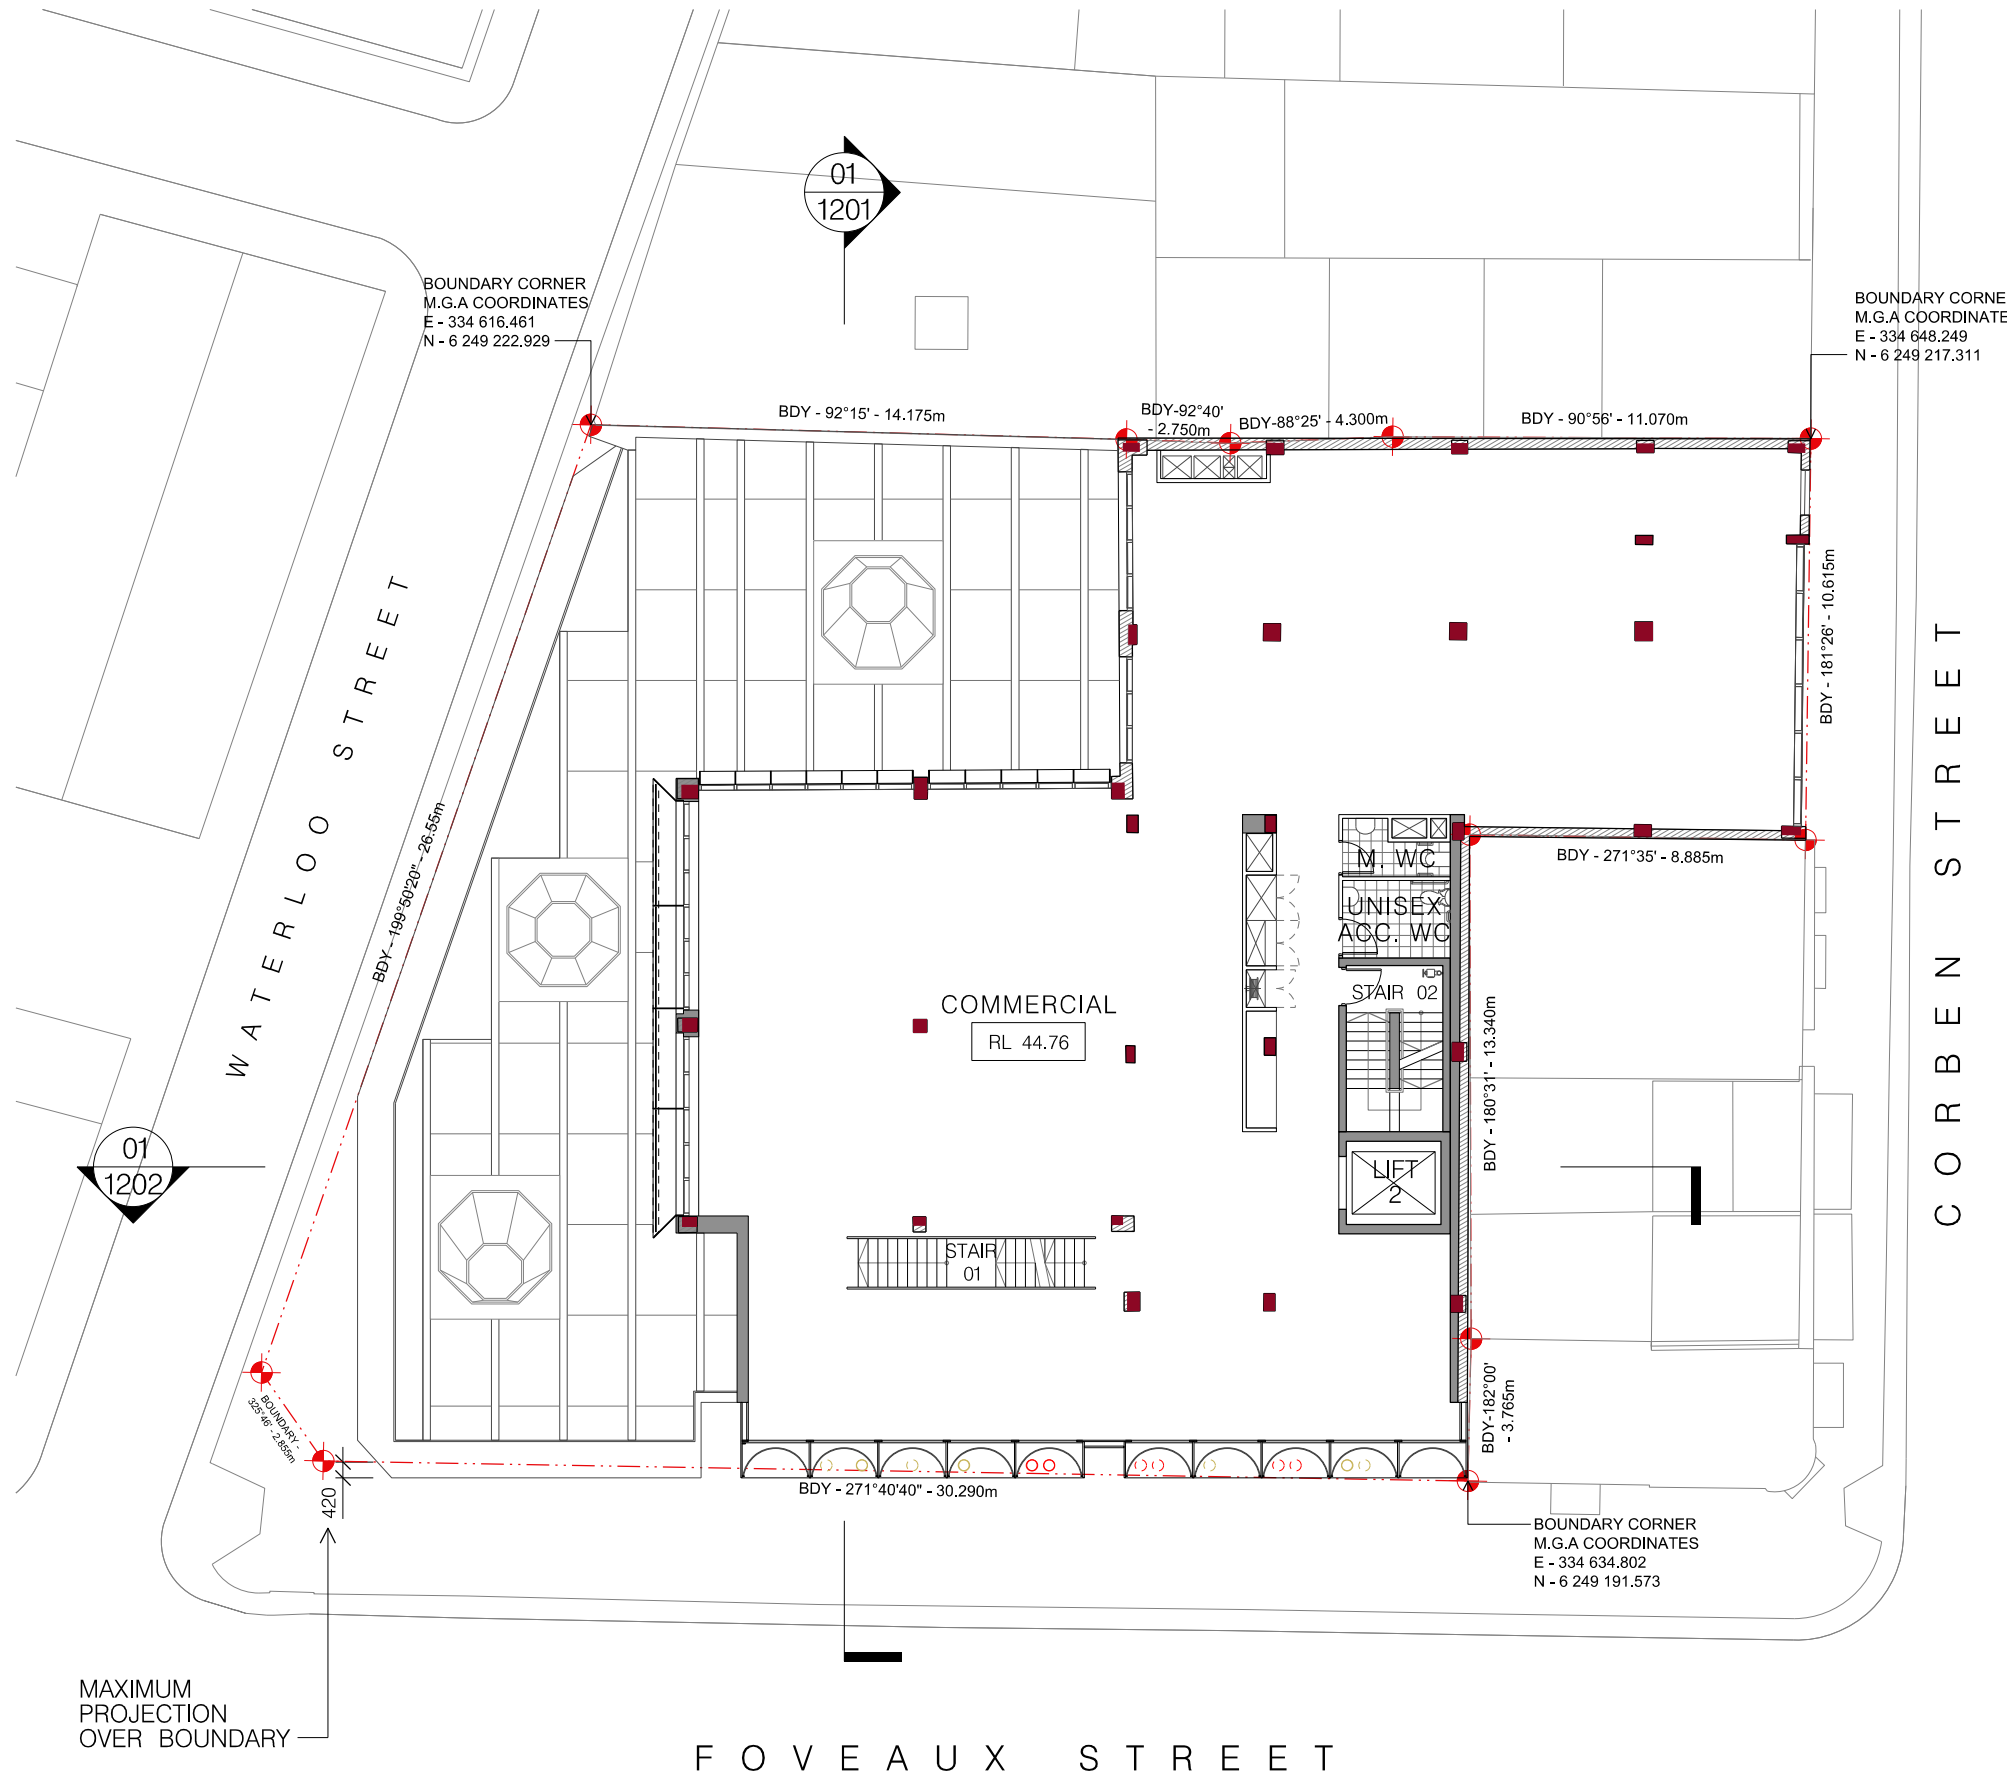


EXISTING BUILDING WALLS
EXISTING STRUCTURE

PRELIMINARY

A 140319 DA Issue A	Description Drawing Original Size A2	FOR DA PURPOSES ONLY NOT FOR CONSTRUCTION © COPYRIGHT		ARCHITECT: CANDALEPAS ASSOCIATES 309 SUSSEX ST SYDNEY NSW 2000 T: 02 9283 7755 F: 02 9283 7477 E: architects@candalepas.com.au NSW ARCHITECTS REG No. - 5773	PROJECT: 72-84 FOVEAUX STREET, SURRY HILLS CLIENT: STASIA HOLDINGS PTY LTD SCALE: 1:200@A2 0 5m 10m	DATE: MAR 2019 CHECKED 1: LM CHKD2/APPD: ACu DRAWN BY: KC, LM	DRAWING: LEVEL 4 & LEVEL 5 FLOOR PLAN DRAWING No. DA - 1104	JOB No. 5638 ISSUE A

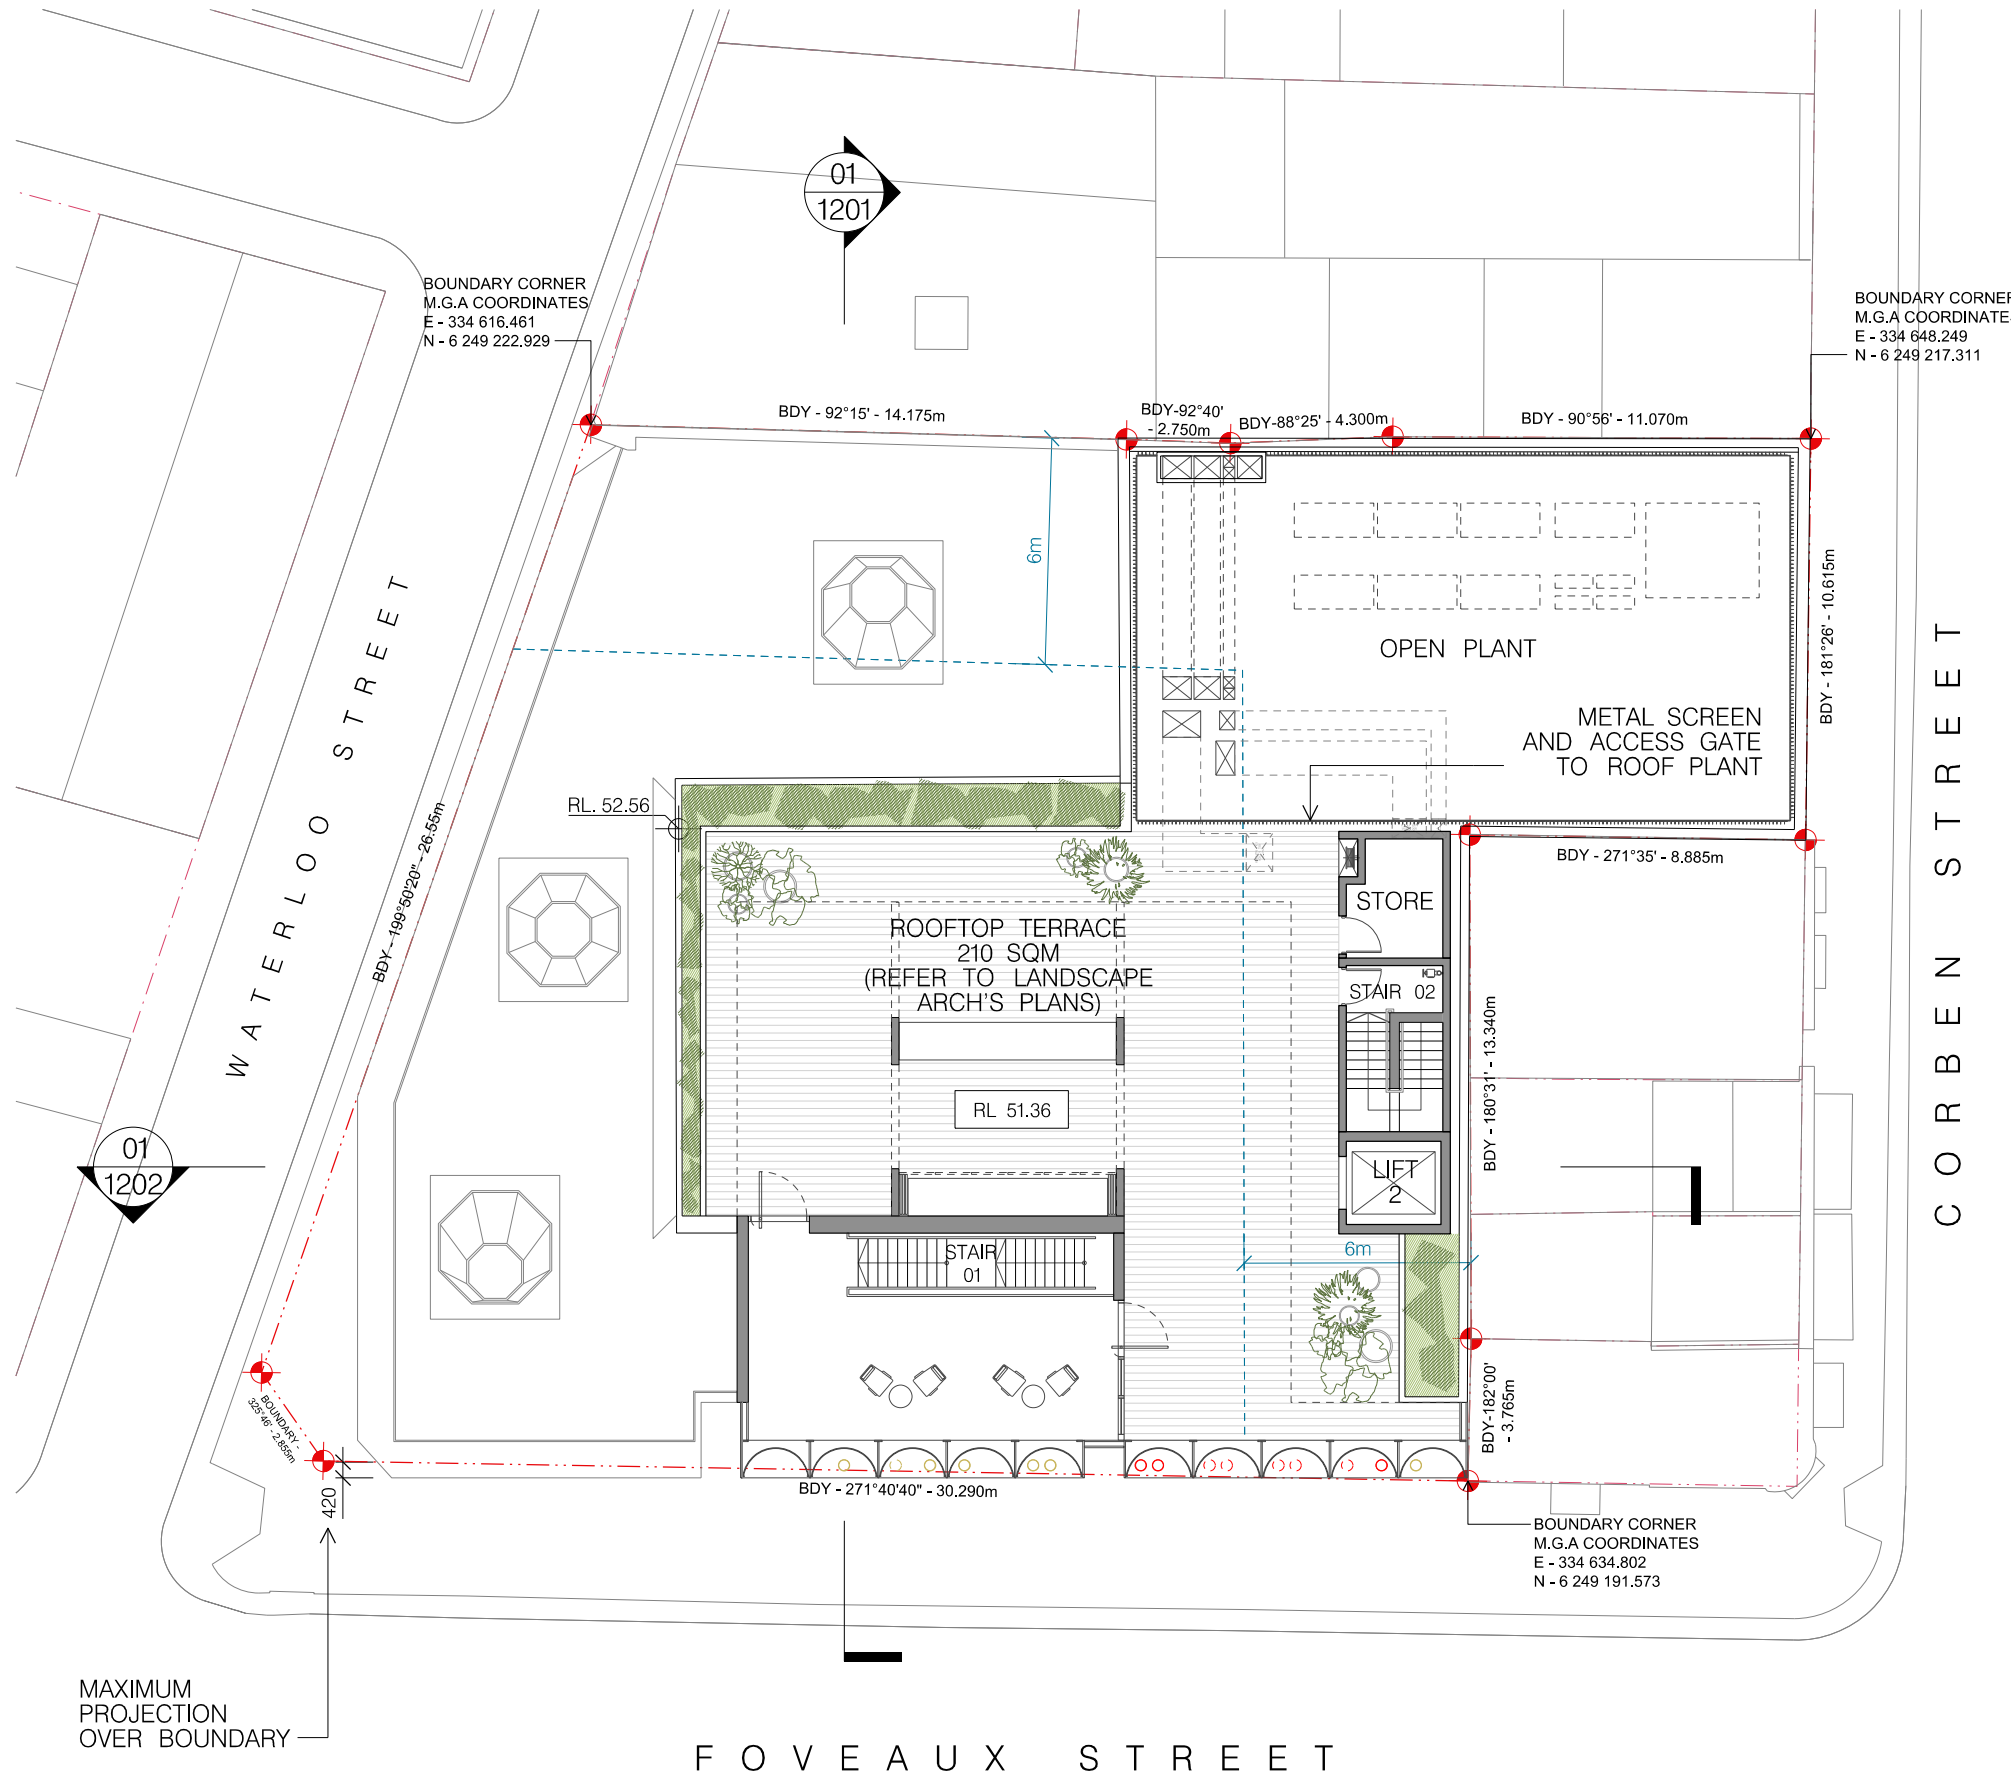

01 LEVEL 6 PLAN
1:200

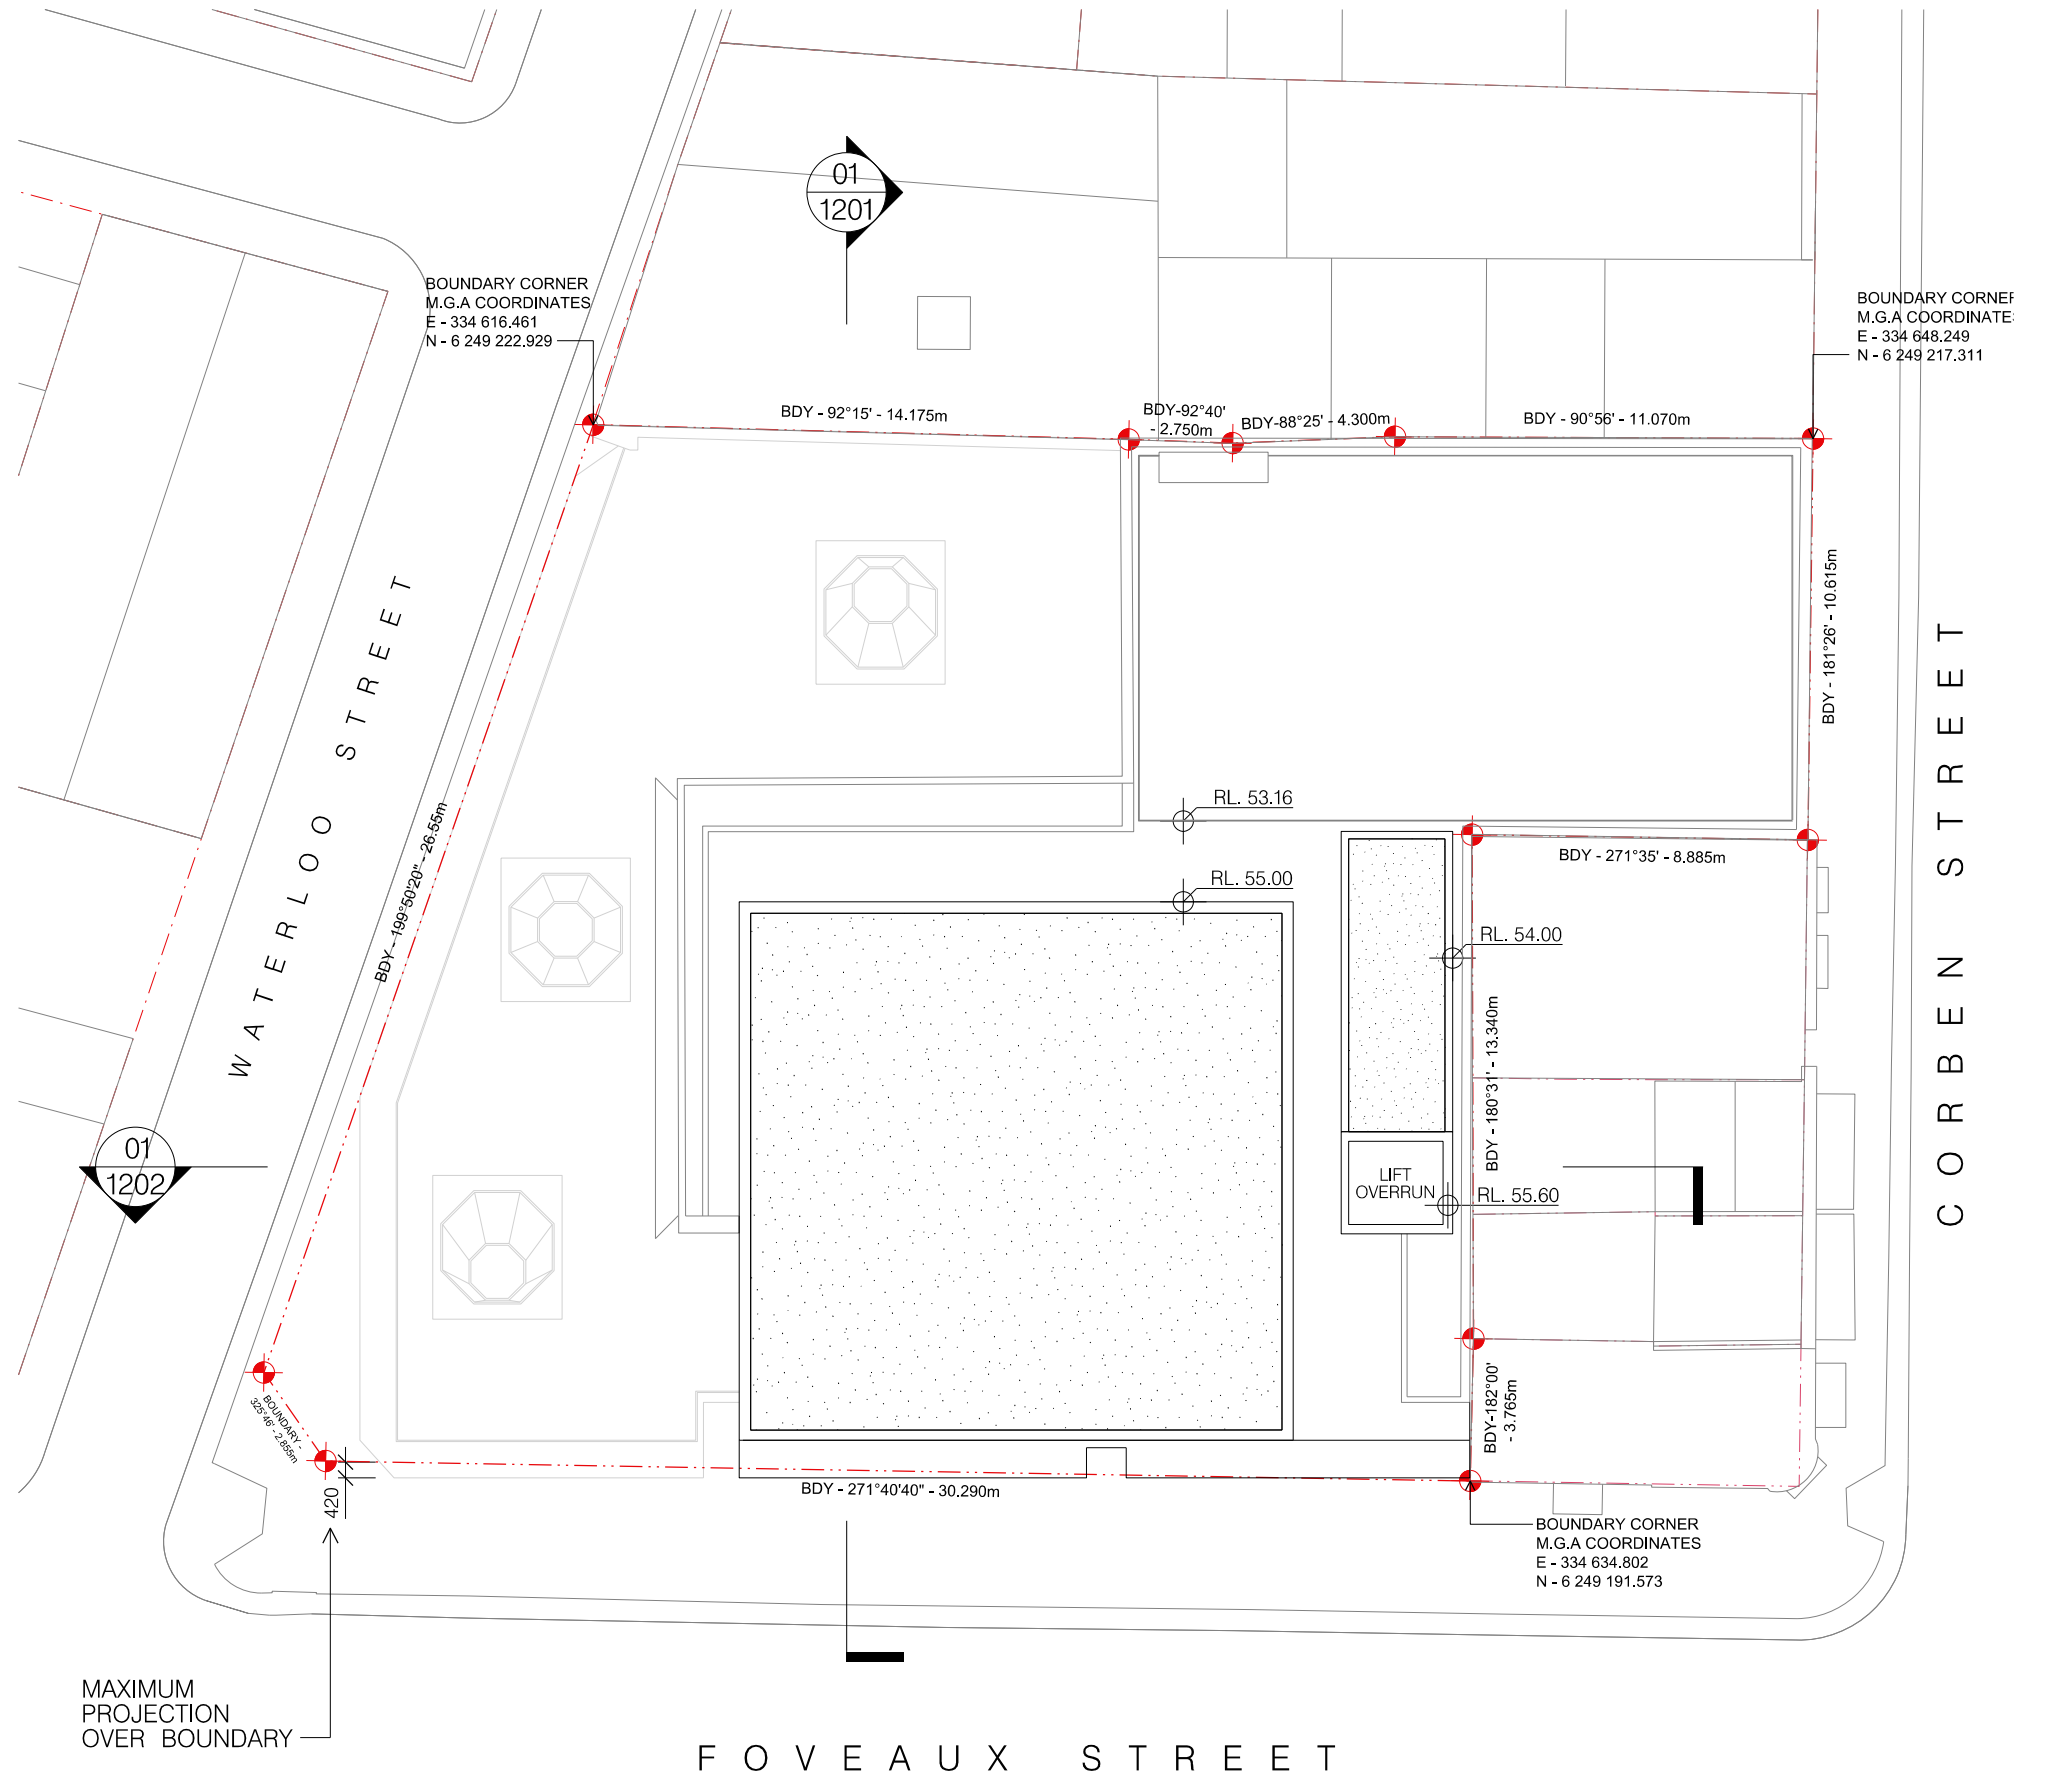


02 ROOF PLAN
1:200

EXISTING BUILDING WALLS
EXISTING STRUCTURE

PRELIMINARY

A 140319 DA Issue A	FOR DA PURPOSES ONLY		ARCHITECT: CANDALEPAS ASSOCIATES 309 SUSSEX ST SYDNEY NSW 2000 T: 02 9283 7755 F: 02 9283 7477 E: architects@candalepas.com.au NSW ARCHITECTS REG No. - 5773	PROJECT: 72-84 FOVEAUX STREET, SURRY HILLS CLIENT: STASIA HOLDINGS PTY LTD SCALE: 1:200@A2 0 5m 10m	DATE: MAR 2019 CHECKED 1: LM CHKD2/APPD: ACu DRAWN BY: KC, LM	DRAWING: LEVEL 6 & ROOF PLAN DRAWING No. DA - 1105	JOB No. 5638 ISSUE A
	Issue	Date					
	Description						
	Drawing Original Size	A2					

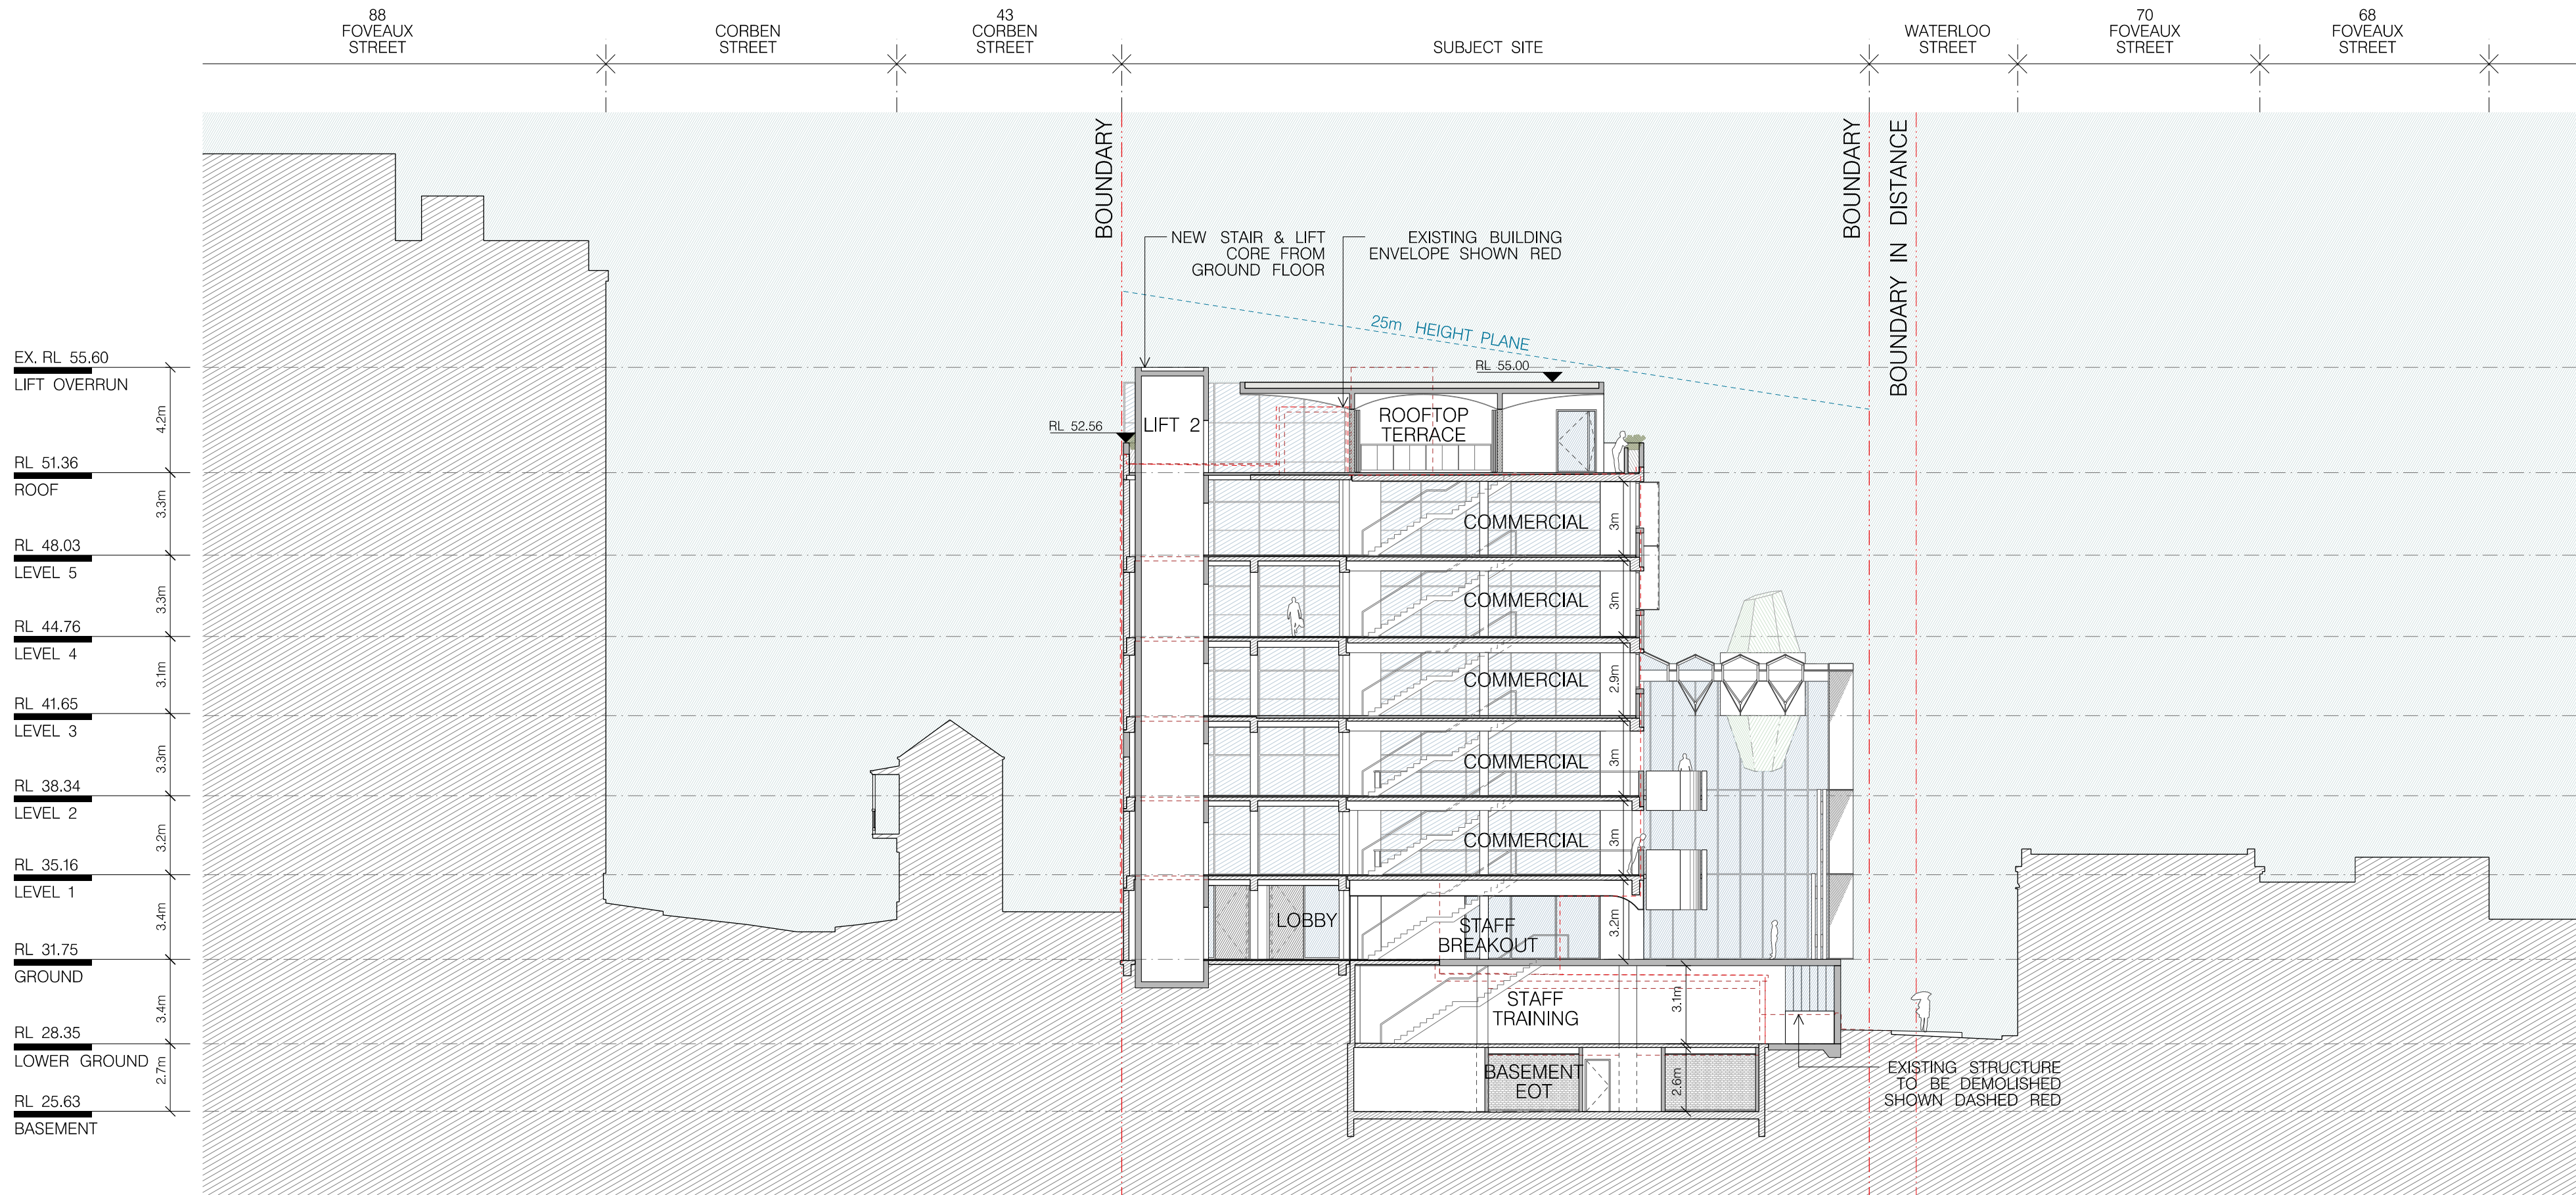

01 SECTION B
1:200

EXISTING STRUCTURE TO BE RETAINED

P R E L I M I N A R Y

Issue	Date	Description	Drawing Original Size
A	14/03/19	DA ISSUE A	A2

FOR DA PURPOSES ONLY
NOT FOR CONSTRUCTION
© COPYRIGHT

THIS DOCUMENT IS THE PROPERTY OF ANGELO CANDALEPAS & ASSOCIATES PTY LTD. THIS DRAWING SHALL ONLY BE USED FOR THE PURPOSE FOR WHICH IT WAS COMMISSIONED. UNAUTHORISED USE OF THIS DRAWING IS PROHIBITED.

DO NOT SCALE THIS DRAWING. USE ONLY FIGURED DIMENSIONS. REPORT ANY DISCREPANCY TO THE ARCHITECT FOR CLARIFICATION PRIOR TO THE COMMENCEMENT OF ANY WORK.

ARCHITECT:
CANDALEPAS
ASSOCIATES

309 SUSSEX ST
SYDNEY NSW 2000
T: 02 9283 7755
F: 02 9283 7477
E: architects@candalepas.com.au
NSW ARCHITECTS REG No. - 5773

PROJECT:
72-84 FOVEAUX STREET, SURRY HILLS

CLIENT:
STASIA HOLDINGS PTY LTD


SCALE: 1:200@A2
0 5m 10m

DATE:
MAR 2019
CHECKED 1:
LM
CHKD2/APPD:
ACu
DRAWN BY:
KC, LM

DRAWING:
SECTION B

DRAWING No.
DA - 1202

JOB No.
5638
ISSUE
A

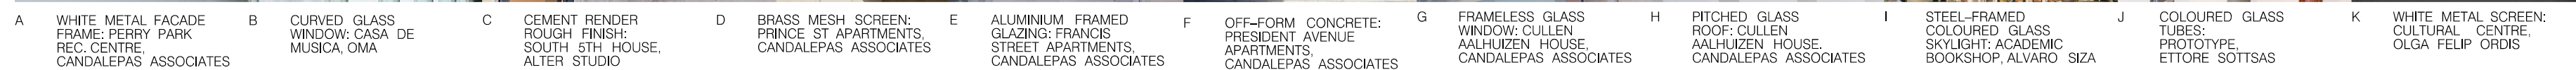

P R E L I M I N A R Y

FOR DA PURPOSES ONLY
NOT FOR CONSTRUCTION
© COPYRIGHT

ARCHITECT:
**CANDALEPAS
ASSOCIATES**
309 SUSSEX ST
SYDNEY NSW 2000
T: 02 9283 7755
F: 02 9283 7477
E: architects@candalepas.com.au
NSW ARCHITECTS REG No. – 5773

DATE:
MAR 2019


CHECKED 1:
LM

CHKD2/APPD:
ACu

DRAWN BY:
KC, LM

DRAWING No.
DA - 1301

JOB No. 5638
ISSUE A

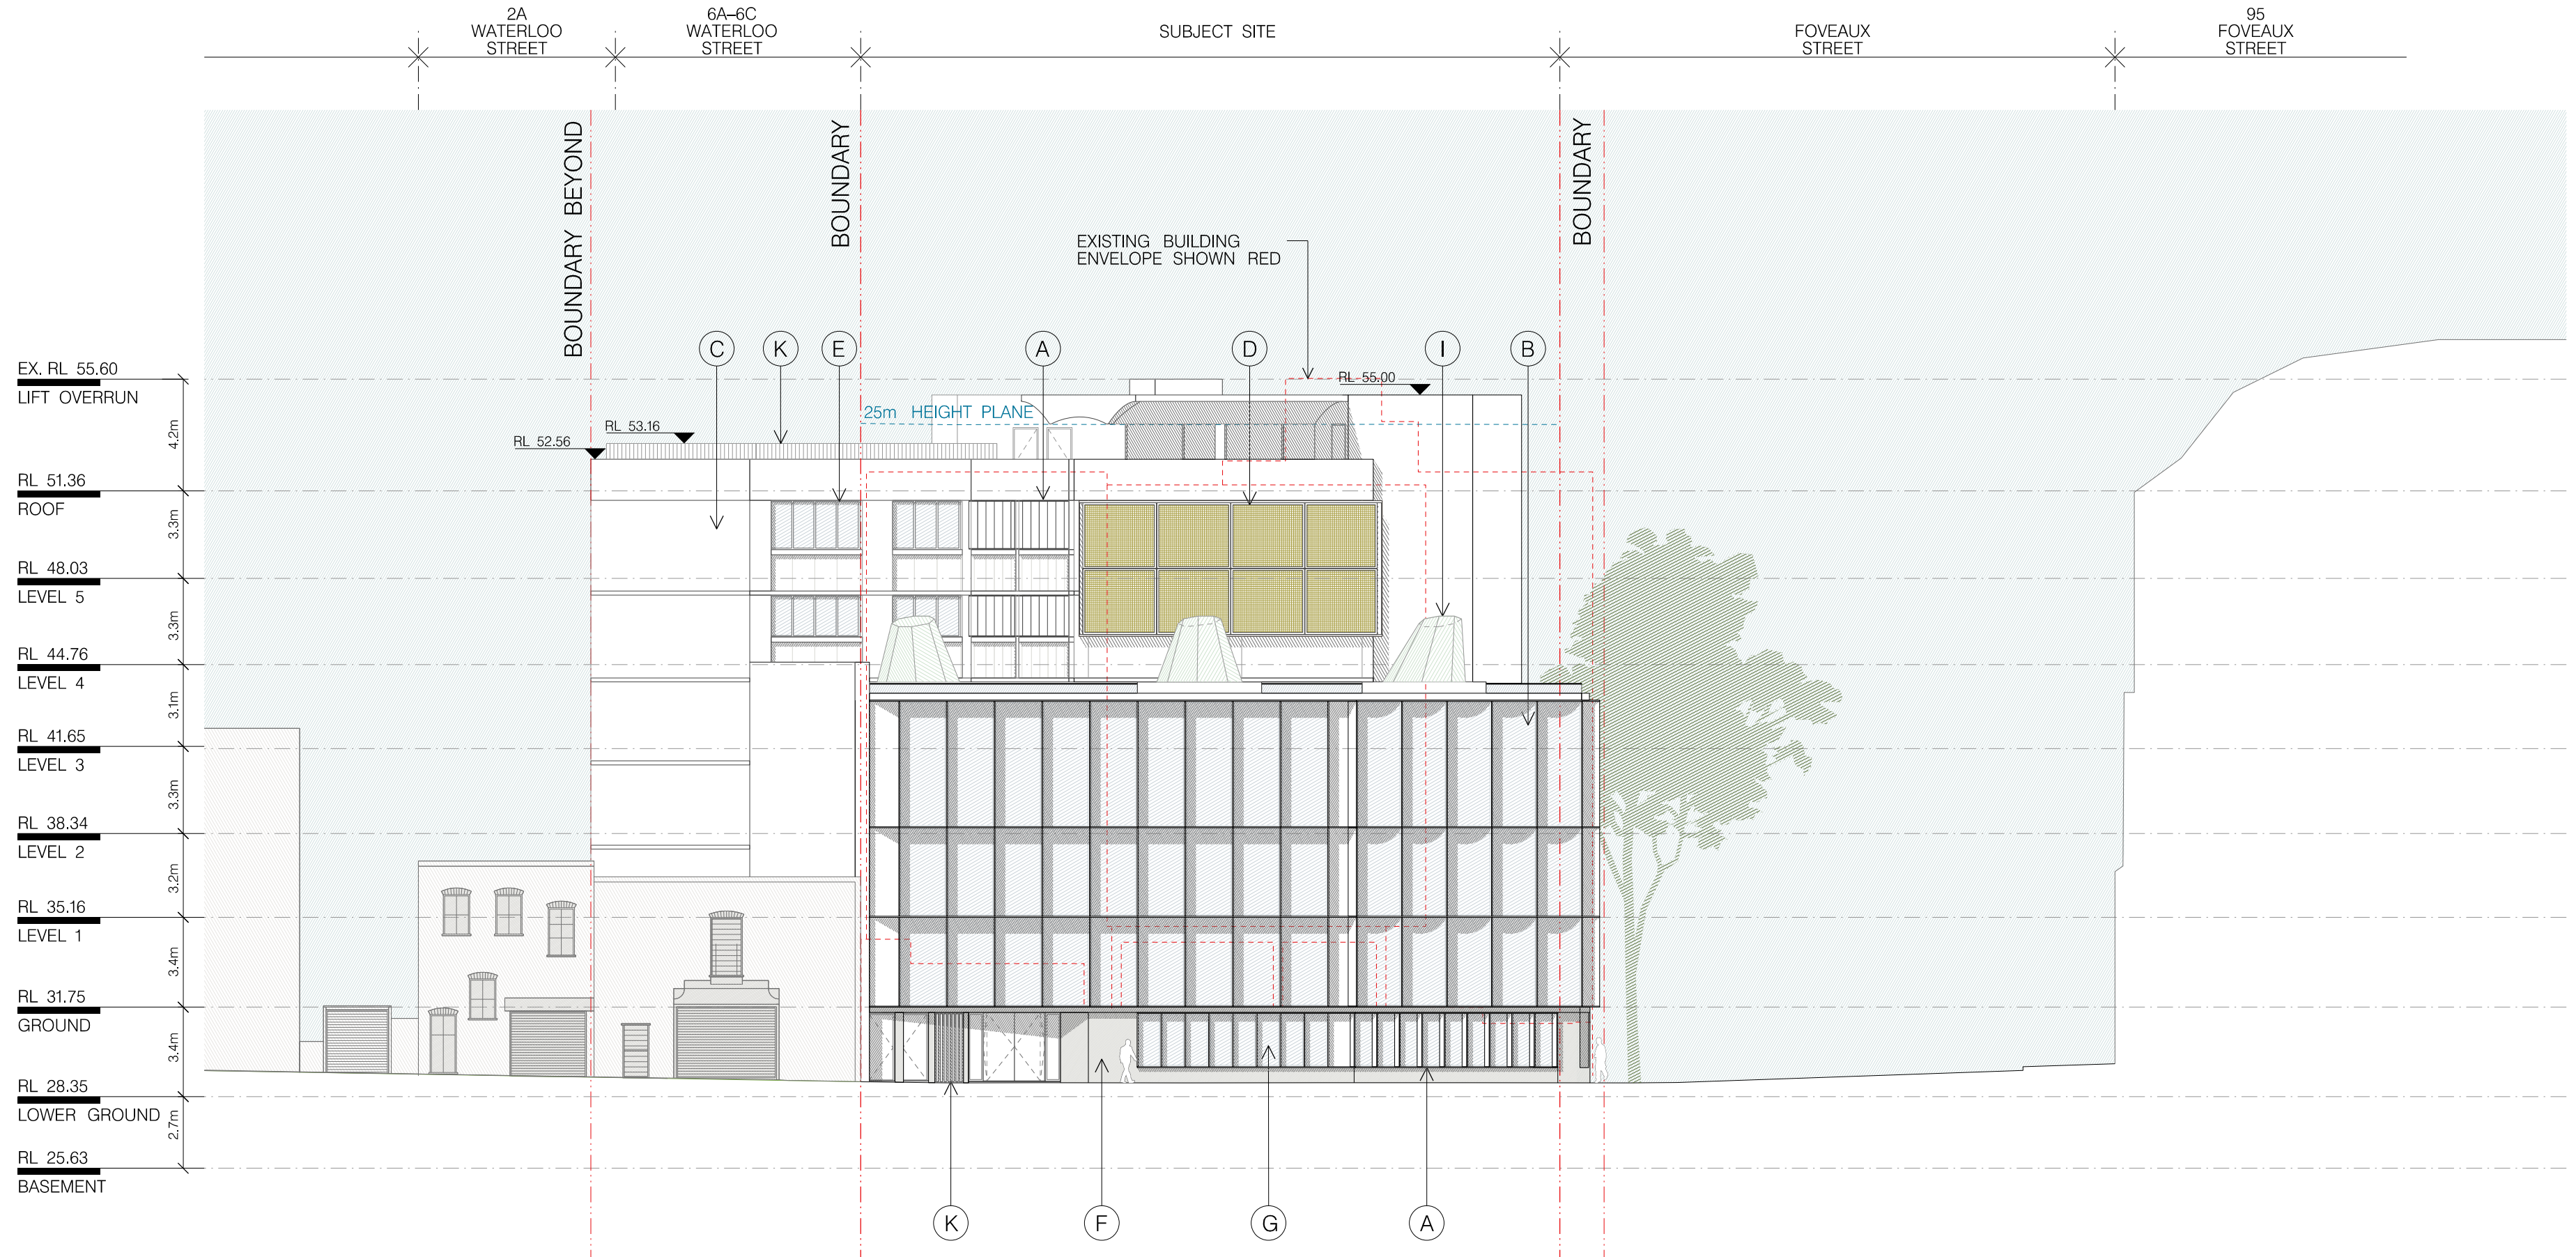

01 NORTHWEST ELEVATION
1:200



- A WHITE METAL FACADE FRAME: PERRY PARK REC. CENTRE, CANDALEPAS ASSOCIATES
B CURVED GLASS WINDOW: CASA DE MUSICA, OMA
C CEMENT RENDER ROUGH FINISH: SOUTH 5TH HOUSE, ALTER STUDIO
D BRASS MESH SCREEN: PRINCE ST APARTMENTS, CANDALEPAS ASSOCIATES
E ALUMINIUM FRAMED GLAZING: FRANCIS STREET APARTMENTS, CANDALEPAS ASSOCIATES
F OFF-FORM CONCRETE: PRESIDENT AVENUE APARTMENTS, CANDALEPAS ASSOCIATES
G FRAMELESS GLASS WINDOW: CULLEN AALHUIZEN HOUSE, CANDALEPAS ASSOCIATES
H PITCHED GLASS ROOF: CULLEN AALHUIZEN HOUSE, CANDALEPAS ASSOCIATES
I STEEL-FRAMED SKYLIGHT: ACADEMIC BOOKSHOP, ALVARO SIZA
J COLOURED GLASS TUBES: PROTOTYPE, ETTORE SOTTSSAS
K WHITE METAL SCREEN: CULTURAL CENTRE, OLGA FELIP ORDIS

P R E L I M I N A R Y

Issue Date Description
14/03/19 DA ISSUE A
Drawing Original Size A2

FOR DA PURPOSES ONLY
NOT FOR CONSTRUCTION
© COPYRIGHT

THIS DOCUMENT IS THE PROPERTY OF ANGELO CANDALEPAS & ASSOCIATES PTY LTD. THIS DRAWING SHALL ONLY BE USED FOR THE PURPOSE FOR WHICH IT WAS COMMISSIONED. UNAUTHORISED USE OF THIS DRAWING IS PROHIBITED.
DO NOT SCALE THIS DRAWING. USE ONLY FIGURED DIMENSIONS. REPORT ANY DISCREPANCY TO THE ARCHITECT FOR CLARIFICATION PRIOR TO THE COMMENCEMENT OF ANY WORK.

ARCHITECT:
CANDALEPAS ASSOCIATES
309 SUSSEX ST
SYDNEY NSW 2000
T: 02 9283 7755
F: 02 9283 7477
E: architects@candalepas.com.au
NSW ARCHITECTS REG No. - 5773

PROJECT:
72-84 FOVEAUX STREET, SURRY HILLS

CLIENT:
STASIA HOLDINGS PTY LTD


SCALE: 1:200@A2
0 5m 10m

DATE:
MAR 2019
CHECKED 1:
LM
CHKD2/APPD:
ACu
DRAWN BY:
KC, LM


DRAWING:
NORTHWEST
ELEVATION

DRAWING No.
DA - 1302

JOB No.
5638
ISSUE
A

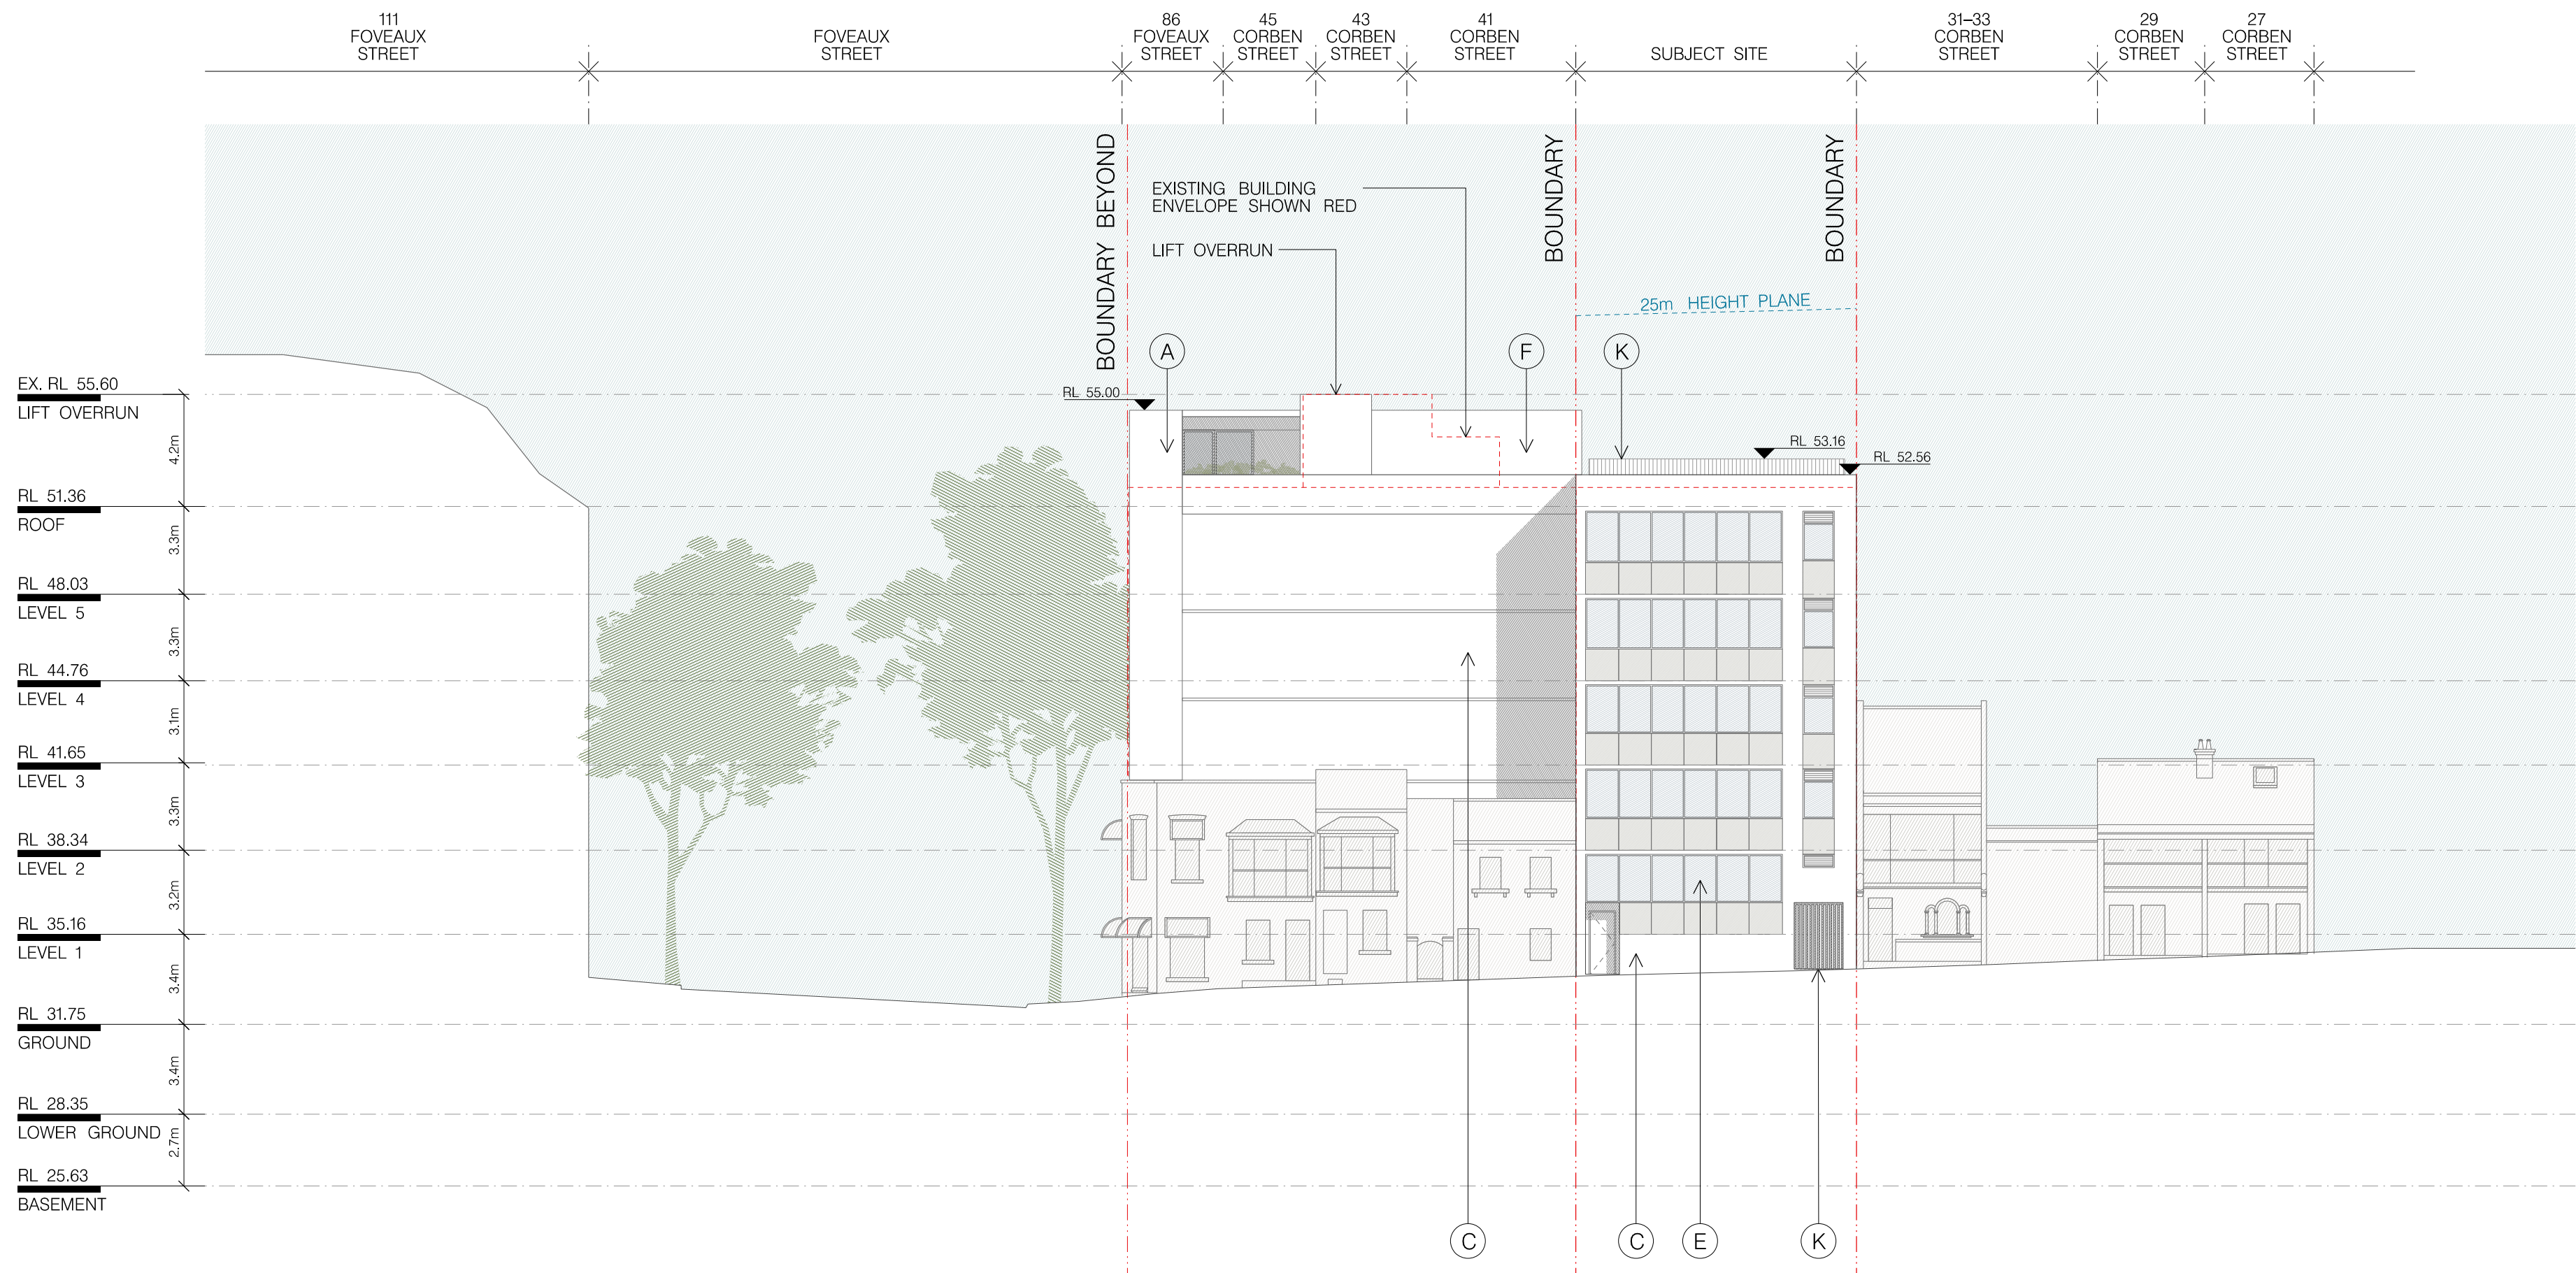

01 EAST ELEVATION
1:200

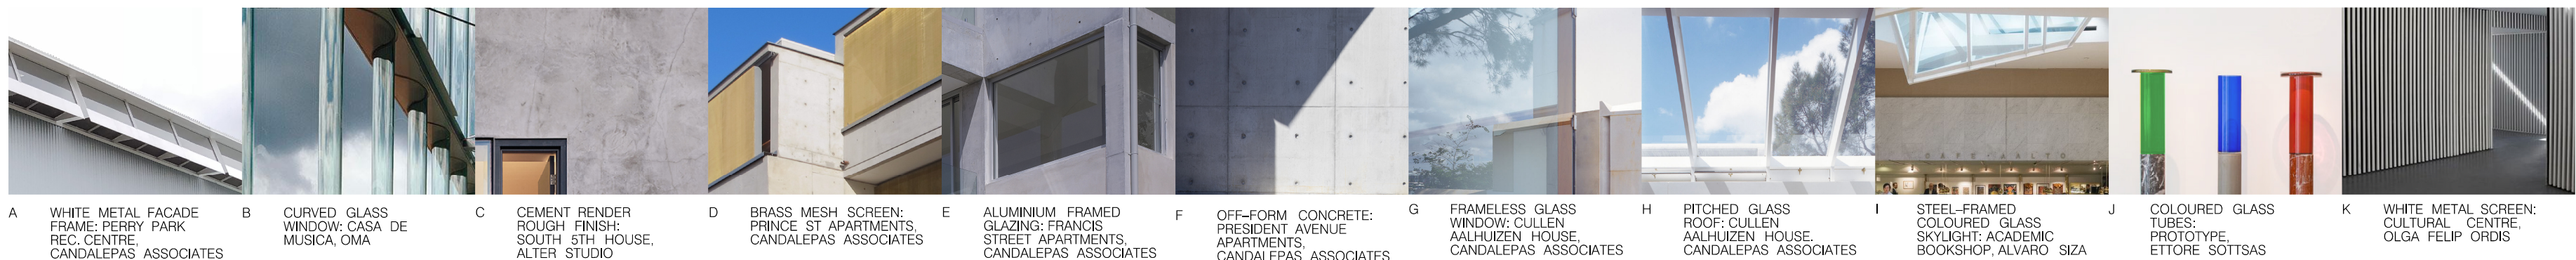

P R E L I M I N A R Y

FOR DA PURPOSES ONLY
NOT FOR CONSTRUCTION
© COPYRIGHT

THIS DOCUMENT IS THE PROPERTY OF ANGELO CANDALEPAS & ASSOCIATES PTY LTD. THIS DRAWING SHALL ONLY BE USED FOR THE PURPOSE FOR WHICH IT WAS COMMISSIONED. UNAUTHORISED USE OF THIS DRAWING IS PROHIBITED.

DO NOT SCALE THIS DRAWING. USE ONLY FIGURED DIMENSIONS. REPORT ANY DISCREPANCY TO THE ARCHITECT FOR CLARIFICATION PRIOR TO THE COMMENCEMENT OF ANY WORK.

ARCHITECT:
CANDALEPAS ASSOCIATES
309 SUSSEX ST
SYDNEY NSW 2000
T: 02 9283 7755
F: 02 9283 7477
E: architects@candalepas.com.au
NSW ARCHITECTS REG No. - 5773

PROJECT:
72-84 FOVEAUX STREET, SURRY HILLS

CLIENT:
STASIA HOLDINGS PTY LTD

SCALE: 1:200@A2
0 5m 10m

DATE:
MAR 2019

CHECKED 1:
LM

CHKD2/APPD:
ACu


DRAWN BY:
KC, LM

DRAWING:
EAST ELEVATION


DRAWING No.
DA - 1303

JOB No.
5638

ISSUE
A

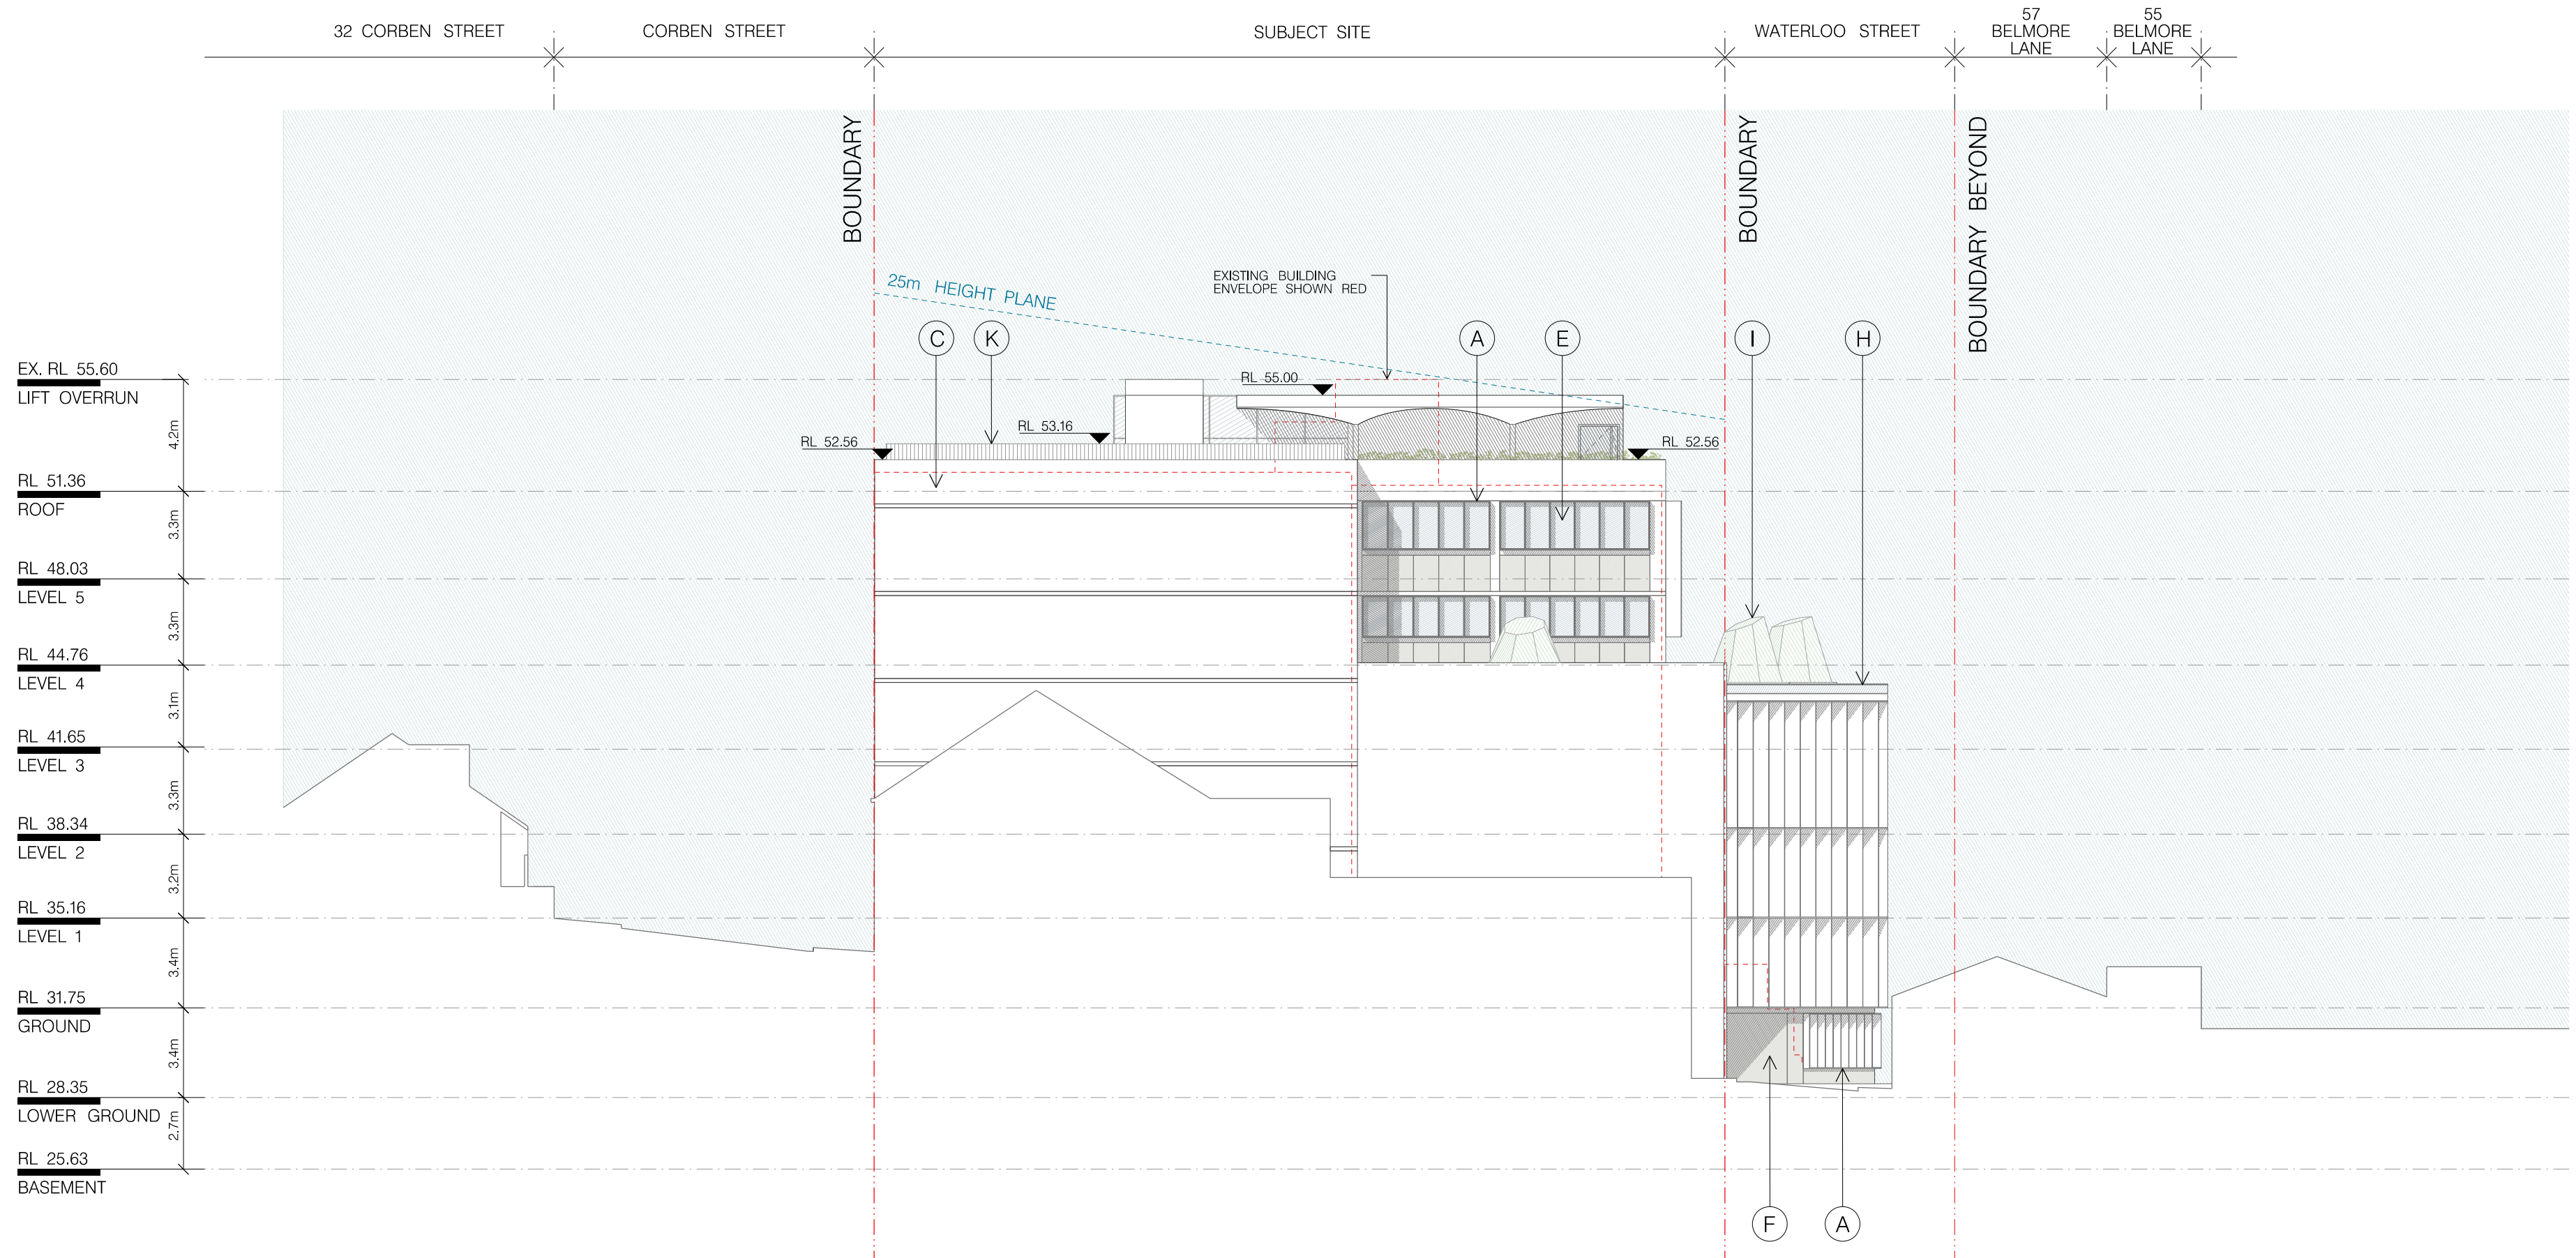

01 NORTH ELEVATION
1:200

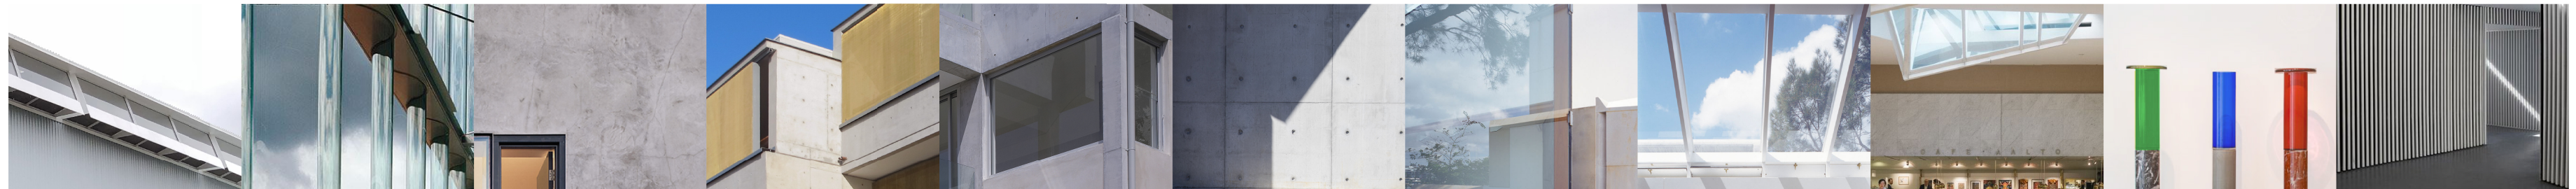

- A WHITE METAL FACADE FRAME: PERRY PARK REC. CENTRE, CANDALEPAS ASSOCIATES
B CURVED GLASS WINDOW: CASA DE MUSICA, OMA
C CEMENT RENDER ROUGH FINISH: SOUTH 5TH HOUSE, ALTER STUDIO
D BRASS MESH SCREEN: PRINCE ST APARTMENTS, CANDALEPAS ASSOCIATES
E ALUMINIUM FRAMED GLAZING: FRANCIS STREET APARTMENTS, CANDALEPAS ASSOCIATES
F OFF-FORM CONCRETE: PRESIDENT AVENUE APARTMENTS, CANDALEPAS ASSOCIATES
G FRAMELESS GLASS WINDOW: CULLEN AALHUIZEN HOUSE, CANDALEPAS ASSOCIATES
H PITCHED GLASS ROOF: CULLEN AALHUIZEN HOUSE, CANDALEPAS ASSOCIATES
I STEEL-FRAMED COLOURED GLASS SKYLIGHT: ACADEMIC BOOKSHOP, ALVARO SIZA
J COLOURED GLASS TUBES: PROTOTYPE, ETTORE SOTTAS
K WHITE METAL SCREEN: CULTURAL CENTRE, OLGA FELIP ORDIS

PRELIMINARY

A 140319 DA ISSUE A
Drawing Original Size

FOR DA PURPOSES ONLY
NOT FOR CONSTRUCTION
© COPYRIGHT

THIS DOCUMENT IS THE PROPERTY OF ANGELO CANDALEPAS & ASSOCIATES PTY LTD. THIS DRAWING SHALL ONLY BE USED FOR THE PURPOSE FOR WHICH IT WAS COMMISSIONED. UNAUTHORISED USE OF THIS DRAWING IS PROHIBITED.
DO NOT SCALE THIS DRAWING. USE ONLY FIGURED DIMENSIONS. REPORT ANY DISCREPANCY TO THE ARCHITECT FOR CLARIFICATION PRIOR TO THE COMMENCEMENT OF ANY WORK.

ARCHITECT:
CANDALEPAS ASSOCIATES
309 SUSSEX ST
SYDNEY NSW 2000
T: 02 9283 7755
F: 02 9283 7477
E: architects@candalepas.com.au
NSW ARCHITECTS REG No. - 5773

PROJECT:
72-84 FOVEAUX STREET, SURRY HILLS

CLIENT:
STASIA HOLDINGS PTY LTD

SCALE: 1:200@A2
0 5m 10m

DATE:
MAR 2019
CHECKED 1:
LM
CHKD2/APPD:
ACu
DRAWN BY:
KC, LM

DRAWING:
NORTH ELEVATION

DRAWING No.
DA - 1304

JOB No.
5638
ISSUE
A