

Appendix A

Building A - Level 1 Plan and Building A - East Elevation showing the location of the approved serviced apartments (by JPR Architects, CD 4100 and CD 4201, Rev A dated 14 March 2014)






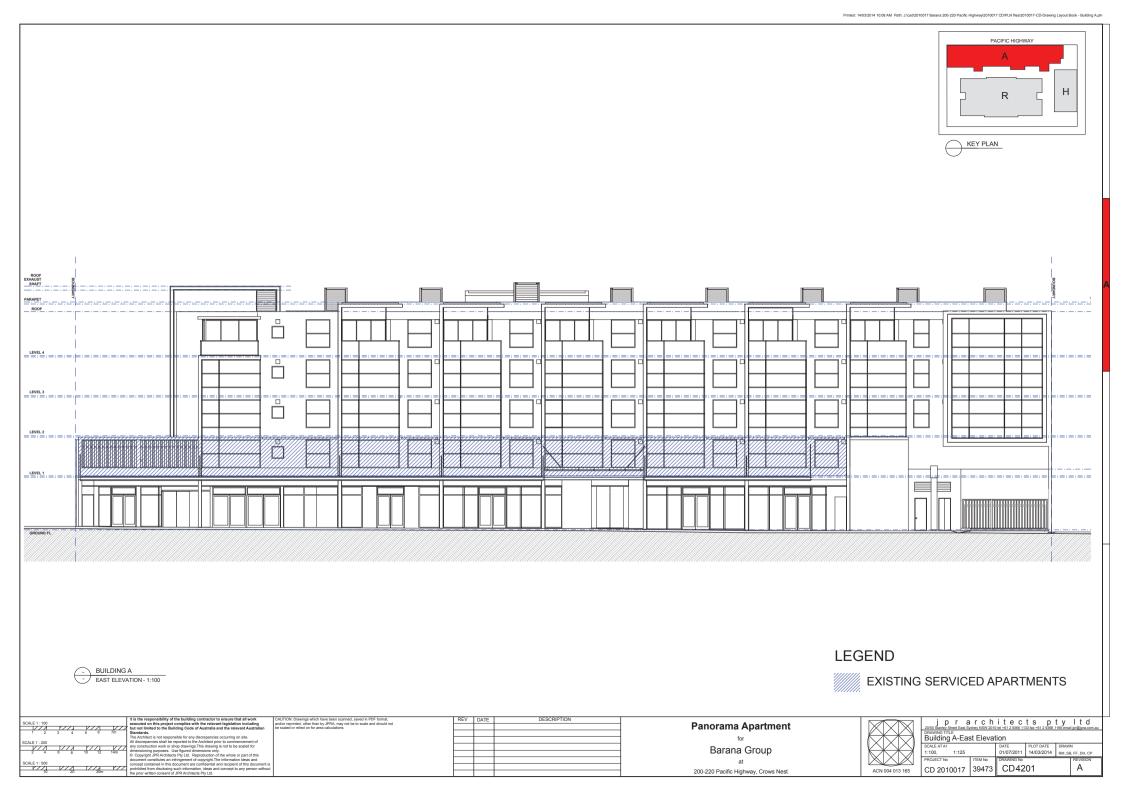

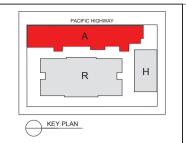

PACIFIC HIGHWAY

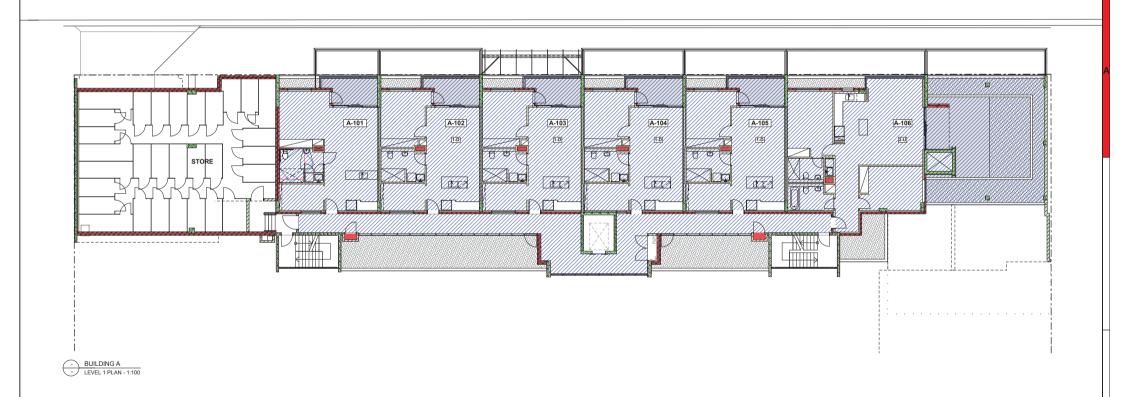

LEGEND



EXISTING SERVICED APARTMENTS

SCALE 1:100			
1 2	3 4	5/4	7m
SCALE 1 : 200			
V//	1//1	,r//j	.V.//
SCALE 1 : 500	0 8	10 12	1401

It is the responsibility of the building contractor to ensure that all work occurred on this project compiles with the relevant legislation including but not limited to the Building Code of Australia and the relevant Australian Standards.

The Architect is not responsible for any discrepancies occurring on site. All discreamnies shall be recorded to the Architect orion to commencement of

dimensioning purposes. Use figured dimensions orly,

© copyright JPR Architects Pty Ltd. Reproduction of the whole or part of this
document constitutes an infringement of copyright. The information ideas and
concept contained in this document are confidential and recipient of this document
prohibited from disclosing such information, ideas and ocncept to any person witho

JTION: Drawings which have been scanned, saved in PDF format, for reprinted, other than by JPRA, may not be to scale and should not	REV
caled or relied on for area calculations	
Project North	

Panorama Apartment
for
Barana Group
at
200-220 Pacific Highway, Crows Nest

ACN 004 013

	20/50 Stanley Street East Sy	r c h	itec	t s p	ty Itd 1166 email jpr@jpra.com.a					
	DRAWING TITLE Building A-Level 1 Plan									
$\wedge \wedge $	SCALE AT A1		DATE	PLOT DATE	DRAWN					
	1:750, 1:125		01/07/2011	14/03/2014	RM ,SB, FF, DH, CP					
\triangle	PROJECT No	ITEM No	DRAWING No		REVISION					
04 013 165	CD 2010017	39467	CD41	00	ΙA					