



27-57 Falcon Street, Crows Nest Planning Proposal Indicative Landscape Concept

Project Reference: 2519051

20.03.2020

ISSUE [C] CONCEPT SKETCHES/IDEAS FOR DISCUSSION



Australia
China
South East Asia

Follow us on




placedesigngroup.com

CONTENTS

| | |
|---|---------|
| COVER PAGE | 000 |
| CONTENTS | 001 |
| SITE CONTEXT & POINT OF INTEREST | 002 |
| SITE CONTEXT & CHARACTER PRECEDENT IMAGES | 003 |
| INDICATIVE LANDSCAPE MASTERPLAN | 004 |
| INDICATIVE LANDSCAPE SECTIONS | 005-007 |
| LANDSCAPE PLANTING PALETTE | 008 |

| | |
|---------------------|---|
| Report title | 27-57 Falcon Street, Crows Nest Planning Proposal Indicative Landscape Concept |
| Document number | 2519051 |
| Prepared for | Lindsay Bennelong Development |
| Authors | Sophie Yao, Pierre Fladgate |
| Revision number | [C] |
| Revision issue date | 20.03.2019 |
| Approved | Baz Richards |
| Reason for revision | For planning proposal |

Disclaimer: This report has been prepared in accordance with the scope of services described in the contract or agreement between Place Design Group Pty Ltd ACN 082 370063 and the Client. The report relies upon data, surveys, measurements and results taken at or under the particular times and conditions specified herein. Any findings, conclusions or recommendations only apply to the aforementioned circumstances and no greater reliance should be assumed or drawn by the Client. Furthermore, the report has been prepared solely for use by the Client and Place Design Group accepts no responsibility for its use by other parties.

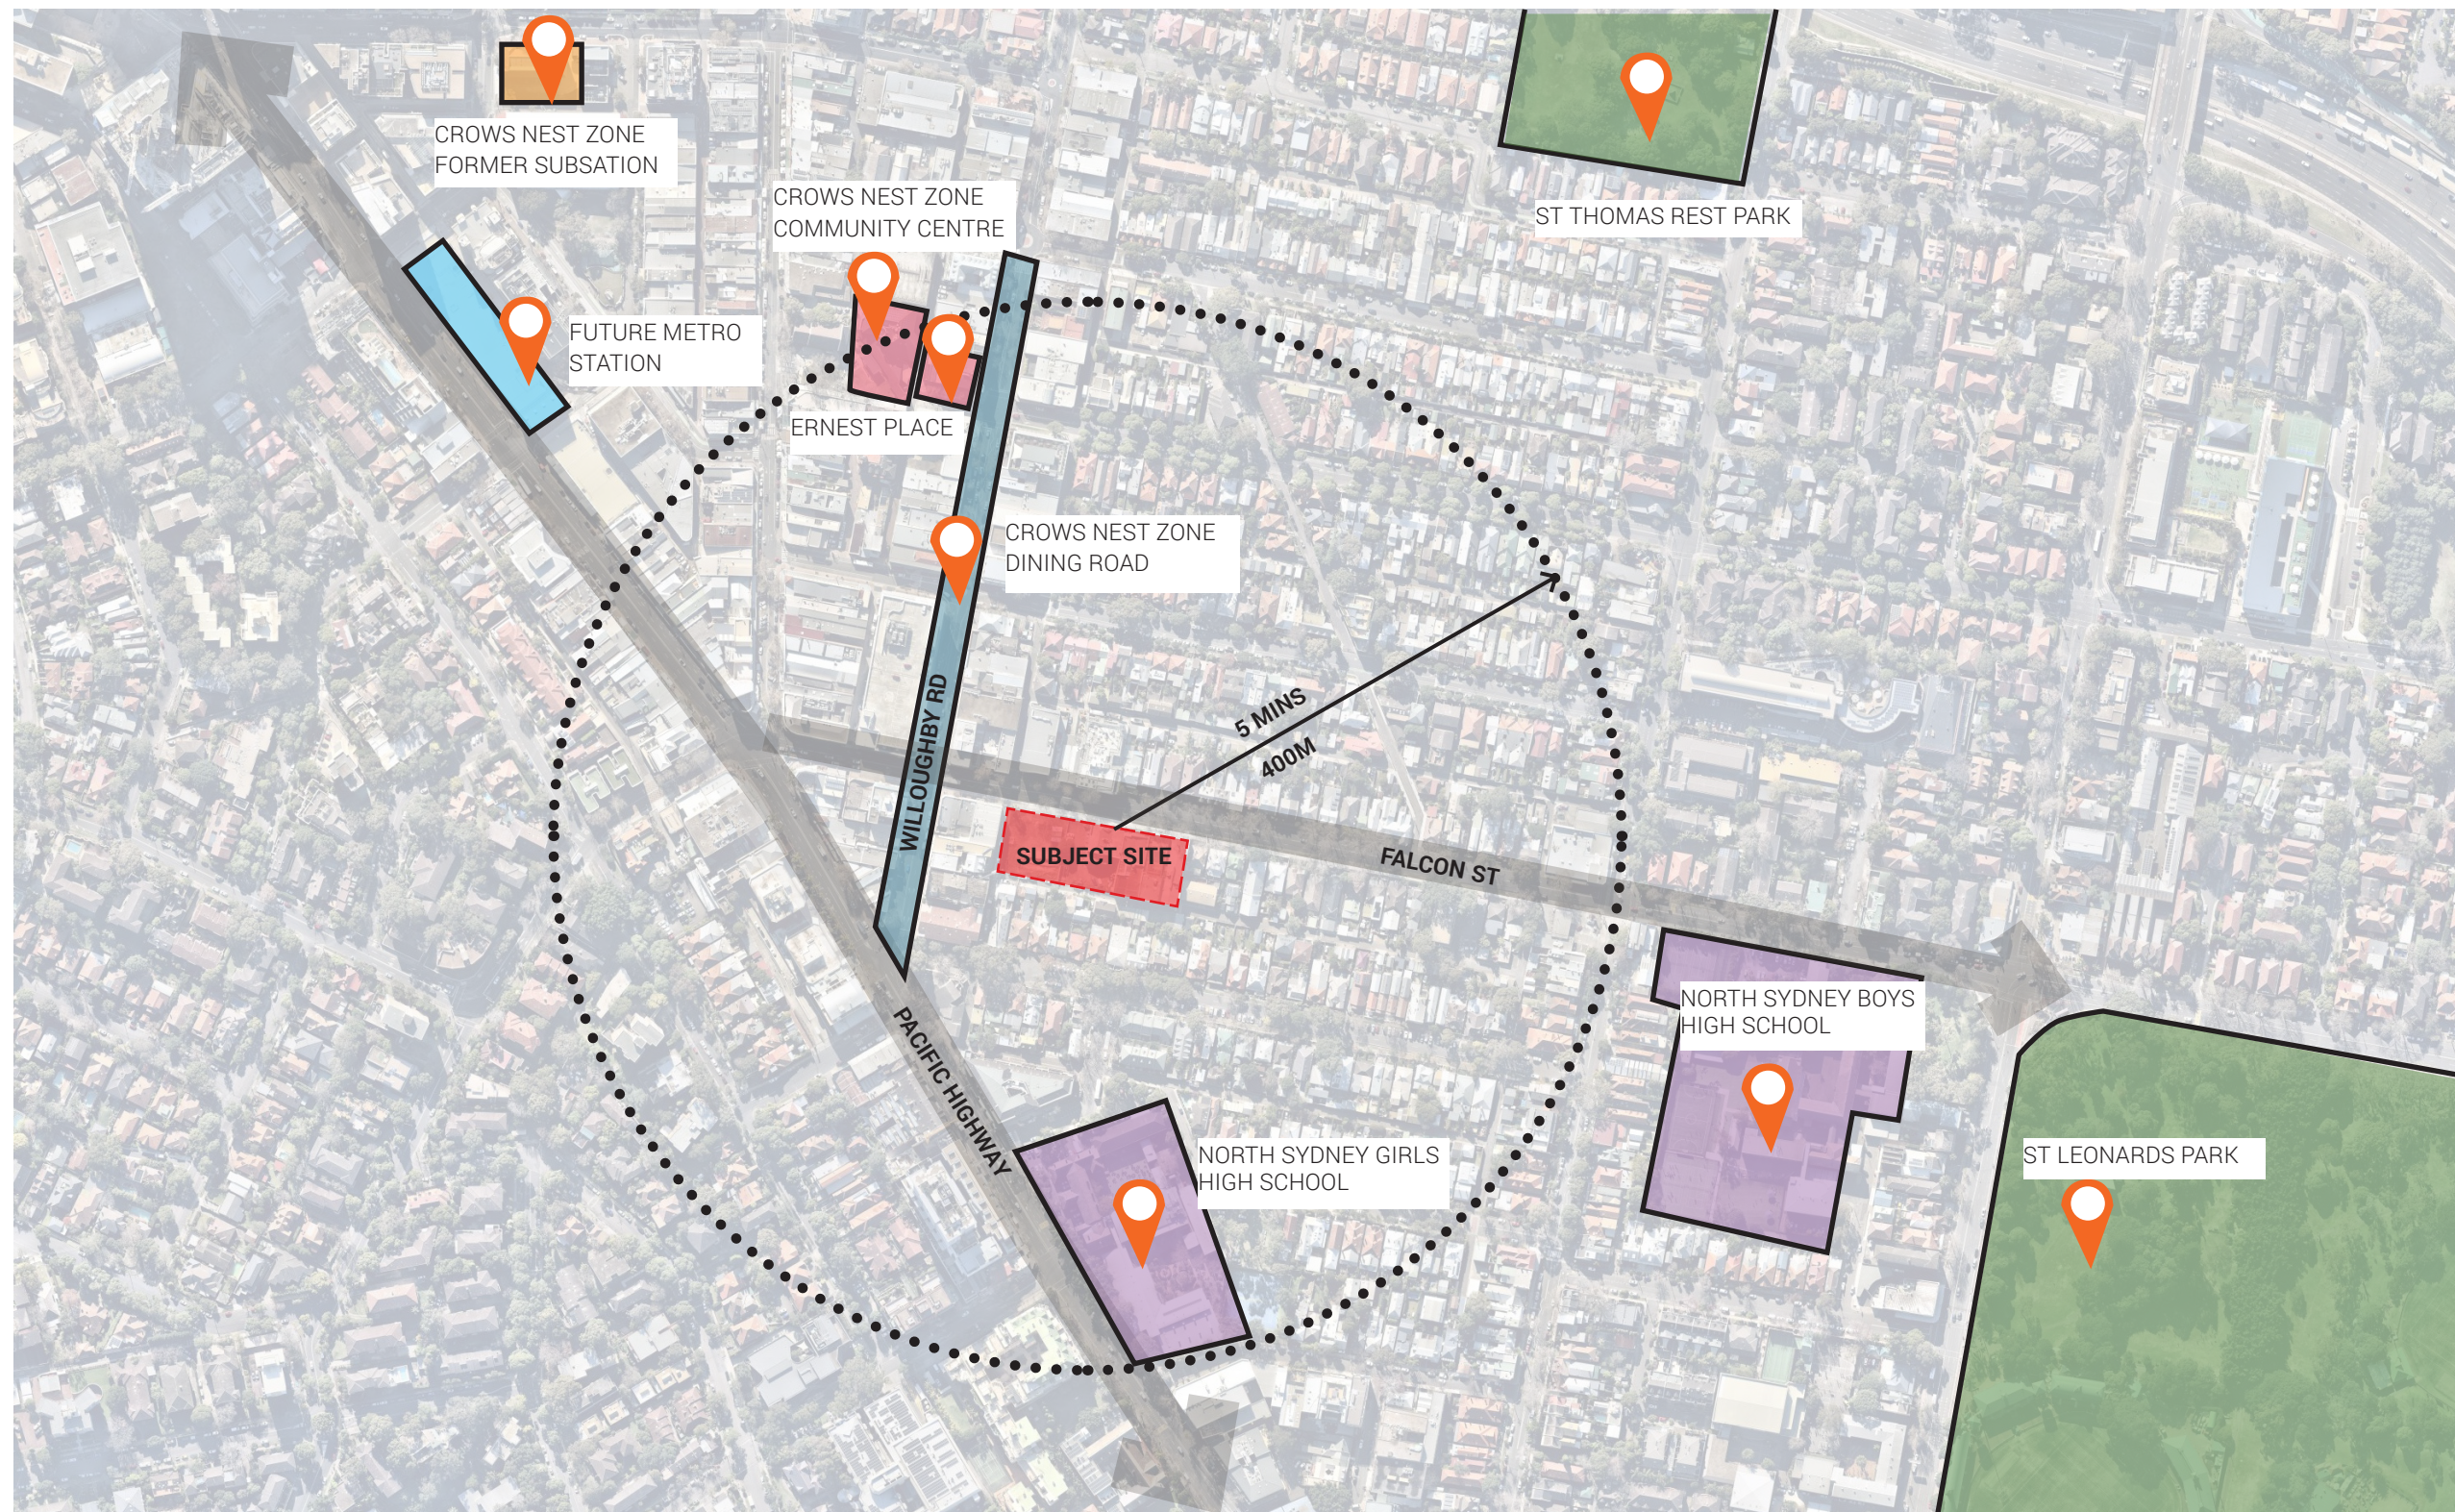


Site Context & Character Precedent Images

ADJACENT CONTEMPORARY PRECINCT CHARACTER



St Leonards station

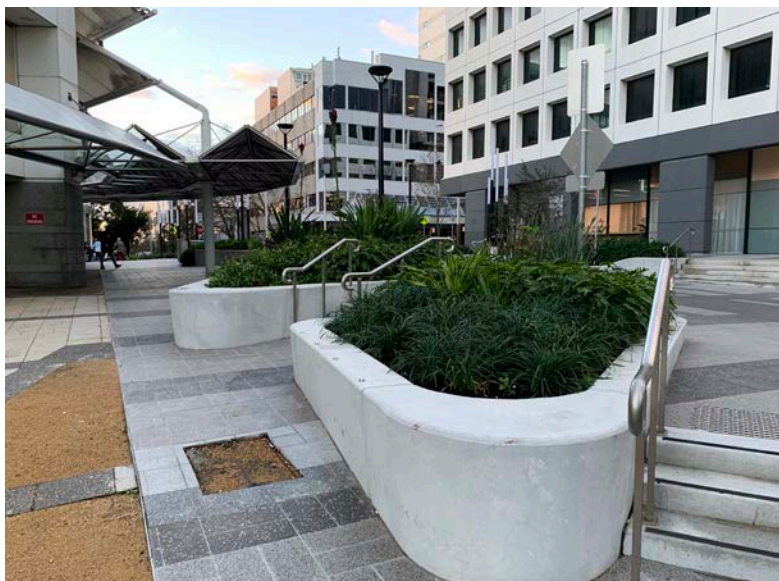

St Leonards station precinct



The Crows Nest plaza



St Leonards green wall




Ernest Place

CHARACTER PRECEDENT IMAGES





Indicative Landscape Masterplan

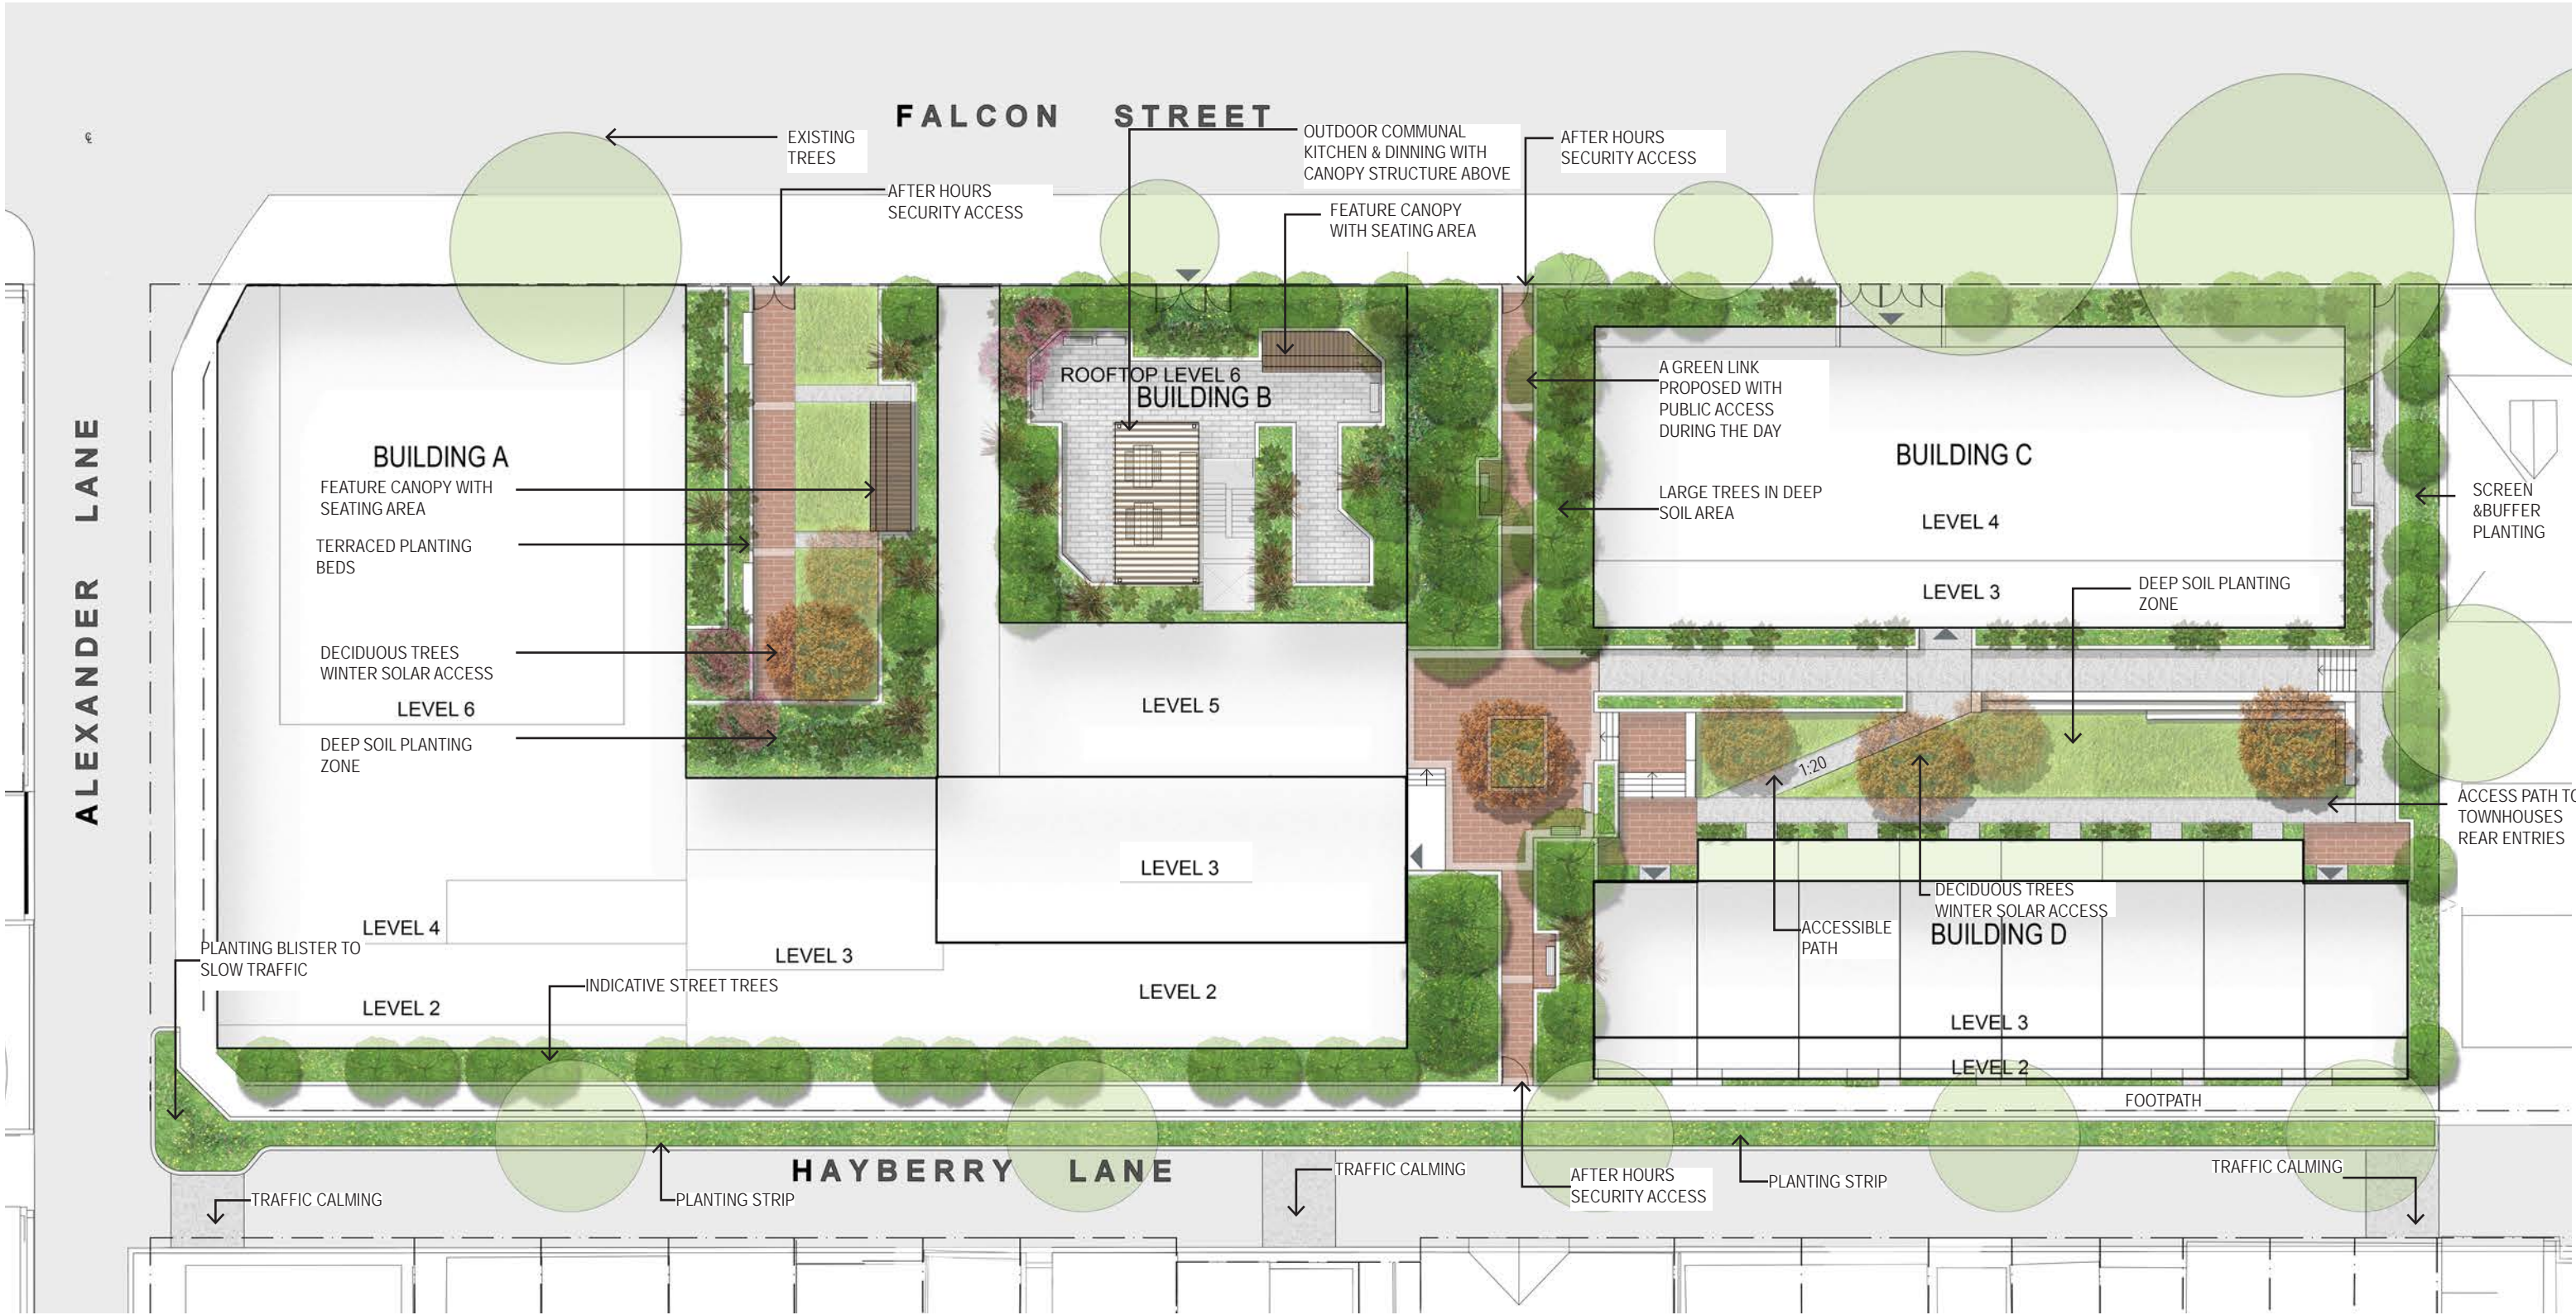


LANDSCAPE MASTERPLAN 1:300@A3

Indicative Landscape Sections

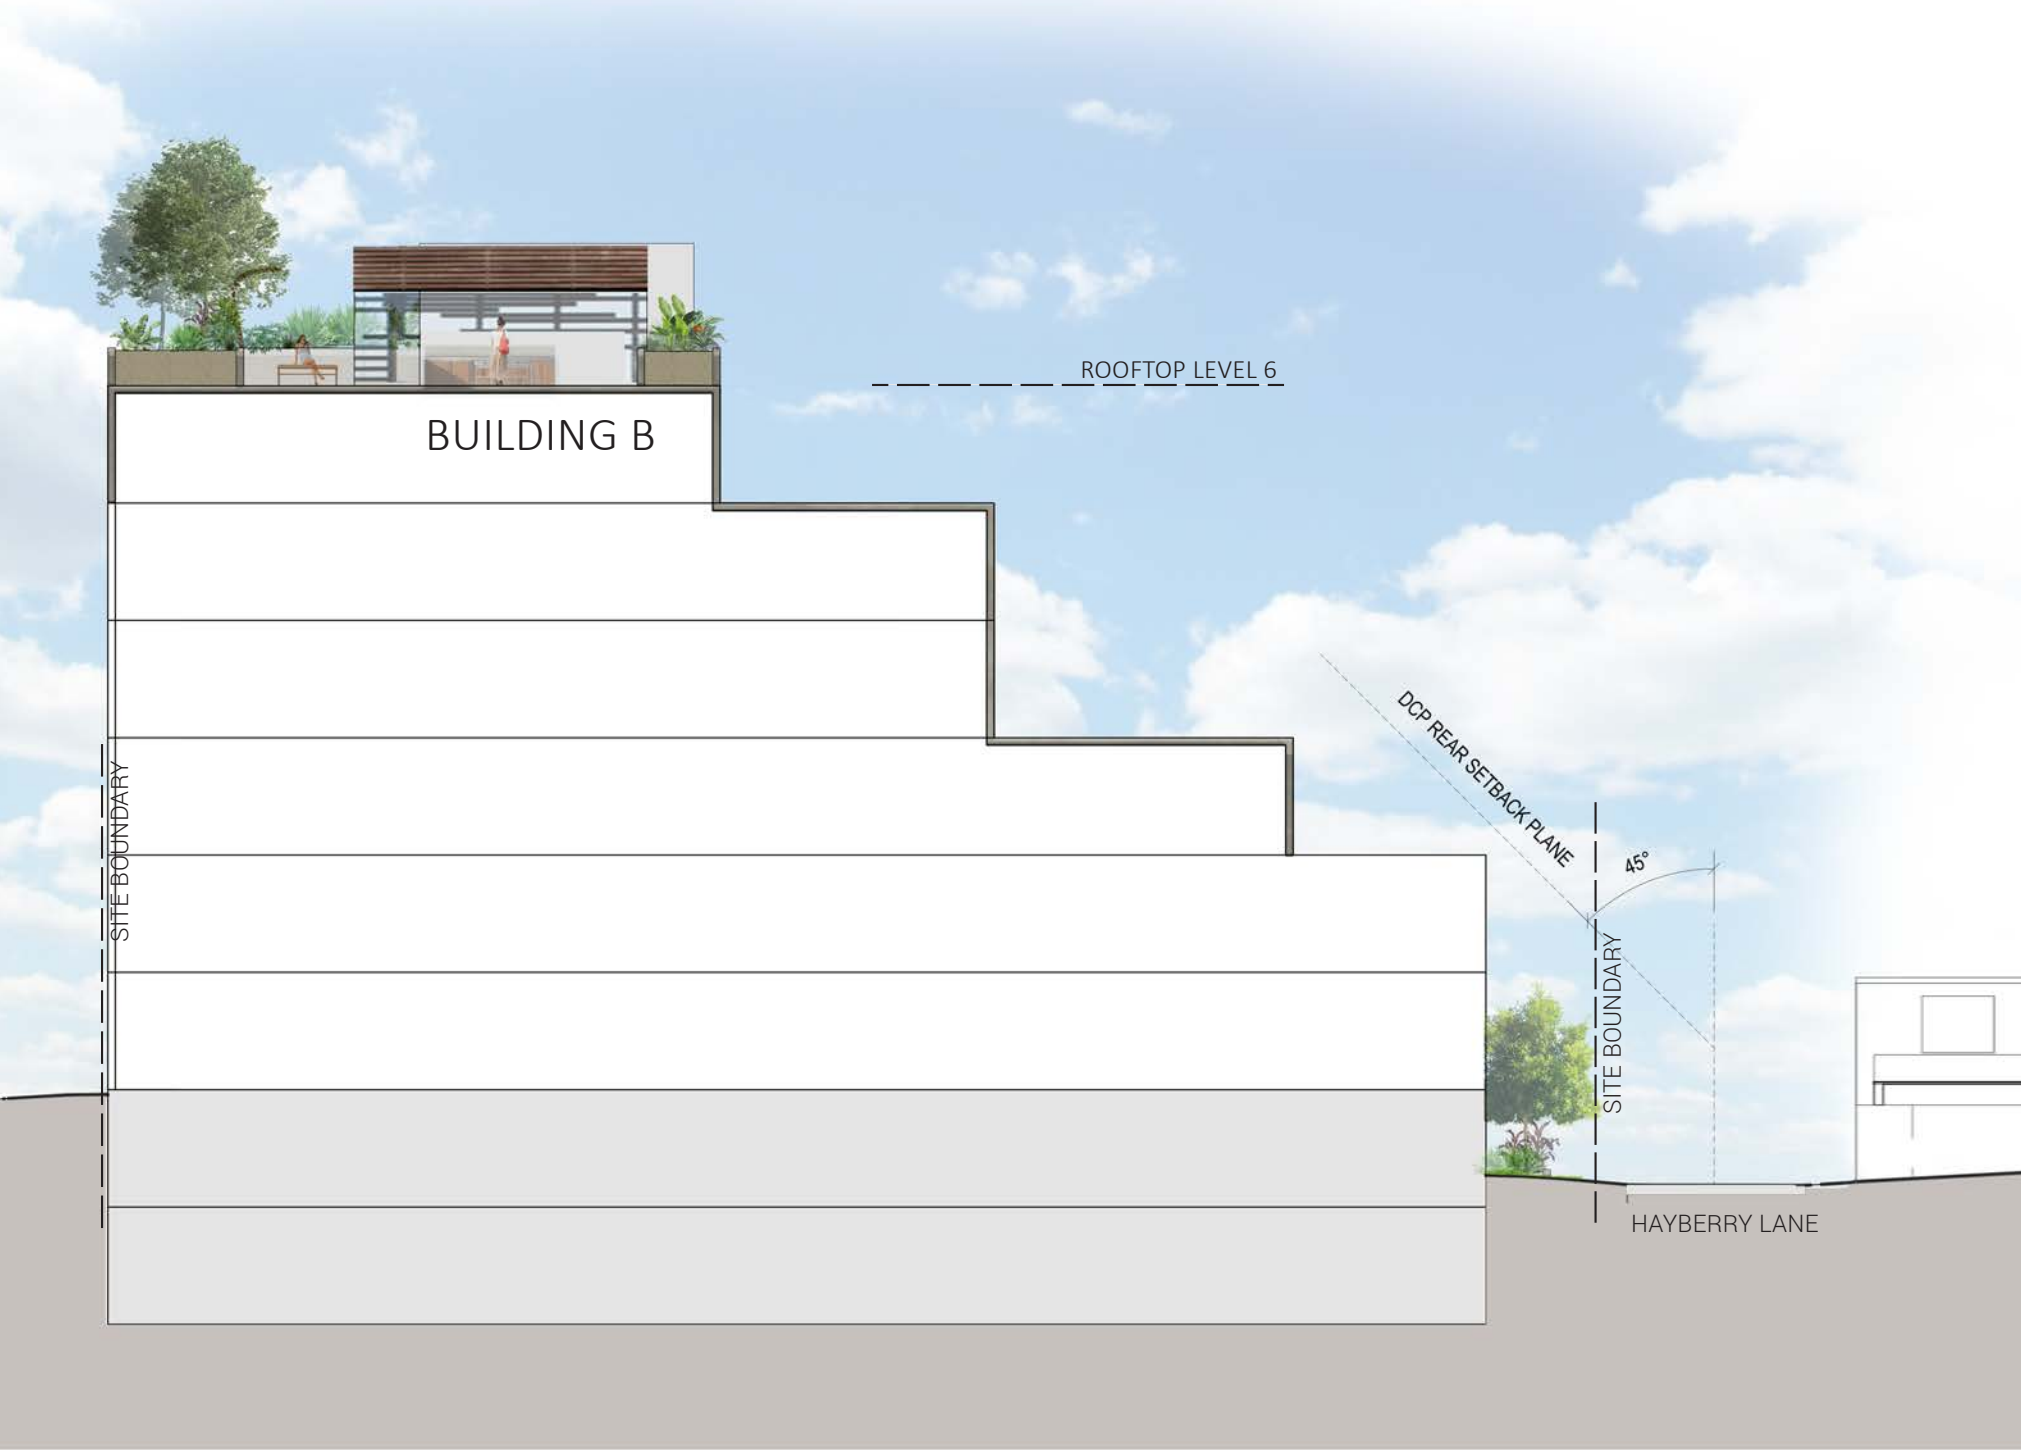
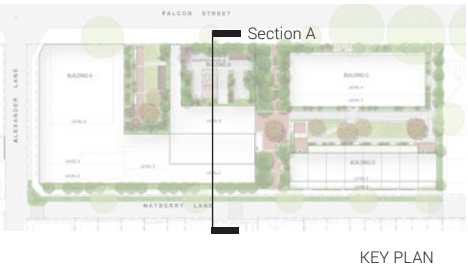


Indicative Landscape Sections

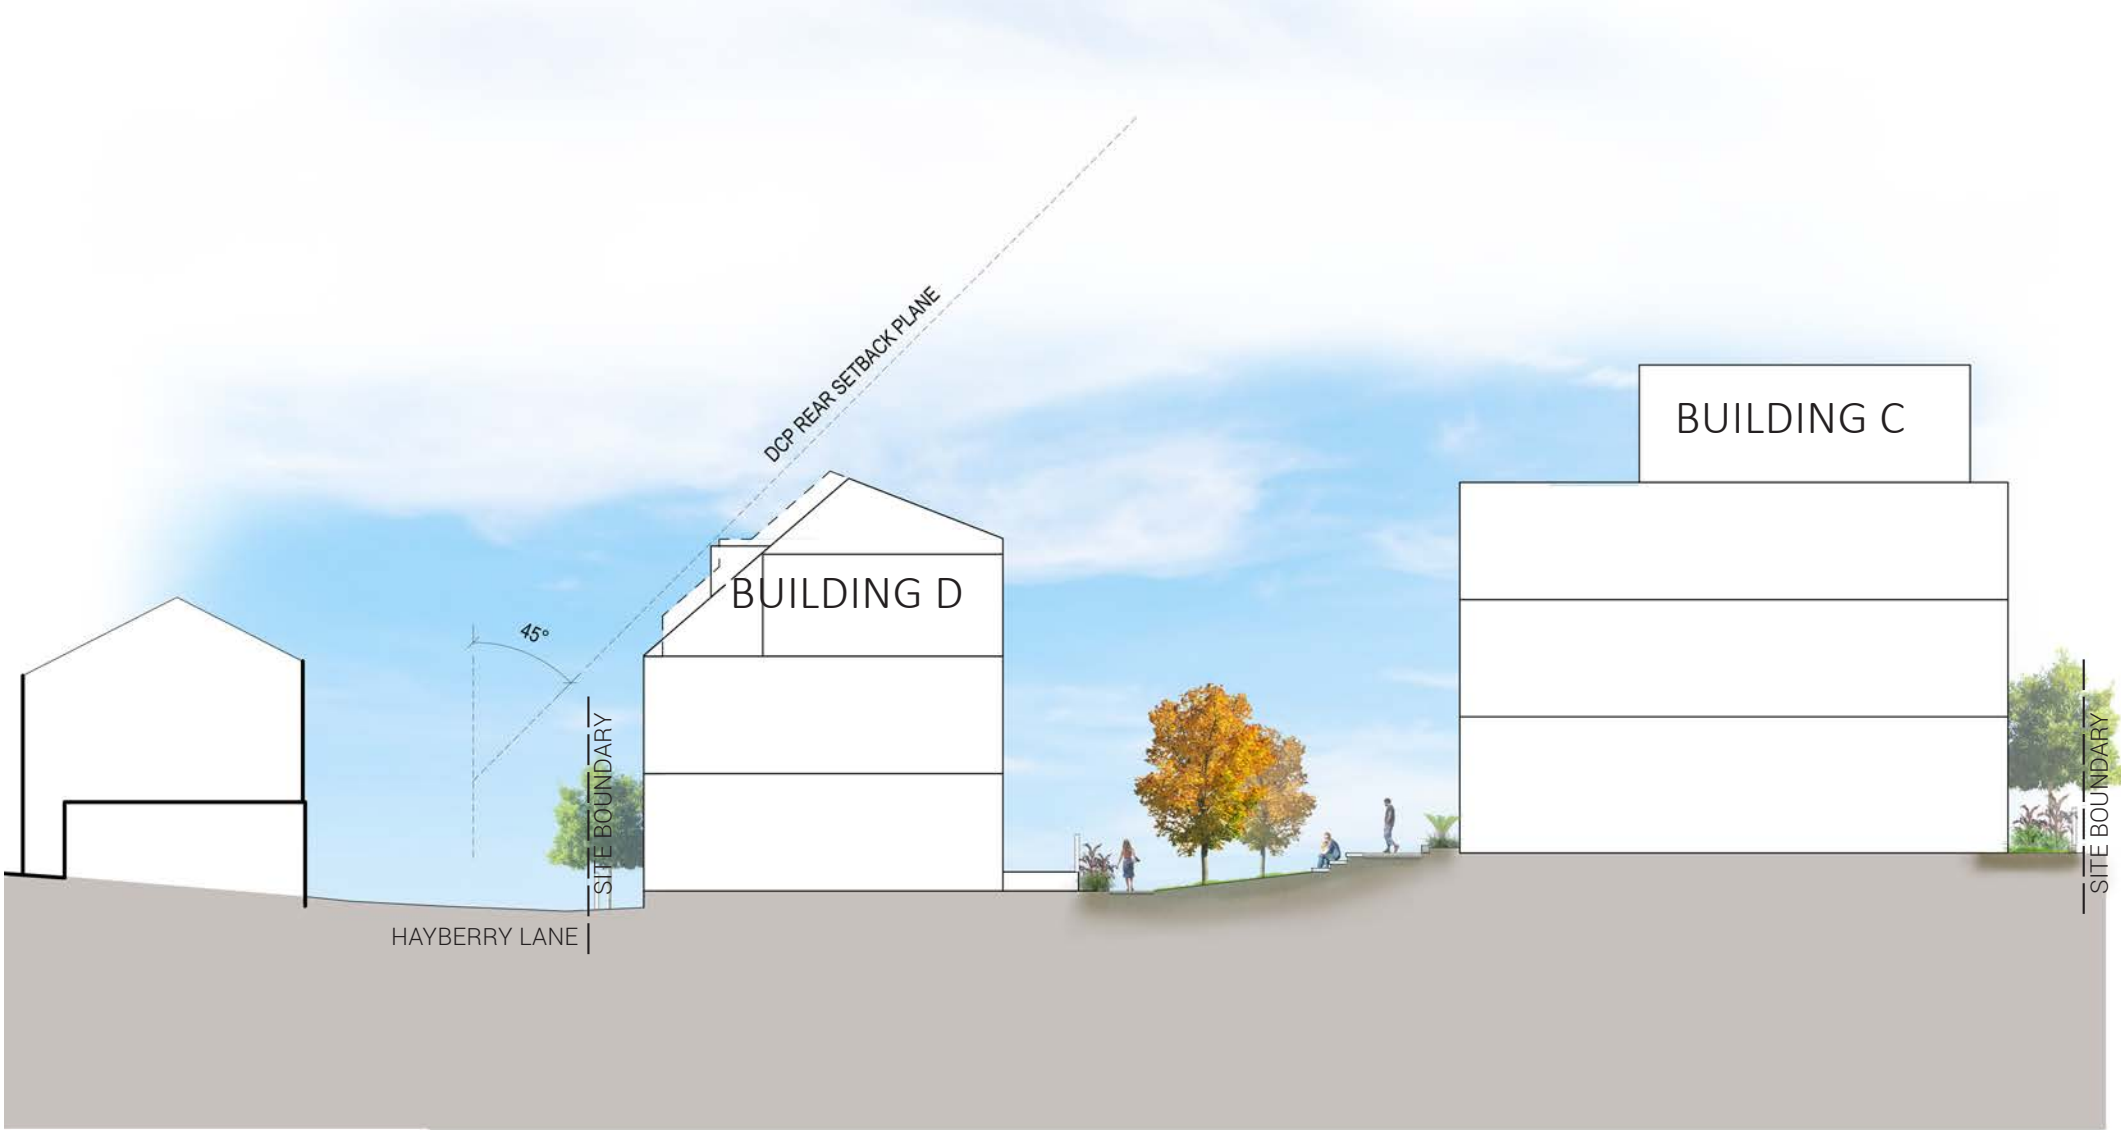

LANDSCAPE SECTION B 1:200@A3

Indicative Landscape Sections

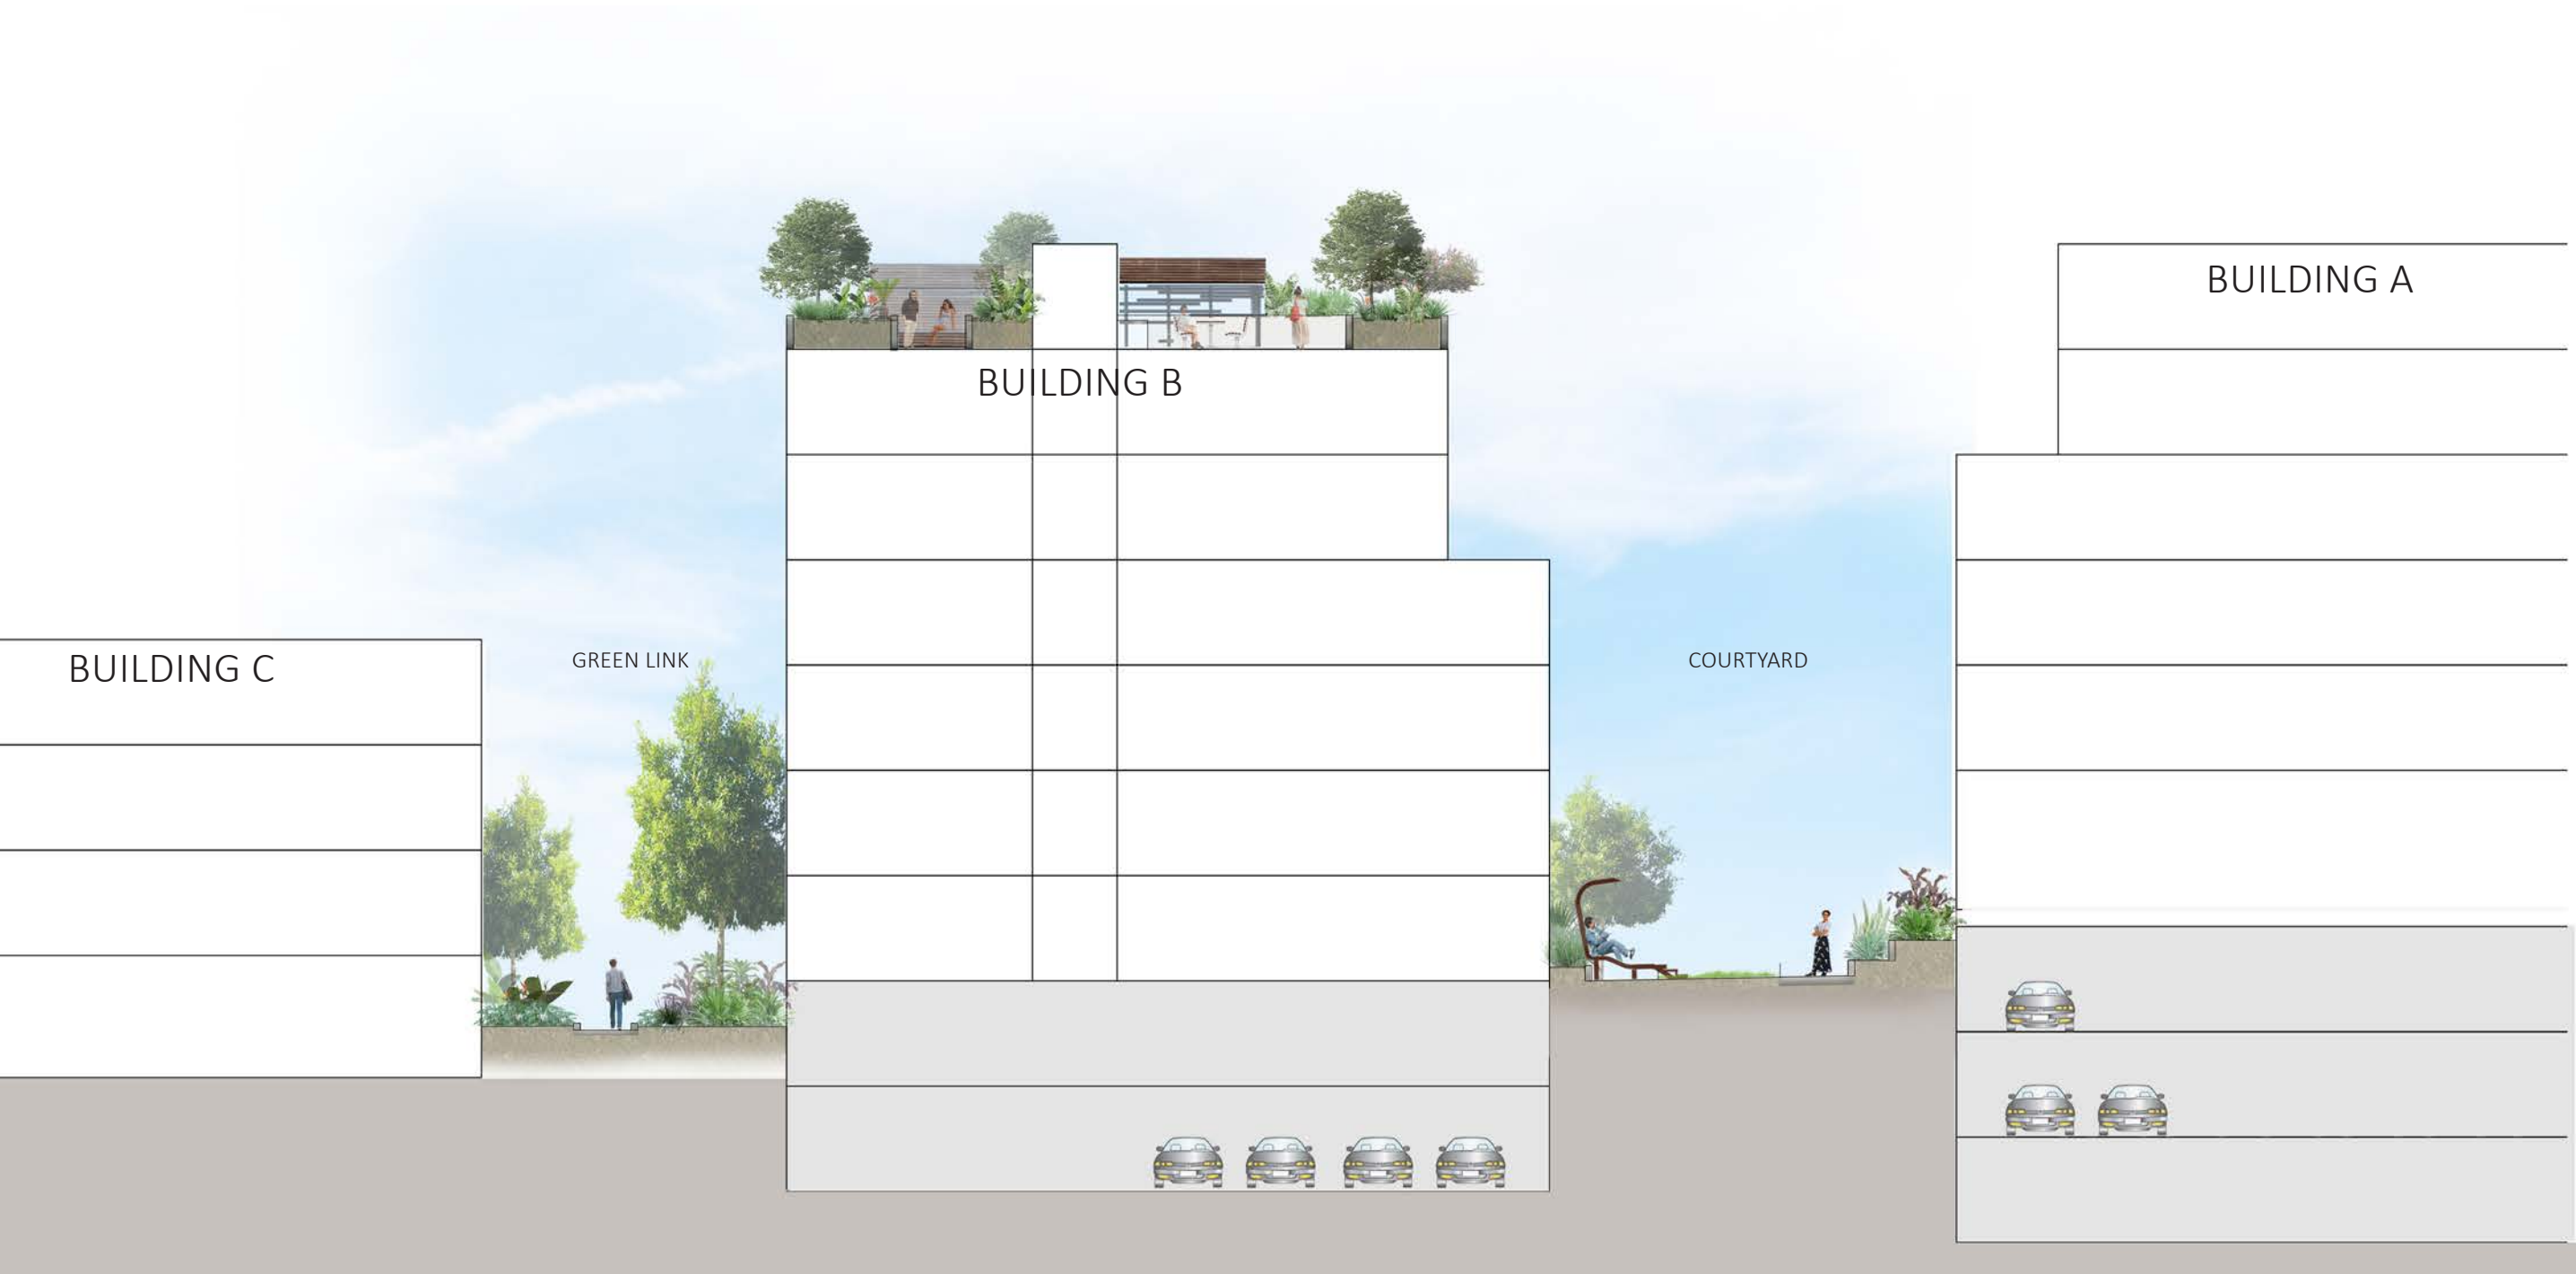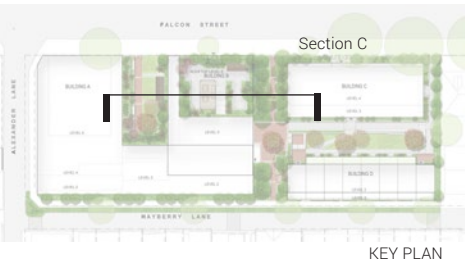

LANDSCAPE SECTION C 1:200@A3


Landscape Planting Palette

GROUND FLOOR PLANTING PALETTE

TREES- FULL SUN



SHRUBS - FULL SUN

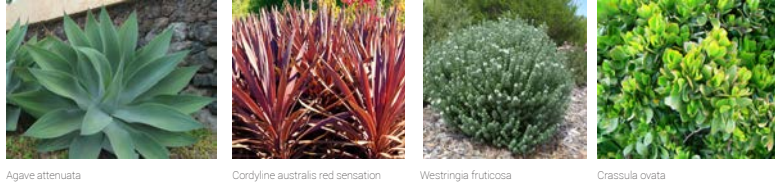

GROUNDCOVERS & CLIMBERS - FULL SUN



TREES- SHADE TOLERANT



SHRUBS, GROUNDCOVERS&CLIMBERS - SHADE TOLERANT



LEVEL 3 & 6 PLANTING PALETTE


TREES- FULL SUN




SHRUBS, GROUNDCOVERS&CLIMBERS- FULL SUN



TREES- SHADE TOLERANT

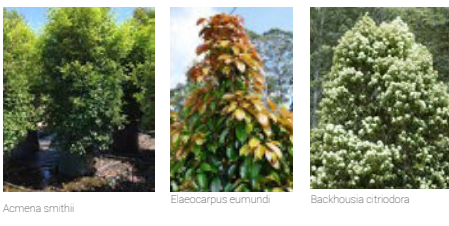

SHRUBS, GROUNDCOVERS&CLIMBERS - SHADE TOLERANT

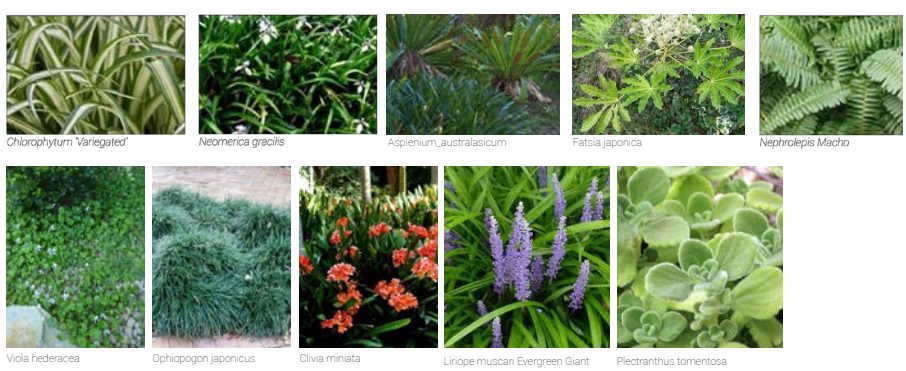

place
design
group.

Australia
China
South East Asia

Follow us on



placedesigngroup.com