


B	FOR INFORMATION	N.B.A	N.B.A 04.08.22
A	FOR INFORMATION	N.B.A	N.B.A 22.07.22
Rev	Description	Checked	Approved Date
Author	S.HO	Drafting Check	N.BEAULIEU-ASSELIN
Designer	S.ROBINSON	Design Check	N.BEAULIEU-ASSELIN

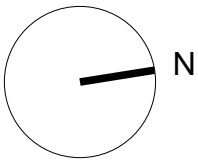

**GHDWOODHEAD**

Level 15, 133 Castlereagh Street, Sydney NSW 2000 Australia  
T 61 2 9239 7100 F 61 2 9239 7199  
E sydmail@ghd.com.au W www.ghdwoodhead.com



www.ghdwoodhead.com

GHDWOODHEAD is a trading name of GHD Pty Ltd.  
Conditions of Use: This document may only be used by GHD's client (and any other person who GHD has agreed can use this document) for the purpose for which it was prepared and must not be used by any other person or for any other purpose.

Project No.  
21-27384

Client	SYDNEY METRO
Project	52 MCLAREN STREET, NORTH SYDNEY
Status	PLANNING PROPOSAL


Drawing Title  
SITE PLAN

Status Code


Drawing No.  
01

Size  
A1

Rev  
B

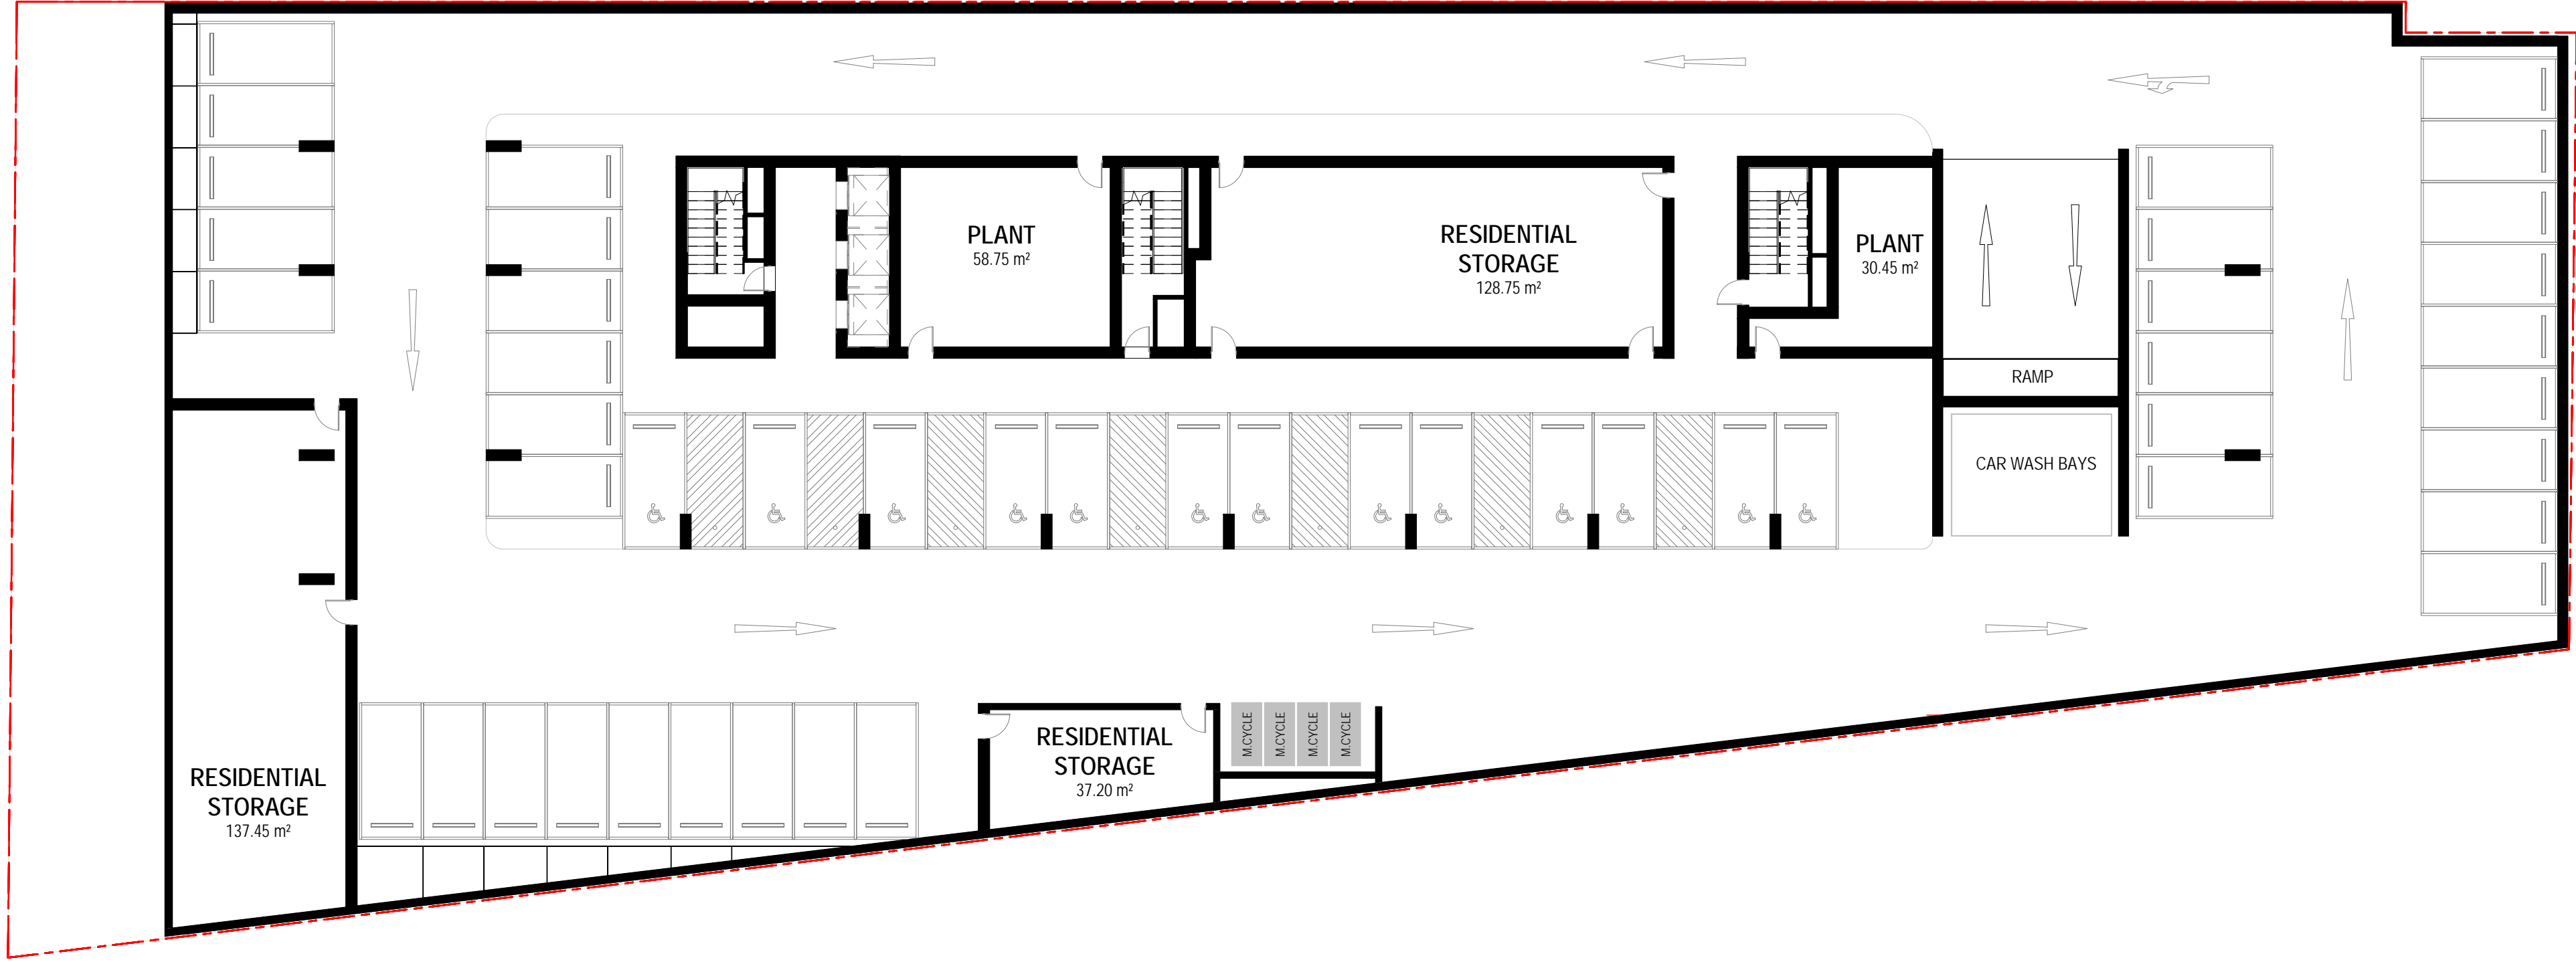

B	FOR INFORMATION	N.B.A	N.B.A 04.08.22
A	FOR INFORMATION	N.B.A	N.B.A 22.07.22
Rev	Description	Checked	Approved Date
Author	S.HO	Drafting Check	N.BEAULIEU-ASSELIN
Designer	S.ROBINSON	Design Check	N.BEAULIEU-ASSELIN

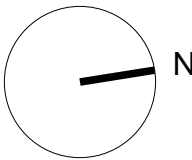

**GHDWOODHEAD**

Level 15, 133 Castlereagh Street, Sydney NSW 2000 Australia  
T 61 2 9239 7100 F 61 2 9239 7199  
E sydmail@ghd.com.auW www.ghdwoodhead.com



www.ghdwoodhead.com

Project No.  
21-27384

Client	SYDNEY METRO
Project	52 MCLAREN STREET, NORTH SYDNEY
Status	PLANNING PROPOSAL

Drawing Title  
BASEMENT 3

Status Code

Drawing No.  
02

Size  
A1

Rev  
B





B	FOR INFORMATION	N.B.A	N.B.A	04.08.22
A	FOR INFORMATION	N.B.A	N.B.A	22.07.22
Rev	Description	Checked	Approved	Date
Author	S.HO	Drafting Check	N.BEAULIEU-ASSELIN	
Designer	S.ROBINSON	Design Check	N.BEAULIEU-ASSELIN	



**GHDWOODHEAD**

Level 15, 133 Castlereagh Street, Sydney NSW 2000 Australia  
T 61 2 9239 7100 F 61 2 9239 7199  
E sydmail@ghd.com.auW www.ghdwoodhead.com



Project No.  
21-27384


Client	SYDNEY METRO
Project	52 MCLAREN STREET, NORTH SYDNEY
Status	PLANNING PROPOSAL

Drawing Title  
BASEMENT 2


Drawing No.  
03

Size  
A1

Rev  
B

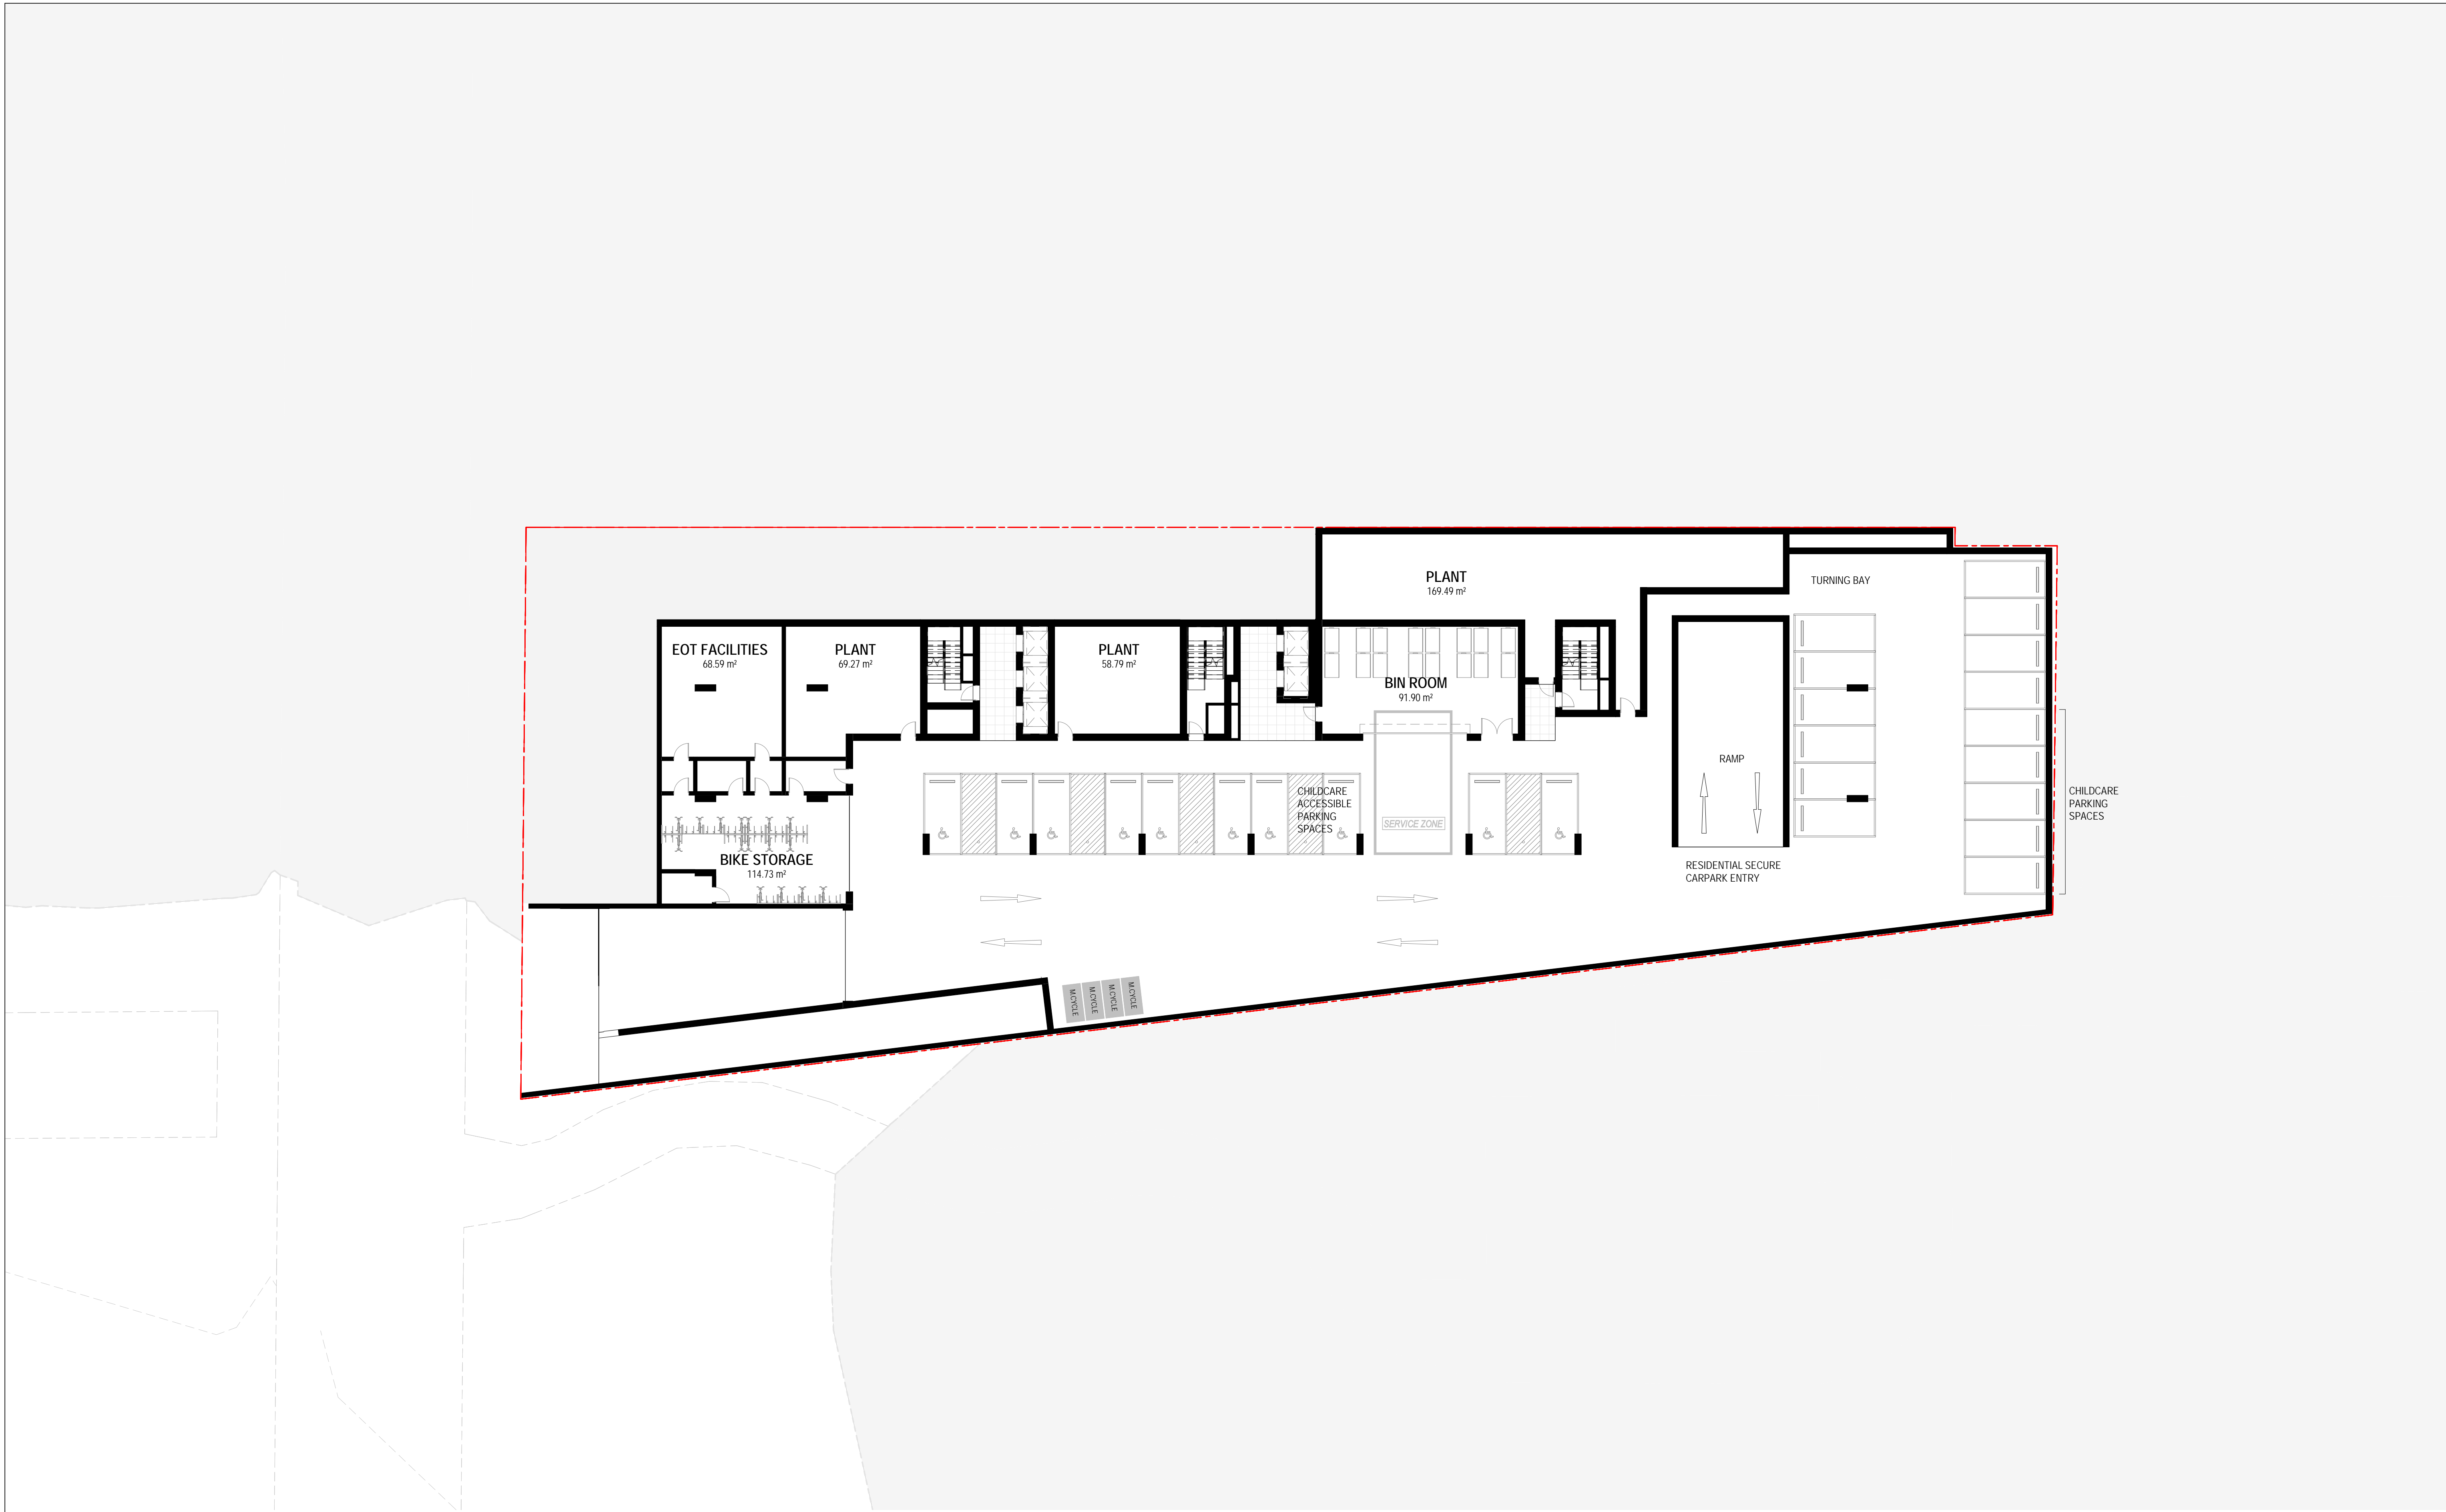

B	FOR INFORMATION				N.B.A	N.B.A	04.08.22
A	FOR INFORMATION				N.B.A	N.B.A	22.07.22
Rev	Description				Checked	Approved	Date
Author	S.HO				Drafting Check	N.BEAULIEU-ASSELIN	
Designer	S.ROBINSON				Design Check	N.BEAULIEU-ASSELIN	

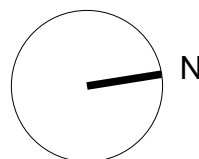

**GHDWOODHEAD**

Level 15, 133 Castlereagh Street, Sydney NSW 2000 Australia  
T 61 2 9239 7100 F 61 2 9239 7199  
E sydmail@ghd.com.auW www.ghdwoodhead.com



www.ghdwoodhead.com

Project No.  
21-27384

Client SYDNEY METRO

Project 52 MCLAREN STREET, NORTH SYDNEY

Status PLANNING PROPOSAL

Drawing Title BASEMENT 1

Status Code

Drawing No.  
04

Size  
A1

Rev  
B







B FOR INFORMATION				N.B.A	N.B.A	04.08.22
A FOR INFORMATION				N.B.A	N.B.A	22.07.22
Rev	Description			Checked	Approved	Date
Author	S.HO		Drafting Check	N.BEAULIEU-ASSELIN		
Designer	S.ROBINSON		Design Check	N.BEAULIEU-ASSELIN		

Plot Date: 04-Aug-22 11:38:29 AM

File Name: BIM 360//2127384 - 52 McLaren Street/2127384-52 MCLAREN ST\_Rev D\_.rvt

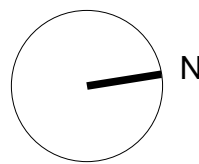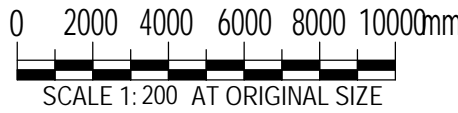

## GHDWOODHEAD

Level 15, 133 Castlereagh Street, Sydney NSW 2000 Australia  
T 61 2 9239 7100 F 61 2 9239 7199  
E sydmail@ghd.com.au W www.ghdwoodhead.com



www.ghdwoodhead.com

GHDWOODHEAD is a trading name of GHD Pty Ltd.  
Conditions of Use: This document may only be used by GHD's client (and any other person who GHD has agreed can use this document) for the purpose for which it was prepared and must not be used by any other person or for any other purpose.

Project No.  
21-27384

Client SYDNEY METRO

Project 52 MCLAREN STREET, NORTH SYDNEY

Status PLANNING PROPOSAL

Drawing Title GROUND PLAN

Status Code

Drawing No.  
05


Size  
A1

Rev  
B





B FOR INFORMATION				N.B.A	N.B.A	04.08.22
A FOR INFORMATION				N.B.A	N.B.A	22.07.22
Rev	Description			Checked	Approved	Date
Author	S.HO	Drafting Check	N.BEAULIEU-ASSELIN			
Designer	S.ROBINSON	Design Check	N.BEAULIEU-ASSELIN			

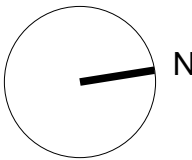

**GHDWOODHEAD**

Level 15, 133 Castlereagh Street, Sydney NSW 2000 Australia  
T 61 2 9239 7100 F 61 2 9239 7199  
E sydmail@ghd.com.au W www.ghdwoodhead.com



www.ghdwoodhead.com

Project No.  
21-27384

Client SYDNEY METRO

Project 52 MCLAREN STREET, NORTH SYDNEY

Status PLANNING PROPOSAL

Drawing Title  
COMMERCIAL LEVEL 1-2 (TYPICAL)


Status Code

Drawing No.  
06


Size  
A1

Rev  
B



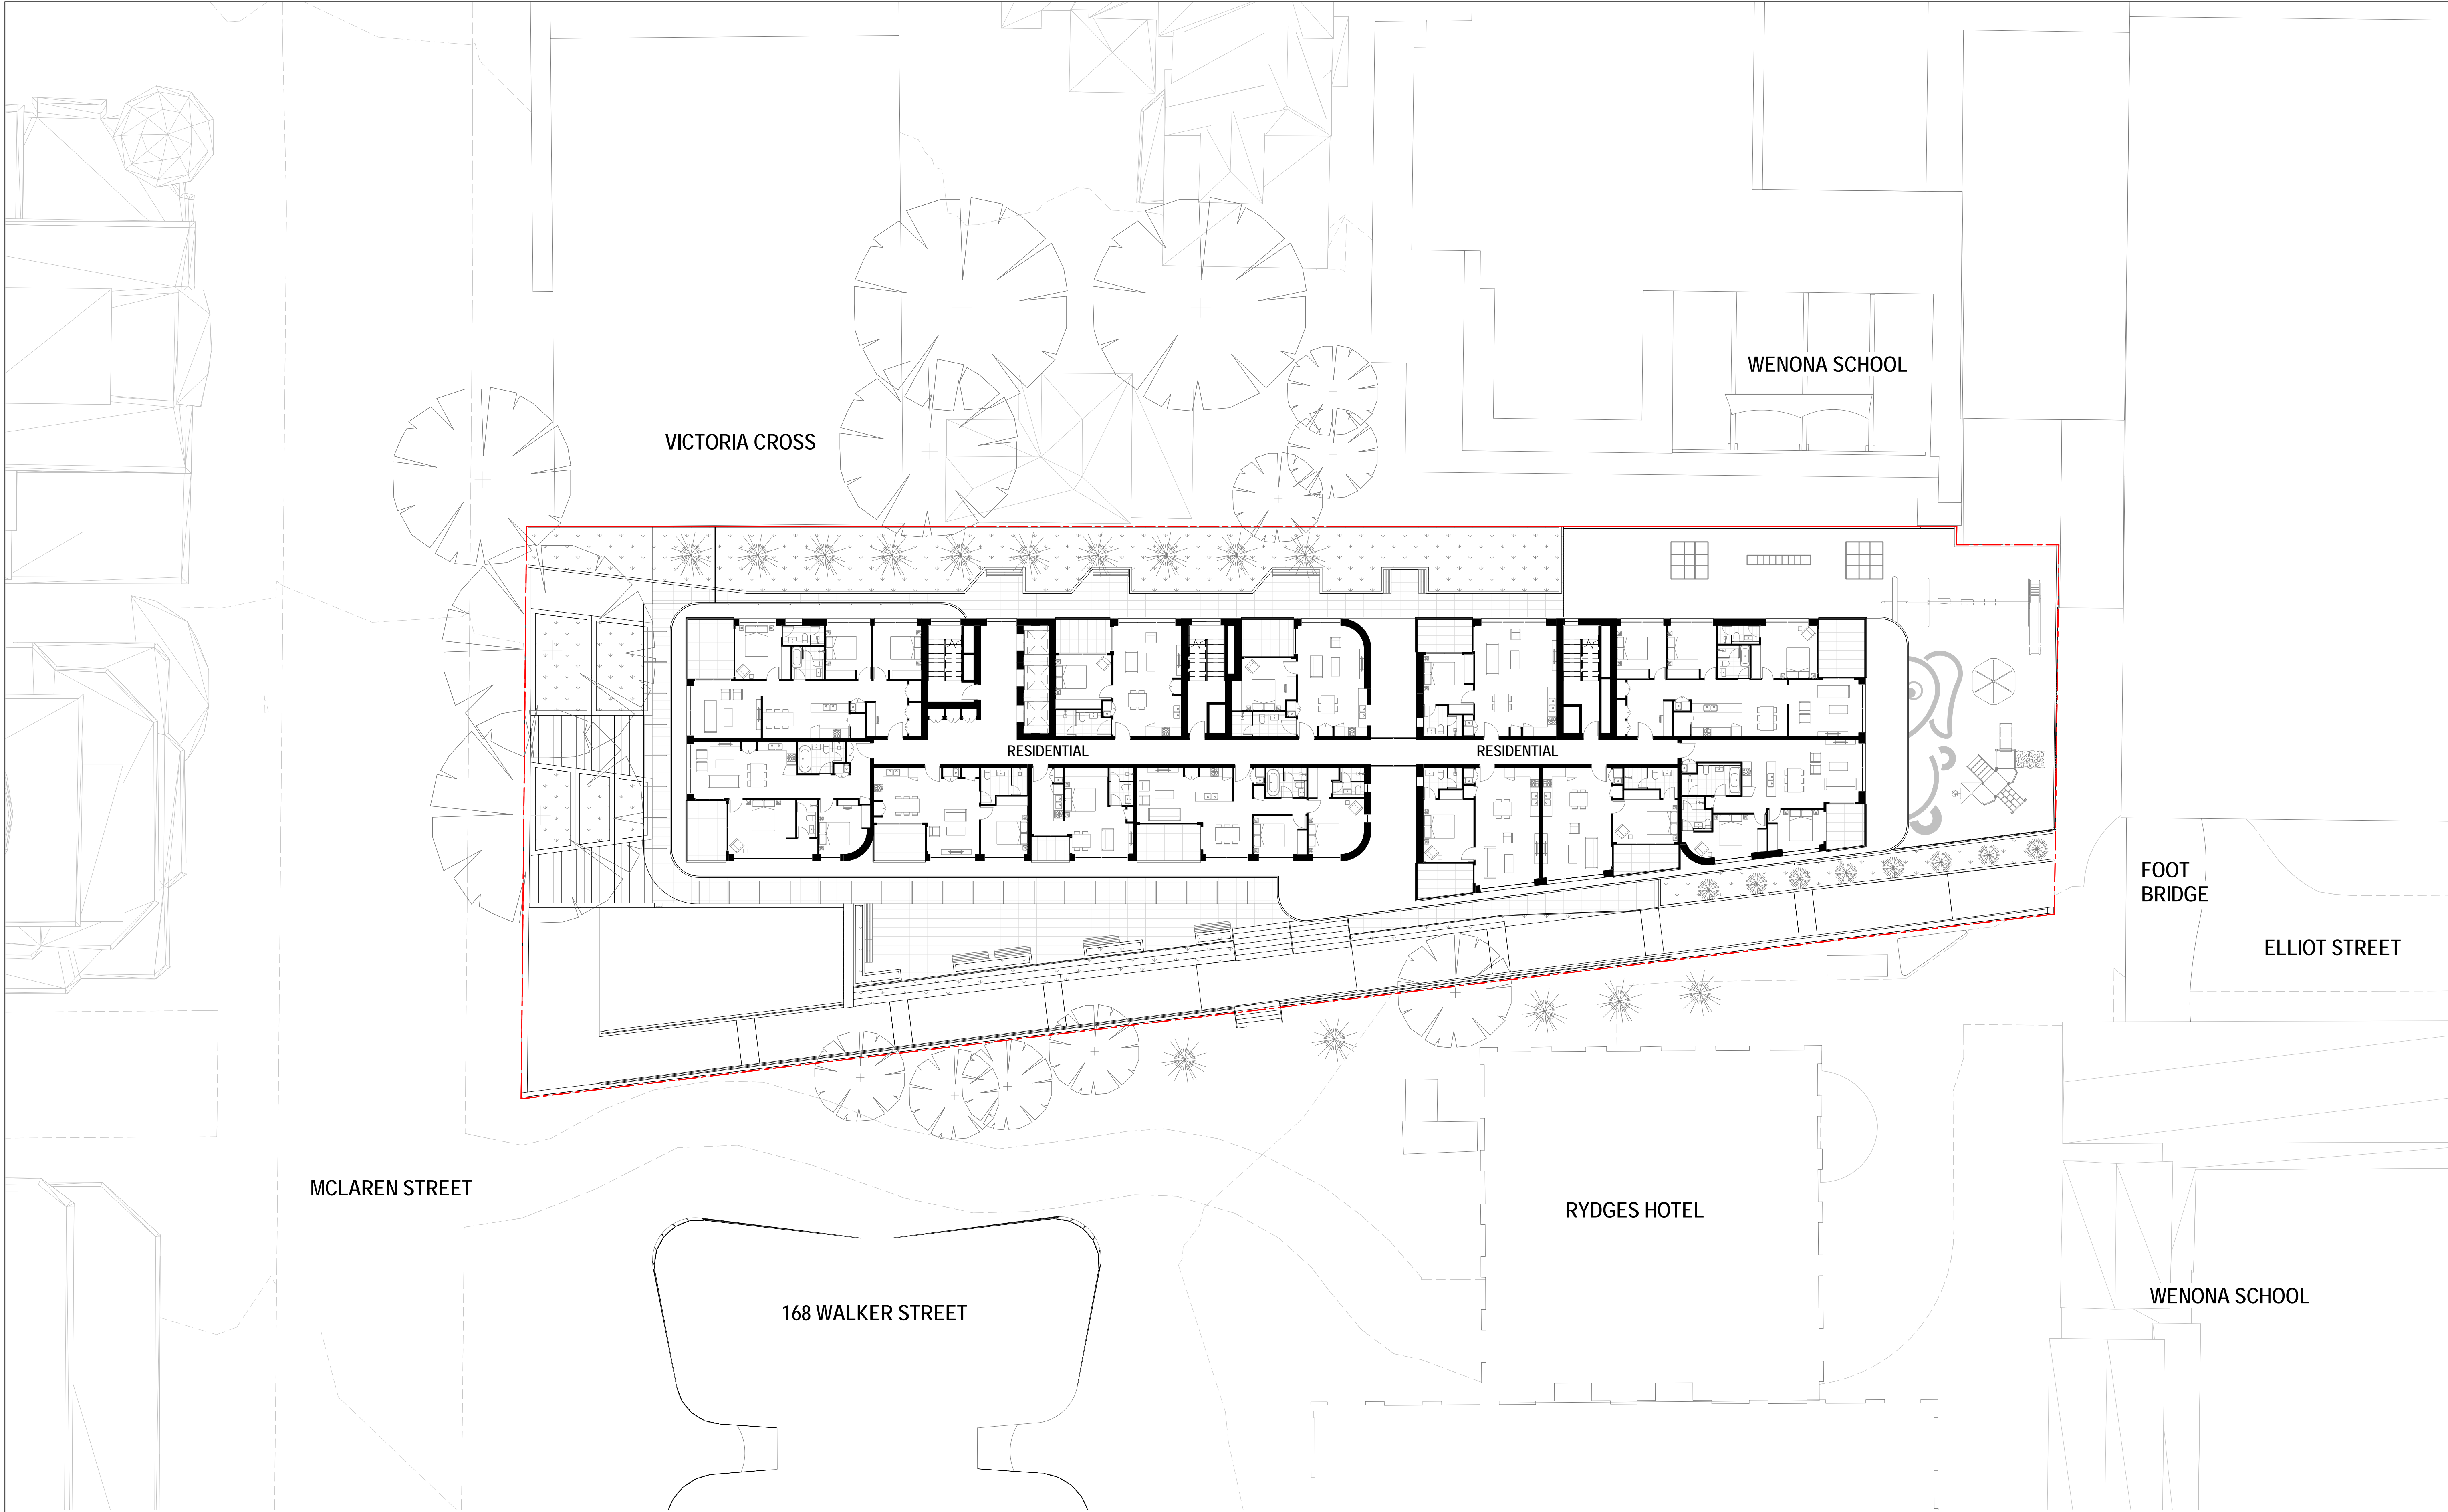

B	FOR INFORMATION	N.B.A	N.B.A	04.08.22
A	FOR INFORMATION	N.B.A	N.B.A	22.07.22
Rev	Description	Checked	Approved	Date
Author	S.HO	Drafting Check	N.BEAULIEU-ASSELIN	
Designer	S.ROBINSON	Design Check	N.BEAULIEU-ASSELIN	

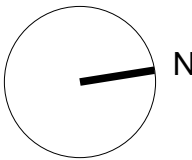

**GHDWOODHEAD**

Level 15, 133 Castlereagh Street, Sydney NSW 2000 Australia  
T 61 2 9239 7100 F 61 2 9239 7199  
E sydmail@ghd.com.au W www.ghdwoodhead.com



www.ghdwoodhead.com

Project No.  
21-27384

Client SYDNEY METRO

Project 52 MCLAREN STREET, NORTH SYDNEY

Status PLANNING PROPOSAL

Drawing Title RESIDENTIAL LEVEL 3-7 (TYPICAL)


Status Code

Drawing No.  
07


Size  
A1

Rev  
B



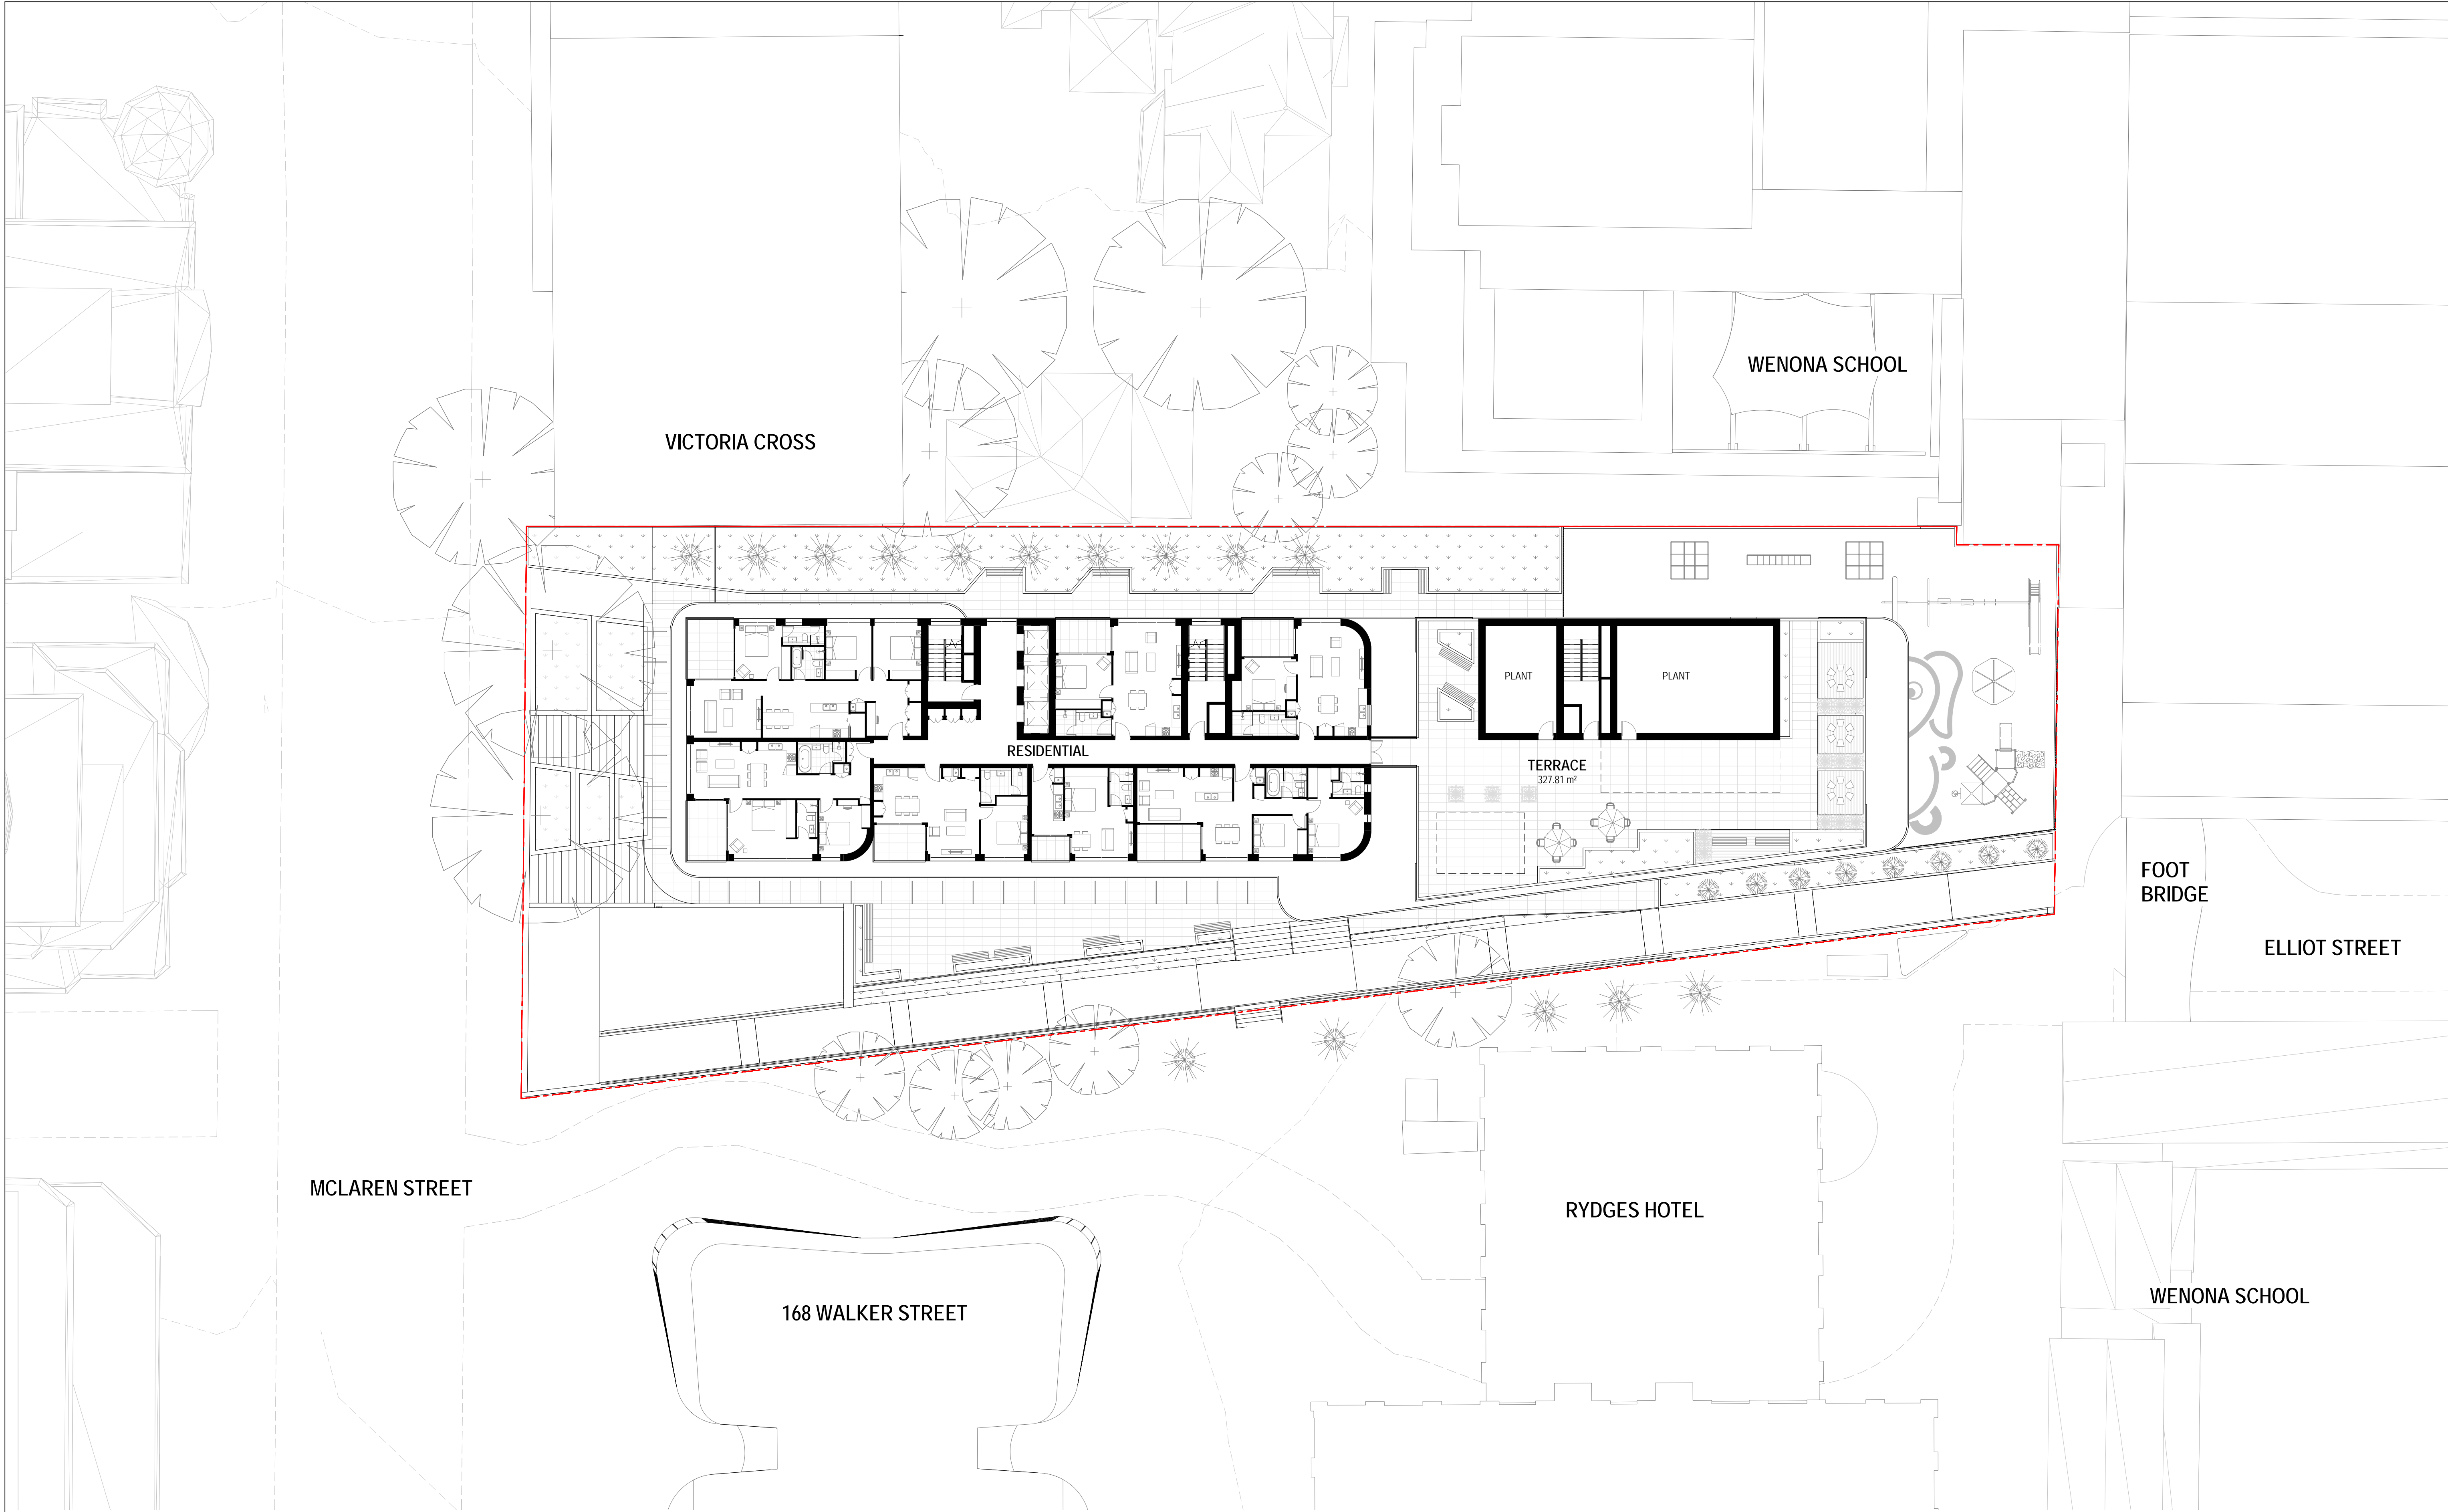

B FOR INFORMATION				N.B.A	N.B.A	04.08.22
A FOR INFORMATION				N.B.A	N.B.A	22.07.22
Rev	Description			Checked	Approved	Date
Author	S.HO	Drafting Check	N.BEAULIEU-ASSELIN			
Designer	S.ROBINSON	Design Check	N.BEAULIEU-ASSELIN			

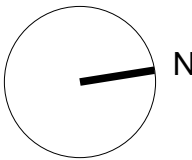

**GHDWOODHEAD**

Level 15, 133 Castlereagh Street, Sydney NSW 2000 Australia  
T 61 2 9239 7100 F 61 2 9239 7199  
E sydmail@ghd.com.au W www.ghdwoodhead.com



www.ghdwoodhead.com

Project No.  
21-27384

Client SYDNEY METRO

Project 52 MCLAREN STREET, NORTH SYDNEY

Status PLANNING PROPOSAL


Drawing Title RESIDENTIAL LEVEL 8

Drawing No.  
08


Size  
A1

Rev  
B



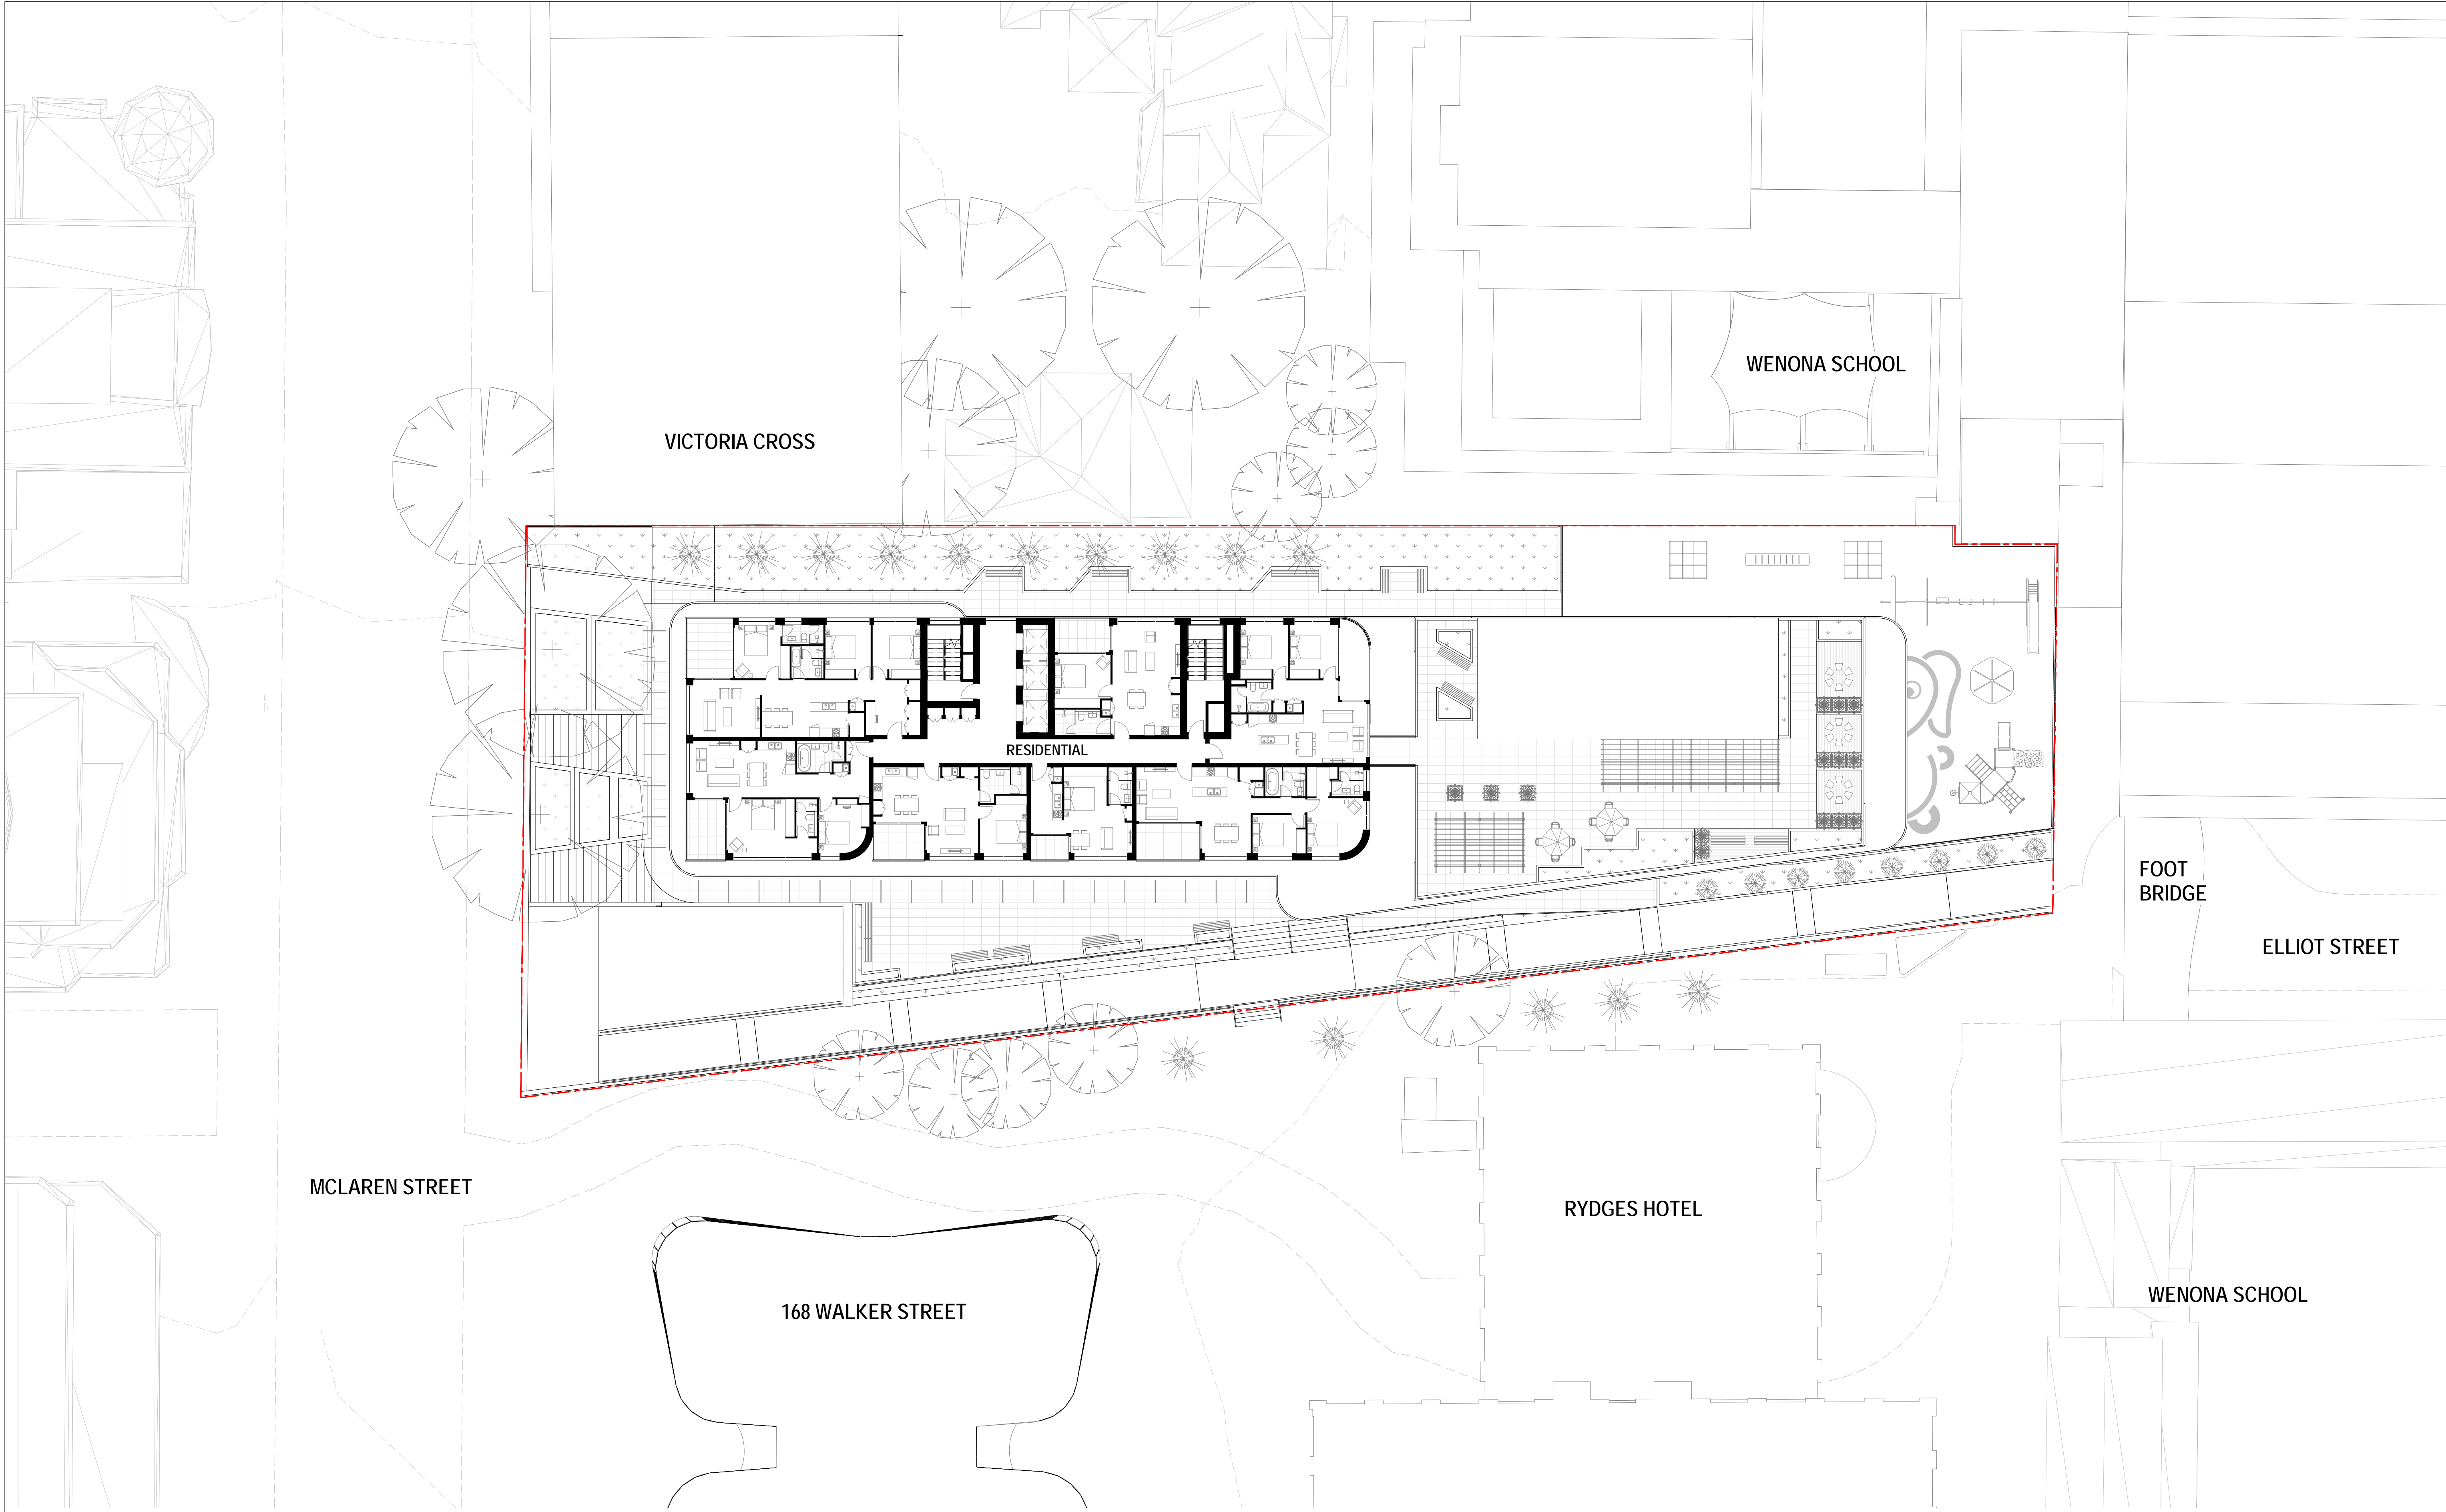

B FOR INFORMATION				N.B.A	N.B.A	04.08.22
A FOR INFORMATION				N.B.A	N.B.A	22.07.22
Rev	Description			Checked	Approved	Date
Author	S.HO			Drafting Check	N.BEAULIEU-ASSELIN	
Designer	S.ROBINSON			Design Check	N.BEAULIEU-ASSELIN	

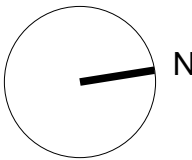

**GHDWOODHEAD**

Level 15, 133 Castlereagh Street, Sydney NSW 2000 Australia  
T 61 2 9239 7100 F 61 2 9239 7199  
E sydmail@ghd.com.au W www.ghdwoodhead.com



www.ghdwoodhead.com

Project No.  
21-27384

Client SYDNEY METRO

Project 52 MCLAREN STREET, NORTH SYDNEY

Status PLANNING PROPOSAL

Drawing Title RESIDENTIAL LEVEL 9-23 (TYPICAL)


Status Code

Drawing No.  
09


Size  
A1

Rev  
B



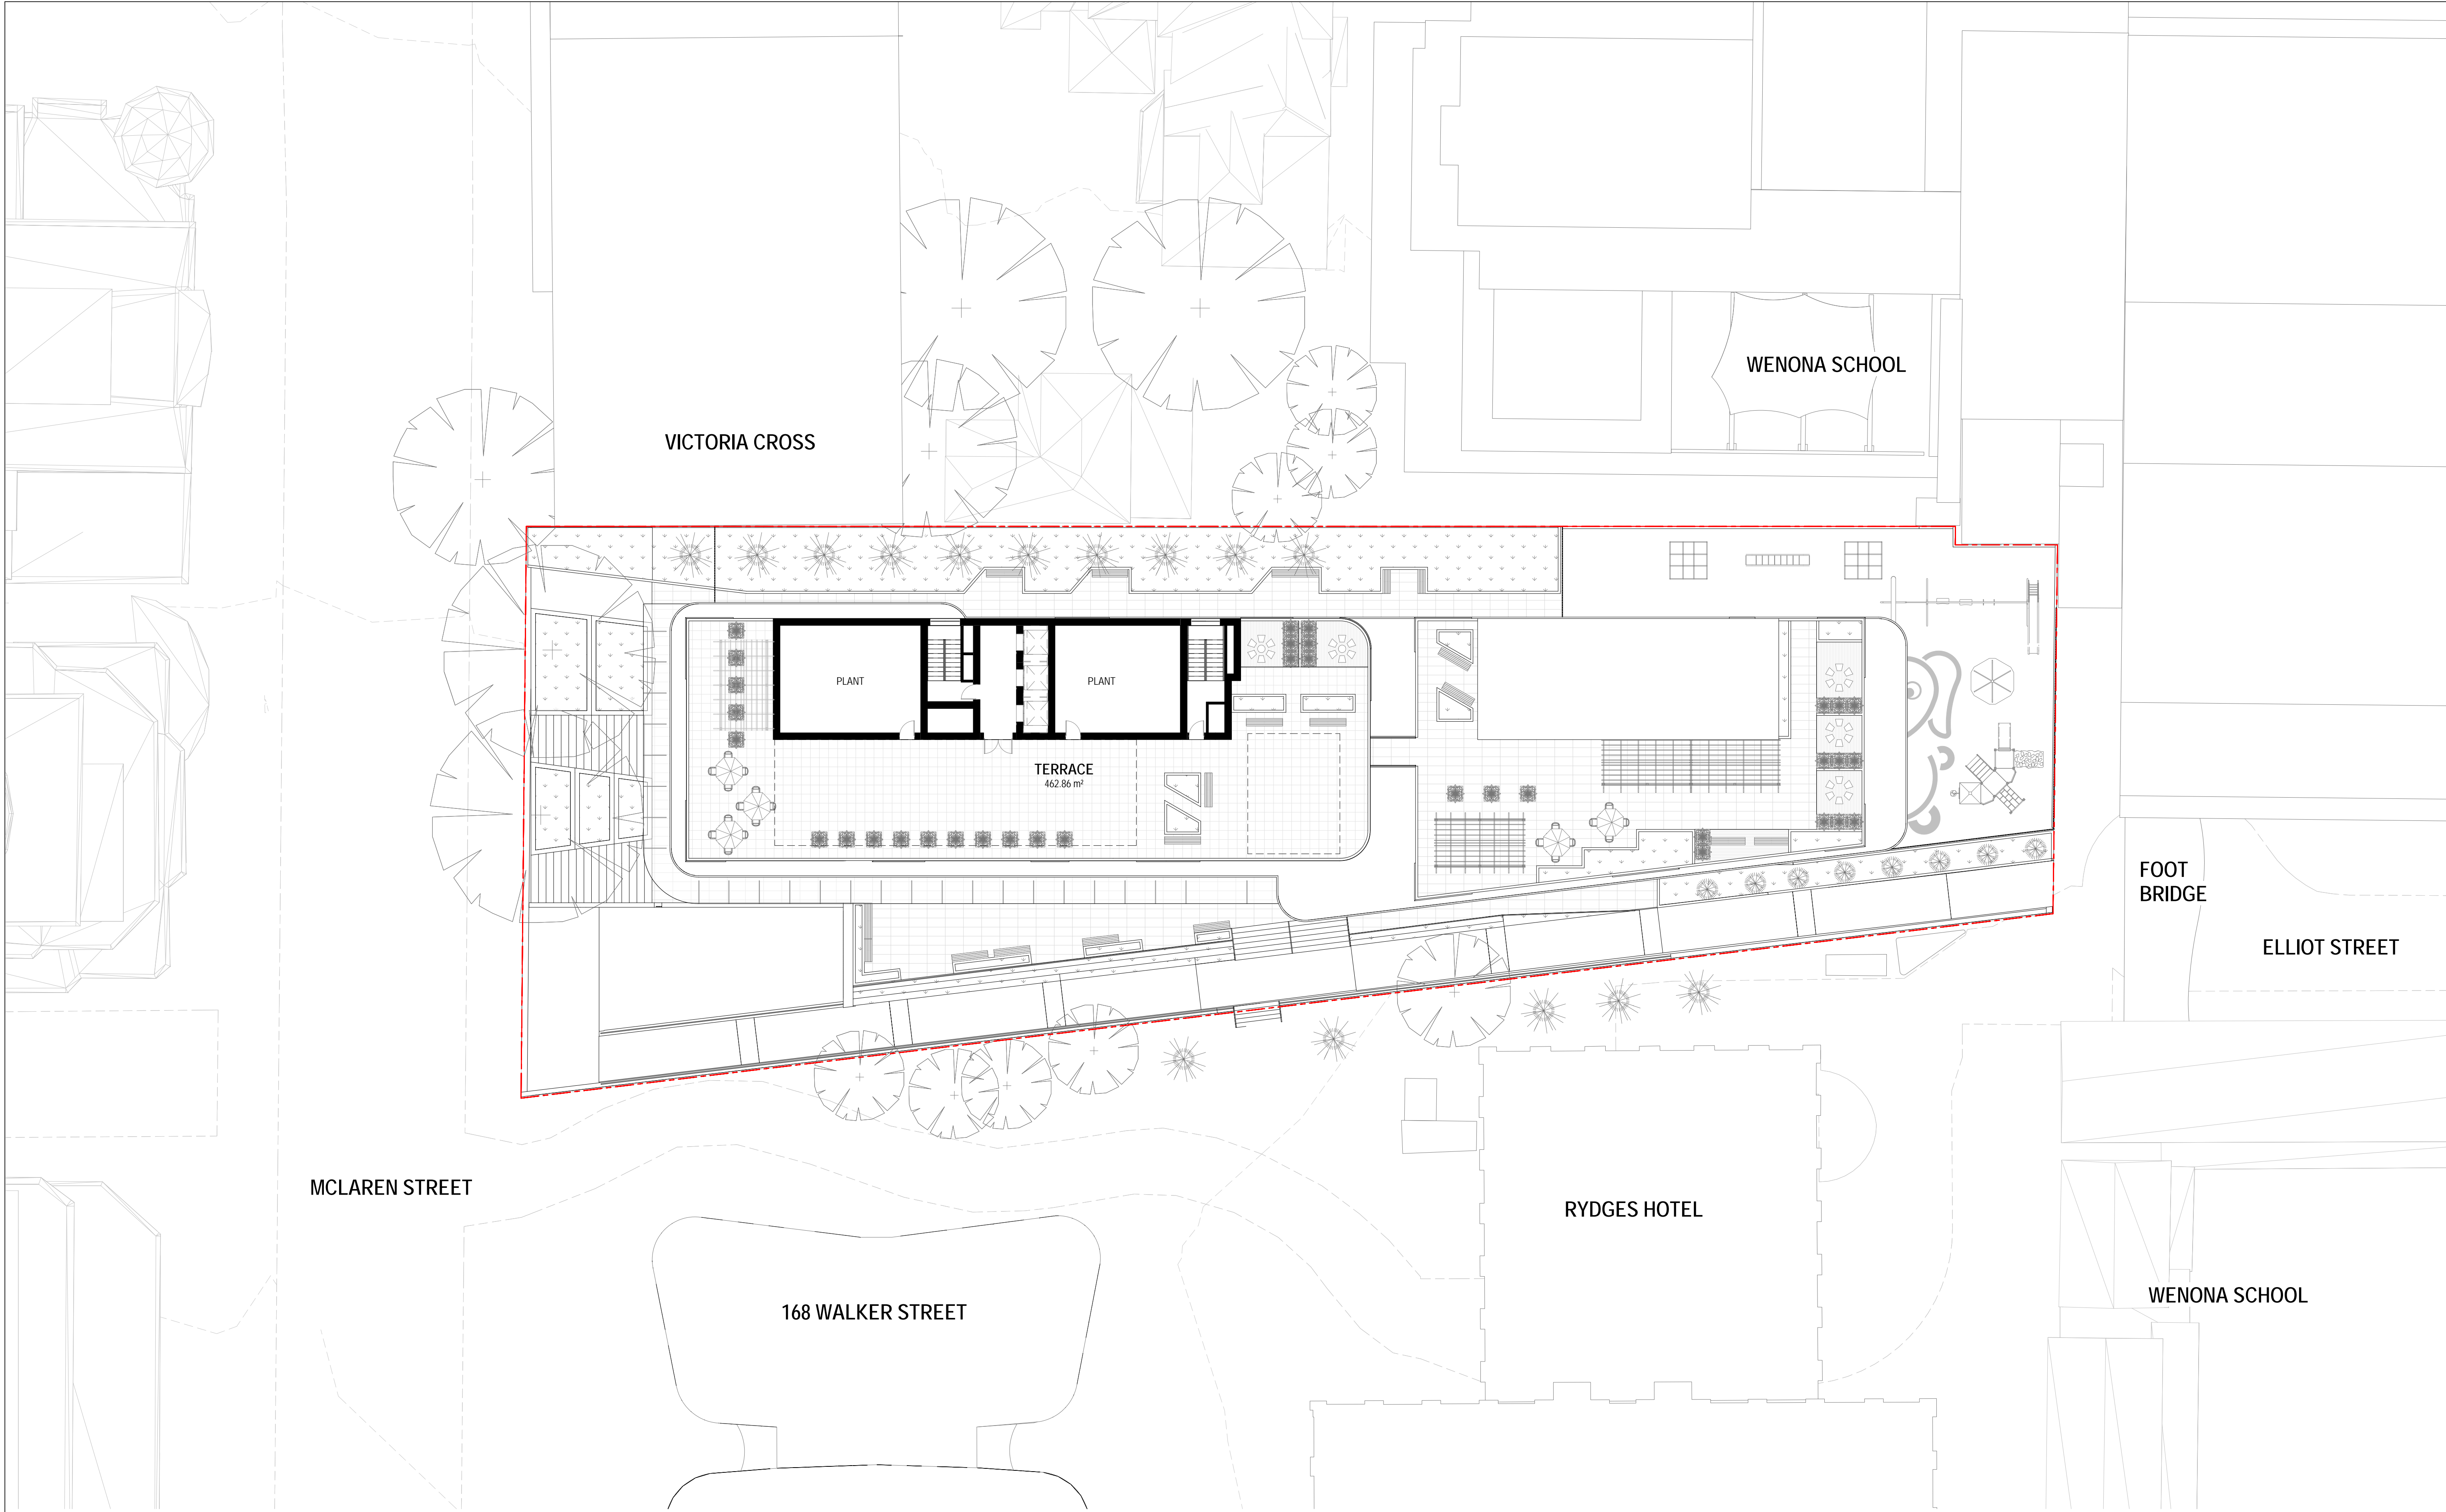

B FOR INFORMATION				N.B.A	N.B.A	04.08.22
A FOR INFORMATION				N.B.A	N.B.A	22.07.22
Rev	Description	Checked	Approved	Date		
Author	S.HO	Drafting Check	N.BEAULIEU-ASSELIN			
Designer	S.ROBINSON	Design Check	N.BEAULIEU-ASSELIN			

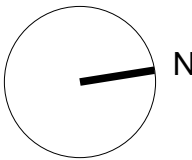

# GHDWOODHEAD

Level 15, 133 Castlereagh Street, Sydney NSW 2000 Australia  
T 61 2 9239 7100 F 61 2 9239 7199  
E sydmail@ghd.com.au W www.ghdwoodhead.com



Project No.  
21-27384

Client  
SYDNEY METRO

Project  
52 MCLAREN STREET, NORTH  
SYDNEY

Status  
PLANNING PROPOSAL


Drawing  
Title  
RESIDENTIAL LEVEL 24

Drawing No.  
10


Rev  
B

Size  
A1



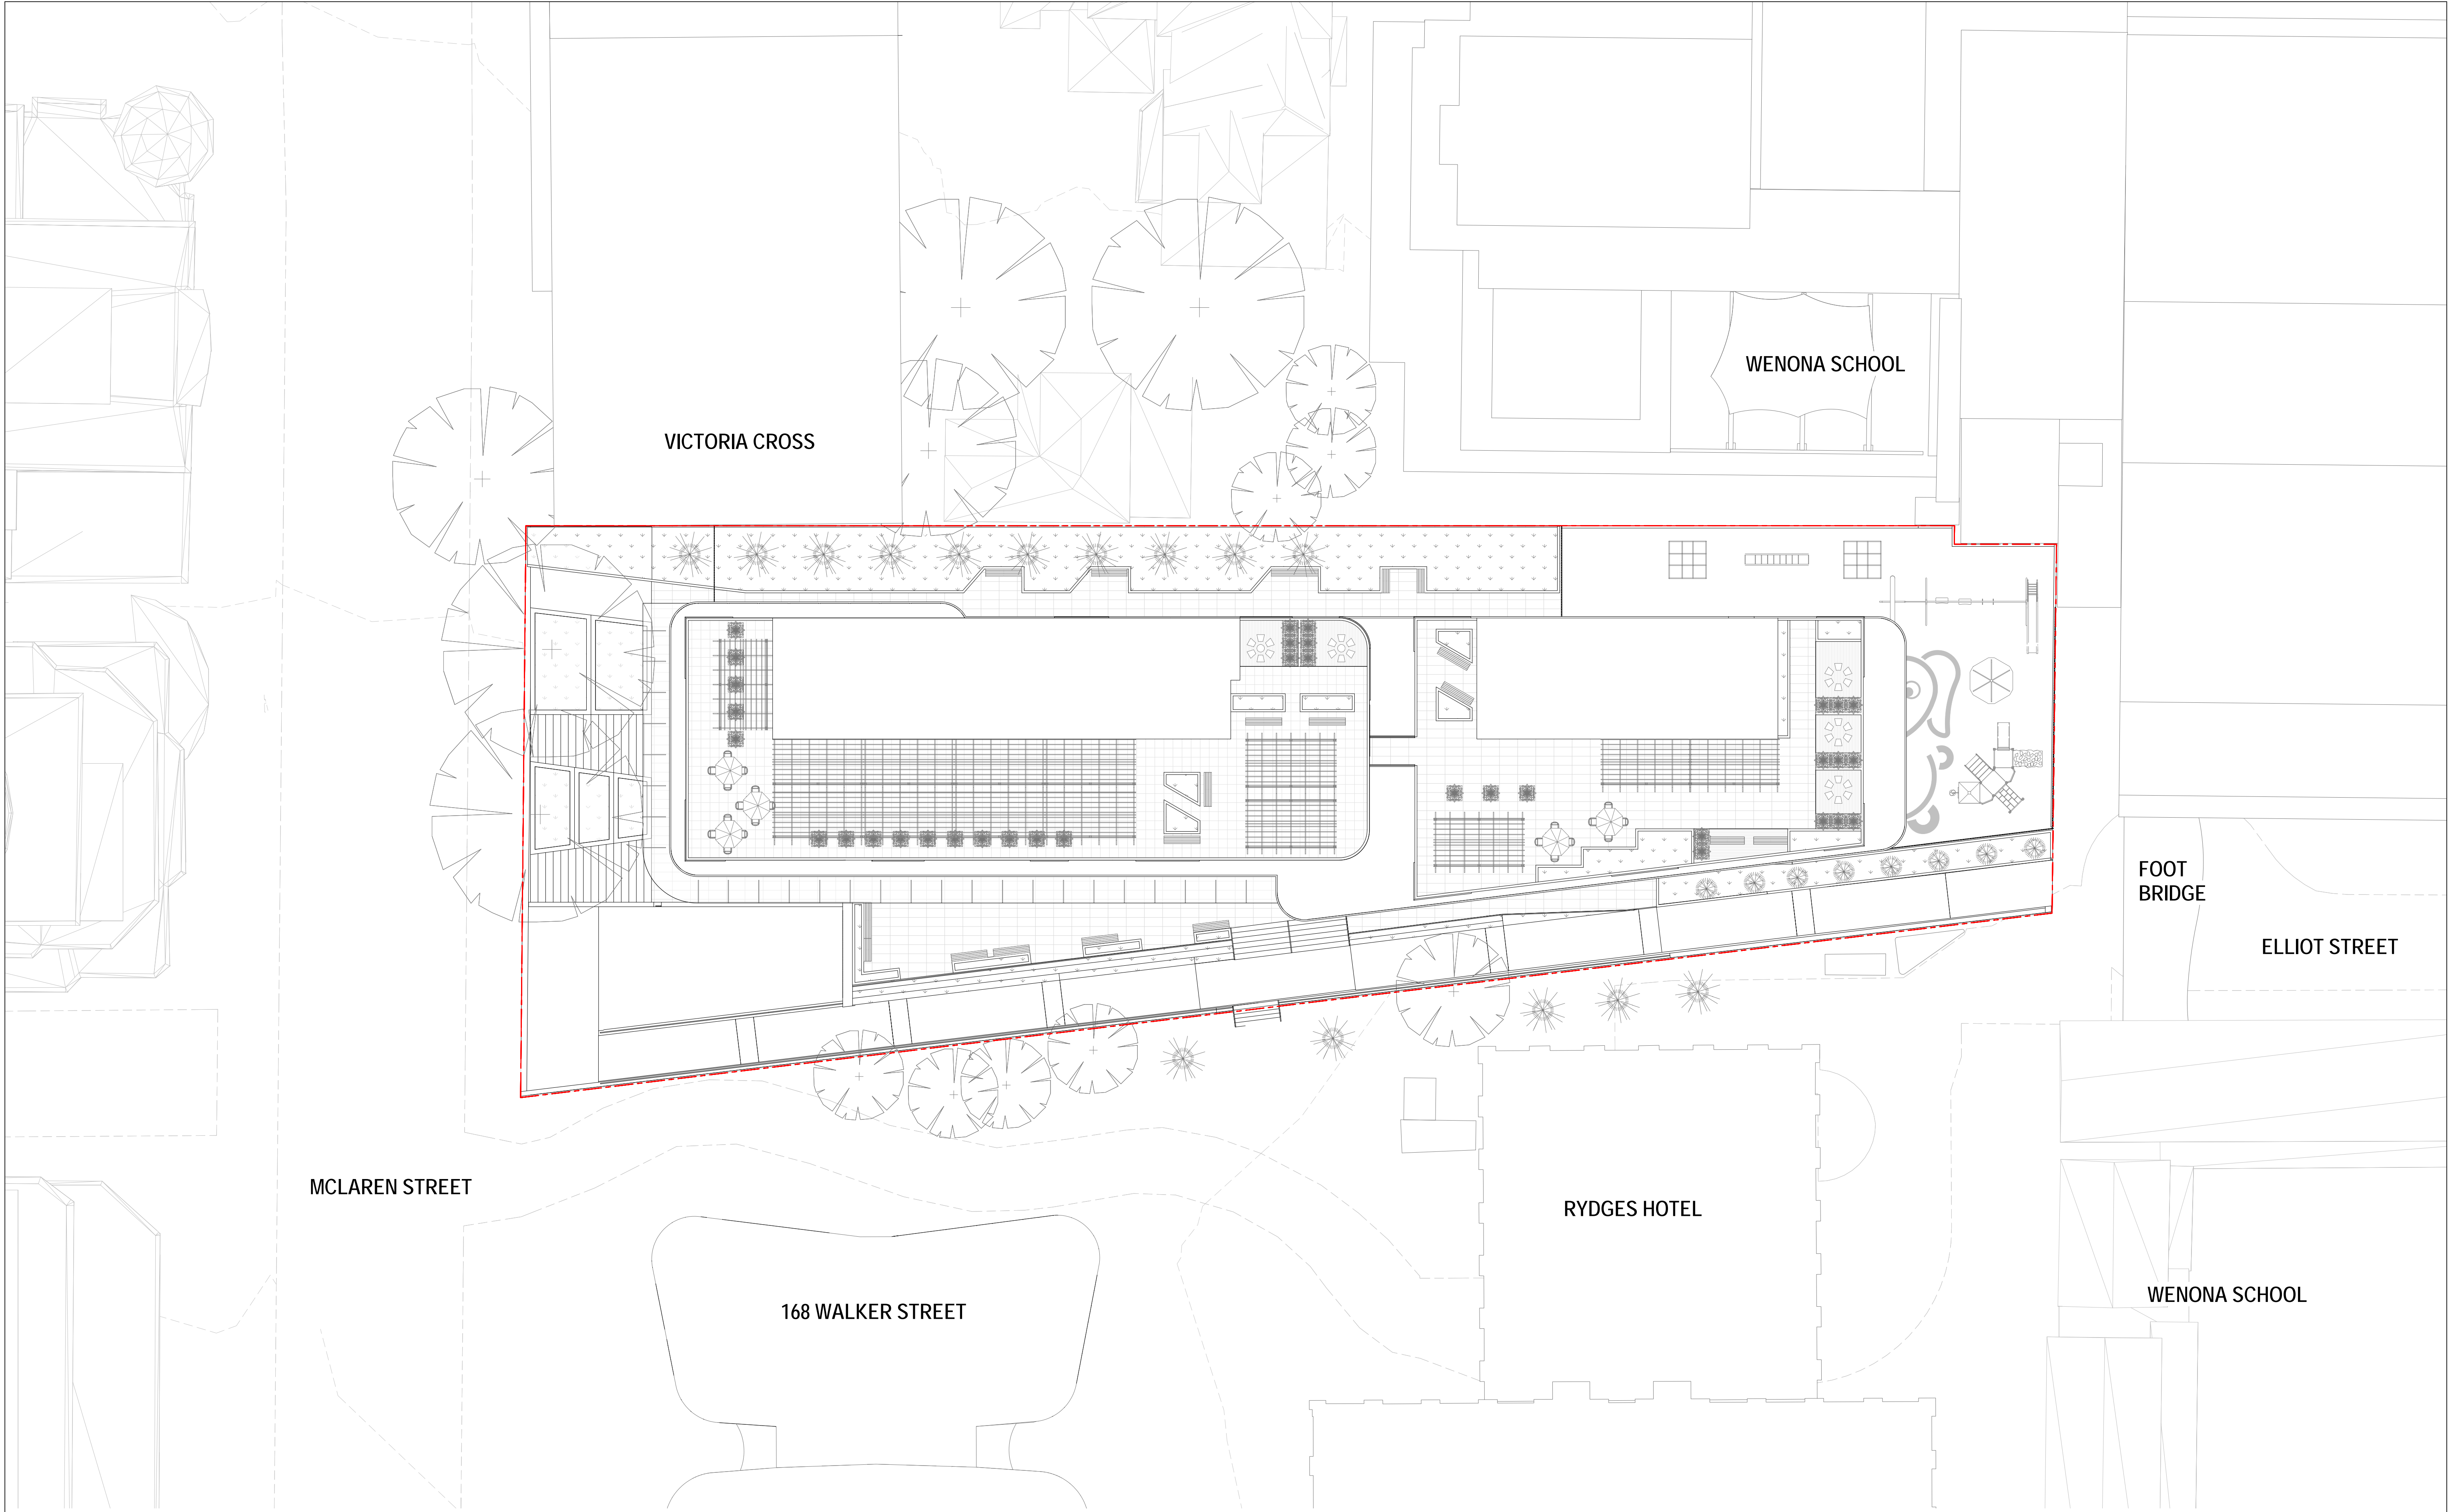

B FOR INFORMATION				N.B.A	N.B.A	04.08.22
A FOR INFORMATION				N.B.A	N.B.A	22.07.22
Rev	Description	Checked	Approved	Date		
Author	S.HO	Drafting Check	N.BEAULIEU-ASSELIN			
Designer	S.ROBINSON	Design Check	N.BEAULIEU-ASSELIN			

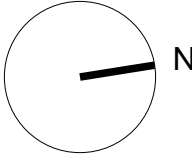

**GHDWOODHEAD**

Level 15, 133 Castlereagh Street, Sydney NSW 2000 Australia  
T 61 2 9239 7100 F 61 2 9239 7199  
E sydmail@ghd.com.au W www.ghdwoodhead.com



www.ghdwoodhead.com

Project No.  
21-27384

Client SYDNEY METRO

Project 52 MCLAREN STREET, NORTH SYDNEY

Status PLANNING PROPOSAL

Drawing Title ROOF PLAN


Status Code

Drawing No.  
11

Size  
A1

Rev  
B



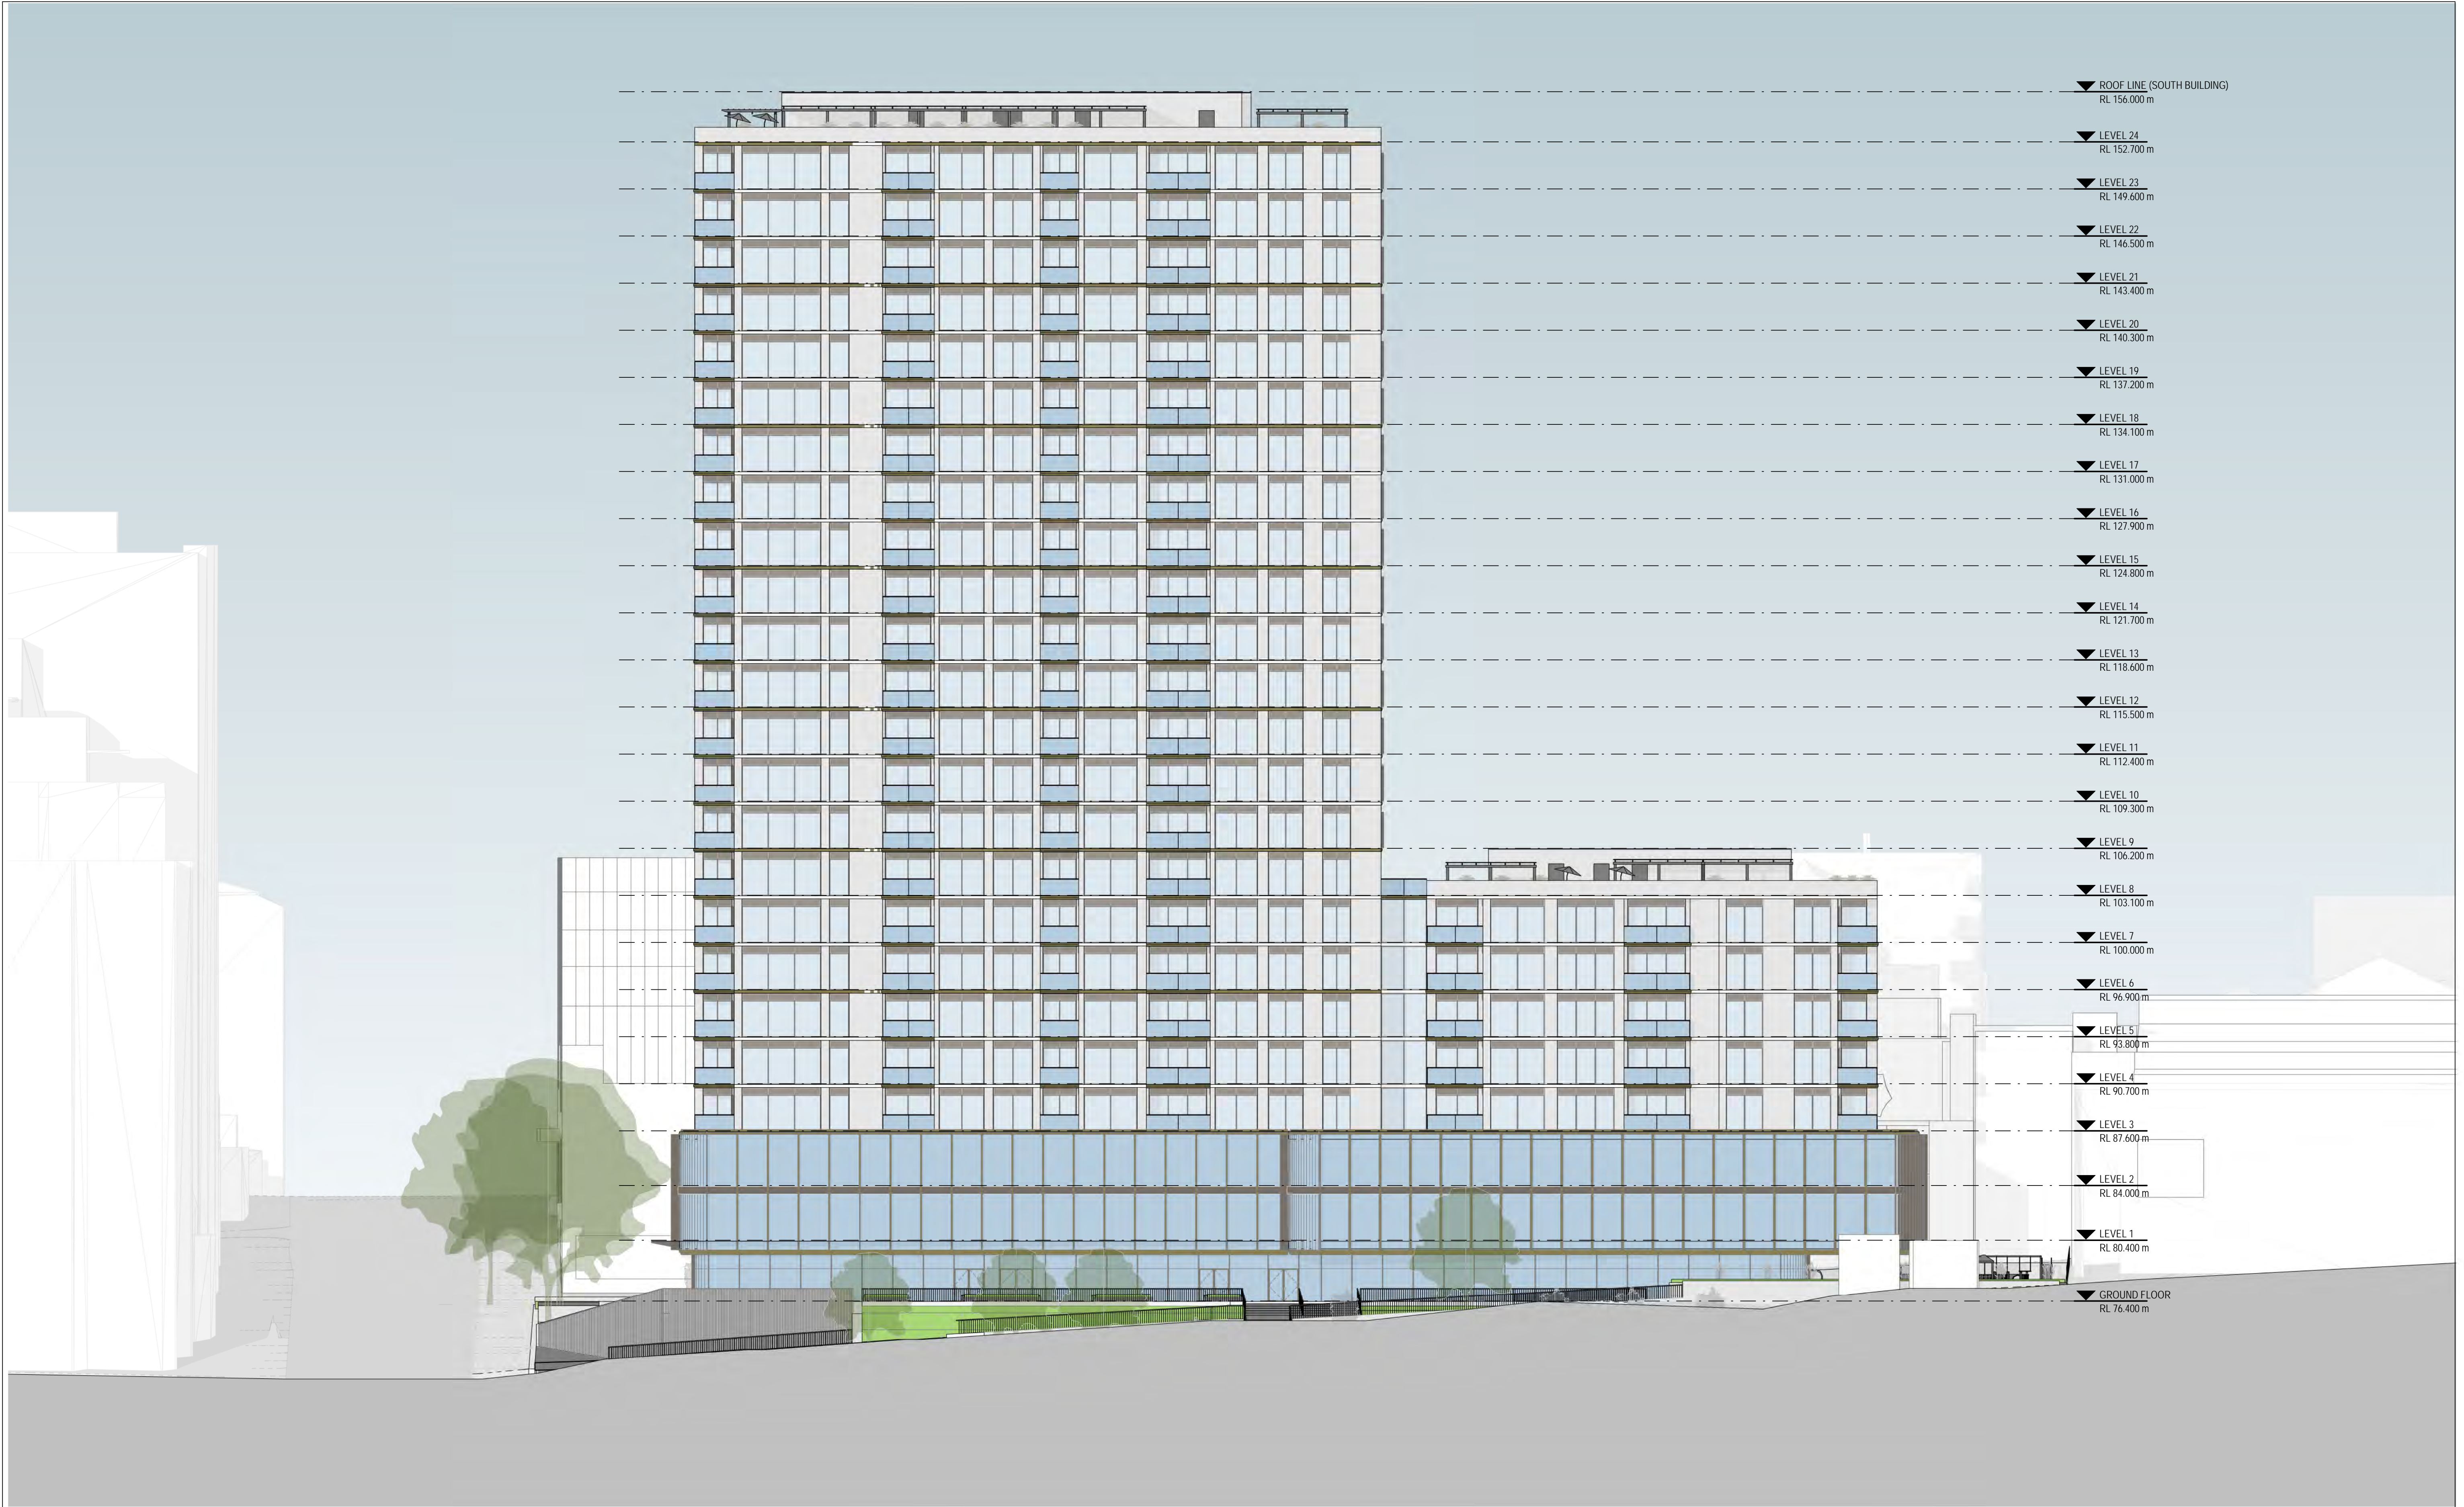

B	FOR INFORMATION	N.B.A	N.B.A 04.08.22
A	FOR INFORMATION	N.B.A	N.B.A 22.07.22
Rev	Description	Checked	Approved Date
Author	S.HO	Drafting Check	N.BEAULIEU-ASSELIN
Designer	S.ROBINSON	Design Check	N.BEAULIEU-ASSELIN



**GHDWOODHEAD**

Level 15, 133 Castlereagh Street, Sydney NSW 2000 Australia  
T 61 2 9239 7100 F 61 2 9239 7199  
E sydmail@ghd.com.au W www.ghdwoodhead.com



www.ghdwoodhead.com

Project No.  
21-27384

Client SYDNEY METRO

Project 52 MCLAREN STREET, NORTH SYDNEY

Status PLANNING PROPOSAL

Drawing Title EAST ELEVATION

Status Code

Drawing No.  
12

Size  
A1

Rev  
B





B	FOR INFORMATION	N.B.A	N.B.A 04.08.22
A	FOR INFORMATION	N.B.A	N.B.A 22.07.22
Rev	Description	Checked	Approved Date
Author	S.HO	Drafting Check	N.BEAULIEU-ASSELIN
Designer	S.ROBINSON	Design Check	N.BEAULIEU-ASSELIN

0 2000 4000 6000 8000 10000mm  
SCALE 1:200 AT ORIGINAL SIZE



**GHDWOODHEAD**

Level 15, 133 Castlereagh Street, Sydney NSW 2000 Australia  
T 61 2 9239 7100 F 61 2 9239 7199  
E sydmail@ghd.com.au W www.ghdwoodhead.com



www.ghdwoodhead.com

Project No.  
21-27384

Client SYDNEY METRO

Project 52 MCLAREN STREET, NORTH SYDNEY

Status PLANNING PROPOSAL

Drawing Title SOUTH ELEVATION


Status Code

Drawing No.  
13

Size  
A1

Rev  
B



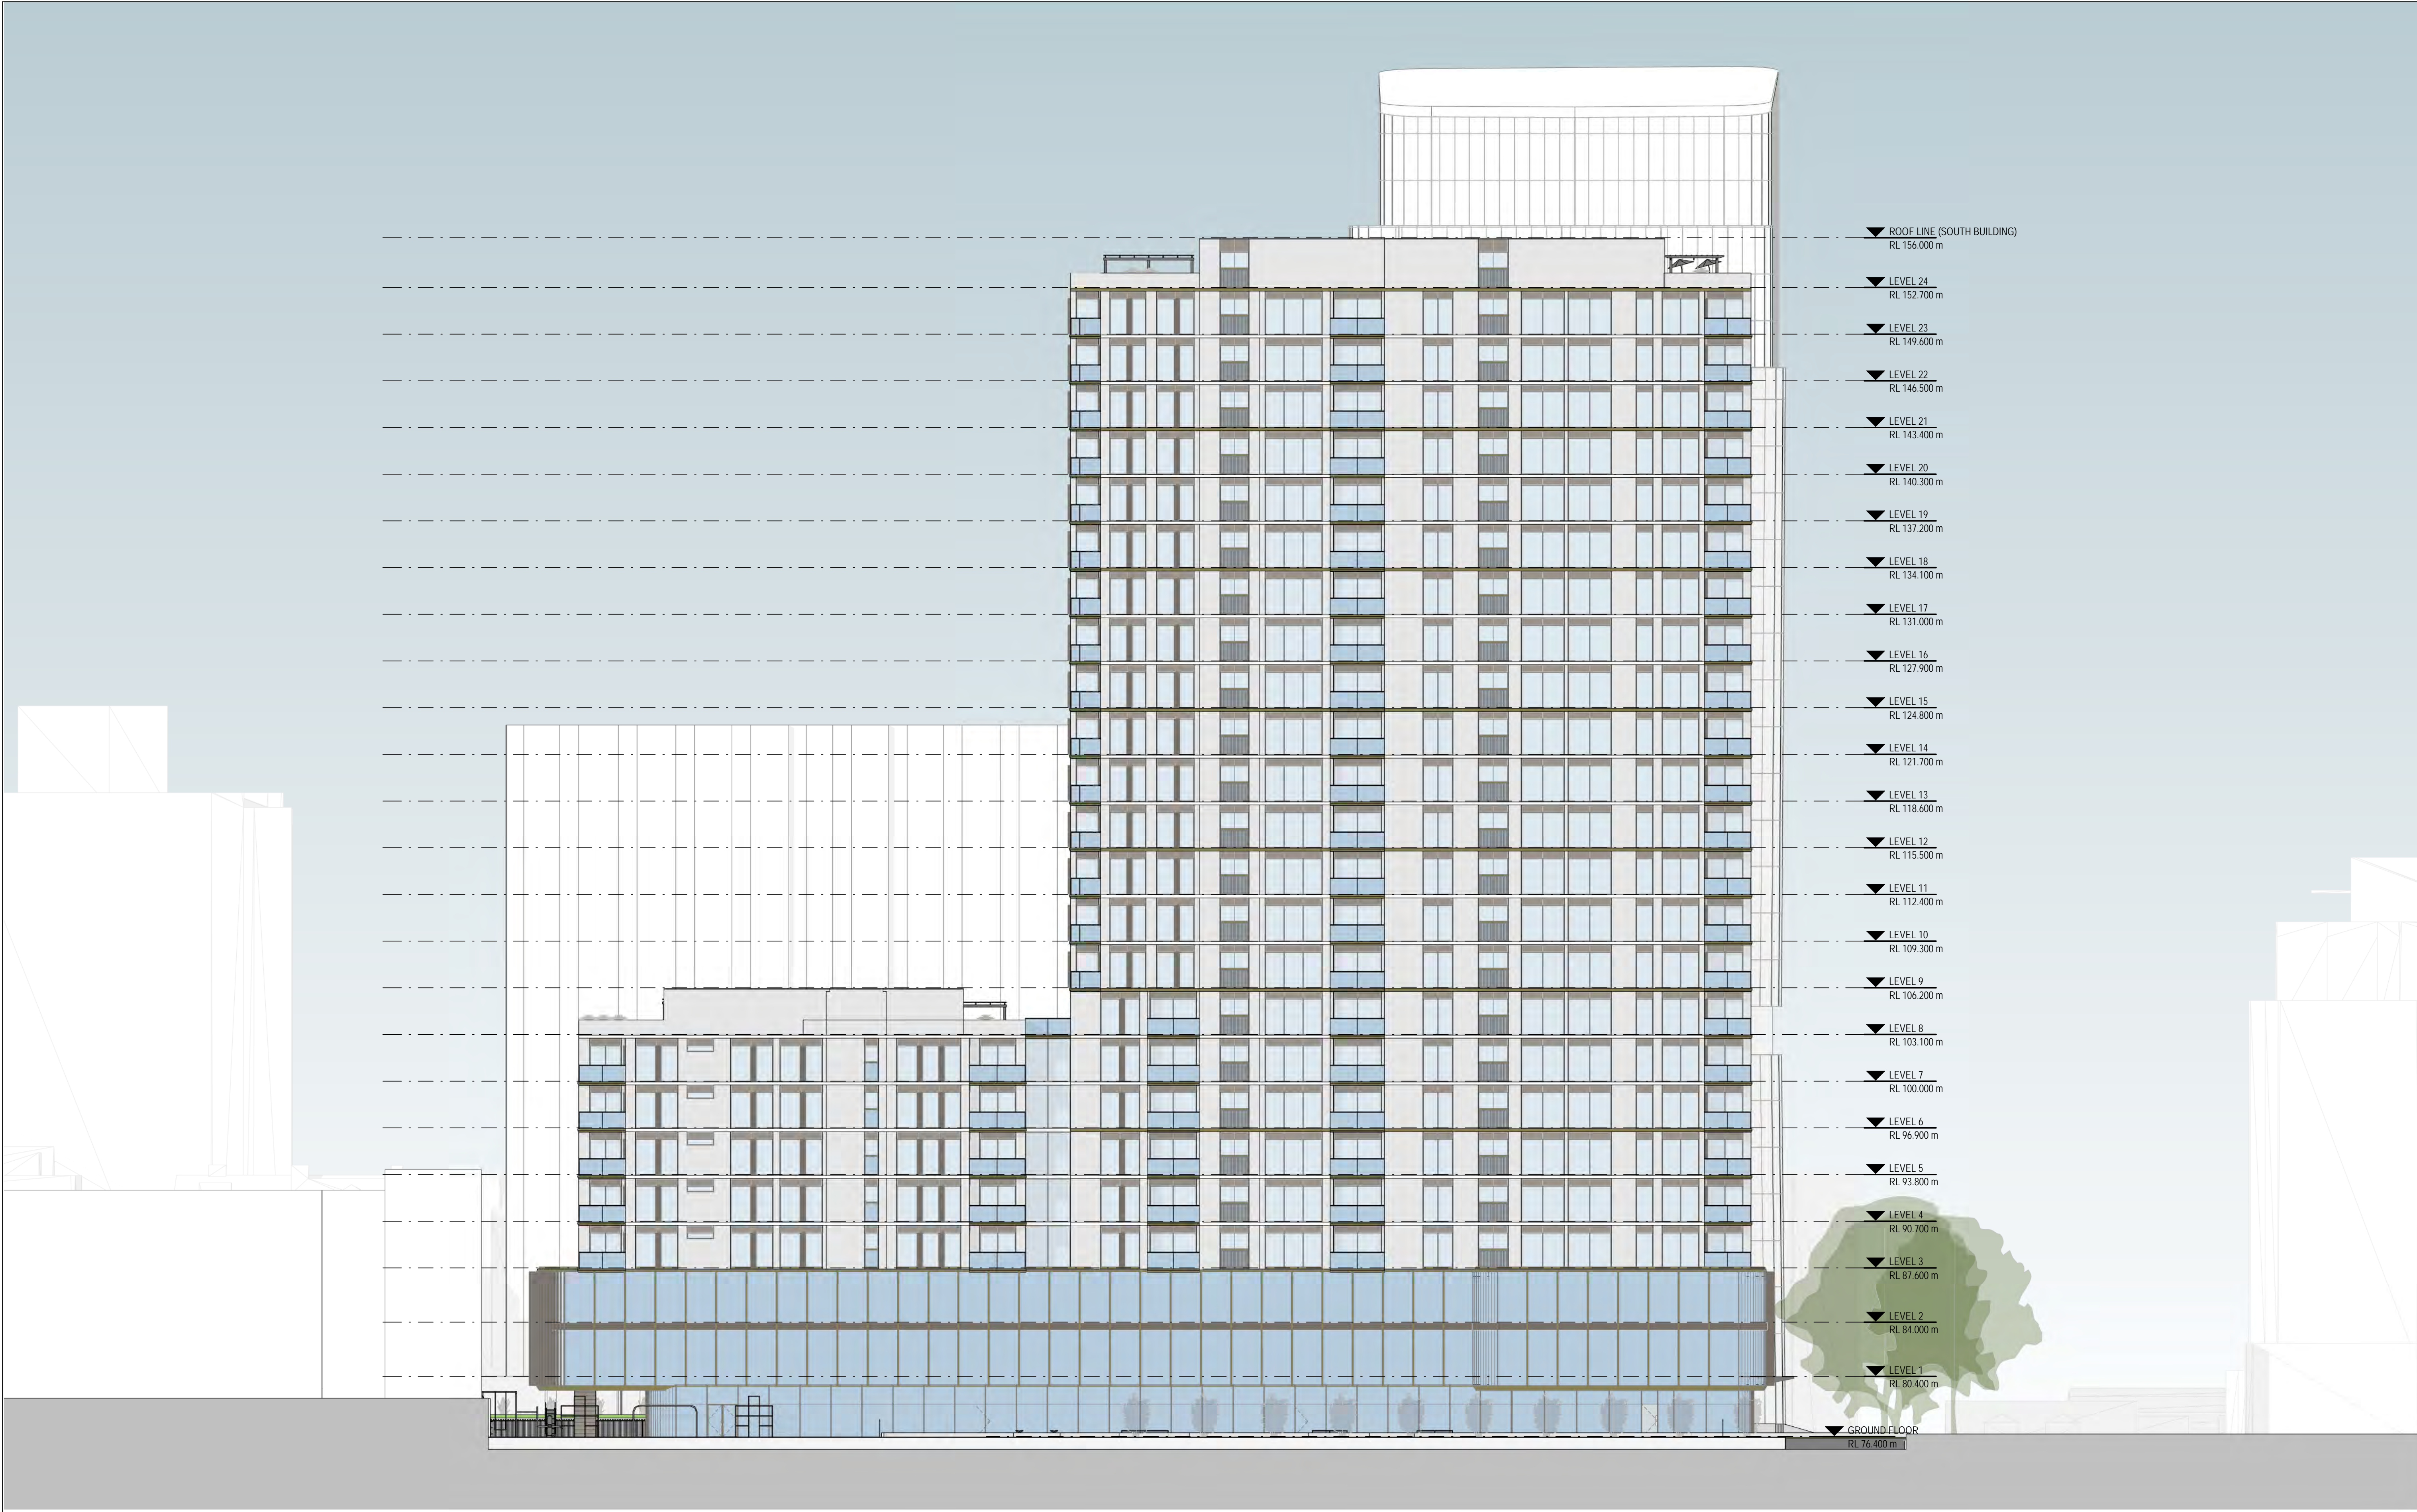

B FOR INFORMATION				N.B.A	N.B.A	04.08.22
A FOR INFORMATION				N.B.A	N.B.A	22.07.22
Rev	Description	Checked	Approved	Date		
Author	S.HO	Drafting Check	N.BEAULIEU-ASSELIN			
Designer	S.ROBINSON	Design Check	N.BEAULIEU-ASSELIN			

0 2000 4000 6000 8000 10000mm  
SCALE 1:200 AT ORIGINAL SIZE



## GHDWOODHEAD

Level 15, 133 Castlereagh Street, Sydney NSW 2000 Australia  
T 61 2 9239 7100 F 61 2 9239 7199  
E sydmail@ghd.com.au W www.ghdwoodhead.com



www.ghdwoodhead.com

Project No.  
21-27384

Client SYDNEY METRO

Project 52 MCLAREN STREET, NORTH SYDNEY

Status PLANNING PROPOSAL


Drawing Title WEST ELEVATION

Drawing No.  
14

Size  
A1

Rev  
B



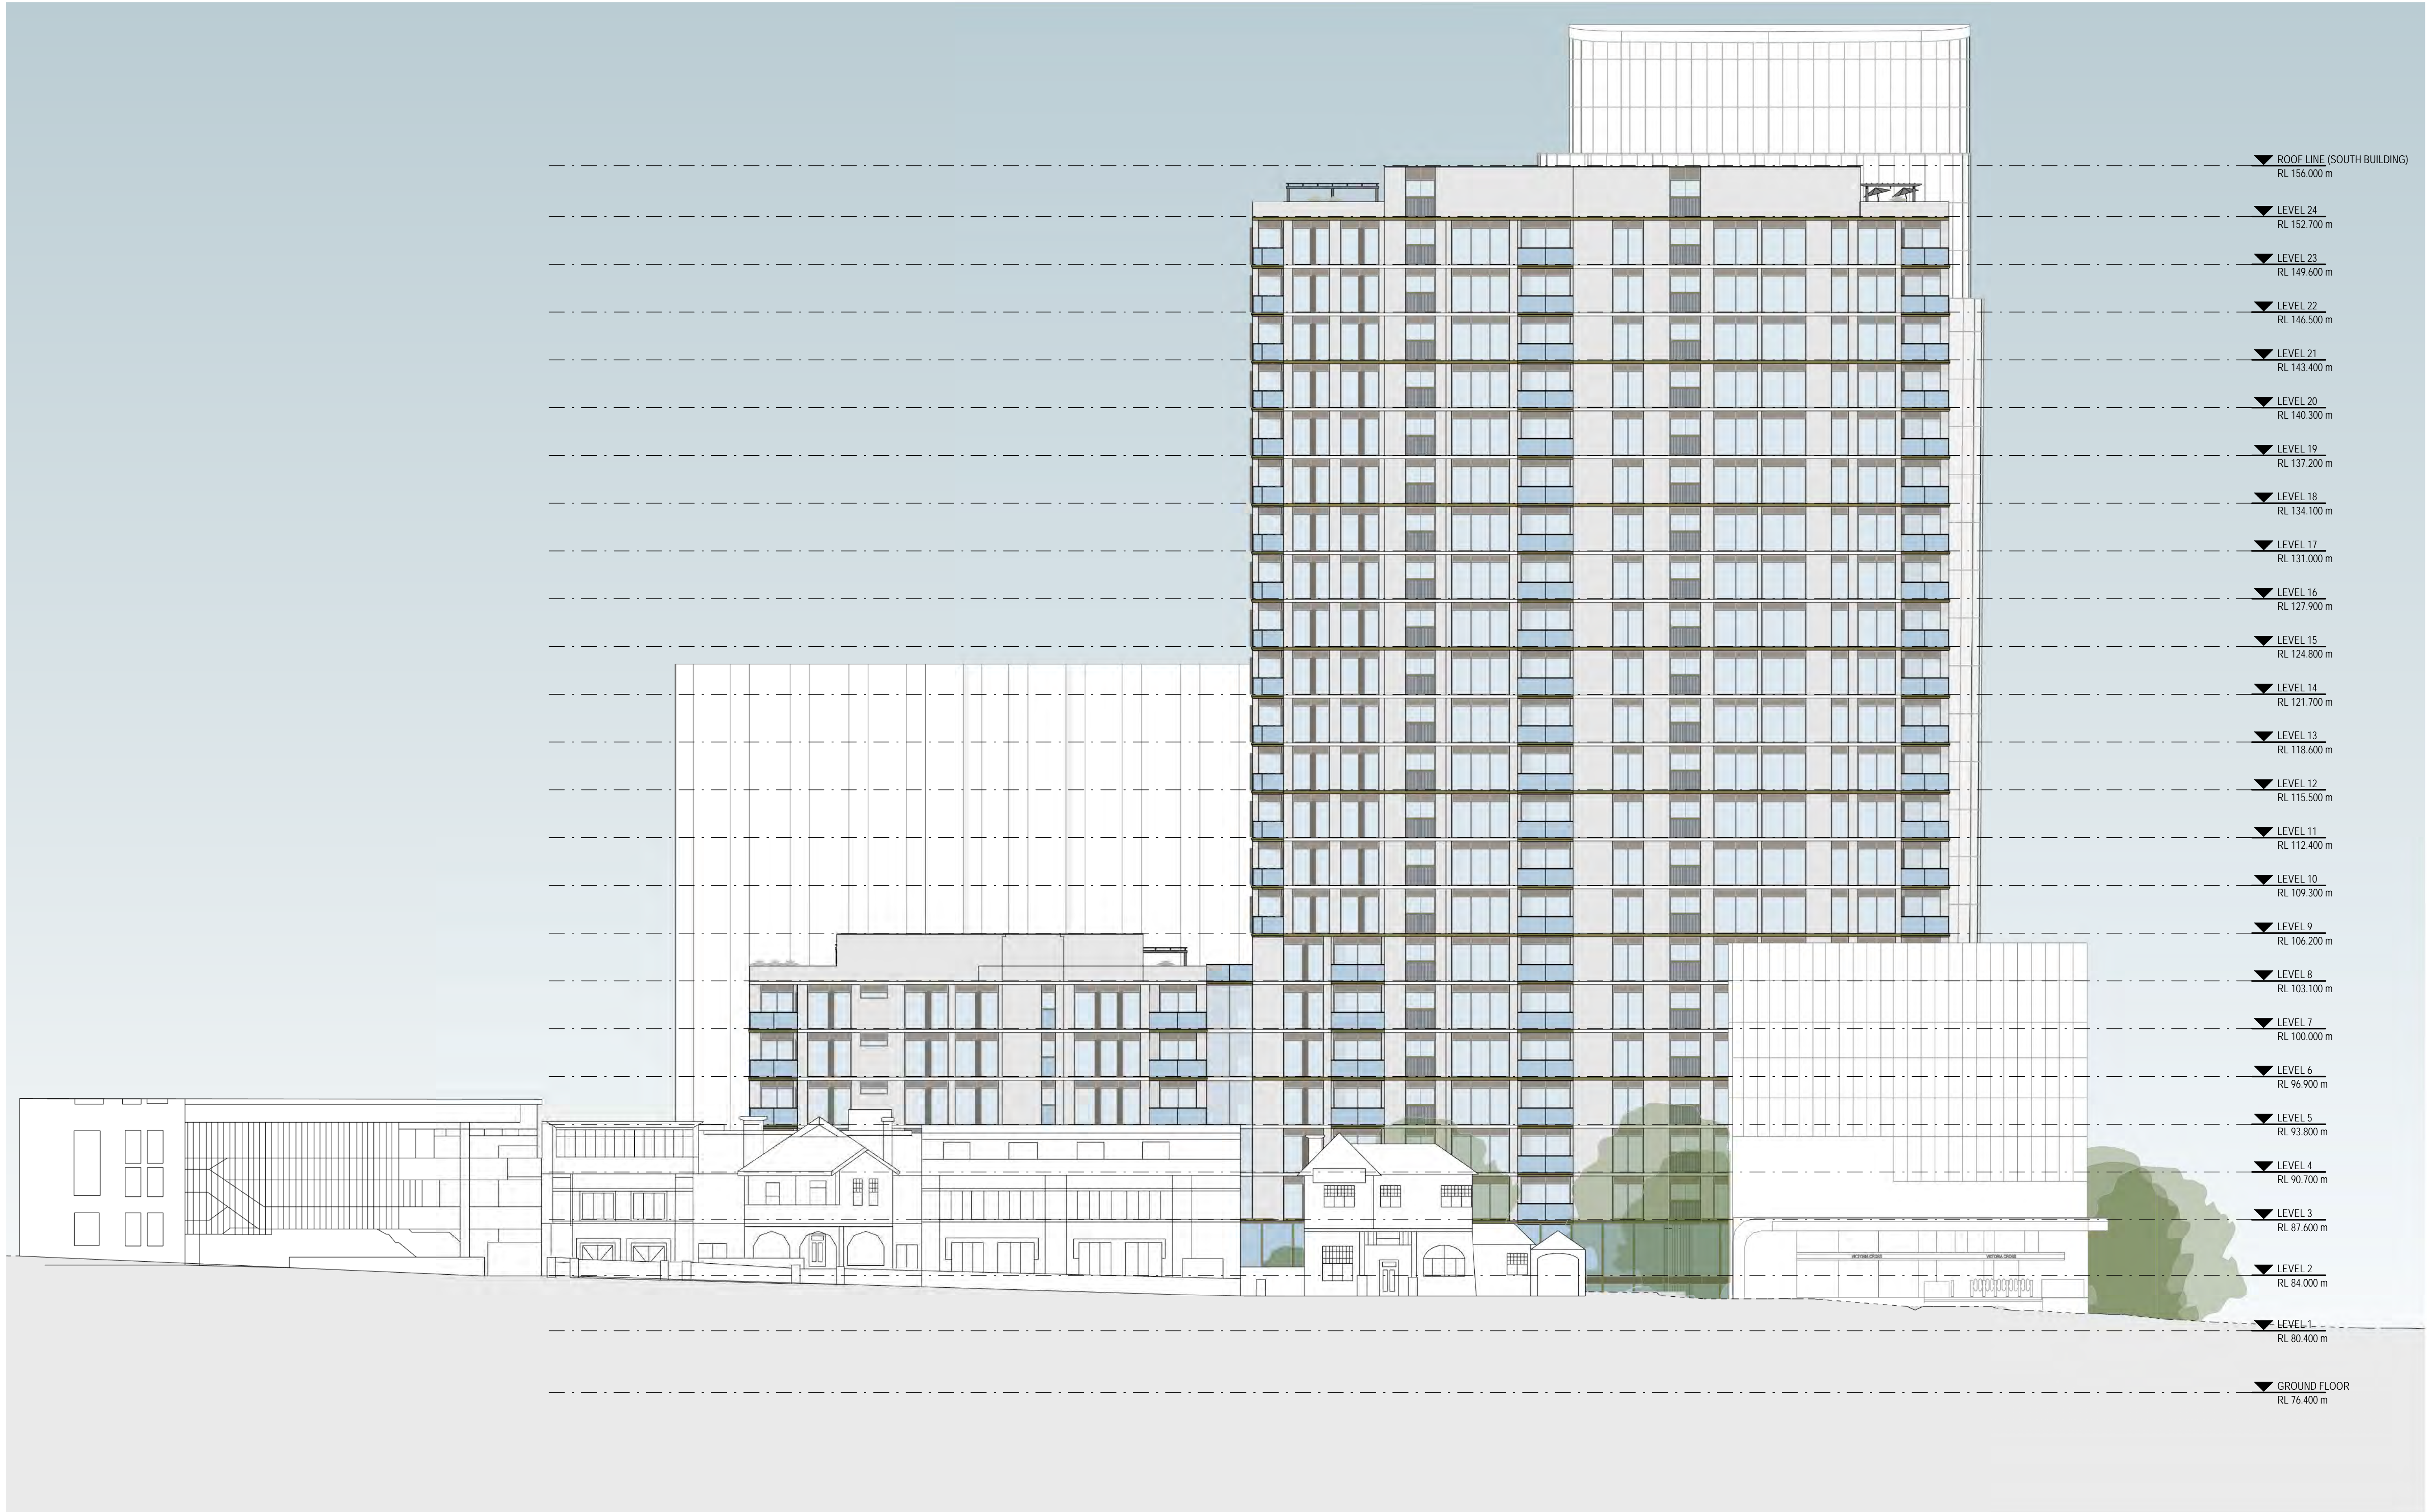

B	FOR INFORMATION				N.B.A	N.B.A	04.08.22
A	FOR INFORMATION				N.B.A	N.B.A	22.07.22
Rev	Description				Checked	Approved	Date
Author	S.HO				Drafting Check	N.BEAULIEU-ASSELIN	
Designer	S.ROBINSON				Design Check	N.BEAULIEU-ASSELIN	

0 2000 4000 6000 8000 10000mm  
SCALE 1:200 AT ORIGINAL SIZE



**GHDWOODHEAD**

Level 15, 133 Castlereagh Street, Sydney NSW 2000 Australia  
T 61 2 9239 7100 F 61 2 9239 7199  
E sydmail@ghd.com.au W www.ghdwoodhead.com



www.ghdwoodhead.com

GHDWOODHEAD is a trading name of GHD Pty Ltd.  
Conditions of Use: This document may only be used by GHD's client (and any other person who GHD has agreed can use this document) for the purpose for which it was prepared and must not be used by any other person or for any other purpose.

Project No.  
21-27384

Client SYDNEY METRO

Project 52 MCLAREN STREET, NORTH SYDNEY

Status PLANNING PROPOSAL


Drawing Title WEST ELEVATION ALONG MILLER STREET

Drawing No.  
15

Size  
A1

Rev  
B



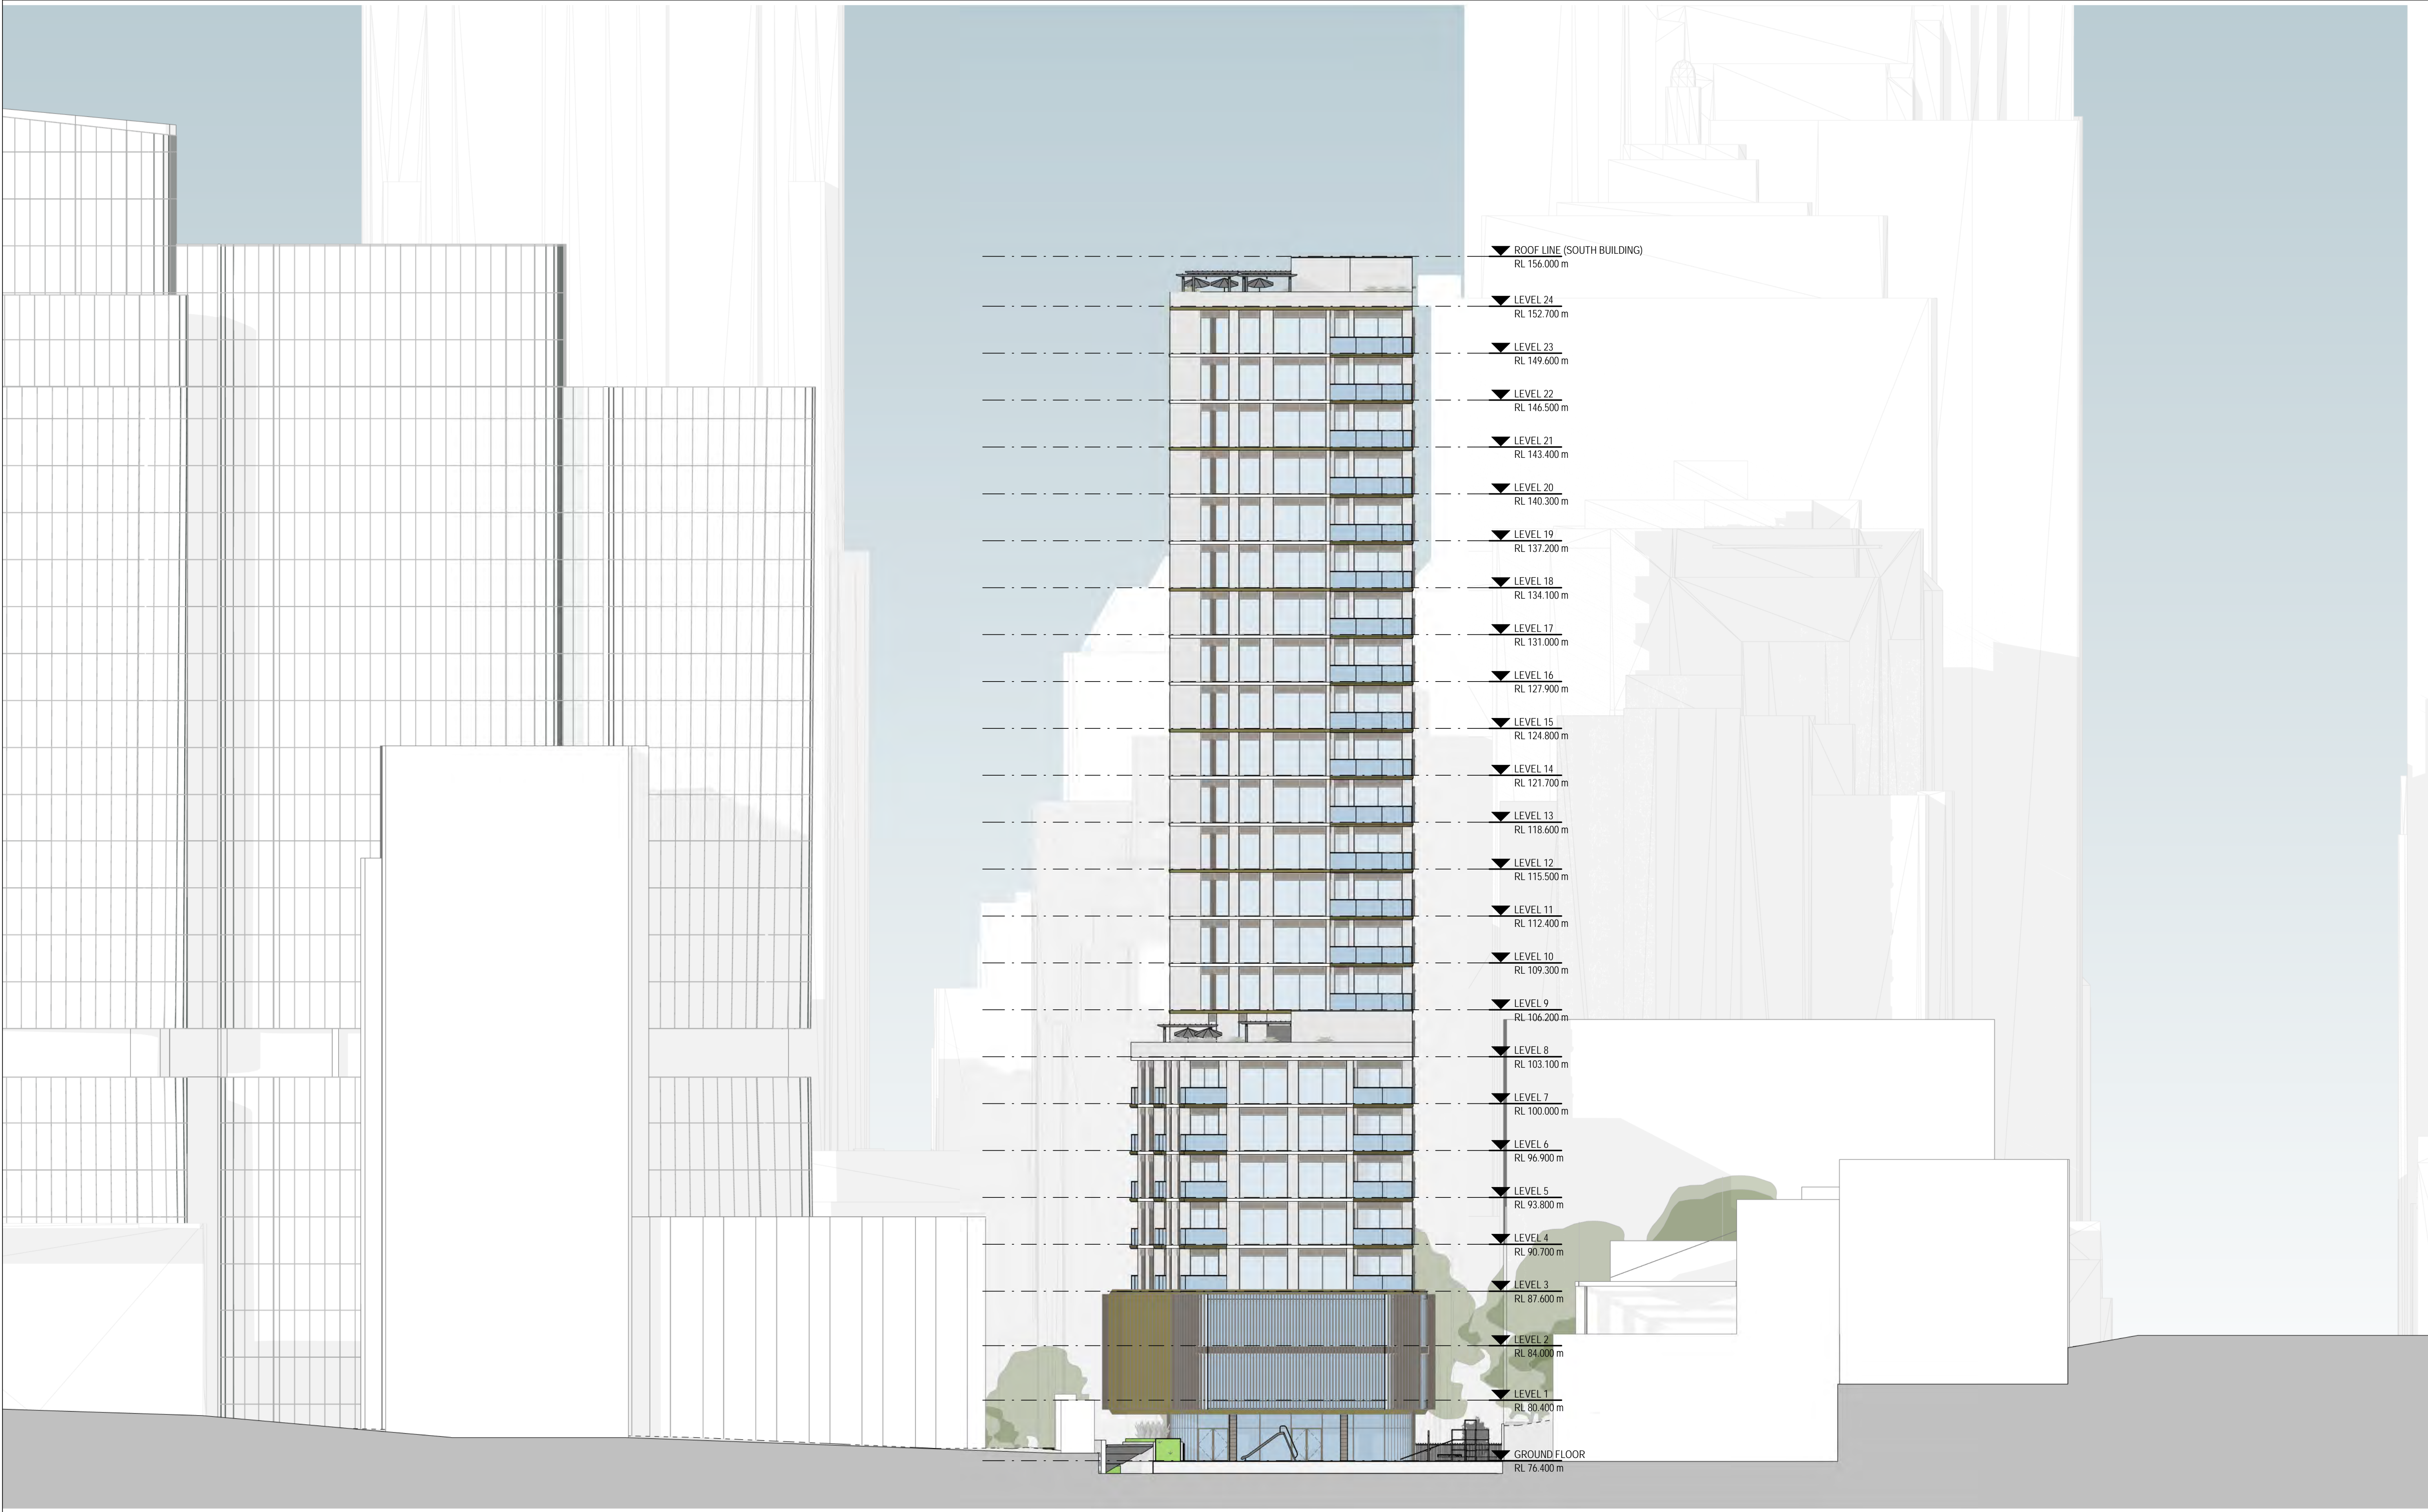

B	FOR INFORMATION	N.B.A	N.B.A 04.08.22
A	FOR INFORMATION	N.B.A	N.B.A 22.07.22
Rev	Description	Checked	Approved Date
Author	S.HO	Drafting Check	N.BEAULIEU-ASSELIN
Designer	S.ROBINSON	Design Check	N.BEAULIEU-ASSELIN

0 2000 4000 6000 8000 10000mm  
SCALE 1:200 AT ORIGINAL SIZE



**GHDWOODHEAD**

Level 15, 133 Castlereagh Street, Sydney NSW 2000 Australia  
T 61 2 9239 7100 F 61 2 9239 7199  
E sydmail@ghd.com.au W www.ghdwoodhead.com



www.ghdwoodhead.com

GHDWOODHEAD is a trading name of GHD Pty Ltd.  
Conditions of Use: This document may only be used by GHD's client (and any other person who GHD has agreed can use this document) for the purpose for which it was prepared and must not be used by any other person or for any other purpose.

Project No.  
21-27384

Client SYDNEY METRO

Project 52 MCLAREN STREET, NORTH SYDNEY

Status PLANNING PROPOSAL

Drawing Title NORTH ELEVATION


Status Code

Drawing No.  
16

Size  
A1


Rev  
B



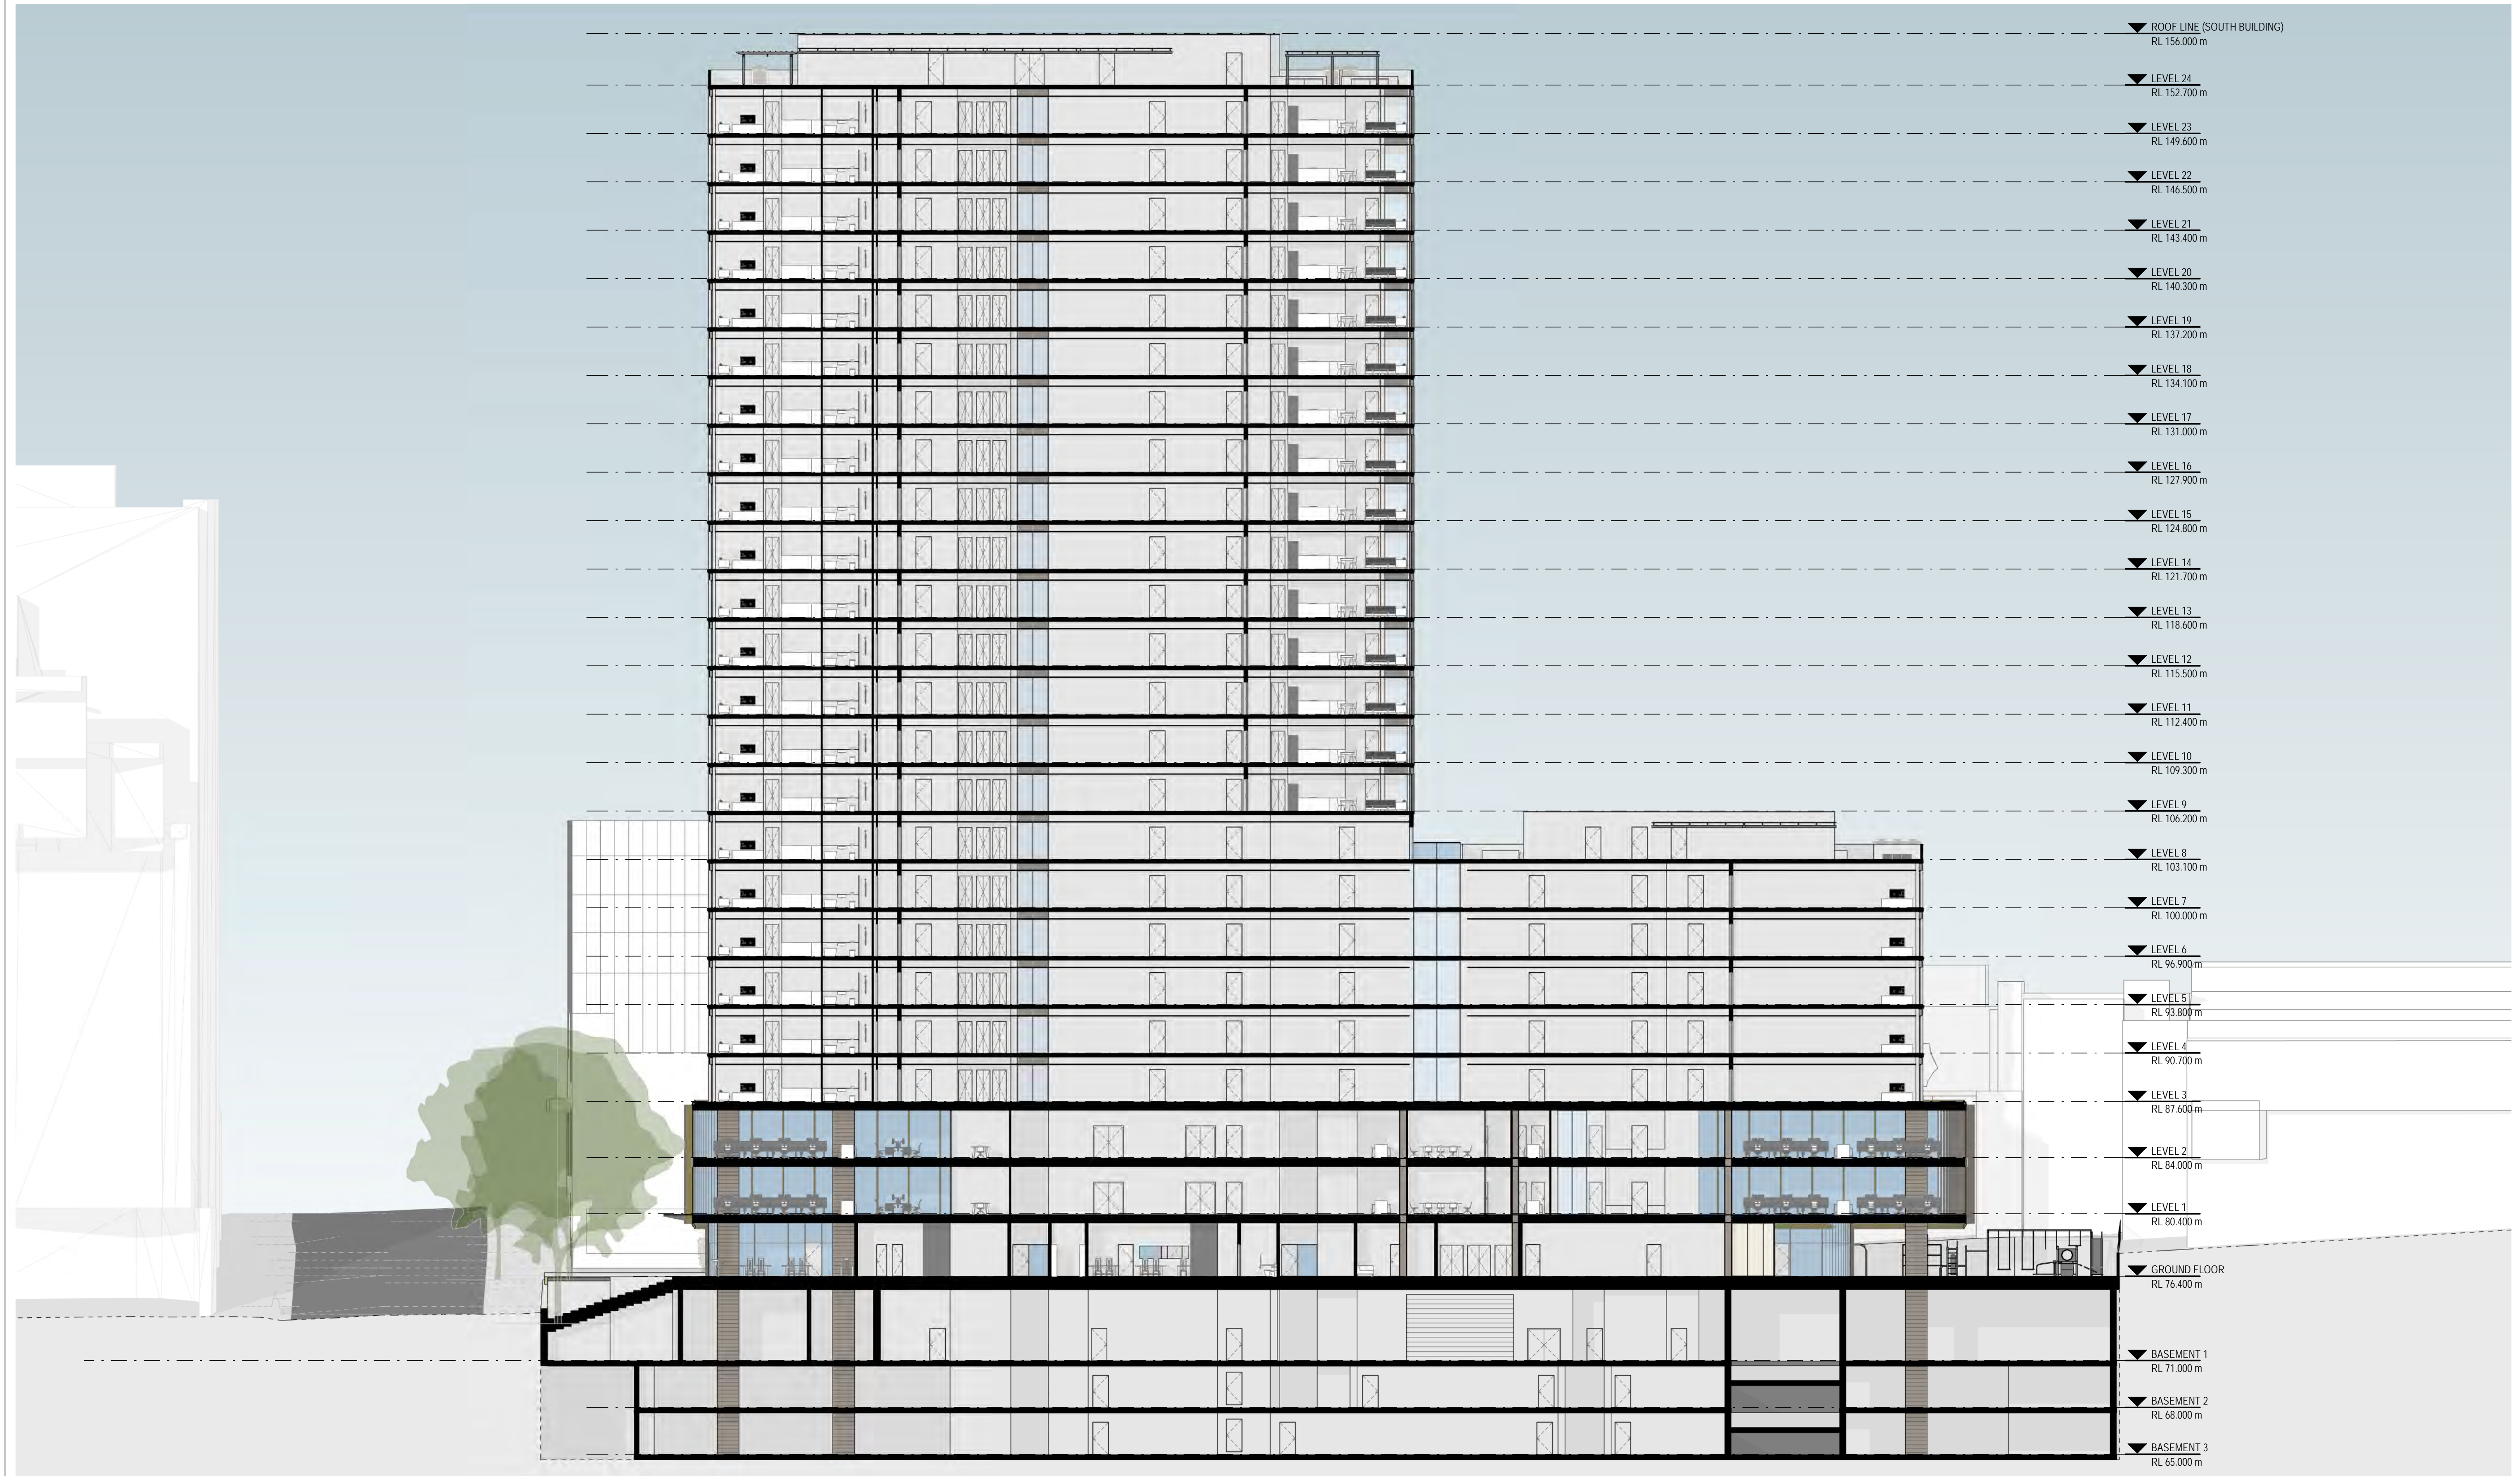

B FOR INFORMATION				
A FOR INFORMATION				
Rev	Description	Checked	Approved	Date
Author	S.HO	Drafting Check	N.BEAULIEU-ASSELIN	
Designer	S.ROBINSON	Design Check	N.BEAULIEU-ASSELIN	

0 2000 4000 6000 8000 10000mm  
SCALE 1:200 AT ORIGINAL SIZE

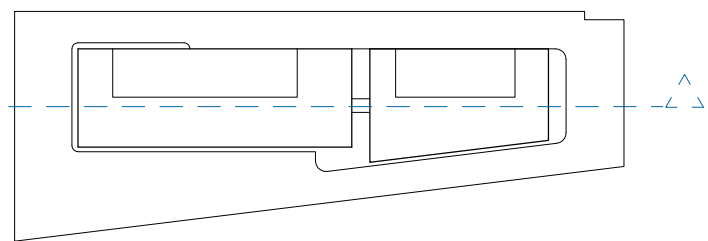

**GHDWOODHEAD**

Level 15, 133 Castlereagh Street, Sydney NSW 2000 Australia  
T 61 2 9239 7100 F 61 2 9239 7199  
E sydmail@ghd.com.au W www.ghdwoodhead.com



www.ghdwoodhead.com

Project No.  
21-27384

Client SYDNEY METRO

Project 52 MCLAREN STREET, NORTH SYDNEY

Status PLANNING PROPOSAL


Drawing Title SECTION A-A

Drawing No.  
17

Size  
A1

Rev  
B




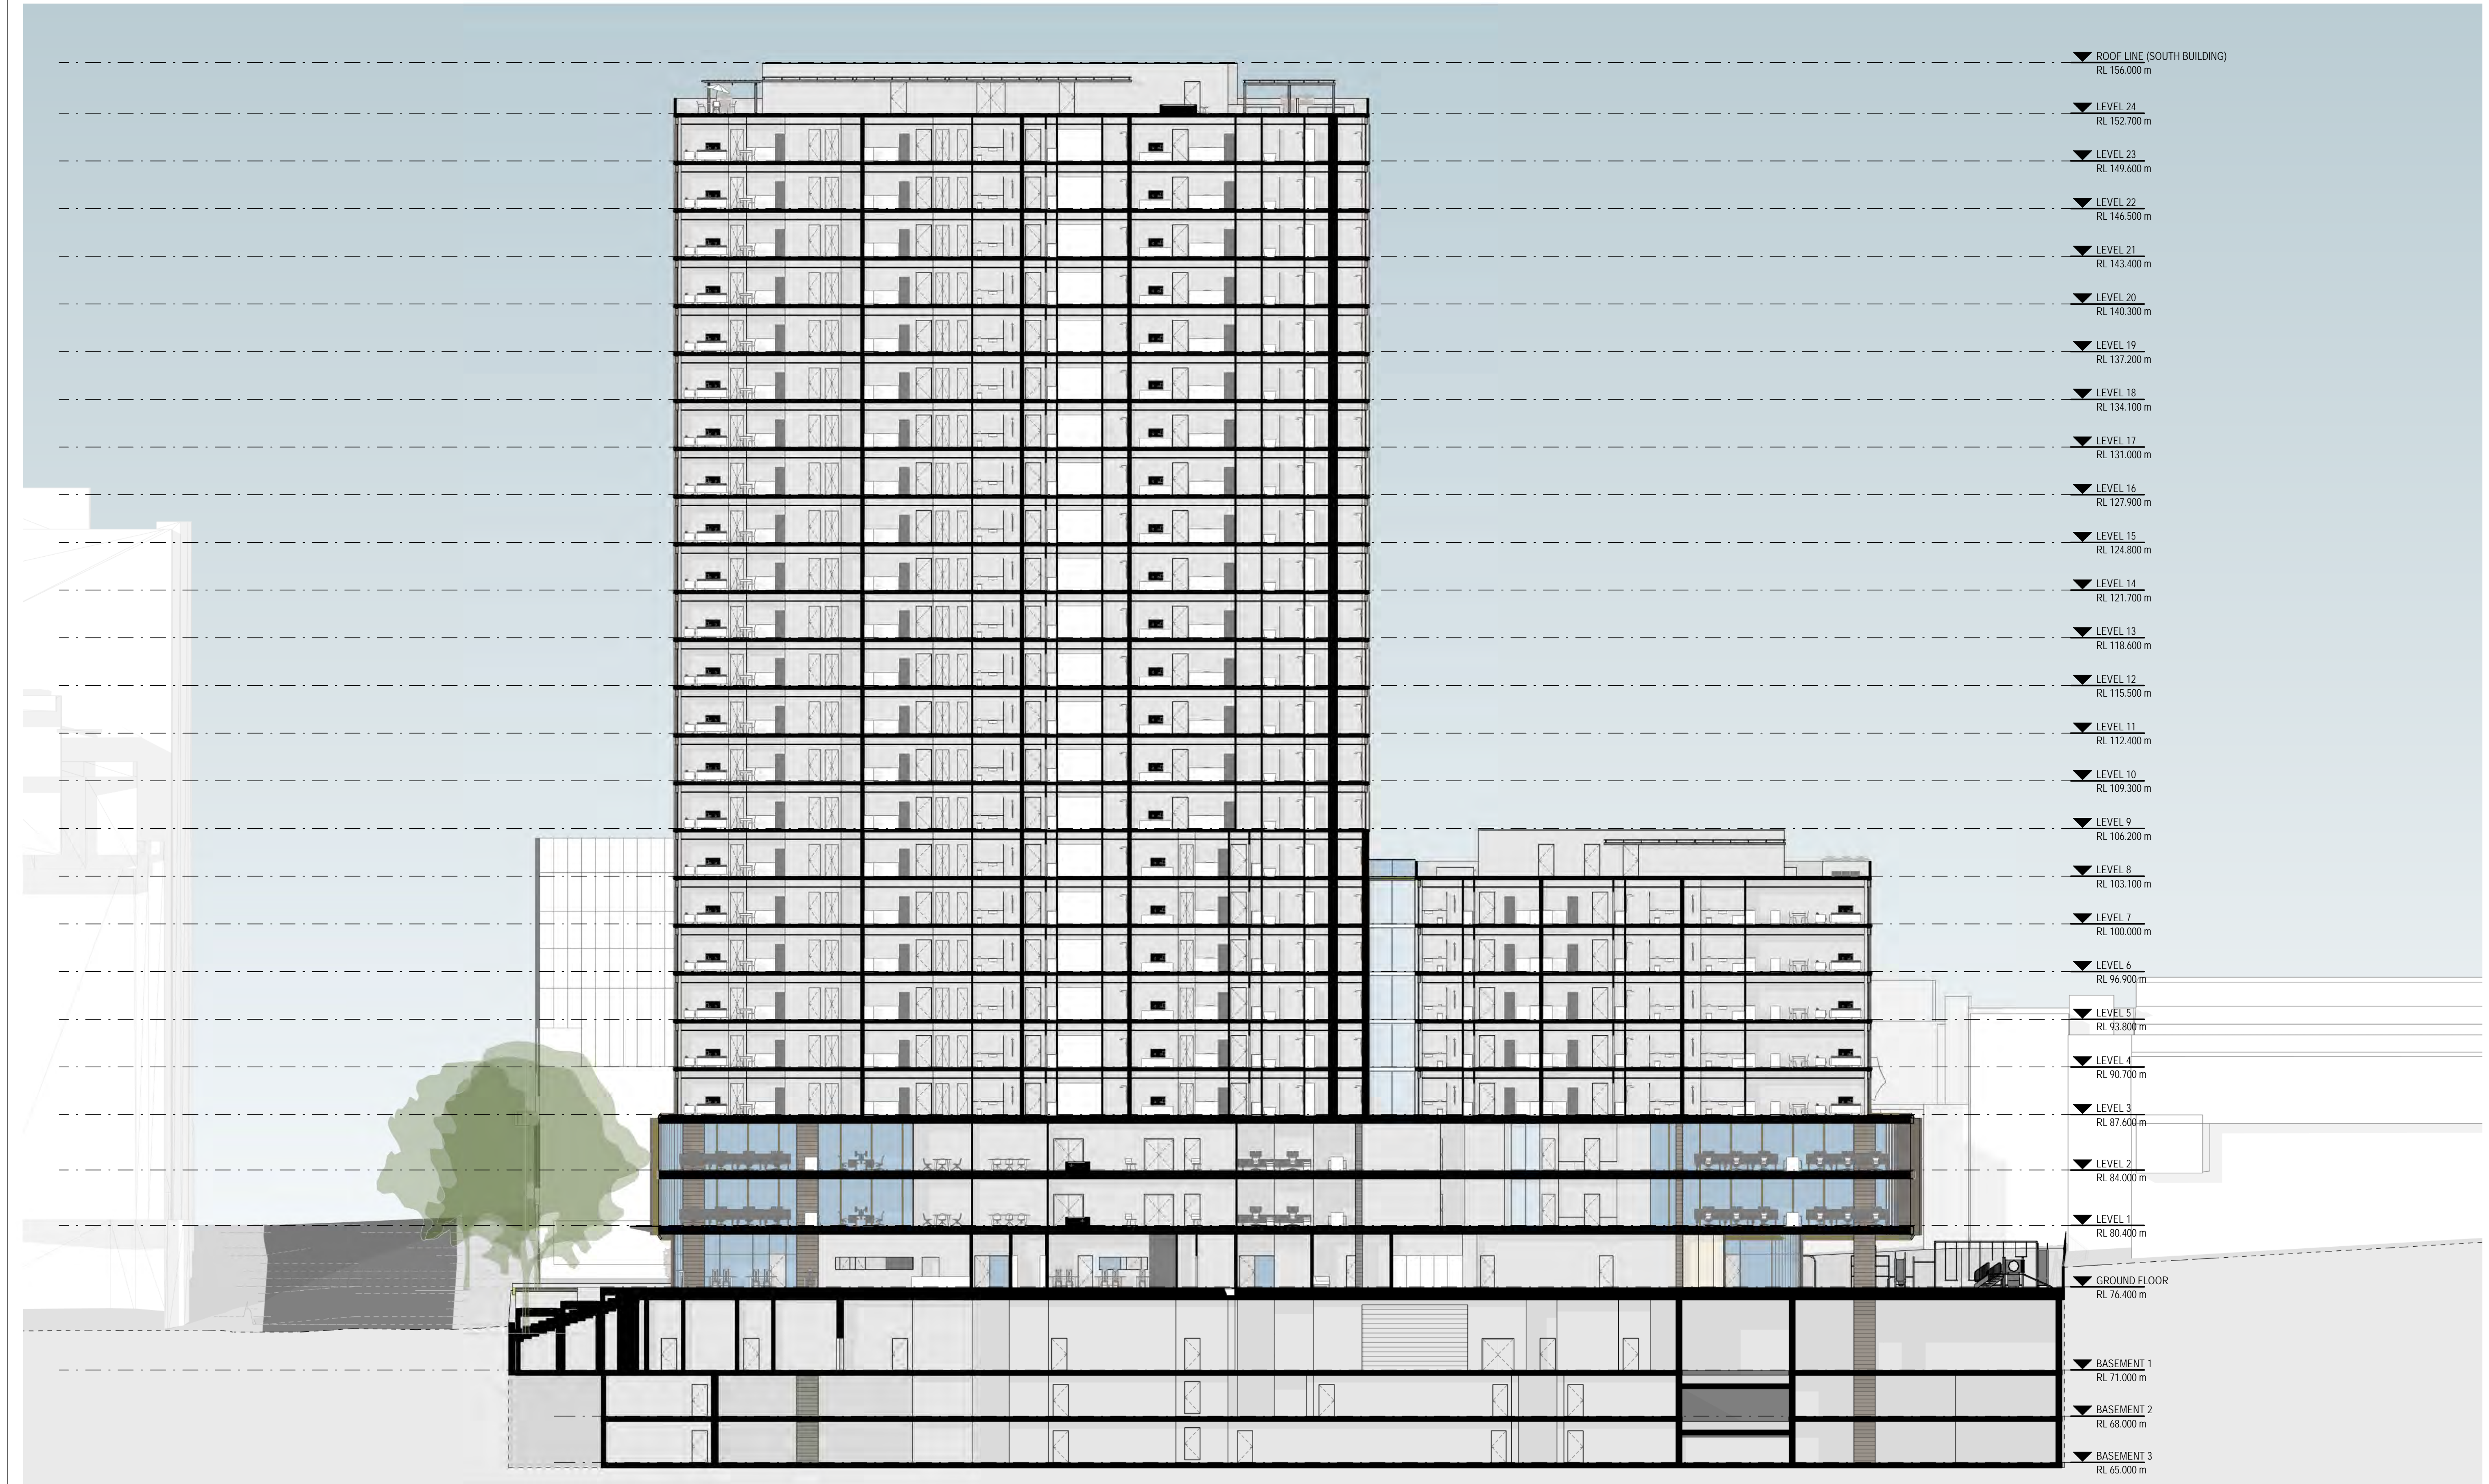

- ▼ ROOF LINE (SOUTH BUILDING)  
RL 156.000 m
- ▼ LEVEL 24  
RL 152.700 m
- ▼ LEVEL 23  
RL 149.600 m
- ▼ LEVEL 22  
RL 146.500 m
- ▼ LEVEL 21  
RL 143.400 m
- ▼ LEVEL 20  
RL 140.300 m
- ▼ LEVEL 19  
RL 137.200 m
- ▼ LEVEL 18  
RL 134.100 m
- ▼ LEVEL 17  
RL 131.000 m
- ▼ LEVEL 16  
RL 127.900 m
- ▼ LEVEL 15  
RL 124.800 m
- ▼ LEVEL 14  
RL 121.700 m
- ▼ LEVEL 13  
RL 118.600 m
- ▼ LEVEL 12  
RL 115.500 m
- ▼ LEVEL 11  
RL 112.400 m
- ▼ LEVEL 10  
RL 109.300 m
- ▼ LEVEL 9  
RL 106.200 m
- ▼ LEVEL 8  
RL 103.100 m
- ▼ LEVEL 7  
RL 100.000 m
- ▼ LEVEL 6  
RL 96.900 m
- ▼ LEVEL 5  
RL 93.800 m
- ▼ LEVEL 4  
RL 90.700 m
- ▼ LEVEL 3  
RL 87.600 m
- ▼ LEVEL 2  
RL 84.000 m
- ▼ LEVEL 1  
RL 80.400 m
- ▼ GROUND FLOOR  
RL 76.400 m
- ▼ BASEMENT 1  
RL 71.000 m
- ▼ BASEMENT 2  
RL 68.000 m
- ▼ BASEMENT 3  
RL 65.000 m

B FOR INFORMATION				N.B.A	N.B.A	04.08.22
A FOR INFORMATION				N.B.A	N.B.A	22.07.22
Rev	Description	Checked	Approved	Date		
Author	S.HO	Drafting Check	N.BEAULIEU-ASSELIN			
Designer	S.ROBINSON	Design Check	N.BEAULIEU-ASSELIN			

0 2000 4000 6000 8000 10000mm  
SCALE 1:200 AT ORIGINAL SIZE

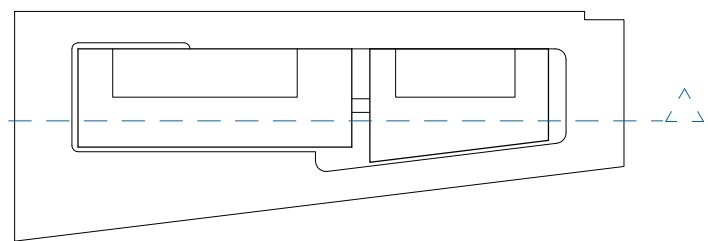

**GHDWOODHEAD**

Level 15, 133 Castlereagh Street, Sydney NSW 2000 Australia  
T 61 2 9239 7100 F 61 2 9239 7199  
E sydmail@ghd.com.au W www.ghdwoodhead.com



www.ghdwoodhead.com

Project No.  
21-27384

Client SYDNEY METRO

Project 52 MCLAREN STREET, NORTH SYDNEY

Status PLANNING PROPOSAL


Drawing Title SECTION B-B

Drawing No.  
18

Size  
A1


Rev  
B



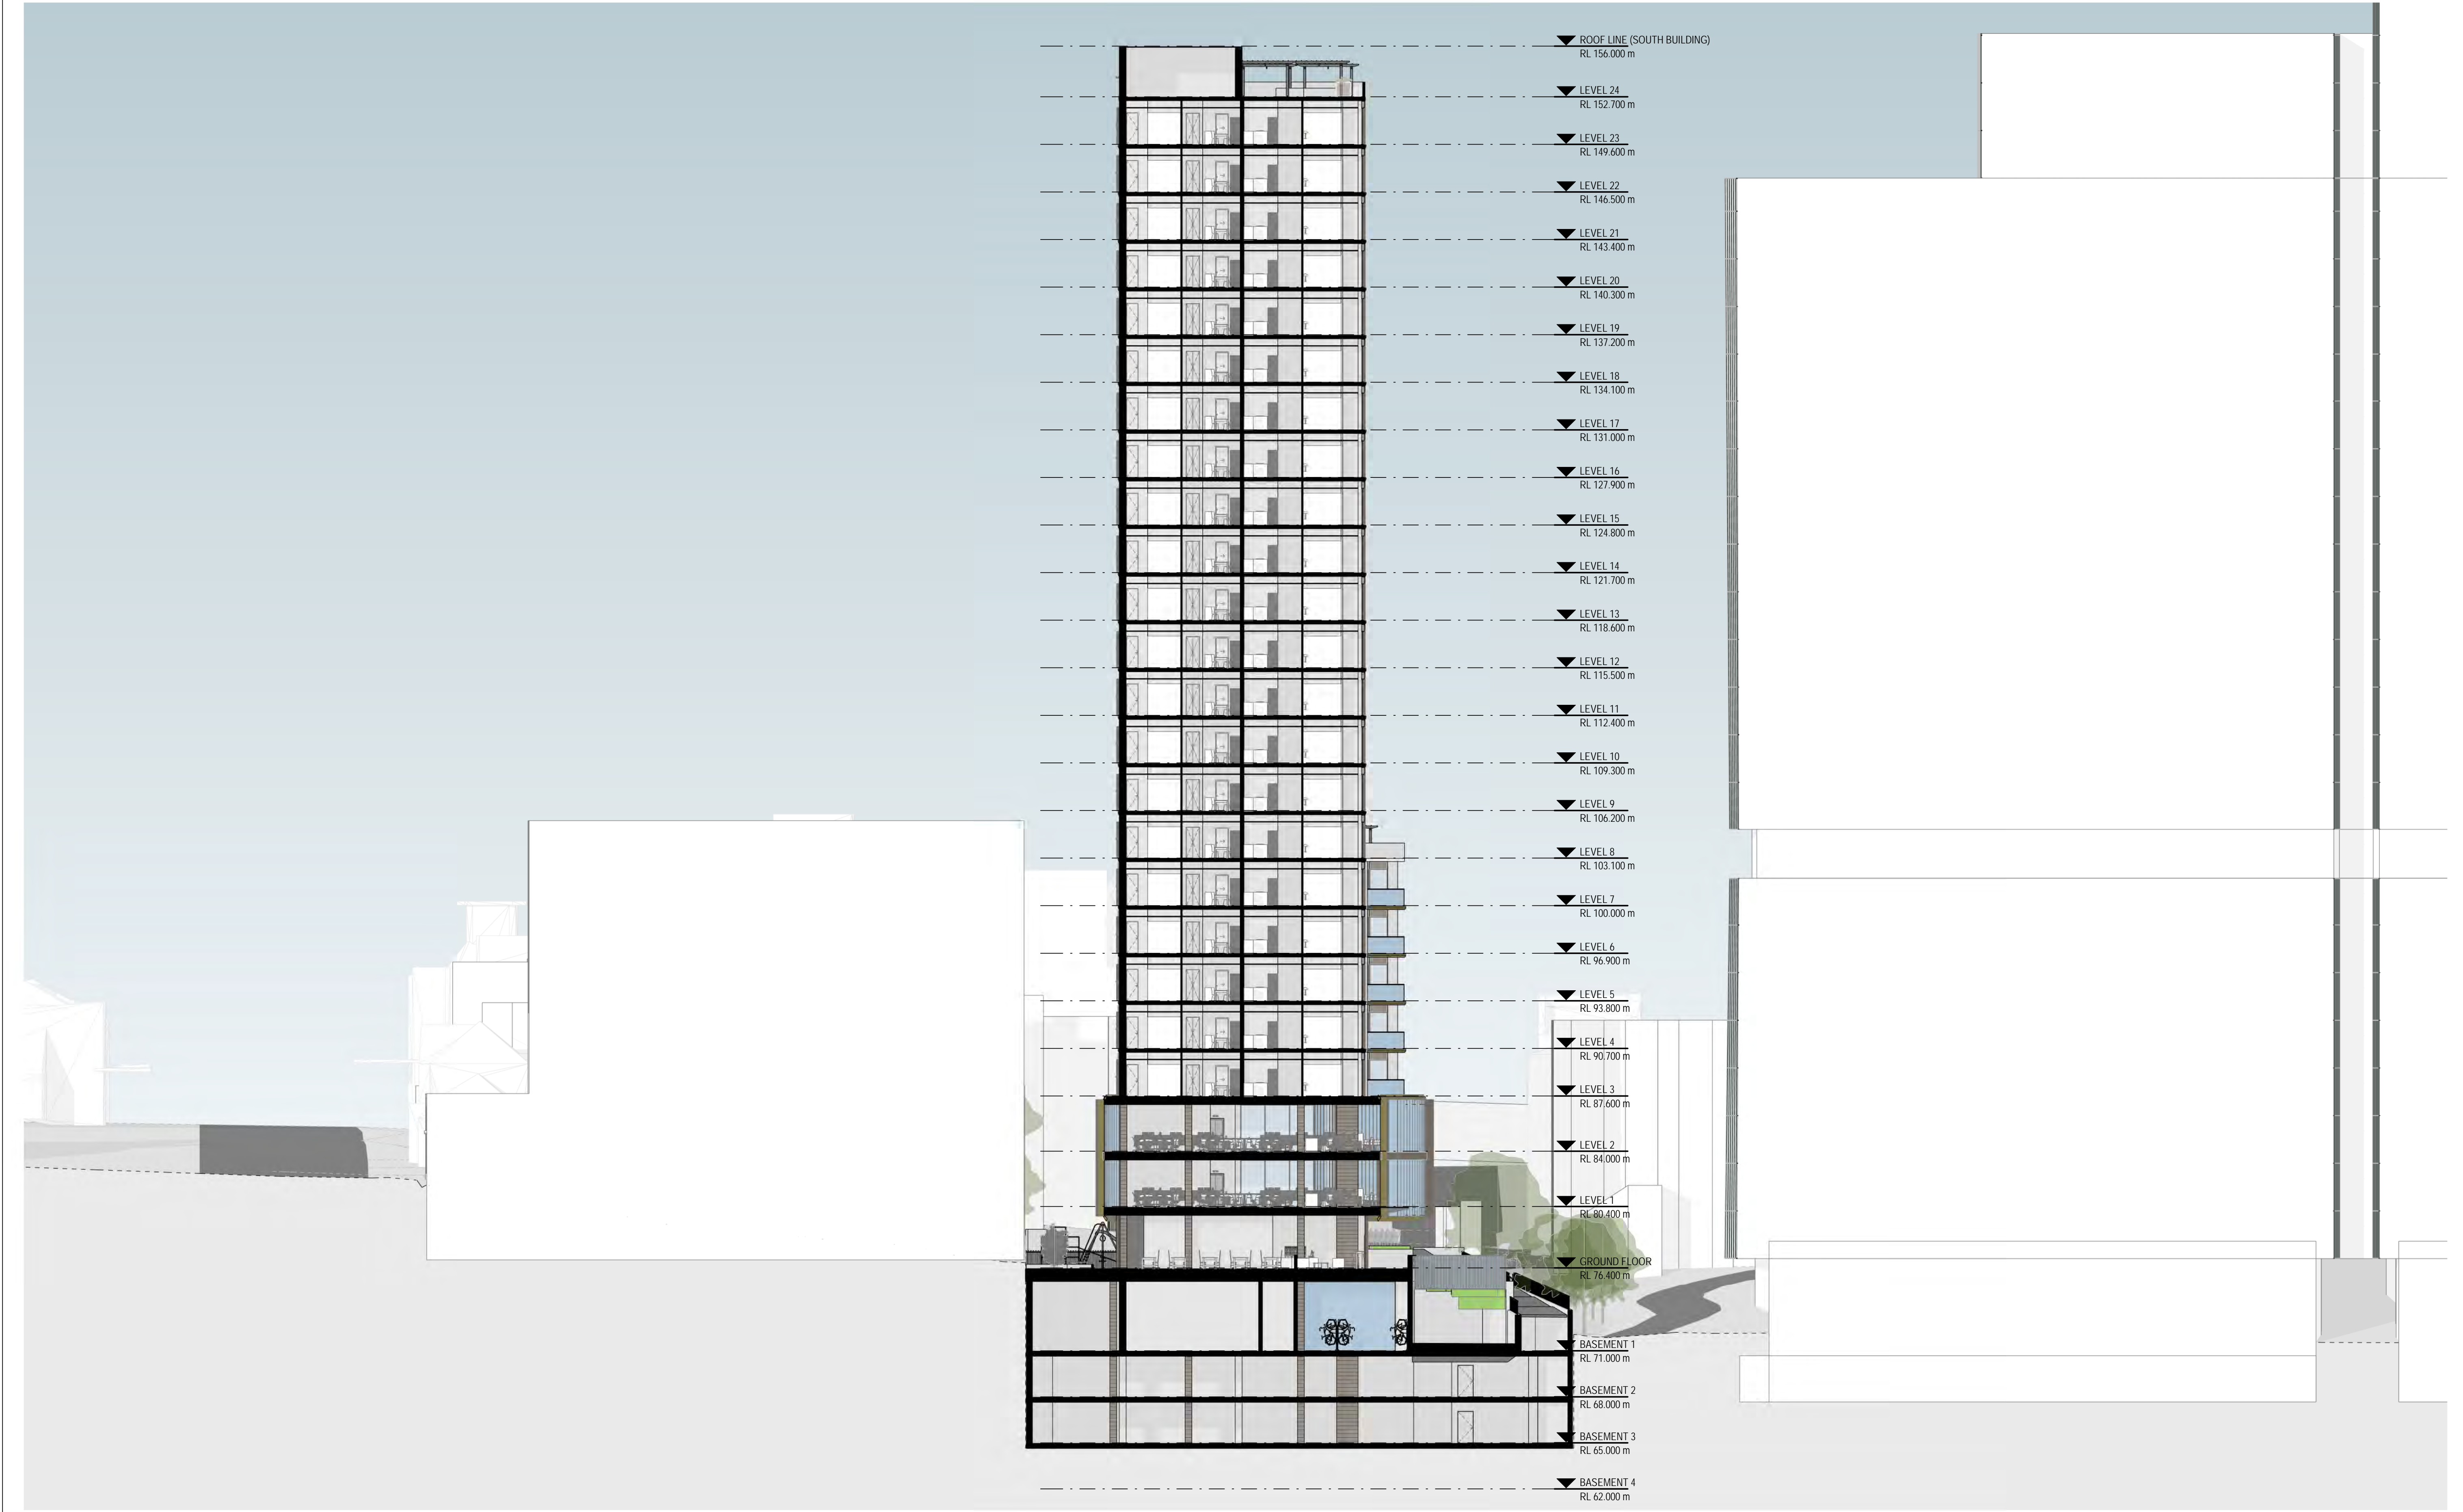

B	FOR INFORMATION	N.B.A	N.B.A 04.08.22
A	FOR INFORMATION	N.B.A	N.B.A 22.07.22
Rev	Description	Checked	Approved Date
Author	S.HO	Drafting Check	N.BEAULIEU-ASSELIN
Designer	S.ROBINSON	Design Check	N.BEAULIEU-ASSELIN

0 2000 4000 6000 8000 10000mm  
SCALE 1:200 AT ORIGINAL SIZE

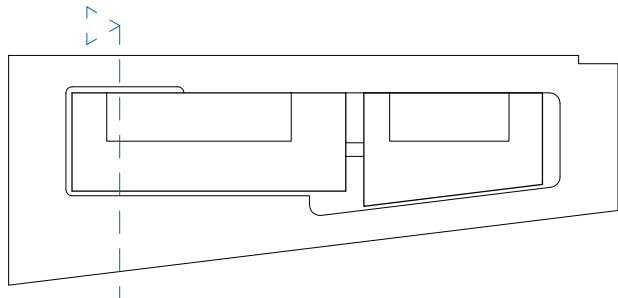

**GHDWOODHEAD**

Level 15, 133 Castlereagh Street, Sydney NSW 2000 Australia  
T 61 2 9239 7100 F 61 2 9239 7199  
E sydmail@ghd.com.au W www.ghdwoodhead.com



www.ghdwoodhead.com

Project No.  
21-27384

Client SYDNEY METRO

Project 52 MCLAREN STREET, NORTH SYDNEY

Status PLANNING PROPOSAL

Drawing Title SECTION C-C


Status Code

Drawing No.  
19

Size  
A1


Rev  
B



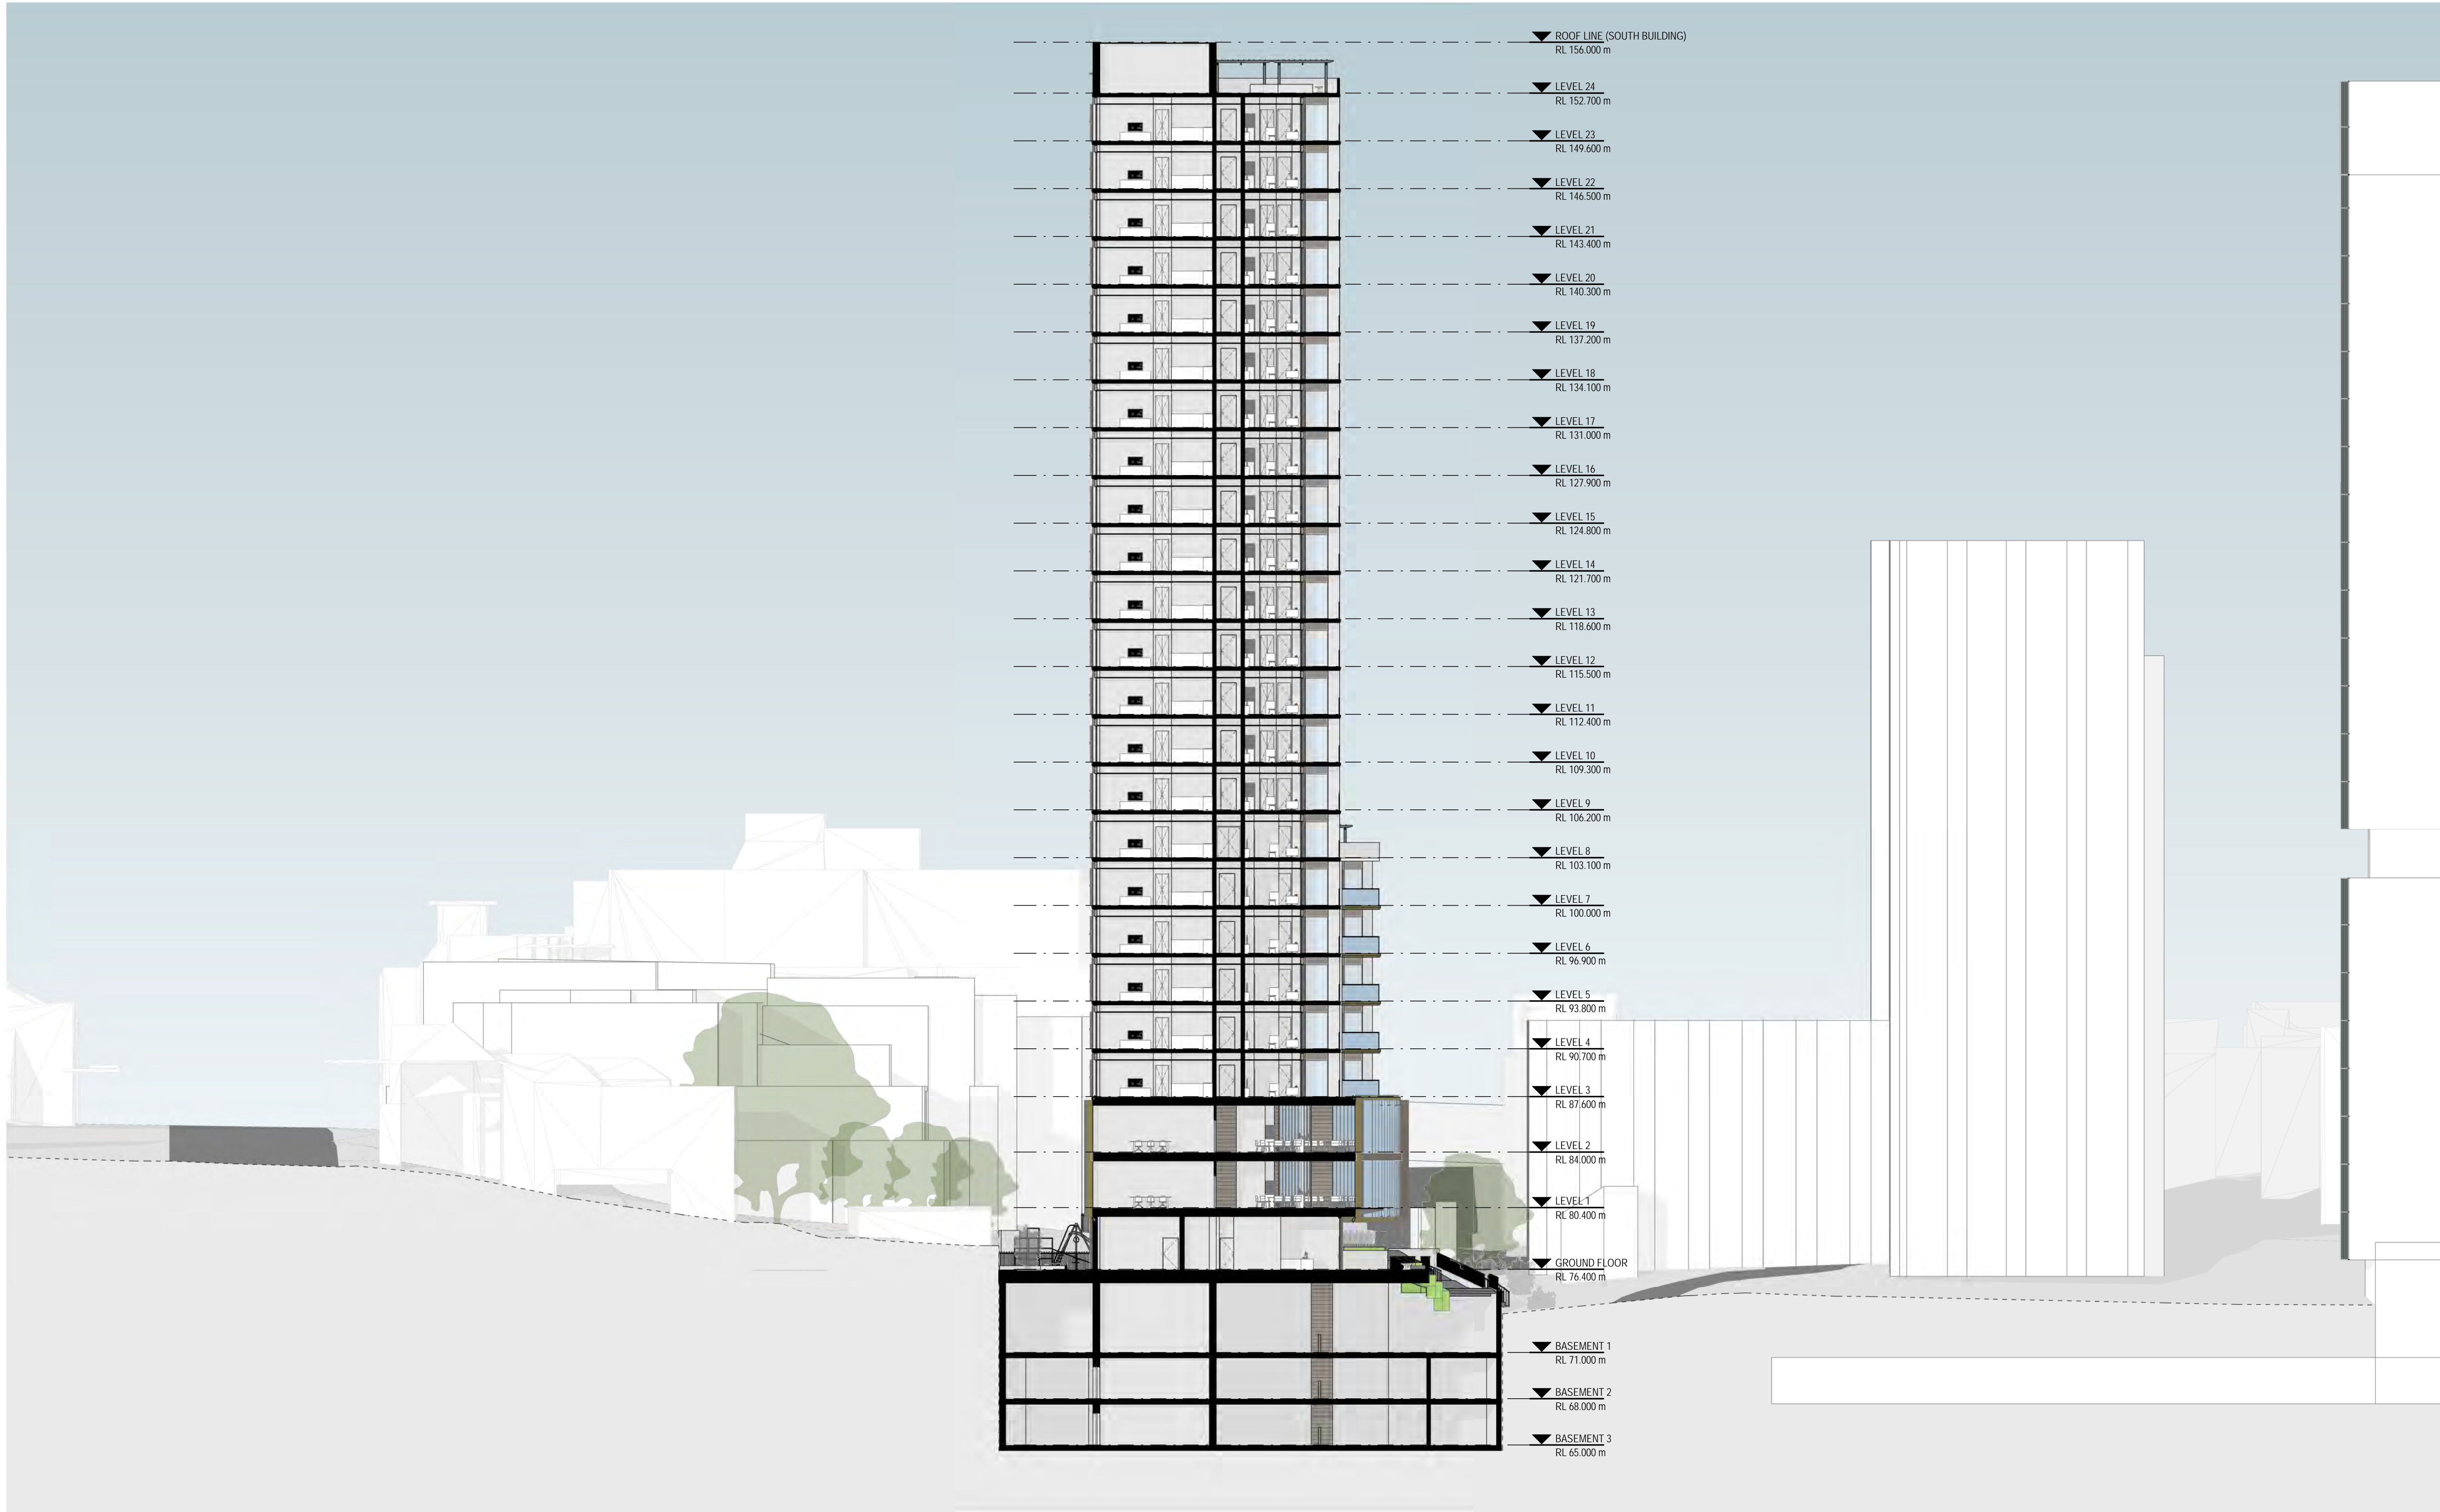

Rev	Description	Checked	Approved	Date
B	FOR INFORMATION	N.B.A	N.B.A	04.08.22
A	FOR INFORMATION	N.B.A	N.B.A	22.07.22
Rev	Description	Checked	Approved	Date
Author	S.HO	Drafting Check	N.BEAULIEU-ASSELIN	
Designer	S.ROBINSON	Design Check	N.BEAULIEU-ASSELIN	

0 2000 4000 6000 8000 10000mm  
SCALE 1:200 AT ORIGINAL SIZE

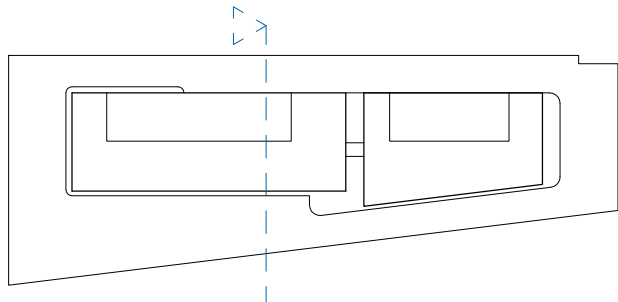

**GHDWOODHEAD**

Level 15, 133 Castlereagh Street, Sydney NSW 2000 Australia  
T 61 2 9239 7100 F 61 2 9239 7199  
E sydmail@ghd.com.au W www.ghdwoodhead.com



www.ghdwoodhead.com

Project No.  
21-27384

Client SYDNEY METRO

Project 52 MCLAREN STREET, NORTH SYDNEY

Status PLANNING PROPOSAL

Drawing Title SECTION D-D


Status Code

Drawing No.  
20

Size  
A1


Rev  
B



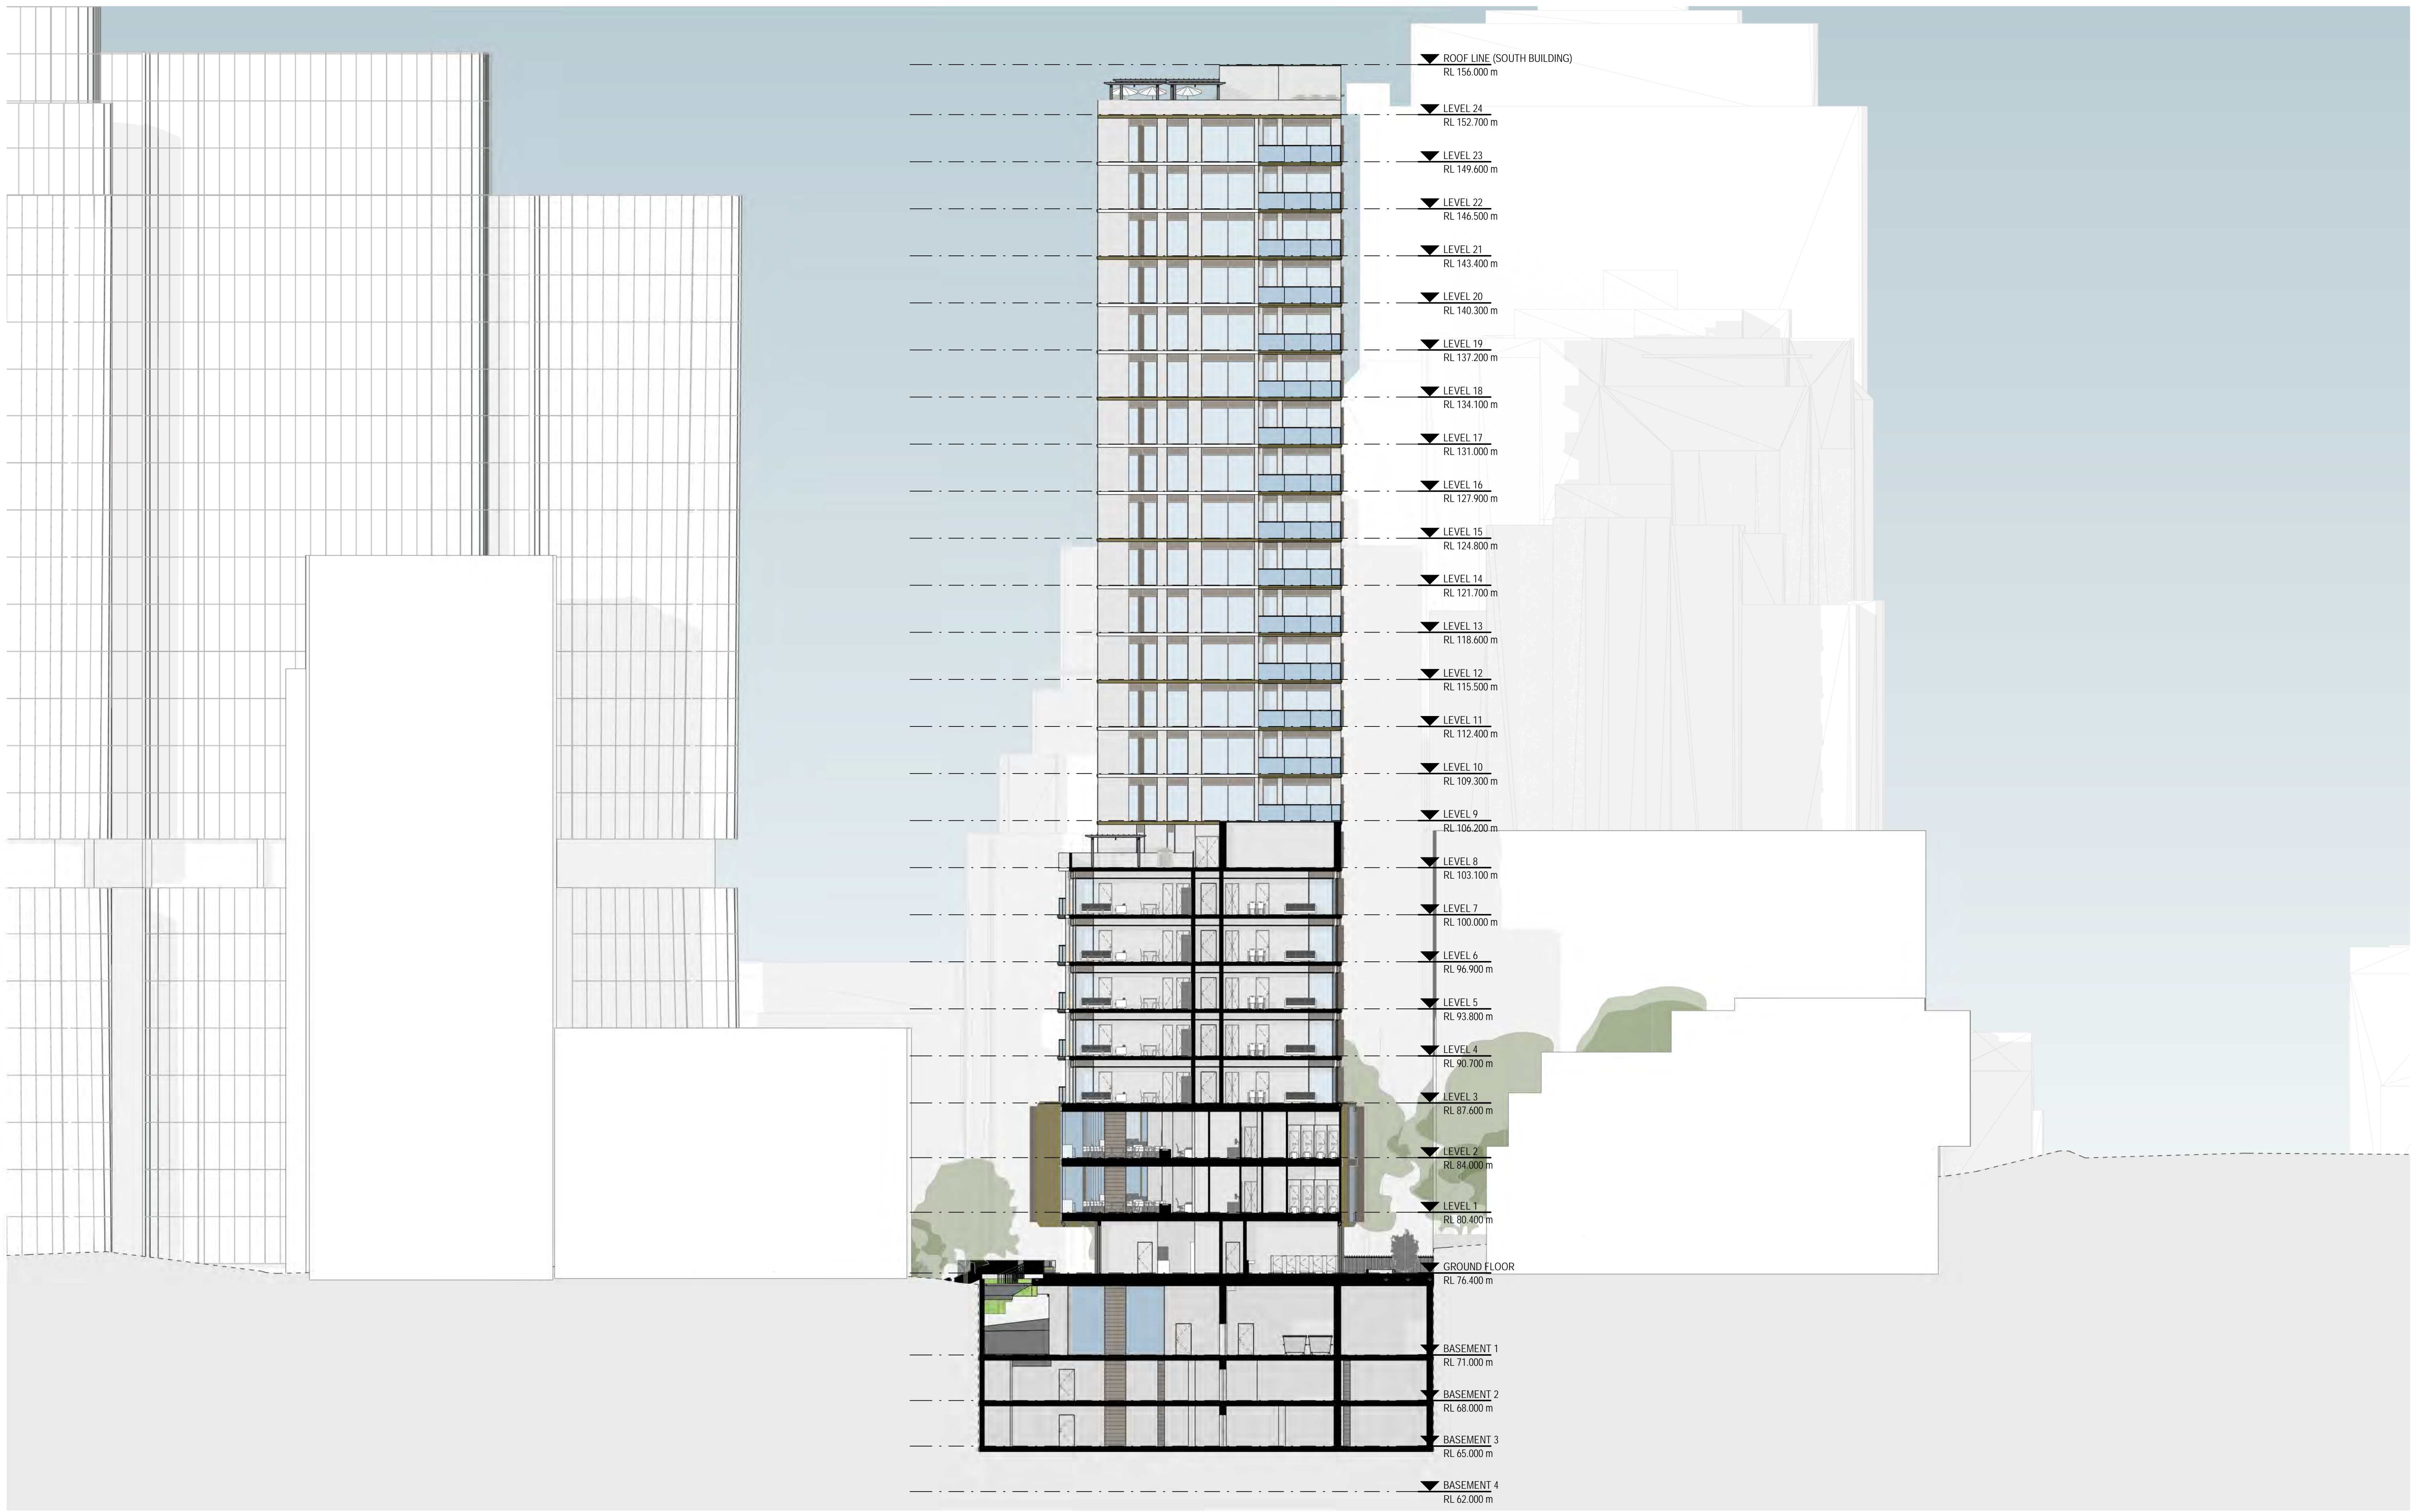

B FOR INFORMATION				
A FOR INFORMATION				
Rev	Description	Checked	Approved	Date
Author	S.HO	Drafting Check	N.BEAULIEU-ASSELIN	
Designer	S.ROBINSON	Design Check	N.BEAULIEU-ASSELIN	

0 2000 4000 6000 8000 10000mm  
SCALE 1:200 AT ORIGINAL SIZE

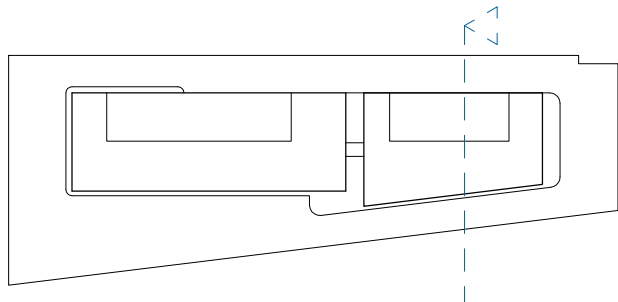

**GHDWOODHEAD**

Level 15, 133 Castlereagh Street, Sydney NSW 2000 Australia  
T 61 2 9239 7100 F 61 2 9239 7199  
E sydmail@ghd.com.au W www.ghdwoodhead.com



www.ghdwoodhead.com

Project No.  
21-27384

Client SYDNEY METRO

Project 52 MCLAREN STREET, NORTH SYDNEY

Status PLANNING PROPOSAL

Drawing Title SECTION E-E

Drawing No.  
21

Size  
A1

Rev  
B





LEVEL 3 - 8 / SOUTH BUILDING



LEVEL 3 - 7 / NORTH BUILDING



LEVEL 9 - 23 / SOUTH BUILDING

B FOR INFORMATION				N.B.A	N.B.A	04.08.22
A FOR INFORMATION				N.B.A	N.B.A	22.07.22
Rev	Description			Checked	Approved	Date
Author	S.HO	Drafting Check	N.BEAULIEU-ASSELIN			
Designer	S.ROBINSON	Design Check	N.BEAULIEU-ASSELIN			



**GHDWOODHEAD**

Level 15, 133 Castlereagh Street, Sydney NSW 2000 Australia  
T 61 2 9239 7100 F 61 2 9239 7199  
E sydmail@ghd.com.au W www.ghdwoodhead.com



www.ghdwoodhead.com

Project No.  
21-27384

Client SYDNEY METRO

Project 52 MCLAREN STREET, NORTH SYDNEY

Status PLANNING PROPOSAL

Drawing Title APARTMENT TYPES

Drawing No.  
22

Size  
A1

Rev  
B