



LEGEND

BOUNDARY - SUBJECT SITE

CONTOURS - 1m & 10m

20m RIPARIAN BUFFER

SCALE 1:3000 at A3

0m

100m

200m

300m

PROJECT	MCAULEYS LN SUBDIVISION
ADDRESS	53 MCAULEYS LN.
	MYOCUM, NSW
DOCUMENT	PLANNING PROPOSAL

DRAWING	EXISTING SITE PLAN		
JOB NO.	1819		
DATE	27.08.21	SCALE	1:3000
DRAWING NO.	SK.1.01	REV NO.	D

DISCLAIMER


ALL WORKS TO BE IN ACCORDANCE WITH AUSTRALIAN STANDARDS, BCA, OTHER RELEVANT CODES. DO NOT SCALE FROM DRAWINGS. THIS DRAWING HAS BEEN PRODUCED TO ACCOMPANY AN APPLICATION TO COUNCIL AND SHOULD NOT BE USED FOR ANY OTHER PURPOSE. ALL DIMENSIONS, AREAS, AND LOTS ARE SUBJECT TO A FINAL SURVEY AND ANY OTHER REQUIREMENTS APPLIED TO THE APPLICATION BY COUNCIL OR ANY OTHER AUTHORITY. THIS DRAWING SHOULD NOT BE ASSUMED TO BE COMPLETELY ACCURATE FOR DETAILED DESIGN PURPOSES. THIS DRAWING IS COPYRIGHT AND MAY NOT BE USED WITHOUT WRITTEN CONSENT FROM VENU DESIGN GROUP. AIN: 91 244 645 699

THIS NOTE, AND ALL NOTES ON THIS DRAWING, IS AN INTEGRAL PART OF THIS PLAN.





ZONING PLAN - EXISTING

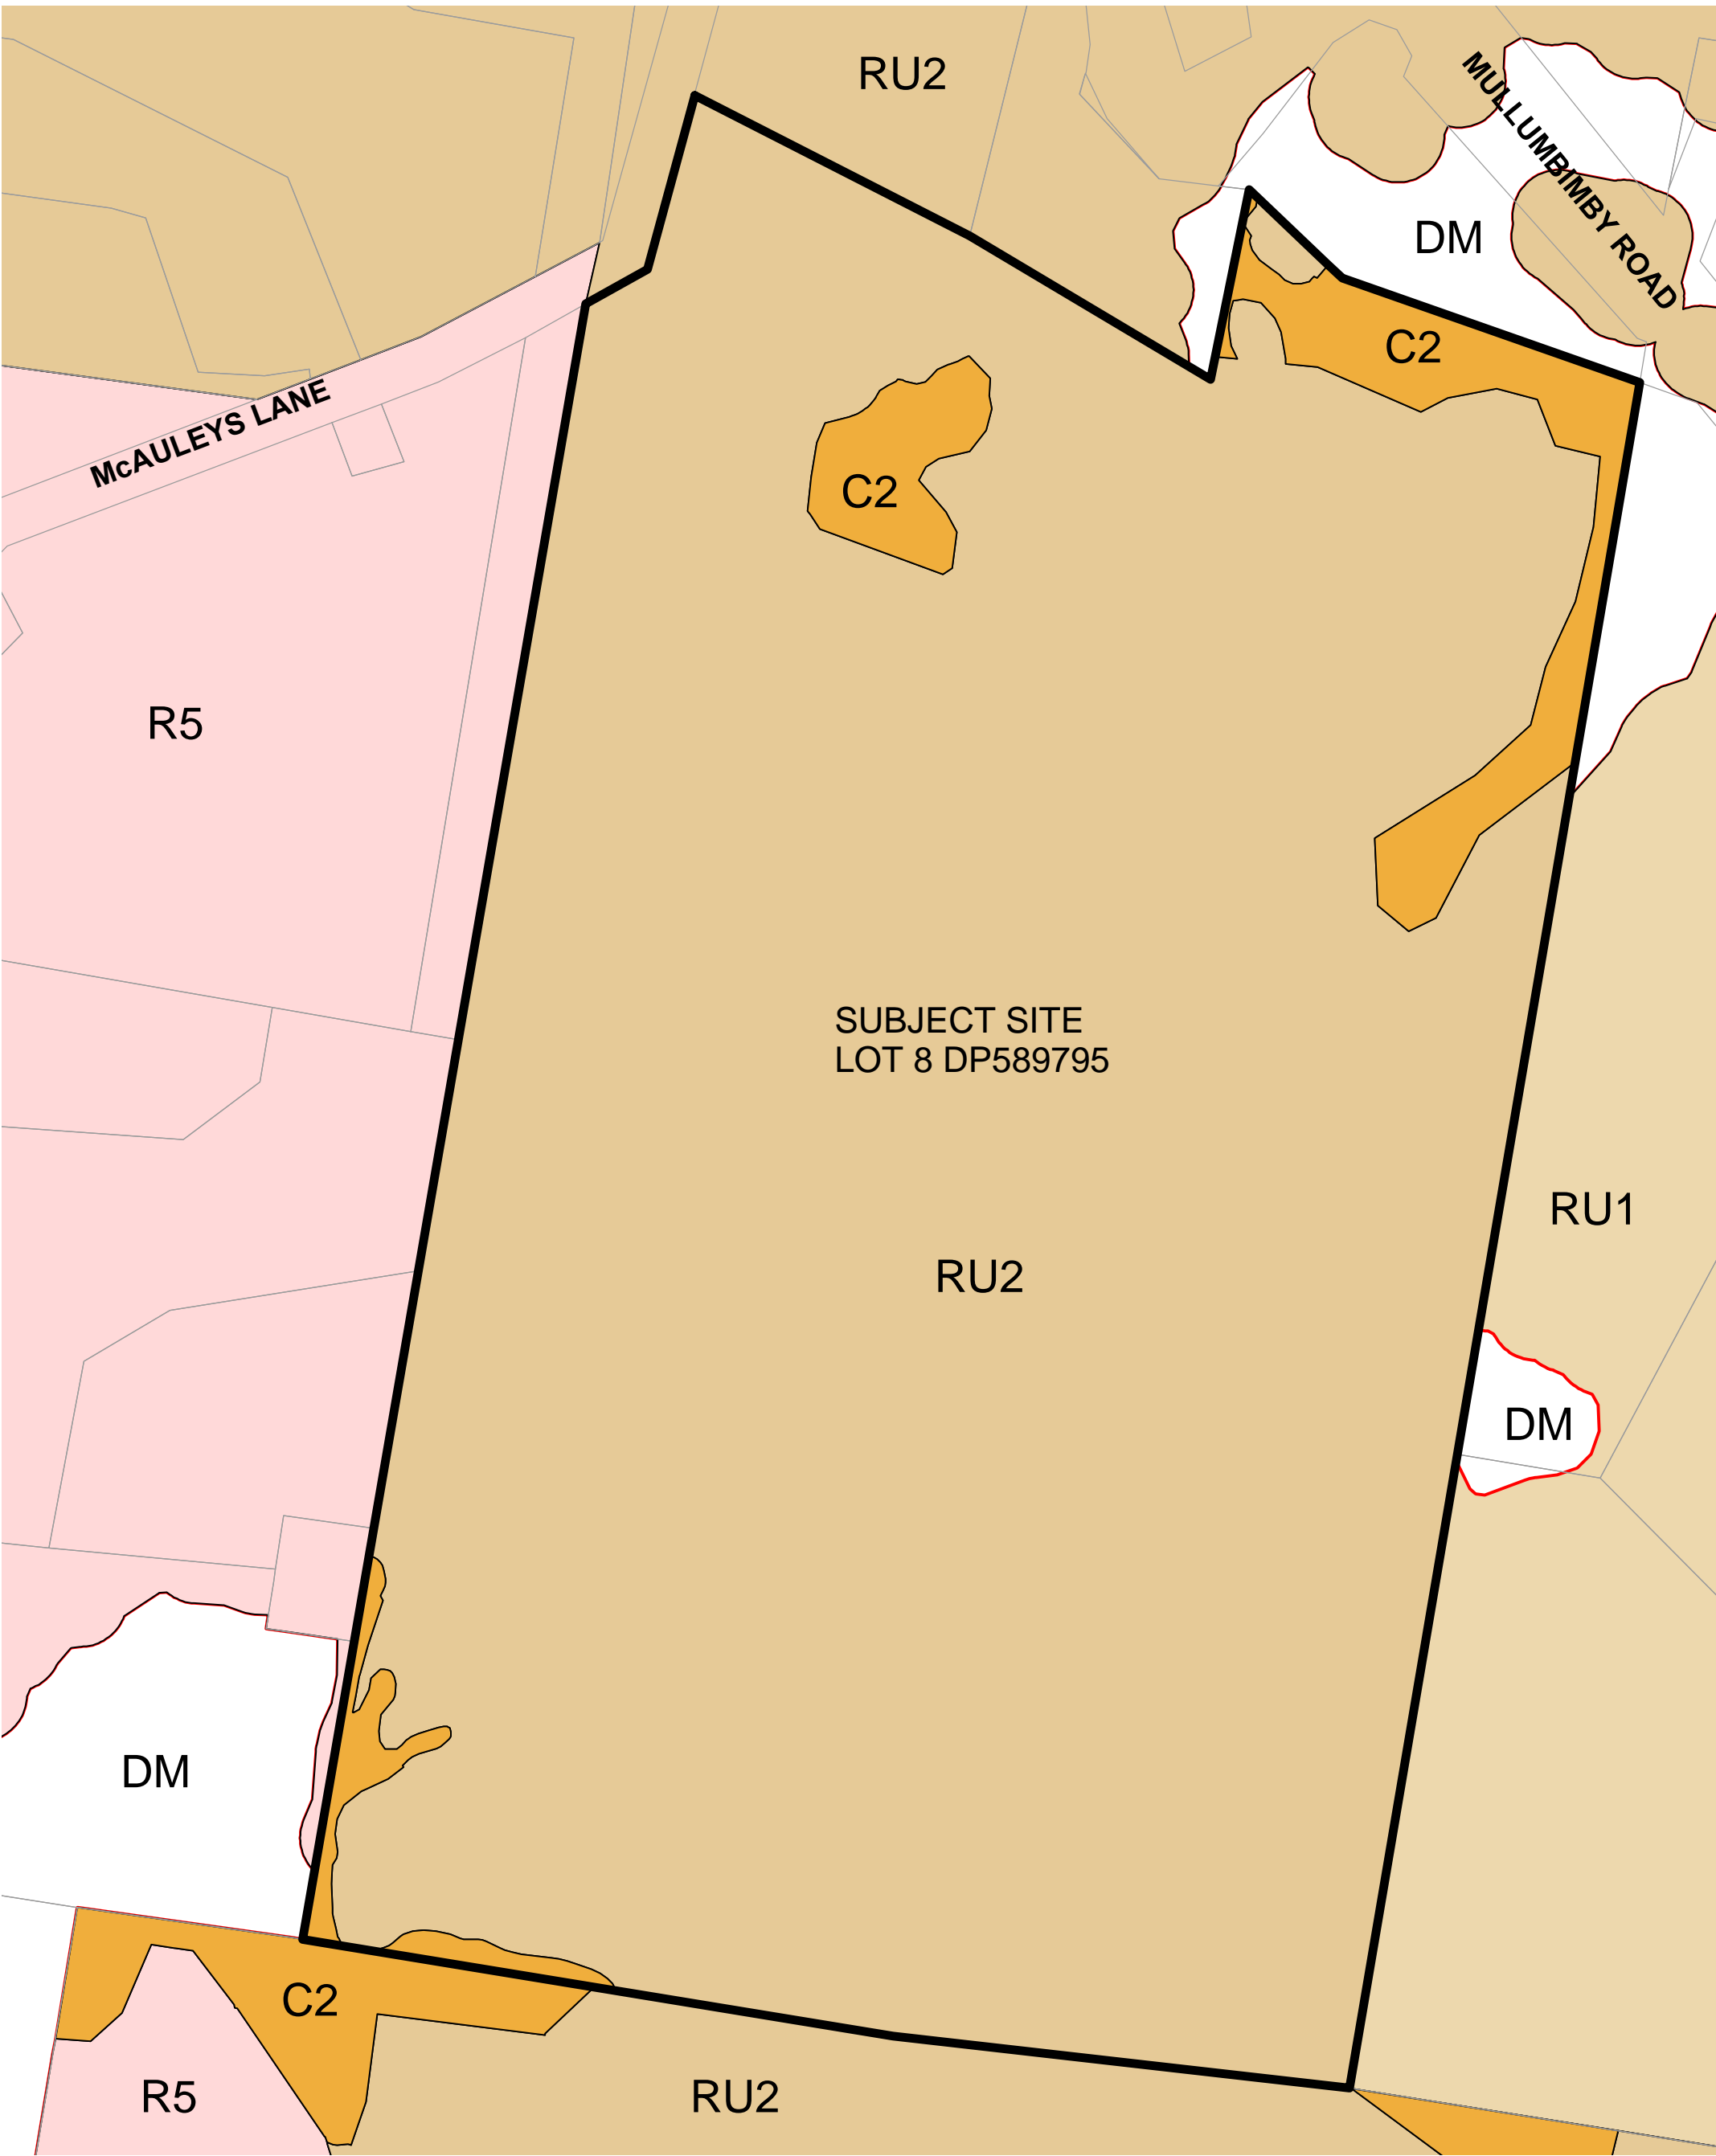

Disclaimer : While all reasonable care has been taken to ensure the information contained on this map is up to date and accurate, no warranty is given that the information contained on this map is free from error or omission. Any reliance placed on such information shall be at the sole risk of the user. Please verify the accuracy of the information prior to using it. Note : The information shown on this map is a copyright of the Byron Shire Council and the NSW Department of Lands.


0 130 260 Metres

1:2,625 @ A3 size



Date: 16/08/2022

ZONING PLAN - PROPOSED

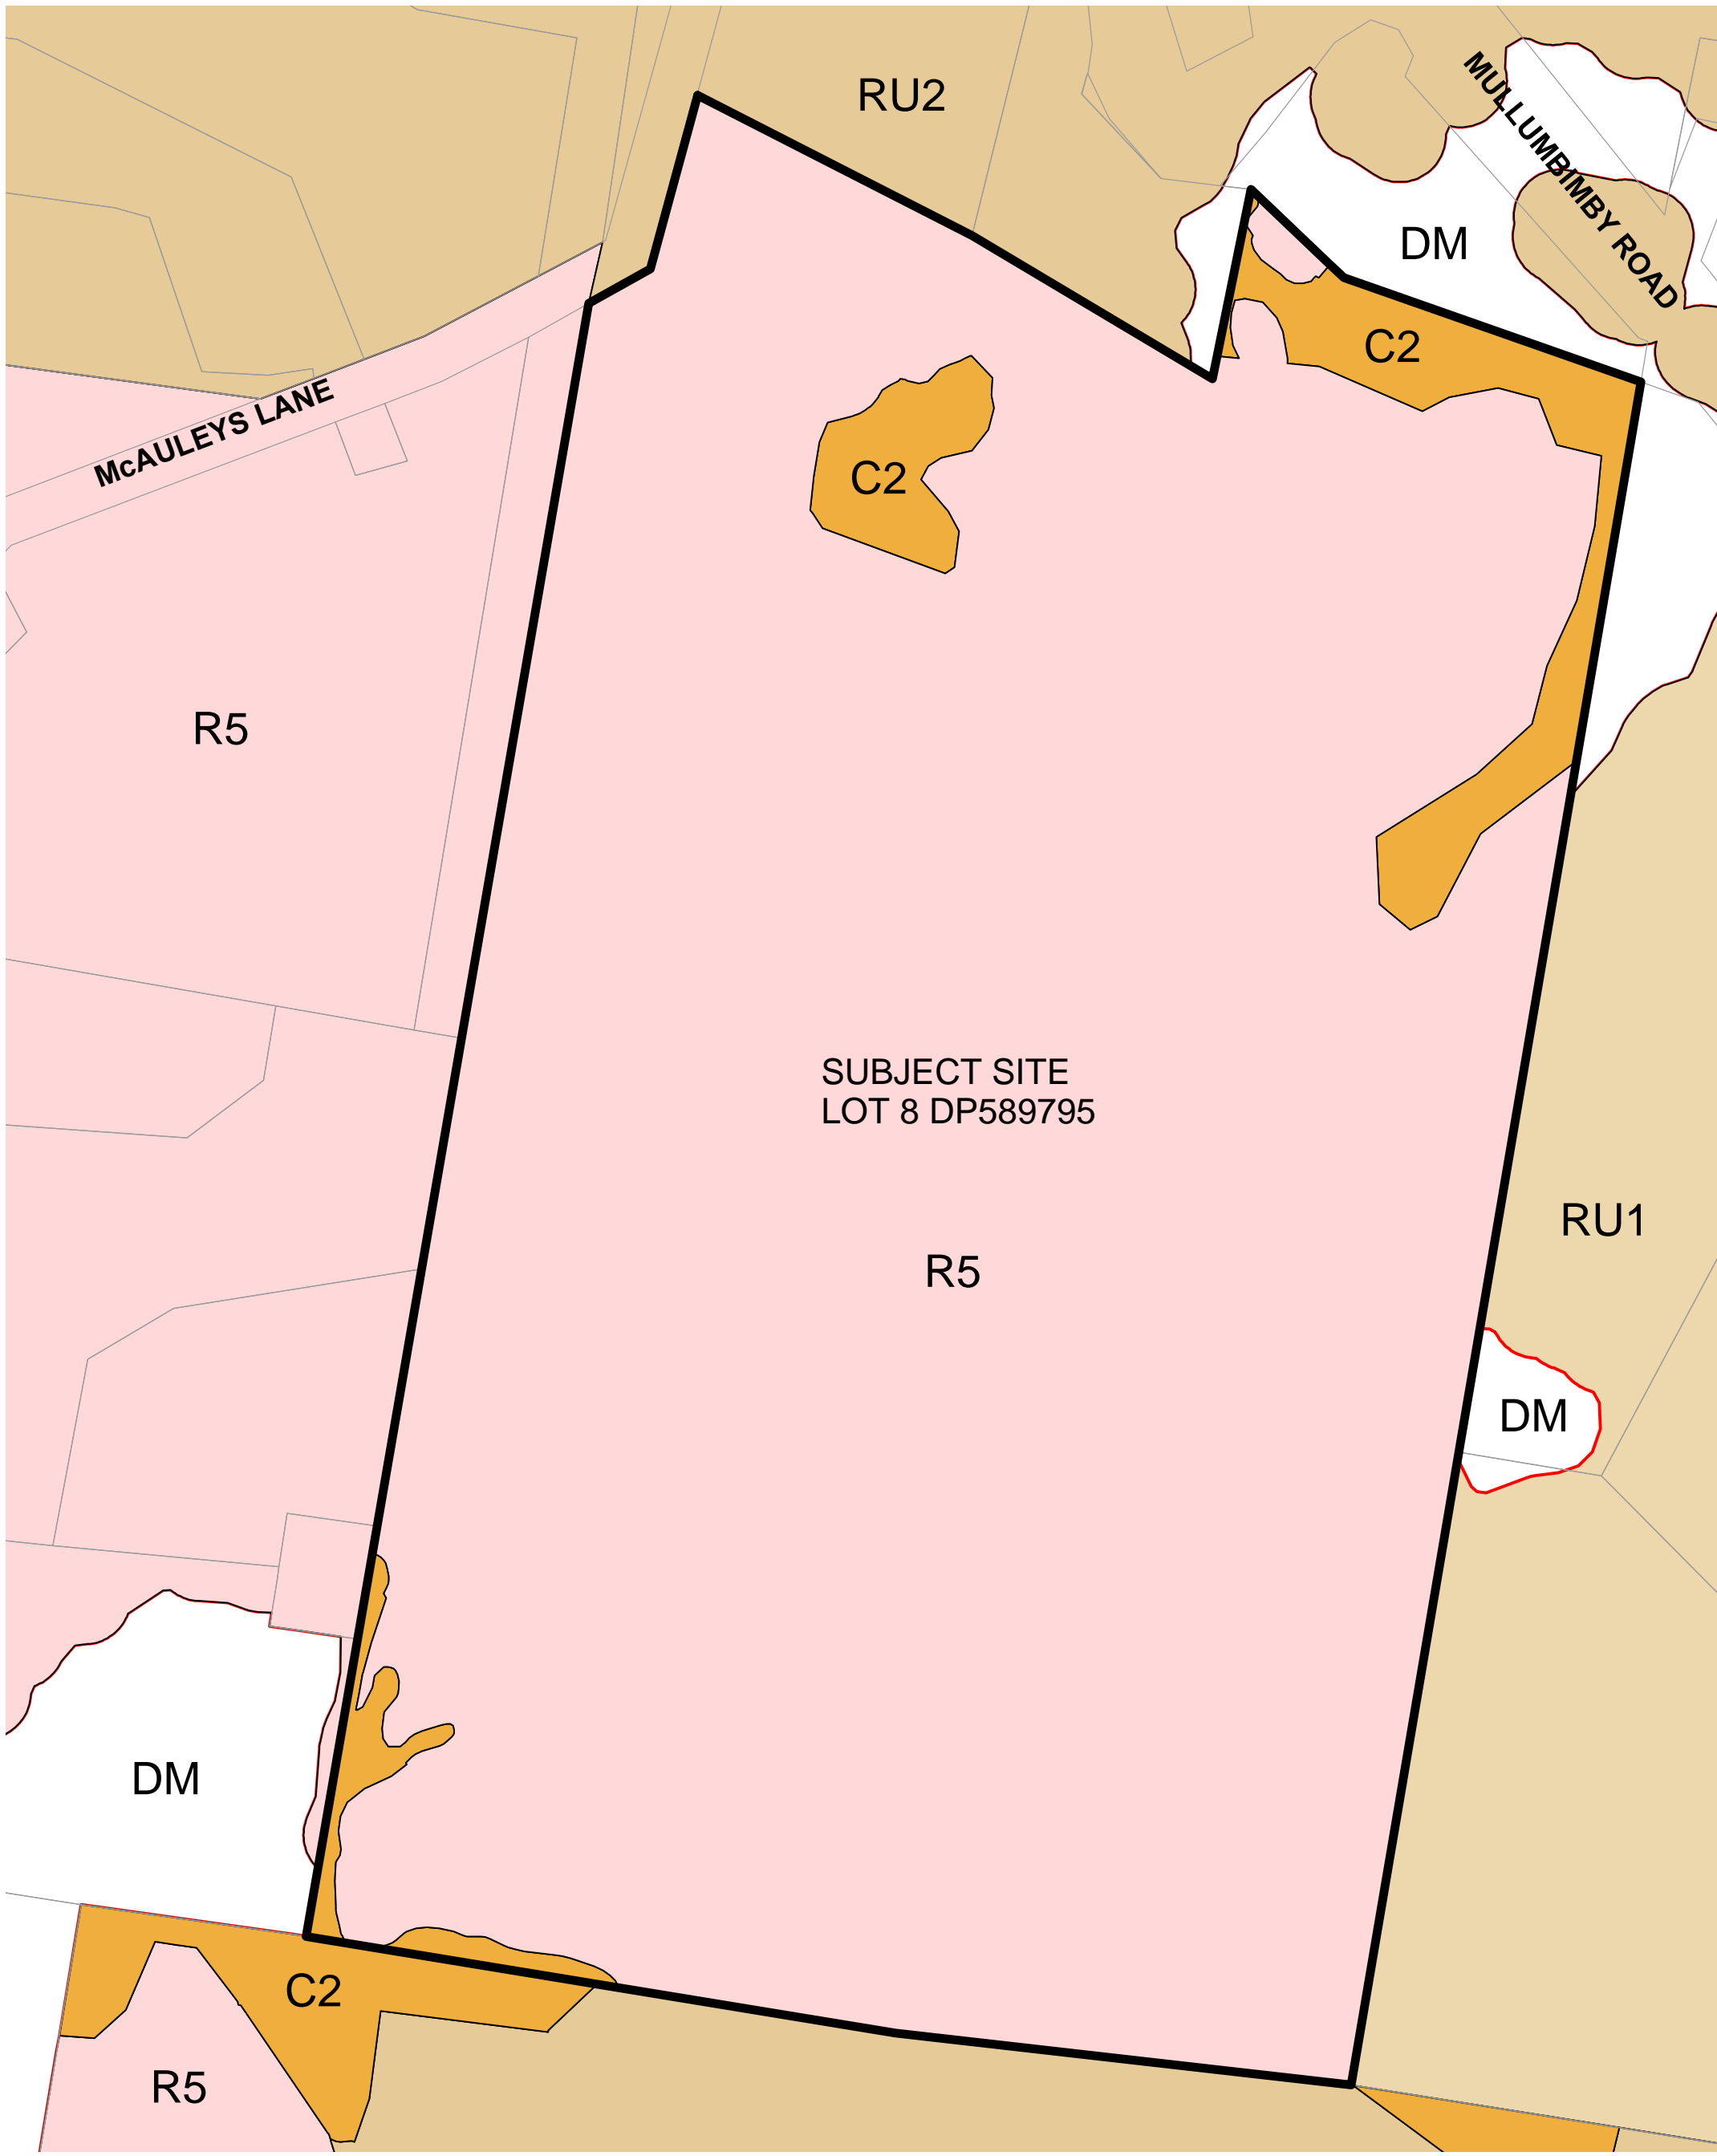

Disclaimer : While all reasonable care has been taken to ensure the information contained on this map is up to date and accurate, no warranty is given that the information contained on this map is free from error or omission. Any reliance placed on such information shall be at the sole risk of the user. Please verify the accuracy of the information prior to using it. Note : The information shown on this map is a copyright of the Byron Shire Council and the NSW Department of Lands.




1:2,625 @ A3 size



Date: 16/08/2022



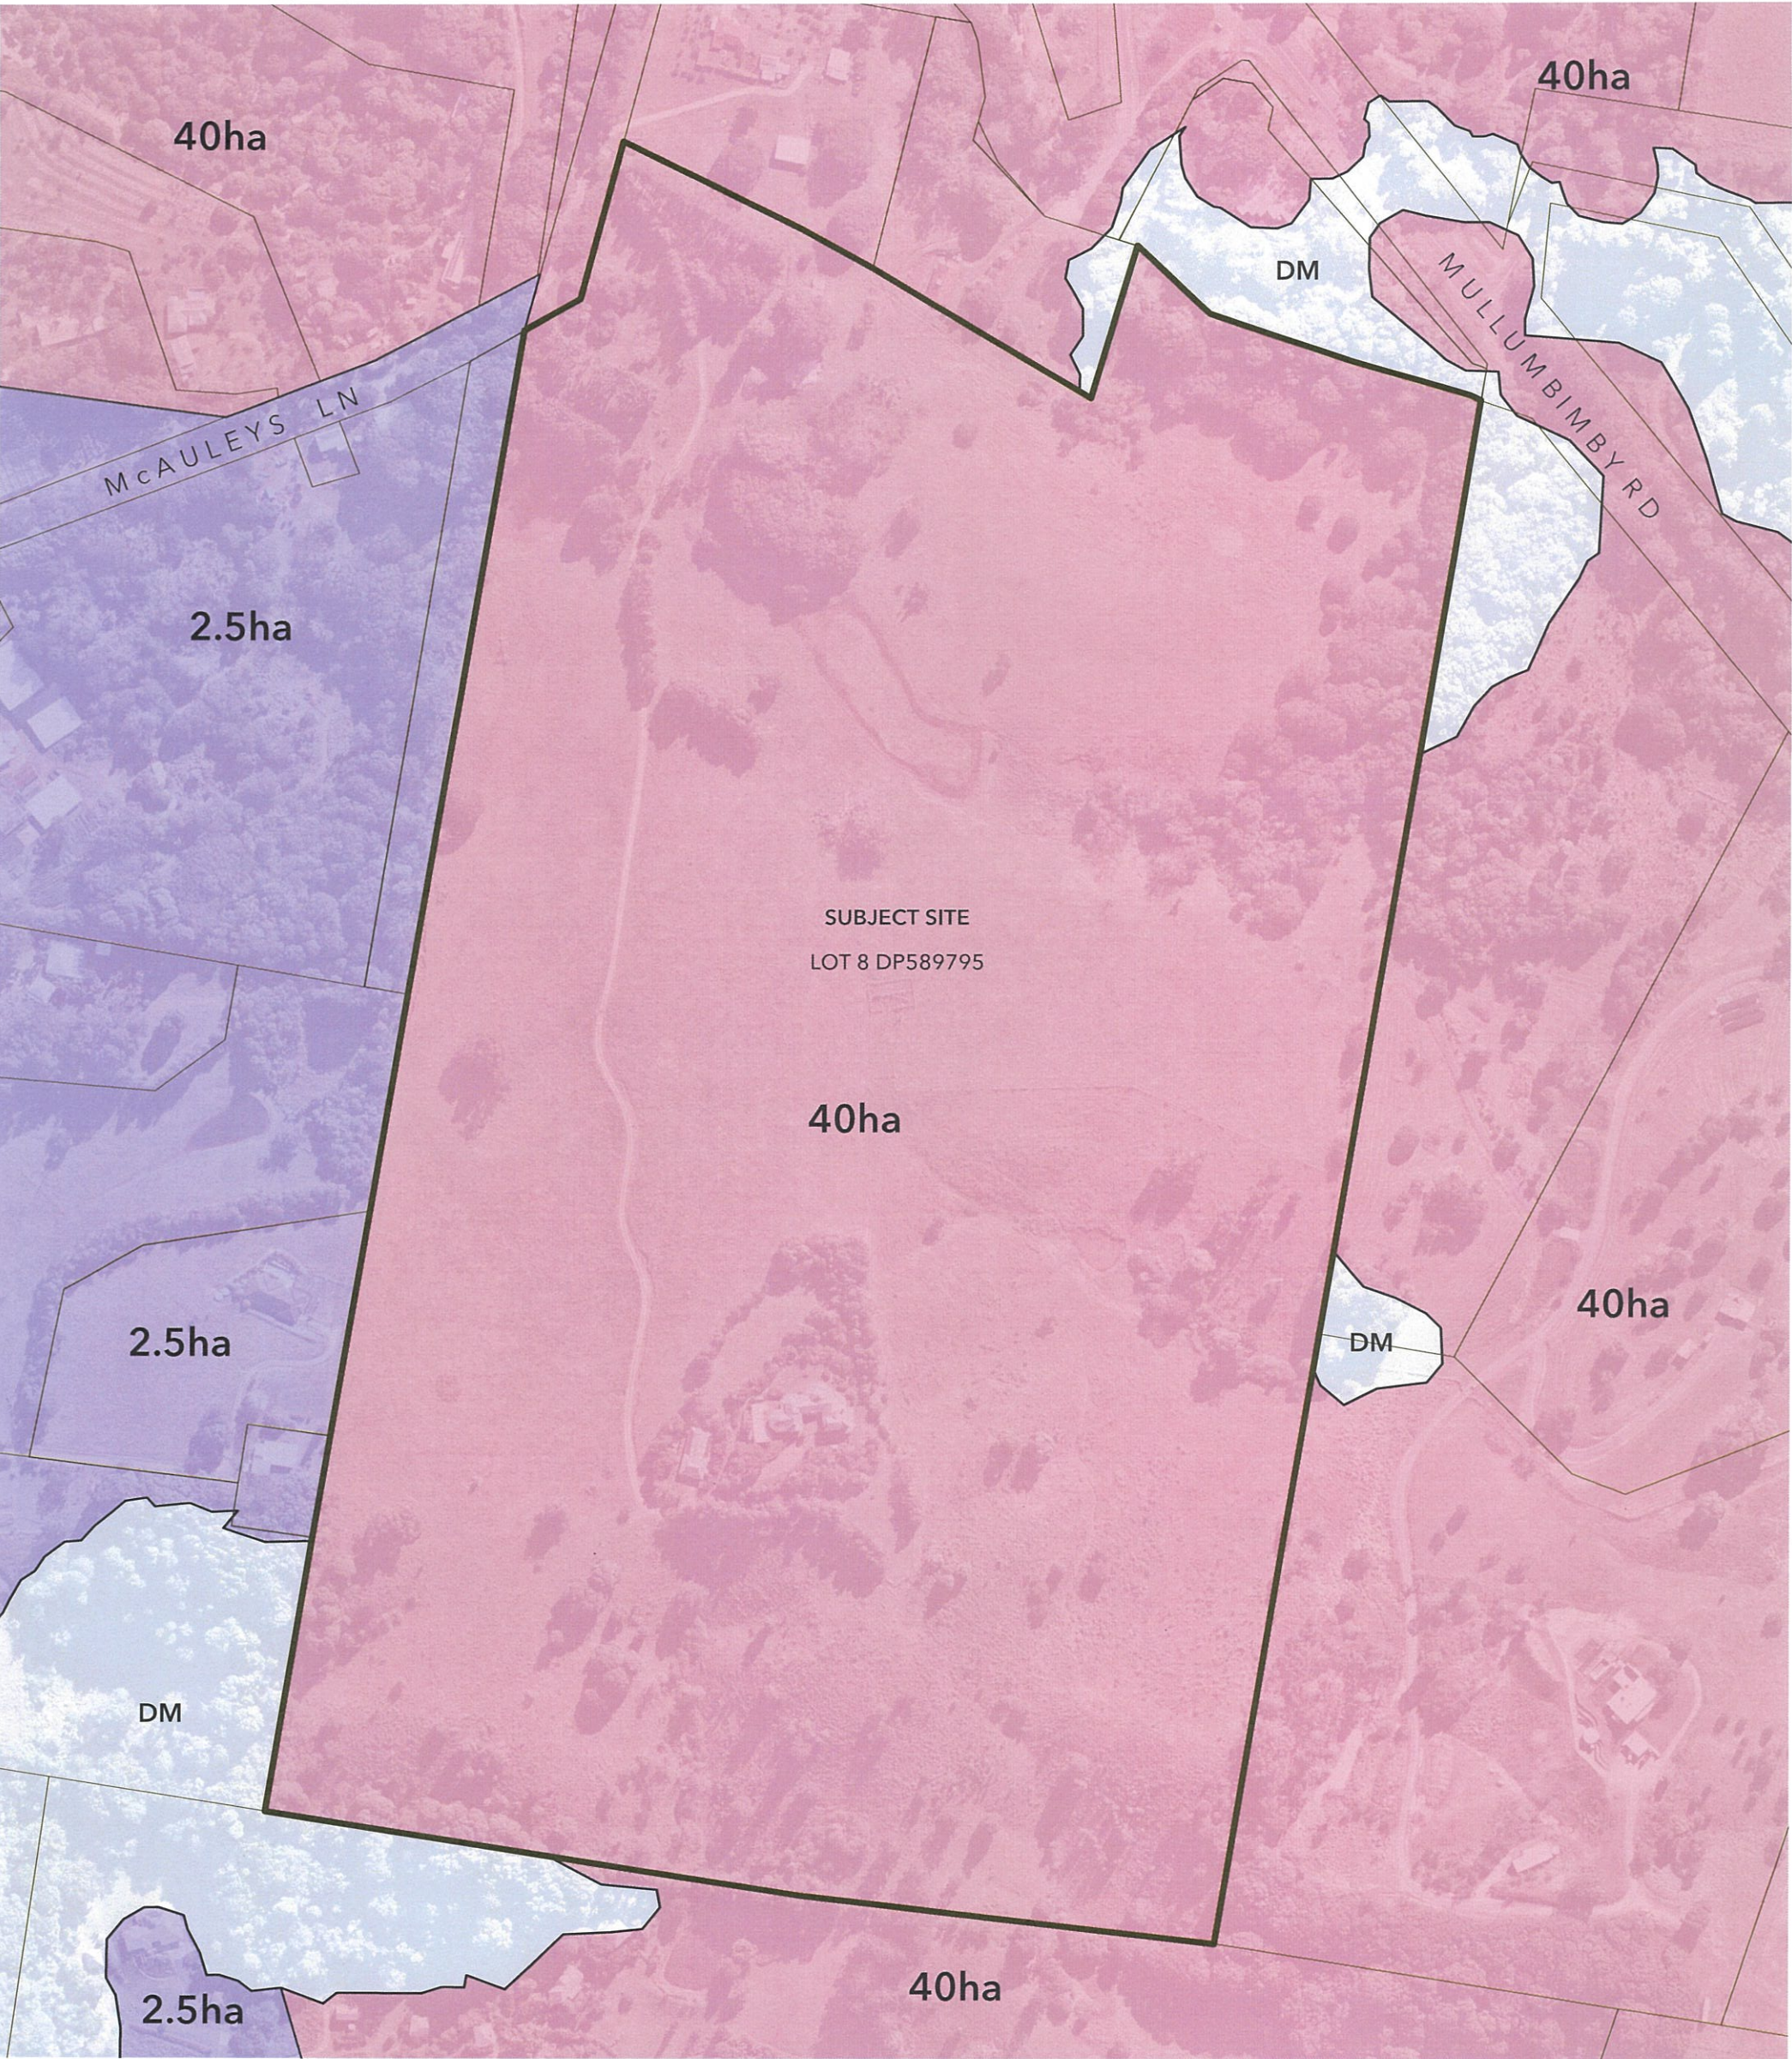

PROJECT	MCAULEYS LN SUBDIVISION
ADDRESS	53 MCAULEYS LN.
	MYOCUM, NSW
DOCUMENT	PLANNING PROPOSAL

DRAWING	EXISTING MIN. LOT SIZE PLAN		
JOB NO.	1819		
DATE	27.08.21	SCALE	1:3000
DRAWING NO.	SK.1.31	REV NO.	D


DISCLAIMER

ALL WORKS TO BE IN ACCORDANCE WITH AUSTRALIAN STANDARDS, BCA, OTHER RELEVANT CODES. DO NOT SCALE FROM DRAWINGS. THIS DRAWING HAS BEEN PRODUCED TO ACCOMPANY AN APPLICATION TO COUNCIL AND SHOULD NOT BE USED FOR ANY OTHER PURPOSE. ALL DIMENSIONS, AREAS, AND LOTS ARE SUBJECT TO A FINAL SURVEY AND ANY OTHER REQUIREMENTS APPLIED TO THE APPLICATION BY COUNCIL OR ANY OTHER AUTHORITY. THIS DRAWING SHOULD NOT BE ASSUMED TO BE COMPLETELY ACCURATE FOR DETAILED DESIGN PURPOSES. THIS DRAWING IS COPYRIGHT AND MAY NOT BE USED WITHOUT WRITTEN CONSENT FROM VENU DESIGN GROUP. ABN: 91 244 645 699

THIS NOTE, AND ALL NOTES ON THIS DRAWING, IS AN INTEGRAL PART OF THIS PLAN.





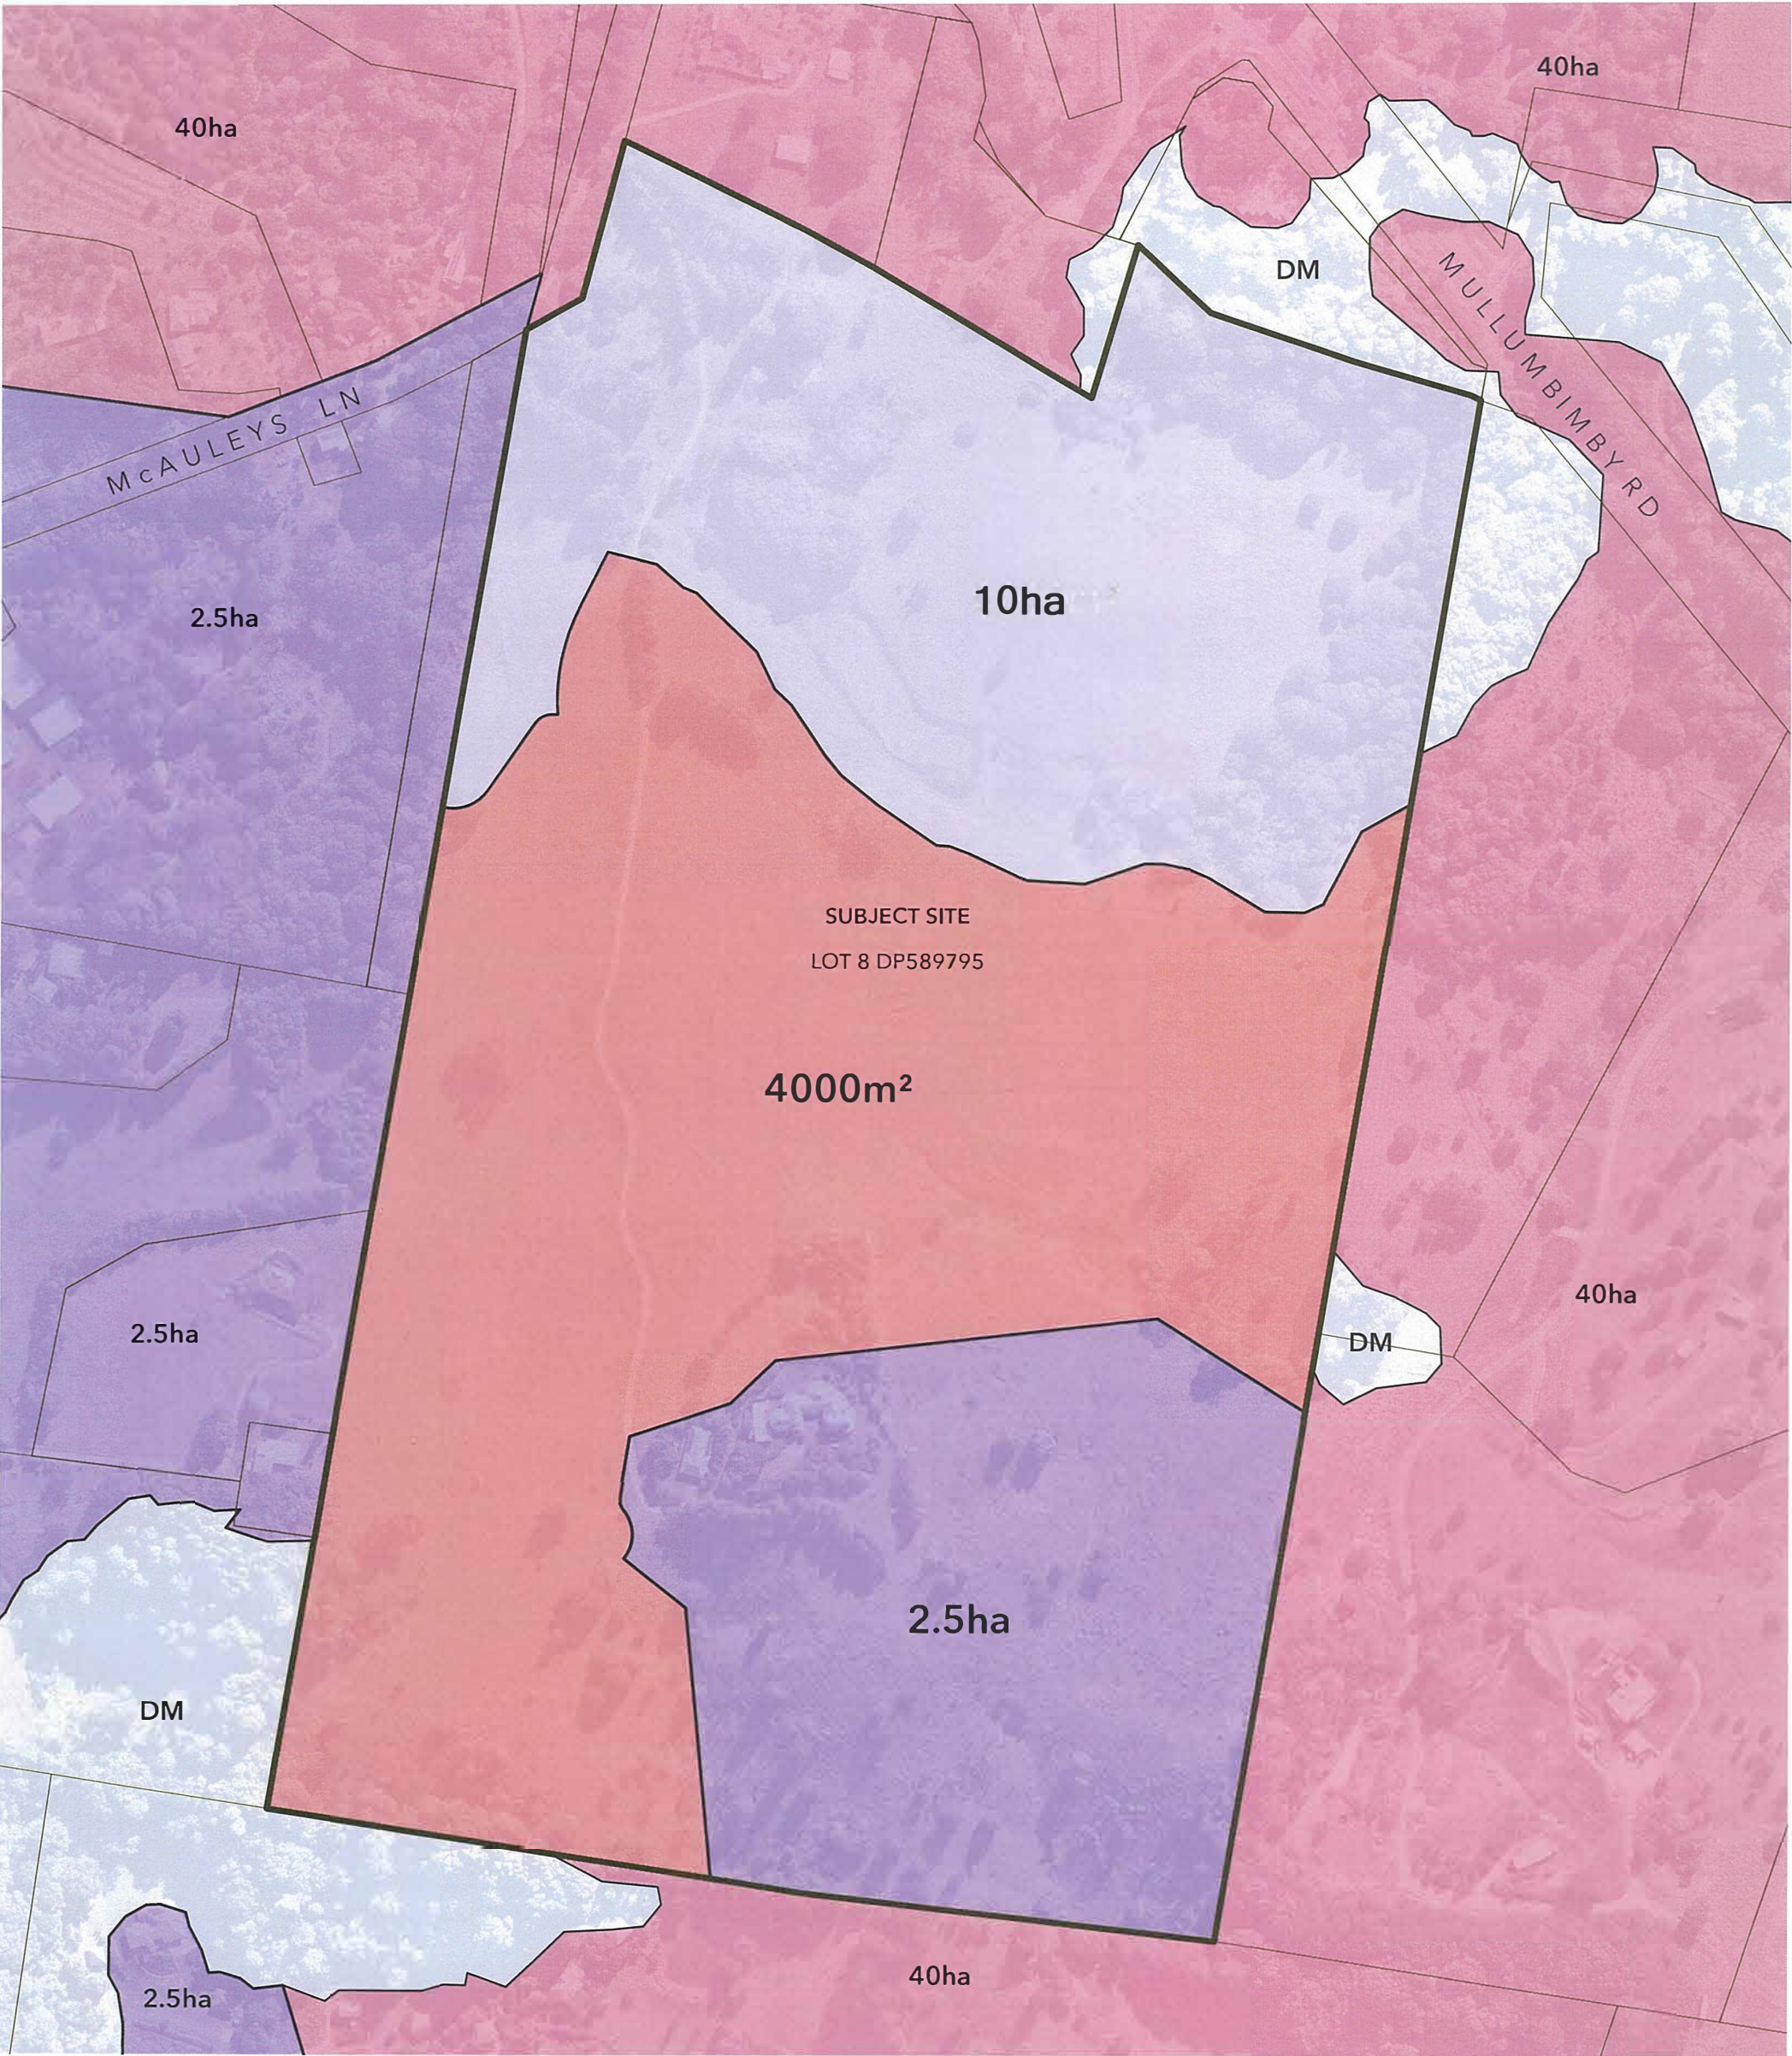

PROJECT	MCAULEYS LN SUBDIVISION
ADDRESS	53 MCAULEYS LN.
	MYOCUM, NSW
DOCUMENT	PLANNING PROPOSAL

DRAWING	CONCEPT MIN. LOT SIZE PLAN		
JOB NO.	1819		
DATE	27.08.21	SCALE	1:3000
DRAWING NO.	SK.1.32	REV NO.	D

DISCLAIMER

ALL WORKS TO BE IN ACCORDANCE WITH AUSTRALIAN STANDARDS, BCA, OTHER RELEVANT CODES. DO NOT SCALE FROM DRAWINGS. THIS DRAWING HAS BEEN PRODUCED TO ACCOMPANY AN APPLICATION TO COUNCIL AND SHOULD NOT BE USED FOR ANY OTHER PURPOSE. ALL DIMENSIONS, AREAS, AND EOTPS ARE SUBJECT TO A FINAL SURVEY AND ANY OTHER REQUIREMENTS APPLIED TO THE APPLICATION BY COUNCIL OR ANY OTHER AUTHORITY. THIS DRAWING SHOULD NOT BE ASSUMED TO BE COMPLETELY ACCURATE FOR DETAILED DESIGN PURPOSES. THIS DRAWING IS COPYRIGHT AND MAY NOT BE USED WITHOUT WRITTEN CONSENT FROM VENU DESIGN GROUP. ABN: 91 224 645 699


THIS NOTE, AND ALL NOTES ON THIS DRAWING, IS AN INTEGRAL PART OF THIS PLAN.



VENU.  
DESIGN GROUP



Multiple Occupancy / Community Title Map - EXISTING

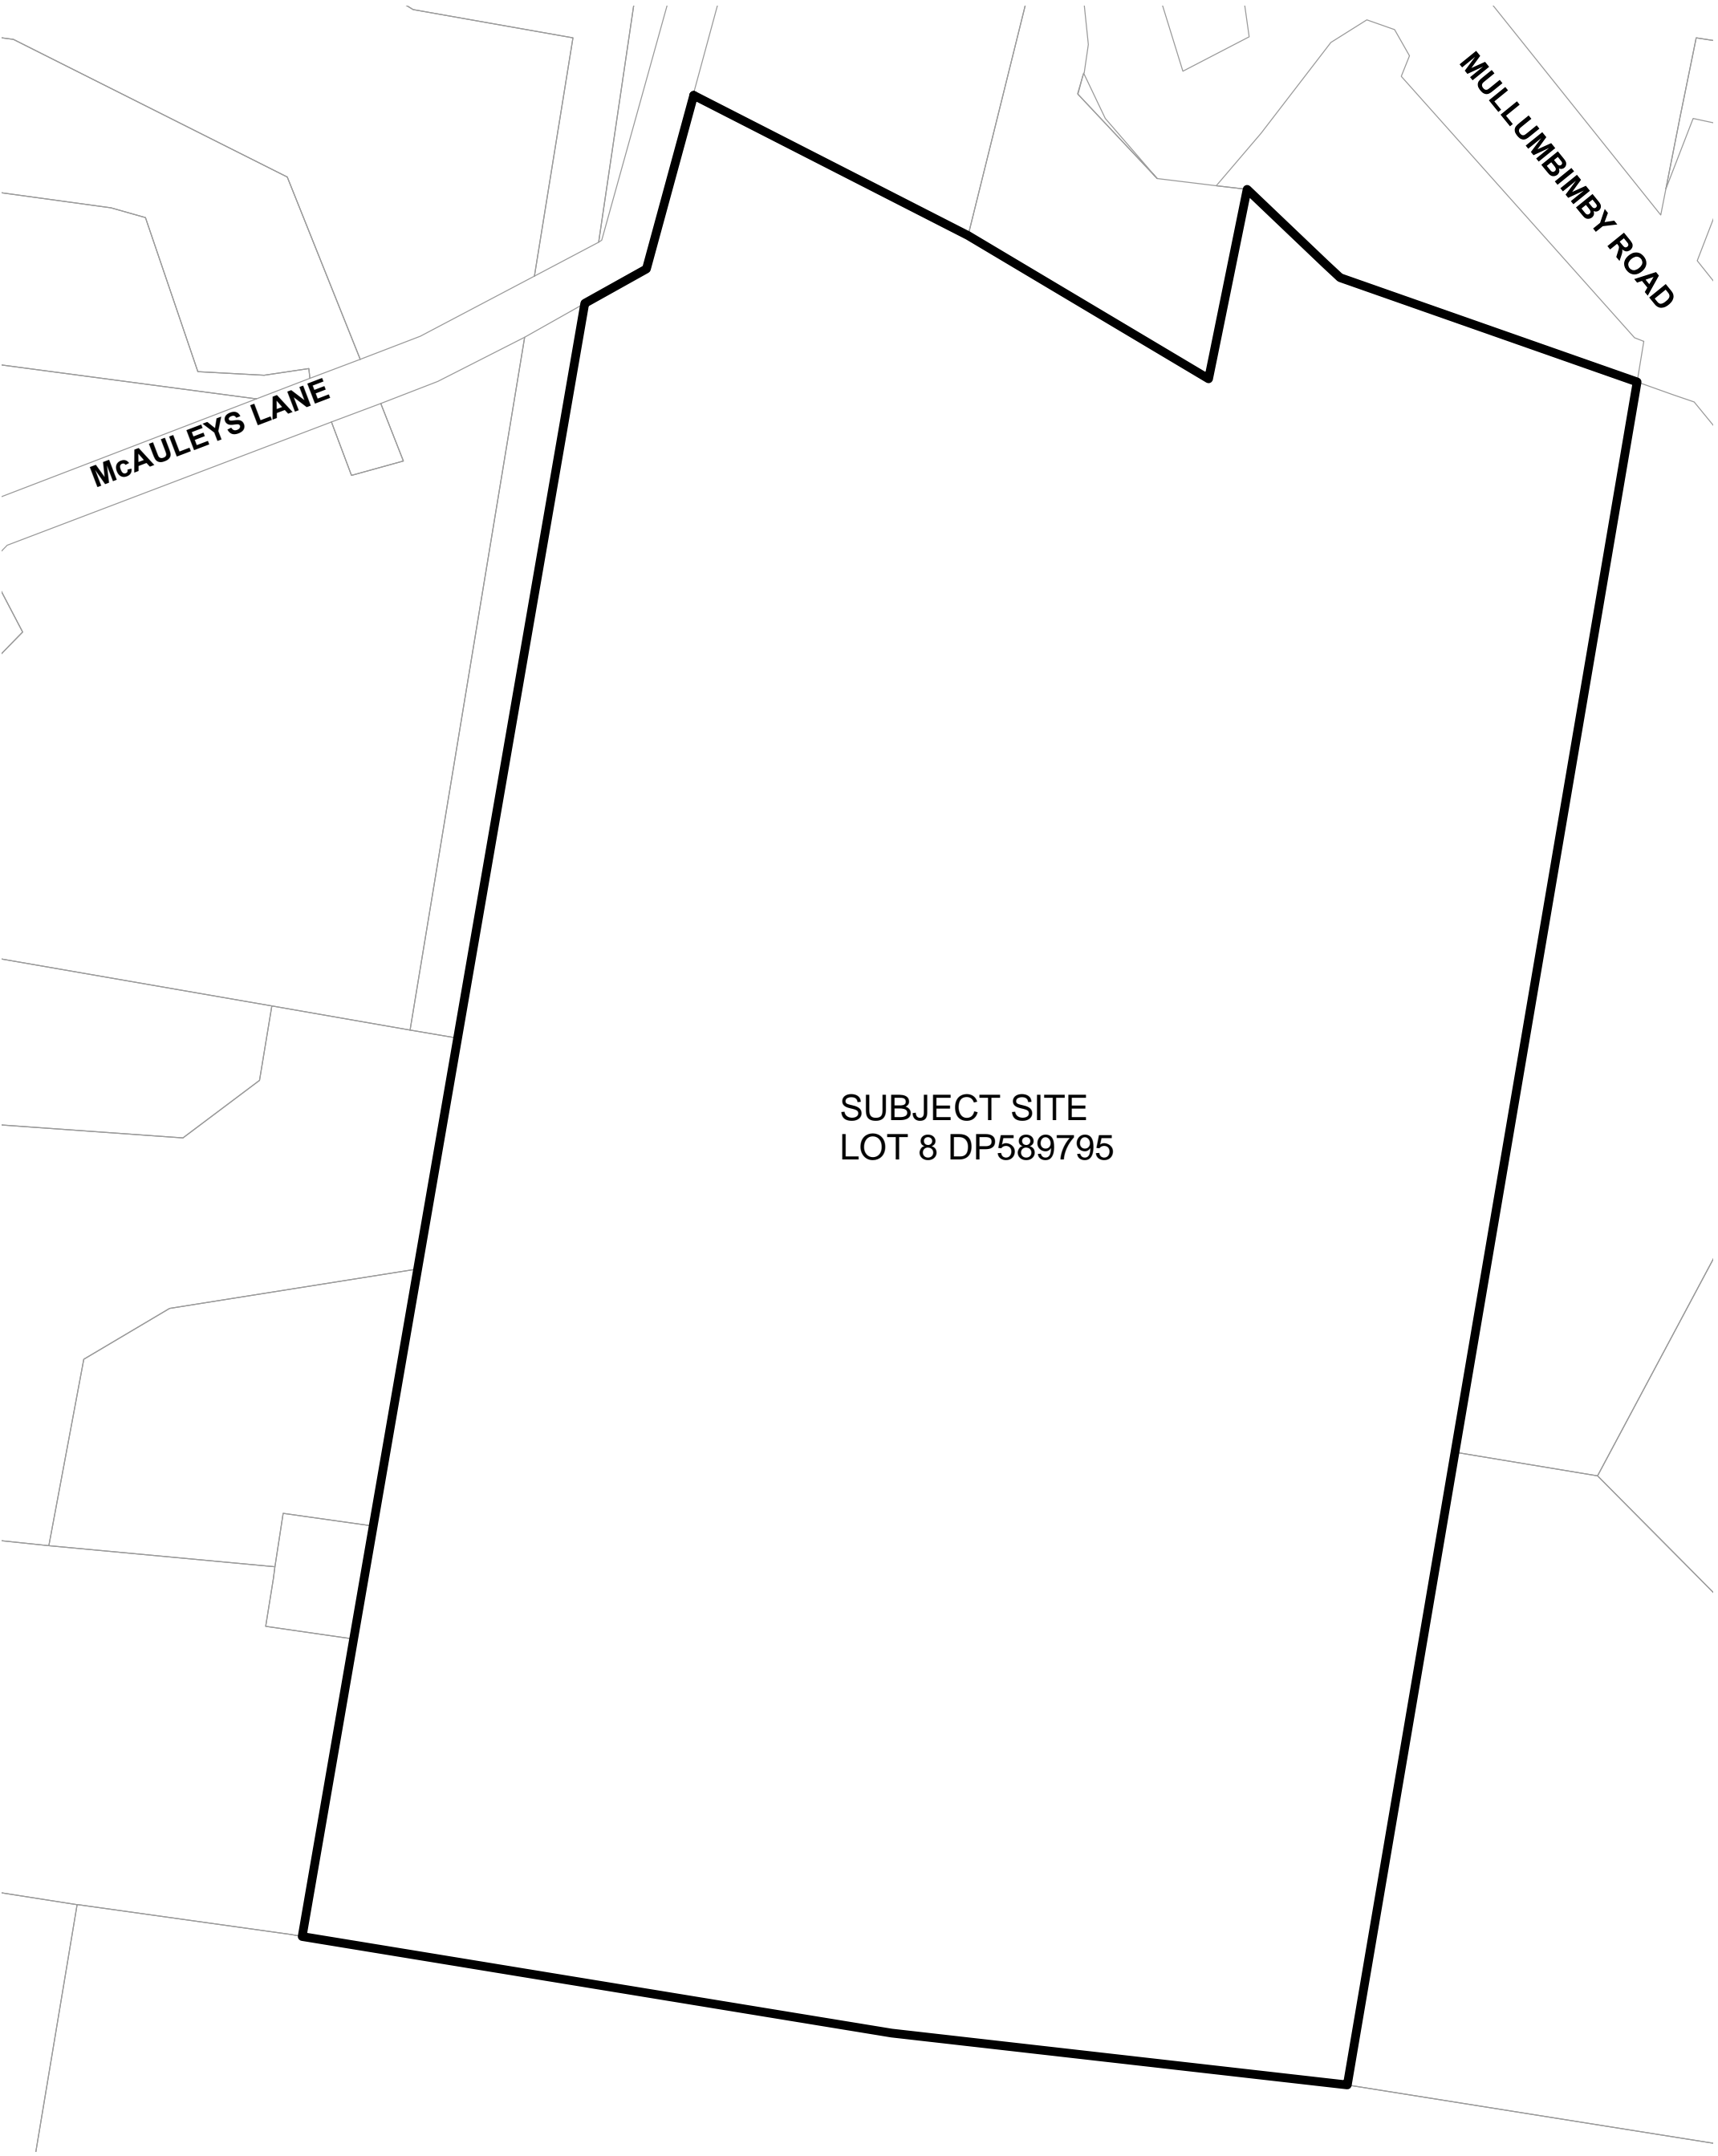

Disclaimer : While all reasonable care has been taken to ensure the information contained on this map is up to date and accurate, no warranty is given that the information contained on this map is free from error or omission. Any reliance placed on such information shall be at the sole risk of the user. Please verify the accuracy of the information prior to using it. Note : The information shown on this map is a copyright of the Byron Shire Council and the NSW Department of Lands.




1:2,625 @ A3 size



Date: 16/08/2022

Multiple Occupancy / Community Title Map - PROPOSED

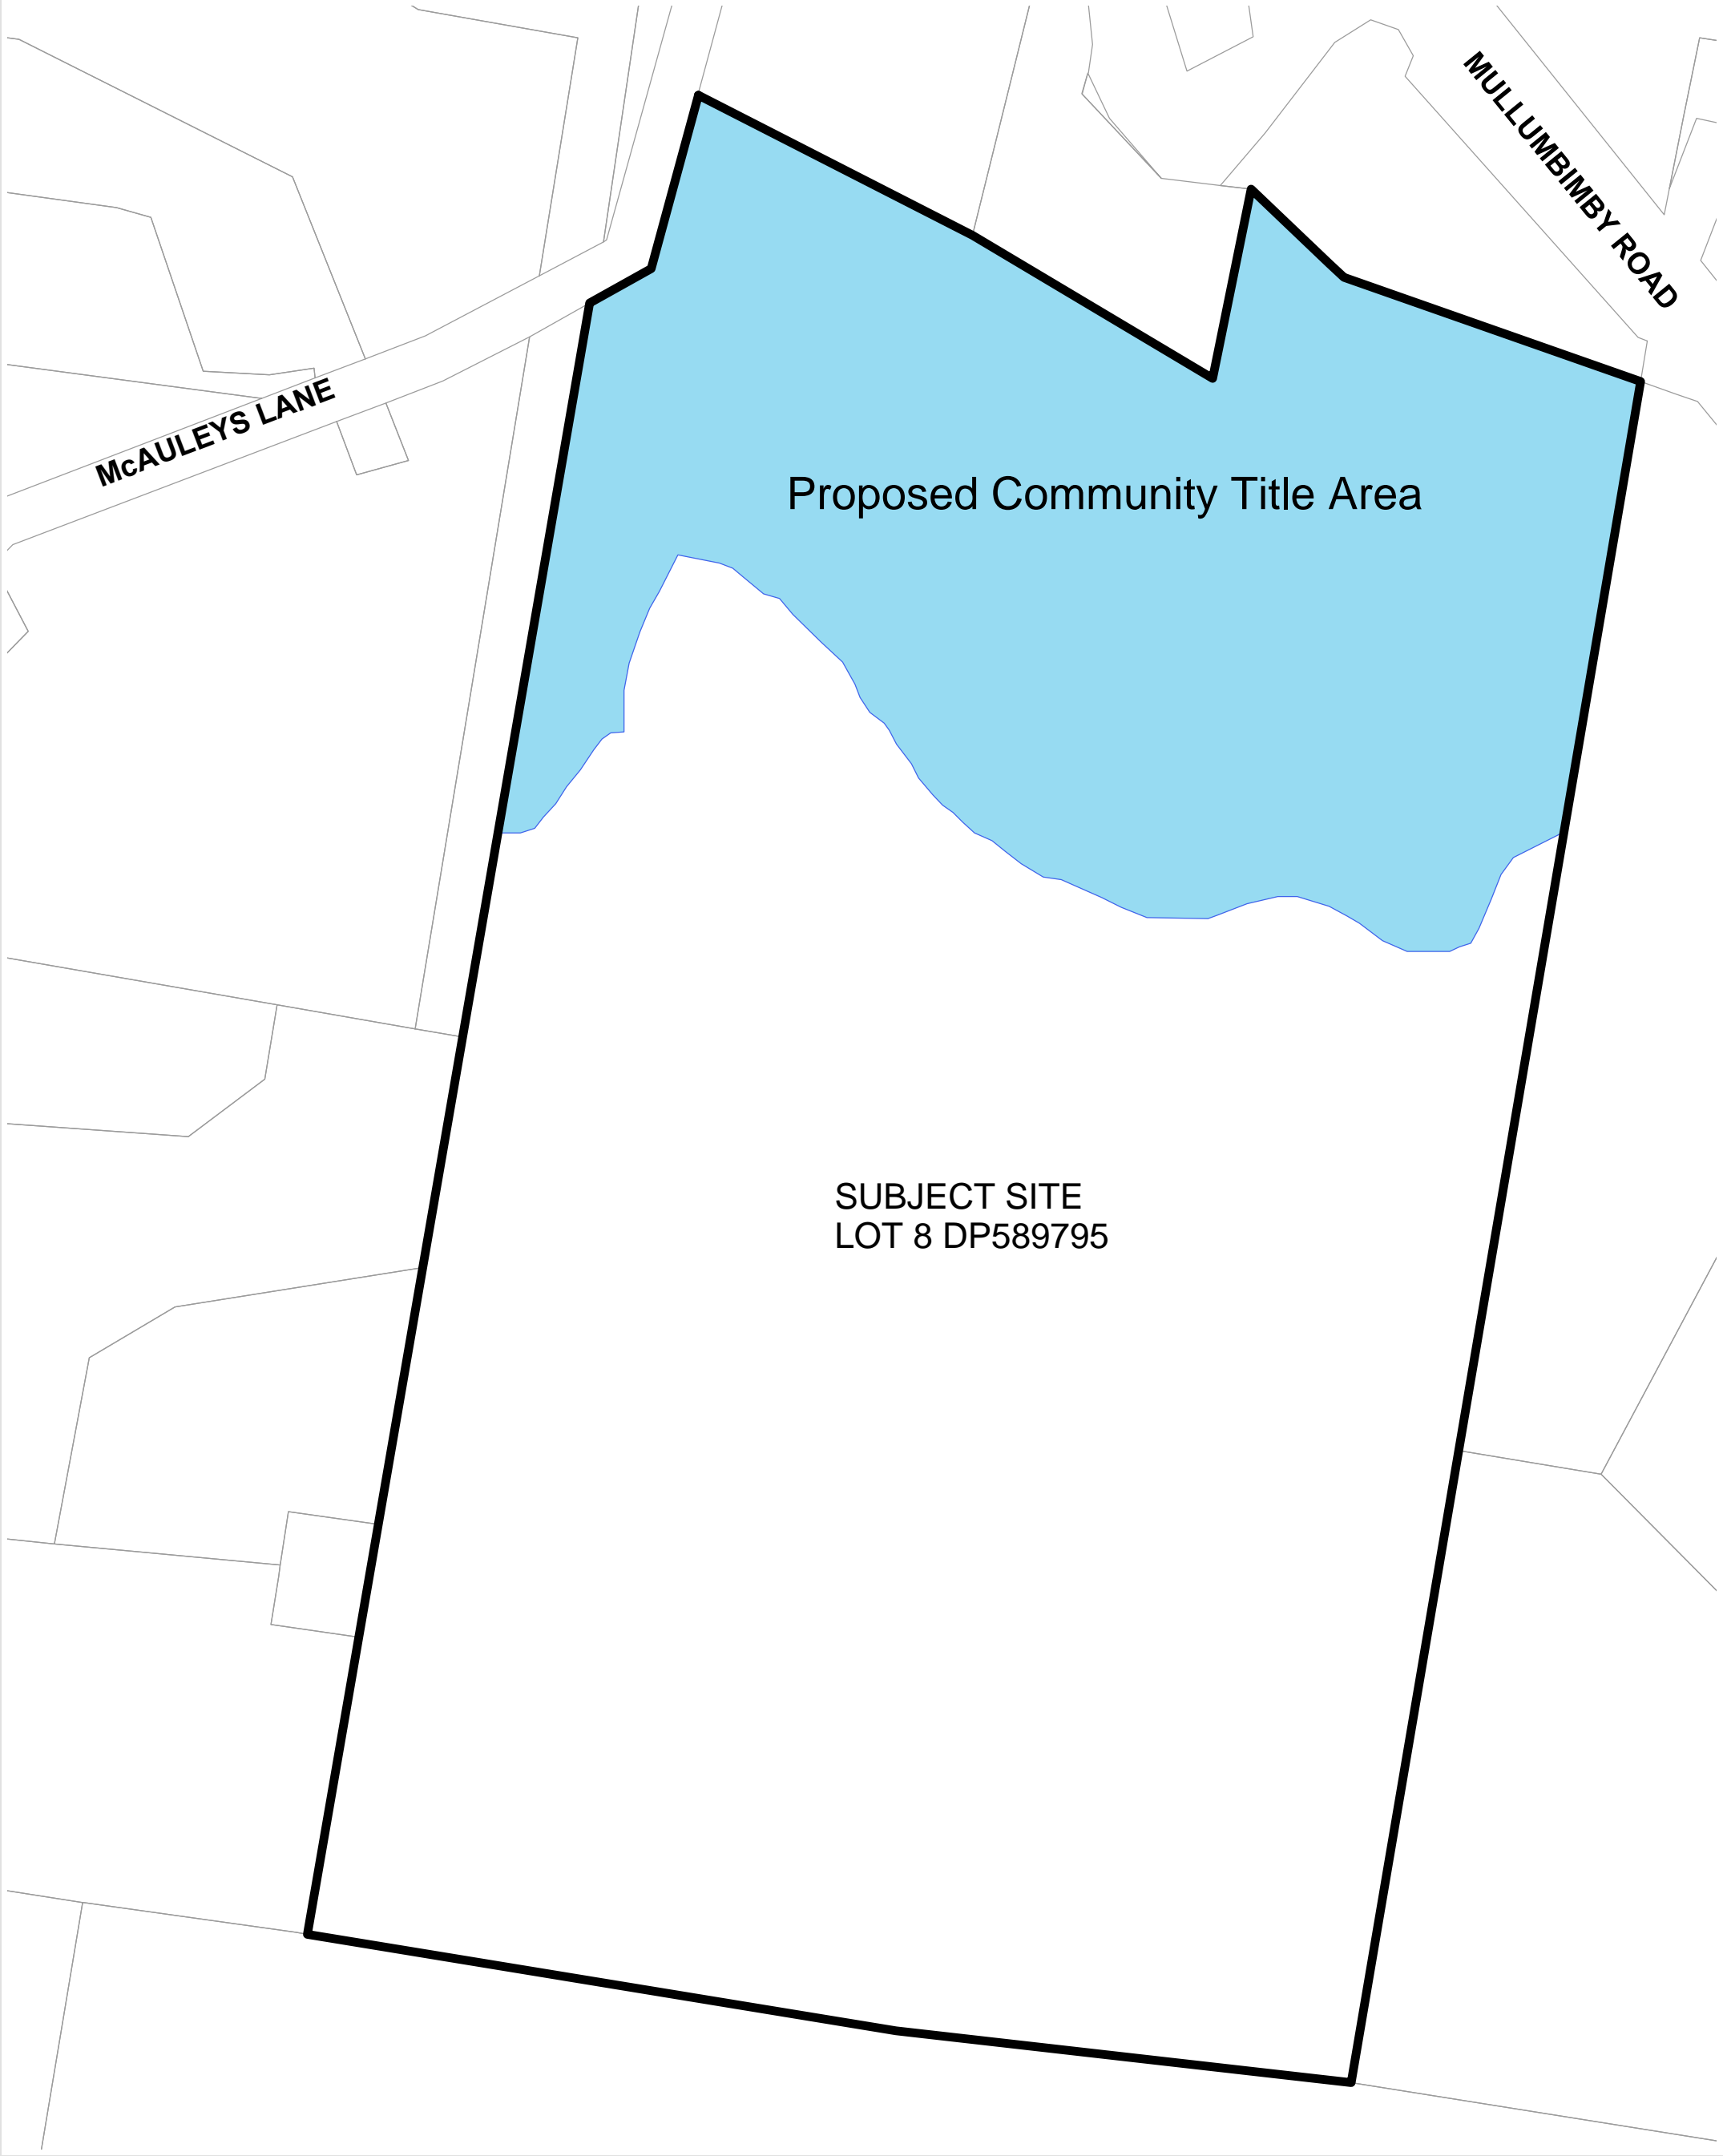

Disclaimer : While all reasonable care has been taken to ensure the information contained on this map is up to date and accurate, no warranty is given that the information contained on this map is free from error or omission. Any reliance placed on such information shall be at the sole risk of the user. Please verify the accuracy of the information prior to using it. Note : The information shown on this map is a copyright of the Byron Shire Council and the NSW Department of Lands.



1:2,625 @ A3 size



Date: 16/08/2022



PROJECT	MCAULEYS LN SUBDIVISION
ADDRESS	53 MCAULEYS LN.
	MYOCUM, NSW
DOCUMENT	PLANNING PROPOSAL

DRAWING	CONCEPT PLAN - CONTOURS		
JOB NO.	1819		
DATE	27.08.21	SCALE	1:3000
DRAWING NO.	SK.2.02	REV NO.	D

DISCLAIMER

ALL WORKS TO BE IN ACCORDANCE WITH AUSTRALIAN STANDARDS, BCA, OTHER RELEVANT CODES. DO NOT SCALE FROM DRAWINGS. THIS DRAWING HAS BEEN PRODUCED TO ACCOMPANY AN APPLICATION TO COUNCIL AND SHOULD NOT BE USED FOR ANY OTHER PURPOSE. ALL DIMENSIONS, AREAS, AND LOTS ARE SUBJECT TO A FINAL SURVEY AND ANY OTHER REQUIREMENTS APPLIED TO THE APPLICATION BY COUNCIL OR ANY OTHER AUTHORITY. THIS DRAWING SHOULD NOT BE ASSUMED TO BE COMPLETELY ACCURATE FOR DETAILED DESIGN PURPOSES. THIS DRAWING IS COPYRIGHT AND MAY NOT BE USED WITHOUT WRITTEN CONSENT FROM VENU DESIGN GROUP. ABN: 91 244 645 699

THIS NOTE, AND ALL NOTES ON THIS DRAWING, IS AN INTEGRAL PART OF THIS PLAN.







PROJECT	MCAULEYS LN SUBDIVISION
ADDRESS	53 MCAULEYS LN.
	MYOCUM, NSW
DOCUMENT	PLANNING PROPOSAL

DRAWING	CONCEPT MASTERPLAN - AERIAL		
JOB NO.	1819		
DATE	27.08.21	SCALE	1:3000
DRAWING NO.	SK.2.21	REV NO.	D

DISCLAIMER

ALL WORKS TO BE IN ACCORDANCE WITH AUSTRALIAN STANDARDS, BCA, OTHER RELEVANT CODES. DO NOT SCALE FROM DRAWINGS. THIS DRAWING HAS BEEN PRODUCED TO ACCOMPANY AN APPLICATION TO COUNCIL AND SHOULD NOT BE USED FOR ANY OTHER PURPOSE. ALL DIMENSIONS, AREAS, AND LOTS ARE SUBJECT TO A FINAL SURVEY AND ANY OTHER REQUIREMENTS APPLIED TO THE APPLICATION BY COUNCIL OR ANY OTHER AUTHORITY. THIS DRAWING SHOULD NOT BE ASSUMED TO BE COMPLETELY ACCURATE FOR DETAILED DESIGN PURPOSES. THIS DRAWING IS COPYRIGHT AND MAY NOT BE USED WITHOUT WRITTEN CONSENT FROM VENU DESIGN GROUP. ABN: 91 244 645 699

THIS NOTE, AND ALL NOTES ON THIS DRAWING, IS AN INTEGRAL PART OF THIS PLAN.

