



Robert
Bird
Group

Civil Concept Design Report
Meadowbank Public School Redevelopment

Issue: 01

25 November 2022

Prepared For: School Infrastructure, Department of Education

Project No.: 20579C

Document No.: 20579-RBG-ZZ-ZZ-RP-CV-00001-P01

Report Amendment Register

Issue Ref	Amended Section(s)	Issue / Amendment Details	Author(s)	Reviewer	Date
01	All	Issue for Review	Nghia Ly Hasib Shaikh	Chris Waite	25/11/22

REVISION/ISSUE AUTHOR:

.....
Nghia Ly
Signing for and on behalf of
Robert Bird Group Pty Ltd
Date: 25 November 2022

REVIEWER:

.....
Chris Waite
Signing for and on behalf of
Robert Bird Group Pty Ltd
Date: 25 November 2022



Table of Contents

1	Introduction.....	1
1.1	Document Scope.....	1
1.2	Site Description	1
1.3	Project Description	2
1.4	Reference Documents.....	2
1.5	Design Standards and Guidelines.....	3
1.6	Abbreviations.....	3
2	Civil Design.....	3
2.1	Design philosophy	3
2.2	Site Works, Grading, Earthworks	4
2.2.1	Design Intent	4
2.2.2	Design Inputs.....	4
2.2.3	Design criteria.....	4
2.2.4	Design	4
2.3	Sediment and Erosion Control	6
2.3.1	Design Intent	6
2.3.2	Design Criteria.....	6
2.3.3	Design	6
2.4	Stormwater Management.....	7
2.4.1	Design intent.....	7
2.4.2	Design inputs.....	7
2.4.3	On-Site Detention Requirement	9
2.4.4	Overland flow analysis.....	9
2.4.5	Drainage Design.....	11
2.4.6	Stormwater Quality Management.....	11
Appendix A	Civil Documentation	13

APPENDICES

Appendix A Civil Documentation

This report has been prepared on behalf of and for the exclusive use of the Client, and is subject to and issued in accordance with the agreement between the Client and Robert Bird Group Pty Ltd. Robert Bird Group Pty Ltd accepts no liability or responsibility whatsoever for any use of or reliance upon this report by any third party. Any copying of this report to external parties requires the permission of the Client and Robert Bird Group Pty Ltd.

1 Introduction

1.1 Document Scope

This Civil Concept Design Report has been prepared by Robert Bird Group (RBG) and is intended to provide an overview of the civil engineering design scheme for the proposed Meadowbank Public School Redevelopment project.

This document denotes Robert Bird Group's (RBG) understanding of the client's requirements in relation to the civil engineering and architectural design elements of the project and the parameters used in the design. It summarises the design information that RBG have relied upon and the document references codes, standards, consultants report and the design analysis procedures.

1.2 Site Description

The subject site is currently known as the Meadowbank Public School and located at 4-6 Thistle Street, Ryde NSW 2112, which is currently occupied by existing school playground and a number of low-rise buildings.

The site is bounded by Belmore Street to the east and Gale Street to the west as well as Thistle Street to the North with existing retaining walls along the footpath interface, see [Figure 1-1](#) below.



[Figure 1-1 Site Locality Map](#)



It has a total site area of approximately 8,660 m² and generally falls from the north-east to south-west at approximate 5.6% gradient. The site has been separated into two catchments, i.e. northern and southern catchments, by the community hall.

1.3 Project Description

The proposed works of this redevelopment project consist of demolishing a number of the low-rise school buildings and converting this existing school area to a new public recreational area open space with turf surfaces, see Figure 1-2 below.



Figure 1-2 Proposed Architectural Landscape Plan

1.4 Reference Documents

The reference documents related to the proposed civil design are listed in the following Table 1-1.

Table 1-1 Reference Documents

Document	Revision	Date Issued
Geotechnical report – Douglas Partners	R.001.Rev0	16.12.20
Architectural Drawings – Pedavoli Architects	-	15.11.22
Survey – YSCO Geomatics	6720/4	05.10.22

1.5 Design Standards and Guidelines

The design standards and guidelines related to the proposed civil design are listed below.

- AS 3500.3:2018 - Plumbing and Drainage Part 3: Stormwater Drainage;
- AS 2890.2:2018 - Parking Facilities - Off-street Commercial Vehicle Facilities;
- City of Ryde Development Control Plan 2014, including 8.2: Stormwater and Floodplain Management:
 - Stormwater Management Technical Manual;
 - Water Sensitive Urban Design Guidelines;
- Australian Rainfall and Runoff 2019.

1.6 Abbreviations

The following abbreviations are included in this concept report.

Table 1-2: Abbreviations

Abbreviation	Description
AHD	Australian Height Datum
ARI	Average Recurrence Interval
CoR	Council of Ryde
FFL	Finished Floor Level
OSD	On Site Detention
RBG	Robert Bird Group
WSUD	Water Sensitive Urban Design

2 Civil Design

2.1 Design philosophy

The civil engineering design concept for the project is to provide elements that:

- Provide minimal disturbances to the region, maintaining catchments for stormwater drainage paths and reduced earthworks.
- Provide natural systems where possible
- Propose assets that are seamless within the site, incorporate constructability aspects, are safe and minimise nuisance



2.2 Site Works, Grading, Earthworks

2.2.1 Design Intent

The design intent is to grade and best utilise the natural fall across the site. The design aims to balance cut and fill required to minimise earthworks. The proposed grading works will aim to match pit levels where possible and match with the existing topographic levels that will be retained.

2.2.2 Design Inputs

The site works will be in accordance with council standards and Douglas Partners Geotechnical assessment recommendation.

2.2.3 Design criteria

Previous geotechnical investigation had found that:

- FILL/TOPSOIL: sand, silty sand and clayey sand fill to depths of between 0.05 m and 0.3 m, and topsoil to a depth of 0.1 m; overlying
- RESIDUAL CLAY: firm to hard silty clay and clay to depths of between 3.0 m and 3.2 m.

In addition, the geotechnical report prepared by Douglas Partners had also noted:

"From a geotechnical perspective, existing fill on the site is likely to be suitable for re-use as engineered fill, provided that it is free of oversize particles (>75 mm) and deleterious material. The underlying residual clays are also likely to be suitable for re-use, however, as they are also likely to be moderately to highly reactive, it will be very important to control the moisture content of these soils during compaction."

"The suitability of re-using site-won fill and natural soil should also be considered from a contamination perspective."

"If fill is imported to the site, then the engineering properties (e.g. plasticity, reactivity, CBR, etc.) should ideally be equivalent, or superior, to the existing materials on site."

Table 2-1 Bulk Earthwork Design Criteria

Bulk Earthwork Design Criteria		
Parameter	Criteria Adopted	Reference
Excavation Batters	<p>Temporary batter slopes up to 3 m high:</p> <ul style="list-style-type: none">- Maximum 1.5(H):1(V) in fill;- Maximum 1(H):1(V) in residual clay and weathered rock (if encountered). <p>Permanent batter slopes:</p> <ul style="list-style-type: none">- Should <u>not</u> be steeper than 2(H):1(V);- Should generally be flatter, i.e. 3(H):1(V) where vegetation maintenance is required.	Douglas Partners Report: Geotechnical Desktop Assessment

2.2.4 Design

RBG has prepared a site grading design which was coordinated with the Proposed Architectural at Figure 1-2 above, see Bulk Earthwork Plan in Appendix A.

The grading plan has highlighted proposed grade level to match with existing topographic levels. In general, majority of the cut and fill is required in the northern area of the site where the major demolition is required, shown in Figure 2-1.



The retaining walls along the driveway edge will be demolished and the site will be graded at varying from approximately 1% to 12% towards the northern boundary edge. The site will require filling around the northern boundary edge and at the proposed level spreader located at the south-west of the site. Cutting is required in areas adjacent to the driveway edge, see Bulk Earthwork Plan in Appendix A.

There are multiple pits located within the cut and fill area located in the northern catchment. The grades of the site were aimed to match the top of the existing pits where possible and along the driveway edge. However, some pits will require demolishing as finish level will be below the surface level of the pit. In addition, pit that will be buried under the fill will require sealing as illustrated in the Stormwater management plan in Appendix A.

The cut and fill volume calculated based on the site grading plan are as follow:

- Total Cut: 221m³;
- Total Fill: 218m³;
- Balance of cut: 3m³;

with a maximum cut depth at approximate 1.5 m at the retaining wall to be demolished located north-western corner of community hall, see Cut and Fill Plan in Appendix A.

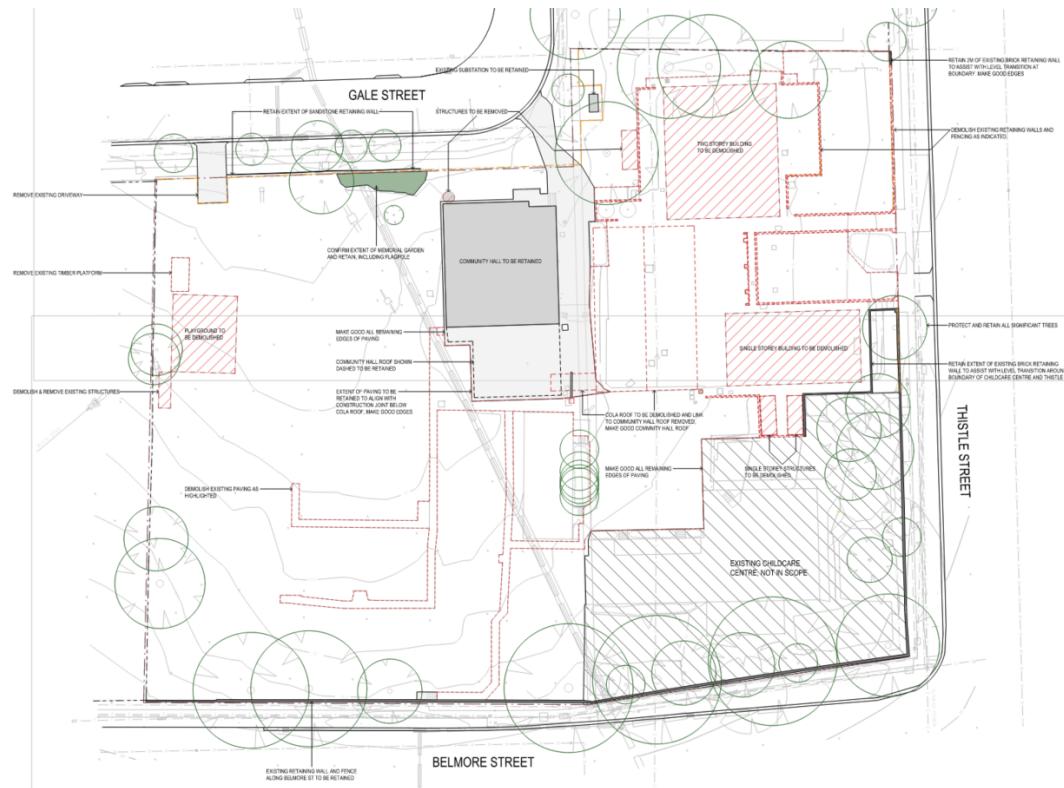


Figure 2-1 Demolition plan, (source: Pedavoli Architects)

2.3 Sediment and Erosion Control

2.3.1 Design Intent

To maintain the water quality during the construction stage, erosion and sediment control measures are proposed. The intent is to manage land disturbances of the development by reducing sediment runoff from the site to downstream areas in accordance with the project requirements.

2.3.2 Design Criteria

Soil management measures shall follow the Landcom guidelines – Managing Urban Stormwater Runoff: Soils and Construction (“Blue Book”) and the City of Ryde Engineering and Drainage Standards.

Table 2-2 Sediment Erosion Control Design Criteria

Sediment Erosion Control Design Criteria		
Parameter	Criteria Adopted	Reference
Design Approach	Industry Standards in accordance with Council guidelines and Landcom Blue book.	CoR DCP 8.1: Construction Activities Section 2.1 Managing Urban Stormwater: Soils and Construction Volume 1 (Blue Book)
Disturbed soil type	Sand, silty sand and clayey sand fill	Douglas Partners Report: Geotechnical Desktop Assessment

2.3.3 Design

Prior to any earthworks commencing on site, erosion and sediment control measures will be required to be put in place generally in accordance with the Landcom Blue Book requirements. These measures will include:

- Sediment fence (or site hoarding) to be installed along the downstream perimeter of the work site area.
- The use of sediment diverting methods to minimize sediments in Council’s stormwater drainage network using sandbags around kerb inlet pits and geo-textile filter fabric around drop inlet pits.
- The provisions of a temporary shaker grid to service vehicles existing the site during the construction stage.
- Earth bund to divert and prevent sediments runoff across property downstream

Bulk Earthworks is required for the project. The site will remain under sheet flow drainage conditions along with the proposed stormwater management plan.

Through construction, the contractors on site shall coordinate general and local erosion and sediment control needs to suit the project construction and in particular the site staging.

Grass seeding/topsoil replacement will occur as soon as practical after completion of bulk earthworks to minimise soil exposure, therefore reducing the erosion potential.

The total proposed disturbed area is less than 2500 m² hence no sediment basin is not required as per the Landcom Blue Book guidelines.



2.4 Stormwater Management

2.4.1 Design intent

The stormwater management is aimed to maintain and replicate the existing catchment drainage systems. The works are to be constructed in accordance with the Hydraulic Engineers, Council and Architects.

2.4.2 Design inputs

Table 2-3 Stormwater Model Parameters

Stormwater Model Parameters		
Parameter	Criteria Adopted	Reference
Hydrological analysis	To undertake the stormwater quantity analysis the runoff routing computer model DRAINS will be used. Within DRAINS the Isax/Horton method of analysis will be used to calculate peak flows.	CoR DCP 8.2: Stormwater Management Technical Manual Section 4.1.
Rainfall intensity data	Rainfall data has been obtained from the Bureau of Meteorology. The updated data from 2016 will be used.	CoR DCP 8.2: Stormwater Management Technical Manual Section 4.5.
Design storm events	Minor System: All underground/piped drainage shall have sufficient capacity to convey 20 Year ARI, 5% AEP storm event without overtopping or surcharging onto pedestrian areas. Major System: The projects overland flow path shall have sufficient capacity to safely convey a 1% AEP storm.	CoR DCP 8.2: Stormwater Management Technical Manual Section 4.2. AS3500.3: Plumbing and drainage Part 3 - Stormwater drainage
Run-off Coefficients	C10 (Impervious) = 0.9 C10 (Pervious) = 0.51	CoR DCP 8.2: Stormwater Management Technical Manual Table 4.6.
Time of Concentration (T_c)	T_c has been calculated using the Kinematic Wave Equation. T_c shall be not less than 5 minutes. T_c shall not be more than 20 minutes.	CoR DCP 8.2: Stormwater Management Technical Manual Section 4.4 AS3500.3: Plumbing and drainage Part 3 - Stormwater drainage
Hydraulic Grade Line Analysis	The Colebrook-White formula will be used with a roughness coefficient of 0.3 for all reinforced concrete pipes.	CoR DCP 8.2: Stormwater Management Technical Manual Section 5.4
Pit loss coefficient	The Missouri Charts will be adopted for the purpose of calculating the energy losses within a pit, with a minimum allowable value of 0.3.	CoR DCP 8.2: Stormwater Management Technical Manual Section 5.4
Tail Water Condition	Minor Storm: The inlet pipe obvert in the downstream pit. Major Storm: Top of kerb at the point of connection.	CoR DCP 8.2: Stormwater Management Technical Manual Table 5.2

Table 2-4 Pit and Pipe Design Criteria

Pit and Pipe Design Parameters		
Parameter	Criteria Adopted	Reference
Minimum Pipe Sizes	In ground and within the building development - 225mm dia. Within the road reserve - 375mm dia. Connection to existing council stormwater infrastructure - 375mm dia.	AS3500.3: Plumbing and drainage Part 3 - Stormwater drainage CoR DCP 8.2: Stormwater Management Technical Manual Section 1.3.1 and 5.6



Pipe Gradients	Pipe <225mm dia - minimum grade of 1% is to be provided. Pipe > 225mm dia - minimum grade of 0.5% is to be provided. Thrust blocks required for all grades in excess of 15%. A maximum pipe grade of 20% is not to be exceeded.	CoR DCP 8.2: Stormwater Management Technical Manual Section 5.6 AS3500.3: Plumbing and drainage Part 3 - Stormwater drainage
Pipe Cover	A minimum pipe cover of 450mm is to be provided.	CoR DCP 8.2: Stormwater Management Technical Manual Section 5.6
Pit Blockages	On-grade kerb inlet pit - 10% Blocked Sag kerb inlet pit - 20% Blocked Surface inlet pit - 30% Blocked Surface inlet pit with legs (letterbox) - 50% blocked All other on grade pits - 20% blocked All other sag pits - 50% blocked	CoR DCP 8.2: Stormwater Management Technical Manual Section 5.5 AS3500.3: Plumbing and drainage Part 3 - Stormwater drainage
Minimum internal pit dimensions	Within Council drainage system - 900x900 Internal Depth Width x Length (mm) D≥ 300 x 300 600≥D>300 450 x 450 900≥D>600 600 x 600 1200≥D>900 900 x 900 D>1200 900 x 900 (With Step Irons)	CoR DCP 8.2: Stormwater Management Technical Manual Section 5.5

Table 2-5 Overland Flow Design Criteria

Overland Flow Design Criteria		
Parameter	Criteria Adopted	Reference
Overland Flow Design	Maximum DxV = 0.4m ² /s Maximum DxV = 0.6m ² /s (Kerb and Gutter)	CoR DCP 8.2: Stormwater Management Technical Manual Section 5.3.
Swale Freeboard	Major: All swales shall be designed to have a minimum freeboard of; - 150mm (No flood risk to adjacent property) - 20% of the flow depth - Velocity head of the flow	Austroads Part 5B: Drainage – open channels, Culverts and Floodway's
Swale Design	Grass lined channels; adopt Manning's formula for unpressurised flow with a Manning (n) = 0.03 – (Grass lined channels TYP)	Austroads Part 5B: Drainage – open channels, Culverts and Floodway's AS3500.3: Plumbing and drainage Part 3 - Stormwater drainage
Design Swale Velocities	Min. velocity: 0.5m/s (Grass Lined)	Austroads Part 5B: Drainage – open channels, Culverts and Floodway's
	Max Velocity: 1.7m/s (Grass Lined – allows for minimum 70% coverage)	
	Maximum DxV = 0.4m ² /s	
Minimum Grade	All Swales are to be designed to a minimum of 1.0% grade, however Austroads allows the designer to reduce the grade to 0.2% if the minimum velocity is achieved.	Austroads Part 5B: Drainage – open channels, Culverts and Floodway's

Table 2-1 On-Site Dention Design Criteria

On-Site Detention Design Criteria		
Parameter	Criteria Adopted	Reference
OSD Catchment area	<p>As much as possible of the site area is to drain through to the OSD system(s). A portion of the impervious area may discharge directly to Council's system if it cannot be drained to the storage facility, provided the PSD is reduced and SRR increased to compensate for the smaller catchment.</p> <p>The maximum desirable extent of impervious surfaces bypassing the OSD system is 25% of the total impervious site area.</p>	CoR DCP 8.2: Stormwater Management Technical Manual Section 1.4.2
Permissible Site Discharge	Permissible site discharge must not exceed the peak stormwater discharge arising from the pre-developed works, during a 5-year ARI event. (To be further discussed with CoR)	CoR DCP 8.2: Stormwater Management Technical Manual Section 1.4.4
Design Storm	All storms up to and including the 100 year ARI storm.	CoR DCP 8.2: Stormwater Management Technical Manual Section 1.4.3
Warning signs required	Yes	CoR DCP 8.2: Stormwater Management Technical Manual Section 1.4.10

2.4.3 On-Site Detention Requirement

The subject site is located within proximity to the Parramatta River and immediately upstream to the OSD exemption zone as shown in [Figure 2-2](#) below extracted from the City of Ryde Stormwater Management Technical Manual.

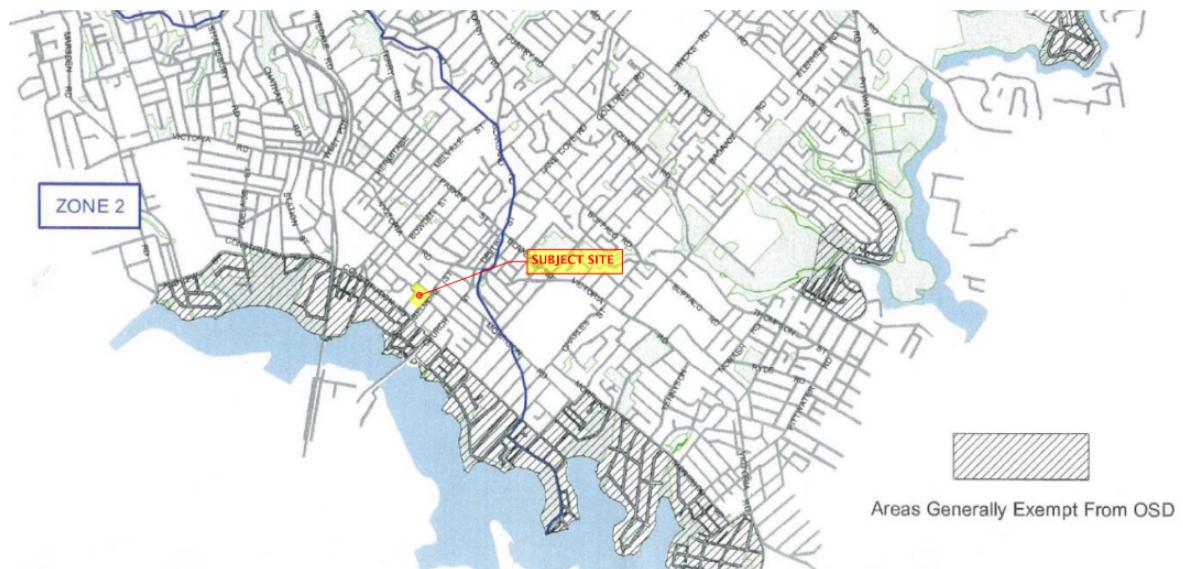


Figure 2-2 City of Ryde OSD Exemption Zone

Since a large amount of the impervious area will be reduced from the proposed redevelopment converting the existing school building area to a revegetated grass land area. As a result, the site discharge is expected to be less than the pre-development condition. Hence OSD has not been proposed.

2.4.4 Overland flow analysis

The overland catchment has been determined using contours extracted from Elvis Spatial Data. The catchment has separated into two as shown in the Figure 2-3 below.



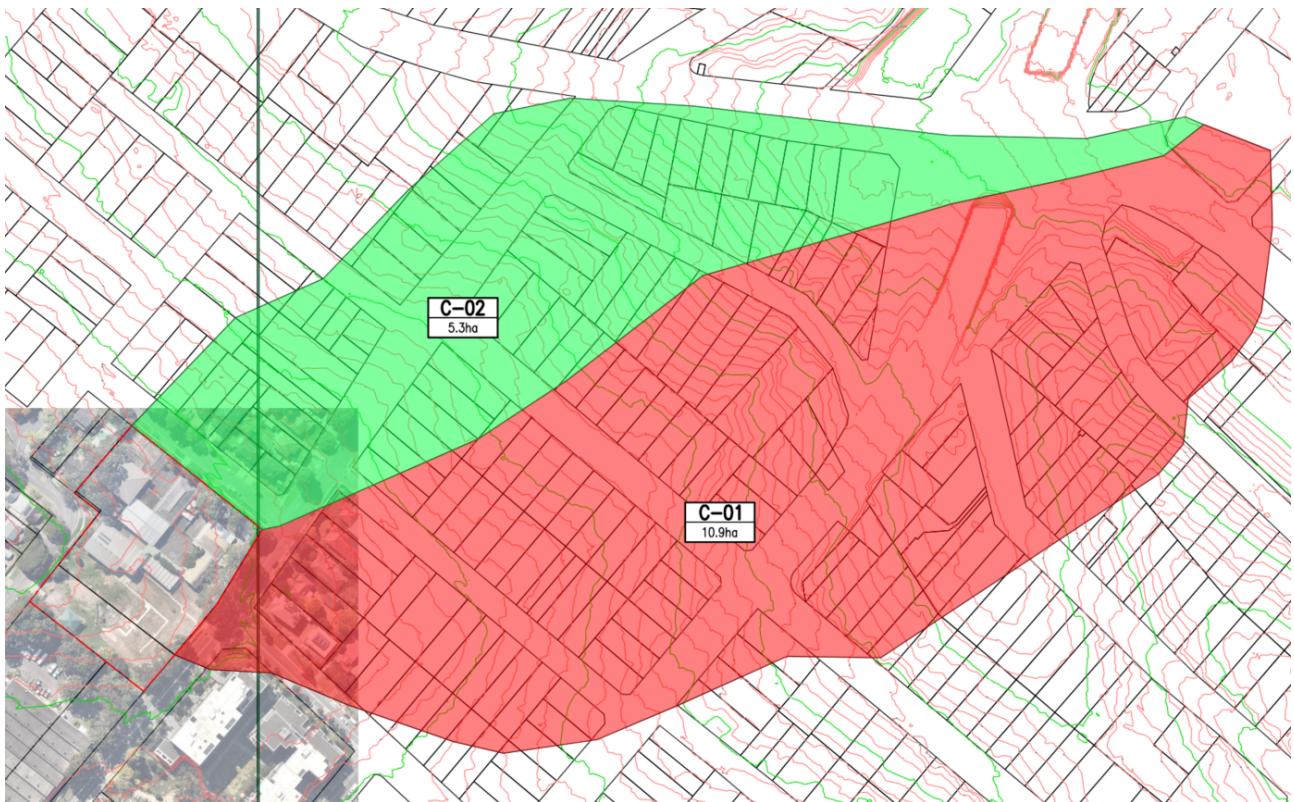


Figure 2-3 Overland Catchment Plan

The output has been determined using DRAINS analysis to determine the overland flow criteria.

The analysis will compare the pre-development and post development, i.e. with the level spreader at 10% AEP and 1% AEP for the critical catchment C01.

The analysis has been done based on the following assumptions:

- 50% catchment C01 is entering the site;
- 10% impervious and 90% pervious considering the catchment was built up with OSD facilities;
- Pits are considered as blocked;

Overland Flow Analysis (10% AEP)		
Pre-development	Pre-development	Post-development
Depth, d	0.15 m	0.09 m
Max Velocity, v_{max}	0.92 m/s	0.92 m/s
Flow, Q	1.67 m ³ /s	1.67 m ³ /s
Product of velocity and depth, v.d	0.14 m ² /s	0.09 m ² /s

Overland Flow Analysis (1% AEP)		
Pre-development	Pre-development	Post-development
Depth, d	0.19 m	0.12 m
Max Velocity, v_{max}	1.08 m/s	1.11 m/s
Flow, Q	2.8 m ³ /s	2.8 m ³ /s
Product of velocity and depth, v.d	0.21 m ² /s	0.13 m ² /s

2.4.5 Drainage Design

The site has been separated into two catchments, i.e. northern and southern catchments, by the community hall.

In the northern catchment, earth bund (low flow) along the northern boundary is used to prevent stormwater flowing over neighbouring properties. Additional Earth Bund is used around the electrical kiosk to prevent stormwater entering the service area. It will serve to guide water into the proposed level spreader. The rock check dam next to the level spreader will work as an energy dissipator.

In addition, a proposed swale along the driveway edge will prevent water flowing over the driveway.

In the southern catchment, the area at the level spreader has been filled to allow for a relatively flat grade of approximately 1%. Stormwater from the southern catchment will flow towards the level spreader and rock check dam as an energy dissipator located at the south-west of the site.

2.4.6 Stormwater Quality Management

The proposed civil works include demolition of existing structures, site regrading and stabilising with turf, therefore WSUD will not be applicable in this design.



APPENDICES

Appendix A Civil Documentation



Appendix A Civil Documentation





Robert
Bird
Group

Sydney Office

Robert Bird Group Pty Ltd
ABN 67 010 580 248 ACN 010 580 248

Level 6, 100 Pacific Highway
North Sydney NSW 2060
PO Box 6461
North Sydney NSW 2059
Australia

P: +61 (0) 2 8246 3200
F: +61 (0) 2 8246 3201

PROPOSED MEADOWBANK PUBLIC SCHOOL REDEVELOPMENT

CIVIL ENGINEERING DRAWING SET

Sheet List Table	
Sheet Number	Sheet Title
80000	COVER PAGE
81000	EROSION & SEDIMENT CONTROL PLAN
81101	EROSION & SEDIMENT CONTROL DETAILS
82001	BULK EARTHWORKS PLAN
87001	STORMWATER MANAGEMENT PLAN
87101	STORMWATER MANAGEMENT DETAILS



Rev	Revision	Description	By	App	Date	Rev	Revision	Description	By	App	Date	Code	1	2	3	4	5	6	7	8
P01	FOR COORDINATION		HS	CW	17.11.2022	P02	FOR REVIEW		HS	CW	25.11.2022									

Disclaimer: Robert Bird Group Pty Ltd ACN 010 580 248 and its related entities (RBG) do not warrant the accuracy, currency or completeness of any information or data they supply or transfer by electronic, digital or other means. RBG is not liable for any loss or damage arising from the use of any information or data supplied or transferred by RBG. RBG means neither the information or data on this accompanying PDF or DWG version issued by RBG. RBG will not be liable for any loss or damage you or any other party incur as a result of acting in reliance on the information or data contained in this document. RBG reserves the right to withdraw or cancel any liability for any loss or damage however caused which you or any other party may directly or indirectly suffer in connection with your access to or use of that information or data. RBG is not bound by the underlying terms of engagement for the project which must not be used for any other purpose. The information is not a contractual document. Unless otherwise agreed in writing, RBG's liability is limited to the sum of \$200,000. The intellectual property rights in the information supplied by RBG are owned by, or licensed to, RBG. RBG only provides you with a non-transferable, fully revocable licence to use the information supplied by RBG in accordance with the terms of engagement.

DO NOT SCALE DRAWINGS, USE FIGURED DIMENSIONS
REFER TO GENERAL NOTES UNLESS NOTED OTHERWISE

Structural, Civil & Construction
Engineering Consultant

SYDNEY OFFICE

Robert Bird Group Pty Ltd
P.O. Box 6461
North Sydney, NSW 2059
Level 6, 100 Pacific Highway
North Sydney NSW 2060

Ph: (02) 8246 3200
Fax: (02) 8246 3201
Email: sydney@robertbird.com.au
Web: www.robertbird.com
ACN 010 580 248

R

DO NOT SCALE DRAWINGS, USE FIGURED DIMENSIONS
REFER TO GENERAL NOTES UNLESS NOTED OTHERWISE

Client
DEPARTMENT OF EDUCATION

Title
COVER PAGE

Project
MEADOWBANK PRIMARY SCHOOL

NOT FOR CONSTRUCTION

Date
25.11.22

Drawn
NL

Design Checker
HS

Approved
CW


Job Number
20579

Drawing Number
20579-RBG-XX-XX-DR-CV-8000

Revision
02


LEGEND

- SITE BOUNDARY
- PROPOSED SEDIMENT FENCE
- PROPOSED SHAKERS GRID
- PROPOSED SANDBAGS OR FIELD INLET PROTECTION

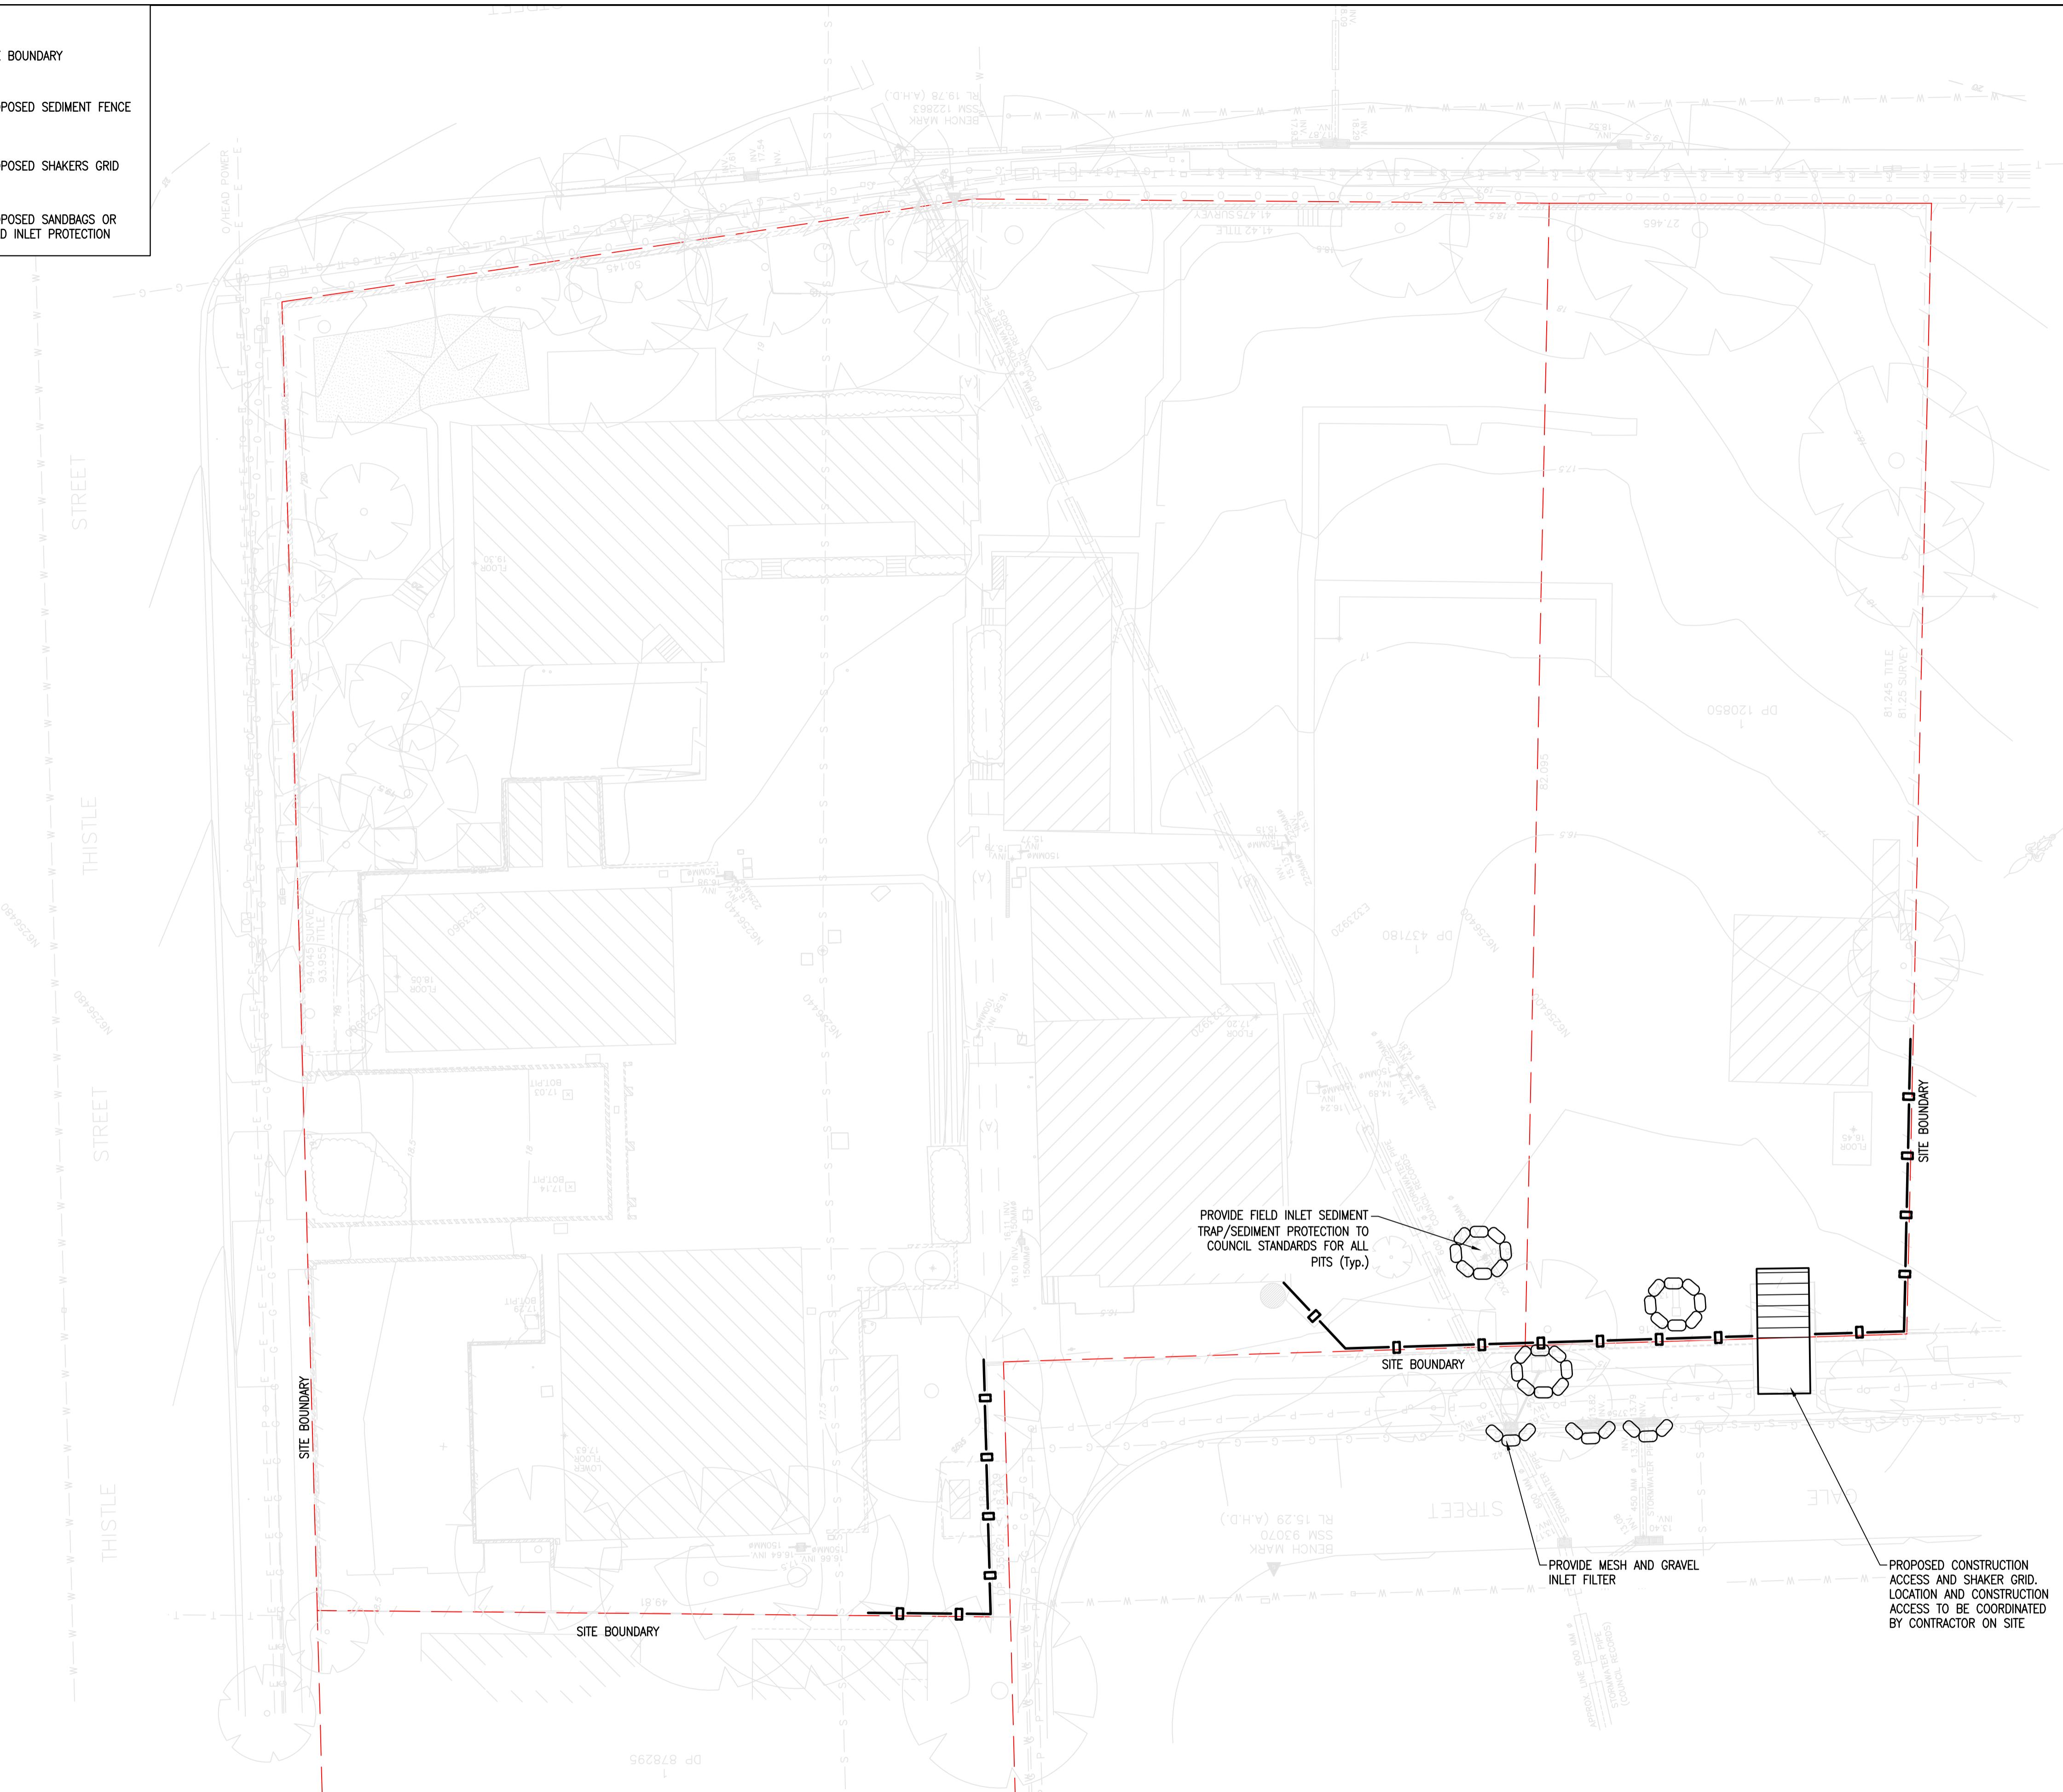

Rev	Revision	Description	By	App	Date
P01	FOR COORDINATION		HS	CW	17.11.2022
P02	FOR REVIEW		HS	CW	25.11.2022

Rev	Revision	Description	By	App	Date

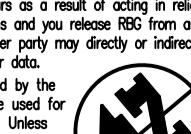Structural, Civil & Construction
Engineering Consultant

SYDNEY OFFICE
Robert Bird Group Pty Ltd
P.O. Box 6461
North Sydney, NSW 2059
Level 6, 100 Pacific
Highway
North Sydney NSW 2060
Ph: (02) 8246 3200
Fax: (02) 8246 3201
Email: sydney@robertbird.com.au
Web: www.robertbird.com
ACN 010 560 248

DO NOT SCALE DRAWINGS, USE FIGURED DIMENSIONS
REFER TO GENERAL NOTES UNLESS NOTED OTHERWISE

Client
DEPARTMENT OF EDUCATION

Title
EROSION & SEDIMENT CONTROL PLAN



Project
MEADOWBANK PRIMARY SCHOOL

Date
25.11.22
Drawn
NL
Designer
HS
Approved
CW
20579




NOT FOR CONSTRUCTION

Drawing Number
20579-RBG-XX-XX-DR-CV-81000

Page
02

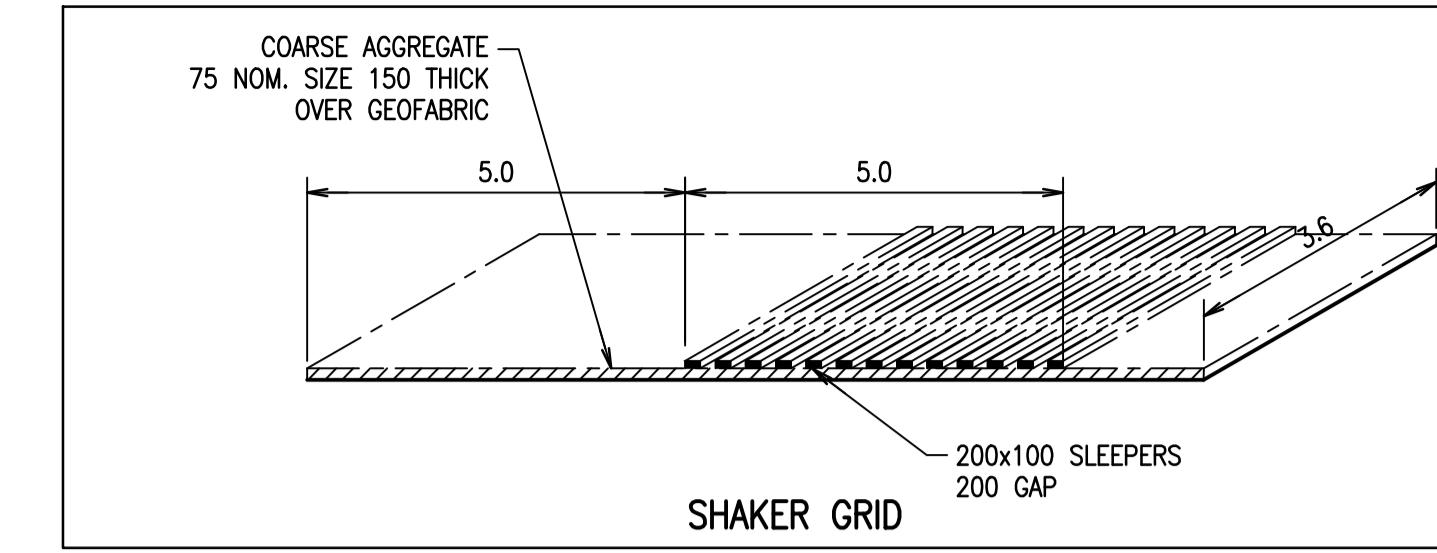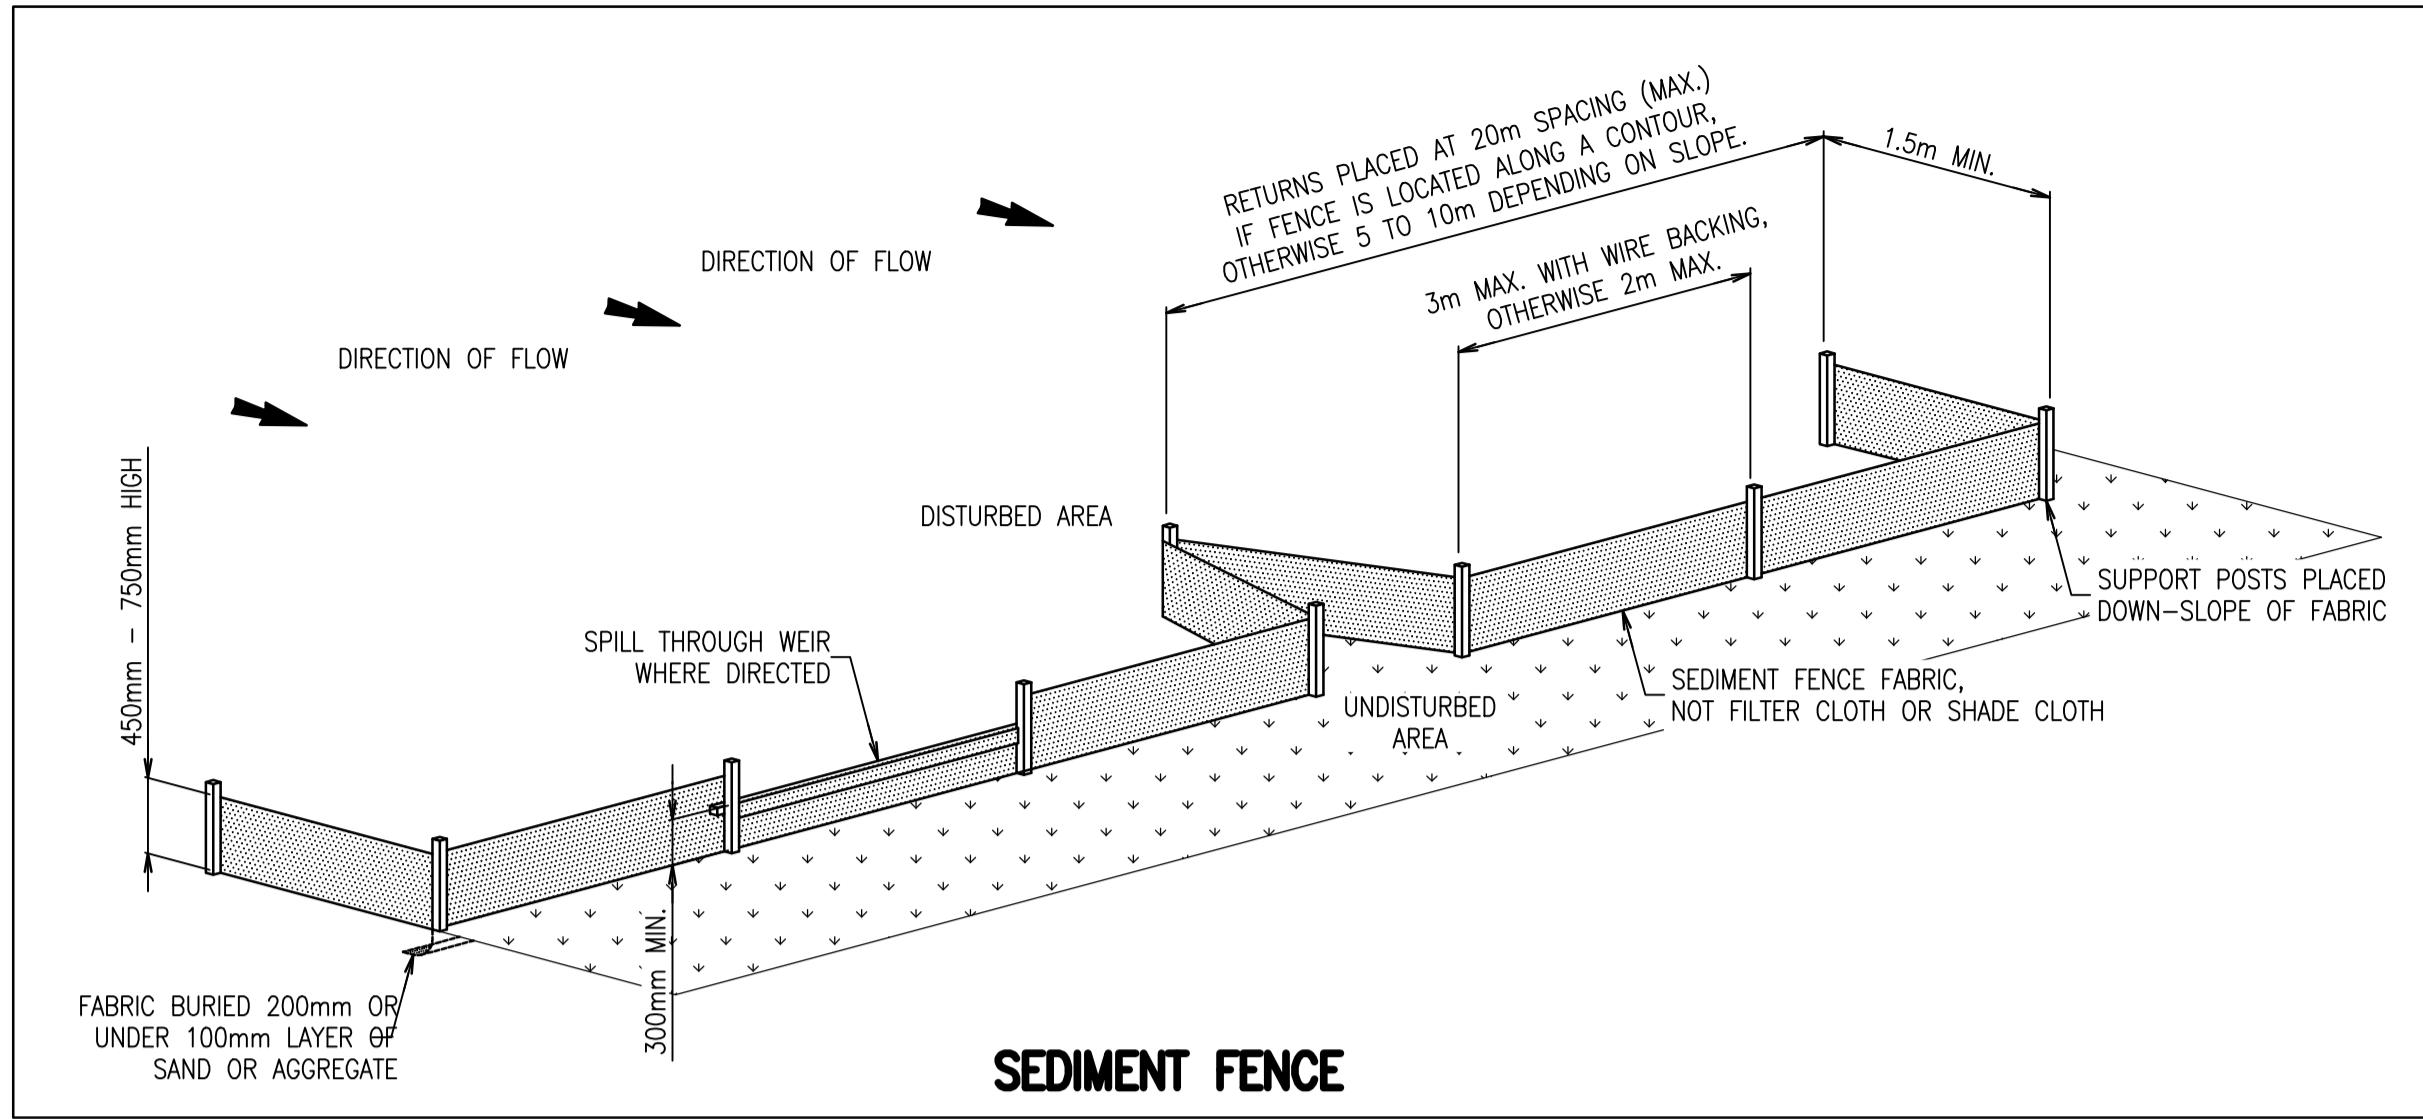

- CONSTRUCTION NOTES**
1. CONSTRUCT SEDIMENT FENCES AS CLOSE AS POSSIBLE TO BEING PARALLEL TO THE CONTOURS OF THE SITE, BUT WITH SMALL RETURNS AS SHOWN IN THE DRAWING TO LIMIT THE CATCHMENT AREA OF ANY ONE SECTION. THE CATCHMENT AREA SHOULD BE SMALL ENOUGH TO LIMIT WATER FLOW IF CONCENTRATED AT ONE POINT TO 50 LITRES PER SECOND IN THE DESIGN STORM EVENT, USUALLY THE 10 YEAR EVENT.
 2. CUT A 150mm DEEP TRENCH ALONG THE UPSLOPE LINE OF THE FENCE FOR THE BOTTOM OF THE FABRIC TO BE ENTRENCHED.
 3. DRIVE 1.5m LONG STAR PICKETS INTO GROUND AT 3m INTERVALS(MAX) AT THE DOWNSLOPE EDGE OF THE TRENCH. ENSURE ANY STAR PICKETS ARE FITTED WITH SAFETY CAPS.
 4. FIX SELF-SUPPORTING GEOTEXTILE TO THE UPSLOPE SIDE OF THE POSTS ENSURING IT GOES TO THE BASE OF THE TRENCH. FIX THE GEOTEXTILE WITH WIRE TIES OR AS RECOMMENDED BY THE MANUFACTURER. ONLY USE GEOTEXTILE SPECIFICALLY PRODUCED FOR SEDIMENT FENCING. THE USE OF SHADE CLOTH FOR THIS PURPOSE IS NOT SATISFACTORY.
 5. JOIN SECTIONS OF FABRIC AT A SUPPORT POST WITH A 150mm OVERLAP.
 6. BACKFILL THE TRENCH OVER THE BASE OF THE FABRIC AND COMPACT IT THOROUGHLY OVER THE GEOTEXTILE.

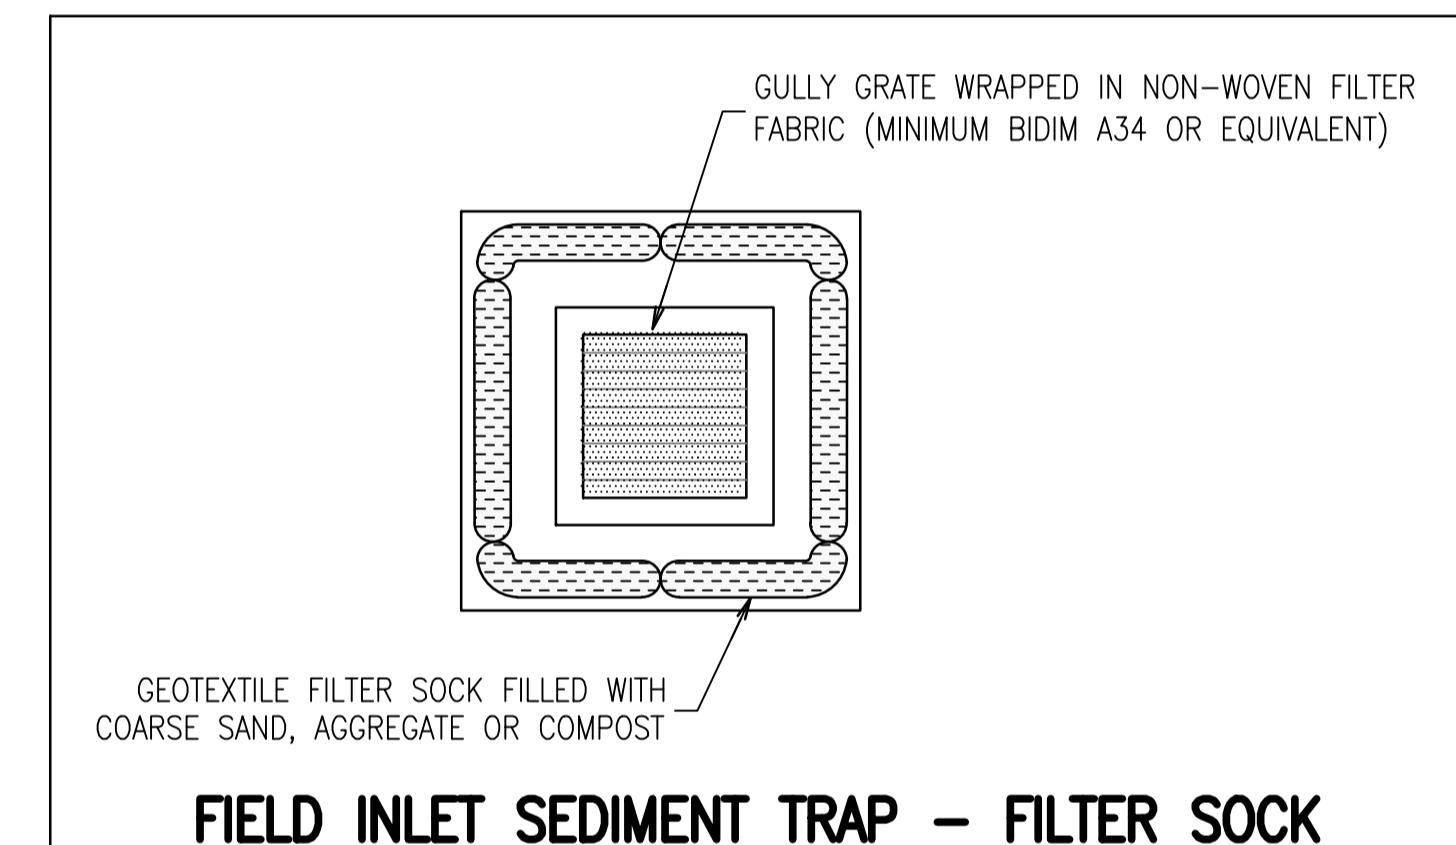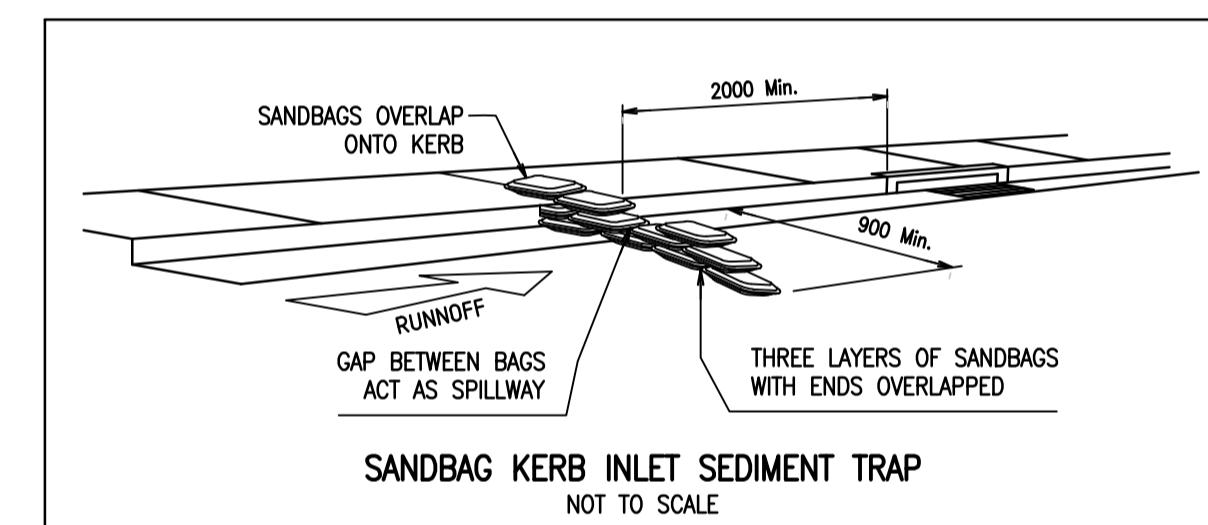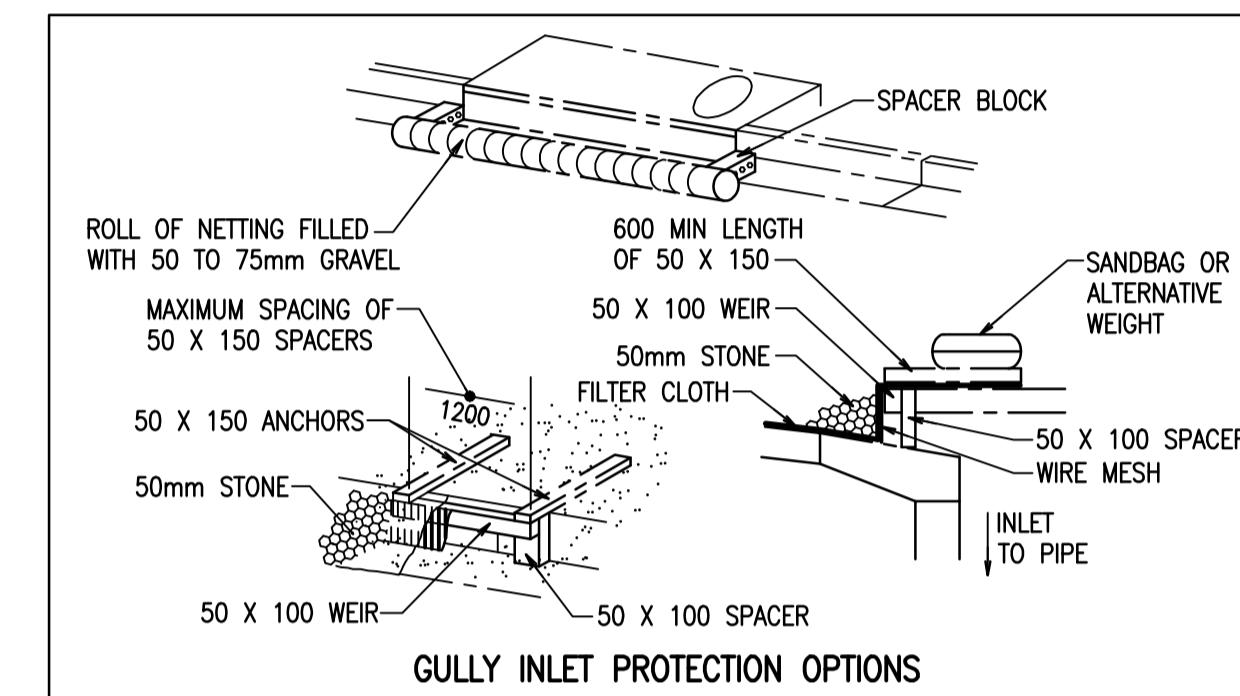

FIELD INLET SEDIMENT TRAP – FILTER SOCK

Rev	Revision	Description	By	App	Date
P01	FOR COORDINATION		HS	CW	17.11.2022

Rev	Revision	Description	By	App	Date

Code: 1 2 3 4 5 6 7 8 9 10 11 12 13 14 15 16 17 18
 Disclaimer: Robert Bird Group Pty Ltd ACN 010 580 248 and its related entities (RBG) do not warrant the accuracy, currency or completeness of any information or data they supply or transfer by electronic means, nor do they accept responsibility for any information supplied or transferred by electronic means, nor do they accept responsibility for any information or data supplied in any accompanying PDF or DWG version issued by RBG. RBG will not be liable for any loss or damage you or any other party incur as a result of acting in reliance on the information or data supplied. RBG reserves the right to withdraw any services or products offered by RBG at any time. RBG will not be liable for any loss or damage however caused which you or any other party may directly or indirectly suffer in connection with your access to or use of that information or data.
 Underlying terms of engagement for the project which must not be used for any other purpose. The information is not a contractual document. Unless otherwise agreed in writing, RBG shall not be liable for any loss or damage arising from the use of the information supplied by RBG or owned by, or licensed to, RBG. RBG only provides you with a non-transferable, fully revocable licence to use the information supplied by RBG in accordance with the underlying terms of engagement for the project.

DO NOT SCALE DRAWINGS, USE FIGURED DIMENSIONS REFER TO GENERAL NOTES UNLESS NOTED OTHERWISE


Structural, Civil & Construction
 Engineering Consultant

 SYDNEY OFFICE
 Robert Bird Group Pty Ltd
 PO Box 9461
 North Sydney, NSW 2059
 Level 6, 100 Pacific Highway
 North Sydney NSW 2060
 Ph: (02) 8246 3200
 Fax: (02) 8246 3201
 Email: sydney@robertbird.com.au
 Web: www.robertbird.com
 ACN 010 580 248

Client
DEPARTMENT OF EDUCATION


Title
EROSION & SEDIMENT CONTROL DETAILS
 Project
MEADOWBANK PRIMARY SCHOOL

Date 17.11.22 Drawn NL Design Checker HS Approved CW
 Scale at A1 Designer HS
 NTS
20579
NOT FOR CONSTRUCTION
 Drawing Number
20579-RBG-XX-XX-DR-CV-81101
 Revision C01

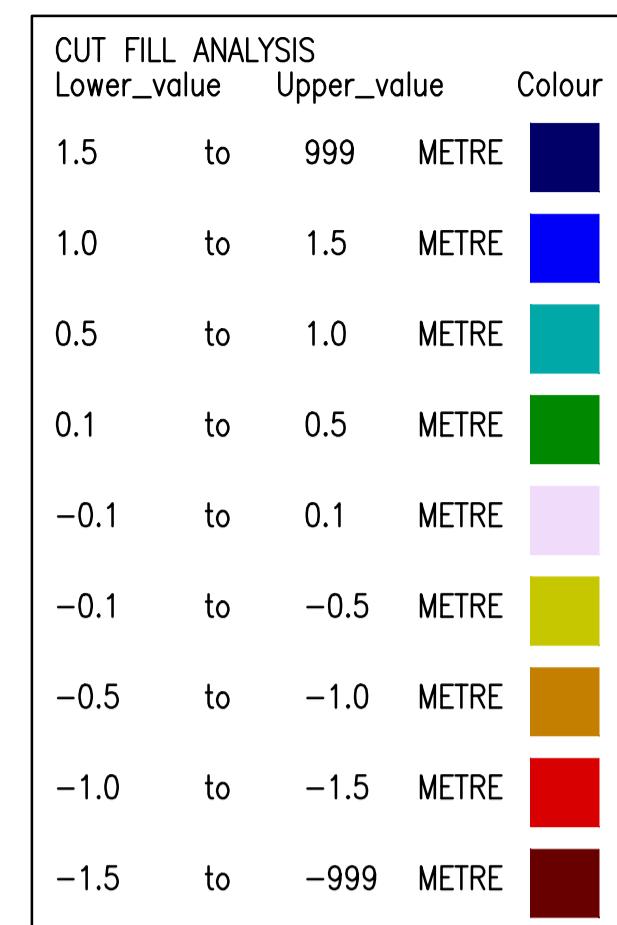

ESTIMATED EARTHWORKS QUANTITIES:

TOTAL CUT : 221m³
TOTAL FILL : 218m³
BALANCE OF CUT : 3m³

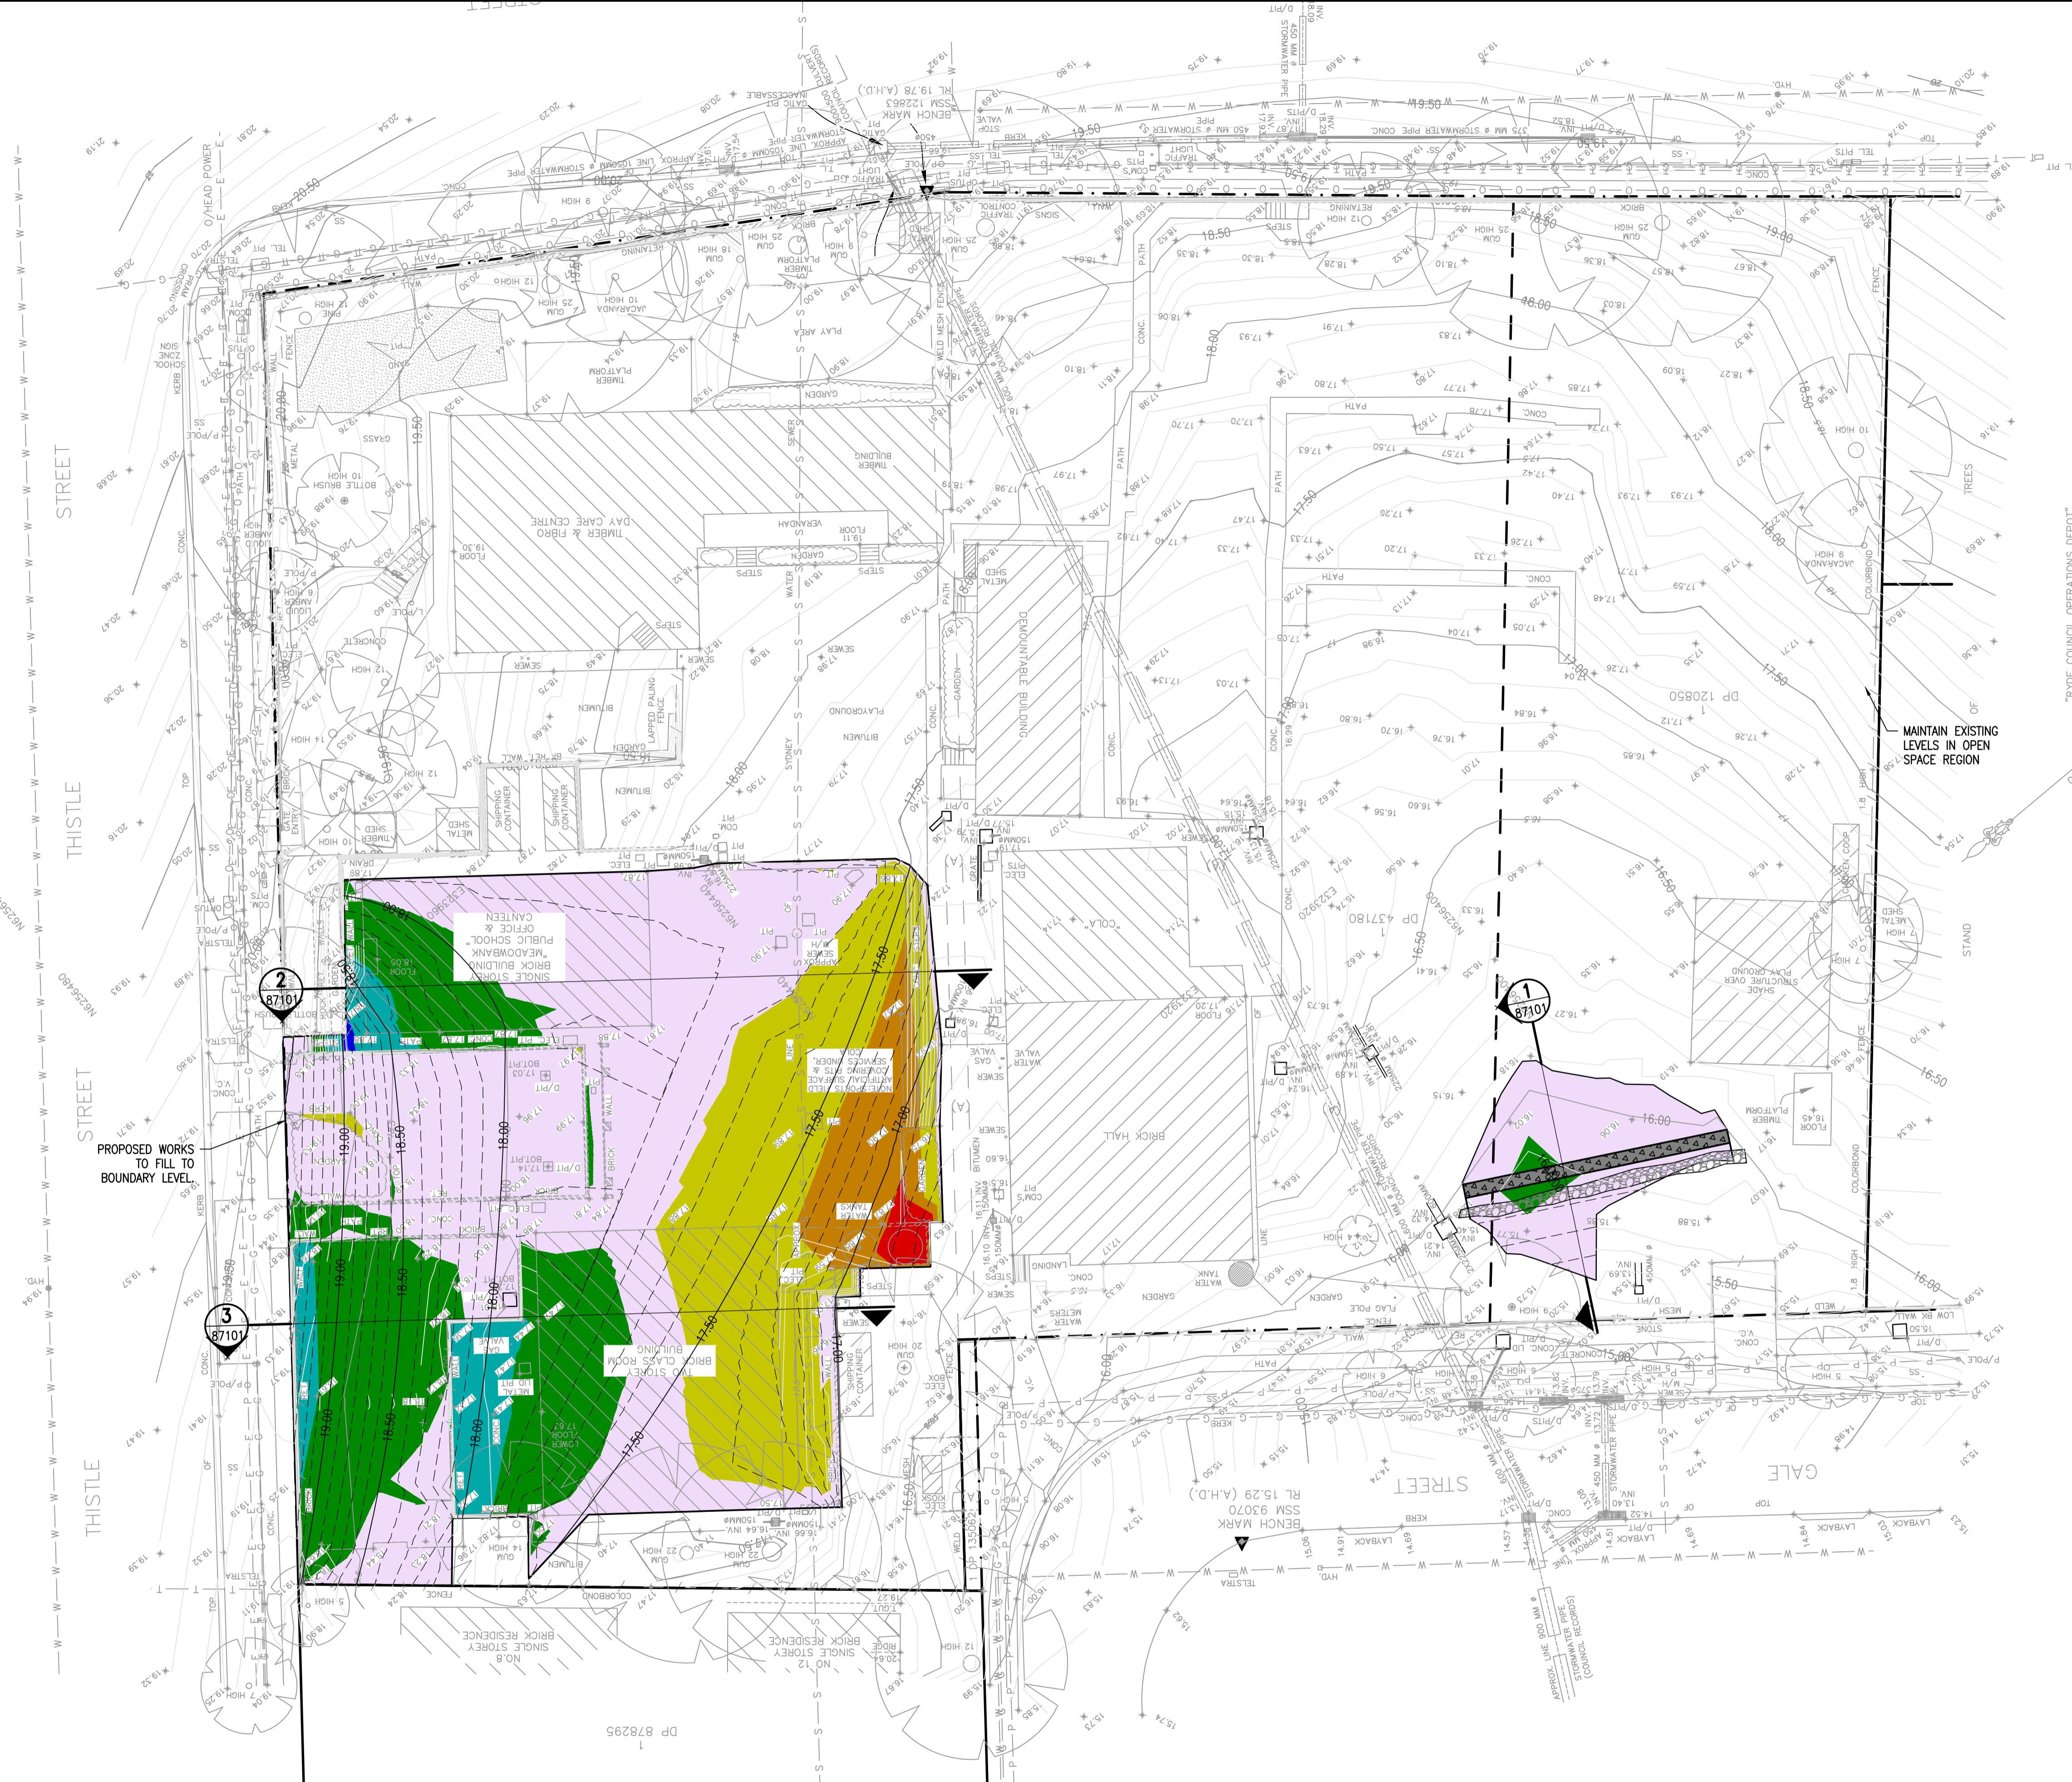

Rev	Revision	Description	By	App	Date
P01	FOR COORDINATION		HS	CW	17.11.2022
P02	FOR COORDINATION		HS	CW	22.11.2022
P03	FOR REVIEW		HS	CW	25.11.2022

Rev	Revision	Description	By	App	Date
I	1				
II	2				
III	3				
IV	4				
V	5				
VI	6				
VII	7				
VIII	8				

Disclaimer: Robert Bird Group Pty Ltd ACN 010 580 248 and its related entities (RBG) do not warrant the accuracy, currency or completeness of any information or data they supply or transfer by electronic means, notwithstanding the use of the term "information" or "data" in this disclaimer. RBG means nothing more than the information or data contained in this document. RBG version issued by RBG, RBG will not be liable for any loss or damage you or any other party incur as a result of acting in reliance on the information or data contained in this document. RBG shall not be liable for any damages or liability for any loss or damage however caused which you or any other party may directly or indirectly suffer in connection with your access to or use of that information or data.

Structural, Civil & Construction
Engineering Consultant


SYDNEY OFFICE
Robert Bird Group Pty Ltd
PO Box 6461
North Sydney, NSW 2059
Level 6, 100 Pacific Highway
North Sydney NSW 2060

Client
DEPARTMENT OF EDUCATION


Title
BULK EARTHWORKS PLAN

Date
25.11.22
Drawn
NL
Designer
HS
Approved
CW
20579

NOT FOR CONSTRUCTION

Drawing Number
20579-RBG-XX-XX-DR-CV-82001
Revision
P03

DO NOT SCALE DRAWINGS, USE FIGURED DIMENSIONS
REFER TO GENERAL NOTES UNLESS NOTED OTHERWISE

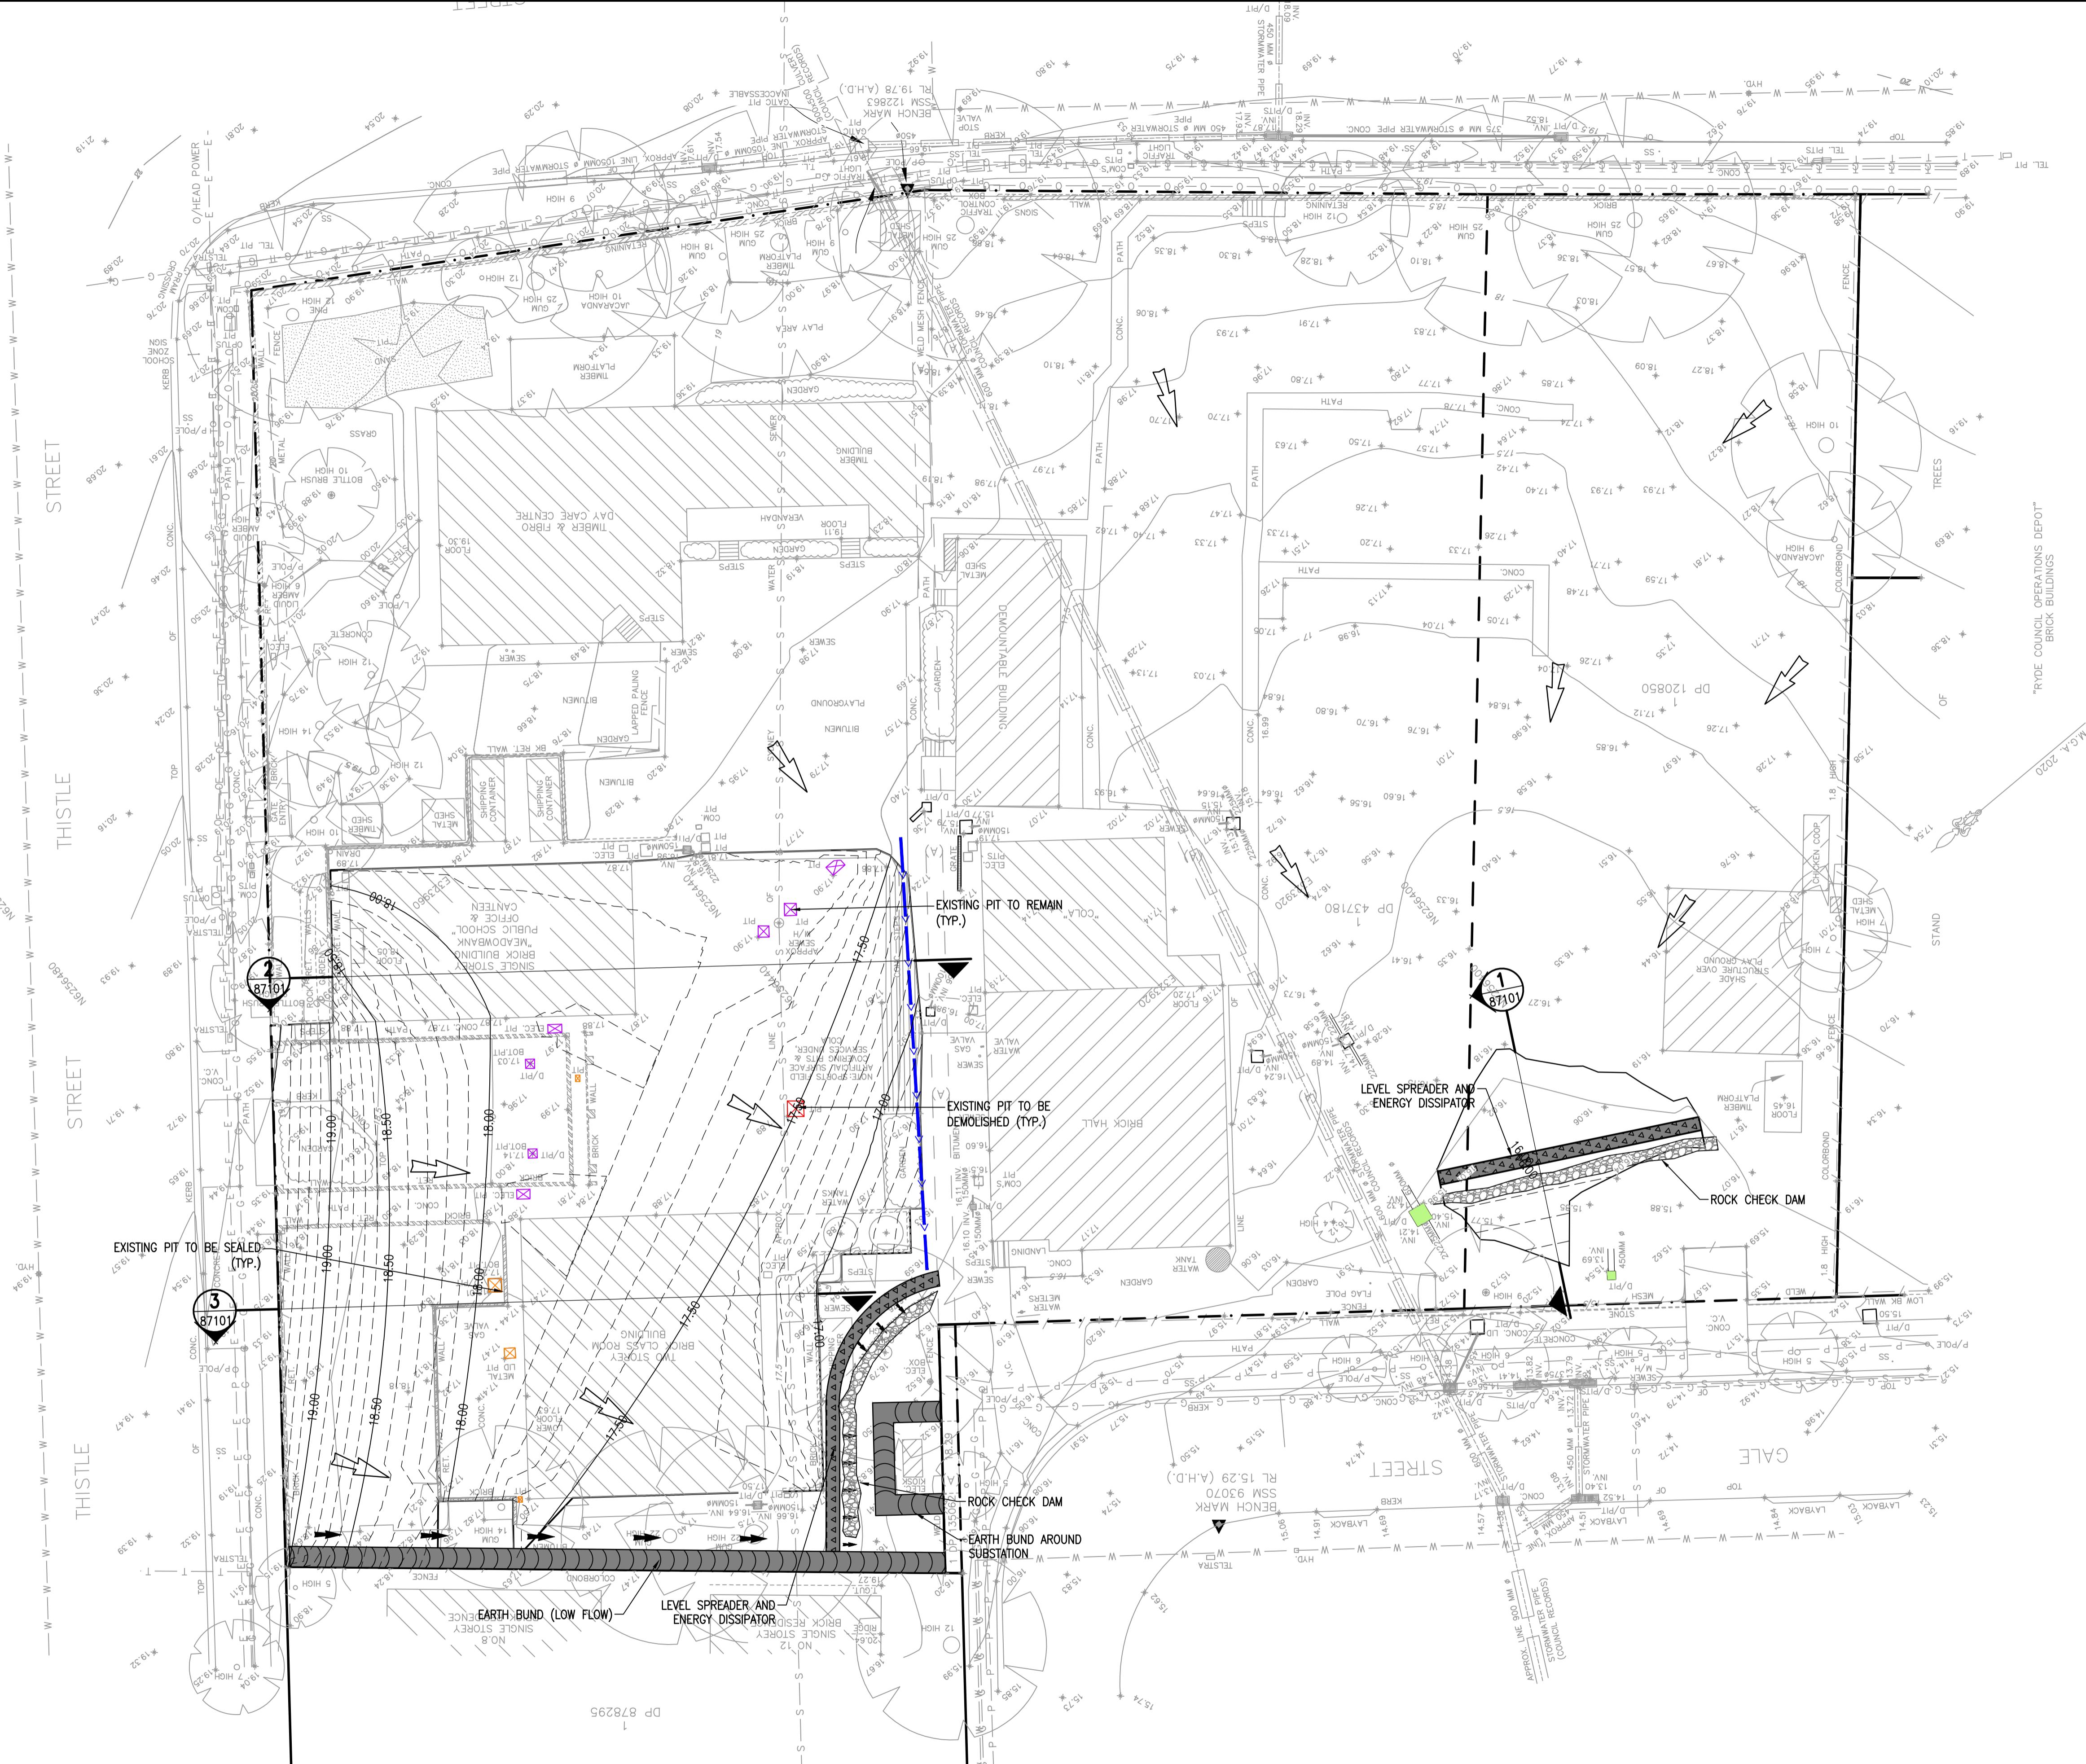

SCALE 1:250

A scale bar consisting of a horizontal line divided into 10 equal segments. The first segment is shaded dark grey, and the remaining nine segments are white. Below the scale bar, the numbers 5, 0, 5, and 10m are positioned at the start, midpoint, end, and beyond the end of the scale bar respectively.

Rev	Revision	Description	By	Ap
PO1	FOR COORDINATION		HS	CW
PO2	FOR COORDINATION		HS	CW
PO3	FOR REVIEW		HS	CW

P	Date	Rev	Revision	Description	By	App
	17.11.2022					
	22.11.2022					
	25.11.2022					

**DO NOT SCALE DRAWINGS, USE FIGURED DIMENSIONS
REFER TO GENERAL NOTES UNLESS NOTED OTHERWISE**

Structural, Civil & Const

Conclusion

1

1

1

1

1

Client

1

1

1

1

1

1

1

1

1

| Tit

title

1

1

Client
DEPARTMENT OF EDUCATION

STORMWATER MANAGEMENT PLAN

Project


MEADOWBANK PRIMARY SCHOOL

NOT FOR CONSTRUCTION

1


DATUM RL 11	CUT / FILL	0.000	15.630	0.000
DESIGN SURFACE LEVEL		2.000	15.695	0.035
NATURAL SURFACE LEVEL		4.000	15.815	0.075
CHAINAGES		0.000	15.830	0.015

LONGITUDINAL SECTION 1
SCALES H:1:200 (A1)
V:1:100 (A1)

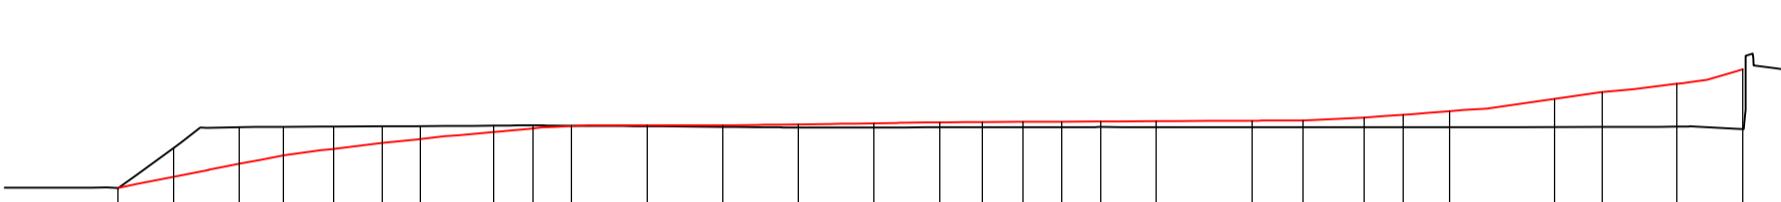




DATUM RL 13	CUT / FILL	0.000	17.070	0.000
DESIGN SURFACE LEVEL		1.471	17.599	1.217
NATURAL SURFACE LEVEL		3.208	17.874	1.390
CHAINAGES		0.000	17.880	1.500

LONGITUDINAL SECTION 2
SCALES H:1:200 (W1:100 (A1))


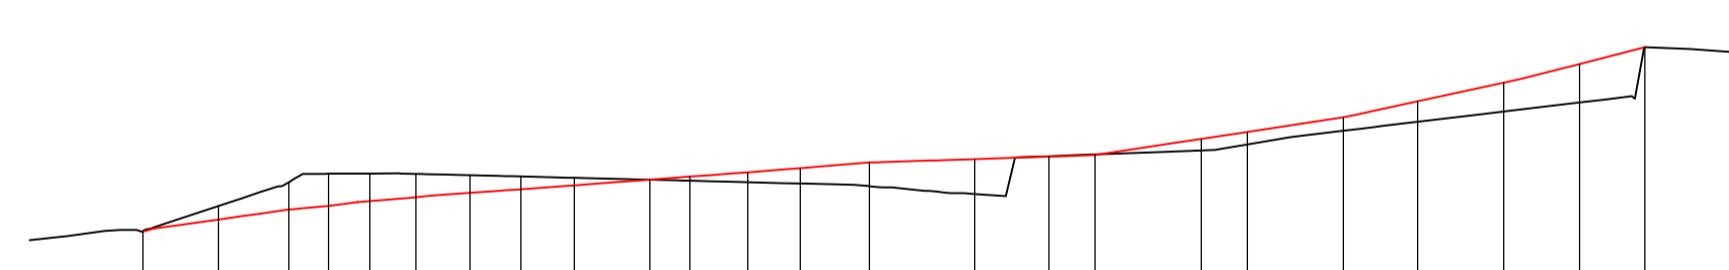


DATUM RL 12	CUT / FILL	0.000	16.987	0.000
DESIGN SURFACE LEVEL		2.000	17.326	17.148
NATURAL SURFACE LEVEL		3.659	17.640	17.278
CHAINAGES		0.000	17.688	17.598


LONGITUDINAL SECTION 3
SCALES H:1:200 (A1)
V:1:100 (A1)

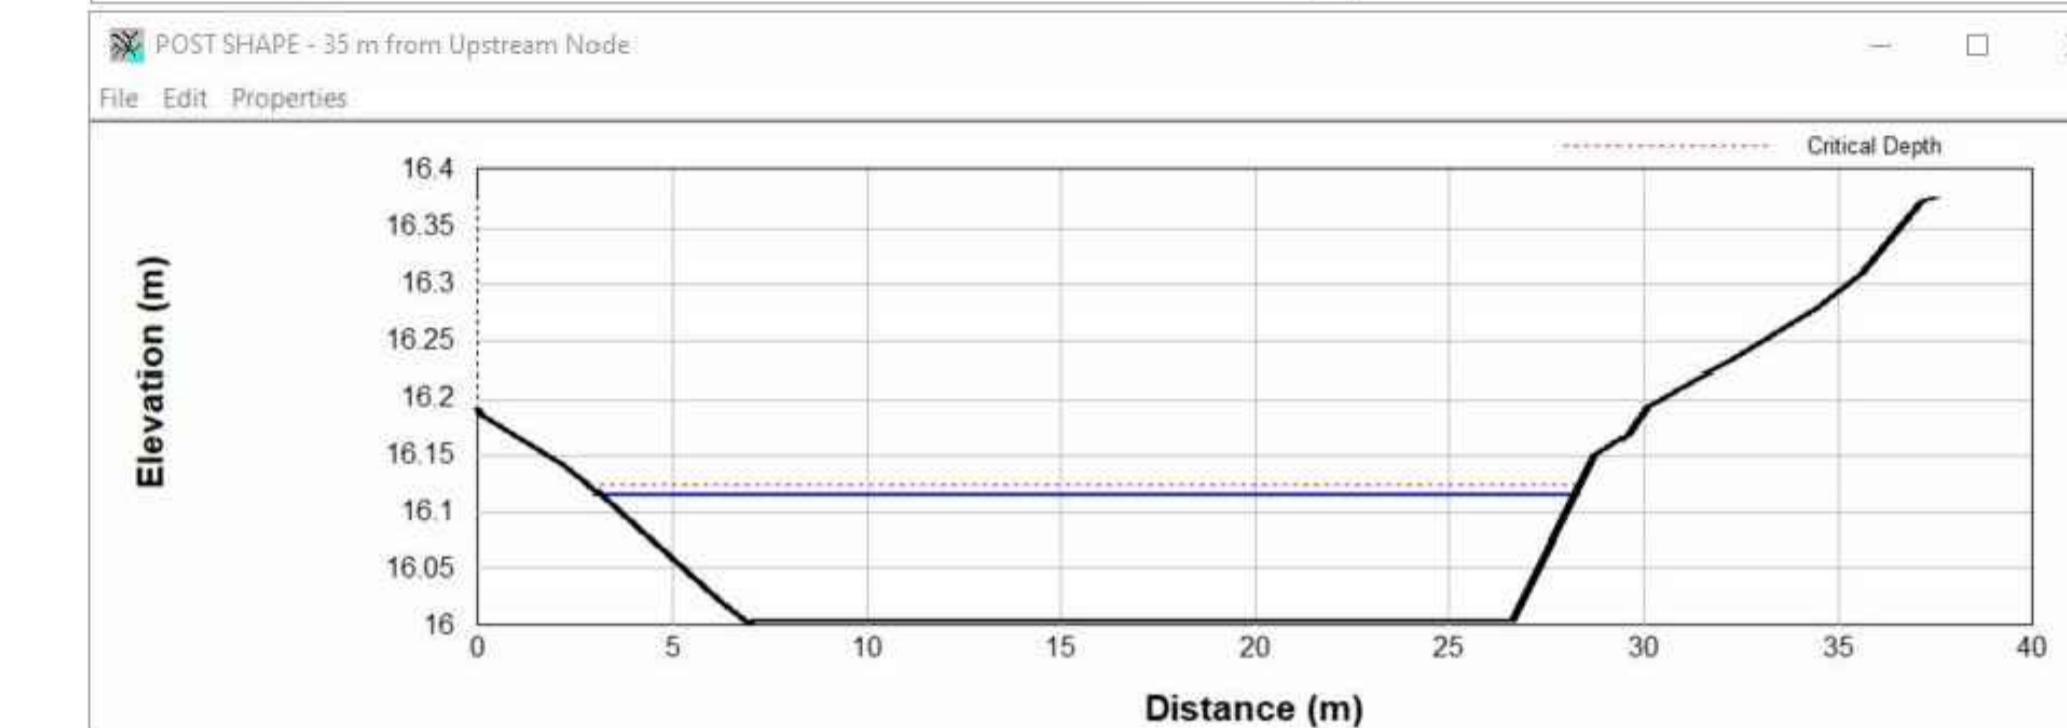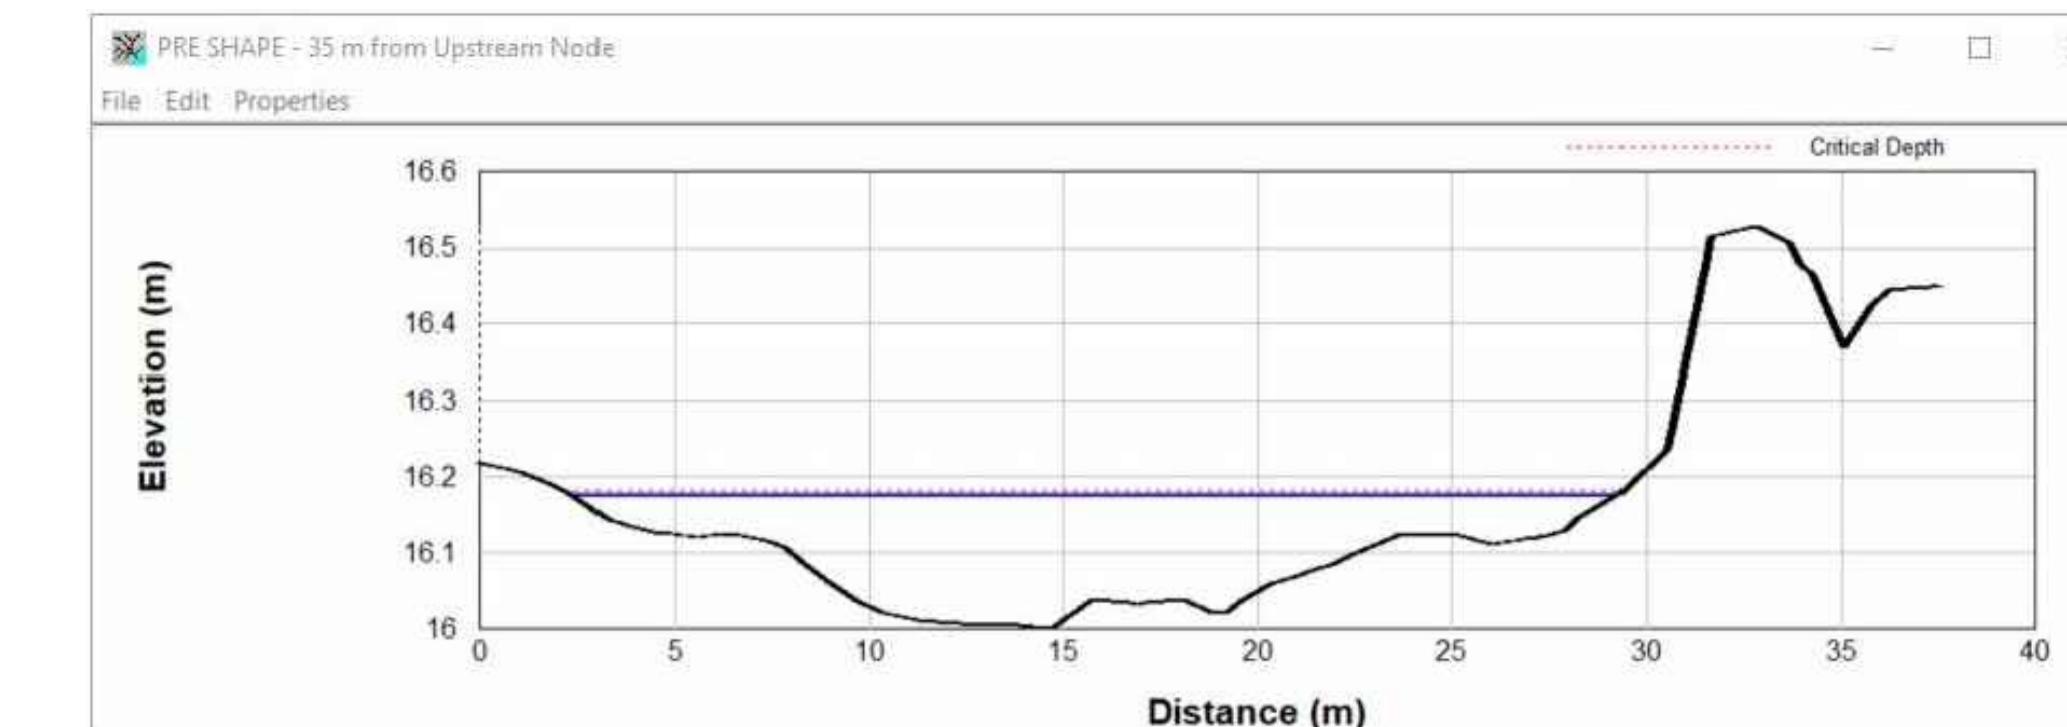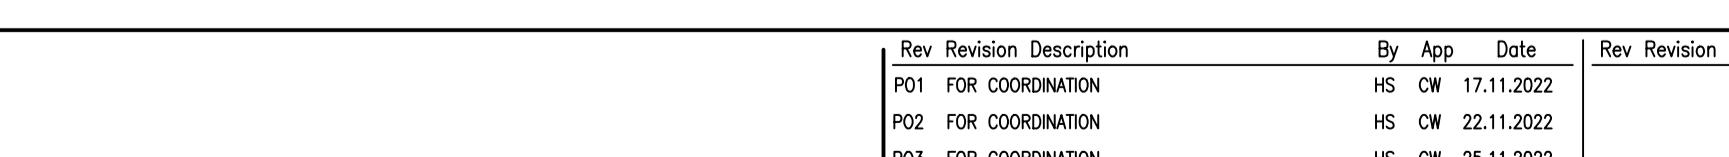

PRE AND POST SHAPE DRAINS RESULTS (1% AEP)

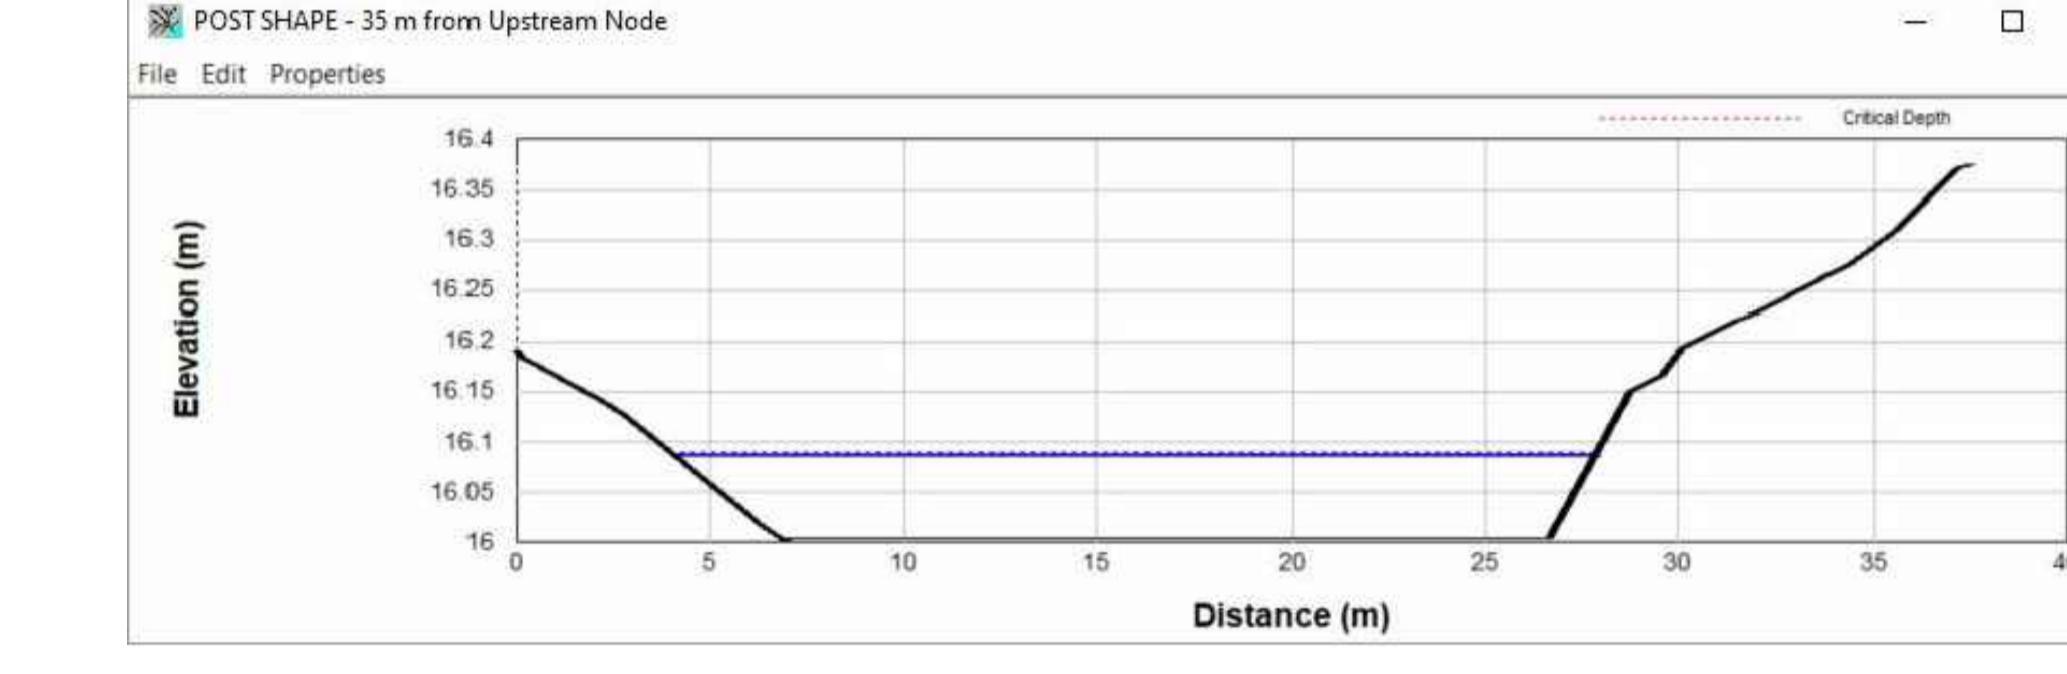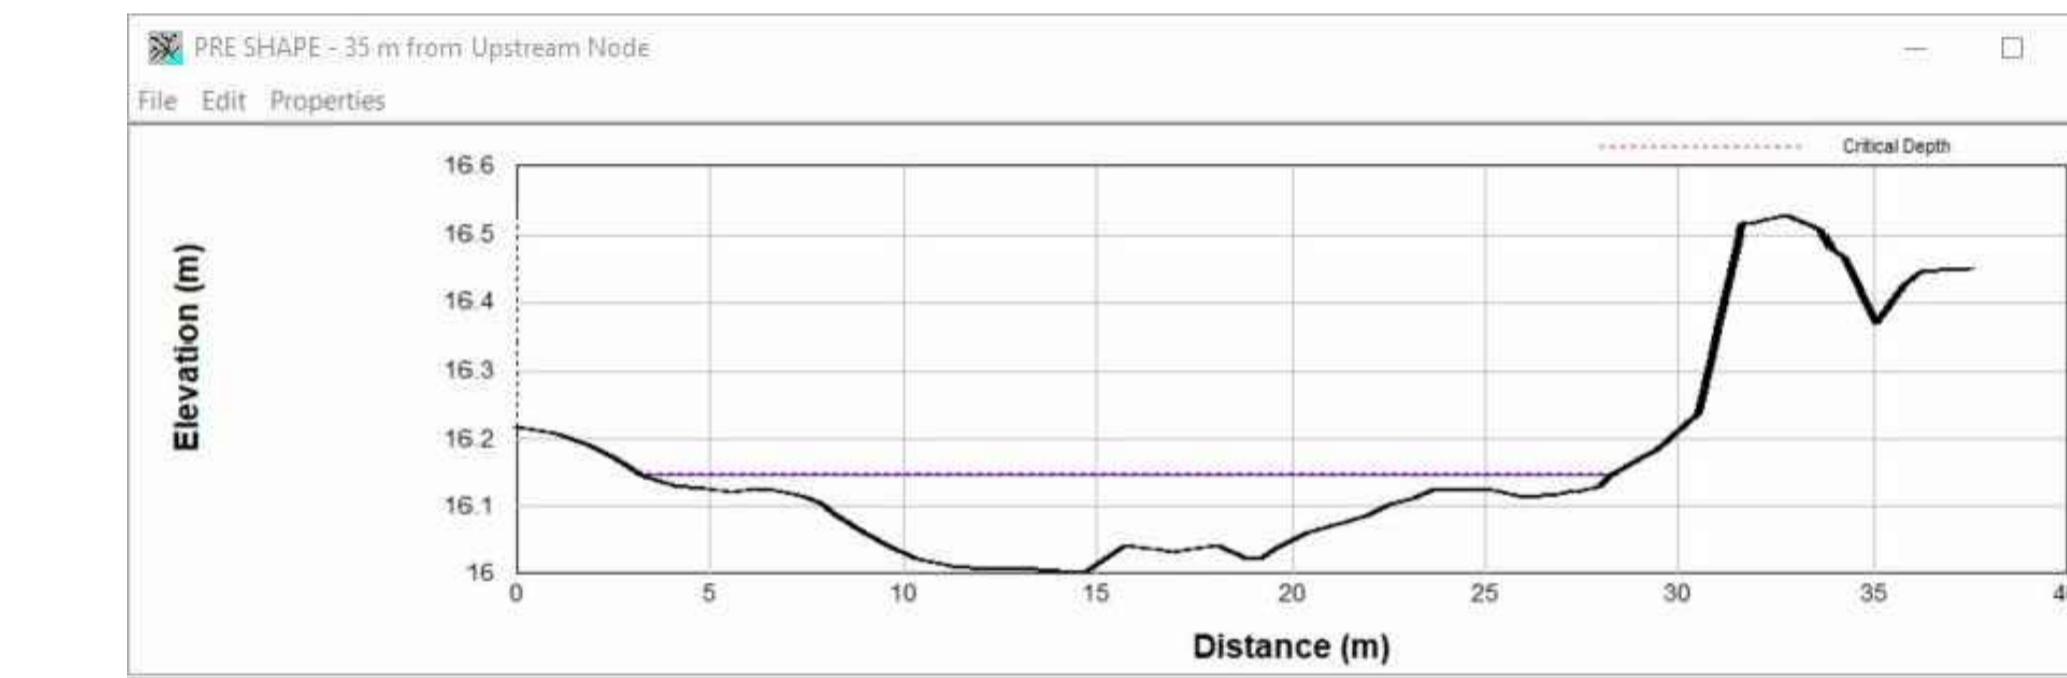

PRE AND POST SHAPE DRAINS RESULTS (10% AEP)

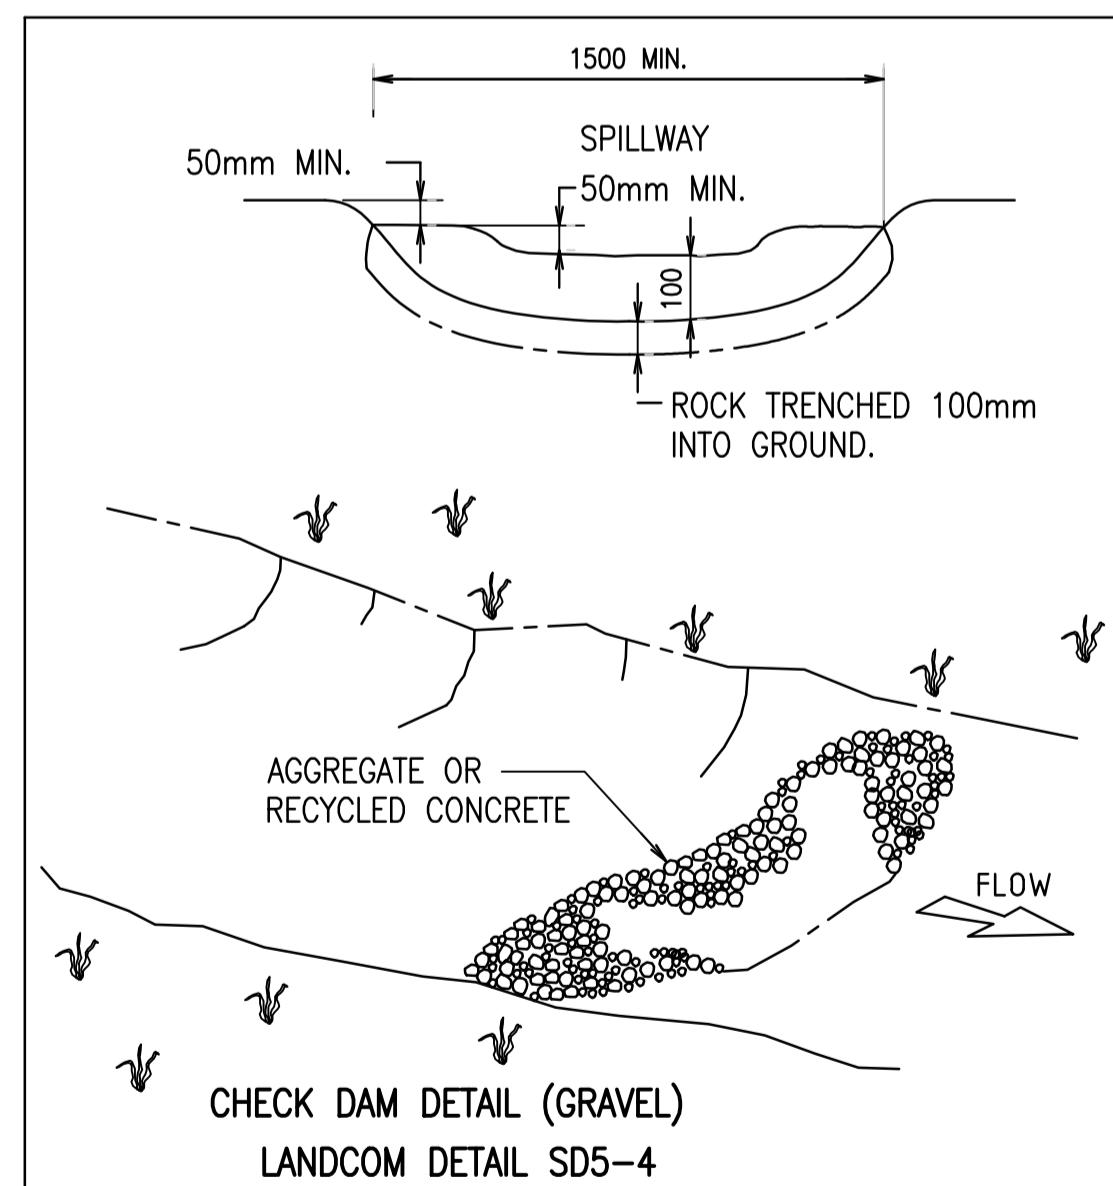

CHECK DAM DETAIL (GRAVEL)
LANDCOM DETAIL SD5-4

Rev	Revision	Description	By	App	Date	Rev	Revision	Description	By	App	Date
P01	FOR COORDINATION		HS	CW	17.11.2022	P01	FOR COORDINATION		HS	CW	17.11.2022
P02	FOR COORDINATION		HS	CW	22.11.2022	P02	FOR COORDINATION		HS	CW	25.11.2022
P03	FOR COORDINATION		HS	CW	25.11.2022	P03	FOR COORDINATION		HS	CW	25.11.2022

DO NOT SCALE DRAWINGS, USE FIGURED DIMENSIONS
REFER TO GENERAL NOTES UNLESS NOTED OTHERWISE

Structural, Civil & Construction
Engineering Consultant

SYDNEY OFFICE
Robert Bird Group Pty Ltd
PO Box 4861
North Sydney, NSW 2059
Level 6, 100 Pacific Highway
North Sydney NSW 2060

Client
DEPARTMENT OF EDUCATION
Title
STORMWATER MANAGEMENT DETAILS

Date
25.11.22
Drawn
NL
Design
HS
Approved
CW
20579
Scale at A1
SCALE
Project
MEADOWBANK PRIMARY SCHOOL
Drawing Number
NOT FOR CONSTRUCTION
Revision
P03
20579-RBG-XX-XX-SK-CV-87101