




■ NORTH ELEVATION TO THIRLMERE WAY
SCALE 1:300

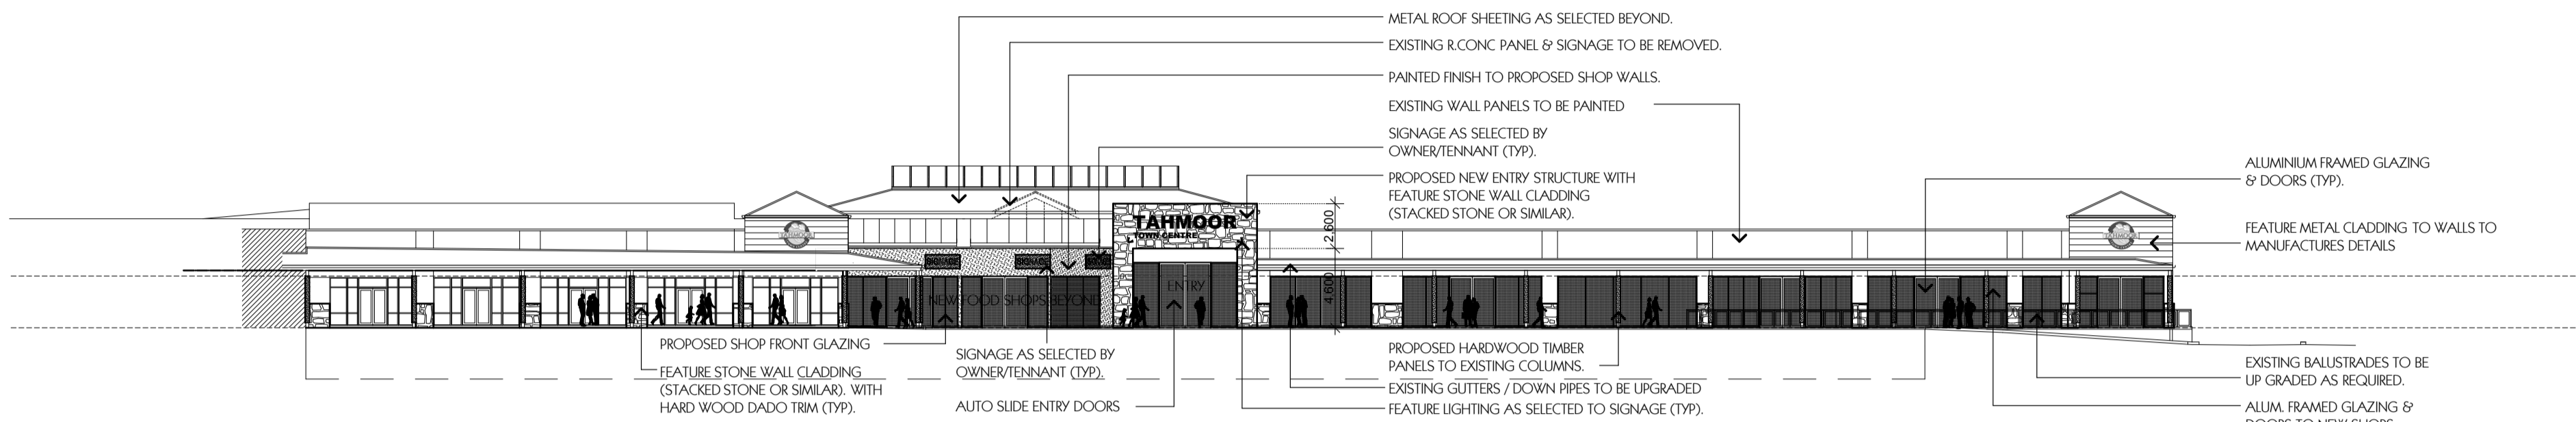


■ EAST ELEVATION TO REMEMBRANCE DRIVE
SCALE 1:300

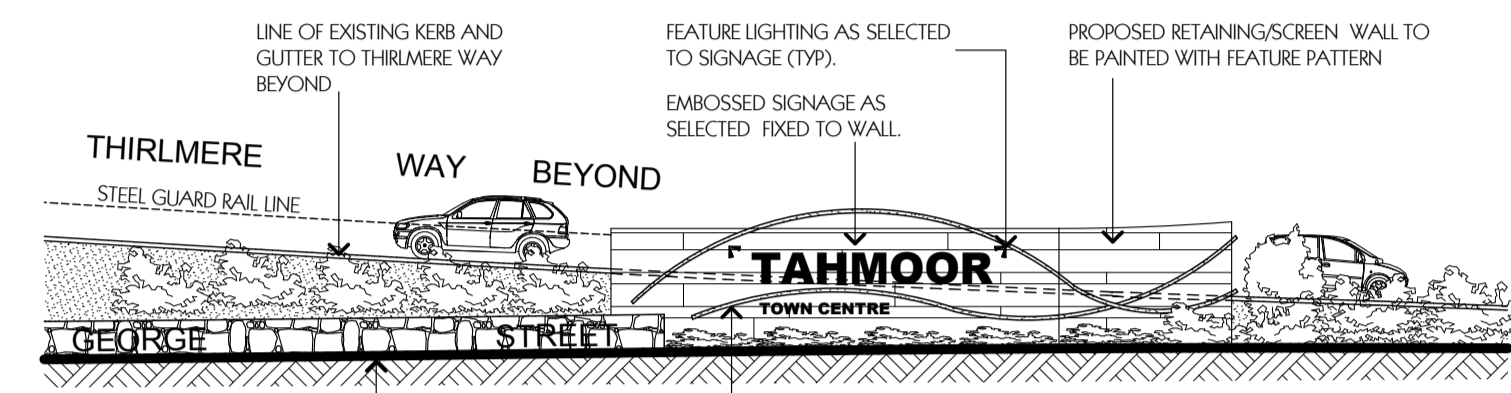


■ FEATURE STONE WALL

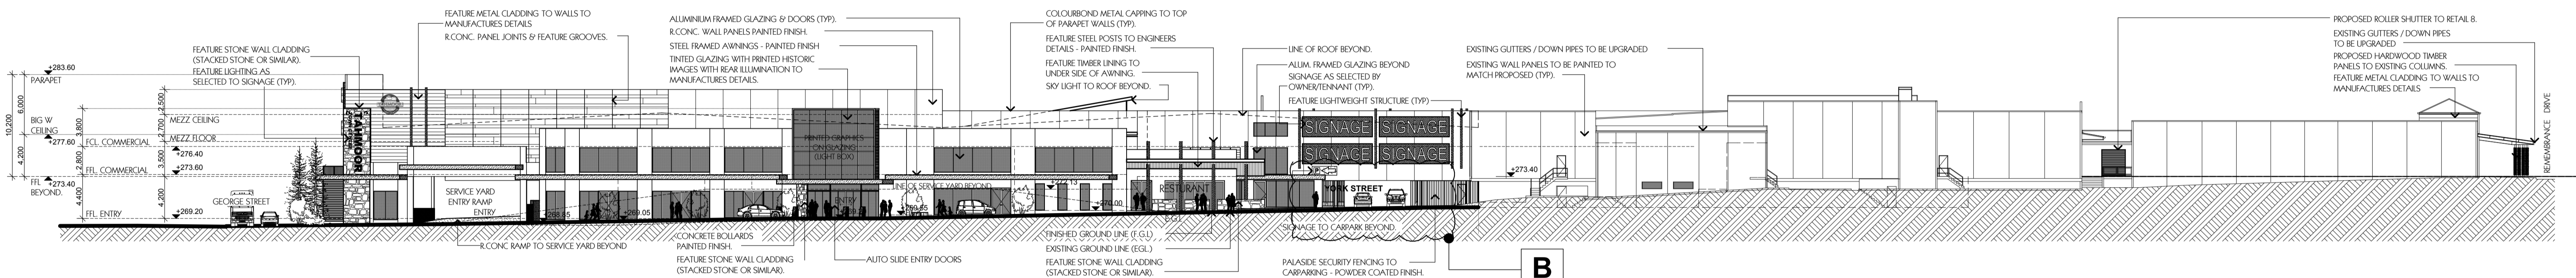

■ SOUTH ELEVATION TO LARKIN ST
SCALE 1:300

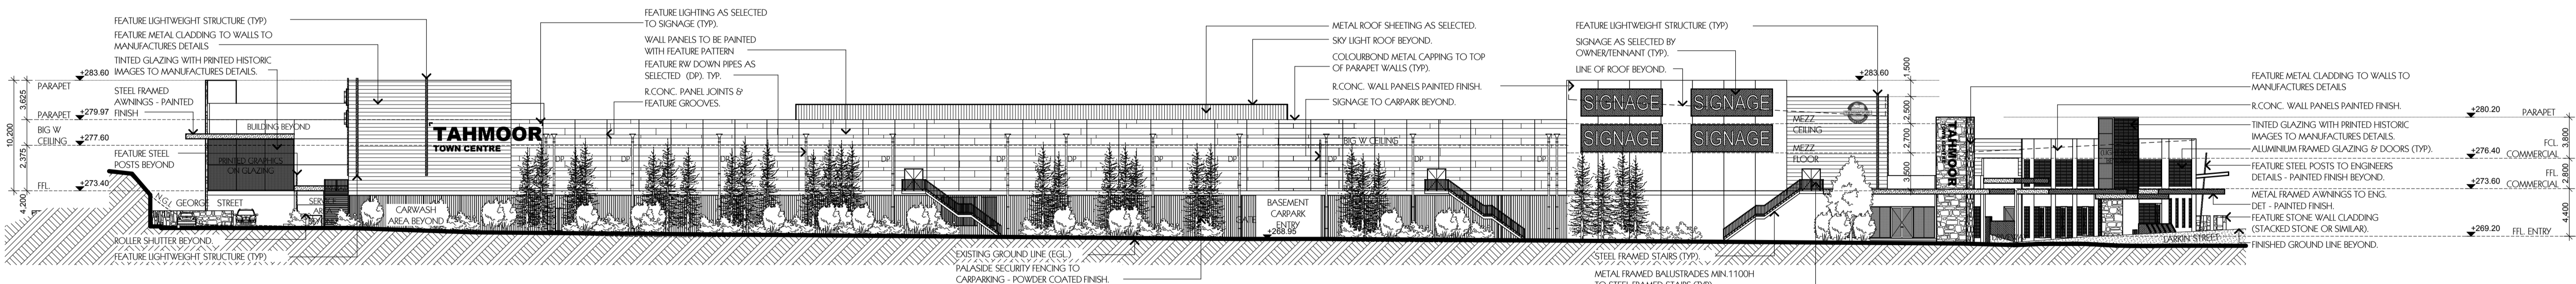

■ WEST ELEVATION TO GEORGE ST
SCALE 1:300

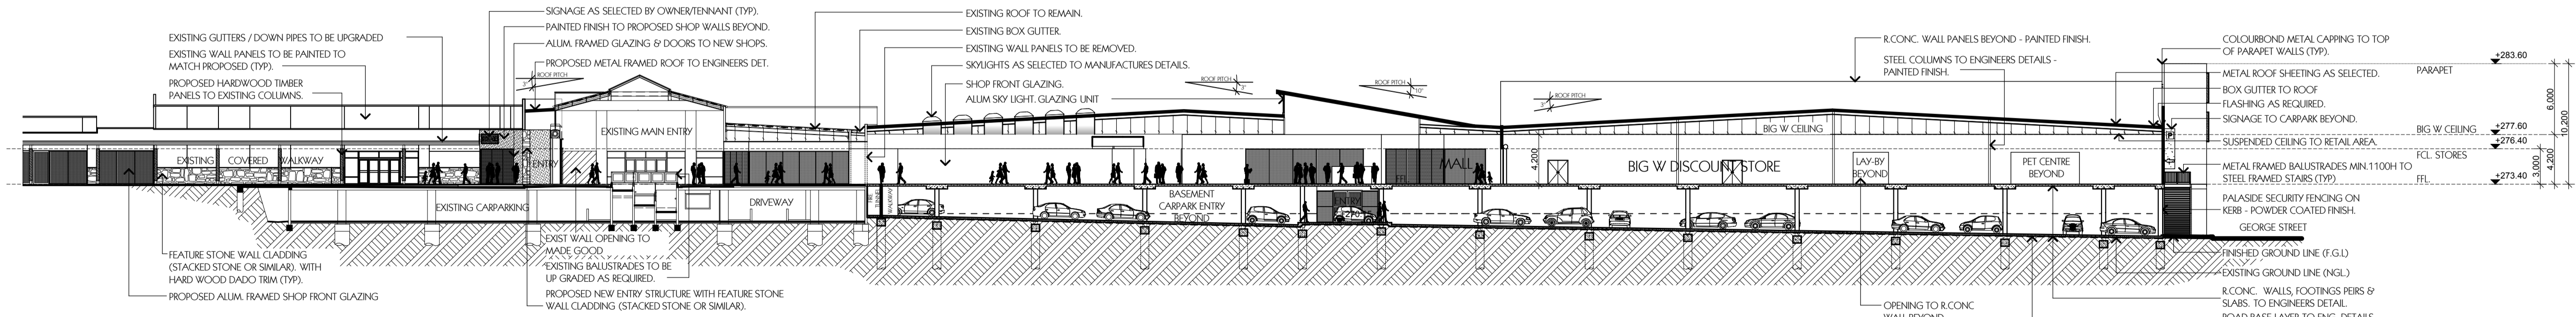

■ SECTION A-A / NORTH ELEVATION
SCALE 1:300

Issue	By	Description	Date	General Notes:	Date	Scale	Drawn	Checked	Project	Client	Activity Type	Job No.	Sheet No.	Issue	
A	CZ	FOR DEVELOPMENT APPLICATION	31.05.10	1) All dimensions and floor areas are to be verified by the Builder prior to the commencement of any building work. Any discrepancies are to be brought to the attention of the designer. 2) Levels shown are approximate unless accompanied by reduced levels. 3) Figured dimensions must be taken in preference to scaling. 4) All boundary clearances must be verified by the surveyor prior to the commencement of work. 5) Where engineering drawings are required such must take preference to this drawing. 6) Stormwater to be discharged to Council's requirements and AS 3600.3-1990. 7) All services to be located and verified by the Builder with relevant authorities before.	November 2009	1:300 UNO	J. LA MALFA	C. ZAPPIA	ALGORRY ZAPPIA & ASSOCIATES PTY. LTD. Consulting Civil & Structural Engineers & Building Designers	BALDEK PTY LTD	ELEVATIONS / SECTION	DA	1183-09	A06	B
B	CZ	FOR DEVELOPMENT APPLICATION	24.08.10												