


NORTH (SHORTLAND ST) ELEVATION

SOUTH ELEVATION

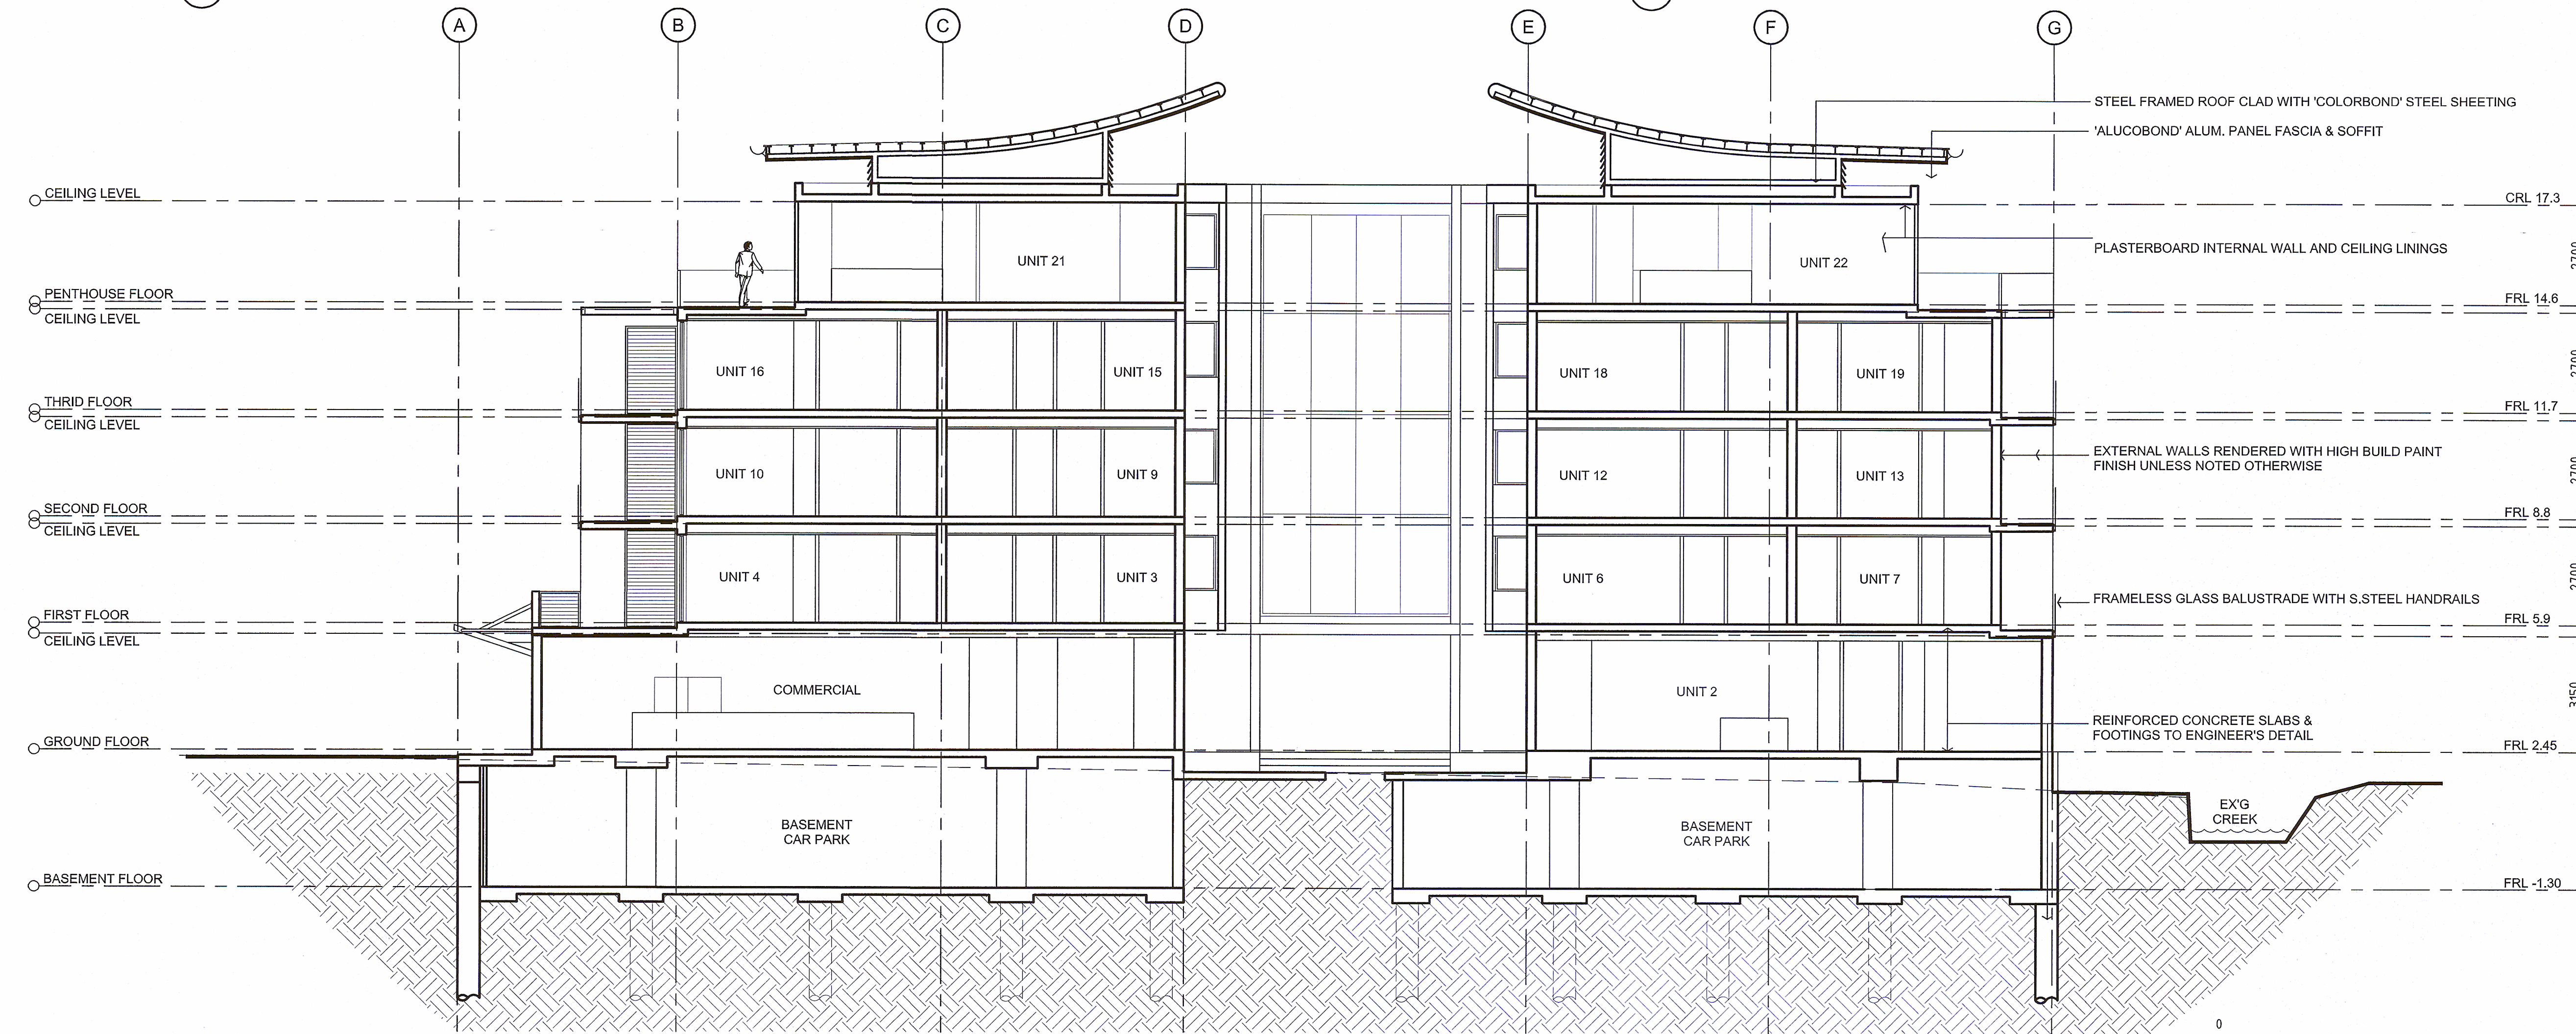

SECTION A-A

No	Date	Revision
7	07.10.10	FLOOR AND CEILING LEVELS AMENDED
6	15.08.10	GARB. ROOM AMENDED
5	23.07.10	EGRESS & COM. FLOOR RL AMENDED
4	5.11.09	ISSUED FOR DEVELOPMENT CONSENT
3	12.10.09	ISSUED FOR REVIEW
2	01.09.09	ISSUED FOR REVIEW
1	18.08.08	ISSUED FOR REVIEW

Amendments

Project

PROPOSED MIXED USE DEVELOPMENT

Location

LOTS A & B DP155888
63-65 MASONS PARADE
GOSFORD, N.S.W.

Client

M.DIBBEN

Drawing

ELEVATIONS & SECTION




Plan2000 Pty.Ltd. Trading as Slater Architects ABN24001 954 392

P.O.Box 552, Terrigal, N.S.W. 2260
Suite 7, 257-259 The Central Coast Hwy, Erina, NSW 2250
ph 02 43654438 fax 02 43652856
email: info@slaterarchitects.com.au


Catherine Slater - Registered Architect No.7153

These drawings & designs are the property of Slater Architects & shall not be reproduced in whole or part without the written consent of Slater Architects


Designed by	C.SLATER	North
Drawn by	MC	Scale
Checked		1:100 @ A1
Job no.	13601	Date
		JANUARY 2008
		Revision no.
		7
		Sheet no.
		A10

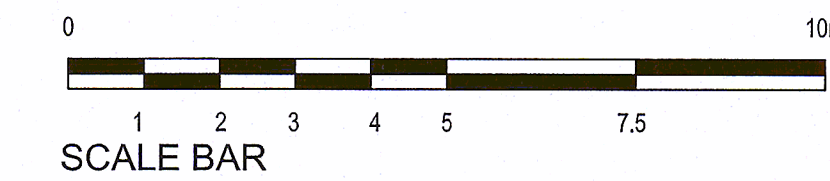

SCALE BAR

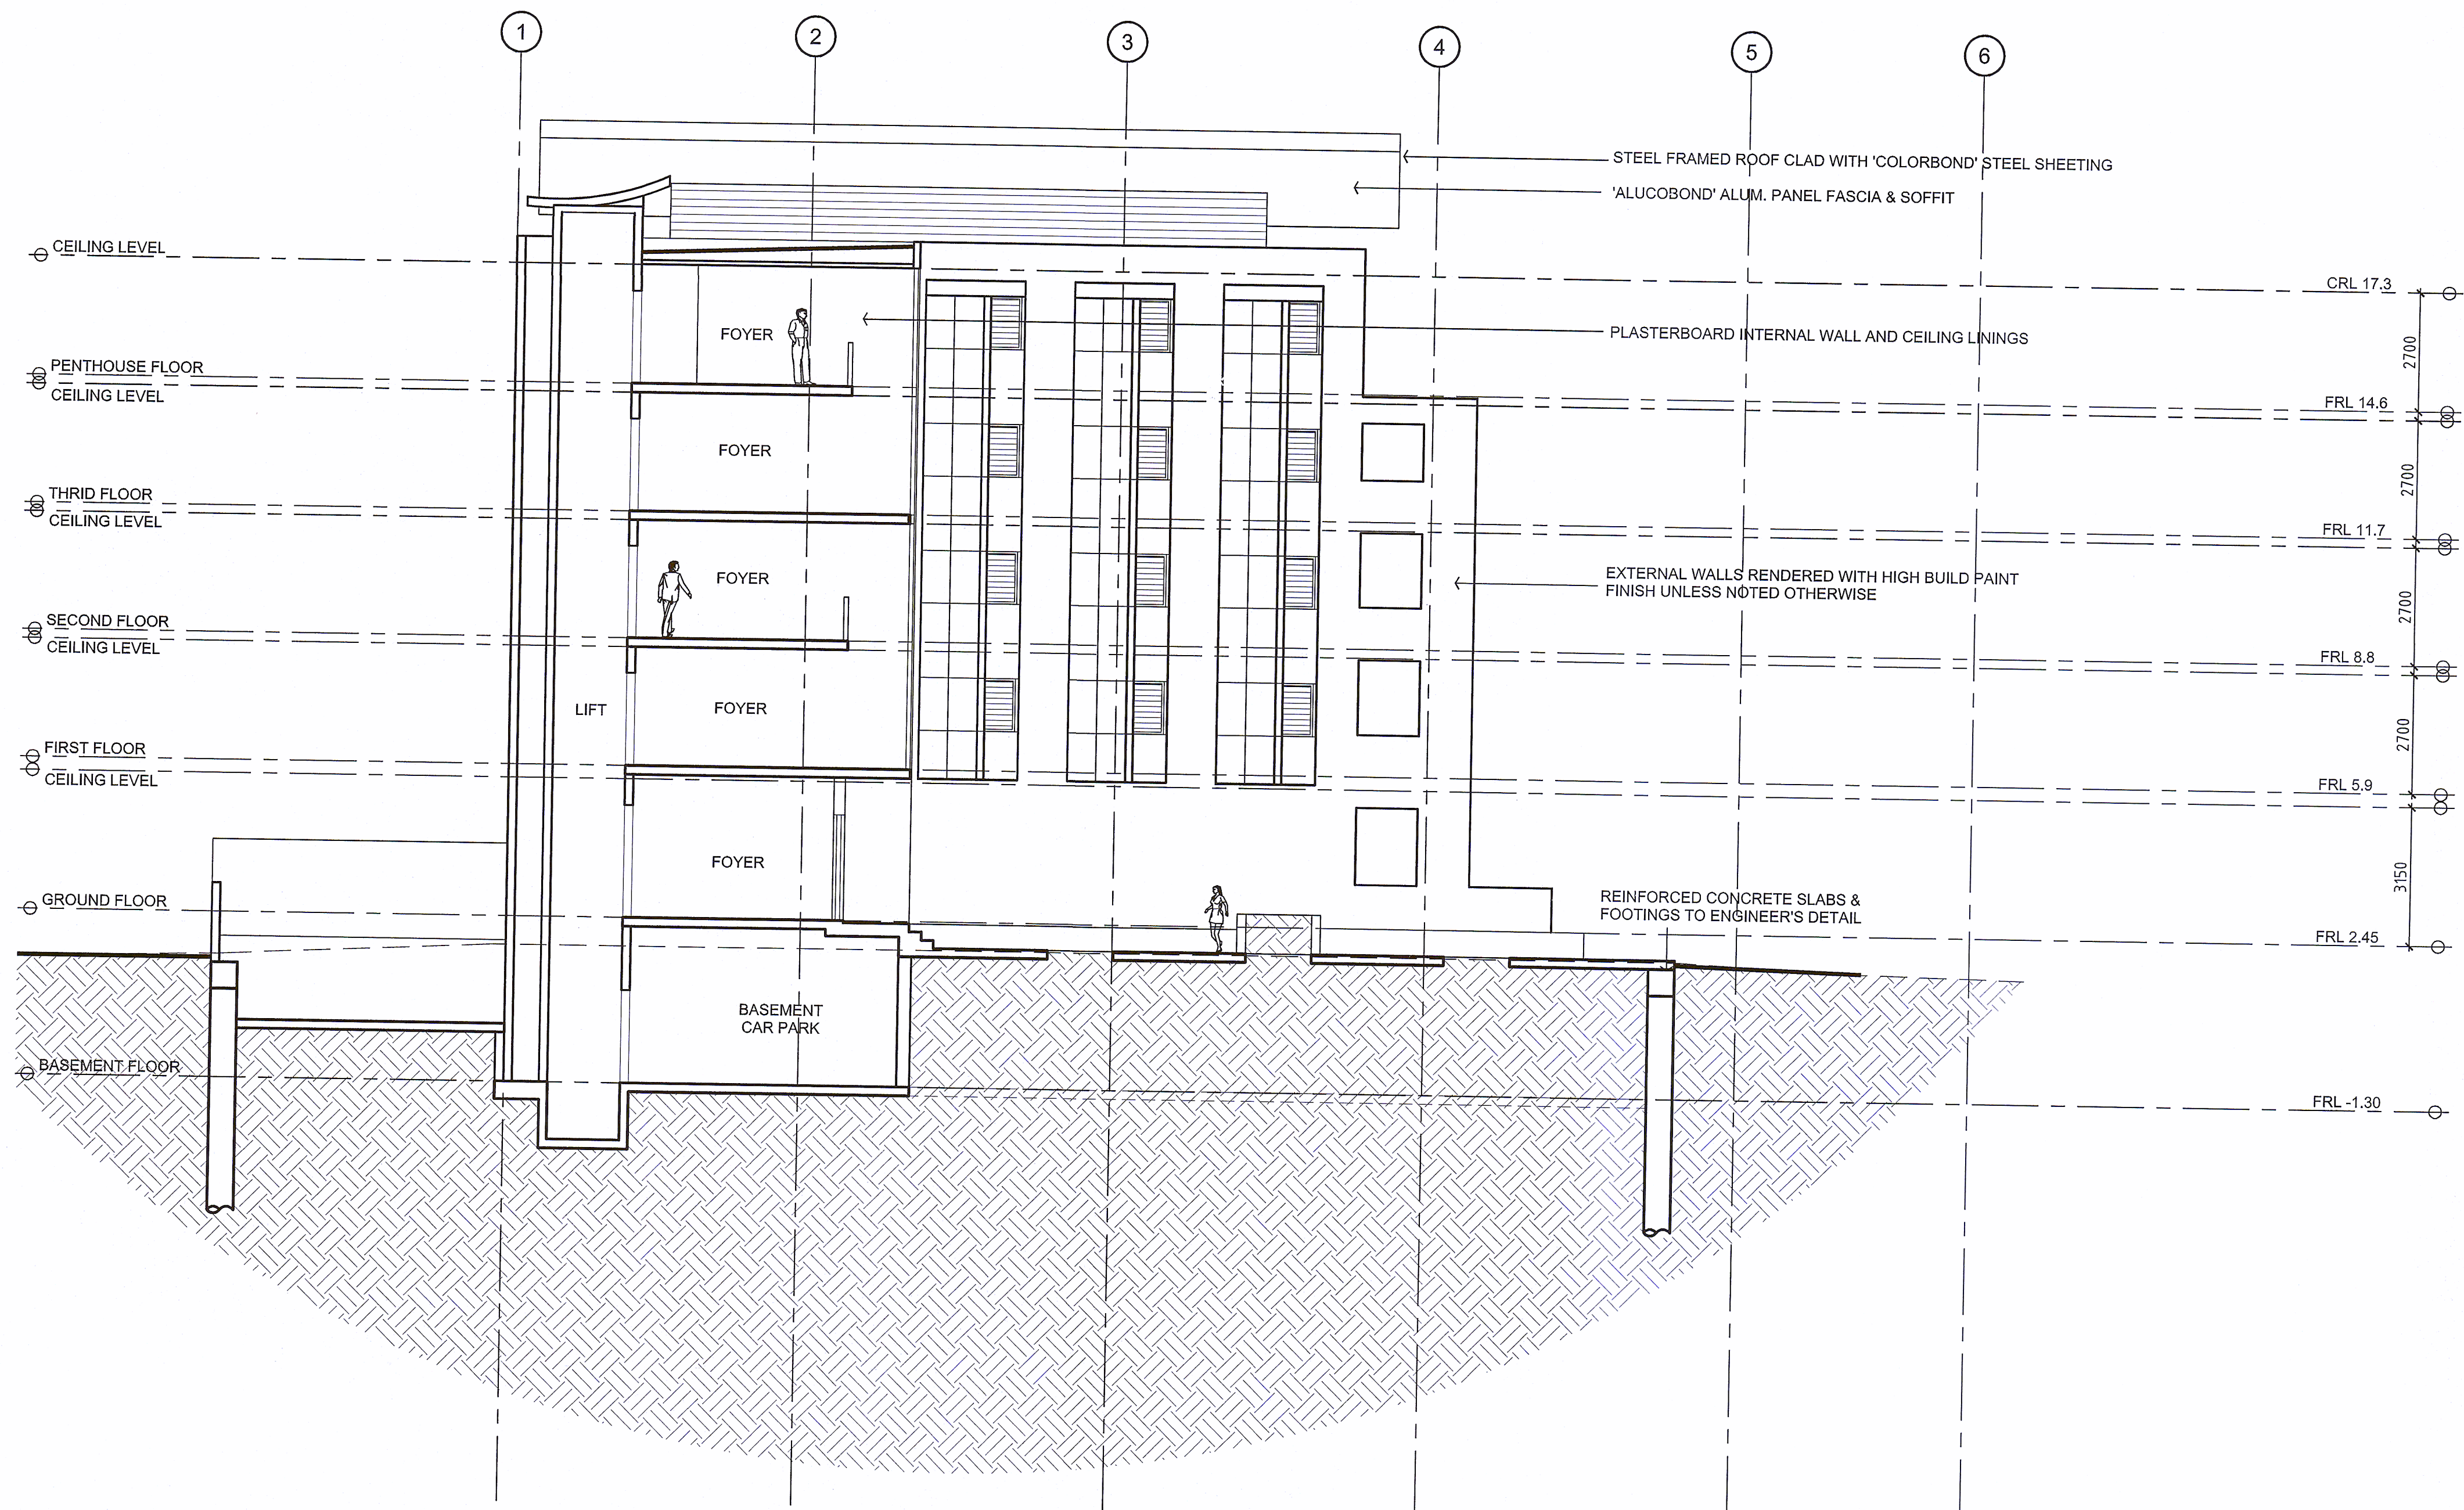

SECTION B-B

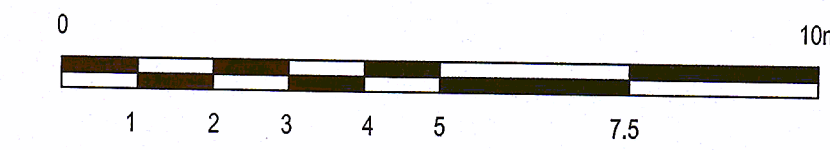

SCALE BAR

No	Date	Revision
5	07.10.10	FLOOR AND CEILING LEVELS AMENDED
4	5.11.09	ISSUED FOR DEVELOPMENT CONSENT
3	12.10.09	ISSUED FOR REVIEW
2	01.09.09	ISSUED FOR REVIEW
1	18.08.08	ISSUED FOR REVIEW

Amendments

Project

PROPOSED MIXED USE DEVELOPMENT

Location


LOTS A & B DP155888
63-65 MASONS PARADE
GOSFORD. N.S.W.

Client

M.DIBBEN

Drawing

SECTIONS


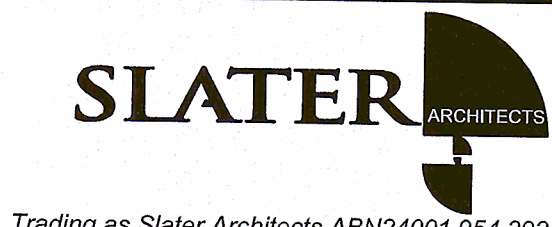


Plan2000 Pty.Ltd. Trading as Slater Architects ABN24001 954 392

P.O.Box 552, Terrigal, N.S.W. 2260
Suite 7, 257-259 The Central Coast Hwy, Erina, NSW 2250
ph 02 43654458 fax 02 43652856
email: info@slaterarchitects.com.au
Catherine Slater - Registered Architect No.7153


These drawings & designs are the property of Slater Architects & shall not be reproduced in whole or part without the written consent of Slater Architects

Designed by C.SLATER	Scale 1:100 @ A1
Drawn by MC	Date JANUARY 2008
Checked	Revision no. 5
Job no. 13601	Sheet no. A11

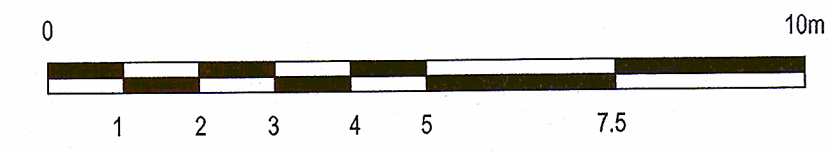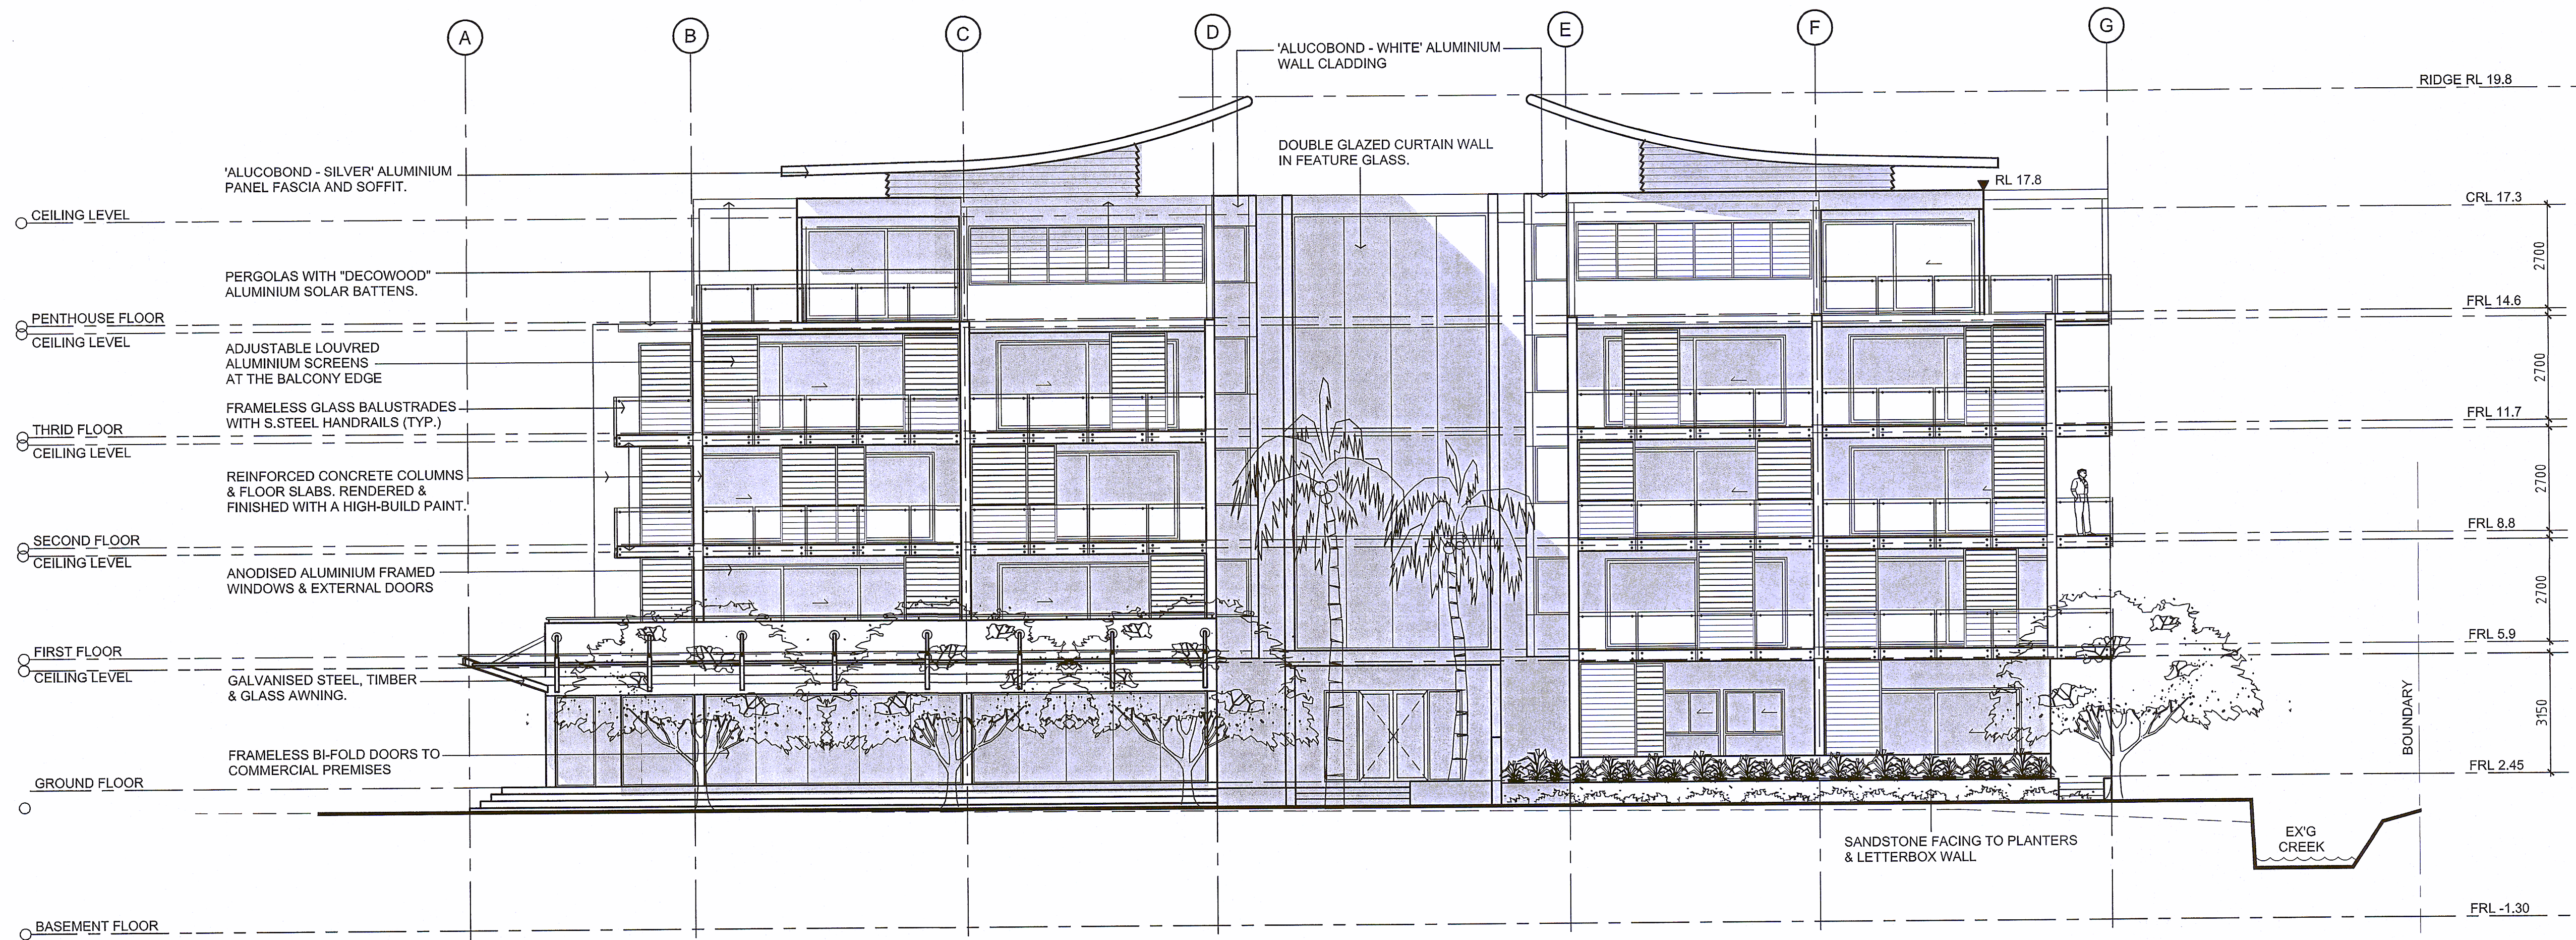

SCALE BAR

WEST (MASONS PDE) ELEVATION

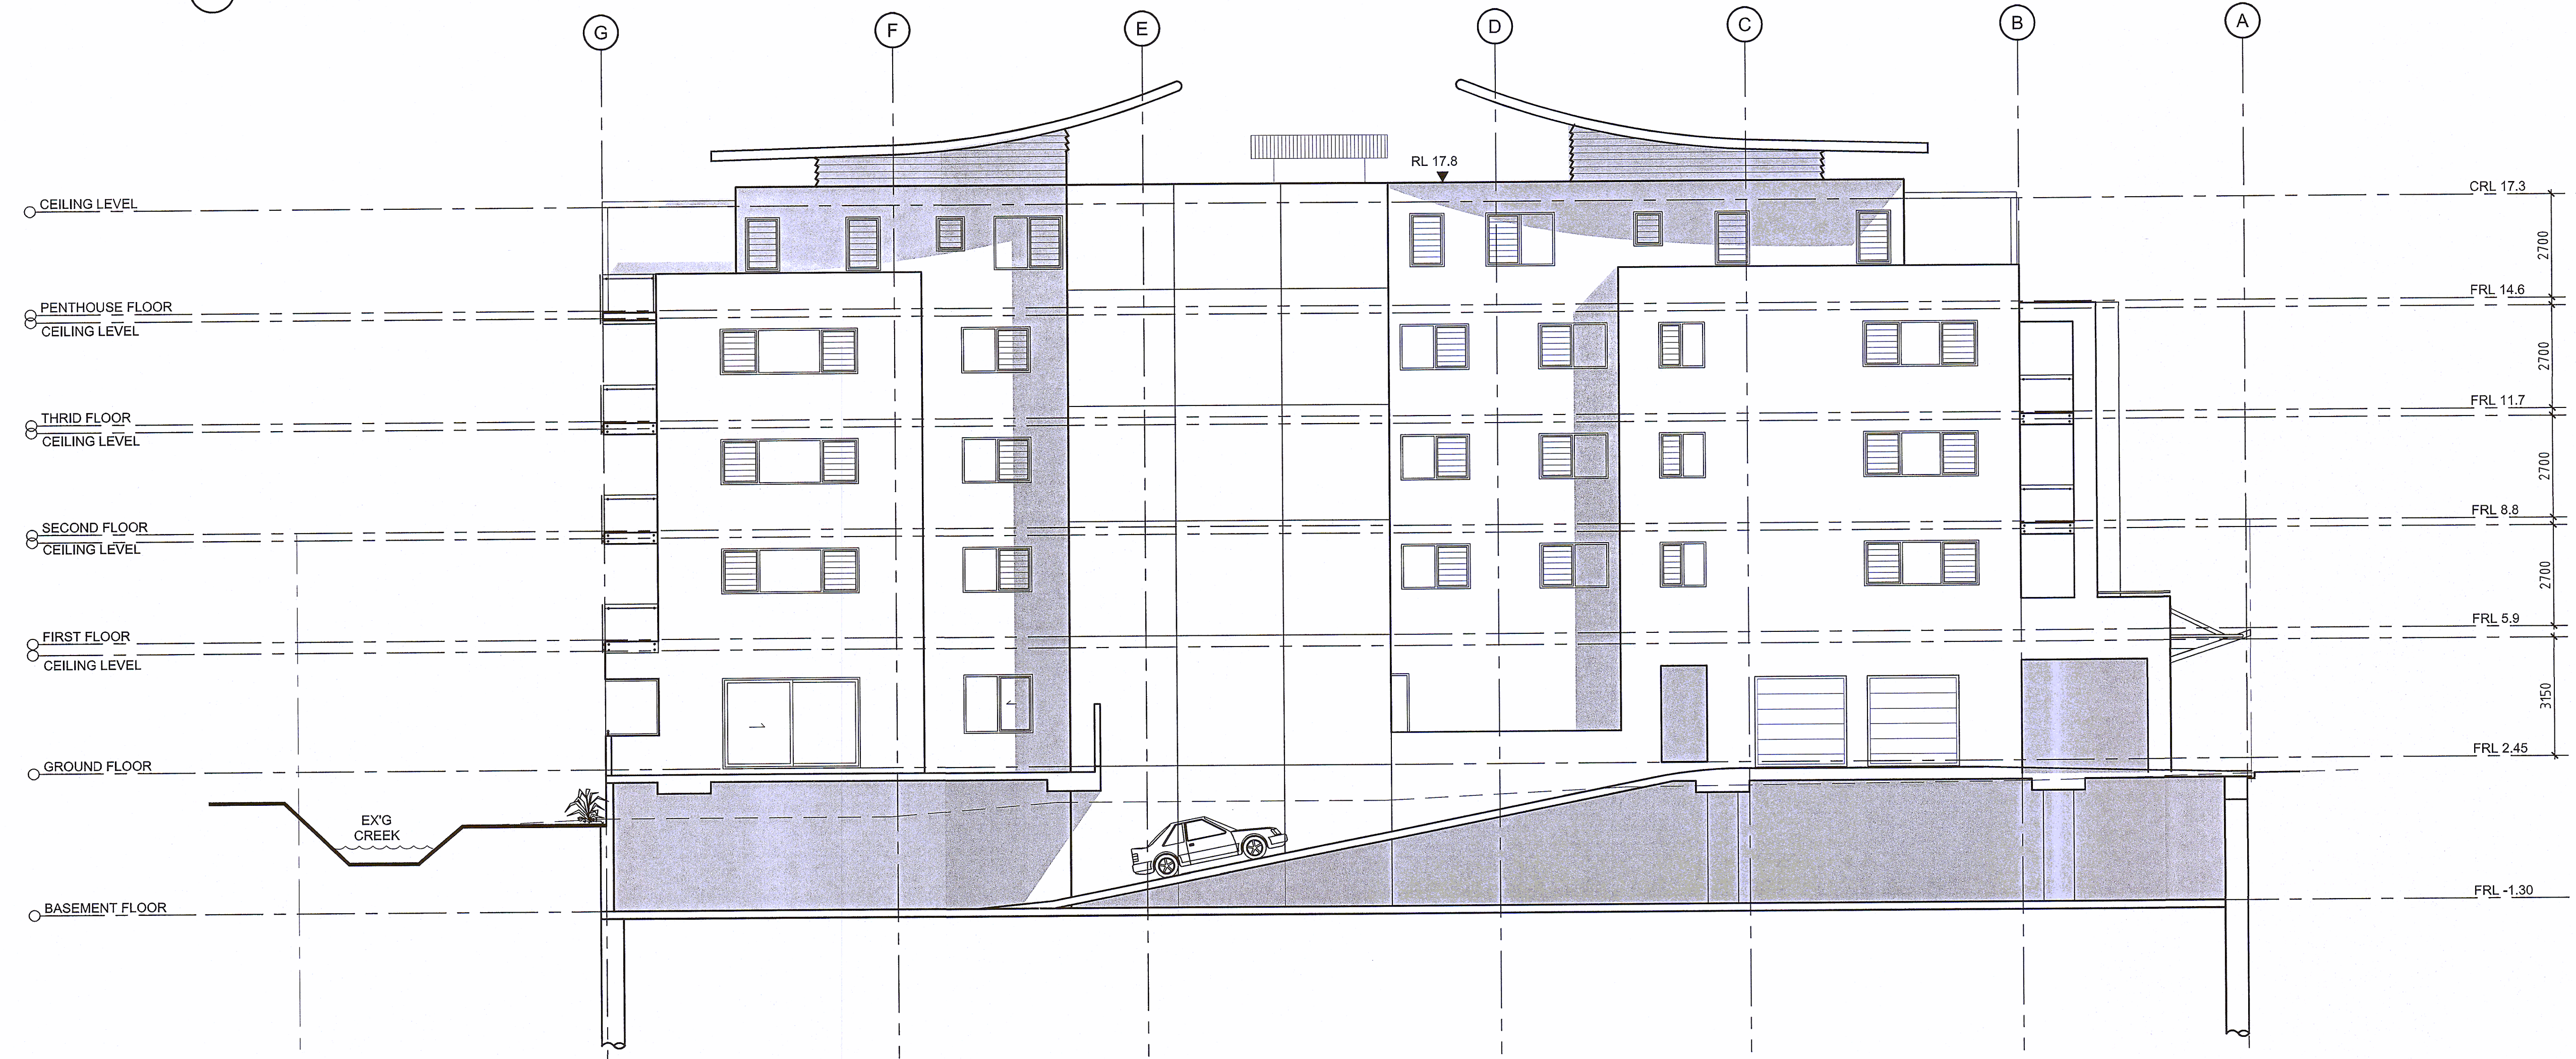

EAST ELEVATION

No	Date	Revision
8	07.10.10	FLOOR & CEILING LEVELS AMENDED
7	15.08.10	GARB. ROOM AMENDED
6	23.07.10	COM FLOOR RL & EGRESS AMENDED
5	04.02.10	PARAPET HEIGHT AMND, BLANK WALL DESIGN
4	5.11.09	ISSUED FOR DEVELOPMENT CONSENT
3	12.10.09	ISSUED FOR REVIEW
2	01.09.09	ISSUED FOR REVIEW
1	18.08.08	ISSUED FOR REVIEW

Amendments

Project

PROPOSED MIXED USE DEVELOPMENT

Location


LOTS A & B DP155888
63-65 MASONS PARADE
GOSFORD, N.S.W.

Client

M.DIBBEN

Drawing

ELEVATIONS

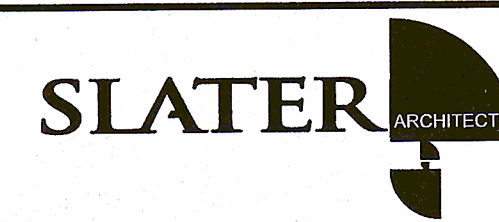

Plan2000 Pty.Ltd. Trading as Slater Architects ABN24001 954 392

P.O.Box 552, Terrigal, N.S.W. 2260
Suite 7, 257-259 The Central Coast Hwy, Erina, NSW 2250
ph 02 43654458 fax. 02 43652856
email: info@slaterarchitects.com.au
Catherine Slater - Registered Architect No.7153

These drawings & designs are the property of Slater Architects & shall not be reproduced in whole or part without the written consent of Slater Architects

Designed by

C.SLATER

Drawn by

MC

Checked

Job no.

North

Scale

1:100 @ A1

Date

JANUARY 2008

Revision no.

8

Sheet no.

13601

A09