

NOTE 1 ENTRANCE TO STAGE 2

OVERLAND FLOW PATH TO BE FENCED ALONG GLADSTONE AVE WITH COLLAPSIBLE FENCING IN ACCORDANCE WITH DRAINAGE REQUIREMENTS.
FENCE PROVIDED WITH GATE AND INTERCOM SYSTEM FOR ACCESS TO GROUND FLOOR UNITS IN STAGE 2.
MAIL BOXES TO BE INCORPORATED AT THE ENTRY TO STAGE 2.

FENCING DESIGNED TO COLLAPSE UNDER FLOOD LOADING SO AS NOT TO INCREASE FLOOD LEVELS. FENCE TO BE ANCHORED TO AVOID BEING WASHED AWAY. LOW STRENGTH TIES TO BE USED TO HOLD THE FENCE IN PLACE DURING NON-FLOOD TIMES.

RECEIVED
21 APR 2011

NOTE 2

ALL DOWNPIPES AND GUTTERS ARE SIZED FOR THE Q100 STORM EVENT

ALL MEASUREMENTS ARE IN METRES UNLESS NOTED OTHERWISE

ALL DOWNPIPES ARE TO BE 100mm SEWER GRADE uPVC, UNLESS NOTED OTHERWISE.

LEGEND

- []--- DENOTES PROPOSED DRAINAGE
- [] DENOTES PROPOSED SURFACE LEVELS
- DENOTES PROPOSED PUMPOUT FROM BASEMENT OVERFLOW FROM TANKS, SUBSOIL AND BASEMENT DRAINAGE TO COLLECTION PITS AT GROUND LEVEL
- []--- DENOTES EXISTING SEWER LINE AND PITS
- []--- DENOTES PROPOSED SEWER LINE AND PITS. REFER TO SEWER DESIGN DRAWINGS FOR DETAILS
- OOOOOOO DENOTES PROPOSED RETAINING WALL

**THIS DRAWING IS FOR
APPROVAL ONLY
- NOT FOR CONSTRUCTION**


Revision	Amendment or reason for issue	Issue date	Drawn by	Authorised
D	STAGE 2 ENTRY REVISED TO INCLUDE FENCING, GATE, INTERCOM, AND MAIL BOXES. NOTE 1	20-04-2011	R.H.	
C	SPOT LEVEL CORRECTED TO RL 18.00	00-04-2011	R.H.	
B	UPDATED FOR ADDITIONAL INFORMATION	24-03-2011	R.H.	
A	LANDSCAPING IN COMMUNAL OPEN SPACE ADDED AND LEVEL 1 ALTERED	11-11-2010	Z.D.	

KFW
INFRASTRUCTURE PROFESSIONALS

K.F. Williams & Associates Pty Ltd
28 Auburn Street
Wollongong NSW 2500
A.C.N 008 664 417
Project Management, Surveying,
Civil, Structural, Water & Sewer

p (02) 4228 7044
f (02) 4226 2004
email@kfwilliams.com.au
www.kfwilliams.com.au

Surveyor MASTERS & ASSOCS	Date SEPT 2010	Drawing Title PROPOSED DEVELOPMENT GLADSTONE AVENUE, WOLLONGONG CONCEPT DRAINAGE LEVEL 1	Project No. KF109911
Date of Survey	Drawn A. PROUDLOVE		Drawing No. C03
Height Datum AHD	Designed A. PROUDLOVE		Sheet 3 of 5
Origin	Checked		Revision D
Horiz. Datum	Approved	Scale 1:250 @ A1 1:500 @ A3	Drawing Status ISSUED FOR DA APPROVAL

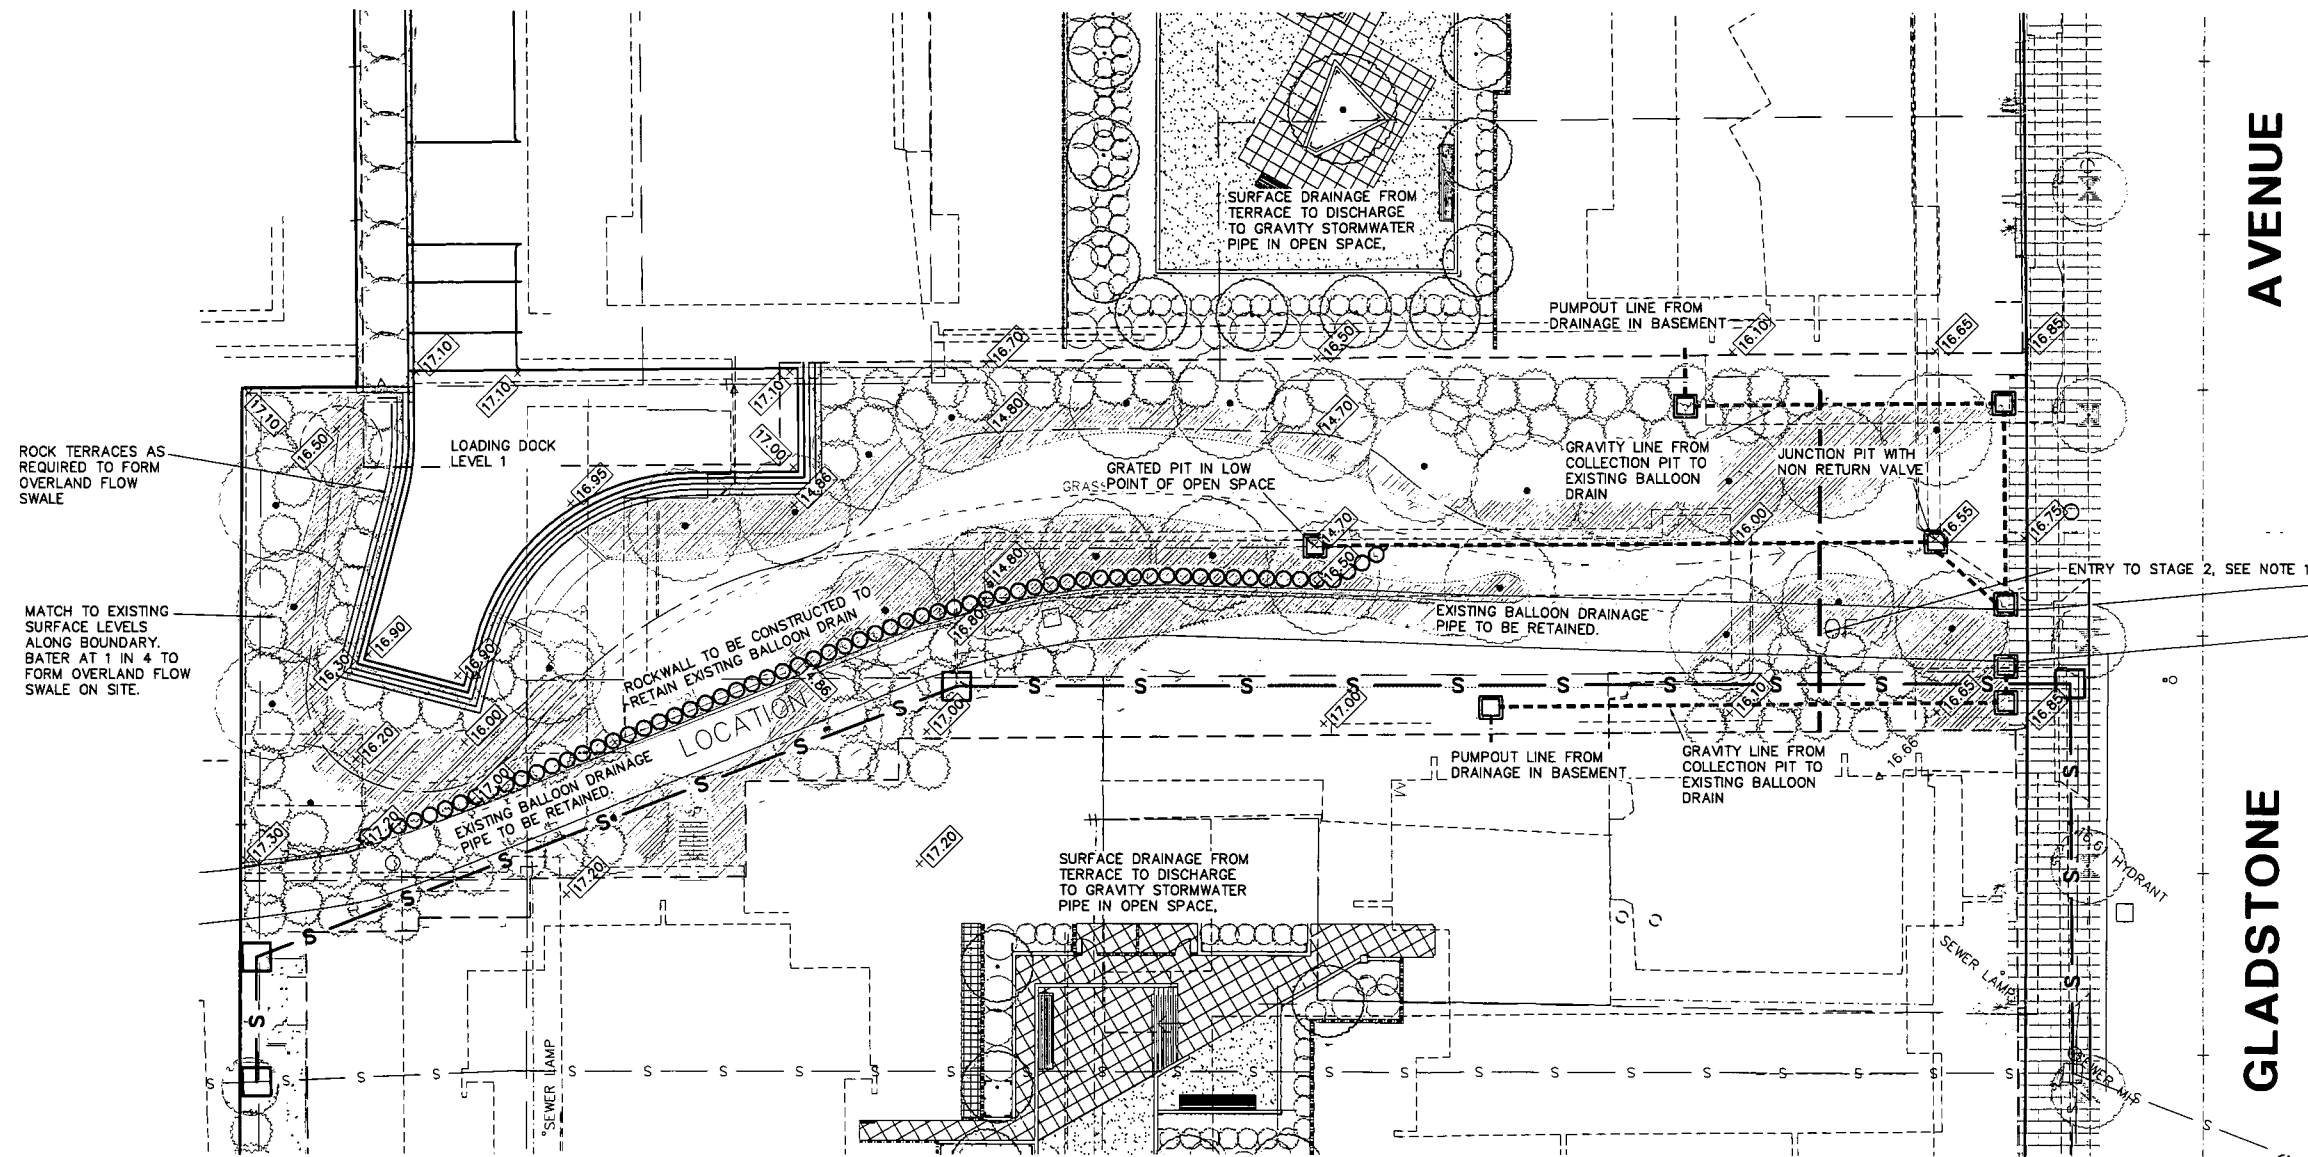

D	STAGE 2 ENTRY REVISED TO INCLUDE FENCING, GATE, INTERCOM. AND MAIL BOXES. NOTE 1	20-04-2011	R.H.		
C	UPDATED FOR ADDITIONAL INFORMATION	24-03-2011	R.H.		
B	EXTRA LEVELS ADDED IN OPEN SPACE	30-11-2010	A.P.		
A	LANDSCAPING IN COMMUNAL OPEN SPACE ADDED	11-11-2010	Z.D.		
Revision	Amendment or reason for issue	Issue date	Drawn by	Authorised	

Surveyor MASTERS & ASSOCS	Date SEPT 2010
Date of Survey	Drawn A. PROUDLOVE
Height Datum AHD	Designed A. PROUDLOVE
Origin	Checked
Horiz. Datum	Approved

Drawing Status	
----------------	--

Project No.	
KF109911	
Drawing No.	
C05	
Sheet	Revision
5 Of 5	D



SEQUENCE OF OPERATIONS





STEP 1
PROVIDE TEMPORARY CONSTRUCTION ENTRY/EXIST SHAKER PAD.

STEP 2
INSTALL SEDIMENT FENCE

STEP 3
EXCAVATE FOR BASEMENTS. REMOVE SPOIL FROM SITE. CONSTRUCT DRAINAGE LINES AND BUILDING.

STEP 4
MAINTAIN SOIL AND WATER MANAGEMENT FEATURES THROUGH OUT THE CONSTRUCTION PERIOD. MAKE ADJUSTMENTS AS REQUIRED BY CHANGING SITE CIRCUMSTANCES.

**THIS DRAWING IS FOR
APPROVAL ONLY
- NOT FOR CONSTRUCTION**

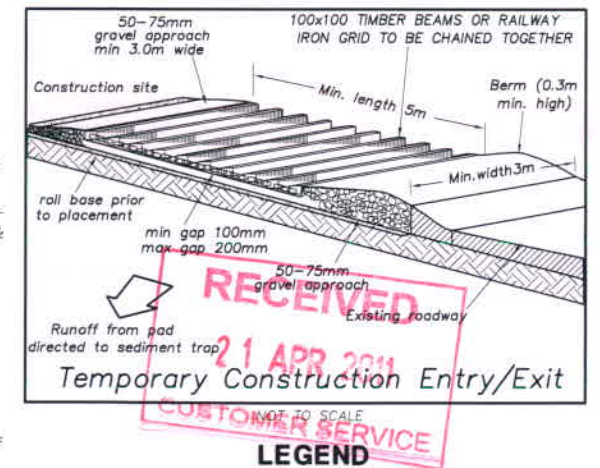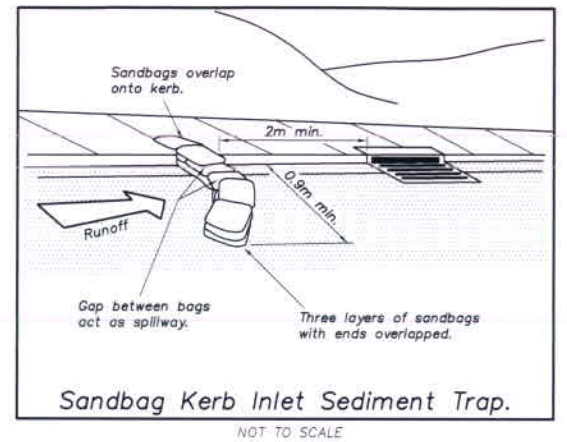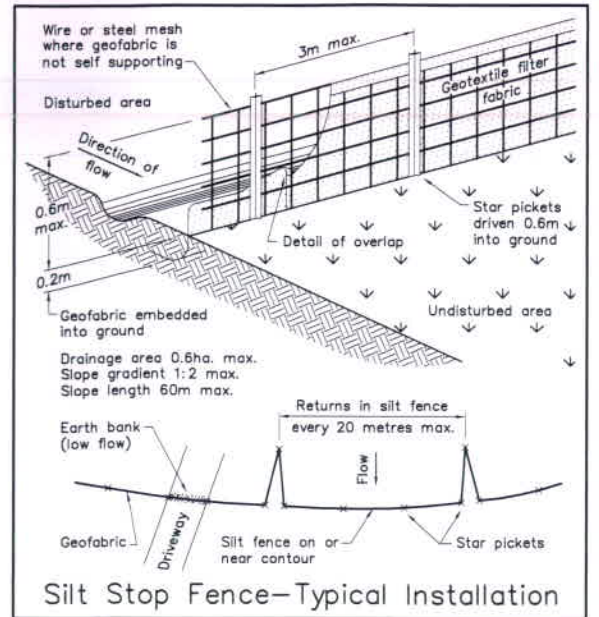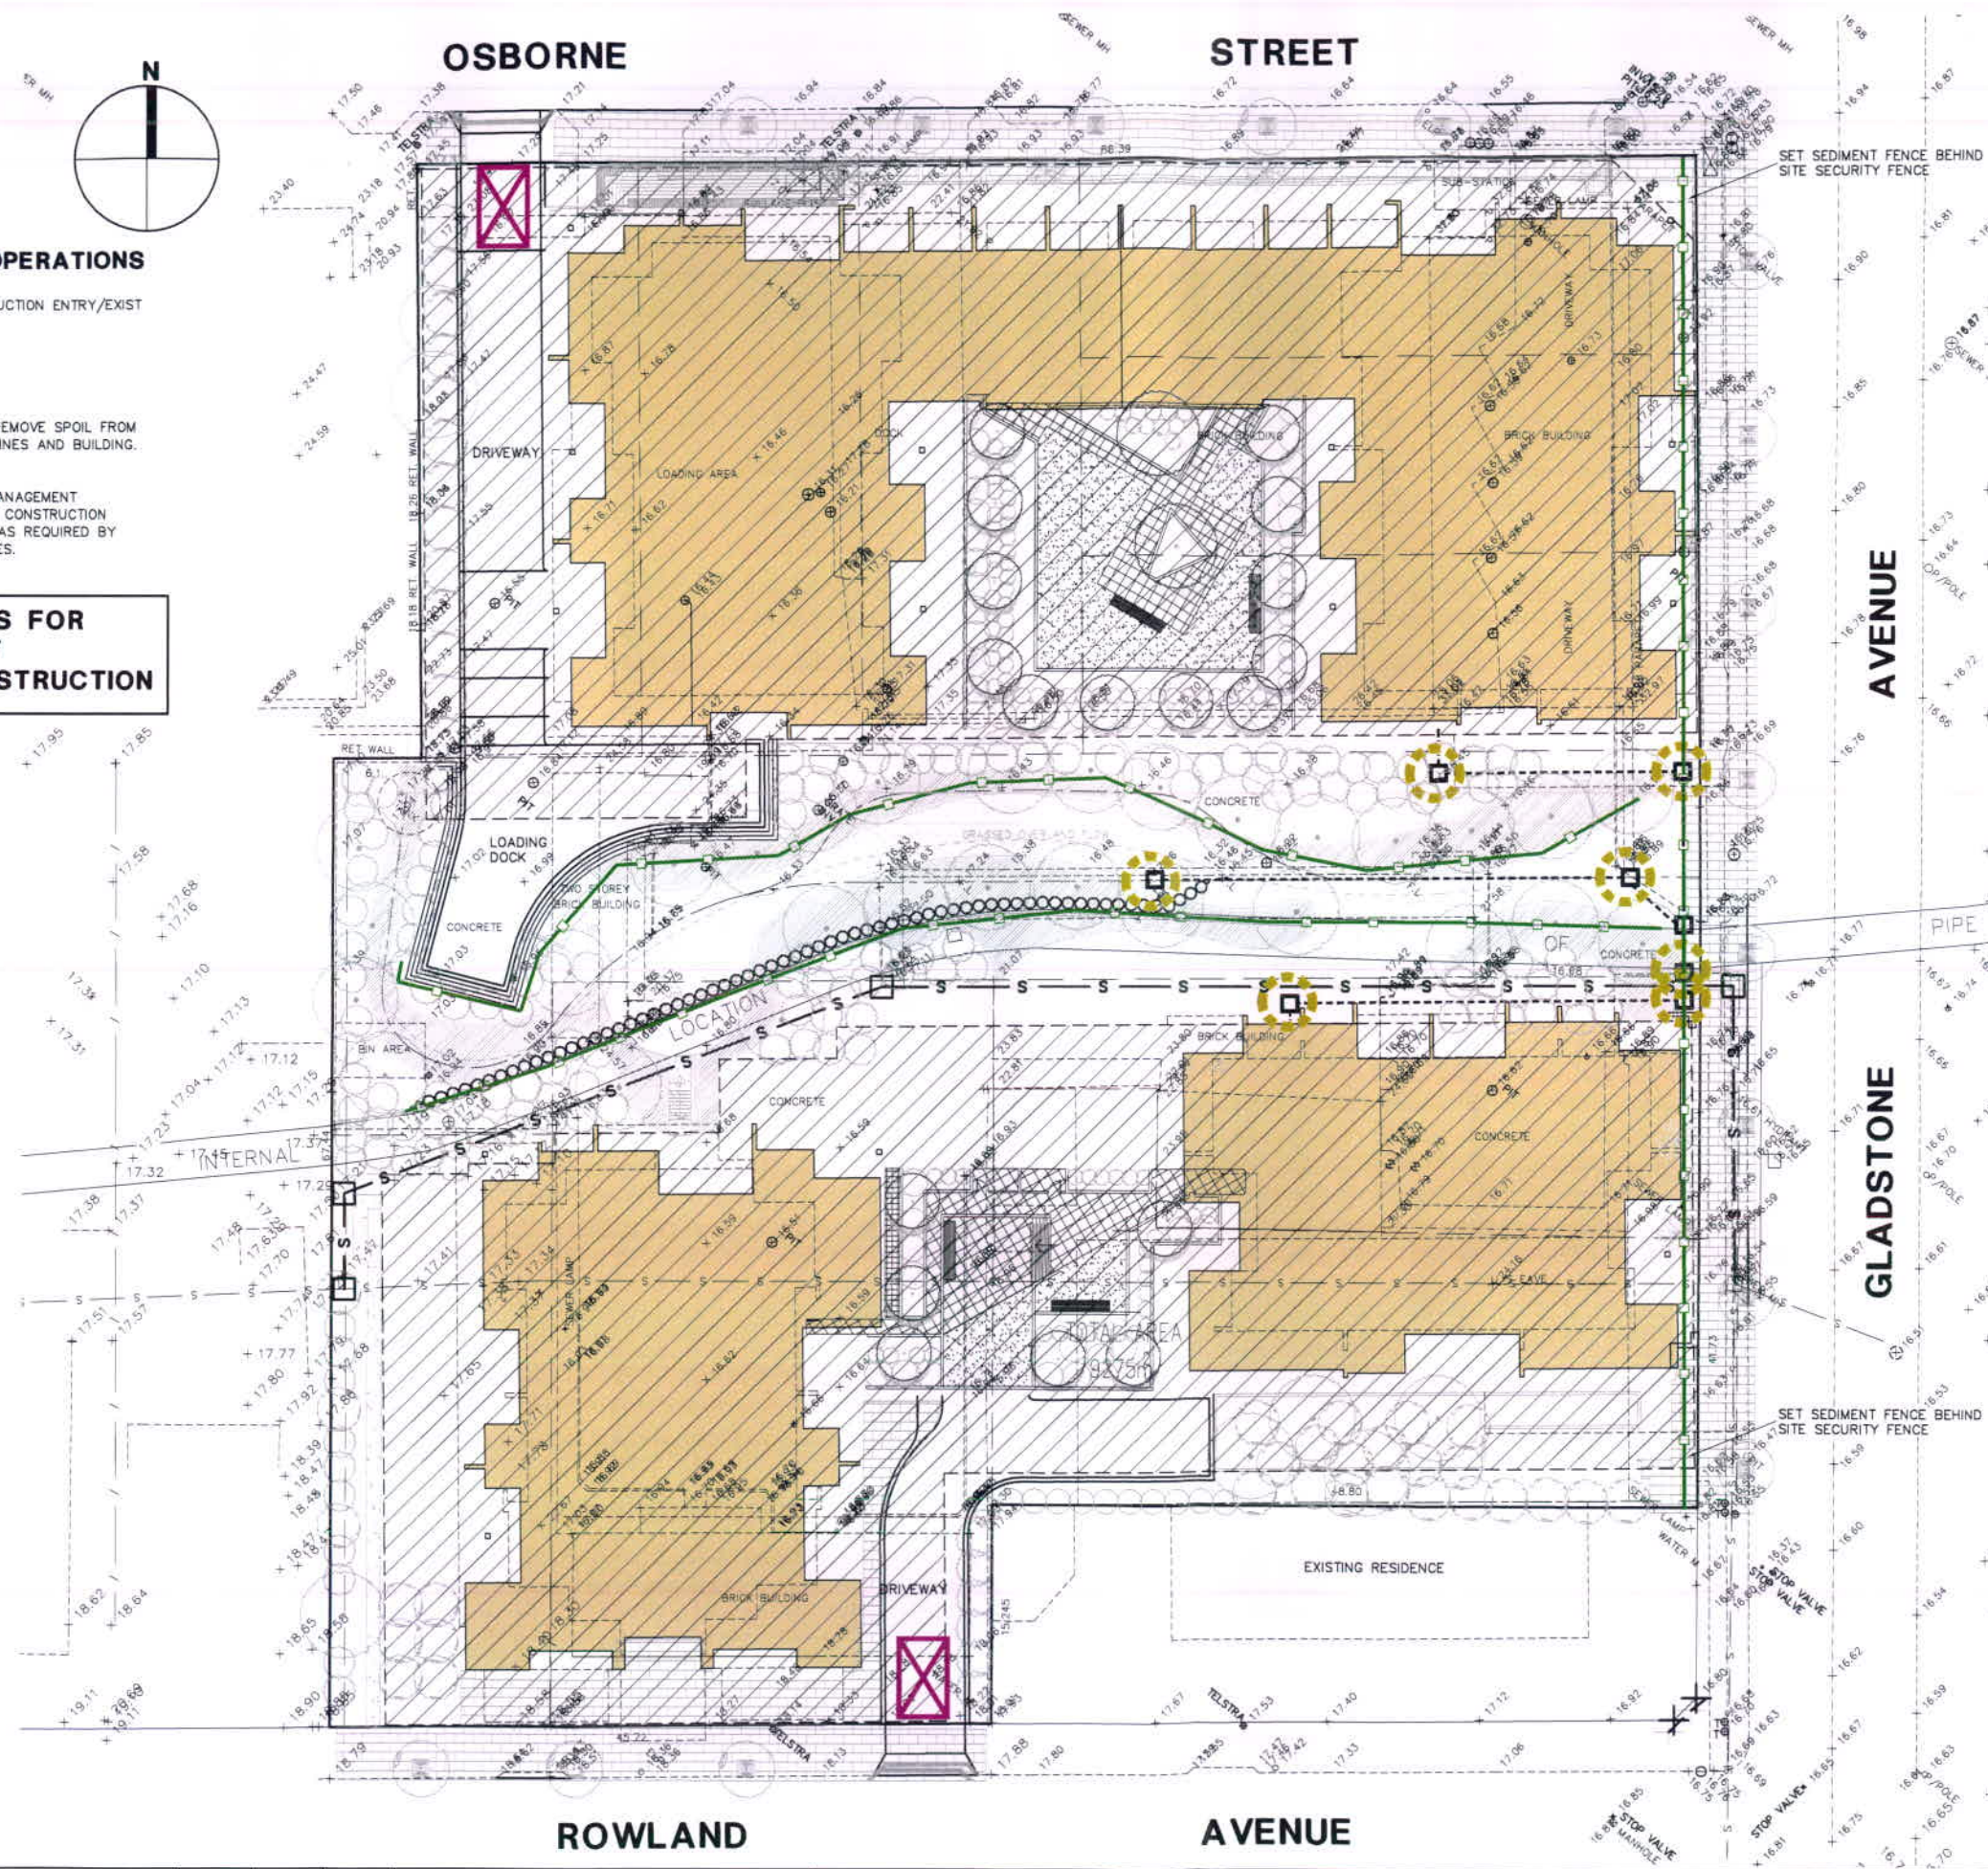

- LEGEND**
- DENOTES PROPOSED DRAINAGE
 - DENOTES SILT STOP FENCING
 - + (673.15) DENOTES PROPOSED SURFACE LEVELS
 - ⊗ TEMPORARY CONSTRUCTION ENTRY/EXIT
 - ⊙ SANDBAG INLET SEDIMENT TRAP

Revision	Amendment or reason for issue	Issue date	Drawn by	Authorised



K.F. Williams & Associates Pty Ltd
28 Auburn Street
Wollongong NSW 2500
A.C.N 008 664 417
Project Management, Surveying,
Civil, Structural, Water & Sewer

P (02) 4228 7044
F (02) 4226 2004
E mail@kfwilliams.com.au
www.kfwilliams.com.au

Surveyor MASTERS & ASSOCS	Date APRIL 2011
Date of Survey	Drawn R.Hentschel
Height Datum AHD	Designed R.Hentschel
Origin	Checked
Horiz. Datum	Approved

Drawing Title	Scale 1:250 @ A1 1:500 @ A3
Project No. KF109911	Drawing No. C06

**PROPOSED DEVELOPMENT
GLADSTONE AVENUE
WOLLONGONG
SOIL AND EROSION CONTROL PLAN**

Drawing Status
ISSUED FOR DA APPROVAL

Project No. KF109911	Drawing No. C06
Sheet 1 OF 1	Revision -