



Verify all dimensions on site prior to commencement of work  
figured dimensions to be taken in preference to scaling


amendments		by	date
Issue	Notes		
A	ISSUE FOR REVIEW	PC	25 JULY 2011
B	AMINING REVISED	DS	15 SEP 2011

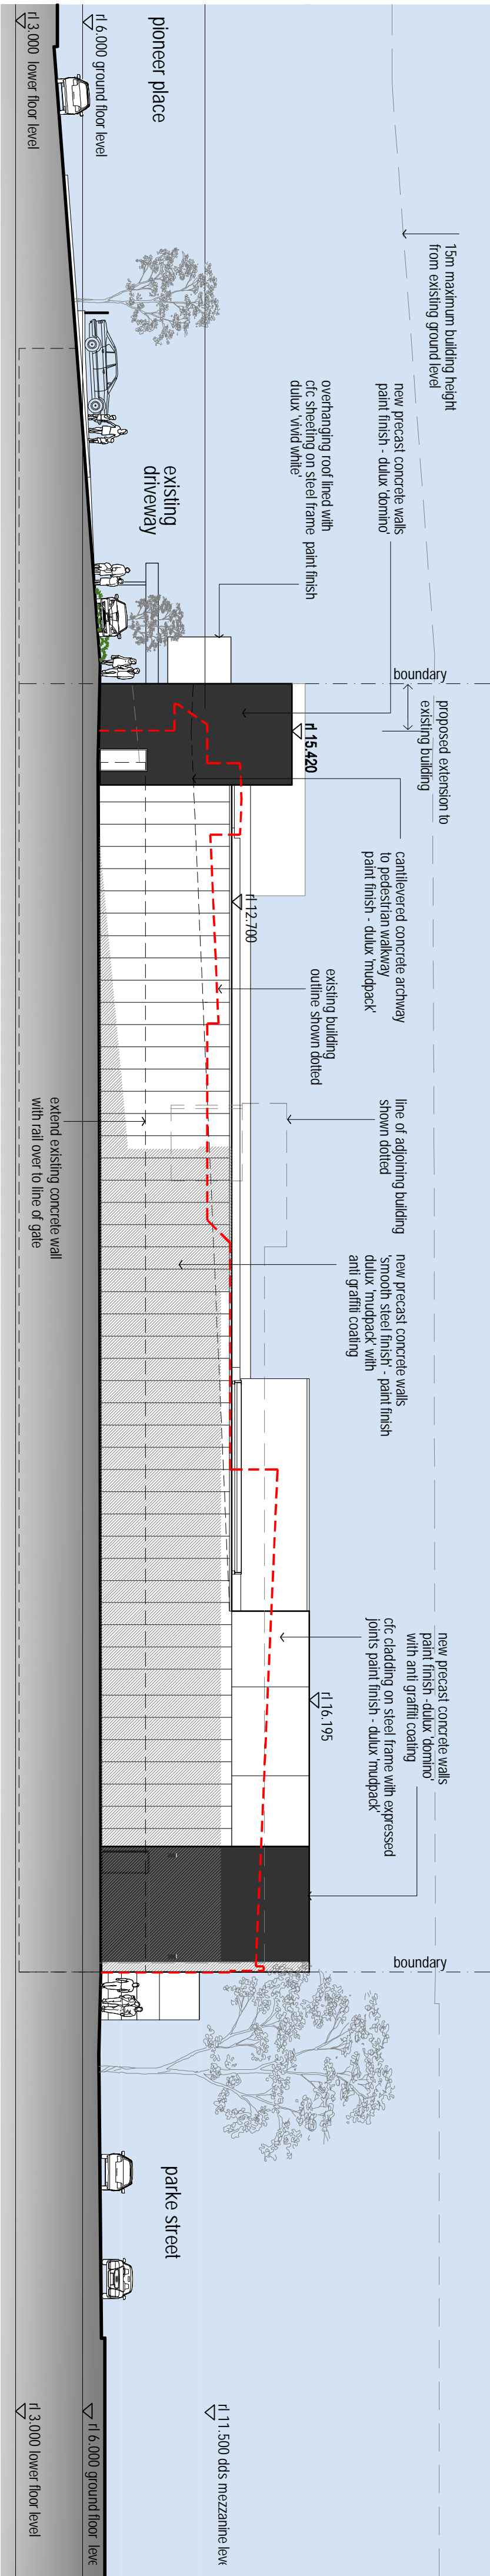


1 north elevation - access driveway  
1:200

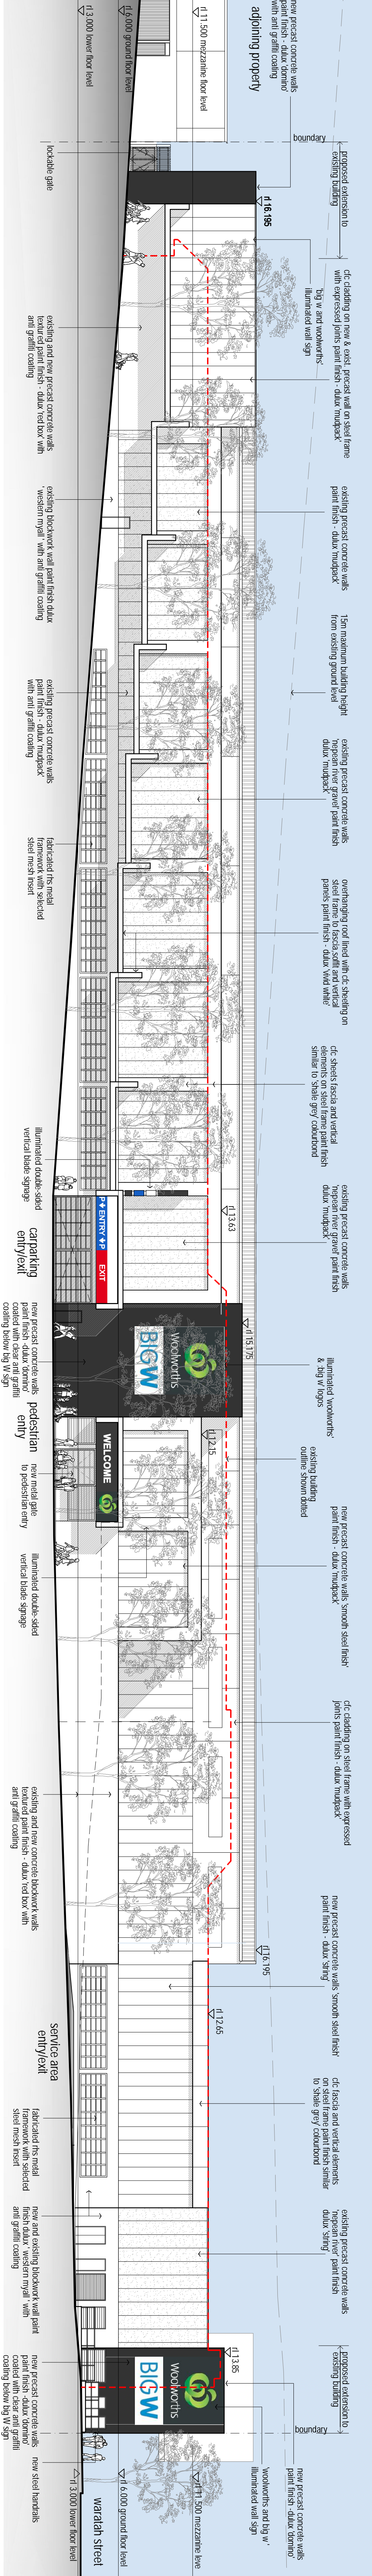

2 west elevation - parking place  
1:200

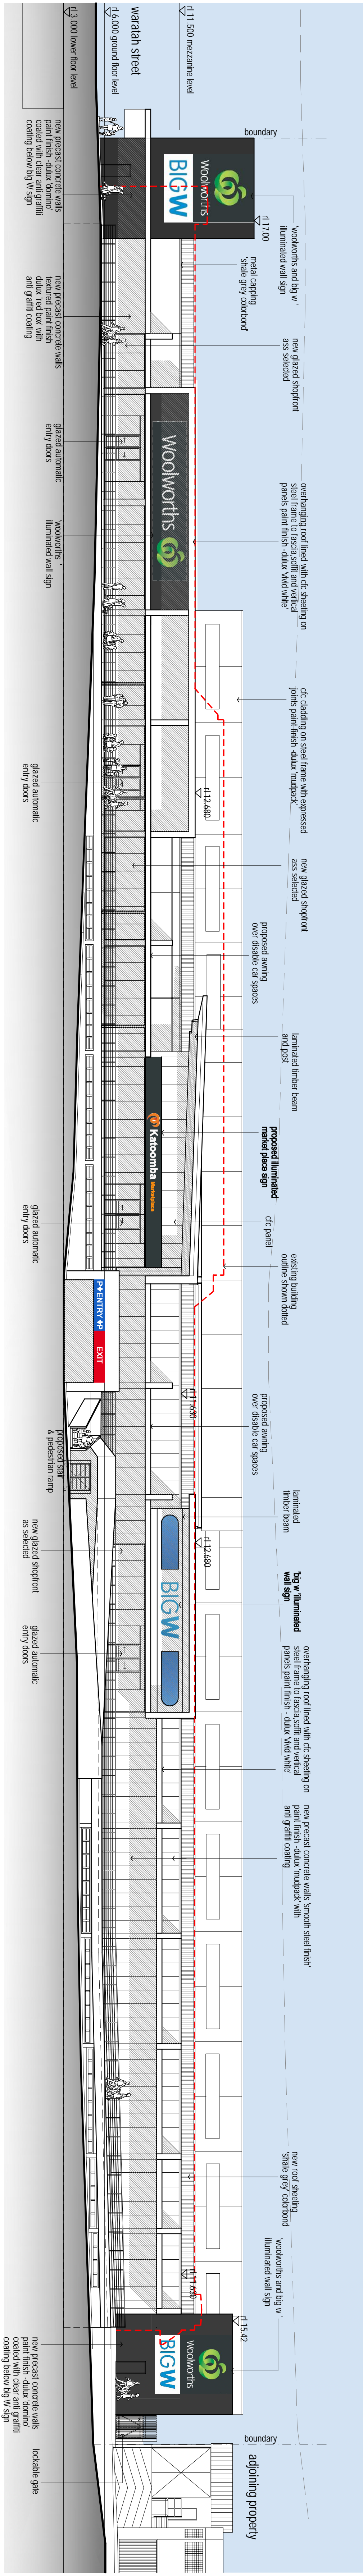


3 east elevation through parking place  
1:200

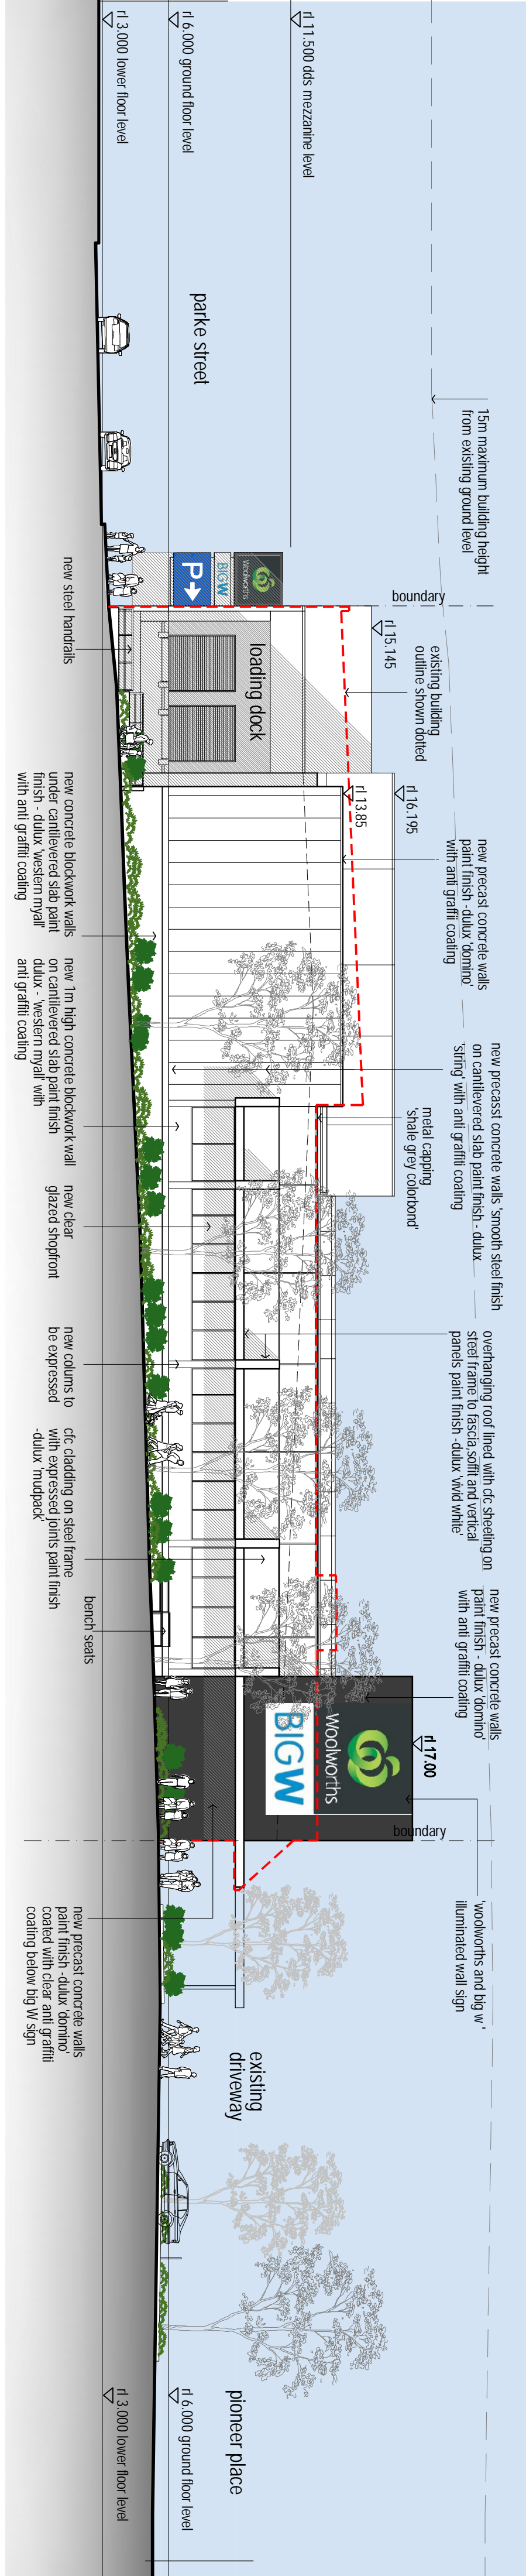

4 south elevation - parking place  
1:200

copyright of this design remains the property of d + r architects may 2010

scale 1:200@B1

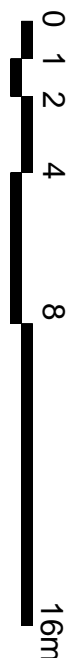

OVERLAY ELEVATIONS OF EXISTING BUILDING  
AND PROPOSED BUILDING  
RETAIL REDEVELOPMENT  
CORNER PARKE + WARATAH STREETS  
KATOOMBA, NSW  
FOR FABCOT PTY. LIMITED  
06063 DA3.08B