




1 A - Ground Floor
Scale: 1 : 200



3 C - Ground Floor
Scale: 1 : 200



2 B - Ground Floor
Scale: 1 : 200

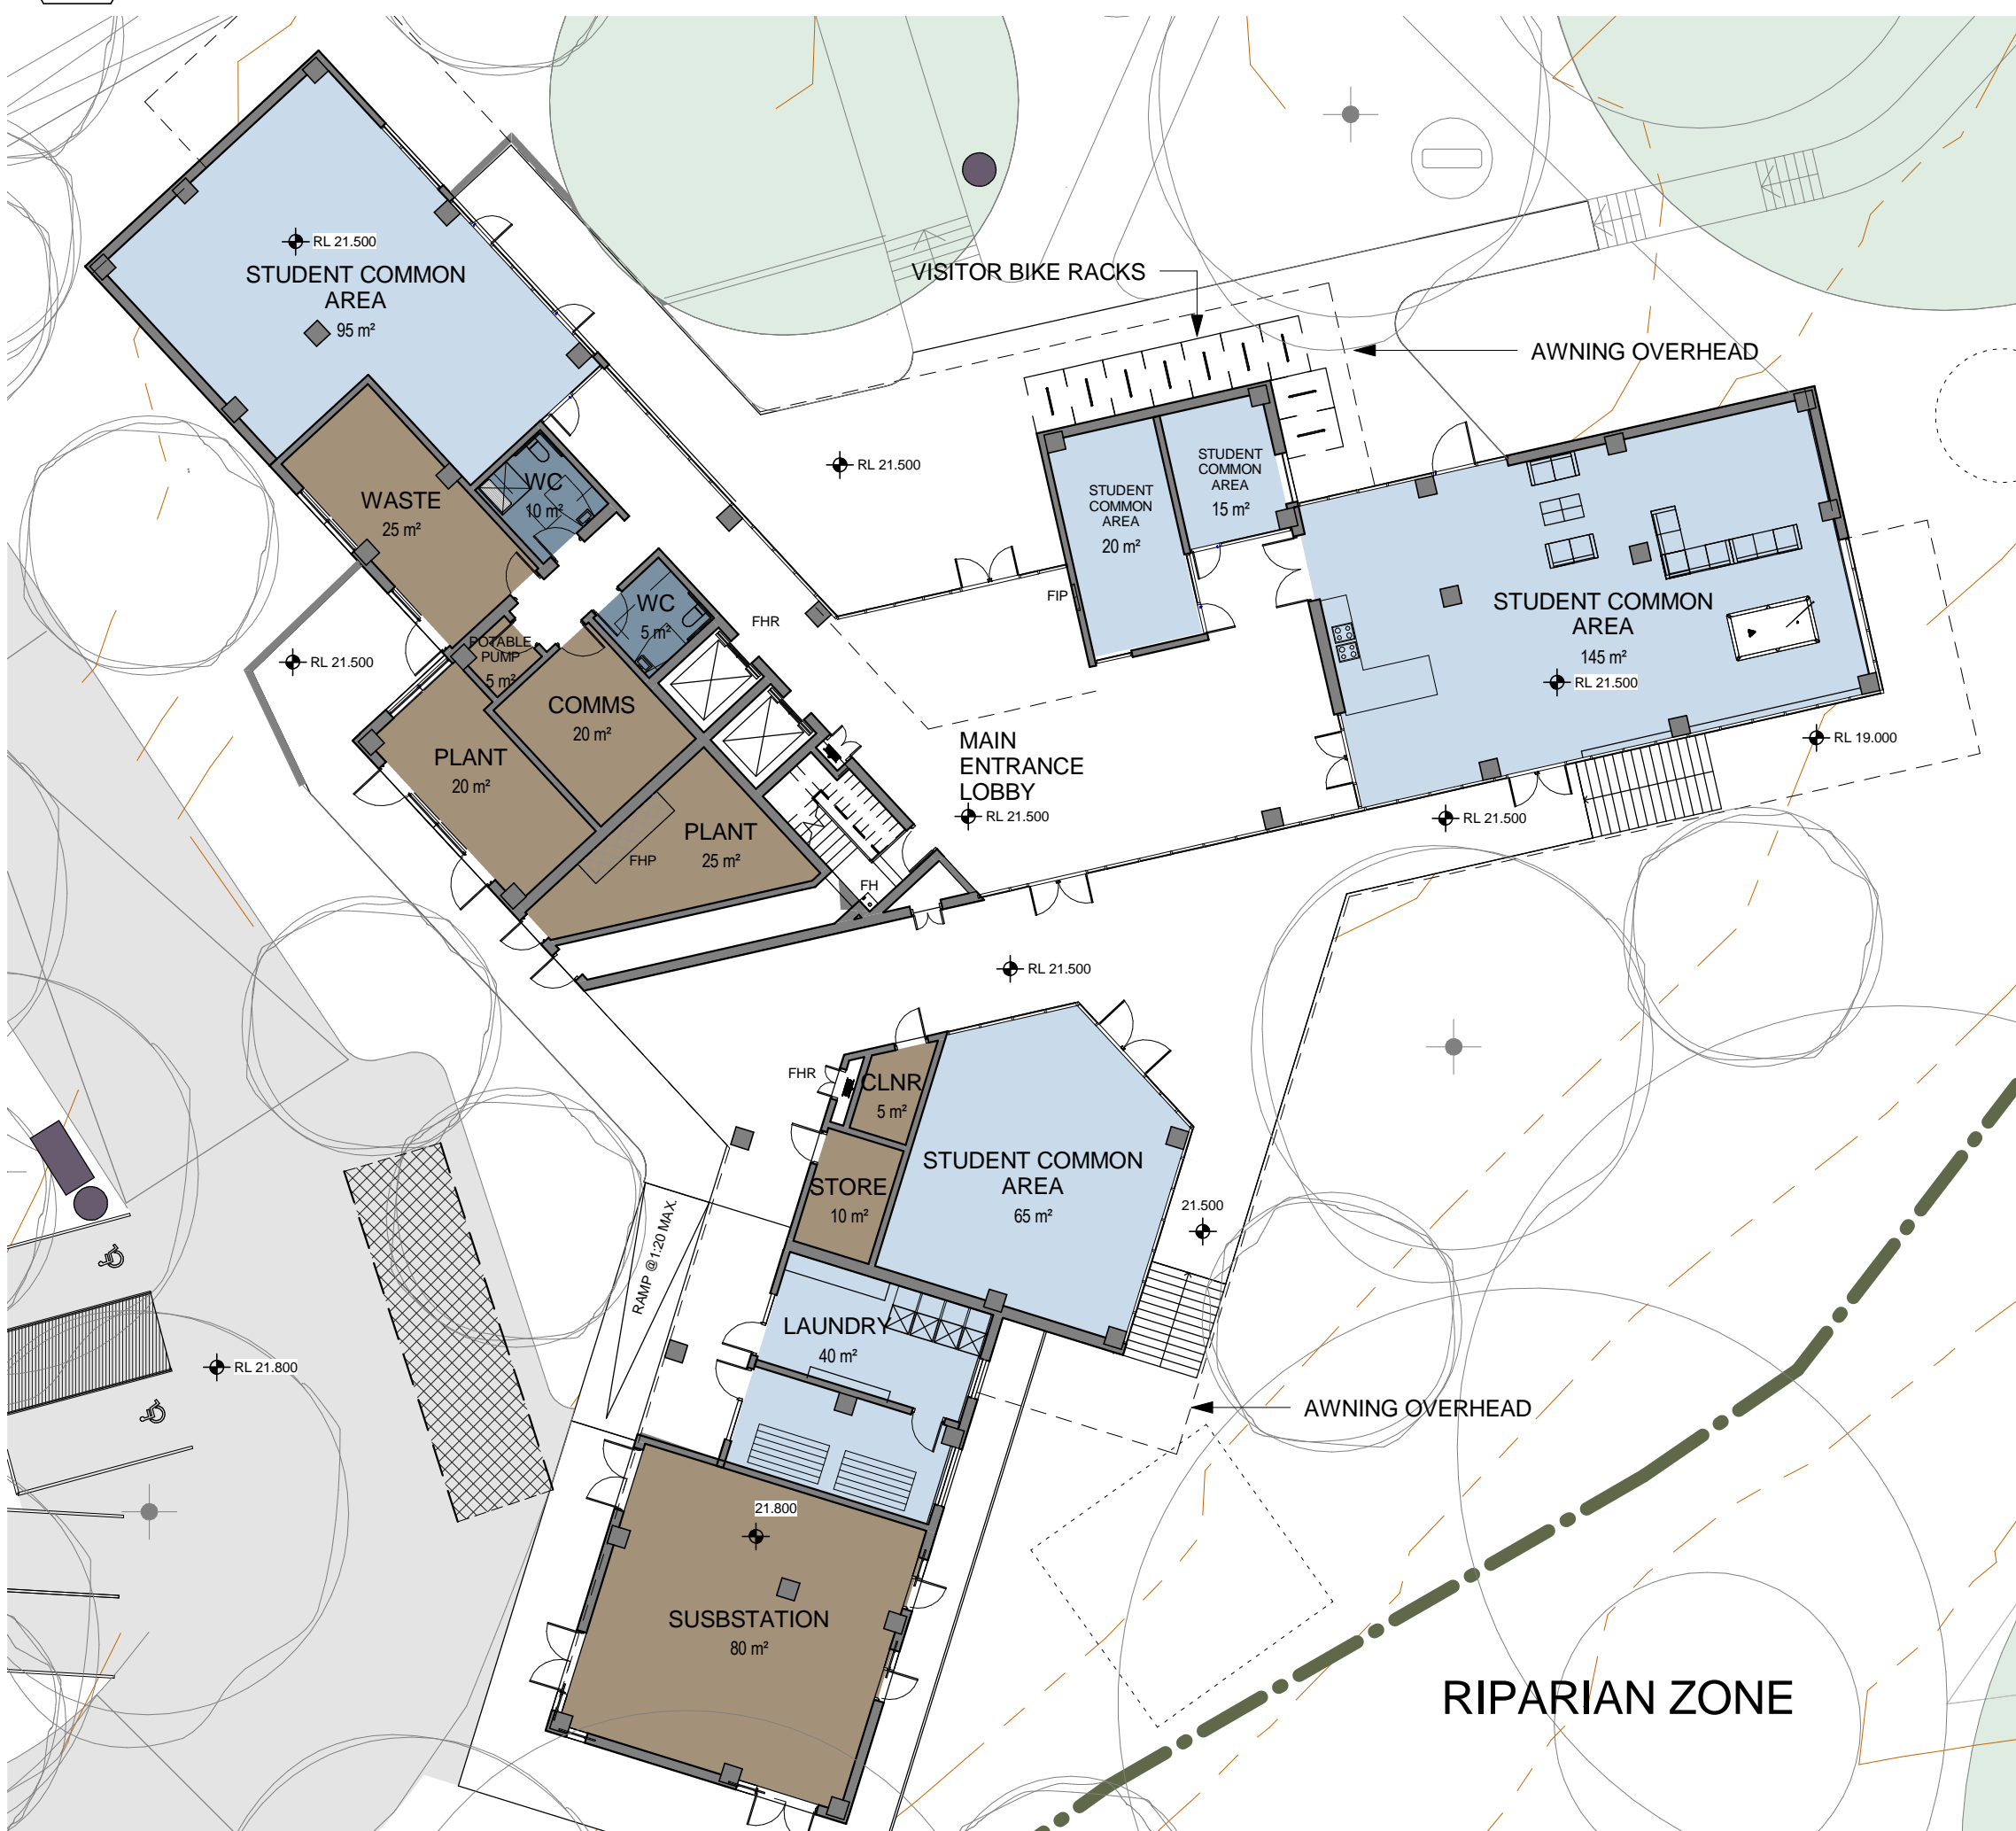

4 D - Ground Floor
Scale: 1 : 200

©architectus Sydney 2009
Architectus Sydney Pty Ltd is the owner of the copyright subsisting in these drawings, plans, designs and specifications. They must not be used, reproduced or copied, in whole or in part, nor may the information, ideas and concepts therein contained (which are confidential to Architectus Sydney Pty Ltd) be disclosed to any person without the prior written consent of that company.

Do not scale drawings. Verify all dimensions on site

issue	amendment	date
	DRAFT DA	05.02.2011
A	ISSUE FOR CLIENT FINAL REVIEW	15.08.2011
B	ISSUE FOR DEVELOPMENT APPLICATION	22.08.2011
C	ISSUE FOR REVIEW	29.08.2011
D	ISSUE FOR DEVELOPMENT APPLICATION	31.08.2011

GENERAL NOTES

- GROUND FLOOR STUDENT COMMON AREAS INDICATIVE ONLY. SUBJECT TO FURTHER DEVELOPMENT

LEGEND

- RIPARIAN ZONE
- PROPOSED TREE
- EXISTING TREE
- AMENITIES
- COMMUNAL
- ADMINISTRATION / RECEPTION
- SERVICES / PLANT / STORE
- SERVICE VEHICLE PARKING
- ACCESSIBLE PARKING - SHARED ZONE
- HYDRANT BOOSTER
- FIRE HYDRANT

architectus™

Architectus Sydney
Level 3 3411 George Street
Sydney NSW 2000
T (61 2) 8252 8400
F (61 2) 8252 8600
sydney@architectus.com.au
ABN 11 098 489 448

client



THE UNIVERSITY OF
NEWCASTLE
AUSTRALIA

project

Student Accommodation and
Car Parking

drawing

Floor Plans - Accommodation Ground
A, B, C & D

scale	As indicated @ A1	drawing no.	DA1020
drawn	CV	issue	D
checked	RG		
project no	100261		

8/31/2011 12:53:39 PM DEVELOPMENT APPLICATION