

Do not scale drawings. Verify all dimensions on site

issue	amendment	date
-	ISSUE FOR DRAFT DA	05.08.2011
A	ISSUE FOR FINAL CLIENT REVIEW	15.08.2011
B	ISSUE FOR DEVELOPMENT APPLICATION	22.08.2011
C	ISSUE FOR REVIEW	29.08.2011
D	ISSUE FOR DEVELOPMENT APPLICATION	31.08.2011

- STUDIO - APARTMENT
- STUDIO - ACCESSIBLE APARTMENT
- 2 - BEDROOM APARTMENT
- 2 - BEDROOM - ACCESSIBLE APARTMENT
- 5 - BEDROOM - ACCESSIBLE APARTMENT
- 6 - BEDROOM APARTMENT
- CIRCULATION
- COMMON
- CORE & PLANT
- OUTDOOR ROOM
- VOID
- BALCONY




1 Typical Floor Plan - T1 (BUILDING / LEVEL A4-7, B4-7, C3-7, D3-7)

Scale: 1 : 200



2 Typical Floor Plan - T2 (BUILDING / LEVEL A1, B1, C1, D1)

Scale: 1 : 200

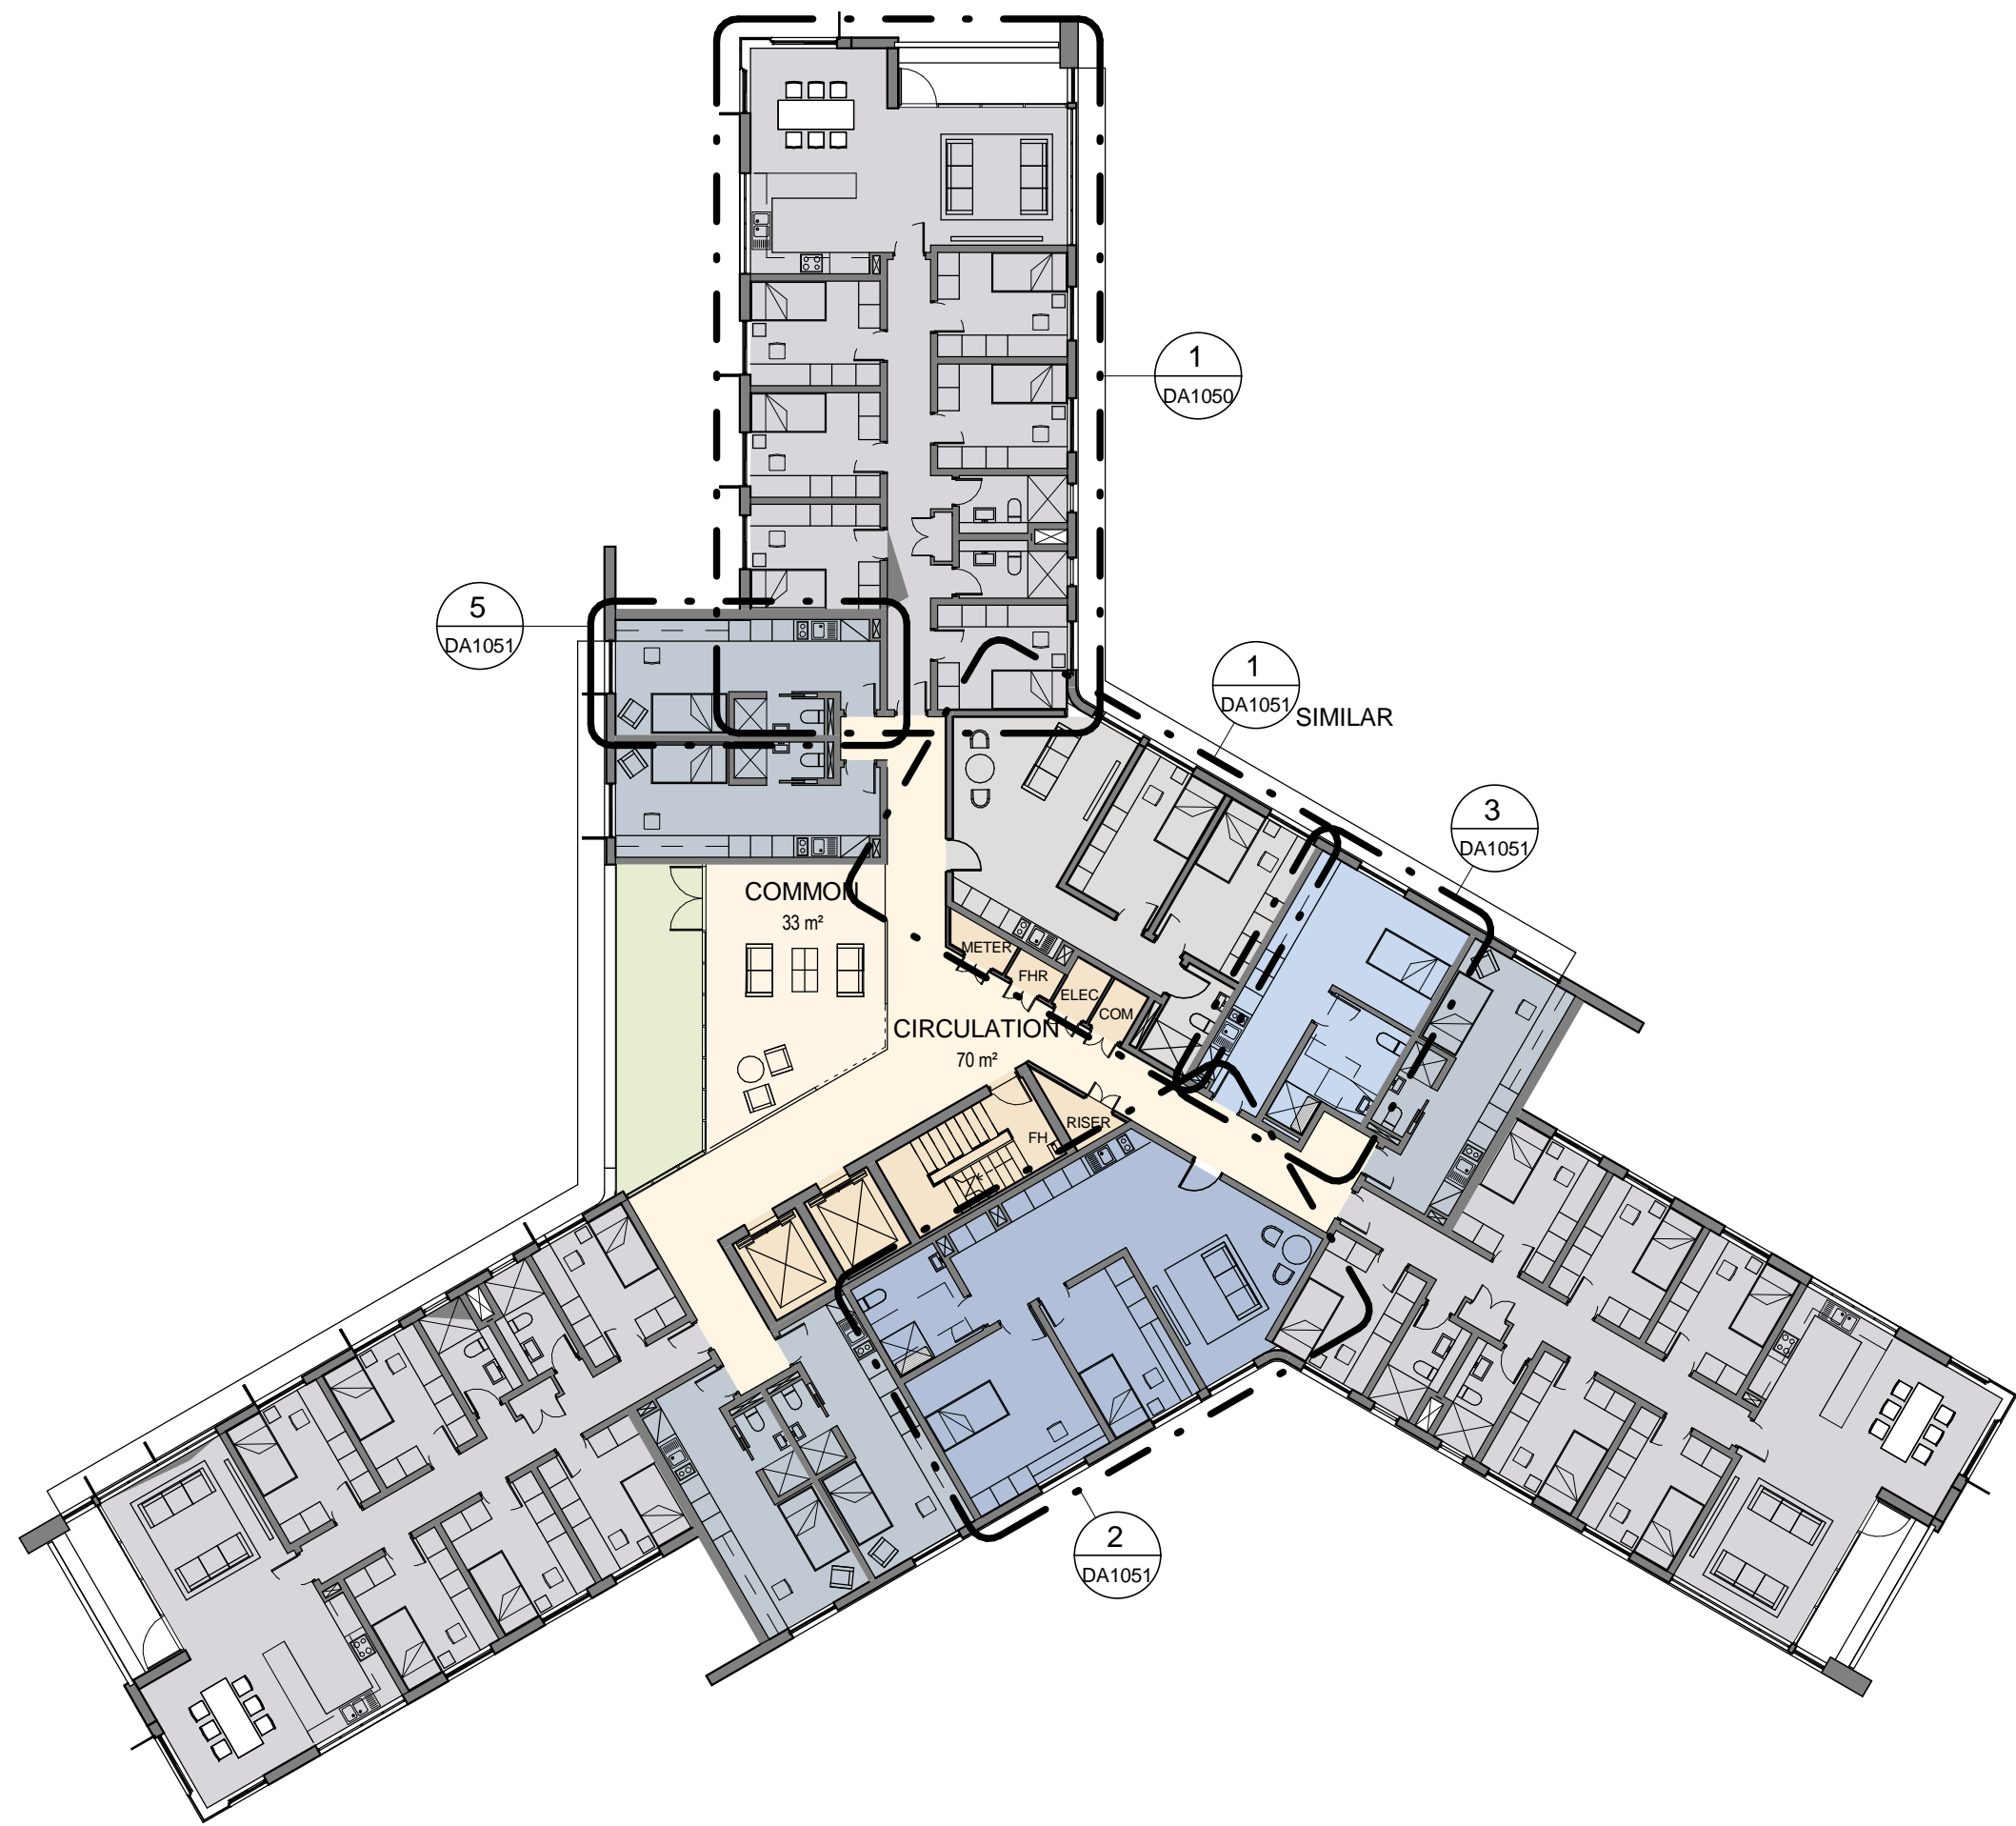

3 Typical Floor Plan - T3 (BUILDING / LEVEL A2, B2)

Scale: 1 : 200



4 Typical Floor Plan - T4 (BUILDING / LEVEL A3, B3)

Scale: 1 : 200

architectus™

Architectus Sydney  
Level 3 341 George Street  
Sydney NSW 2000  
T (61 2) 8252 8400  
F (61 2) 8252 8600  
sydney@architectus.com.au  
ABN 11 098 489 448

Sydney  
Melbourne  
Auckland  
Brisbane  
Shanghai

client



THE UNIVERSITY OF  
NEWCASTLE  
AUSTRALIA

project

Student Accommodation and  
Car Parking

drawing

Floor Plans - Accommodation Typical  
T1, T2, T3 & T4

scale 1 : 200 @ A1

drawing no.

drawn KB

DA1030

checked RG

issue

project no 100261

D

31/08/2011 4:09:17 PM

DEVELOPMENT APPLICATION