

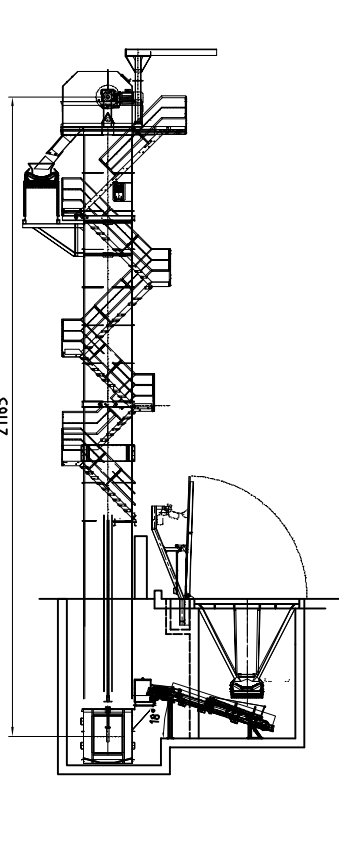
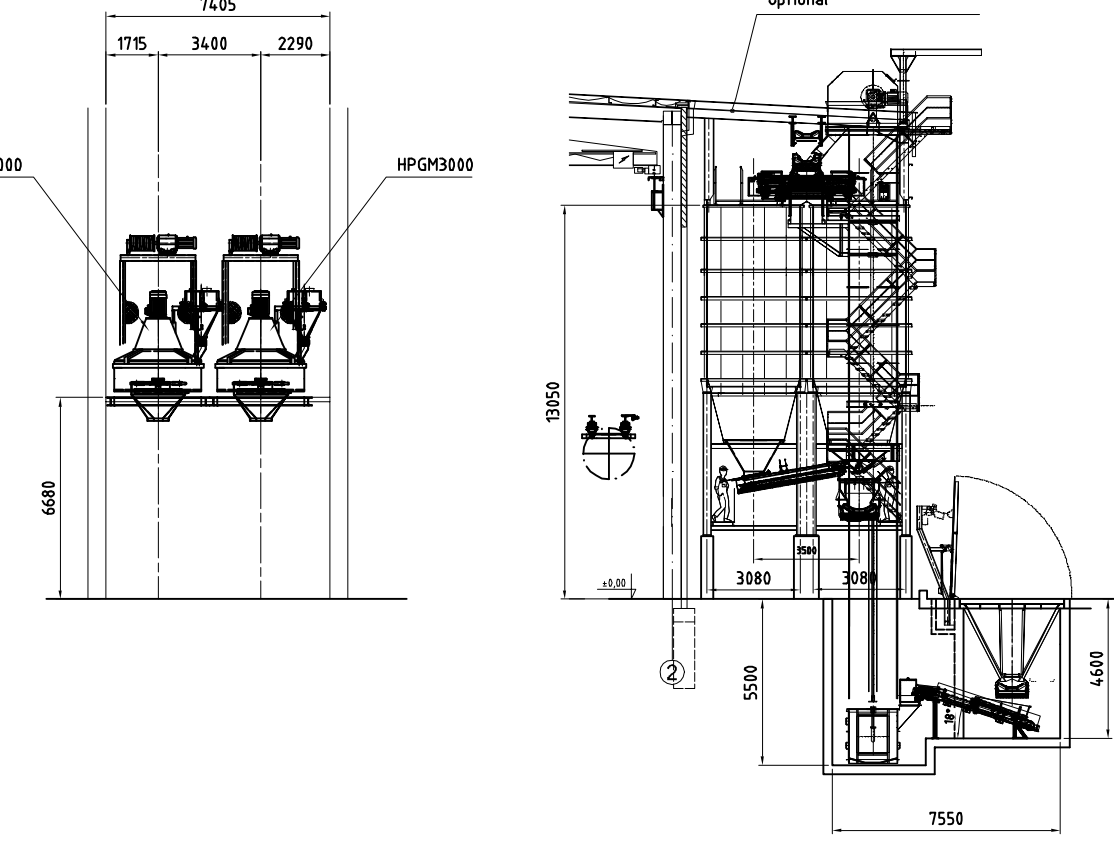
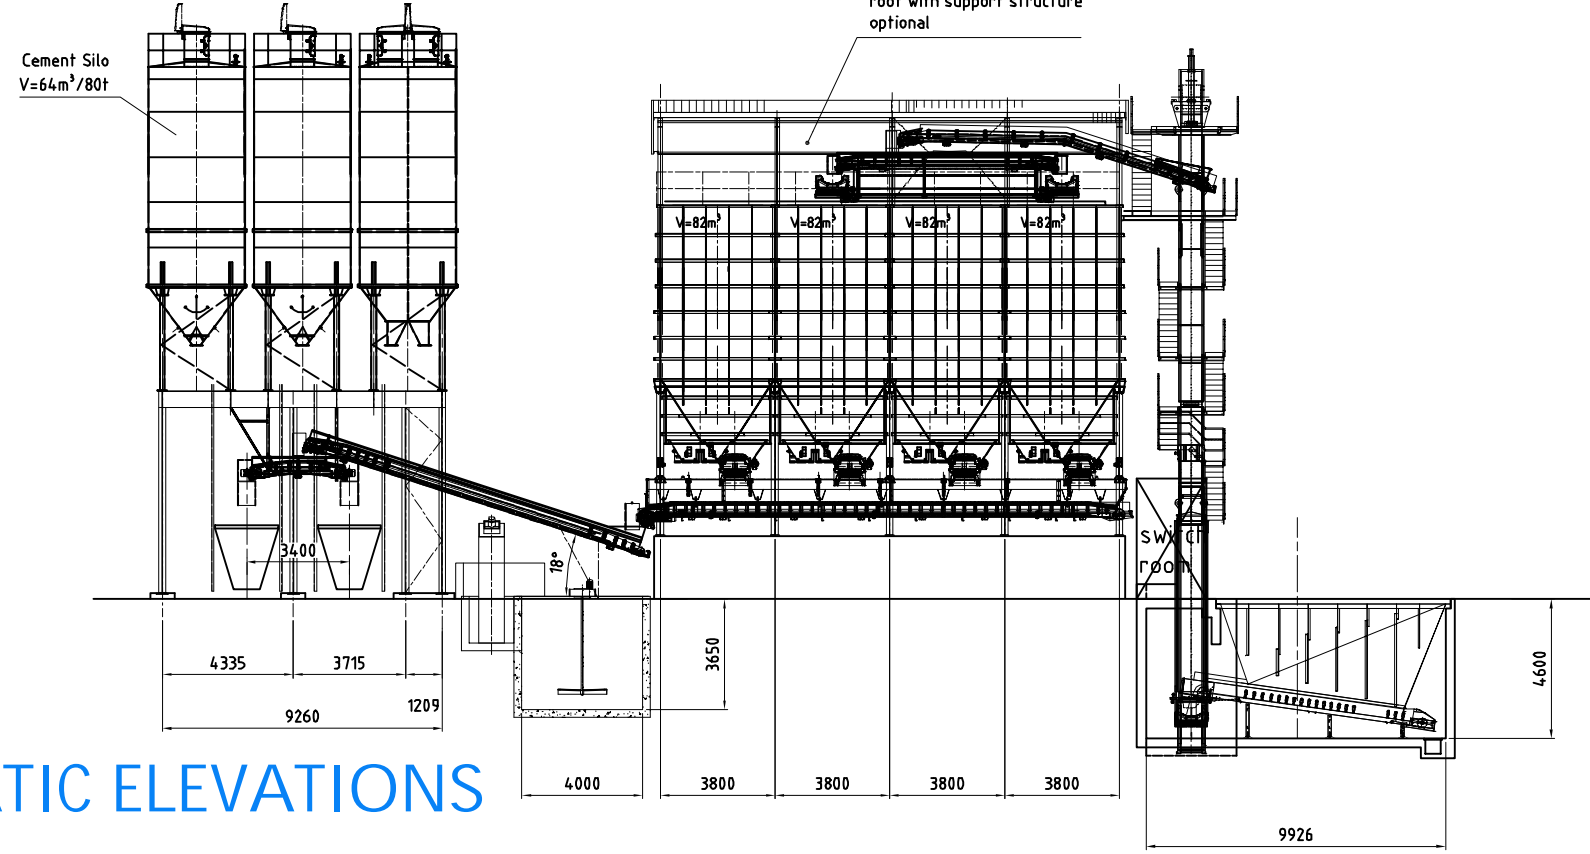



GROUND FLOOR PLAN  
SCALE 1:250

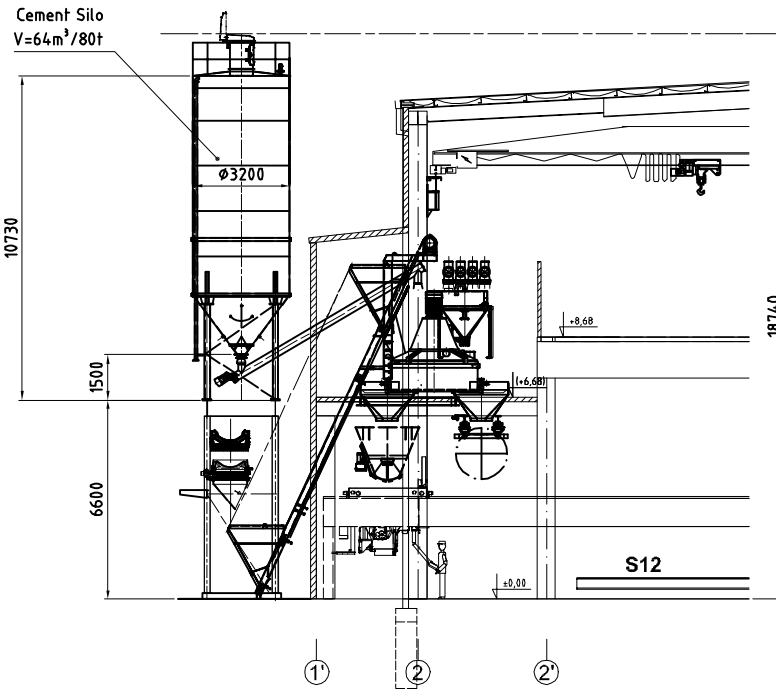

PLANT EQUIPMENT SCHEMATIC ELEVATIONS  
SCALE 1:250

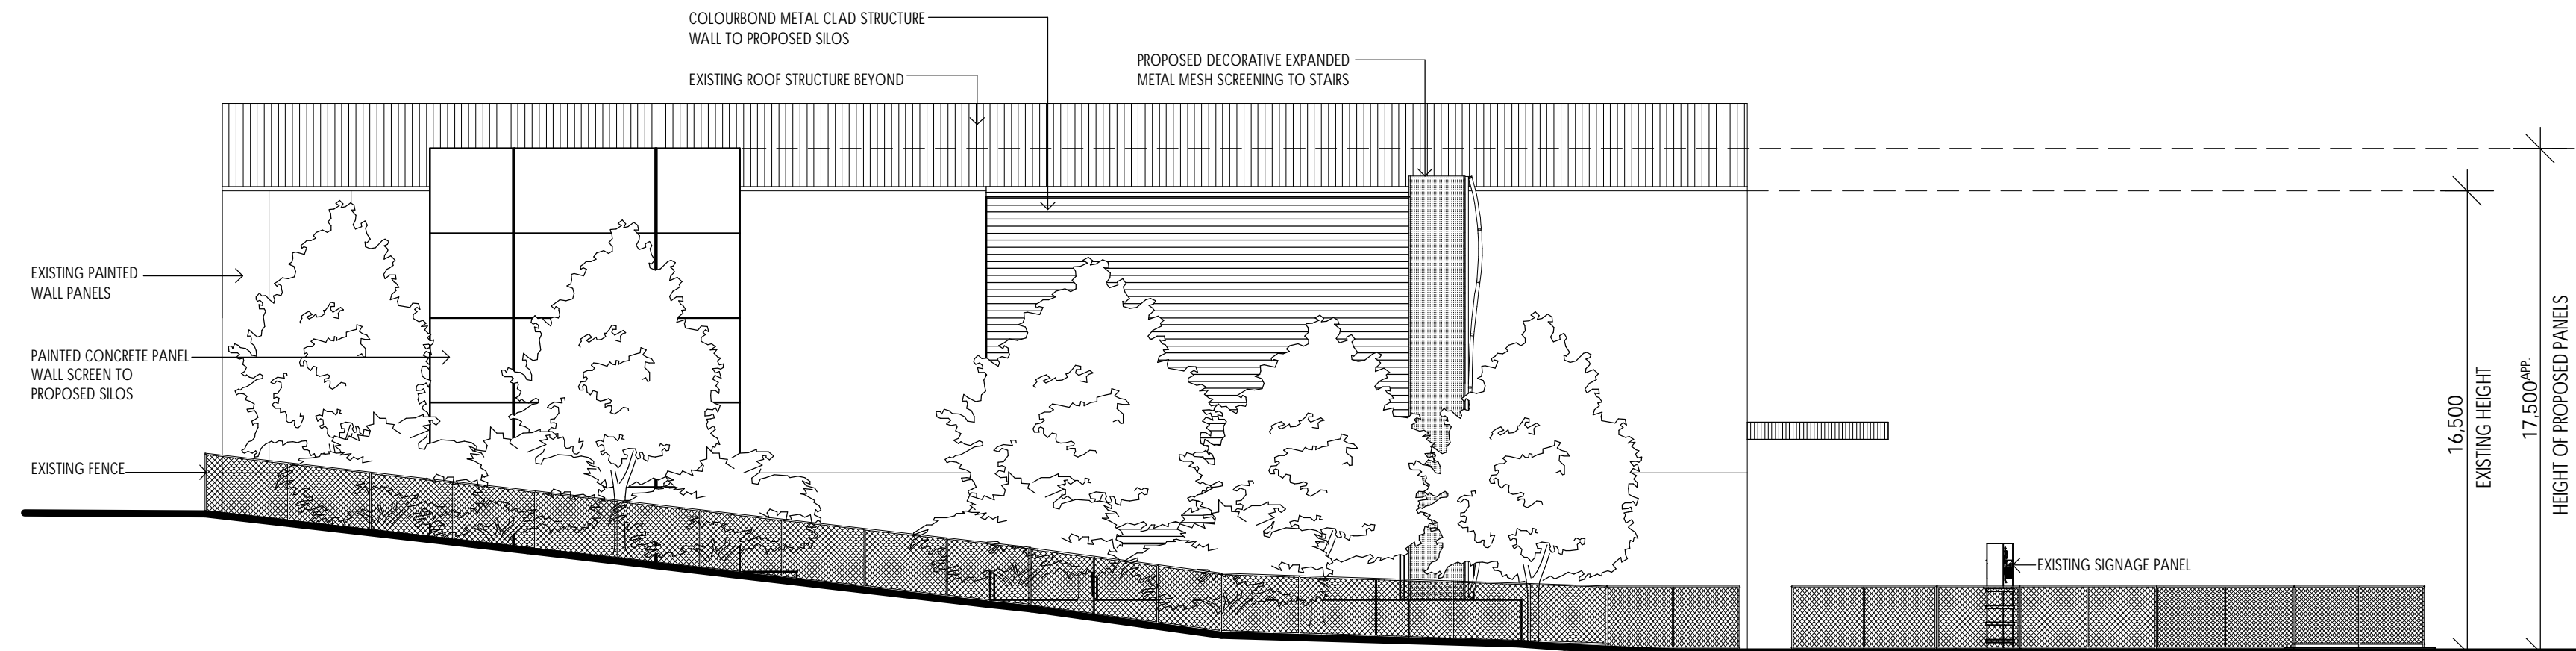

STREET VIEW ELEVATION  
SCALE 1:200

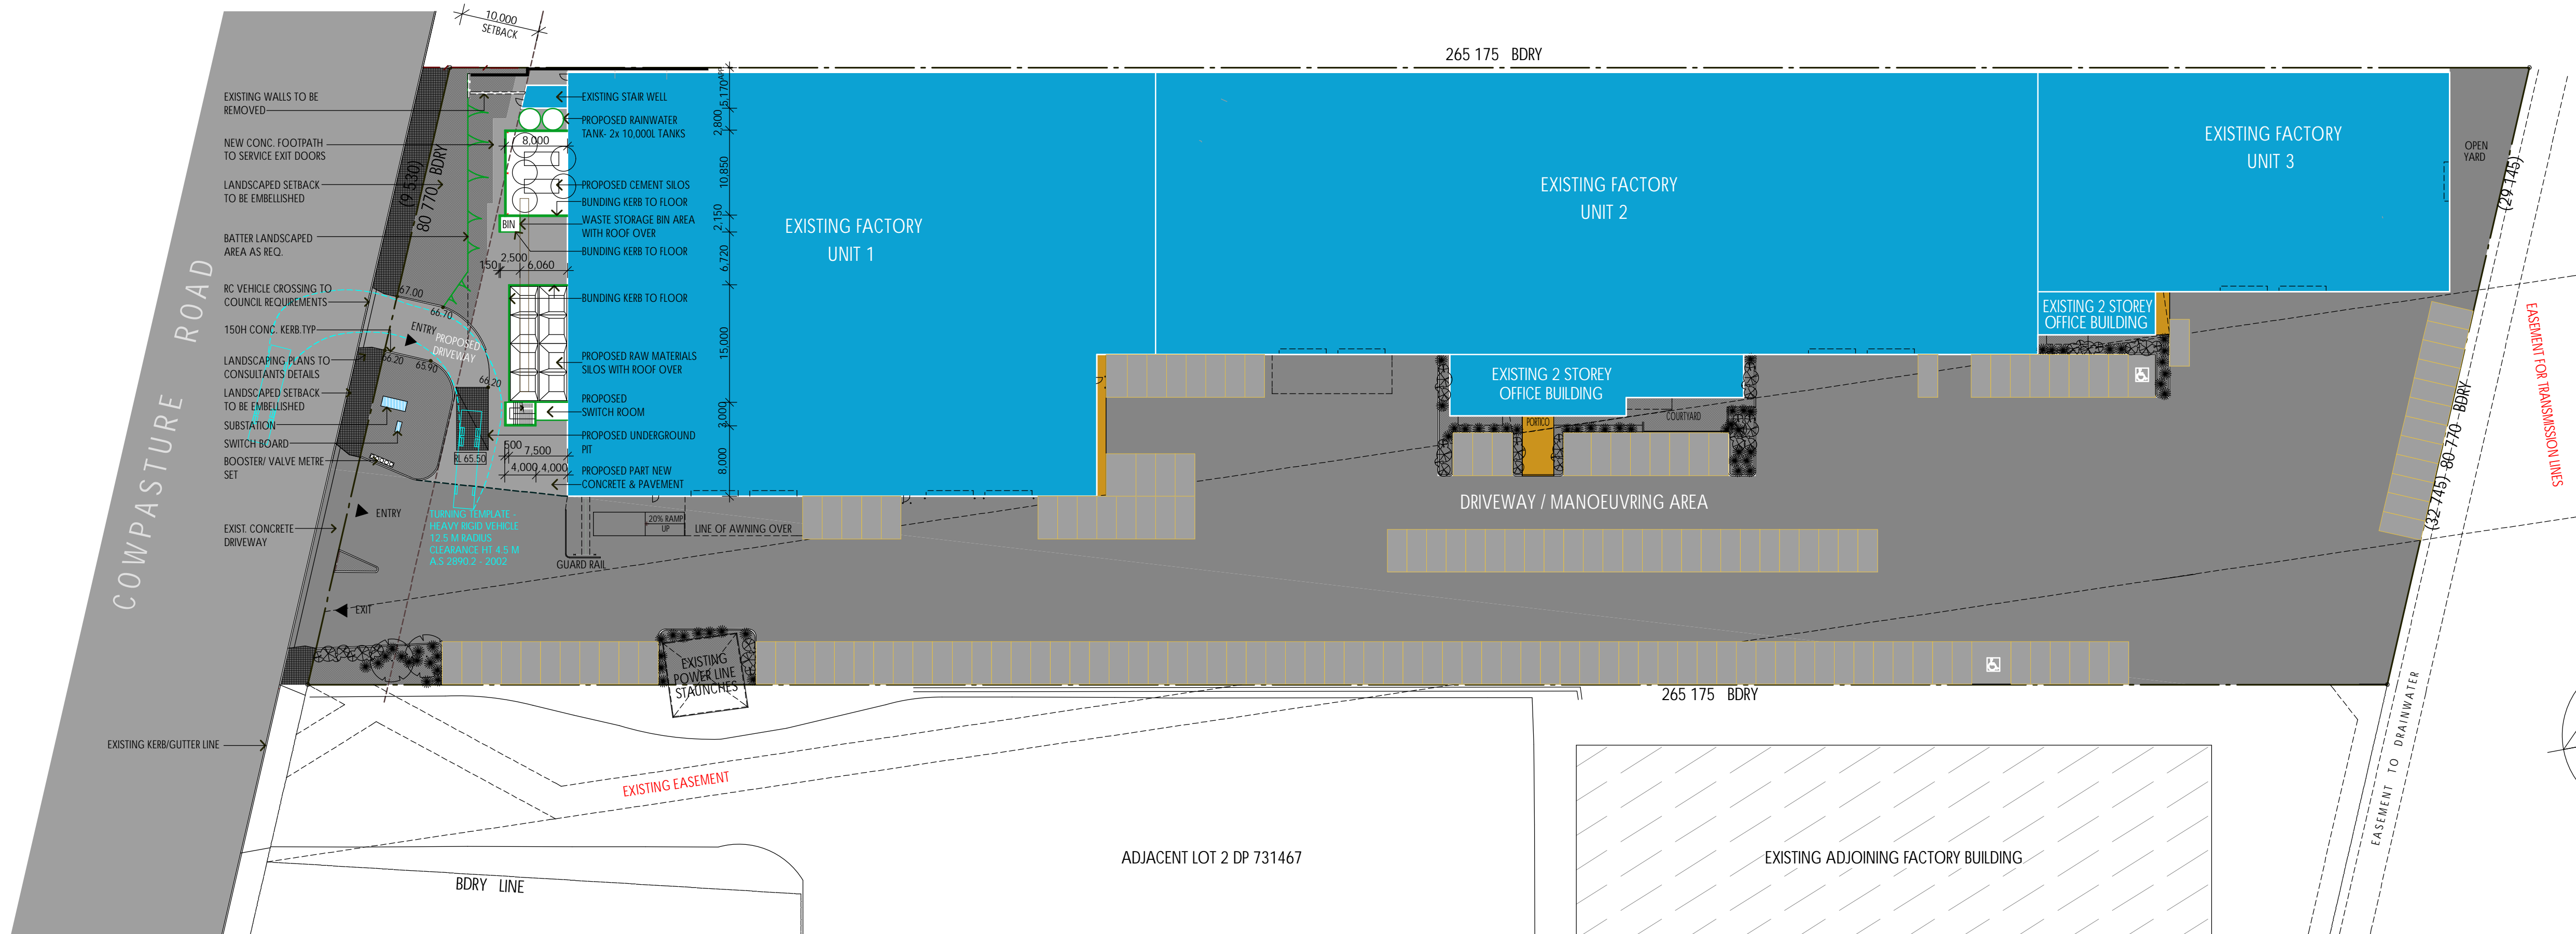

SITE PLAN  
SCALE 1:500

Issue	By	Description	Date	General Notes:	Consultants	Date	DEC 2010	ALGORY ZAPPIA & ASSOCIATES PTY. LTD. Consulting Civil & Structural Engineers & Building Designers Suite 4, Level 1, 84 Bathurst Street, Liverpool, NSW 2170 PO Box 825, Liverpool Business Centre, NSW 1871 Tel: 9602 3133 / 9602 0303 Fax: 9601 6903 E-mail: admin@algotryzappia.com.au	Project	INDUSTRIAL DEVELOPMENT LOT 79 DP 27515 COWPASTURE ROAD WETHERILL PARK									
A	CZ	FOR DA	09.12.10	1) All dimensions and floor areas are to be verified by the Builder prior to the commencement of any building work. Any discrepancies are to be brought to the attention of the designer. 2) Levels shown are approximate unless accompanied by reduced levels. 3) Figured dimensions must be taken in preference to scaling. 4) All boundary clearances must be verified by the surveyor prior to the commencement of work. 5) Where engineering drawings are required such must take preference to this drawing. 6) Stormwater to be discharged to Council's requirements and AS 3600.3-1980. 7) All services to be located and verified by the Builder with relevant authorities before.  COPYRIGHT: This design and the associated documents is subject to copyright laws and may not be reproduced in any form without written consent from Algotry, Zappia & Associates Pty Ltd.		Scale	1:500 UNO		Client	AUSTRAL PRECAST CONCRETE									
					Drawn	S.PASSARELLI													
					Checked	C.ZAPPIA													
									Title	SITE PLAN & DETAILS.		Activity type:	SK	Job No.:	1605-10	Sheet No.:	A01	Issue:	A