



**NORTH ELEVATION**

1:200

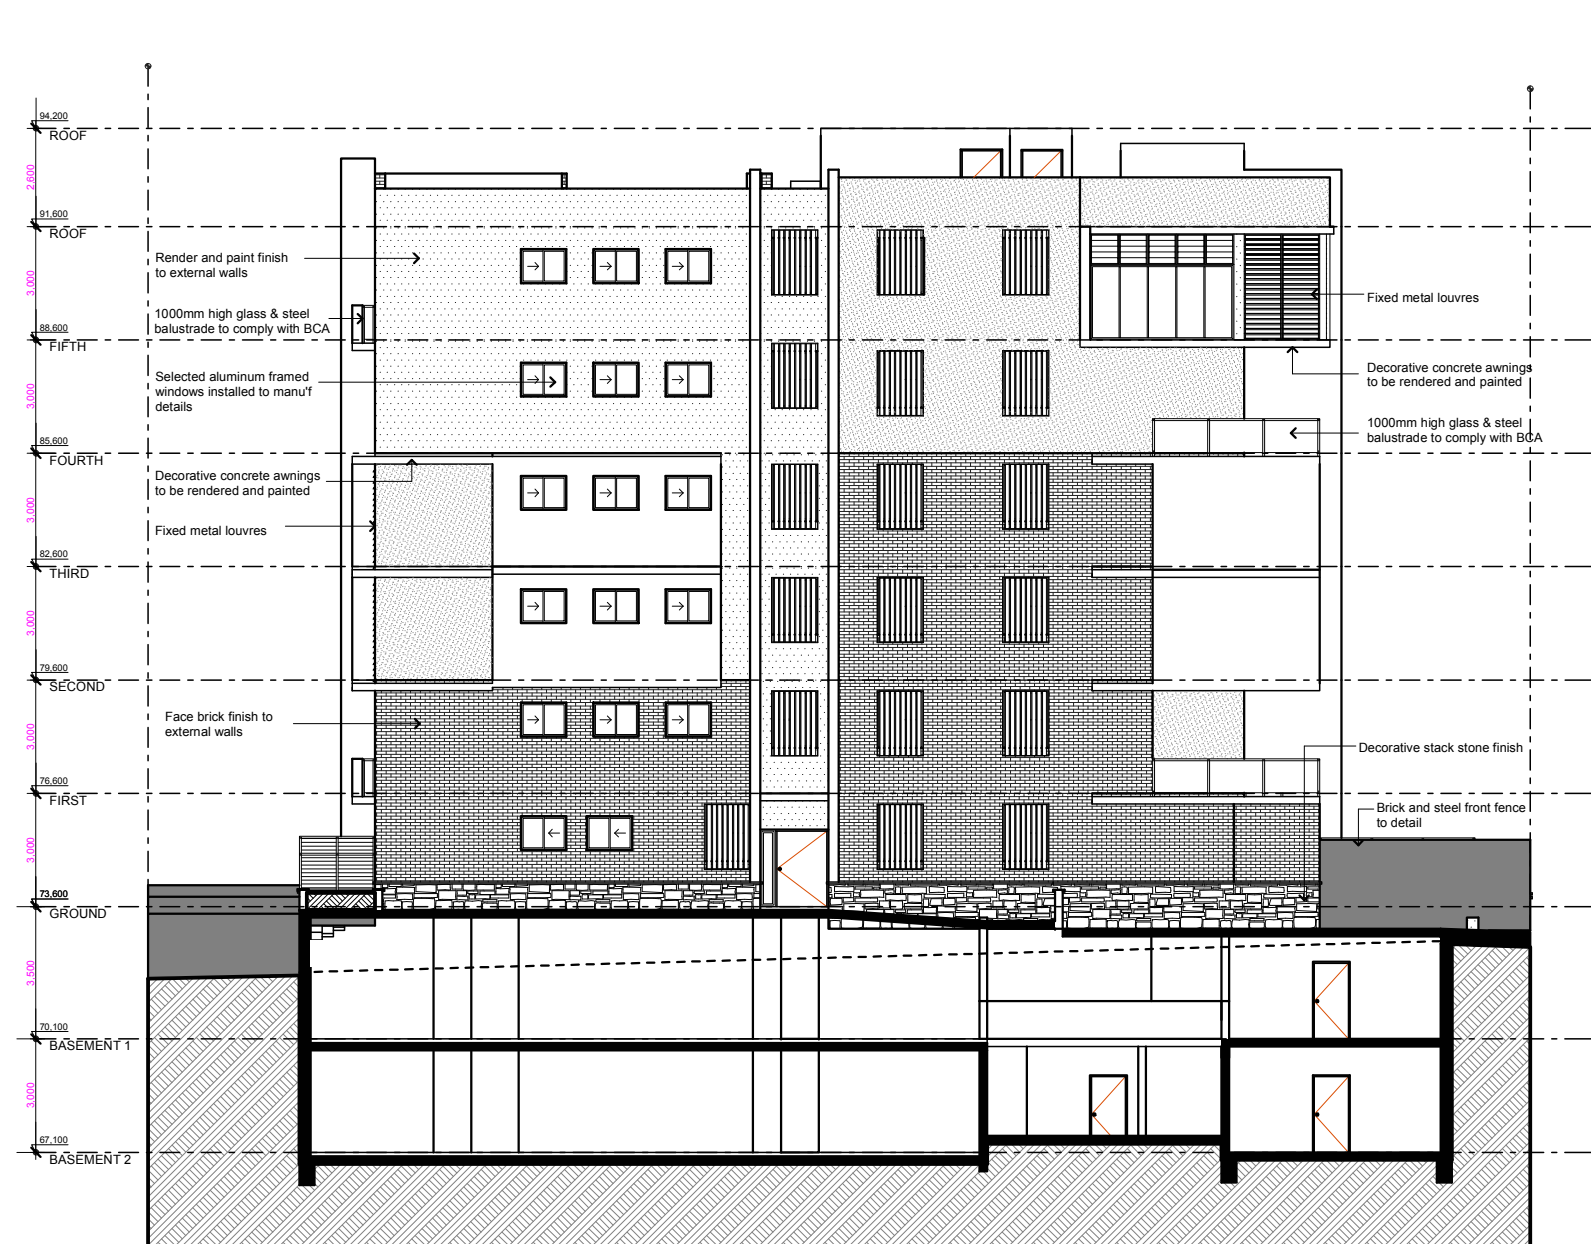


**WEST ELEVATION B**

1:200

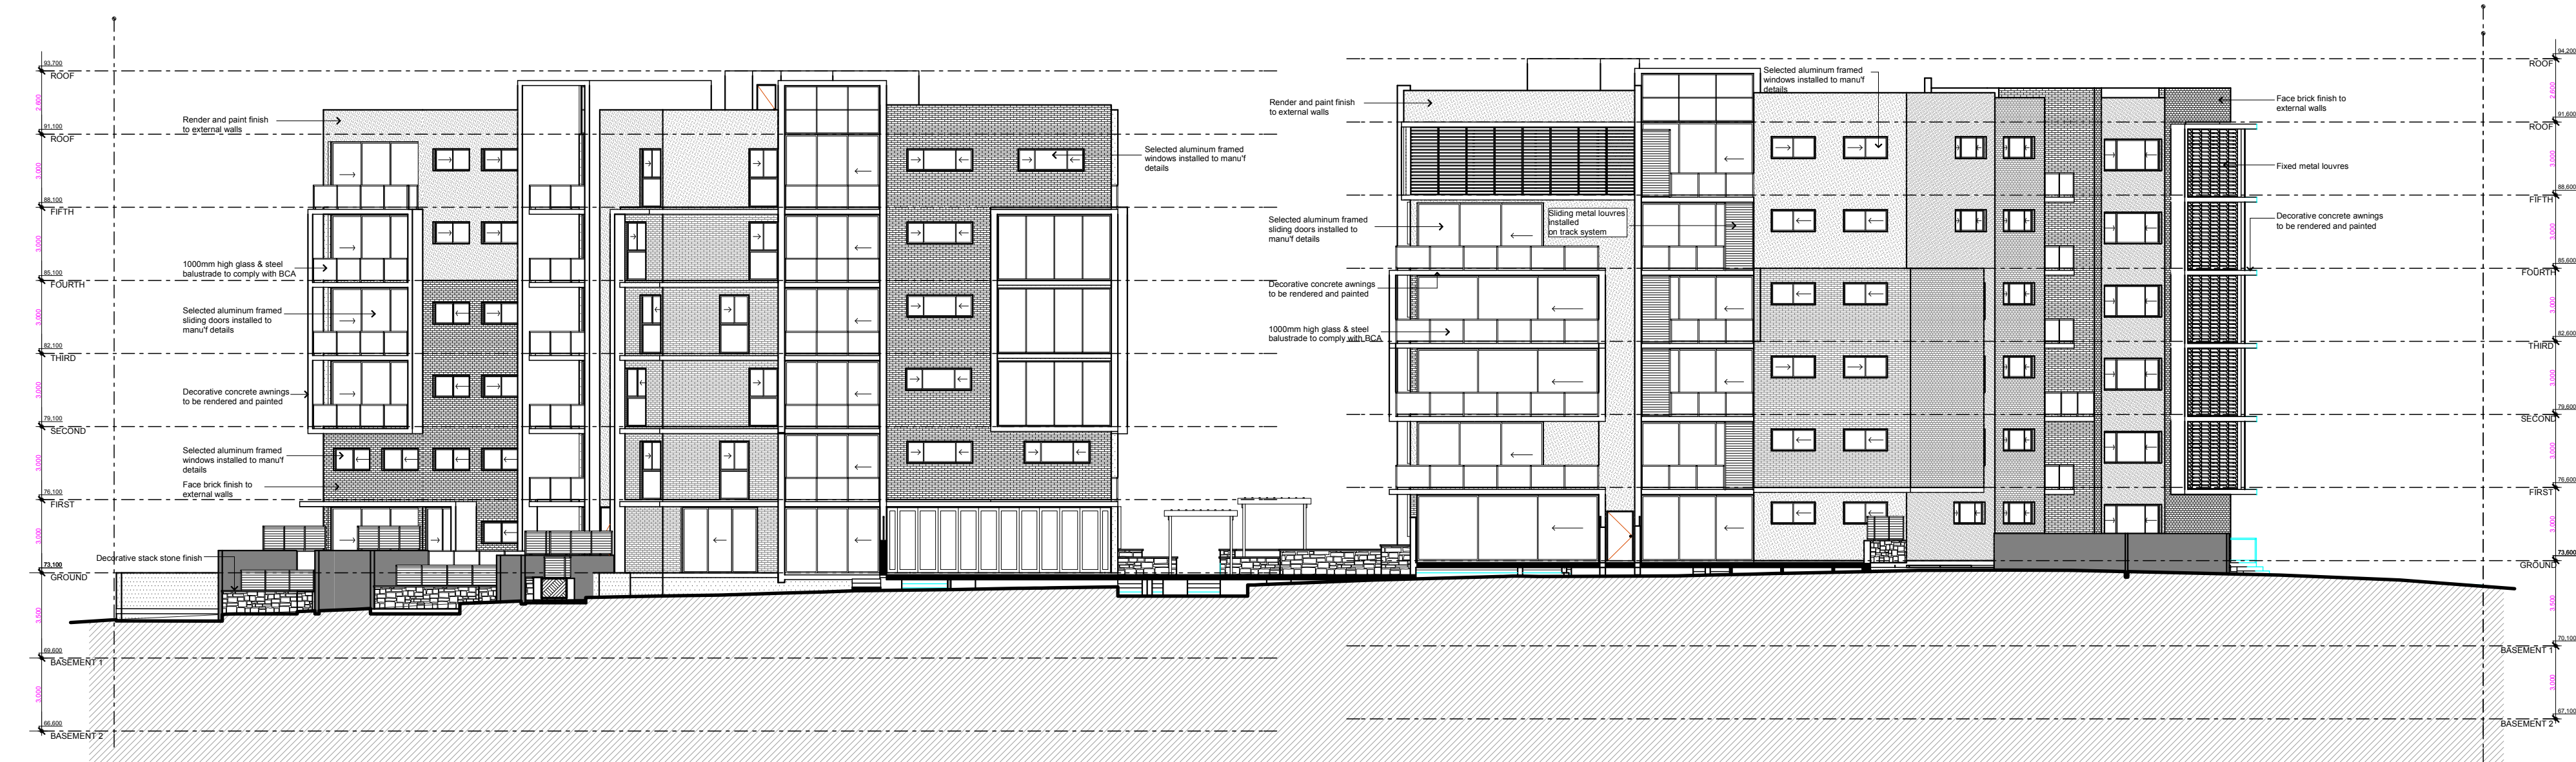


**SOUTH ELEVATION**

1:200

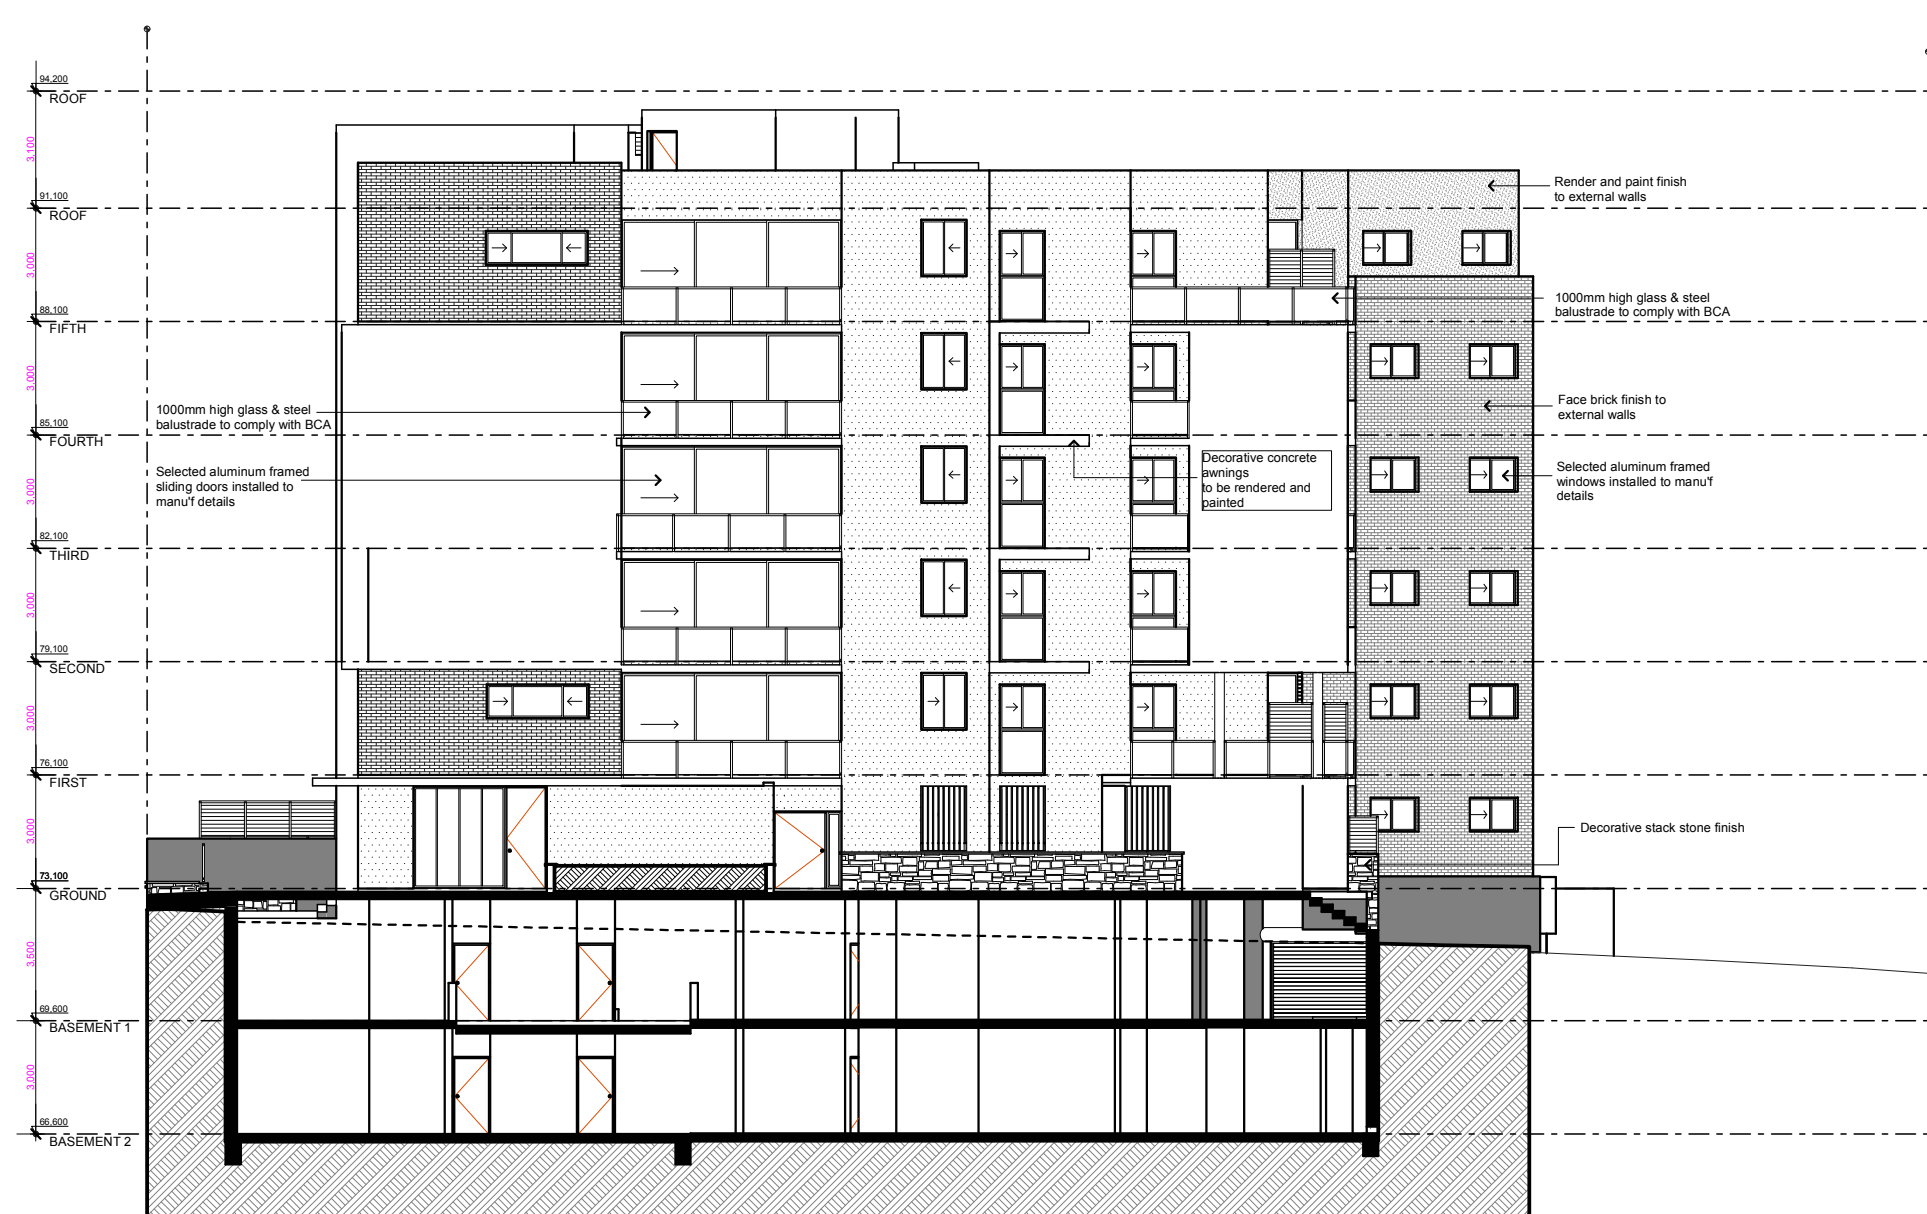


**EAST ELEVATION A**

1:200

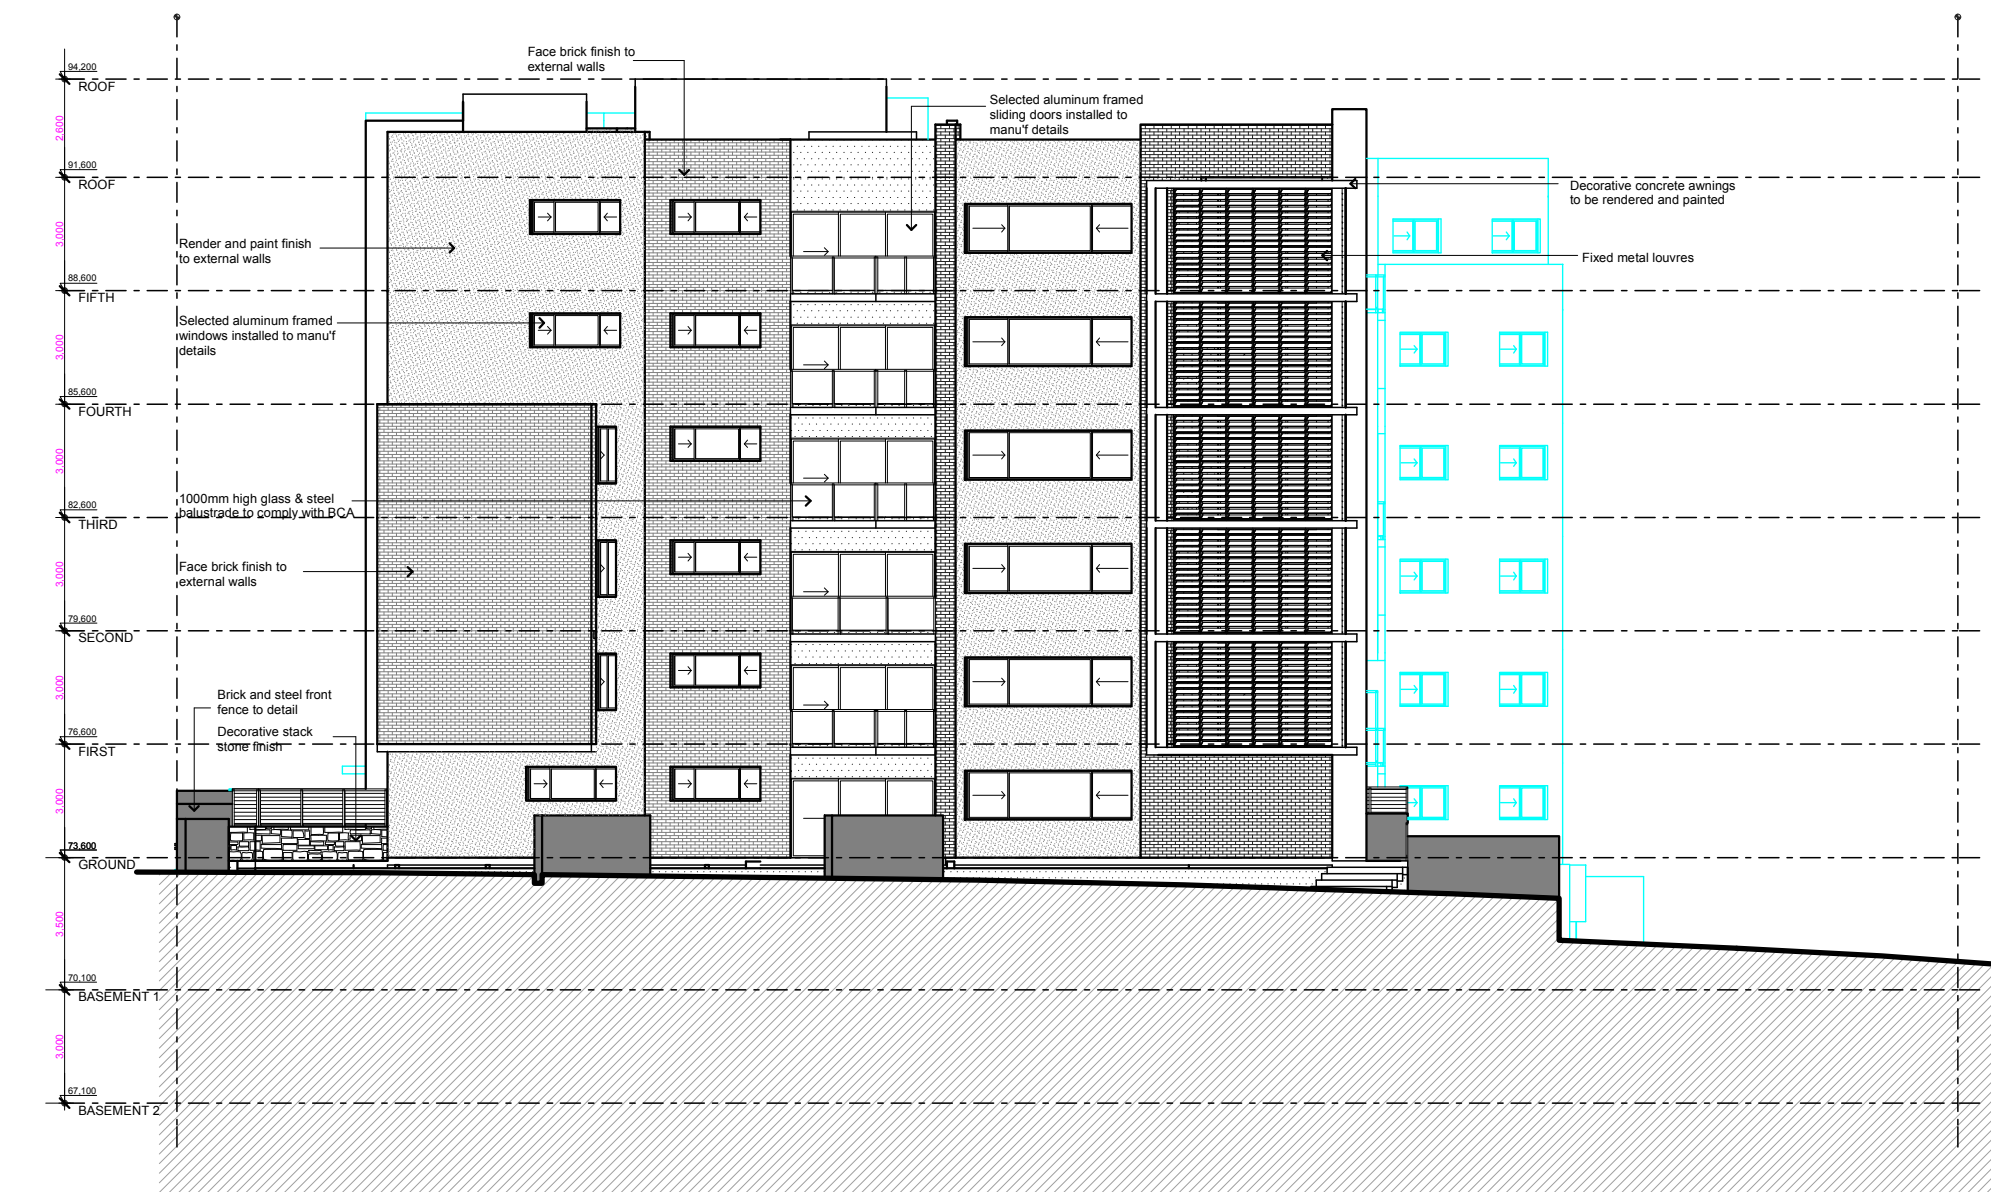

**EAST ELEVATION B**

1:200

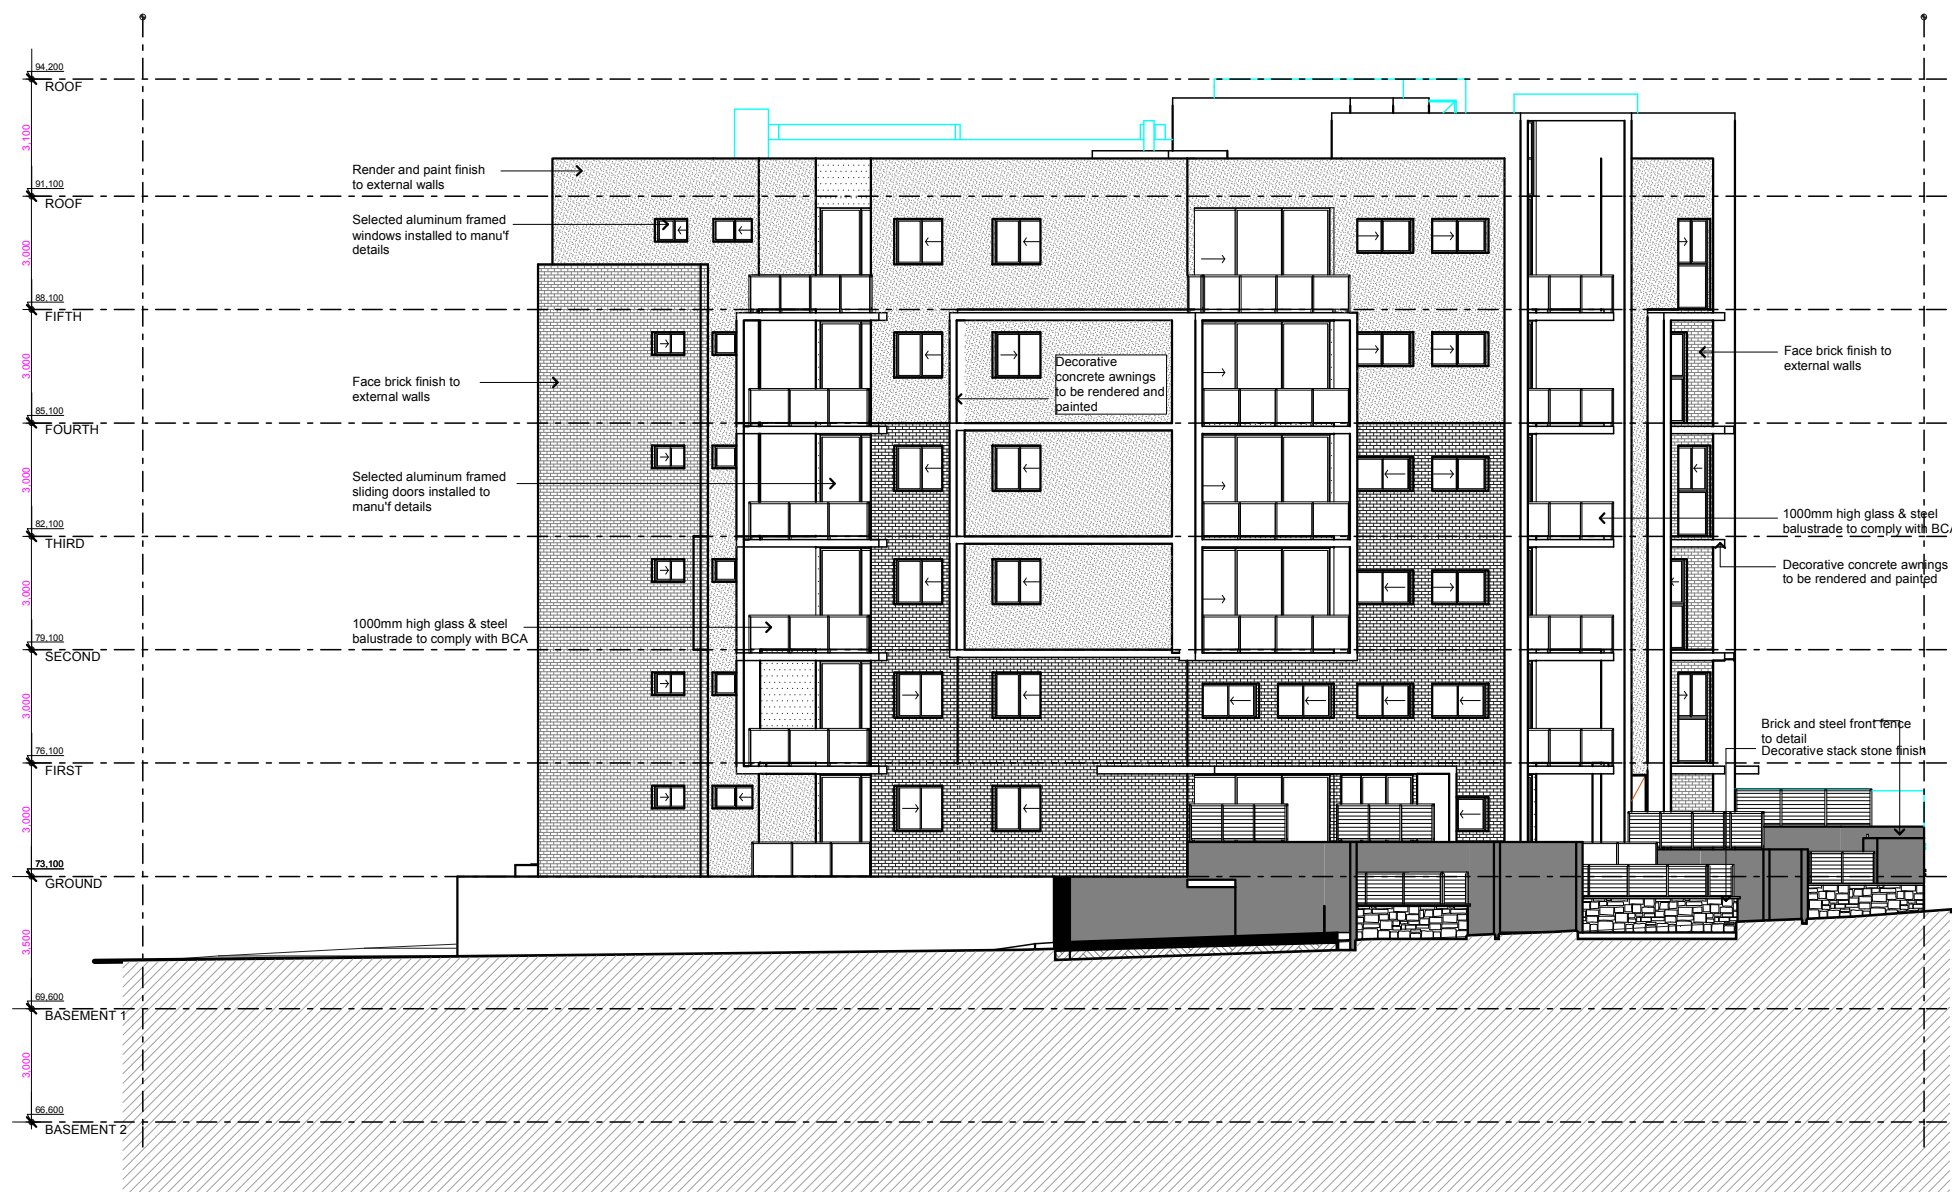

**WEST ELEVATION A**

1:200

issue j: Amended plans as per council request	10/06/2011
issue i: Amended as per councils engineers request	10/05/2011
issue h: Amended as per councils engineers request	05/04/2011
issue g: Issued to Council for D.A approval	23/02/2011
issue f: Plans amended as per stormwater consultant	18/02/2011
issue e: issue to consultant for engagement	01/02/2011
issue d: issue to consultant for quotes	10/01/2011
issue c: prologdgment with CCC	03/12/2010
issue b: floorplan layouts	01/12/2010
issue a: concept sketch / yield studies	23/11/2010




16 Dunklop Street  
North Parramatta nsw 2151  
ph: +61 2 9630 9911  
fax: +61 2 9630 9922  
mob: 0431 111 777  
admin@designcorp.com.au  
www.designcorp.com.au

project Proposed 71 UNIT RESIDENTIAL FLAT BUILDING  
@ 12-20 TYLER STREET, CAMPBELLTOWN

client TRINITY CONSTRUCTIONS

drawn: M.P. scale: as shown as shown scale: Council  
P.V.  
checked: J.E. date: 2010 ref: 2010-167 CCC

**J07**

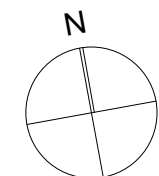

This document is COPYRIGHT and the property of DESIGNCORP AUSTRALIA PTY LTD. It is not to be released, copied or used without the prior written permission of the author.

All dimensions must be checked on-site prior to the commencement of any works. Any discrepancies are to be brought to the attention of DESIGNCORP AUSTRALIA PTY LTD.