

## 01 LOCATION PLAN

N.T.S.

Proposed new concrete vehicular crossing to Council's requirements


Line of proposed underground on site detention to Stormwater Eng.'s details

Boom gate for access control

Existing vehicular crossing to be restored to footpath to Council's requirements

Proposed new concrete vehicular crossing to Council's requirements

Boom gate for access control

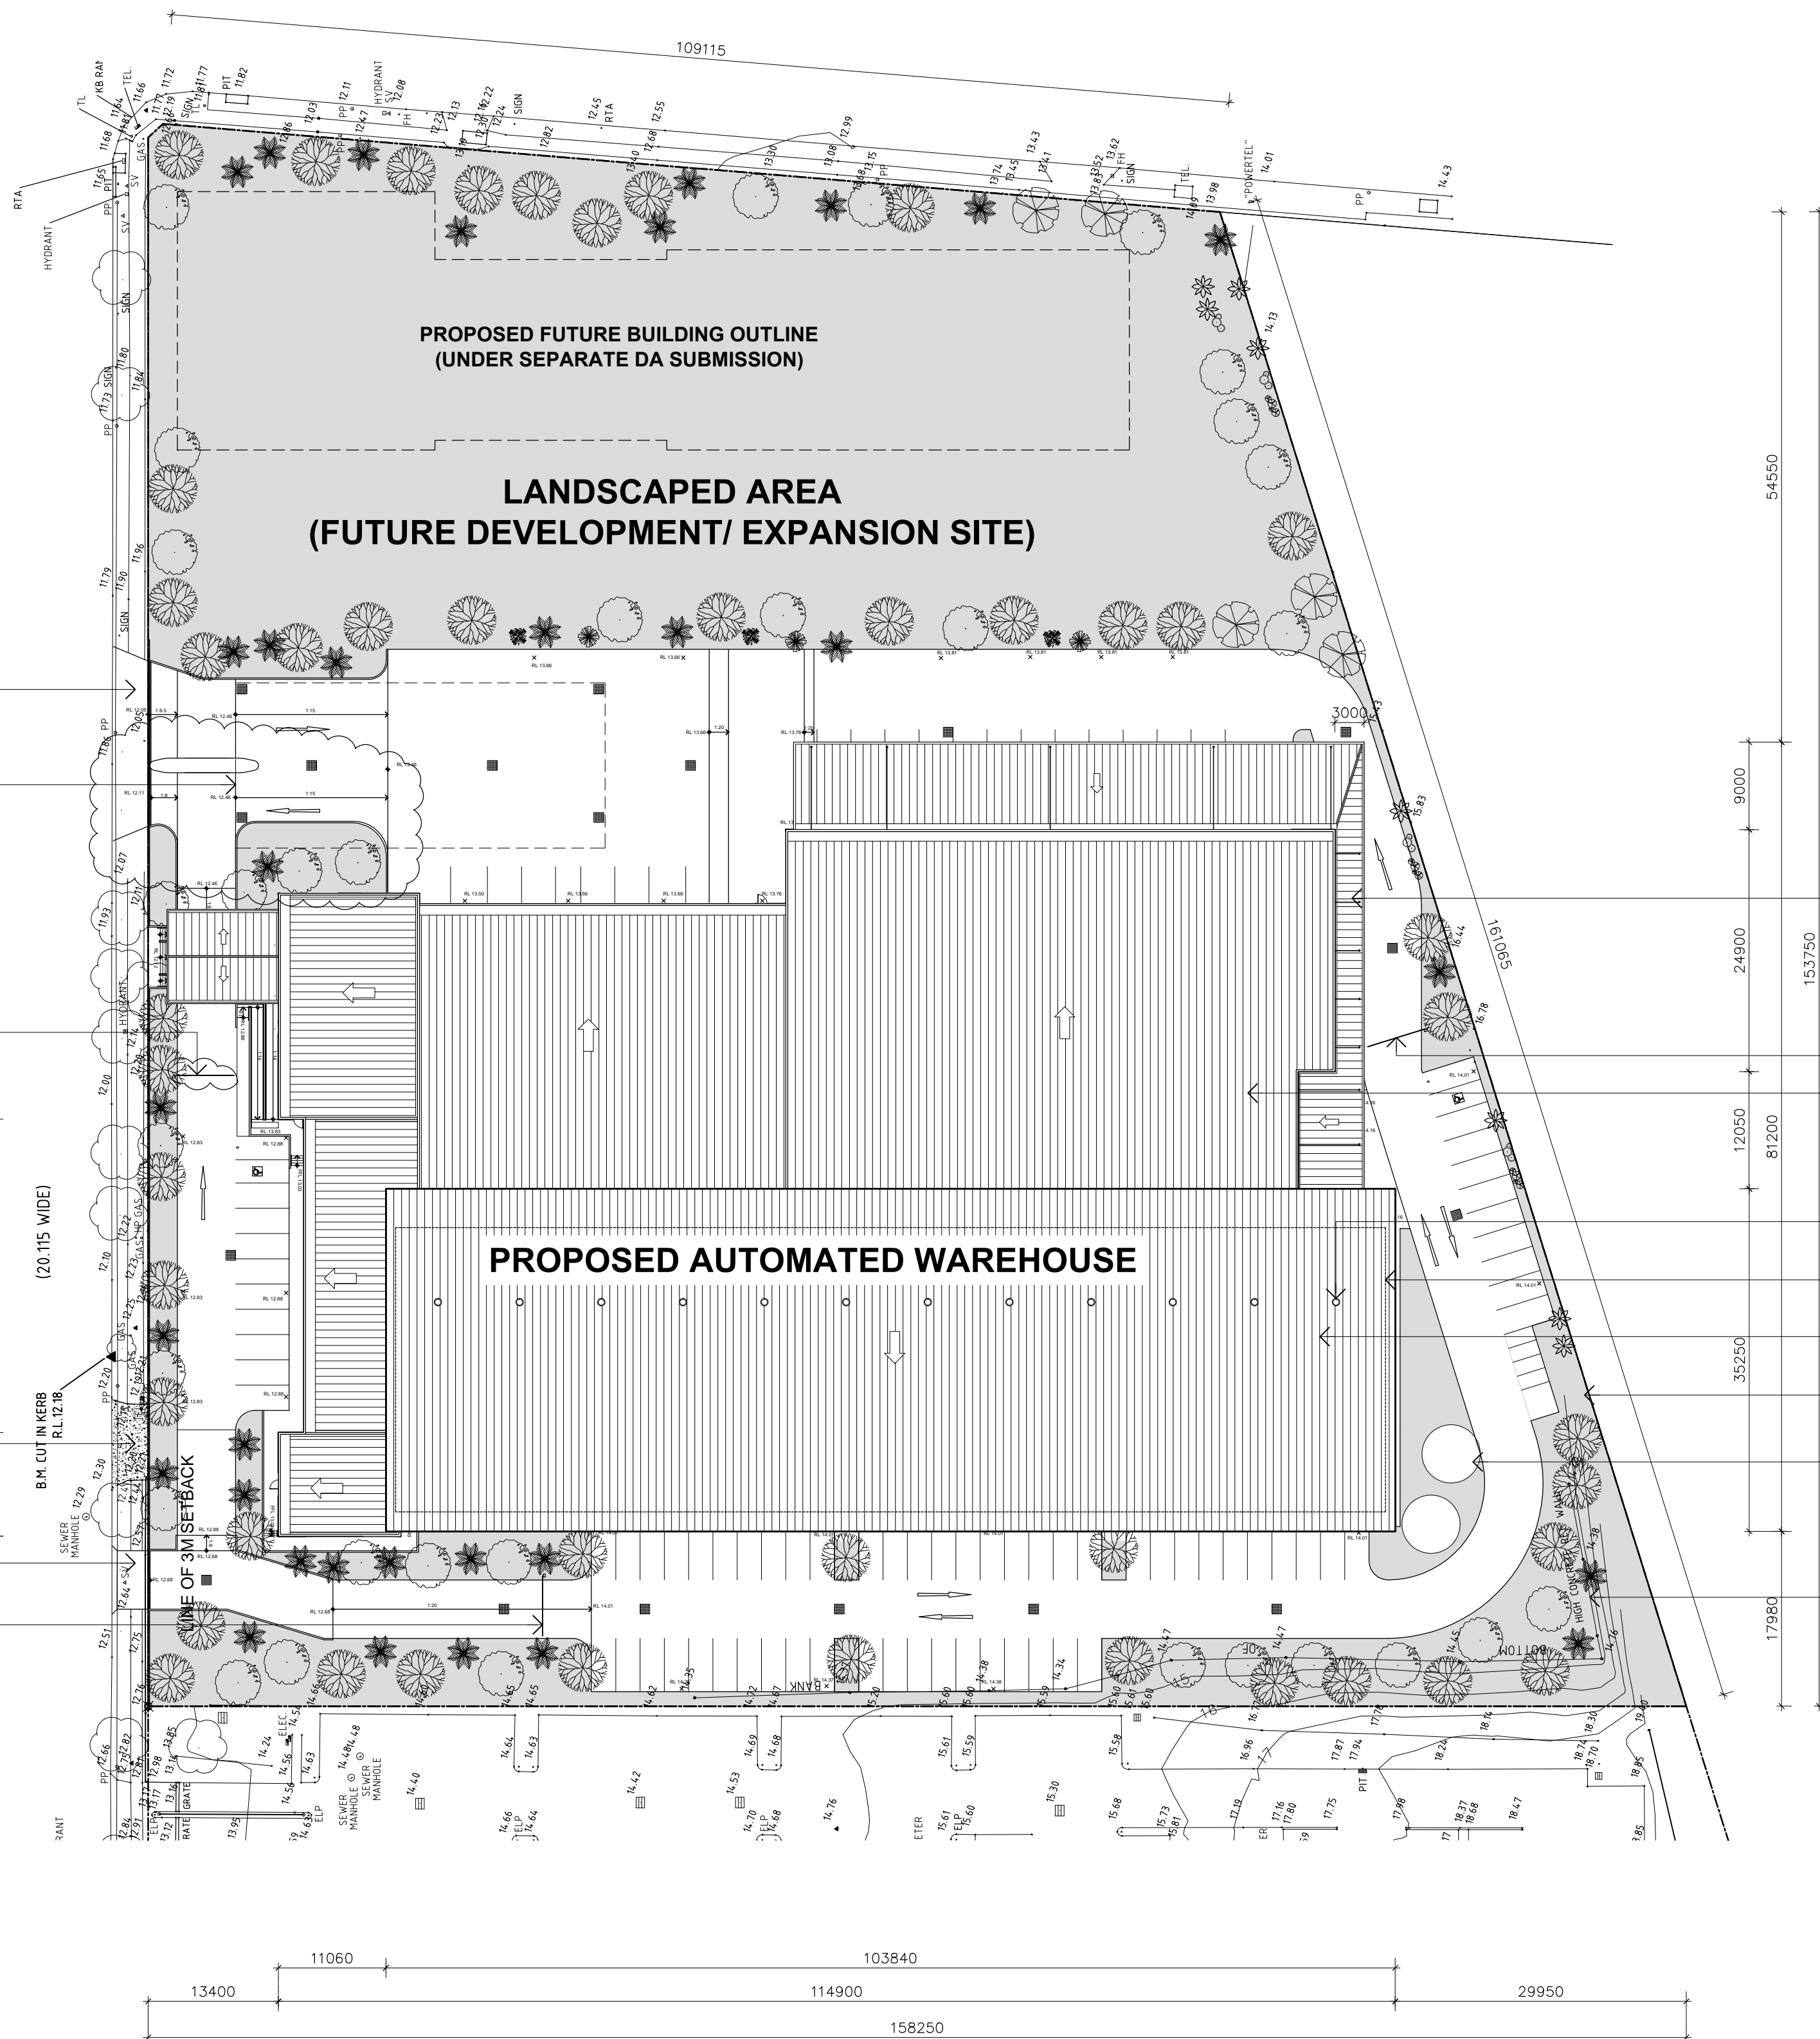

## 02 SITE/ROOF PLAN

1:500


LEGEND:	
	Brick wall
	Concrete block wall
	Stud wall
	Tile
	Concrete
	RWDP
	Rain water overflow outlet
	Finish floor level (AHD)
	Proposed reduce level (AHD)

**NOTES:**  
This drawing is subject to copyright and may not be copied, used or reproduced in any way without the authority of VT Architects P/L.  
  
DO NOT SCALE DRAWINGS, VERIFY ALL DIMENSIONS ON SITE  
  
Drawing title Abbreviations  
SK - Sketch Design, TD - Tender Document,  
DA - Development Application, DD - Detail Drawing,  
CC - Construction Certificate, WD - Working Drawing.  
Copyright VT ARCHITECTS PTY. LTD. 2011

Date	Amendment	Rev.
02.03.11	DA Submission	A
29.04.11	Issue for Review	B1
16.05.11	Amend layout as clouded	C
25.05.11	Revised DA submission	D
31.05.11	Amendments as clouded	E

**Consultants:**  
**Landscape Architects:**  
Ray Fuggle & Associates Pty Ltd  
Suite 71, 48 George Street, Parramatta NSW 2150  
Tel: (02) 9851 9222 Fax: (02) 9851 5844  
  
**Stormwater Engineer:**  
H&H Consulting Engineers Pty Ltd  
Level 5, 79 Victoria Avenue  
Cherrybrook NSW 2067  
Tel: (02) 9417 8400 Fax: (02) 9417 8337

**Consultants:**  
**Surveyor:**  
Whelans Insites Pty Ltd  
Level 12, 80 Clarence Street  
Sydney NSW 2000  
Tel: (02) 8234 8300 Fax: (02) 9262 6511  
  
**Traffic Engineer:**  
Halcrow Pacific Pty Ltd  
Suite 20, 809 Pacific Highway  
Cherrybrook NSW 2067  
Tel: (02) 9410 4100 Fax: (02) 9410 4199

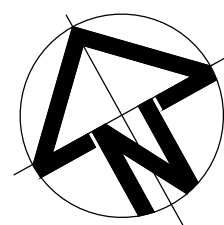

**Client:**  
Golden Thinking Limited  
Unit E2 & E3, 3-29 Birnie Avenue  
Lidcombe NSW 2141

**Architect:**  
VT ARCHITECTS PTY LTD  
PO Box 8, Regents Park BC,  
NSW 2143 AUSTRALIA  
26 Bolivia Street,  
Cabramatta, NSW 2166  
T: (02) 9723 0999  
F: (02) 9723 0990  
E: info@vtarchitects.com.au  
A.B.N. 24 083 988 183  
Nom. Architect: Vinh Trang 6275  
Website: www.vtarchitects.com.au

**Project:**  
PROPOSED CONSTRUCTION OF AN  
AUTOMATED WAREHOUSE WITH ANCILLARY  
OFFICE AND CAR PARKING AREA AND  
ASSOCIATED FIT-OUT WORKS FOR USE AS A  
LOGISTICS WAREHOUSE AND DISTRIBUTION  
FACILITY  
Lot 102 DP 1155104  
No. 14 Parramatta Road  
Lidcombe NSW 2141

DA SUBMISSION ONLY  
NOT FOR CONSTRUCTION

Drawing Title:		
SITE/ROOF PLAN LOCATION PLAN		
Date: 13.12.10	Drawn by: QC	Scale: 1:500@A1 1:1000@A3
Drawing No.: 735-DA-001		Rev. E