


ISSUE 3  
Minor roof adjustments to Units 1 - 6, 7 - 13 to make dwellings better address driveways. Additional driveway elevation C-C added indicating address to driveway.  
West elevation to Block A added indicating the addition of privacy screens to upper floor balconies. Similar treatment to east facing balconies of Block B



SITE SECTION A-A  
1:500



SITE SECTION B-B  
1:500

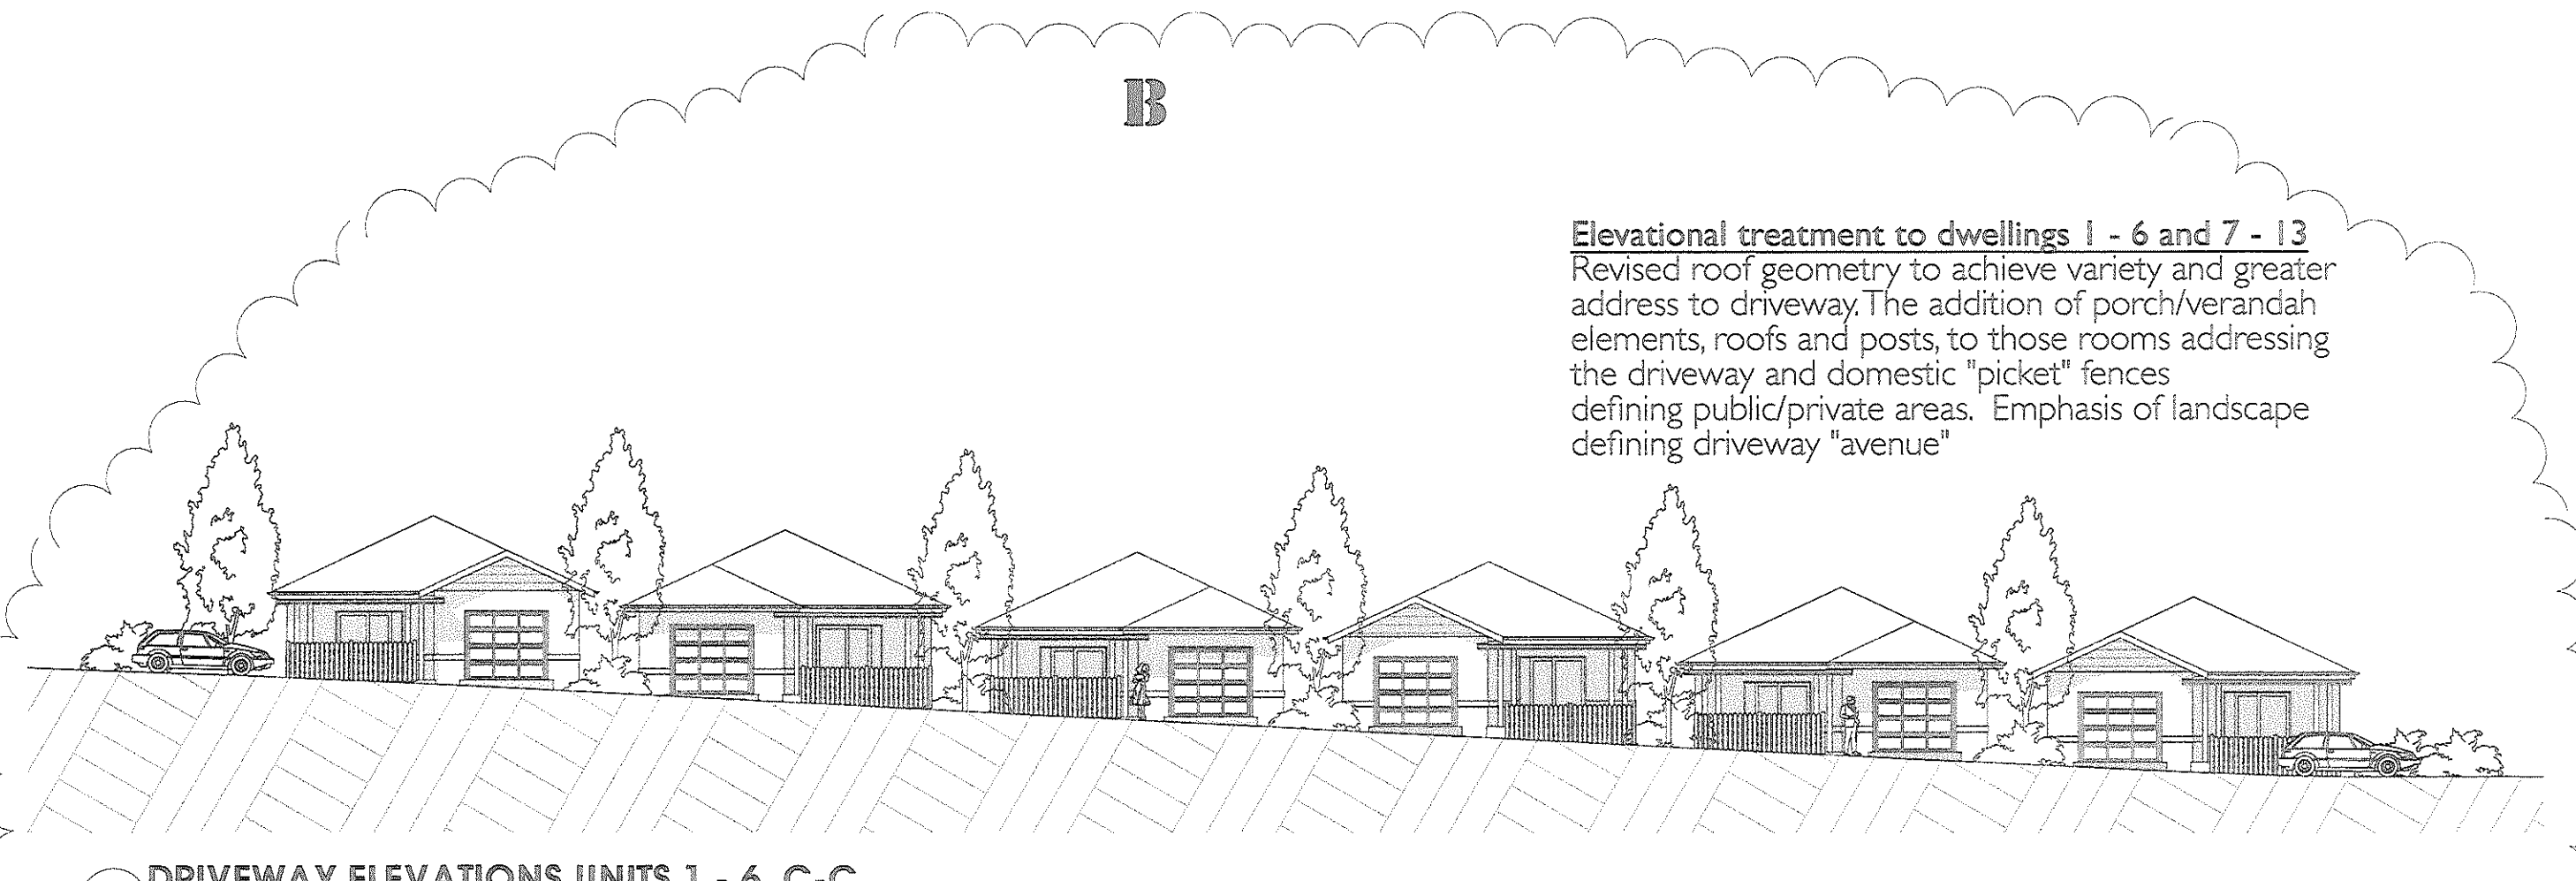


DRIVEWAY ELEVATIONS UNITS 1 - 6 C-C  
Scale 1:200




WEST ELEVATION BLK A - UPPER LVL PRIVACY SCREENS  
1:100

BLOCK B SIMILAR

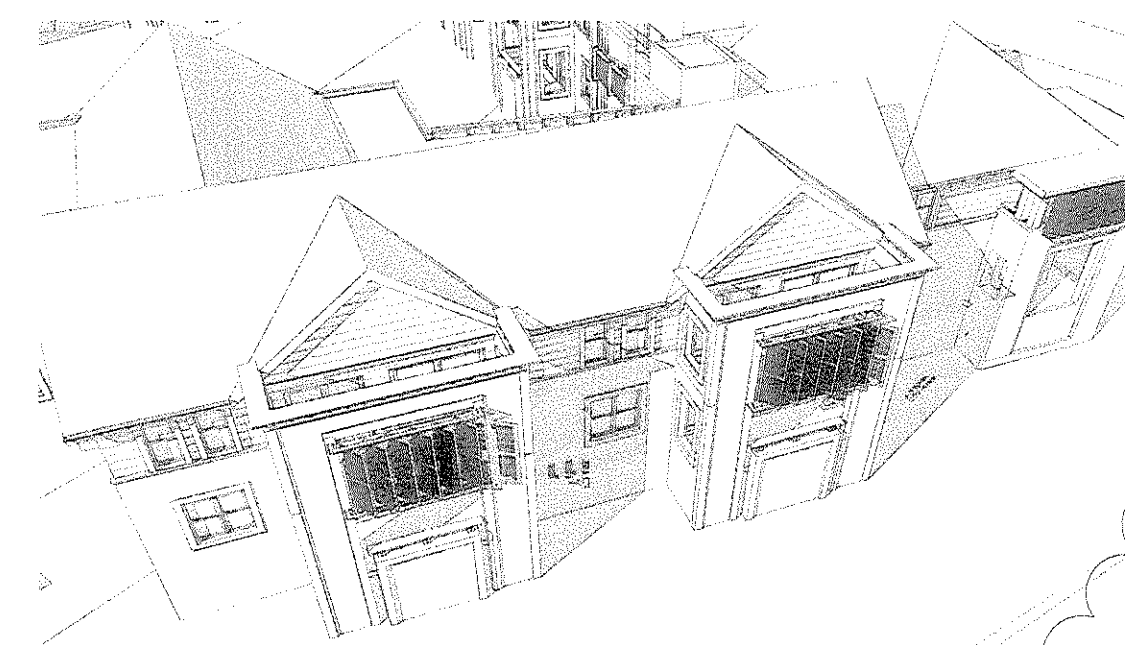

VIEW OF PRIVACY SHUTTERS

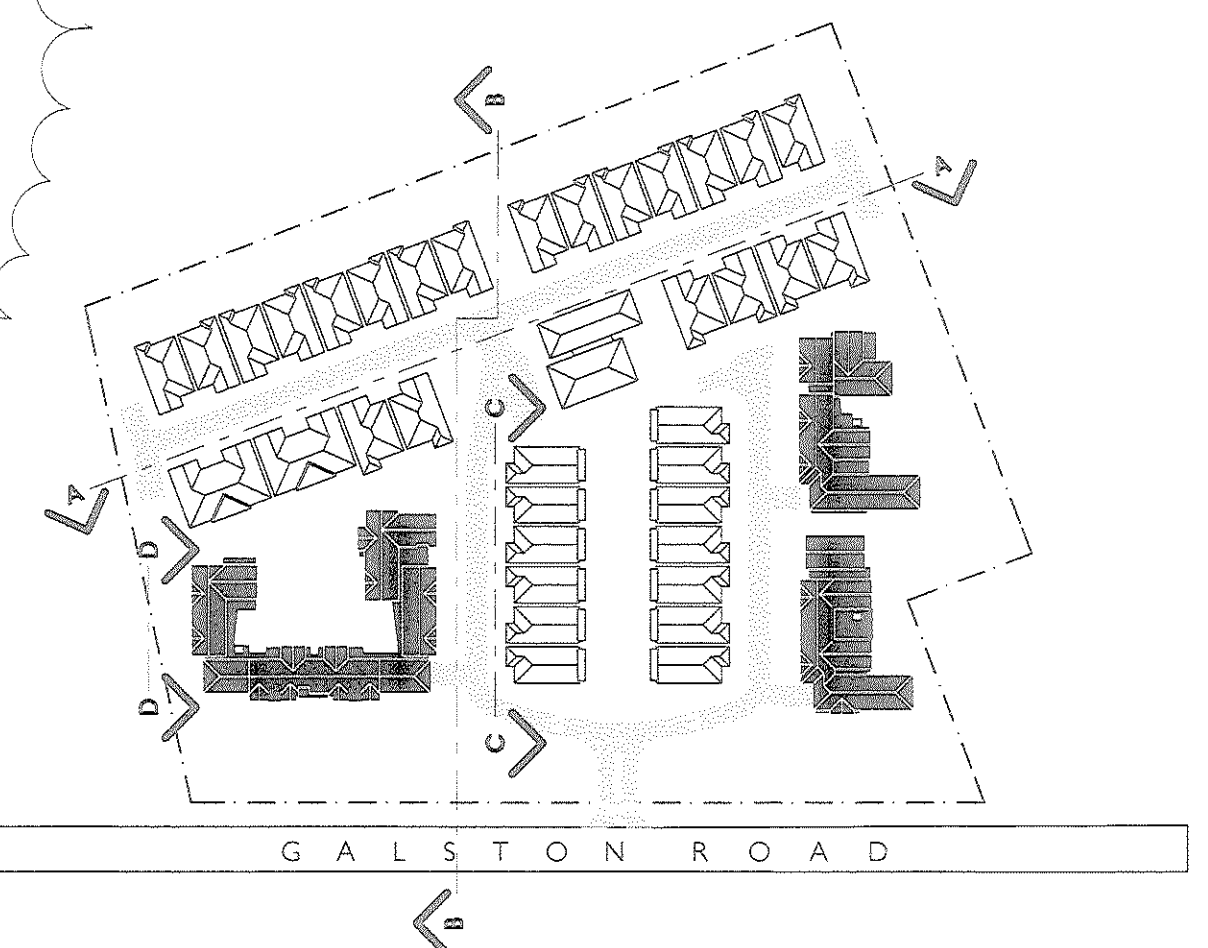

KEY PLAN

© The concepts and information contained in this document are the copyright of Campbell Luscombe Architects Pty Ltd. Using or copying this document (or any part of it) without the written permission of Campbell Luscombe Architects Pty Ltd (CLA Architects) would constitute an infringement of that copyright.  
Use of the drawings is governed by the terms & conditions of the Client/Architect agreement. Additionally, use by any third parties for any purpose whatsoever is on the proviso that these terms & conditions have been met.  
Drawings shall not be used for construction purposes until issued by the Architect for construction.

Architect:

CAMPBELL  
LUSCOMBE  
ARCHITECTS

10 Charles Street  
Redfern NSW  
2016 Australia  
ABN 54105271636  
P: +61 2 9310 4211  
F: +61 2 9310 4203  
info@CLAarchitects.com.au

Project:

SENIORS LIVING  
330 GALSTON ROAD, GALSTON NSW  
DEVELOPMENT APPLICATION

SITE SECTIONS  
DA.08<sub>B</sub>

AMENDED DRAWING OCT 2011 - ISSUE B  
PROJECT: CLA 2010-0082

SCALE: 1:500 @ A1 1:200, 1:100, 1:125

DATE: AUG 2011



BLOCK A



01 NORTH ELEVATION



02 SOUTH ELEVATION




03 EAST ELEVATION



04 WEST ELEVATION

BLOCK B

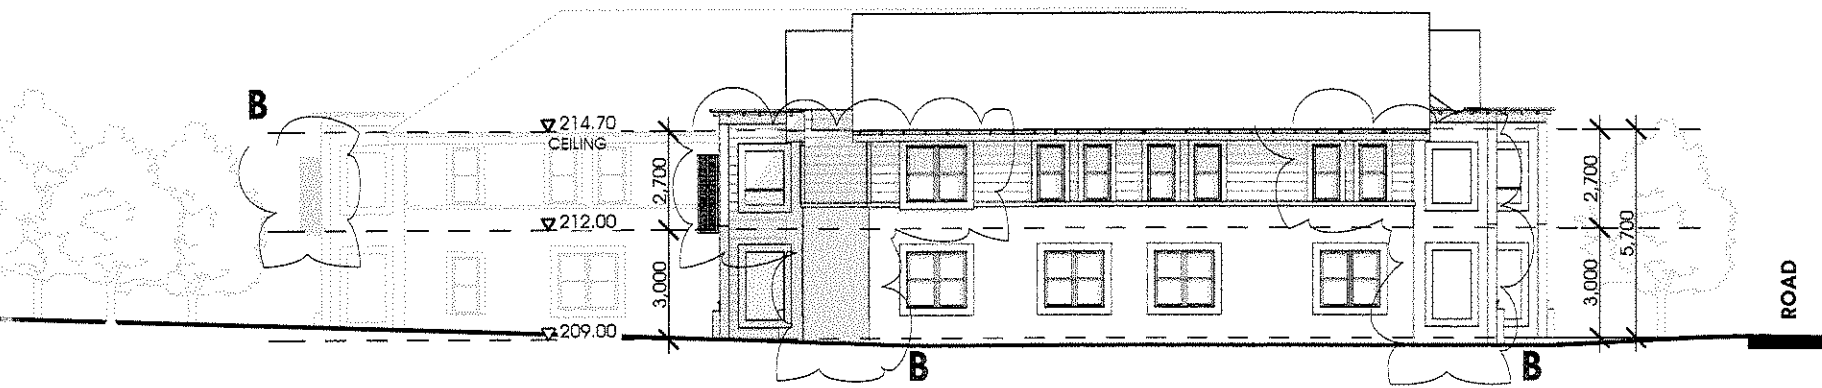

05 NORTH ELEVATION




07 EAST ELEVATION



06 SOUTH ELEVATION



08 WEST ELEVATION

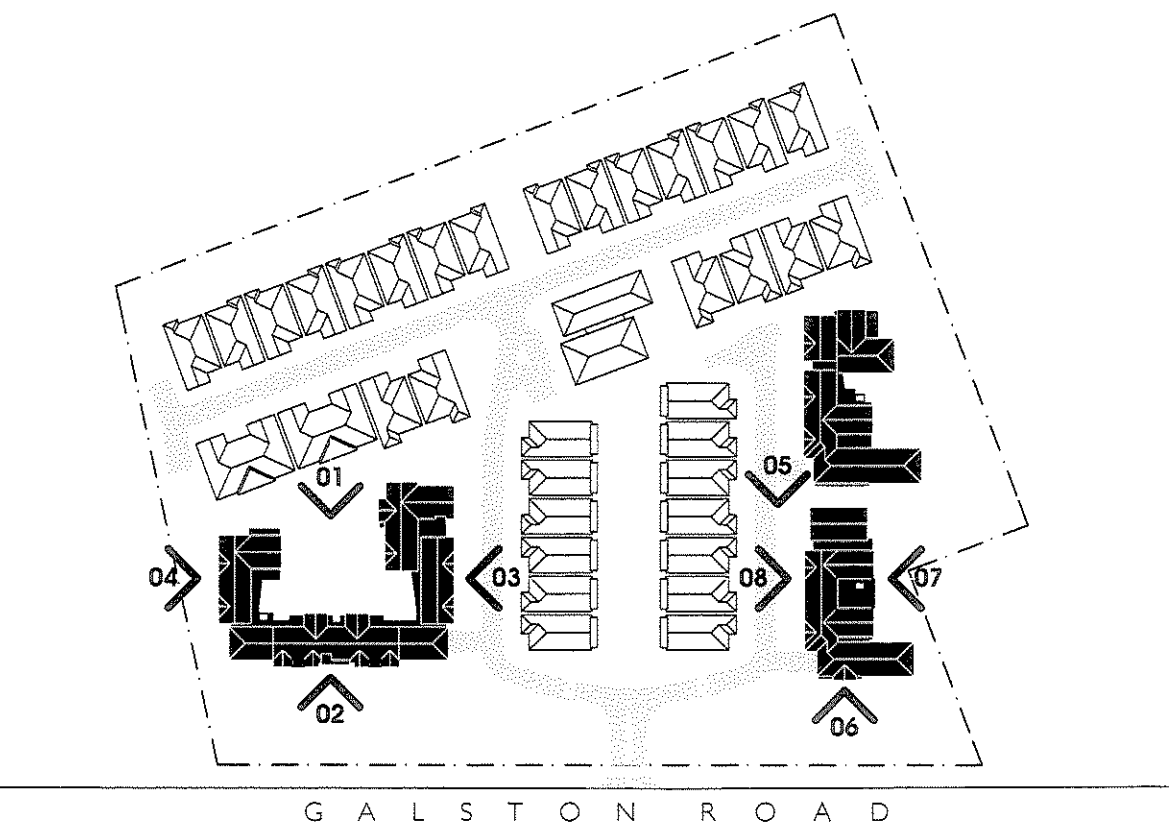

KEY PLAN

© The concepts and information contained in this document are the copyright of Campbell Luscombe Architects Pty Ltd. Using or copying this document (or any part of it) without the written permission of Campbell Luscombe Architects Pty Ltd (CLA Architects) would constitute an infringement of that copyright.  
Use of the drawings is governed by the terms & conditions of the Client/Architect agreement. Additionally, use by any third parties for any purpose whatsoever is on the proviso that these terms & conditions have been met.  
Drawings shall not be used for construction purposes until issued by the Architect for construction.

Architect:

CAMPBELL  
LUSCOMBE  
ARCHITECTS

10 Charles Street  
Redfern NSW  
2016 Australia  
ABN 54 105371656  
P: +61 2 9310 4211  
F: +61 2 9310 4203  
info@CLAarchitects.com.au

Project:

SENIORS LIVING  
330 GALSTON ROAD, GALSTON NSW  
DEVELOPMENT APPLICATION

APARTMENT ELEVATIONS I  
**DA.15B**

SCALE: 1:200 @A1

DATE: AUG 2011

AMENDED DRAWING OCT 2011 - ISSUE B  
PROJECT: CLA 2010-0082