
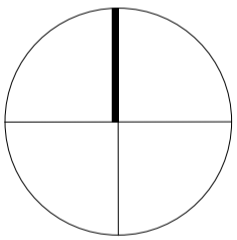


# THE ESPLANADE PROJECT

SHORTLAND ESPLANADE, NEWCASTLE  
NSW AUSTRALIA

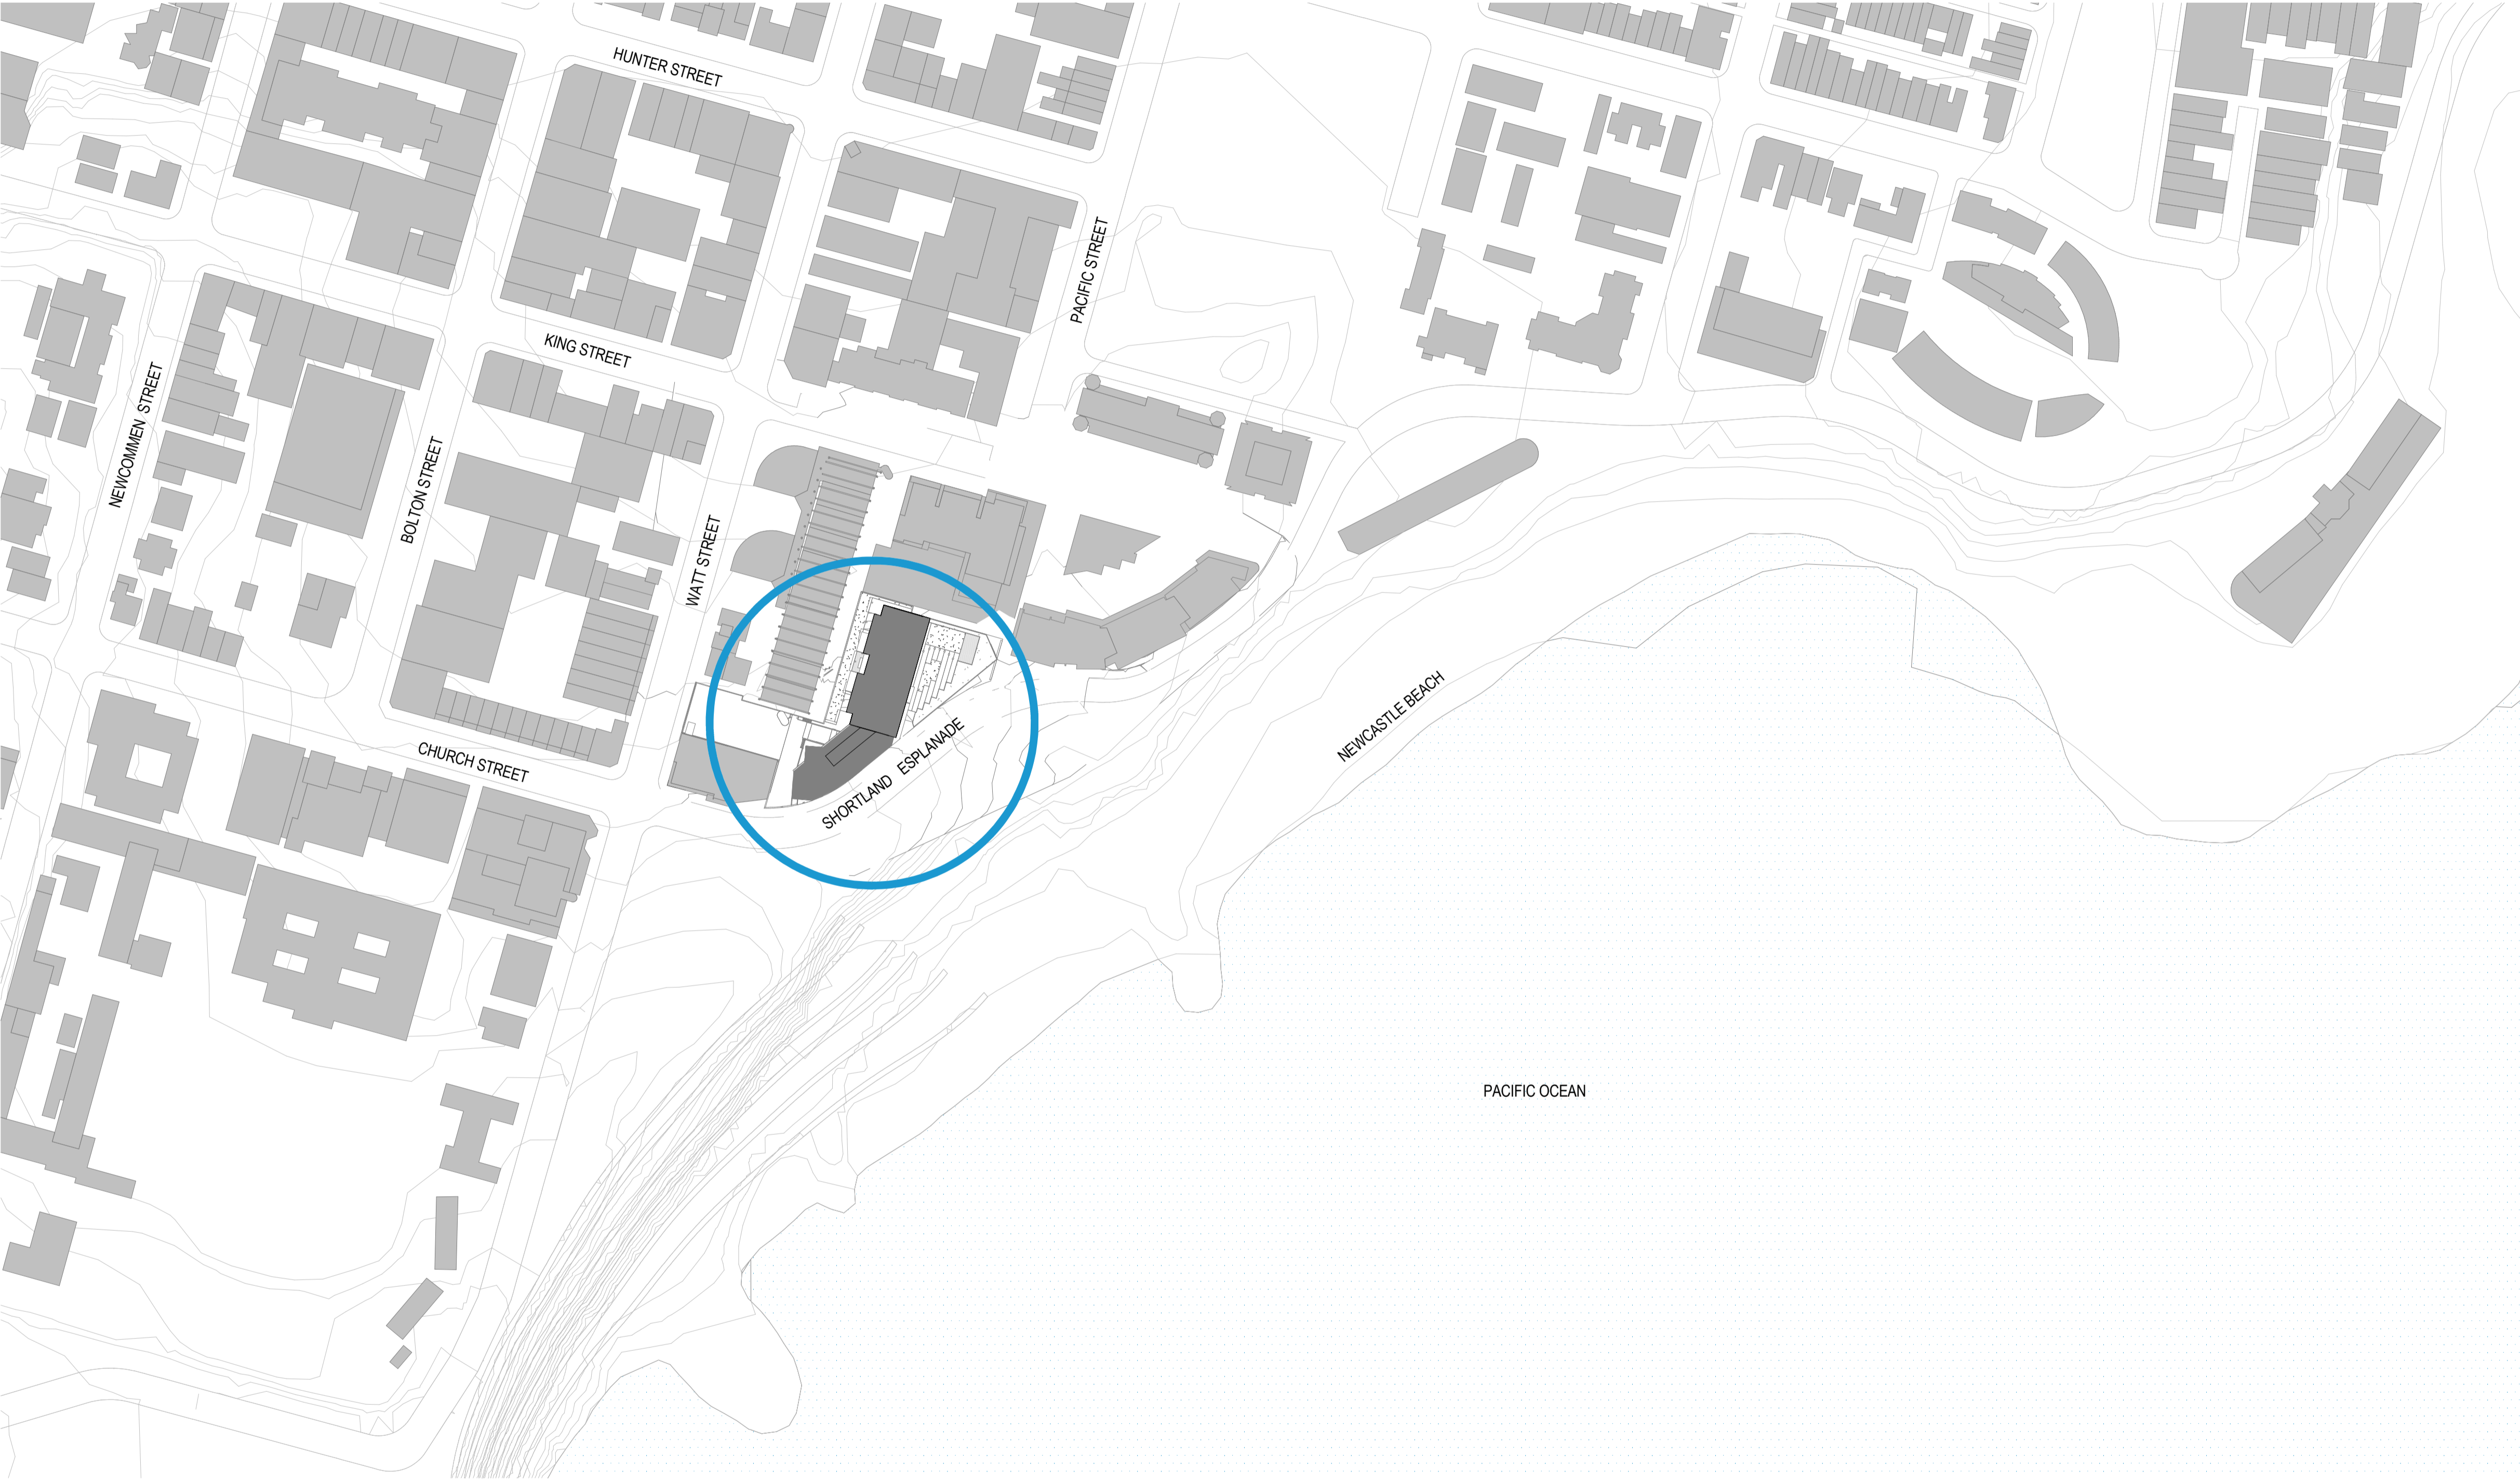

ARCHITECTURAL DRAWINGS

- DA001 COVERSHEET/ LOCATION PLAN
- DA002 SITE ANALYSIS
- DA003 SITE PLAN
- DA004 BASEMENT PARKING 3
- DA005 BASEMENT PARKING 2
- DA006 BASEMENT PARKING 1
- DA007 CAR PARK LEVEL
- DA008 LOWER GROUND
- DA009 GROUND LEVEL 1
- DA010 LEVEL 2-3/ LEVEL 4-6
- DA011 LEVEL 7/ LEVEL 8
- DA012 LEVEL 9-14/ ROOF PLAN
- DA013 EAST ELEVATION
- DA014 WEST ELEVATION
- DA015 NORTH ELEVATION
- DA016 SECTION
- DA017 SECTION
- DA018 SHADOW DIAGRAMS
- DA019 3D IMAGERY
- DA020 3D IMAGERY 2
- DA021 3D IMAGERY 3
- DA022 THERMAL REQUIREMENTS

CIVIL DRAWINGS

- C01 GROUND FLOOR STORMWATER PLAN
- C02 BASEMENT STORMWATER PLAN - SHEET 1
- C03 BASEMENT STORMWATER PLAN - SHEET 2
- C04 RETENTION TANK SECTION
- C05 RAINWATER HARVEST TANK SECTION
- C06 SEDIMENTATION AND EROSION CONTROL PLAN
- C07 SEDIMENTATION AND EROSION CONTROL DETAILS

LANDSCAPE DRAWINGS

- 01 SITE ANALYSIS
- 02 LANDSCAPE DESIGN REPORT
- 03 LANDSCAPE DESIGN REPORT
- 04 SITE PHOTOS
- 05 SITE PHOTOS
- 06 PLANT MATERIALS/ GENERAL CONCEPTS
- 07 LANDSCAPE CONCEPT (L.G)
- 08 LANDSCAPE CONCEPT (L.G)
- 09 LANDSCAPE CONCEPT (L1)

Notes  
The information contained in this document is copyright and may not be used or reproduced for any other project or purpose.  
  
Verify all dimensions and levels on site and report any discrepancies to Suters Architects for direction prior to the commencement of work. Drawings are to be read in conjunction with all other contract documents.  
  
Use figured dimensions only. Do not scale from drawings. Suters Architects cannot guarantee the accuracy of content and format for copies of drawings issued electronically. The completion of the Issue Details Checked and Authorised section below is confirmation of the status of the drawing. The drawing shall not be used for construction unless endorsed 'For Construction' and authorised for issue.

G	ISSUED FOR DA	14.05.12	AC	AR
F	ISSUED TO MSB	14.05.12	AC	AR
E	DA ISSUE FOR CLIENT APPROVAL	11.05.12	CVL	AR
D	95% ISSUE	09.05.12	CVL	AR
C	FOR INFORMATION	04.05.12	CVL	AR
B	CLIENT REVIEW	13.04.12	AR	DR
A	CLIENT REVIEW	23.03.12	AR	DR
Issue	Description	Date	CHK	Auth

© SUTERS ARCHITECTS PTY LTD  
ABN 83 129 614 713  
www.sutersarchitects.com.au

Project  
THE ESPLANADE PROJECT

Location  
SHORTLAND ESPLANADE,  
NEWCASTLE

Client  
KRED PTY. LTD.

Drawing  
COVERSHEET/ LOCATION PLAN

Scale  
1 : 1500 @ A1

Date Printed  
17/05/2012 9:49:21 AM

Project Number

Drawing Number

Issue

202485

DA001


G

suters








KING STREET

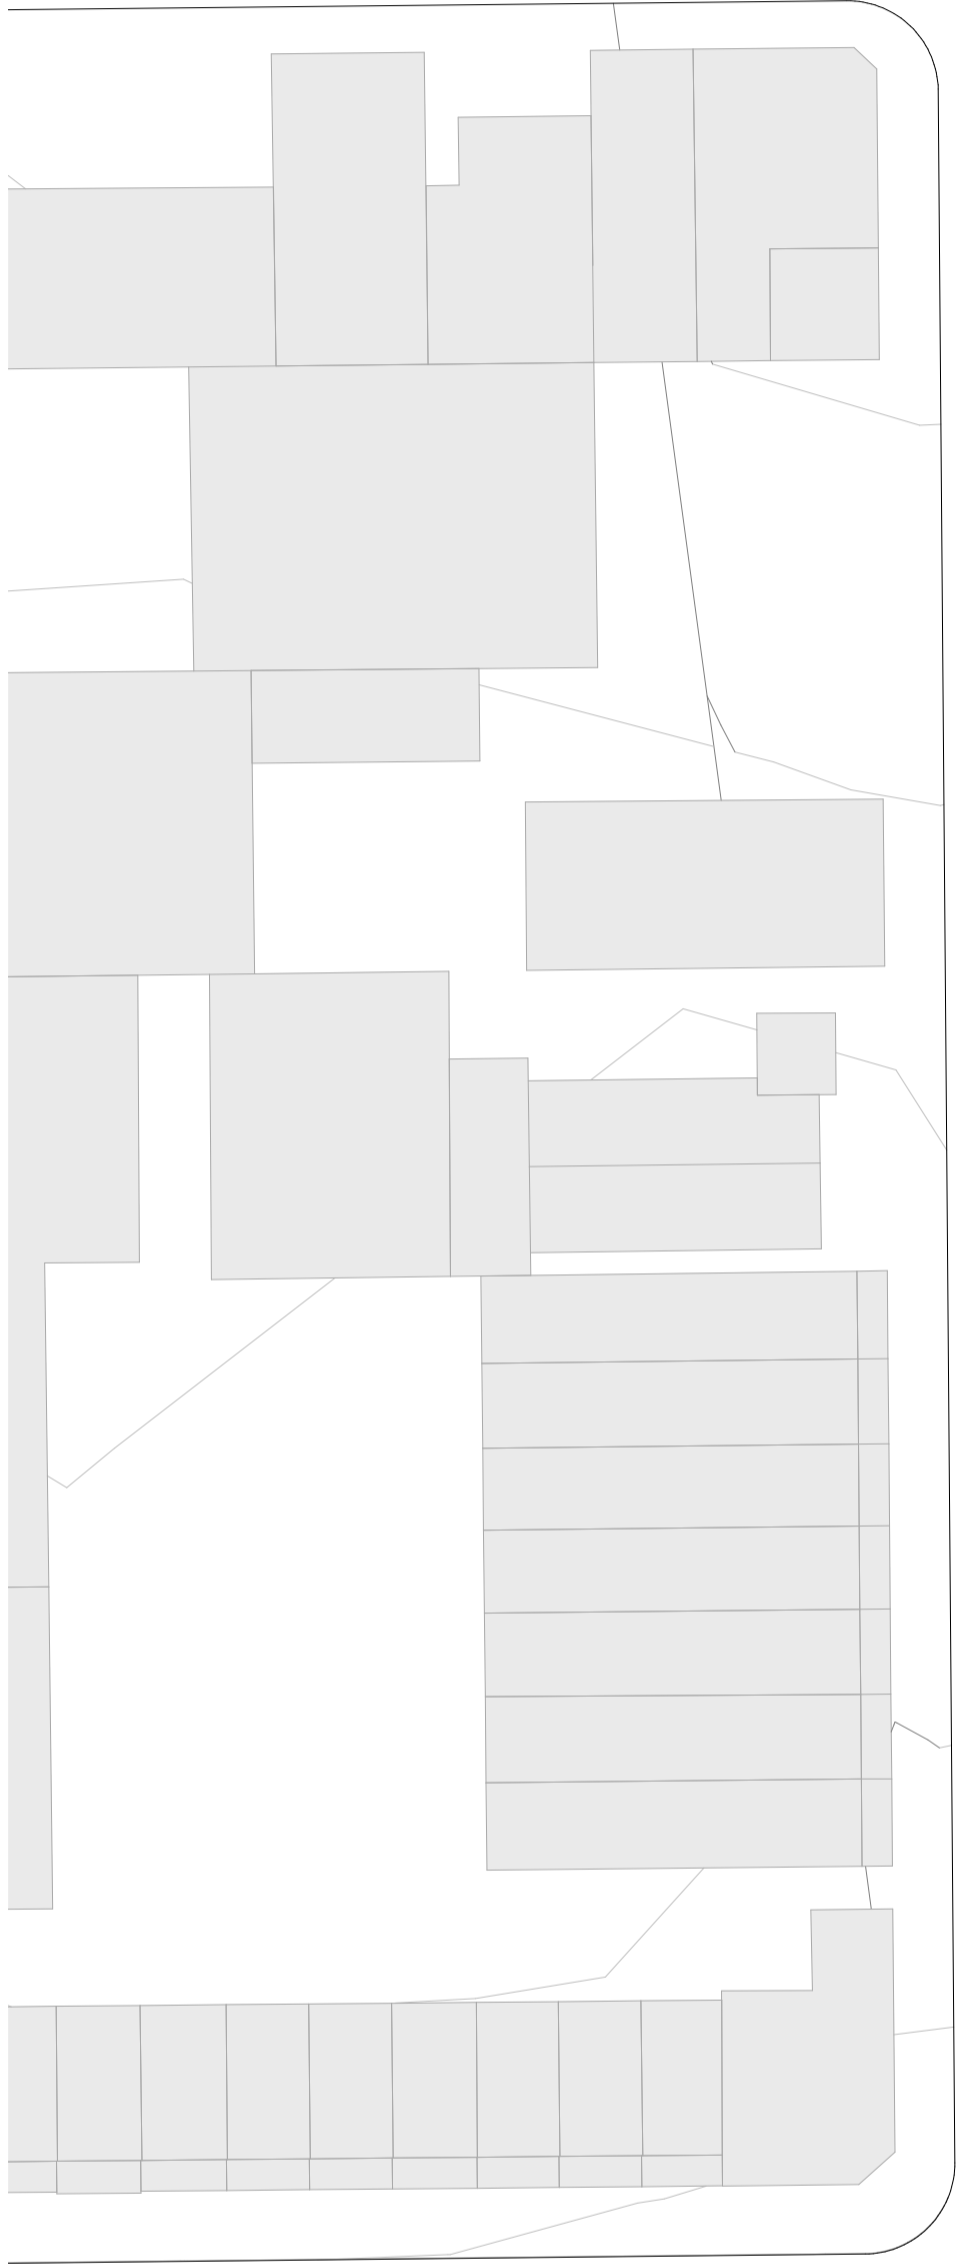


CHURCH STREET

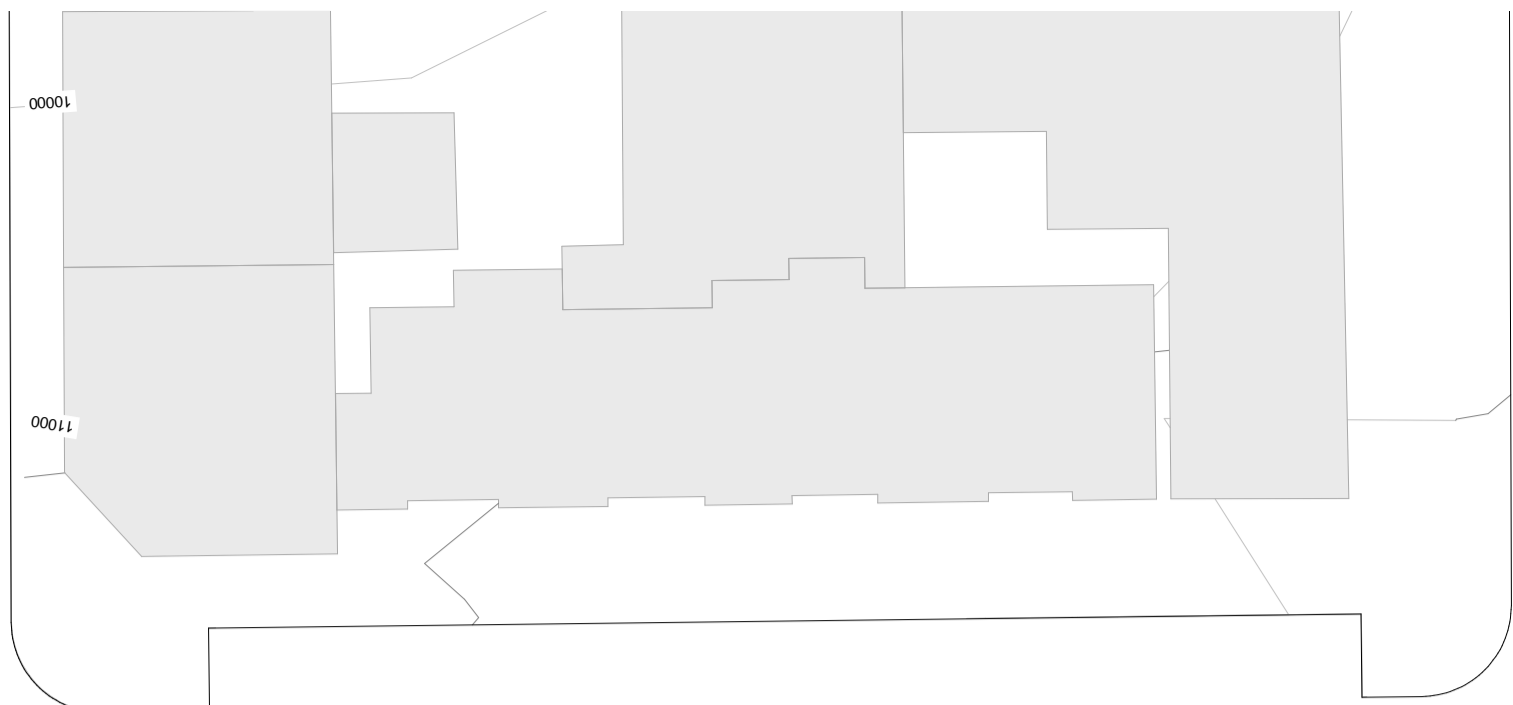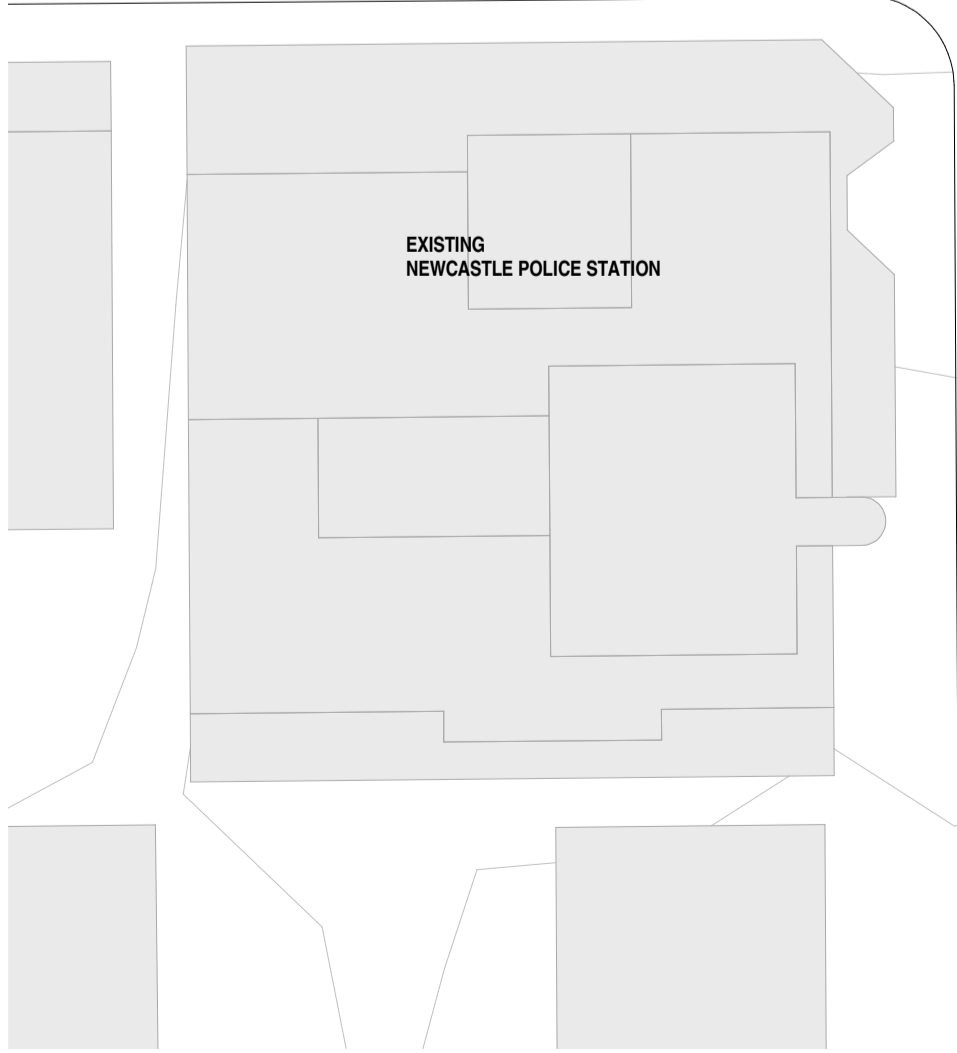

PACIFIC STREET

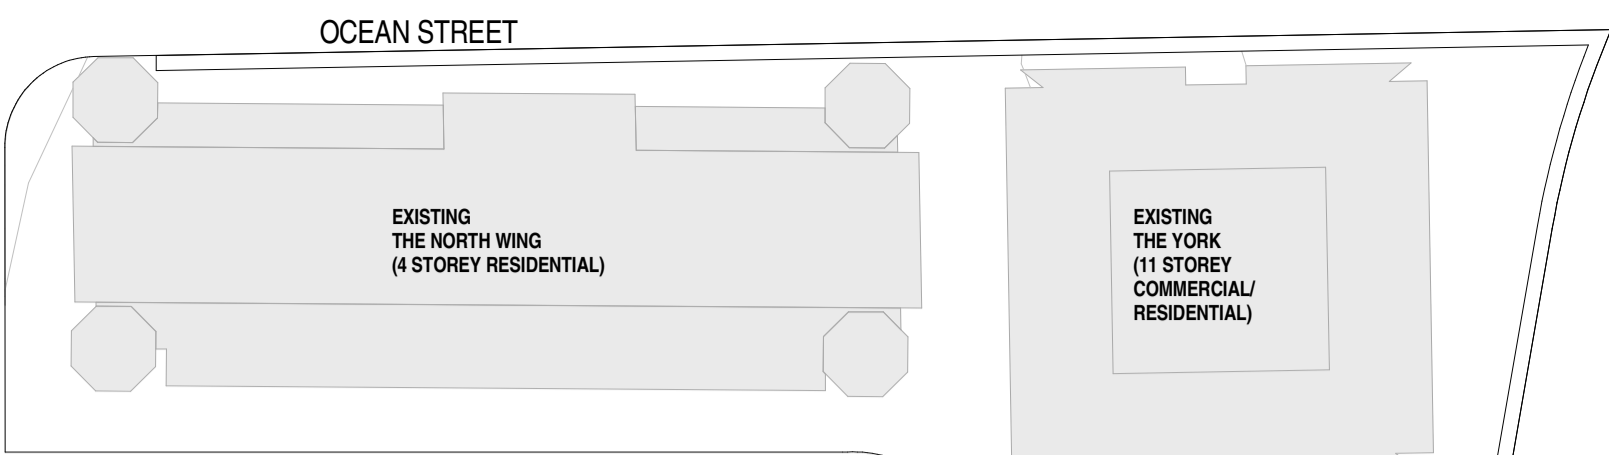


OCEAN STREET

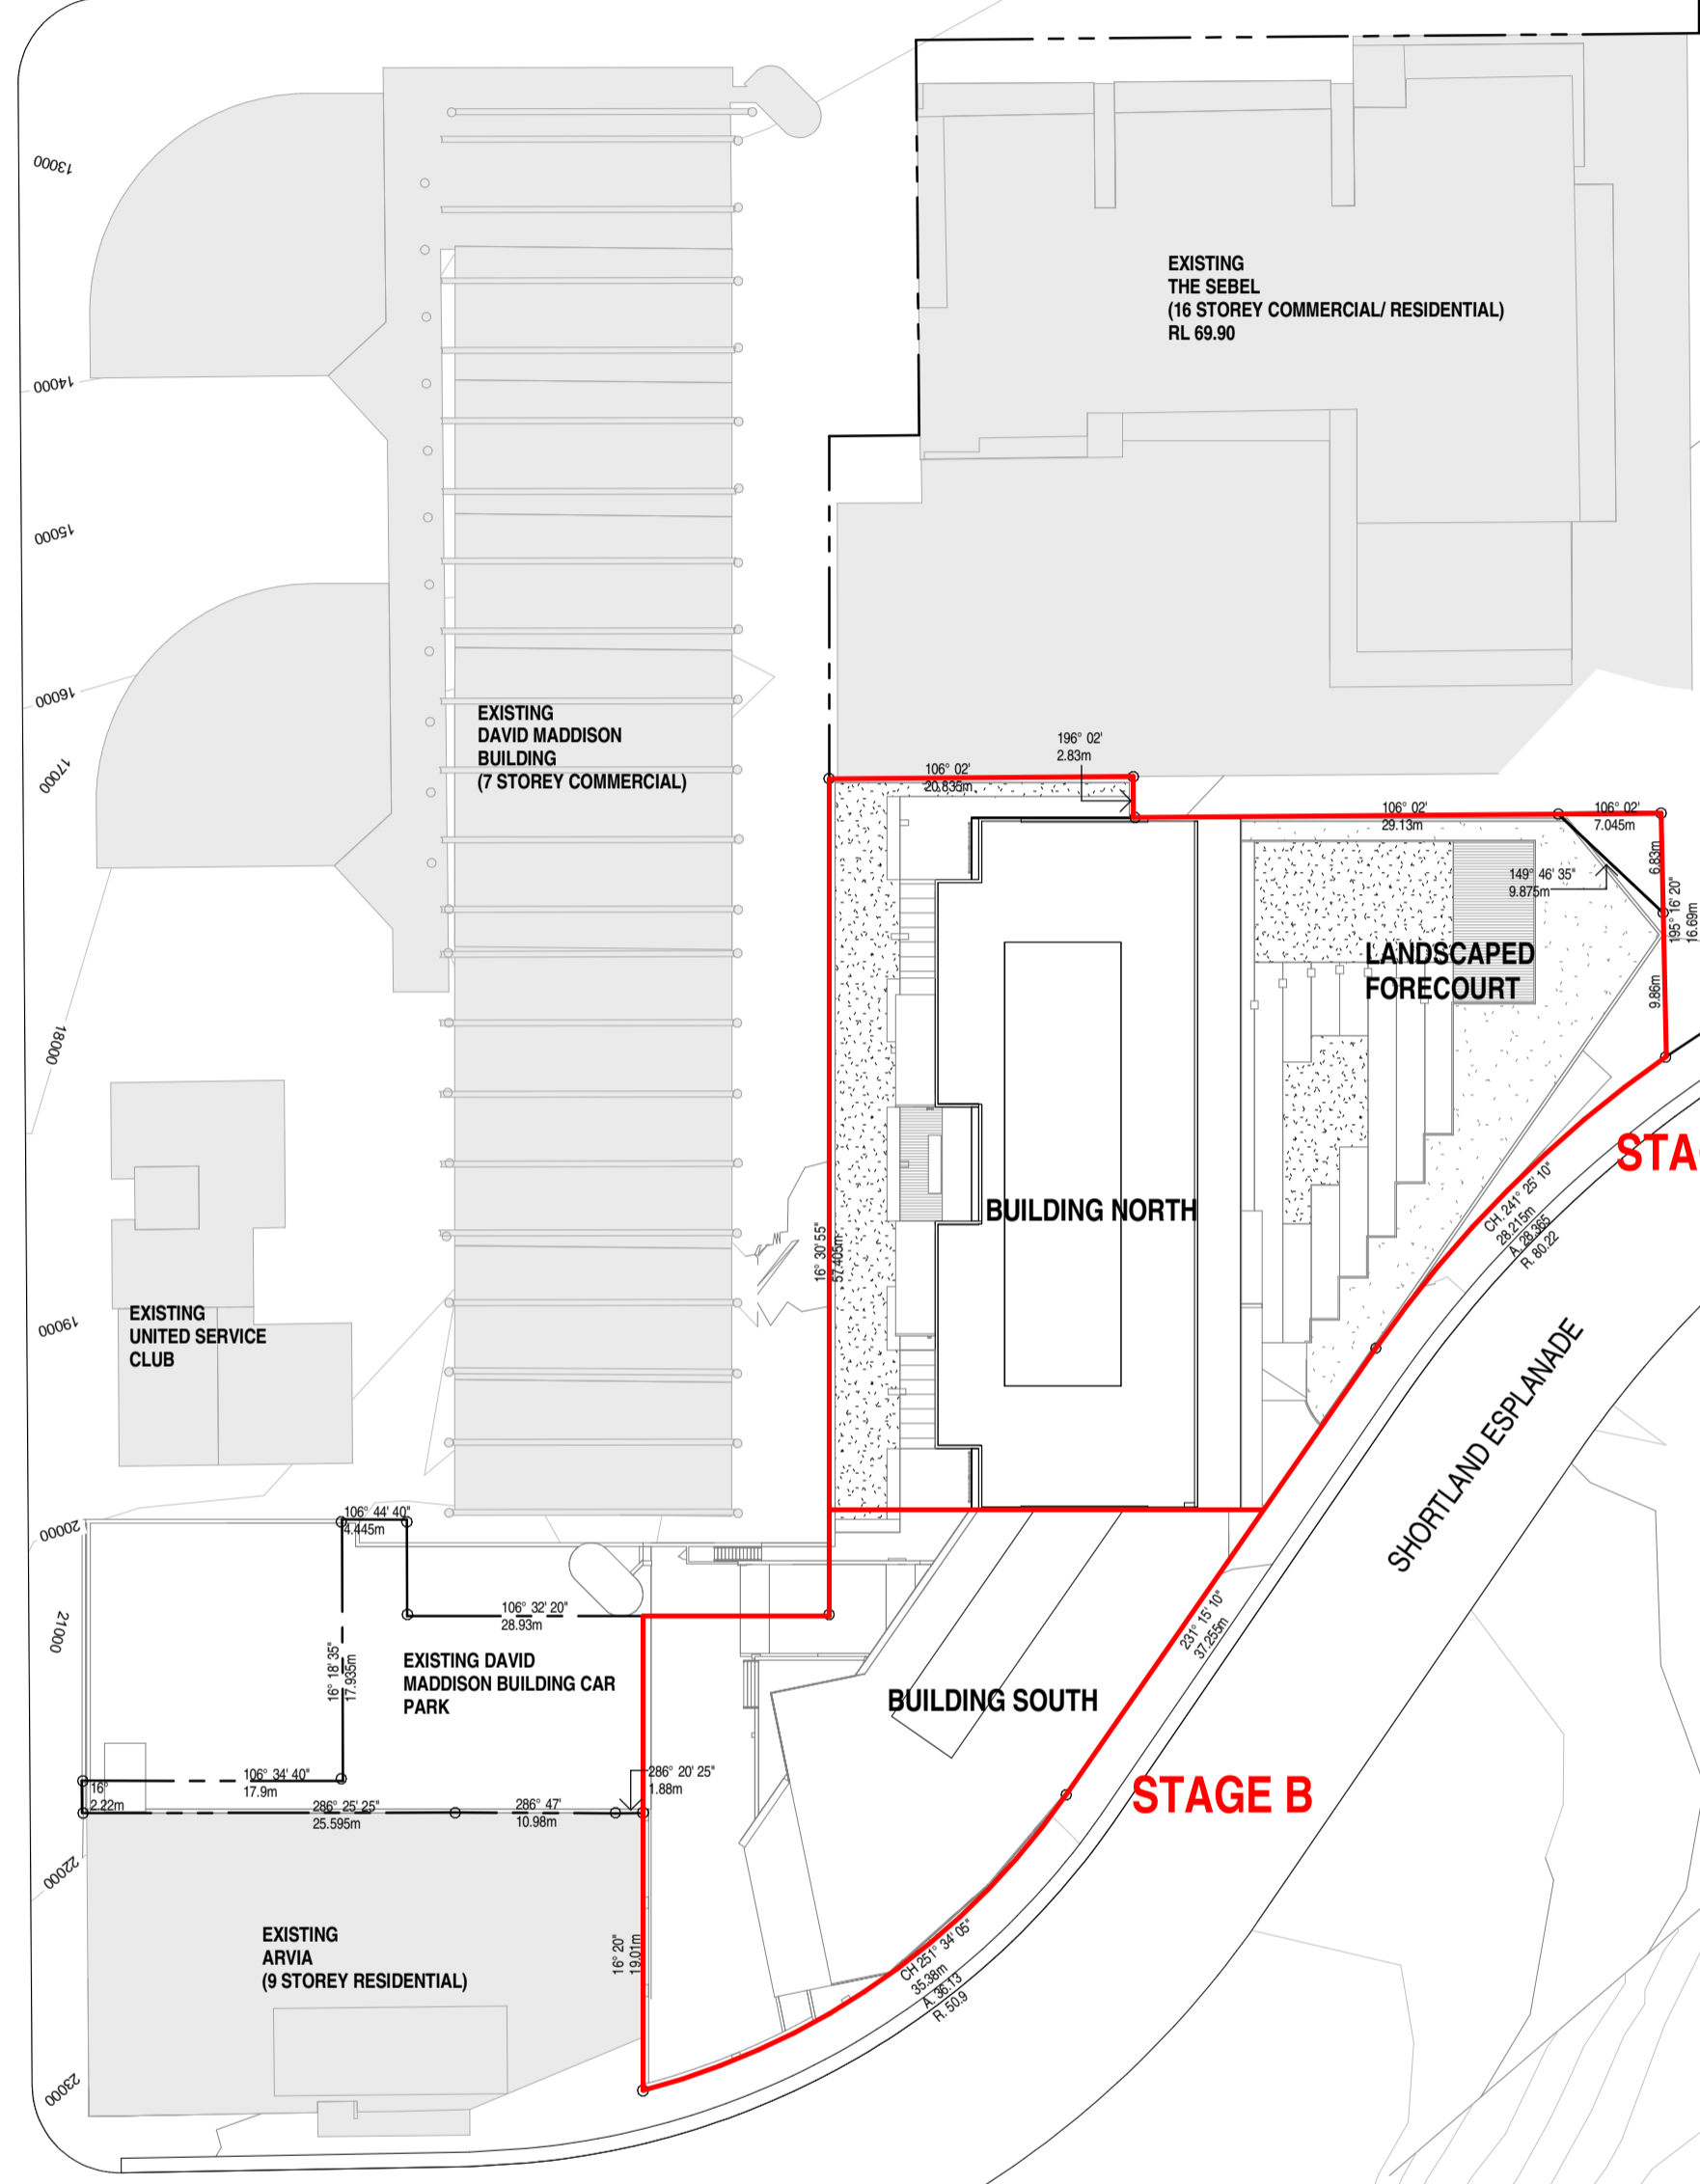

STAGE A

STAGE B

NEWCASTLE BEACH

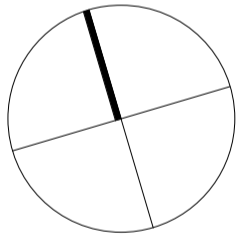

Notes  
The information contained in this document is copyright and may not be used or reproduced for any other project or purpose.  
  
Verify all dimensions and levels on site and report any discrepancies to Suters Architects for direction prior to the commencement of work. Drawings are to be read in conjunction with all other contract documents.  
  
Use figured dimensions only. Do not scale from drawings. Suters Architects cannot guarantee the accuracy of content and format for copies of drawings issued electronically. The completion of the Issue Details Checked and Authorised section below is confirmation of the status of the drawing. The drawing shall not be used for construction unless endorsed 'For Construction' and authorised for issue.

L	ISSUED FOR DA	14.05.12	AC	AR
K	ISSUED TO MSB	14.05.12	AC	AR
J	DA ISSUE FOR CLIENT APPROVAL	11.05.12	CVL	AR
H	95% ISSUE	09.05.12	CVL	AR
G	FOR INFORMATION	04.05.12	CVL	AR
F	ISSUED FOR INFORMATION	30.04.12	CVL	AR
E	ISSUED FOR INFORMATION	30.04.12	AR	DR
D	CLIENT REVIEW	13.04.12	AR	DR
C	CLIENT REVIEW	04.04.12	AR	DR
B	CLIENT REVIEW	23.03.12	AR	DR
A	CLIENT REVIEW	19.03.12	AR	DR
Issue	Description	Date	CHK	Auth

© SUTERS ARCHITECTS PTY LTD  
ABN 83 129 614 713  
www.sutersarchitects.com.au

Project  
THE ESPLANADE PROJECT

Location  
SHORTLAND ESPLANADE,  
NEWCASTLE

Client  
KRED PTY. LTD.

Drawing  
SITE PLAN

Scale  
1 : 500 @ A1

Date Printed  
17/05/2012 8:52:12 AM

Project Number	Drawing Number	Issue
202485	DA003	L



suters

C:\Rev\202485\_Mosaj\_CENTRAL\_crea\m\m1

File Name



PARKING  
BUILDING NORTH  
= 66 CARPARKS

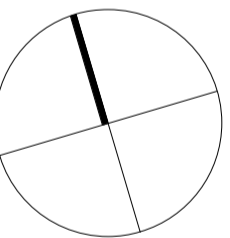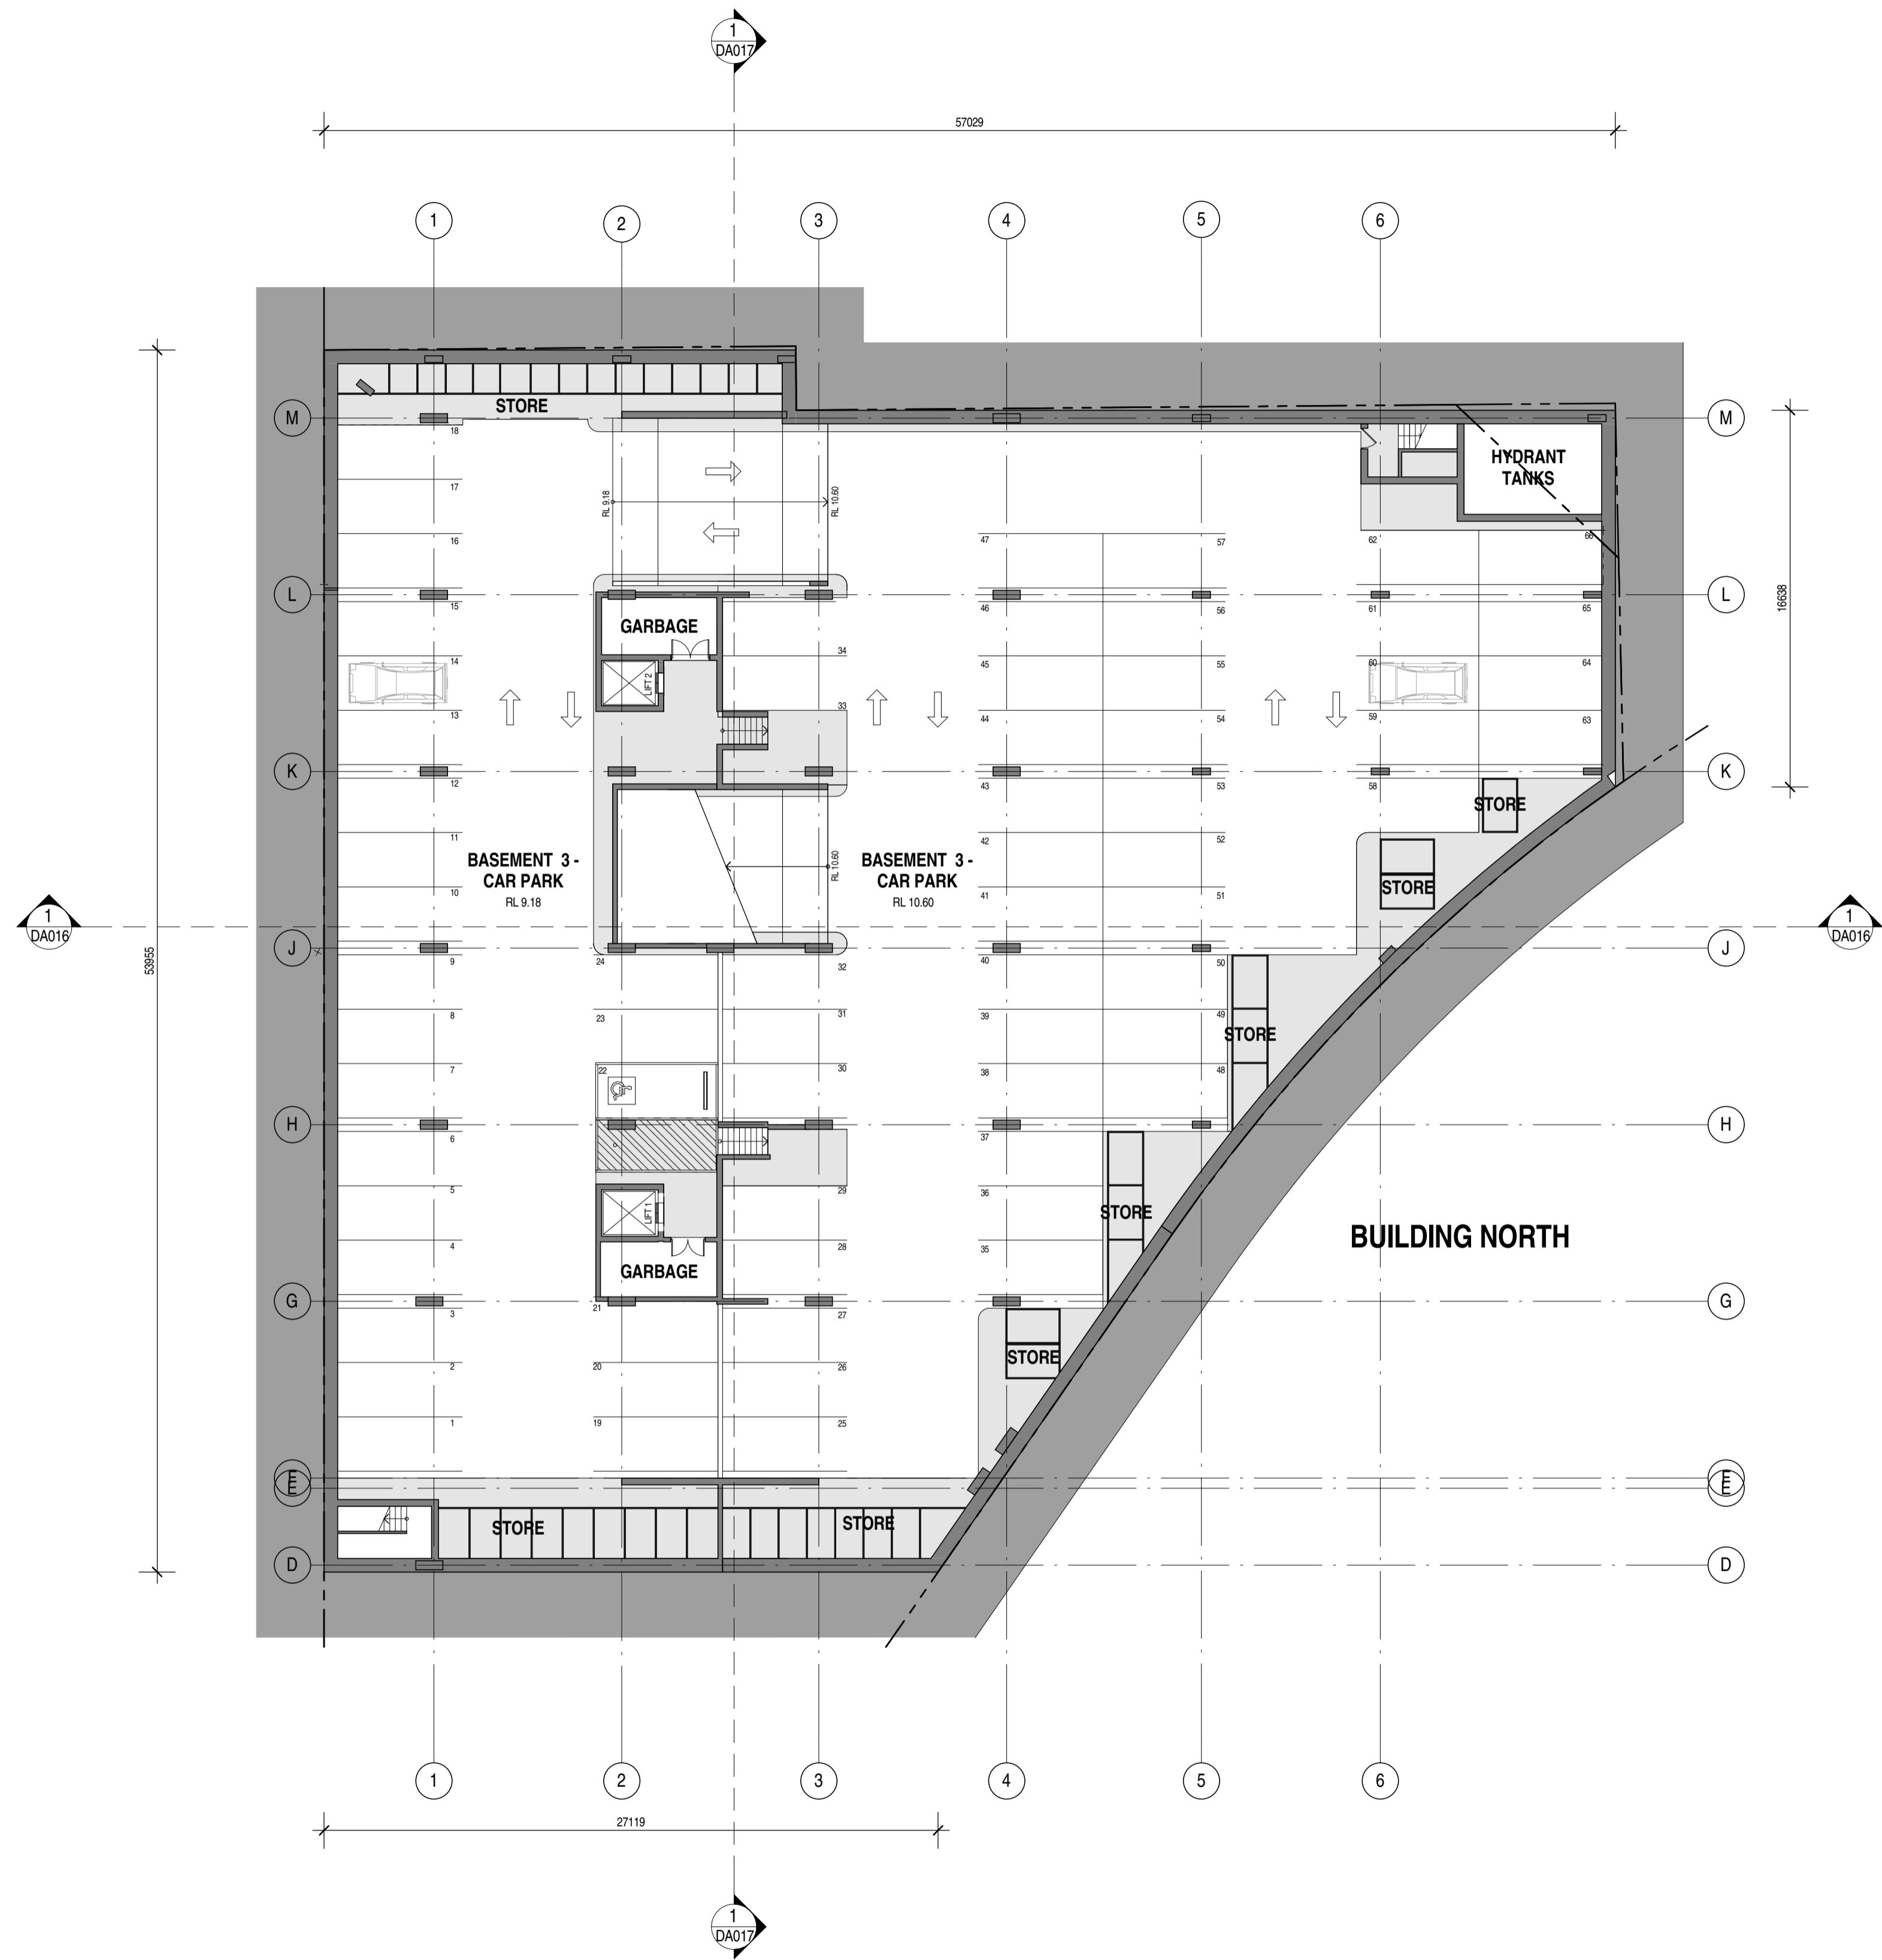

M	ISSUED FOR DA	16.05.12	CVL	AR
L	ISSUED FOR DA	14.05.12	AC	AR
K	ISSUED TO MSB	14.05.12	AC	AR
J	DA ISSUE FOR CLIENT APPROVAL	11.05.12	CVL	AR
H	95% ISSUE	09.05.12	CVL	AR
G	FOR INFORMATION	04.05.12	CVL	AR
F	ISSUED FOR INFORMATION	30.04.12	CVL	AR
E	ISSUED FOR INFORMATION	30.04.12	AR	DR
D	CLIENT REVIEW	13.04.12	AR	DR
C	CLIENT REVIEW	04.04.12	AR	DR
B	CLIENT REVIEW	23.03.12	AR	DR
Issue	Description	Date	CHK	Auth

© SUTERS ARCHITECTS PTY LTD  
ABN 83 129 614 713  
www.sutersarchitects.com.au

Project  
THE ESPLANADE PROJECT

Location  
SHORTLAND ESPLANADE,  
NEWCASTLE

Client  
KRED PTY. LTD.

Drawing  
BASEMENT PARKING 3

Scale  
1 : 200 @ A1



Date Printed  
17/05/2012 8:52:15 AM

Project Number	Drawing Number	Issue
202485	DA004	M

suters



PARKING  
BUILDING NORTH  
= 66 CARPARKS

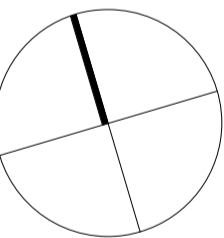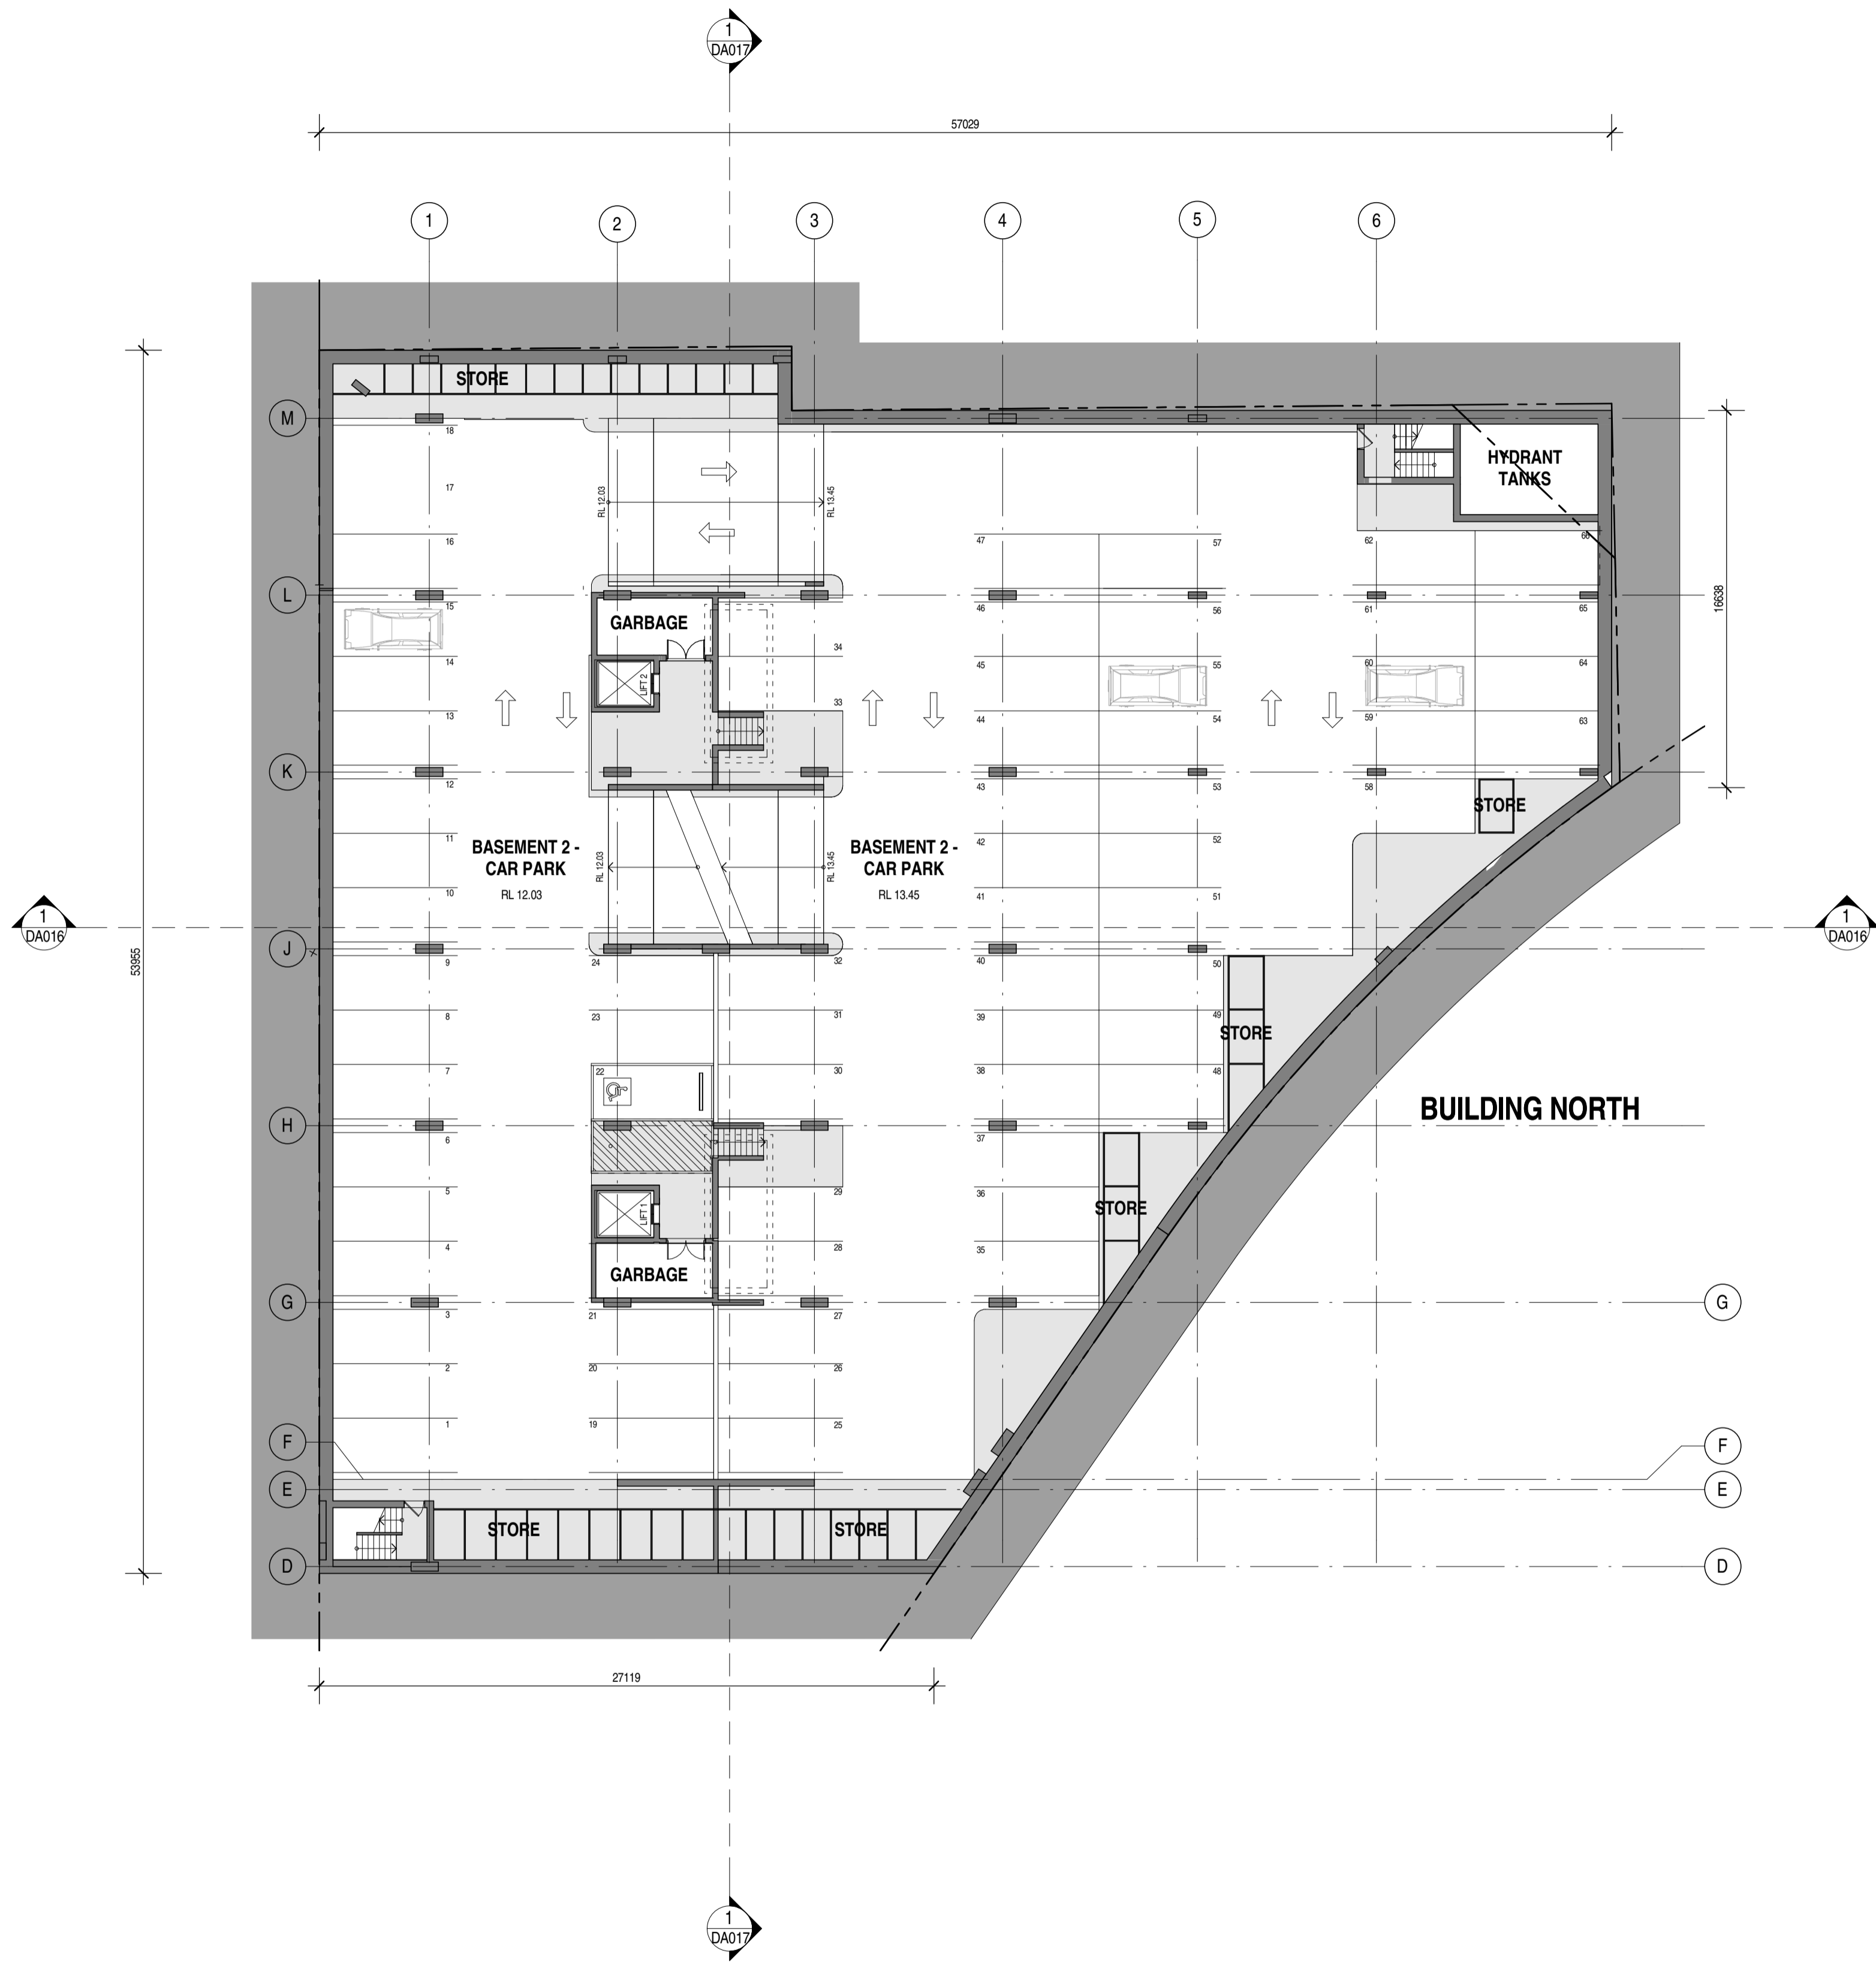

M	ISSUED FOR DA	16.05.12	CVL	AR
L	ISSUED FOR DA	14.05.12	AC	AR
K	ISSUED TO MSB	14.05.12	AC	AR
J	DA ISSUE FOR CLIENT APPROVAL	11.05.12	CVL	AR
H	95% ISSUE	09.05.12	CVL	AR
G	FOR INFORMATION	04.05.12	CVL	AR
F	ISSUED FOR INFORMATION	30.04.12	CVL	AR
E	ISSUED FOR INFORMATION	30.04.12	AR	DR
D	CLIENT REVIEW	13.04.12	AR	DR
C	CLIENT REVIEW	04.04.12	AR	DR
B	CLIENT REVIEW	23.03.12	AR	DR
A	ISSUED FOR INFORMATION	16.03.12	AR	DR

© SUTERS ARCHITECTS PTY LTD  
ABN 83 129 614 713  
www.sutersarchitects.com.au

Project  
THE ESPLANADE PROJECT

Location  
SHORTLAND ESPLANADE,  
NEWCASTLE

Client  
KRED PTY. LTD.

Drawing  
BASEMENT PARKING 2

Scale  
1 : 200 @ A1

Date Printed  
17/05/2012 8:52:19 AM

Project Number  
202485

Drawing Number  
DA005



Issue  
M

File Name  
C:\Raw\202485\_Mosaj\_CENTRAL\_creating.mxd

suters



PARKING  
BUILDING NORTH  
56 CARPARKS

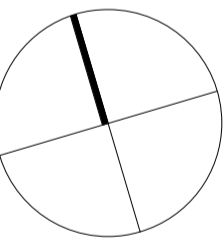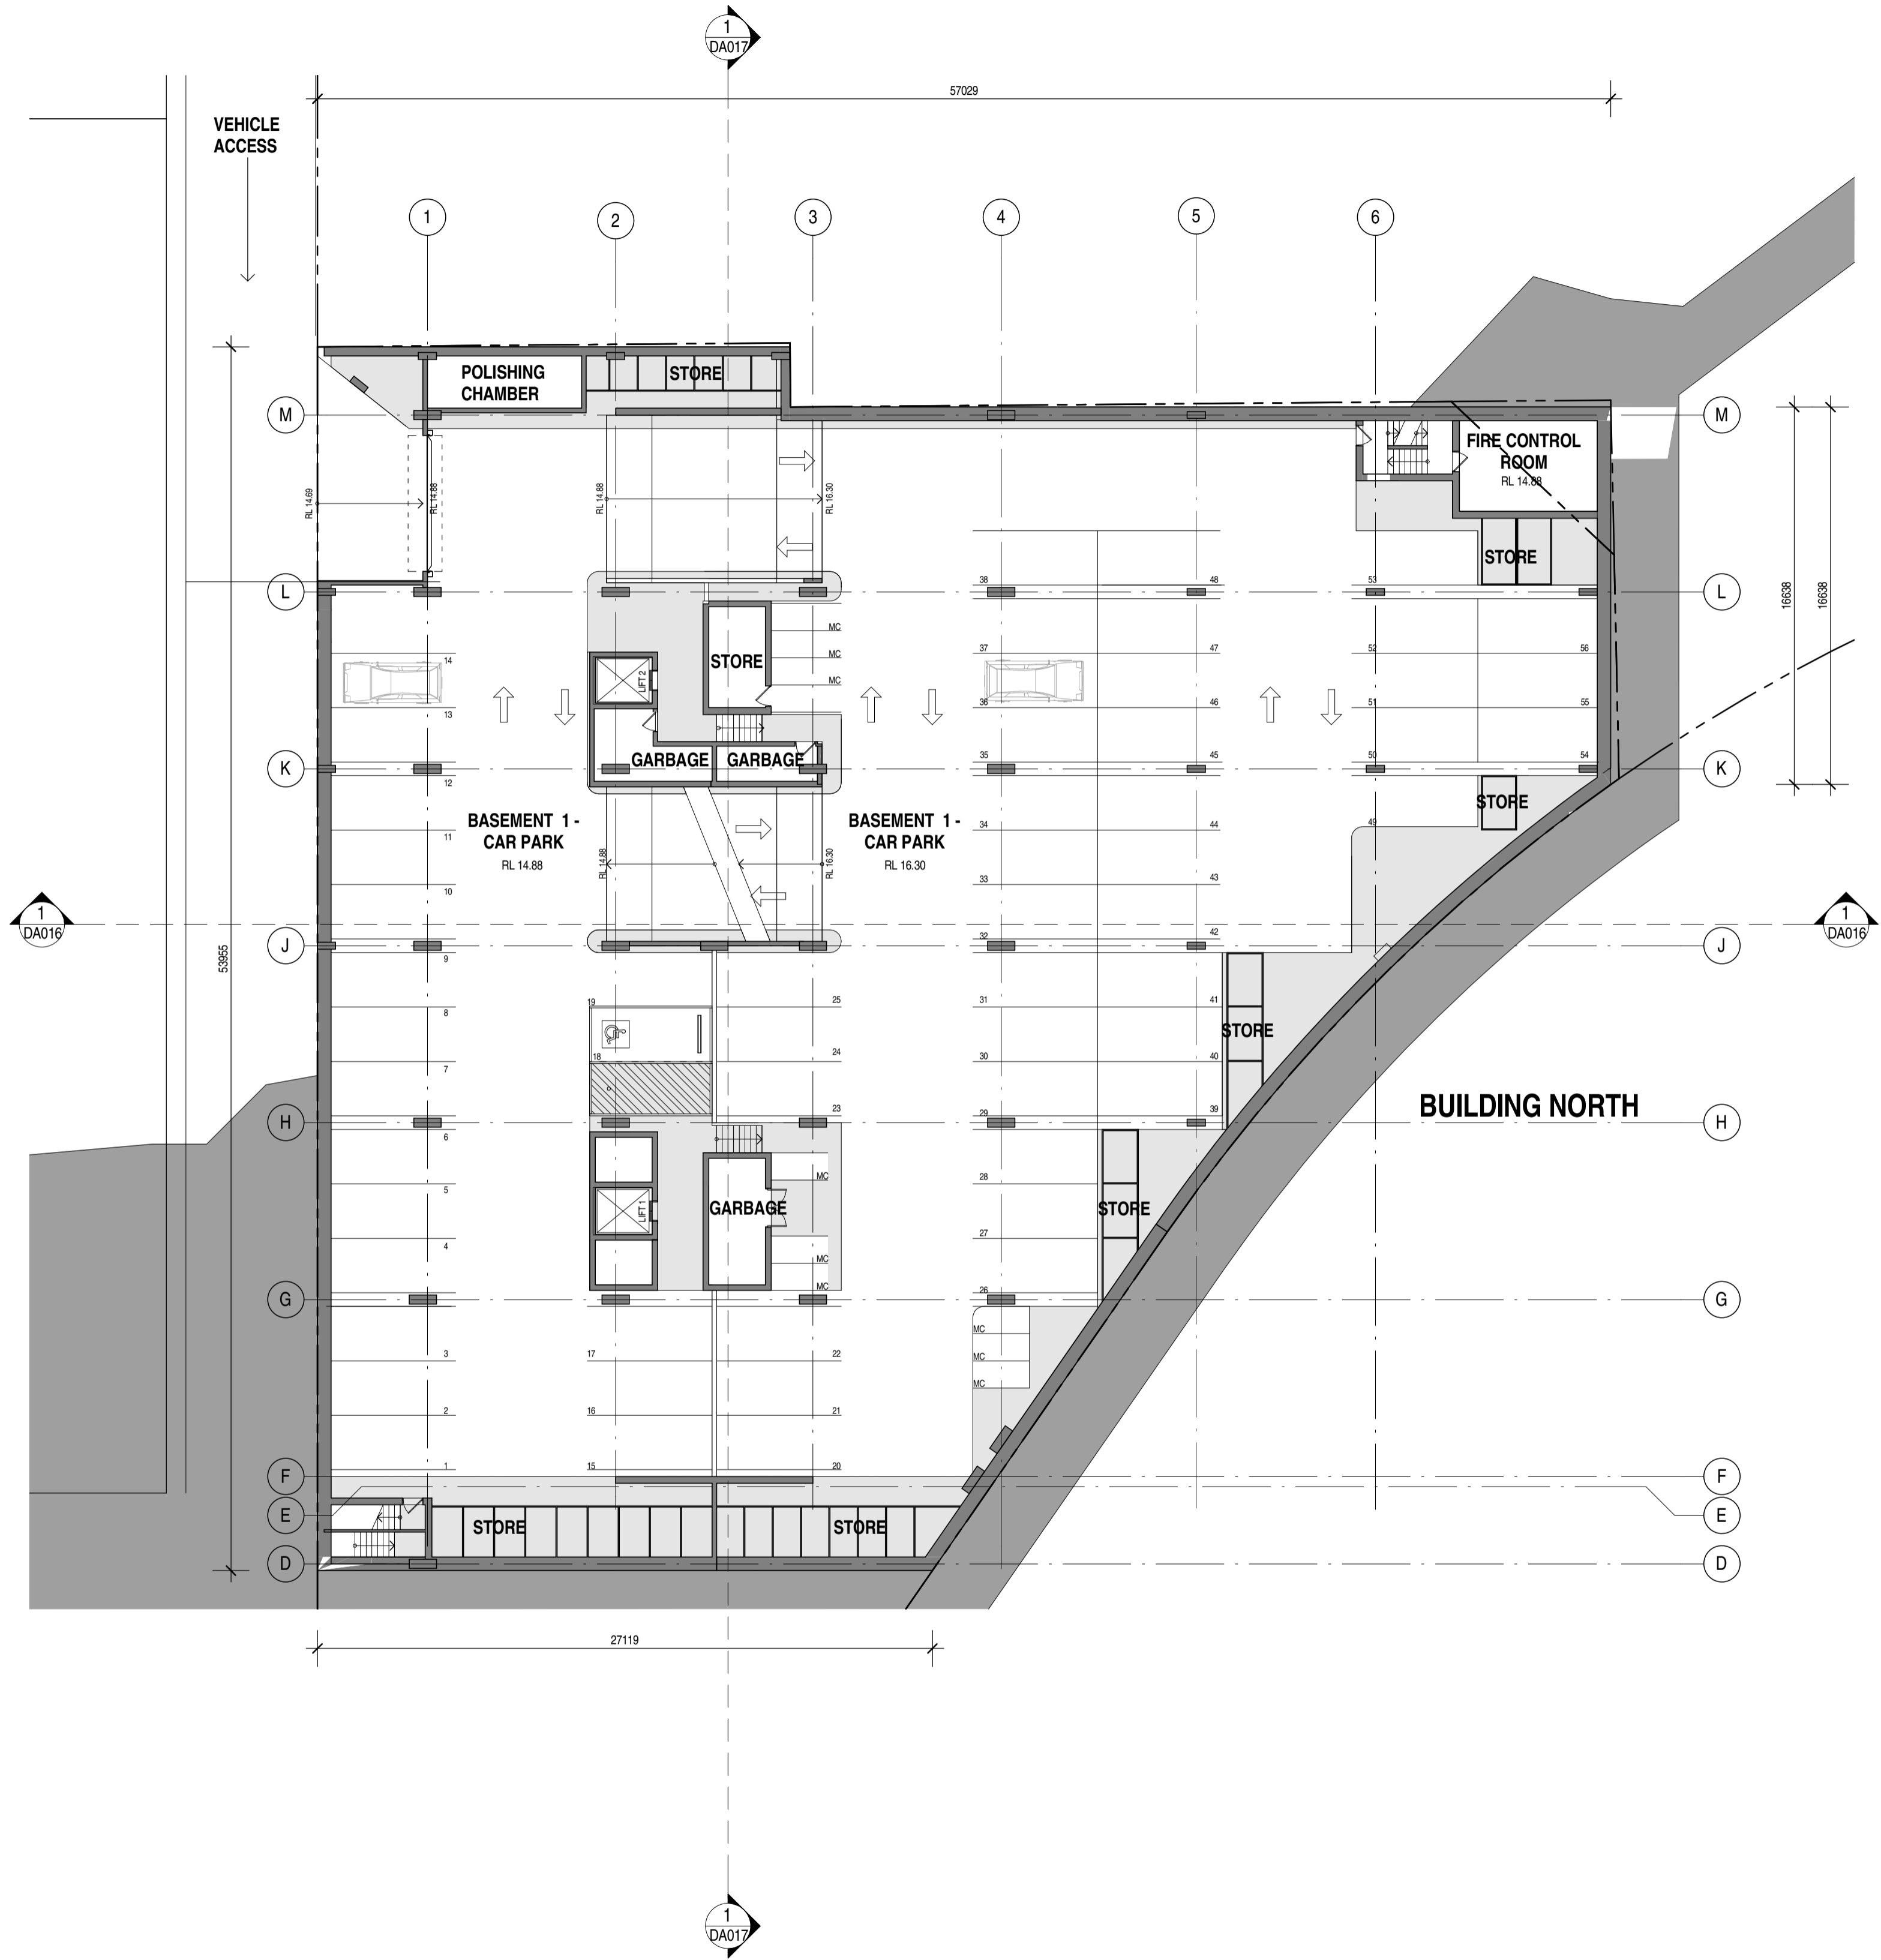

N	ISSUED FOR DA	16.05.12	CVL	AR
M	ISSUED FOR DA	14.05.12	AC	AR
L	ISSUED TO MSB	14.05.12	AC	AR
K	DA ISSUE FOR CLIENT APPROVAL	11.05.12	CVL	AR
J	95% ISSUE	09.05.12	CVL	AR
H	FOR INFORMATION	04.05.12	CVL	AR
G	ISSUED FOR INFORMATION	01.05.12	CVL	AR
F	ISSUED FOR INFORMATION	30.04.12	CVL	AR
E	ISSUED FOR INFORMATION	30.04.12	AR	DR
D	CLIENT REVIEW	15.04.12	AR	DR
C	CLIENT REVIEW	04.04.12	AR	DR
Issue	Description	Date	CHK	Auth

© SUTERS ARCHITECTS PTY LTD  
ABN 83 129 614 713  
www.sutersarchitects.com.au

Project  
THE ESPLANADE PROJECT

Location  
SHORTLAND ESPLANADE,  
NEWCASTLE

Client  
KRED PTY. LTD.

Drawing  
BASEMENT PARKING 1

Scale  
1 : 200 @ A1

Date Printed  
17/05/2012 8:52:23 AM

Project Number	Drawing Number	Issue
202485	DA006	N

suters

Notes  
The information contained in this document is copyright and may not be used or reproduced for any other project or purpose.  
Verify all dimensions and levels on site and report any discrepancies to Suters Architects for direction prior to the commencement of work. Drawings are to be read in conjunction with all other contract documents.  
Use figured dimensions only. Do not scale from drawings. Suters Architects cannot guarantee the accuracy of content and format for copies of drawings issued electronically. The completion of the Issue Details Checked and Authorised section below is confirmation of the status of the drawing. The drawing shall not be used for construction unless endorsed 'For Construction' and authorised for issue.



**PARKING**

**BUILDING NORTH**



= 31 CARPARKS

**BUILDING SOUTH**

= 23 CARPARKS

**TOTAL**

= 54 CARPARKS

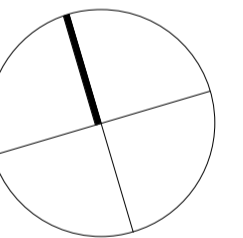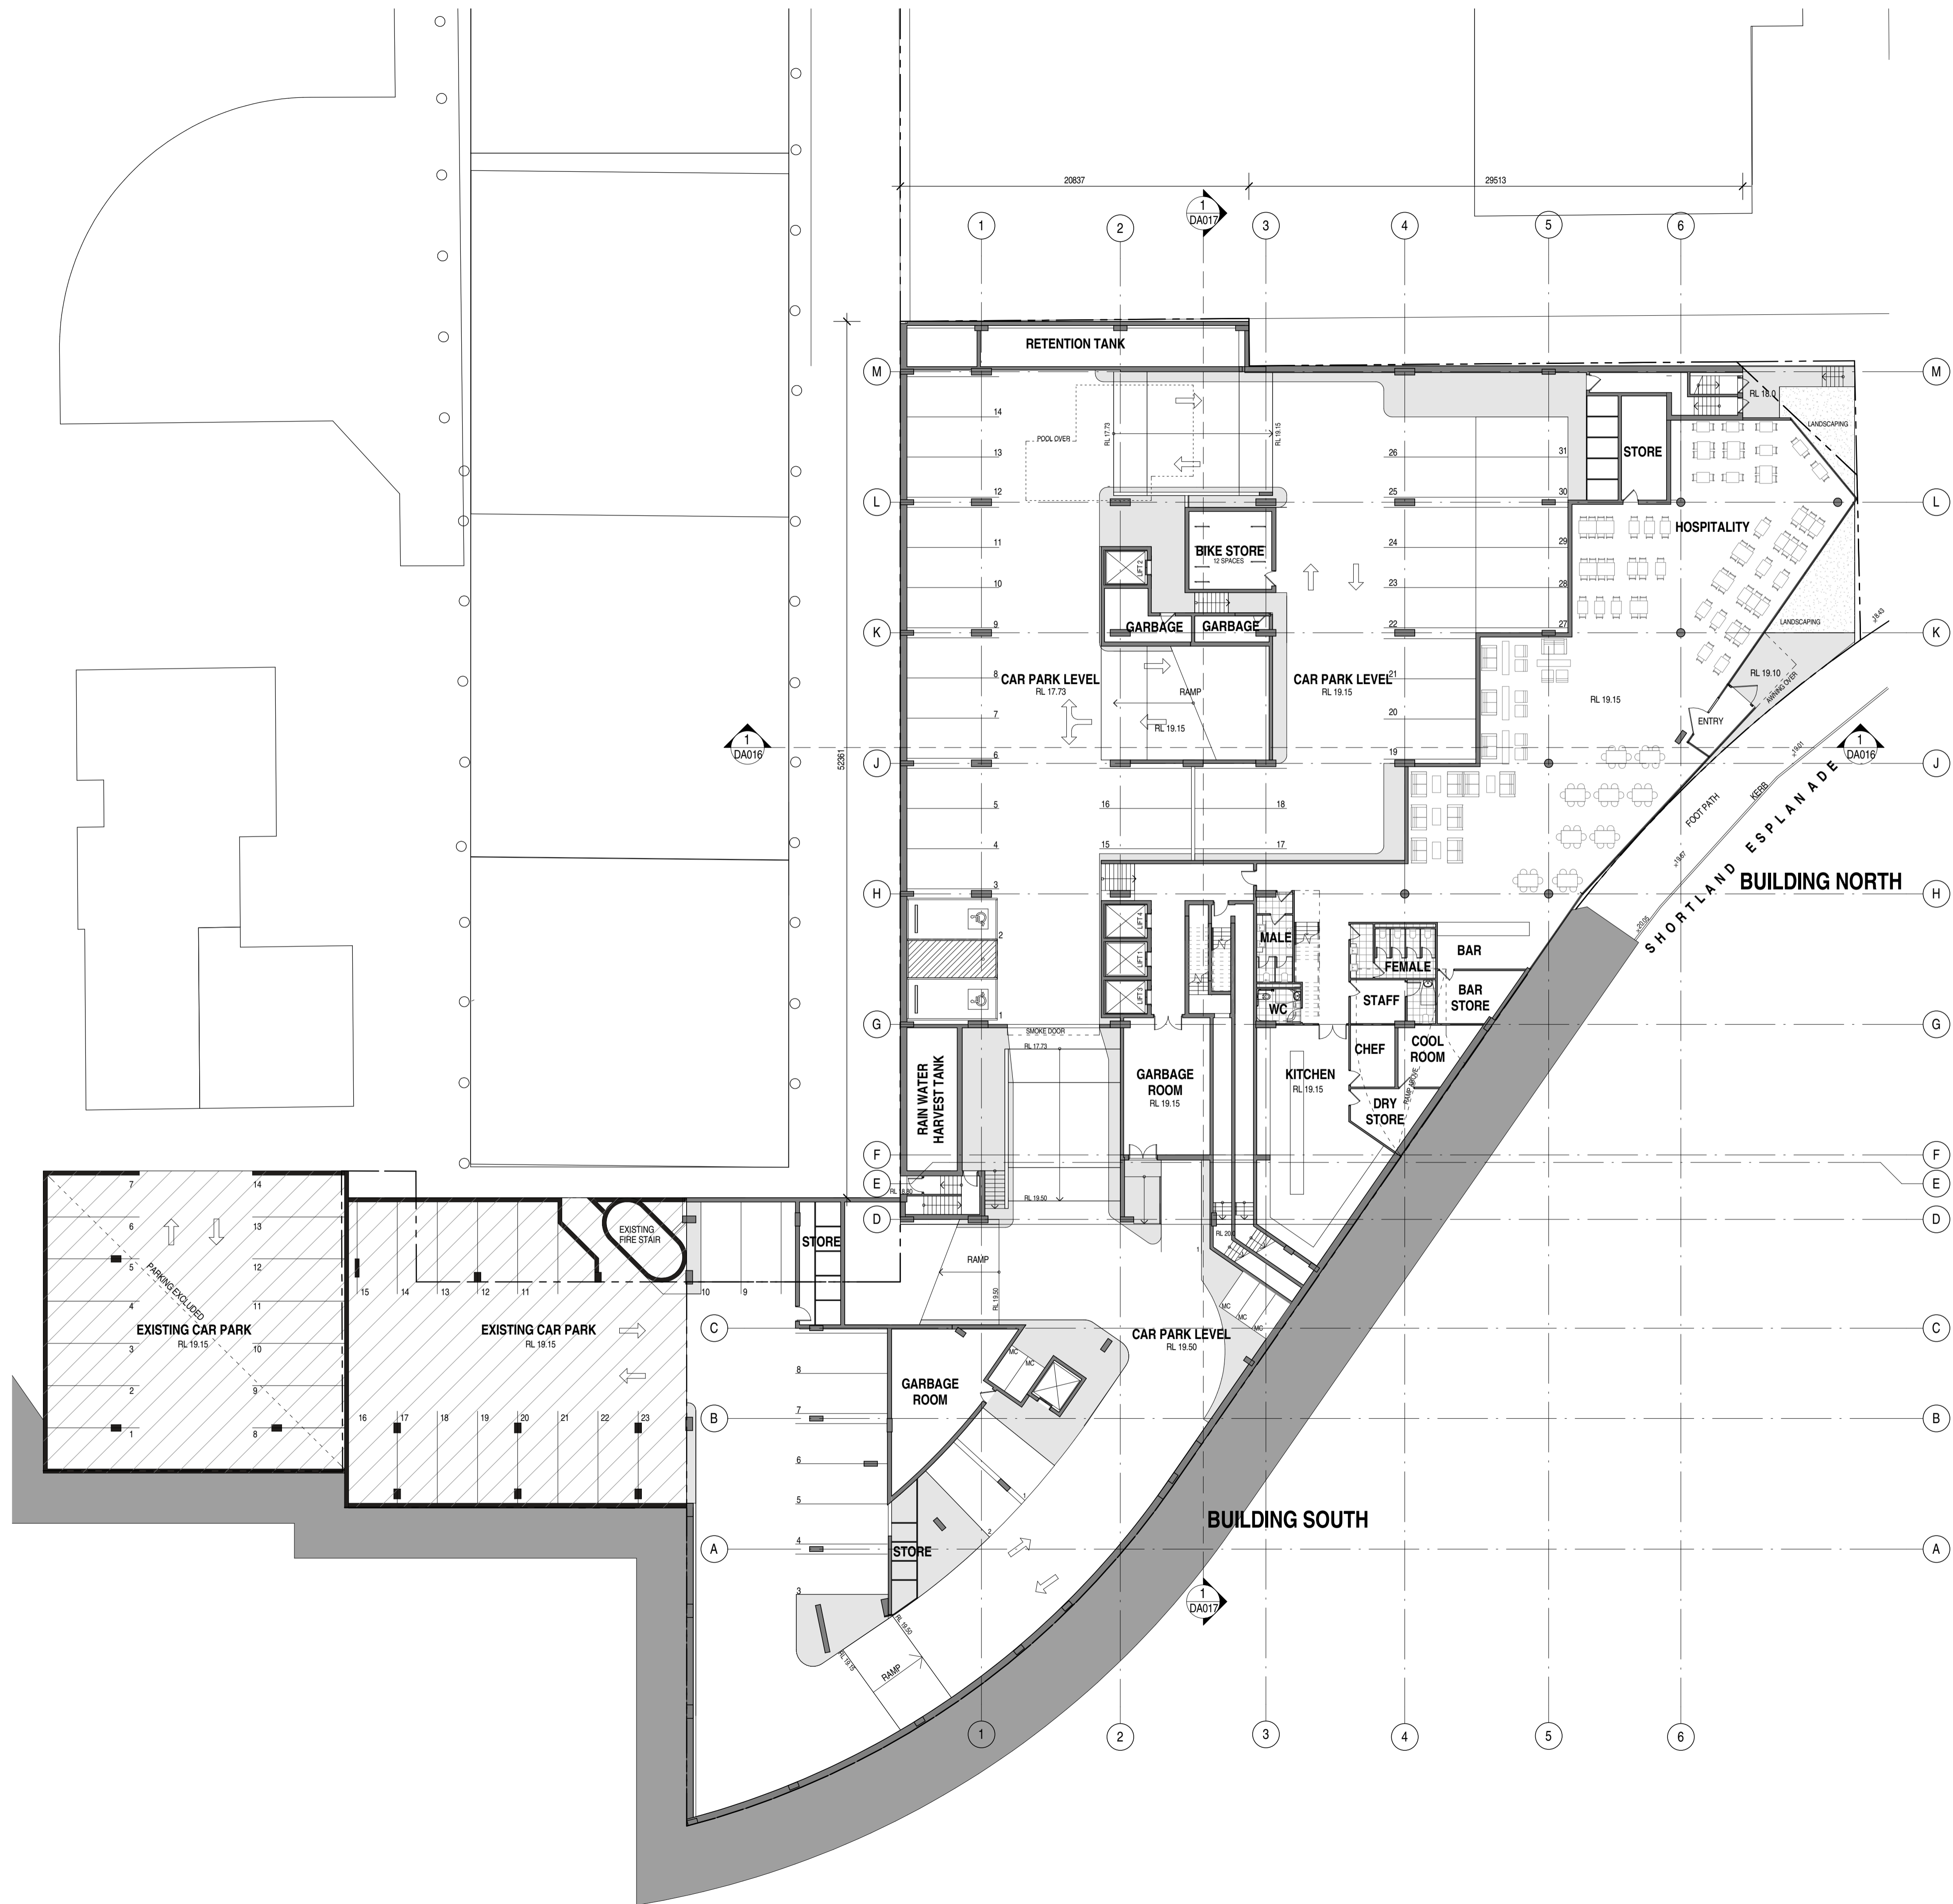

P	ISSUED FOR DA	16.05.12	CVL	AR
N	ISSUED FOR DA	14.05.12	AC	AR
M	ISSUED TO MSB	14.05.12	AC	AR
L	DA ISSUE FOR CLIENT APPROVAL	11.05.12	CVL	AR
K	95% ISSUE	09.05.12	CVL	AR
J	FOR INFORMATION	04.05.12	CVL	AR
H	ISSUED FOR INFORMATION	01.05.12	CVL	AR
G	ISSUED FOR INFORMATION	30.04.12	CVL	AR
F	ISSUED FOR INFORMATION	30.04.12	AR	DR
E	ISSUED TO LANDSCAPE ARCHITECT	20.04.12	AR	DR
D	CLIENT REVIEW	13.04.12	AR	DR
Issue	Description	Date	CHK	Auth

© SUTERS ARCHITECTS PTY LTD  
ABN 83 129 614 713  
www.sutersarchitects.com.au

Project  
**THE ESPLANADE PROJECT**

Location  
**SHORTLAND ESPLANADE,  
NEWCASTLE**

Client  
**KRED PTY. LTD.**

Drawing  
**CAR PARK LEVEL**

Scale  
**1: 200 @ A1**

Date Printed  
**17/05/2012 8:52:28 AM**

Project Number  
**202485**

Drawing Number  
**DA007**

Issue  
**P**


**suters**

Notes  
The information contained in this document is copyright and may not be used or reproduced for any other project or purpose.  
Verify all dimensions and levels on site and report any discrepancies to Suters Architects for direction prior to the commencement of work. Drawings are to be read in conjunction with all other contract documents.  
Use figured dimensions only. Do not scale from drawings. Suters Architects cannot guarantee the accuracy of content and format for copies of drawings issued electronically. The completion of the Issue Details Checked and Authorised section below is confirmation of the status of the drawing. The drawing shall not be used for construction unless endorsed 'For Construction' and authorised for issue.



PARKING

BUILDING SOUTH  
= 36 CARPARKS

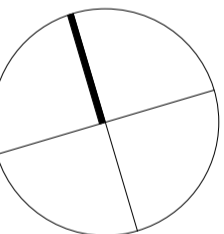

R	REVISED DA REVISIONS	30.05.13	KD	AR
Q	REVISED DA	27.05.13	AC	AR
P	REVISED DA	24.05.13	CPS	DR
N	ISSUED FOR DA	14.05.12	AC	AR
M	ISSUED TO MSB	14.05.12	AC	AR
L	DA ISSUE FOR CLIENT APPROVAL	11.05.12	CVL	AR
K	95% ISSUE	09.05.12	CVL	AR
J	FOR INFORMATION	04.05.12	CVL	AR
H	ISSUED FOR INFORMATION	01.05.12	CVL	AR
G	ISSUED FOR INFORMATION	30.04.12	CVL	AR
F	ISSUED FOR INFORMATION	30.04.12	AR	DR
Issue	Description	Date	CHK	Auth

© SUTERS ARCHITECTS PTY LTD  
ABN: 83 129 614 713  
www.sutersarchitects.com.au

Project  
THE ESPLANADE PROJECT

Location  
SHORTLAND ESPLANADE,  
NEWCASTLE

Client  
KRED PTY. LTD.

Drawing  
LOWER GROUND

Scale  
1 : 200 @ A1

Date Printed  
30/05/2013 12:29:14 PM

Project Number  
202485

Drawing Number  
DA008

Issue  
R

202485

DA008

R

suters



AREAS

BUILDING NORTH


01	26m2
04	32m2
05	30m2
06	32m2
07	32m2
08	30m2
09	32m2
10	30m2
11	30m2
12	26m2
13	45m2
14	45m2
15	34m2
16	45m2
17	45m2

BUILDING SOUTH

UNIT 1	56m2
UNIT 2	58m2
UNIT 3	42m2
UNIT 4	42m2
UNIT 5	53m2
UNIT 6	43m2

PARKING

BUILDING SOUTH  
= 27 CARPARKS

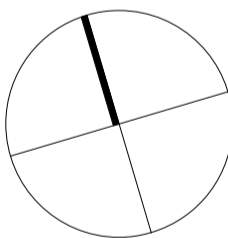

P	REVISED DA REVISIONS	30.05.13	KD	AR
N	REVISED DA	27.05.13	AC	AR
M	REVISED DA	24.05.13	CPS	DR
L	ISSUED FOR DA	14.05.12	AC	AR
K	ISSUED TO MSB	14.05.12	AC	AR
J	DA ISSUE FOR CLIENT APPROVAL	11.05.12	CVL	AR
H	95% ISSUE	09.05.12	CVL	AR
G	FOR INFORMATION	04.05.12	CVL	AR
F	ISSUED FOR INFORMATION	30.04.12	CVL	AR
E	ISSUED FOR INFORMATION	30.04.12	AR	DR
D	CLIENT REVIEW	13.04.12	AR	DR
Issue	Description	Date	CHK	Auth

© SUTERS ARCHITECTS PTY LTD  
ABN: 83 129 614 713  
www.sutersarchitects.com.au

Project  
THE ESPLANADE PROJECT

Location  
SHORTLAND ESPLANADE,  
NEWCASTLE

Client  
KRED PTY. LTD.

Drawing  
GROUND LEVEL 1

Scale  
1 : 200 @ A1

Date Printed  
30/05/2013 12:36:30 PM

Project Number  
202485

Drawing Number  
DA009

Issue  
P

suters



AREAS

BUILDING NORTH

LEVEL 2 - 6

01	26m2
02	30m2
03	30m2
04	32m2
05	30m2
06	32m2
07	32m2
08	30m2
09	32m2
10	30m2
11	30m2
12	26m2
13	45m2
14	45m2
15	34m2
16	45m2
17	45m2


BUILDING SOUTH

LEVEL 2 - 3

UNIT 1	69m2
UNIT 2	46m2
UNIT 3	47m2
UNIT 4	48m2
UNIT 5	82m2
UNIT 6	42m2
UNIT 7	78m2

LEVEL 4 - 6

UNIT 1	47m2
UNIT 2	46m2
UNIT 3	47m2
UNIT 4	48m2
UNIT 5	82m2
UNIT 6	40m2
UNIT 7	84m2

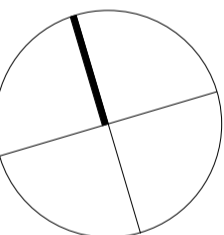

L	REVISED DA REVISIONS	30.05.13	KD	AR
K	REVISED DA	27.05.13	AC	AR
J	REVISED DA	24.05.13	CPS	DR
H	ISSUED FOR DA	14.05.12	AC	AR
G	ISSUED TO MSB	14.05.12	AC	AR
F	DA ISSUE FOR CLIENT APPROVAL	11.05.12	CVL	AR
E	95% ISSUE	09.05.12	CVL	AR
D	FOR INFORMATION	04.05.12	CVL	AR
C	ISSUED FOR INFORMATION	30.04.12	CVL	AR
B	ISSUED FOR INFORMATION	30.04.12	AR	DR
A	CLIENT REVIEW	13.04.12	AR	DR
Issue	Description	Date	CHK	Auth

© SUTERS ARCHITECTS PTY LTD  
ABN 83 129 614 713  
www.sutersarchitects.com.au

Project  
THE ESPLANADE PROJECT

Location  
SHORTLAND ESPLANADE,  
NEWCASTLE

Client  
KRED PTY. LTD.

Drawing  
LEVEL 2-3/ LEVEL 4-6

Scale  
1 : 200 @ A1



Date Printed  
30/05/2013 12:36:48 PM

Project Number  
202485

Drawing Number  
DA010

Issue  
L

suters

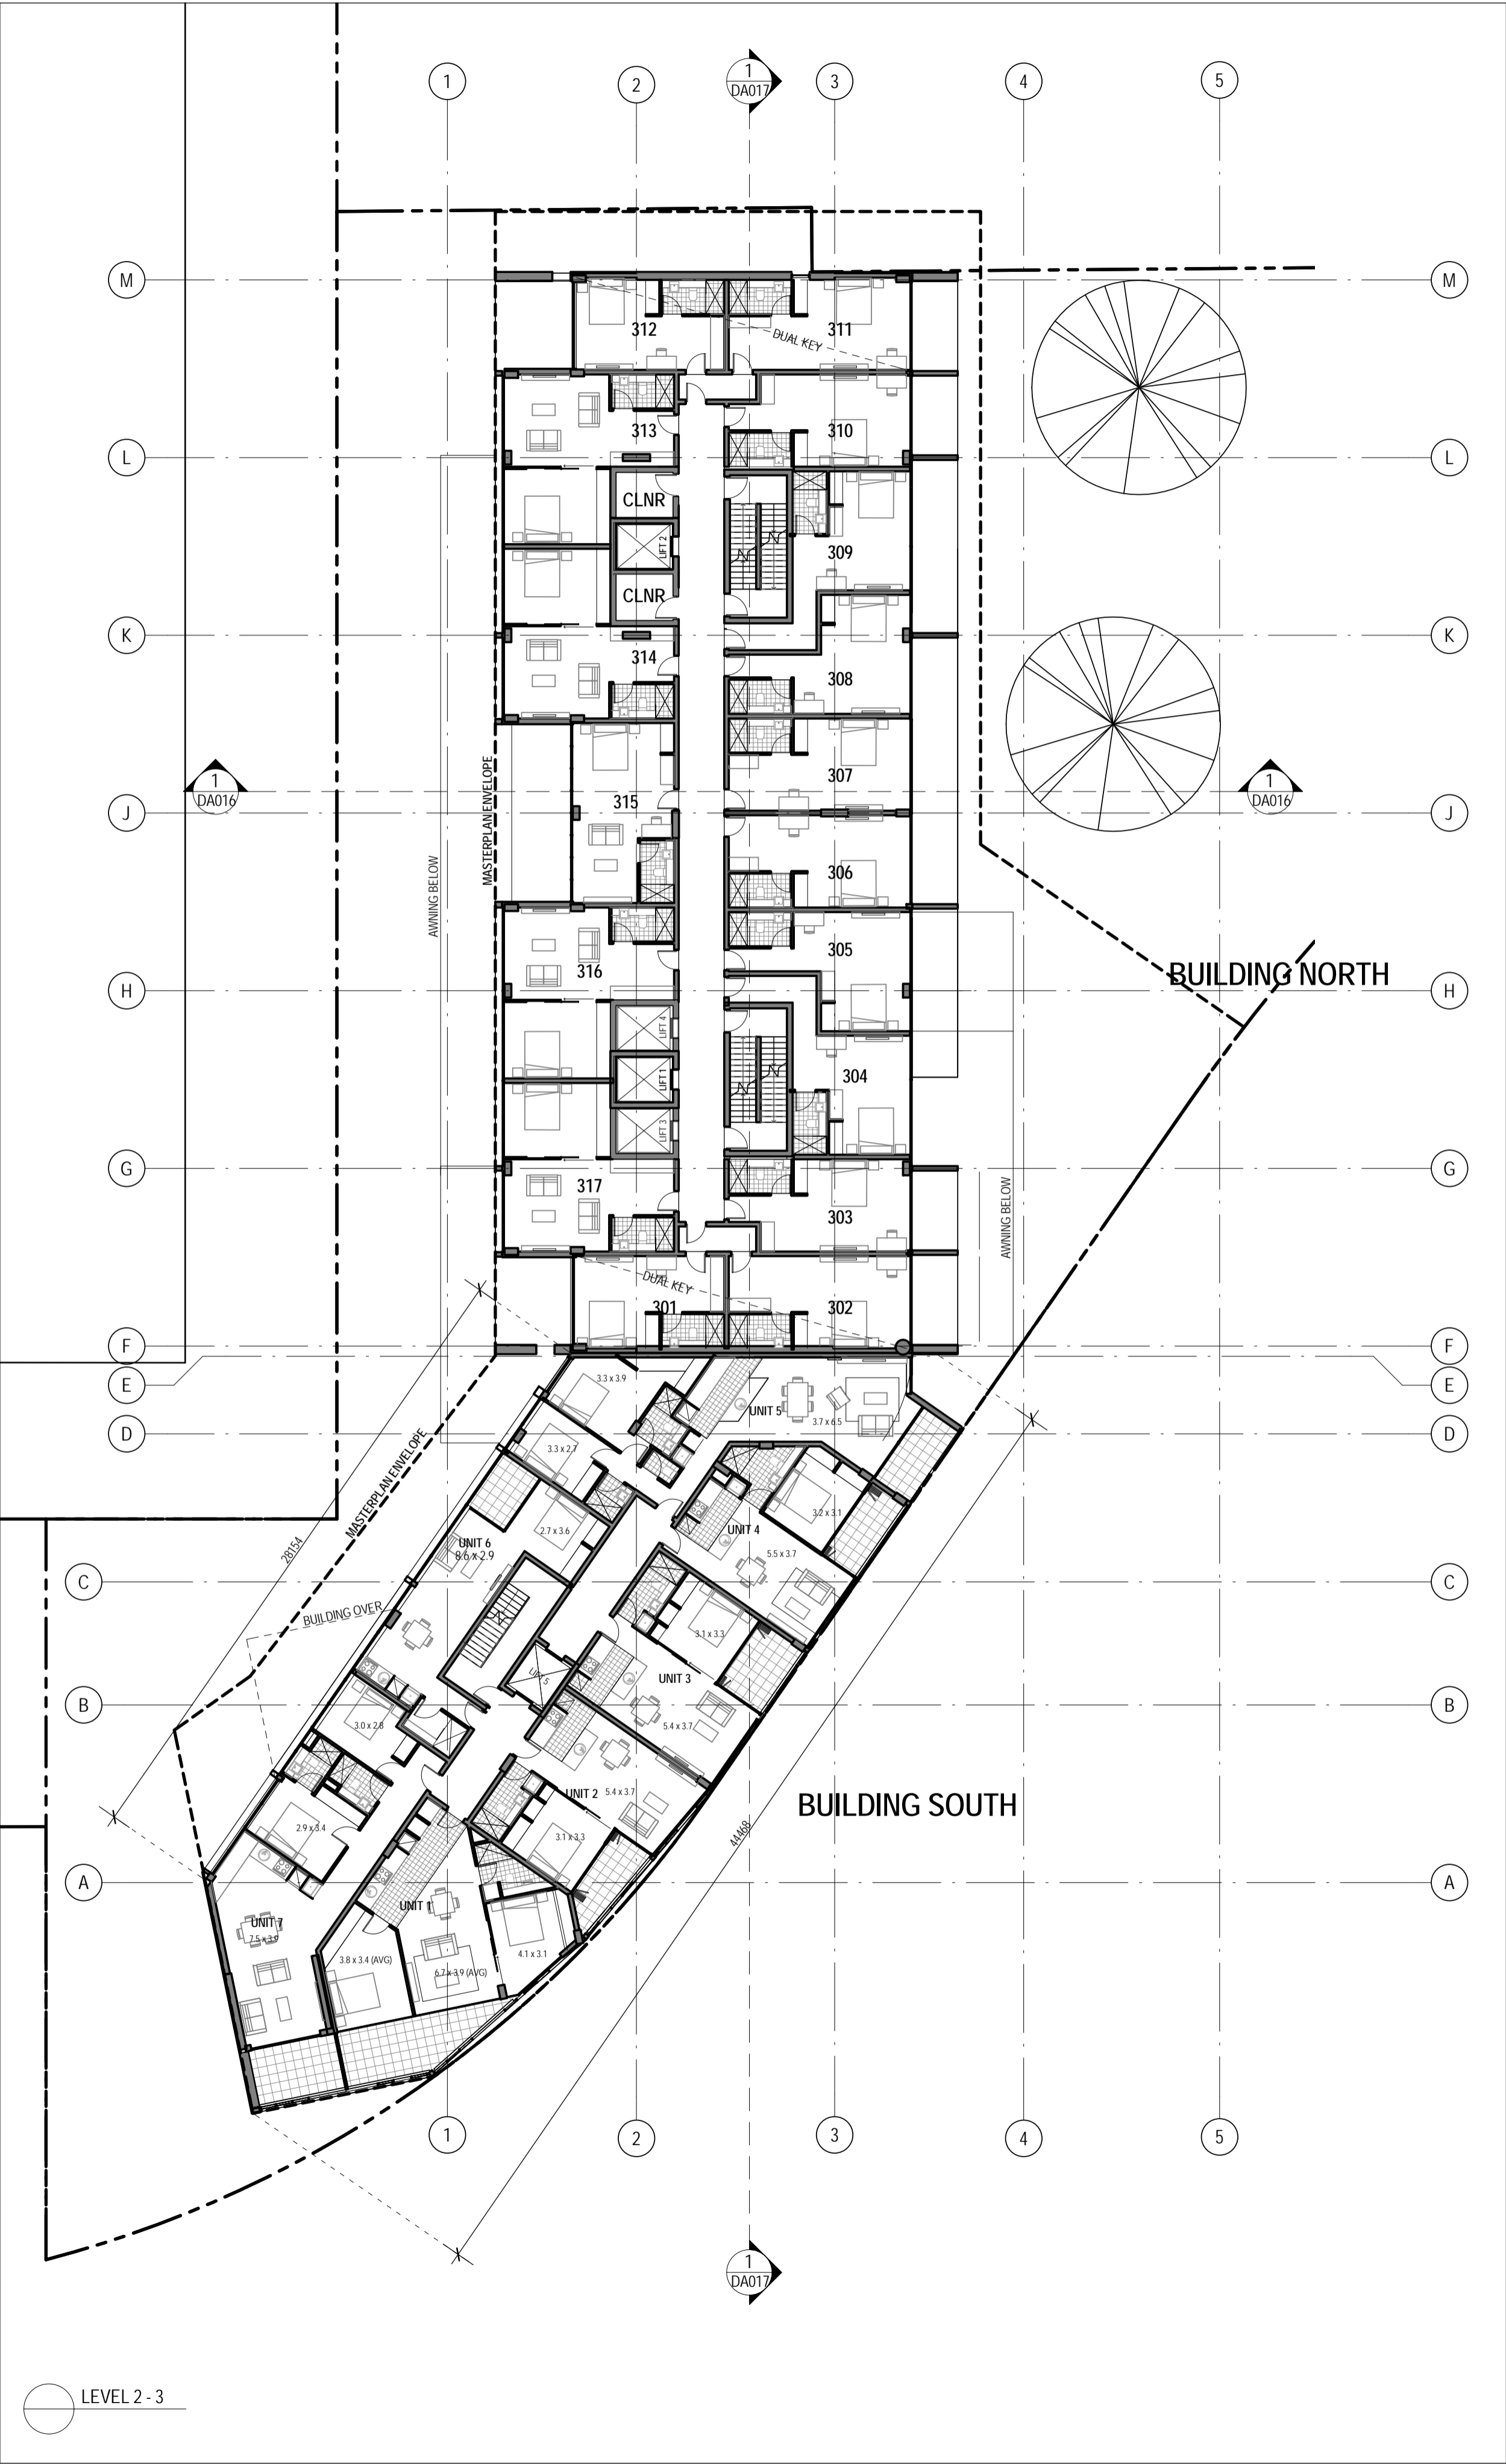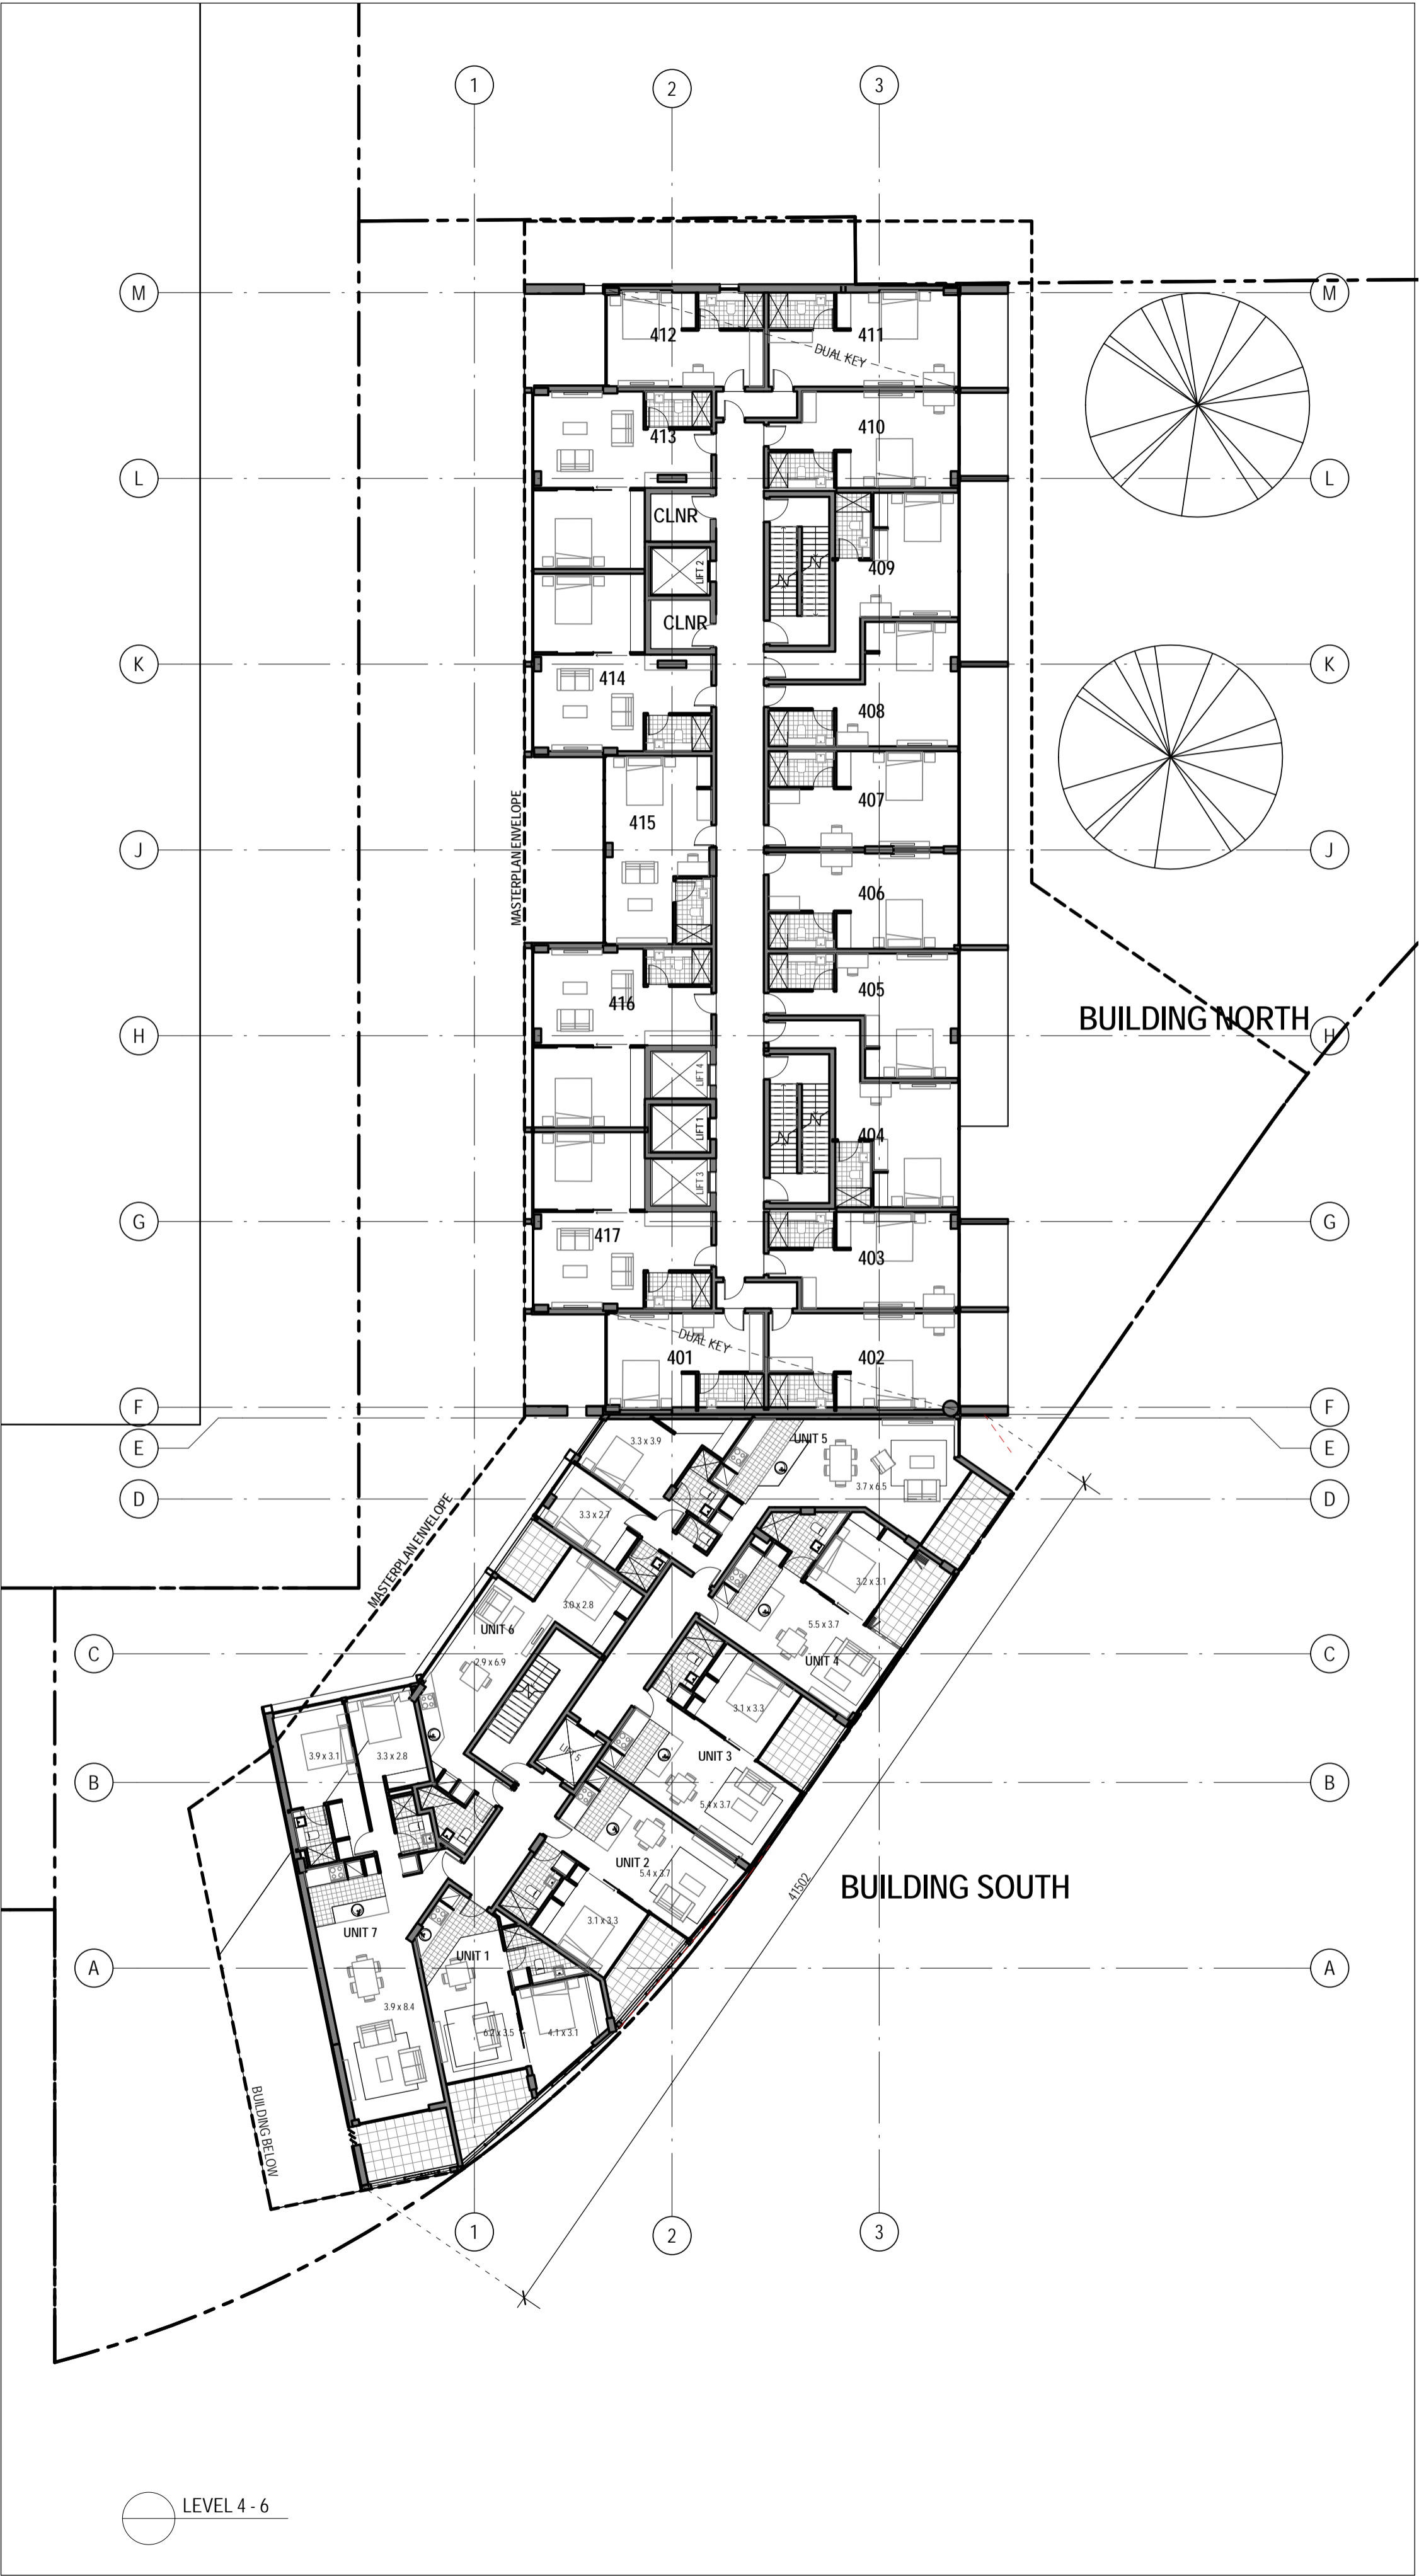



AREAS

BUILDING NORTH

LEVEL 7

UNIT 1	74m2
UNIT 2	48m2
UNIT 3	48m2
UNIT 4	72m2
UNIT 5	72m2
UNIT 6	48m2
UNIT 7	48m2
UNIT 8	74m2
UNIT 9	36m2
UNIT 10	36m2
UNIT 11	66m2


LEVEL 8

UNIT 1	74m2
UNIT 2	48m2
UNIT 3	48m2
UNIT 4	72m2
UNIT 5	72m2
UNIT 6	48m2
UNIT 7	48m2
UNIT 8	74m2
UNIT 9	36m2
UNIT 10	36m2
UNIT 11	36m2
UNIT 12	36m2

BUILDING SOUTH

LEVEL 7 - 8

UNIT 1	47m2
UNIT 2	46m2
UNIT 3	47m2
UNIT 4	48m2
UNIT 5	82m2
UNIT 6	40m2
UNIT 7	84m2

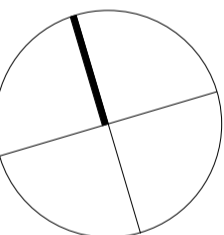

P	REVISED DA REVISIONS	30.05.13	KD	AR
N	REVISED DA	27.05.13	AC	AR
M	REVISED DA	24.05.13	CPS	DR
L	ISSUED FOR DA	14.05.12	AC	AR
K	ISSUED TO MSB	14.05.12	AC	AR
J	DA ISSUE FOR CLIENT APPROVAL	11.05.12	CVL	AR
H	95% ISSUE	09.05.12	CVL	AR
G	FOR INFORMATION	04.05.12	CVL	AR
F	ISSUED FOR INFORMATION	30.04.12	CVL	AR
E	ISSUED FOR INFORMATION	30.04.12	AR	DR
D	CLIENT REVIEW	13.04.12	AR	DR
Issue	Description	Date	CHK	Auth

© SUTERS ARCHITECTS PTY LTD  
ABN: 83 129 614 713  
www.sutersarchitects.com.au

Project  
THE ESPLANADE PROJECT

Location  
SHORTLAND ESPLANADE,  
NEWCASTLE

Client  
KRED PTY. LTD.

Drawing  
LEVEL 7/ LEVEL 8

Scale  
1: 200 @ A1



Date Printed  
30/05/2013 12:37:03 PM



Project Number  
202485

Drawing Number  
DA011

Issue  
P

suters

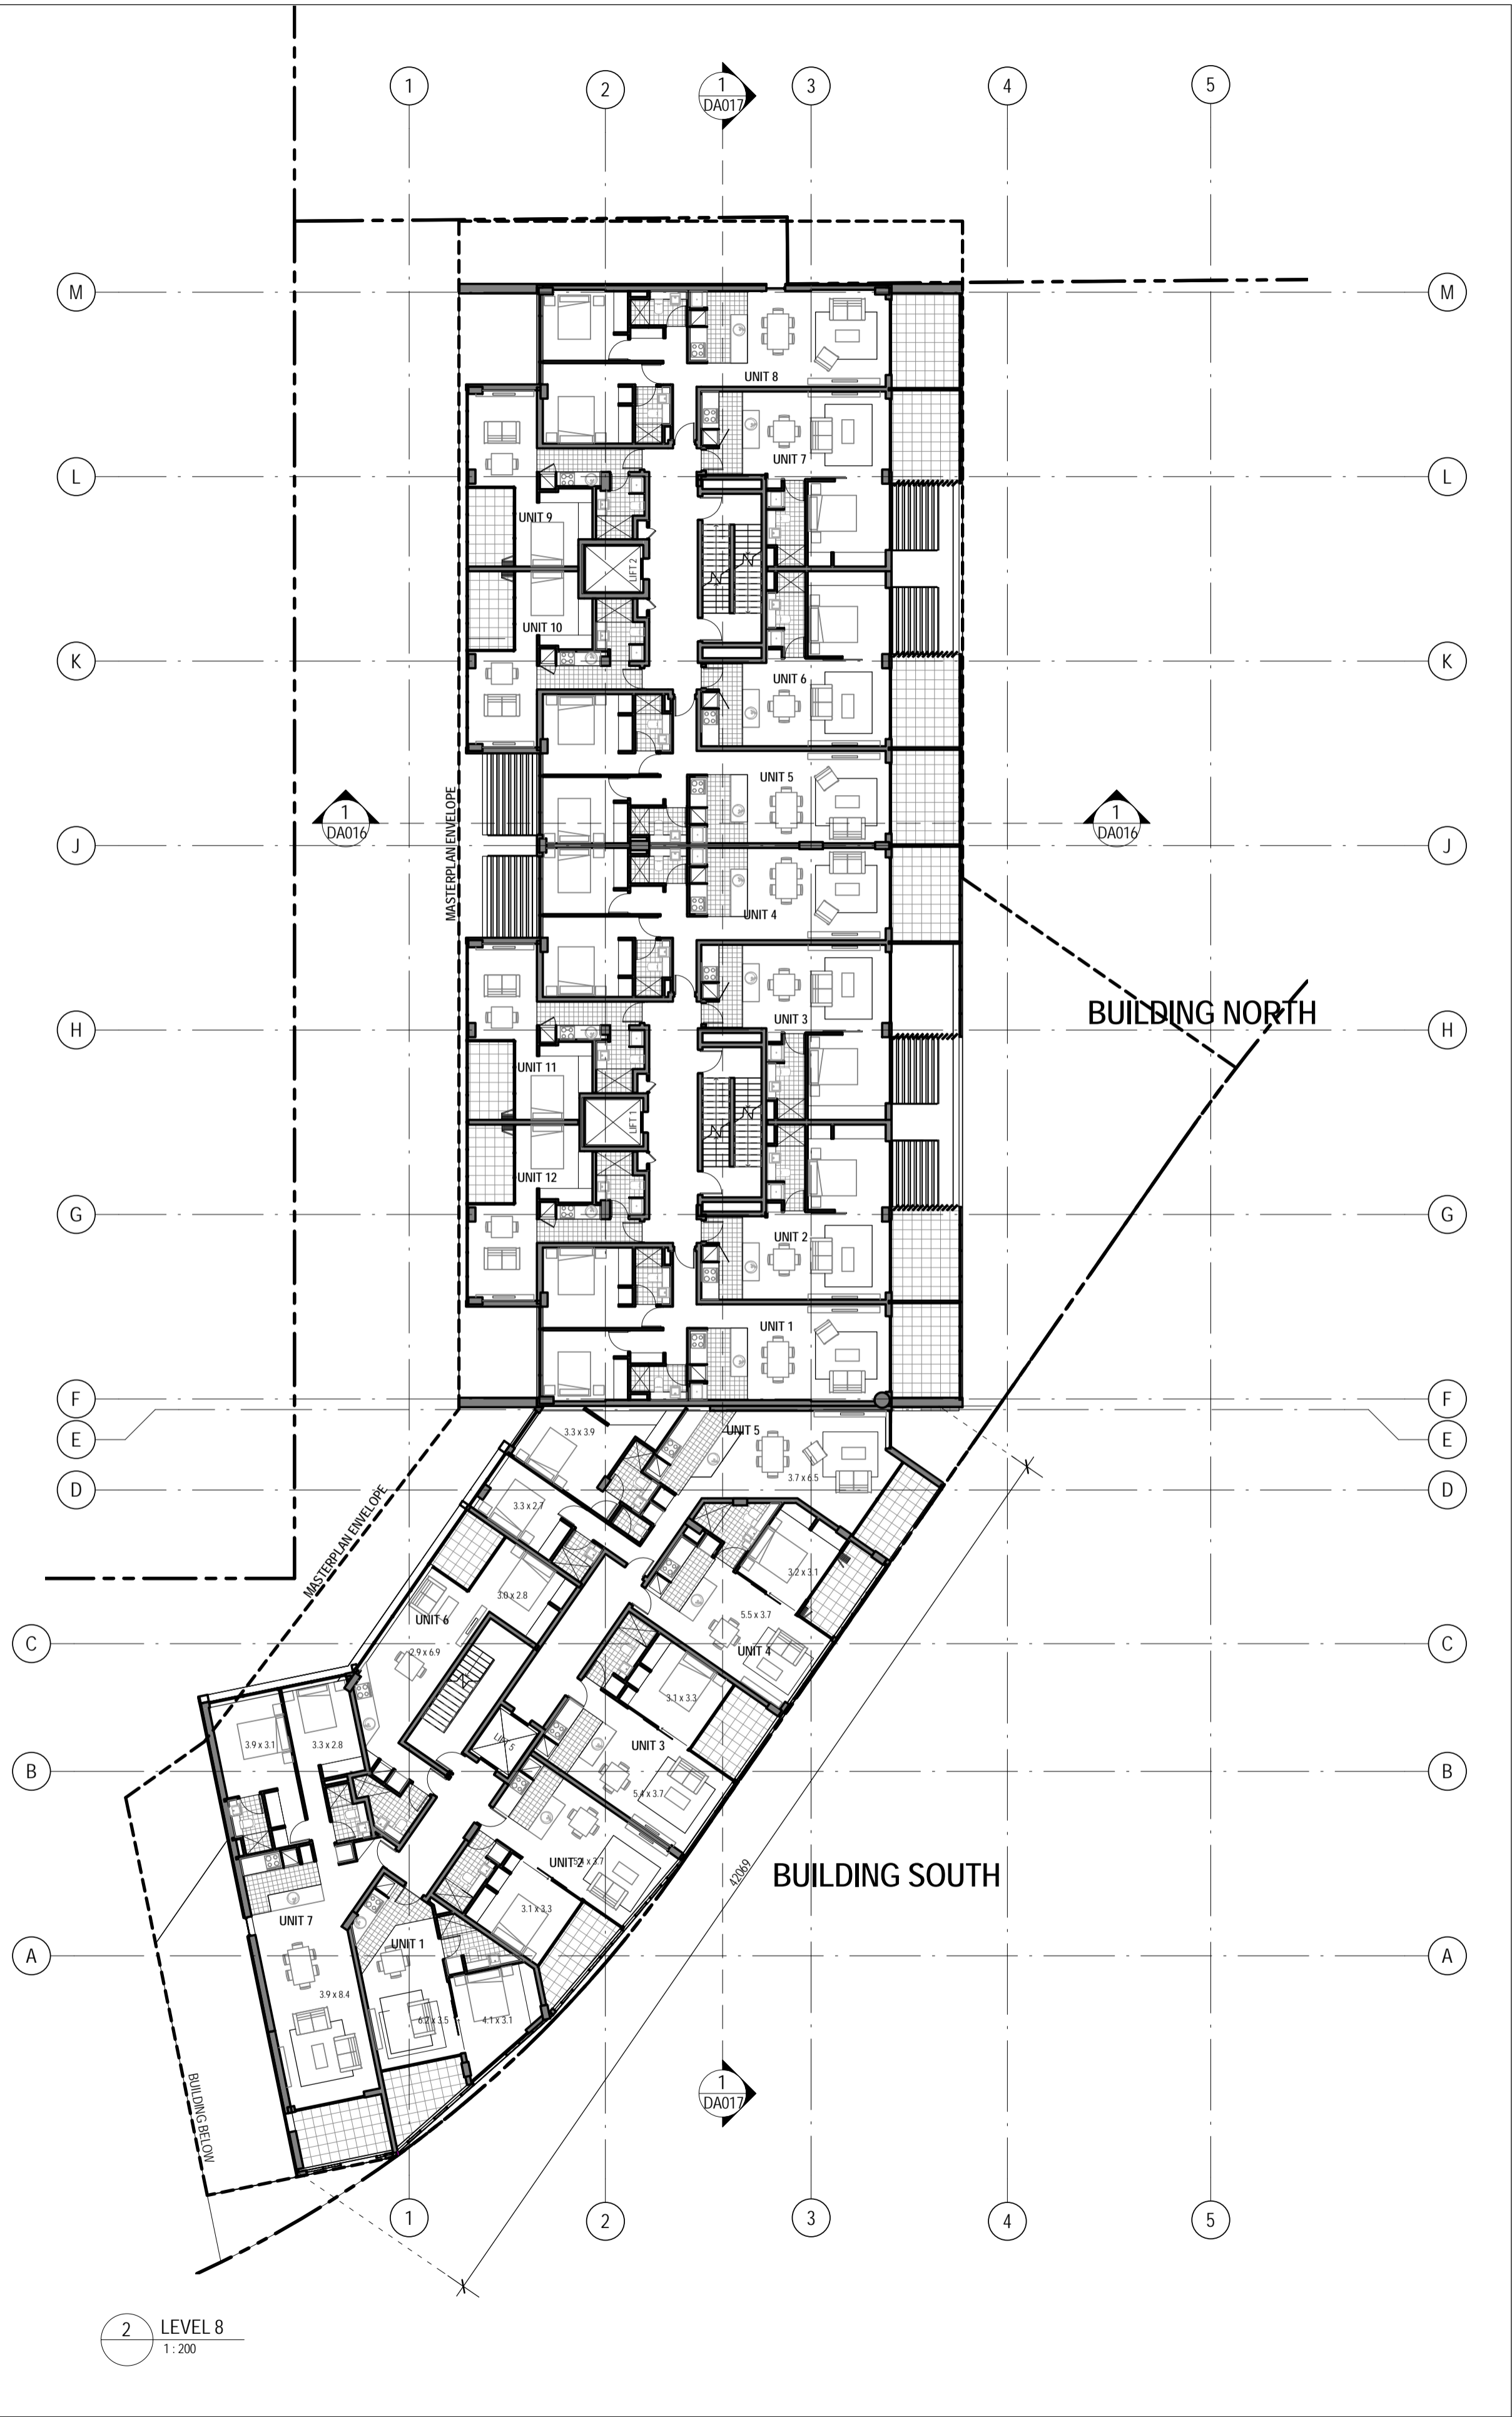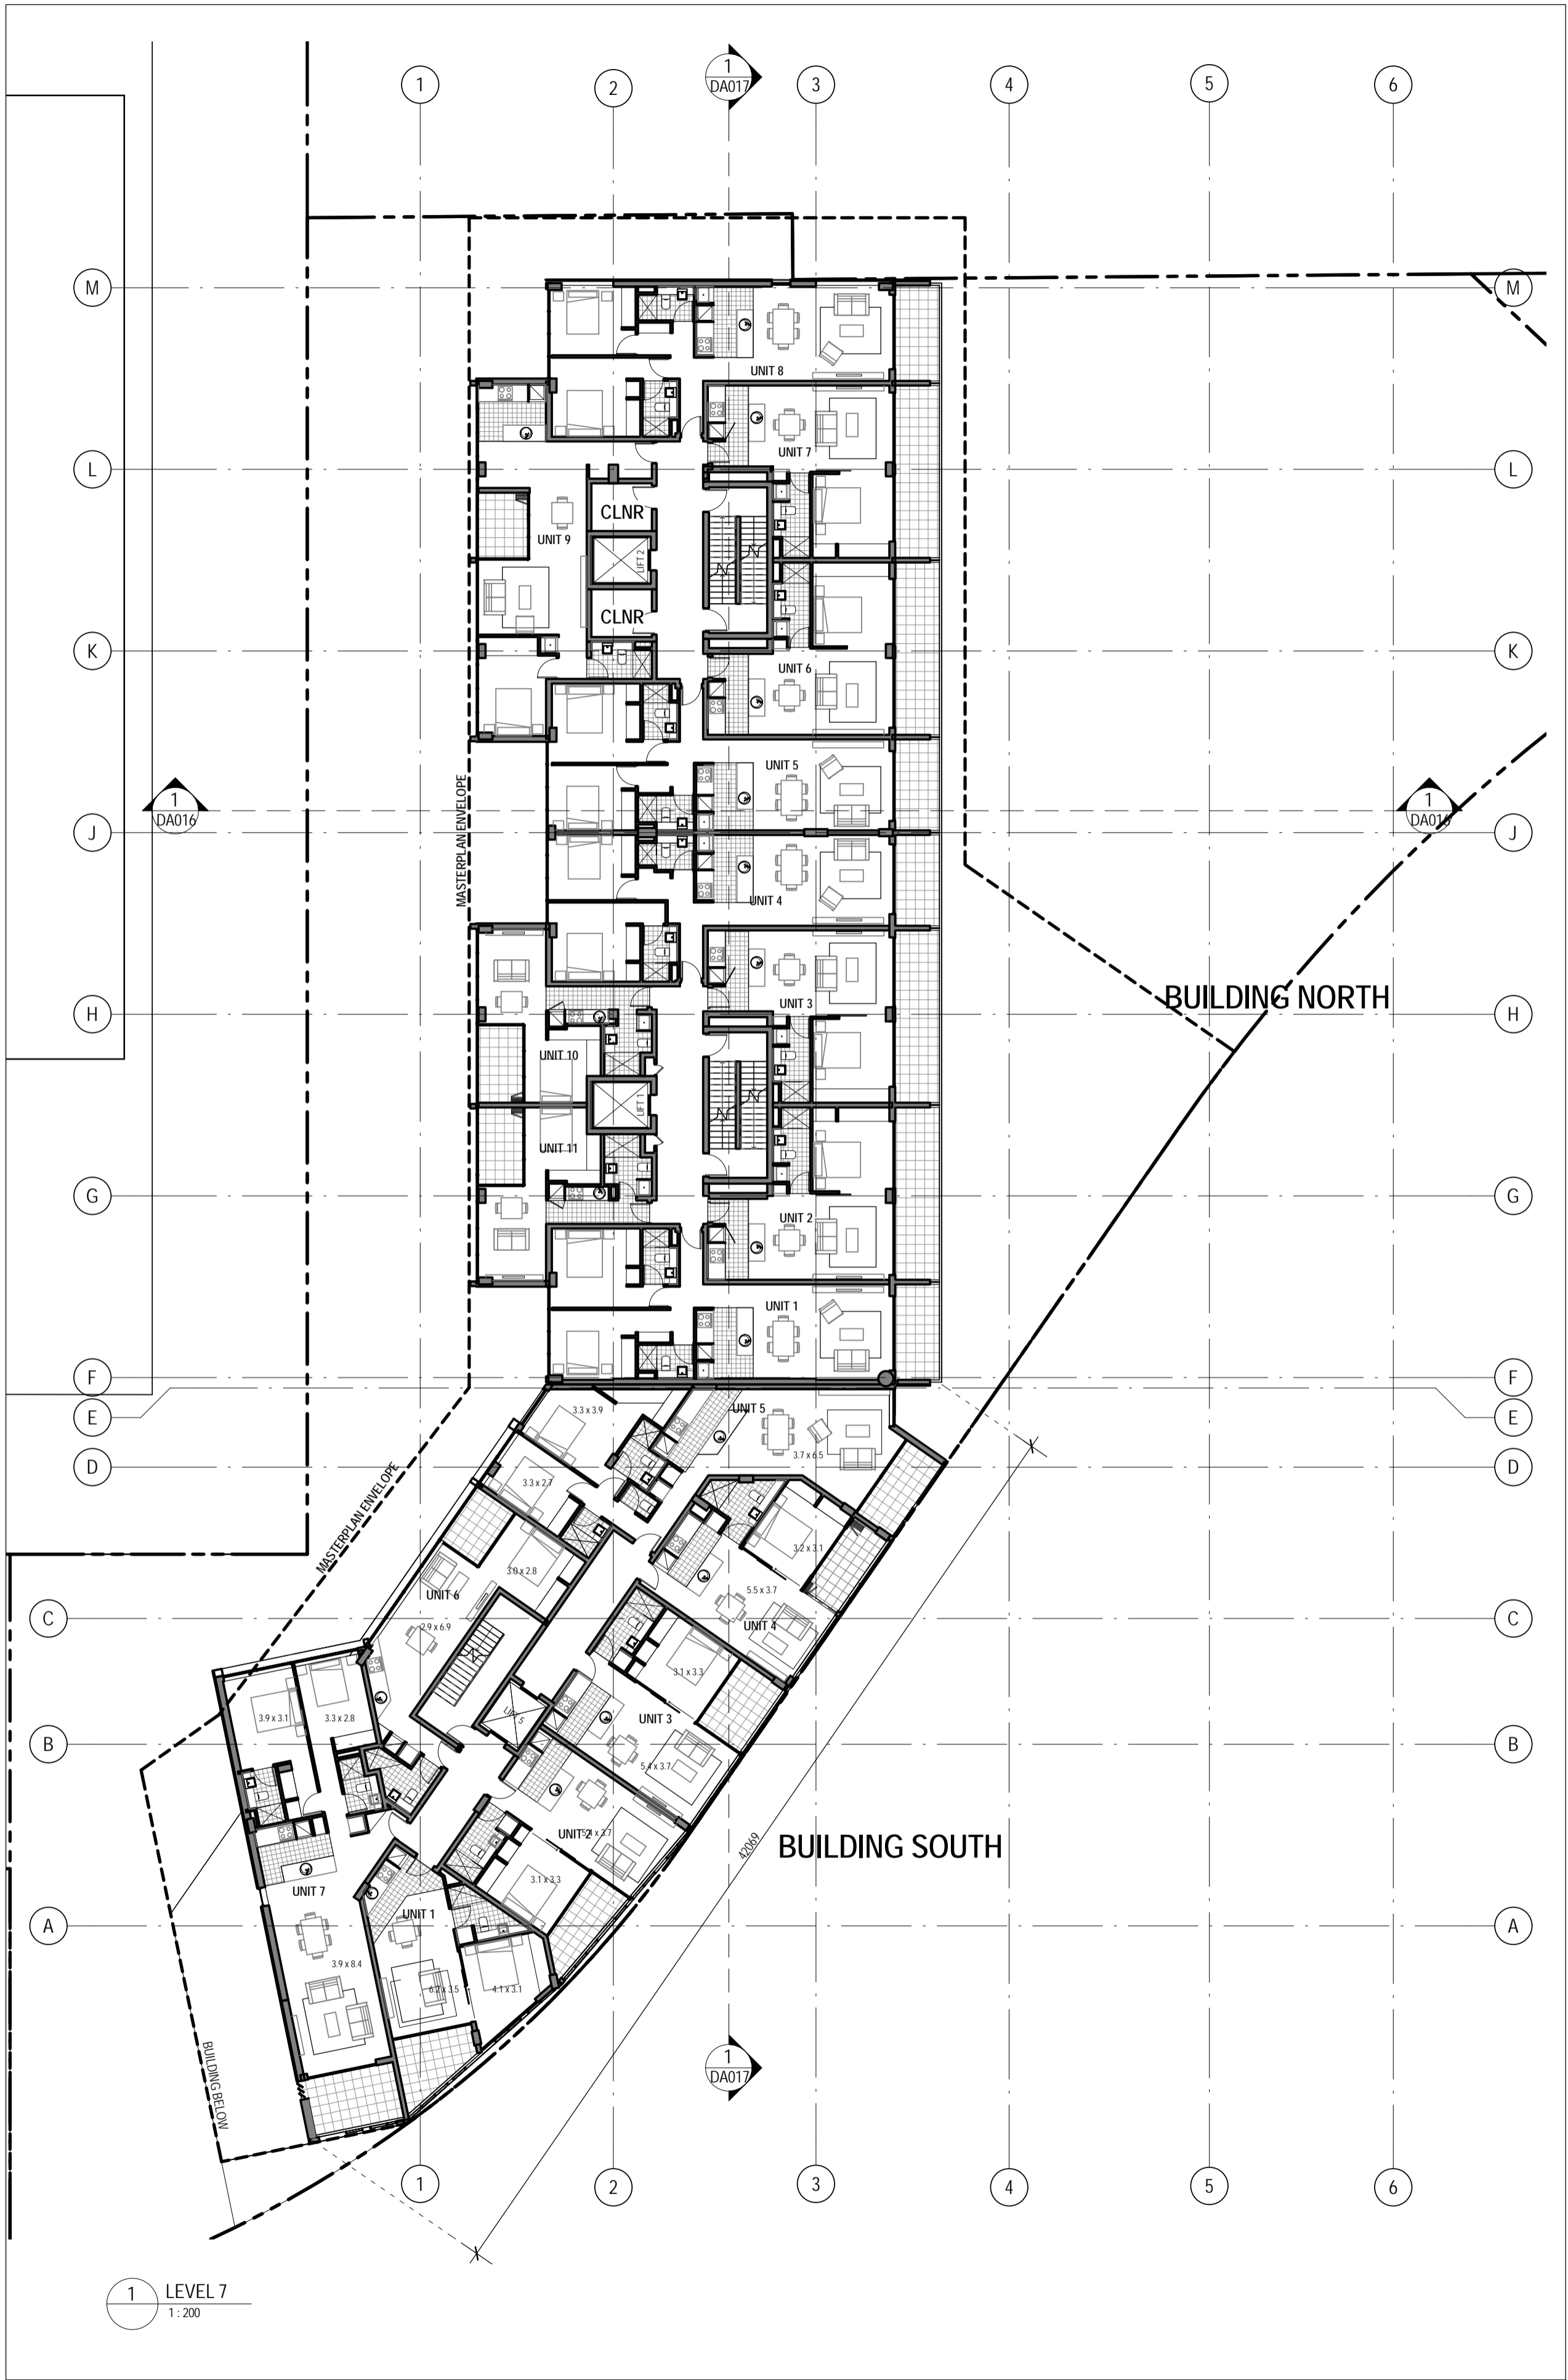

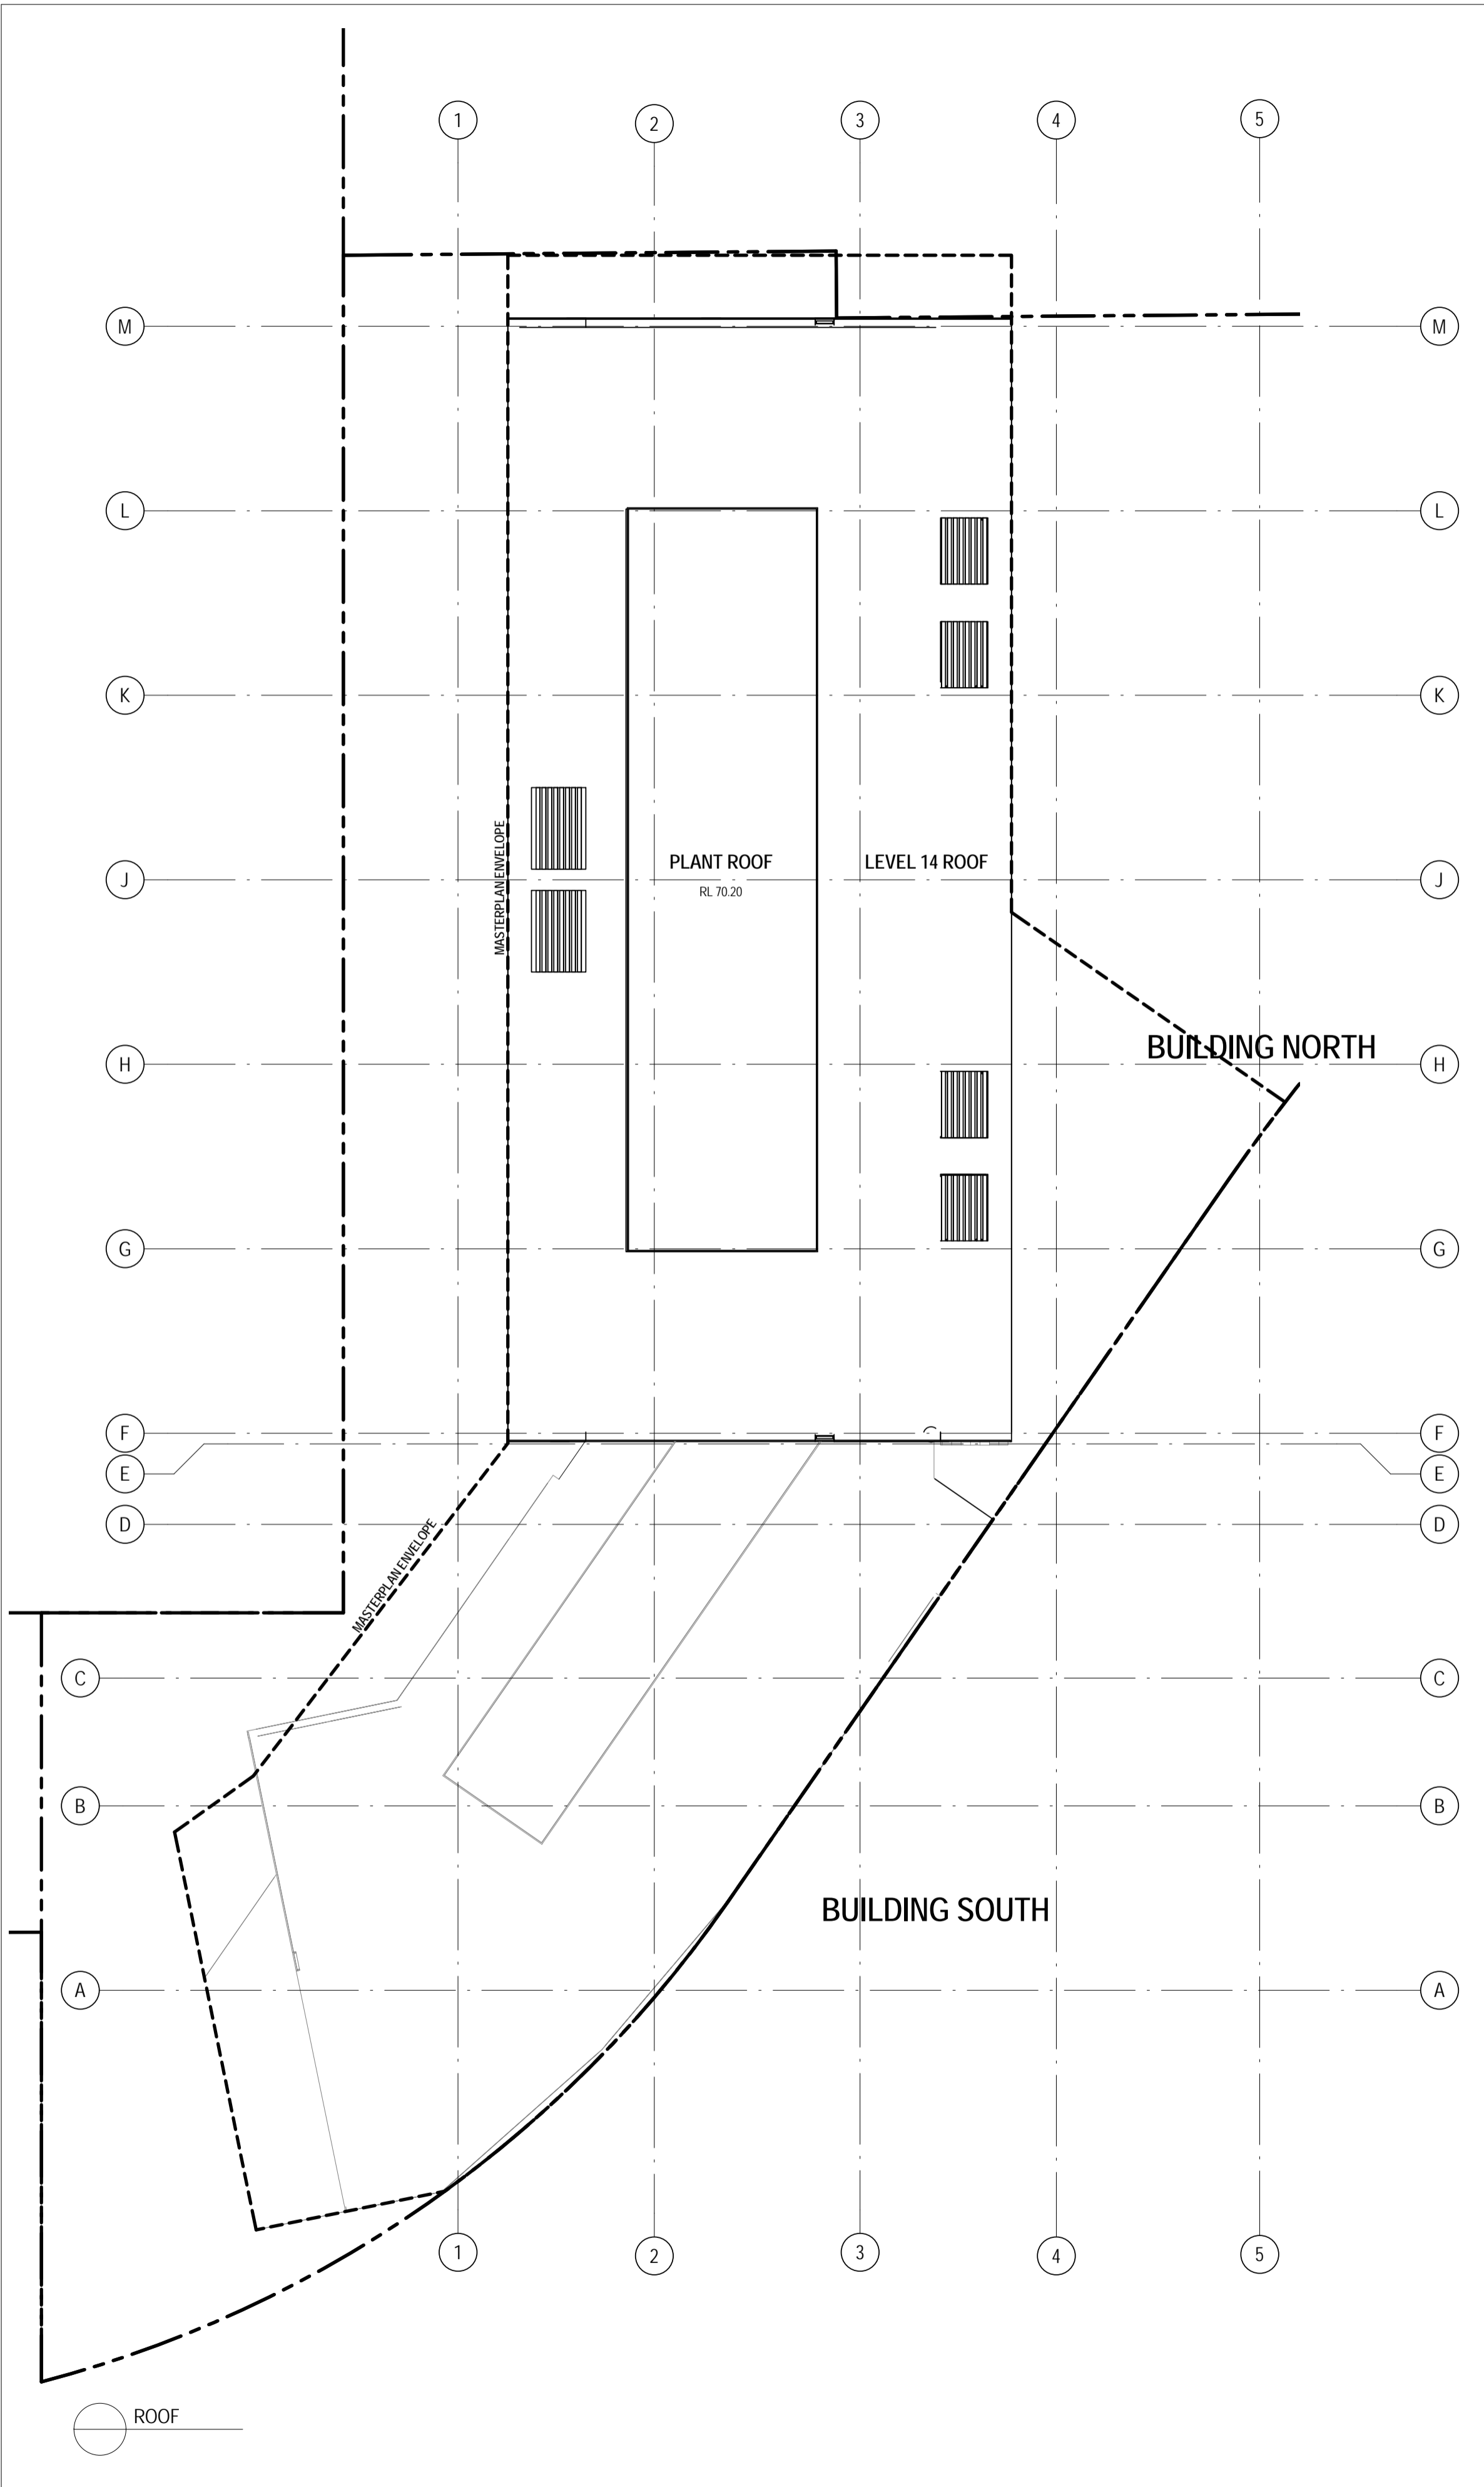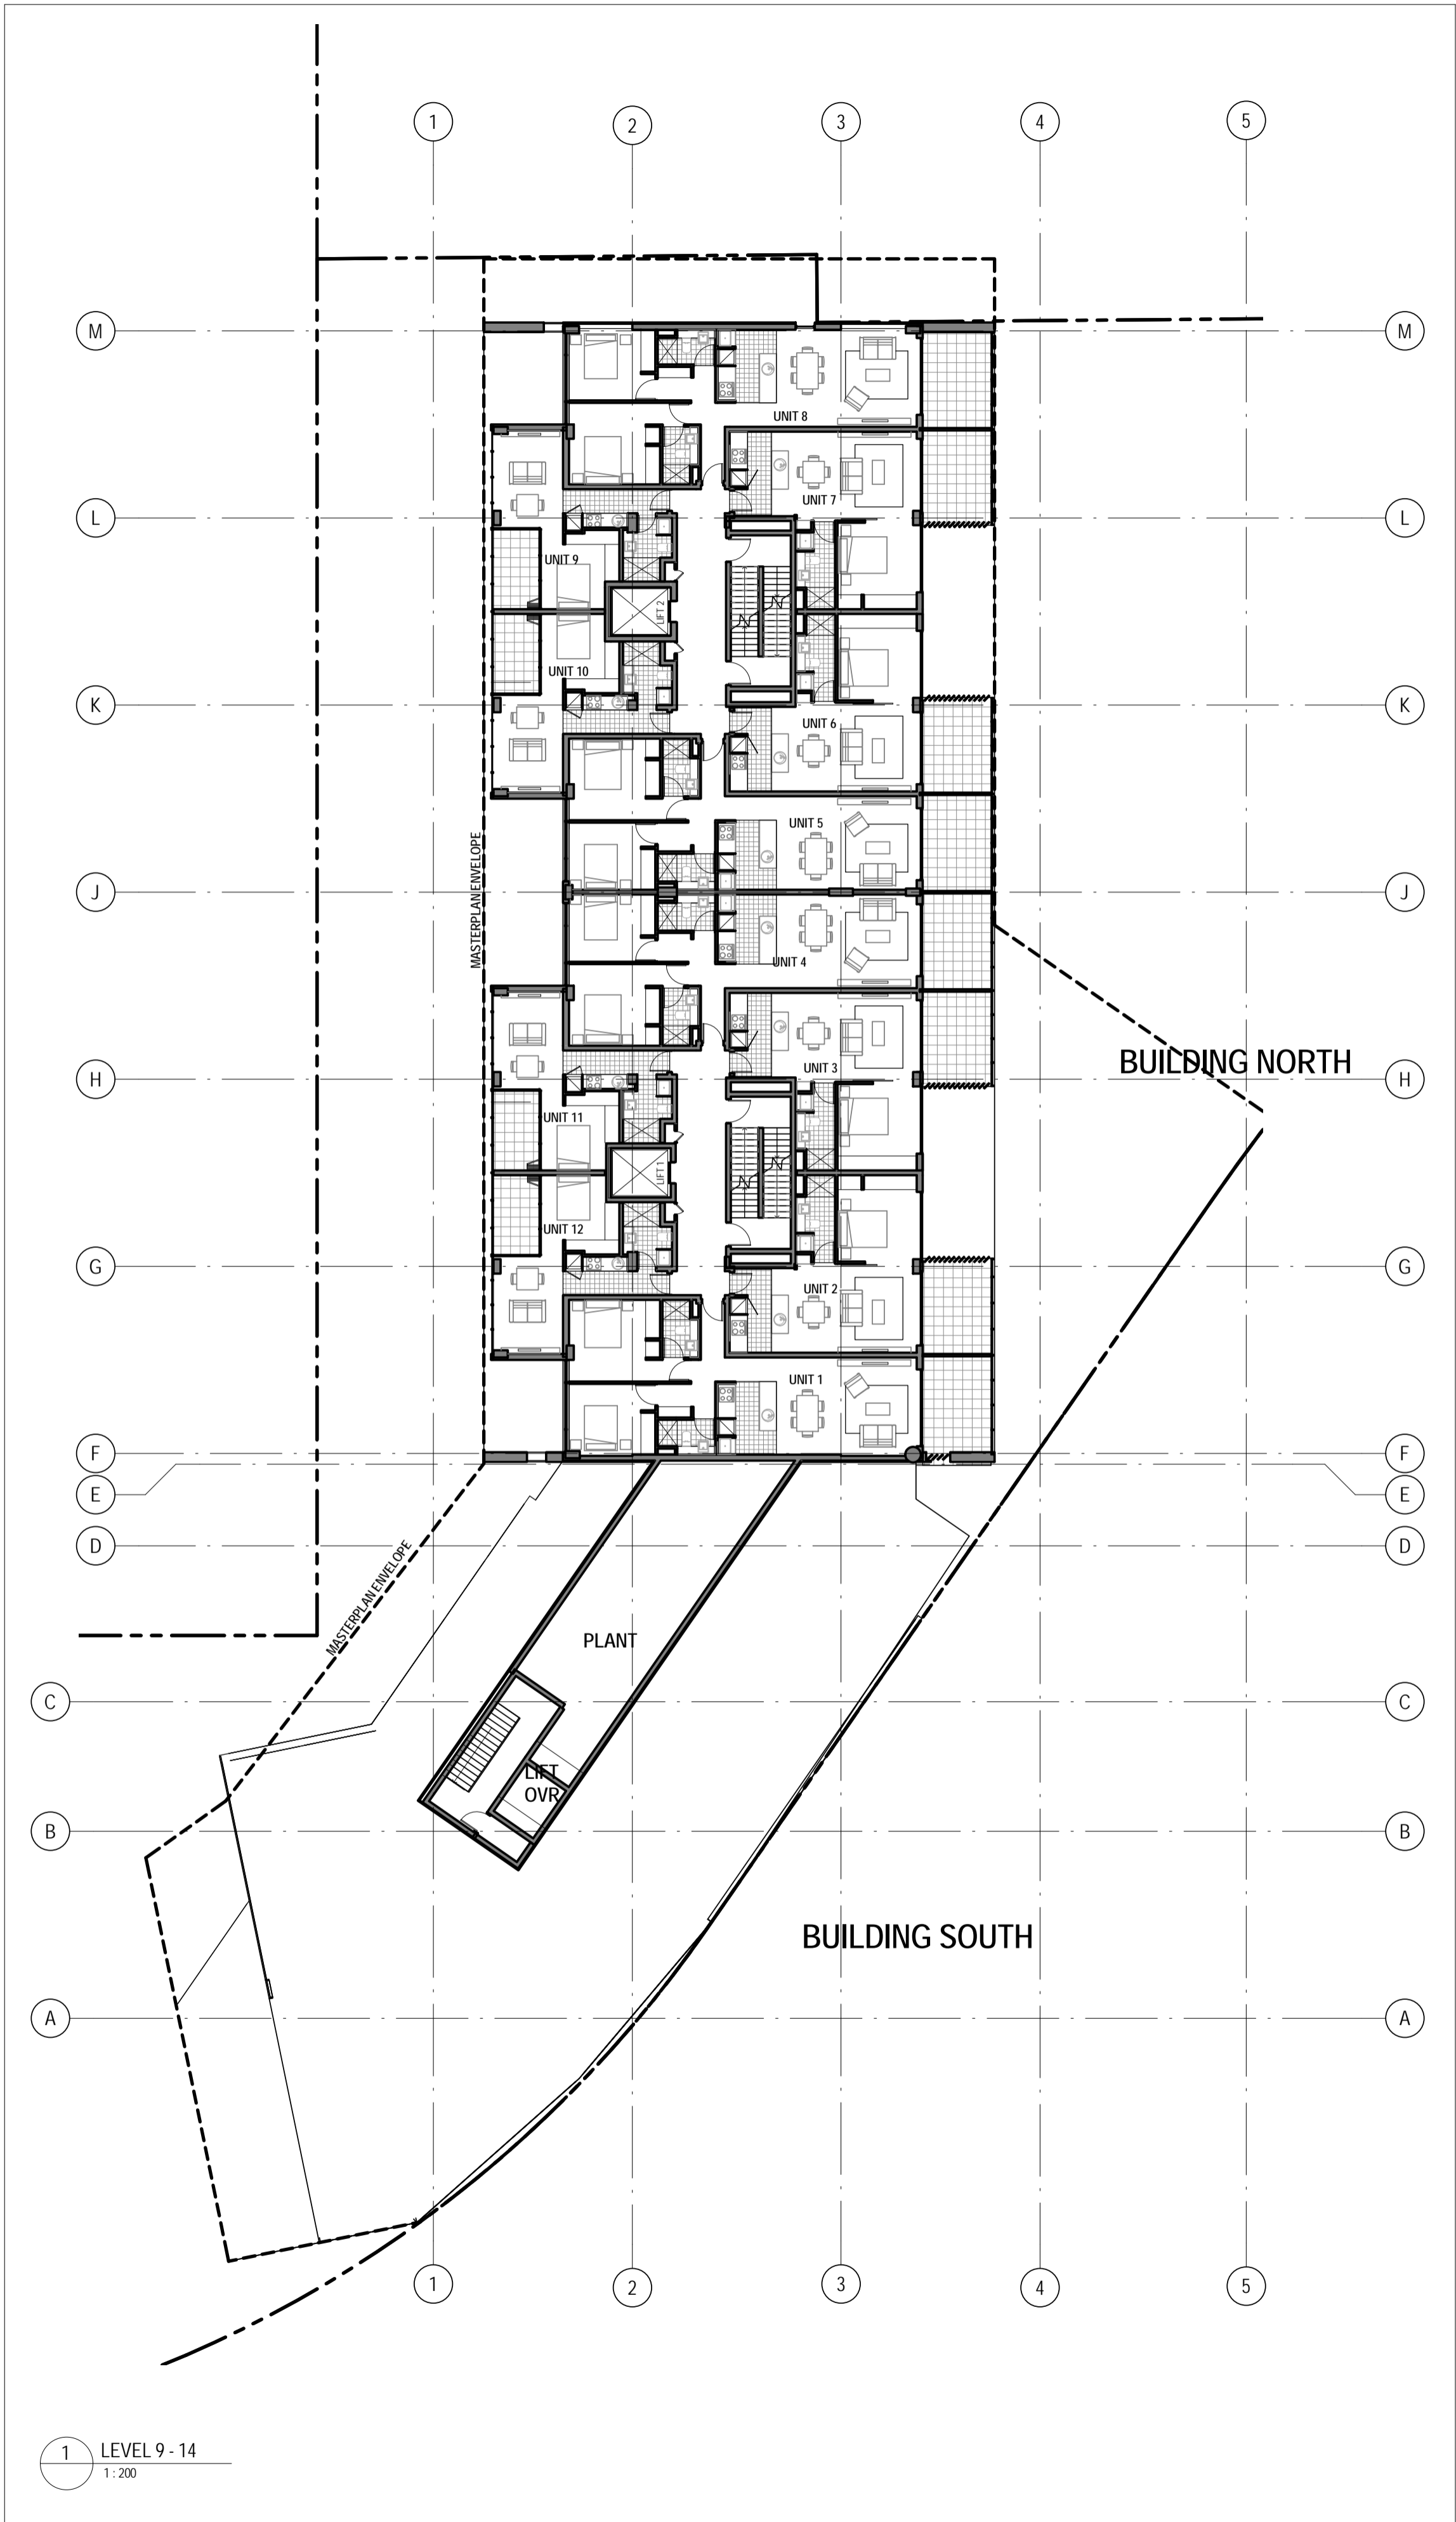

Notes  
The information contained in this document is copyright and may not be used or reproduced for any other project or purpose.  
Verify all dimensions and levels on site and report any discrepancies to Suters Architects for direction prior to the commencement of work. Drawings are to be read in conjunction with all other contract documents.  
Use figured dimensions only. Do not scale from drawings. Suters Architects cannot guarantee the accuracy of content and format for copies of drawings issued electronically. The completion of the Issue Details Checked and Authorised section below is confirmation of the status of the drawing. The drawing shall not be used for construction unless endorsed 'For Construction' and authorised for issue.



AREAS

BUILDING NORTH

LEVEL 9 - 14

UNIT 1	74m2
UNIT 2	48m2
UNIT 3	48m2
UNIT 4	72m2
UNIT 5	72m2
UNIT 6	48m2
UNIT 7	48m2
UNIT 8	74m2
UNIT 9	36m2
UNIT 10	36m2
UNIT 11	36m2
UNIT 12	36m2

J	REVISED DA REVISIONS	30.05.13	KD	AR
H	REVISED DA	27.05.13	AC	AR
G	REVISED DA	24.05.13	CPS	DR
F	ISSUED FOR DA	14.05.12	AC	AR
E	ISSUED TO MSB	14.05.12	AC	AR
D	DA ISSUE FOR CLIENT APPROVAL	11.05.12	CVL	AR
C	95% ISSUE	09.05.12	CVL	AR
B	FOR INFORMATION	04.05.12	CVL	AR
A	CLIENT REVIEW	19.03.12	AR	DR
Issue	Description	Date	CHK	Auth

© SUTERS ARCHITECTS PTY LTD  
ABN 83 129 614 713  
www.sutersarchitects.com.au

Project  
THE ESPLANADE PROJECT

Location  
SHORTLAND ESPLANADE,  
NEWCASTLE

Client  
KRED PTY. LTD.

Drawing  
LEVEL 9-14/ ROOF PLAN

Scale  
1:200 @ A1


Date Printed  
30/05/2013 12:37:16 PM

Project Number  
202485

Drawing Number  
DA012

Issue  
J

suters

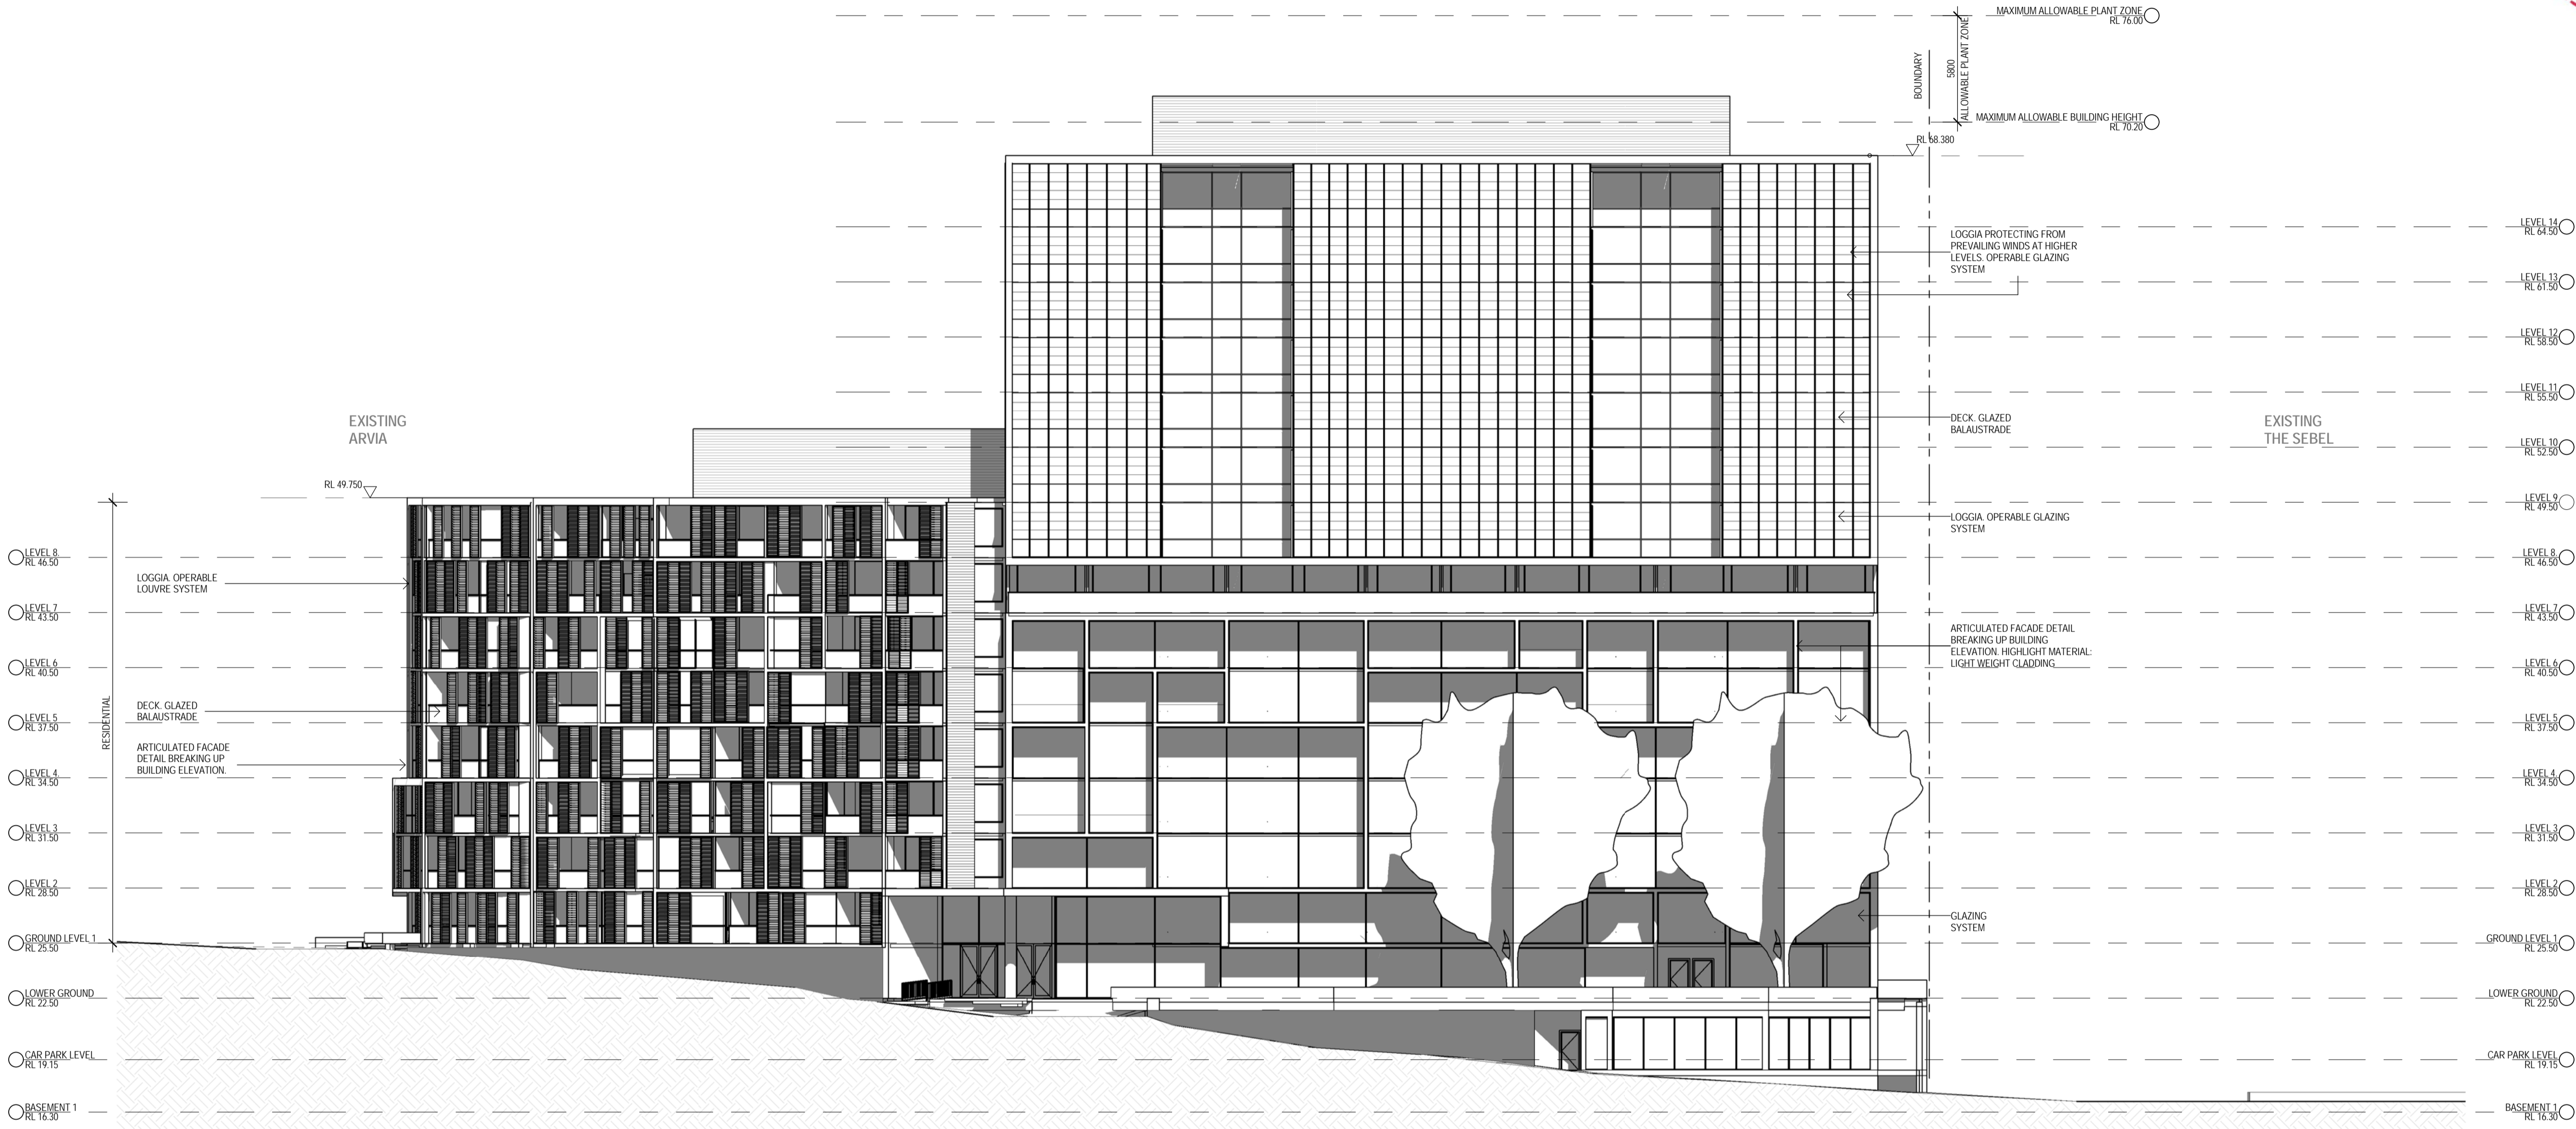

K	REVISED DA REVISIONS	30.05.13	KD	AR
J	REVISED DA	27.05.13	AC	AR
H	REVISED DA	24.05.13	OPS	DR
G	FOR INFORMATION	14.06.12	CVL	AR
F	ISSUED FOR DA	16.05.12	CVL	AR
E	ISSUED FOR DA	14.05.12	AC	AR
D	ISSUED TO MSB	14.05.12	AC	AR
C	DA ISSUE FOR CLIENT APPROVAL	11.05.12	CVL	AR
B	95% ISSUE	09.05.12	CVL	AR
A	FOR INFORMATION	04.05.12	CVL	AR
Issue	Description	Date	CHK	Auth

© SUTERS ARCHITECTS PTY LTD  
ABN: 83 129 614 713  
www.sutersarchitects.com.au

Project  
THE ESPLANADE PROJECT

Location  
SHORTLAND ESPLANADE,  
NEWCASTLE

Client  
KRED PTY. LTD.

Drawing  
EAST ELEVATION

Scale  
1 : 200 @ A1


Date Printed  
30/05/2013 11:25:25 AM

Project Number  
202485

Drawing Number  
DA013

Issue  
K

suters

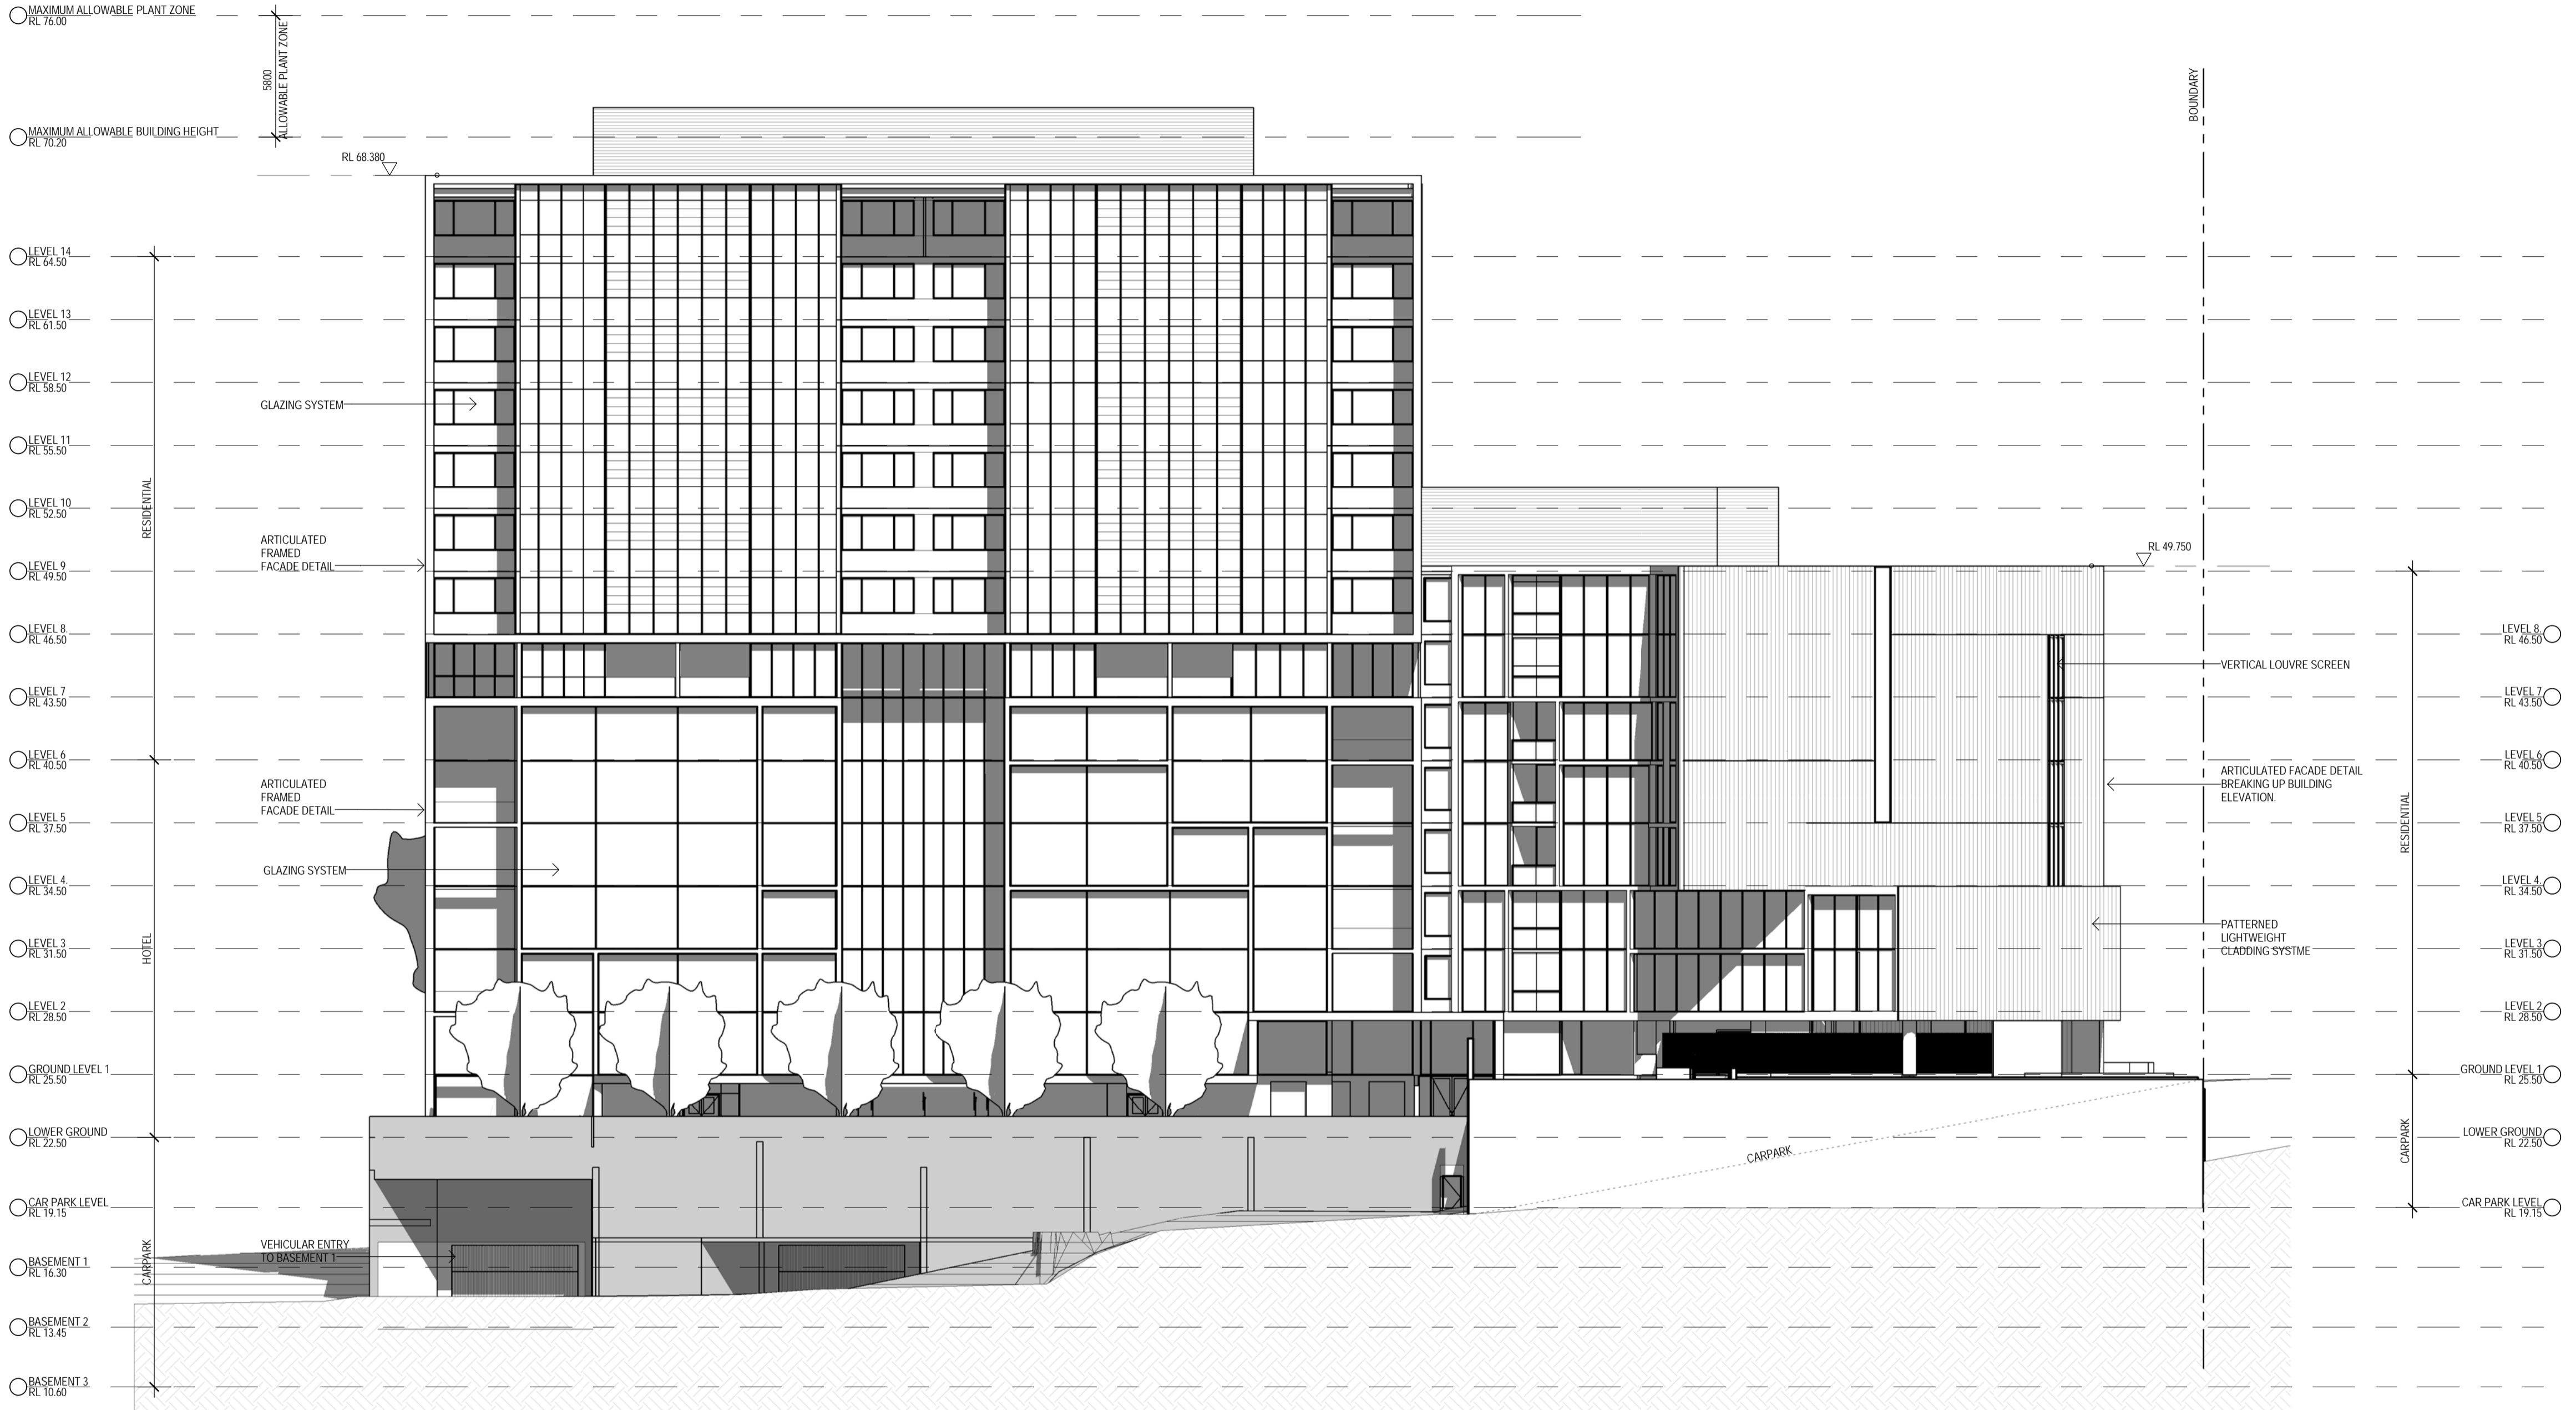

N	REVISED DA REVISIONS	30.05.13	KD	AR
M	REVISED DA	27.05.13	AC	AR
L	REVISED DA	24.05.13	CPS	DR
K	FOR INFORMATION	14.06.12	CVL	AR
J	ISSUED FOR DA	16.05.12	CVL	AR
H	ISSUED FOR DA	14.05.12	AC	AR
G	ISSUED TO MSB	14.05.12	AC	AR
F	DA ISSUE FOR CLIENT APPROVAL	11.05.12	CVL	AR
E	95% ISSUE	09.05.12	CVL	AR
D	FOR INFORMATION	04.05.12	CVL	AR
C	CLIENT REVIEW	04.04.12	AR	DR
Issue	Description	Date	CHK	Auth

© SUTERS ARCHITECTS PTY LTD  
ABN 83 129 614 713  
www.sutersarchitects.com.au

Project  
THE ESPLANADE PROJECT

Location  
SHORTLAND ESPLANADE,  
NEWCASTLE

Client  
KRED PTY. LTD.

Drawing  
WEST ELEVATION

Scale  
1 : 200 @ A1


Date Printed  
30/05/2013 11:26:51 AM

Project Number  
202485

Drawing Number  
DA014

Issue  
N

suters

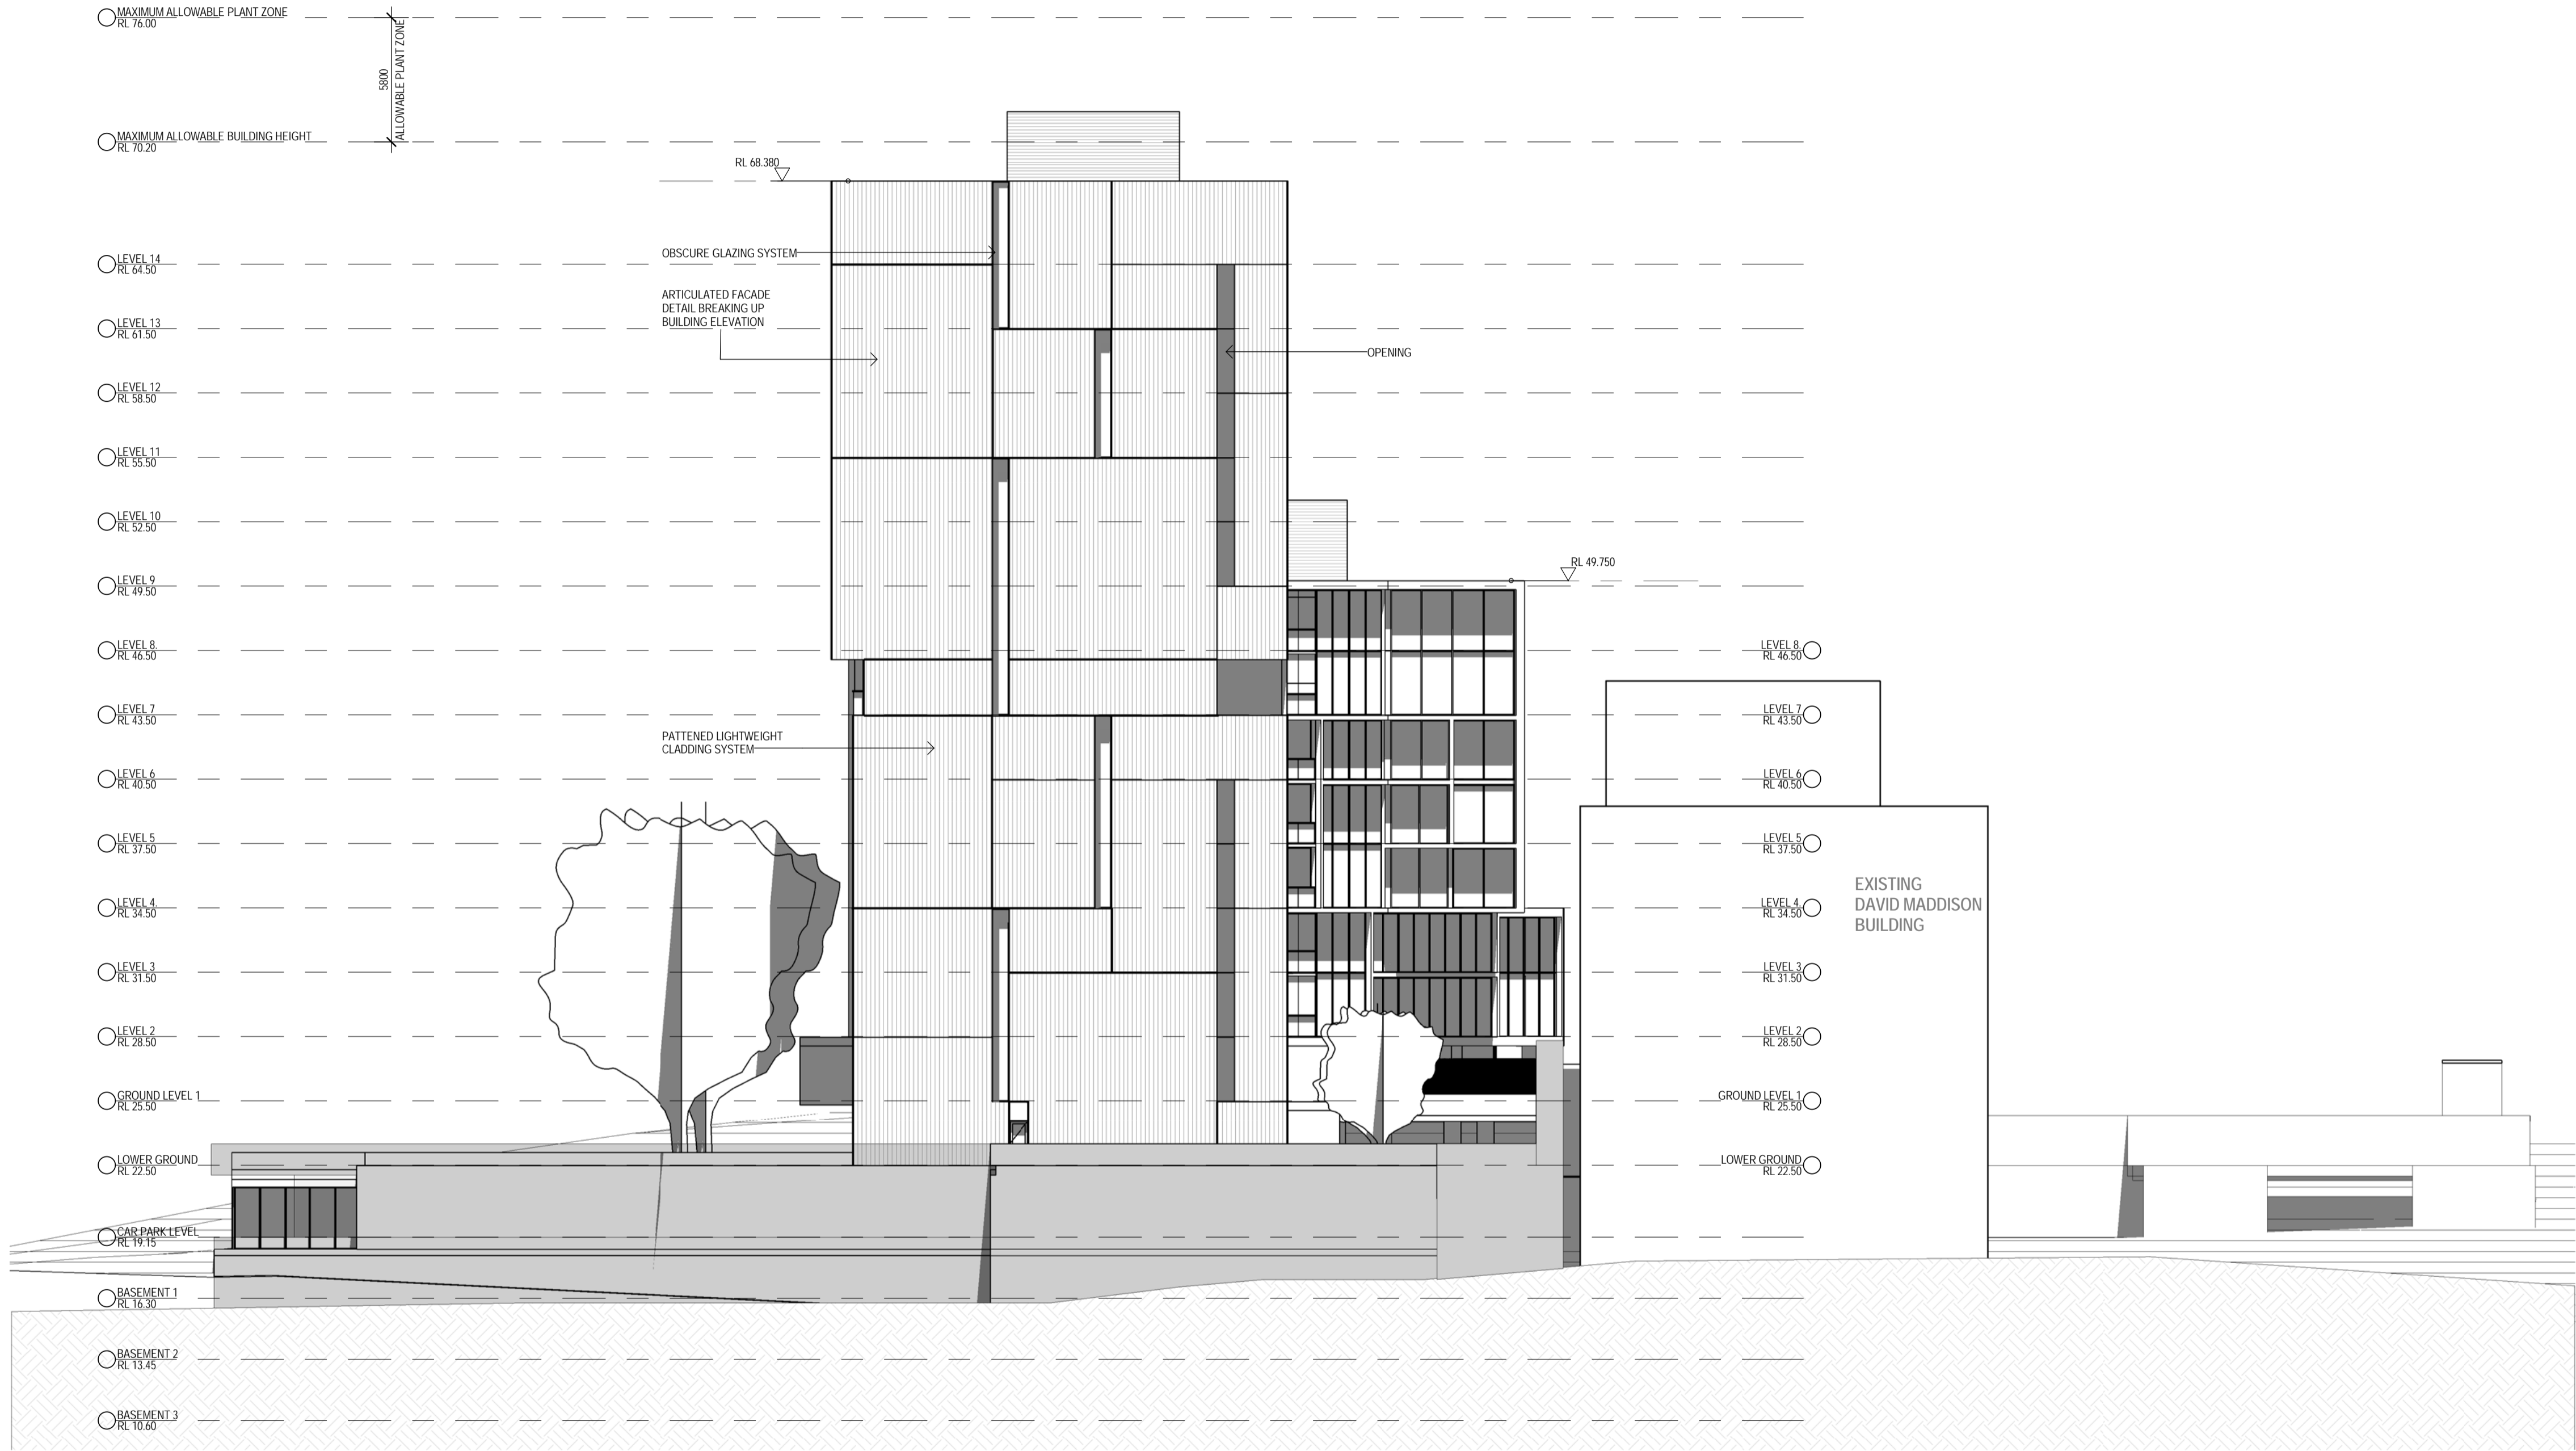

P	REVISED DA REVISIONS	30.05.13	KD	AR
N	REVISED DA	27.05.13	AC	AR
M	REVISED DA	24.05.13	CPS	DR
L	FOR INFORMATION	14.06.12	CVL	AR
K	ISSUED FOR DA	16.05.12	CVL	AR
J	ISSUED FOR DA	14.05.12	AC	AR
H	ISSUED TO MSB	14.05.12	AC	AR
G	DA ISSUE FOR CLIENT APPROVAL	11.05.12	CVL	AR
F	95% ISSUE	09.05.12	CVL	AR
E	FOR INFORMATION	04.05.12	CVL	AR
D	ISSUED FOR INFORMATION	01.05.12	CVL	AR
Issue	Description	Date	CHK	Auth

© SUTERS ARCHITECTS PTY LTD  
ABN 83 129 614 713  
www.sutersarchitects.com.au

Project  
THE ESPLANADE PROJECT

Location  
SHORTLAND ESPLANADE,  
NEWCASTLE

Client  
KRED PTY. LTD.

Drawing  
NORTH ELEVATION

Scale  
1 : 200 @ A1


Date Printed  
30/05/2013 10:13:11 AM

Project Number  
202485

Drawing Number  
DA015

Issue  
P

suters

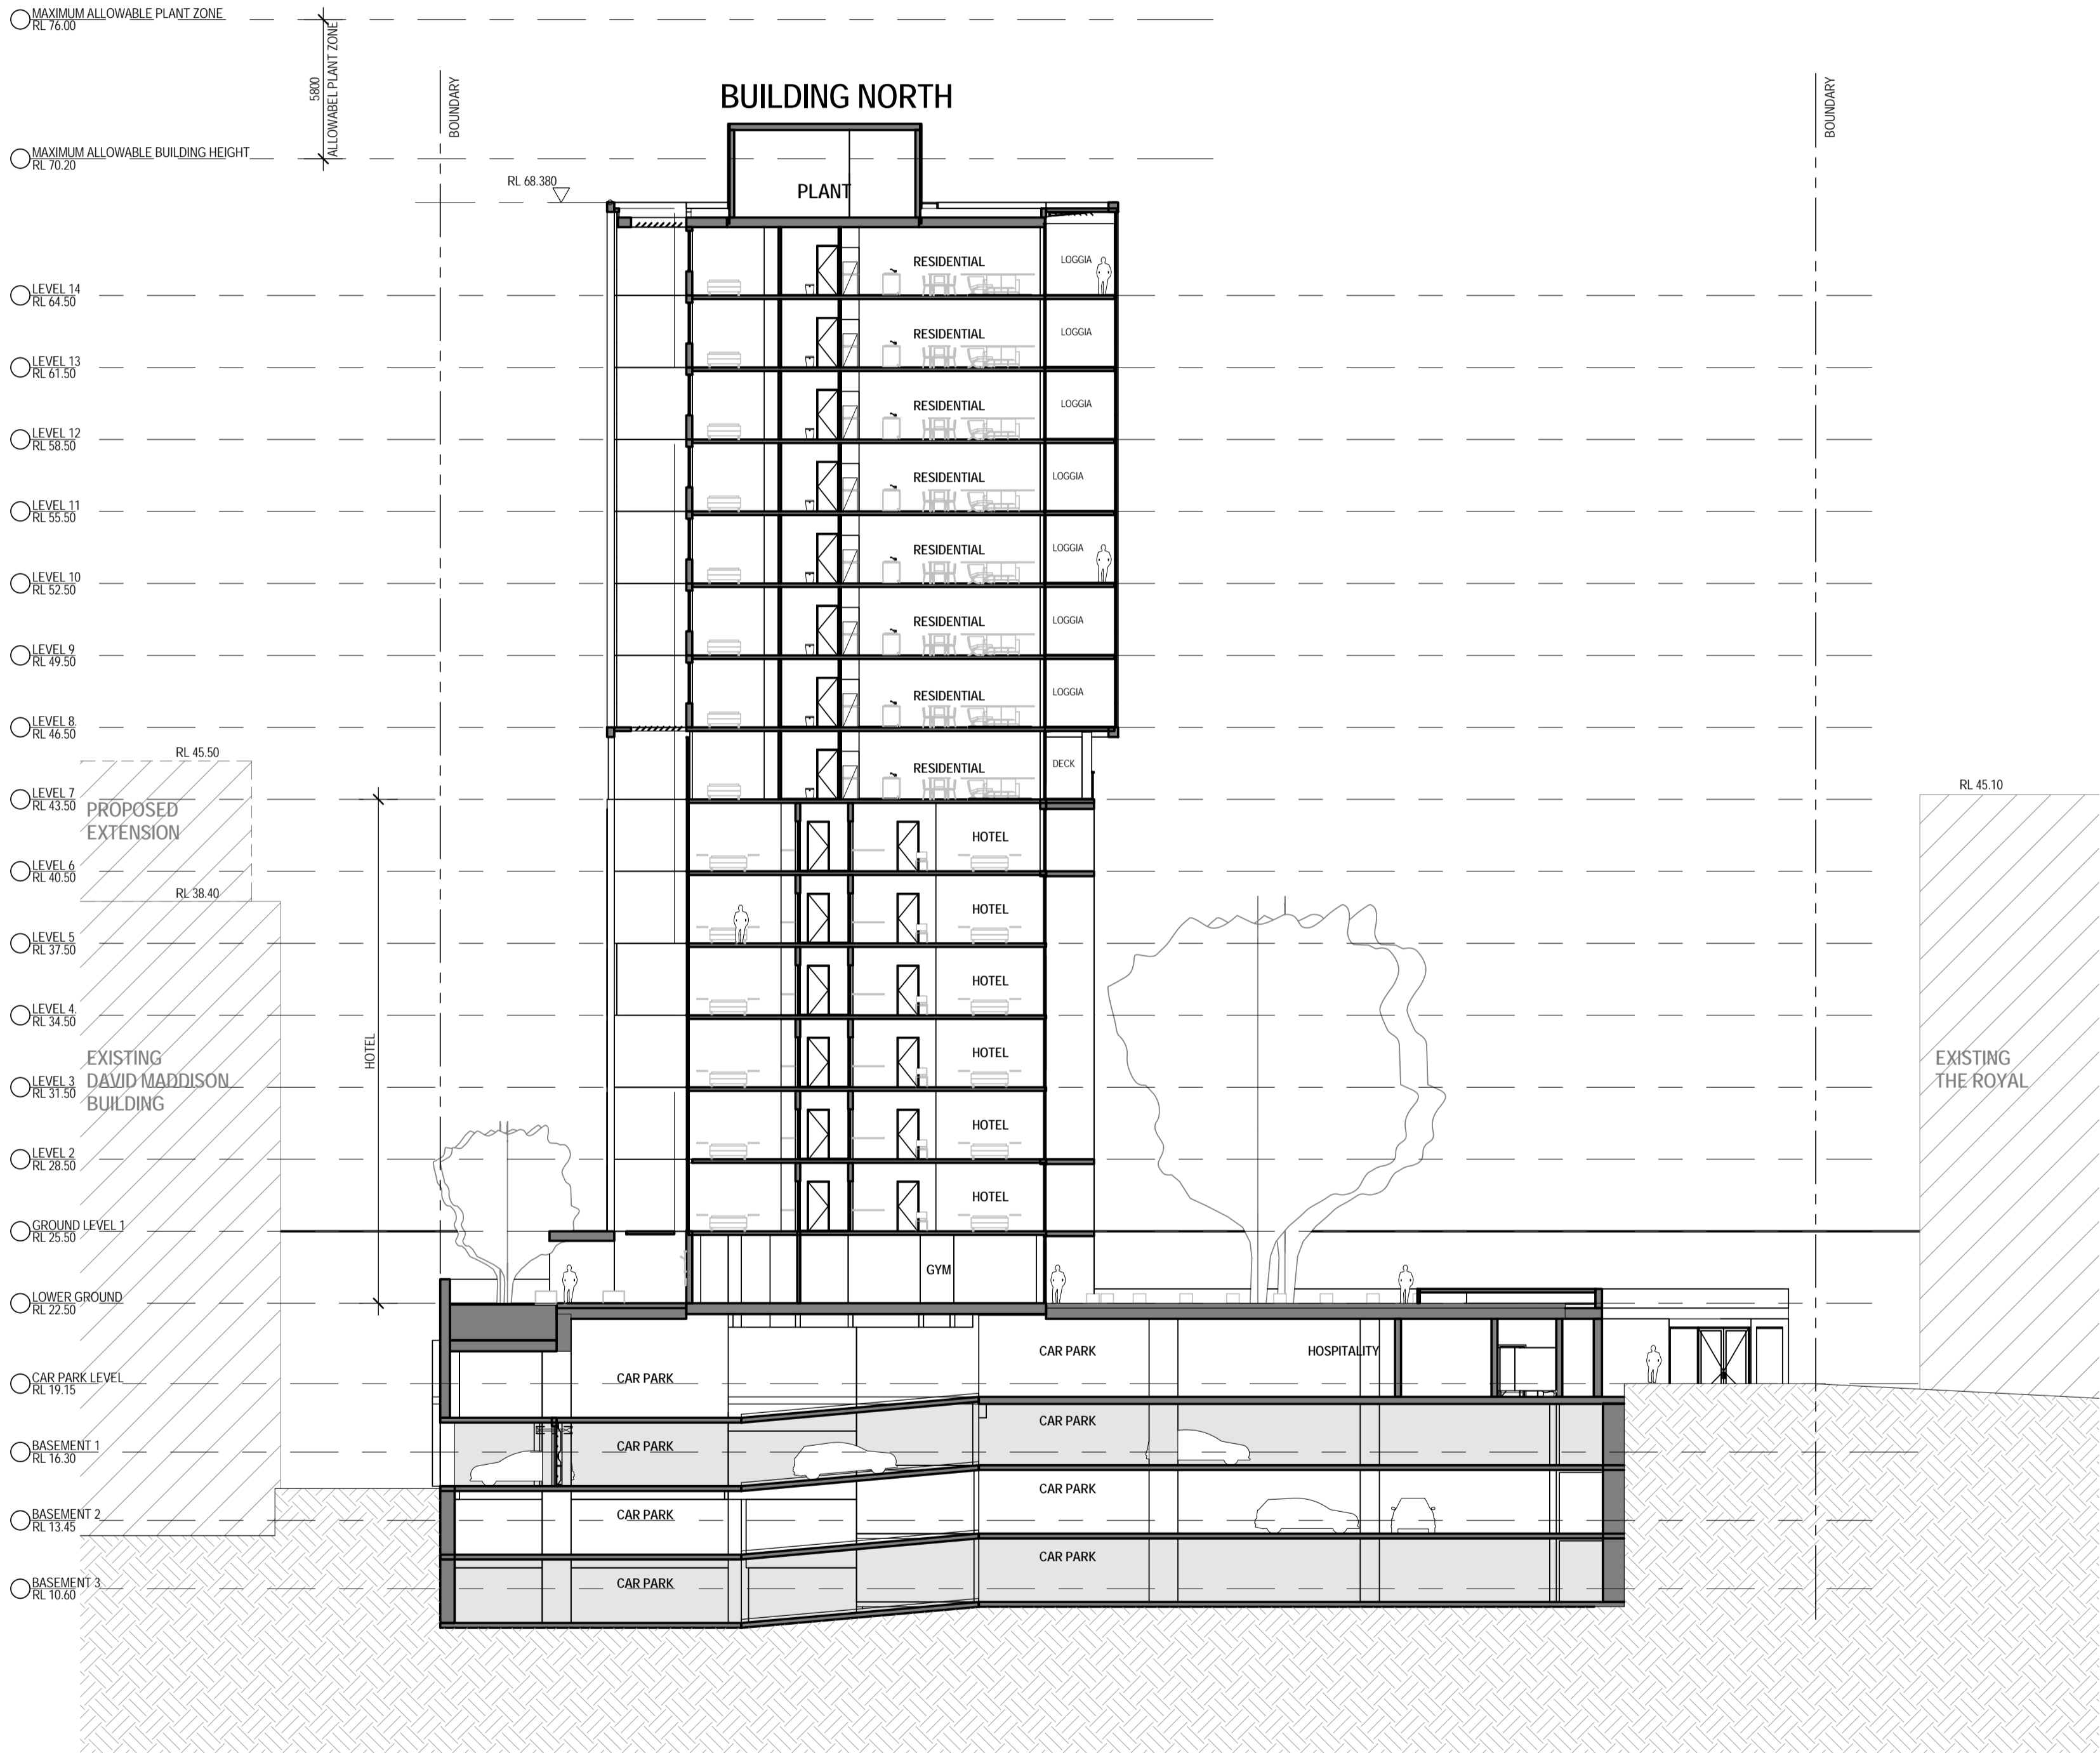

H	REVISED DA REVISIONS	30.05.13	KD	AR
G	REVISED DA	27.05.13	AC	AR
F	ISSUED FOR DA	16.05.12	CVL	AR
E	ISSUED FOR DA	14.05.12	AC	AR
D	ISSUED TO MSB	14.05.12	AC	AR
C	DA ISSUE FOR CLIENT APPROVAL	11.05.12	CVL	AR
B	95% ISSUE	09.05.12	CVL	AR
A	FOR INFORMATION	04.05.12	CVL	AR
Issue	Description	Date	CHK	Auth

© SUTERS ARCHITECTS PTY LTD  
ABN: 83 129 614 713  
www.sutersarchitects.com.au

Project  
THE ESPLANADE PROJECT

Location  
SHORTLAND ESPLANADE,  
NEWCASTLE

Client  
KRED PTY. LTD.

Drawing  
SECTION


Scale  
1 : 200 @ A1

Date Printed  
30/05/2013 10:13:45 AM

Project Number  
202485

Drawing Number  
DA016

Issue  
H

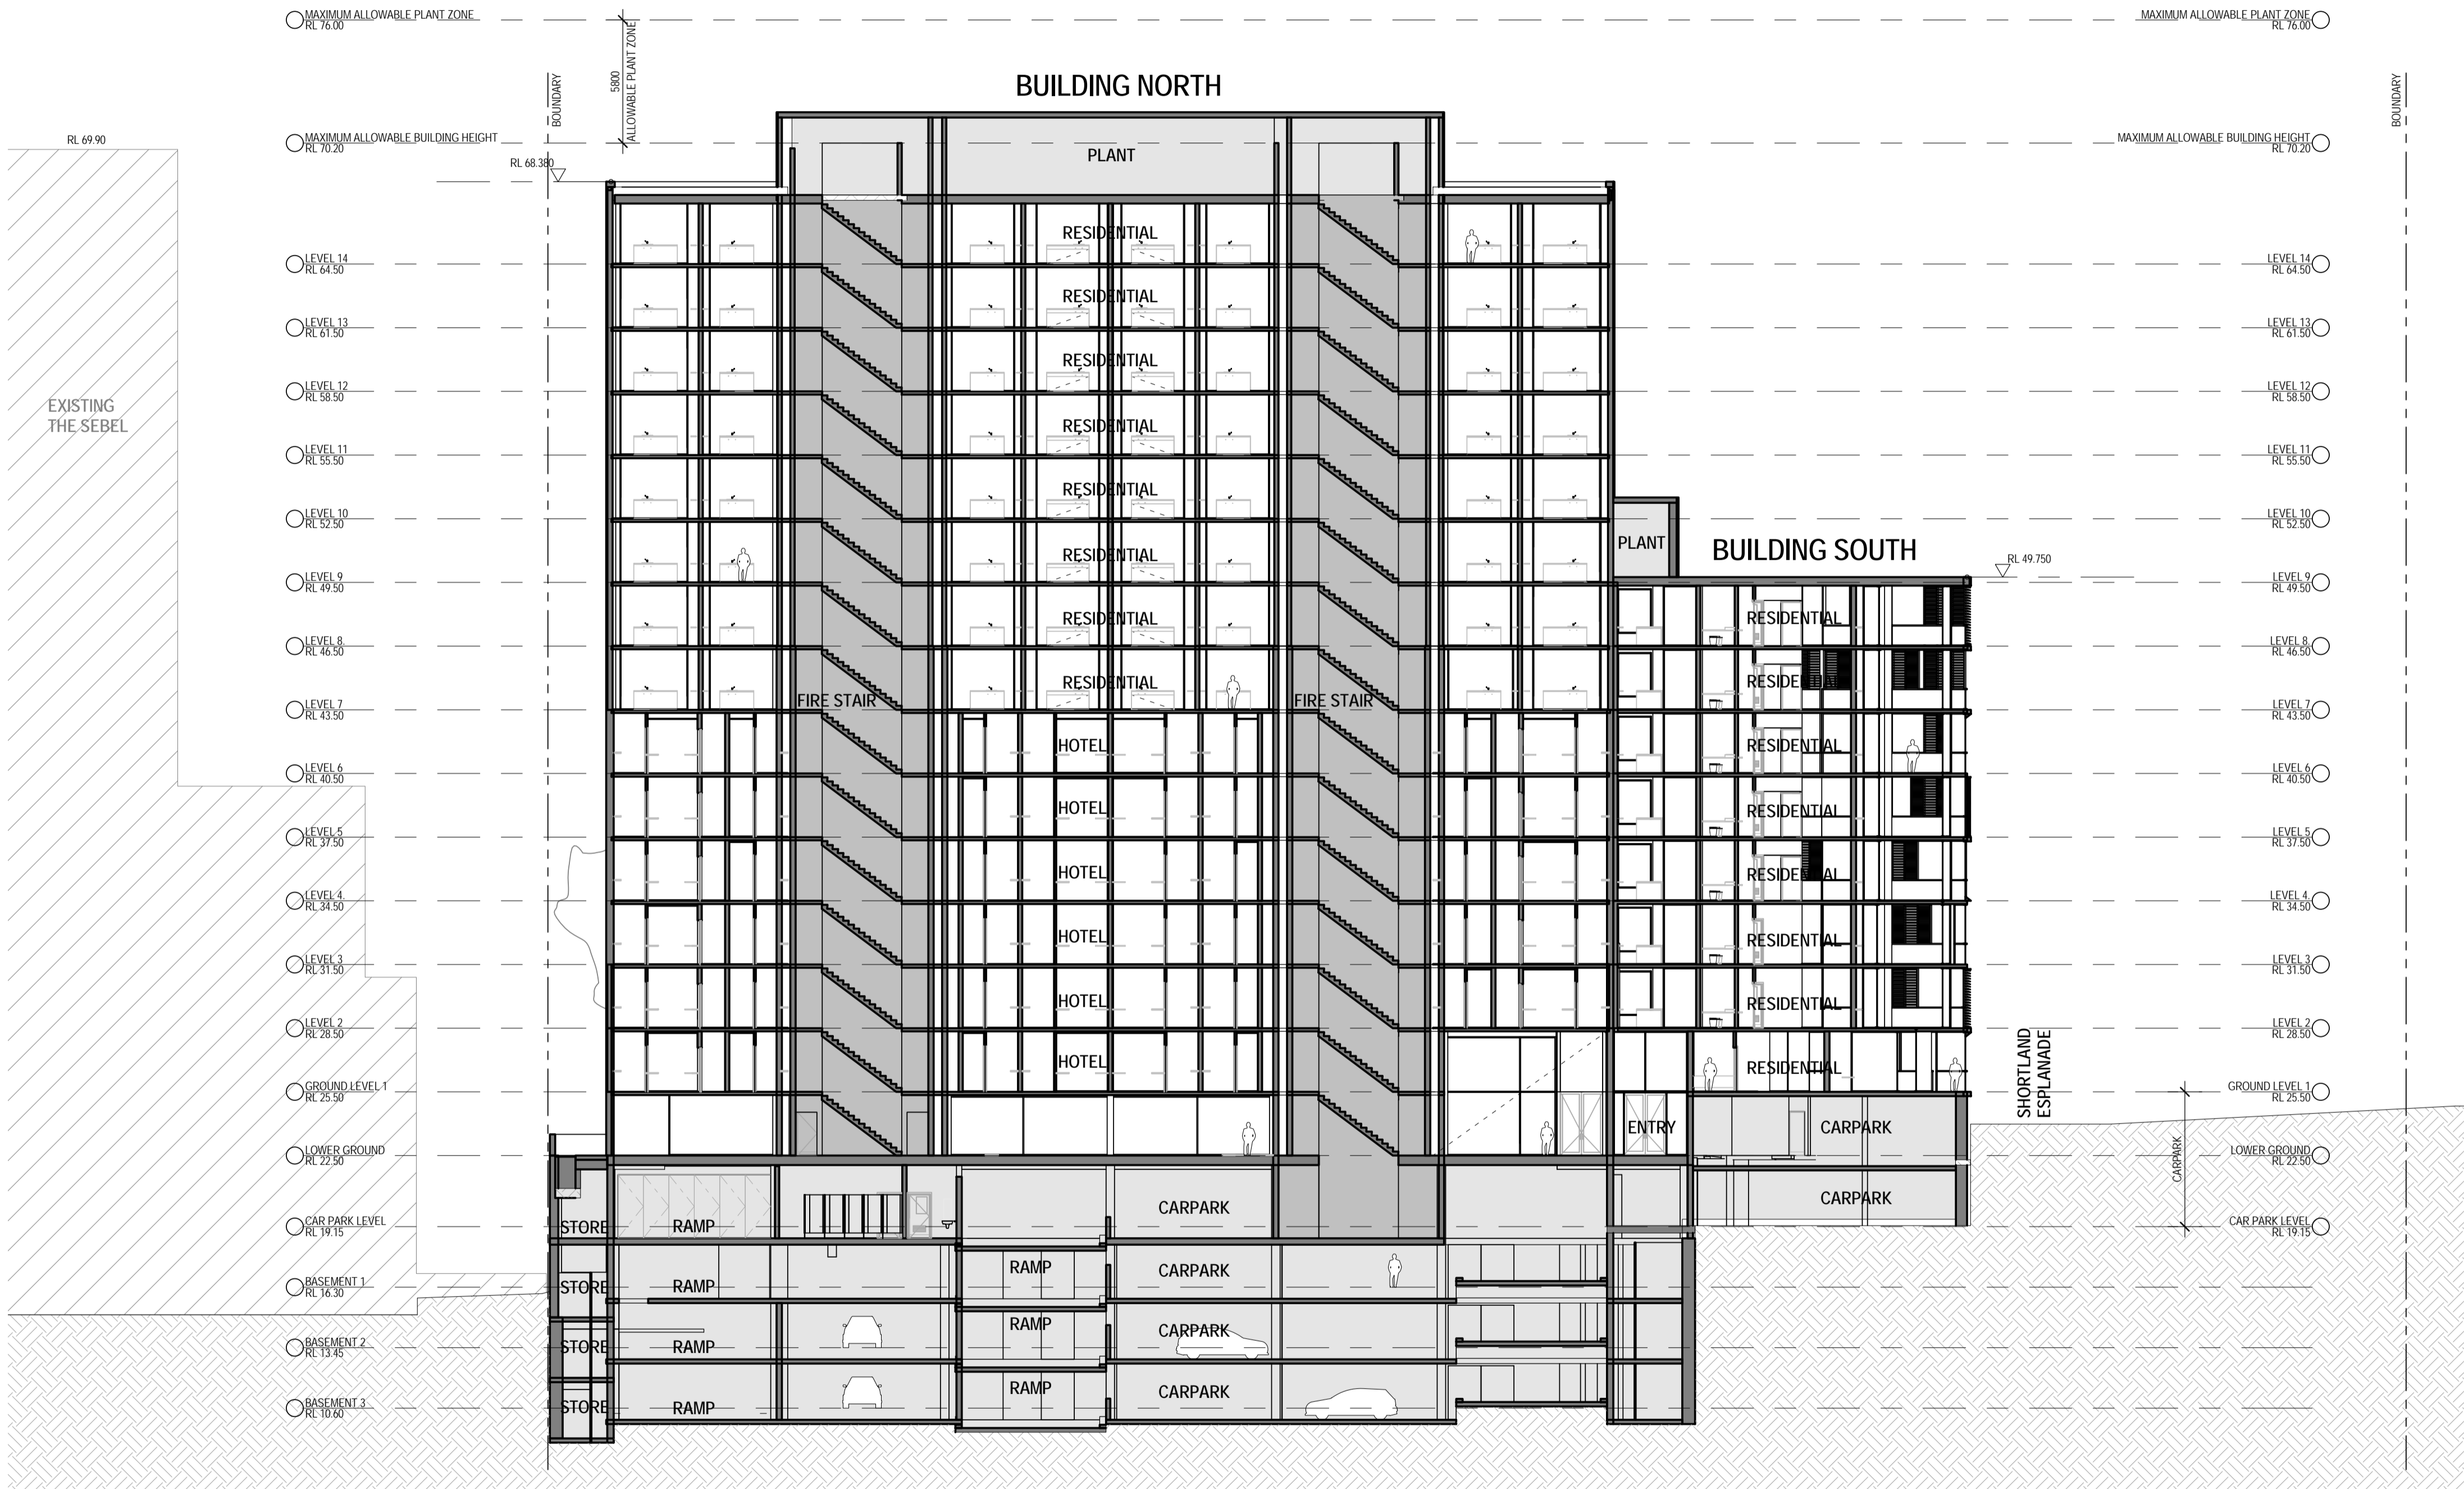

J	REVISED DA REVISIONS	30.05.13	KD	AR
H	REVISED DA	27.05.13	AC	AR
G	ISSUED FOR DA	16.05.12	CVL	AR
F	ISSUED FOR DA	14.05.12	AC	AR
E	ISSUED TO MSB	14.05.12	AC	AR
D	DA ISSUE FOR CLIENT APPROVAL	11.05.12	CVL	AR
C	95% ISSUE	09.05.12	CVL	AR
B	FOR INFORMATION	04.05.12	CVL	AR
A	ISSUE TO LANDSCAPE ARCHITECT	24.04.12	AR	DR
Issue	Description	Date	CHK	Auth

© SUTERS ARCHITECTS PTY LTD  
ABN: 83 129 614 713  
www.sutersarchitects.com.au

Project  
THE ESPLANADE PROJECT

Location  
SHORTLAND ESPLANADE,  
NEWCASTLE

Client  
KRED PTY. LTD.

Drawing  
SECTION


Scale  
1 : 200 @ A1

Date Printed  
30/05/2013 10:14:15 AM

Project Number  
202485

Drawing Number  
DA017

Issue  
J

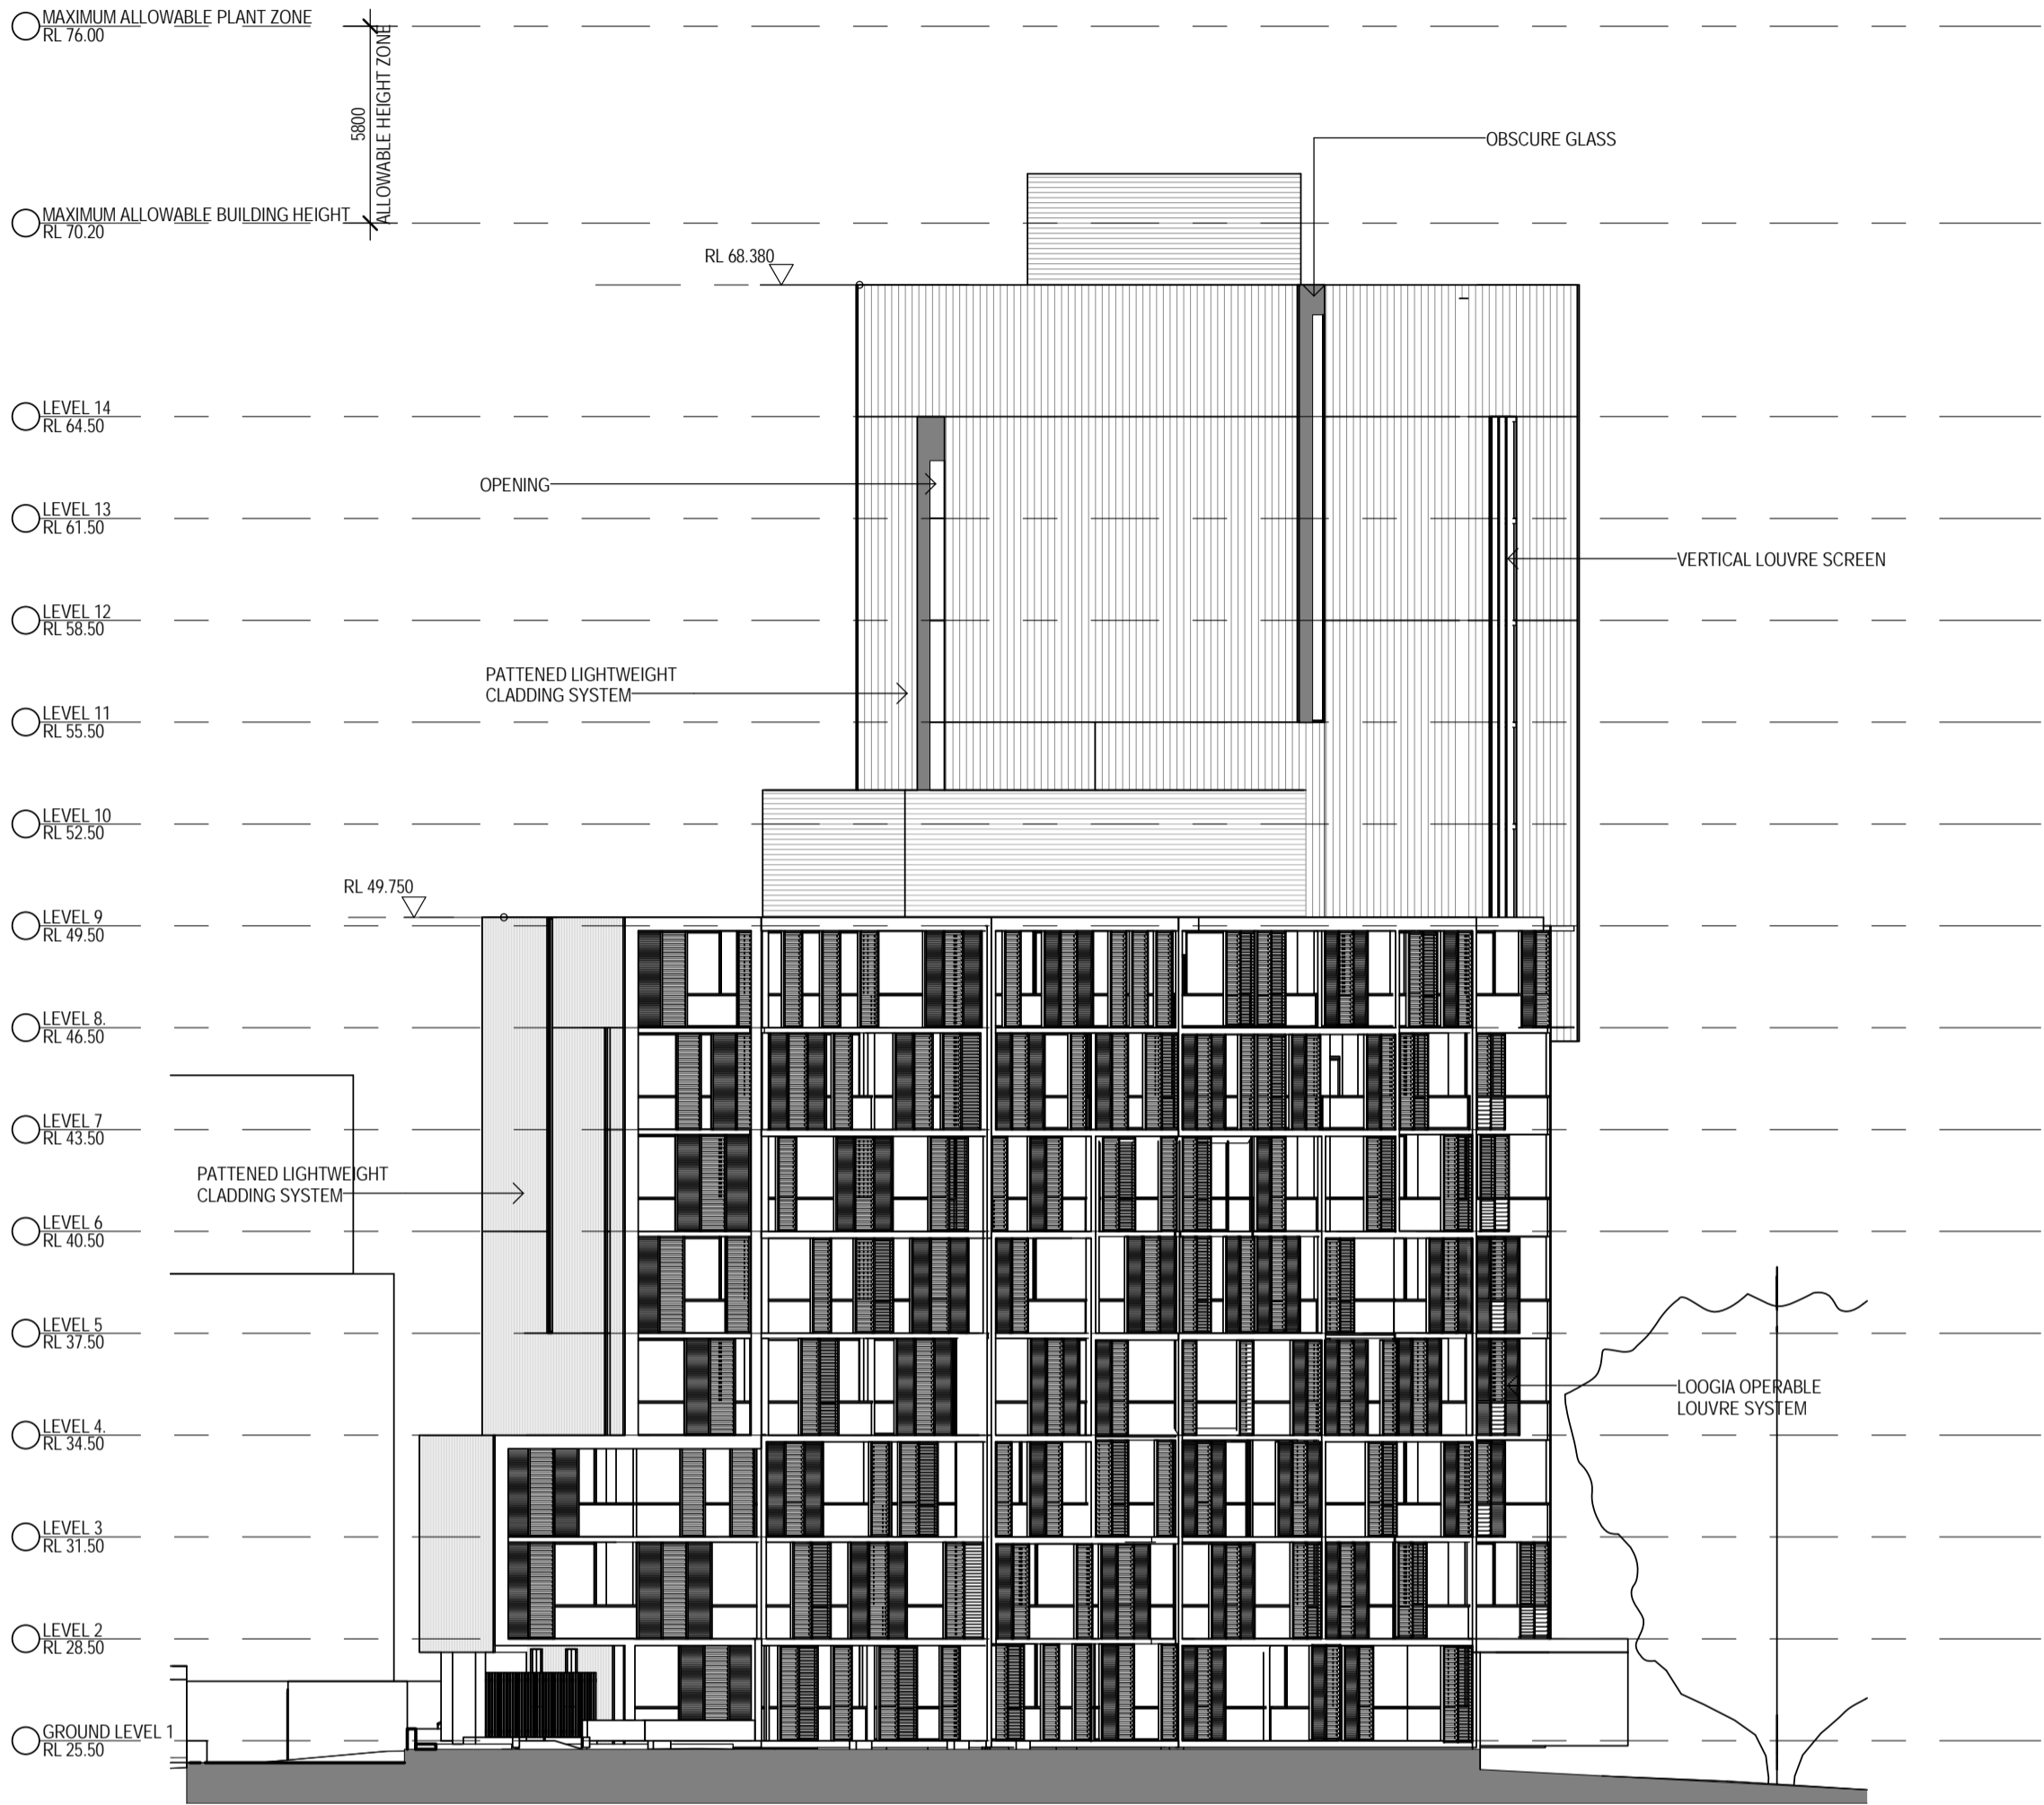

C	REVISED DA REVISIONS	30.05.13	KD	AR
B	REVISED DA	27.05.13	AC	AR
A	REVISED DA	24.05.13	CPS	DR
Issue	Description	Date	CHK	Auth

© SUTERS ARCHITECTS PTY LTD  
ABN 83 129 614 713  
www.sutersarchitects.com.au

Project  
THE ESPLANADE PROJECT

Location  
SHORTLAND ESPLANADE,  
NEWCASTLE

Client  
KRED PTY. LTD.

Drawing  
SOUTH ELEVATION

Scale  
1 : 200 @ A1

Date Printed  
30/05/2013 11:27:37 AM

Project Number	Drawing Number	Issue
----------------	----------------	-------

202485 DA023 C


suters

Notes

The information contained in this document is copyright and may not be used or reproduced for any other project or purpose.

Verify all dimensions and levels on site and report any discrepancies to Suters Architects for direction prior to the commencement of work. Drawings are to be read in conjunction with all other contract documents.

Use figured dimensions only. Do not scale from drawings. Suters Architects cannot guarantee the accuracy of content and format for copies of drawings issued electronically. The completion of the Issue Details Checked and Authorised section below is confirmation of the status of the drawing. The drawing shall not be used for construction unless endorsed 'For Construction' and authorised for issue.

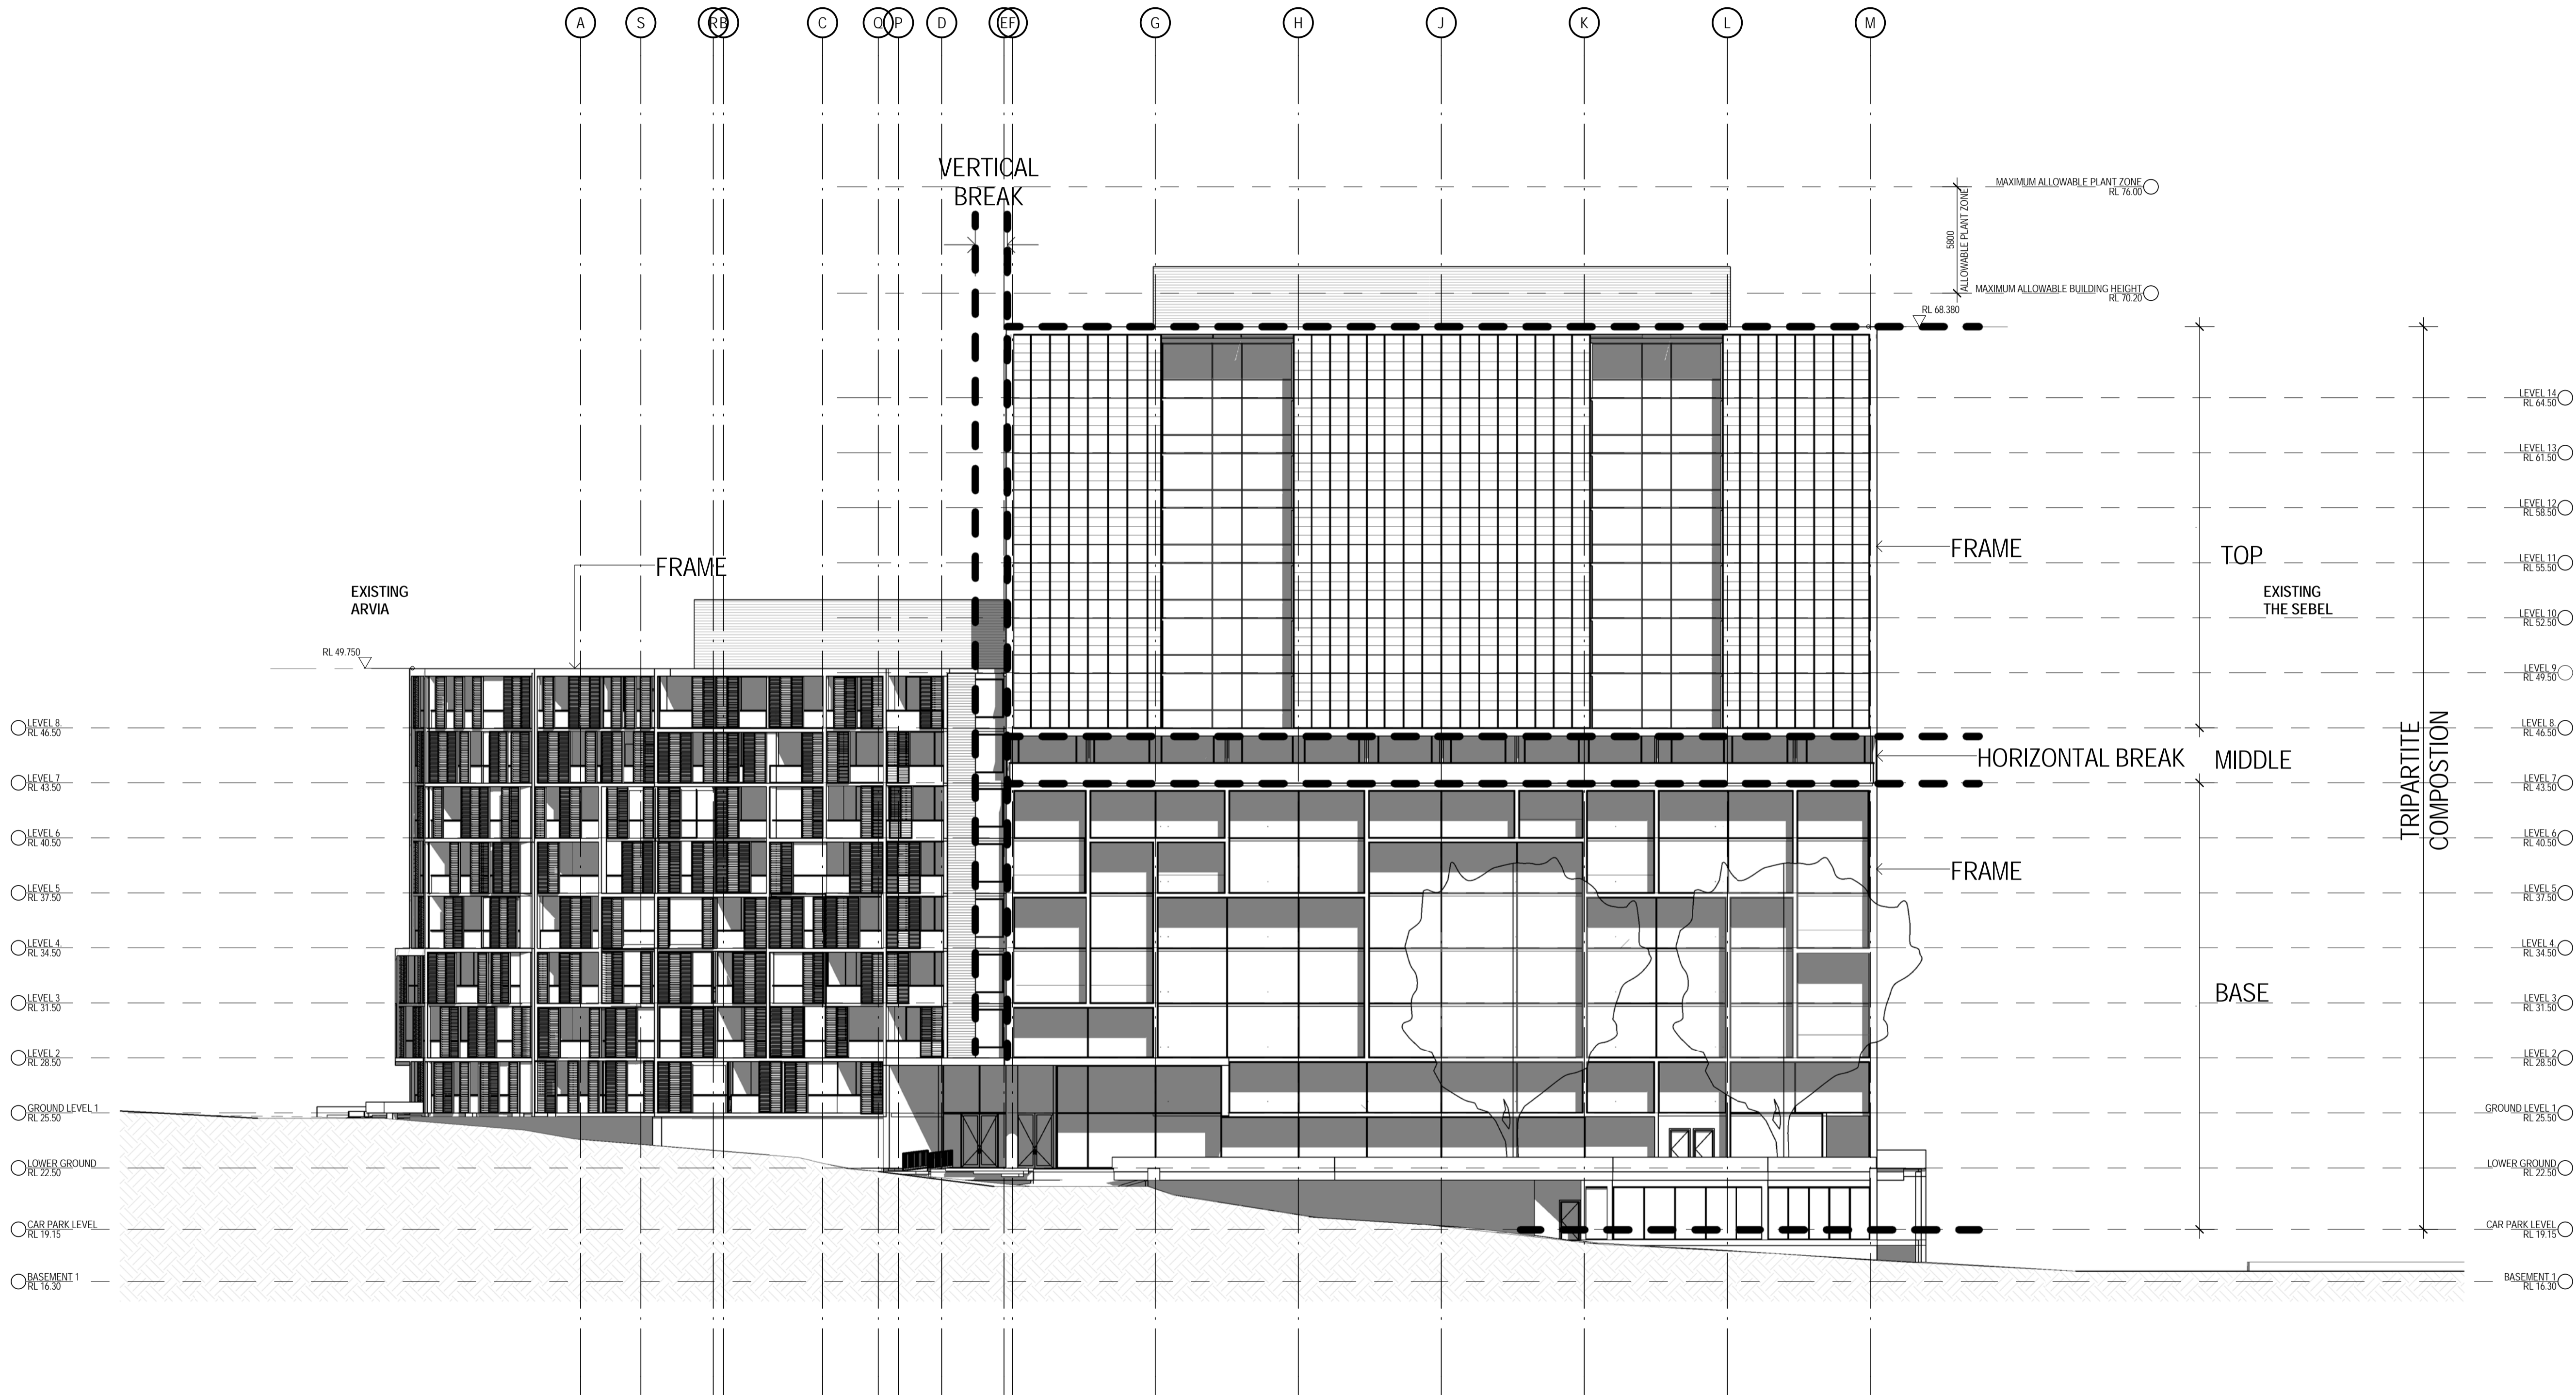

C	REVISED DA REVISIONS	30.05.13	KD	AR
B	REVISED DA	27.05.13	AC	AR
A	REVISED DA	24.05.13	CPS	DR
Issue	Description	Date	CHK	Auth

© SUTERS ARCHITECTS PTY LTD  
ABN 83 129 614 713  
www.sutersarchitects.com.au

Project  
THE ESPLANADE PROJECT

Location  
SHORTLAND ESPLANADE,  
NEWCASTLE

Client  
KRED PTY. LTD.

Drawing  
EAST ELEVATION

Scale  
1 : 200 @ A1

Date Printed  
30/05/2013 11:29:58 AM

Project Number  
202485

Drawing Number  
TC01

Issue  
C

suters



A  
SLIDING ALUMINIUM OPERABLE LOUVRE SCREENS TO MATCH EXTERNAL CLADDING COLOUR PALETTE




B  
GLASS LOUVRES




C  
OPEN DECK GLASS BALUSTRADE



D  
GLAZING ELEMENTS SET WITHIN PATTERNED FRAME ELEMENT

 

E  
LANDSCAPE PAVING ELEMENTS SANDY TONES

 

F  
SANDY SHALE TONES FRAMING ELEMENTS




G  
DULUX ELECTRO NATURAL SILVER




DULUX ELECTRO SHIMMERING CHAMPAGNE




DULUX ELECTRO SCINTILLATION

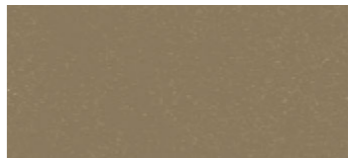


DULUX ELECTRO GOLDEN TOUCH

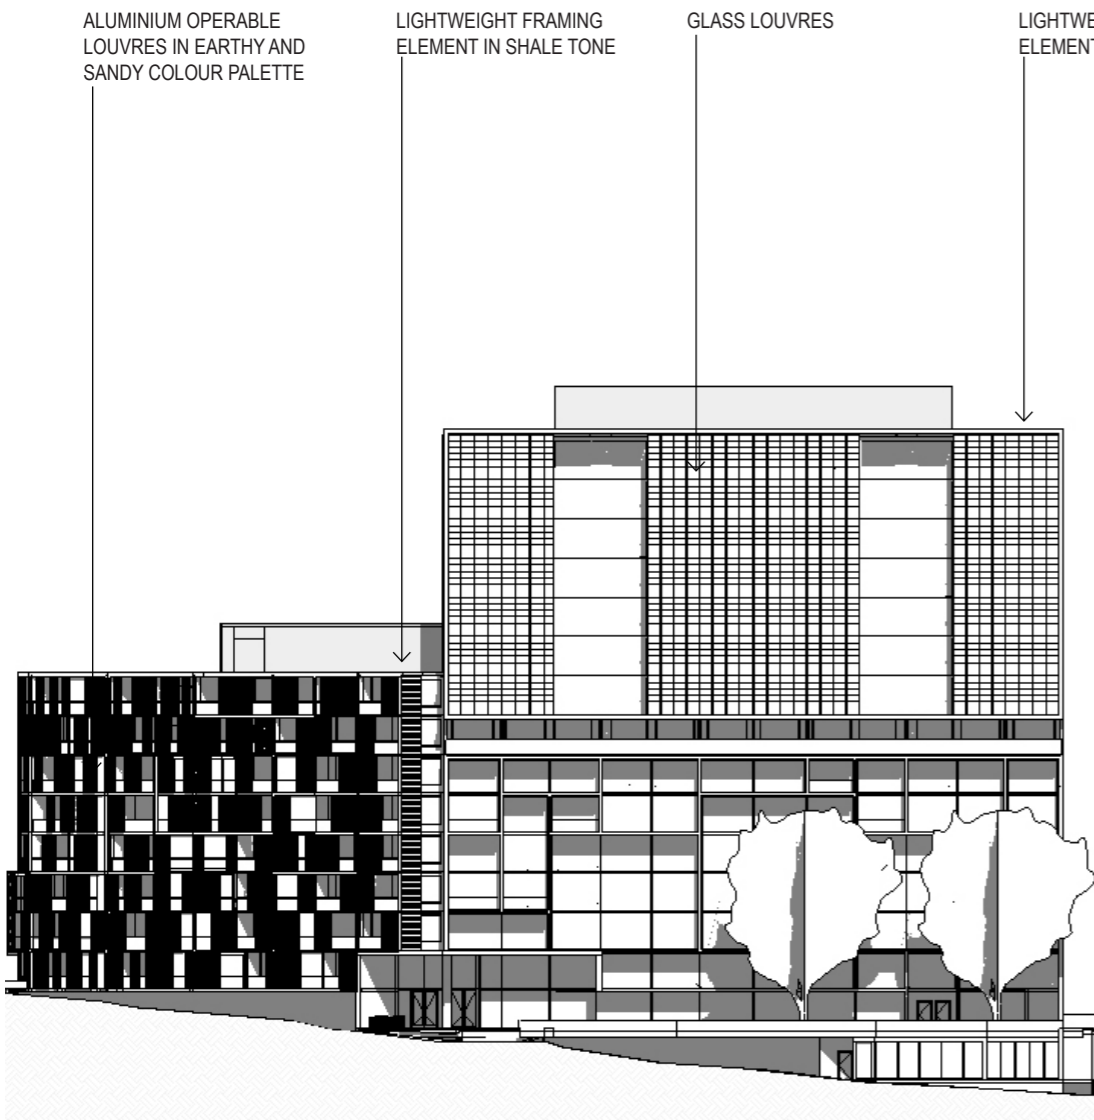

EAST

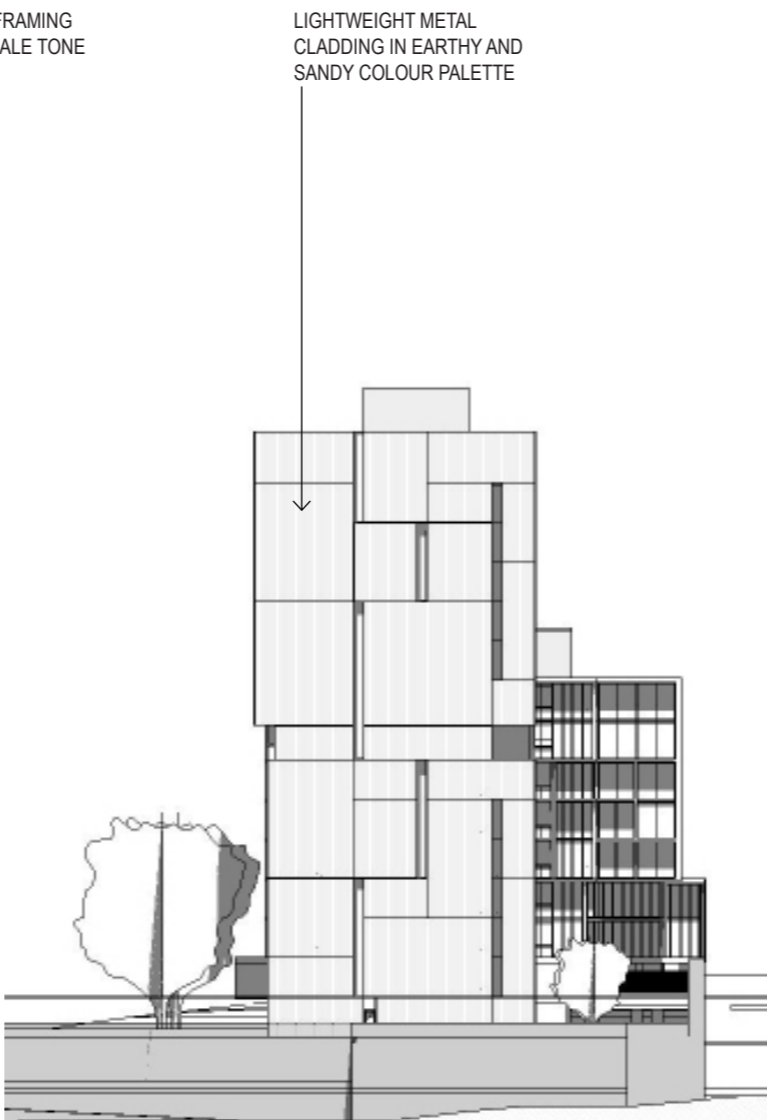

NORTH

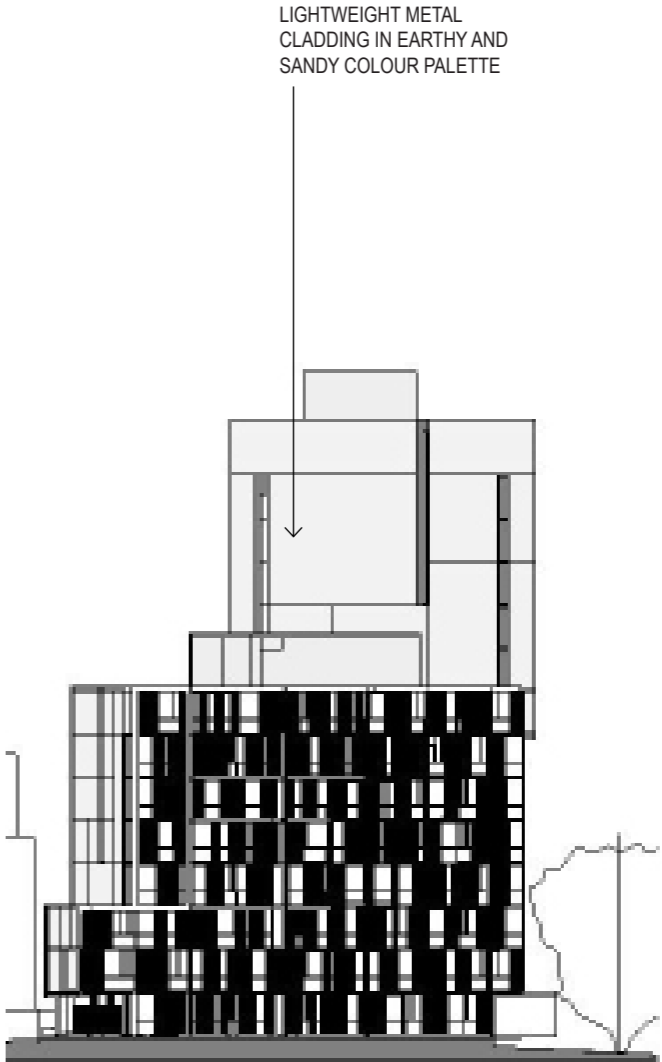

SOUTH



COLOUR PALETTE TAKEN FROM SURROUNDING CLIFF FACES INCORPORATING SANDY TONES, EARTHY GREYS AND SHALE CHARCOALS.

© SUTERS ARCHITECTS PTY LTD  
ABN 83 129 614 713  
www.sutersarchitects.com.au

Project  
THE ESPLANADE PROJECT

Location  
SHORTLAND ESPLANADE,  
NEWCASTLE

Client  
KRED PTY. LTD.

Drawing  
ELEVATIONAL TREATMENT AND  
COLOUR PALETTE

Project Number	Drawing Number	Issue
202485	CP01	C

suters