



03 PYLON SIGN FRONT ELEVATION  
SCALE 1:100

04 PYLON SIGN SIDE ELEVATION  
SCALE 1:100

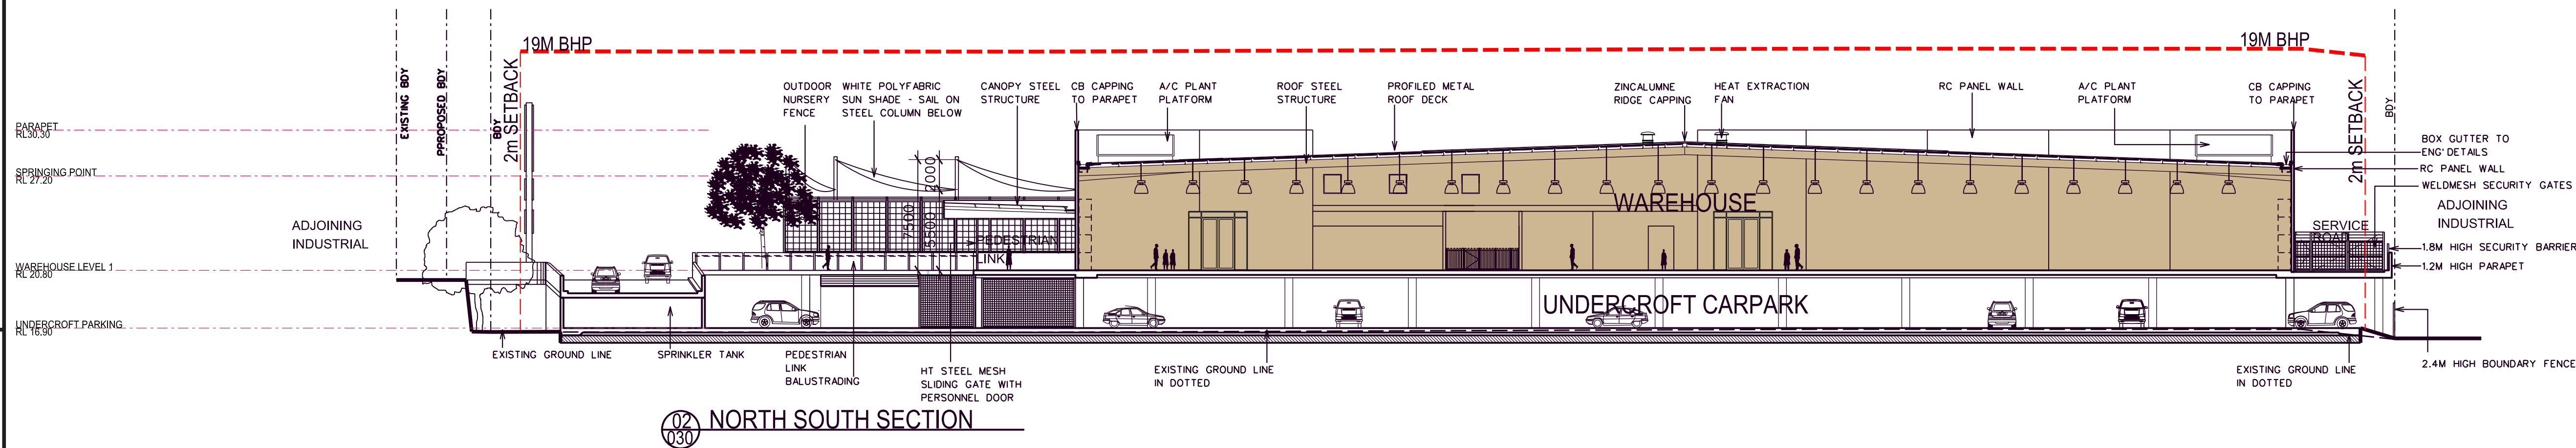

02 NORTH SOUTH SECTION  
030

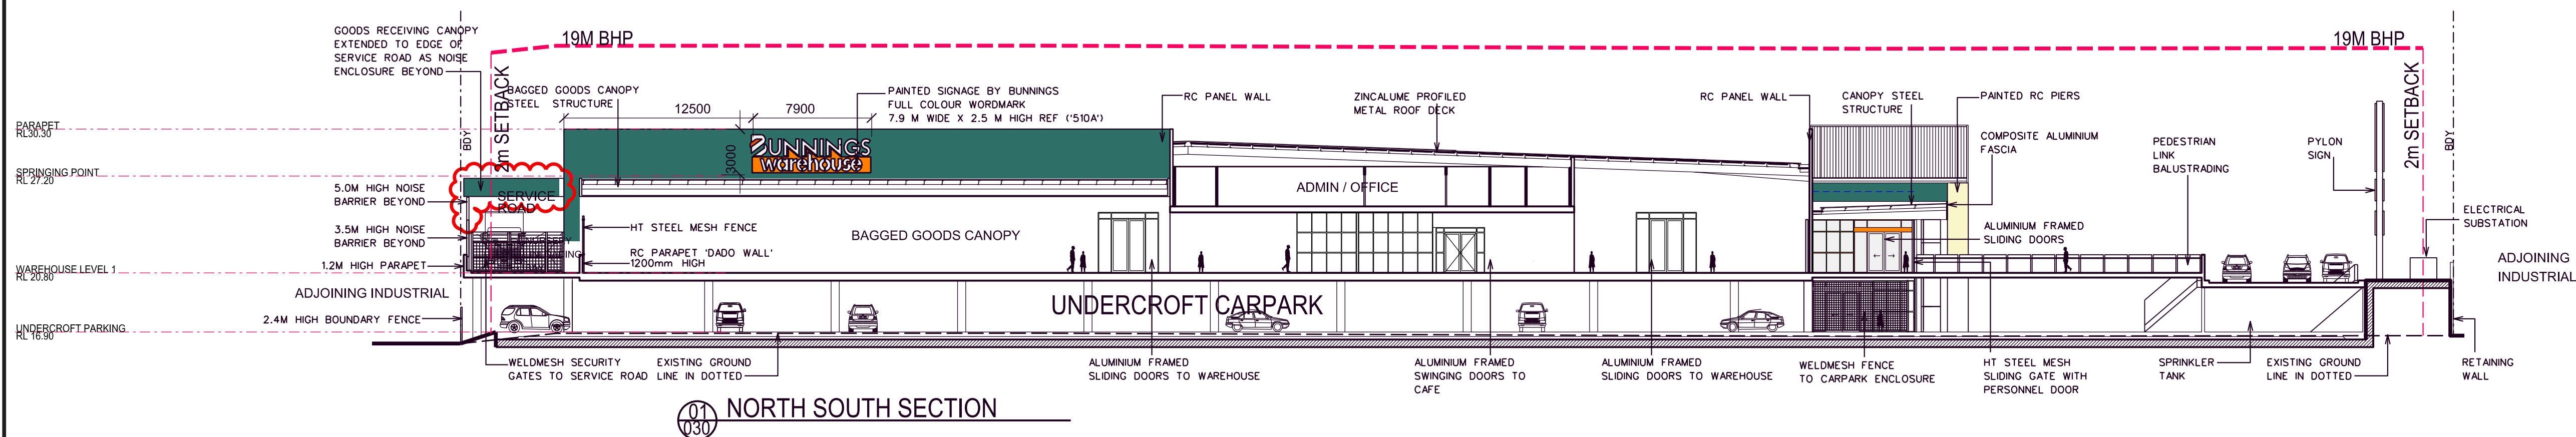

01 NORTH SOUTH SECTION  
030

NOT FOR CONSTRUCTION

NO.	AMENDMENT	DATE	NO.	AMENDMENT	DATE
A	URBAN DESIGN PANEL ISSUE	23.09.11			
B	OA ISSUE	26.10.11			
C	OA AMENDMENT ISSUE	10.05.12			
D	OA AMENDMENT ISSUE	09.10.12			
E	DESIGN & CONSTRUCT TENDER ISSUE	26.10.11			
F	ENCLOSED GOODS RECEIVING	18.09.13			

This drawing and the design shown herein is the property of John R Brogan & Associates Pty Ltd and shall not be copied nor reproduced in part or in whole in any form without the written permission of John R Brogan & Associates Pty Ltd, Sydney and shall be used only for the project for which it was provided.  
Do not scale from this drawing.  
Verify dimensions from site and refer any discrepancies to Architects for clarification.



JOHN R. BROGAN & ASSOCIATES  
PTY. LIMITED  
ARCHITECTS, PLANNERS & COMMERCIAL INTERIOR DESIGNERS  
37 PITT ST. SYDNEY NSW 2000  
PH: (02) 9 221 2833 FAX: (02) 9 251 4741  
EMAIL: jrb@brogans.com.au

PROPOSED  
BUNNINGS WAREHOUSE EAST GARDENS  
DENISON ST & SMITH ST  
HILLSDALE NSW 2036

SECTIONS 2/2

SCALE :  
1:250  
DATE :  
JAN 10

PROJ. NO.  
1218  
DRG. NO.  
121  
AMD NO.  
F