

© copyright of **dem** (aust) pty limited abn 92 085 486 844. any unauthorised use or distribution of information depicted on this document without **dem** (aust) pty limited prior consent is prohibited.

any reports, drawings, advice or information included or referenced that is prepared and/or provided by any other party, including the client/principal, is the sole representation of the party who prepared the report drawings, advice or information and does not constitute a representation by dem (aust) pty limited. dem (aust) pty limited expressly takes no responsibility for any documents, advice or other material prepared by any other party.

figured dimensions to be taken in preference to scaled dimensions, verify all dimensions on the job before preparing shop drawings or commencing work. dimensions shown are computer generated and the contractor is to apply standard building tolerances.

verified suitable for the use stipulated by the relevant revision/issue only if initialled and checked by an authorised **dem** (aust) pty limited representative.

amendments				verifie		
no.	date	amendment	by	chk'd	init	
-01	17/08/11	INITIAL ISSUE	DE	DE		
-02	23/08/11	CLIENT ISSUE. NEW DRAWING #	DE	DE		
-03	24/08/11	CLIENT ISSUE	DE	DE		
-04	25/08/11	CLIENT ISSUE	DE	DE		
-05	29/08/11	CLIENT ISSUE	DE	DE		
-06	06/09/11	CLIENT ISSUE	DE	DE		
		BUILDING A, B & C UPDATED	DE	DE		
-07	13/09/11	CLIENT ISSUE	DE	DE		
-08	21/09/11	REVISED LAYOUT	DE	DE		
-09	26/09/11	CLIENT ISSUE	DE	DE		
-10	04/10/11	CLIENT ISSUE	DE	DE		
-11	05/10/11	CLIENT ISSUE	DE	DE		
-12	06/10/11	CLIENT ISSUE	DE	DE		
-13	07/10/11	CLIENT ISSUE	DE	DE		
-14	12/10/11	PRE-DA MEETING ISSUE	DE	DE		
-15	18/10/11	BUILDING A AND B ISSUE	DE	DE		
-16	19/10/11	PRE-DA ISSUE AMENDED	DE	DE		
-17	01/11/11	PRE-DA ISSUE AMENDED	DE	DE		
A01	18/11/11	DA ISSUE	DE	DE	RV	
A02	06/03/12	WINDOWS REVISED	ET	ET	RV	
		LETTER BOX RELOCATED				
		BASEMENT FOOTPRINT REVISED				
		STAIR LOCATION ADJUSTED				
north	point	Service Andrews	100			

dem

planning, urban design, architecture,

landscape architecture, interior design level 8 15 help street chatswood nsw 2067

p: po box 5036 west chatswood nsw 1515 t: (02) 8966 6000 f: (02) 8966 6111 e: sydney@dem.com.au


#### **ROSEDALE ST IVES** 212-216 MONA VALE RD & **5A & 13 MEMORIAL AVE** ST IVES NSW

VILLAGE BUILDING **COMPANY LTD** 

### GROUND FLOOR PLAN

da	iss	ue
----	-----	----

a1	1:200 DE		4215-00
drawing n	0.		rev no.
AR	1202		A02

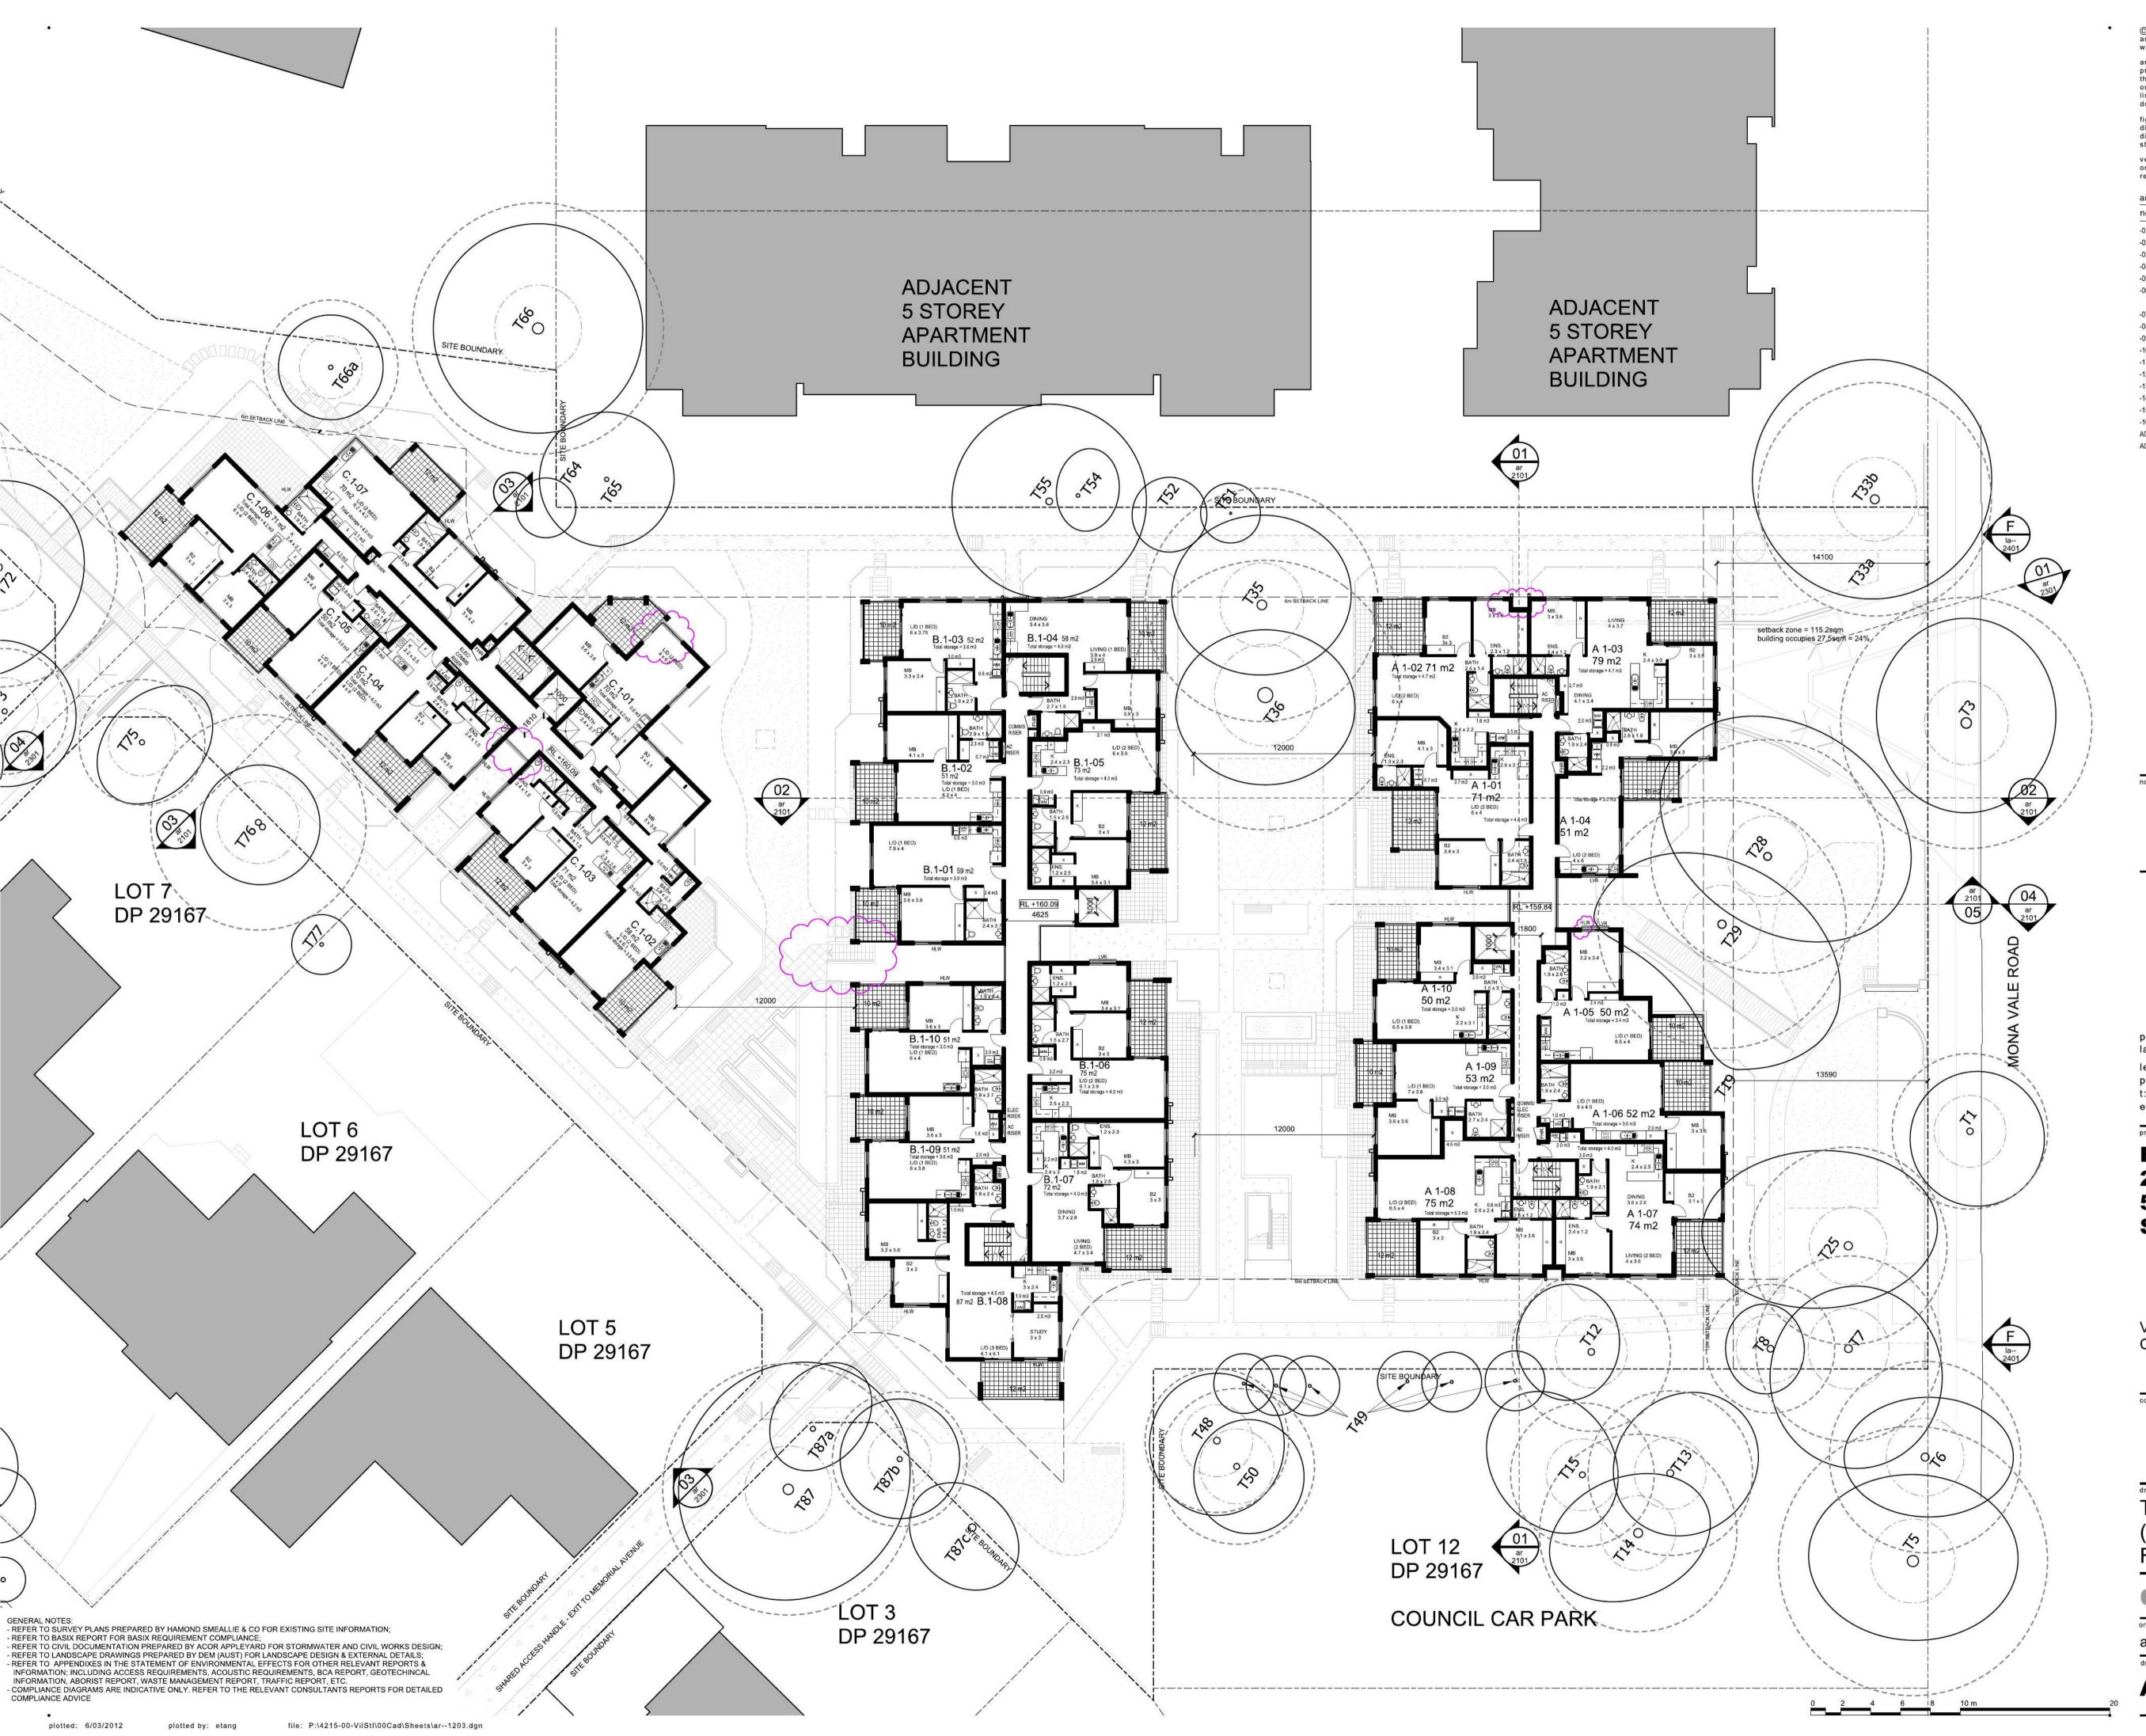

© copyright of **dem** (aust) pty limited abn 92 085 486 844. any unauthorised use or distribution of information depicted on this document without **dem** (aust) pty limited prior consent is prohibited.

any reports, drawings, advice or information included or referenced that is prepared and/or provided by any other party, including the client/principal, is the sole representation of the party who prepared the report drawings, advice or information and does not constitute a representation by **dem** (aust) pty limited. **dem** (aust) pty limited. **dem** (aust) pty limited expressly takes no responsibility for any documents, advice or other material prepared by any other party.

figured dimensions to be taken in preference to scaled dimensions. verify all dimensions on the job before preparing shop drawings or commencing work. dimensions shown are computer generated and the contractor is to apply standard building tolerances.

verified suitable for the use stipulated by the relevant revision/issue only if initialled and checked by an authorised **dem** (aust) pty limited representative.

amei	ndments				verified	
no.	date	amendment	by	chk'd	init	ch
-01	17/08/11	INITIAL ISSUE	DE	DE		
-02	23/08/11	CLIENT ISSUE. NEW DRAWING #	DE	DE		
-03	24/08/11	CLIENT ISSUE	DE	DE		
-04	25/08/11	CLIENT ISSUE	DE	DE		
-05	29/08/11	CLIENT ISSUE	DE	DE		
-06	06/09/11	CLIENT ISSUE	DE	DE		
		BUILDINGS A, B & C UPDATED	DE	DE		
-07	13/09/11	CLIENT ISSUE	DE	DE		
-08	21/09/11	REVISED LAYOUT	DE	DE		
-09	26/09/11	CLIENT ISSUE	DE	DE		
-10	04/10/11	CLIENT ISSUE	DE	DE		
-11	06/10/11	CLIENT ISSUE	DE	DE		
-12	07/10/11	CLIENT ISSUE	DE	DE		
-13	12/10/11	PRE-DA MEETING ISSUE	DE	DE		
-14	18/10/11	BUILDING A AND B ISSUE	DE	DE		
-15	19/10/11	PRE-DA ISSUE AMENDED	DE	DE		
-16	01/11/11	PRE-DA ISSUE AMENDED	DE	DE		
A01	18/11/11	DA ISSUE	DE	DE	RV	RV
A02	06/03/12	VERTICAL BLADES ADDED TO BLOCK A	ET	ET	RV	RV
		WINDOWS REVISED				
		BASEMENT FOOTPRINT REVISED				
		STAIR LOCATION ADJUSTED				
north	point	I.		_		_
north	point					•

dem

planning, urban design, architecture,

landscape architecture, interior design level 8 15 help street chatswood nsw 2067 p: po box 5036 west chatswood nsw 1515

t: (02) 8966 6000 f: (02) 8966 6111 e: sydney@dem.com.au

# ROSEDALE ST IVES 212-216 MONA VALE RD & 5A & 13 MEMORIAL AVE ST IVES NSW


VILLAGE BUILDING COMPANY LTD

consultant

### TYPICAL FLOOR PLAN (FIRST, SECOND & THIRD FLOOR PLANS)

## da issue

AR-	-1203		A02		
drawing no.			rev no.		
a1	1:200	:200 DE 421		DE	4215-00
original	scale	drawn	project no.		

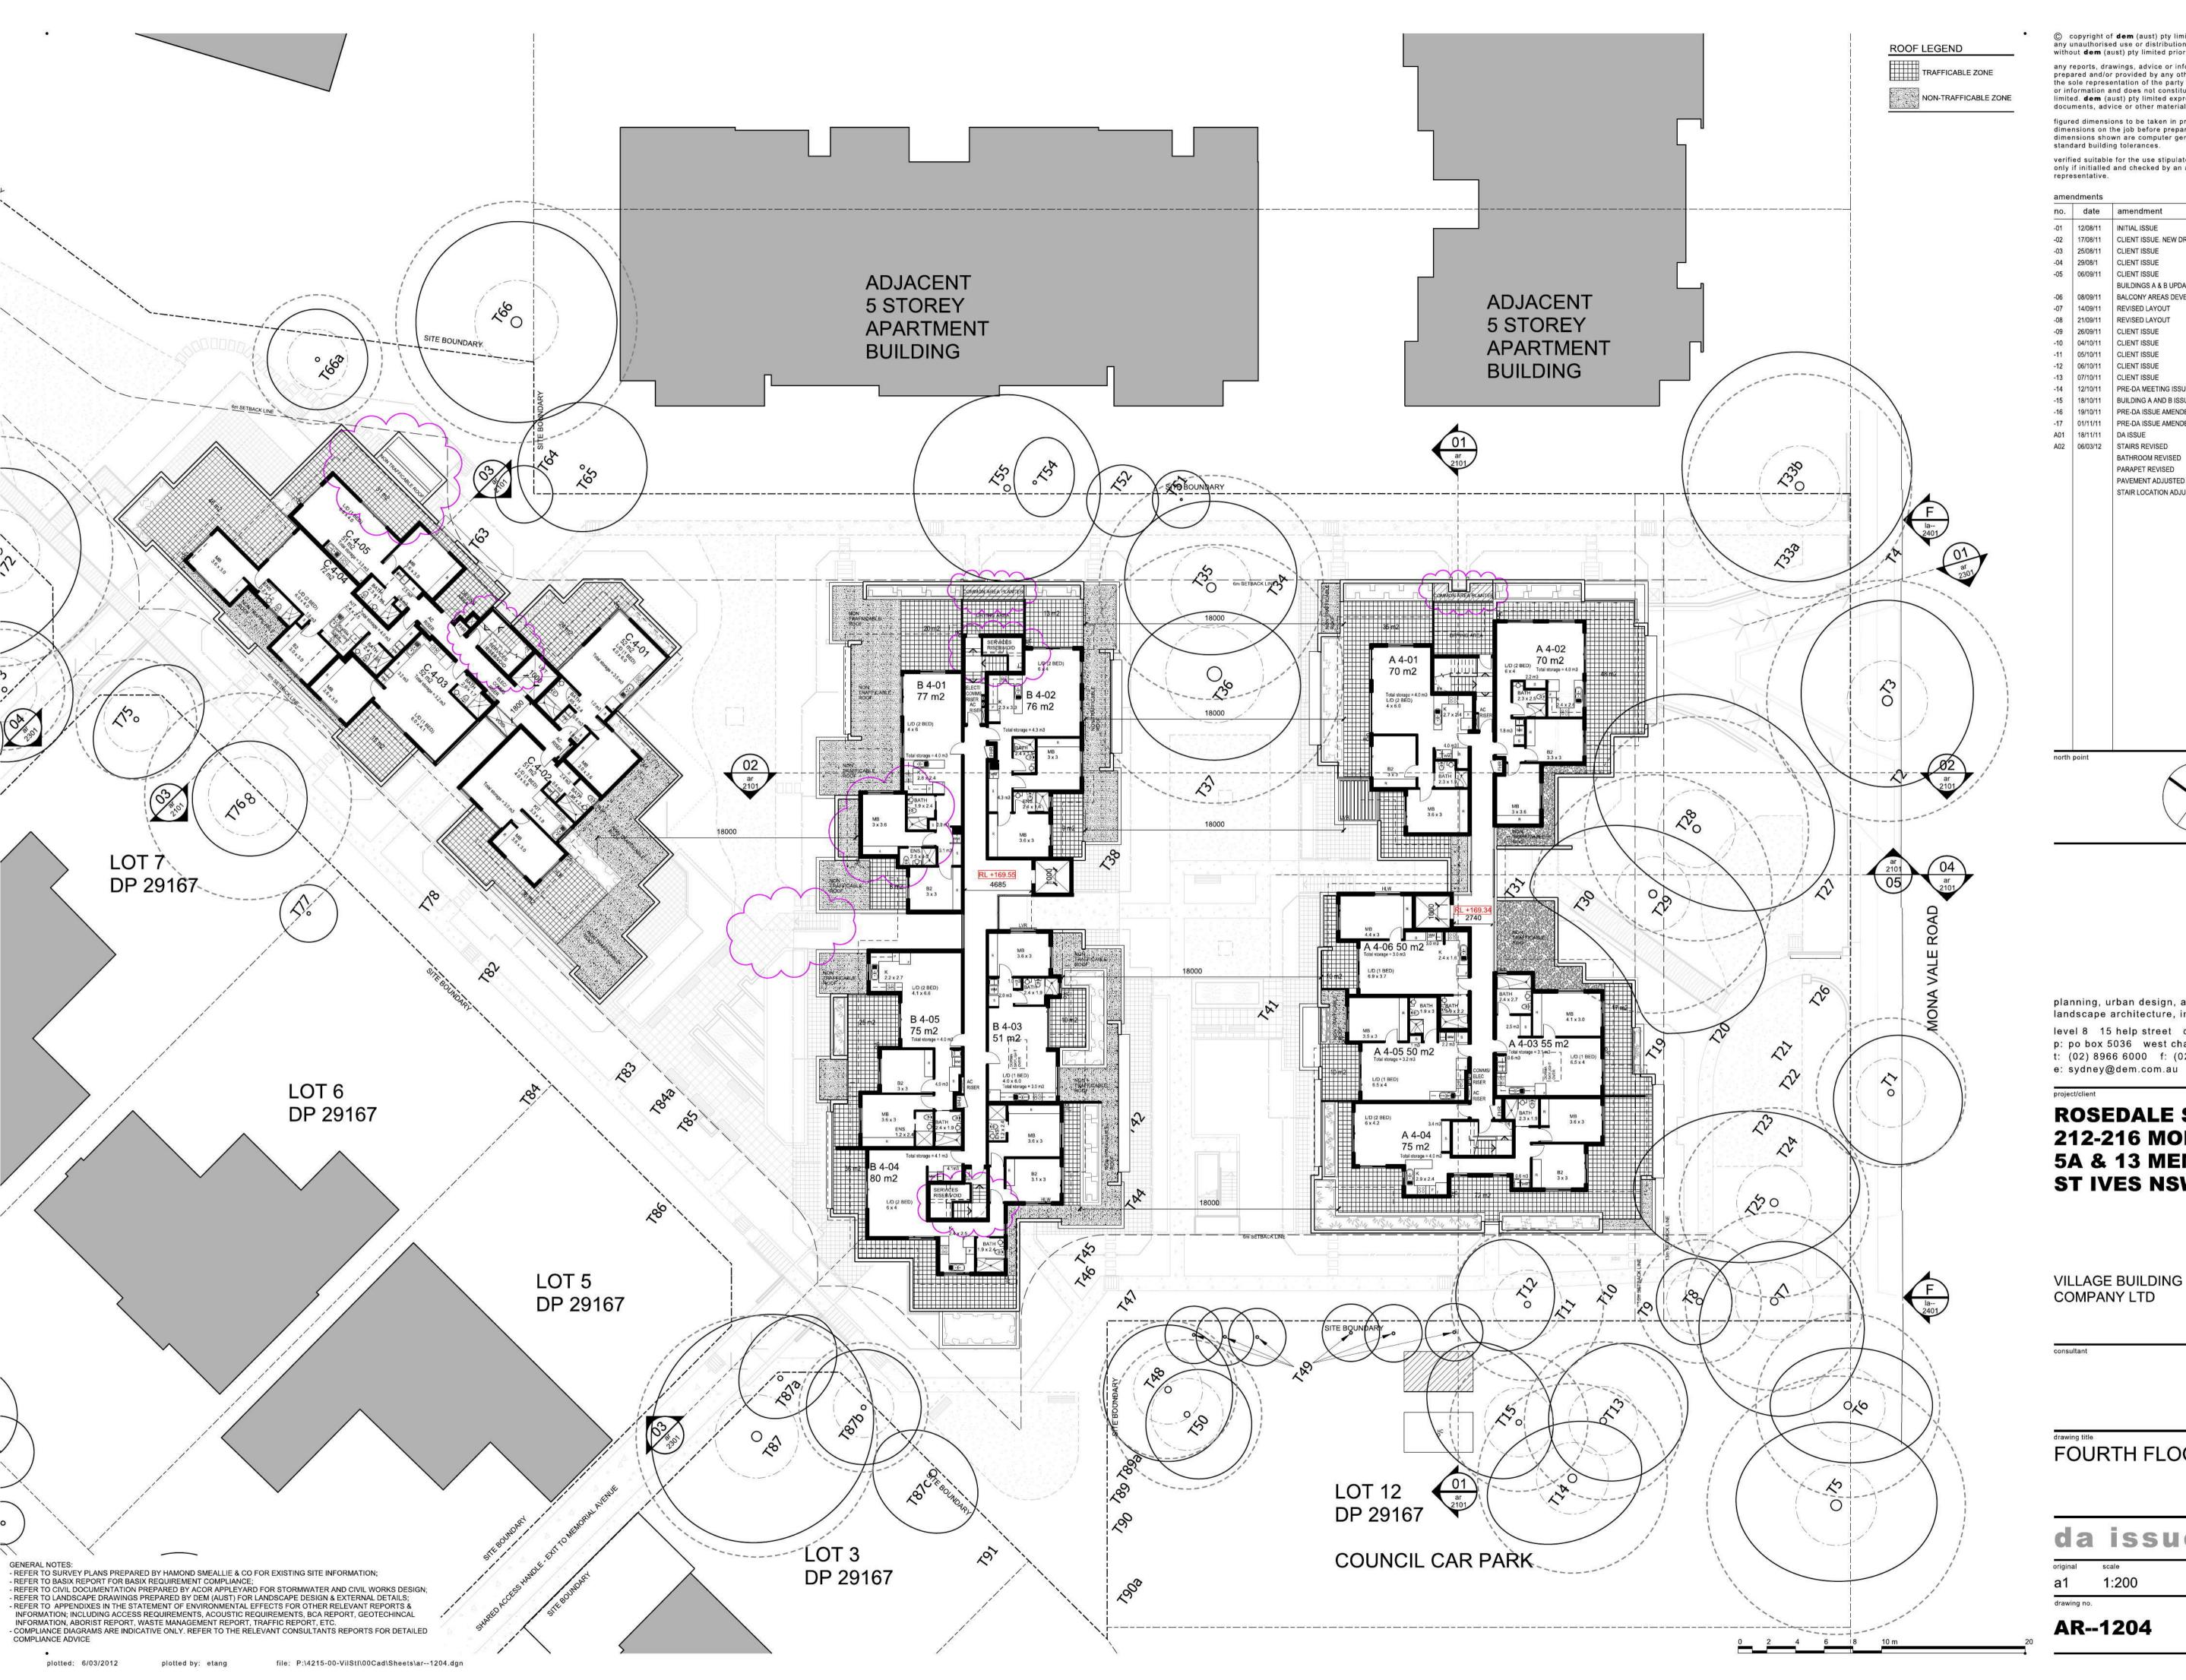

© copyright of **dem** (aust) pty limited abn 92 085 486 844. any unauthorised use or distribution of information depicted on this document without **dem** (aust) pty limited prior consent is prohibited.

any reports, drawings, advice or information included or referenced that is prepared and/or provided by any other party, including the client/principal, is the sole representation of the party who prepared the report drawings, advice or information and does not constitute a representation by dem (aust) pty limited. **dem** (aust) pty limited expressly takes no responsibility for any documents, advice or other material prepared by any other party.

figured dimensions to be taken in preference to scaled dimensions, verify all dimensions on the job before preparing shop drawings or commencing work, dimensions shown are computer generated and the contractor is to apply standard building tolerances.

verified suitable for the use stipulated by the relevant revision/issue only if initialled and checked by an authorised **dem** (aust) pty limited representative.

anno		ents			verified		
no.	date	amendment	by	chk'd	init	chk	
-01	12/08/11	INITIAL ISSUE	DE	DE			
-02	17/08/11	CLIENT ISSUE. NEW DRAWING #	DE	DE			
-03	25/08/11	CLIENT ISSUE	DE	DE			
-04	29/08/1	CLIENT ISSUE	DE	DE			
-05	06/09/11	CLIENT ISSUE	DE	DE			
		BUILDINGS A & B UPDATED	DE	DE			
-06	08/09/11	BALCONY AREAS DEVELOPED	DE	DE			
-07	14/09/11	REVISED LAYOUT	AA	DE			
-08	21/09/11	REVISED LAYOUT	AA	DE			
-09	26/09/11	CLIENT ISSUE	DE	DE			
-10	04/10/11	CLIENT ISSUE	DE	DE			
-11	05/10/11	CLIENT ISSUE	DE	DE			
-12	06/10/11	CLIENT ISSUE	DE	DE			
-13	07/10/11	CLIENT ISSUE	DE	DE			
-14	12/10/11	PRE-DA MEETING ISSUE	DE	DE			
-15	18/10/11	BUILDING A AND B ISSUE	DE	DE			
-16	19/10/11	PRE-DA ISSUE AMENDED	DE	DE			
-17	01/11/11	PRE-DA ISSUE AMENDED	DE	DE			
A01	18/11/11	DA ISSUE	DE	DE	RV	RV	
A02	06/03/12	STAIRS REVISED	ET	ET	RV	RV	
		BATHROOM REVISED					
		PARAPET REVISED					
		PAVEMENT ADJUSTED					
		STAIR LOCATION ADJUSTED					
north	point	Profit American					
north	point						

 $\operatorname{dem}$ 

planning, urban design, architecture,

landscape architecture, interior design level 8 15 help street chatswood nsw 2067 p: po box 5036 west chatswood nsw 1515

t: (02) 8966 6000 f: (02) 8966 6111

**ROSEDALE ST IVES** 212-216 MONA VALE RD & **5A & 13 MEMORIAL AVE** ST IVES NSW

VILLAGE BUILDING

FOURTH FLOOR PLAN

da issue

1:200 4215-00 A02