


issue	amendment	date
A	Amended issue for DA	30/11/2012
B	Amended issue for DA	16/02/2013



1 Building B - West Elevation  
Scale: 1 : 200

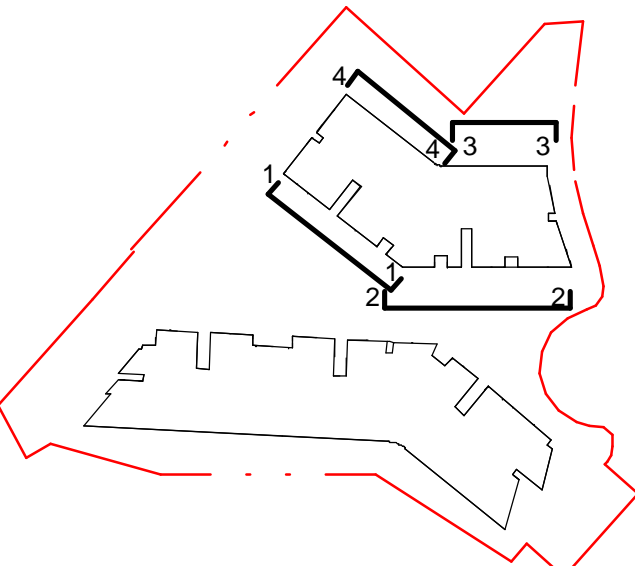


2 Building B West 1 Elevation  
Scale: 1 : 200

- notes
- 20 M BUILDING HEIGHT LINE TAKEN AT HIGHEST POINT OF THE BUILDING.
  - ALL PROPOSED BUILDINGS ARE UNDER THE 20 M MAXIMUM BUILDING HEIGHT CONTROL ABOVE THE EXISTING GROUND LEVELS.
  - BUSHFIRE SCREENS TO ALL OPENABLE WINDOWS.
  - FOR LANDSCAPING, PLANTING & TREES REFER TO LANDSCAPE ARCHITECT'S DRAWINGS AND ARBORIST REPORT.



3 Building B - East 1 Elevation  
Scale: 1 : 200

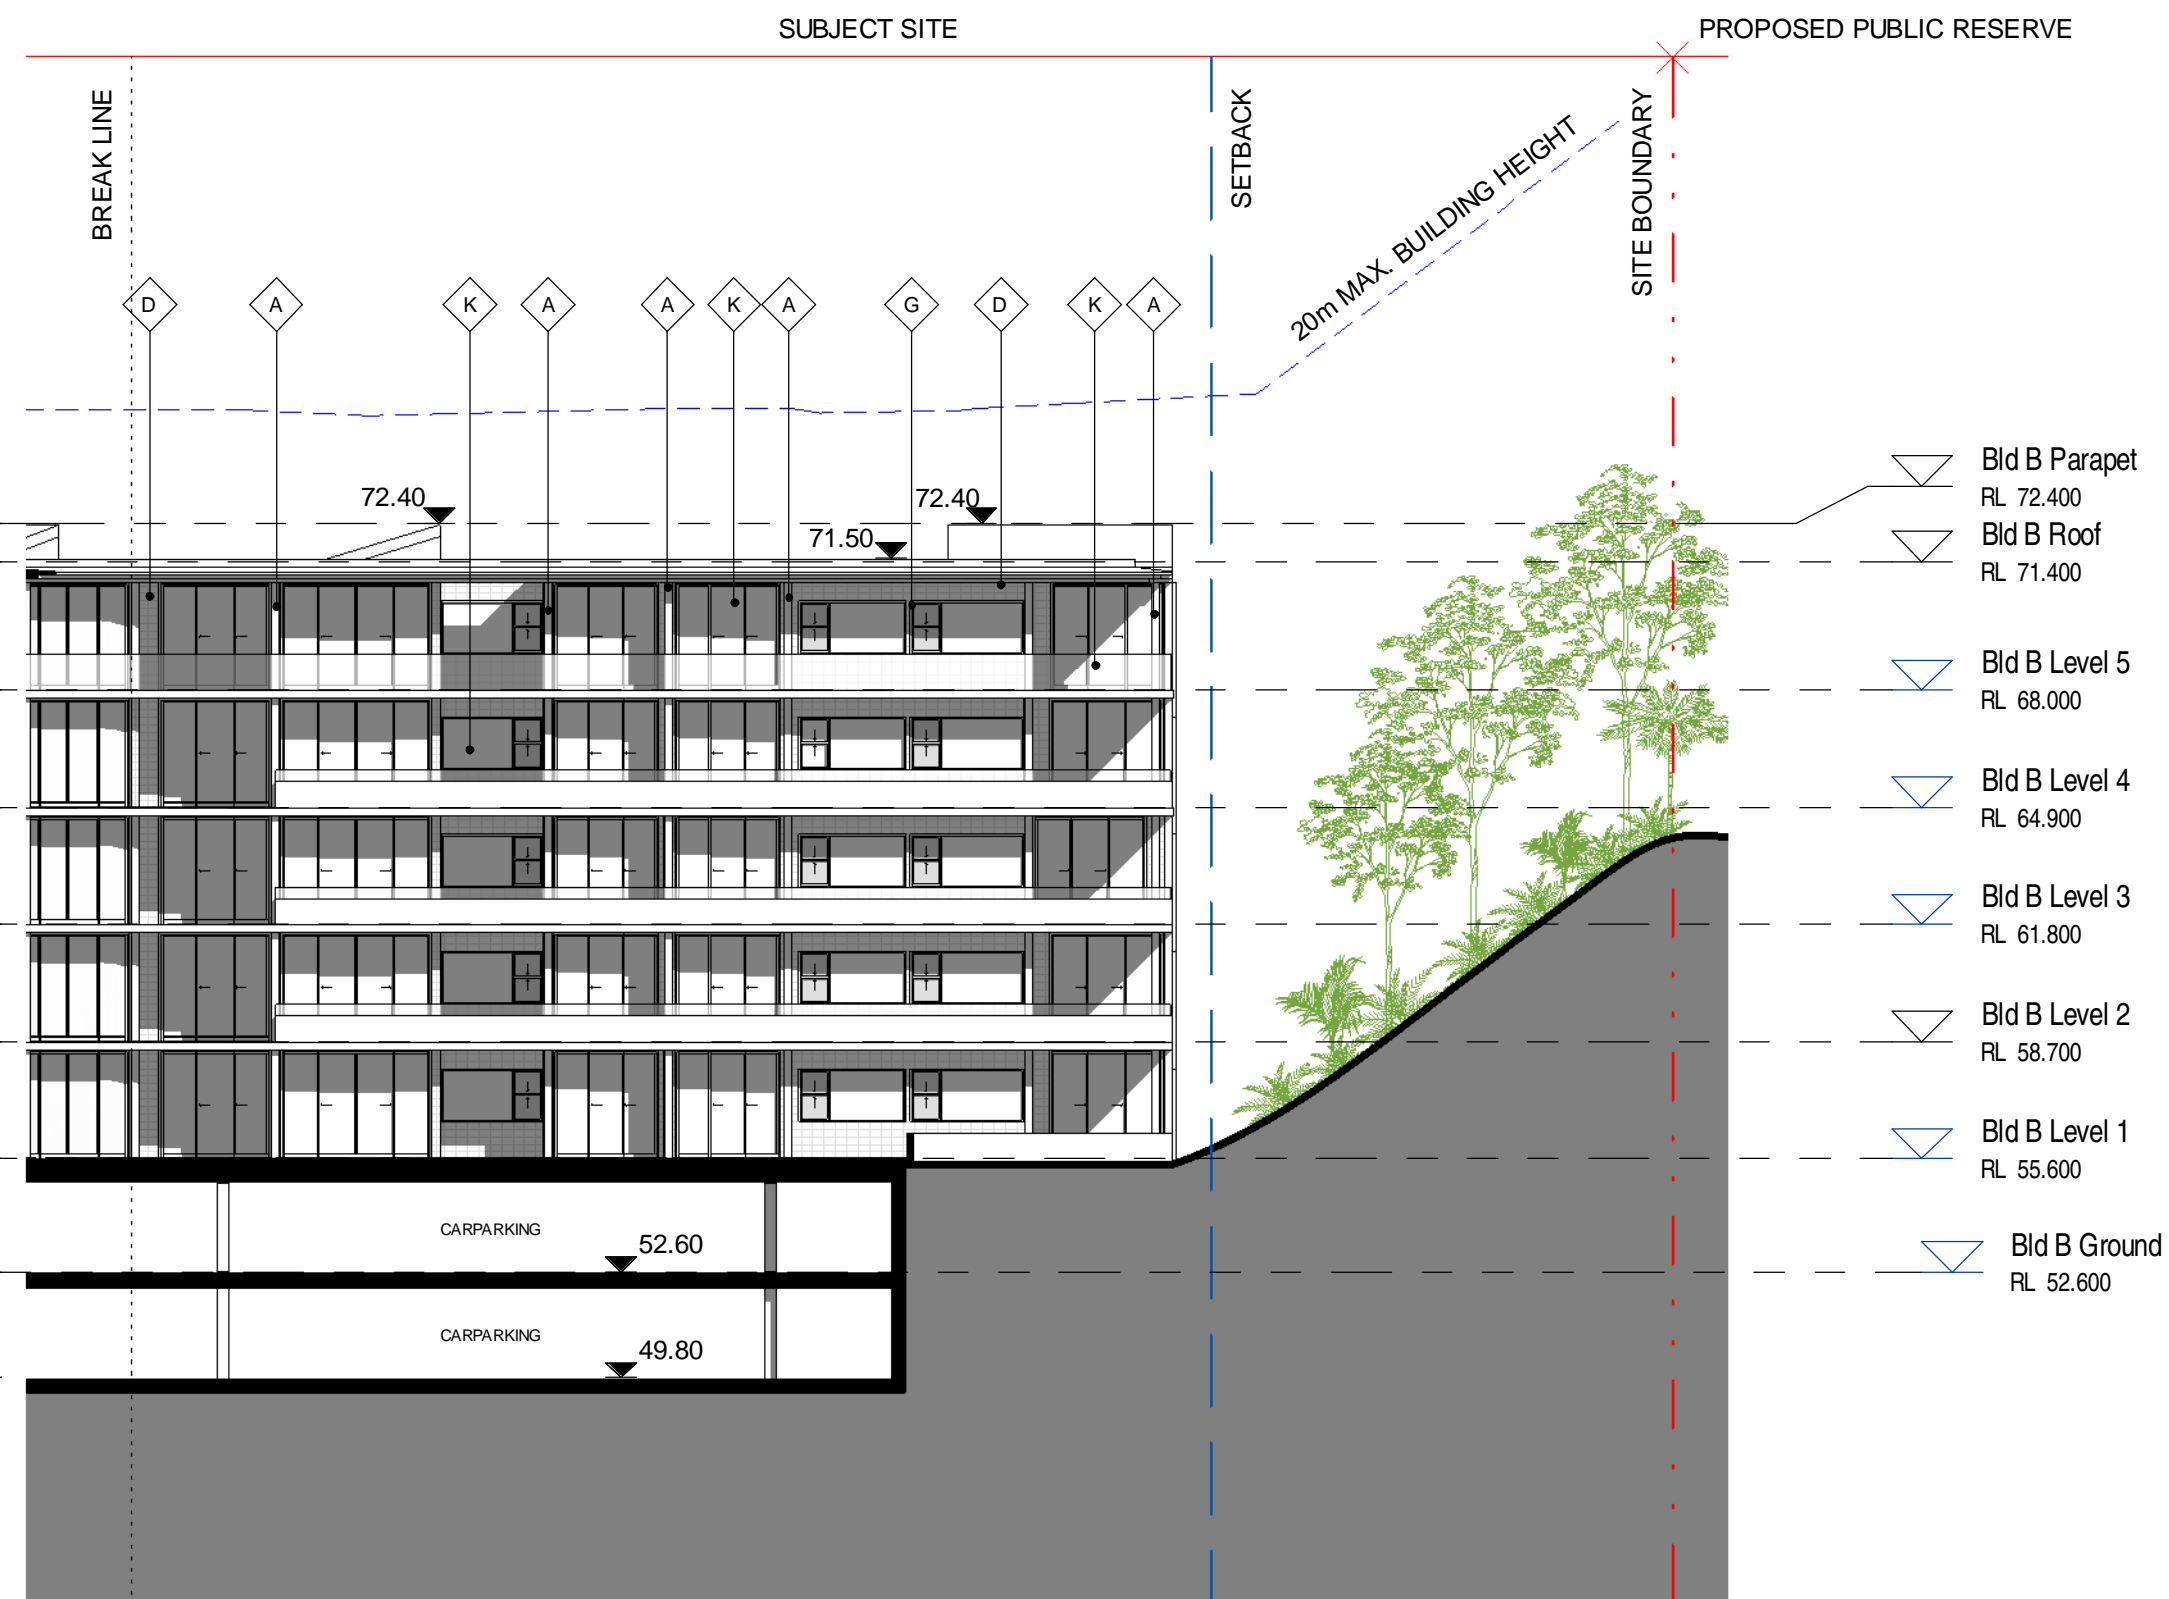


4 Building B - East Elevation  
Scale: 1 : 200

architectus™

Architectus Sydney  
Level 3 341 George Street  
Sydney NSW 2000 Australia  
T (61 2) 8525 8400  
F (61 2) 8525 8600  
sydney@architectus.com.au  
ABN 11 098 489 448

Client  
DHA

A - OFF FORM CONCRETE

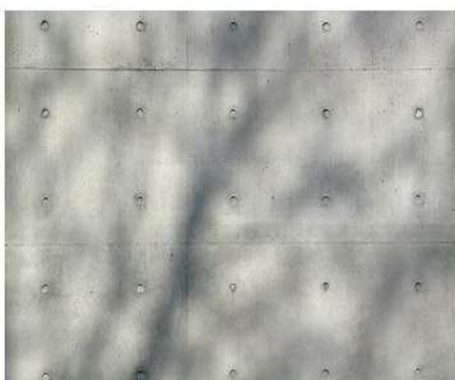

B - CHARCOAL SPLIT FACE  
CONCRETE BLOCKWORK



C - ALABASTER HONED  
CONCRETE BLOCKWORK



D - CHARCOAL HONED  
CONCRETE BLOCKWORK



E - WHITE PAINTED  
CEMENTIOUS RENDER



F - DARK PAINTED  
ROUGHCAST CEMENTIOUS  
RENDER



G - ANODIZED ALUMINUM  
WINDOW FRAMES



H - WHITE POLYESTER  
POWDER COATED ALUMINUM  
SHADING LOUVERS



I - NATURAL ANODIZED  
ALUMINUM BALUSTRADE



J - WHITE PRECAST CONCRETE



K - GLASS



L - CONCRETE PAVERS

