





THIS DRAWING AND DESIGN IS SUBJECT TO
COPYRIGHT AND MAY NOT BE REPRODUCED
WITHOUT PRIOR WRITTEN CONSENT OF
LEFFLER SIMES ARCHITECTS

DATE	ISSUE	AMENDMENT	CHK
17.09.14	A	ISSUED FOR INFORMATION	JAJ
19.09.14	B	ISSUED FOR INFORMATION	JAJ
23.09.14	C	ISSUED FOR INFORMATION	JAJ
09.02.15	D	REAR ELEVATION CHANGED: ISSUED FOR INFORMATION	SAJ


DEVELOPMENT APPLICATION

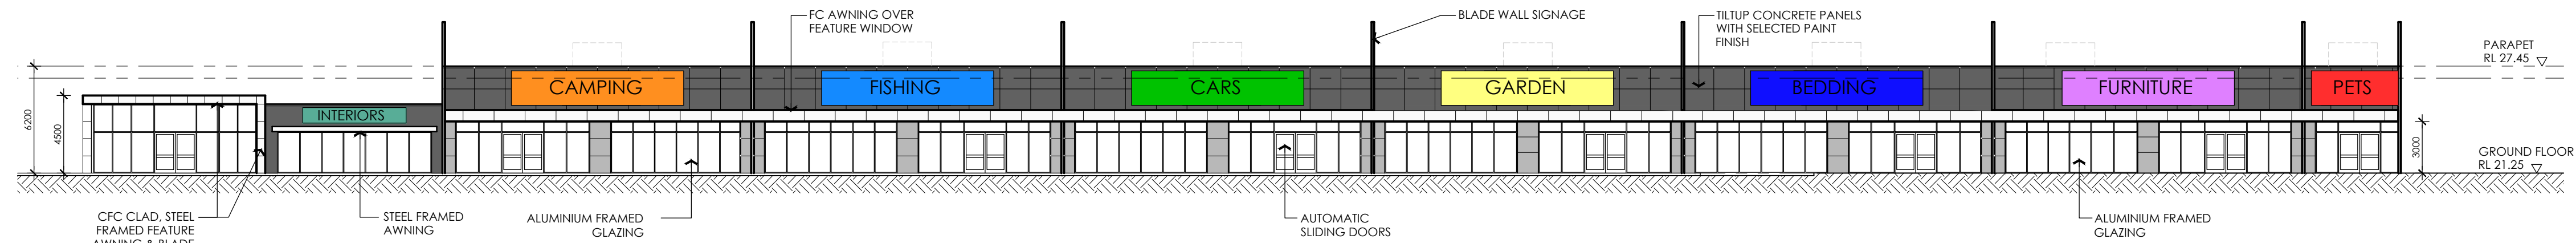


1 EAST ELEVATION
DA2.01 Scale 1:250

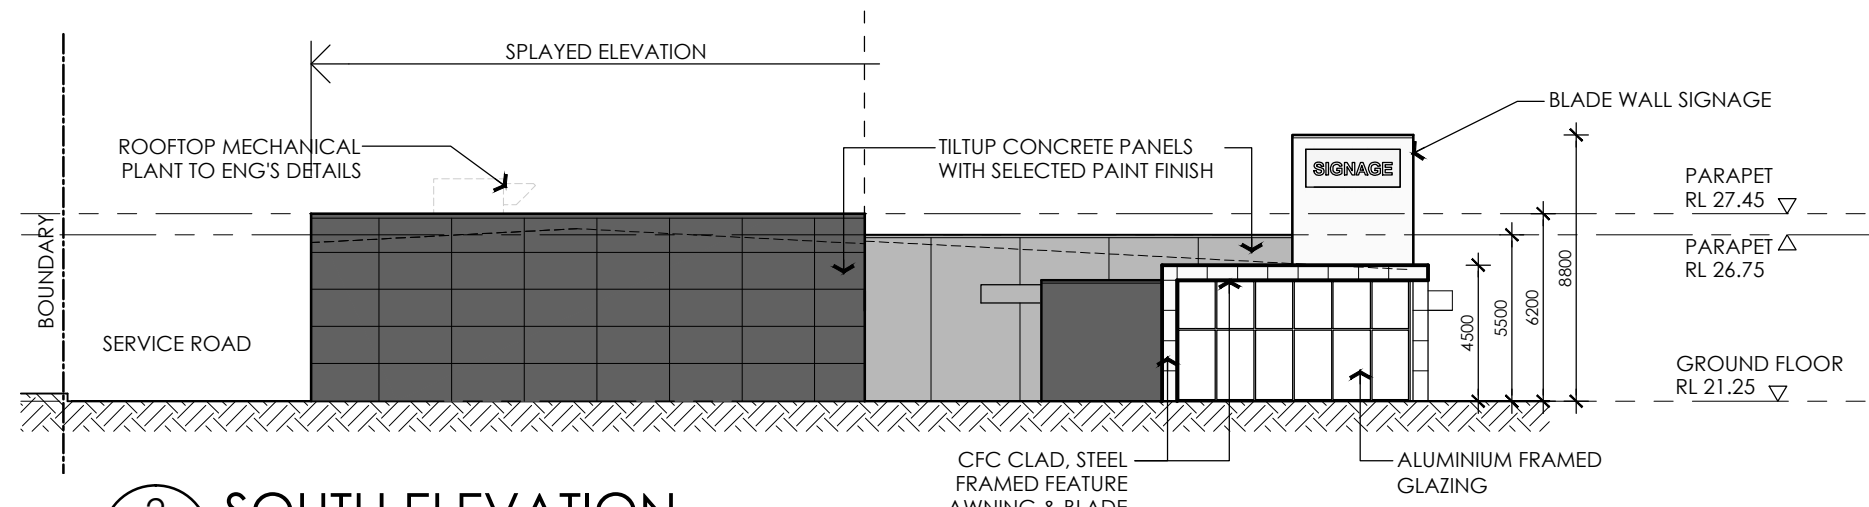


2 SOUTH ELEVATION
DA2.01 Scale 1:250

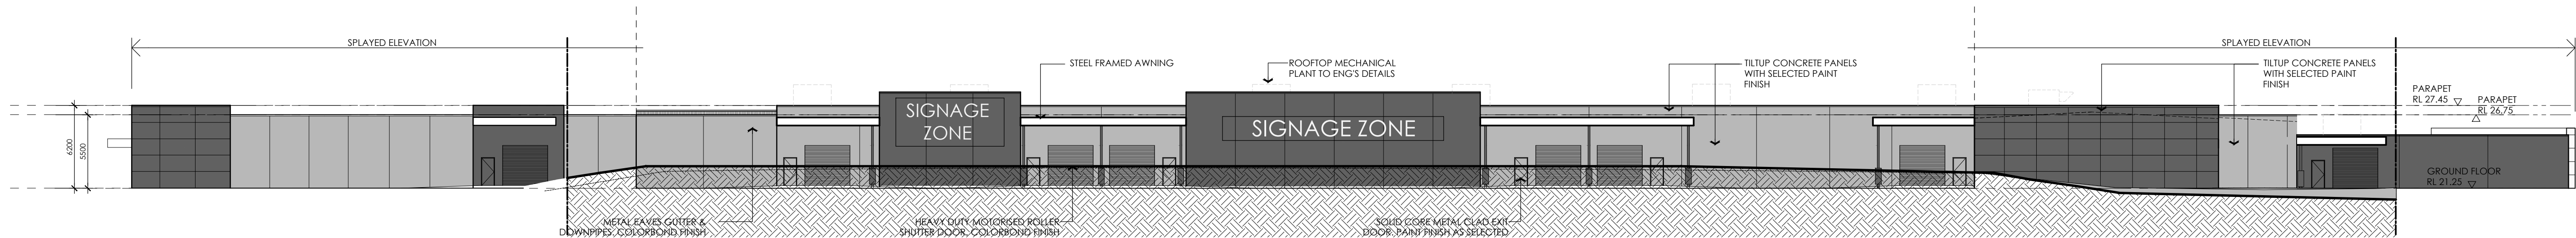

3 WEST ELEVATION
DA2.01 Scale 1:250

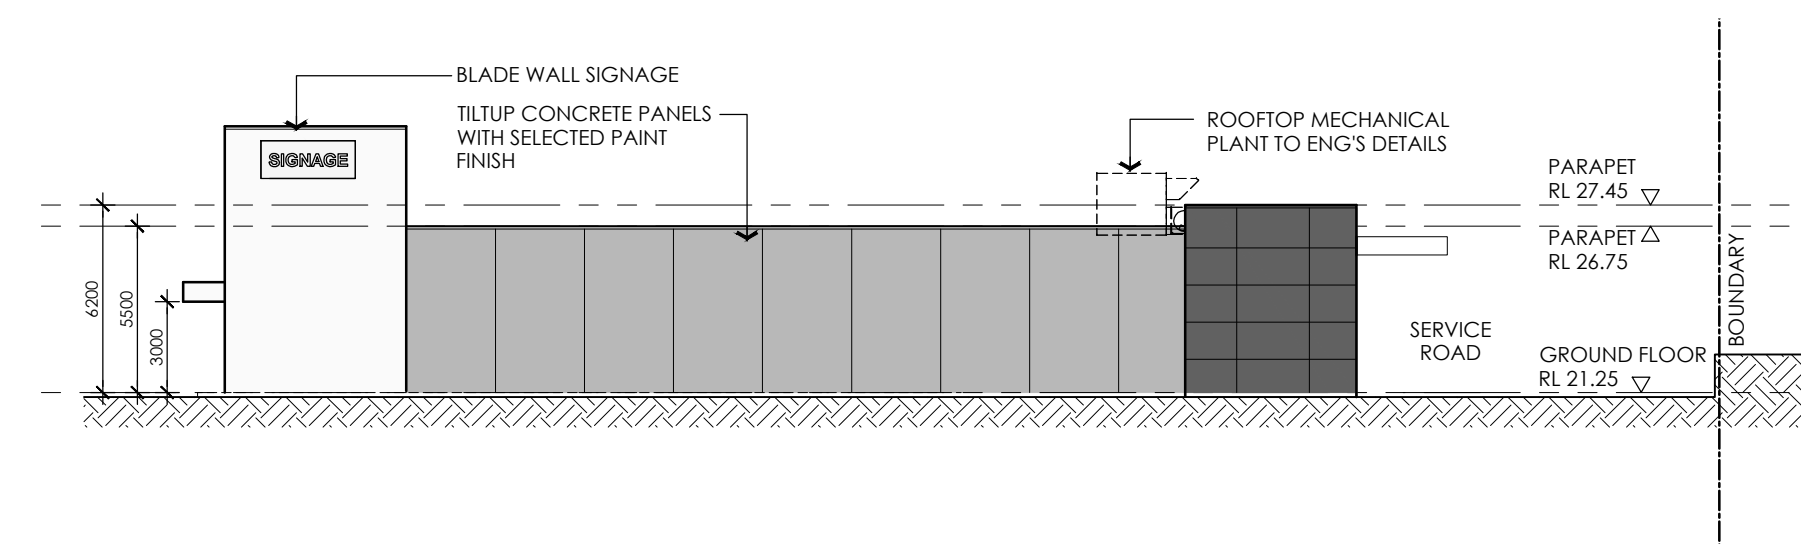

4 NORTH ELEVATION
DA2.01 Scale 1:250

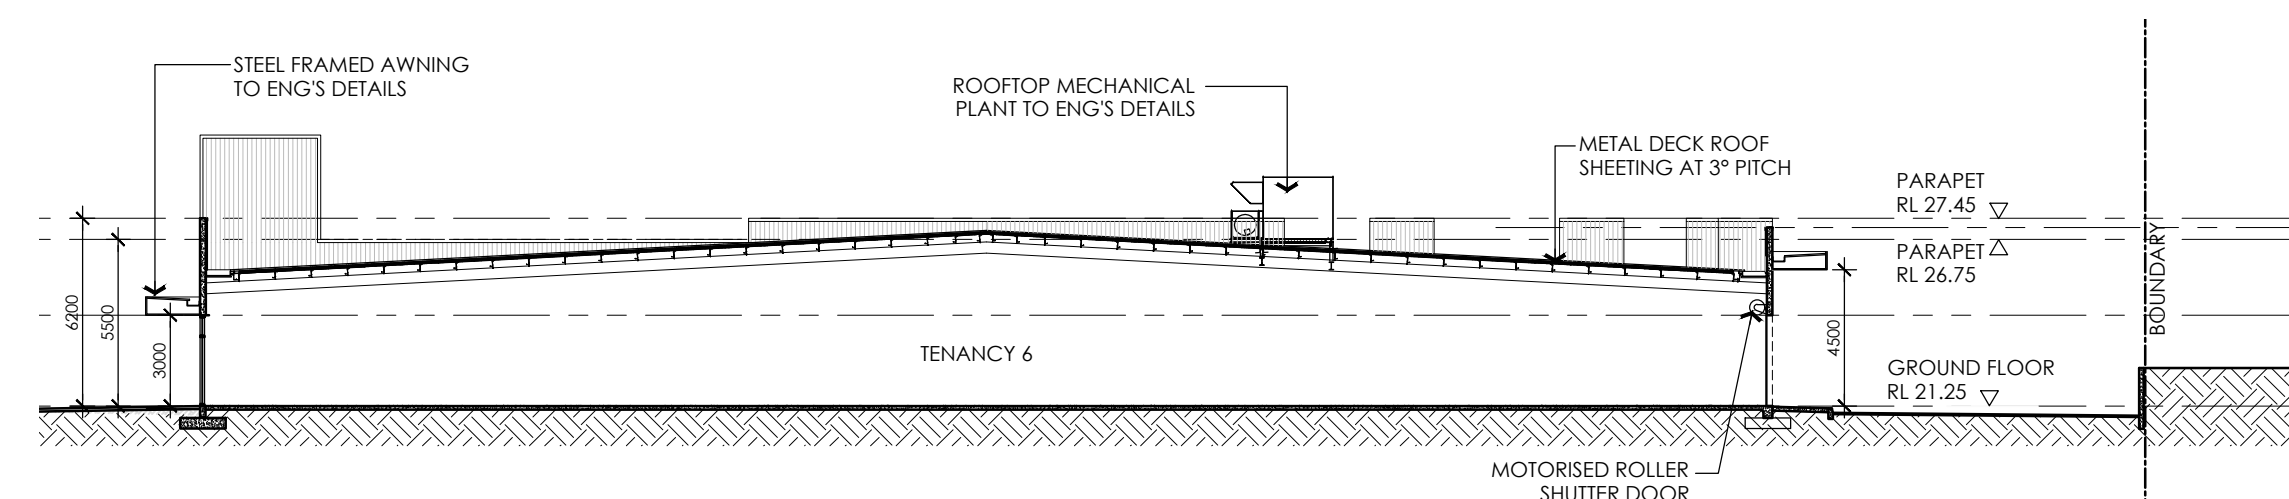

5 SECTION A-A
DA2.01 Scale 1:250

Tenancy Elevations & Section

15 110 125 150 SCALE: 1:250 @ A1
1:500 @ A3 (approx.)



LEFFLER SIMES PTY LTD
ABN 39 001 043 992
WEB: www.lefflersimes.com.au

SYDNEY
MELBOURNE
BRISBANE

7 YOUNG ST NEUTRAL BAY NSW 2089 T: +61 2 99093344
LEVEL 2 - 18 OLIVER LANE VIC 3000 T: +61 3 96546344
2 - 290 BOUNDARY ST SPRING HILL QLD 4004 T: +61 7 31235544

JOB NO: 2906
DATE: SEP 2014
DRAWN: CHW

Masters Home Improvement
4B South Street, Windale, NSW

DA2.02/D

LEFFLER SIMES ARCHITECTS

