





THIS DRAWING AND DESIGN IS SUBJECT TO COPYRIGHT AND MAY NOT BE REPRODUCED WITHOUT PRIOR WRITTEN CONSENT OF LEFFLER SIMES ARCHITECTS

DATE	ISSUE	AMENDMENT	CHK
17.09.14	A	ISSUED FOR INFORMATION	IAJ
23.09.14	B	ISSUED FOR INFORMATION	IAJ
09.02.15	C	SITE PLAN & ROOF PLAN UPDATED:	SAJ
		BUILDING FLOOR LEVEL CHANGED:	
		RETAINING WALL ADDED:	
		ISSUED FOR INFORMATION	

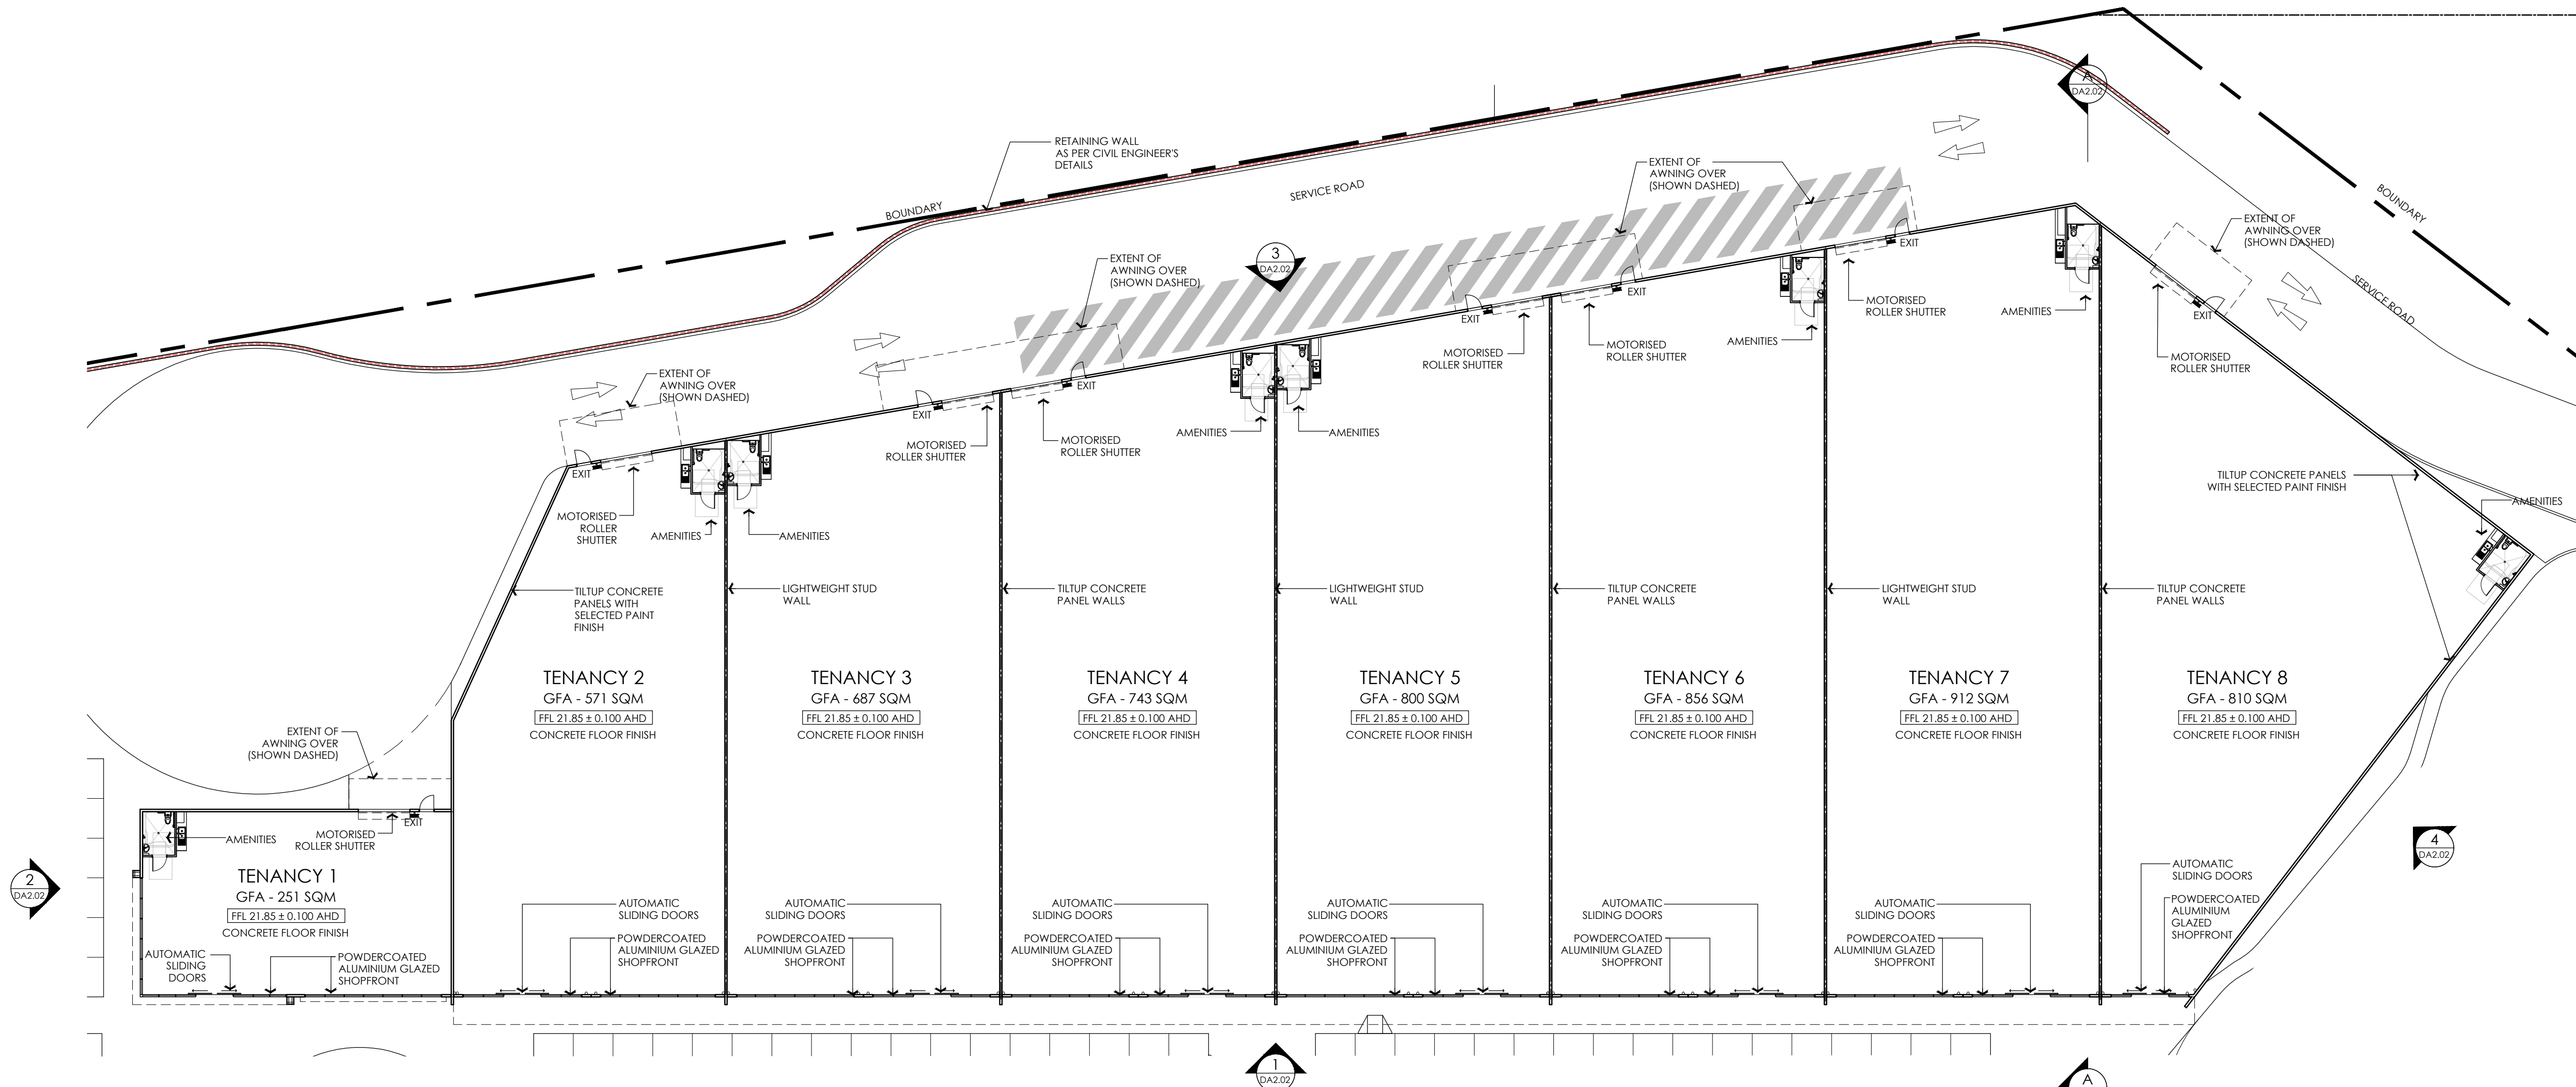

1 TENANCY GROUND FLOOR PLAN
Scale 1:250

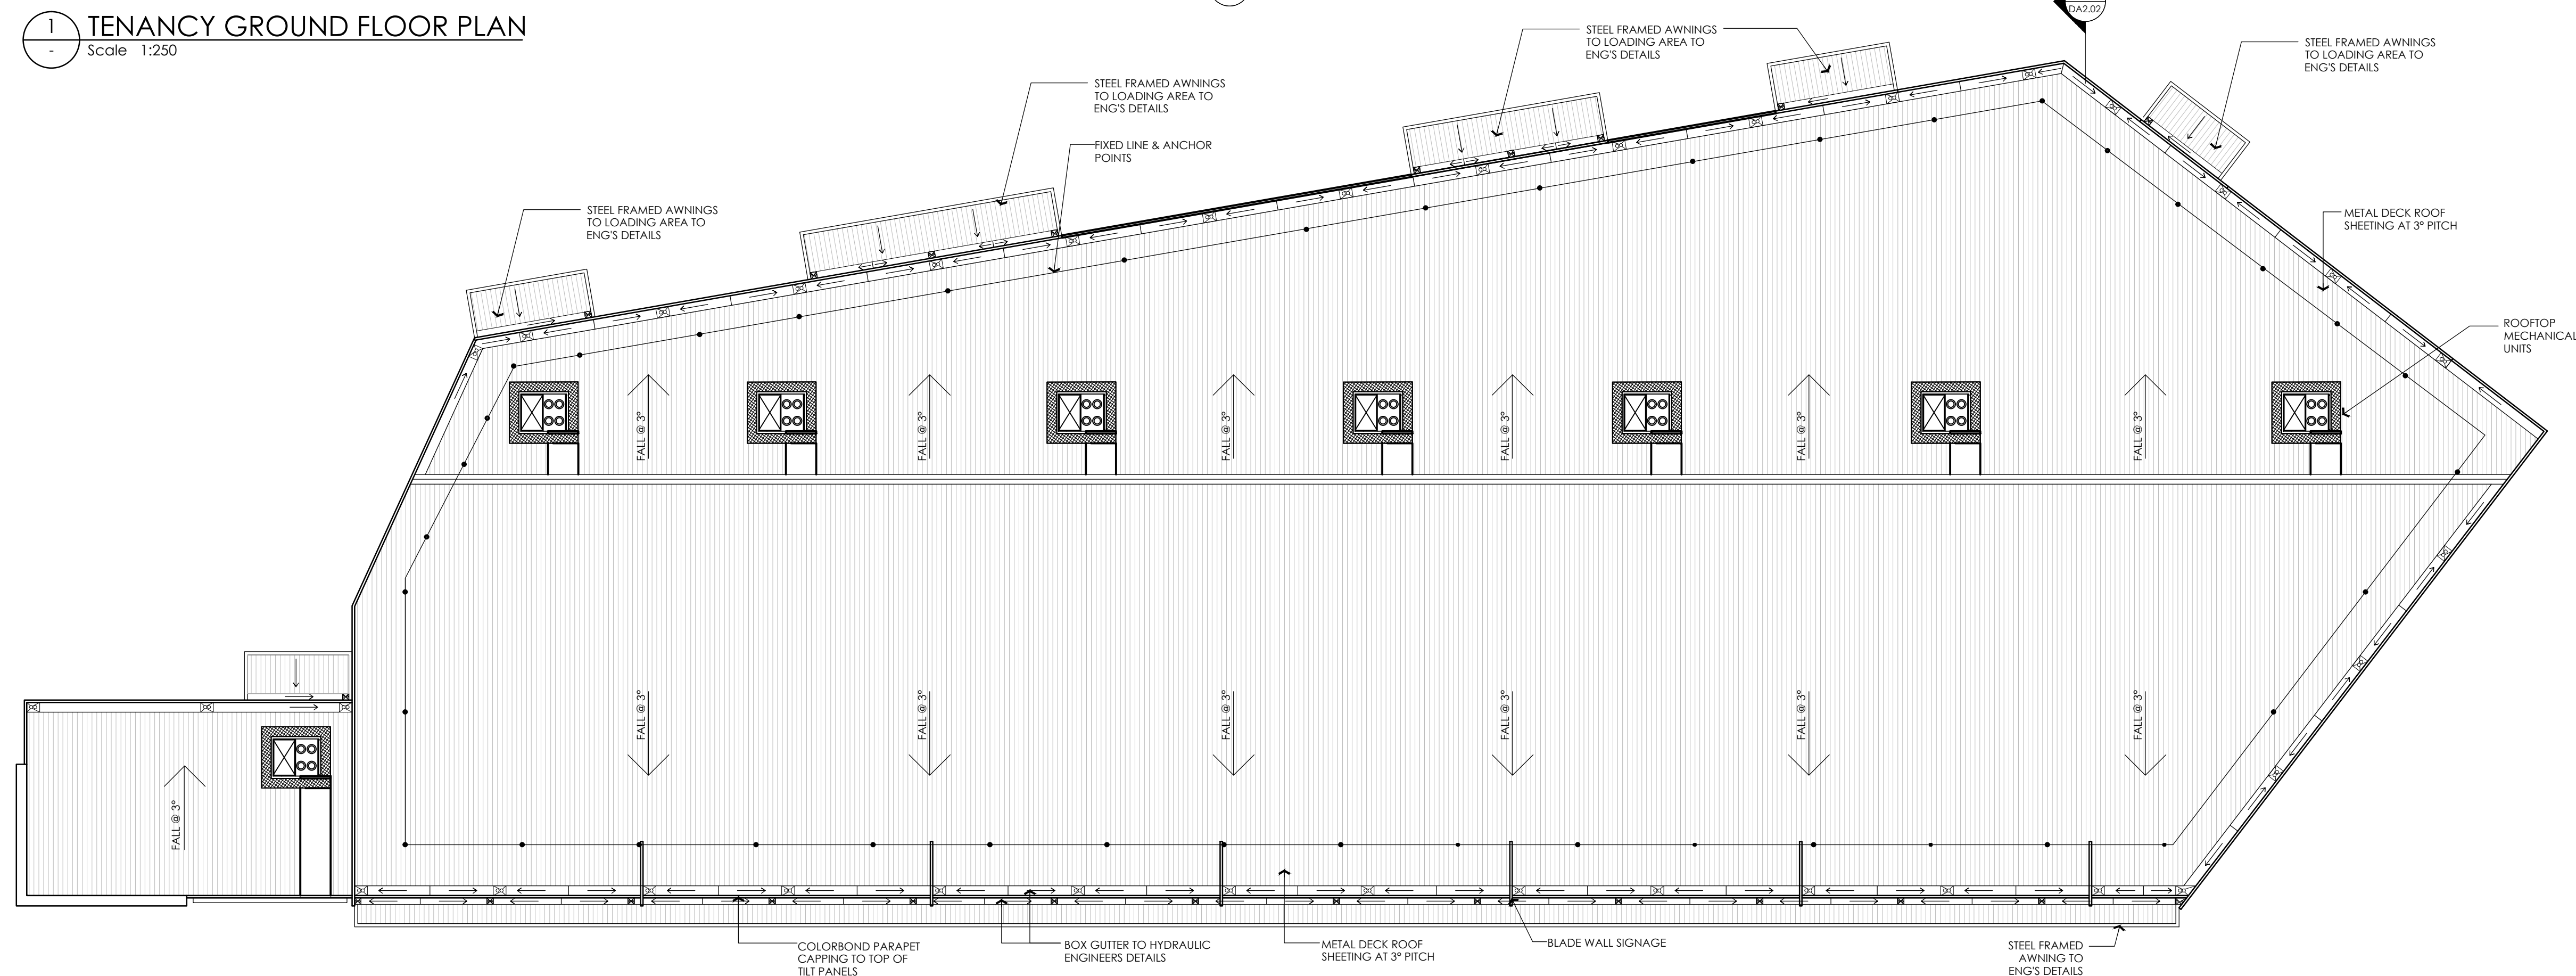

2 TENANCY ROOF PLAN
Scale 1:250

Tenancy Floor & Roof Plans

15 110 125 150

SCALE: 1:250 @ A1
1:500 @ A3 (approx.)



LEFFLER SIMES PTY LTD
ABN 39 001 043 992
WEB: www.lefflersimes.com.au

SYDNEY
MELBOURNE
BRISBANE

7 YOUNG ST NEUTRAL BAY NSW 2089 T: +61 2 99093344
LEVEL 2 - 18 OLIVER LANE VIC 3000 T: +61 3 96546344
2 - 290 BOUNDARY ST SPRING HILL QLD 4004 T: +61 7 31235544

JOB NO: 2906
DATE: SEP 2014
DRAWN: NJB

Masters Home Improvement
4B South Street, Windale, NSW

DA2.01/C

LEFFLER SIMES ARCHITECTS

DEVELOPMENT APPLICATION