



DRAWN: K. HOWARD
DESIGNED: E. AVERY / G. KIGHTLEY
JOB MANAGER: B. CLARK
VERIFIER: B. CLARK

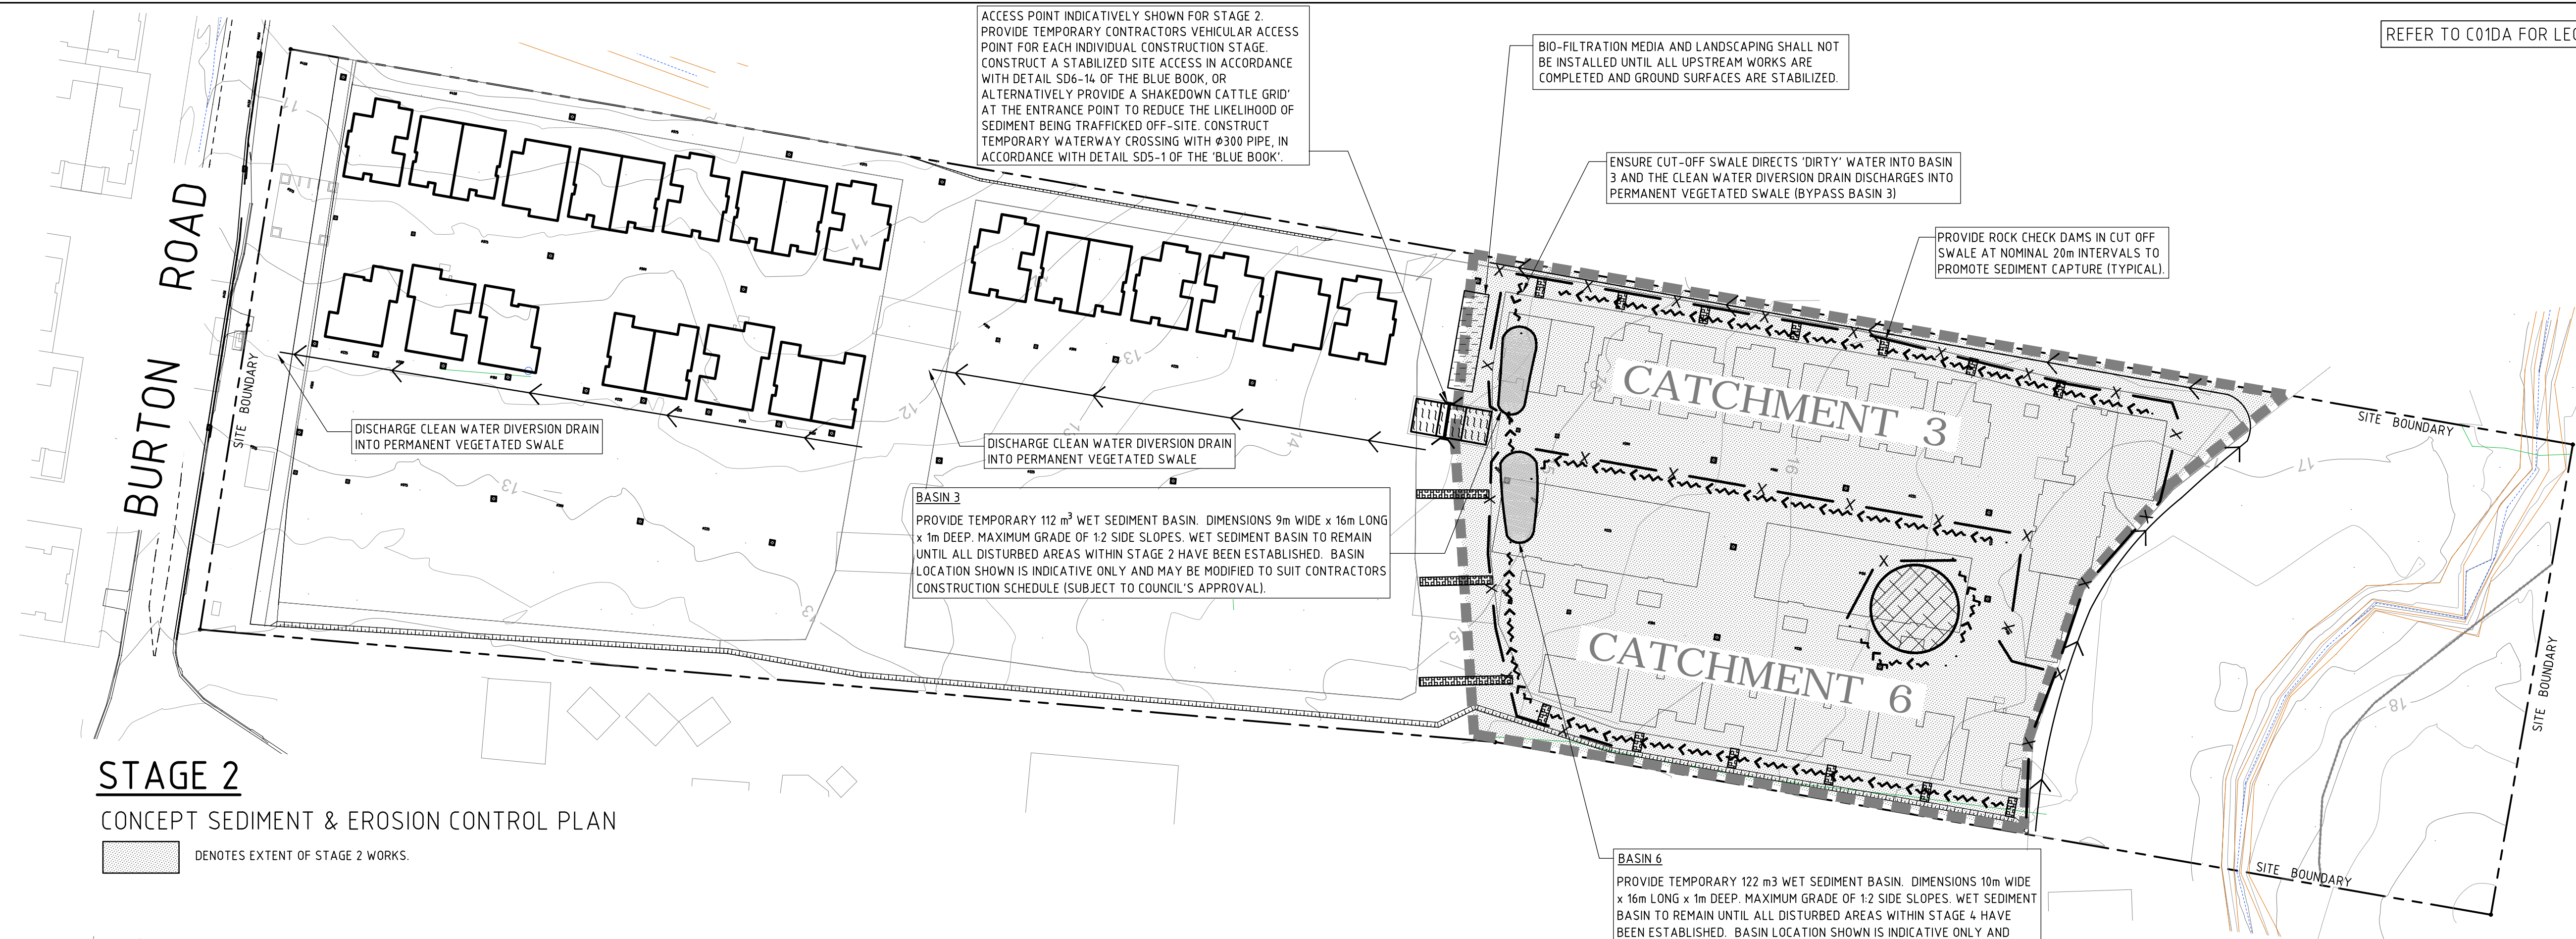

STAGE 2
CONCEPT SEDIMENT & EROSION CONTROL PLAN

■ DENOTES EXTENT OF STAGE 2 WORKS.

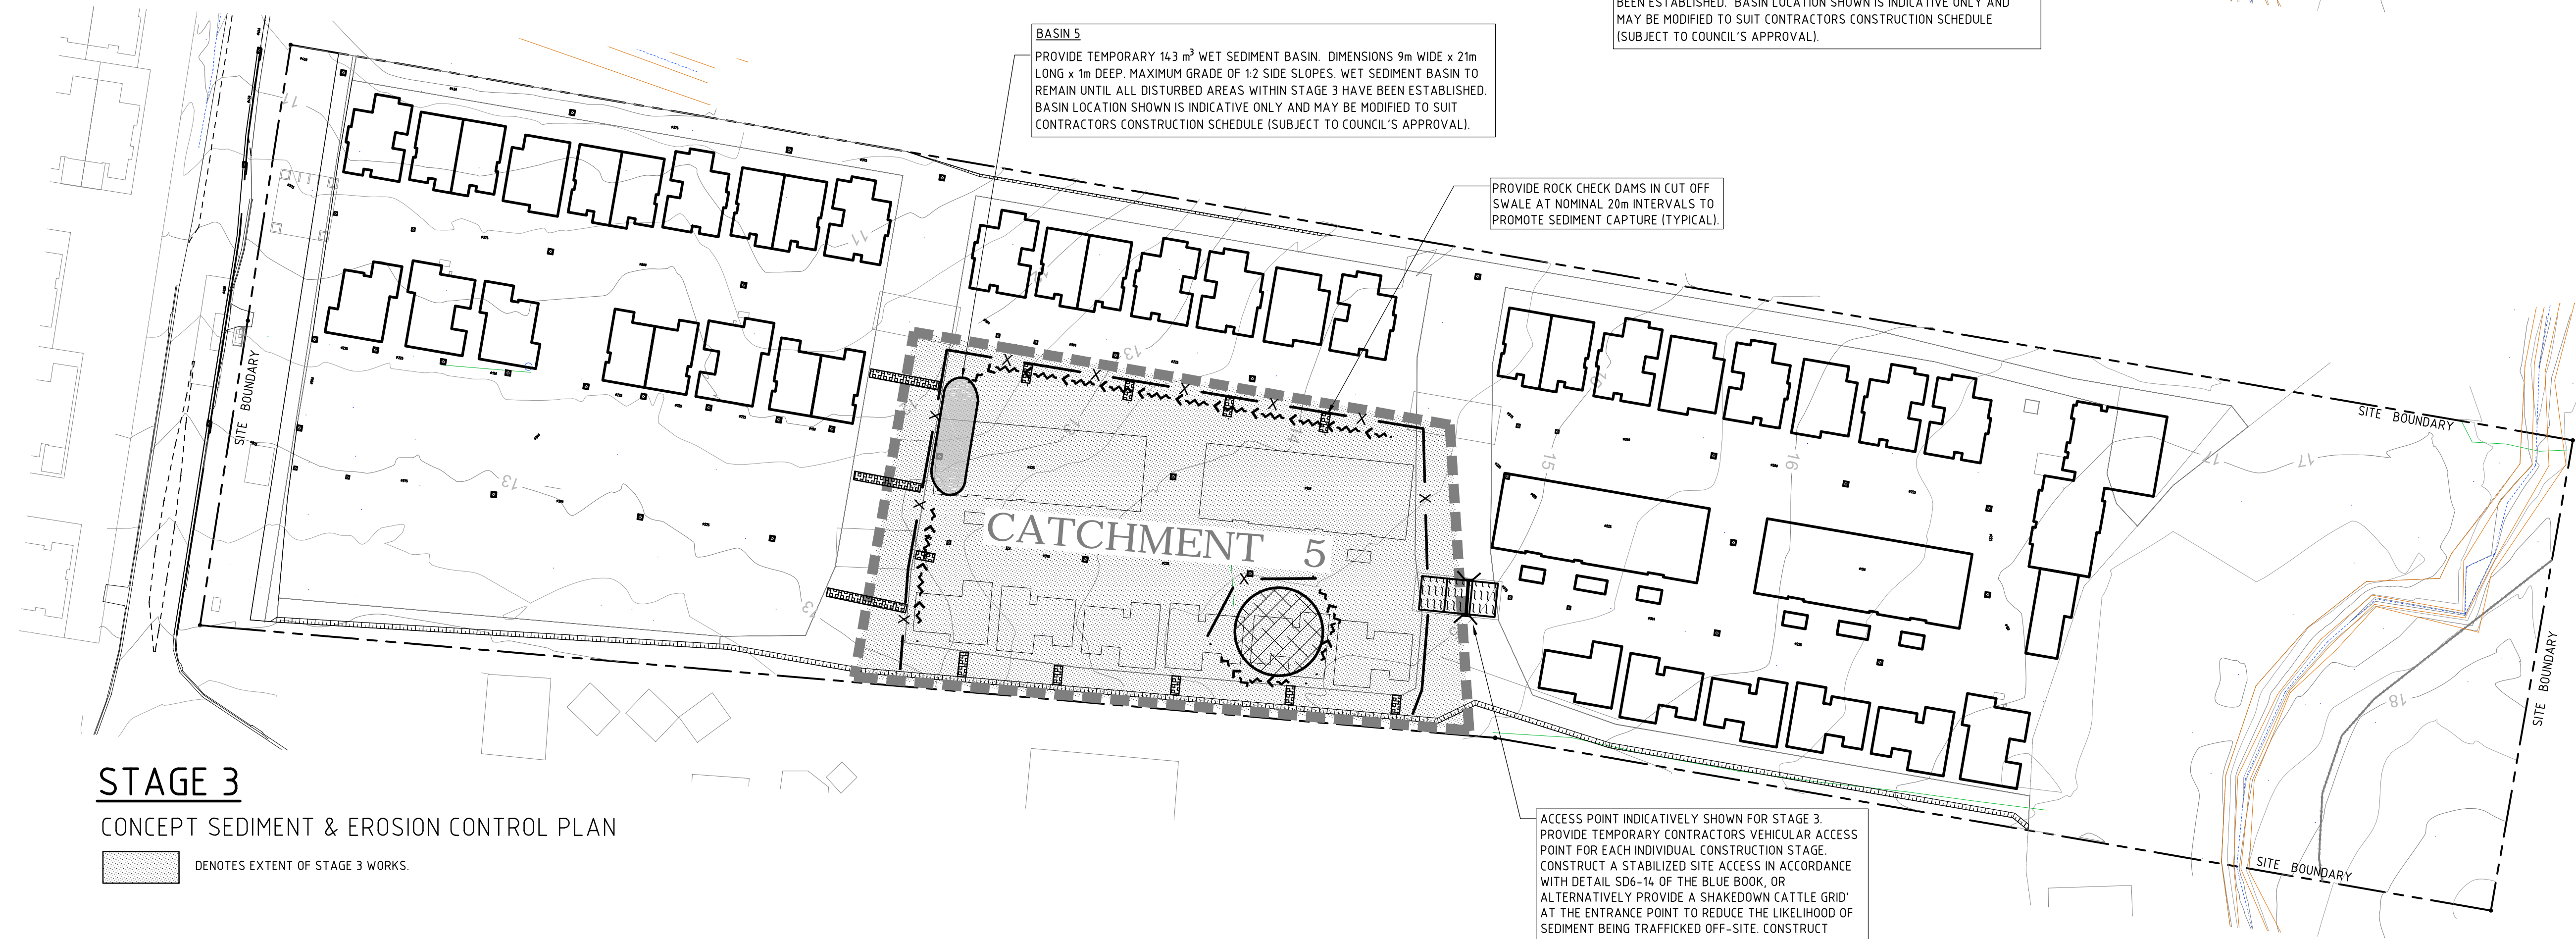

STAGE 3
CONCEPT SEDIMENT & EROSION CONTROL PLAN



■ DENOTES EXTENT OF STAGE 3 WORKS.

NOT FOR CONSTRUCTION

REVISION	DESCRIPTION	ISSUED	VER'D	APP'D	DATE
A	ISSUED FOR D.A.	K.H.	B.C.	E.A.	11.04.14
B	RE-ISSUED FOR D.A.	J.B.	B.C.	E.A.	05.06.14

CLIENT	ELEEBA NA SHORES RETIREMENT LIVING PTY LTD
DRAWING NOT TO BE USED FOR CONSTRUCTION UNLESS VERIFICATION SIGNATURE HAS BEEN ADDED	

ARCHITECT	EJE architecture
THE COPYRIGHT OF THIS DRAWING REMAINS WITH NORTHPROP CONSULTING ENGINEERS PTY LTD.	

	<p>ALL SETOUT TO ARCHITECT'S DRAWINGS, DIMENSIONS TO BE VERIFIED WITH THE ARCHITECT AND ON SITE BEFORE MAKING SHOP DRAWINGS OR COMMENCING WORK.</p> <p>NORTHROP ACCEPTS NO RESPONSIBILITY FOR THE USABILITY, COMPLETENESS OR SCALE OF DRAWINGS TRANSFERRED ELECTRONICALLY.</p>
PLANS 1:750	<div><div>0</div><div>7.5</div><div>14</div><div>21.5</div><div>29</div><div>36.5m</div></div> 

NORTHPROP Newcastle Suite 4, 215 Pacific Hwy, Charlestown NSW 2290 P.O. Box 180, Charlestown NSW 2290 Ph (02) 4943 1777 Fax (02) 4943 1577 Email newcastle@northrop.com.au ABN 81 094 433 100

PROJECT	ELEEBA NA SHORES PROPOSED SENIORS LIVING RETIREMENT VILLAGE DEVELOPMENT 40 & 48 BURTON RD, MOUNT HUTTON
---------	---

DRAWING TITLE	CONCEPT SOIL AND WATER MANAGEMENT PLAN - SHEET 2
---------------	--

JOB NUMBER	NL130193
DRAWING NUMBER	C02DA
REVISION	B
DRAWING SHEET SIZE	A1