

120171 - 143 & 169 MACQUARIE STREET

143 & 169 MACQUARIE ST, PARRAMATTA

NSW, 2150



DRAWING LIST DA		
SHEET NO#	SHEET NAME	REVISION
DA0000	Cover Sheet	M
DA0001	Existing Site Survey Plan	J
DA0001-A	Demolition Plan	J
DA0003	Existing Site Plan	J
DA0004	Site Plan	L
DA0005	Master Plan	L
DA0006	Site Analysis - Site Plan	K
DA0007	Site Analysis - Master Plan	K
DA0008	GFA Calculations	J
DA1000	Basement 2	K
DA1001	Basement 1 & 2A	L
DA1001A	Basement 1A	L
DA1002	Ground Floor	L
DA1003	Level 1	K
DA1004	Level 2	J
DA1005	Podium Floor Plan Levels 3/5/7	J
DA1006	Podium Floor Plan Levels 4/6/8	J
DA1007	Level 9	J
DA1008	Typical Tower Floor Plan	J
DA1009	Level 14	J
DA1010	Plant	J
DA1011	Roof	J
DA1050	Lancer Barracks - Shadow Studies	G
DA1050-1	Lancer Barracks - Shadow Studies	G
DA1051	Lancer Barracks - Shadow Studies	G
DA1052	Civic Place - Shadow Studies	E
DA2001	East West Section	K
DA2002	North South Section	K
DA2010	Section Details	K
DA2011	Section Details	J
DA2012	Section Details	E
DA3001	North Elevation	K
DA3002	East Elevation	K
DA3003	South Elevation	K
DA3004	West Elevation	K

AP0002	Ground Floor - Future Condition	C
AP0003	Smith St Boundary Condition	C
AP0004	Basement Access Options	C
AP0005	Sydney Water Access	C
AP0006	Perspective Views	C
AP0007	Photomontage - Parramatta Park	C
AP0008	Photomontage - St John's Church	C
AP0009	Maximum Height Diagram	D
AP0010	Sun Access Plane to Lancer Barracks	D
AP0011	Alignment Levels Plan	B
AP0012	Alignment - Long Sections	B
AP0013	Alignment - Cross Sections	B
AP0014	Alignment - Cross Sections	B
AP0020	Amendments - Basement 2	B
AP0021	Amendments - Basement 1 & 2A	B
AP0022	Amendments - Basement 1A	B
AP0023	Amendments - Ground Floor	B
AP0024	Amendments - Level 1	B
AP0025	Amendments - Level 2	B
AP0026	Amendments - Podium Floor Levels 3/5/7	B
AP0027	Amendments - Podium Floor Levels 4/6/8	B
AP0028	Amendments - Level 9	B
AP0029	Amendments - Typical Tower Floor Plan	B
AP0030	Amendments - Level 14	B
AP0031	Amendments - Plant	B
AP0032	Amendments - Roof	B
AP0033	Amendments - East West Section	B
AP0034	Amendments - North South Section	B
AP0035	Amendments - North Elevation	B
AP0036	Amendments - East Elevation	B
AP0037	Amendments - South Elevation	B
AP0038	Amendments - West Elevation	B

AP SERIES NOT TO BE STAMPED FOR INFORMATION ONLY

architectus Sydney 2012

Architectus Sydney Pty Ltd is the owner of the copyright subsisting in these drawings, plans, designs and specifications. They must not be used, reproduced or copied, in whole or in part, nor may the information, ideas and concepts therein contained (which are confidential to Architectus Sydney Pty Ltd) be disclosed to any person without the prior written consent of that company.



Do not scale drawings. Verify all dimensions on site

issue	amendment	date
A	FOR DA	22/01/13
B	DRAFT FOR DA - CONSULTANT ISSUE	08/07/13
C	CONSULTANT ISSUE	12/07/13
D	DRAFT FOR DA - CONSULTANT ISSUE	18/07/13
E	DRAFT FOR DA - CONSULTANT ISSUE	24/07/13
F	DRAFT FOR DA - CONSULTANT ISSUE	26/07/13
G	MINOR AMENDMENTS	02/08/13
H	DRAFT FOR DA - CONSULTANT ISSUE	05/08/13
J	FOR DA	06/08/13
K	FOR DA - FURTHER INFORMATION	19/08/13
L	FOR DA - CIVIC PLACE 40m SETOUT	22/08/13
M	FOR DA - CONSOLIDATED PACKAGE	02/09/13

architectus™

Architectus Sydney  
Level 3, 341 George Street  
Sydney NSW 2000  
T (61 2) 8252 8400  
F (61 2) 8252 8600  
sydney@architectus.com.au  
ABN 11 098 489 448

project 143 & 169 Macquarie St

drawing

Cover Sheet

scale	at A1	status	drawing no.
drawn	Author		DA0000
checked	Checker	issue	
project no	120171		M

3/09/2013 9:11:25 AM

FOR DA







Architectus Sydney Pty Ltd is the owner of the copyright subsisting in these drawings, plans, designs and specifications. They must not be used, reproduced or copied, in whole or in part, nor may the information, ideas and concepts therein contained (which are confidential to Architectus Sydney Pty Ltd) be disclosed to any person without the prior written consent of that company.



Do not scale drawings. Verify all dimensions on site

issue	amendment	date
A	FOR DA	22/01/13
B	DRAFT FOR DA - CONSULTANT ISSUE	08/07/13
C	CONSULTANT ISSUE	12/07/13
D	DRAFT FOR DA - CONSULTANT ISSUE	18/07/13
E	DRAFT FOR DA - CONSULTANT ISSUE	24/07/13
F	MINOR AMENDMENTS	02/08/13
G	DRAFT FOR DA - CONSULTANT ISSUE	05/08/13
H	FOR DA	06/08/13
J	FOR DA - CONSOLIDATED PACKAGE	02/09/13



LEGEND

DEMOLISHED VEGETATION

DEMOLISHED

PROPERTY LINE

SCOPE OF WORK

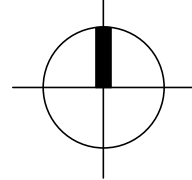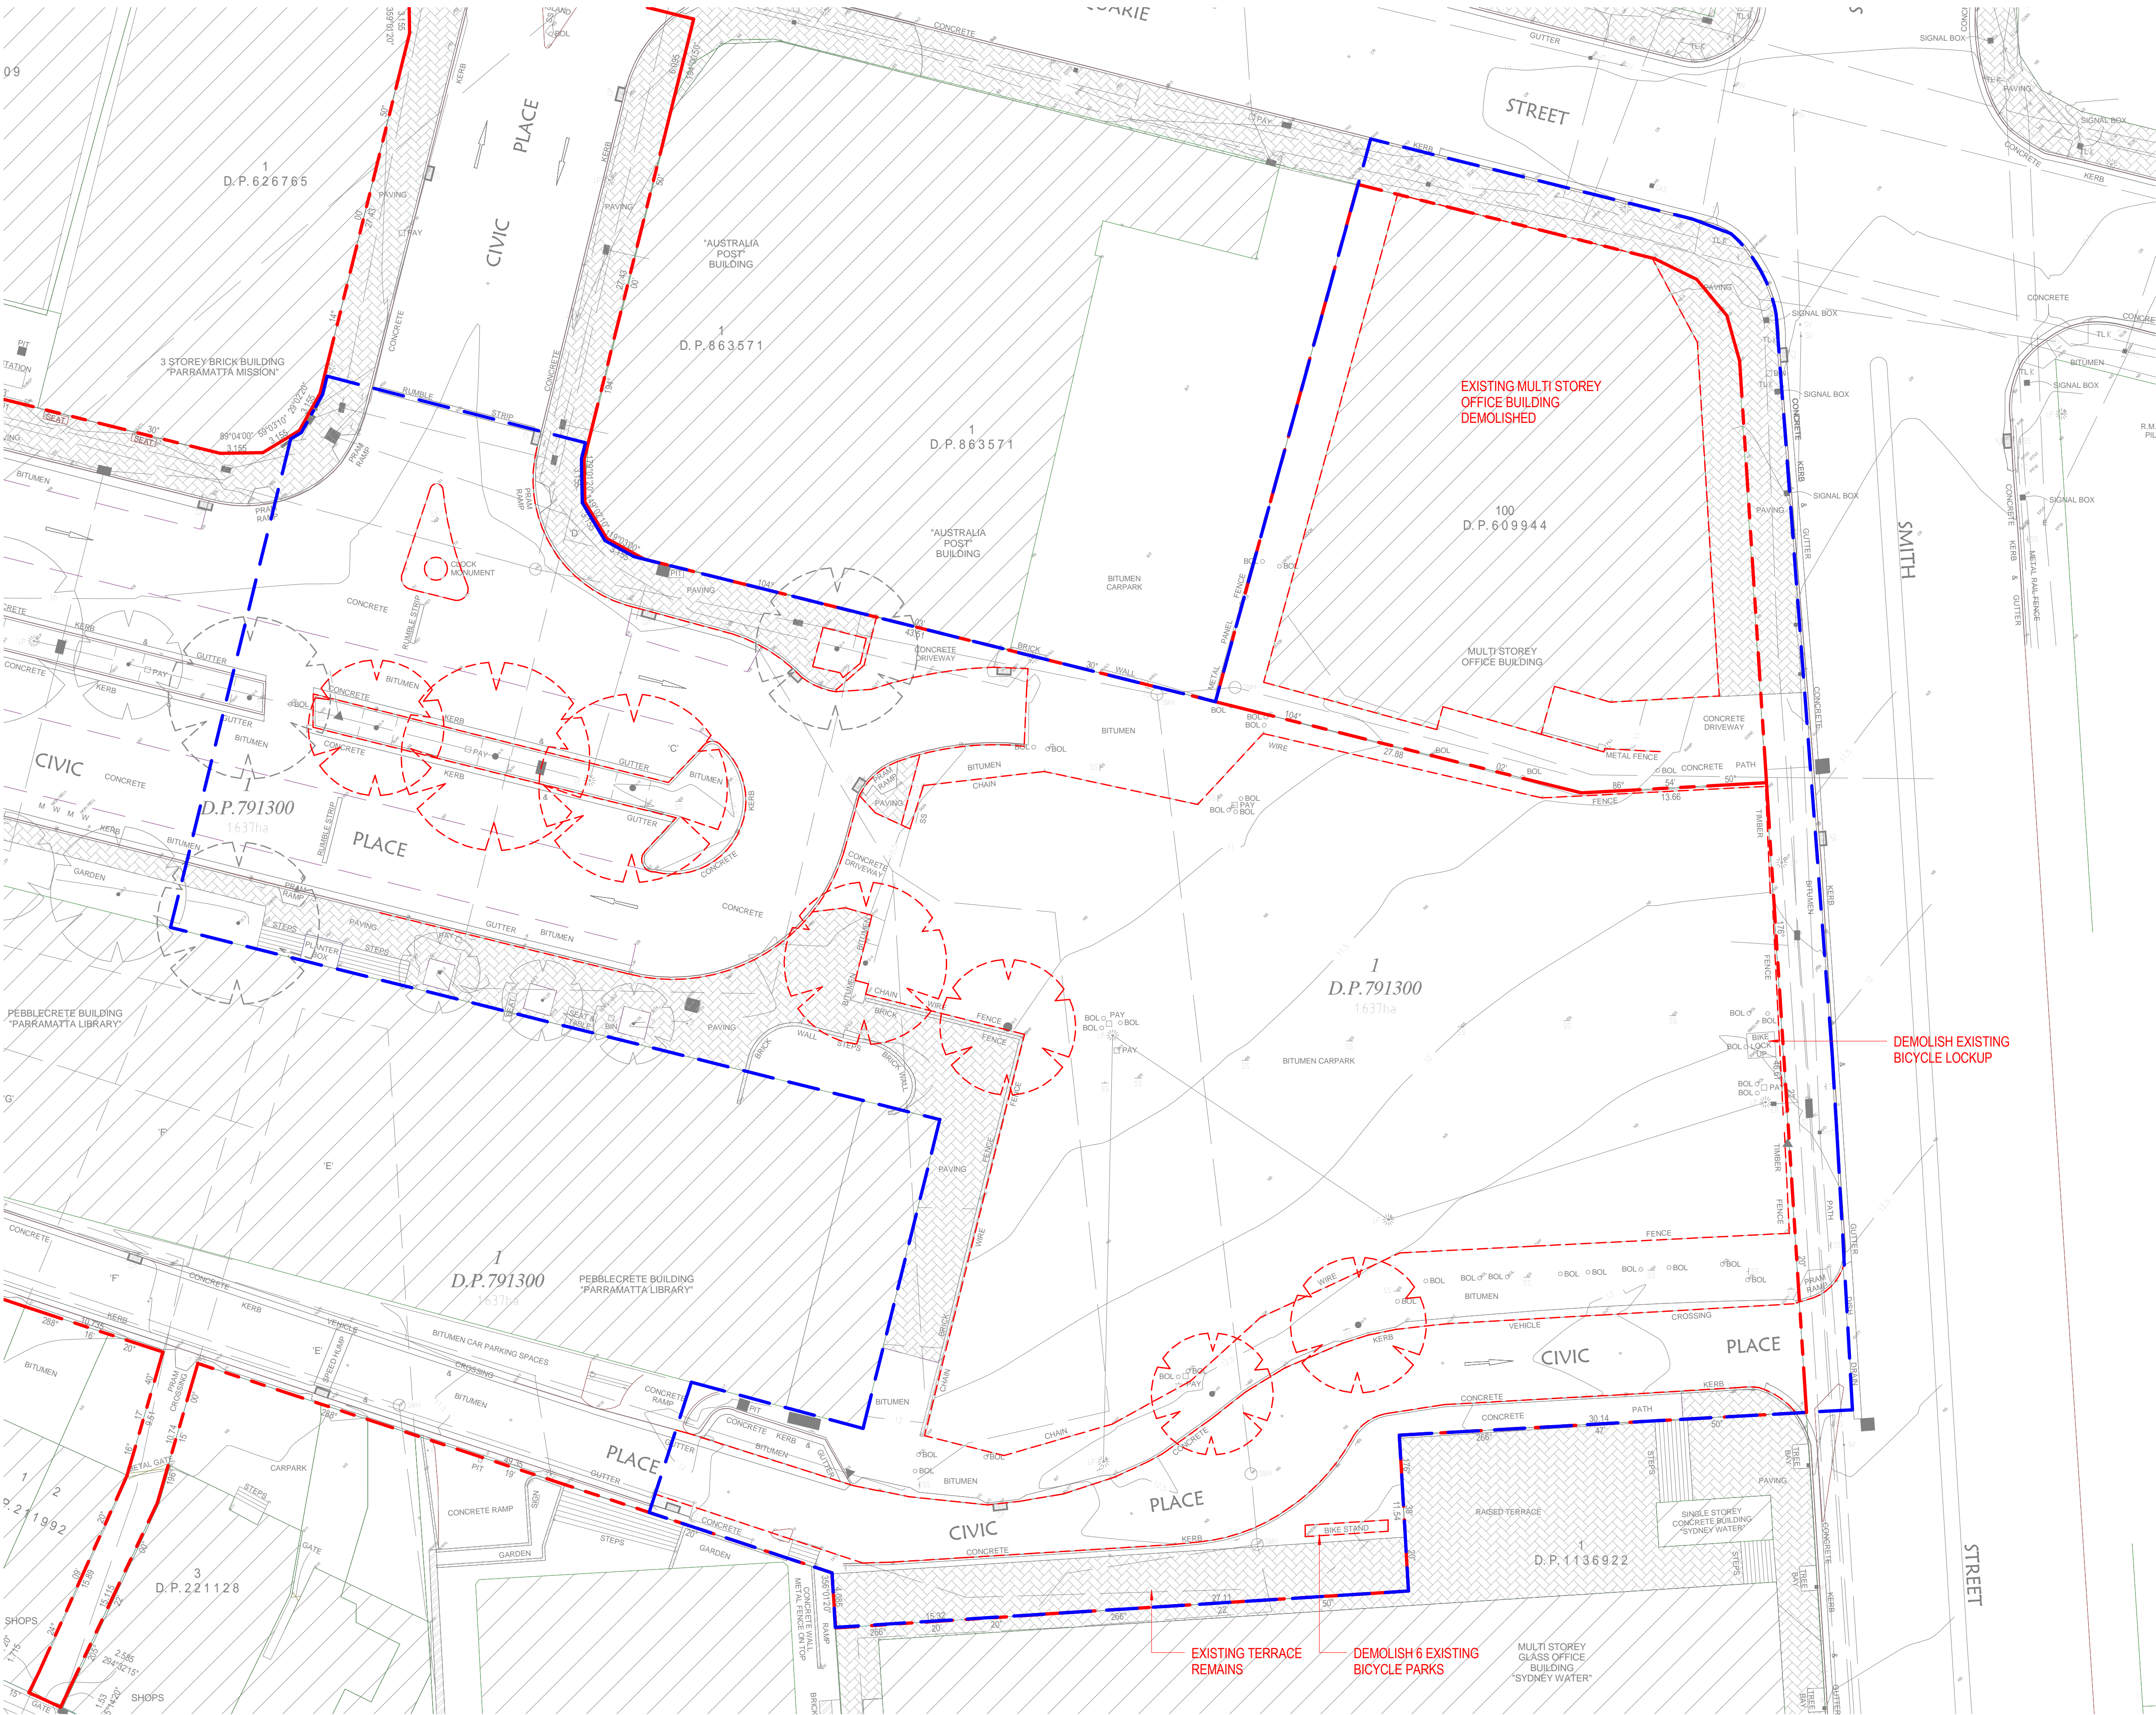

architectus™

Architectus Sydney  
Level 3 341 George Street  
Sydney NSW 2000  
T (61 2) 8252 8400  
F (61 2) 8252 8600  
sydney@architectus.com.au  
ABN 11 098 489 448

project 143 & 169 Macquarie St


drawing

Demolition Plan

scale	1 : 250 at A1	status	drawing no.
drawn	Author		DA0001-A
checked	Checker	issue	
project no	120171		J

FOR DA



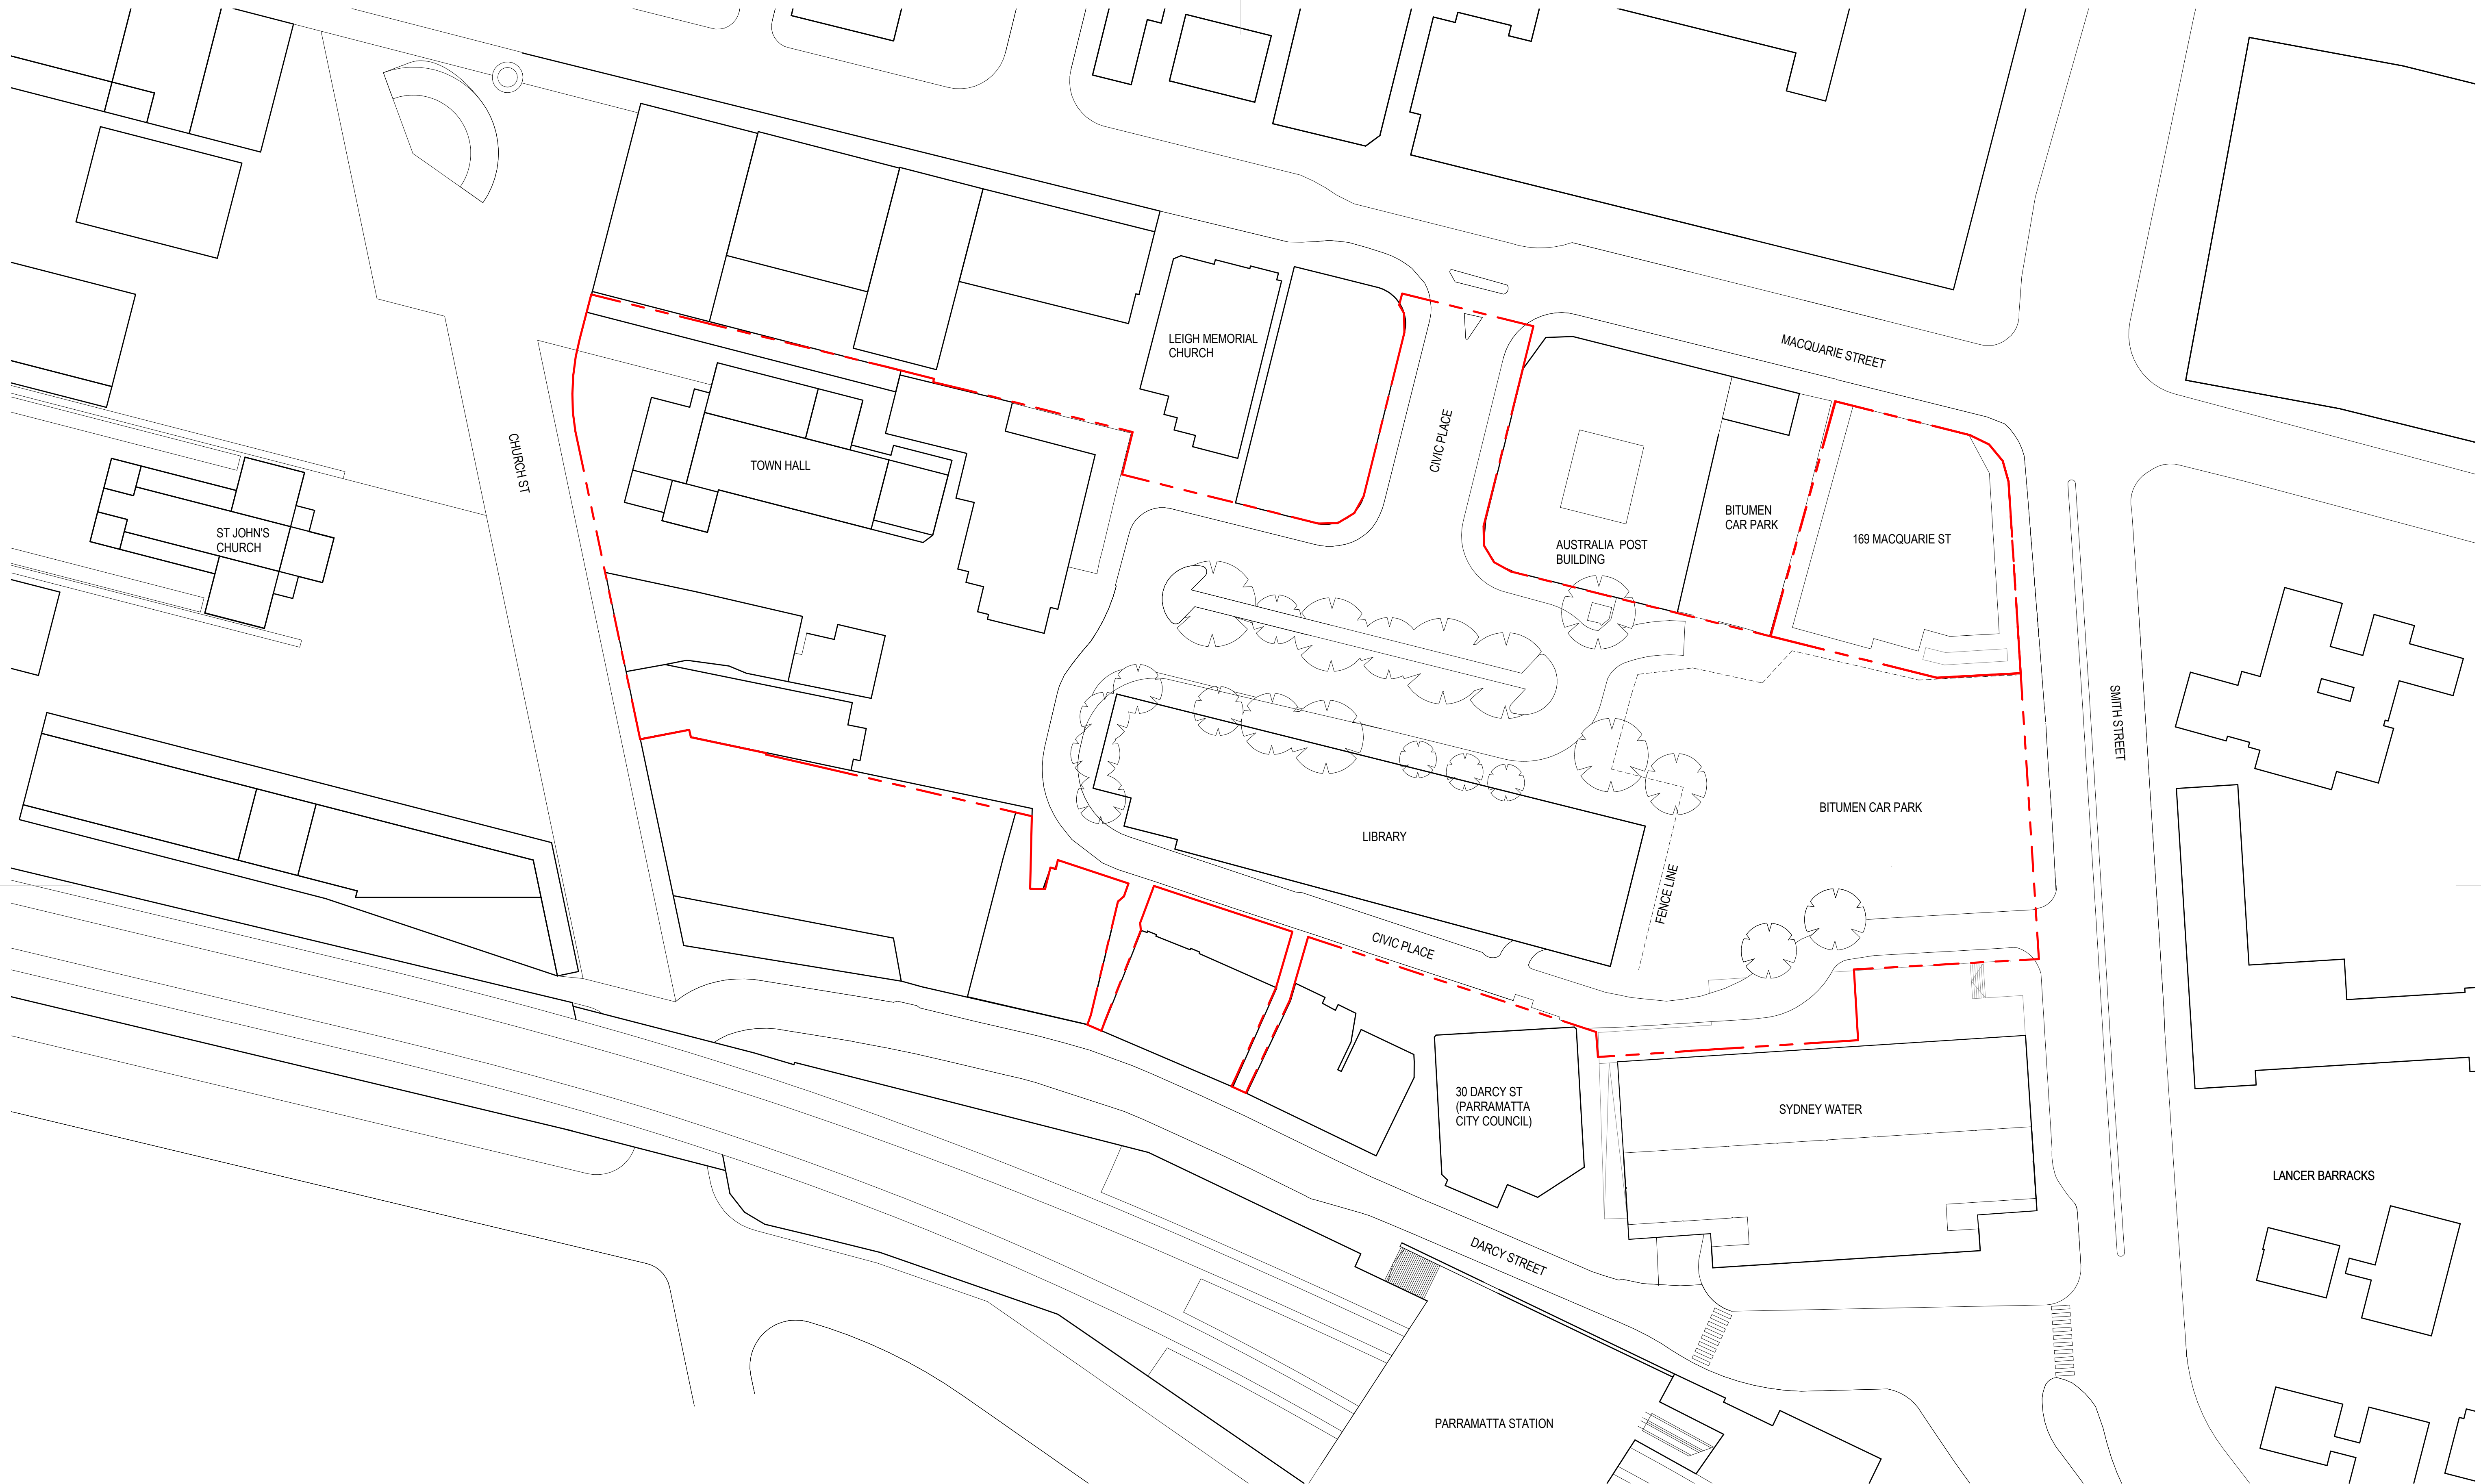


**FOR DA**

©architectus Sydney 2012

Architectus Sydney Pty Ltd is the owner of the copyright subsisting in these drawings, plans, designs and specifications. They must not be used, reproduced or copied, in whole or in part, nor may the information, ideas and concepts therein contained (which are confidential to Architectus Sydney Pty Ltd) be disclosed to any person without the prior written consent of that company.



issue	amendment	date
A	FOR DA	22/01/13
B	DRAFT FOR DA - CONSULTANT ISSUE	08/07/13
C	CONSULTANT ISSUE	12/07/13
D	DRAFT FOR DA - CONSULTANT ISSUE	18/07/13
E	DRAFT FOR DA - CONSULTANT ISSUE	24/07/13
F	MINOR AMENDMENTS	02/08/13
G	DRAFT FOR DA - CONSULTANT ISSUE	05/08/13
H	FOR DA	06/08/13
J	FOR DA - CONSOLIDATED PACKAGE	02/09/13

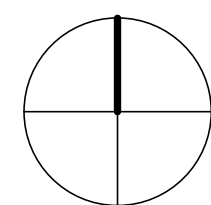[illegible]

architectus™

**Architectus Sydney**  
Level 3 341 George Street  
Sydney NSW 2000  
**T (61 2) 8252 8400**  
F (61 2) 8252 8600  
sydney@architectus.com.au

ABN 11 098 489 448

checked	Checker	scale	1 : 500@A1
drawn	Author	project no	120171

project

143 & 169 Macquarie St

drawing

## Existing Site Plan

drawing no.	issue
<b>DA0003</b>	<b>J</b>

2/09/2013 6:25:11 PM





FOR DA

\*architectus Sydney 2012


Architectus Sydney Pty Ltd is the owner of the copyright subsisting in these drawings, plans, designs and specifications. They must not be used, reproduced or copied, in whole or in part, nor may the information, ideas and concepts therein, contained (which are confidential to Architectus Sydney Pty Ltd) be disclosed to any person without the prior written consent of that company.

0 0 0 0 0 0  
mm  
Do not scale drawings. Verify all dimensions on site



issue	amendment	date
A	FOR DA	22/01/13
B	DRAFT FOR DA - CONSULTANT ISSUE	08/07/13
C	CONSULTANT ISSUE	12/07/13
D	DRAFT FOR DA - CONSULTANT ISSUE	18/07/13
E	DRAFT FOR DA - CONSULTANT ISSUE	24/07/13
F	MINOR AMENDMENTS	02/08/13
G	DRAFT FOR DA - CONSULTANT ISSUE	05/08/13
H	FOR DA	06/08/13
J	FOR DA - FURTHER INFORMATION	19/08/13
K	FOR DA - CIVIC PLACE 40m SETOUT	22/08/13
L	FOR DA - CONSOLIDATED PACKAGE	02/09/13

issue	amendment	date

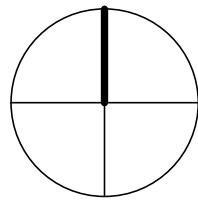

architectus™

Architectus Sydney  
Level 3 341 George Street  
Sydney NSW 2000  
T (61 2) 8252 8400  
F (61 2) 8252 8600  
sydney@architectus.com.au

ABN 11 098 489 448

checked	Checker	scale	1 : 500 @ A1
drawn	Author	project no	120171

project 143 & 169 Macquarie St

drawing

Site Plan

drawing no.	issue
DA0004	L

2/09/2013 6:25:17 PM


















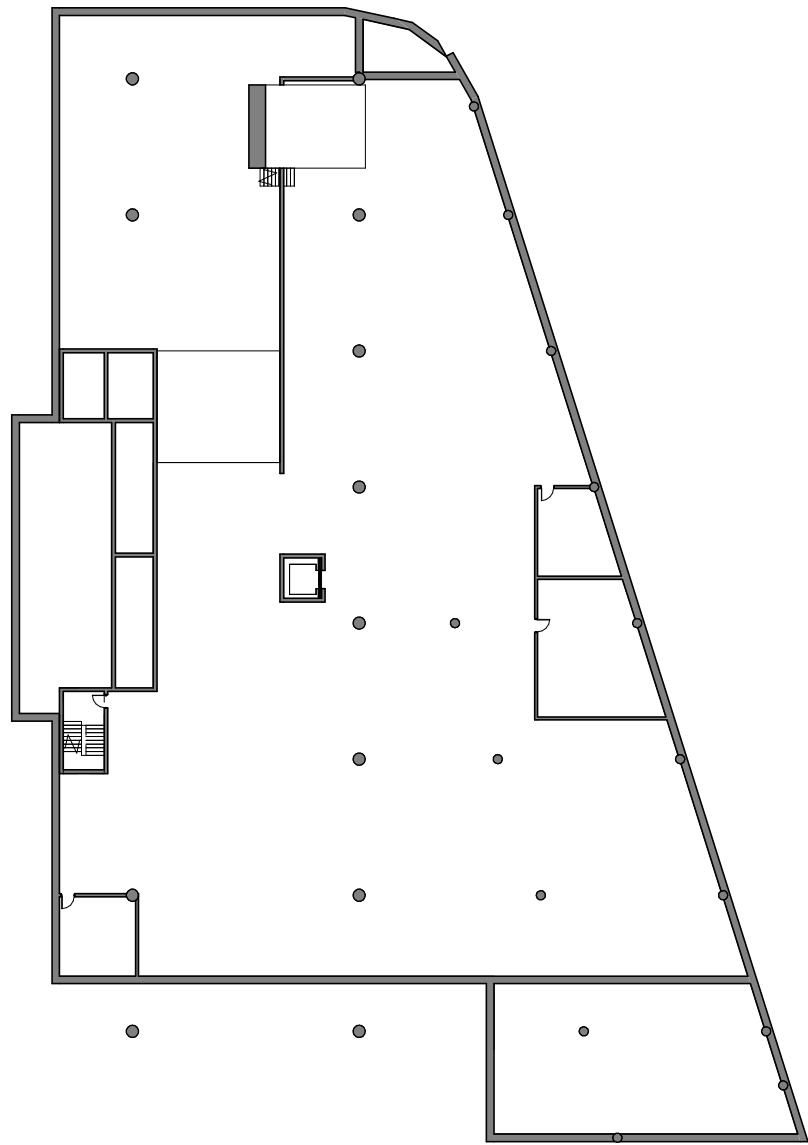


1 Basement 2  
1 : 500

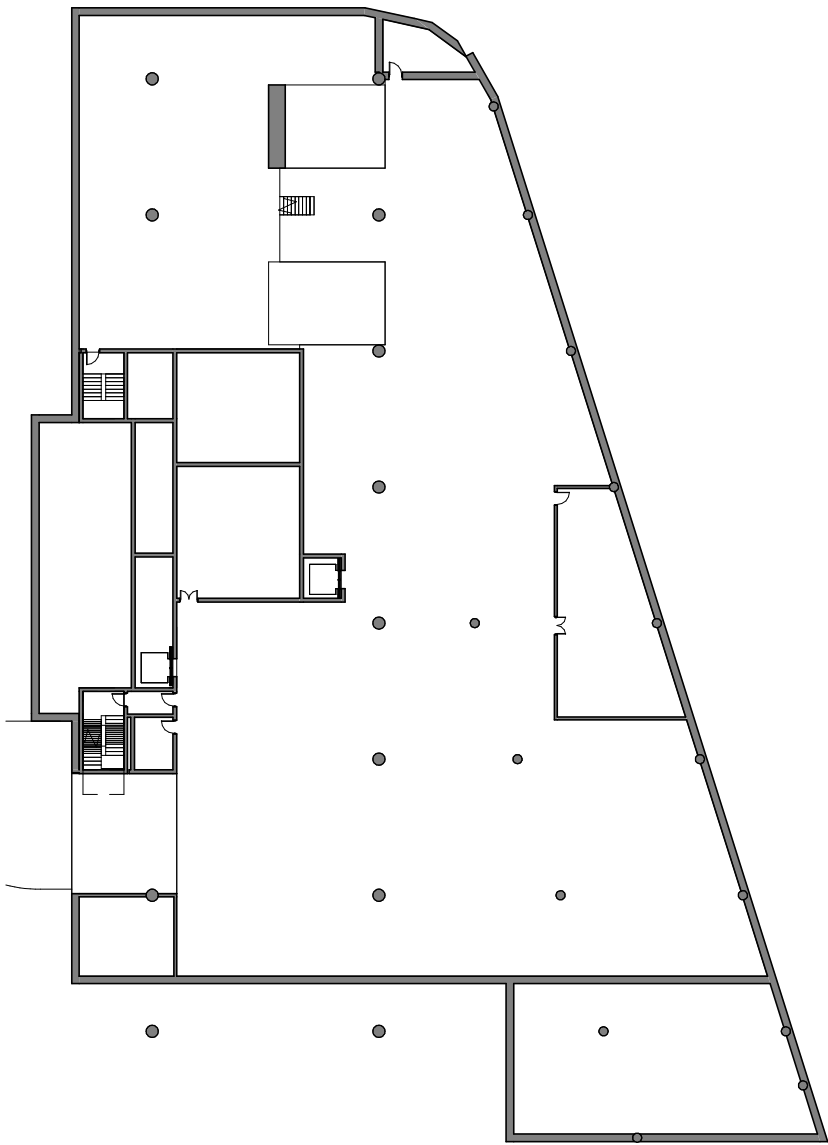


2 Basement 1 & 2A  
1 : 500

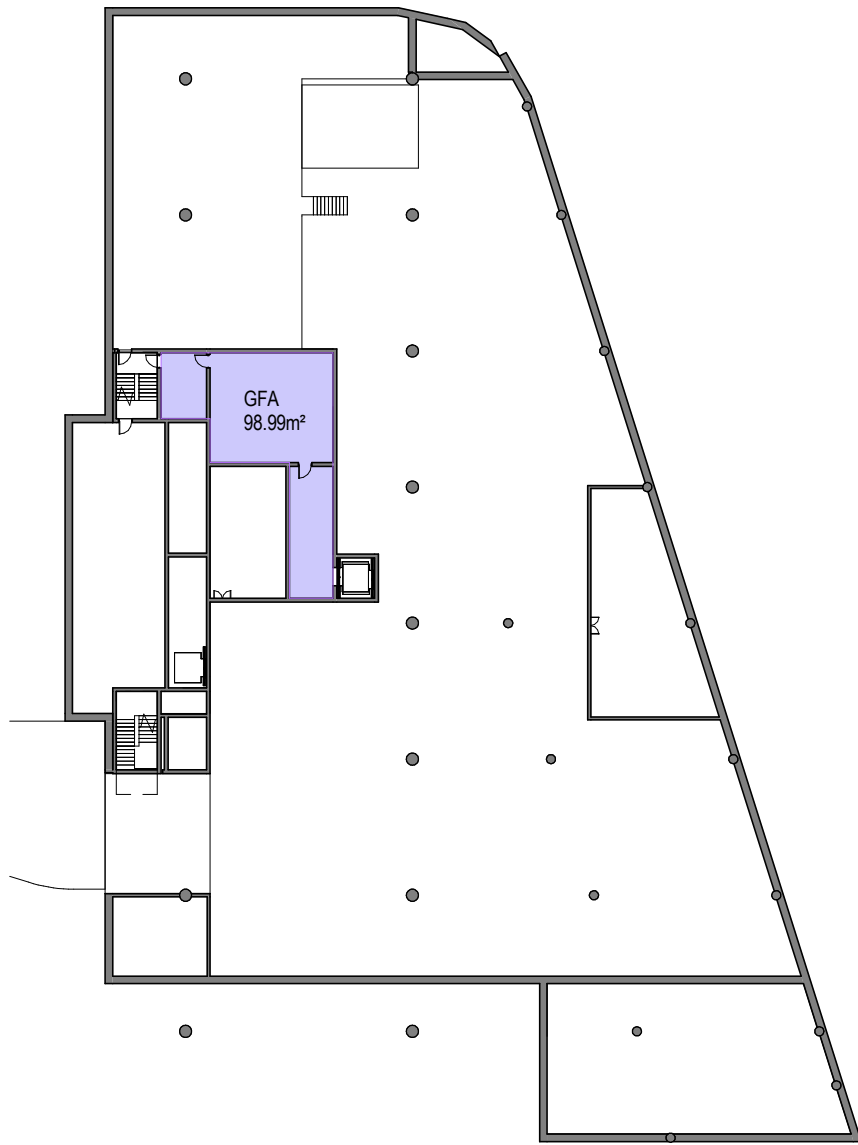


3 Basement 1A  
1 : 500

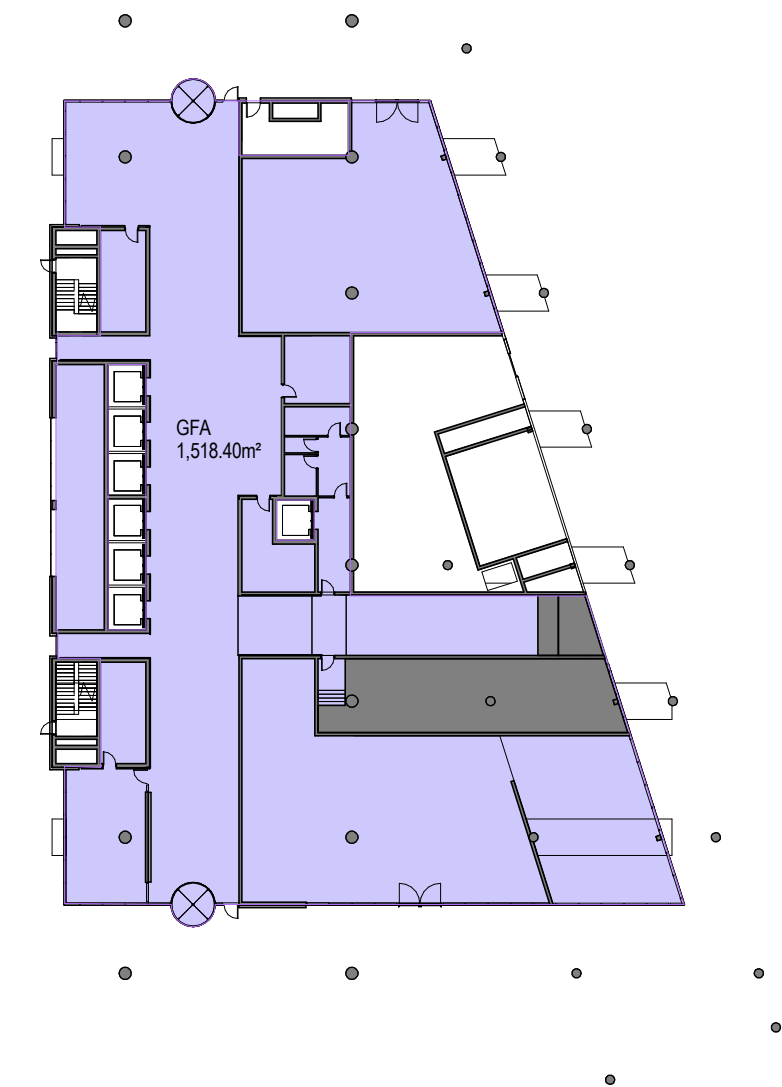


4 Ground Floor  
1 : 500

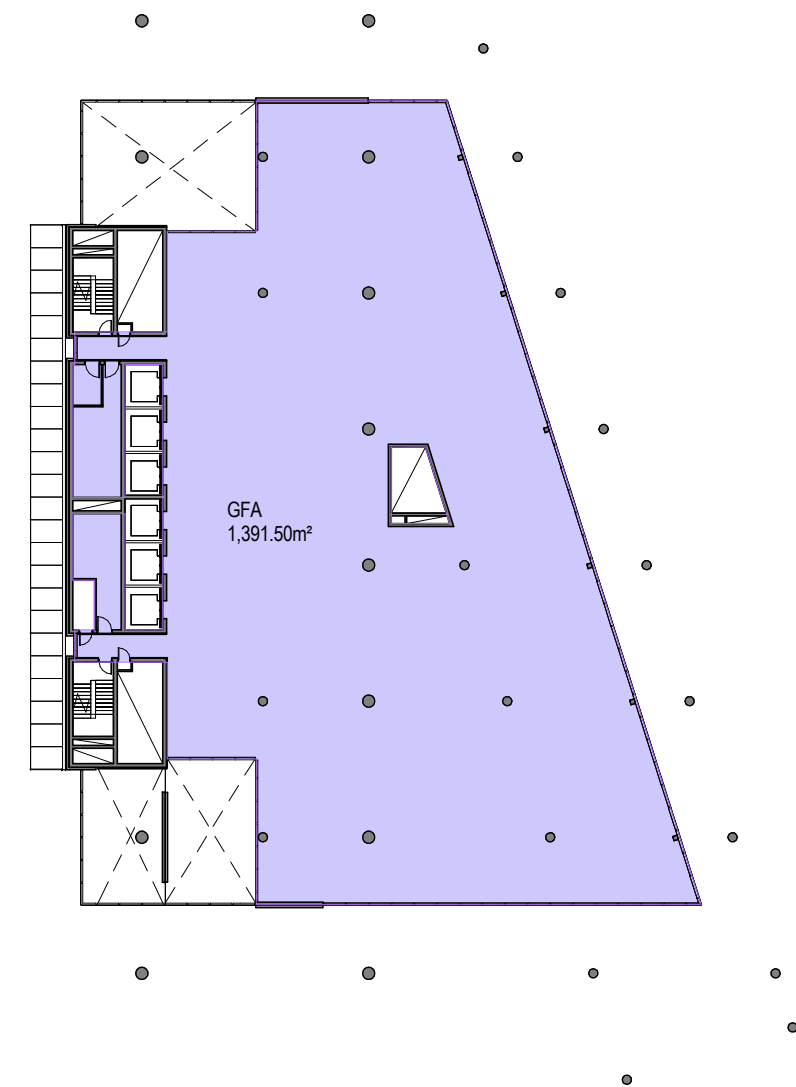


5 Level 1  
1 : 500

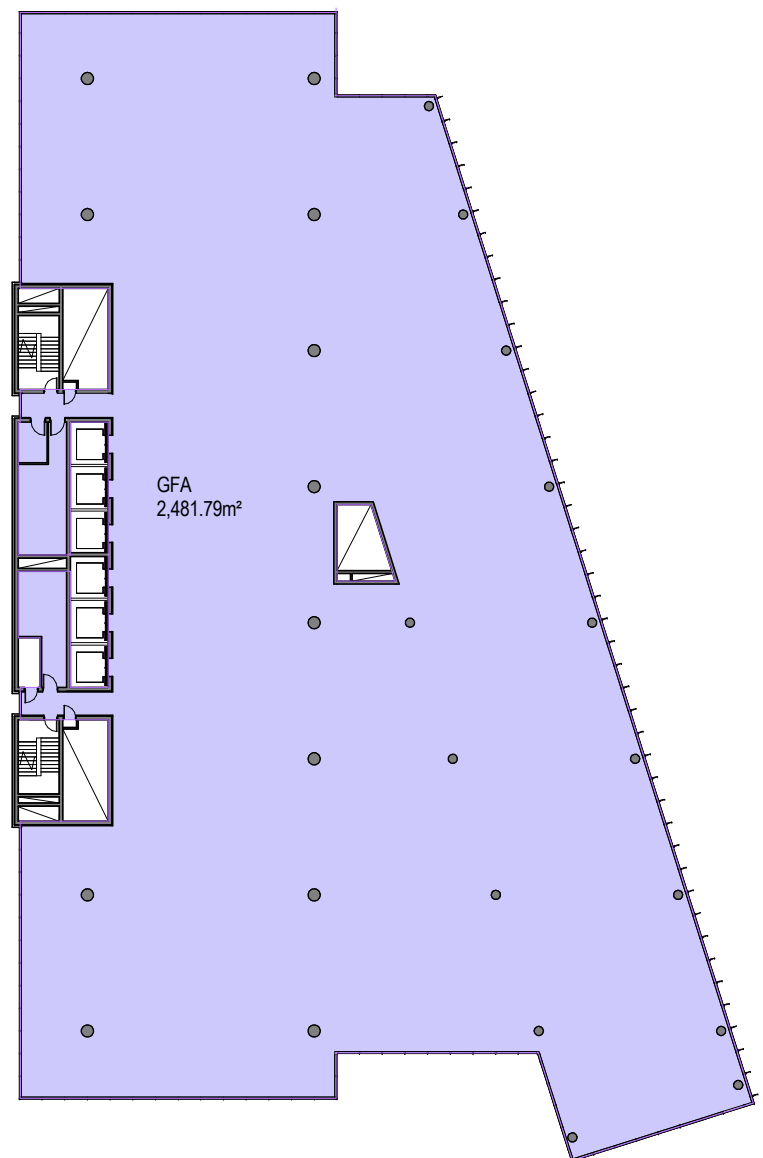


6 Level 2  
1 : 500

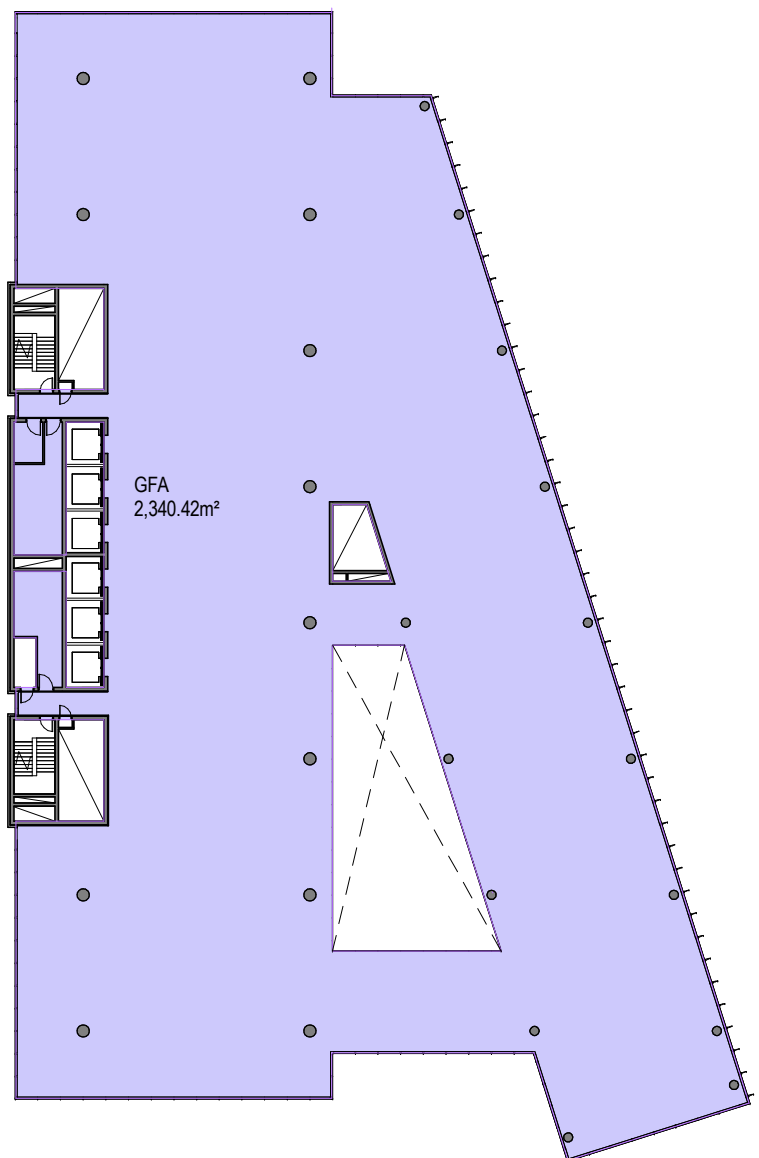


7 Levels 3, 5 & 7  
1 : 500

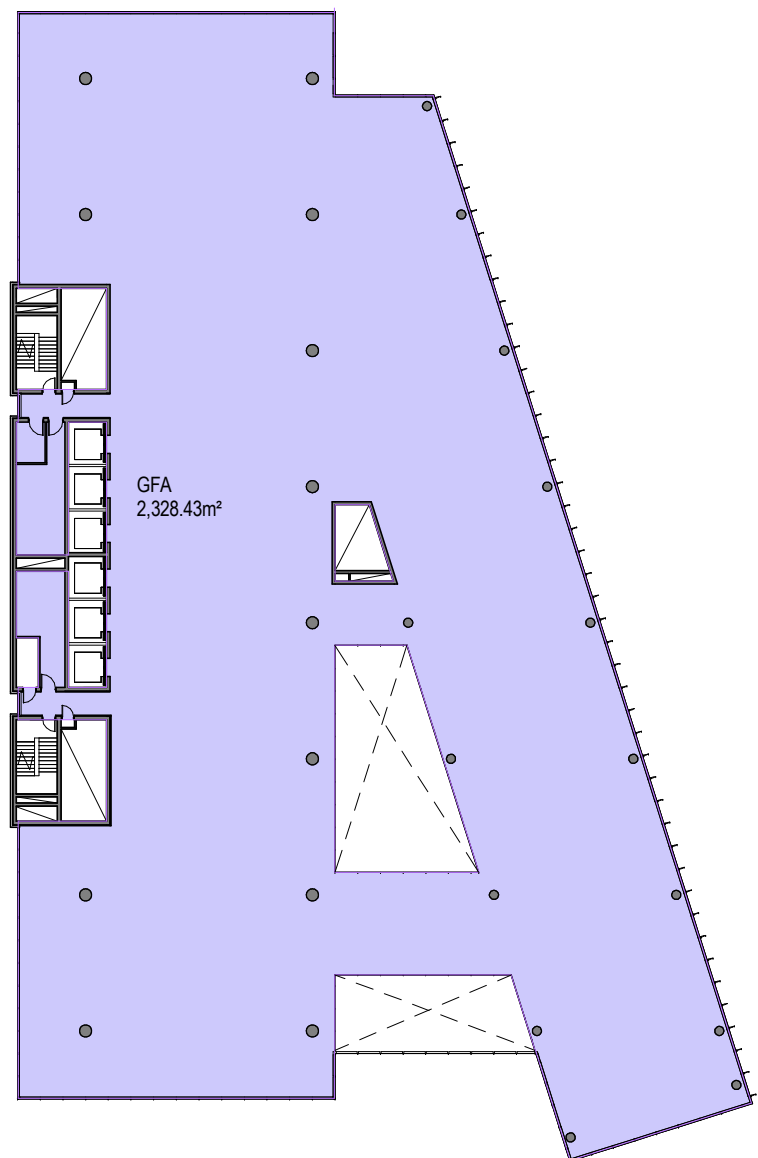

8 Levels 4, 6 & 8  
1 : 500

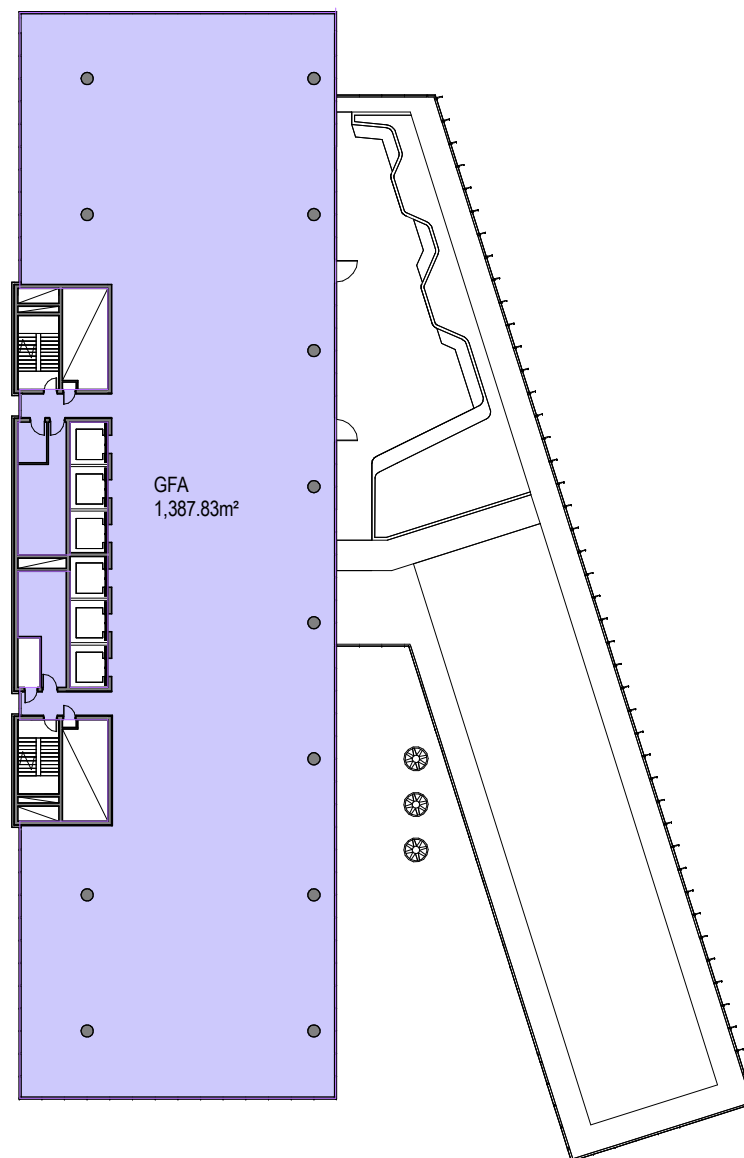

9 Levels 9 & 14  
1 : 500

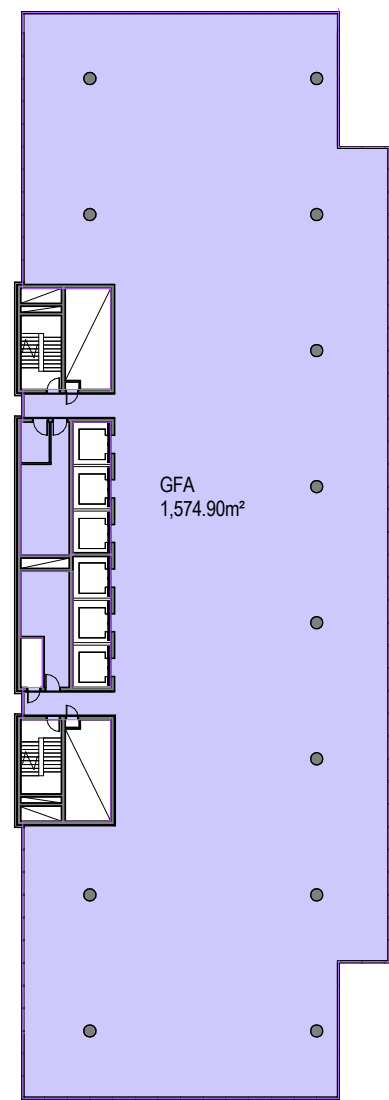

10 Levels 10, 11, 12 & 13  
1 : 500

©architectus Sydney 2012

Architectus Sydney Pty Ltd is the owner of the copyright subsisting in these drawings, plans, designs and specifications. They must not be used, reproduced or copied, in whole or in part, nor may the information, ideas and concepts therein contained (which are confidential to Architectus Sydney Pty Ltd) be disclosed to any person without the prior written consent of that company.




Do not scale drawings. Verify all dimensions on site

issue	amendment	date
A	FOR DA	22/01/13
B	DRAFT FOR DA - CONSULTANT ISSUE	08/07/13
C	CONSULTANT ISSUE	12/07/13
D	DRAFT FOR DA - CONSULTANT ISSUE	18/07/13
E	DRAFT FOR DA - CONSULTANT ISSUE	24/07/13
F	MINOR AMENDMENTS	02/08/13
G	DRAFT FOR DA - CONSULTANT ISSUE	05/08/13
H	FOR DA	06/08/13
J	FOR DA - CONSOLIDATED PACKAGE	02/09/13

GFA - Area Schedule		
Name	Level	Area
GFA	Basement 1A	98.99 m <sup>2</sup>
GFA	Ground	1,518.40 m <sup>2</sup>
GFA	Level 1	1,391.50 m <sup>2</sup>
GFA	Level 2	2,481.79 m <sup>2</sup>
GFA	Level 3	2,340.42 m <sup>2</sup>
GFA	Level 4	2,328.43 m <sup>2</sup>
GFA	Level 5	2,340.42 m <sup>2</sup>
GFA	Level 6	2,328.43 m <sup>2</sup>
GFA	Level 7	2,340.42 m <sup>2</sup>
GFA	Level 8	2,328.43 m <sup>2</sup>
GFA	Level 9	1,387.83 m <sup>2</sup>
GFA	Level 10	1,574.90 m <sup>2</sup>
GFA	Level 11	1,574.90 m <sup>2</sup>
GFA	Level 12	1,574.90 m <sup>2</sup>
GFA	Level 13	1,574.90 m <sup>2</sup>
GFA	Level 14	1,387.83 m <sup>2</sup>
Grand total: 17		28,572.50 m <sup>2</sup>

SITE AREA = 4131.3 m<sup>2</sup>

GROSS FLOOR AREA

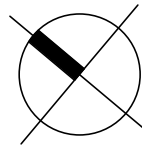

architectus™

Architectus Sydney  
Level 3 341 George Street  
Sydney NSW 2000  
T (61 2) 8252 8400  
F (61 2) 8252 8600  
sydney@architectus.com.au  
ABN 11 098 489 448

project 143 & 169 Macquarie St

drawing

GFA Calculations

scale	As indicated at A1	status	drawing no.
drawn	Author		DA0008
checked	Checker	issue	J
project no	120171		

2/09/2013 6:25:45 PM

FOR DA





Architectus Sydney Pty Ltd is the owner of the copyright subsisting in these drawings, plans, designs and specifications. They must not be used, reproduced or copied, in whole or in part, nor may the information, ideas and concepts therein contained (which are confidential to Architectus Sydney Pty Ltd) be disclosed to any person without the prior written consent of that company.





Do not scale drawings. Verify all dimensions on site

issue	amendment	date
A	FOR DA	22/01/13
B	DRAFT FOR DA - CONSULTANT ISSUE	08/07/13
C	CONSULTANT ISSUE	12/07/13
D	DRAFT FOR DA - CONSULTANT ISSUE	18/07/13
E	DRAFT FOR DA - CONSULTANT ISSUE	24/07/13
F	MINOR AMENDMENTS	02/08/13
G	DRAFT FOR DA - CONSULTANT ISSUE	05/08/13
H	FOR DA	06/08/13
J	FOR DA - FURTHER INFORMATION	19/08/13
K	FOR DA - CONSOLIDATED PACKAGE	02/09/13

BASEMENT LEGEND

- SC SMALL CAR
- ACCESSIBLE PARKING
- M MOTORBIKE
- MRV MEDIUM RIGID VEHICLE PARK
- C COURIER PARK

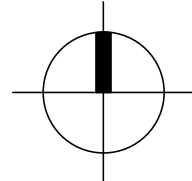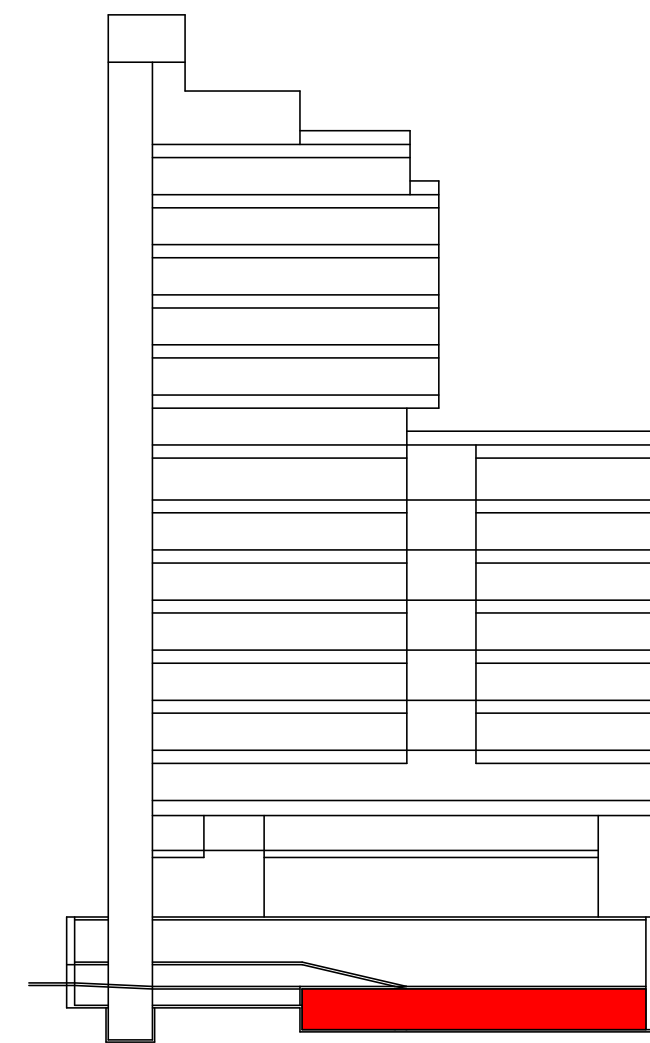

architectus™

Architectus Sydney  
Level 3 341 George Street  
Sydney NSW 2000  
T (61 2) 8252 8400  
F (61 2) 8252 8600  
sydney@architectus.com.au  
ABN 11 098 489 448

project 143 & 169 Macquarie St

drawing

Basement 2

scale	As indicated at A1	status	drawing no.
drawn	Author		DA1000
checked	Checker	issue	
project no	120171		K

3/09/2013 9:12:13 AM

FOR DA





Architectus Sydney Pty Ltd is the owner of the copyright subsisting in these drawings, plans, designs and specifications. They must not be used, reproduced or copied, in whole or in part, nor may the information, ideas and concepts therein be disclosed (which are confidential to Architectus Sydney Pty Ltd) be disclosed to any person without the prior written consent of that company.





Do not scale drawings. Verify all dimensions on site

issue	amendment	date
A	FOR DA	22/01/13
B	DRAFT FOR DA - CONSULTANT ISSUE	08/07/13
C	CONSULTANT ISSUE	12/07/13
D	DRAFT FOR DA - CONSULTANT ISSUE	18/07/13
E	DRAFT FOR DA - CONSULTANT ISSUE	24/07/13
F	REVISED BASEMENT RAMP	02/08/13
G	MINOR AMENDMENTS	02/08/13
H	DRAFT FOR DA - CONSULTANT ISSUE	05/08/13
J	FOR DA	06/08/13
K	FOR DA - FURTHER INFORMATION	19/08/13
L	FOR DA - CONSOLIDATED PACKAGE	02/09/13

BASEMENT LEGEND

- SC SMALL CAR
- ACCESSIBLE PARKING
- M MOTORBIKE
- MRV MEDIUM RIGID VEHICLE PARK
- C COURIER PARK

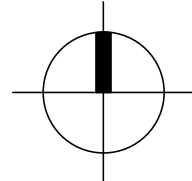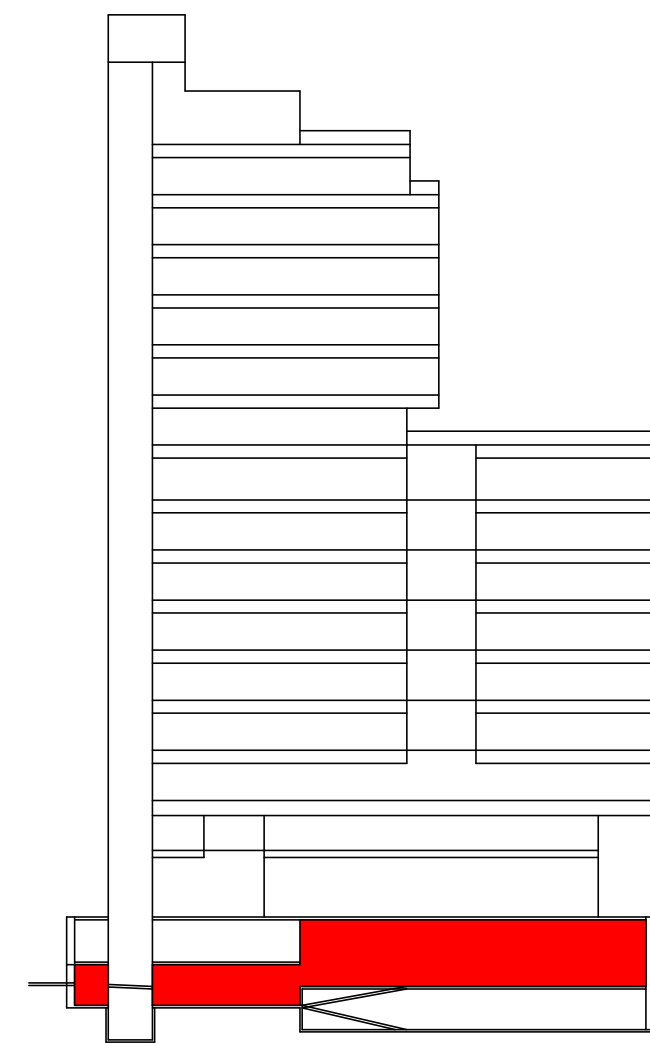

architectus™

Architectus Sydney  
Level 3, 341 George Street  
Sydney NSW 2000  
T (61 2) 8252 8400  
F (61 2) 8252 8600  
sydney@architectus.com.au  
ABN 11 098 489 448

project 143 & 169 Macquarie St


drawing

Basement 1 & 2A

scale	As indicated at A1	status	drawing no.
drawn	Author		DA1001
checked	Checker	issue	
project no	120171		L

3/09/2013 9:12:18 AM




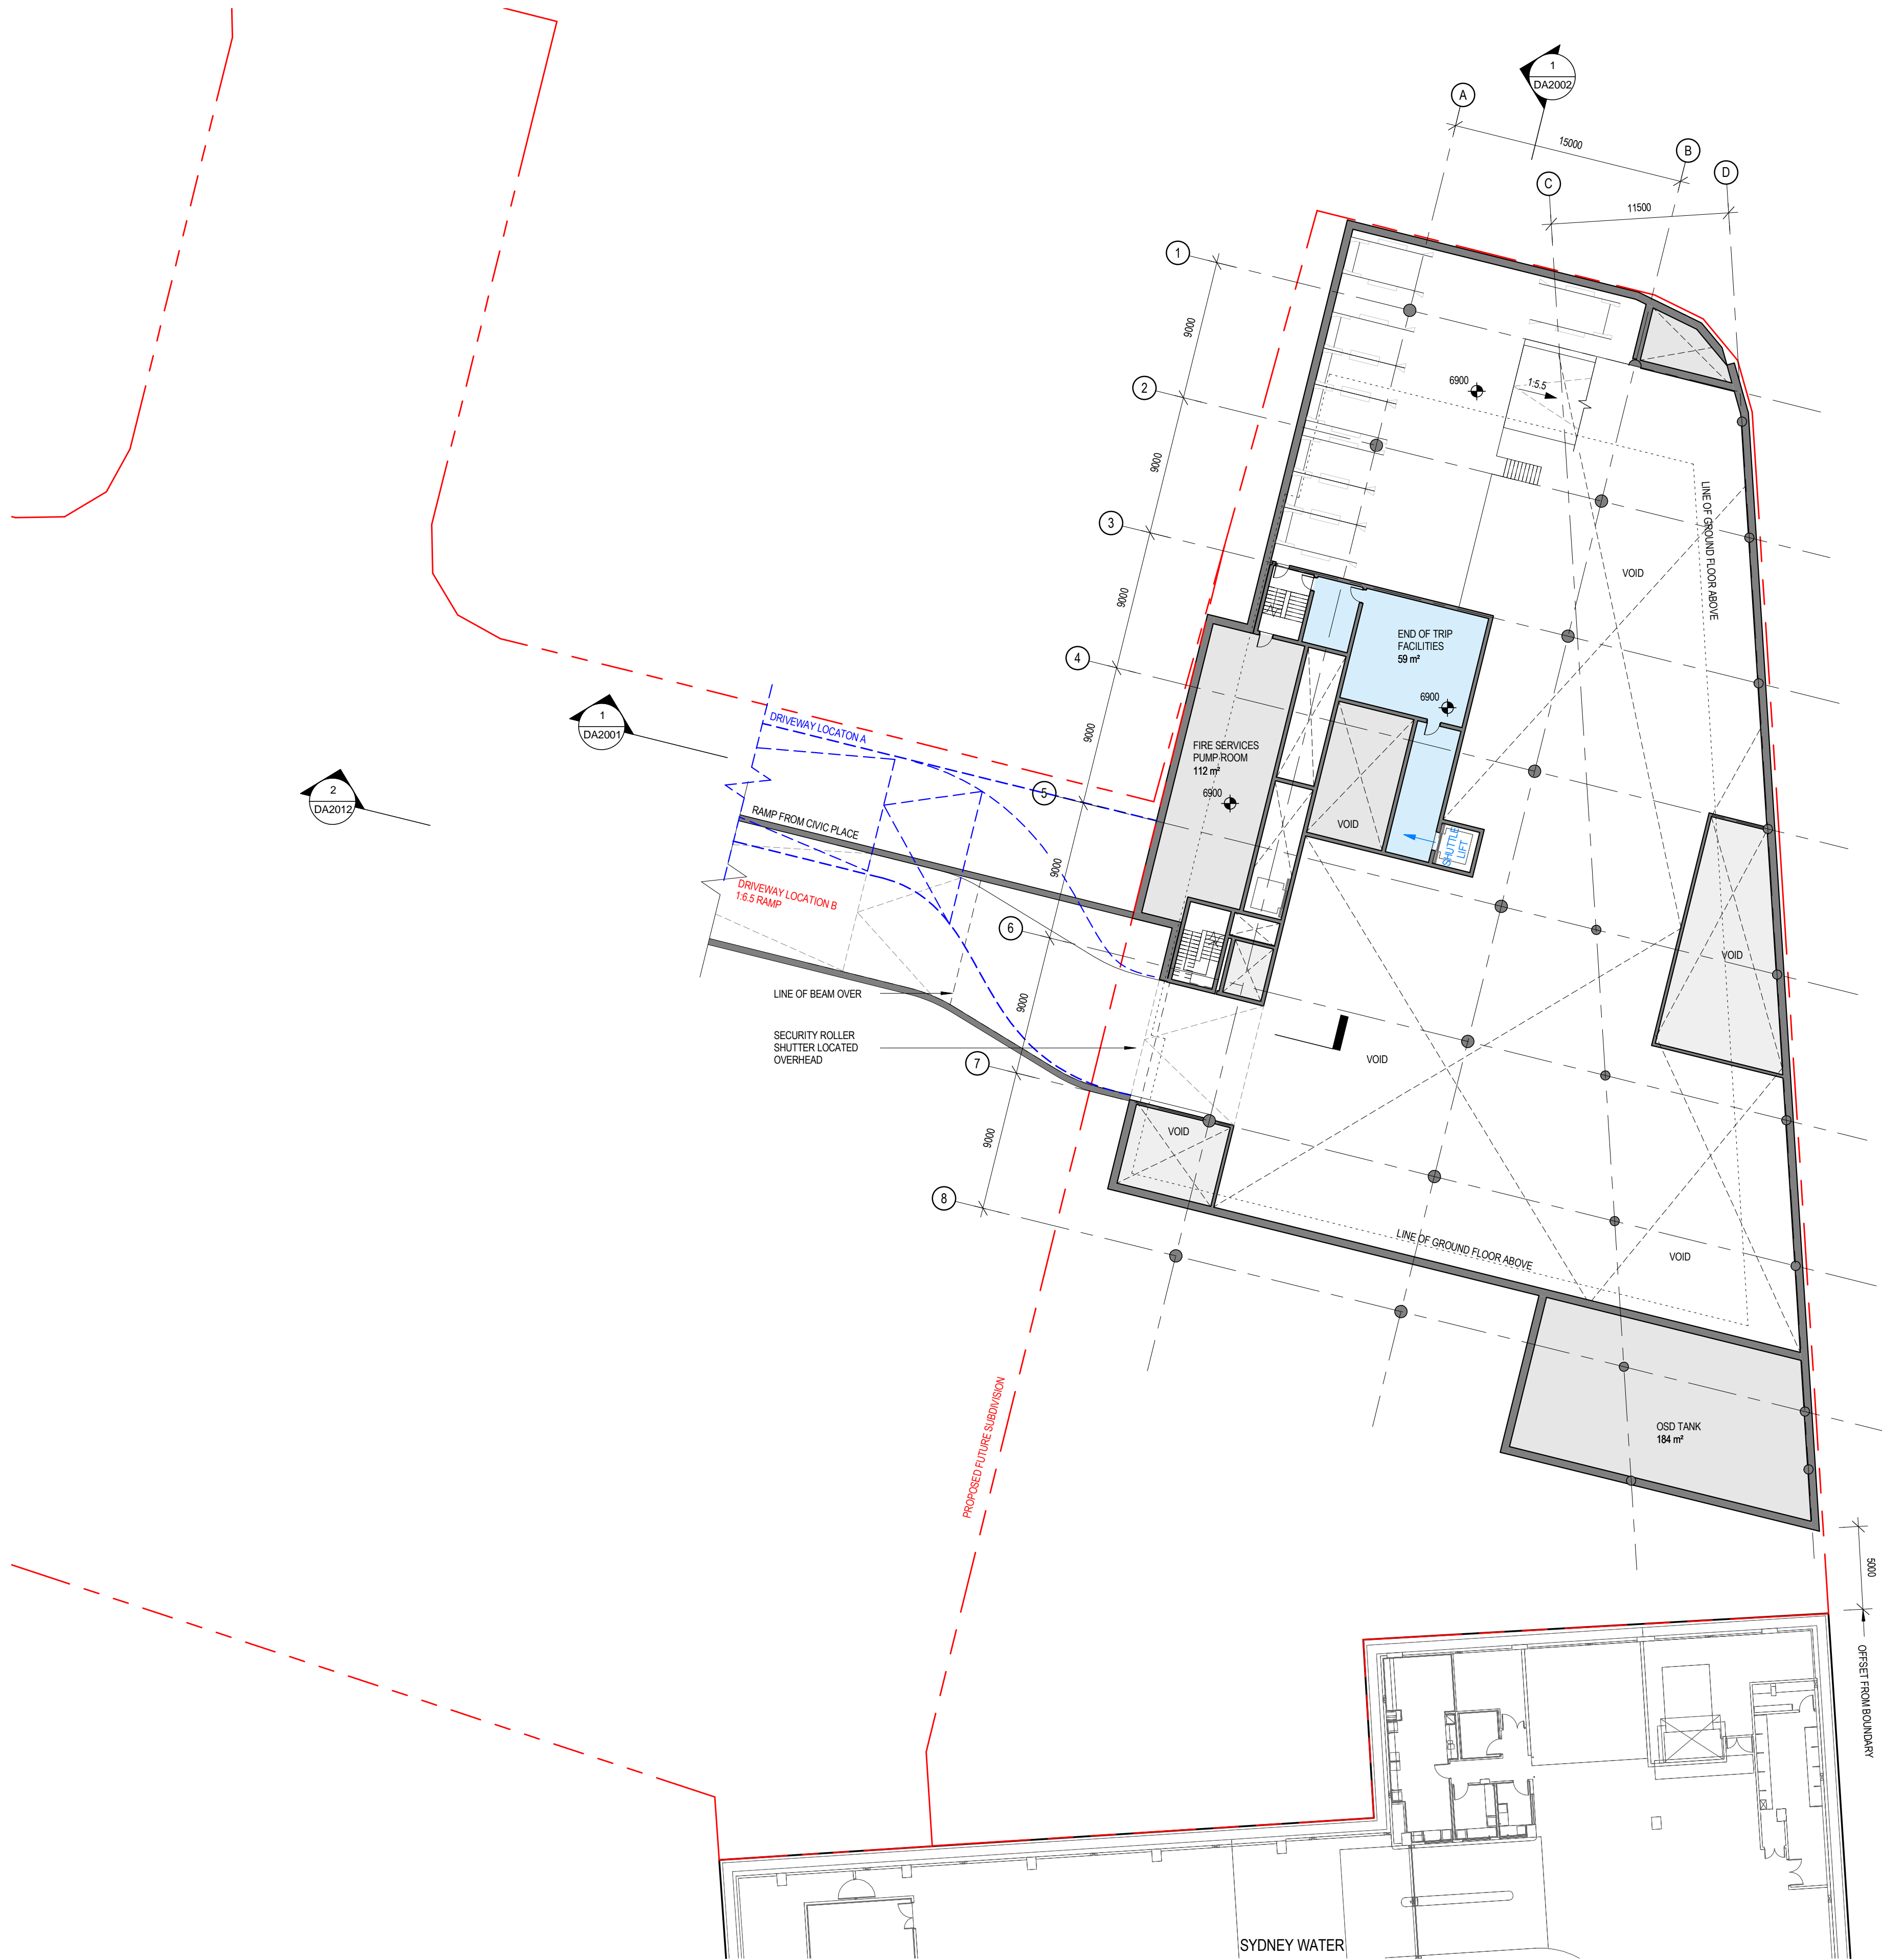


Do not scale drawings. Verify all dimensions on site

issue	amendment	date
A	FOR DA	22/01/13
B	DRAFT FOR DA - CONSULTANT ISSUE	08/07/13
C	CONSULTANT ISSUE	12/07/13
D	DRAFT FOR DA - CONSULTANT ISSUE	18/07/13
E	DRAFT FOR DA - CONSULTANT ISSUE	24/07/13
F	REVISED BASEMENT RAMP	02/08/13
G	MINOR AMENDMENTS	02/08/13
H	DRAFT FOR DA - CONSULTANT ISSUE	05/08/13
J	FOR DA	06/08/13
K	FOR DA - FURTHER INFORMATION	19/08/13
L	FOR DA - CONSOLIDATED PACKAGE	02/09/13

BASEMENT LEGEND

- SC SMALL CAR
- ACCESSIBLE PARKING
- M MOTORBIKE
- MRV MEDIUM RIGID VEHICLE PARK
- C COURIER PARK

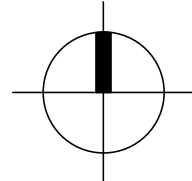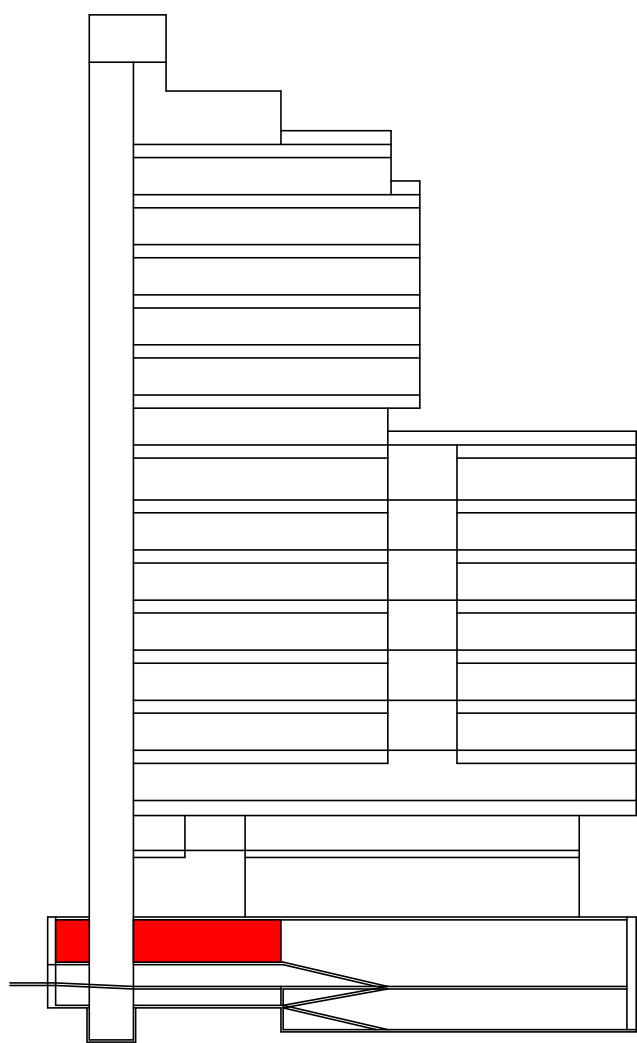

architectus™

Architectus Sydney  
Level 3, 341 George Street  
Sydney NSW 2000  
T (61 2) 8252 8400  
F (61 2) 8252 8600  
sydney@architectus.com.au  
ABN 11 098 489 448

project 143 & 169 Macquarie St

drawing

Basement 1A



scale	As indicated at A1	status	drawing no.
drawn	Author		DA1001A
checked	Checker	issue	
project no	120171		L



FOR DA





issue	amendment	date
A	FOR DA	22/01/13
B	DRAFT FOR DA - CONSULTANT ISSUE	08/07/13
C	CONSULTANT ISSUE	12/07/13
D	DRAFT FOR DA - CONSULTANT ISSUE	18/07/13
E	DRAFT FOR DA - CONSULTANT ISSUE	24/07/13
F	DRAFT FOR DA - CONSULTANT ISSUE	26/07/13
G	MINOR AMENDMENTS	02/08/13
H	DRAFT FOR DA - CONSULTANT ISSUE	05/08/13
J	FOR DA	06/08/13
K	FOR DA - FURTHER INFORMATION	19/08/13
L	FOR DA - CONSOLIDATED PACKAGE	02/09/13

 PROPOSED SPOT LEVELS  
 EXISTING SPOT LEVELS

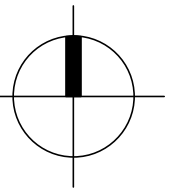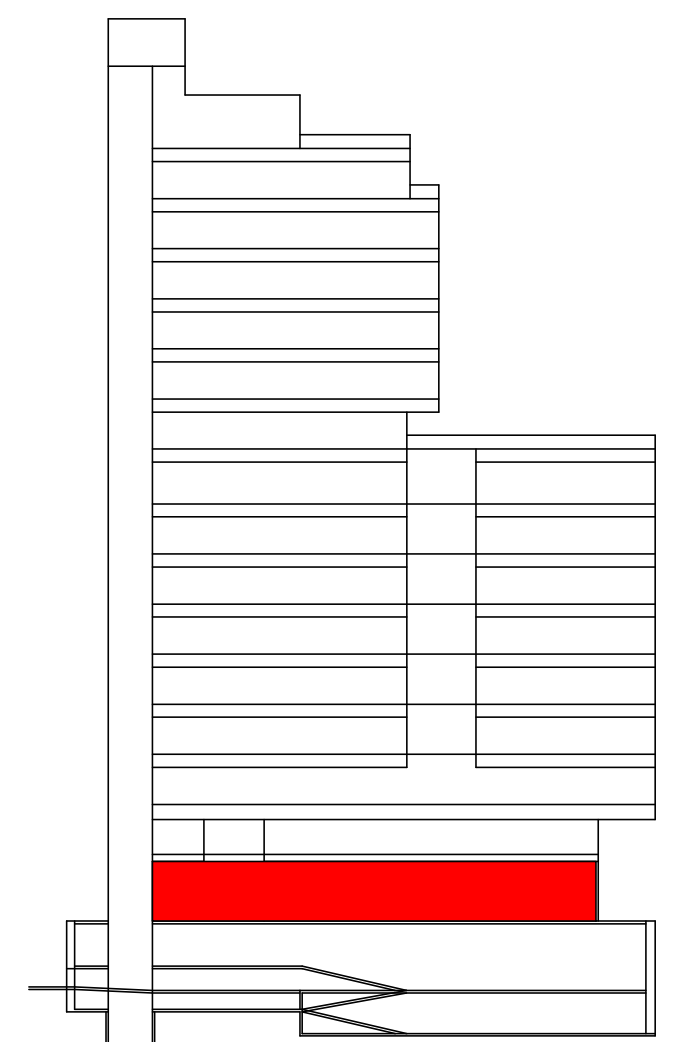


**Architectus Sydney**  
Level 3 341 George Street  
Sydney NSW 2000  
**T (61 2) 8252 8400**  
F (61 2) 8252 8600  
sydney@architectus.com.au  
**ABN 11 098 489 448**

## Ground Floor

scale	1 : 250 at A1	status	drawing no.
drawn	Author	<b>DA1002</b>	
checked	Checker	issue	
project no	120171		<b>L</b>

3/09/2013 9:12:29 AM

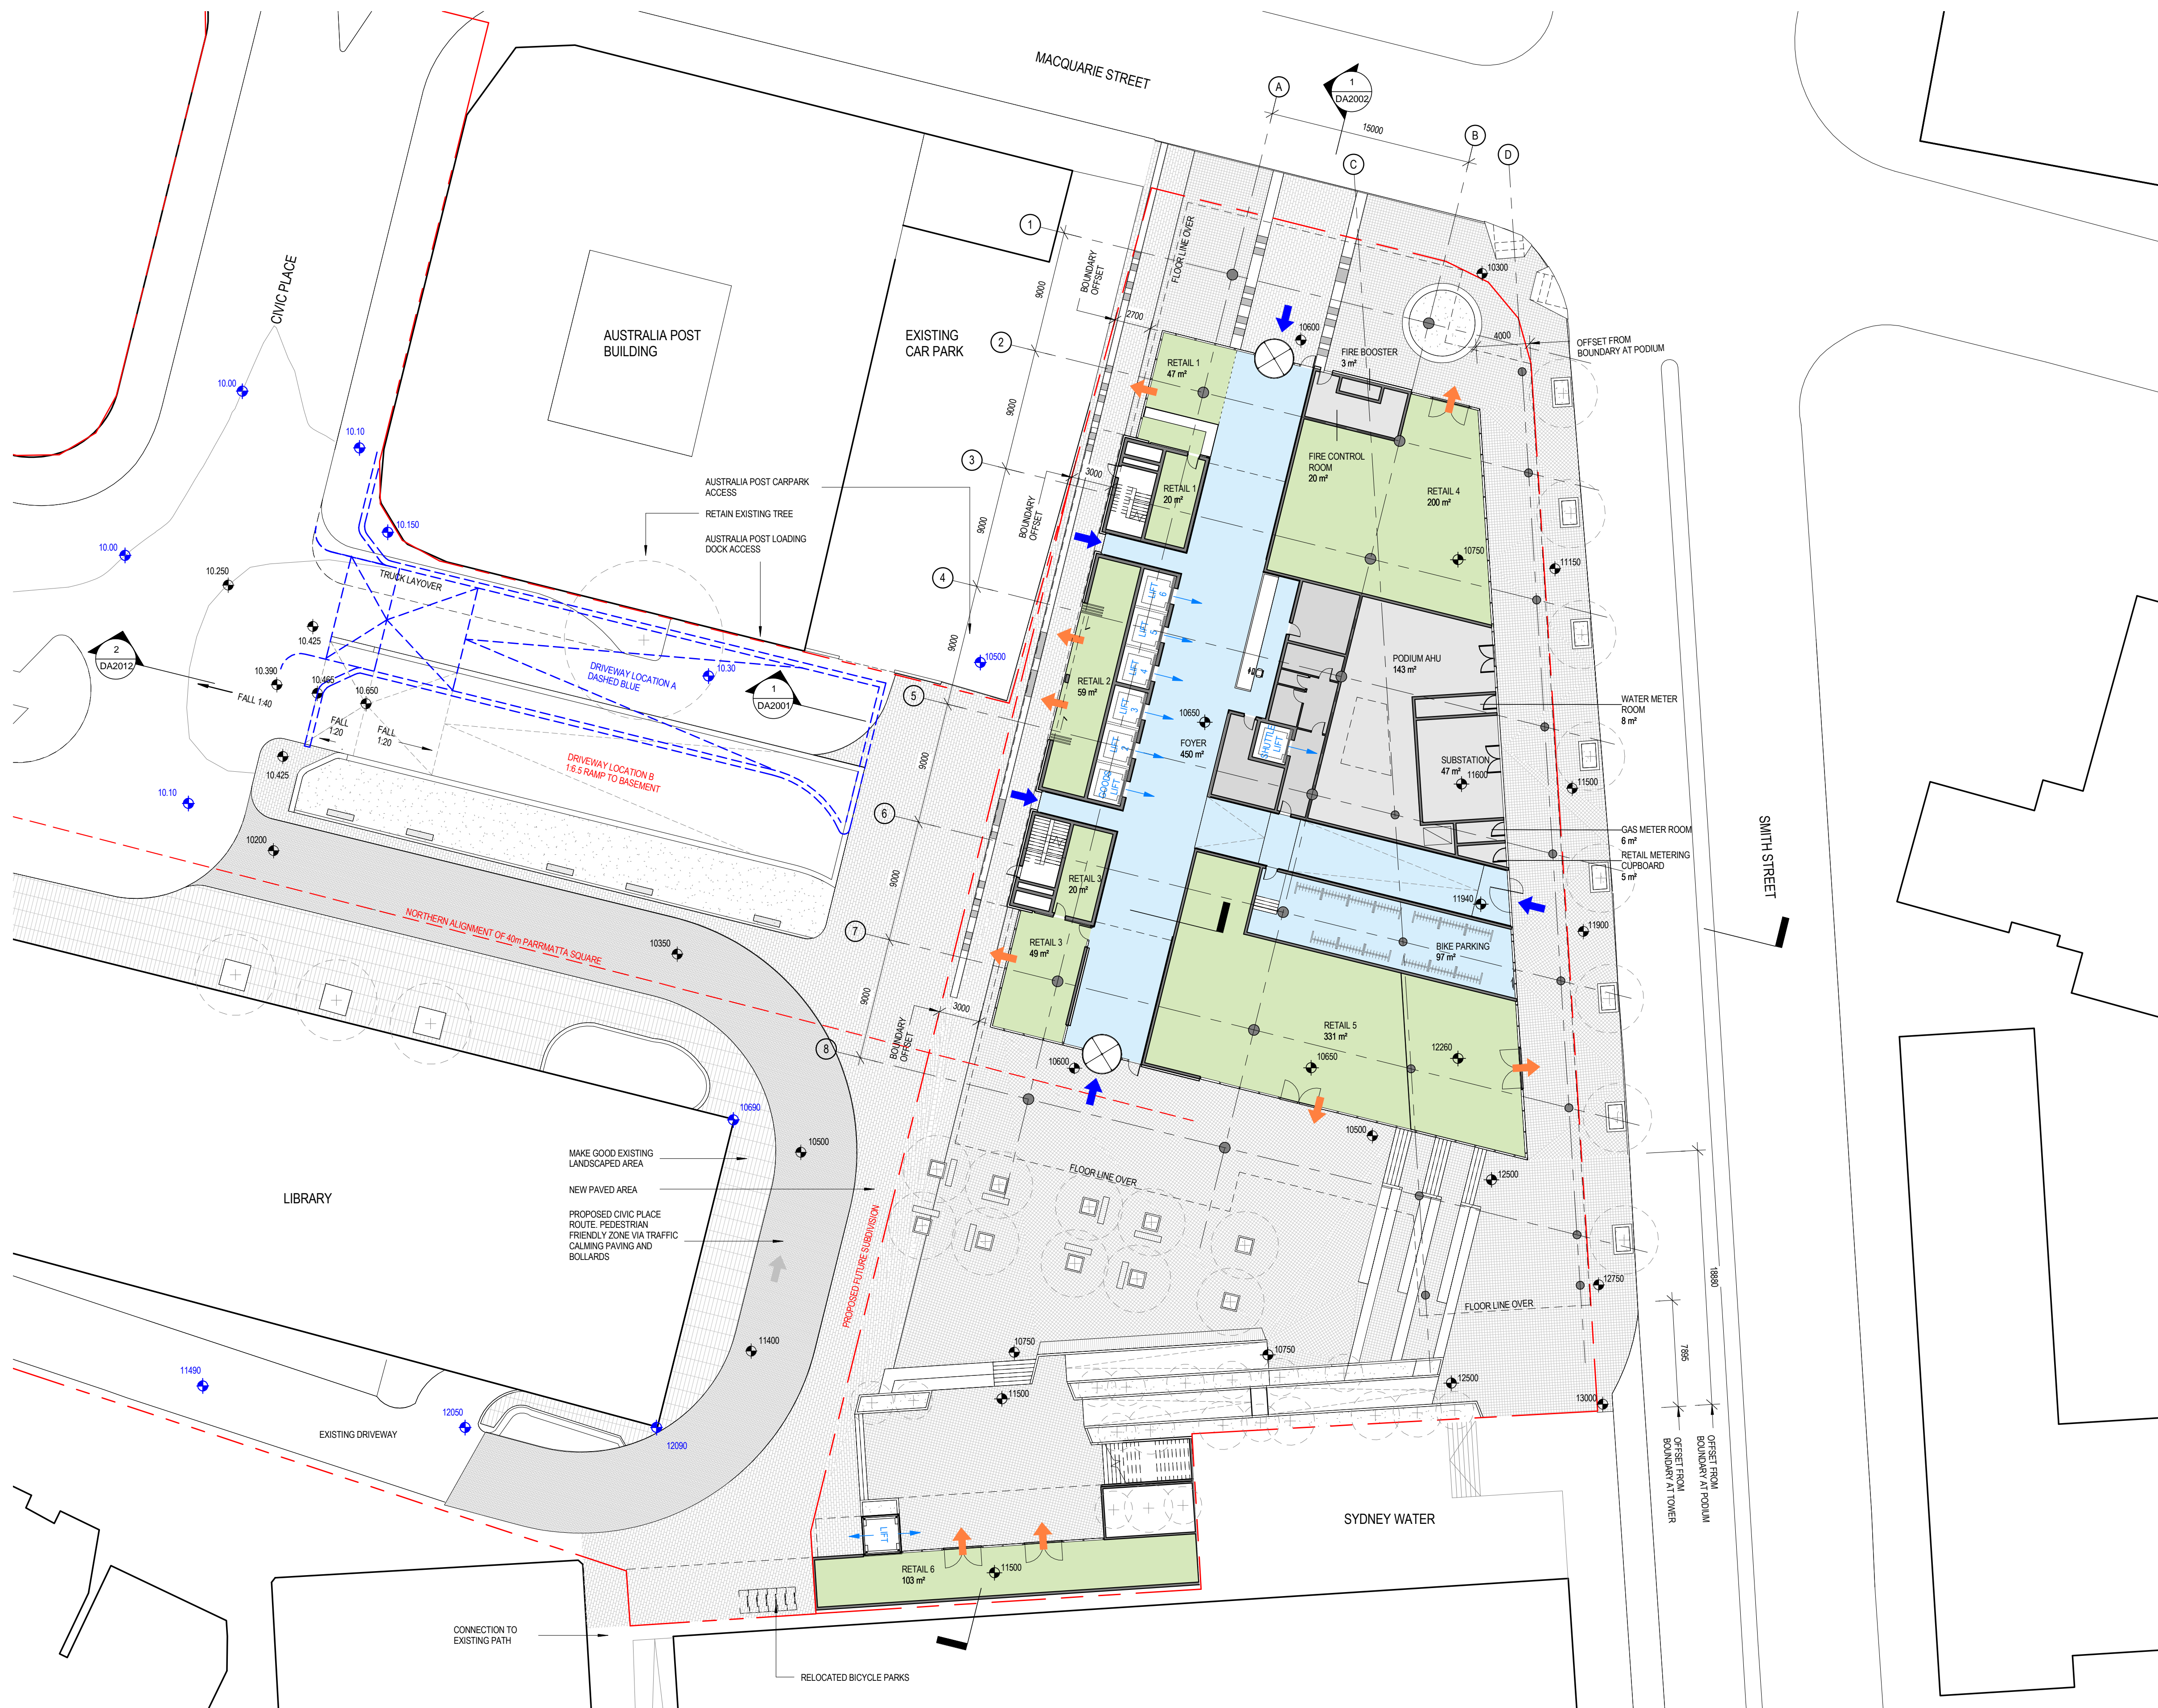







Do not scale drawings. Verify all dimensions on site

issue	amendment	date
A	FOR DA	22/01/13
B	REVISED DA SET	06/04/13
C	DRAFT FOR DA - CONSULTANT ISSUE	08/07/13
D	CONSULTANT ISSUE	12/07/13
E	DRAFT FOR DA - CONSULTANT ISSUE	18/07/13
F	DRAFT FOR DA - CONSULTANT ISSUE	24/07/13
G	MINOR AMENDMENTS	02/08/13
H	DRAFT FOR DA - CONSULTANT ISSUE	05/08/13
J	FOR DA	06/08/13
K	FOR DA - CONSOLIDATED PACKAGE	02/09/13

SPOT LEVELS LEGEND

- 11000 PROPOSED SPOT LEVELS  
11000 EXISTING SPOT LEVELS

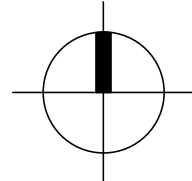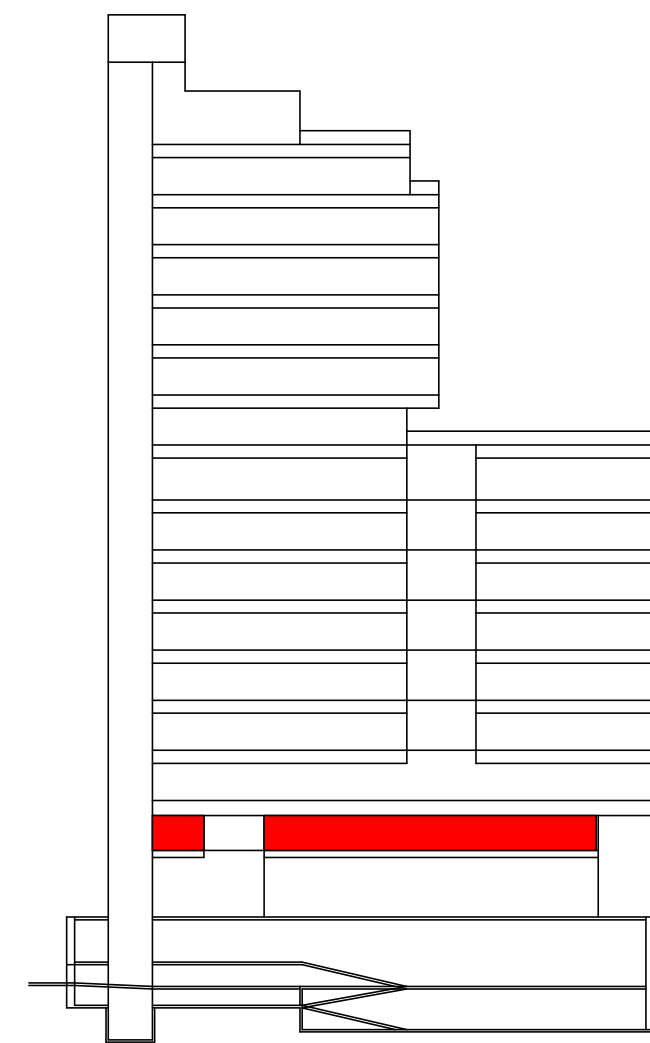

architectus™

Architectus Sydney  
Level 3 341 George Street  
Sydney NSW 2000  
T (61 2) 8252 8400  
F (61 2) 8252 8600  
sydney@architectus.com.au  
ABN 11 098 489 448

project 143 & 169 Macquarie St

drawing

Level 1

scale	1 : 250 at A1	status	drawing no.
drawn	Author		DA1003
checked	Checker	issue	
project no	120171		K

FOR DA







issue	amendment	date
A	FOR DA	22/01/13
B	DRAFT FOR DA - CONSULTANT ISSUE	08/07/13
C	CONSULTANT ISSUE	12/07/13
D	DRAFT FOR DA - CONSULTANT ISSUE	18/07/13
E	DRAFT FOR DA - CONSULTANT ISSUE	24/07/13
F	MINOR AMENDMENTS	02/08/13
G	DRAFT FOR DA - CONSULTANT ISSUE	05/08/13
H	FOR DA	06/08/13
J	FOR DA - CONSOLIDATED PACKAGE	02/09/13

---

---

---

---

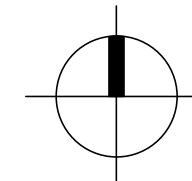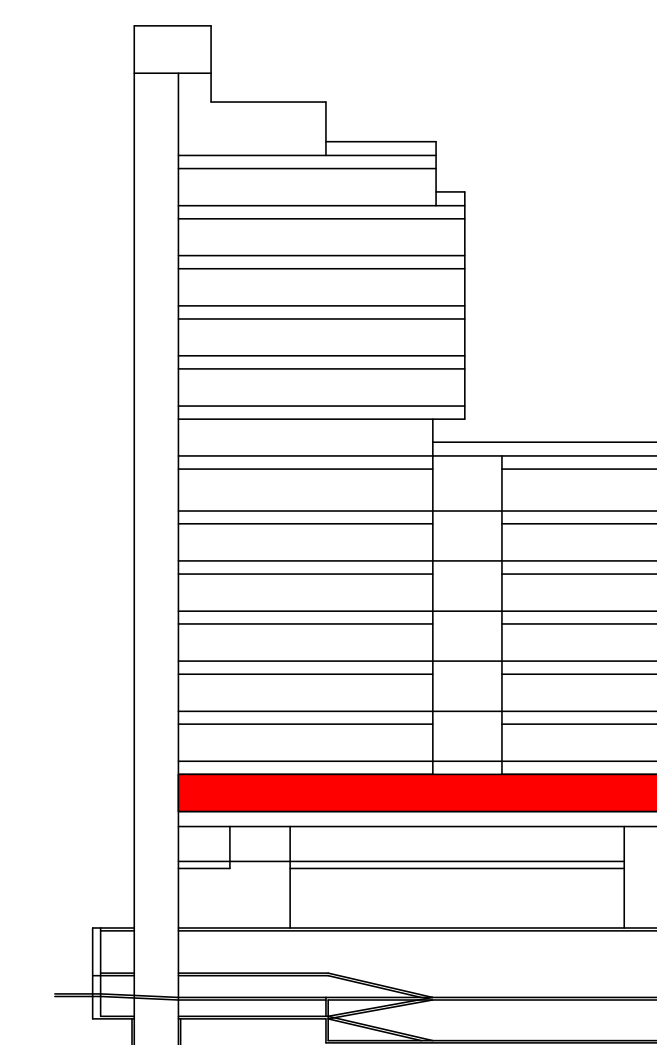

**Architectus Sydney**  
Level 3 341 George Street  
Sydney NSW 2000  
T (61 2) 8252 8400  
F (61 2) 8252 8600  
sydney@architectus.com.au  
ABN 11 098 489 448


drawing

scale	1 : 250 at A1	status	drawing n°
drawn	Author		<b>DA1004</b>
checked	Checker	issue	
project no	120171		J

3/09/2013 9:12:42 AM



**FOR DA**



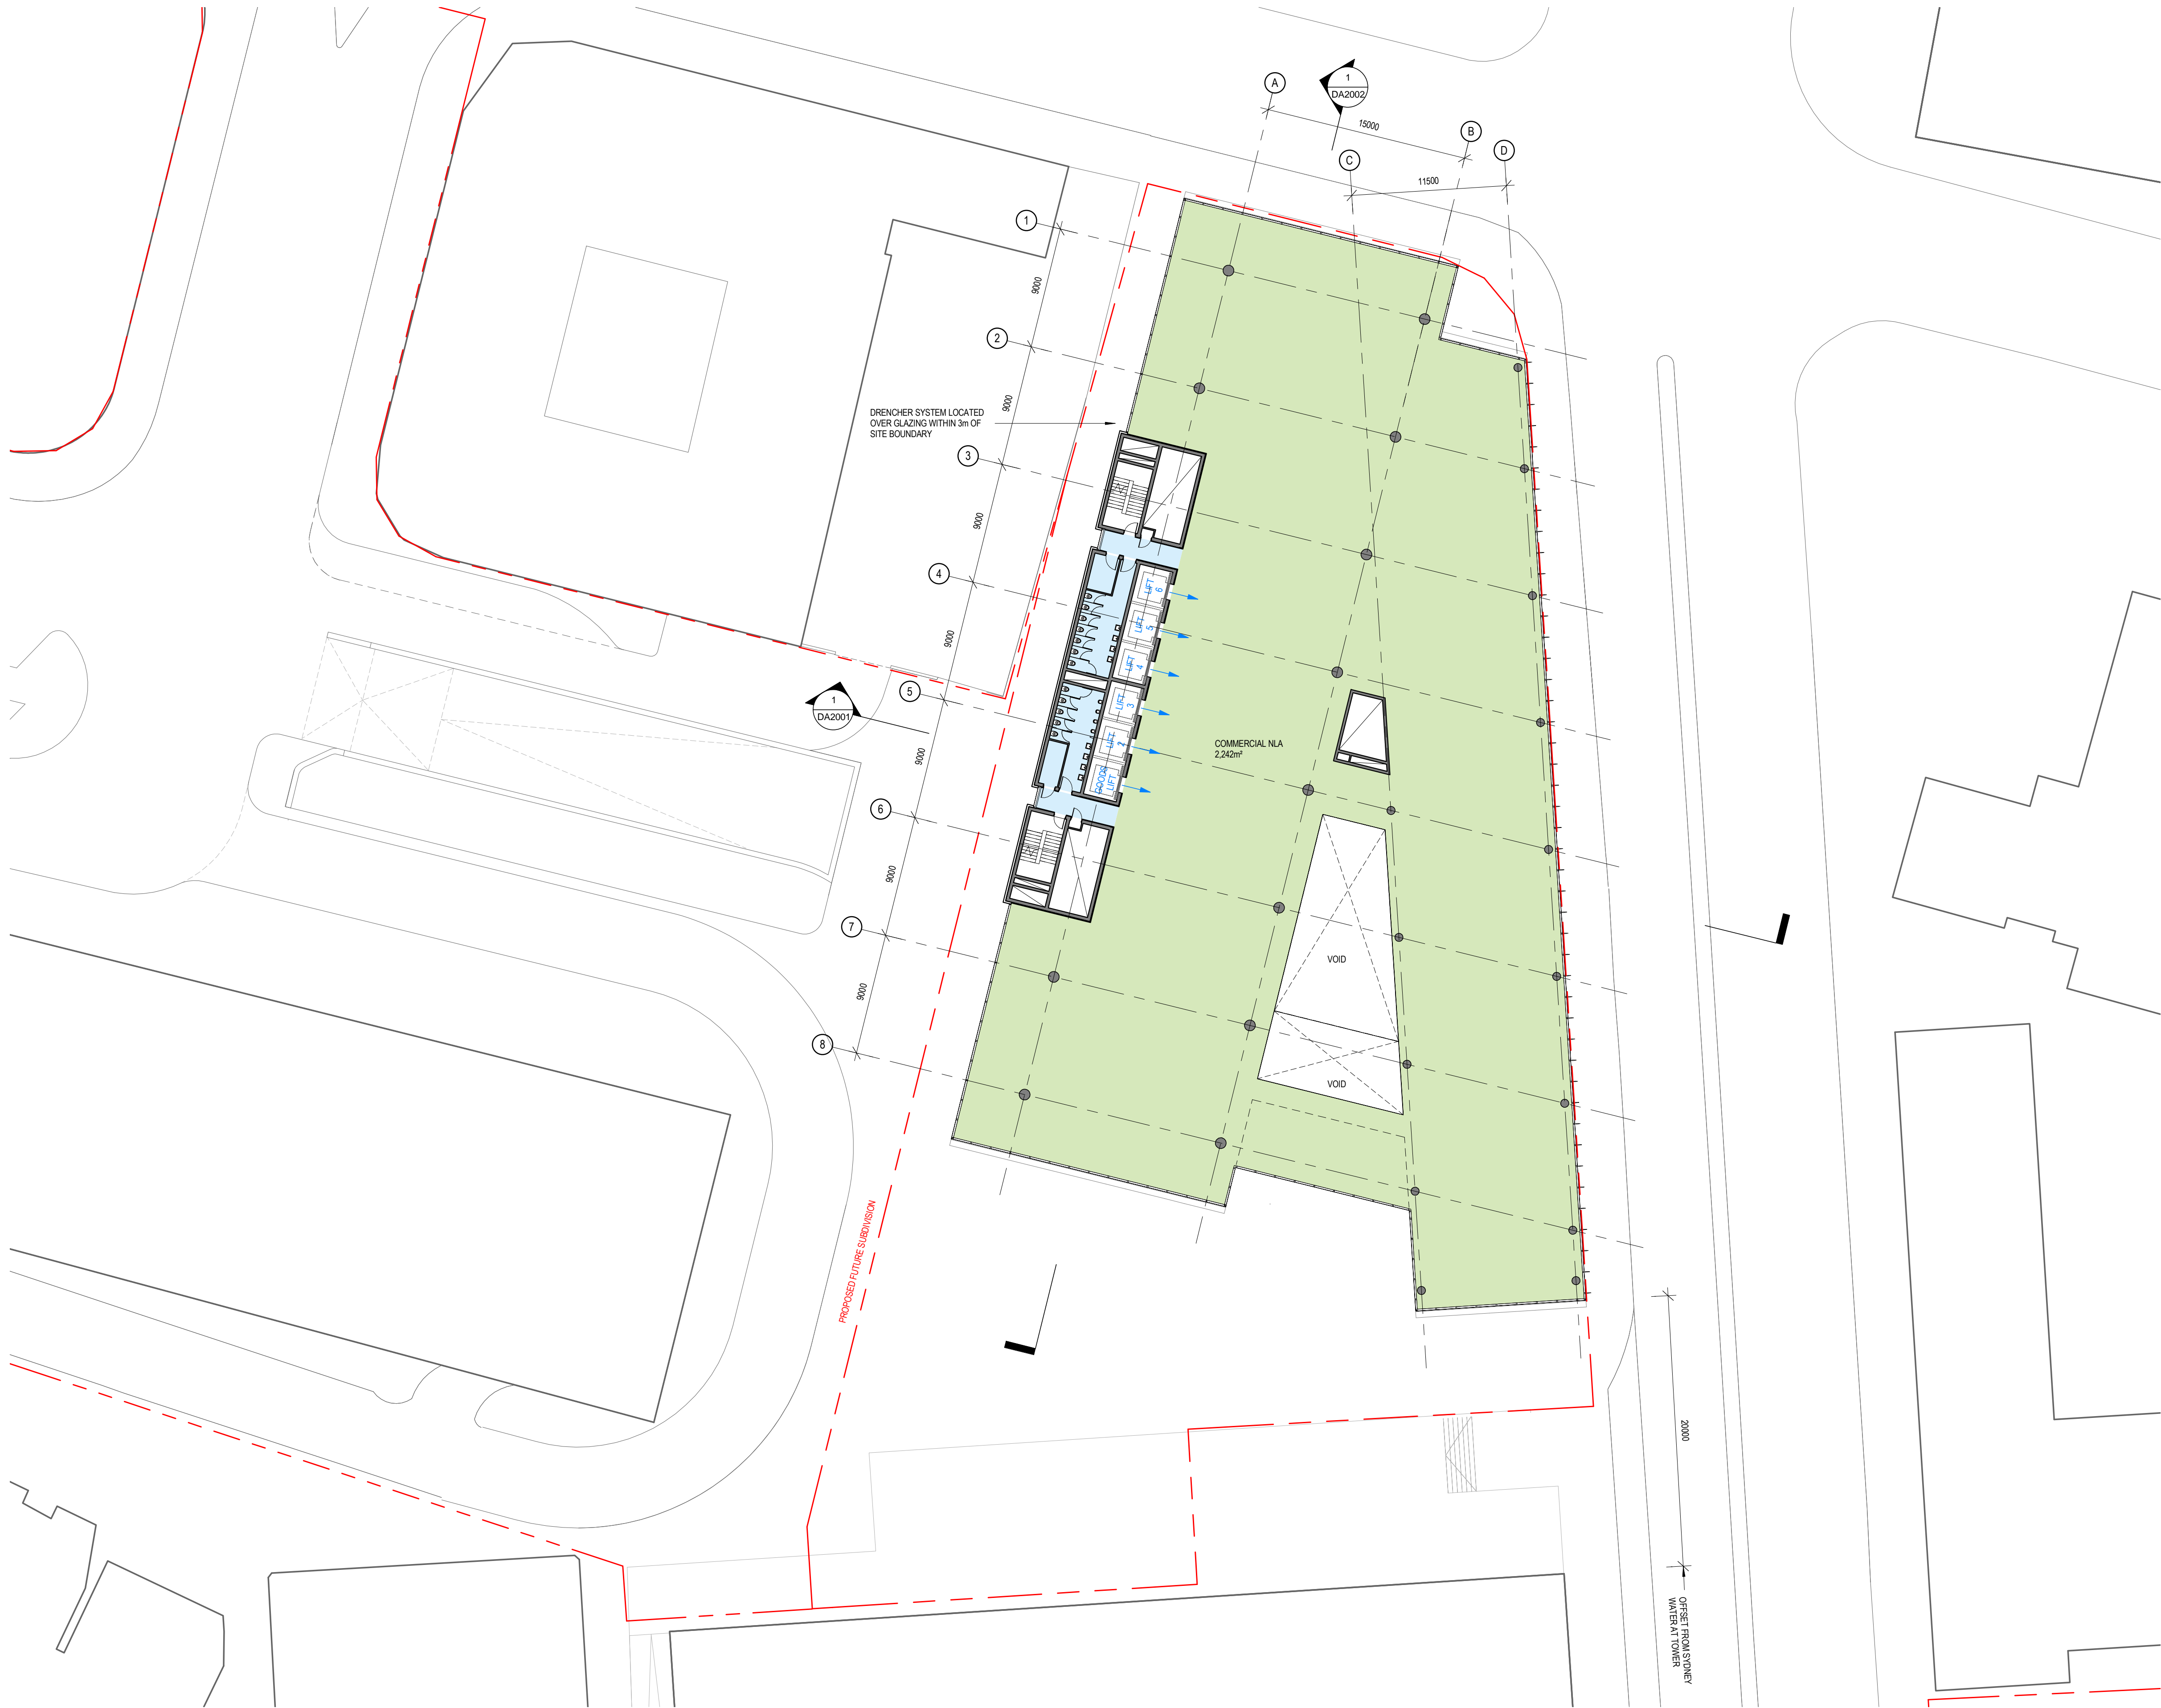

Do not scale drawings. Verify all dimensions on site

issue	amendment	date
A	FOR DA	22/01/13
B	DRAFT FOR DA - CONSULTANT ISSUE	08/07/13
C	CONSULTANT ISSUE	12/07/13
D	DRAFT FOR DA - CONSULTANT ISSUE	18/07/13
E	DRAFT FOR DA - CONSULTANT ISSUE	24/07/13
F	MINOR AMENDMENTS	02/08/13
G	DRAFT FOR DA - CONSULTANT ISSUE	05/08/13
H	FOR DA	06/08/13
J	FOR DA - CONSOLIDATED PACKAGE	02/09/13

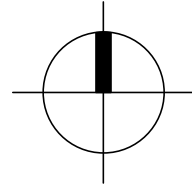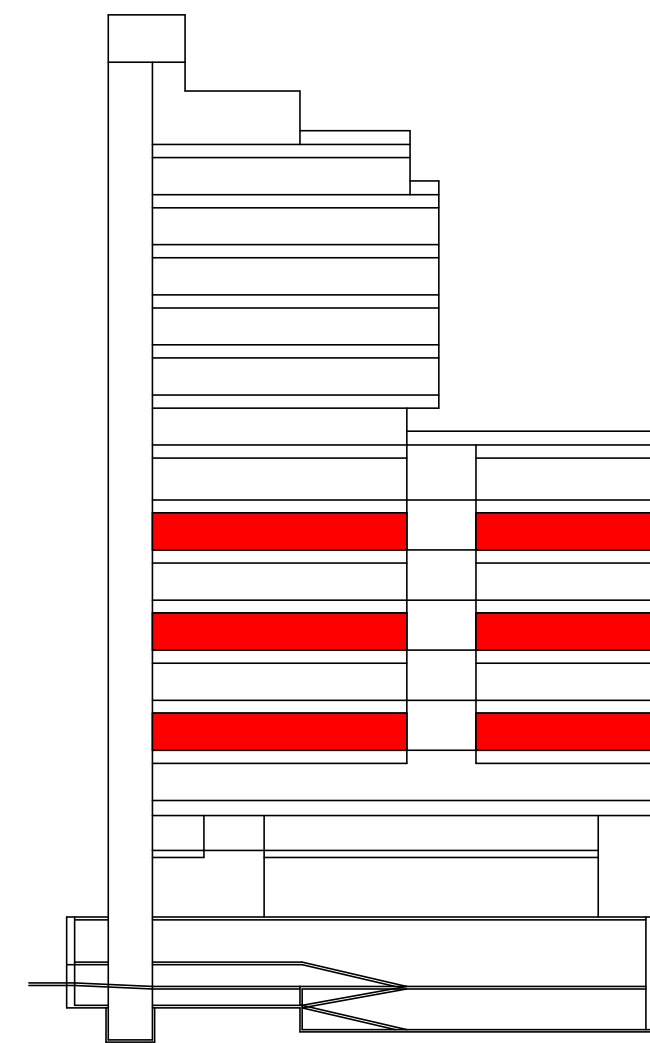**architectus™**

Architectus Sydney  
Level 3, 341 George Street  
Sydney NSW 2000  
T (61 2) 8252 8400  
F (61 2) 8252 8600  
sydney@architectus.com.au  
ABN 11 098 489 448


project 143 & 169 Macquarie St

drawing

Podium Floor Plan Levels 3/5/7



scale	1 : 250 at A1	status	drawing no.
drawn	Author		<b>DA1005</b>
checked	Checker	issue	
project no	120171		<b>J</b>



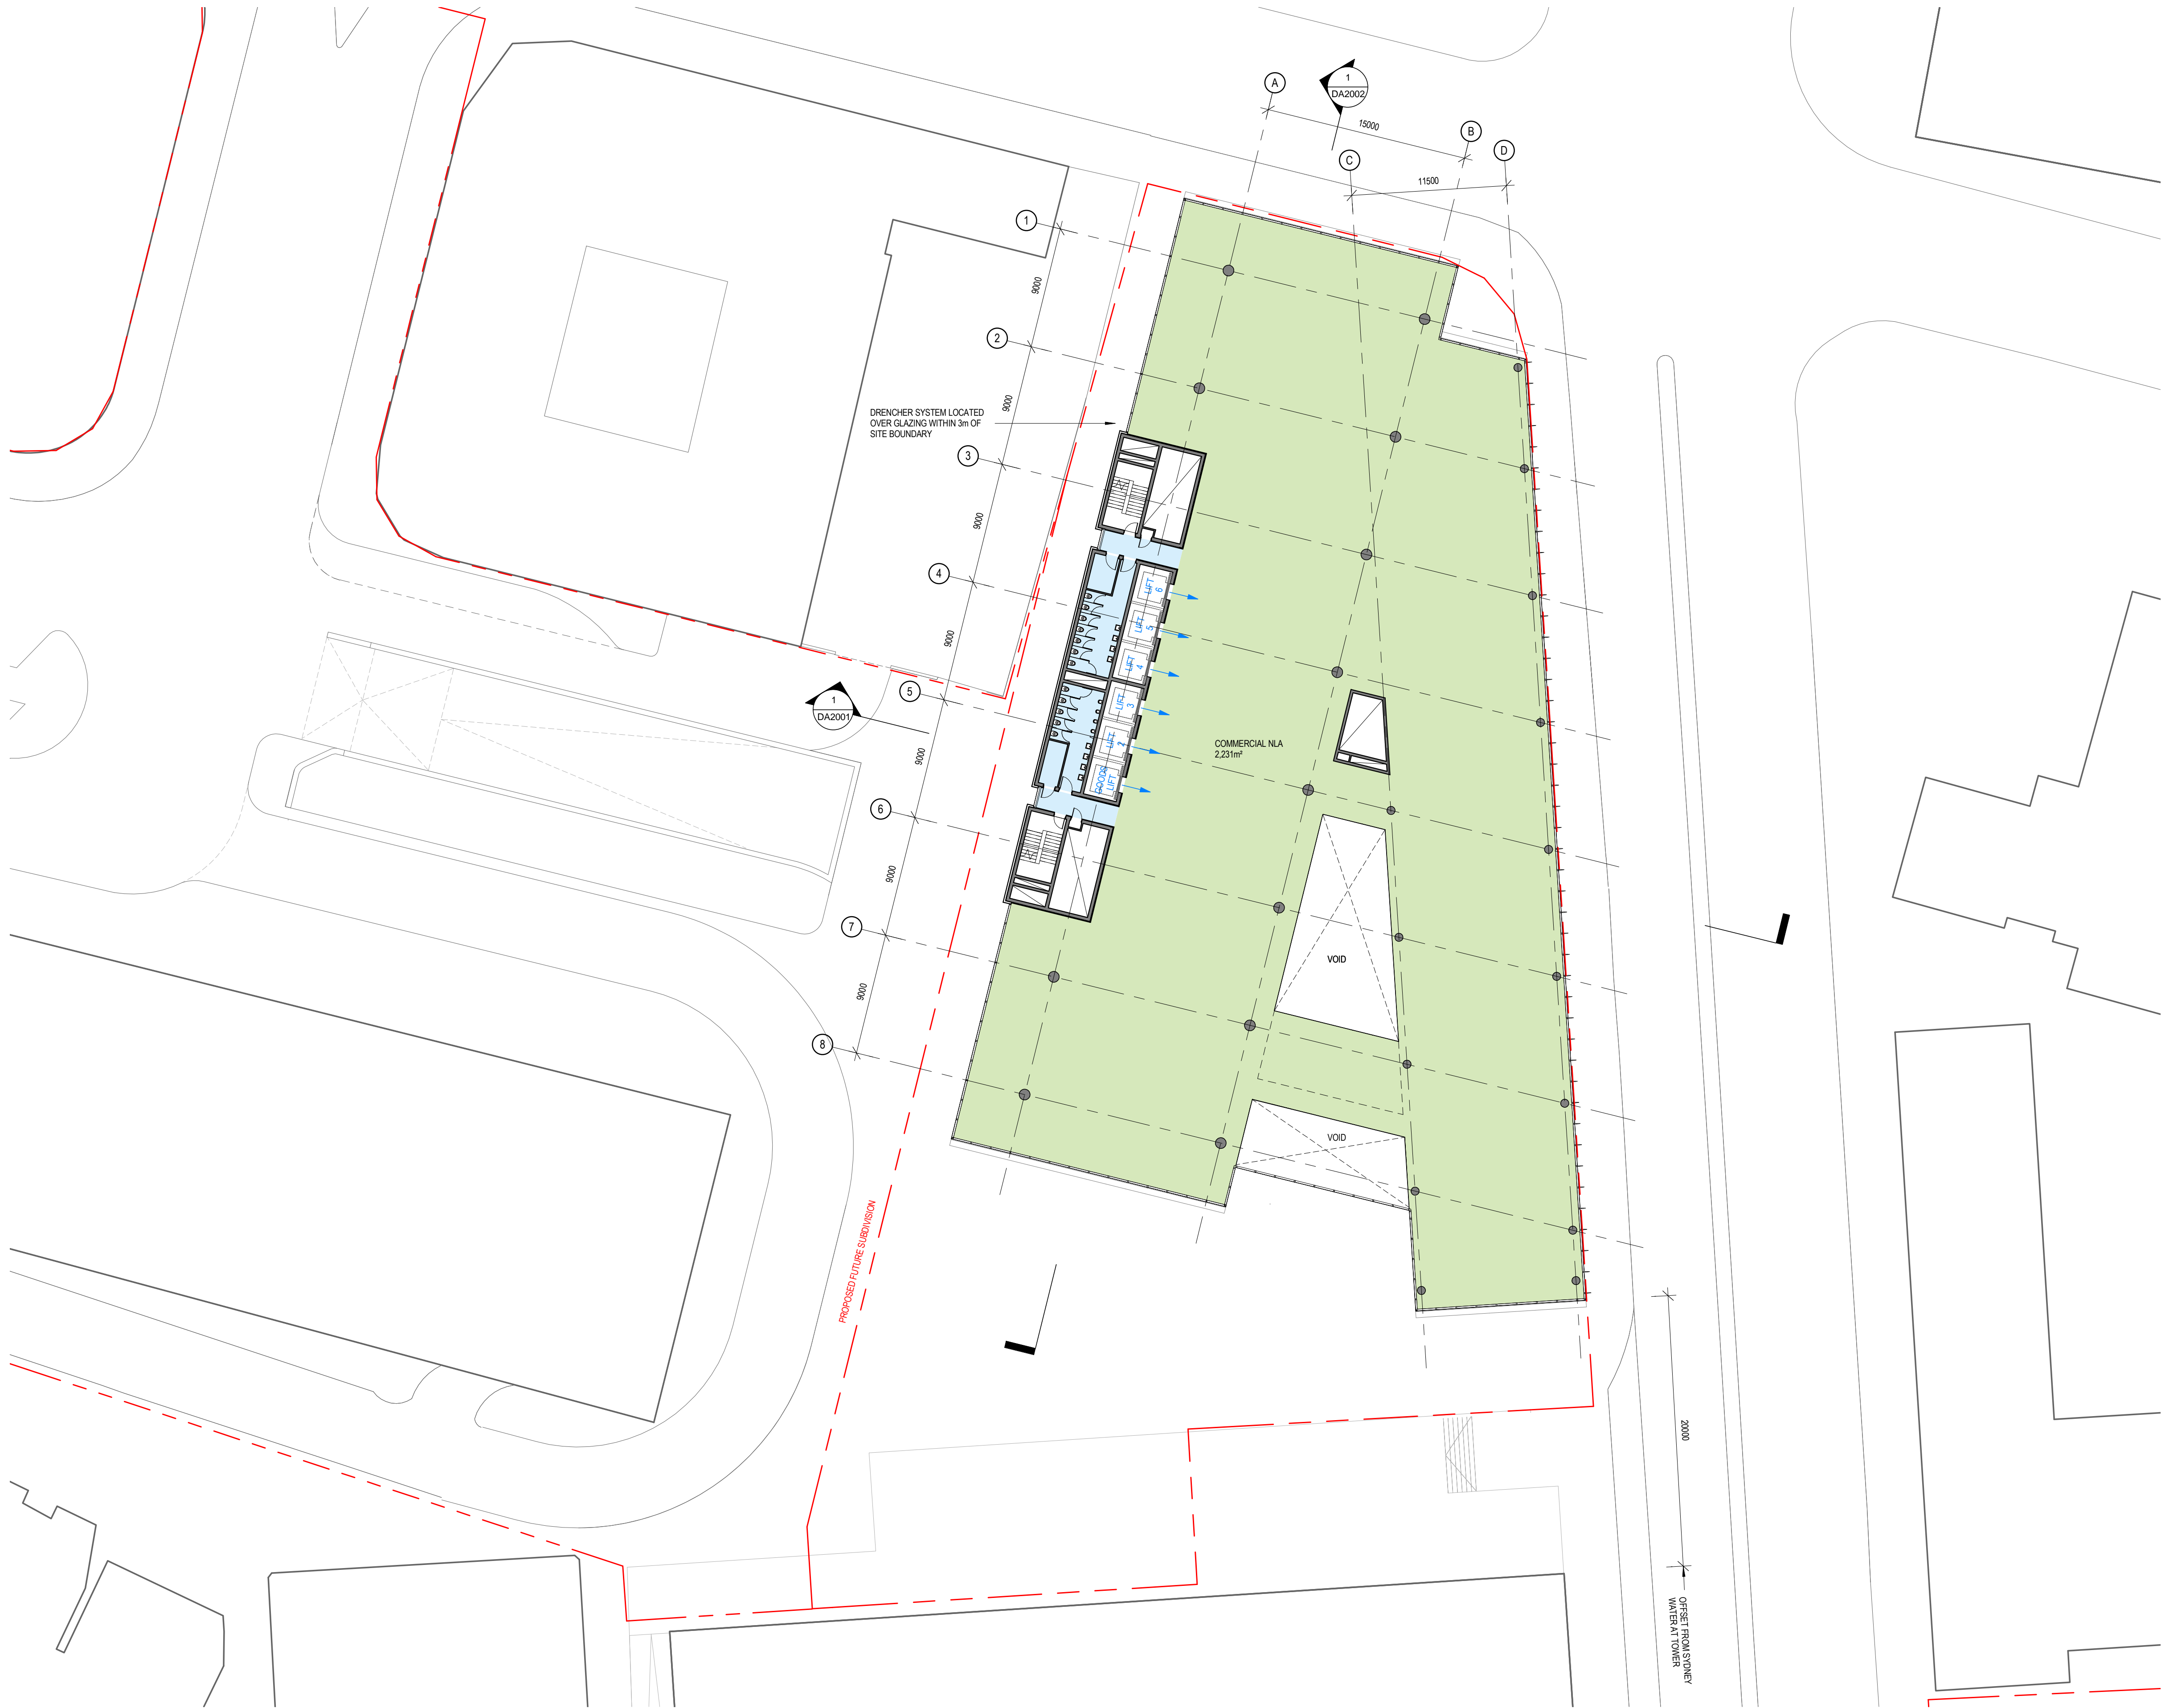

Do not scale drawings. Verify all dimensions on site

issue	amendment	date
A	FOR DA	22/01/13
B	DRAFT FOR DA - CONSULTANT ISSUE	08/07/13
C	CONSULTANT ISSUE	12/07/13
D	DRAFT FOR DA - CONSULTANT ISSUE	18/07/13
E	DRAFT FOR DA - CONSULTANT ISSUE	24/07/13
F	MINOR AMENDMENTS	02/08/13
G	DRAFT FOR DA - CONSULTANT ISSUE	05/08/13
H	FOR DA	06/08/13
J	FOR DA - CONSOLIDATED PACKAGE	02/09/13

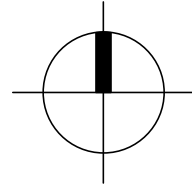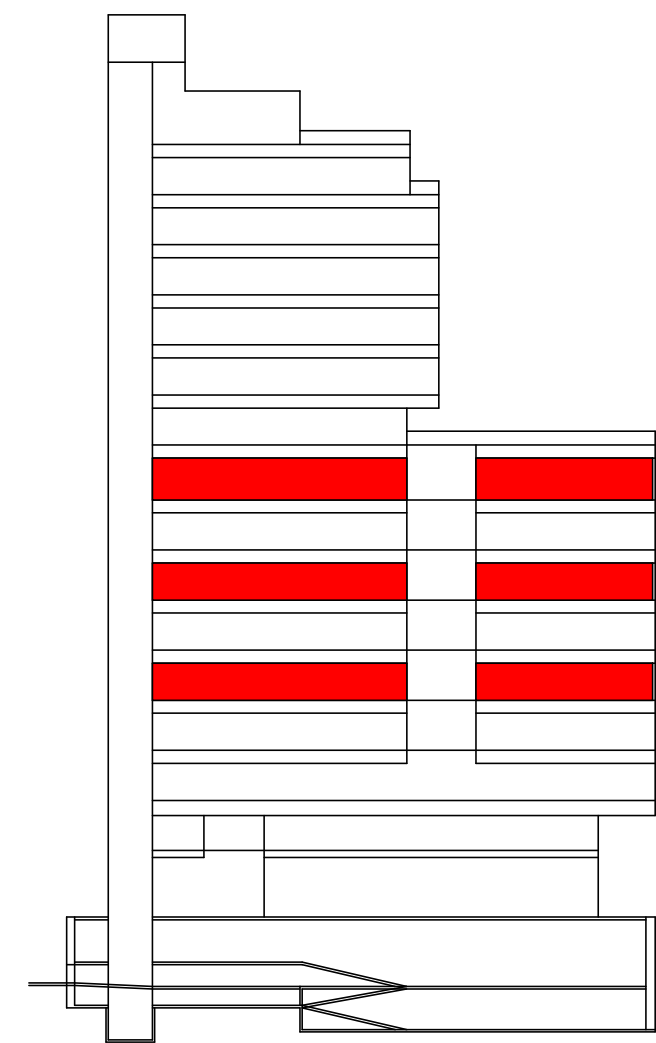architectus™

Architectus Sydney  
Level 3, 341 George Street  
Sydney NSW 2000  
T (61 2) 8252 8400  
F (61 2) 8252 8600  
sydney@architectus.com.au  
ABN 11 098 489 448

Sydney  
Melbourne  
Auckland  
Brisbane  
Shanghai

project 143 & 169 Macquarie St

drawing

Podium Floor Plan Levels 4/6/8

scale	1 : 250 at A1	status	drawing no.
drawn	Author		DA1006
checked	Checker	issue	
project no	120171		J







Architectus Sydney Pty Ltd is the owner of the copyright subsisting in these drawings, plans, designs and specifications. They must not be used, reproduced or copied, in whole or in part, nor may the information, ideas and concepts therein contained (which are confidential to Architectus Sydney Pty Ltd) be disclosed to any person without the prior written consent of that company.



Do not scale drawings. Verify all dimensions on site

issue	amendment	date
A	FOR DA	22/01/13
B	DRAFT FOR DA - CONSULTANT ISSUE	08/07/13
C	CONSULTANT ISSUE	12/07/13
D	DRAFT FOR DA - CONSULTANT ISSUE	18/07/13
E	DRAFT FOR DA - CONSULTANT ISSUE	24/07/13
F	MINOR AMENDMENTS	02/08/13
G	DRAFT FOR DA - CONSULTANT ISSUE	05/08/13
H	FOR DA	06/08/13
J	FOR DA - CONSOLIDATED PACKAGE	02/09/13

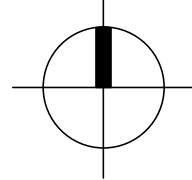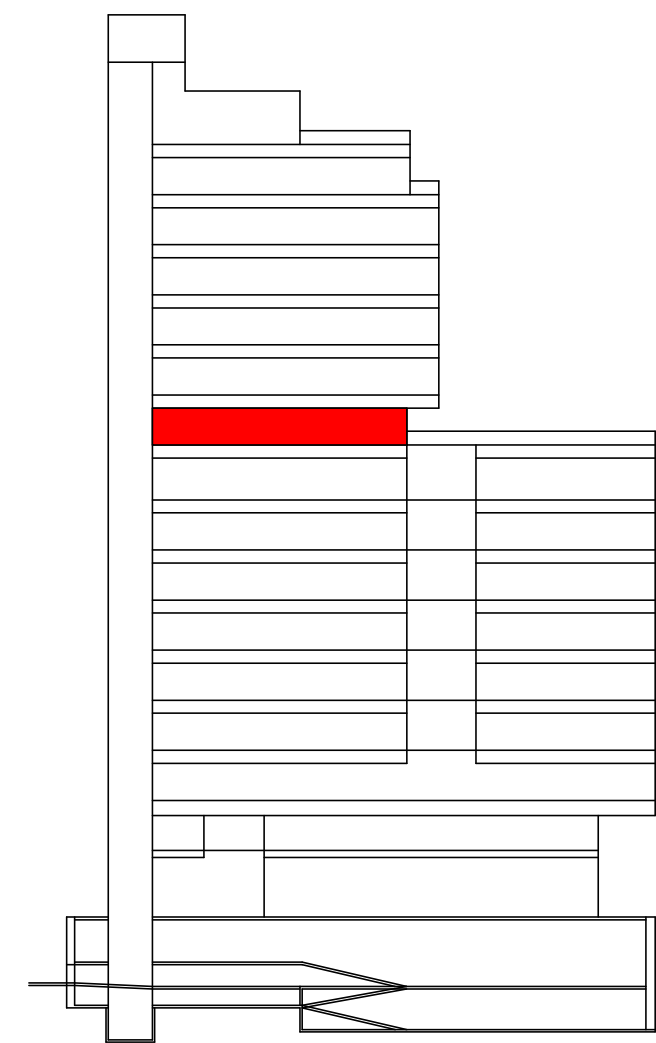

architectus™

Architectus Sydney  
Level 3 341 George Street  
Sydney NSW 2000  
T (61 2) 8252 8400  
F (61 2) 8252 8600  
sydney@architectus.com.au  
ABN 11 098 489 448

project 143 & 169 Macquarie St


drawing

Level 9

scale	1 : 250 at A1	status	drawing no.
drawn	Author		DA1007
checked	Checker	issue	
project no	120171		J



FOR DA



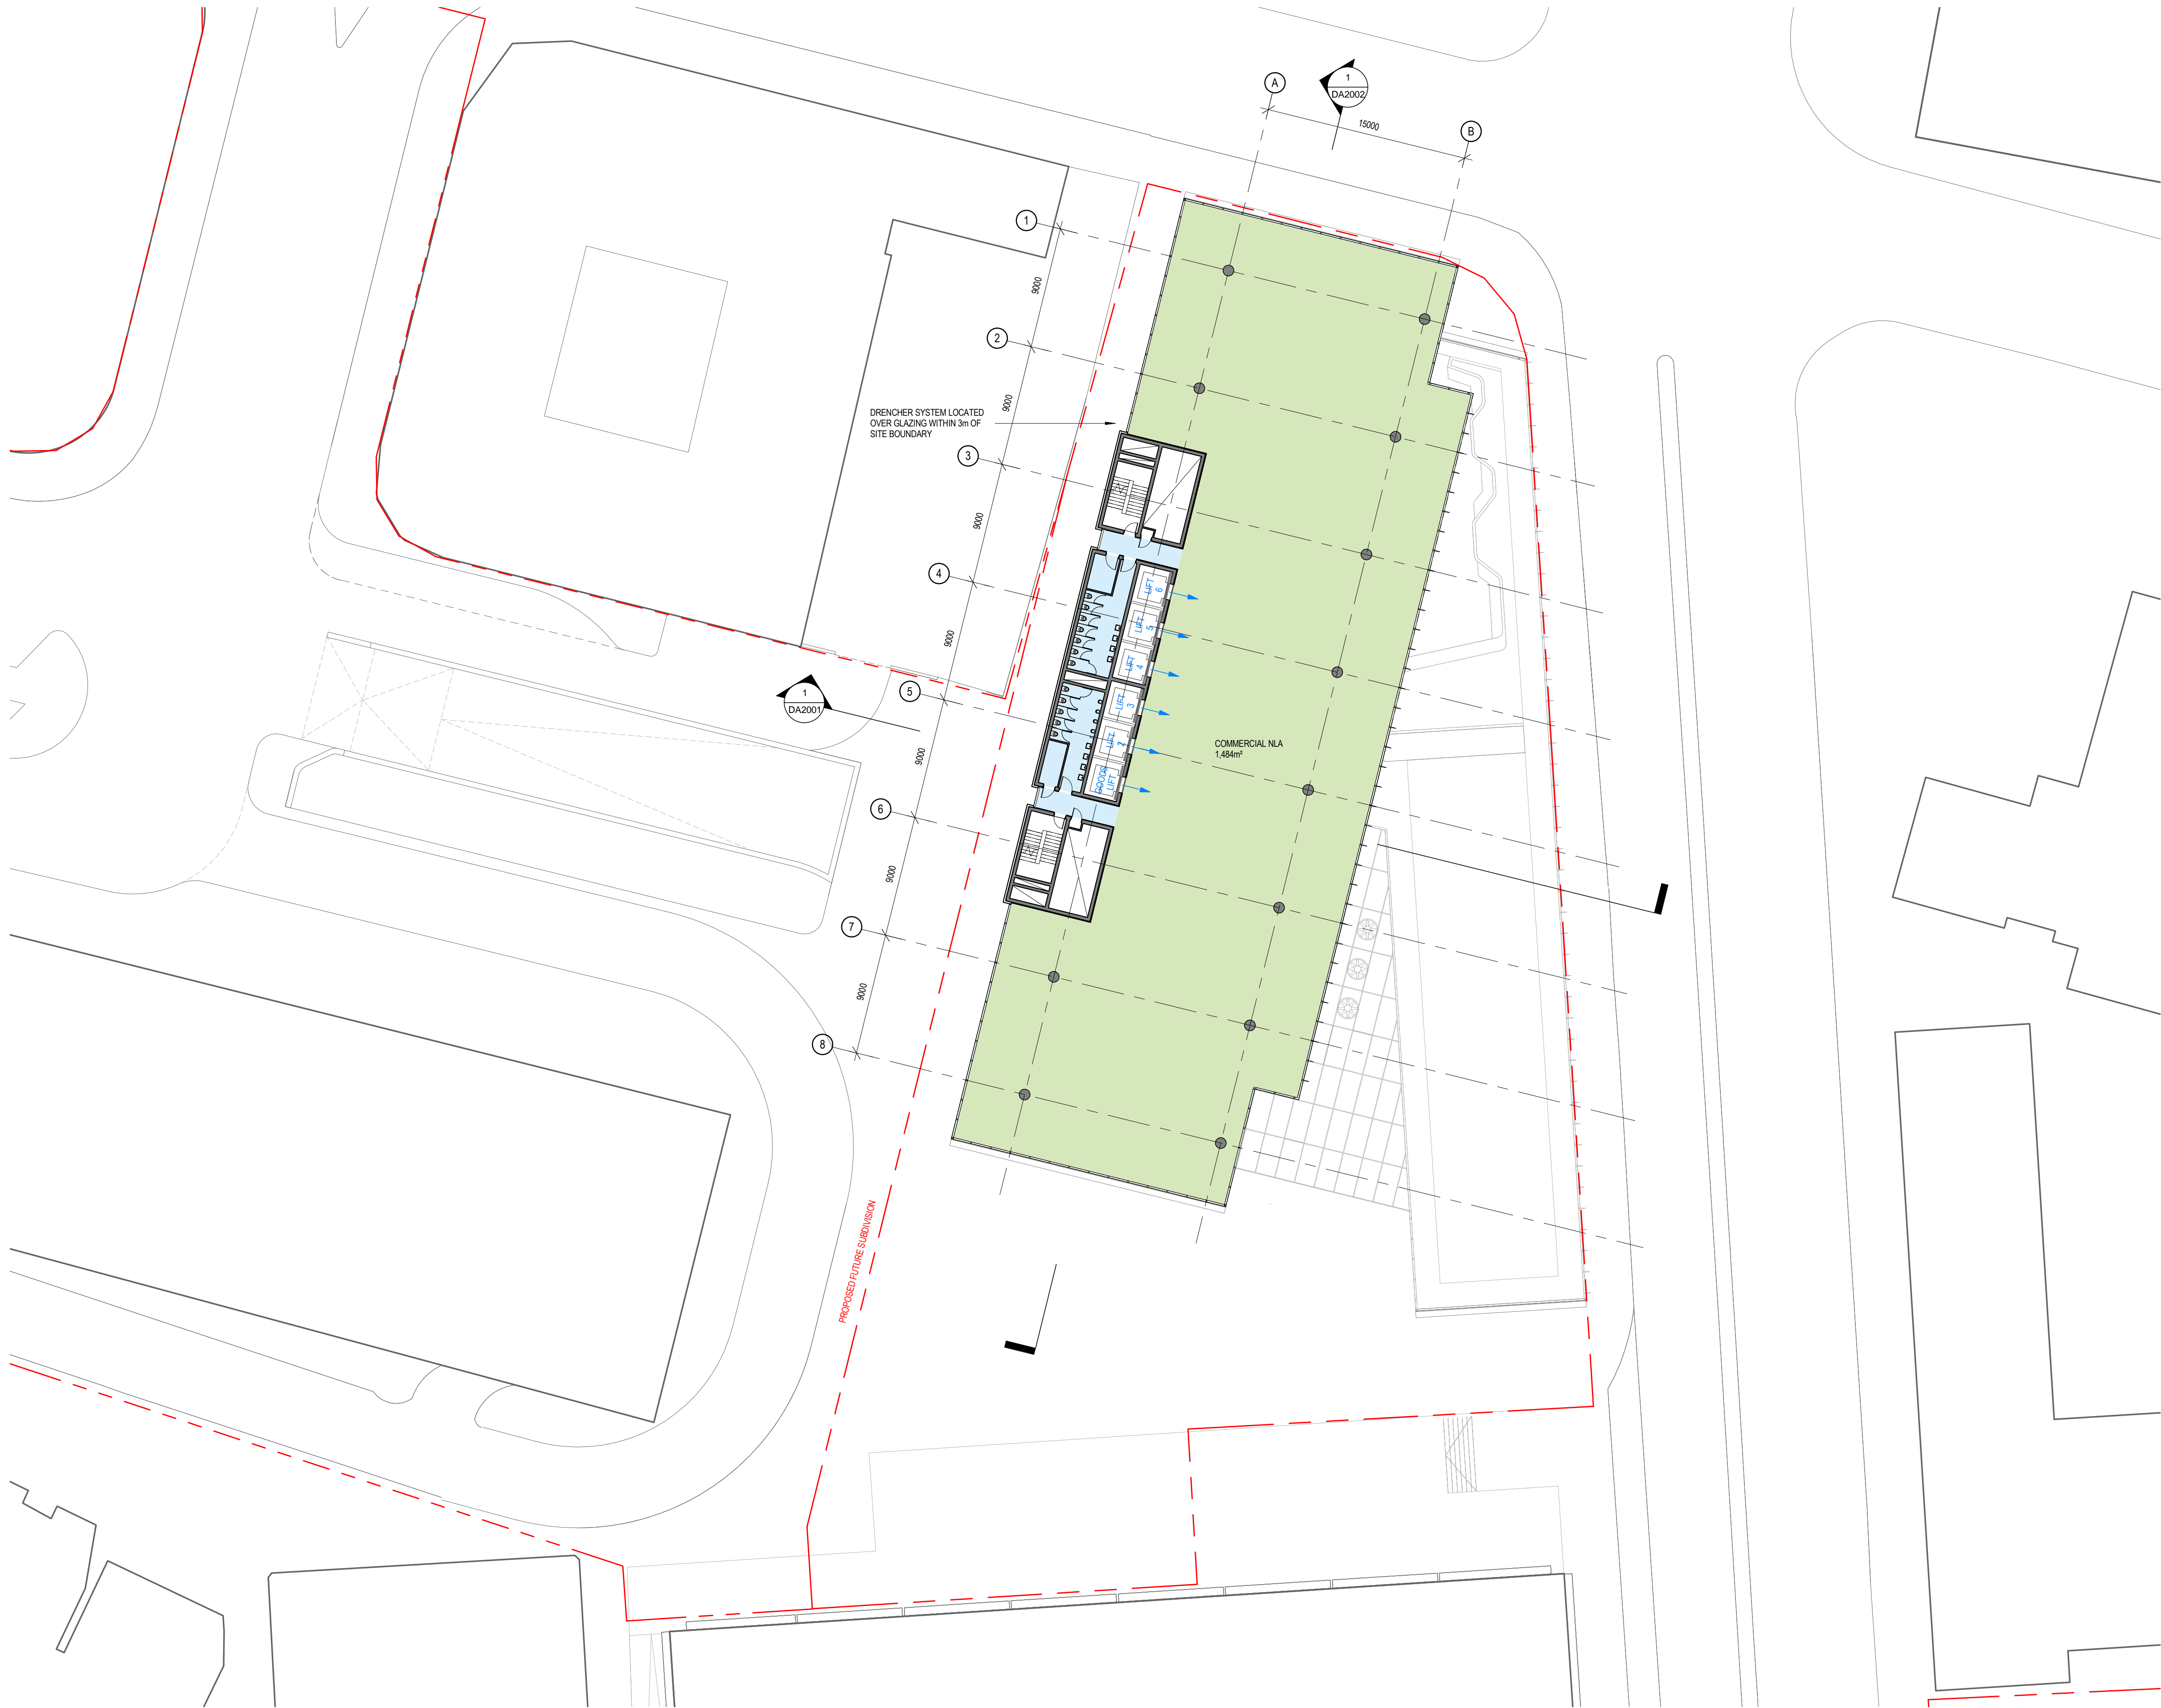

Do not scale drawings. Verify all dimensions on site

issue	amendment	date
A	FOR DA	22/01/13
B	DRAFT FOR DA - CONSULTANT ISSUE	08/07/13
C	CONSULTANT ISSUE	12/07/13
D	DRAFT FOR DA - CONSULTANT ISSUE	18/07/13
E	DRAFT FOR DA - CONSULTANT ISSUE	24/07/13
F	MINOR AMENDMENTS	02/08/13
G	DRAFT FOR DA - CONSULTANT ISSUE	05/08/13
H	FOR DA	06/08/13
J	FOR DA - CONSOLIDATED PACKAGE	02/09/13

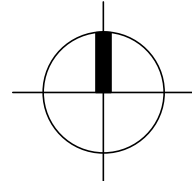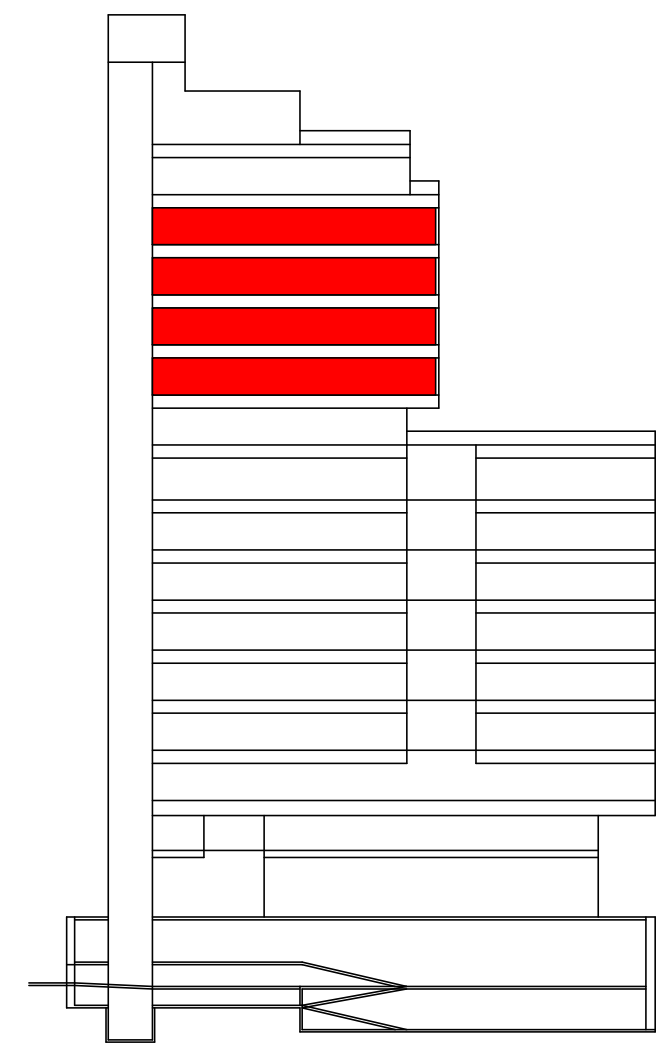architectus™

Architectus Sydney  
Level 3, 341 George Street  
Sydney NSW 2000  
T (61 2) 8252 8400  
F (61 2) 8252 8600  
sydney@architectus.com.au  
ABN 11 098 489 488


project 143 & 169 Macquarie St

drawing

Typical Tower Floor Plan

scale	1 : 250 at A1	status	drawing no.
drawn	Author		DA1008
checked	Checker	issue	
project no	120171		J




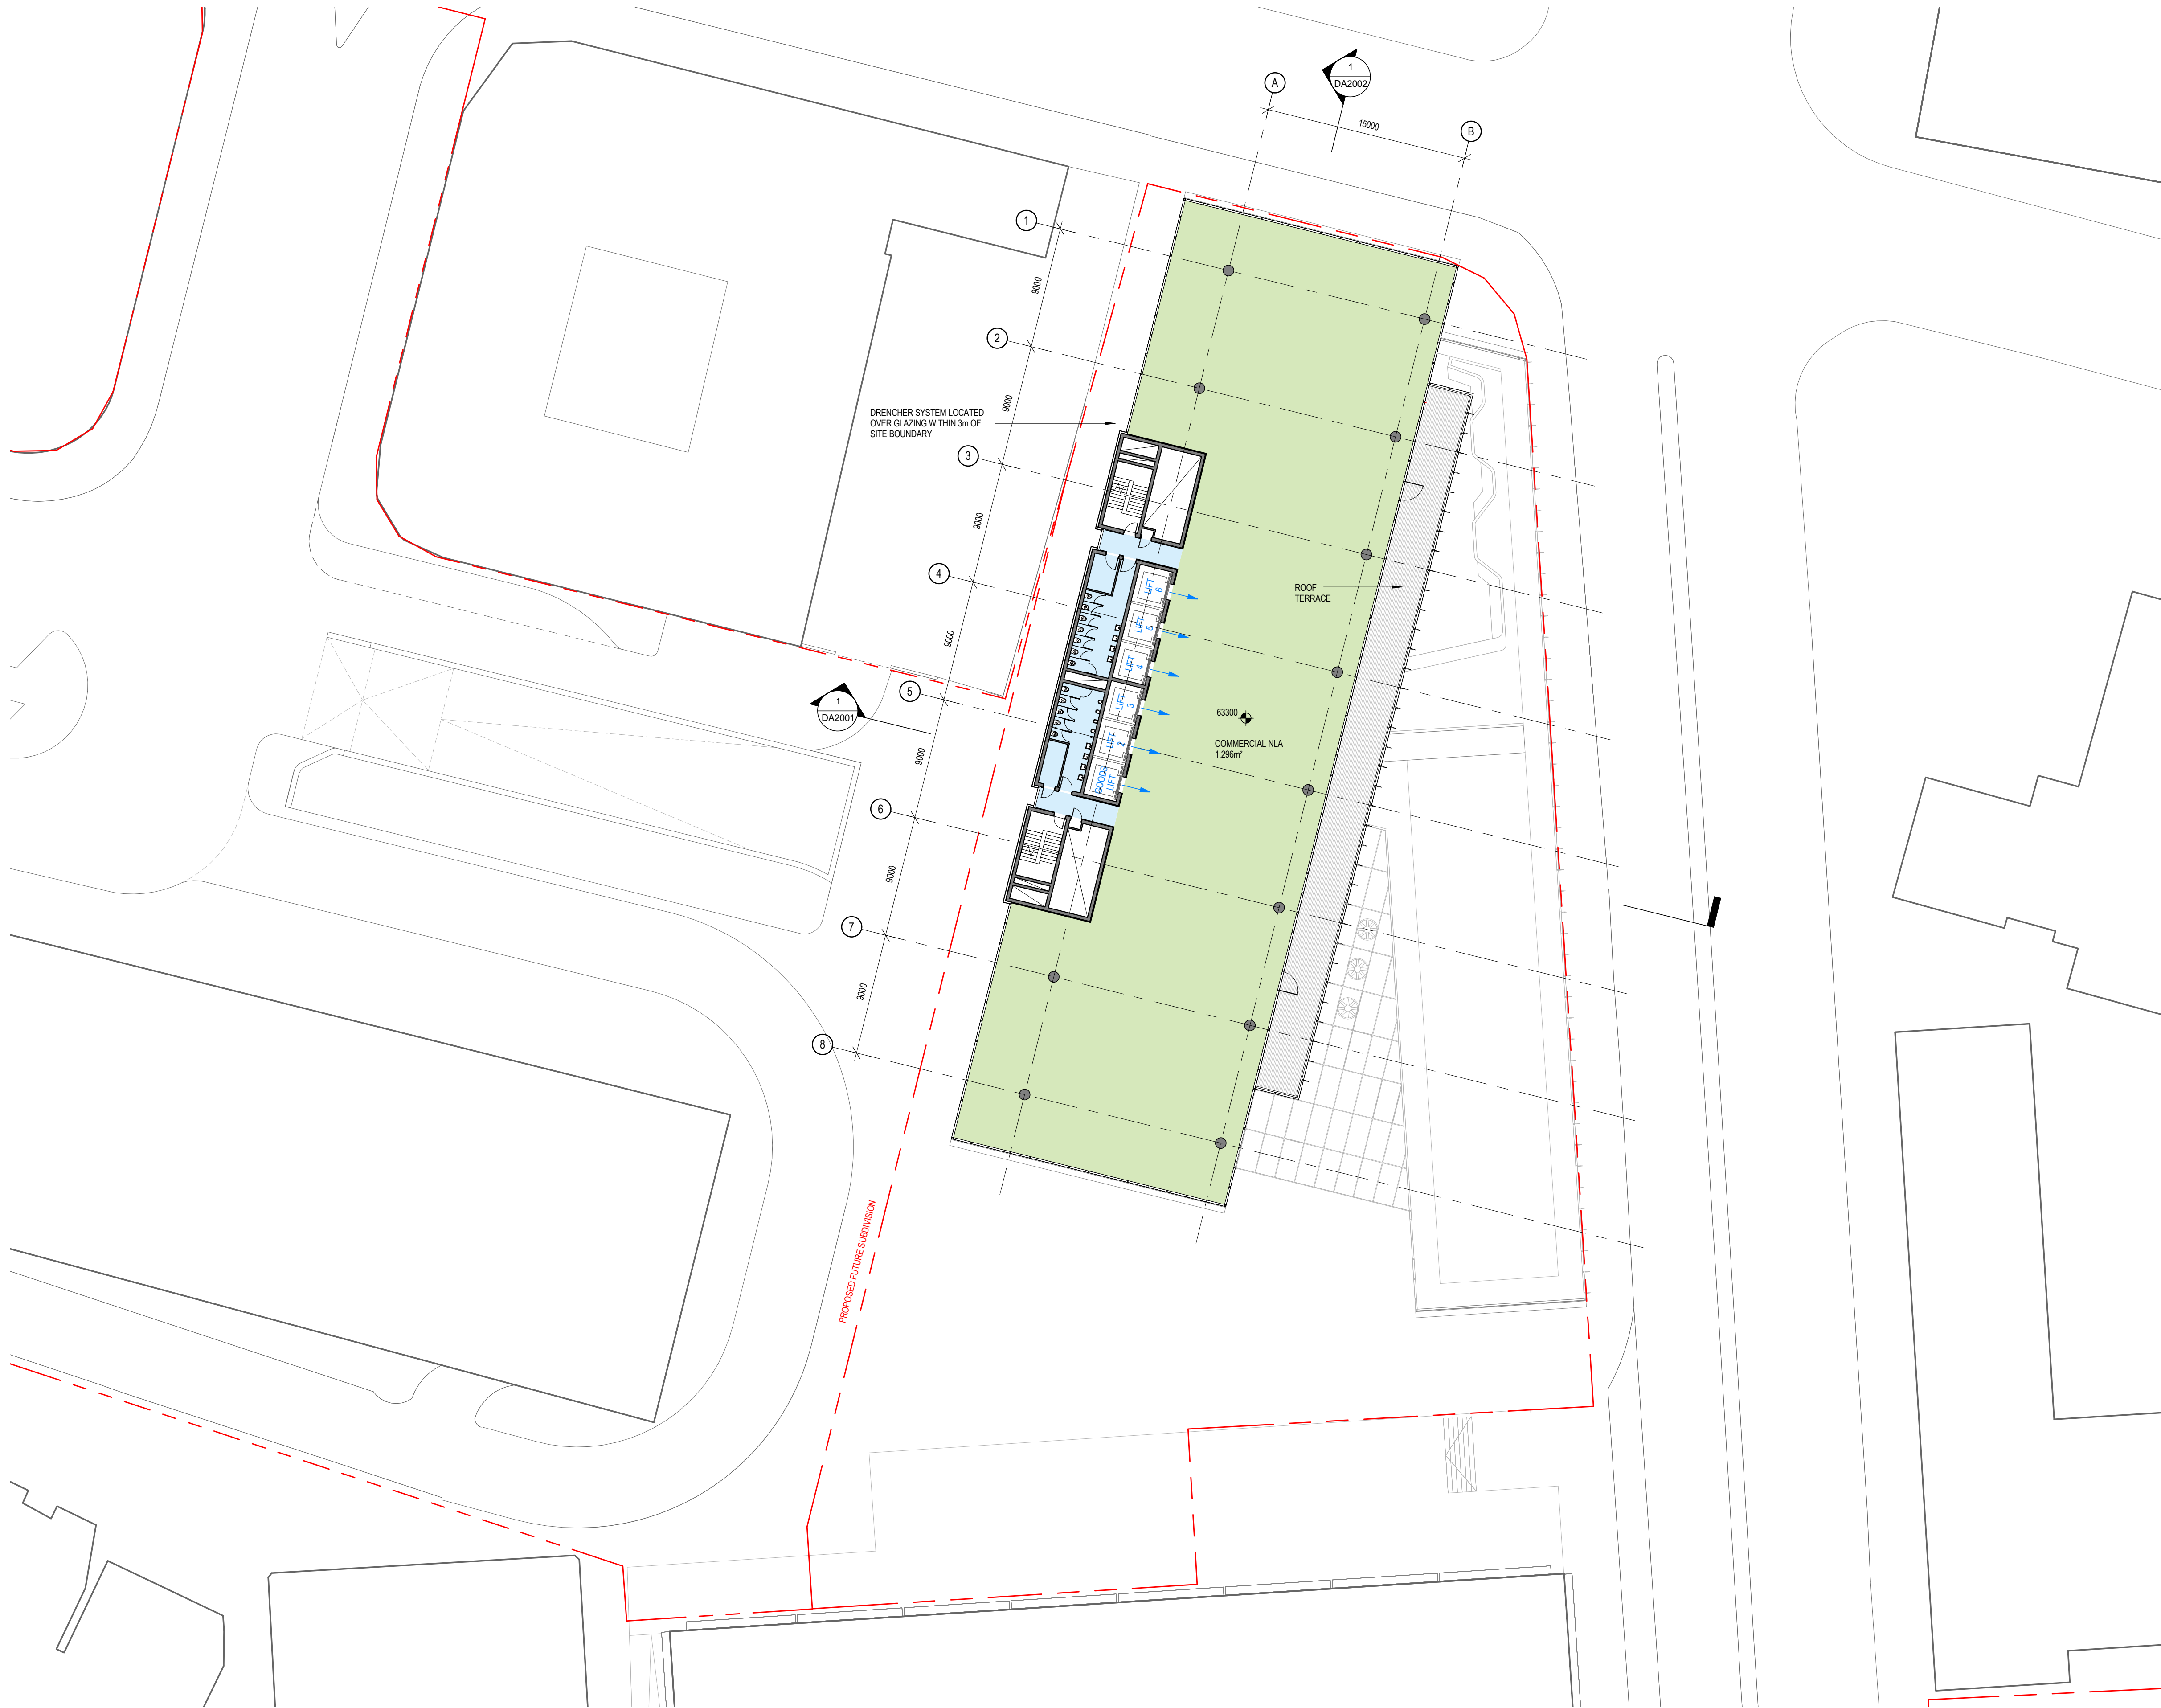


Architectus Sydney Pty Ltd is the owner of the copyright subsisting in these drawings, plans, designs and specifications. They must not be used, reproduced or copied, in whole or in part, nor may the information, ideas and concepts therein contained (which are confidential to Architectus Sydney Pty Ltd) be disclosed to any person without the prior written consent of that company.



Do not scale drawings. Verify all dimensions on site

issue	amendment	date
A	FOR DA	22/01/13
B	DRAFT FOR DA - CONSULTANT ISSUE	08/07/13
C	CONSULTANT ISSUE	12/07/13
D	DRAFT FOR DA - CONSULTANT ISSUE	18/07/13
E	DRAFT FOR DA - CONSULTANT ISSUE	24/07/13
F	MINOR AMENDMENTS	02/08/13
G	DRAFT FOR DA - CONSULTANT ISSUE	05/08/13
H	FOR DA	06/08/13
J	FOR DA - CONSOLIDATED PACKAGE	02/09/13

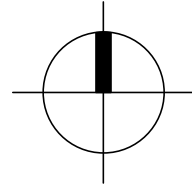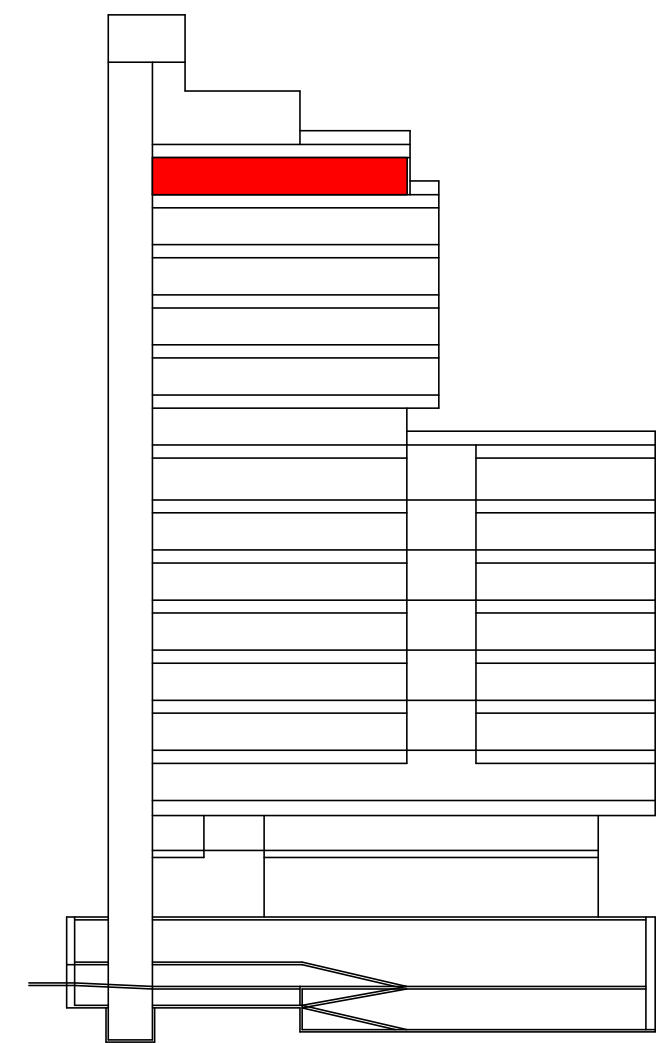**architectus™**

Architectus Sydney  
Level 3, 341 George Street  
Sydney NSW 2000  
T (61 2) 8252 8400  
F (61 2) 8252 8600  
sydney@architectus.com.au  
ABN 11 098 489 448

project 143 & 169 Macquarie St

drawing


Level 14

scale	1 : 250 at A1	status	drawing no.
drawn	Author		<b>DA1009</b>
checked	Checker	issue	
project no	120171		<b>J</b>

3/09/2013 9:13:15 AM



FOR DA



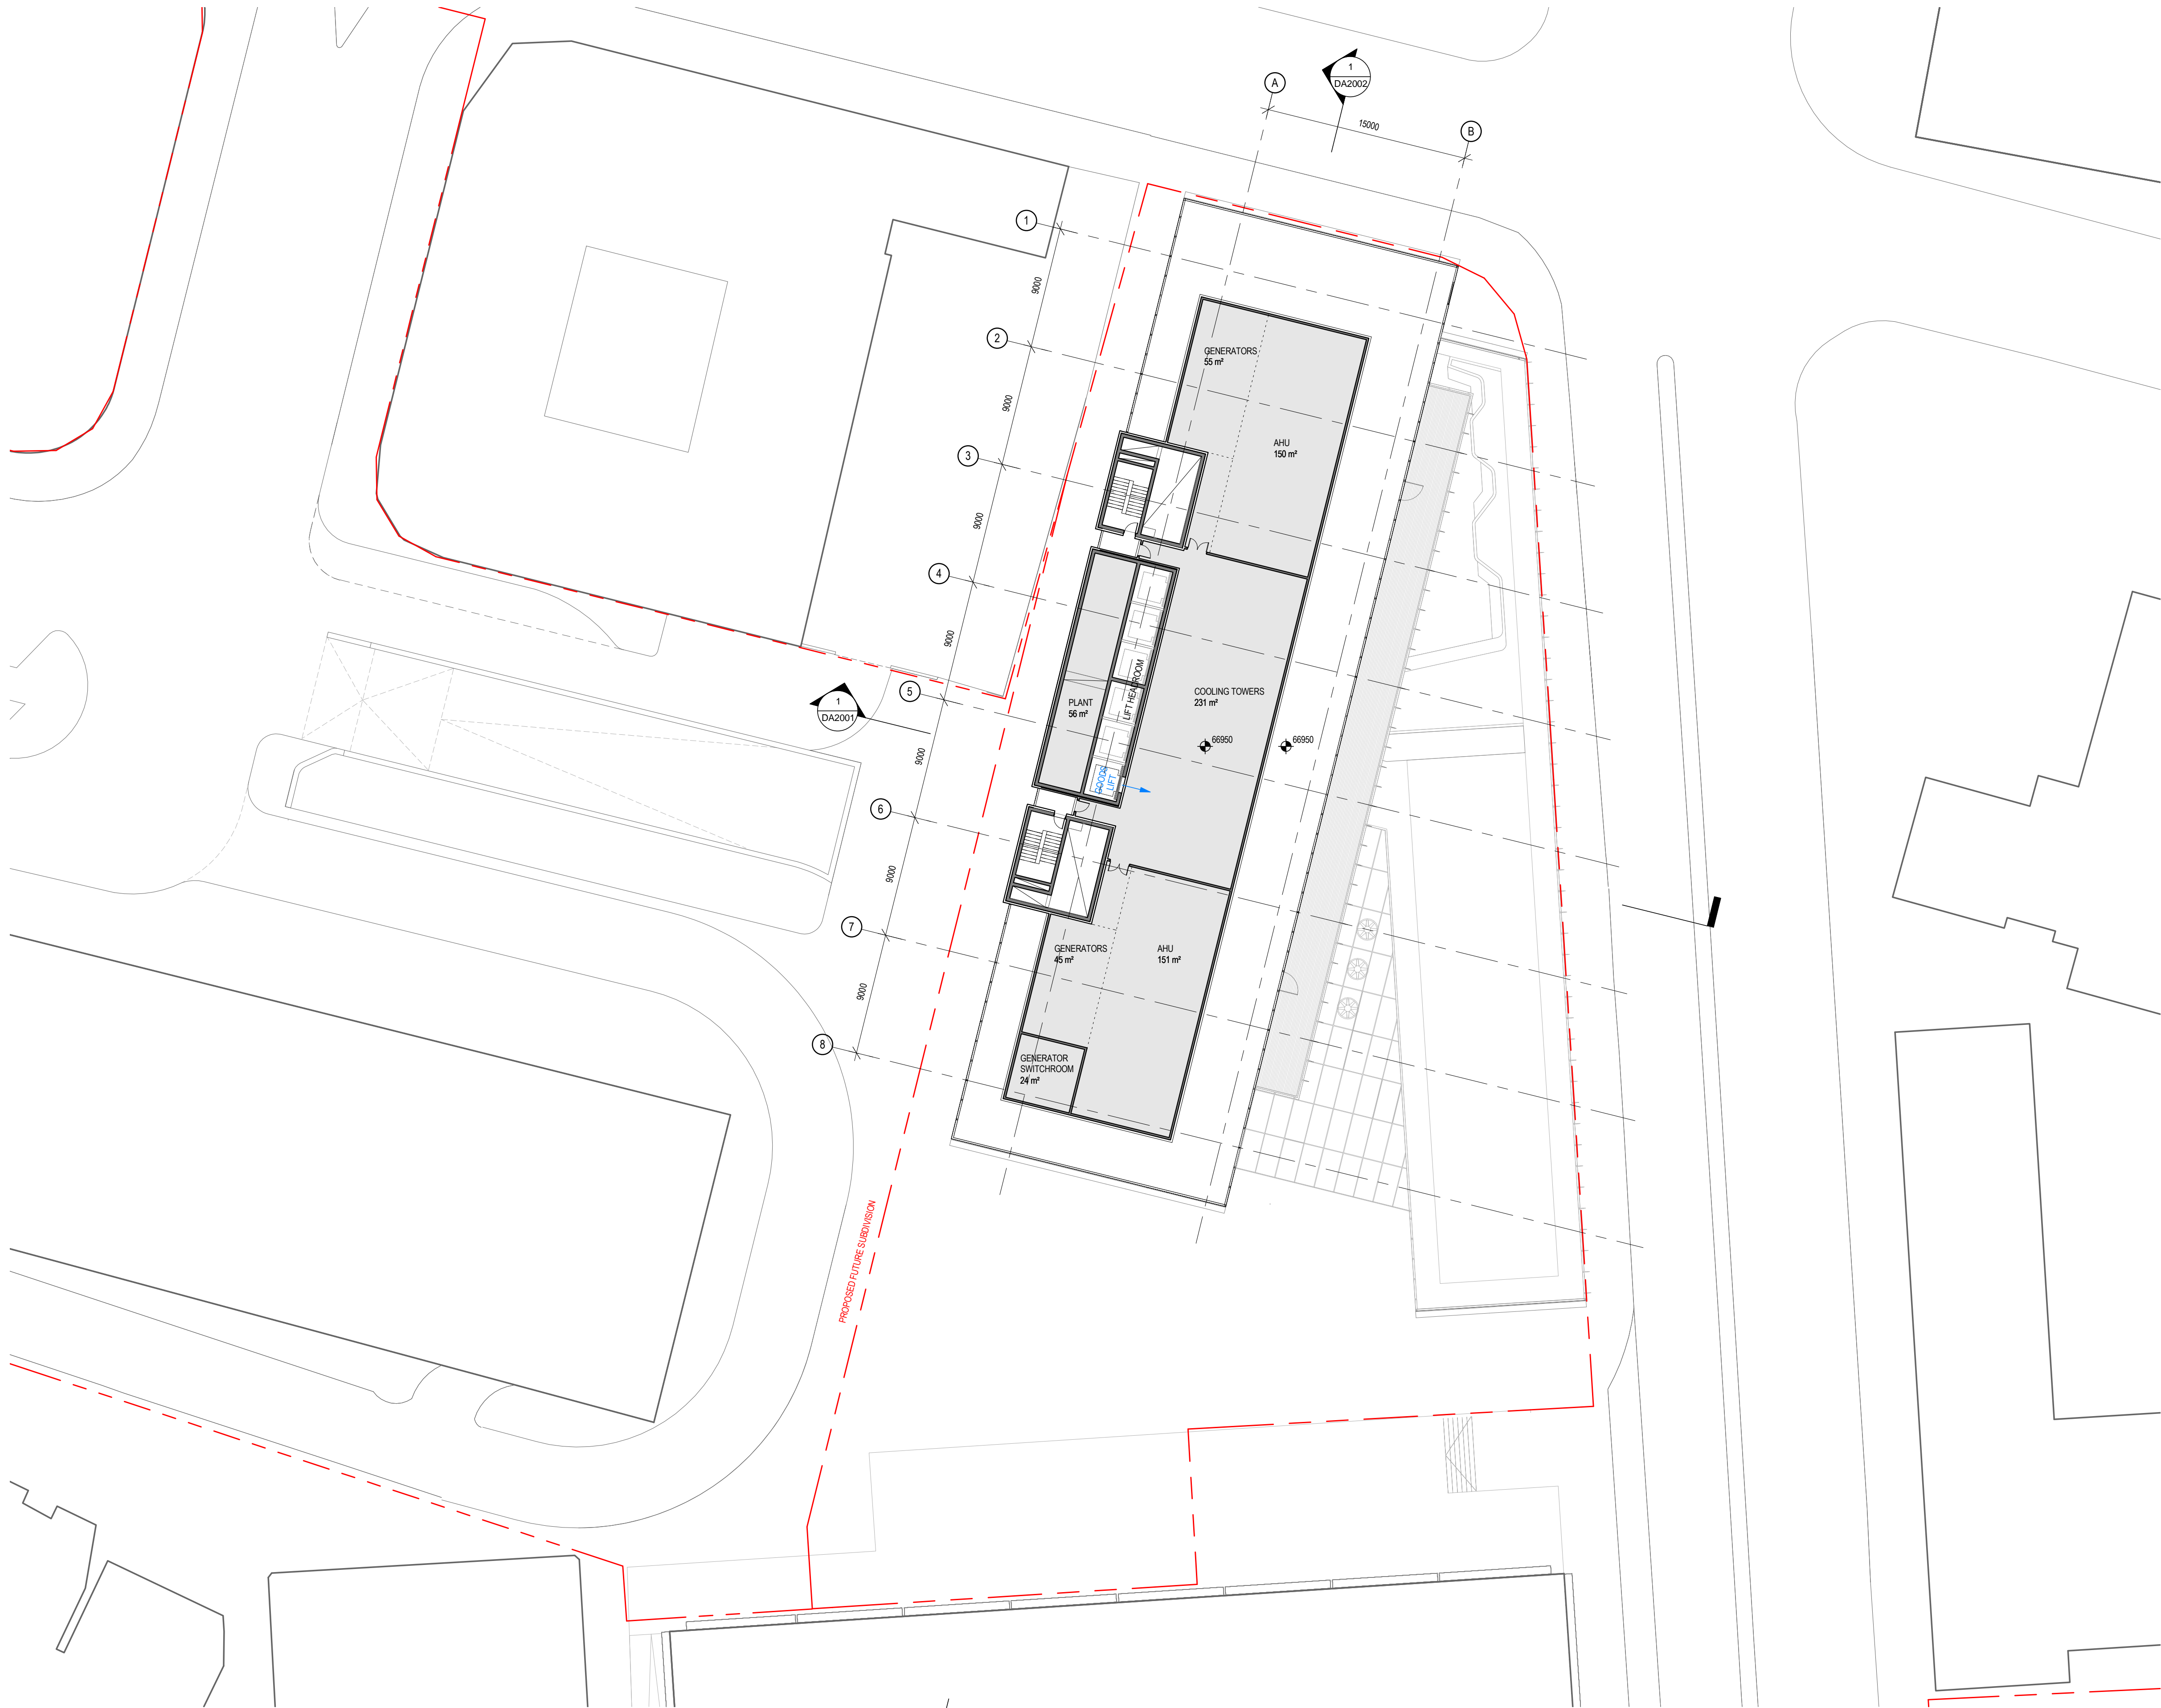

Do not scale drawings. Verify all dimensions on site

issue	amendment	date
A	FOR DA	22/01/13
B	DRAFT FOR DA - CONSULTANT ISSUE	08/07/13
C	CONSULTANT ISSUE	12/07/13
D	DRAFT FOR DA - CONSULTANT ISSUE	18/07/13
E	DRAFT FOR DA - CONSULTANT ISSUE	24/07/13
F	MINOR AMENDMENTS	02/08/13
G	DRAFT FOR DA - CONSULTANT ISSUE	05/08/13
H	FOR DA	06/08/13
J	FOR DA - CONSOLIDATED PACKAGE	02/09/13

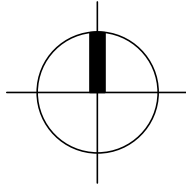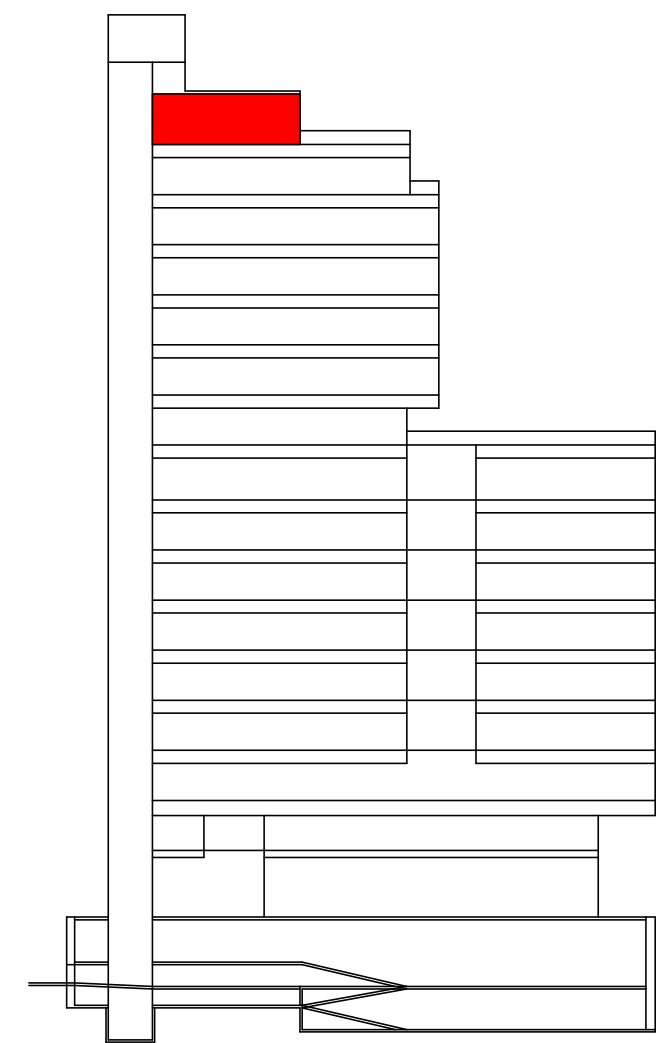**architectus™**

Architectus Sydney  
Level 3, 341 George Street  
Sydney NSW 2000  
T (61 2) 8252 8400  
F (61 2) 8252 8600  
sydney@architectus.com.au  
ABN 11 098 489 448

project 143 & 169 Macquarie St


drawing

Plant

scale	1 : 250 at A1	status	drawing no.
drawn	Author		<b>DA1010</b>
checked	Checker	issue	
project no	120171		<b>J</b>


FOR DA



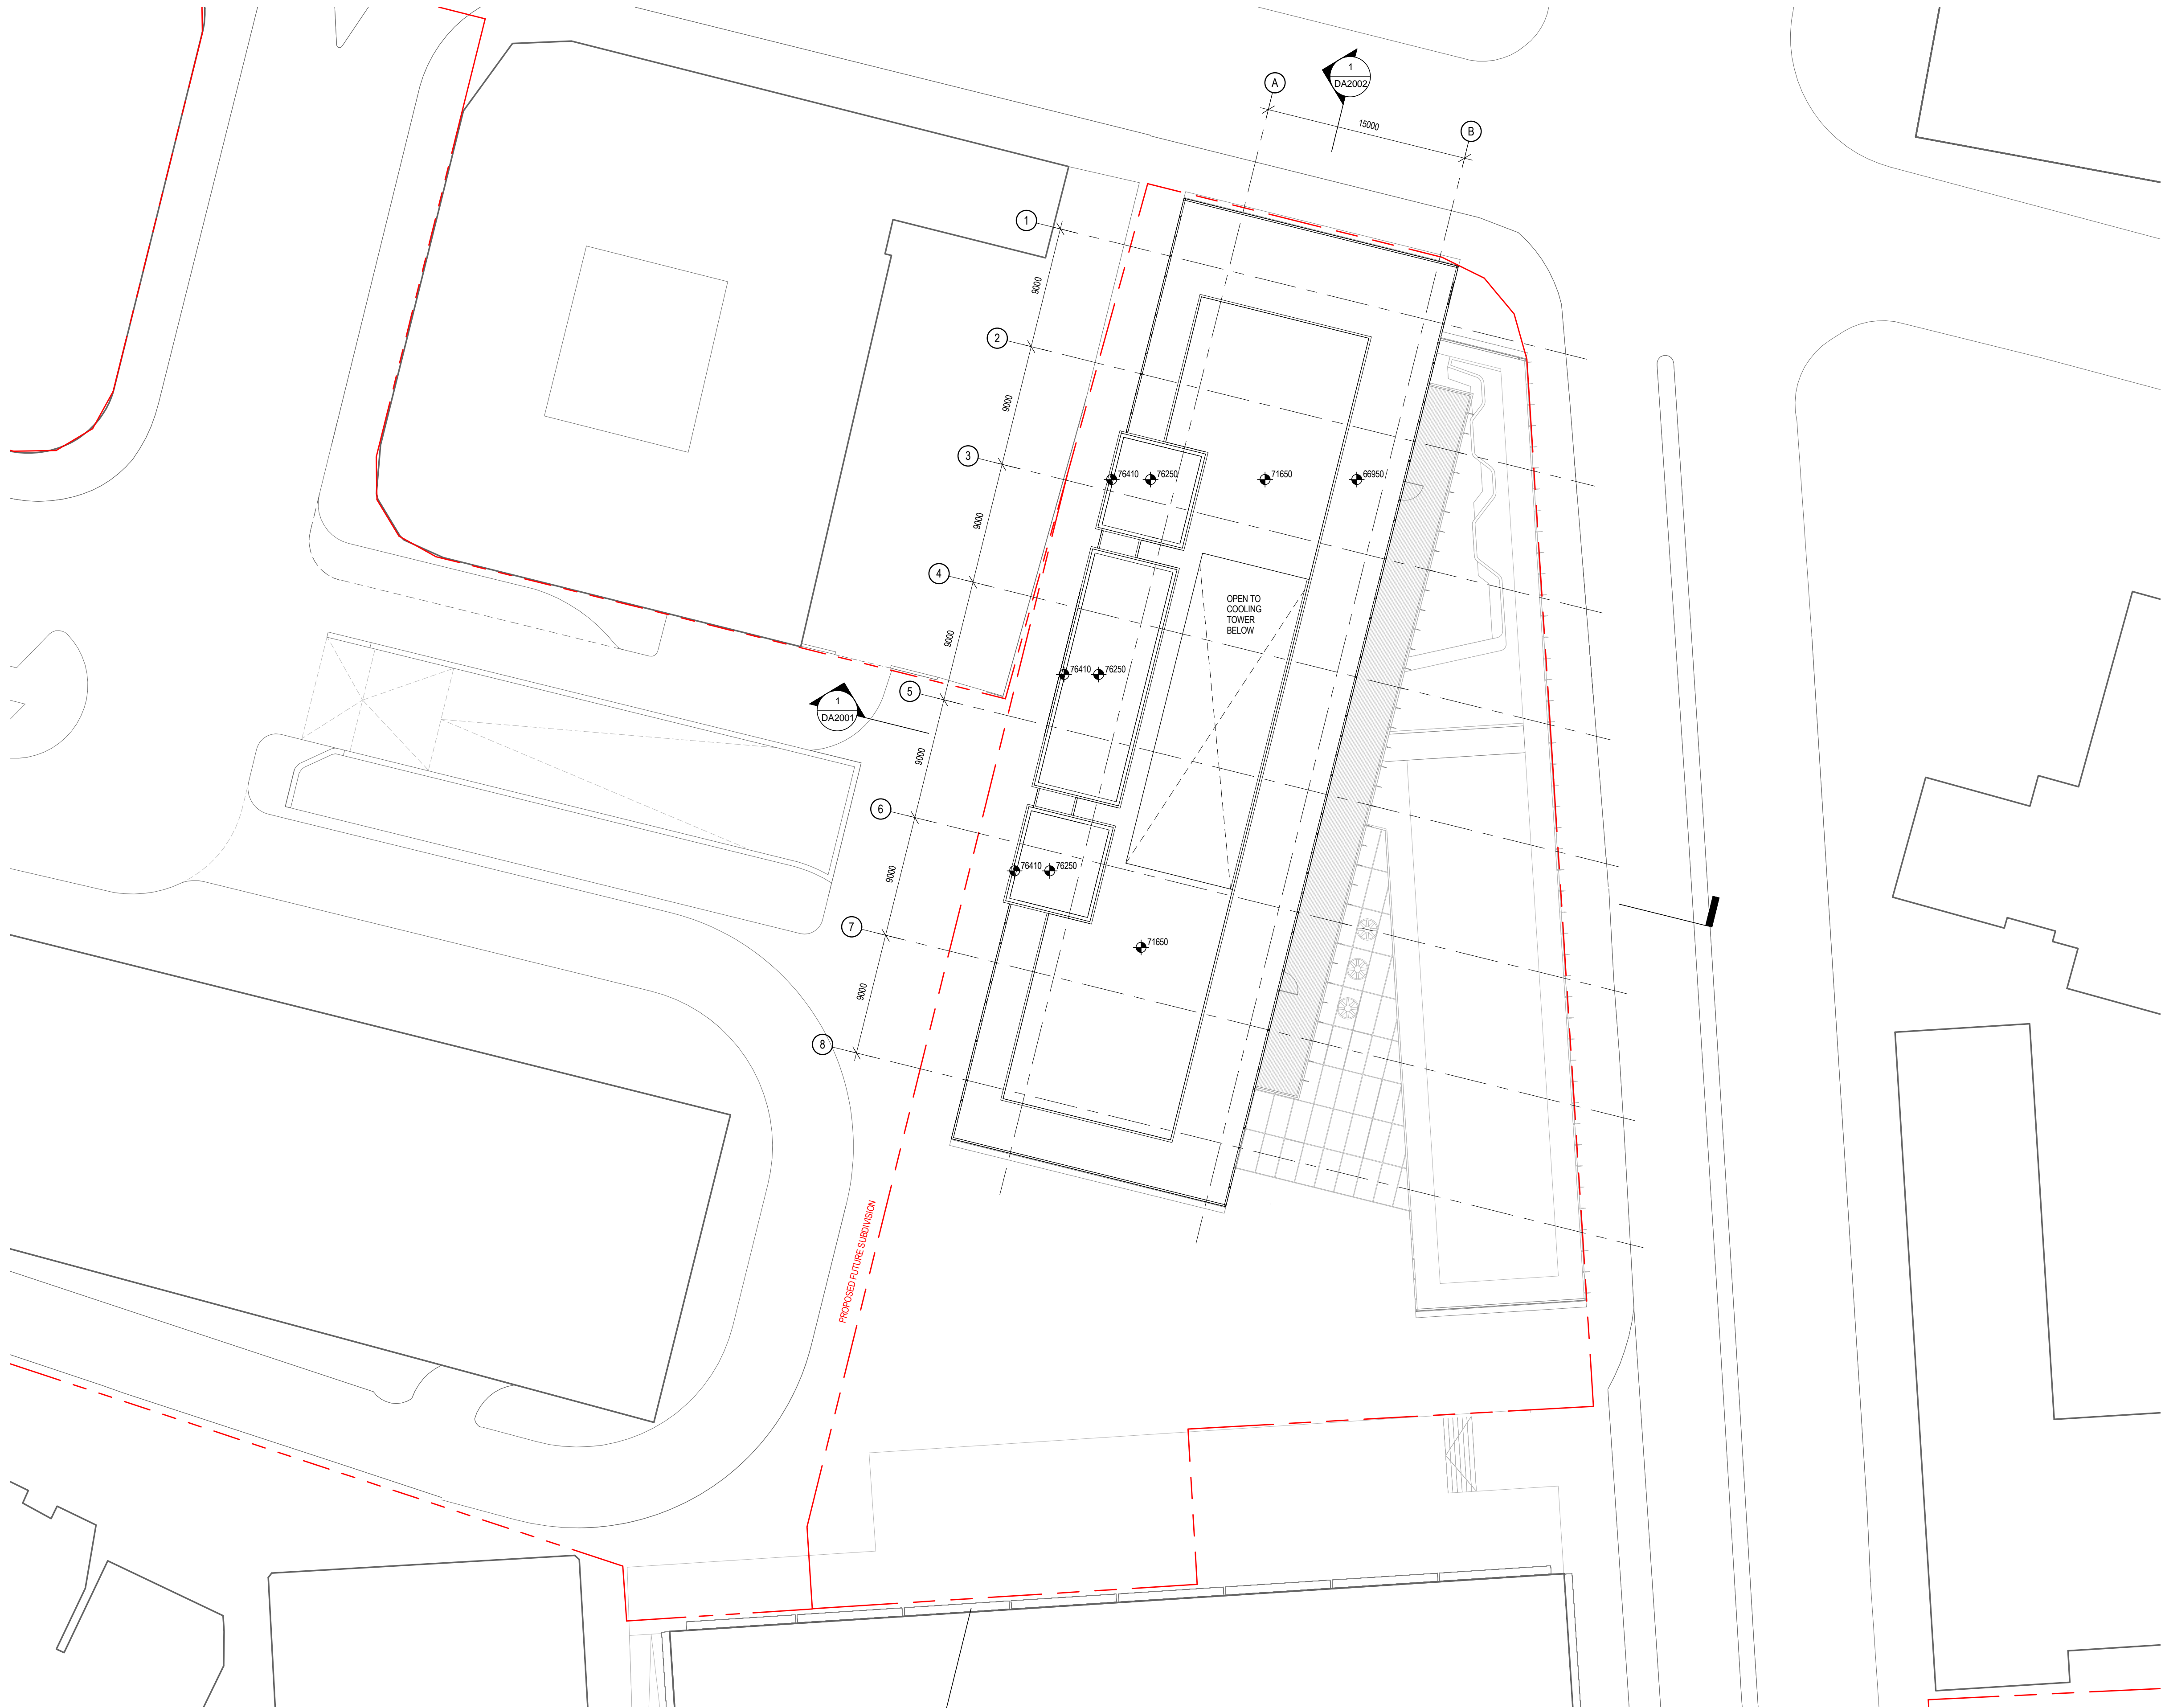

Do not scale drawings. Verify all dimensions on site

issue	amendment	date
A	FOR DA	22/01/13
B	DRAFT FOR DA - CONSULTANT ISSUE	08/07/13
C	CONSULTANT ISSUE	12/07/13
D	DRAFT FOR DA - CONSULTANT ISSUE	18/07/13
E	DRAFT FOR DA - CONSULTANT ISSUE	24/07/13
F	MINOR AMENDMENTS	02/08/13
G	DRAFT FOR DA - CONSULTANT ISSUE	05/08/13
H	FOR DA	06/08/13
J	FOR DA - CONSOLIDATED PACKAGE	02/09/13

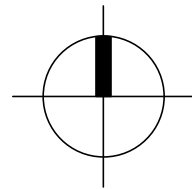

architectus™

Architectus Sydney  
Level 3, 341 George Street  
Sydney NSW 2000  
T (61 2) 8252 8400  
F (61 2) 8252 8600  
sydney@architectus.com.au  
ABN 11 098 489 448

project 143 & 169 Macquarie St

drawing

Roof

scale	1 : 250 at A1	status	drawing no.
drawn	Author		DA1011
checked	Checker	issue	
project no	120171		J


FOR DA






2/09/2013 6:28:54 PM



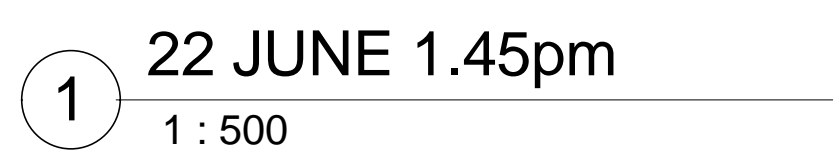

issue	amendment	date
A	FOR DA	22/01/13
B	DRAFT FOR DA - CONSULTANT ISSUE	08/07/13
C	DRAFT FOR DA - CONSULTANT ISSUE	18/07/13
D	DRAFT FOR DA - CONSULTANT ISSUE	24/07/13
E	DRAFT FOR DA - CONSULTANT ISSUE	05/08/13
F	FOR DA	06/08/13
G	FOR DA - CONSOLIDATED PACKAGE	02/09/13

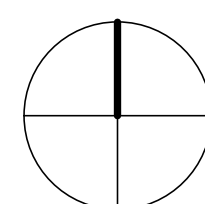[illegible]

**NOTE:**

SHADING TO THE LANCER BARRACKS  
SITE IS ILLUSTRATED AT 7M ABOVE  
SURVEYED GROUND LEVEL.

architectus™

**Sydney**  
Melbourne  
Auckland

**Architectus Sydney**  
Level 3 341 George Street  
Sydney NSW 2000  
**T (61 2) 8252 8400**  
F (61 2) 8252 8600  
sydney@architectus.com.au

ABN 11 098 489 448

checked	Checker	scale	1 : 500@A1
drawn	Author	project no	120171

**FOR DA**

---

project

143 & 169 Macquarie St

drawing

Lancer Barracks - Shadow Studies

drawing no.	issue
<b>DA1050-1</b>	<b>G</b>











2/09/2013 6:28:59 PM





2/09/2013 6:30:34 PM

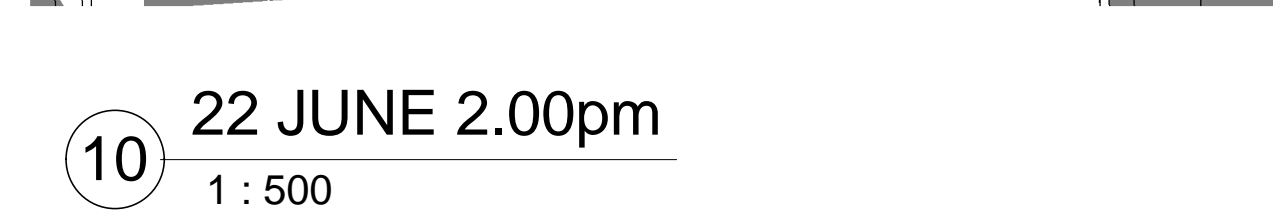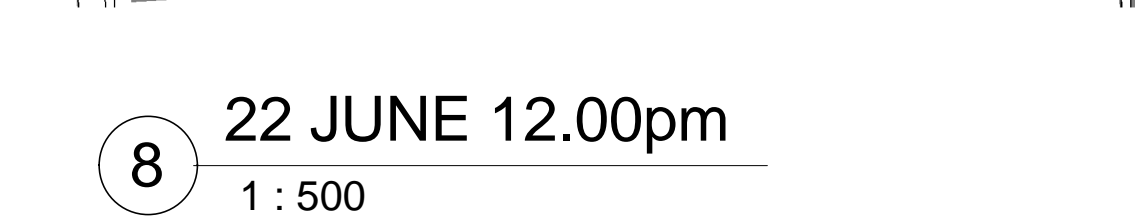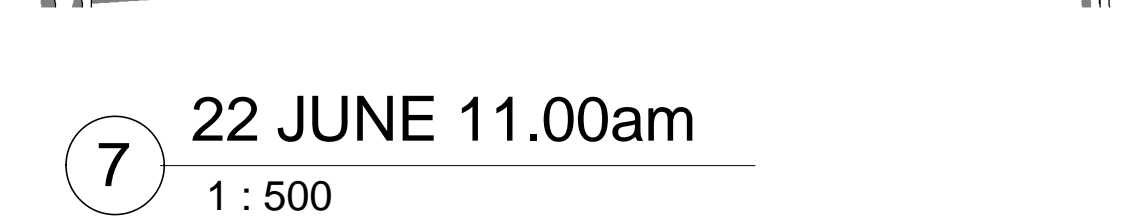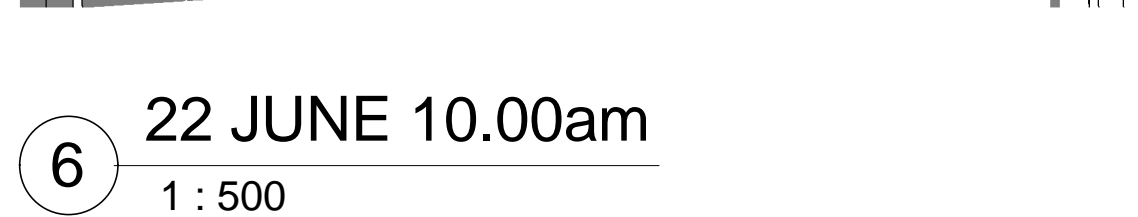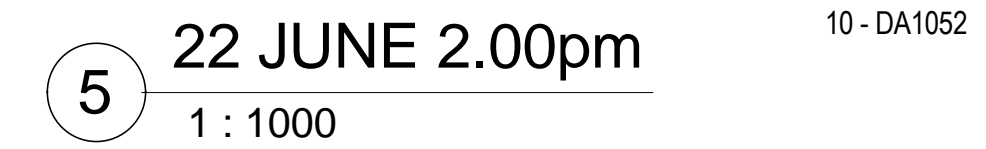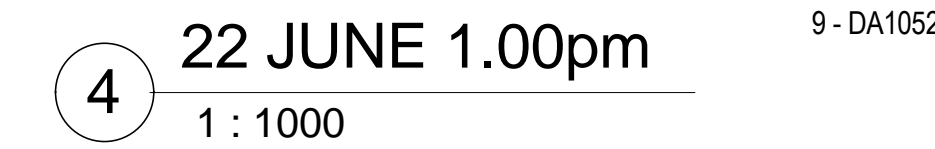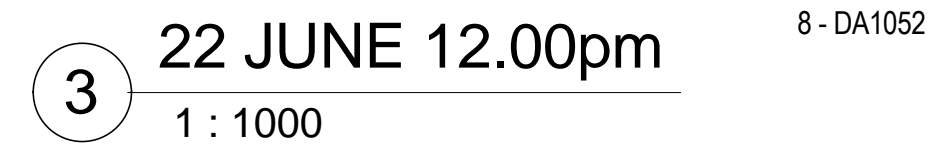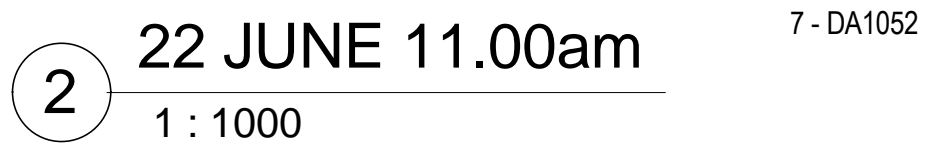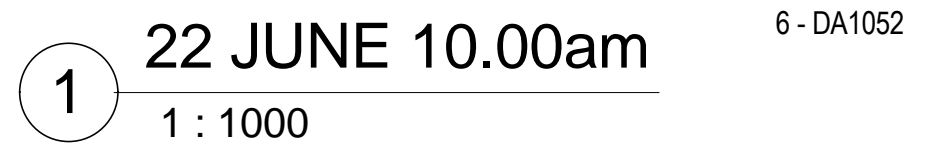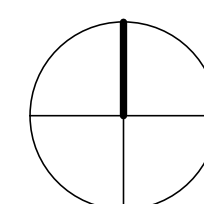

[illegible]

checked	Checker	scale	As indicated@A1
drawn	Author	project no	120171

2/09/2013 6:32:47 PM



Architectus Sydney Pty Ltd is the owner of the copyright subsisting in these drawings, plans, designs and specifications. They must not be used, reproduced or copied, in whole or in part, nor may the information, ideas and concepts therein contained (which are confidential to Architectus Sydney Pty Ltd) be disclosed to any person without the prior written consent of that company.




Do not scale drawings. Verify all dimensions on site

issue	amendment	date
A	FOR DA	22/01/13
B	DRAFT FOR DA - CONSULTANT ISSUE	08/07/13
C	CONSULTANT ISSUE	12/07/13
D	DRAFT FOR DA - CONSULTANT ISSUE	18/07/13
E	DRAFT FOR DA - CONSULTANT ISSUE	24/07/13
F	DRAFT FOR DA - CONSULTANT ISSUE	26/07/13
G	MINOR AMENDMENTS	02/08/13
H	DRAFT FOR DA - CONSULTANT ISSUE	05/08/13
J	FOR DA	06/08/13
K	FOR DA - CONSOLIDATED PACKAGE	02/09/13

MATERIALS + FINISHES LEGEND

- D** HIGH PERFORMANCE DOUBLE GLAZED UNIT
- S** ANODISED ALUMINIUM PLANT LOUVRES  
HORIZONTAL LOUVRE, ANODISED ALUMINIUM
- T** TERRACOTTA PANEL SYSTEM  
TERRACOTTA PANEL SYSTEM [TEMPIO, FS 24, 250mm, OR SIMILAR]. GLAZED FINISH, COLOUR TBC
- TH** TERRACOTTA BAGUETTES - HORIZONTAL  
HORIZONTAL TERRACOTTA BAGUETTES OVER BATHROOM GLAZING [TEMPIO BAGUETTE, B-5x13 OR SIMILAR]. 250mm CENTRES GLAZED FINISH, COLOUR TBC.
- TV** TERRACOTTA COLOURED VERTICAL BLADES
- G** CLEAR GLASS TO ATRIUM INTERIOR
- HL** ANODISED ALUMINIUM LOUVRE HORIZONTAL  
HORIZONTAL LOUVRE, ANODISED ALUMINIUM, 500mm DEEP. TWO BANDS OF LOUVRES PER FLOOR TO ALL TOWER & PODIUM FACADES FACING DUE NORTH & SOUTH.
- C** GLASS CANOPY
- BD** GLAZED HORIZONTAL BI-FOLD DOOR

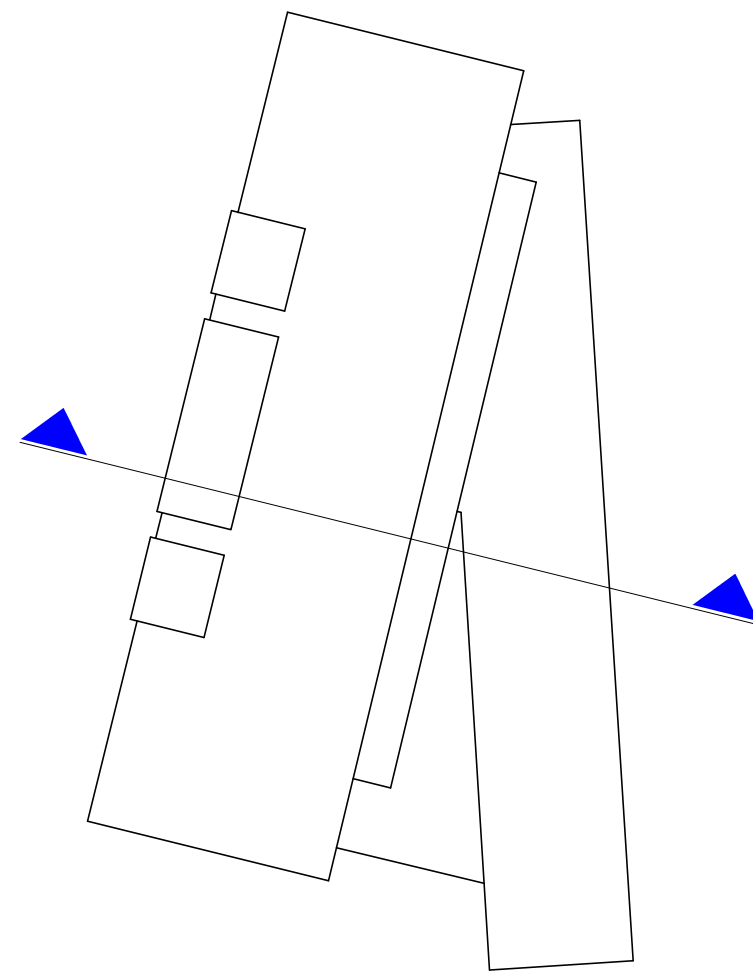

architectus™

Architectus Sydney  
Level 3, 341 George Street  
Sydney NSW 2000  
T (61 2) 8252 8400  
F (61 2) 8252 8600  
sydney@architectus.com.au  
ABN 11 098 489 448

project 143 & 169 Macquarie St

drawing

East West Section

scale	1 : 250 at A1	status	drawing no.
drawn	Author		<b>DA2001</b>
checked	Checker	issue	
project no	120171		<b>K</b>

3/09/2013 9:27:17 AM



FOR DA



Architectus Sydney Pty Ltd is the owner of the copyright subsisting in these drawings, plans, designs and specifications. They must not be used, reproduced or copied, in whole or in part, nor may the information, ideas and concepts therein contained (which are confidential to Architectus Sydney Pty Ltd) be disclosed to any person without the prior written consent of that company.




Do not scale drawings. Verify all dimensions on site

issue	amendment	date
A	FOR DA	22/01/13
B	DRAFT FOR DA - CONSULTANT ISSUE	08/07/13
C	CONSULTANT ISSUE	12/07/13
D	DRAFT FOR DA - CONSULTANT ISSUE	18/07/13
E	DRAFT FOR DA - CONSULTANT ISSUE	24/07/13
F	DRAFT FOR DA - CONSULTANT ISSUE	26/07/13
G	MINOR AMENDMENTS	02/08/13
H	DRAFT FOR DA - CONSULTANT ISSUE	05/08/13
J	FOR DA	06/08/13
K	FOR DA - CONSOLIDATED PACKAGE	02/09/13

MATERIALS + FINISHES LEGEND

- D** HIGH PERFORMANCE DOUBLE GLAZED UNIT
- S** ANODISED ALUMINIUM PLANT LOUVRES  
HORIZONTAL LOUVRE, ANODISED ALUMINIUM
- T** TERRACOTTA PANEL SYSTEM  
TERRACOTTA PANEL SYSTEM (TEMPO, PS 24, 250mm, OR SIMILAR). GLAZED FINISH, COLOUR TBC
- TH** TERRACOTTA BAGUETTES - HORIZONTAL  
HORIZONTAL TERRACOTTA BAGUETTES OVER BATHROOM GLAZING (TEMPO BAGUETTE, 5-6x13 OR SIMILAR). 250mm CENTRES GLAZED FINISH, COLOUR TBC.
- TV** TERRACOTTA COLOURED VERTICAL BLADES
- G** CLEAR GLASS TO ATRIUM INTERIOR
- HL** ANODISED ALUMINIUM LOUVRE HORIZONTAL  
HORIZONTAL LOUVRE, ANODISED ALUMINIUM, 500mm DEEP. TWO BANDS OF LOUVRES PER FLOOR TO ALL TOWER & PODIUM FACADES FACING DUE NORTH & SOUTH.
- C** GLASS CANOPY
- BD** GLAZED HORIZONTAL BI-FOLD DOOR

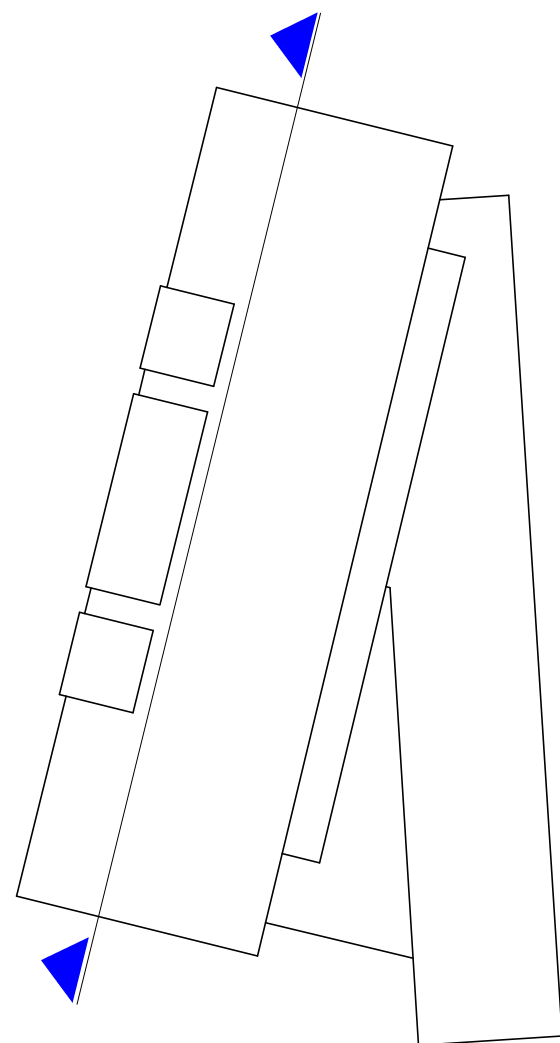

architectus™

Architectus Sydney  
Level 3, 341 George Street  
Sydney NSW 2000  
T (61 2) 8252 8400  
F (61 2) 8252 8600  
sydney@architectus.com.au  
ABN 11 098 489 448


project 143 & 169 Macquarie St

drawing

North South Section

scale	1 : 250 at A1	status	drawing no.
drawn	Author		DA2002
checked	Checker	issue	
project no	120171		K

3/09/2013 9:27:38 AM

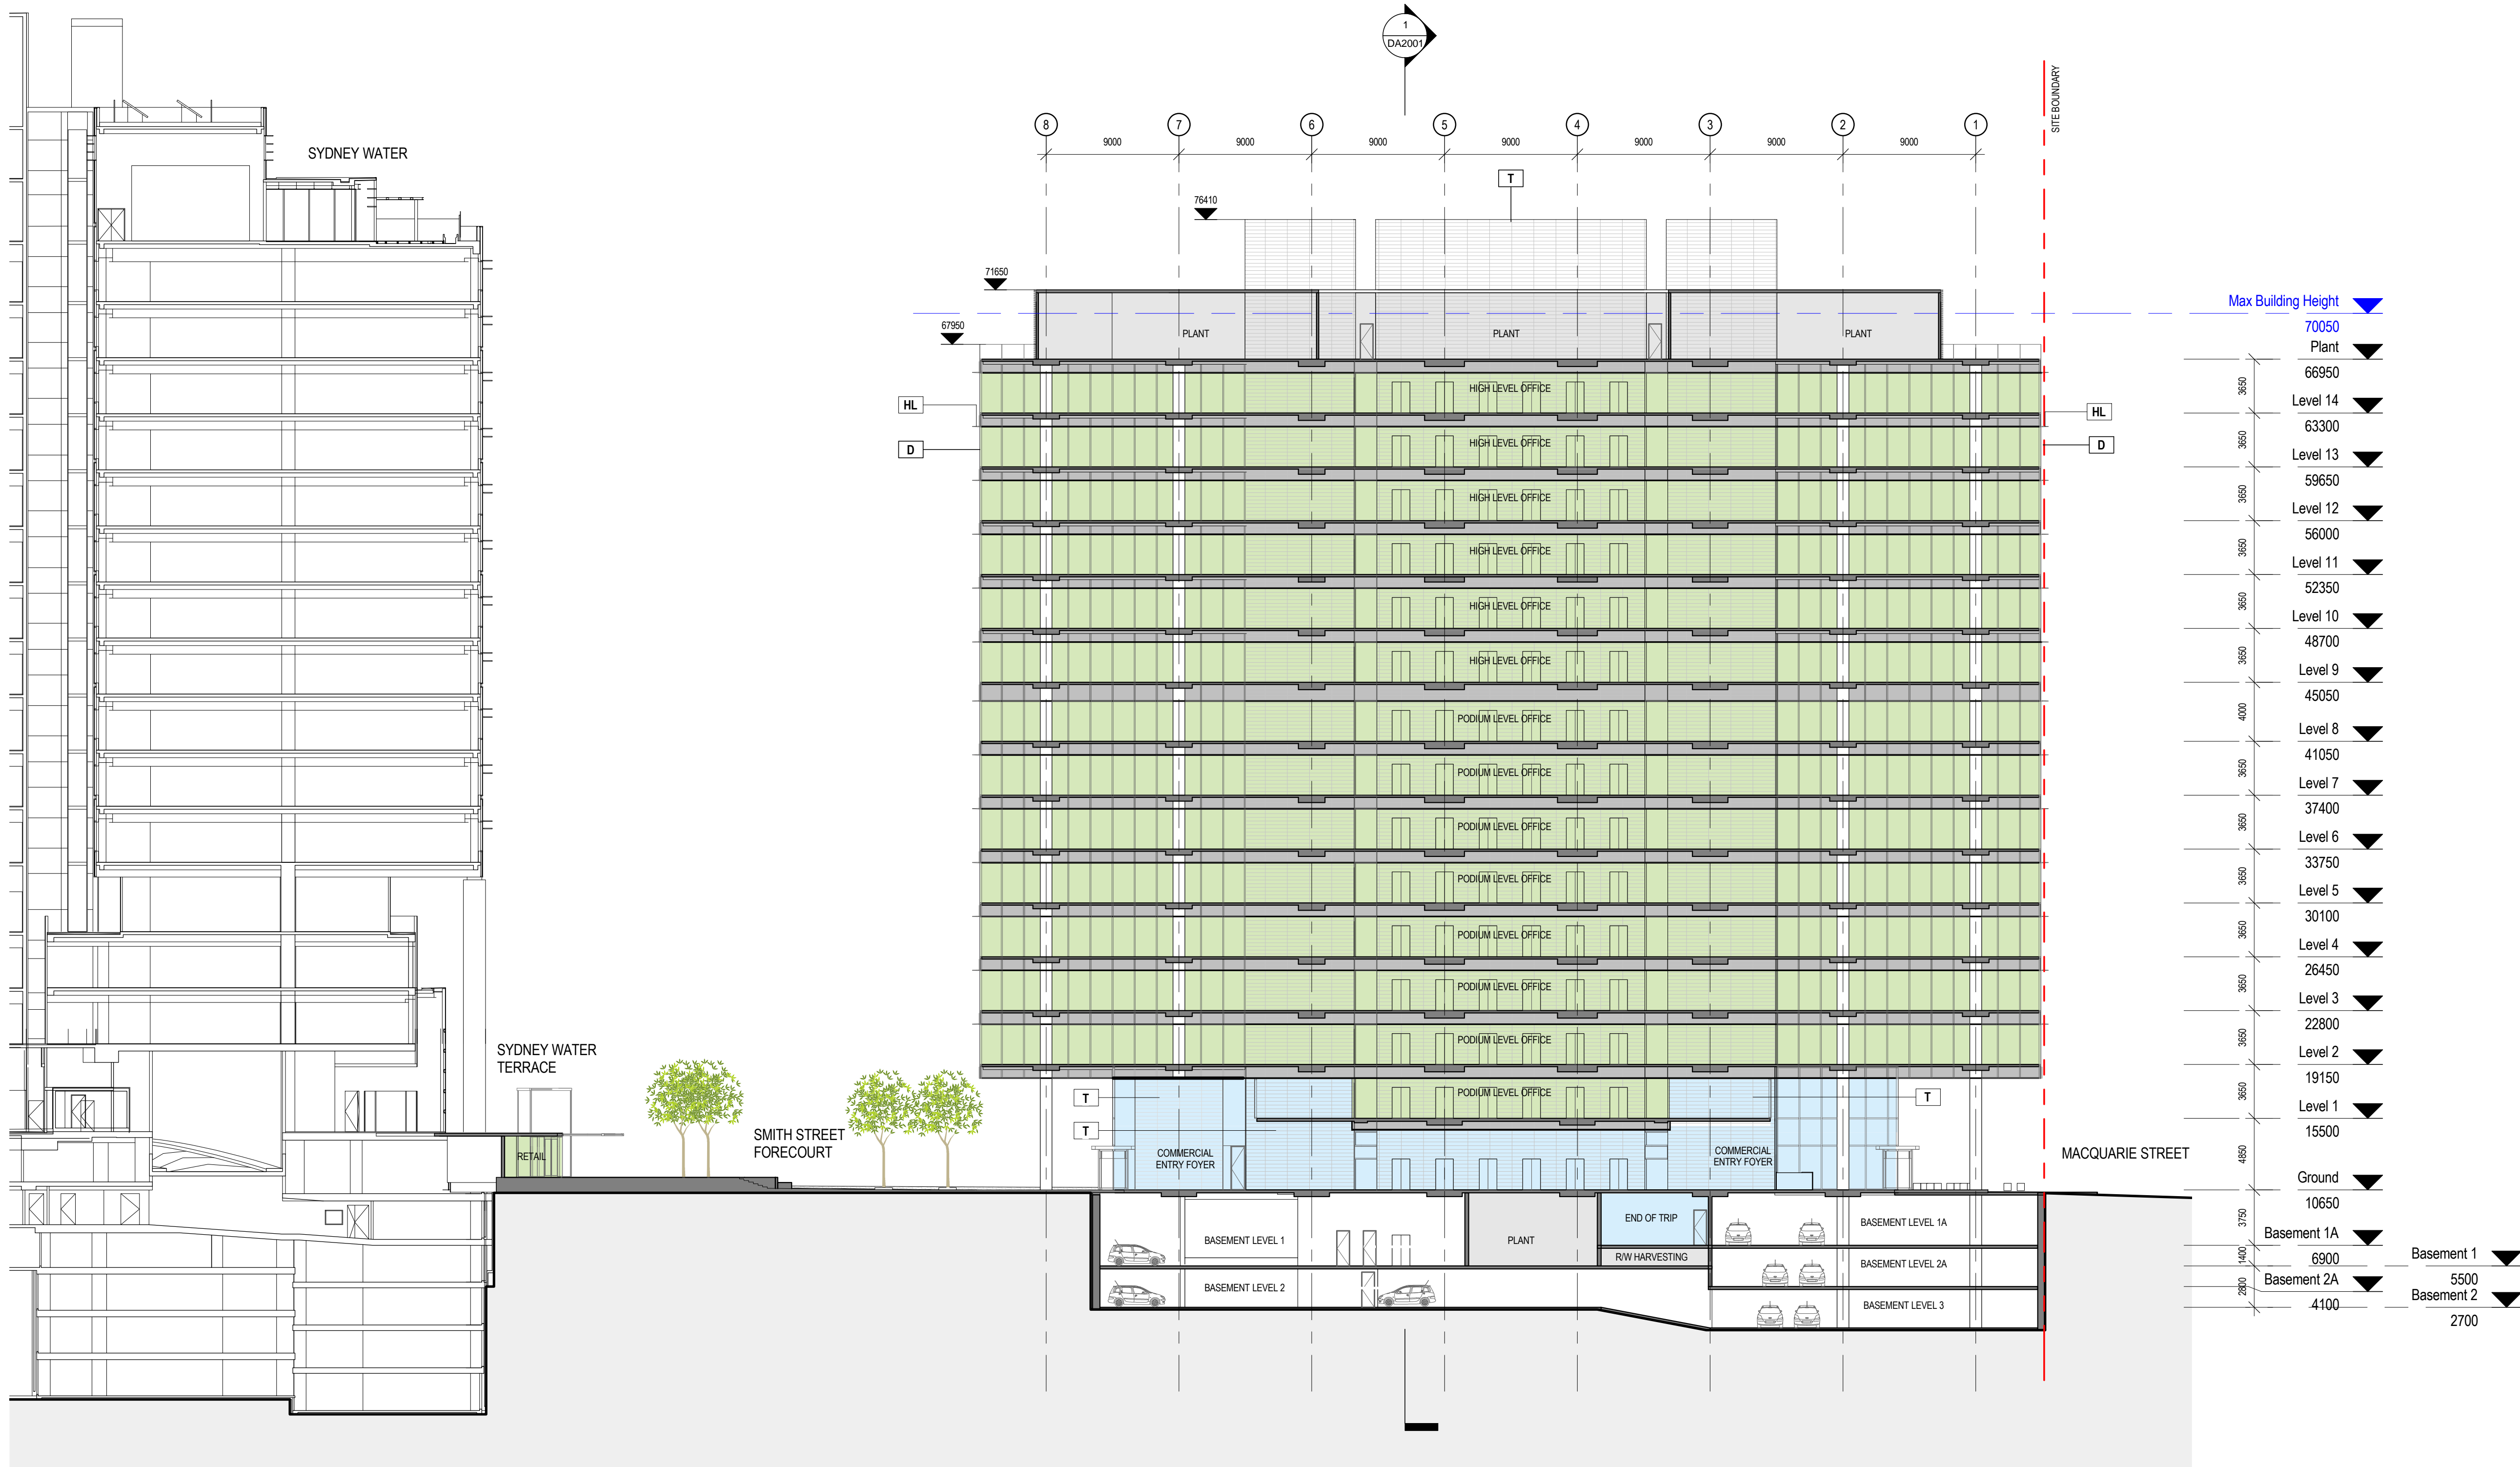







Do not scale drawings. Verify all dimensions on site

issue	amendment	date
A	FOR DA	22/01/13
B	REVISED DA SET	06/04/13
C	DRAFT FOR DA - CONSULTANT ISSUE	08/07/13
D	DRAFT FOR DA - CONSULTANT ISSUE	18/07/13
E	DRAFT FOR DA - CONSULTANT ISSUE	24/07/13
F	DRAFT FOR DA - CONSULTANT ISSUE	26/07/13
G	MINOR AMENDMENTS	02/08/13
H	DRAFT FOR DA - CONSULTANT ISSUE	05/08/13
J	FOR DA	06/08/13
K	FOR DA - CONSOLIDATED PACKAGE	02/09/13

MATERIALS + FINISHES LEGEND

- D** HIGH PERFORMANCE DOUBLE GLAZED UNIT  
HORIZONTAL LOUVRE, ANODISED ALUMINIUM
- S** ANODISED ALUMINIUM PLANT LOUVRES  
HORIZONTAL LOUVRE, ANODISED ALUMINIUM
- T** TERRACOTTA PANEL SYSTEM  
TERRACOTTA PANEL SYSTEM [TEMPIO, FS 24, 250mm, OR  
SIMILAR] GLAZED FINISH, COLOUR TBC
- TH** TERRACOTTA BAGUETTES - HORIZONTAL  
HORIZONTAL TERRACOTTA BAGUETTES OVER BATHROOM GLAZING  
[TEMPIO BAGUETTE, B-5x13 OR SIMILAR], 250mm CENTRES GLAZED  
FINISH, COLOUR TBC,
- TV** TERRACOTTA COLOURED VERTICAL BLADES
- G** CLEAR GLASS TO ATRIUM INTERIOR
- HL** ANODISED ALUMINIUM LOUVRE HORIZONTAL  
HORIZONTAL LOUVRE, ANODISED ALUMINIUM, 500mm DEEP, TWO  
BANDS OF LOUVRES PER FLOOR TO ALL TOWER & PODIUM  
FACADES FACING DUE NORTH & SOUTH
- C** GLASS CANOPY
- BD** GLAZED HORIZONTAL BI-FOLD DOOR

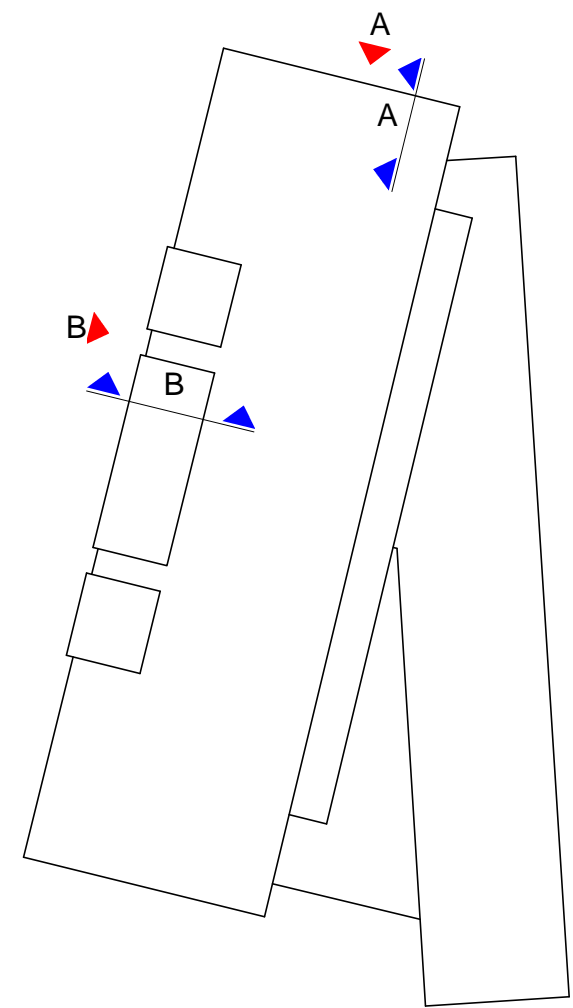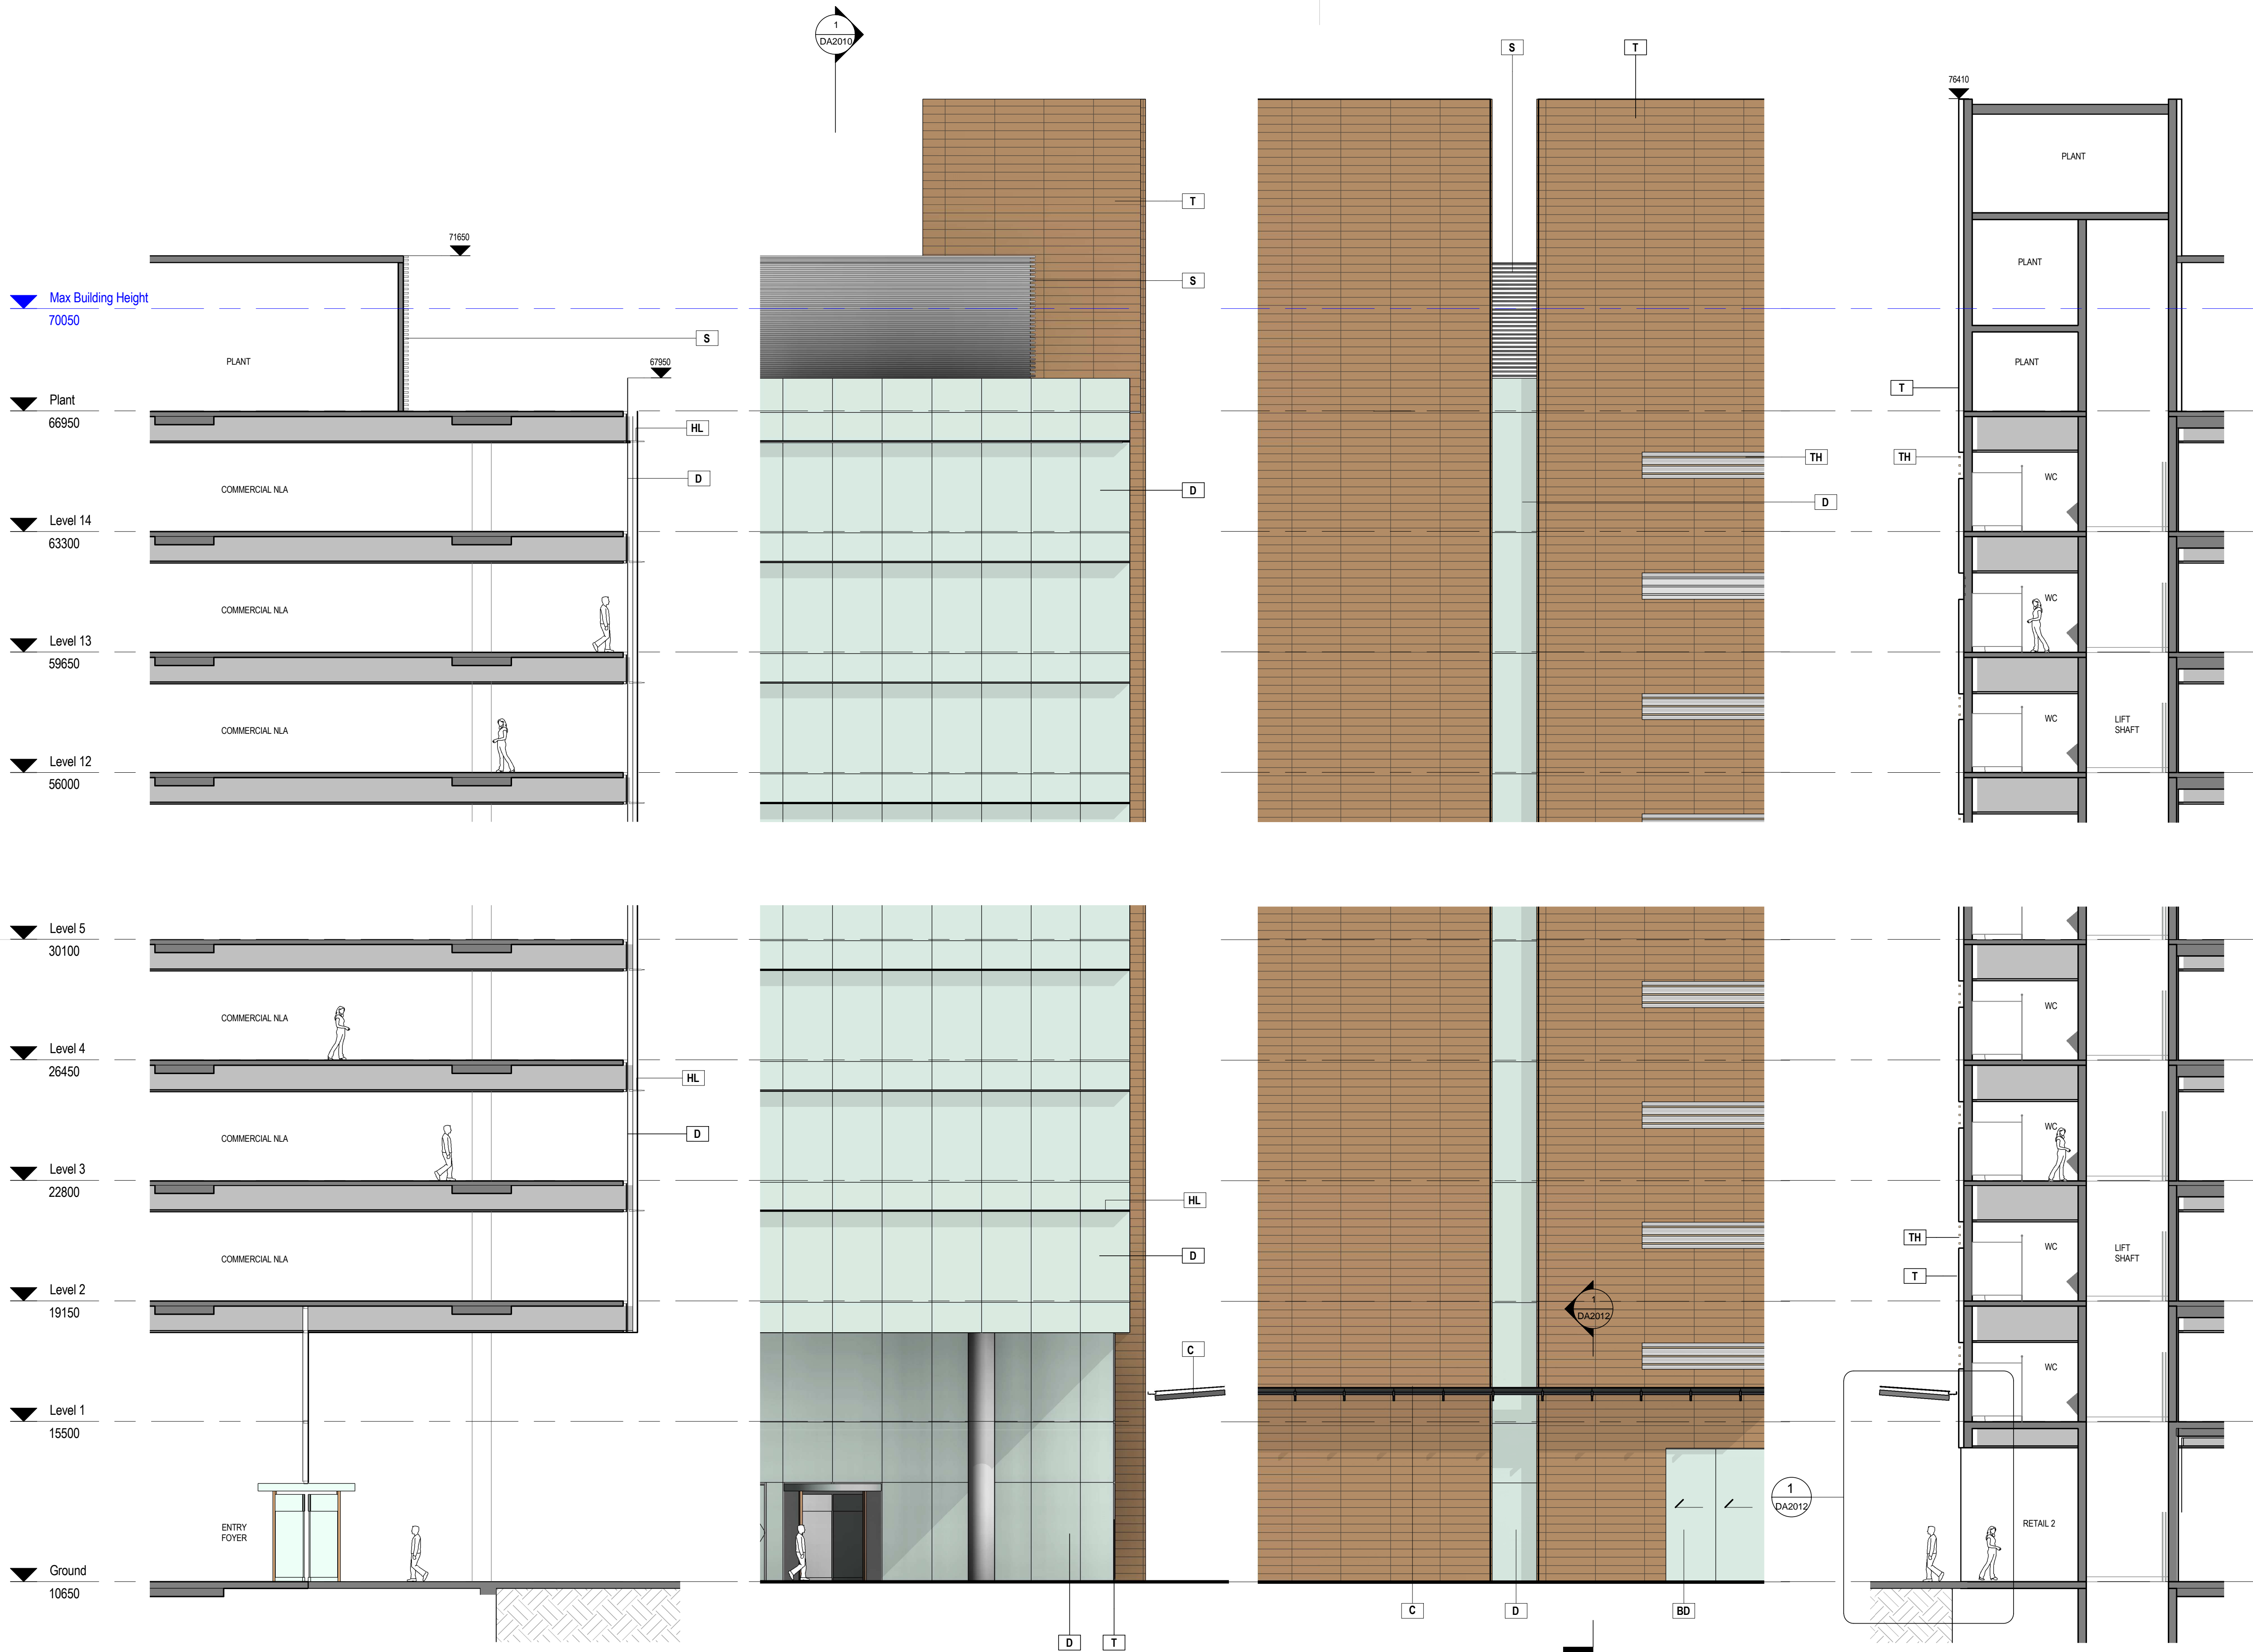

architectus™

Architectus Sydney  
Level 3, 341 George Street  
Sydney NSW 2000  
T (61 2) 8252 8400  
F (61 2) 8252 8600  
sydney@architectus.com.au  
ABN 11 098 489 448

project 143 & 169 Macquarie St

drawing

Section Details

scale	As indicated at A1	status	drawing no.
drawn	Author		DA2010
checked	Checker	issue	
project no	120171		K

3/09/2013 9:28:13 AM

1 Facade A - Section  
1 : 100

2 Facade A - Elevation  
1 : 100

4 Facade B - Elevation  
1 : 100

3 Facade B - Section  
1 : 100

FOR DA



Architectus Sydney Pty Ltd is the owner of the copyright subsisting in these drawings, plans, designs and specifications. They must not be used, reproduced or copied, in whole or in part, nor may the information, ideas and concepts therein contained (which are confidential to Architectus Sydney Pty Ltd) be disclosed to any person without the prior written consent of that company.




Do not scale drawings. Verify all dimensions on site

issue	amendment	date
A	FOR DA	22/01/13
B	DRAFT FOR DA - CONSULTANT ISSUE	08/07/13
C	DRAFT FOR DA - CONSULTANT ISSUE	18/07/13
D	DRAFT FOR DA - CONSULTANT ISSUE	24/07/13
E	DRAFT FOR DA - CONSULTANT ISSUE	28/07/13
F	MINOR AMENDMENTS	02/08/13
G	DRAFT FOR DA - CONSULTANT ISSUE	05/08/13
H	FOR DA	06/08/13
J	FOR DA - CONSOLIDATED PACKAGE	02/09/13

MATERIALS + FINISHES LEGEND

- D** HIGH PERFORMANCE DOUBLE GLAZED UNIT
- S** ANODISED ALUMINIUM PLANT LOUVRES  
HORIZONTAL LOUVRE, ANODISED ALUMINIUM
- T** TERRACOTTA PANEL SYSTEM  
TERRACOTTA PANEL SYSTEM [TEMPIO, FS 24, 250mm, OR SIMILAR], GLAZED FINISH, COLOUR TBC
- TH** TERRACOTTA BAGUETTES - HORIZONTAL  
HORIZONTAL TERRACOTTA BAGUETTES OVER BATHROOM GLAZING [TEMPIO BAGUETTE, B-5x13 OR SIMILAR], 250mm CENTRES GLAZED FINISH, COLOUR TBC.
- TV** TERRACOTTA COLOURED VERTICAL BLADES
- G** CLEAR GLASS TO ATRIUM INTERIOR
- HL** ANODISED ALUMINIUM LOUVRE HORIZONTAL  
HORIZONTAL LOUVRE, ANODISED ALUMINIUM, 500mm DEEP, TWO BANDS OF LOUVRES PER FLOOR TO ALL TOWER & PODIUM FACADES FACING DUE NORTH & SOUTH.
- C** GLASS CANOPY
- BD** GLAZED HORIZONTAL BI-FOLD DOOR

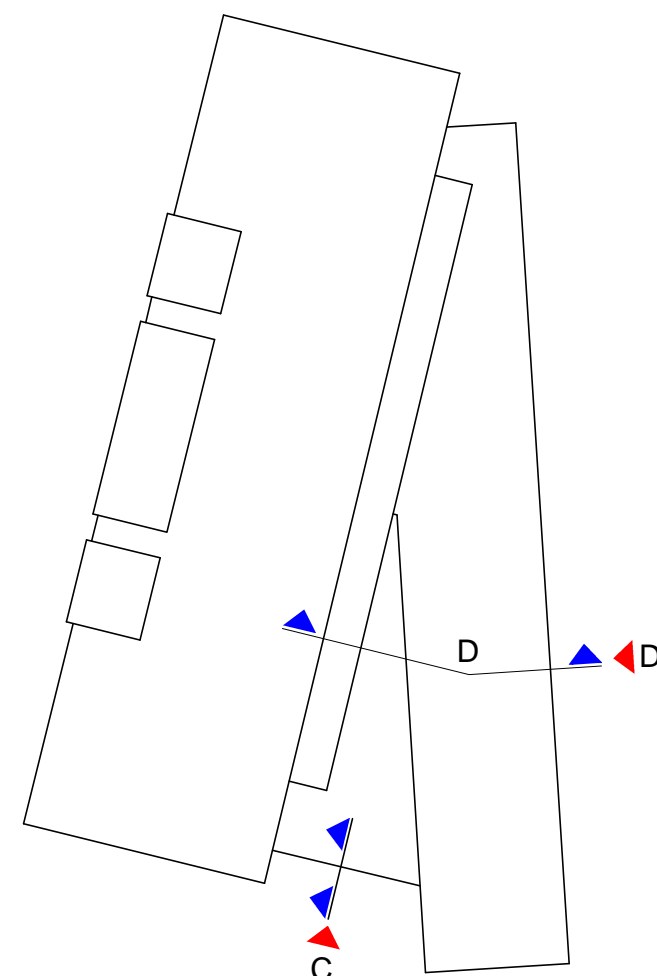

architectus™

Architectus Sydney  
Level 3, 341 George Street  
Sydney NSW 2000  
T (61 2) 8252 8400  
F (61 2) 8252 8600  
sydney@architectus.com.au  
ABN 11 098 489 448

project 143 & 169 Macquarie St

drawing

Section Details

scale	As indicated at A1	status	drawing no.
drawn	Author		DA2011
checked	Checker	issue	
project no	120171		J

3/09/2013 9:28:47 AM



1 Facade C - Section  
1 : 100

2 Facade C - Elevation  
1 : 100

3 Facade D - Section  
1 : 100

4 Facade D - Elevation  
1 : 100

FOR DA




Architectus Sydney Pty Ltd is the owner of the copyright subsisting in these drawings, plans, designs and specifications. They must not be used, reproduced or copied, in whole or in part, nor may the information, ideas and concepts therein contained (which are confidential to Architectus Sydney Pty Ltd) be disclosed to any person without the prior written consent of that company.




Do not scale drawings. Verify all dimensions on site


issue	amendment	date
A	REVISED DA SET	06/04/13
B	DRAFT FOR DA - CONSULTANT ISSUE	08/07/13
C	MINOR AMENDMENTS	02/08/13
D	FOR DA	06/08/13
E	FOR DA - CONSOLIDATED PACKAGE	02/09/13

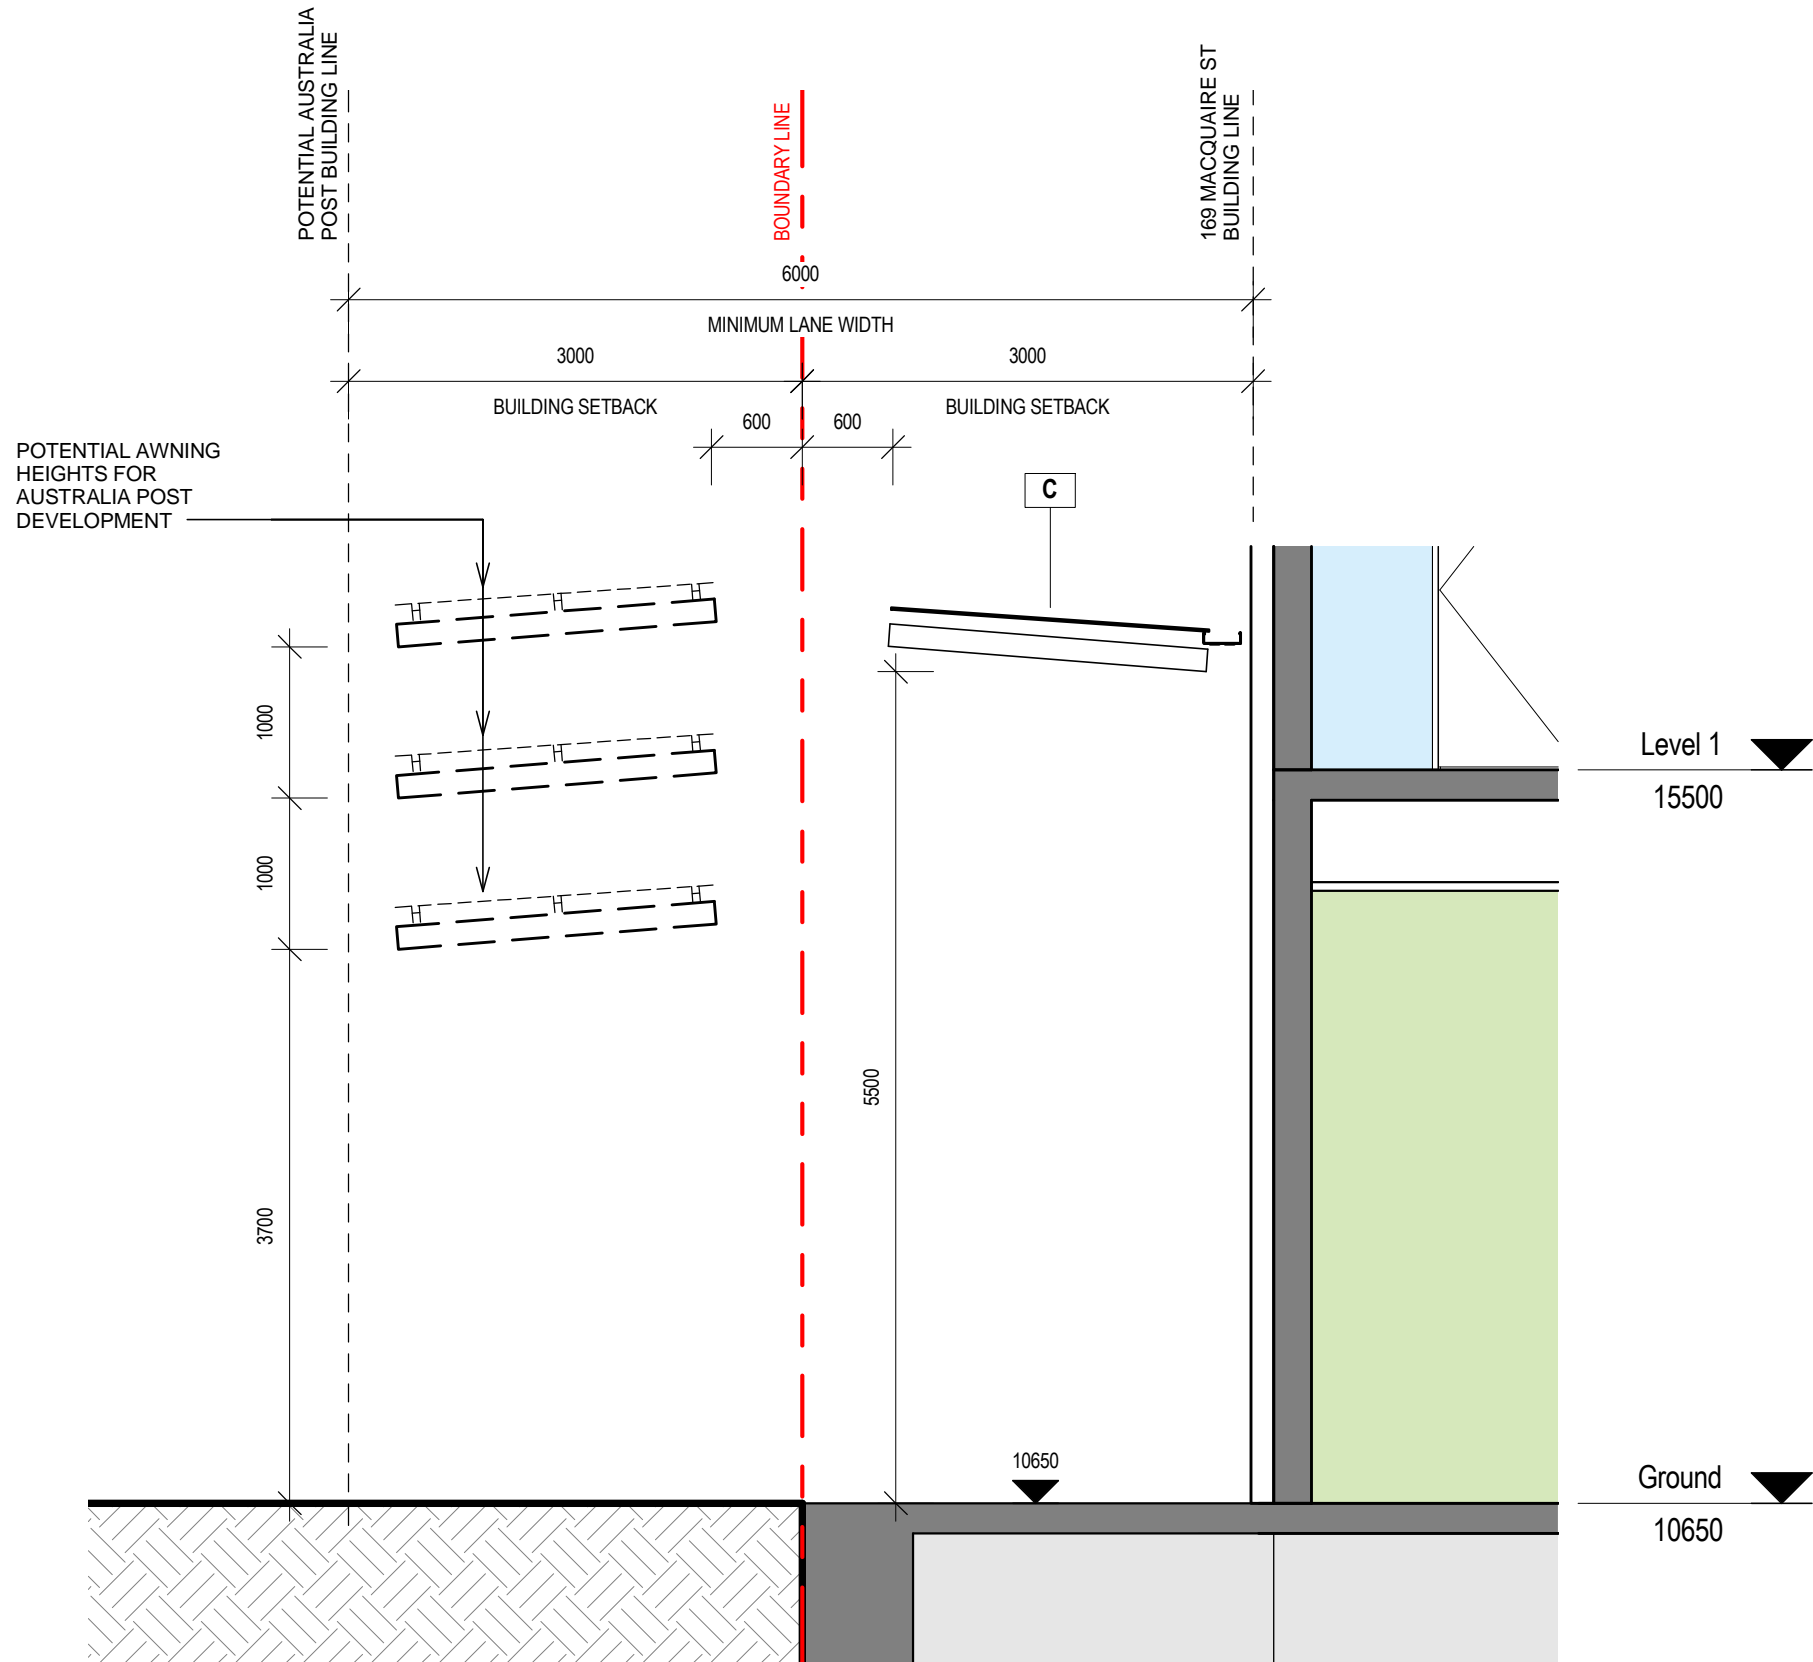

1 Section Detail - Awning  
1 : 50

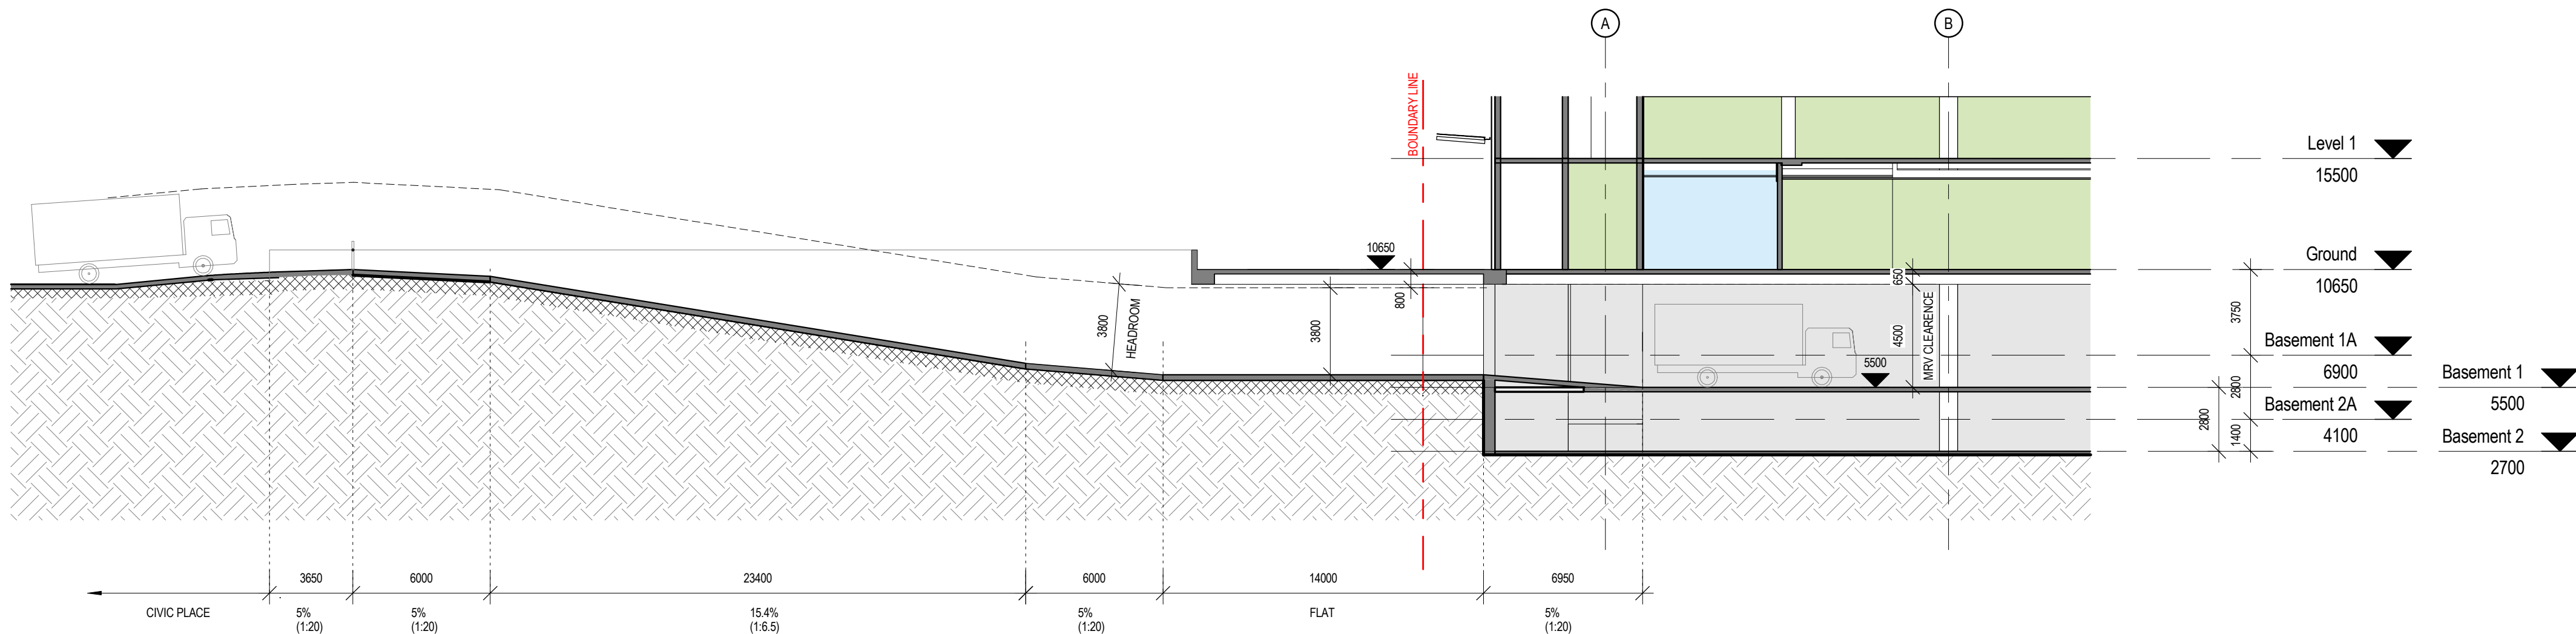

2 Section Detail - Ramp  
1 : 200

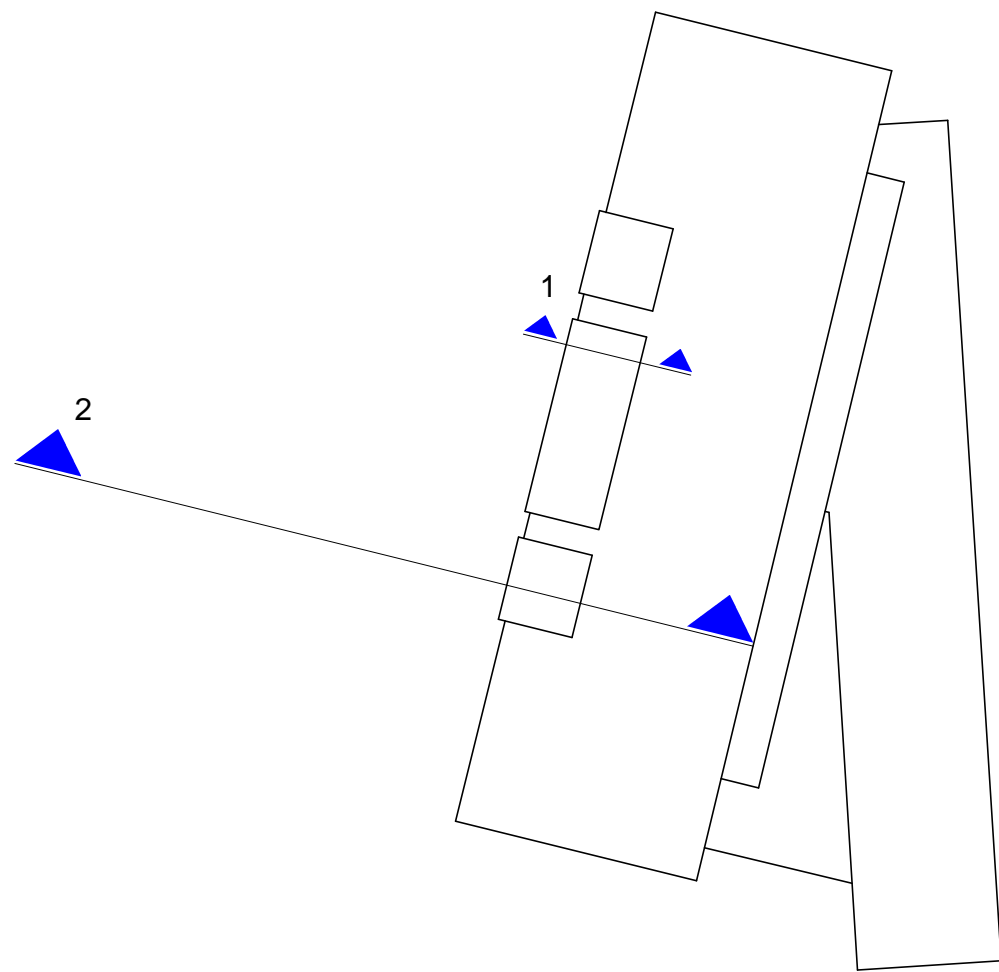

architectus™

Architectus Sydney  
Level 3, 341 George Street  
Sydney NSW 2000  
T (61 2) 8252 8400  
F (61 2) 8252 8600  
sydney@architectus.com.au  
ABN 11 098 489 448

project 143 & 169 Macquarie St

drawing

Section Details

scale	As indicated	at A1	status	drawing no.
drawn		Author		DA2012
checked		Checker	issue	
project no	120171			E

3/09/2013 9:28:56 AM



Architectus Sydney Pty Ltd is the owner of the copyright subsisting in these drawings, plans, designs and specifications. They must not be used, reproduced or copied, in whole or in part, nor may the information, ideas and concepts therein contained (which are confidential to Architectus Sydney Pty Ltd) be disclosed to any person without the prior written consent of that company.



Do not scale drawings. Verify all dimensions on site

issue	amendment	date
A	FOR DA	22/01/13
B	DRAFT FOR DA - CONSULTANT ISSUE	08/07/13
C	CONSULTANT ISSUE	12/07/13
D	DRAFT FOR DA - CONSULTANT ISSUE	18/07/13
E	DRAFT FOR DA - CONSULTANT ISSUE	24/07/13
F	DRAFT FOR DA - CONSULTANT ISSUE	26/07/13
G	MINOR AMENDMENTS	02/08/13
H	DRAFT FOR DA - CONSULTANT ISSUE	05/08/13
J	FOR DA	06/08/13
K	FOR DA - CONSOLIDATED PACKAGE	02/09/13

MATERIALS + FINISHES LEGEND

- D

HIGH PERFORMANCE DOUBLE GLAZED UNIT
- S

ANODISED ALUMINIUM PLANT LOUVRES  
HORIZONTAL LOUVRE, ANODISED ALUMINIUM
- T

TERRACOTTA PANEL SYSTEM  
TERRACOTTA PANEL SYSTEM [TEMPIO, FS 24, 250mm, OR SIMILAR] GLAZED FINISH, COLOUR TBC
- TH

TERRACOTTA BAGUETTES - HORIZONTAL  
HORIZONTAL TERRACOTTA BAGUETTES OVER BATHROOM GLAZING [TEMPIO BAGUETTE, B-5x13 OR SIMILAR] 250mm CENTRES GLAZED FINISH, COLOUR TBC.
- TV


TERRACOTTA COLOURED VERTICAL BLADES
- G

CLEAR GLASS TO ATRIUM INTERIOR
- HL

ANODISED ALUMINIUM LOUVRE HORIZONTAL  
HORIZONTAL LOUVRE, ANODISED ALUMINIUM, 500mm DEEP, TWO BANDS OF LOUVRES PER FLOOR TO ALL TOWER & PODIUM FACADES FACING DUE NORTH & SOUTH.
- C

GLASS CANOPY
- BD

GLAZED HORIZONTAL BI-FOLD DOOR

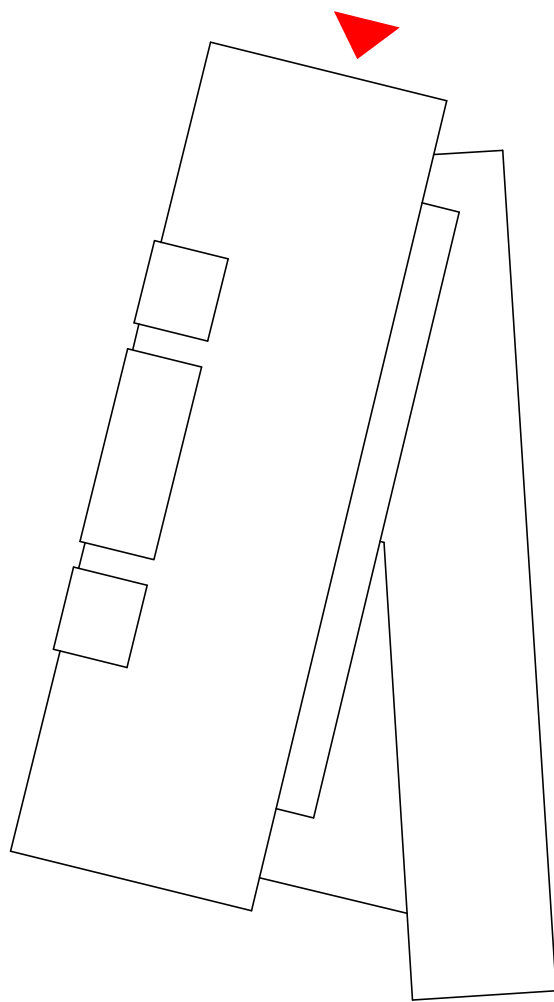

architectus™

Architectus Sydney  
Level 3, 341 George Street  
Sydney NSW 2000  
T (61 2) 8252 8400  
F (61 2) 8252 8600  
sydney@architectus.com.au  
ABN 11 098 489 448


project 143 & 169 Macquarie St

drawing

North Elevation

scale	1 : 250 at A1	status	drawing no.
drawn	Author		DA3001
checked	Checker	issue	
project no	120171		K


3/09/2013 9:31:25 AM

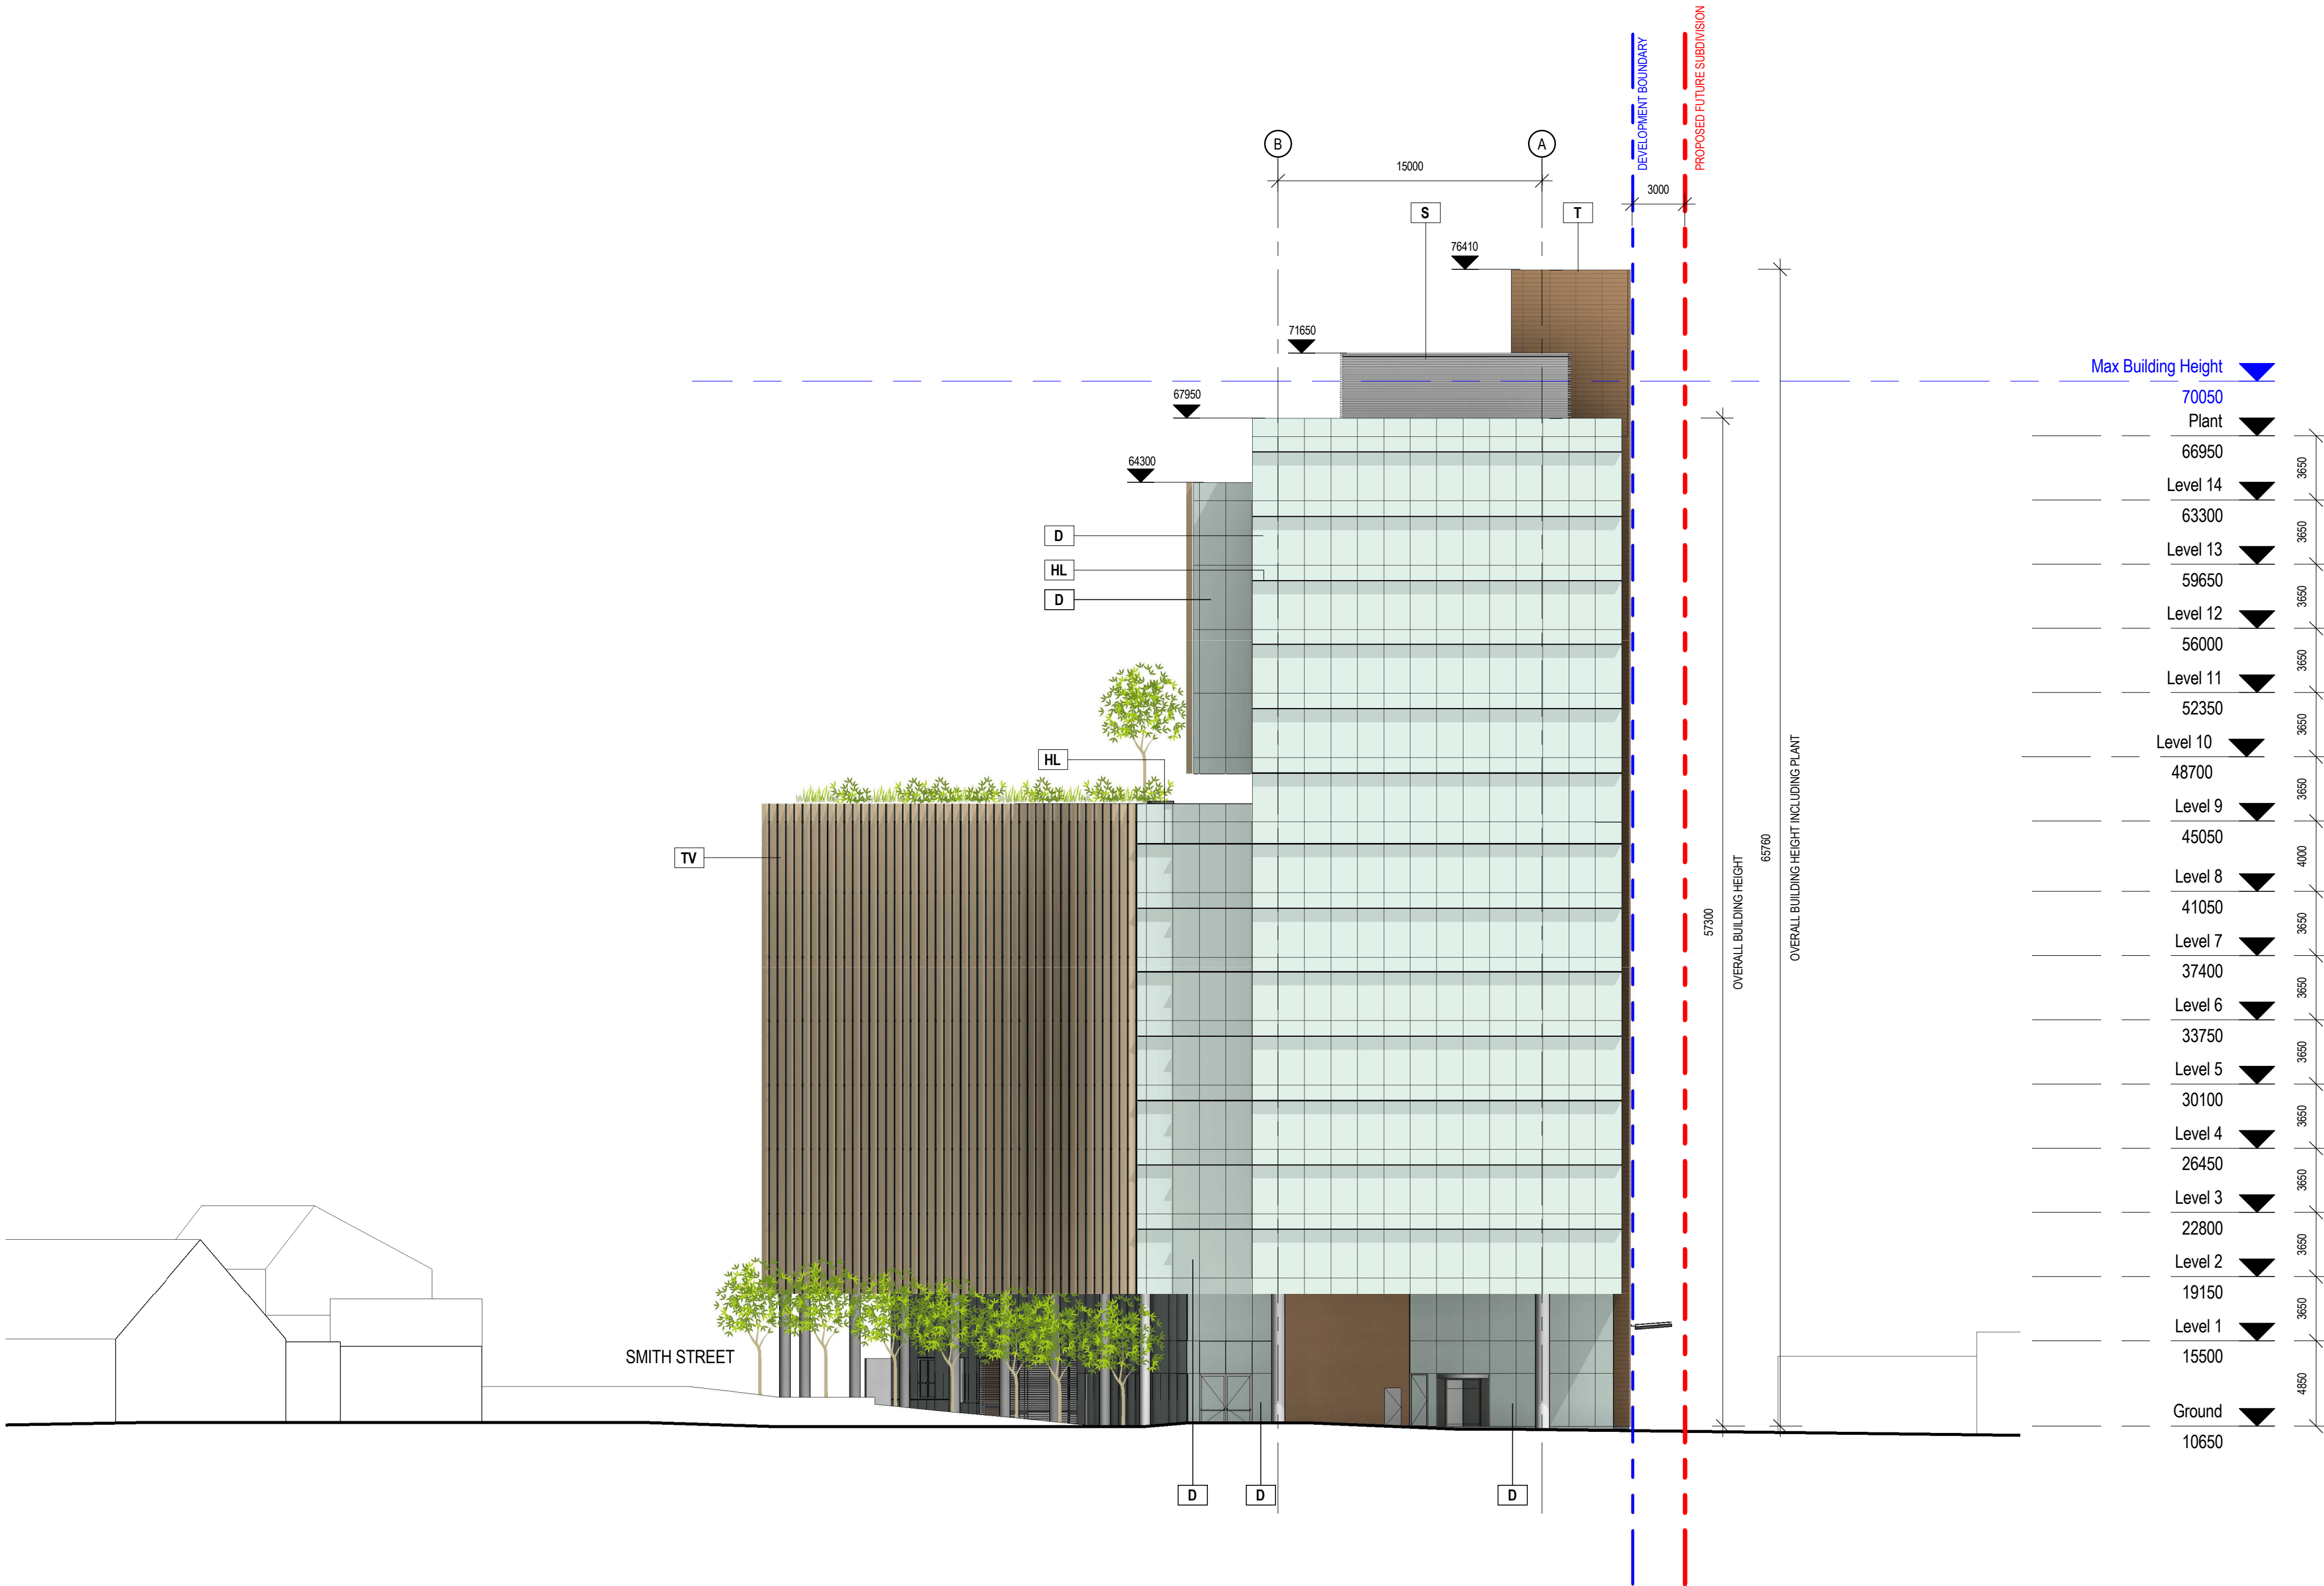

FOR DA



SYDNEY WATER BUILDING

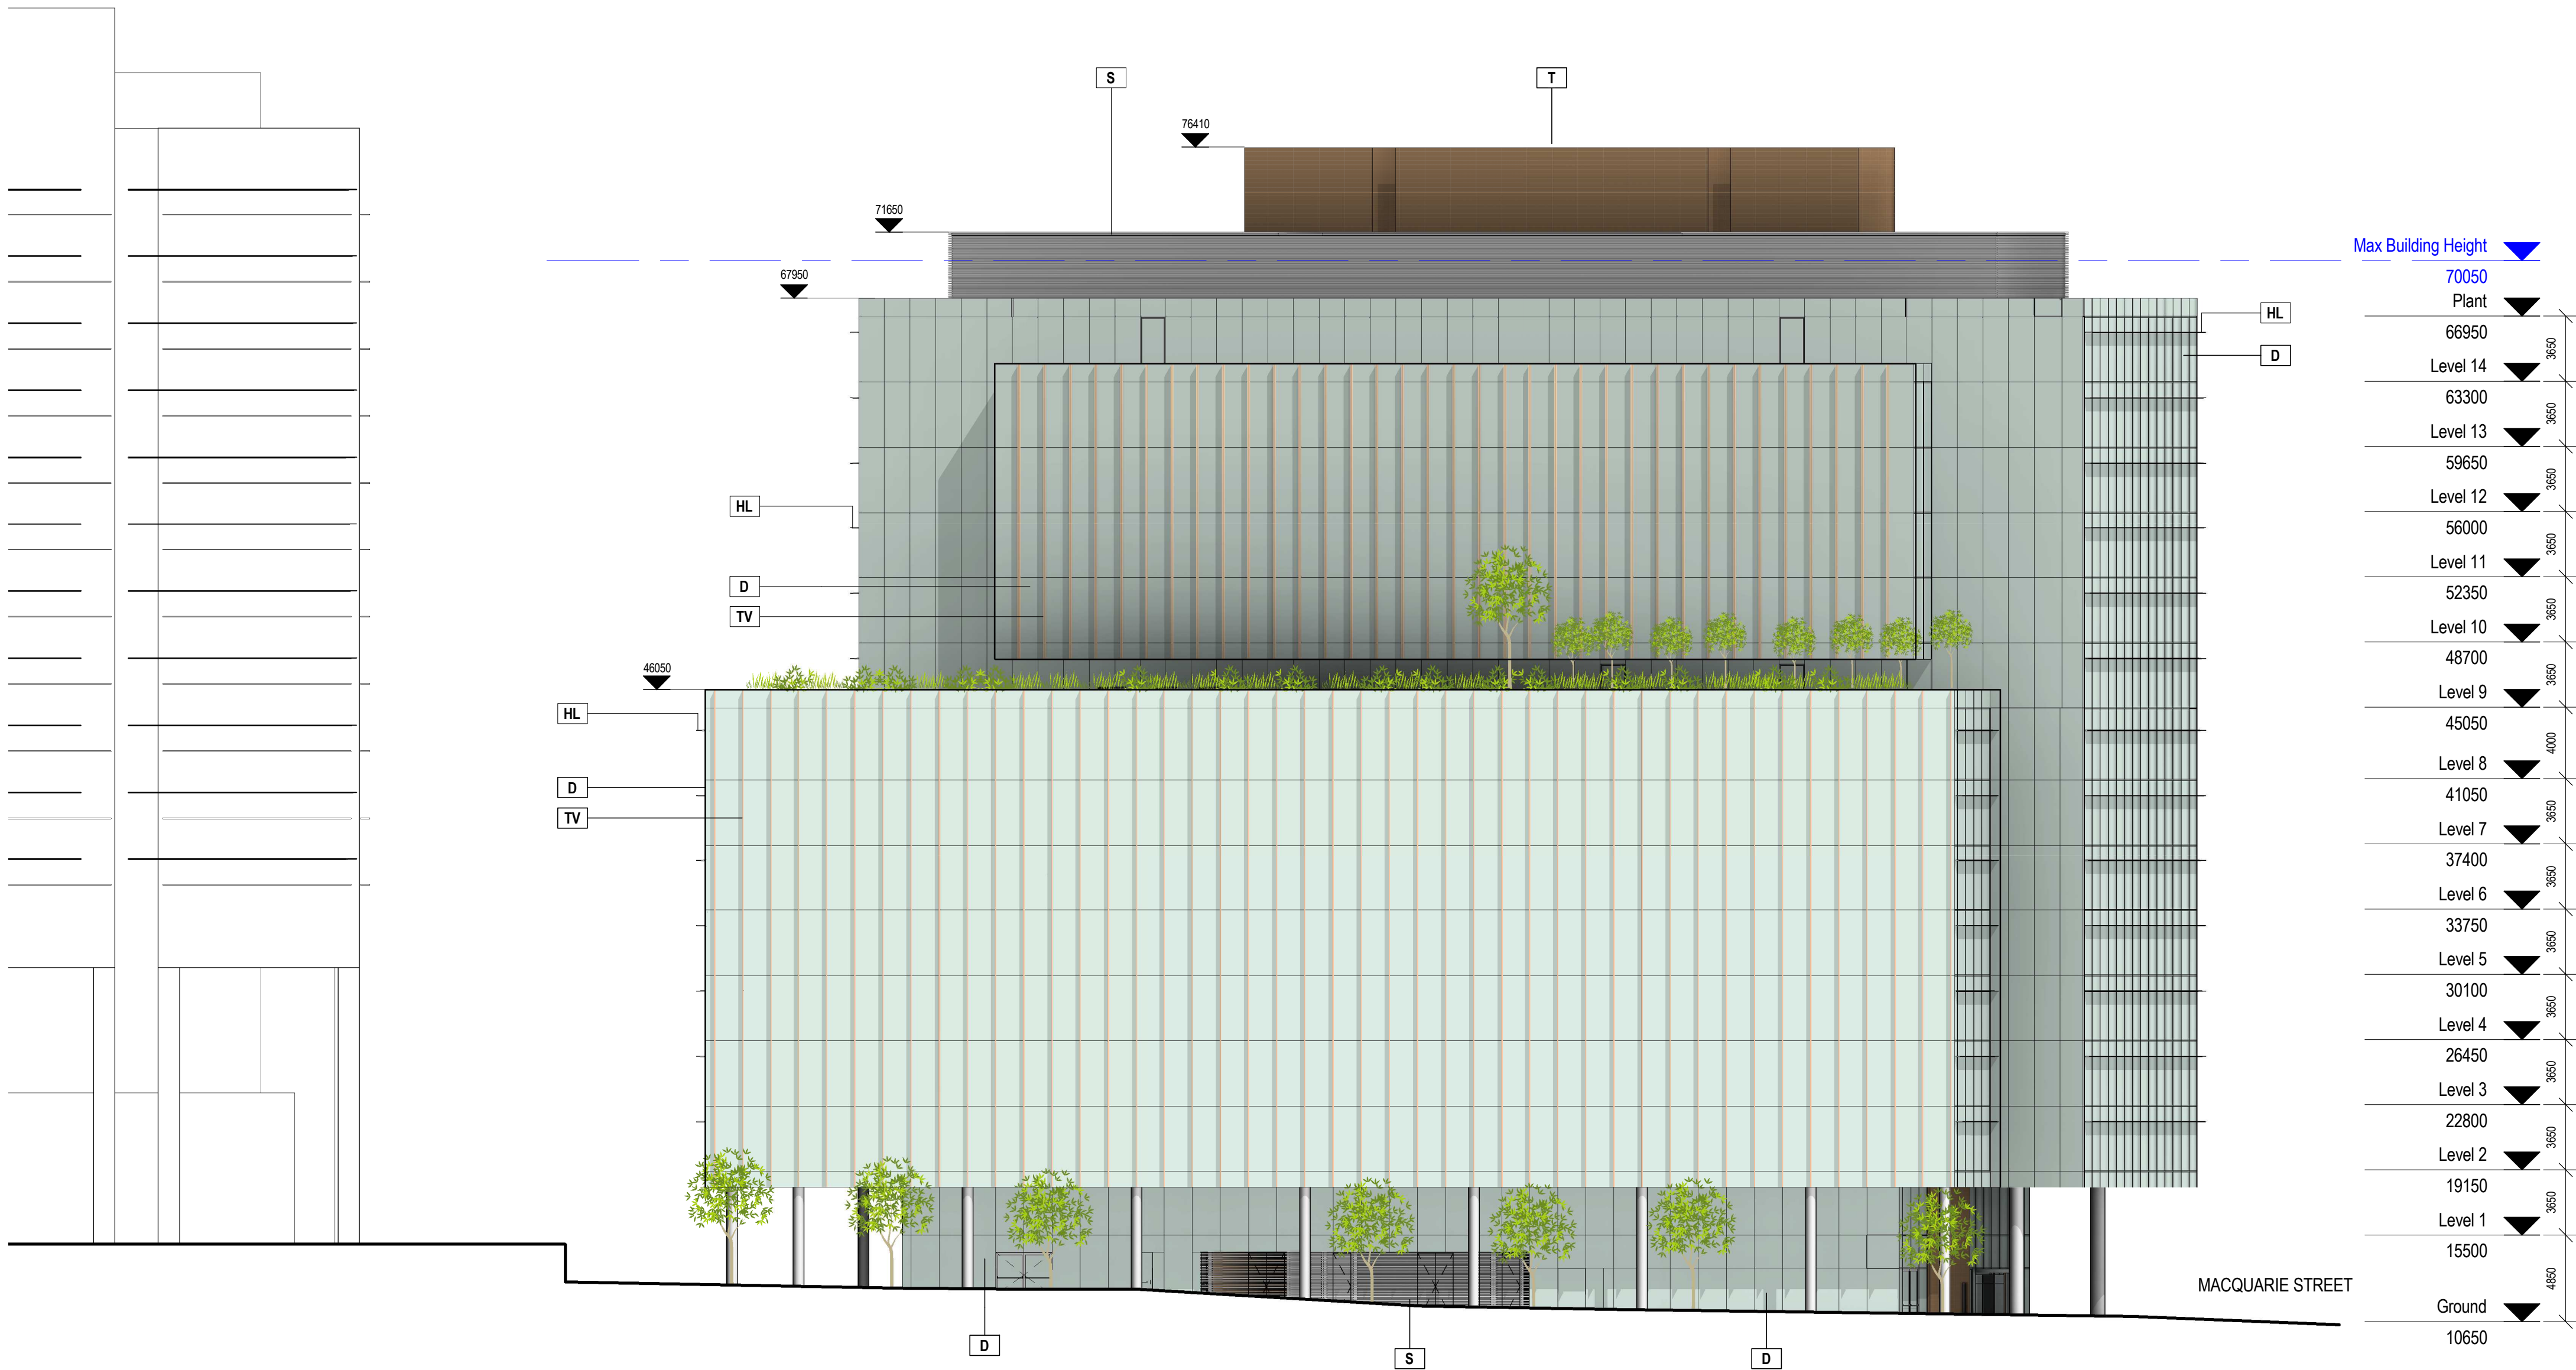

architectus Sydney 2012

Architectus Sydney Pty Ltd is the owner of the copyright subsisting in these drawings, plans, designs and specifications. They must not be used, reproduced or copied, in whole or in part, nor may the information, ideas and concepts therein contained (which are confidential to Architectus Sydney Pty Ltd) be disclosed to any person without the prior written consent of that company.




Do not scale drawings. Verify all dimensions on site

issue	amendment	date
A	FOR DA	22/01/13
B	DRAFT FOR DA - CONSULTANT ISSUE	08/07/13
C	CONSULTANT ISSUE	12/07/13
D	DRAFT FOR DA - CONSULTANT ISSUE	18/07/13
E	DRAFT FOR DA - CONSULTANT ISSUE	24/07/13
F	DRAFT FOR DA - CONSULTANT ISSUE	26/07/13
G	MINOR AMENDMENTS	02/08/13
H	DRAFT FOR DA - CONSULTANT ISSUE	05/08/13
J	FOR DA	06/08/13
K	FOR DA - CONSOLIDATED PACKAGE	02/09/13

MATERIALS + FINISHES LEGEND

- D** HIGH PERFORMANCE DOUBLE GLAZED UNIT
- S** ANODISED ALUMINIUM PLANT LOUVRES  
HORIZONTAL LOUVRE, ANODISED ALUMINIUM
- T** TERRACOTTA PANEL SYSTEM  
TERRACOTTA PANEL SYSTEM [TEMPLO, FS 24, 250mm, OR SIMILAR] GLAZED FINISH, COLOUR TBC
- TH** TERRACOTTA BAGUETTES - HORIZONTAL  
HORIZONTAL TERRACOTTA BAGUETTES OVER BATHROOM GLAZING [TEMPLO BAGUETTE, B-5x13 OR SIMILAR] 250mm CENTRES GLAZED FINISH, COLOUR TBC.
- TV** TERRACOTTA COLOURED VERTICAL BLADES
- G** CLEAR GLASS TO ATRIUM INTERIOR
- HL** ANODISED ALUMINIUM LOUVRE HORIZONTAL  
HORIZONTAL LOUVRE, ANODISED ALUMINIUM, 500mm DEEP, TWO BANDS OF LOUVRES PER FLOOR TO ALL TOWER & PODIUM FACADES FACING DUE NORTH & SOUTH.
- C** GLASS CANOPY
- BD** GLAZED HORIZONTAL BI-FOLD DOOR

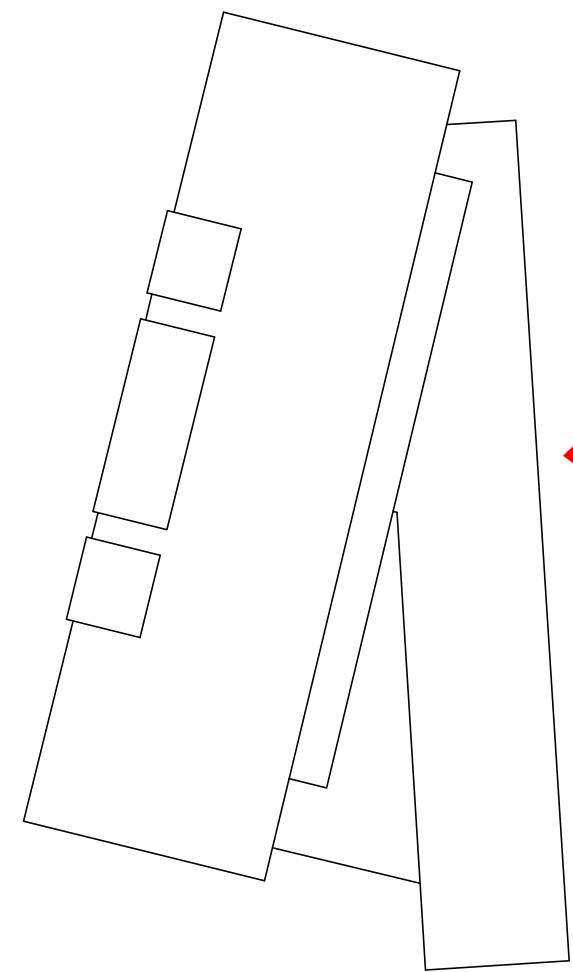

architectus™

Architectus Sydney  
Level 3, 341 George Street  
Sydney NSW 2000  
T (61 2) 8252 8400  
F (61 2) 8252 8600  
sydney@architectus.com.au  
ABN 11 098 489 448

project 143 & 169 Macquarie St

drawing

East Elevation

scale	1 : 250 at A1	status	drawing no.
drawn	Author		DA3002
checked	Checker	issue	
project no	120171		K

3/09/2013 9:33:53 AM

FOR DA



Architectus Sydney Pty Ltd is the owner of the copyright subsisting in these drawings, plans, designs and specifications. They must not be used, reproduced or copied, in whole or in part, nor may the information, ideas and concepts therein contained (which are confidential to Architectus Sydney Pty Ltd) be disclosed to any person without the prior written consent of that company.



Do not scale drawings. Verify all dimensions on site

issue	amendment	date
A	FOR DA	22/01/13
B	DRAFT FOR DA - CONSULTANT ISSUE	08/07/13
C	CONSULTANT ISSUE	12/07/13
D	DRAFT FOR DA - CONSULTANT ISSUE	18/07/13
E	DRAFT FOR DA - CONSULTANT ISSUE	24/07/13
F	DRAFT FOR DA - CONSULTANT ISSUE	26/07/13
G	MINOR AMENDMENTS	02/08/13
H	DRAFT FOR DA - CONSULTANT ISSUE	05/08/13
J	FOR DA	06/08/13
K	FOR DA - CONSOLIDATED PACKAGE	02/09/13

MATERIALS + FINISHES LEGEND

- D

HIGH PERFORMANCE DOUBLE GLAZED UNIT
- S

ANODISED ALUMINIUM PLANT LOUVRES  
HORIZONTAL LOUVRE, ANODISED ALUMINIUM
- T

TERRACOTTA PANEL SYSTEM  
TERRACOTTA PANEL SYSTEM [TEMPIO, FS 24, 250mm, OR  
SIMILAR] GLAZED FINISH, COLOUR TBC
- TH

TERRACOTTA BAGUETTES - HORIZONTAL  
HORIZONTAL TERRACOTTA BAGUETTES OVER BATHROOM GLAZING  
[TEMPIO BAGUETTE, 8-5x13 OR SIMILAR] 250mm CENTRES GLAZED  
FINISH, COLOUR TBC,
- TV



TERRACOTTA COLOURED VERTICAL BLADES
- G

CLEAR GLASS TO ATRIUM INTERIOR
- HL

ANODISED ALUMINIUM LOUVRE HORIZONTAL  
HORIZONTAL LOUVRE, ANODISED ALUMINIUM, 500mm DEEP, TWO  
BANDS OF LOUVRES PER FLOOR TO ALL TOWER & PODIUM  
FACADES FACING DUE NORTH & SOUTH.
- C

GLASS CANOPY
- BD

GLAZED HORIZONTAL BI-FOLD DOOR

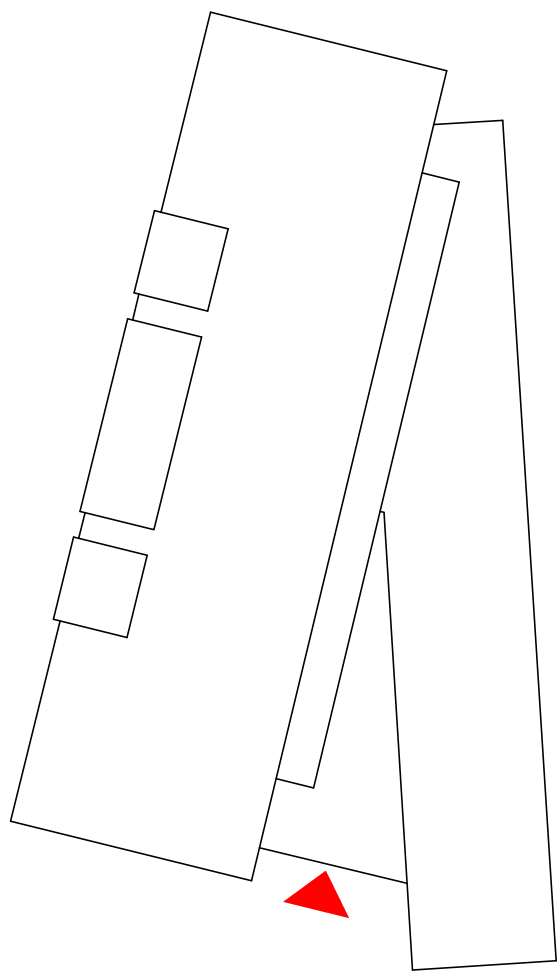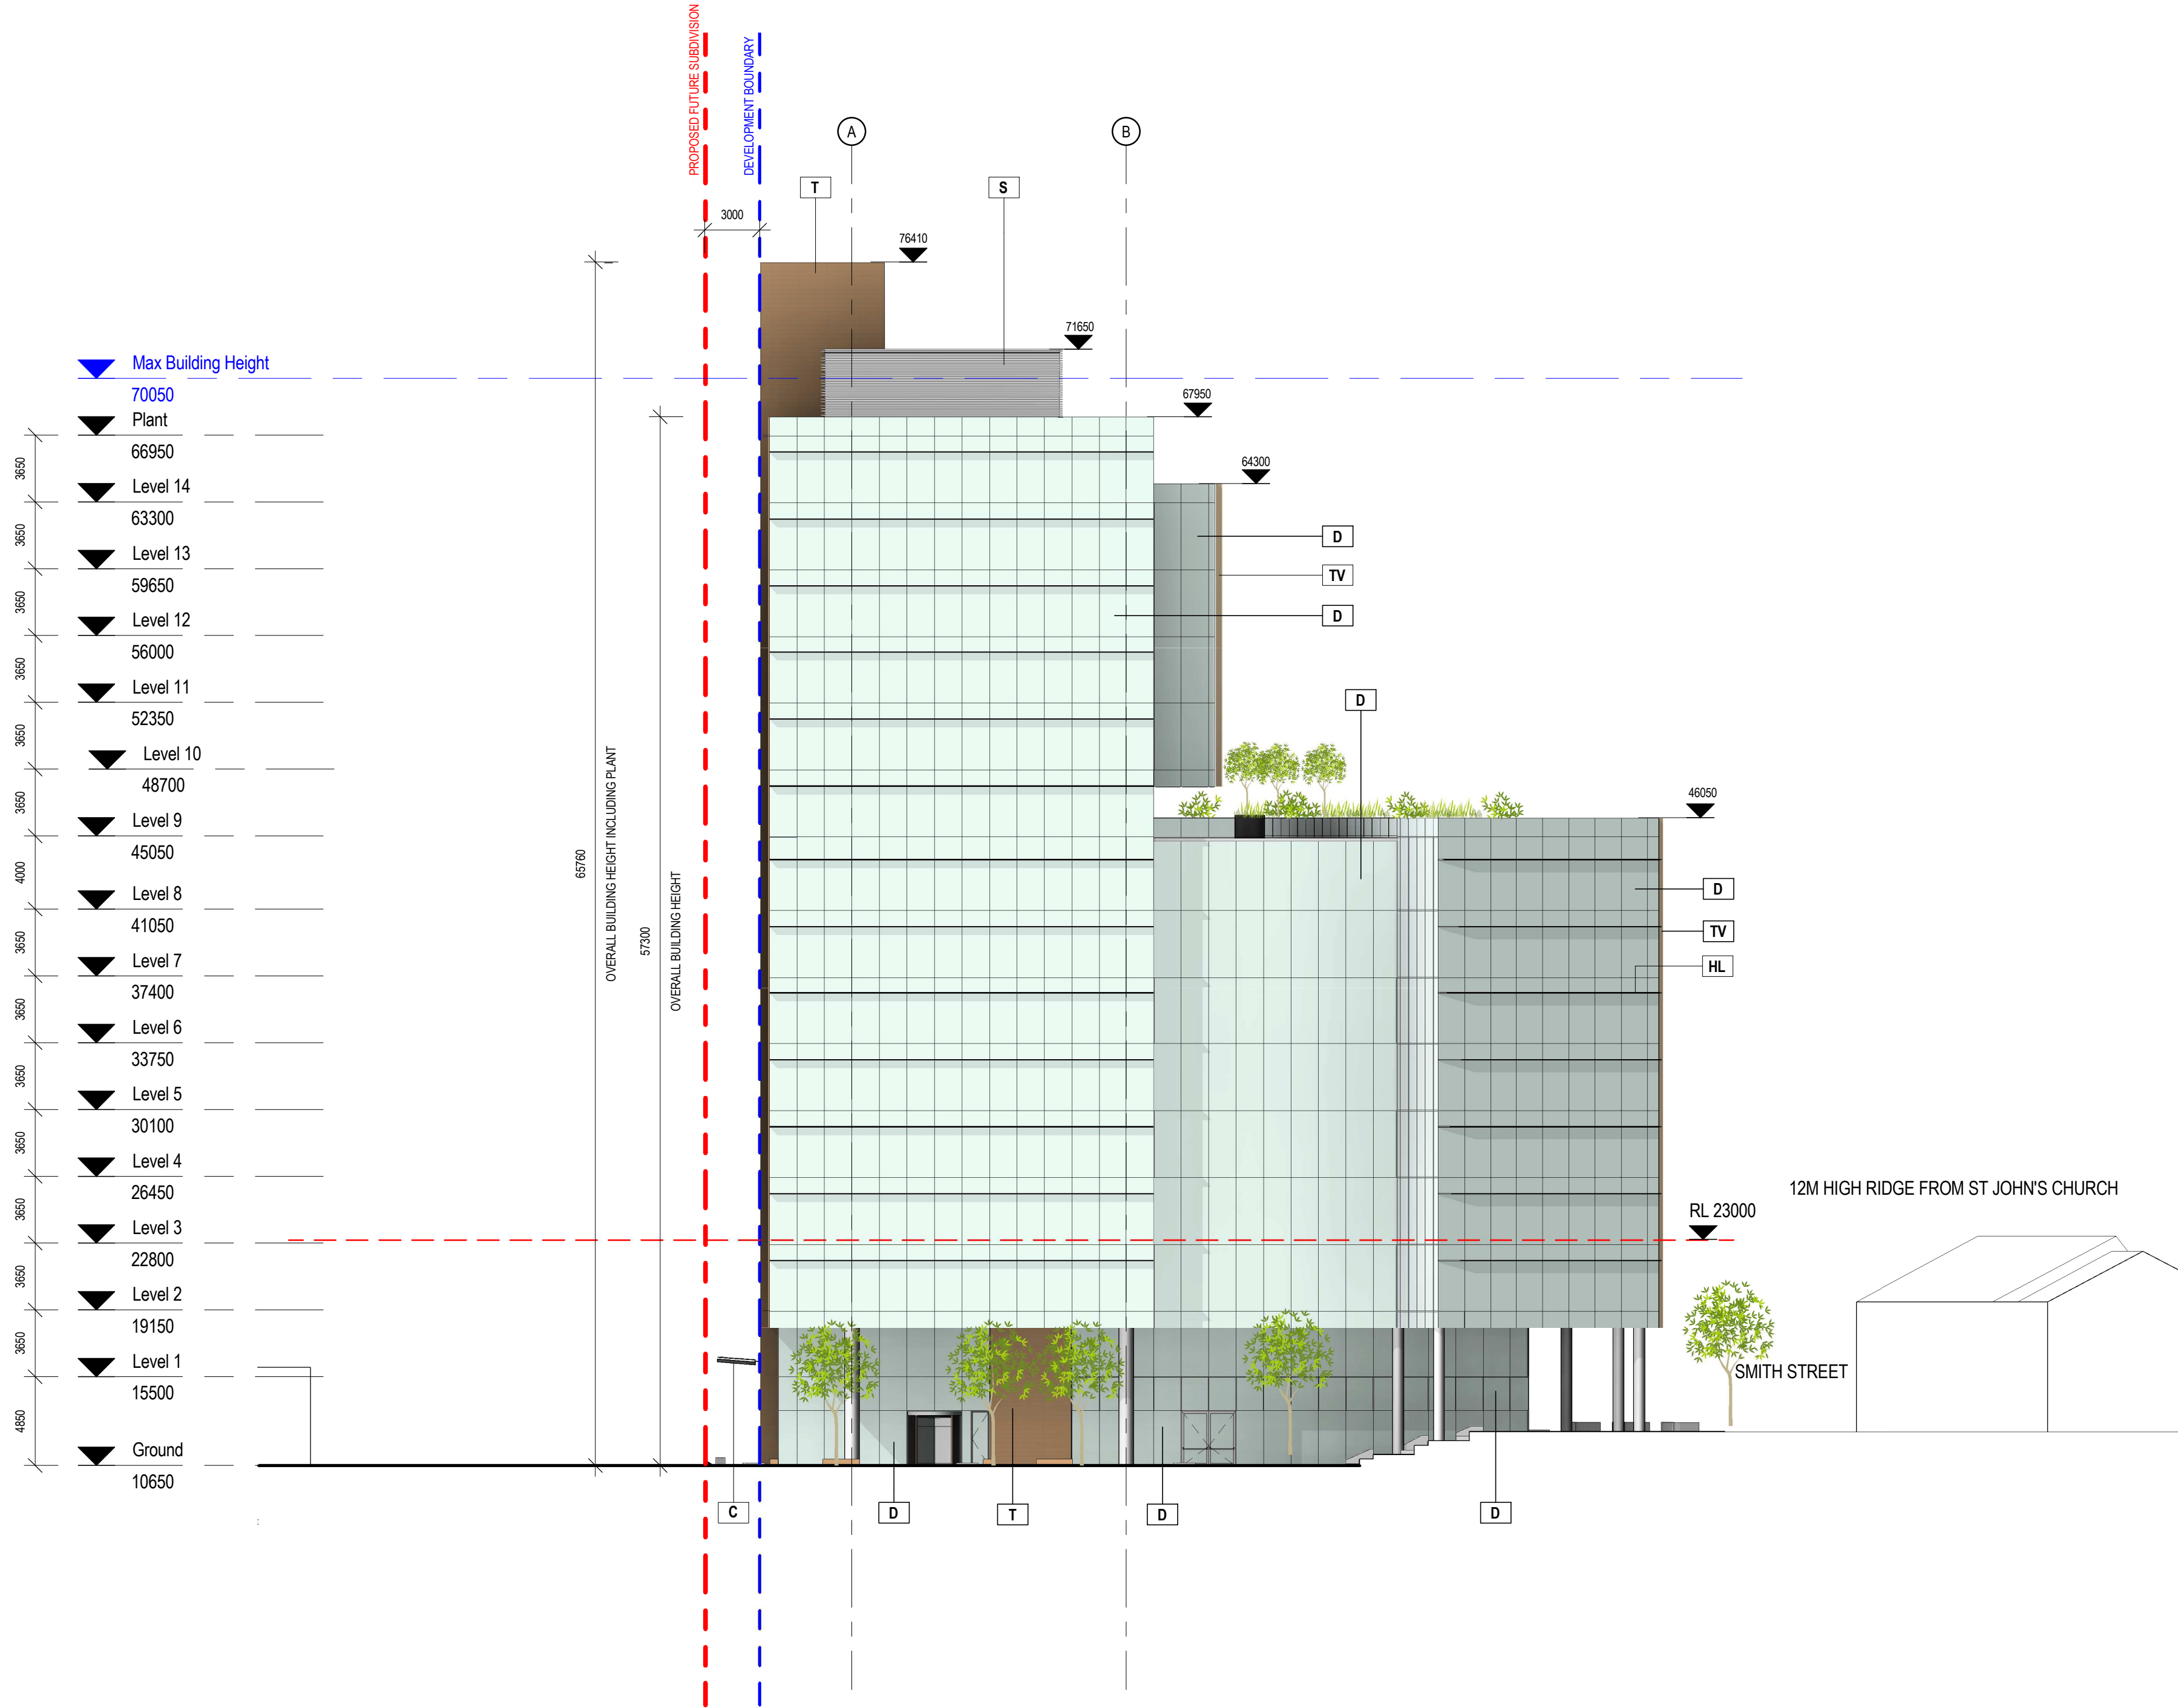

architectus™

Architectus Sydney  
Level 3 - 341 George Street  
Sydney NSW 2000  
T (61 2) 8252 8400  
F (61 2) 8252 8600  
sydney@architectus.com.au  
ABN 11 098 489 448

project 143 & 169 Macquarie St

drawing

South Elevation

scale	1 : 250 at A1	status	drawing no.
drawn	Author		DA3003
checked	Checker	issue	
project no	120171		K

3/09/2013 9:35:38 AM

FOR DA






Do not scale drawings. Verify all dimensions on site

issue	amendment	date
A	FOR DA	22/01/13
B	DRAFT FOR DA - CONSULTANT ISSUE	08/07/13
C	CONSULTANT ISSUE	12/07/13
D	DRAFT FOR DA - CONSULTANT ISSUE	18/07/13
E	DRAFT FOR DA - CONSULTANT ISSUE	24/07/13
F	DRAFT FOR DA - CONSULTANT ISSUE	26/07/13
G	MINOR AMENDMENTS	02/08/13
H	DRAFT FOR DA - CONSULTANT ISSUE	05/08/13
J	FOR DA	06/08/13
K	FOR DA - CONSOLIDATED PACKAGE	02/09/13

MATERIALS + FINISHES LEGEND

- D** HIGH PERFORMANCE DOUBLE GLAZED UNIT  
HORIZONTAL LOUVRE, ANODISED ALUMINIUM
- S** ANODISED ALUMINIUM PLANT LOUVRES  
HORIZONTAL LOUVRE, ANODISED ALUMINIUM
- T** TERRACOTTA PANEL SYSTEM  
TERRACOTTA PANEL SYSTEM [TEMPIO, FS 24, 250mm, OR  
SIMILAR]. GLAZED FINISH, COLOUR TBC
- TH** TERRACOTTA BAGUETTES - HORIZONTAL  
HORIZONTAL TERRACOTTA BAGUETTES OVER BATHROOM GLAZING  
[TEMPIO BAGUETTE, B-5x13 OR SIMILAR]. 250mm CENTRES GLAZED  
FINISH, COLOUR TBC.
- TV** TERRACOTTA COLOURED VERTICAL BLADES
- G** CLEAR GLASS TO ATRIUM INTERIOR
- HL** ANODISED ALUMINIUM LOUVRE HORIZONTAL  
HORIZONTAL LOUVRE, ANODISED ALUMINIUM, 500mm DEEP. TWO  
BANDS OF LOUVRES PER FLOOR TO ALL TOWER & PODIUM  
FACADES FACING DUE NORTH & SOUTH.
- C** GLASS CANOPY
- BD** GLAZED HORIZONTAL BI-FOLD DOOR

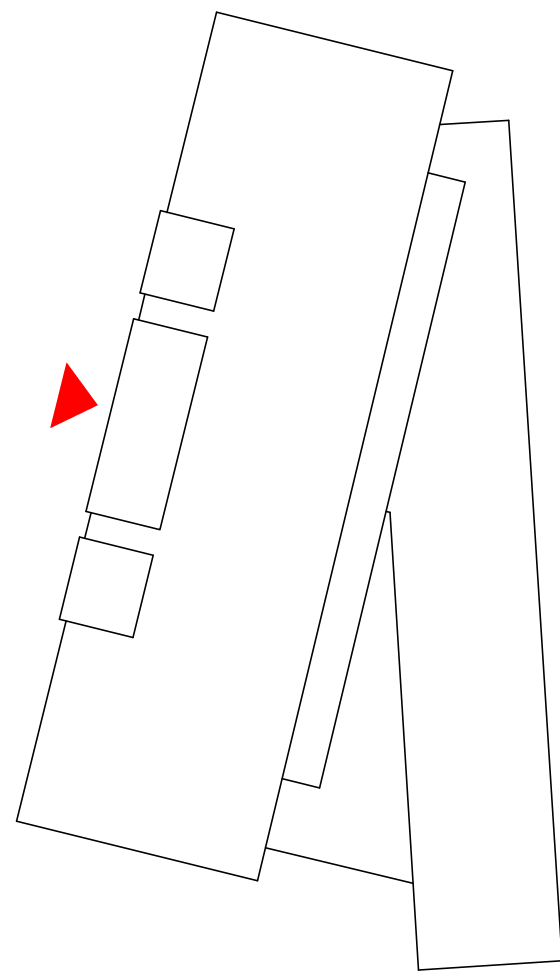

architectus™

Architectus Sydney  
Level 3, 341 George Street  
Sydney NSW 2000  
T (61 2) 8252 8400  
F (61 2) 8252 8600  
sydney@architectus.com.au  
ABN 11 098 489 448

Sydney  
Melbourne  
Auckland  
Brisbane  
Shanghai


project 143 & 169 Macquarie St

drawing

West Elevation

scale	1 : 250 at A1	status	drawing no.
drawn	Author		<b>DA3004</b>
checked	Checker	issue	
project no	120171		<b>K</b>

3/09/2013 9:38:12 AM

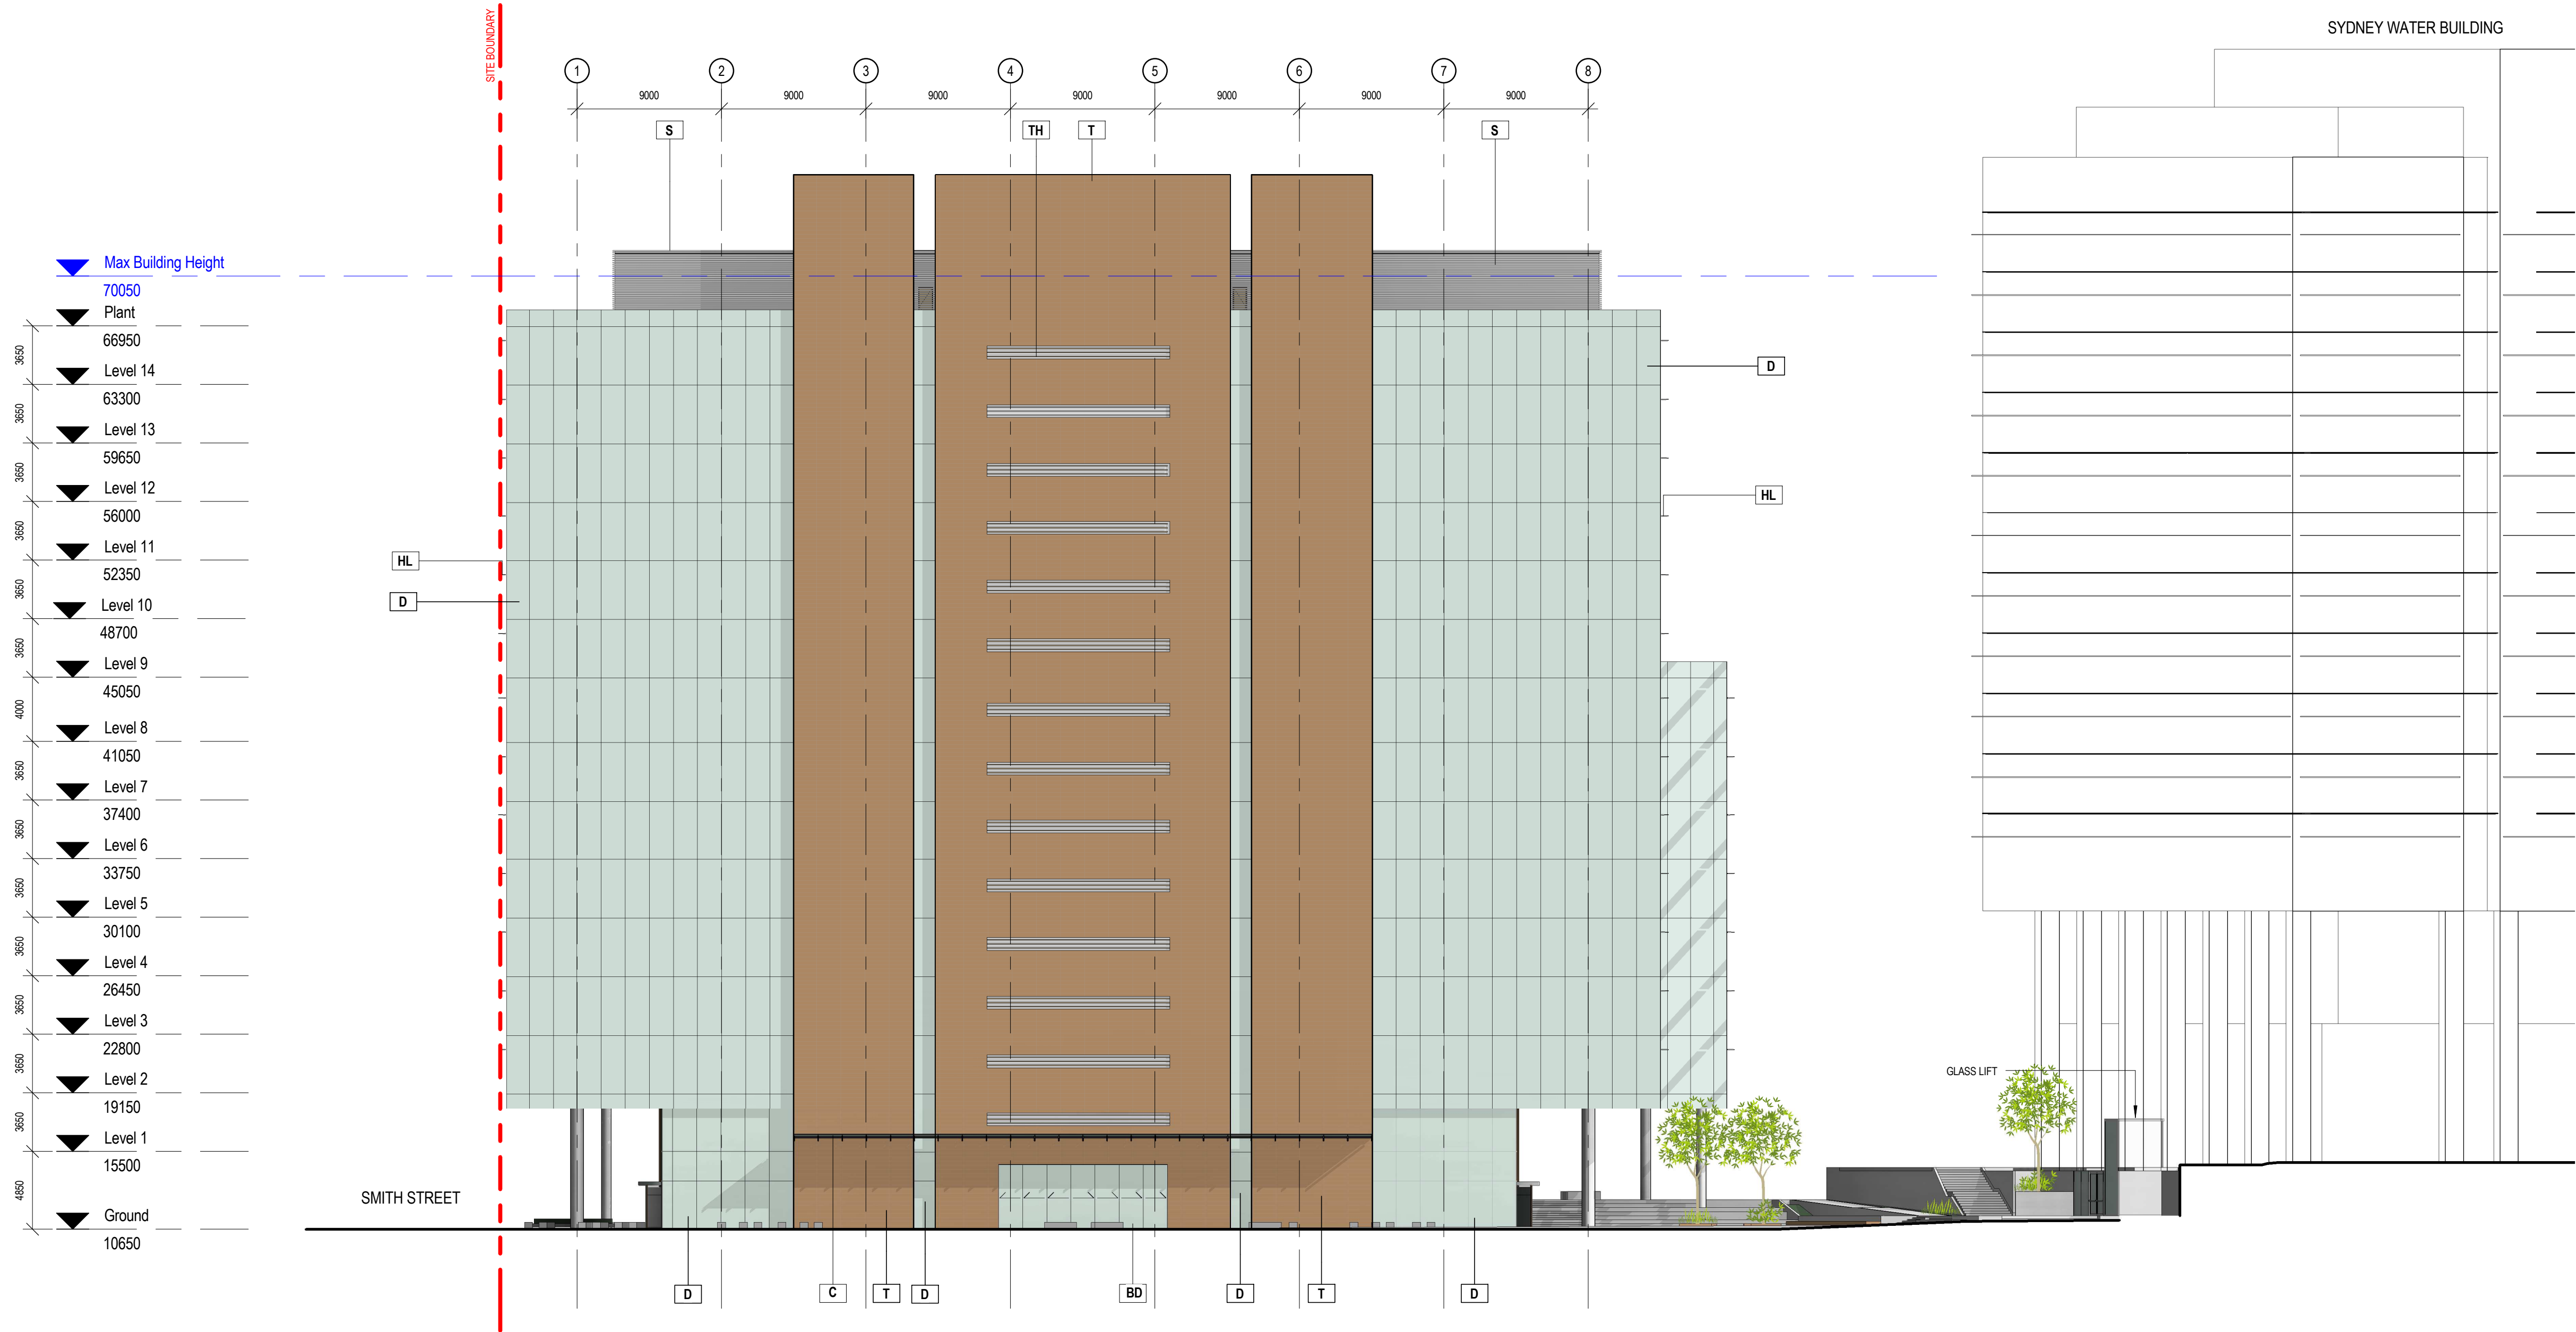

FOR DA