


- (A) EASEMENT FOR UNDERGROUND CABLES 1 WIDE (DP1130914)  
 (B) EASEMENT FOR PADMOUNT SUBSTATION 2.75 WIDE (DP1130914)  
 (C) EASEMENT TO DRAIN WATER 2.5 WIDE (DP1111794)  
 (D) EASEMENT FOR ELECTRICITY PURPOSES 4 WIDE (DP857809)  
 (E) EASEMENT FOR UNDERGROUND CABLES 1 WIDE (DP1002271)  
 (F) EASEMENT FOR ELECTRICITY PURPOSES VARIABLE WIDTH (DP255409)  
 (G) EASEMENT FOR ELECTRICITY PURPOSES 2.75 WIDE (DP844925)

NOTES:  
 EXISTING BUILDINGS SHOWN SHADED

Revisions	No.	Date	Description	Ver	App'd
1	10/07/13		CONSULTANT INFORMATION		
2	17/07/13		CONSULTANT INFORMATION		
3	31/07/13		PRELIMINARY DA - FOR CONSULTANT REVIEW		
4	05/08/13		CONSULTANT INFORMATION		
5	07/08/13		90% DA - FOR CLIENT APPROVAL		
6	15/08/13		DA FINAL DRAFT		
7	22/08/13		DA ISSUE		

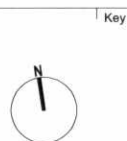

Key

Client  
 BLACKTOWN CITY COUNCIL

Architect  
**AJ+C**  
 ALLEN JACK + COTTELL

79 Myrtle Street Chippendale NSW 2008 AUSTRALIA  
 pl +61 2 9311 8222 fx +61 2 9311 8200  
 ABN 53 003 782 250

Project  
 Blacktown Tennis Centre  
 Stanhope Gardens,  
 Blacktown  
 NSW  
 P101 No.  
**12027**

Drawing Title  
 SITE PLAN


Scale  
 1 :  
 1000

Drawing No.  
**DA1001**

Issue  
**7**


0 10 20 30 40 50 80 m

NOT FOR CONSTRUCTION

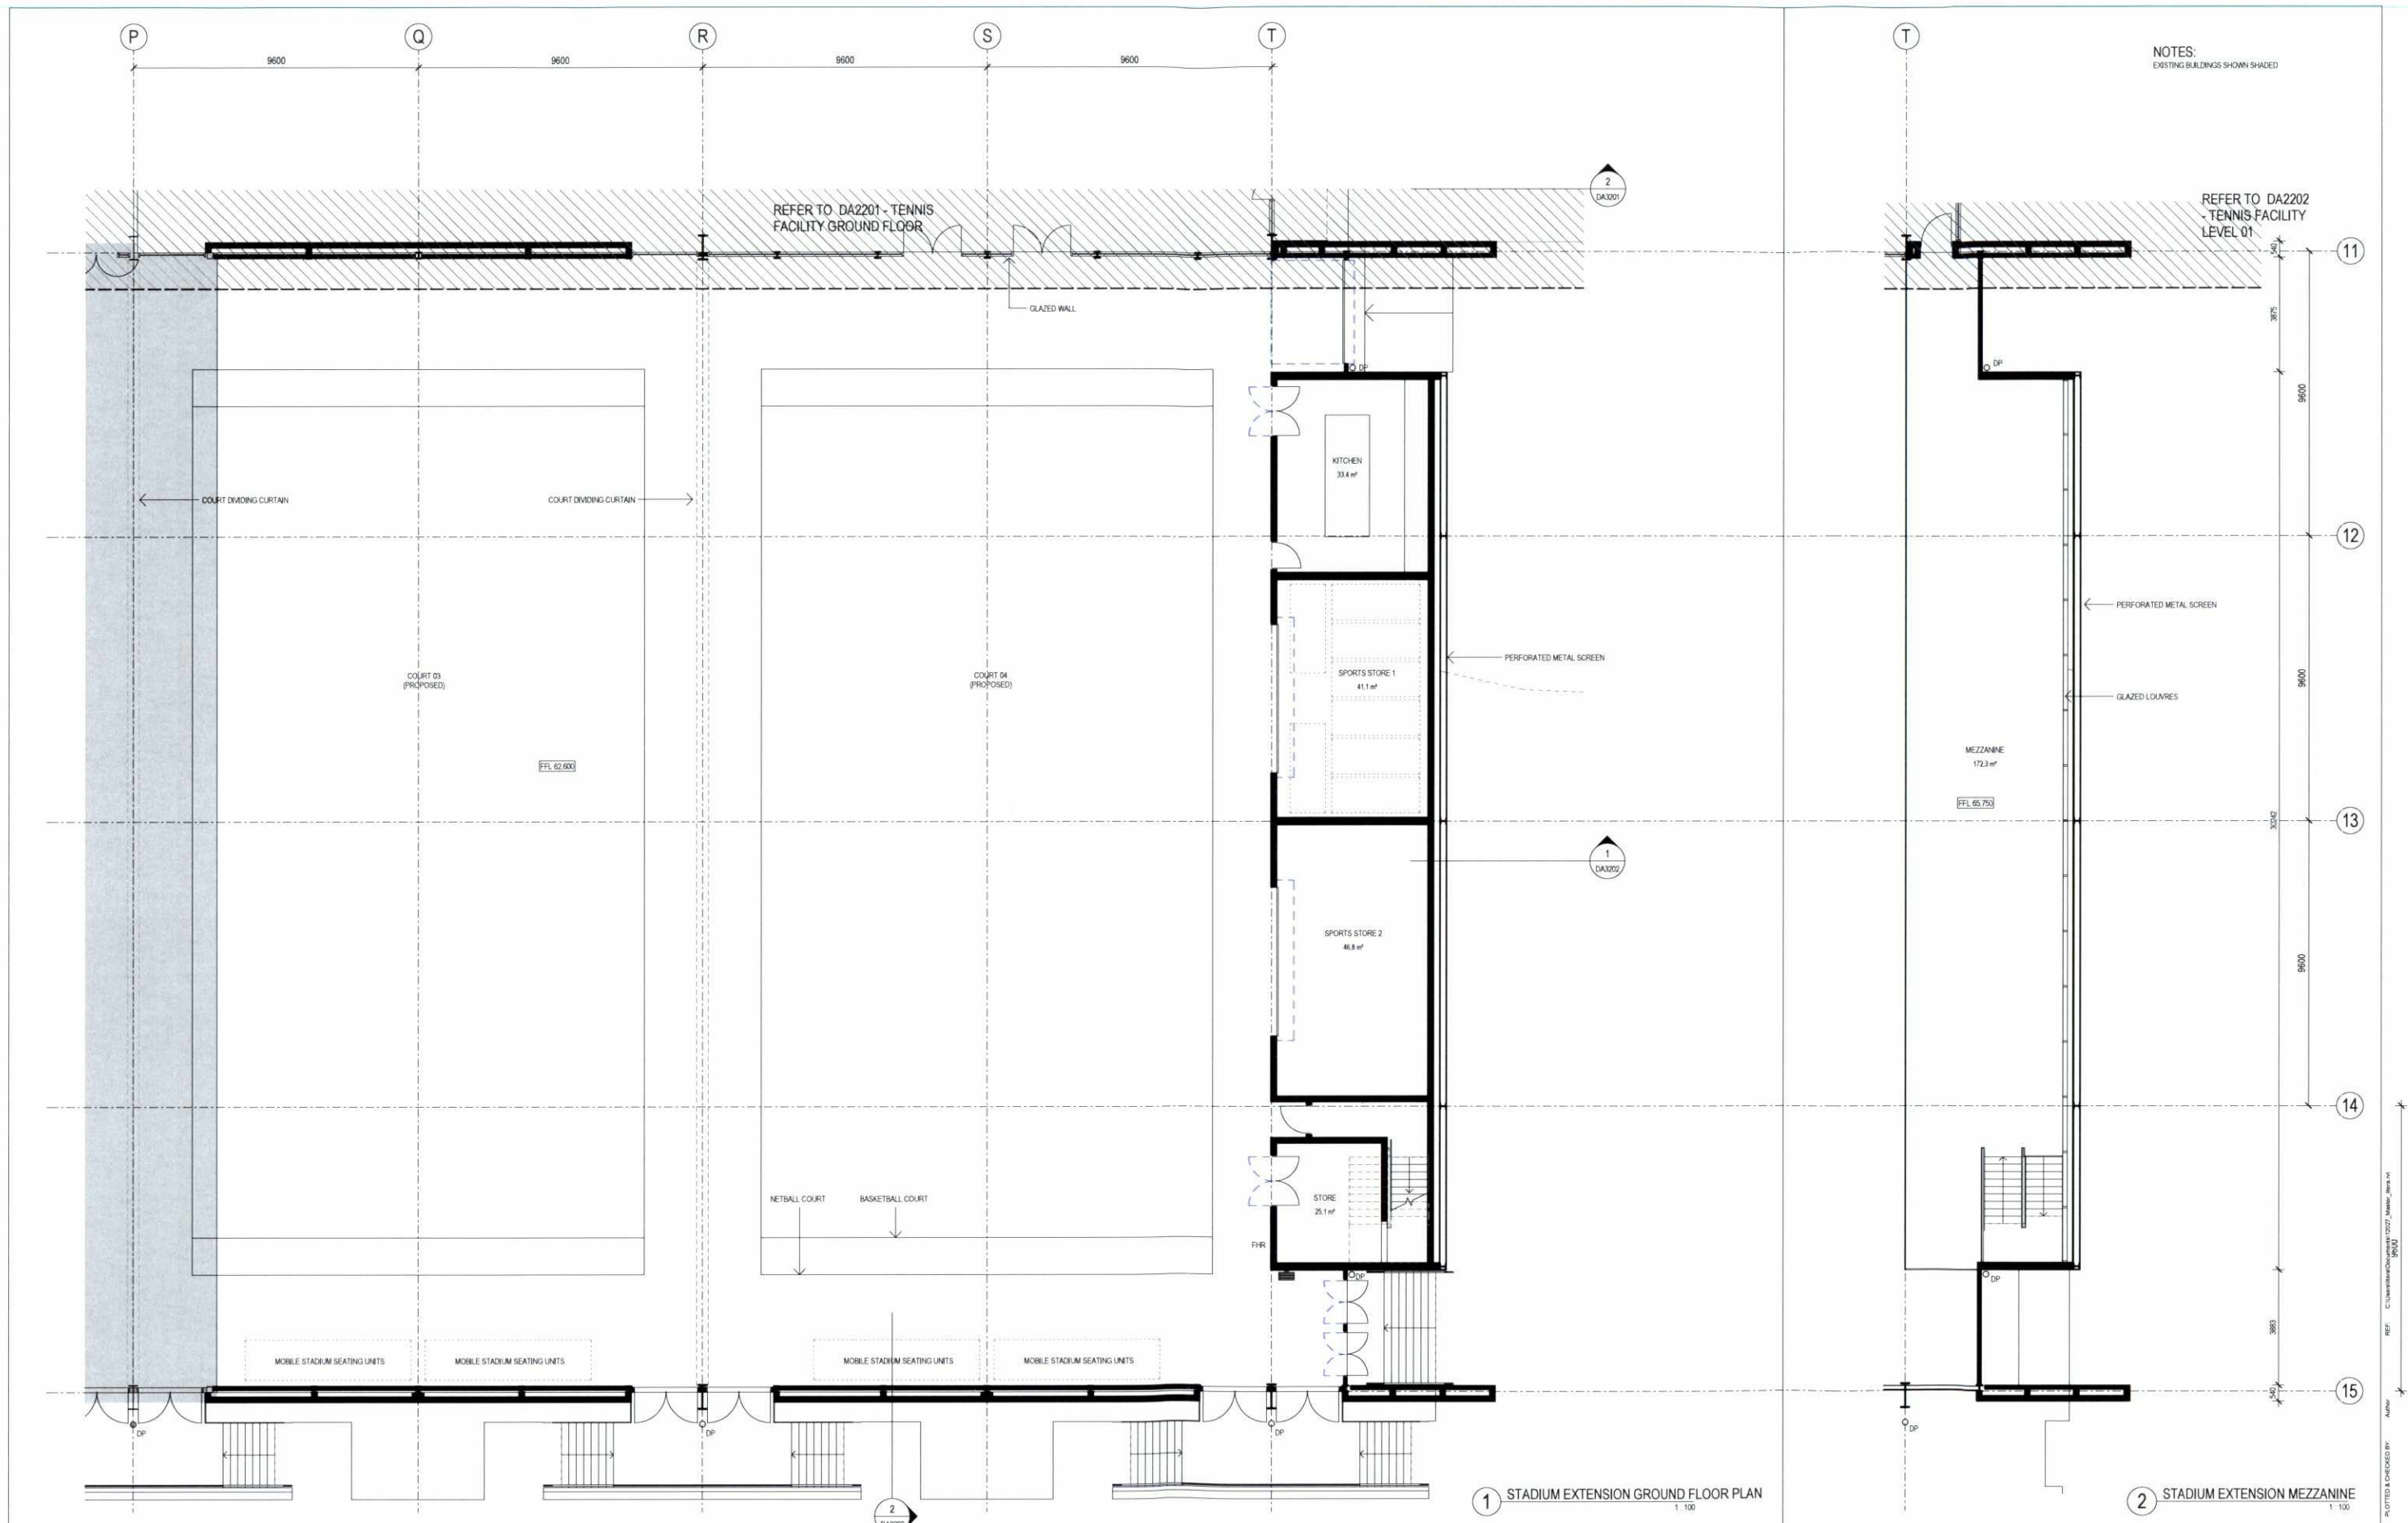

<b>Revisions</b> No. Date Description Ver App'd 1 10/07/13 CONSULTANT INFORMATION 2 17/07/13 CONSULTANT INFORMATION 3 31/07/13 PRELIMINARY DA - FOR CONSULTANT REVIEW 4 07/08/13 90% DA - FOR CLIENT APPROVAL 5 15/08/13 DA FINAL DRAFT 6 22/08/13 DA ISSUE	<b>Key</b> 	<b>Client</b> BLACKTOWN CITY COUNCIL	<b>Architect</b> <b>AJ+C</b> ALLEN JACK + COTTER 79 Myrtle Street Chippendale NSW 2008 AUSTRALIA pl +61 2 9311 8222 fx +61 2 9311 8200 ABN 53 003 782 250	<b>Project</b> Blacktown Tennis Centre Stanhope Gardens, Blacktown NSW YCP No. <b>12027</b>	<b>Drawing Title</b> STADIUM EXTENSION FLOOR PLANS	<b>Scale</b> 1 : 100 	<b>Drawing No.</b> <b>DA2101</b>	<b>Issue</b> 6
--	----------------	---	--	---	---	-----------------------------	-------------------------------------	-------------------



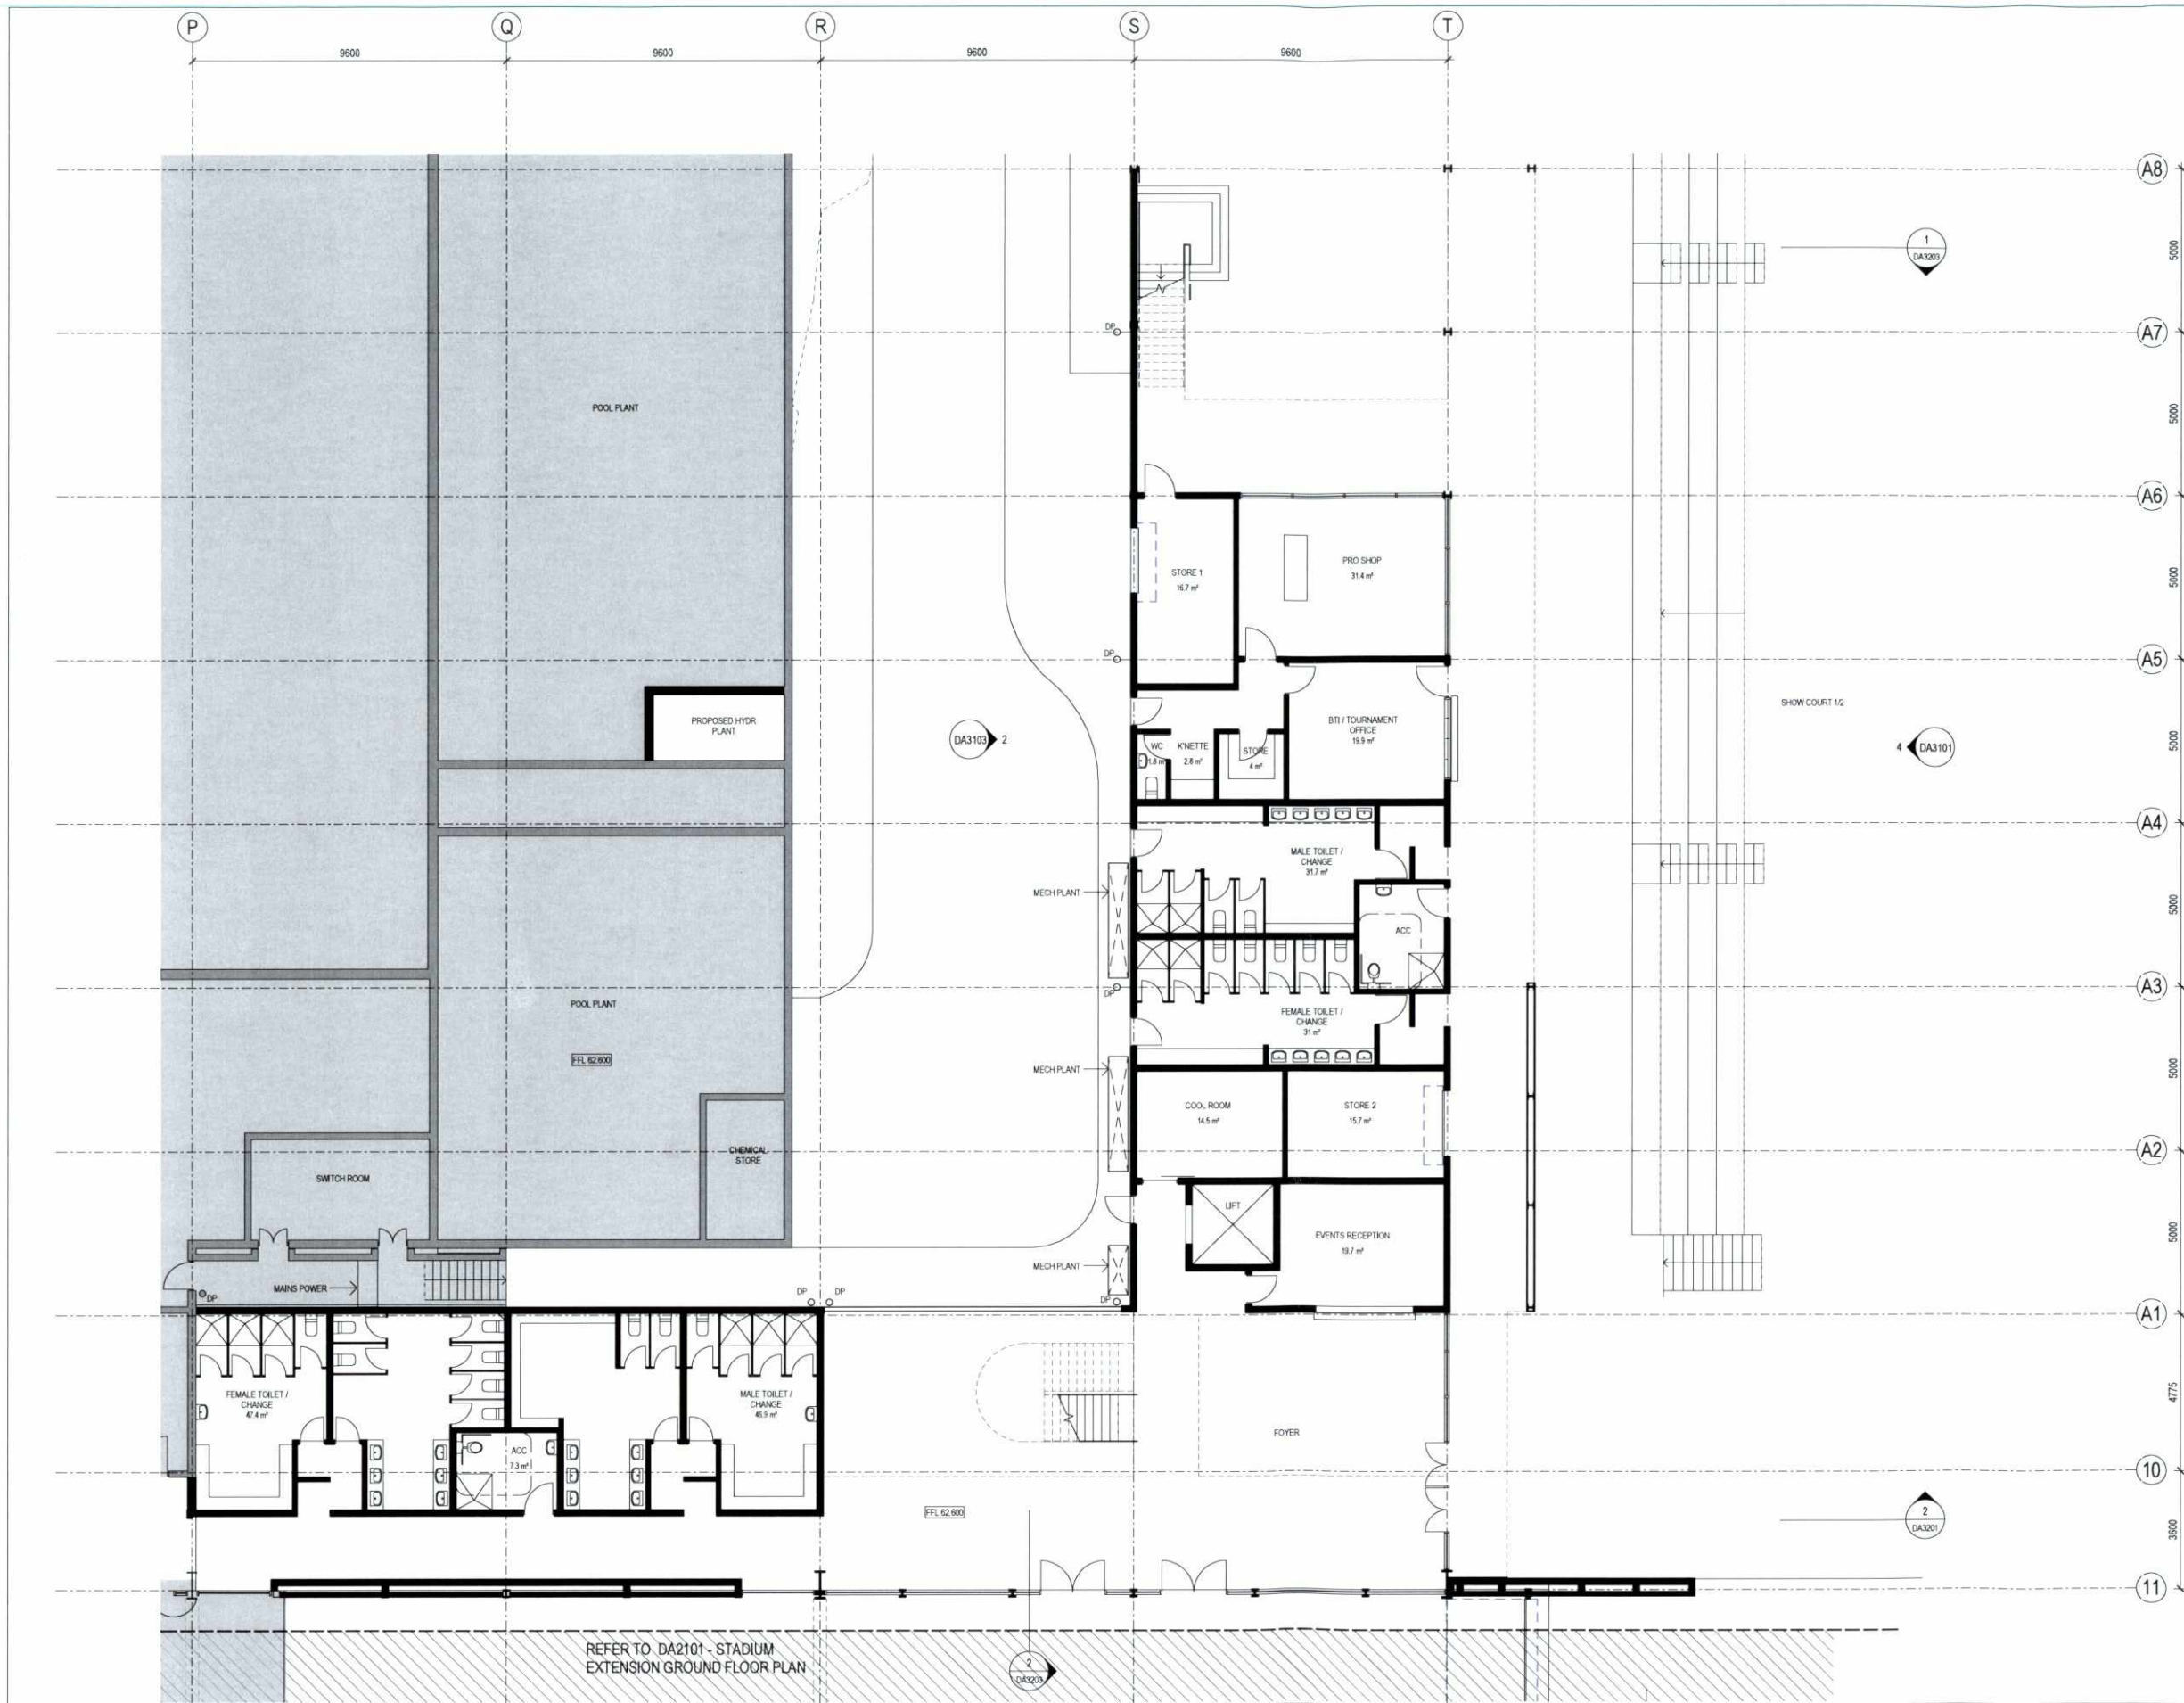

NOTES:  
EXISTING BUILDINGS SHOWN SHADED

Revisions	No.	Date	Description	Ver	App'd
1	31/07/13		PRELIMINARY DA - FOR CONSULTANT REVIEW		
2	07/08/13		90% DA - FOR CLIENT APPROVAL		
3	15/06/13		DA FINAL DRAFT		
4	22/06/13		DA ISSUE		



Key

Client  
BLACKTOWN CITY COUNCIL


Architect  
**AJ+C**  
ALLEN JACK+COTTER  
79 Myrtle Street Chippendale NSW 2008 AUSTRALIA  
ph +61 2 9311 8222 fx +61 2 9311 8200  
ABN 53 003 782 250

Project  
Blacktown Tennis Centre  
Stanhope Gardens,  
Blacktown  
NSW  
PTOL No.  
12027

Drawing Title  
TENNIS FACILITY GROUND FLOOR  
PLAN

Scale  
1 : 100  
Drawing No.  
DA2201  
Issue  
4  
0 1 2 3 4 5 8 m  
NOT FOR CONSTRUCTION



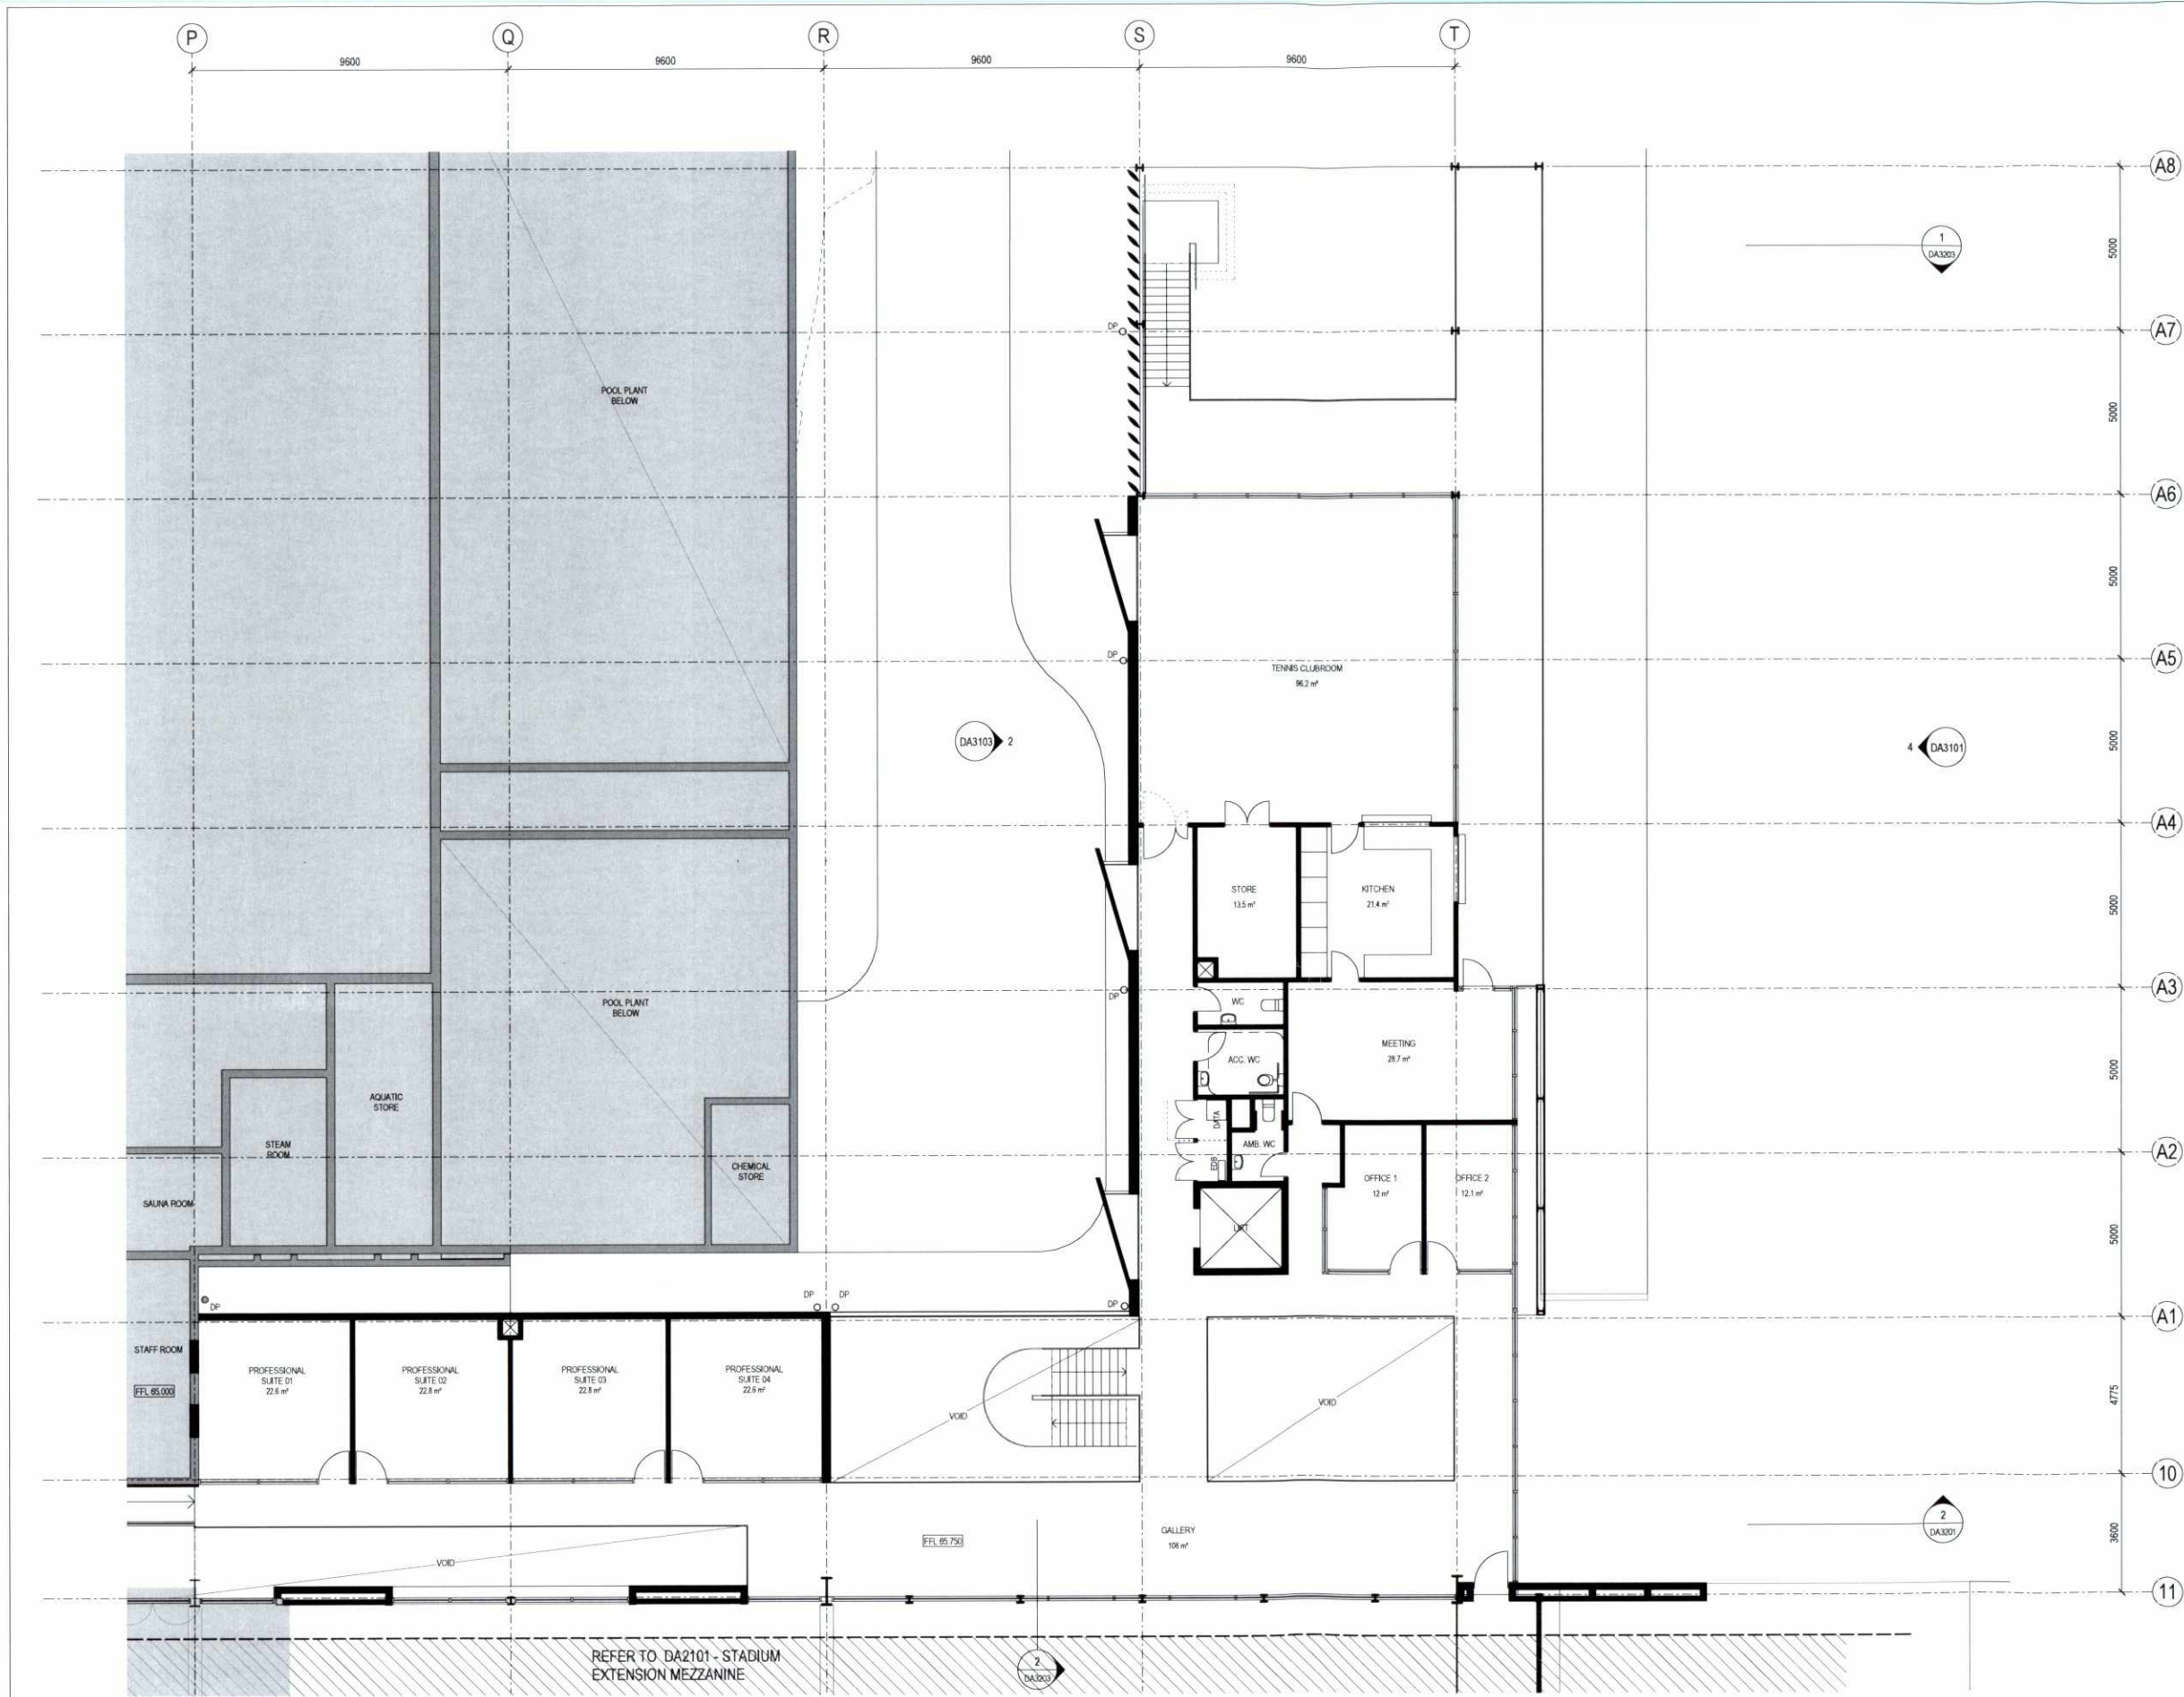

NOTES:  
EXISTING BUILDINGS SHOWN SHADED

Revisions	No.	Date	Description	Ver.	App'd
1	31/07/13	PRELIMINARY DA - FOR CONSULTANT REVIEW			
2	07/08/13	90% DA - FOR CLIENT APPROVAL			
3	15/08/13	DA FINAL DRAFT			
4	22/08/13	DA ISSUE			



Client  
BLACKTOWN CITY COUNCIL



Architect  
**AJ+C**  
ALLEN JACK+COTTIER  
79 Myrtle Street Chippendale NSW 2008 AUSTRALIA  
p +61 2 9311 8222 f +61 2 9311 8200  
ABN 53 003 782 250

Project  
Blacktown Tennis Centre  
Stanhope Gardens,  
Blacktown  
NSW  
Proj. No.  
**12027**

Drawing Title  
TENNIS FACILITY LEVEL 01 FLOOR  
PLAN

Scale  
1 : 100  
Drawing No.  
**DA2202**  
Issue  
**4**  
0 1 2 3 4 5 8 m  
NOT FOR CONSTRUCTION



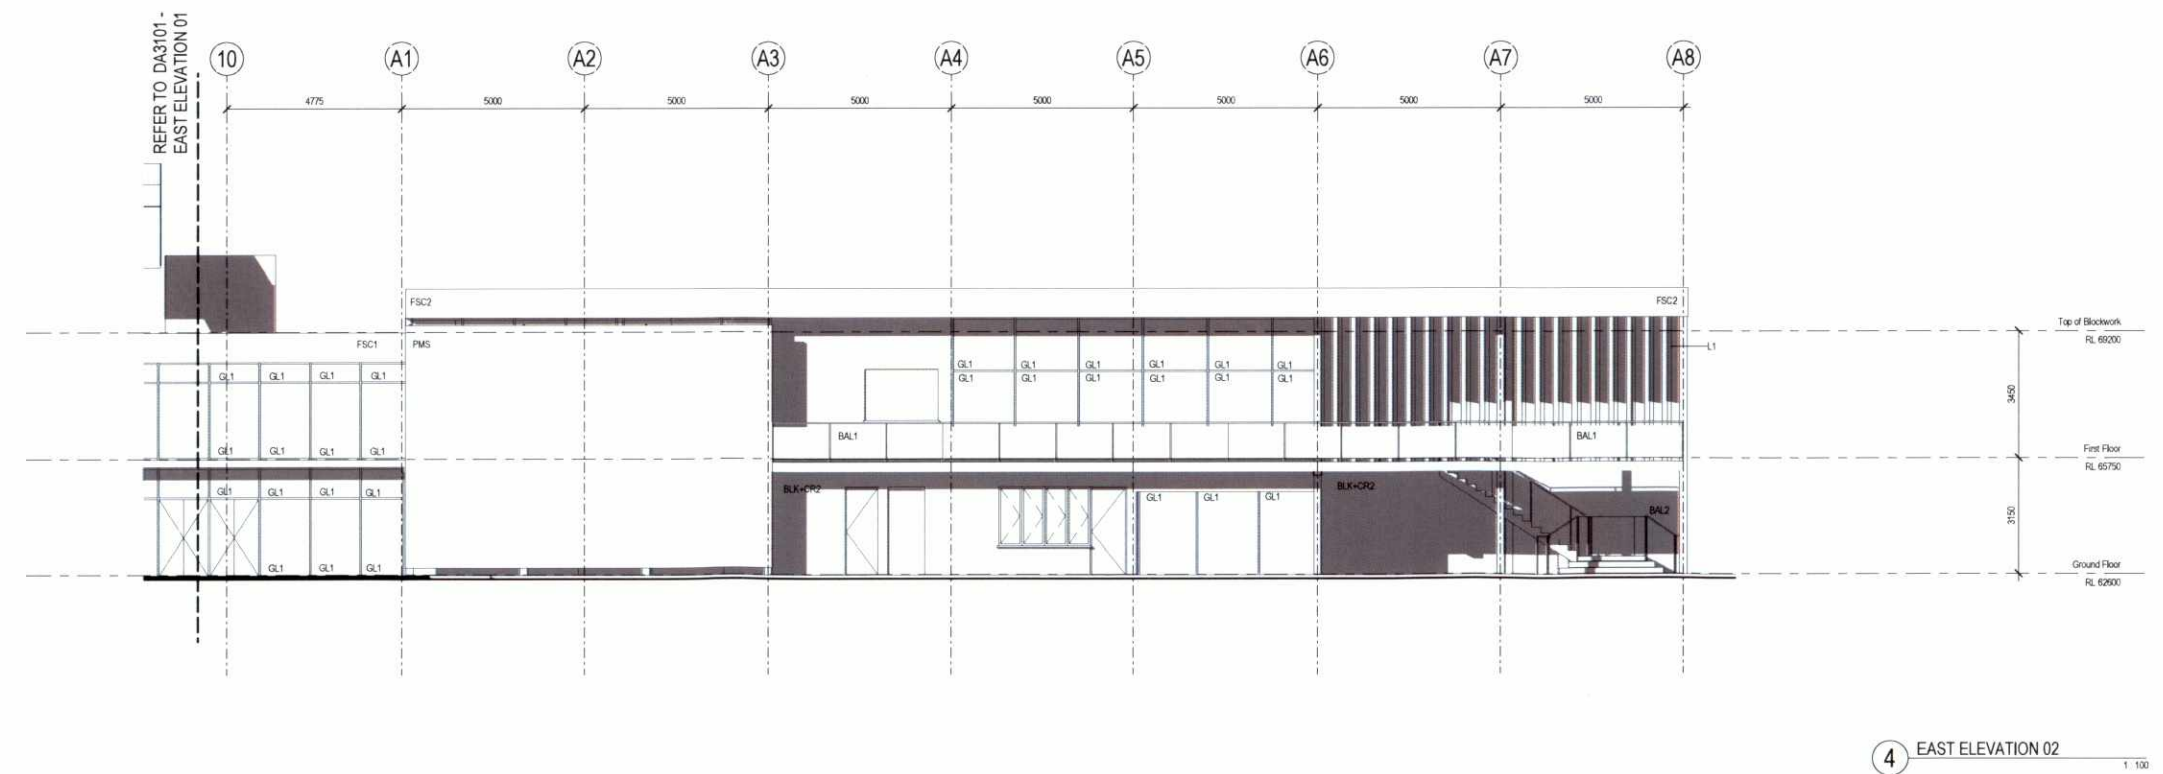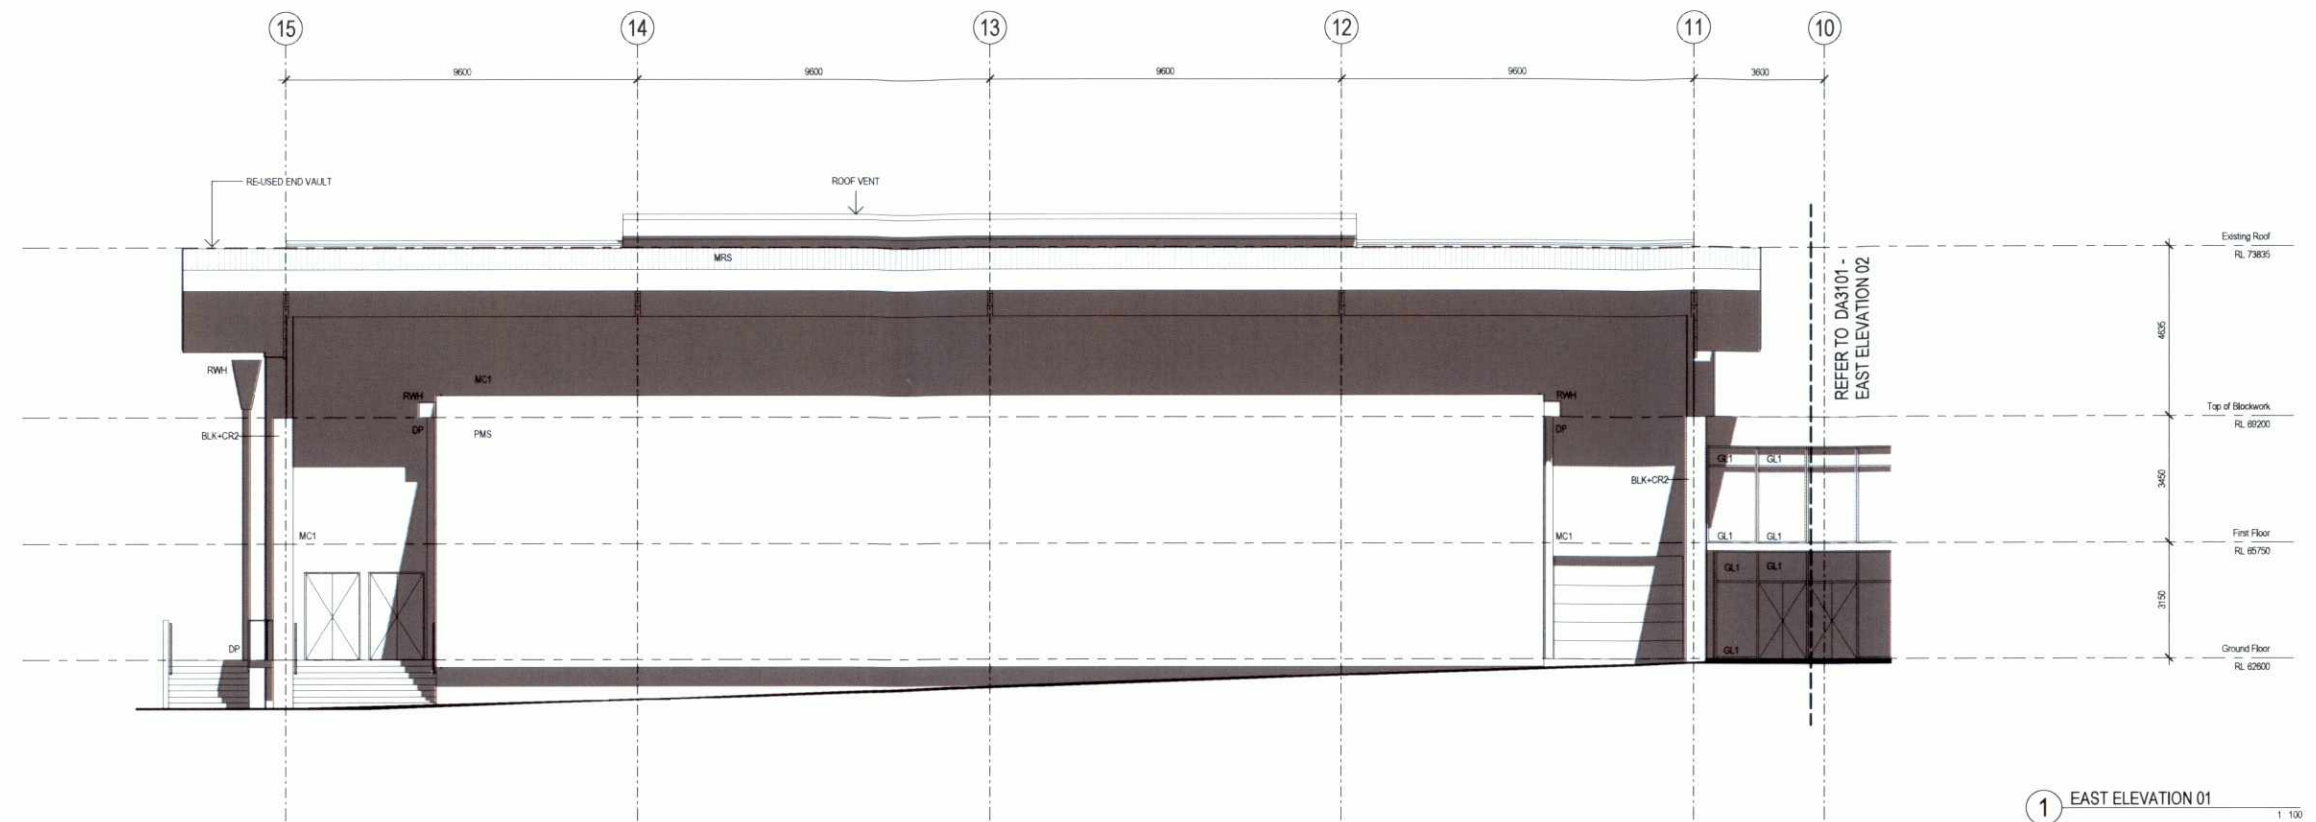

Revisions	No.	Date	Description	Ver	App'd
1	10/07/13		CONSULTANT INFORMATION		
2	17/07/13		CONSULTANT INFORMATION		
3	31/07/13		PRELIMINARY DA - FOR CONSULTANT REVIEW		
4	07/08/13		90% DA - FOR CLIENT APPROVAL		
5	15/08/13		DA FINAL DRAFT		
6	22/08/13		DA ISSUE		

Key

Client  
BLACKTOWN CITY COUNCIL

Architect  
**AJ+C**  
ALLEN JACK + COTTIER  
79 Myrtle Street Chippendale NSW 2008 AUSTRALIA  
ph +61 2 9311 8222 fx +61 2 9311 8200  
ABN 53 003 782 250

Project  
Blacktown Tennis Centre  
Stanhope Gardens,  
Blacktown  
NSW  
PTOL No.  
12027


Drawing Title  
ELEVATIONS SHEET 01

Scale  
1 : 100


Drawing No.  
DA3101

Issue  
6

NOT FOR CONSTRUCTION

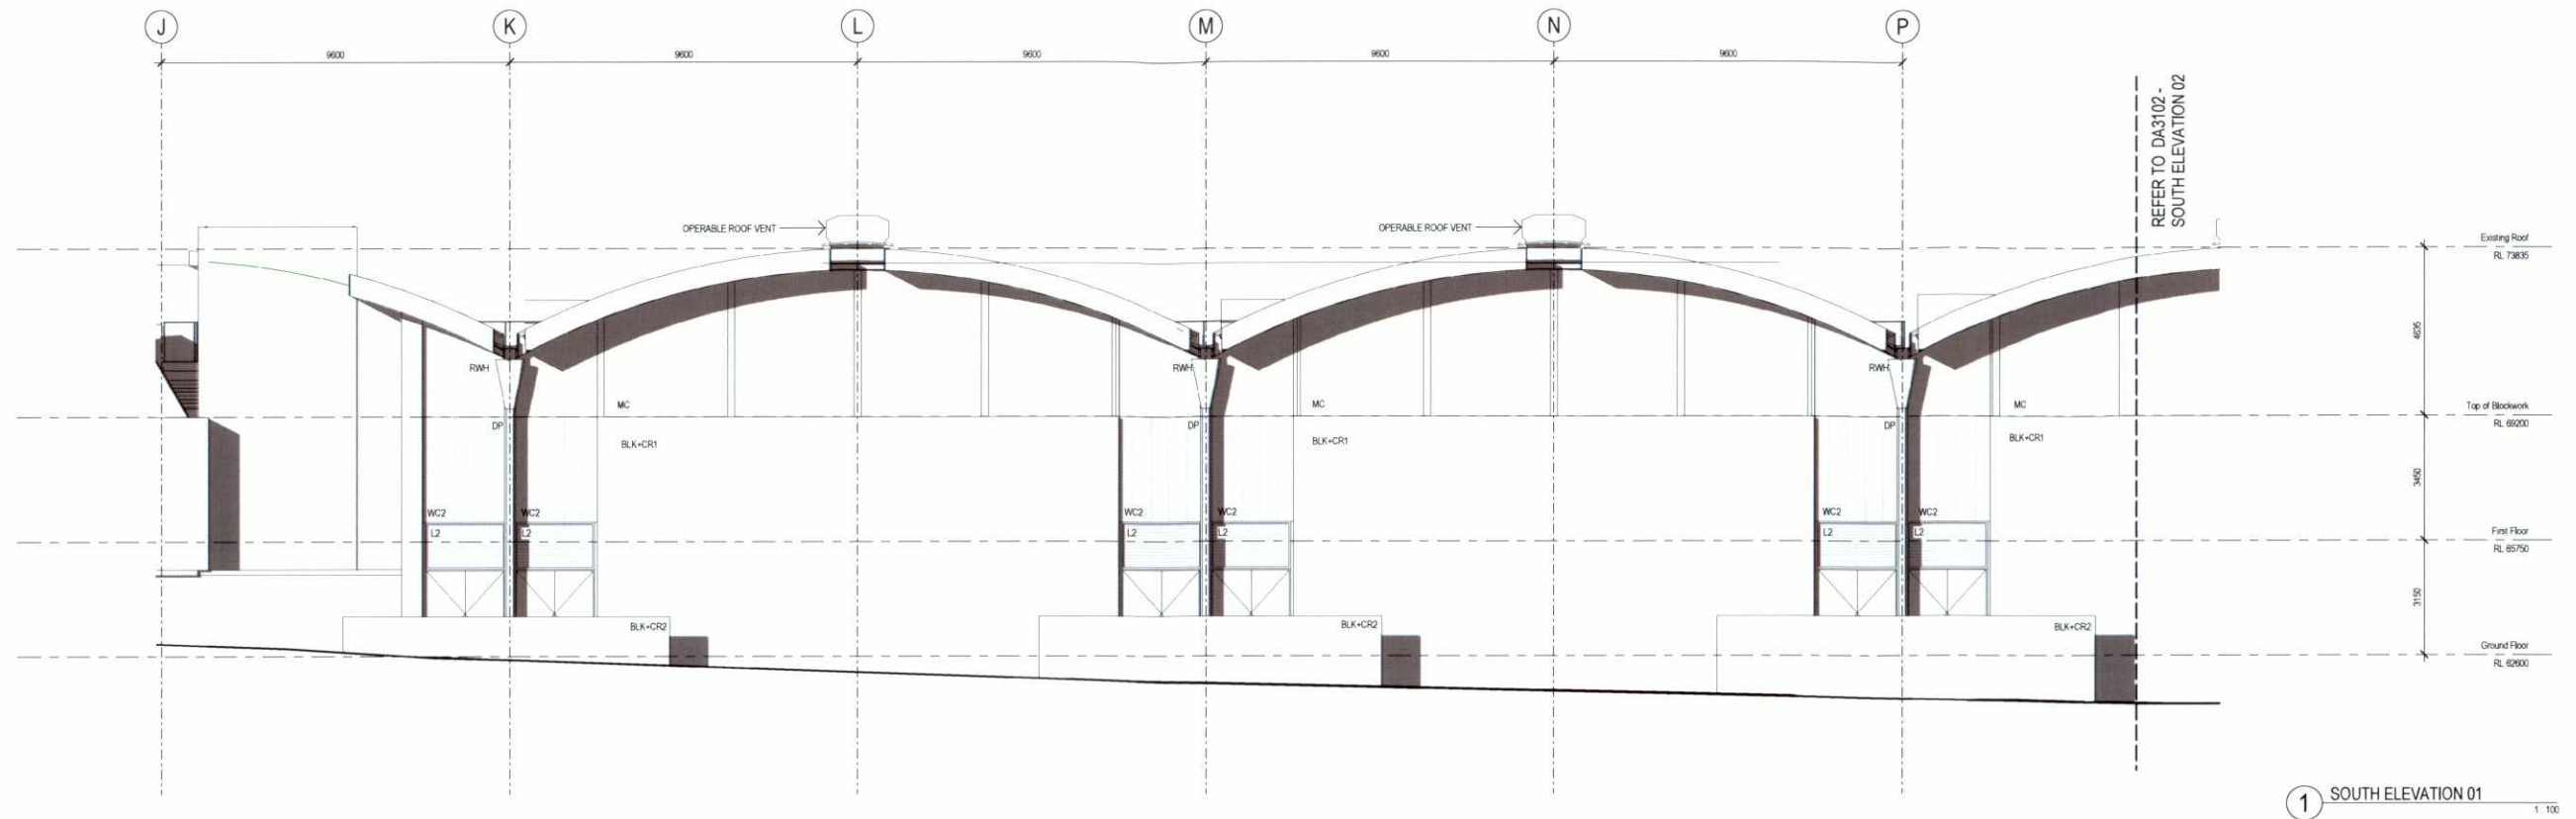


1 SOUTH ELEVATION 01 1:100

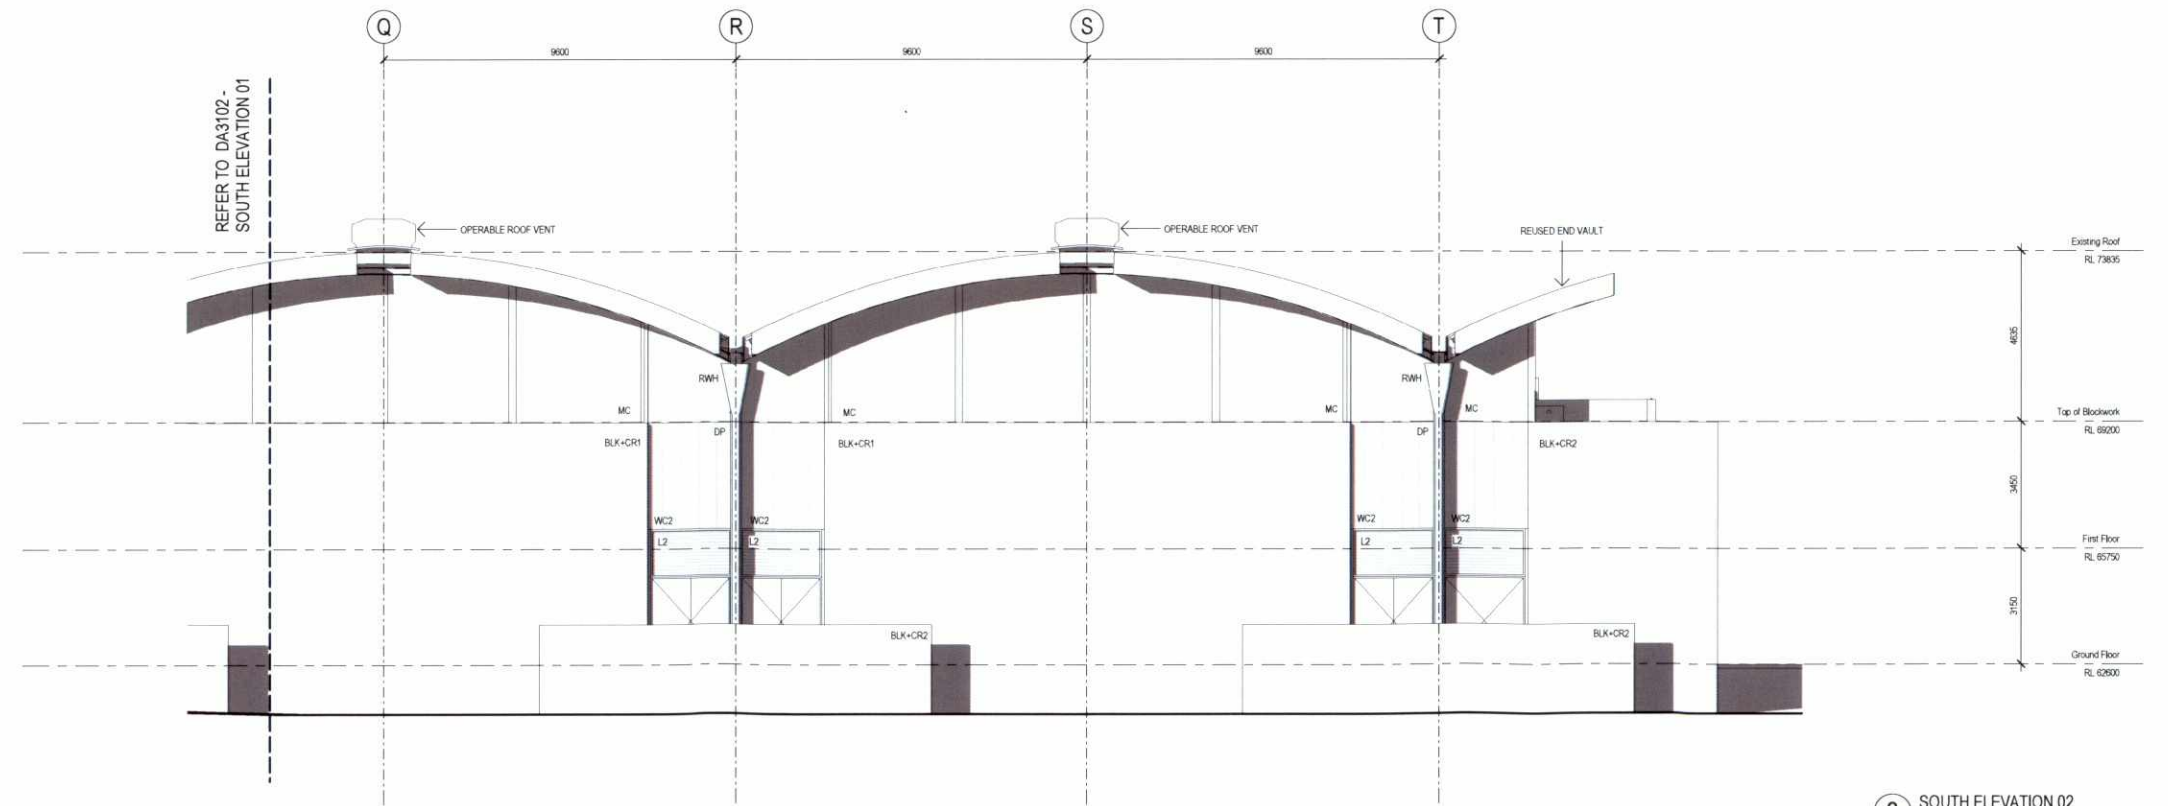

2 SOUTH ELEVATION 02 1:100

Revisions	No.	Date	Description	Ver	App'd
1	31/07/13	PRELIMINARY DA - FOR CONSULTANT REVIEW			
2	07/08/13	90% DA - FOR CLIENT APPROVAL			
3	15/08/13	DA FINAL DRAFT			
4	22/08/13	DA ISSUE			

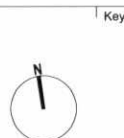

Client  
BLACKTOWN CITY COUNCIL

Architect  
**AJ+C**  
ALLEN JACK+COTTIER  
79 Myrtle Street Chippendale NSW 2008 AUSTRALIA  
p +61 2 9311 8222 f +61 2 9311 8200  
ABN 53 003 782 250

Project  
Blacktown Tennis Centre  
Stanhope Gardens,  
Blacktown  
NSW  
PTG No.  
12027

Drawing Title  
ELEVATIONS SHEET 02

Scale  
1 : 100

Drawing No.  
DA3102


Issue  
4

NOT FOR CONSTRUCTION





FSC - EXAMPLES OF FRAMED SHEET CLADDING PANELS

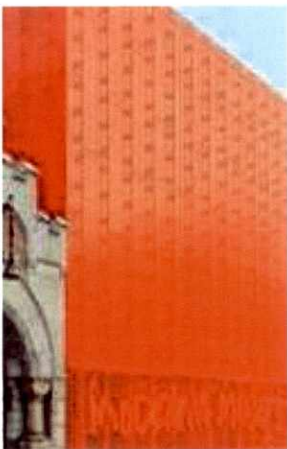

PMS- PERFORATED METAL SHEET CLADDING PANELS



L01 - ALUMINIUM BLADE LOUVRES



BLK+CR01 - RENDERED CONCRETE BLOCK - RED (EXISTING)




BLK+CR02 - RENDERED CONCRETE BLOCK




BAL01 - BALUSTRADE ALUMINIUM FRAMED




MRS - METAL ROOF SHEETING

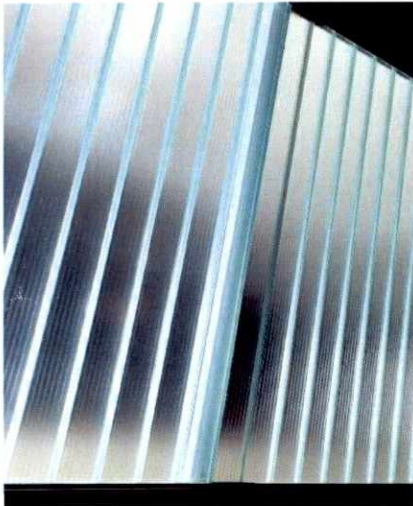


WC1 - WALL CLADDING TYPE 1 - PROFILIT OR SIMILAR

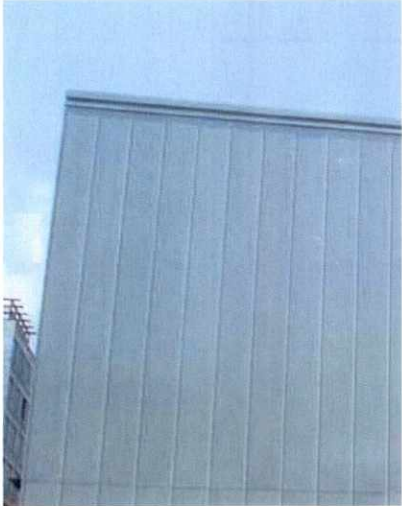

WC2 - WALL CLADDING TYPE 2 - DANPALON OR SIMILAR

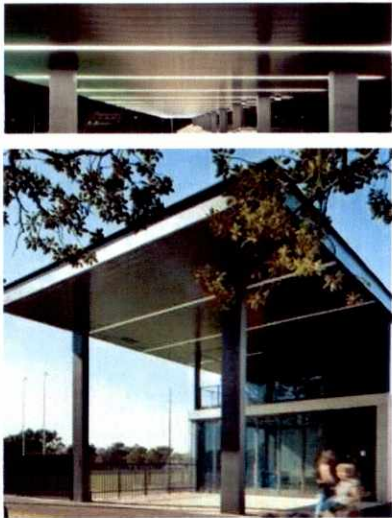


SKL - STRIP SKYLIGHT EXAMPLES

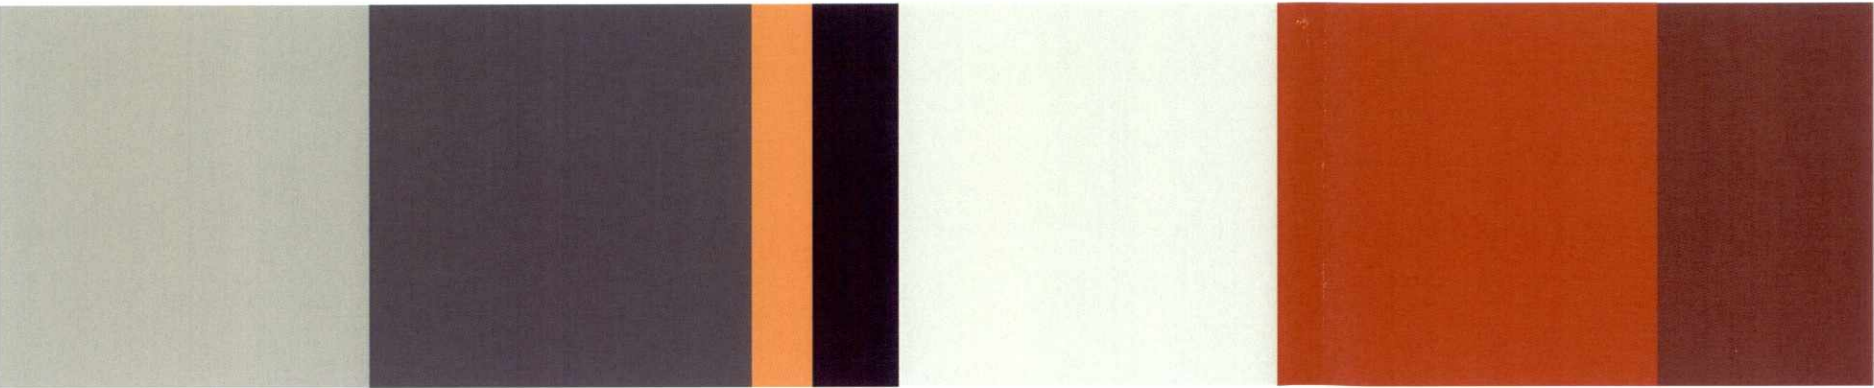

- NOTES:
1. REFER TO ARCHITECTURAL ELEVATION DRAWINGS FOR APPLICATION OF FINISHES AND COLOURS.
  2. FINISHES AND COLOURS ARE INDICATIVE ONLY, AND SUBJECT TO CHANGE DEPENDANT ON AVAILABILITY AND DESIGN DEVELOPMENT
  3. FIXTURES SHOWN ARE INDICATIVE OF TYPE ONLY. COLOURS MAY VARY.

Revisions	No.	Date	Description	Ver	App'd	Key	Client	Architect	Project	Drawing Title	Scale	Drawing No.	Issue
1	07/06/13	90% DA - FOR CLIENT APPROVAL					BLACKTOWN CITY COUNCIL	AJ+C ALLEN JACK+COTTER	Blacktown Tennis Centre	EXTERIOR FINISHES + COLOURS		DA3301	3
2	15/06/13	DA FINAL DRAFT						79 Myrtle Street Chippendale NSW 2008 AUSTRALIA p1 +61 2 9311 8222 f1 +61 2 9311 8200 ABN 53 003 782 250	Stanhope Gardens, Blacktown NSW PTOL No. 12027				
3	22/06/13	DA ISSUE											
NOT FOR CONSTRUCTION													



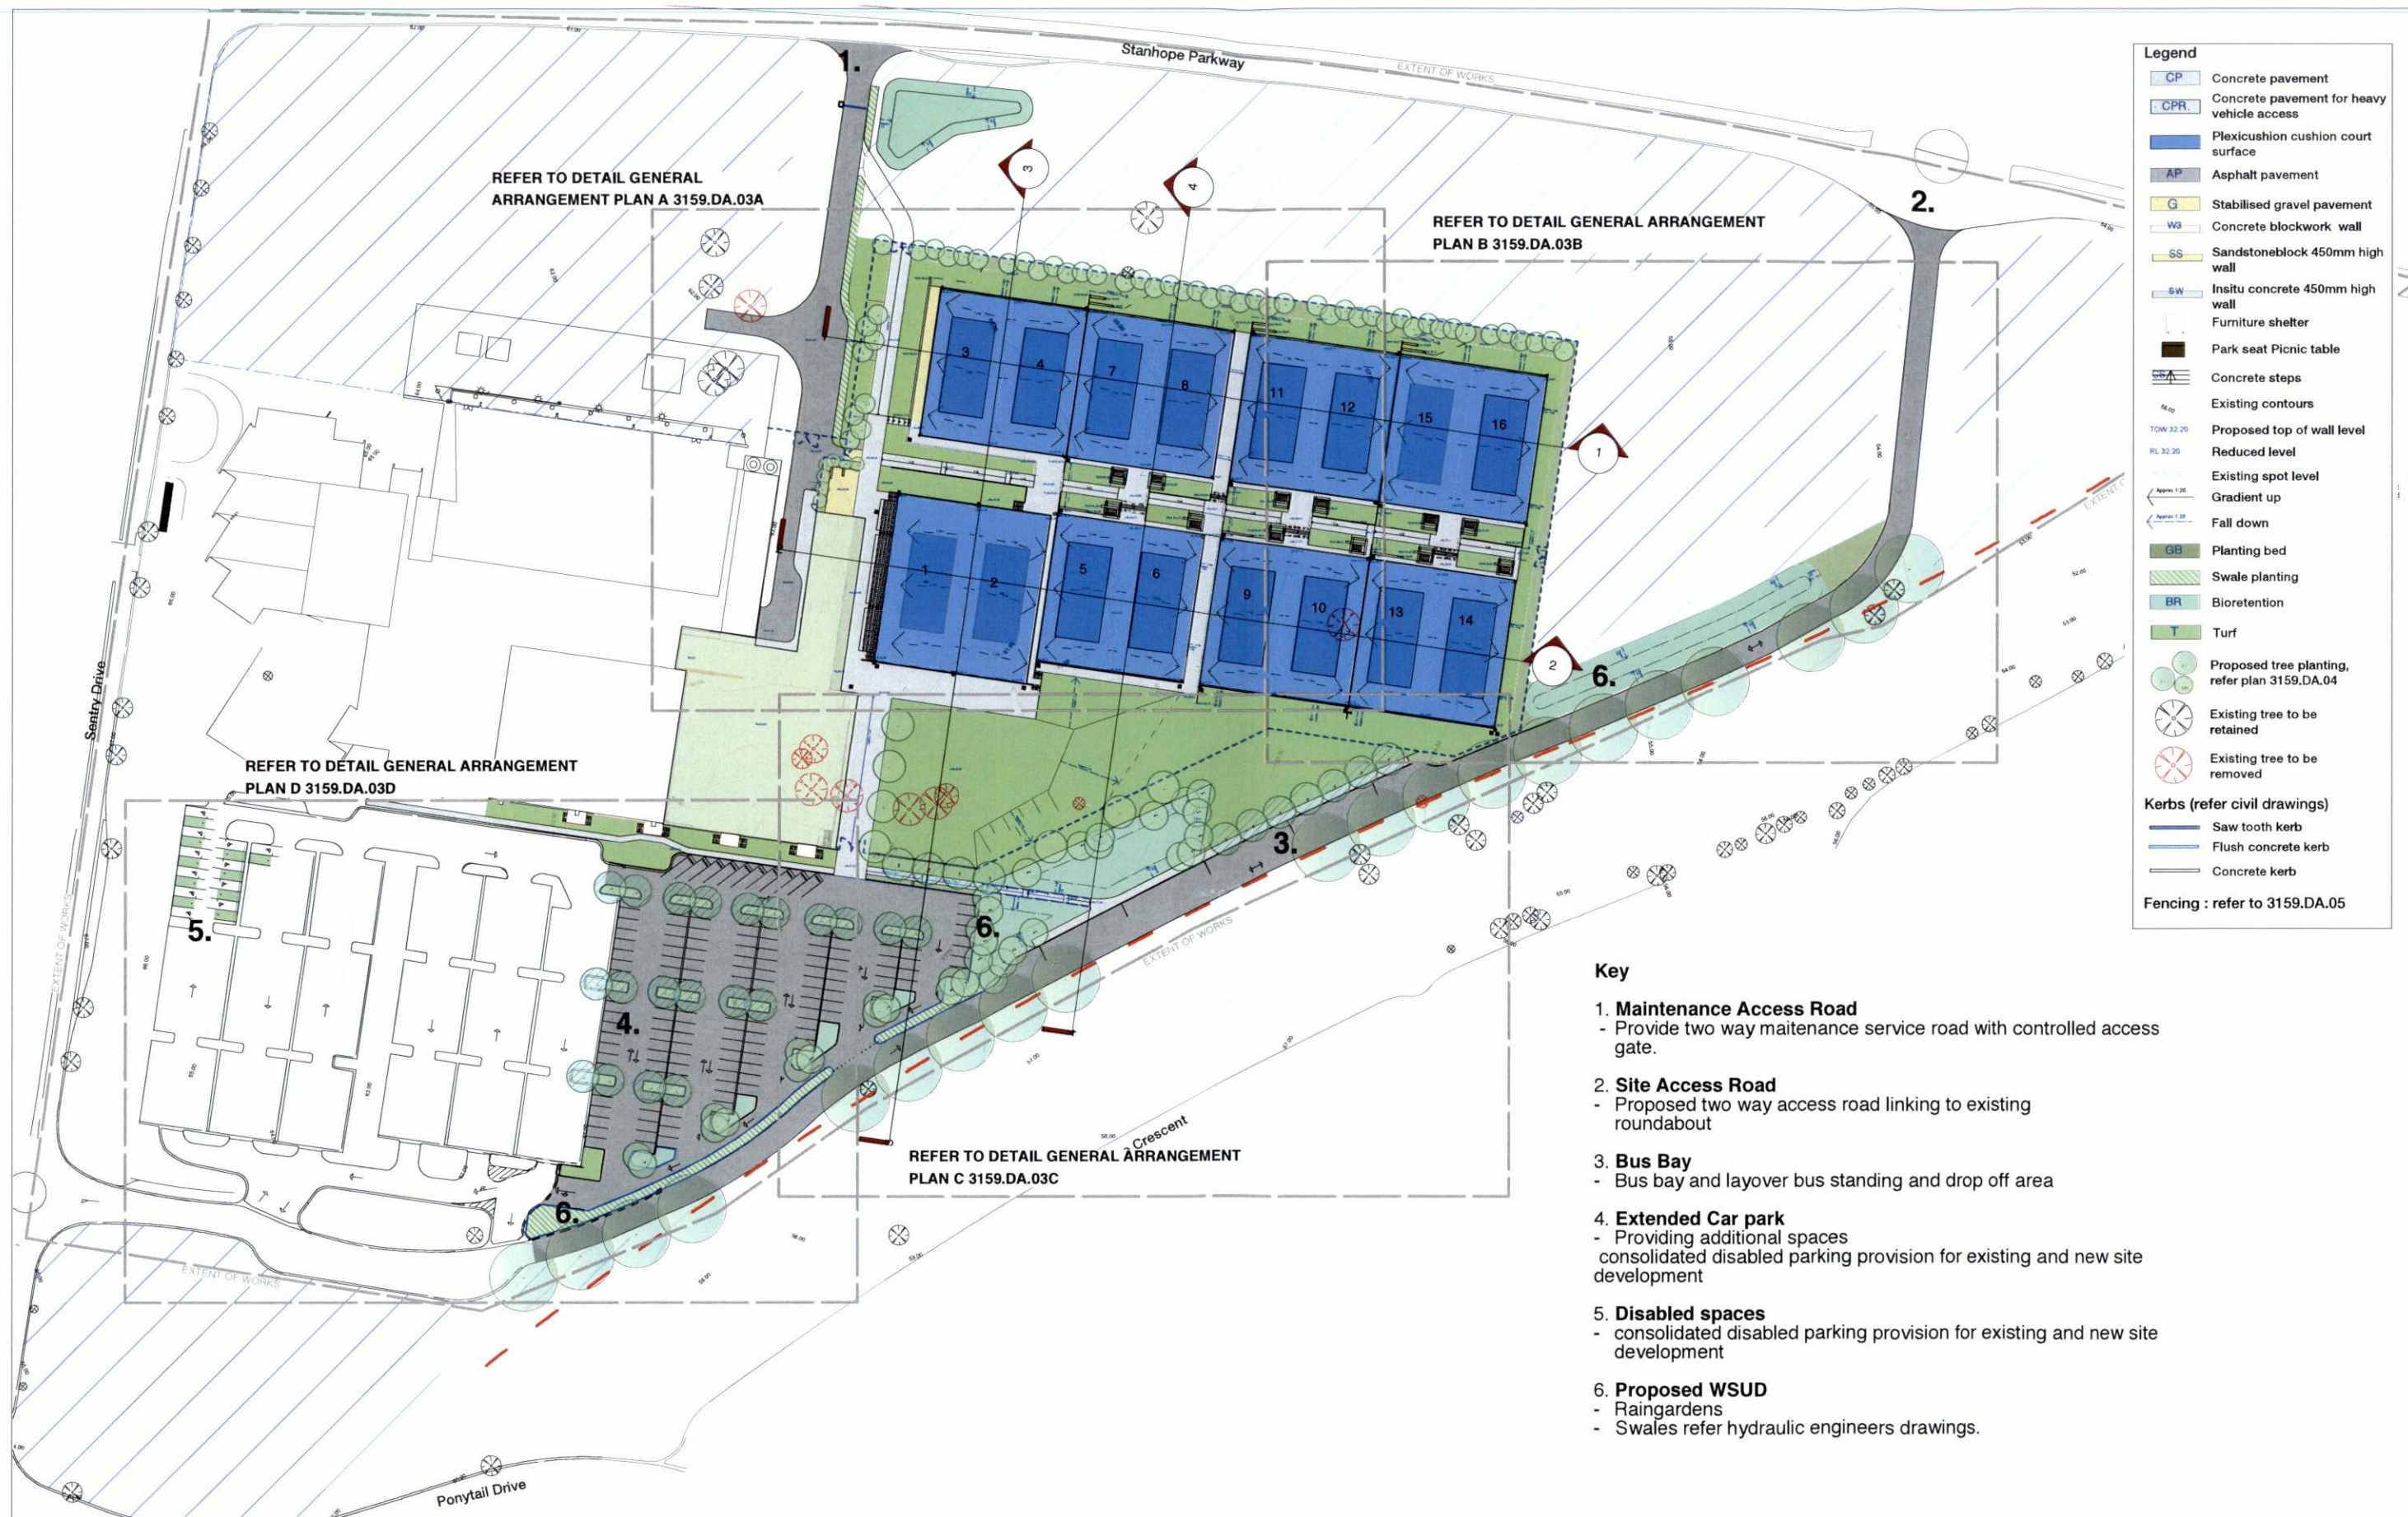

Legend	
CP	Concrete pavement
CPR	Concrete pavement for heavy vehicle access
	Plexicushion cushion court surface
AP	Asphalt pavement
G	Stabilised gravel pavement
W3	Concrete blockwork wall
SS	Sandstone block 450mm high wall
SW	In situ concrete 450mm high wall
	Furniture shelter
	Park seat Picnic table
	Concrete steps
RL 32.20	Existing contours
TOW 32.20	Proposed top of wall level
RL 32.20	Reduced level
Approx 1:20	Existing spot level
Approx 1:20	Gradient up
Approx 1:20	Fall down
GB	Planting bed
	Swale planting
BR	Bioretention
T	Turf
	Proposed tree planting, refer plan 3159.DA.04
	Existing tree to be retained
	Existing tree to be removed
Kerbs (refer civil drawings)	
	Saw tooth kerb
	Flush concrete kerb
	Concrete kerb
Fencing : refer to 3159.DA.05	

#### Key

- Maintenance Access Road**
  - Provide two way maintenance service road with controlled access gate.
- Site Access Road**
  - Proposed two way access road linking to existing roundabout
- Bus Bay**
  - Bus bay and layover bus standing and drop off area
- Extended Car park**
  - Providing additional spaces consolidated disabled parking provision for existing and new site development
- Disabled spaces**
  - consolidated disabled parking provision for existing and new site development
- Proposed WSUD**
  - Raingardens
  - Swales refer hydraulic engineers drawings.

2  1  ISSUE	DA SUBMISSION	EB	AUG 13	DESIGNED: EP	DATE: AUG 13	APPROVED:	<p>GENERAL NOTES</p> <p>1. Do not scale of drawings. Follow written dimensions. If in doubt obtain written advice from the Superintendent.</p> <p>2. Verify all dimensions on site.</p> <p>3. Refer to legend for all symbol and code keys.</p> <p>4. Read in conjunction with the specifications.</p> <p>5. Read in conjunction with all Civil, and Electrical Engineer drawings and specifications.</p> <p>6. Read in conjunction with all associated drawings.</p>	<p>PREPARED FOR:</p> <p></p>	<p>CONSULTANT TEAM:</p> <p> Environmental Partnership Level 3/Suite 3.01 22-36 Mountain Street Ultimo 2007 Ph: (02) 9281 7007 Fax: (02) 9281 7666 Email: admin@epnew.com.au ABN 53 088 175 437</p> <p> AJ+C ALLEN JACK+COTTIER</p>	PROJECT: BLACKTOWN TENNIS FACILITY	 	DATE AUGUST 2013	
			EB	AUG 13	DRAWN: EB	DATE: AUG 13				APPROVED:	SCALE 1:1500 @ A3 1:750 @ A1	ISSUE 2	
			EB	AUG 13	CHECKED: AH	DATE: AUG 13				APPROVED:			DRAWING NO. 3159.DA02
		AMENDMENT	DRAWN	DATE									












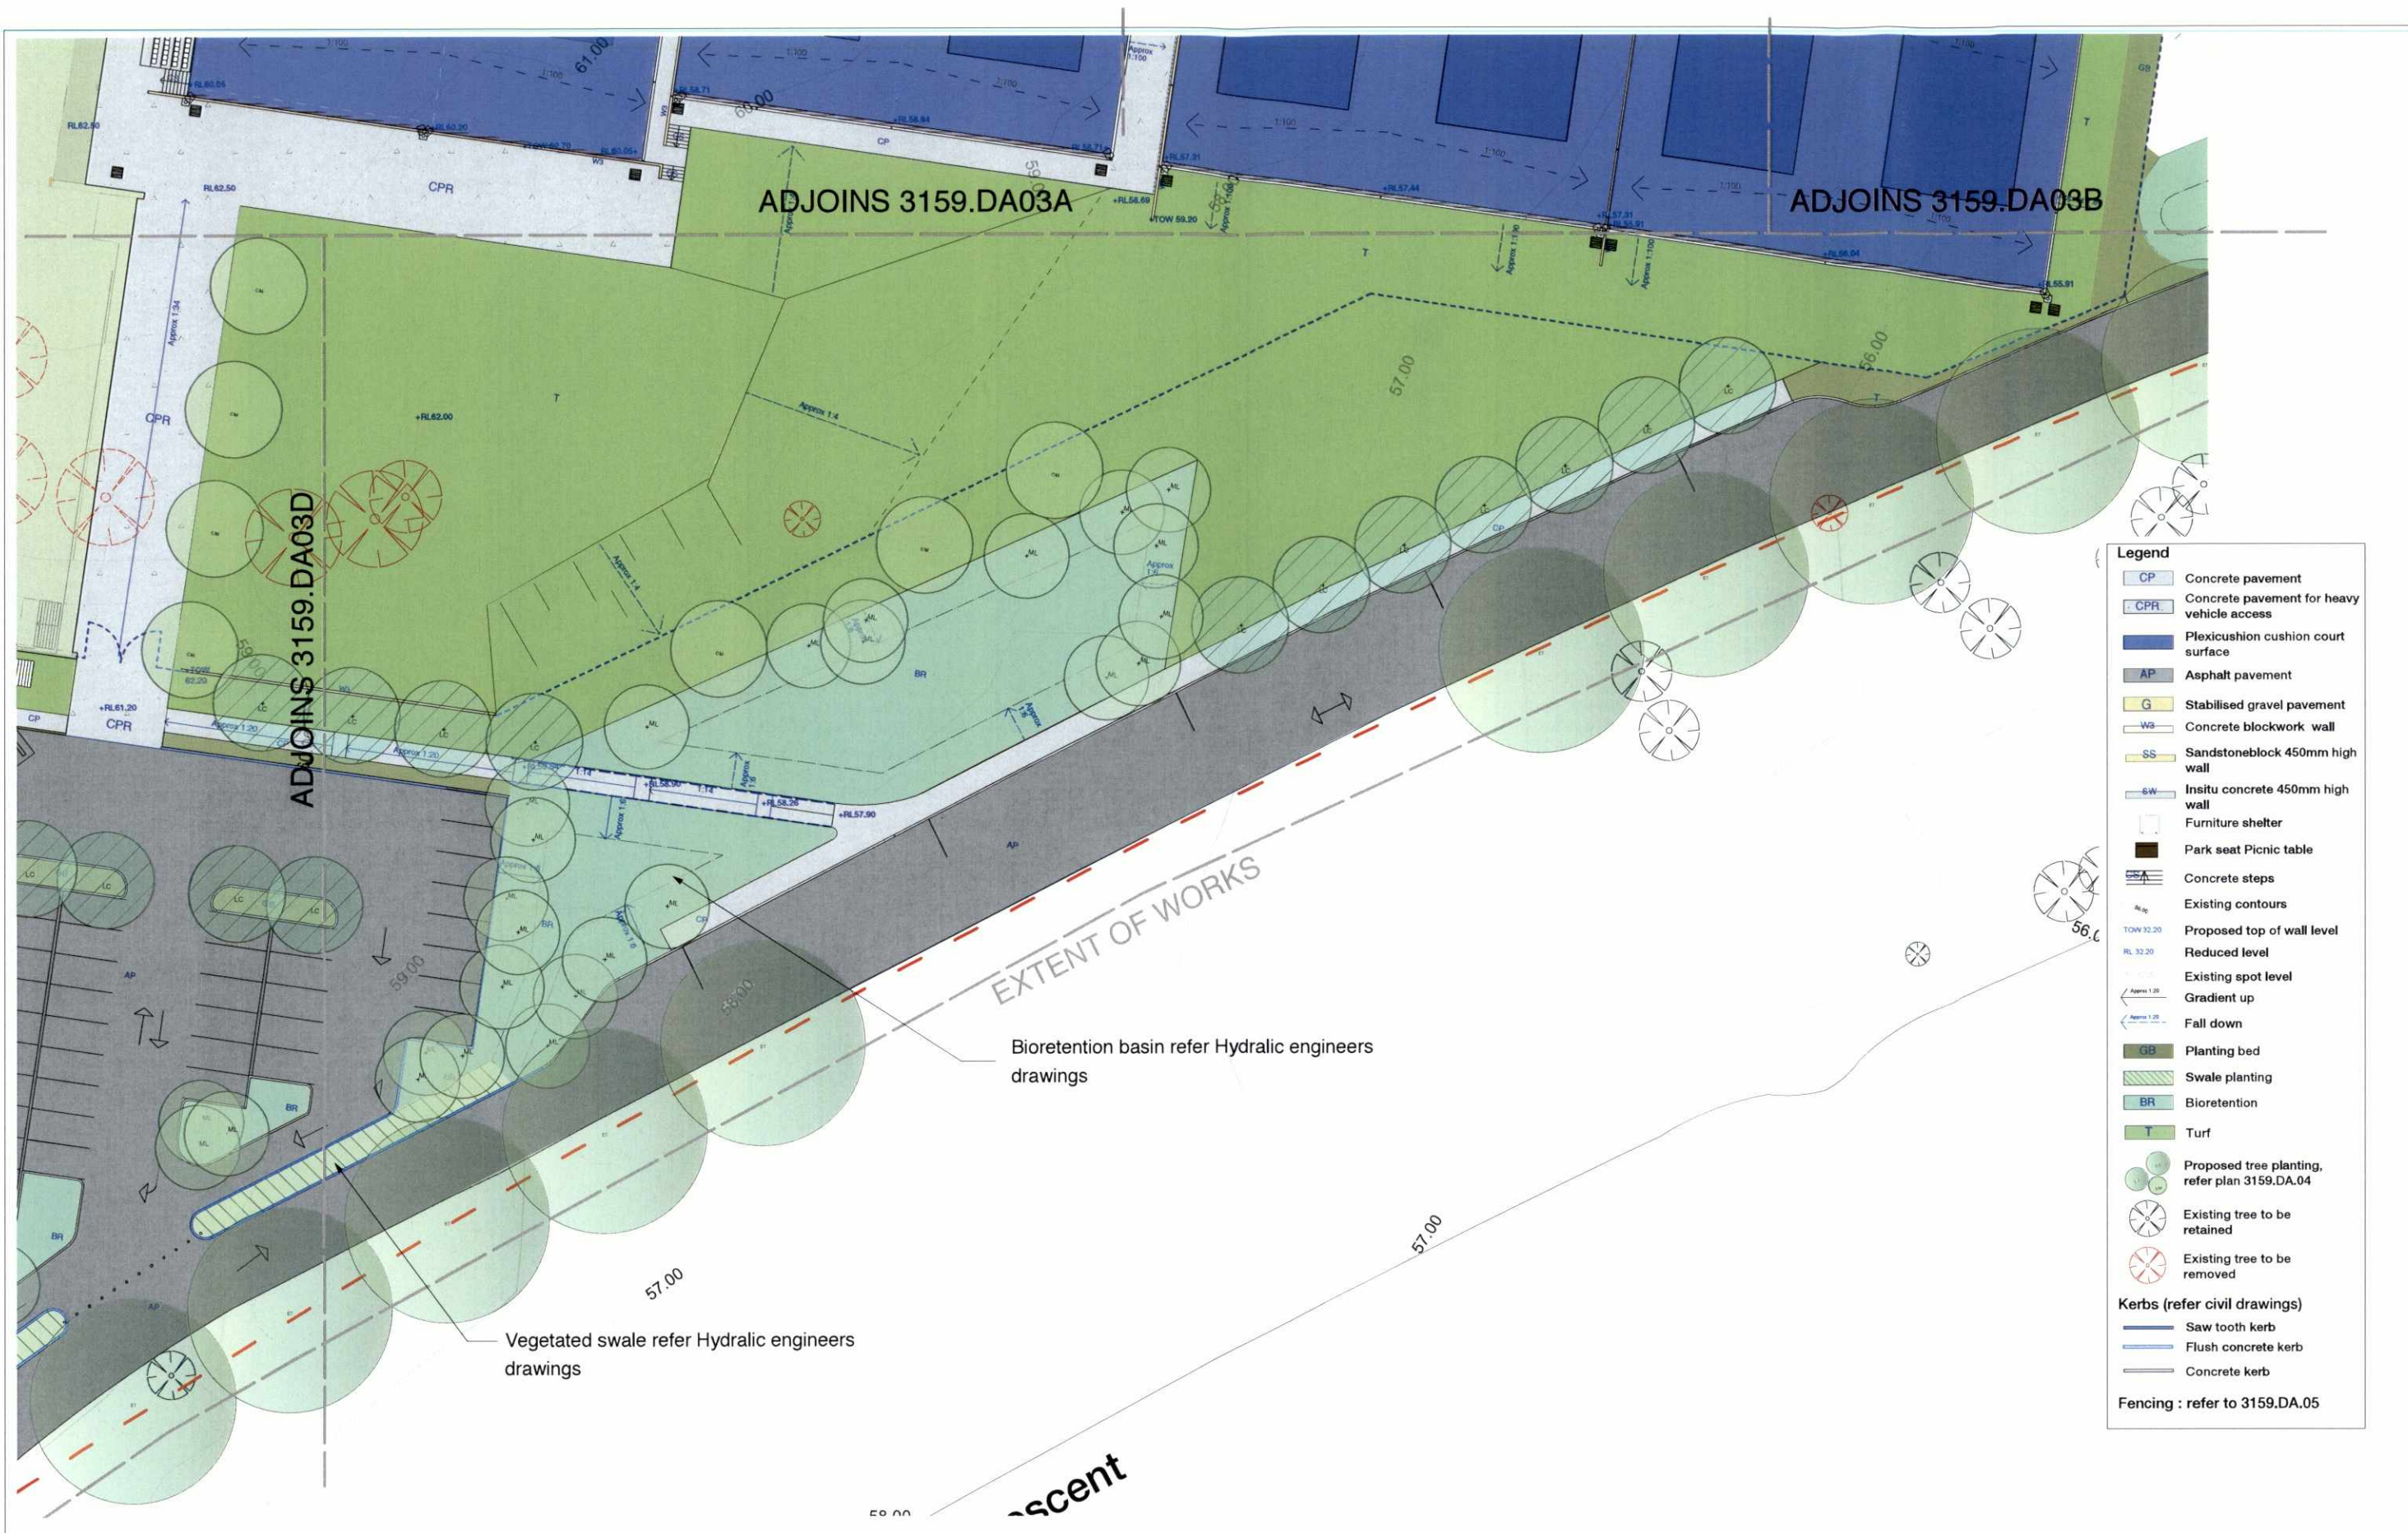

2 1	DA SUBMISSION CONSULTANT REVIEW	EB EB	AUG 13 AUG 13	DESIGNED: EP	DATE: AUG 13	APPROVED:	<p>GENERAL NOTES</p> <p>1. Do not scale drawings. Follow written dimensions. If in doubt obtain written advice from the Superintendent.</p> <p>2. Verify all dimensions on site.</p> <p>3. Refer to legend for all symbol and code keys.</p> <p>4. Read in conjunction with the specifications.</p> <p>5. Read in conjunction with all Civil, and Electrical Engineer drawings and specifications.</p> <p>6. Read in conjunction with all associated drawings.</p>	<p>PREPARED FOR</p> <p></p>	<p>CONSULTANT TEAM:</p> <p> Environmental Partnership Level 3/ Suite 3.01 22-36 Mountain Street Ultimo 2007 Ph: (02) 9281 7007 Fax: (02) 9281 7666 Email: admin@epnsw.com.au ABN 53 088 175 437</p> <p> <b>AJ+C</b> ALLEN JACK+COTTIER</p>	<p>PROJECT:</p> <p>BLACKTOWN TENNIS FACILITY</p> <p>PRELIMINARY</p> <p></p>	DATE: AUGUST 2013	
				DRAWN: EB	DATE: AUG 13	APPROVED:					SCALE 1:500 @ A3 1:250 @ A1	ISSUE 2
				CHECKED: AH	DATE: AUG 13	APPROVED:					DRAWING TITLE General Arrangement C	
ISSUE	AMENDMENT	DRAWN	DATE									






2	DA SUBMISSION	EB	AUG 13	DESIGNED:	DATE:	APPROVED:	<p>GENERAL NOTES</p> <p>1. Do not scale drawings. Follow written dimensions. If in doubt obtain written advice from the Superintendent.</p> <p>2. Verify all dimensions on site.</p> <p>3. Refer to legend for all symbols and code keys.</p> <p>4. Read in conjunction with the specifications.</p> <p>5. Read in conjunction with all Civil and Electrical Engineer drawings and specifications.</p> <p>6. Read in conjunction with all associated drawings.</p>	<p>PREPARED FOR:</p> <p><b>Blacktown City Council</b></p>	<p>CONSULTANT TEAM:</p> <p><b>Environmental Partnership</b> Level 3/Suite 3.01 22-36 Mountain Street Ultimo 2007 Ph: (02) 9281 7007 Fax: (02) 9281 7666 Email: admin@epnew.com.au ABN 53 086 175 437</p>	<p><b>AJ+C</b> ALLEN JACK+COTTIER</p>	<p>PROJECT:</p> <p><b>BLACKTOWN TENNIS FACILITY</b></p> <p><b>PRELIMINARY</b></p> <p>DRAWING TITLE</p> <p><b>General Arrangement D</b></p>	<p>DATE</p> <p><b>AUGUST 2013</b></p> <p>SCALE</p> <p>1:500 @ A3 1:250 @ A1</p> <p>ISSUE</p> <p><b>2</b></p> <p>DRAWING NO.</p> <p><b>3159.DA03D</b></p>
				DRAWN:	DATE:	APPROVED:						
1	CONSULTANT REVIEW	EB	AUG 13	CHECKED:	DATE:	APPROVED:						
ISSUE	AMENDMENT	DRAWN	DATE	AH	AUG 13							








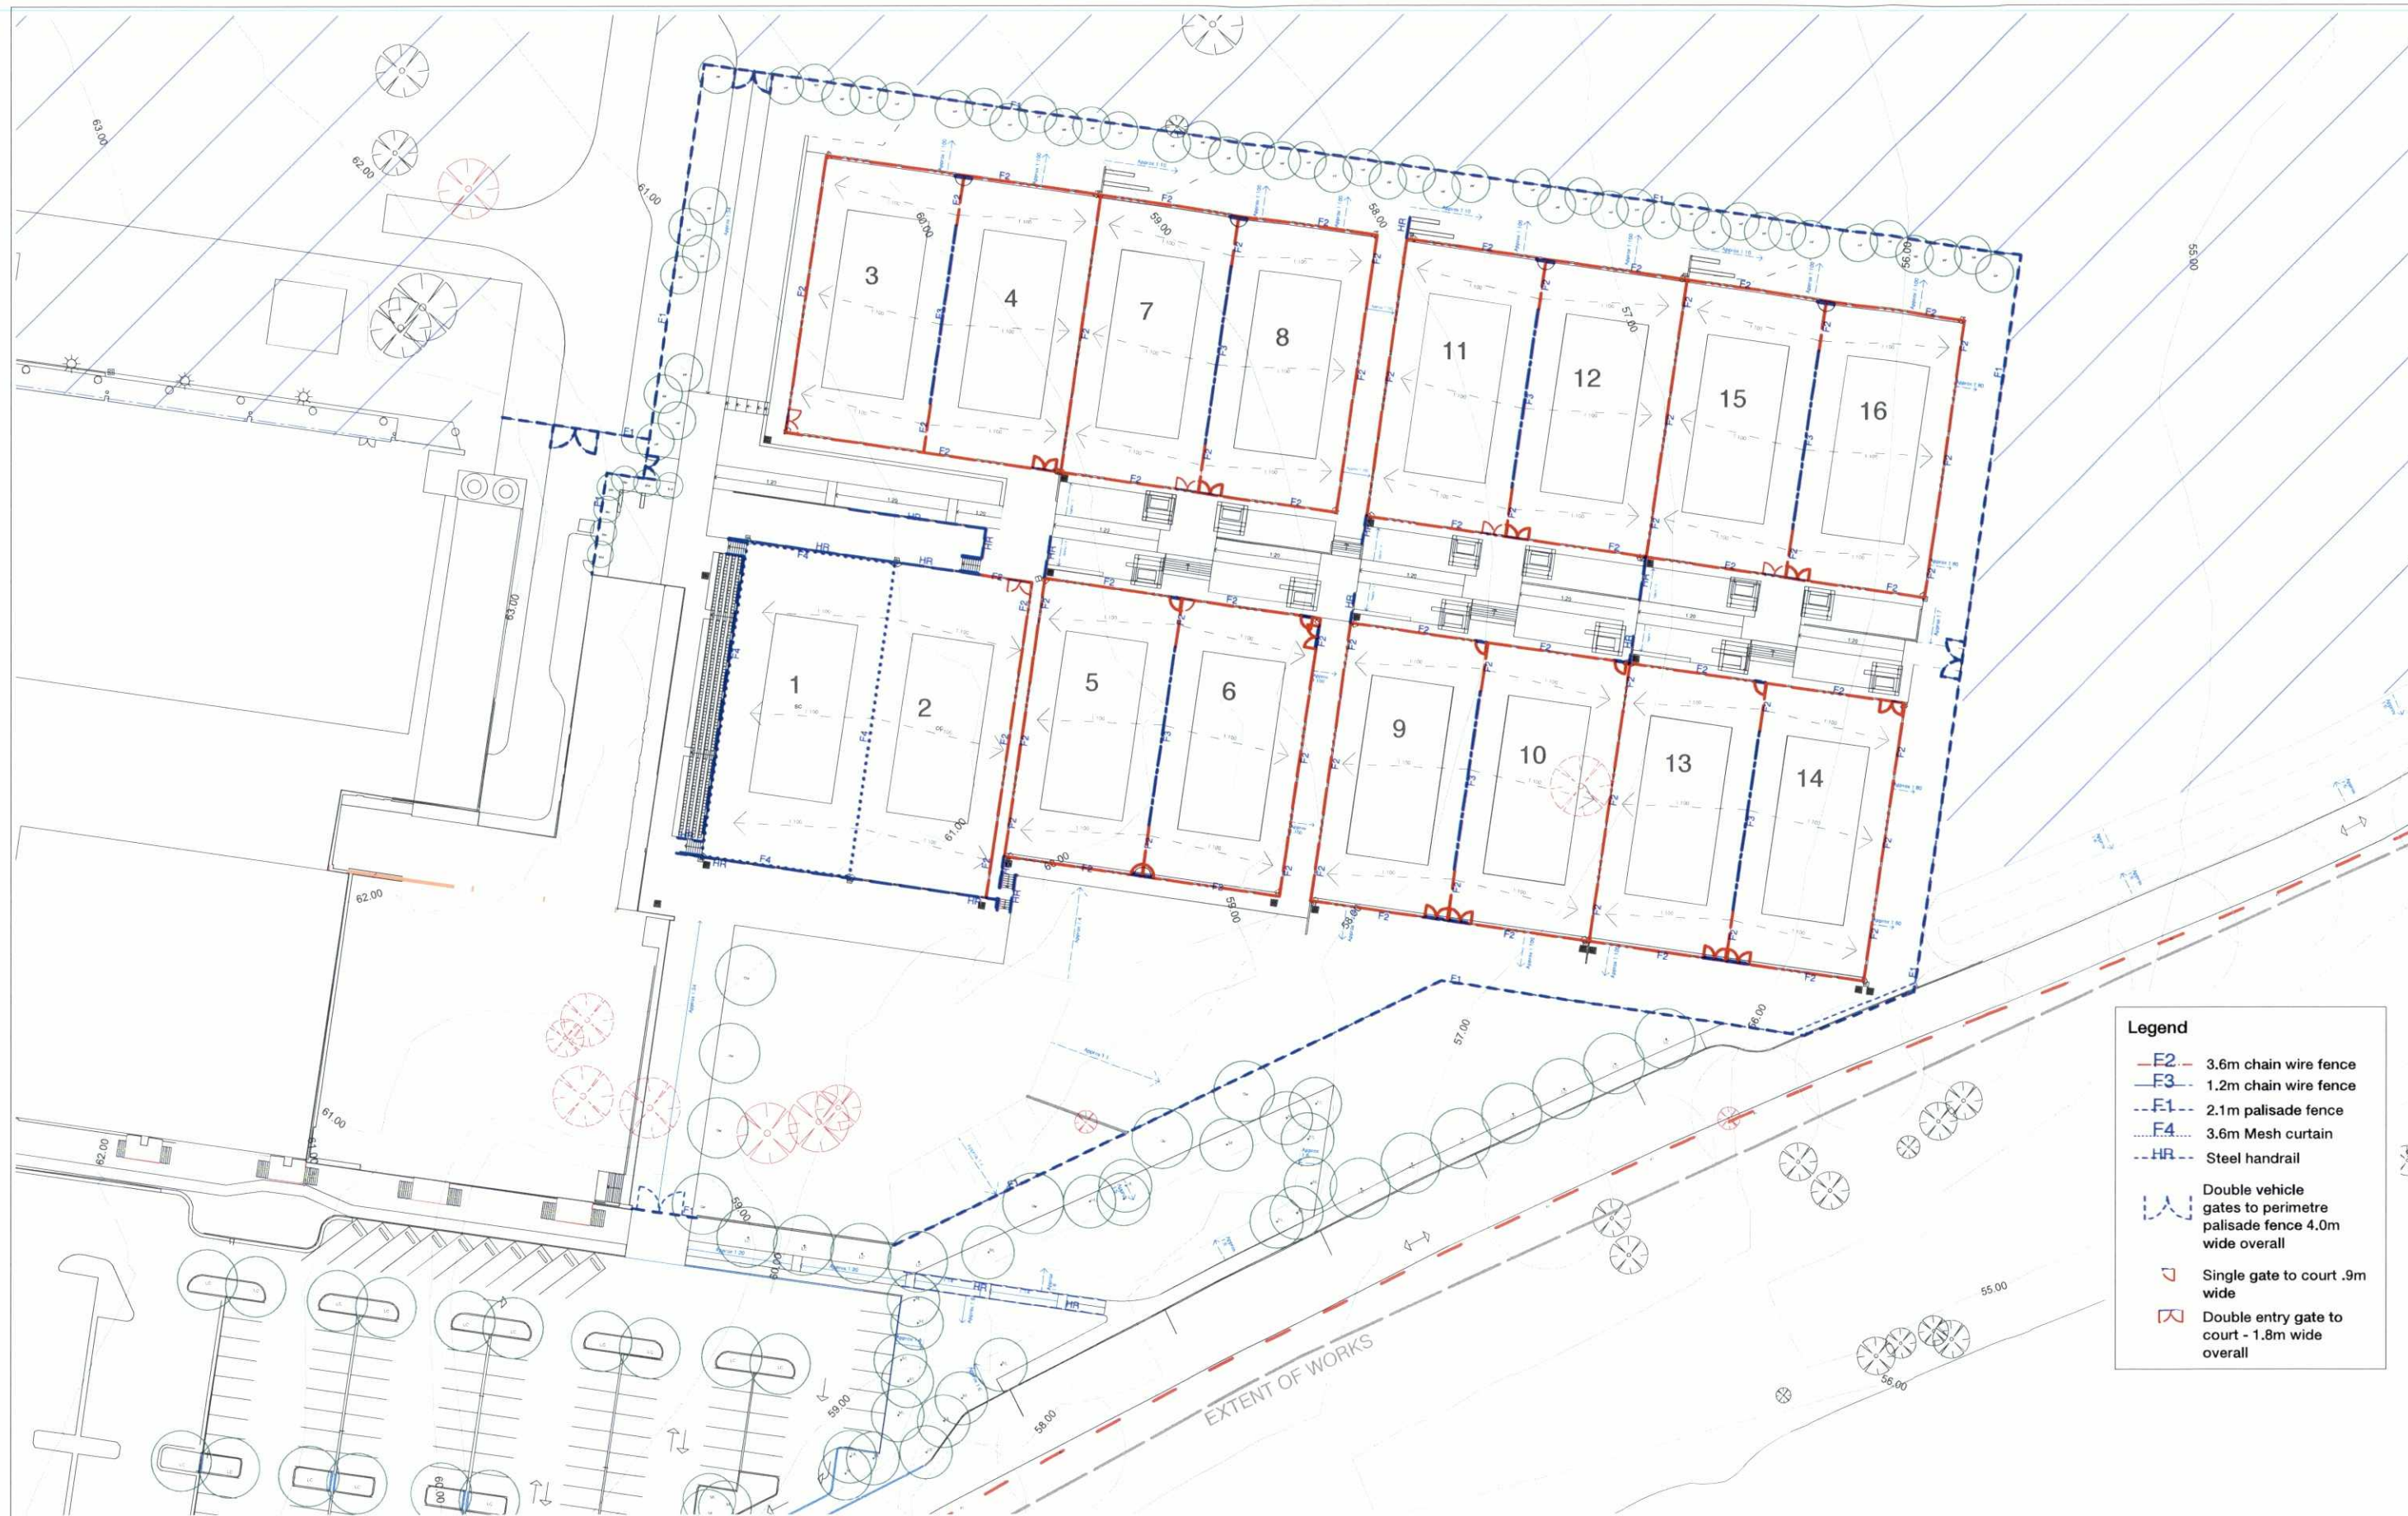


2 1 ISSUE	DA SUBMISSION CONSULTANT REVIEW AMENDMENT	EB EB DRAWN	AUG 13 AUG 13 DATE	DESIGNED: EP DRAWN: EB CHECKED: AH	DATE: AUG 13 DATE: AUG 13 DATE: AUG 13	APPROVED:  APPROVED:  APPROVED:	GENERAL NOTES 1. Do not scale of drawings. Follow written dimensions. If in doubt obtain written advice from the Superintendent. 2. Verify all dimensions on site. 3. Refer to legend for all symbol and code keys. 4. Read in conjunction with the specifications. 5. Read in conjunction with all Civil and Electrical Engineers drawings and specifications. 6. Read in conjunction with all associated drawings.	PREPARED FOR:  Blacktown City Council	CONSULTANT TEAM:  Environmental Partnership Level 3/ Suite 3.01 22-36 Mountain Street Ultimo 2007 Ph: (02) 9281 7007 Fax: (02) 9281 7966 Email: admin@epnew.com.au ABN 53 088 175 437	AJ+C ALLEN JACK+COTTIER	PROJECT: BLACKTOWN TENNIS FACILITY  DRAWING TITLE Fencing Plan	DATE AUGUST 2013 SCALE 1:800 @ A3 1:400 @ A1 ISSUE 2 DRAWING NO. 3159.DA05
-----------------	---	-------------------	--------------------------	---	---	---	--	---	---	----------------------------	--	--



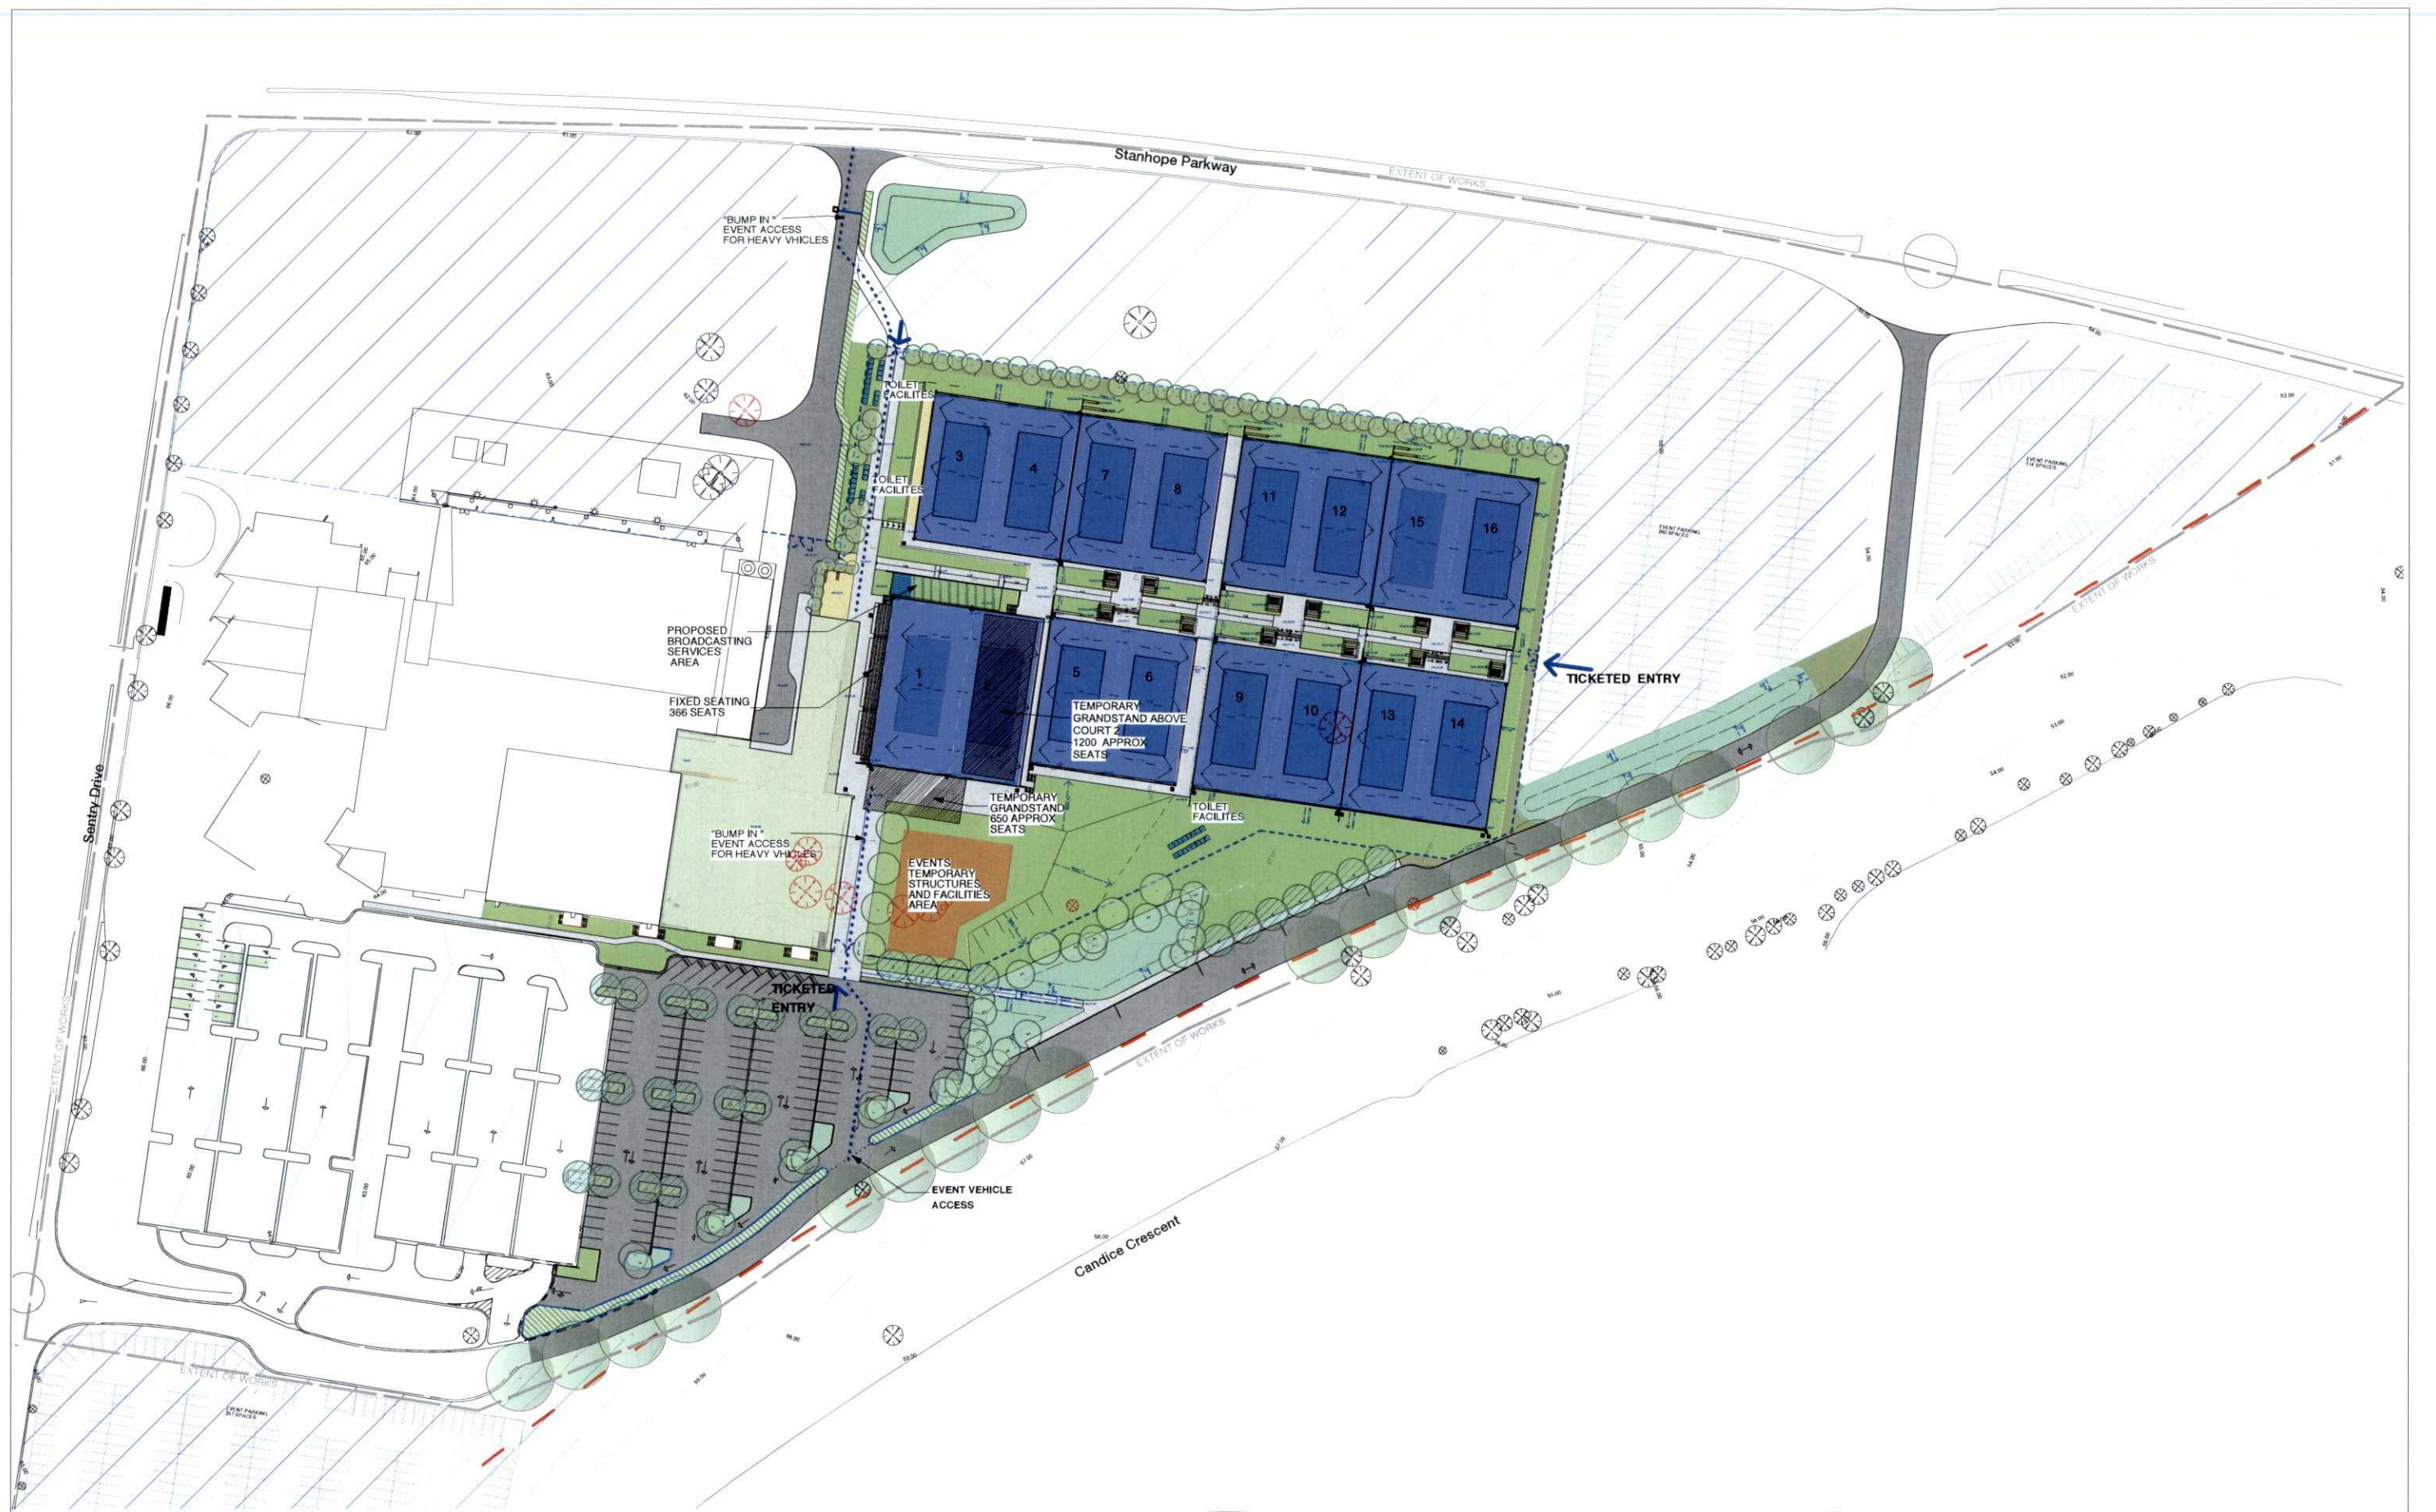


2 1	DA SUBMISSION CONSULTANT REVIEW	EB EB	AUG 13 AUG 13	DESIGNED:	DATE:	APPROVED:	<p>GENERAL NOTES</p> <p>1. Do not scale of drawings. Follow written dimensions. If in doubt obtain written advice from the Superintendent.</p> <p>2. Verify all dimensions on site.</p> <p>3. Refer to legend for all symbol and code keys.</p> <p>4. Read in conjunction with the specifications.</p> <p>5. Read in conjunction with all Civil and Electrical Engineer drawings and specifications.</p> <p>6. Read in conjunction with all associated drawings.</p>	<p>PREPARED FOR:</p> 	<p>CONSULTANT TEAM:</p>  <p>Environmental Partnership</p> <p>Level 3/ Suite 3.01 22-36 Mountain Street Ultimo 2007 Ph: (02) 9281 7007 Fax: (02) 9281 7666 Email: admin@epnsw.com.au ABN 53 088 175 437</p>  <p>ALLEN JACK+COTTIER</p>	<p>PROJECT:</p> <p>BLACKTOWN TENNIS FACILITY</p>  <p>0 5 10 15 20 M</p>	<p>DATE</p> <p>AUGUST 2013</p> <p>SCALE</p> <p>1:1500 @ A3 1:750 @ A1</p> <p>ISSUE</p> <p>2</p>	<p>DRAWING TITLE</p> <p>Events Management Plan</p> <p>DRAWING NO.</p> <p>3159.DA06</p>
				DRAWN:	DATE:	APPROVED:						
				CHECKED:	DATE:	APPROVED:						
	AH	AUG 13										
ISSUE	AMENDMENT	DRAWN	DATE									



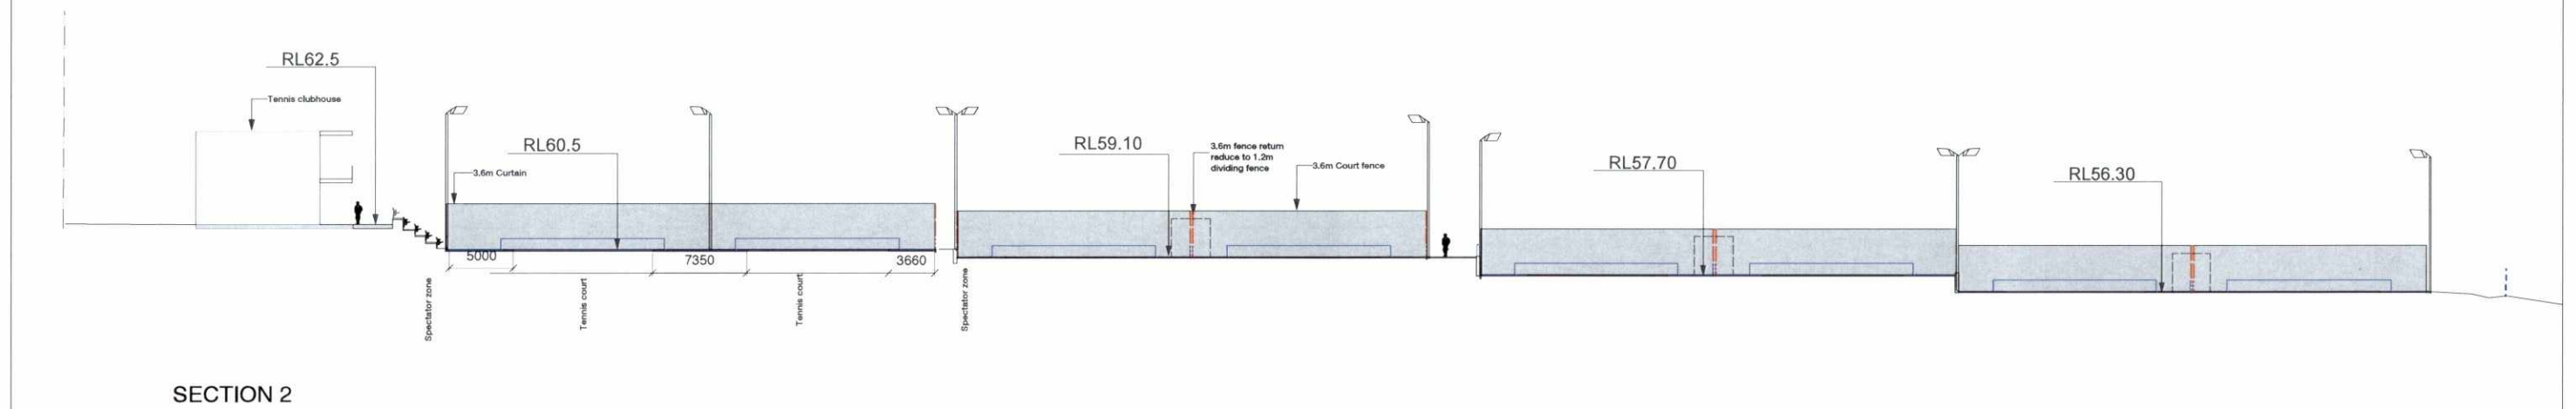


2 1	DA SUBMISSION CONSULTANT REVIEW	EB EB	AUG 13 AUG 13	DESIGNED:	DATE:	APPROVED:	<div>GENERAL NOTES</div> <div>1. Do not scale of drawings. Follow written dimensions. If in doubt obtain written advice from the Superintendent.</div> <div>2. Verify all dimensions on site.</div> <div>3. Refer to legend for all symbol and code keys.</div> <div>4. Read in conjunction with the specifications.</div> <div>5. Read in conjunction with all Civil and Electrical Engineer drawings and specifications.</div> <div>6. Read in conjunction with all associated drawings.</div>	<div>PREPARED FOR:</div> <div></div>	<div>CONSULTANT TEAM:</div> <div> <b>Environmental Partnership</b> Level 3/Suite 3.01 22-36 Mountain Street Ultimo 2007 Ph: (02) 9281 7007 Fax: (02) 9281 7666 Email: admin@epnsw.com.au ABN 53 088 175 437</div> <div> <b>AJ+C</b> ALLEN JACK+COTTIER</div>	PROJECT: BLACKTOWN TENNIS FACILITY	DATE AUGUST 2013
				DRAWN:	DATE:	APPROVED:				SCALE 1:500 @ A3 1:250 @ A1	ISSUE 2
				CHECKED:	DATE:	APPROVED:					
				AH	AUG 13						
ISSUE	AMENDMENT	DRAWN	DATE	DRAWING TITLE Cross Sections - Sheet 1					DRAWING NO. 3159.DA07		



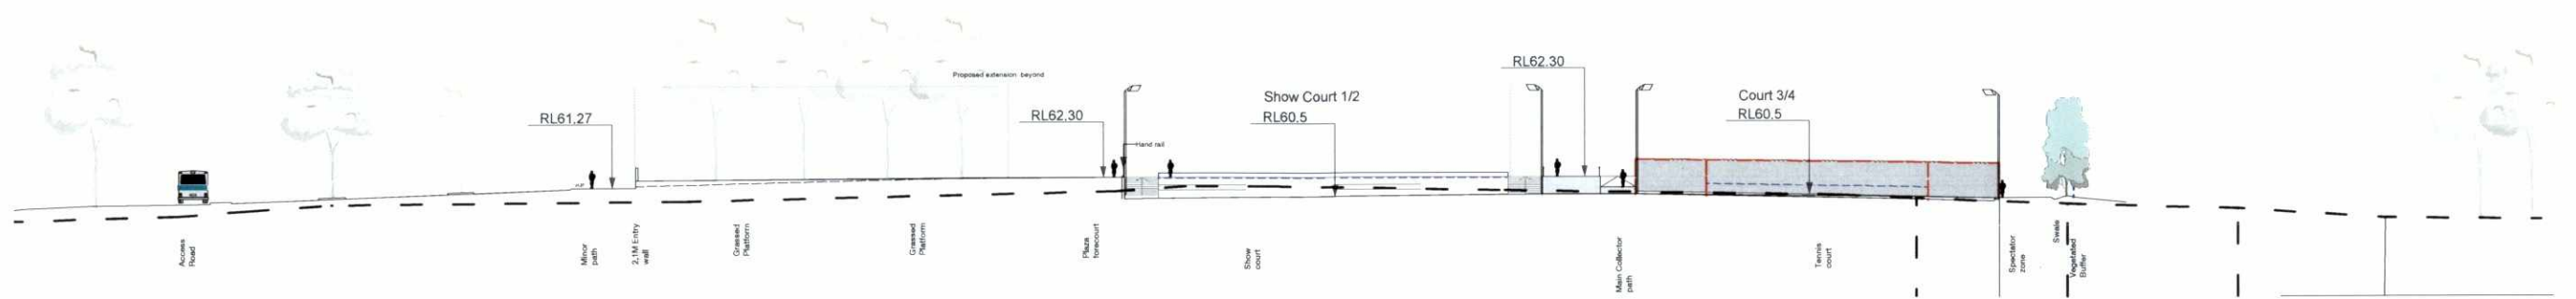



SECTION 3

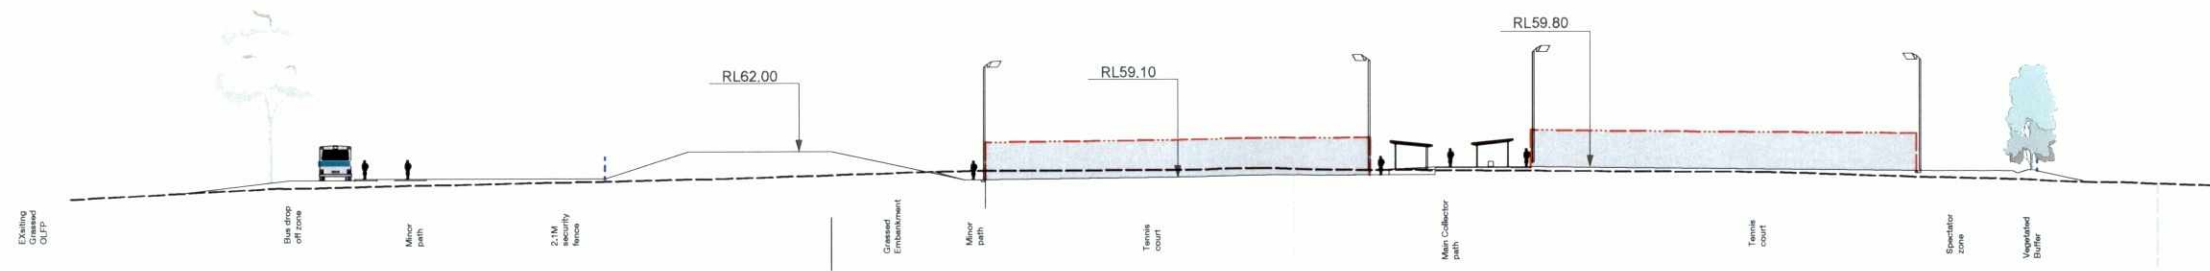


SECTION 4

2 1	DA SUBMISSION CONSULTANT REVIEW	EB EB	AUG 13 AUG 13	DESIGNED:	DATE:	APPROVED:	<p>GENERAL NOTES</p> <p>1. Do not scale drawings. Follow written dimensions. If in doubt obtain written advice from the Superintendent.</p> <p>2. Verify all dimensions on site.</p> <p>3. Refer to legend for all symbol and code keys.</p> <p>4. Read in conjunction with the specifications.</p> <p>5. Read in conjunction with all Civil and Electrical Engineer drawings and specifications.</p> <p>6. Read in conjunction with all associated drawings.</p>	<p>PREPARED FOR:</p> <p></p>	<p>CONSULTANT TEAM:</p> <p> Environmental Partnership Level 3/5 Suite 3.01 22-36 Mountain Street Ultimo 2007 Ph: (02) 9281 7007 Fax: (02) 9281 7666 Email: admin@epnew.com.au ABN 53 088 175 437</p> <p> ALLEN JACK+COTTIER</p>	<p>PROJECT:</p> <p>BLACKTOWN TENNIS FACILITY</p> <p>DATE:</p> <p>AUGUST 2013</p>	<p>SCALE</p> <p>1:500 @ A3 1:250 @ A1</p> <p>ISSUE</p> <p>2</p>
				DRAWN:	DATE:	APPROVED:					
				CHECKED:	DATE:	APPROVED:					
				ISSUE	AMENDMENT	DRAWN					
				AH	AUG 13					<p>DRAWING TITLE</p> <p>Cross Sections - Sheet 2</p>	<p>DRAWING NO.</p> <p>3159.DA08</p>




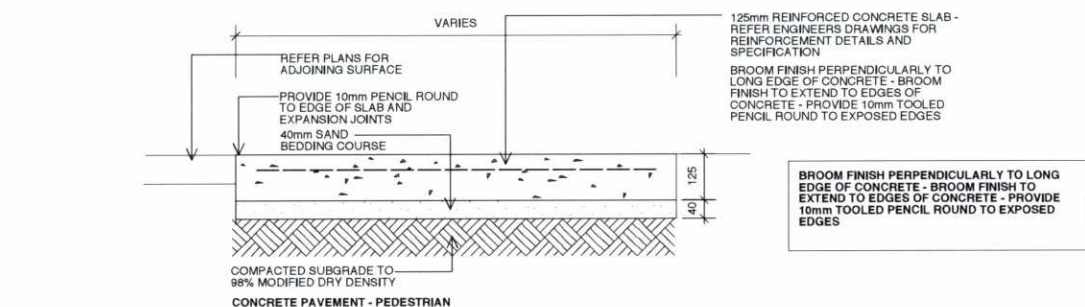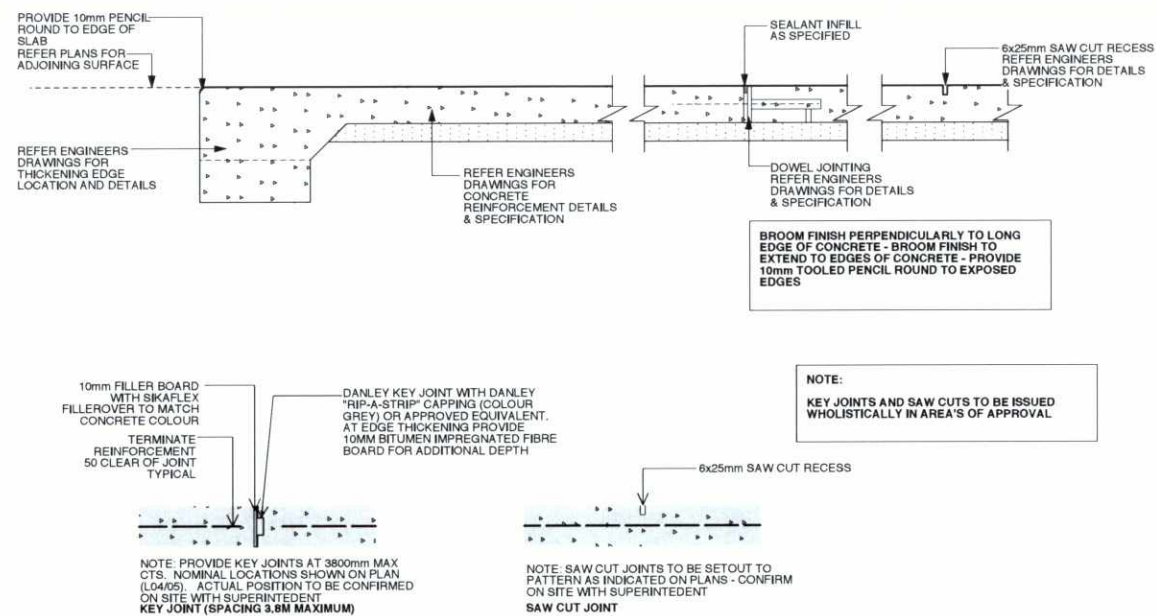


1 Concrete Pavement  
1:10

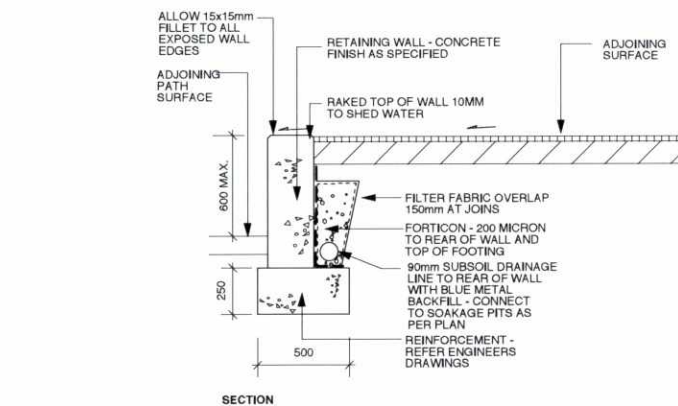


4 Concrete Walling  
1:20

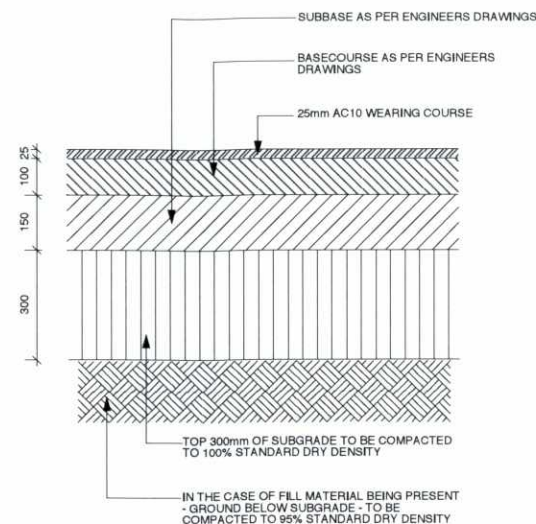

2 Asphalt Pavement  
1:10

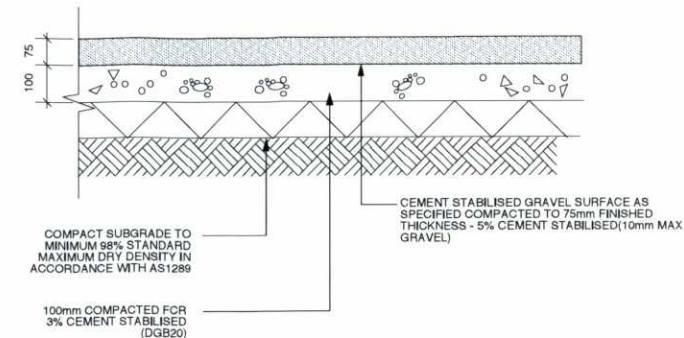


3 Stabilised Gravel Pavement  
1:10

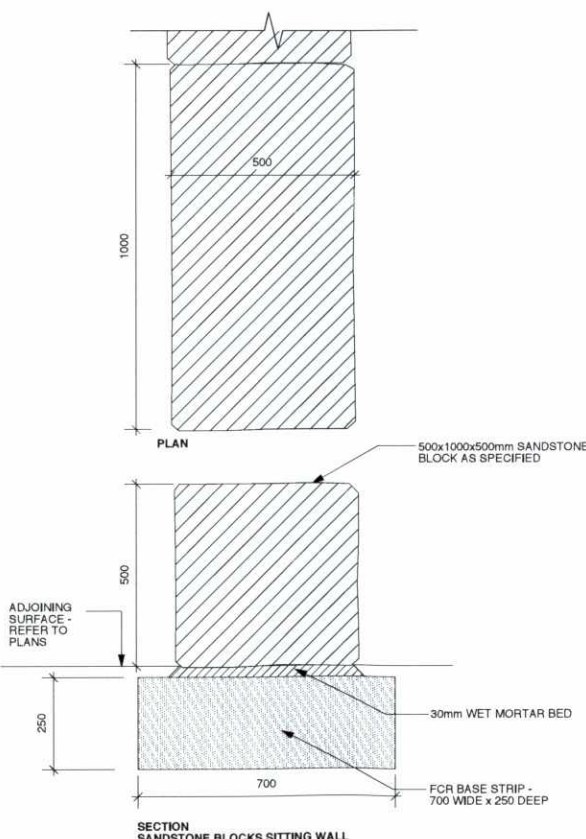


5 Sandstone Log Walling  
1:10

1	CONSULTANT REVIEW	EB	AUG 13	DESIGNED:	DATE:	APPROVED:	<p>GENERAL NOTES</p> <p>1. Do not scale of drawings. Follow written dimensions. If in doubt obtain written advice from the Superintendent.</p> <p>2. Verify all dimensions on site.</p> <p>3. Refer to legend for all symbol and code keys.</p> <p>4. Read in conjunction with the specifications.</p> <p>5. Read in conjunction with all Civil and Electrical Engineer drawings and specifications.</p> <p>6. Read in conjunction with all associated drawings.</p>	<p>PREPARED FOR:</p> <p><b>Blacktown City Council</b></p>	<p>CONSULTANT TEAM:</p> <p><b>Environmental Partnership</b> Level 3/ Suite 3.01 22-36 Mountain Street Ultimo 2007 Ph: (02) 9281 7007 Fax: (02) 9281 7666 Email: admin@epnsw.com.au ABN 53 088 175 437</p> <p><b>AJ+C</b> ALLEN JACK+COTTIER</p>	<p>PROJECT:</p> <p><b>BLACKTOWN TENNIS FACILITY</b></p> <p>DRAWING TITLE</p> <p><b>Details - Pavement &amp; Walling</b></p>	<p>DATE</p> <p><b>AUGUST 2013</b></p> <p>SCALE</p> <p>scale varies full size @ A1</p> <p>ISSUE</p> <p><b>1</b></p> <p>DRAWING NO.</p> <p><b>3159.DA09</b></p>
				DRAWN:	DATE:	APPROVED:					
				CHECKED:	DATE:	APPROVED:					
				AH	AUG 13						
ISSUE	AMENDMENT	DRAWN	DATE								




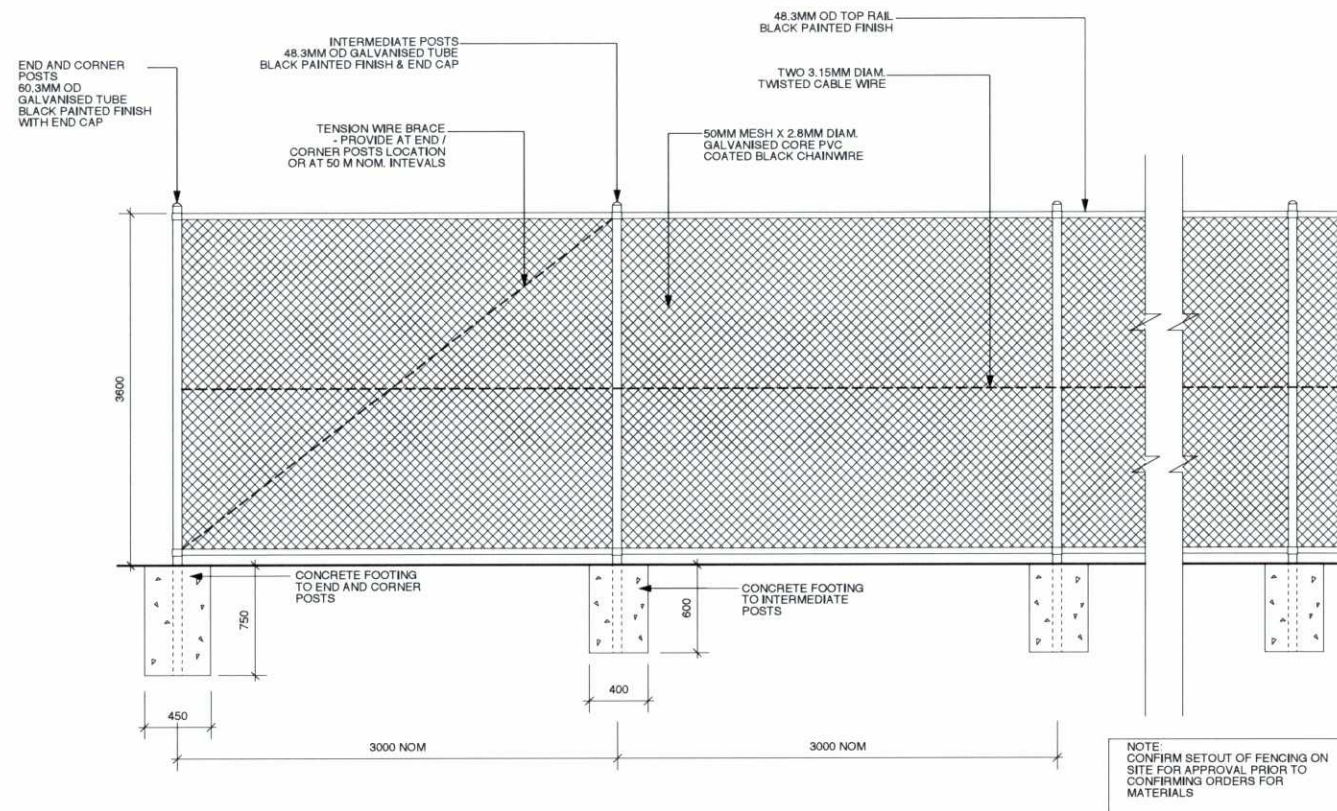

1 3.6m High Chainwire Fence  
scale as shown

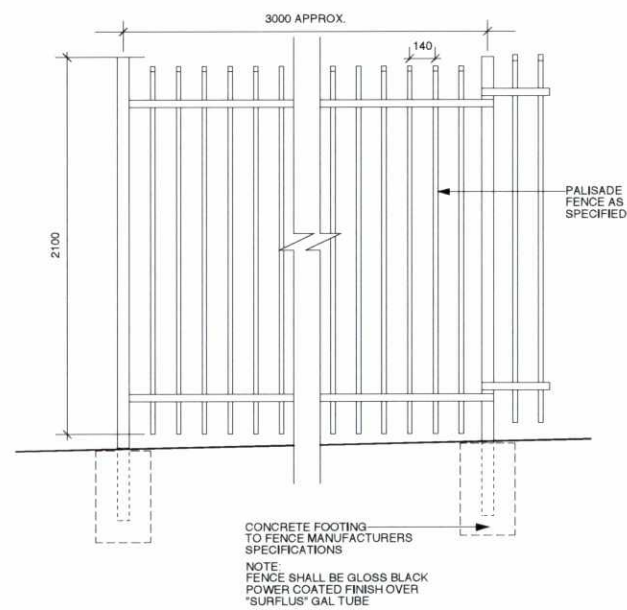


3 2.1m High Palisade Fence  
1:20

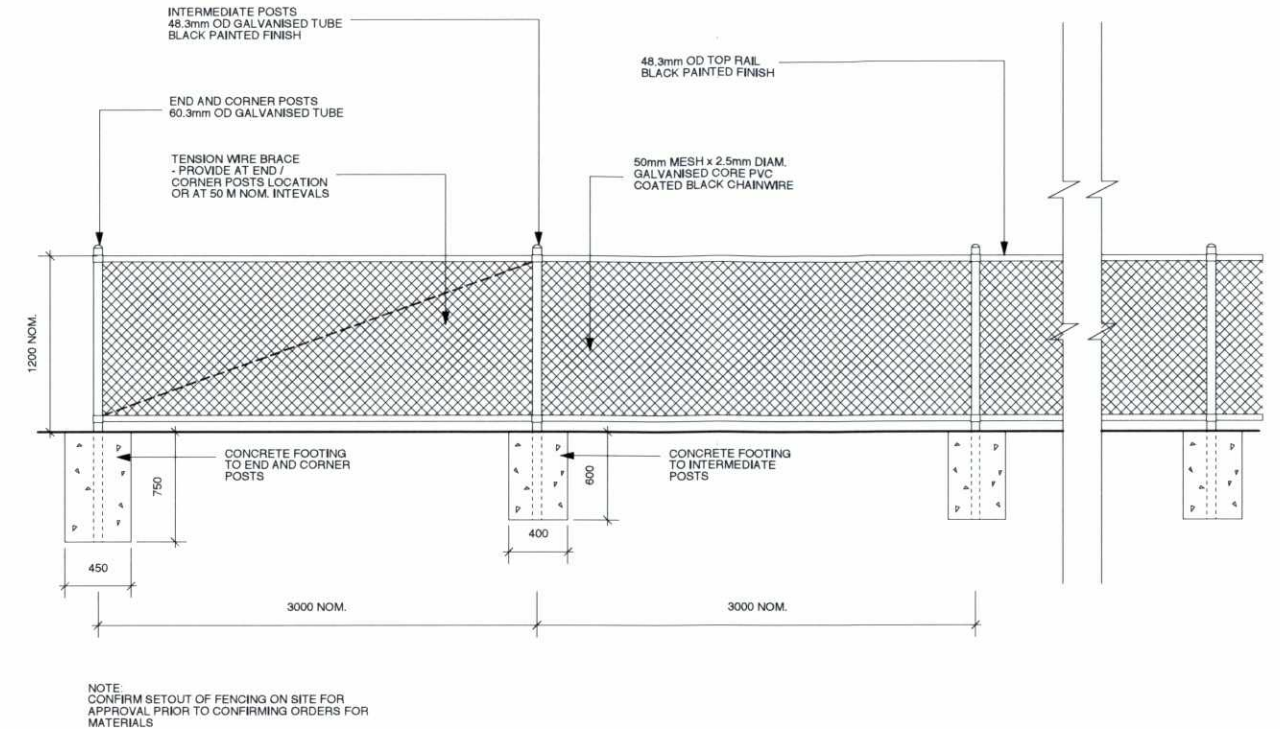

2 1.2m High Chainwire Fence  
1:25

1	CONSULTANT REVIEW	EB	AUG 13	DESIGNED:	DATE:	APPROVED:	<p>GENERAL NOTES</p> <p>1. Do not scale of drawings. Follow written dimensions. If in doubt obtain written advice from the Superintendent.</p> <p>2. Verify all dimensions on site.</p> <p>3. Refer to legend for all symbol and code keys.</p> <p>4. Read in conjunction with the specifications.</p> <p>5. Read in conjunction with all Civil and Electrical Engineer drawings and specifications.</p> <p>6. Read in conjunction with all associated drawings.</p>	<p>PREPARED FOR:</p> <p><b>Blacktown City Council</b></p>	<p>CONSULTANT TEAM</p> <p><b>Environmental Partnership</b> Level 3/Suite 3.01 23-39 Mountain Street Urmie 2007 Ph: (02) 9281 7007 Fax: (02) 9281 7866 Email: admin@epnsw.com.au ABN 53 086 175 437</p> <p><b>AJ+C</b> ALLEN JACK+COTTIER</p>	<p>PROJECT:</p> <p><b>BLACKTOWN TENNIS FACILITY</b></p>	<p>DATE</p> <p><b>AUGUST 2013</b></p>
				DRAWN:	DATE:	APPROVED:					
				CHECKED:	DATE:	APPROVED:					
				AH	AUG 13						
ISSUE	AMENDMENT	DRAWN	DATE							DRAWING TITLE	DRAWING NO.
										<b>Details - Fencing</b>	<b>3159.DA10</b>
										SCALE	ISSUE
										scale varies full size @ A1	<b>1</b>



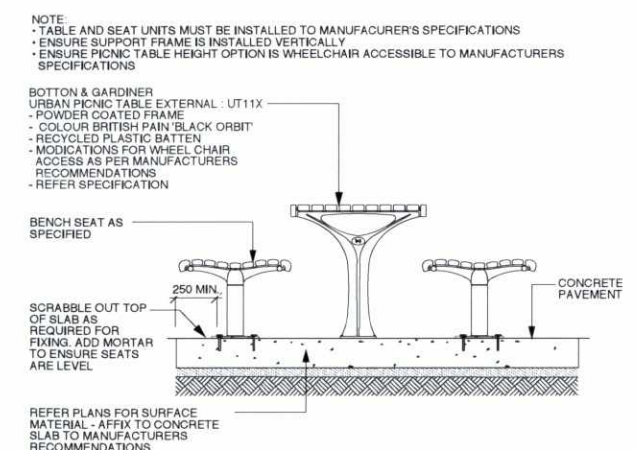


1 Shelter  
1:50


2 Table Setting  
1:20

1	CONSULTANT REVIEW	EB	AUG 13	DESIGNED:	DATE:	APPROVED:	GENERAL NOTES 1. Do not scale of drawings. Follow written dimensions. If in doubt obtain written advice from the Superintendent. 2. Verify all dimensions on site. 3. Refer to legend for all symbol and code keys. 4. Read in conjunction with the specifications. 5. Read in conjunction with all Civil and Electrical Engineer drawings and specifications. 6. Read in conjunction with all associated drawings.	PREPARED FOR: 	CONSULTANT TEAM: Level 3/ Suite 3.01 22-36 Mountain Street Ultimo 2007 Ph: (02) 9281 7007 Fax: (02) 9281 7666 Email: admin@epnsw.com.au ABN 53 098 175 437	ALLEN JACK+COTTIER	PROJECT: <b>BLACKTOWN TENNIS FACILITY</b>	DATE: <b>AUGUST 2013</b>
				DRAWN:	DATE:	APPROVED:						
				CHECKED:	DATE:	APPROVED:						
				AH	AUG 13							
ISSUE	AMENDMENT	DRAWN	DATE								SCALE: scale varies full size @ A1	ISSUE <b>1</b>
											DRAWING TITLE: <b>Details - Shelter &amp; Furniture</b>	DRAWING NO. <b>3159.DA11</b>




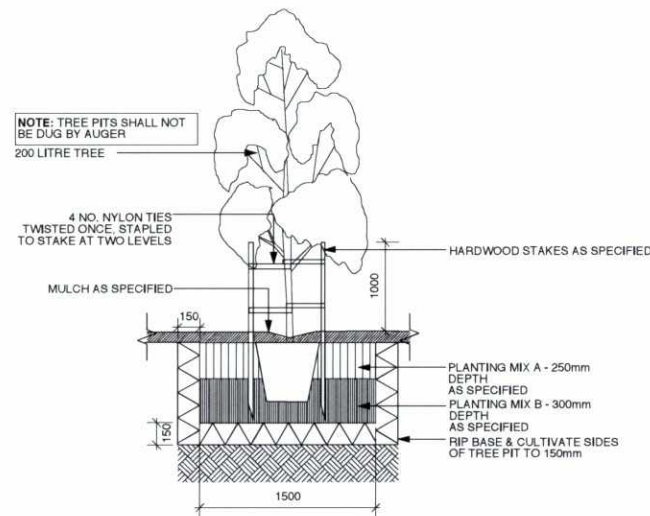


1 Advanced Tree Plantings (75L)  
1:20

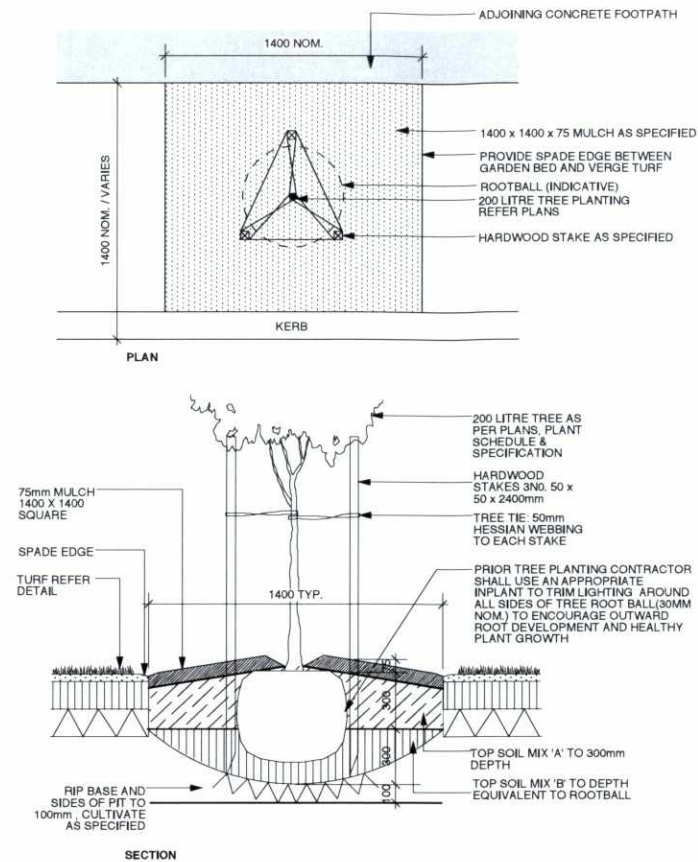


2 General Tree Plantings (25L)  
1:20

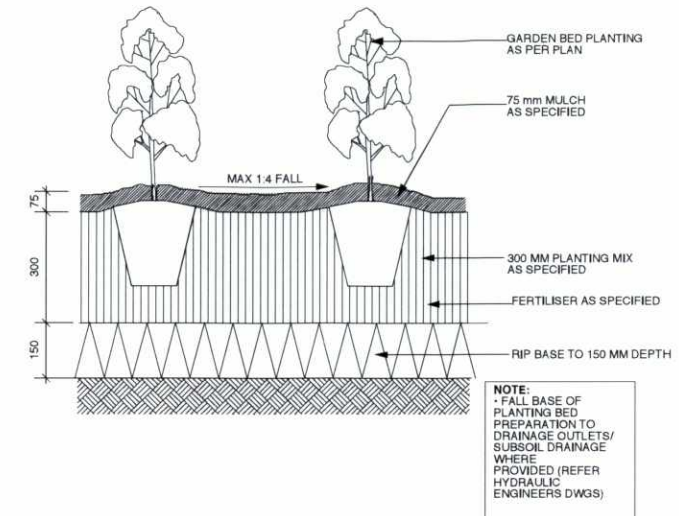


3 Garden Bed  
1:10

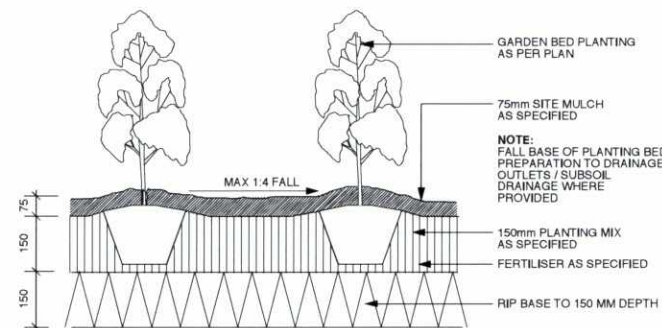

4 Mass Planting Bed  
1:10

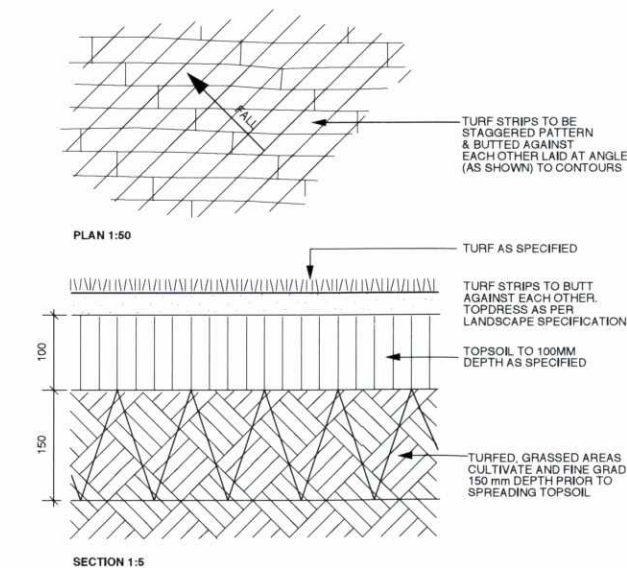

5 Turfing  
scale as shown

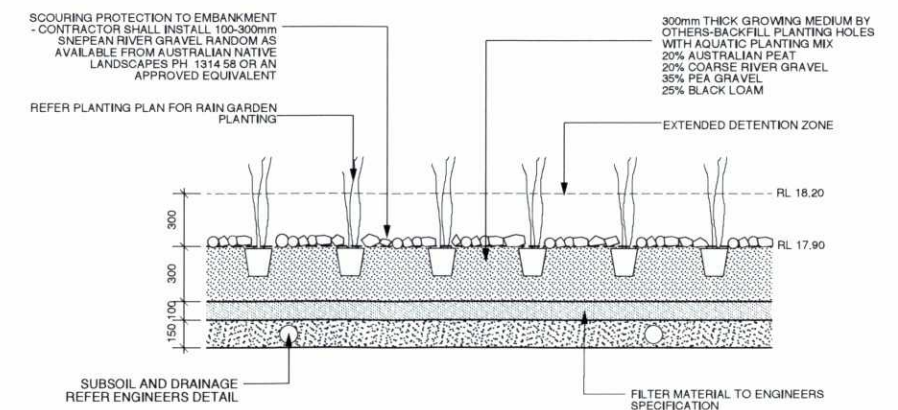

6 Drainage Swale  
1:20

1	CONSULTANT REVIEW	EB	AUG 13	DESIGNED:	DATE:	APPROVED:	GENERAL NOTES 1. Do not scale of drawings. Follow written dimensions. If in doubt obtain written advice from the Superintendent. 2. Verify all dimensions on site. 3. Refer to legend for all symbol and code keys. 4. Read in conjunction with the specifications. 5. Read in conjunction with all Civil and Electrical Engineer drawings and specifications. 6. Read in conjunction with all associated drawings.	PREPARED FOR:	Blacktown City Council Environmental Partnership Level 3/Unit 3.01 22-36 Mountain Street Ultimo 2007 Ph: (02) 9281 7007 Fax: (02) 9281 7666 Email: admin@epnew.com.au ABN 53 098 175 437	CONSULTANT TEAM: AJ+C ALLEN JACK+COTTIER	PROJECT: BLACKTOWN TENNIS FACILITY	DATE AUGUST 2013
				DRAWN:	DATE:	APPROVED:						
				CHECKED:	DATE:	APPROVED:						
				AH	AUG 13							
ISSUE	AMENDMENT	DRAWN	DATE								DRAWING NO.	
											3159.DA12	

SCALE  
scale varies  
full size @ A1

ISSUE  
1

DRAWING TITLE  
Details - Soft Landscaping