


dem



- NOTES
- \* ALL DIMENSIONS, SIZES, ETC. ARE IN MILLIMETRES. FIGURED DIMENSIONS TO BE USED IN PREFERENCE TO SCALING OF DRAWING.
  - \* THIS DRAWING TO BE READ IN CONJUNCTION WITH ELECTRICAL, MECHANICAL, HYDRAULIC, DETAIL STANDARD DRAWINGS AND CONSTRUCTION SUMMARY.
  - \* EXTERNAL METALWORK SPECIFIED AS GALVANISED SHALL BE HOT DIPPED GALVANISED TO CONFORM TO AUSTRALIAN STANDARDS.
- EXTERNAL FINISHES LEGEND
1. FACE BRICK OR PAINTED PREFABRICATED WALL SYSTEM - LIGHT CREAMY COLOUR
  2. FACE BRICK OR PAINTED PREFABRICATED WALL SYSTEM - LIGHT RED COLOUR
  3. FACE BRICK OR PAINTED PREFABRICATED WALL SYSTEM - LIGHT BROWN COLOUR
  4. FACE BRICK OR PAINTED PREFABRICATED WALL SYSTEM - LIGHT BLUE GREY COLOUR
  5. ALUMINIUM FRAMED GLAZING
  6. ALUMINIUM FRAMED SLIDING DOORS
  7. ALUMINIUM FRAMED METAL LOUVRES
  8. METAL ROLLER DOOR
  9. METAL GRILLES
  10. TIMBER LOUVRES
  11. PAINTED MASONRY - GREY COLOUR

01 ELEVATION 8  
BLOCK D WEST ELEVATION

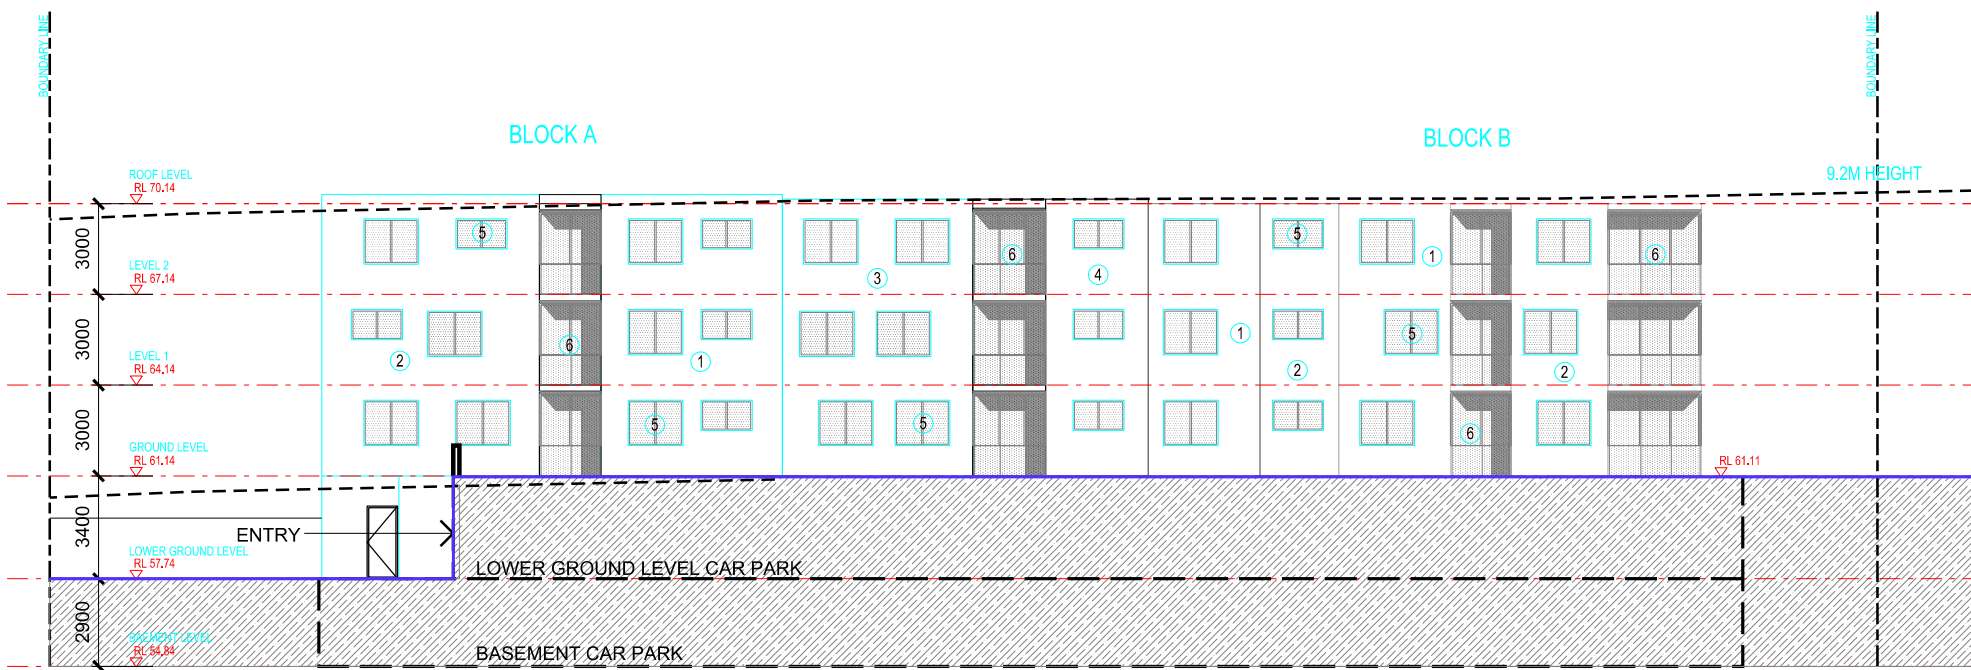

02 ELEVATION 9  
BLOCK A&B SOUTH ELEVATION

## Phoenix Palm - 351 Hume Highway Bankstown

## SECTION 96

any reports, drawings, advice or information included or referenced that is prepared and/or provided by any other party, including the client/principal, is the sole representation of the party who prepared the report drawings, advice or information and does not constitute a representation by **dem** (aust) pty limited. **dem** (aust) pty limited expressly takes no responsibility for any documents, advice or other material prepared by any other party.

© copyright of **dem** (aust) pty limited abn 92 085 486 844.

plotted: 13/04/2015

plotted by: hnair

	A	01-11-13	SECTION 96	GR
	B	02-12-13	REVISION	GR
	C	10-12-14	COUNCIL REVISIONS	SE
	D	08-02-15	ISSUE FOR COORDINATION	VI ET
	E	20-03-15	LEGEND UPDATED	VI ET

F xx-04-15 COUNCIL REVISIONS ET ET

BLOCK D WEST ELEVATION  
BLOCK A & B SOUTH ELEVATION

date xx-04-15

scale 1:250

drawg no. A303

proj no. 4347-00

rev no.

F

planning, urban design, architecture,  
landscape architecture, interior design  
level 8 15 help street chatswood nsw 2067  
t: (02) 8966 6000 f: (02) 8966 6111  
e: sydney@dem.com.au