

1 PLAN - SITE PLAN  
0600- Scale: 1 : 1000

SCOPE OF WORKS  
- - - - - STAGE 1  
- - - - - STAGE 2


©architectus Sydney 2012

Architectus Sydney Pty Ltd is the owner of the copyright subsisting in these drawings, plans, designs and specifications. They must not be used, reproduced or copied, in whole or in part, nor may the information, ideas and concepts therein contained (which are confidential to Architectus Sydney Pty Ltd) be disclosed to any person without the prior written consent of that company.



0 10 20 30 40 50 m  
Do not scale drawings. Verify all dimensions on site

issue	amendment	date
1	PRELIMINARY	31/03/14
2	URBAN DESIGN PANEL REVIEW	14/04/14
3	PRELIMINARY	12/05/14
4	FOR CO-ORDINATION	14/05/14
5	PRELIMINARY	23/05/14
6	FOR DA SUBMISSION	26/05/14
7	FOR DA SUBMISSION	03/06/14
8	PRELIMINARY	04/07/14
9	FOR DA SUBMISSION	17/07/14

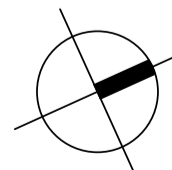

Brookfield  
MULTIPLEX



Sydney  
Melbourne  
Auckland  
Brisbane  
Shanghai

architectus™  
Architectus Sydney  
Level 3 341 George Street  
Sydney NSW 2000  
T (61 2) 8252 8400  
F (61 2) 9252 8600  
sydney@architectus.com.au  
ABN 11 096 489 448

checked	Checker	scale	1 : 1000 @ A1
drawn	Author	project no	130416


FOR DA SUBMISSION

project  
PENRITH PANTHERS SERVICED  
APARTMENTS AND CARPARK

drawing  
SITE PLAN

drawing no.	issue
006- A-9502	9

17/07/2014 7:08:55 PM

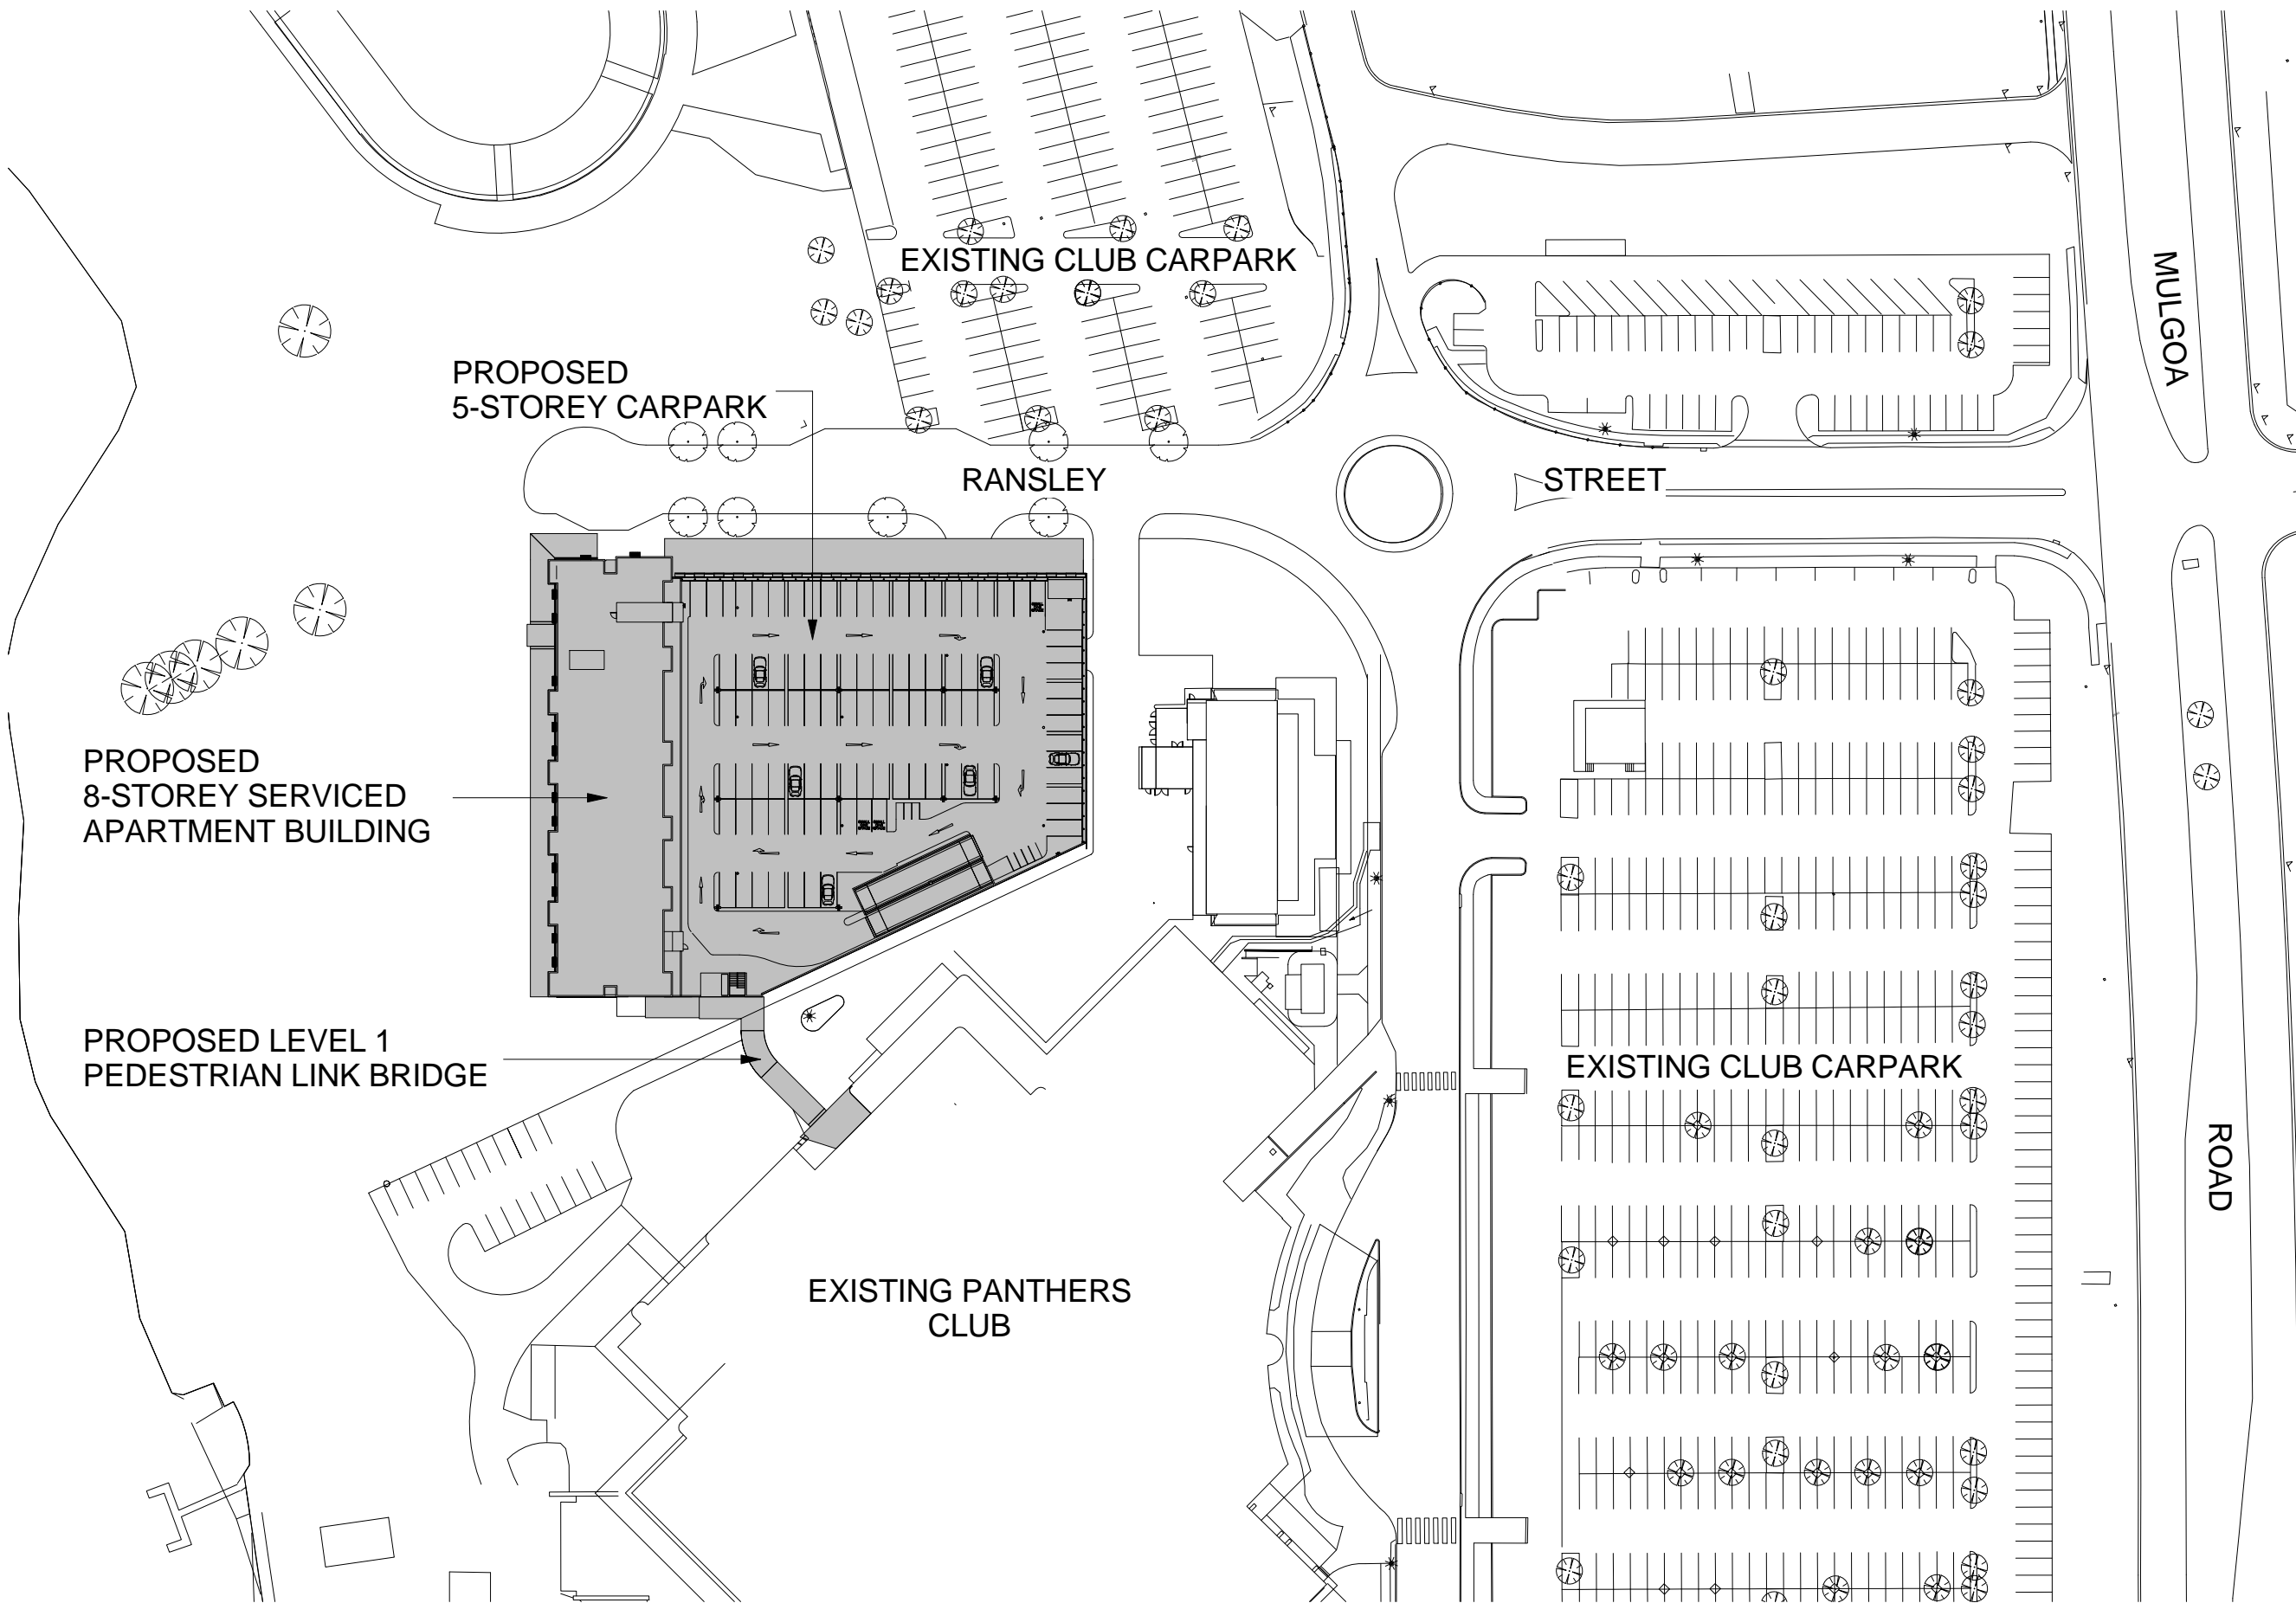

architectus™

Architecture  
Urban Design  
Planning  
Interior Architecture

Brookfield  
MULTIPLEX

BM



PANTHERS  
GROUP

1 PROPOSED SITE PLAN

SCALE: 1:1000

# PENRITH PANTHERS SERVICED APARTMENTS AND CARPARK

Prepared for

PANTHERS GROUP

Drawing

NOTIFICATION PLAN

Scale @ A3

1:1000

0

5

10

25


50 m

Drawing no


A-9507

Issue

17/07/14

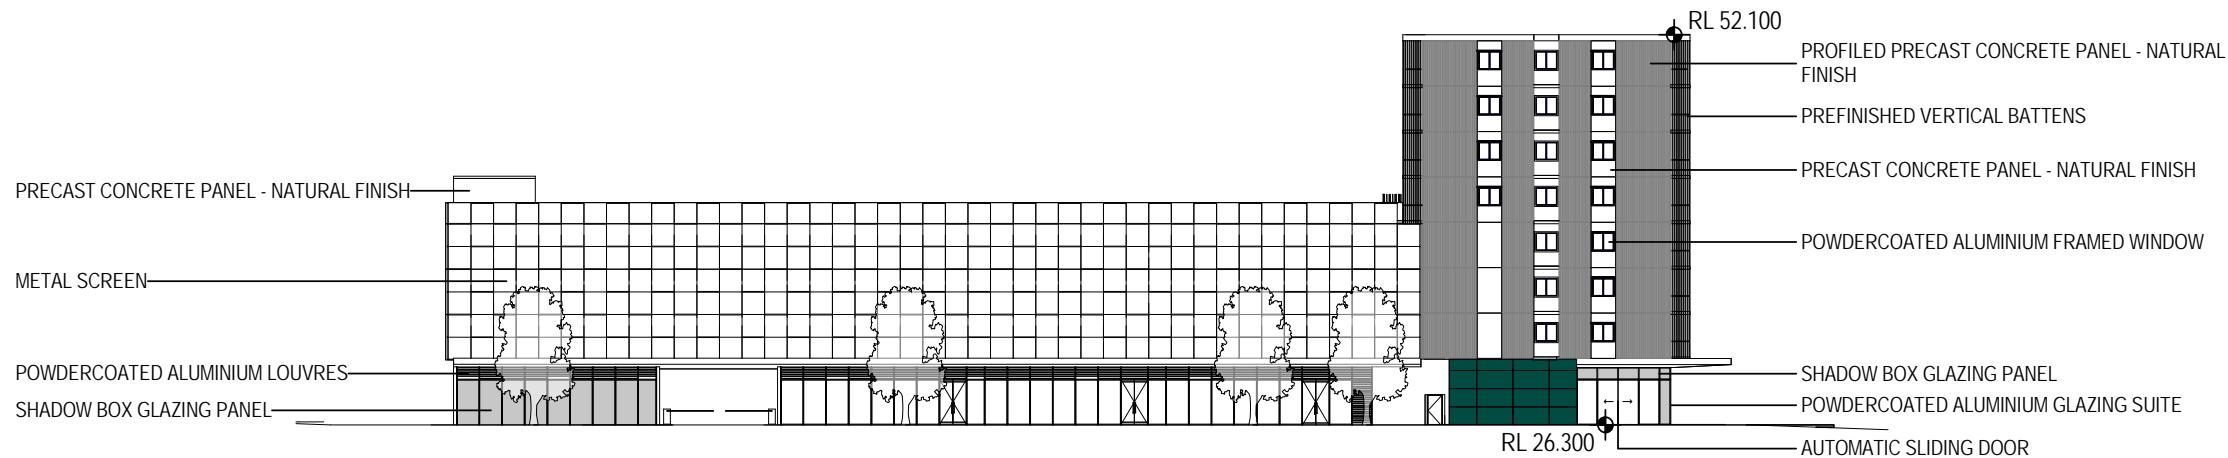


1 PROPOSED NORTH ELEVATION  
SCALE: 1 : 500

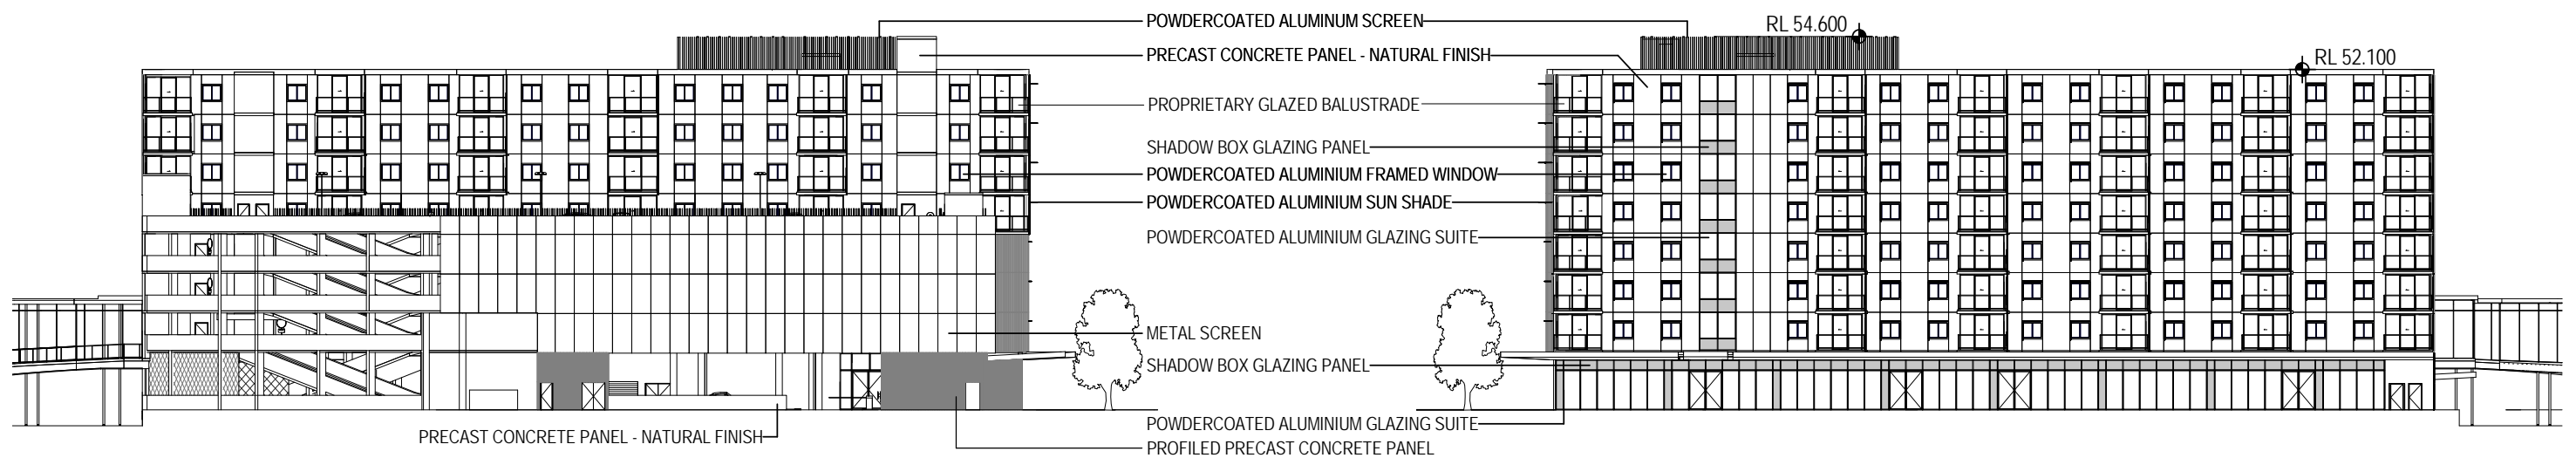

2 PROPOSED EAST ELEVATION  
SCALE: 1 : 500

3 PROPOSED WEST ELEVATION  
SCALE: 1 : 500

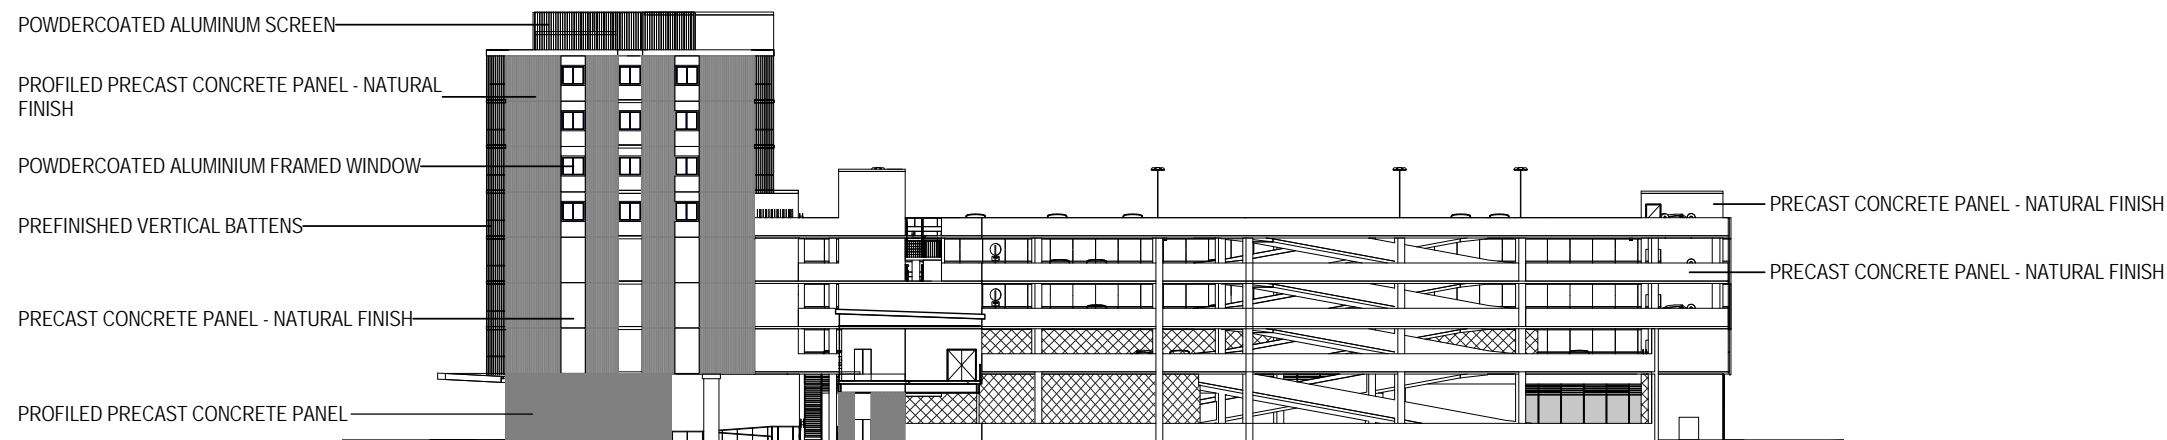

4 PROPOSED SOUTH ELEVATION  
SCALE: 1 : 500

## PENRITH PANTHERS SERVICED APARTMENTS AND CARPARK

CARPARKING SCHEDULE		
STAGE 1		
TYPE	QTY	

CP GROUND		
2100 x 6600 Parallel Parking Space	1	
2300 x 5000 Small Car Space	2	
2300 x 5400 Small Car Space	1	
2500 x 5400 Carpark	66	
2500 x 5400 Carpark Accessible	10	
	80	

CP LEVEL 1		
2100 x 6600 Parallel Parking Space	1	
2300 x 5000 Small Car Space	2	
2300 x 5400 Small Car Space	2	
2500 x 5400 Carpark	87	
2500 x 5400 Carpark Accessible	6	
	98	

CP LEVEL 2		
2100 x 6600 Parallel Parking Space	1	
2300 x 5000 Small Car Space	2	
2300 x 5400 Small Car Space	2	
2500 x 5400 Carpark	110	
	115	

CP LEVEL 3		
2100 x 6600 Parallel Parking Space	1	
2300 x 5000 Small Car Space	2	
2300 x 5400 Small Car Space	2	
2500 x 5400 Carpark	110	
	115	

CP LEVEL 4		
2300 x 5000 Small Car Space	2	
2300 x 5400 Small Car Space	1	
2500 x 5400 Carpark	116	
	119	
Grand total: 527	527	

EXTENT OF WIRE SCREEN FENCE SHOWN DASHED

EXTENT OF WIRE SCREEN FENCE SHOWN DASHED

EXTENT OF WIRE SCREEN FENCE SHOWN DASHED

## 1 STAGE 1 GROUND FLOOR PLAN

Scale: 1 : 200


\*architectus Sydney 2012

Architectus Sydney Pty Ltd is the owner of the copyright subsisting in these drawings, plans, designs and specifications. They must not be used, reproduced or copied, in whole or in part, nor may the information, ideas and concepts therein contained (which are confidential to Architectus Sydney Pty Ltd) be disclosed to any person without the prior written consent of that company.



0 2 4 6 8 10 m  
Do not scale drawings. Verify all dimensions on site

issue	amendment	date
1	PRELIMINARY	20/03/14
2	PRELIMINARY	27/03/14
3	PRELIMINARY	31/03/14
4	PRELIMINARY	07/04/14
5	URBAN DESIGN PANEL REVIEW	14/04/14
6	PRELIMINARY	13/05/14
7	FOR CO-ORDINATION	14/05/14
8	PRELIMINARY	23/05/14
9	FOR DA SUBMISSION	26/05/14
10	FOR DA SUBMISSION	03/06/14
11	PRELIMINARY	04/07/14
12	FOR DA SUBMISSION	17/07/14

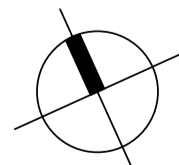

**Brookfield**  
**MULTIPLEX**



Sydney  
Melbourne  
Auckland  
Brisbane  
Shanghai

**architectus**™

Architectus Sydney  
Level 3 341 George Street  
Sydney NSW 2000  
T (61 2) 8252 8400  
F (61 2) 8252 8600  
sydney@architectus.com.au

ABN 11 096 489 448

checked	Checker	scale	1 : 200 @ A1
drawn	Author	project no	130416


**FOR DA SUBMISSION**

project  
PENRITH PANTHERS SERVICED  
APARTMENTS AND CARPARK

drawing  
STAGE 1 GROUND FLOOR PLAN


drawing no. **006- A-9511** issue **12**

17/07/2014 7:10:16 PM

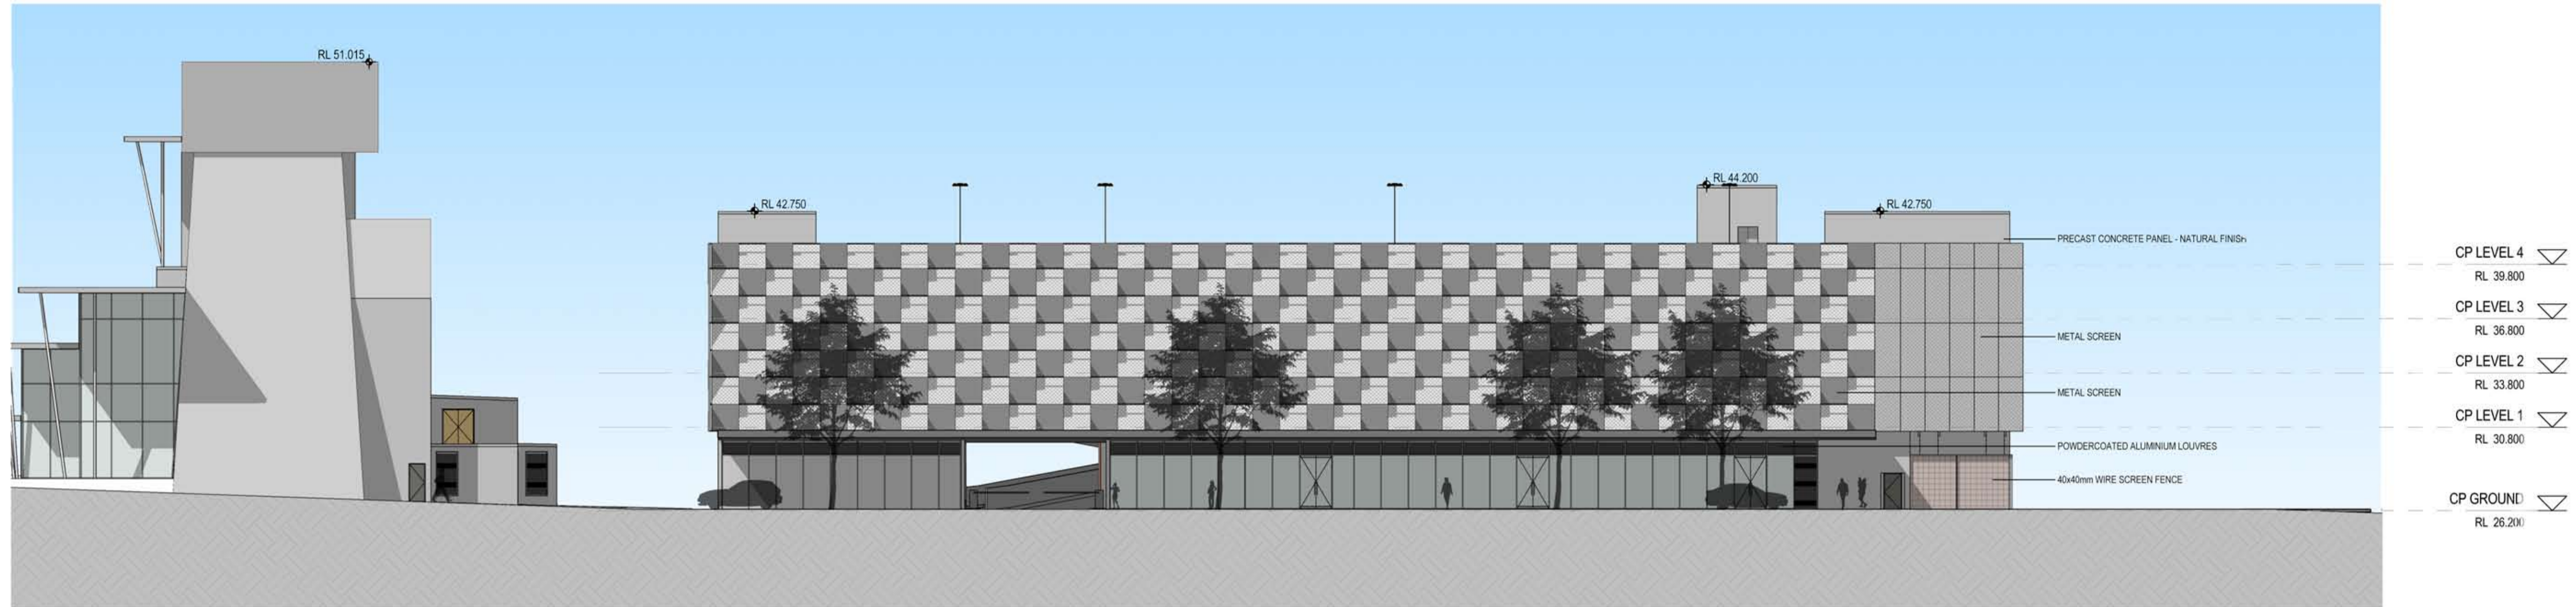

1 STAGE 1 NORTH ELEVATION - RENDERED

Scale: 1 : 200

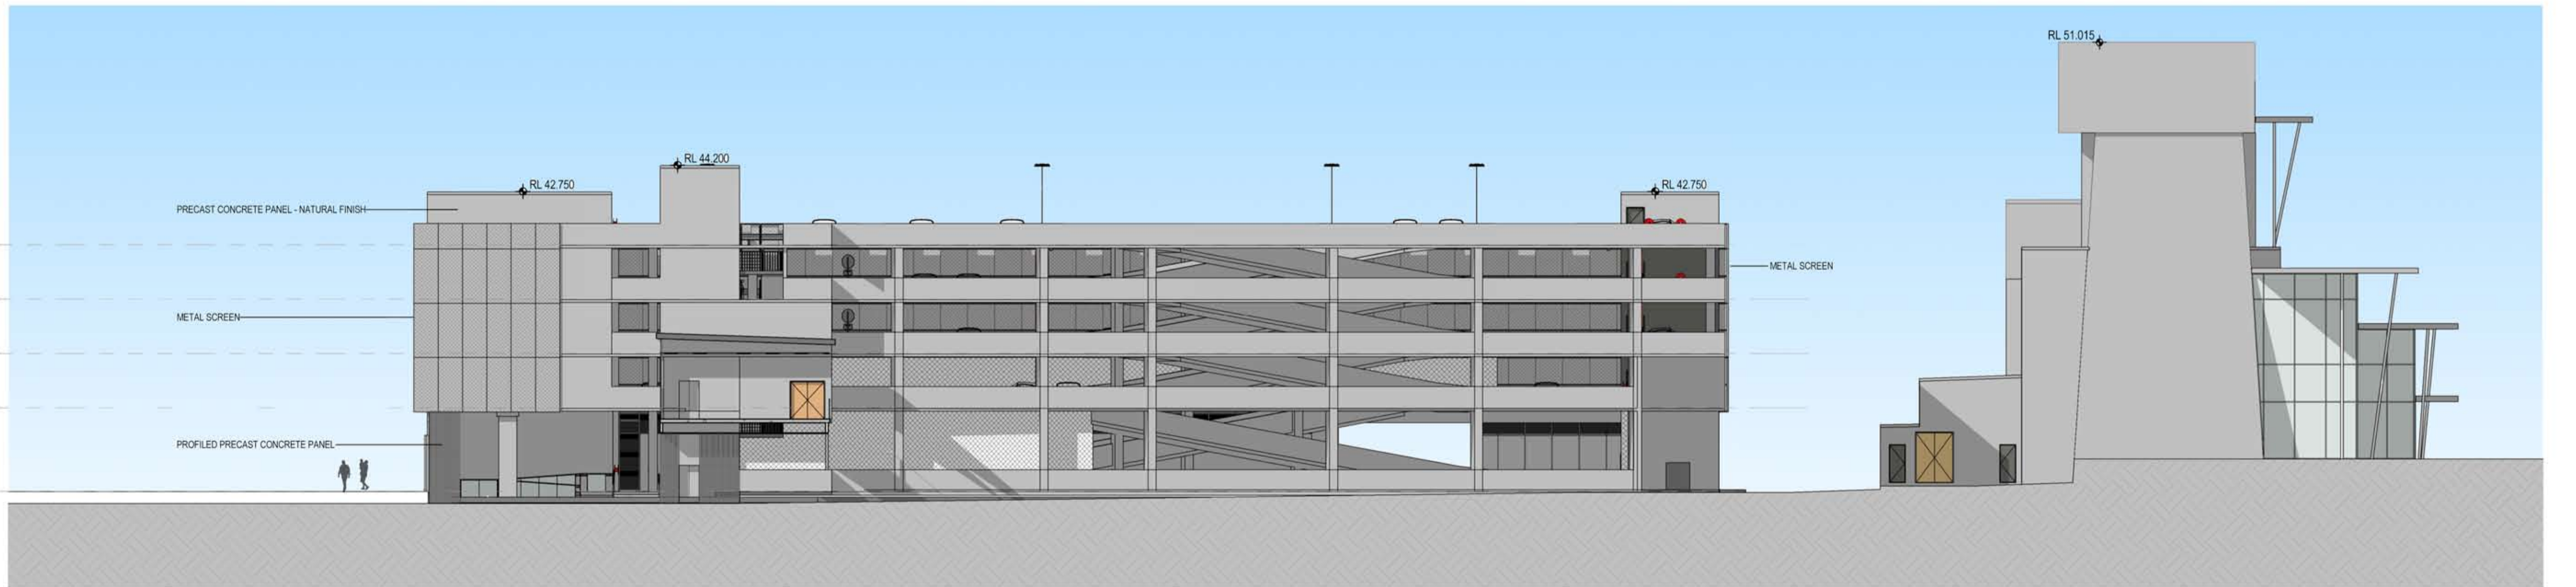

2 STAGE 1 SOUTH ELEVATION - RENDERED

Scale: 1 : 200

©architectus Sydney 2012

Architectus Sydney Pty Ltd is the owner of the copyright subsisting in these drawings, plans, designs and specifications. They must not be used, reproduced or copied, in whole or in part, nor may the information, ideas and concepts therein contained (which are confidential to Architectus Sydney Pty Ltd) be disclosed to any person without the prior written consent of that company.

0 2 4 6 8 10 m  
Do not scale drawings. Verify all dimensions on site



issue	amendment	date
1	PRELIMINARY	31/03/14
2	URBAN DESIGN PANEL REVIEW	14/04/14
3	FOR DA SUBMISSION	26/05/14
4	FOR DA SUBMISSION	03/06/14
5	PRELIMINARY	04/07/14
6	FOR DA SUBMISSION	17/07/14



Brookfield  
MULTIPLEX



**architectus™**  
Architectus Sydney  
Level 3 3411 George Street  
Sydney NSW 2000  
T (61 2) 8252 8400  
F (61 2) 8252 8600  
sydney@architectus.com.au  
ABN 11 098 489 448

checked	Checker	scale	1 : 200@A1
drawn	Author	project no	130416


FOR DA SUBMISSION

project  
PENRITH PANTHERS SERVICED  
APARTMENTS AND CARPARK

drawing no.  
006- A-9534

issue  
6

17/07/2014 10:00:26 PM

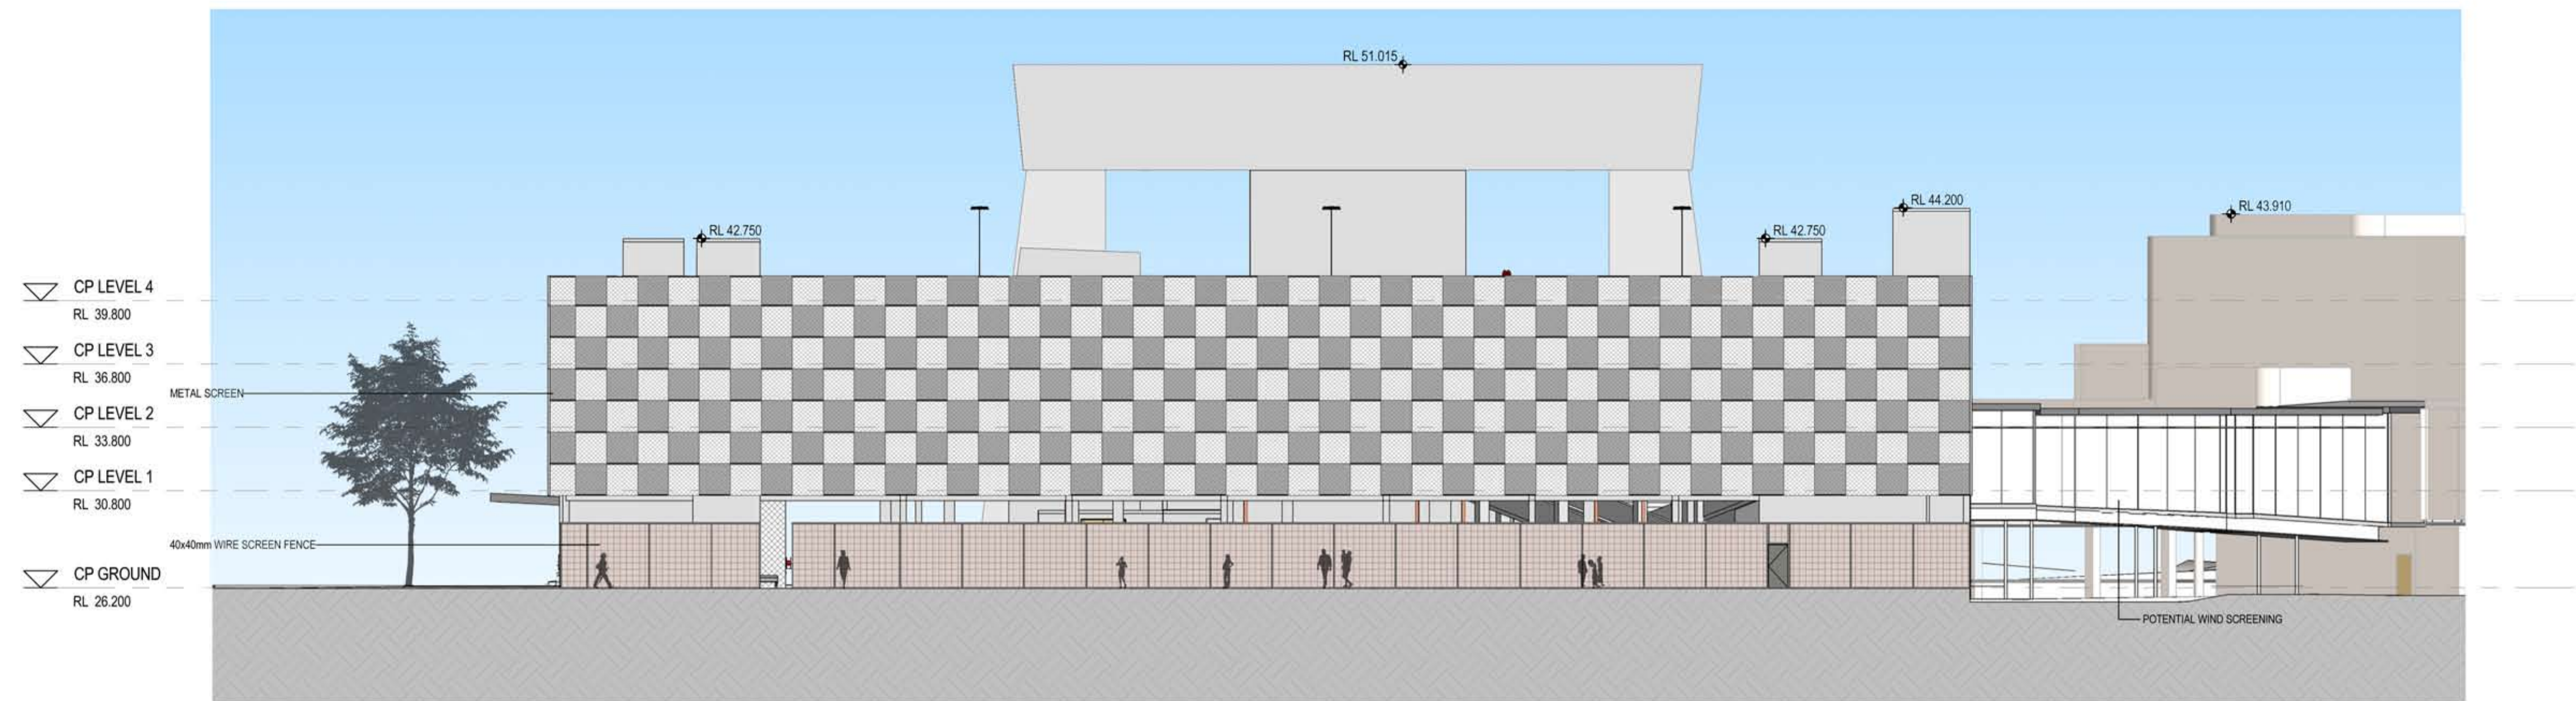

**1** STAGE 1 WEST ELEVATION - RENDERED  
0600- Scale: 1 : 200



**2** STAGE 1 EAST ELEVATION - RENDERED  
0600- Scale: 1 : 200

©architectus Sydney 2012

Architectus Sydney Pty Ltd is the owner of the copyright subsisting in these drawings, plans, designs and specifications. They must not be used, reproduced or copied, in whole or in part, nor may the information, ideas and concepts therein contained (which are confidential to Architectus Sydney Pty Ltd) be disclosed to any person without the prior written consent of that company.

0 2 4 6 8 10 m  
Do not scale drawings. Verify all dimensions on site



issue	amendment	date
1	PRELIMINARY	31/03/14
2	URBAN DESIGN PANEL REVIEW	14/04/14
3	FOR DA SUBMISSION	26/05/14
4	FOR DA SUBMISSION	03/06/14
5	PRELIMINARY	04/07/14
6	FOR DA SUBMISSION	17/07/14



**Brookfield**  
**MULTIPLEX**



Sydney  
Melbourne  
Auckland  
Brisbane  
Shanghai

**architectus**™

Architectus Sydney  
Level 3 341 George Street  
Sydney NSW 2000  
T (61 2) 8252 8400  
F (61 2) 8252 8600  
sydney@architectus.com.au

ABN 11 096 489 448

checked	Checker	scale	1 : 200@A1
drawn	Author	project no	130416

**FOR DA SUBMISSION**

project  
PENRITH PANTHERS SERVICED  
APARTMENTS AND CARPARK

drawing  
RENDERED ELEVATION - STAGE 1


drawing no.  
**006- A-9535**

issue  
**6**

17/07/2014 10:01:01 PM

CARPARKING SCHEDULE  
STAGE 2

TYPE	QTY
CP GROUND	
2100 x 6600 Parallel Parking Space	1
2300 x 5000 Small Car Space	2
2500 x 5400 Carpark	36
2500 x 5400 Carpark Accessible	15
54	
CP LEVEL 1	
2100 x 6600 Parallel Parking Space	1
2300 x 5000 Small Car Space	2
2500 x 5400 Carpark	87
2500 x 5400 Carpark Accessible	6
98	
CP LEVEL 2	
2100 x 6600 Parallel Parking Space	1
2300 x 5000 Small Car Space	2
2500 x 5400 Carpark	110
115	
CP LEVEL 3	
2100 x 6600 Parallel Parking Space	1
2300 x 5000 Small Car Space	2
2500 x 5400 Carpark	110
115	
CP LEVEL 4	
2300 x 5000 Small Car Space	2
2500 x 5400 Carpark	94
97	
Grand total:	479

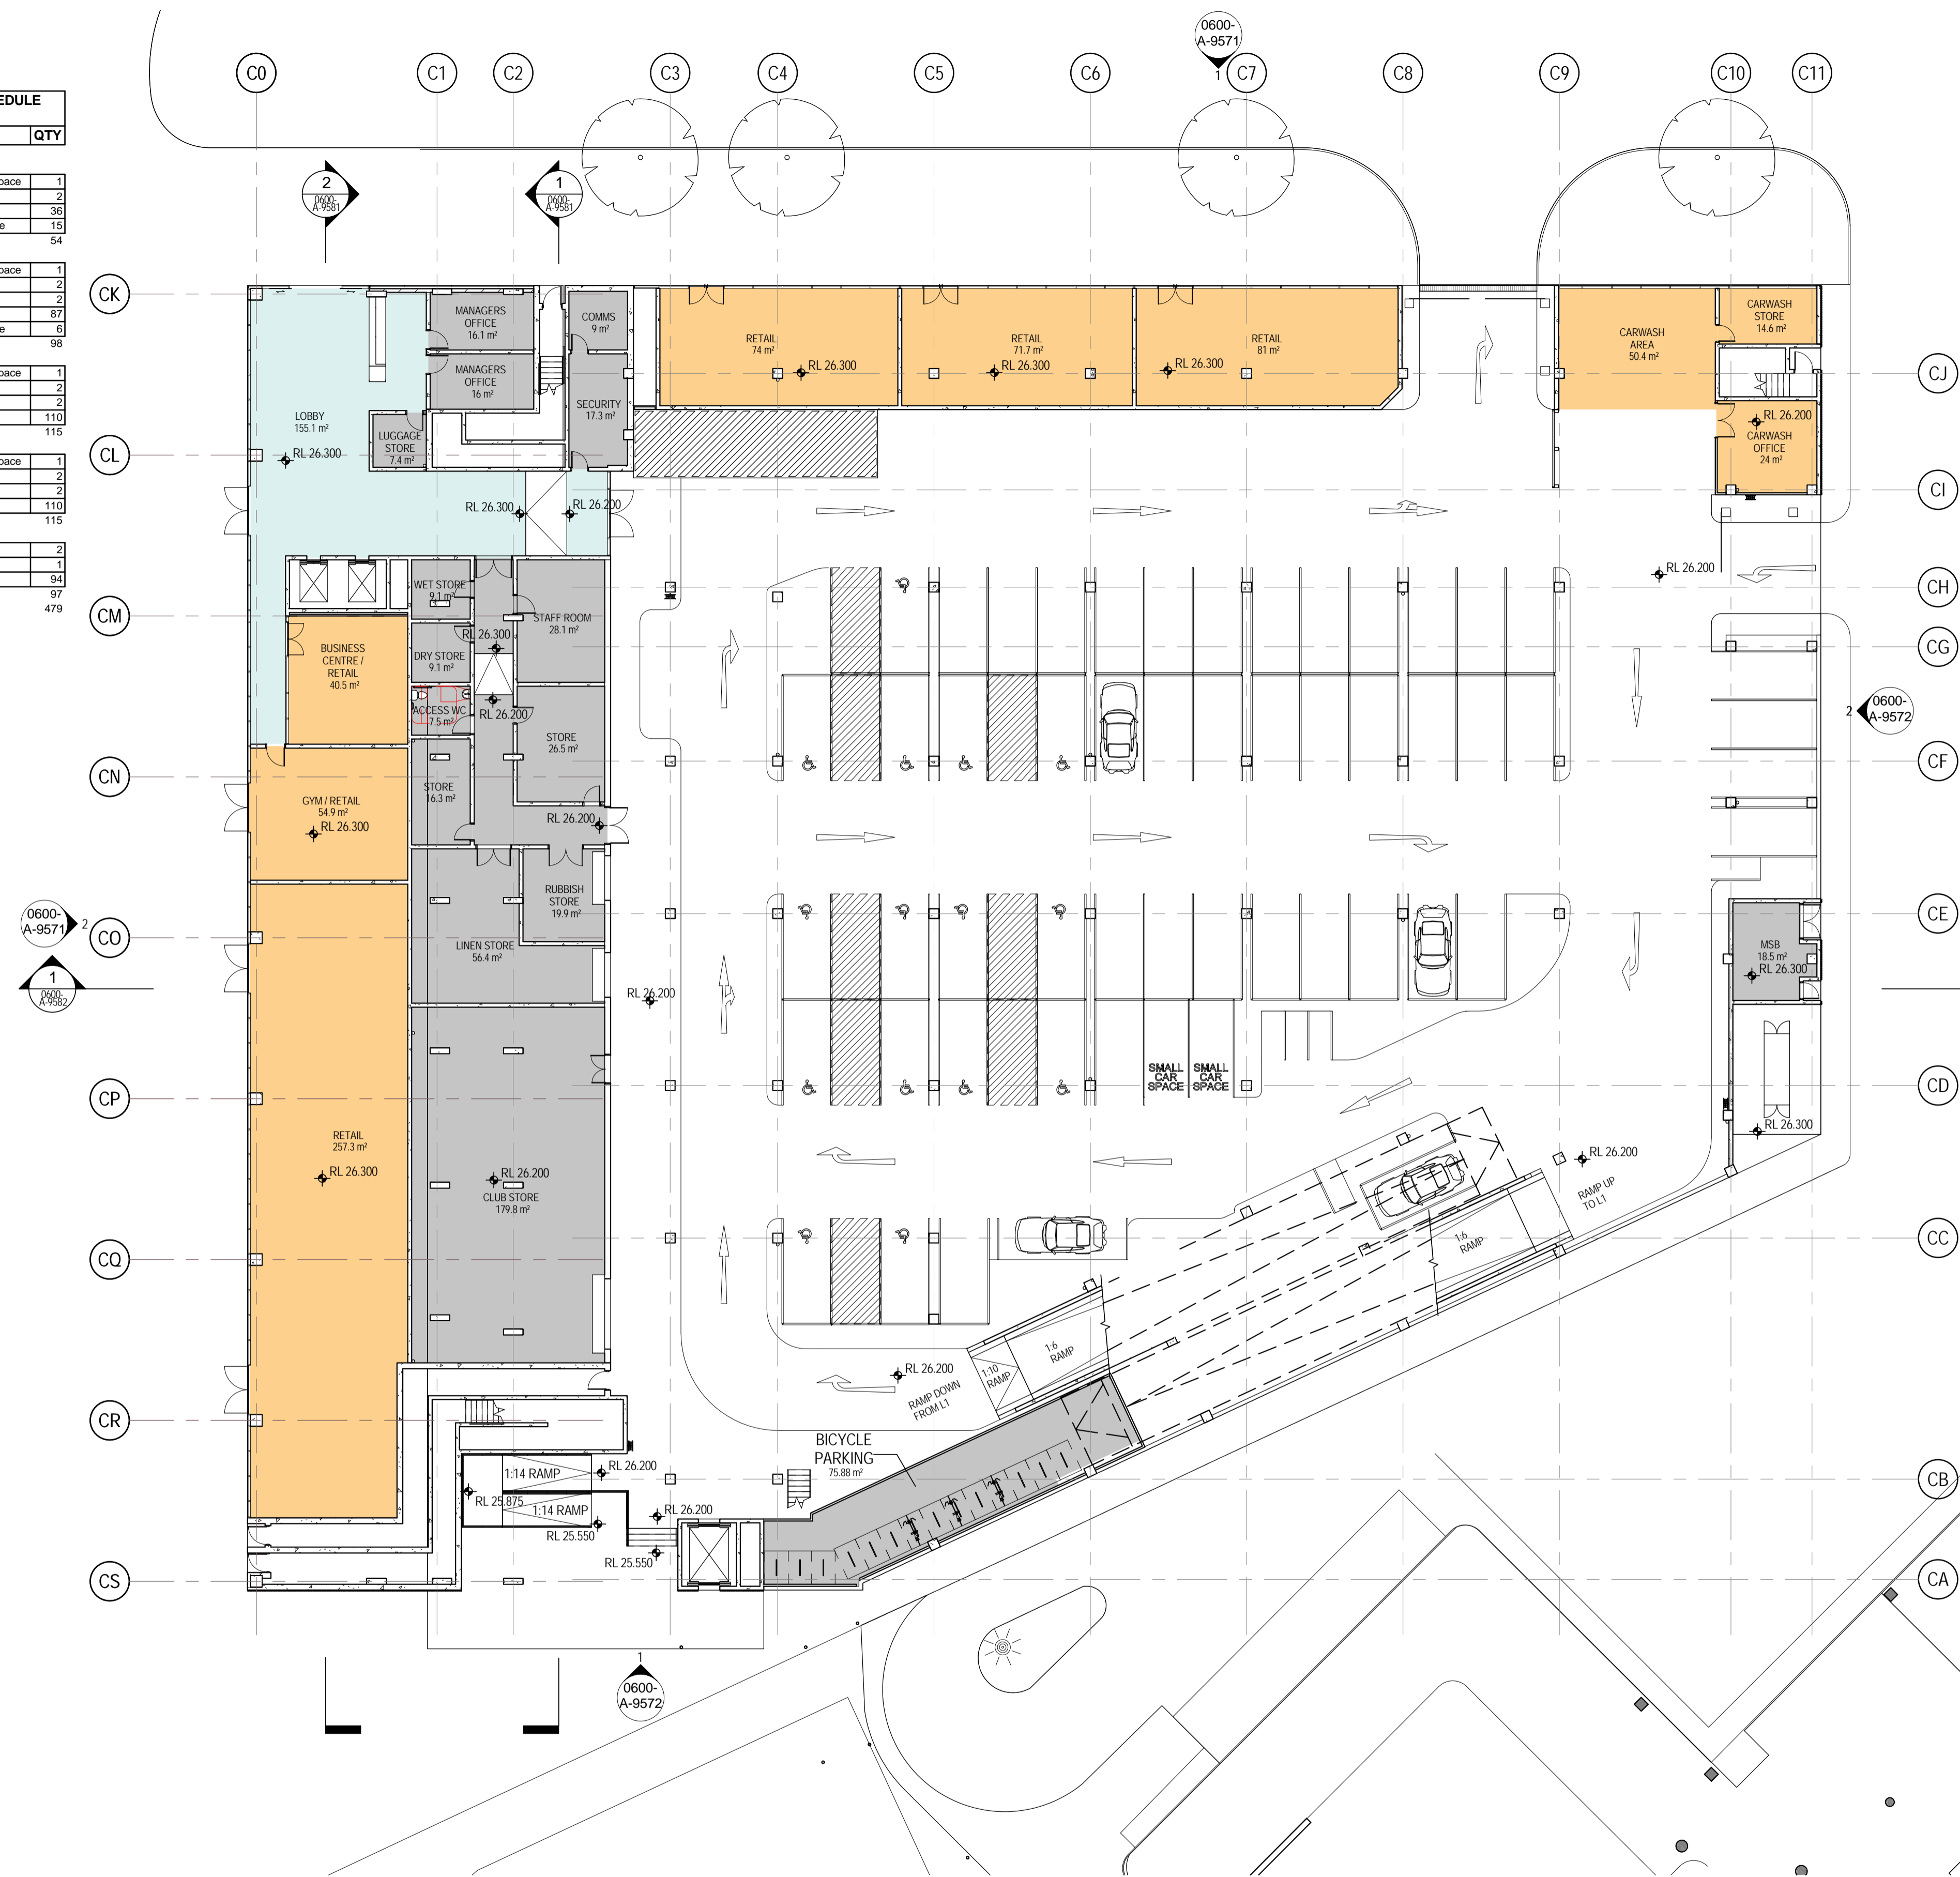

1 STAGE 2 GROUND FLOOR PLAN

Scale: 1 : 200


\*architectus Sydney 2012

Architectus Sydney Pty Ltd is the owner of the copyright subsisting in these drawings, plans, designs and specifications. They must not be used, reproduced or copied, in whole or in part, nor may the information, ideas and concepts therein contained (which are confidential to Architectus Sydney Pty Ltd) be disclosed to any person without the prior written consent of that company.



0 2 4 6 8 10 m  
Do not scale drawings. Verify all dimensions on site

issue	amendment	date
2	PRELIMINARY	27/03/14
3	PRELIMINARY	31/03/14
4	PRELIMINARY	07/04/14
5	URBAN DESIGN PANEL REVIEW	14/04/14
6	PRELIMINARY	05/05/14
7	PRELIMINARY	12/05/14
8	PRELIMINARY	13/05/14
9	FOR CO-ORDINATION	14/05/14
10	PRELIMINARY	21/05/14
11	PRELIMINARY	23/05/14
12	FOR DA SUBMISSION	26/05/14
13	FOR DA SUBMISSION	03/06/14
14	PRELIMINARY	04/07/14
15	FOR DA SUBMISSION	17/07/14

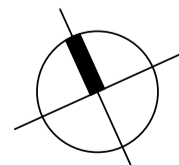

Brookfield  
MULTIPLEX



architectus™

Architectus Sydney  
Level 3 341 George Street  
Sydney NSW 2000  
T (61 2) 8252 8400  
F (61 2) 8252 8600  
sydney@architectus.com.au

ABN 11 096 489 448

checked	Checker	scale	1 : 200 @ A1
drawn	Author	project no	130416

FOR DA SUBMISSION

project  
PENRITH PANTHERS SERVICED  
APARTMENTS AND CARPARK

drawing


STAGE 2 GROUND FLOOR PLAN

drawing no.


006- A-9551

15


17/07/2014 7:18:40 PM

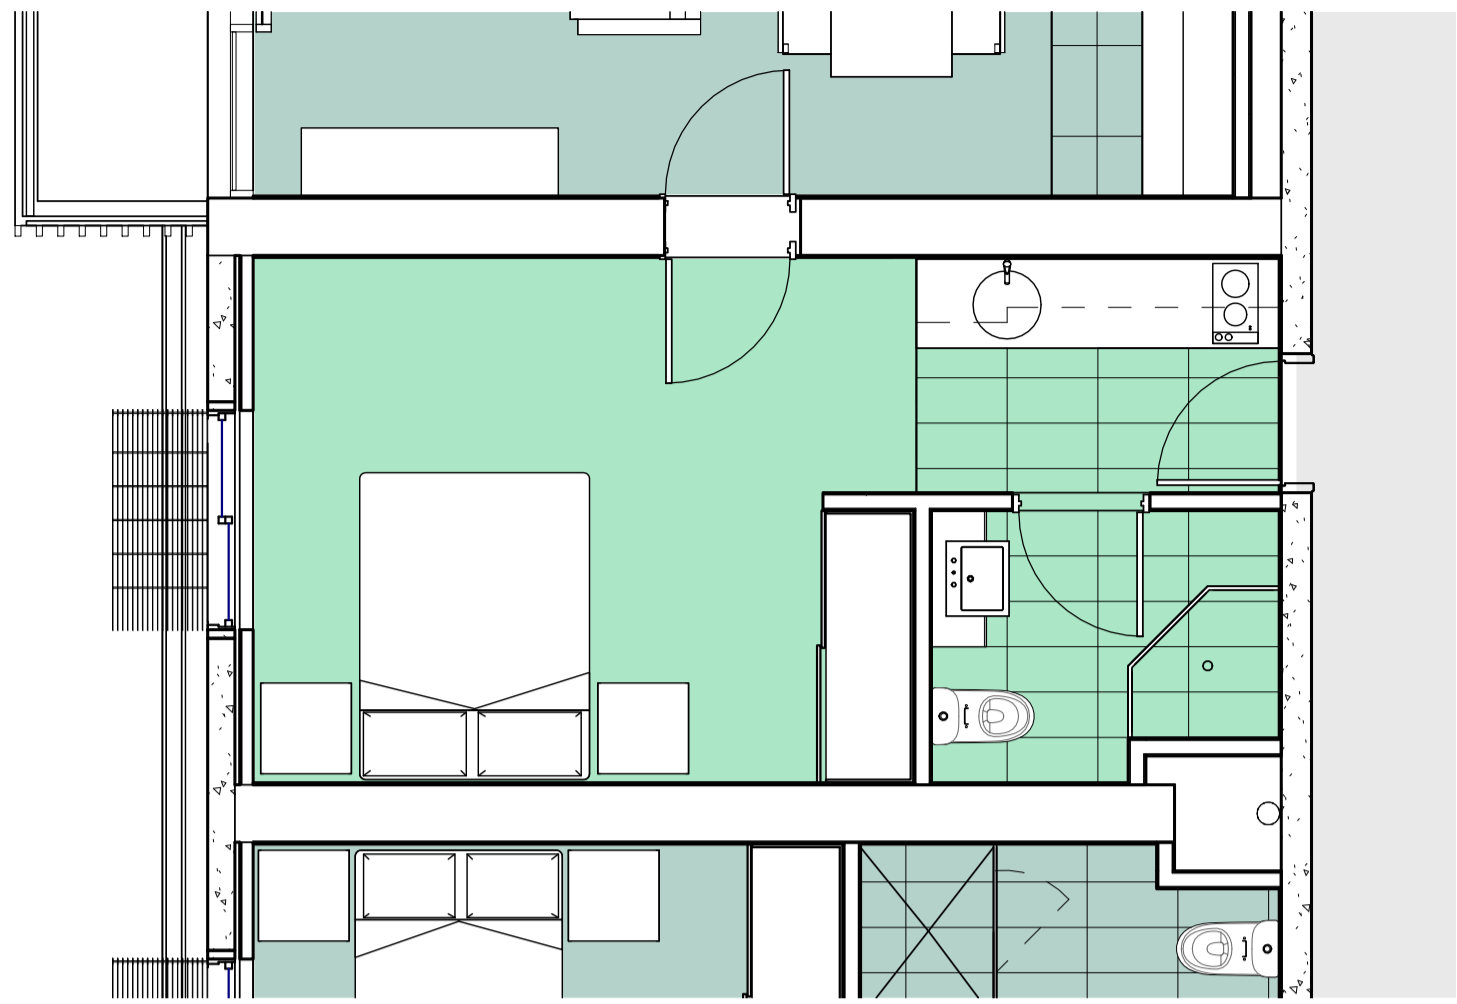


1 TYPICAL STUDIO UNIT  
0600-A-9571 Scale: 1 : 50

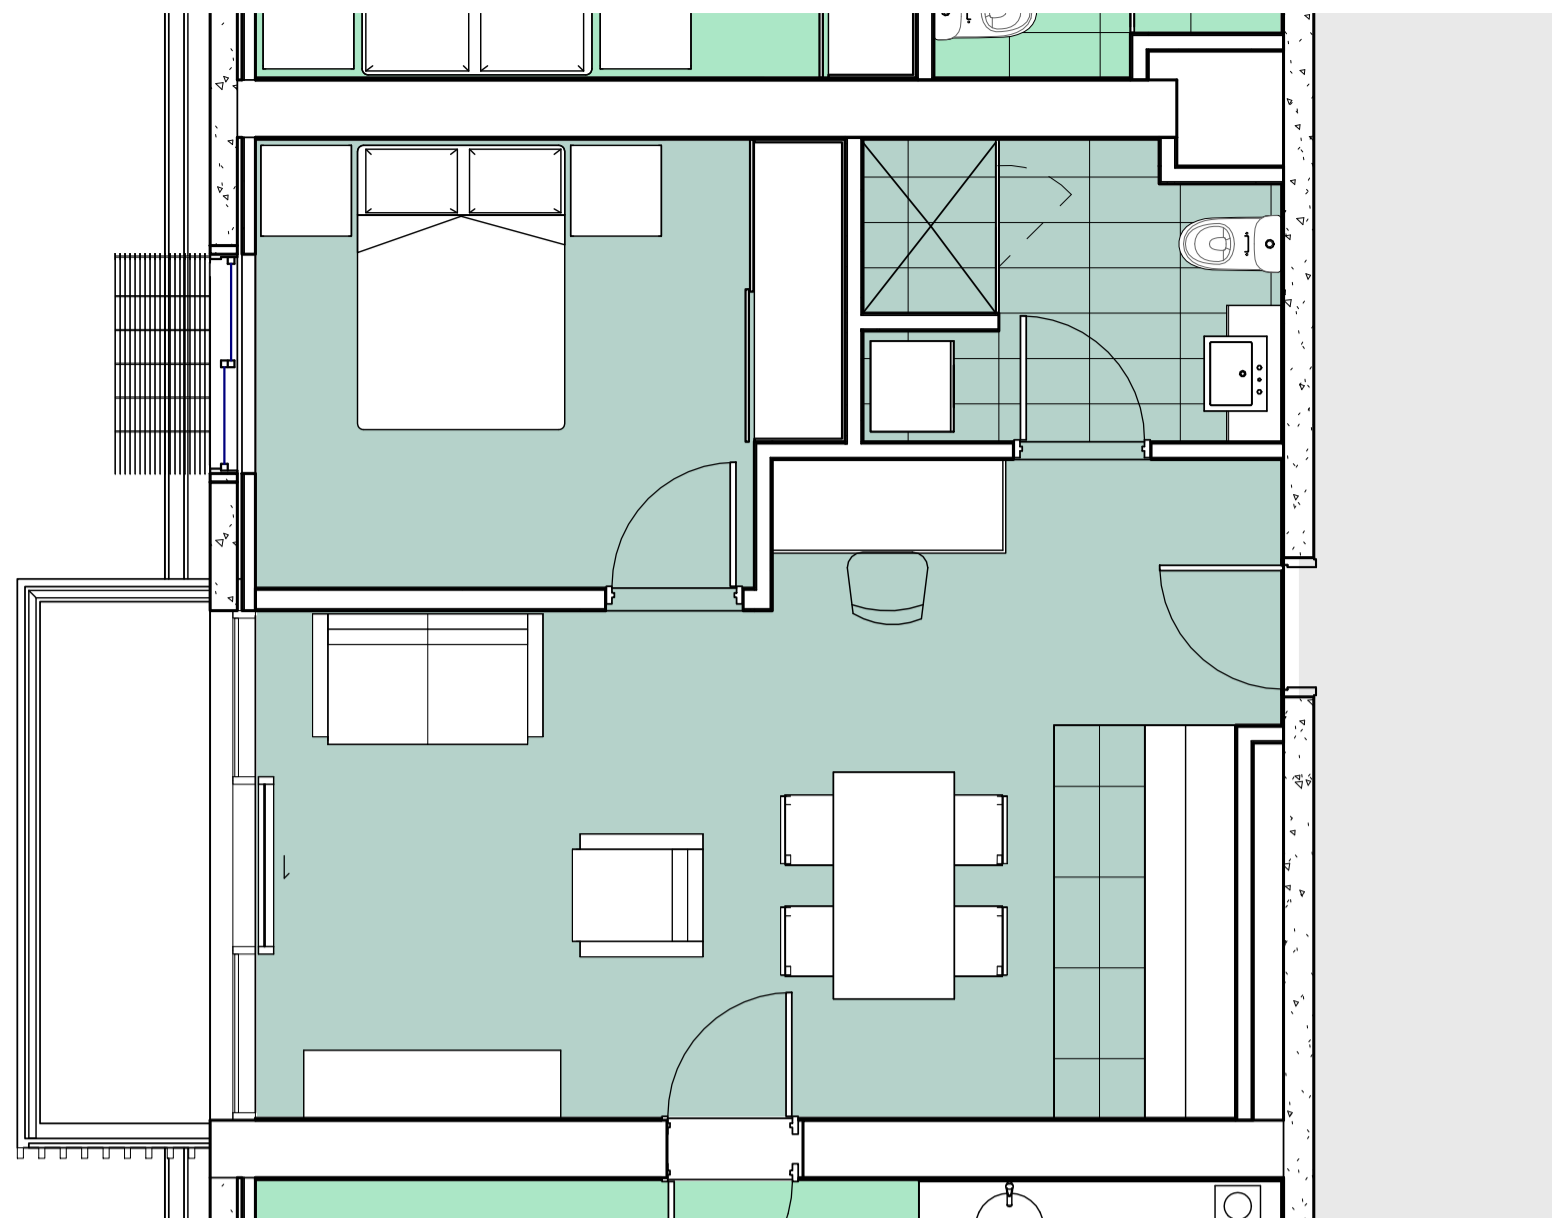


2 TYPICAL 1 BEDROOM UNIT  
0600-A-9571 Scale: 1 : 50

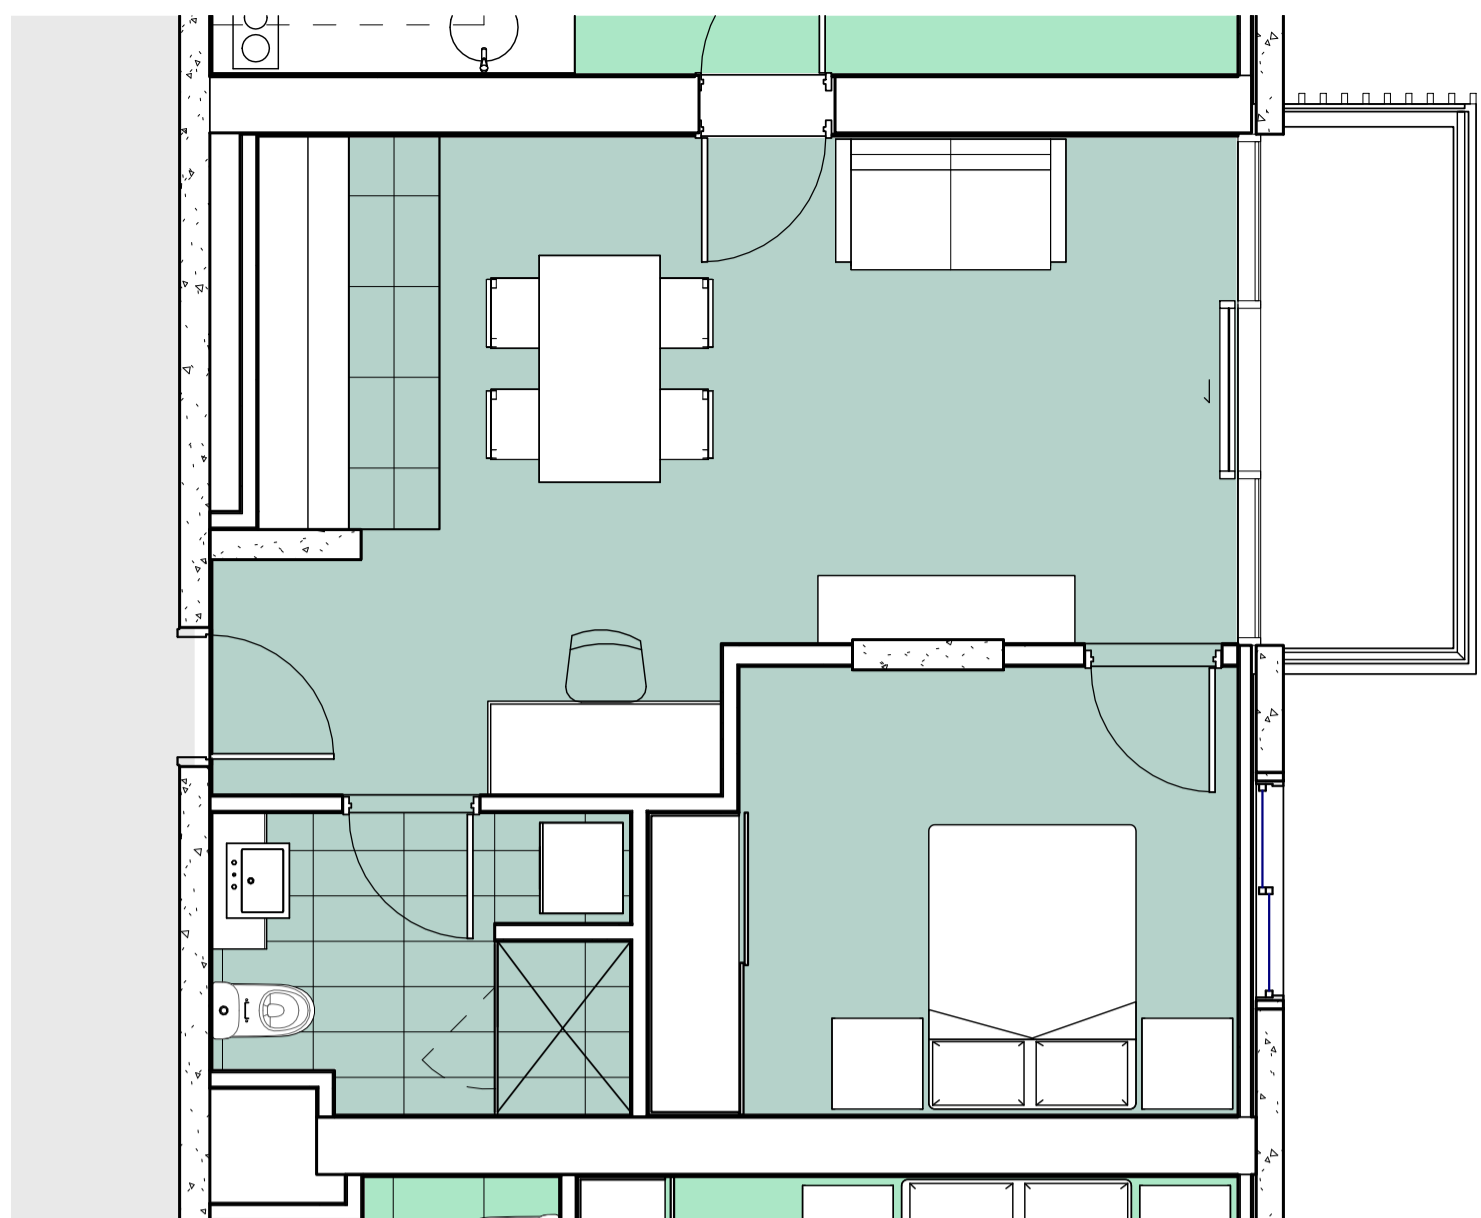


5 MODIFIED 1 BEDROOM UNIT  
0600-A-9571 Scale: 1 : 50

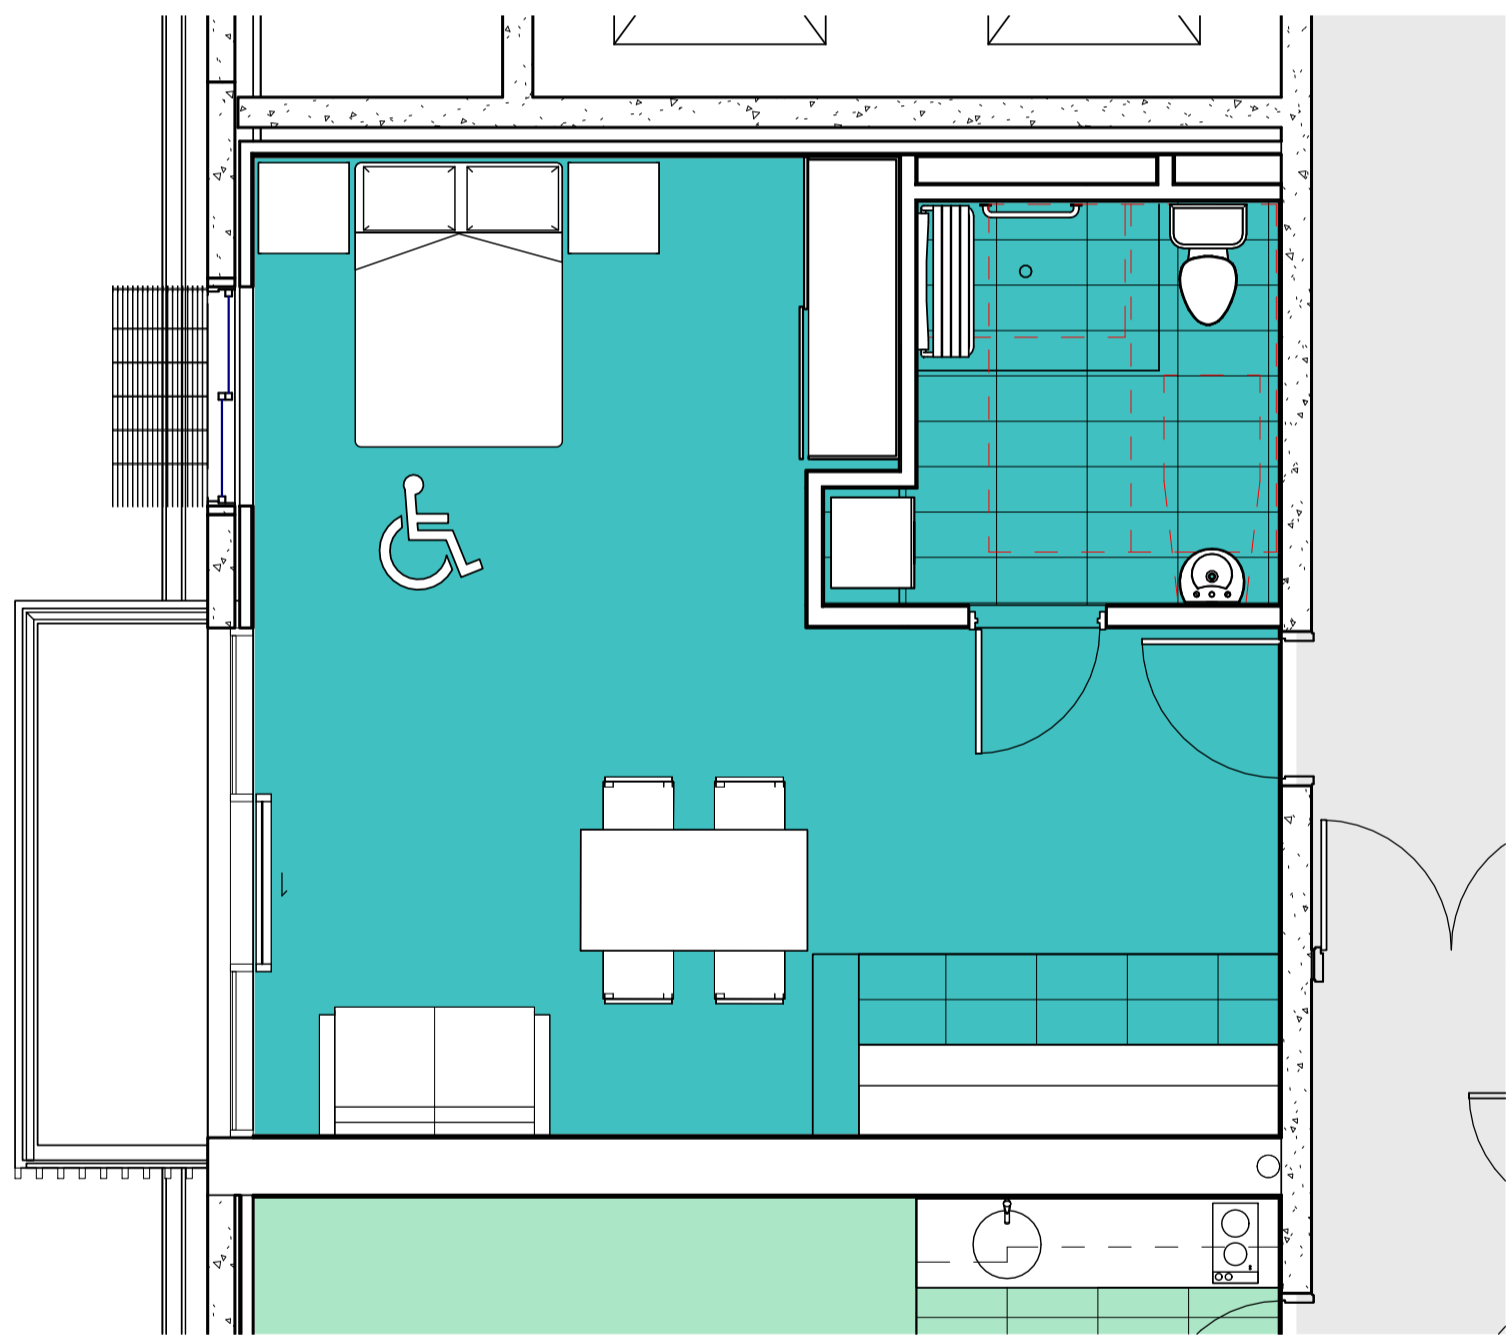

3 TYPICAL ACCESSIBLE STUDIO UNIT  
0600-A-9571 Scale: 1 : 50

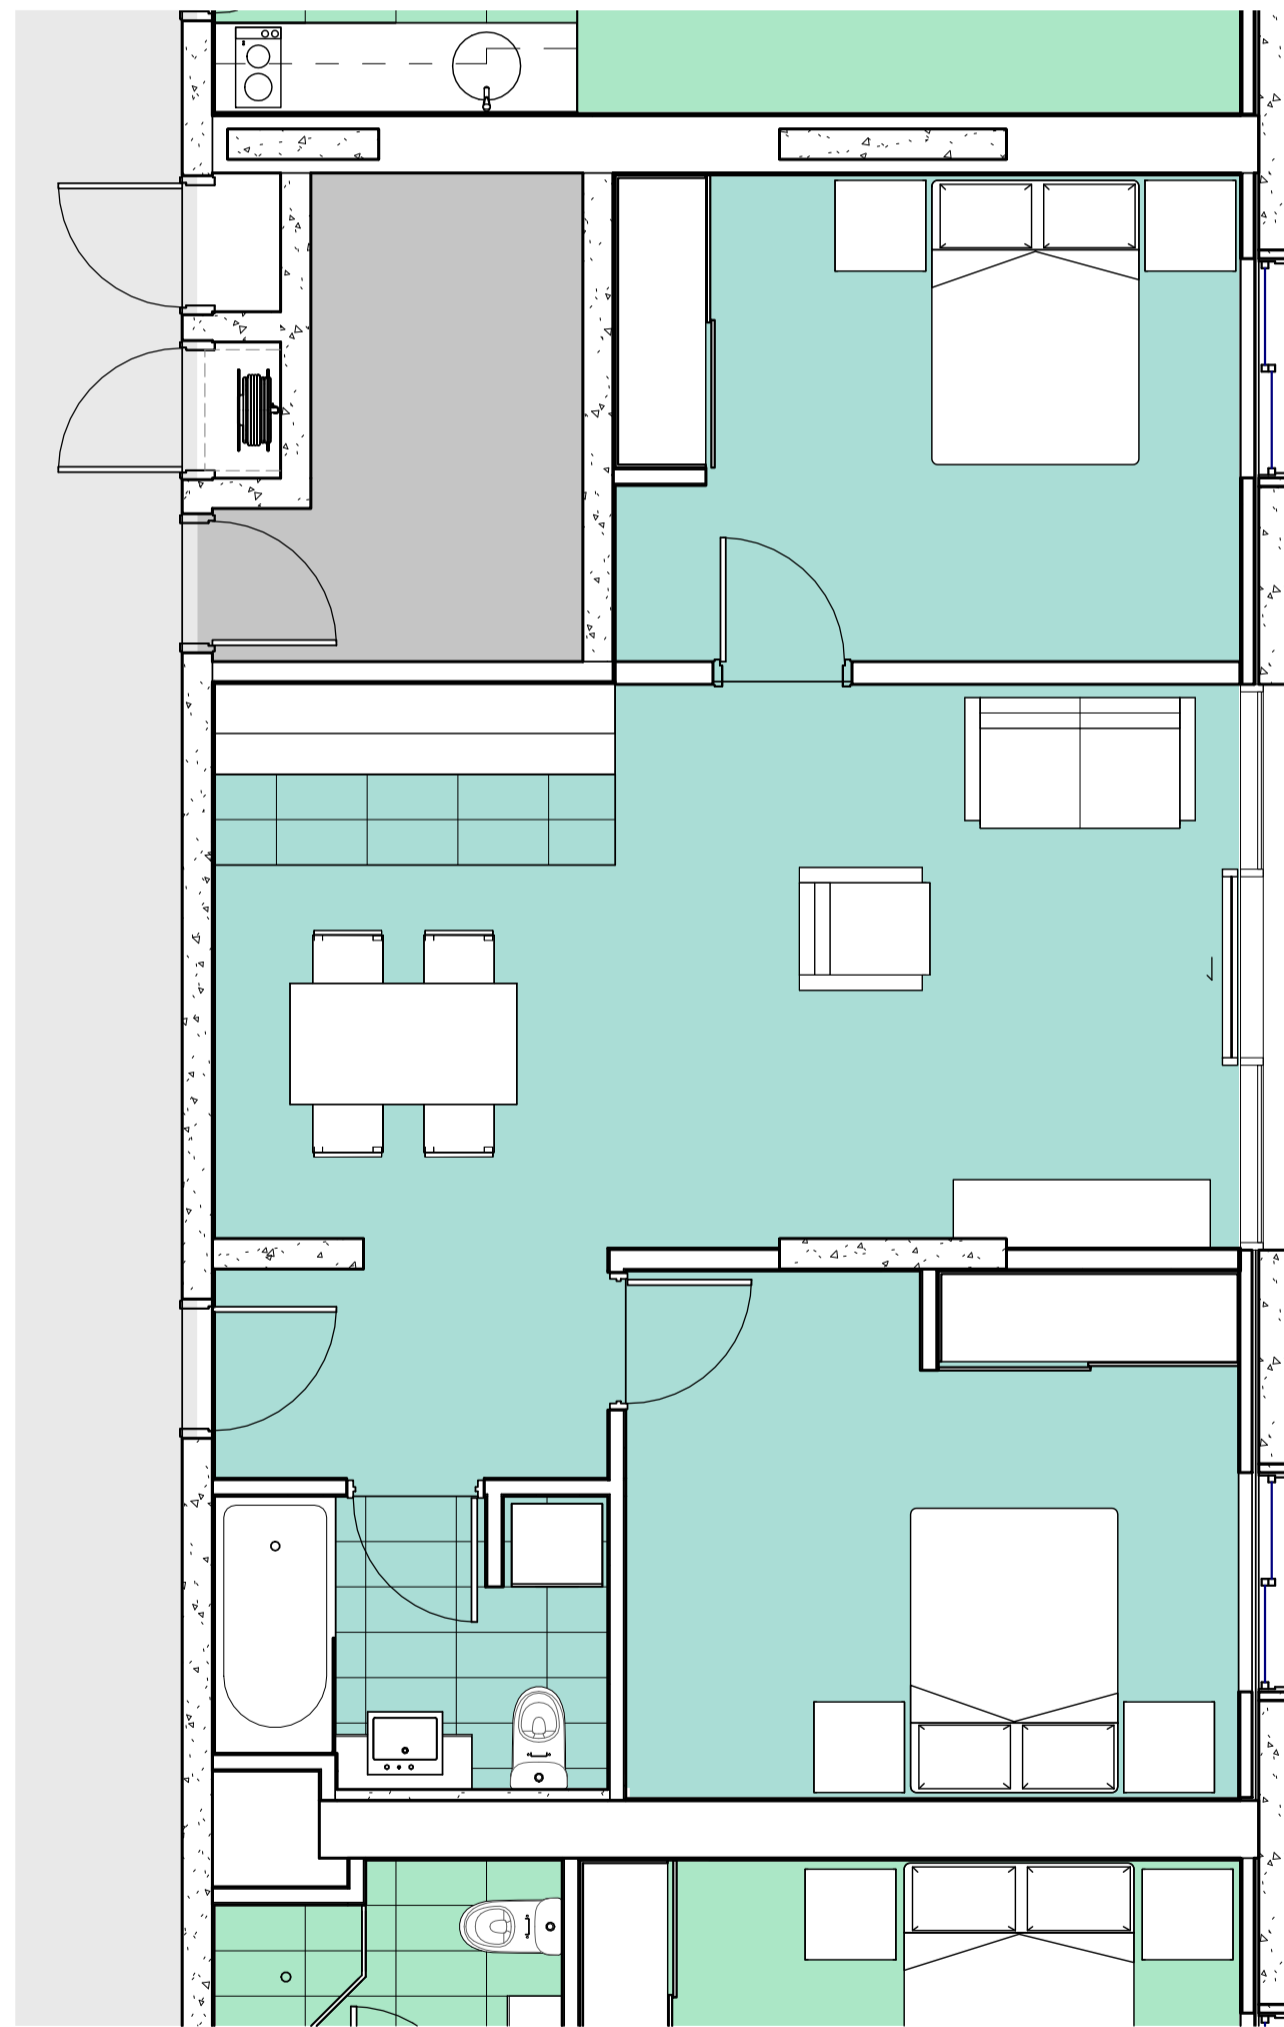

4 TYPICAL 2 BEDROOM UNIT  
0600-A-9571 Scale: 1 : 50

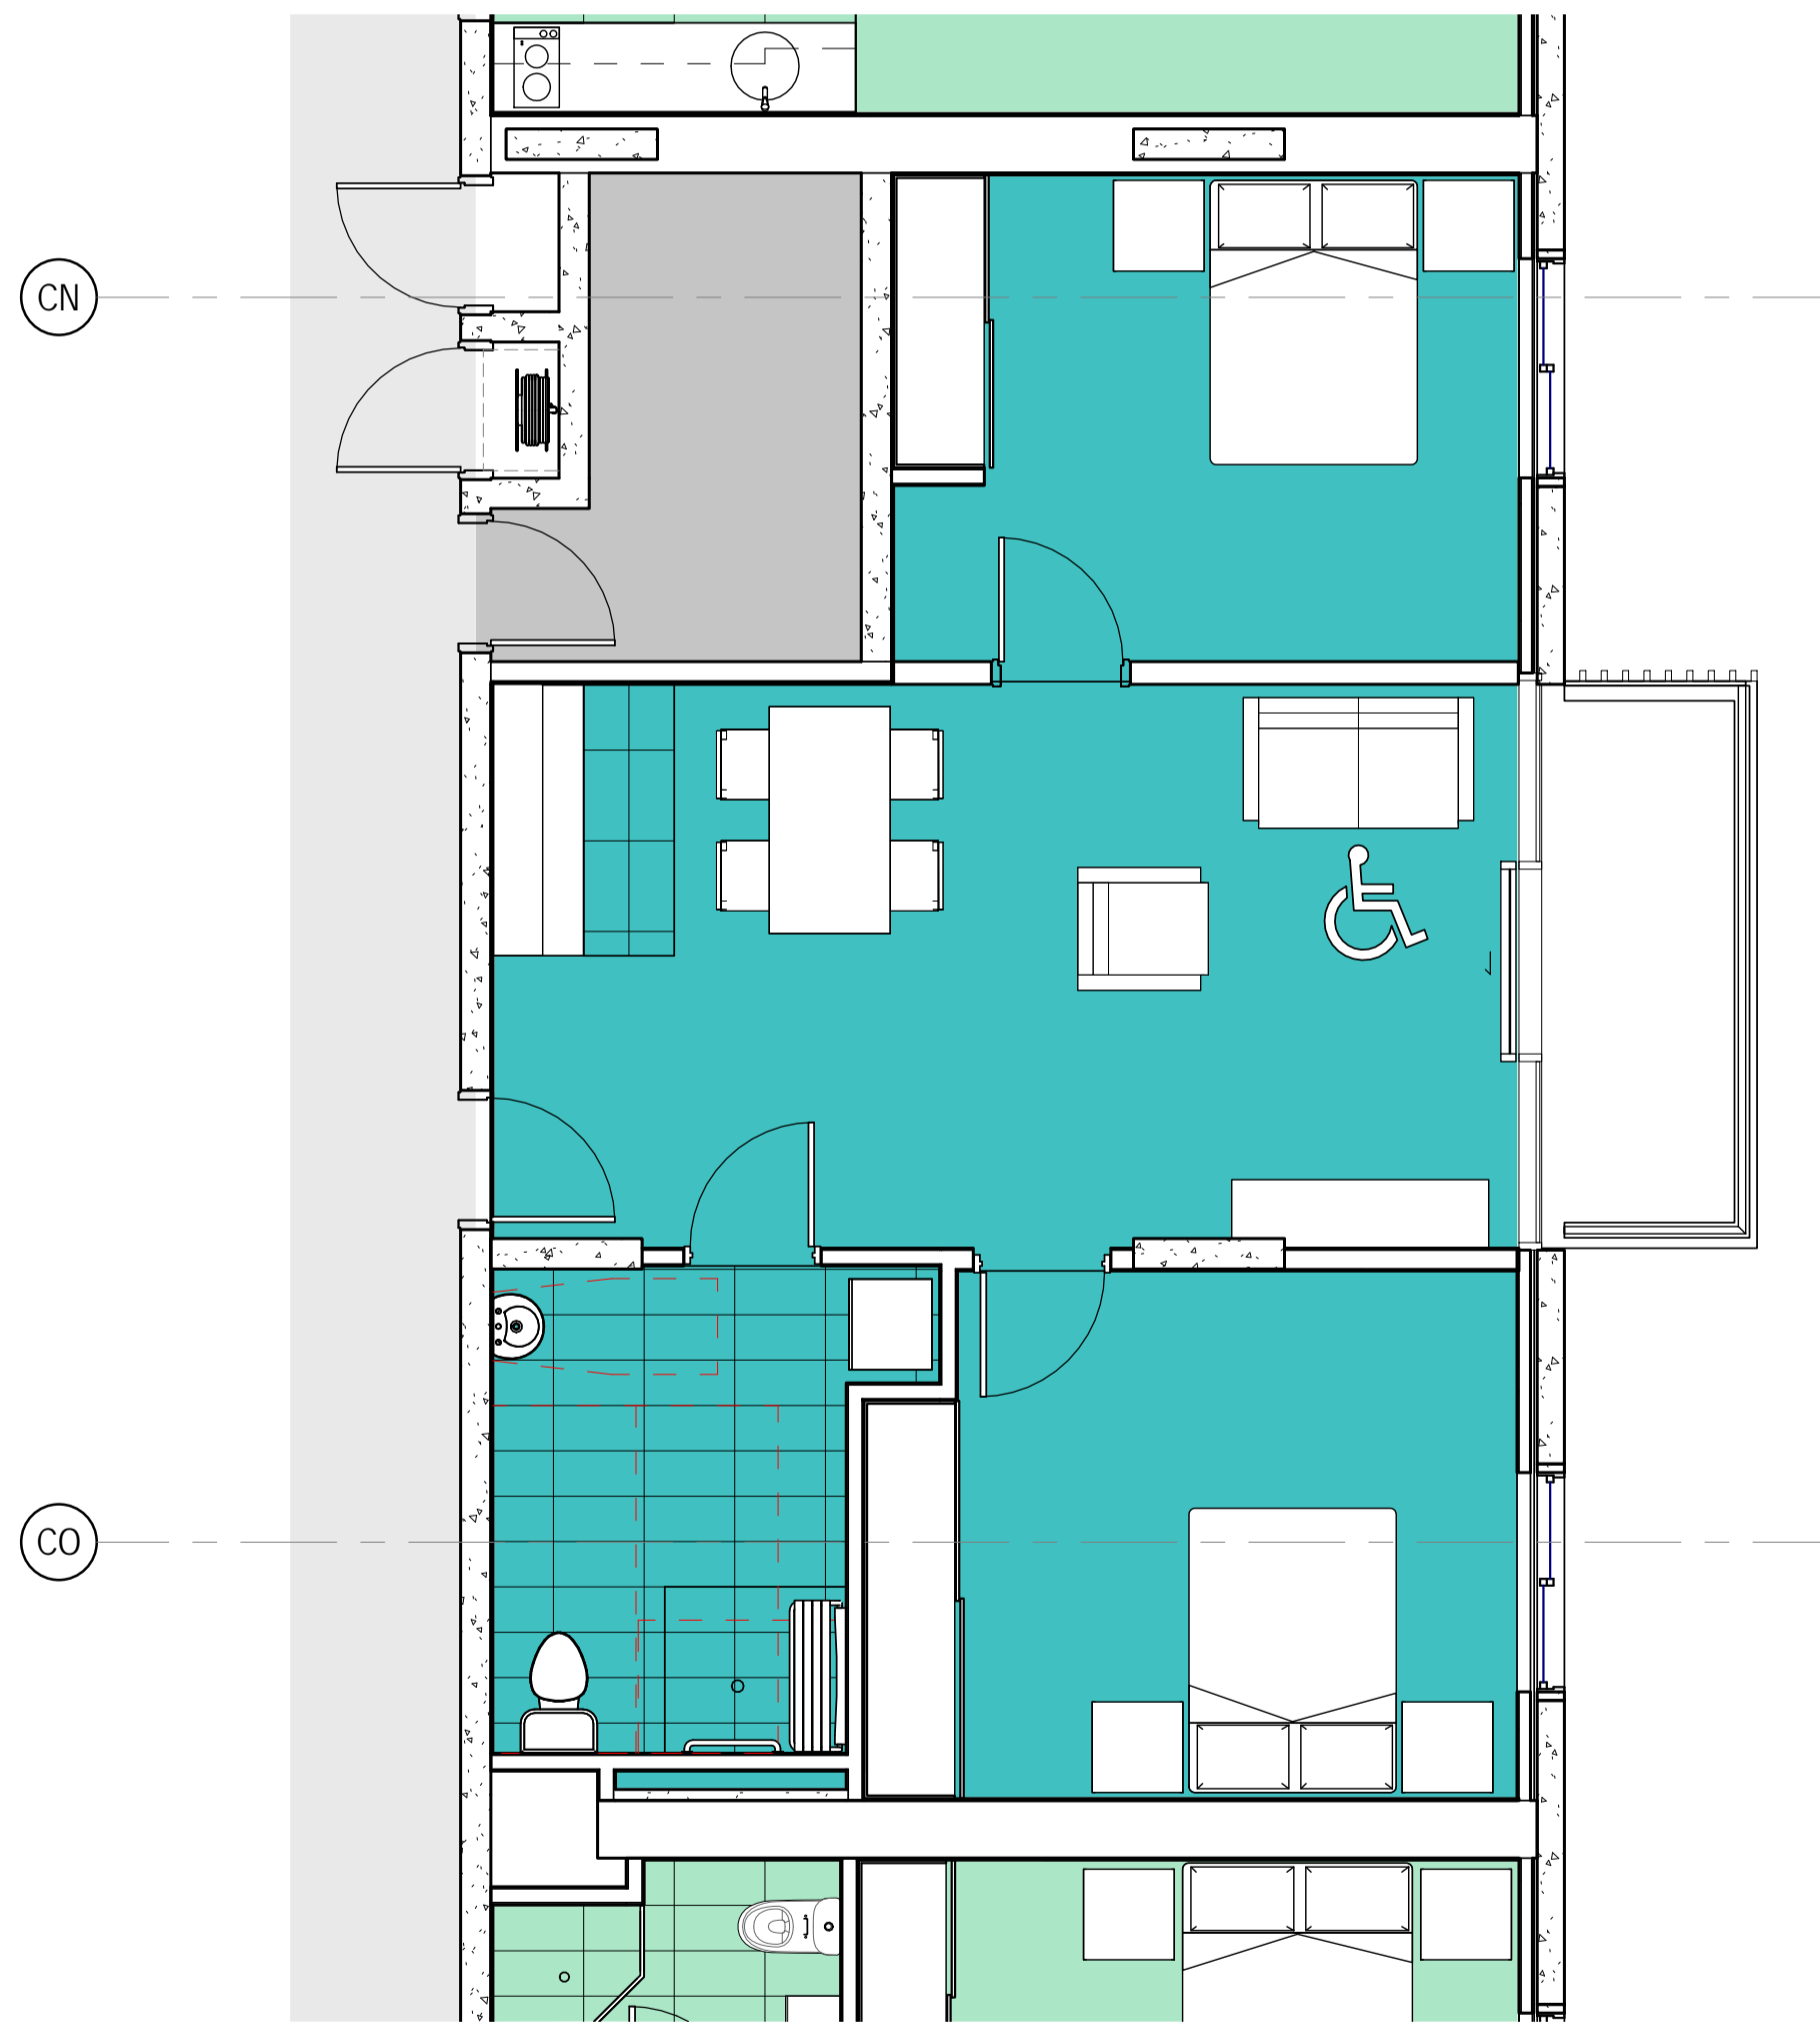

6 TYPICAL ACCESSIBLE 2 BEDROOM UNIT  
0600-A-9571 Scale: 1 : 50

## FOR DA SUBMISSION

©architectus Sydney 2012

Architectus Sydney Pty Ltd is the owner of the copyright subsisting in these drawings, plans, designs and specifications. They must not be used, reproduced or copied, in whole or in part, nor may the information, ideas and concepts therein contained (which are confidential to Architectus Sydney Pty Ltd) be disclosed to any person without the prior written consent of that company.



0 500 1000 1500 2000 2500 mm  
Do not scale drawings. Verify all dimensions on site

issue	amendment	date
1	PRELIMINARY	20/03/14
2	PRELIMINARY	31/03/14
3	URBAN DESIGN PANEL REVIEW	14/04/14
4	FOR CO-ORDINATION	14/05/14
5	PRELIMINARY	23/05/14
6	FOR DA SUBMISSION	26/05/14
7	FOR DA SUBMISSION	03/06/14
8	PRELIMINARY	04/07/14
9	FOR DA SUBMISSION	17/07/14



Brookfield  
MULTIPLEX



architectus™  
Architectus Sydney  
Level 3 341 George Street  
Sydney NSW 2000  
T (61 2) 8252 8400  
F (61 2) 8252 8600  
sydney@architectus.com.au  
ABN 11 096 489 448

checked	Checker	scale	1 : 50 @ A1
drawn	Author	project no	130416


project  
PENRITH PANTHERS SERVICED  
APARTMENTS AND CARPARK

drawing no.  
006- A-9561


UNIT TYPES 01

issue  
9

17/07/2014 7:26:54 PM

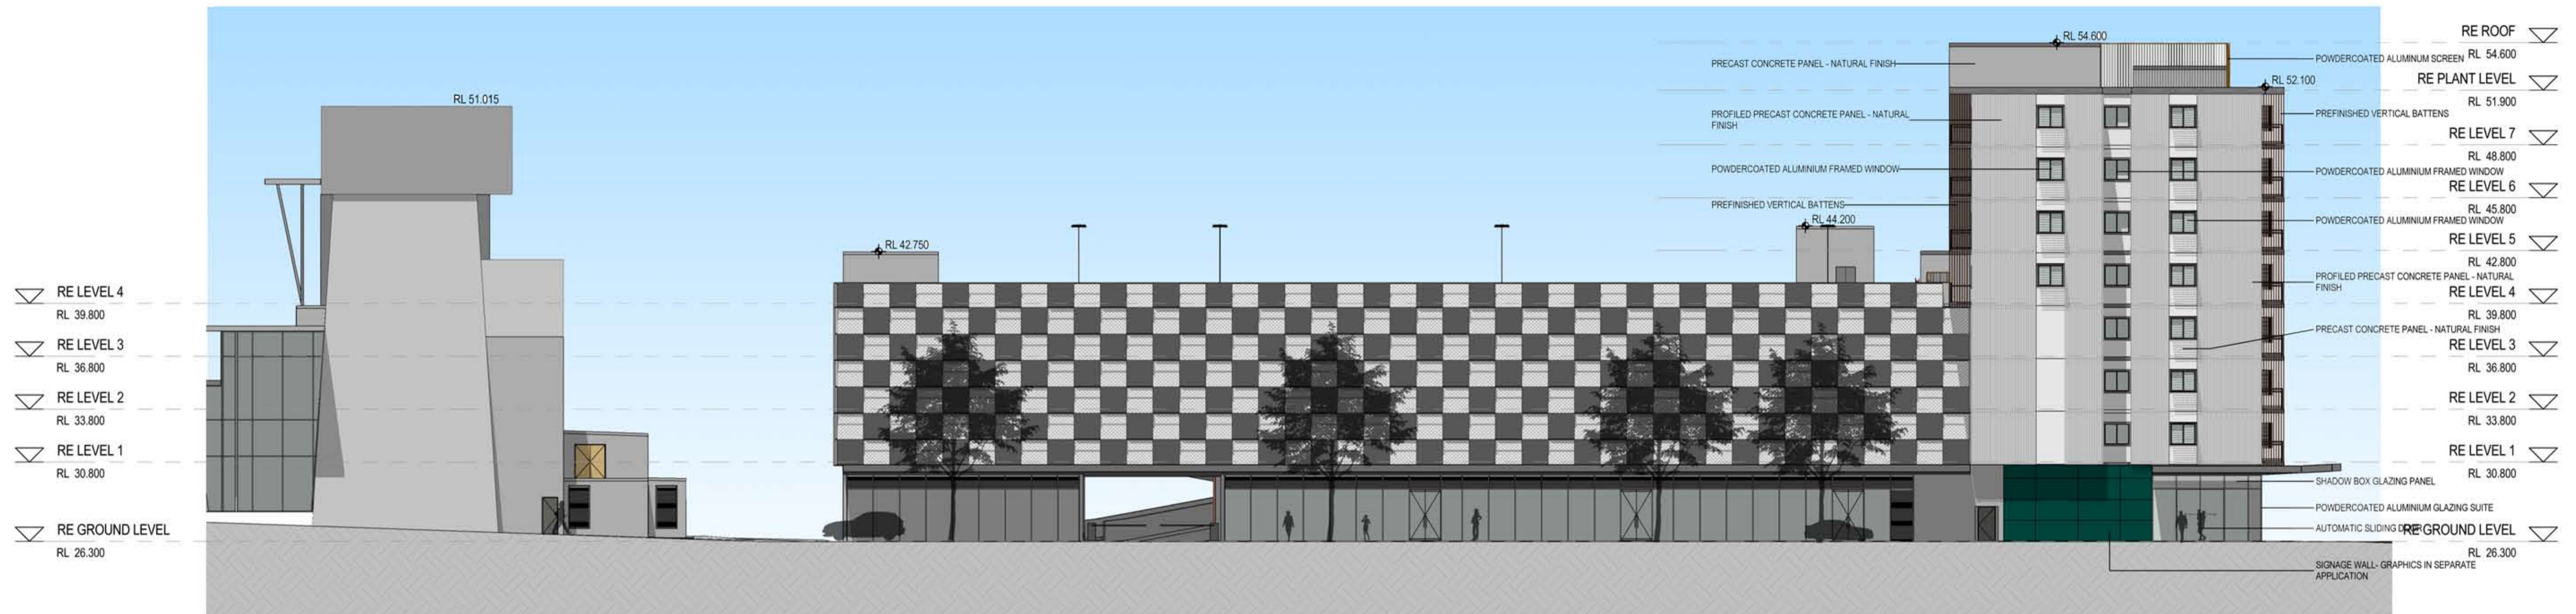

1 STAGE 2 NORTH ELEVATION - RENDERED  
Scale: 1 : 200

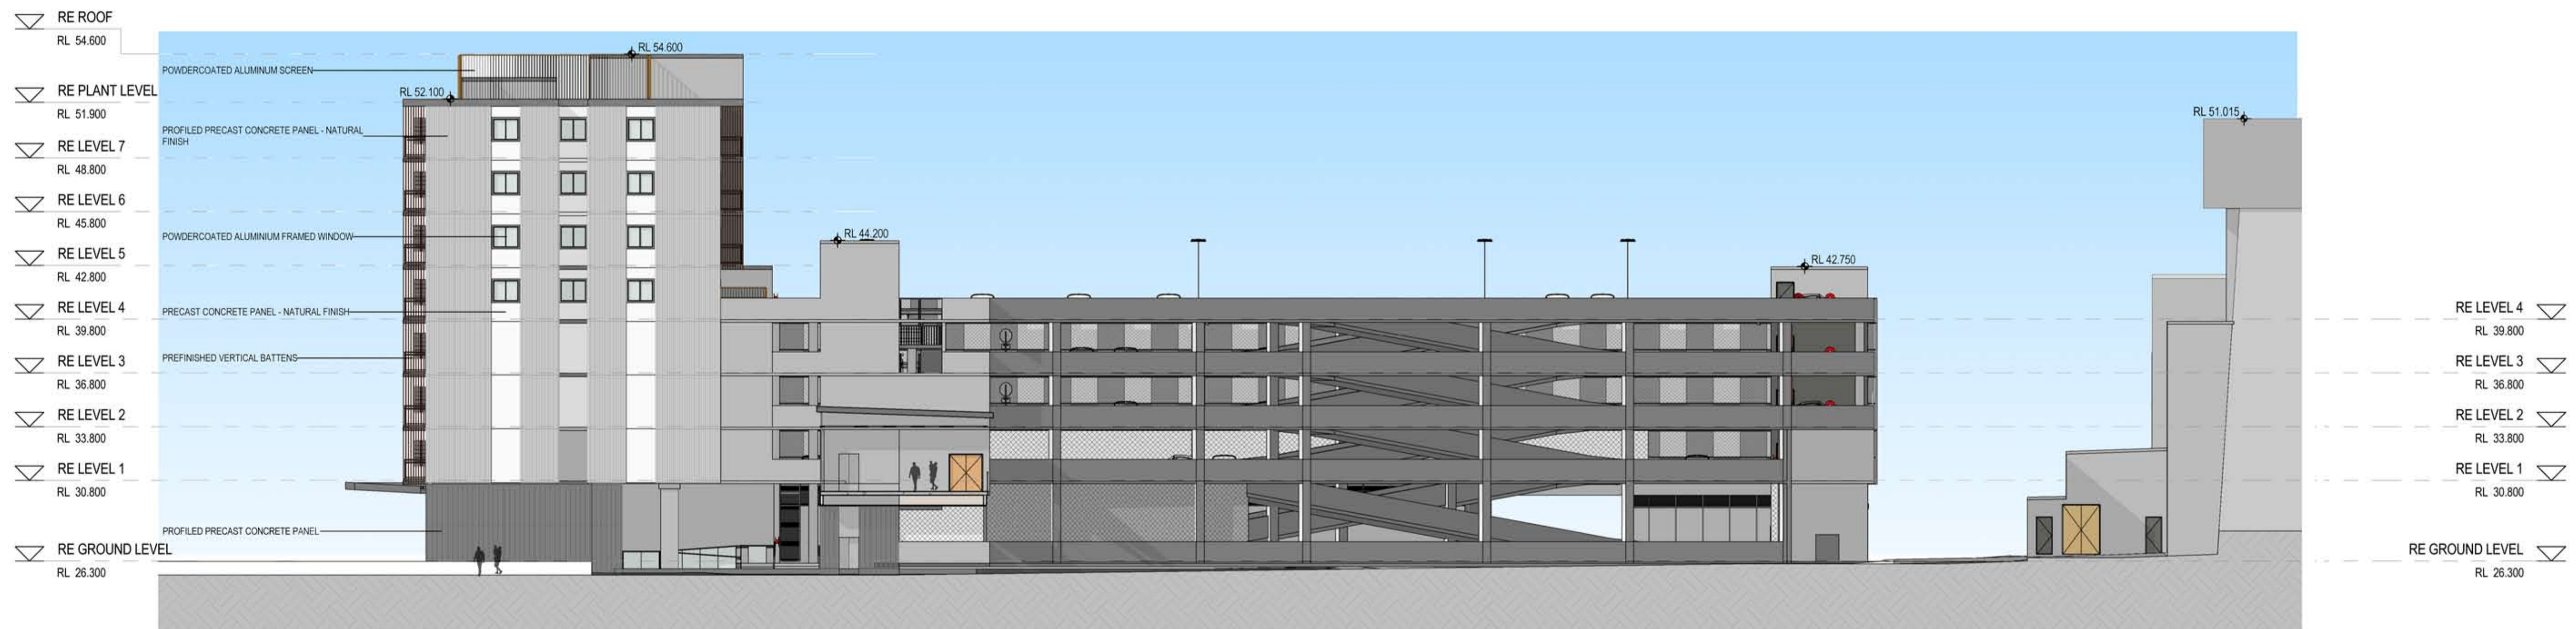

2 STAGE 2 SOUTH ELEVATION - RENDERED  
Scale: 1 : 200

©architectus Sydney 2012

Architectus Sydney Pty Ltd is the owner of the copyright subsisting in these drawings, plans, designs and specifications. They must not be used, reproduced or copied, in whole or in part, nor may the information, ideas and concepts therein be disclosed to any person without the prior written consent of that company.



0 2 4 6 8 10 m  
Do not scale drawings. Verify all dimensions on site

issue	amendment	date
1	PRELIMINARY	31/03/14
2	URBAN DESIGN PANEL REVIEW	14/04/14
3	FOR DA SUBMISSION	26/05/14
4	FOR DA SUBMISSION	03/06/14
5	PRELIMINARY	04/07/14
6	FOR DA SUBMISSION	17/07/14



Brookfield  
MULTIPLEX



Sydney  
Melbourne  
Auckland  
Brisbane  
Shanghai

architectus™  
Architectus Sydney  
Level 3 341 George Street  
Sydney NSW 2000  
T (61 2) 8252 8400  
F (61 2) 8252 8600  
sydney@architectus.com.au  
ABN 11 098 489 448

checked Checker scale 1 : 200@A1  
drawn Author project no 130416

FOR DA SUBMISSION

project  
PENRITH PANTHERS SERVICED  
APARTMENTS AND CARPARK

drawing  
RENDERED ELEVATION - STAGE 2

drawing no. 006- A-9574 issue 6

17/07/2014 10:01:54 PM



1 STAGE 2 EAST ELEVATION - RENDERED  
Scale: 1 : 200



2 STAGE 2 WEST ELEVATION - RENDERED  
Scale: 1 : 200

©architectus Sydney 2012

Architectus Sydney Pty Ltd is the owner of the copyright subsisting in these drawings, plans, designs and specifications. They must not be used, reproduced or copied, in whole or in part, nor may the information, ideas and concepts therein contained (which are confidential to Architectus Sydney Pty Ltd) be disclosed to any person without the prior written consent of that company.



0 2 4 6 8 10 m  
Do not scale drawings. Verify all dimensions on site

issue	amendment	date
1	PRELIMINARY	31/03/14
2	URBAN DESIGN PANEL REVIEW	14/04/14
3	FOR DA SUBMISSION	26/05/14
4	FOR DA SUBMISSION	03/06/14
5	PRELIMINARY	04/07/14
6	FOR DA SUBMISSION	17/07/14



Brookfield  
MULTIPLEX











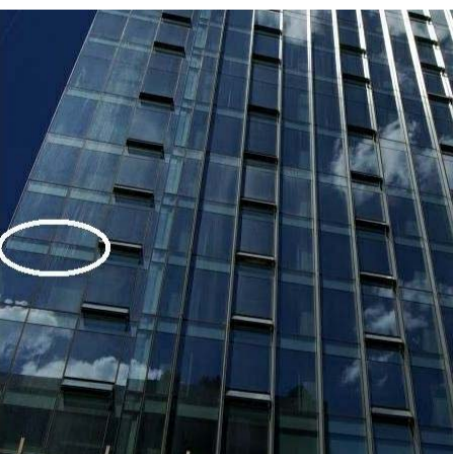
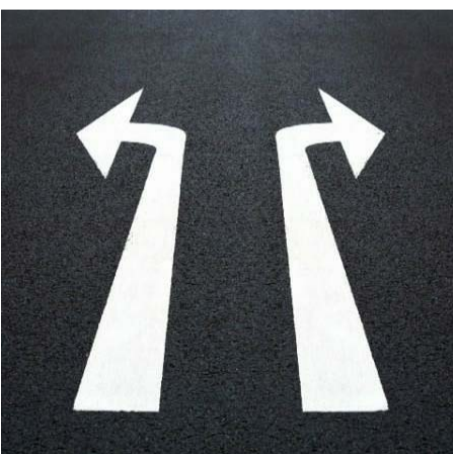


Sydney  
Melbourne  
Auckland  
Brisbane  
Shanghai

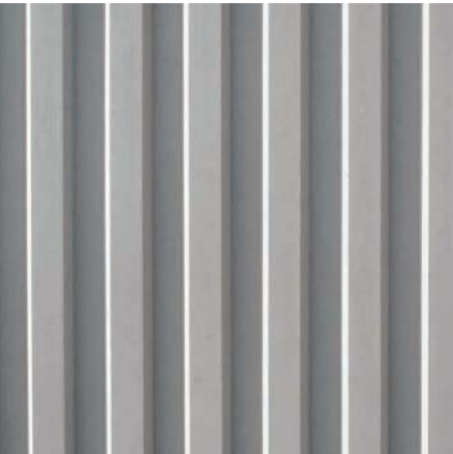architectus™  
Architectus Sydney  
Level 3 341 George Street  
Sydney NSW 2000  
T (61 2) 8252 8400  
F (61 2) 8252 8600  
sydney@architectus.com.au  
ABN 11 098 489 448  
checked Checker scale 1 : 200@A1  
drawn Author project no 130416

FOR DA SUBMISSION

project  
PENRITH PANTHERS SERVICED  
APARTMENTS AND CARPARK  
drawing  
RENDERED ELEVATION - STAGE 2  
drawing no.  
006- A-9575  
issue  
6  
17/07/2014 10:02:50 PM

	MATERIAL	LOCATION USED		MATERIAL	LOCATION USED
	CONCRETE - NATURAL FINISH	PRECAST WALL PANELS & LIFT SHAFTS		PREFINISHED VERTICAL ELEMENTS - BROWN	VERTICAL BALCONY SCREENING ELEMENTS
	PROFILED CONCRETE - NATURAL FINISH	FEATURE PRECAST WALL PANELS		POWDERCOAT - DULUX ETERNITY 'SILVER KINETIC SATIN'	ALUMINIUM WINDOW & DOOR FRAMES, COMMERCIAL GLAZING SUITES, ALUMINIUM SUNSHADES,
	PROPRIETARY FRAMED GLASS BALUSTRADE - POWDERCOATED FINISH	SERVICED APARTMENT BALCONY BALUSTRADES		PAINT - DULUX 'MALAY GREY'	
	VIRIDIAN VFLOAT CLEAR 6mm (OR SIMILAR TO MATCH)	SERVICED APARTMENT GLAZING (REFER ESD REPORT PART J2 GLAZING TABLES)		RITEK ROOFING (OR SIMILAR TO MATCH)	PEDESTRIAN LINK BRIDGE ROOFING
	VIRIDIAN COMFORTPLUS NEUTRAL 59 6.38mm (OR SIMILAR TO MATCH)	GROUND FLOOR SHOPFRONT GLAZING (REFER ESD REPORT PART J2 GLAZING TABLES)		CASCADE COIL 5/16" BRIGHTENED ALUMINIUM (OR SIMILAR TO MATCH)	CARPARK SCREENING
	SHADOW BOX GLAZING	LIFT LOBBY CURTAIN WALL, SHOPFRONT GLAZING		DULUX ROADMASTER A1	CARPARK LINE MARKINGS

©architectus Sydney 2012

Architectus Sydney Pty Ltd is the owner of the copyright subsisting in these drawings, plans, designs and specifications. They must not be used, reproduced or copied, in whole or in part, nor may the information, ideas and concepts therein contained (which are confidential to Architectus Sydney Pty Ltd) be disclosed to any person without the prior written consent of that company.



Do not scale drawings. Verify all dimensions on site

issue	amendment	date
1	PRELIMINARY	23/05/14
2	FOR DA SUBMISSION	26/05/14
3	FOR DA SUBMISSION	03/06/14
4	PRELIMINARY	04/07/14
5	FOR DA SUBMISSION	17/07/14



Brookfield  
MULTIPLEX



Sydney  
Melbourne  
Auckland  
Brisbane  
Shanghai

architectus™  
Architectus Sydney  
Level 3 341 George Street  
Sydney NSW 2000  
T (61 2) 8252 8400  
F (61 2) 8252 8600  
sydney@architectus.com.au  
ABN 11 096 489 448

checked	Checker	scale
drawn	Author	project no 130416


FOR DA SUBMISSION

project  
PENRITH PANTHERS SERVICED  
APARTMENTS AND CARPARK

drawing  
MATERIAL AND FINISHES  
SCHEDULES

drawing no. 006- A-9593 issue 5


17/07/2014 7:37:06 PM

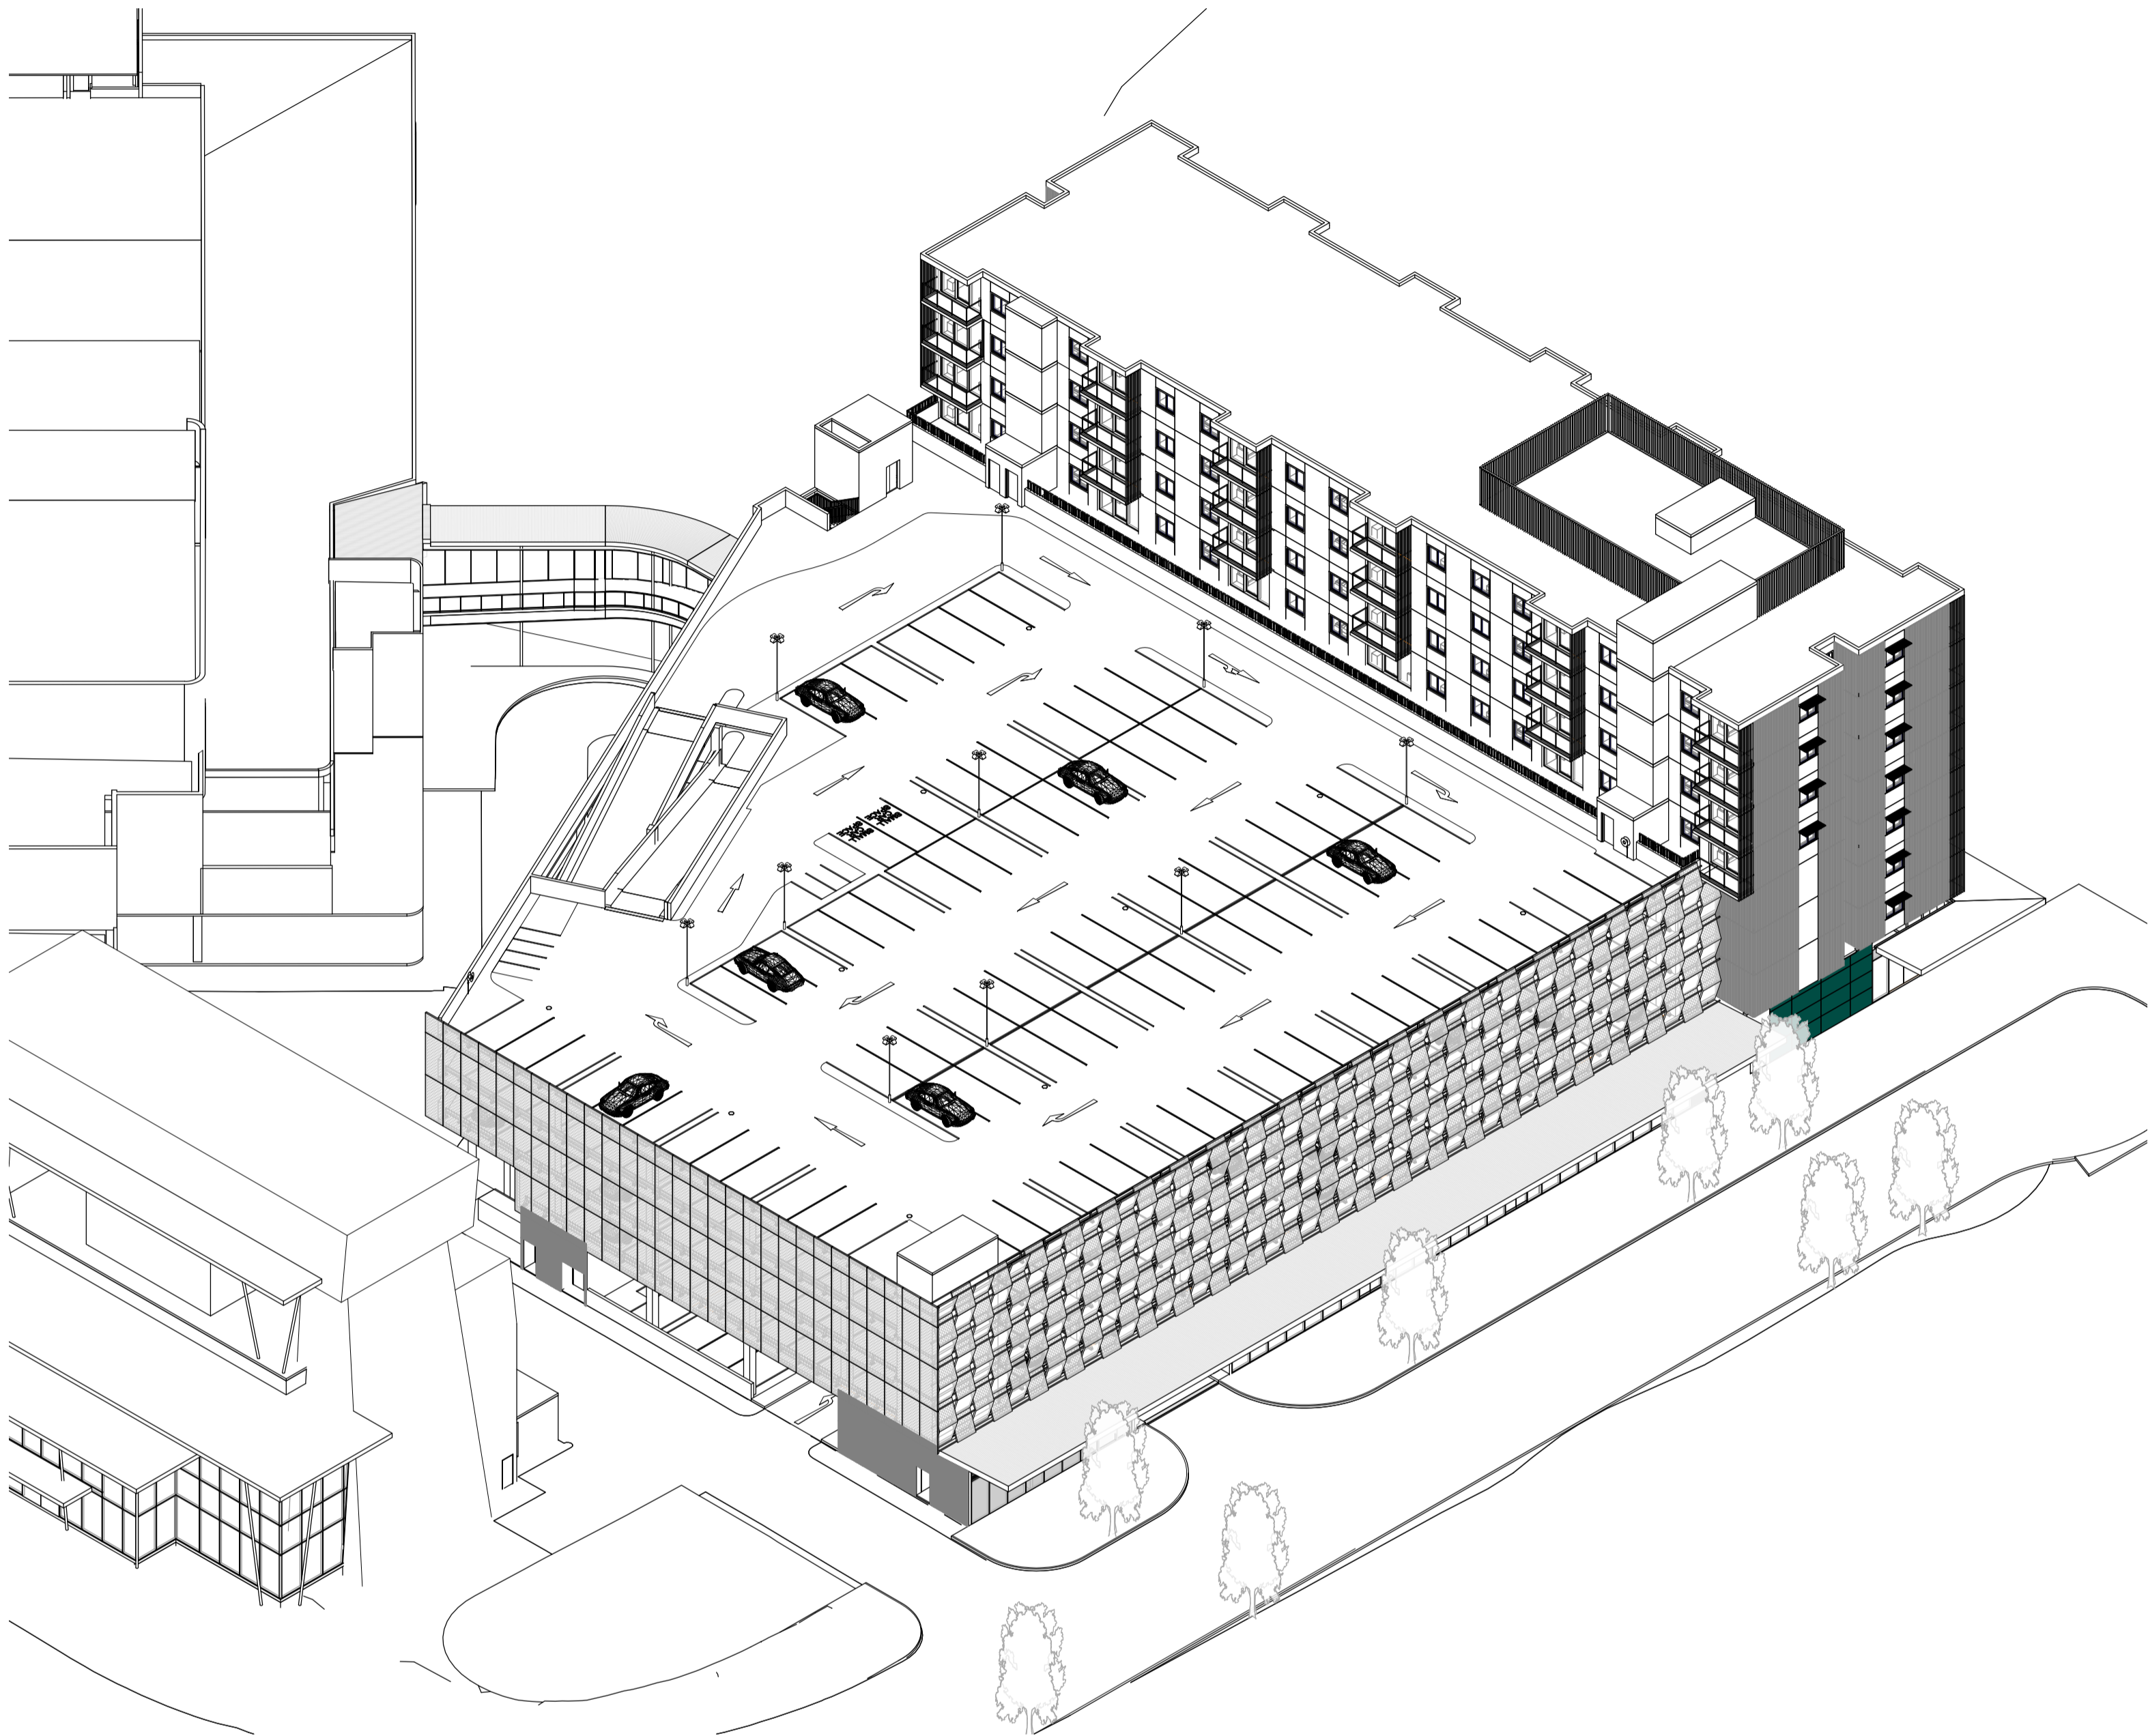

1  
0600-

3D VIEW - NORTH EAST AERIAL

Scale:

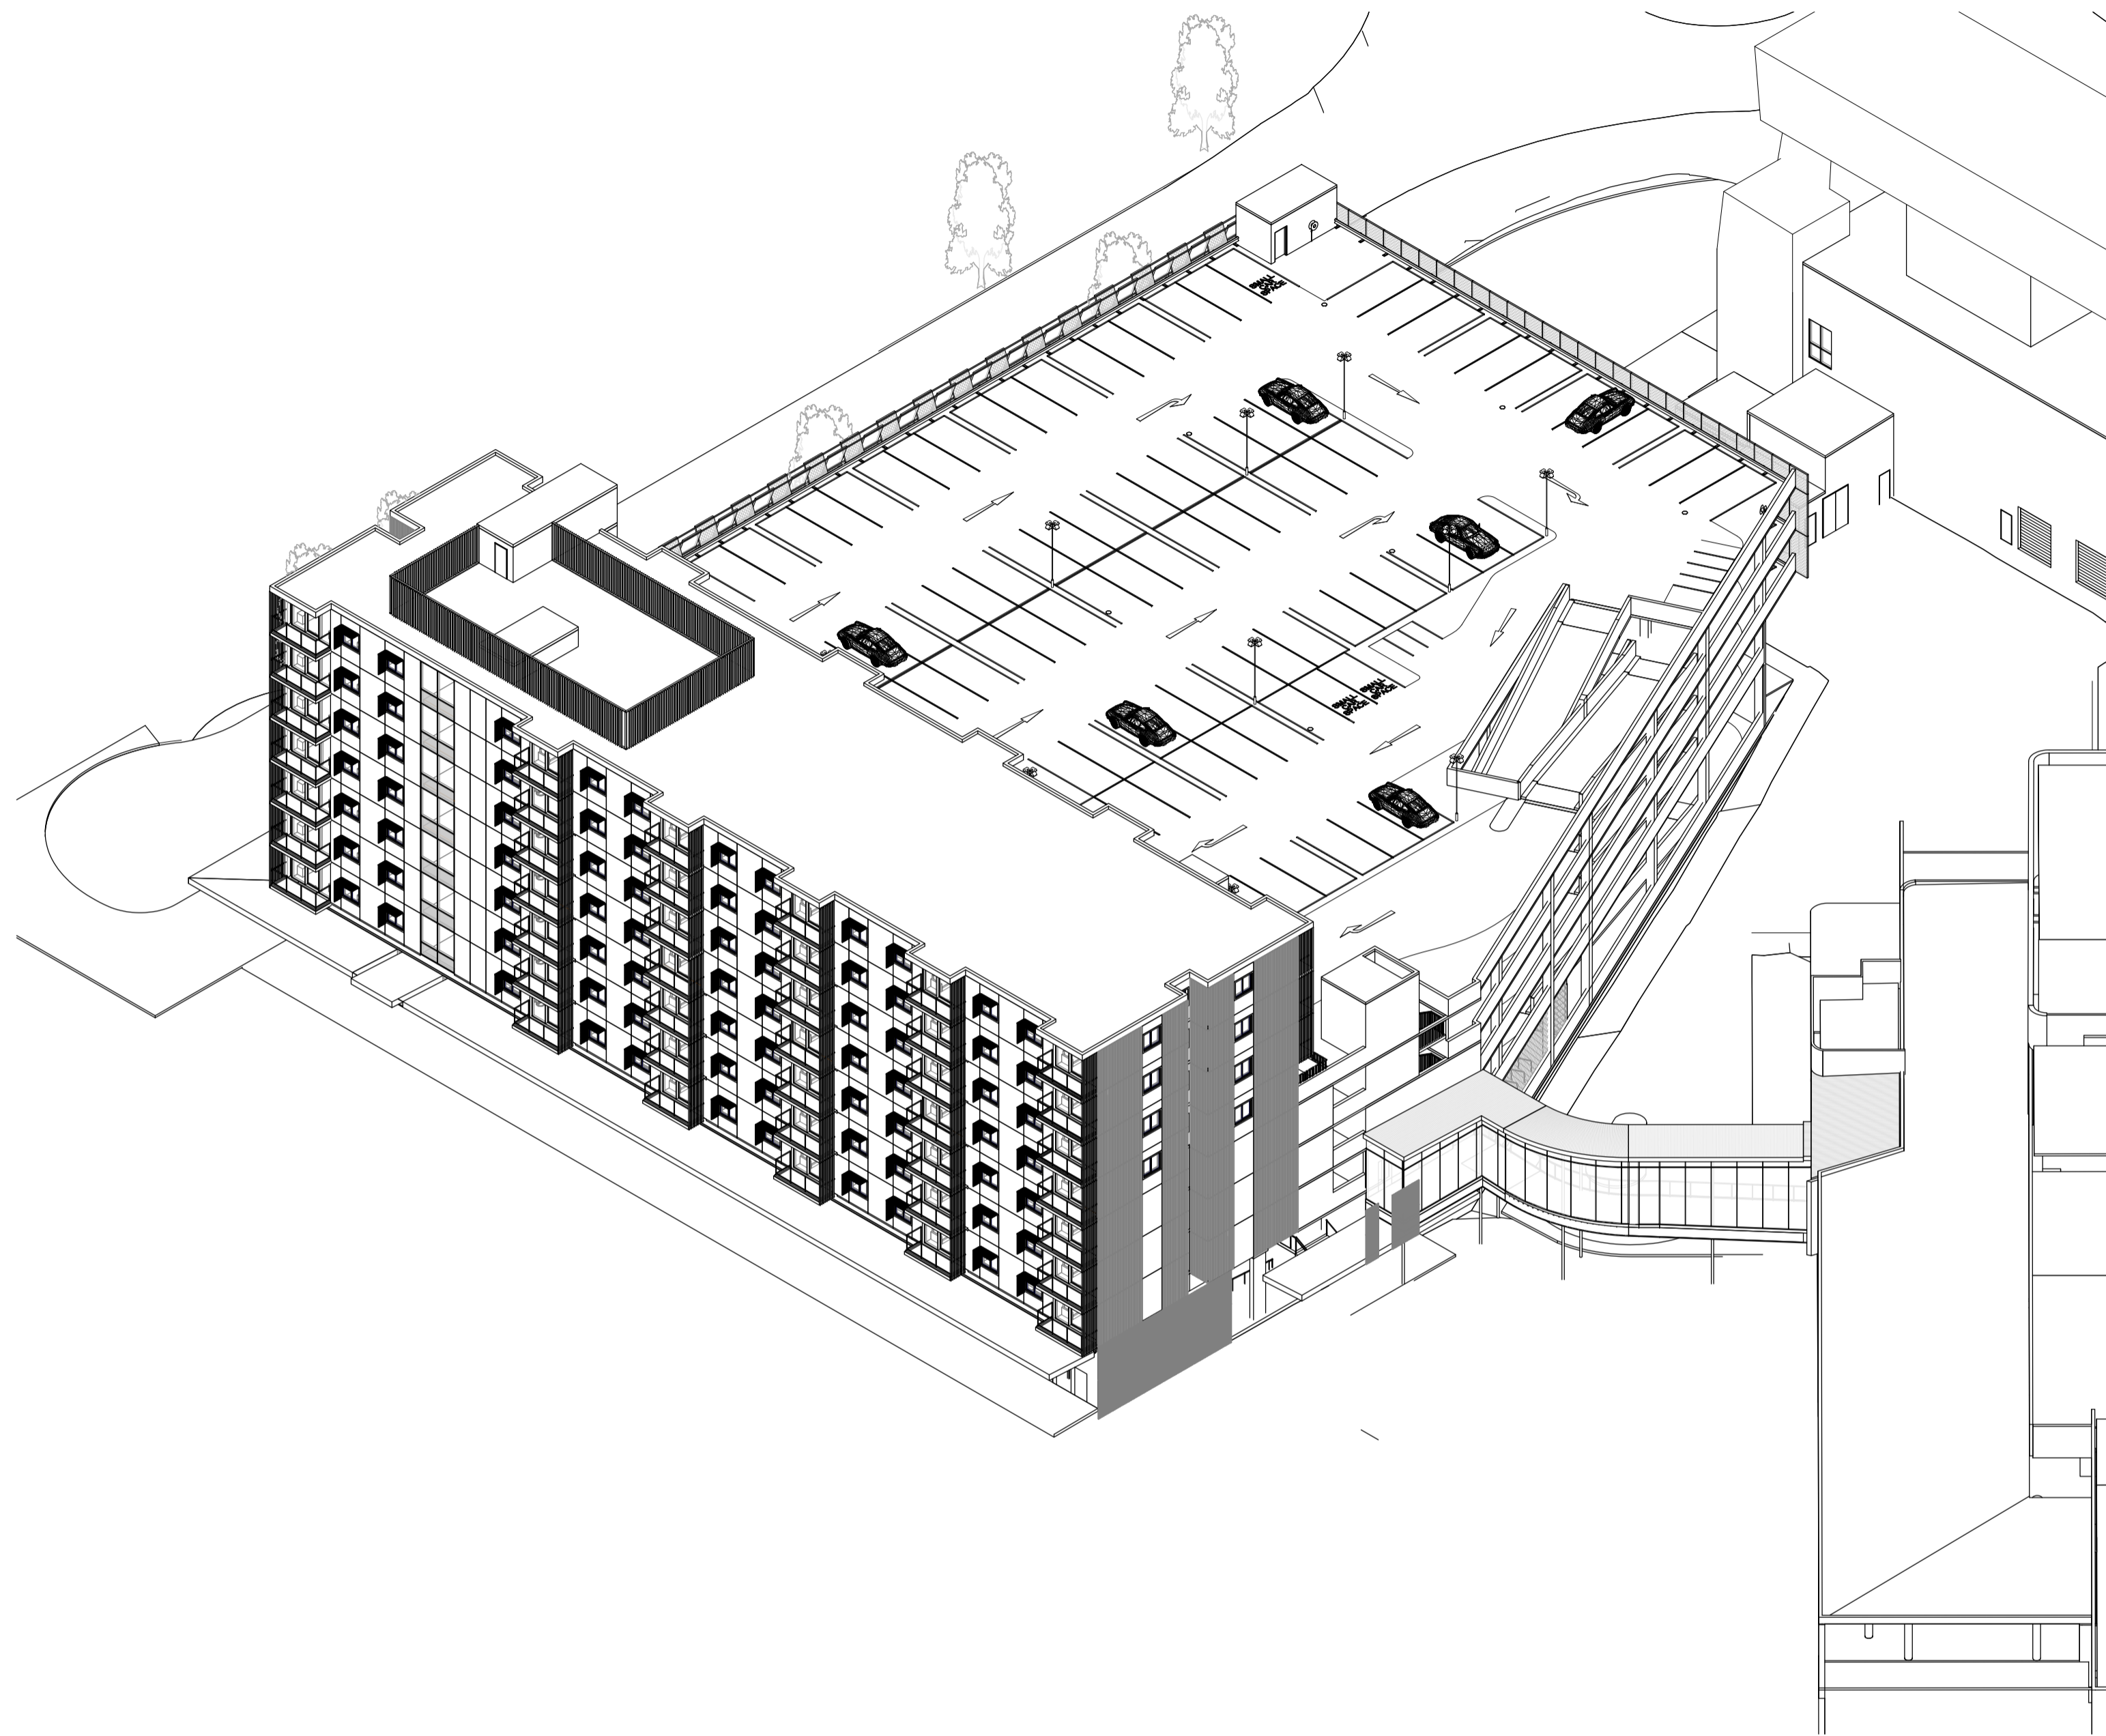

2  
0600-

3D VIEW - SOUTH WEST AERIAL

Scale:

©architectus Sydney 2012

Architectus Sydney Pty Ltd is the owner of the copyright subsisting in these drawings, plans, designs and specifications. They must not be used, reproduced or copied, in whole or in part, nor may the information, ideas and concepts therein contained (which are confidential to Architectus Sydney Pty Ltd) be disclosed to any person without the prior written consent of that company.



Do not scale drawings. Verify all dimensions on site

issue	amendment	date
1	PRELIMINARY	26/03/14
2	PRELIMINARY	31/03/14
3	URBAN DESIGN PANEL REVIEW	14/04/14
4	FOR CO-ORDINATION	14/05/14
5	PRELIMINARY	23/05/14
6	FOR DA SUBMISSION	26/05/14
7	FOR DA SUBMISSION	03/06/14
8	PRELIMINARY	04/07/14
9	FOR DA SUBMISSION	17/07/14



Brookfield  
MULTIPLEX



Sydney  
Melbourne  
Auckland  
Brisbane  
Shanghai

architectus™

Architectus Sydney  
Level 3 341 George Street  
Sydney NSW 2000  
T (61 2) 8252 8400  
F (61 2) 8252 8600  
sydney@architectus.com.au

ABN 11 096 489 448

checked	Checker	scale
drawn	Author	project no 130416

## FOR DA SUBMISSION


project  
PENRITH PANTHERS SERVICED  
APARTMENTS AND CARPARK

drawing

3D VIEWS

drawing no.	issue
006- A-9595	9

17/07/2014 9:41:02 PM

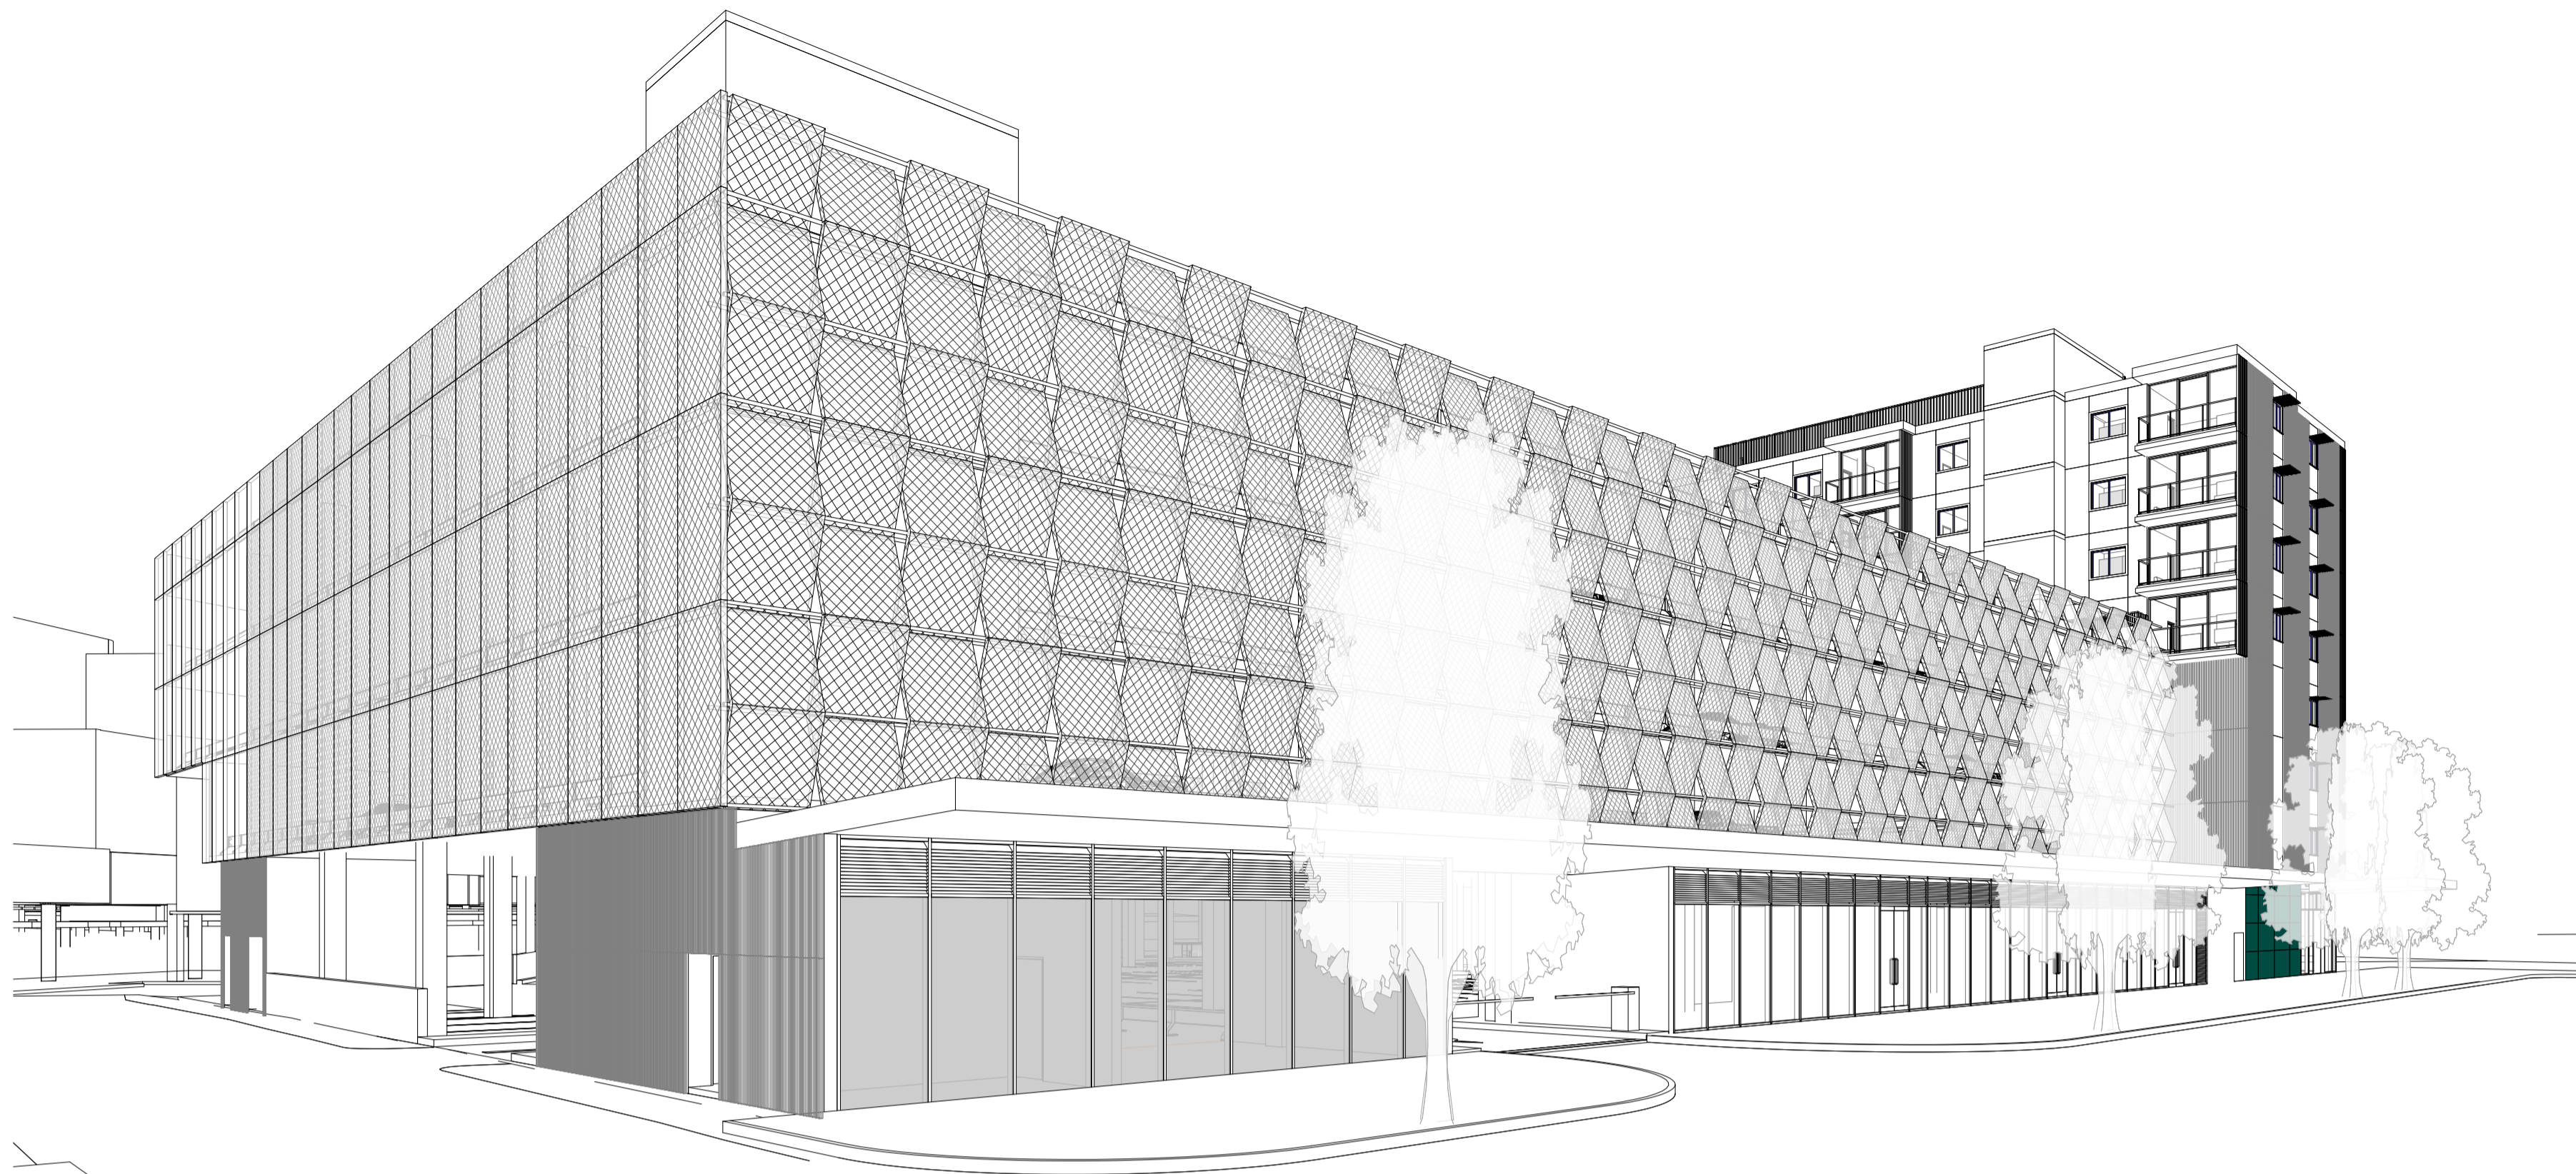

1 3D VIEW - NORTH EAST CORNER  
0600- Scale:



2 3D VIEW - SOUTH WEST CORNER  
0600- Scale:

FOR DA SUBMISSION

©architectus Sydney 2012

Architectus Sydney Pty Ltd is the owner of the copyright subsisting in these drawings, plans, designs and specifications. They must not be used, reproduced or copied, in whole or in part, nor may the information, ideas and concepts therein contained (which are confidential to Architectus Sydney Pty Ltd) be disclosed to any person without the prior written consent of that company.



Do not scale drawings. Verify all dimensions on site

issue	amendment	date
1	FOR DA SUBMISSION	26/05/14
2	FOR DA SUBMISSION	03/06/14
3	PRELIMINARY	04/07/14
4	FOR DA SUBMISSION	17/07/14



Brookfield  
MULTIPLEX



Sydney  
Melbourne  
Auckland  
Brisbane  
Shanghai

architectus™  
Architectus Sydney  
Level 3 341 George Street  
Sydney NSW 2000  
T (61 2) 8252 8400  
F (61 2) 8252 8600  
sydney@architectus.com.au  
ABN 11 096 489 448

checked	Checker	scale
drawn	Author	project no 130416

project	PENRITH PANTHERS SERVICED APARTMENTS AND CARPARK	
drawing	3D VIEWS	
drawing no.	006- A-9596	issue 4
17/07/2014 9:41:54 PM		