



1 Site Plan - 9am
1 : 500

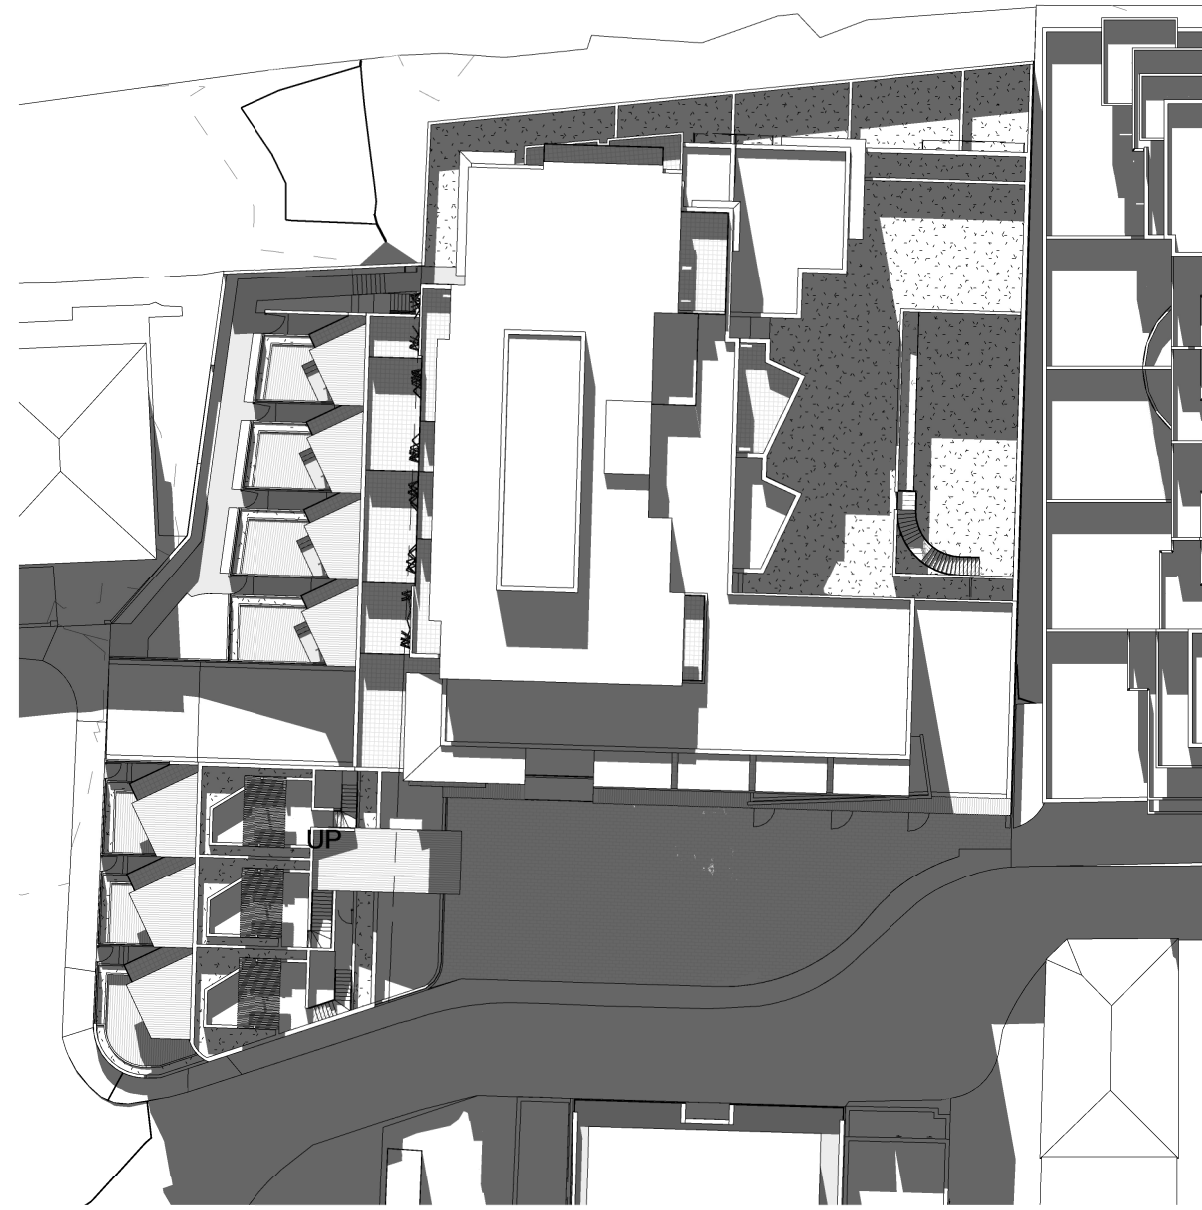

2 Site Plan - 10am
1 : 500




3 Site Plan - 11am
1 : 500

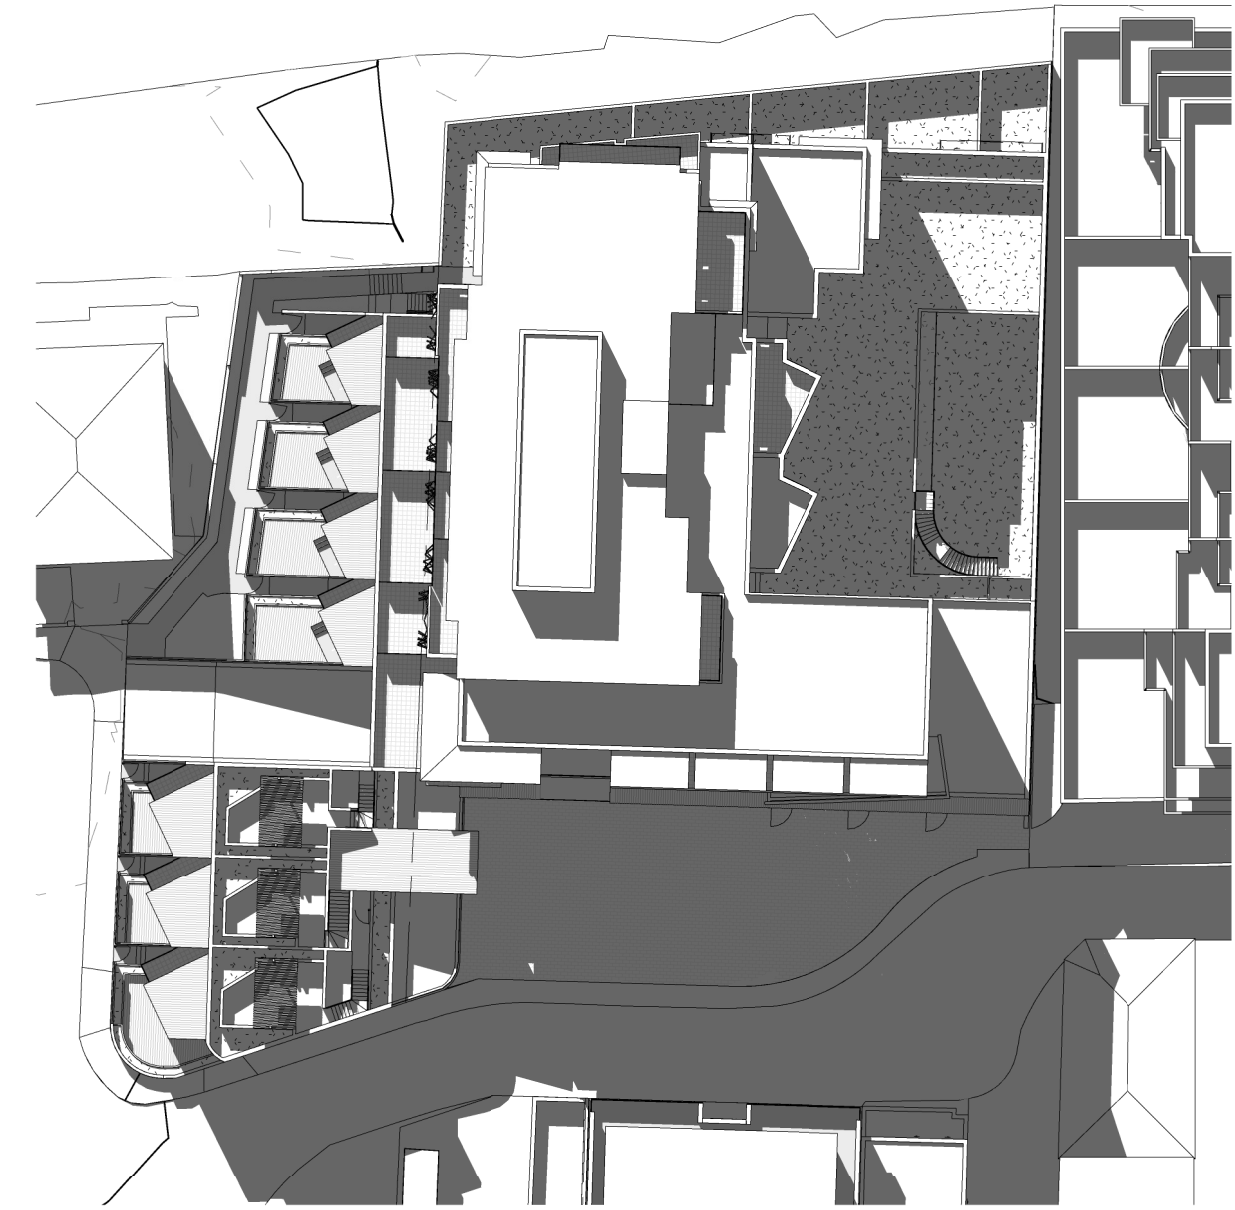

4 Site Plan - 12noon
1 : 500




5 Site Plan - 1pm
1 : 500

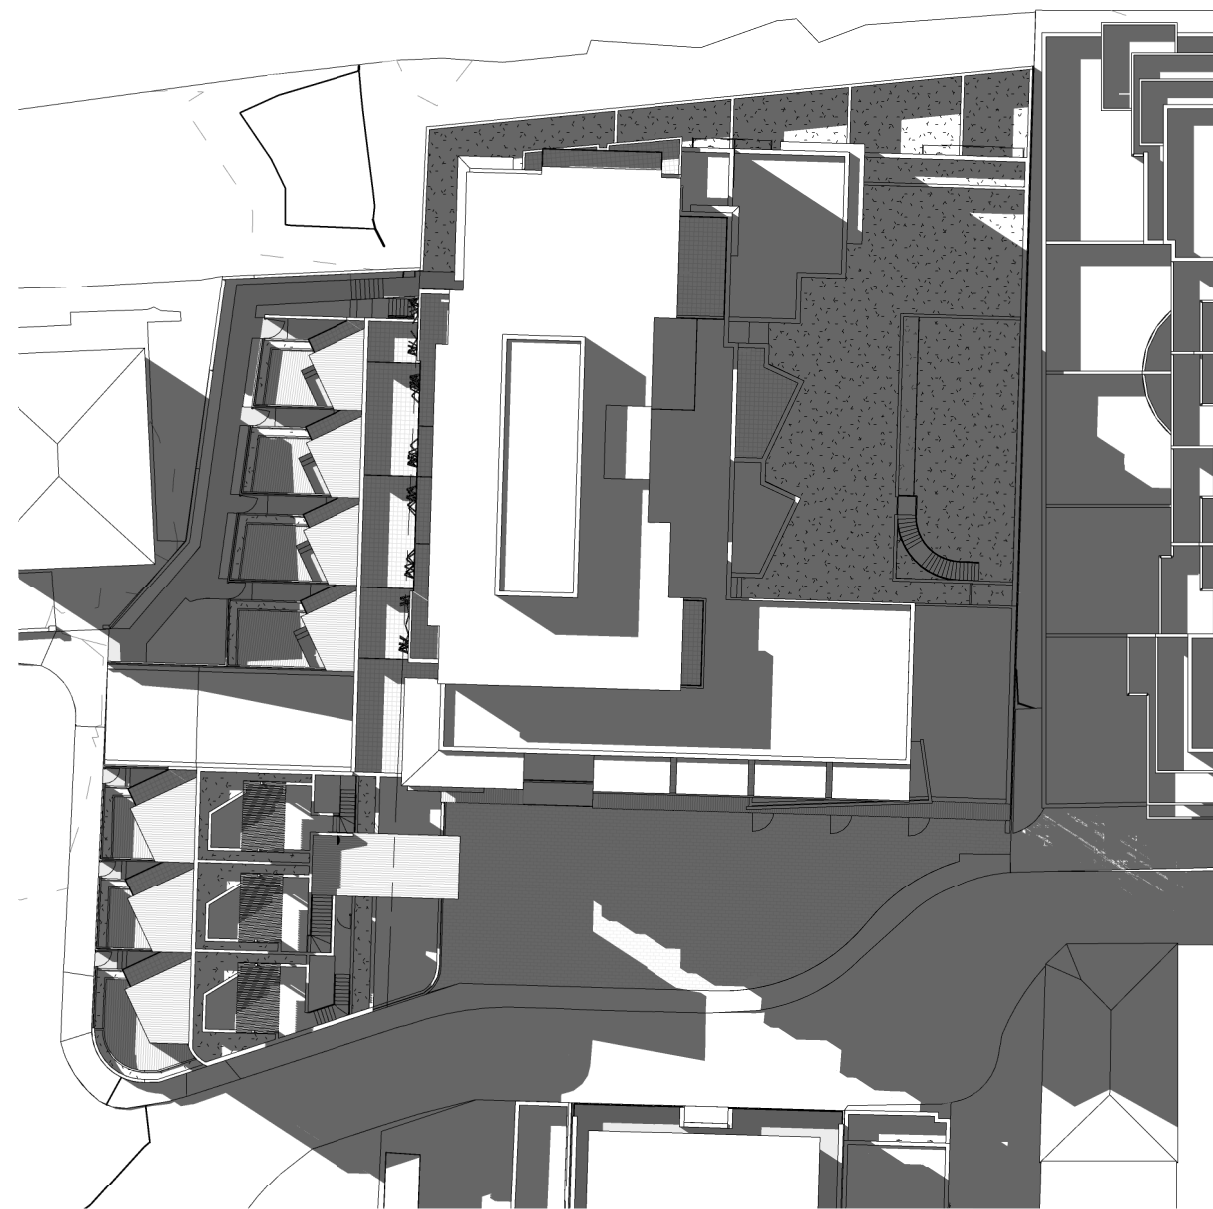

6 Site Plan - 2pm
1 : 500



7 Site Plan - 3pm
1 : 500

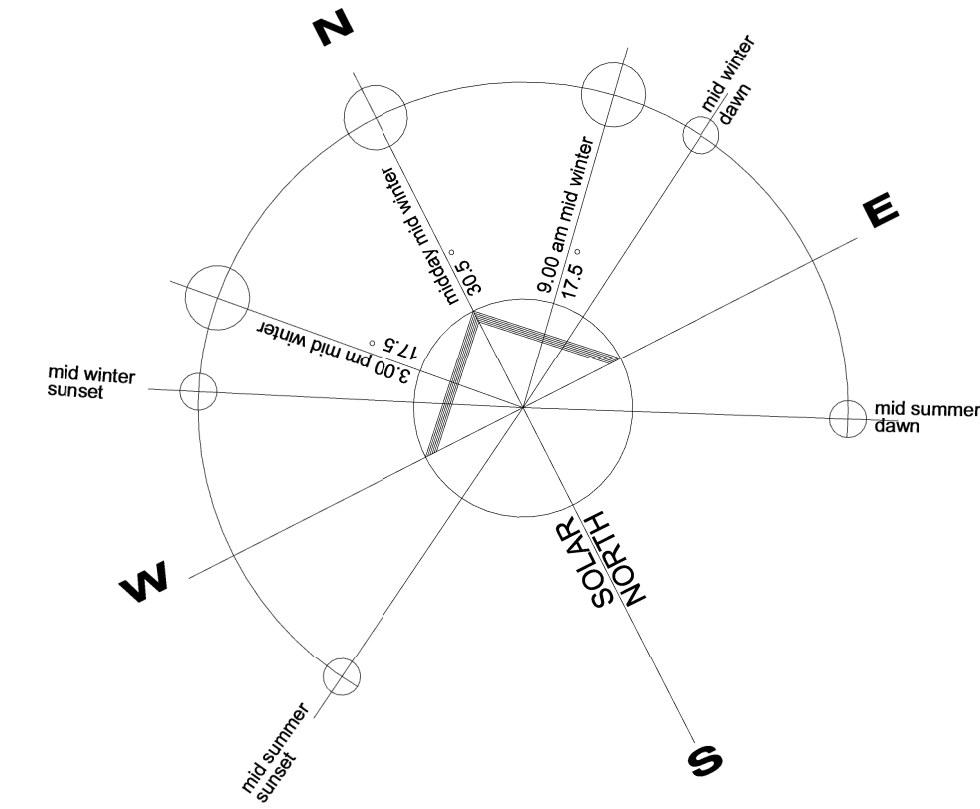

ISSUE FOR DA SUBMISSION	21/11/14	--
AMENDMENT	DATE	REV

h3 architects
sydney

2/1 748 george street
sydney nsw 2000 australia
t. 02 9281 5511

e. info@h3architects.com.au
w. www.h3architects.com.au

principal architect:
louis a. chow reg. no. 6495

TSANG & LEE architects pty ltd
t/a h3 architects
a c n 001 923 404

architecture interior graphics

PROJECT:
Proposed Mixed Use Development
AT: 5 Markham Place, 789 Cavill Avenue, Ashfield
CLIENT:
Ganghui Pty Ltd

DRAWING TITLE
Shadow Diagrams - 01

NORTH POINT:	DATE:	OCT 2014
	DRAWN:	GT
	CHECKED BY:	ST
	SCALE:	1 : 500 @ A1


DRAWING NO	REVISION
13015 / DA 4.01	--

important notes on drawing numbers:
DA denotes for development application purpose only
S96 denotes for Section 96 application purpose only
CC denotes for construction certificate purpose only
TD denotes for tendering purpose only
CN denotes for construction only
Builder is to check and verify all dimensions onsite, including all tolerances for fitting, fixtures and appliances
Figure dimensions take precedence over scaled dimensions
Builder is to notify any discrepancies immediately to the architect prior to the commencement of works
Do not scale drawings
This drawings/document may be copyrighted, any unauthorised reproductions, alterations and or usage is not permitted.
Contact architect for copyright release.

1:500@A1 or	0m	5	10	15	25	50m
1:100@A1	0m	1	2	3	5	10m
1:200@A3	0m	2			10m	

DA SUBMISSION ONLY
NOT FOR CONSTRUCTION


PRINTED ON: 2/11/14 4:14:52 PM

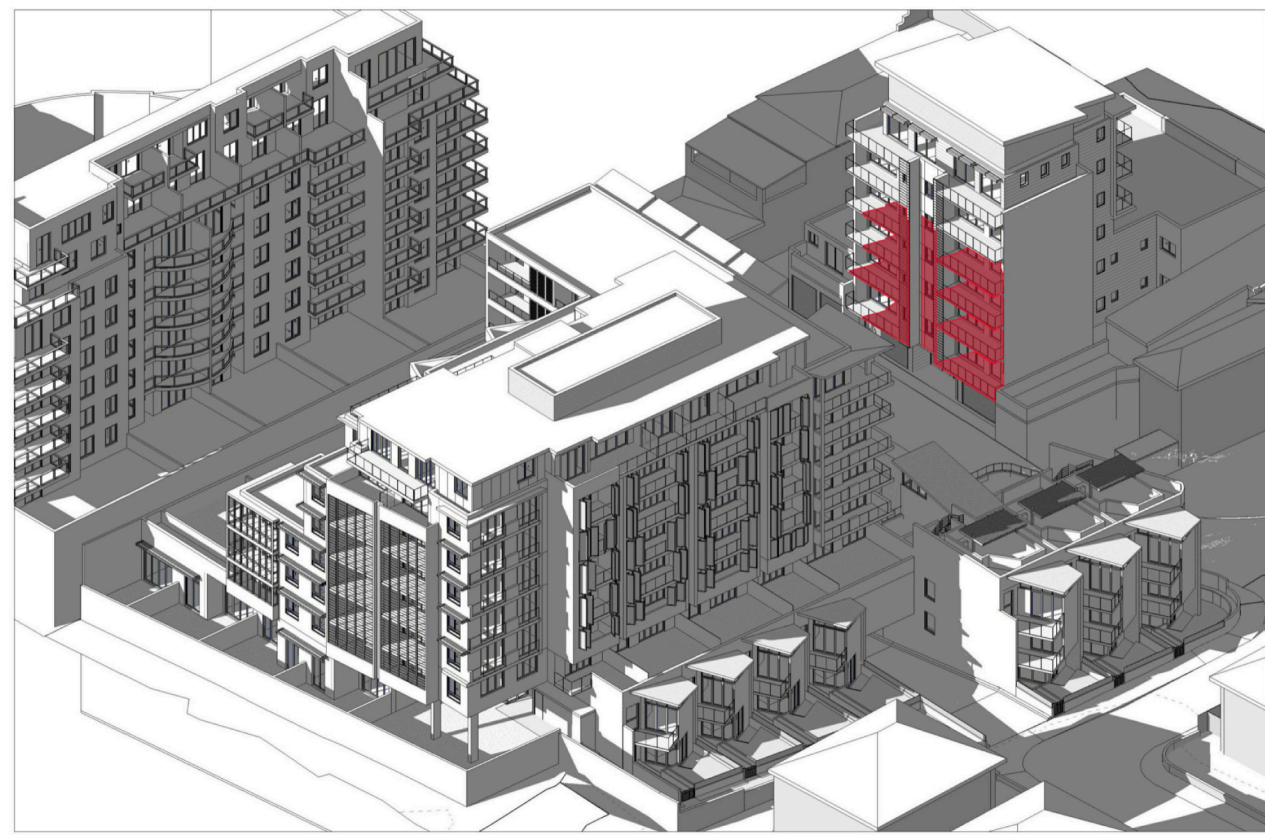


1 3D View 9:00 am




2 3D View 10:00 am

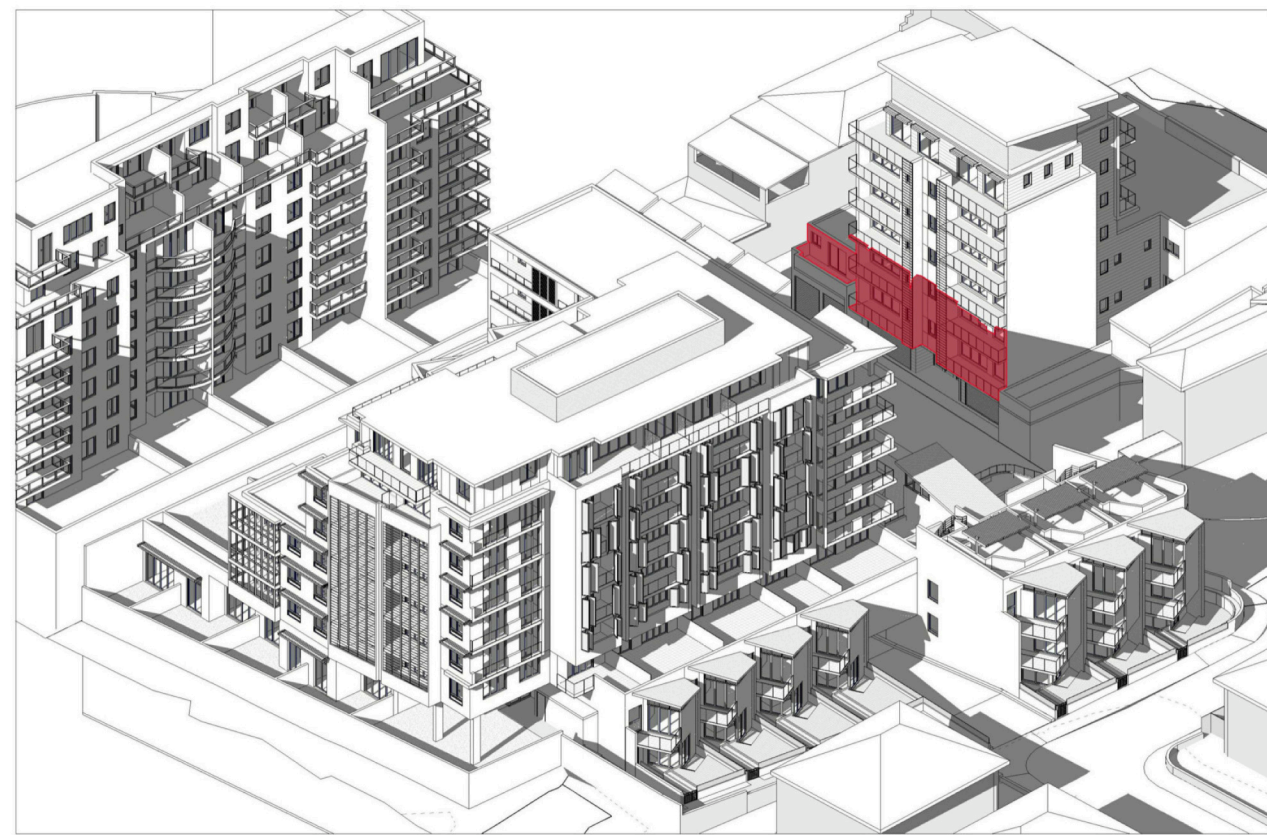


3 3D View 11:00 am

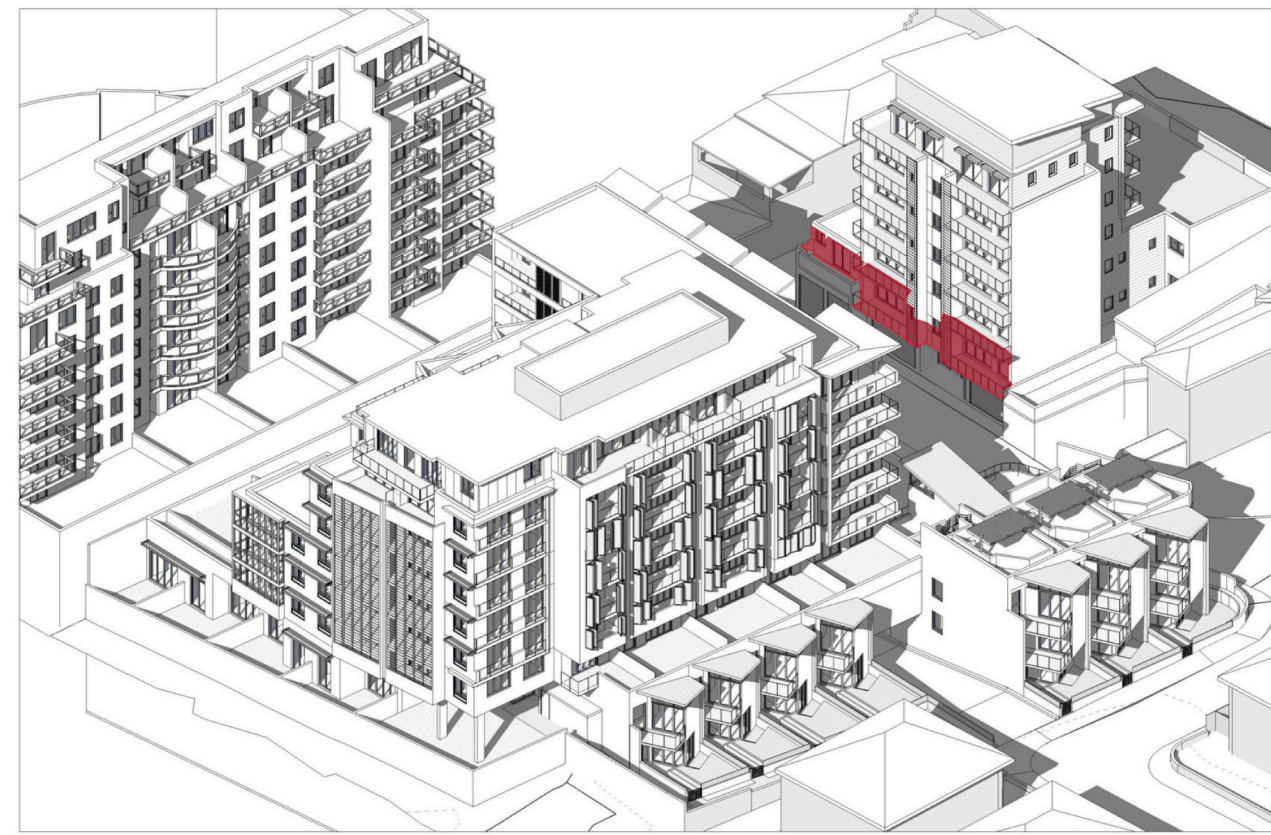


4 3D View 12:00 noon

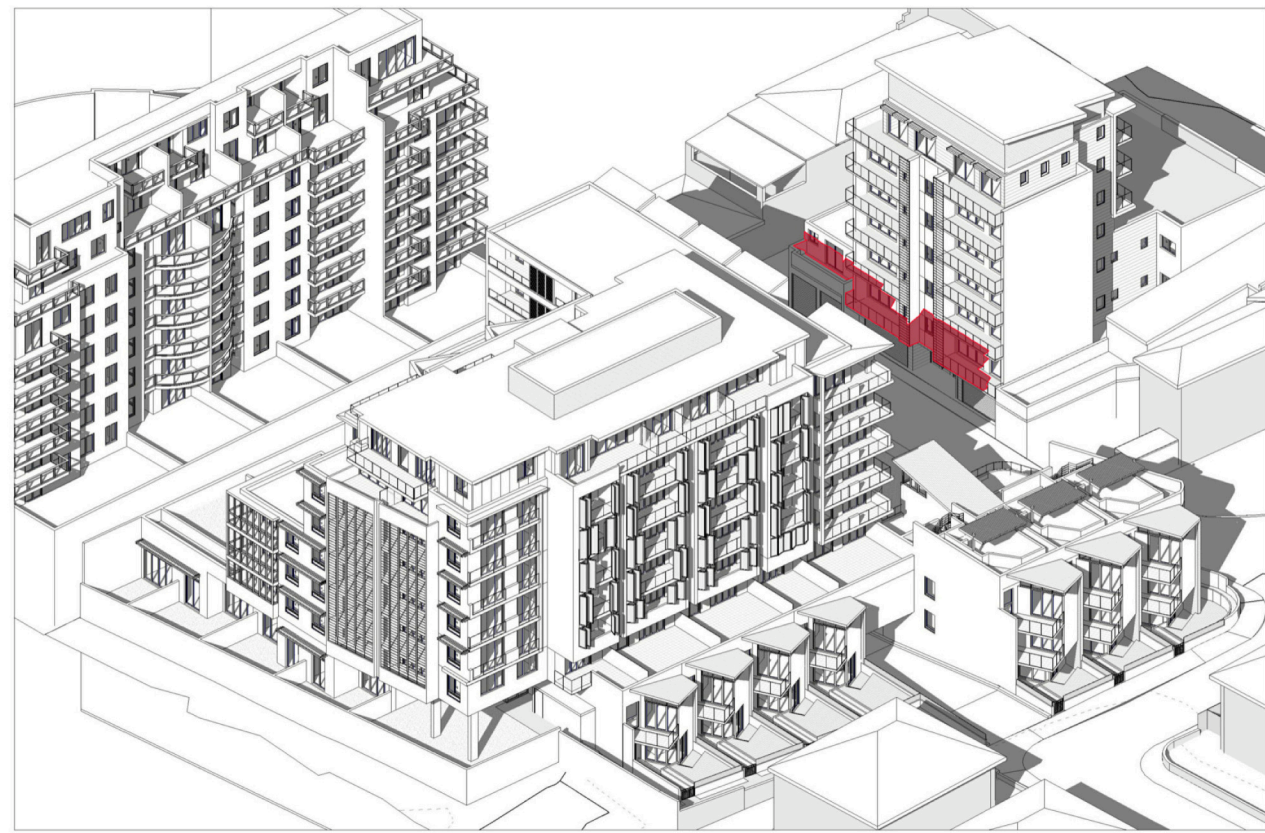


5 3D View 12:15 noon

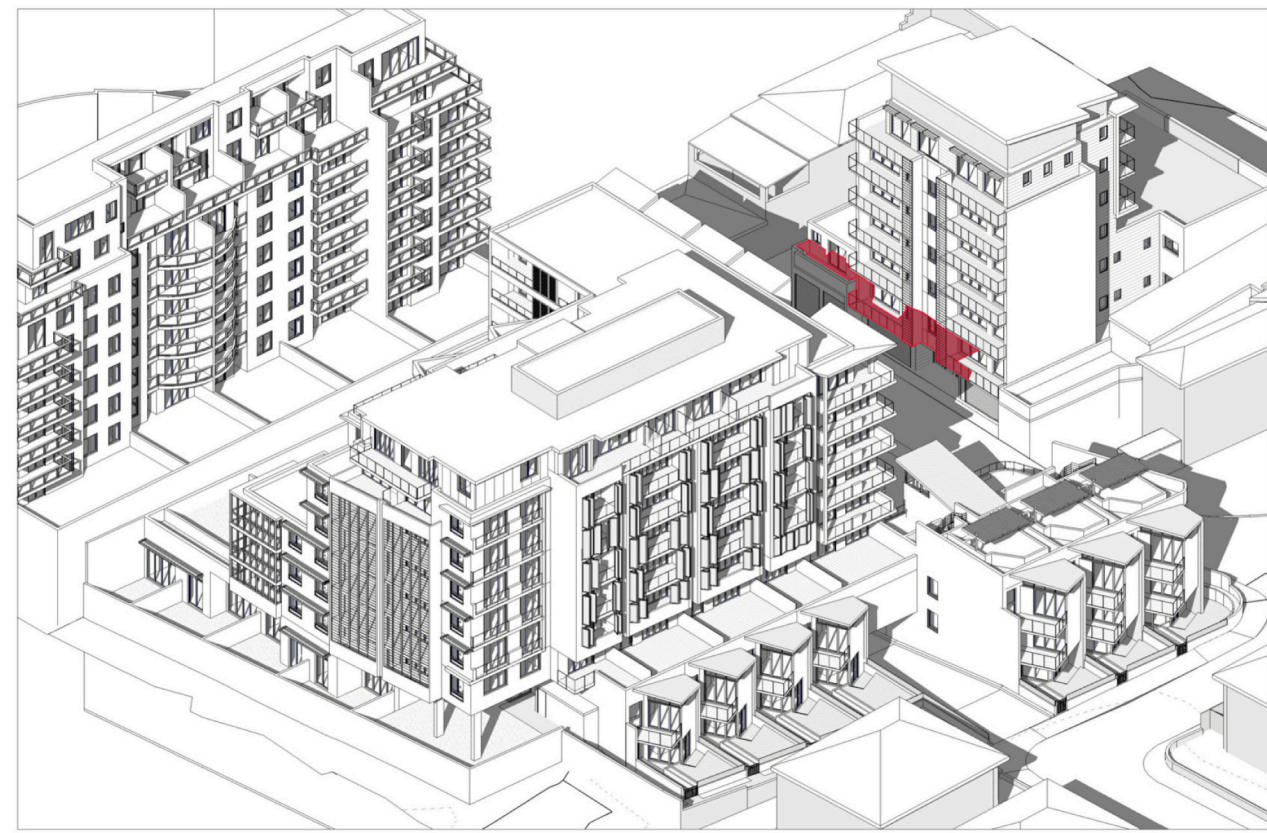


6 3D View 12:30 noon

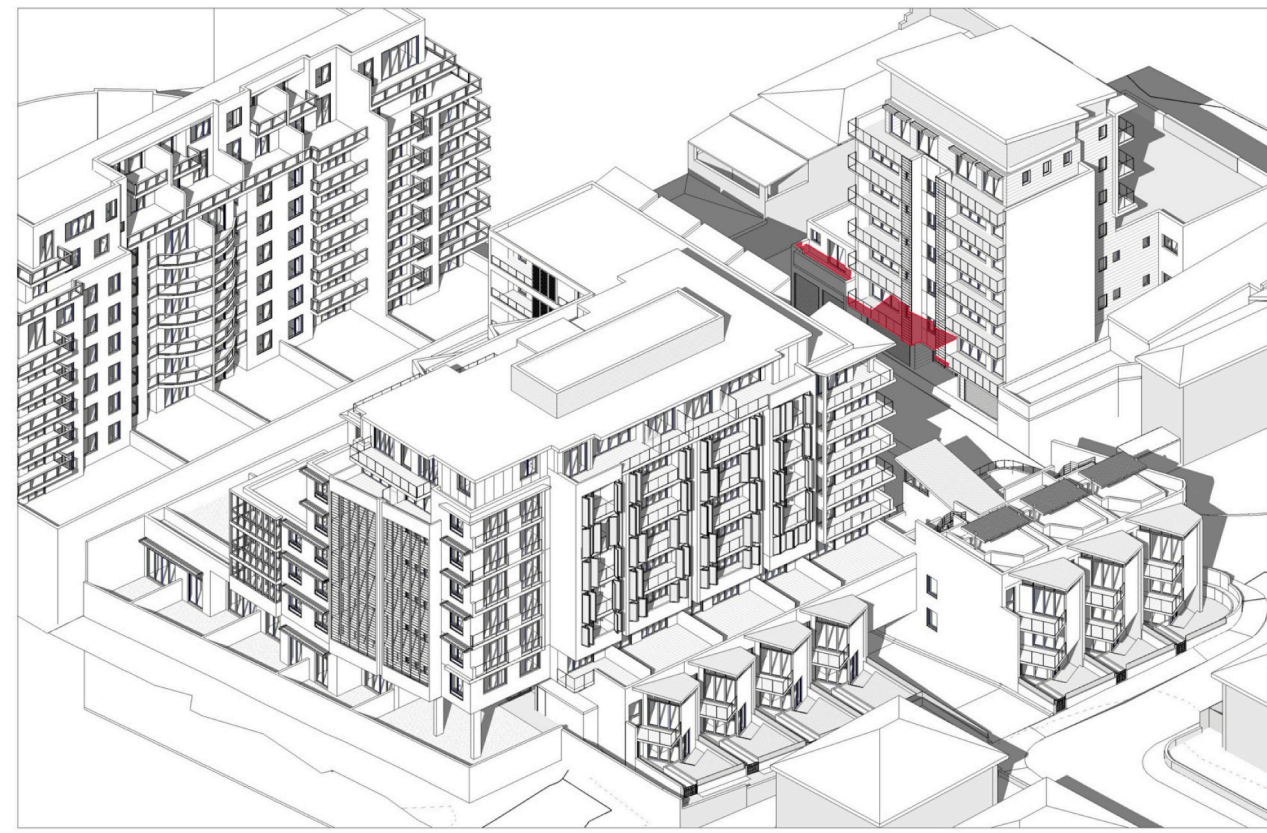


7 3D View 12:45 noon

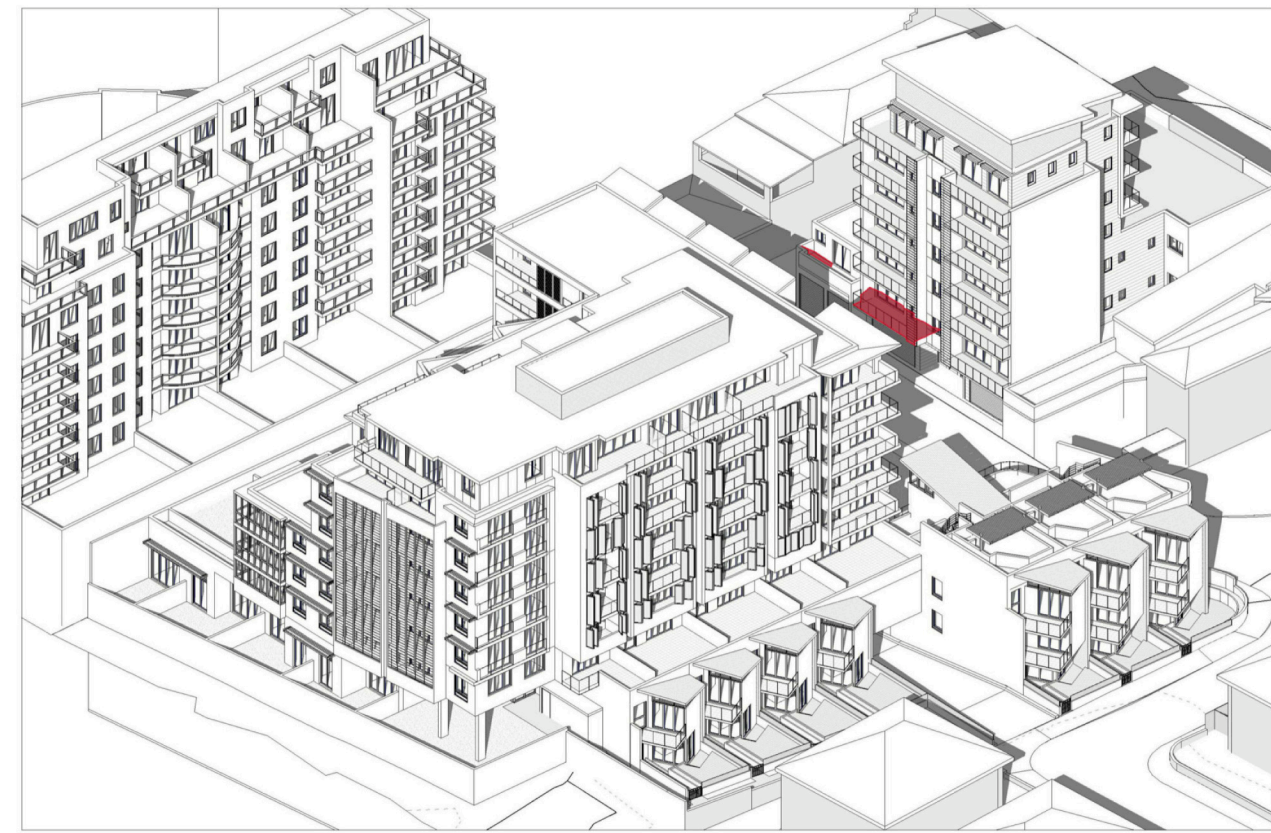


8 3D View 1:00 pm

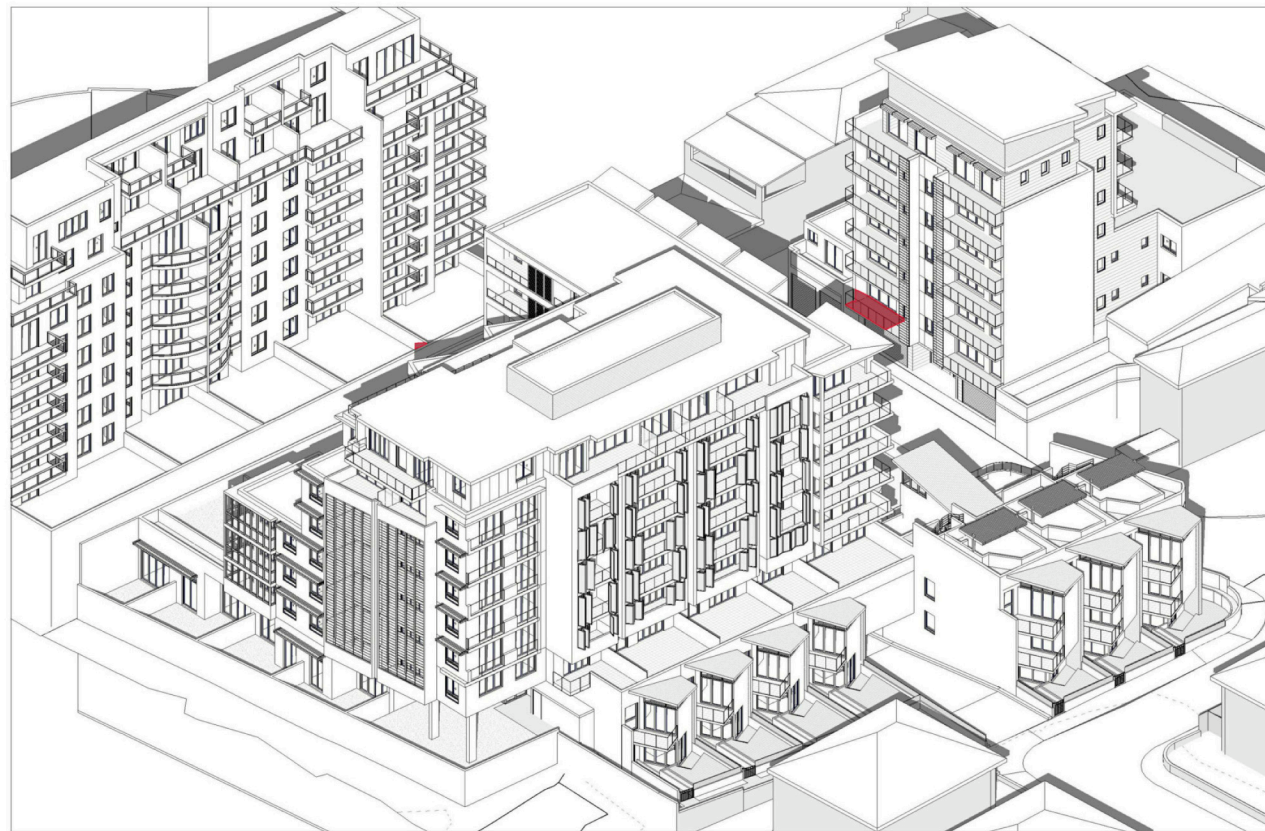


9 3D View 1:15 pm

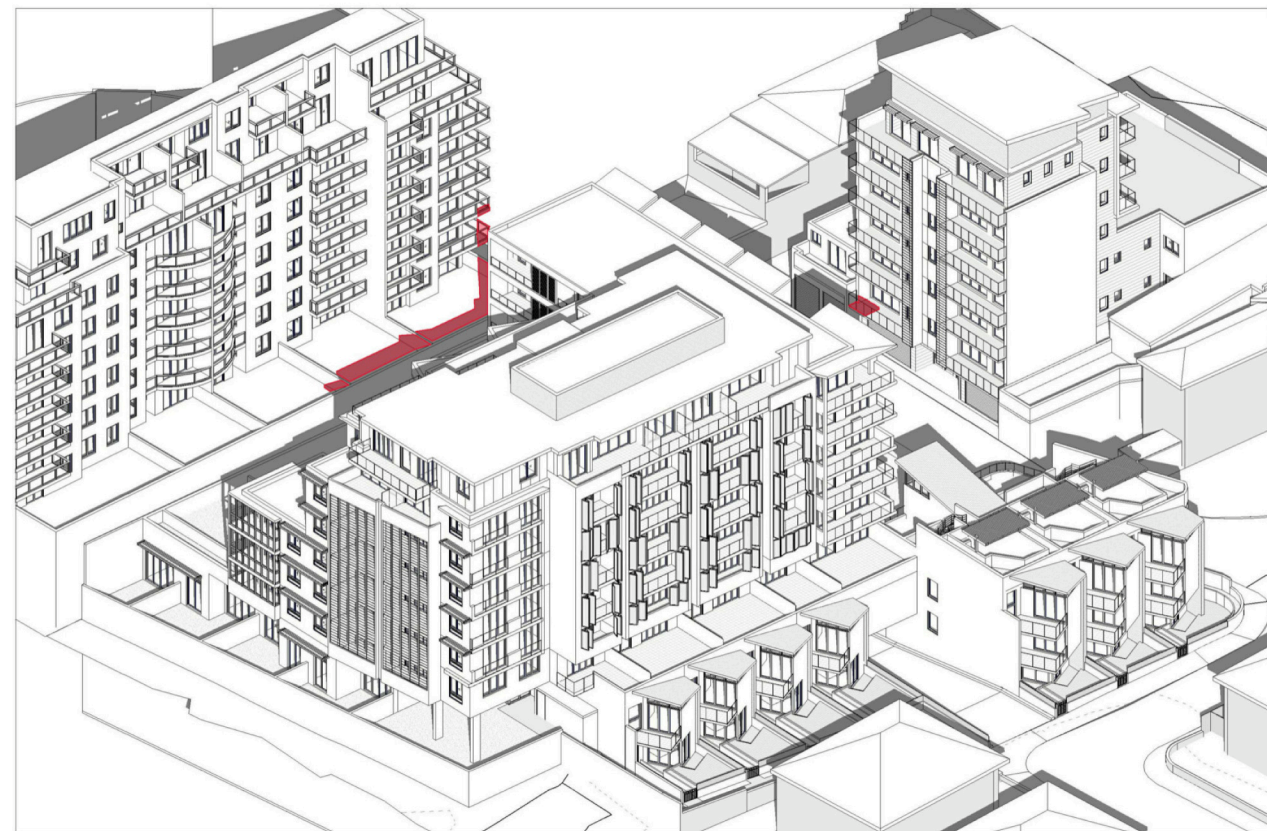

10 3D View 1:30 pm

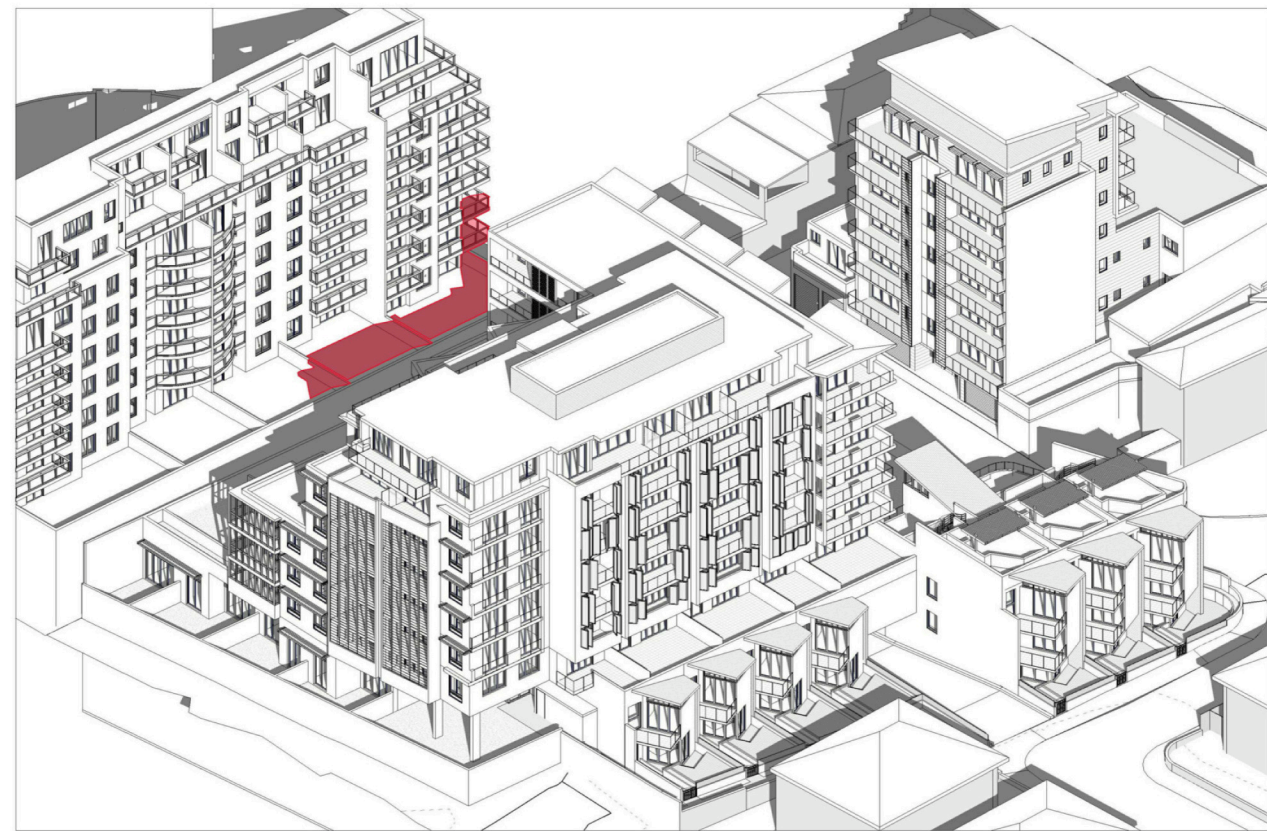

11 3D View 1:45 pm

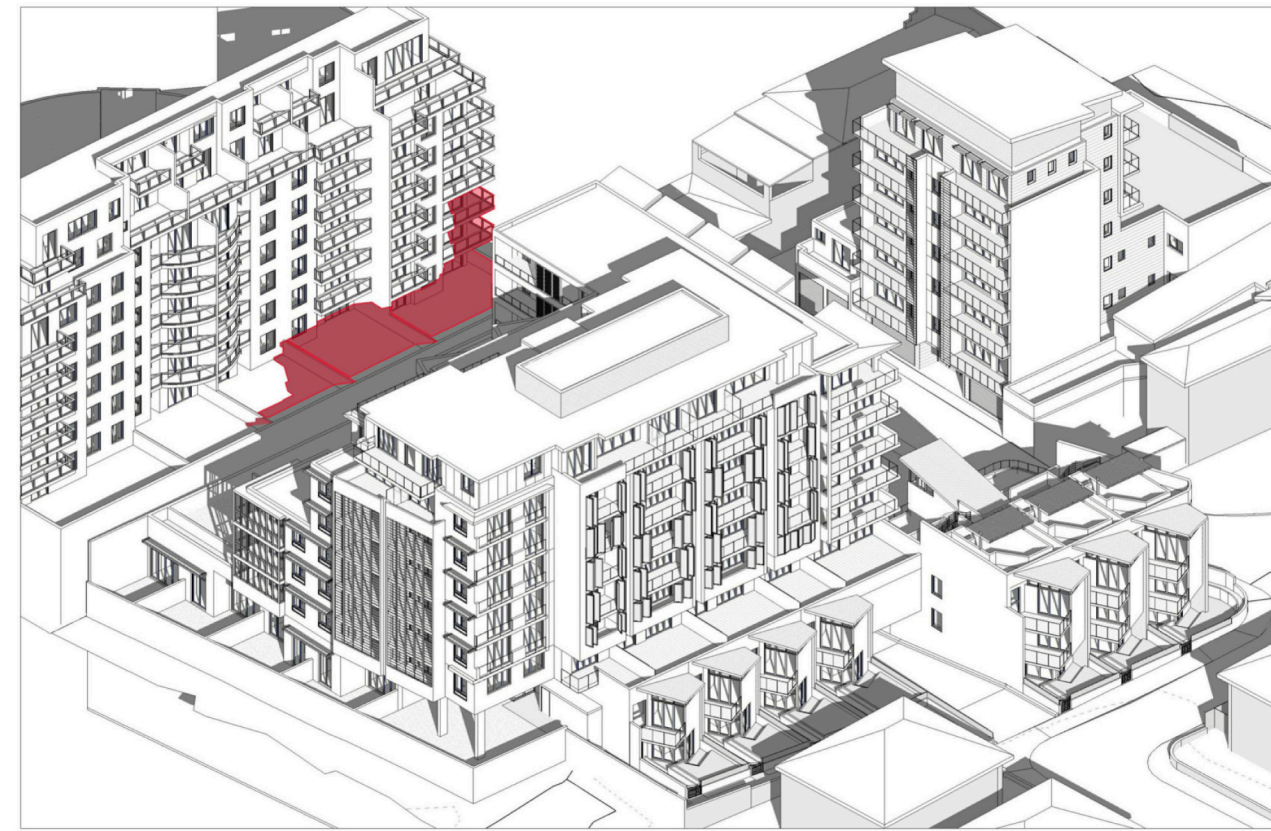

12 3D View 2:00 pm



13 3D View 2:15 pm



14 3D View 2:30 pm



15 3D View 2:45 pm



16 3D View 3:00 pm

Proposed Development
Additional Shadow

ISSUE FOR DA SUBMISSION
AMENDMENT
21/11/14
DATE
--
REV

h3 architects
sydney

2/1 748 george street
sydney nsw 2000 australia
t. 02 9281 5511

e. info@h3architects.com.au
w. www.h3architects.com.au

principal architect:
louis a. chow reg. no. 6495

TSANG & LEE architects pty ltd
t/a h3 architects
a.c.n. 001 923 404

architecture interior graphics

PROJECT:
Proposed Mixed Use Development
AT: 5 Markham Place, 7&9 Cavill Avenue, Ashfield
CLIENT
Ganghui Pty Ltd

DRAWING TITLE
Shadow Diagrams - 02

NORTH POINT: DATE: OCT 2014
DRAWN: XC
CHECKED BY: GT
SCALE: NTS @ A1

DRAWING NO. REVISION
13015 / DA 4.02 --

Important notes on drawing numbers:
DA - denotes for development application purpose only
S&C - denotes for Section 96 application purpose only
CC - denotes for construction certificate purpose only
TD - denotes for tendering purpose only
CN - denotes for construction only
Builder is to check and verify all dimensions onsite, including all tolerances for fitting, fixtures and appliances.
Figure dimensions take precedence over scaled dimensions.
Builder is to notify any discrepancies immediately to the architect prior to the commencement of works.
Do not scale drawings.
This drawings document may be copyrighted, any unauthorised reproductions, alterations and/or usage is not permitted.
Contact architect for copyright release.

DA SUBMISSION ONLY
NOT FOR CONSTRUCTION

PAPERWORK 2011/2014 2:11:05 PM