


LAWSON ROAD

MARTIN RD

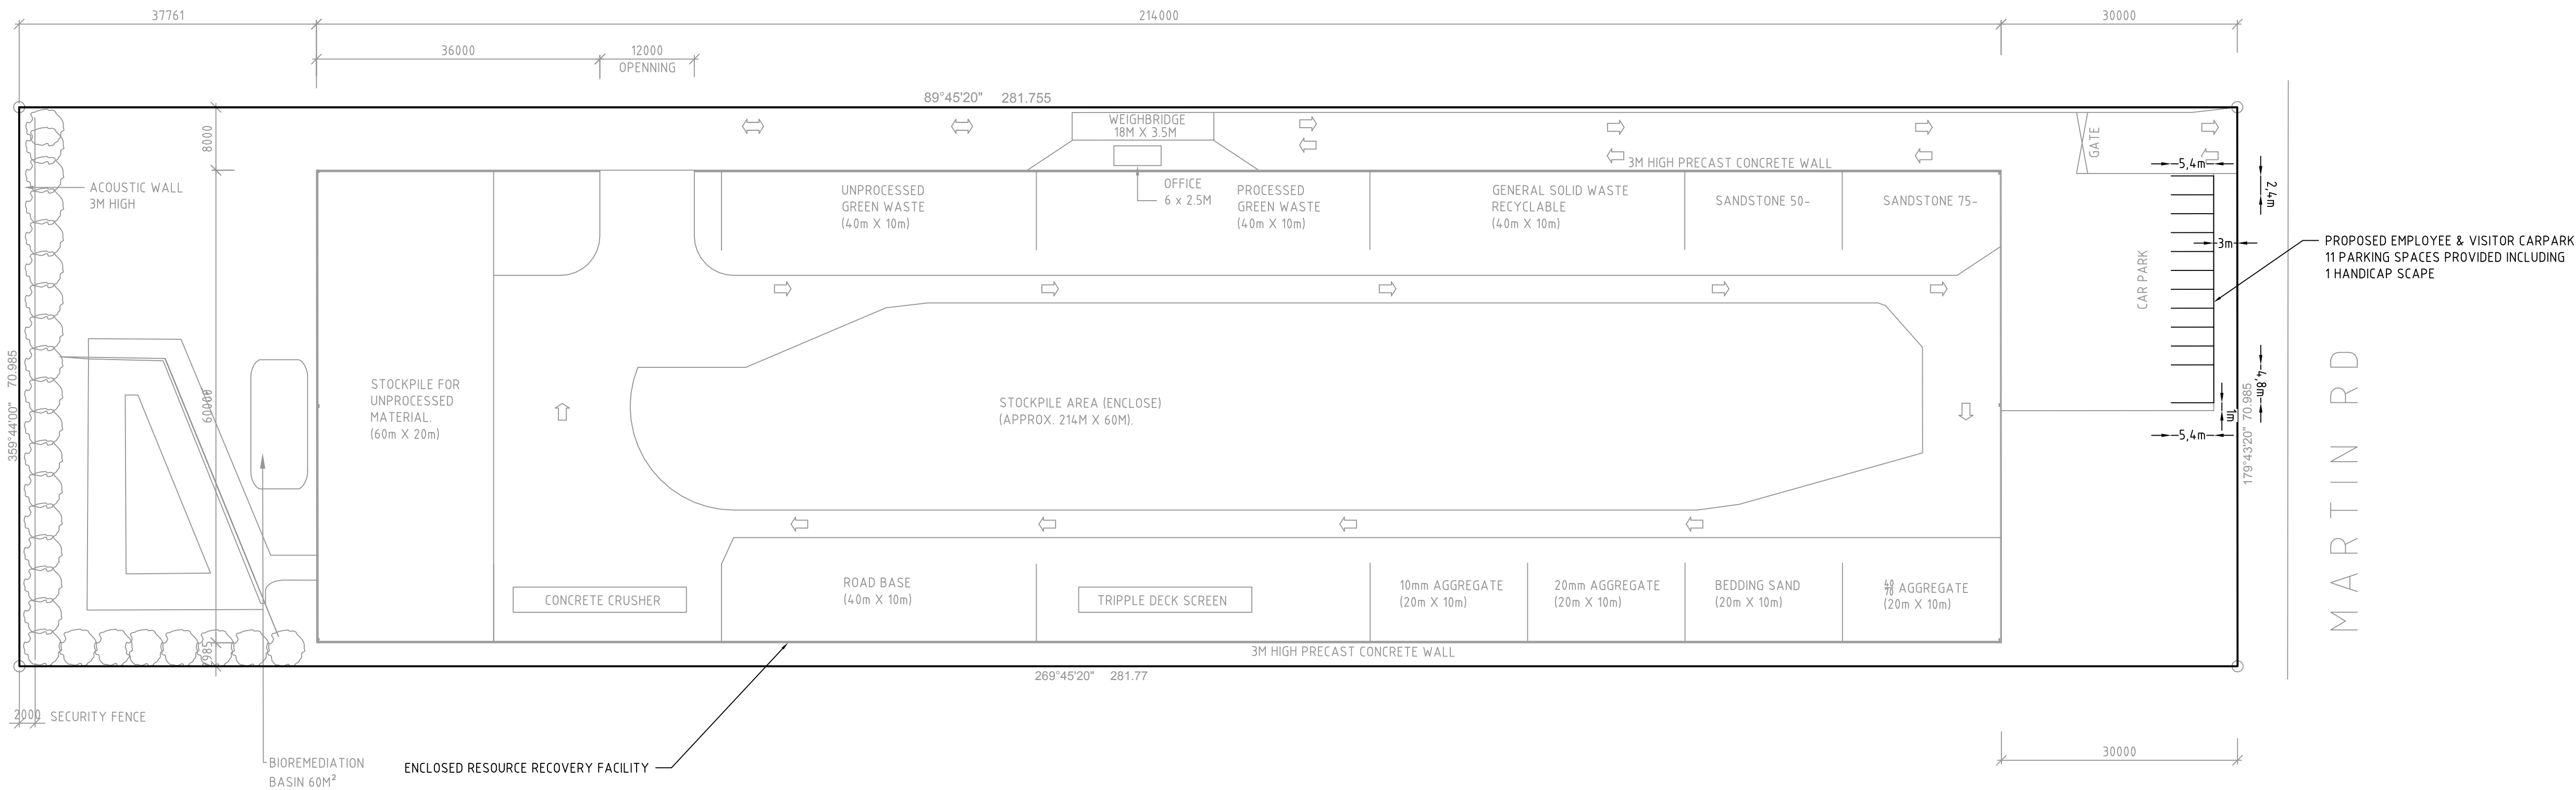


NOTE:
- SITE PLAN PROVIDED BY CASTLEAGE DRAFTING SERVICE
- REFER TO HLS LANDSCAPE ARCHITECT PLAN FOR PLANTING DETAILS

KEY
SITE BOUNDARY

DEVELOPMENT APPLICATION

REV	DESCRIPTION	DATE	DRAWN	DESIGNED	CHECKED	APPRVD
D	DIMENSIONS ADDED	09/05/2017	AW	AW	TH	
C	REVISED LAYOUT PLAN	08/05/2017	AW	AW	TH	
B	REVISED LAYOUT PLAN	04/05/2017	AW	AW	TH	
A	INITIAL RELEASE	04/05/2017	AW	AW	TH	

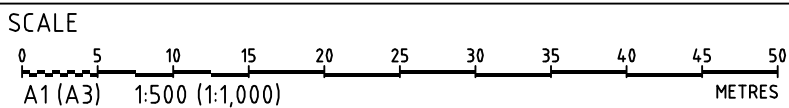

GRID	DATUM	PROJECT MANAGER	CLIENT
MGA	mAHD	JF	PRECISE PLANNING
DISCLAIMER & COPYRIGHT This plan must not be used for construction unless signed as approved by principal certifying authority. All measurements in millimetres unless otherwise specified. This drawing must not be reproduced in whole or part without prior written consent of Martens & Associates Pty Ltd. (C) Copyright Martens & Associates Pty Ltd			



PROJECT NAME/PLANSET TITLE
TRAFFIC & PARKING SERVICES CONCEPT INTERNAL ROADWORKS 25 MARTIN ROAD, BADGERYS CREEK, NSW LOT 1 DP 611519



Consulting Engineers
Environment
Water
Geotechnical
Civil


Suite 201, 20 George St, Hornsby, NSW 2077 Australia Phone: (02) 9476 9999 Fax: (02) 9476 8767
Email: mail@martens.com.au Internet: www.martens.com.au

DRAWING TITLE				
DEVELOPMENT OVERVIEW PLAN				
PROJECT NO.	PLANSET NO.	RELEASE NO.	DRAWING NO.	REVISION
P1404242	PS02	R04	PS02-A050	D

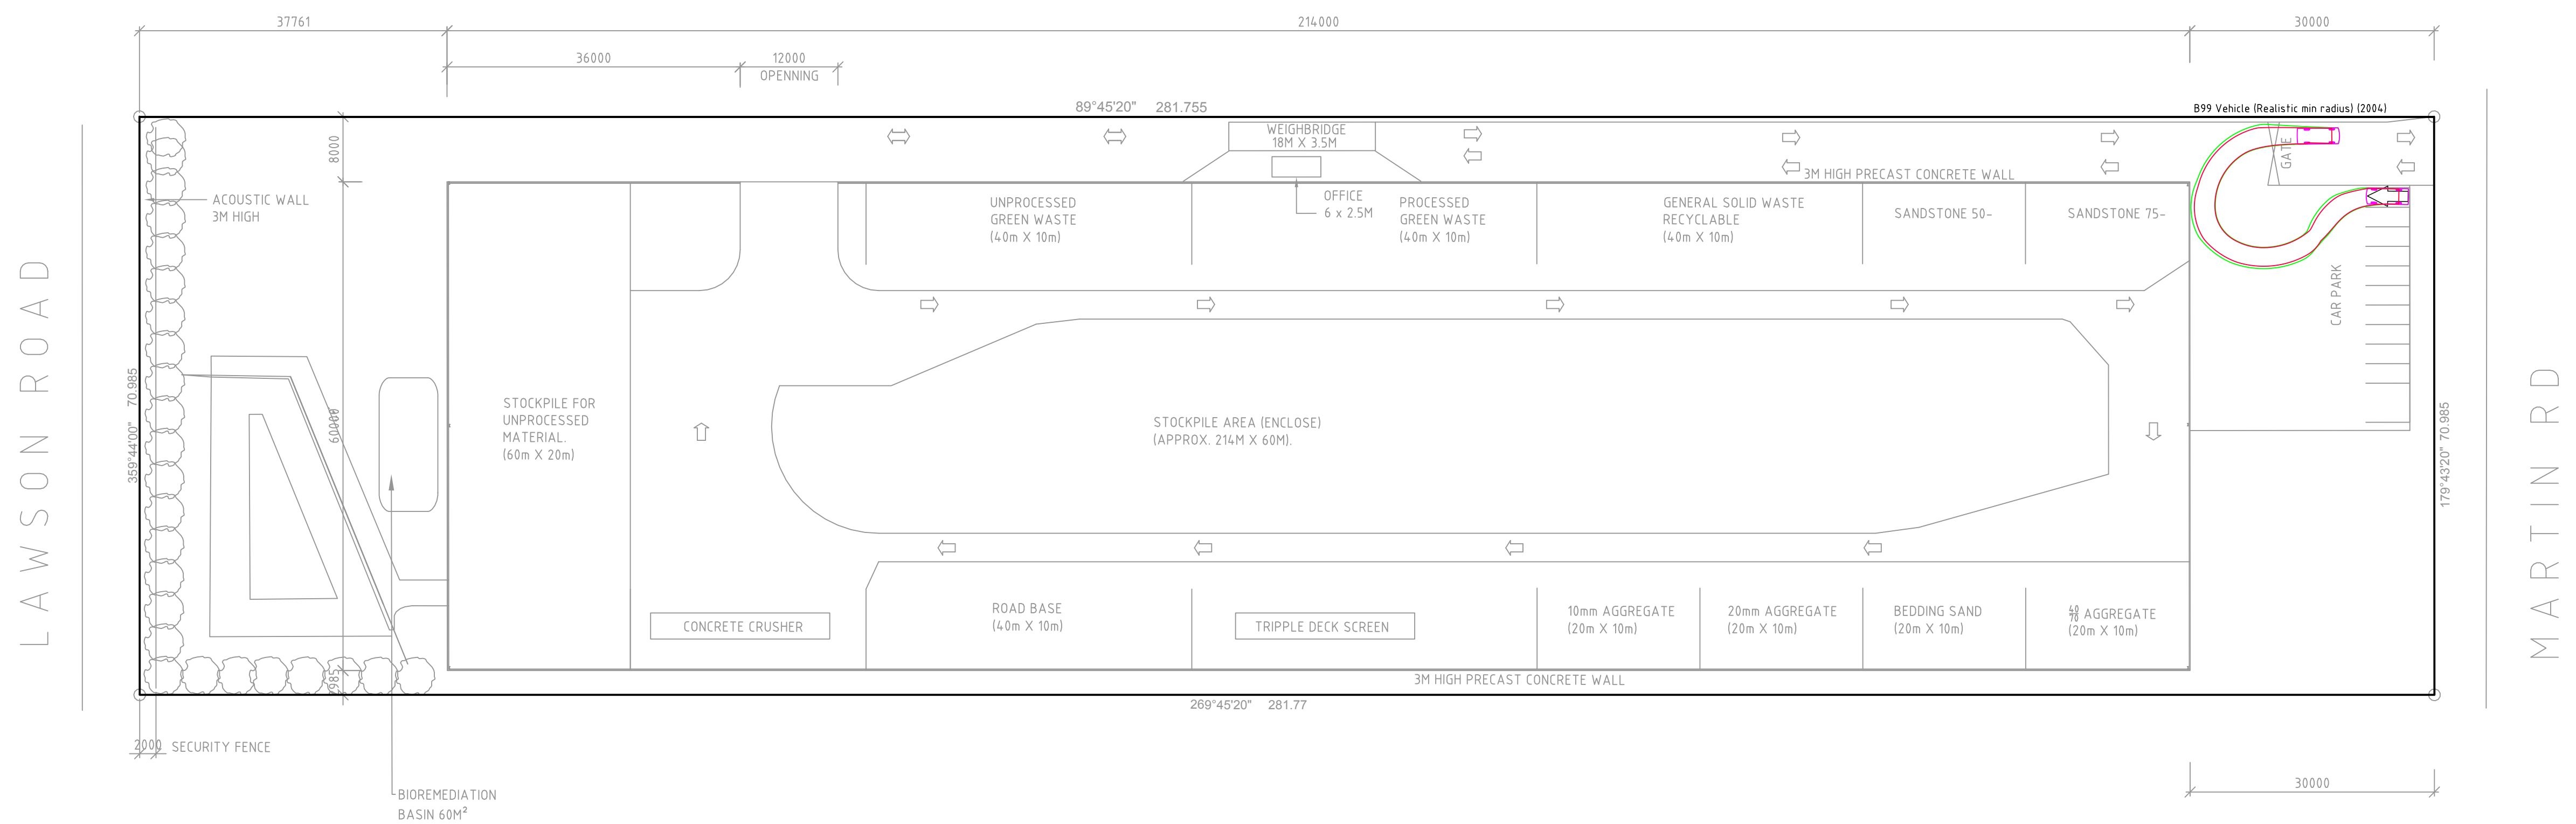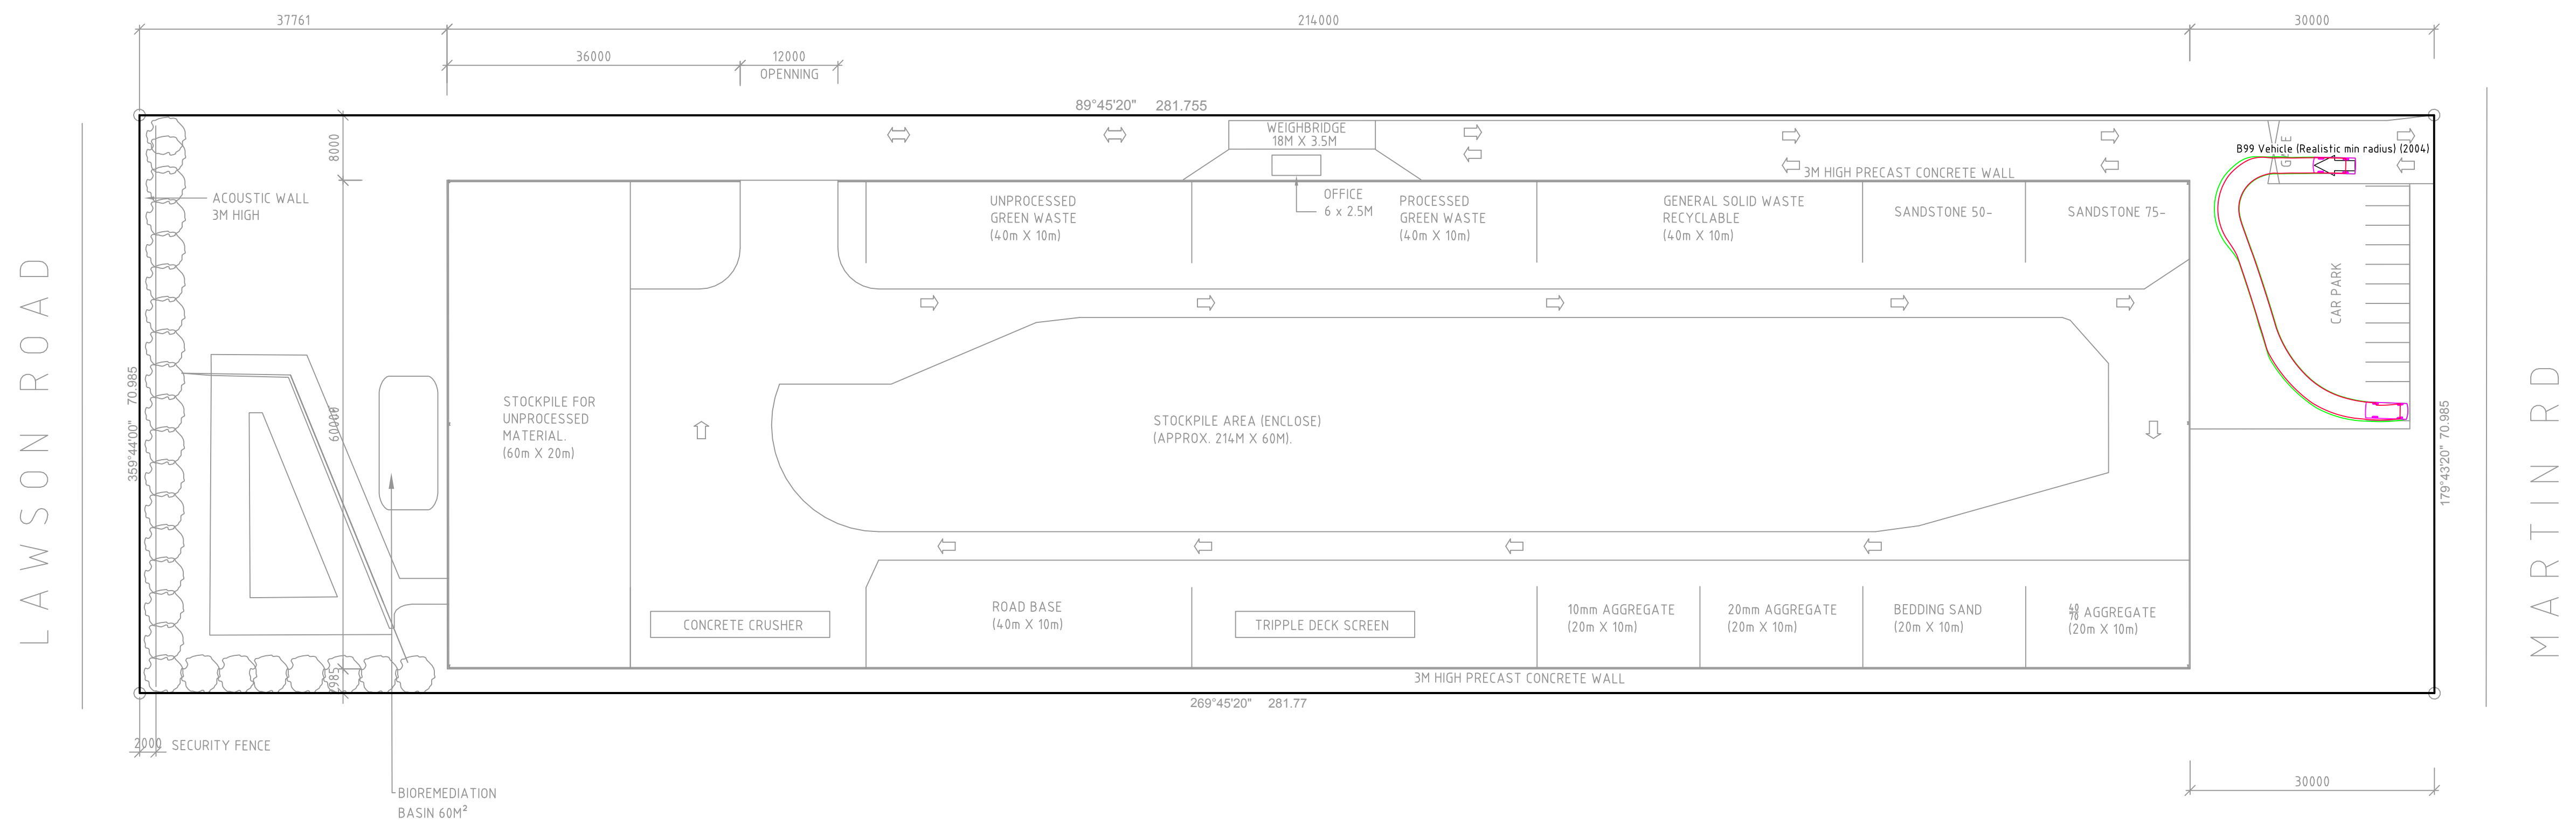

NOTE:
- SWEEP PATHS BASED ON AV AND B99 VEHICLES IN ACCORDANCE WITH AS2890.1 AND AS2890.2

REV	DESCRIPTION	DATE	DRAWN	DESIGNED	CHECKED	APPRVD
C	REVISED LAYOUT PLAN	08/05/2017	AW	AW	TH	
B	REVISED LAYOUT PLAN	04/05/2017	AW	AW	TH	
A	INITIAL RELEASE	04/05/2017	AW	AW	TH	

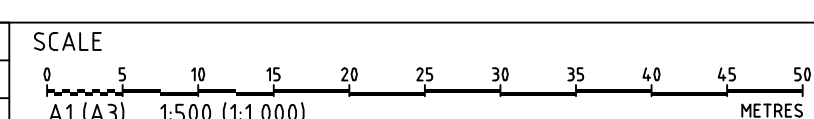

GRID	DATUM	PROJECT MANAGER
MGA	mAHD	JF
<p>DISCLAIMER & COPYRIGHT</p> <p>This plan must not be used for construction unless signed as approved by principal certifying authority.</p> <p>All measurements in millimetres unless otherwise specified.</p> <p>This drawing must not be reproduced in whole or part without prior written consent of Martens & Associates Pty Ltd.</p> <p>(C) Copyright Martens & Associates Pty Ltd</p>		

CLIENT	PRECISE PLANNING
PROJECT NAME/PLANSET TITLE	TRAFFIC & PARKING SERVICES CONCEPT INTERNAL ROADWORKS 25 MARTIN ROAD, BADGERS CREEK, NSW LOT 1 DP 611519

martens
 & Associates Pty Ltd

Consulting Engineers

Environment
 Water
 Geotechnical
 Civil


Suite 201, 20 George St, Hornsby, NSW 2077 Australia Phone: (02) 9476 9999 Fax: (02) 9476 8767
 Email: mail@martens.com.au Internet: www.martens.com.au

DRAWING TITLE				
SWEEP PATH ANALYSIS SHEET 2				
PROJECT NO.	PLANSET NO.	RELEASE NO.	DRAWING NO.	REVISION
P1404242	PS02	R04	PS02-DZ01	C



DEVELOPMENT APPLICATION



PROPOSED RECYCLED
CONCRETE OR CRUSHED
SANDSTONE PAVEMENT

TB	GIVE WAY LINE (USED WITH SIGNS)		WHITE	NOT REQUIRED	-	-
----	---------------------------------	---------------------------------------------------------------------------------------	-------	--------------	---	---

DEVELOPMENT APPLICATION

REV	DESCRIPTION	DATE	DRAWN	DESIGNED	CHECKED	APPROVD	SCALE	GRID	DATUM	PROJECT MANAGER	CLIENT	 <p>martens & Associates Pty Ltd</p> <p>Consulting Engineers Environment Water Geotechnical Civil</p> <p>Suite 201, 20 George St, Hornsby, NSW 2077 Australia Phone: (02) 9476 9999 Fax: (02) 9476 8767 Email: mail@martens.com.au Internet: www.martens.com.au</p>	DRAWING TITLE PAVEMENT, SIGNAGE & LINEMARKING PLAN
C	REVISED LAYOUT PLAN	08/05/2017	AW	AW	TH		 <p>A1 (A3) 1:500 (1:1,000)</p>	MGA	mAHD	JF	PRECISE PLANNING		
B	REVISED LAYOUT PLAN	04/05/2017	AW	AW	TH			DISCLAIMER & COPYRIGHT This plan must not be used for construction unless signed as approved by principal certifying authority. All measurements in millimetres unless otherwise specified. This drawing must not be reproduced in whole or part without prior written consent of Martens & Associates Pty Ltd (C) Copyright Martens & Associates Pty Ltd	PROJECT NAME/PLANSET TITLE TRAFFIC & PARKING SERVICES CONCEPT INTERNAL ROADWORKS				
A	INITIAL RELEASE	04/05/2017	AW	AW	TH				25 MARTIN ROAD, BADGERYS CREEK, NSW LOT 1 DP 611519				
A1 / A3 LANDSCAPE (A1/LC_V02.0.00)													PROJECT NO. PLANSET NO. RELEASE NO. DRAWING NO. REVISION P1404242 PS02 R04 PS02-G400 C

DRAWING ID: P1404242-PS02-R04-G400