



IMPORTANT NOTES:  Do not scale from drawings. All dimensions shall be checked on site before commencement of work. All discrepancies shall be brought to the attention of the Architect. Larger scale drawings and written dimensions take precedence. This drawing is copyright and the property of the author, and must not be retained, copied or used without the express authority of MARCHESE PARTNERS INTERNATIONAL PTY. LTD.	REVISION	DATE	DESCRIPTION	BY																		
	A	2015.10.22	DA SUBMISSION	EBC																		
	B	2016.05.03	DA SUBMISSION	PL																		
<div><div>marchesepartners</div><div>Marchese Partners International Pty Ltd Level 1, 53 Walker Street, North Sydney, NSW 2060, Australia P +61 2 9922 4375 F +61 2 9929 5786 E info@marchesepartners.com.au www.marchesepartners.com.au Sydney · Brisbane · Canberra · Melbourne · Adelaide · Perth Kuala Lumpur · Auckland ABN 20 098 552 151</div></div>										CLIENT GROCON					DRAWING TITLE HERITAGE FACADE DETAIL 02							
										PROJECT PROPOSED RESIDENTIAL APARTMENTS 30-42 OXFORD STREET EPPING NSW 2121					SCALE 1:100 @ A1 1:200 @A3		DATE 03/05/2016		DRAWN PL		CHECKED EBC	
										JOB 15049					DRAWING DA 7.02					REVISION B		

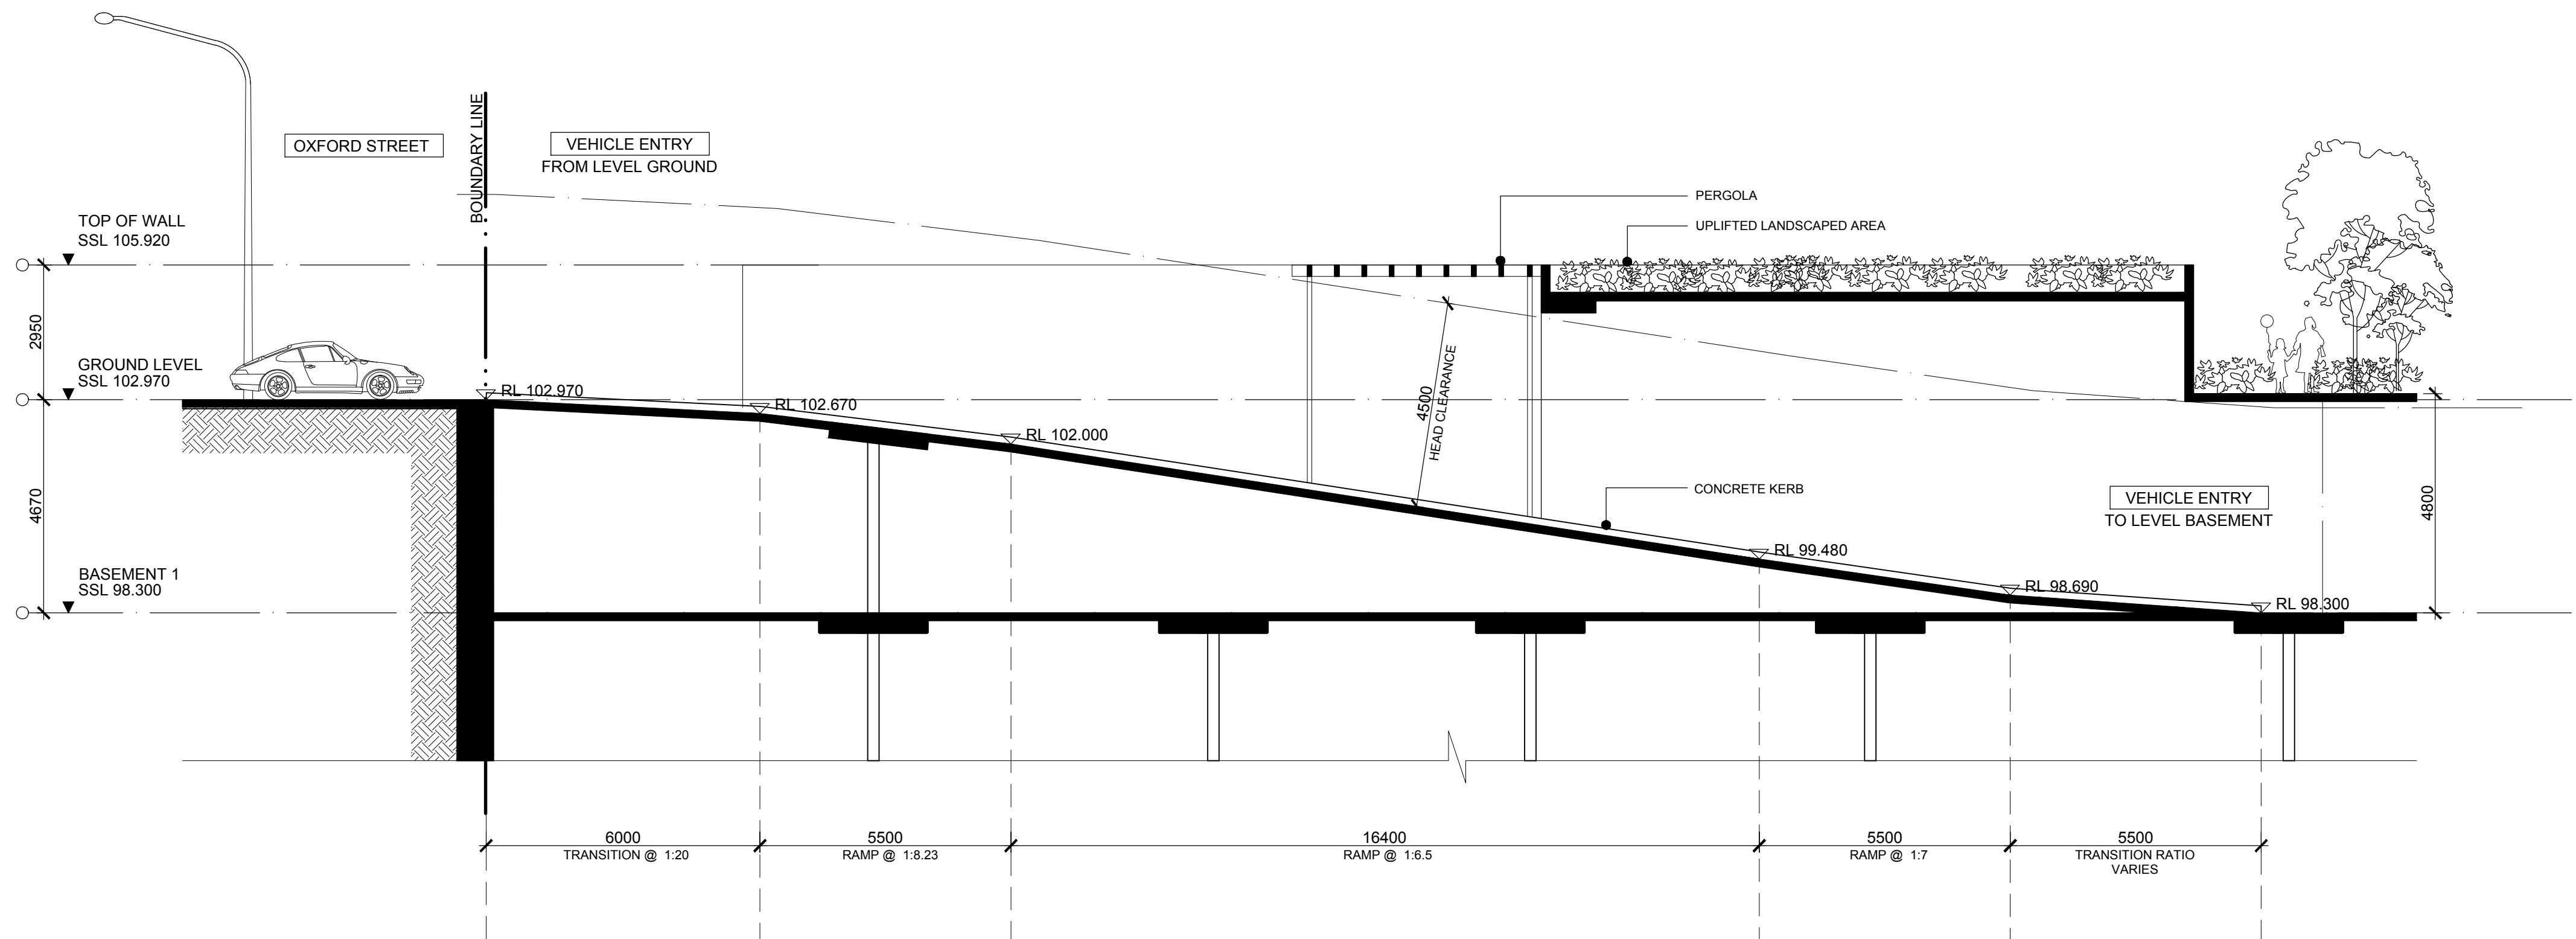


<b>IMPORTANT NOTES:</b> Do not scale from drawings. All dimensions shall be checked on site before commencement of work. All discrepancies shall be brought to the attention of the Architect. Larger scale drawings and written dimensions take precedence. This drawing is copyright and the property of the author, and must not be retained, copied or used without the express authority of MARCHESE PARTNERS INTERNATIONAL PTY. LTD.	REVISION	DATE	DESCRIPTION	BY
	A	2015.10.22	DA SUBMISSION	EBC
	B	2016.05.03	DA SUBMISSION	SS
<div><div><div>marchesepartners</div><div>Marchese Partners International Pty Ltd Level 1, 53 Walker Street, North Sydney, NSW 2060, Australia P +61 2 9922 4375 F +61 2 9929 5786 E info@marchesepartners.com.au www.marchesepartners.com.au Sydney • Brisbane • Canberra • Melbourne • Adelaide • Perth Kuala Lumpur • Auckland ABN 20 098 552 151</div></div></div>				
<div><div>CLIENT GROCON</div><div>PROJECT PROPOSED RESIDENTIAL APARTMENTS 30-42 OXFORD STREET EPPING NSW 2121</div></div>				
<div><div>DRAWING TITLE DETAIL DRIVEWAY RAMP SECTION</div><div><div>SCALE 1:100 @A1 1:200 @A3</div><div>DATE 03/05/2016</div><div>DRAWN SS</div><div>CHECKED EBC</div></div><div><div>JOB 15049</div><div>DRAWING DA 7.04</div><div>REVISION B</div></div></div>				




TOWER A  
WEST ELEVATION

 

1. DULUX PAINT COLOUR - *NATURAL WHITE*  
EXTERNAL WALLS, BALCONY BALUSTRADES, SLAB  
EDGES AND SOFFITS

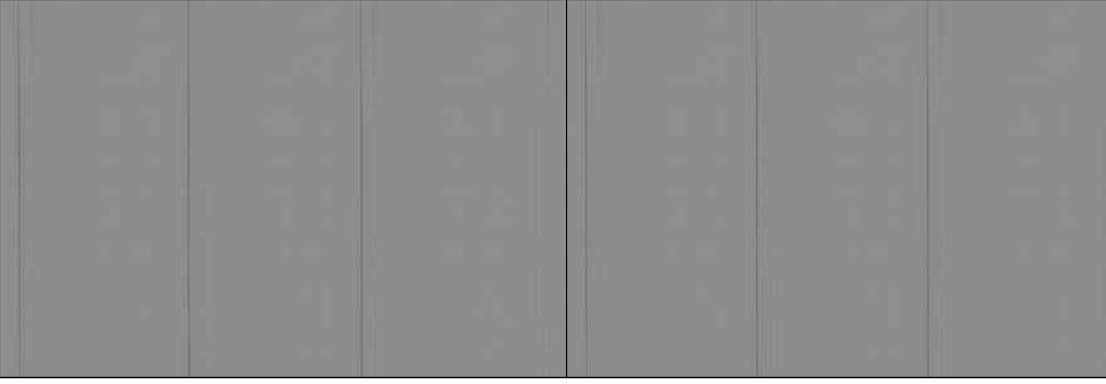


2. **WEATHERGROOVE 150 SMOOTH** -  
DULUX PAINT COLOUR - *WESTERN MYALL*  
EXTERNAL WALLS

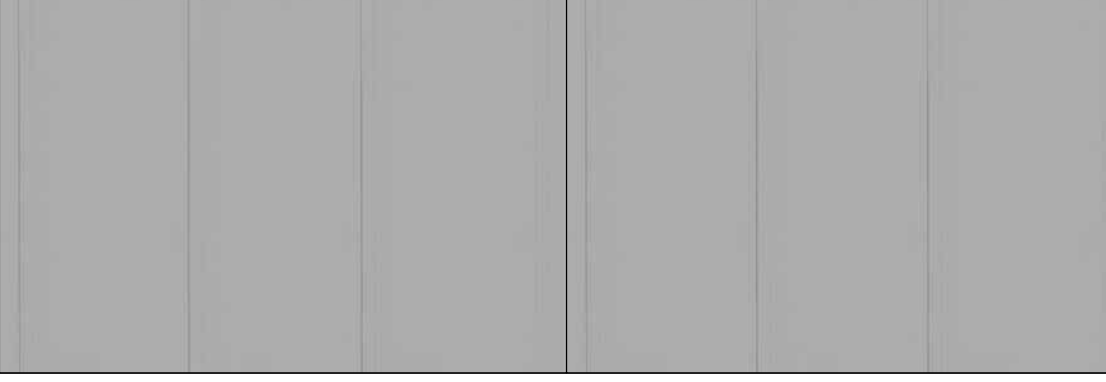

3. **WEATHERGROOVE 150 SMOOTH** -  
DULUX PAINT COLOUR - *TIMELESS GREY*  
EXTERNAL WALLS



4. POWDER COATED ALUMINIUM DULUX COLOUR - *GUNMETAL*  
WINDOW FRAMES, BALUSTRADE FRAMES AND SCREENS

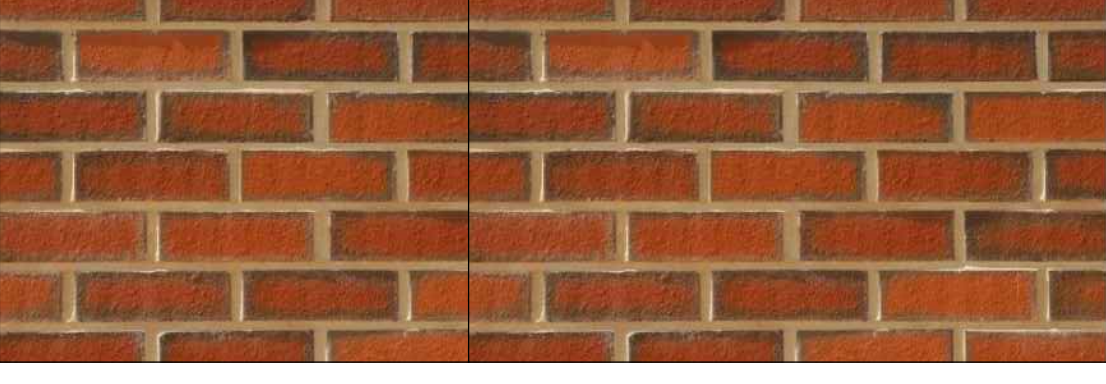

5. FEDERATION BRICK FROM EXISTING BUILDING  
EXTERNAL WALLS



6. TIMBER SLATS - *SPOTTED GUM*  
COURTYARD WALLS



7. FROSTED GLAZING

<b>IMPORTANT NOTES:</b> Do not scale from drawings. All dimensions shall be checked on site before commencement of work. All discrepancies shall be brought to the attention of the Architect. Larger scale drawings and written dimensions take precedence. This drawing is copyright and the property of the author, and must not be retained, copied or used without the express authority of MARCHESE PARTNERS INTERNATIONAL PTY. LTD.	REVISION	DATE	DESCRIPTION	BY
	A	2015.10.22	DA SUBMISSION	EBC
	B	2016.05.03	DA SUBMISSION	PL
<div><div><div>marchesepartners</div><div>Marchese Partners International Pty Ltd Level 1, 53 Walker Street, North Sydney, NSW 2060, Australia P +61 2 9922 4375 F +61 2 9929 5786 E info@marchesepartners.com.au www.marchesepartners.com.au Sydney • Brisbane • Canberra • Melbourne • Adelaide • Perth Kuala Lumpur • Auckland ABN 20 098 552 151</div></div></div>				
CLIENT GROCON			DRAWING TITLE EXTERNAL FINISHES	
PROJECT PROPOSED RESIDENTIAL APARTMENTS 30-42 OXFORD STREET EPPING NSW 2121		SCALE NTS	DATE 03/05/2016	DRAWN PL/ZH
JOB 15049		DRAWING DA 8.00		CHECKED EBC
				REVISION B