


SCALE: 1 : 200

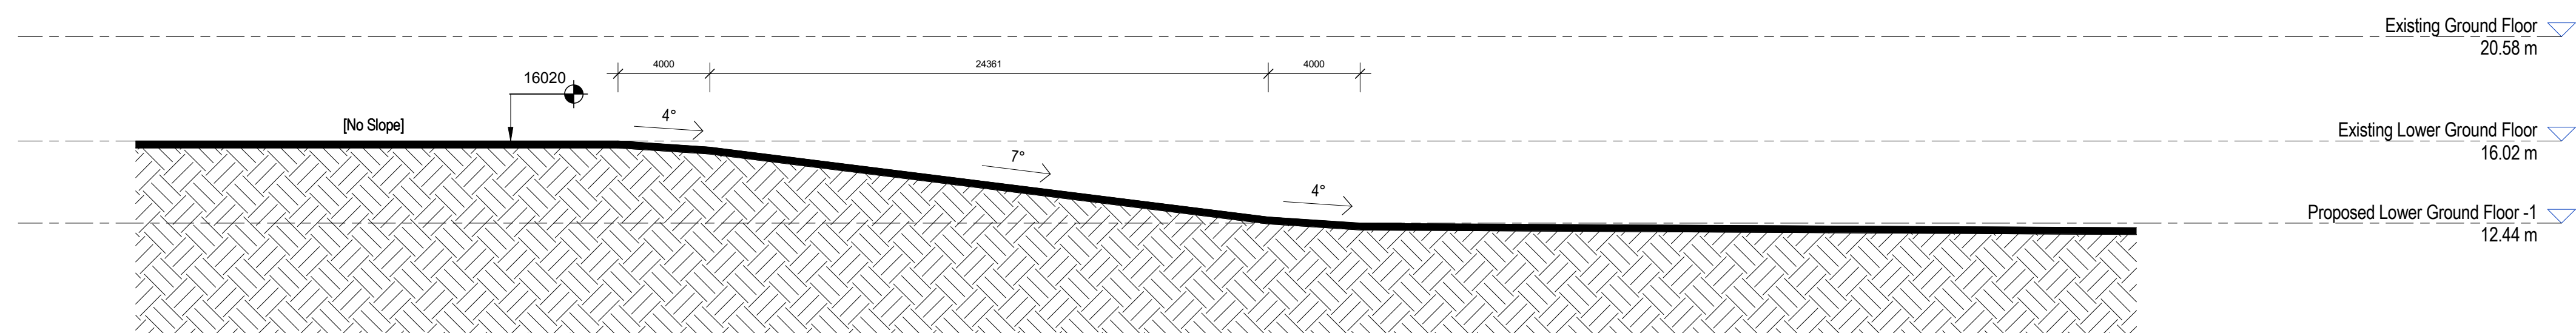

SCALE: 1 : 200

TO BE READ IN CONJUNCTION WITH THE
FOLLOWING DRAWINGS:

Key (Proposed):


	Existing	Tree - Existing
①	1 Person Bedroom	
②	2 Person Bedroom	
④	4 Person Bedroom	


[illegible]

DA


Rev	Revision Description	Date
A	Issue for Accessibility Access	07/12/2015
B	DA Re Issue	08/12/2015
C	DA Drawing Update	04/03/2016
D	DA Drawing Update	12/04/2016
E	DA Submission	27/05/2016
F	Updated Plan Issue	06/06/2016
G	Updated Plan Issue	20/07/2016
H	DA Re-Submission	24/08/2016
I	DA Re-Submission	25/08/2016

Title	Accessibility Access Plan - 42 Fairfax Road Warners Bay
-------	---


Project No	568		
Drawing No	DA-160	Rev	
Scale	As indicated @ A1		

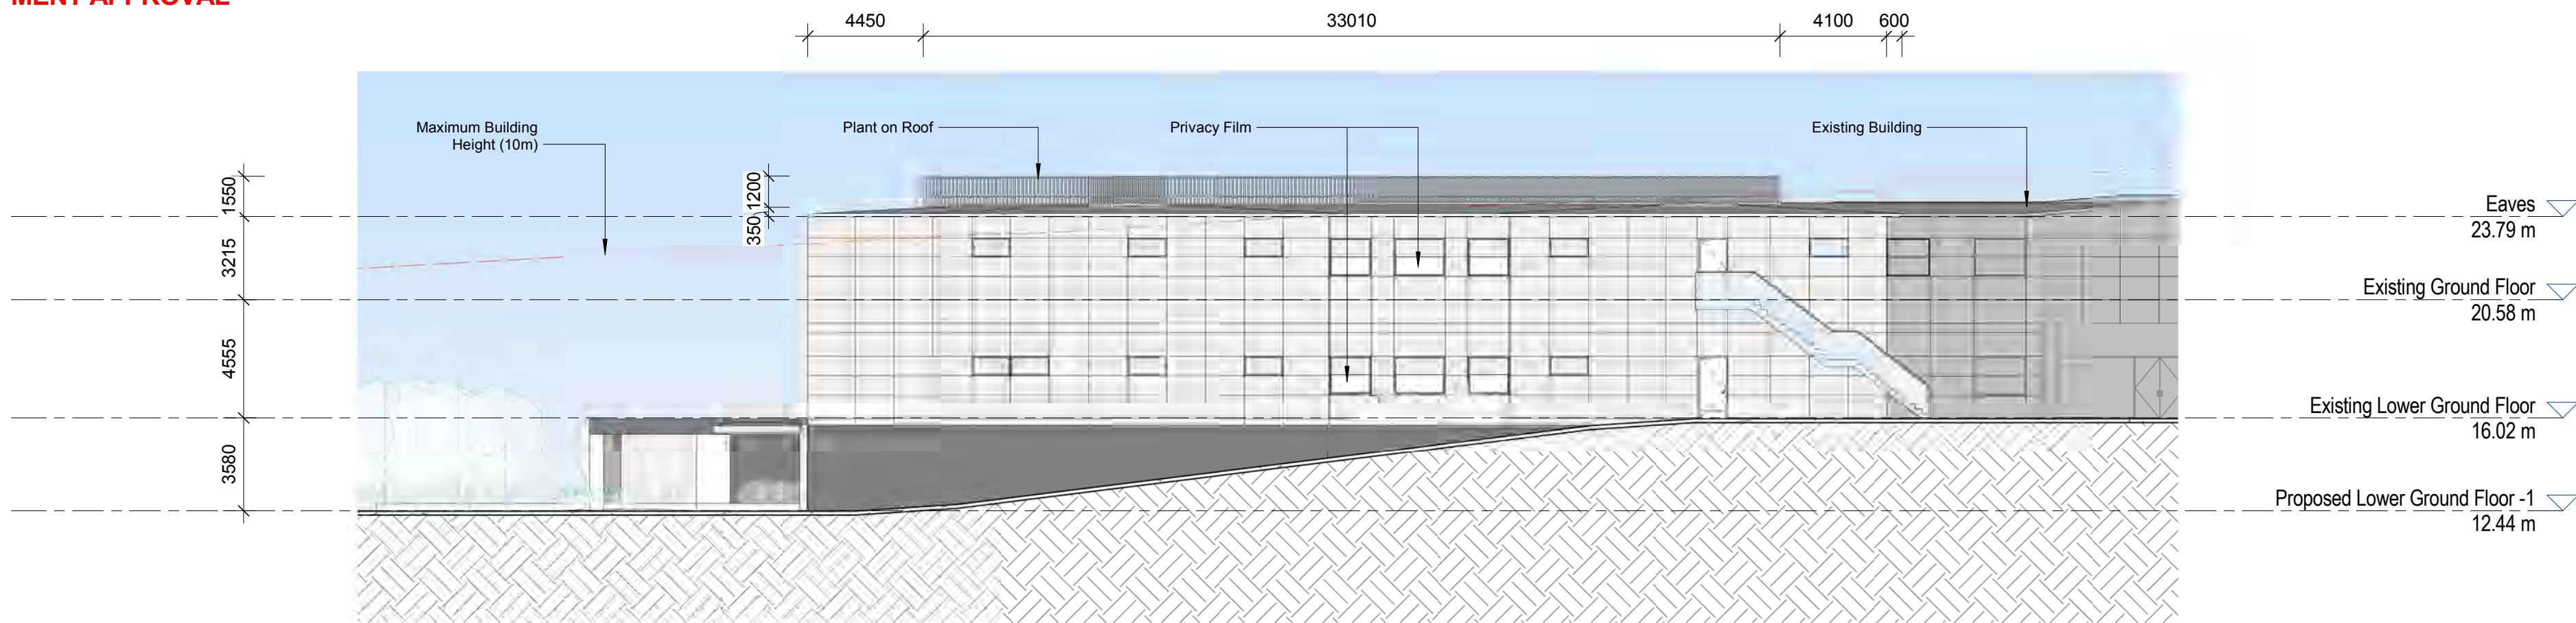


1 North Elevation
SCALE: 1 : 200

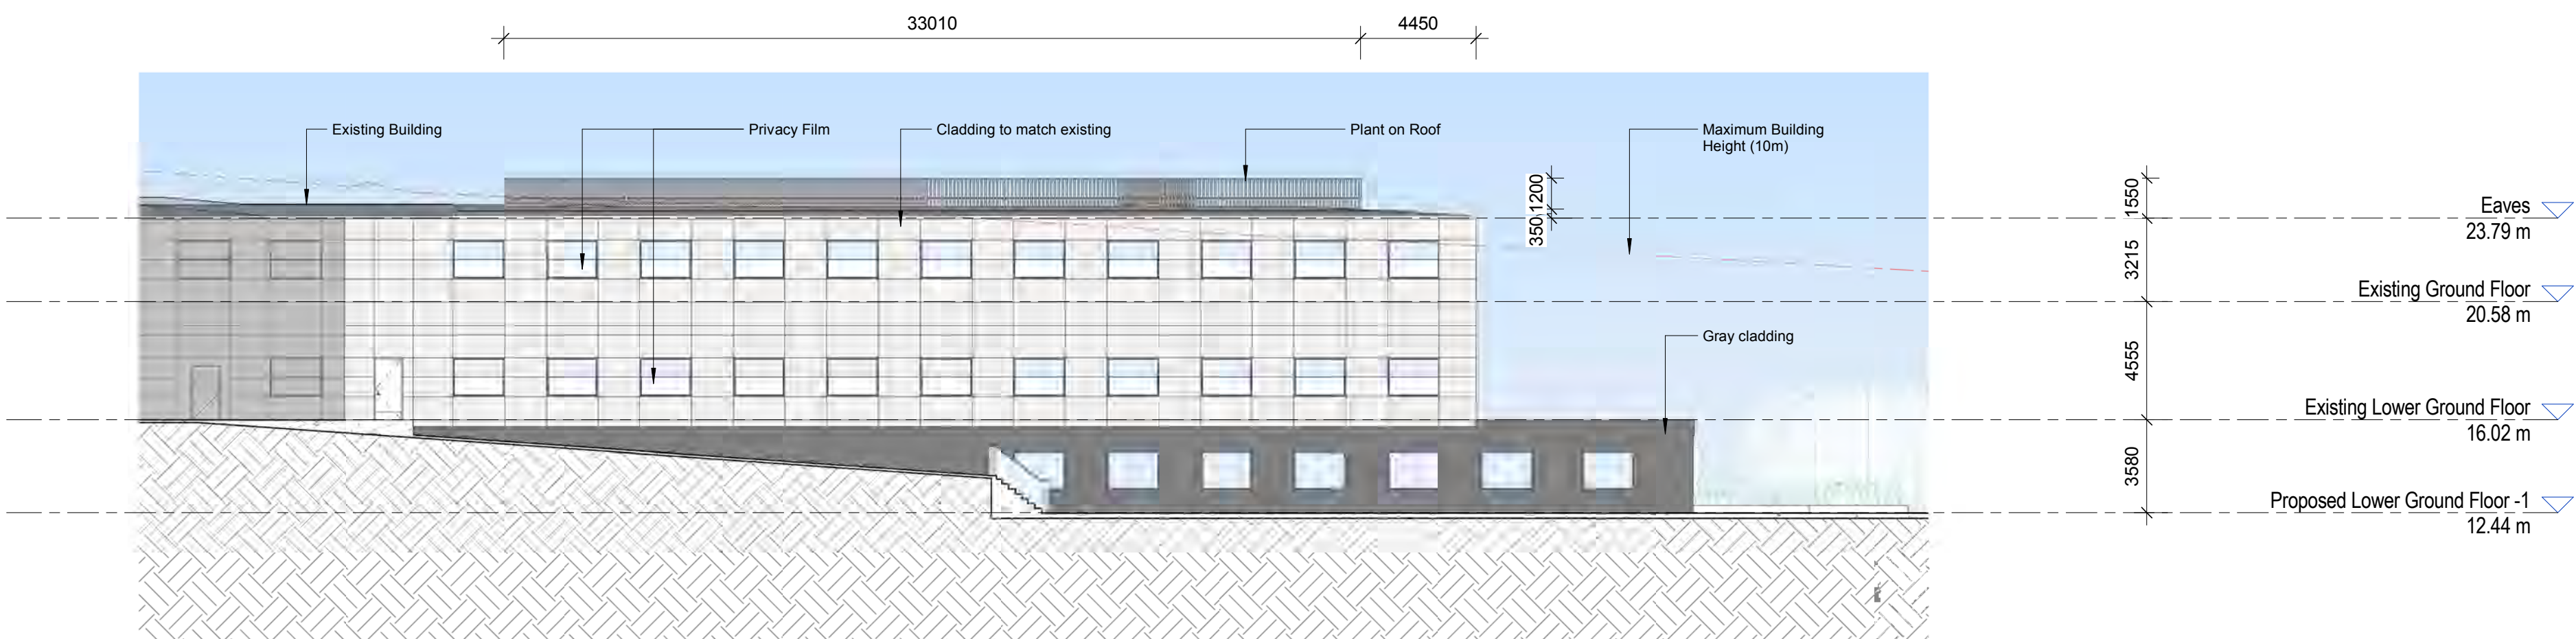

2 South Elevation
SCALE: 1 : 200

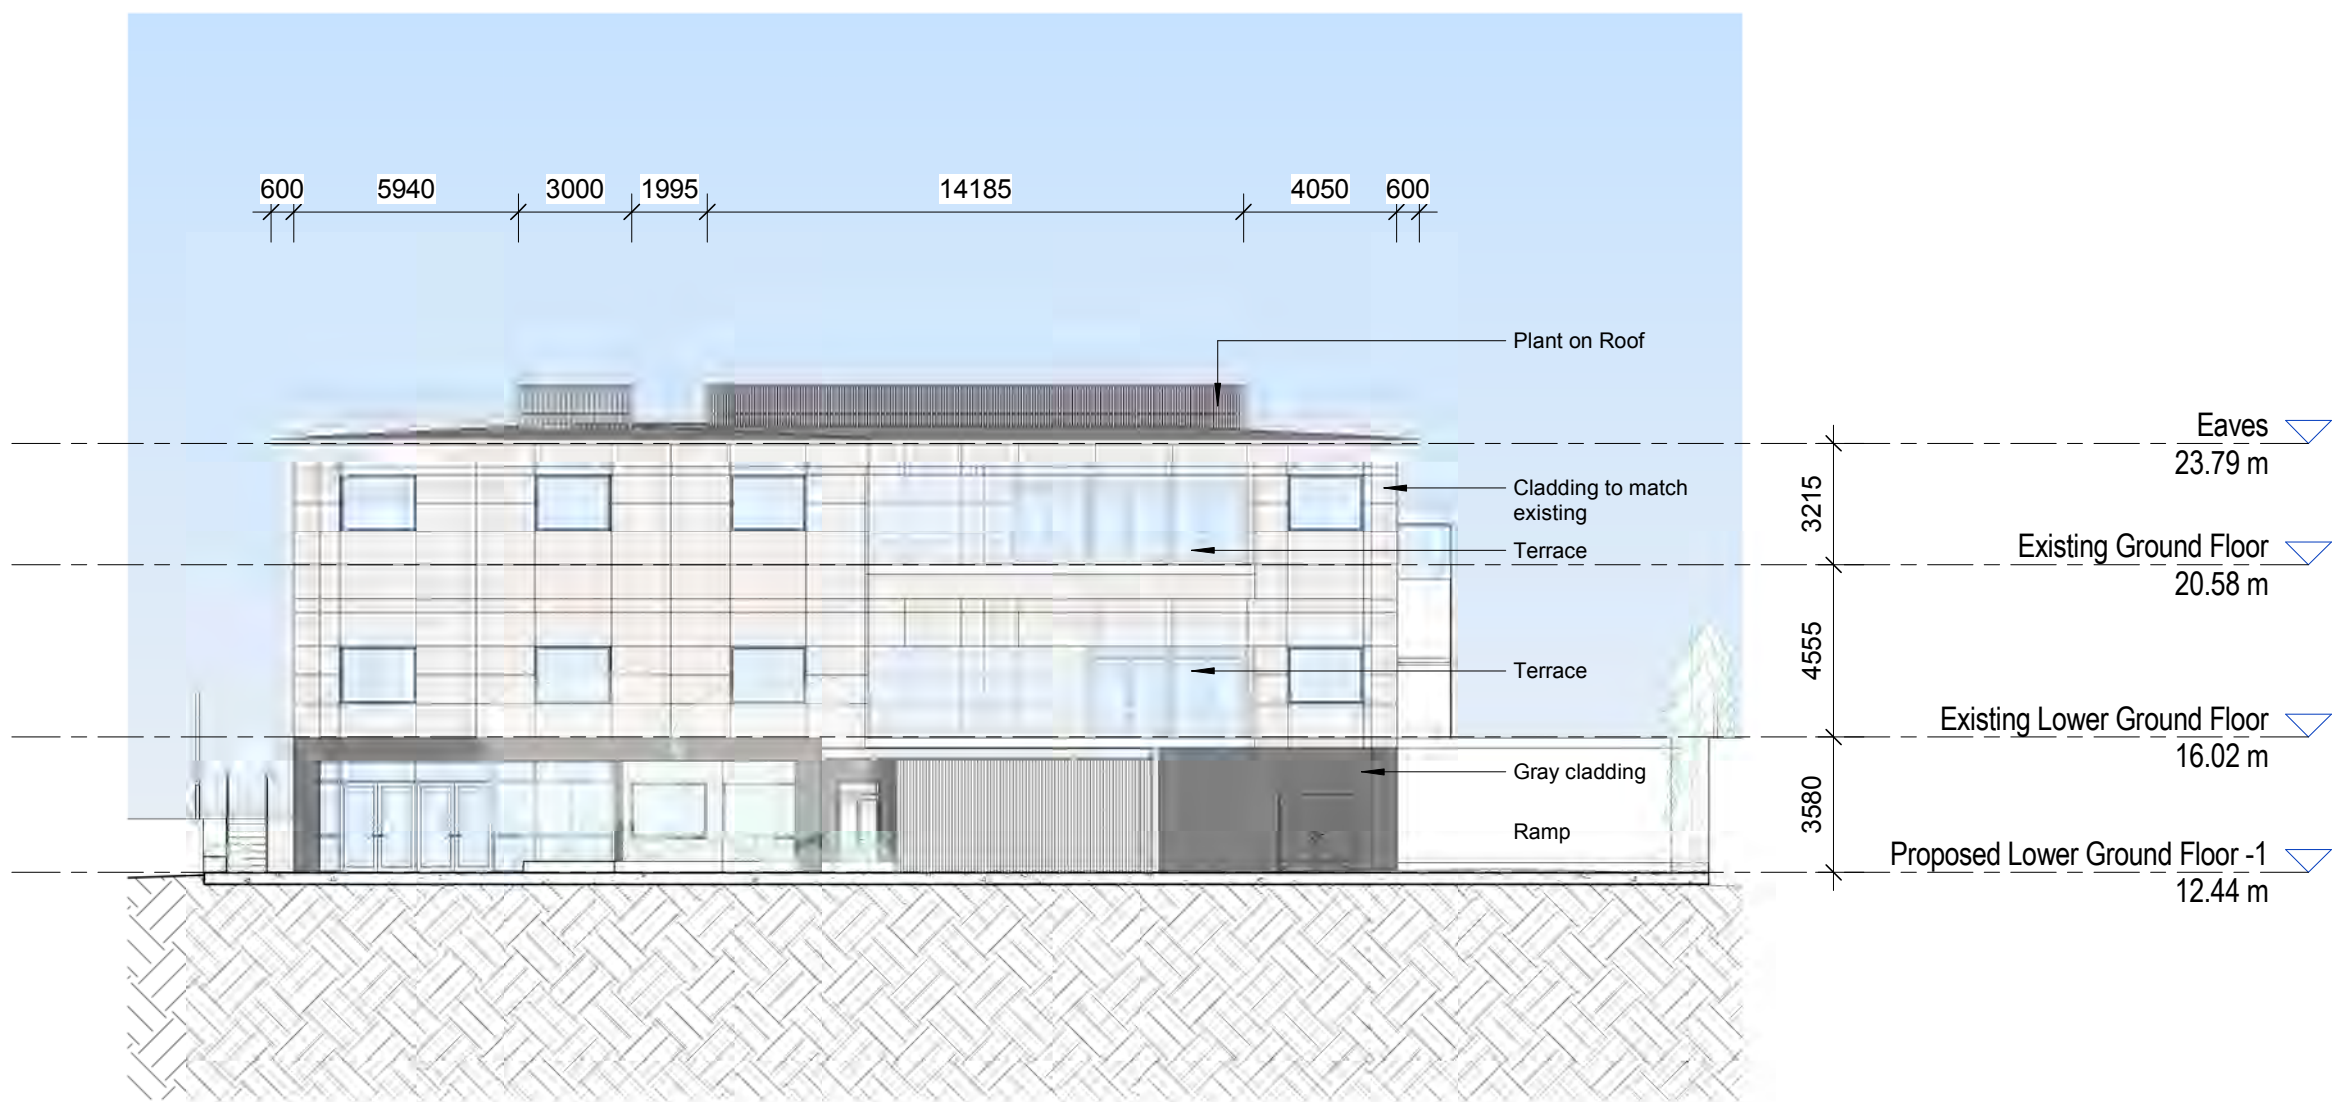

3 East Elevation
SCALE: 1 : 200

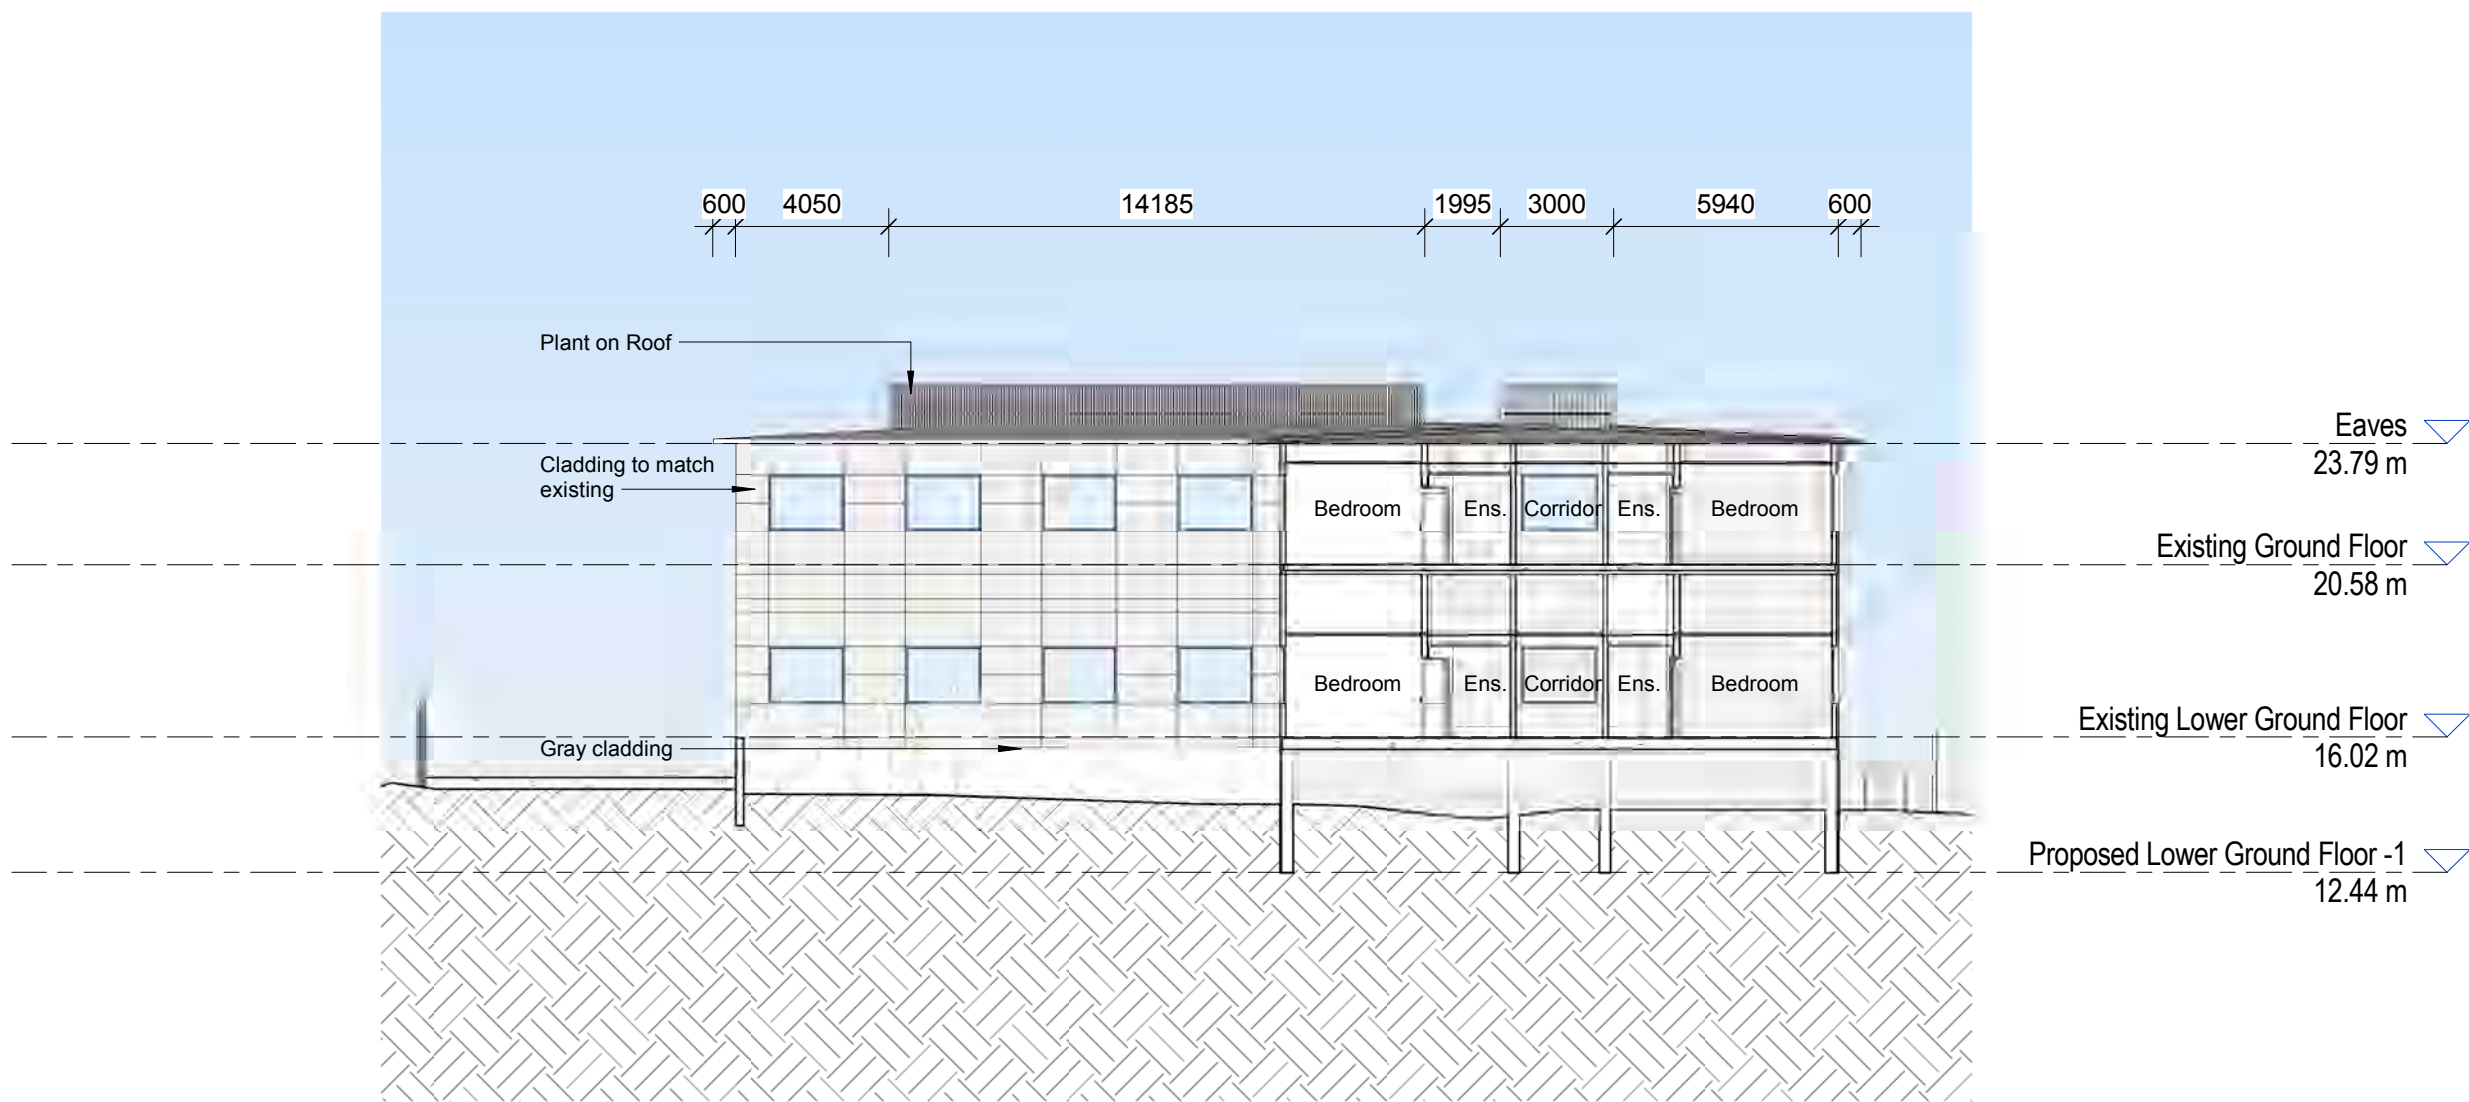

4 West Elevation and Section
SCALE: 1 : 200

ALL WORKS TO BE IN ACCORDANCE WITH THE BUILDING CODE OF AUSTRALIA AND TO THE SATISFACTION OF THE PRINCIPLE CERTIFYING AUTHORITY

TO BE READ IN CONJUNCTION WITH THE FOLLOWING DRAWINGS:

KEY TO ARCHITECTURAL DRAWINGS.

NOTES

DRAWING STATUS:

DA

Rev	Revision Description	Date
C	Drawings for Information Only	01/06/2015
D	DA Submission	04/09/2015
E	DA Re Issue	28/10/2015
F	DA Re Issue for Co-ordination	24/11/2015
G	DA Re Issue	08/12/2015
H	DA Drawing Update	12/04/2016
I	DA Submission	27/05/2016
J	Updated Plan Issue	20/07/2016
K	DA Re-Submission	24/08/2016


Client
Ramsay Healthcare
42 Fairfax Road Warners Bay

Project
Warners Bay Private Hospital - Masterplan


Title
Elevations - 42 Fairfax Road Warners Bay

TEAM2
ARCHITECTS
104/30 Atchison Street
ST LEONARDS NSW 2065
ABN: 72 104 833 507
T: + 61 2 9437 3166
F: + 61 2 9437 3644
E: contact@team2design.com

Project No
568
Drawing No
DA-200
Scale
1 : 200
Rev
K
@ A1

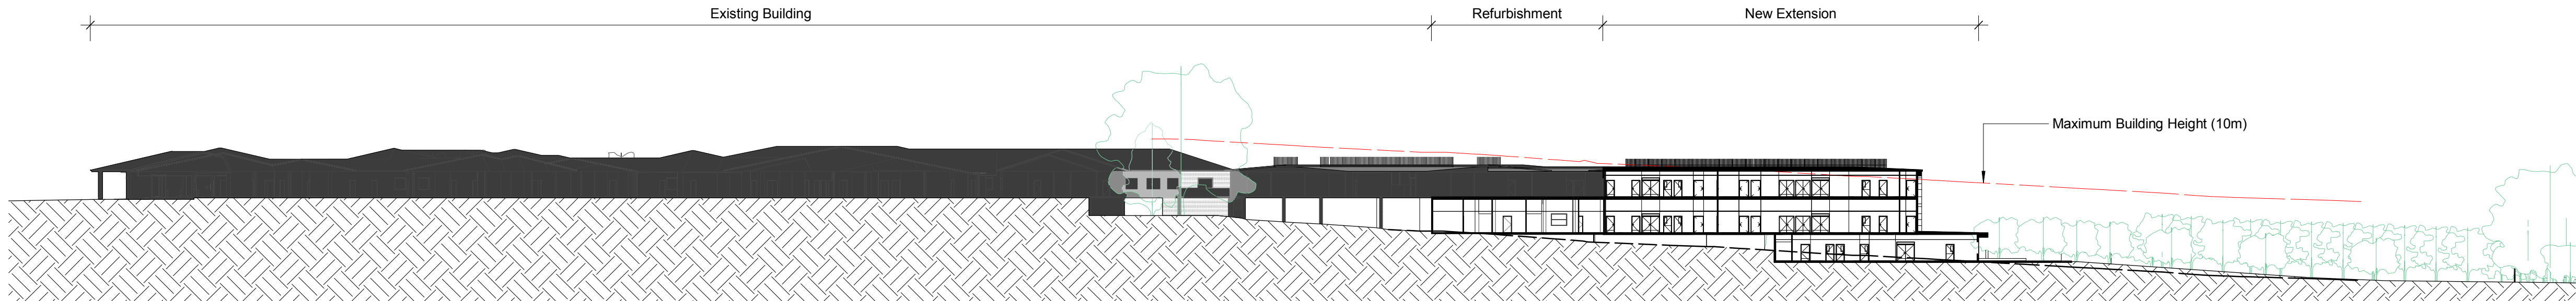

1 Overall Section
SCALE: 1 : 500

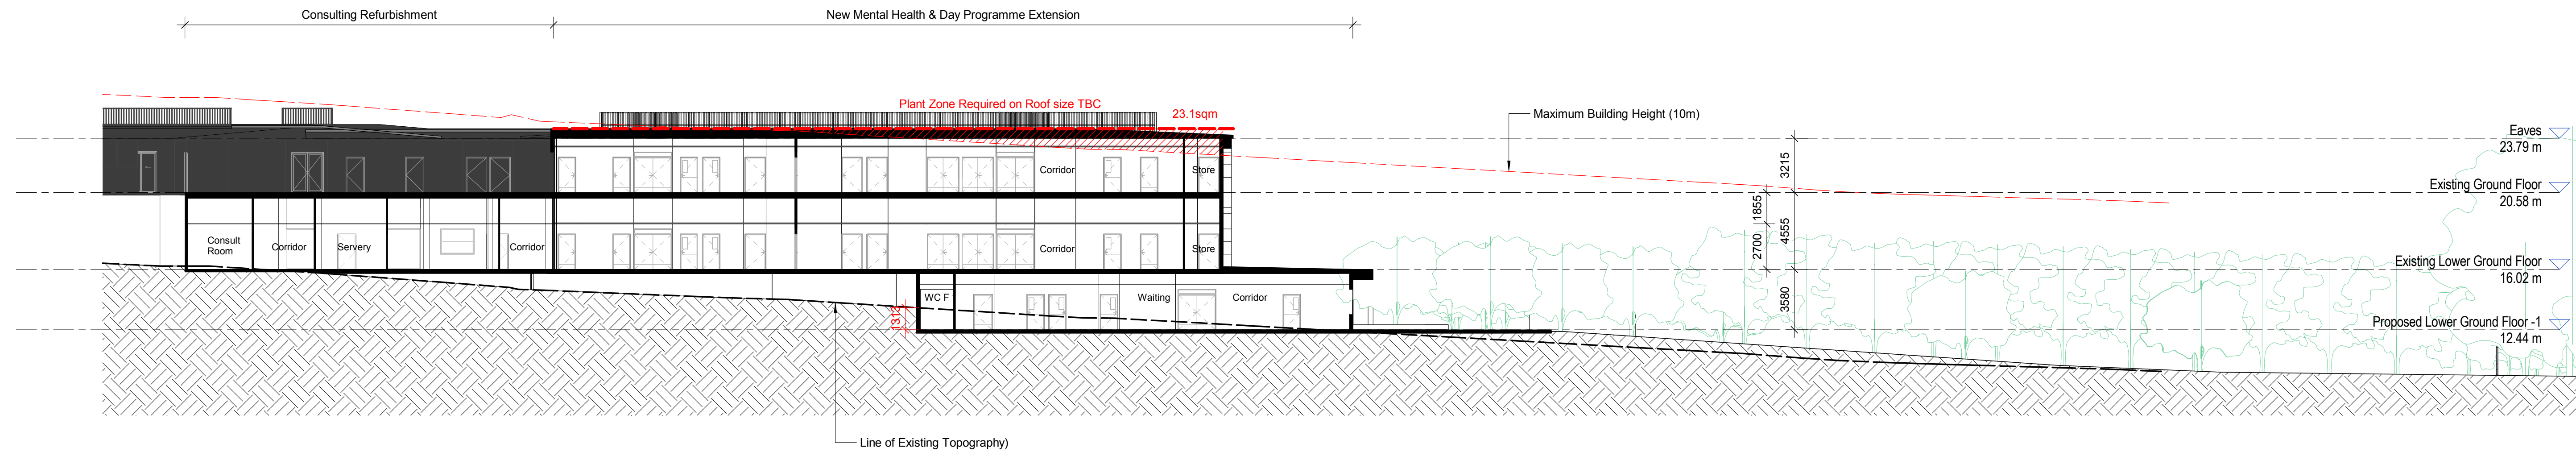

2 Extension Section
SCALE: 1 : 200

ALL WORKS TO BE IN ACCORDANCE WITH THE BUILDING CODE OF AUSTRALIA AND TO THE SATISFACTION OF THE PRINCIPLE CERTIFYING AUTHORITY

TO BE READ IN CONJUNCTION WITH THE FOLLOWING DRAWINGS:

KEY TO ARCHITECTURAL DRAWINGS.

NOTES

DRAWING STATUS:

DA

Rev	Revision Description	Date
E	DA Re Issue for Co ordination	24/11/2015
F	DA Re Issue	08/12/2015
G	DA Drawing Update	12/04/2016
H	Plan Variation	22/04/2016
I	Plan Variation - Section	26/04/2016
J	DA Submission	27/05/2016
K	Updated Plan Issue	06/06/2016
L	Updated Plan Issue	20/07/2016
M	DA Re-Submission	24/08/2016


Client
Ramsay Healthcare
42 Fairfax Road Warners Bay

Project
Warners Bay Private Hospital -
Masterplan

Title
Sections - 42 Fairfax Road Warners
Bay



Project No	568
Drawing No	DA-300
Scale	As indicated
Rev	M
@ A1	

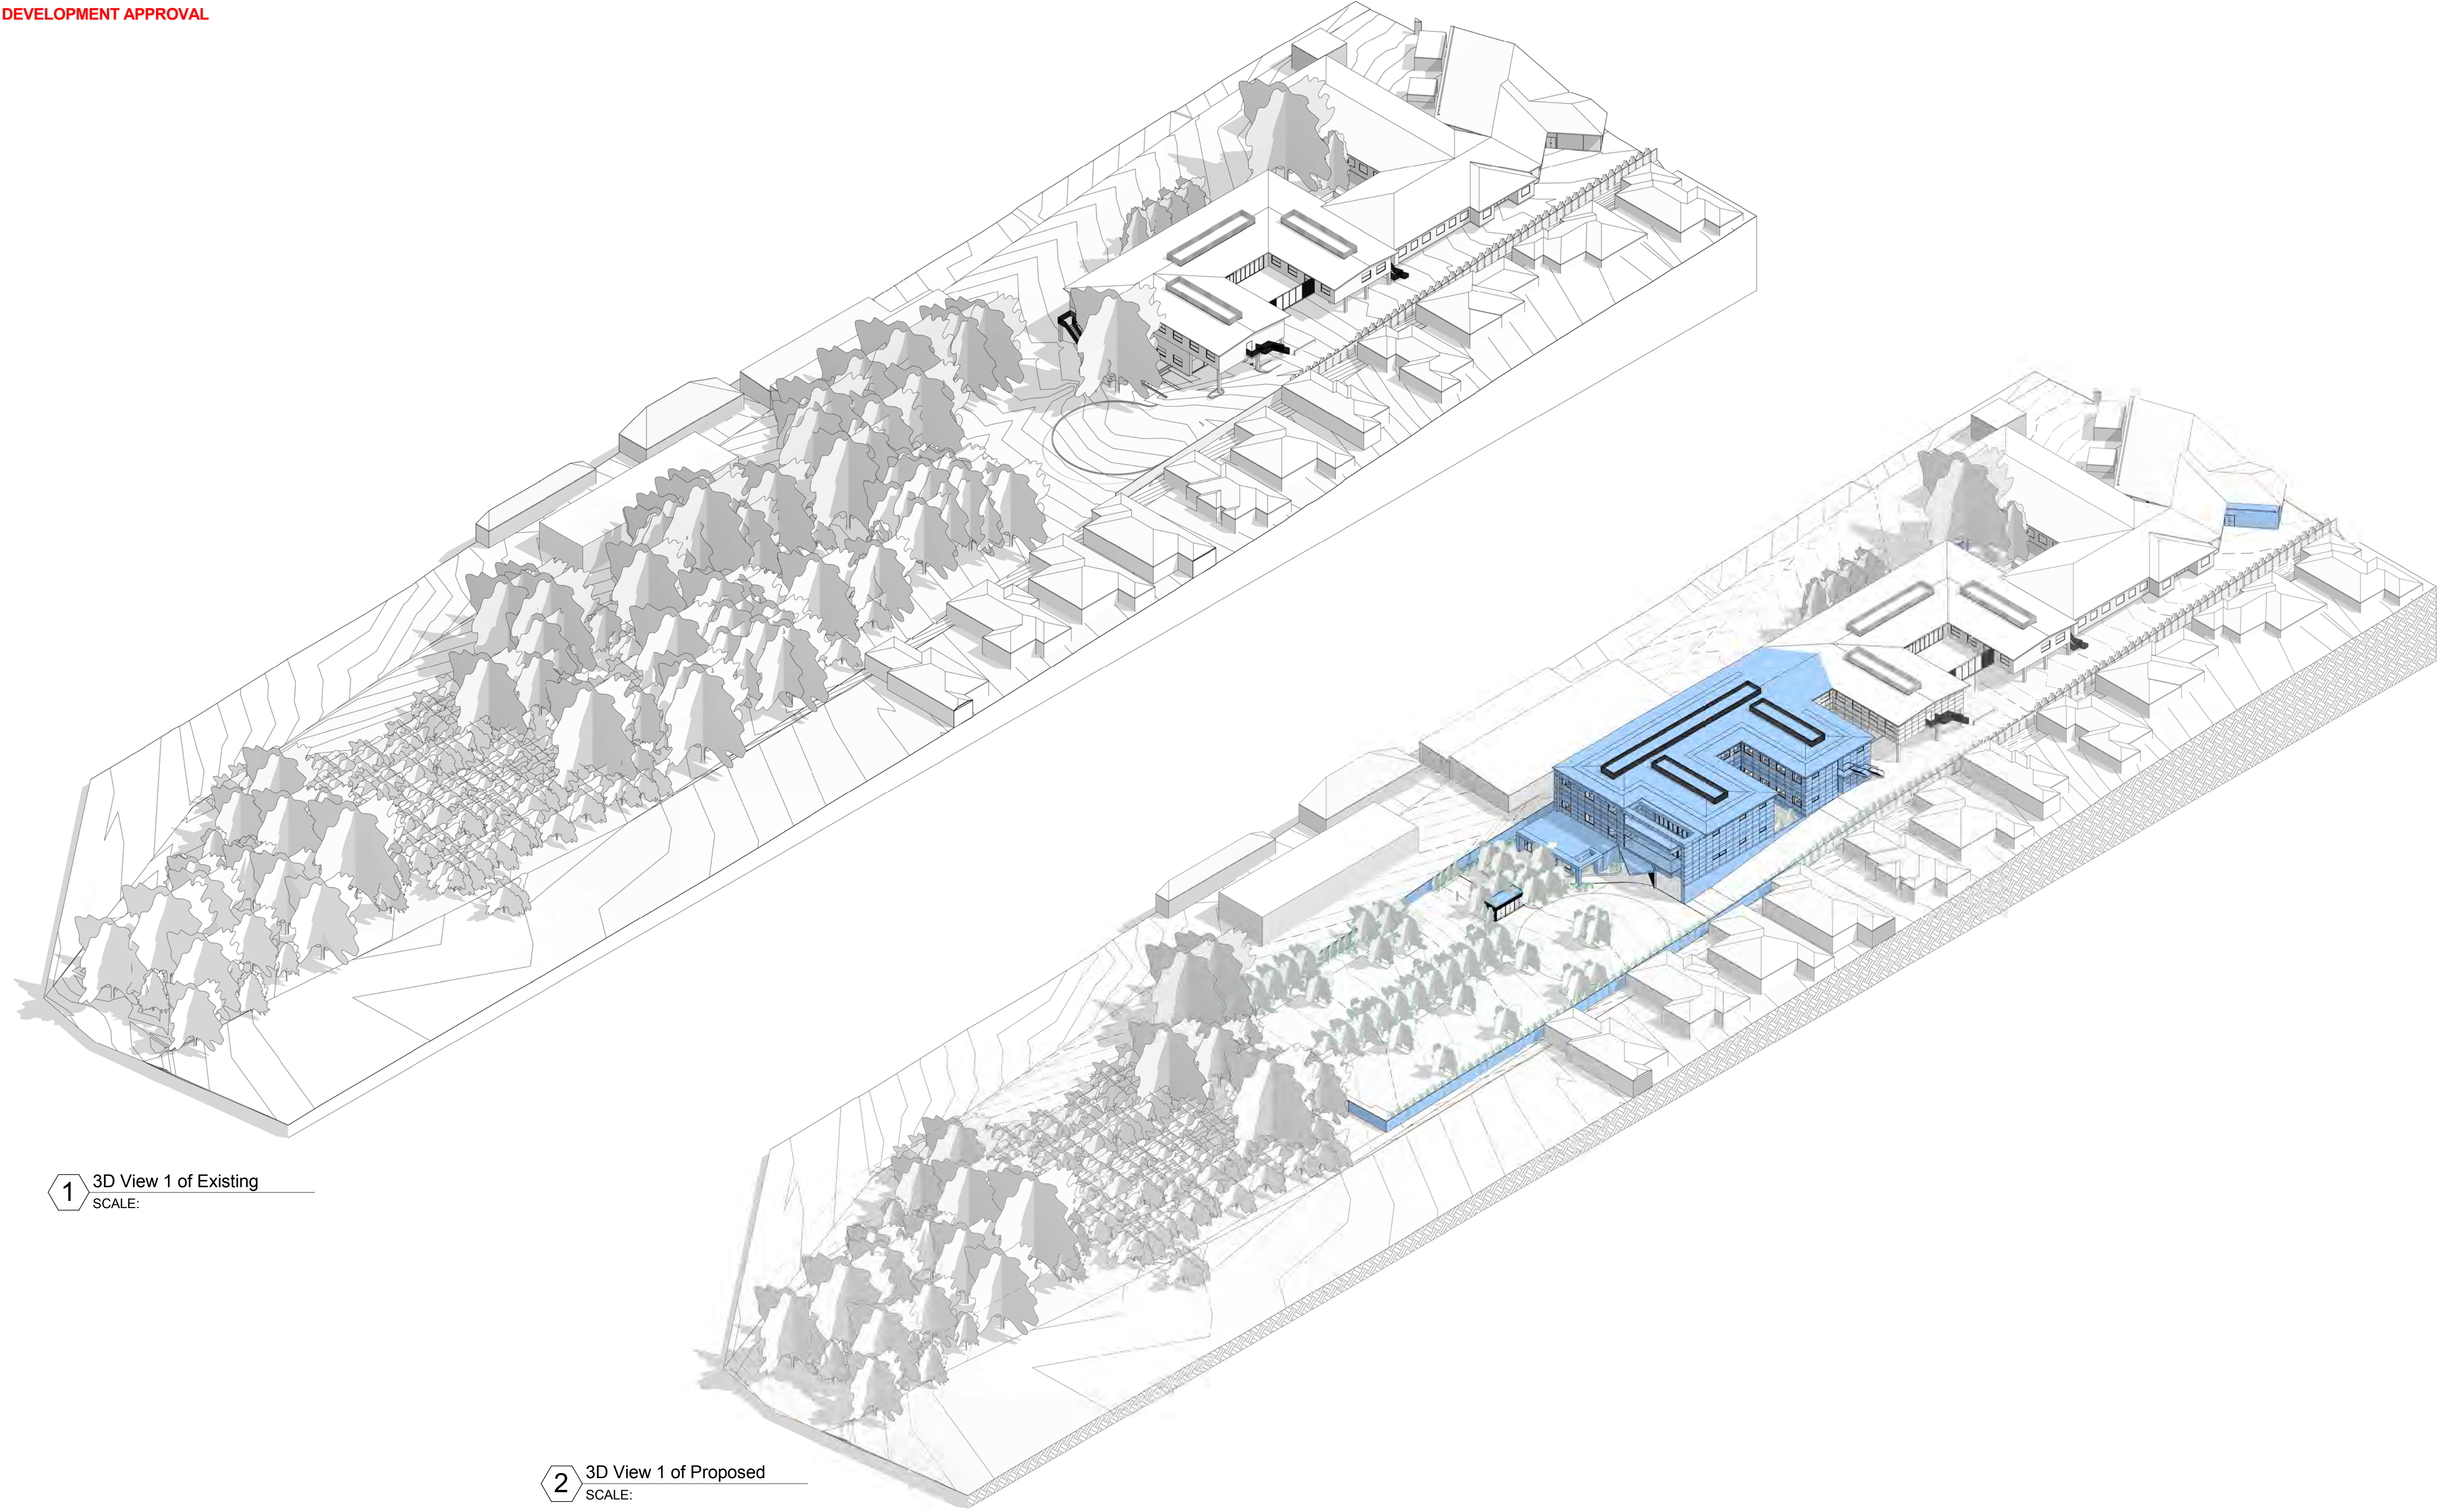

1 3D View 1 of Existing
SCALE:

2 3D View 1 of Proposed
SCALE:

ALL WORKS TO BE IN ACCORDANCE WITH THE BUILDING CODE OF AUSTRALIA AND TO THE SATISFACTION OF THE PRINCIPLE CERTIFYING AUTHORITY

TO BE READ IN CONJUNCTION WITH THE FOLLOWING DRAWINGS:

KEY TO ARCHITECTURAL DRAWINGS.

Key:
New Build

NOTES

DRAWING STATUS:

DA		
Rev	Revision Description	Date
C	DA Submission	04/09/2015
D	DA Re Issue	28/10/2015
E	DA Re Issue	08/12/2015
F	DA Drawing Update	12/04/2016
G	DA Submission	27/05/2016
H	Updated Plan Issue	06/06/2016
I	Updated Plan Issue	20/07/2016
J	DA Re-Submission	24/08/2016
K	DA Re-Submission	25/08/2016


Client
Ramsay Healthcare
42 Fairfax Road Warners Bay

Project
Warners Bay Private Hospital - Masterplan

Title
3D View - 42 Fairfax Road Warners Bay

TEAM
ARCHITECTS
104/30 Atchison Street
ST LEONARDS NSW 2065
ABN: 72 104 833 507
T: + 61 2 9437 3166
F: + 61 2 9437 3644
E: contact@team2design.com

Project No	568		
Drawing No	DA-900	Rev	K
Scale	1 : 50	@ A1	

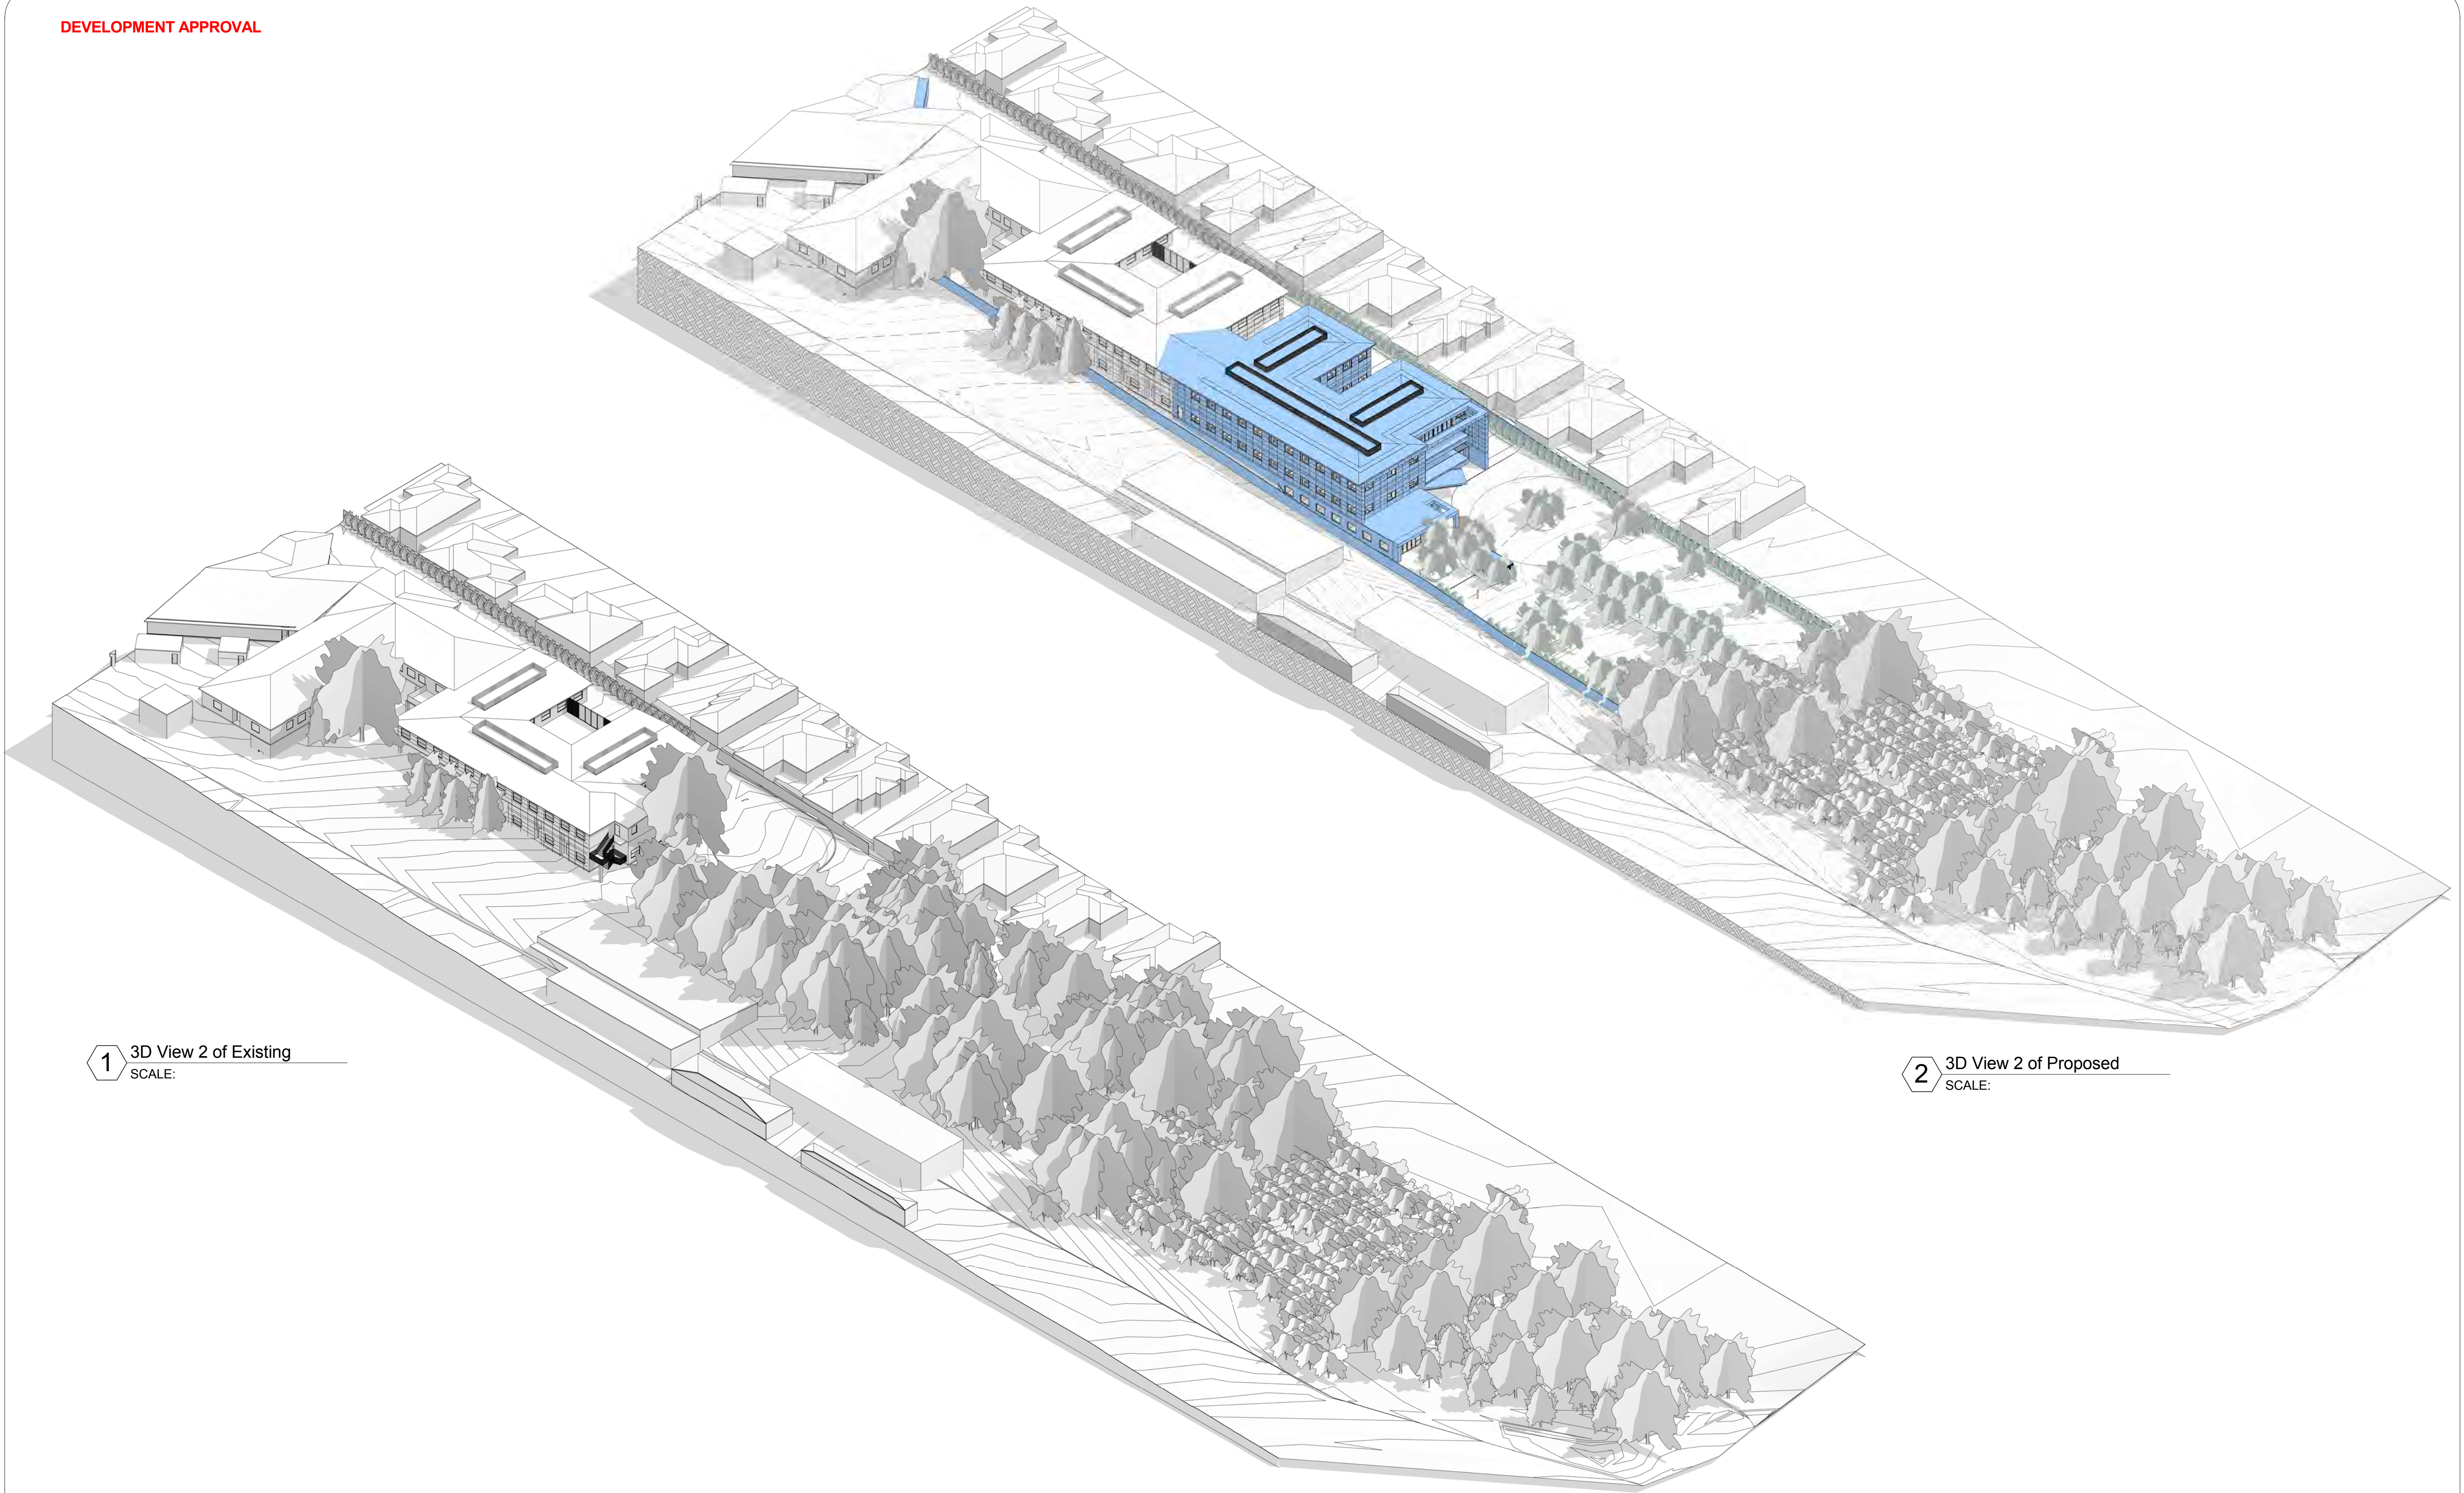

1 3D View 2 of Existing
SCALE:

2 3D View 2 of Proposed
SCALE:

ALL WORKS TO BE IN ACCORDANCE WITH THE BUILDING CODE OF AUSTRALIA AND TO THE SATISFACTION OF THE PRINCIPLE CERTIFYING AUTHORITY

TO BE READ IN CONJUNCTION WITH THE FOLLOWING DRAWINGS:

KEY TO ARCHITECTURAL DRAWINGS.

Key:

■ New Build

NOTES

DRAWING STATUS:

DA

Rev	Revision Description	Date
C	DA Submission	04/09/2015
D	DA Re Issue	28/10/2015
E	DA Re Issue	08/12/2015
F	DA Drawing Update	12/04/2016
G	DA Submission	27/05/2016
H	Updated Plan Issue	06/06/2016
I	Updated Plan Issue	20/07/2016
J	DA Re-Submission	24/08/2016
K	DA Re-Submission	25/08/2016

Client
Ramsay Healthcare
42 Fairfax Road Warners Bay

Project
Warners Bay Private Hospital - Masterplan


Title
3D View - 42 Fairfax Road Warners Bay

TEAM 2
ARCHITECTS


104/30 Atchison Street
ST LEONARDS NSW 2065
ABN: 72 104 833 507

T: + 61 2 9437 3166
F: + 61 2 9437 3644
E: contact@team2design.com


Project No	568
Drawing No	DA-901
Scale	1 : 50
Rev	K
@ A1	

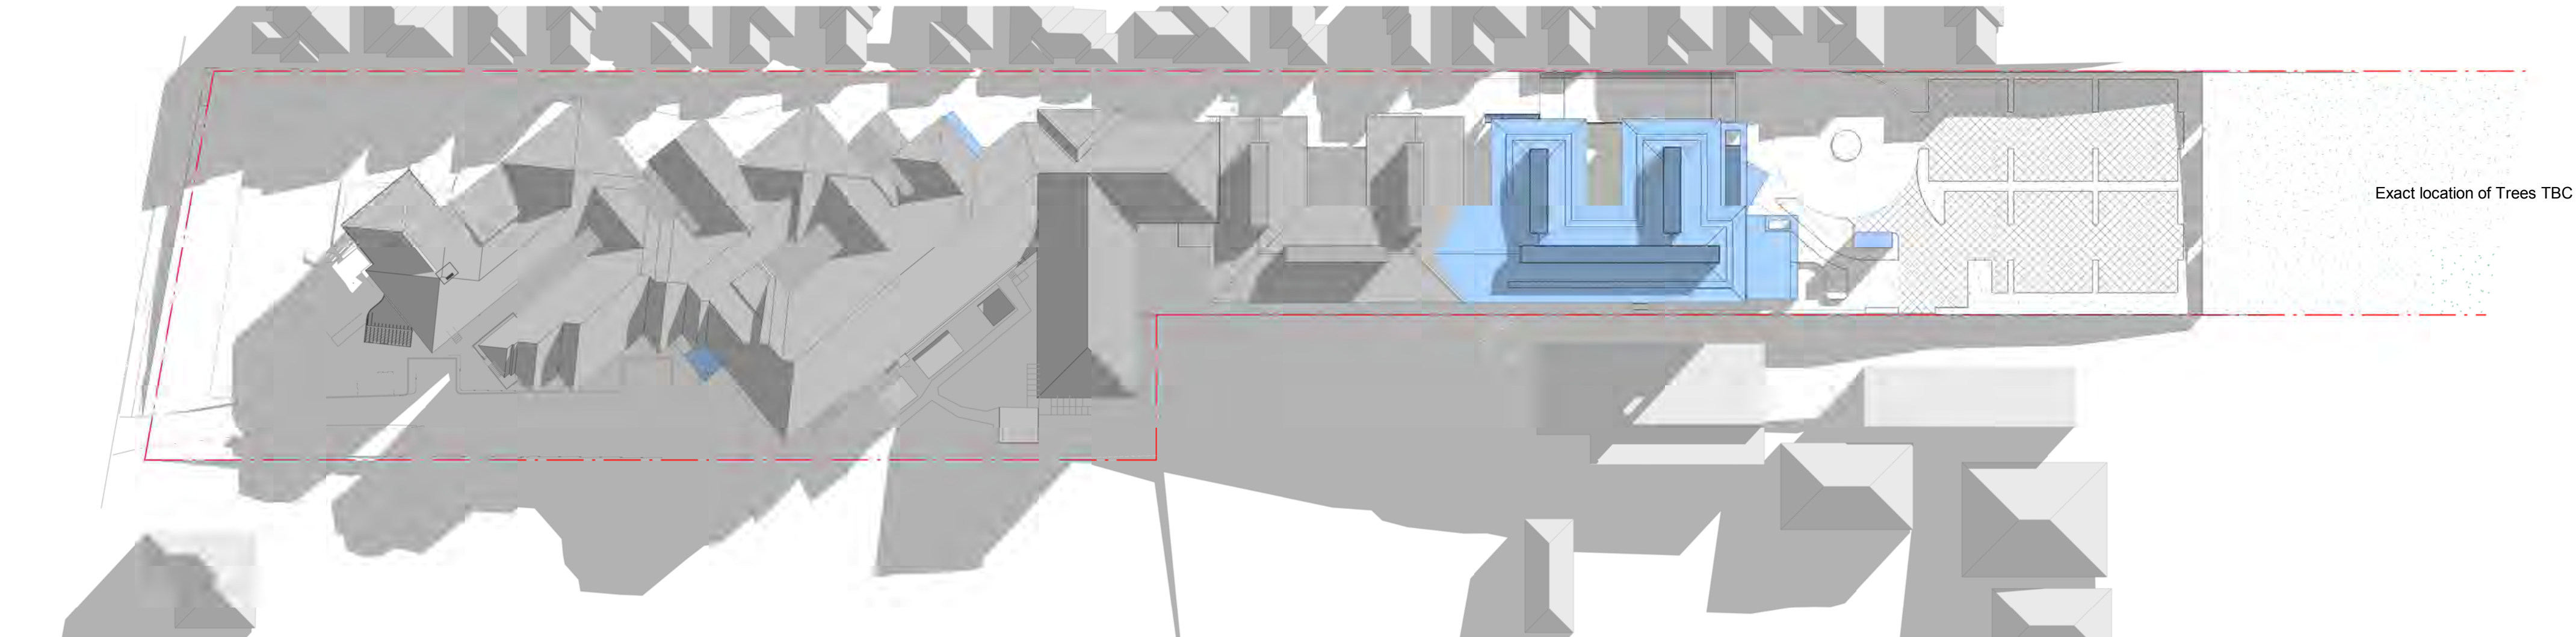

1 Shadow Diagram - Proposed - 21st June 9am
SCALE:1 : 750

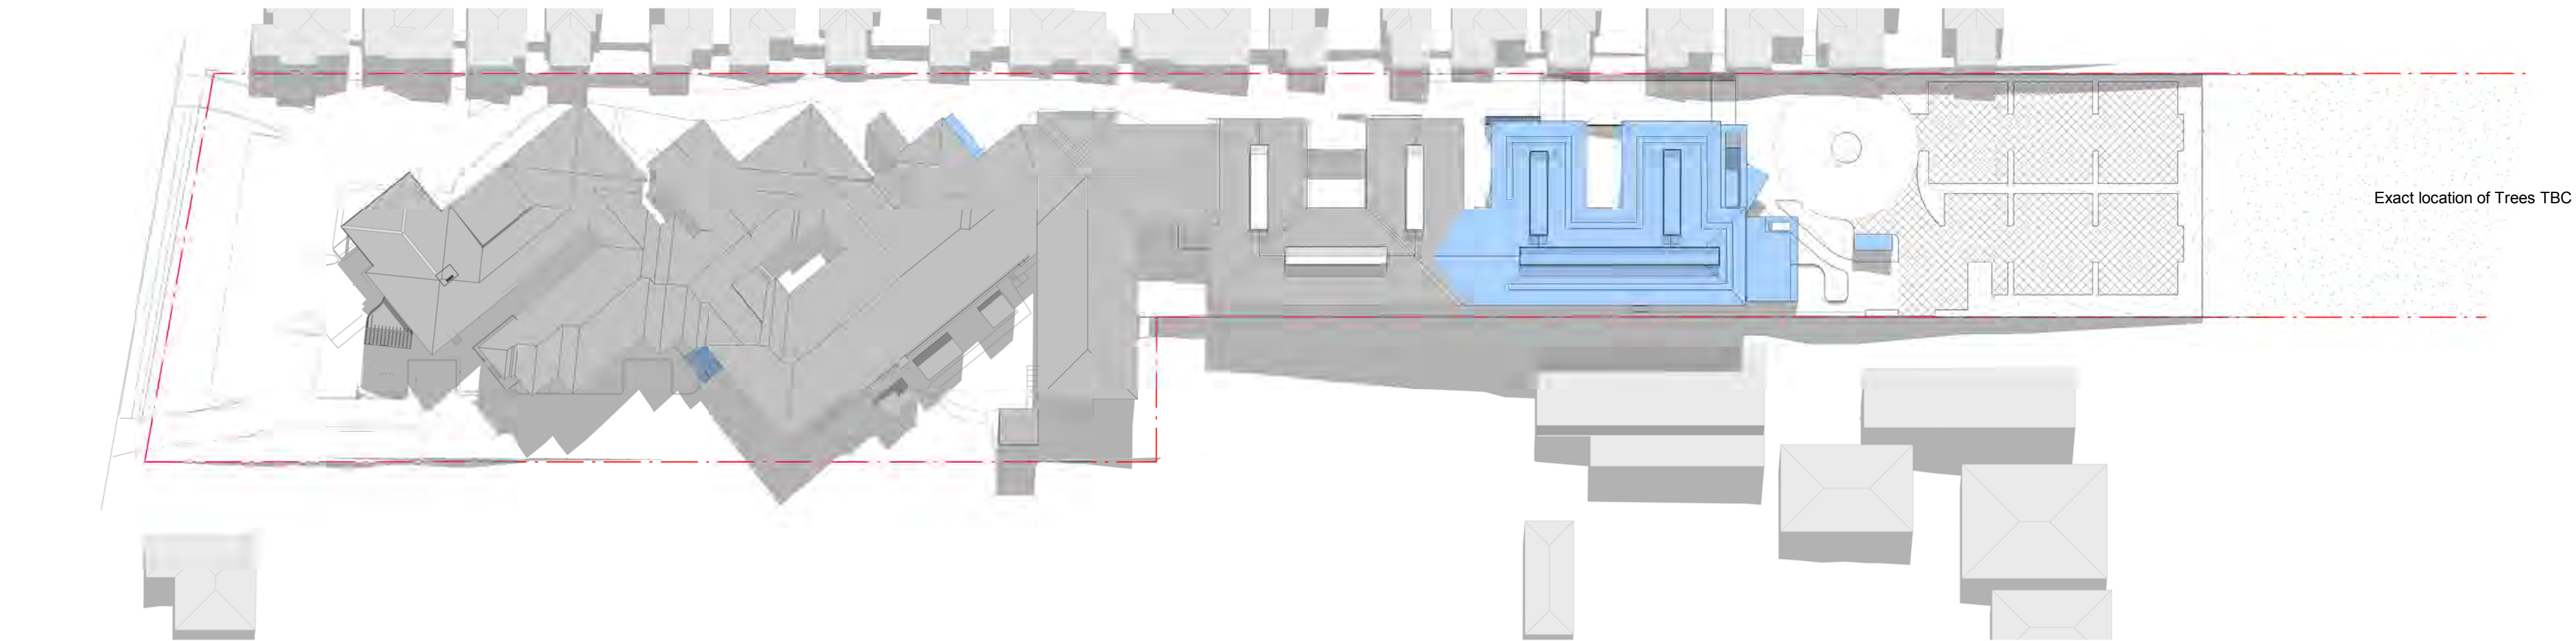

2 Shadow Diagram - Proposed - 21st June 12pm
SCALE:1 : 750

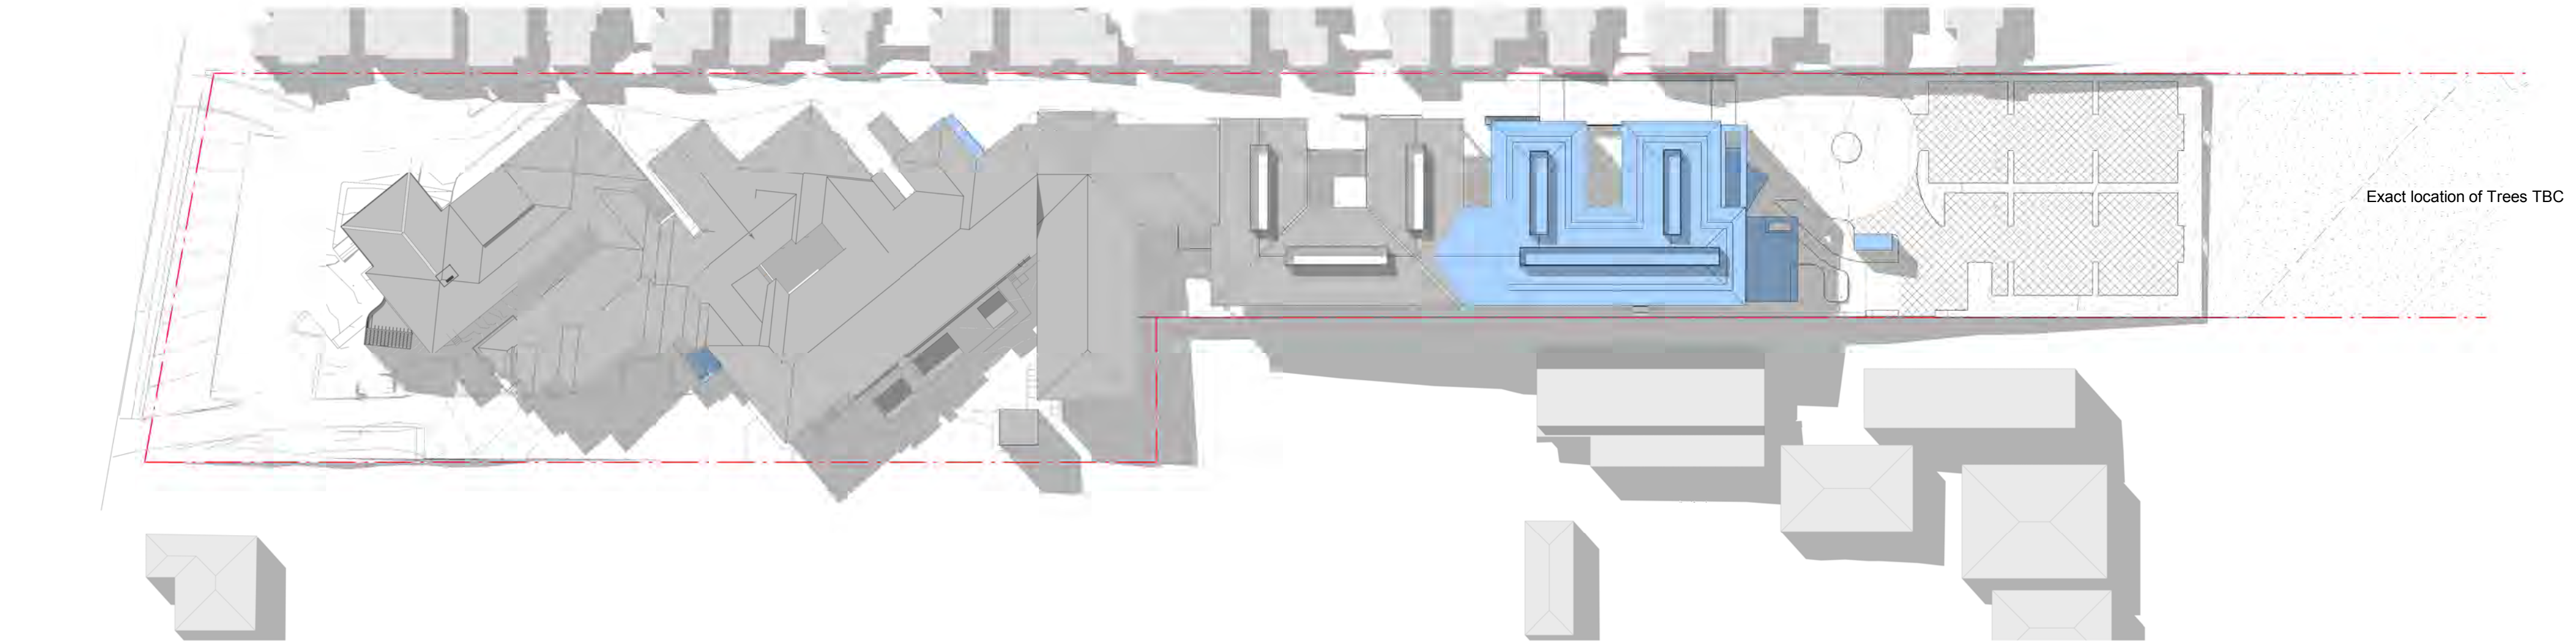

3 Shadow Diagram - Proposed - 21st June 3pm
SCALE:1 : 750

ALL WORKS TO BE IN ACCORDANCE WITH THE BUILDING CODE OF AUSTRALIA AND TO THE SATISFACTION OF THE PRINCIPLE CERTIFYING AUTHORITY

TO BE READ IN CONJUNCTION WITH THE FOLLOWING DRAWINGS:

KEY TO ARCHITECTURAL DRAWINGS.

Key:
New Build

NOTES

DRAWING STATUS:

DA		
Rev	Revision Description	Date
B	Preliminary DA	03/03/2015
C	DA Submission	04/09/2015
D	DA Re Issue	28/10/2015
E	DA Re Issue	08/12/2015
F	DA Drawing Update	12/04/2016
G	DA Submission	27/05/2016
H	Updated Plan Issue	06/06/2016
I	Updated Plan Issue	20/07/2016
J	DA Re-Submission	29/08/2016

Client
Ramsay Healthcare
42 Fairfax Road Warners Bay

Project
Warners Bay Private Hospital - Masterplan

Title
Shadow Diagrams Proposed - 42 Fairfax Road Warners Bay

TEAM
ARCHITECTS
104/30 Atchison Street
ST LEONARDS NSW 2065
ABN: 72 104 833 507
T: + 61 2 9437 3166
F: + 61 2 9437 3644
E: contact@team2design.com

Project No	568		
Drawing No	DA-902	Rev	J
Scale	As indicated	@ A1	