
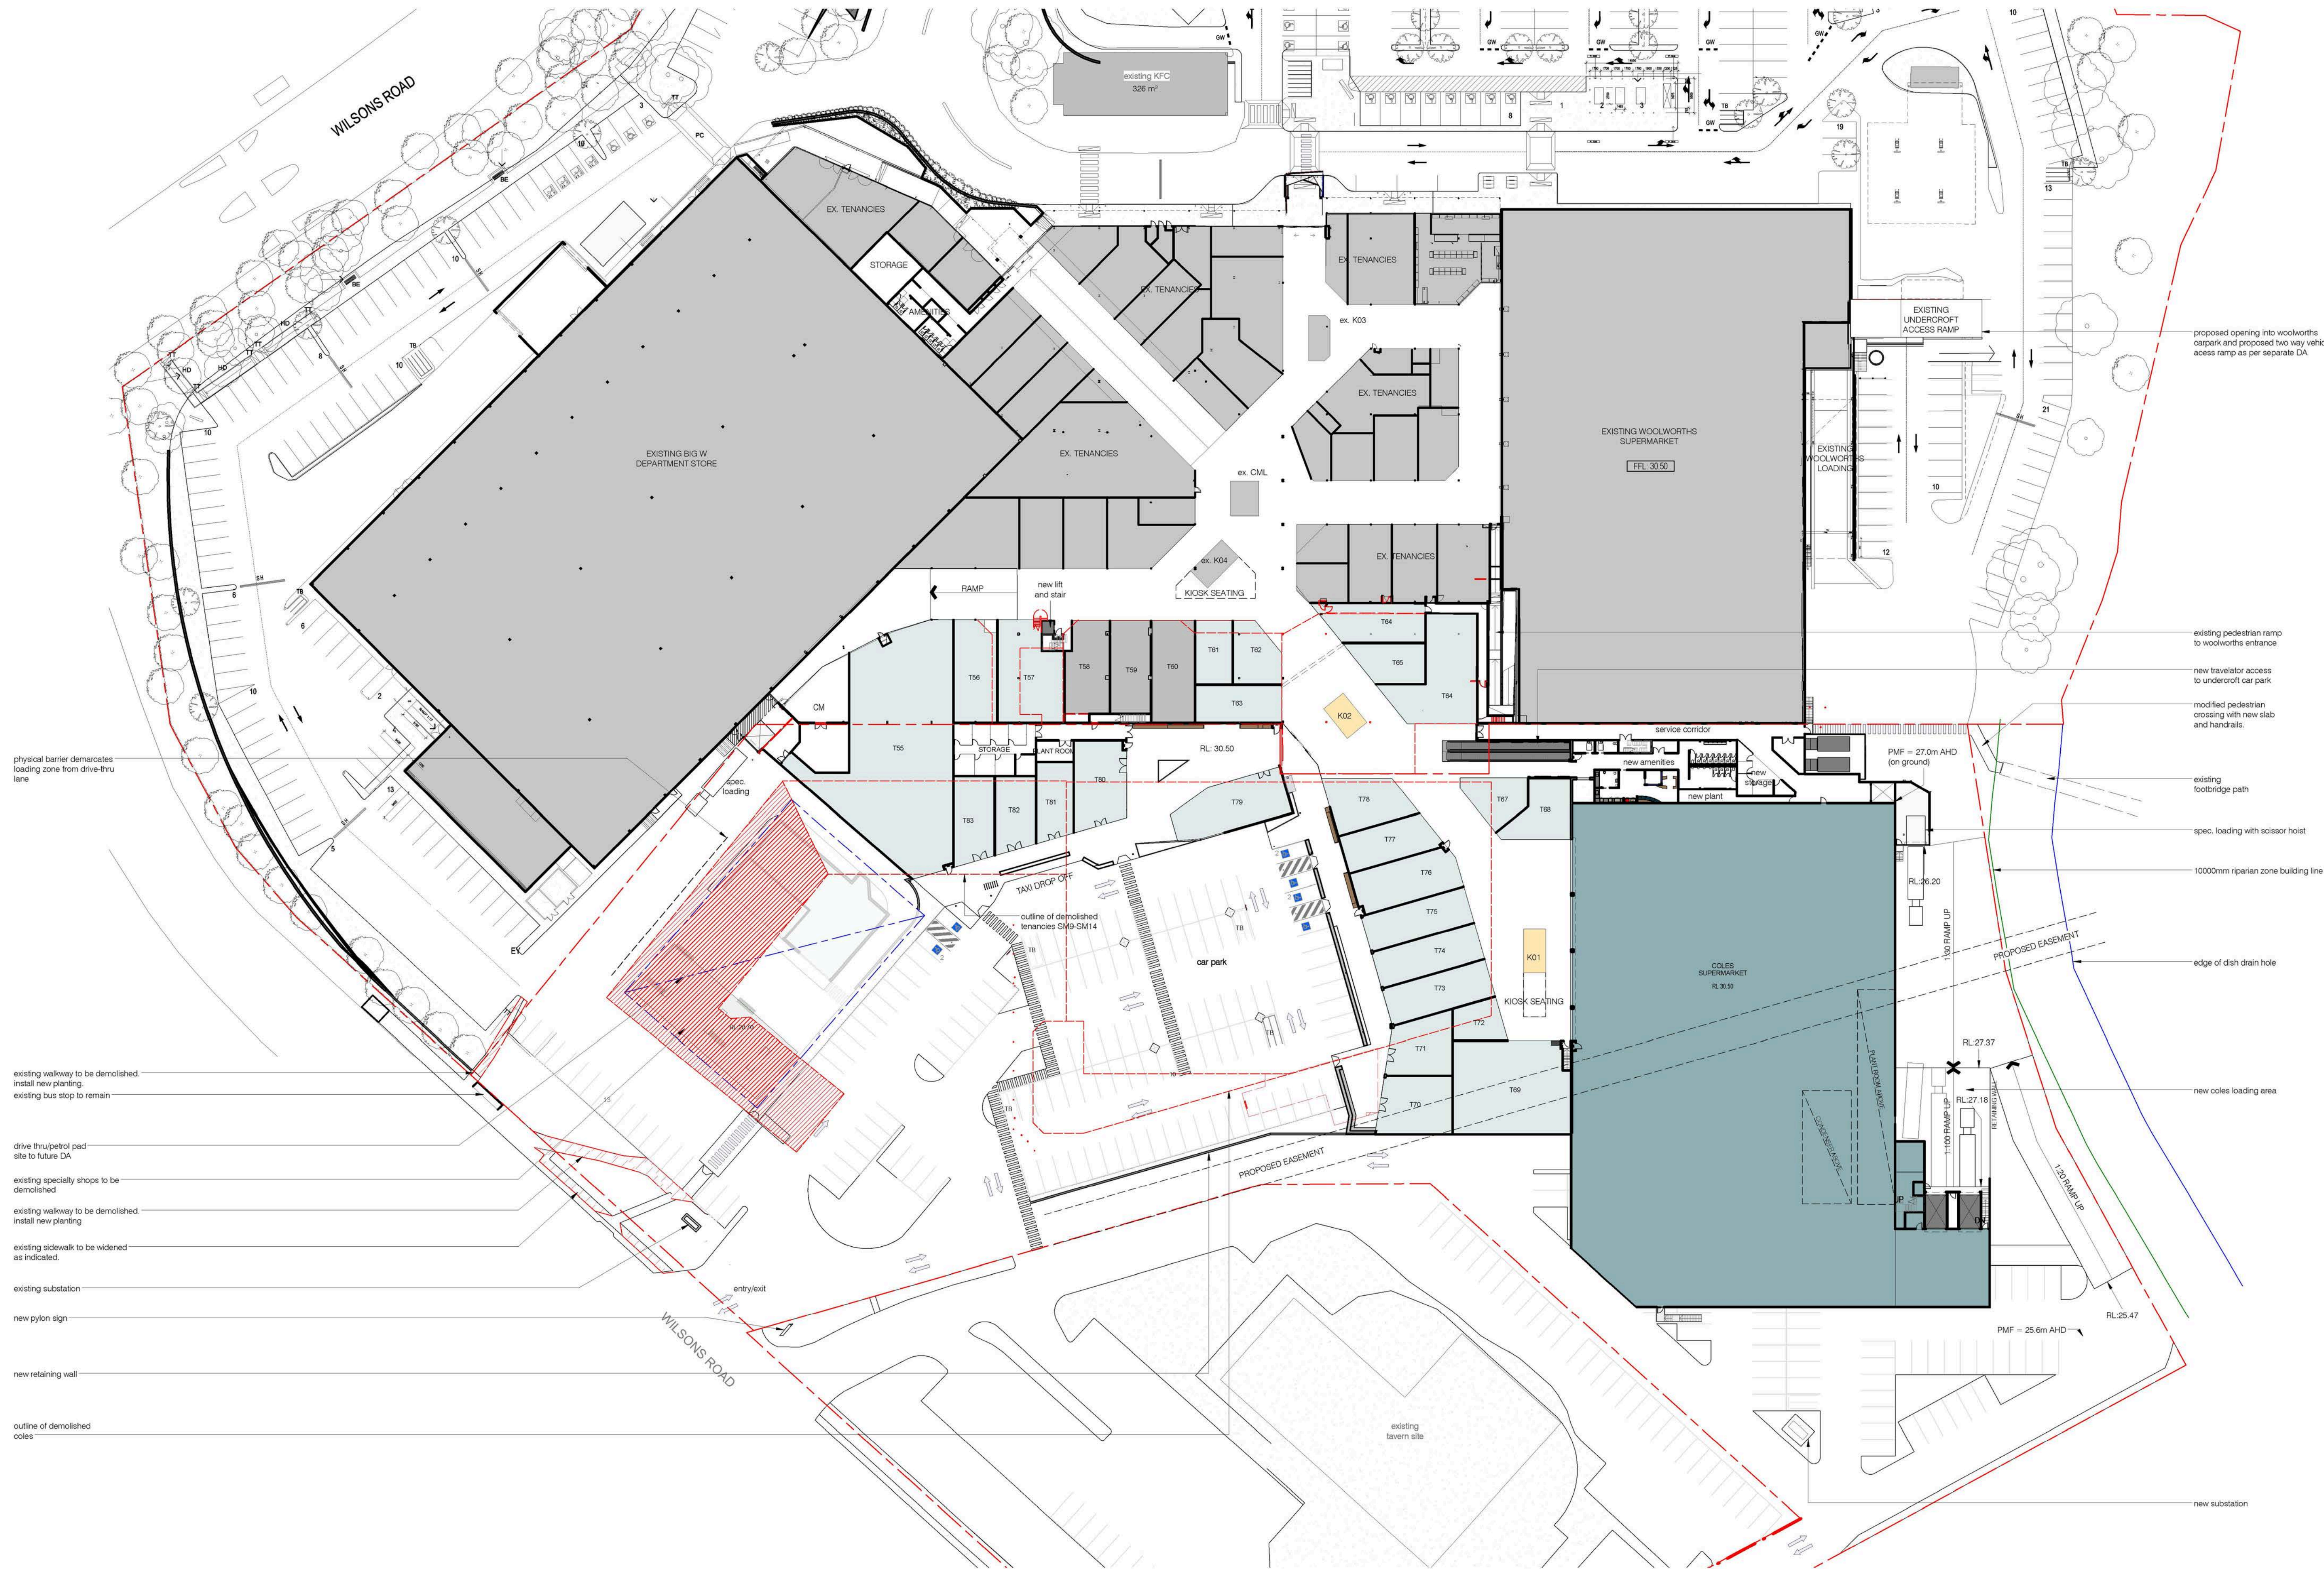


SITE ANALYSIS 1:1000

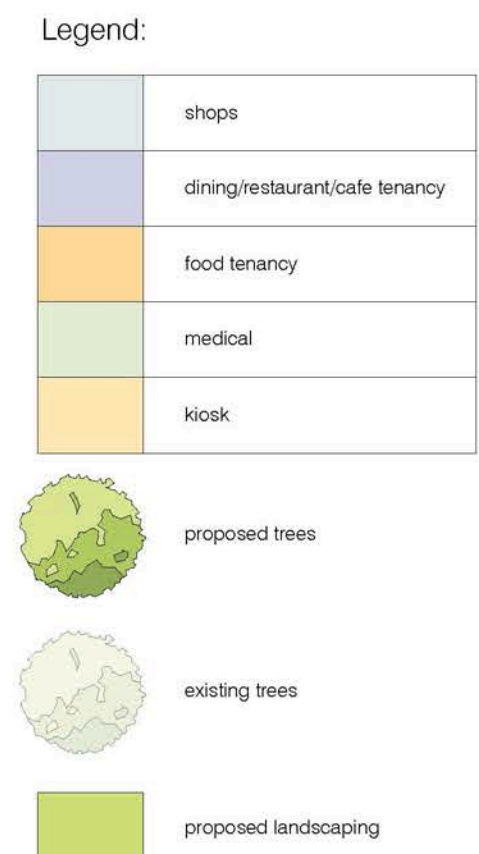


- LEGEND:
- major tenancy
 - services/amenities/storage
 - plant
 - new specialty
 - existing specialty
 - new kiosk
 - demolished
 - demolish existing
 - site boundary line
 - overhead roof line
- NOTE: Tenancy lines are indicative only and may change

STAGE 4 - GROUND FLOOR PLAN 1:500

[illegible]

proposed carpark	
Lake Macquarie Fair	605 cars
Mt Hutton	321 cars
Total	1016 cars
Ratio	4.5 /100m ²

no.	date	ISSUE / revision	by	client	project - address	drawing title	job no.	drawing no.	issue	MELBOURNE SYDNEY PERTH	1800 422 533	i2C i2C.COM.AU
A	20/04/10	DA ISSUE	HS	CHARTER HALL	EXPANSION AND REFURBISHMENT LAKE MACQUARIE FAIR 46 Wilsons Rd, Mt Hutton, NSW	GROUND FLOOR MASTERPLAN	N11-011	DA06	B			
B	01/04/10	REVISED DA ISSUE	HS					scale @ A1	drawn			

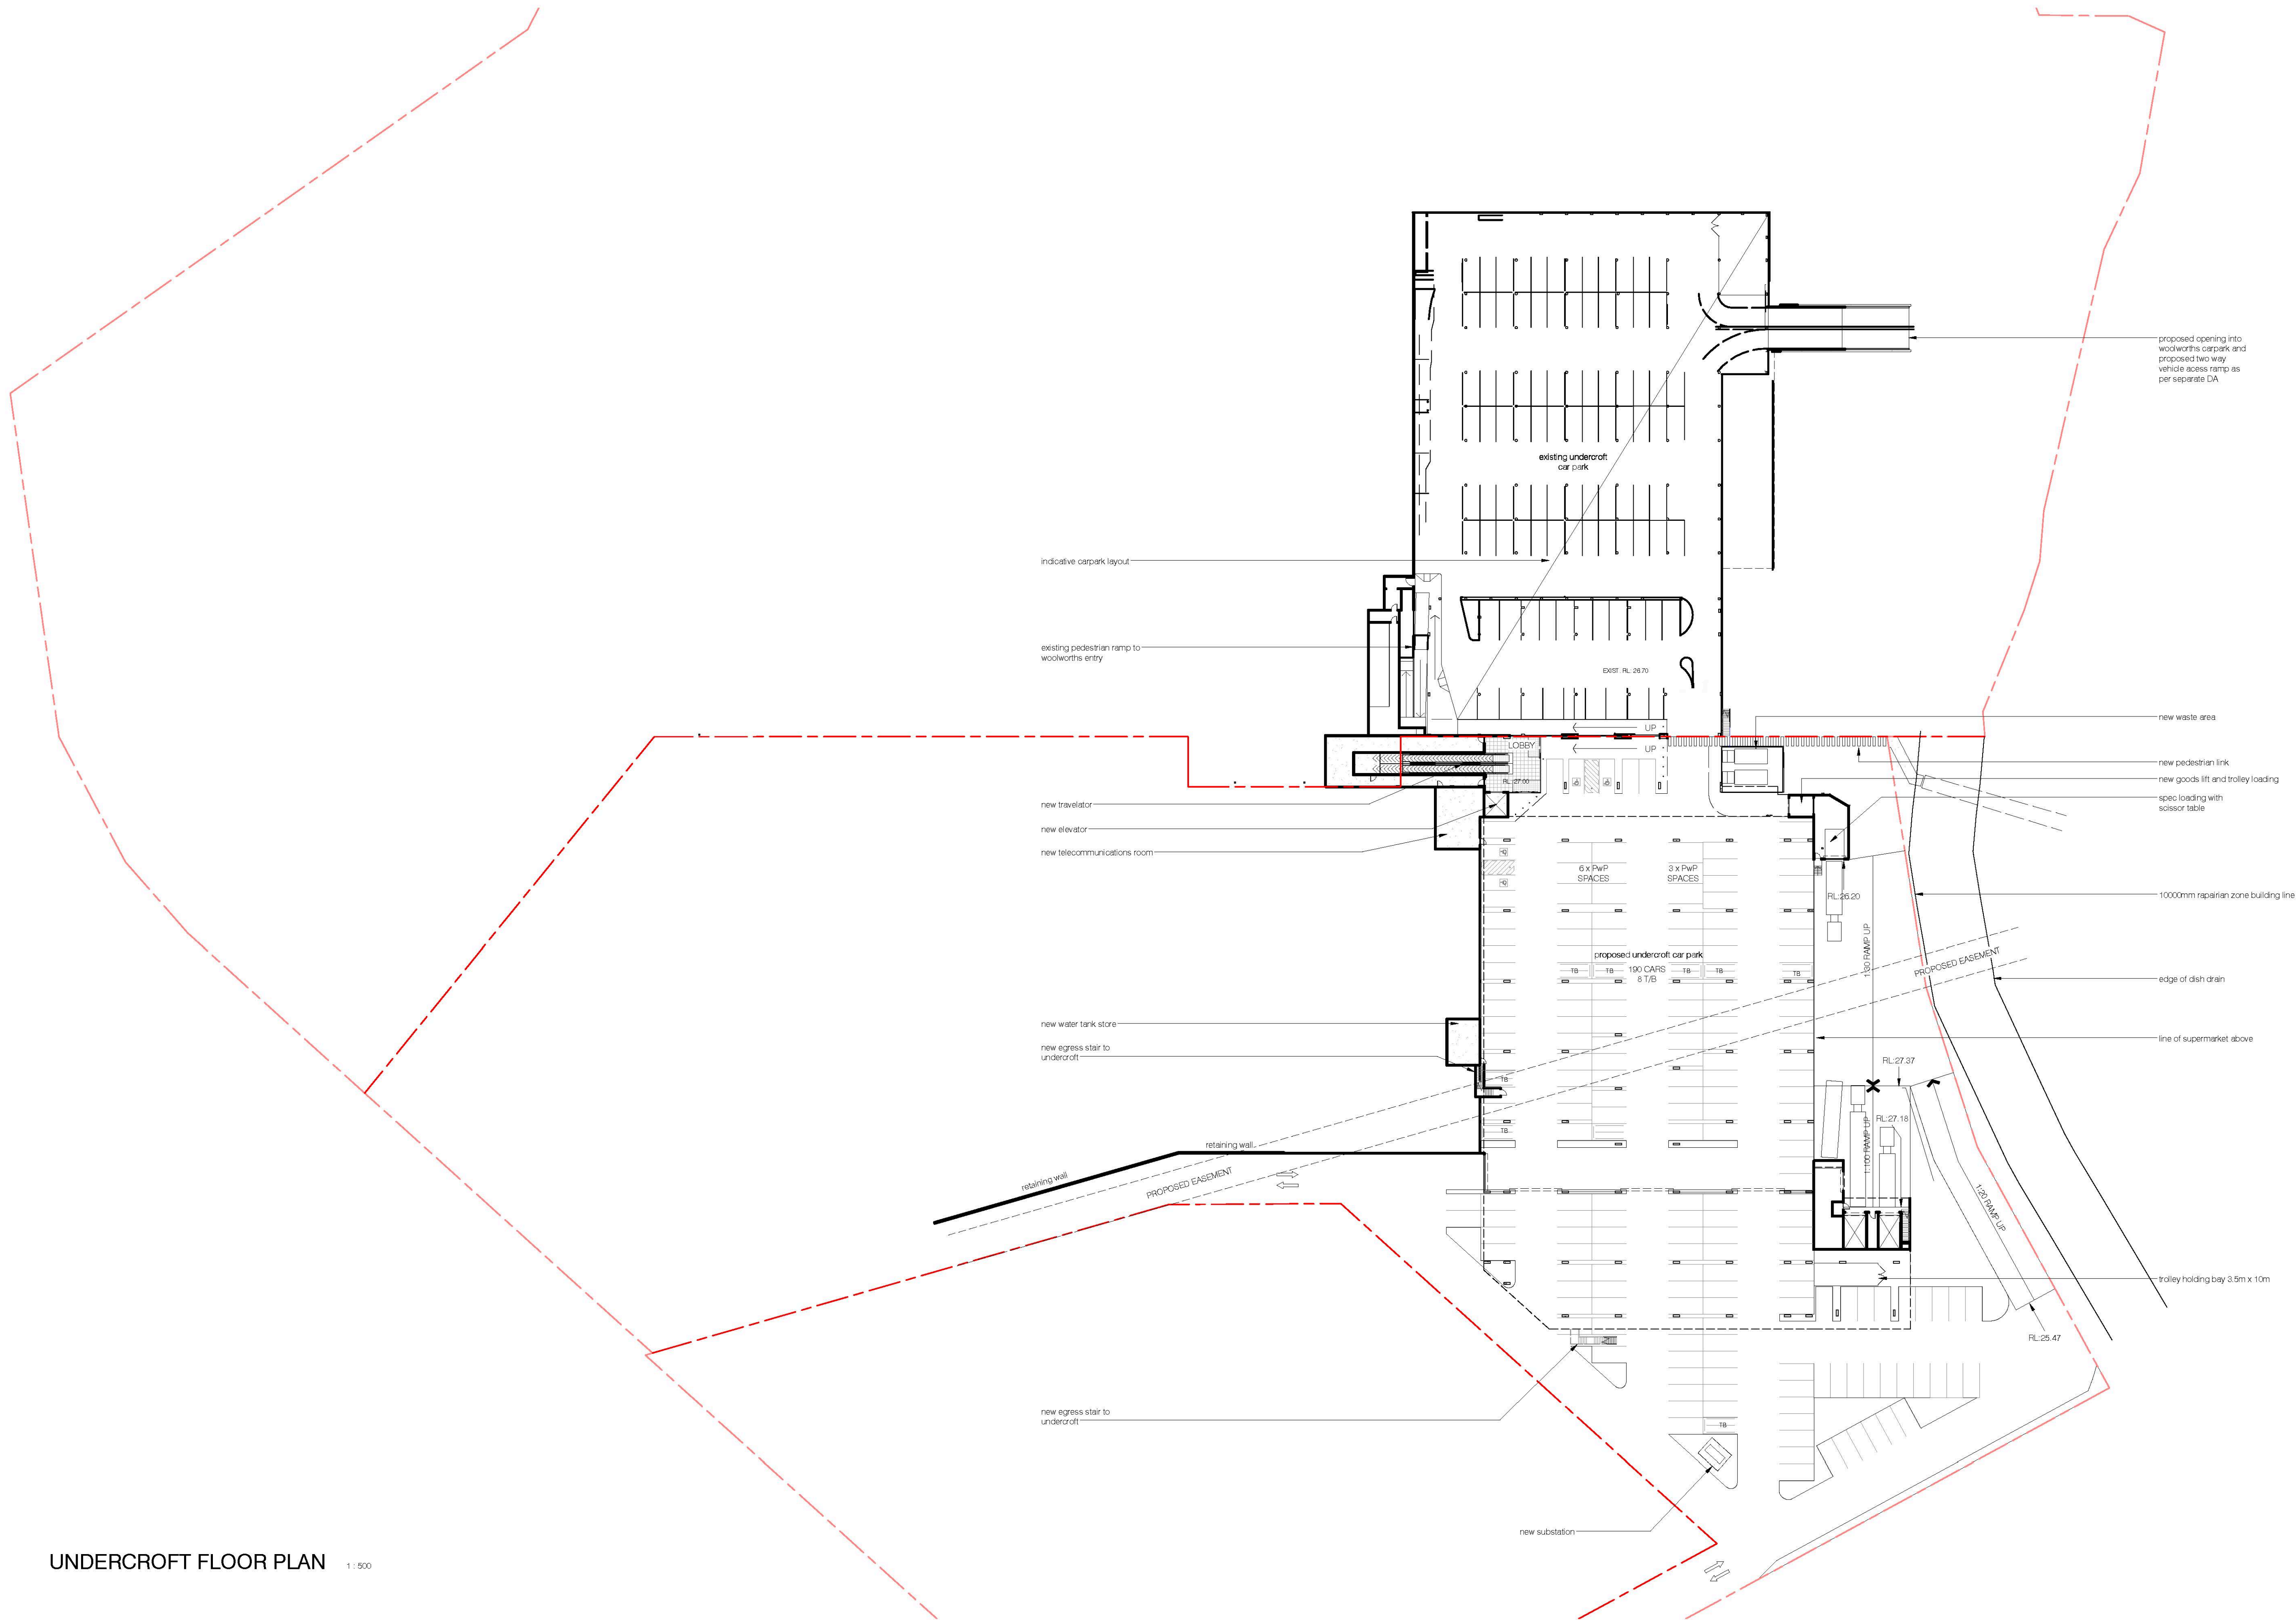

UNDERCROFT FLOOR PLAN 1 : 500

no.	date	ISSUE / revision	by
A	20/04/16	DA ISSUE	HS
B	15/05/16	REVISED DA ISSUE	HS

client
CHARTER HALL

project - address
EXPANSION AND
REFURBISHMENT
LAKE MACQUARIE FAIR
46 Wilsons Rd, Mt Hutton, NSW

drawing title
UNDERCROFT PLAN

D.A. ISSUE

job no.
N11-011

drawing no.
DA07

scale @ A1
1 : 500

issue
B

drawn
HS

All dimensions in millimetres unless noted otherwise.
Ground levels from drainage. Ground dimensions take precedence.
This drawing and its contents are subject to copyright laws and publication.
Do not reproduce in full or part without approval. Copyright

MELBOURNE
SYDNEY
PERTH

1800 422 533

i2c

i2c.COM.AU

01-Sep-16 6:09:42 PM



DETAILED ENTRY PLAN 1:200

D.A. ISSUE

job no. N11-011

drawing no. DA08


issue B

scale @ A1

drawn PL

As indicated

All dimensions in millimetres unless noted otherwise.
Do not scale these drawings. If scaled dimensions are provided, they are for reference only.
This drawing and its contents are subject to copyright laws and protection.
Do not reproduce in full or in part without approval. Copyright

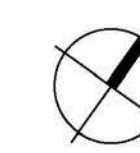


MELBOURNE
SYDNEY
PERTH

1800 422 533


i2C

i2C.COM.AU

01-Sep-16 6:06:52 PM

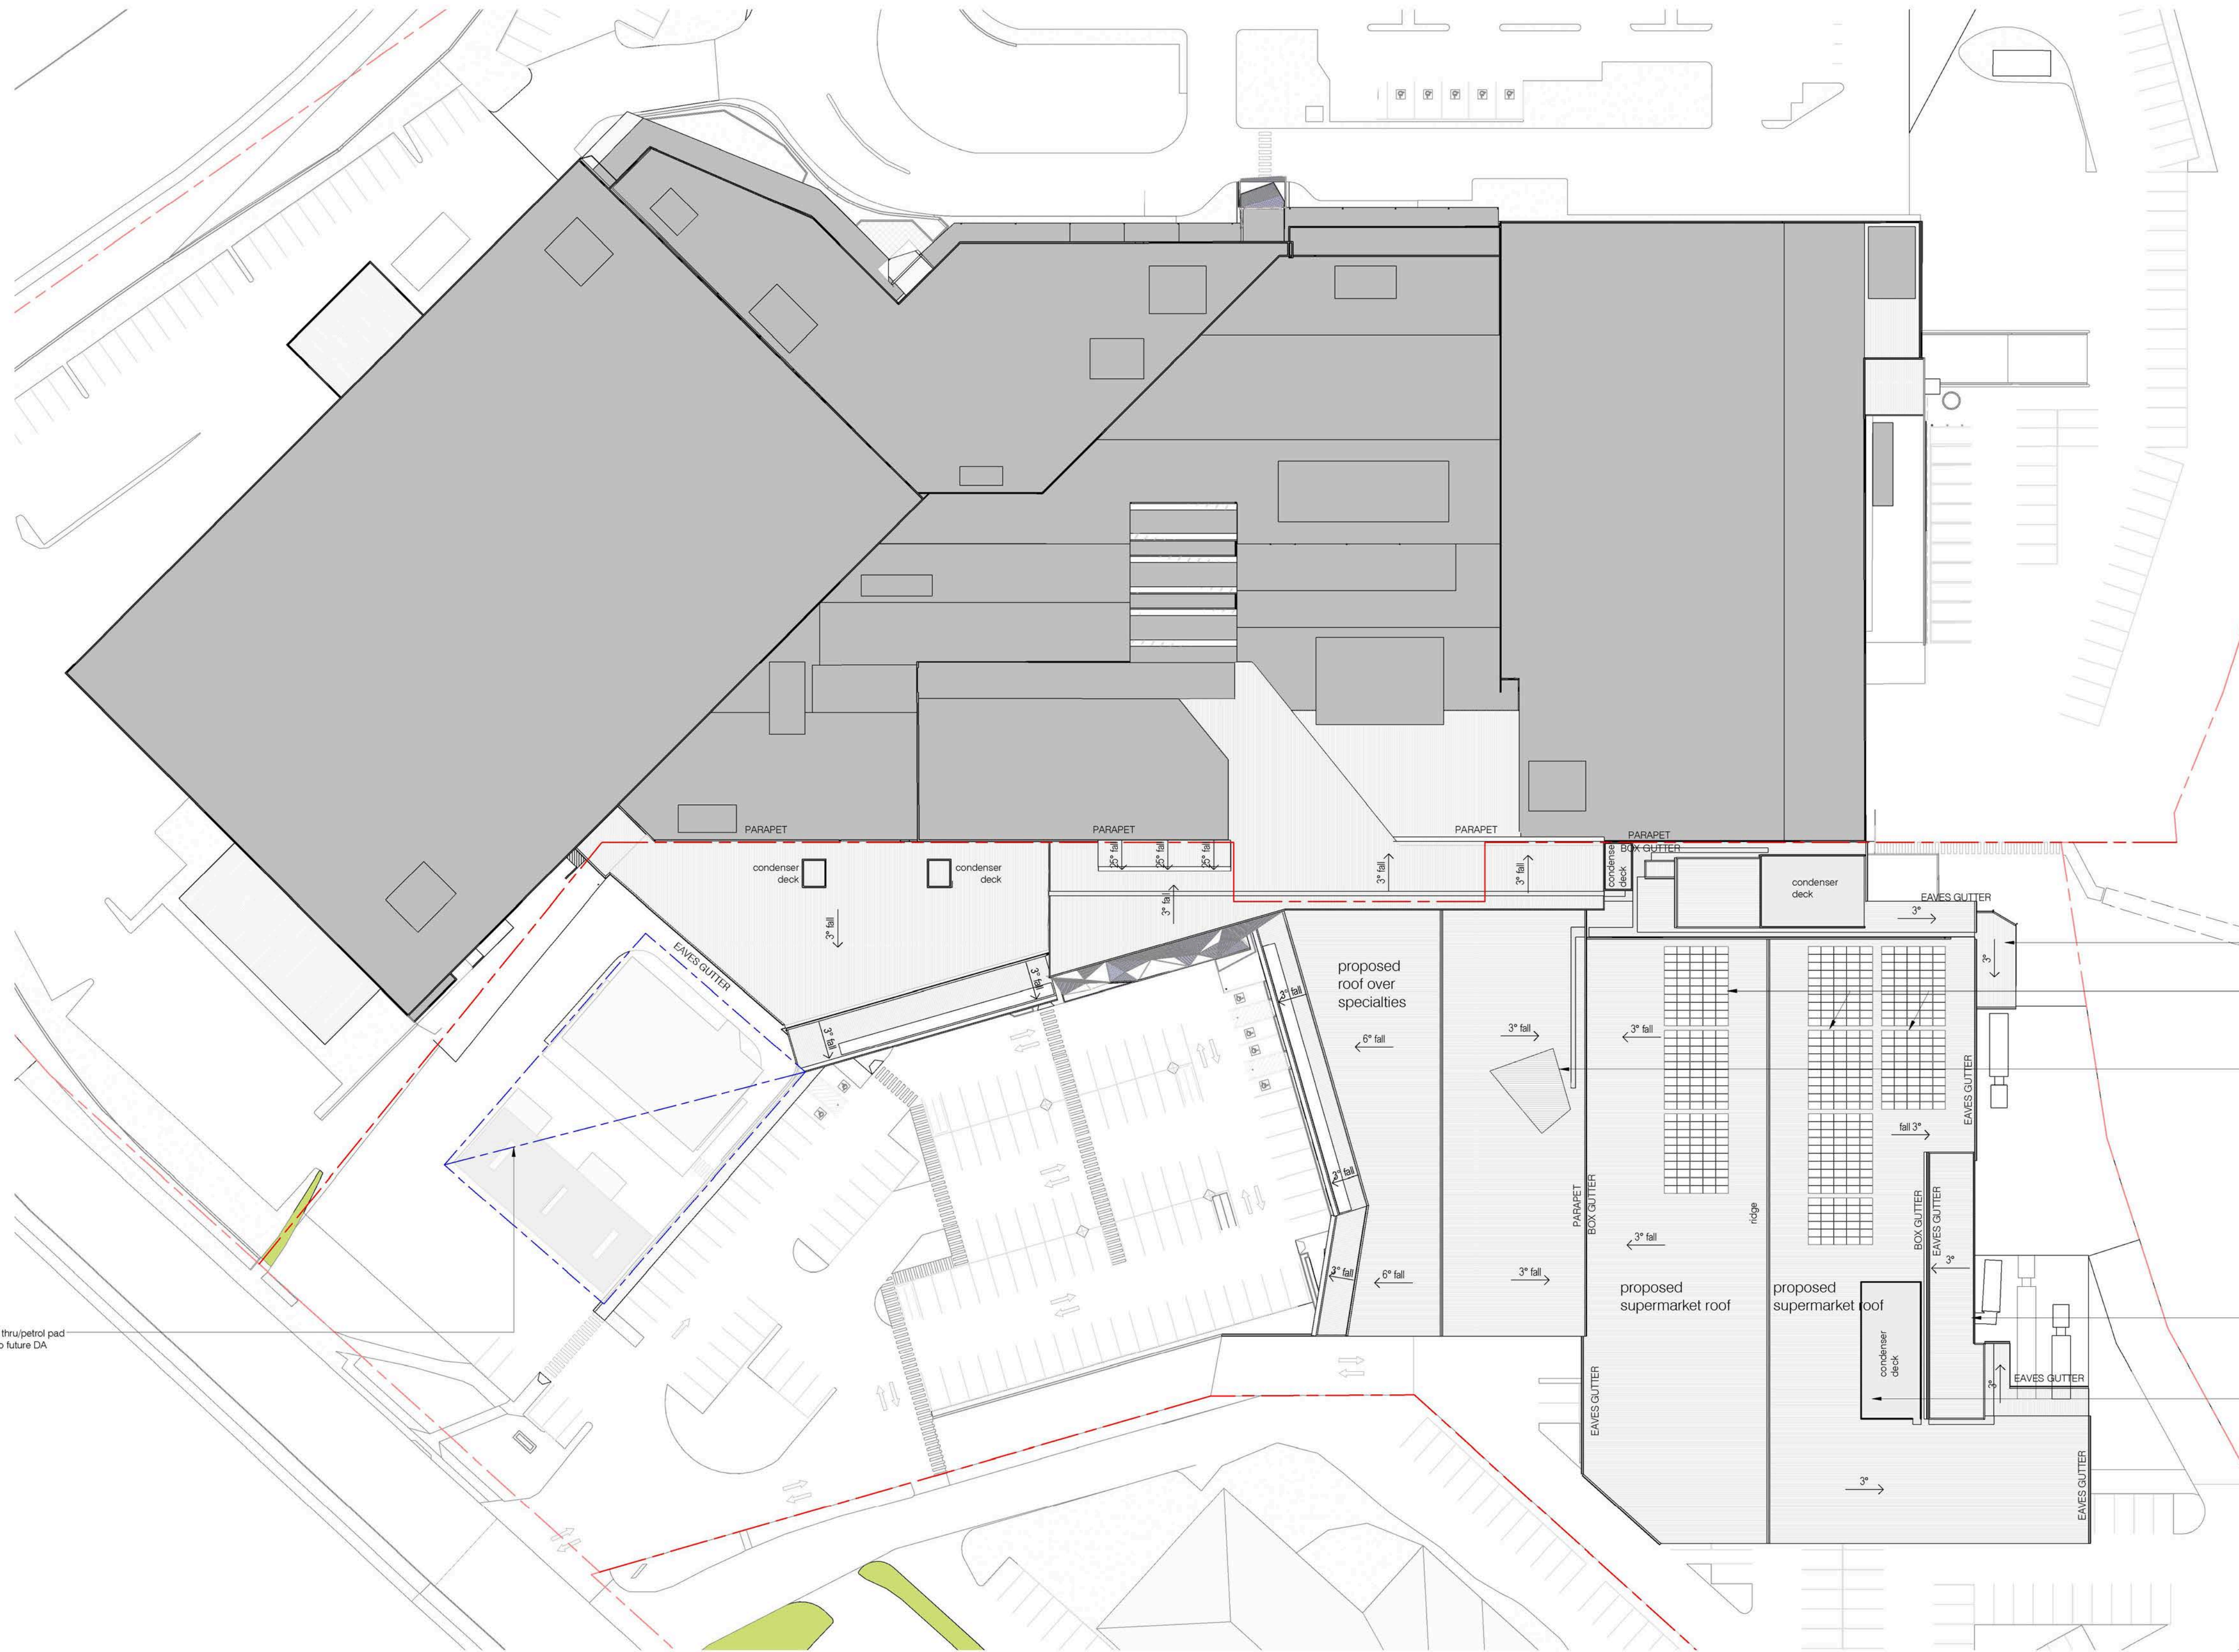

ROOF PLAN 1:500

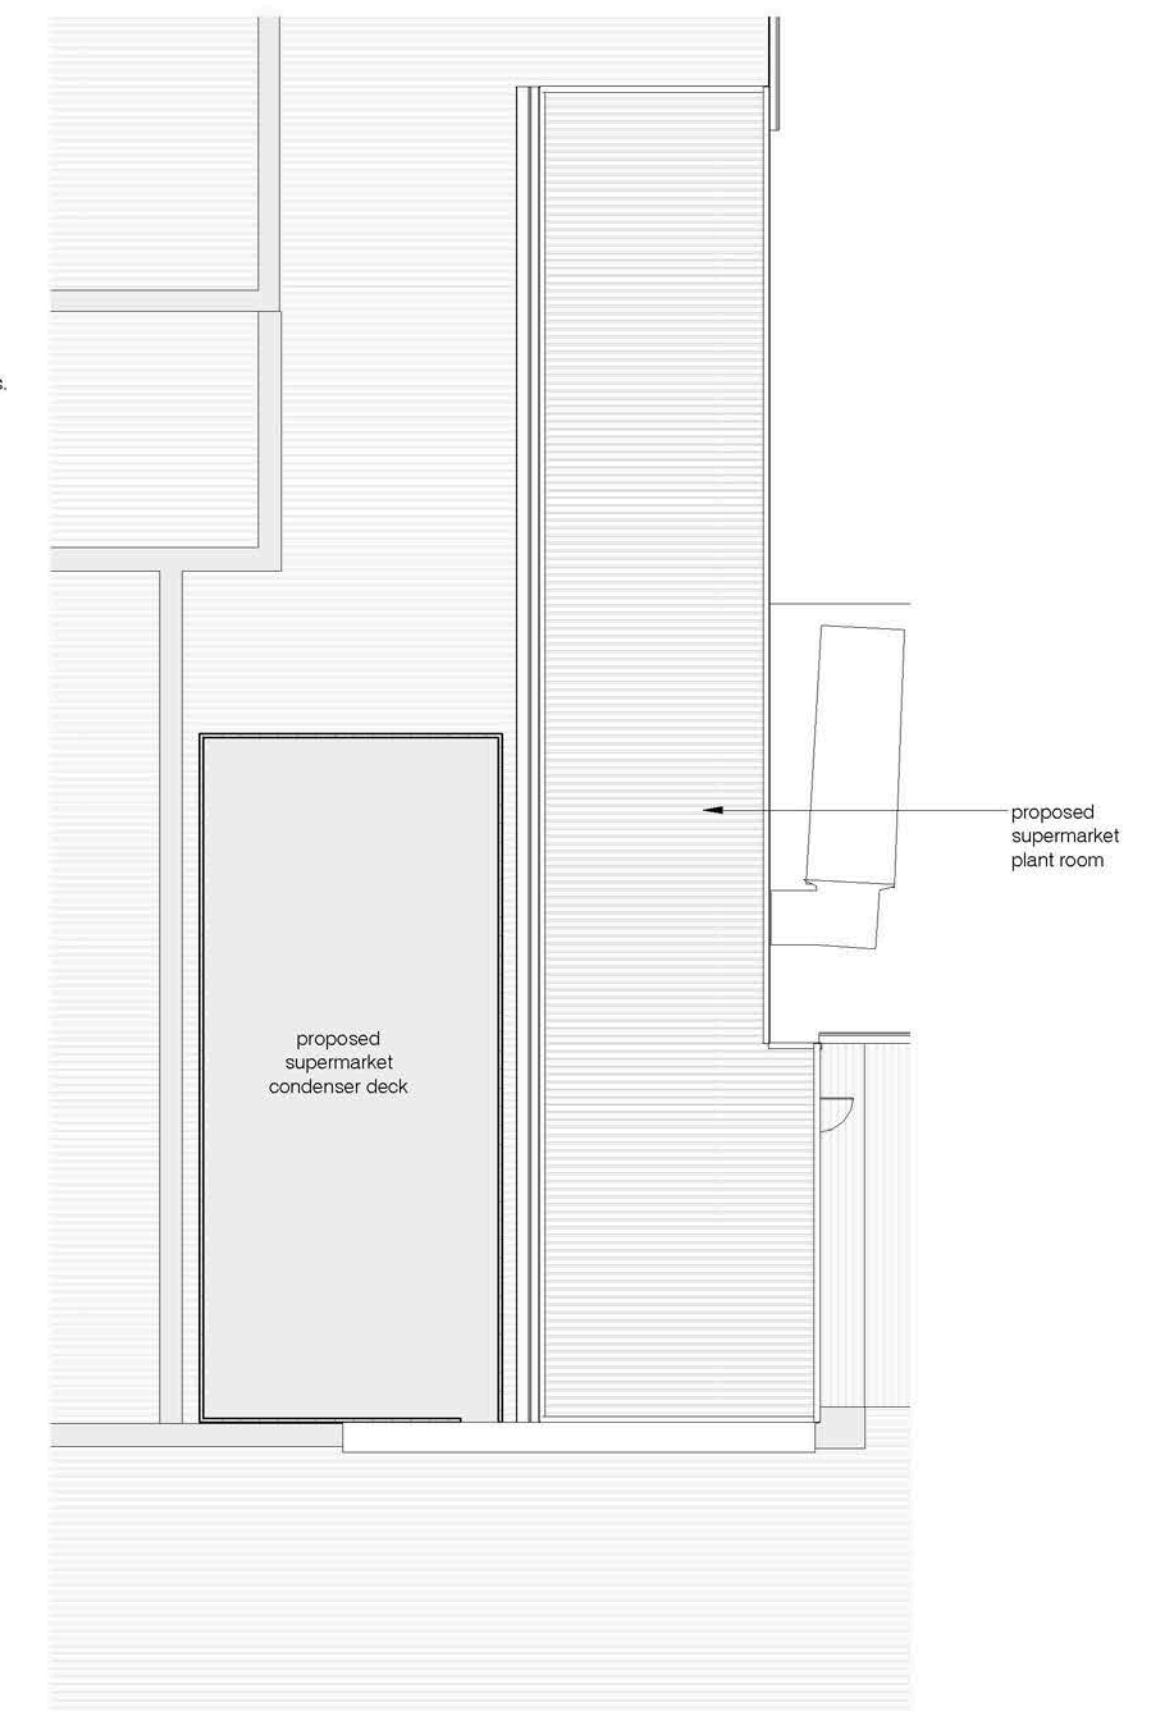

SUPERMARKET PLANT ROOM AND CONDENSER DECK PLAN 1:200

no.	date	ISSUE / revision	by
A	03/04/16	GA ISSUE	PL
B	05/08/16	REVISED GA ISSUE	HE

client
CHARTER HALL

project - address
EXPANSION AND
REFURBISHMENT
LAKE MACQUARIE FAIR
46 Wilsons Rd, Mt Hutton, NSW

drawing title
ROOF PLAN

D.A. ISSUE

job no.
N11-011

drawing no.	issue
DA09	B
scale @ A1	drawn
As indicated	SS

All dimensions in millimetres unless noted otherwise.
Do not scale these drawings. Figure dimensions take precedence.
This drawing and its contents are subject to copyright laws and protection.
Do not reproduce in full or part without approval. Copyright

MELBOURNE
SYDNEY
PERTH

1800 422 533


i2C

i2C.COM.AU


06-Sep-16 3:48:19 PM




MATERIAL & COLOUR PALETTE

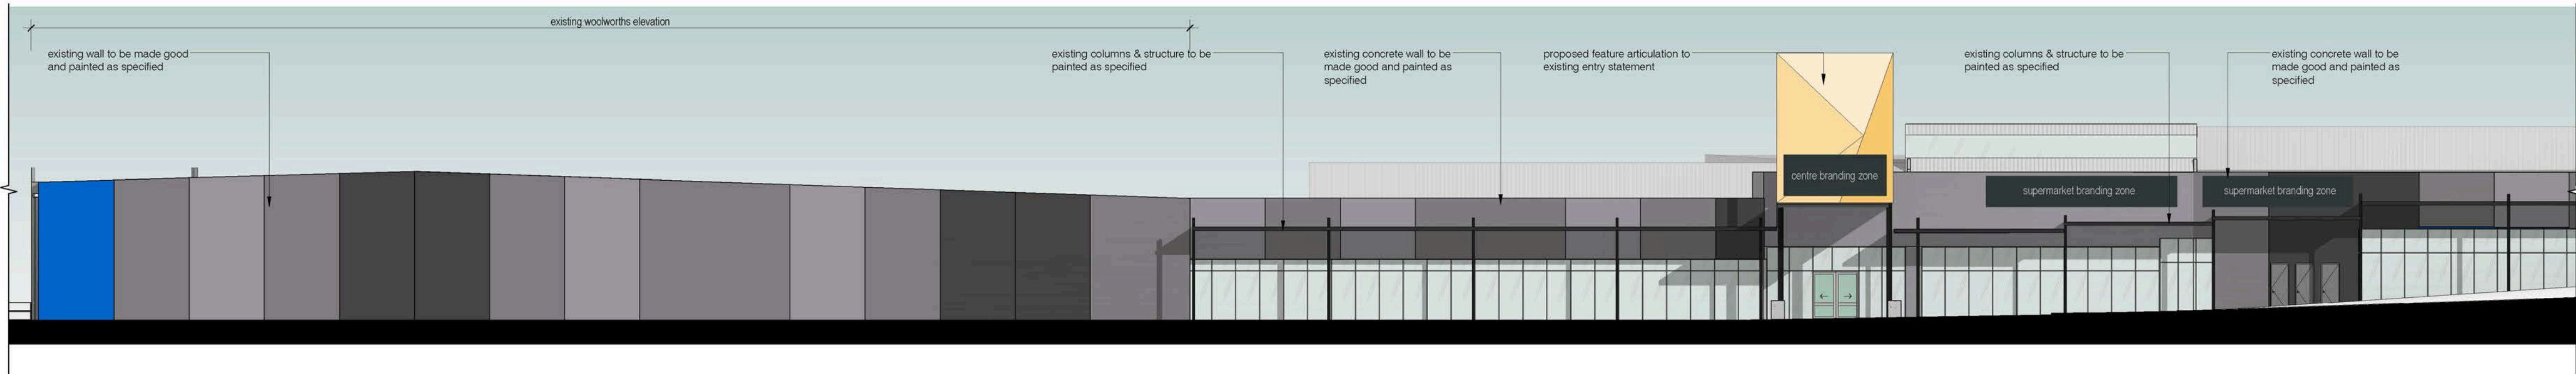


NORTH WEST ELEVATION - PART 1 1:200

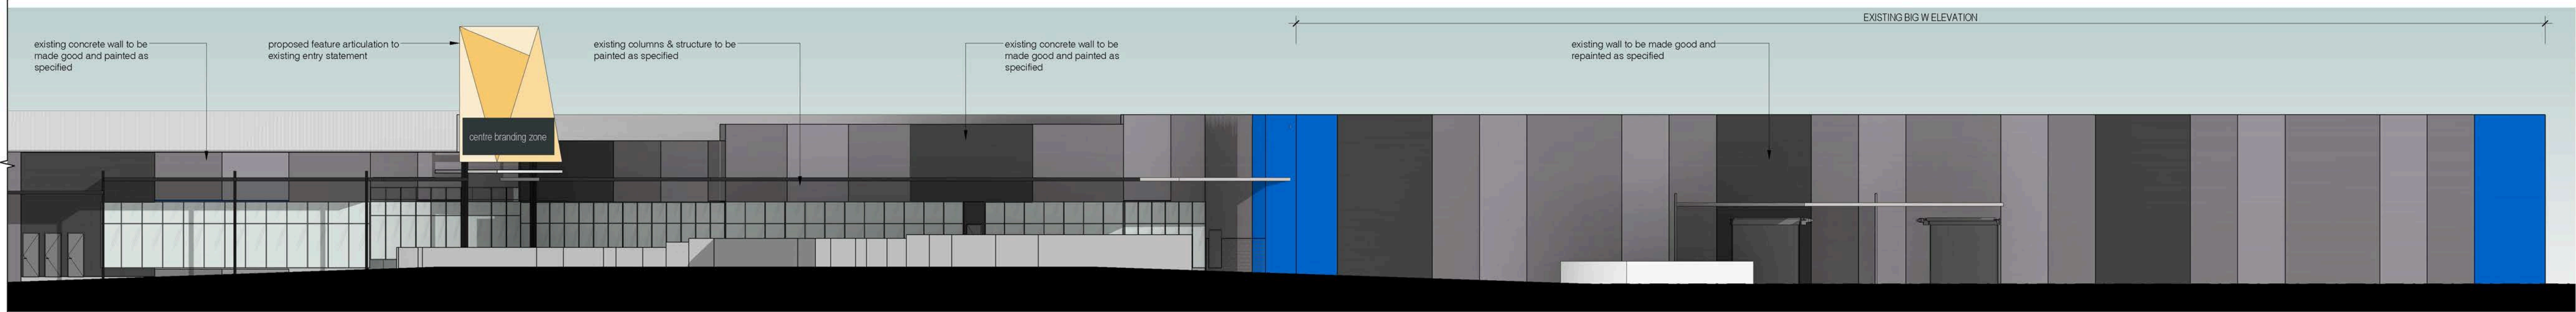


NORTH WEST ELEVATION - PART 2 1:200

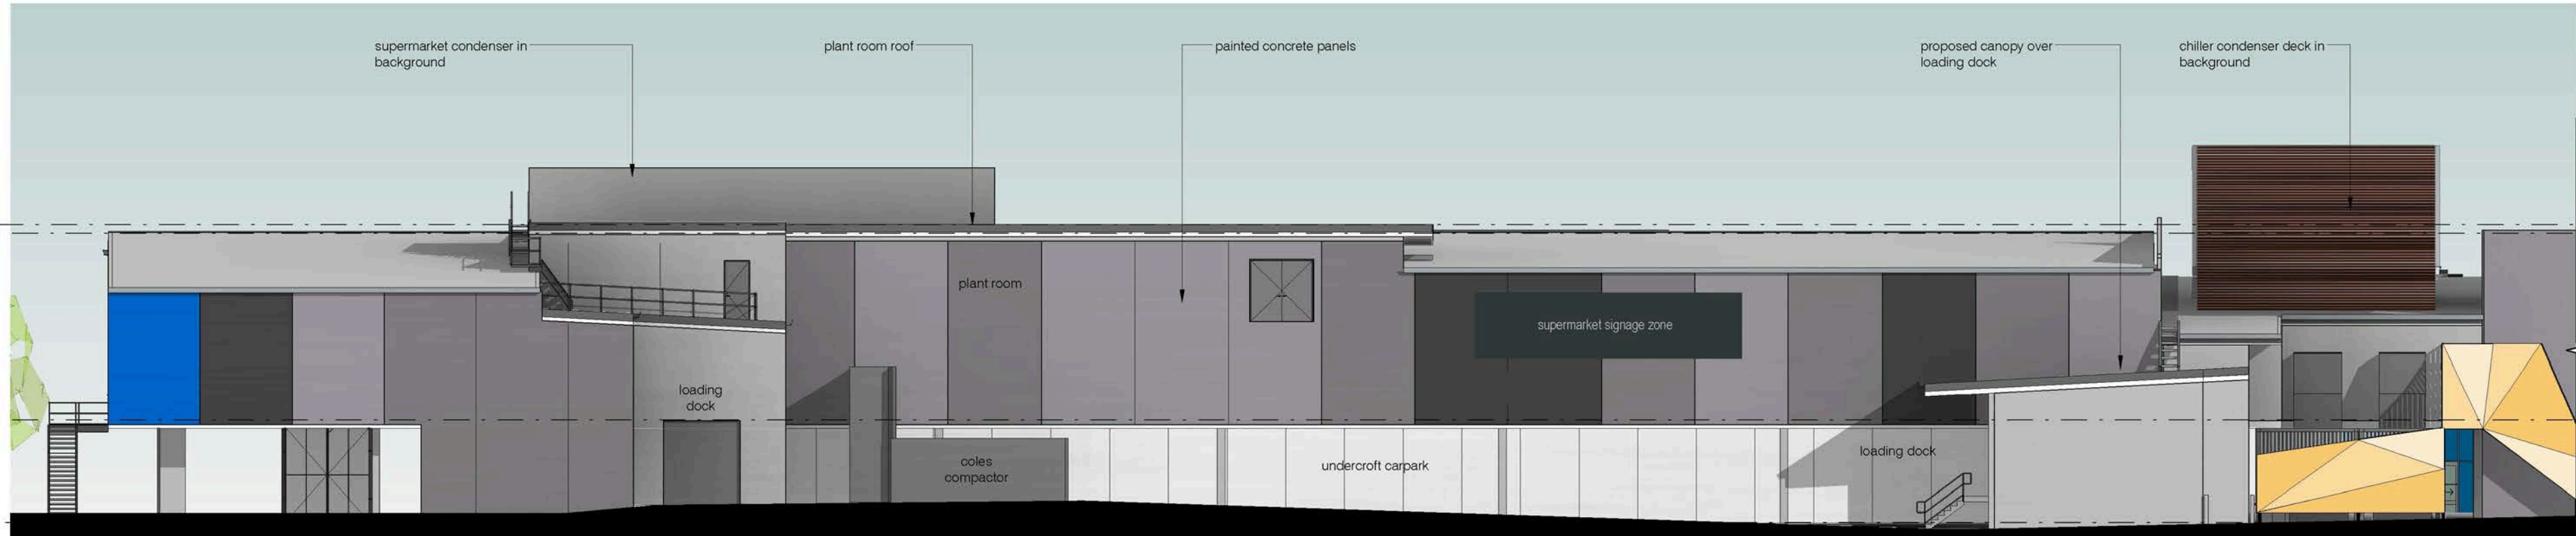

NORTH EAST ELEVATION - PART 1 1:200

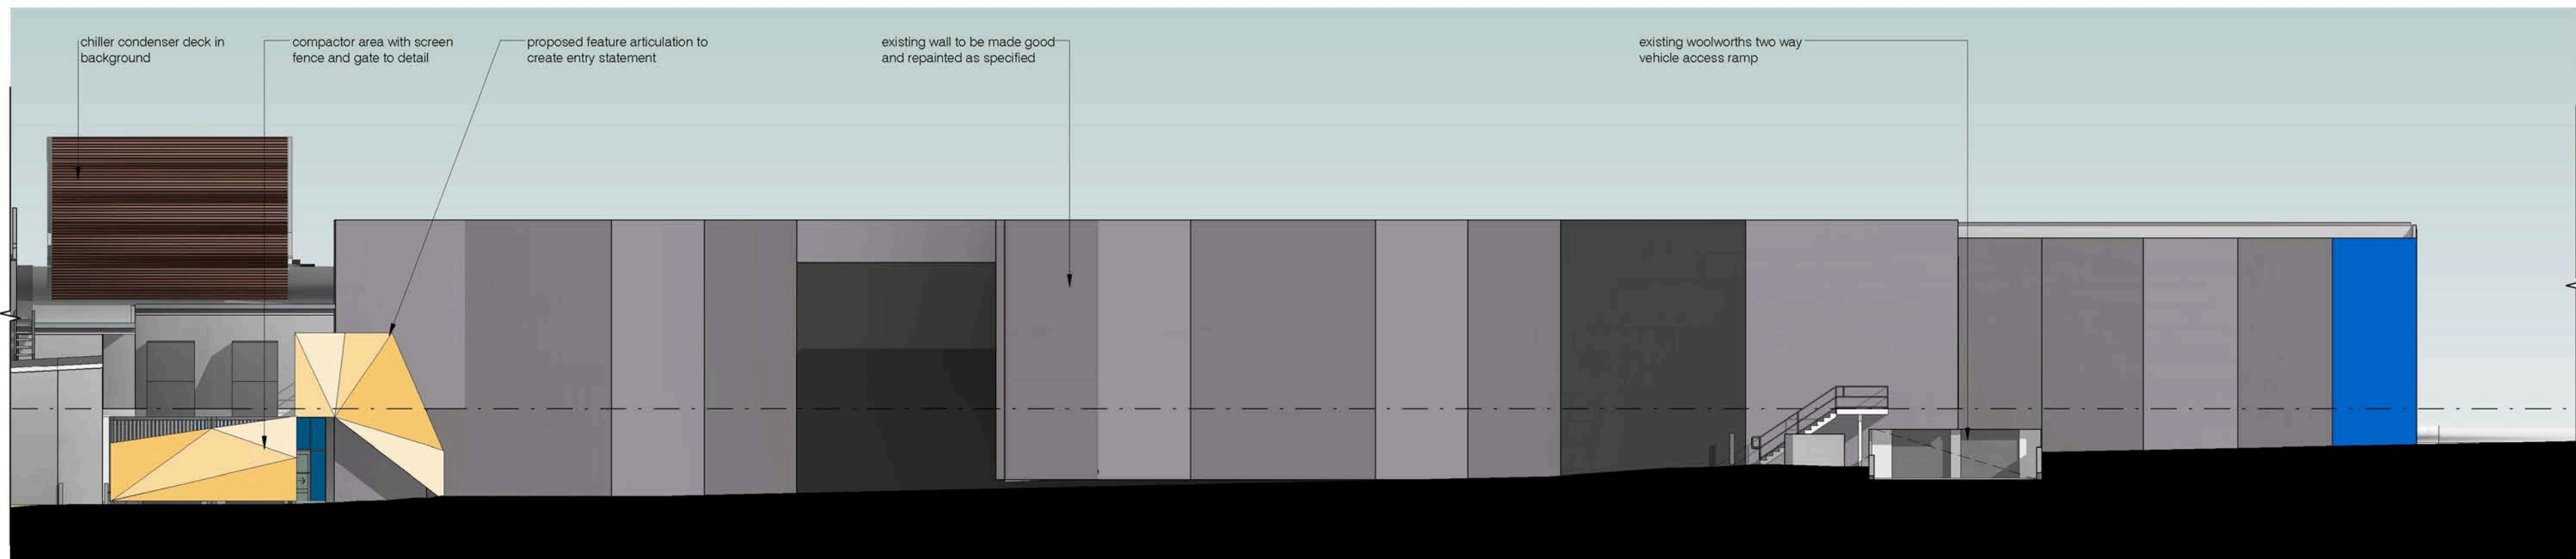




NORTH EAST ELEVATION - PART 2 1:200

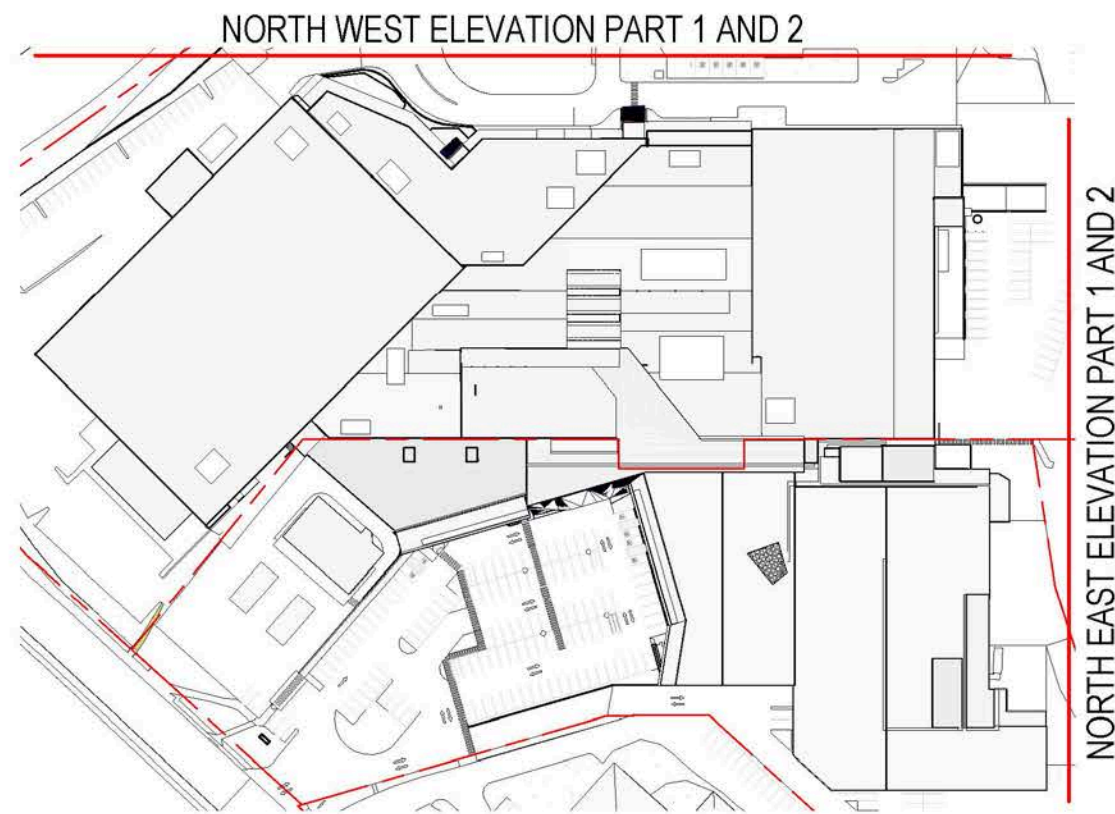

ELEVATION KEY PLAN 01 1:2000




MATERIAL & COLOUR PALETTE

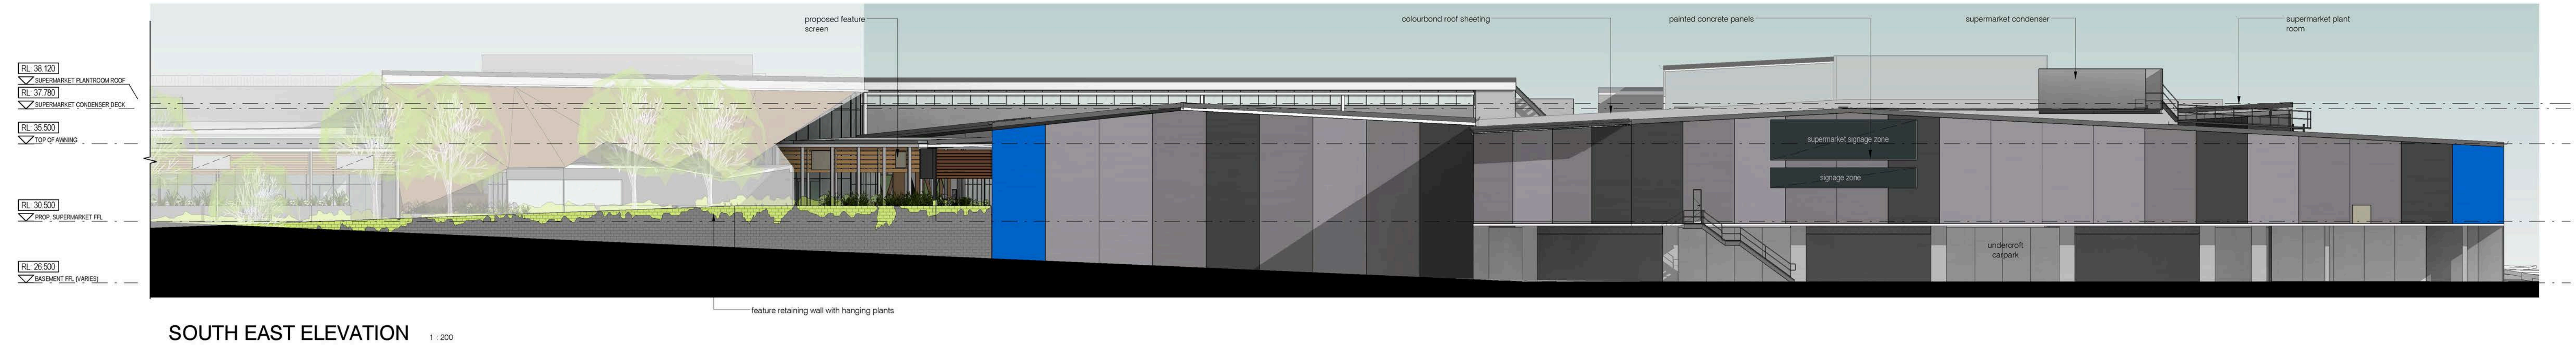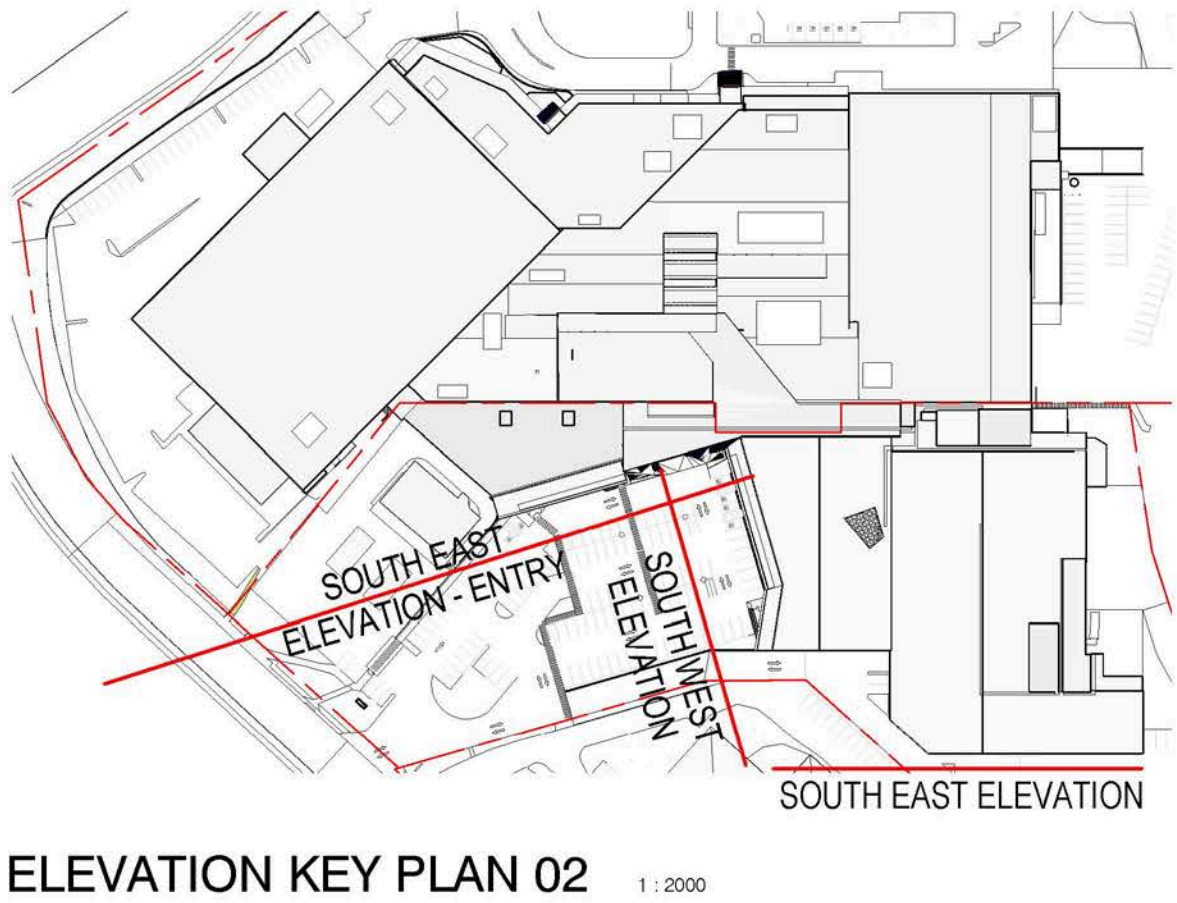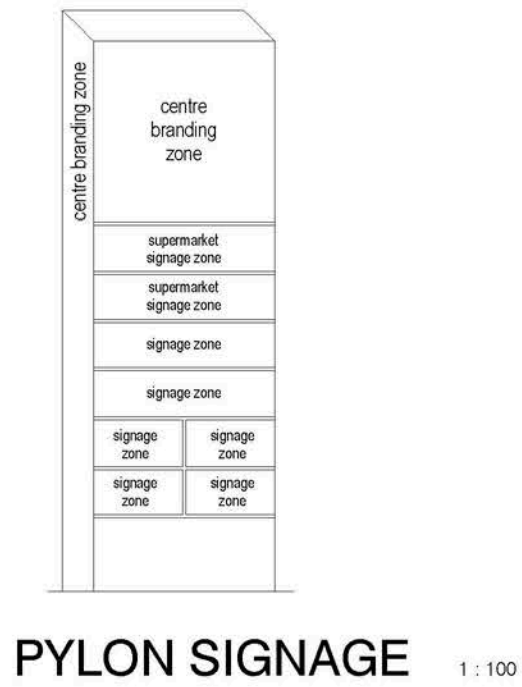





SECTION 01 1 : 200

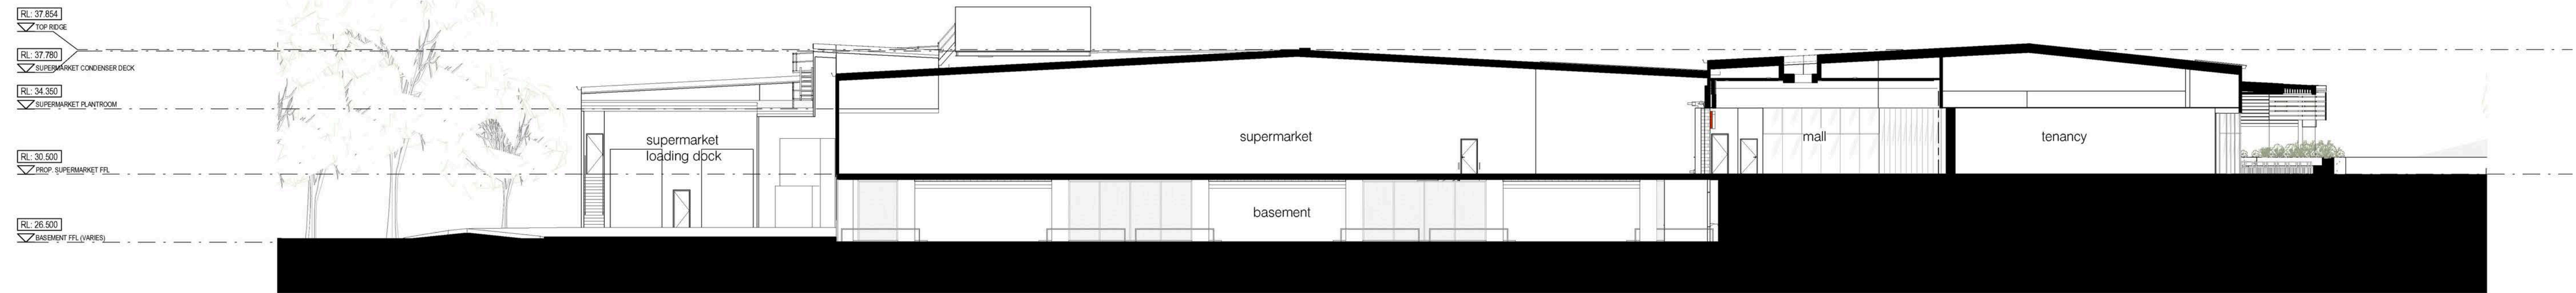


SECTION 02 1 : 200

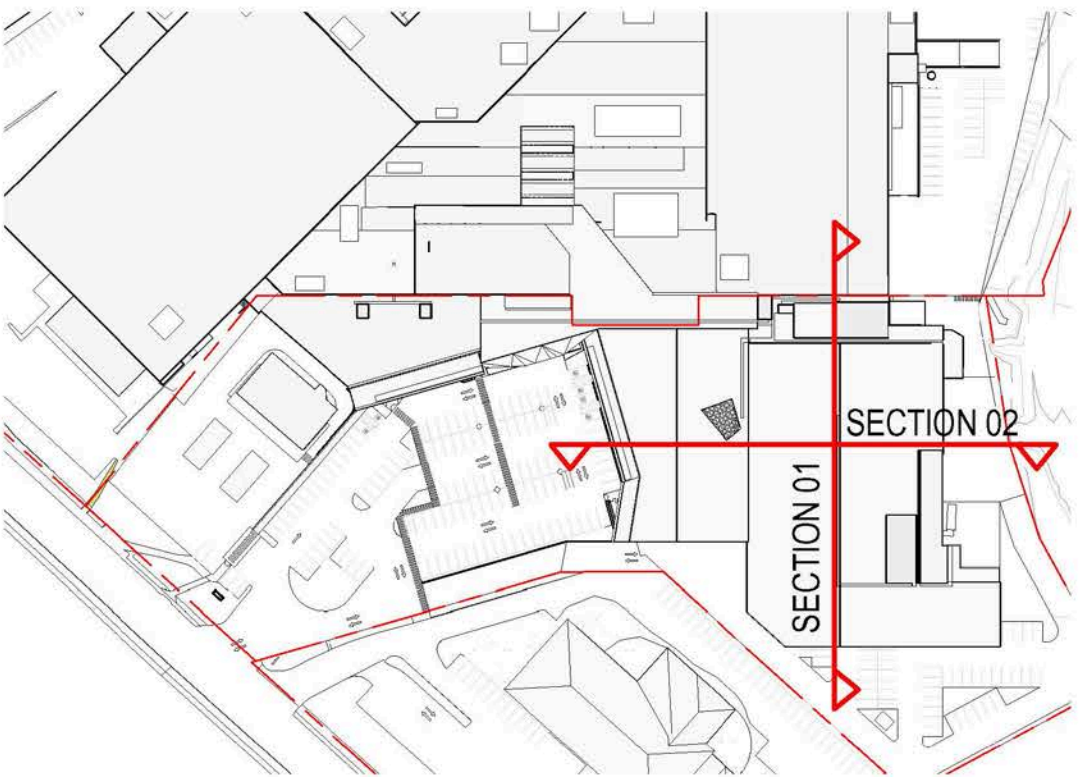


SECTION KEY PLAN 1 : 2000

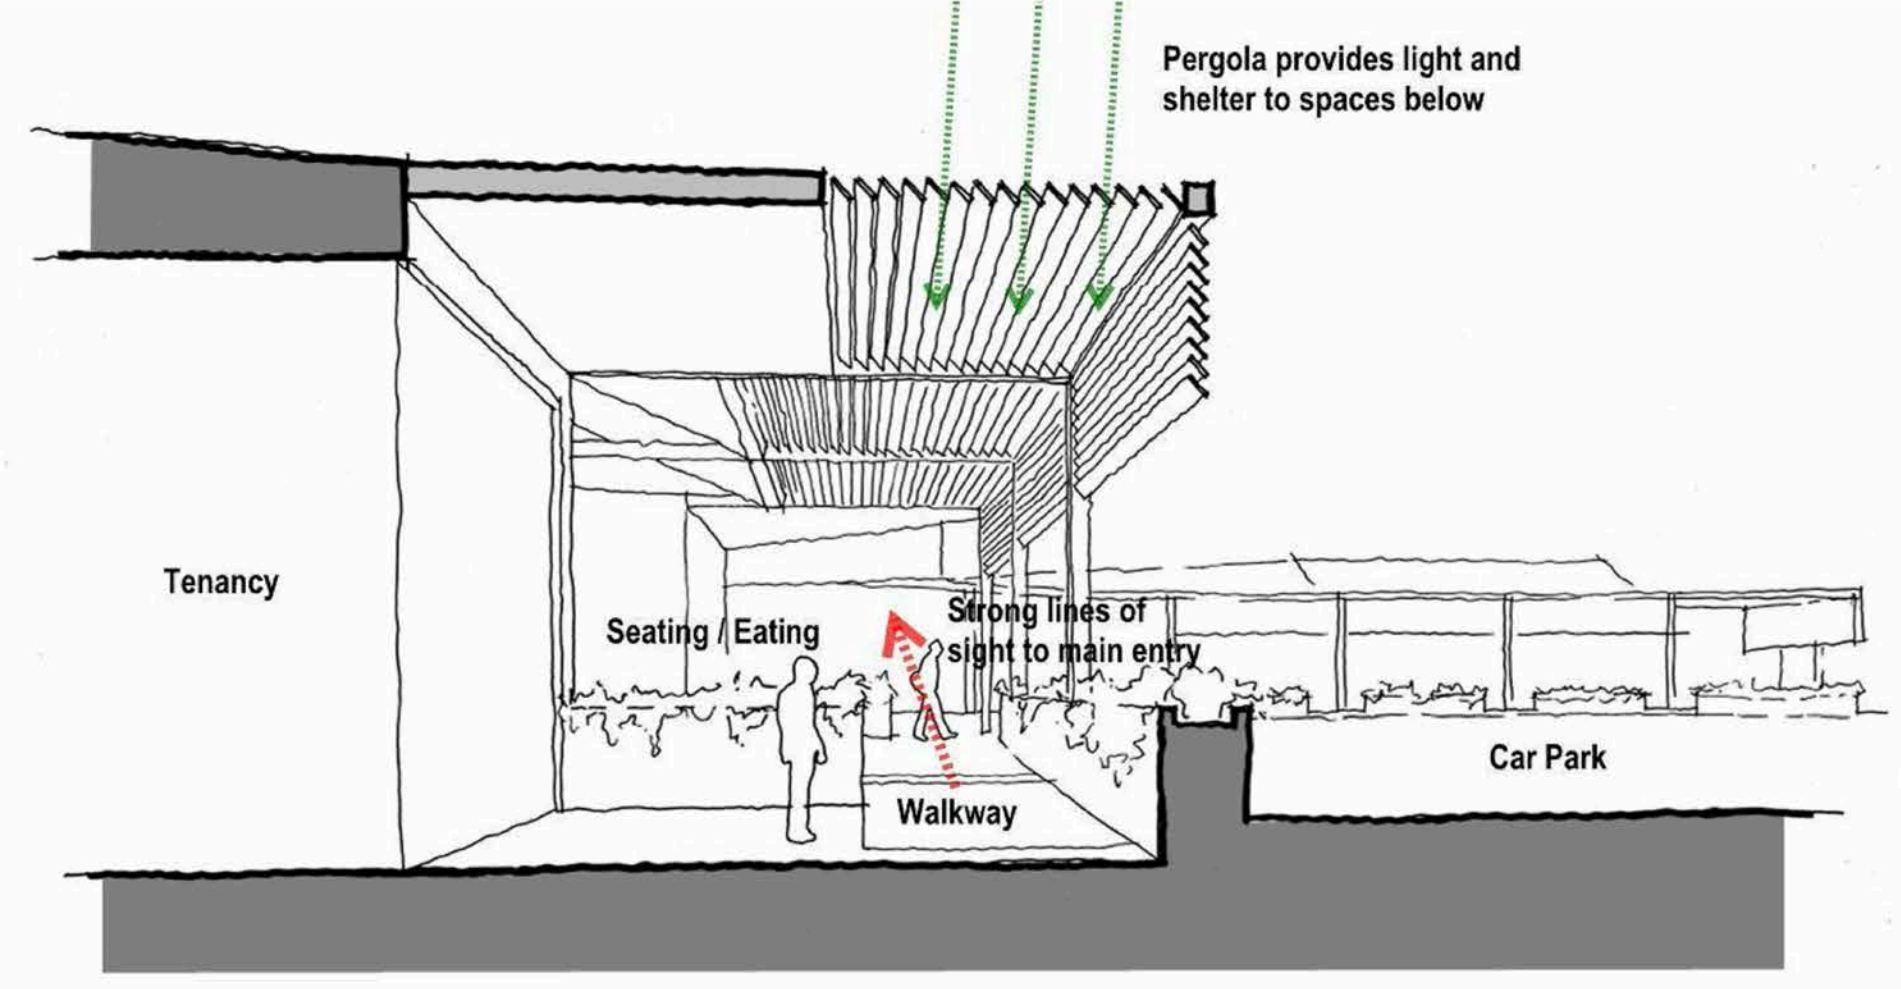

DESIGN SECTION

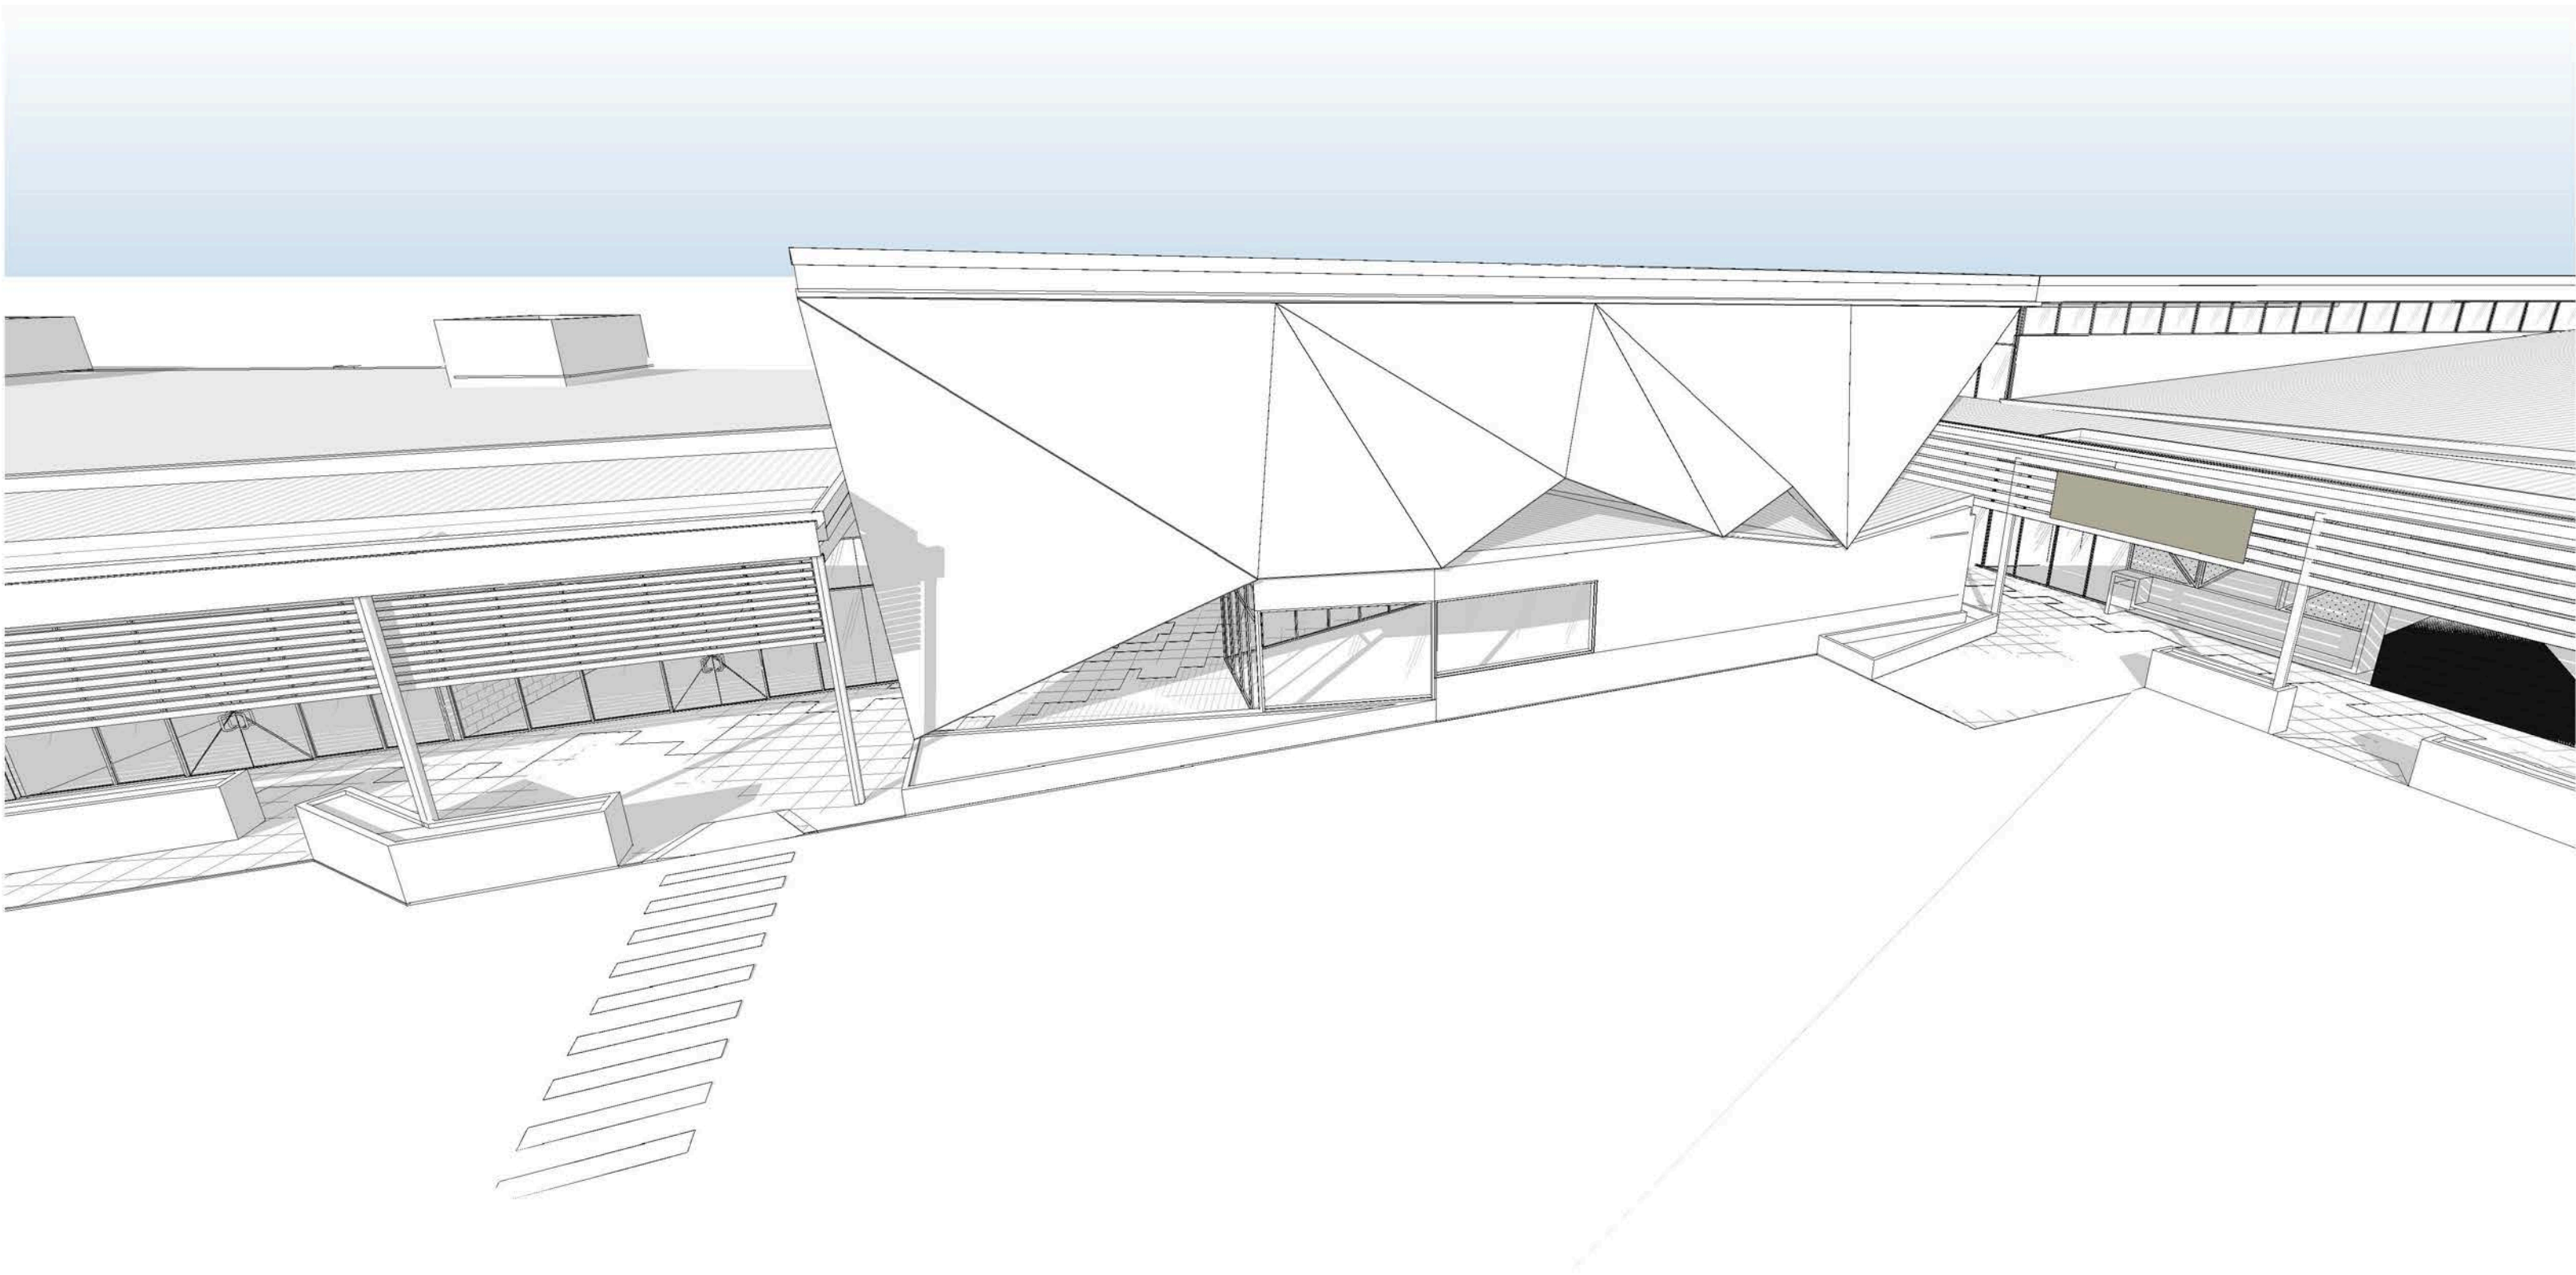

PERSPECTIVE VIEW 1 - ENTRY

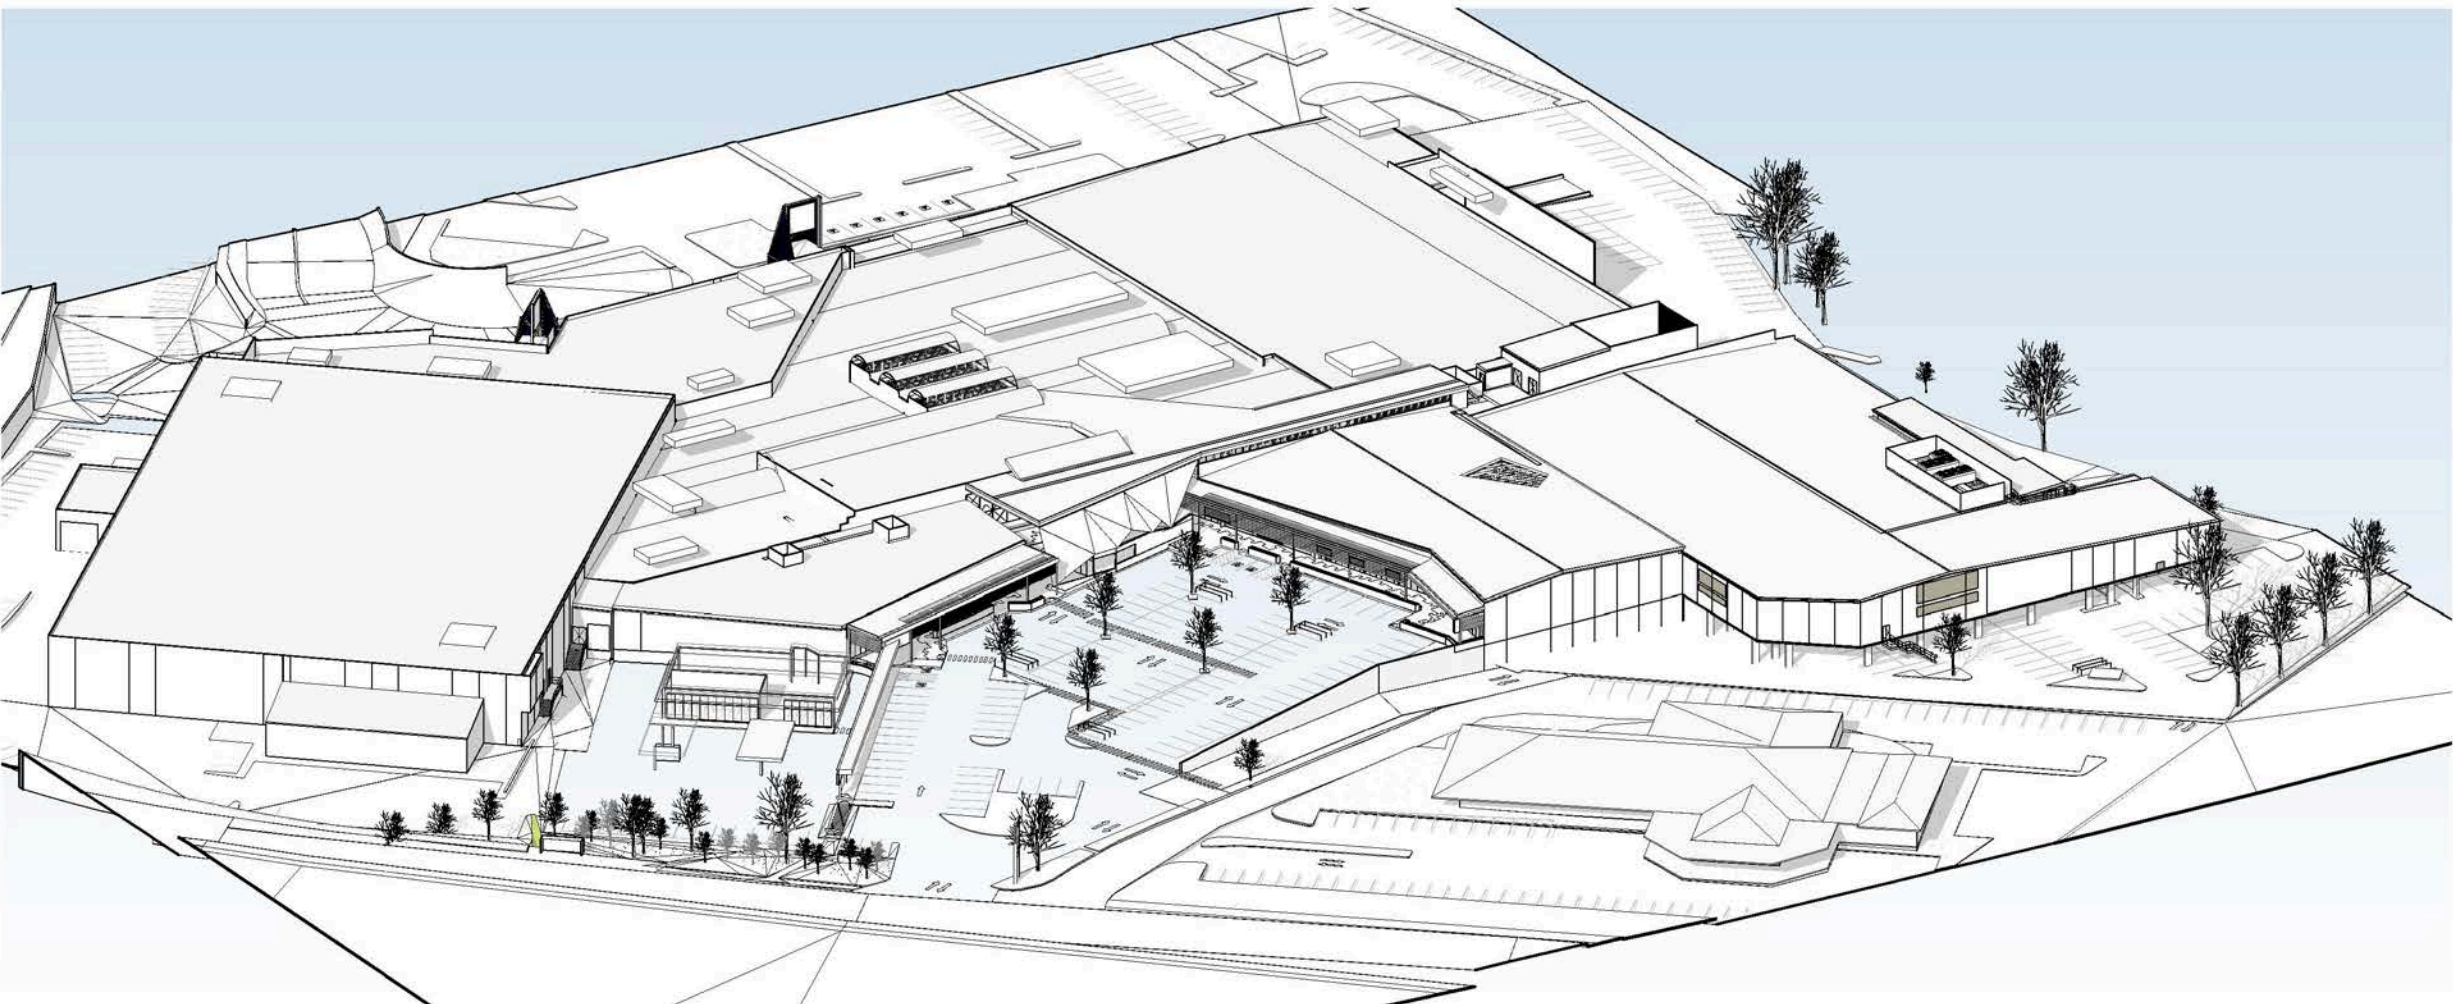

3D VIEW OF SITE



PERSPECTIVE VIEW 2 - VIEW FROM EXISTING SITE ENTRY

no.	date	ISSUE / revision	by
A	2016.11	CA ISSUE	PL
B	2016.11	REVISED CA ISSUE	HS

client
CHARTER HALL

project - address
EXPANSION AND
REFURBISHMENT
LAKE MACQUARIE FAIR
46 Wilsons Rd, Mt Hutton, NSW

drawing title
PERSPECTIVES

D.A. ISSUE

job no.
N11-011

drawing no.	issue
DA13	B
scale @ A1	drawn
	HS

All dimensions in millimetres unless noted otherwise.
Do not scale these drawings. Expand dimensions also procedure.
This drawing and its contents are subject to copyright laws and protection.
Do not reproduce in full or in part without approval. ©Copyright


MELBOURNE
SYDNEY
PERTH

1800 422 533

i2c

i2c.COM.AU


02-Sep-16 5:21:45 PM

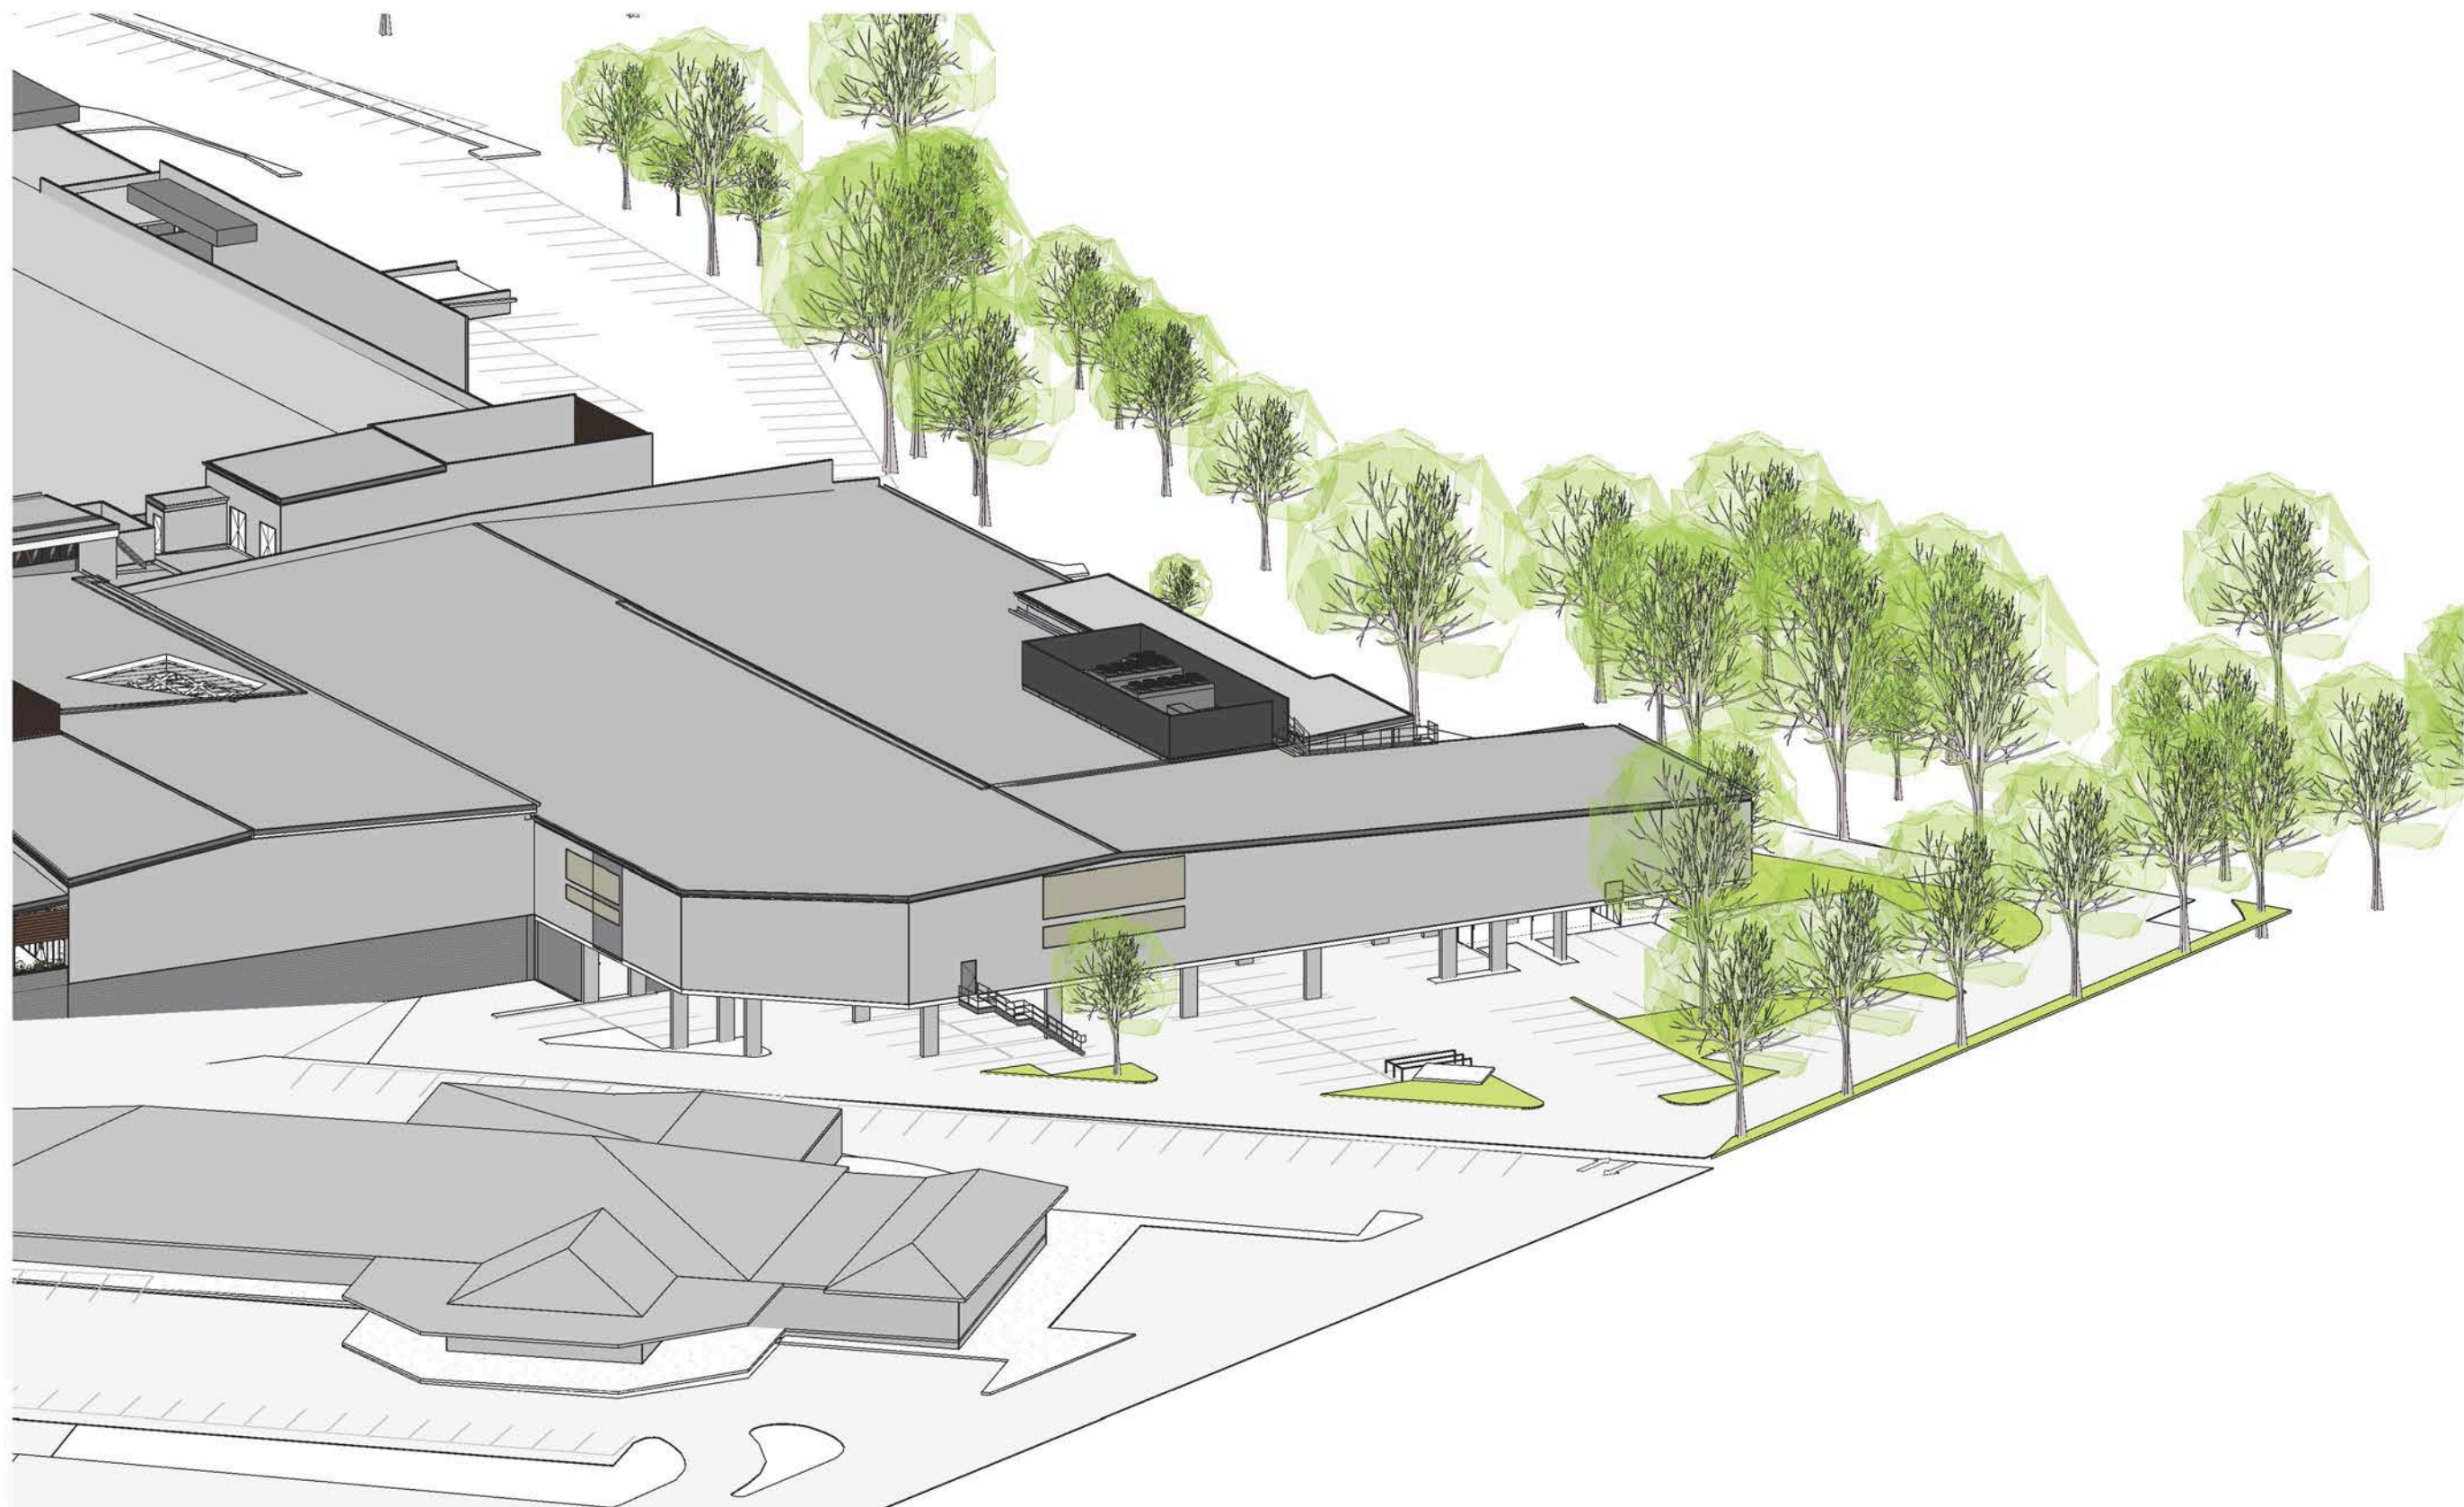


SOUTH EAST PERSPECTIVE




SOUTH EYE-LEVEL PERSPECTIVE

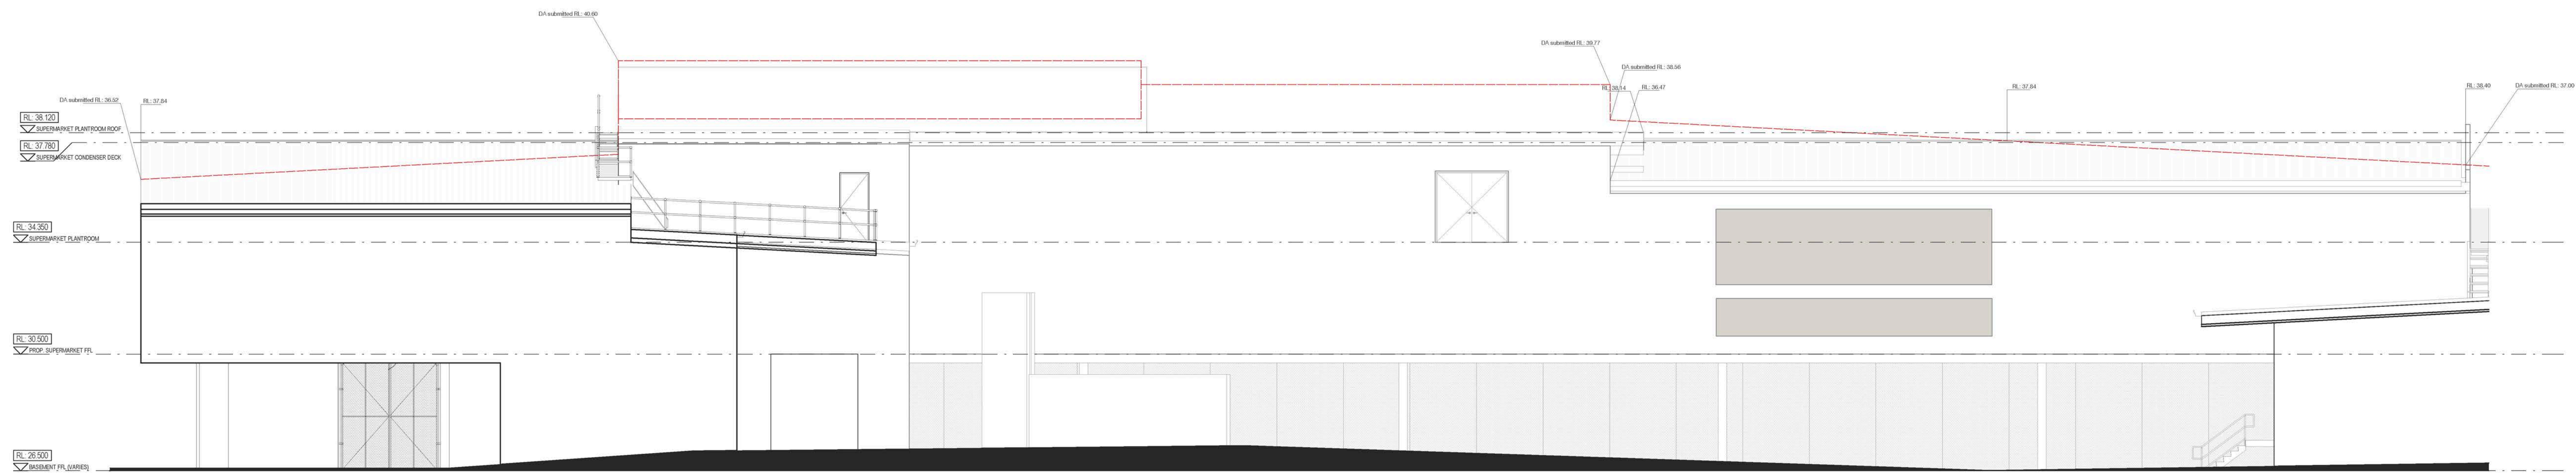

NORTH EAST ELEVATION 1:100

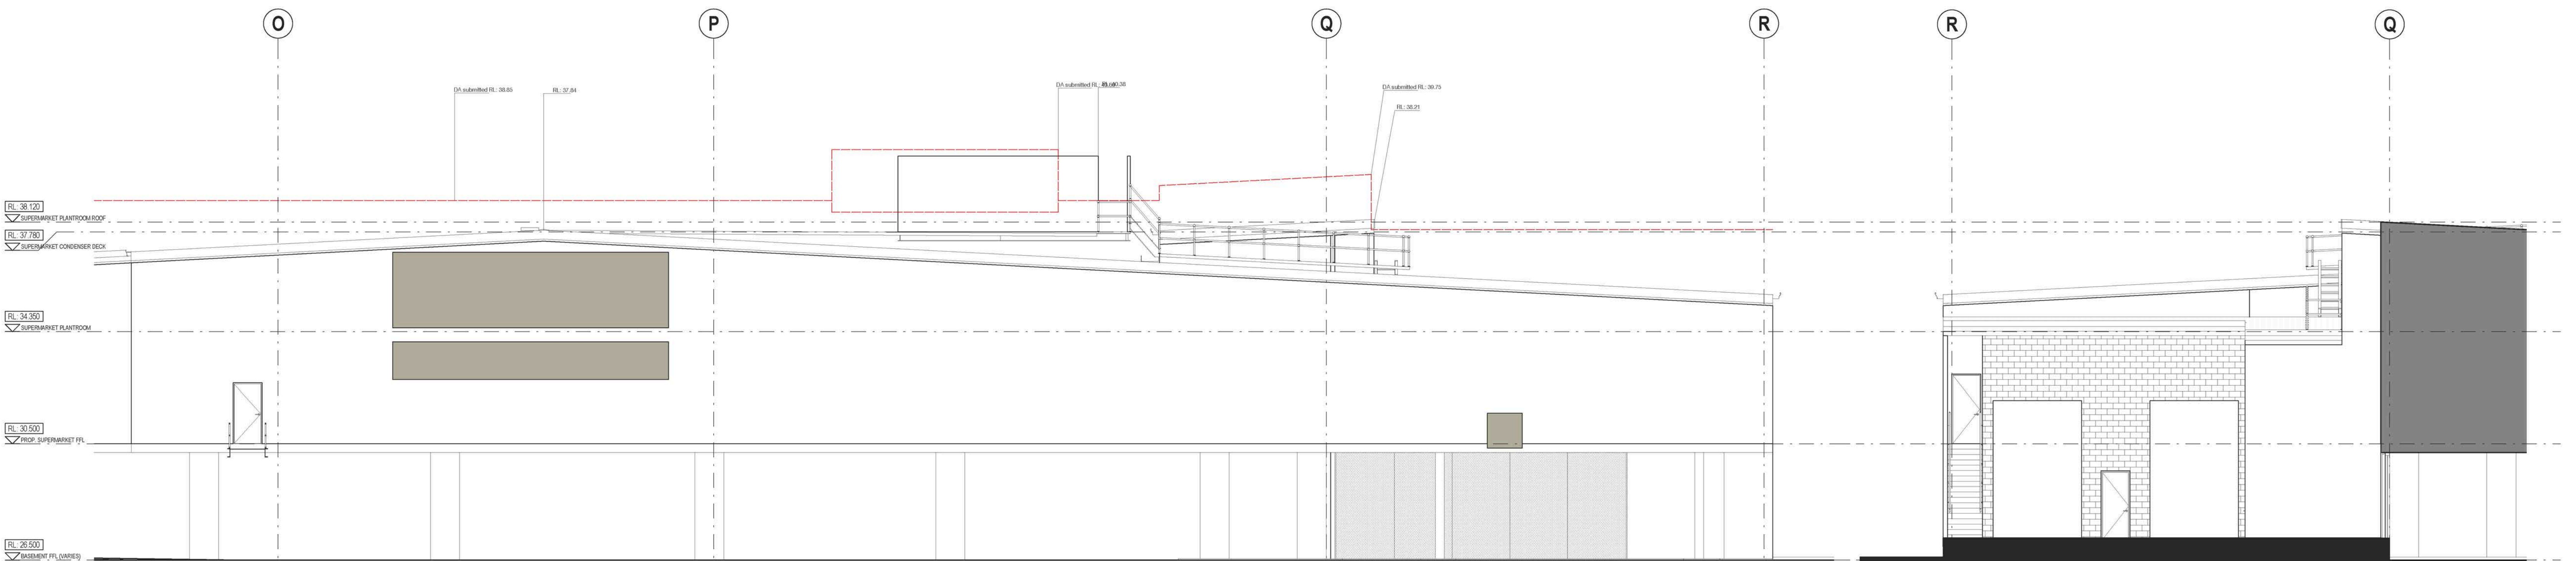

SOUTH EAST ELEVATION 1:100

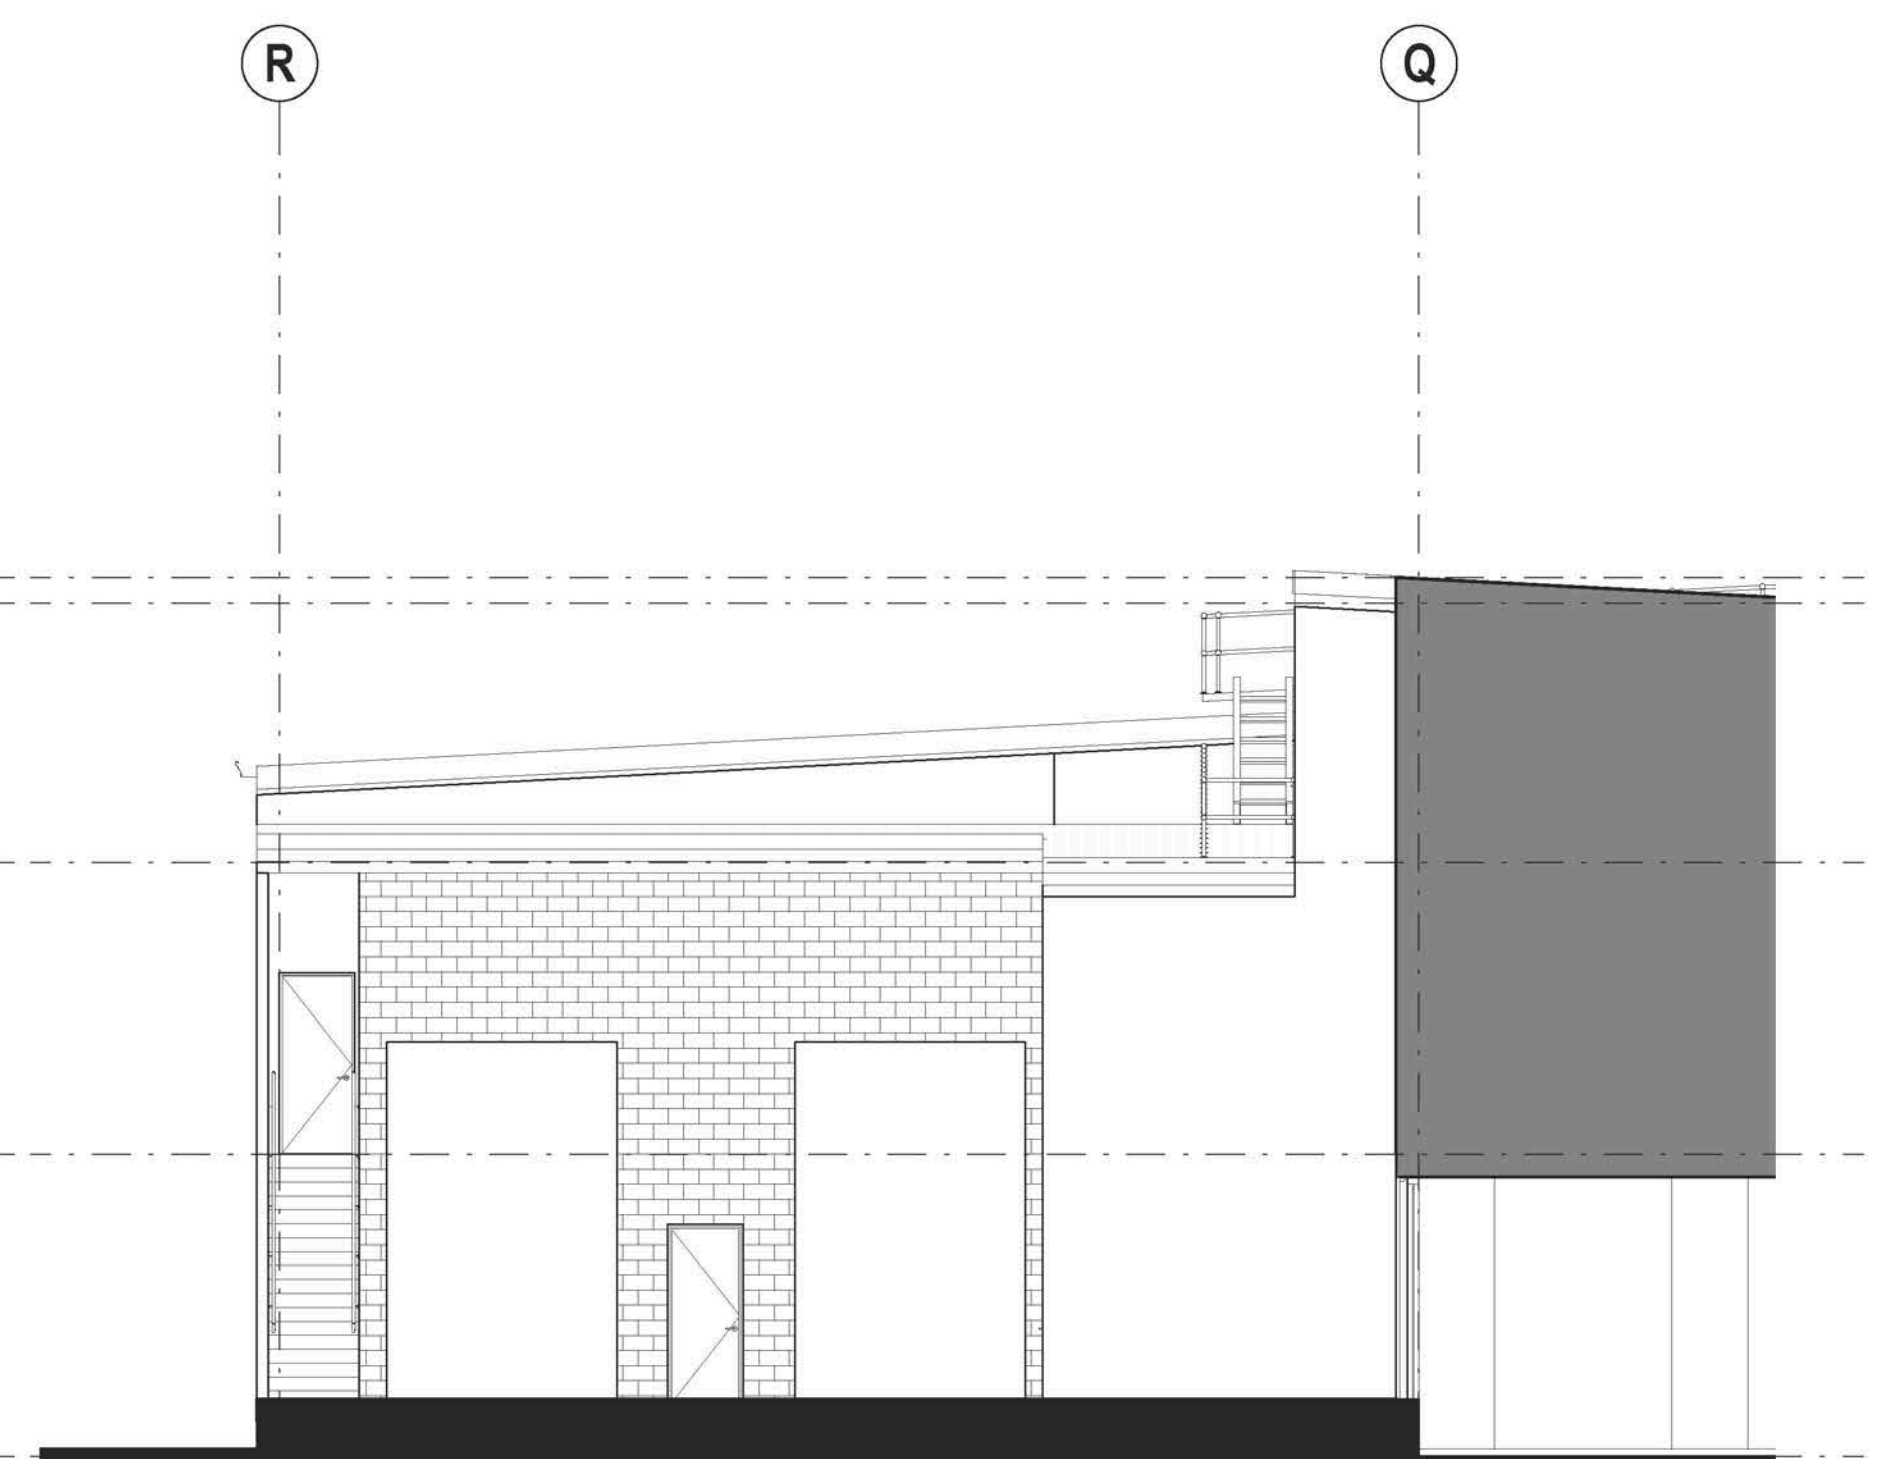

NORTH WEST ELEVATION 1:100

D.A. ISSUE
CHARTER HALL

EXPANSION AND
REFURBISHMENT
LAKE MACQUARIE FAIR
46 Wilsons Rd, Mt Hutton, NSW

**VISUAL IMPACT
ASSESSMENT - ELEVATIONS
AND PERSPECTIVES**

N11-011 SK-11.0 A

1:100 HS

All drawings are subject to change without notice.
Client notes from drawings: Figure 10: Developmental
The drawing is for reference only and is not a final design.
Do not reproduce in whole or in part without permission.