



N11-011 LAKE MACQUARIE FAIR

Wilsons Rd, Mt Hutton, NSW

SITE CONTEXT PLAN	DA01
SITE ANALYSIS	DA02
STAGE 1 & 2 PLAN	DA03
STAGE 3 PLAN	DA04
STAGE 4 PLAN	DA05
GROUND FLOOR MASTER PLAN	DA06
UNDERCROFT PLAN	DA07
DETAIL ENTRY PLAN	DA08
ROOF PLAN	DA09
ELEVATIONS SHEET 01	DA10
ELEVATIONS SHEET 02	DA11
SECTIONS	DA12
PERSPECTIVES	DA13
SUPPLEMENTARY HAND SKETCHES	DA14

NOTE: MODIFIED DRAWINGS IN THIS ISSUE ARE HIGHLIGHTED IN RED ABOVE.



LEGEND

- SUBJECT SITE 1
- SUBJECT SITE 2
- RESIDENTIAL AREA
- MIXED USE AREA
- BUSINESS AREA
- INDUSTRIAL ZONE
- PUBLIC PARK + REC
- PRIMARY ROADS
- SECONDARY ROADS
- BUS ROUTE

SITE CONTEXT PLAN 1:1000

no.	date	ISSUE / revision	by
A	20/06/16	DA ISSUE	HS

client
CHARTER HALL

project - address
LAKE MACQUARIE FAIR
Wilsons Rd, Mt Hutton, NSW

drawing title
SITE CONTEXT PLAN

D.A. ISSUE

job no.
N11-011

drawing no.	issue
DA01	A
scale @ A1	drawn
As indicated	SS


All dimensions in millimetres unless noted otherwise.
Do not scale from drawings. If spatial dimensions are provided,
they shall be used in preference to dimensions taken from drawings.
This drawing and its contents are subject to copyright laws and provisions.
No reproduction is allowed without written permission.
Copyright

MELBOURNE
SYDNEY
PERTH

1800 422 533

i2c
i2c.COM.AU

4/20/2016 6:54:04 PM

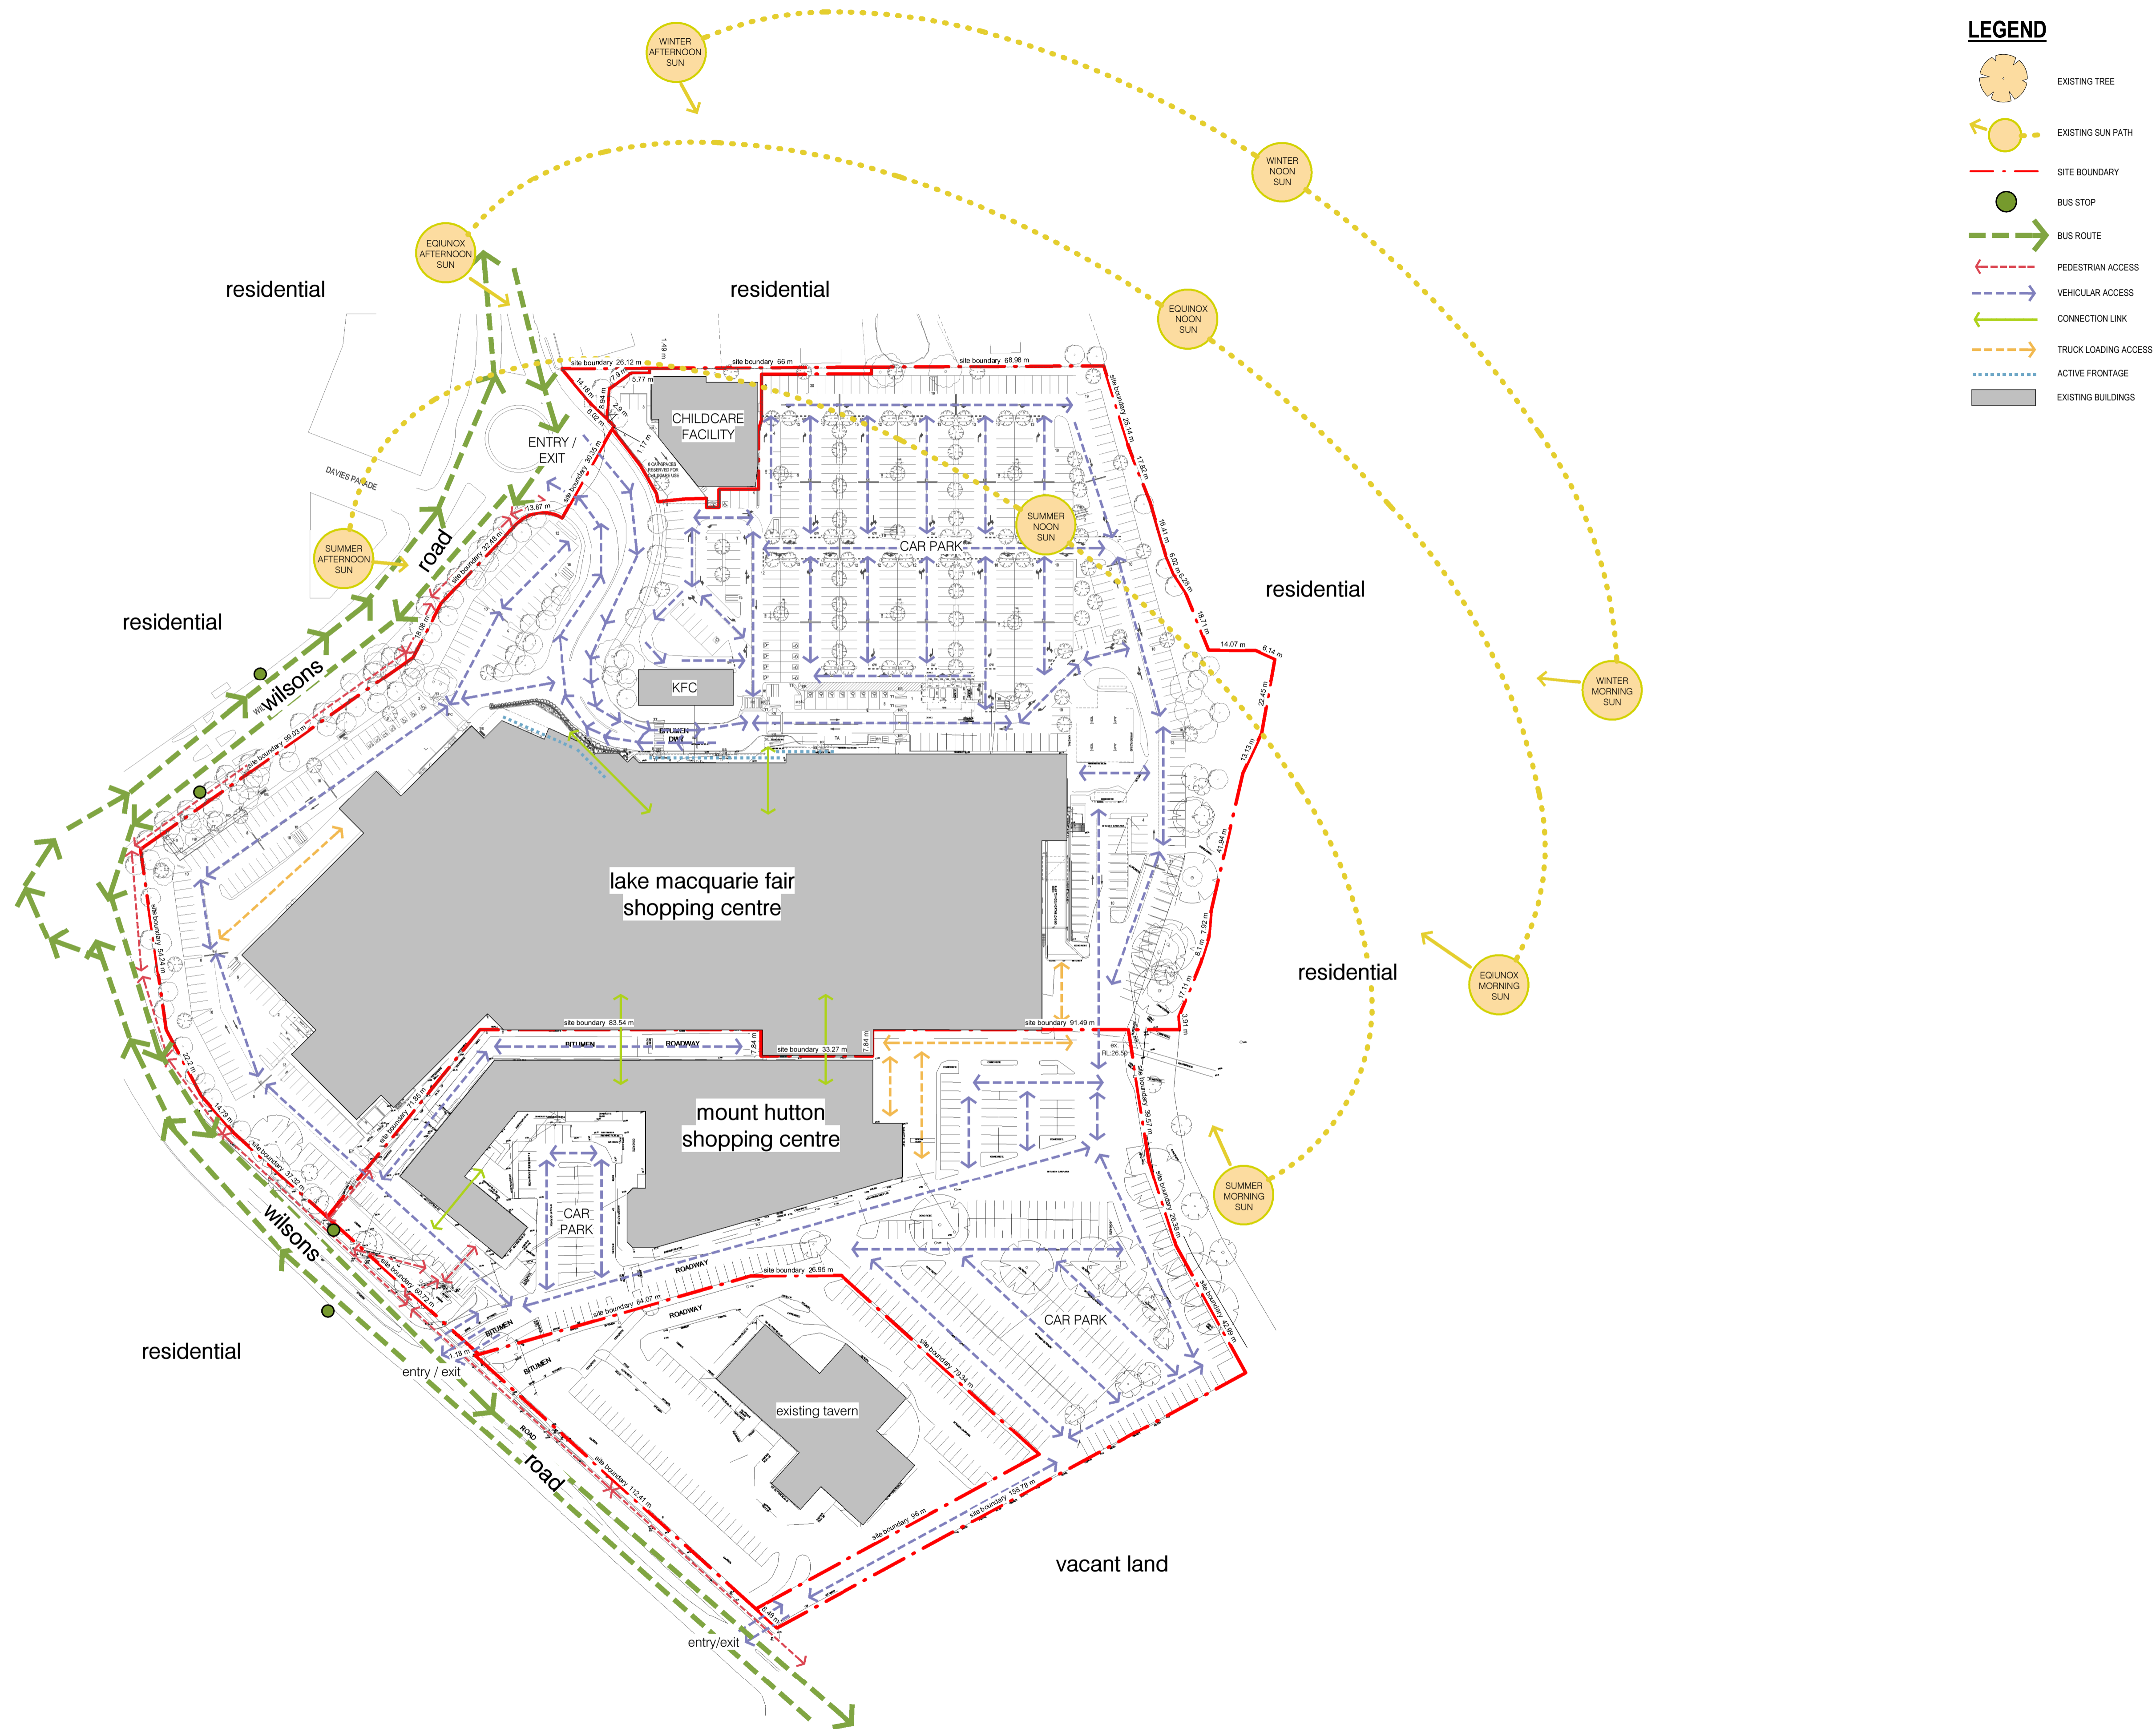

SITE ANALYSIS 1:1000

no.	date	ISSUE / revision	by
A	20/06/16	DA ISSUE	HS

client
CHARTER HALL

project - address
LAKE MACQUARIE FAIR
Wilsons Rd, Mt Hutton, NSW

drawing title
SITE ANALYSIS

D.A. ISSUE

job no.
N11-011


drawing no.
DA02

issue
A

scale @ A1
1 : 1000

drawn
HS

All dimensions in millimetres unless noted otherwise.
Ground levels from drainage - (ground dimensions also provided).
This drawing and its contents are subject to copyright laws and protection.
Do not reproduce in full or in part without approval. ©Copyright

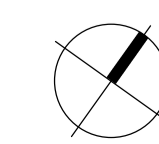


MELBOURNE
SYDNEY
PERTH


1800 422 533

i2c
i2c.COM.AU

4/20/2016 6:54:13 PM

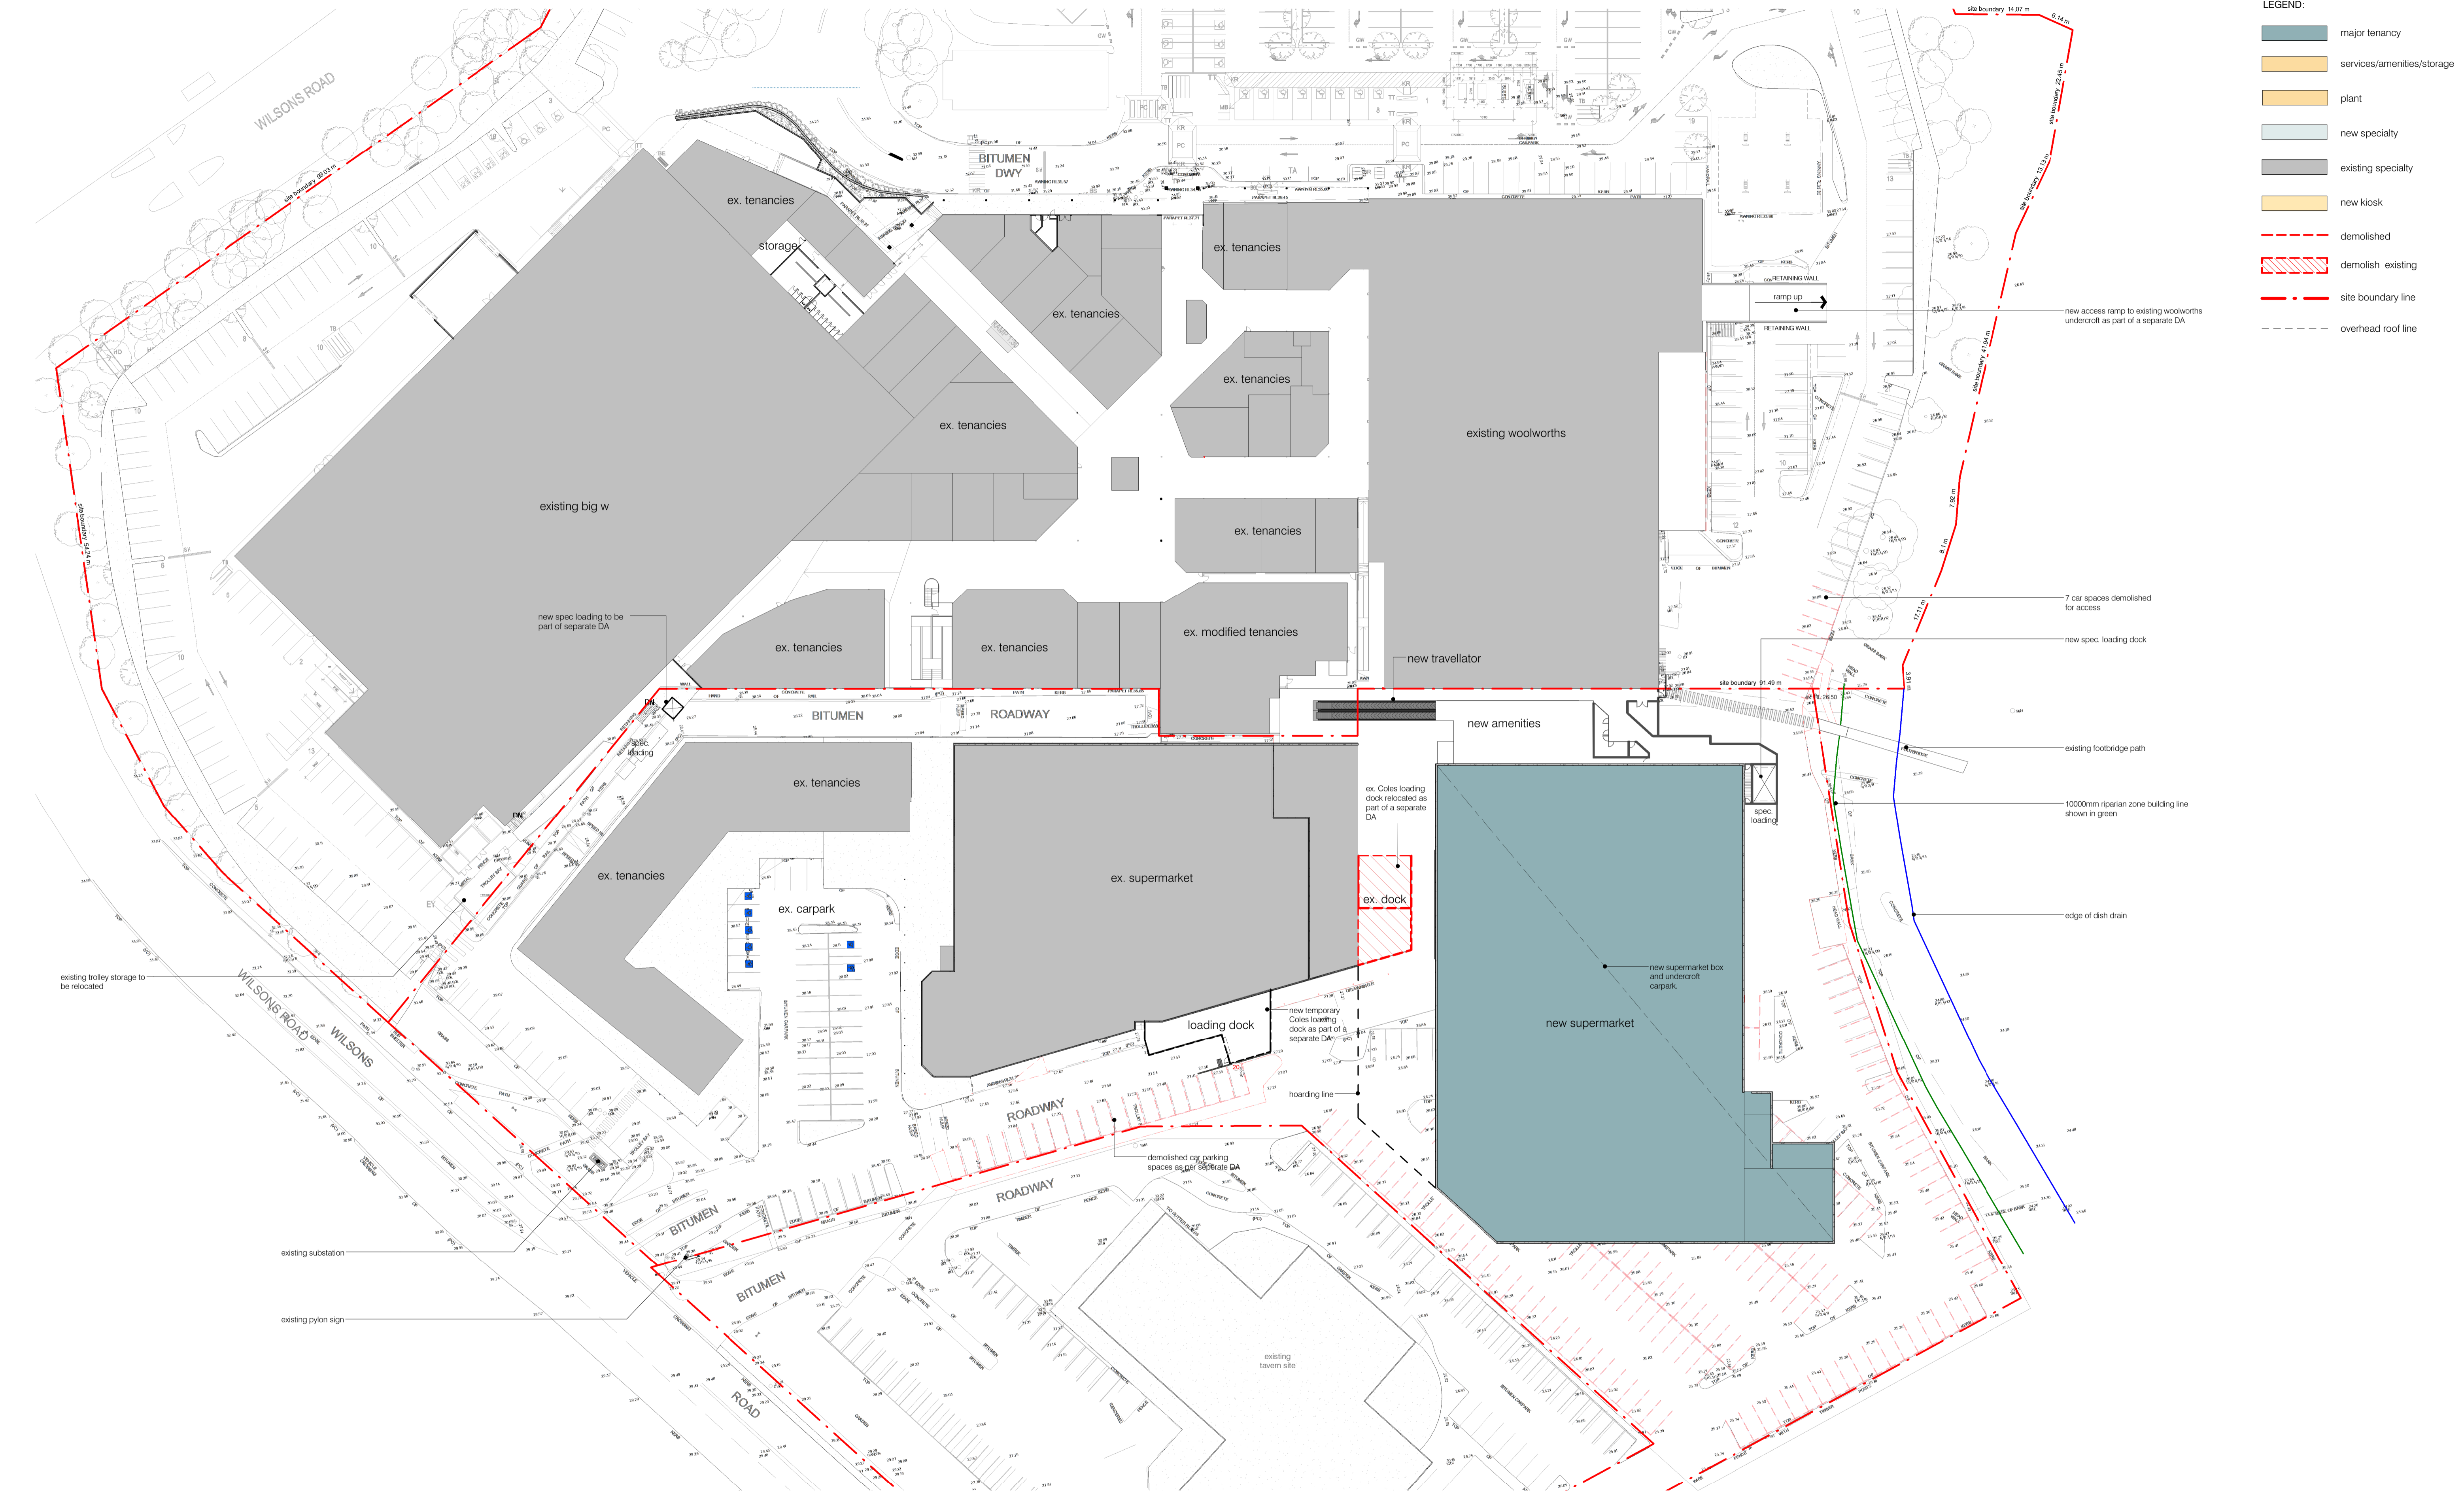

STAGE 1 & 2 - GROUND FLOOR PLAN 1:500

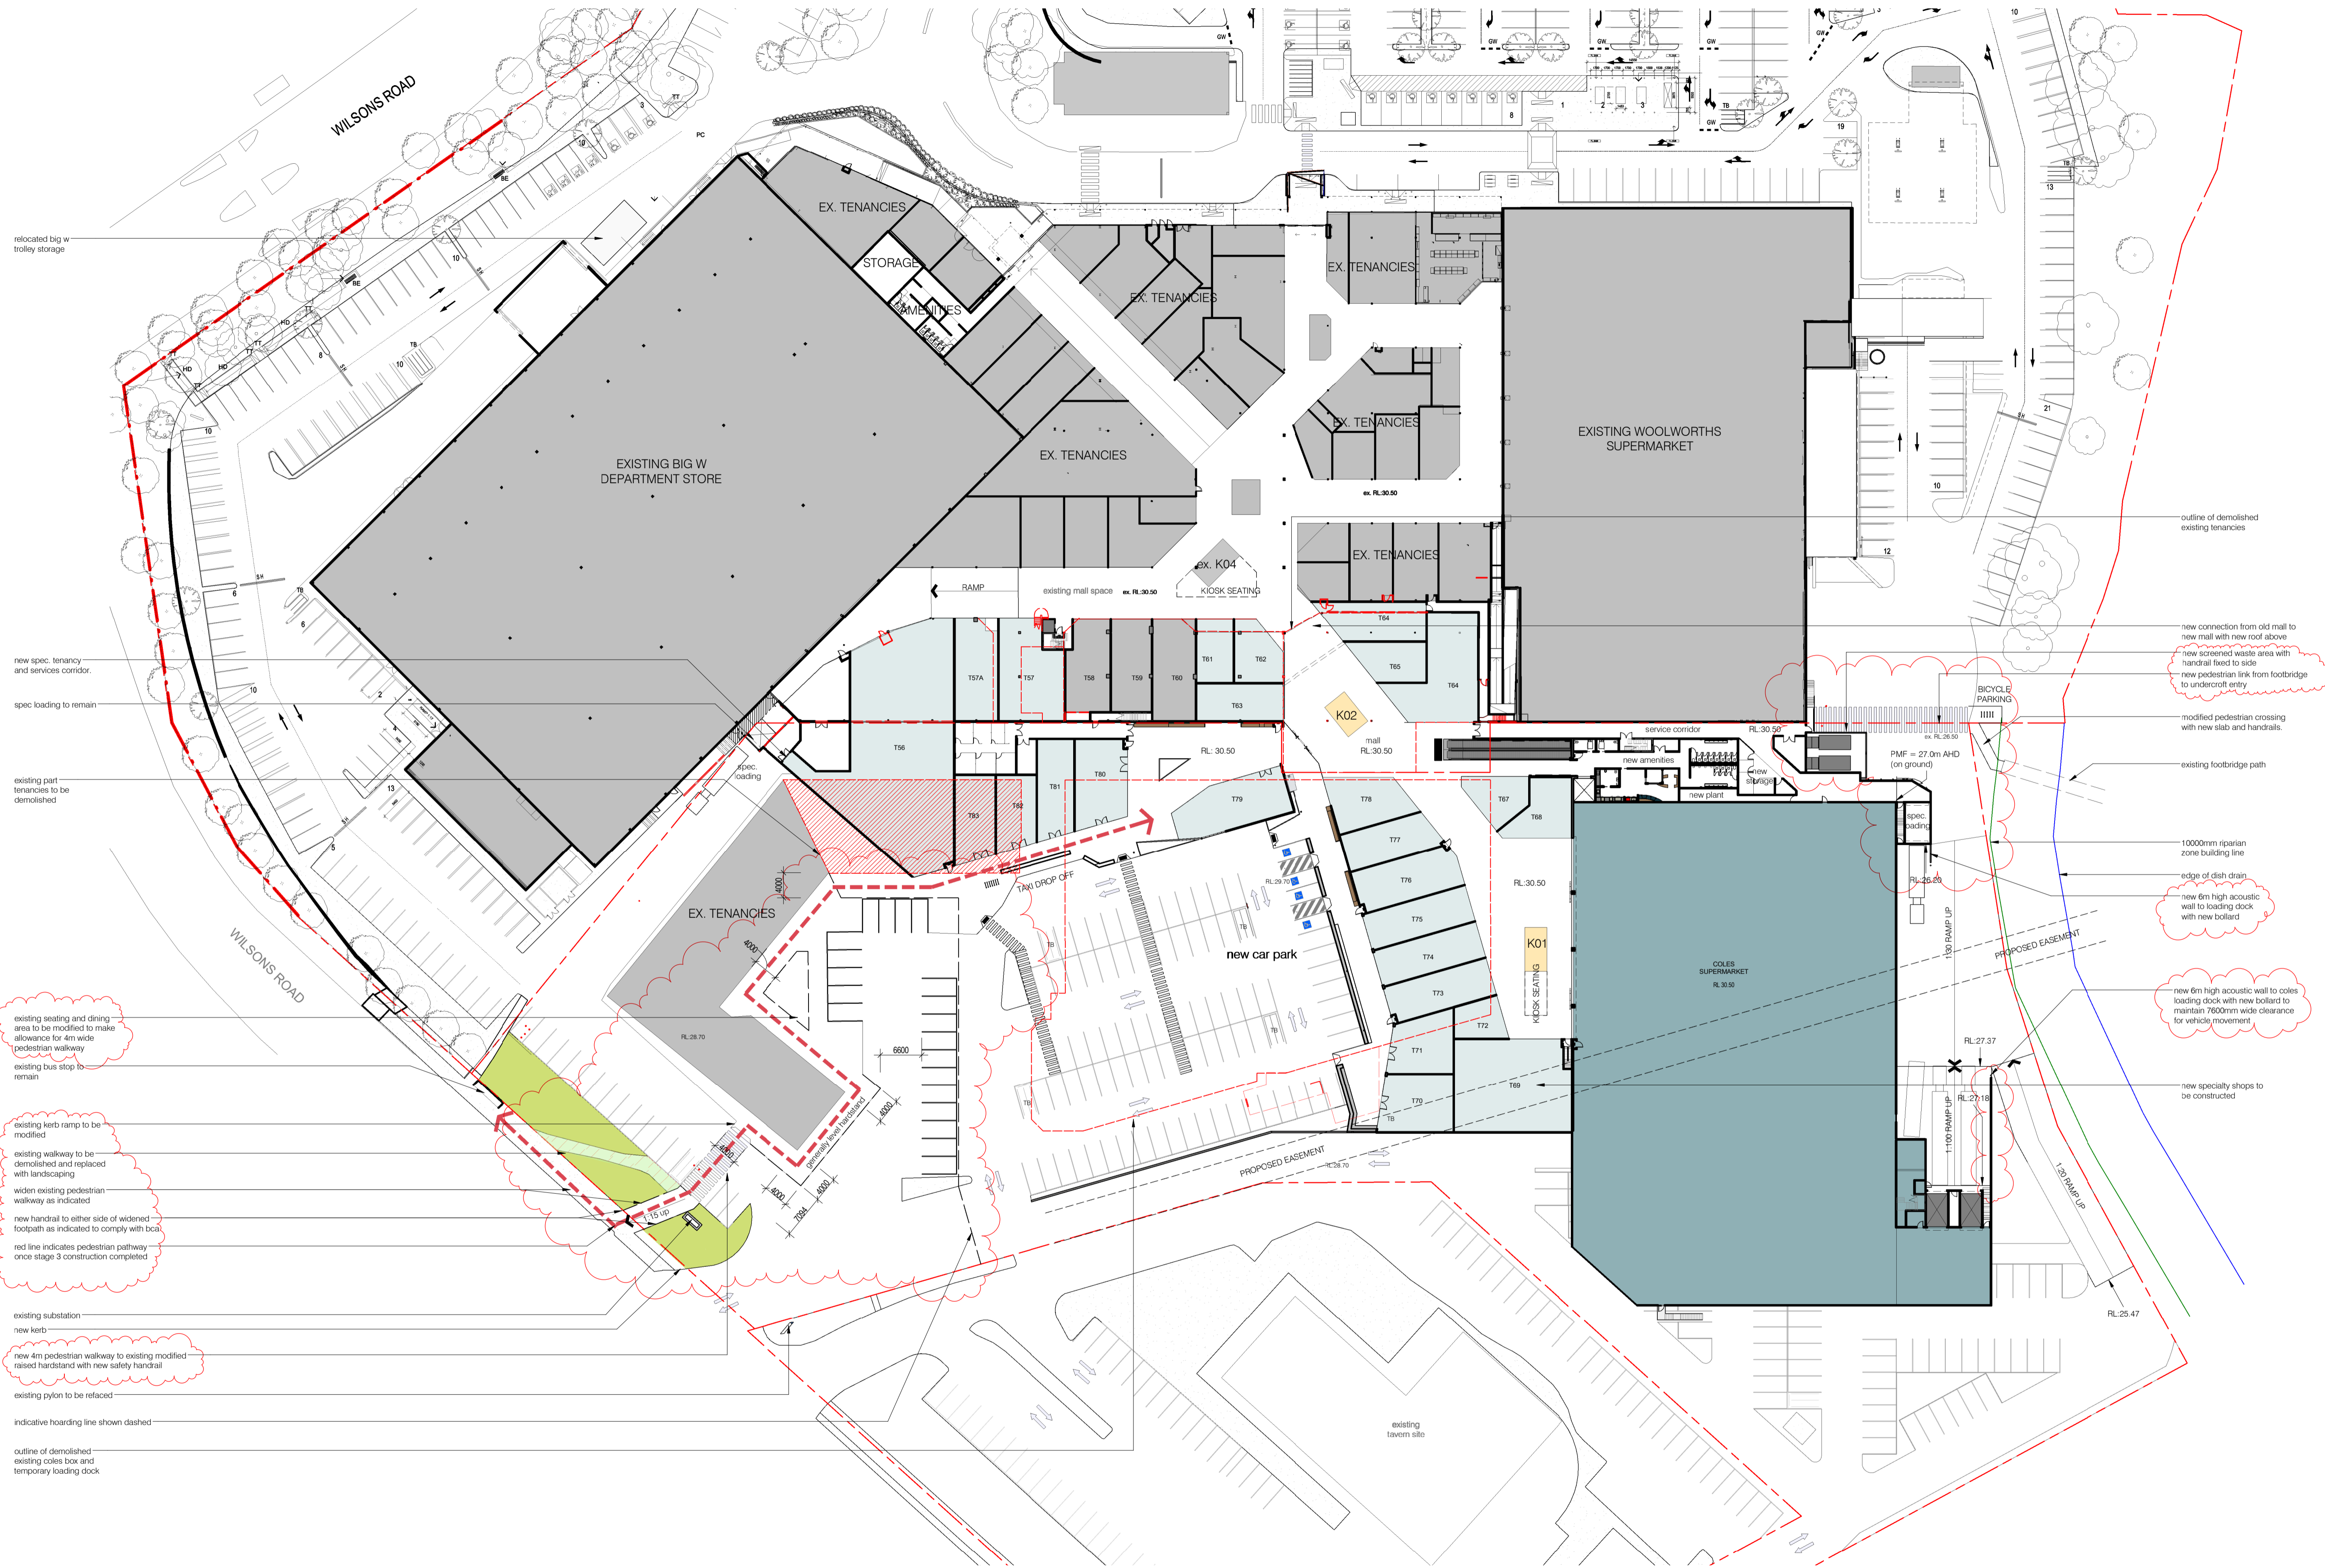

- LEGEND:
- major tenancy
 - services/amenities/storage
 - plant
 - new specialty
 - existing specialty
 - new kiosk
 - demolished
 - demolish existing
 - site boundary line
 - overhead roof line

NOTE: Tenancy lines are indicative only and may change

STAGE 3 - GROUND FLOOR PLAN 1:500

A	10.06.16	DA ISSUE	RS
B	01.08.16	REVISED DA ISSUE	HS
C	02.02.17	REVISED DA ISSUE	HS

CHARTER HALL

EXPANSION AND
REFURBISHMENT
LAKE MACQUARIE FAIR
46 Wilsons Rd, Mt Hutton, NSW

STAGE 3 PLAN

D.A. ISSUE

N11-011

DA04

C

As Indicated

SS

All dimensions in millimetres unless noted otherwise.
Ground levels from sea level. Ground dimensions also provided.
The drawing and its contents are subject to copyright laws and protection.
Developed by D.A. as per contract agreement. Copyright


MELBOURNE
SYDNEY
PERTH

1800 422 533


i2c

i2c.COM.AU

03-Feb-17 2:17:03 PM

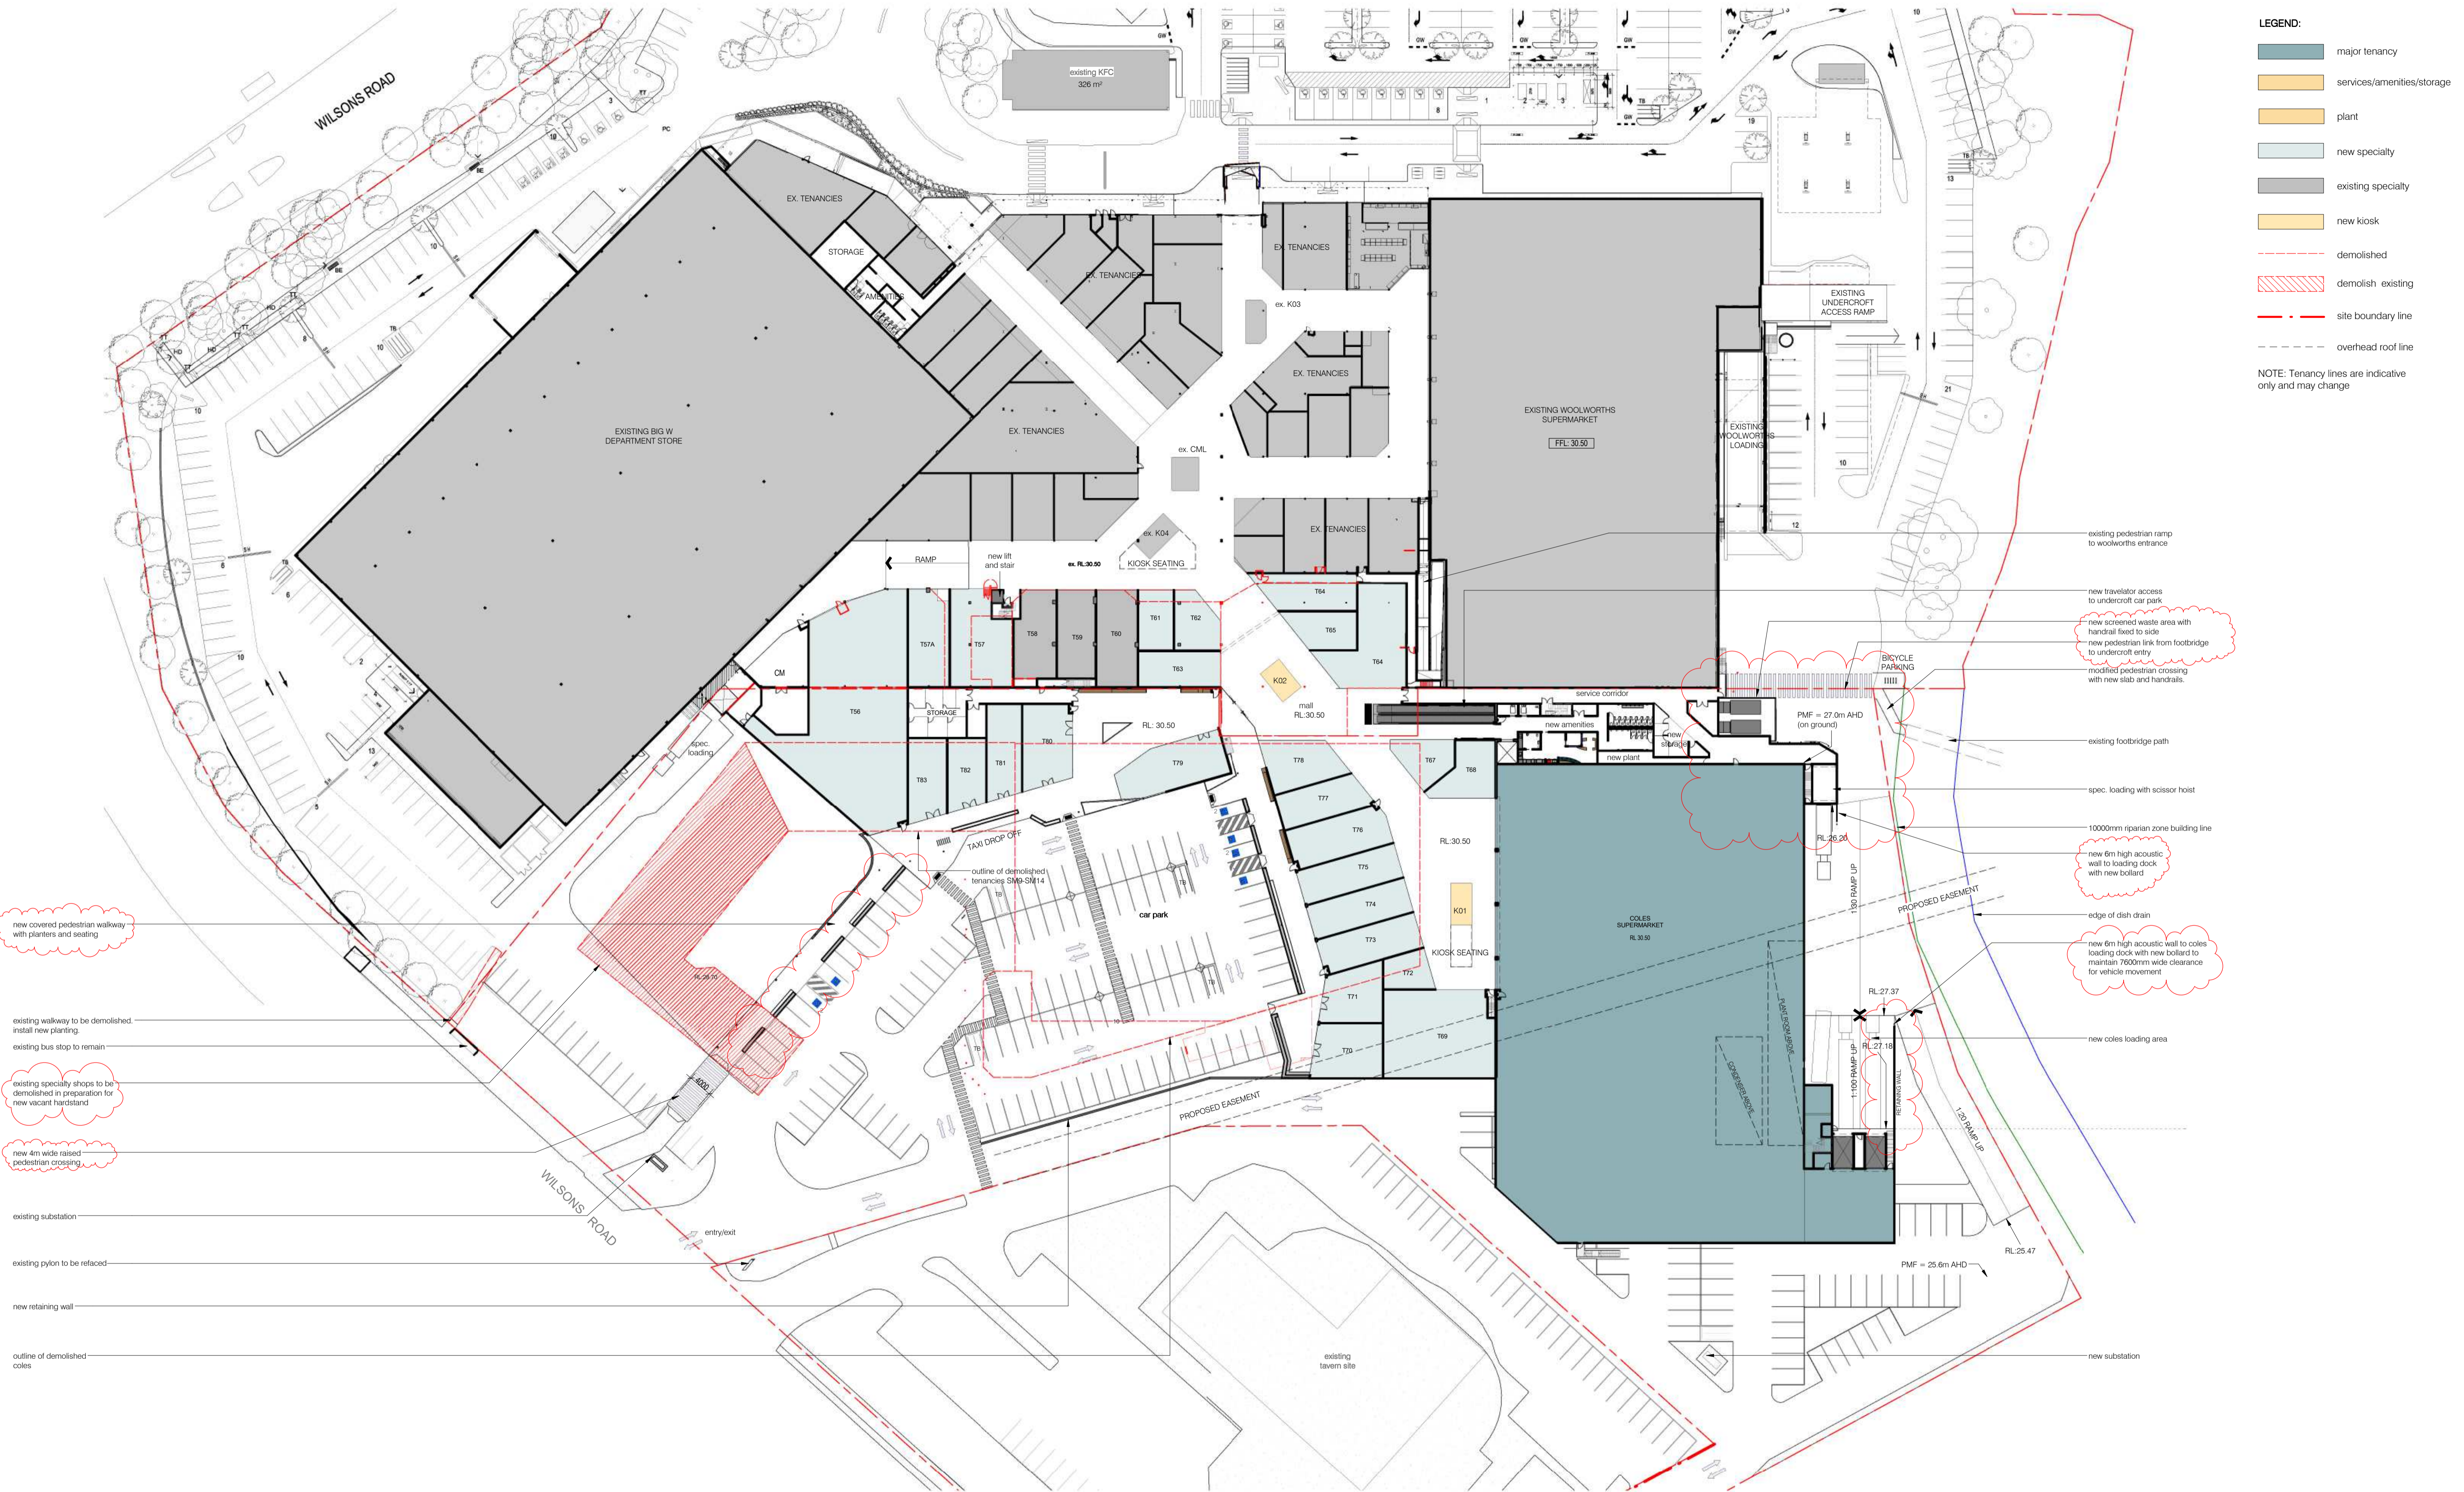

STAGE 4 - GROUND FLOOR PLAN 1 : 500

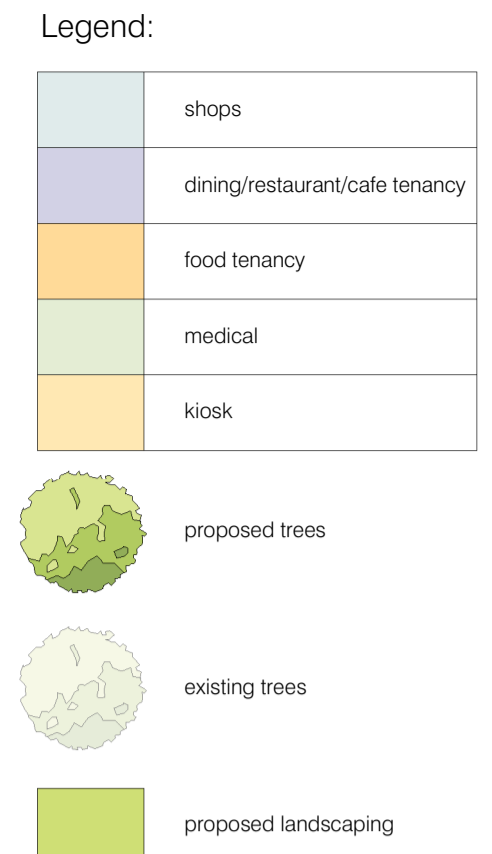

1 : 500



DETAILED ENTRY PLAN 1:200

A 15/04/16 D.A. ISSUE
B 01/08/16 REVISED D.A. ISSUE
C 02/02/17 REVISED D.A. ISSUE

PL
HS
HS

CHARTER HALL

EXPANSION AND
REFURBISHMENT
LAKE MACQUARIE FAIR
46 Wilsons Rd, Mt Hutton, NSW

DETAIL ENTRY PLAN

D.A. ISSUE

N11-011


DA08

C

As indicated

PL

All dimensions in millimetres unless noted otherwise.
Direct scale from drawings. Ground dimensions may vary.
This drawing and its contents are subject to copyright laws and protection.
Direct reproduction in full or in part without approval. Copyright


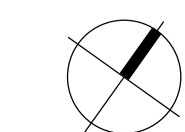


MELBOURNE
SYDNEY
PERTH

1800 422 533

i2c
i2c.COM.AU

4/20/2016 6:54:33 PM

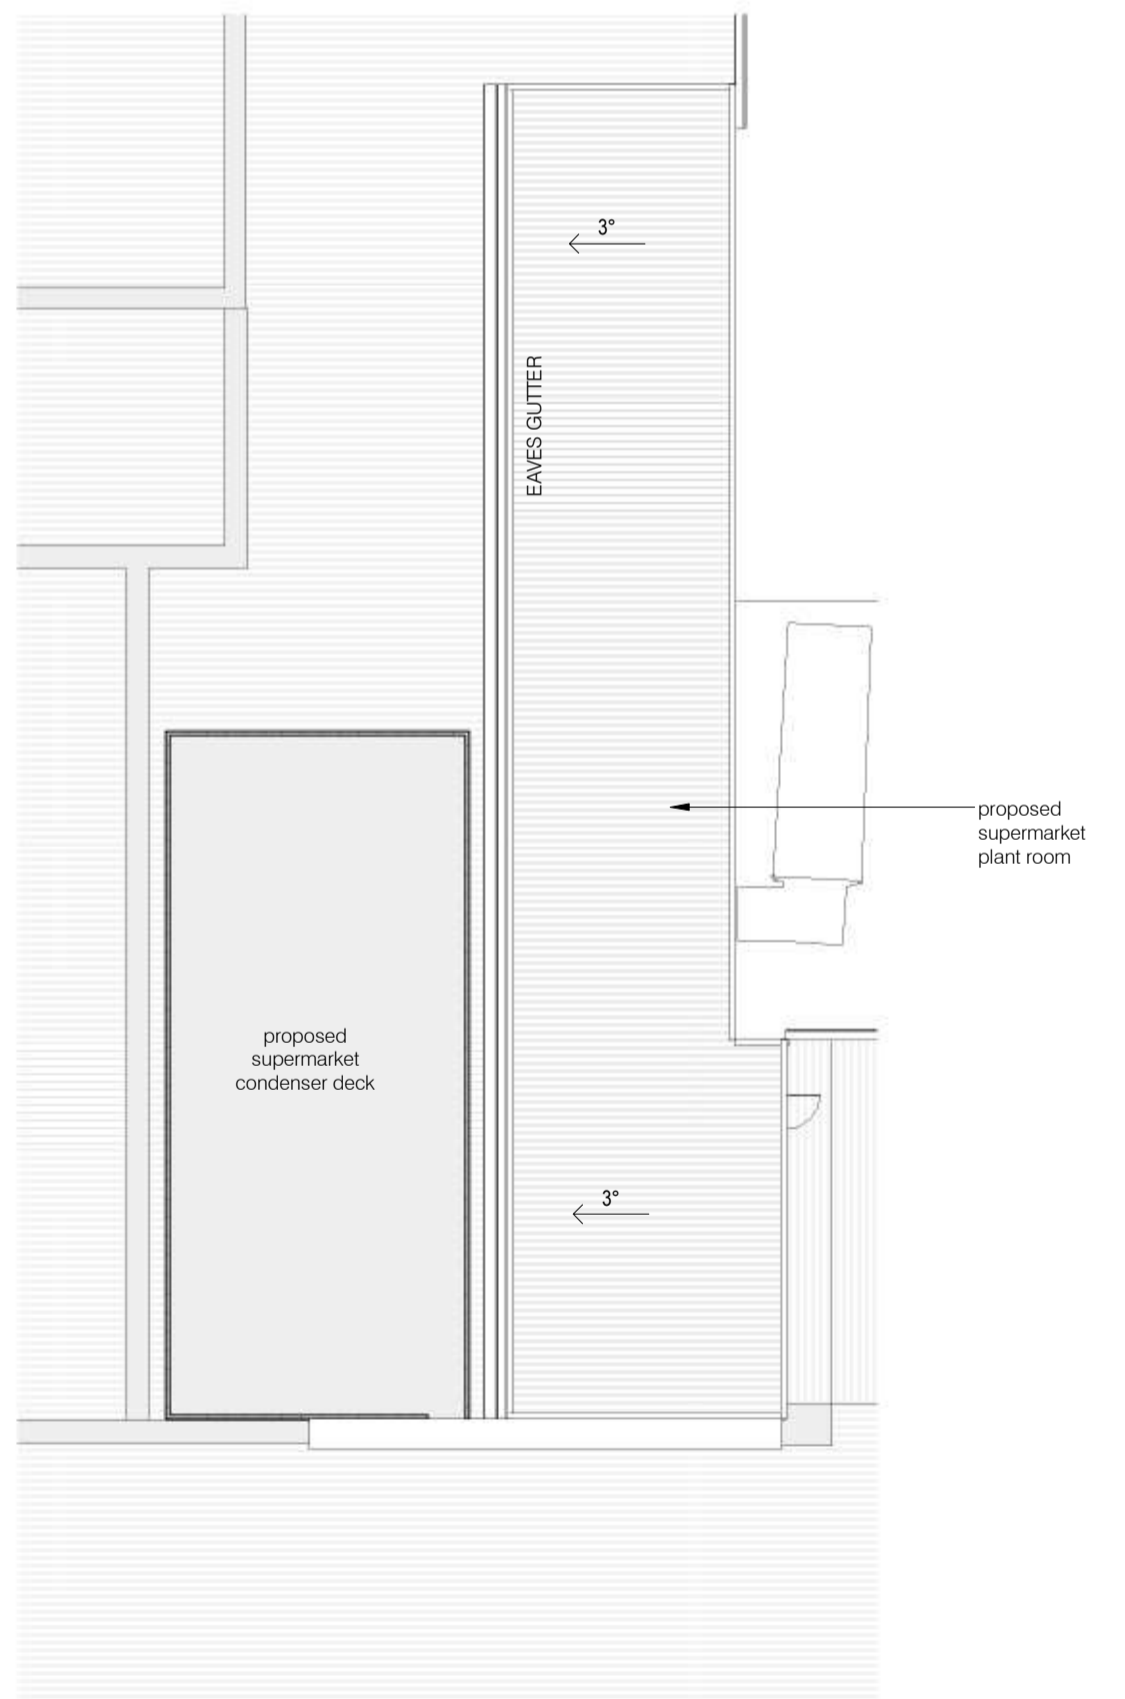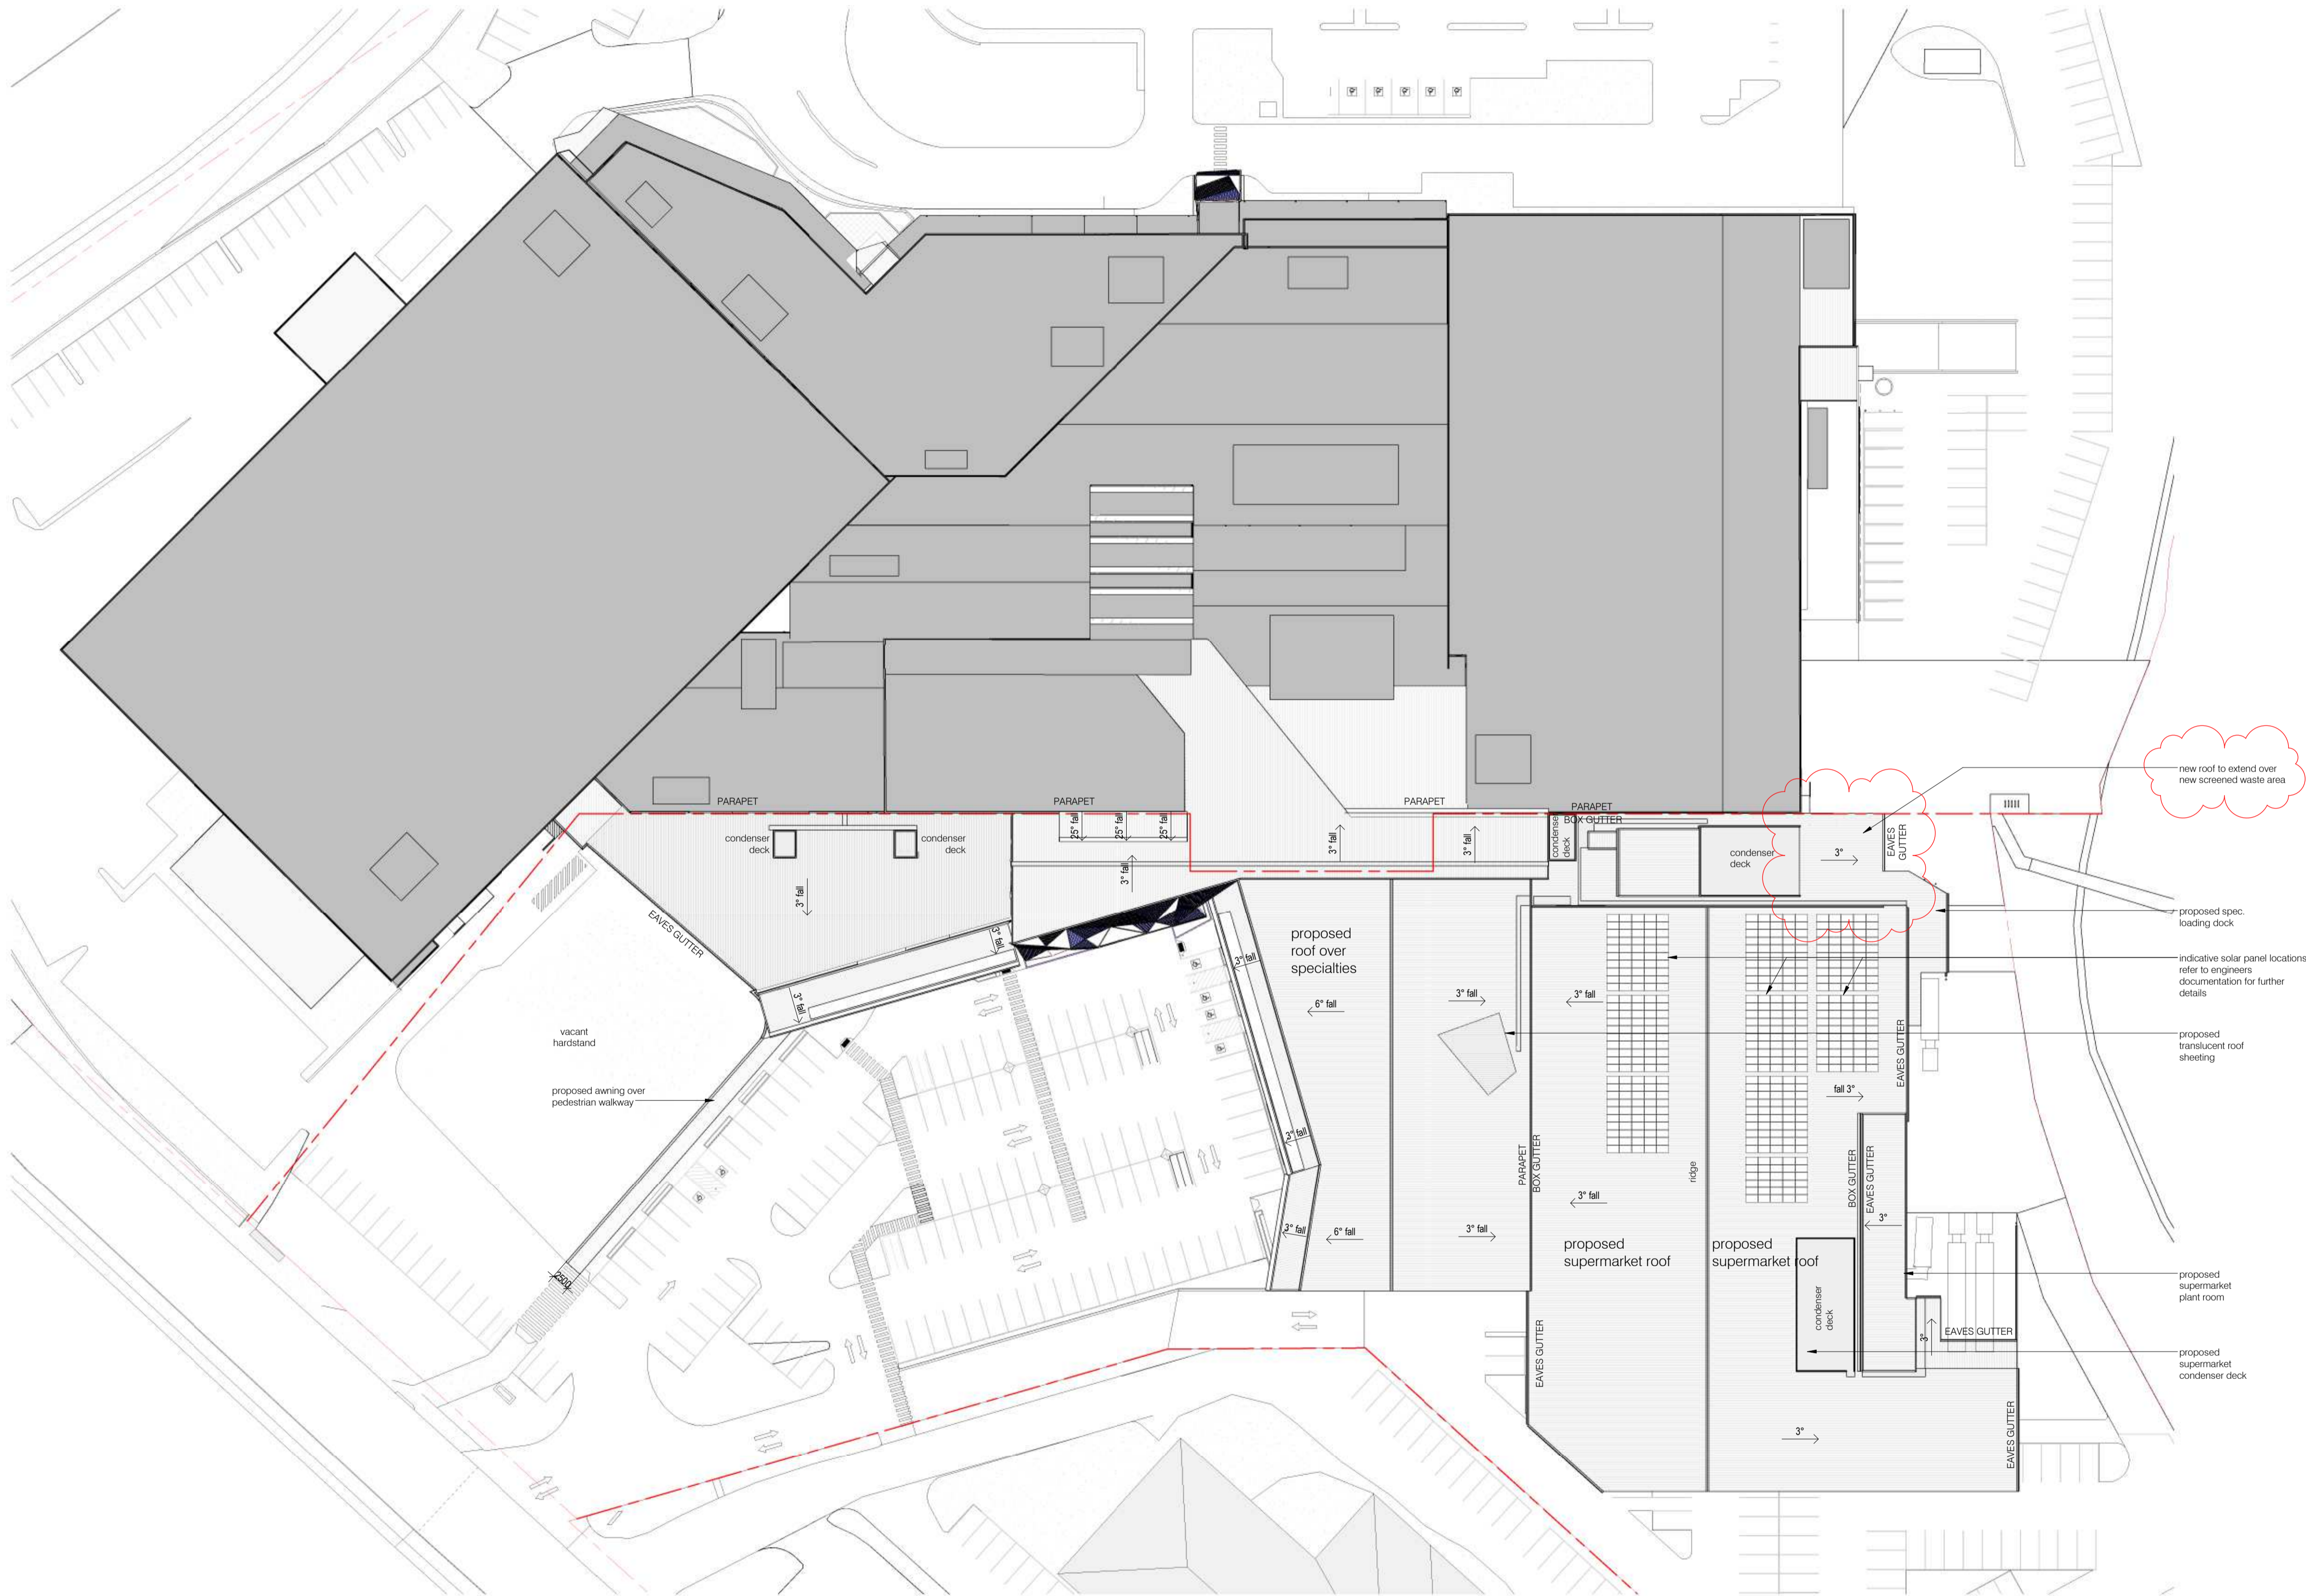

ROOF PLAN 1 : 500

SUPERMARKET PLANT ROOM AND CONDENSER DECK PLAN 1 : 200

no.	date	ISSUE / revision	by
A	15.04.16	DA ISSUE	PL
B	01.08.16	REVISED DA ISSUE	HG
C	02.02.17	REVISED DA ISSUE	HG

client
CHARTER HALL

project - address
EXPANSION AND
REFURBISHMENT
LAKE MACQUARIE FAIR
46 Wilsons Rd, Mt Hutton, NSW

drawing title
ROOF PLAN

D.A. ISSUE


job no.
N11-011

drawing no.
DA09

scale @ A1
As Indicated

issue
C


drawn
SS

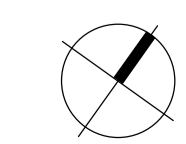


MELBOURNE
SYDNEY
PERTH
1800 422 533
i2c
i2c.COM.AU
2 Feb 2017 5:44:09 PM




MATERIAL & COLOUR PALETTE

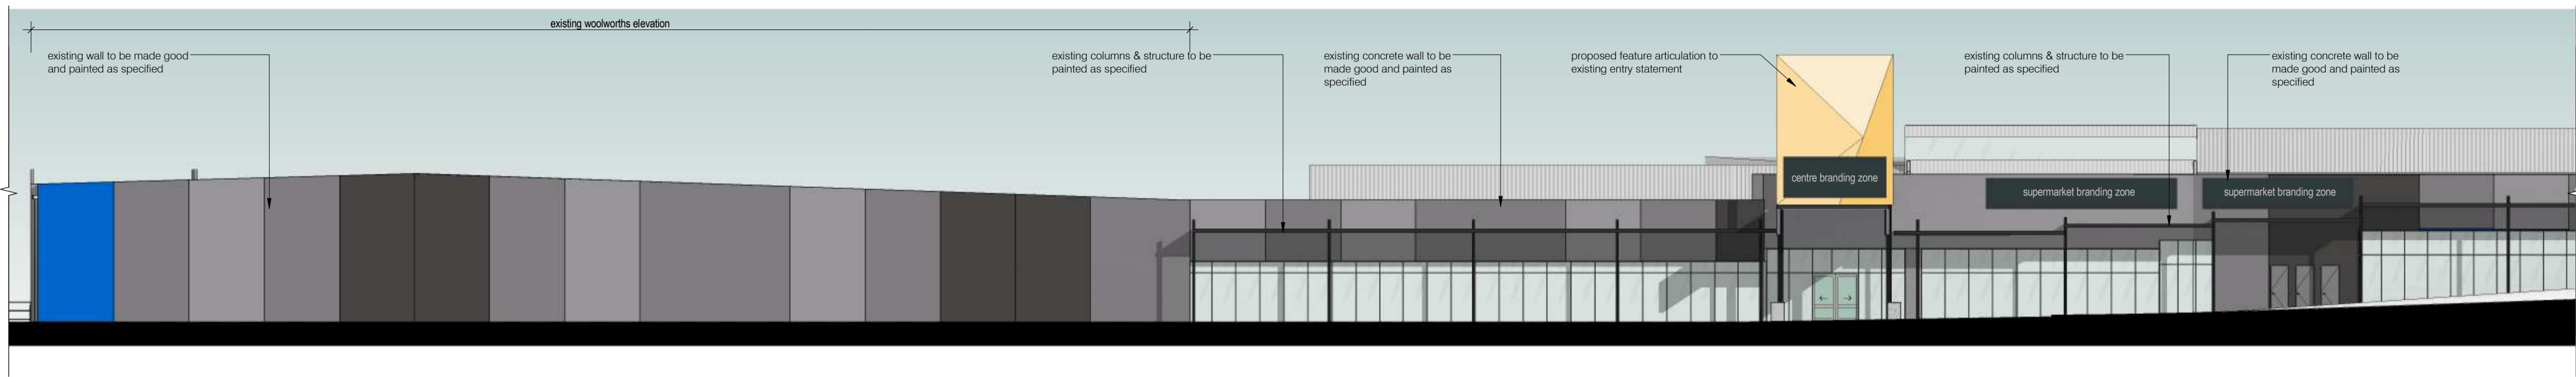


NORTH WEST ELEVATION - PART 1 1:200

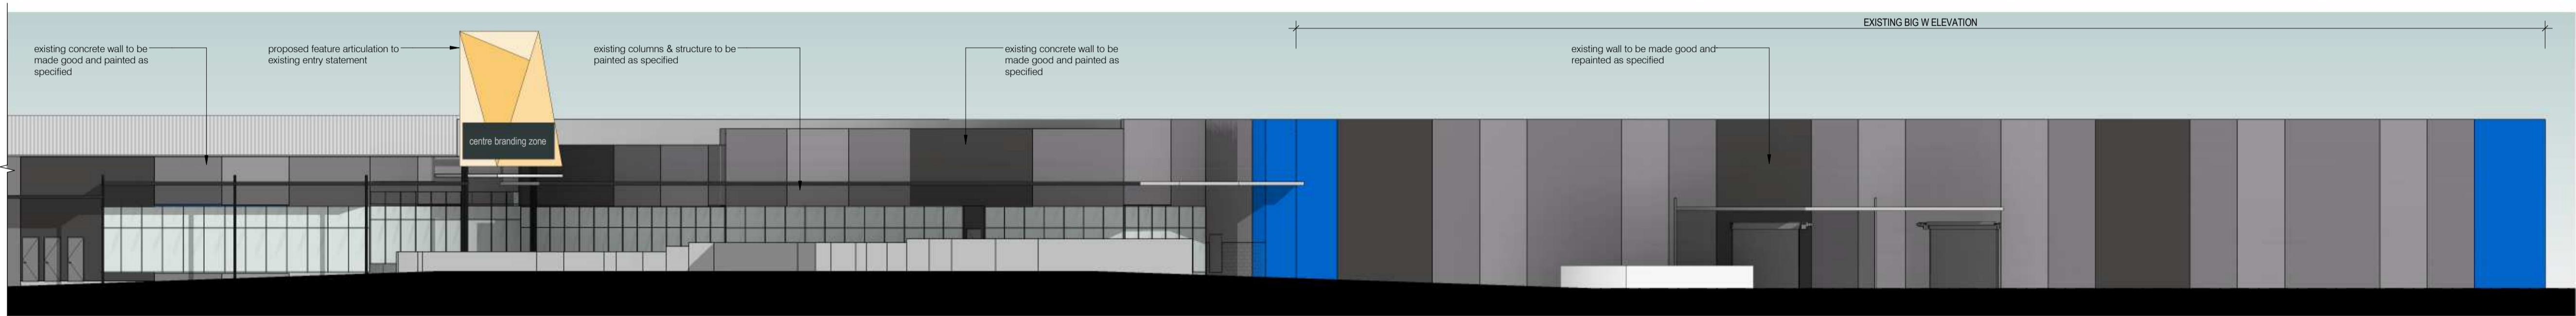


NORTH WEST ELEVATION - PART 2 1:200

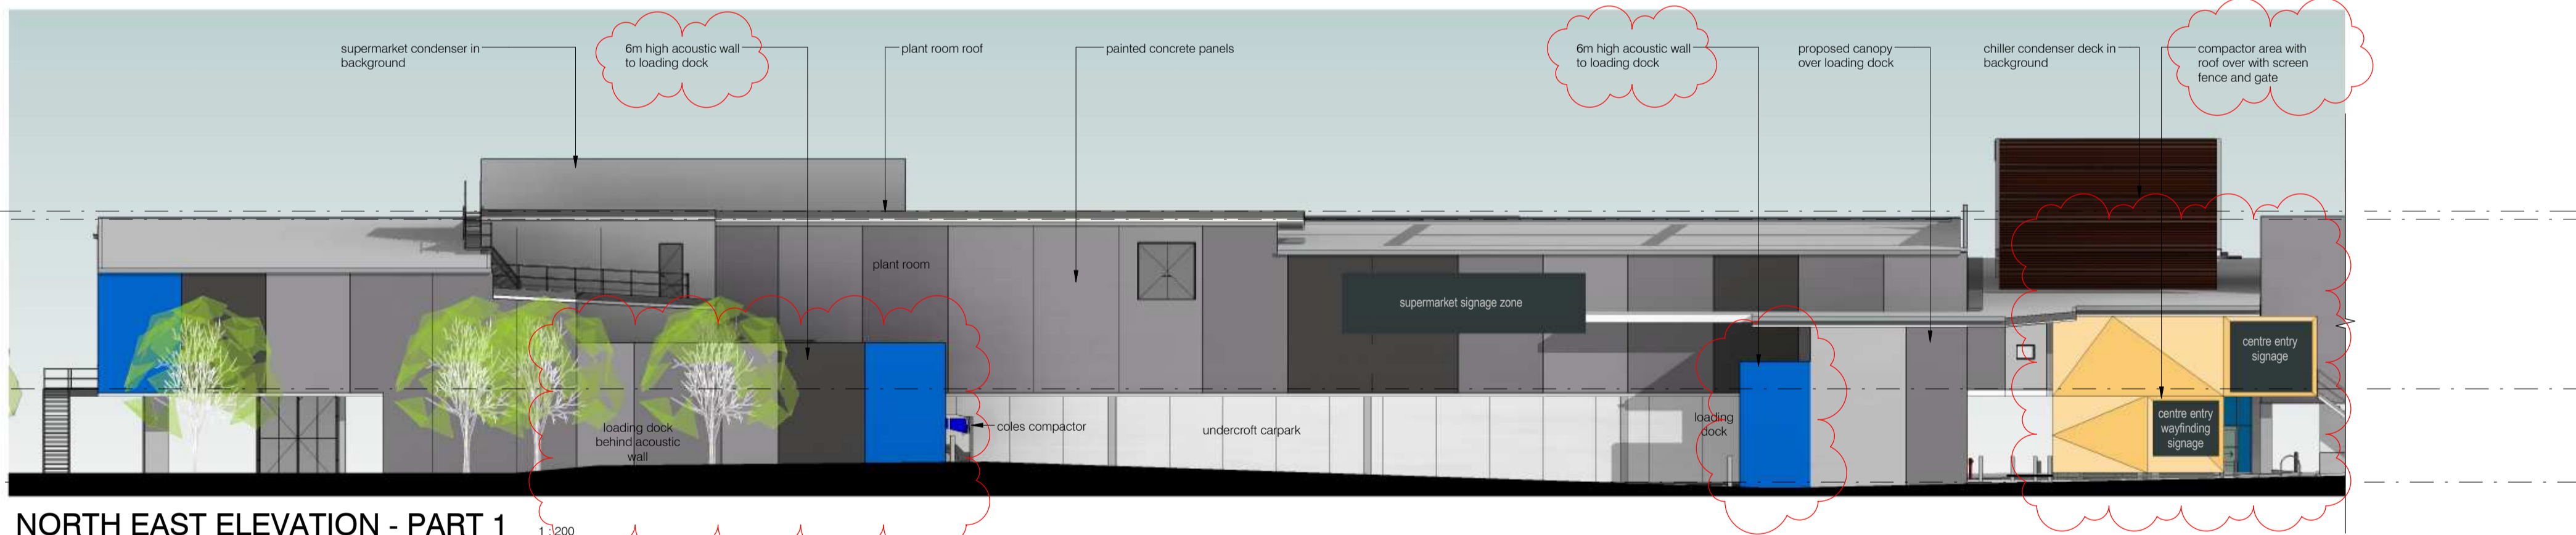

NORTH EAST ELEVATION - PART 1 1:200

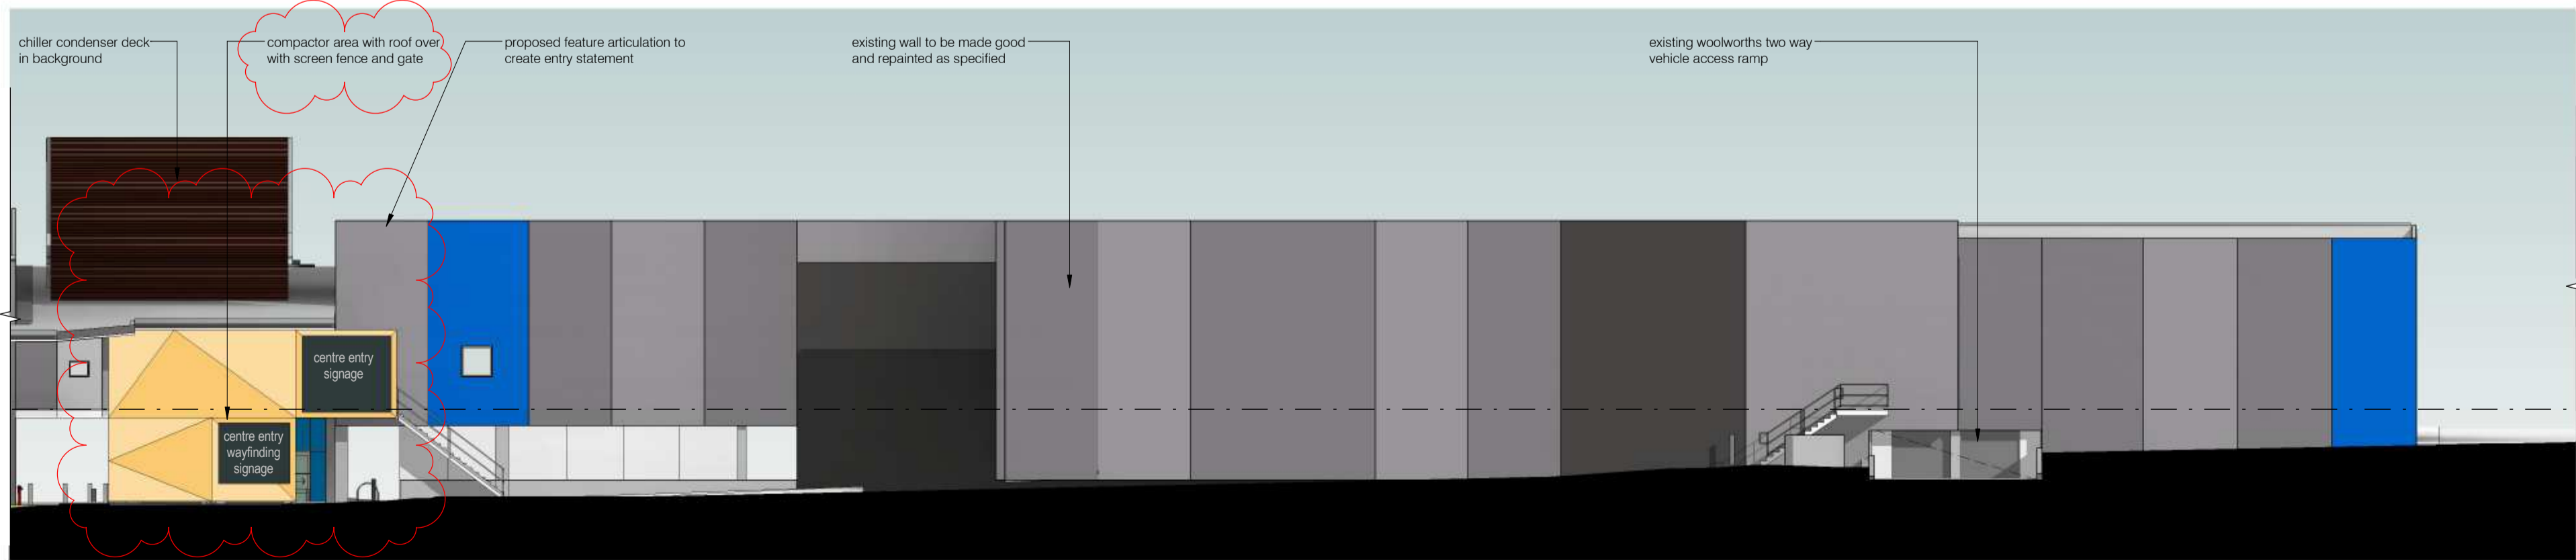


NORTH EAST ELEVATION - PART 2 1:200

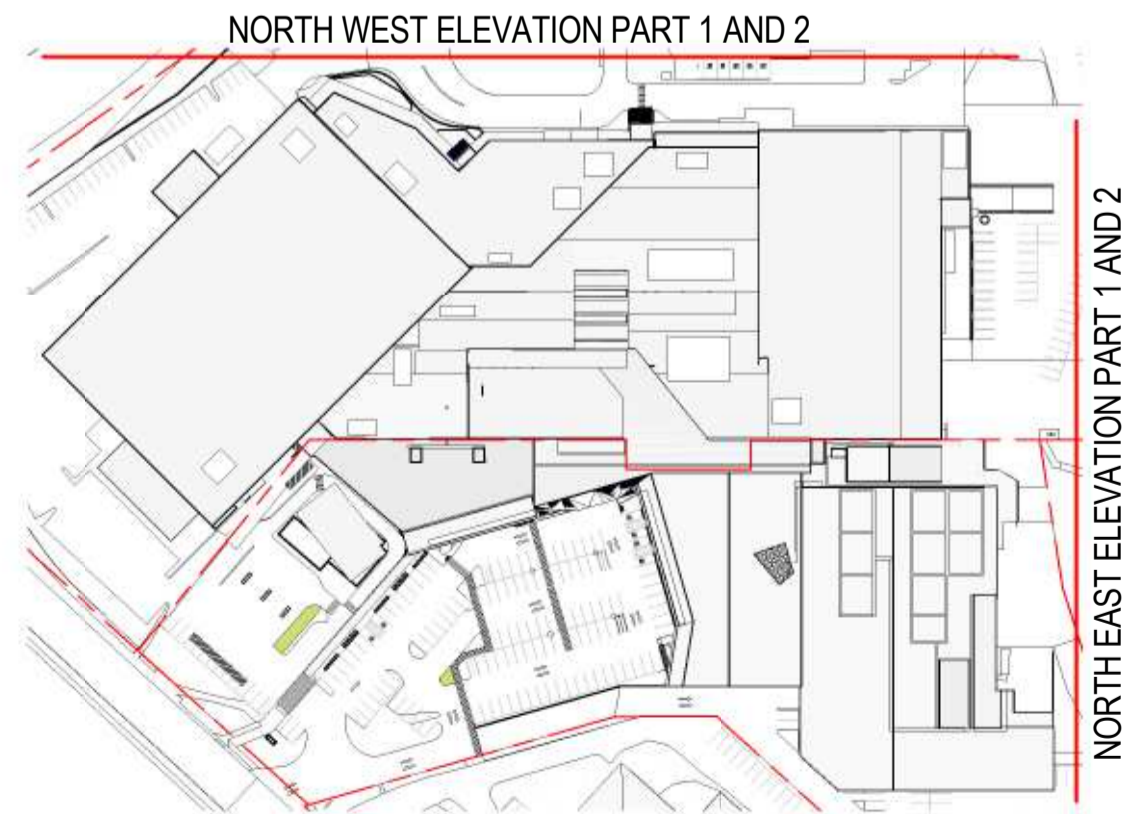


ELEVATION KEY PLAN 01 1:2000




MATERIAL & COLOUR PALETTE

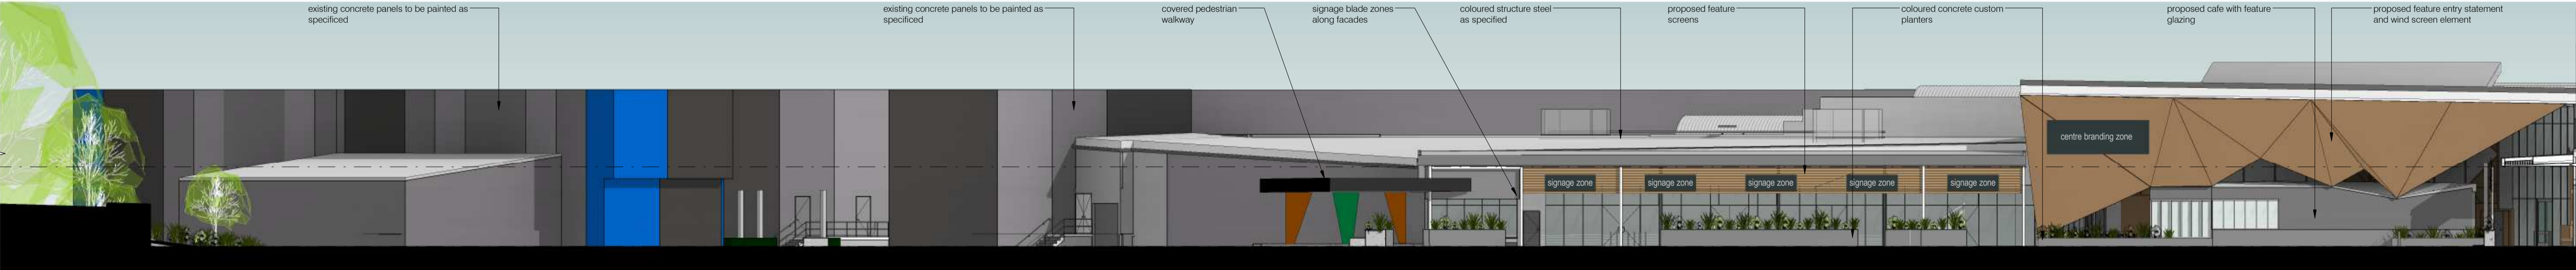


SOUTH EAST ELEVATION - ENTRY 1 : 200

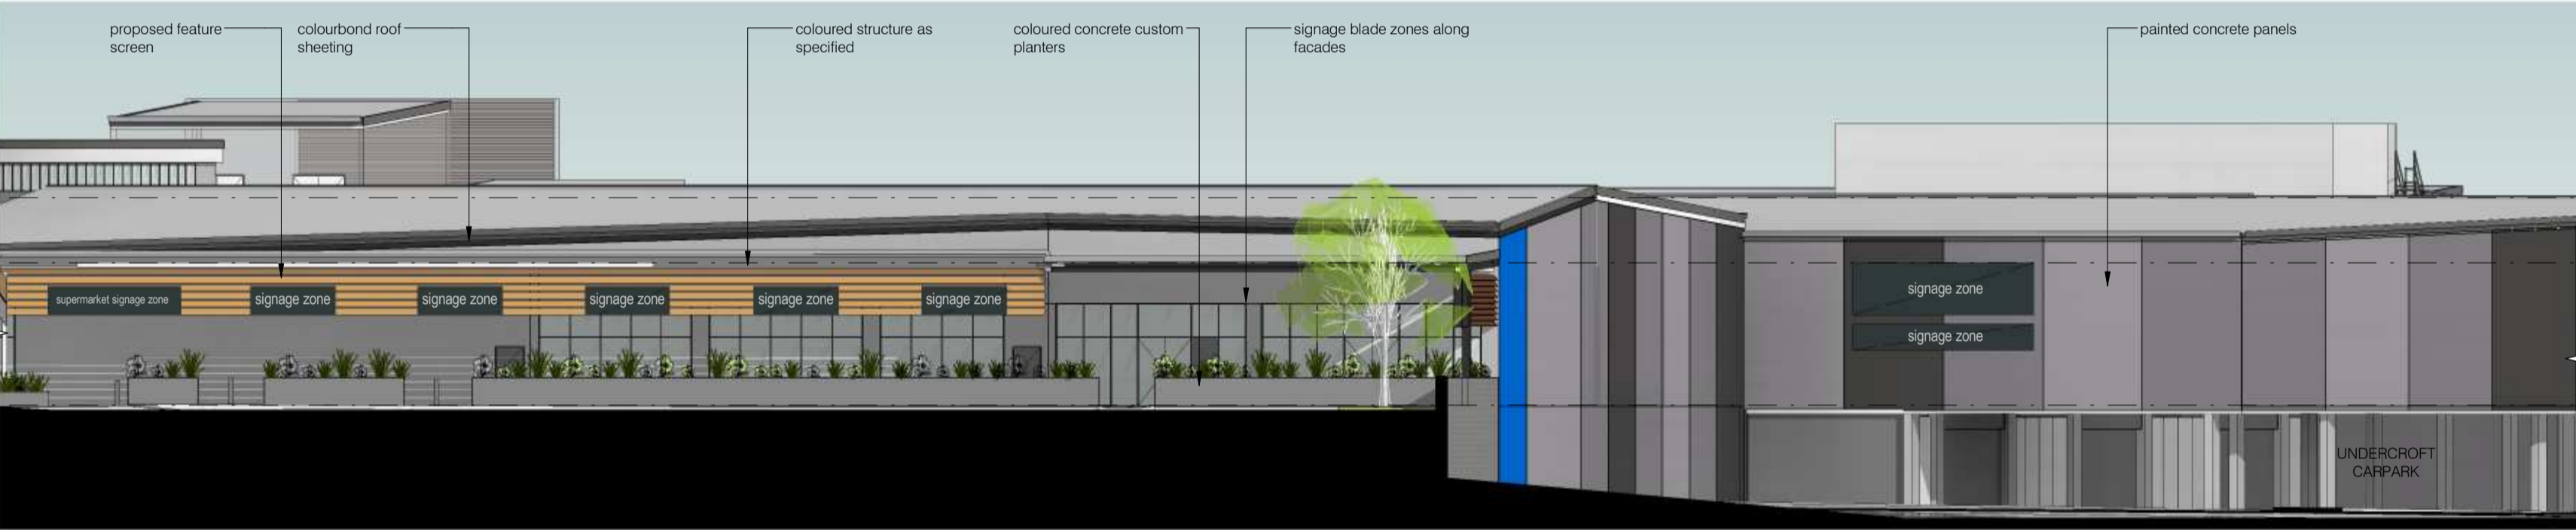


SOUTH WEST ELEVATION 1 : 200

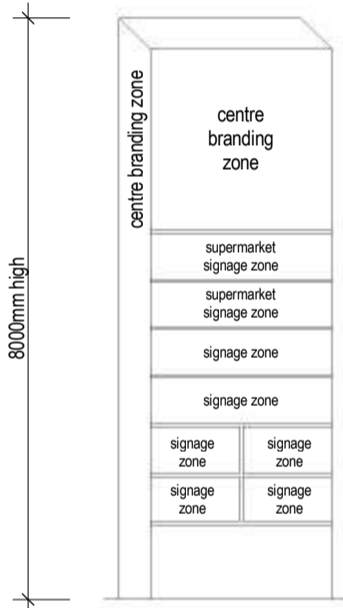

PYLON SIGNAGE 1 : 100

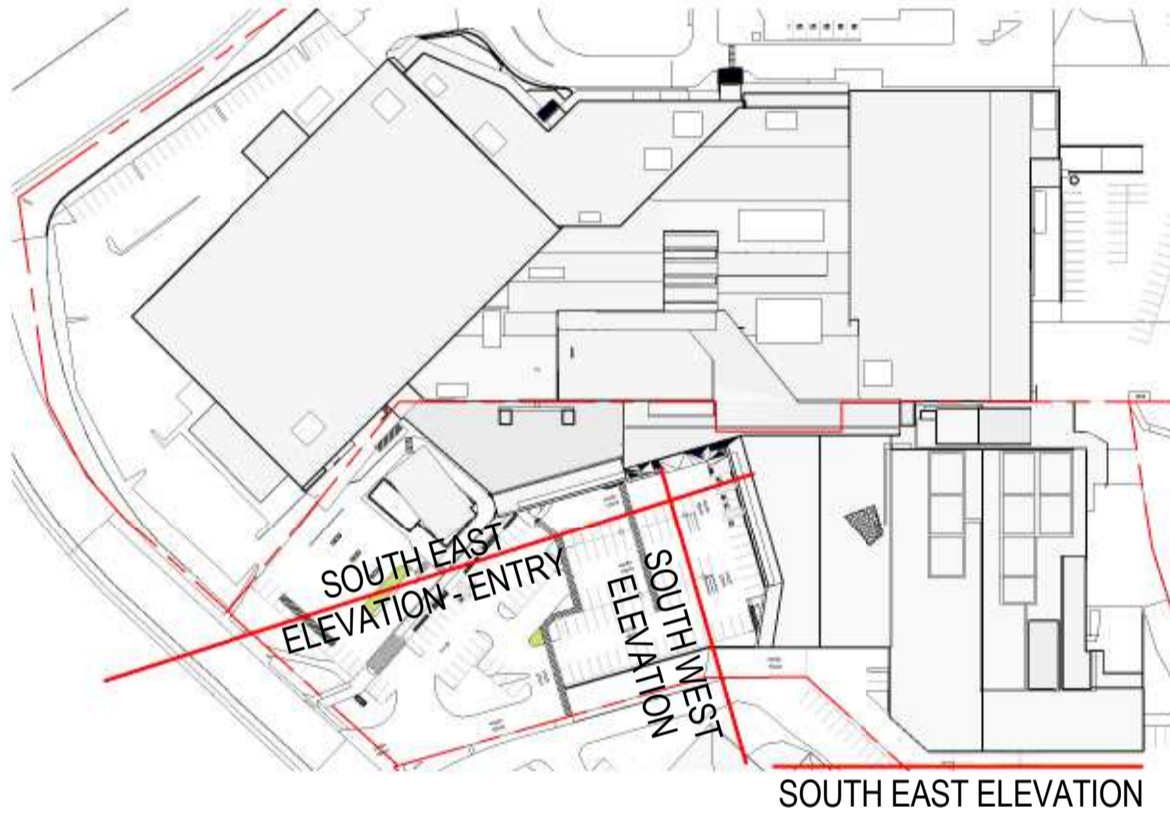

ELEVATION KEY PLAN 02 1 : 2000

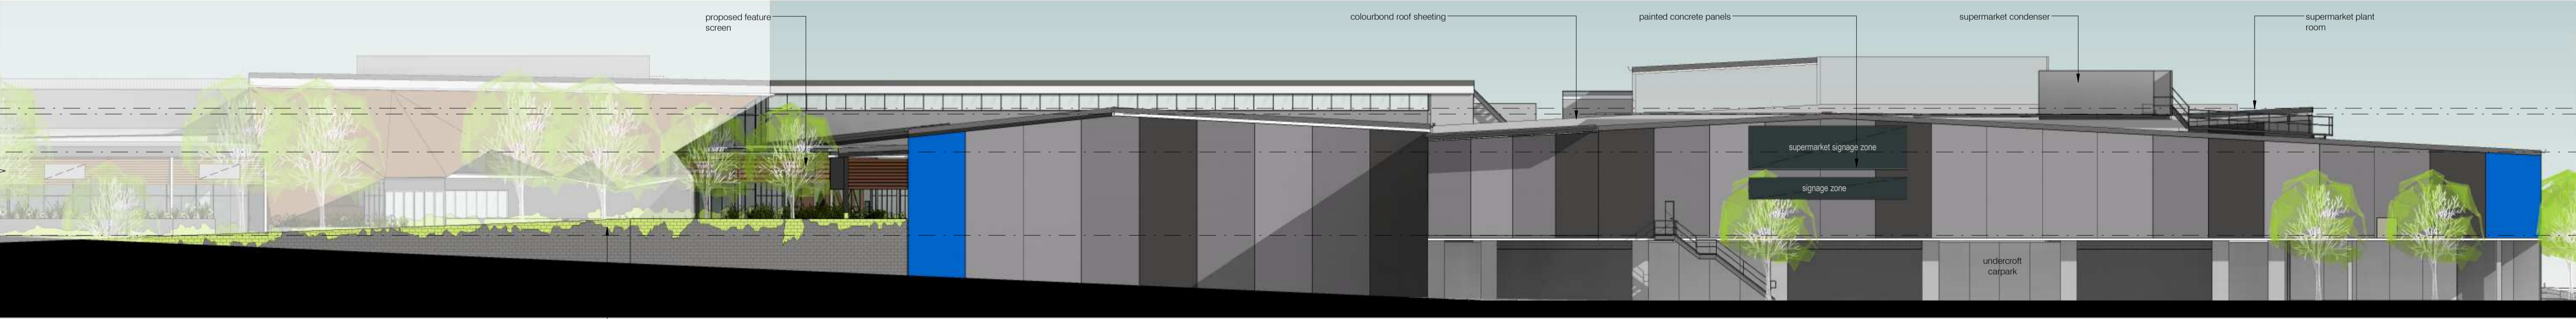

SOUTH EAST ELEVATION 1 : 200

no.	date	ISSUE / revision	by
A	20/06/16	DA ISSUE	HS
B	01/08/16	REVISED DA ISSUE	HS
C	21/12/16	REVISED DA ISSUE	HS

client
CHARTER HALL

project - address
EXPANSION AND
REFURBISHMENT
LAKE MACQUARIE FAIR
46 Wilsons Rd, Mt Hutton, NSW

drawing title
ELEVATIONS SHEET 02

D.A. ISSUE

job no.
N11-011

drawing no.
DA11

scale @ A1
As Indicated

issue
C


drawn
PL

MELBOURNE
SYDNEY
PERTH


1800 422 533

i2C
i2C.COM.AU


2 Feb 2017 5:46:05 PM

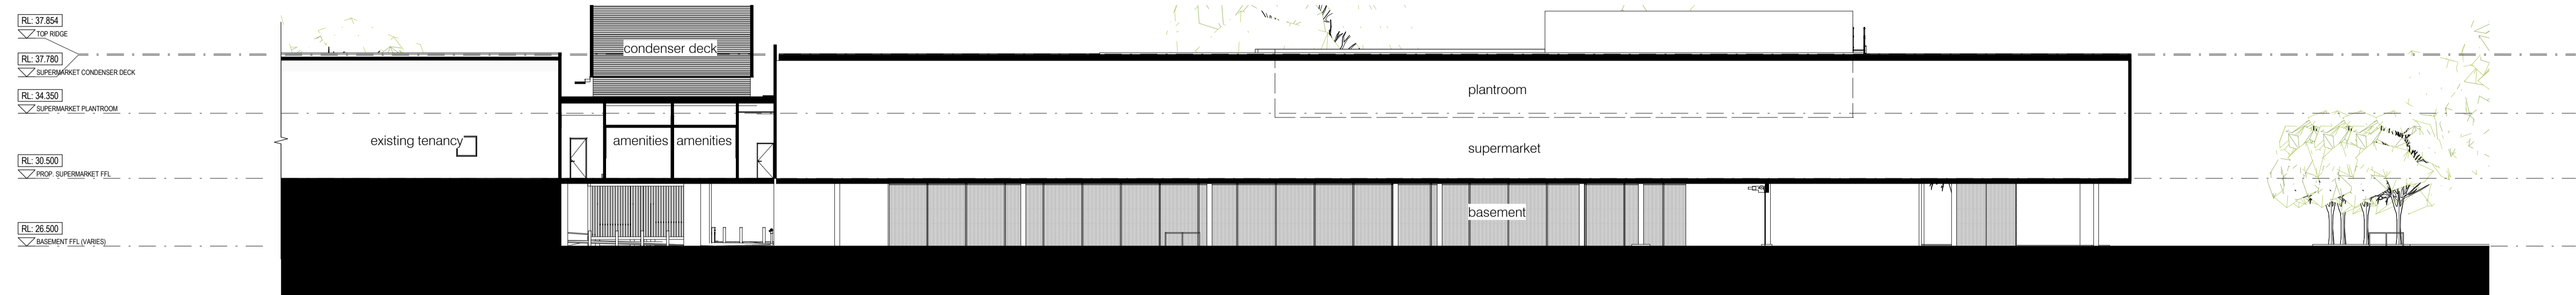


SECTION 01 1 : 200

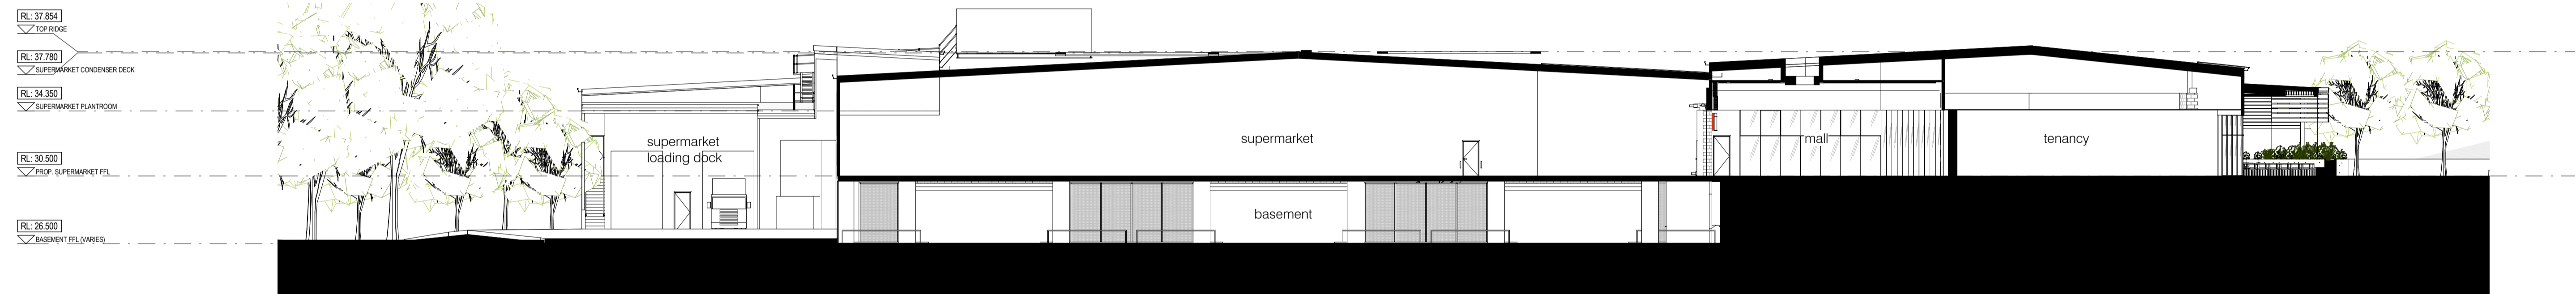


SECTION 02 1 : 200

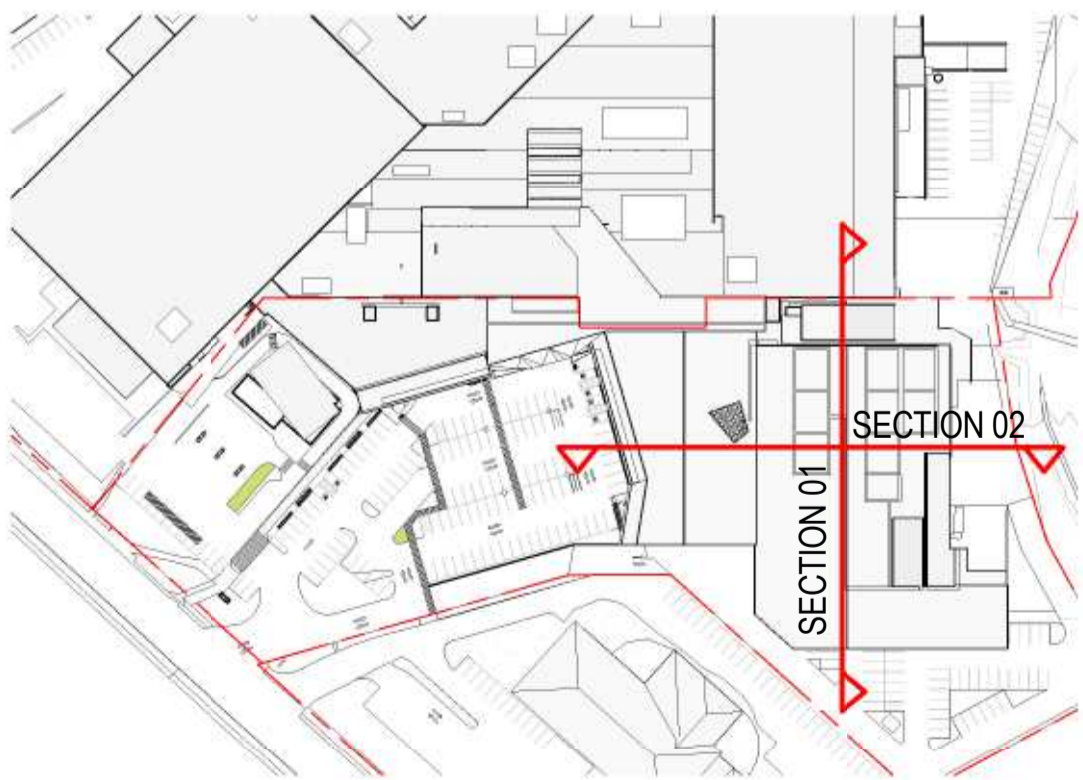


SECTION KEY PLAN 1 : 2000

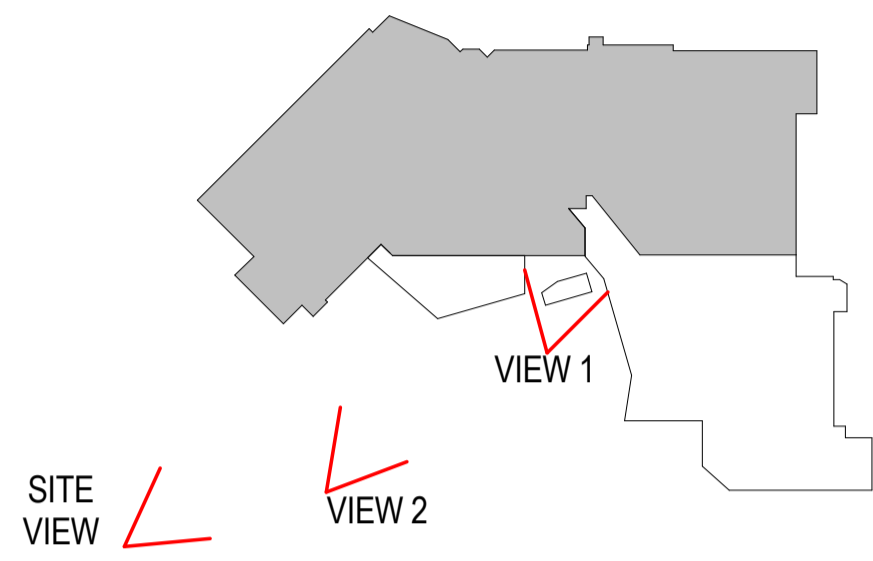

KEY PLAN - PERSPECTIVES

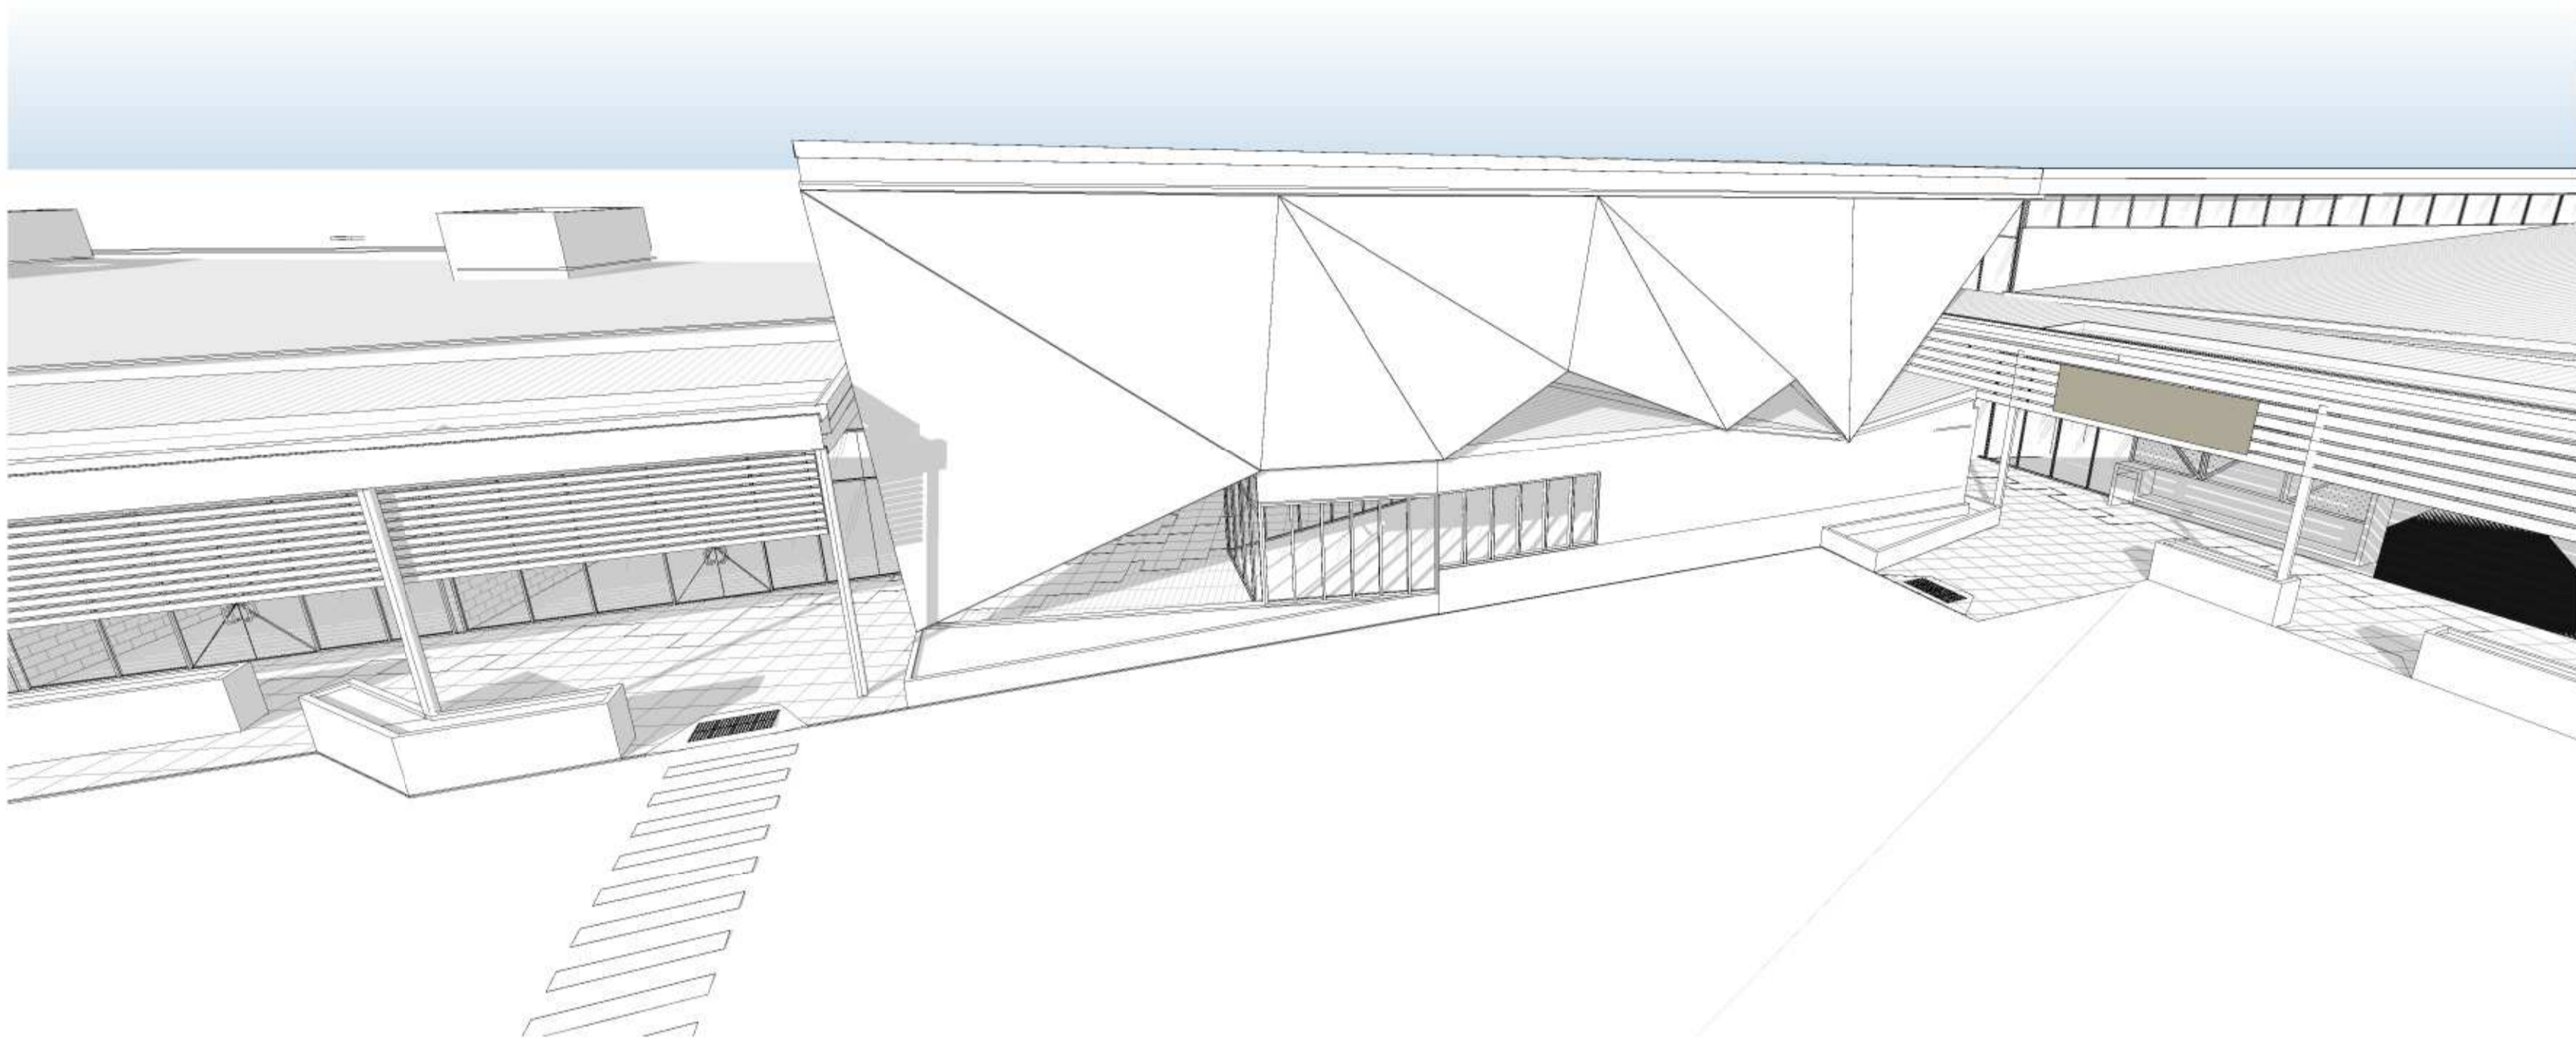


PERSPECTIVE VIEW 1 - ENTRY

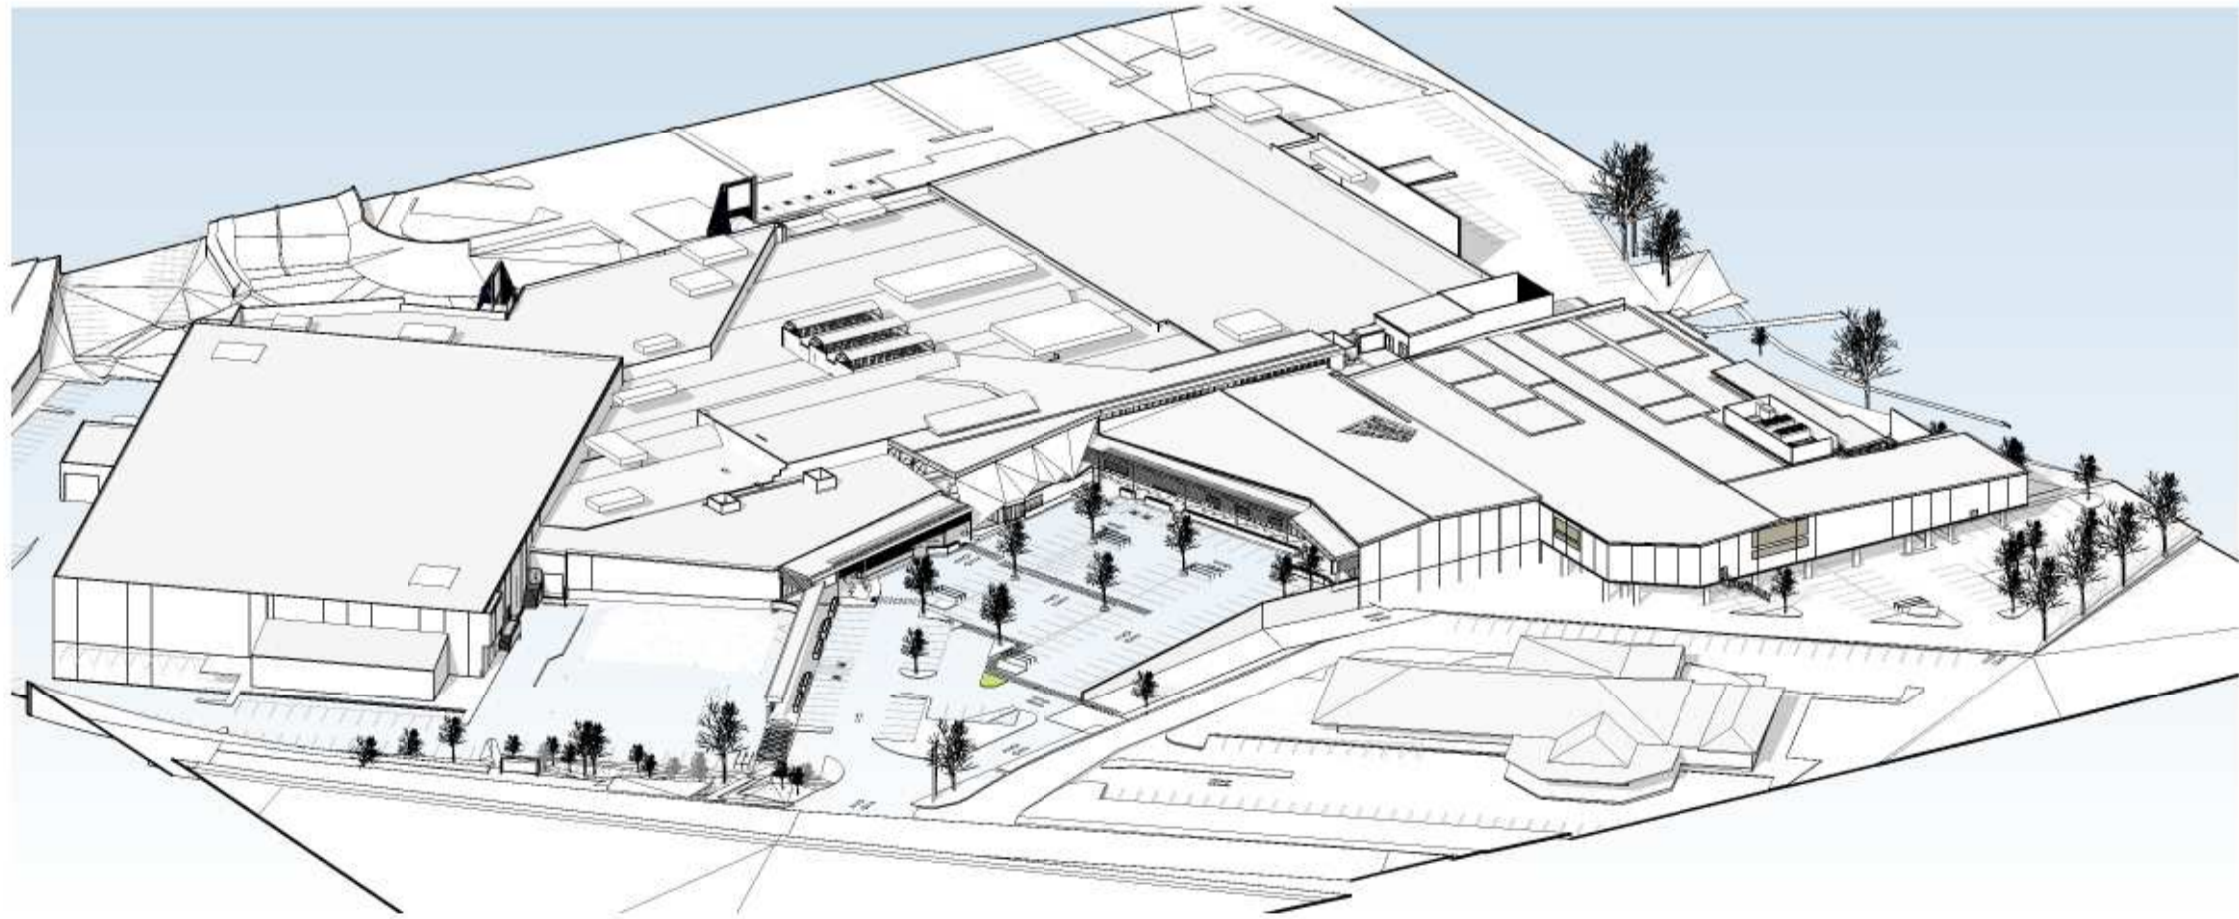


3D VIEW OF SITE




PERSPECTIVE VIEW 2 - VIEW FROM EXISTING SITE ENTRY

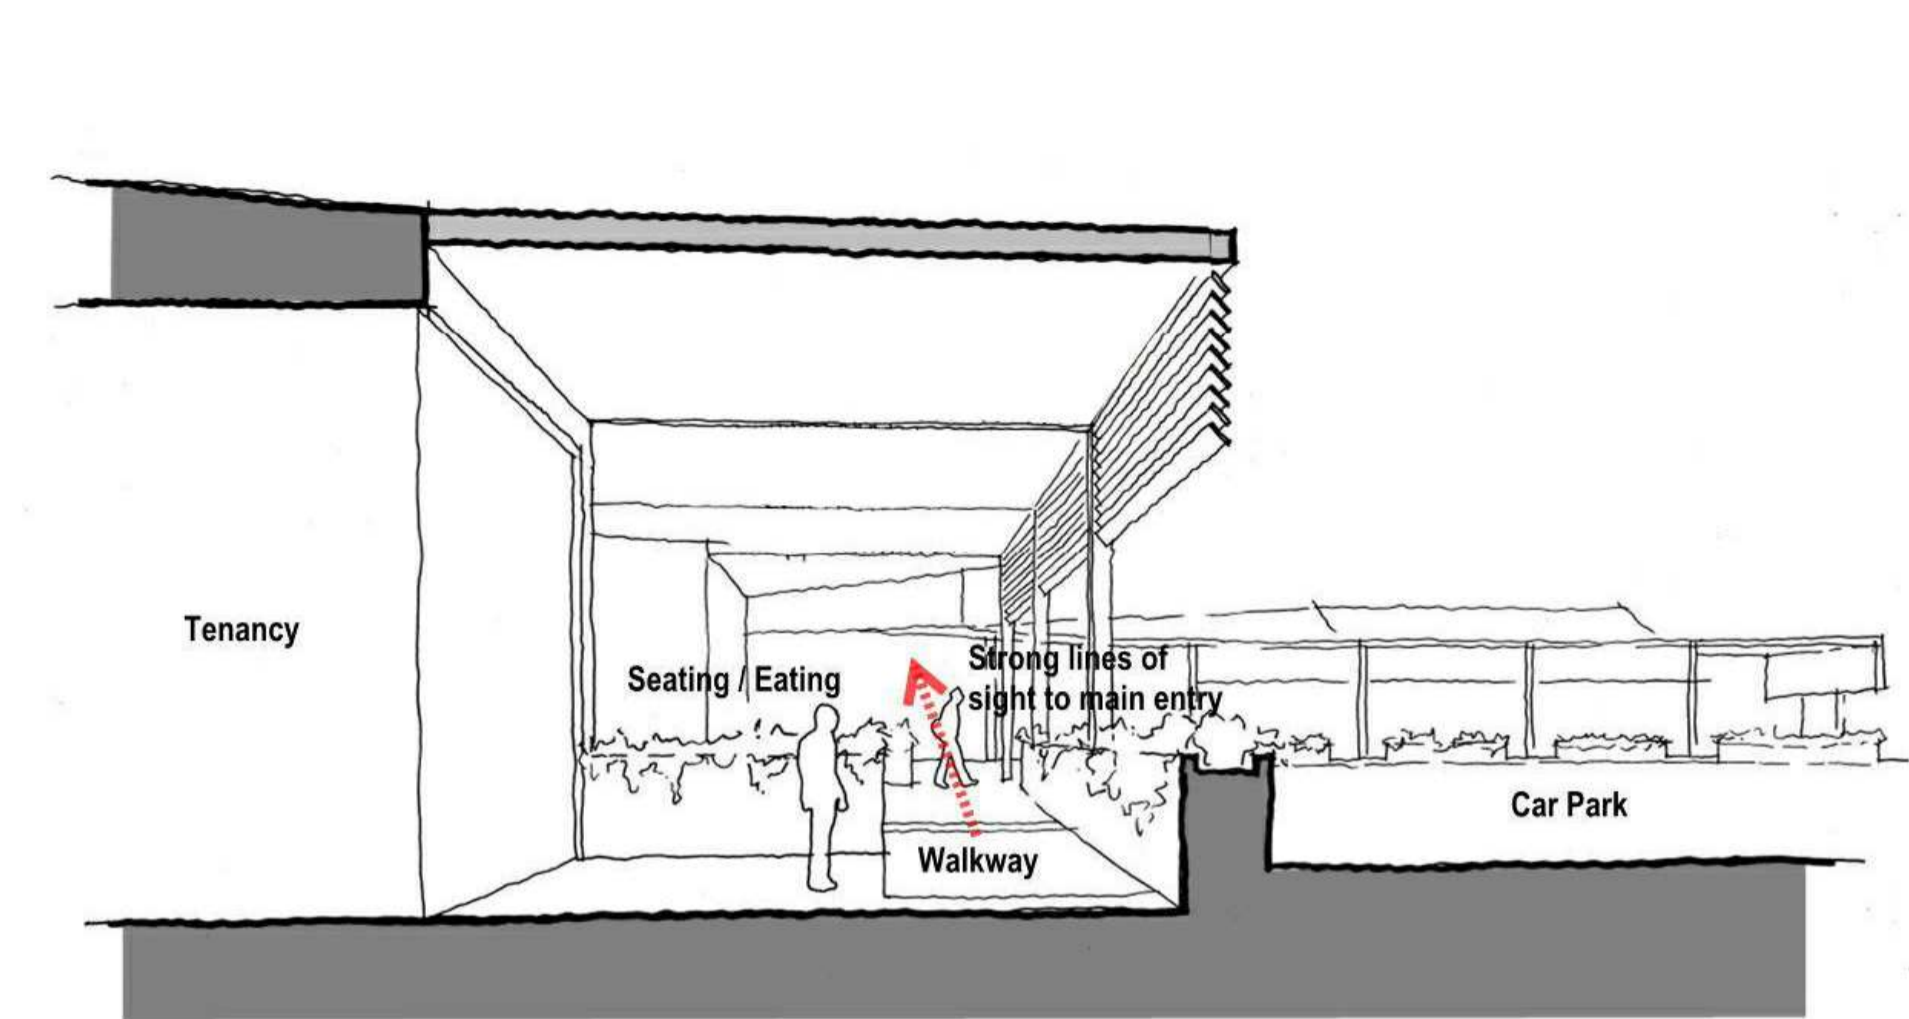


DESIGN SECTION A THROUGH AWNING

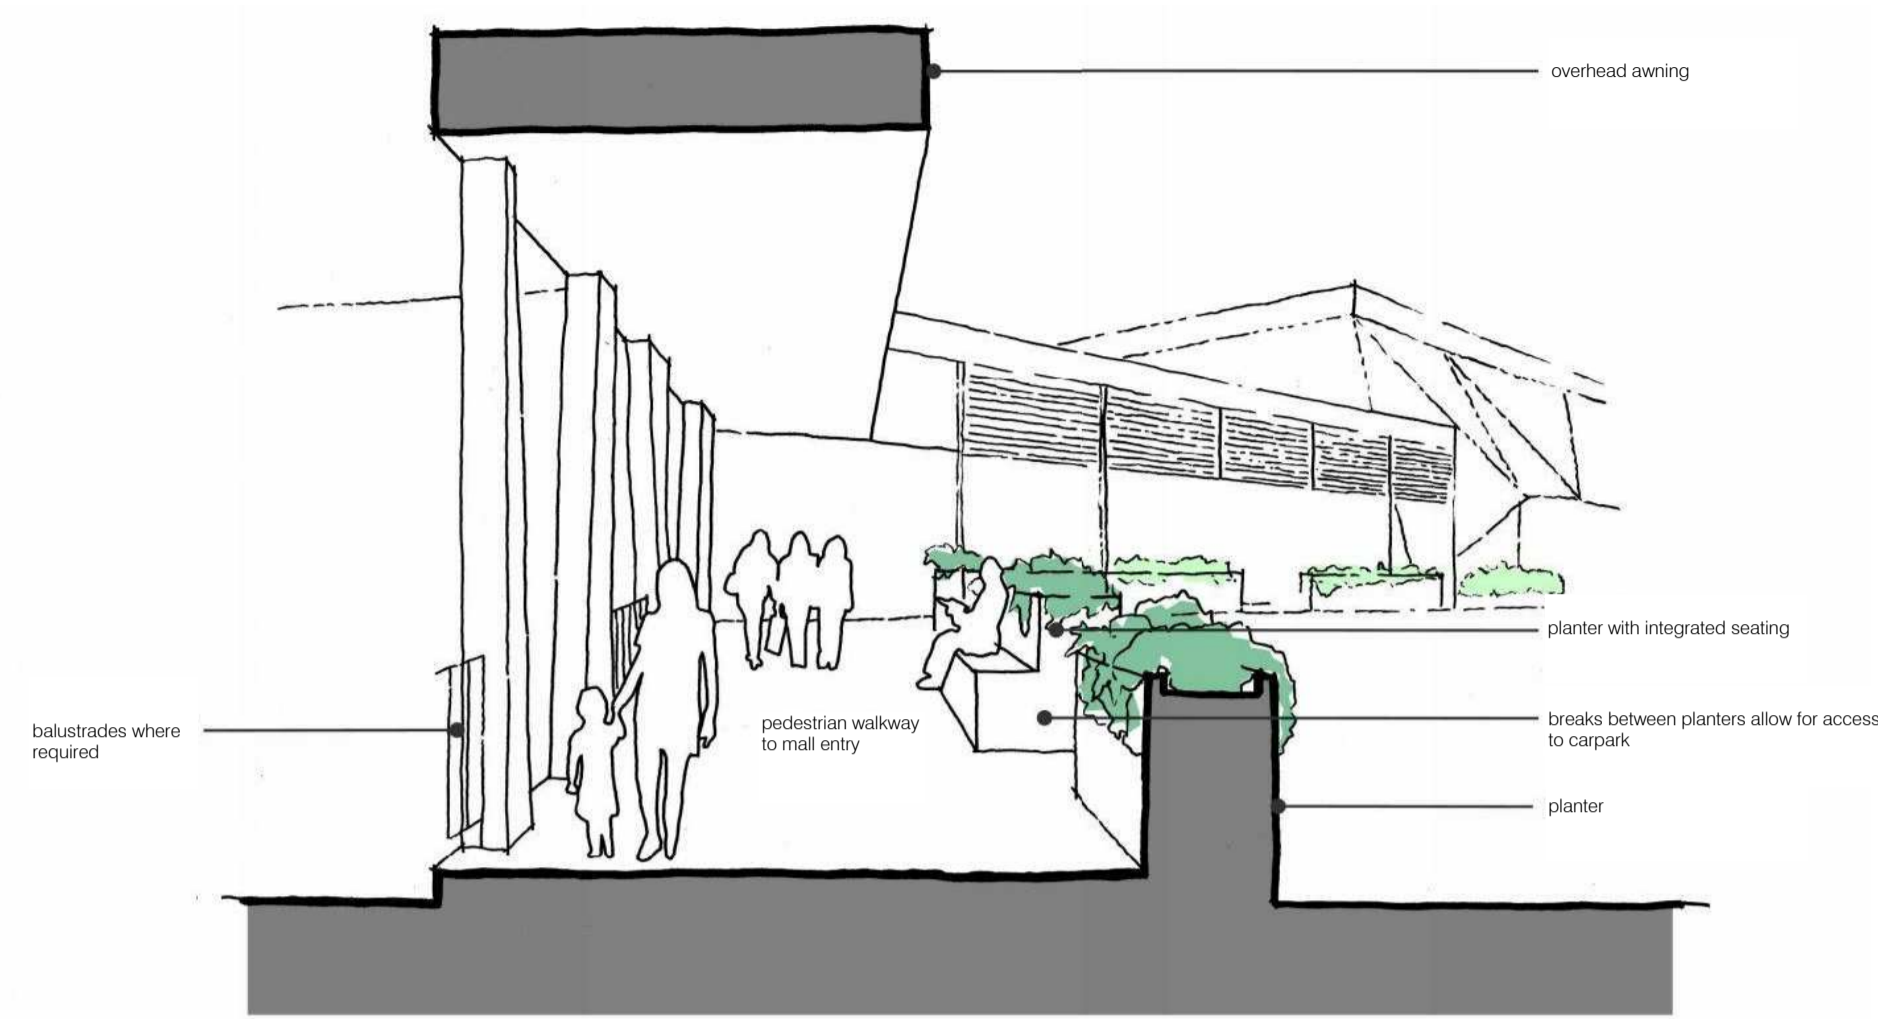

DESIGN SECTION B THROUGH COVERED PEDESTRIAN WALKWAY

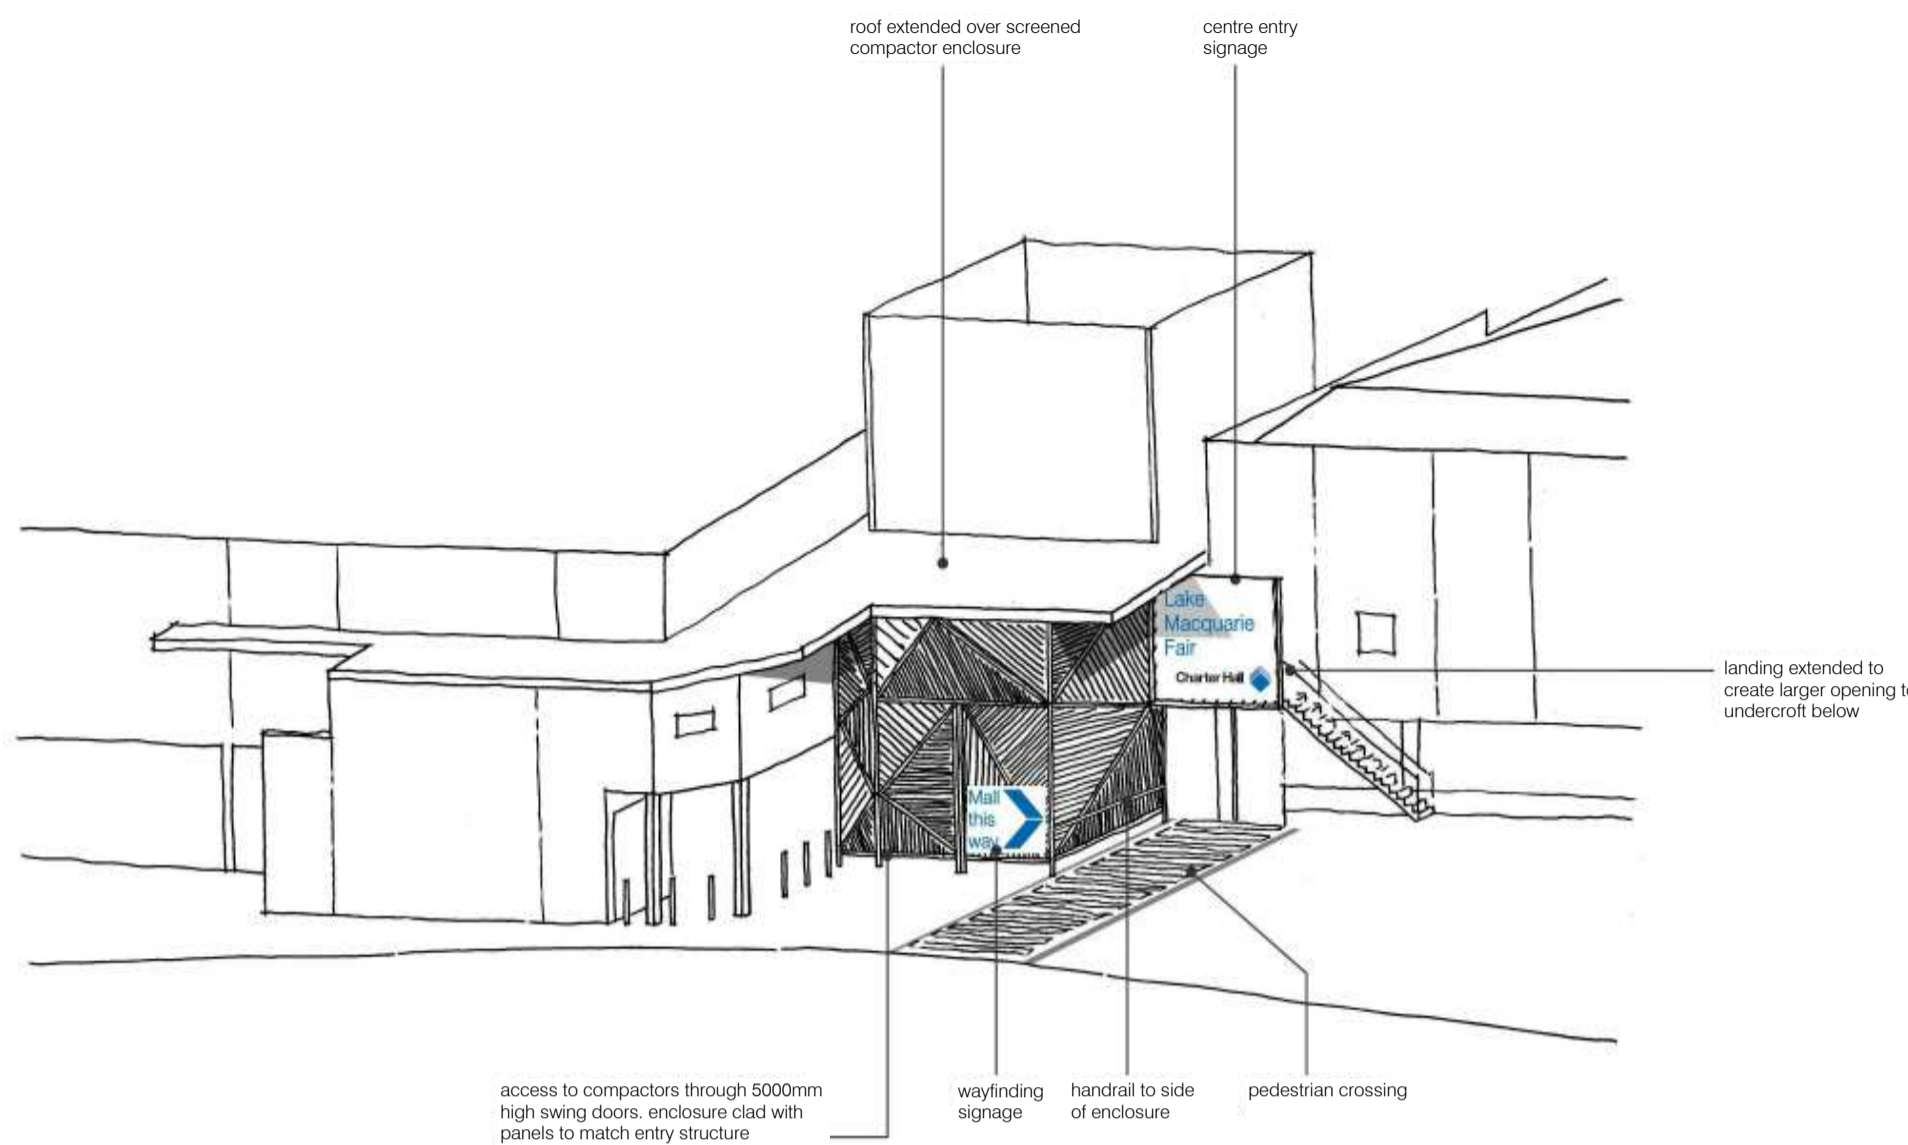

SCRUBBY CREEK ENTRANCE SKETCH

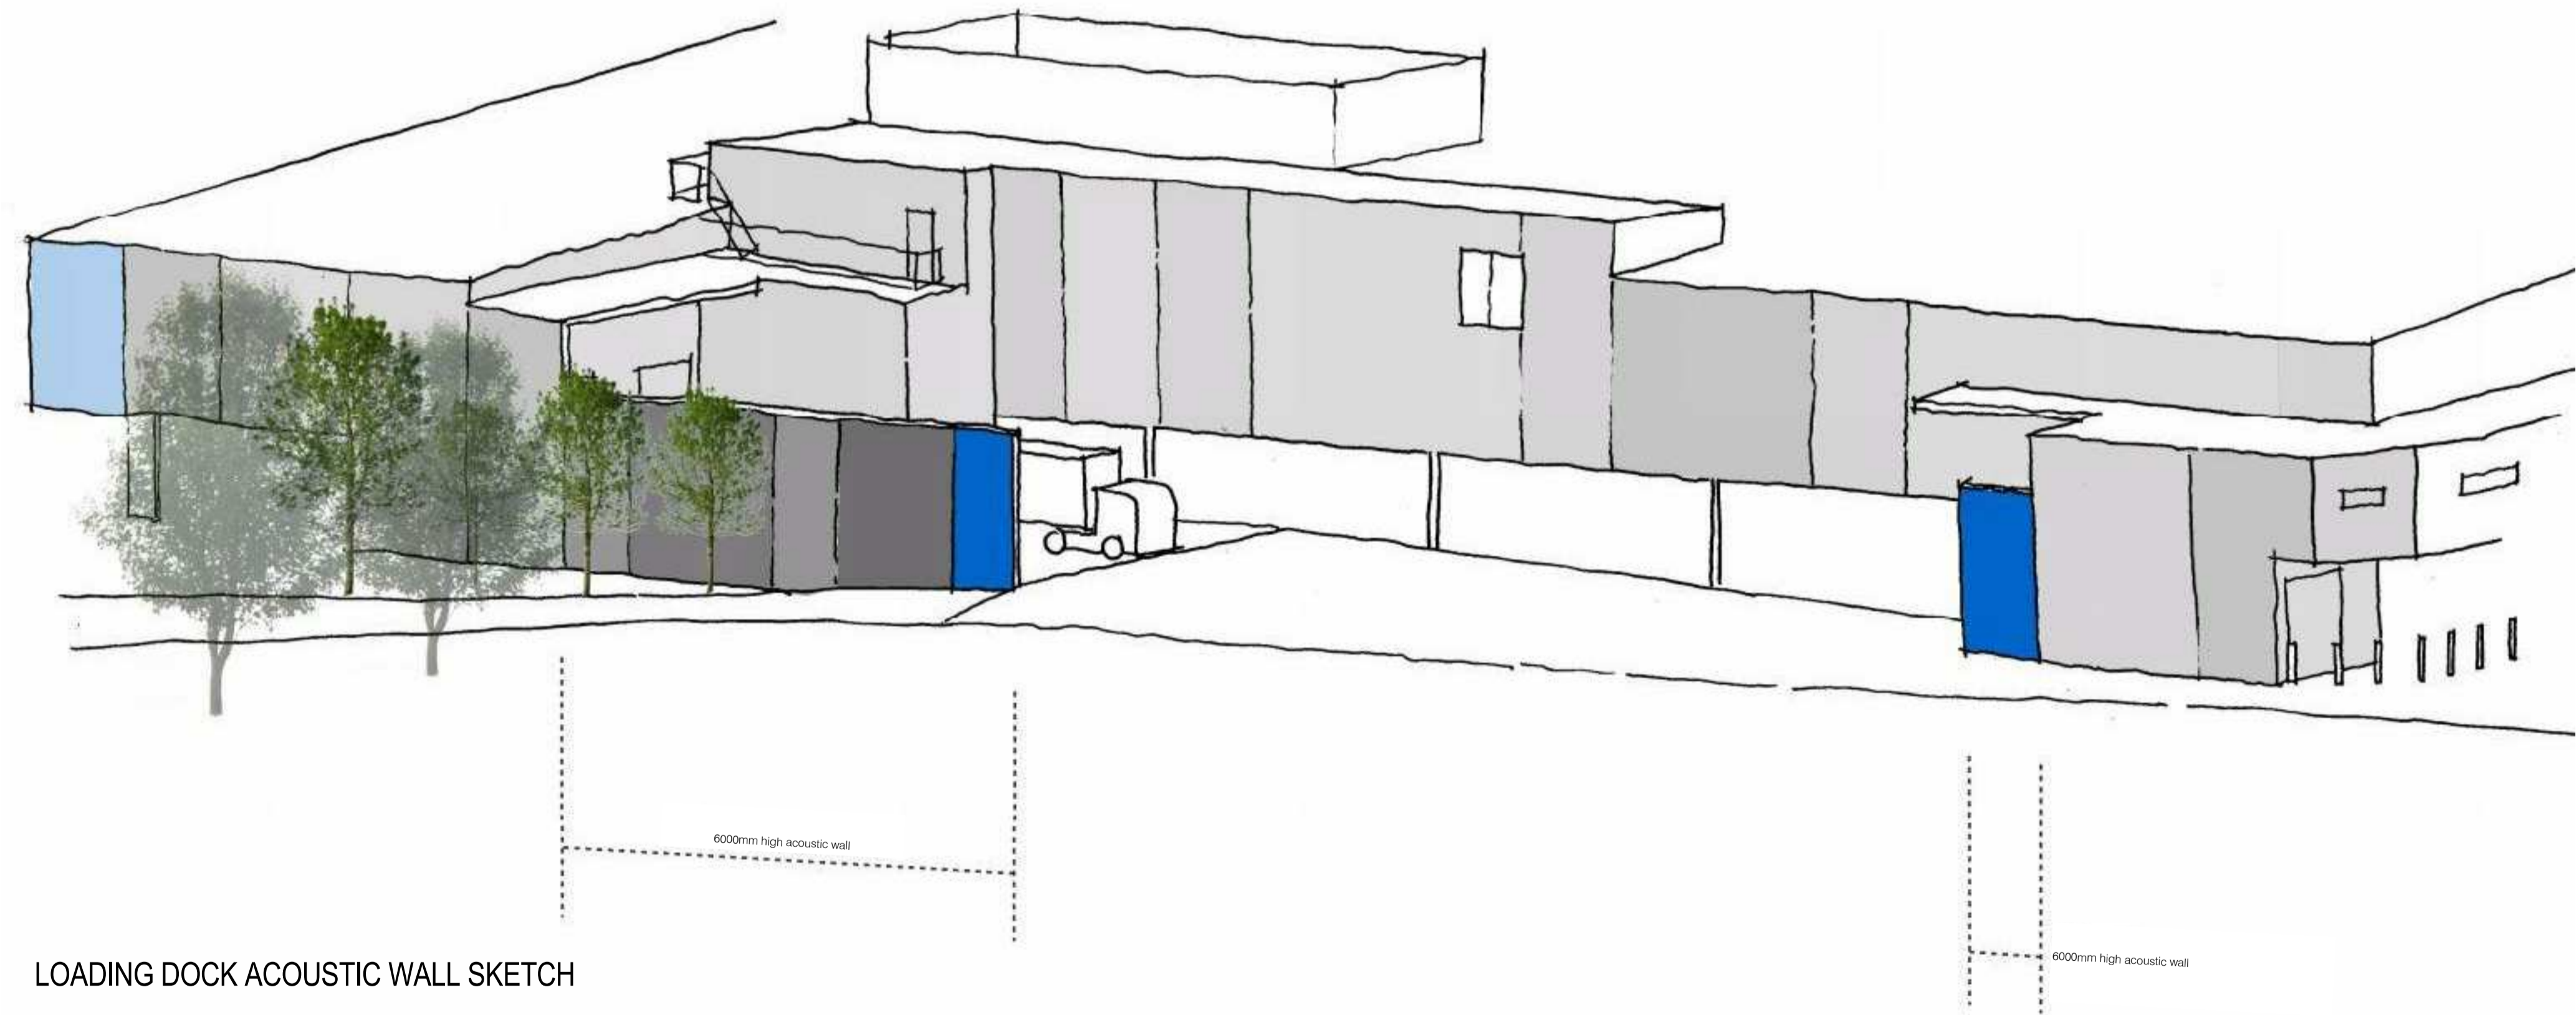

LOADING DOCK ACOUSTIC WALL SKETCH

no.	date	ISSUE / revision	by
A	02/02/17	REVISED DA ISSUE	HS

client
CHARTER HALL

project - address
EXPANSION AND
REFURBISHMENT
LAKE MACQUARIE FAIR
46 Wilsons Rd, Mt Hutton, NSW

drawing title
SUPPLEMENTARY HAND
SKETCHES

D.A. ISSUE

job no.	drawing no.	issue
N11-011	DA14	A
	scale @ A1	drawn BB

All dimensions in millimetres unless noted otherwise.
Do not scale from drawings. Final dimensions take precedence.
This drawing and its contents are subject to copyright laws and protection.
Do not reproduce in full or in part without approval. ©Copyright

MELBOURNE
SYDNEY
PERTH

1800 422 533

i2c

i2c.com.au

2 Feb 2017 5:47:21 PM