	ROOF ACCESS ROOM		LIFT SHAFT MAX. HT. R.L.50.300	
	PRIVATE BALCONY			
			TIMBER PERGOLA & 2100mm GLASS SCREENING INTEGRATED PLANTER BOXES	
PRIVATE BALCONY				1 G B
ALUMINIUM SHUTTER TO REDUCE NOISE AND AFTENOON SUN LIGHT				F G S
FULL HIGH DOUBLE WIDTH GLAZING TO ALL WINDOWS				
AND BEIDING DOORS				1
PRIVATE COURTYARD TIMBER FENCING MESH PANELS TO SIT ON TOP OF 1.2m HIGH DADO WALL				
EXISTING NEIGHBOUR BUILDING				
BASEMENT R.L.2.500				101 000 1011 <u>000</u> 1001 <u>000</u> 100
1 NORTH-EAST ELEVATION 1 : 100		CLIENT:	IENT: PROJECT: DRAWING TITLE: SCALE:	PRECAST PANEL REBATES PROJECT NUME


COPY RIGHT: UNLESS OTHERWISE AGREED THIS DRAWING REMAINS THE PROPERTY OF 'MICHAEL CARR ARCHITECT PTY LTD' CONTRACTORS TO CHECK ALL DIMENSIONS ON SITE PRIOR TO COMMENCING ANY WORKS OR MAKING ANY SHOP DRAWINGS.



Michael Carr Architect Pty. Ltd.

88 Tope Street, South Melbourne 3205 Ph 03 9645 5635 Fax 03 9686 4084 Email admin@mcarchitect.com.au

DEVELOPMENT APPLICATION

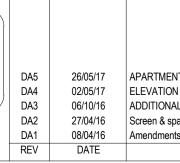


		CLIENT:	PROJECT:
		BRANCOURT NOMINEES P/L PROPOSED MIXED USE DEVELOPMENT	990 F NEW N.S.V
IENTS AND ELEVATIONS REVISED	PC/TV/KW		
ON REVISED	TV		
NAL STAIRS, CARPARK AND APARTMENT ADJUSTMENTS	KW		
spandrels	EE		APPROVE
ents to design	EE		
AMENDMENT	BY		

-				
	PROJECT:			DRAWING TITLE:
	990 HUNTEF	STREET.		BUILDING
		EWEST, 2302,		
	N.S.W.		()
			\land	
	APPROVED:	DATE:		


/2017	6:14:20	PM	

		REBATES	
;;	SCALE: 1:100	PROJECT NUMBER:	
IG ELEVATIONS	DRAWN BY:	14067	
	TV/MI/DS/EE		
	DATE:	DRAWING No:	REV:
	09.06.16		DA5
	CHECKED BY: MC	A3-03	
5/2017 6:14:20 PM			

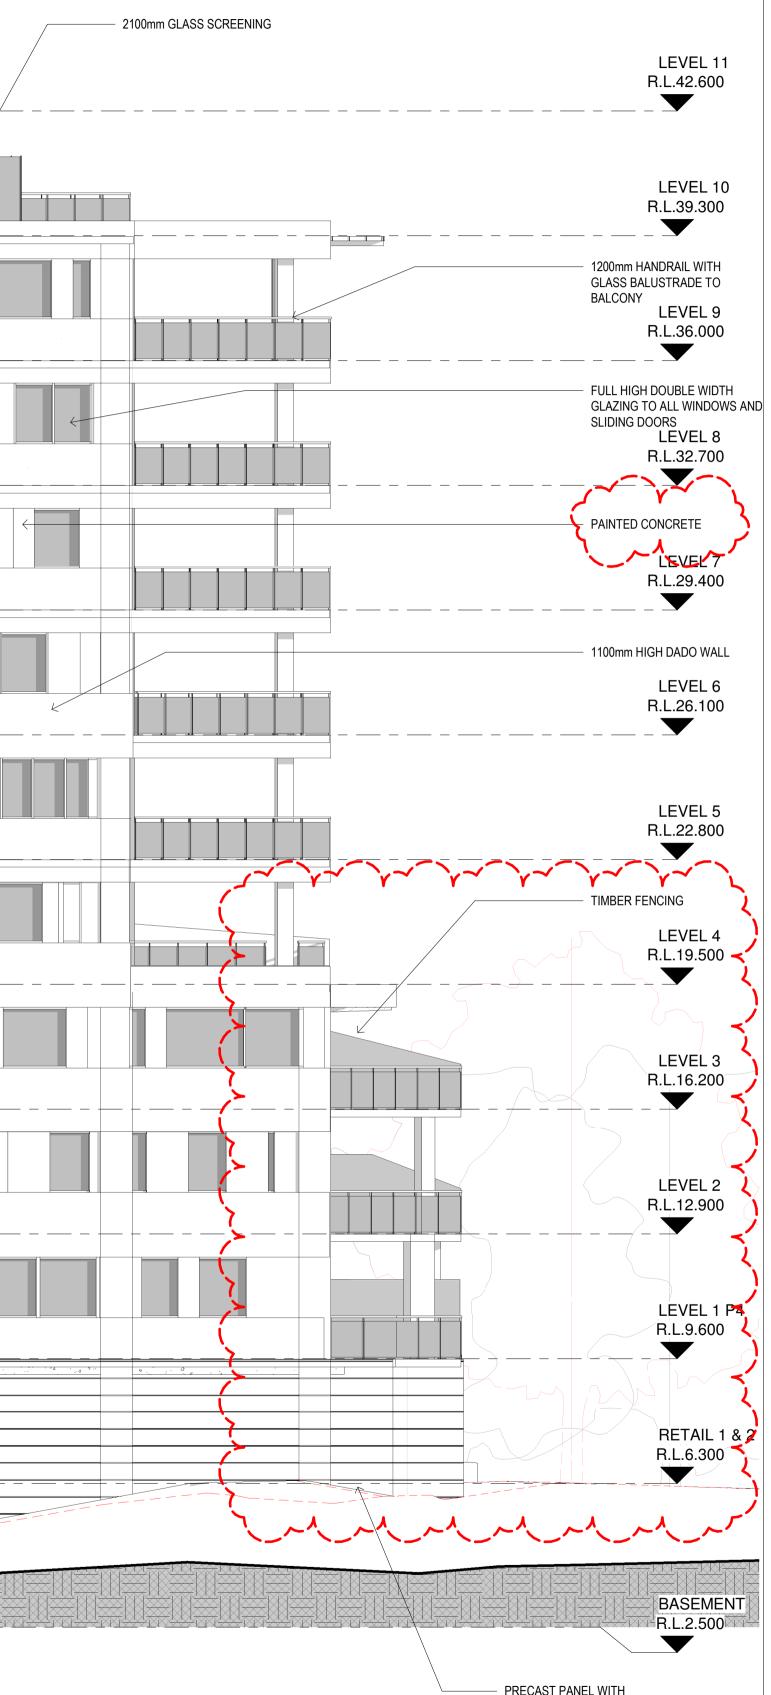

ROOF R.L.49.200 ____

> LEVEL 12 R.L.45.900

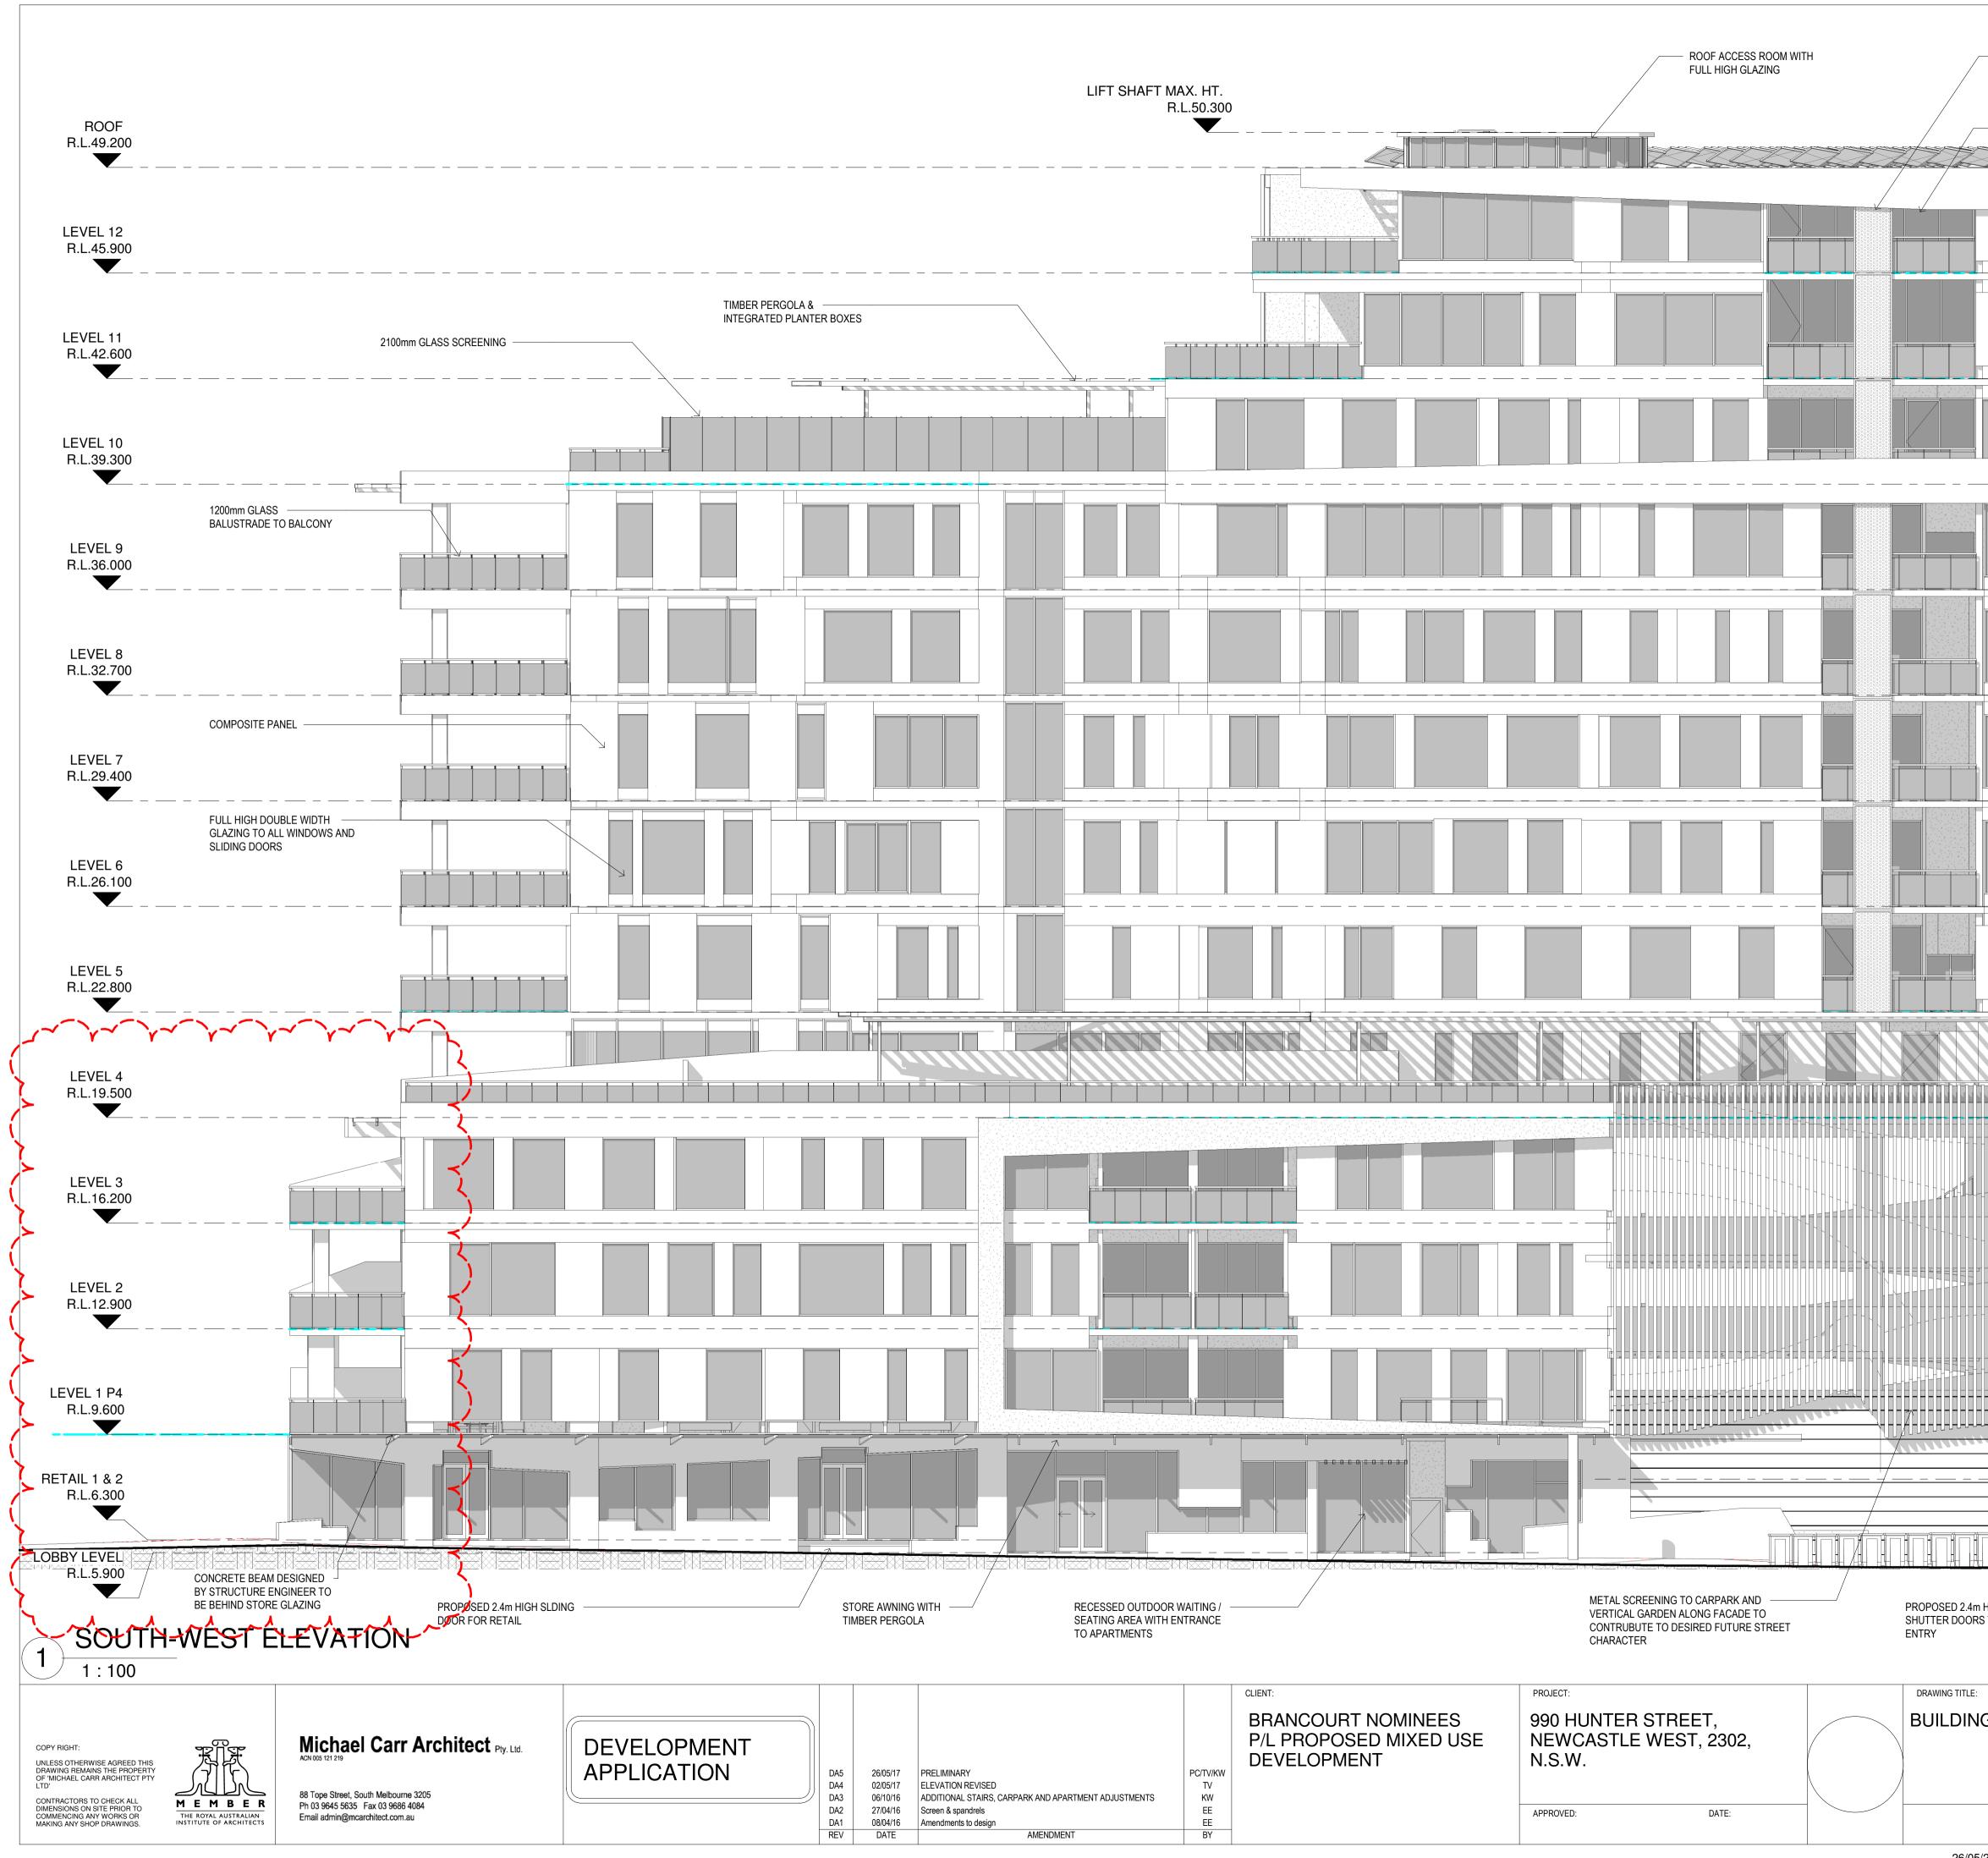

ALUMINIUM SHUT ENHANCE PRIVAC ACOUSTIC PERFO PRIVATE BALCONY	CY, LIGHT AND		
		FULL HIGH DOU GLAZING TO AL AND SLIDING DO	L WINDOWS
		PRIVATE BALCO	DNY
		COMPOSITE PA	NEL
		TIMBER PERGO COMMUNAL SP/ PRIVATE COUR	ACE AND
		MESH PANELS T ON TOP OF 1.2n	
		DADO WALL	
		CARPARK ENTRY P1	
HIGH ROLLER S TO CARPARK	1	PRECAST PANEL WITH REBATES EXISTING NEIGHBOUR	
G ELEVATIONS	SCALE: 1 : 100 DRAWN BY: TV/MI/DS/EE DATE: 09.06.16	PROJECT NUMBER: 14067 DRAWING No:	REV: DA5
/2017 6:14:38 PM	CHECKED BY: MC	A3-04	DAD

