



1 EAST ELEVATION  
SCALE 1:500 @ A3

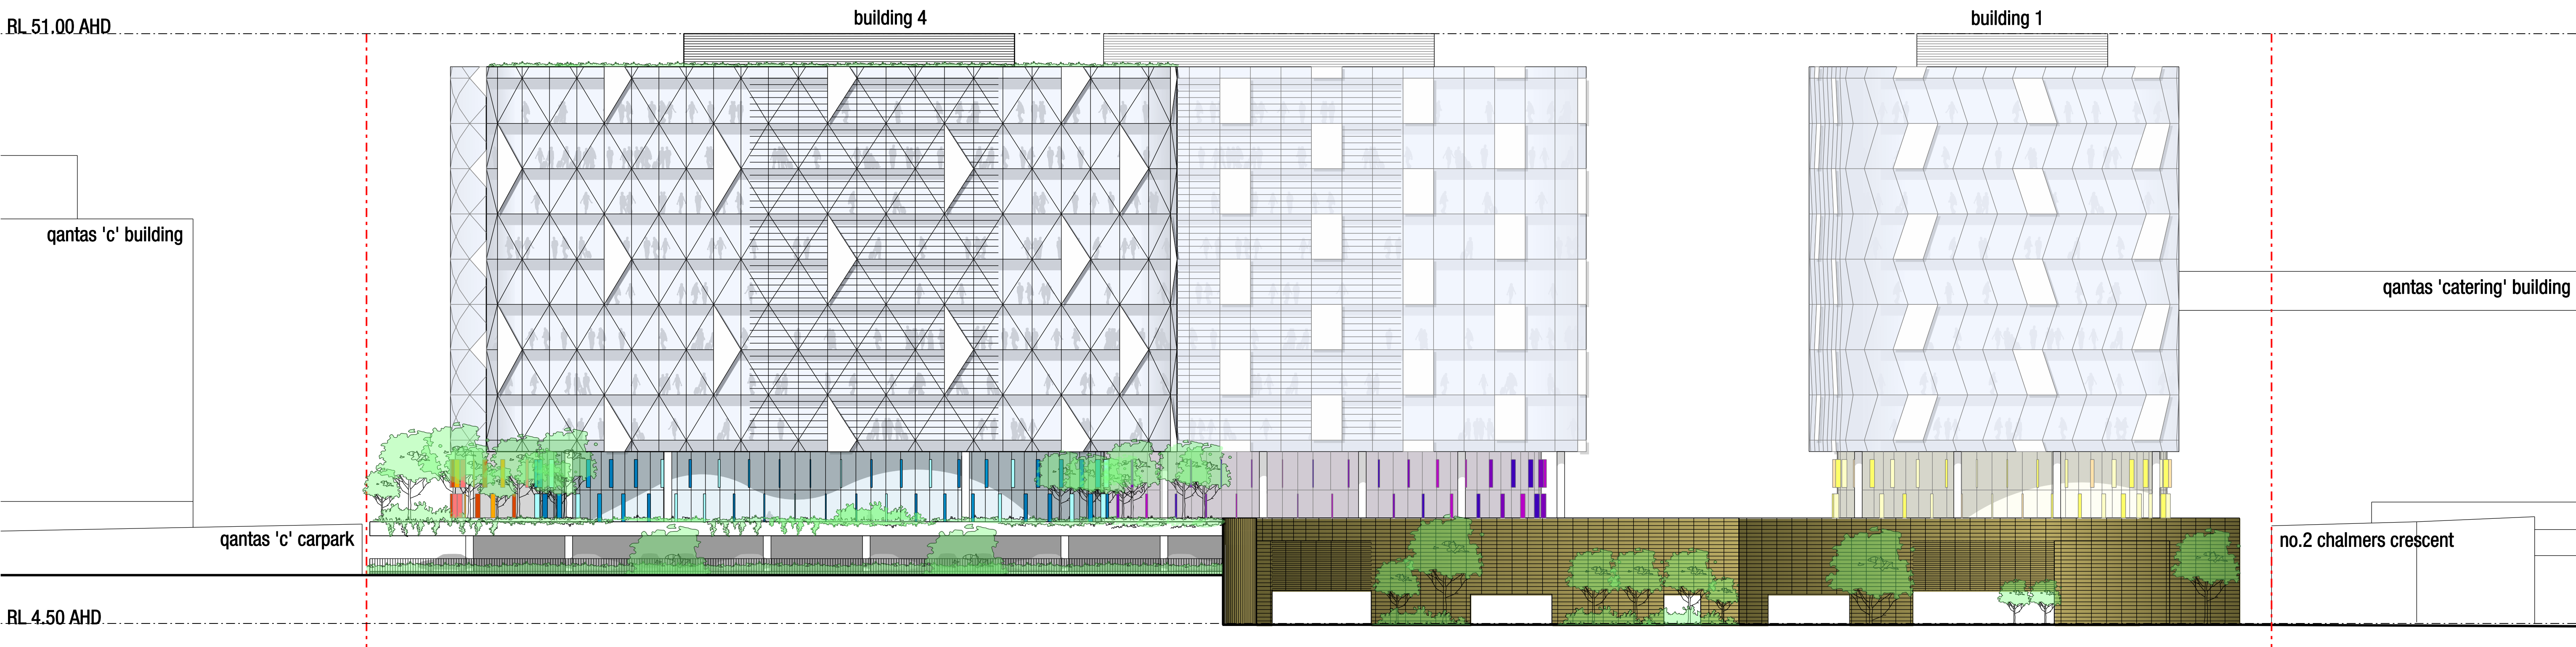


2 NORTH ELEVATION  
SCALE 1:500 @ A3



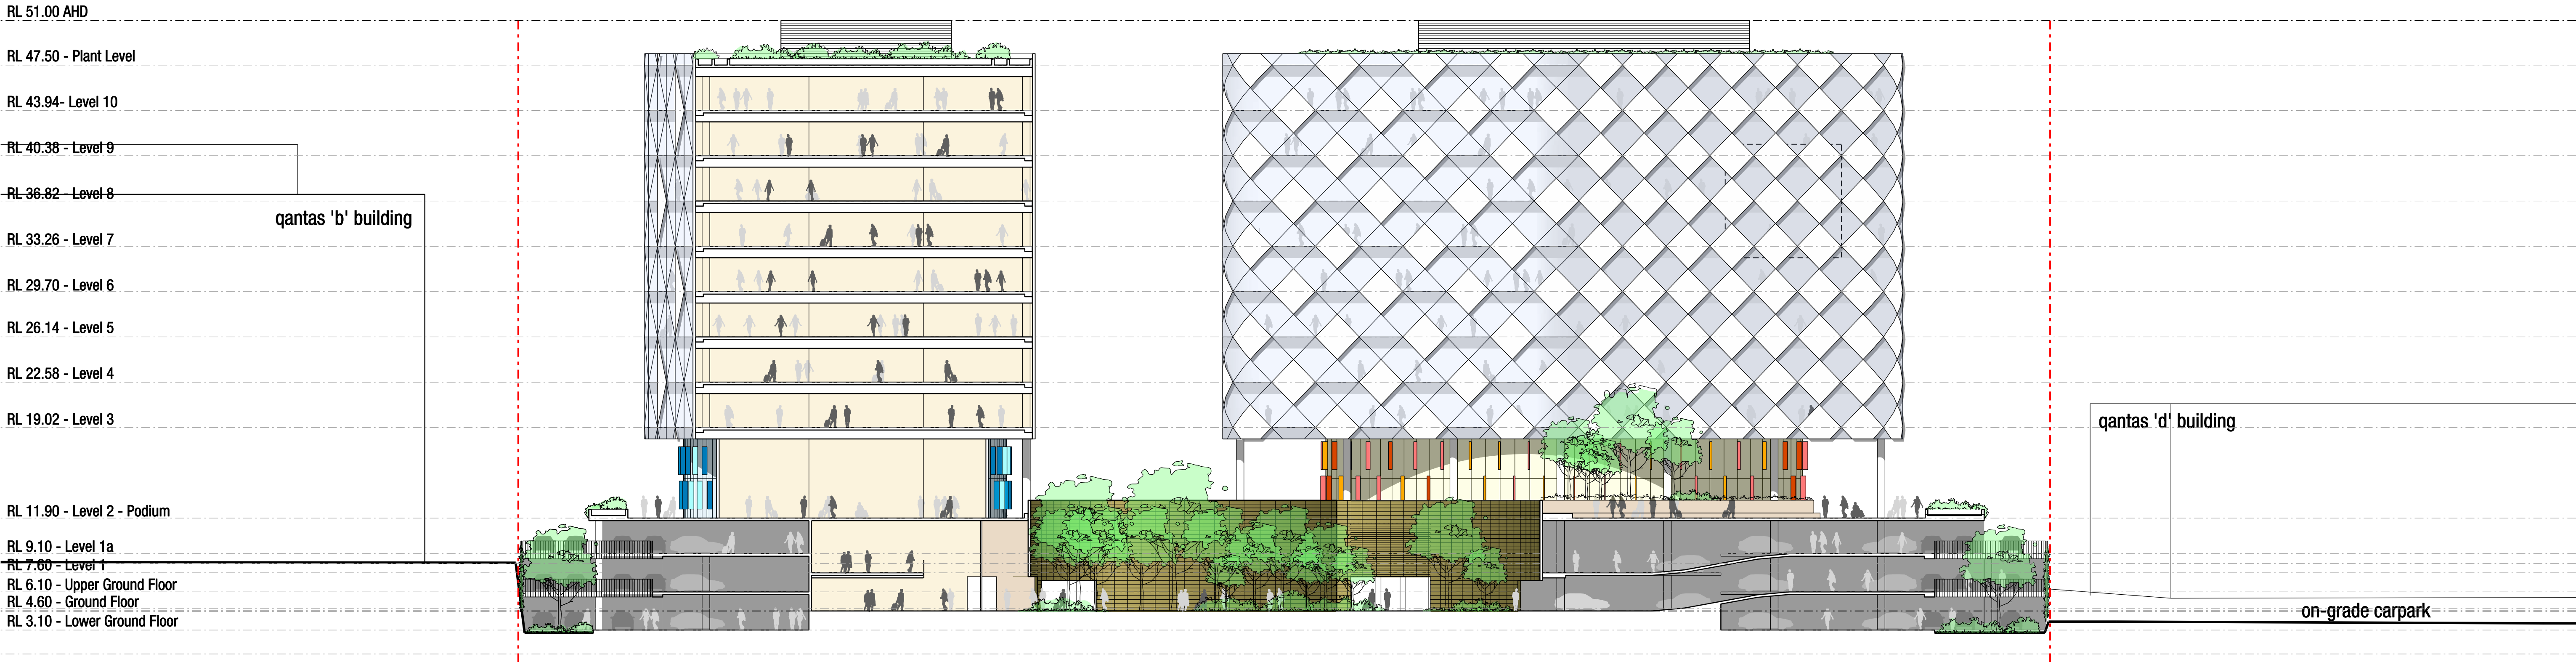

1 SECTION A-A  
SCALE 1:500 @ A3

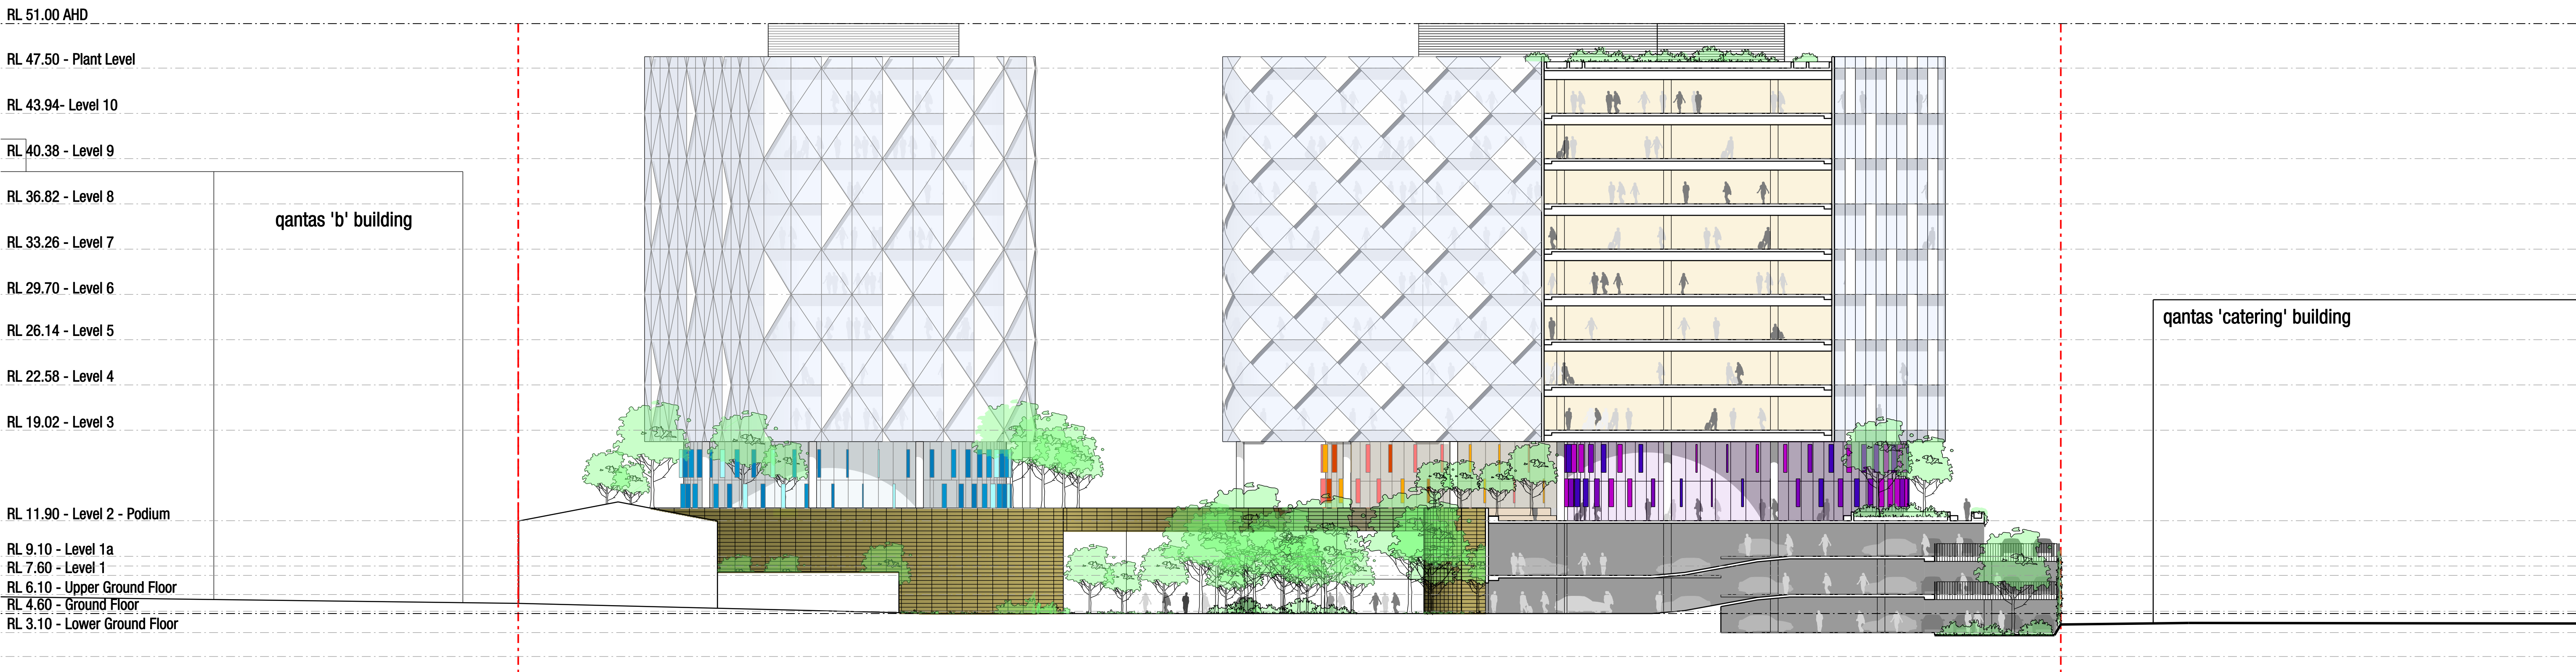

2 SECTION B-B  
SCALE 1:500 @ A3














1 VIEW FROM SOUTH-EAST




2 VIEW FROM SOUTH-WEST



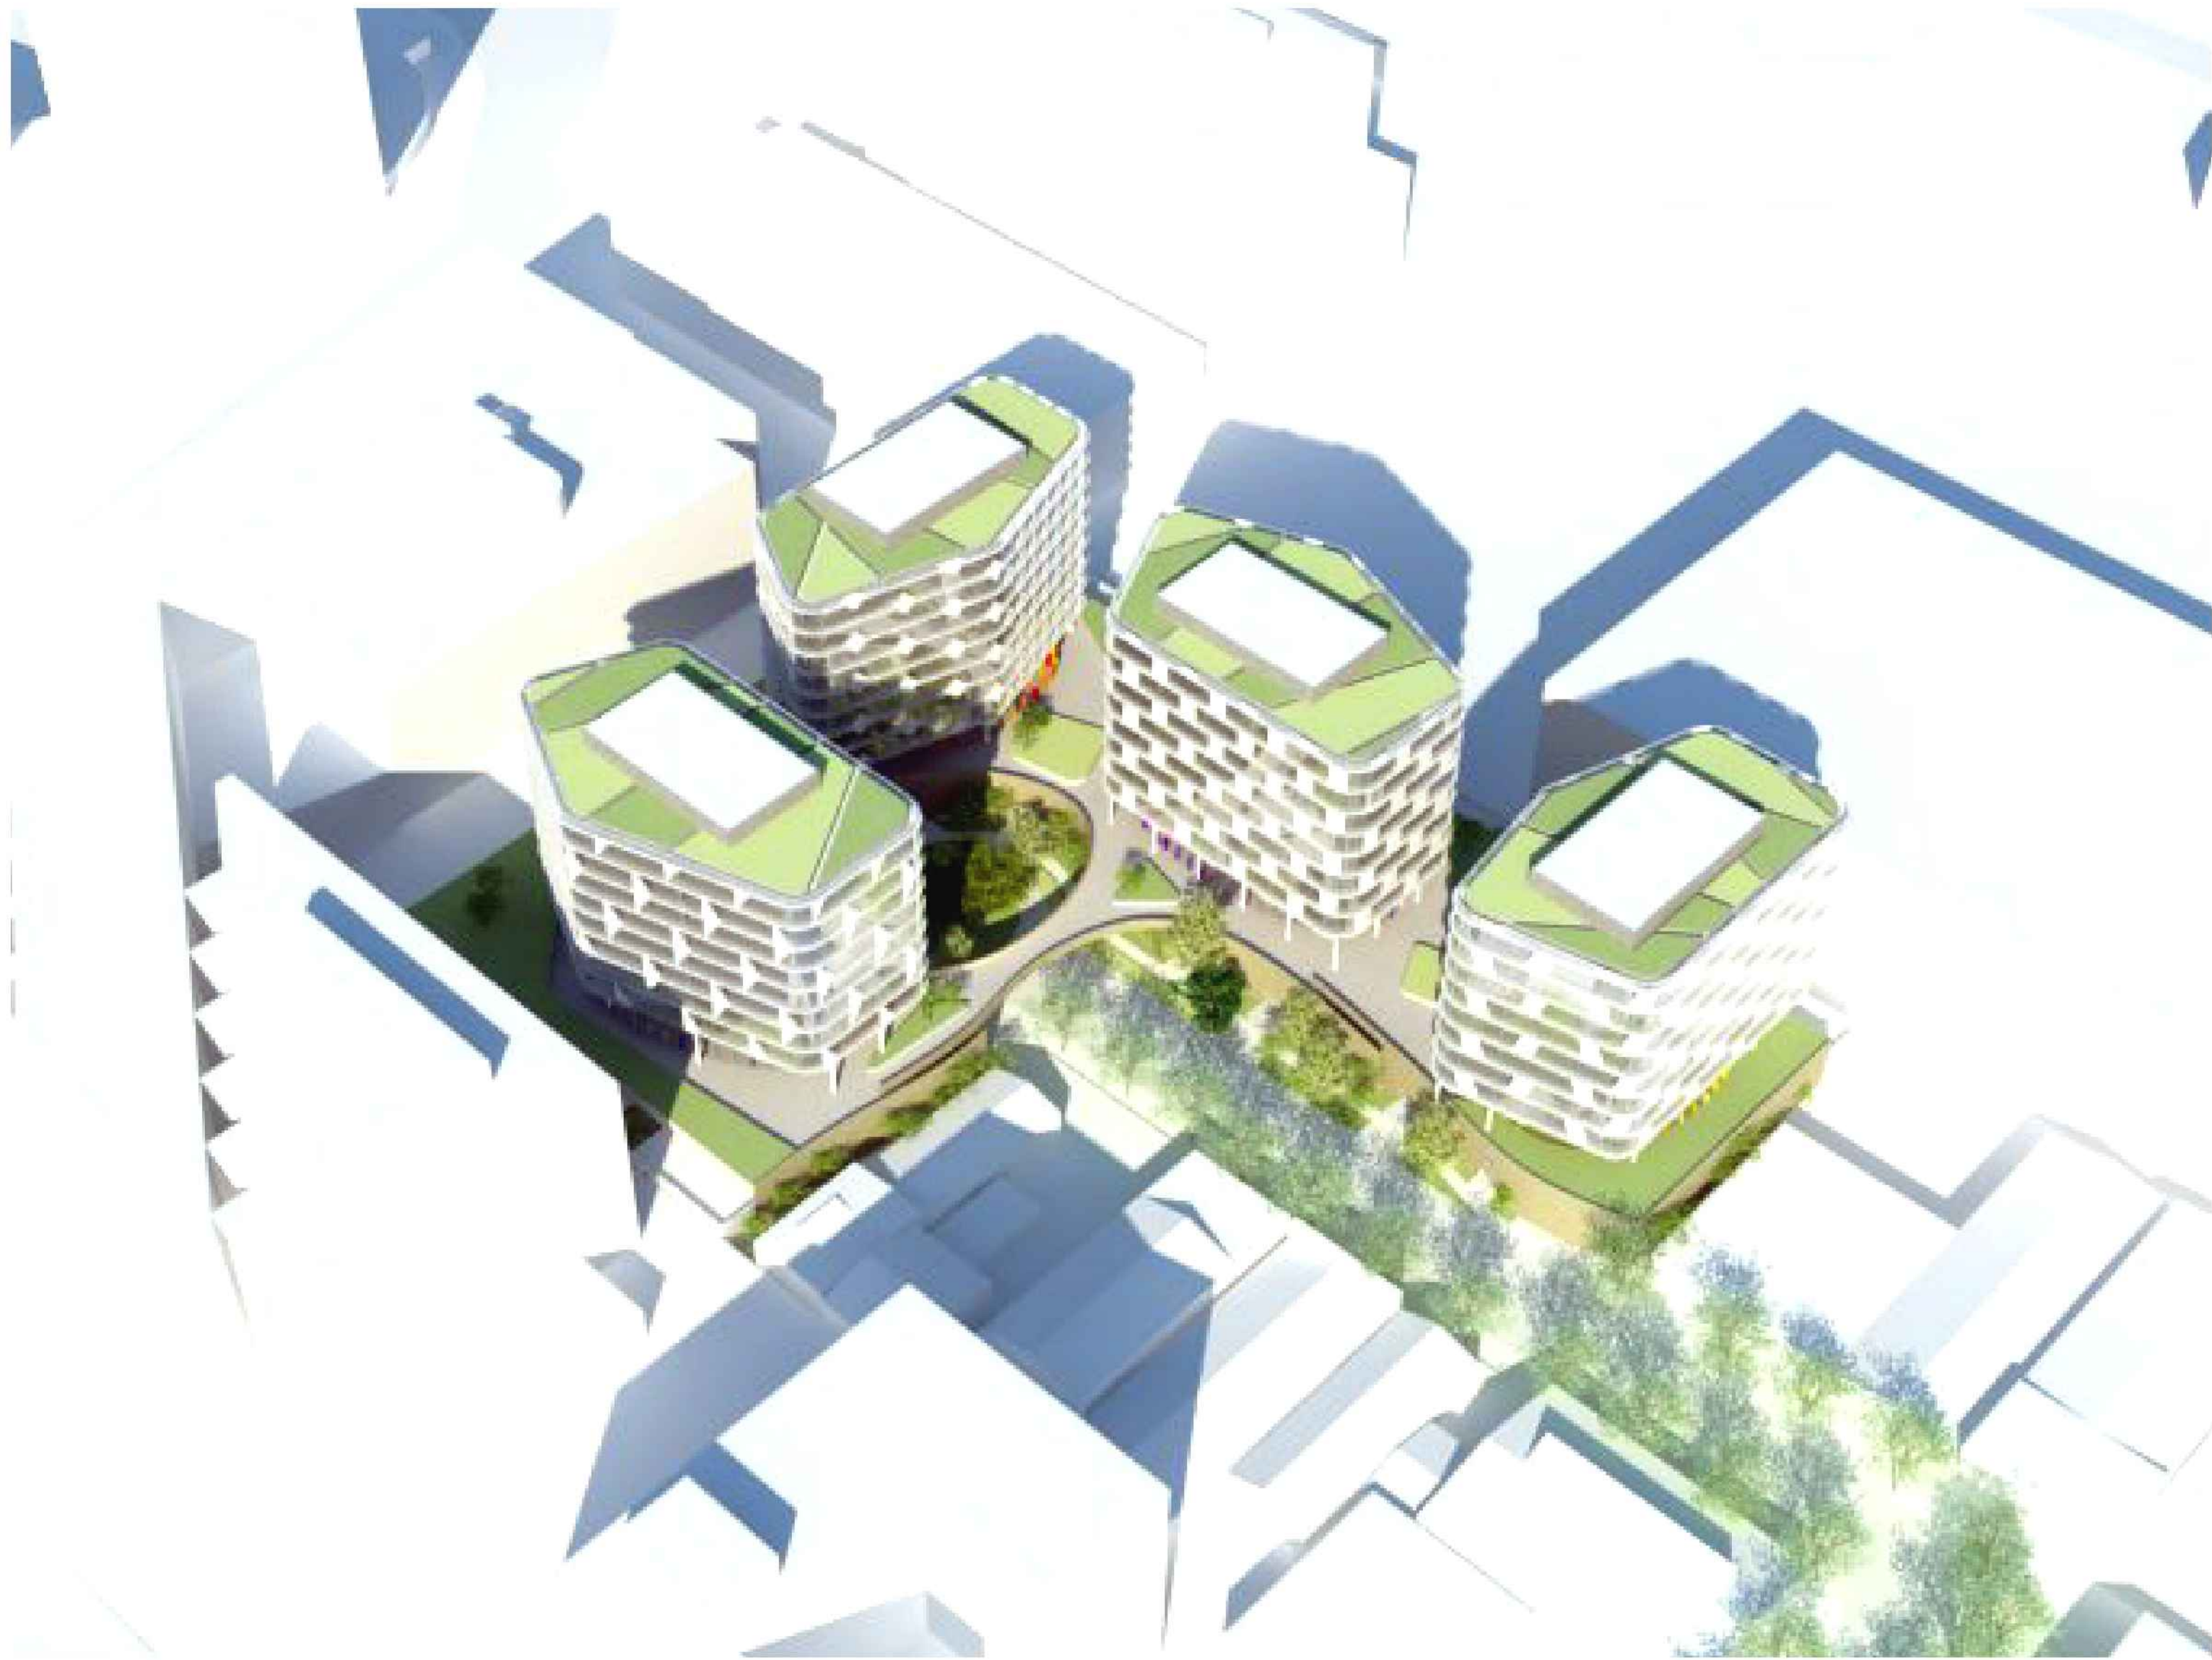


1 VIEW FROM NORTH-WEST

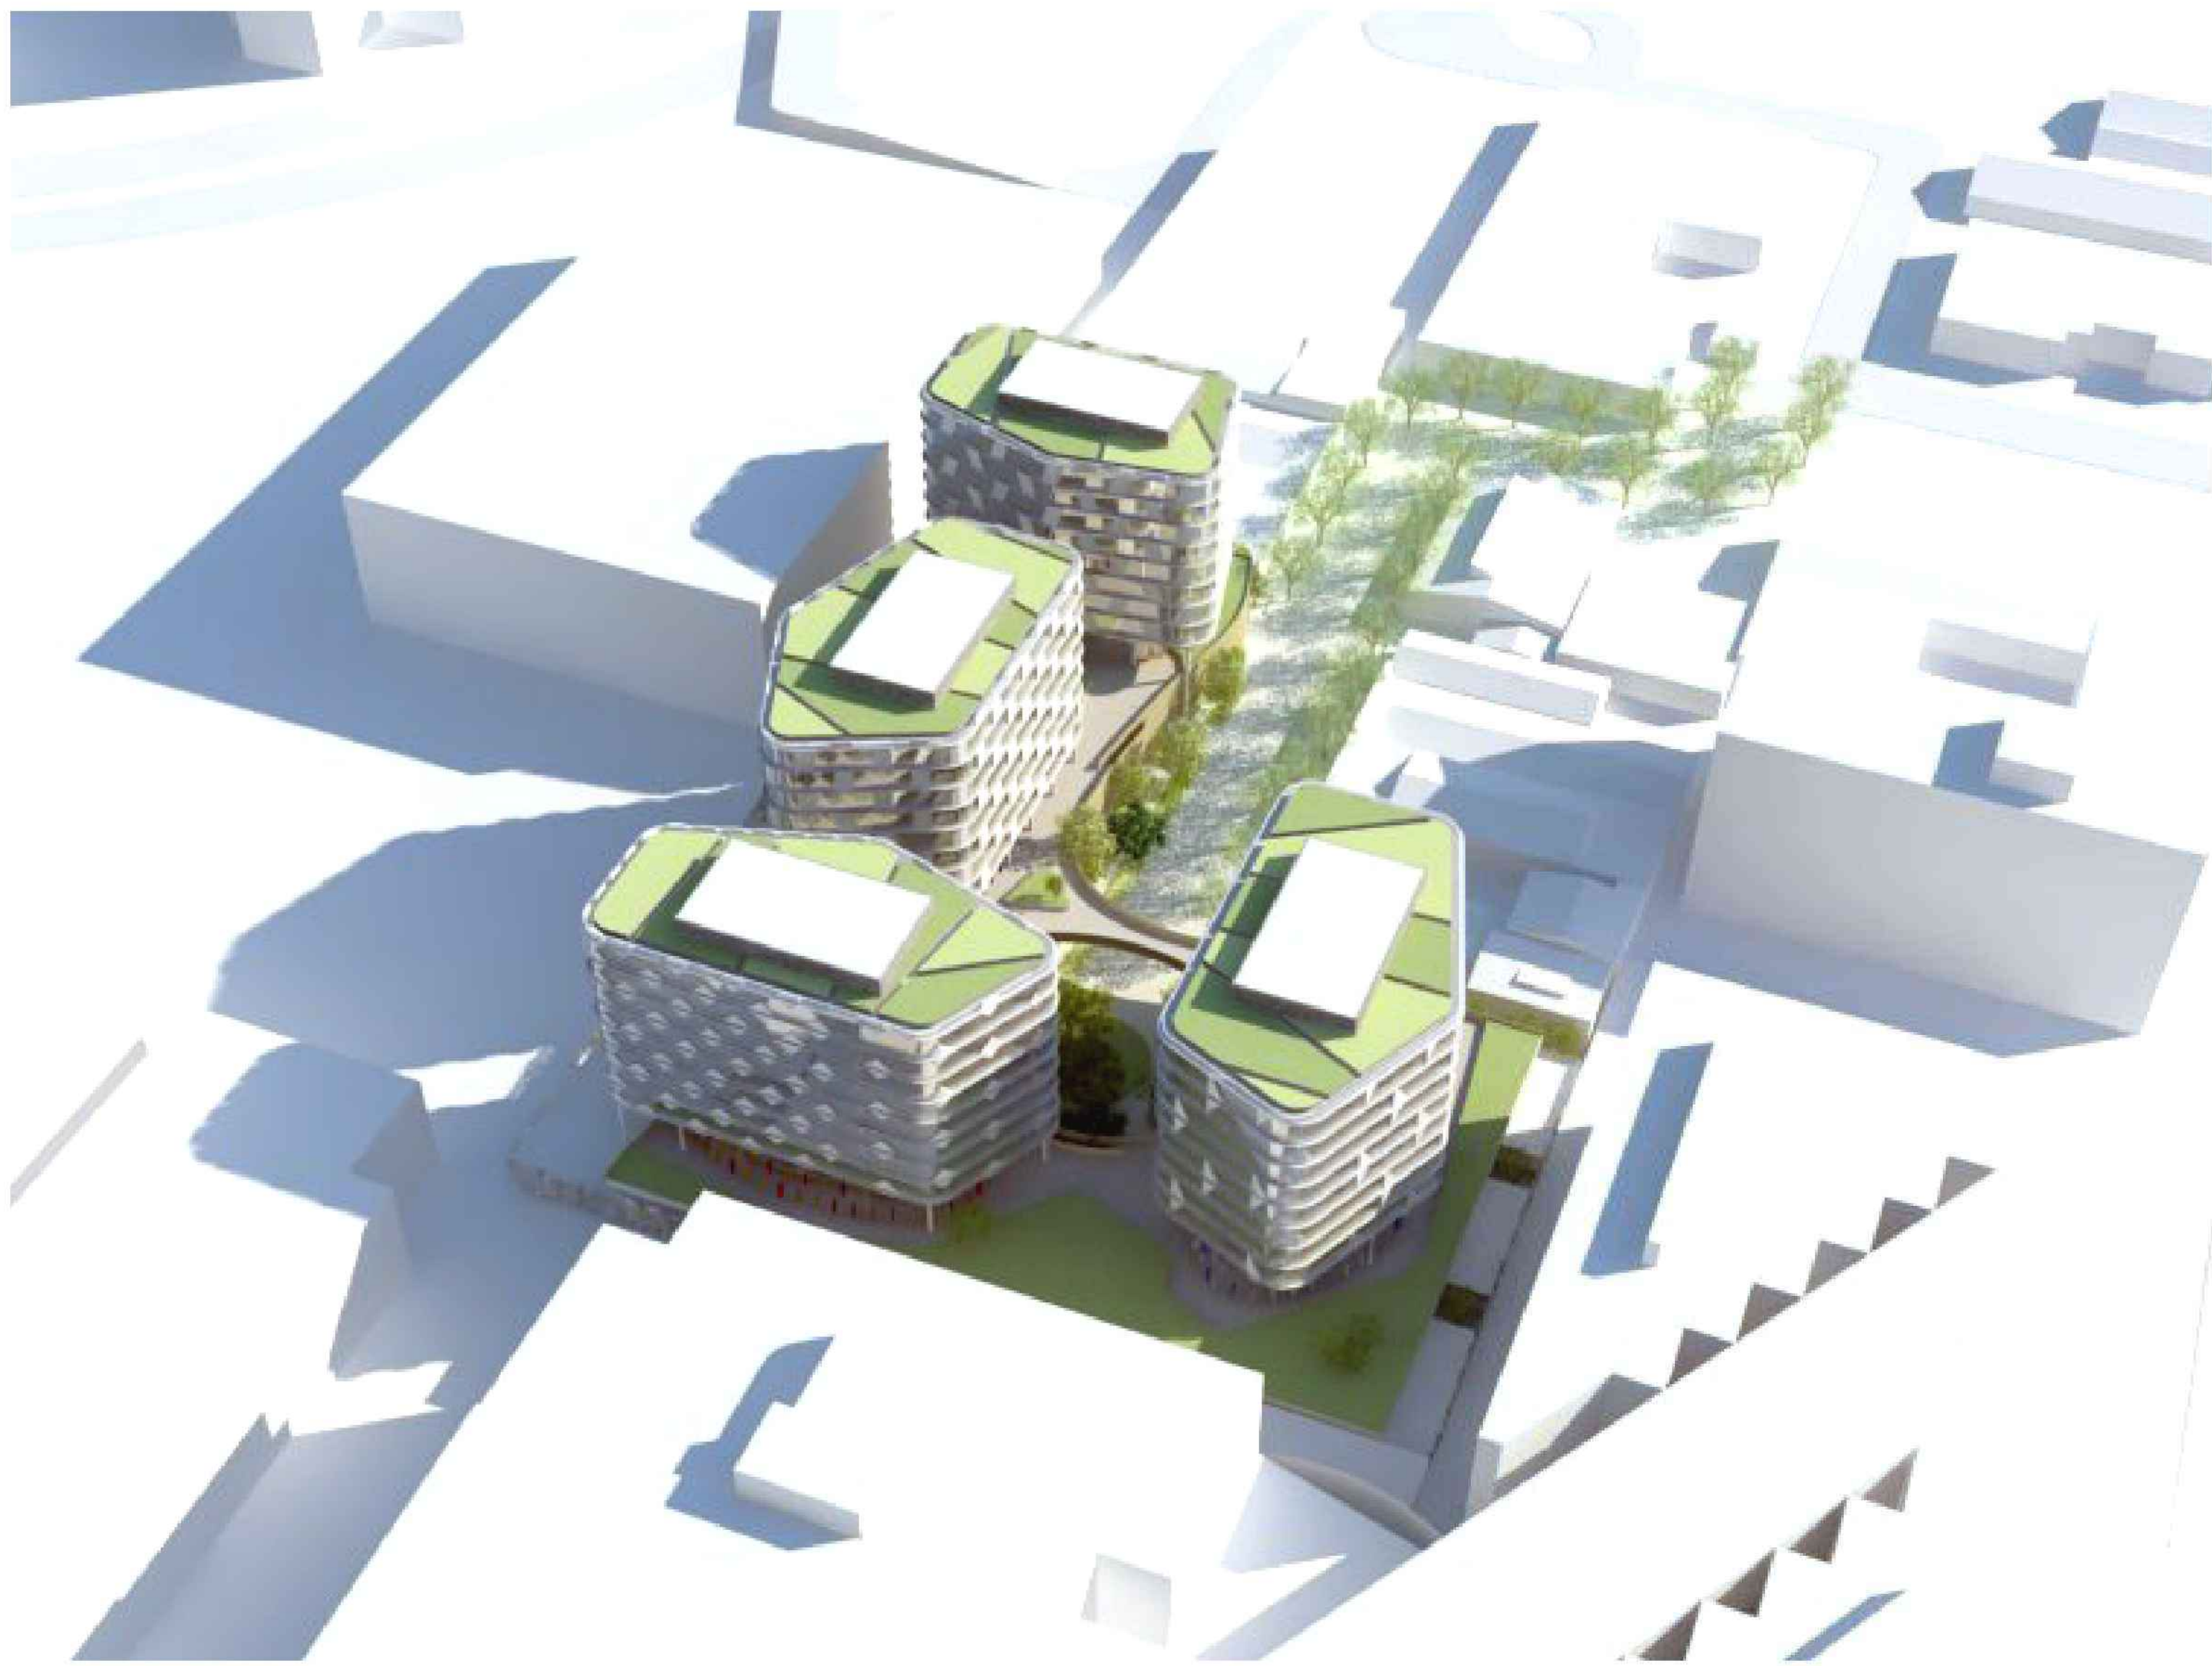


2 VIEW FROM NORTH-EAST




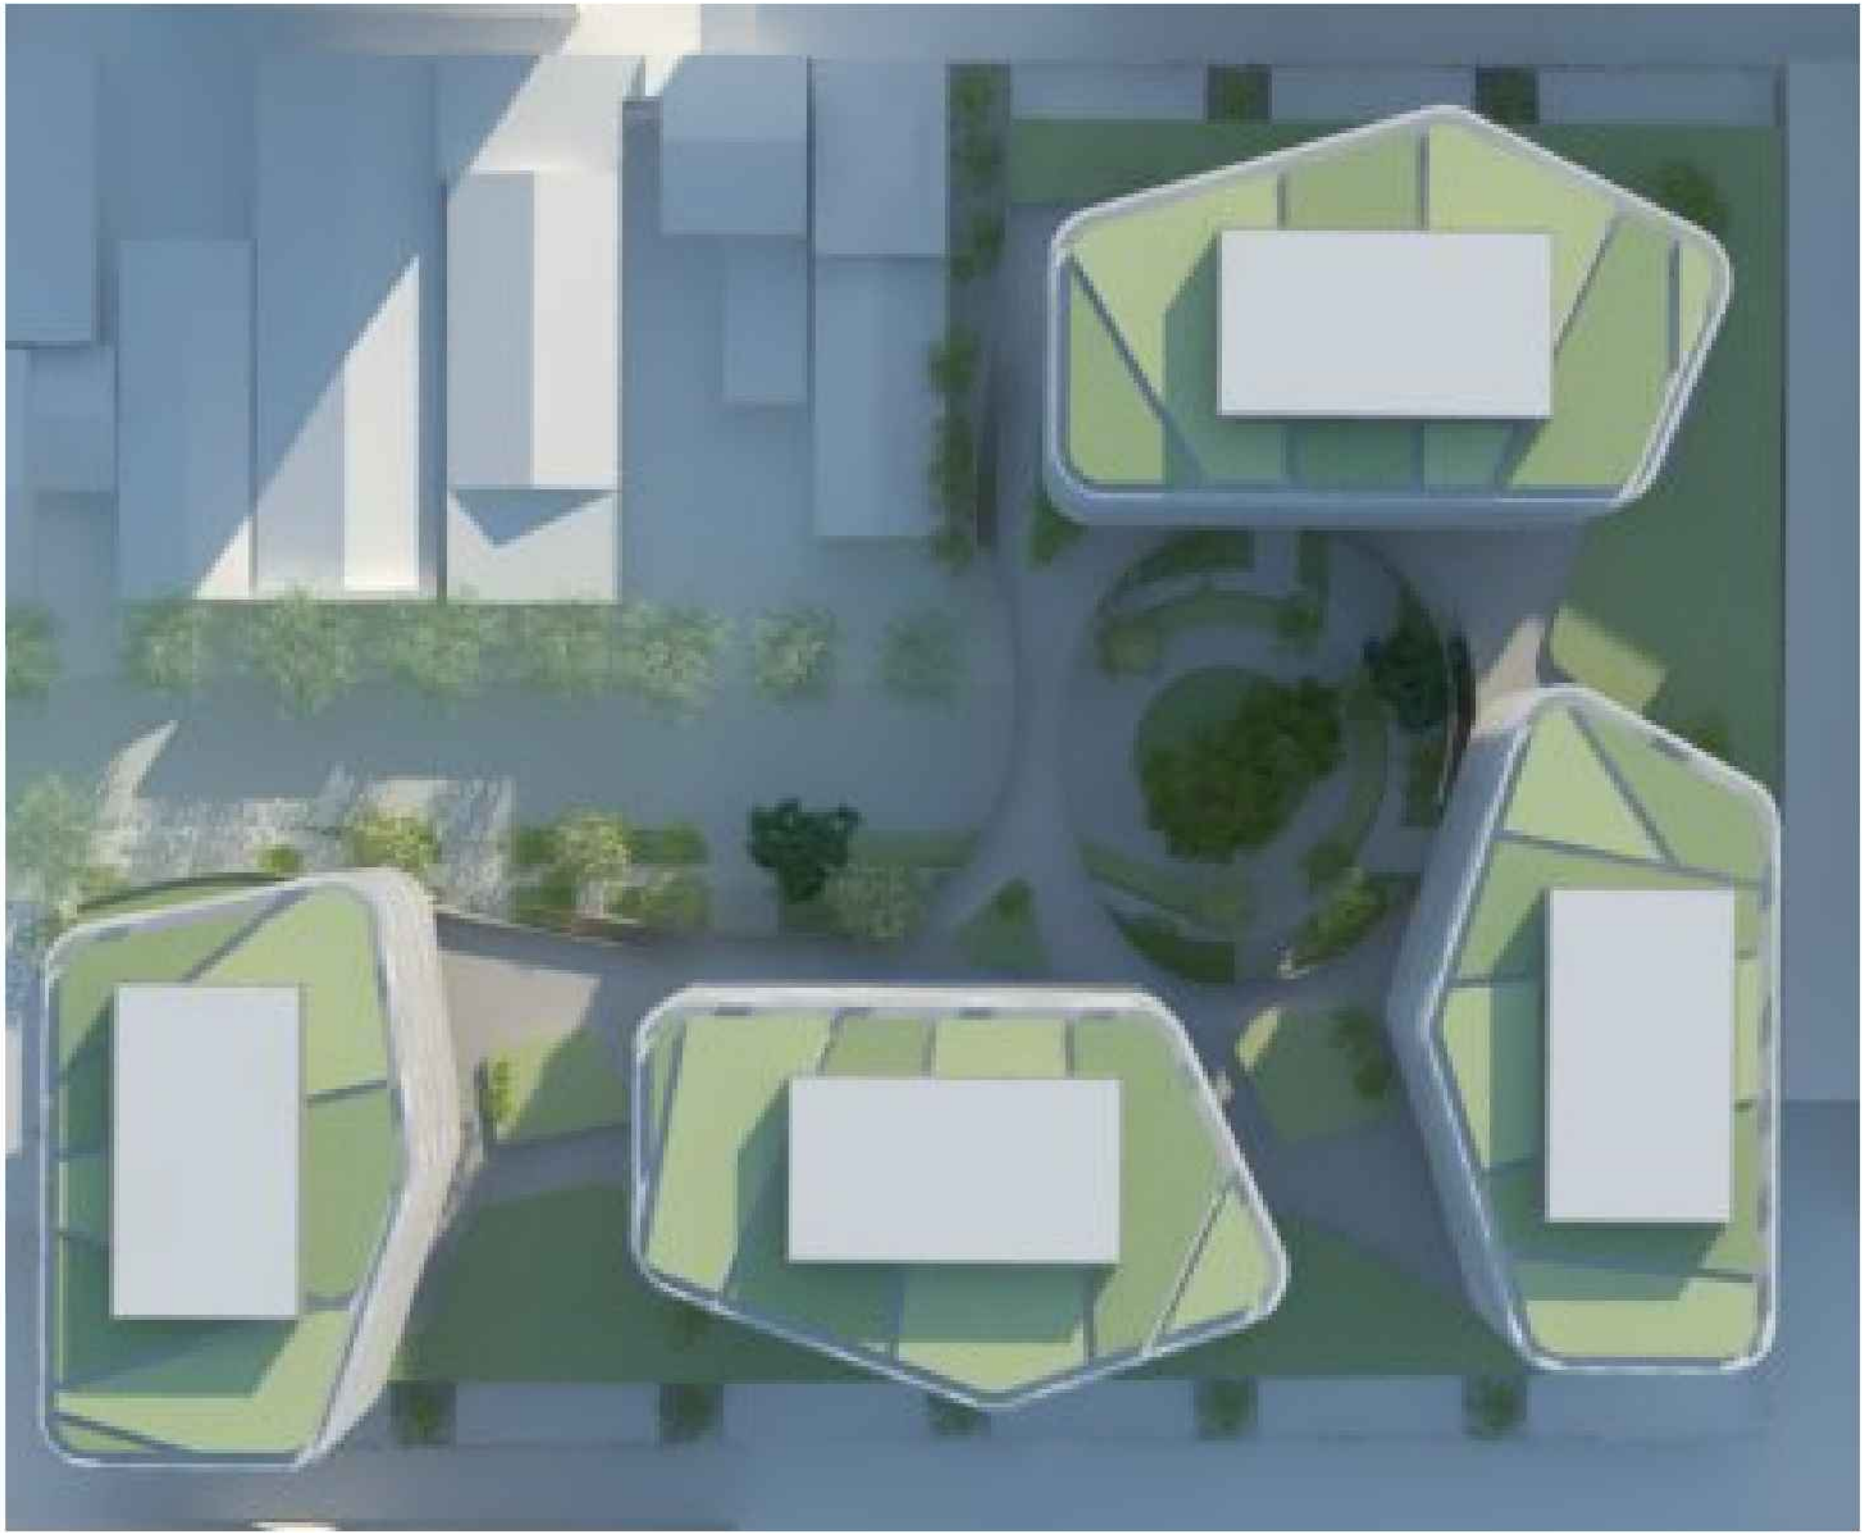


1 9AM - WINTER SOLSTICE

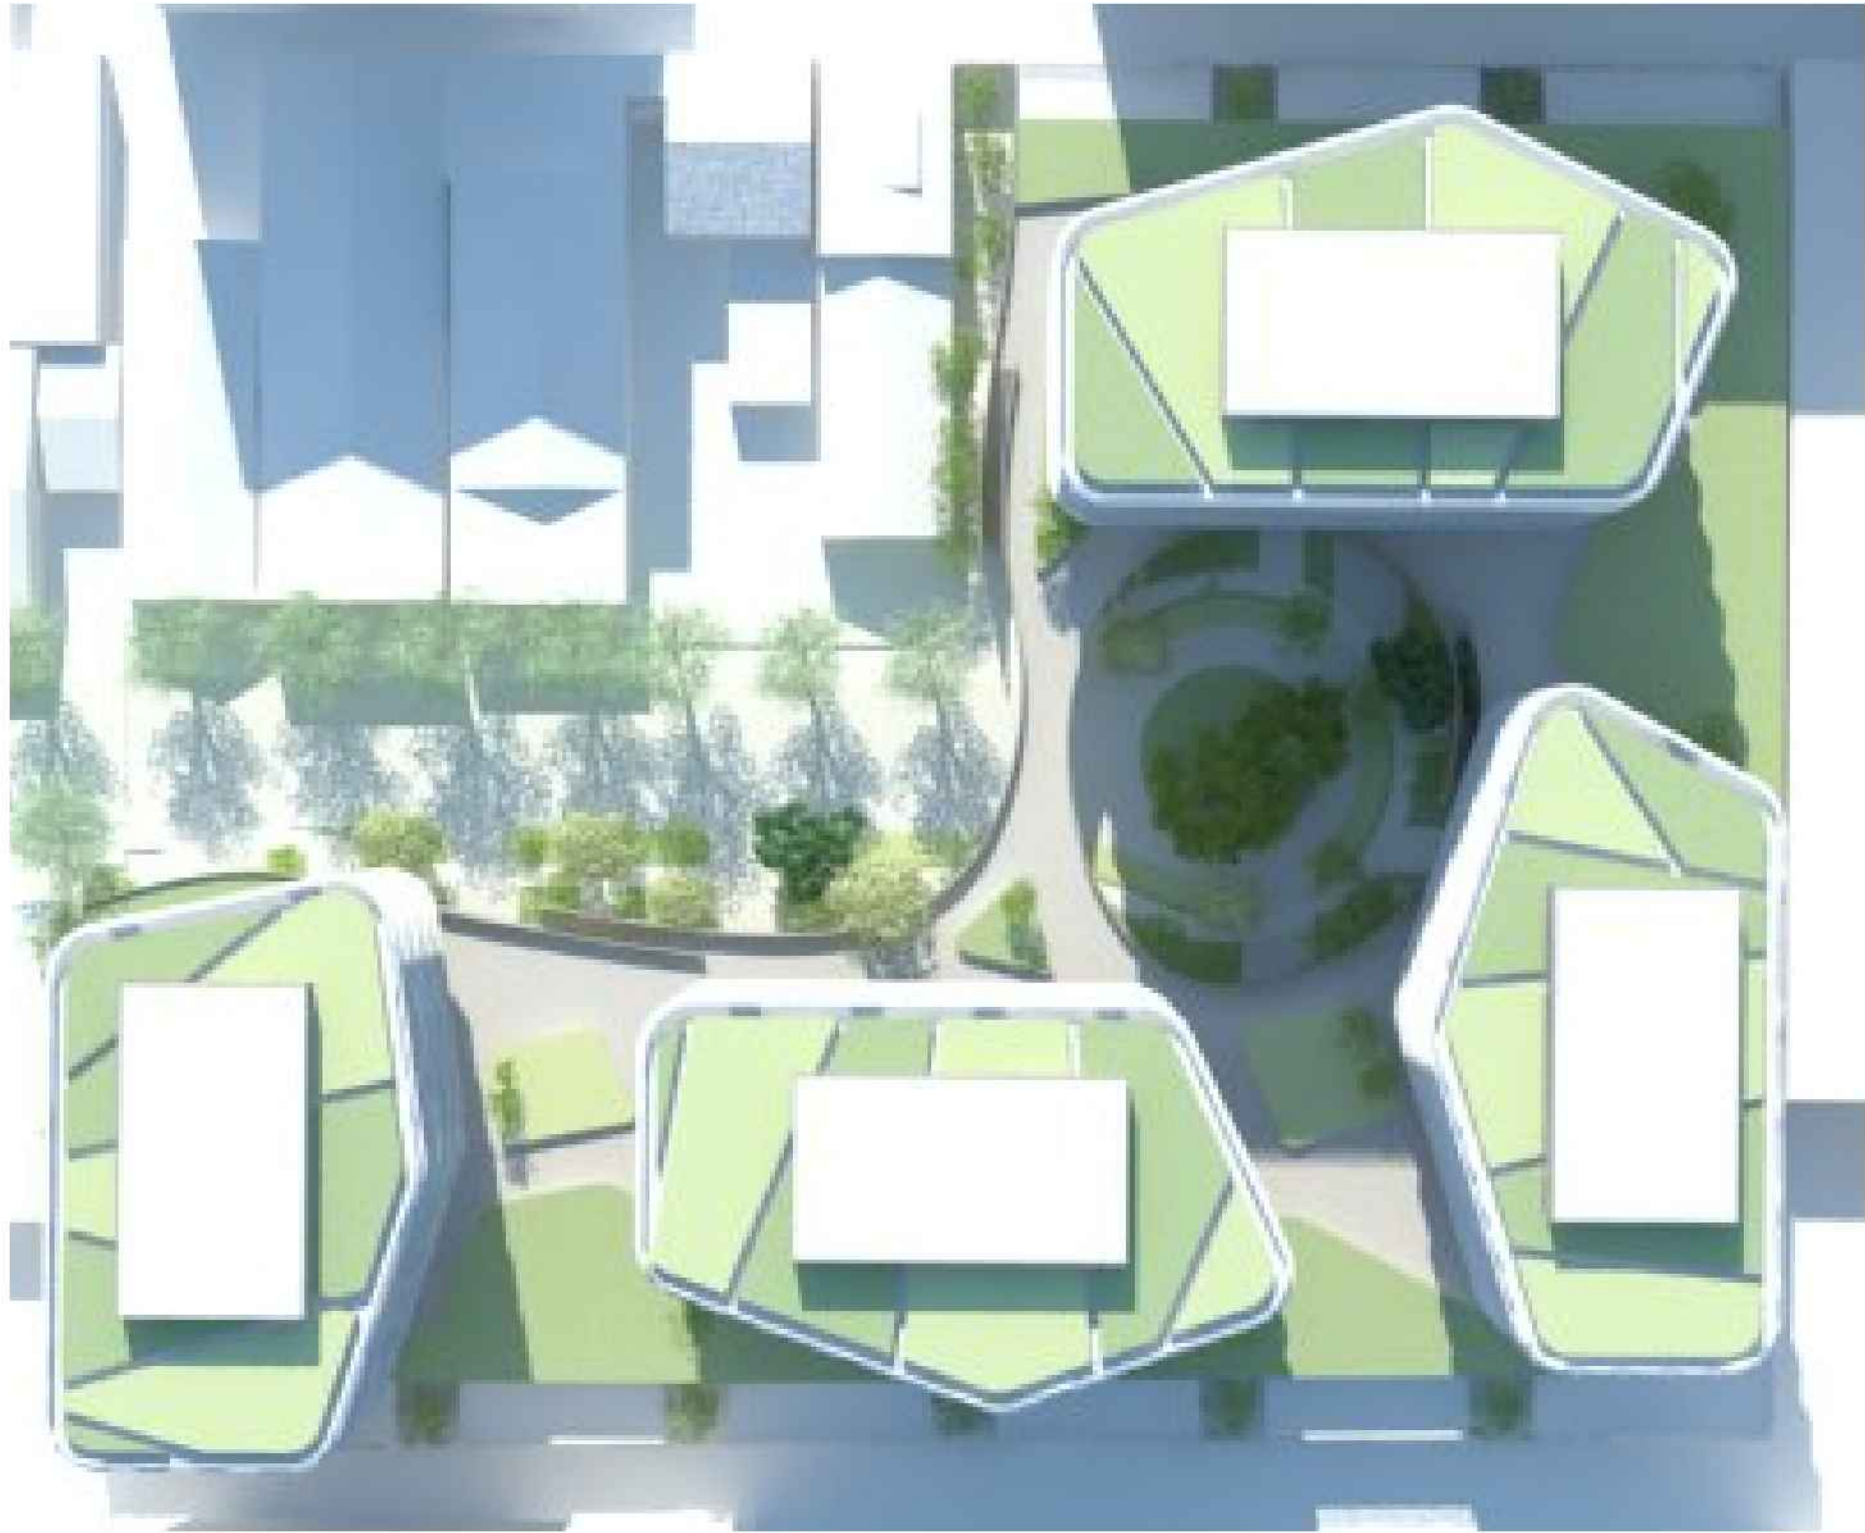


2 12PM - WINTER SOLSTICE

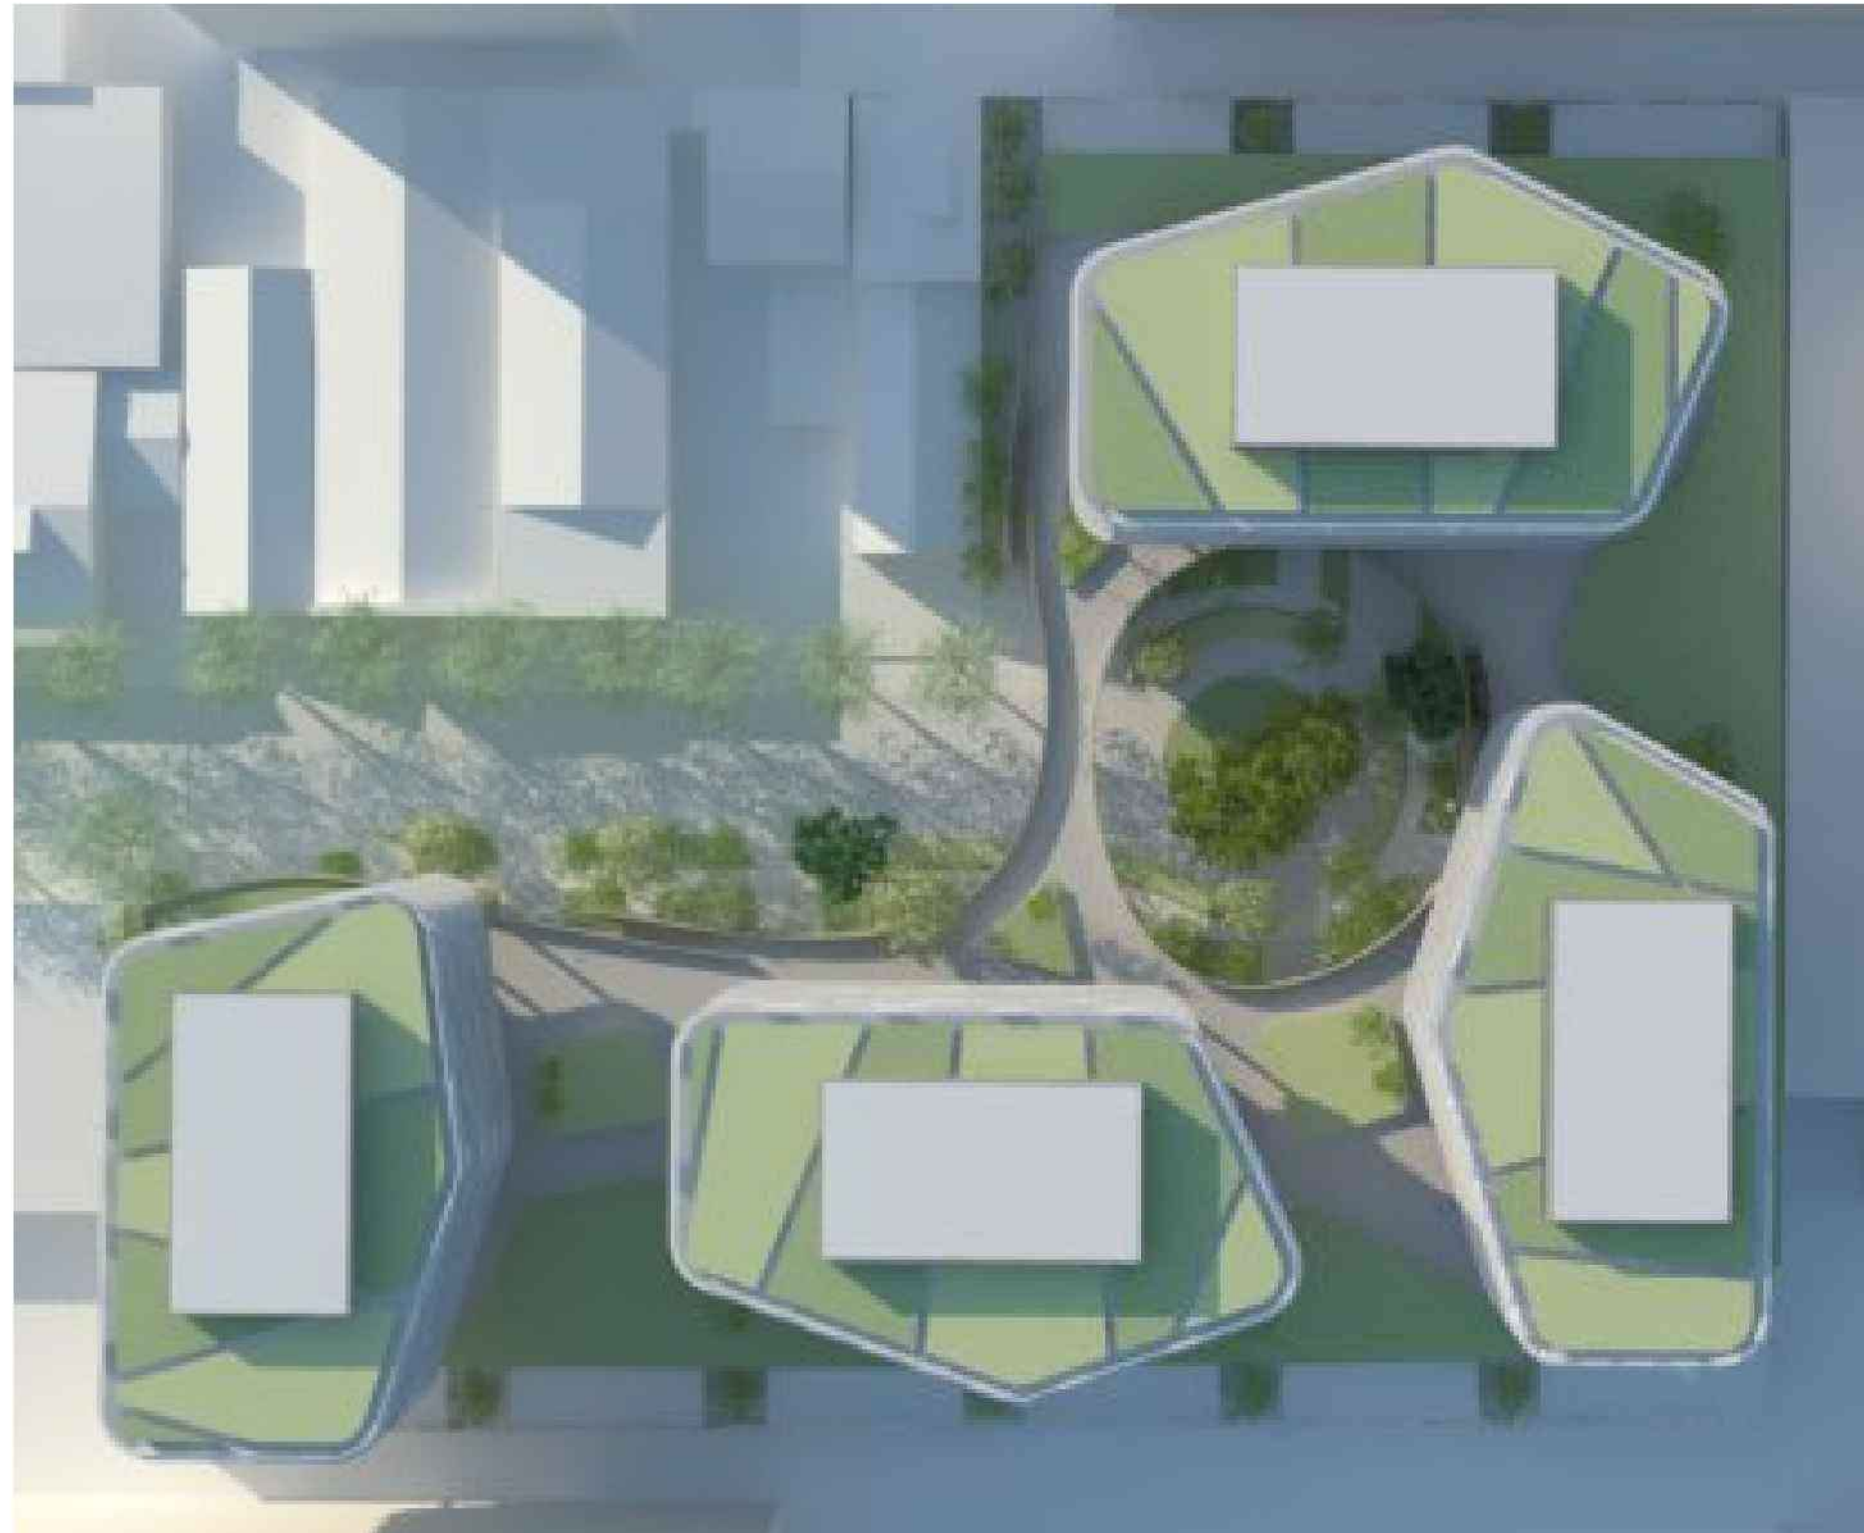


3 3PM - WINTER SOLSTICE

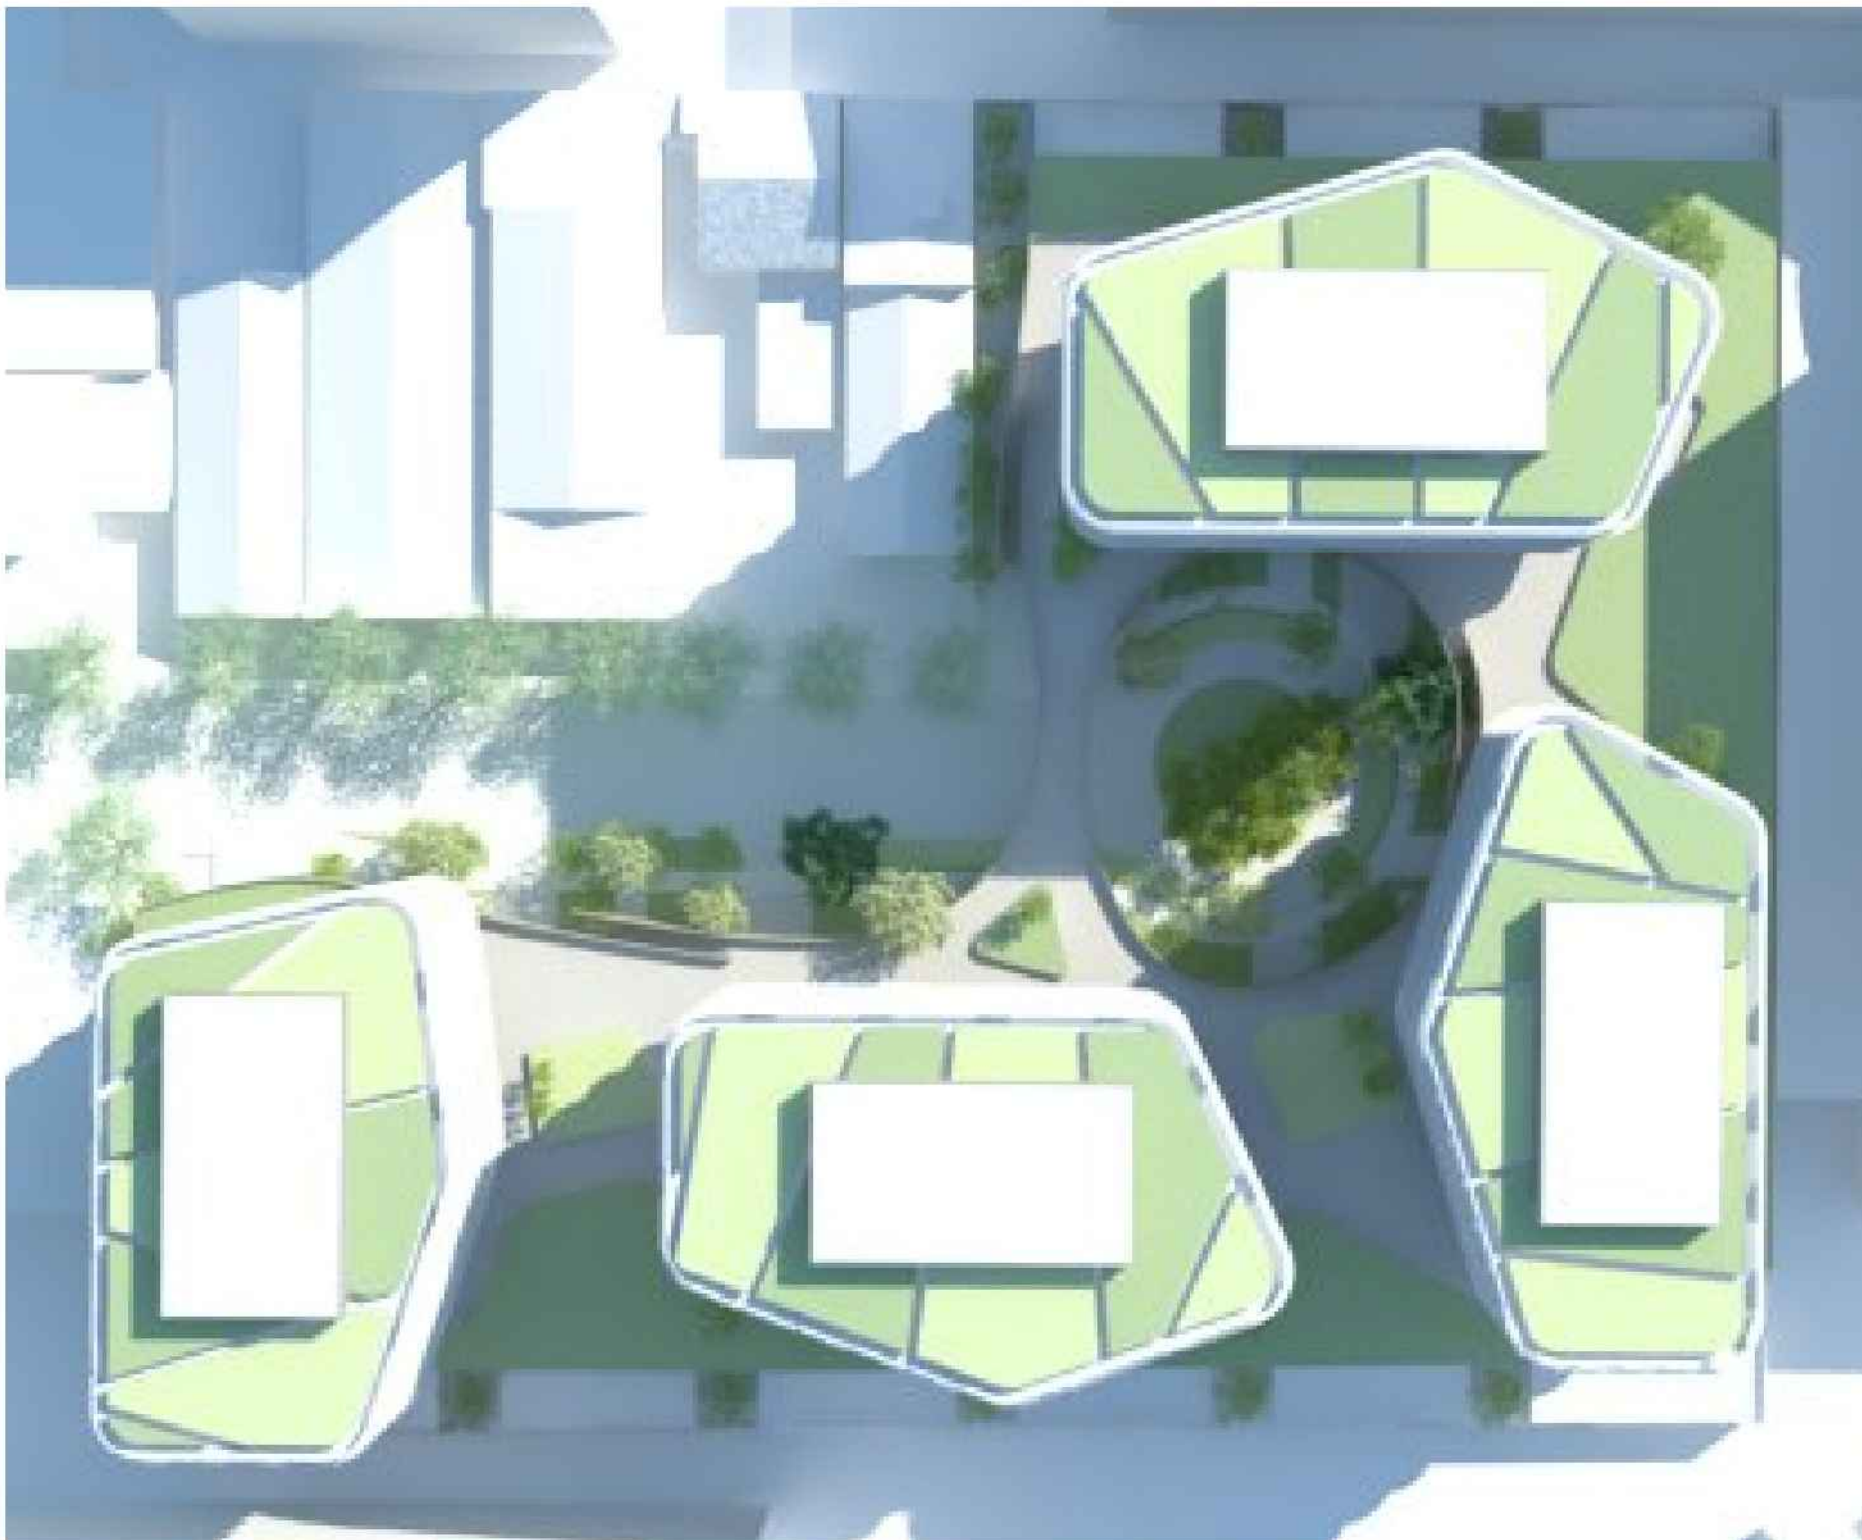

4 9AM - EQUINOX

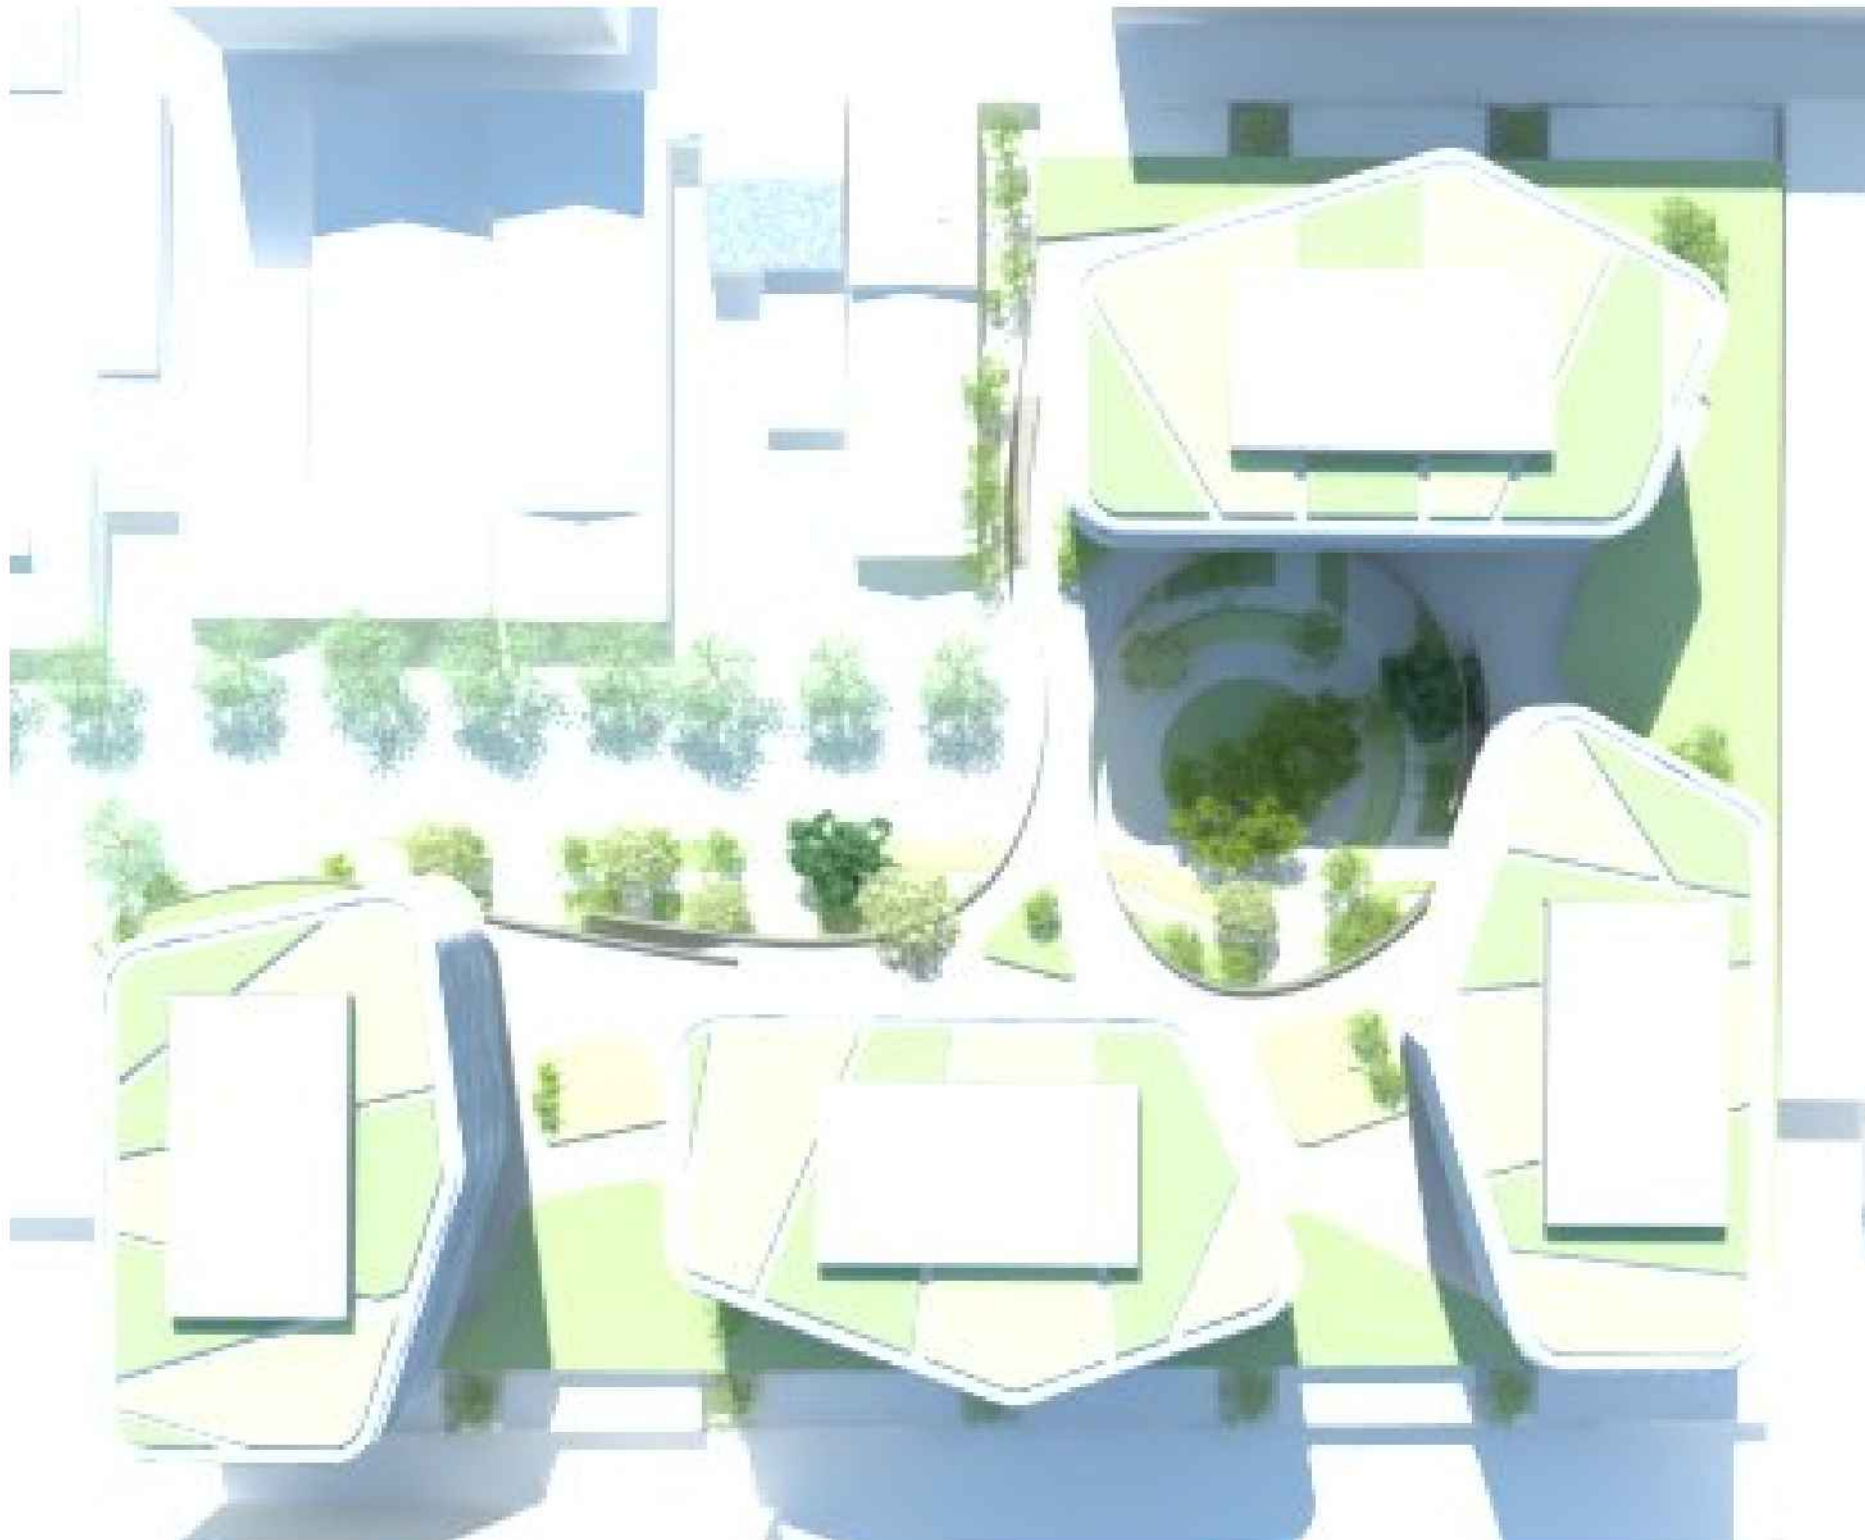

5 12PM - EQUINOX

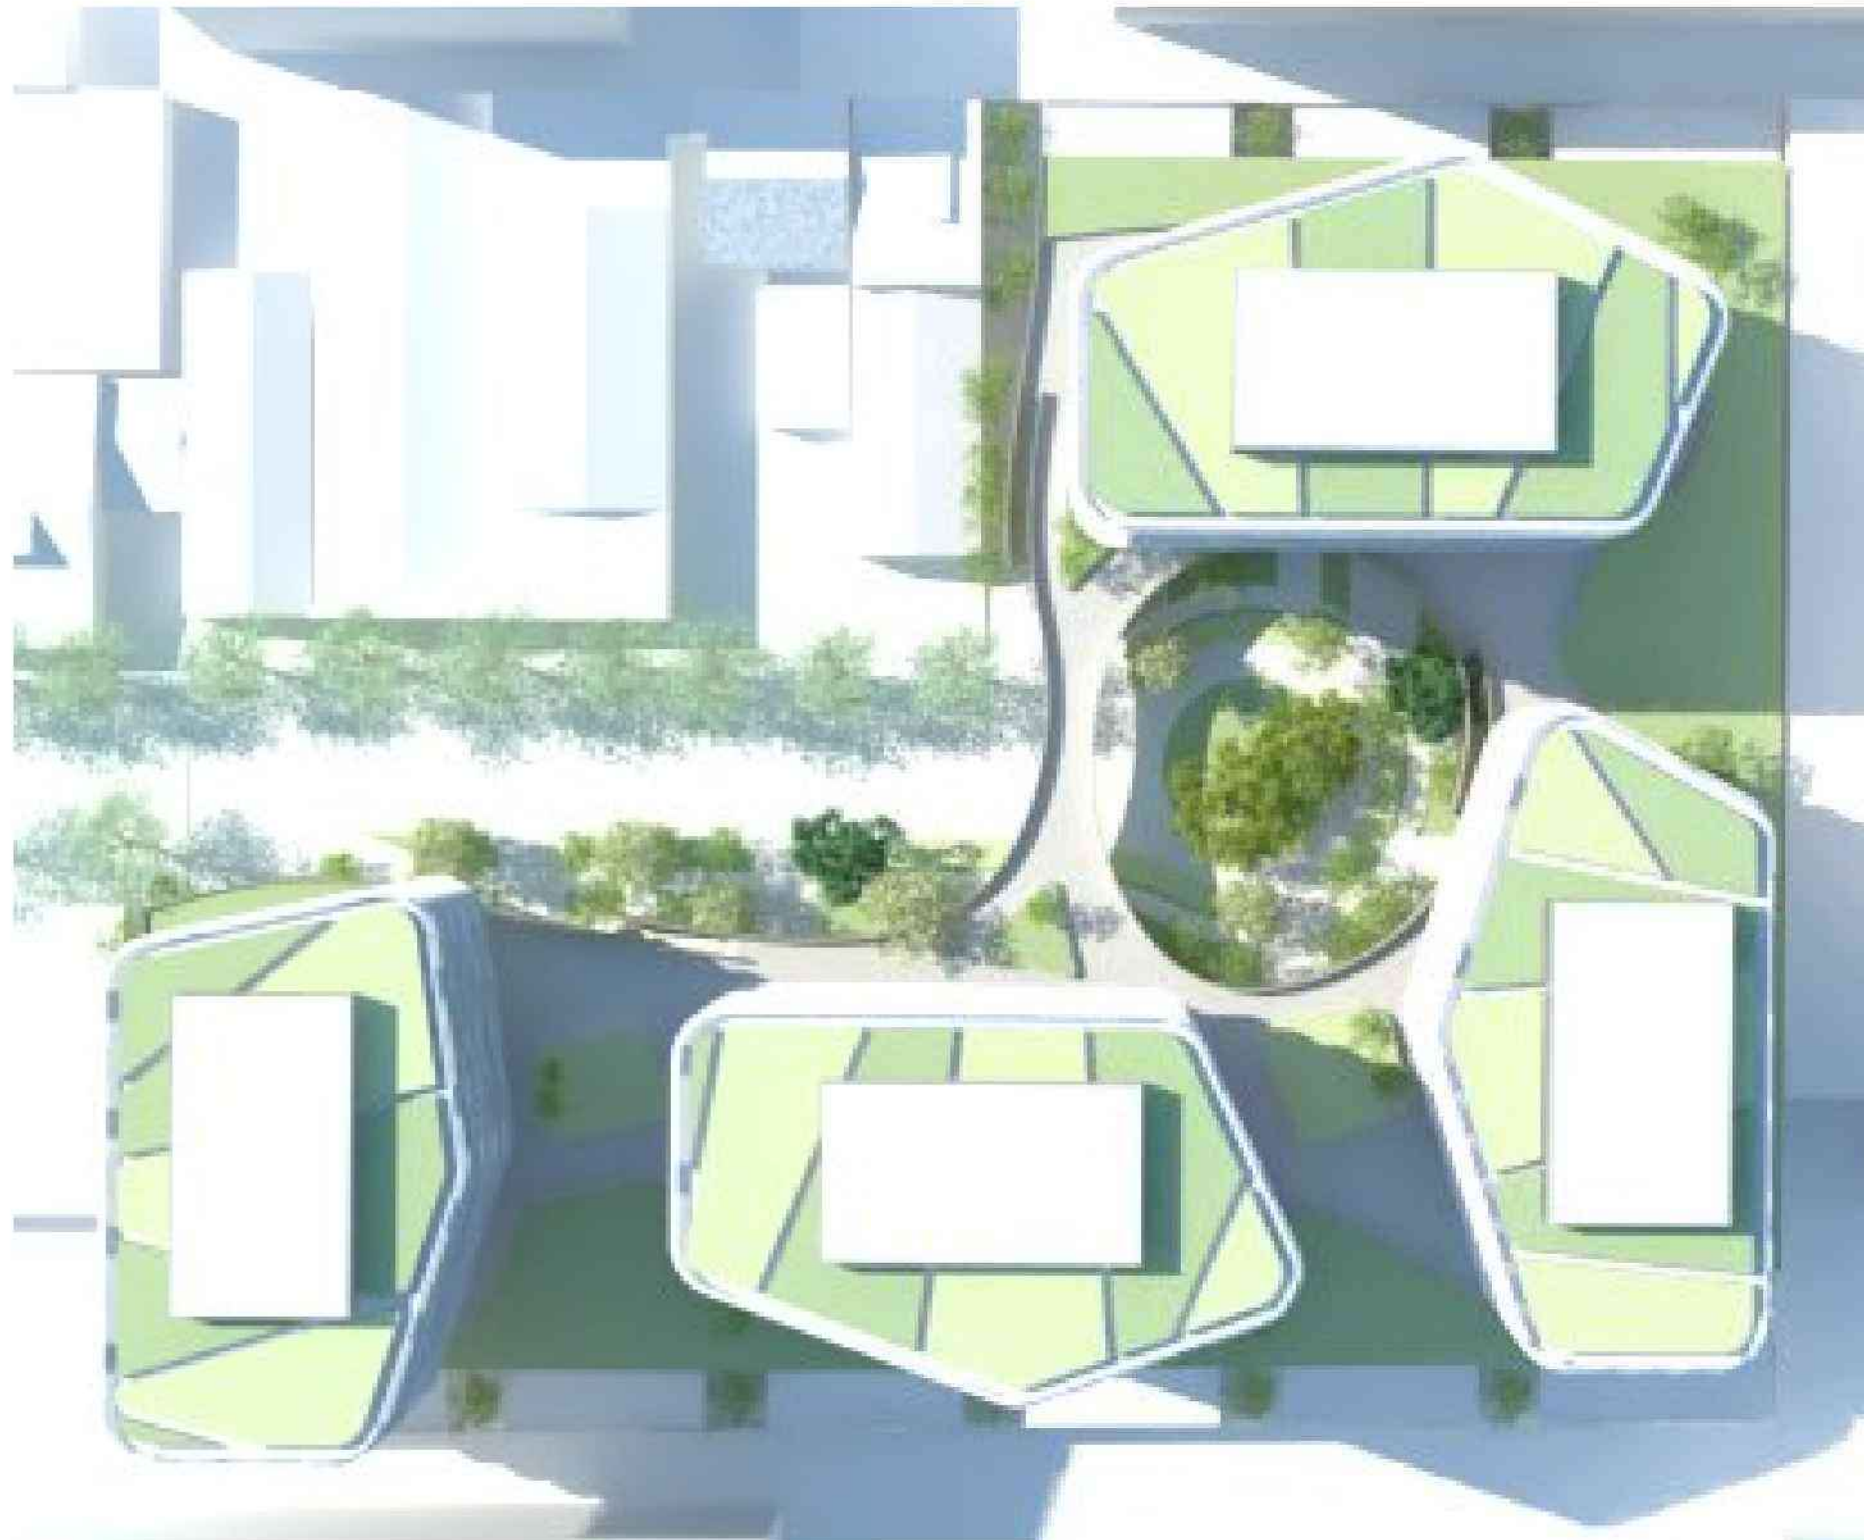

6 3PM - EQUINOX