


issue C

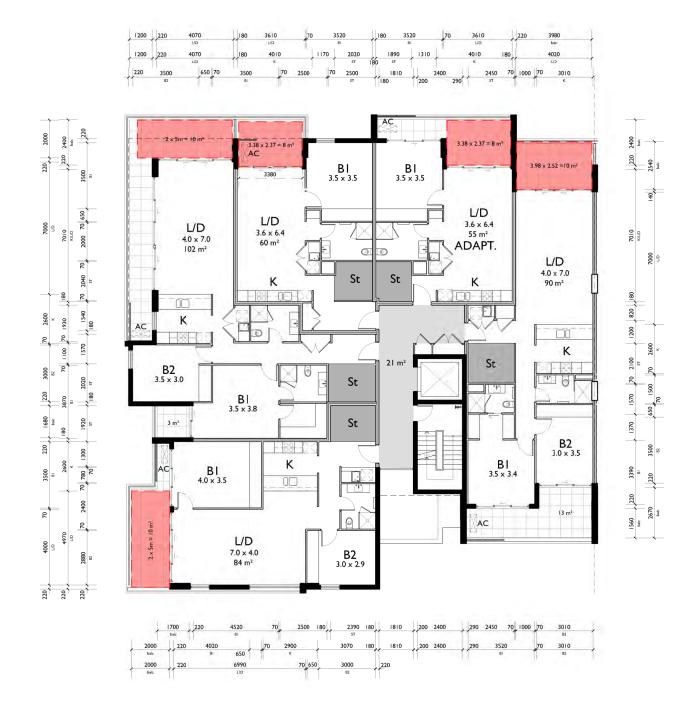

PART TYPICAL BLOCK D & E PLAN



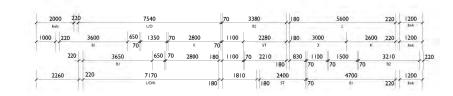

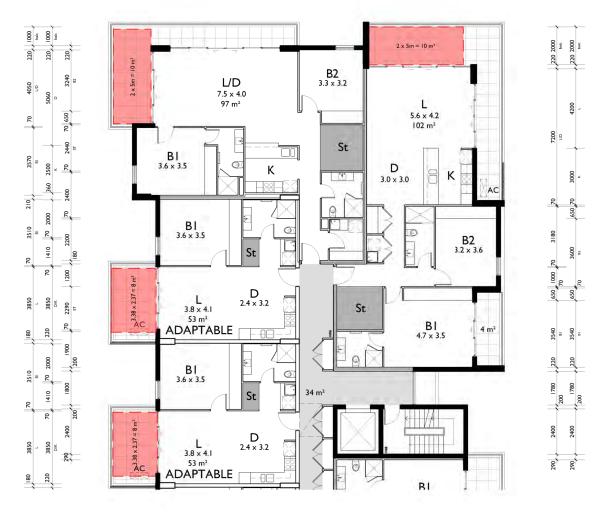

adm

PART TYPICAL BLOCK A B & C PLAN



С	05.12.17	RE-ISSUED FOR DEVELOPMENT APPLICATION	SP	ADM		
В	27.10.17	ISSUED FOR DEVELOPMENT APPLICATION	SP	ADM		
Α	20.10.17	ISSUED FOR DEVELOPMENT APPLICATION	SP	ADM		
ISSUE	DATE	DESCRIPTION	initials	chkd		
sign date						
These	drawings	are not to be scaled. Figured dimensions shall be us	ed in all	cases		




Project
DEMOLITION OF EXISTING STRUCTURES AND CONSTRUCTION
OF A MIXED USE DEVELOPMENT COMPRISING RESIDIENTIAL APARTMENTS ABOVE RETAIL SHOPS, COMMERCIAL TENANCIES AND ASSOCIATED CARPARKING AREAS

at LOT 1, DP50193, LOT 3, DP1104857, PT.1, DP506764, LOTS 100 & 200, DP1017091, AKUNA & TERRALONG STREET KIAMA

scale	1:500 (@ A3		
date	DECE	MBER	2017	
drawn	djm	SJ	chkd	ADM
drawing				

DEVELOPMENT APPLICATION PART TYPICAL PLAN 2016-19(a) A-109

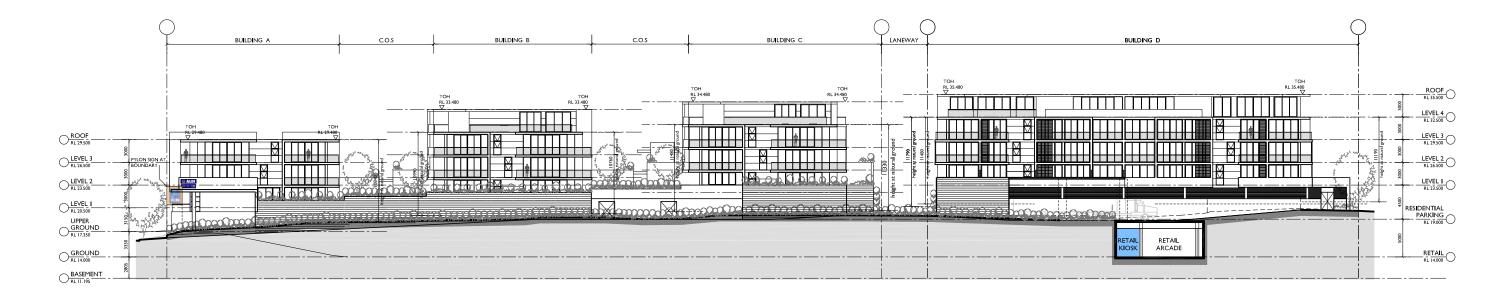

NORTH ELEVATION



TERRALONG STREETSCAPE



CUPTRICHT I - Times drawings fermant the exclusive copyright of AUPT ACCINE
Reproductions in any form whether electronic algost or discharge
ADM Acchieves
A

shall be used in all cases.

DISCREPANCES to DINERSIONS/POSITIONS/LOCATIONS/FINISHES The Conractor is to verify any dimensional, location or finish discrepancy with ADM Architects posit or any physical construction or setting us to shar ADPI Architects and Architects and the construction or setting uses to shar ADPI Architects the without causing abortive work. The Contractor shall be responsible for modifying ADM Architects of any such discrepancy or conflict that may arise on site. CO-ORDINATION OF WORKS - These drawings are to be read in conjunction with the full set of consultant's drawings, spedilections, reports and Dix conditions, NOMINATED ARCHITECT. The noninstand Architect for ADM Projects (Australia) Py Lot (TAS ADM Architects is Angolio Ol Hartino ARR No.7608



NICOLAS DAOUD & CO PTY. Ltd Project DEMOLITION OF EXISTING STRUCTURES AND CONSTRUCTION OF A MIXED USE DEVELOPMENT COMPRISING RESIDENTIAL APARTMENTS ABOVE RETAIL SHOPS, COMMERCIAL TENANCIES AND ASSOCIATED CARPARKING AREAS

at LOT I, DP50193, LOT 3, DP1104857, PT.I, DP506764, LOTS 100 & 200, DP1017091, AKUNA & TERRALONG STREET KIAMA

scale	I:500 @ A3			
date	DECE	MBER	2017	
drawn	djm	SJ	chkd	ADM
drawing				


A-201

2016-19(a)


LOT 3, DPI 104857, PT.1, DP506764, LOTS 100 & 200,

LOT 3, DPI 104857, PT.1, DP506764, LOTS 100 & 200,

Project No. Drawing No. issue

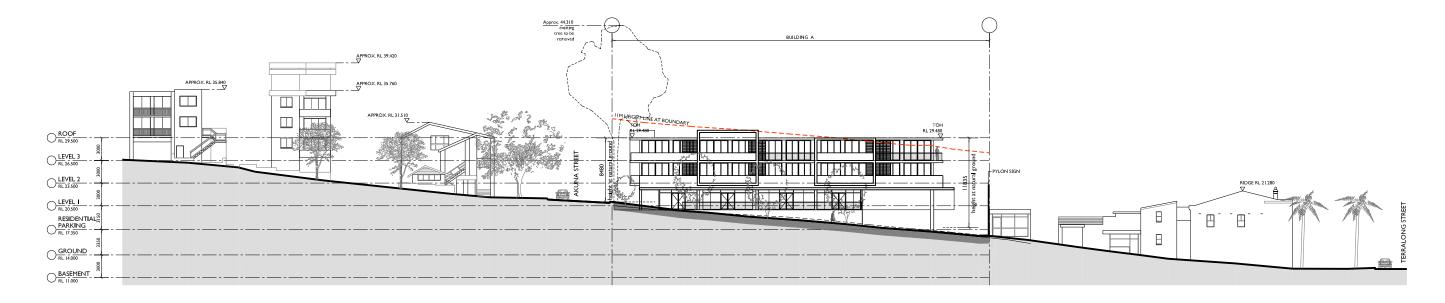

EAST ELEVATION SHOALHAVEN STREET STREETSCAPE - BLOCK A

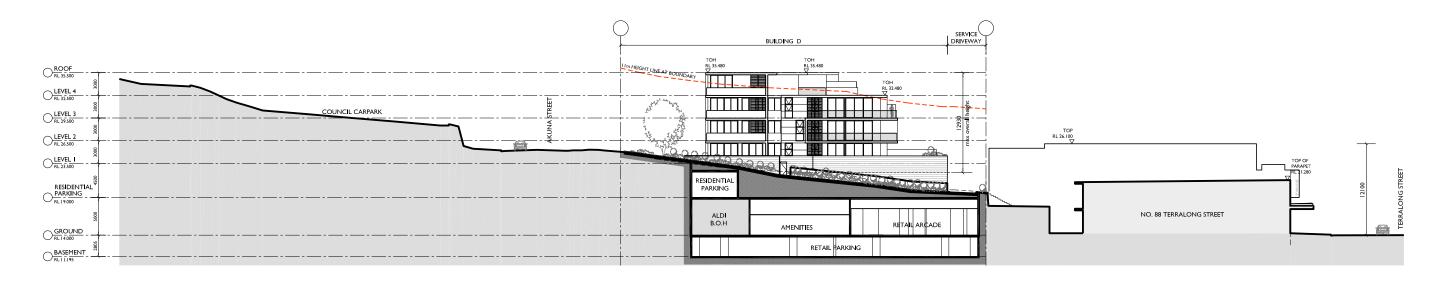

EAST ELEVATION / SECTION AA LANEWAY ASPECT - BLOCK D



COPYRIGHT - These drawings remain the exclusive copyright of ADM Architects. Reproductions in any form whether decroused, digital or otherwise shall not be allowed except by opens permission granted in writing by allowed by the property of the propert



NICOLAS
DAOUD & PROJECTION OF E
OF A MIXED USE D
APARTMENTS ABO
AND ASSOCIATED
at

Project DEMOLITION OF EXISTING STRUCTURES AND CONSTRUCTION OF A MIXED USE DEVELOPMENT COMPRISING RESIDENTIAL APARTMENTS ABOVE RETAIL SHOPS, COMMERCIAL TENANCIES AND ASSOCIATED CARPARKING AREAS


at LOT I, DP50193, LOT 3, DPI104857, PT.I, DP506764, LOTS 100 & 200, DP1017091, AKUNA & TERRALONG STREET KIAMA

scale	1:500 (@ A3		
date	te DECEMBER 2017			
drawn	djm	SJ	chkd	ADM
drawing				
DEVEL	OPMEN	IT AP	PLICATIO	N

DEVELOPMENT APPLICATION


ELEVATIONS / SECTION AA - EAST
Project No. Drawing No.

2016-19(a) A-202

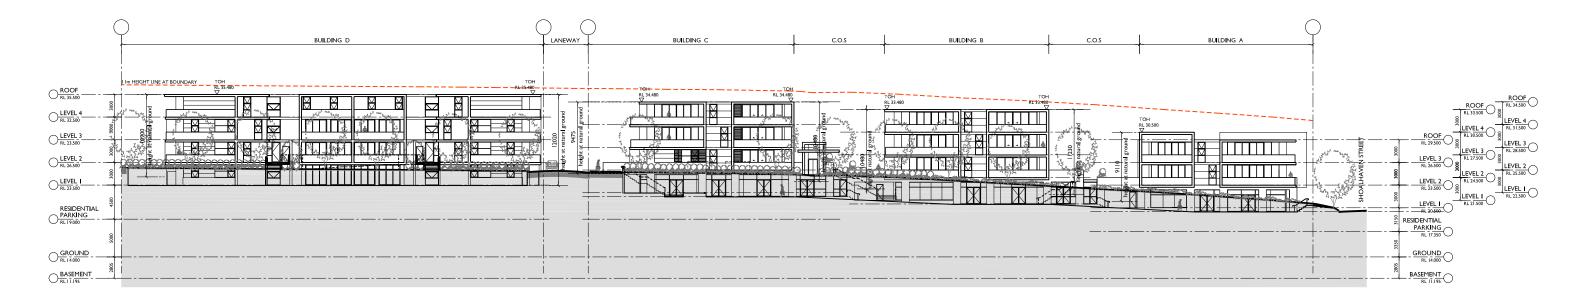

SOUTH ELEVATION

AKUNA STREET ASPECT (ELEVATION AT AKUNA STREET BOUNDARY)

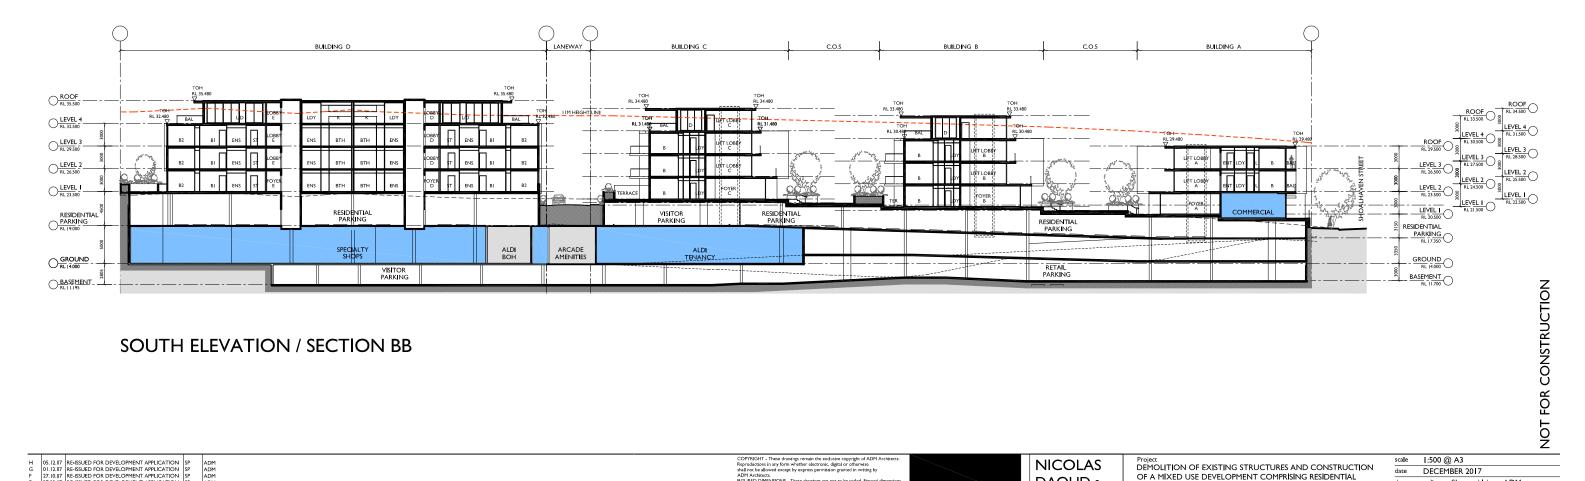

SOUTH ELEVATION / SECTION BB



NICOLAS DAOUD & CO PTY. Ltd

Project
DEMOLITION OF EXISTING STRUCTURES AND CONSTRUCTION
OF A MIXED USE DEVELOPMENT COMPRISING RESIDENTIAL APARTMENTS ABOVE RETAIL SHOPS, COMMERCIAL TENANCIES AND ASSOCIATED CARPARKING AREAS


at LOT 1, DP50193, LOT 3, DP1104857, PT.1, DP506764, LOTS 100 & 200, DP1017091, AKUNA & TERRALONG STREET KIAMA

	scale	1:500 (@ A3				
	date	DECE	1BER	2017			
	drawn	djm	SJ	ch k d	ADM		
	drawing						
	DEVEL	OPMEN	T APF	PLICATIO	N		
00,	ELEVATIONS / SECTION BB - SOUTH						

A-203

2016-19(a)

LANEWAY ASPECT - BLOCK C

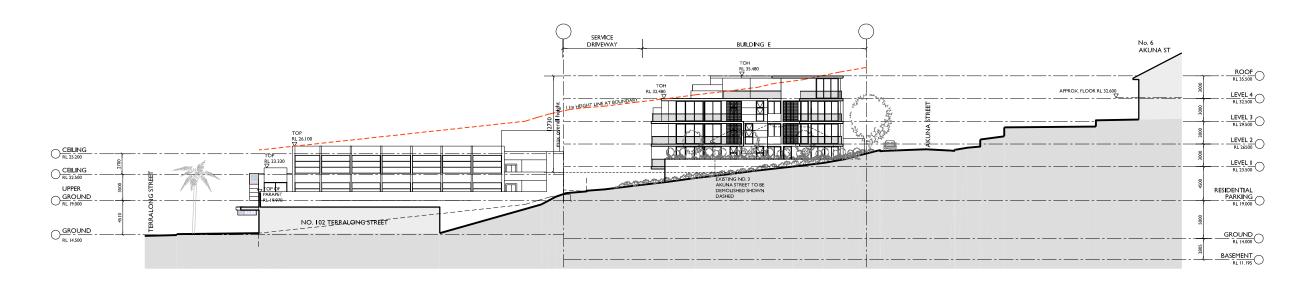

WEST ELEVATION BLOCK E

05.12.17 RE-ISSUED FOR DEVELOPMENT APPLICATION SP 01.12.17 RE-ISSUED FOR DEVELOPMENT APPLICATION SP 27.01.017 RE-ISSUED FOR DEVELOPMENT APPLICATION SP 27.09.17 RE-ISSUED FOR DEVELOPMENT APPLICATION SP 1907.17 RE-ISSUED FOR DEVELOPMENT APPLICATION SP 15.01.17 RE-ISSUED FOR DEVELOPMENT APPLICATION SP 25.11.16 RE-ISSUED FOR DEVELOPMENT APPLICATION SP 34.11.16 ISSUED FOR DEVELOPMENT APPLICATION SP 35.11.16 RE-ISSUED FOR DEVELOPMENT APPLICATION SP 35.11.16 ISSUED FOR DEVELOPMENT APPLICATION SP 35.11.11.11 ISSUED FOR DEVELOPMENT APPLICATION SP 35.11.11 ISSUED FOR DEVELOPMENT APPLICATION SP 35.11.11 ISSUED FOR DEVELOPMENT APPLICATION SP 35.11.11 ISSUED FOR DEVELOPMENT APPLICATION SP 35.11 ISSUED FOR DEVELOPMENT These drawings are not to be scaled. Figured dimensions shall be used in all cases




NICOLAS DAOUD & CO PTY. Ltd

Project
DEMOLITION OF EXISTING STRUCTURES AND CONSTRUCTION
OF A MIXED USE DEVELOPMENT COMPRISING RESIDENTIAL APARTMENTS ABOVE RETAIL SHOPS, COMMERCIAL TENANCIES AND ASSOCIATED CARPARKING AREAS


at LOT 1, DP50193, LOT 3, DP1104857, PT.1, DP506764, LOTS 100 & 200, DP1017091, AKUNA & TERRALONG STREET KIAMA

scale	1:500	@ A3		
date	DECE	MBER	2017	
drawn	djm	SJ	chkd	ADM
drawing				
DEVEL	OPMEN	IT API	PLICATIO	N

ELEVATIONS / SECTION CC - WEST 2016-19(a) A-204

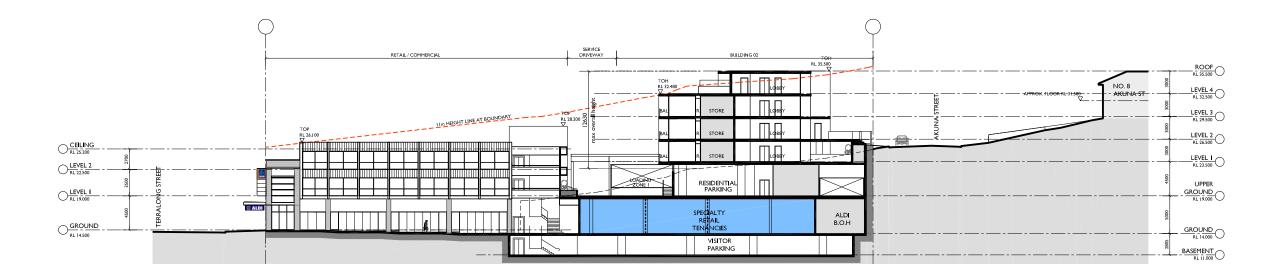



SECTION DD BLOCK D

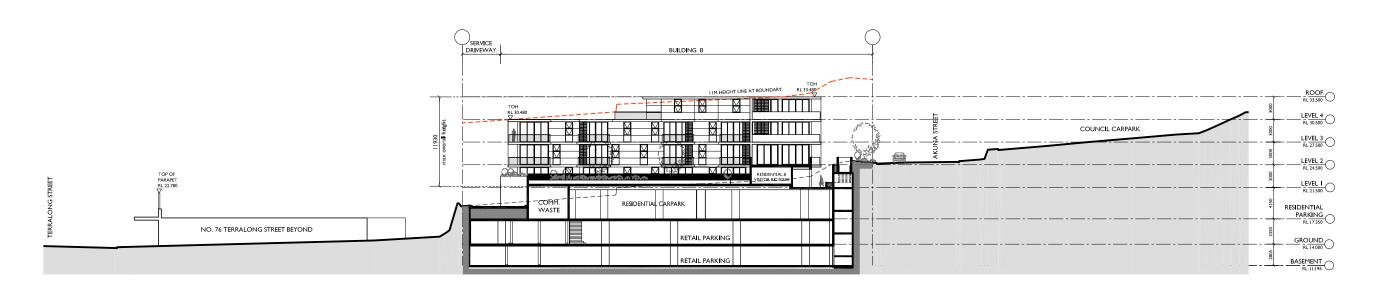

WEST ELEVATION /SECTION EE BLOCK B



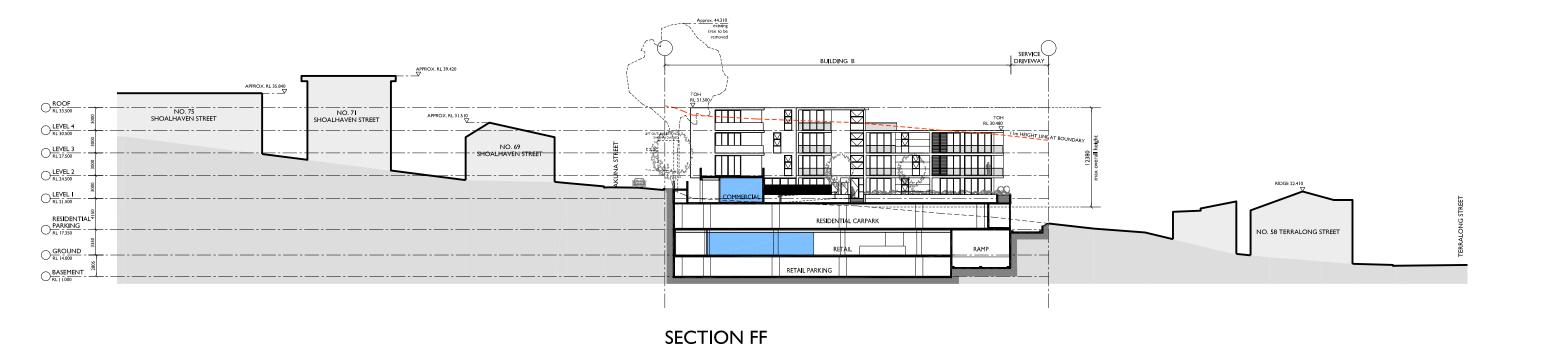


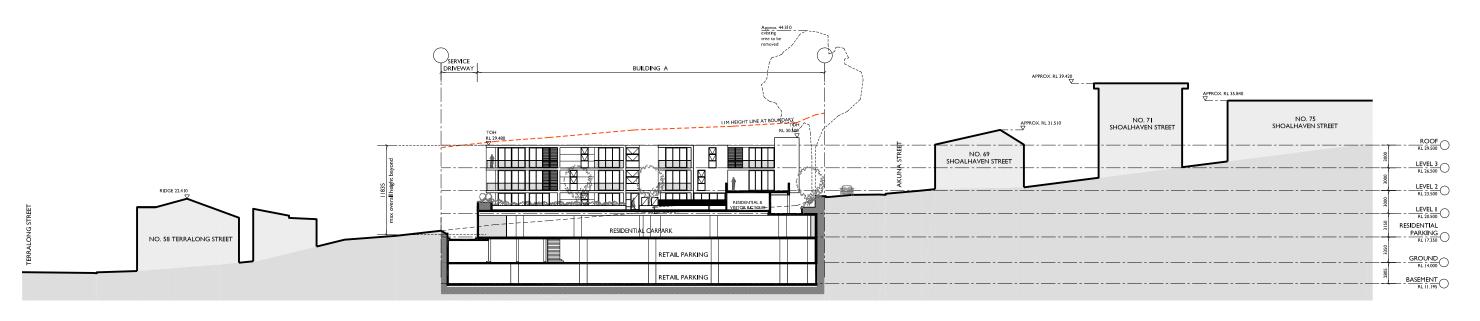


BLOCK B

SECTION GG BLOCK A

H 05.12.17 RE-ISSUED FOR DEVELOPMENT APPLICATION SP ADM SP 127.01.7 RE-ISSUED FOR DEVELOPMENT APPLICATION SP ADM ADM SP 27.01.7 RE-ISSUED FOR DEVELOPMENT APPLICATION SP ADM ADM DI 19/07.17 RE-ISSUED FOR DEVELOPMENT APPLICATION SP ADM ADM ADM SP 32.11.6 RE-ISSUED FOR DEVELOPMENT APPLICATION SP ADM ADM SSUE DATE SECURITY SP ADM ADM SSUE DATE SECURITY SP ADM	COPYRIGHT - These drawings remain the exclusive copyright of ADM Architects. Again or otherwise accept by express promision granted in writing by ADM Architects and public constructions of the second of the secon
---	--

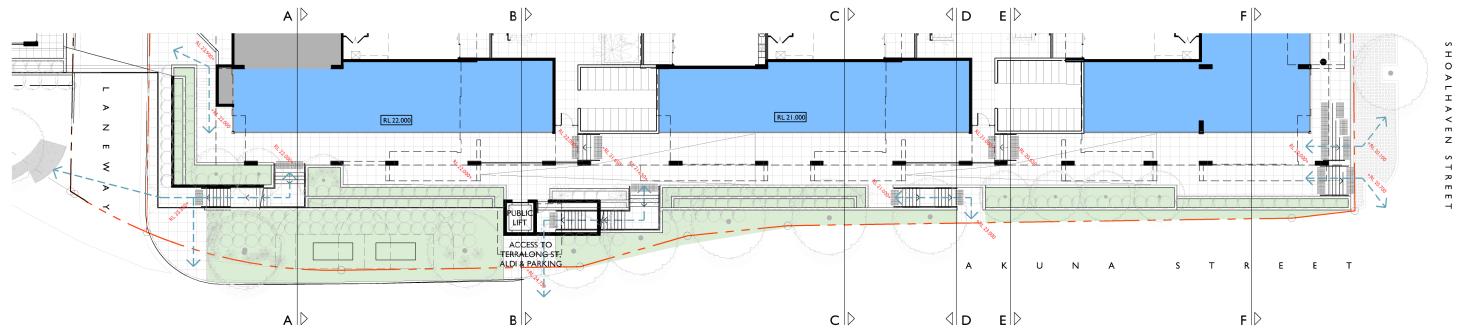



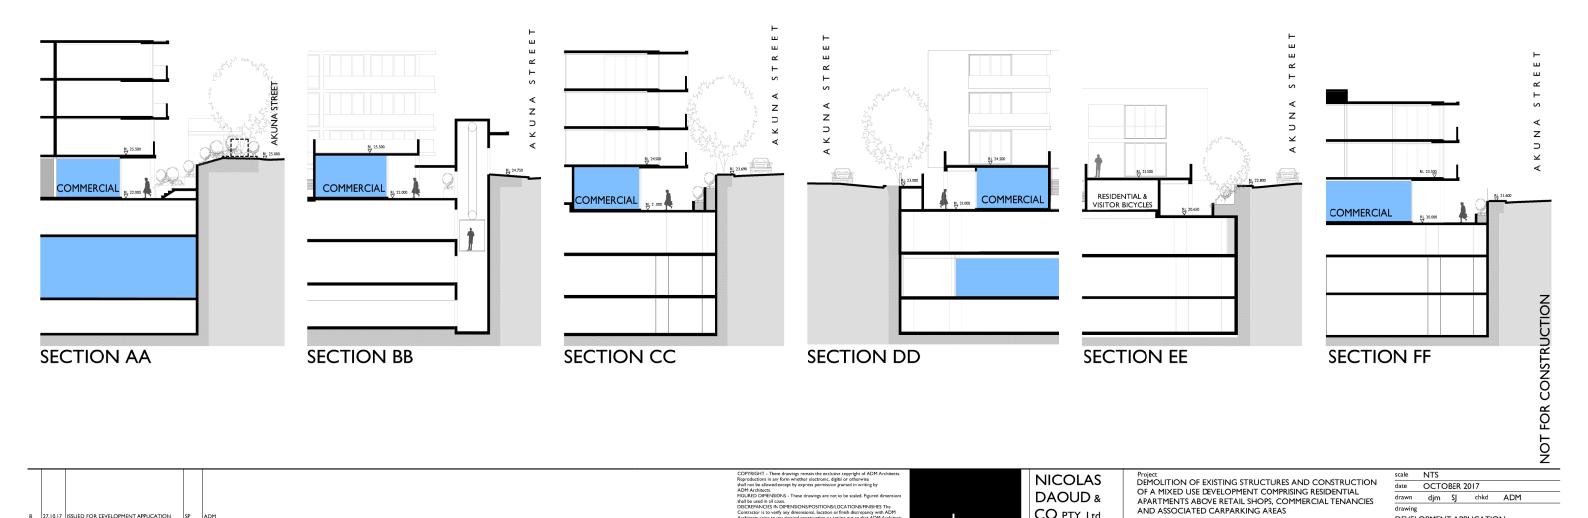


DAOUD &

CO PTY. Ltd


at LOT 1, DP50193, LOT 3, DP1104857,PT.1, DP506764, LOTS 100 & 200, DP1017091, AKUNA & TERRALONG STREET KIAMA


drawn djm SJ chkd ADM drawing
DEVELOPMENT APPLICATION
AKUNA STREET FORECOURT PLAN / SECTION

Project No. Drawing No. 2016-19(a) A-207

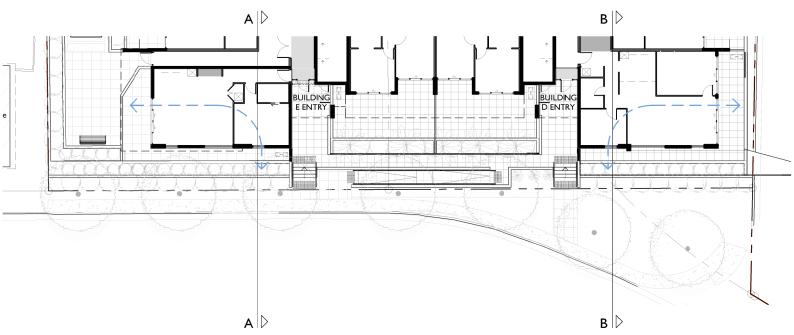



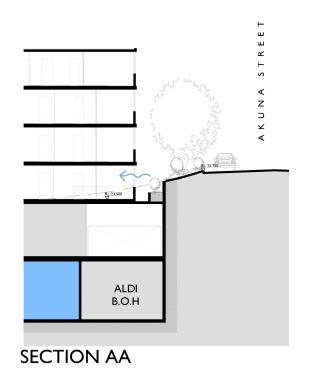

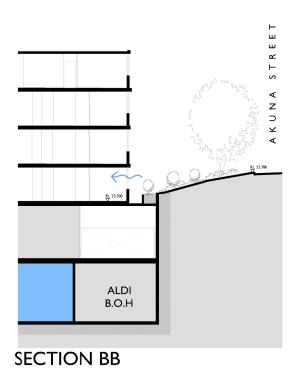

В	27.10.17	ISSUED FOR CEVELOPMENT APPLICATION	SP	ADM
Α	20.10.17	ISSUED FOR CEVELOPMENT APPLICATION	SP	ADM
ISSUE	DATE	DESCRIPTION	initials	chkd

These drawings are not to be scaled. Figured dimensions shall be used in all cases.



NICOLAS DAOUD & CO PTY. Ltd Project
DEMOLITION OF EXISTING STRUCTURES AND CONSTRUCTION
OF A MIXED USE DEVELOPMENT COMPRISING RESIDENTIAL
APARTMENTS ABOVE RETAIL SHOPS, COMMERCIAL TENANCIES
AND ASSOCIATED CARPARKING AREAS

at LOT 1, DP50193, LOT 3, DP1104857,PT.I, DP506764, LOTS 100 & 200, DP1017091, AKUNA & TERRALONG STREET KIAMA

DEVELOPMENT APPLICATION BLOCK D & E PLAN / SECTION Project No. Drawing N 2016-19(a) A-208

scale	NTS				
date	ОСТС	BER 2	2017		
drawn	djm	SJ	chkd	ADM	
drawing					
DEVEL	.OPMEN	T API	PLICATIO	N	

Project No. Drawing No. 2016-19(a) A-208 issue B



PRE- ADAPTATION PLAN



UNITS B203, B303, B204, B304, B205, C203, C303, C204, C304, C205 - AS SHOWN UNITS A203, A303, A205 - MIRRORED UNITS D202, D302, E104, E204, E304 - SIMILAR

CLASS C ADAPTABLE UNIT TO AS 4299

*BALCONY SHOWN IS TYPICAL AND MAY VARY BETWEEN UNITS

POST- ADAPTATION PLAN

UNITS B203, B303, B204, B304, B205, C203, C303, C204, C304, C205 - AS SHOWN

UNITS A203, A303, A205 - MIRRORED

UNITS D202, D302, E104, E204, E304 - SIMILAR

REFER TO ACCESS CONSULTANTS REPORT

RALCONY SHOWN IS TYPHCAL AND MAY VARY RETWEEN LINIT:

0		RE-ISSUED FOR DEVELOPMENT APPLICATION RE-ISSUED FOR DEVELOPMENT APPLICATION	SP SI	ADM ADM
3	25.11.16	RE-ISSUED FOR DEVELOPMENT APPLICATION	SP	ADM
4	14.11.16	ISSUED FOR DEVELOPMENT APPLICATION	SP	ADM
SSUE	DATE	DESCRIPTION	initials	chko

Reproductions in any form whether electronic, digital or otherwise shall not be allowed except by express permission granted in writing by ADM Architects. FIGURED DIMENSIONS - These drawings are not to be scaled. Figured dimensions shall be used in all cases.

and file issed in all case.

SECREPANCES IN DIMENSIONS/POSITIONS/IDCACTIONS/FINISES: THE DESCREPANCES IN DIMENSIONS/POSITIONS/IDCACTIONS/FINISES: THE CONTRACTOR is to verify any dimensional, location or finish discrepancy with ADP in the provided in the provided of the provided in the



NICOLAS DAOUD & CO PTY. Ltd Project DEMOLITION OF EXISTING STRUCTURES AND CONSTRUCTION OF A MIXED USE DEVELOPMENT COMPRISING RESIDIENTIAL APARTMENTS ABOVE RETAIL SHOPS, COMMERCIAL TENANCIES AND ASSOCIATED CARPARKING AREAS

at LOT 1, DP50193, LOT 3, DP1104857, PT.1, DP506764, LOTS 100 & 20 DP1017091, AKUNA & TERRALONG STREET KIAMA


N	scale	1:100 (@ A3			
	date	ОСТС	BER 2	2017		
ES	drawn	djm	SJ	chkd	ADM	
	drawing					
§ 200,	DEVEL	OPMEN	IT AP	PLICATIO	N	
	PRE AI	ND POS	T AD	APTATIC	N PLAN	I OF
	Project	No.		Drawing	No.	issue

2016-19(a) A-301

sign date

<u>These</u> drawings are not to be scaled. Figured dimensions shall be used in all cases.


NOT FOR CONSTRUCTION

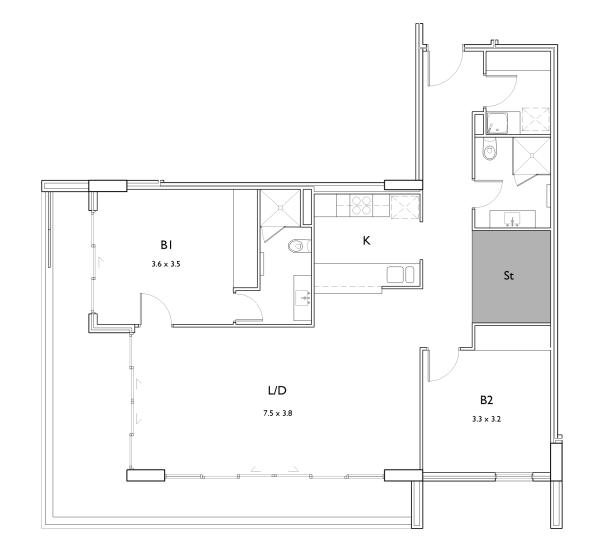



UNITS A206, A306 - MIRRORED

CLASS C ADAPTABLE UNIT TO AS 4299

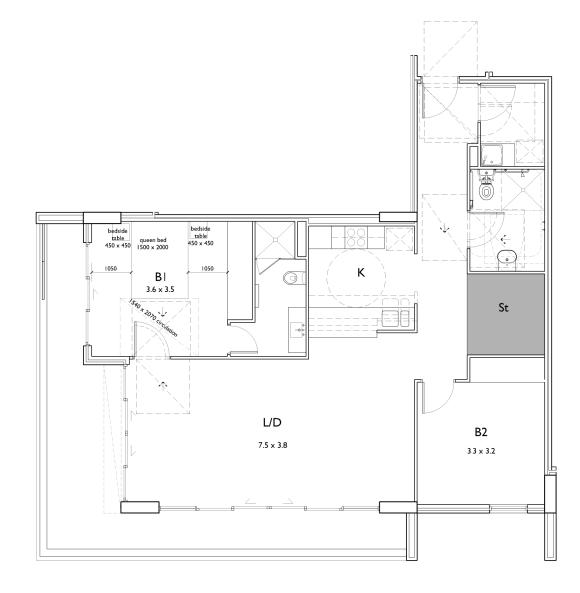

POST- ADAPTATION PLAN

UNITS B202, B302, C202, C302 - AS SHOWN

UNITS A206, A306 - MIRRORED

REFER TO ACCESS CONSULTANTS REPORT

SSUED FOR DEVELOPMENT APPLICATION SSUED FOR DEVELOPMENT APPLICATION SSUED FOR DEVELOPMENT APPLICATION THE FOR DEVELOPMENT APPLICATION THE FOR DEVELOPMENT APPLICATION	SJ SP	ADM ADM ADM ADM	COPPRIGHT - These drawings remain the exclusive copyright of ADM Architects. Reproductions in an form whether discretional, digition or browning that the control of the companies of the compani
CRIPTION	initials	chkd	time without causing abortive with Te. Contractor. The Contractor is one of the Contractor of the Contractor of any other Teleor and the responsible for notifying ADD **Archests of any such discrepancy or conflict in the one to the contractor of
			CO-ORDINATION OF OR. These drawing and the control of the control



NICOLAS DAOUD & CO PTY. Ltd


Project DEMOLITION OF EXISTING STRUCTURES AND CONSTRUCTION OF A MIXED USE DEVELOPMENT COMPRISING RESIDIENTIAL APARTMENTS ABOVE RETAIL SHOPS, COMMERCIAL TENANCIES AND ASSOCIATED CARPARKING AREAS

at LOT 1, DP50193, LOT 3, DP1104857, PT.1, DP506764, LOTS 100 & 200, DP1017091, AKUNA & TERRALONG STREET KIAMA


DEVELOPMENT APPLICATION PRE AND POST ADAPTATION PLAN 2 OF 3 Project No. Drawing No. issue 2016-19(a) A-302 D

	scale	1:100 (@ A3					
Ν	date	ОСТС	BER 2	2017				
S	drawn	djm	SJ	chkd	ADM			
_	drawing							
	DEVELOPMENT APPLICATION							
200								

2016-19(a)

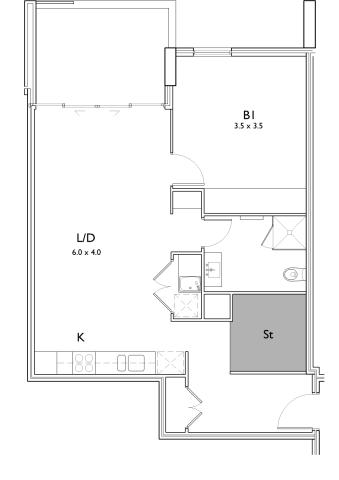



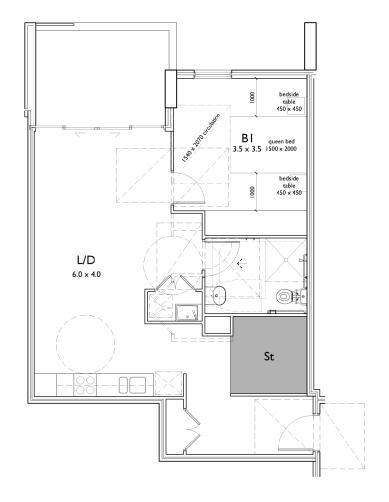

POST- ADAPTATION PLAN UNIT E103 REFER TO ACCESS CONSULTANTS REPORT



NICOLAS DAOUD & CO PTY. Ltd

Project DEMOLITION OF EXISTING STRUCTURES AND CONSTRUCTION OF A MIXED USE DEVELOPMENT COMPRISING RESIDIENTIAL APARTMENTS ABOVE RETAIL SHOPS, COMMERCIAL TENANCIES AND ASSOCIATED CARPARKING AREAS

at LOT 1, DP50193, LOT 3, DP1104857, PT.1, DP506764, LOTS 100 & 2 DP1017091, AKUNA & TERRALONG STREET KIAMA

	scale	1:100 (@ A3				
N	date	ОСТС	BER 2	2017			
s	drawn	djm	SJ	chkd	ADM		
_	drawing						
	DEVELOPMENT APPLICATION						
200,	PRE At	ND POS	T AD	APTATIC	N PI AN	OF	

2016-19(a)

Drawing No.
A-303





12pm







NICOLAS DAOUD & CO PTY. Ltd

Project
DEMOLITION OF EXISTING STRUCTURES AND CONSTRUCTION
OF A MIXED USE DEVELOPMENT COMPRISING RESIDIENTIAL
APARTMENTS ABOVE RETAIL SHOPS, COMMERCIAL TENANCIES
AND ASSOCIATED CARPARKING AREAS

at LOT 1, DP50193, LOT 3, DP1104857, PT.I, DP506764, LOTS 100 & 200, DP1017091, AKUNA & TERRALONG STREET KIAMA

scale	NTS				
date	DECE	MBER	2017		
drawn	djm	SJ	chkd	ADM	
drawing					

DEVELOPMENT APPLICATION
SHADOW ANALYSIS
Project No. Drawing No.
2016-19(a) A-401

















3pm

SOLAR ACCESS STUDY C.O.S EAST WINTER SOLSTICE





NICOLAS DAOUD & CO PTY. Ltd

Project
DEMOLITION OF EXISTING STRUCTURES AND CONSTRUCTION
OF A MIXED USE DEVELOPMENT COMPRISING RESIDIENTIAL
APARTMENTS ABOVE RETAIL SHOPS, COMMERCIAL TENANCIES
AND ASSOCIATED CARPARKING AREAS

at DEVELOPMENT APPLICATION SOLAR ACCESS STUDY I of 3 Project No. Drawing No. KIAMA

DEVELOPMENT APPLICATION SOLAR ACCESS STUDY I of 3 Project No. Drawing No. 2016-19(a) A-402

date	ОСТС	BER 2	2017	
drawn	djm	SJ	chkd	ADM

















SOLAR ACCESS STUDY C.O.S WEST WINTER SOLSTICE





NICOLAS DAOUD & CO PTY. Ltd

Project
DEMOLITION OF EXISTING STRUCTURES AND CONSTRUCTION
OF A MIXED USE DEVELOPMENT COMPRISING RESIDIENTIAL
APARTMENTS ABOVE RETAIL SHOPS, COMMERCIAL TENANCIES
AND ASSOCIATED CARPARKING AREAS

at DEVELOPMENT APPLICATION SOLAR ACCESS STUDY 2 of 3 Project No. Drawing No. KIAMA

DEVELOPMENT APPLICATION SOLAR ACCESS STUDY 2 of 3 Project No. Drawing No. 2016-19(a) A-403

	1017	
CI.		ADM
	SJ	SJ chkd