



VIEW FROM EXISTING SHEPHERDS DRIVE ROUNDABOUT LOOKING TOWARDS STAGE 03 DEVELOPMENT



VIEW FROM CARPARK LOOKING TOWARDS STAGE 03 DEVELOPMENT




VIEW FROM CARPARK LOOKING TOWARDS STAGE 03 ENTRY




OVERALL VIEW OF STAGE 02 AND STAGE 03 DEVELOPMENT


NOTE:
LANDSCAPING TO STREET FRONTAGE SHOWN AS INDICATIVE ONLY.
REFER TO LANDSCAPE ARCHITECTS DRAWINGS FOR DETAILS



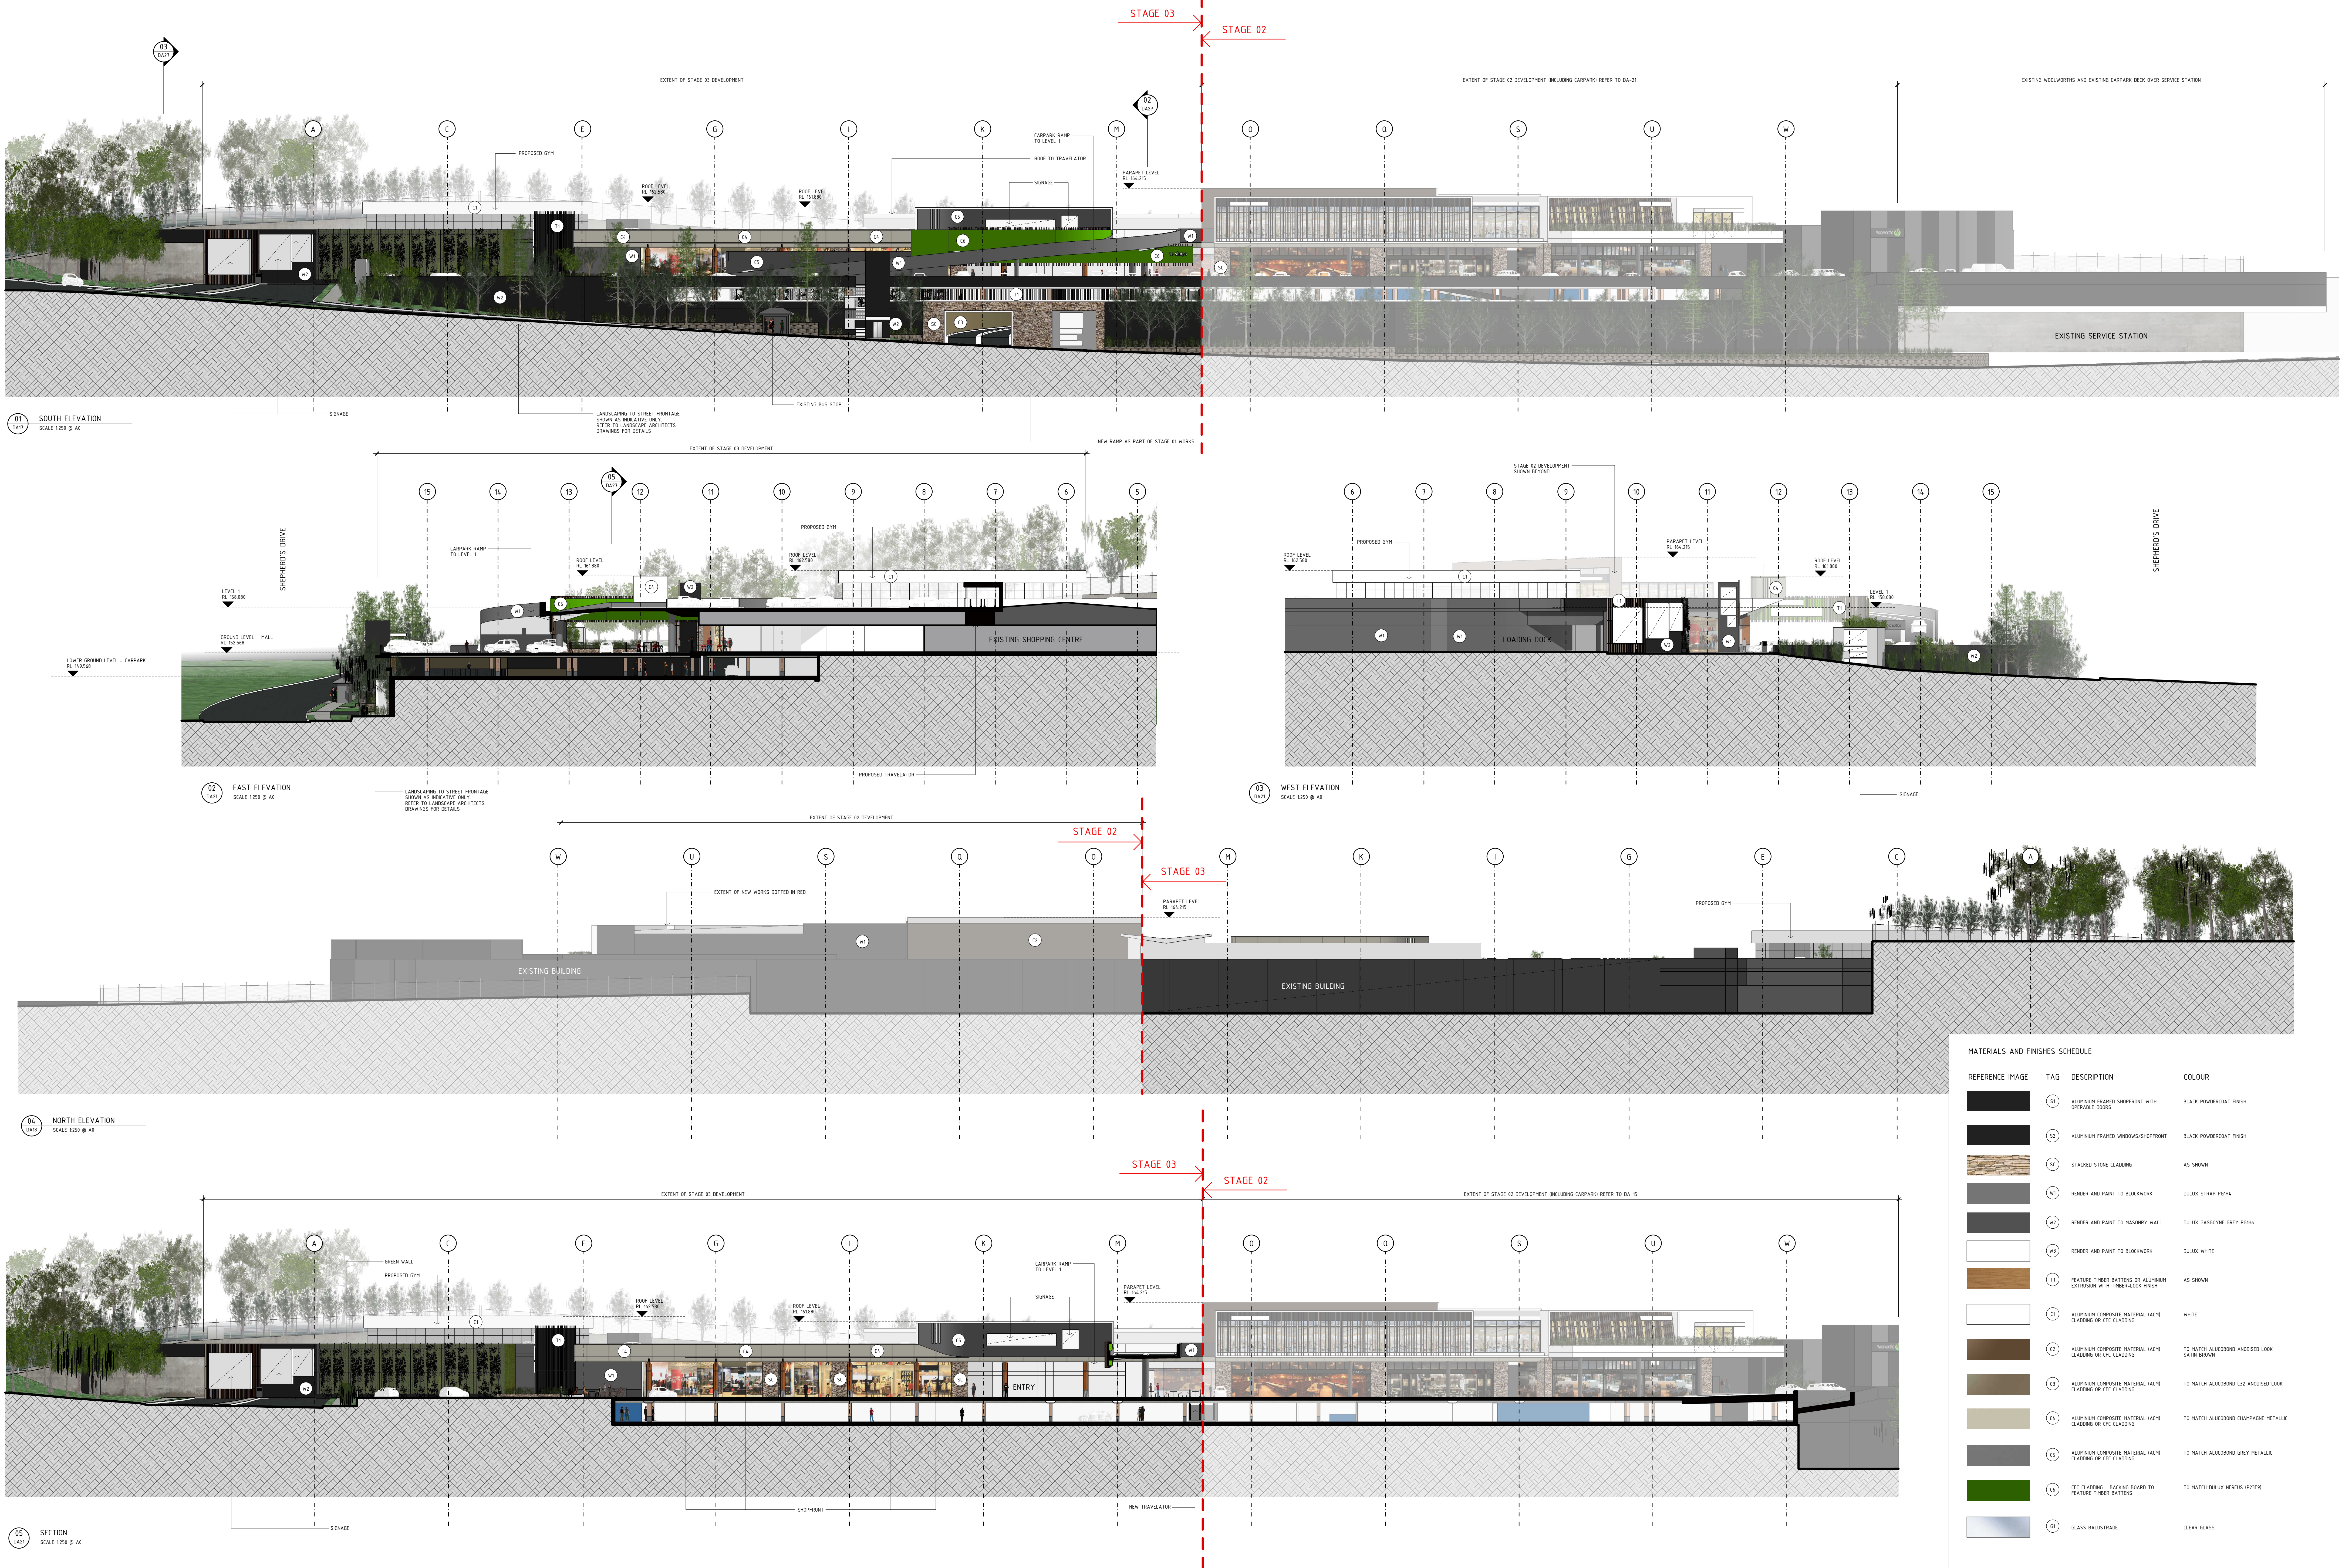


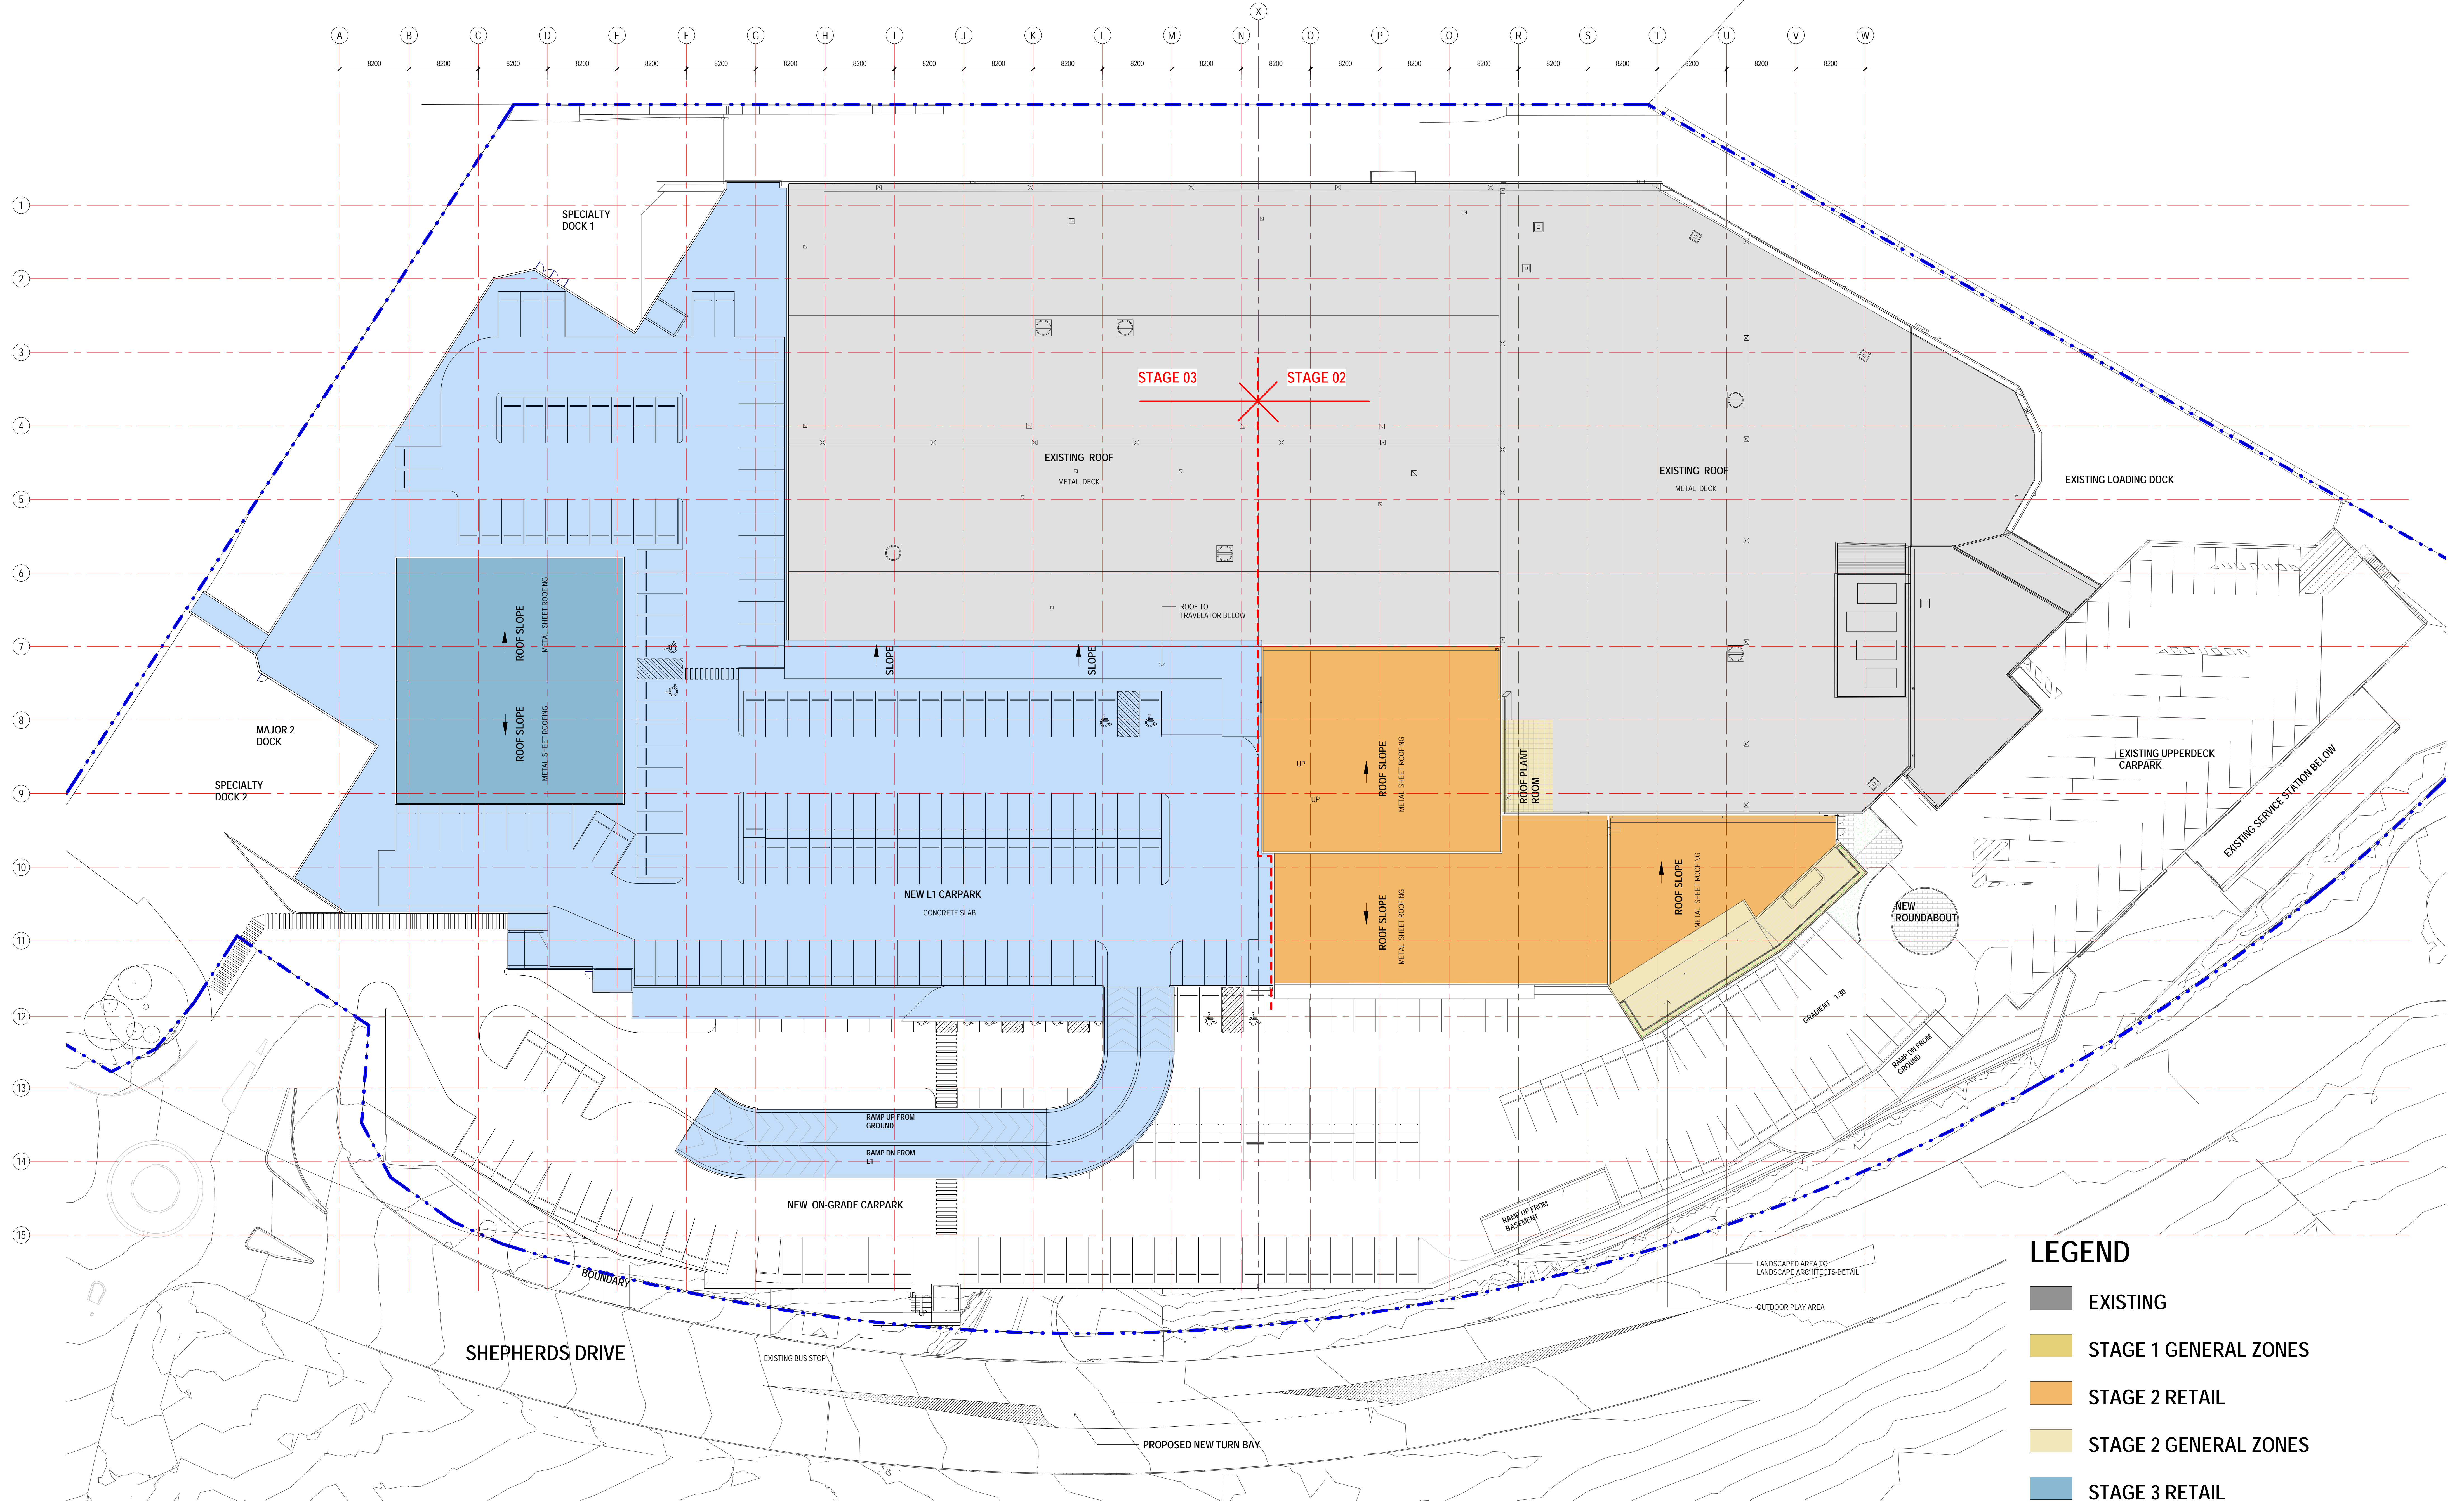


1 STAGE 3 SITE PLAN / ROOF PLAN
A1 SCALE 1:250

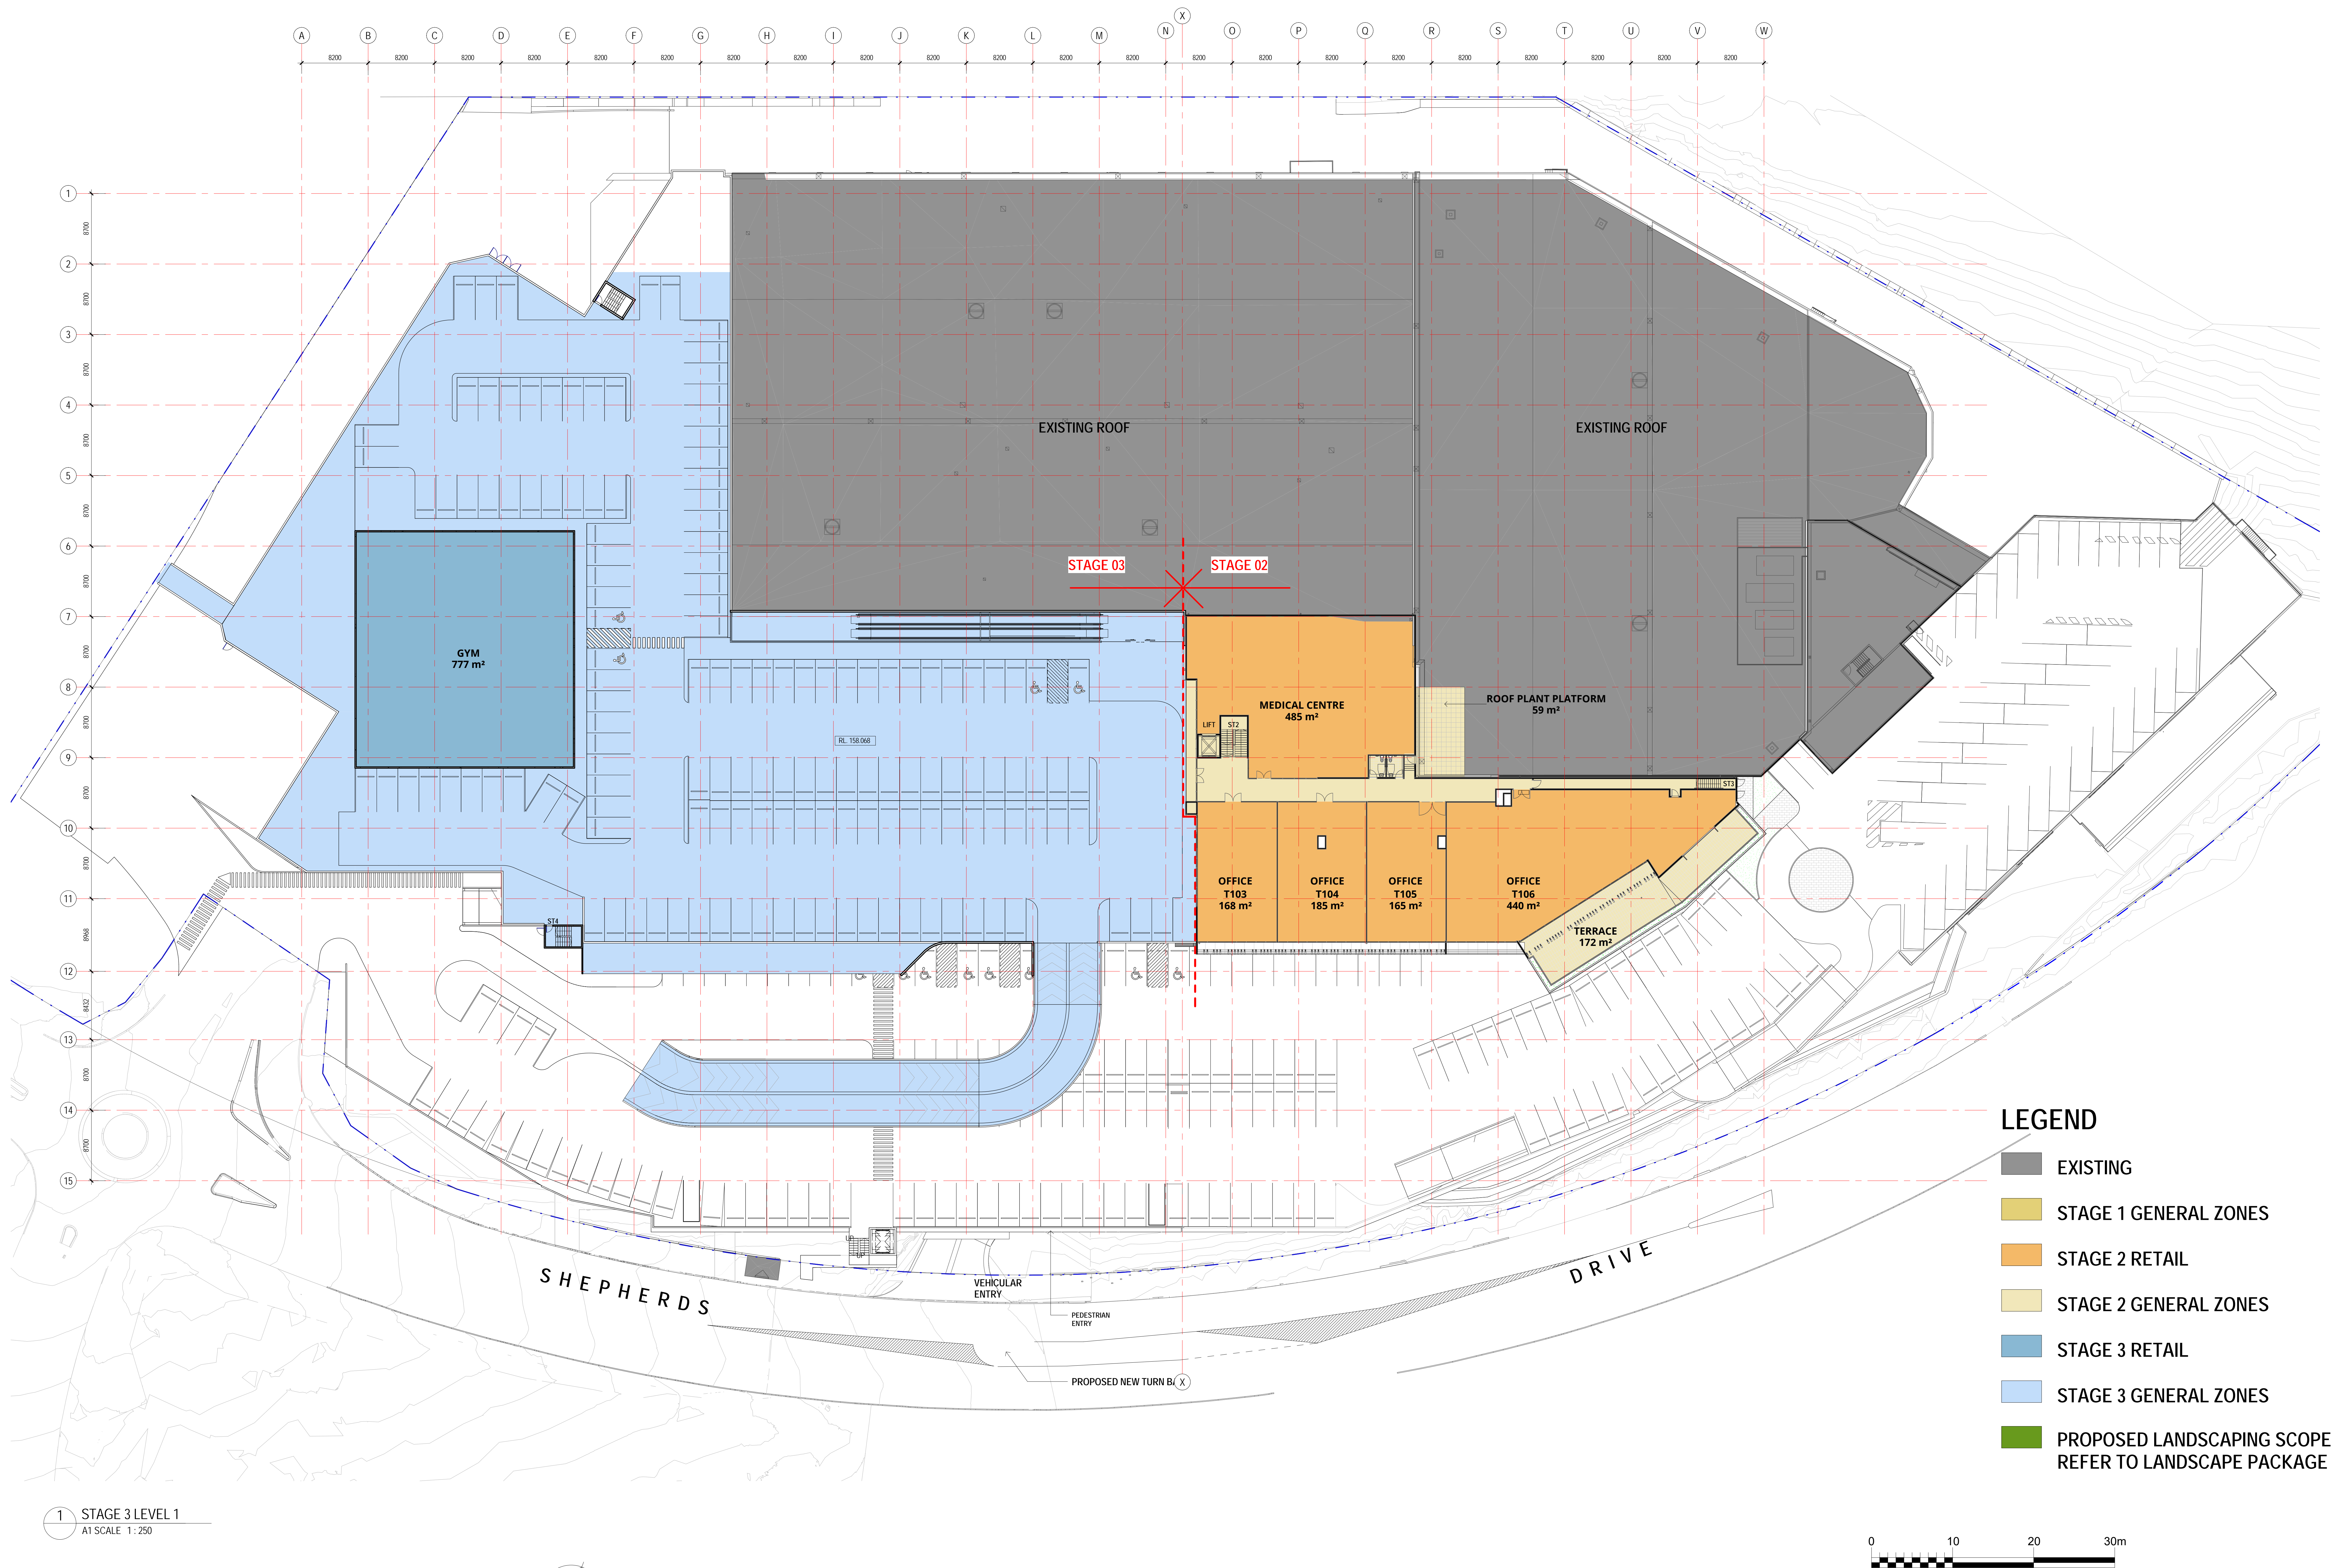

1 STAGE 3 LEVEL 1
A1 SCALE 1:250

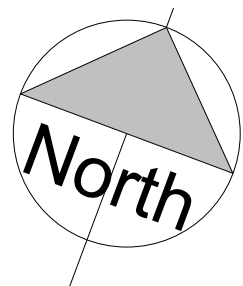


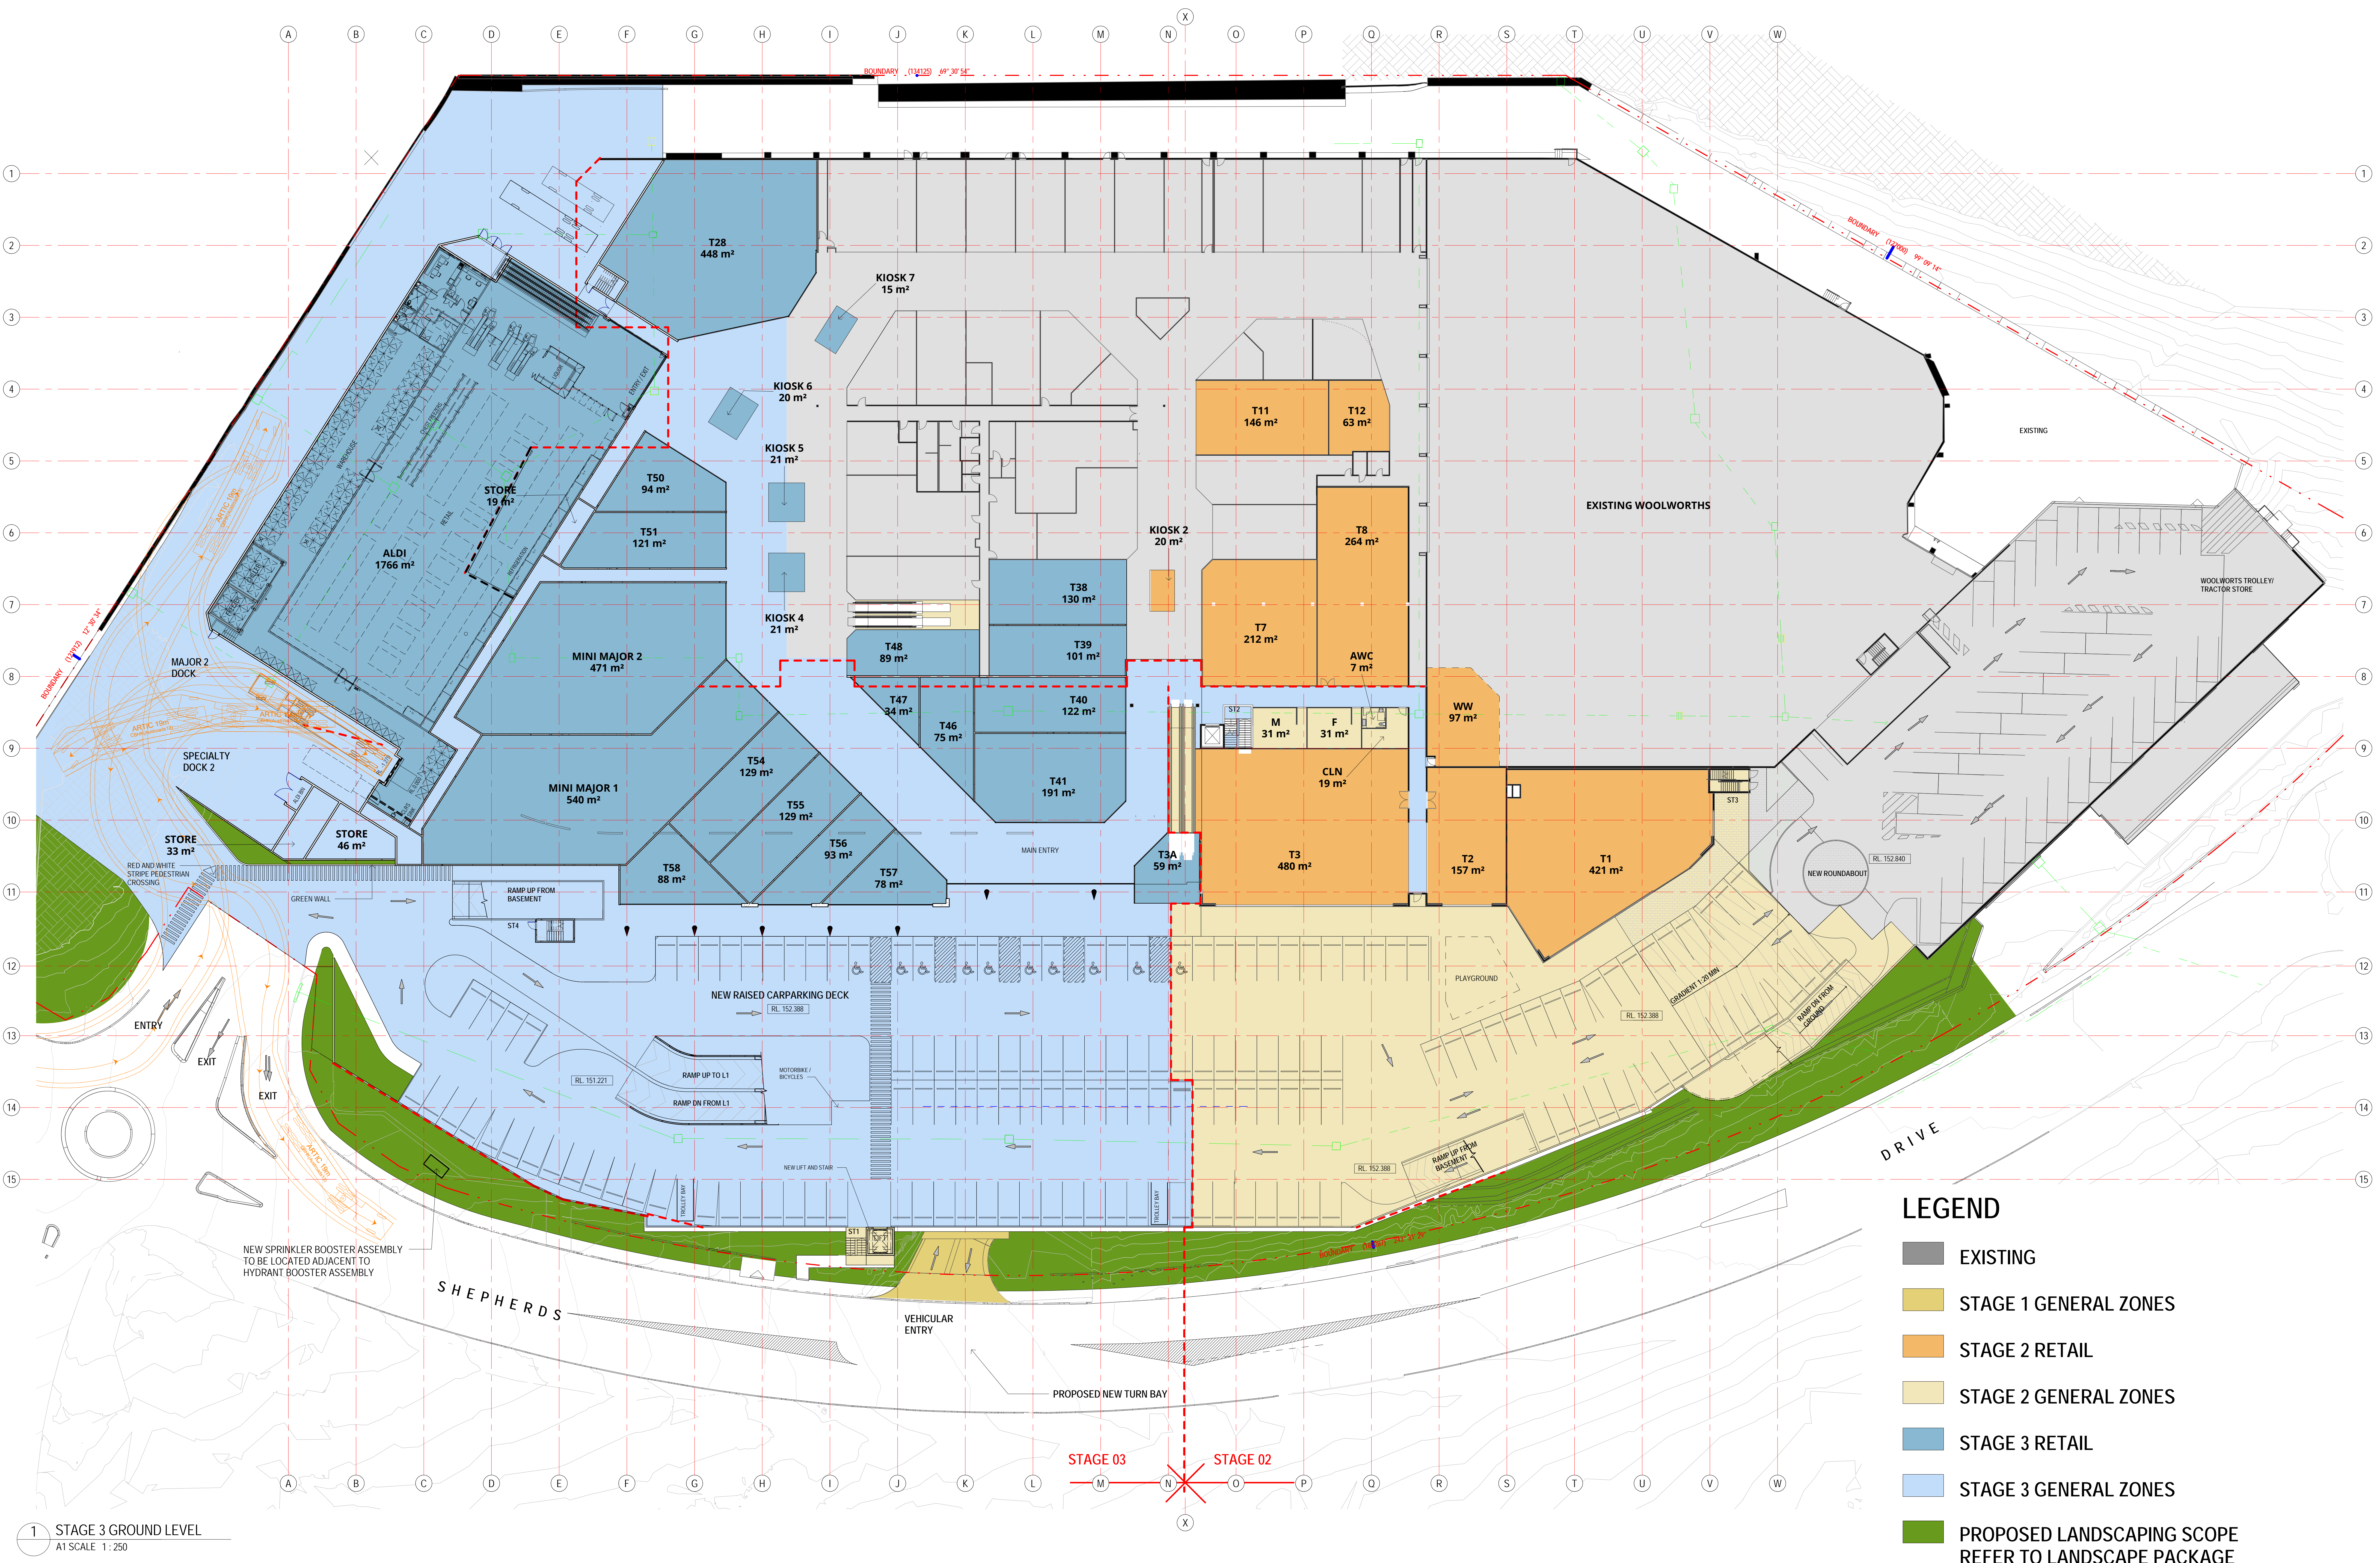

LEGEND

- EXISTING
- STAGE 1 GENERAL ZONES
- STAGE 2 RETAIL
- STAGE 2 GENERAL ZONES
- STAGE 3 RETAIL
- STAGE 3 GENERAL ZONES
- PROPOSED LANDSCAPING SCOPE
REFER TO LANDSCAPE PACKAGE

0 10 20 30m

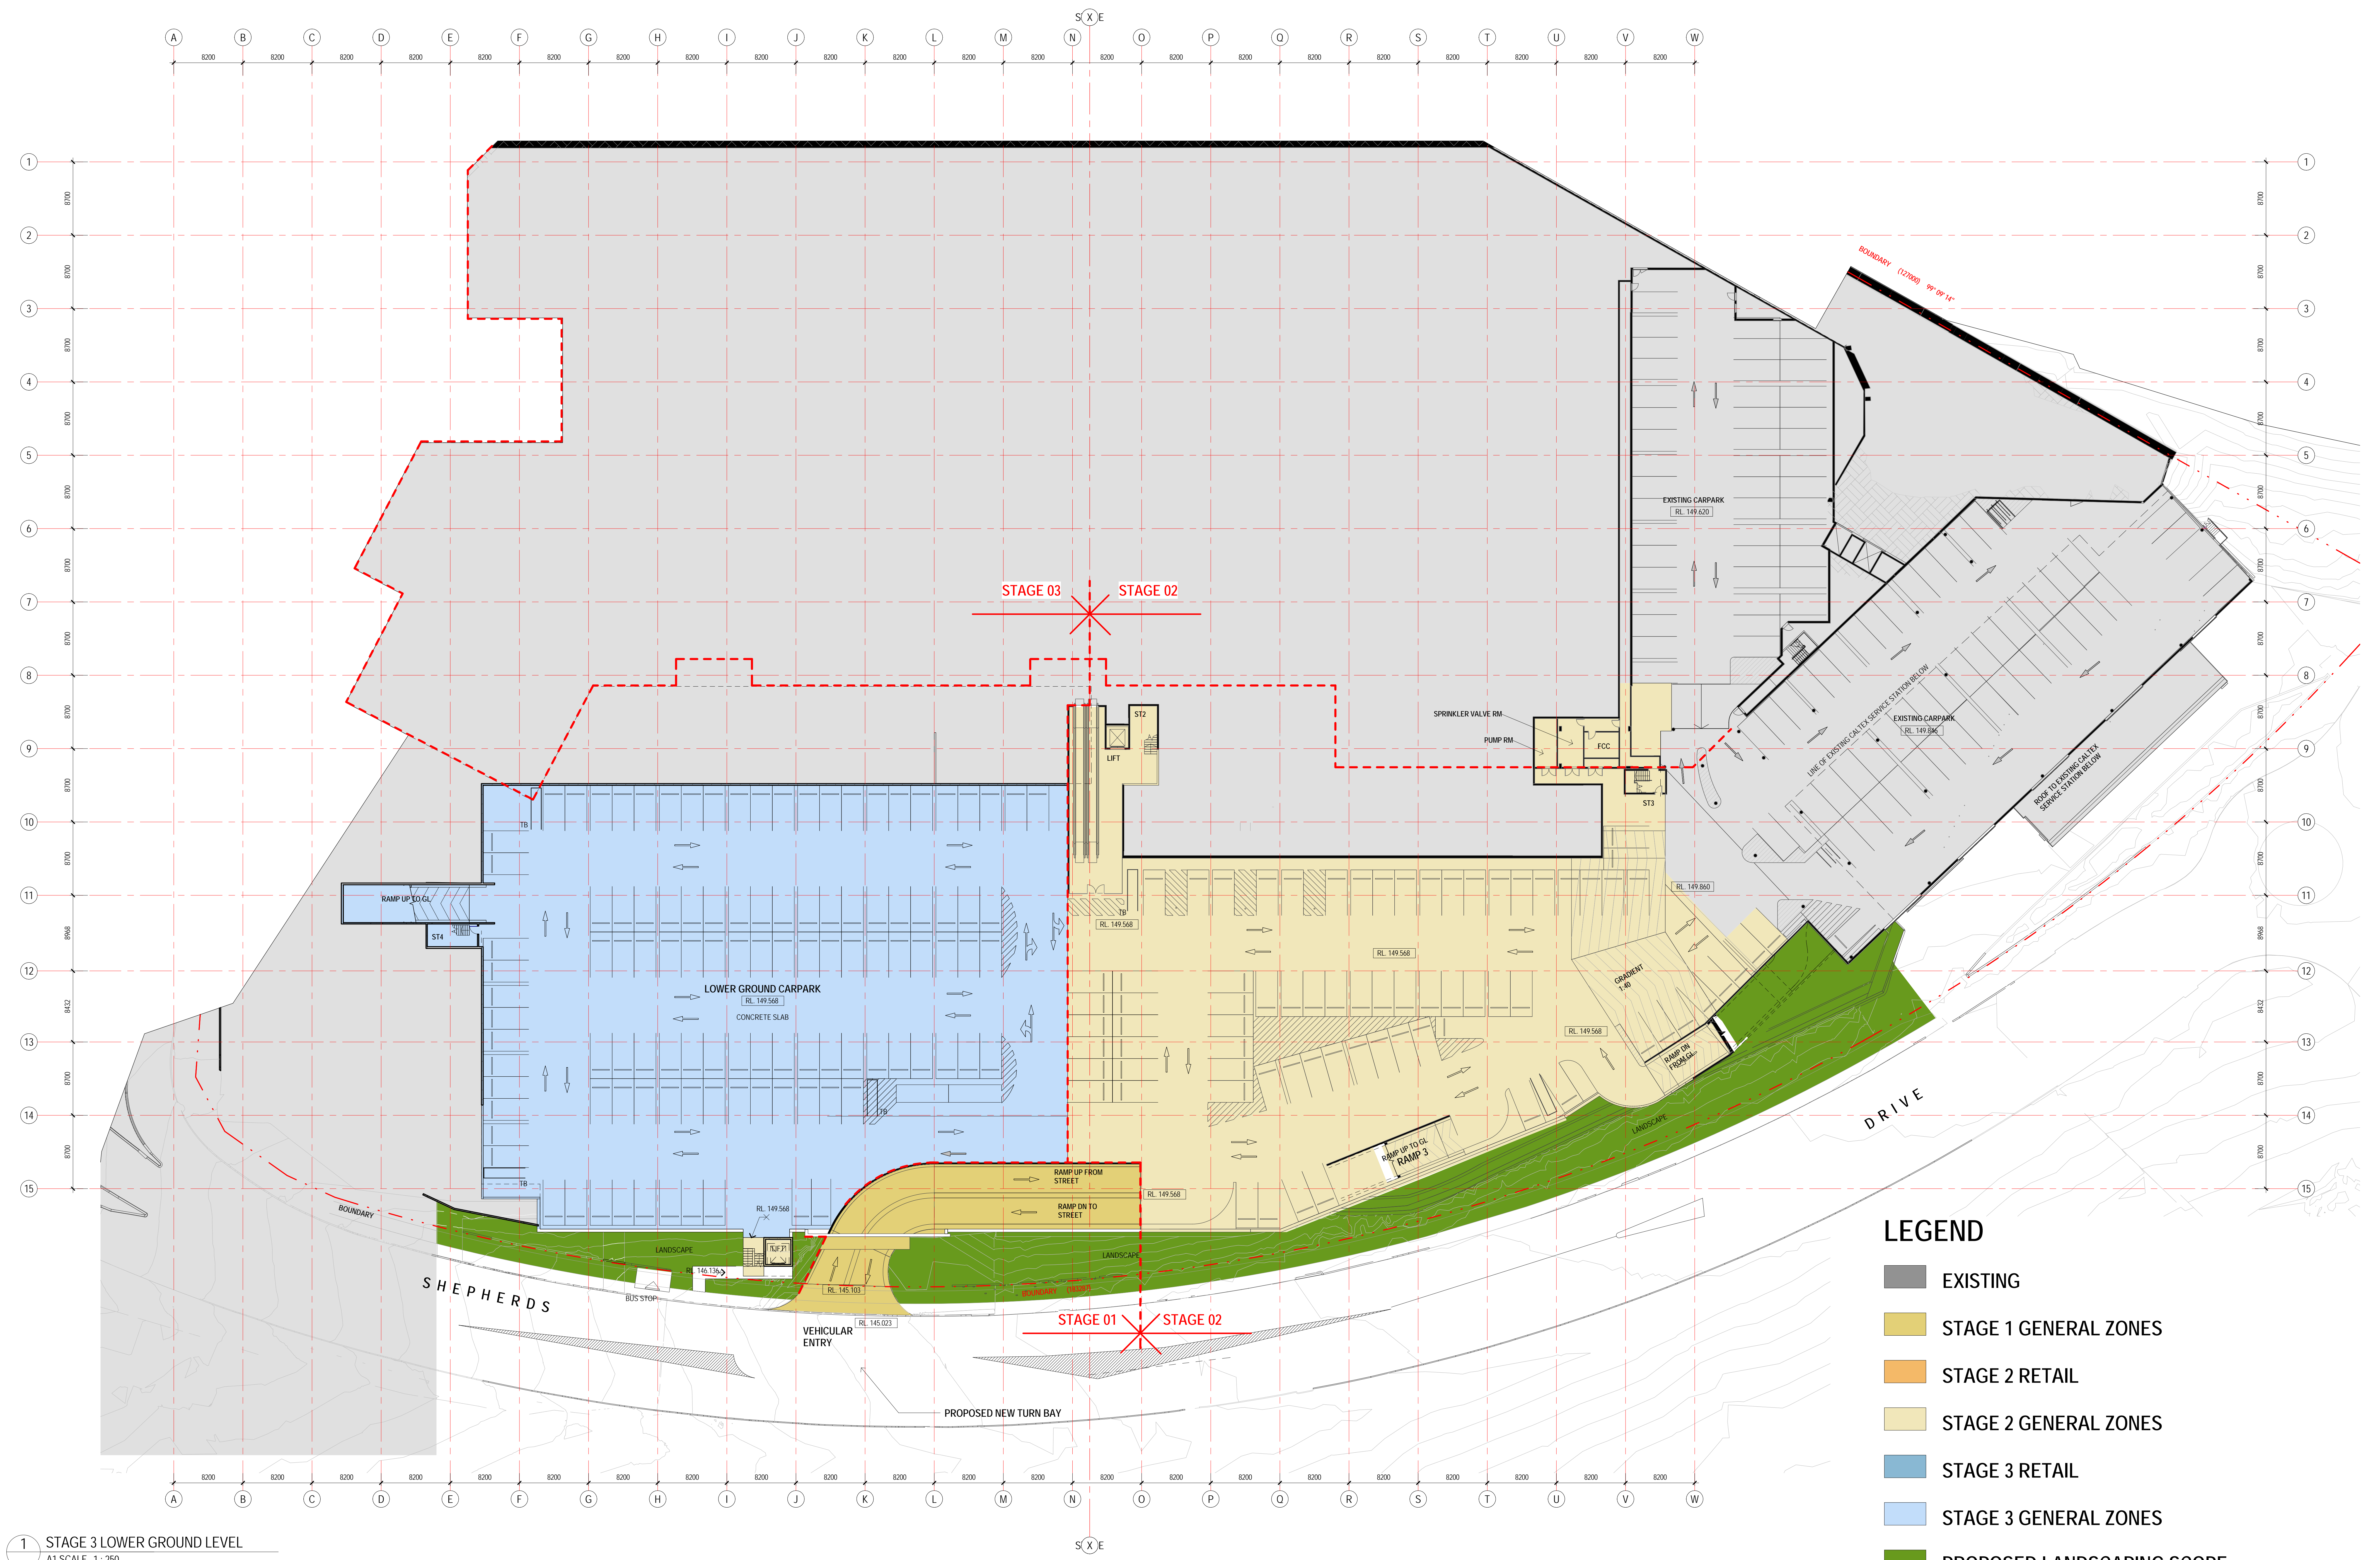

1 STAGE 3 LOWER GROUND LEVEL
A1 SCALE 1:250

LEGEND

- EXISTING
- STAGE 1 GENERAL ZONES
- STAGE 2 RETAIL
- STAGE 2 GENERAL ZONES
- STAGE 3 RETAIL
- STAGE 3 GENERAL ZONES
- PROPOSED LANDSCAPING SCOPE
REFER TO LANDSCAPE PACKAGE

