


Development Approval  
has been granted  
subject to conditions  
imposed by Council's  
Notices of  
Determination.

**NOTE:**  
Read conditions of  
Approval before  
commencing work.

**8 May 2017**  
Per: JM

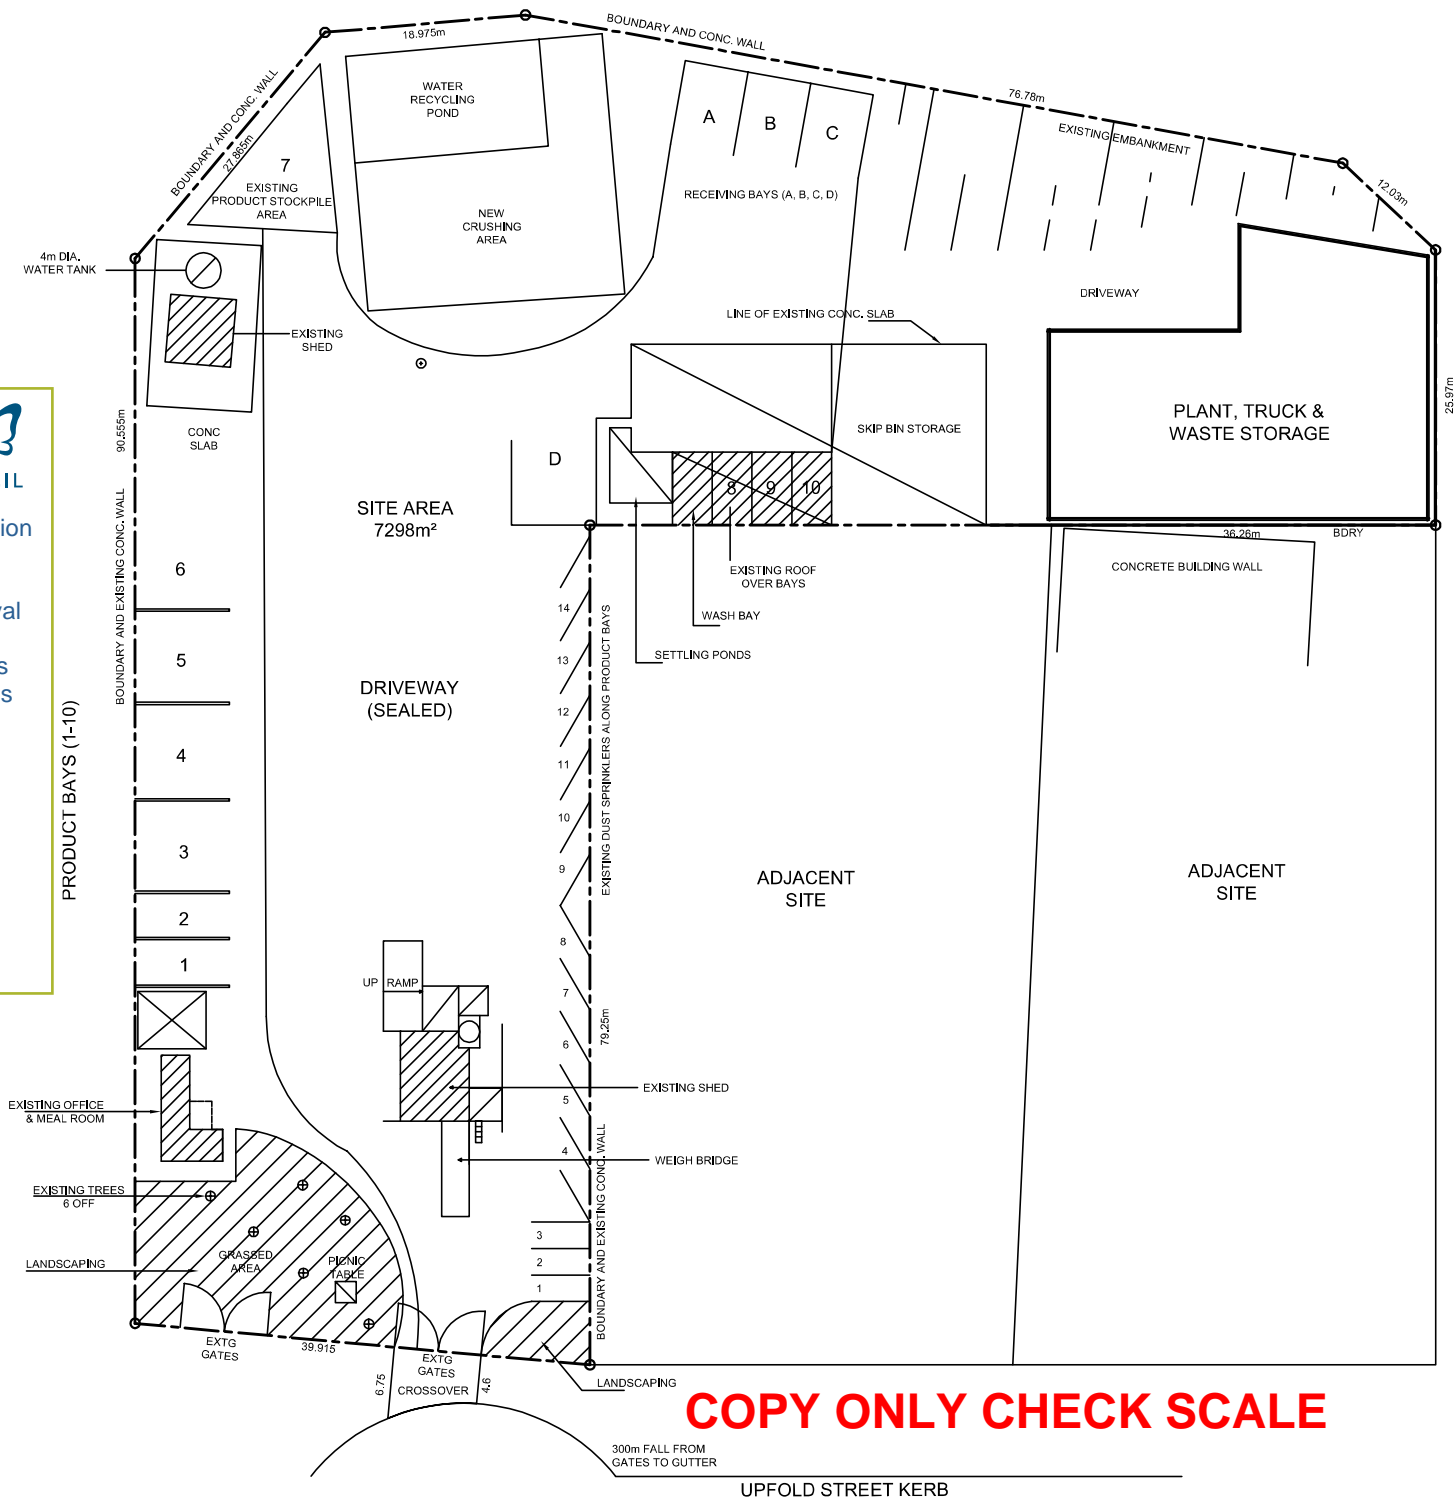

**COPY ONLY CHECK SCALE**

### NOTES

CAR PARKING

CAR SPACES 1 to 3 5.5x2.5 @ 90

CAR SPACES 4 to 14 5.6x2.5 @ 30

TOTAL CAR SPACES PROVIDED: 17


SCALE: 1:500  
DATE: JULY 2016  
FOR: CRAIG CLARK  
DRAWN: N.P  
SKETCH: 24/07.01

**SITE PLAN OF EXISTING  
PROPERTY TO INDICATE  
PROPOSED CAR PARKING  
AND NEW CRUSHING AREA  
LOT 12 UPFOLD STREET  
D.P 567462**


Development Approval  
has been granted  
subject to conditions  
imposed by Council's  
Notices of  
Determination.

NOTE:  
Read conditions of  
Approval before  
commencing work.

8 May 2017  
Per: JM

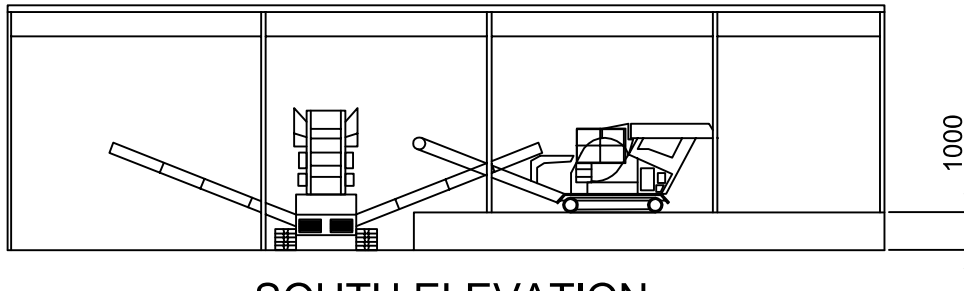


SOUTH ELEVATION

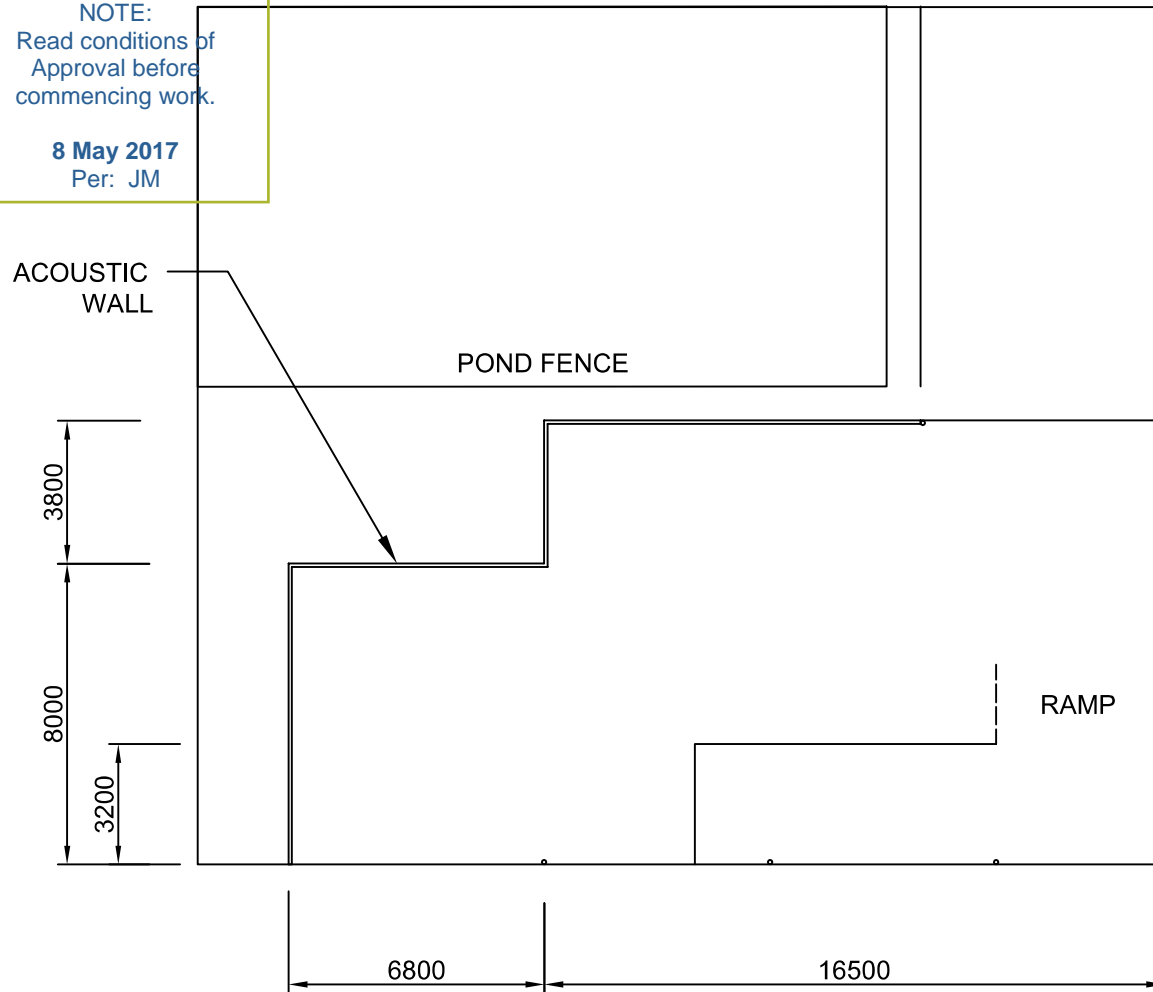

PLAN

10 DEGREE ROOF PITCH

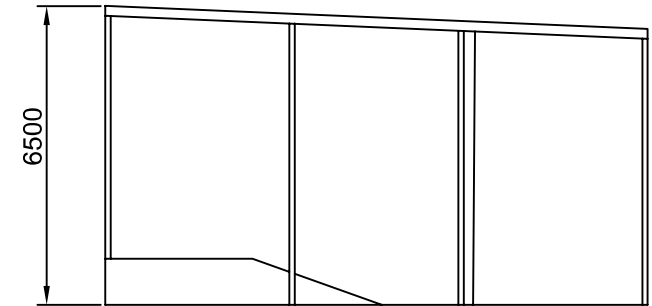

EAST ELEVATION

NOTE:  
ROOF SHEETING TO  
COMPLY WITH AS1562.1



SCALE: 1:200  
DATE: September 2016  
FOR: CRAIG CLARK  
DRAWN: N.P  
SKETCH: 19/09.04

**COPY ONLY CHECK SCALE**