


DEVELOPMENT APPLICATION - (SERVICE STATION AND FAST FOOD)
SITE PLAN

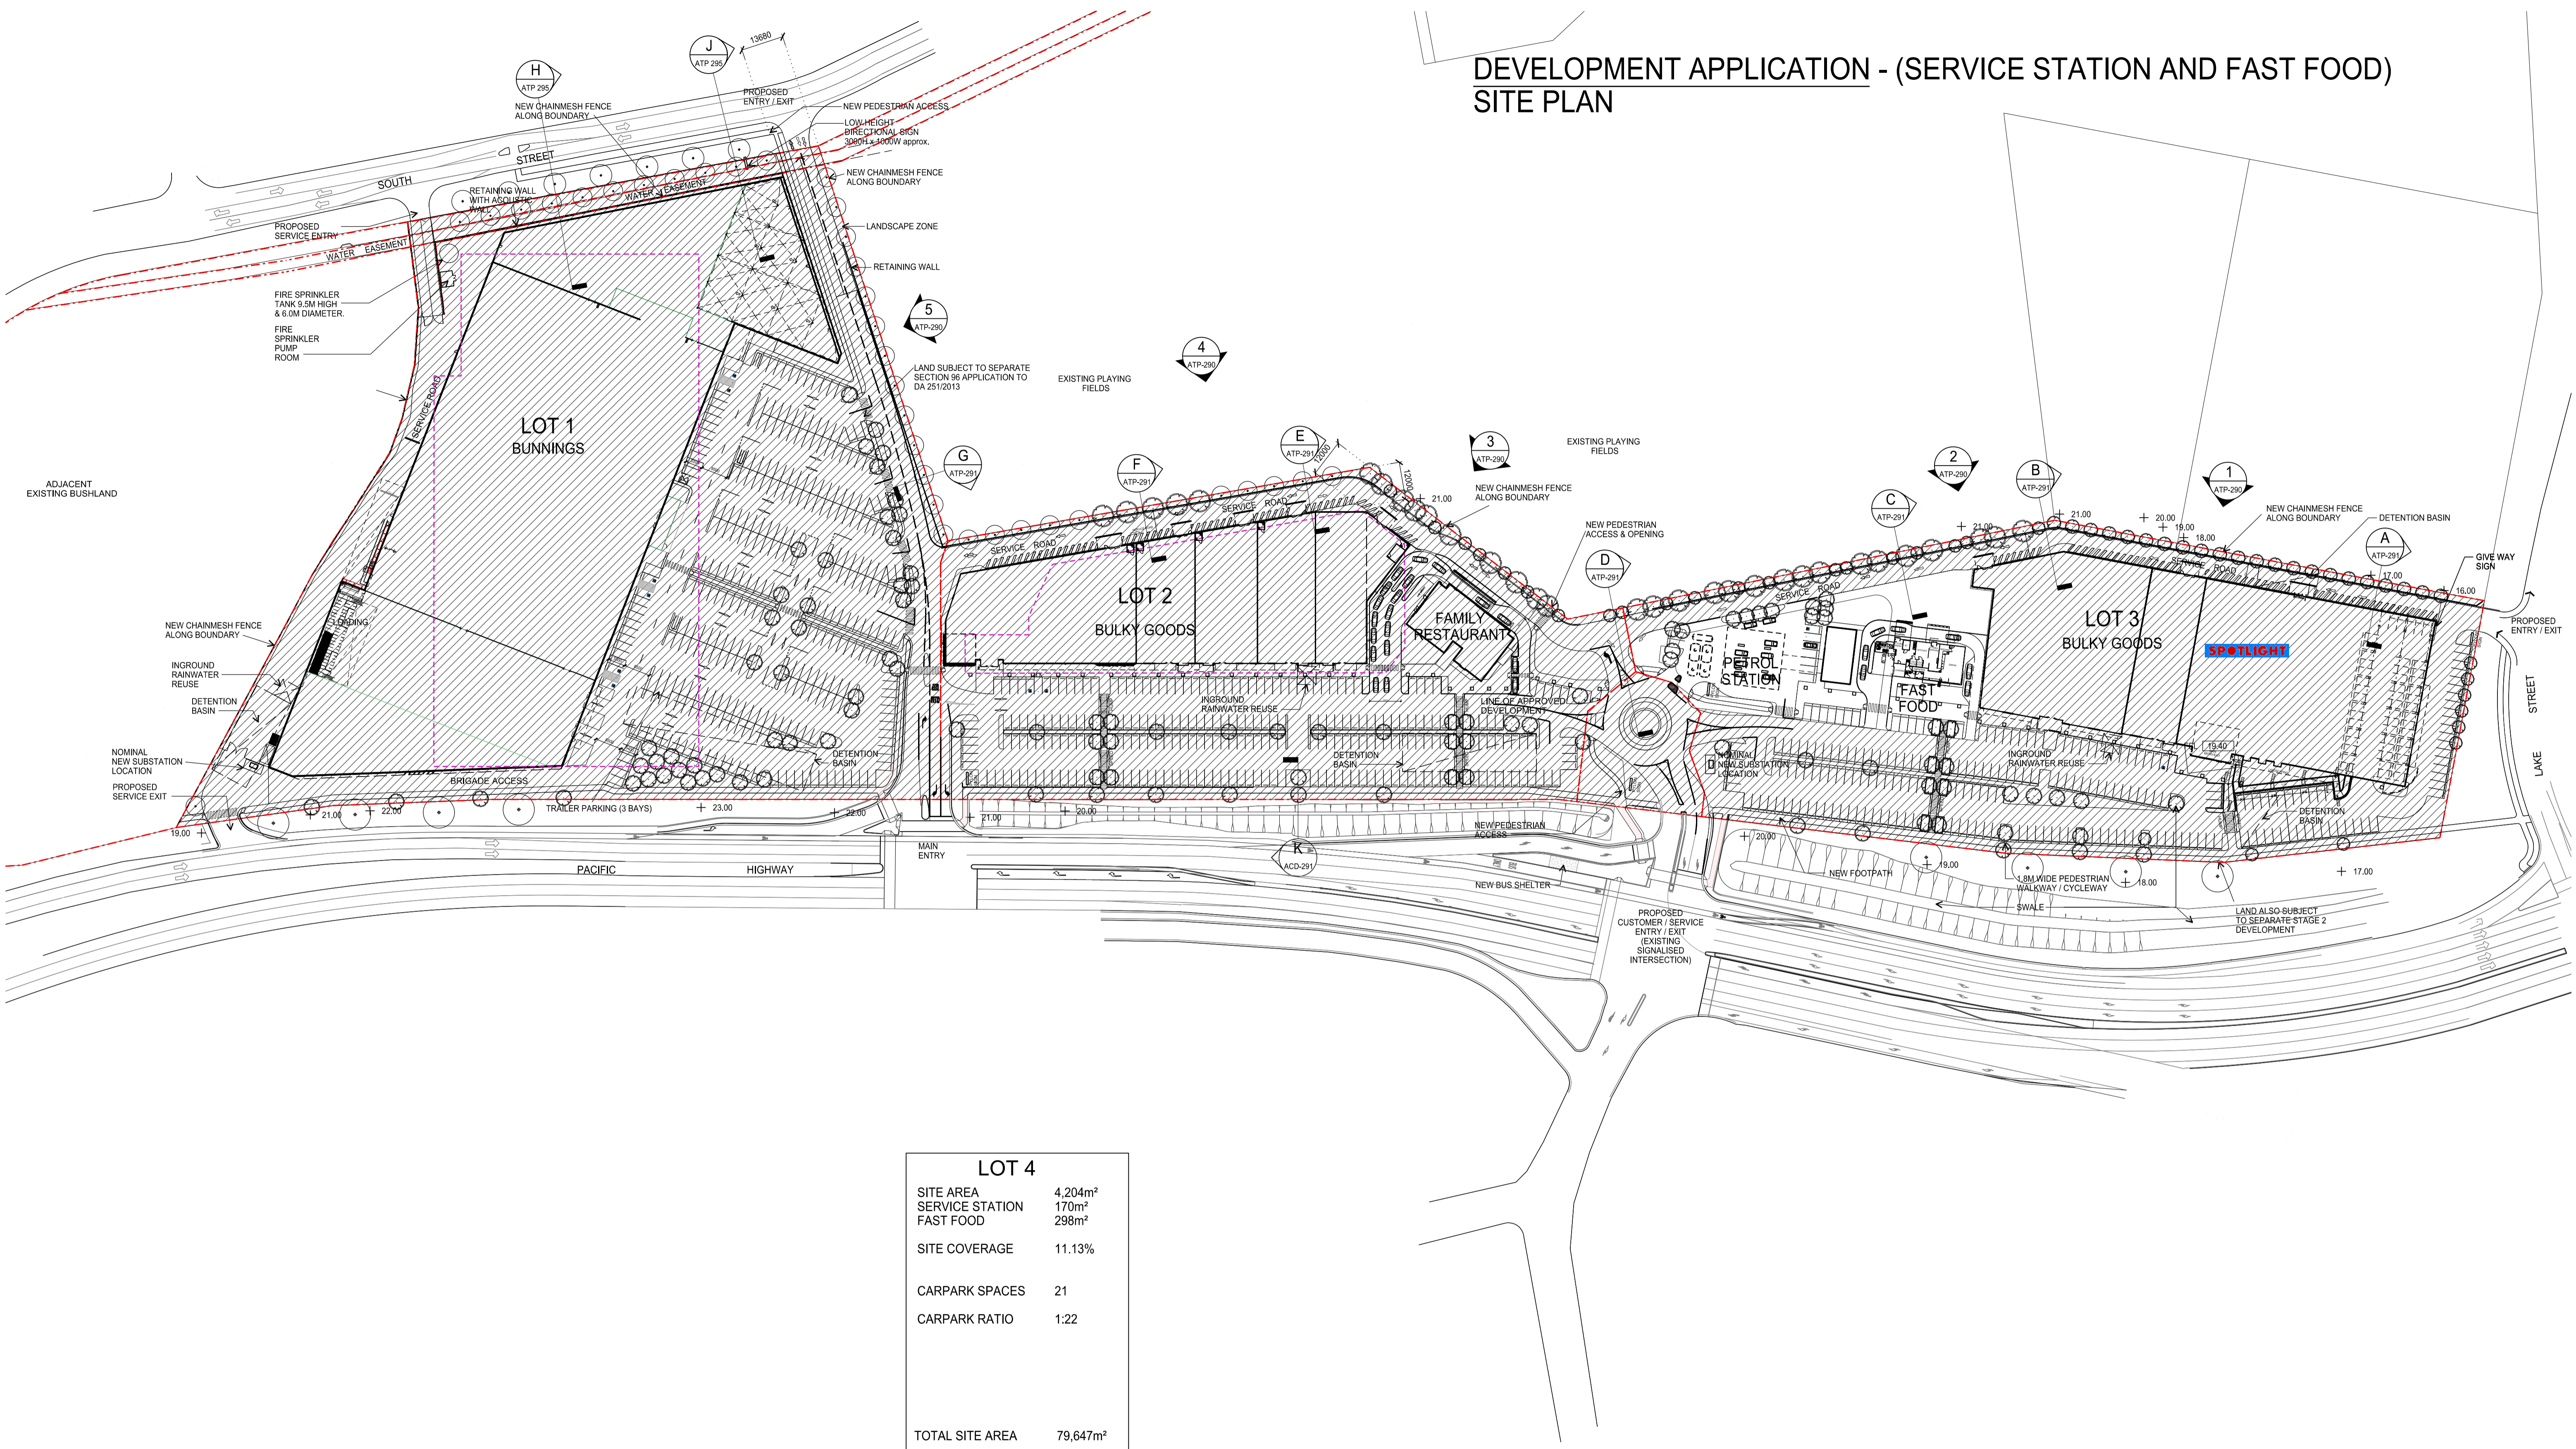

LOT 4	
SITE AREA	4,204m ²
SERVICE STATION	170m ²
FAST FOOD	298m ²
SITE COVERAGE	11.13%
CARPARK SPACES	21
CARPARK RATIO	1:22
TOTAL SITE AREA	79,647m ²

Note:
ALL AREAS NOTED ARE APPROXIMATE ONLY.
ALSO SUBJECT TO FURTHER CONFIRMATION OF SITE BOUNDARIES

PROJECT

BENNETTS GREEN

PROJECT NUMBER

316137

DATE

27/03/17

SCALE @ A1

1:1000

STATUS

TOWN PLANNING

PRELIMINARY

BUCHAN

The Buchan Group Melbourne Pty Ltd
Architects, Planners & Interior Designers
Level 1, 588 Bourke Street, Melbourne
Victoria 3000, AUSTRALIA
Email: melbourne@buchangroup.com.au



A.C.N. 096 589 633
T: +613 9326 1077
F: +613 9326 0481

DRAWING TITLE
OVERALL SITE PLAN
LOT 4

DRAWING NUMBER
ATP-278


File Name: BG-TBG-ZA-00-DR-ATP-278

REVISION

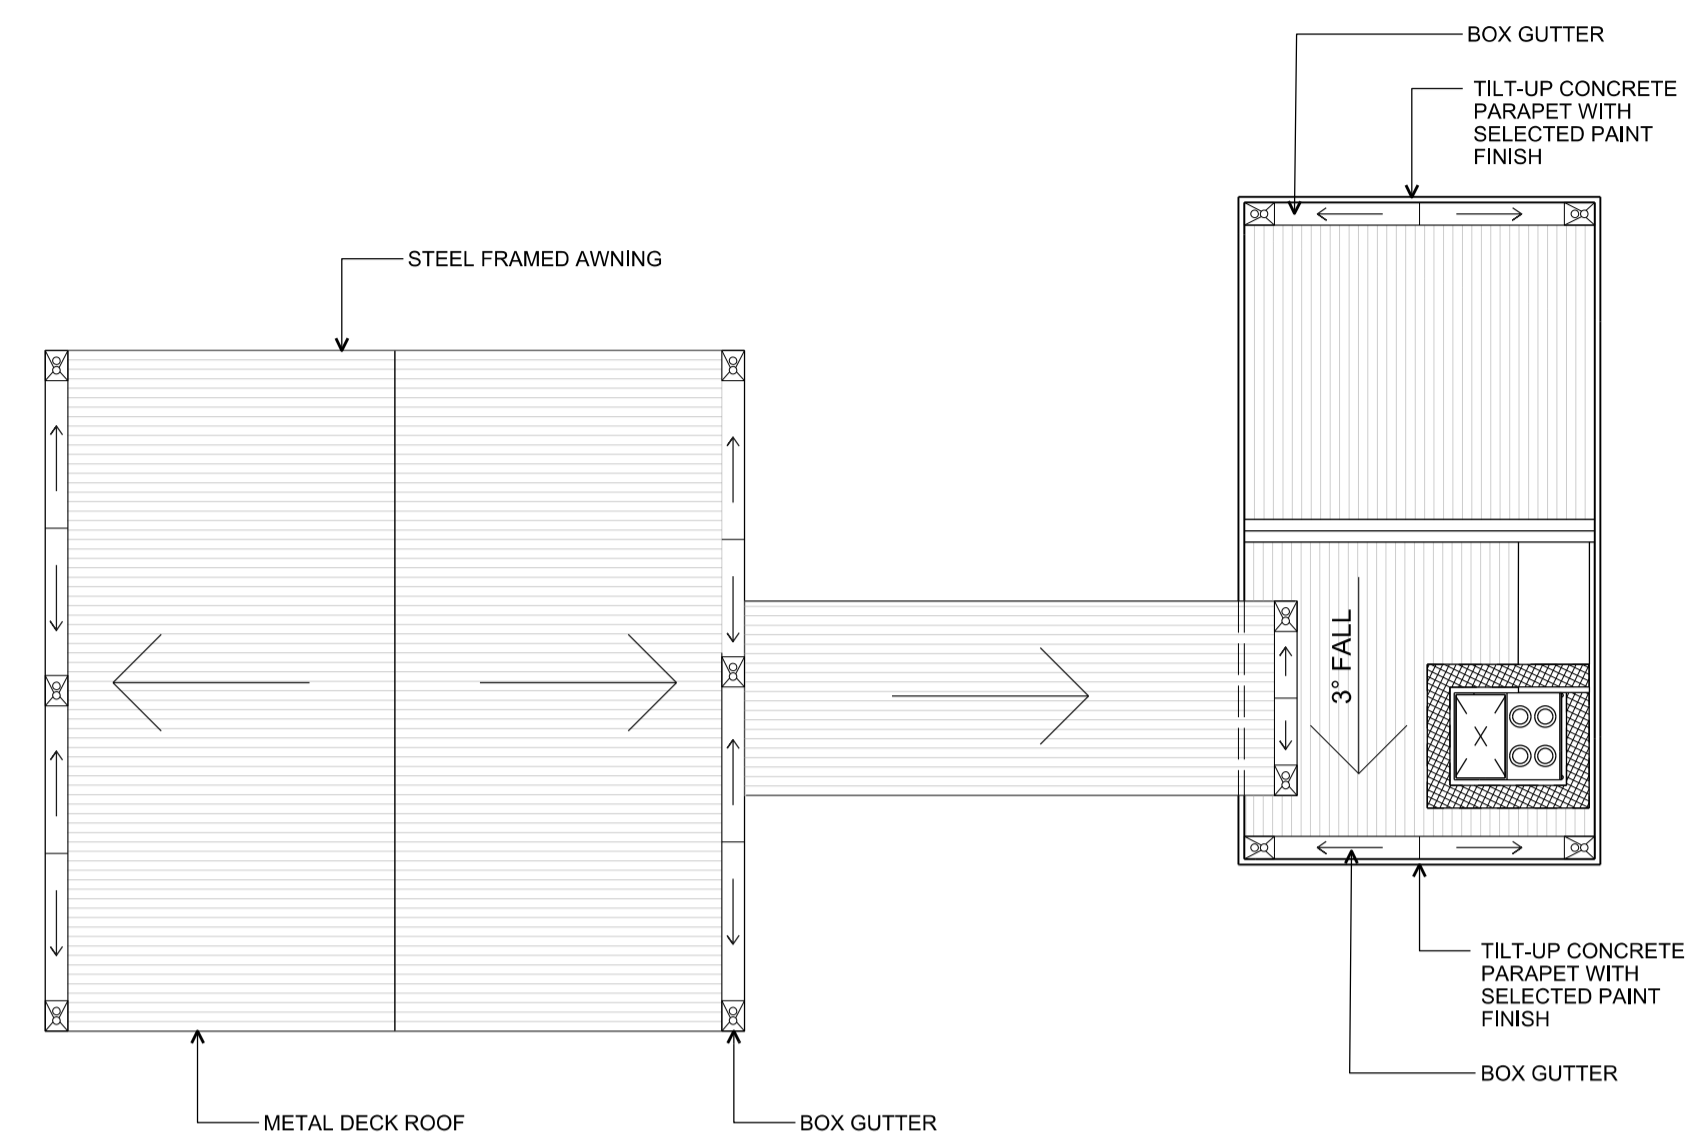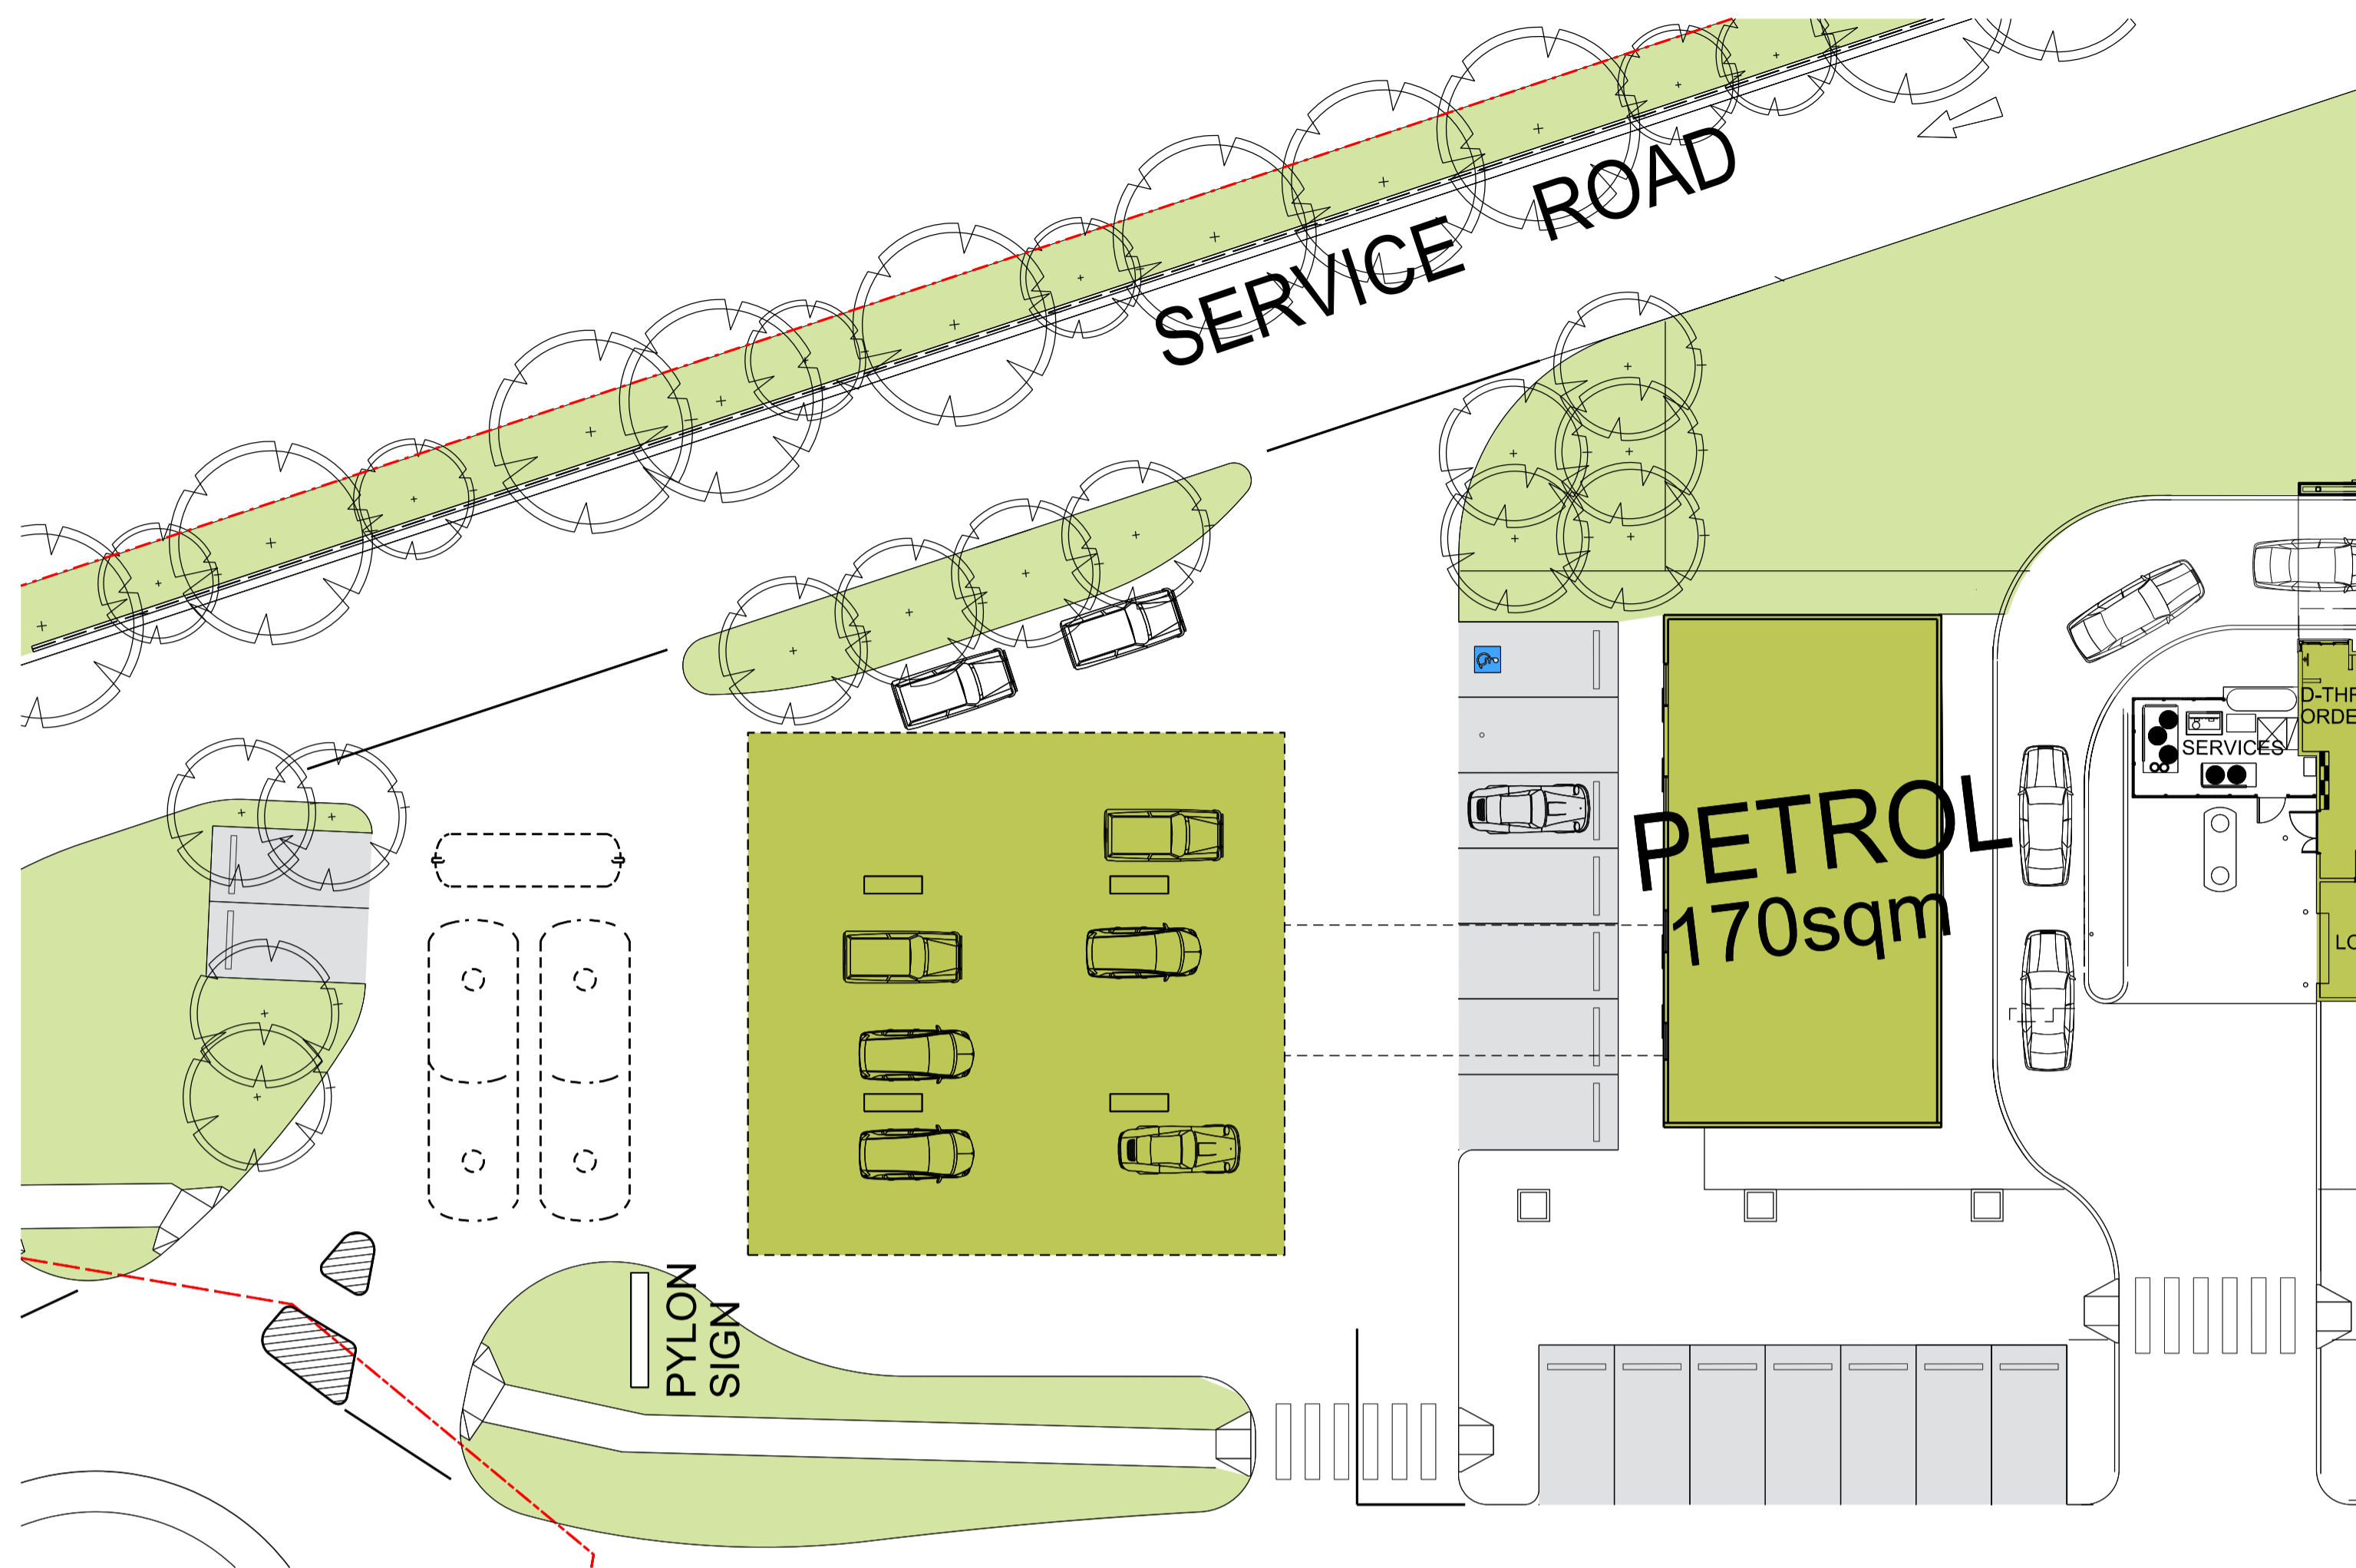


06 ROOF PLAN
1:200


01 FLOOR PLAN
1:200

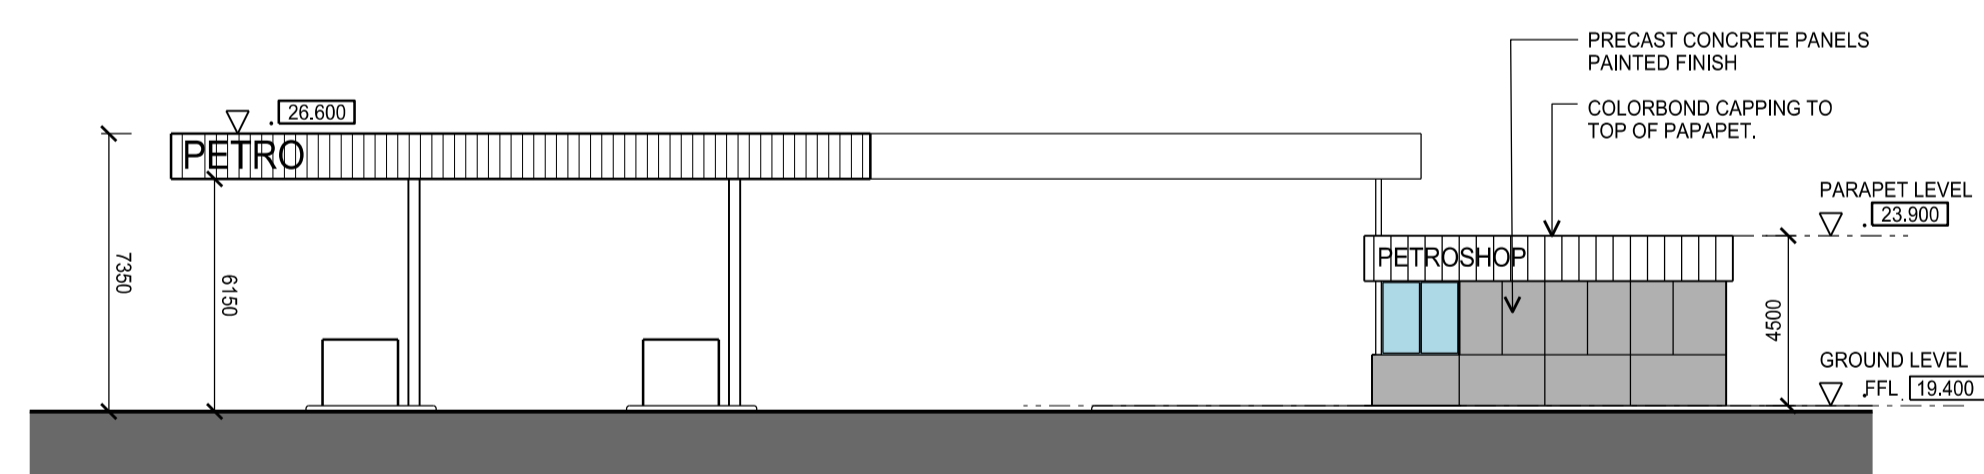


02 EAST ELEVATION
1:200

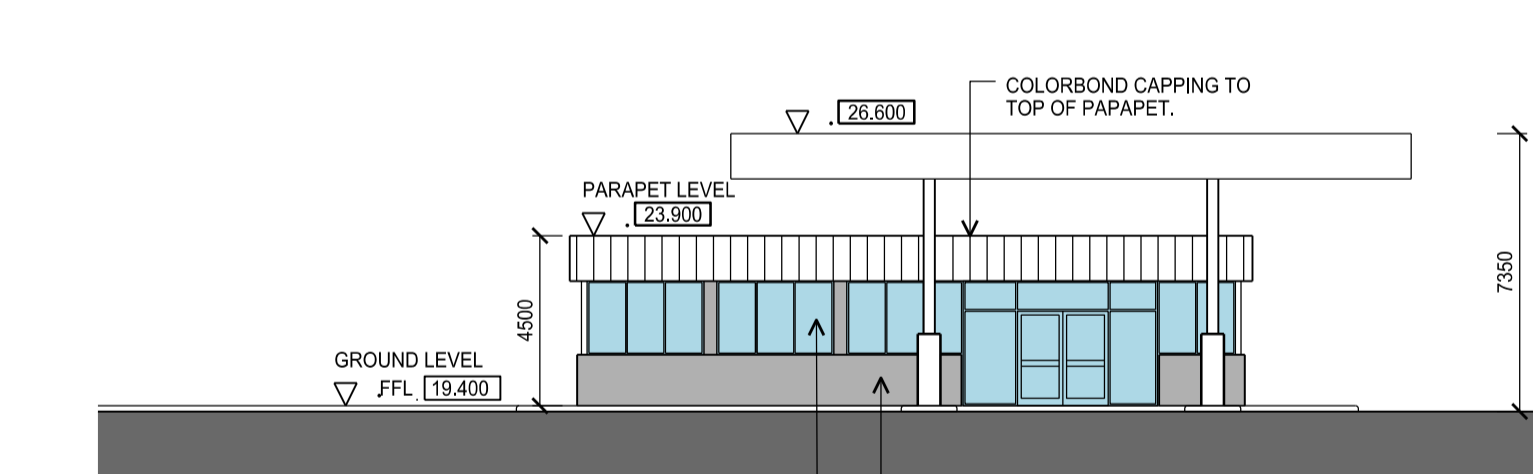


03 SOUTH ELEVATION
1:200

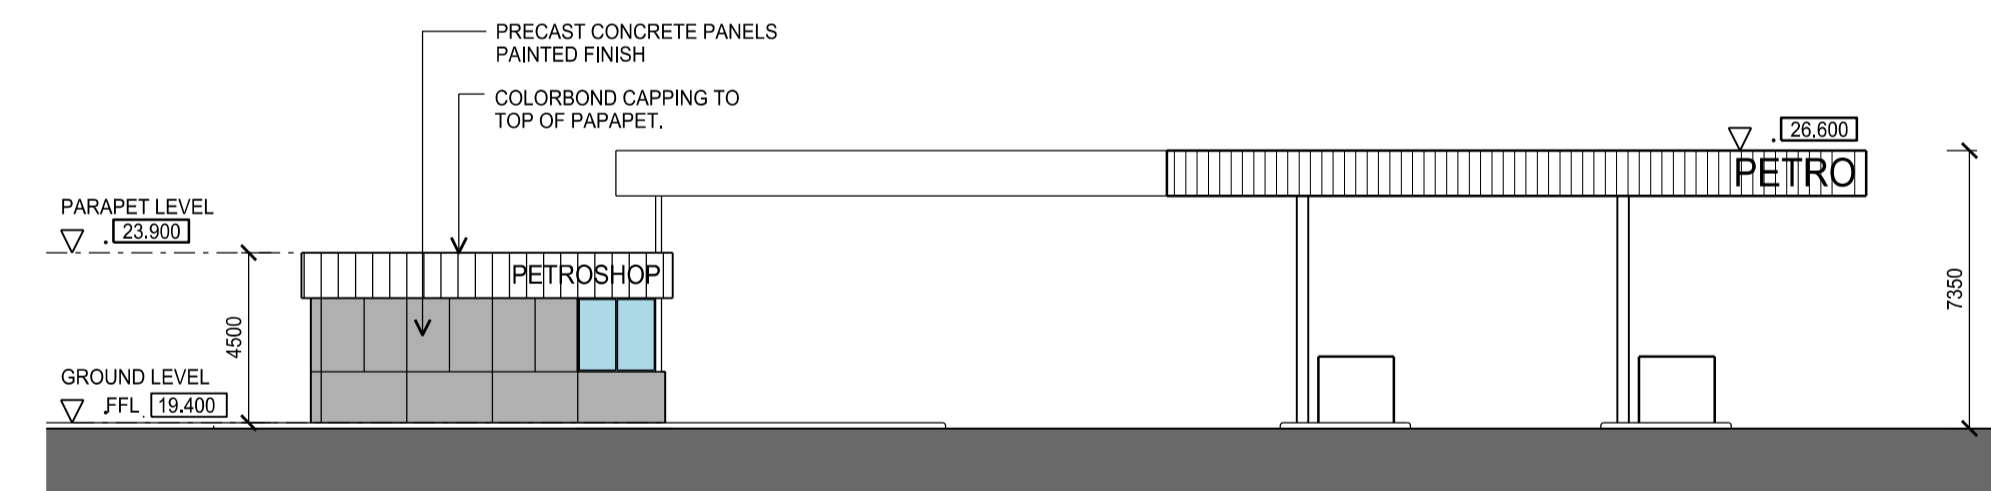

04 WEST ELEVATION
1:200

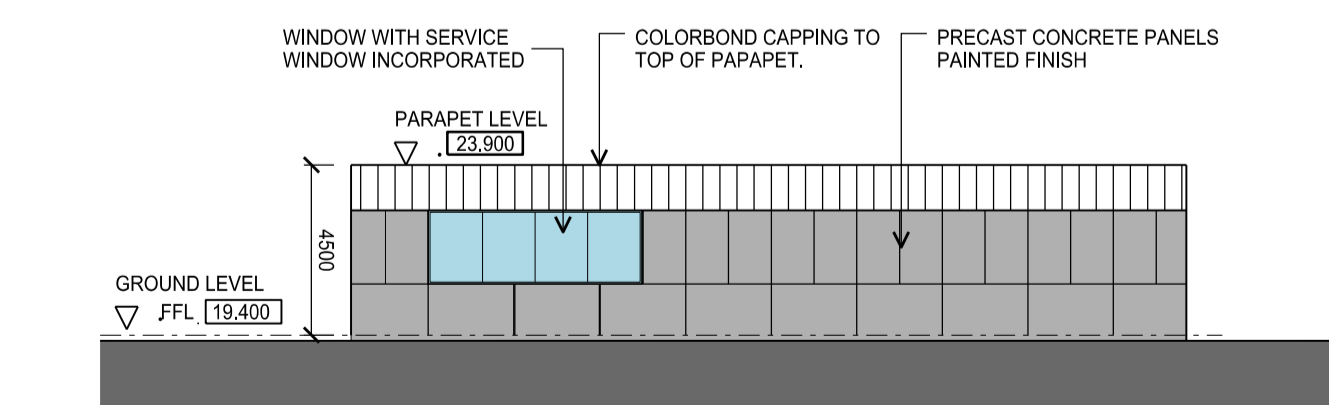

05 NORTH ELEVATION
1:200

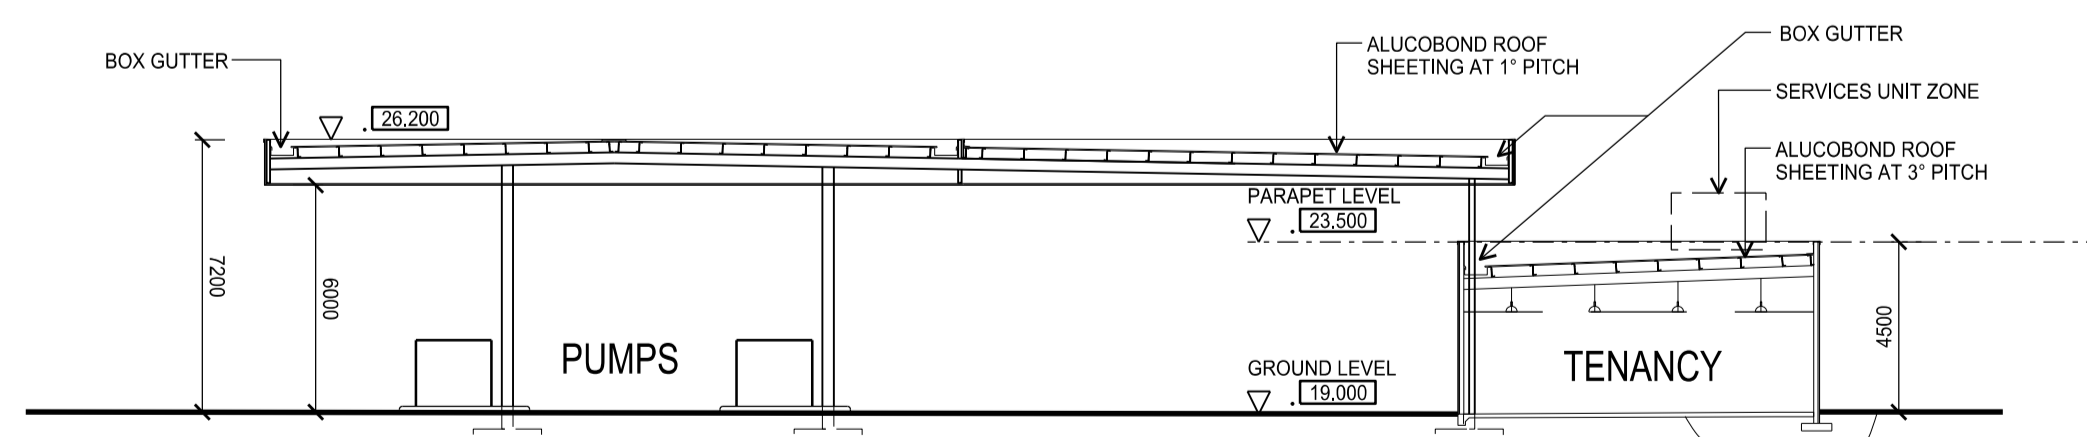

A SECTION
1:200

DEVELOPMENT APPLICATION (SERVICE STATION & FAST FOOD)

PROJECT

BENNETTS GREEN

PROJECT NUMBER

316137

DATE

22/05/17

SCALE @ A1

1:200

STATUS

TOWN PLANNING

FOR INFORMATION

BUCHAN

The Buchan Group Melbourne Pty Ltd
Architects, Planners & Interior Designers
Level 1, 598 Bourke Street, Melbourne
Victoria 3000, AUSTRALIA
Email: melbourne@buchangroup.com.au

A.C.N. 096 589 633
T: +613 9326 1077
F: +613 9326 0461

DRAWING TITLE
SERVICE STATION TENANCY
LOT 4


DRAWING NUMBER

ATP-279


File Name: BG-TBG-ZA-00-DR-ATP-279

REVISION


P05

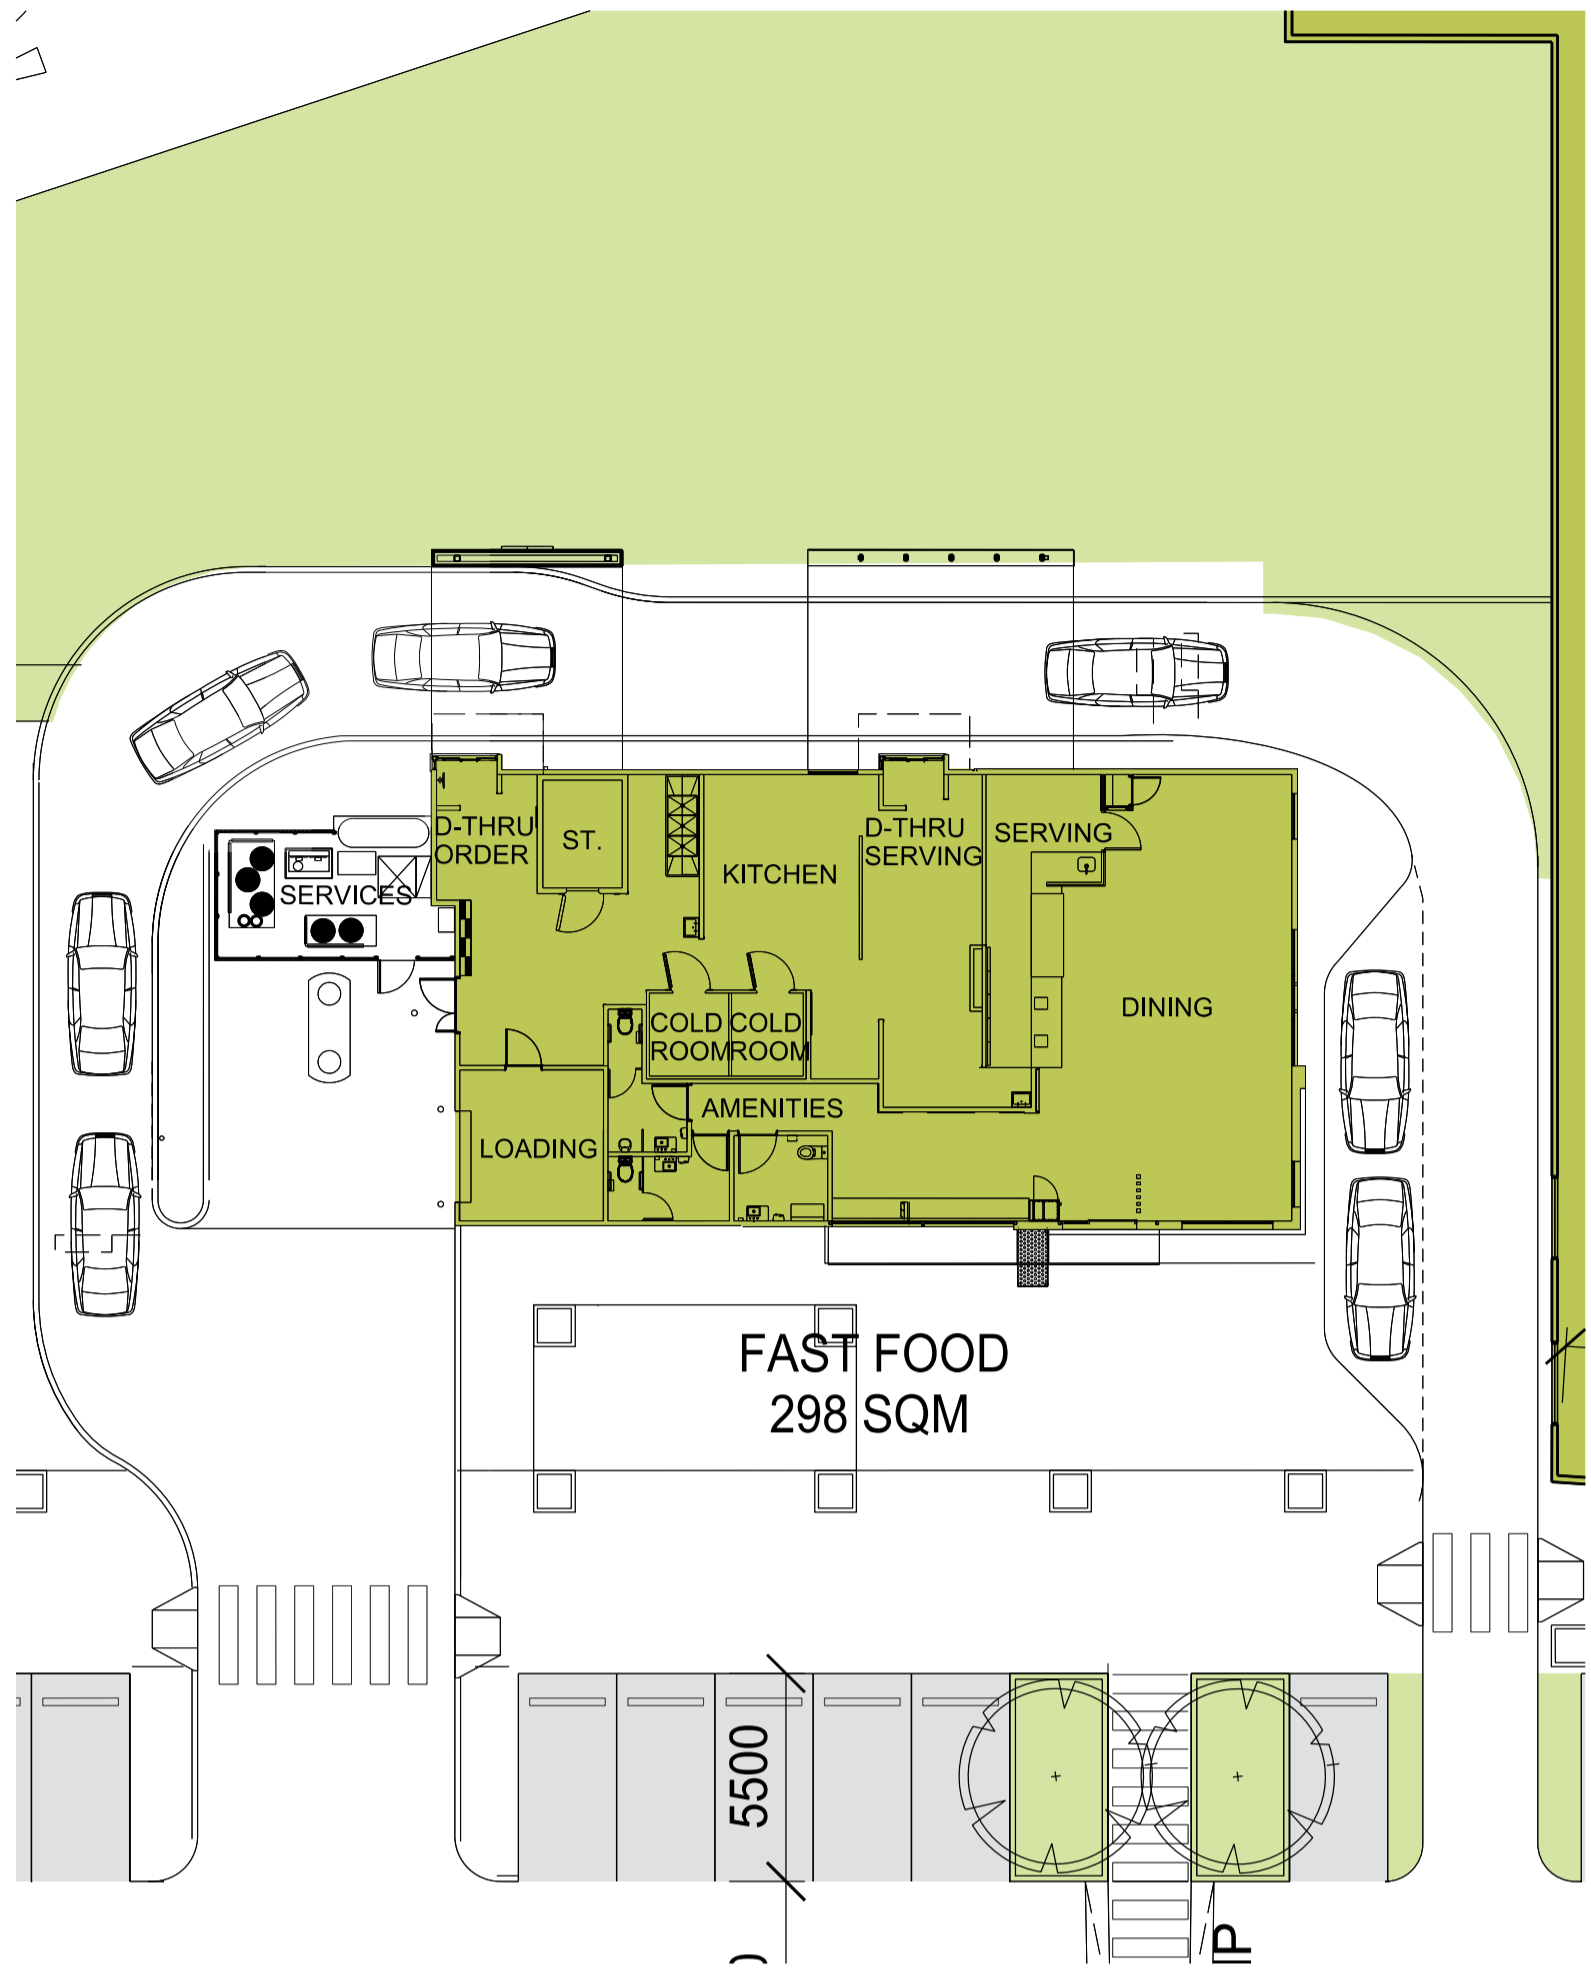


01 FLOOR PLAN
1:200

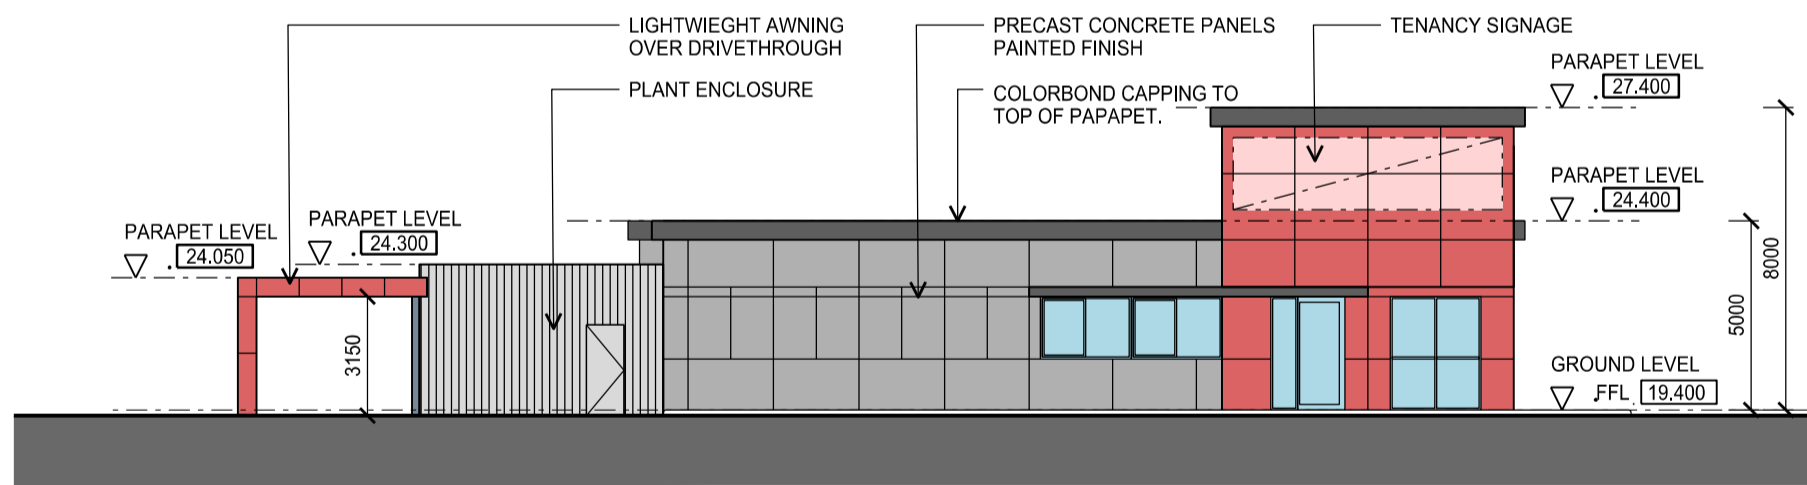


02 EAST ELEVATION
1:200

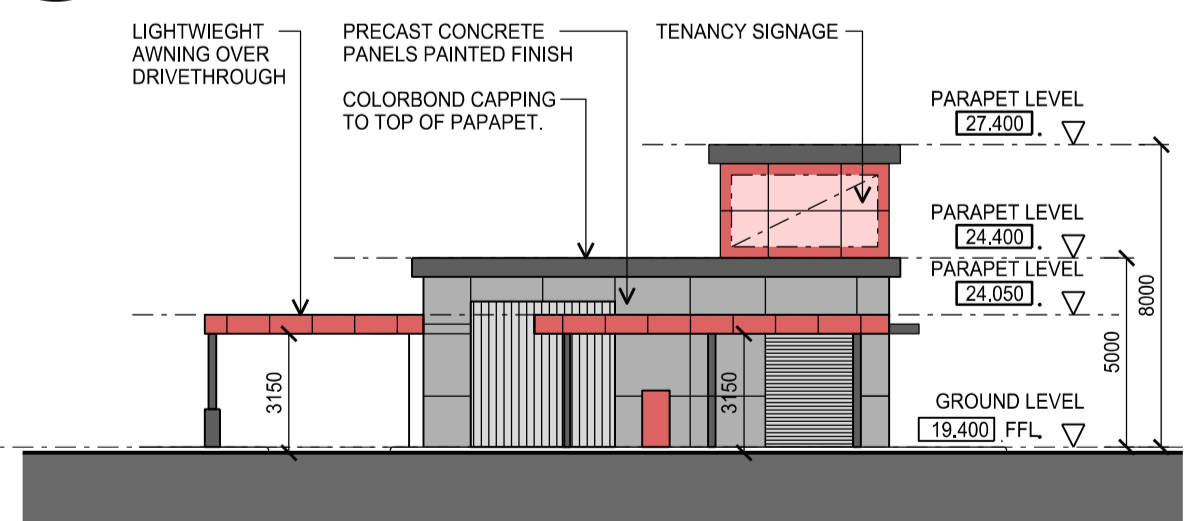


05 SOUTH ELEVATION
1:200

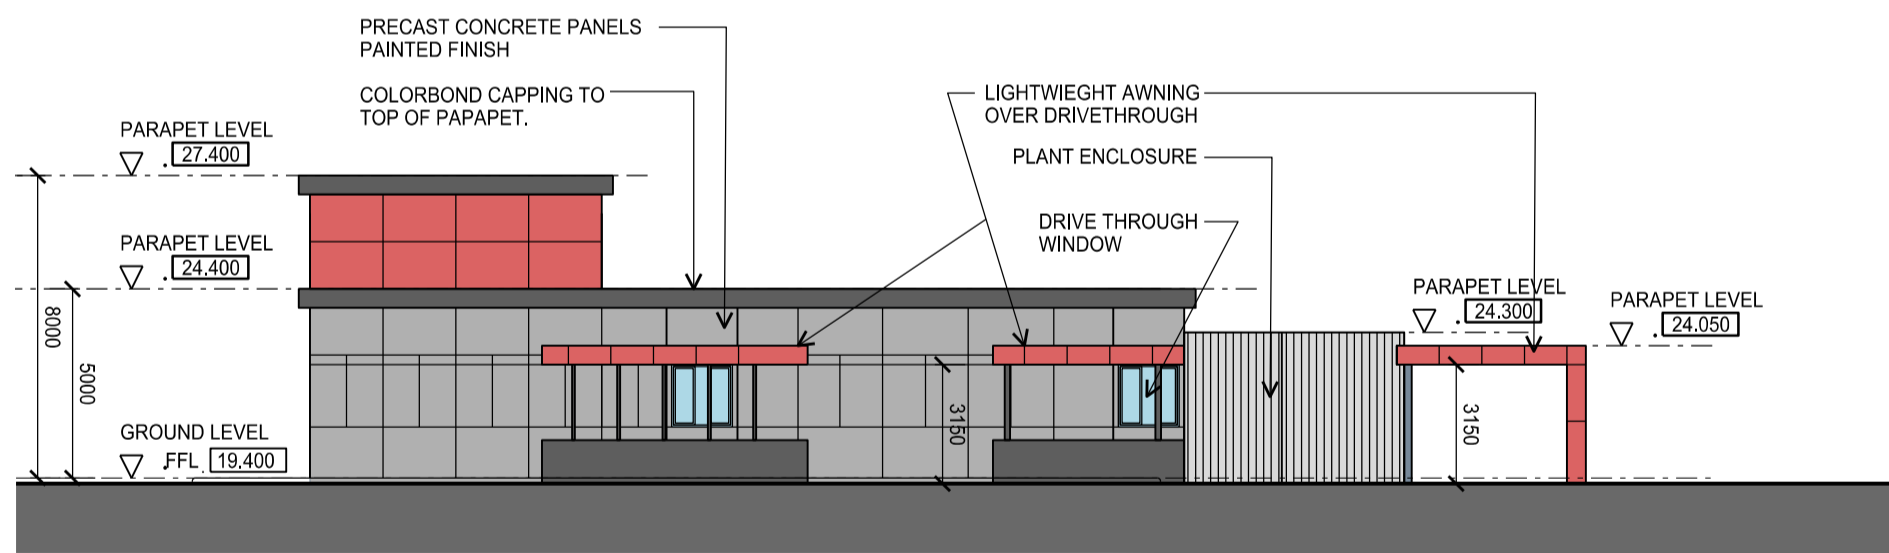


03 WEST ELEVATION
1:200

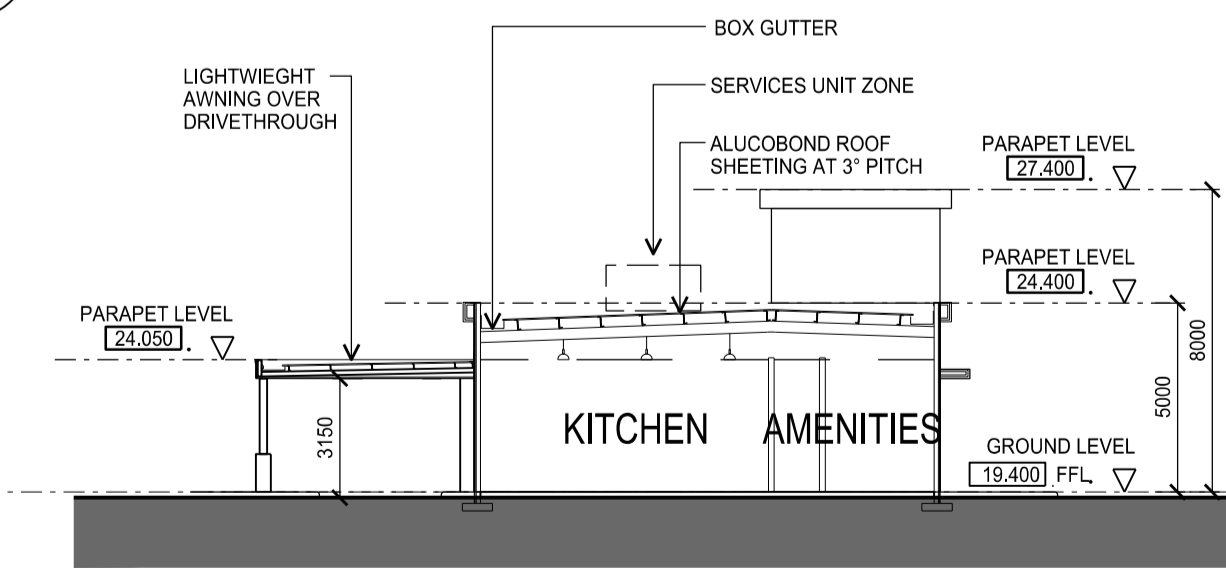

A SECTION
1:200

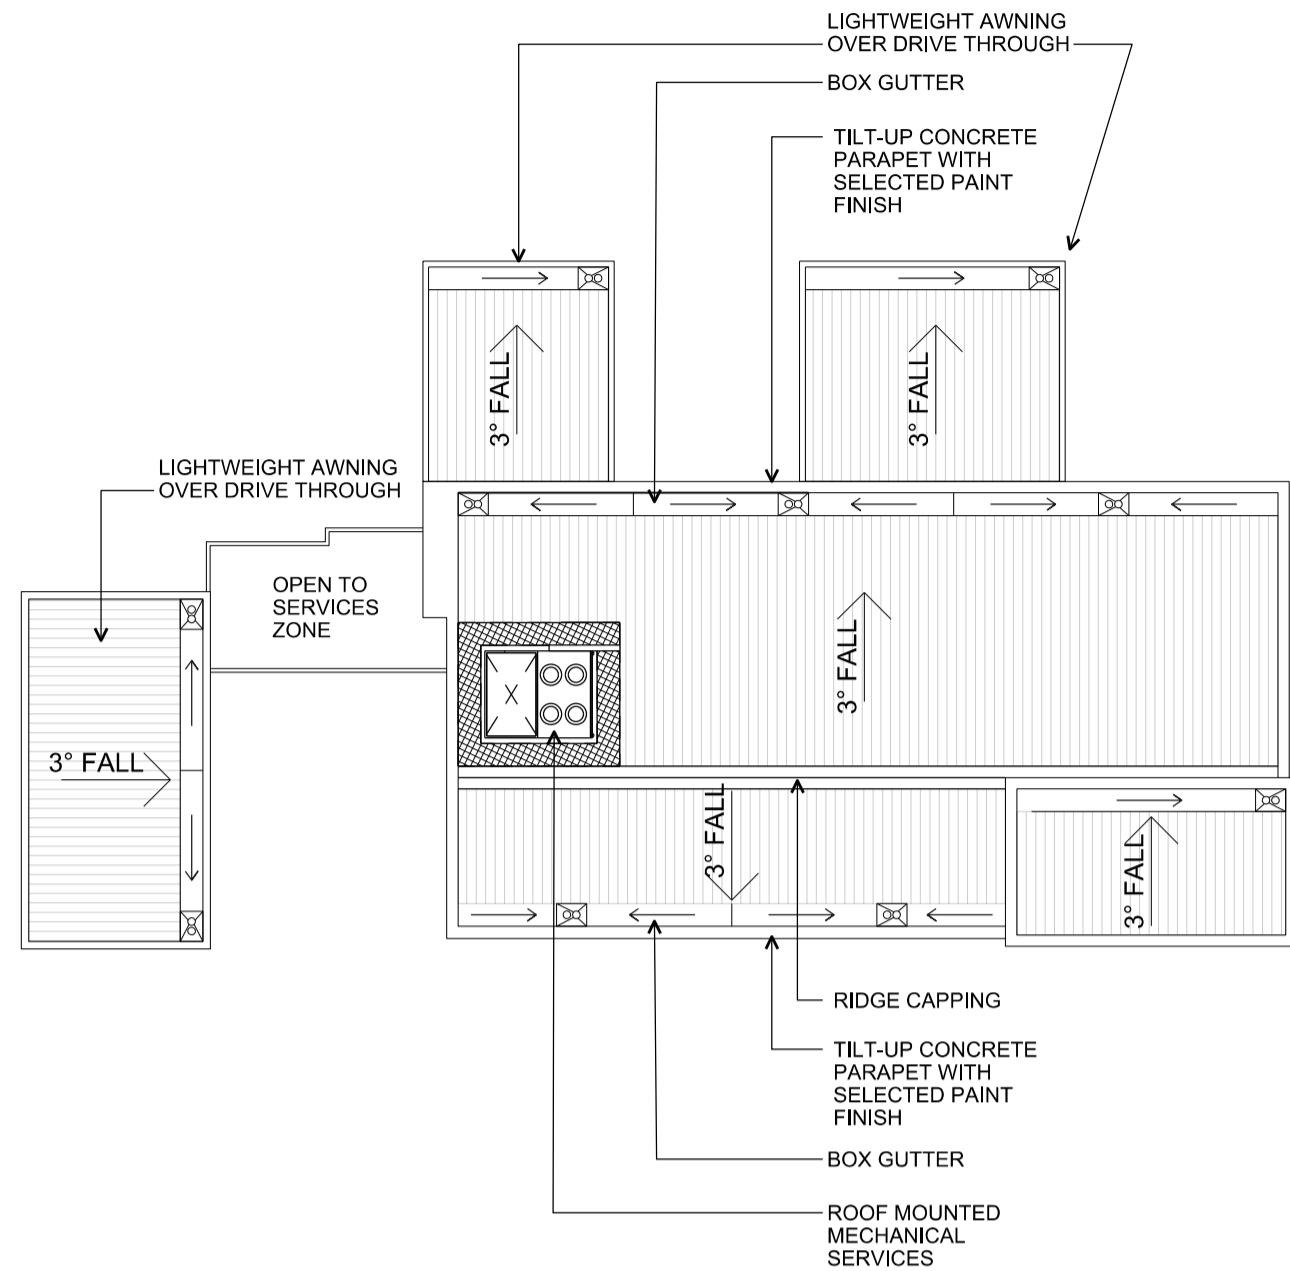

06 ROOF PLAN
1:200

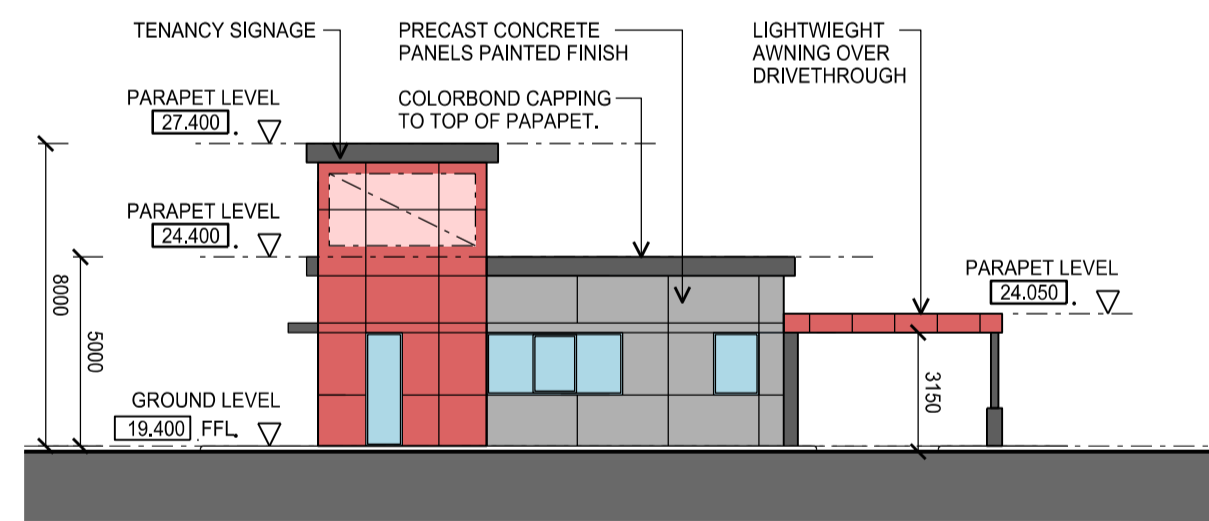

04 NORTH ELEVATION
1:200

DEVELOPMENT APPLICATION (FAST FOOD)

PROJECT
BENNETTS GREEN

PROJECT NUMBER
316137
STATUS
TOWN PLANNING
DATE
22/05/17
SCALE @ A1
1:200
FOR INFORMATION

BUCHAN

The Buchan Group Melbourne Pty Ltd
Architects, Planners & Interior Designers
Level 1, 508 Bourke Street, Melbourne
Victoria 3000, AUSTRALIA
Email: melbourne@buchangroup.com.au

A.C.N. 096 589 633
T: +61 3 925 1077
F: +61 3 925 0481

DRAWING TITLE
FAST FOOD TENANCY
LOT 4

DRAWING NUMBER
ATP-280
File Name: BG-TBG-ZA-00-DR-ATP-280

REVISION
P00