



1 PROPOSED - SITE PLAN
1 : 1000

DA-J	08/08/2018	REVISED FOR DA APPROVAL
DA-H	01/08/2018	REVISED FOR DA APPROVAL
DA-G	17/07/2018	REVISED FOR DA APPROVAL
DA-F	14/02/2018	FOR DA APPROVAL
DA-E	06/02/2018	FOR DA APPROVAL
DA-D	19/06/2017	FOR DA APPROVAL
DA-C	09/06/2017	FOR DA APPROVAL
DA-B	08/06/2017	FOR DA APPROVAL
DA-A	02/06/2017	FOR REVIEW

All dimensions to be checked on site, written dimensions only to be used. Refer to all detail drawings, structural, mechanical and services drawings before commencing work. Refer any discrepancies to the Architect. Do not scale from drawings. Copyright of the design shown herein is retained by BN Group Pty Ltd. Written authority is required for any reproduction. Completion of the Quality Record is evidence that the design and drawings have been verified as conforming with the requirements of the Project Quality Plan. Where the Quality Record is incomplete, all information on the drawing is intended for preliminary purpose only as it is unchecked.

Coordinated Reference Drawings

Discipline	Company
SURVEY	
STRUCTURE	
CIVIL	
MECHANICAL	
HYDRAULIC	
ELECTRICAL	
LANDSCAPE	
FIRE	

Client

FABCOT PTY LTD
1 WOOLWORTHS WAY BELLA VISTA NSW
2153

Project Manager

FABCOT PTY LTD
1 WOOLWORTHS WAY BELLA VISTA NSW
2153

Architect

nettletontribe
nettleton tribe partnership Pty Ltd ABN 58 161 683 122
117 Willoughby Road, Crows Nest, NSW 2065
t +61 2 9431 6431
e: svdney@nettletontribe.com.au w: nettletontribe.com.au

Project

CAMERON PARK VILLAGE
No 901, LOT 1222132 NORTHRIDGE
DRIVE & PORTLAND DRIVE, CAMERON
PARK NSW 2285

Sheet name

PROPOSED SITE PLAN

Scale @ A1: 1: 1000
Project No.: 10761
Drawn By: SKL Checked By: DP

A02 SERIES - PROPOSED SITE PLAN - GROUND LEVEL	
Drawing No.	Stage - Rev

A02.01	DA-3
--------	------



NORTH

0102030

1 : 500

LEGEND

= SUPERMARKET

= RETAIL

= MISCELLANEOUS

= MALL

= FUTURE DEVELOPMENT AREA

= SITE BOUNDARY

NOTE:

- REFER TO LANDSCAPE ARCHITECTS DRAWINGS FOR DETAILS ON LANDSCAPED AREAS

- REFER TO CIVIL ENGINEERS DRAWINGS FOR DETAILS ON LANDSCAPED AREAS

DA-K	14/02/2018	FOR DA APPROVAL
DA-J	06/02/2018	FOR DA APPROVAL
DA-I	12/01/2018	FOR DA APPROVAL
DA-G	11/01/2018	FOR DA APPROVAL
DA-F	11/01/2017	FOR DA APPROVAL
DA-E	12/10/2017	FOR DA APPROVAL
DA-D	19/06/2017	FOR DA APPROVAL
DA-C	09/06/2017	FOR DA APPROVAL
DA-B	08/06/2017	FOR DA APPROVAL
DA-A	02/06/2017	FOR REVIEW

ISSUE	DATE	DESCRIPTION
All dimensions to be checked on site, written dimensions only to be used. Refer to all detail drawings, structural, mechanical and services drawings before commencing work. Refer any discrepancies to the Architect. Do not scale from drawings. Copyright of the design shown herein is retained by BN Group Pty Ltd. Written authority is required for any reproduction. Completion of the Quality Record is evidence that the design and drawing have been verified as conforming with the requirements of the Project Quality Plan. Where the Quality Record is incomplete, all information on the drawing is intended for preliminary purpose only as it is unchecked.		

Coordinated Reference Drawings

Discipline	Company
SURVEY STRUCTURE CIVIL MECHANICAL HYDRAULIC ELECTRICAL LANDSCAPE FIRE	

Client

FABCOT PTY LTD
81 WOOLWORTHS WAY BELLA VISTA NSW 2153

Project Manager

FABCOT PTY LTD
81 WOOLWORTHS WAY BELLA VISTA NSW 2153

Architect

BN

Architecture
Urban Design
Masterplanning
Graphics
Interiors

BN Group Pty Ltd
82 Alexander Street
Crows Nest, NSW 2065
ABN +61 052 860 458

T +61 2 9437 0511
F +61 2 9437 0522
[www.bnsgrouponline.com](#)
[sydney@bnsgrouponline.com](#)

Project

CAMERON PARK VILLAGE
No 901, LOT 1222132 NORTHBRIDGE DRIVE & PORTLAND DRIVE, CAMERON PARK NSW 2285

Sheet name

PROPOSED FLOOR PLAN - GL

Scale @ A1:

As indicated

Project No.:

S1641

Drawn By:

CF


Checked By:

MF

A06 SERIES - SETOUT PLANS

Drawing No.	Stage - Rev
A06.01	DA-K

FILED: 13/02/2018 2:59:51 PM

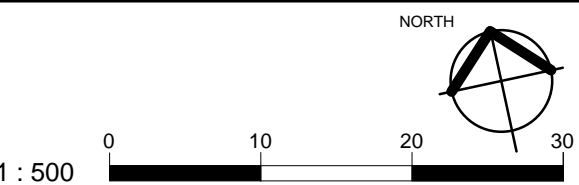

All dimensions to be checked on site, written dimensions only to be used. Refer to all detail drawings, structural, mechanical and services drawings before commencing work. Refer any discrepancies to the Architect. Do not scale from drawings. Copyright of the design shown herein is retained by BN Group Pty Ltd. Written authority is required for any reproduction. Completion of the Quality Record is evidence that the design and drawing have been verified as conforming with the requirements of the Project Quality Plan. Where the Quality Record is incomplete, all information on the drawing is intended for preliminary purpose only as it is unchecked.

Client

FABCOT PTY LTD
1 WOOLWORTHS WAY BELLA VISTA NSW
2153

Project Manager


FABCOT PTY LTD
1 WOOLWORTHS WAY BELLA VISTA NSW
2153

Project
CAMERON PARK VILLAGE
No 901, LOT 1222132 NORTHRIDGE DRIVE & PORTLAND DRIVE, CAMERON PARK NSW 2285


PROPOSED ROOF PLAN

A06 SERIES - SETOUT PLANS	
Drawing No.	Stage - Rev


A06.10	DA-F
--------	------

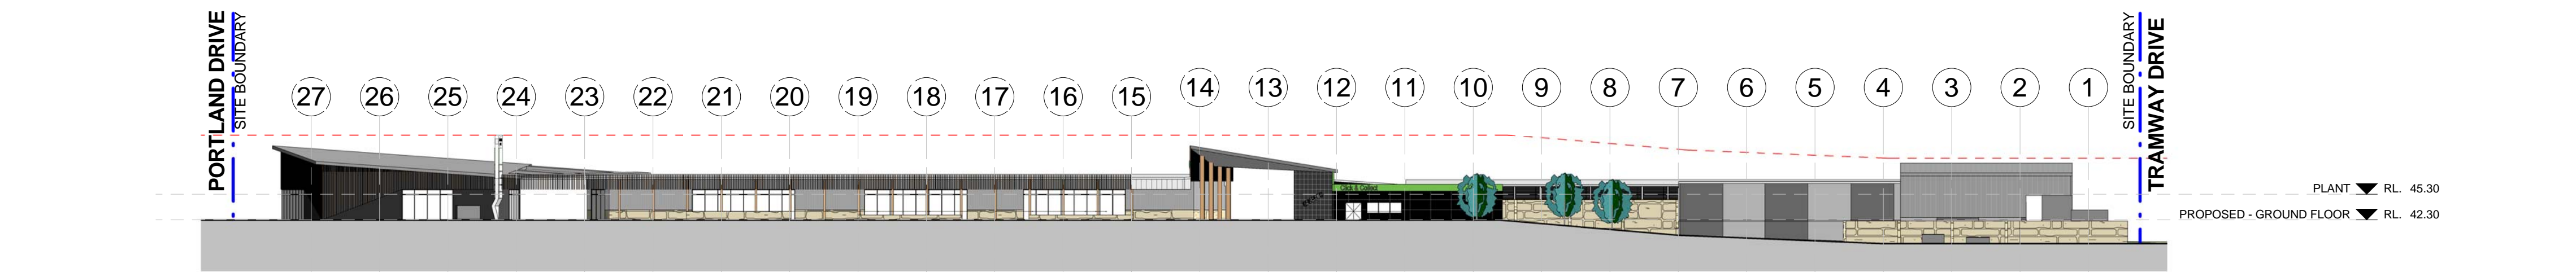


3 PROPOSED - NORTH ELEVATION B - NORTHRIDGE DRIVE
1 : 500

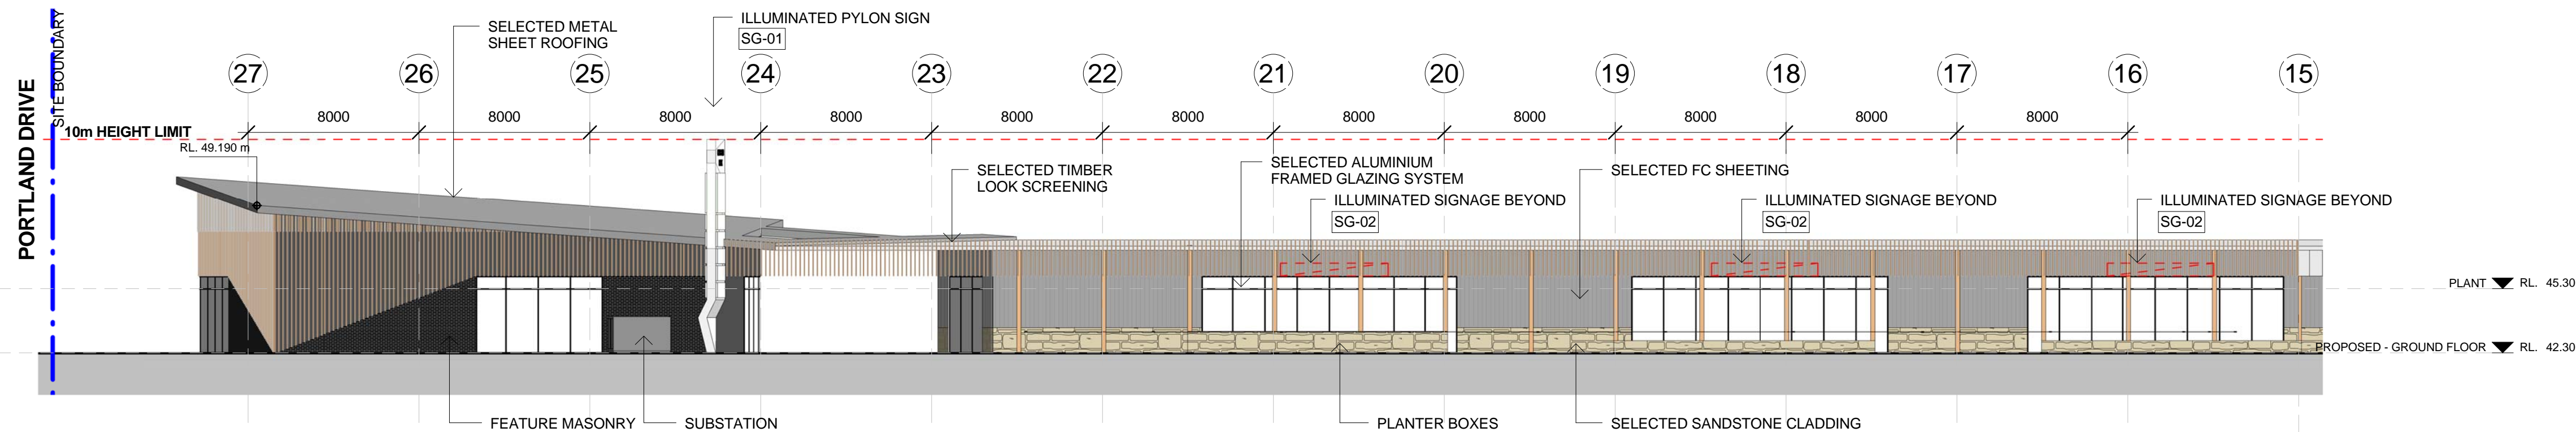

1 PROPOSED - NORTH ELEVATION A - NORTHRIDGE DRIVE
1 : 200

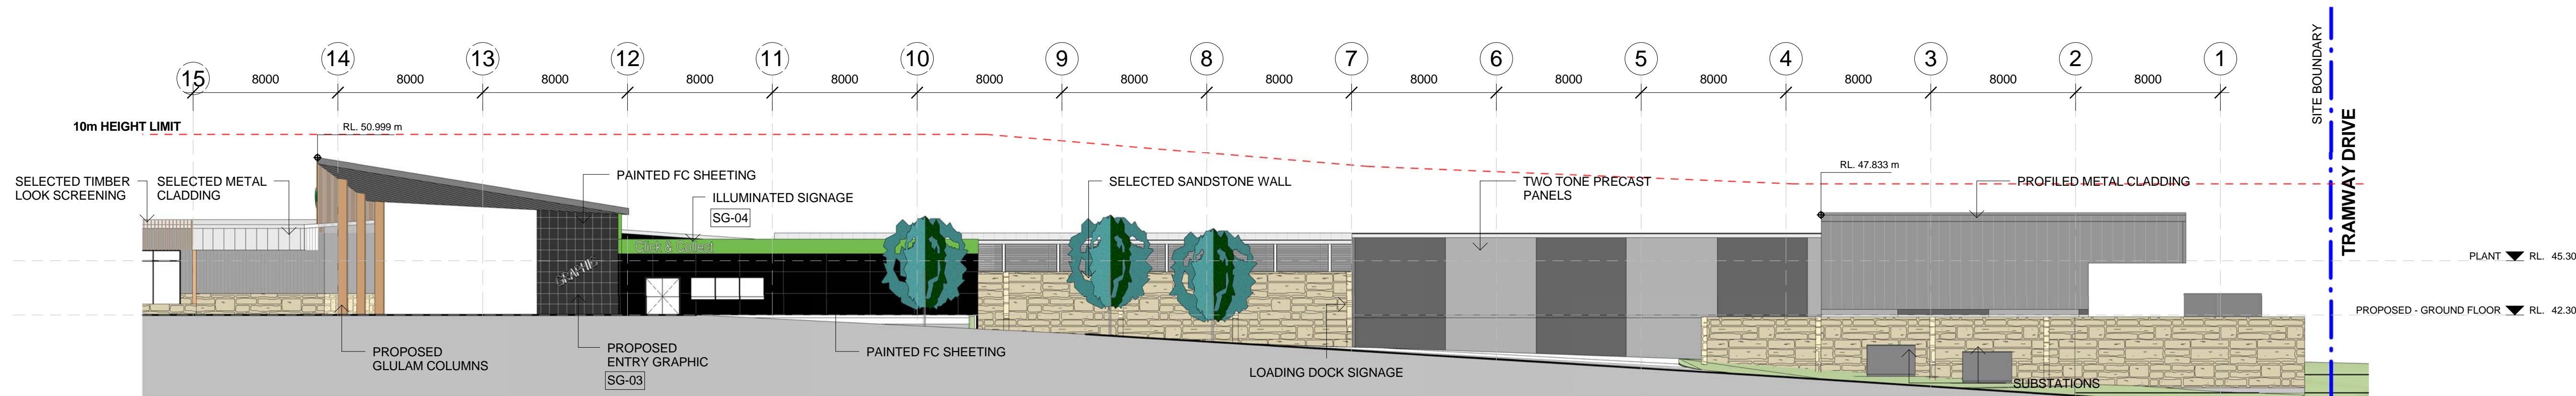

2 PROPOSED - NORTH ELEVATION B - NORTHRIDGE DRIVE
1 : 200

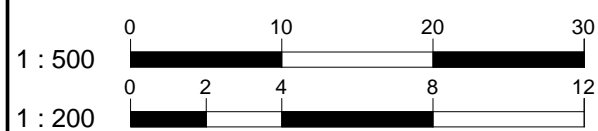

NOTE:
- REFER TO DRAWING A100.91 FOR SIGNAGE DETAILS

DA-E	14/02/2018	FOR DA APPROVAL
DA-D	06/02/2018	FOR DA APPROVAL
DA-C	19/06/2017	FOR DA APPROVAL
DA-B	08/06/2017	FOR DA APPROVAL
DA-A	02/06/2017	FOR REVIEW

ISSUE	DATE	DESCRIPTION
-------	------	-------------

All dimensions to be checked on site, written dimensions only to be used. Refer to all detail drawings, structural, mechanical and services drawings before commencing work. Refer any discrepancies to the Architect. Do not scale from drawings. Copyright of the design shown herein is retained by BN Group Pty Ltd. Written authority is required for any reproduction. Completion of the Quality Record is evidence that the design and drawing have been verified as conforming with the requirements of the Project Quality Plan. Where the Quality Record is incomplete, all information on the drawing is intended for preliminary purpose only as it is unchecked.

Coordinated Reference Drawings	
Discipline	Company
SURVEY	
STRUCTURE	
CIVIL	
MECHANICAL	
HYDRAULIC	
ELECTRICAL	
LANDSCAPE	
FIRE	

Client
FABCOT PTY LTD
1 WOOLWORTHS WAY BELLA VISTA NSW
2153

Project Manager
FABCOT PTY LTD
1 WOOLWORTHS WAY BELLA VISTA NSW
2153

Architect
BN Architecture
Urban Design
Masterplanning
Graphics
Interiors
BN Group Pty Ltd
82 Alexander Street
Crows Nest, NSW 2085
ABN 43 082 960 499
T +61 2 9437 0511
F +61 2 9437 0522
www.bngronline.com
sydney@bngronline.com

Project
CAMERON PARK VILLAGE
No 901, LOT 1222132 NORTHRIDGE
DRIVE & PORTLAND DRIVE, CAMERON
PARK NSW 2285

Sheet name
PROPOSED ELEVATIONS -
NORTH

Scale @ A1: As indicated
Project No.: S1641
Drawn By: CF Checked By: MF

A10 SERIES - EXTERNAL ELEVATIONS	
Drawing No.	Stage - Rev

A10.01 DA-E


DEVELOPMENT APPLICATION
NOT FOR CONSTRUCTION

C:\Users\j\Documents\S1641_DA_R1E_CTL.je.rvt


D08739011

PRINTED: 14/02/2018 4:50:25 PM


3 PROPOSED - SOUTH ELEVATION B
1:500

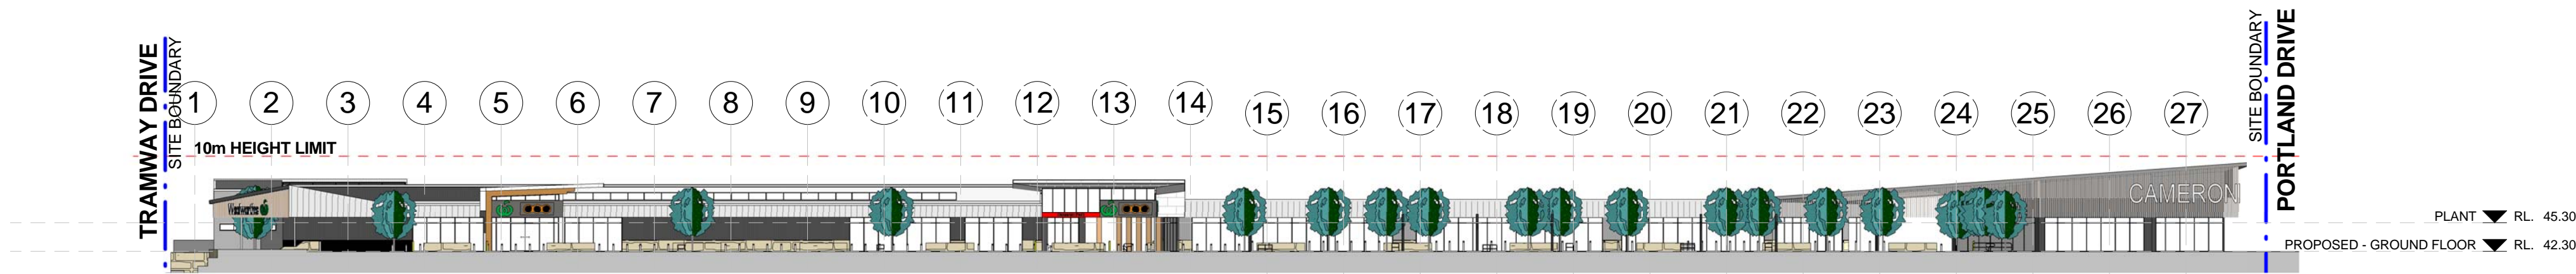

1 PROPOSED - SOUTH ELEVATION A
1:200

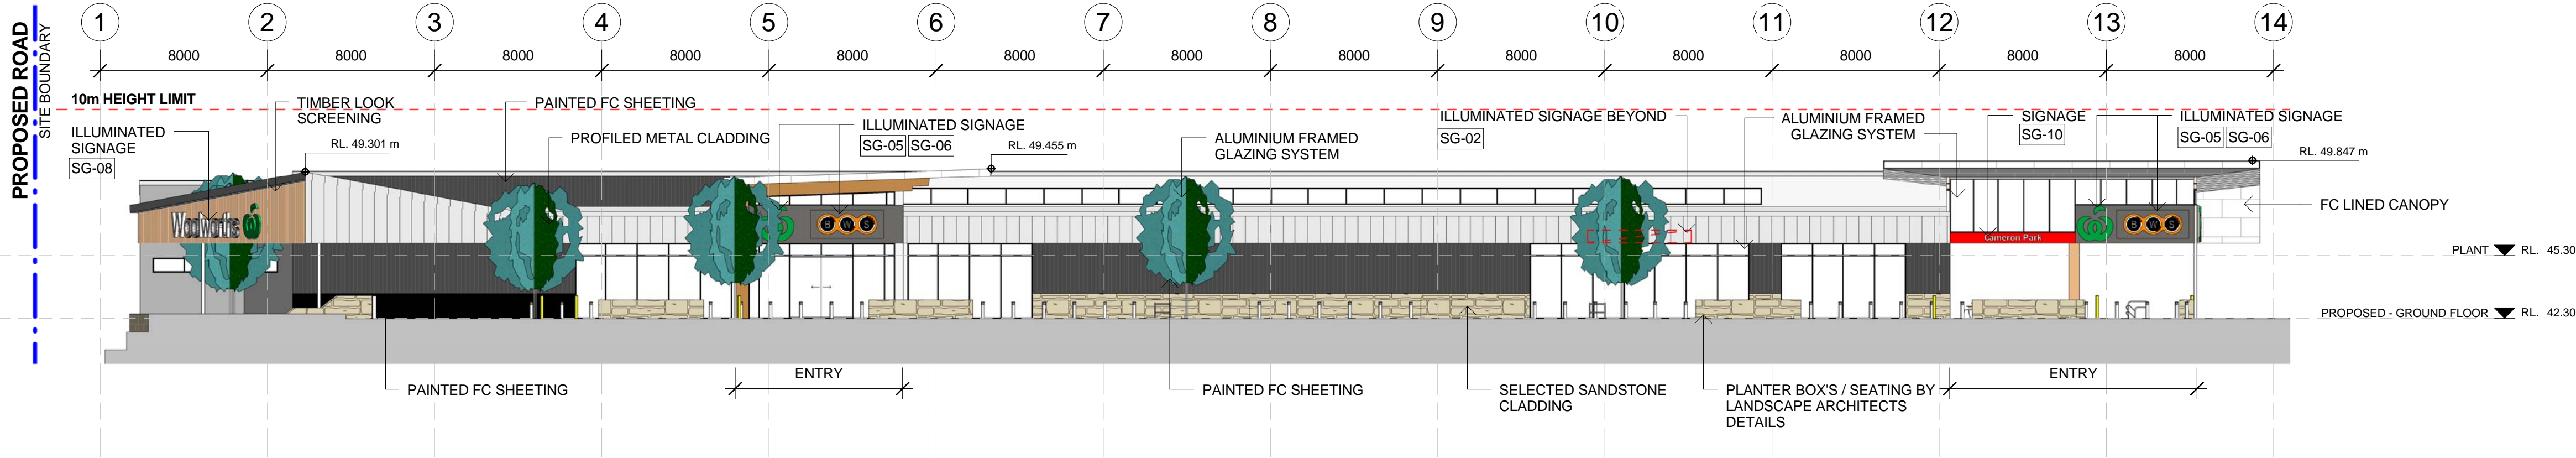

2 PROPOSED - SOUTH ELEVATION B
1:200

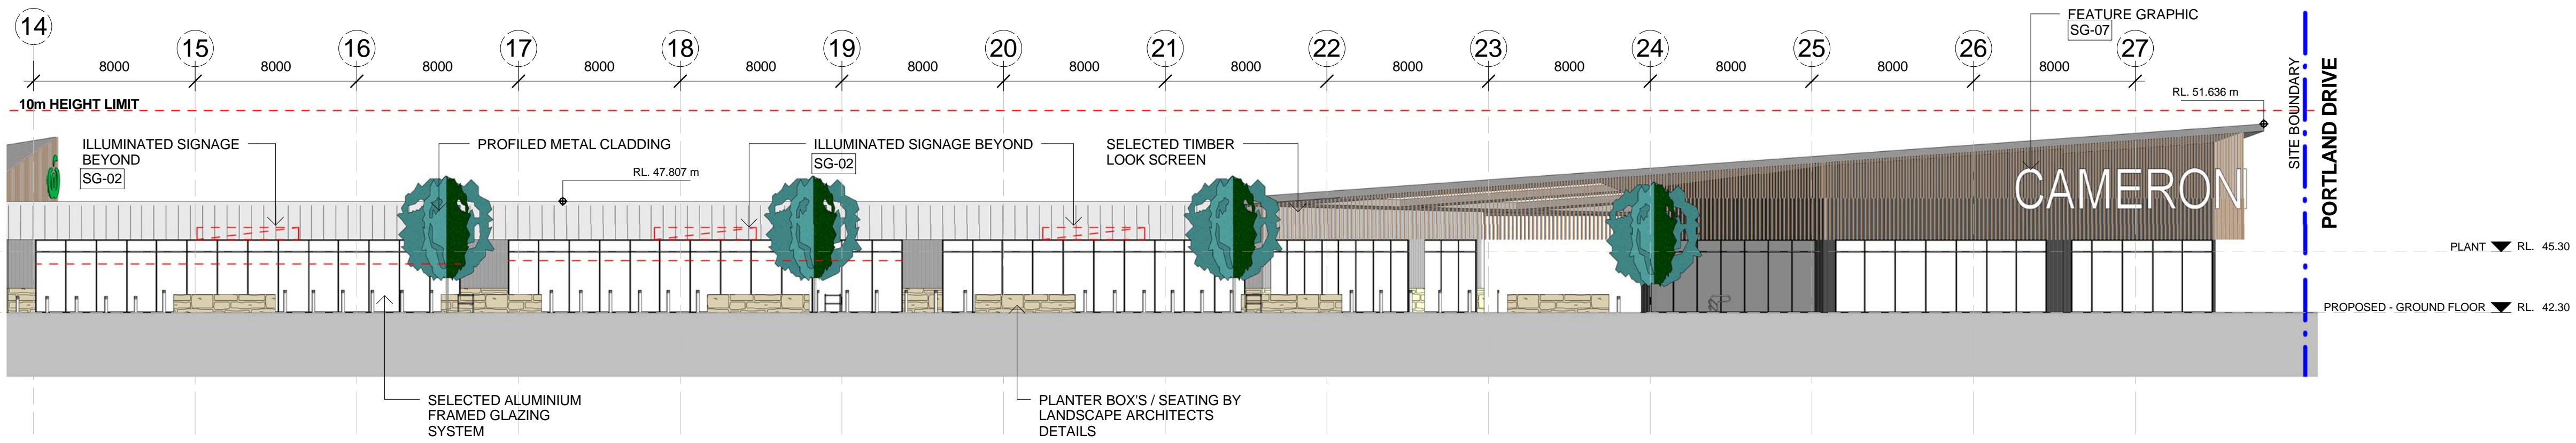

NOTE:
- REFER TO DRAWING A100.91 FOR SIGNAGE DETAILS

DA-E	14/02/2018	FOR DA APPROVAL
DA-D	06/02/2018	FOR DA APPROVAL
DA-C	19/06/2017	FOR DA APPROVAL
DA-B	08/06/2017	FOR DA APPROVAL
DA-A	02/06/2017	FOR REVIEW

ISSUE	DATE	DESCRIPTION
-------	------	-------------

All dimensions to be checked on site, written dimensions only to be used. Refer to all detail drawings, structural, mechanical and services drawings before commencing work. Refer any discrepancies to the Architect. Do not scale from drawings. Copyright of the design shown herein is retained by BN Group Pty Ltd. Written authority is required for any reproduction. Completion of the Quality Record is evidence that the design and drawing have been verified as conforming with the requirements of the Project Quality Plan. Where the Quality Record is incomplete, all information on the drawing is intended for preliminary purpose only as it is unchecked.

Coordinated Reference Drawings	
Discipline	Company
SURVEY	
STRUCTURE	
CIVIL	
MECHANICAL	
HYDRAULIC	
ELECTRICAL	
LANDSCAPE	
FIRE	

Client
FABCOT PTY LTD
1 WOOLWORTHS WAY BELLA VISTA NSW
2153

Project Manager
FABCOT PTY LTD
1 WOOLWORTHS WAY BELLA VISTA NSW
2153

Architect
BN Architecture
Urban Design
Masterplanning
Graphics
Interiors
BN Group Pty Ltd
82 Alexander Street
Crows Nest, NSW 2065
ABN 43 082 960 499
T +61 2 9437 0511
F +61 2 9437 0522
www.bngronline.com
sydney@bngronline.com

Project
CAMERON PARK VILLAGE
No 901, LOT 1222132 NORTHBRIDGE
DRIVE & PORTLAND DRIVE, CAMERON
PARK NSW 2285


Sheet name
PROPOSED ELEVATIONS -
SOUTH

Scale @ A1: As indicated
Project No.: S1641
Drawn By: CF Checked By: MF


A10 SERIES - EXTERNAL ELEVATIONS	
Drawing No.	Stage - Rev

A10.02 DA-E


DEVELOPMENT APPLICATION
NOT FOR CONSTRUCTION

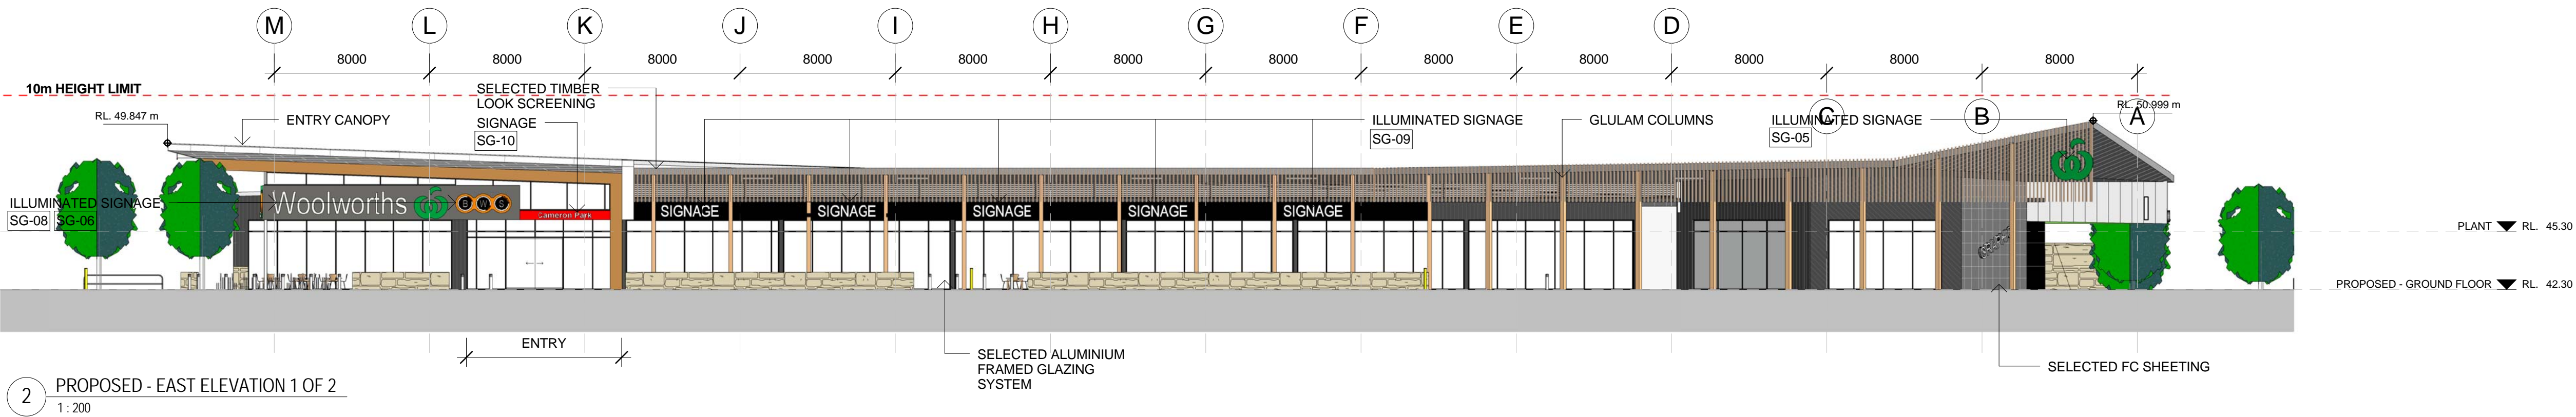

2 PROPOSED - EAST ELEVATION 1 OF 2
1:200

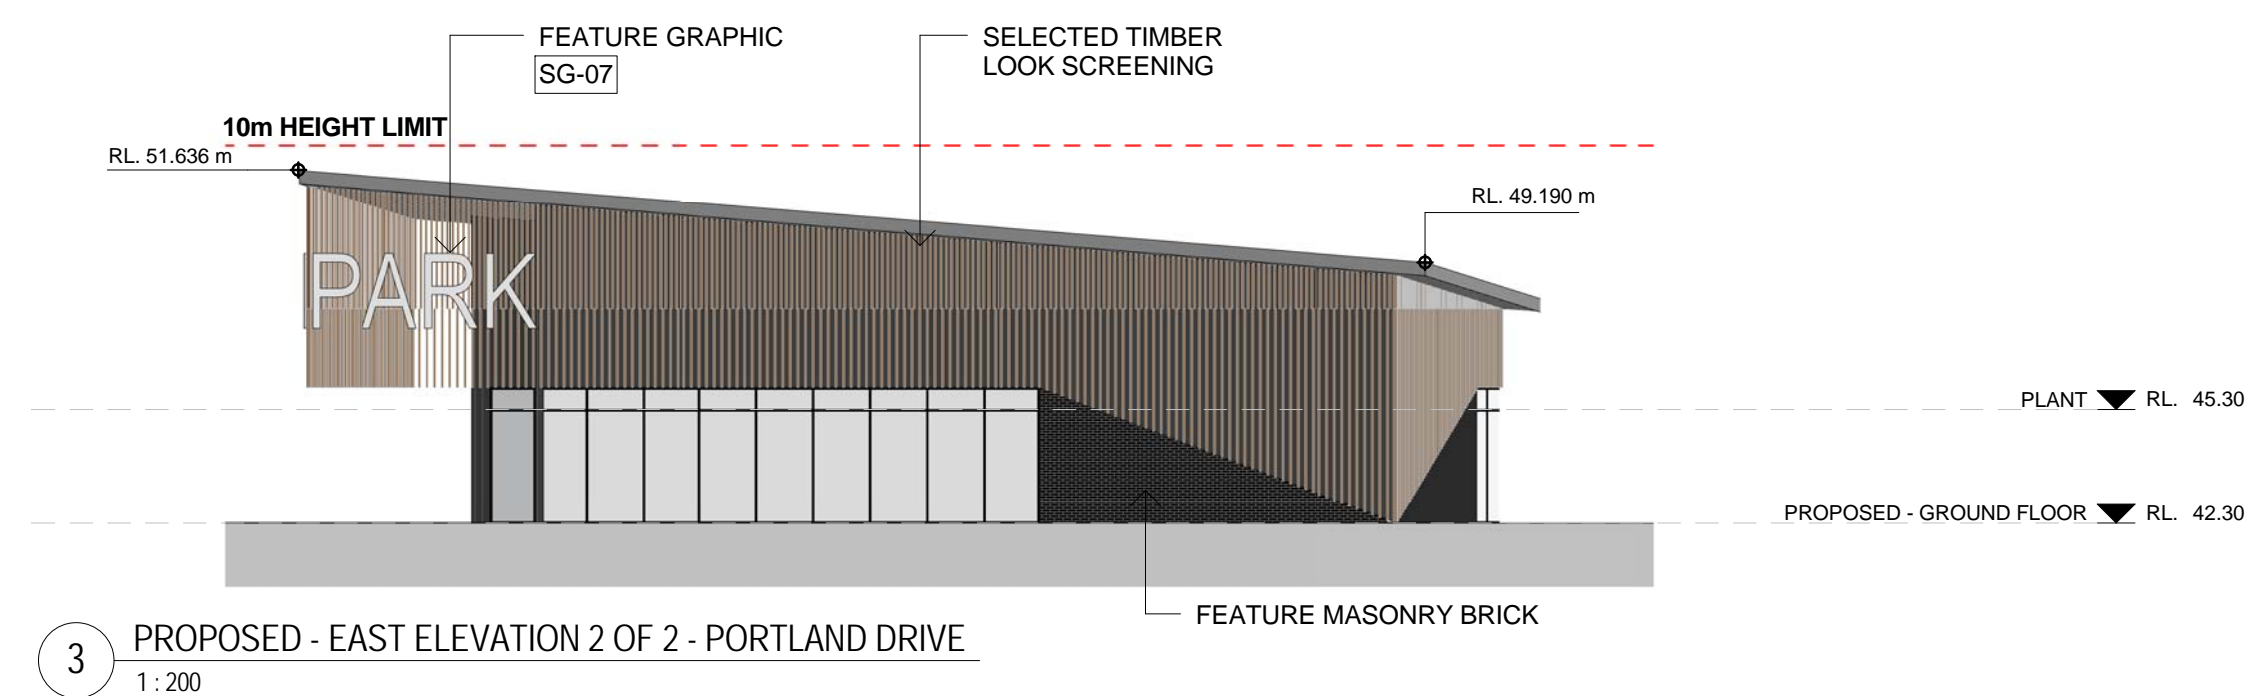

3 PROPOSED - EAST ELEVATION 2 OF 2 - PORTLAND DRIVE
1:200

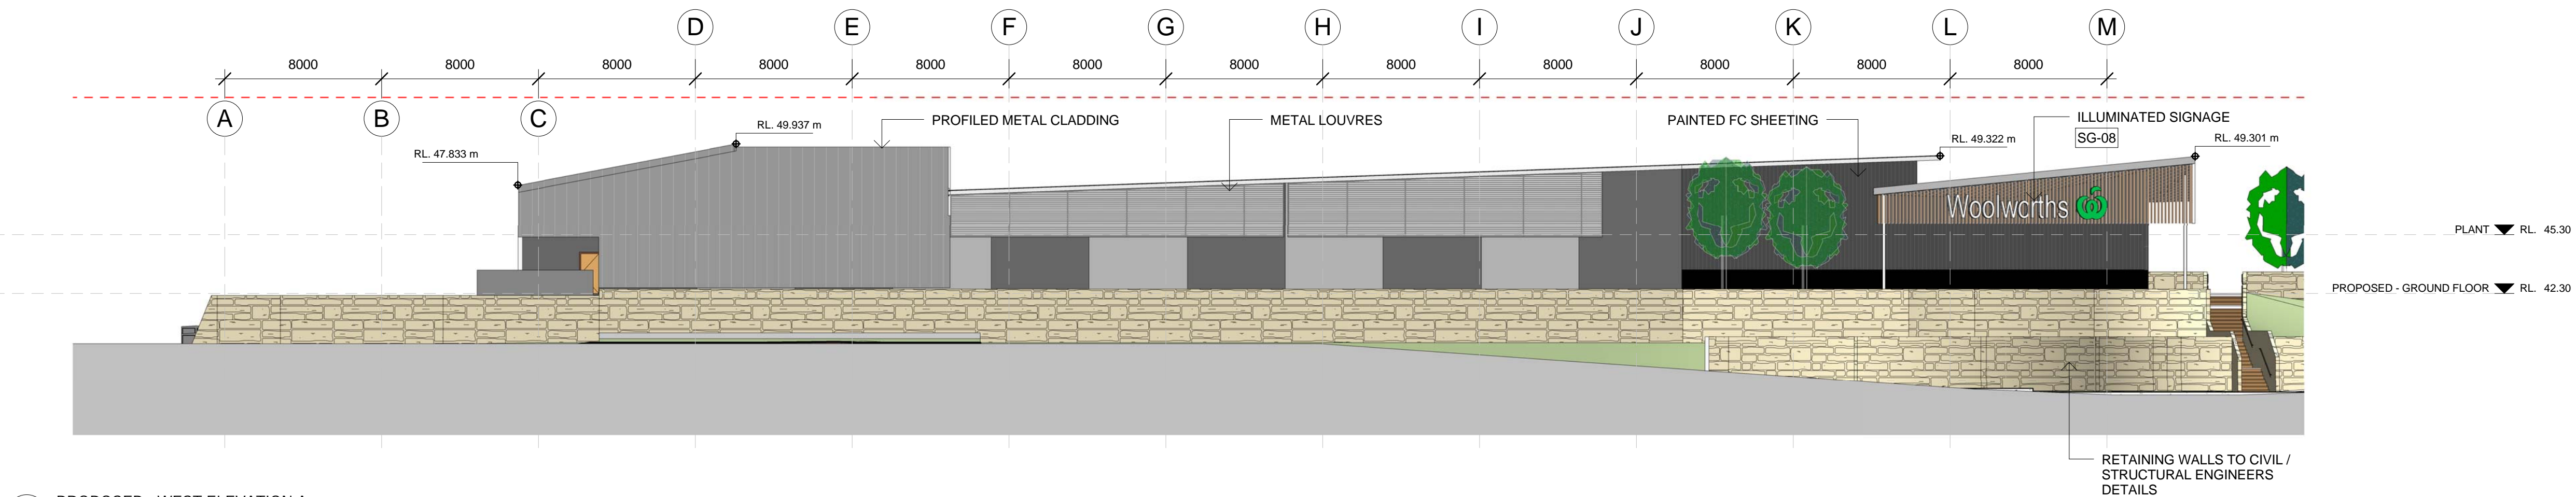

1 PROPOSED - WEST ELEVATION A
1:200

1:200 0 2 4 8 12

NOTE:
- REFER TO DRAWING A100.91 FOR SIGNAGE DETAILS

DA-E	14/02/2018	FOR DA APPROVAL
DA-D	06/02/2018	FOR DA APPROVAL
DA-C	19/06/2017	FOR DA APPROVAL
DA-B	08/06/2017	FOR DA APPROVAL
DA-A	02/06/2017	FOR REVIEW

ISSUE	DATE	DESCRIPTION
-------	------	-------------

All dimensions to be checked on site, written dimensions only to be used. Refer to all detail drawings, structural, mechanical and services drawings before commencing work. Refer any discrepancies to the Architect. Do not scale from drawings. Copyright of the design shown herein is retained by BN Group Pty Ltd. Written authority is required for any reproduction. Completion of the Quality Record is evidence that the design and drawing have been verified as conforming with the requirements of the Project Quality Plan. Where the Quality Record is incomplete, all information on the drawing is intended for preliminary purpose only as it is unchecked.

Coordinated Reference Drawings	
Discipline	Company
SURVEY	
STRUCTURE	
CIVIL	
MECHANICAL	
HYDRAULIC	
ELECTRICAL	
LANDSCAPE	
FIRE	

Client
FABCOT PTY LTD
1 WOOLWORTHS WAY BELLA VISTA NSW 2153

Project Manager
FABCOT PTY LTD
1 WOOLWORTHS WAY BELLA VISTA NSW 2153

Architect
BN Architecture
Urban Design
Masterplanning
Graphics
Interiors
BN Group Pty Ltd
82 Alexander Street
Crows Nest, NSW 2085
ABN 43 082 960 499
T +61 2 9437 0511
F +61 2 9437 0522
www.bngronline.com
sydney@bngronline.com

Project
CAMERON PARK VILLAGE
No 901, LOT 1222132 NORTHBRIDGE
DRIVE & PORTLAND DRIVE, CAMERON
PARK NSW 2285

Sheet name
PROPOSED ELEVATIONS -
EAST & WEST

Scale @ A1: 1:200
Project No.: S1641
Drawn By: CF Checked By: MF

A10 SERIES - EXTERNAL ELEVATIONS	
Drawing No.	Stage - Rev


A10.03 DA-E

DEVELOPMENT APPLICATION
NOT FOR CONSTRUCTION


C:\Users\j\Documents\S1641_DA_R1E_CTL.je.rvt

D08739011


PRINTED: 14/02/2018 4:51:29 PM

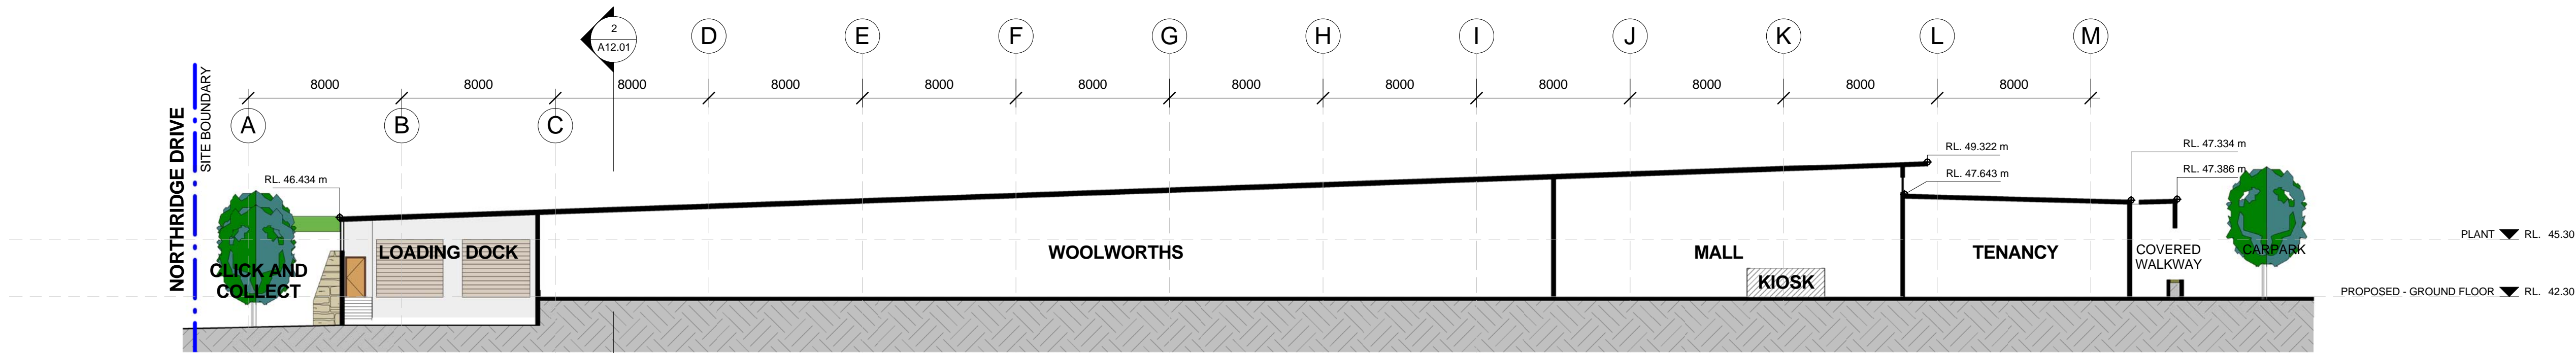


1 PROPOSED - SECTION A-A
1 : 200

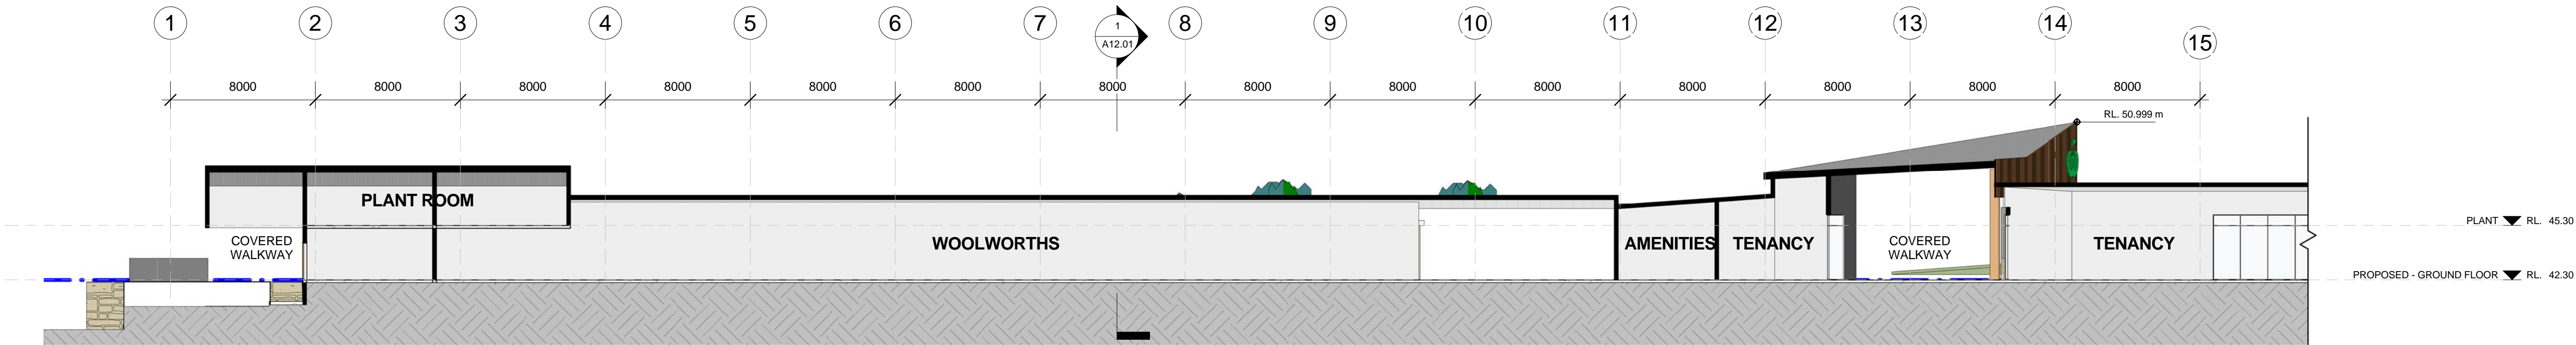

2 PROPOSED - SECTION B-B - 10F 2
1 : 200

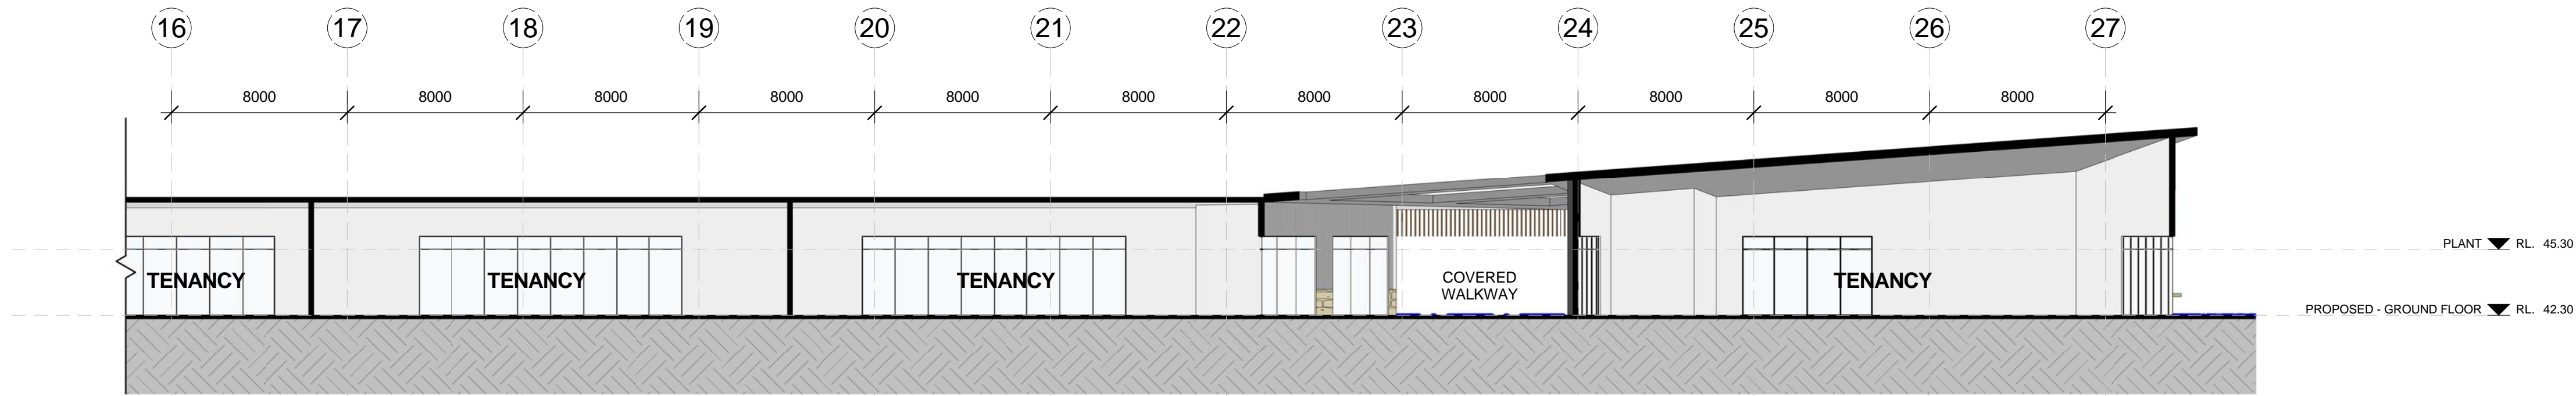

3 PROPOSED - SECTION B-B - 20F 2
1 : 200

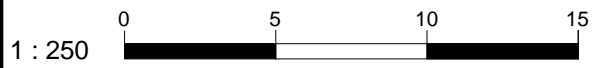

DA-E	14/02/2018	FOR DA APPROVAL
DA-D	06/02/2018	FOR DA APPROVAL
DA-C	19/06/2017	FOR DA APPROVAL
DA-B	08/06/2017	FOR DA APPROVAL
DA-A	02/06/2017	FOR REVIEW

ISSUE	DATE	DESCRIPTION
-------	------	-------------

All dimensions to be checked on site, written dimensions only to be used. Refer to all detail drawings, structural, mechanical and services drawings before commencing work. Refer any discrepancies to the Architect. Do not scale from drawings. Copyright of the design shown herein is retained by BN Group Pty Ltd. Written authority is required for any reproduction. Completion of the Quality Record is evidence that the design and drawing have been verified as conforming with the requirements of the Project Quality Plan. Where the Quality Record is incomplete, all information on the drawing is intended for preliminary purpose only as it is unchecked.

Coordinated Reference Drawings	
Discipline	Company
SURVEY	BN Group Pty Ltd
STRUCTURE	
CIVIL	
MECHANICAL	
HYDRAULIC	
ELECTRICAL	
LANDSCAPE	
FIRE	

Client
FABCOT PTY LTD
1 WOOLWORTHS WAY BELLA VISTA NSW 2153

Project Manager
FABCOT PTY LTD
1 WOOLWORTHS WAY BELLA VISTA NSW 2153

Architect
BN Architecture
Urban Design
Masterplanning
Graphics
Interiors
BN Group Pty Ltd
82 Alexander Street
Crows Nest, NSW 2085
ABN 43 082 960 499
T +61 2 9437 0511
F +61 2 9437 0522
www.bngronline.com
sydney@bngronline.com

Project
CAMERON PARK VILLAGE
No 901, LOT 1222132 NORTHBRIDGE
DRIVE & PORTLAND DRIVE, CAMERON
PARK NSW 2285

Sheet name
PROPOSED SITE SECTIONS

Scale @ A1: 1 : 200
Project No.: S1641
Drawn By: CF Checked By: MF

A12 SERIES - SECTIONS	
Drawing No.	Stage - Rev





A12.01 DA-E

DEVELOPMENT APPLICATION
NOT FOR CONSTRUCTION

C:\Users\j\Documents\S1641_DA_R1E_CTL_je.rvt

D08739011

PRINTED: 14/02/2018 4:52:48 PM

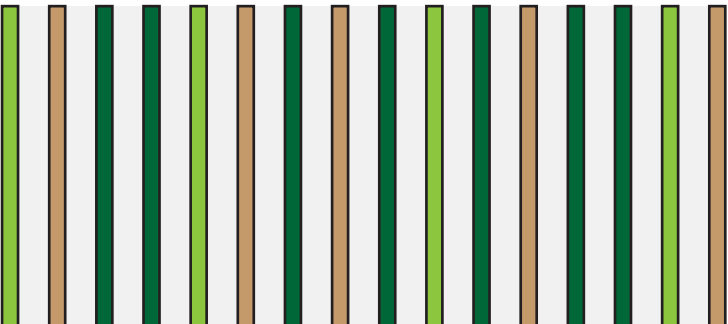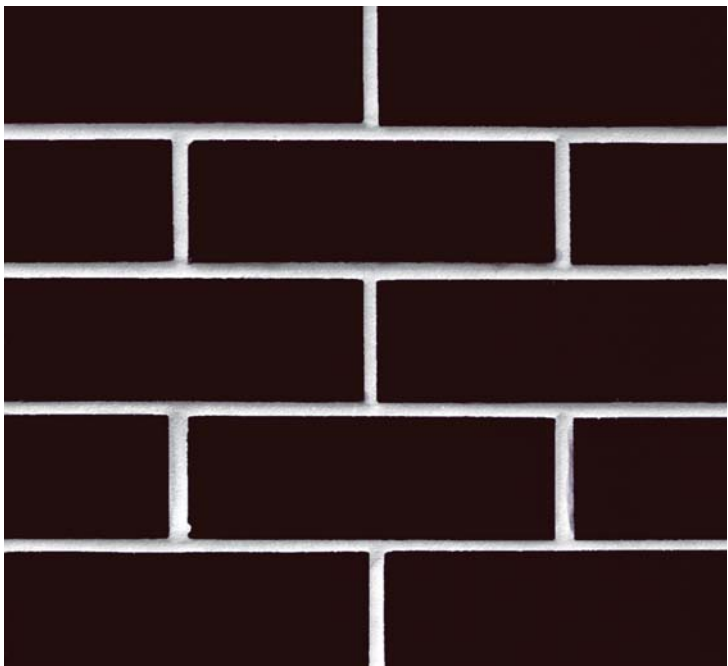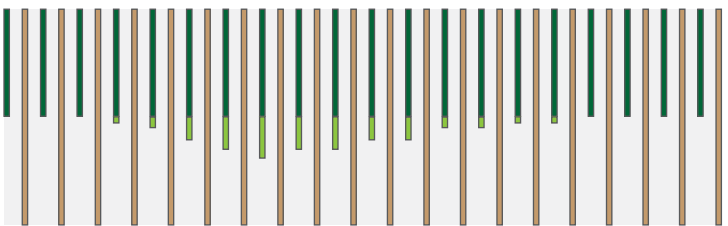 

MATERIALS:
GROOVED WALL PANELING TWO TONES, STONE WORK AND STONE CLADDING, TWO TONES OF PROFILED ROOF SHEETING, TIMBER LOOK AND COLOURED BATTENS, DARK GLAZED BRICK, GULAM TIMBER BEAM AND COLUMNS, SIGNAGE, GREY TONES OF PAINT FINISHES, BRIGTH PAINT FINISH.

FOR APPROVAL
NOT FOR CONSTRUCTION

A100.90

DA-B

DA-B	08/06/2017	FOR DA APPROVAL
DA-A	02/06/2017	FOR REVIEW
ISSUE	DATE	DESCRIPTION

All dimensions to be checked on site, written dimensions only to be used. Refer to all detail drawings, structural, mechanical and services drawings before commencing work. Refer any discrepancies to the Architect. Do not scale from drawings. Copyright of the design shown herein is retained by BN Group Pty Ltd. Written authority is required for any reproduction. Completion of the Quality Record is evidence that the design and drawing have been verified as conforming with the requirements of the Project Quality Plan. Where the Quality Record is incomplete, all information on the drawing is intended for preliminary purpose only as it is unchecked.

Coordinated Reference Drawings	
Discipline	Company
SURVEY STRUCTURE CIVIL MECHANICAL HYDRAULIC ELECTRICAL LANDSCAPE FIRE	

Client
FABCOT PTY LTD
1 WOOLWORTHS WAY BELLA VISTA NSW
2153

Project Manager
FABCOT PTY LTD
1 WOOLWORTHS WAY BELLA VISTA NSW
2153


Architect
BN Architecture
Urban Design
Masterplanning
Graphics
Interiors
BN Group Pty Ltd
82 Alexander Street
Crows Nest, NSW 2065
ABN 43 082 960 499
T +61 2 9437 0511
F +61 2 9437 0522
www.bngronline.com
sydney@bngronline.com

Project
CAMERON PARK VILLAGE
No 901, LOT 1222132 NORTHRIDGE
DRIVE & PORTLAND DRIVE, CAMERON
PARK NSW 2285



Sheet name
MATERIALS SAMPLE
BOARD

Scale @ A1:
Project No.: S1641
Drawn By: CF
Checked By: MF


A100 SERIES - INFORMATION & ANALYSIS	
Drawing No.	Stage - Rev

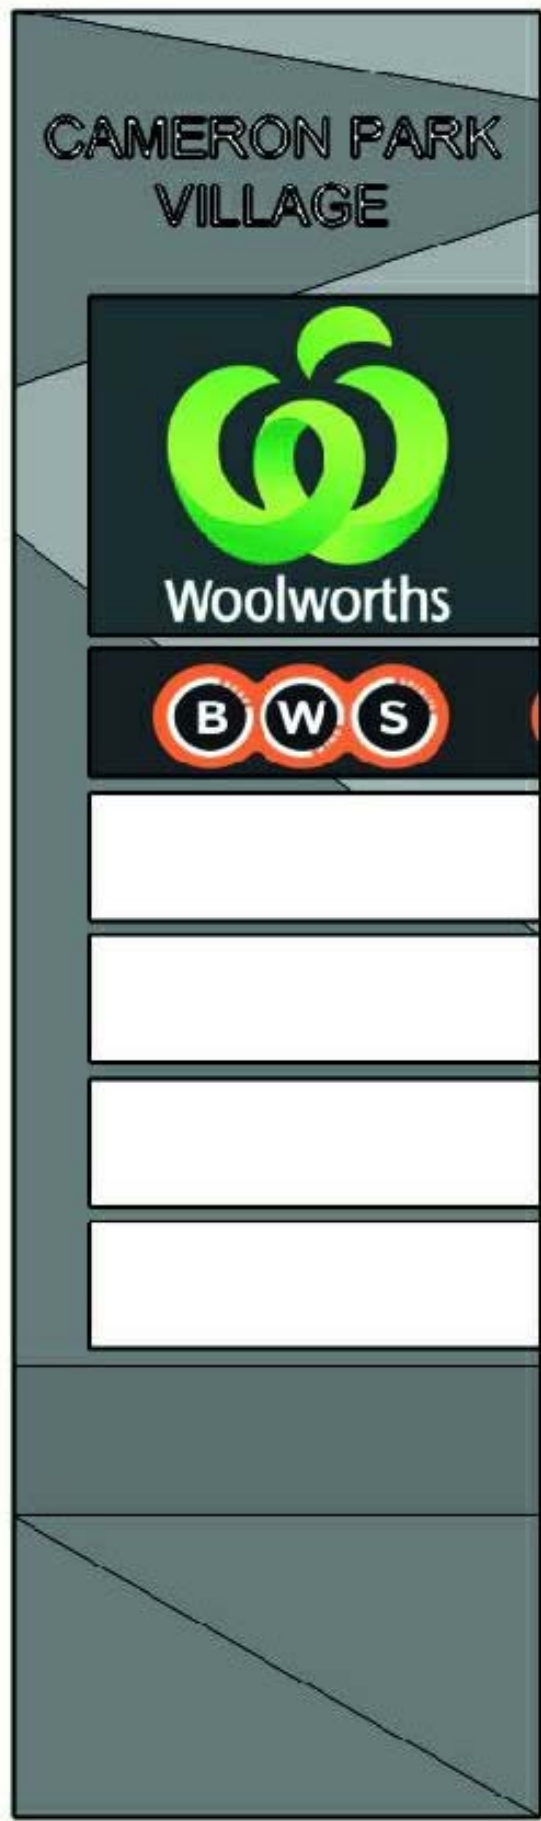


SG-01

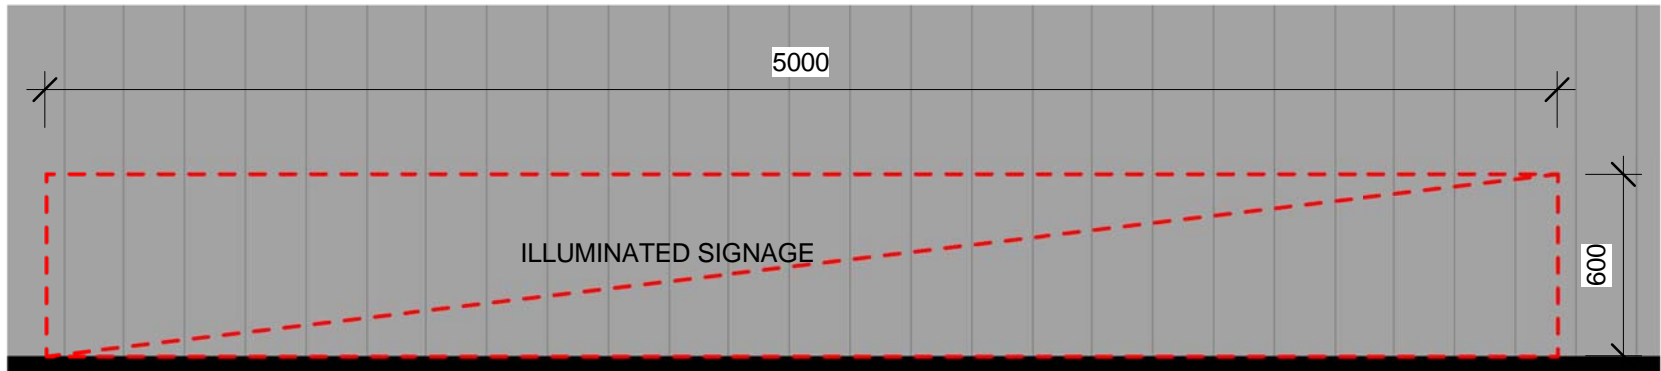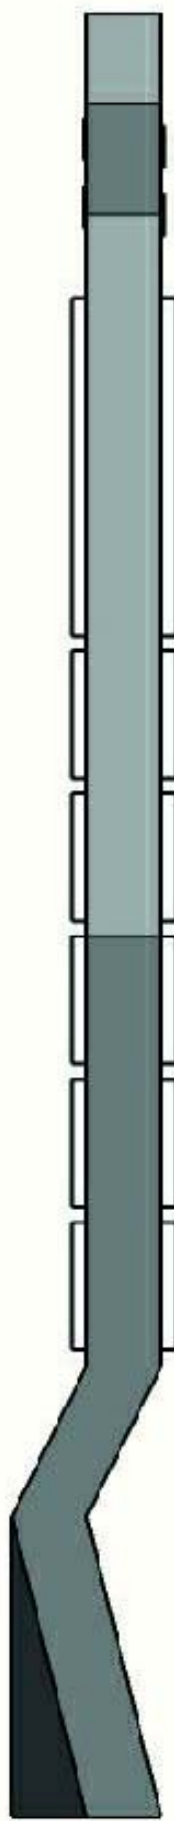


SG-02

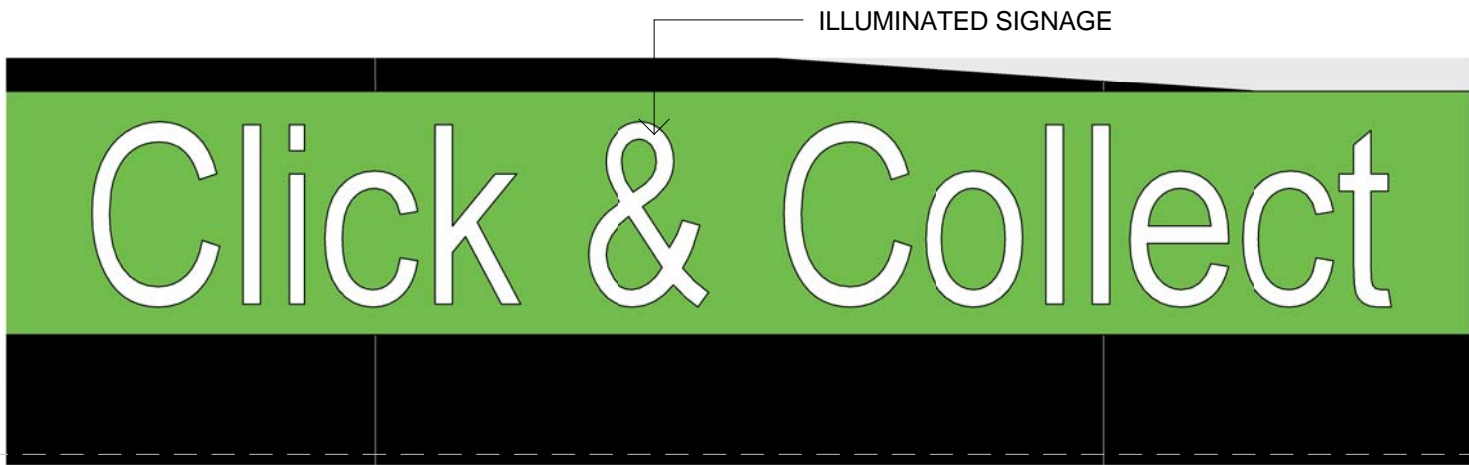


SG-04

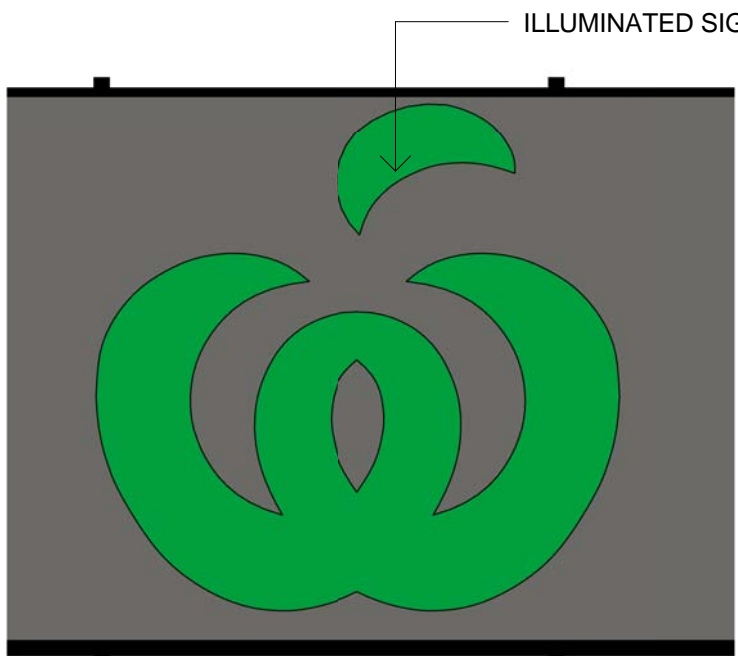

SG-05

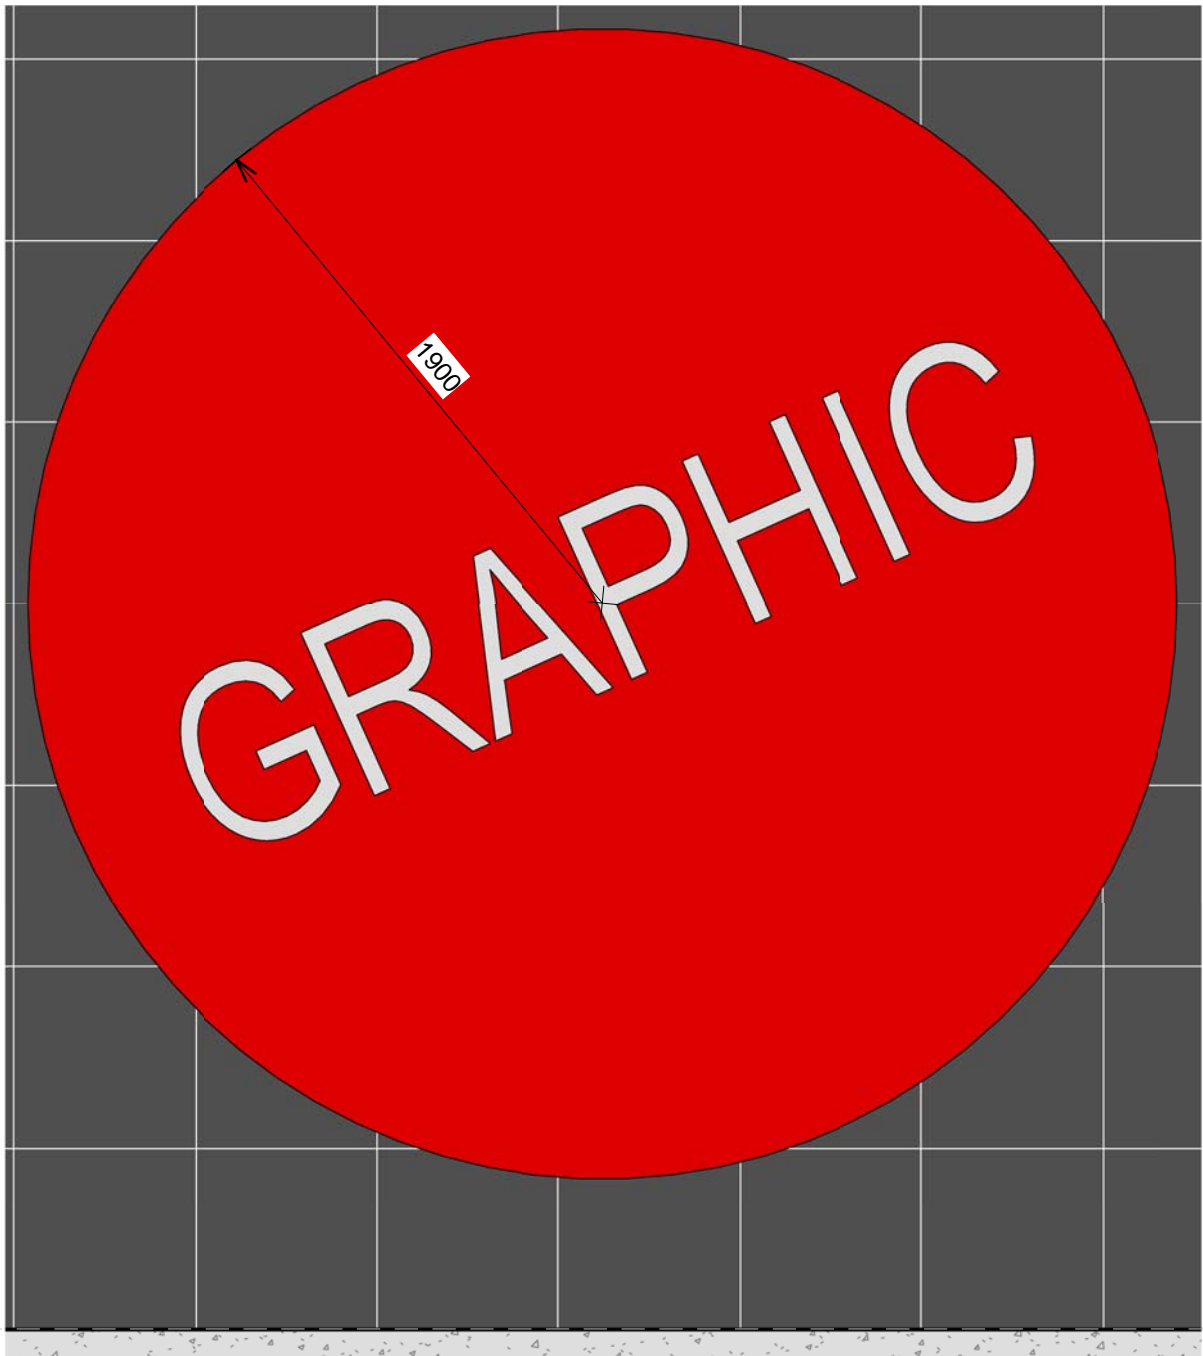


SG-03

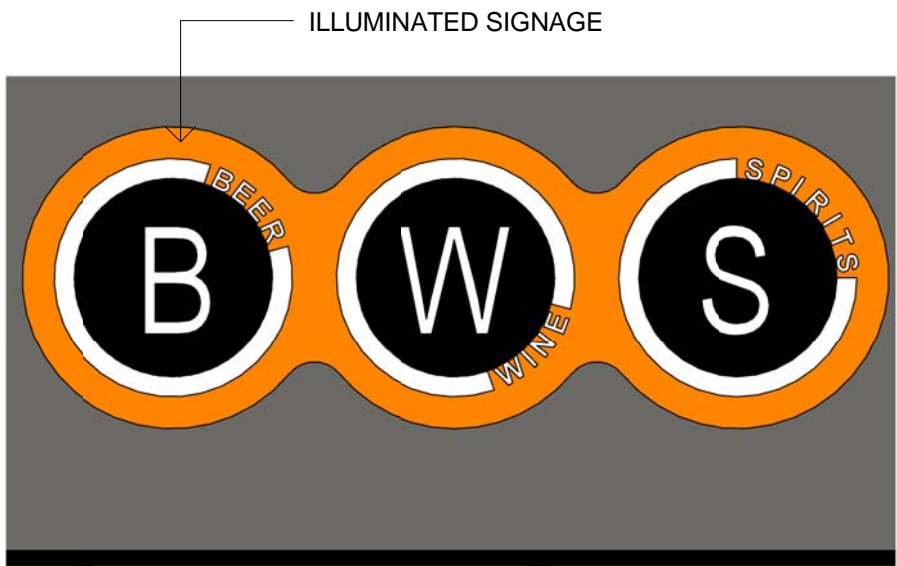


SG-06




SG-07

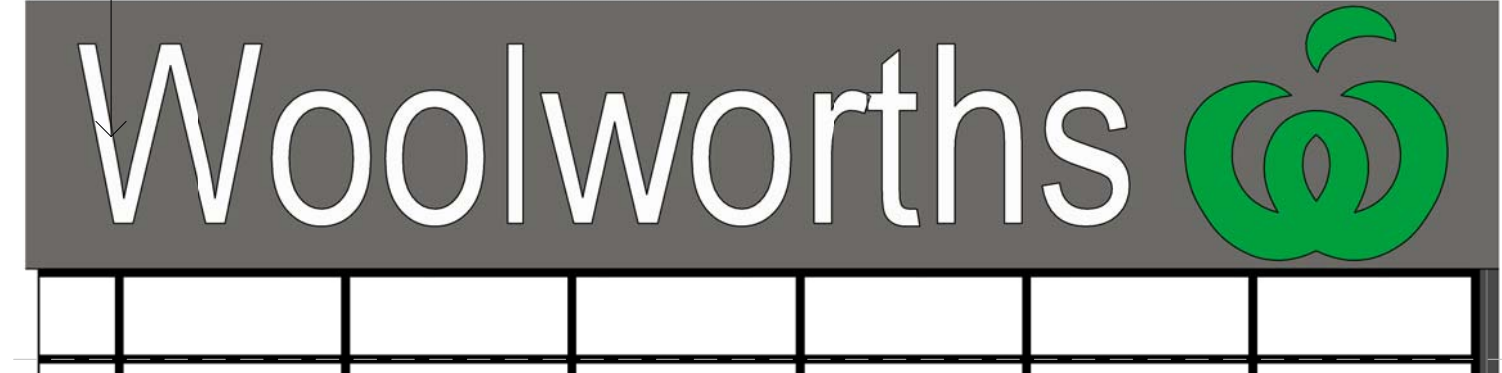

SG-08

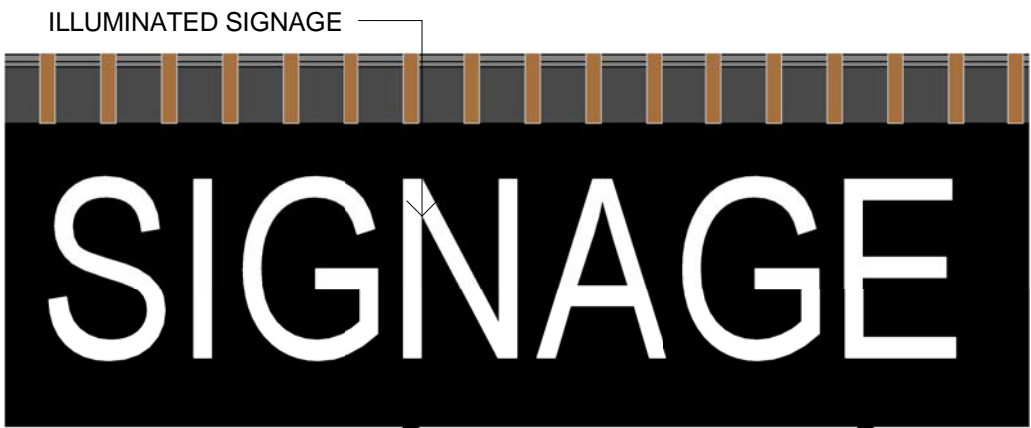

SG-09

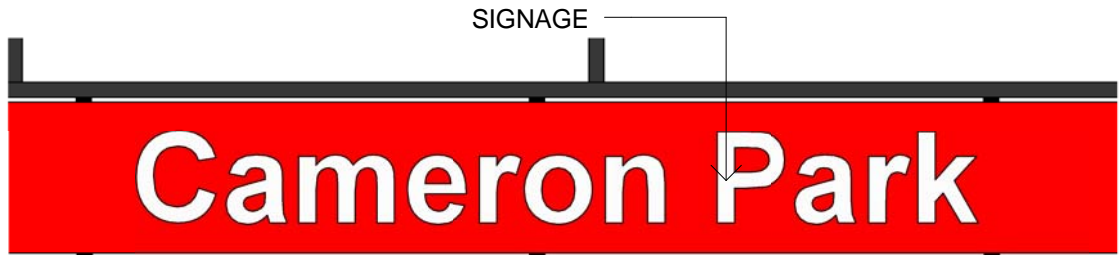

SG-10

SIGNAGE SCHEDULE				
REF	SIGNAGE	DIMENSIONS	QUANTITY	ILLUMINATION
SG-01	PYLON SIGN	10000 x 3000	4	YES
SG-02	SIGN 1	5000 x 600	7	YES
SG-03	GRAPHIC	1900R	1	NO
SG-04	"CLICK & COLLECT"	4340 x 600	1	YES
SG-05	WOW LOGO	1725 x 1680	3	YES
SG-06	BWS LOGO	2865 x 1000	2	YES
SG-07	CAMERON PARK	17370 x 1940	1	NO
SG-08	WOW + LOGO	9085 x 1200	2	YES
SG-09	SIGN 2	3800 x 950	5	YES
SG-10	CAMERON PARK	2800 x 300	2	YES

DA-E	14/02/2018	FOR DA APPROVAL
DA-D	06/02/2018	FOR DA APPROVAL
DA-C	12/01/2018	FOR DA APPROVAL
DA-B	19/06/2017	FOR DA APPROVAL
DA-A	08/06/2017	FOR DA APPROVAL

ISSUE	DATE	DESCRIPTION
-------	------	-------------

All dimensions to be checked on site, written dimensions only to be used. Refer to all detail drawings, structural, mechanical and services drawings before commencing work. Refer any discrepancies to the Architect. Do not scale from drawings. Copyright of the design shown herein is retained by BN Group Pty Ltd. Written authority is required for any reproduction. Completion of the Quality Record is evidence that the design and drawing have been verified as conforming with the requirements of the Project Quality Plan. Where the Quality Record is incomplete, all information on the drawing is intended for preliminary purpose only as it is unchecked.

Coordinated Reference Drawings

Discipline	Company
SURVEY STRUCTURE CIVIL MECHANICAL HYDRAULIC ELECTRICAL LANDSCAPE FIRE	

Client

FABCOT PTY LTD
1 WOOLWORTHS WAY BELLA VISTA NSW
2153

Project Manager

FABCOT PTY LTD
1 WOOLWORTHS WAY BELLA VISTA NSW
2153

Architect

BN Architecture
Urban Design
Masterplanning
Graphics
Interiors

BN Group Pty Ltd
82 Alexander Street
Crows Nest, NSW 2085
ABN 43 082 960 499

T +61 2 9437 0511
F +61 2 9437 0522
www.bngronline.com
sydney@bngronline.com

Project

CAMERON PARK VILLAGE

No 901, LOT 1222132 NORTHBRIDGE
DRIVE & PORTLAND DRIVE, CAMERON
PARK NSW 2285

Sheet name

SIGNAGE DETAILS

Scale @ A1: As indicated
Project No.: S1641
Drawn By: CF Checked By: MF

A100 SERIES - INFORMATION & ANALYSIS	
Drawing No.	Stage - Rev

A100.91 DA-E