

RSL LIFECARE, NORTH TAMWORTH

372 MOORE CREEK ROAD, NORTH TAMWORTH

CIVIL ENGINEERING WORKS PACKAGE



SOURCE : NEARMAP.COM.AU (©2017)

DRAWING SCHEDULE

DRG No.	DRAWING TITLE
DA1.01	COVER SHEET, DRAWING SCHEDULE AND LOCALITY PLAN
DA1.11	GENERAL ARRANGEMENT PLAN
DA2.01	CONCEPT SEDIMENT AND EROSION CONTROL PLAN
DA2.11	SEDIMENT AND EROSION CONTROL DETAILS
DA2.21	BULK EARTHWORKS CUT TO FILL PLAN
DA3.01	SITEWORKS AND STORMWATER PLAN - SHEET 1
DA3.02	SITEWORKS AND STORMWATER PLAN - SHEET 2
DA3.03	SITEWORKS AND STORMWATER PLAN - SHEET 3
DA3.04	SITEWORKS AND STORMWATER PLAN - SHEET 4
DA3.05	SITEWORKS AND STORMWATER PLAN - SHEET 5
DA3.06	SITEWORKS AND STORMWATER PLAN - SHEET 6
DA3.21	ROAD LONGITUDINAL SECTIONS - SHEET 1
DA3.22	ROAD LONGITUDINAL SECTIONS - SHEET 2
DA3.23	ROAD LONGITUDINAL SECTIONS - SHEET 3
DA3.24	ROAD LONGITUDINAL SECTIONS - SHEET 4
DA3.25	ROAD LONGITUDINAL SECTIONS - SHEET 5
DA3.26	ROAD LONGITUDINAL SECTIONS - SHEET 6
DA3.31	RIPARIAN CORRIDOR LONGITUDINAL SECTION
DA4.01	CATCHMENT PLAN
DA4.11	STORMWATER PIT SCHEDULE
DA5.01	OSD DETAILS SHEET 1
DA5.02	OSD DETAILS SHEET 2
DA6.01	TYPICAL CROSS SECTIONS




VERIFIER -


JOB MANAGER: S.NAUWOSKI

DESIGNED: C.SCHULZ


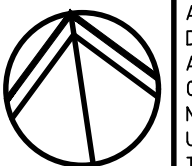

DRAWN: D.TENHAVE

NOT FOR CONSTRUCTION


REVISION	DESCRIPTION	ISSUED	VER'D	APP'D	DATE	CLIENT	ARCHITECT	SCALE	PROJECT	DRAWING TITLE	JOB NUMBER		
1	ISSUED FOR DEVELOPMENT APPLICATION	D.T		S.N	30.08.17	 DRAWING NOT TO BE USED FOR CONSTRUCTION UNLESS VERIFICATION SIGNATURE HAS BEEN ADDED	 KENNEDY ASSOCIATES ARCHITECTS level 3 / 1 booth street annandale 2038 nominated architect - steve kennedy - registration no. 5828 p + 61 2 9557 6466 f + 61 2 9557 6477	 Wollongong Level 1, 57 Kembla Street, Wollongong NSW 2500 Ph (02) 4226 3333 Fax (02) 4226 3666 P.O. Box 863, Wollongong, NSW 2500 Email southcoast@northrop.com.au ABN 81 094 433 100	RSL LIFECARE NORTH TAMWORTH 372 MOORE CREEK, ROAD	COVER SHEET, DRAWING SCHEDULE AND LOCALITY PLAN	170912		
2	RE-ISSUED FOR DEVELOPMENT APPLICATION	D.T		S.N	14.09.17							DRAWING NUMBER	REVISION
3	REVISED LAYOUT	D.T		S.N	09.03.18							DA1.01	4
4	AMENDED LAYOUT	D.T		S.N	11.04.18							DRAWING SHEET SIZE = A1	

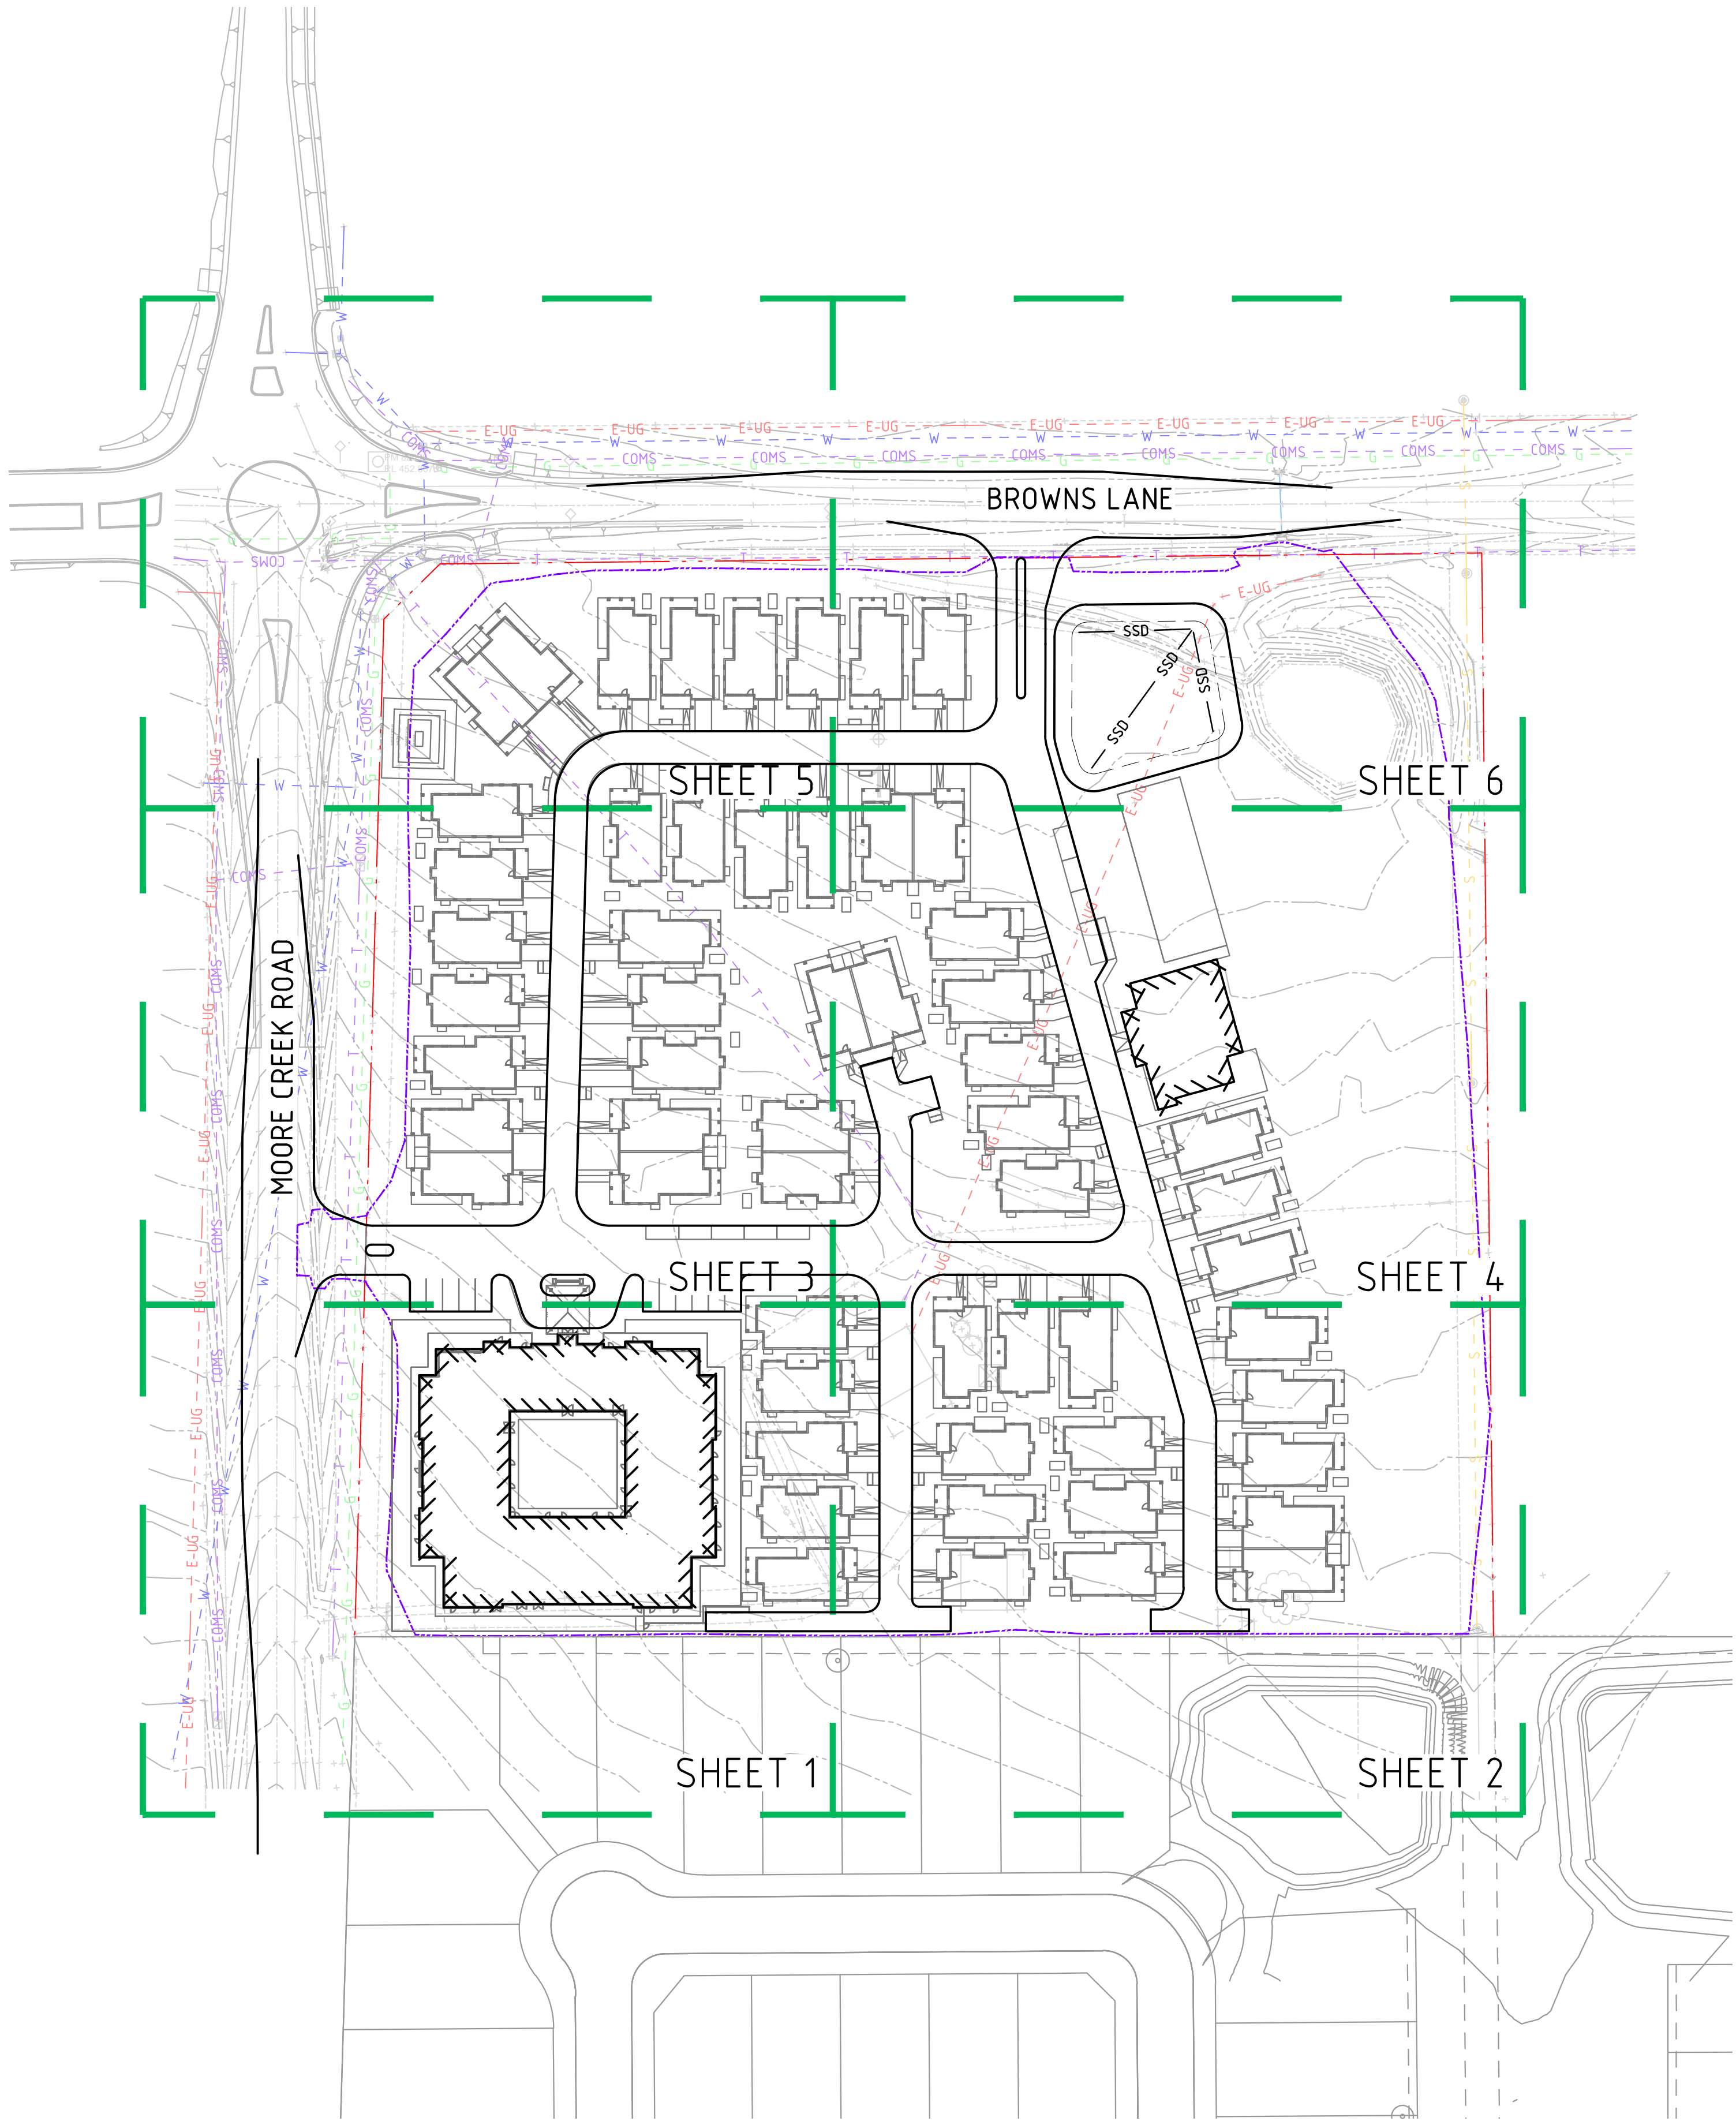

NOT FOR CONSTRUCTION

REVISION	DESCRIPTION	ISSUED	VER'D	APP'D	DATE	CLIENT	ARCHITECT		ALL SETOUT TO ARCHITECT'S DRAWINGS. DIMENSIONS TO BE VERIFIED WITH THE ARCHITECT AND ON SITE BEFORE MAKING SHOP DRAWINGS OR COMMENCING WORK. NORTHROP ACCEPTS NO RESPONSIBILITY FOR THE USABILITY, COMPLETENESS OR SCALE OF DRAWINGS TRANSFERRED ELECTRONICALLY.	PROJECT	DRAWING TITLE	JOB NUMBER			
1	ISSUED FOR DEVELOPMENT APPLICATION	D.T		S.N	30.08.17	 RSL LifeCare	KENNEDY ASSOCIATES ARCHITECTS level 3 / 1 booth street annandale 2038 nominated architect - steve kennedy - registration no. 5828 p + 61 2 9557 6466 f + 61 2 9557 6477	 SCALE 1:800@A1	 NORTHROP Wollongong Level 1, 57 Kembla Street, Wollongong NSW 2500 Ph (02) 4226 3333 Fax (02) 4226 3666 P.O. Box 863, Wollongong, NSW 2500 Email southcoast@northrop.com.au ABN 81 094 433 100	RSL LIFECARE NORTH TAMWORTH 372 MOORE CREEK, ROAD	GENERAL ARRANGEMENT PLAN	170912			
2	RE-ISSUED FOR DEVELOPMENT APPLICATION	D.T		S.N	14.09.17										
3	REVISED LAYOUT	D.T		S.N	09.03.18										
						DRAWING NOT TO BE USED FOR CONSTRUCTION UNLESS VERIFICATION SIGNATURE HAS BEEN ADDED		THE COPYRIGHT OF THIS DRAWING REMAINS WITH NORTHROP CONSULTING ENGINEERS PTY LTD.				DA1.11	3		
												DRAWING SHEET SIZE = A1			

VERIFIER: -
JOB MANAGER: S.NAUWOSKI
DESIGNED: C.SCHULZ
DRAWN: D.TENHAVE

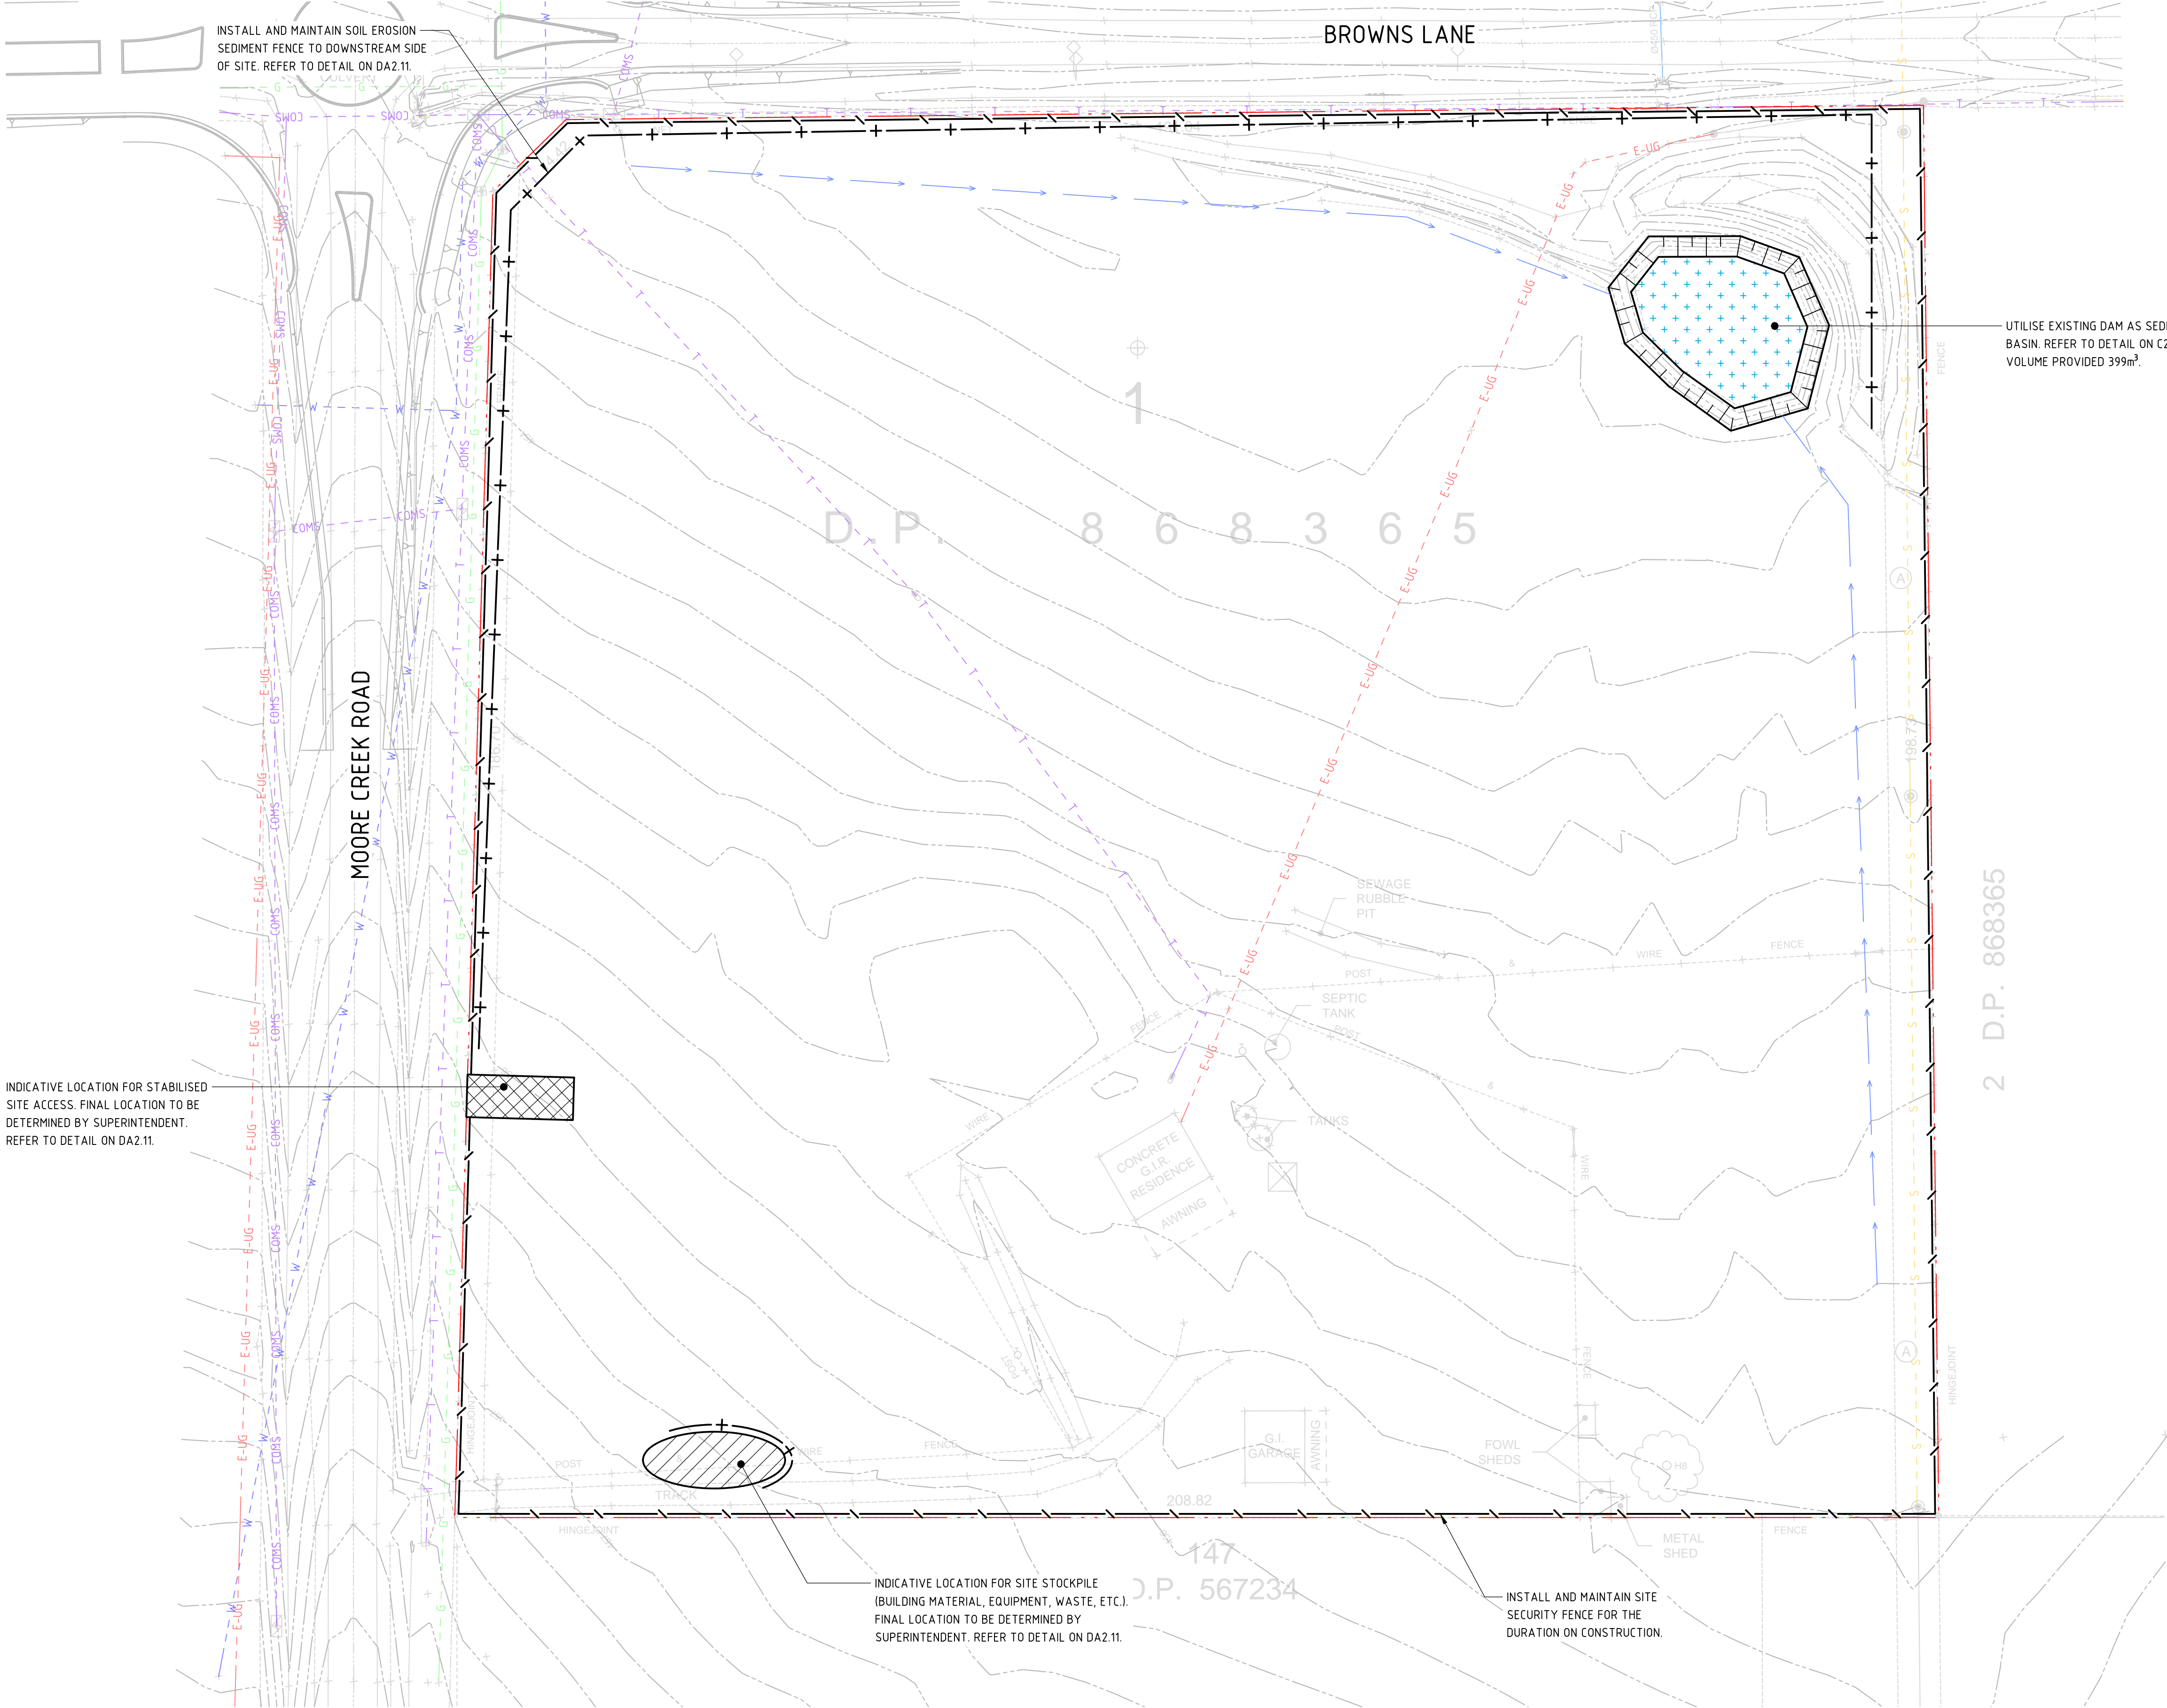

LEGEND

PROPOSED BOUNDARY LINE

EXISTING CONTOURS

SEDIMENT FENCE

SECURITY FENCE

STABILISED SITE ACCESS

STOCKPILE

SEDIMENT BASIN

DIVERSION MOUND

NOT FOR CONSTRUCTION

DRAWING TITLE

CONCEPT SEDIMENT AND
EROSION CONTROL PLAN

JOB NUMBER

170912

DRAWING NUMBER

DA2.01

REVISION

3

DRAWING SHEET SIZE = A1

REVISION	DESCRIPTION	ISSUED	VER'D	APP'D	DATE
1	ISSUED FOR DEVELOPMENT APPLICATION	D.T		S.N	30.08.17
2	RE-ISSUED FOR DEVELOPMENT APPLICATION	D.T		S.N	14.09.17
3	REVISED LAYOUT	D.T		S.N	09.03.18

RSL
LifeCare

DRAWING NOT TO BE USED FOR CONSTRUCTION UNLESS VERIFICATION
SIGNATURE HAS BEEN ADDED

ARCHITECT

KENNEDY ASSOCIATES ARCHITECTS

level 3 / 1 booth street annandale 2038
nominated architect - steve kennedy - registration no. 5828
p + 61 2 9557 6466 f + 61 2 9557 6477

THE COPYRIGHT OF THIS DRAWING REMAINS WITH NORTHROP
CONSULTING ENGINEERS PTY LTD.

SCALE 1:500@A1

0 5 10 15 20 25m

NORTHROP

Wollongong

Level 1, 57 Kembla Street, Wollongong NSW 2500
Ph (02) 4226 3333 Fax (02) 4226 3666
P.O. Box 863, Wollongong, NSW 2500
Email southcoast@northrop.com.au ABN 81 094 433 100

PROJECT


RSL LIFECARE
NORTH TAMWORTH
372 MOORE CREEK, ROAD

VERIFIER -

JOB MANAGER: S.NAUMOSKI

DESIGNED: C.SCHULZ


DRAWN: D.TENHAVE

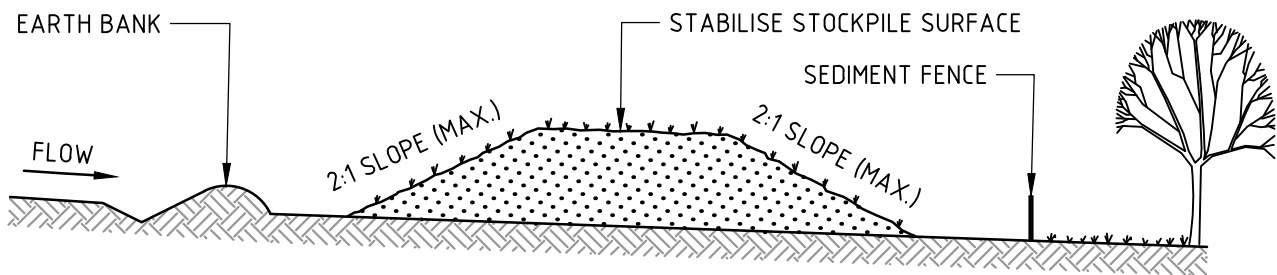

CONSTRUCTION NOTES

1. PLACE STOCKPILES MORE THAN 2m (PREFERABLY 5m) FROM EXISTING VEGETATION, CONCENTRATED WATER FLOW, ROADS AND HAZARD AREAS.
2. CONSTRUCT ON THE CONTOUR AS LOW, FLAT, ELONGATED MOUNDS.
3. WHERE THERE IS SUFFICIENT AREA, TOPSOIL STOCKPILES SHALL BE LESS THAN 2m IN HEIGHT.
4. WHERE THEY ARE TO BE IN PLACE FOR MORE THAN 10 DAYS, STABILISE FOLLOWING THE APPROVED ESCP OR SWMP TO REDUCE THE C-FACTOR TO LESS THAN 0.10.
5. CONSTRUCT EARTH BANKS (STANDARD DRAWING 5-5) ON THE UPSLOPE SIDE TO DIVERT WATER AROUND STOCKPILES AND SEDIMENT FENCES (STANDARD DRAWING 6-8) 1 TO 2m DOWNSLOPE.


STOCKPILES (SD 4-1)

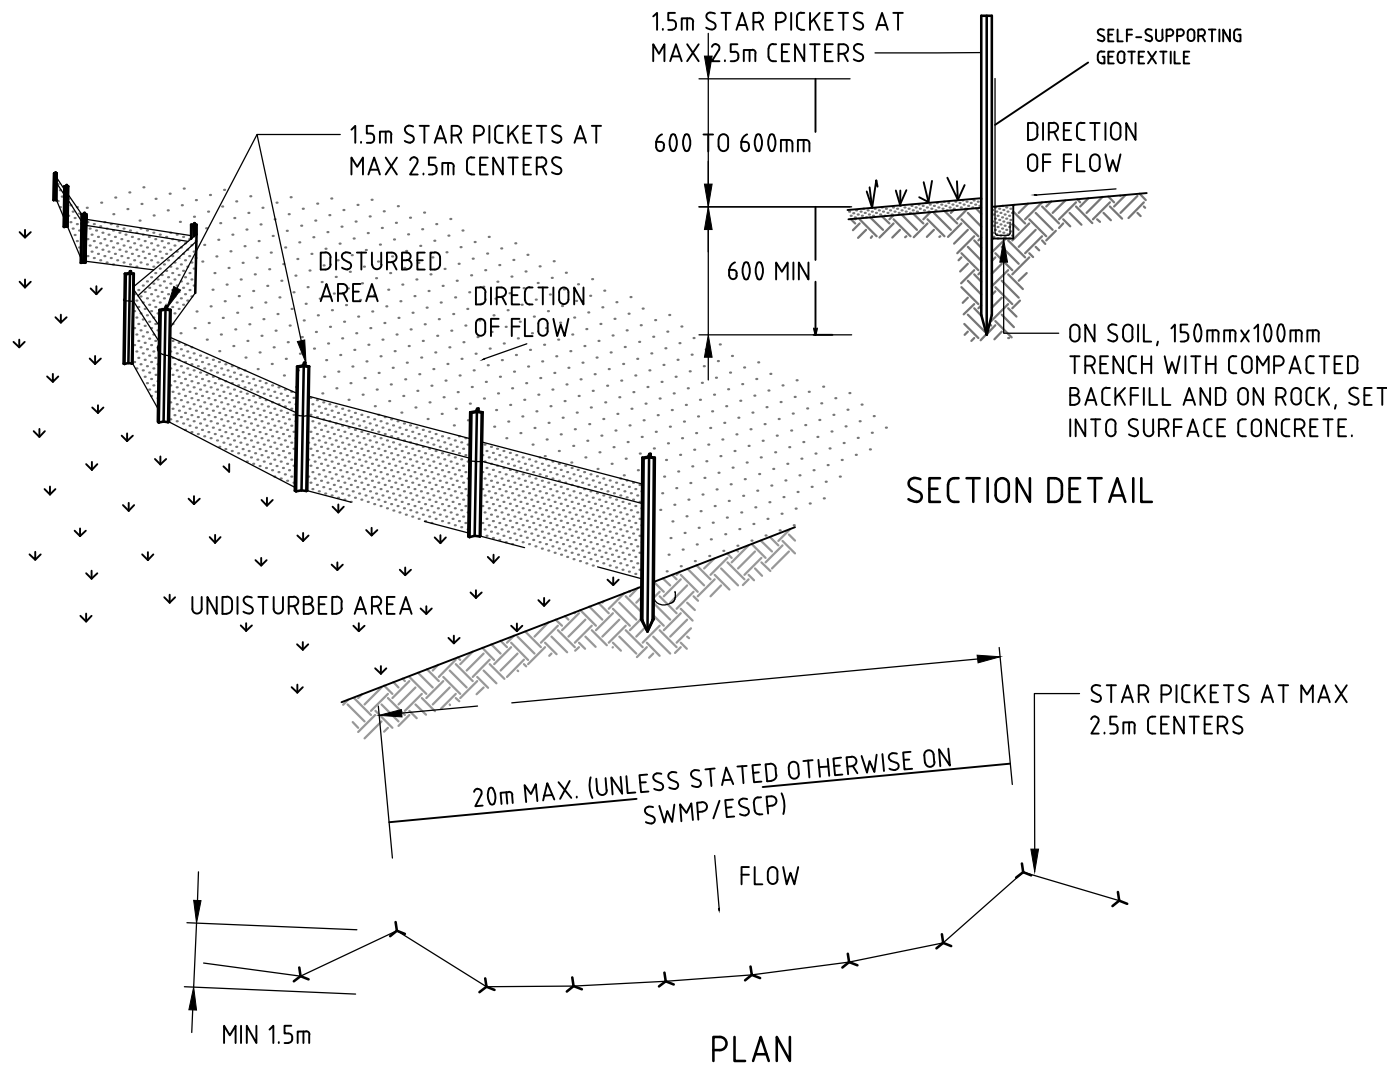

CONSTRUCTION NOTES

1. CONSTRUCT SEDIMENT FENCES AS CLOSE AS POSSIBLE TO BEING PARALLEL TO THE CONTOURS OF THE SITE, BUT WITH SMALL RETURNS AS SHOWN IN THE DRAWING TO LIMIT THE CATCHMENT AREA OF ANY ONE SECTION. THE CATCHMENT AREA SHOULD BE SMALL ENOUGH TO LIMIT WATER FLOW IF CONCENTRATED AT ONE POINT TO 50 LITRES PER SECOND IN THE DESIGN STORM EVENT, USUALLY THE 10-YEAR EVENT.
2. CUT A 150mm DEEP TRENCH ALONG THE UPSLOPE LINE OF THE FENCE FOR THE BOTTOM OF THE FABRIC TO BE ENTRENCHED.
3. DRIVE 15 METRE LONG STAR PICKETS INTO GROUND AT 2.5 METRE INTERVALS (MAX) AT THE DOWNSLOPE EDGE OF THE TRENCH. ENSURE ANY STAR PICKETS ARE FITTED WITH SAFETY CAPS.
4. FIX SELF-SUPPORTING GEOTEXTILE TO THE UPSLOPE SIDE OF THE POSTS ENSURING IT GOES TO THE BASE OF THE TRENCH. FIX THE GEOTEXTILE WITH WIRE TIES OR AS RECOMMENDED BY THE MANUFACTURER. ONLY USE GEOTEXTILE SPECIFICALLY PRODUCED FOR SEDIMENT FENCING. THE USE OF SHADE CLOTH FOR THIS PURPOSE IS NOT SATISFACTORY.
5. JOIN SECTIONS OF FABRIC AT A SUPPORT POST WITH A 150mm OVERLAP.
6. BACKFILL THE TRENCH OVER THE BASE OF THE FABRIC AND COMPACT IT THOROUGHLY OVER THE GEOTEXTILE.


SEDIMENT FENCE (SD 6-8)

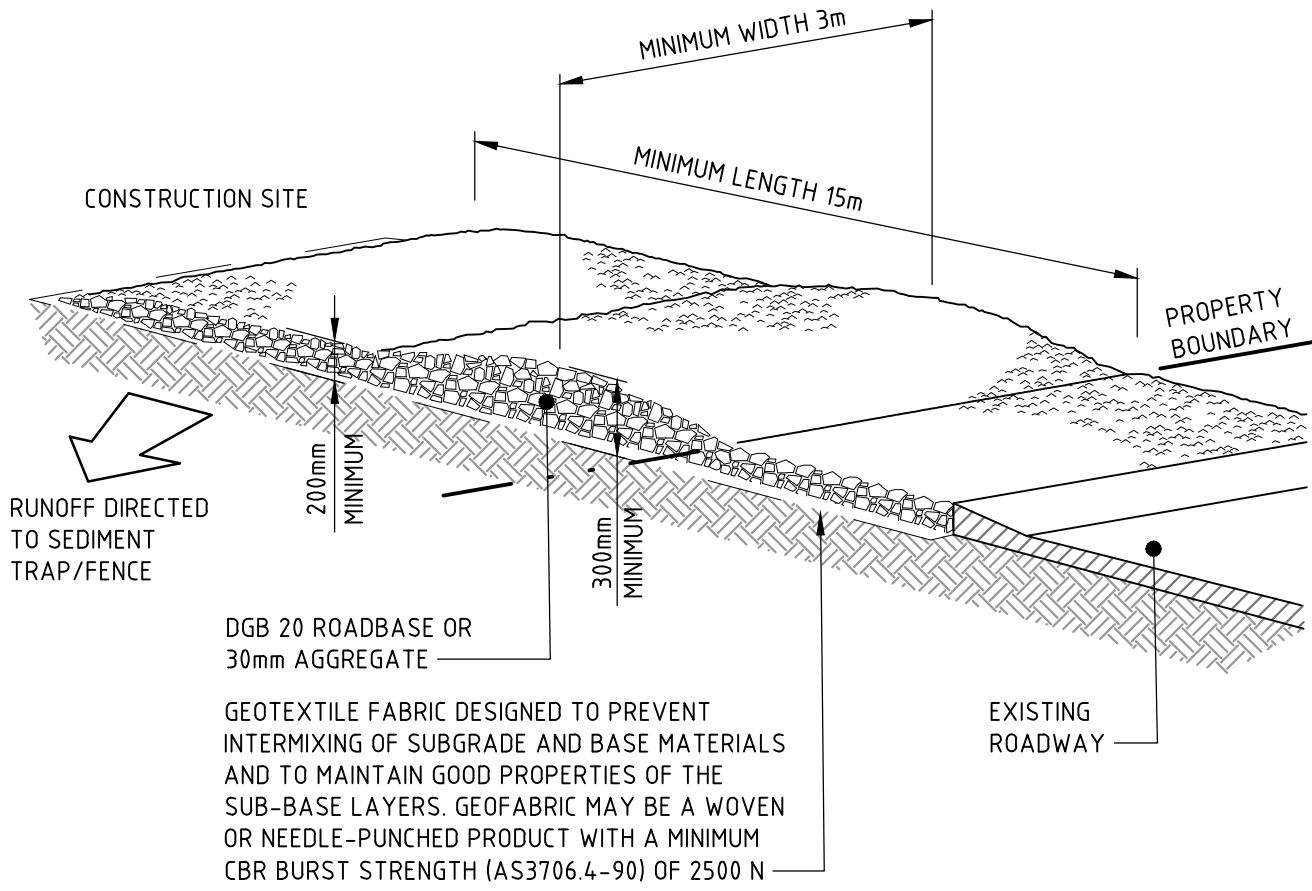

CONSTRUCTION NOTES

1. STRIP THE TOPSOIL, LEVEL THE SITE AND COMPACT THE SUBGRADE.
2. COVER THE AREA WITH NEEDLE-PUNCHED GEOTEXTILE.
3. CONSTRUCT A 200mm THICK PAD OVER THE GEOTEXTILE USING ROAD BASE OR 30mm AGGREGATE.
4. ENSURE THE STRUCTURE IS AT LEAST 15 METRES LONG OR TO BUILDING ALIGNMENT AND AT LEAST 3 METRES WIDE.
5. WHERE A SEDIMENT FENCE JOINS ONTO THE STABILISED ACCESS, CONSTRUCT A HUMP IN THE STABILISED ACCESS TO DIVERT WATER TO THE SEDIMENT FENCE.


STABILISED SITE ACCESS (SD 6-14)

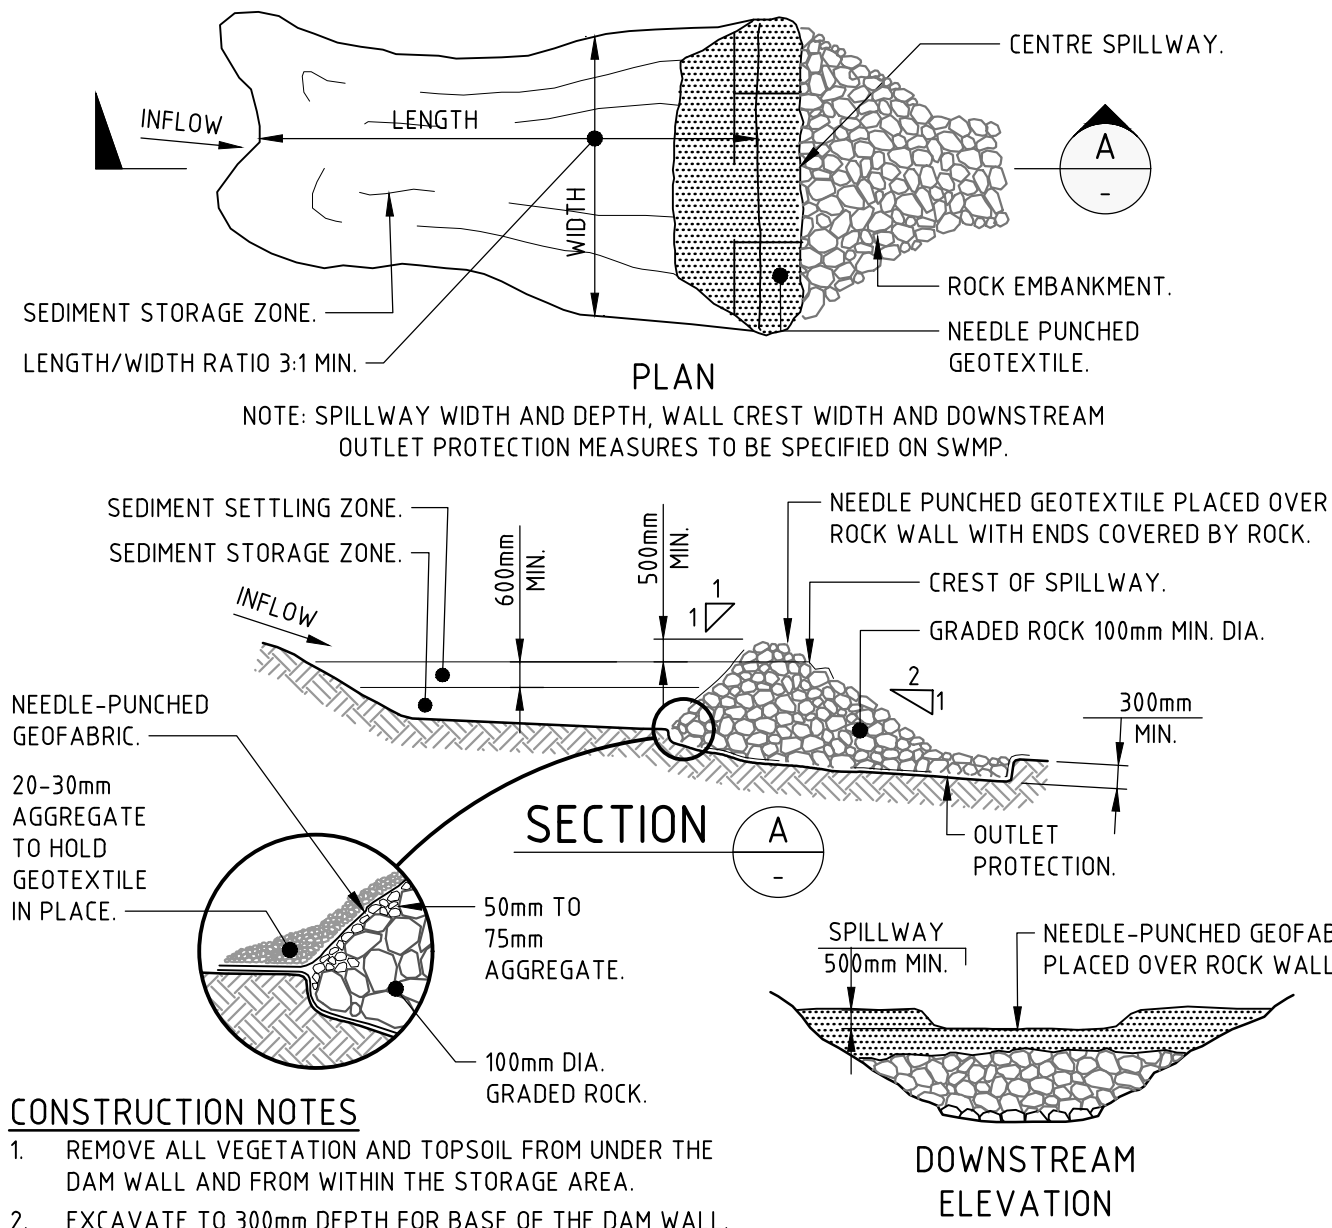

CONSTRUCTION NOTES

1. REMOVE ALL VEGETATION AND TOPSOIL FROM UNDER THE DAM WALL AND FROM WITHIN THE STORAGE AREA.
2. EXCAVATE TO 300mm DEPTH FOR BASE OF THE DAM WALL.
3. LINE THE EXCAVATION WITH A NEEDLE-PUNCHED GEOTEXTILE ALLOWING SUFFICIENT TO LINE BELOW THE WALL, AND OVER THE UPSTREAM ROCK AND THE SPILLWAY TO 500mm BELOW THE SPILLWAY EXIT ON THE DOWNSLOPE FACE.
4. MAKE UP THE WALL PROFILE AND OUTLET PROTECTION WITH 100mm (MIN.) DIAMETER GRADED ROCK. SPREAD A LAYER OF 50mm TO 75mm DIAMETER AGGREGATE OVER THE UPSTREAM BATTER FOR A MORE EVEN SURFACE, AND ADD 100mm TO 150mm OF 20mm TO 30mm GRAVEL OVER THE 50mm TO 75mm DIAMETER AGGREGATE.
5. LAY GEOTEXTILE OVER THE UPSTREAM BATTER AND THROUGH THE SPILLWAY, FIXING IN PLACE WITH 100mm ROCK.
6. PLACE A "FULL OF SEDIMENT" MARKER TO SHOW WHEN LESS THAN DESIGN CAPACITY OCCURS AND SEDIMENT REMOVAL IS REQUIRED.
7. REPLACE THE UPSTREAM GEOTEXTILE LAYER EACH TIME SEDIMENT IS REMOVED.

(APPLIES TO 'TYPE C' SOILS ONLY) ROCK SEDIMENT BASIN (SD 6-1)

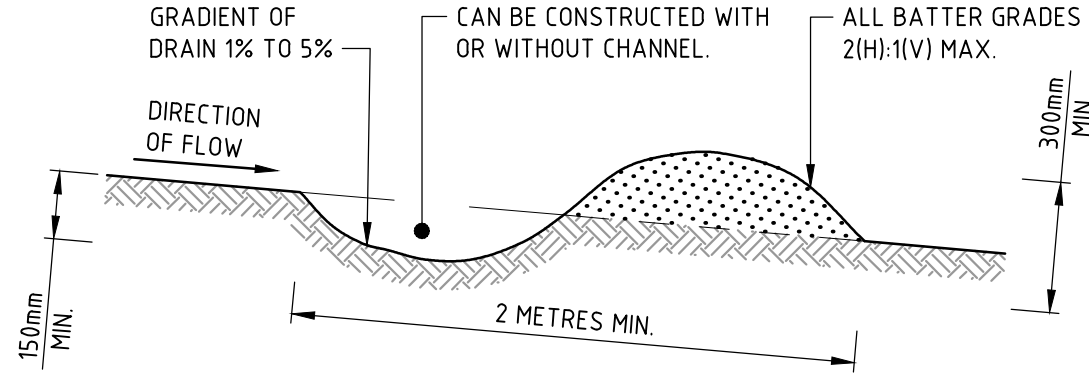

CONSTRUCTION NOTES

1. BUILD WITH GRADIENTS BETWEEN 1 AND 5 PERCENT.
2. AVOID REMOVING TREES AND SHRUBS IF POSSIBLE - WORK AROUND THEM.
3. ENSURE THE STRUCTURES ARE FREE OF PROJECTIONS OR OTHER IRREGULARITIES THAT COULD IMPEDE WATER FLOW.
4. BUILD THE DRAINS WITH CIRCULAR, PARABOLIC OR TRAPEZOIDAL CROSS SECTIONS, NOT V SHAPED.
5. ENSURE THE BANKS ARE PROPERLY COMPACTED TO PREVENT FAILURE.
6. COMPLETE PERMANENT OR TEMPORARY STABILISATION WITHIN 10 DAYS OF CONSTRUCTION.

NOTE: ONLY TO BE USED AS TEMPORARY BANK WHERE MAXIMUM UPSLOPE LENGTH IS 80 METRES. EARTH BANK - LOW FLOW (SD 5-5)

3. Volume of Sediment Basins: Type C Soils

Basin volume = settling zone volume + sediment storage volume

Settling Zone Volume

The settling zone volume for Type C soils is calculated to provide capacity to allow the design particle (e.g. 0.02 mm in diameter) to settle in the peak flow expected from the design storm (e.g. 0.25-year ARI). The volume of the basin's settling zone (V)

$$Q_{tc,0.25} = 0.5 \times [0.00278 \times C10 \times Fy \times I_{1yr,tc} \times A] \text{ (m}^3\text{/sec)}$$

where:

$Q_{tc,0.25}$ = flow rate (m³/sec) for the 0.25 ARI storm event

$C10$ = runoff coefficient (dimensionless for ARI of 10 years)

Fy = frequency factor for 1 year ARI storm

$I_{1yr,tc}$ = average rainfall intensity (mm/hr) for the 1-year ARI storm

A = area of catchment in hectares (ha)

$$\text{Basin surface area (A)} = \text{area factor} \times Q_{tc,0.25} \text{ m}^2$$

Particle settling velocities under ideal conditions (Section 6.3.5(e))

Particle Size	Area Factor
0.100	170
0.050	635
0.020	4100

$$\text{Volume of settling zone} = \text{basin surface area} \times \text{depth (Section 6.3.5(e)(ii))}$$

Sediment Storage Zone Volume

In the detailed calculation on Soil Loss Classes 1 to 4 lands, the sediment storage zone can be taken as 100 percent of the settling zone capacity. Alternately designers can design the zone to store the 2-month soil loss as calculated by the RUSLE (Secti


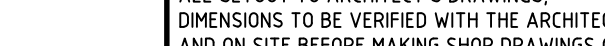

Place an "X" in the box below to show the sediment storage zone design parameters used here:

X	100% of settling zone capacity,
	2 months soil loss calculated by RUSLE


Total Basin Volume

Site	$Q_{tc,0.25}$ (m ³ /s)	Area factor	Basin surface area (m ²)	Depth of settling zone (m)	Settling zone volume (m ³)	Sediment storage volume (m ³)	Total basin volume (m ³)	Basin shape		
								LW Ratio	Length (m)	Width (m)
site	0.161	2000	322	0.6	193	193	386	3	31.1	10.4
		4100								
		4100								
		4100								
		4100								
		4100								

NOT FOR CONSTRUCTION

REVISION	DESCRIPTION	ISSUED	VER'D	APP'D	DATE	CLIENT	ARCHITECT	ALL SETOUT TO ARCHITECT'S DRAWINGS. DIMENSIONS TO BE VERIFIED WITH THE ARCHITECT AND ON SITE BEFORE MAKING SHOP DRAWINGS OR COMMENCING WORK. NORTHROP ACCEPTS NO RESPONSIBILITY FOR THE USABILITY, COMPLETENESS OR SCALE OF DRAWINGS TRANSFERRED ELECTRONICALLY.	 NORTHROP	PROJECT	DRAWING TITLE	JOB NUMBER	
1	ISSUED FOR DEVELOPMENT APPLICATION	D.T		S.N	30.08.17		KENNEDY ASSOCIATES ARCHITECTS level 3 / 1 booth street annandale 2038 nominated architect - steve kennedy - registration no. 5828 p+ 61 2 9557 6466 f+ 61 2 9557 6477		 NORTHROP	RSL LIFECARE NORTH TAMWORTH 372 MOORE CREEK, ROAD	SEDIMENT AND EROSION CONTROL DETAILS	170912	
2	RE-ISSUED FOR DEVELOPMENT APPLICATION	D.T		S.N	14.09.17								
3	REVISED LAYOUT	D.T		S.N	09.03.18								
						DRAWING NOT TO BE USED FOR CONSTRUCTION UNLESS VERIFICATION SIGNATURE HAS BEEN ADDED	THE COPYRIGHT OF THIS DRAWING REMAINS WITH NORTHROP CONSULTING ENGINEERS PTY LTD.					DRAWING NUMBER DA2.11	REVISION 3
													DRAWING SHEET SIZE = A1

DRAWN: D.TENHAVE
DESIGNED: C.SCHULZ
JOB MANAGER: S.NAUWOSKI
VERIFIER: -

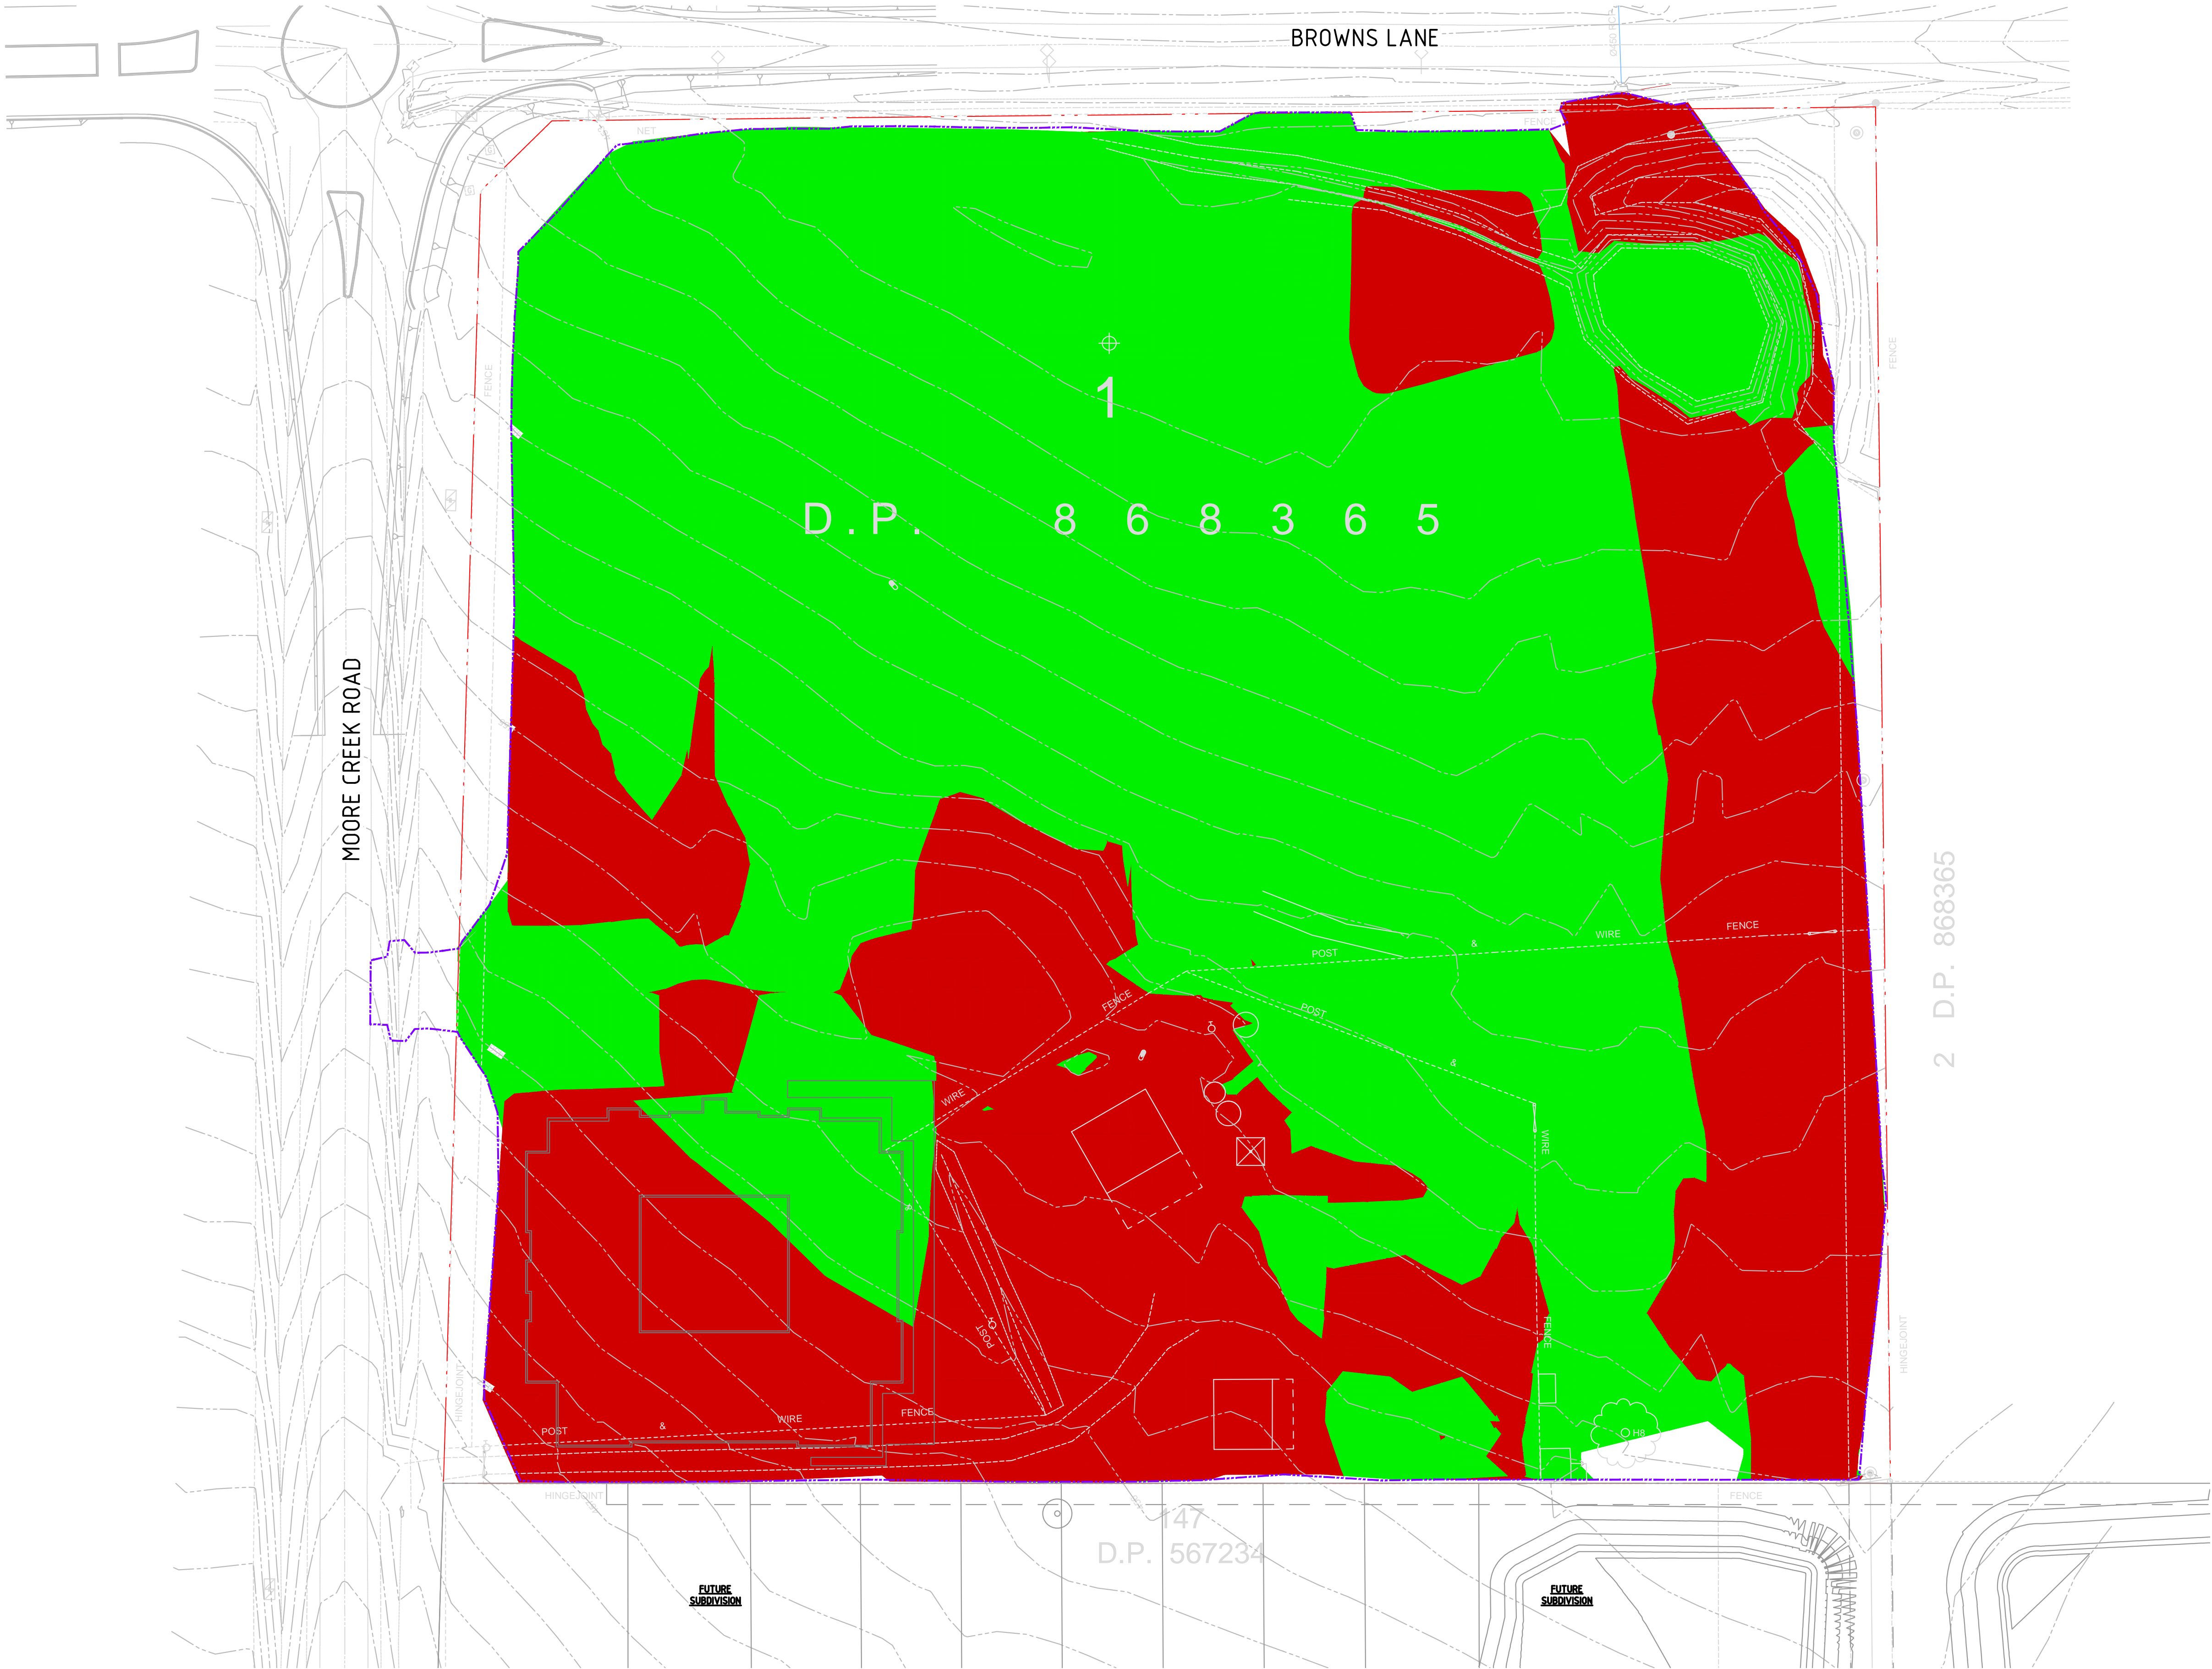

LEGEND

BEXX.XX

XX.XX

CUT

FILL

BOUNDARY LINE

BULK EARTHWORKS PAD LEVEL

CONTOURS

CUT

FILL

NOT FOR CONSTRUCTION

DRAWING TITLE

BULK EARTHWORKS
CUT TO FILL PLAN

JOB NUMBER

170912

DRAWING NUMBER

DA2.21

REVISION

4

DRAWING SHEET SIZE = A1

REVISION	DESCRIPTION	ISSUED	VER'D	APP'D	DATE
1	ISSUED FOR DEVELOPMENT APPLICATION	D.T		S.N	30.08.17
2	RE-ISSUED FOR DEVELOPMENT APPLICATION	D.T		S.N	14.09.17
3	REVISED LAYOUT	D.T		S.N	09.03.18
4	AMENDED LAYOUT	D.T		S.N	11.04.18

RSL
LifeCare

DRAWING NOT TO BE USED FOR CONSTRUCTION UNLESS VERIFICATION
SIGNATURE HAS BEEN ADDED

ARCHITECT

KENNEDY ASSOCIATES ARCHITECTS

level 3 / 1 booth street annandale 2038
nominated architect - steve kennedy - registration no. 5828
p + 61 2 9557 6466 f + 61 2 9557 6477

THE COPYRIGHT OF THIS DRAWING REMAINS WITH NORTHROP
CONSULTING ENGINEERS PTY LTD.

SCALE 1:500 @ A1

0 5 10 15 20 25m

NORTHROP


Wollongong

Level 1, 57 Kembla Street, Wollongong NSW 2500
Ph (02) 4226 3333 Fax (02) 4226 3666
P.O. Box 863, Wollongong, NSW 2500
Email southcoast@northrop.com.au ABN 81 004 433 100

PROJECT

RSL LIFECARE
NORTH TAMWORTH
372 MOORE CREEK, ROAD

FOR CONTINUATION REFER TO SHEET DA3.06

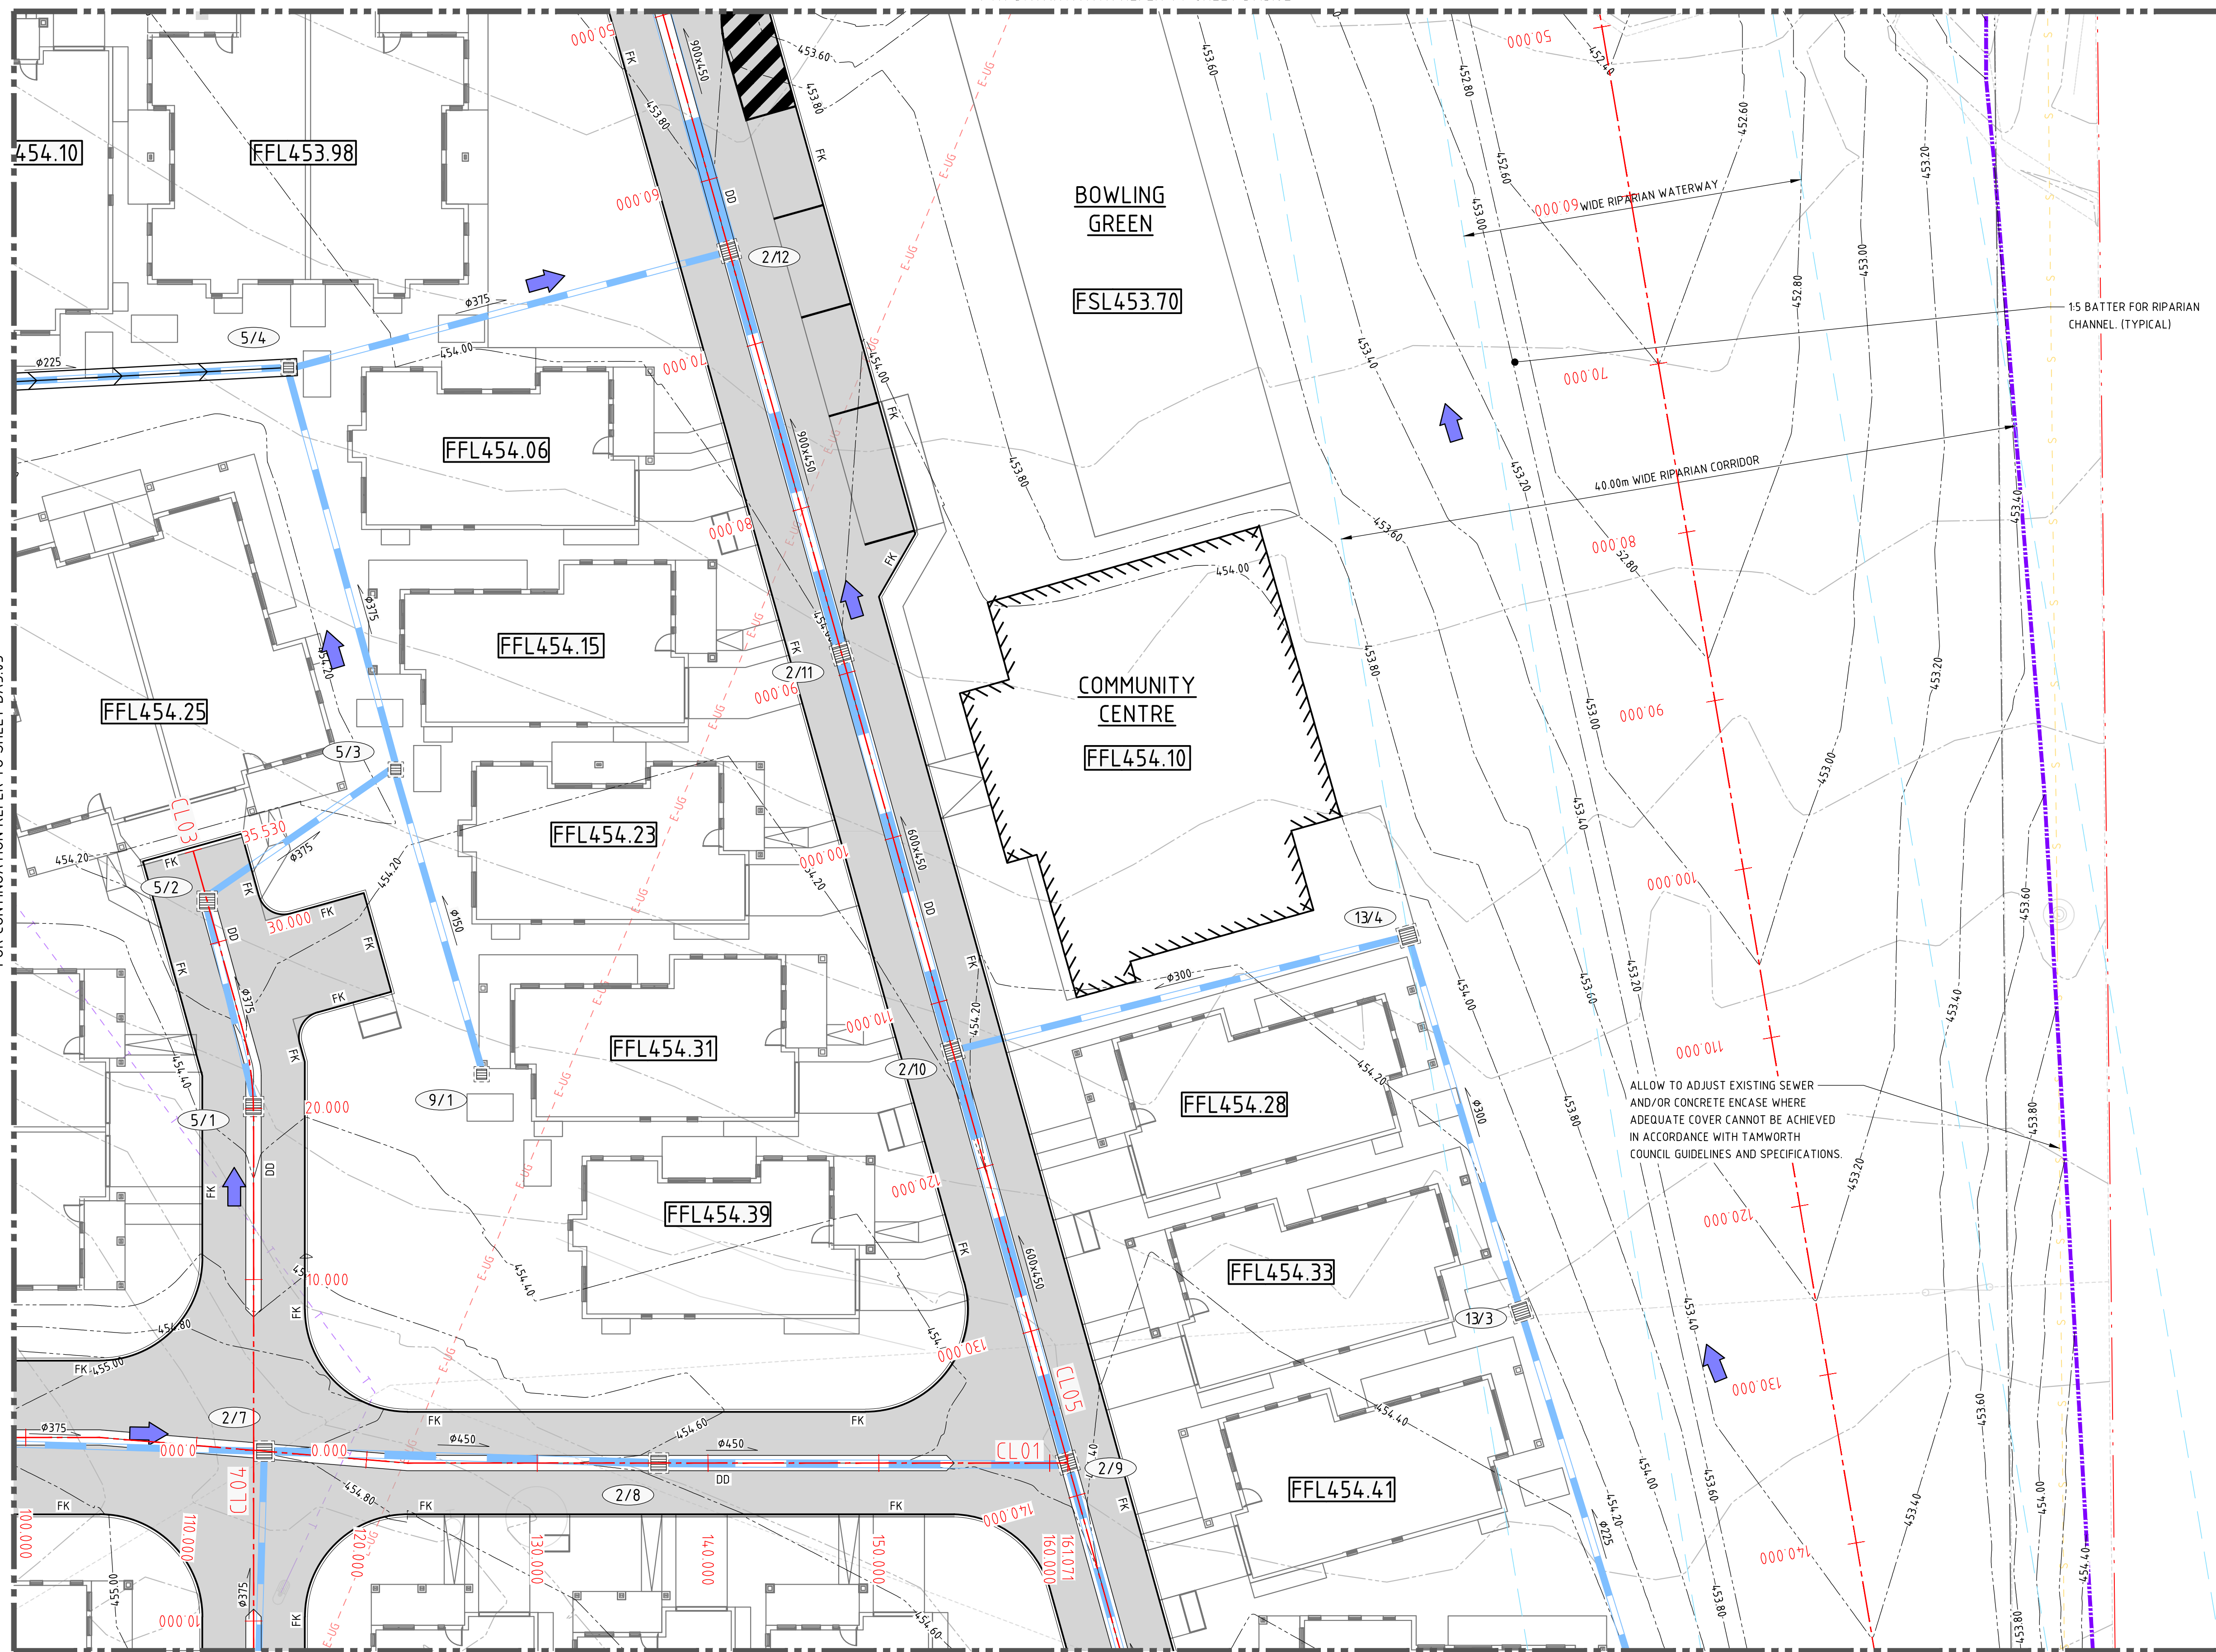


LEGEND	
	BOUNDARY LINE
	FUTURE ROAD WIDENING ALLOCATION
	RIPARIAN CORRIDOR
	EXTENT OF WORKS
	PROPOSED KERB
FK	FLUSH KERB
RKG	ROLL KERB AND GUTTER
DD	DISH DRAIN
	PROPOSED FINISHED FLOOR LEVEL
	CONTOURS
	EXISTING CONTOURS
CL01	CONTROL LINE
— CH0.000	CHAINAGE
RW	RETAINING WALL
	NEW DRAINAGE STRUCTURE
	STORMWATER PIT TAG STRUCTURE No / LINE ID
	CONCRETE HEADWALL
	STORMWATER PIPE
	DRAINAGE SWALE
	OVERLAND FLOW
	PAVEMENT EXTENT

GENERAL NOTES



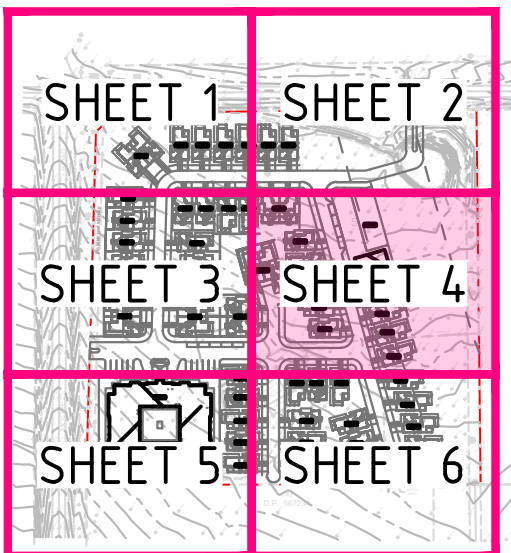

1. ALL WORKS TO BE CARRIED OUT IN ACCORDANCE WITH COUNCIL / RELEVANT AUTHORITY SPECIFICATIONS AND DETAILS.
2. THESE DRAWINGS SHALL BE READ IN CONJUNCTION WITH OTHER CONSULTANTS' DRAWINGS AND SPECIFICATIONS AND NORTHPRO CONSULTING ENGINEERS STORMWATER MANAGEMENT REPORT.
3. SUBSOIL DRAINAGE IS TO BE PROVIDED TO RETAINING WALLS, KERBS AND SWALE DRAINS, NOT SHOWN FOR CLARITY.
4. EXISTING SERVICES WHERE SHOWN HAVE BEEN PLOTTED FROM SUPPLIED DATA AND SUCH THEIR ACCURACY CAN NOT BE GUARANTEED. IT IS THE RESPONSIBILITY OF THE CONTRACTOR TO ESTABLISH THE LEVEL OF ALL EXISTING SERVICES PRIOR TO THE COMMENCEMENT OF WORK.
5. ON COMPLETION OF STORMWATER INSTALLATION, ALL DISTURBED AREAS MUST BE RESTORED TO ORIGINAL CONDITION, INCLUDING KERBS, FOOTPATHS, CONCRETE AREAS, GRAVEL AND GRASSED AREAS AND ROAD PAVEMENTS, UNLESS DIRECTED OTHERWISE.
6. REFER STORMWATER PIT SCHEDULE ON DA4.11.


ALL STORMWATER MANAGEMENT MEASURES SHOWN ON THIS DRAWING HAVE BEEN PREPARED FOR DEVELOPMENT APPLICATION PURPOSES TO DEMONSTRATE FEASIBILITY. ALL MEASURES WILL BE SUBJECT TO DETAIL DESIGN AT THE CONSTRUCTION CERTIFICATE STAGE AND MAY BE SUBJECT TO VARIATION PROVIDED THAT THE DESIGN INTENT IS MAINTAINED.



KEY PLAN

NOT FOR CONSTRUCTION

REVISION	DESCRIPTION	ISSUED	VER'D	APP'D	DATE	CLIENT	ARCHITECT		PROJECT	DRAWING TITLE	JOB NUMBER
1	ISSUED FOR DEVELOPMENT APPLICATION	D.T.		S.N.	30.08.17	 RSL LifeCare	KENNEDY ASSOCIATES ARCHITECTS level 3 / 1 booth square, annandale 2058 nominated architect - steve kennedy - registration no. 5628 p + 61 2 9557 6466 f + 61 2 9557 6477	 NORTHROP Wollongong Level 1, 57 Kembra Street, Wollongong NSW 2500 Ph (02) 4226 3533 Fax (02) 4226 3666 P.O. Box 863, Wollongong, NSW 2500 Email southcoast@northrop.com.au ABN 81 094 433 100	RSL LIFECARE NORTH TAMWORTH 372 MOORE CREEK, ROAD	SITeworks AND STORMWATER MANAGEMENT PLAN - SHEET 4	170912
2	RE-ISSUED FOR DEVELOPMENT APPLICATION	D.T.		S.N.	14.09.17						
3	REVISED LAYOUT	D.T.		S.N.	09.03.18						
4	AMENDED LAYOUT	D.T.		S.N.	11.04.18						
DRAWING NOT TO BE USED FOR CONSTRUCTION UNLESS VERIFICATION SIGNATURE HAS BEEN ADDED						THE COPYRIGHT OF THIS DRAWING REMAINS WITH NORTHROP CONSULTING ENGINEERS PTY LTD.	SCALE 1:200 @ A1		DRAWING NUMBER REVISION DA3.04 4 DRAWING SHEET SIZE = A1		

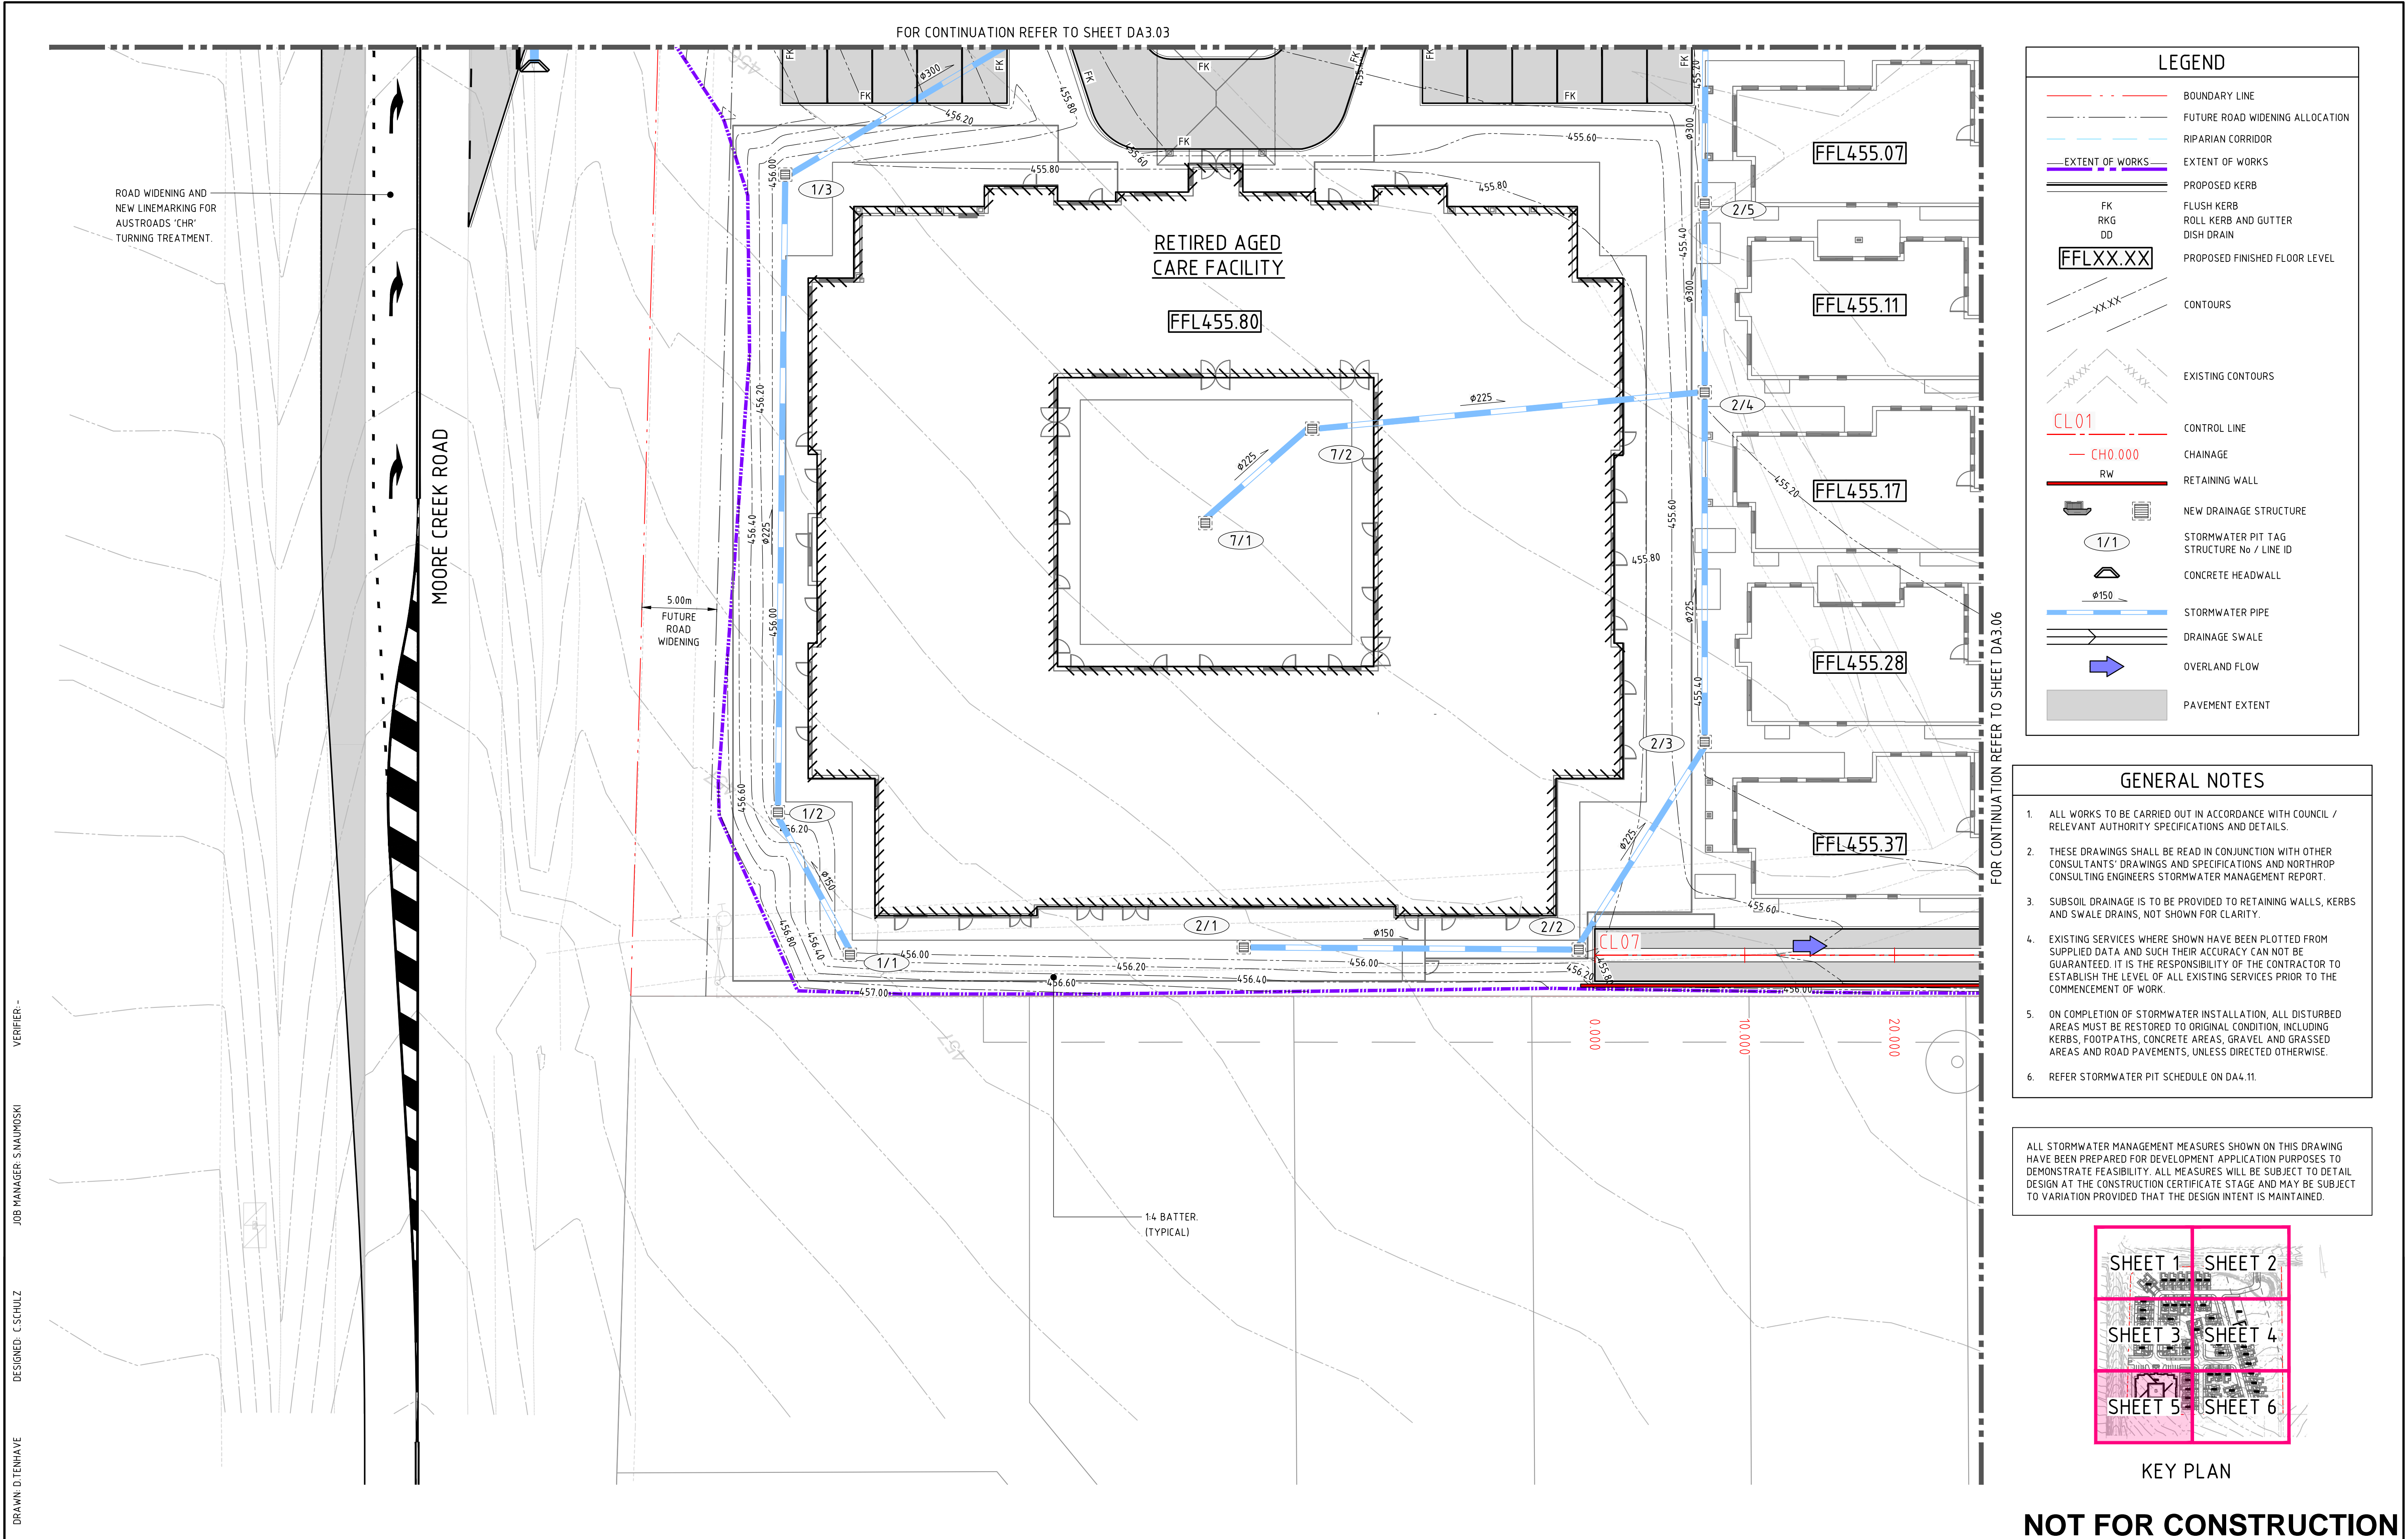

DRAWN: D.TENHAVE
DESIGNED: C.SCHULZ
JOB MANAGER: S.NAUWOSKI
VERIFIER: -

REVISION	DESCRIPTION	ISSUED	VER'D	APP'D	DATE
1	ISSUED FOR DEVELOPMENT APPLICATION	D.T		S.N	30.08.17
2	RE-ISSUED FOR DEVELOPMENT APPLICATION	D.T		S.N	14.09.17
3	REVISED LAYOUT	D.T		S.N	09.03.18
4	AMENDED LAYOUT	D.T		S.N	11.04.18

CLIENT



DRAWING NOT TO BE USED FOR CONSTRUCTION UNLESS VERIFICATION SIGNATURE HAS BEEN ADDED

ARCHITECT


KENNEDY ASSOCIATES ARCHITECTS

level 3 / 1 booth street annandale 2038
nominated architect - steve kennedy - registration no. 5828
p + 61 2 9557 6466 f + 61 2 9557 6477

THE COPYRIGHT OF THIS DRAWING REMAINS WITH NORTHROP CONSULTING ENGINEERS PTY LTD.

ALL SETOUT TO ARCHITECT'S DRAWINGS. DIMENSIONS TO BE VERIFIED WITH THE ARCHITECT AND ON SITE BEFORE MAKING SHOP DRAWINGS OR COMMENCING WORK. NORTHROP ACCEPTS NO RESPONSIBILITY FOR THE USABILITY, COMPLETENESS OR SCALE OF DRAWINGS TRANSFERRED ELECTRONICALLY.

SCALE 1:200@A1

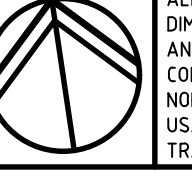

0 2 4 6 8 10m

NORTHROP

Wollongong

Level 1, 57 Kembla Street, Wollongong NSW 2500
Ph (02) 4226 3333 Fax (02) 4226 3666
P.O. Box 863, Wollongong, NSW 2500
Email southcoast@northrop.com.au ABN 81 094 433 100

PROJECT

RSL LIFECARE
NORTH TAMWORTH
372 MOORE CREEK, ROAD

DRAWING TITLE

SITeworks AND STORMWATER
PLAN - SHEET 5

JOB NUMBER

170912

DRAWING NUMBER

DA3.05

REVISION

4

DRAWING SHEET SIZE = A1

FOR CONTINUATION REFER TO SHEET DA3.04

FOR CONTINUATION REFER TO SHEET DA3.05

VERIFIER -

JOB MANAGER: S.NAUWOSKI

DESIGNED: C.SCHULZ

DRAWN: D.TENHAVE




LEGEND

- BOUNDARY LINE
- FUTURE ROAD WIDENING ALLOCATION
- RIPARIAN CORRIDOR
- EXTENT OF WORKS
- PROPOSED KERB
- FLUSH KERB
- ROLL KERB AND GUTTER
- DISH DRAIN
- PROPOSED FINISHED FLOOR LEVEL
- CONTOURS
- EXISTING CONTOURS
- CONTROL LINE
- CHAINAGE
- RETAINING WALL
- NEW DRAINAGE STRUCTURE
- STORMWATER PIT TAG
STRUCTURE No / LINE ID
- CONCRETE HEADWALL
- STORMWATER PIPE
- DRAINAGE SWALE
- OVERLAND FLOW
- PAVEMENT EXTENT

GENERAL NOTES



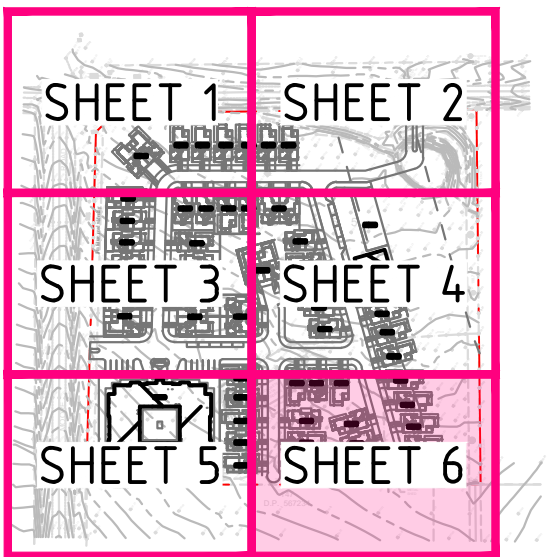

- ALL WORKS TO BE CARRIED OUT IN ACCORDANCE WITH COUNCIL / RELEVANT AUTHORITY SPECIFICATIONS AND DETAILS.
- THESE DRAWINGS SHALL BE READ IN CONJUNCTION WITH OTHER CONSULTANTS' DRAWINGS AND SPECIFICATIONS AND NORTHROP CONSULTING ENGINEERS STORMWATER MANAGEMENT REPORT.
- SUBSOIL DRAINAGE IS TO BE PROVIDED TO RETAINING WALLS, KERBS AND SWALE DRAINS, NOT SHOWN FOR CLARITY.
- EXISTING SERVICES WHERE SHOWN HAVE BEEN PLOTTED FROM SUPPLIED DATA AND SUCH THEIR ACCURACY CAN NOT BE GUARANTEED. IT IS THE RESPONSIBILITY OF THE CONTRACTOR TO ESTABLISH THE LEVEL OF ALL EXISTING SERVICES PRIOR TO THE COMMENCEMENT OF WORK.
- ON COMPLETION OF STORMWATER INSTALLATION, ALL DISTURBED AREAS MUST BE RESTORED TO ORIGINAL CONDITION, INCLUDING KERBS, FOOTPATHS, CONCRETE AREAS, GRAVEL AND GRASSED AREAS AND ROAD PAVEMENTS, UNLESS DIRECTED OTHERWISE.
- REFER STORMWATER PIT SCHEDULE ON DA4.11.

ALL STORMWATER MANAGEMENT MEASURES SHOWN ON THIS DRAWING HAVE BEEN PREPARED FOR DEVELOPMENT APPLICATION PURPOSES TO DEMONSTRATE FEASIBILITY. ALL MEASURES WILL BE SUBJECT TO DETAIL DESIGN AT THE CONSTRUCTION CERTIFICATE STAGE AND MAY BE SUBJECT TO VARIATION PROVIDED THAT THE DESIGN INTENT IS MAINTAINED.



KEY PLAN


NOT FOR CONSTRUCTION

REVISION		DESCRIPTION		ISSUED	VER'D	APP'D	DATE	CLIENT <div></div>	ARCHITECT <div></div> <p>KENNEDY ASSOCIATES ARCHITECTS level 3 / 1 booth street annandale 2038 nominated architect - steve kennedy - registration no. 5828 p + 61 2 9557 6466 f + 61 2 9557 6477</p>	<div></div> <p>NORTHROP Wollongong Level 1, 57 Kembla Street, Wollongong NSW 2500 Ph (02) 4226 3333 Fax (02) 4226 3666 P.O. Box 863, Wollongong, NSW 2500 Email southcoast@northrop.com.au ABN 81 094 433 100</p>	PROJECT <p>RSL LIFECARE NORTH TAMWORTH 372 MOORE CREEK, ROAD</p>	DRAWING TITLE <p>SITeworks AND STORMWATER MANAGEMENT PLAN - SHEET 6</p>	JOB NUMBER <p>170912</p>	
1	ISSUED FOR DEVELOPMENT APPLICATION		D.T		S.N	30.08.17	DRAWING NUMBER						REVISION	
2	RE-ISSUED FOR DEVELOPMENT APPLICATION		D.T		S.N	14.09.17	DA3.06						4	
3	REVISED LAYOUT		D.T		S.N	09.03.18								
4	AMENDED LAYOUT		D.T		S.N	11.04.18								
DRAWING NOT TO BE USED FOR CONSTRUCTION UNLESS VERIFICATION SIGNATURE HAS BEEN ADDED								THE COPYRIGHT OF THIS DRAWING REMAINS WITH NORTHROP CONSULTING ENGINEERS PTY LTD.	SCALE 1:200@A1	<div></div>	DRAWING SHEET SIZE = A1			

DESIGN GRADELINE			-1.041%		
VERTICAL GEOMETRY					
HORIZONTAL GEOMETRY					
FINISHED SURFACE	131	454.612	454.519	454.415	454.311
EXISTING SURFACE		454.56	454.469	454.388	454.259
CHAINAGE	14.0				
	150				
	160				
	161.071				

LONGITUDINAL SECTION ALONG CL01

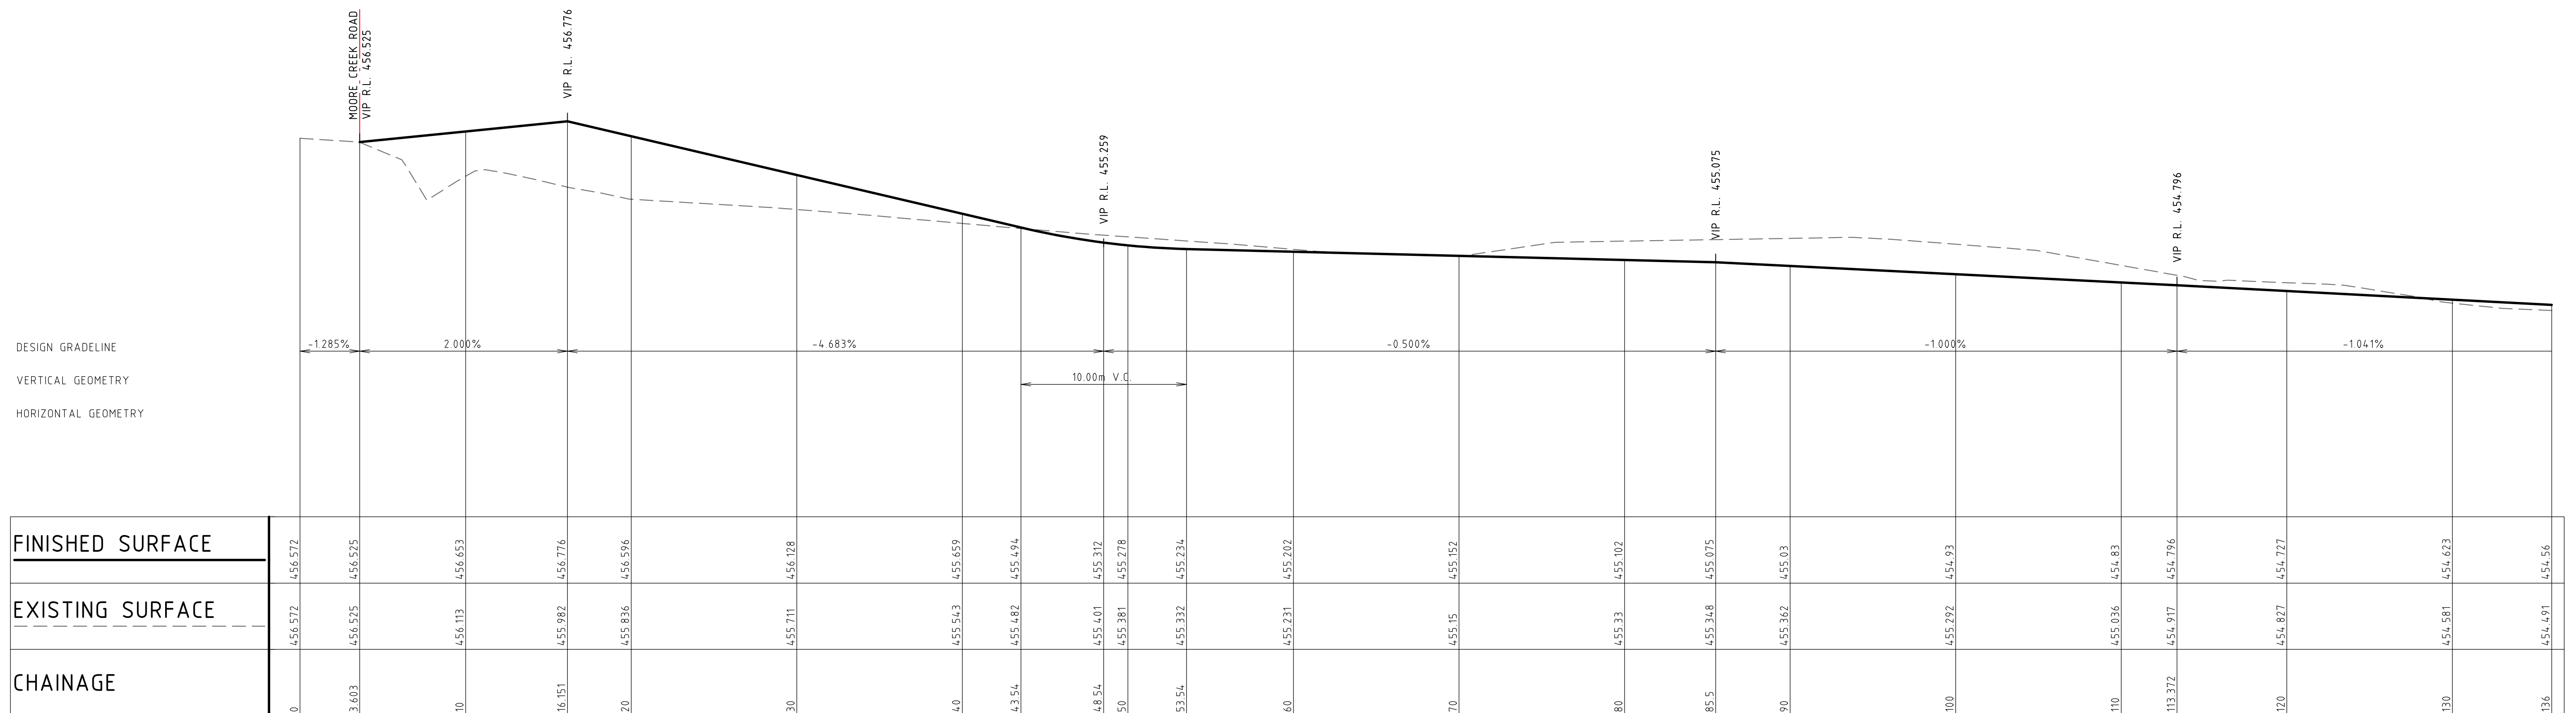

HORIZONTAL SCALE 1:200@A1
VERTICAL SCALE 1:40@A1




LONGITUDINAL SECTION ALONG CL01



HORIZONTAL SCALE 1:200@A1
VERTICAL SCALE 1:40@A1

NOT FOR CONSTRUCTION

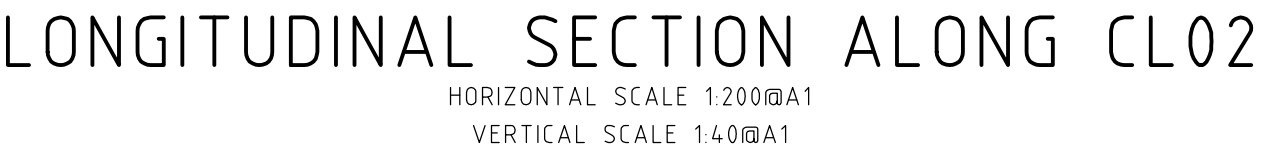REVISION	DESCRIPTION	ISSUED	VER'D	APP'D	DATE	CLIENT	ARCHITECT		ALL SETOUT TO ARCHITECT'S DRAWINGS, DIMENSIONS TO BE VERIFIED WITH THE ARCHITECT AND ON SITE BEFORE MAKING SHOP DRAWINGS OR COMMENCING WORK NORTHROP ACCEPTS NO RESPONSIBILITY FOR THE USABILITY, COMPLETENESS OR SCALE OF DRAWINGS TRANSFERRED ELECTRONICALLY.	PROJECT	DRAWING TITLE	JOB NUMBER	
1	ISSUED FOR DEVELOPMENT AND APPLICATION	D.T		S.N	30.08.17		KENNEDY ASSOCIATES ARCHITECTS Level 3 / 1 booth street, manildra 2038 northrop architect - glenn kennedy - registration no. 5928 p + 61 2 9557 6466 f + 61 2 9557 6477		Wollongong Level 1, 57 Kembla Street, Wollongong NSW 2500 Ph (02) 4226 3333 Fax (02) 4226 3666 P.O. Box 863, Wollongong, NSW 2500 Email southcoast@northrop.com.au ABN 81 094 433 100	RSL LIFECARE NORTH TAMWORTH 372 MOORE CREEK, ROAD	ROAD LONGITUDINAL SECTIONS SHEET 1	170912	
2	RE-ISSUED FOR DEVELOPMENT APPLICATION	D.T		S.N	14.09.17							DRAWING NUMBER	REVISION
3	REVISED LAYOUT	D.T		S.N	09.03.18							DA3.21	3
						DRAWING NOT TO BE USED FOR CONSTRUCTION UNLESS VERIFICATION SIGNATURE OF ARCHITECT	THE COPYRIGHT OF THIS DRAWING REMAINS WITH NORTHROP (PNS) ENGINEERS PTY LTD.				DRAWING SHEET SIZE = A1		





NOT FOR CONSTRUCTION

REVISION	DESCRIPTION	ISSUED	VER'D	APP'D	DATE	CLIENT	ARCHITECT		PROJECT	DRAWING TITLE	JOB NUMBER	
1	ISSUED FOR DEVELOPMENT APPLICATION	D.T		S.N	30.08.17		KENNEDY ASSOCIATES ARCHITECTS level 3 / 1 booth street annandale 2038 nominated architect - steve kennedy - registration no. 5928 p + 61 2 9557 6465 f + 61 2 9557 6477	 Wollongong Level 1, 57 Kembla Street, Wollongong NSW 2500 Ph. (02) 4226 3333 Fax (02) 4226 3666 P.O. Box 863, Wollongong, NSW 2500 Email southcoast@northrop.com.au ABN 81 094 433 100	RSL LIFECARE NORTH TAMWORTH 372 MOORE CREEK, ROAD	ROAD LONGITUDINAL SECTIONS SHEET 2	170912	
2	RE-ISSUED FOR DEVELOPMENT APPLICATION	D.T		S.N	16.09.17							
3	REVISED LAYOUT	D.T		S.N	09.03.18							
DRAWING NOT TO BE USED FOR CONSTRUCTION UNLESS VERIFICATION SIGNATURE HAS BEEN ADDED							THE COPYRIGHT OF THIS DRAWING REMAINS WITH NORTHROP CONSULTING ENGINEERS PTY LTD.		DRAWING NUMBER DA3.22			REVISION 3
DRAWING SHEET SIZE = A1												




DRAWN: D.TENHAVE



REVISION	DESCRIPTION	ISSUED	VER'D	APP'D	DATE	CLIENT	ARCHITECT	ALL SETOUT TO ARCHITECT'S DRAWINGS. DIMENSIONS TO BE VERIFIED WITH THE ARCHITECT AND ON SITE BEFORE MAKING SHOP DRAWINGS OR COMMENCING WORK. NORTHROP ACCEPTS NO RESPONSIBILITY FOR THE USABILITY, COMPLETENESS OR SCALE OF DRAWINGS TRANSFERRED ELECTRONICALLY.	PROJECT	DRAWING TITLE	JOB NUMBER
1	ISSUED FOR DEVELOPMENT APPLICATION	D.T		S.N	30.08.17		KENNEDY ASSOCIATES ARCHITECTS level 3 / 1 booth street, manramdale, 2038 nominated architect - steve kennedy - registration no. 5028 p + 61 2 9557 6466 f + 61 2 9557 6477		RSL LIFECARE NORTH TAMWORTH 372 MOORE CREEK, ROAD	ROAD LONGITUDINAL SECTIONS SHEET 3	170912
2	RE-ISSUED FOR DEVELOPMENT APPLICATION	D.T		S.N	16.09.17						
3	REVISED LAYOUT	D.T		S.N	09.03.18						
DRAWING NOT TO BE USED FOR CONSTRUCTION UNLESS VERIFICATION SIGNATURE HAS BEEN ADDED							THE COPYRIGHT OF THIS DRAWING REMAINS WITH NORTHROP CONSULTING ENGINEERS PTY LTD. Level 1, 57 Kembla Street, Wollongong NSW 2500 Ph (02) 4226 3533 Fax (02) 4226 3566 P.O. Box 863, Wollongong, NSW 2500 Email southcoast@northrop.com.au ABN 81 094 433 100				
DRAWING SHEET SIZE = A1											

DRAWN: D.TENHAVE

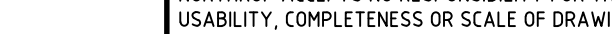



REVISION	DESCRIPTION	ISSUED	VER'D	APP'D	DATE	CLIENT	ARCHITECT	PROJECT	DRAWING TITLE	JOB NUMBER	
1	ISSUED FOR DEVELOPMENT APPLICATION	D.T		S.N	30.08.17		 <p>KENNEDY ASSOCIATES ARCHITECTS level 3 / 1 boathouse drive / 2038 nominated architect - steve kennedy - registration no. 5928 p + 61 2 9557 6456 f + 61 2 9557 6477</p>	 <p>NORTHROP Wollongong Level 1, 57 Kembla Street, Wollongong NSW 2500 Ph (02) 4226 3333 Fax (02) 4226 3666 P.O. Box 863, Wollongong NSW 2500 Email southcoast@northrop.com.au ABN 81 094 433 100</p>	<p>RSL LIFECARE NORTH TAMWORTH 372 MOORE CREEK, ROAD</p>	<p>ROAD LONGITUDINAL SECTIONS SHEET 4</p>	<p>170912</p>
2	RE-ISSUED FOR DEVELOPMENT APPLICATION	D.T		S.N	14.09.17						
3	REVISED LAYOUT	D.T		S.N	09.03.18						
4	AMENDED LAYOUT	D.T		S.N	11.04.18						
DRAWING NOT TO BE USED FOR CONSTRUCTION UNLESS VERIFICATION SIGNATURE HAS BEEN ADDED						THE COPYRIGHT OF THIS DRAWING REMAINS WITH NORTHROP CONSULTING ENGINEERS PTY LTD.					
DRAWING SHEET SIZE = A1											



HORIZONTAL SCALE 1:200 @ A1
VERTICAL SCALE 1:40 @ A1





HORIZONTAL SCALE 1:200 @ A1
VERTICAL SCALE 1:40 @ A1

REVISION	DESCRIPTION	ISSUED	VER'D	APP'D	DATE	CLIENT	ARCHITECT			PROJECT	DRAWING TITLE	JOB NUMBER	
1	ISSUED FOR DEVELOPMENT APPLICATION	D.T		S.N	30.08.17	 <div>RSL LifeCare</div>	KENNEDY ASSOCIATES ARCHITECTS level 3 / 1 booth street miranda 2038 nominated architect - steve kennedy - registration no. 5828 p + 61 2 9557 6466 f + 61 2 9557 6477	ALL SETOUT TO ARCHITECT'S DRAWINGS. DIMENSIONS TO BE VERIFIED WITH THE ARCHITECT AND ON SITE BEFORE MAKING SHOP DRAWINGS OR COMMENCING WORK. NORTHROP ACCEPTS NO RESPONSIBILITY FOR THE USABILITY, COMPLETENESS OR SCALE OF DRAWINGS TRANSFERRED ELECTRONICALLY.	 <div>NORTHROP</div> <div>Wollongong</div> <div>Level 1, 57 Kembla Street, Wollongong NSW 2500 Ph: (02) 4226 3353 Fax: (02) 4226 3666 P.O. Box 863, Wollongong, NSW 2500 Email southcoast@northrop.com.au ASB 81 094 433 100</div>	RSL LIFECARE NORTH TAMWORTH 372 MOORE CREEK, ROAD	ROAD LONGITUDINAL SECTIONS SHEET 5	170912	
2	RE-ISSUED FOR DEVELOPMENT APPLICATION	D.T		S.N	14.09.17								
3	REVISED LAYOUT	D.T		S.N	09.03.18								
4	AMENDED LAYOUT	D.T		S.N	11.04.18								
						DRAWING NOT TO BE USED FOR CONSTRUCTION UNLESS VERIFICATION SIGNATURE HAS BEEN ADDED	THE COPYRIGHT OF THIS DRAWING REMAINS WITH NORTHROP CONSULTING ENGINEERS PTY LTD.					DRAWING NUMBER DA3.25	REVISION 4
											DRAWING SHEET SIZE = A1		

DRAWN: D.TENHAVE



REVISION	DESCRIPTION	ISSUED	VER'D	APP'D	DATE	CLIENT	ARCHITECT	PROJECT	DRAWING TITLE	JOB NUMBER
1	RE-ISSUED FOR DEVELOPMENT APPLICATION	S.N		S.N	16.09.17		KENNEDY ASSOCIATES ARCHITECTS level 3 / 1 looth street annandale 2038 nominated architect - steve kennedy - registration no. 5828 p + 61 2 9557 6466 f + 61 2 9557 8477	 <p>Wollongong</p> <p>Level 1, 57 Kennedy Street, Wollongong NSW 2500</p> <p>Ph (02) 4226 3333 Fax (02) 4226 3666</p> <p>P.O. Box 863, Wollongong, NSW 2500</p> <p>Email southcoast@northrop.com.au ABN 81 094 433 100</p>	RSL LIFECARE NORTH TAMWORTH 372 MOORE CREEK, ROAD	170912
2	REVISED LAYOUT	D.T		S.N	09.03.18					
DRAWING NOT TO BE USED FOR CONSTRUCTION UNLESS VERIFICATION SIGNATURE HAS BEEN ADDED						THE COPYRIGHT OF THIS DRAWING REMAINS WITH NORTHROP CONSULTING ENGINEERS PTY LTD.		DRAWING SHEET SIZE = A1		

DESIGNED: C.SCHULZ
DRAWN: D.TENHAVE
JOB MANAGER: S.NAUWOSKI
VERIFIER: -

REVISION	DESCRIPTION	ISSUED	VER'D	APP'D	DATE
1	ISSUED FOR DEVELOPMENT APPLICATION	D.T		S.N	30.08.17
2	RE-ISSUED FOR DEVELOPMENT APPLICATION	D.T		S.N	14.09.17
3	REVISED LAYOUT	D.T		S.N	09.03.18



DRAWING NOT TO BE USED FOR CONSTRUCTION UNLESS VERIFICATION SIGNATURE HAS BEEN ADDED

ARCHITECT

KENNEDY ASSOCIATES ARCHITECTS

level 3 / 1 booth street annandale 2038
nominated architect - steve kennedy - registration no. 5828
p + 61 2 9557 6466 f + 61 2 9557 6477

THE COPYRIGHT OF THIS DRAWING REMAINS WITH NORTHROP CONSULTING ENGINEERS PTY LTD.

ALL SETOUT TO ARCHITECT'S DRAWINGS. DIMENSIONS TO BE VERIFIED WITH THE ARCHITECT AND ON SITE BEFORE MAKING SHOP DRAWINGS OR COMMENCING WORK. NORTHROP ACCEPTS NO RESPONSIBILITY FOR THE USABILITY, COMPLETENESS OR SCALE OF DRAWINGS TRANSFERRED ELECTRONICALLY.



NORTHROP

Wollongong

Level 1, 57 Kembla Street, Wollongong NSW 2500
Ph (02) 4226 3333 Fax (02) 4226 3666
P.O. Box 863, Wollongong, NSW 2500
Email southcoast@northrop.com.au ABN 81 094 433 100

PROJECT

**RSL LIFECARE
NORTH TAMWORTH
372 MOORE CREEK, ROAD**

DRAWING TITLE

CATCHMENT PLAN

JOB NUMBER

170912

DRAWING NUMBER	REVISION
DA4.01	3

DRAWING SHEET SIZE = A1



LEGEND


- BOUNDARY LINE
- EASEMENT LINE
- EXISTING CONTOURS
- PROPOSED CONTOURS
- CATCHMENT BOUNDARY
- STORMWATER PIT TAG
CATCHMENT AREA (ha)

GENERAL NOTES

- ALL WORKS TO BE CARRIED OUT IN ACCORDANCE WITH COUNCIL / RELEVANT AUTHORITY SPECIFICATIONS AND DETAILS.
- THESE DRAWINGS SHALL BE READ IN CONJUNCTION WITH OTHER CONSULTANTS' DRAWINGS AND SPECIFICATIONS AND NORTHROP CONSULTING ENGINEERS STORMWATER MANAGEMENT REPORT.



ALL STORMWATER MANAGEMENT MEASURES SHOWN ON THIS DRAWING HAVE BEEN PREPARED FOR DEVELOPMENT APPLICATION PURPOSES TO DEMONSTRATE FEASIBILITY. ALL MEASURES WILL BE SUBJECT TO DETAIL DESIGN AT THE CONSTRUCTION CERTIFICATE STAGE AND MAY BE SUBJECT TO VARIATION PROVIDED THAT THE DESIGN INTENT IS MAINTAINED.

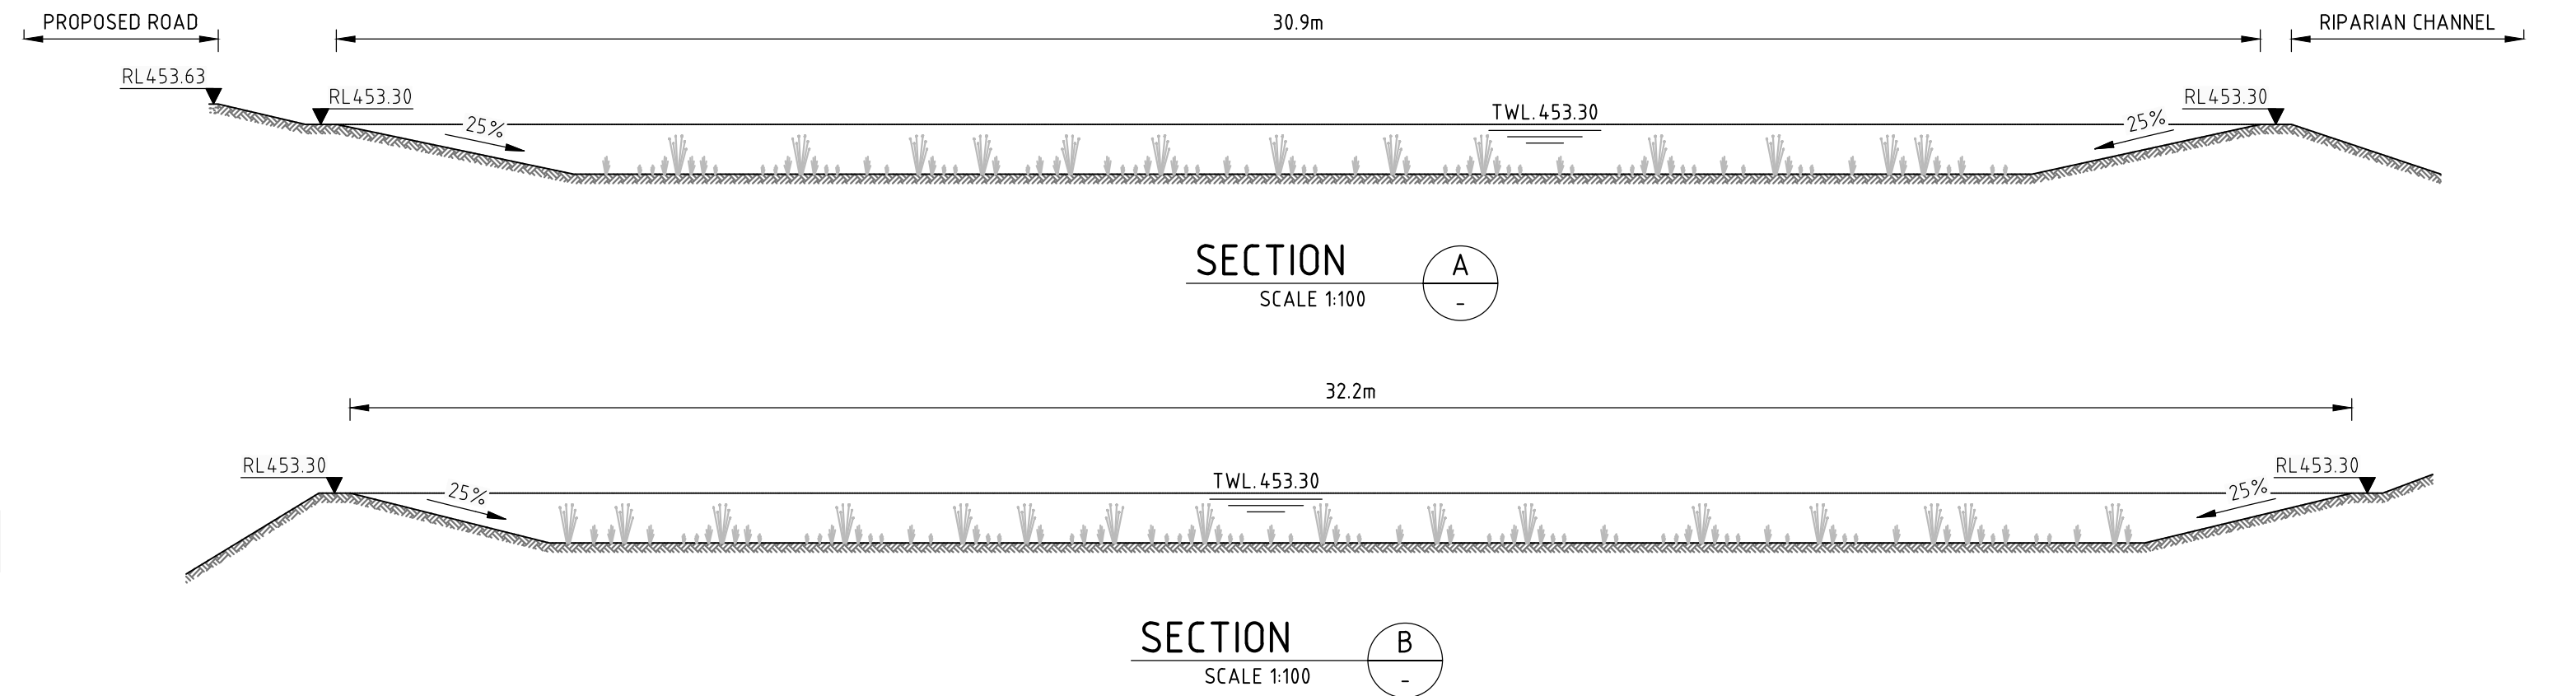NOT FOR CONSTRUCTION



DRAINAGE STRUCTURE SCHEDULE							
STRUCTURE ID	STRUCTURE	STRUCTURE DESCRIPTION	GRATE SIZE AND TYPE	COVER	SETOUT RL	INVERT RL	DEPTH TO IL
1/1	NEW	SURFACE INLET PIT	600x600 G.S.I.P	CLASS C	456.10	455.13	0.97
1/2	NEW	SURFACE INLET PIT	600x600 G.S.I.P	CLASS C	456.05	455.01	1.04
1/3	NEW	SURFACE INLET PIT	600x600 G.S.I.P	CLASS C	455.85	454.58	1.27
1/4	NEW	DISH DRAIN / V GRATE PIT	900x900 G.S.I.P	CLASS D	455.28	454.24	1.04
1/5	NEW	DISH DRAIN / V GRATE PIT	900x900 G.S.I.P	CLASS D	454.89	453.74	1.15
1/6	NEW	DISH DRAIN / V GRATE PIT	900x900 G.S.I.P	CLASS D	454.50	453.18	1.32
1/7	NEW	DISH DRAIN / V GRATE PIT	900x900 G.S.I.P	CLASS D	454.29	452.95	1.34
1/8	NEW	DISH DRAIN / V GRATE PIT	900x900 G.S.I.P	CLASS D	454.19	452.84	1.35
1/9	NEW	DISH DRAIN / V GRATE PIT	900x900 G.S.I.P	CLASS D	454.12	452.78	1.34
1/10	NEW	DISH DRAIN / V GRATE PIT	900x900 G.S.I.P	CLASS D	453.97	452.67	1.31
1/11	NEW	DISH DRAIN / V GRATE PIT	900x900 G.S.I.P	CLASS D	453.82	452.55	1.27
1/12	NEW	DISH DRAIN / V GRATE PIT	900x900 G.S.I.P	CLASS D	453.67	452.43	1.24
1/13	NEW	HW OUTLET	-	-	-	452.38	-
2/1	NEW	SURFACE INLET PIT	600x600 G.S.I.P	CLASS C	455.86	454.93	0.93
2/2	NEW	SURFACE INLET PIT	600x600 G.S.I.P	CLASS C	455.82	454.70	1.13
2/3	NEW	SURFACE INLET PIT	600x600 G.S.I.P	CLASS C	455.38	454.43	0.95
2/4	NEW	SURFACE INLET PIT	600x600 G.S.I.P	CLASS C	455.19	454.19	1.00
2/5	NEW	SURFACE INLET PIT	600x600 G.S.I.P	CLASS C	455.17	454.05	1.12
2/6	NEW	DISH DRAIN / V GRATE PIT	900x900 G.S.I.P	CLASS D	455.09	453.86	1.23
2/7	NEW	DISH DRAIN / V GRATE PIT	900x900 G.S.I.P	CLASS D	454.81	453.56	1.25
2/8	NEW	DISH DRAIN / V GRATE PIT	900x900 G.S.I.P	CLASS D	454.57	453.44	1.13
2/9	NEW	DISH DRAIN / V GRATE PIT	900x900 G.S.I.P	CLASS D	454.37	453.05	1.32
2/10	NEW	DISH DRAIN / V GRATE PIT	900x900 G.S.I.P	CLASS D	454.17	452.79	1.38
2/11	NEW	DISH DRAIN / V GRATE PIT	900x900 G.S.I.P	CLASS D	454.00	452.67	1.33
2/12	NEW	DISH DRAIN / V GRATE PIT	900x900 G.S.I.P	CLASS D	453.82	452.55	1.27
3/1	NEW	DISH DRAIN / V GRATE PIT	900x900 G.S.I.P	CLASS D	455.29	454.38	0.91
3/2	NEW	DISH DRAIN / V GRATE PIT	900x900 G.S.I.P	CLASS D	455.06	454.03	1.03
3/3	NEW	DISH DRAIN / V GRATE PIT	900x900 G.S.I.P	CLASS D	454.93	453.80	1.13
4/1	NEW	DISH DRAIN / V GRATE PIT	900x900 G.S.I.P	CLASS D	454.55	453.51	1.04
4/2	NEW	DISH DRAIN / V GRATE PIT	900x900 G.S.I.P	CLASS D	454.45	453.27	1.18
5/1	NEW	DISH DRAIN / V GRATE PIT	900x900 G.S.I.P	CLASS D	454.31	453.26	1.05
5/2	NEW	DISH DRAIN / V GRATE PIT	900x900 G.S.I.P SAG	CLASS D	454.08	452.87	1.21
5/3	NEW	SURFACE INLET PIT	600x600 G.S.I.P	CLASS C	454.18	452.81	1.37
5/4	NEW	SURFACE INLET PIT	600x600 G.S.I.P	CLASS C	454.09	452.68	1.41
6/1	NEW	OSD STAGE 1 OUTLET	600x600 G.S.I.P	CLASS C	452.25	452.50	0.25
6/2	NEW	OSD STAGE 2 OUTLET	900x900 G.S.I.P	CLASS C	452.23	452.95	0.72
7/1	NEW	SURFACE INLET PIT	600x600 G.S.I.P	CLASS C	455.80	454.97	0.83
7/2	NEW	SURFACE INLET PIT	600x600 G.S.I.P	CLASS C	455.80	454.86	0.94
8/1	NEW	SURFACE INLET PIT	600x600 G.S.I.P	CLASS C	454.51	453.76	0.75
8/2	NEW	SURFACE INLET PIT	600x600 G.S.I.P	CLASS C	454.50	453.63	0.87
8/3	NEW	SURFACE INLET PIT	600x600 G.S.I.P	CLASS C	454.39	453.45	0.94
8/4	NEW	SURFACE INLET PIT	600x600 G.S.I.P	CLASS C	454.35	453.18	1.17
9/1	NEW	SURFACE INLET PIT	600x600 G.S.I.P	CLASS C	454.30	453.43	0.87
10/1	NEW	KERB INLET PIT	900x450 K.I.P.	CLASS C	452.79	452.67	0.12
10/2	NEW	KERB INLET PIT	900x450 K.I.P.	CLASS C	452.78	452.58	0.20
10/3	NEW	HW OUTLET	-	-	-	452.51	-
11/1	NEW	DISH DRAIN / V GRATE PIT	900x900 G.S.I.P	CLASS D	455.92	454.90	1.02
12/1	NEW	DISH DRAIN / V GRATE PIT	900x900 G.S.I.P	CLASS D	455.16	454.15	1.01
13/1	NEW	SURFACE INLET PIT	600x600 G.S.I.P	CLASS C	454.54	453.74	0.80
13/2	NEW	SURFACE INLET PIT	600x600 G.S.I.P	CLASS C	454.41	453.48	0.93
13/3	NEW	SURFACE INLET PIT	600x600 G.S.I.P	CLASS C	454.24	453.18	1.06
13/4	NEW	SURFACE INLET PIT	600x600 G.S.I.P	CLASS C	454.11	452.94	1.17

DRAWN: D.TENHAVE DESIGNED: C.SCHUIJZ JOB MANAGER: S.NAUMOSKI VERIFIER: -

REVISION	DESCRIPTION	ISSUED	VER'D	APP'D	DATE	CLIENT	ARCHITECT		PROJECT	DRAWING TITLE	JOB NUMBER
1	ISSUED FOR DEVELOPMENT APPLICATION	D.T		S.N	30.08.17		KENNEDY ASSOCIATES ARCHITECTS level 3 / 1 booth street annandale 2038 northrop architects - steve kennedy - registration no. 5928 p + 61 2 9557 6466 f+ 61 2 9557 6477	 Wollongong Level 1, 57 Kembla Street, Wollongong NSW 2500 Ph (02) 4226 3333 Fax (02) 4226 3666 P.O. Box 963, Wollongong, NSW 2500 Email southcoast@northrop.com.au ABN 81 094 433 100	RSL LIFECARE NORTH TAMWORTH 372 MOORE CREEK, ROAD	OSD DETAILS SHEET 1	170912
2	RE-ISSUED FOR DEVELOPMENT APPLICATION	D.T		S.N	14.09.17						
						DRAWING NOT TO BE USED FOR CONSTRUCTION UNLESS VERIFICATION SIGNATURE HAS BEEN ADDED	THE COPYRIGHT OF THIS DRAWING REMAINS WITH NORTHROP CONSULTING ENGINEERS PTY LTD.			DRAWING SHEET SIZE = A1	



2xØ375 LOW LEVEL OUTLET CONTROL PIPES

1200

1200

PROVIDE STEP IRONS. REFER DETAIL.

SECONDARY DISCHARGE CONTROL PIT

Ø150 LOW LEVEL OUTLET CONTROL PIPE

PRIMARY DISCHARGE CONTROL PIT

600





600

Ø100mm uPVC PIPE (UNSLOTTED). PROVIDE STUB FOR SUBSOIL CONNECTION. (TYP.)


PLAN

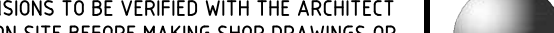


BASIN OUTLET CONTROL PIT DETAILS

REVISION		DESCRIPTION		ISSUED	VER'D	APP'D	DATE	CLIENT	ARCHITECT	NORTHROP		PROJECT	DRAWING TITLE		JOB NUMBER		
1	ISSUED FOR DEVELOPMENT APPLICATION			D.T		S.N	30.08.17		KENNEDY ASSOCIATES ARCHITECTS level 3 / 1 booth street, miranda 2503 registered architect - steve kennedy - registration no. 5928 p + 61 2 9557 6466 f + 61 2 9557 6477	 Wollongong Level 1, 57 Kembla Street, Wollongong NSW 2500 Ph (02) 4226 3333 Fax (02) 4226 3666 P.O. Box 863, Wollongong, NSW 2500 Email southcoast@northrop.com.au ABN 81 094 433 100	 RSL LIFECARE NORTH TAMWORTH 372 MOORE CREEK, ROAD	OSD DETAILS SHEET 2	170912				
2	RE-ISSUED FOR DEVELOPMENT APPLICATION			D.T		S.N	14.09.17						DRAWING NUMBER	REVISION			
DRAWING NOT TO BE USED FOR CONSTRUCTION UNLESS VERIFICATION SIGNATURE HAS BEEN OBTAINED									THE COPYRIGHT OF THIS DRAWING REMAINS WITH NORTHROP	SCALE 1:50@A1		DA5.02					2
												DRAWING SHEET SIZE = A1					


VERIFIER -
JOB MANAGER: S.NAUWOSKI
DESIGNED: C.SCHULZ
DRAWN: D.TENHAVE

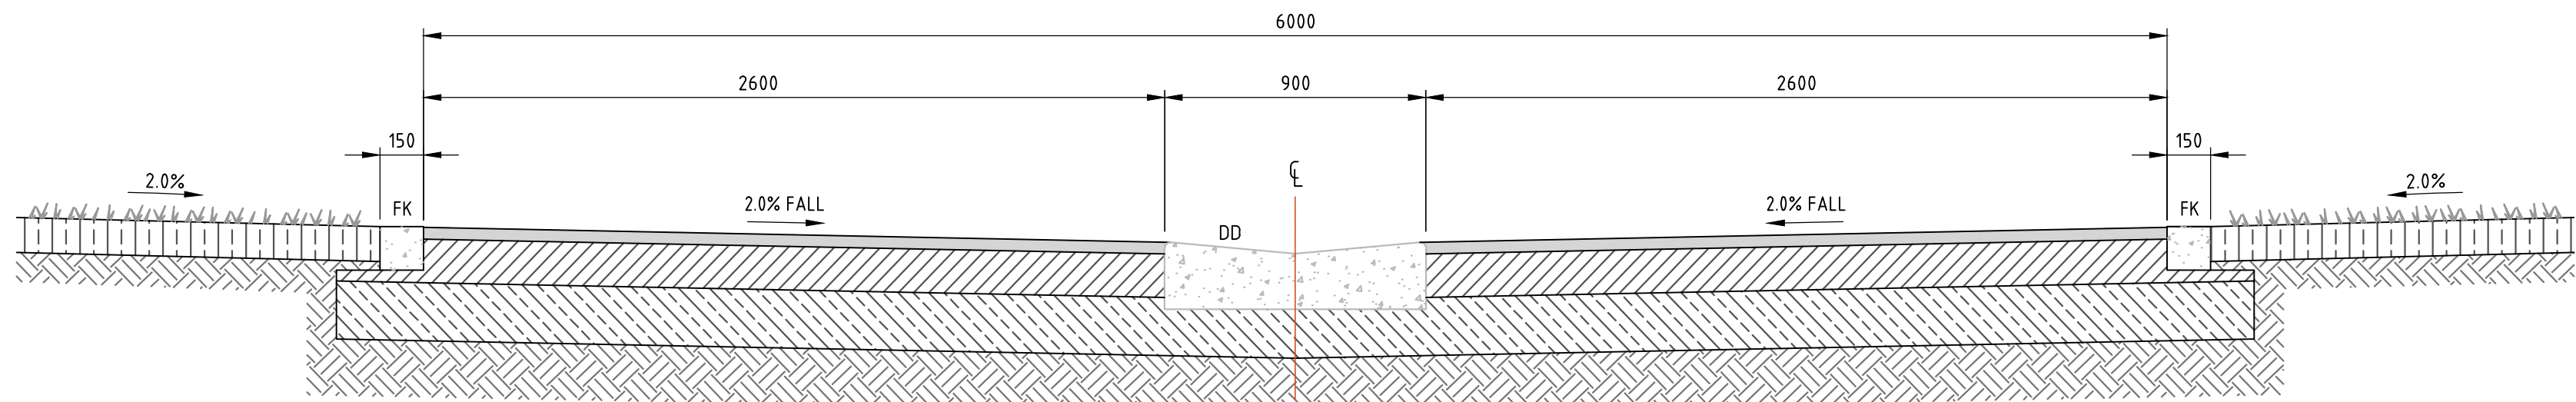


TYPICAL ROAD CROSS SECTION
(CL01, CL02, CL03, CL04, CL05)

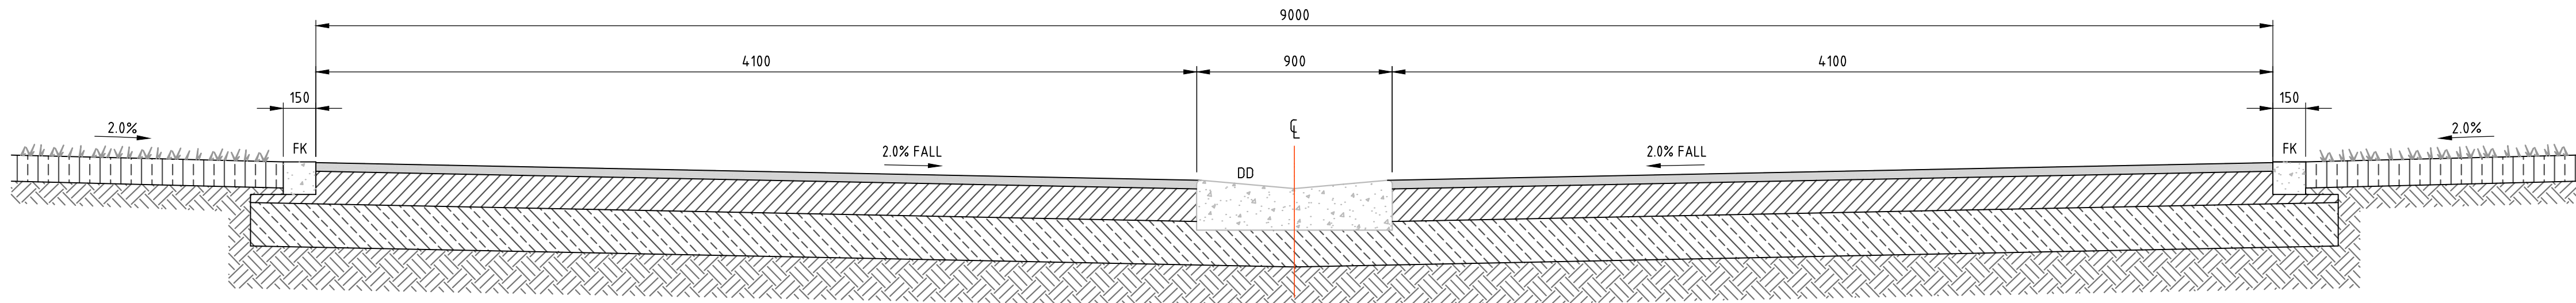

TYPICAL ROAD CROSS SECTION
(CL01)

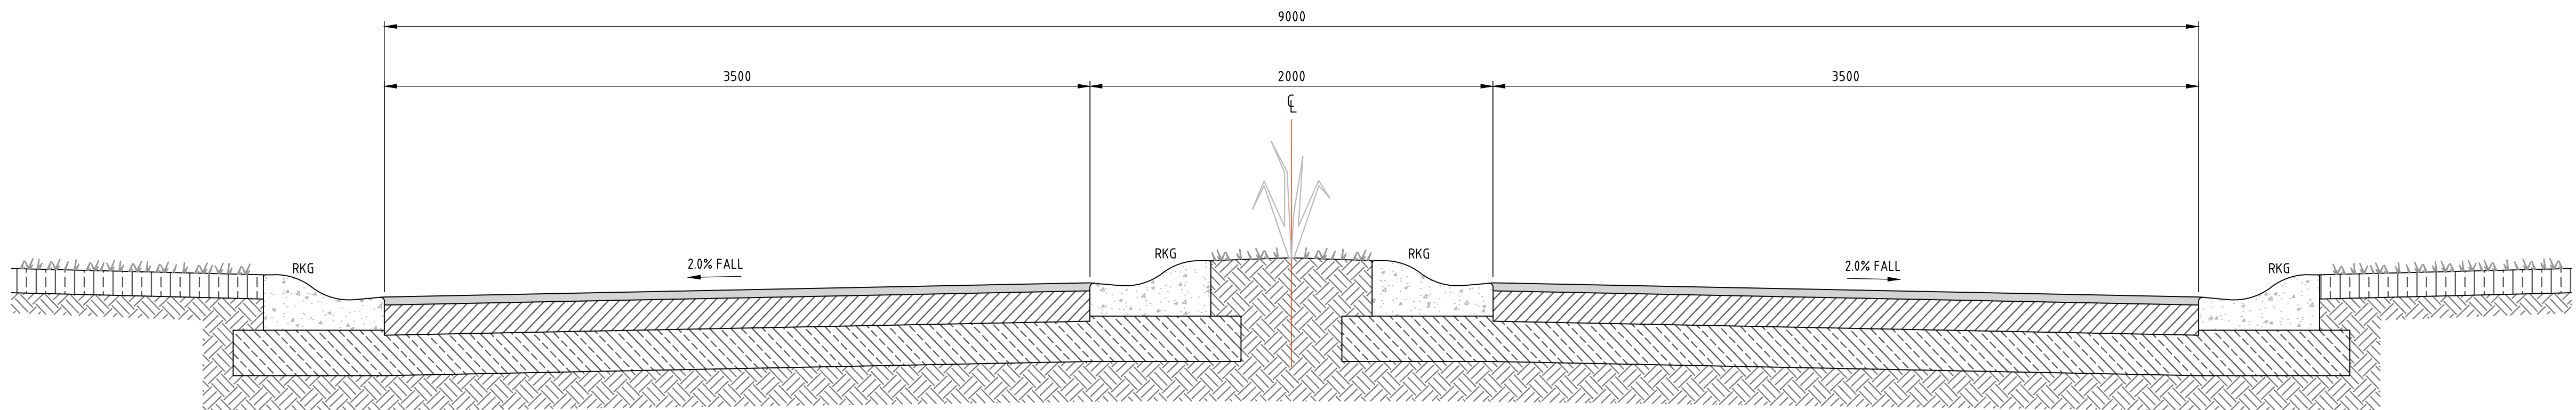

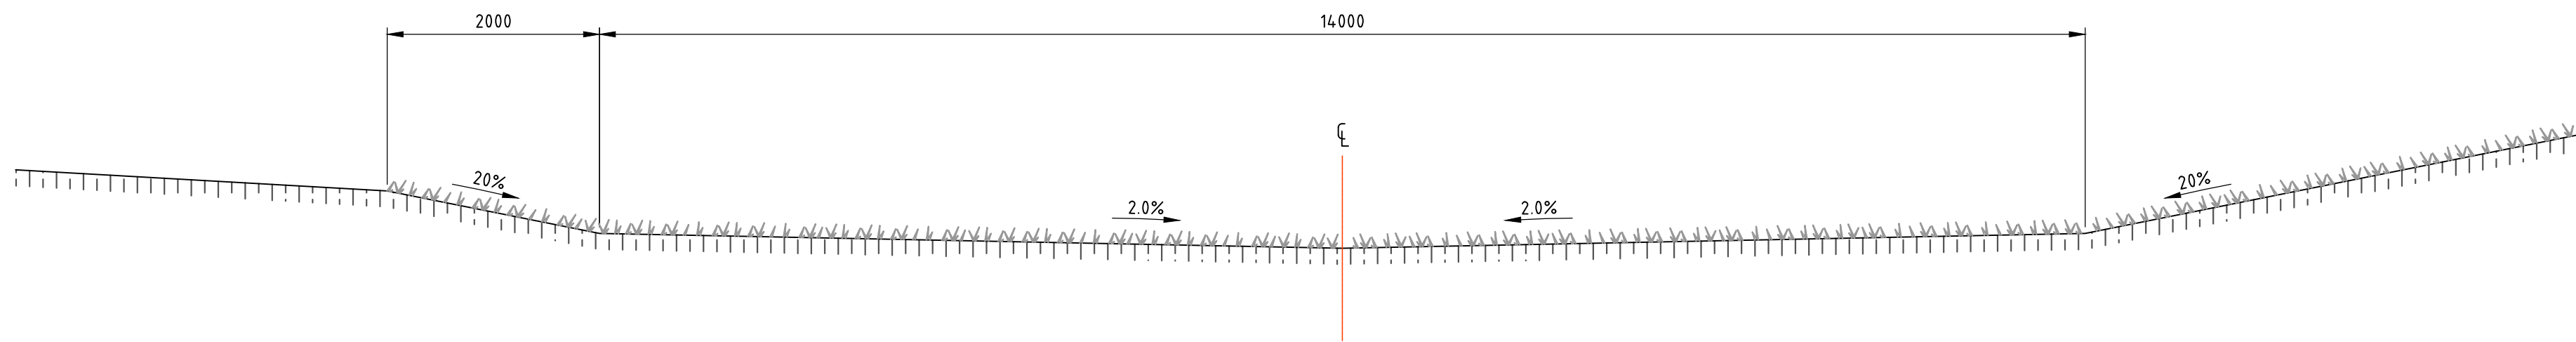


TYPICAL ROAD CROSS SECTION
(CL02 - BROWNS LANE)



RIPIARIAN CORRIDOR CROSS SECTION

NOT FOR CONSTRUCTION

REVISION	DESCRIPTION	ISSUED	VER'D	APP'D	DATE	CLIENT	ARCHITECT	ALL SETOUT TO ARCHITECT'S DRAWINGS. DIMENSIONS TO BE VERIFIED WITH THE ARCHITECT AND ON SITE BEFORE MAKING SHOP DRAWINGS OR COMMENCING WORK. NORTHROP ACCEPTS NO RESPONSIBILITY FOR THE USABILITY, COMPLETENESS OR SCALE OF DRAWINGS TRANSFERRED ELECTRONICALLY.		PROJECT	DRAWING TITLE	JOB NUMBER					
1	ISSUED FOR DEVELOPMENT APPLICATION	D.T		S.N	30.08.17	 DRAWING NOT TO BE USED FOR CONSTRUCTION UNLESS VERIFICATION SIGNATURE HAS BEEN ADDED	KENNEDY ASSOCIATES ARCHITECTS level 3 / 1 booth street annandale 2038 nominated architect - steve kennedy - registration no. 5828 p + 61 2 9557 6466 f + 61 2 9557 6477	 Wollongong Level 1, 57 Kembla Street, Wollongong NSW 2500 Ph (02) 4226 3333 Fax (02) 4226 3666 P.O. Box 863, Wollongong, NSW 2500 Email southcoast@northrop.com.au ABN 81 094 433 100	RSL LIFECARE NORTH TAMWORTH 372 MOORE CREEK, ROAD	TYPICAL CROSS SECTIONS	170912						
2	RE-ISSUED FOR DEVELOPMENT APPLICATION	D.T		S.N	14.09.17												
3	AMENDED LAYOUT	D.T		S.N	11.04.18												
											<table><tr><td>DRAWING NUMBER</td><td>REVISION</td></tr><tr><td>DA6.01</td><td>3</td></tr><tr><td colspan="2">DRAWING SHEET SIZE = A1</td></tr></table>	DRAWING NUMBER	REVISION	DA6.01	3	DRAWING SHEET SIZE = A1	
DRAWING NUMBER	REVISION																
DA6.01	3																
DRAWING SHEET SIZE = A1																	