



LOCATION PLAN

# ACU Strathfield Campus

## Carpark - DA

Prepared for  
Australian Catholic University

### ARCHITECTURAL DRAWINGS

- A00 COVER SHEET, NOTES, LOCATION PLAN & LEGEND
- A10 SITE PLAN / SITE ANALYSIS PLAN
- A11 DEMOLITION&EXCAVATION PLAN-REFERENCES PLAN
- A20 CARPARK LEVEL 1 PLAN
- A21 CARPARK LEVEL 1 PLAN
- A22 CARPARK LEVEL 2 PLAN
- A23 CARPARK LEVEL 2 PLAN
- A30 TYPICAL SECTIONS SHEET 1
- A31 TYPICAL SECTIONS SHEET 2
- A32 TYPICAL SECTIONS SHEET 3
- A51 SOUTH STAIRS DETAIL 1
- A52 SOUTH STAIR ELEVATION & DETAIL 2
- A60 CARPARK ENTRY BARKER ST ENTRY LEVEL 1&2
- A61 CARPARK ENTRY EDGAR ST ENTRY LEVEL 1&2
- A62 BAKER & EDGAR ST RAMP SECTIONS
- A80 FINISHES

STRATHFIELD COUNCIL  
RECEIVED  
  
DA2017/088  
Received 15 JUNE 2017

C 17/3/17 ISSUED FOR DA  
B 18/11/16 ISSUED FOR DA  
A 10/12/16 ISSUED FOR INFORMATION  
  
DO NOT SCALE FROM DRAWING. USE INQUIRED DIMENSIONS ONLY. CHECK ALL DIMENSIONS ON SITE BEFORE ANY MANUFACTURE OR CONSTRUCTION  
  
ACU Strathfield Campus  
25A Barker Road,  
Strathfield



A01 Cover Sheet

A00	rev	C
project #	21524	print date 10/12/16
scale	1:200 @ B1 Other	
drawn	JM	checked: LM

**brewster  
hjorth  
architects**  
  
First Floor  
4-14 Foster st, surry hills nsw. 2010  
t: 02 8231 7100  
www.brewsterhjorth.com.au

**nominated architects**  
ian brewster reg 5561  
larry melocco reg 5481  
andrew hjorth reg 5413  
  
© Copyright of Brewster Hjorth Pty Limited.  
ACU 125 013 033  
All rights reserved. Figured dimensions shall be taken in  
preference to stated ones all dimensions on site before  
commencing work.  
Brewster Hjorth Architects is a division of Brewster Hjorth  
Pty Limited.



SITE BOUNDARY

EXTENT OF EXISTING  
CARPARK TO BE  
REINSTATED AFTER OSD  
WORKS

ENTRY / EXIT

EDGARSTREET

ST PATRICK'S COLLEGE

PLAYING FIELD  
(CARPARK BELOW)

## PLAYING FIELD

## PLAYING FIELD

EXISTING  
WESTERN  
CAR PARK

Map of Barker Street showing the proposed station location. The map includes Barker Street, existing streets (Barker, West, Car), and a proposed station area marked with a red circle and a blue bus icon.










ACU CAMPUS





EXISTING  
STAFF  
CAR  
PARK

EXISTING  
EASTERN  
CAR PARK

**KEY**

- |   |   |
|---|---|
|  | EXTENTS OF SITE<br>BOUNDARY   |
|  | EXTENT OF<br>BUILDING WORKS   |
|  | AREA NOT FORMING<br>PART OF DEVELOPMENT<br>APPLICATION WORKS<br>SHADED GREY |
|  | EXISTING BUILDINGS<br>OVER SHOWN DASHED                                     |
|  | DESIGNATED ST<br>PATRICKS PARKING   |
|  | EXISTING TREE TO BE<br>REMOVED SHOWN<br>DASHED                              |
|  | EXISTING TREE TO BE<br>RETAINED   |

## SITE ANALYSIS

- |   |  |
|---|--|
|  | PRIMARY ROADS<br>CONNECTING CAMPUS                                     |
|  | MAIN BUS STOP<br>BUS 407   |
|  | PRIMARY BUS ROUTE<br>STRATHFIELD STATION                               |
|  | RESIDENTIAL<br>DEVELOPMENT NO<br>HIGHER THEN 2<br>STOREYS AJACENT SITE |


STRATHFIELD COUNCIL  
RECEIVED

DA2017/088  
Received 15 JUNE 2017

B	14/3/17	Issued for DA
A	13/10/16	Issued for information
ISSUE	DATE	REVISION

DO NOT SCALE FROM DRAWING. USE FIGURED DIMENSIONS ONLY. CHECK ALL DIMENSIONS ON SITE.

ACU Strathfield Campus  
25A Barker Road,  
Strathfield

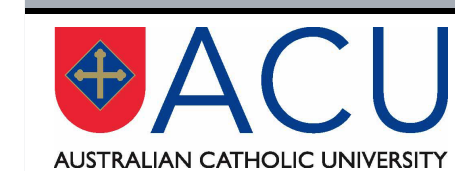

Site Plan

A10 rev B

project # 21524      print date 3 Feb 2016  
scale    1:500 @ B1 Other  
drawn    MCT      checked:    LM




first floor  
4-14 foster st, surry hills nsw 2010  
t: 02 8231 7100  
[www.brewsterhjoeth.com.au](http://www.brewsterhjoeth.com.au)



nominated architects  
ian brewster reg 5561  
larry melocco reg 5481  
andrew hjorth reg 5413

© Copyright of Brewster Hjorth Pty Limited.  
AGN 002 513 153.  
All rights reserved. Figured dimensions shall be taken in preference to scaling.  
The Contractor shall check all dimensions on site before commencing work.  
Brewster Hjorth Architects is a division of Brewster Hjorth Pty Limited.

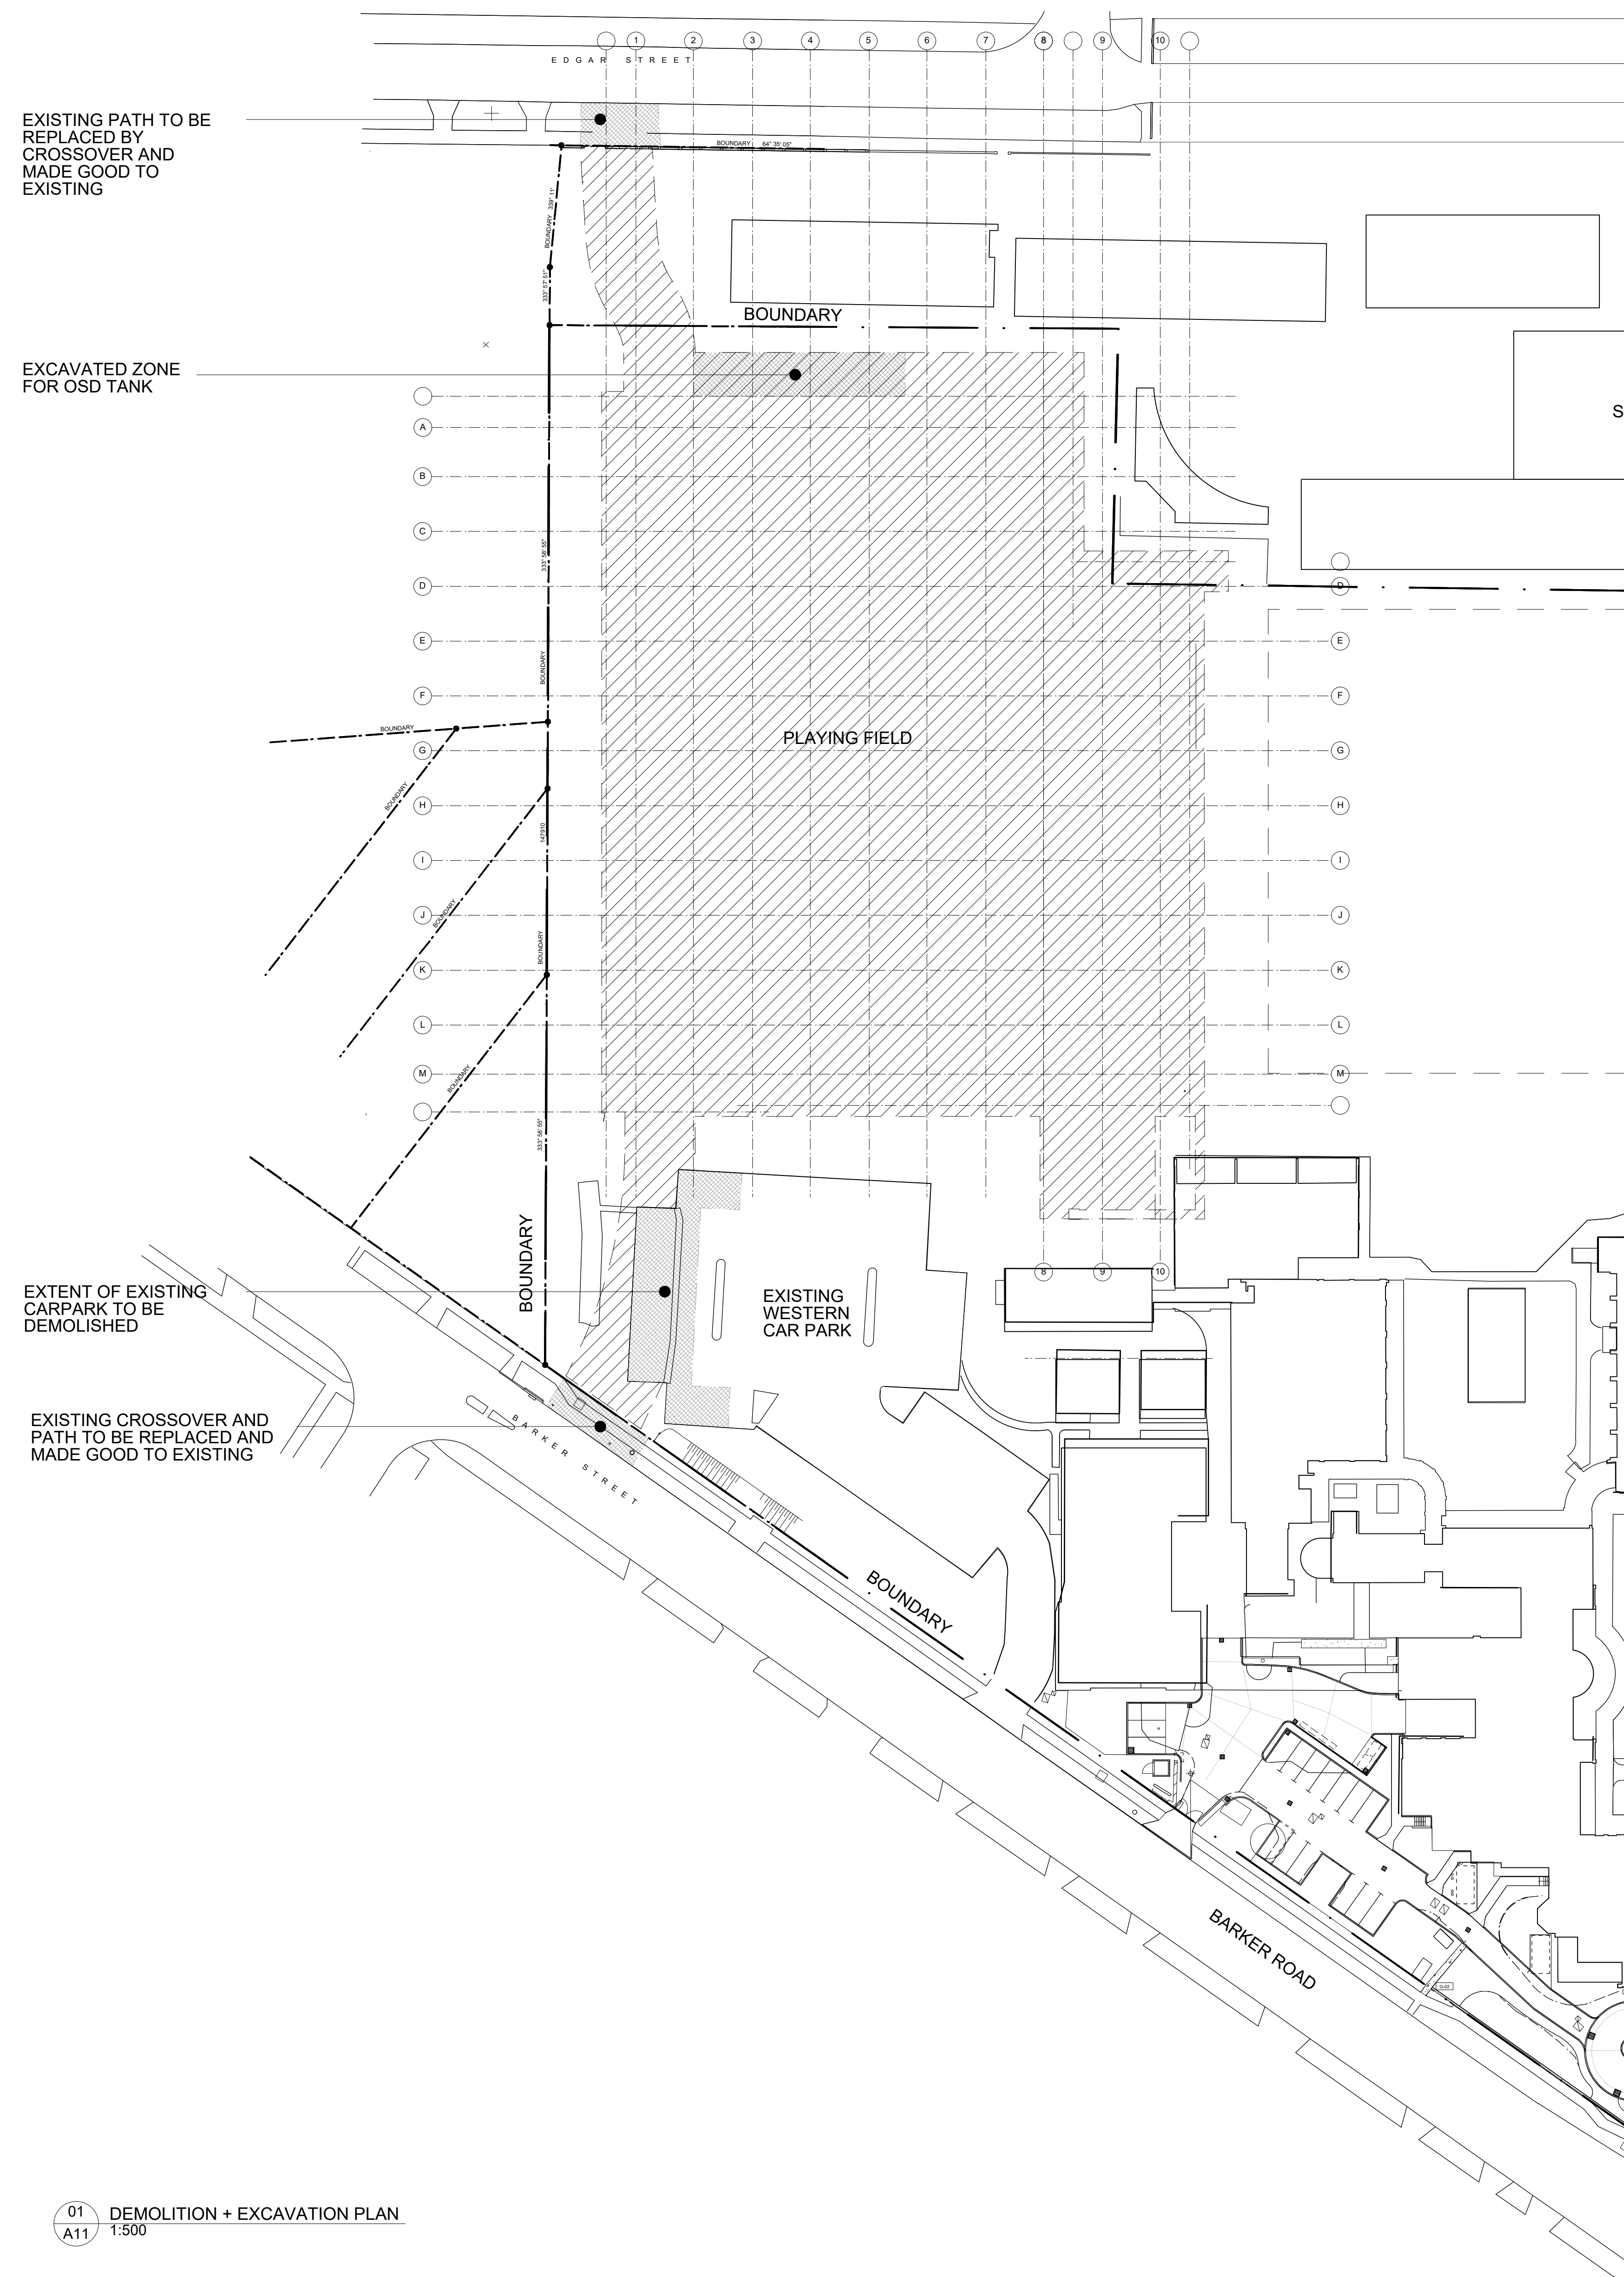



**KEY**

 EXCAVATION AREA SHOWN HATCHED  
 AREA TO BE DEMOLISHED SHOWN GREY


STRATHFIELD COUNCIL  
RECEIVED

DA2017/088  
Received 15 JUNE 2017

B	17/3/17	ISSUED FOR DA
A	21/11/16	ISSUED FOR DA
ISSUE	DATE	REVISION

DO NOT SCALE FROM DRAWING. USE FIGURED DIMENSIONS ONLY. CHECK ALL DIMENSIONS ON SITE

ACU Strathfield Campus  
25A Barker Road,  
Strathfield

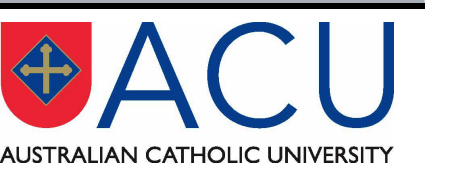Demolition & Excavation  
Plan

A11 rev B

project # 21524      print date 3 Feb 2016  
scale 1:500 @ B1 Other  
drawn MCT      checked: LM









<b>Nominated architects</b>	
Alan Brewster	reg 5561
Harry Melocco	reg 5481
Andrew Hjorth	reg 5413

© Copyright of Brewster Hjorth Pty Limited.  
CN 002 513 153.  
All rights reserved. Figured dimensions shall be taken in  
reference to scaling.  
The Contractor shall check all dimensions on site before  
commencing work.  
Brewster Hjorth Architects is a division of Brewster Hjorth  
Pty Limited.



 

KEY	
	EXTENTS OF SITE BOUNDARY
	EXTENT OF BUILDING WORKS
	AREA NOT FORMING PART OF DEVELOPMENT APPLICATION WORKS SHADED GREY
	EXISTING BUILDINGS OVER SHOWN DASHED
	DESIGNATED ST PATRICKS PARKING

 

---

C 14/09/17


B 18/11/16

A 12/10/16

DEVELOPMENT  
APPLICATION  
ISSUED FOR DA  
ISSUED FOR  
INFORMATION

ISSUE	DATE	REVISION
DO NOT SCALE FROM DRAWING. USE FIGURED DIMENSIONS ONLY. CHECK ALL DIMENSIONS ON SITE BEFORE ANY MANUFACTURE OR CONSTRUCTION		

## ACU Strathfield Campus



# ACU

AUSTRALIAN CATHOLIC UNIVERSITY

### Carpark Level 1 Plan

## A20

project C 21207

scale 1:200 @ B1


drawn MCT

rev C

print date 12/01/16

Other

checked: LM



brewster  
horth  
architects

first floor  
4-14 Foster St. Surry Hills NSW 2010  
t 02 8231 7100  
www.brewsterhorth.com.au

nominated architects:

ian brewster reg 5561

larry melocco reg 5481

andrew horth reg 5413

---

© Copyright of Brewster Horth Pty Limited.

All rights reserved. Figure dimensions shall be taken in preference to plan dimensions.

Brewster Horth Architects is a division of Brewster Horth Pty Limited.

C	14/09/17	DEVELOPMENT APPLICATION
B	18/11/16	ISSUED FOR DA
A	12/10/16	ISSUED FOR INFORMATION
ISSUE	DATE	REVISION

DO NOT SCALE FROM DRAWING. USE FIGURED DIMENSIONS ONLY. CHECK ALL DIMENSIONS ON SITE BEFORE CONSTRUCTION.

ACU Strathfield Campus



Carpark Level 1 Plan

A20 rev C

project # 21207      print date 12/01/16  
scale      1:200 @ B1 Other  
drawn      MCT      checked:      LM



nominated architects  
ian brewster reg 5561  
larry melocco reg 5481  
andrew hjorth reg 5413

© Copyright of Brewster Hjorth Pty Limited.  
ACN 002 513 153.  
All rights reserved. Figured dimensions shall be taken in  
preference to scaling.  
The Contractor shall check all dimensions on site before  
commencing work.  
Brewster Hjorth Architects is a division of Brewster Hjorth  
Pty Limited.


**KEY**

- EXTENTS OF SITE BOUNDARY
- EXTENT OF BUILDING WORKS
- AREA NOT FORMING PART OF DEVELOPMENT APPLICATION WORKS SHADED GREY
- EXISTING BUILDINGS OVER SHOWN DASHED
- DESIGNATED ST PATRICKS PARKING
- ADJOINING BOUNDARIES

**STRATHFIELD COUNCIL  
RECEIVED**

**DA2017/088**

**Received 14 SEPTEMBER 2017**

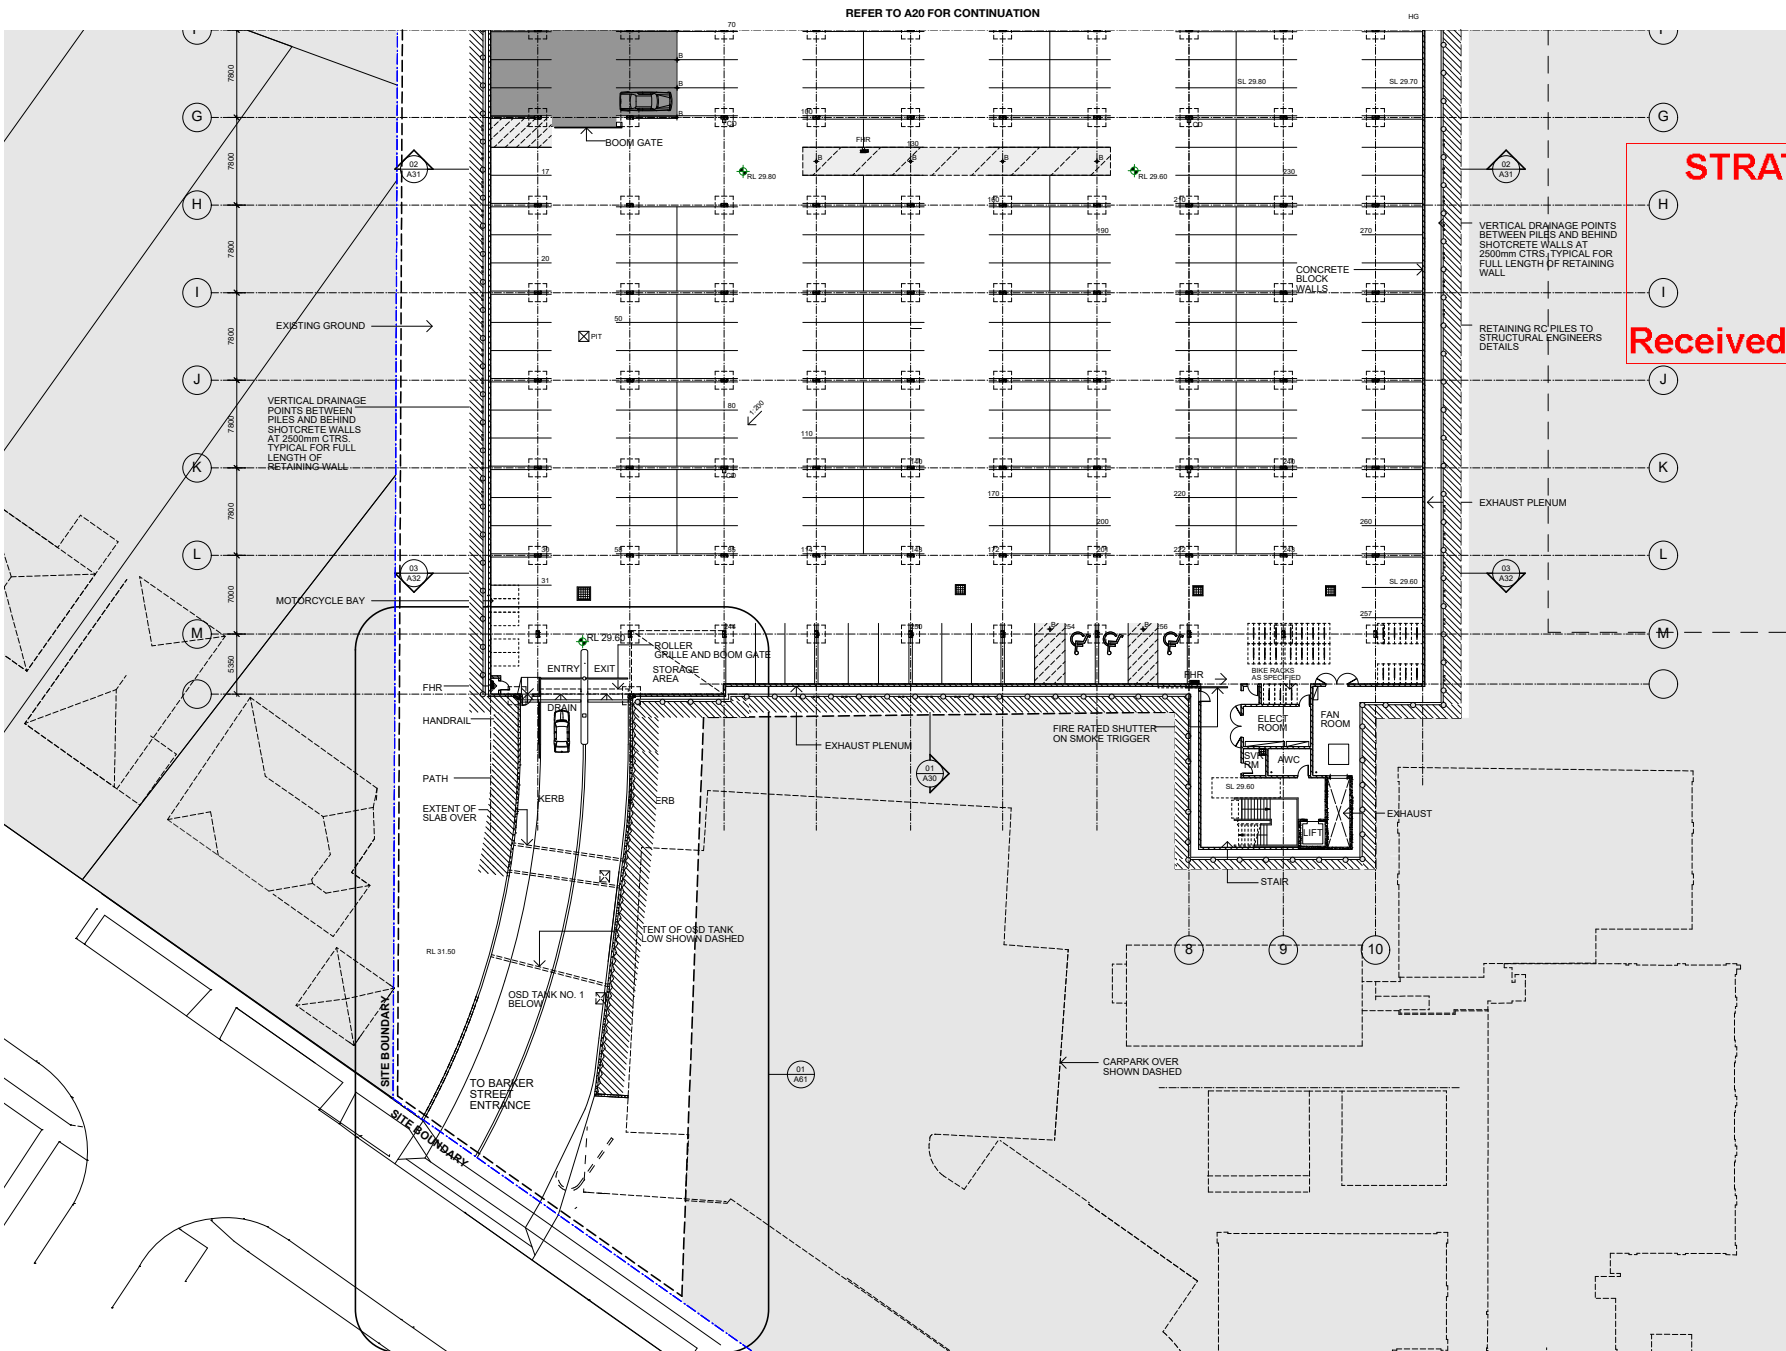

C 13/00/17 DEVELOPMENT APPLICATION ISSUED FOR DA  
B 19/11/16  
A 19/10/16  
SUBMITTED FOR INFORMATION

PROJECT: CARPARK DEVELOPMENT, 100 STRATHFIELD ROAD, STRATHFIELD NSW 2159  
DRAWN: J. BROWN  
CHECKED: J. BROWN  
DATE: 14/09/2017

ACU Strathfield Campus

**ACU**  
AUSTRALIAN CATHOLIC UNIVERSITY

Carpark Level 1 Plan

**A21** rev C

PROJECT # 210207 print date: 12/03/16  
SCALE: 1:200 @ B1 Other  
DRAWN: MCT CHECKED: LMT

**browster north architects**


Test Plot  
© J. B. Brown & J. B. Brown 2010  
100 Strathfield Road  
www.browsternorth.com.au

UNREGISTERED ARCHITECTS  
J. B. BROWN REG 1561  
J. B. BROWN REG 1561  
J. B. BROWN REG 1561

© Copyright of Browster North Pty Limited  
All rights reserved. No part of this publication may be reproduced, stored in a retrieval system, or transmitted, in any form or by any means, electronic, mechanical, photocopying, recording, or by any information storage or retrieval system, without prior written permission from Browster North Pty Limited.  
Browster North Pty Limited is a division of Browster North Pty Limited.





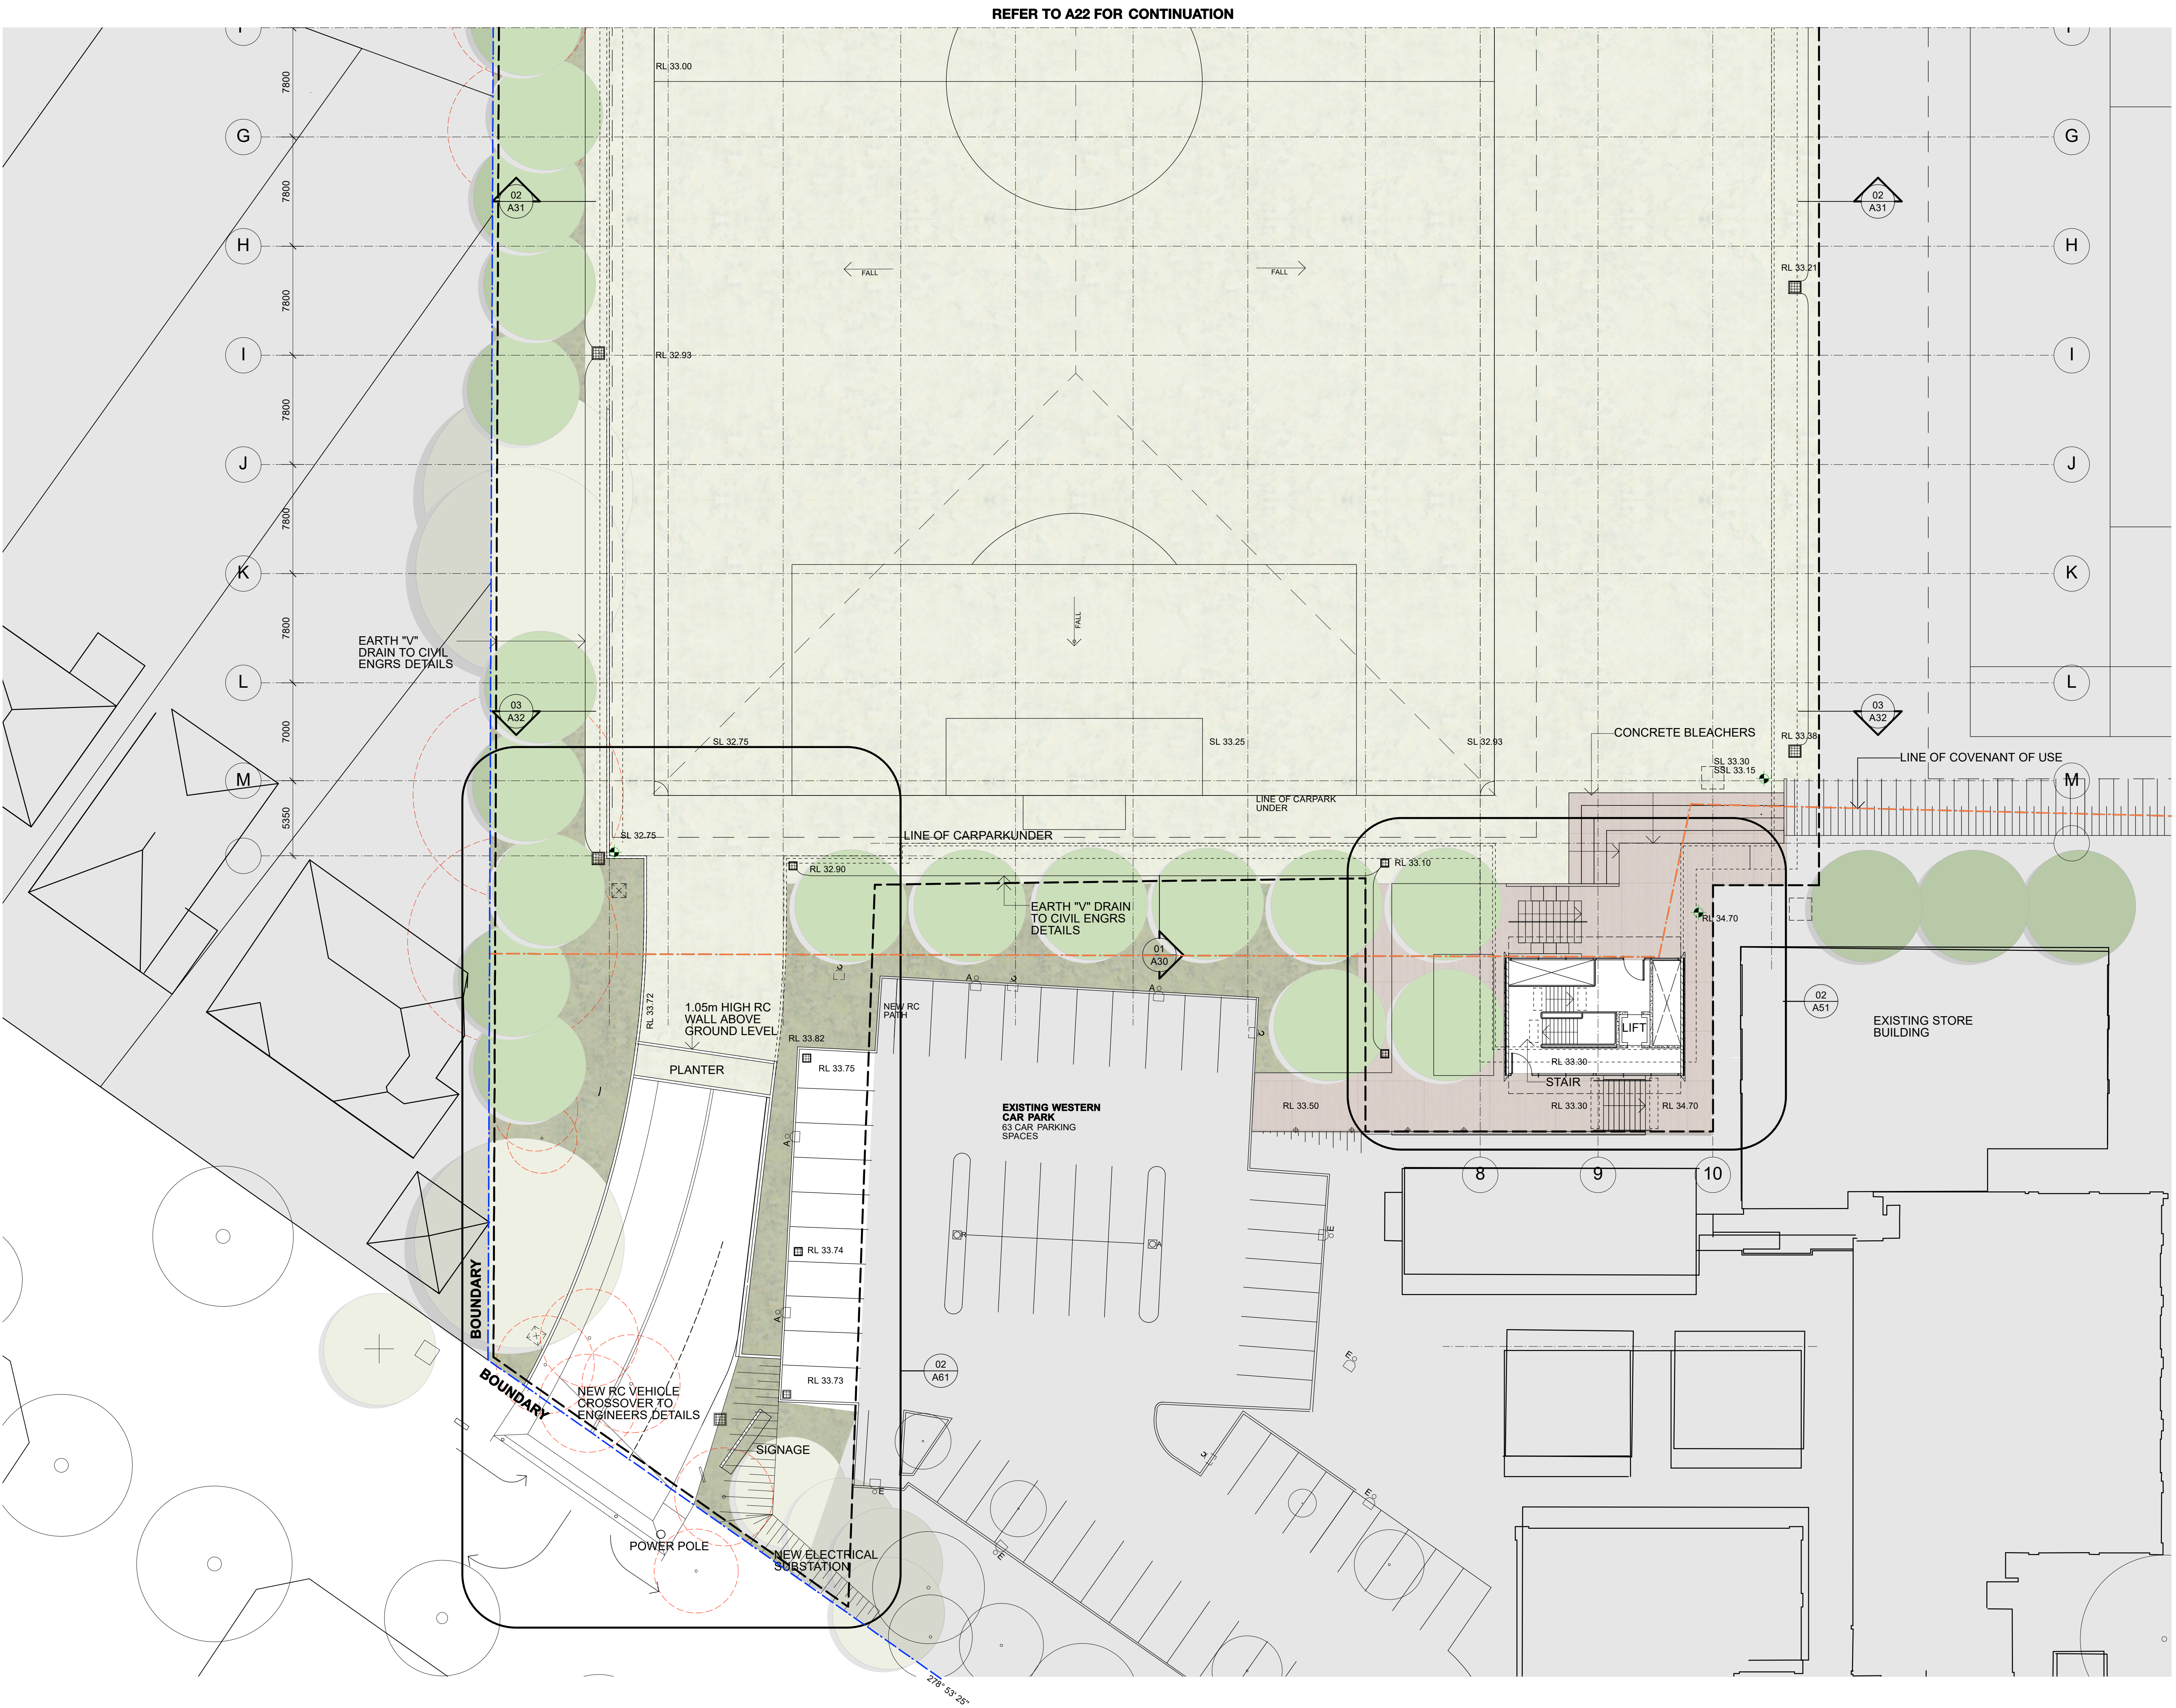

KEY

- EXTENTS OF SITE BOUNDARY
- EXTENT OF BUILDING WORKS
- AREA NOT FORMING PART OF DEVELOPMENT APPLICATION WORKS SHADED GREY
- LINE OF COVENANT OF USE
- DESIGNATED ST PATRICKS PARKING
- ADJOINING BOUNDARIES
- EXISTING TREE TO BE REMOVED SHOWN DASHED
- EXISTING TREE TO BE RETAINED
- PROPOSED TREES REFER LANDSCAPE DRAWINGS

STRATHFIELD COUNCIL  
RECEIVED

DA2017/088  
Received 14 SEPTEMBER 2017

D	14/09/17	DEVELOPMENT APPLICATION
C	13/09/17	DEVELOPMENT APPLICATION
B	18/11/16	ISSUED FOR DA
A	12/10/16	ISSUED FOR INFORMATION

DO NOT SCALE FROM DRAWING. USE FIGURED DIMENSIONS ONLY. CHECK ALL DIMENSIONS ON SITE BEFORE ANY MANUFACTURE OR CONSTRUCTION.

ACU Strathfield Campus



Carpark Level 2 Plan

A23 rev D


project # 21207 print date 12/01/16  
scale 1:200 @ B1 Other  
drawn MCT checked LM

**brewster  
hjorth  
architects**  
first floor  
4-14 Foster st, surry hills nsw 2010  
t: 02 9231 7100  
www.brewsterhjorth.com.au


**nominated architects**  
ian brewster reg 5561  
larry melocco reg 5481  
andrew hjorth reg 5413

© Copyright of Brewster Hjorth Pty Limited.  
All rights reserved. Figured dimensions shall be taken in preference to scale. Draw all dimensions on the before commencing work.  
Brewster Hjorth Architects is a division of Brewster Hjorth Pty Limited.




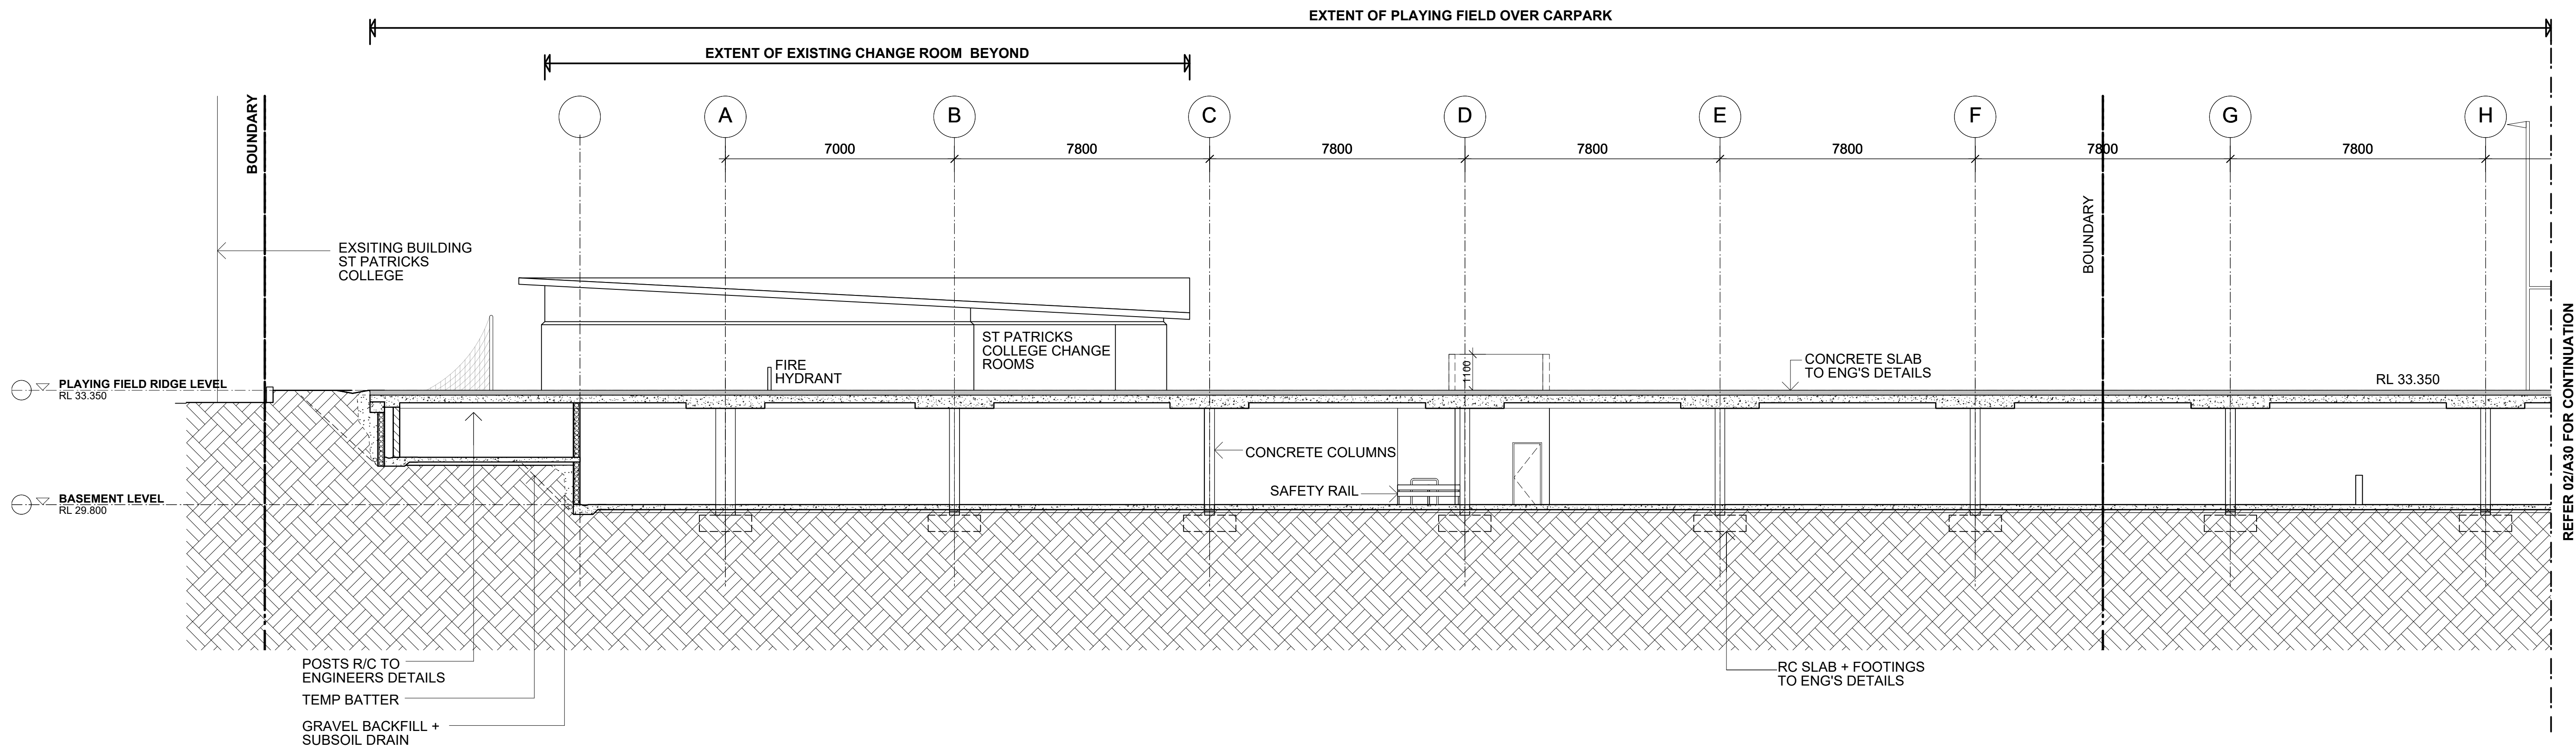


01 SECTION 01-PART 1  
A30 Scale: Actual Size

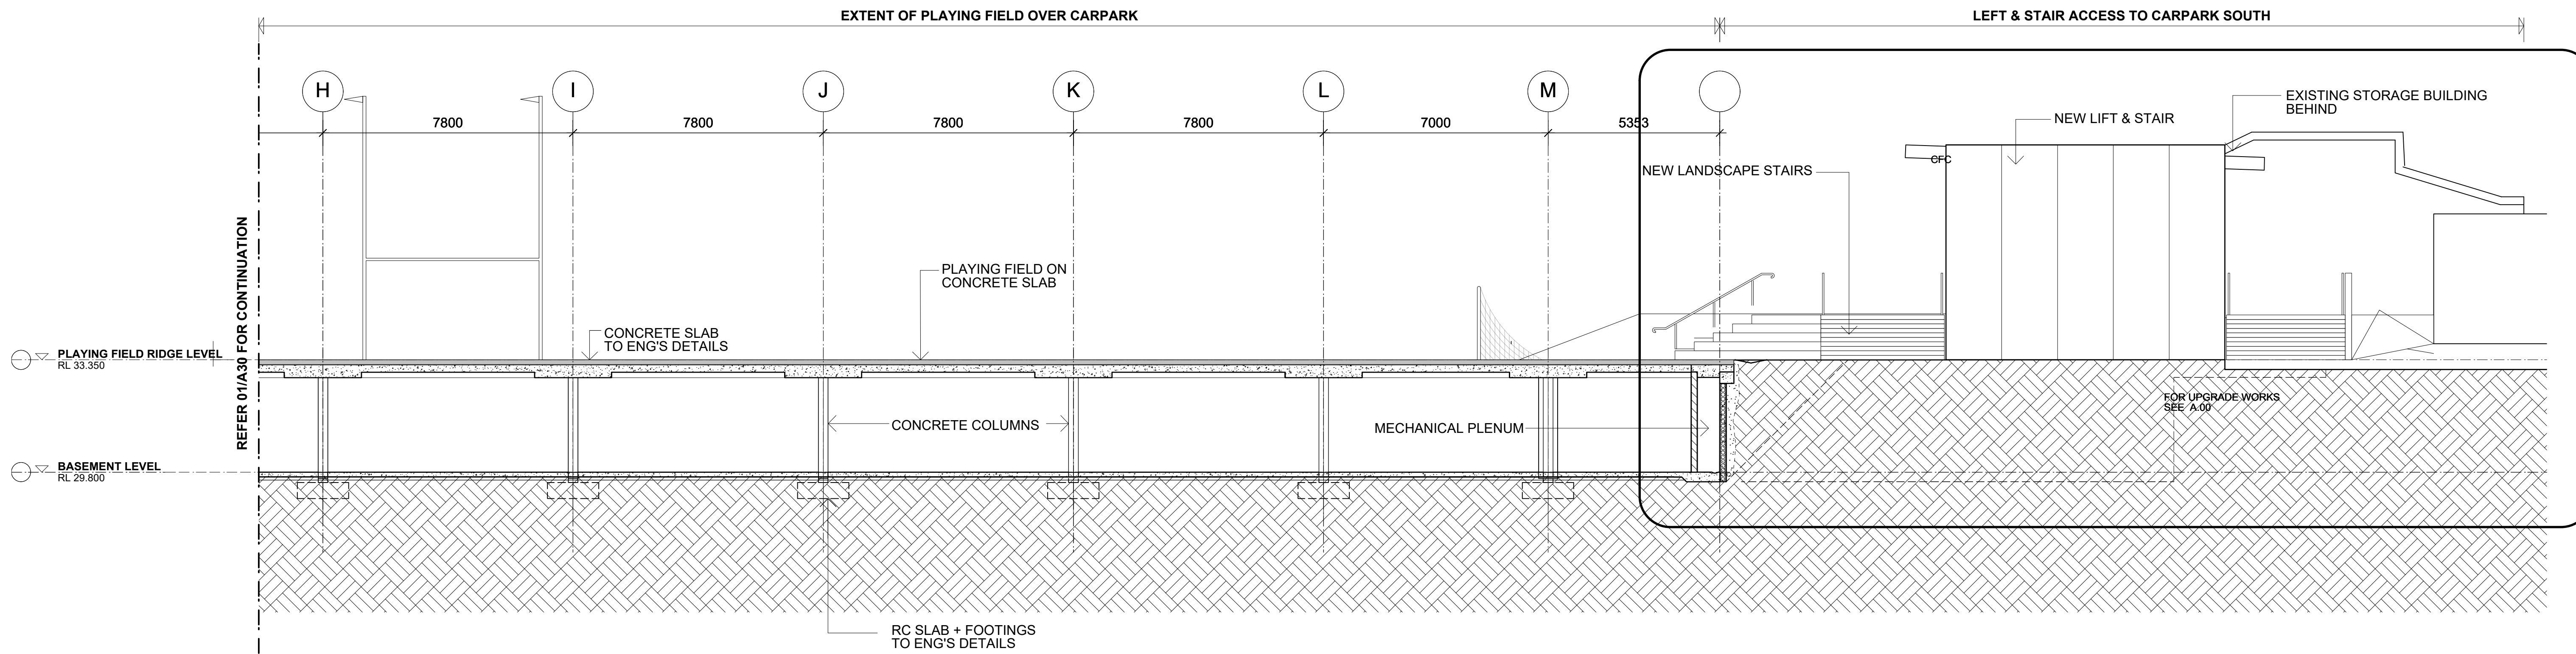

02 SECTION 01 PART 2  
A30 SCALE 1:100

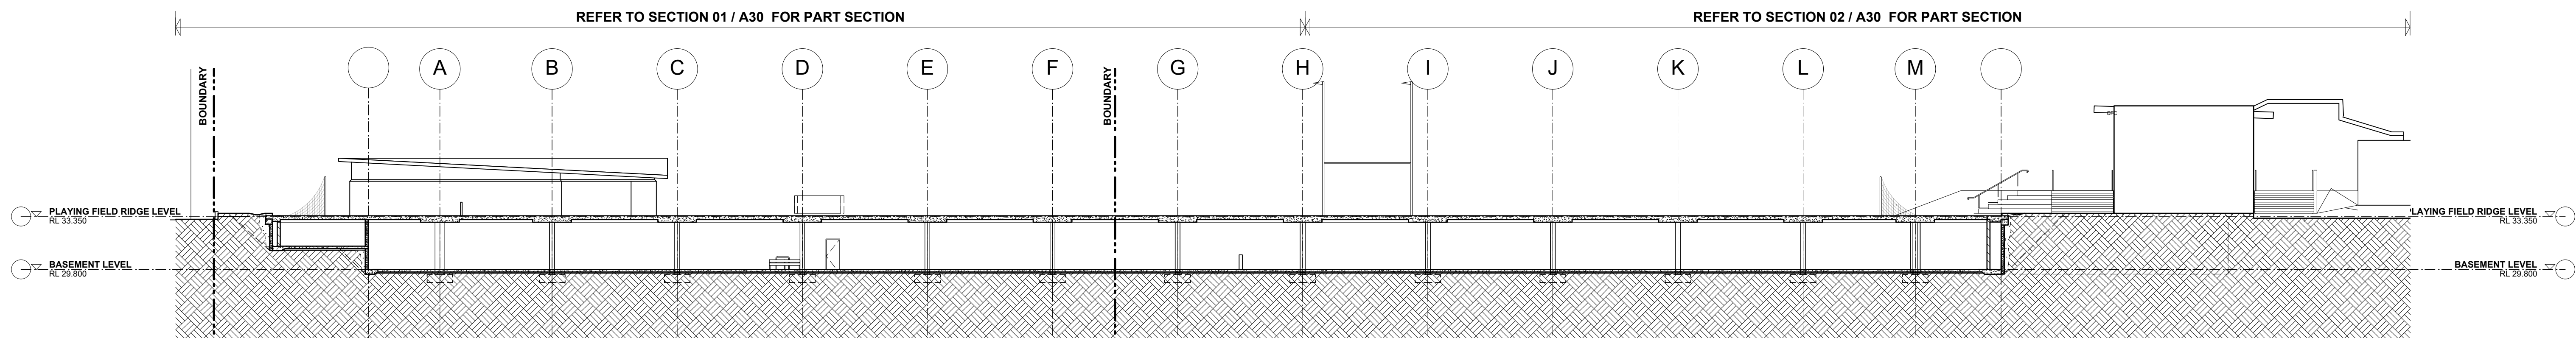

03 SECTION 03  
A30 Scale: 1:200

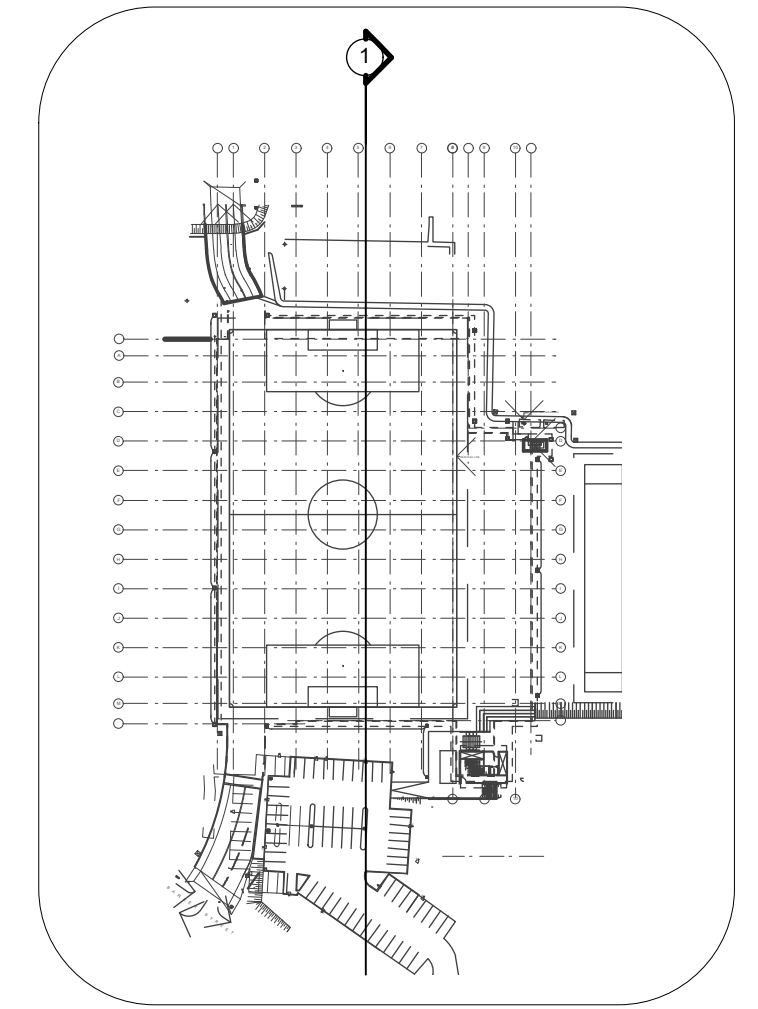

STRATHFIELD COUNCIL  
RECEIVED  
DA2017/088  
Received 15 JUNE 2017

ISSUE	DATE	REVISION
A	21.11.16	ISSUED FOR DA

DO NOT SCALE FROM DRAWING. USE FIGURED DIMENSIONS ONLY. CHECK ALL DIMENSIONS ON SITE BEFORE ANY MANUFACTURE OR CONSTRUCTION.

ACU Strathfield Campus

**ACU**  
AUSTRALIAN CATHOLIC UNIVERSITY

Typical Sections - Overall

A30 rev A





project # 21524 print date 4 FEB 2016  
scale 1:200 @ B1 Other  
drawn MCT checked LM

**brewster horth architects**  
first floor  
4-14 Essex st, surry hills nsw 2010  
t: 02 8231 7100  
www.brewsterhorth.com.au

**nominated architects**  
ian brewster reg 5361  
larry melocco reg 5481  
andrew horth reg 5413

© Copyright of Brewster Horth Pty Limited.  
ACU 105 E13 103  
All rights reserved. Figured dimensions shall be taken in  
preference to any other dimensions on the drawing.  
Brewster Horth Architects is a division of Brewster Horth  
Pty Limited.



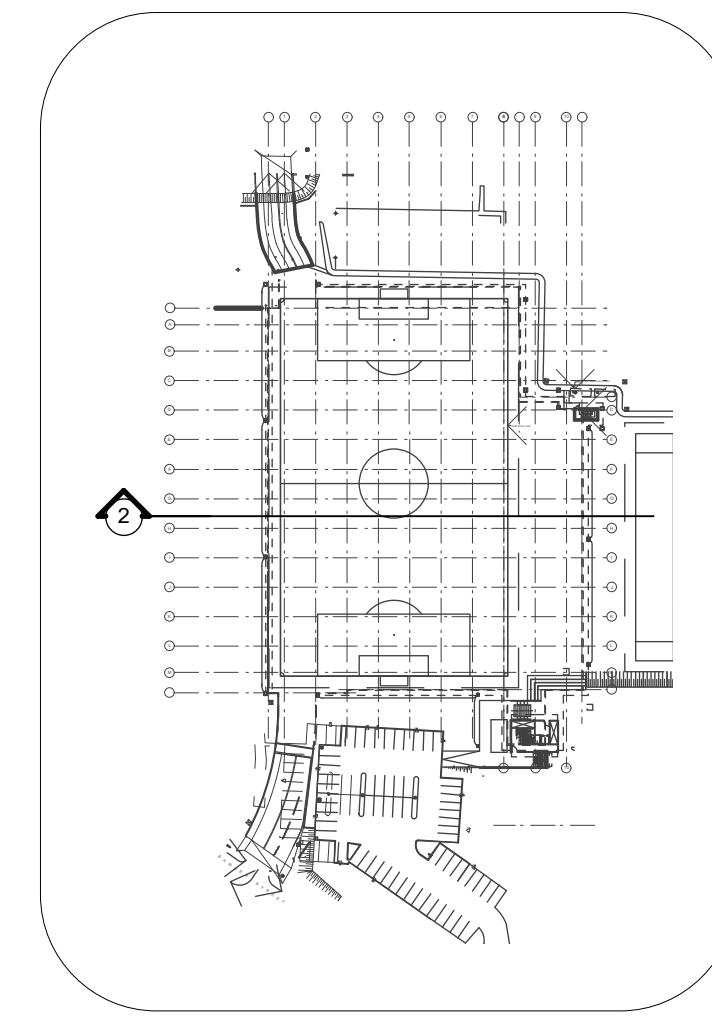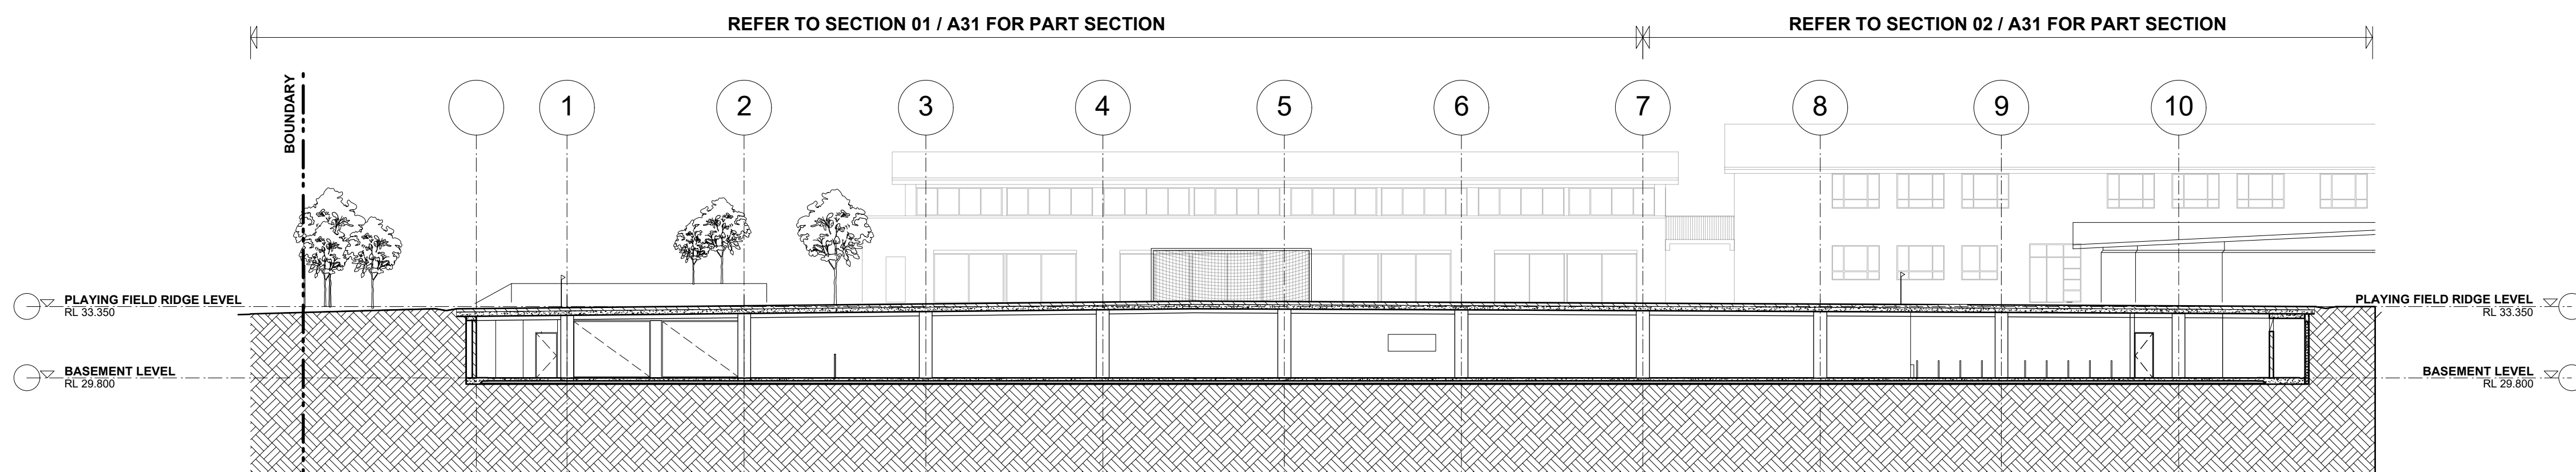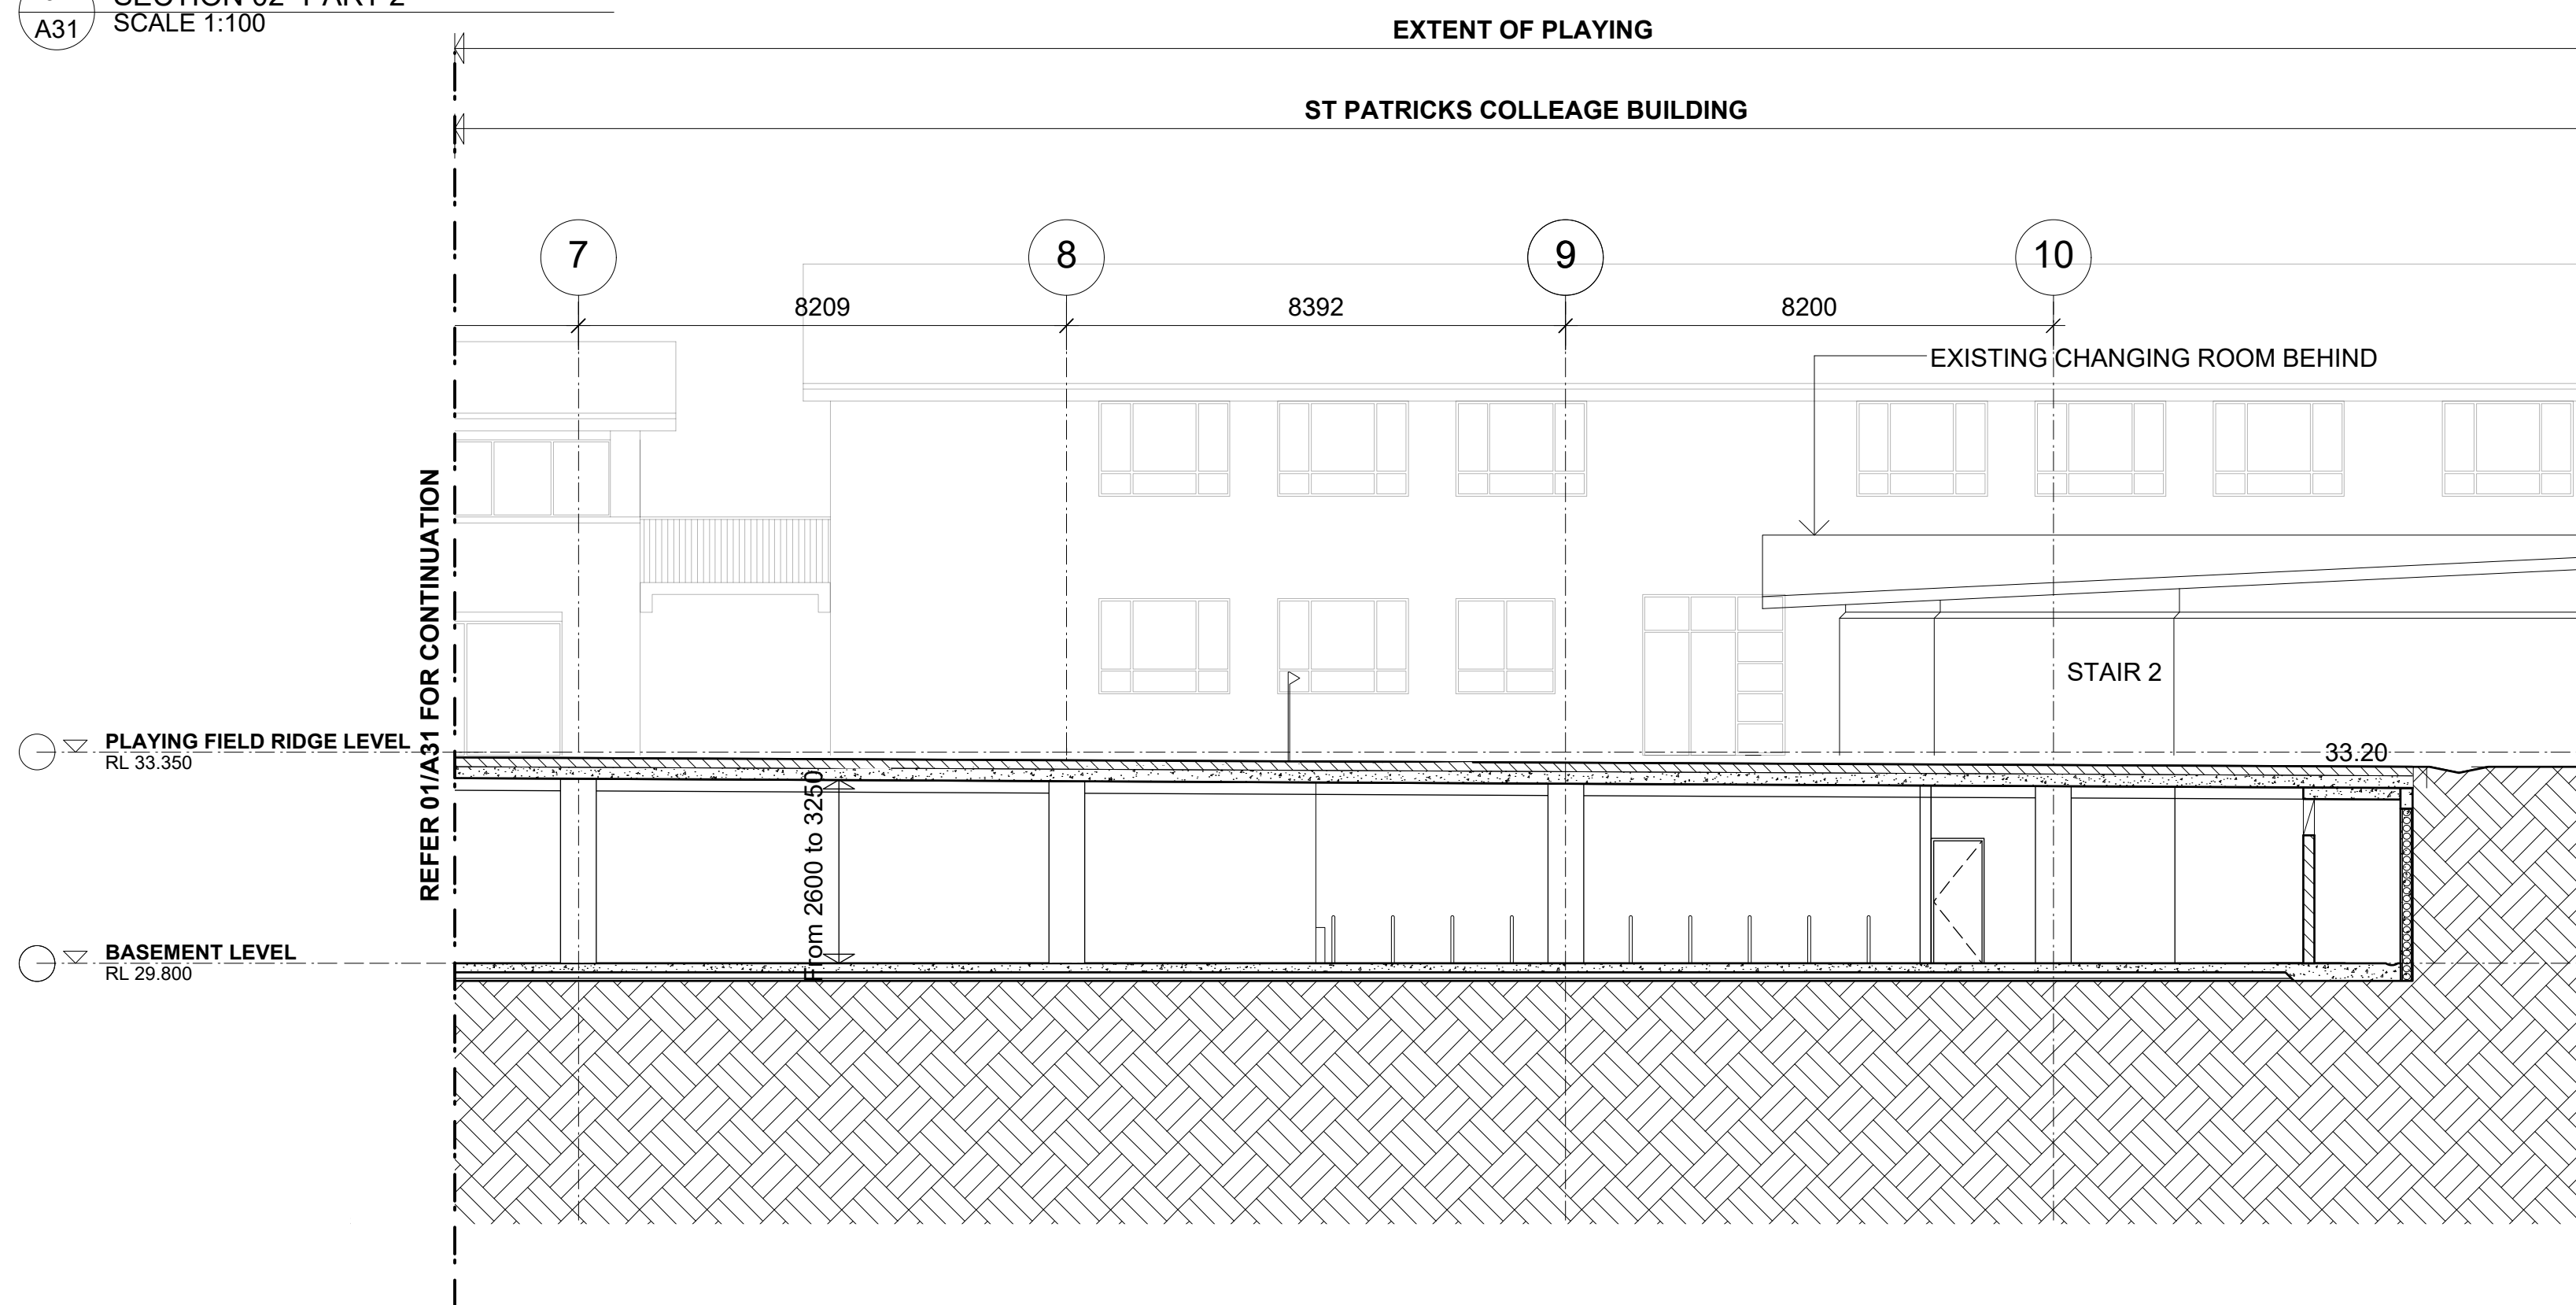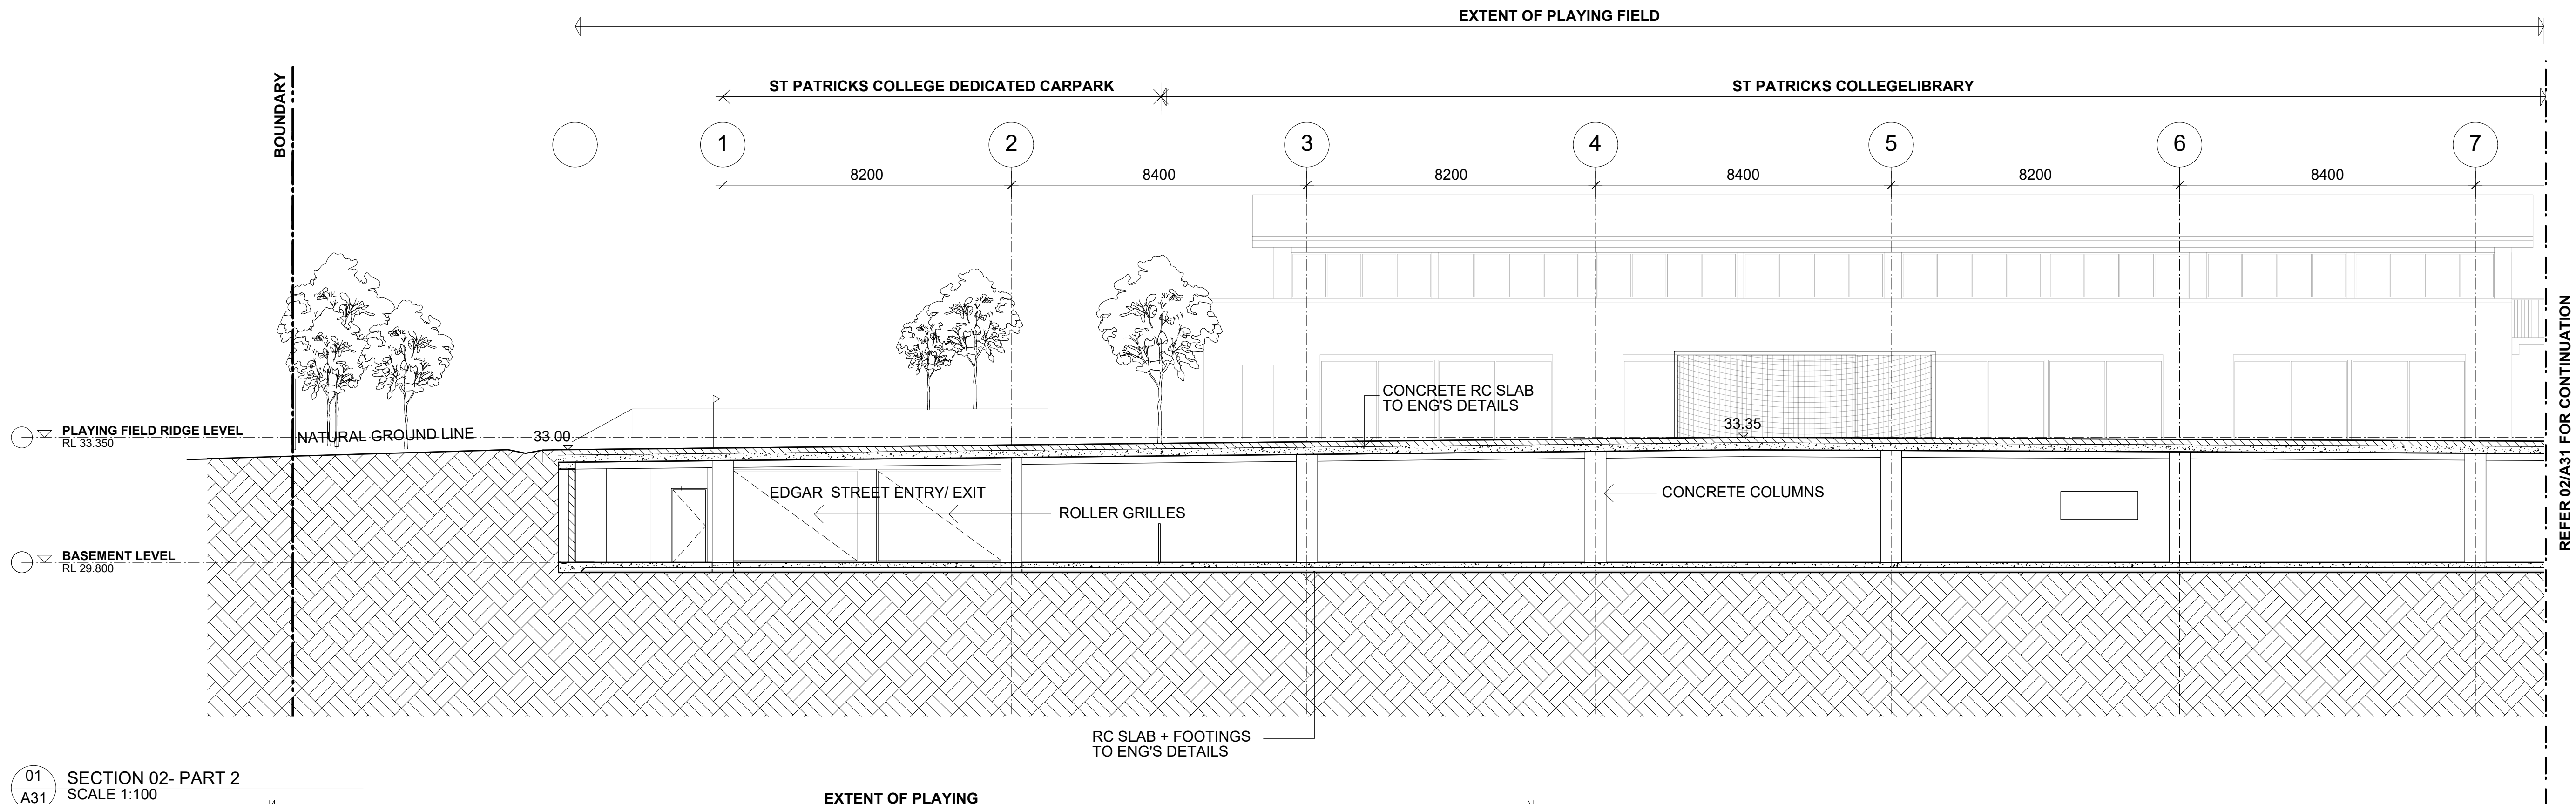

STRATHFIELD COUNCIL  
RECEIVED  
DA2017/088  
Received 15 JUNE 2017

#### GENERAL NOTES:

1. REFER TO STRUCTURAL ENGINEER'S DRAWINGS FOR DETAILS OF FOOTINGS, SLABS, STAIR AND RAMP DETAILS, AND ALL OTHER STRUCTURAL DETAILS.
2. REFER TO CIVIL ENGINEER'S DRAWINGS AND LANDSCAPE DRAWINGS, FOR ROADWORKS, FINISHES, SETOUTS AND ROAD DETAILS, PAVED AREAS AND FINISHED EXTERNAL LEVELS.
3. REFER TO LANDSCAPE ARCHITECT'S DRAWINGS FOR ALL LANDSCAPE WORKS, SETOUT OF FOOTPATHS, PAVED AREAS, FINISHED PAVING LEVELS AND TREES.
4. REFER TO CIVIL ENGINEER'S DRAWINGS AND LANDSCAPE ARCHITECT DRAWINGS FOR DETAILS AND SURFACE FINISH OF BITUMEN AND CONCRETE PAVED ROADWORKS.
5. REFER TO LANDSCAPE ARCHITECT'S DRAWINGS AND SPECIFICATION FOR DETAILS OF PROTECTION TO EXISTING TREES TO BE RETAINED.
6. REFER TO HYDRAULIC ENGINEER'S DRAWINGS AND SPECIFICATION FOR ALL HYDRAULIC DETAILS.
7. REFER TO CIVIL AND HYDRAULIC ENGINEER'S DRAWINGS FOR ALL STORMWATER AND DRAINAGE DETAILS.
8. REFER TO ELECTRICAL ENGINEER'S DRAWINGS AND SPECIFICATION FOR ALL DETAILS OF EXTERNAL LIGHTING AND POWER.

ISSUE	DATE	REVISION
A	21/11/16	ISSUED FOR DA

DO NOT SCALE FROM DRAWING. USE FIGURED DIMENSIONS ONLY. CHECK ALL DIMENSIONS ON SITE BEFORE ANY MANUFACTURE OR CONSTRUCTION.

ACU Strathfield Campus



Typical Sections 1

A31 rev A


project # 21524 print date 4 FEB 2016  
scale 1:200 @ B1 Other  
drawn MCT checked LM

**brewster  
horth  
architects**  
first floor  
4-14 Foster st, sunny hills nsw 2010  
t: 02 8231 7100  
www.brewsterhorth.com.au


**nominated architects**  
ian brewster reg 5561  
larry melocco reg 5481  
andrew horth reg 5413

© Copyright of Brewster Horth Pty Limited.  
ACU 020 513 153  
All rights reserved. Figured dimensions shall be taken in preference to scaled dimensions on the above commencing work.  
Brewster Horth Architects is a division of Brewster Horth Pty Limited.




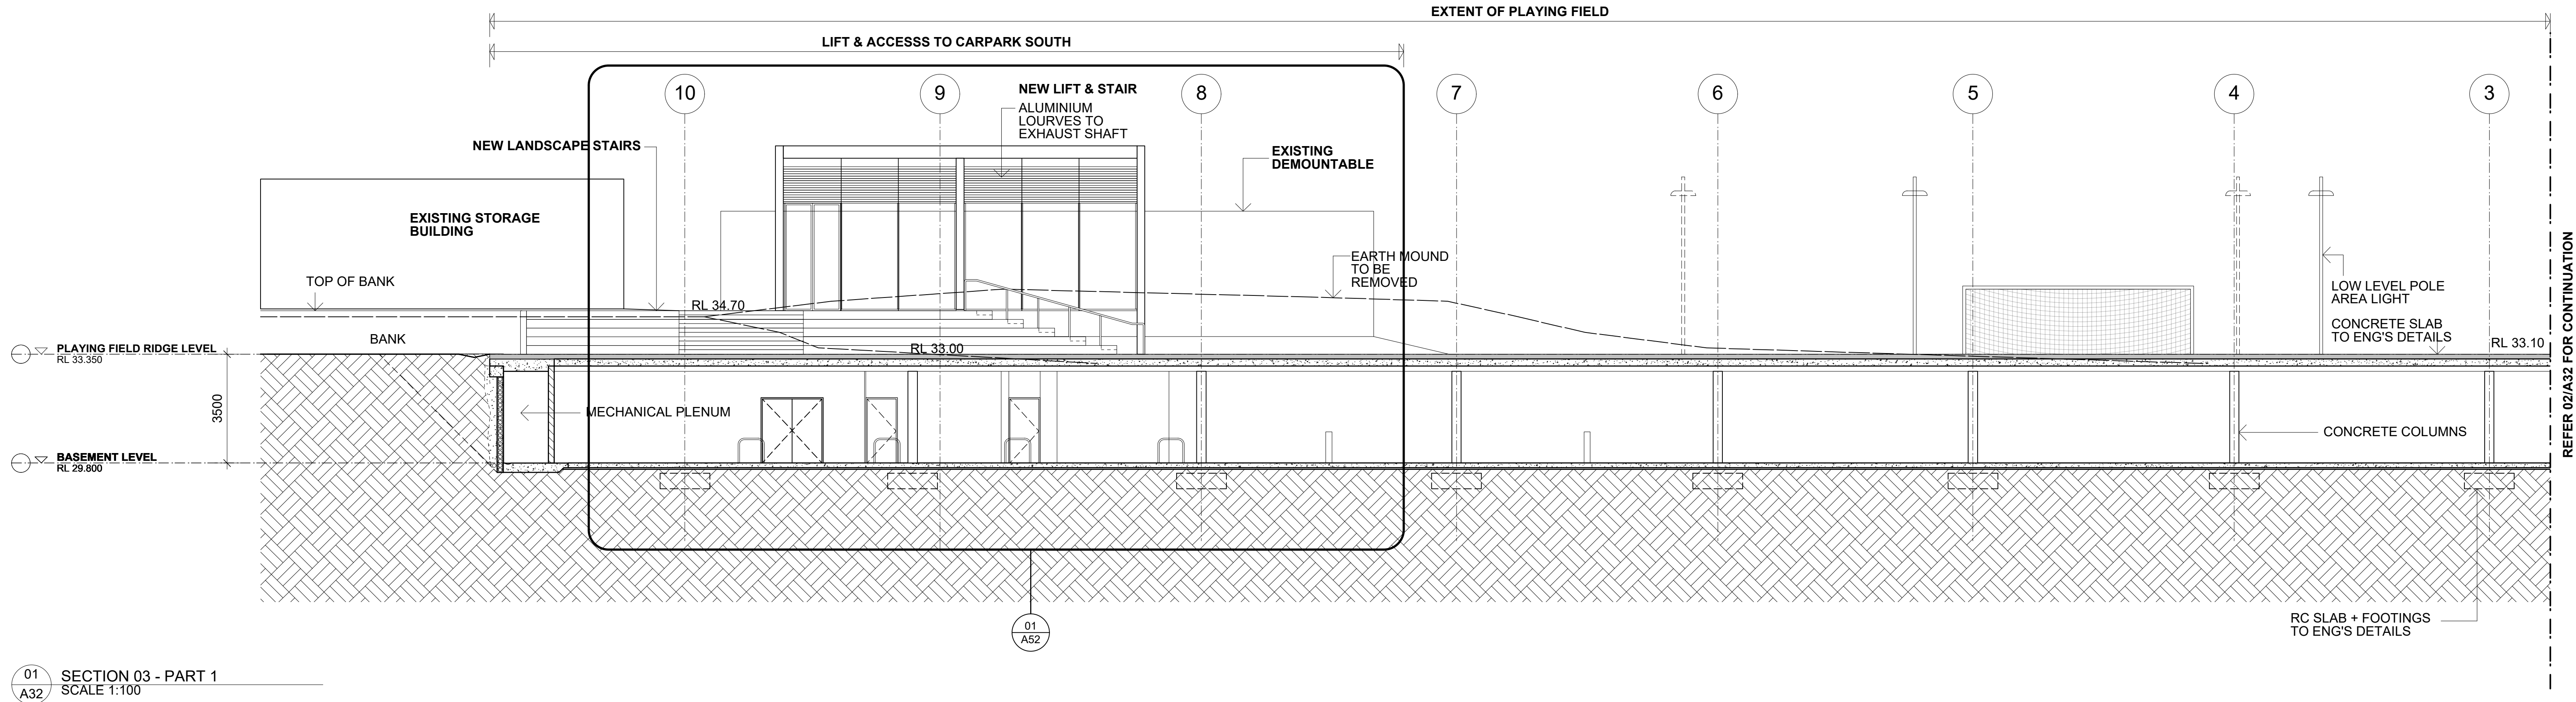


01  
A32 SECTION 03 - PART 1  
SCALE 1:100

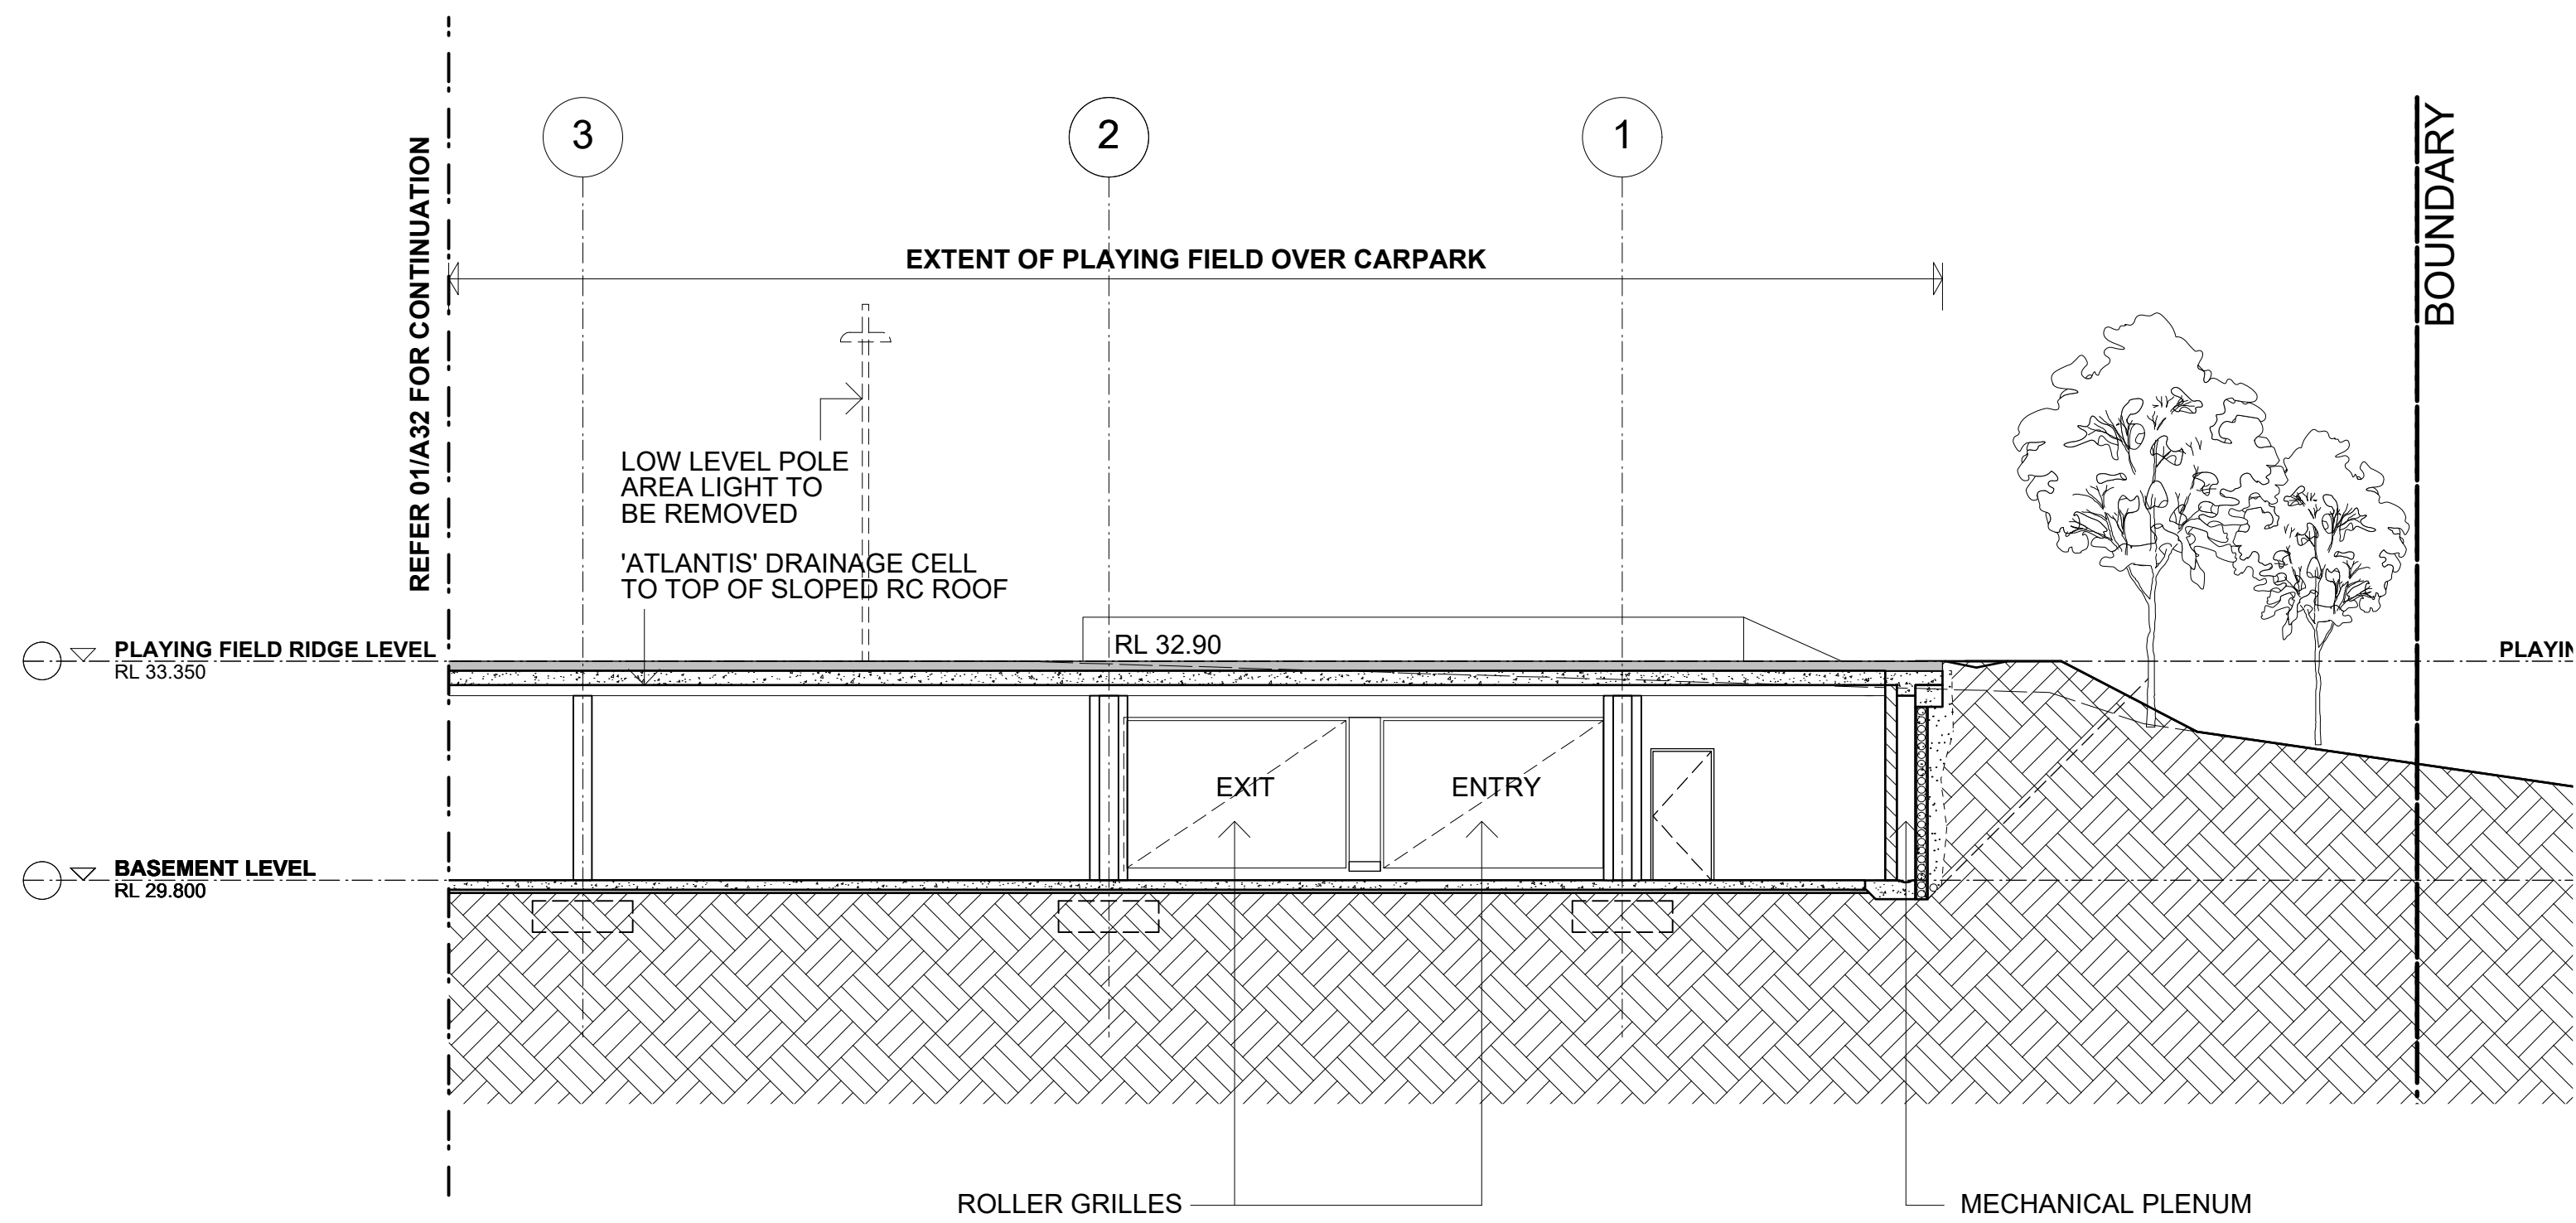

02  
A32 SECTION 03 - PART 2  
SCALE 1:100

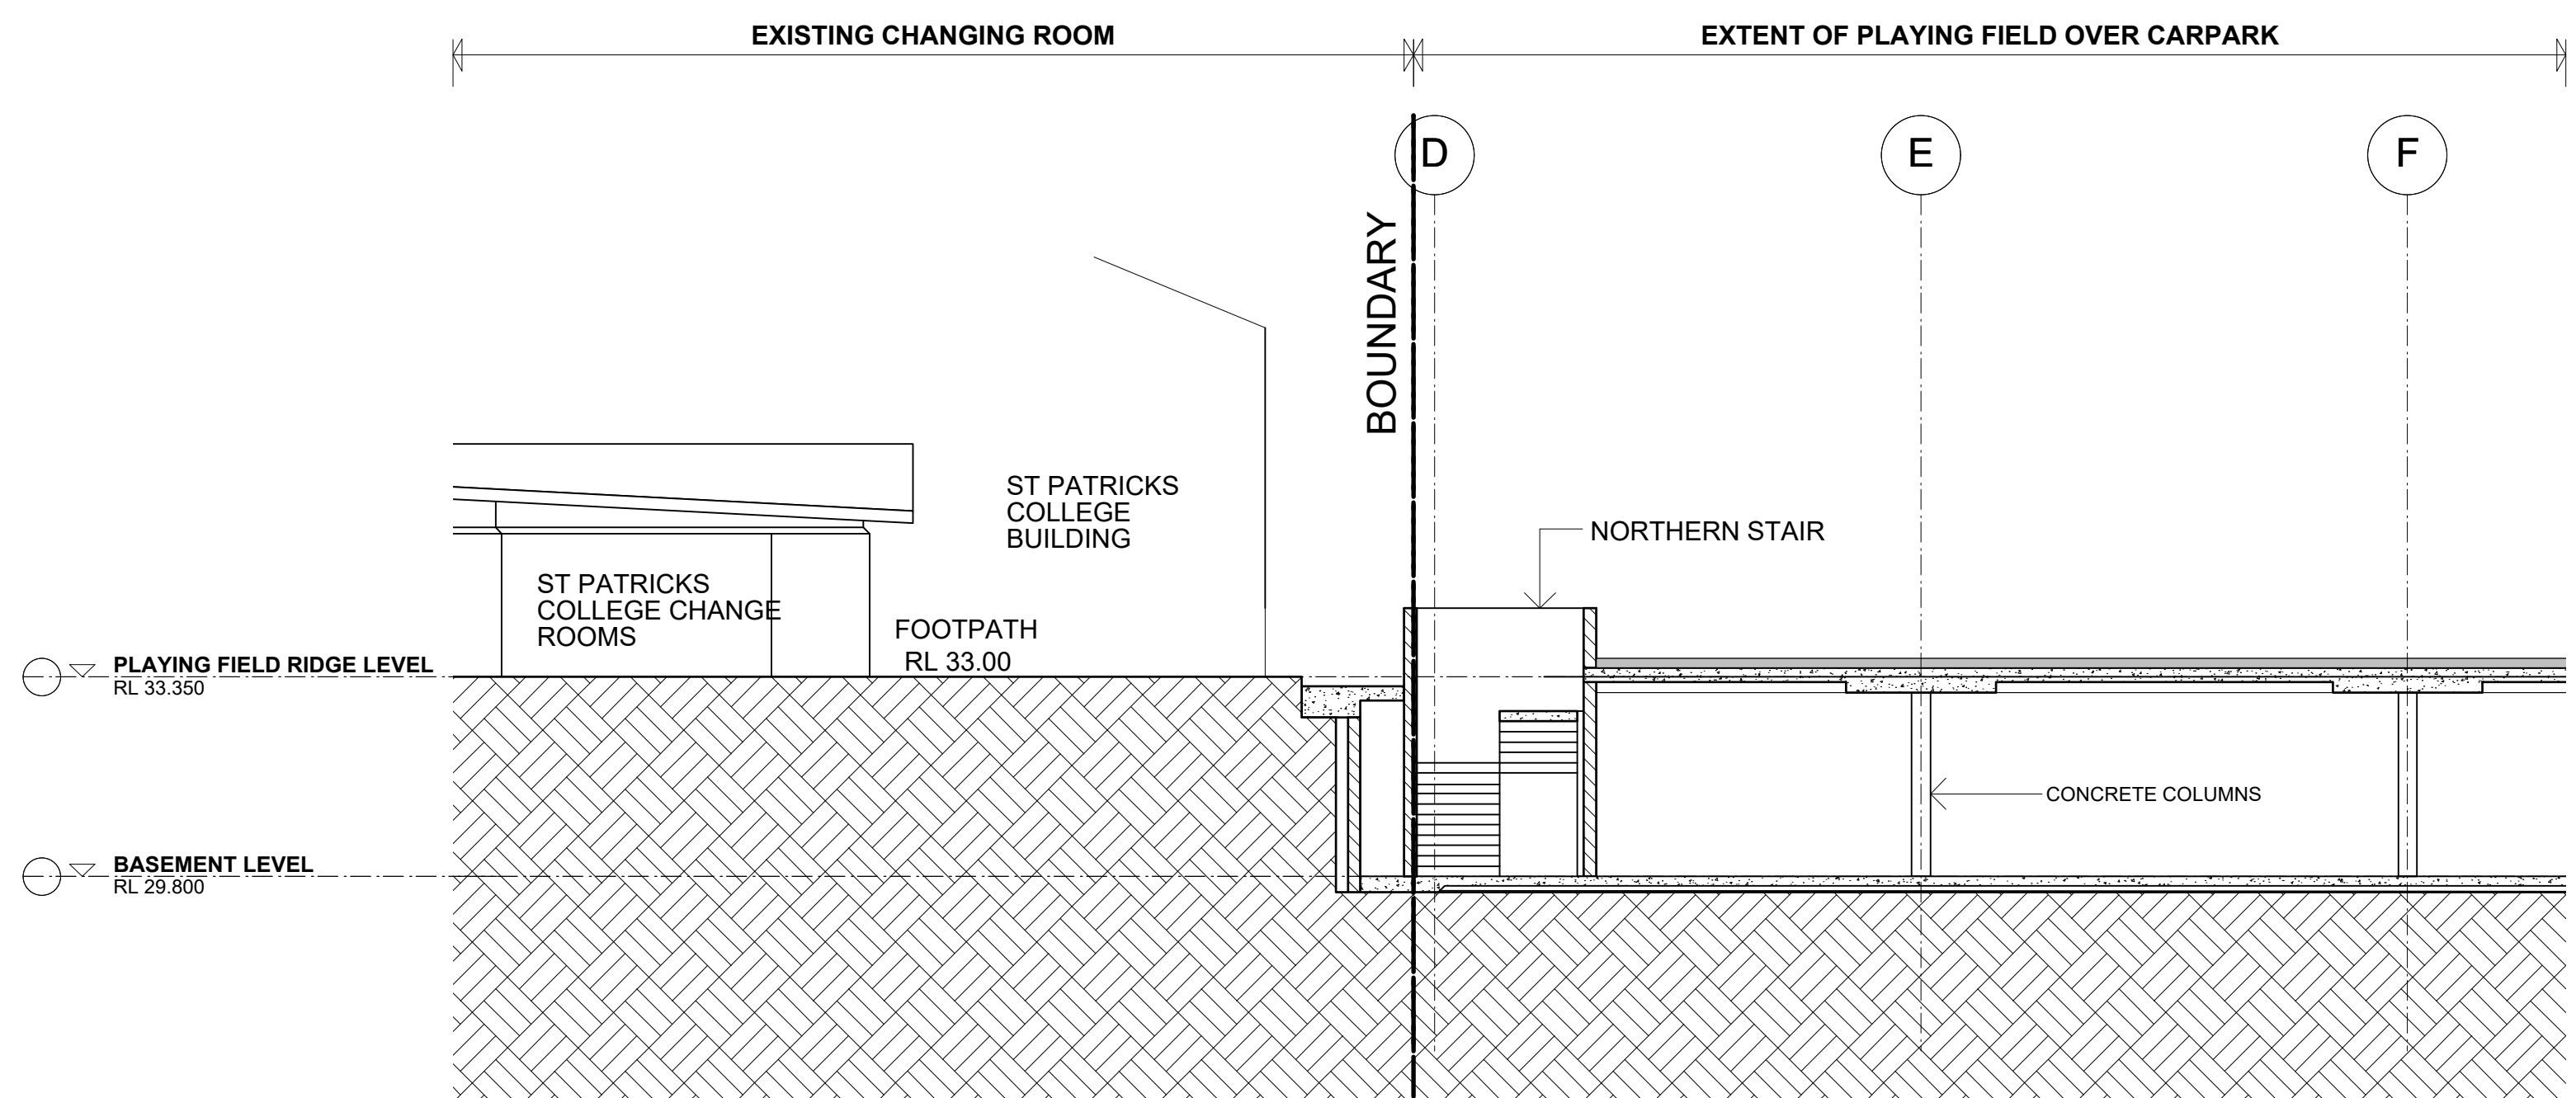


03  
A32 SECTION 04  
SCALE 1:100

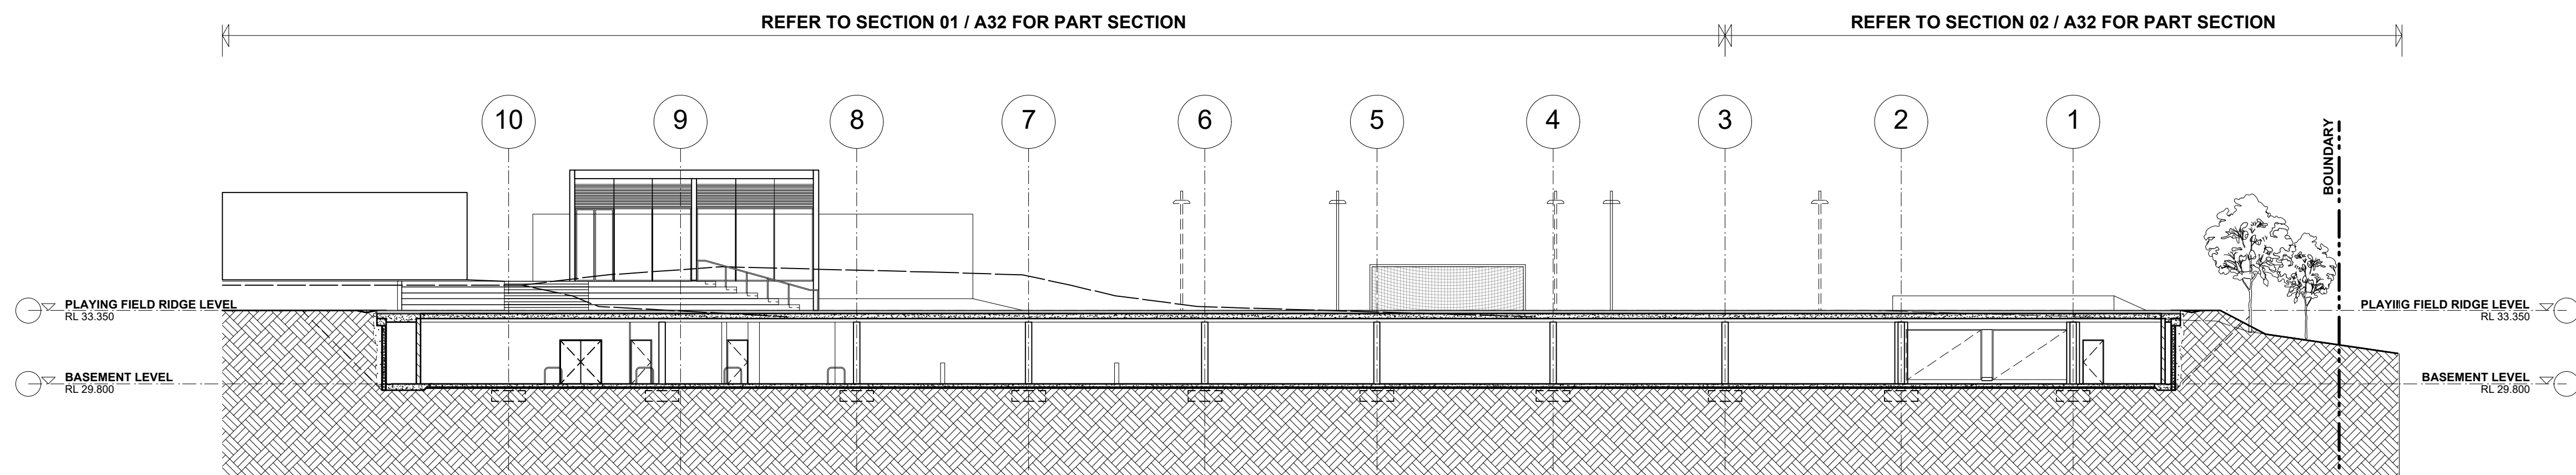

04  
DA32 SECTION 03  
Scale: 1:200

STRATHFIELD COUNCIL  
RECEIVED  
DA2017/088  
Received 15 JUNE 2017

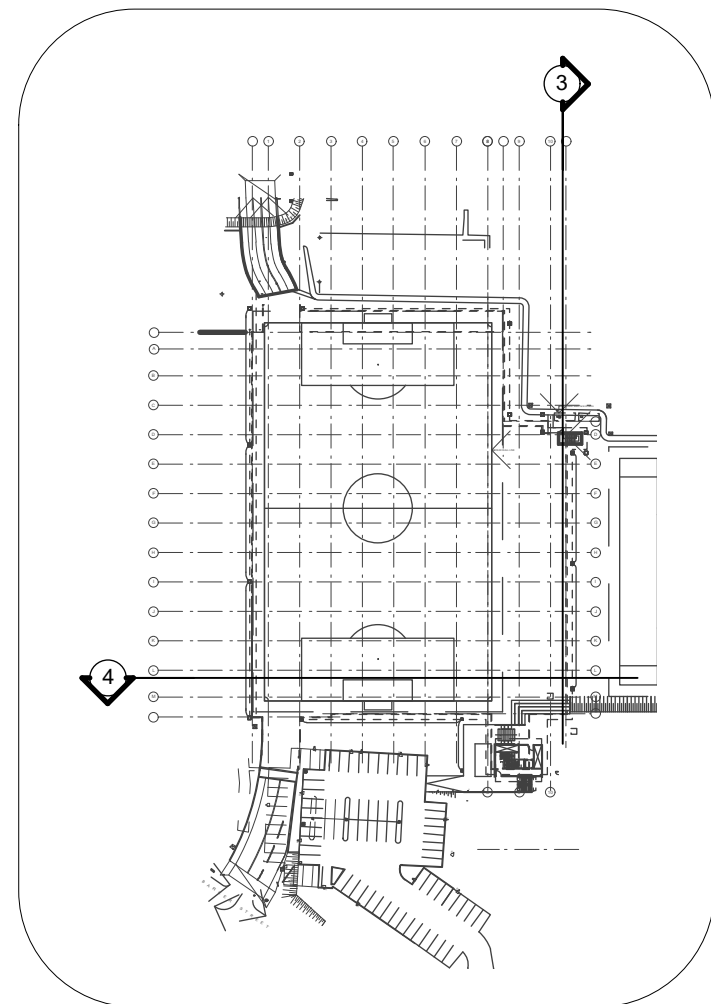

#### GENERAL NOTES:

1. REFER TO STRUCTURAL ENGINEER'S DRAWINGS FOR DETAILS OF FOOTINGS, SLABS, STAIR AND RAMP DETAILS, AND ALL OTHER STRUCTURAL DETAILS.
2. REFER TO CIVIL ENGINEER'S DRAWINGS AND LANDSCAPE DRAWINGS, FOR ROADWORKS, FINISHES, SETOUTS AND ROAD DETAILS, PAVED AREAS AND FINISHED EXTERNAL LEVELS.
3. REFER TO LANDSCAPE ARCHITECT'S DRAWINGS FOR ALL LANDSCAPE WORKS, SETOUT OF FOOTPATHS, PAVED AREAS, FINISHED PAVING LEVELS AND TREES.
4. REFER TO CIVIL ENGINEER'S DRAWINGS AND LANDSCAPE ARCHITECT DRAWINGS FOR DETAILS AND SURFACE FINISH OF BITUMEN AND CONCRETE PAVED ROADWORKS.
5. REFER TO LANDSCAPE ARCHITECT'S DRAWINGS AND SPECIFICATION FOR DETAILS OF PROTECTION TO EXISTING TREES TO BE RETAINED.
6. REFER TO HYDRAULIC ENGINEER'S DRAWINGS AND SPECIFICATION FOR ALL HYDRAULIC DETAILS.
7. REFER TO CIVIL AND HYDRAULIC ENGINEER'S DRAWINGS FOR ALL STORMWATER AND DRAINAGE DETAILS.
8. REFER TO ELECTRICAL ENGINEER'S DRAWINGS AND SPECIFICATION FOR ALL DETAILS OF EXTERNAL LIGHTING AND POWER.

ISSUE	DATE	REVISION
A	21/11/16	ISSUED FOR DA

DO NOT SCALE FROM DRAWING. USE FIGURED DIMENSIONS ONLY. CHECK ALL DIMENSIONS ON SITE BEFORE ANY MANUFACTURE OR CONSTRUCTION.

ACU Strathfield Campus



Typical Sections 2

A32 rev A

project # 21524 print date 4 FEB 2016  
scale 1:200 @ B1 Other  
drawn MCT checked LM




First floor  
4-14 Foster St, Sunny Hills NSW 2010  
t: 02 8231 7100  
www.brewsterhjorth.com.au


nominated architects  
larry melocco reg 5461  
larry melocco reg 5461  
andrew hjorth reg 5413

© Copyright of Brewster Hjorth Pty Limited.  
All rights reserved. Figured dimensions shall be taken in preference to scaled dimensions on the drawing.  
Brewster Hjorth Architects is a division of Brewster Hjorth Pty Limited.




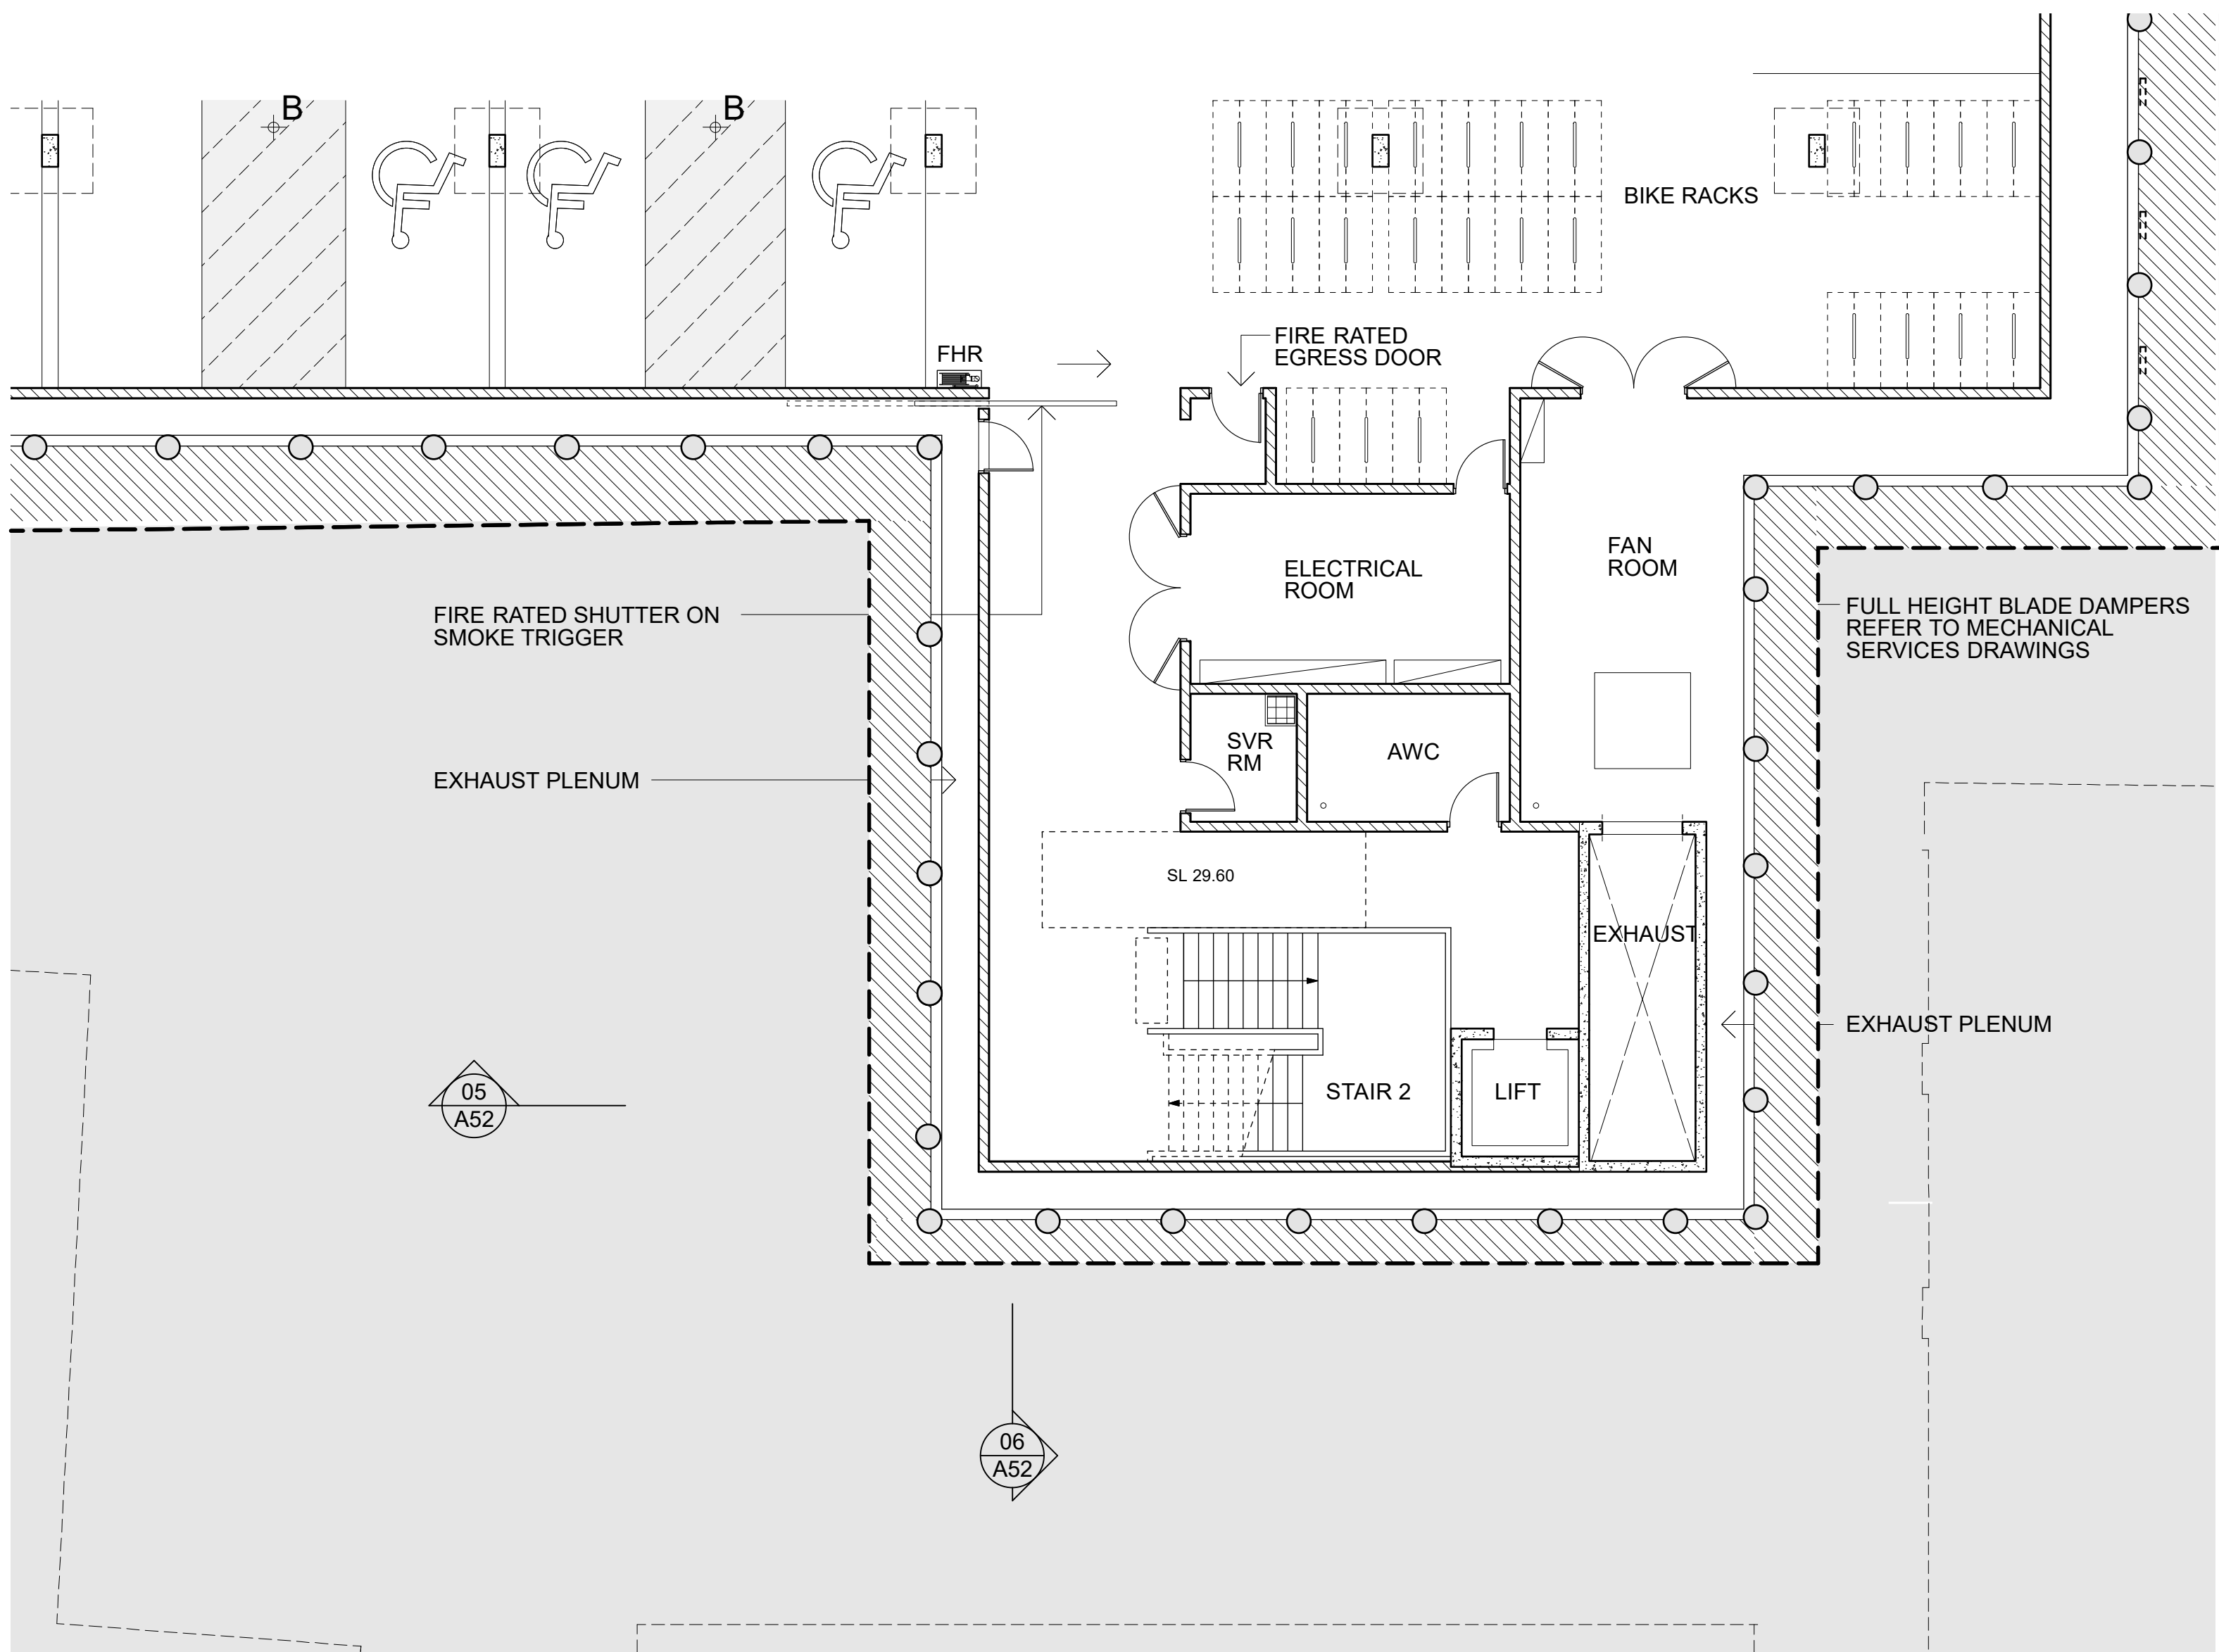

01 STAIR 2 - BASMENT FLOOR PLAN  
Scale: 1:100

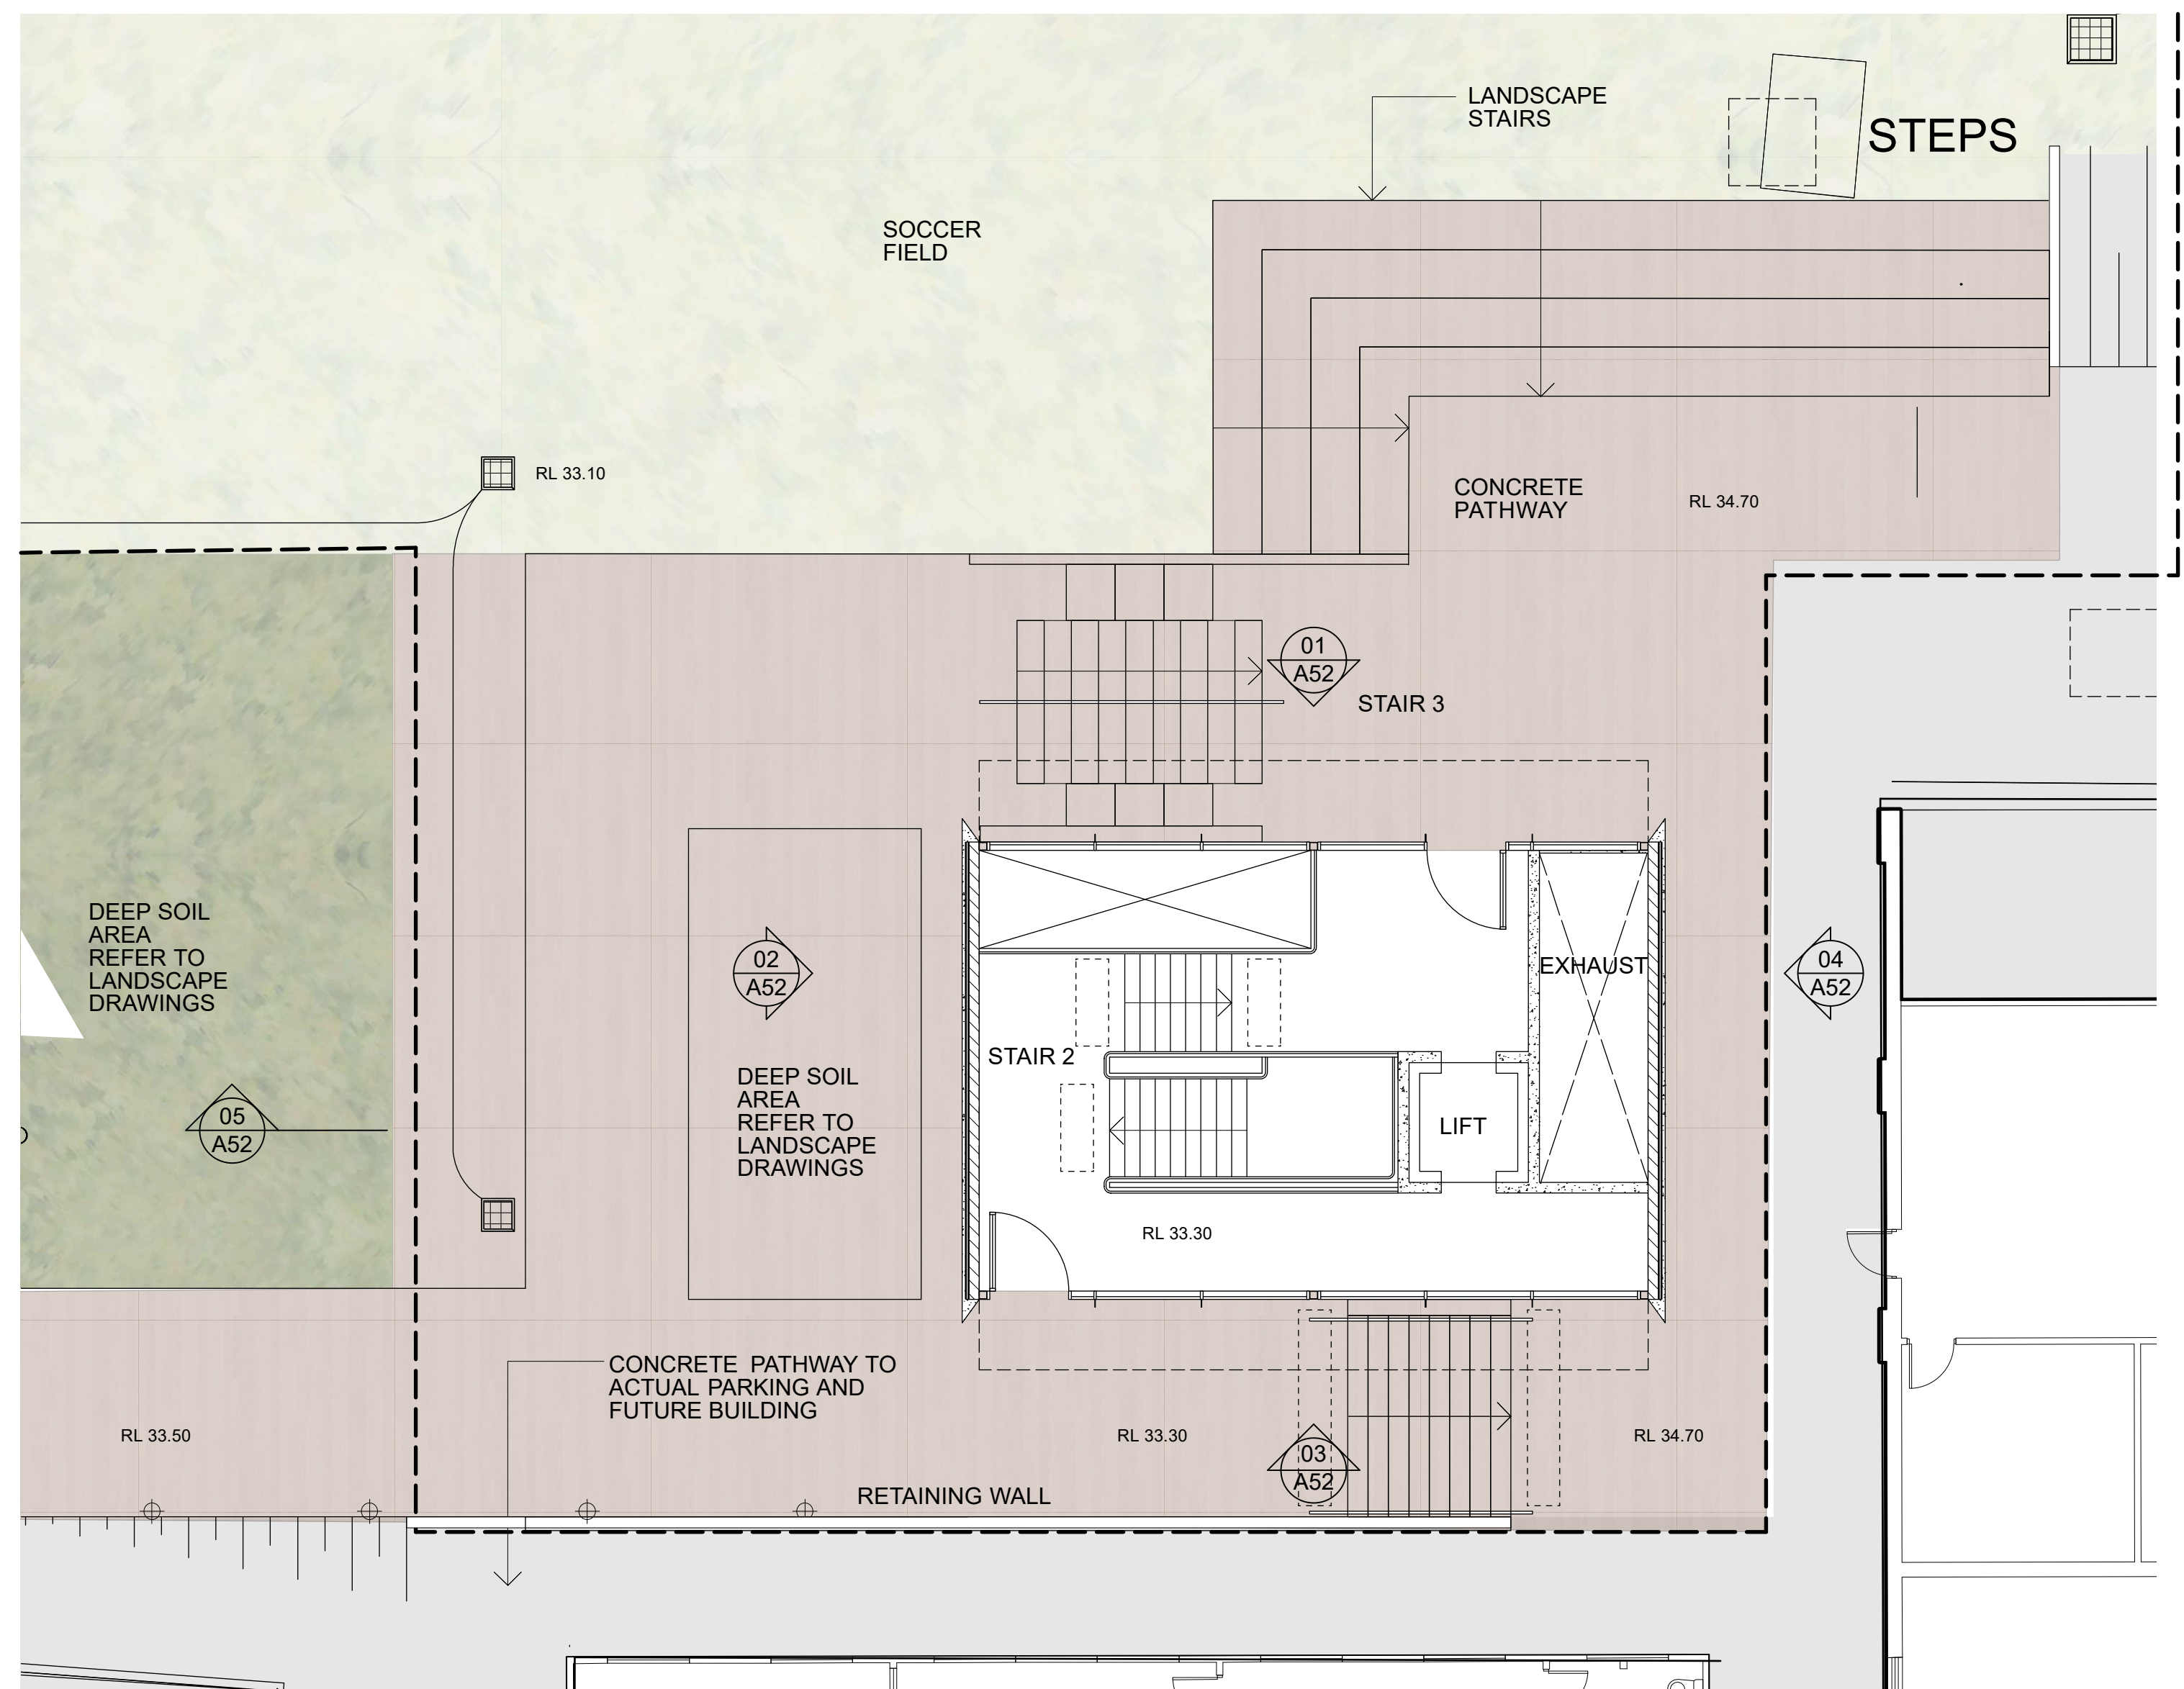

02 STAIR 2 - GROUND FLOOR PLAN  
Scale: 1:100

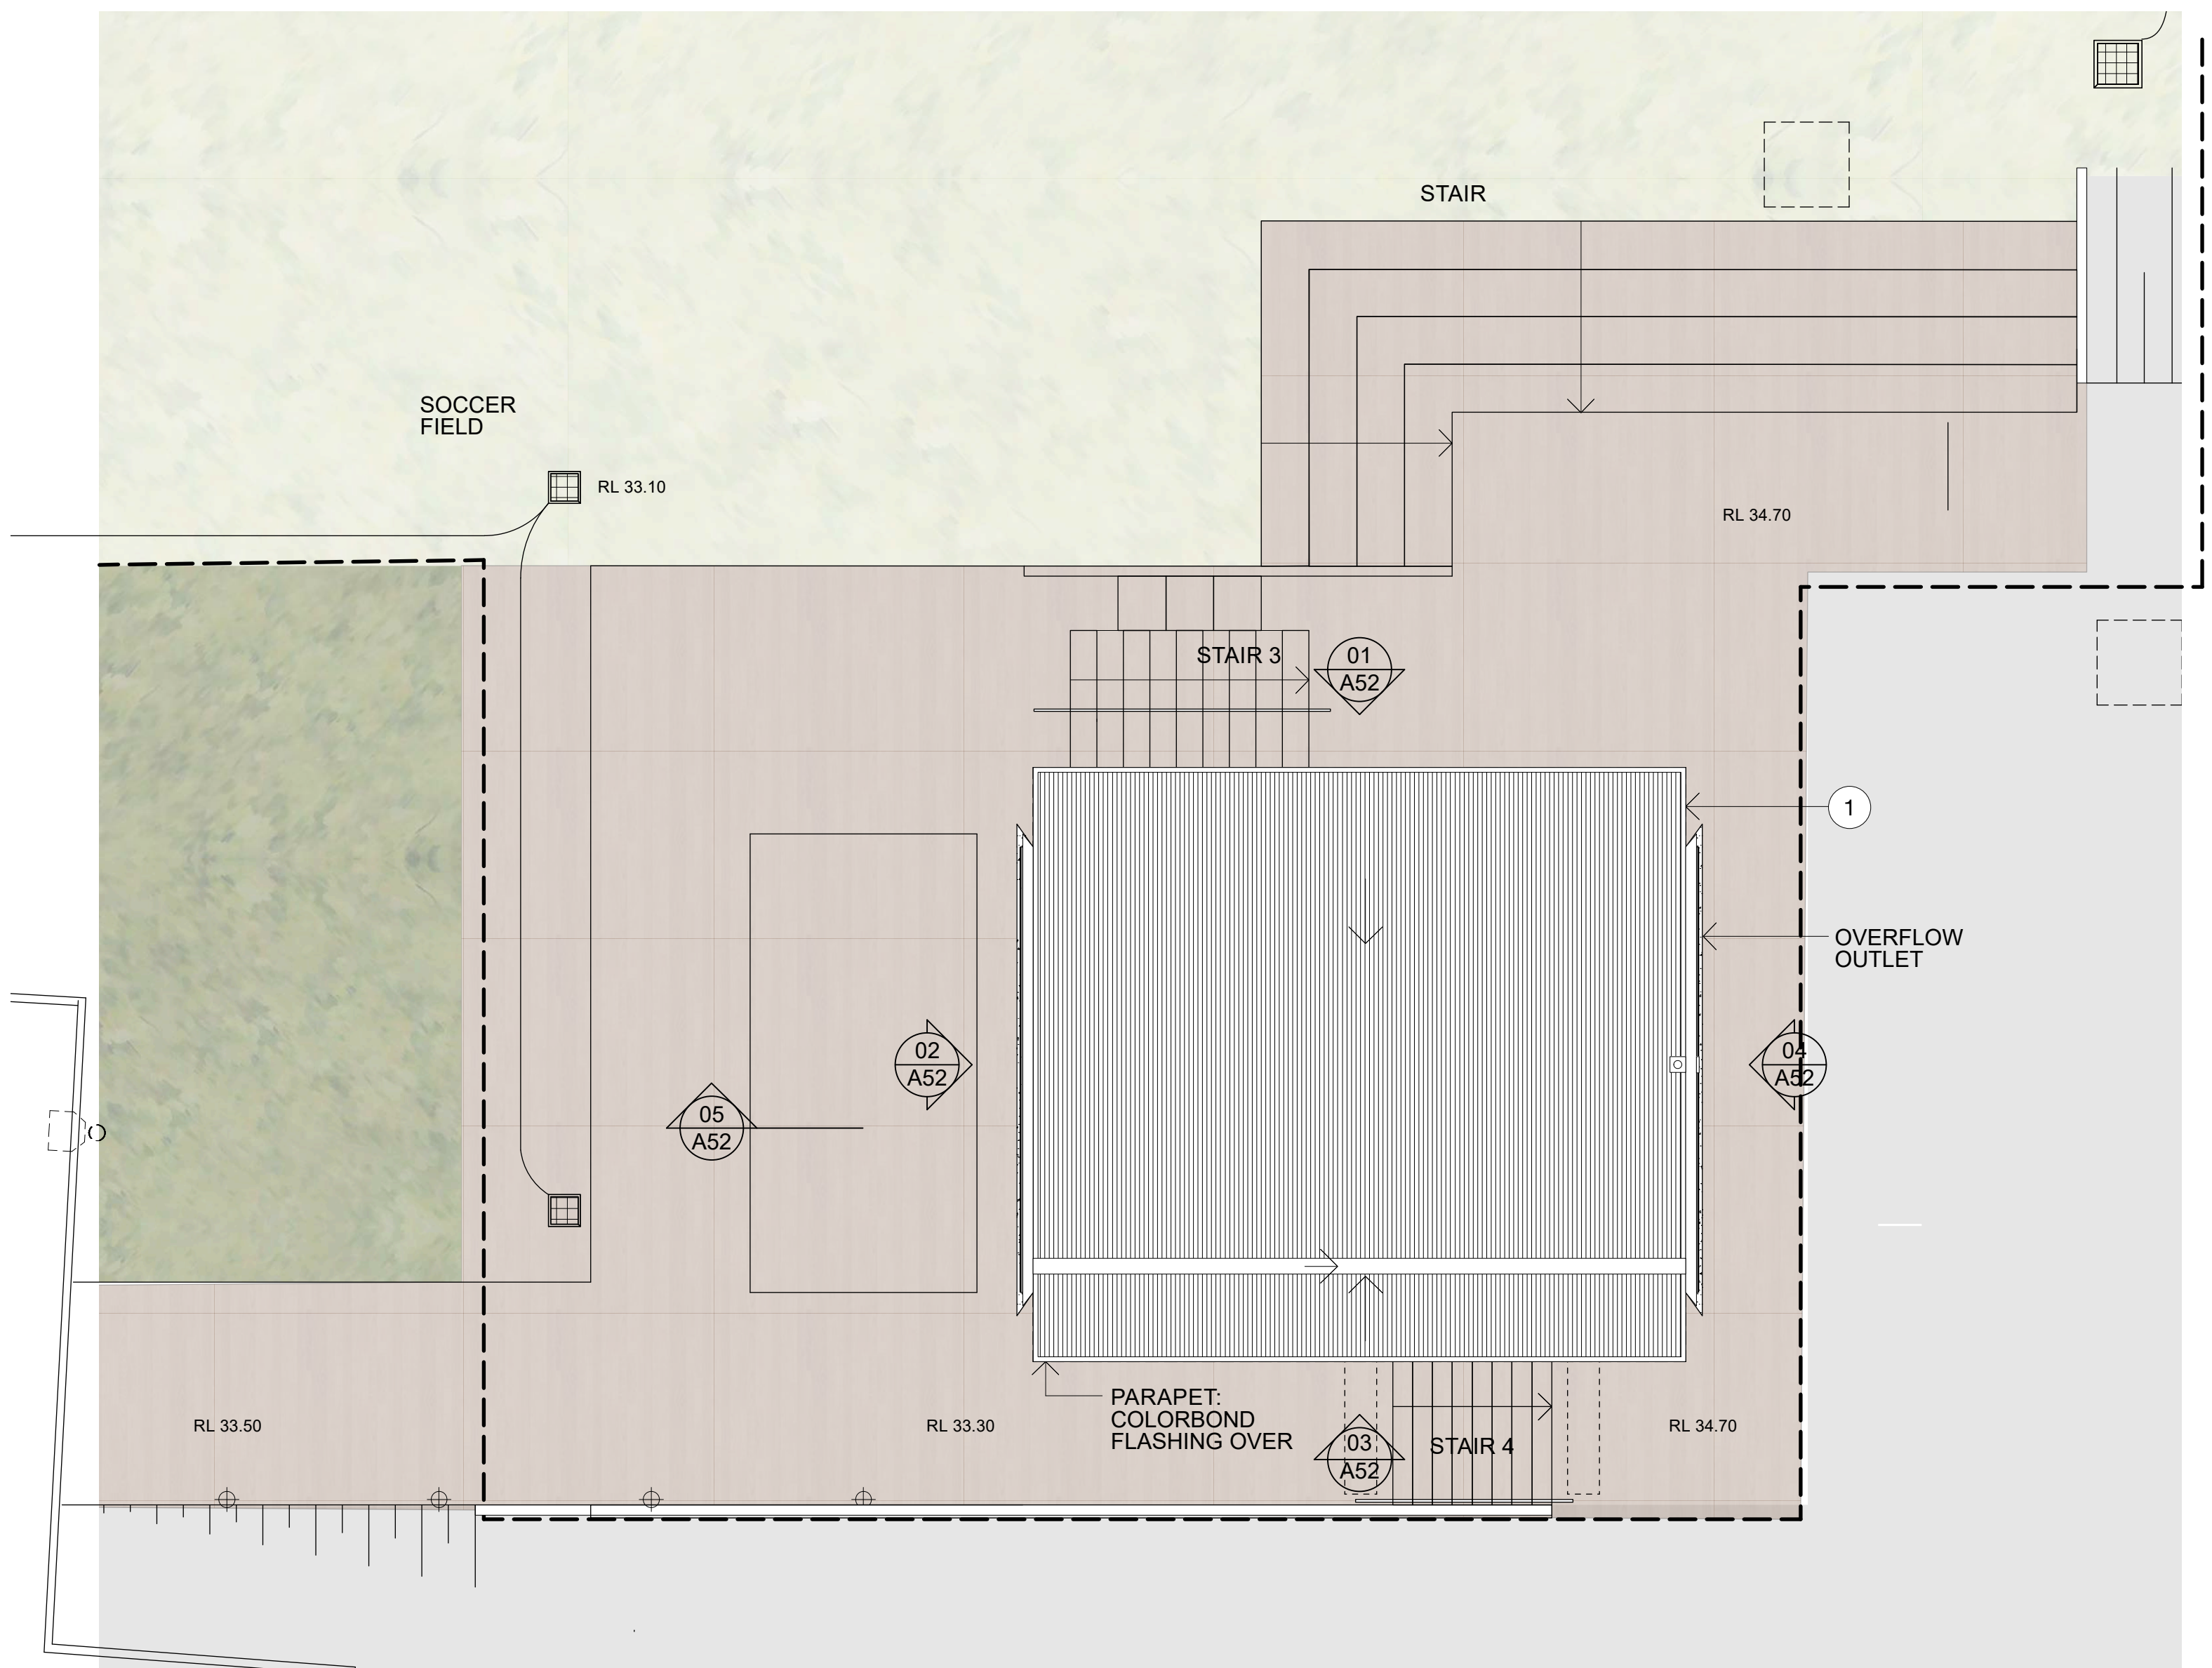

03 STAIR 2 - ROOF PLAN  
Scale: 1:100

STRATHFIELD COUNCIL  
RECEIVED  
DA2017/088  
Received 15 JUNE 2017

#### MATERIAL

- 1 ROOF CLADDING
- 2 GRC PANEL
- 3 ALUMINIUM WINDOW AND LOUVRE
- 4 GLASS
- 5 PRECAST CONCRETE WALL
- 6 BRICK

#### KEY

- EXTENTS OF SITE BOUNDARY
- EXTENT OF BUILDING WORKS
- AREA NOT FORMING PART OF DEVELOPMENT APPLICATION WORKS SHADED GREY
- EXISTING BUILDINGS OVER SHOWN DASHED
- DESIGNATED ST. PATRICKS PARKING

B 18/11/16 ISSUED FOR DA  
A 13/10/16 ISSUED FOR INFORMATION

DO NOT SCALE FROM DRAWING. USE FIGURED DIMENSIONS ONLY. CHECK ALL DIMENSIONS ON SITE BEFORE ANY MANUFACTURE OR CONSTRUCTION.

ACU Strathfield Campus  
25A Barker Road,  
Strathfield

ACU  
AUSTRALIAN CATHOLIC UNIVERSITY

South Stairs Detail 1

A51 rev B


project # 21524 print date 3 Feb 2016  
scale 1:500 @ B1 Other  
drawn MCT checked LM

brewster  
horth  
architects  
first floor  
4-14 Foster St, Sunny Hills NSW 2010  
t: 02 8231 7100  
www.brewsterhorth.com.au


nominated architects  
ian brewster reg 5461  
larry melocco reg 5481  
andrew horth reg 5413

© Copyright of Brewster Horth Pty Limited.  
All rights reserved. Figured dimensions shall be taken in preference to any other dimensions on the drawing.  
Brewster Horth Architects is a division of Brewster Horth Pty Limited.



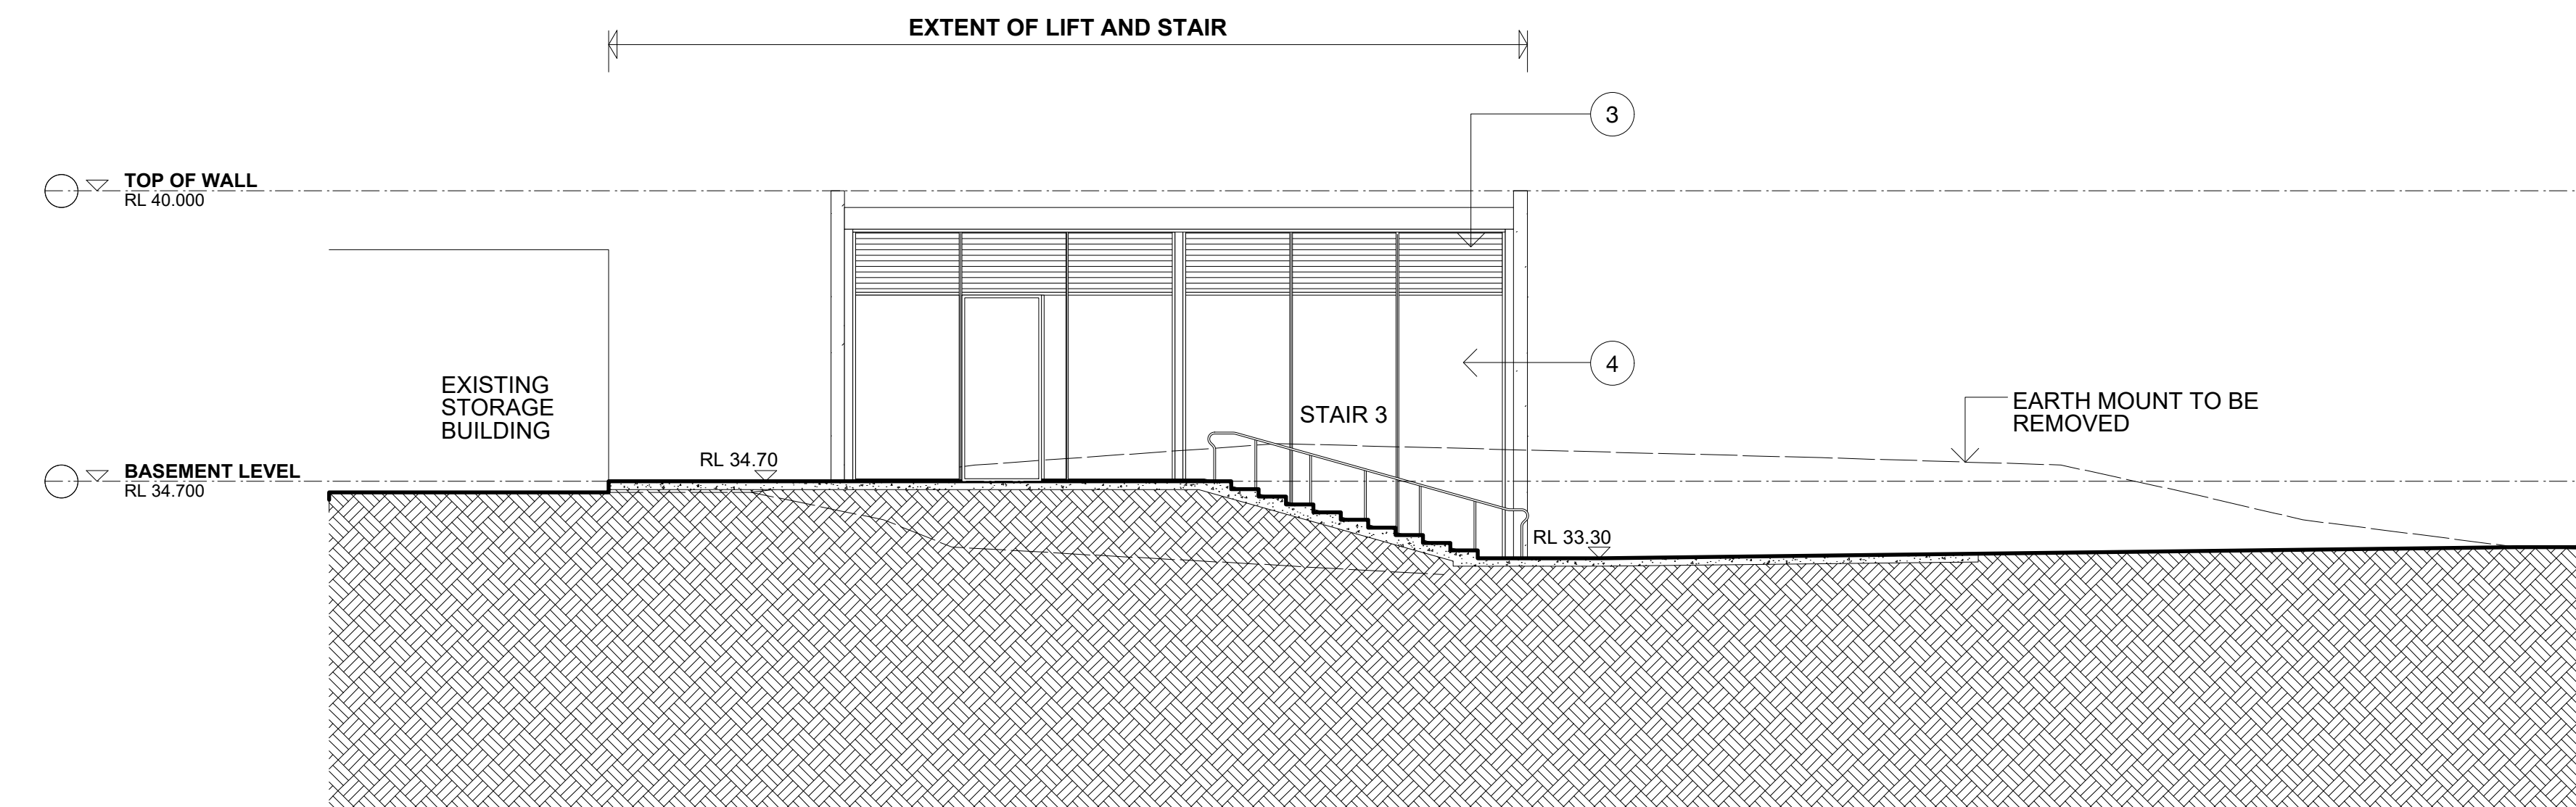


01 STAIR 2- NORTH ELEVATION  
Scale: 1:100

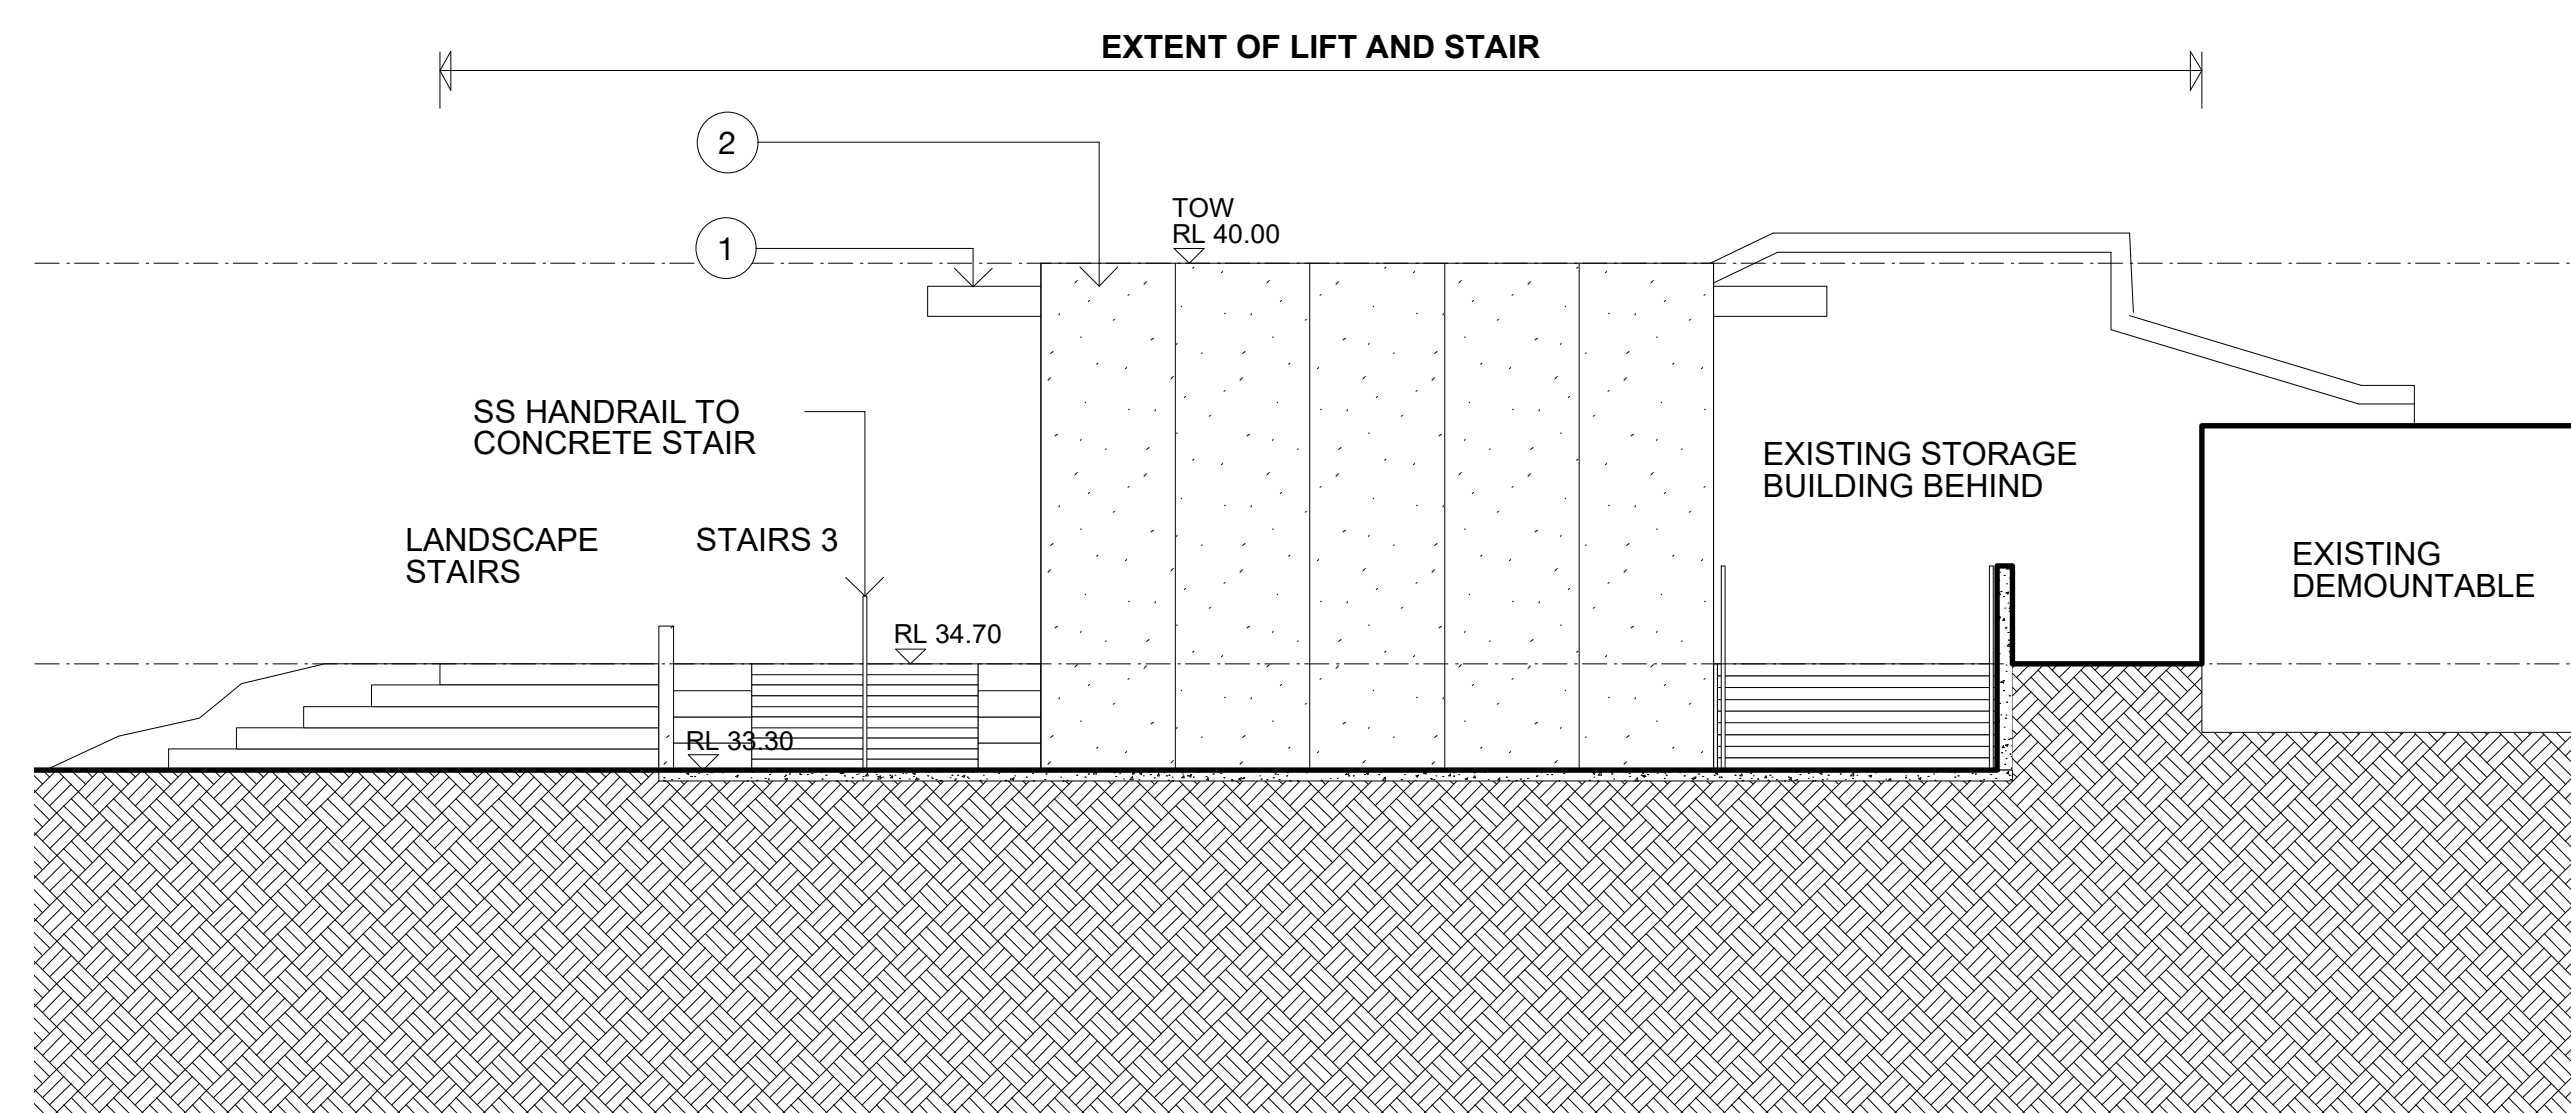


02 STAIR 2- WEST ELEVATION  
Scale: 1:100

- MATERIAL**
- 1 ROOF CLADDING
  - 2 GRC PANEL
  - 3 ALUMINIUM WINDOW AND LOUVRE
  - 4 GLASS
  - 5 PRECAST CONCRETE WALL
  - 6 BRICK


STRATHFIELD COUNCIL  
RECEIVED  
DA2017/088  
Received 15 JUNE 2017

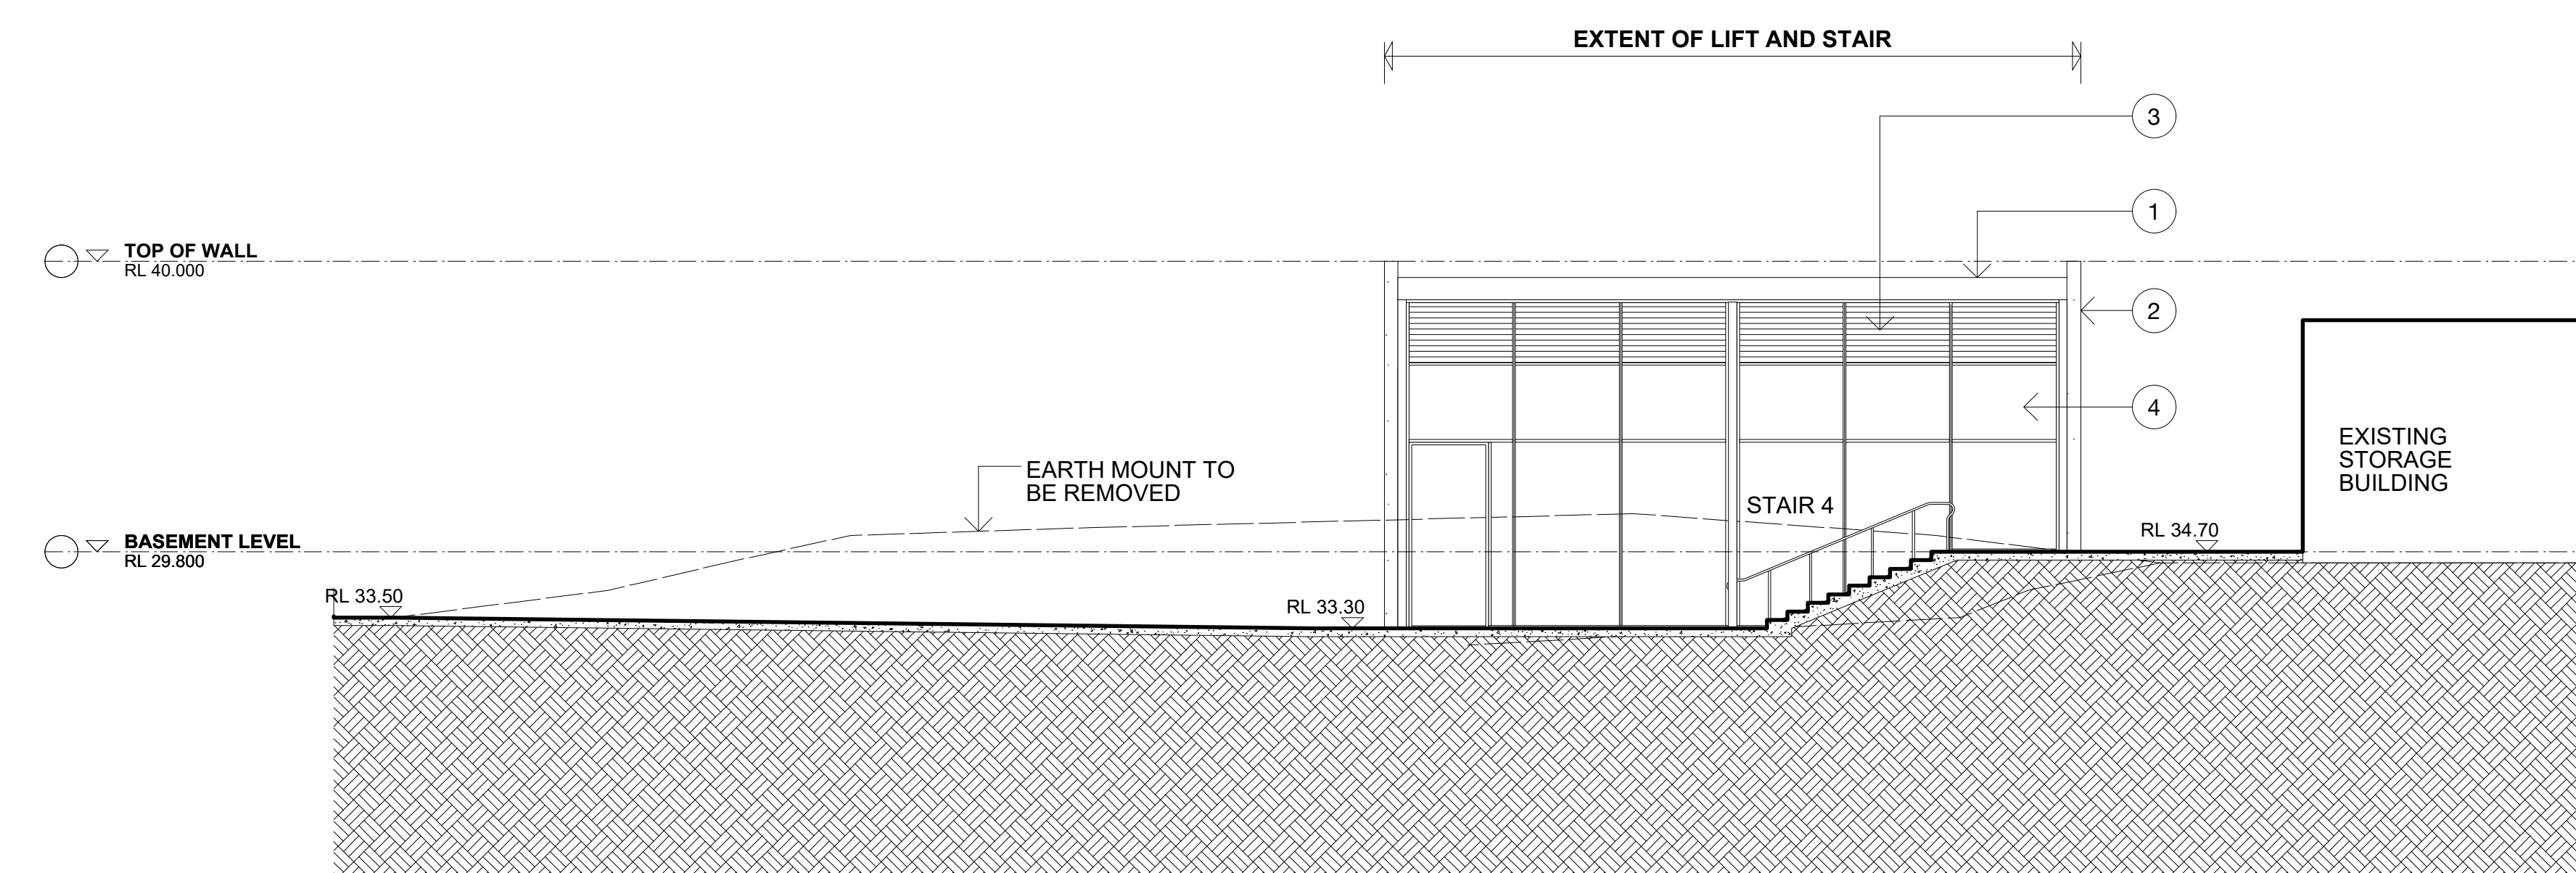


03 STAIR 2- SOUTH ELEVATION  
Scale: 1:100

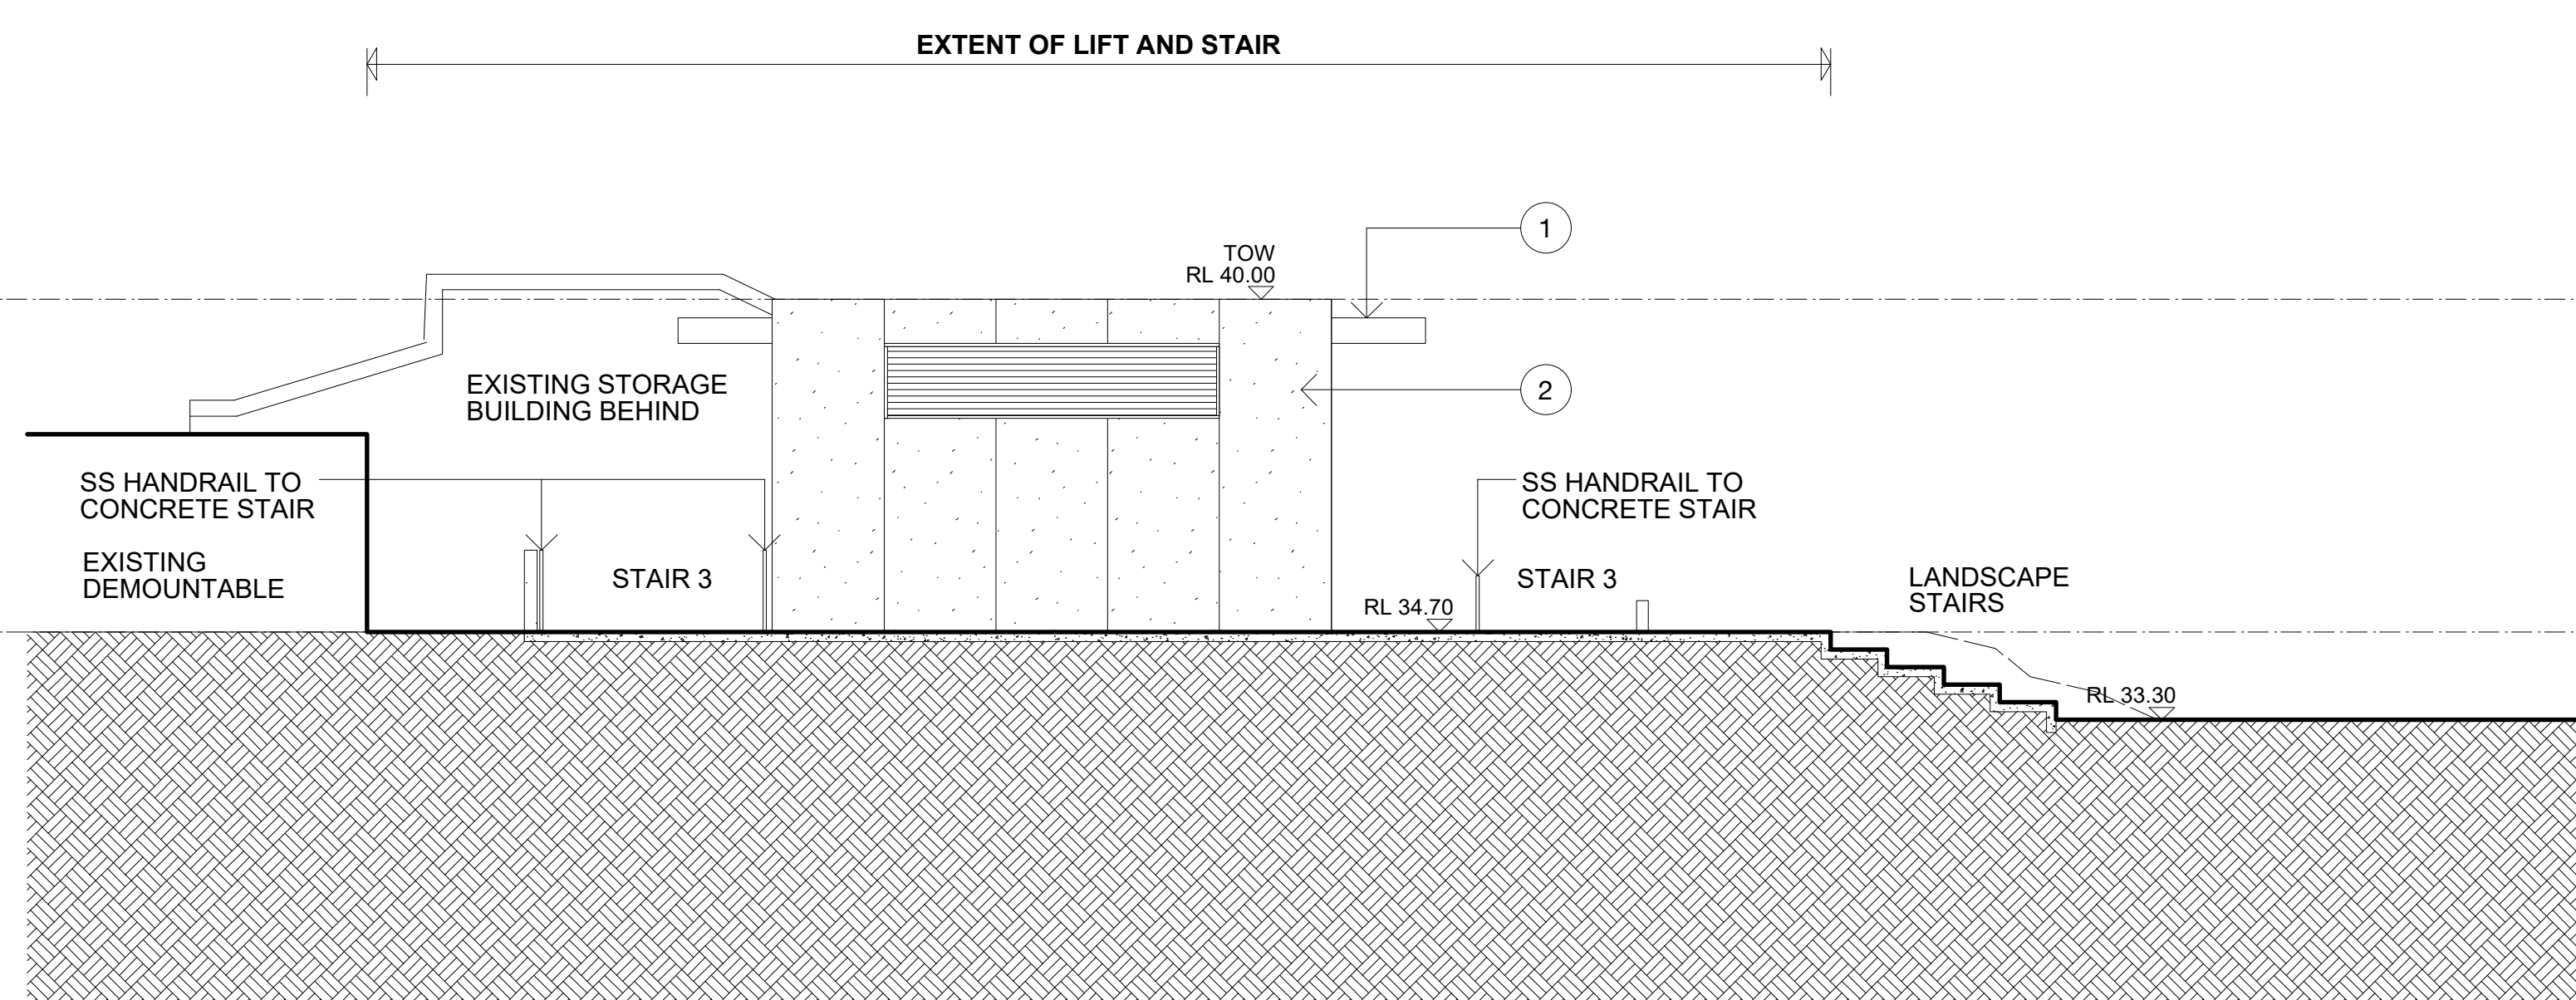

04 STAIR 2- EAST ELEVATION  
Scale: 1:100

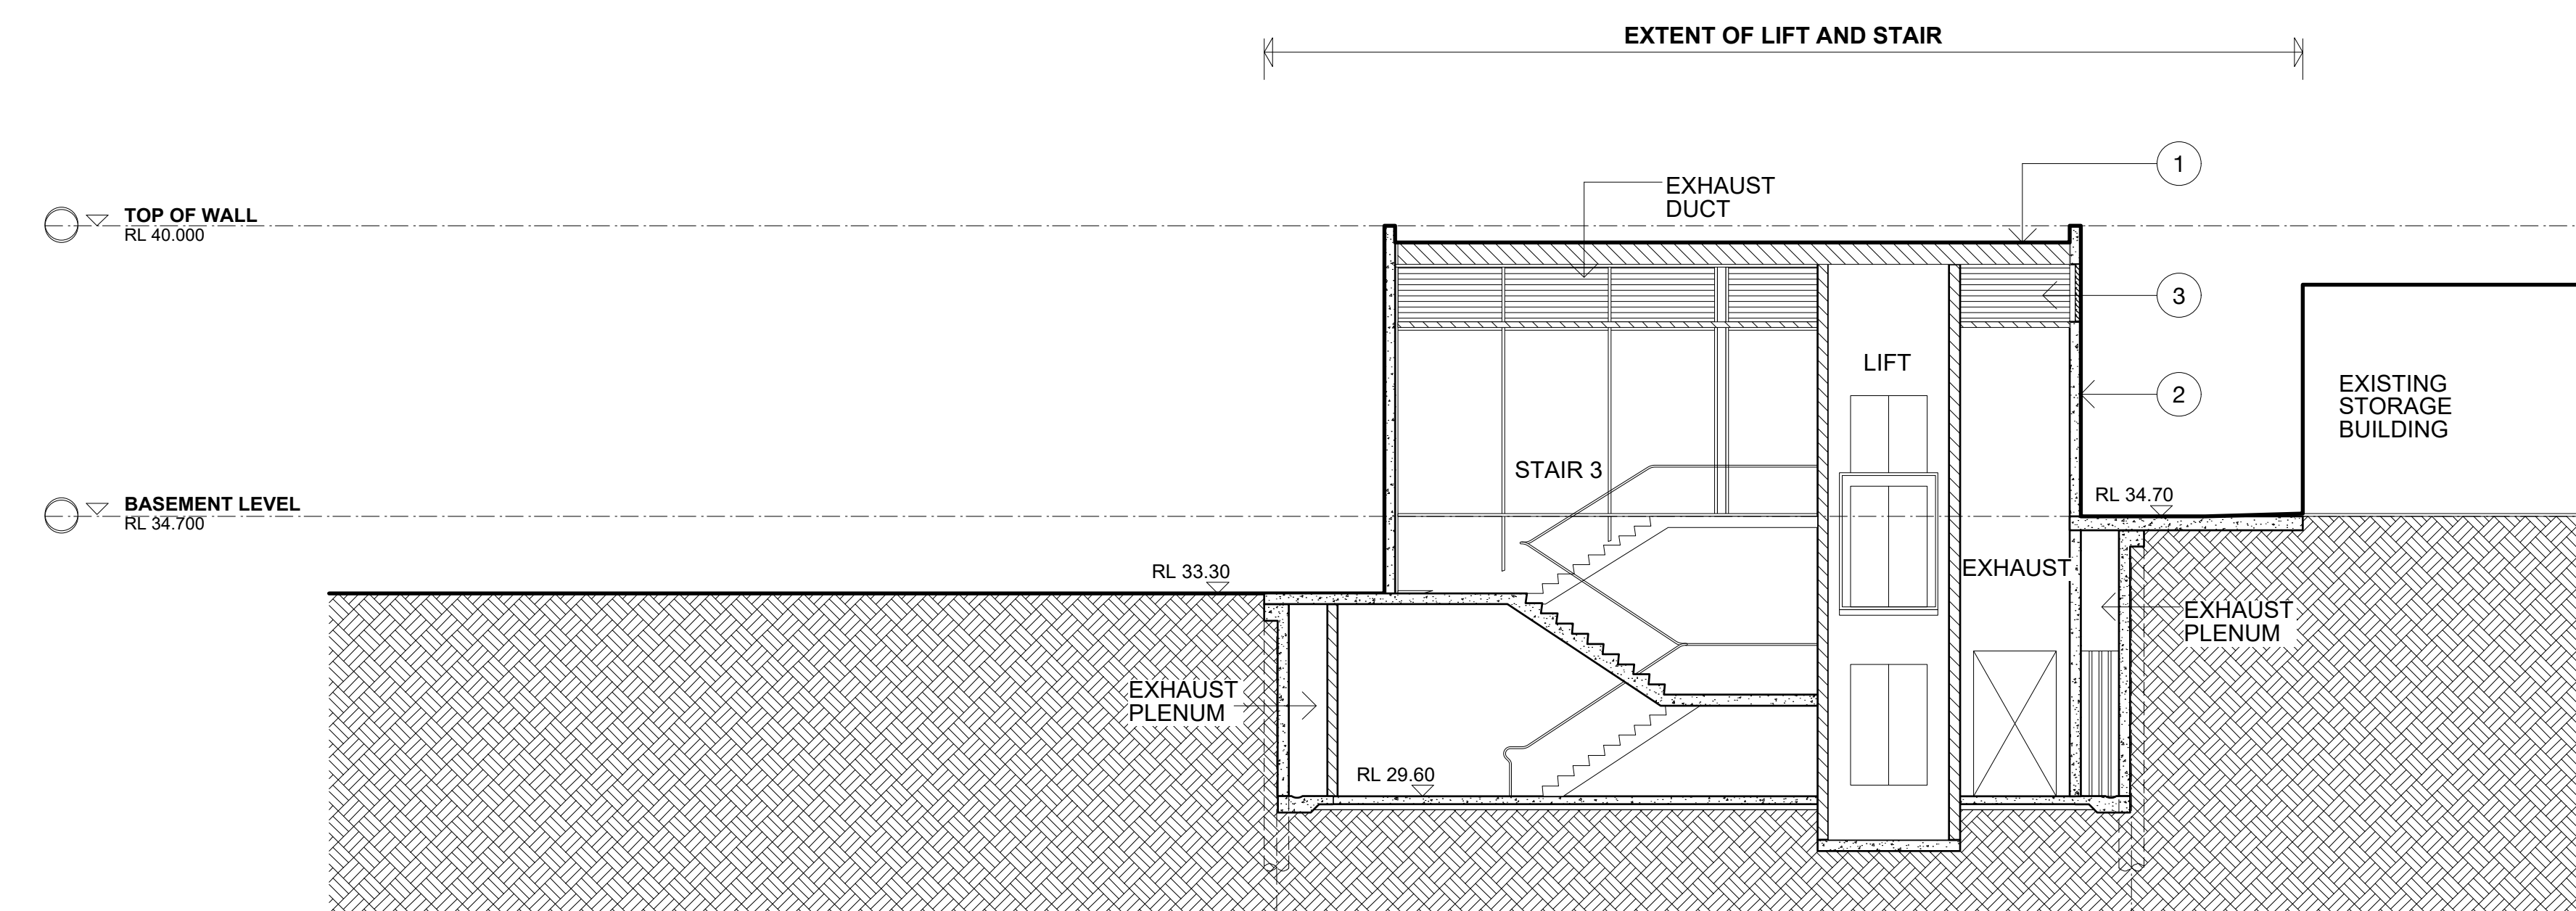

05 STAIR 2- SECTION A - A  
Scale: 1:100

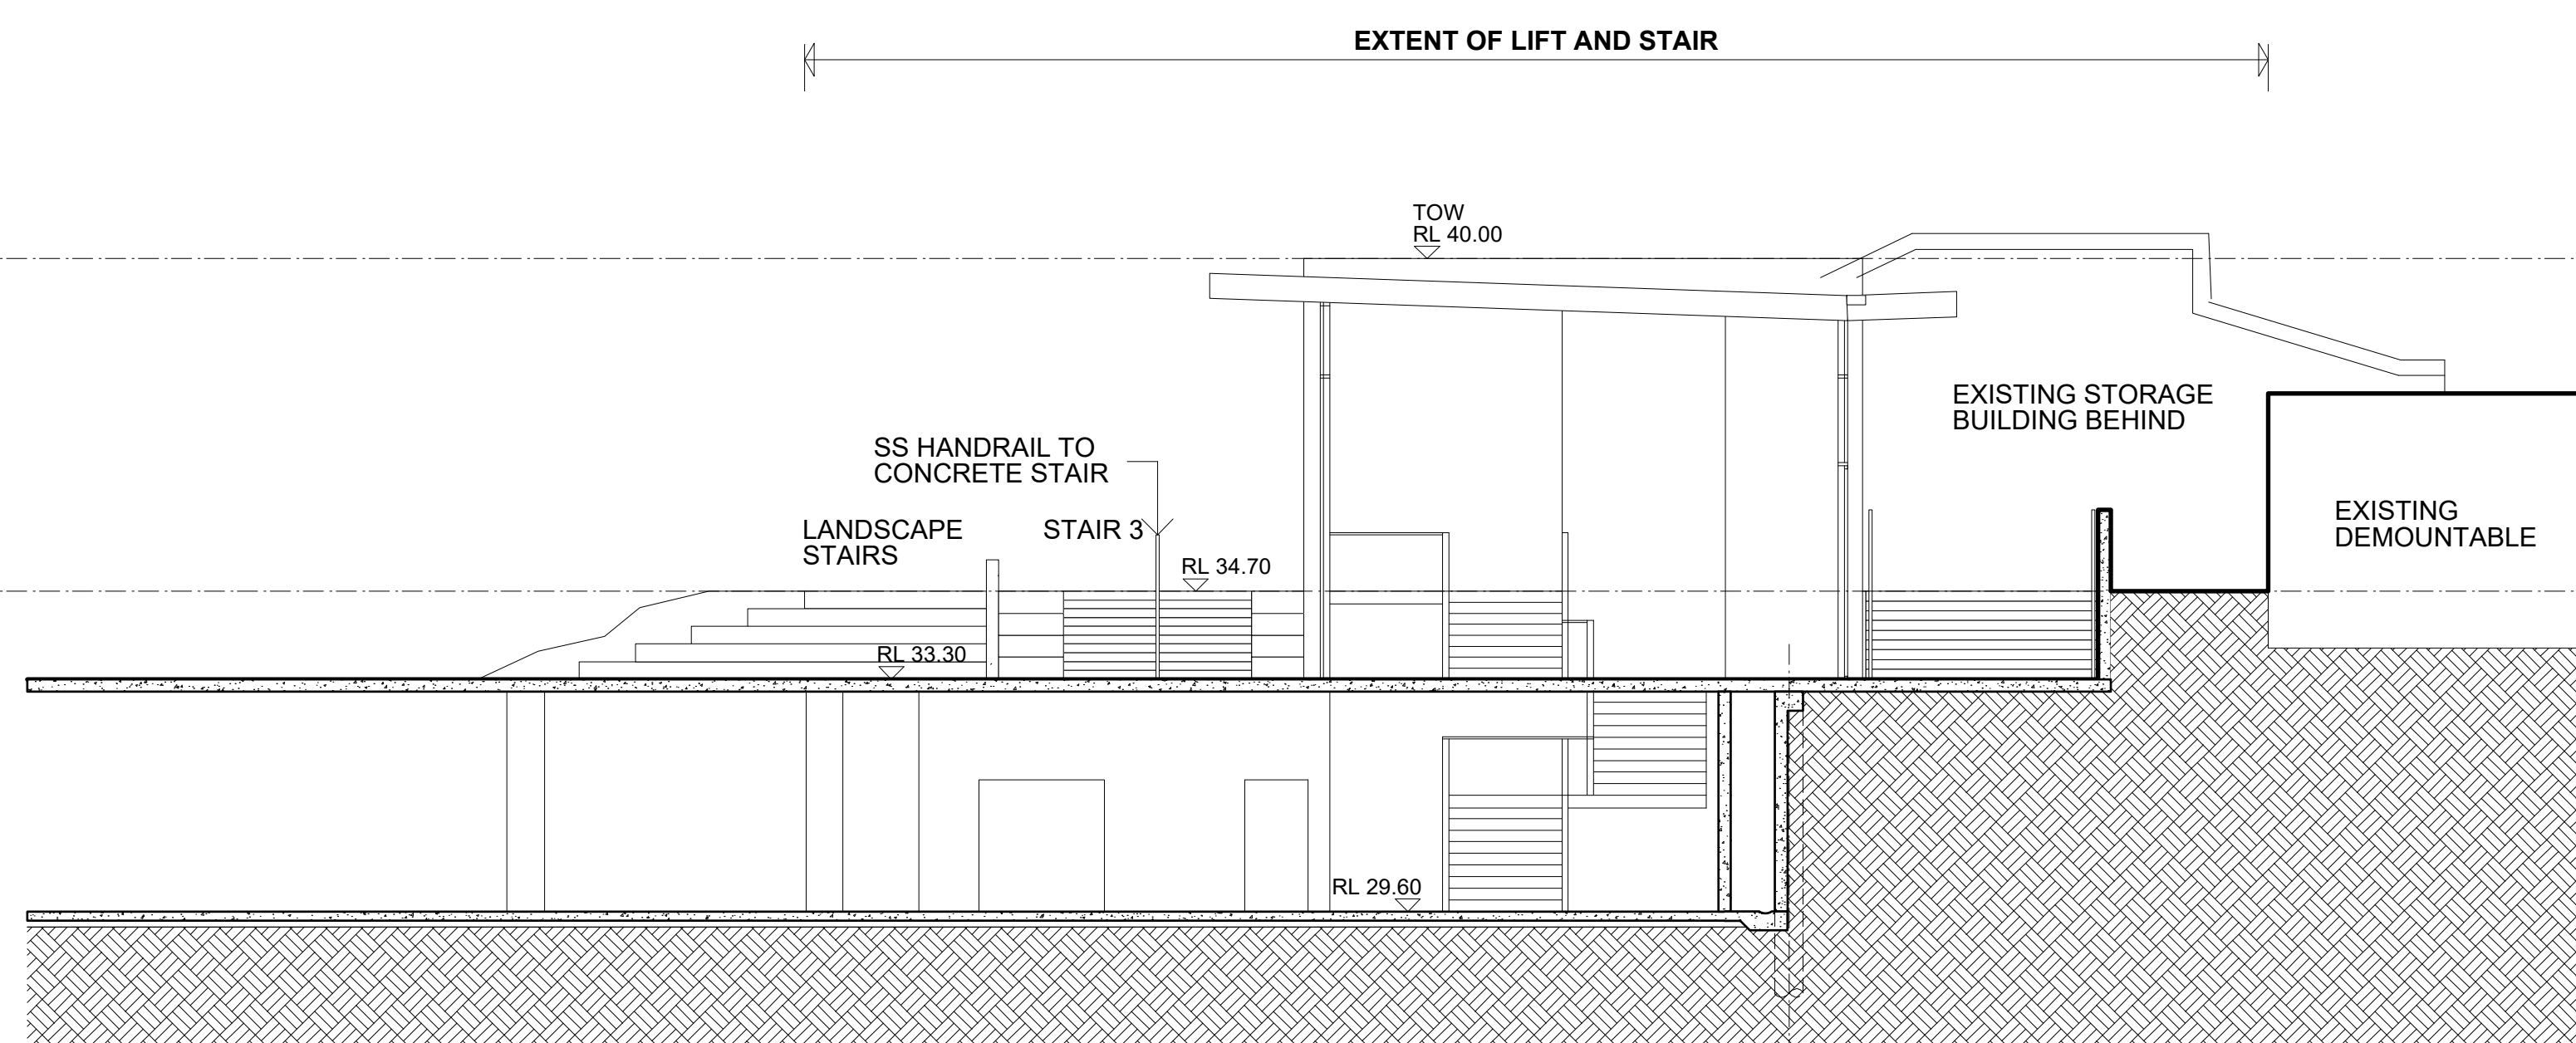

06 STAIR 2- WEST ELEVATION  
Scale: 1:100

D	22/3/17	ISSUED FOR DA
C	14/3/17	ISSUED FOR DA
B	18/11/16	ISSUED FOR DA
A	13/10/16	ISSUED FOR INFORMATION

ISSUE	DATE	REVISION
DO NOT SCALE FROM DRAWING. USE FIGURED DIMENSIONS ONLY. CHECK ALL DIMENSIONS ON SITE BEFORE ANY MANUFACTURE OR CONSTRUCTION.		

ACU Strathfield Campus  
25A Barker Road,  
Strathfield



South Stair Elevations &  
Details 2


A52 rev D  
project # 21524 print date 3 Feb 2016  
scale 1:500 @ B1 Other  
drawn MCT checked LM

**brewster  
horth  
architects**  
first floor  
4/14 Essex St, sunny hills, nsw 2010  
t: 02 8531 7100  
www.brewsterhorth.com.au


**associated architects**  
art Unswel reg 5461  
larry melocco reg 5461  
andrew horth reg 5413

© Copyright of Brewster Horth Pty Limited.  
All rights reserved. Figured dimensions shall be taken in  
preference to any other dimensions on the drawings.  
Brewster Horth Architects is a division of Brewster Horth  
Pty Limited.



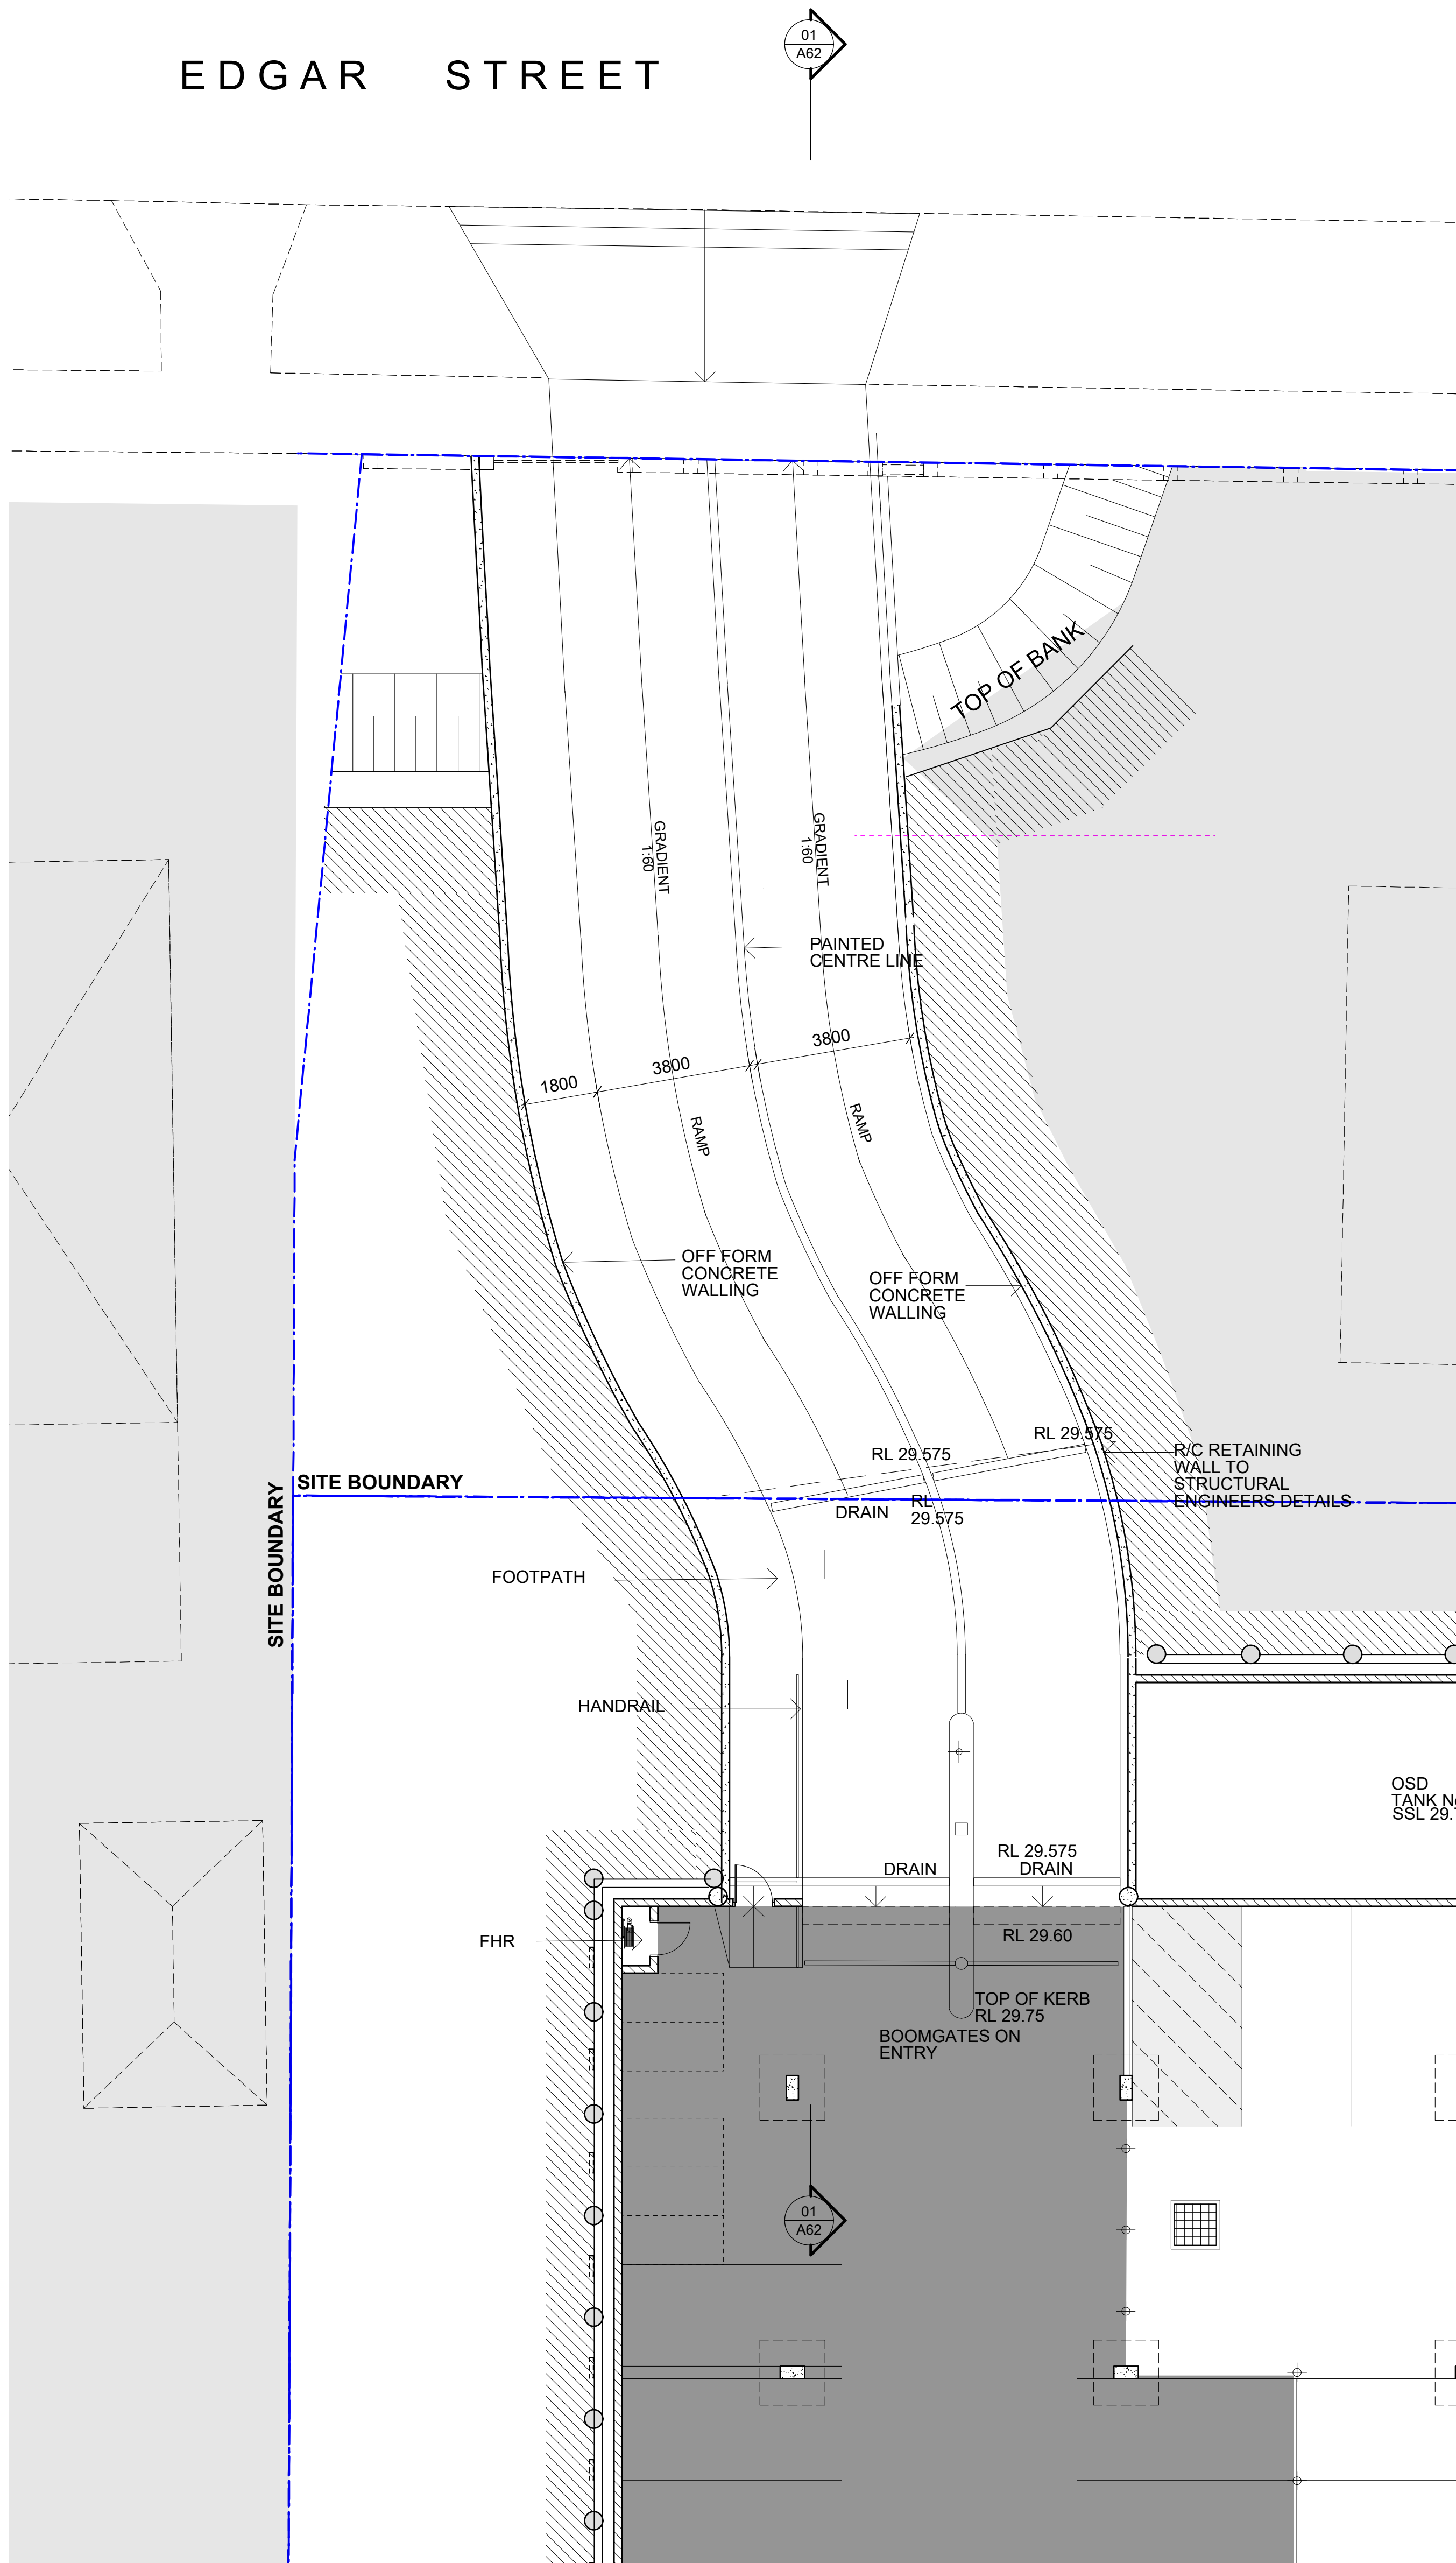

01 CARPARK ENTRY NORTH - LEVEL 1 PLAN  
A60 1:100

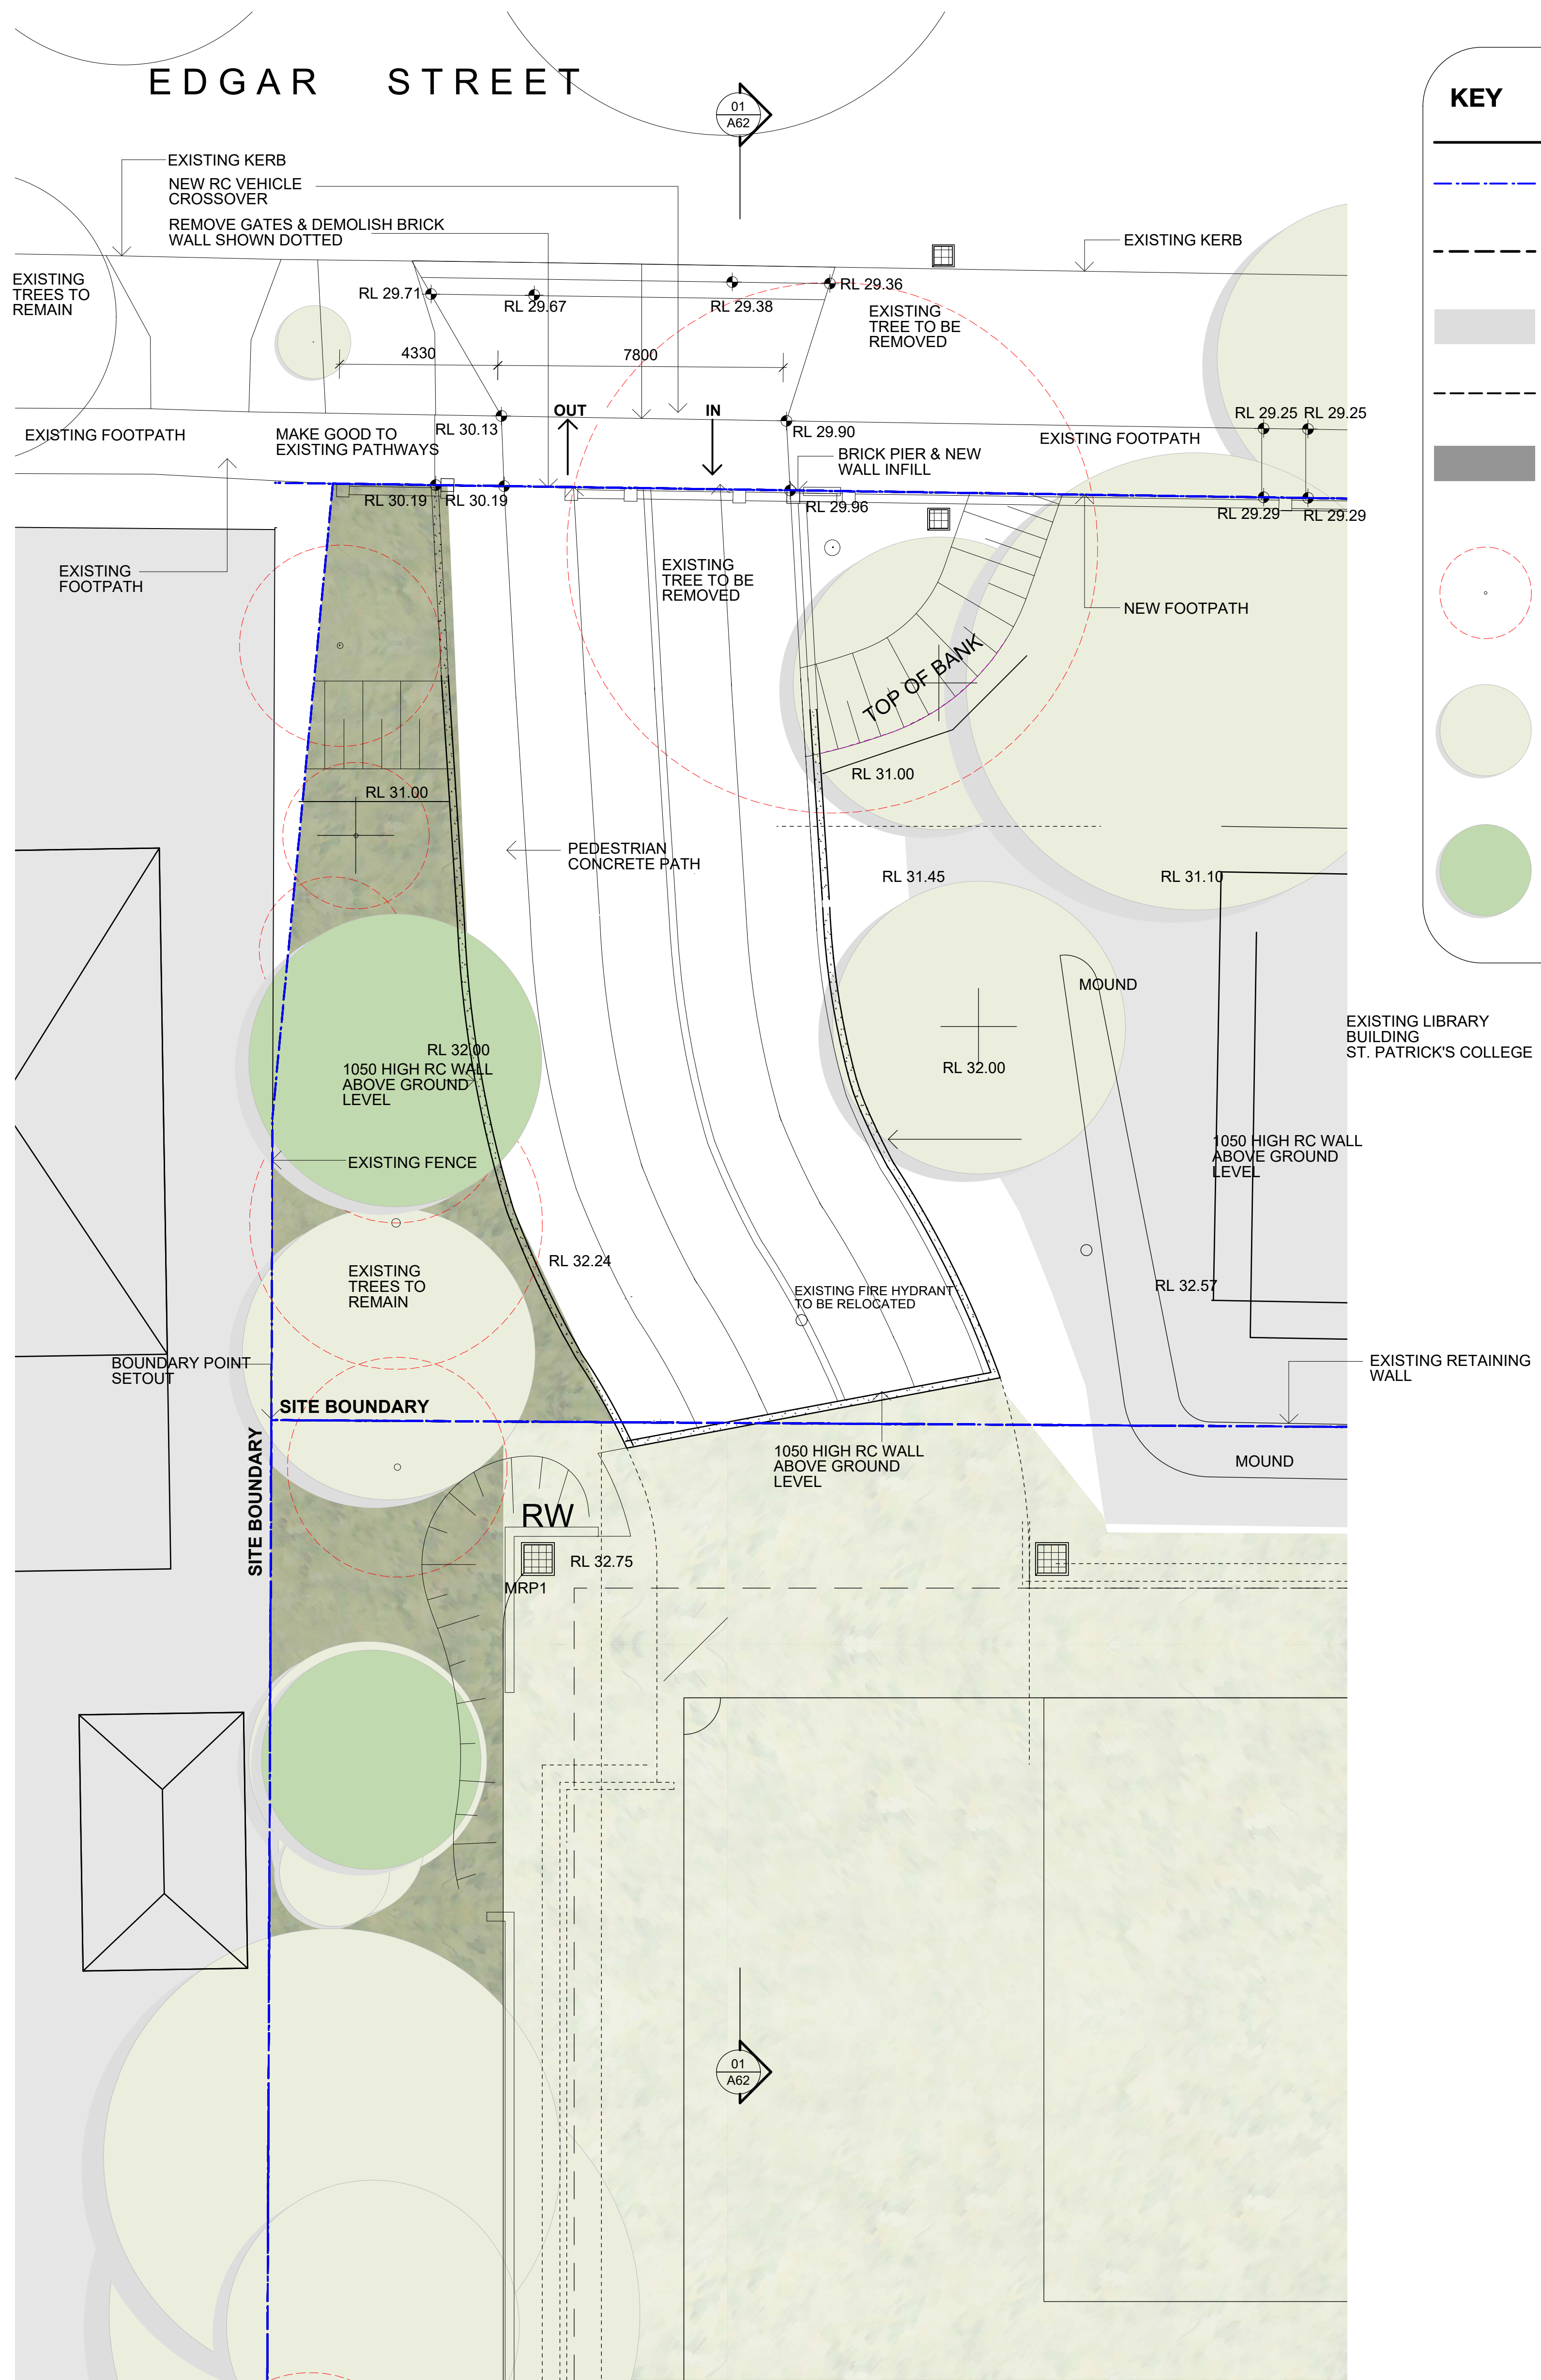

02 CARPARK ENTRY NORTH - LEVEL 2 PLAN  
A60 Scale: Actual Size

**KEY**

- EXTENTS OF SITE BOUNDARY
- EXTENT OF BUILDING WORKS
- AREA NOT FORMING PART OF DEVELOPMENT APPLICATION WORKS SHADED GREY
- EXISTING BUILDINGS OVER SHOWN DASHED
- DESIGNATED ST PATRICKS PARKING
- EXISTING TREE TO BE REMOVED SHOWN DASHED
- EXISTING TREE TO BE RETAINED
- PROPOSED TREES REFER LANDSCAPE DRAWINGS

**STRATHFIELD COUNCIL RECEIVED**

**DA2017/088**  
Received 15 JUNE 2017

ISSUE	DATE	REVISION
C	14/3/17	ISSUED FOR DA
B	18/11/16	ISSUED FOR DA
A	13/10/16	ISSUED FOR INFORMATION

DO NOT SCALE FROM DRAWING. USE FIGURED DIMENSIONS ONLY. CHECK ALL DIMENSIONS ON SITE BEFORE ANY MANUFACTURE OR CONSTRUCTION.

ACU Strathfield Campus

**ACU**  
AUSTRALIAN CATHOLIC UNIVERSITY

Carpark Entry L2 Floor Plan

**A60** rev C

project # 21524 print date 4 FEB 2016  
scale 1:100 @ B1 Other  
drawn MCT checked LM



**brewster horth architects**

first floor  
4-14 Foster St, Surry Hills NSW 2010  
t: 02 8231 7100  
www.brewsterhorth.com.au







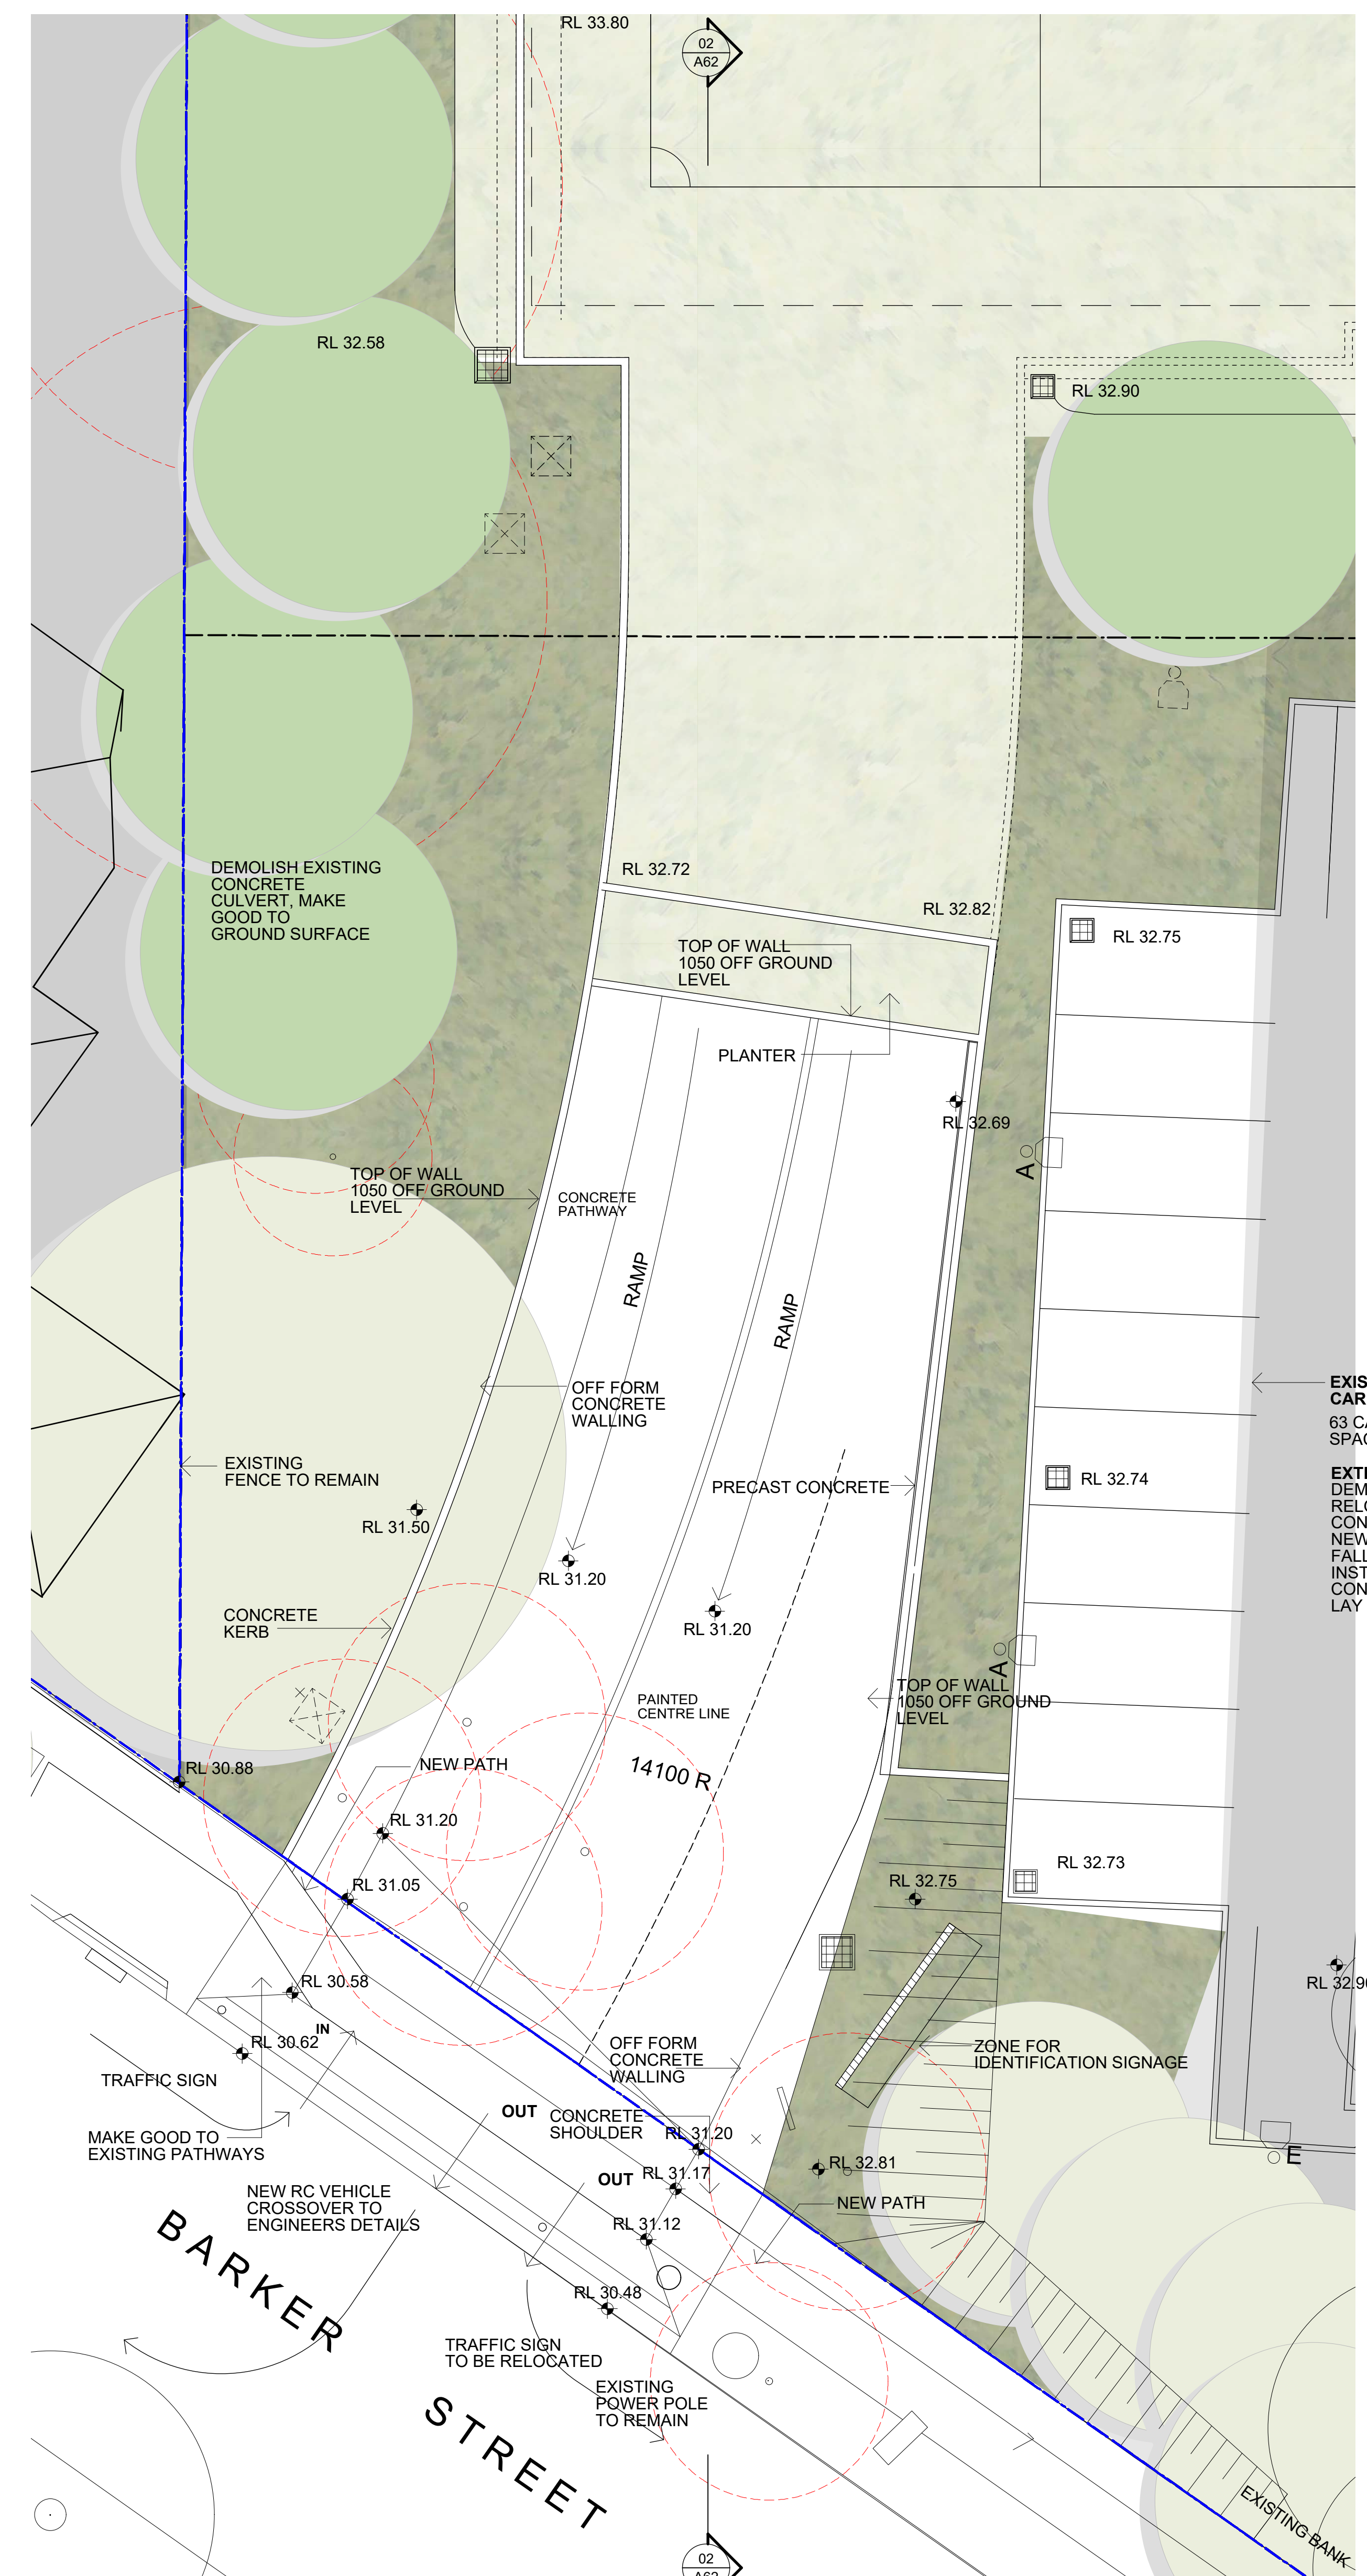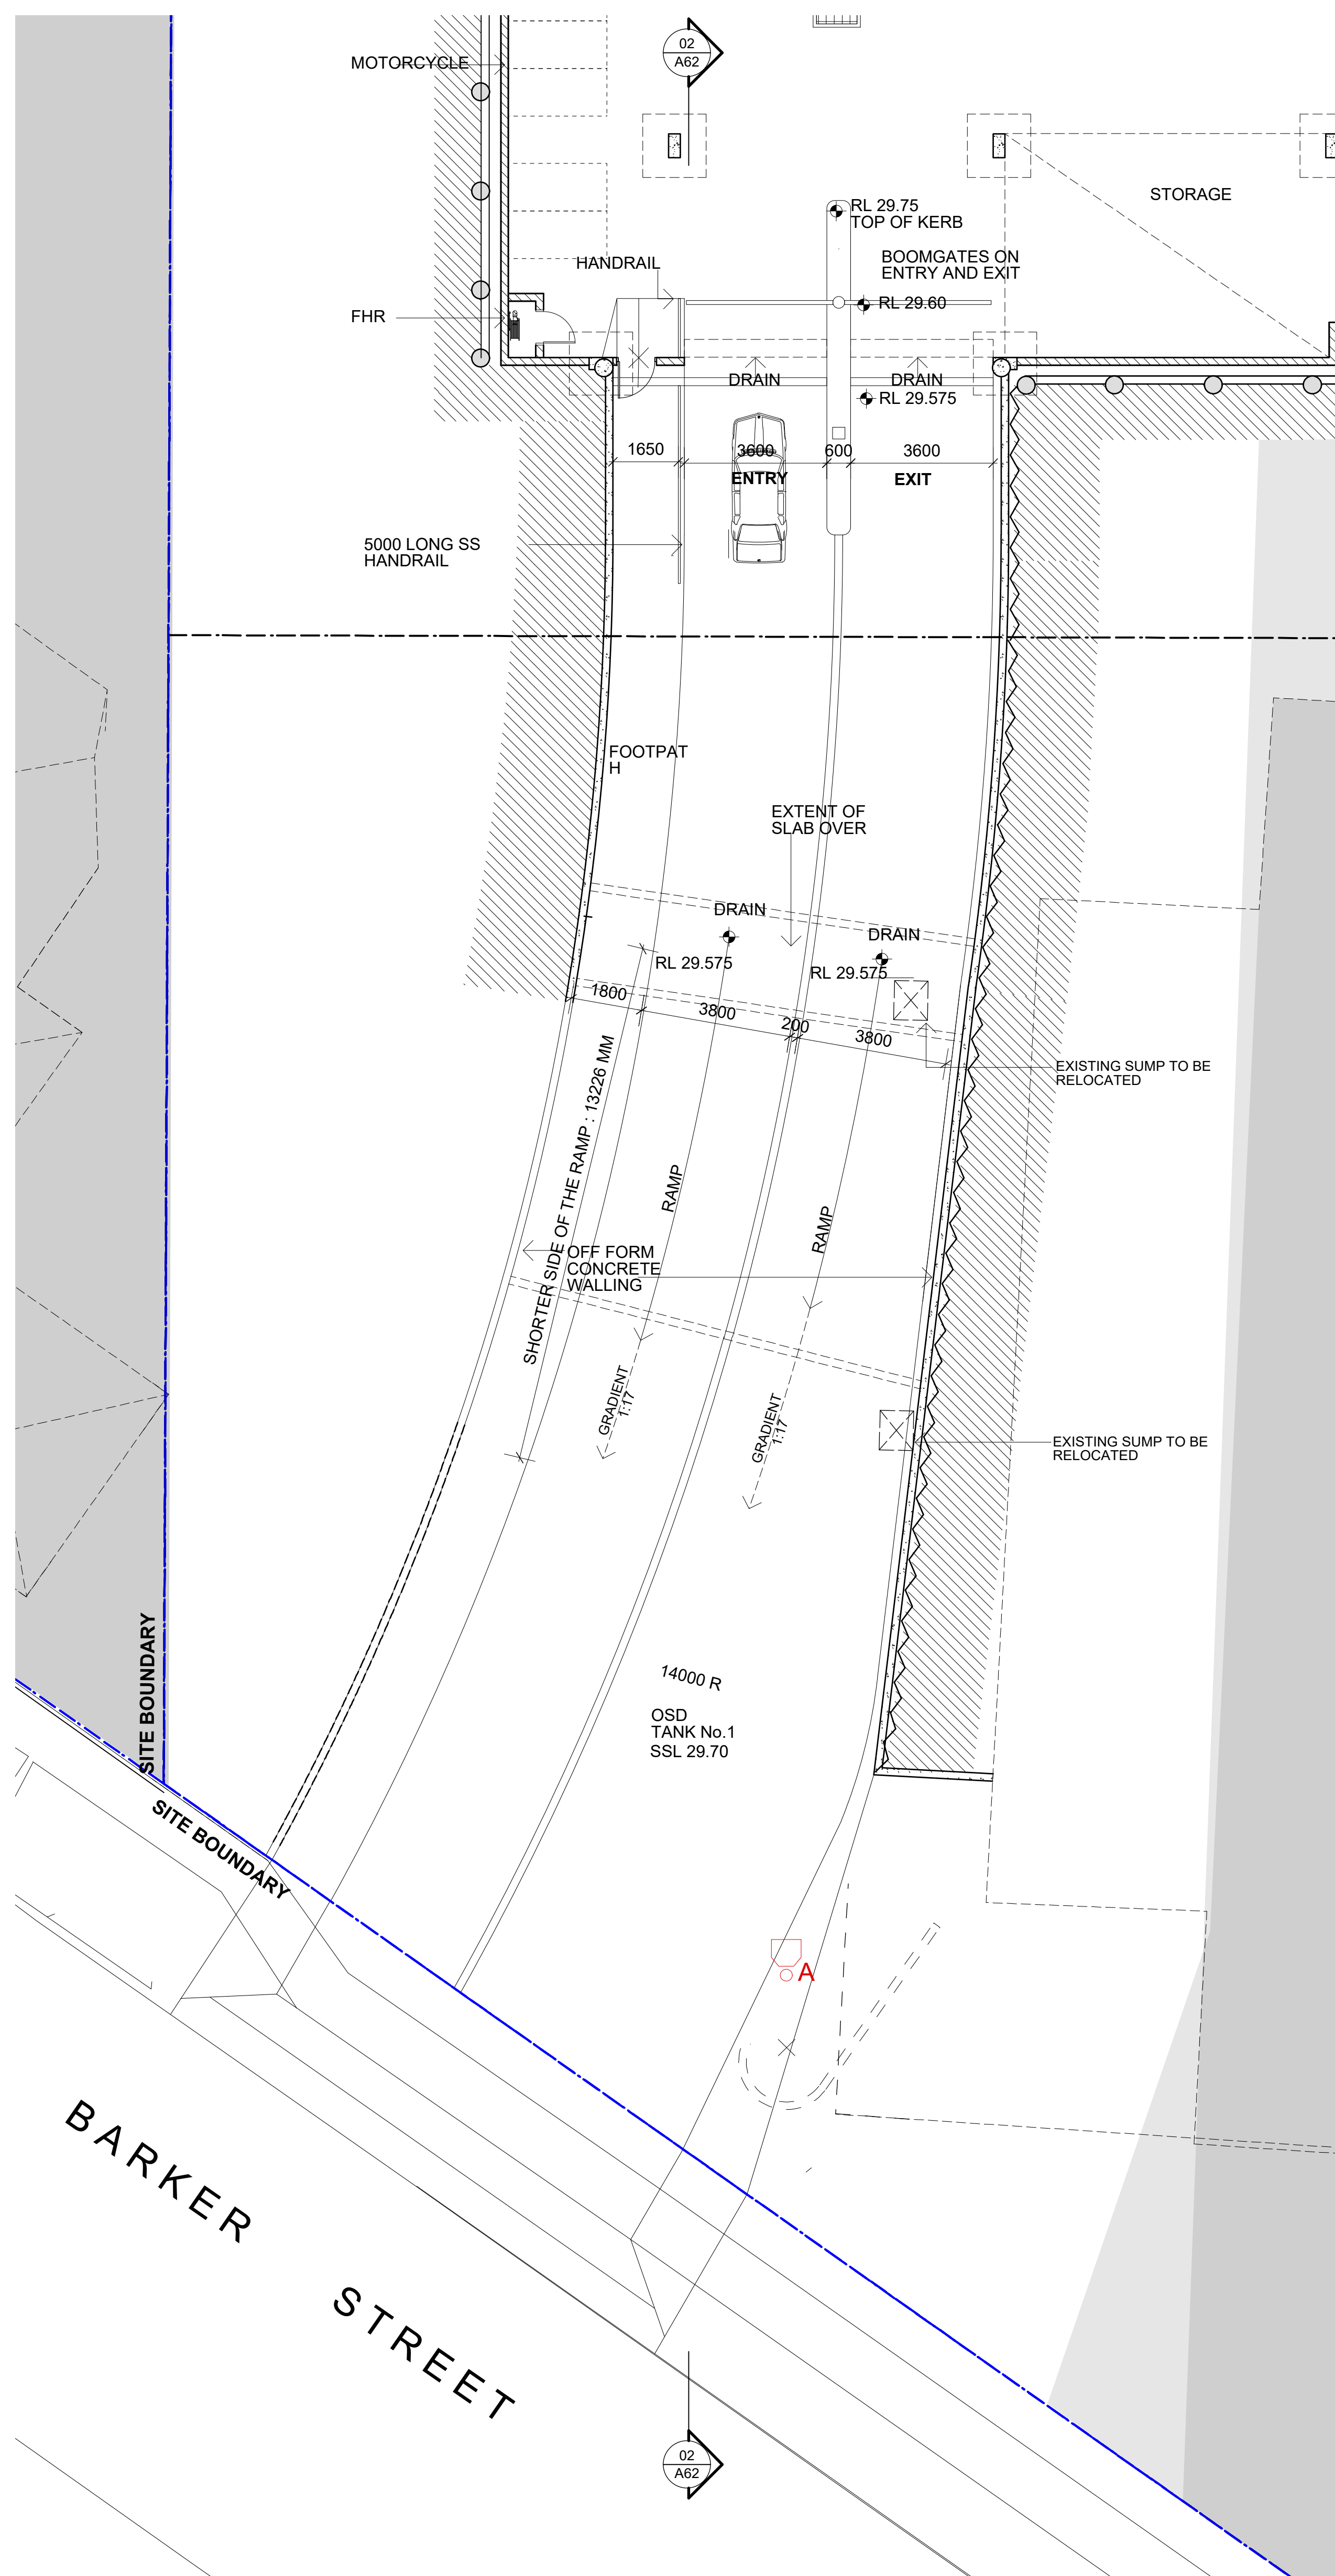

**nominated architects**  
ian brewster reg 5561  
larry melocco reg 5481  
andrew horth reg 5413

© Copyright of Brewster Horth Pty Limited.  
All rights reserved. Figured dimensions shall be taken in preference to any other dimensions on the drawing.  
Brewster Horth Architects is a division of Brewster Horth Pty Limited.





## KEY

- |   |   |
|---|---|
|  | EXTENTS OF SITE<br>BOUNDARY   |
|  | EXTENT OF<br>BUILDING WORKS   |
|  | AREA NOT FORMING<br>PART OF DEVELOPMENT<br>APPLICATION WORKS<br>SHADED GREY |
|  | EXISTING BUILDINGS<br>OVER SHOWN DASHED                                     |
|  | DESIGNATED ST<br>PATRICKS PARKING   |
|  | EXISTING TREE TO BE<br>REMOVED SHOWN<br>DASHED                              |
|  | EXISTING TREE TO BE<br>RETAINED   |
|  | PROPOSED TREES<br>REFER LANDSCAPE<br>DRAWINGS                               |

STRATHFIELD COUNCIL  
RECEIVED

DA2017/088  
Received 15 JUNE 2017

**EXISTING WESTERN  
CAR PARK**  
63 CAR PARKING  
SPACES

**EXTENT OF WORK:**  
DEMOLISH AREAS AS INDICATED, INCLUDING  
RELOCATING OR CAPPING OFF SERVICES  
CONSTRUCT NEW CONCRETE KERB & LAY  
NEW BITUMEN TO NEW PARKING SPACES.  
FALL SURFACE TO NEW SUMPS.  
INSTALL NEW LIGHT POLES & CONNECT TO POWER.  
CONSTRUCT NEW CENTRAL PARKING ISLAND &  
LAY NEW BITUMEN TO WHOLE EXISTING CARPARK.

C	14/3/17	ISSUED FOR DA
B	18/11/16	ISSUED FOR DA
A	13/10/16	ISSUED FOR INFORMATION

ISSUE	DATE	REVISION
-------	------	----------

DO NOT SCALE FROM DRAWING. USE FIGURED DIMENSIONS ONLY. CHECK ALL DIMENSIONS ON SITE BEFORE ANY MANUFACTURING OR CONSTRUCTION.

ACU Strathfield Campus



Carpark Entry L1 Floor Plan

A61 rev C

project # 21524      print date 4 FEB 2016  
scale    1:100 @ B1 Other  
drawn    MCT      checked:      LM



first floor  
4-14 foster st, surry hills nsw 2010  
t: 02 8231 7100  
[www.brewsterhijorth.com.au](http://www.brewsterhijorth.com.au)



nominated architects  
ian brewster reg 5561  
larry melocco reg 5481  
andrew hjorth reg 5413

© Copyright of Brewster Hjorth Pty Limited.  
ACN 002 513 153.  
All rights reserved. Figured dimensions shall be taken in  
preference to scaling.  
The Contractor shall check all dimensions on site before  
commencing work.  
Brewster Hjorth Architects is a division of Brewster Hjorth  
Pty Limited.







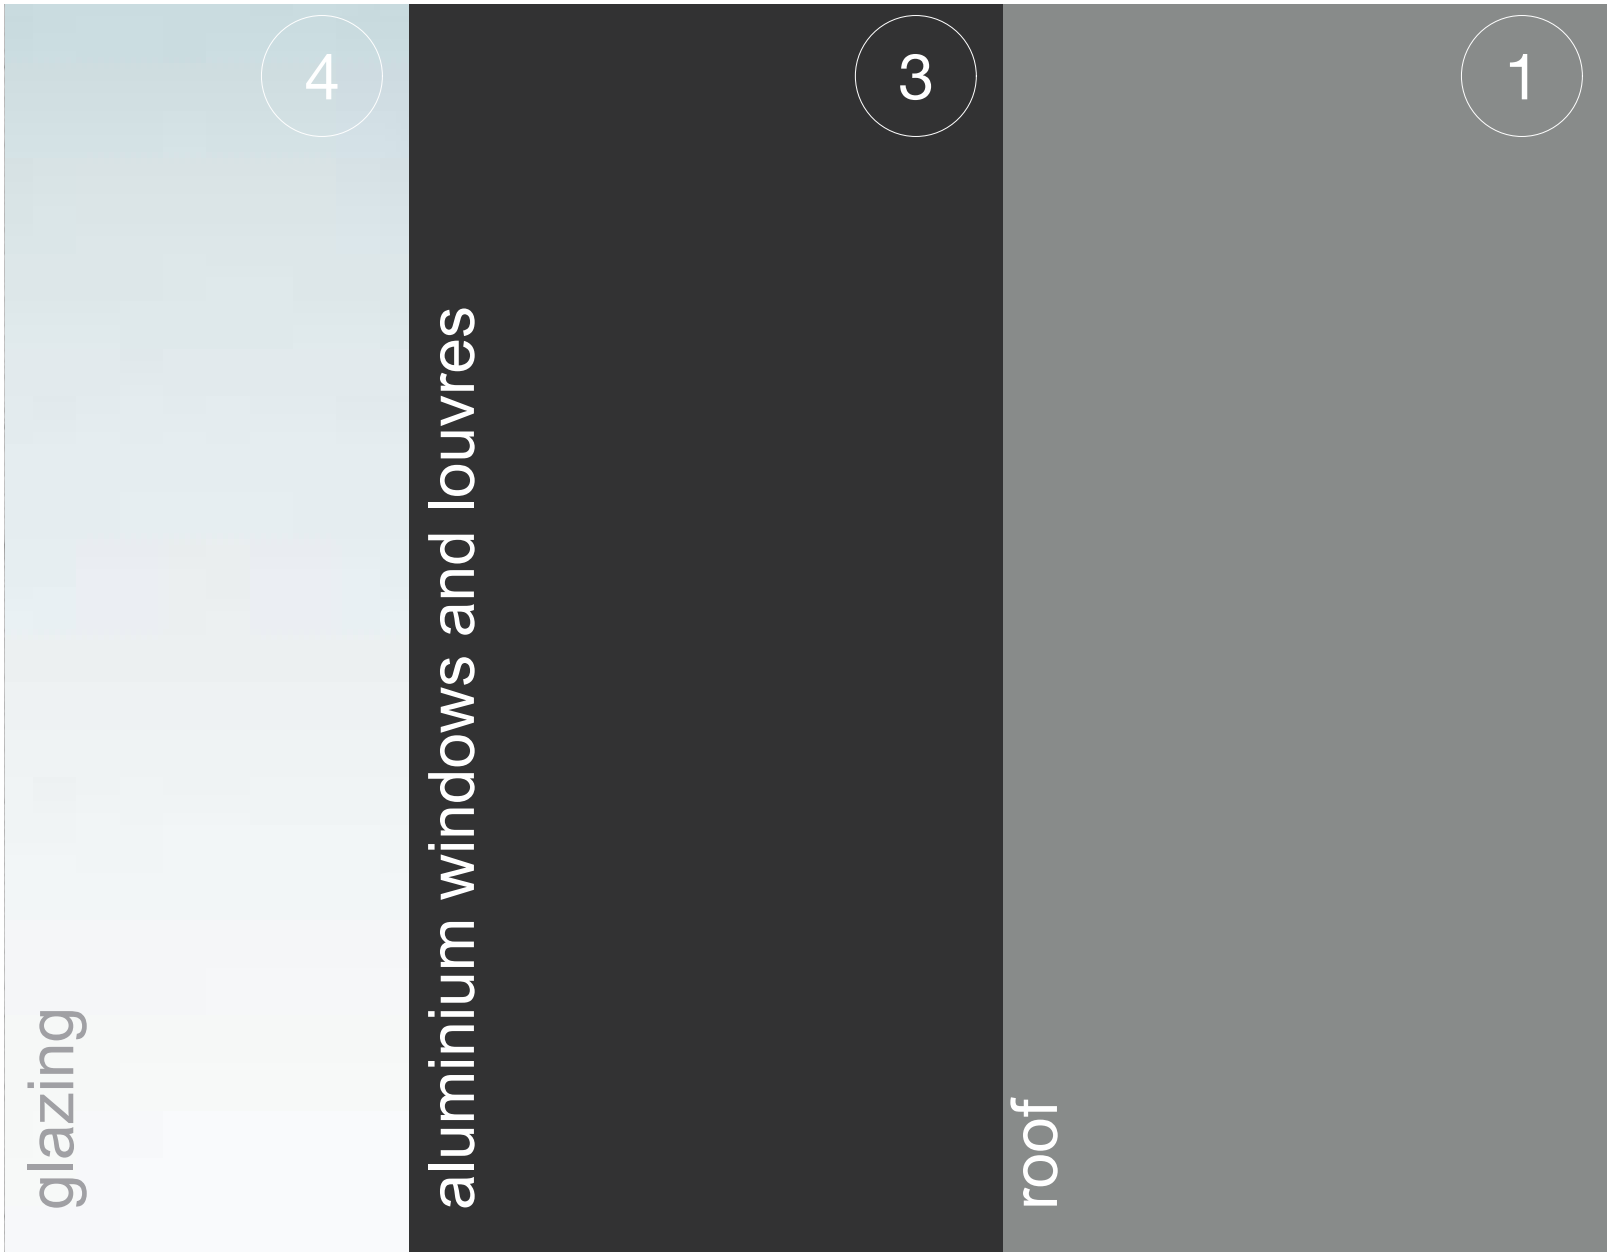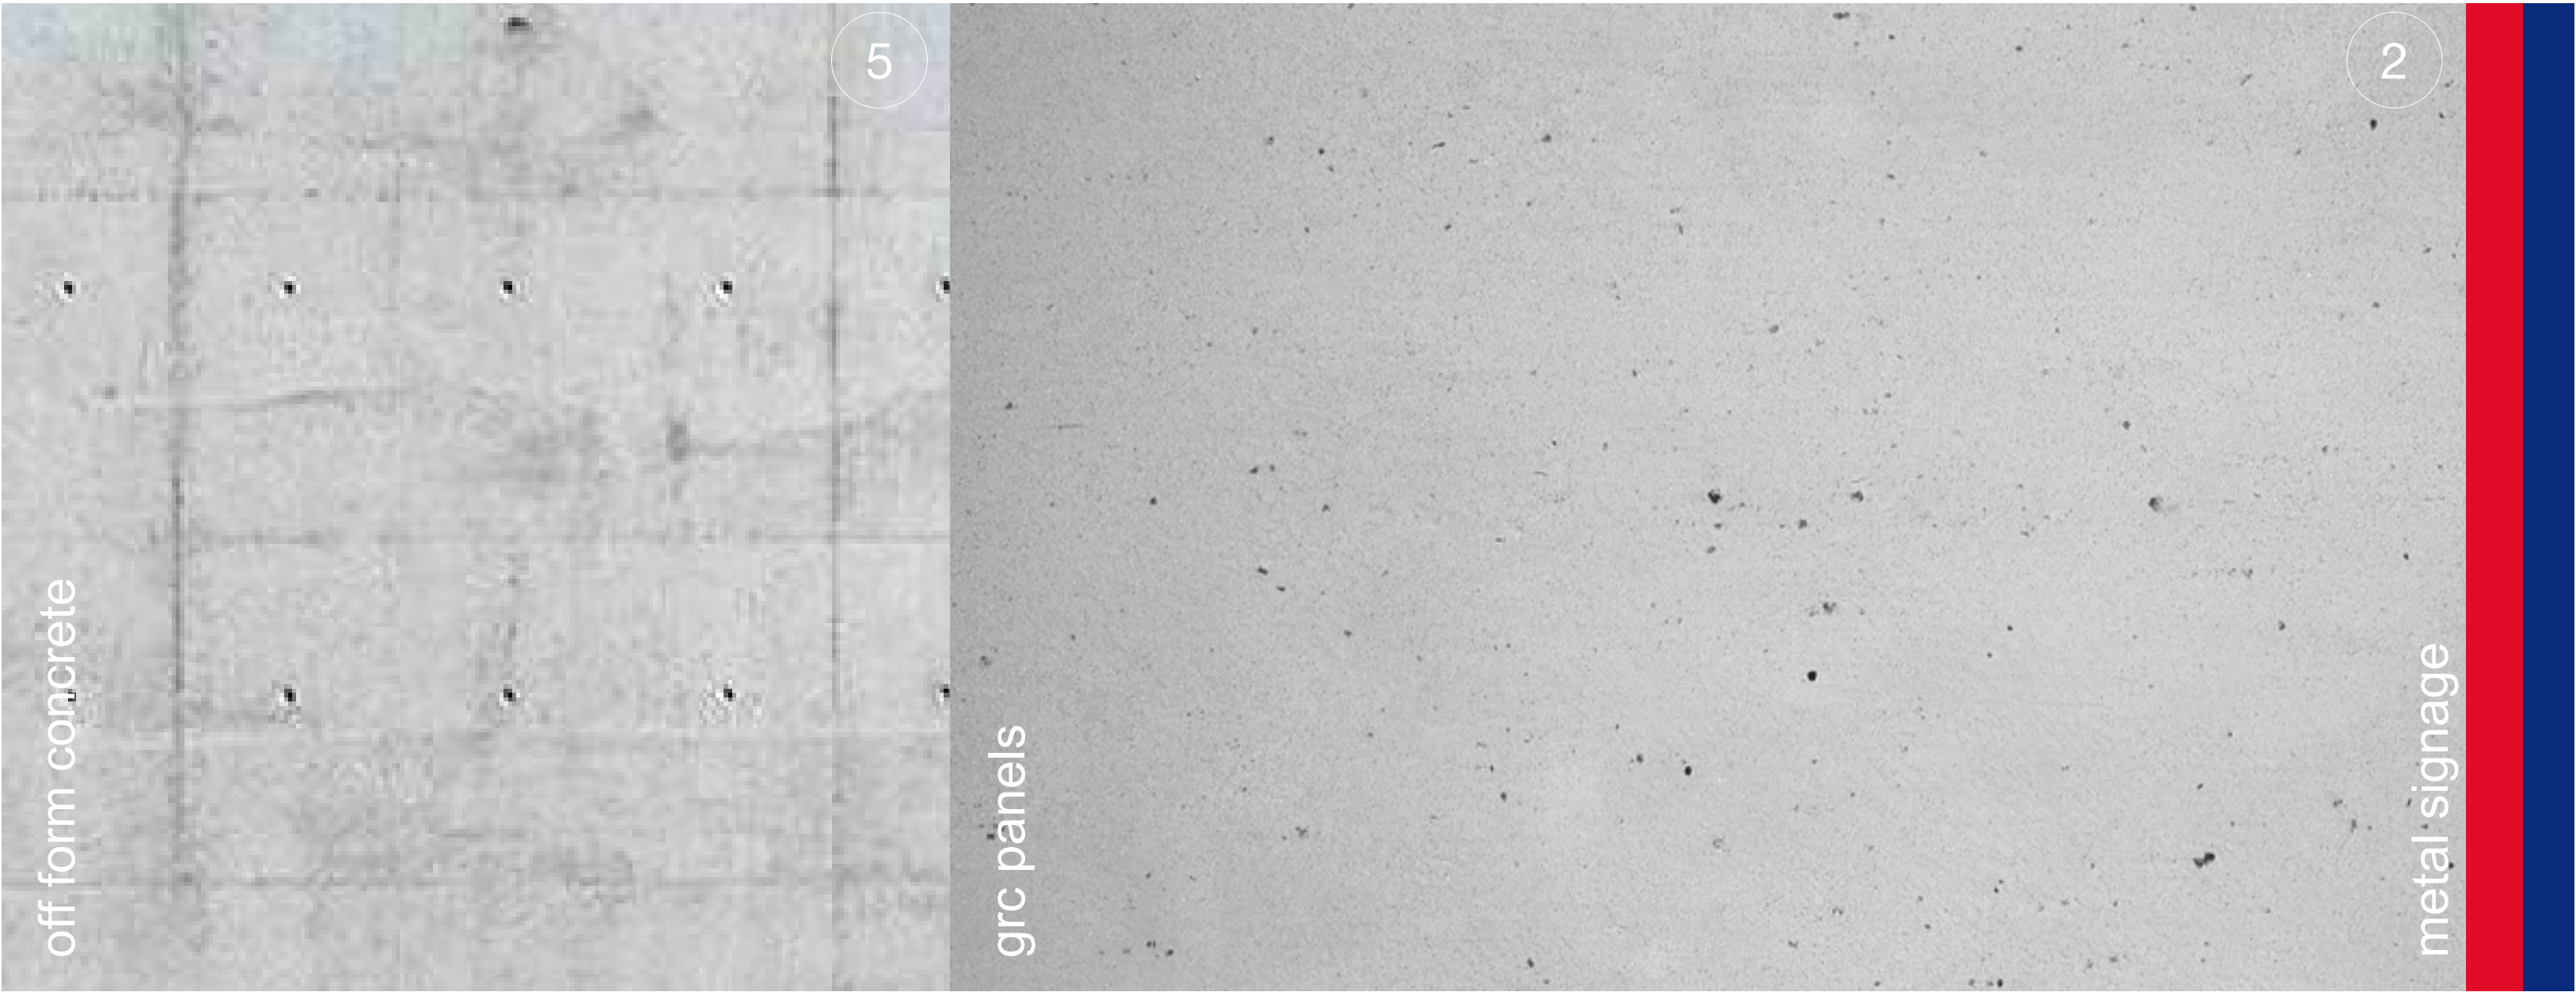

STRATHFIELD COUNCIL  
RECEIVED  
DA2017/088  
Received 15 JUNE 2017

B 14/2/17 ISSUED FOR DA  
A 21/11/16 ISSUED FOR DA  
ISSUE DATE REVISION  
DO NOT SCALE FROM DRAWING. USE INQUIRED  
DIMENSIONS ONLY. CHECK ALL DIMENSIONS ON SITE  
BEFORE ANY MANUFACTURE OR CONSTRUCTION  
ACU Strathfield Campus  
25A Barker Road,  
Strathfield



Materials Board

A80 rev B  
project # 21524 print date 10/12/16  
scale 1:200 @ B1 Other  
drawn JM checked LM

brewster  
hjorth  
architects  
First Floor  
4-14 Foster st, surry hills nsw 2010  
t: 02 8231 7100  
www.brewsterhjorth.com.au  
nominated architects  
ian brewster reg 5561  
larry melocco reg 5481  
andrew hjorth reg 5413

© Copyright of Brewster Hjorth Pty Limited.  
ACU 125 013 033  
All rights reserved. Figured dimensions shall be taken in  
preference to text. Use all dimensions on site before  
commencing work.  
Brewster Hjorth Architects is a division of Brewster Hjorth  
Pty Limited.