

THE BUILDER SHALL CHECK & VERIFY ALL DIMENSIONS, NOTATIONS AND THE LIKE ON SITE PRIOR TO THE COMMENCEMENT OF ANY BUILDING AND/OR EARTHWORKS. SHOULD ANY DISCREPANCY BETWEEN THE DOCUMENTATION AND ANY OTHER WRITTEN DOCUMENT DIRECTLY RELATED TO THIS PROJECT ARISE, THE BUILDER SHALL NOTIFY THE ARCHITECT IN WRITING, IMMEDIATELY FOR RESOLUTION. THIS OR ANY OTHER DRAWING FOR THIS PROJECT SHALL NOT BE SCALED. REFER TO THE ARCHITECT FOR ANY CLARIFICATION. THIS DOCUMENT HAS BEEN PREPARED SOLELY FOR THE PURPOSES INTENDED AND SPANS THE PROPERTY OF THE AUTHOR. THIS DRAWING AND RELATED DOCUMENTATION SHALL NOT BE REPRODUCED IN ANY MANNER WHATSOEVER WITHOUT THE EXPRESSED WRITTEN PERMISSION OF THE AUTHOR. THIS DRAWING IS COPYRIGHT PROTECTED. © 2017

DEVELOPMENT APPLICATION

- LEGEND:
- Existing Buildings
 - Proposed New Building / Bridge
 - Building Offsets

DEVELOPMENT APPLICATION
506/2017
Randwick City Council
16 August 2017
Records Received

NO	DATE	BY	REVISION
CLIENT			
DAUGHTERS OF OUR LADY OF THE SACRED HEART			
PROJECT TITLE			
ST JOSEPH'S AGED CARE 2 KENSINGTON ROAD, KENSINGTON			
DRAWING TITLE			
BUILDING OFFSETS			
NORTH			
DATE		SCALE	
21.07.2017		1:500@B1	
DRAWN		CHECKED	
PM		NC	
FILE NO			
2060018-SK 0.11_BUILDING OFFSETS.DWG			
PROJECT NO		DRAWING NO	
DOL101		DA 2.07	
		R1	

BALDASSO CORTESE P/L
ABN 71 445 883 216
LEVEL 5/105 OXFORD ST
PO BOX 906
COLLINGSWOOD VIC 3086
(T) +61 3 8477 7555
(F) +61 3 8477 8500
WWW.BALDASSO.COM

BALDASSO CORTESE

SITE BOUNDARY

15m

10m

2 STOREY BRICK BUILDING

3 STOREY BRICK OFFICE & SCHOOL BUILDING

4 STOREY BRICK OFFICE & CLASSROOM BUILDING

4 STOREY BRICK CLASSROOM BUILDING

5m

8m

COVERED AREA

15.5m

3 STOREY BRICK CLASSROOM BUILDING

5m

6.5m

2 STOREY SCHOOL BUILDING

6m

PROPOSED AGED CARE EXTENSION

2.8m

12m

3.5m

3 STOREY AGED CARE BUILDING

6m

5m

17.5m

16.5m

CHapel BUILDING

11.5m

3m

9.5m

SITE BOUNDARY

4.8m

6m

3.7m

5.2m


5m

7.5m

SITE BOUNDARY

1 BUILDING OFFSET
SCALE 1:250 @ B1

SCALE 1:250
MEASUREMENTS SHOWN IN METRES

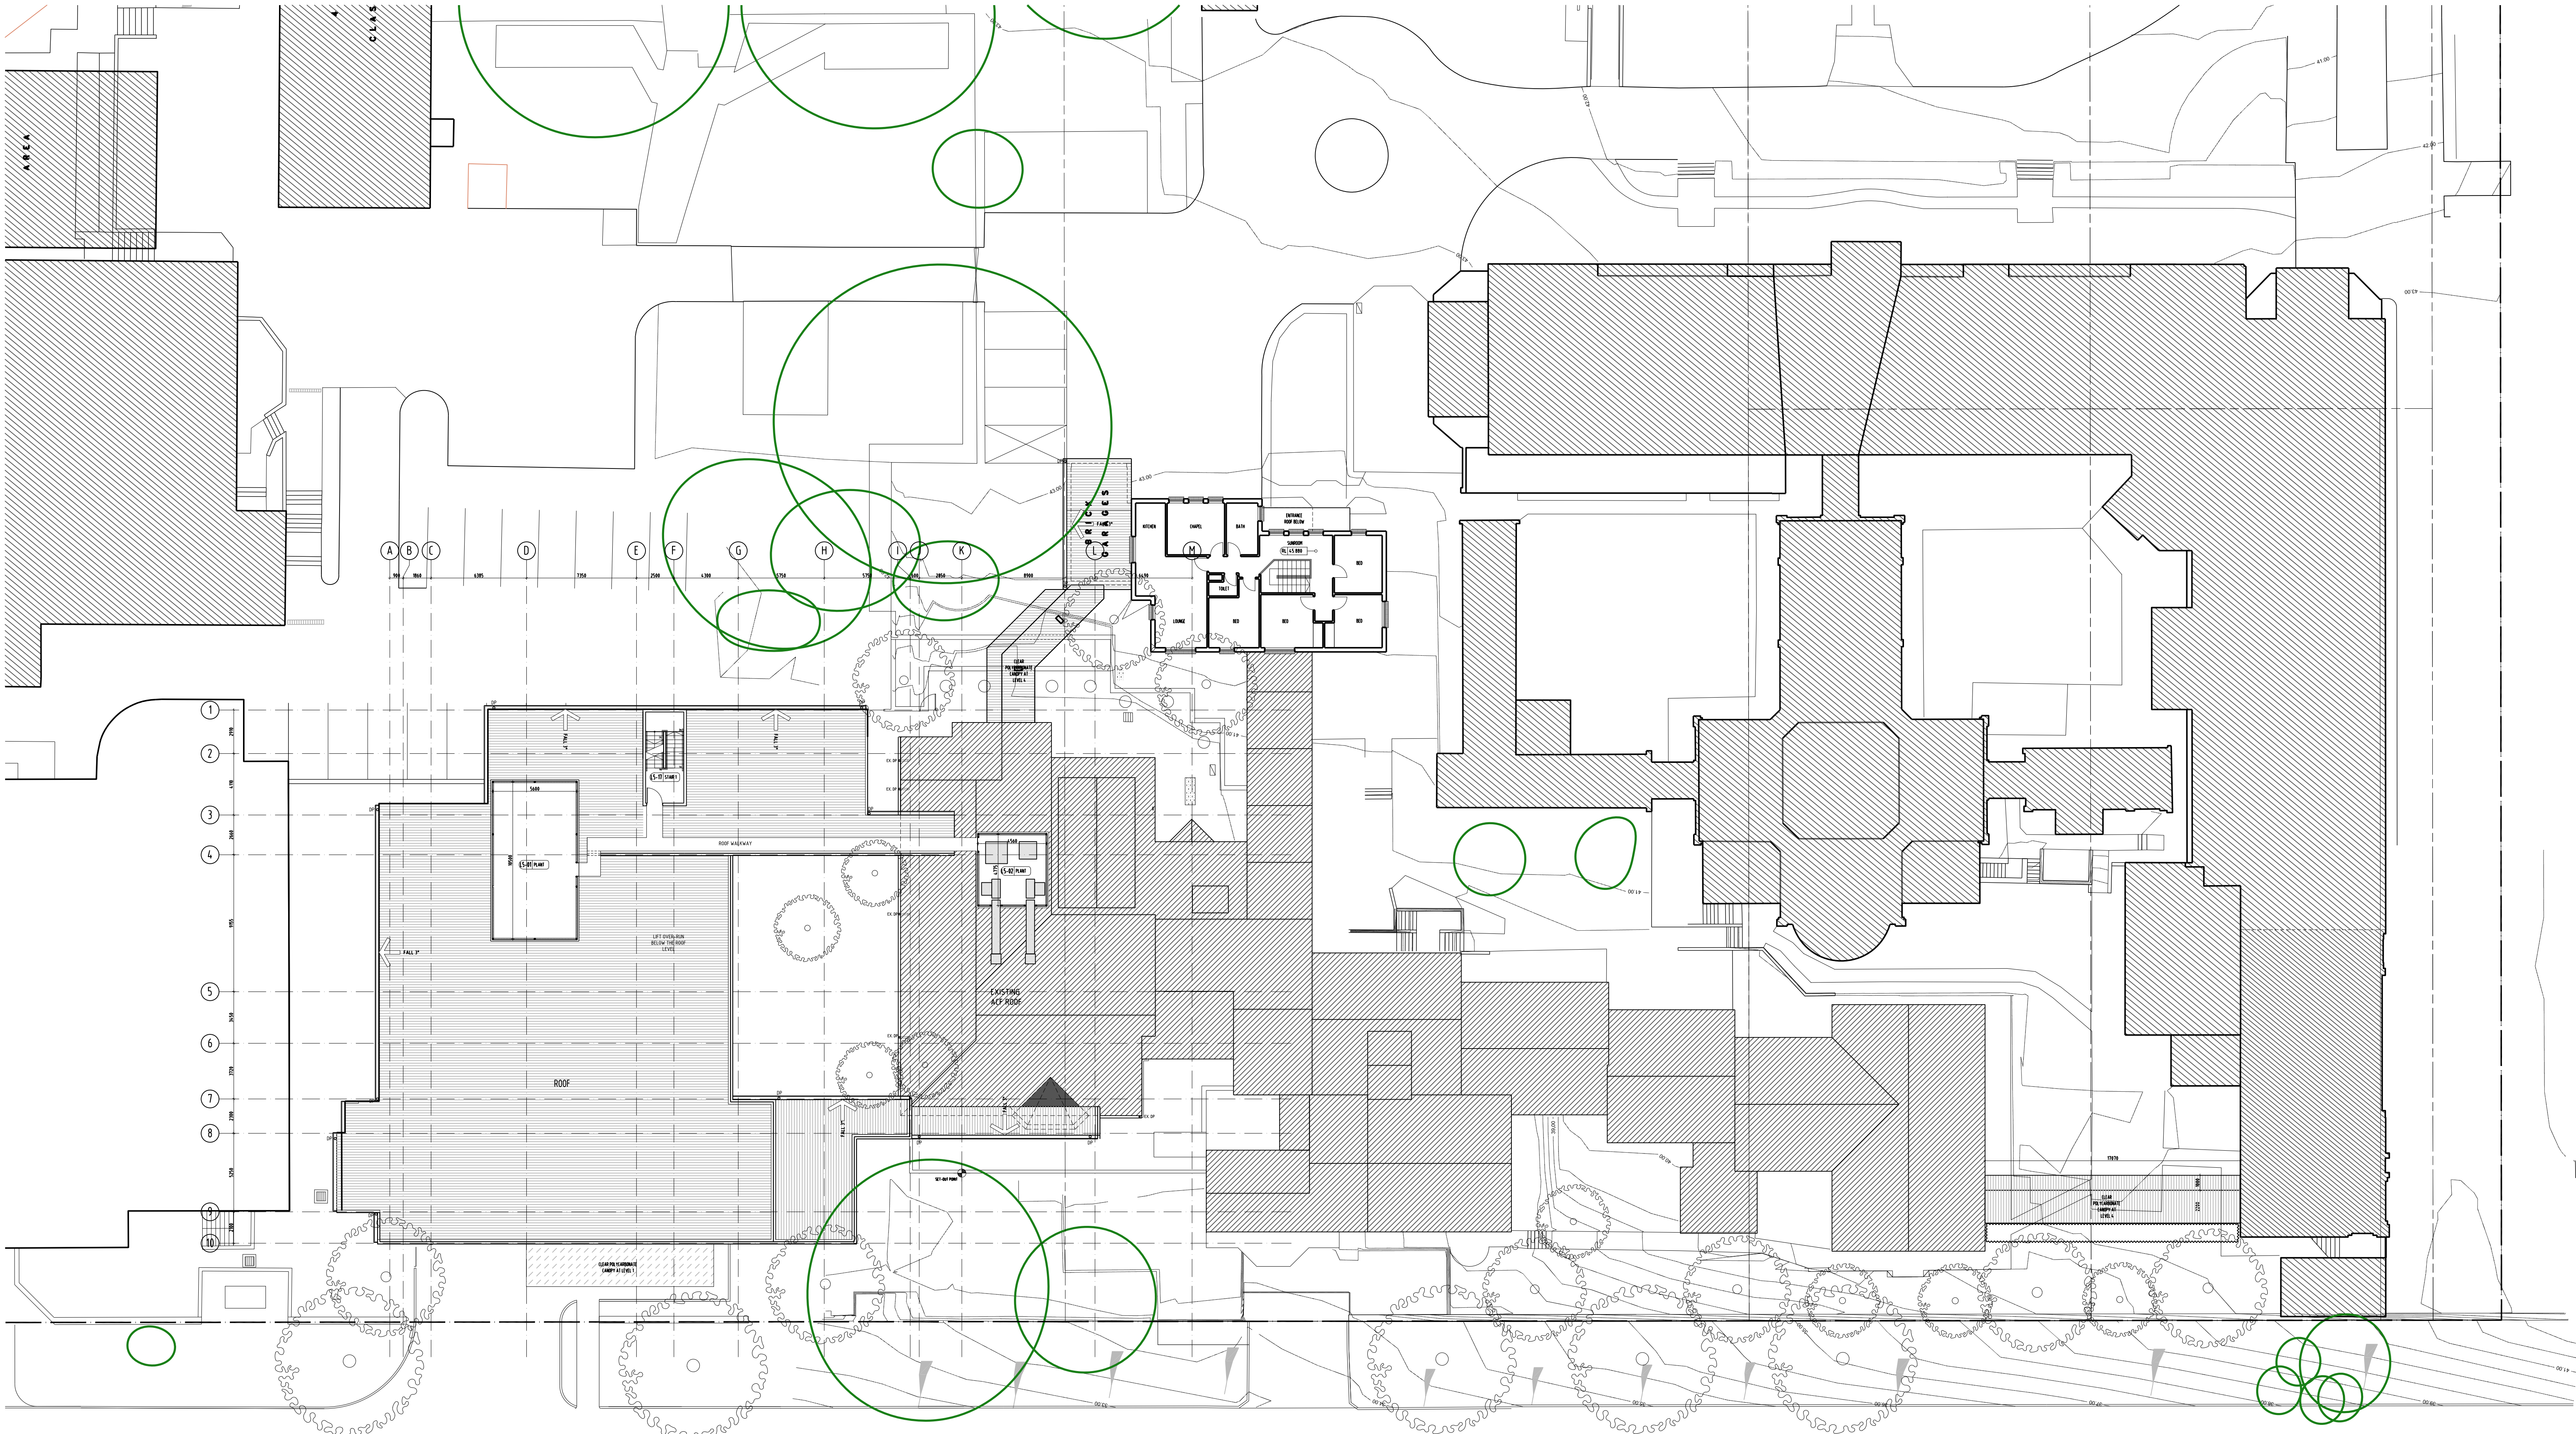

DEVELOPMENT APPLICATION

506/2017

Randwick City Council
16 August 2017
Records Received

THE BUILDER SHALL CHECK & VERIFY ALL DIMENSIONS, NOTATIONS AND THE LINE ON SITE PRIOR TO THE COMMENCEMENT OF ANY BUILDING AND/OR EARTHWORKS. SHOULD ANY DISCREPANCY BETWEEN THE DOCUMENTATION AND ANY OTHER WRITTEN DOCUMENT DIRECTLY RELATED TO THIS PROJECT ARISE, THE BUILDER SHALL NOTIFY THE ARCHITECT IN WRITING. IMMEDIATELY FOR RESOLUTION. THIS OR ANY OTHER DRAWING FOR THIS PROJECT SHALL NOT BE SCALED, REFER TO THE ARCHITECT FOR ANY CLARIFICATION. THIS DOCUMENT HAS BEEN PREPARED SOLELY FOR THE PURPOSES INTENDED AND REMAINS THE PROPERTY OF THE AUTHOR. THIS DRAWING AND RELATED DOCUMENTATION SHALL NOT BE MODIFIED IN ANY MANNER WHATSOEVER WITHOUT THE EXPRESSED WRITTEN PERMISSION OF THE AUTHOR. THIS DRAWING IS COPYRIGHT PROTECTED © 2017

DEVELOPMENT APPLICATION

Colour Legend

EXISTING BUILDINGS ON SITE



PROPOSED AGED CARE FACILITY

Existing Trees of Significance, To Be Retained

Existing Trees


Existing Tree, To be Removed


PROPOSED TREES, REFER TO LANDSCAPE ARCHITECT'S DRAWINGS FOR DETAIL

R1	21.07.2017	PM	DA SUBMISSION
NO	DATE	BY	REVISION
CLIENT			
DAUGHTERS OF OUR LADY OF THE SACRED HEART			
PROJECT TITLE			
ST JOSEPH'S AGED CARE 2 KENSINGTON ROAD, KENSINGTON			
DRAWING TITLE			
ROOF PLAN			
NORTH 	DATE	SCALE	
	21.07.2017	1:200 @ B1	
	DRAWN	CHECKED	
	PM	NC	
FILE NO			
DOL101-DA 3.07.02 - ROOF PLAN.DWG			
PROJECT NO		REVISION	
DOL101		DA 3.07.02 R1	



BALDASSO CORTESE P/L
ABN 71 440 440 210
LEVEL 5/108 OXFORD ST
POST OFFICE BOX 1046
COLLINGSWOOD VIC 3099
T: +61 8 6417 7888
F: +61 8 6417 7880
WWW.BALDASSO.NET

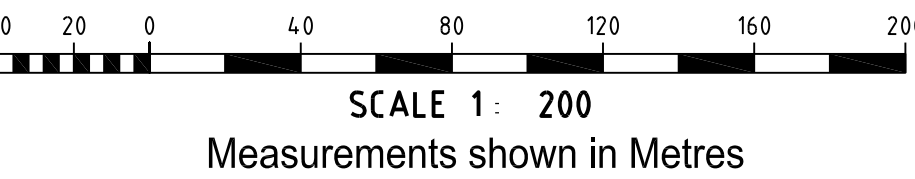

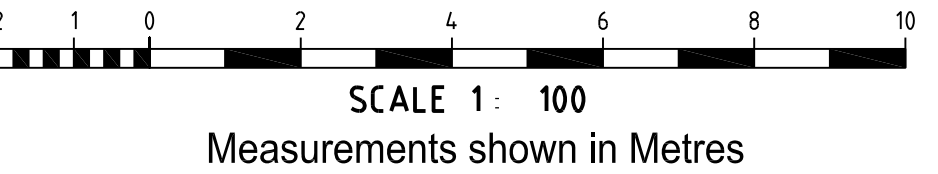

THE BUILDER SHALL CHECK & VERIFY ALL DIMENSIONS, NOTATIONS AND THE LINE ON SITE PRIOR TO THE COMMENCEMENT OF ANY BUILDING AND/OR EARTHWORKS. SHOULD ANY DISCREPANCY BETWEEN THE DOCUMENTATION AND ANY OTHER WRITTEN DOCUMENT DIRECTLY RELATED TO THIS PROJECT ARISE, THE BUILDER SHALL NOTIFY THE ARCHITECT IN WRITING. IMMEDIATELY FOR RESOLUTION. THIS OR ANY OTHER DRAWING FOR THIS PROJECT SHALL NOT BE SCALED, REFER TO THE ARCHITECT FOR ANY CLARIFICATION. THIS DOCUMENT HAS BEEN PREPARED SOLELY FOR THE PURPOSES INTENDED AND REMAINS THE PROPERTY OF THE AUTHOR. THIS DRAWING AND RELATED DOCUMENTATION SHALL NOT BE MODIFIED IN ANY MANNER WHATSOEVER WITHOUT THE EXPRESSED WRITTEN PERMISSION OF THE AUTHOR. THIS DRAWING IS COPYRIGHT PROTECTED © 2017

DEVELOPMENT APPLICATION

Colour Legend

- EXISTING BUILDINGS ON SITE
- PROPOSED AGED CARE FACILITY
- Existing Trees of Significance, To Be Retained
- Existing Trees
- Existing tree, to be Removed
- PROPOSED TREES, REFER TO LANDSCAPE ARCHITECT'S DRAWINGS FOR DETAIL

DEVELOPMENT APPLICATION

506/2017

Randwick City Council
16 August 2017
Records Received

R1	21.07.2017	PM	DA SUBMISSION
NO	DATE	BY	REVISION
CLIENT			
DAUGHTERS OF OUR LADY OF THE SACRED HEART			
PROJECT TITLE			
ST JOSEPH'S AGED CARE 2 KENSINGTON ROAD, KENSINGTON			
DRAWING TITLE			
ROOF PLAN			
NORTH	DATE	SCALE	
	21.07.2017	1:100 @ B1	
DRAWN	CHECKED		
	PM	NC	
FILE NO			
DOL101-DA 3.07.01 - ROOF PLANDWG			
PROJECT NO			
DOL101			
DRAWING NO		REVISION	
DA 3.07.01		R1	



BALDASSO CORTESI P/L
ABN 71 440 840 210
LEVEL 5/108 OXFORD ST
POST OFFICE BOX 1099
COLLINGSWOOD VIC 3099
C1 +61 8 6417 7888
P1 +61 8 6417 8800
WWW.BALDASSO.COM.AU

BALDASSO CORTESI