

LINDFIELD VILLAGE GREEN



DRAWING LIST

number	description	scale
ar--cv00	Cover Sheet	N/A
LANDSCAPE		
la--0201	Landscape Site Plan	1:250
la--0601	Landscape Hardworks Plan	1:200
la--0610	Landscape Hardworks Plan 1:100 1 of 2	1:100
la--0611	Landscape Hardworks Plan 1:100 2 of 2	1:100
la--0701	LandscapeSoftworks Plan	1:200
la--2301	Milray Street Sections	1:50
la--8901	Landscape Details	Varies
ARCHITECTURE		
ar--1001	Basement 1 Plan	1:200
ar--1002	Basement 2 Plan	1:200
ar--2100	Section 1 & 2	1:200
ar--2200	Section 3 & 4	1:100
ar--3000	Pavilions Sheet	1:100
ar--3001	Gazebos Sheet	1:100
ar--3002	Pergola Sheet	1:100



GENERAL NOTES

- DRAWINGS TO BE READ IN CONJUNCTION WITH DESIGN REPORT.
- REFER TO STRUCTURAL ENGINEER'S DOCUMENTATION FOR STRUCTURAL INFORMATION AND DETAILS.
- REFER TO CIVIL ENGINEER'S DOCUMENTATION FOR CIVIL INFORMATION AND DETAILS.
- REFER TO SERVICES DOCUMENTATION FOR SERVICES INFORMATION AND DETAILS.
- REFER TO BCA REPORT FOR BCA REQUIREMENT AND INFORMATION.
- REFER TO ACCESS REPORT FOR ACCESSIBILITY REQUIREMENTS AND INFORMATION.
- REFER TO TRAFFIC IMPACT ASSESSMENT FOR TRAFFIC AND TRANSPORT REQUIREMENTS AND INFORMATION.

© copyright of dem (austr) Pty Limited abn 92 085 456 844.
any unauthorised use or distribution of information depicted on this document without dem (austr) Pty Limited prior consent is prohibited.
any reports, drawings, advice or information included or referenced that is prepared and/or provided by any other party, including the client/principal, is the sole representation of the party who prepared the report/drawings, advice or information and does not constitute a representation by dem (austr) Pty Limited. dem (austr) Pty Limited expressly takes no responsibility for any documents, advice or other material prepared by any other party.
figured dimensions to be taken in preference to scaled dimensions. verify all dimensions on the job before preparing shop drawings or commencing work. dimensions shown are computer generated and the contractor is to apply standard building tolerances.
verified suitable for the use stipulated by the relevant revision/issue only if initialed and checked by an authorised dem (austr) Pty Limited representative.

amendments				verified		
no.	date	amendment	by	chk'd	init	chk'd
A01	22/12/16	DA ISSUE	SC	SC	JP	JP
A02	07/06/17	DA ISSUE- ADDITIONAL DRAWINGS ADDED	JB	JB	AB	AB

north point

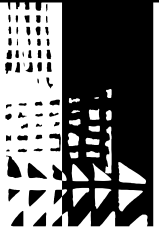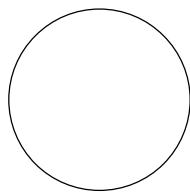

dem

planning, urban design, architecture,
landscape architecture, interior design
level 8 15 help street chatswood nsw 2067
p: po box 5036 west chatswood nsw 1515
t: (02) 8966 6000 f: (02) 8966 6111
e: sydney@dem.com.au

project/client

Lindfield Village Green
8 - 10 Tryon Road &
3 - 5 Kochia Lane
Lindfield NSW

Ku-ring-gai Council
818 Pacific Highway
Gordon NSW 2072

consultant

drawing title

Cover Sheet

da issue


original	scale	drawn	project no.
b1	-	SC	4424-00
drawing no.		rev no.	

ar--cv00

A02

amendments					verified	
no.	date	amendment	by	chk'd	int	chk'd
-01	28/11/16	FOR COORDINATION	SC	SC	JP	JP
-02	09/12/16	FOR COORDINATION	SC	SC	JP	JP
-03	14/12/16	PRELIMINARY	SC	SC	JP	JP
A01	22/12/16	DA ISSUE	SC	SC	JP	JP
A02	29/05/17	CAR SWEEP PATH	DW	DW	JP	JP
A03	02/06/17	MOTORBIKE PARKING - WALL DELETED	DW	DW	JP	JP
		RAMP WALL REDUCTION				
		RAMP SECTIONS ADDITION				
		CAR SWEEP PATH DIRECTIONS				
		MEDIAN ROOM LOCATION				
		RAMP ELEVATION				
		PARKING SPOT COUNT				
		ARROW DIRECTIONS				
		COLUMN RELOCATION				

North point

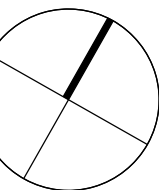

dem

planning, urban design, architecture,
landscape architecture, interior design
level 8 15 help street chatswood nsw 2067
p: po box 5036 west chatswood nsw 1515
t: (02) 8966 6000 f: (02) 8966 6111
e: sydney@dem.com.au

project/client

**Lindfield Village Green
8 - 10 Tryon Road &
3 - 5 Kochia Lane
Lindfield NSW**

Ku-ring-gai Council
818 Pacific Highway
Gordon NSW 2072
consultant

drawing title



**Basement 1
Floor Plan**

da issue

original	scale	drawn	project no.
b1	1:200	sc	4424-00

drawing no.	rev no.
ar-1001	A03



	B1	B2	tot
SHORT TERM	81	-	81
COMMUTER	-	100	100
TOTAL	181		

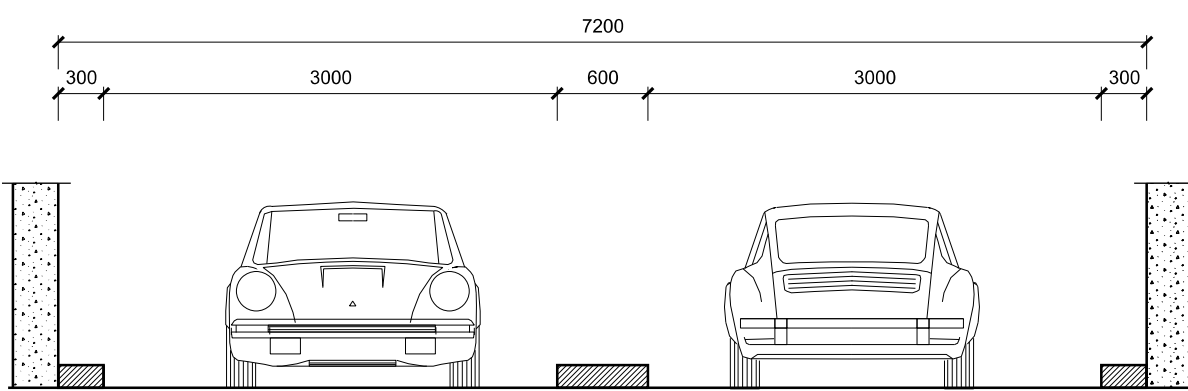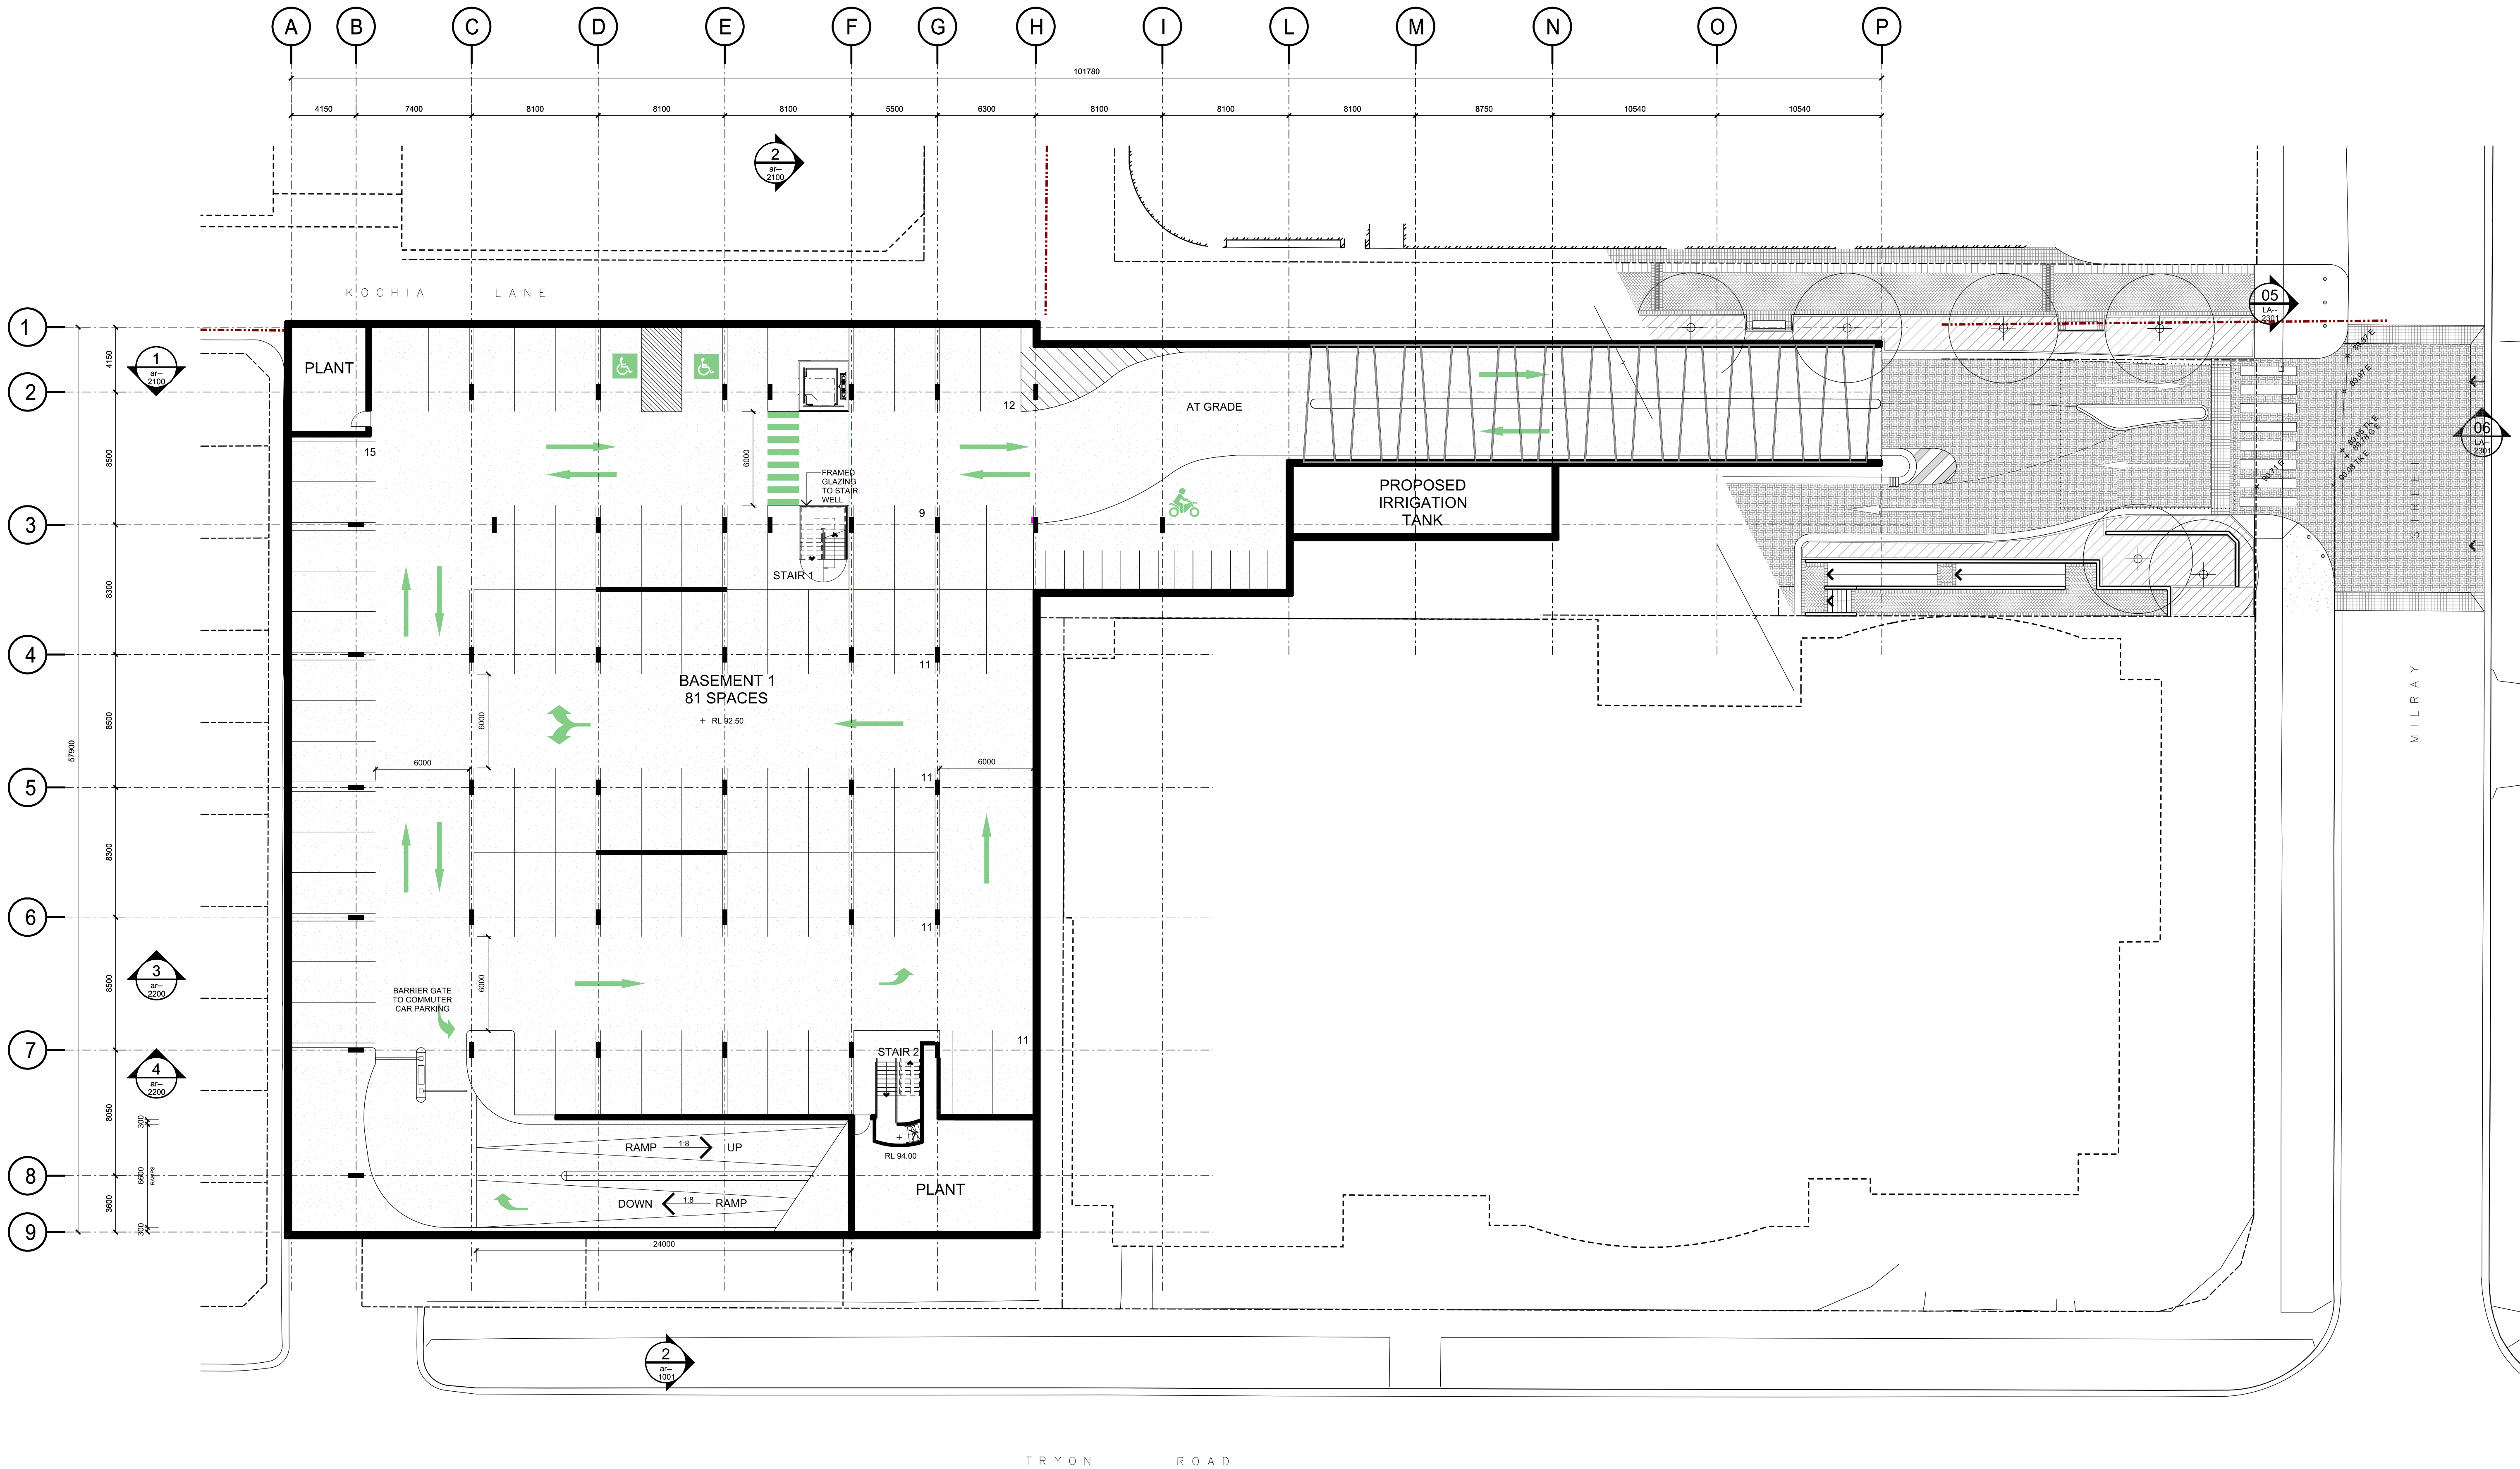

**2 RAMP LANE DIMENSIONS
SECTION**
SCALE 1:2

amendments					verified	
no.	date	amendment	by	chk'd	init	chk'd
-01	28/11/16	FOR COORDINATION	SC	SC	JP	JP
-01	09/12/16	FOR COORDINATION	SC	SC	JP	JP
-02	14/12/16	PRELIMINARY	SC	SC	JP	JP
A01	22/12/16	DA ISSUE	SC	SC	JP	JP
A02	29/05/17	CAR SWEEP PATH	DW	DW	JP	JP
A03	02/09/17	STAR WELL 1 GLAZING NOTE	DW	DW	JP	JP
		STAR WELL 2 WALL REDUCTION				
		CAR SWEEP PATH DIRECTIONS				
		MEDIAN LOCATION				
		RAMP ELEVATION				
		PARKING SPOT COUNT				
		ARROW DIRECTIONS/ STOP LINE				
		REMOVAL OF OSD TANK				

North point

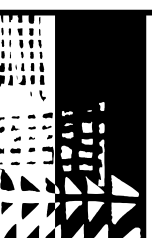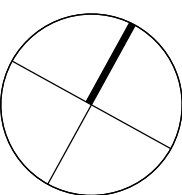

dem

planning, urban design, architecture,
landscape architecture, interior design
level 8 15 help street chatswood nsw 2067
p: po box 5036 west chatswood nsw 1515
t: (02) 8966 6000 f: (02) 8966 6111
e: sydney@dem.com.au

project/client

**Lindfield Village Green
8 - 10 Tryon Road &
3 - 5 Kochia Lane
Lindfield NSW**

Ku-ring-gai Council
818 Pacific Highway
Gordon NSW 2072
consultant

drawing title



**Basement 2
Floor Plan**

da issue

original	scale	drawn	project no.
b1	1:200	sc	4424-00

drawing no.	rev. no.
ar-1002	A03



	B1	B2	tot
SHORT TERM	81	-	81
COMMUTER	-	100	100
TOTAL	181		

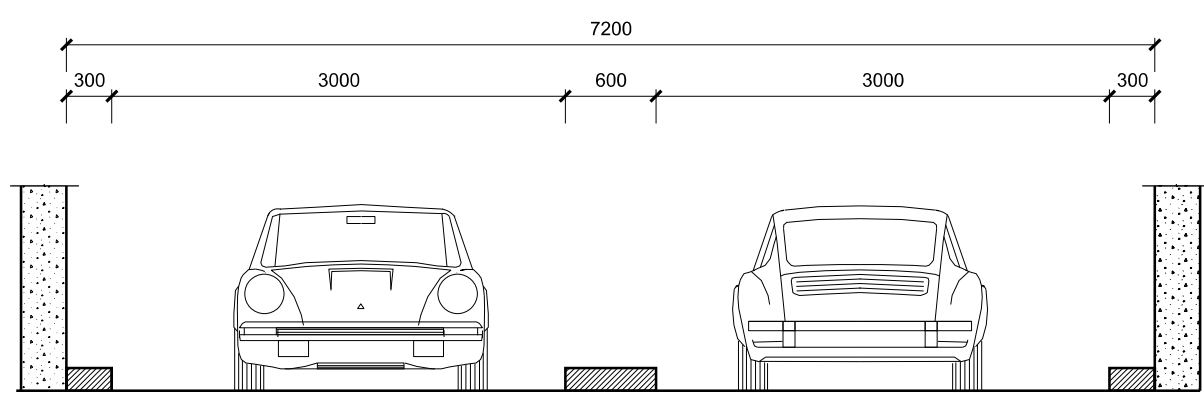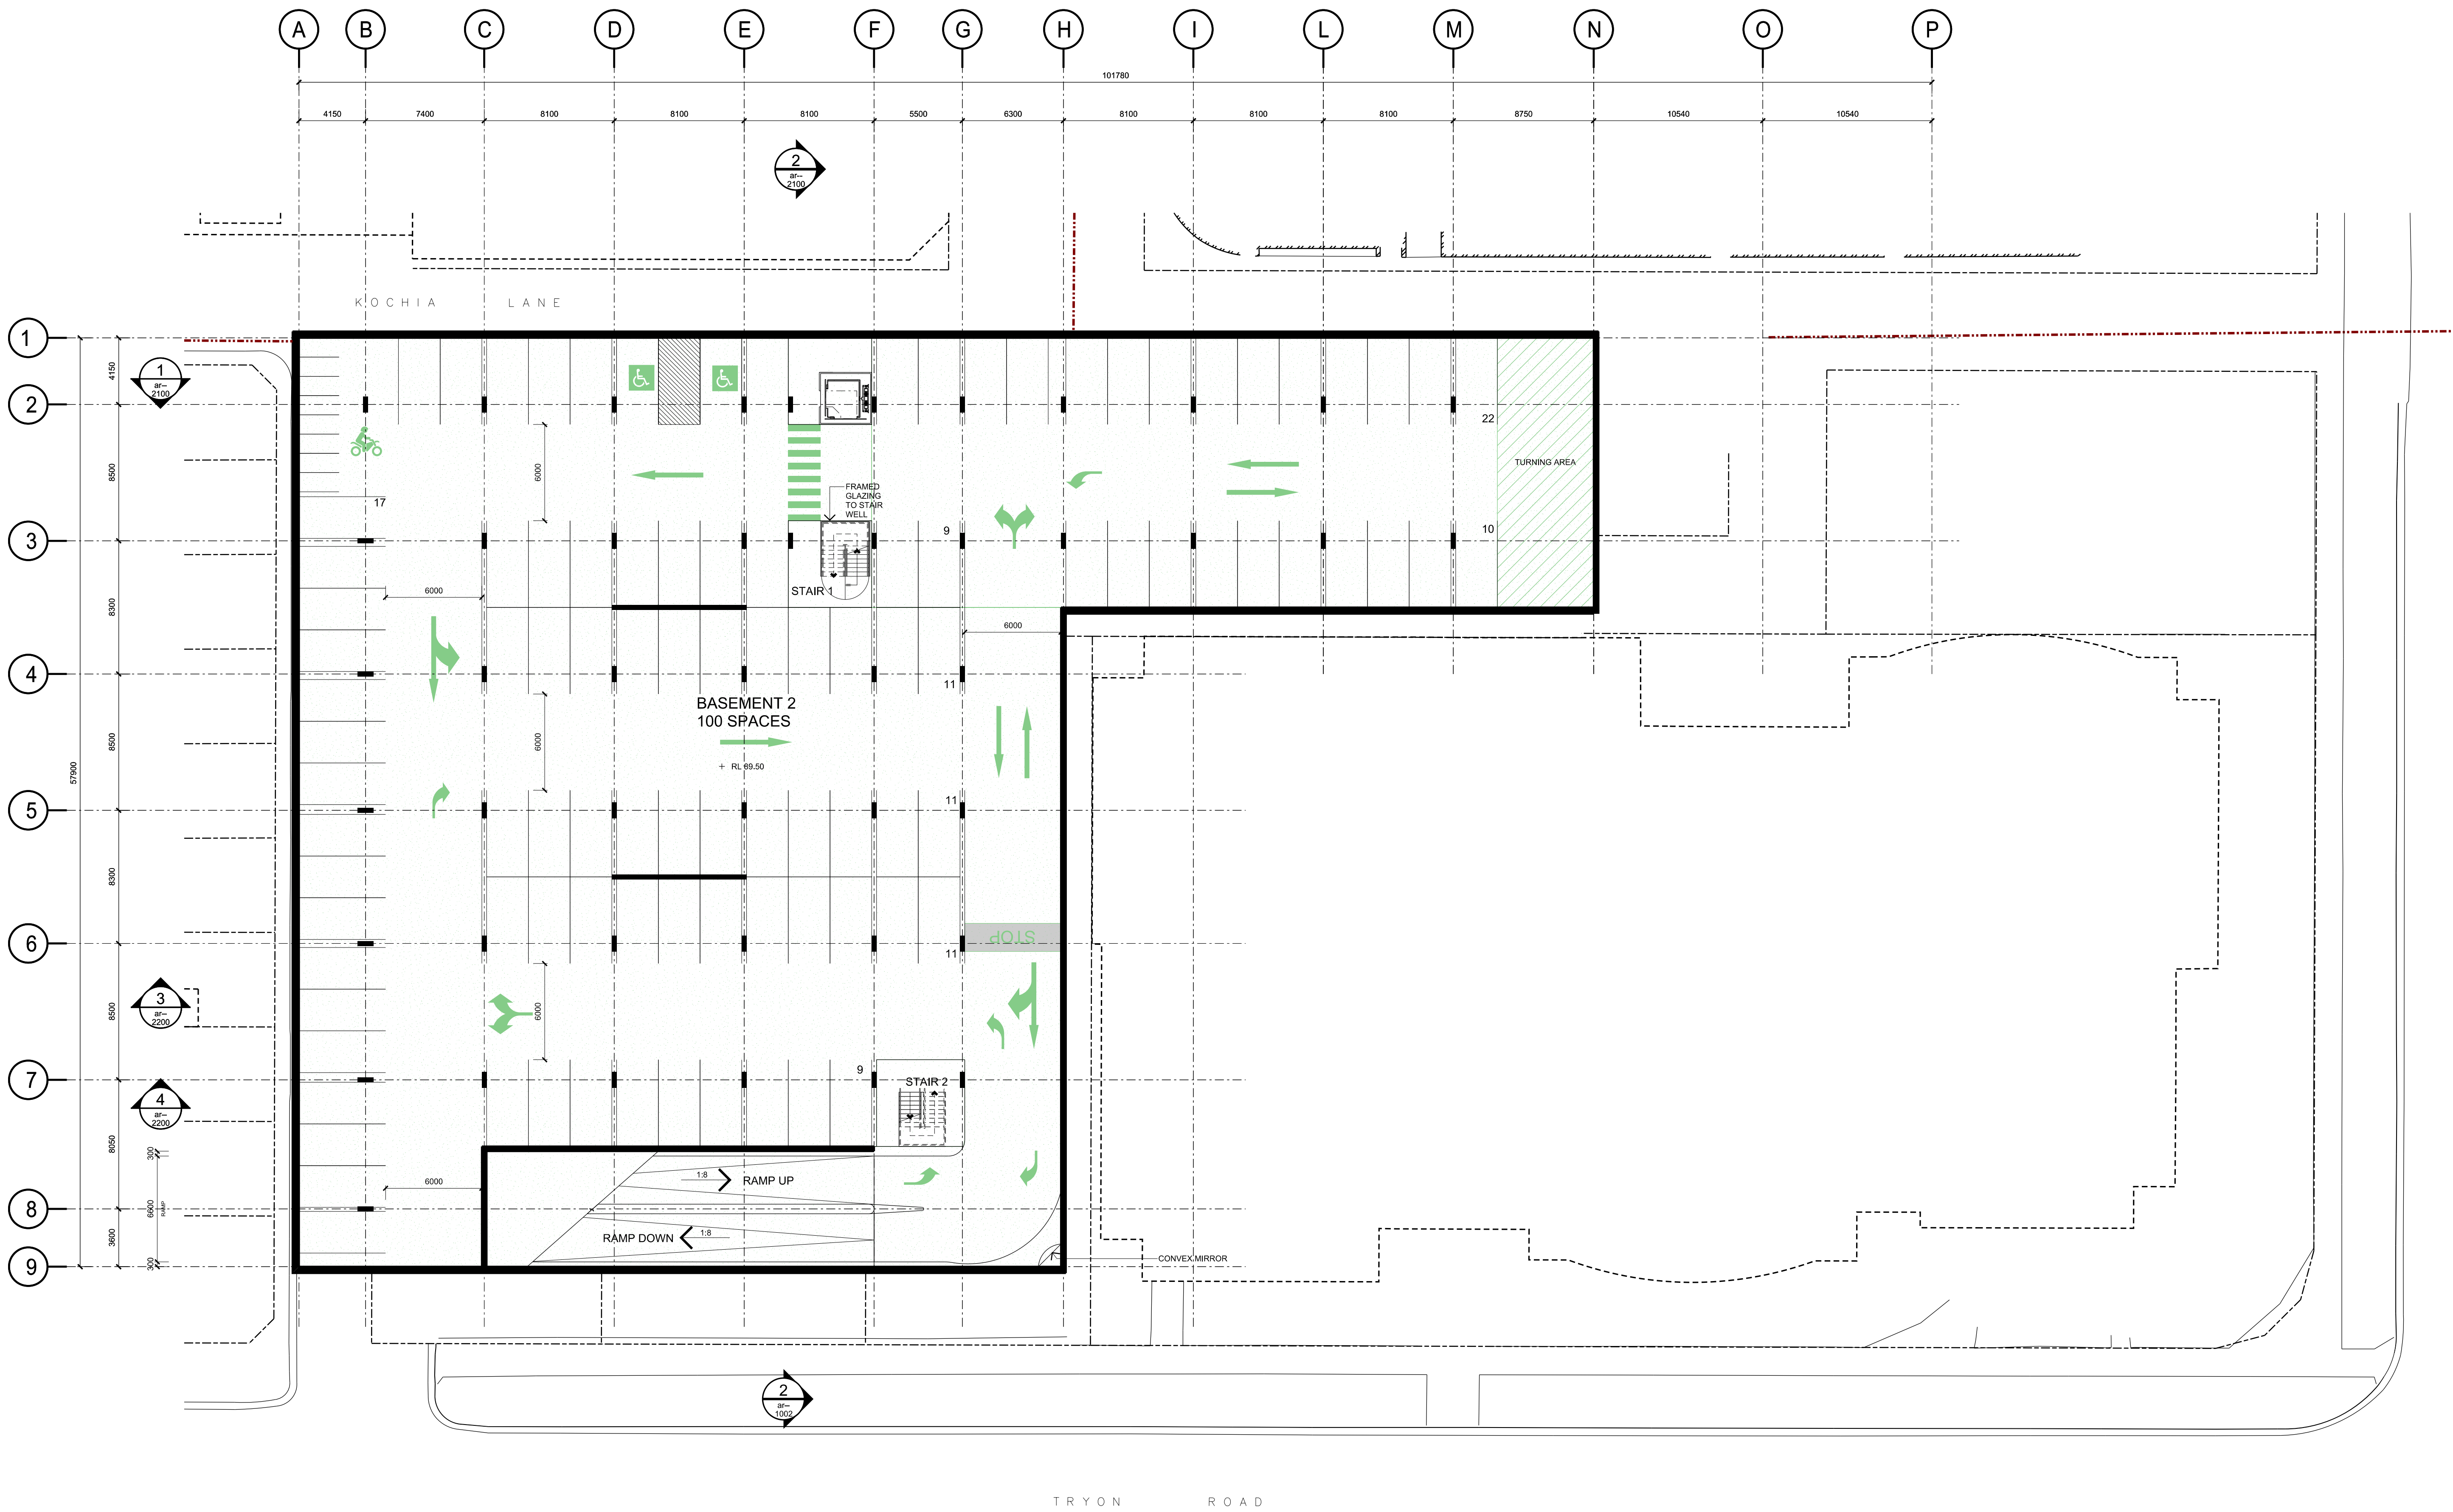

**2 RAMP LANE DIMENSIONS
SECTION**
SCALE 1:2

amendments				verified			
no.	date	amendment	by	chk'd	inr	chk'd	
-01	28/11/16	FOR COORDINATION	SC	SC	JP	JP	
-01	09/12/16	FOR COORDINATION	SC	SC	JP	JP	
-02	14/12/16	PRELIMINARY	SC	SC	JP	JP	
A01	22/12/16	DA ISSUE	SC	SC	JP	JP	
A02	29/05/17	S2 - STAR WELL 1 - GLAZING NOTE CHIMNEY - SHAPE REMOVAL OF OSD TANK	DW	DW	JP	JP	

north point

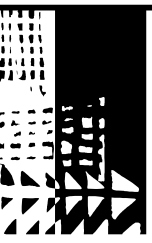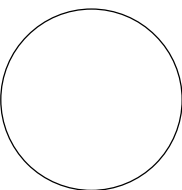

dem

planning, urban design, architecture,
landscape architecture, interior design
level 8 15 help street chatswood nsw 2067
p: po box 5036 west chatswood nsw 1515
t: (02) 8966 6000 f: (02) 8966 6111
e: sydney@dem.com.au

project/client

Lindfield Village Green
8 - 10 Tryon Road &
3 - 5 Kochia Lane
Lindfield NSW

Ku-ring-gai Council
818 Pacific Highway
Gordon NSW 2072

consultant

drawing title


Section 1 & 2

da issue

original	scale	drawn	project no.
b1	1:200	sc	4424-00
drawing no.			rev no.


ar-2100

A02

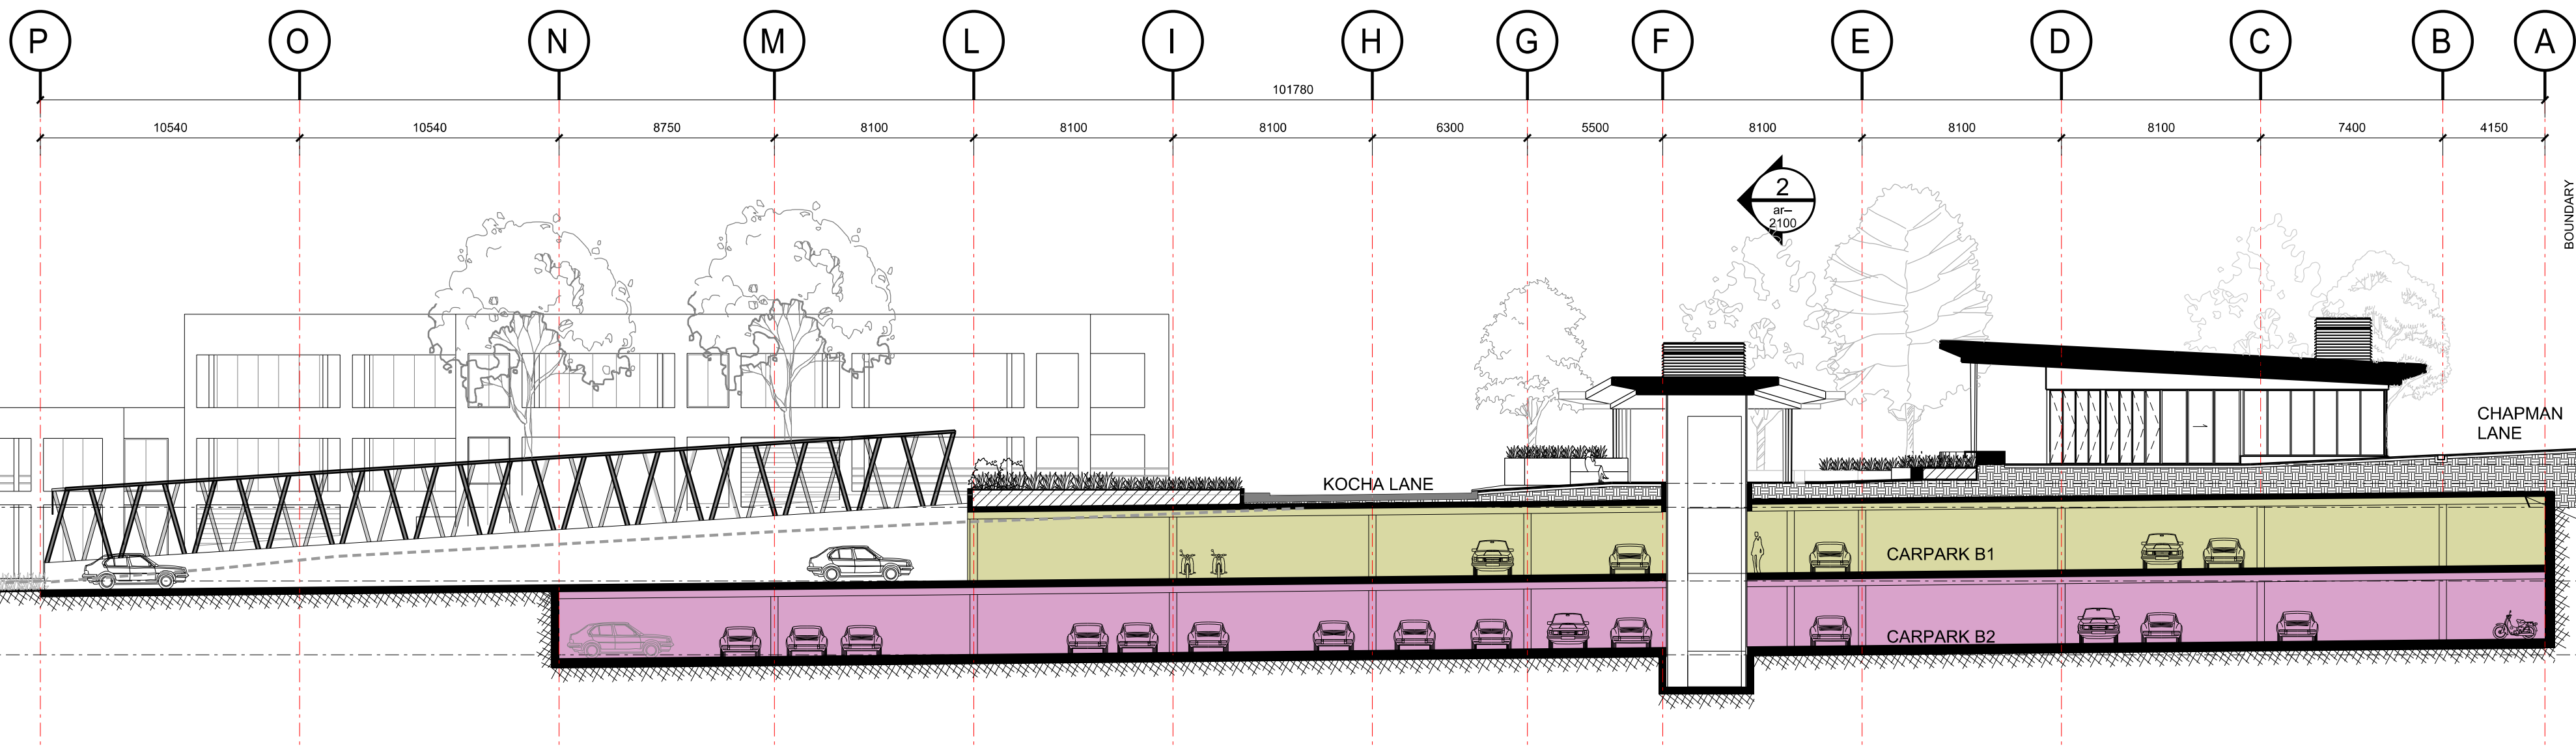



1 SECTION 1

SCALE 1:200

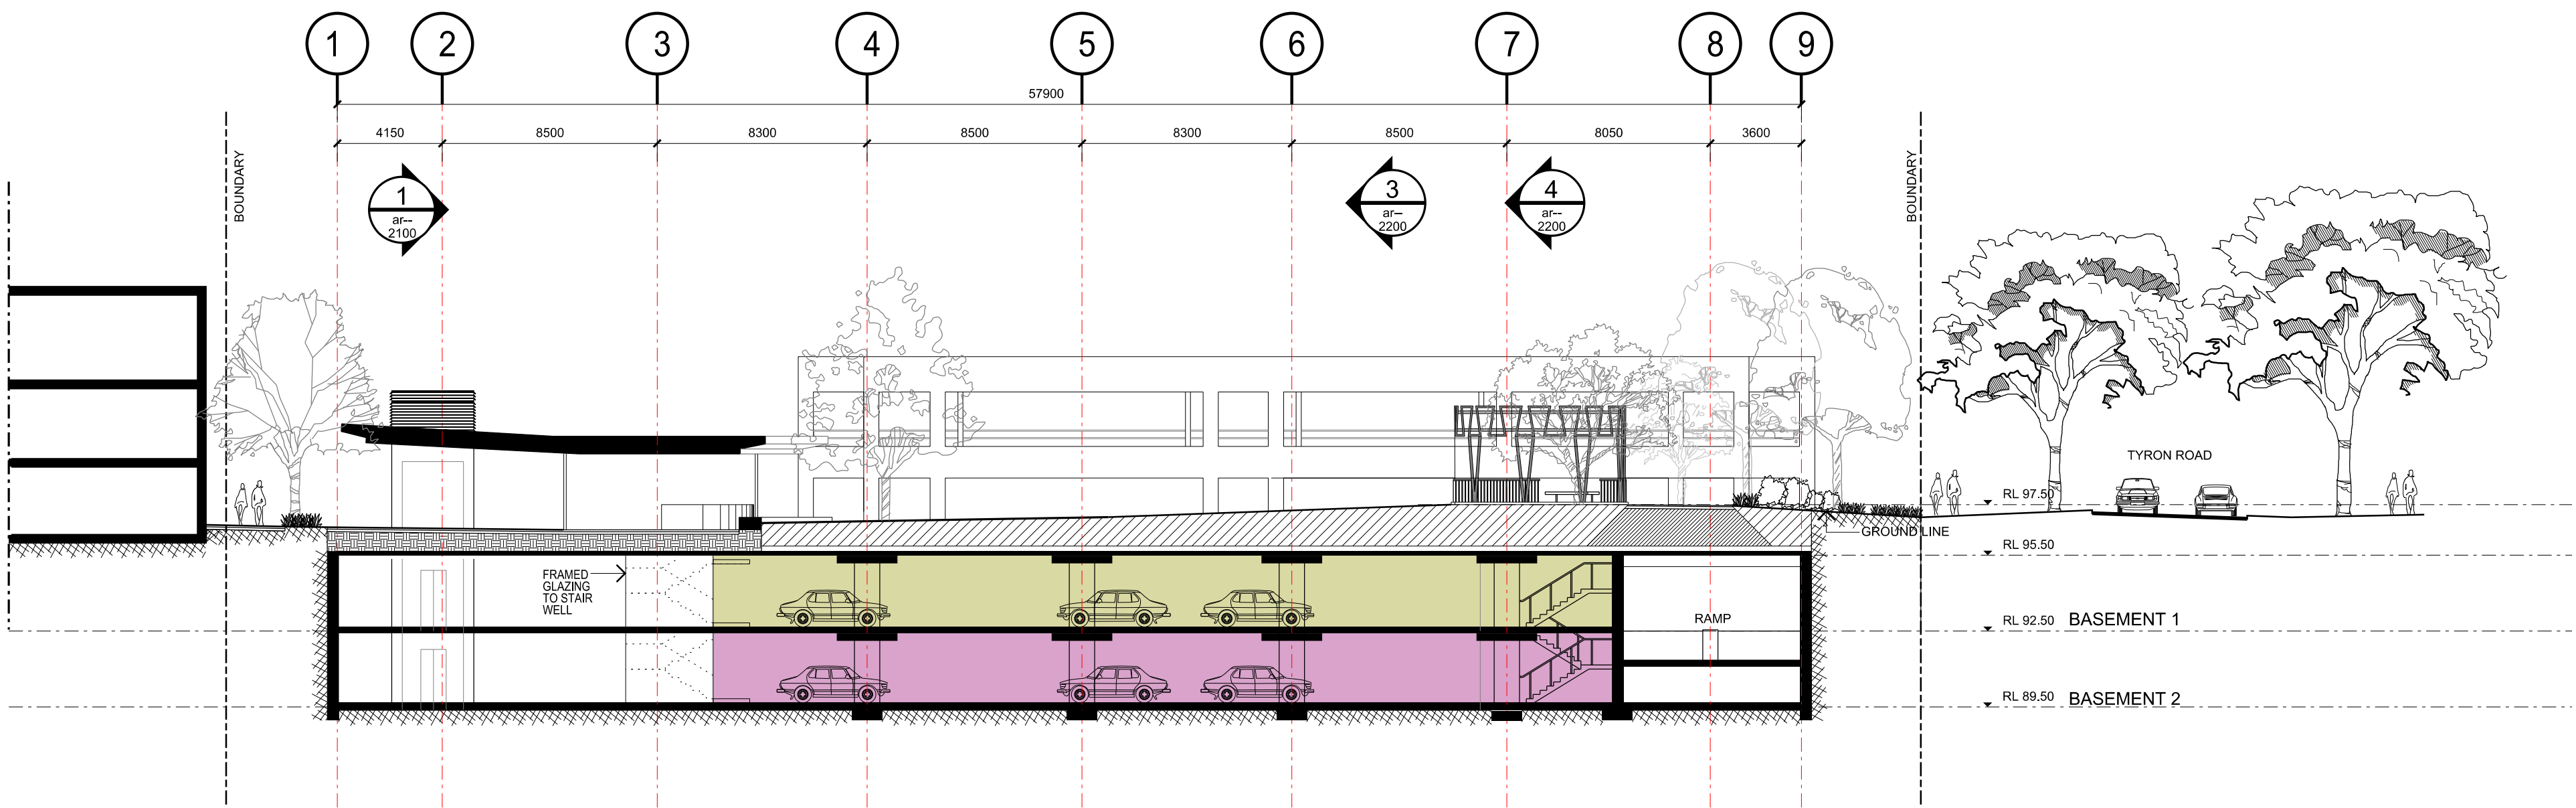

2 SECTION 2



SCALE 1:200

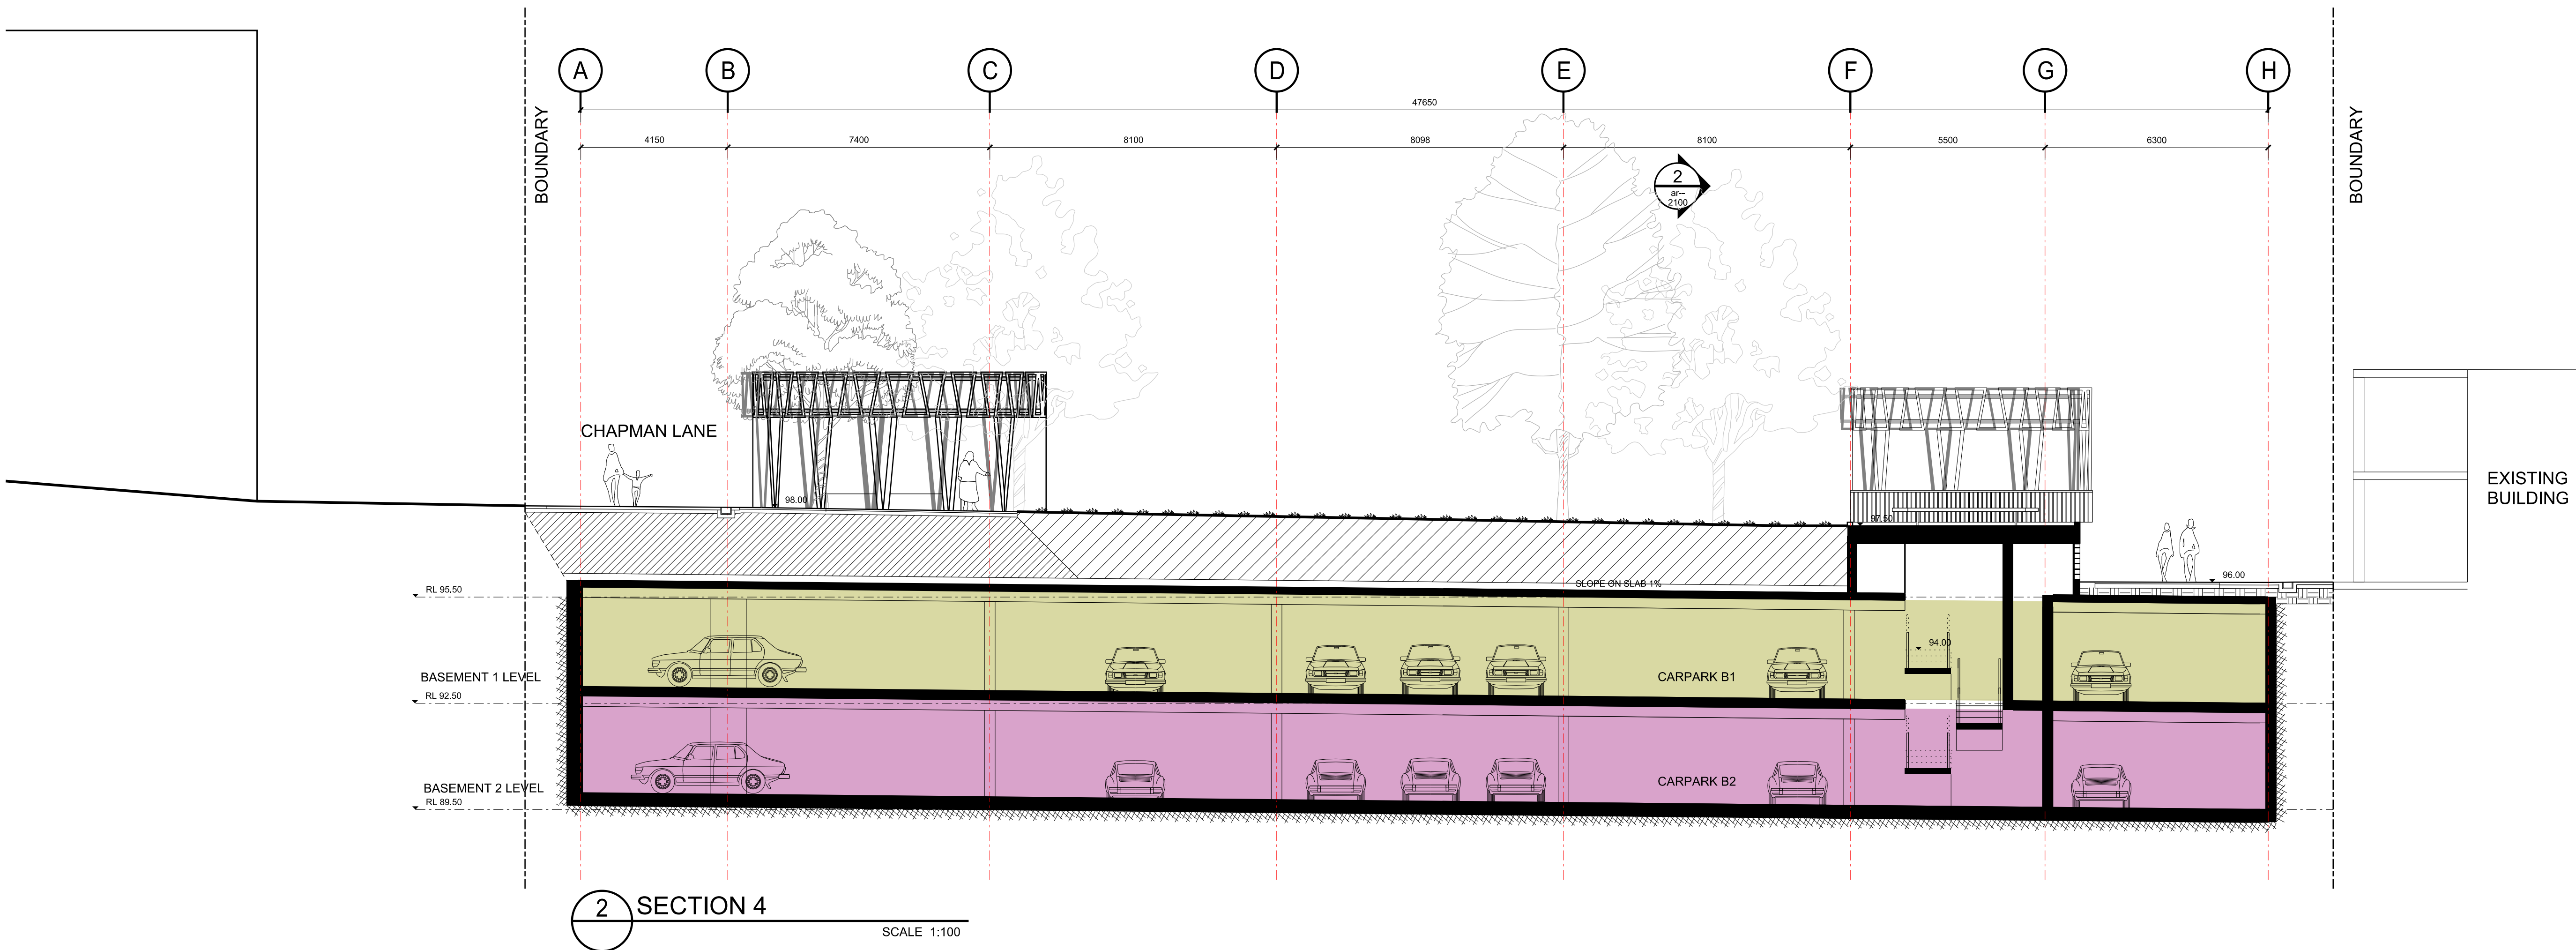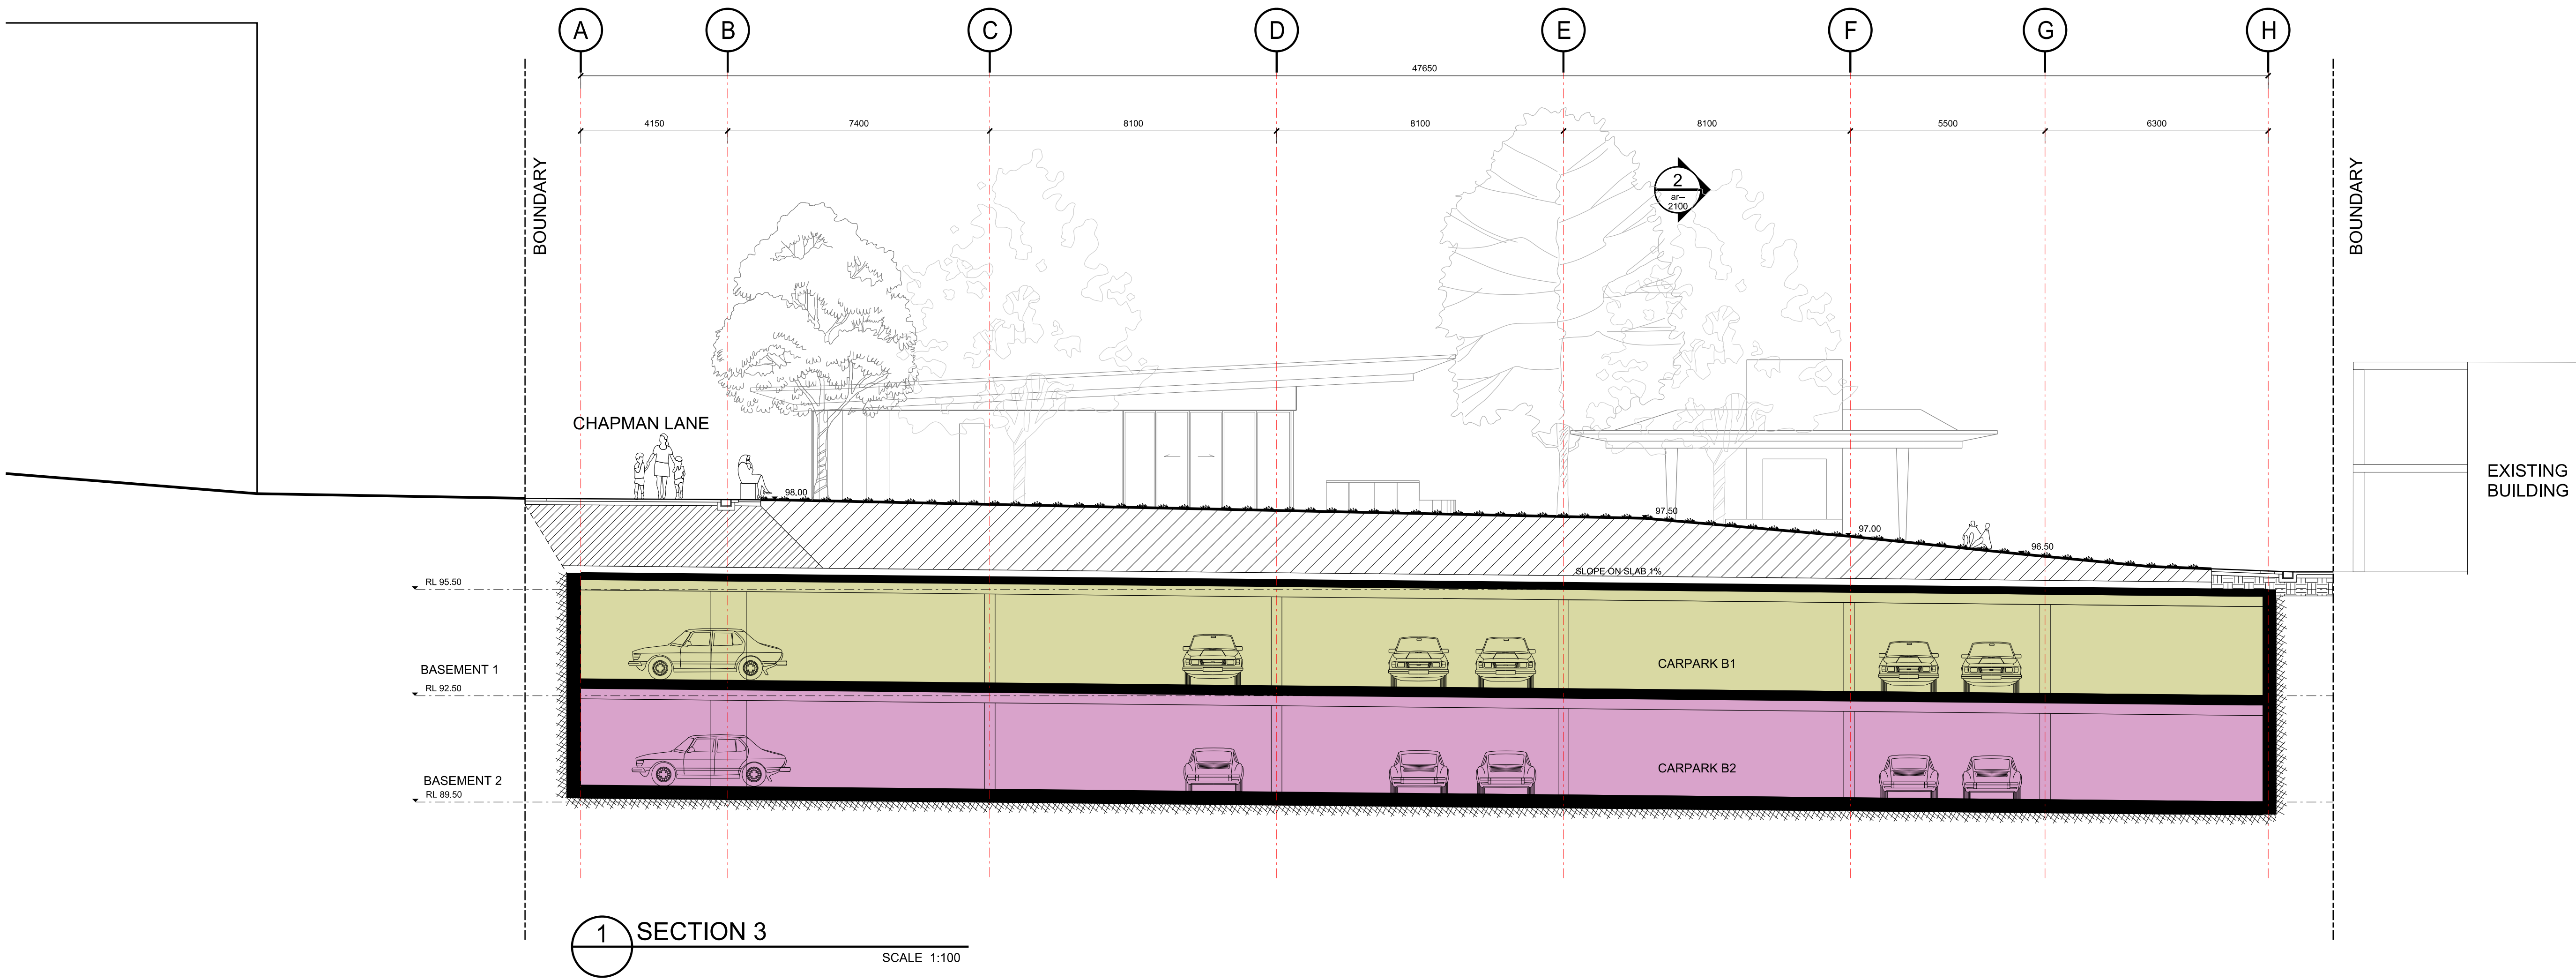

© copyright of dem (austr) Pty Limited abn 92 085 456 844.
any unauthorised use or distribution of information depicted on this document without dem (austr) Pty Limited prior consent is prohibited.
any reports, drawings, advice or information included or referenced that is prepared and/or provided by any other party, including the client/principal, is the sole representation of the party who prepared the report/drawings, advice or information and does not constitute a representation by dem (austr) Pty Limited. dem (austr) Pty Limited expressly takes no responsibility for any documents, advice or other material prepared by any other party.
figured dimensions to be taken in preference to scaled dimensions. verify all dimensions on the job before preparing shop drawings or commencing work. dimensions shown are computer generated and the contractor is to apply standard building tolerances.
verified suitable for the use stipulated by the relevant revision/issue only if initialed and checked by an authorised dem (austr) Pty Limited representative.

amendments				verified			
no.	date	amendment	by	chk'd	int	chk'd	
-01	28/11/16	FOR COORDINATION	SC	SC	JP	JP	
-01	09/12/16	FOR COORDINATION	SC	SC	JP	JP	
-02	14/12/16	PRELIMINARY	SC	SC	JP	JP	
A01	22/12/16	DA ISSUE	SC	SC	JP	JP	

north point

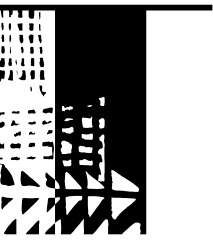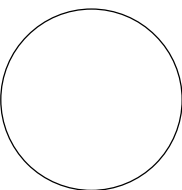

dem

planning, urban design, architecture,
landscape architecture, interior design
level 8 15 help street chatswood nsw 2067
p: po box 5036 west chatswood nsw 1515
t: (02) 8966 6000 f: (02) 8966 6111
e: sydney@dem.com.au

project/client
Lindfield Village Green
8 - 10 Tryon Road &
3 - 5 Kochia Lane
Lindfield NSW


Ku-ring-gai Council
818 Pacific Highway
Gordon NSW 2072
consultant

drawing title
Section 3 & 4


da issue

original	scale	drawn	project no.
b1	1:100	sc	4424-00
drawing no.	rev no.		

ar--2200 **A01**

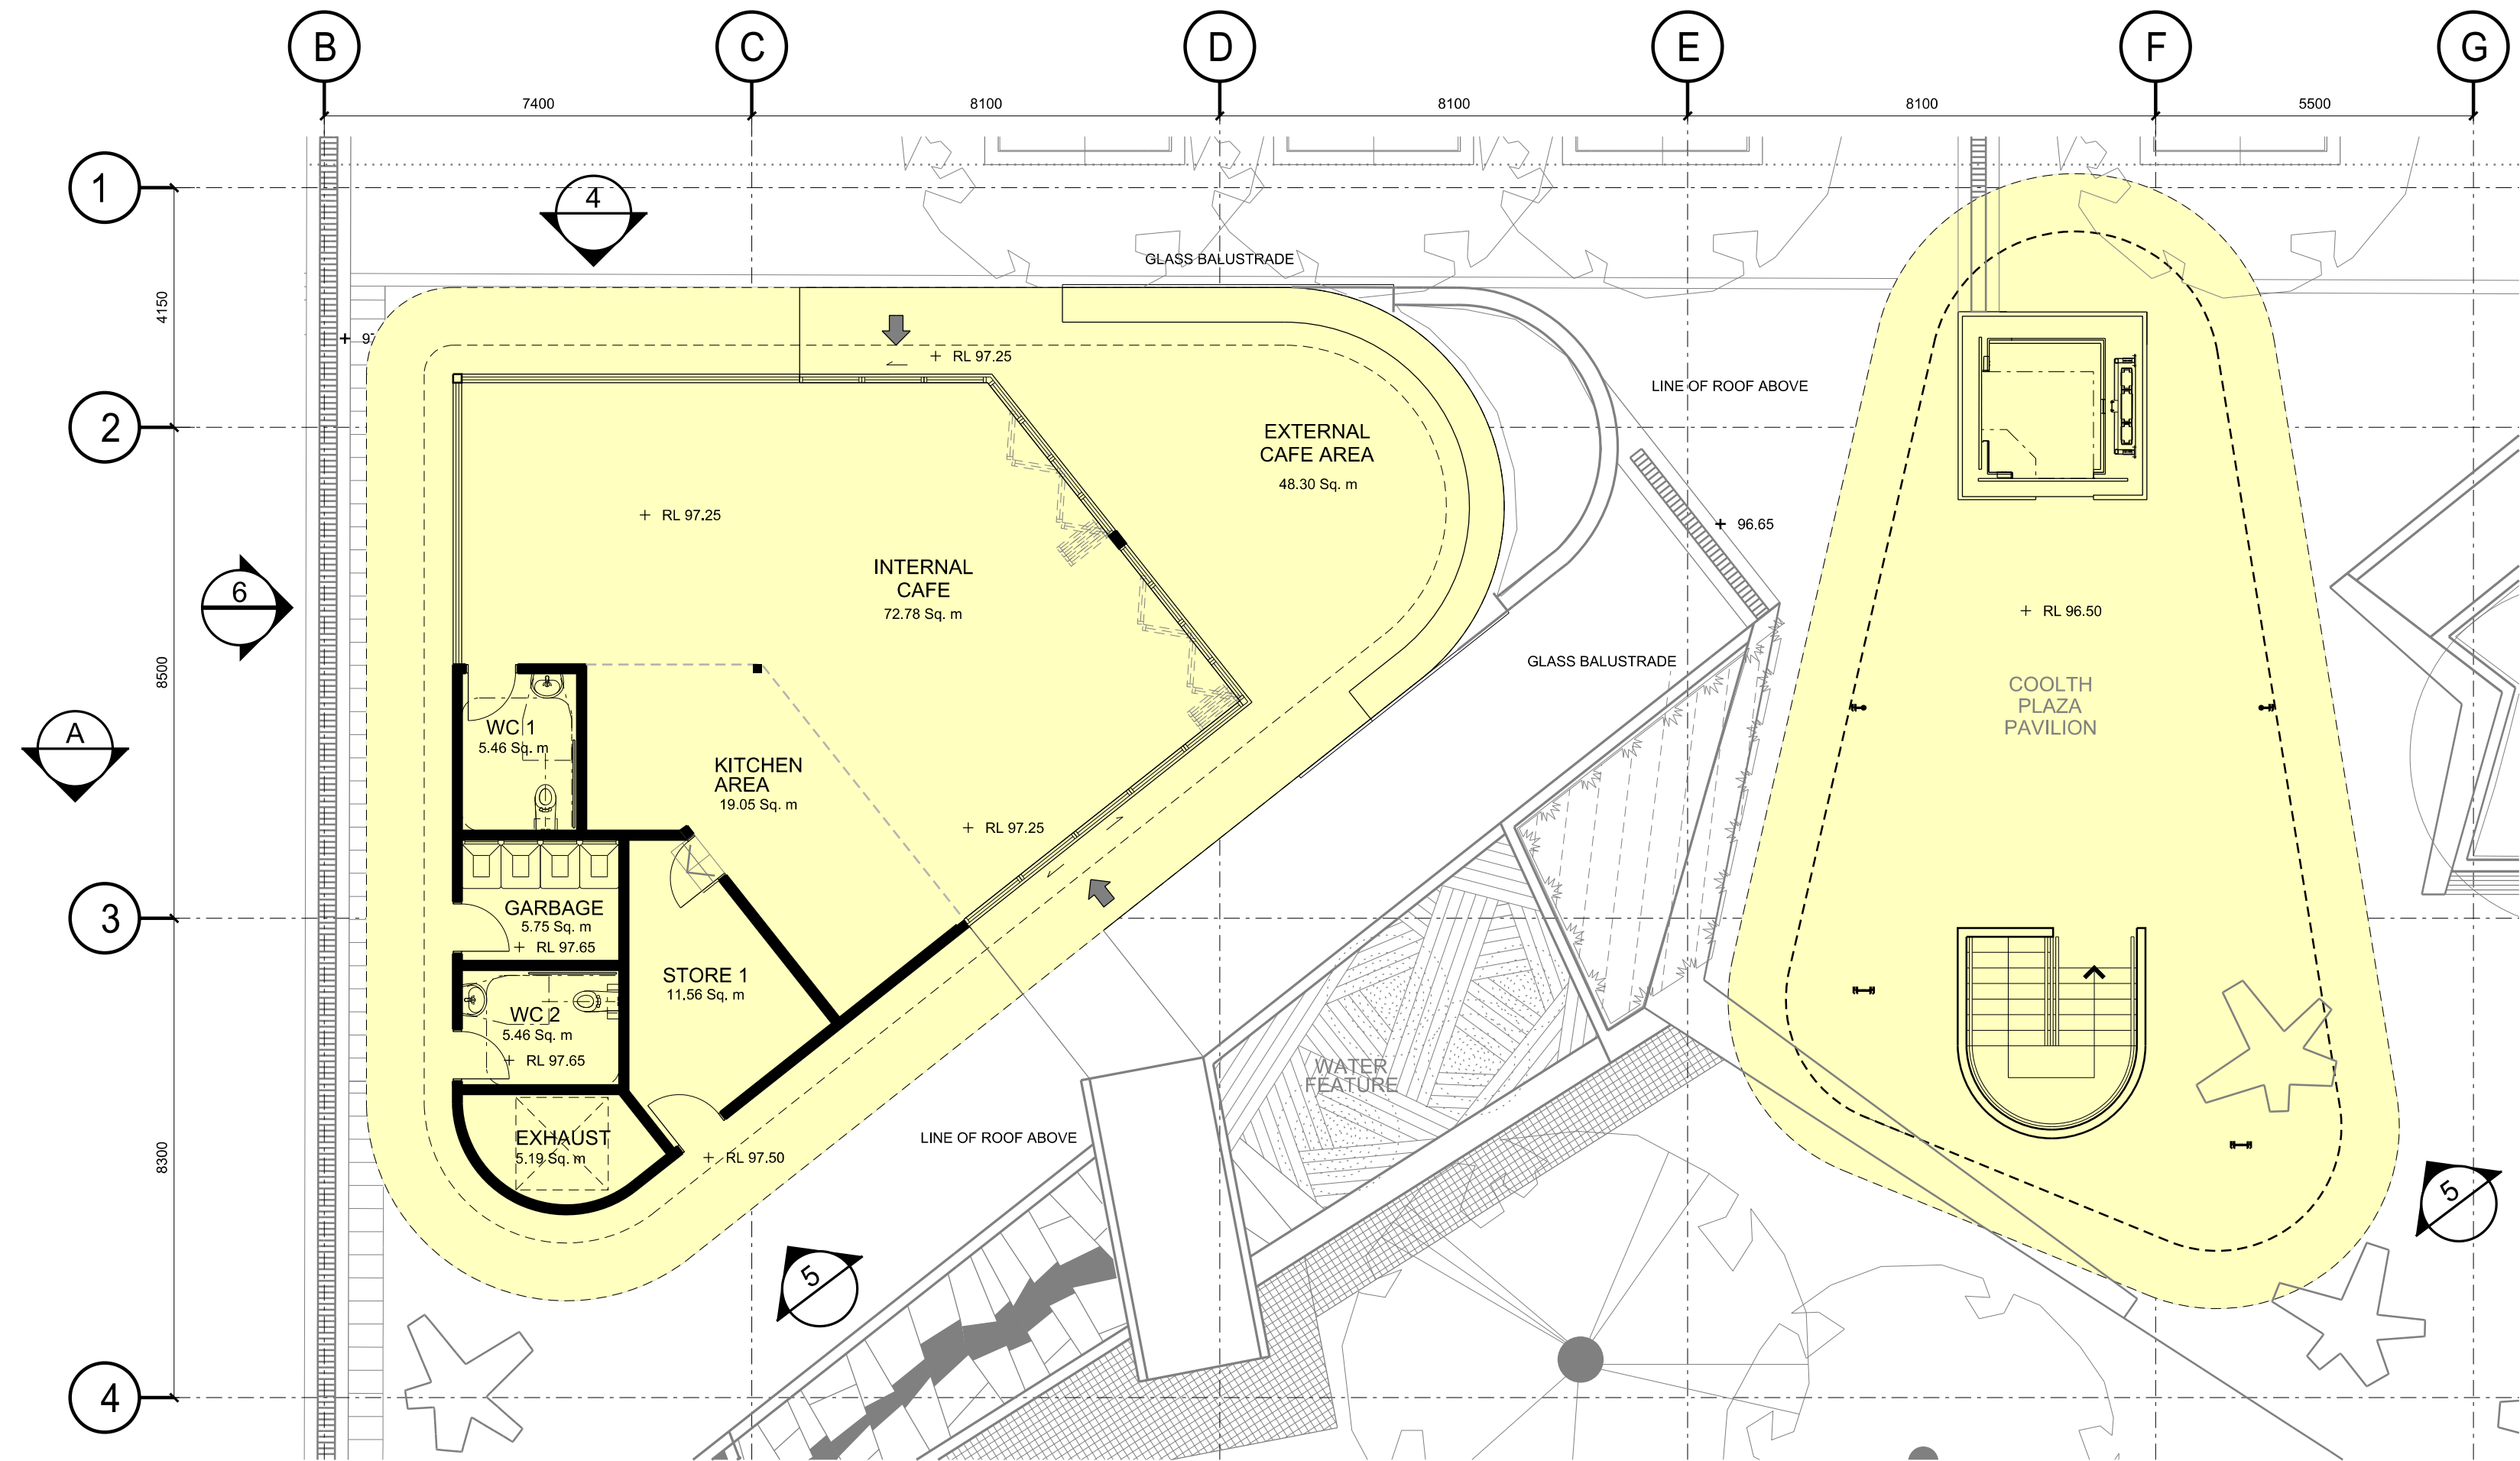

1 GROUND FLOOR PLAN
SCALE 1:100

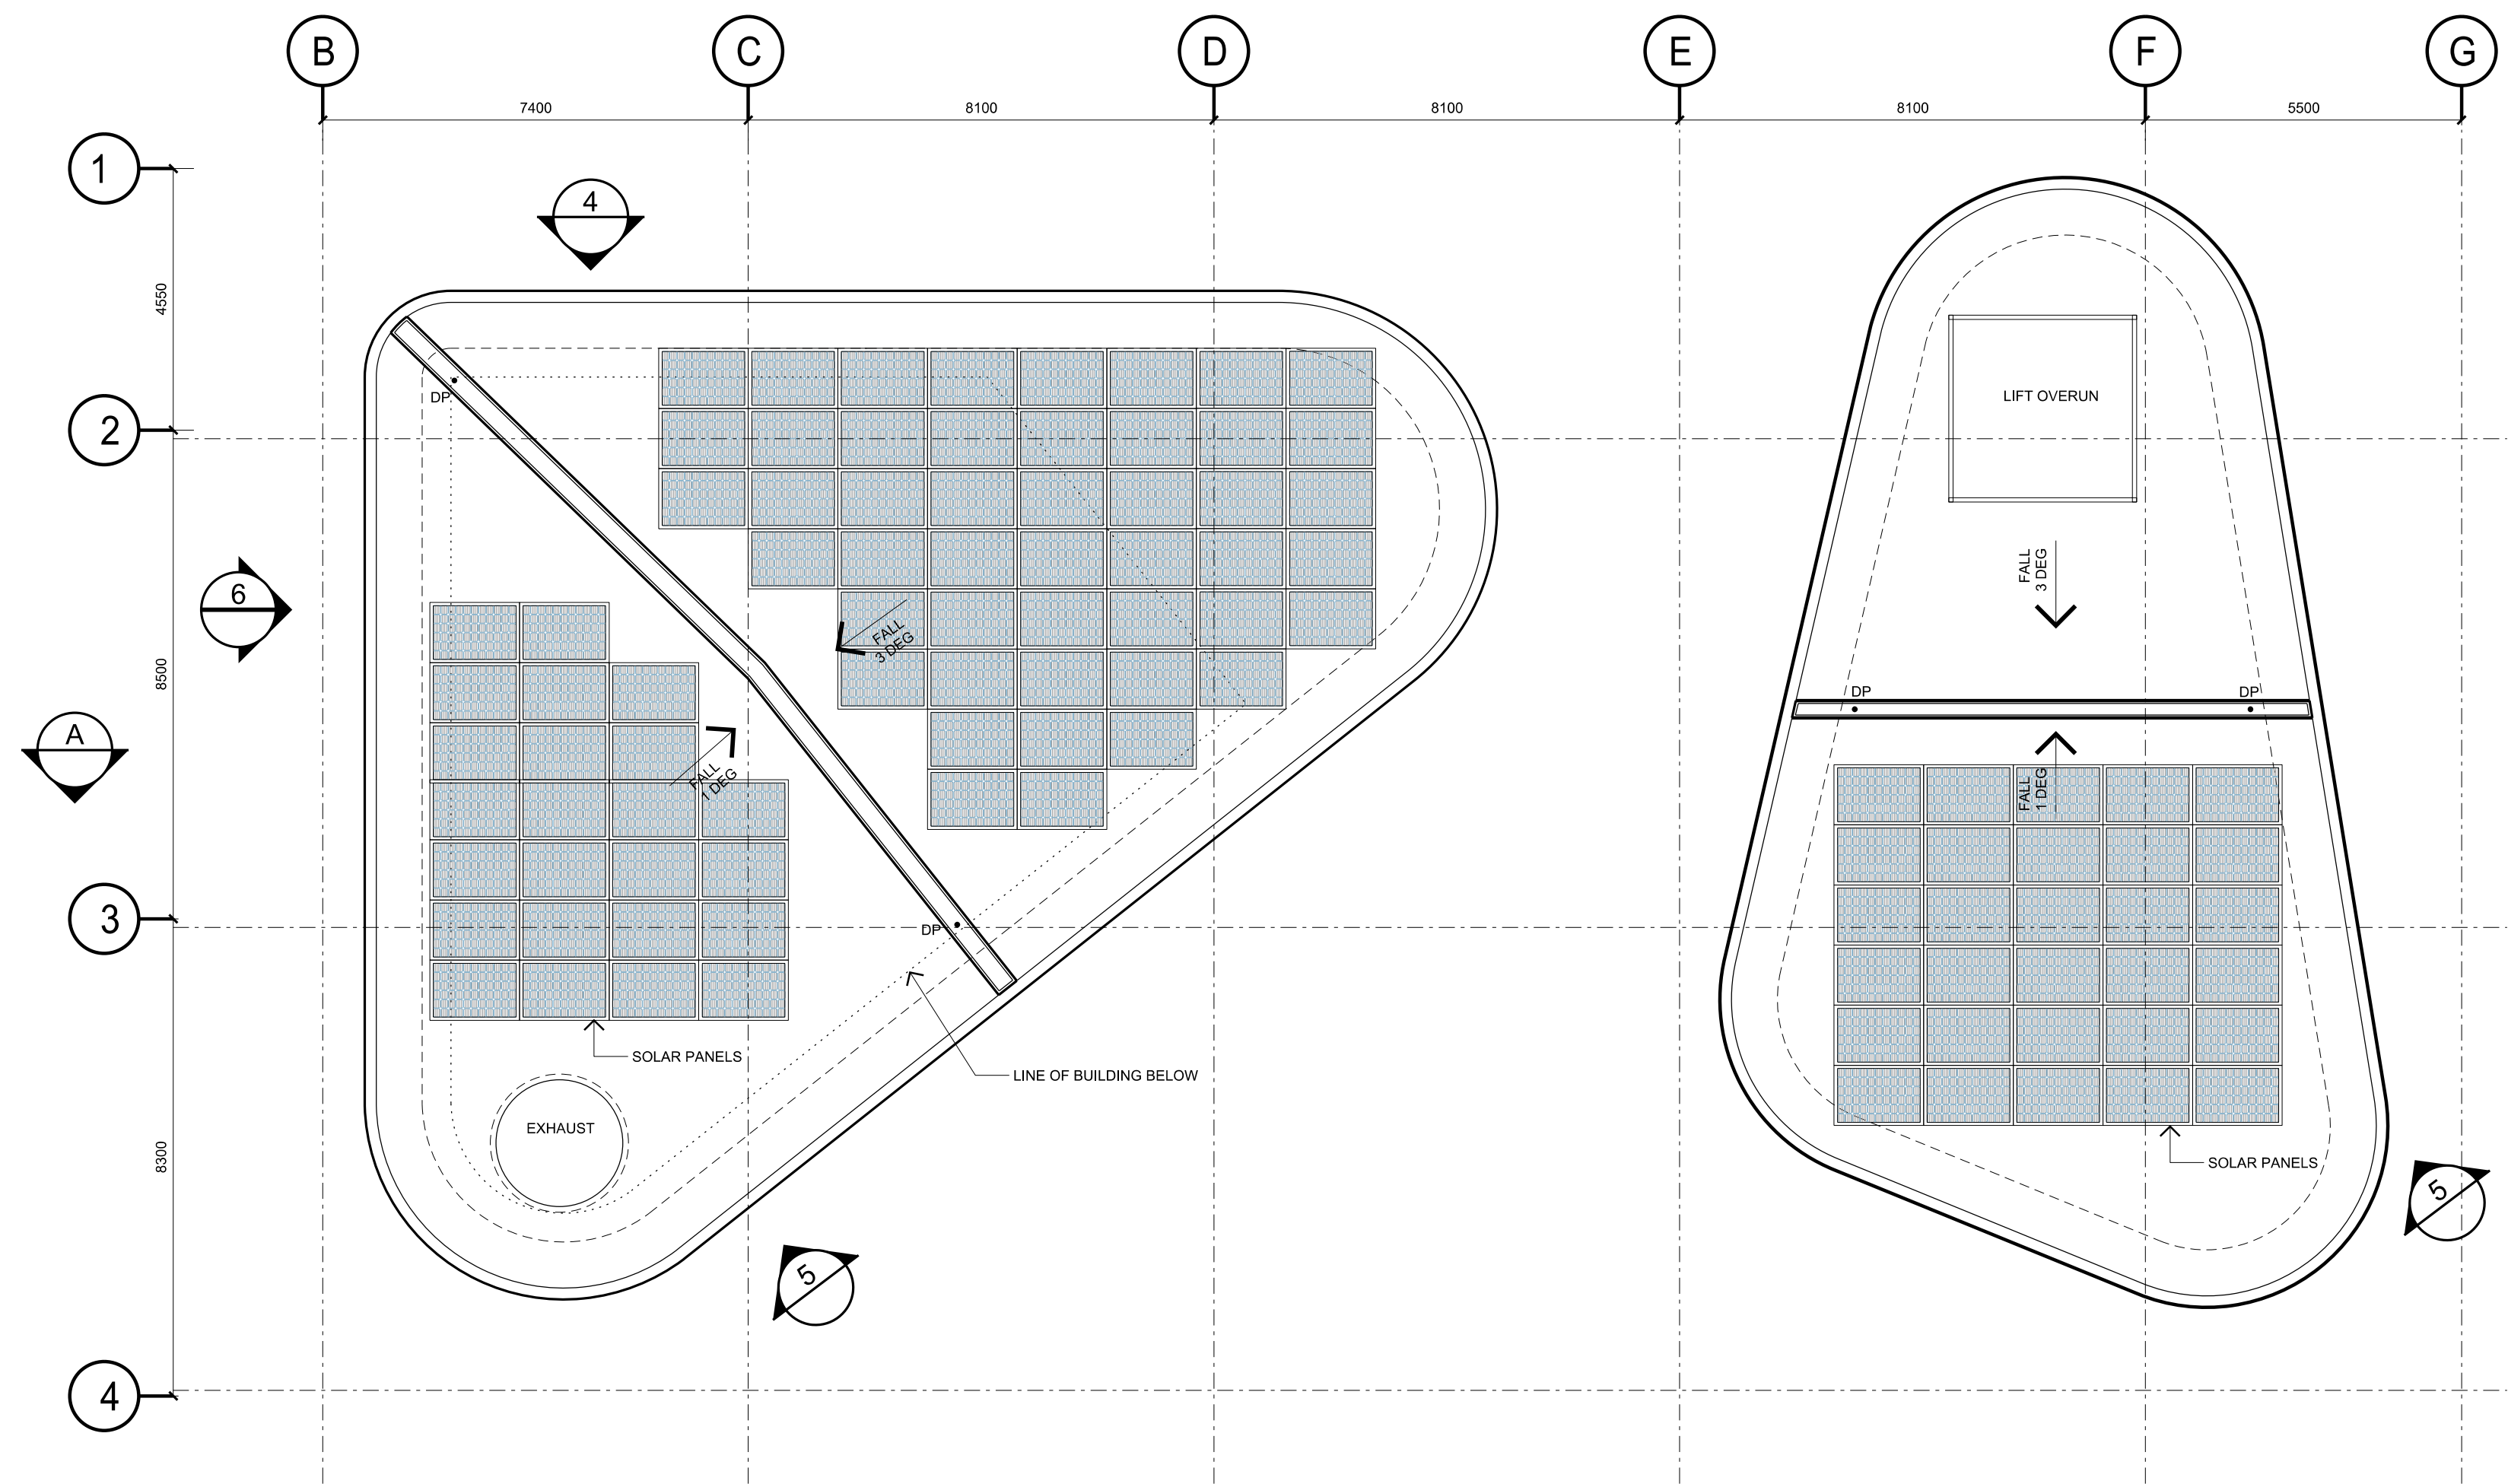

2 ROOF PLAN
SCALE 1:100

CAFE NET INTERNAL AREA

INT. SITTING	72.78 Sq.m
KITCHEN	19.05 Sq.m
WC 1	5.46 Sq.m
STORE 1	11.56 Sq.m
GARBAGE ROOM	5.75 Sq.m


TOTAL CAFE
INTERNAL AREA 114.60 Sq.m

EXTERNAL AREA


TOTAL CAFE
EXTERNAL AREA 48.30 Sq.m

OTHER SERVICES


WC 2	5.46 Sq.m
------	-----------

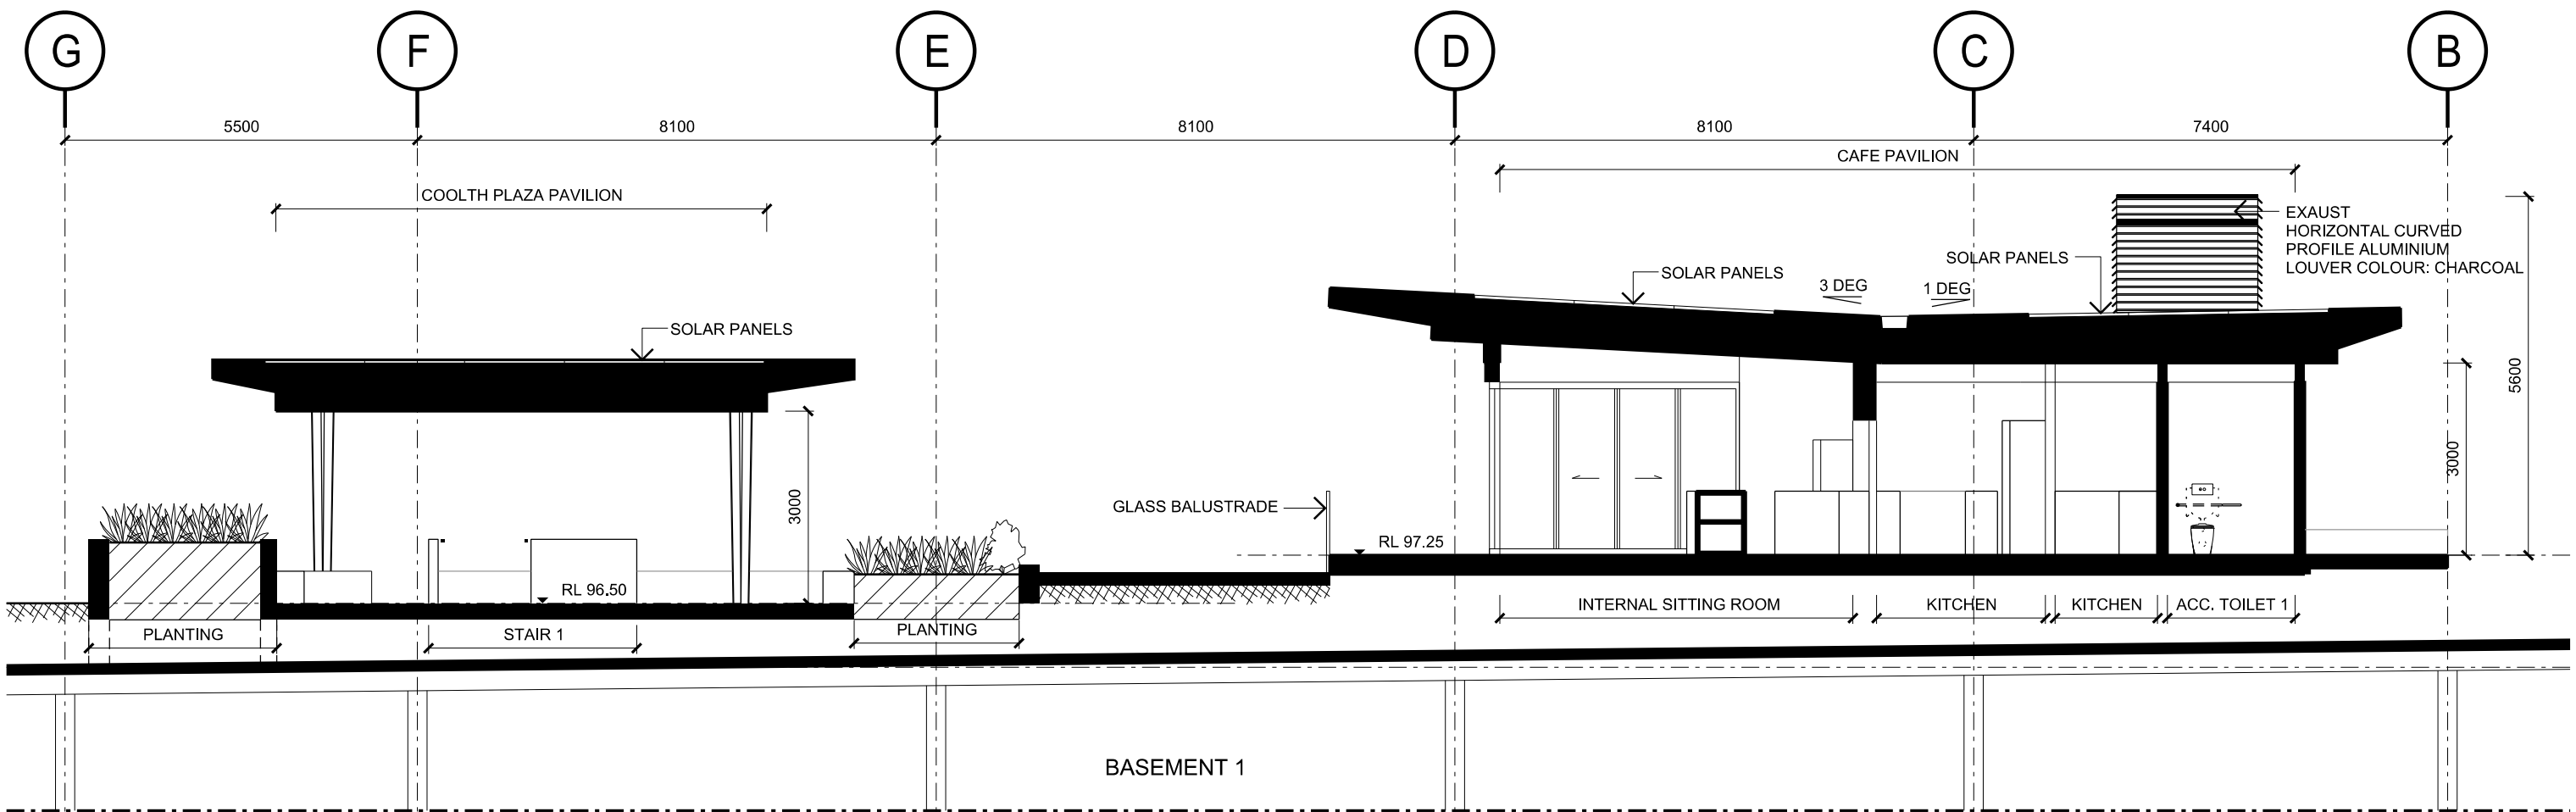


3 SECTION A
SCALE 1:100

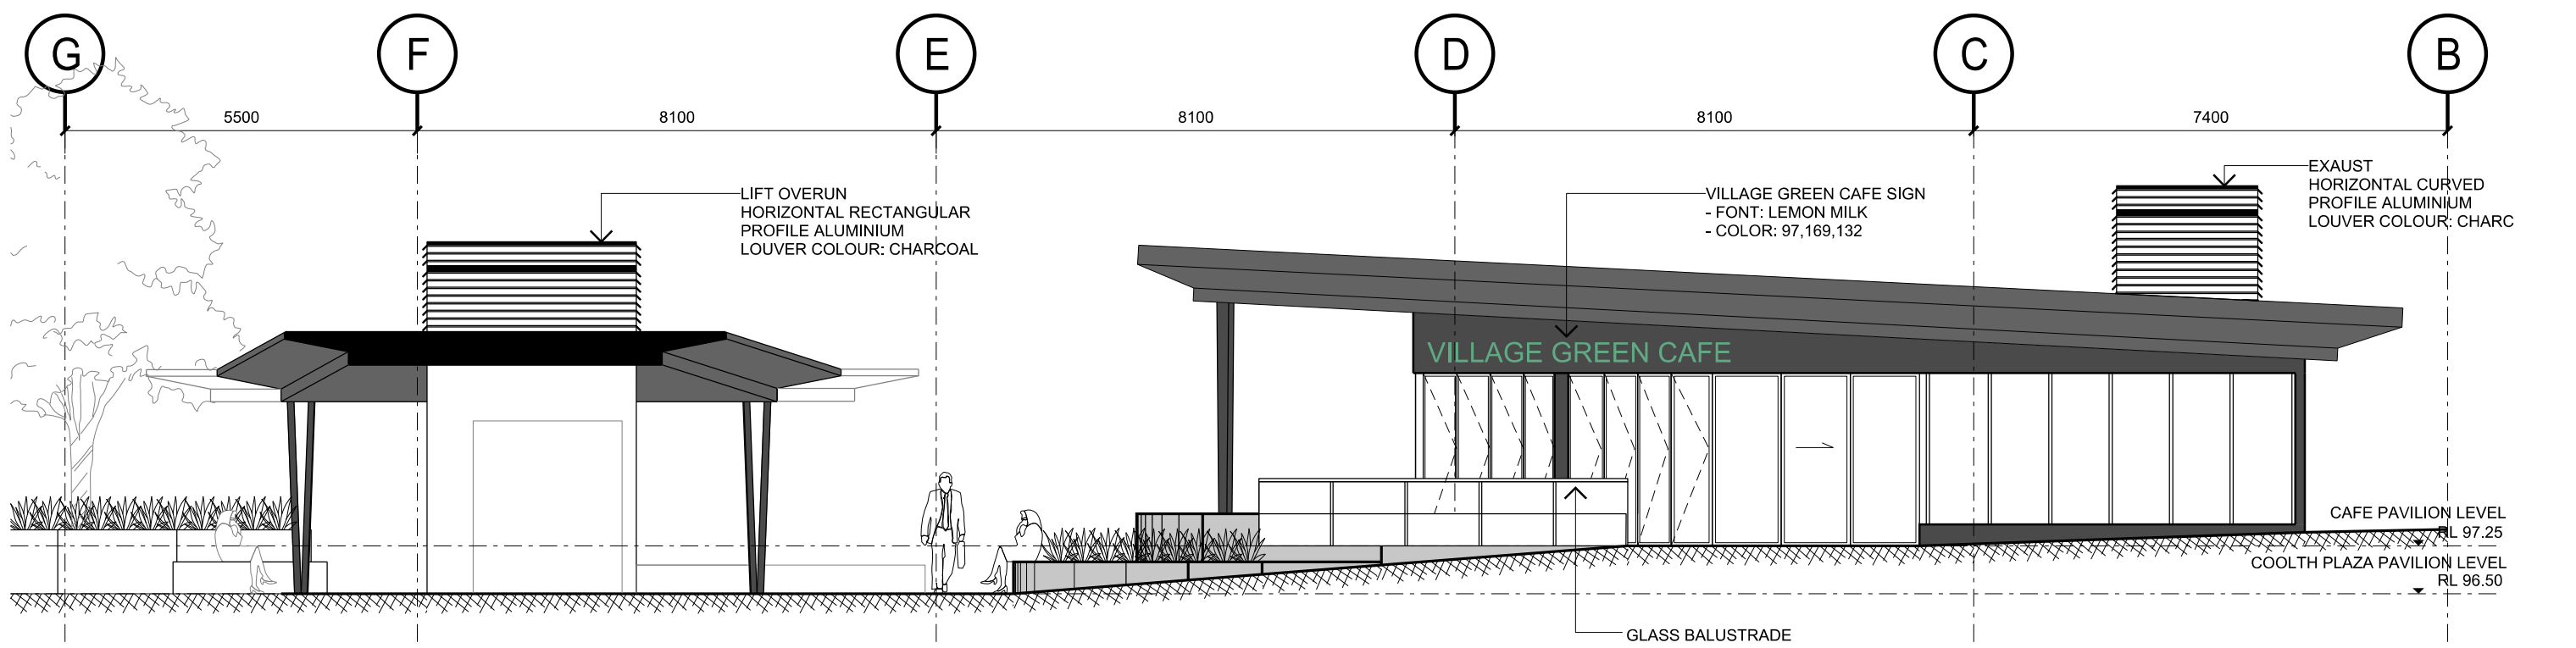

4 ELEVATION 1
SCALE 1:100

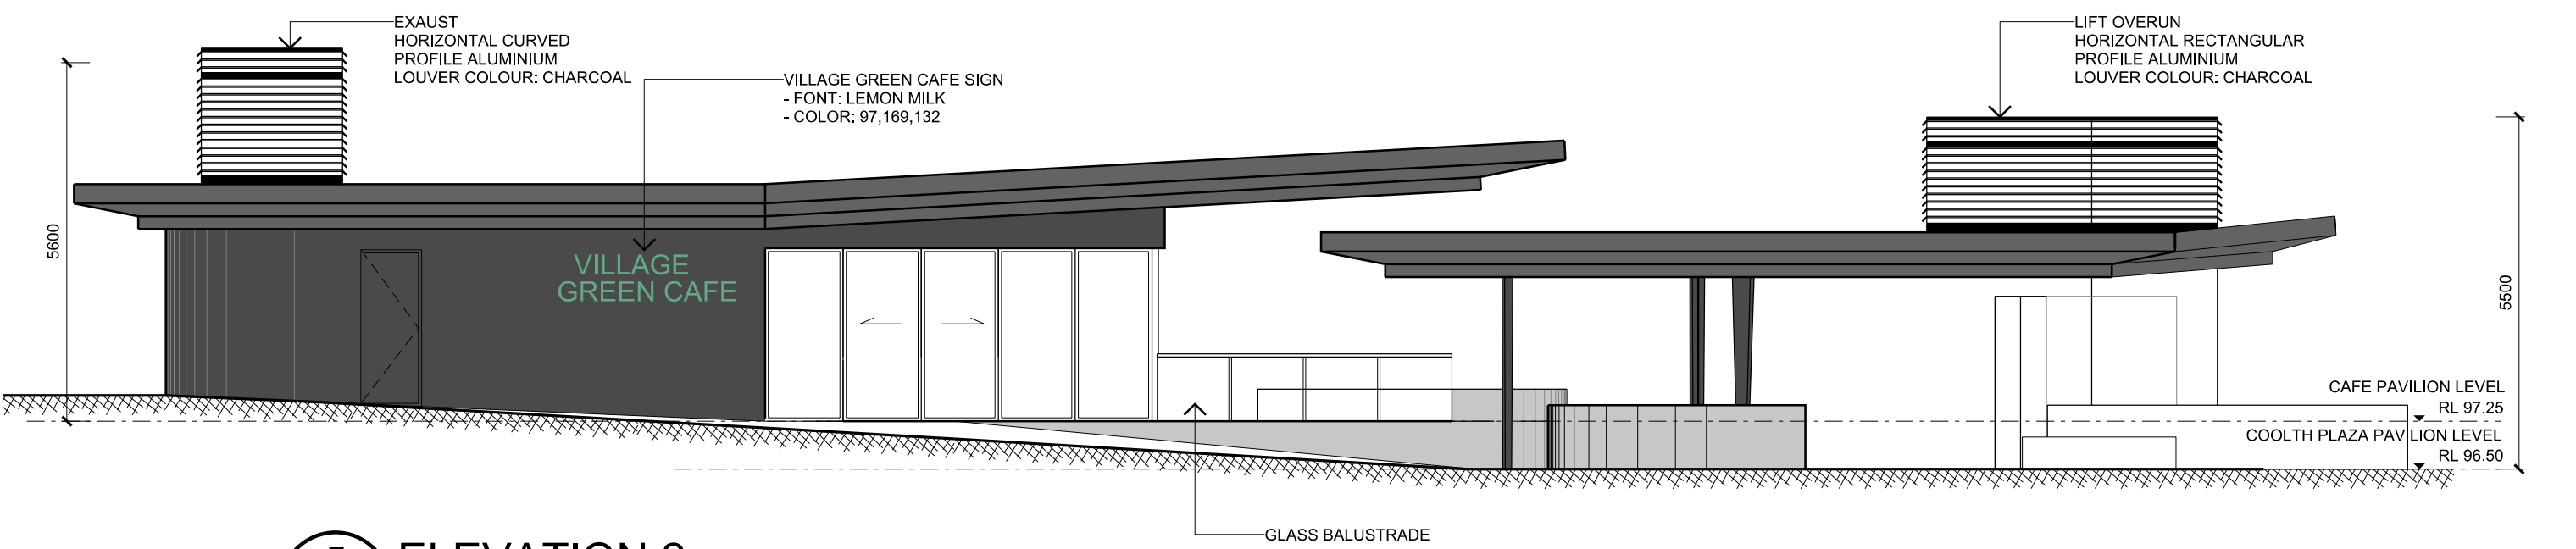


5 ELEVATION 2
SCALE 1:100

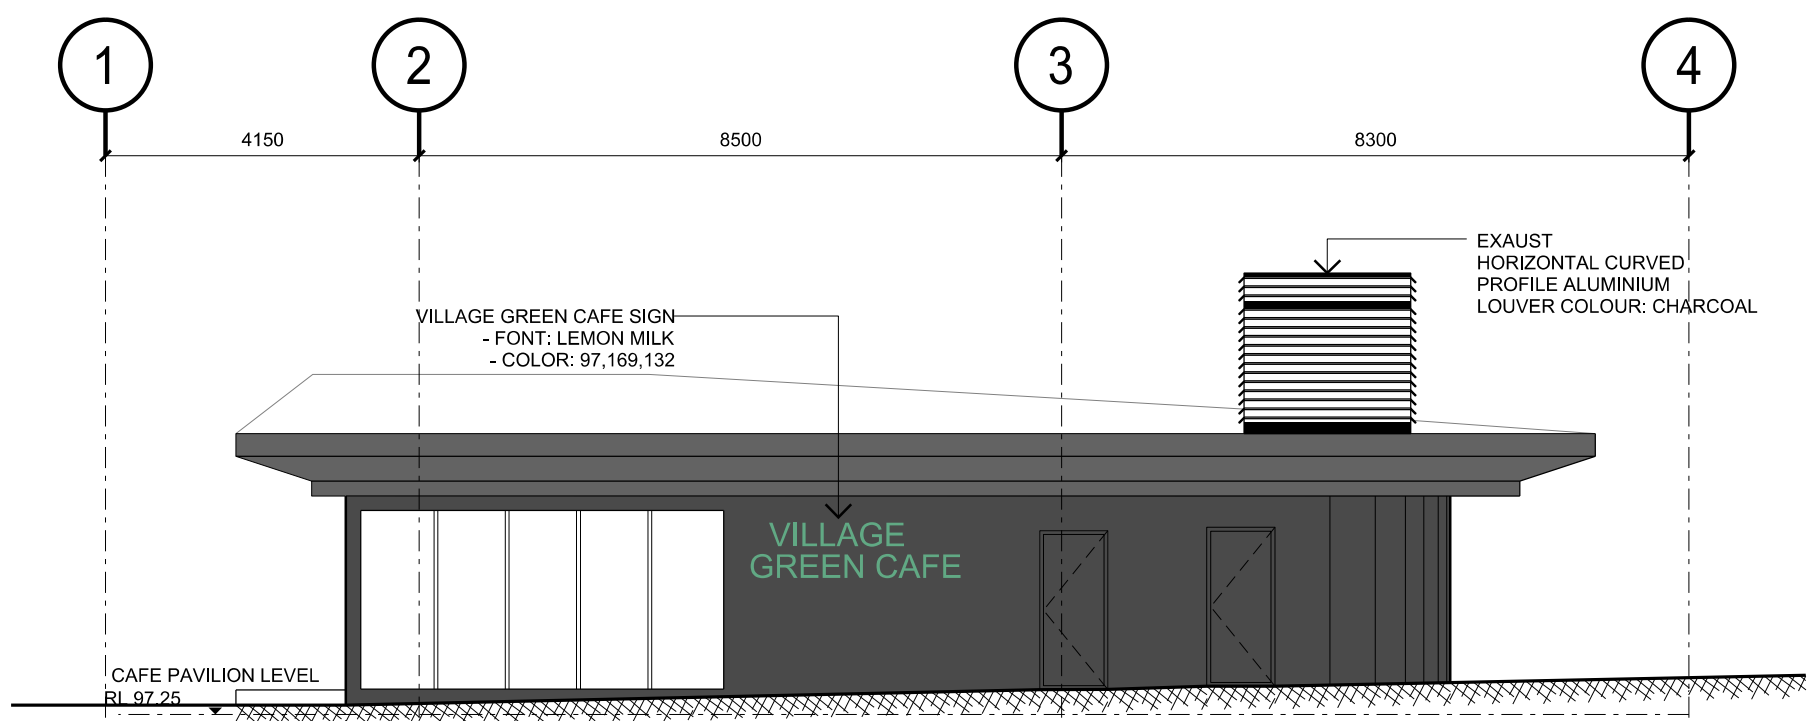

6 ELEVATION 3
SCALE 1:100

© copyright of **dem** (aust) Pty limited abn 92 085 456 844.
any unauthorised use or distribution of information depicted on this document without **dem** (aust) Pty limited prior consent is prohibited.
any reports, drawings, advice or information included or referenced that is prepared and/or provided by any other party, including the client/principal, is the sole representation of the party who prepared the report/drawings, advice or information and does not constitute a representation by **dem** (aust) Pty limited. **dem** (aust) Pty limited expressly takes no responsibility for any documents, advice or other material prepared by any other party.
figured dimensions to be taken in preference to scaled dimensions. verify all dimensions on the job before preparing shop drawings or commencing work.
dimensions shown are computer generated and the contractor is to apply standard building tolerances.
verified suitable for the use stipulated by the relevant revision/issue only if initiated and checked by an authorised **dem** (aust) Pty limited representative.

amendments		no.	date	amendment	by	chk'd	verified	
							in't	chk'd
-01	28/11/16	FOR COORDINATION	SC	SC	JP	JP		
-02	09/12/16	FOR COORDINATION	SC	SC	JP	JP		
-03	14/12/16	PRELIMINARY	SC	SC	JP	JP		
A01	22/12/16	DA ISSUE	SC	SC	JP	JP		
A02	02/05/17	REVISED DA ISSUE	DW	DW	JP	JP		
A03	02/05/17	REVISED DA ISSUE	DW	DW	JP	JP		
A04	30/05/17	CHIMNEY STACK - SHAPE	DW	DW	JP	JP		

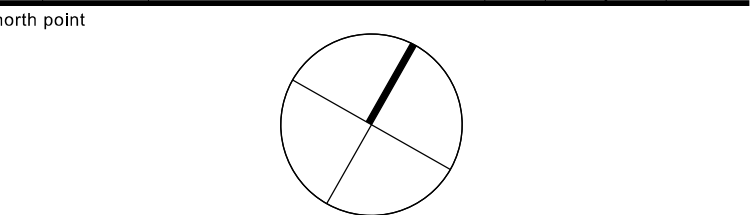

planning, urban design, architecture,
landscape architecture, interior design
level 8 15 help street chatswood nsw 2067
p: po box 5036 west chatswood nsw 1515
t: (02) 8966 6000 f: (02) 8966 6111
e: sydney@dem.com.au

project/client
Lindfield Village Green
8 - 10 Tryon Road &
3 - 5 Kochia Lane
Lindfield NSW


Ku-ring-gai Council
818 Pacific Highway
Gordon NSW 2072
consultant

drawing title
Pavilions
Plans, Elevations and Section


da issue

original	scale	drawn	project no.
b1	1:100	sc	4424-00


drawing no.	rev no.
ar-3000	A04

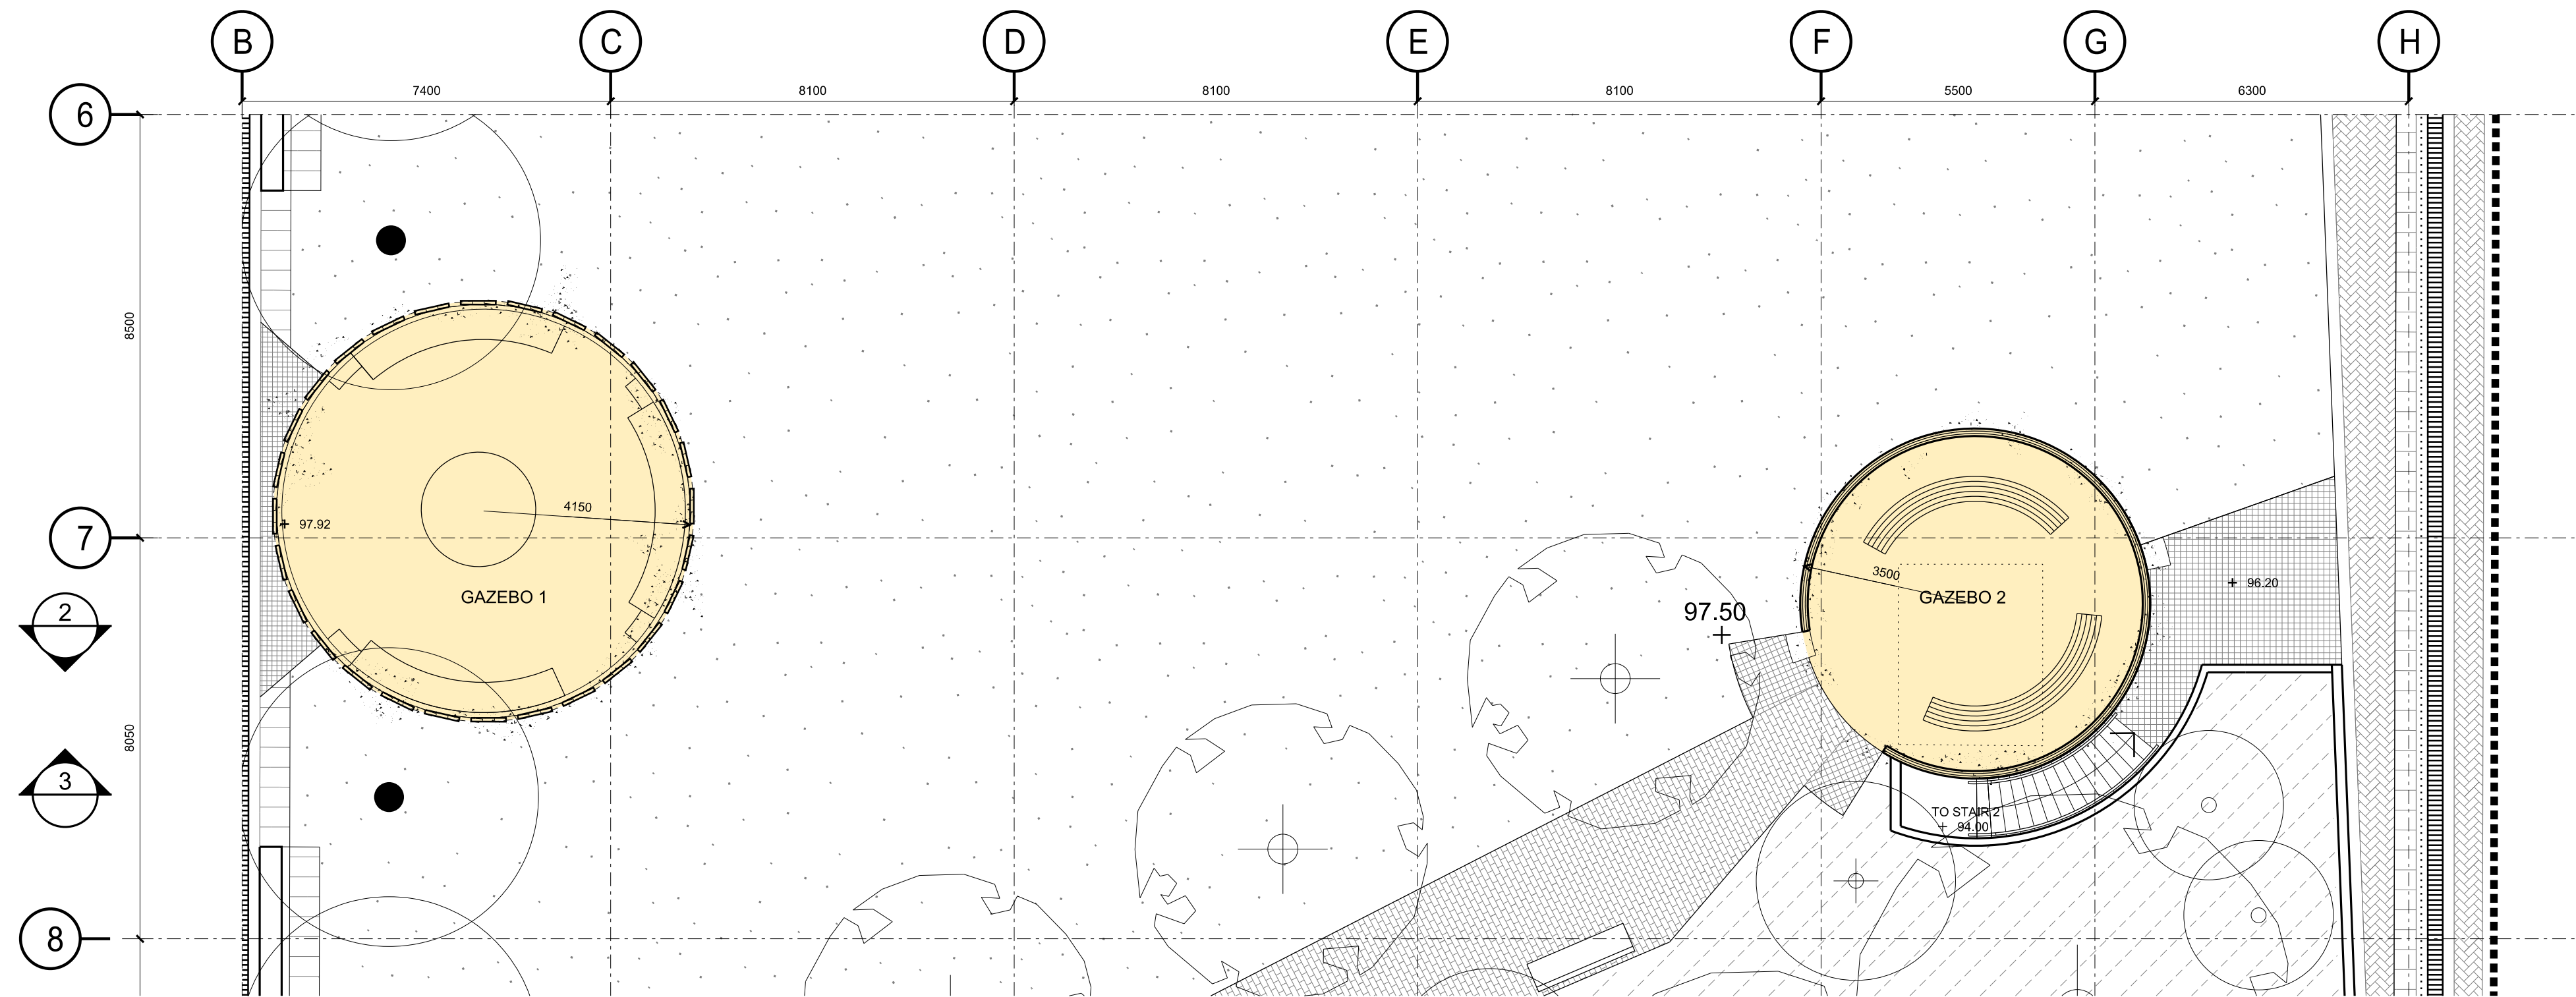

1 GROUND FLOOR PLAN
SCALE 1:100

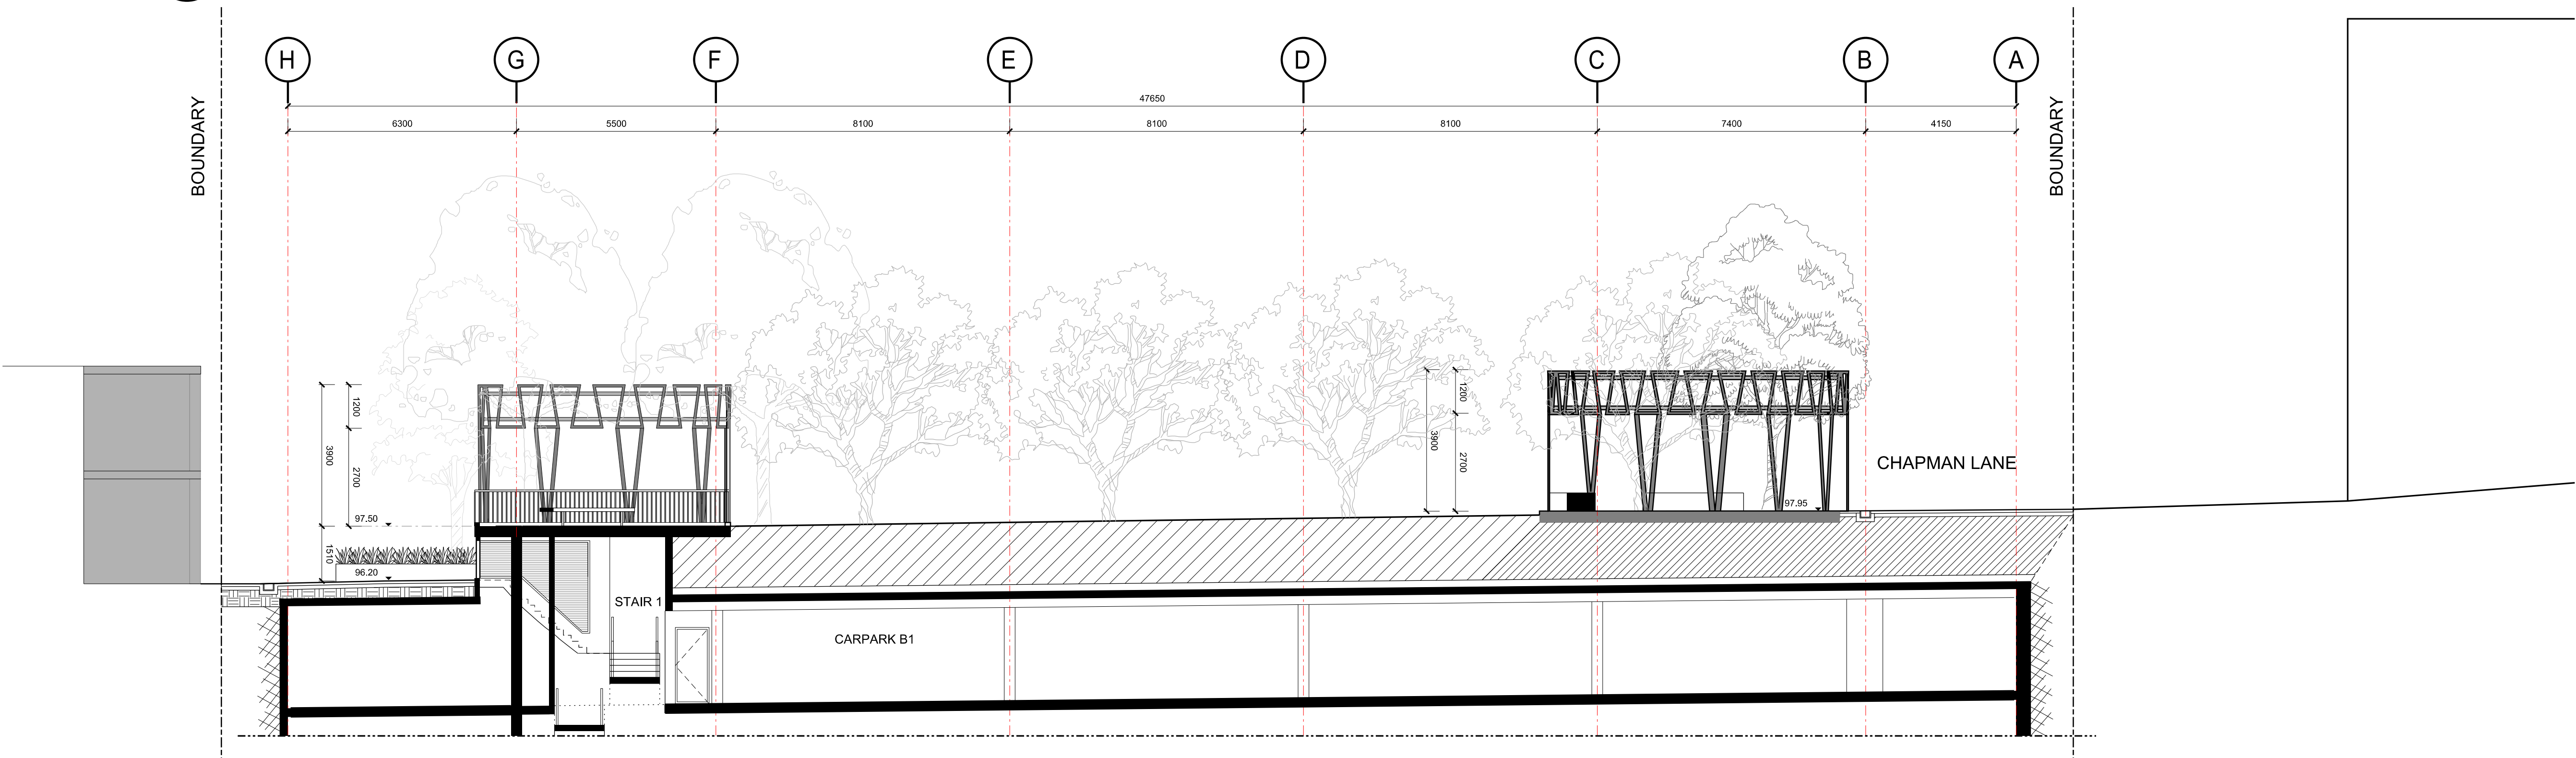


2 SECTION A
SCALE 1:100

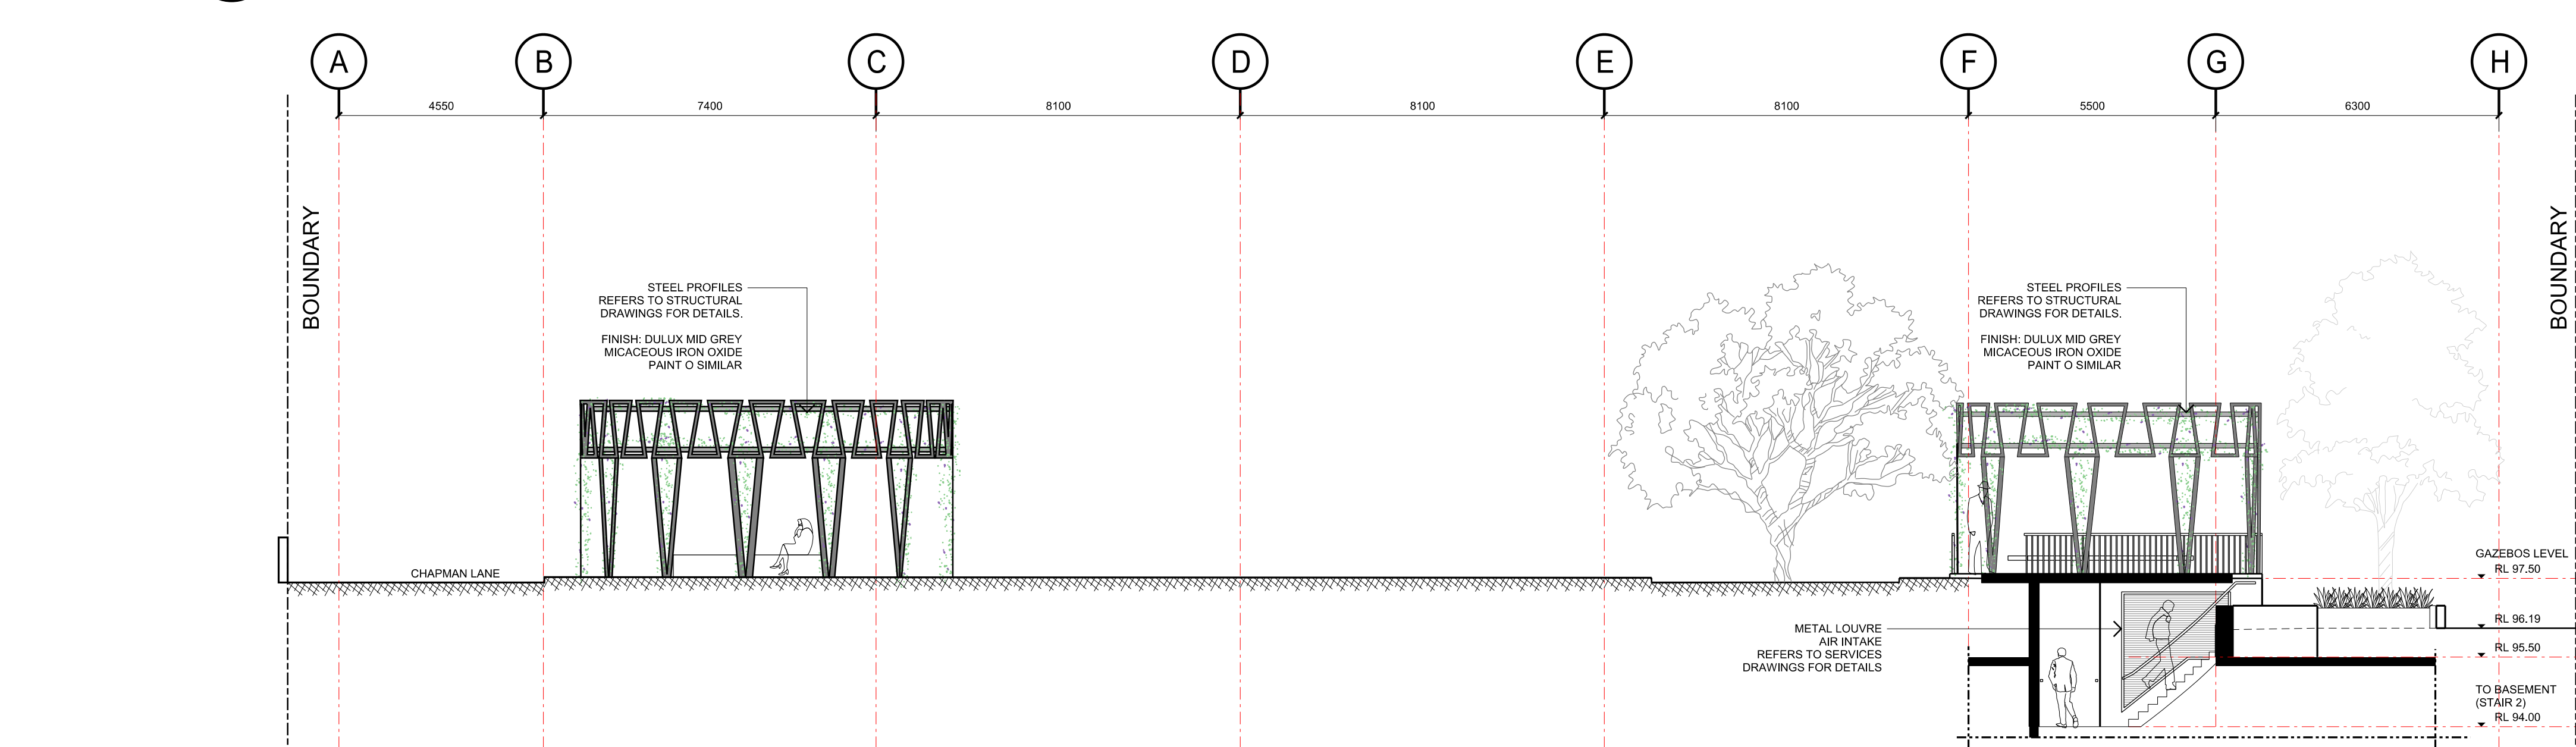

3 ELEVATION
SCALE 1:100

© copyright of dem (aust) Pty Limited abn 92 085 456 844.
any unauthorised use or distribution of information depicted on this document without dem (aust) Pty Limited prior consent is prohibited.
any reports, drawings, advice or information included or referenced that is prepared and/or provided by any other party, including the client/principal, is the sole representation of the party who prepared the report/drawings, advice or information and does not constitute a representation by dem (aust) Pty Limited. dem (aust) Pty Limited expressly takes no responsibility for any documents, advice or other material prepared by any other party.
figured dimensions to be taken in preference to scaled dimensions. verify all dimensions on the job before preparing shop drawings or commencing work. dimensions shown are computer generated and the contractor is to apply standard building tolerances.
verified suitable for the use stipulated by the relevant revision/issue only if initialed and checked by an authorised dem (aust) Pty Limited representative.

amendments				verified			
no.	date	amendment	by	chk'd	int	chk'd	
-01	28/11/16	FOR COORDINATION	SC	SC	JP	JP	
-02	09/12/16	FOR COORDINATION	SC	SC	JP	JP	
-03	14/12/16	PRELIMINARY	SC	SC	JP	JP	
-04	19/12/16	FOR COORDINATION	SC	SC	JP	JP	
A01	22/12/16	DA ISSUE	SC	SC	SC	SC	

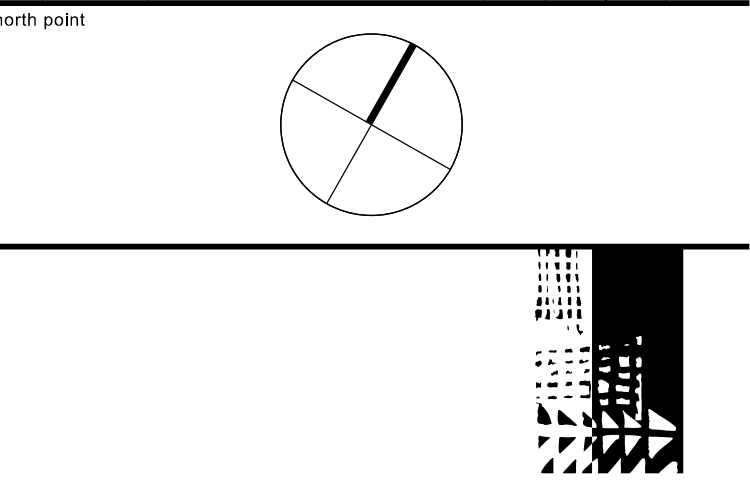


planning, urban design, architecture,
landscape architecture, interior design
level 8 15 help street chatswood nsw 2067
p: po box 5036 west chatswood nsw 1515
t: (02) 8966 6000 f: (02) 8966 6111
e: sydney@dem.com.au

project/client
Lindfield Village Green
8 - 10 Tryon Road &
3 - 5 Kochia Lane
Lindfield NSW


Ku-ring-gai Council
818 Pacific Highway
Gordon NSW 2072
consultant

drawing title
Gazebos
Plans, Elevations and
Section


da issue
original scale drawn project no.
b1 1:100 sc 4424-00
drawing no. rev no.
ar-3001 A01

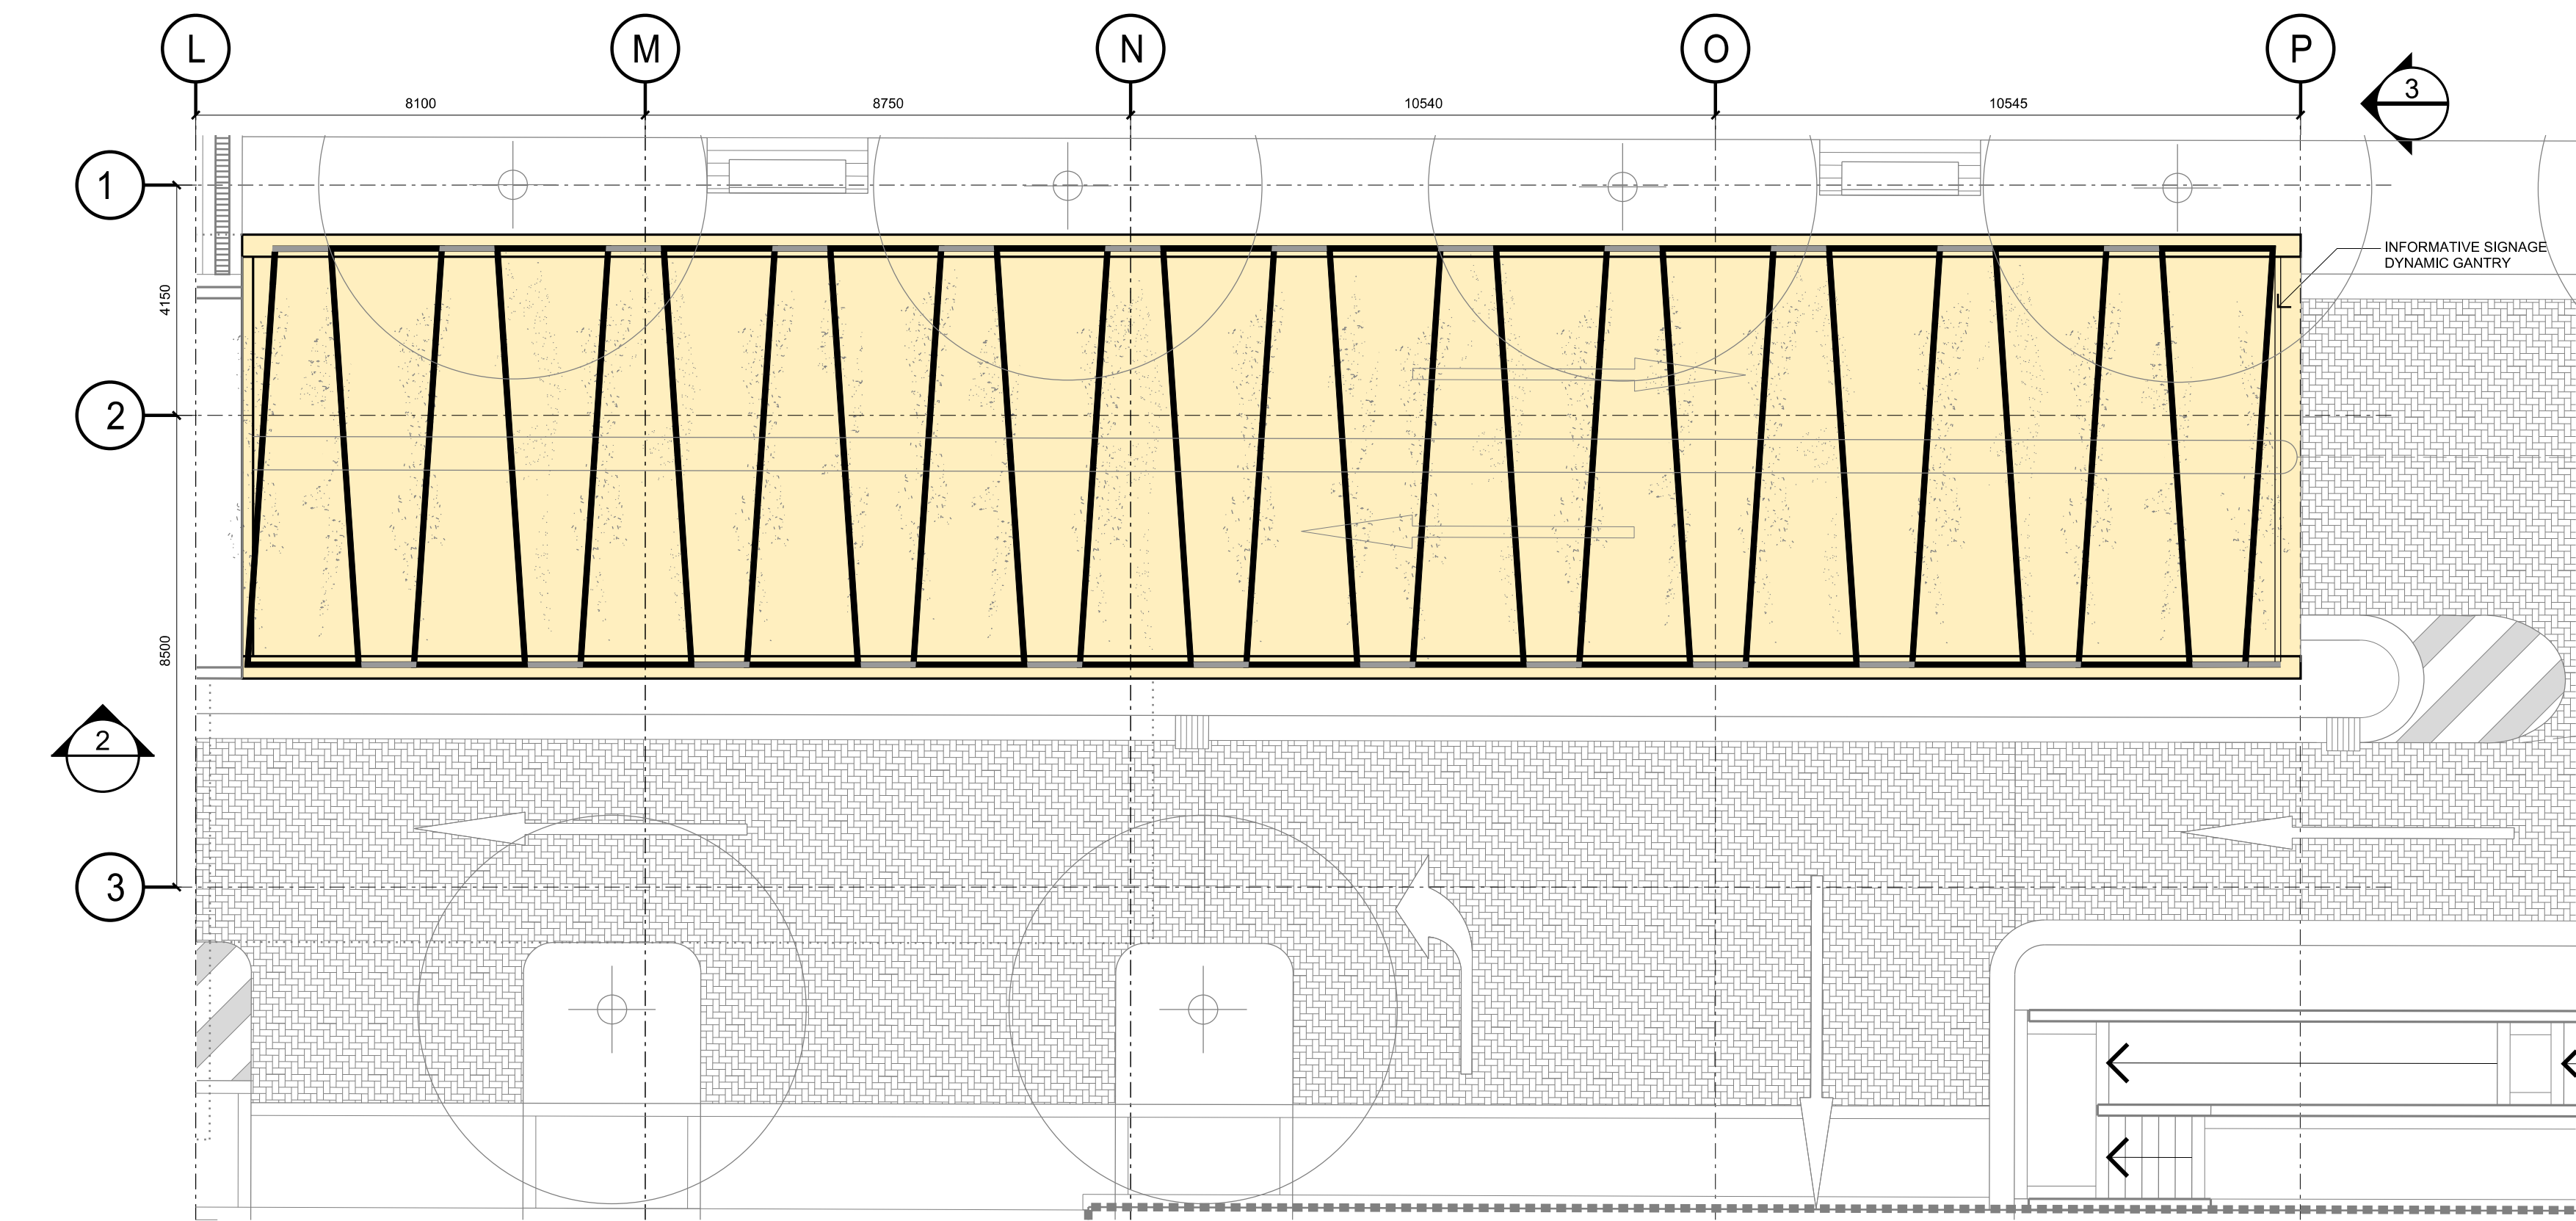

1 GROUND FLOOR PLAN
SCALE 1:100

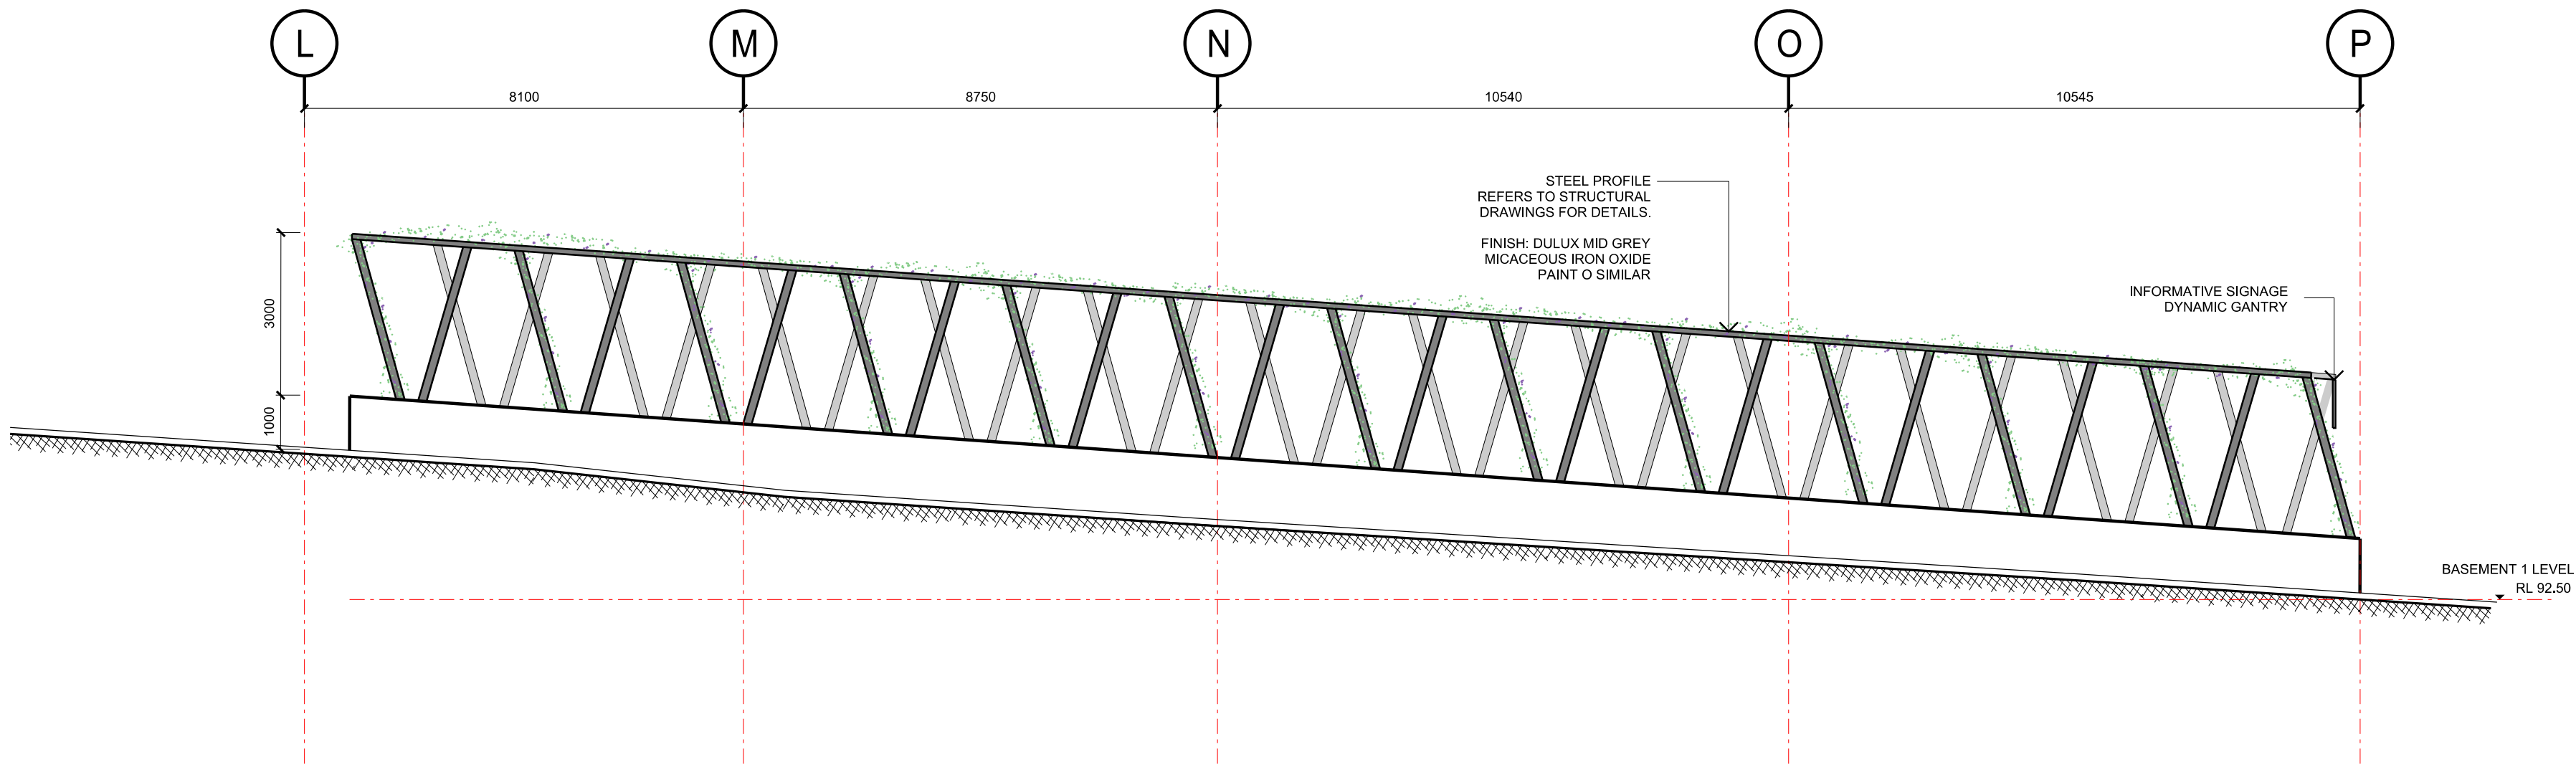


2 ELEVATION 1
SCALE 1:100

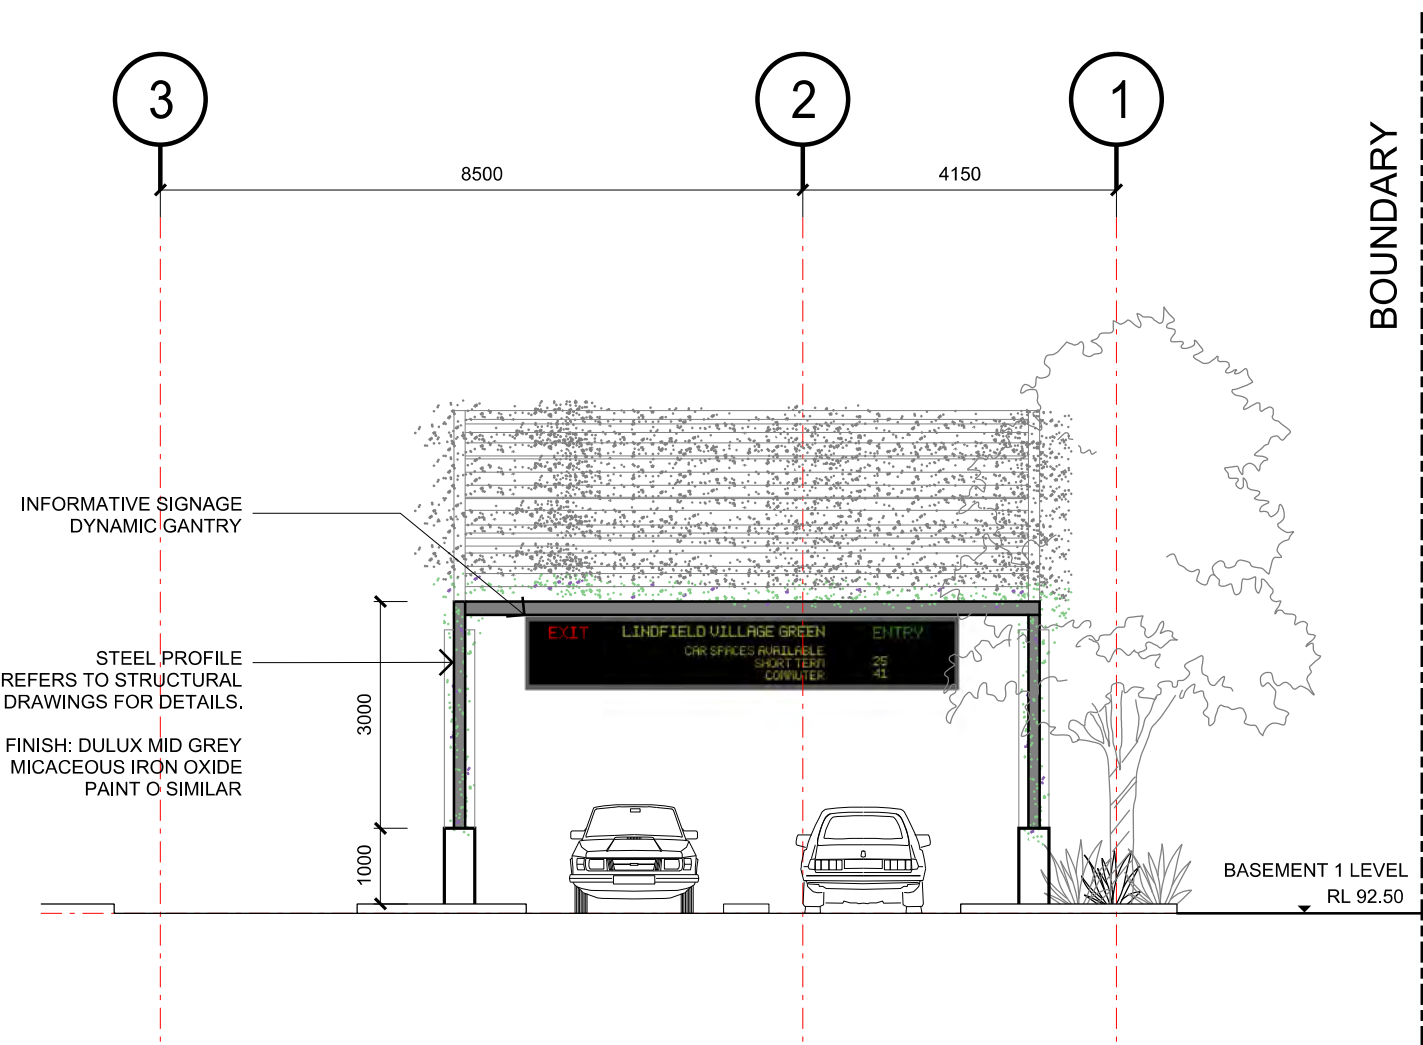

3 ELEVATION 2
SCALE 1:100

© copyright of dem (austr) Pty Limited abn 92 085 456 844.
any unauthorised use or distribution of information depicted on this document without dem (austr) Pty Limited prior consent is prohibited.
any reports, drawings, advice or information included or referenced that is prepared and/or provided by any other party, including the client/principal, is the sole representation of the party who prepared the report/drawings, advice or information and does not constitute a representation by dem (austr) Pty Limited. dem (austr) Pty Limited expressly takes no responsibility for any documents, advice or other material prepared by any other party.
figured dimensions to be taken in preference to scaled dimensions. verify all dimensions on the job before preparing shop drawings or commencing work. dimensions shown are computer generated and the contractor is to apply standard building tolerances.
verified suitable for the use stipulated by the relevant revision/issue only if initialed and checked by an authorised dem (austr) Pty Limited representative.

amendments						verified	
no.	date	amendment	by	chk'd	int'd	chk'd	
-01	28/11/16	FOR COORDINATION	SC	SC	JP	JP	
-01	09/12/16	FOR COORDINATION	SC	SC	JP	JP	
-02	14/12/16	PRELIMINARY	SC	SC	JP	JP	
A01	22/12/16	DA ISSUE	SC	SC	JP	JP	

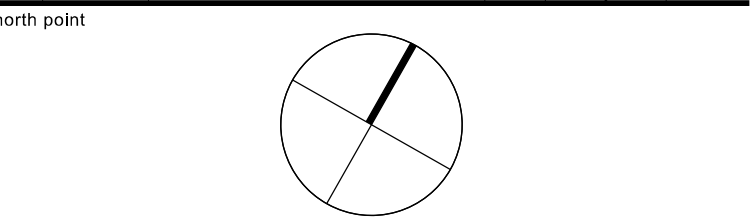

planning, urban design, architecture,
landscape architecture, interior design
level 8 15 help street chatswood nsw 2067
p: po box 5036 west chatswood nsw 1515
t: (02) 8966 6000 f: (02) 8966 6111
e: sydney@dem.com.au

project/client
Lindfield Village Green
8 - 10 Tryon Road &
3 - 5 Kochia Lane
Lindfield NSW

Ku-ring-gai Council
818 Pacific Highway
Gordon NSW 2072
consultant

drawing title
Pergola
Plan, Elevations

da issue

original	scale	drawn	project no.
b1	1:100	sc	4424-00
drawing no.	rev no.		

ar-3002 **A01**